

FABRIKANT’S RESIDENCE

2801 LUCERNE AVENUE
MIAMI BEACH, FL 33139



SCOPE OF WORK

- D.R.B.:
- MINOR MODIFICATION TO DRB ORDER No 23113
 - ENCLOSURE OF SMALL 2ND FLOOR TERRACE (67SF) ADJACENT TO MASTER BATHROOM

FINAL SUBMITTAL: 02.09.2017

Revisions

NEW RESIDENCE
FABRIKANT'S RESIDENCE
2801 LUCERNE AVENUE
MIAMI BEACH, FL 33139

J.C.D. ARCHITECT , Inc.

JUAN C. DAVID R. A. # 0015344

LEED ACCREDITED PROFESSIONAL

Design & Development

Architecture • Interiors • Planning • Construction

1385 Coral Way, Suite 207 Miami, FL 33145
Ph: (305) 285-4343 Fax: (305) 285-4330



Job No.

Date : 10.28.14

Scale : SHOWN

Seal


AA-26001560

Sheet No.

COVER

AREA
OF WORK

SINGLE FAMILY RESIDENTIAL–ZONING DATA SHEET					
ITEM #	ZONING INFORMATION				
1	ADDRESS:	2801 Lucerne Ave. Miami Beach, Florida 33140			
2	FOLIO NUMBER(S):	02–3228–001–0170			
3	BOARD AND FILE NUMBERS:	DRB Order No. 23113			
4	YEAR BUILT:	1936	ZONING DISTRICT:	RS–3	
5	BASED FLOOD ELEVATION	8.0'	GRADE VALUE IN NGVD:	5.86'	
6	ADJUSTED GRADE (FLOOD+GRADE/2)	6.93'	FREE BOARD:		
7	LOT AREA:	16,745.40 SF			
8	LOT WIDTH:	100.00'	LOT DEPTH:	160.00'	
9	MAX LOT COVERAGE SF AND %:	5,023.62 SF 30%	PROPOSED LOT COVERAGE SF AND %:	4,333.33 SF 25.87%	
10	EXISTING LOT COVERAGE SF AND %:	3,013 SF 18%	LOT COVERAGE DEDUCTED (GARAGE–STORAGE)SF:	500 SF	
11	FRONT YARD OPEN SPACE SF AND %:	1,192.5 SF 63.59%	REAR YARD OPEN SPACE SF AND %:	3,240 SF 100%	
12	MAX UNIT SIZE SF AND %:	8,372.70 SF 50%	PROPOSED UNIT SIZE SF AND %:	6,917 SF 41.30%	
13	EXISTING FIRST FLOOR UNIT SIZE	2,602.33 SF	PROPOSED FIRST FLOOR UNIT SIZE:	4,336 SF	
14	EXISTING SECOND FLOOR UNIT SIZE	1,764.61 SF	PROPOSED SECOND FLOOR VOLUMETRIC UNIT SIZE SF AND % (NOTE: TO EXCEED 70% OF THE FIRST FLOOR OF THE MAIN HOME REQUIRE DRB APPROVAL)	2,581 SF 72.68%	
15			PROPOSED SECOND FLOOR UNIT SIZE SF AND %:	2,581 SF 72.68%	
16			PROPOSED ROOF DECK AREA SF AND % (NOTE: MAXIMUM IS 25% OF THE ENCLOSED FLOOR AREA IMMEDIATELY BELOW)	N/A	
		REQUIRED	EXISTING	PROPOSED	DEFICIENCIES
17	HEIGHT:	28'/31'	24'/27'	27'–5 1/2"	
18	SETBACKS:				
19	FRONT FIRST LEVEL:	20.00'	39.22'	20.00'	
20	FRONT SECOND LEVEL:	30.00'	39.22'	45.17'	
21	SIDE 1:	10.00'	9.39'	10.00'	
22	SIDE 2 OR (FACING STREET):	15.00'	20.15'	20.00'	
23	REAR:	24.00'	59.00'	30.08'	
	ACCESSORY STRUCTURE SIDE 1:	7.5'	N/A	N/A	
24	ACCESSORY STRUCTURE SIDE 2 OR(FACING STREET) :	15.00'	N/A	N/A	
25	ACCESSORY STRUCTURE REAR:	7.5'	N/A	N/A	
26	SUM OF SIDE YARD:	22.5'	N/A	N/A	
27	LOCATED WITHIN A LOCAL HISTORIC DISTRICT		NO		
28	DESIGNED AS AN INDIVIDUAL HISTORIC SINGLE FAMILY RESIDENCE SITE		NO		
29	LOCATED WITHIN A LOCAL HISTORIC DISTRICT		NO		

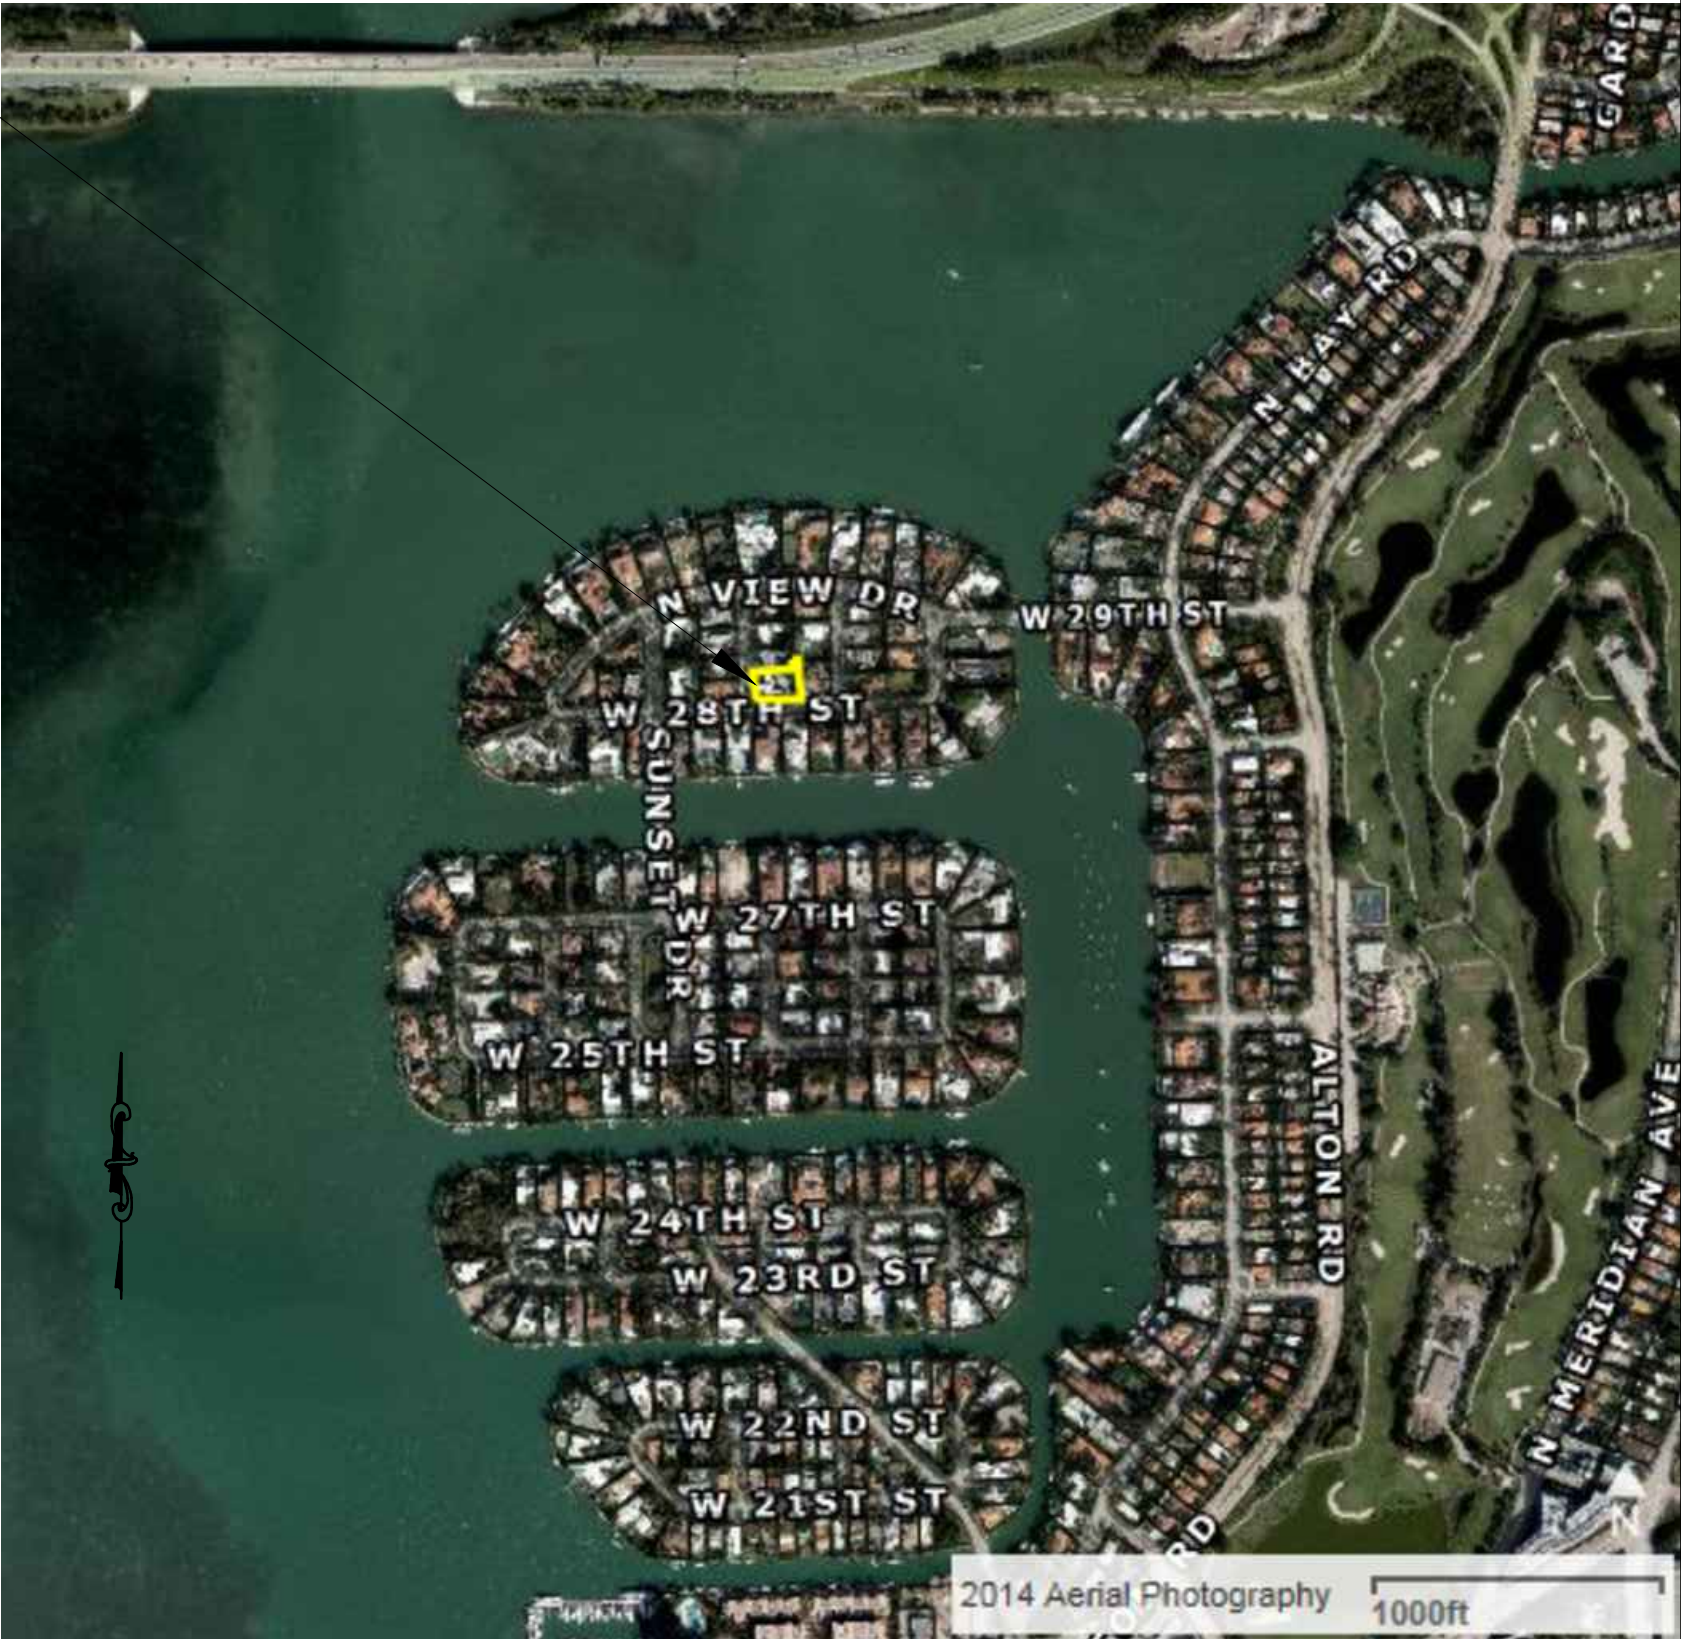

LOCATION PLAN (AERIAL 1/2 MILE RADIUS)
N.T.S

LOCATION PLAN & ZONING INFO FINAL SUBMITTAL: 02.09.2017

Revisions

NEW RESIDENCE
FABRIKANT'S RESIDENCE
2801 LUCERNE AVENUE
MIAMI BEACH, FL 33139

J.C.D. ARCHITECT , Inc.
JUAN C. DAVID R. A. # 0015344
LEED ACCREDITED PROFESSIONAL
Design & Development
Architecture • Interiors • Planning • Construction
1385 Coral Way, Suite 207 Miami, FL 33145
Ph: (305) 285-4343 Fax: (305) 285-4330


A

J.C.D.

ARCHITECT, INC.

Job No.
Date : 10.28.14
Scale : SHOWN

Seal
AA-26001560
Sheet No.
DRB.2

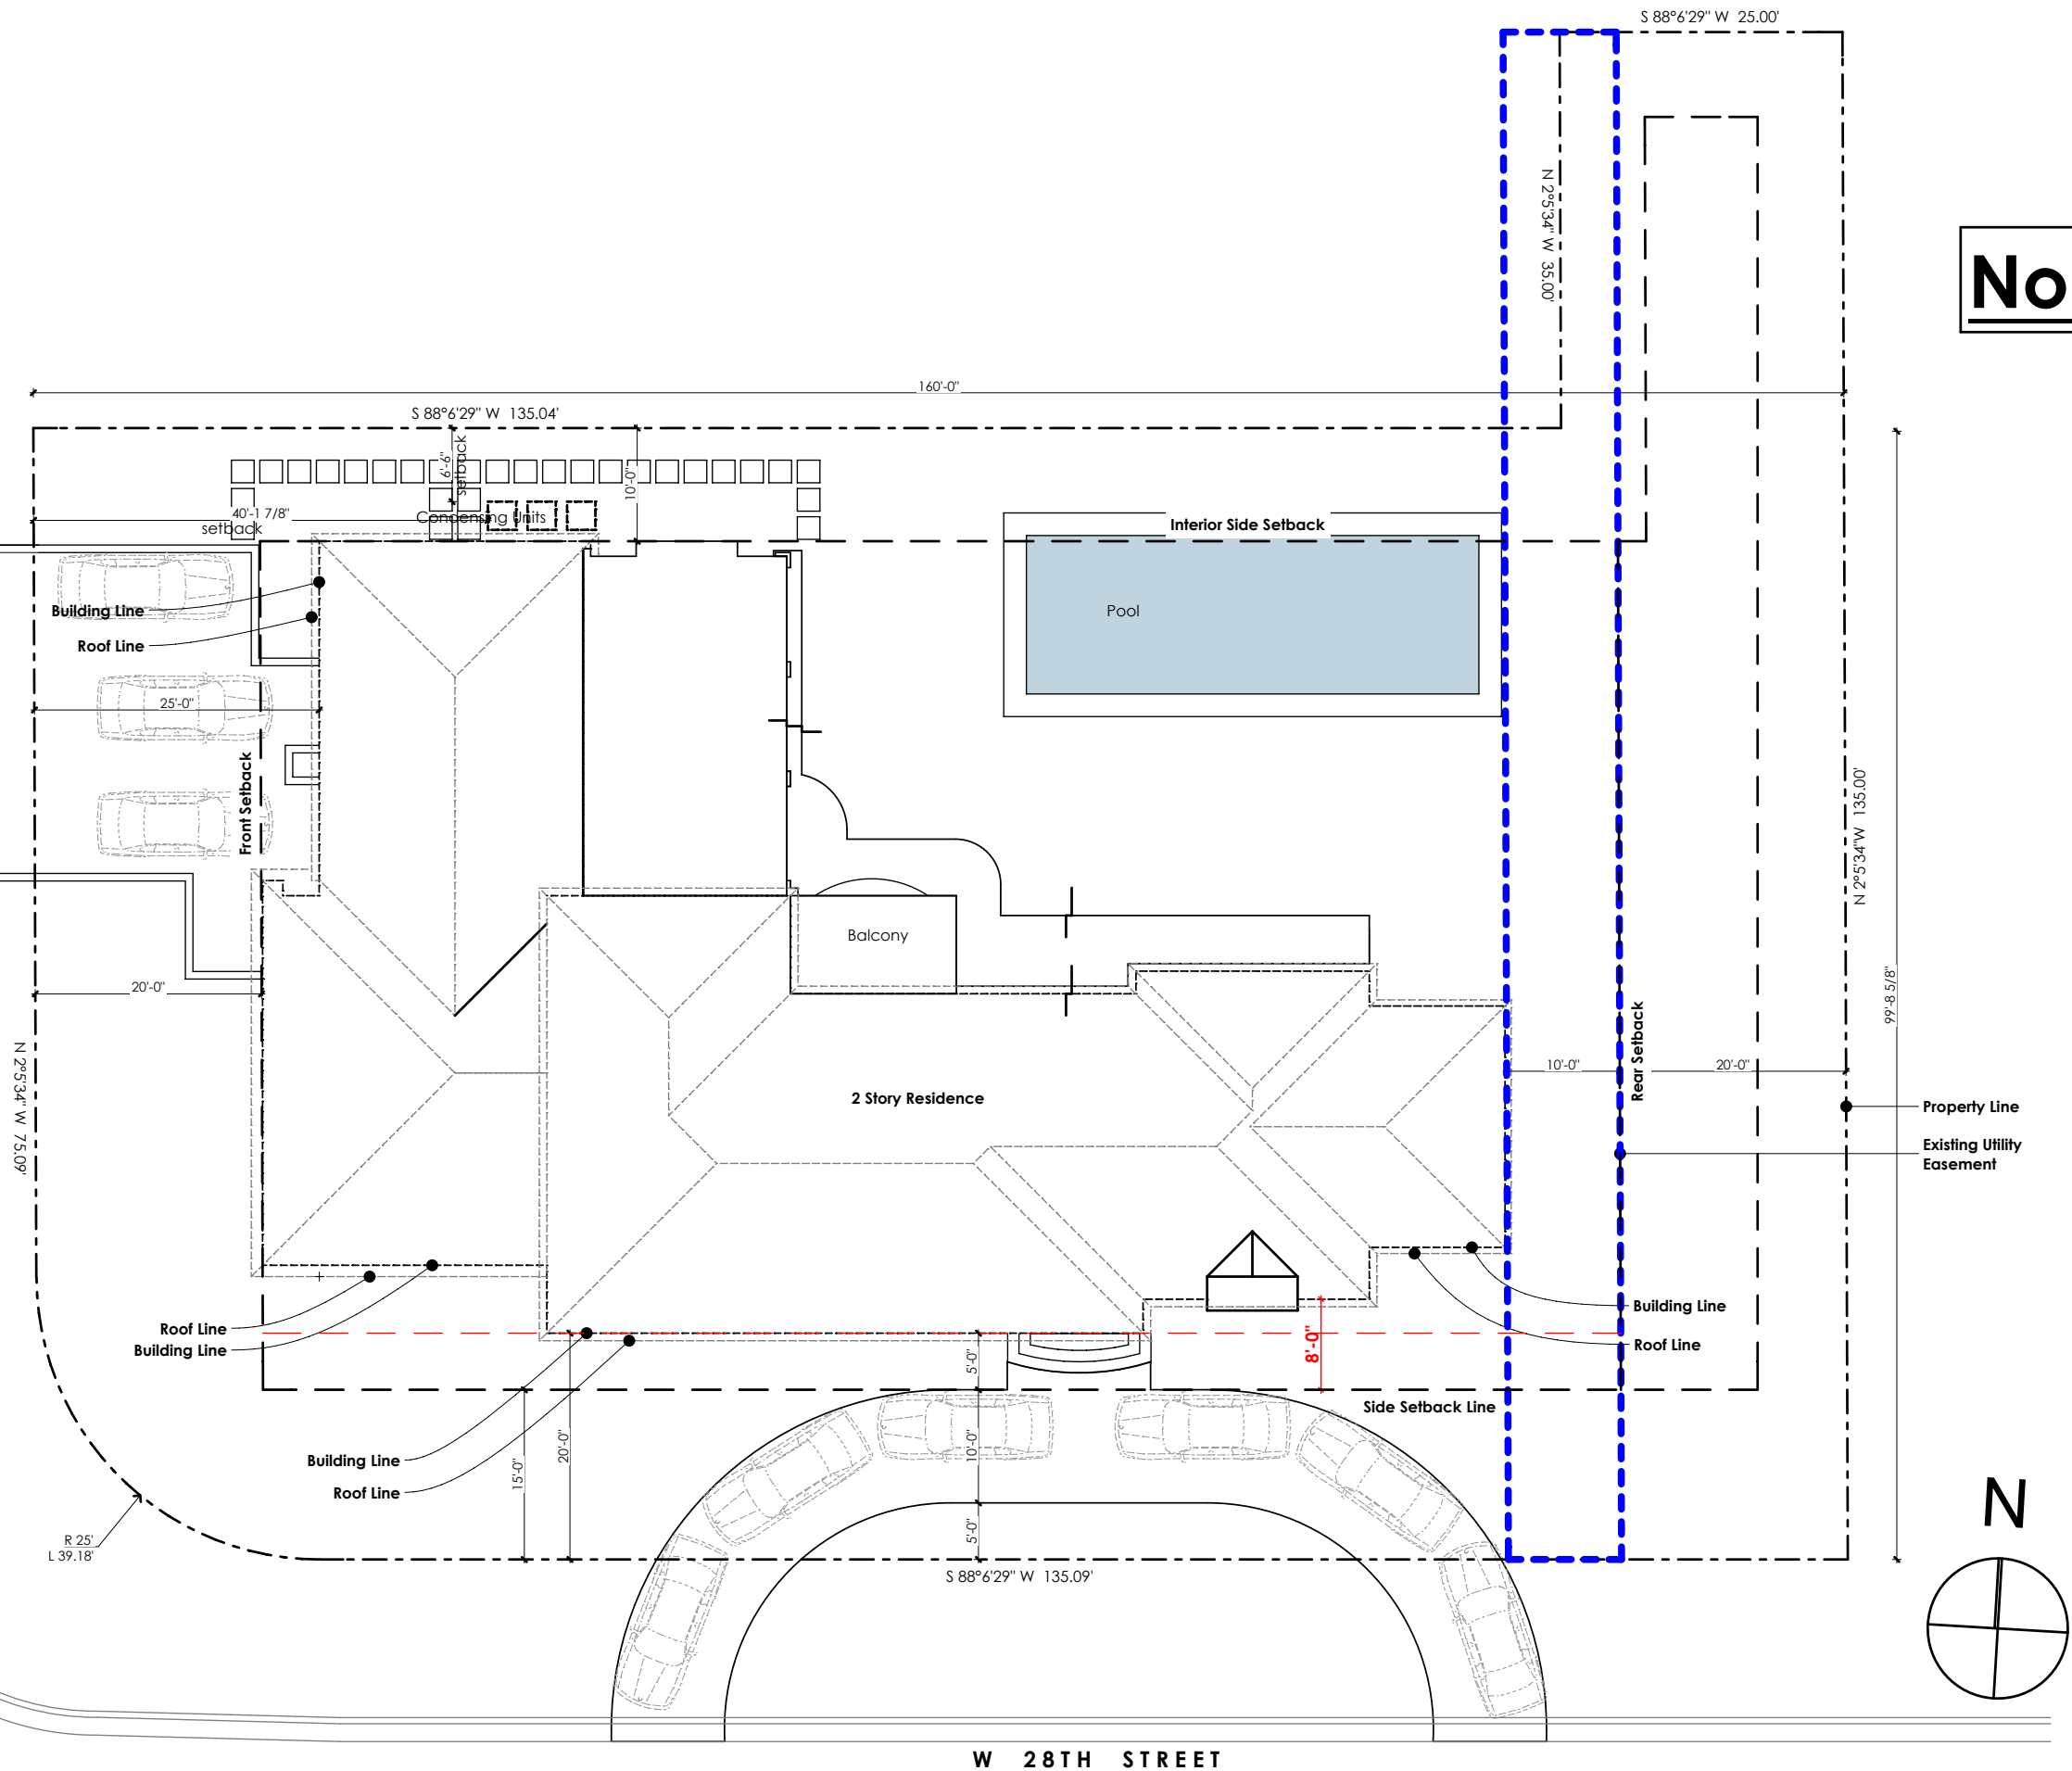


No Change

Revisions
01.24.17 Mstr Bath enlarged

NEW RESIDENCE
FABRIKANT'S RESIDENCE
2801 LUCERNE AVENUE
MIAMI BEACH, FL 33139


J.C.D. ARCHITECT , Inc.
JUAN C. DAVID R. A. # 0015344
LEED ACCREDITED PROFESSIONAL
Design & Development

 
ARCHITECT, INC.

Architecture	Interiors	Planning	Construction
1385 Coral Way, Suite 207 Miami, FL 33145 Ph: (305) 285-4343 Fax: (305) 285-4330			


Job No.
Date : 10.31.14
Scale : Not to Scale

Seal
AA-26001560
Sheet No.
DRB.3

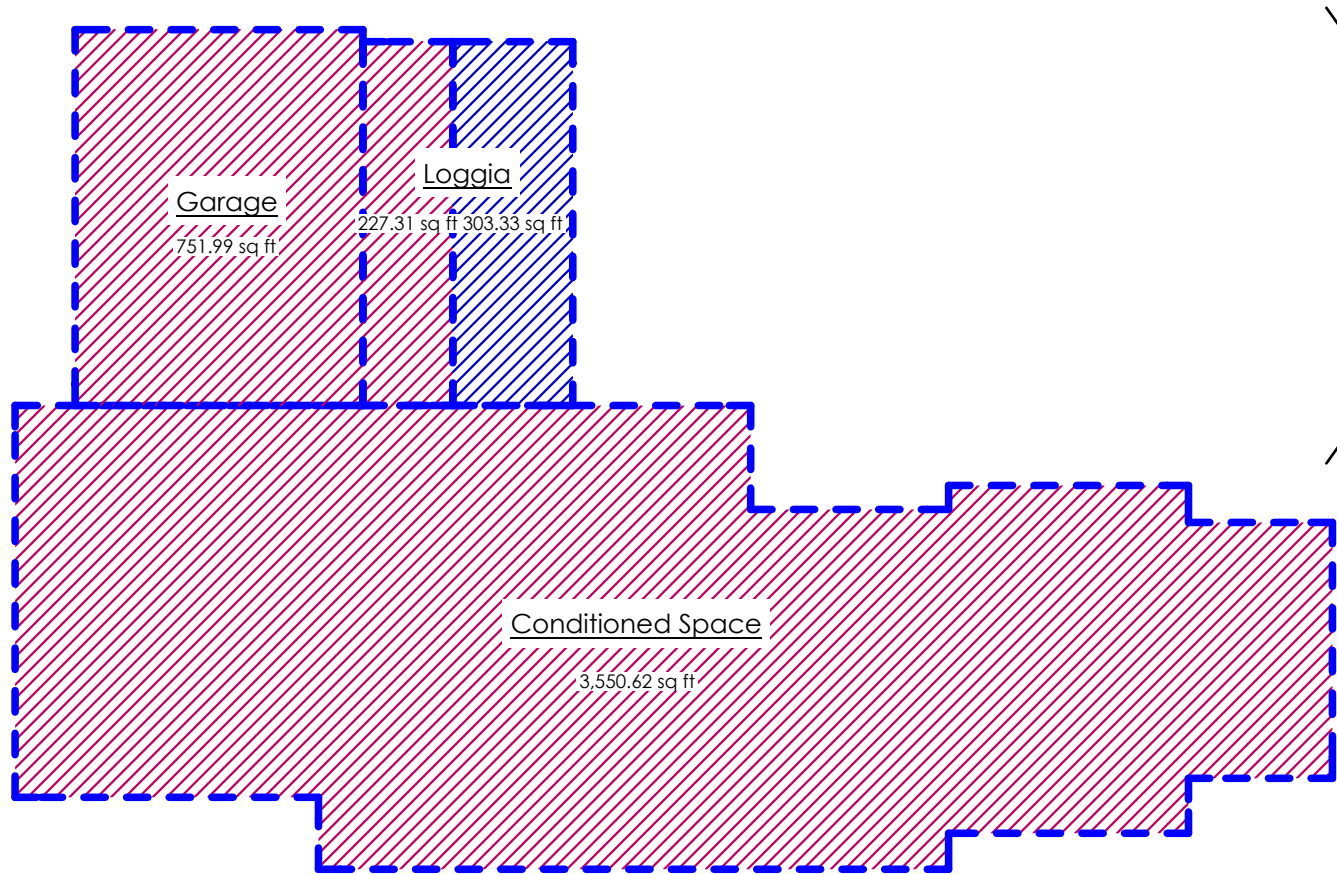

Unit Size	
1st Floor Conditioned:	3,551 sq ft
Guest House:	373 sq ft
Loggia Oversize:	227 sq ft
2nd Floor Conditioned:	2,581 sq ft
1st Floor Garage:	252 sq ft (752 less 500)
Total:	6,611 sq ft

2 Proposed First Floor FAR

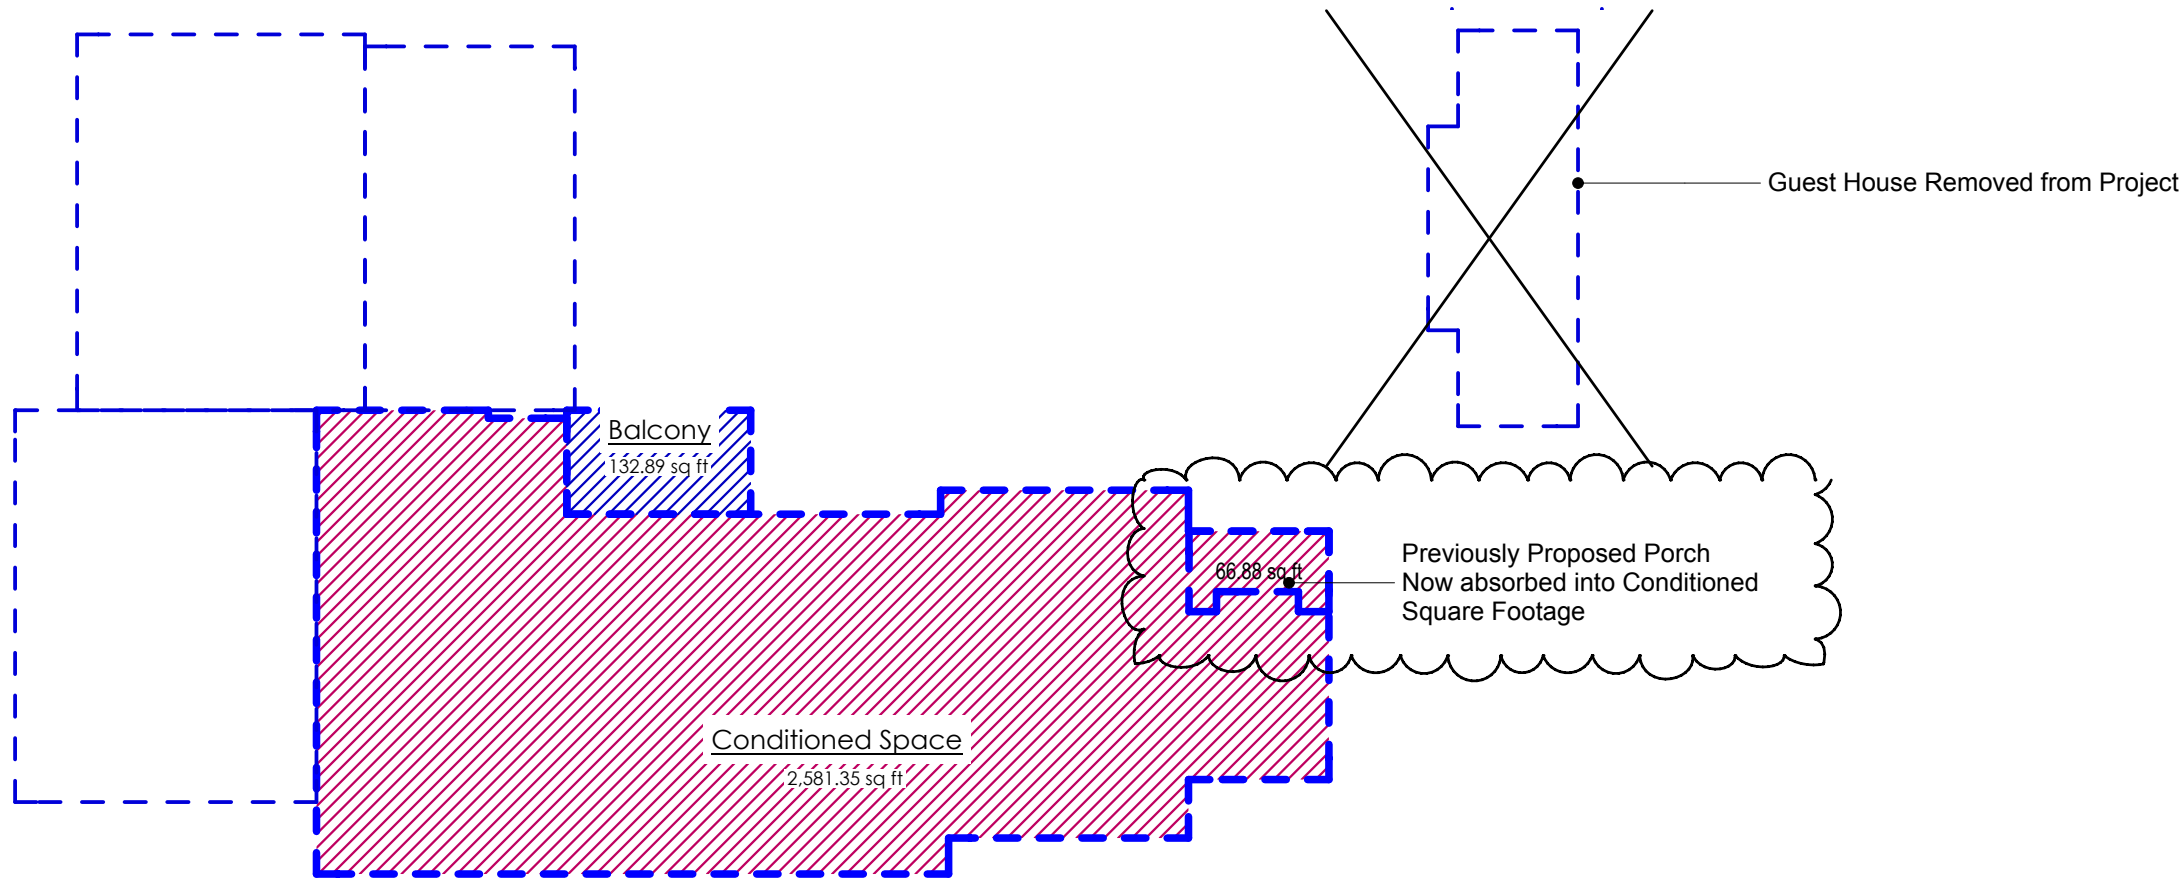

1 Proposed Second Floor FAR

Revisions

01.24.17 Mstr Bath enlarged

NEW RESIDENCE
FABRIKANT'S RESIDENCE
2801 LUCERNE AVENUE
MIAMI BEACH, FL 33139

J.C.D. ARCHITECT, Inc.


JUAN C. DAVID R. A. # 0015344

LEED ACCREDITED PROFESSIONAL
Design & Development

Architecture Interiors Planning Construction

1385 Coral Way, Suite 207 Miami, FL 33145 Ph: (305) 285-4343

Fax: (305) 285-4330

 

Job No.

Date : 10.31.14

Scale : Not to Scale


Seal

AA-26001560

Sheet No.

DRB.4

FINAL SUBMISSION: 02.09.2017

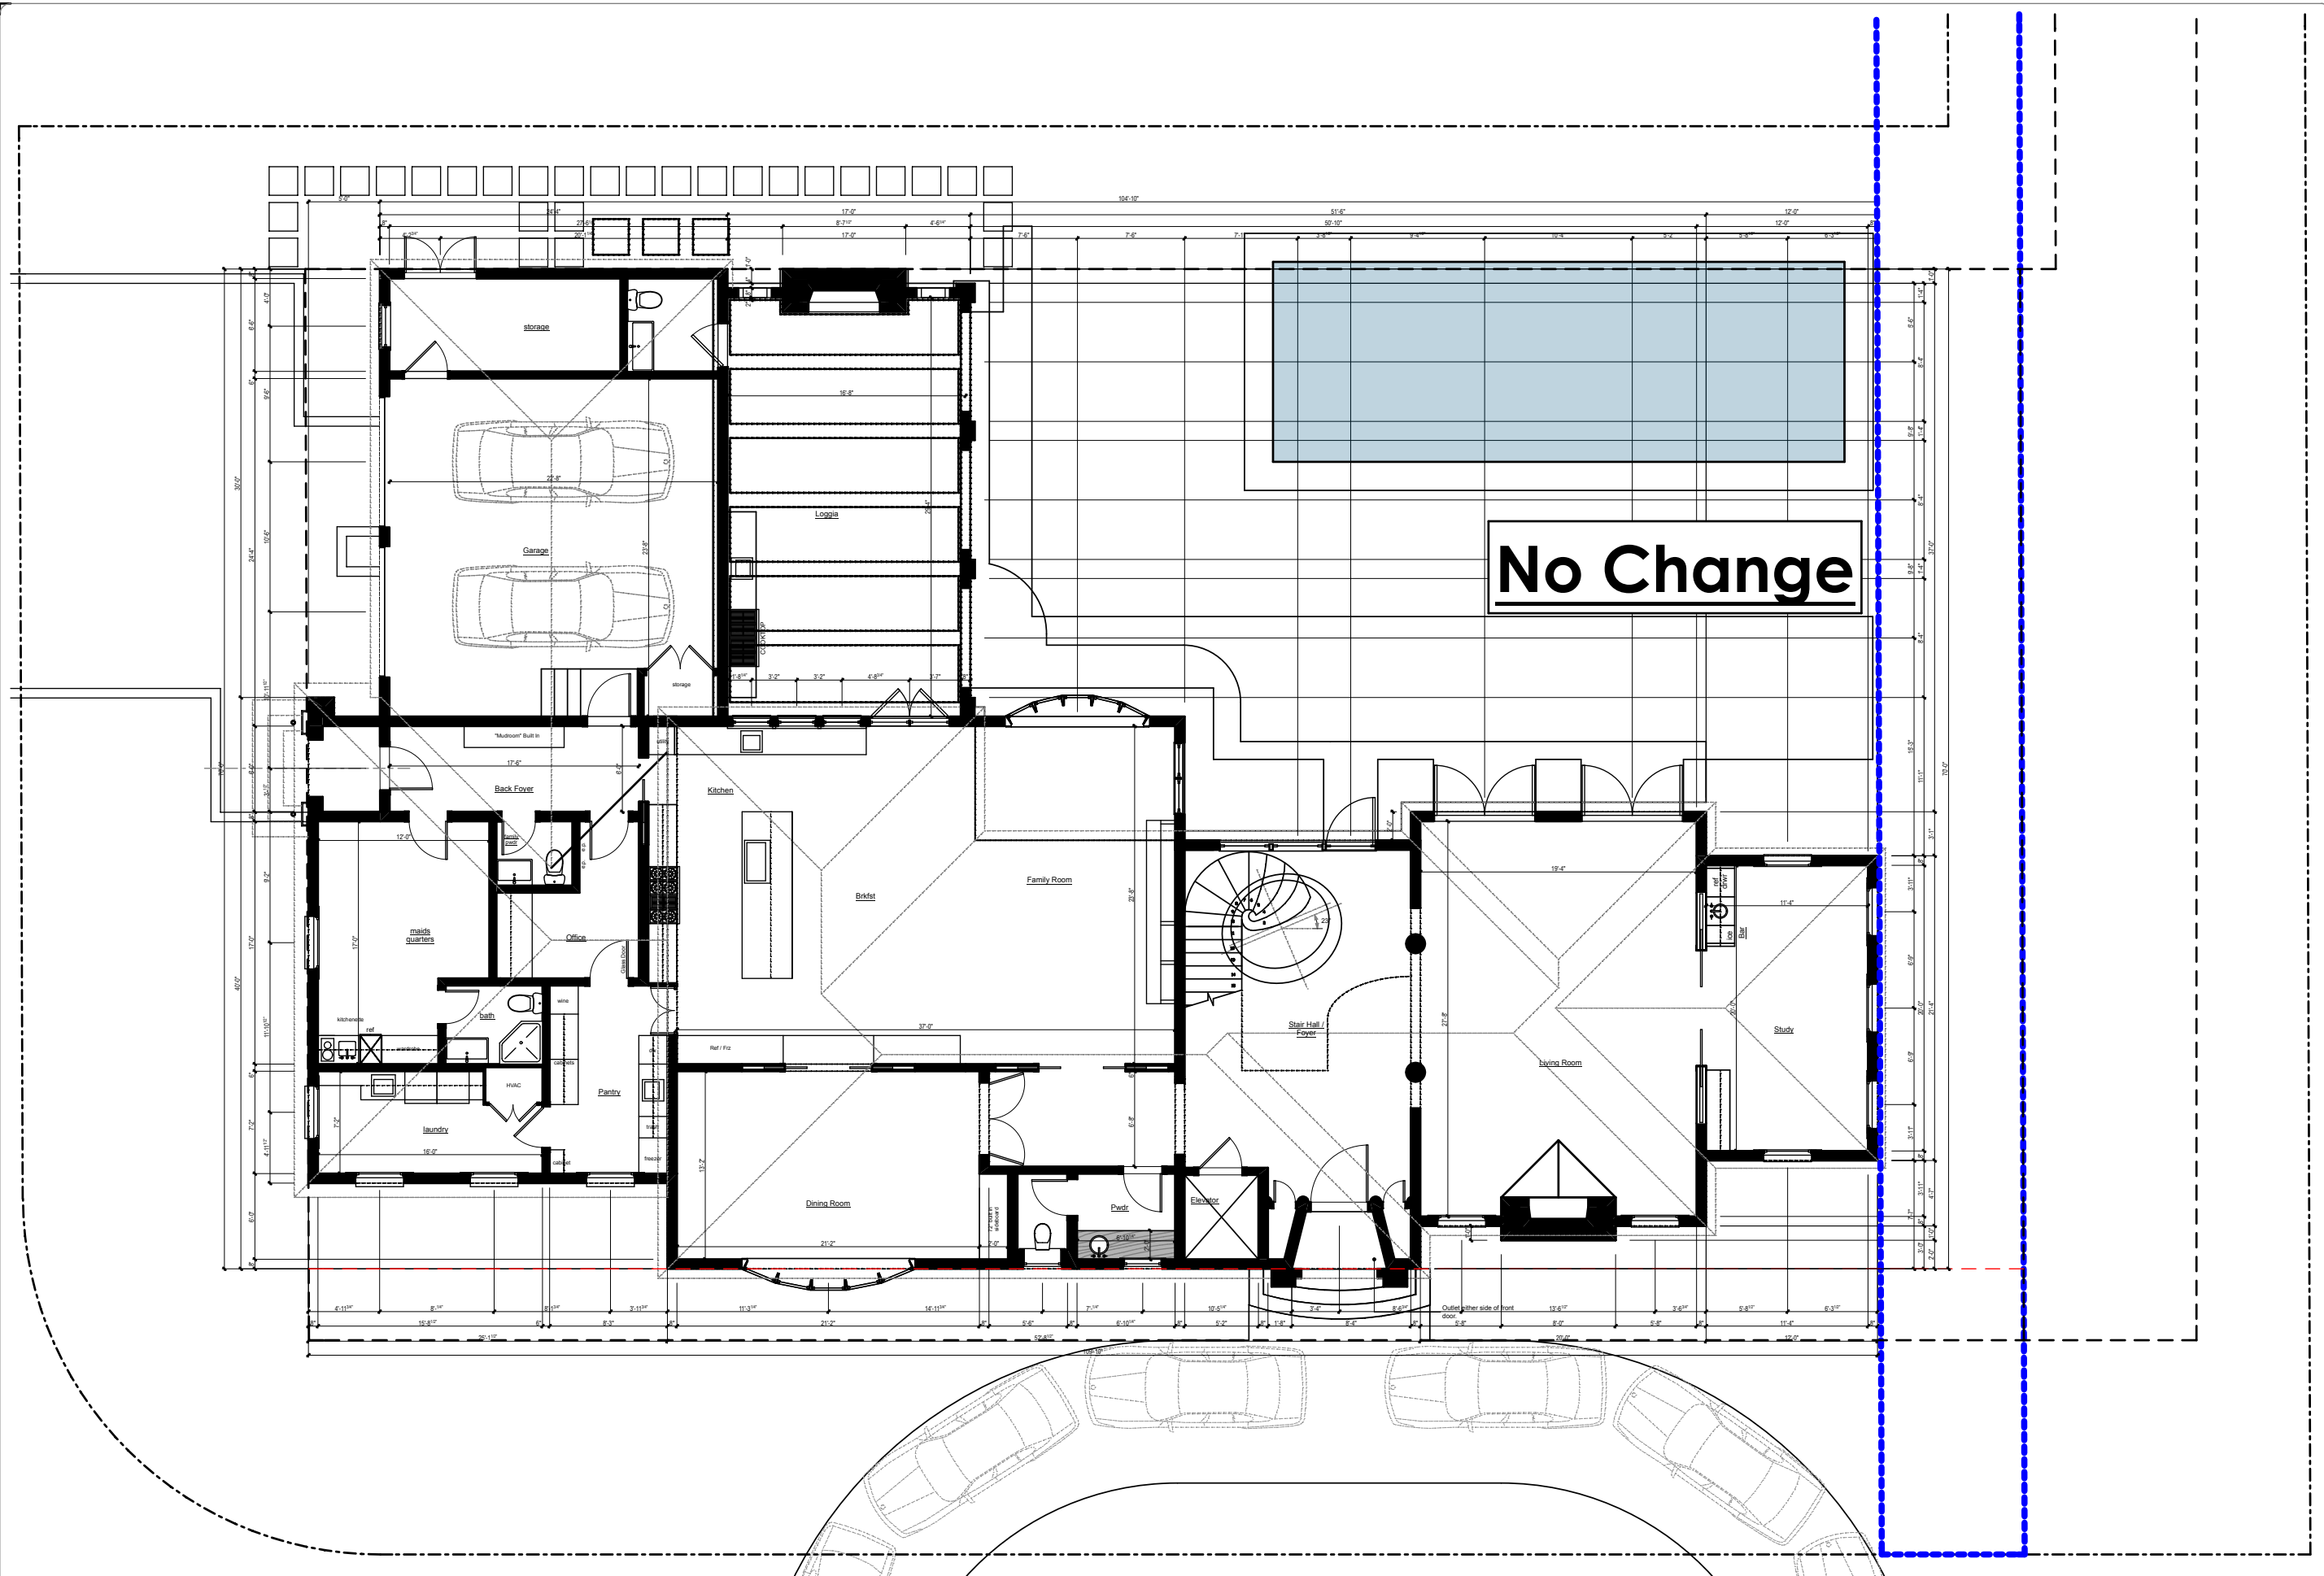

First Floor

FINAL SUBMISSION: 02.09.2017

Revisions


1 01.24.17 Mstr Bath enlarged

NEW RESIDENCE
FABRIKANT'S RESIDENCE
2801 LUCERNE AVENUE
MIAMI BEACH, FL 33139

J.C.D. ARCHITECT, Inc.
JUAN C. DAVID R. A. # 0015344
LEED ACCREDITED PROFESSIONAL
Design & Development

Architecture ■ Interiors ■ Planning ■ Construction

1385 Coral Way, Suite 207 Miami, FL 33145 Ph: (305) 285-4343
Fax: (305) 285-4330

 

Job No.

Date : 10.31.14

Scale : Not to Scale

Seal

AA-26001560

Sheet No.


DRB.5

Revisions

01.24.17 Mstr Bath enlarged

NEW RESIDENCE
FABRIKANT'S RESIDENCE
2801 LUCERNE AVENUE
MIAMI BEACH, FL 33139

J.C.D. ARCHITECT, Inc.
JUAN C. DAVID R.A. # 0015344
LEED ACCREDITED PROFESSIONAL
Design & Development

 

Architecture ■ Interiors ■ Planning ■ Construction
1385 Coral Way, Suite 207 Miami, FL 33145 Ph: (305) 285-4343
Fax: (305) 285-4330

Job No.

Date : 10.31.14


Scale : Not to Scale


Seal

AA-26001560

Sheet No.

DRB.6

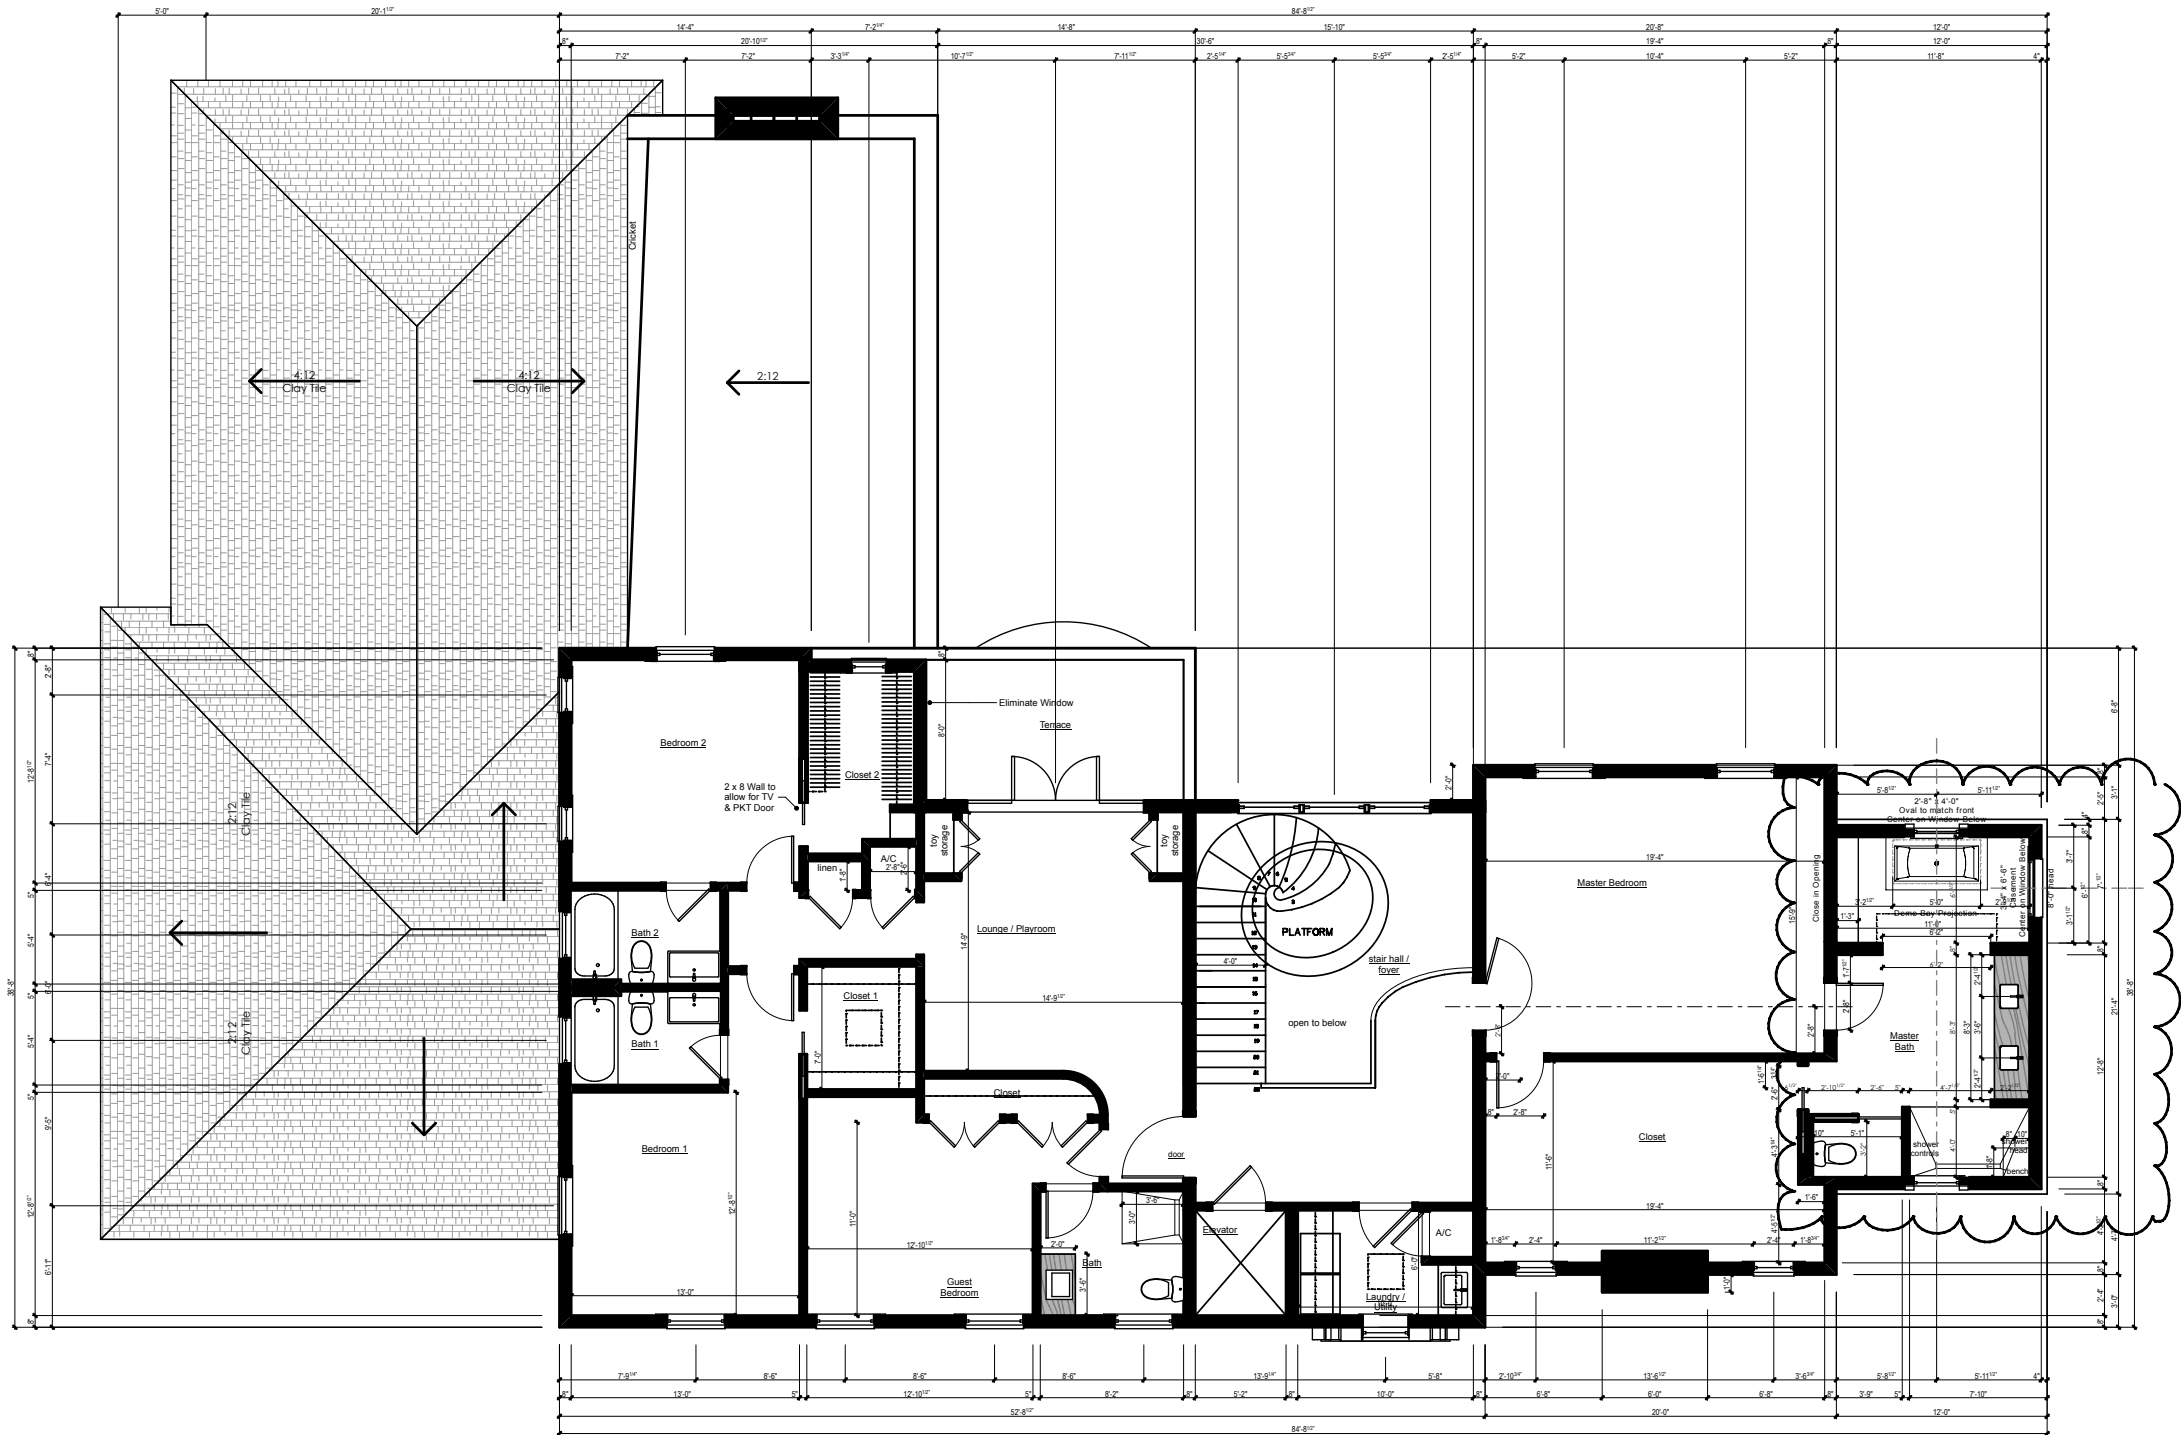

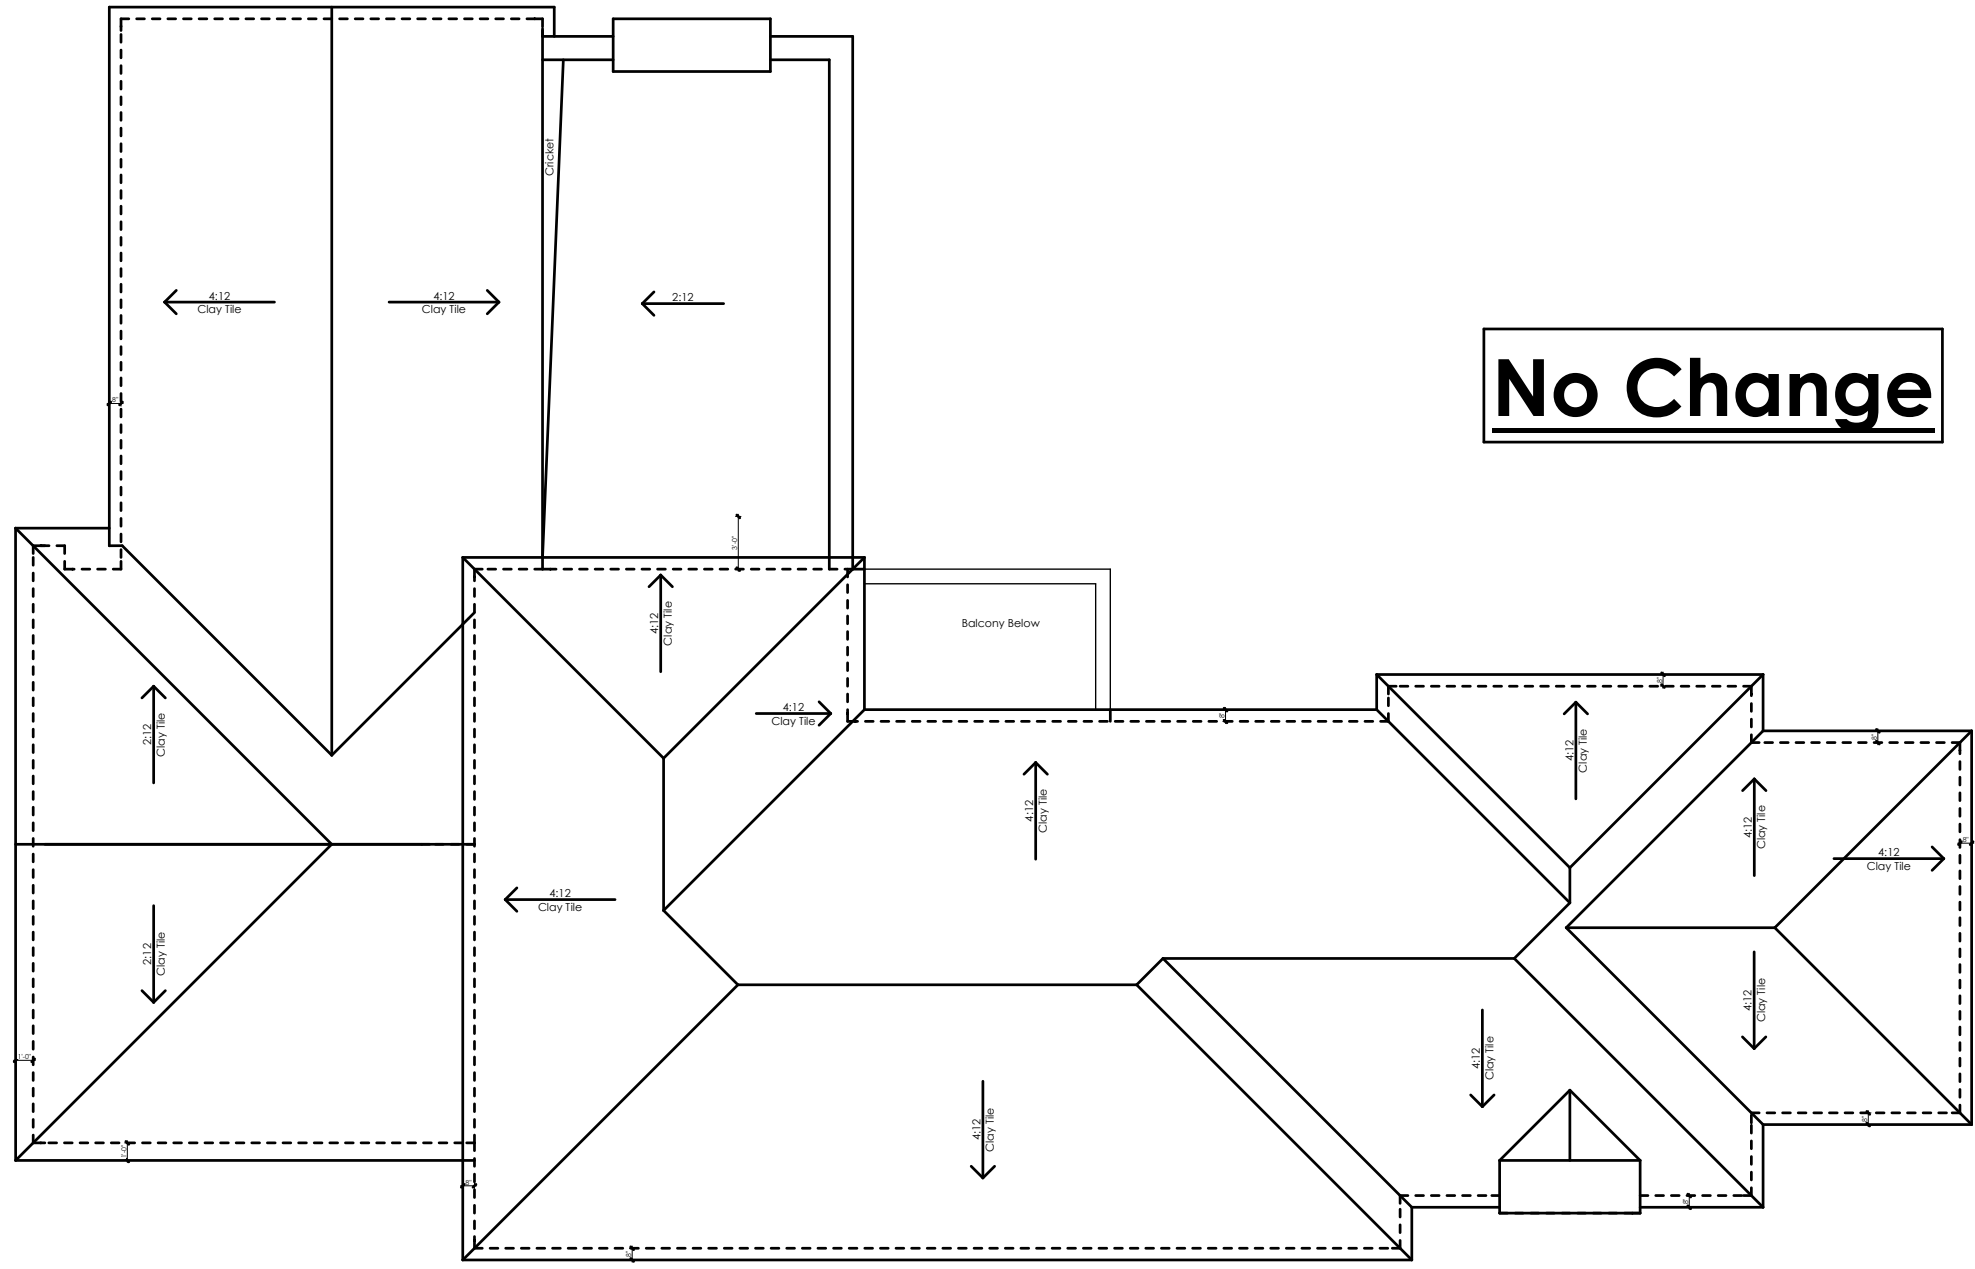

No Change

Revisions

01.24.17

Mstr Bath enlarged

NEW RESIDENCE

FABRIKANT'S RESIDENCE

2801 LUCERNE AVENUE

MIAMI BEACH, FL 33139

J.C.D. ARCHITECT , Inc.

JUAN C. DAVID R. A. # 0015344

LEED ACCREDITED PROFESSIONAL

Design & Development

Architecture

Interiors

Planning

Construction

1385 Coral Way, Suite 207

Miami, FL 33145

Ph: (305) 285-4343

Fax: (305) 285-4330

Job No.

Date : 10.31.14

Scale : Not to Scale

Seal


AA-26001560

Sheet No.

DRB.7



South Elevation

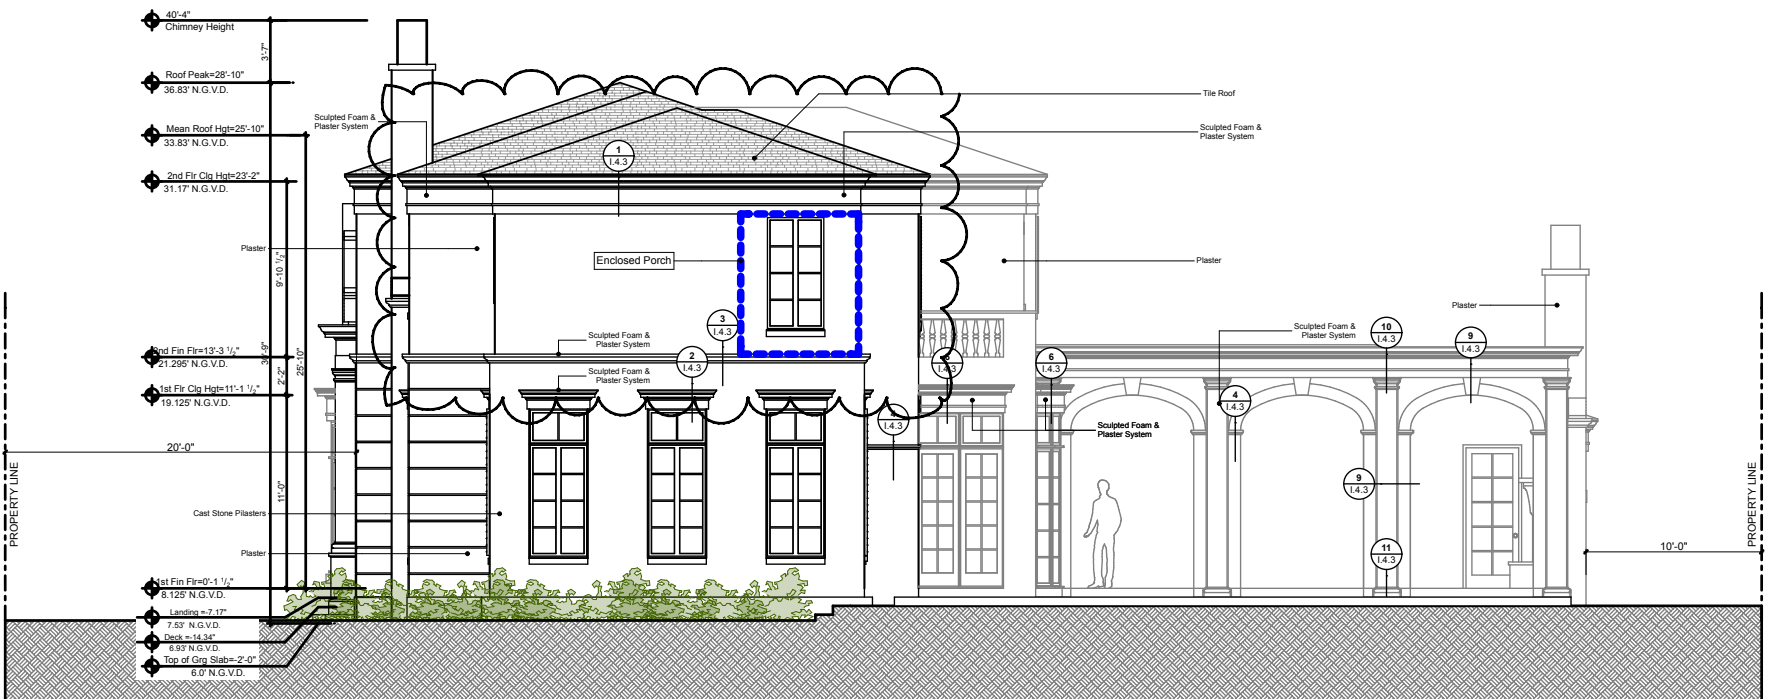

East Elevation

Revisions


01.24.17 Mstr Bath enlarged

NEW RESIDENCE
FABRIKANT'S RESIDENCE
2801 LUCERNE AVENUE
MIAMI BEACH, FL 33139

J.C.D. ARCHITECT, Inc.

JUAN C. DAVID R. A. # 0015344

LEED ACCREDITED PROFESSIONAL
Design & Development

 

Architecture ■ Interiors ■ Planning ■ Construction

1385 Coral Way, Suite 207 Miami, FL 33145 Ph: (305) 285-4343
Fax: (305) 285-4330

Job No.

Date : 10.31.14

Scale : Not to Scale

Seal

AA-26001560

Sheet No.

DRB.8

FINAL SUBMISSION: 02.09.2017



North Elevation



West Elevation

Revisions


01.24.17 Mstr Bath enlarged

NEW RESIDENCE
FABRIKANT'S RESIDENCE
2801 LUCERNE AVENUE
MIAMI BEACH, FL 33139

J.C.D. ARCHITECT, Inc.

JUAN C. DAVID R. A. # 0015344

LEED ACCREDITED PROFESSIONAL
Design & Development

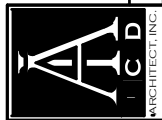

Architecture ■ Interiors ■ Planning ■ Construction

1385 Coral Way, Suite 207 Miami, FL 33145 Ph: (305) 285-4343

Fax: (305) 285-4330

Job No.

Date : 10.31.14

Scale : Not to Scale


Seal

AA-26001560


Sheet No.

DRB.9


FINAL SUBMISSION: 02.09.2017

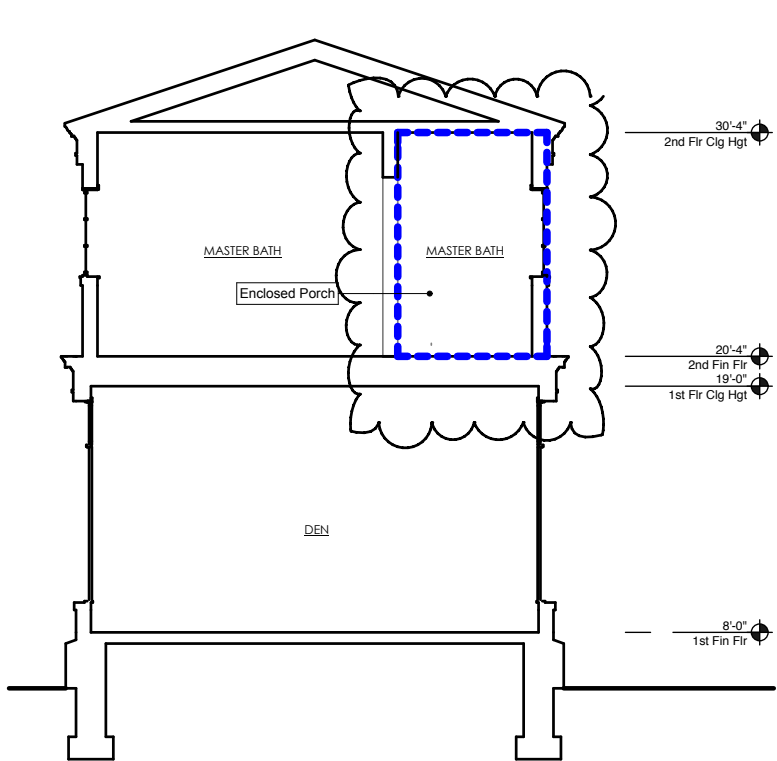


1 Section 01

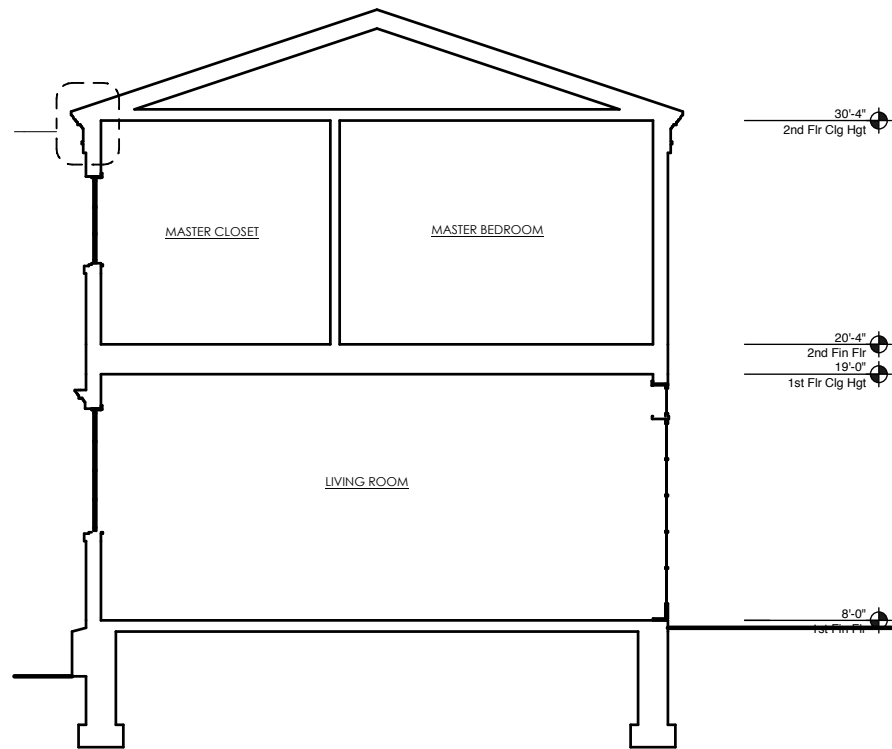


2 Section 02

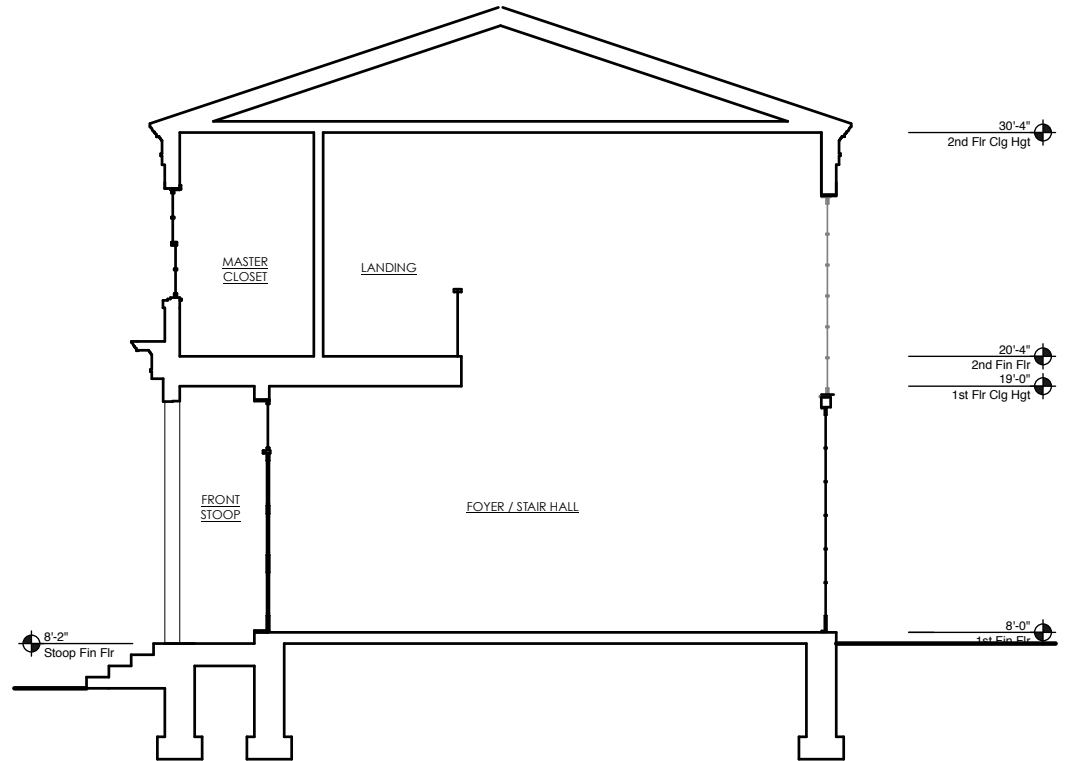

3 Section 03

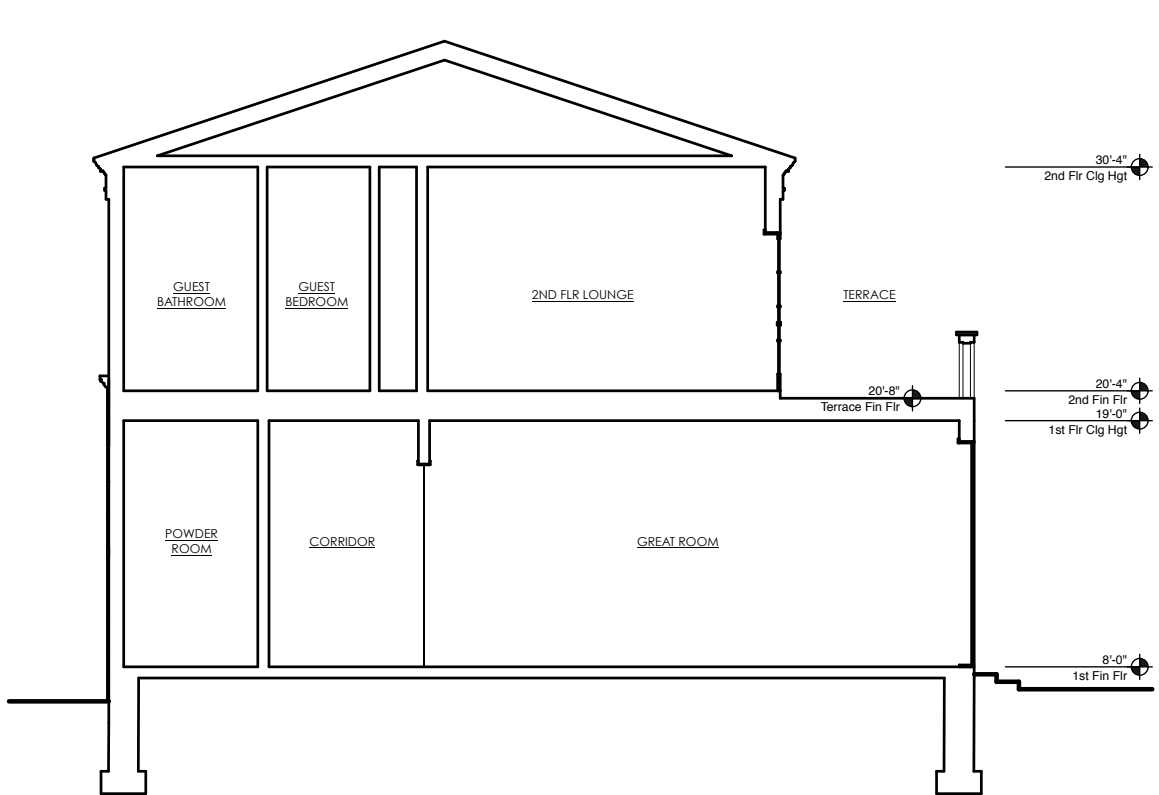

4 Section 04

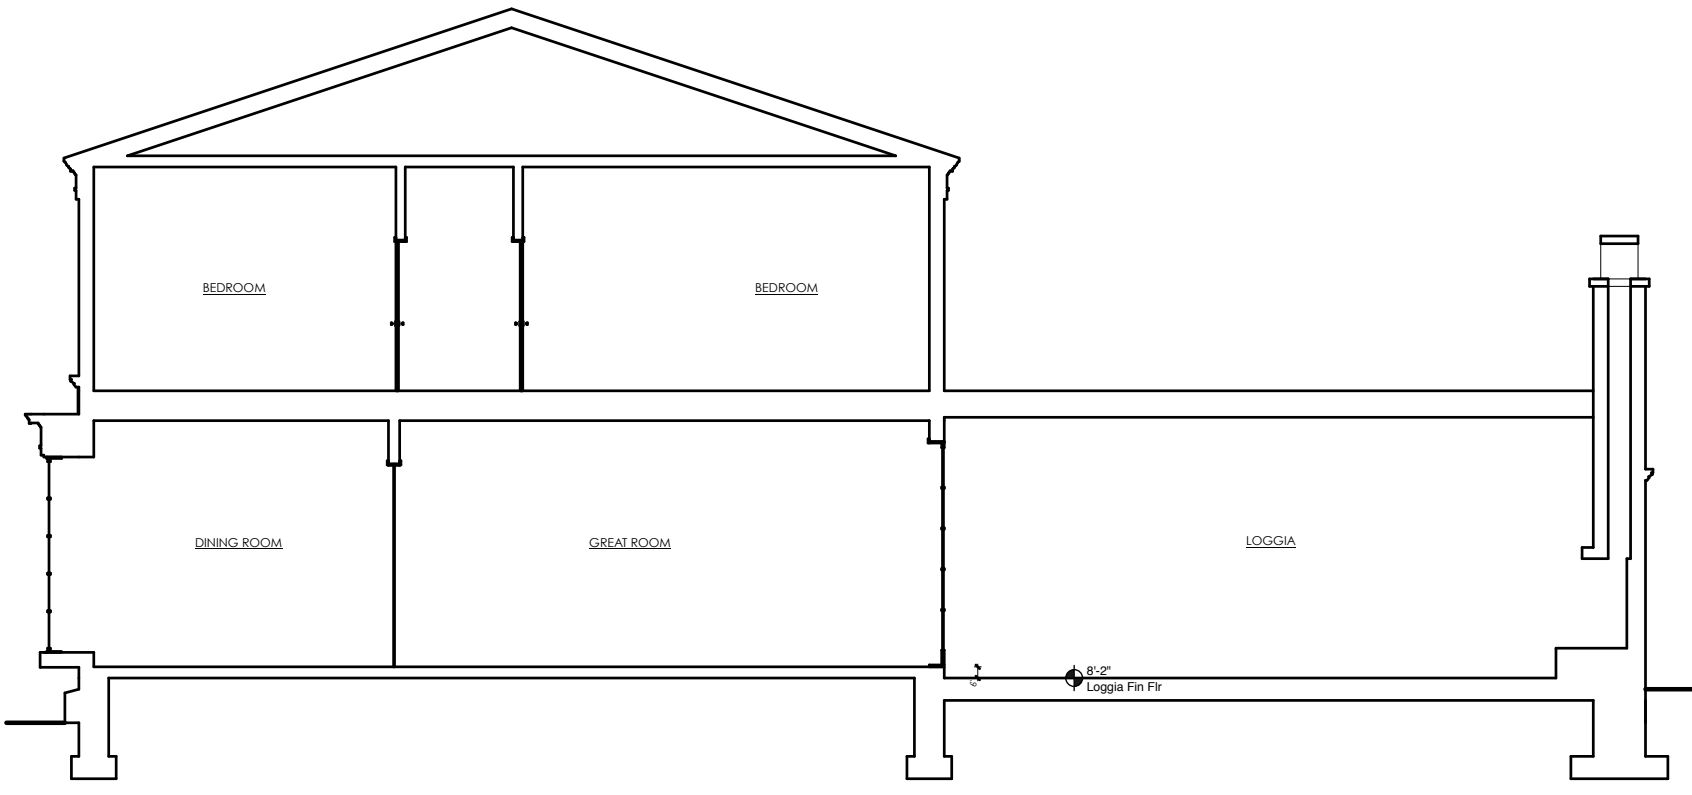

5 Section 05

Revisions


01.24.17 Mstr Bath enlarged

NEW RESIDENCE
FABRIKANT'S RESIDENCE
2801 LUCERNE AVENUE
MIAMI BEACH, FL 33139

J.C.D. ARCHITECT , Inc.

JUAN C. DAVID R. A. # 0015344

LEED ACCREDITED PROFESSIONAL
Design & Development

 

Architecture ■ Interiors ■ Planning ■ Construction

1385 Coral Way, Suite 207 Miami, FL 33145 Ph: (305) 285-4343

Fax: (305) 285-4330

Job No.

Date : 10.31.14

Scale : Not to Scale


Seal

AA-26001560

Sheet No.


DRB.10

FINAL SUBMISSION: 02.09.2017

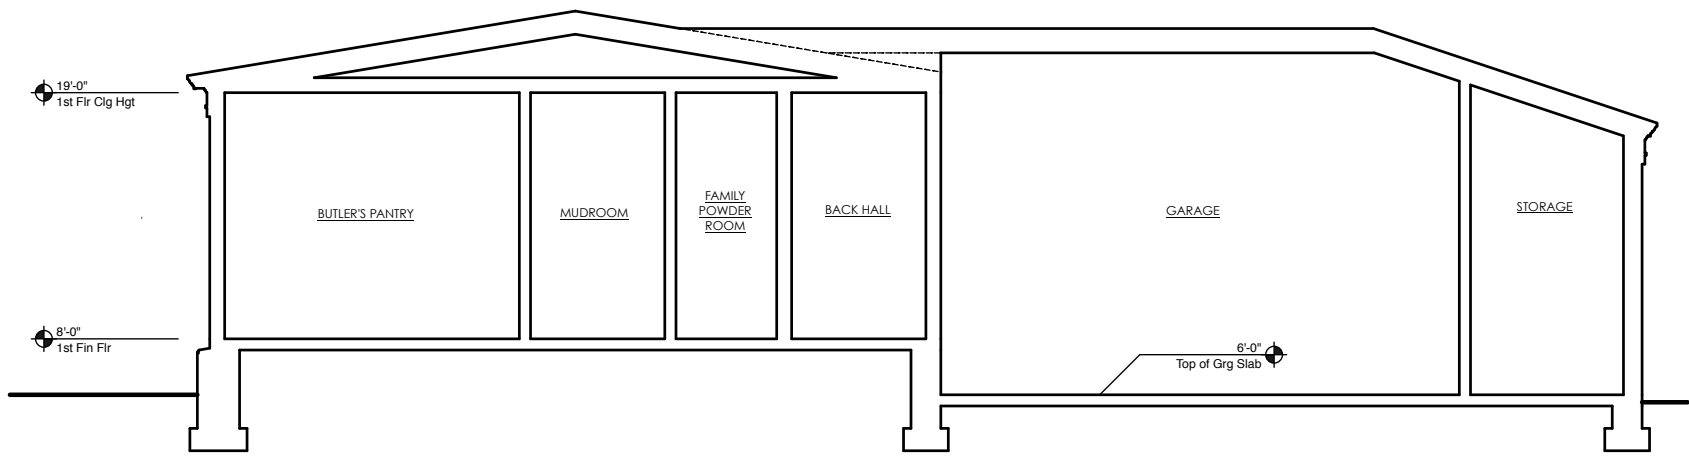


1 Section 06

No Change

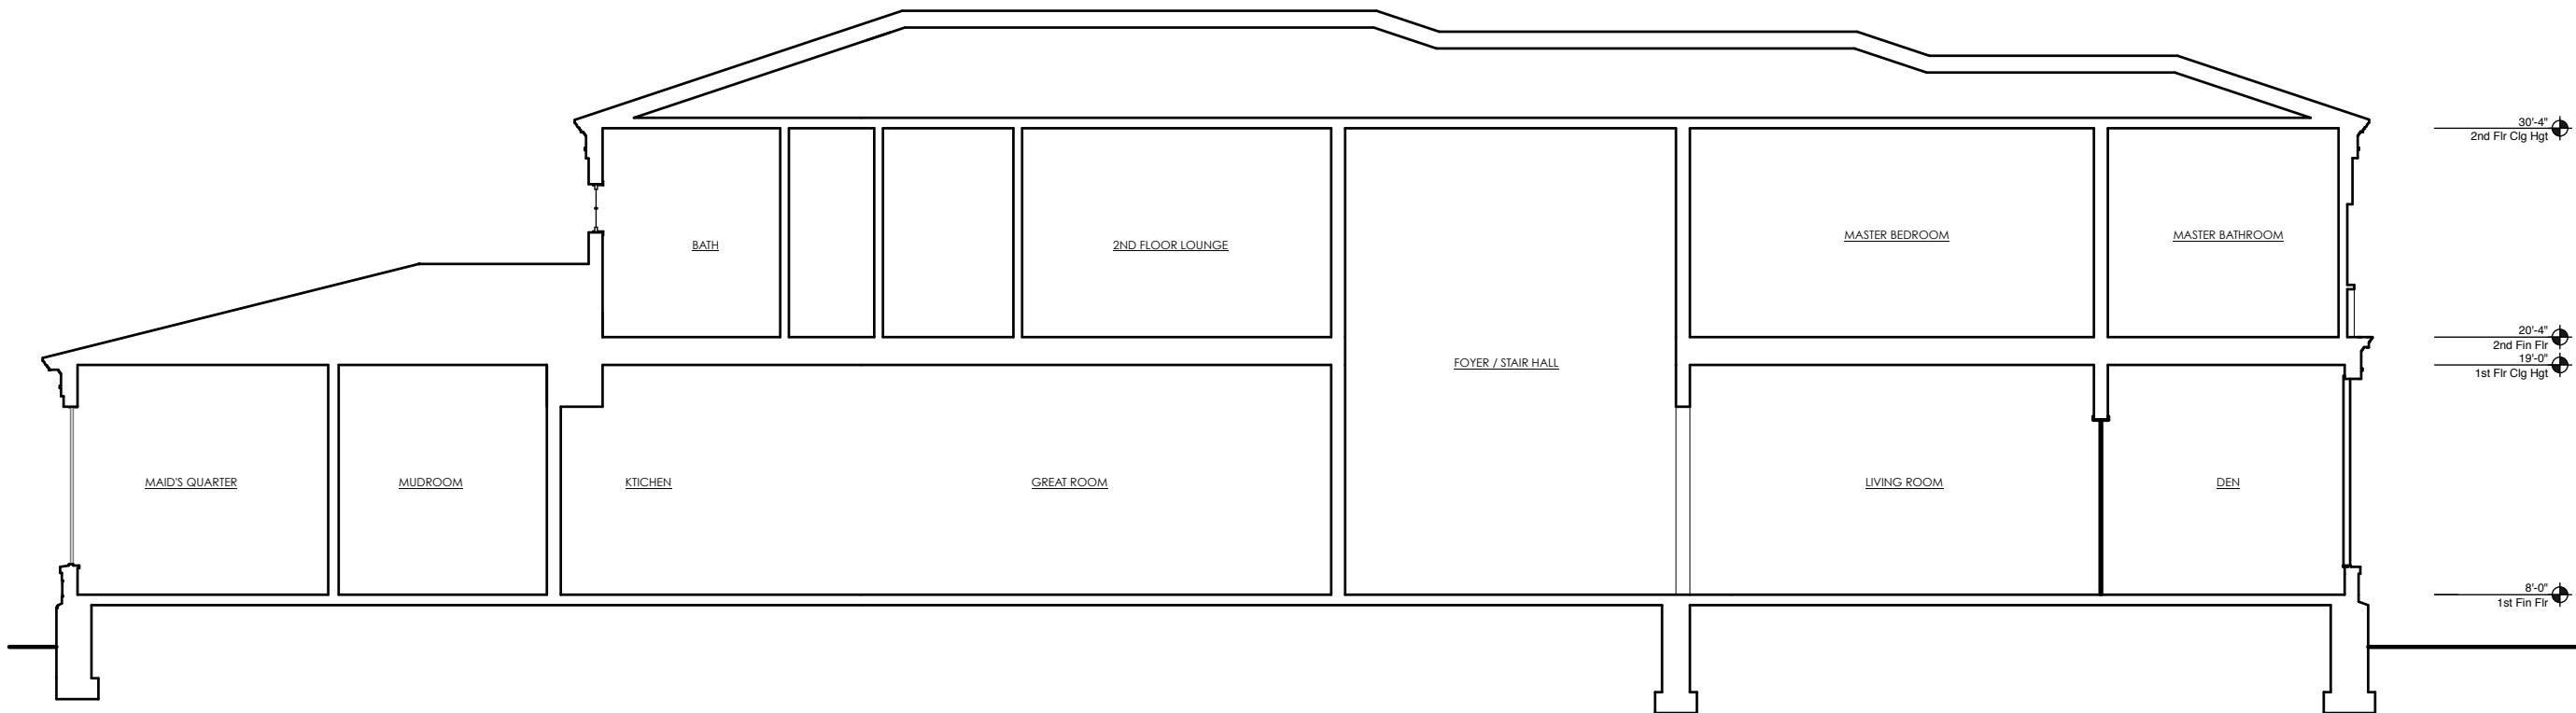

2 Section 07

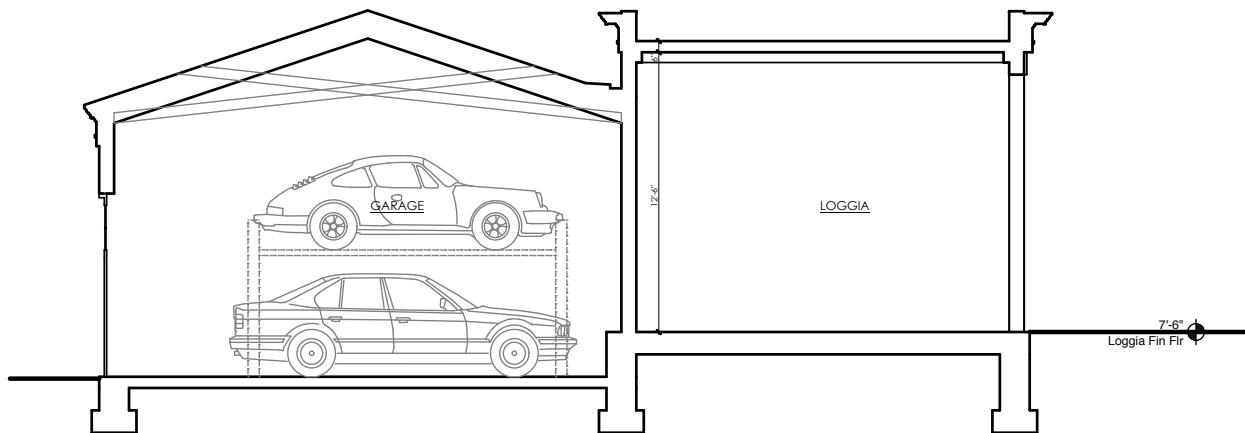

3 Section 08

Revisions

01.24.17 Mstr Bath enlarged

NEW RESIDENCE
FABRIKANT'S RESIDENCE
2801 LUCERNE AVENUE
MIAMI BEACH, FL 33139

J.C.D. ARCHITECT, Inc.


JUAN C. DAVID R. A. # 0015344

LEED ACCREDITED PROFESSIONAL
Design & Development

Architecture Interiors Planning Construction

1385 Coral Way, Suite 207 Miami, FL 33145 Ph: (305) 285-4343

Fax: (305) 285-4330

 

Job No.

Date : 10.31.14

Scale : Not to Scale


Seal

AA-26001560

Sheet No.


DRB.11

FINAL SUBMISSION: 02.09.2017

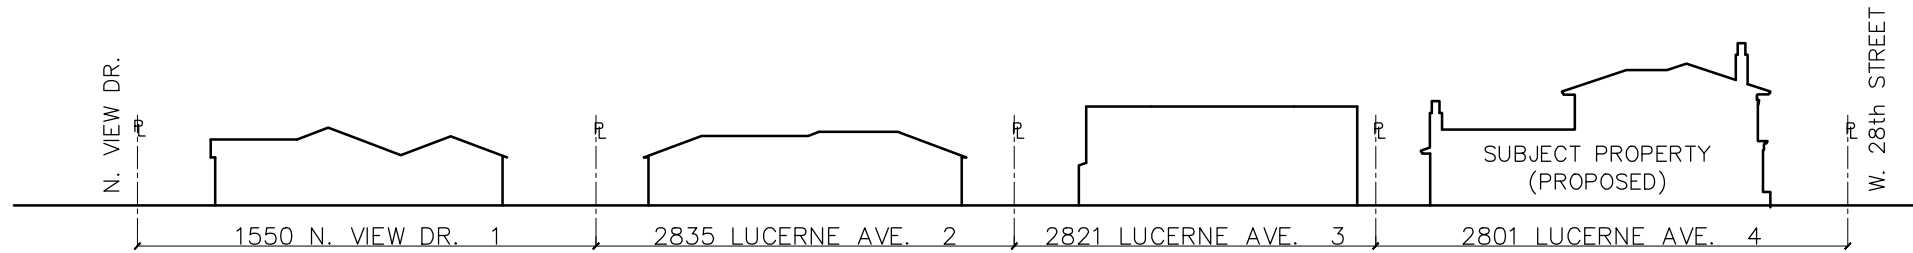


WEST ELEVATION (LUCERNE AVENUE)

SCALE : N.T.S.

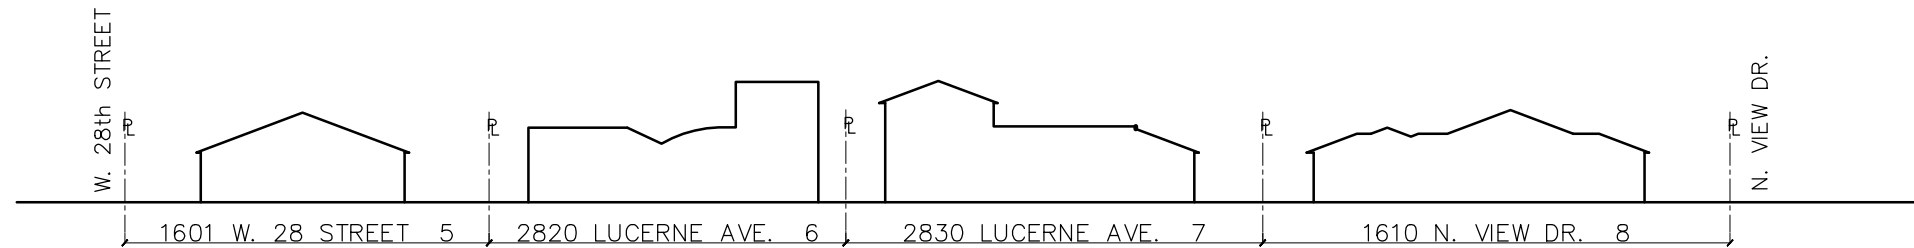


EAST ELEVATION (LUCERNE AVENUE)

SCALE : N.T.S.

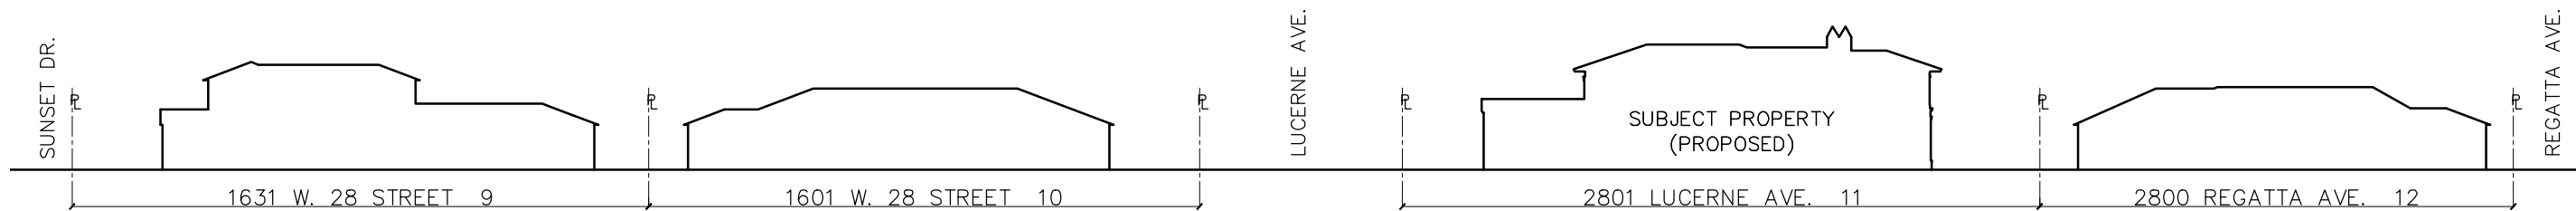

SOUTH ELEVATION (28 W. STREET)

SCALE : N.T.S.

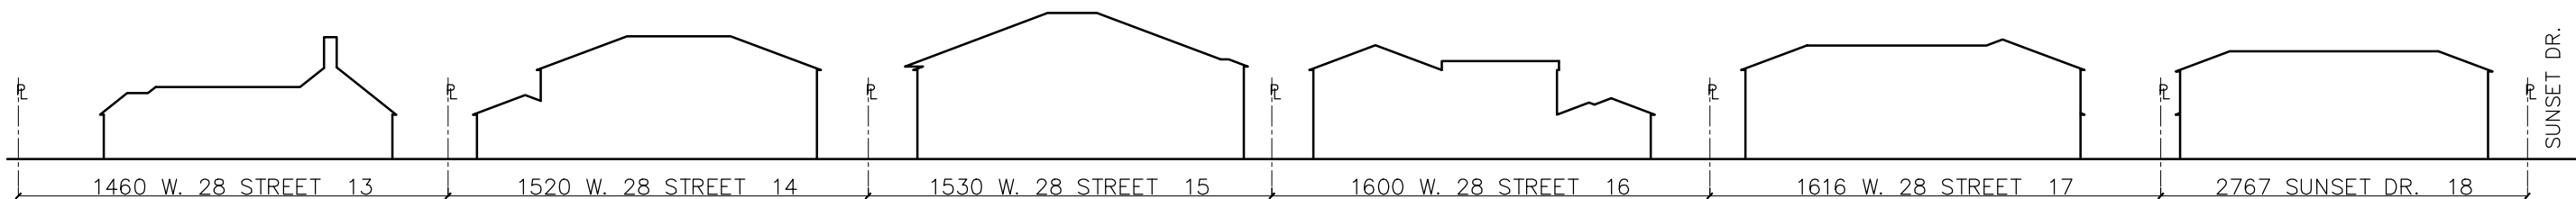

NORTH ELEVATION (28 W. STREET)

SCALE : N.T.S.

CONTEXTUAL ELEV. LINE DRAWINGS

FINAL SUBMITTAL: 02.09.2017

Revisions

NEW RESIDENCE
FABRIKANT'S RESIDENCE
2801 LUCERNE AVENUE
MIAMI BEACH, FL 33139

J.C.D. ARCHITECT , Inc.

JUAN C. DAVID R. A. # 0015344

LEED ACCREDITED PROFESSIONAL

Design & Development

Architecture Interiors Planning Construction

1385 Coral Way, Suite 207 Miami, FL 33145
Ph: (305) 285-4343 Fax: (305) 285-4330



Job No.

Date : 10.28.14


Scale : SHOWN

Seal

AA-26001560

Sheet No.

DRB.23

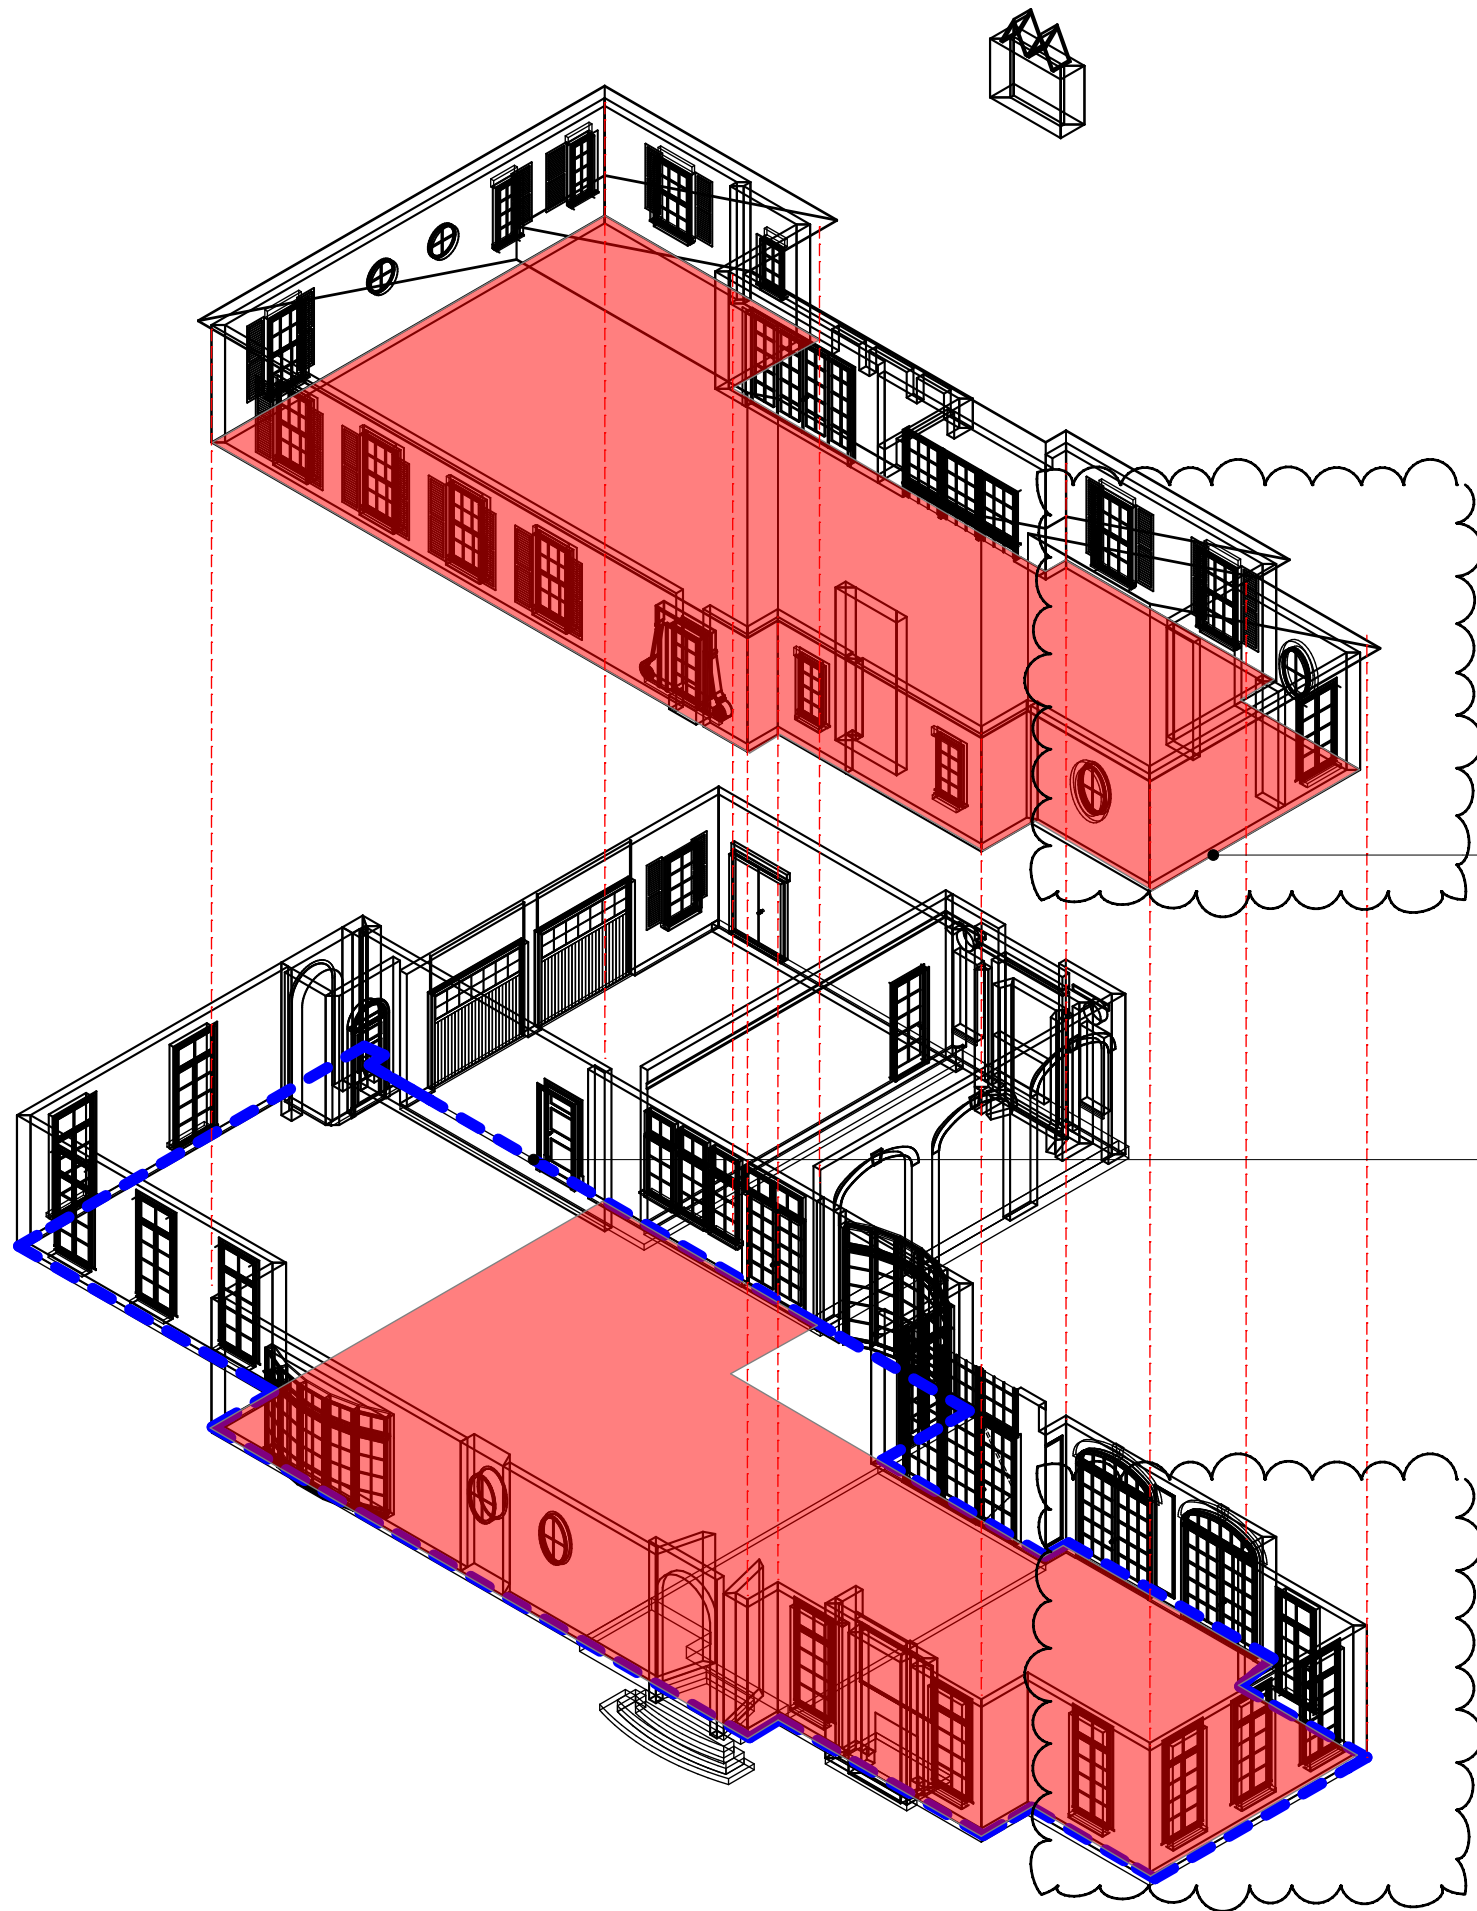

SECOND FLOOR AREA
2nd Floor Conditioned: 2,581 sq ft
Total: 2,581 sq ft

FIRST FLOOR AREA
1st Floor Conditioned: 3,551 sq ft
Total: 3,551 sq ft

RATIO
2,581 sq ft : 3,551 sq ft = 72.68%

FINAL SUBMISSION: 02.09.2017

Revisions

01.24.17 Mstr Bath enlarged

NEW RESIDENCE
FABRIKANT'S RESIDENCE
2801 LUCERNE AVENUE
MIAMI BEACH, FL 33139


J.C.D. ARCHITECT, Inc.

JUAN C. DAVID R. A. # 0015344

LEED ACCREDITED PROFESSIONAL
Design & Development

Architecture ■ Interiors ■ Planning ■ Construction

1385 Coral Way, Suite 207 Miami, FL 33145 Ph: (305) 285-4343
Fax: (305) 285-4330

 

Job No.

Date : 10.31.14

Scale : Not to Scale

Seal

AA-26001560

Sheet No.

DRB.12



1 View of Front from East Approach



2 View of Front from West Approach



3 View of Back Terrace from East



4 Aerial View of Back




5 View of Back from West

Revisions

01.24.17 Mstr Bath enlarged

NEW RESIDENCE
FABRIKANT'S RESIDENCE
2801 LUCERNE AVENUE
MIAMI BEACH, FL 33139

J.C.D. ARCHITECT, Inc.
JUAN C. DAVID R. A. # 0015344
LEED ACCREDITED PROFESSIONAL
Design & Development
Architecture ■ Interiors ■ Planning ■ Construction
1385 Coral Way, Suite 207 Miami, FL 33145 Ph: (305) 285-4343
Fax: (305) 285-4330

 

Job No.
Date : 10.31.14
Scale : Not to Scale

Seal
AA-26001560
Sheet No.
DRB.14