

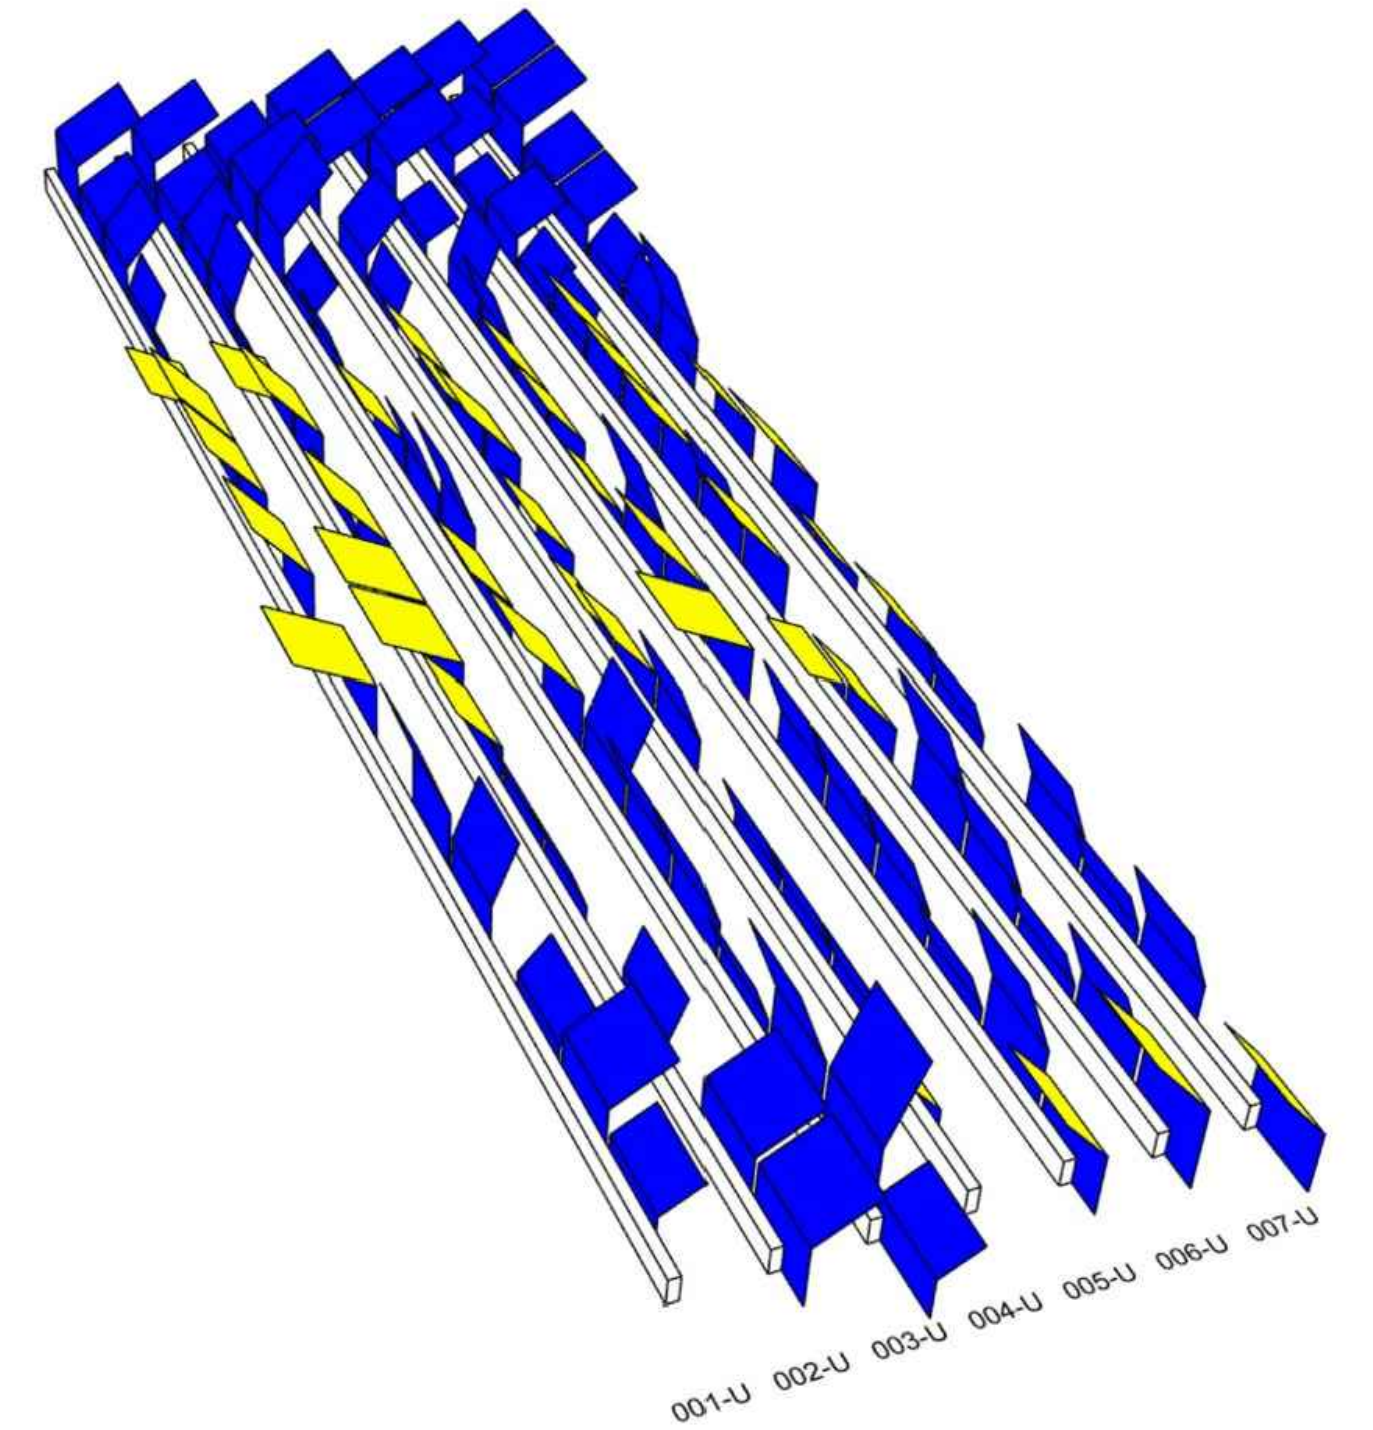
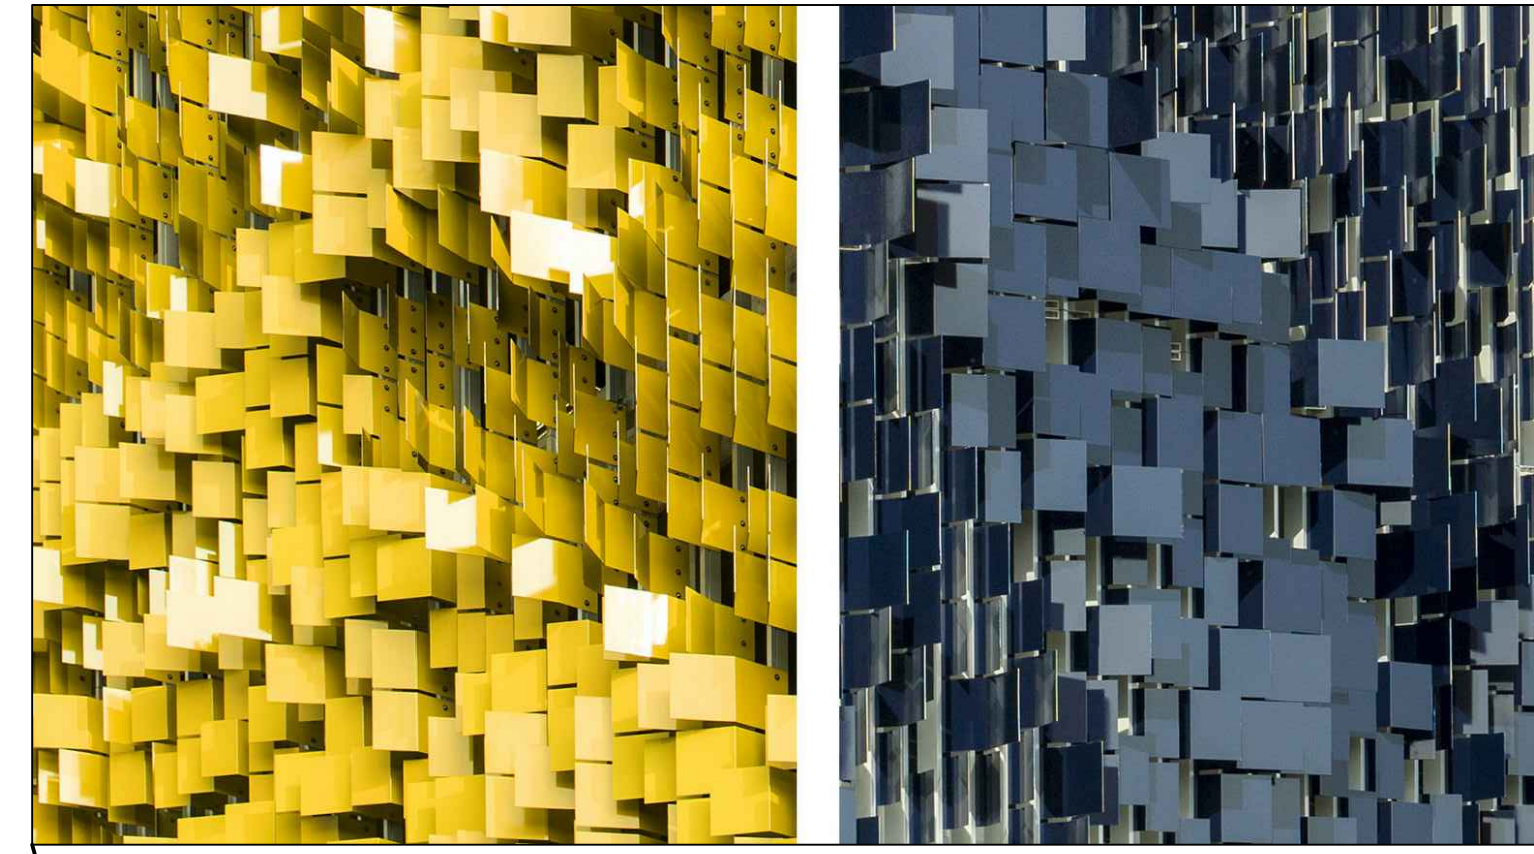


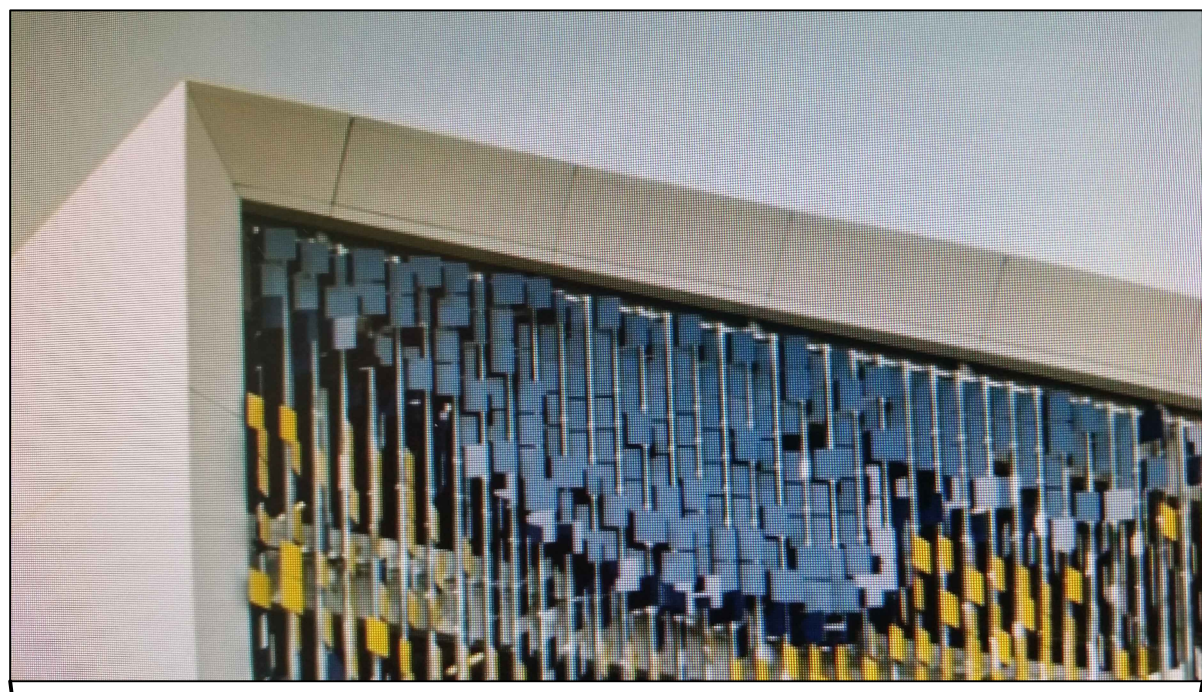


PANEL ISOMETRIC
N.T.S.

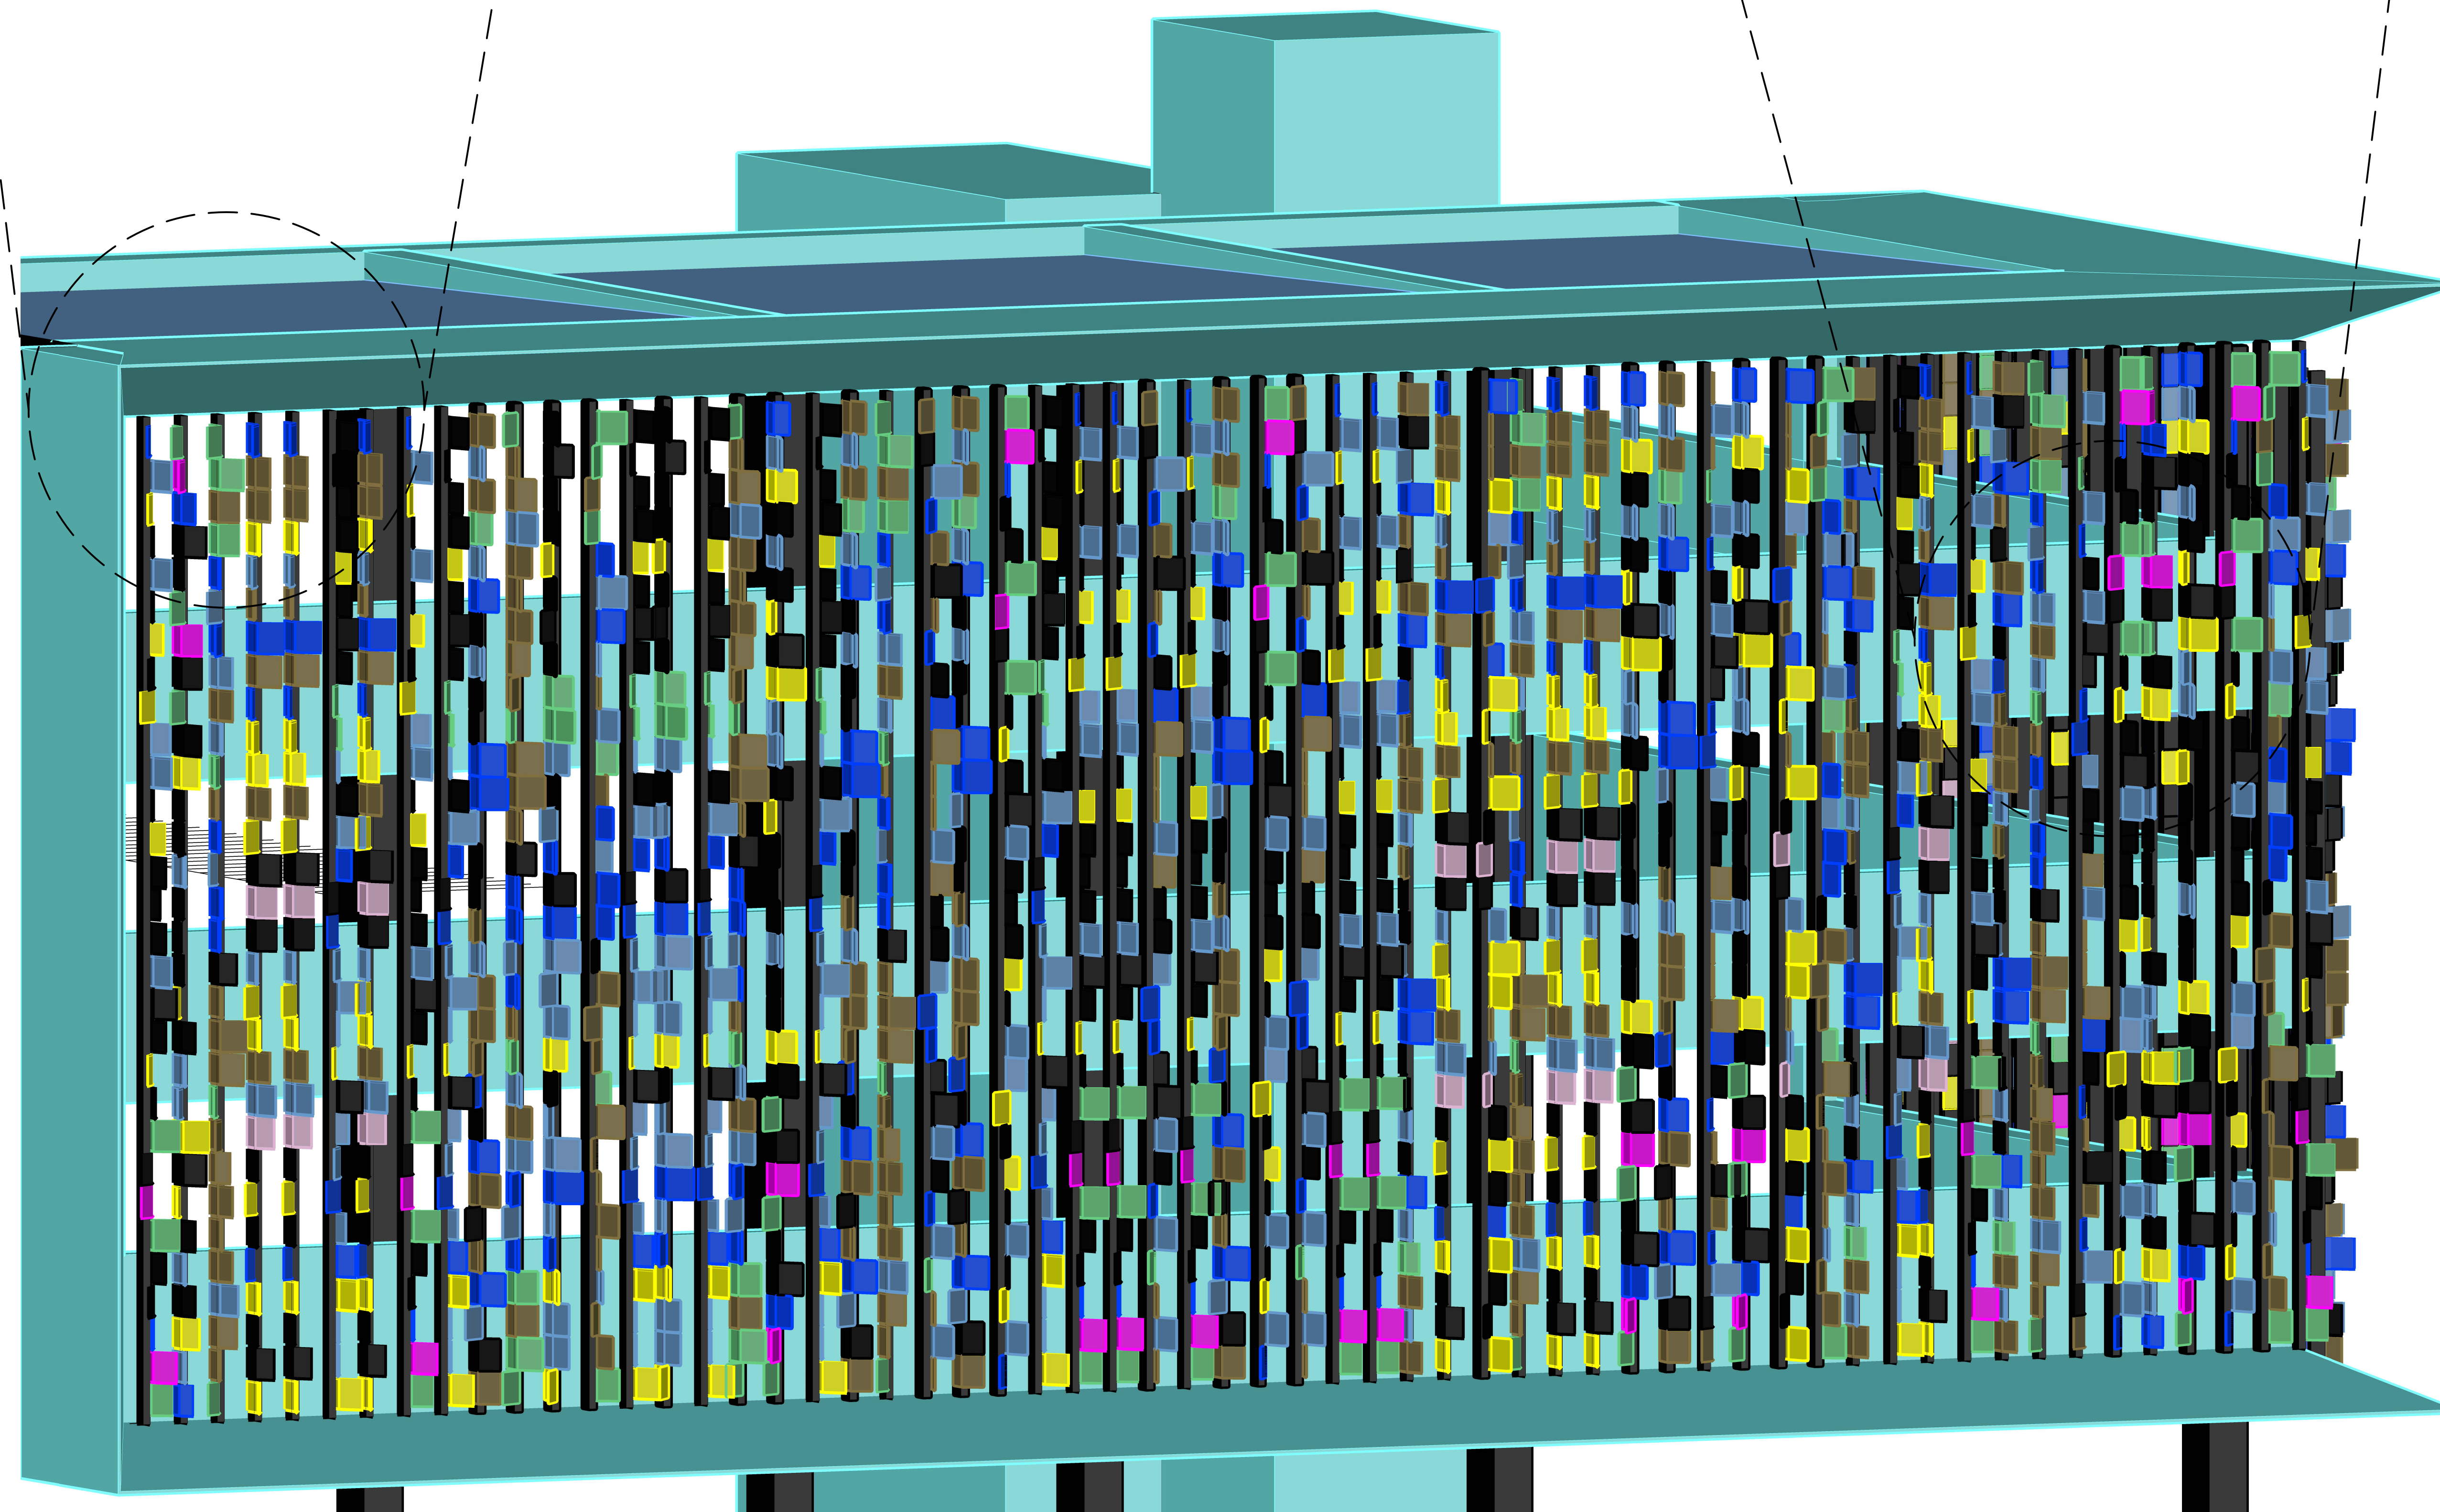

PROPOSED DYNAMIC FACADE
N.T.S.

These drawings and copies thereof furnished by the architect are his property and are not to be used on other work and are to be returned upon demand at the completion of work. If this drawing or any part thereof is used in any manner without the consent of the architect the user thereof becomes indebted to the architect for full commission.

NEW RETAIL EXPANSION FOR:
CONTINENTAL HOTEL
4000 COLLINS AVE. MIAMI BEACH, FL. 33140

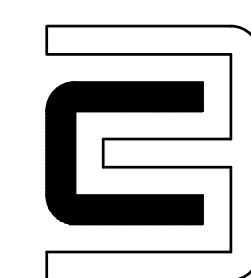

CHARLES H. BENSON & ASSOCIATES ARCHITECTS, P.A.
architect planner interiors
1665 WASHINGTON AVE. 2nd. FLOOR MIAMI BEACH, FLORIDA 33139 Ph: 305-532-6161 * Fax: 305-532-6151
ARCHITECTURE LICENSE # AR14022 NCARB CERTIFICATE # 42,136

DRAWN BY
CHARLES BENSON


PROJECT NUMBER




21612

SCALE
AS SHOWN

DATE
1-31-17

A-16.0
OF
16

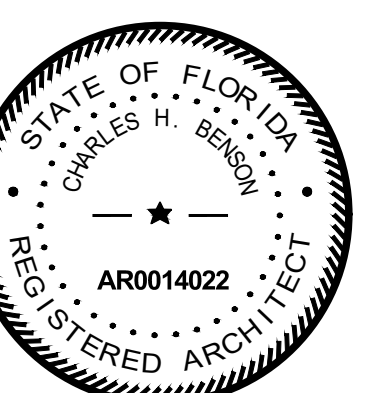

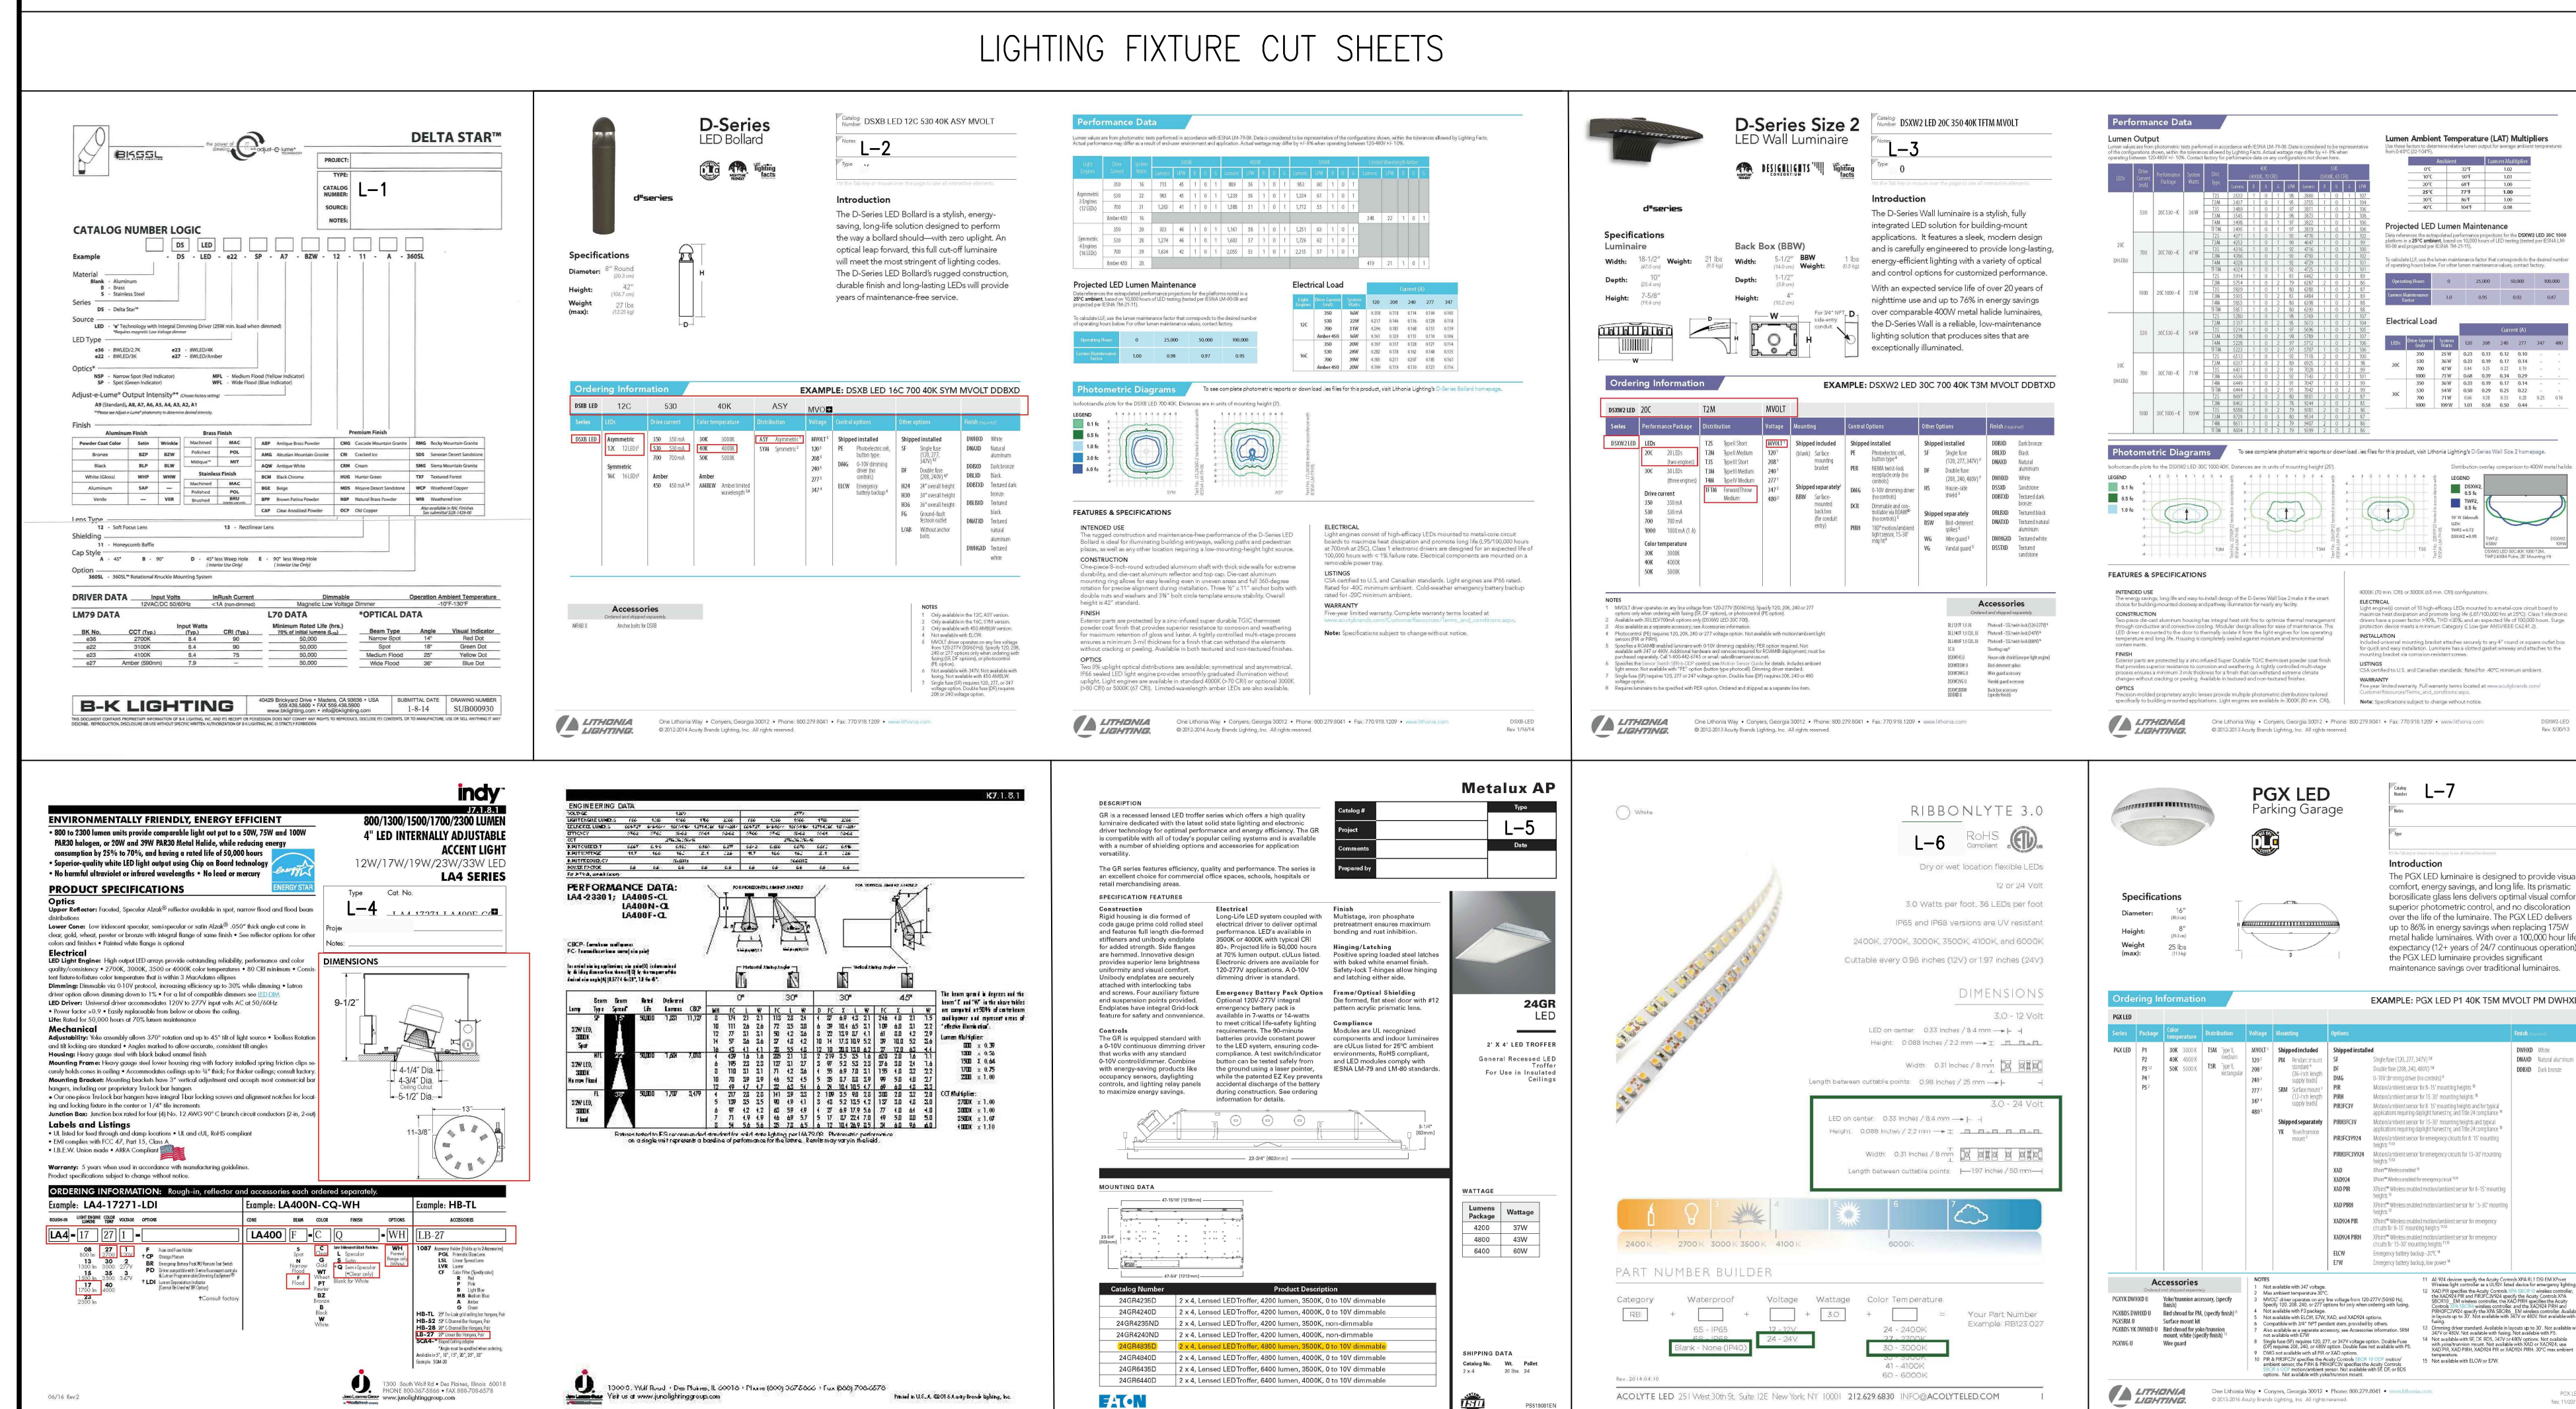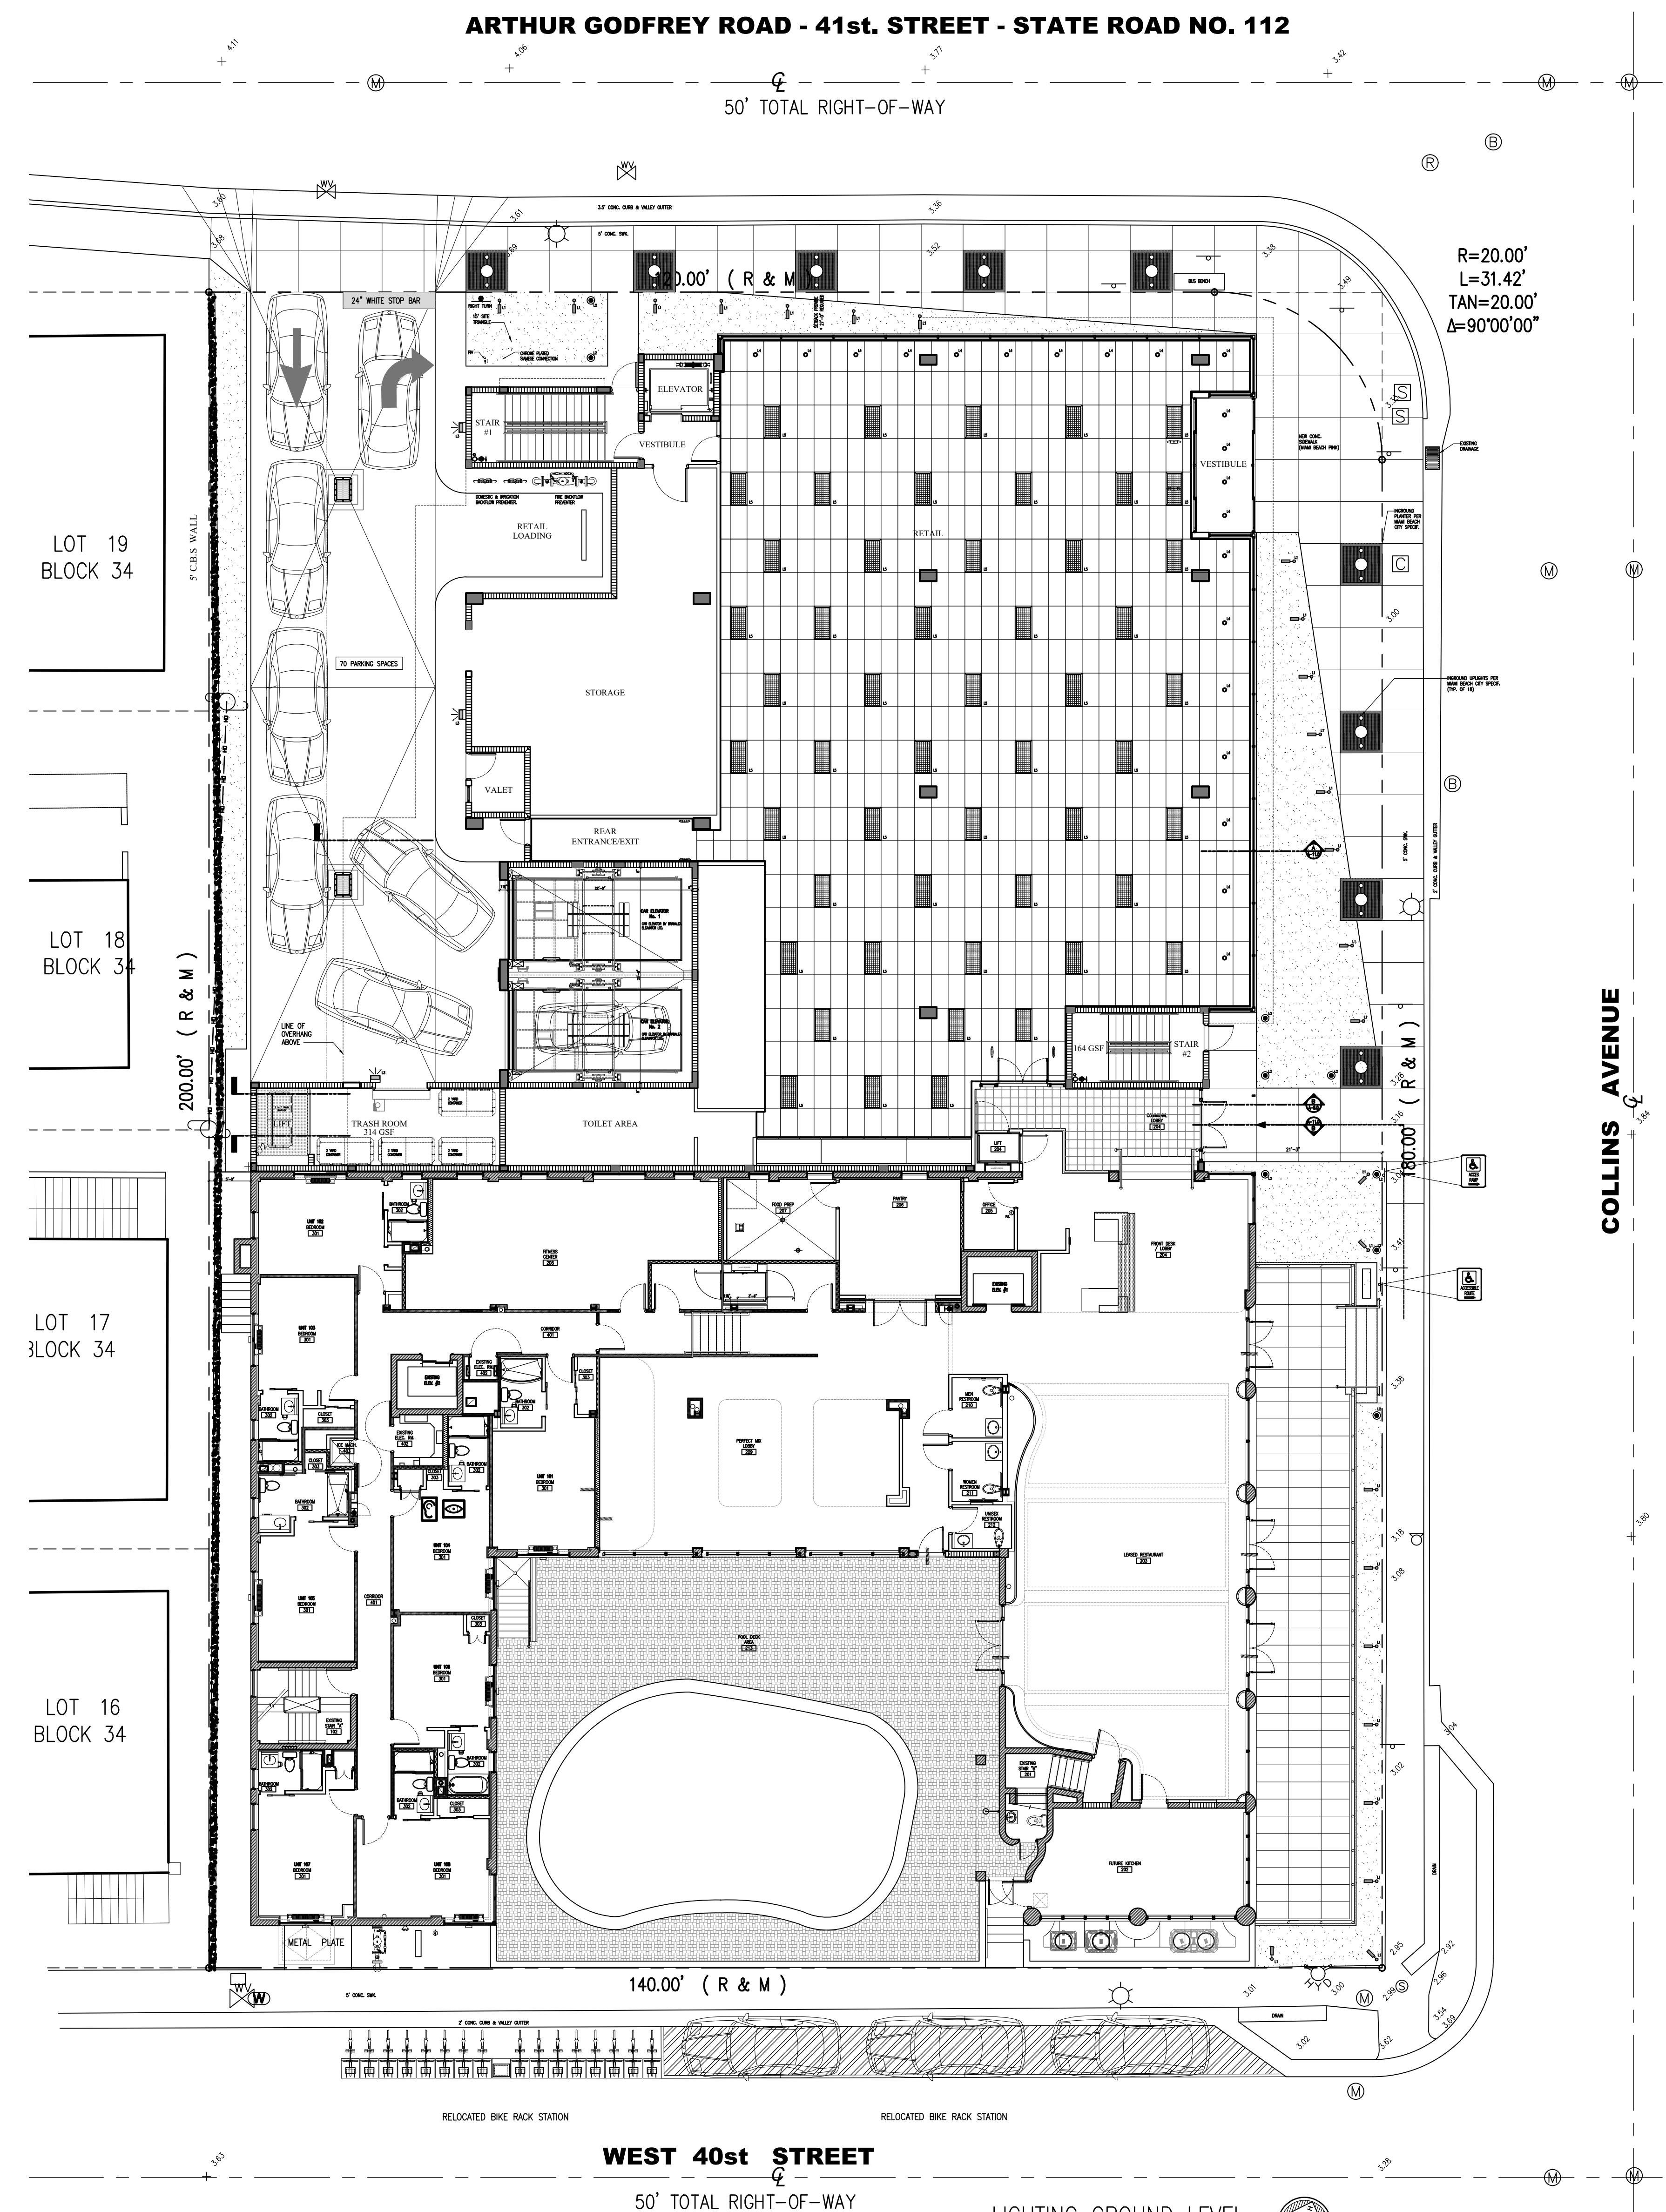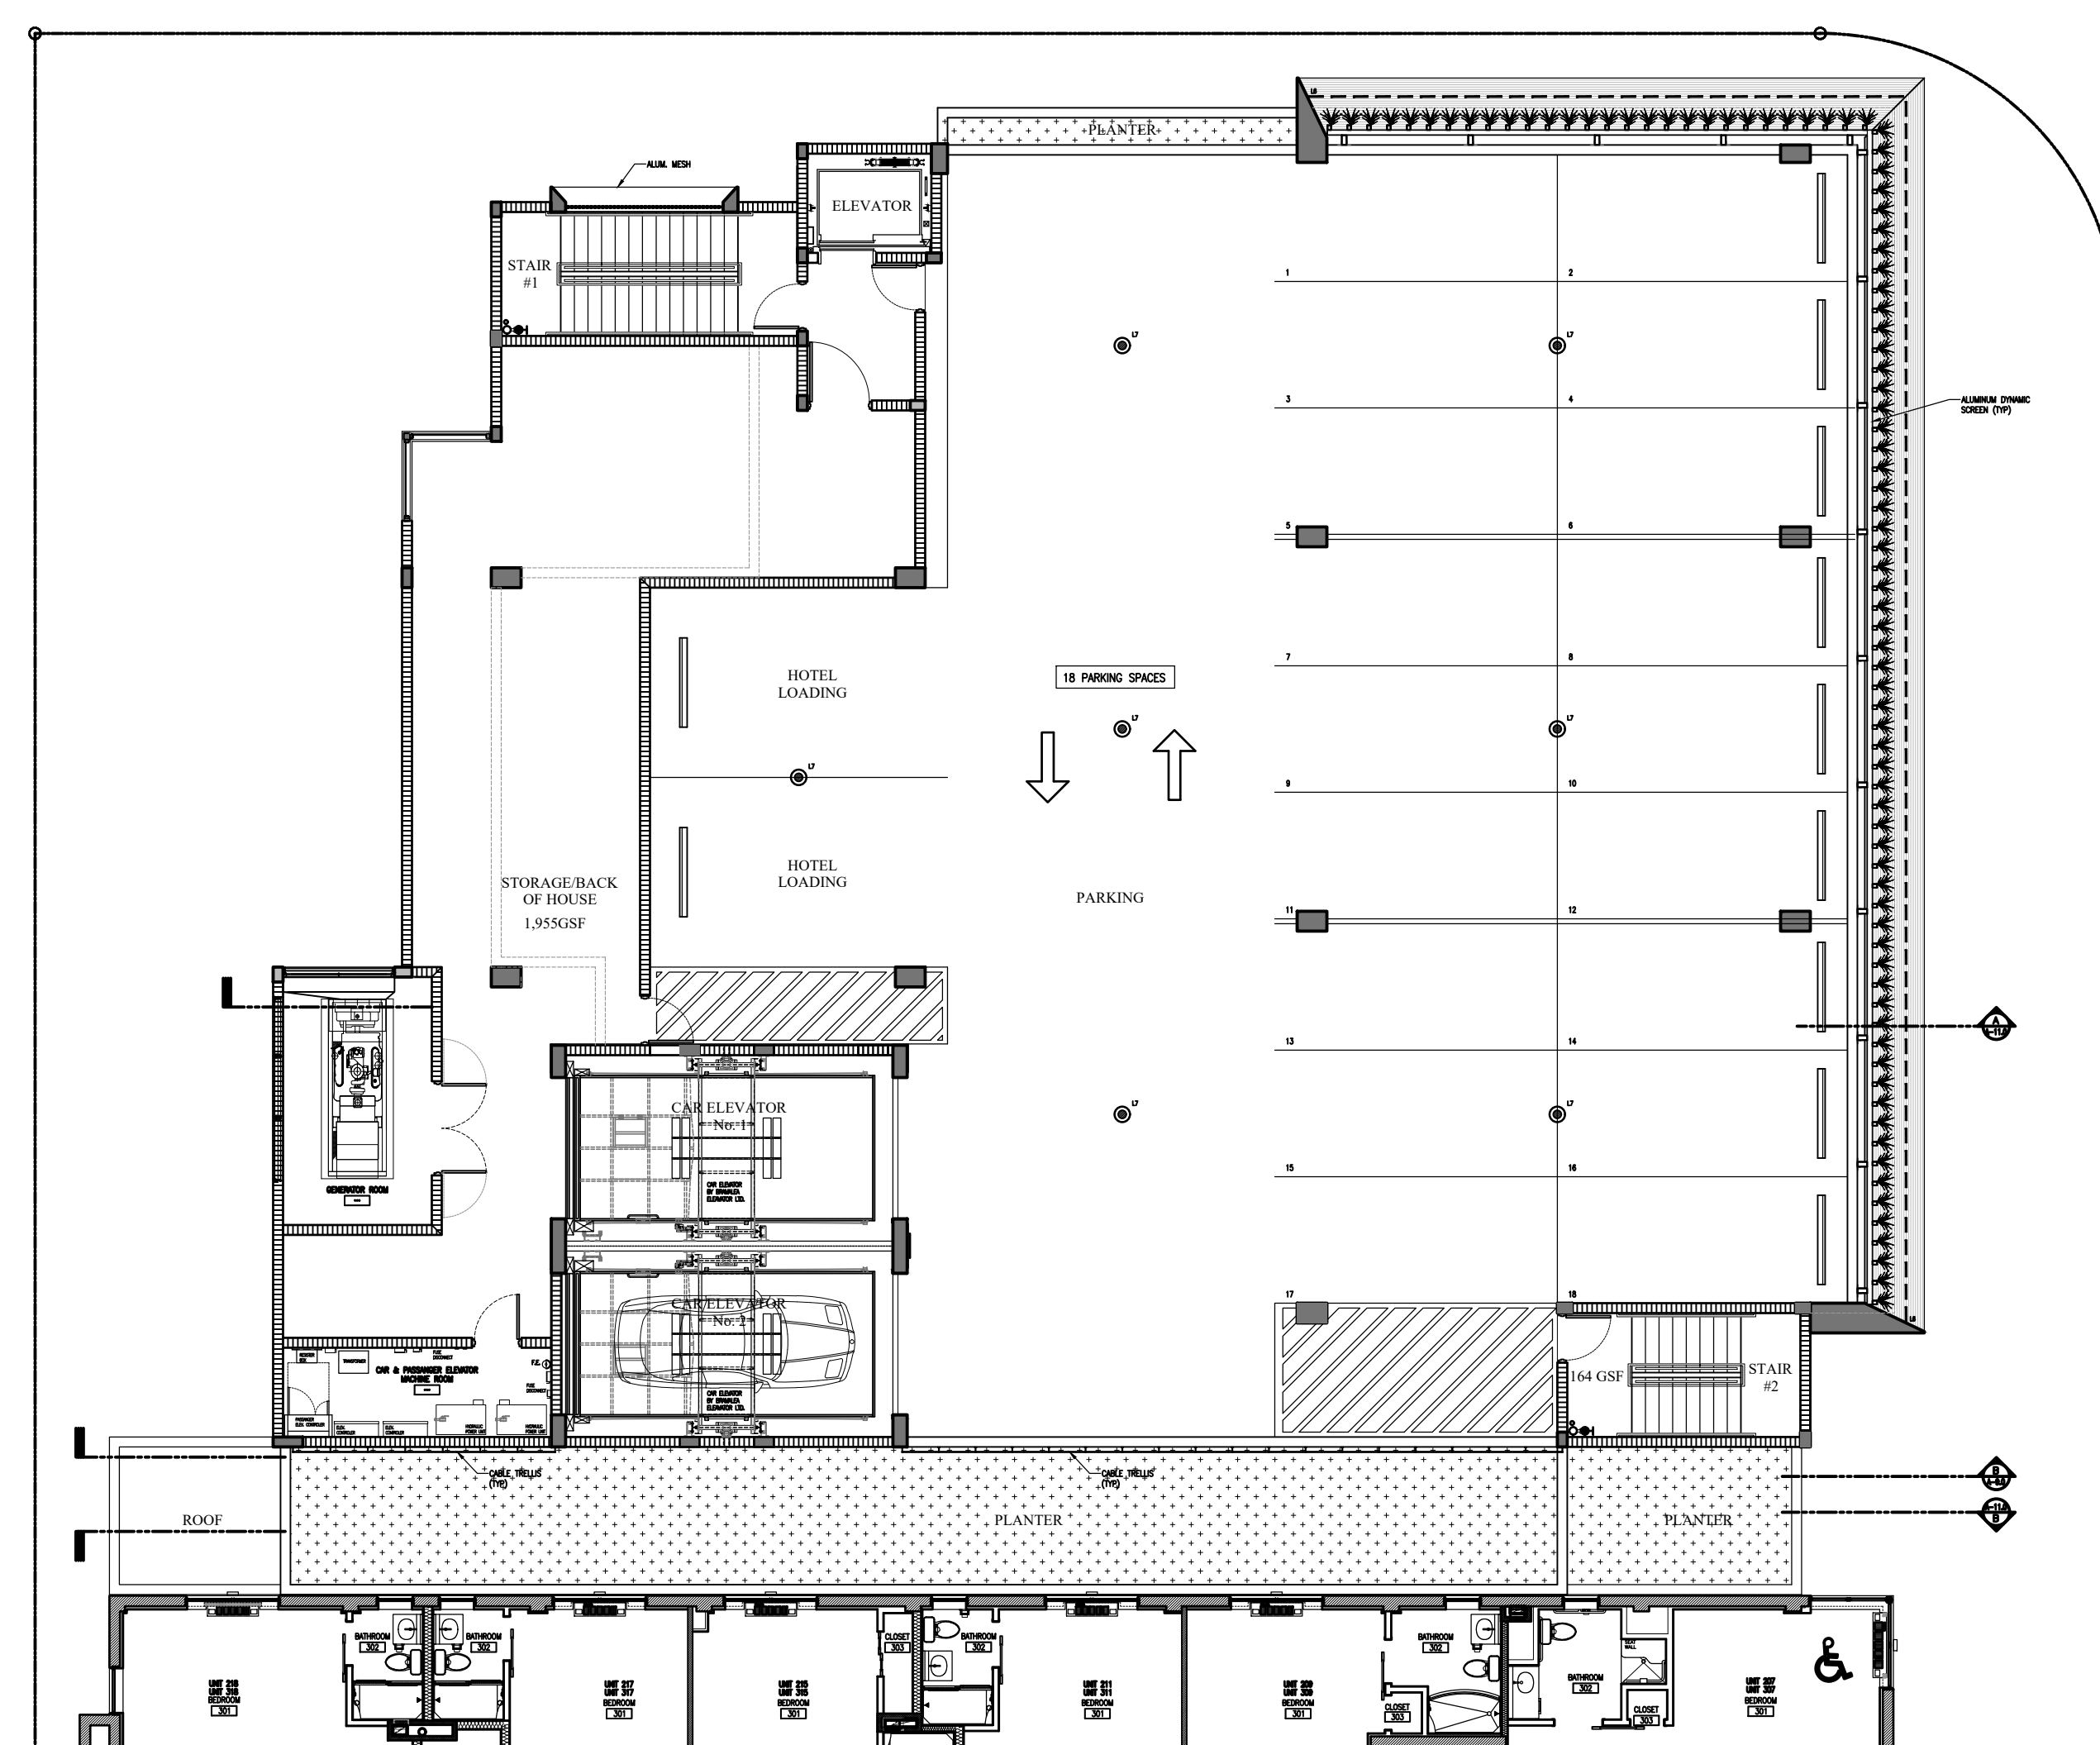

These drawings and copies thereof furnished by the architect are his property they are not to be used on other work and are to be returned upon demand at the completion of work. If this drawing or any part thereof is used in any manner without the consent of the architect the user thereof becomes indebted to the architect for full compensation.

NEW RETAIL EXPANSION FOR:

CONTINENTAL HOTEL

4000 COLLINS AVE. MIAMI BEACH, FL. 33140

 CHARLES H. BENSON & ASSOCIATES ARCHITECTS, P.A.
architect planner interiors
1665 WASHINGTON AVE. 2nd. FLOOR MIAMI BEACH, FLORIDA 33139 Ph: 305-532-6161 * Fax: 305-532-6151
ARCHITECTURE LICENSE # AR14022 NCARB CERTIFICATE # 42,136


DRAWN BY	
CHARLES BENSON	


SCALE
AS SHOWN

DATE
1-31-17


PROJECT	NUMBER
21612	

LT-1.0
OF
2

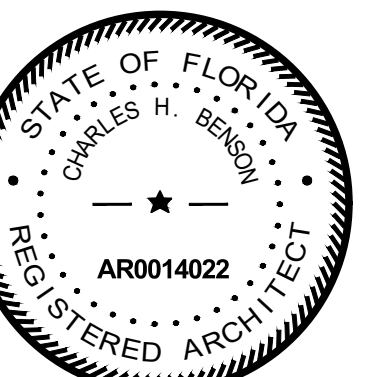


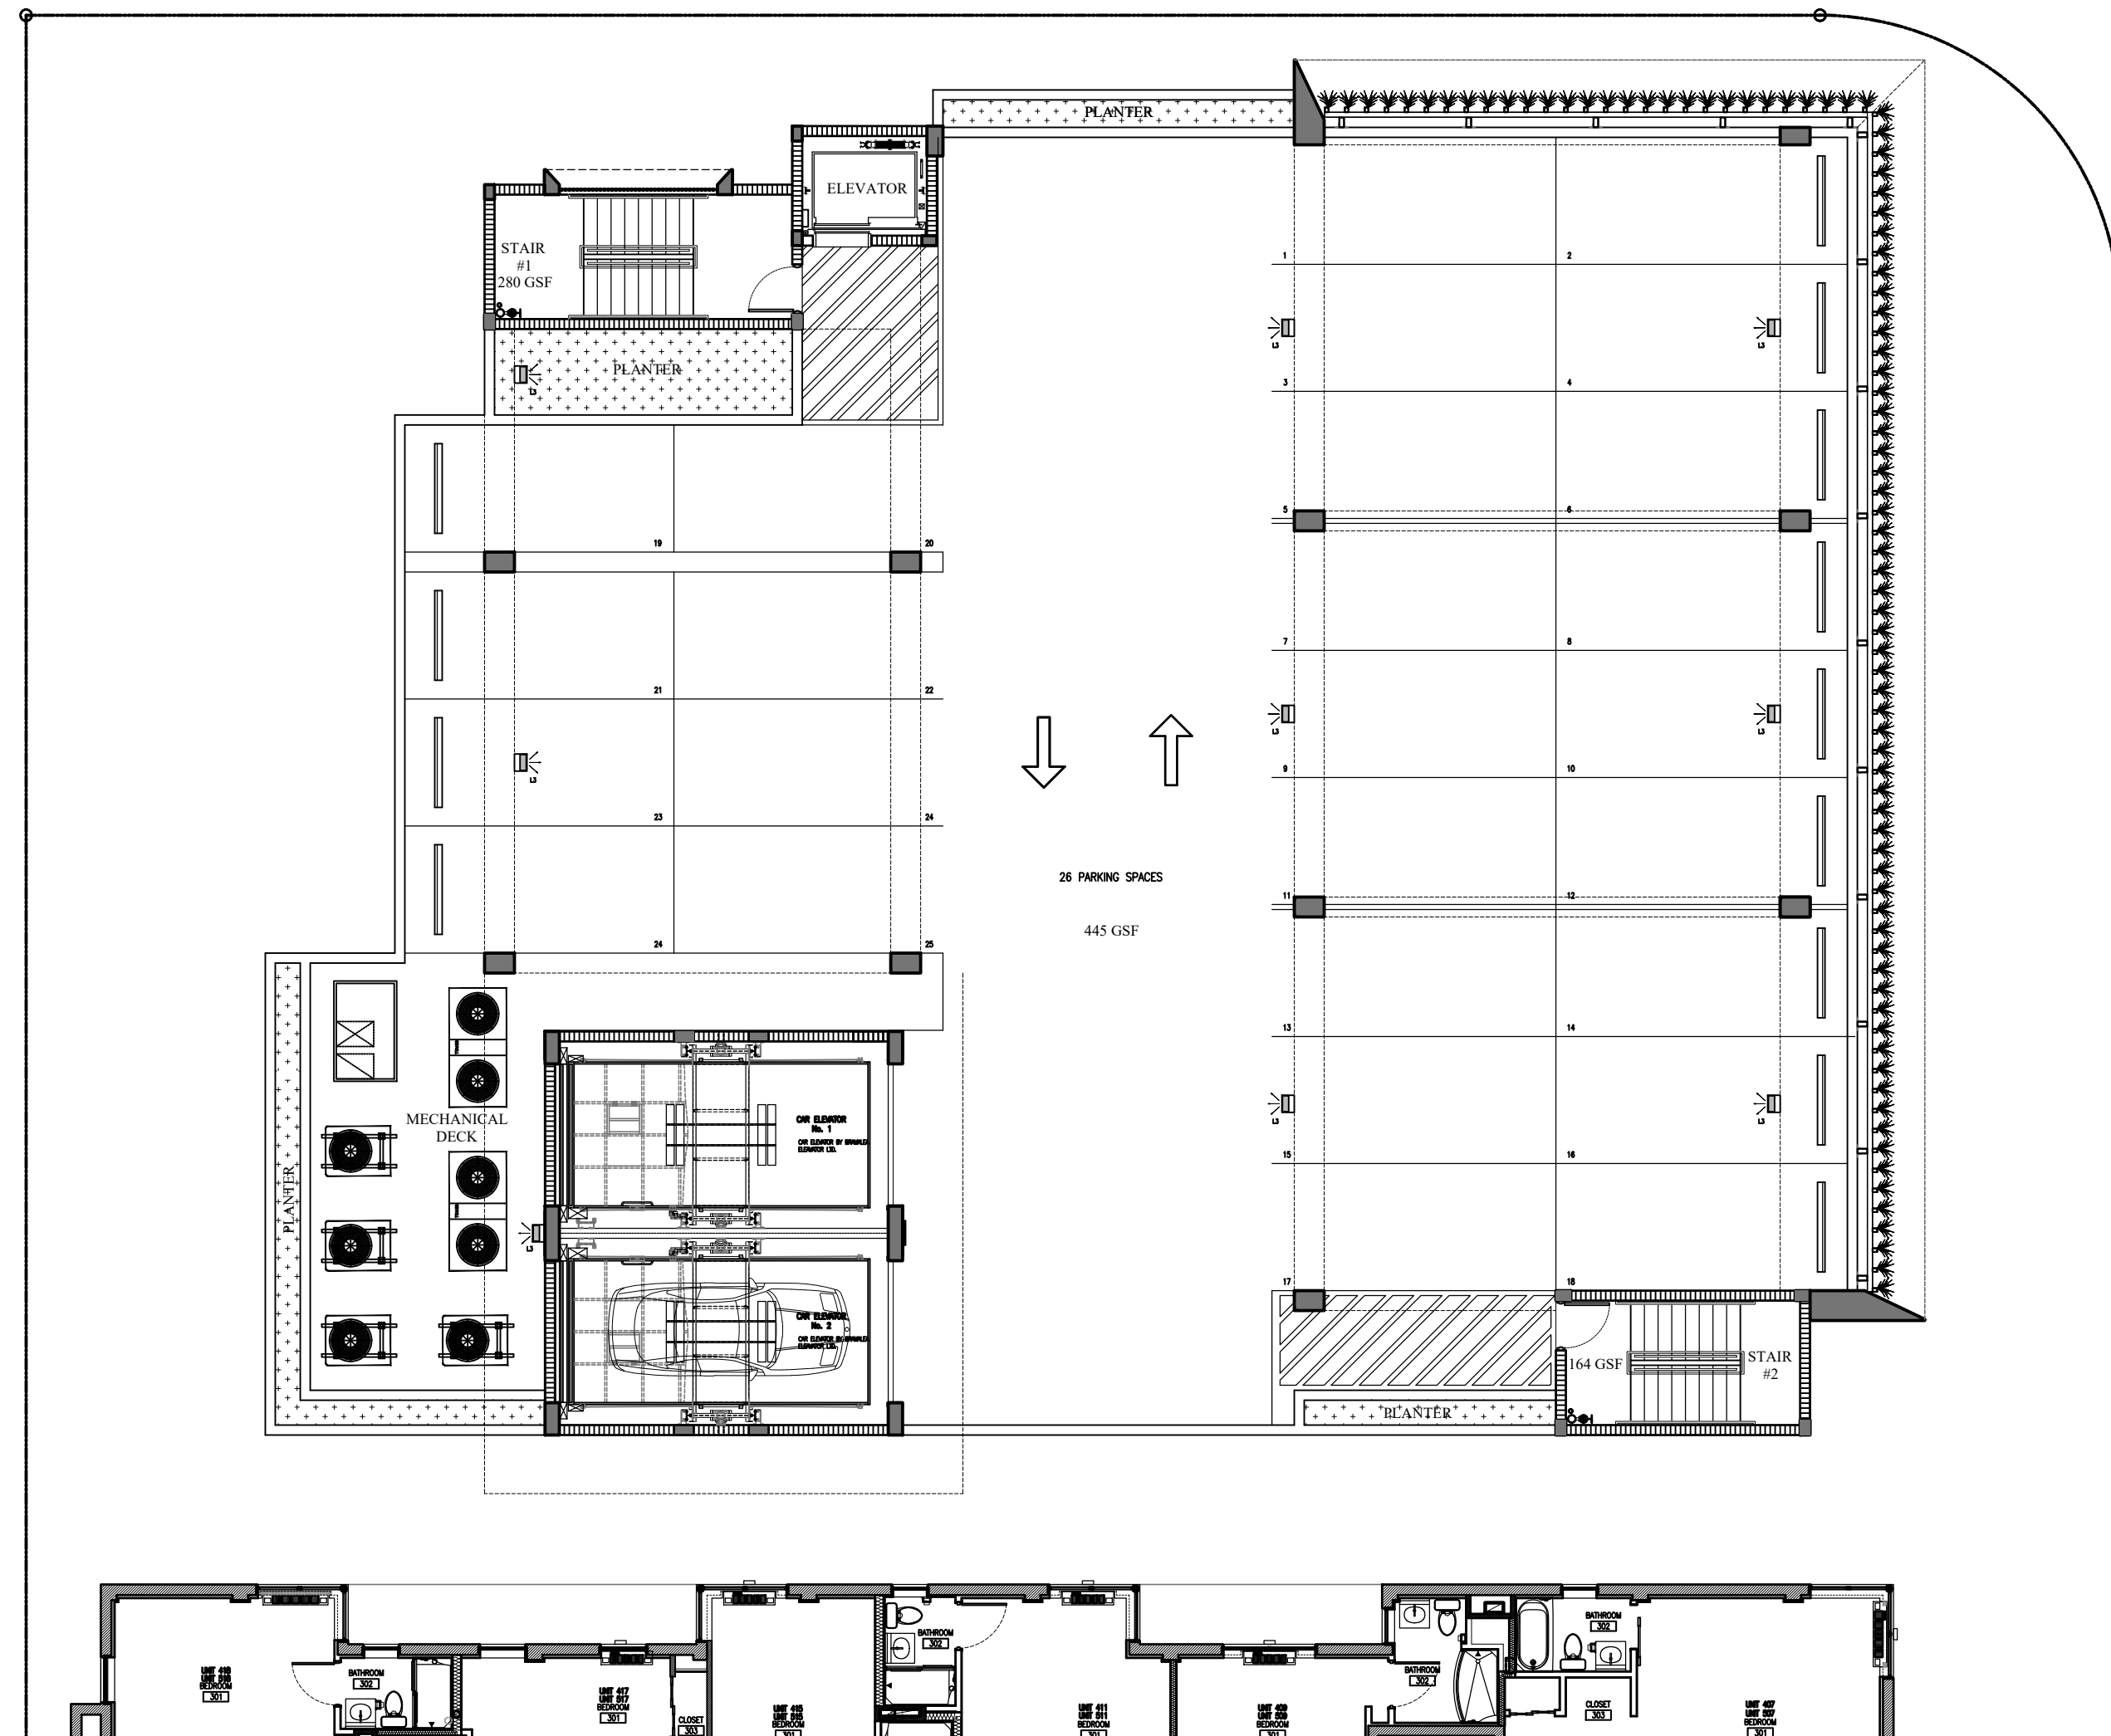

LIGHTING FOURTH LEVEL FLOOR PLAN
SCALE: 3/32" = 1'-0"

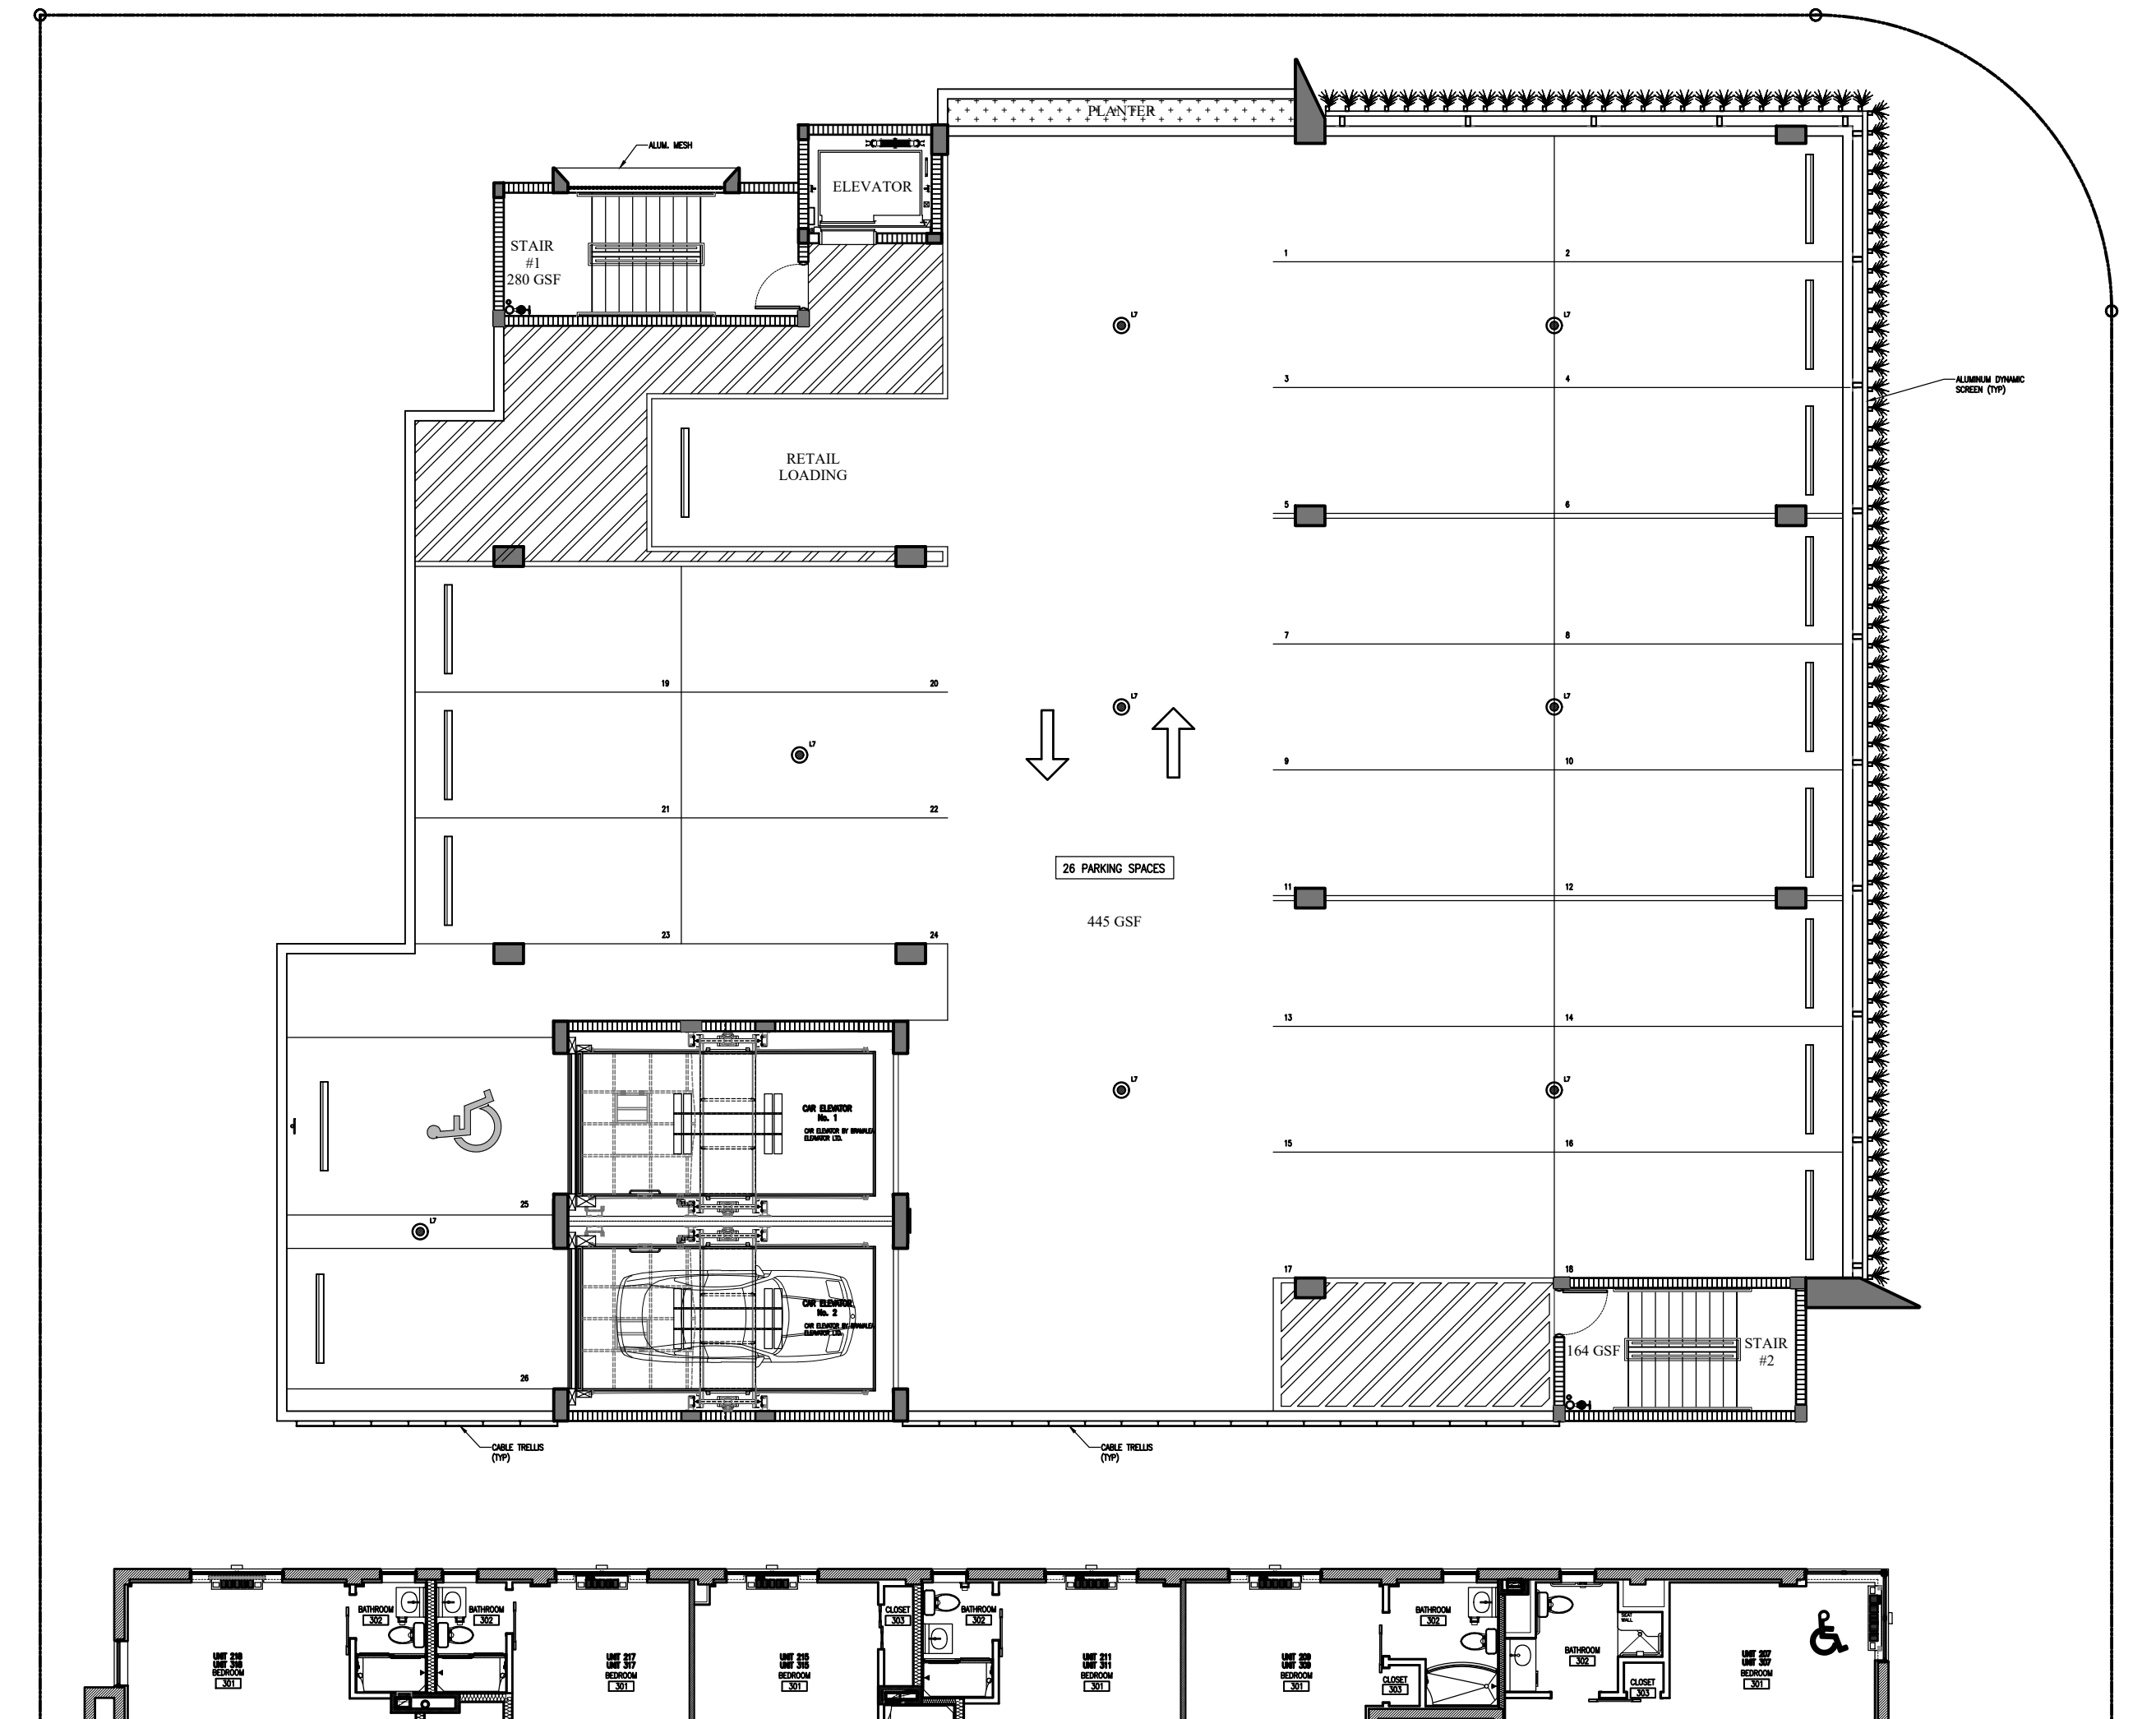


LIGHTING THIRD LEVEL FLOOR PLAN
SCALE: 3/32" = 1'-0"

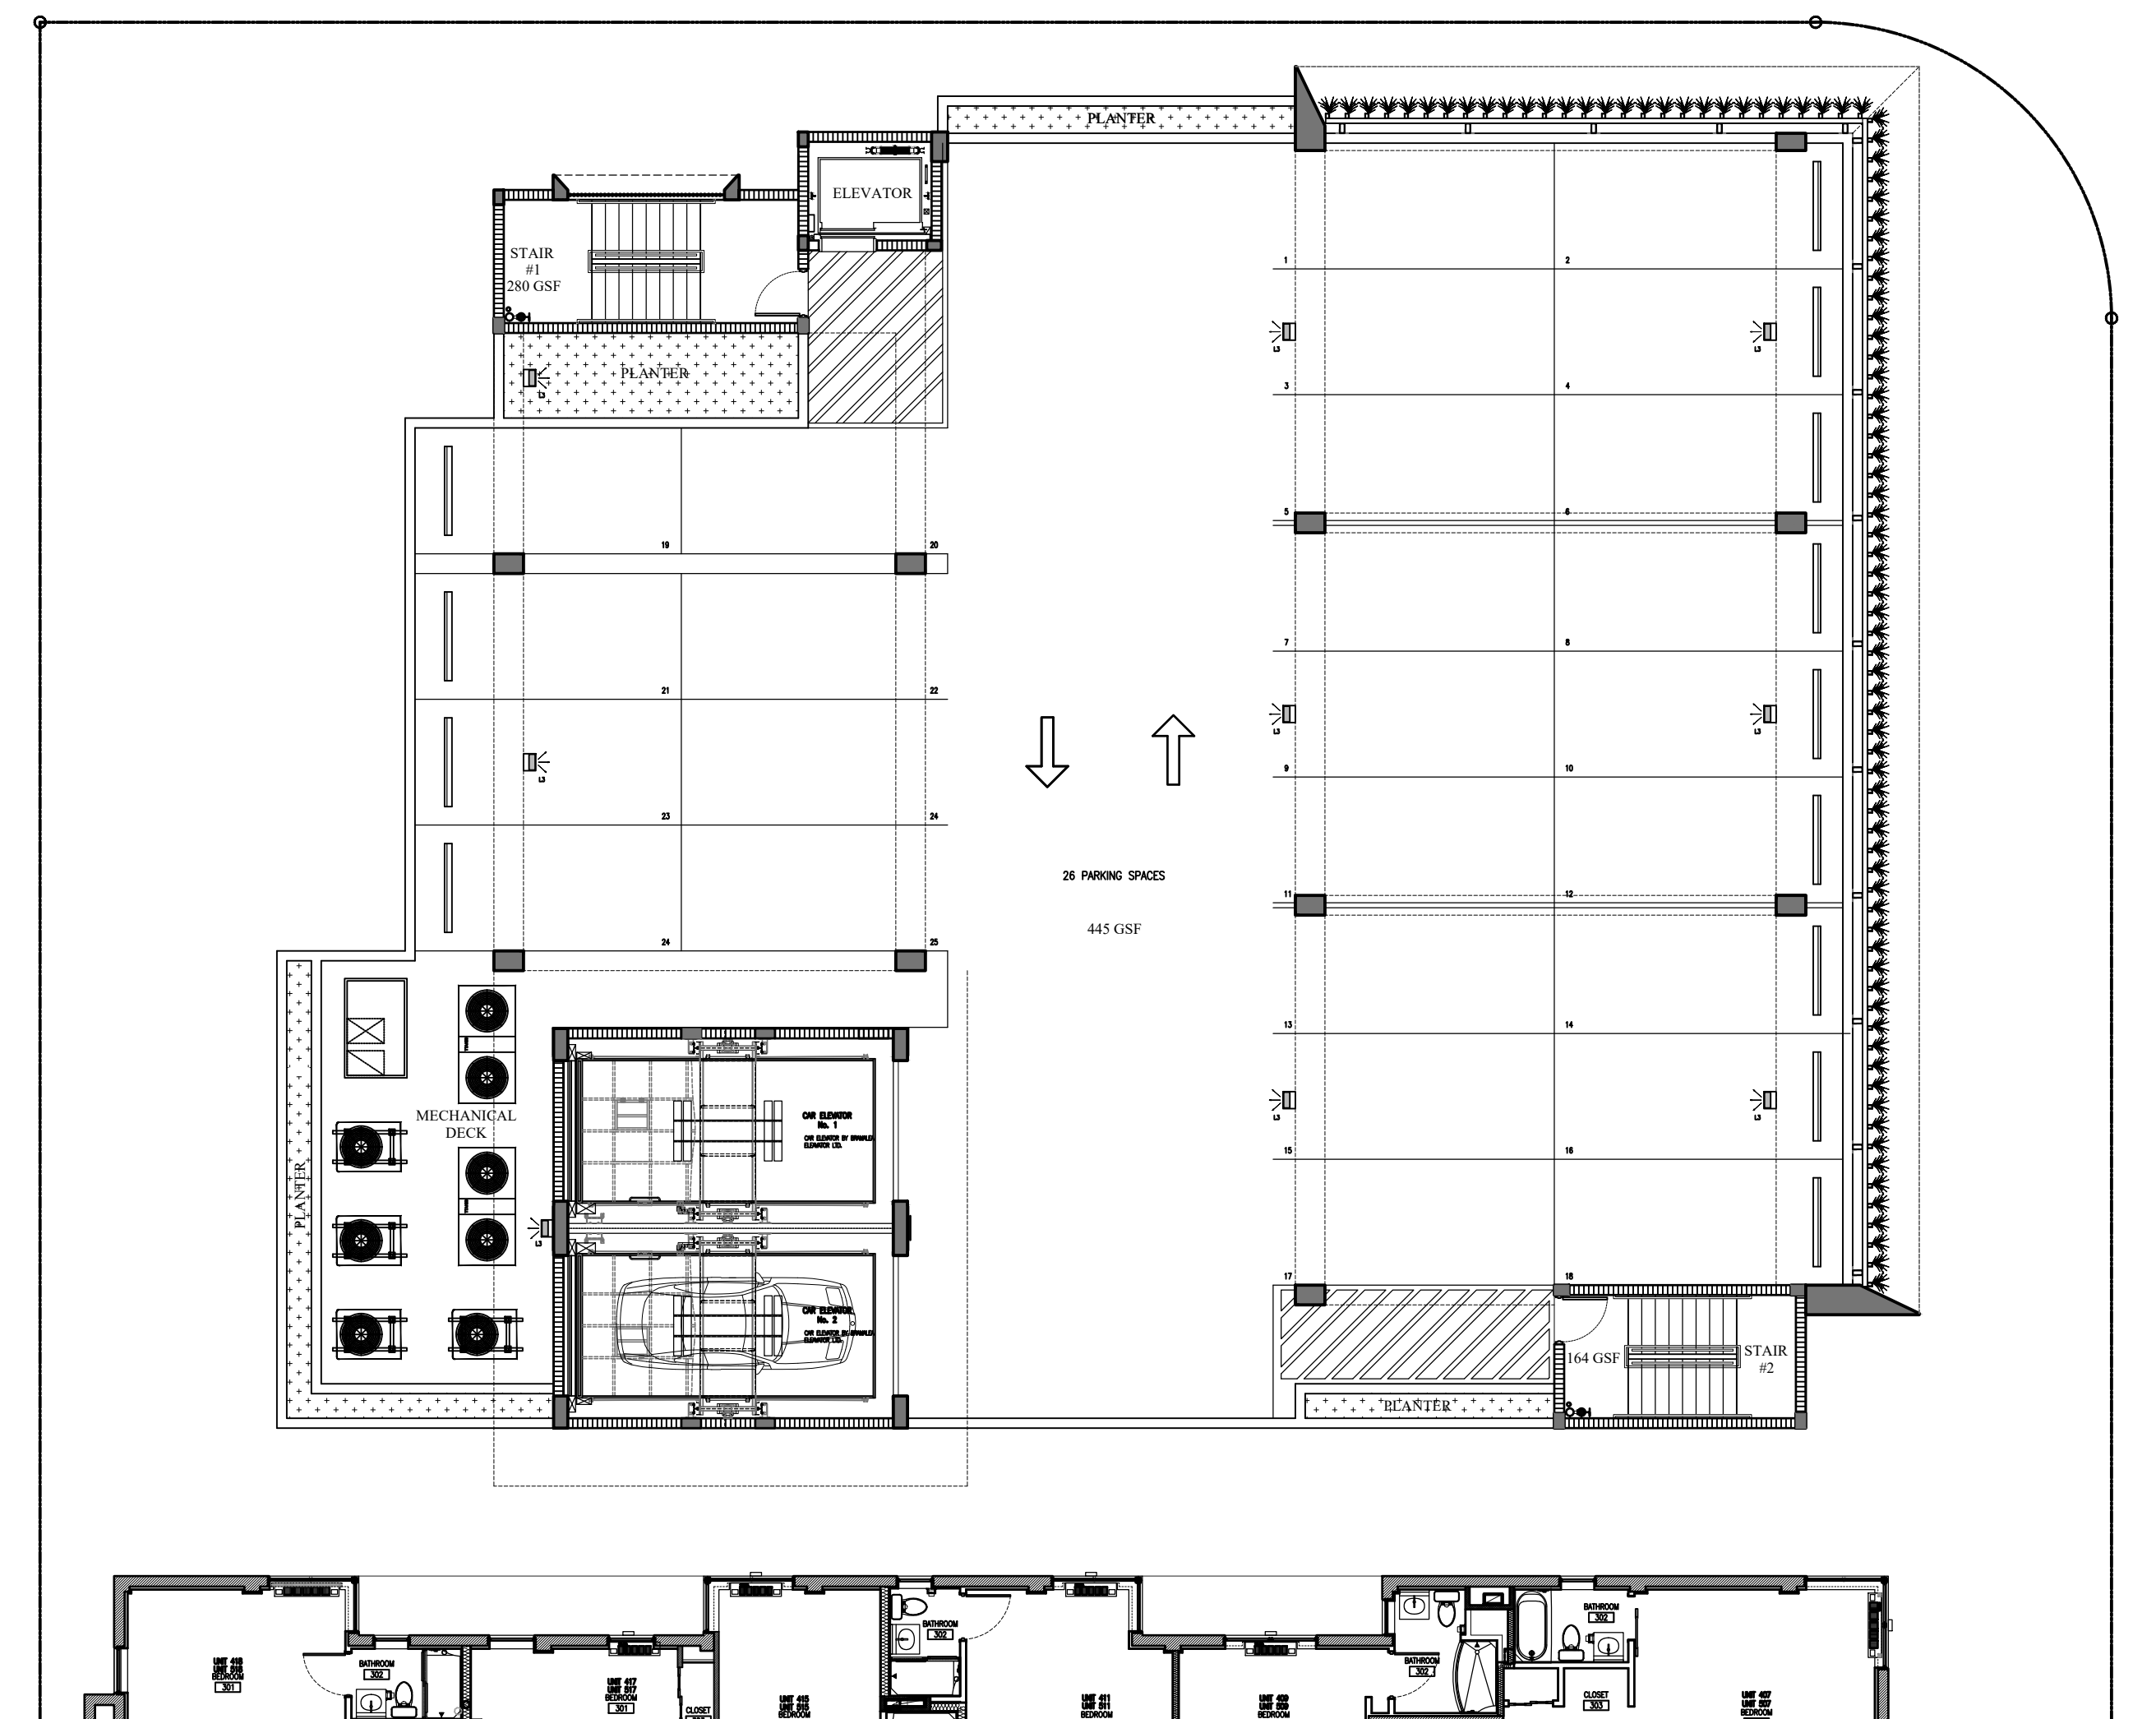

LIGHTING ROOF LEVEL FLOOR PLAN
SCALE: 3/32" = 1'-0"

These drawings and copies thereof furnished by the architect are his property they are not to be used on other work and are to be returned upon demand at the completion of work. If this drawing or any part thereof is used in any manner without the consent of the architect the user thereof becomes indebted to the architect for full commission.

NEW RETAIL EXPANSION FOR:
CONTINENTAL HOTEL
4000 COLLINS AVE. MIAMI BEACH, FL. 33140

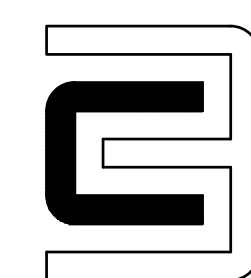

CHARLES H. BENSON & ASSOCIATES ARCHITECTS, P.A.
architect planner interiors
1665 WASHINGTON AVE. 2nd. FLOOR MIAMI BEACH, FLORIDA 33139 Ph: 305-532-6161 * Fax: 305-532-6151
ARCHITECTURE LICENSE # AR14022 NCARB CERTIFICATE # 42,136

DRAWN BY
CHARLES BENSON

SCALE
AS SHOWN

DATE
1-31-17

PROJECT NUMBER
21612

LT-2.0
OF
2

