
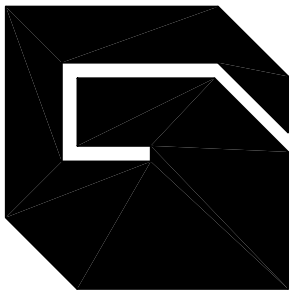


# Carillon Hotel

Trellis Bar Proposed Site

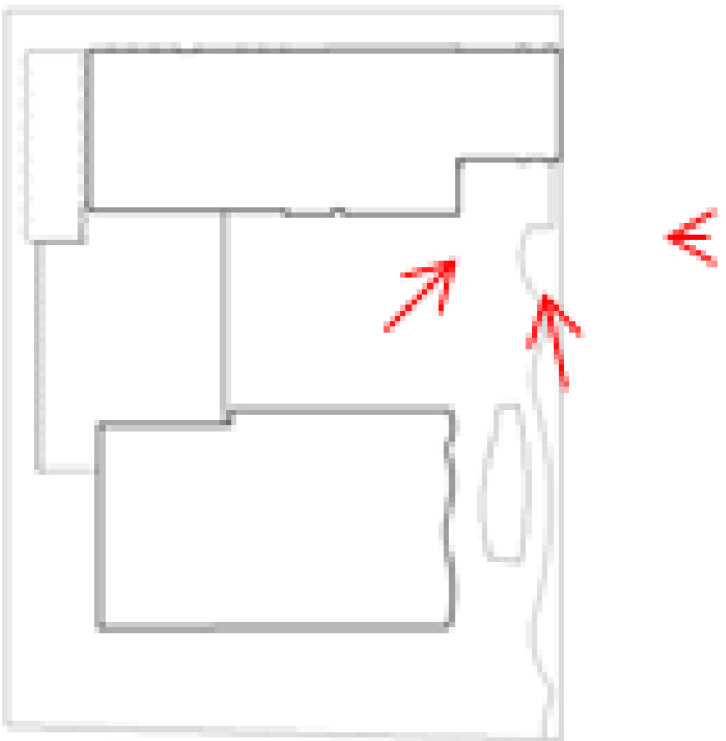

Giller & Giller, Inc.

The Giller Building  
975 Arthur Godfrey Road  
Miami Beach, Florida 33140  
(305) 538-6324 FAX (305) 538-5921  
Giller975@GCL.COM  
Reg. #AA 0201564

ARCHITECTS INTERIOR DESIGNERS CONSTRUCTION MANAGERS

**CARILLON HOTEL**  
TRELLIS BAR  
OPERATING HOURS VARIANCE REQUEST  
6801 COLLINS AVENUE MIAMI BEACH, FL

☐ Ira D. Giller AR0005960  
☐ Steve G. Bernard AR0013611

DATE	REVISION	DESCRIPTION
COPYRIGHT © 2016, Giller & Giller, Inc. ALL RIGHTS RESERVED		

SHEET TITLE:  
**PHOTOGRAPHS**

SHEET #  
**G-5**

OF TOTAL


ARCH COMM #  
15122

DATE:  
1/31/17

CHECKED BY:  
—


APPROVED BY:  
—



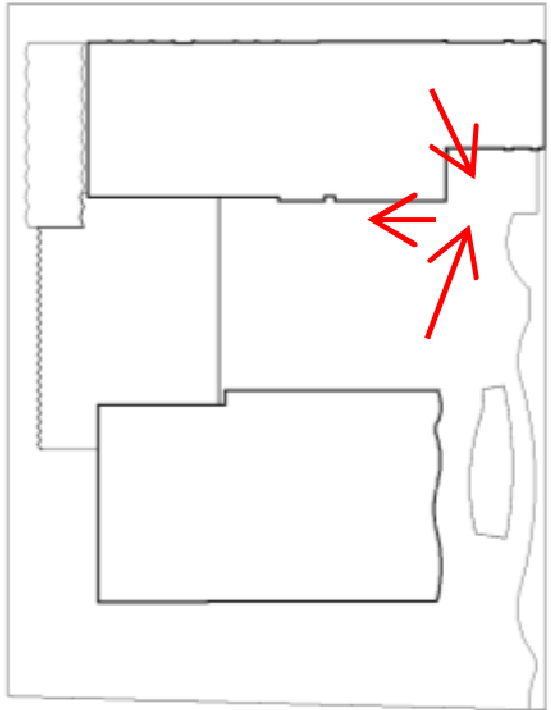

# Carillon Hotel

## Trellis Bar Proposed Site

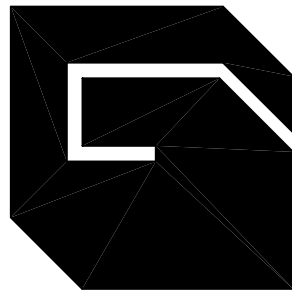

Giller & Giller, Inc.

The Giller Building  
975 Arthur Godfrey Road  
Miami Beach, Florida 33140  
(305) 538-6324 FAX (305) 538-5921  
Giller975@GCL.COM  
Reg. #AA C001354

ARCHITECTS INTERIOR DESIGNERS CONSTRUCTION MANAGERS

CARILLON HOTEL  
TRELLIS BAR  
OPERATING HOURS VARIANCE REQUEST  
6801 COLLINS AVENUE MIAMI BEACH, FL

Ira D. Giller AR0005260  
Steve G. Bernard AR0013511

DATE	REVISION DESCRIPTION
2/16/17	HPB COMMENTS

COPYRIGHT © 2016, Giller & Giller, Inc. ALL RIGHTS RESERVED

SHEET TITLE:  
PHOTOGRAPHS

SHEET #  
G-6

OF TOTAL

ARCH COMM #  
15122

DATE: 1/31/17  
CHECKED BY:  
APPROVED BY:



- DEMOLITION SCOPE:
1. DEMO EXISTING WIRE RAIL AND 42" CONCRETE WALL AT NE PORTION OF TERRACE
  2. DEMO EXISTING MONUMENT SIGN
  3. DEMO VERTICAL VENT PIPES FOR FUEL TANK TO BE RELOCATED

TRUE CORNER  
(12/31/15)

REMOVE EXISTING WIRE RAIL  
REMOVE EXIST 42" H. WALL TO DECK

BEACH

BOARDWALK

TRUE CORNER  
(12/31/15)

EXISTING  
UPPER TERRACE

EXISTING  
POOL

EXIST  
POOL BAR

SERVICE

EXISTING  
CENTRAL TOWER (HOTEL)

EXISTING  
CENTRAL PLAZA

EXISTING  
PORTE COCHERE

EXISTING  
SOUTH TOWER (RESIDENTIAL)

EXISTING  
SOUTH LAWN

RELOCATED  
EXISTING  
FUEL TANK  
VENT  
PIPES  
REMOVE  
EXISTING  
MONUMENT  
SIGN

SET NAIL & DISK  
LB3653 (12/31/15)

IND NAIL & DISK  
553 (12/31/15)

COLLINS AVENUE

DEMOLITION SITE PLAN

SCALE: 1" = 16'-0"



HPB VARIANCE SUBMITTAL - FINAL

SHEET #		SHEET TITLE:			
C-1		EXTERIOR DEMOLITION SITE PLAN			
OF	TOTAL	DATE:	CHECKED BY:	APPROVED BY:	
15122		1/31/17			

DATE	REVISION DESCRIPTION

BY: Ira D. Giller  
Steve G. Bernard

AR0005960  
AR0013611

COPYRIGHT © 2016, Giller & Giller, Inc., ALL RIGHTS RESERVED

CARILLON HOTEL  
TRELLIS BAR  
OPERATING HOURS VARIANCE REQUEST  
6801 COLLINS AVENUE  
MIAMI BEACH, FL

Giller & Giller, Inc.  
The Giller Building  
875 Arthur Godfrey Road  
Miami Beach, Florida 33140  
(305) 538-6324 FAX (305) 538-5921  
Giller@GACI.COM  
Reg. #AA C001364  
ARCHITECTS INTERIOR DESIGNERS CONSTRUCTION MANAGERS

