




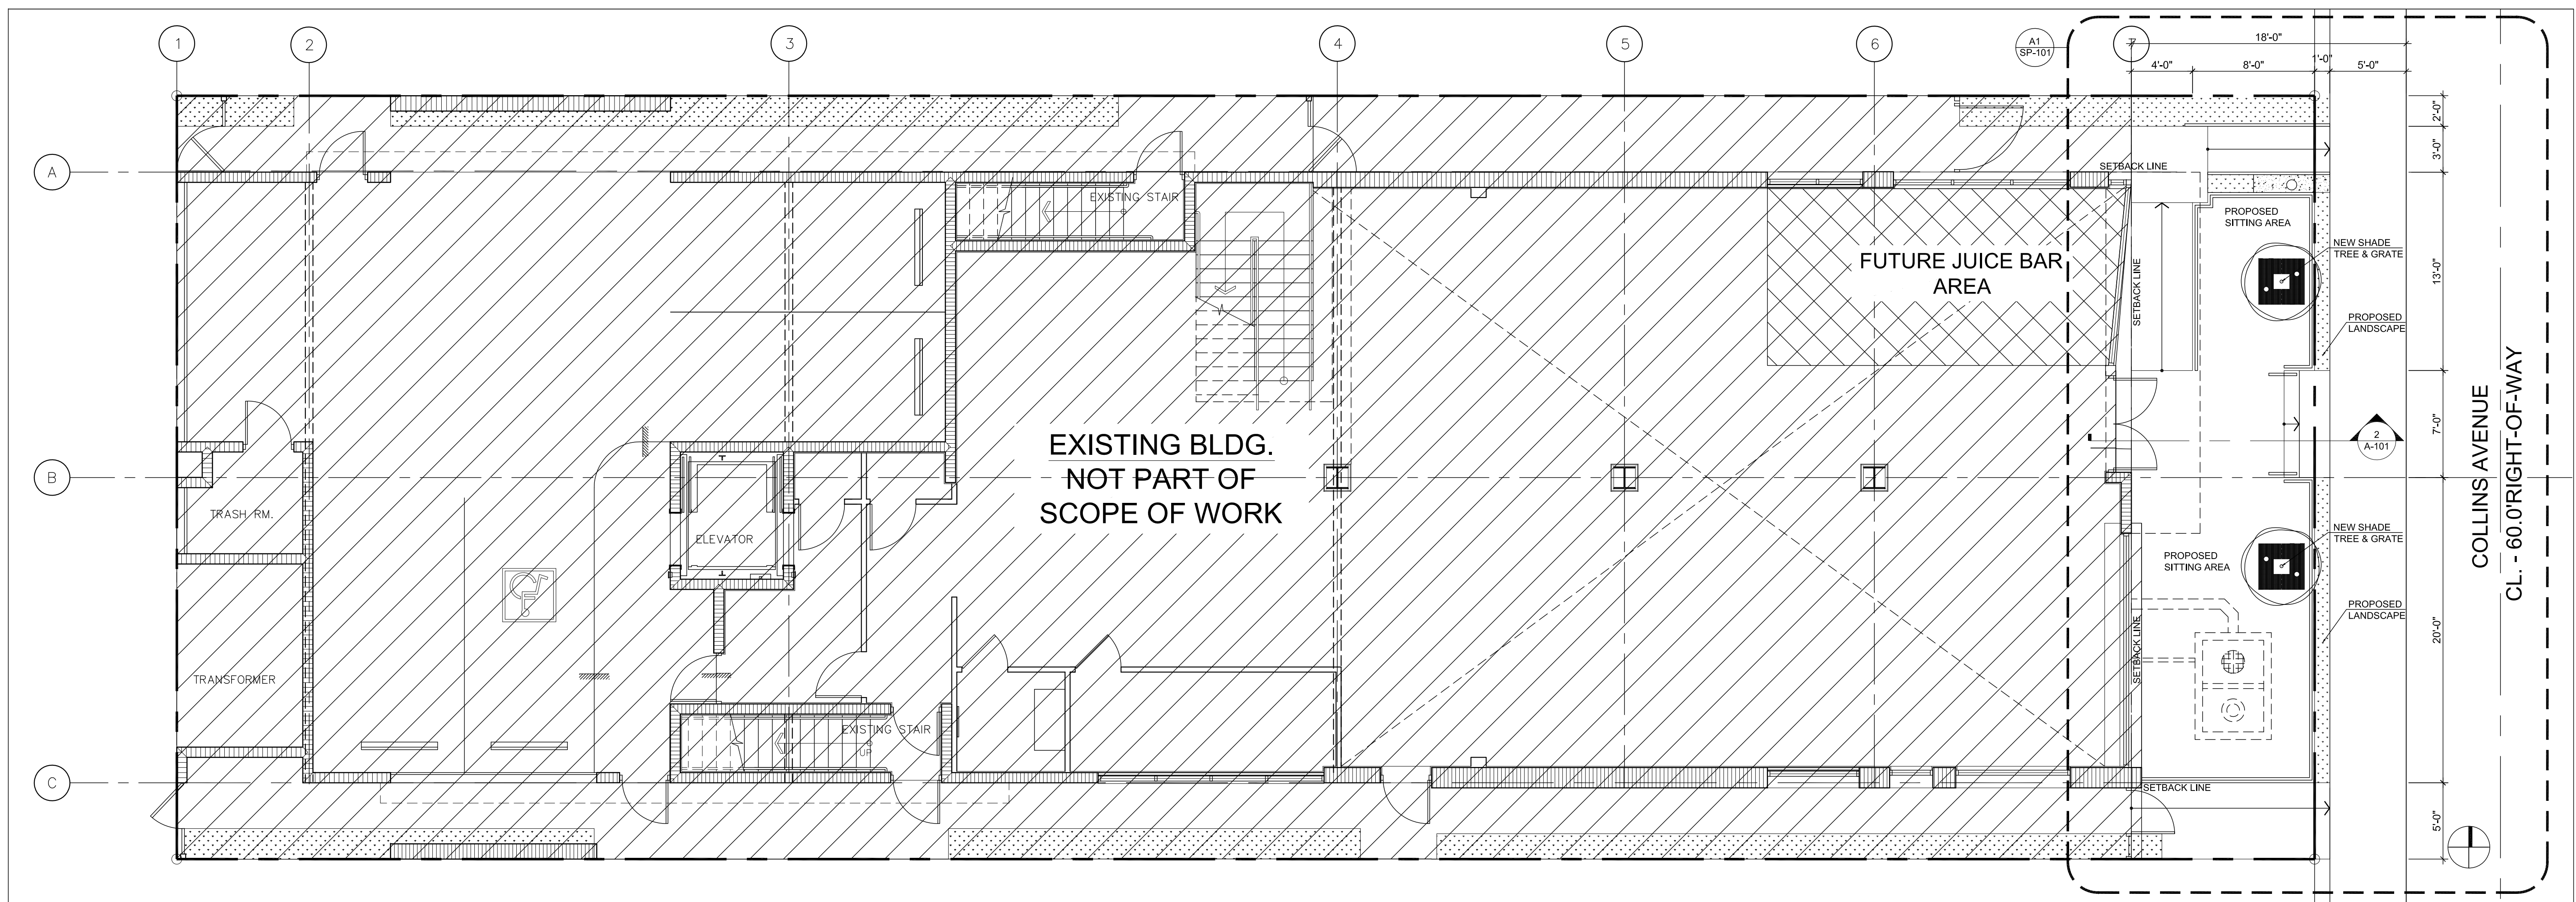

SCALE: 3/16"=1'-0"

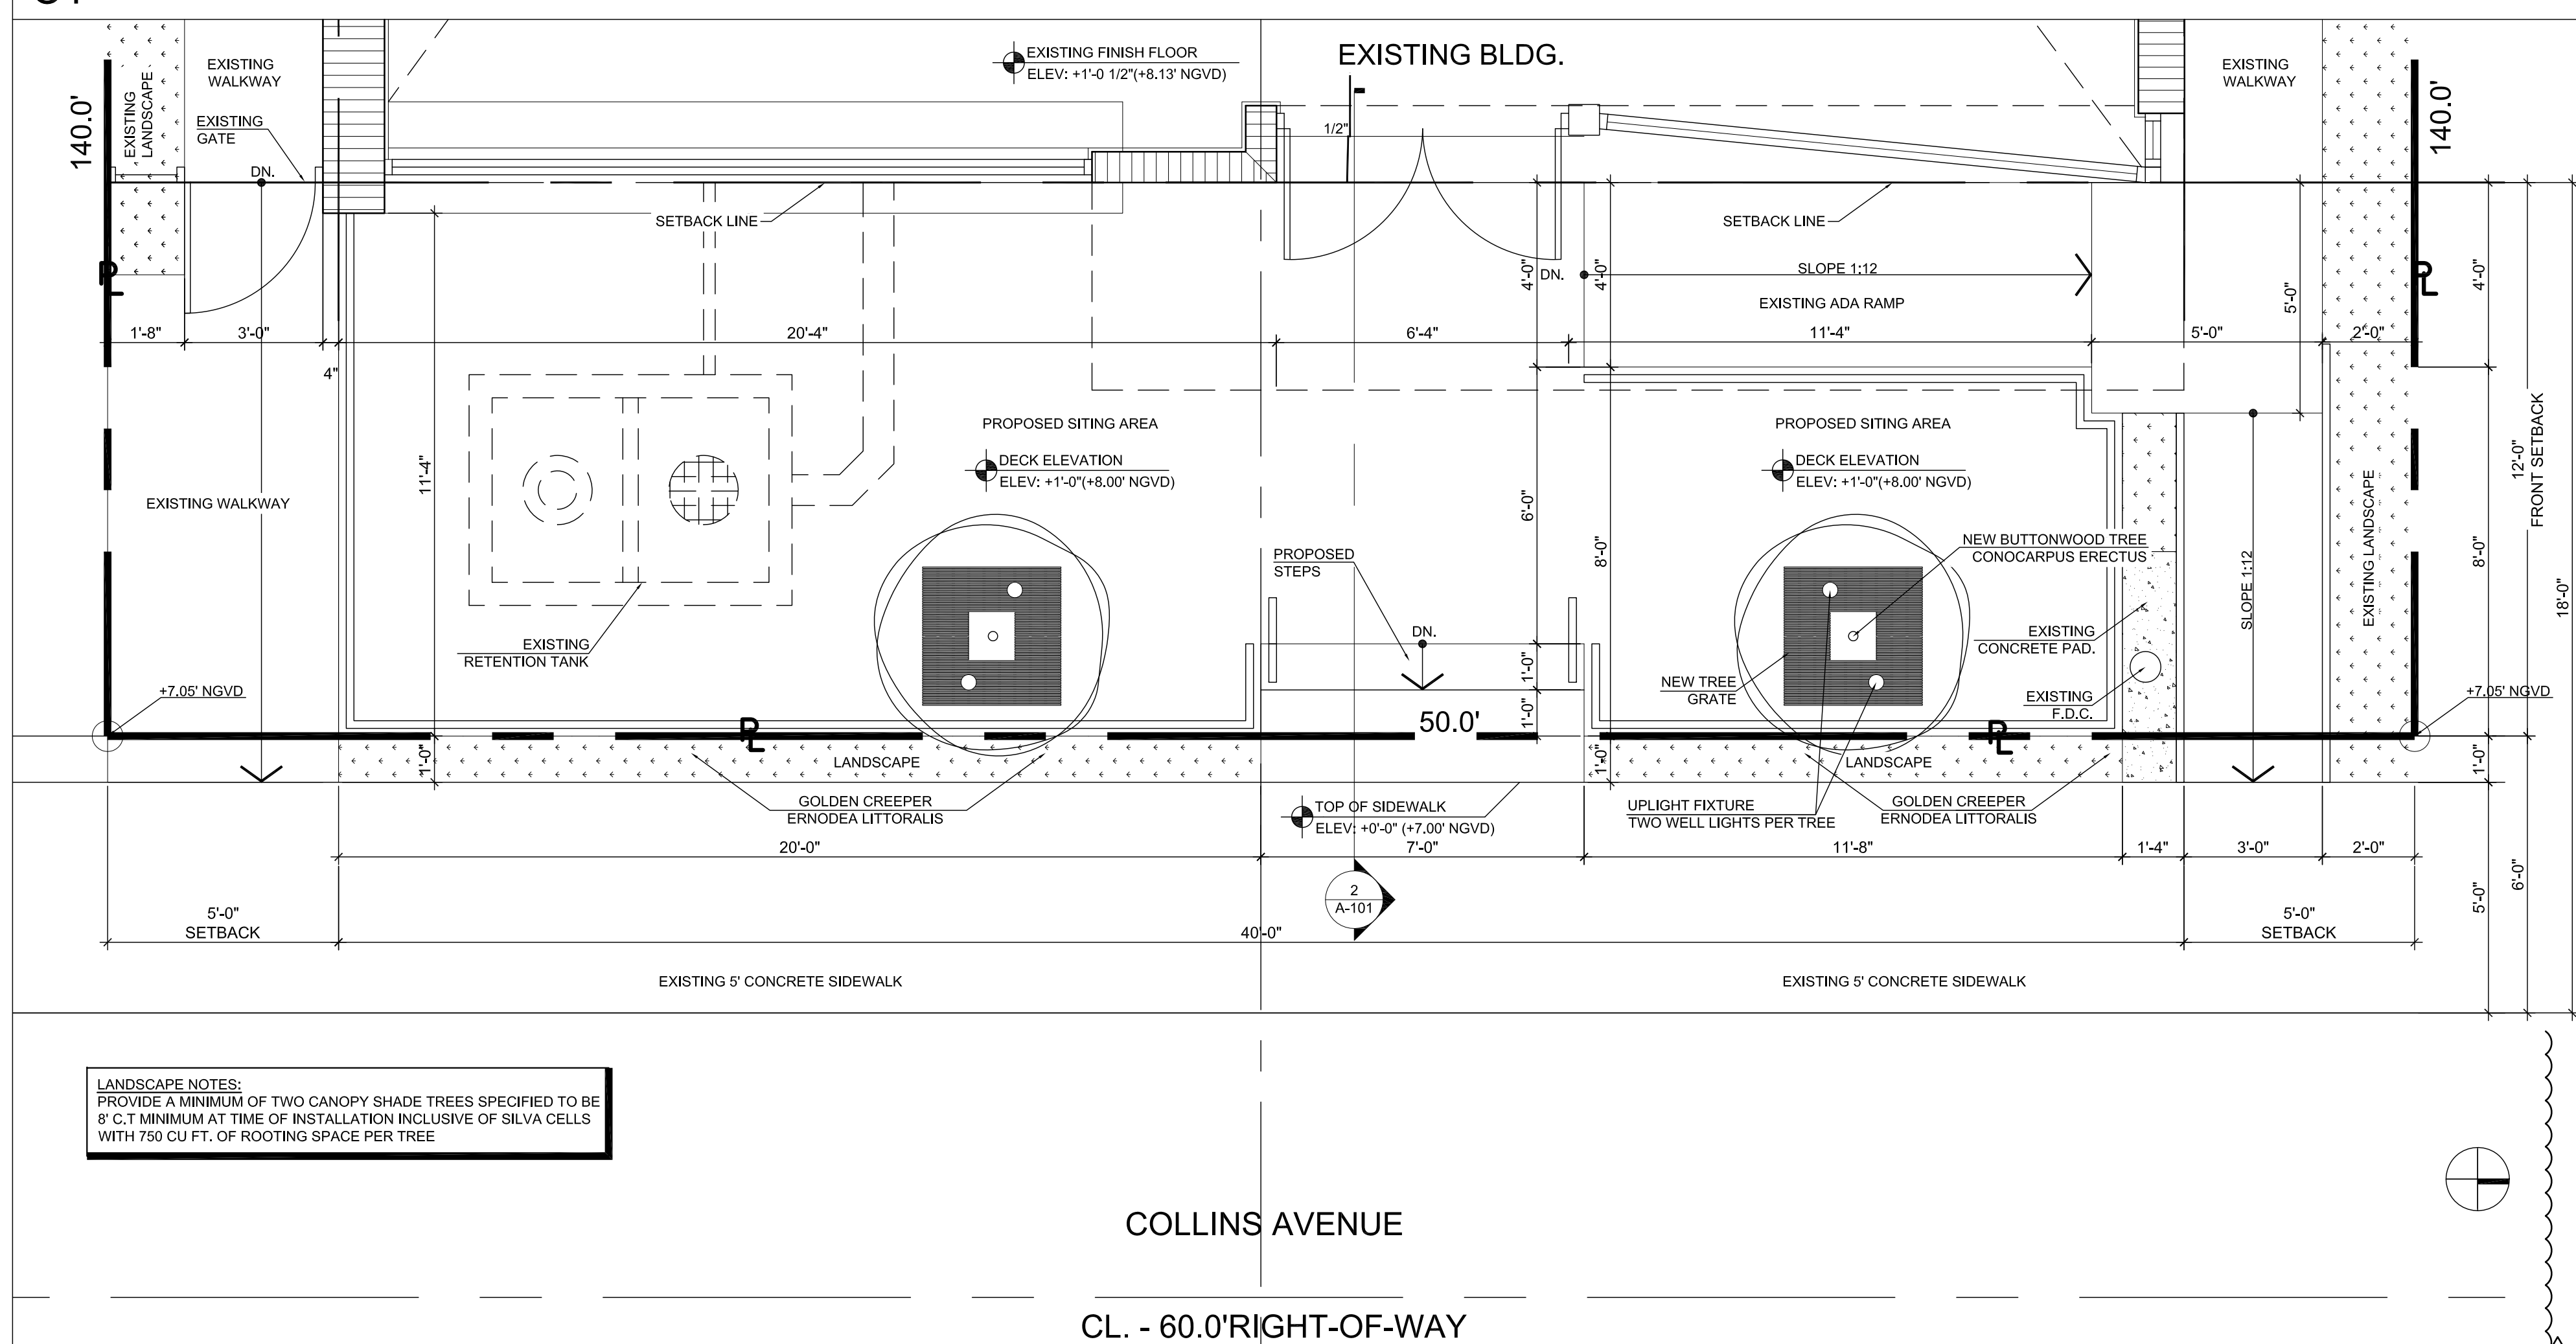

SCALE: 1/38"=1'-0"

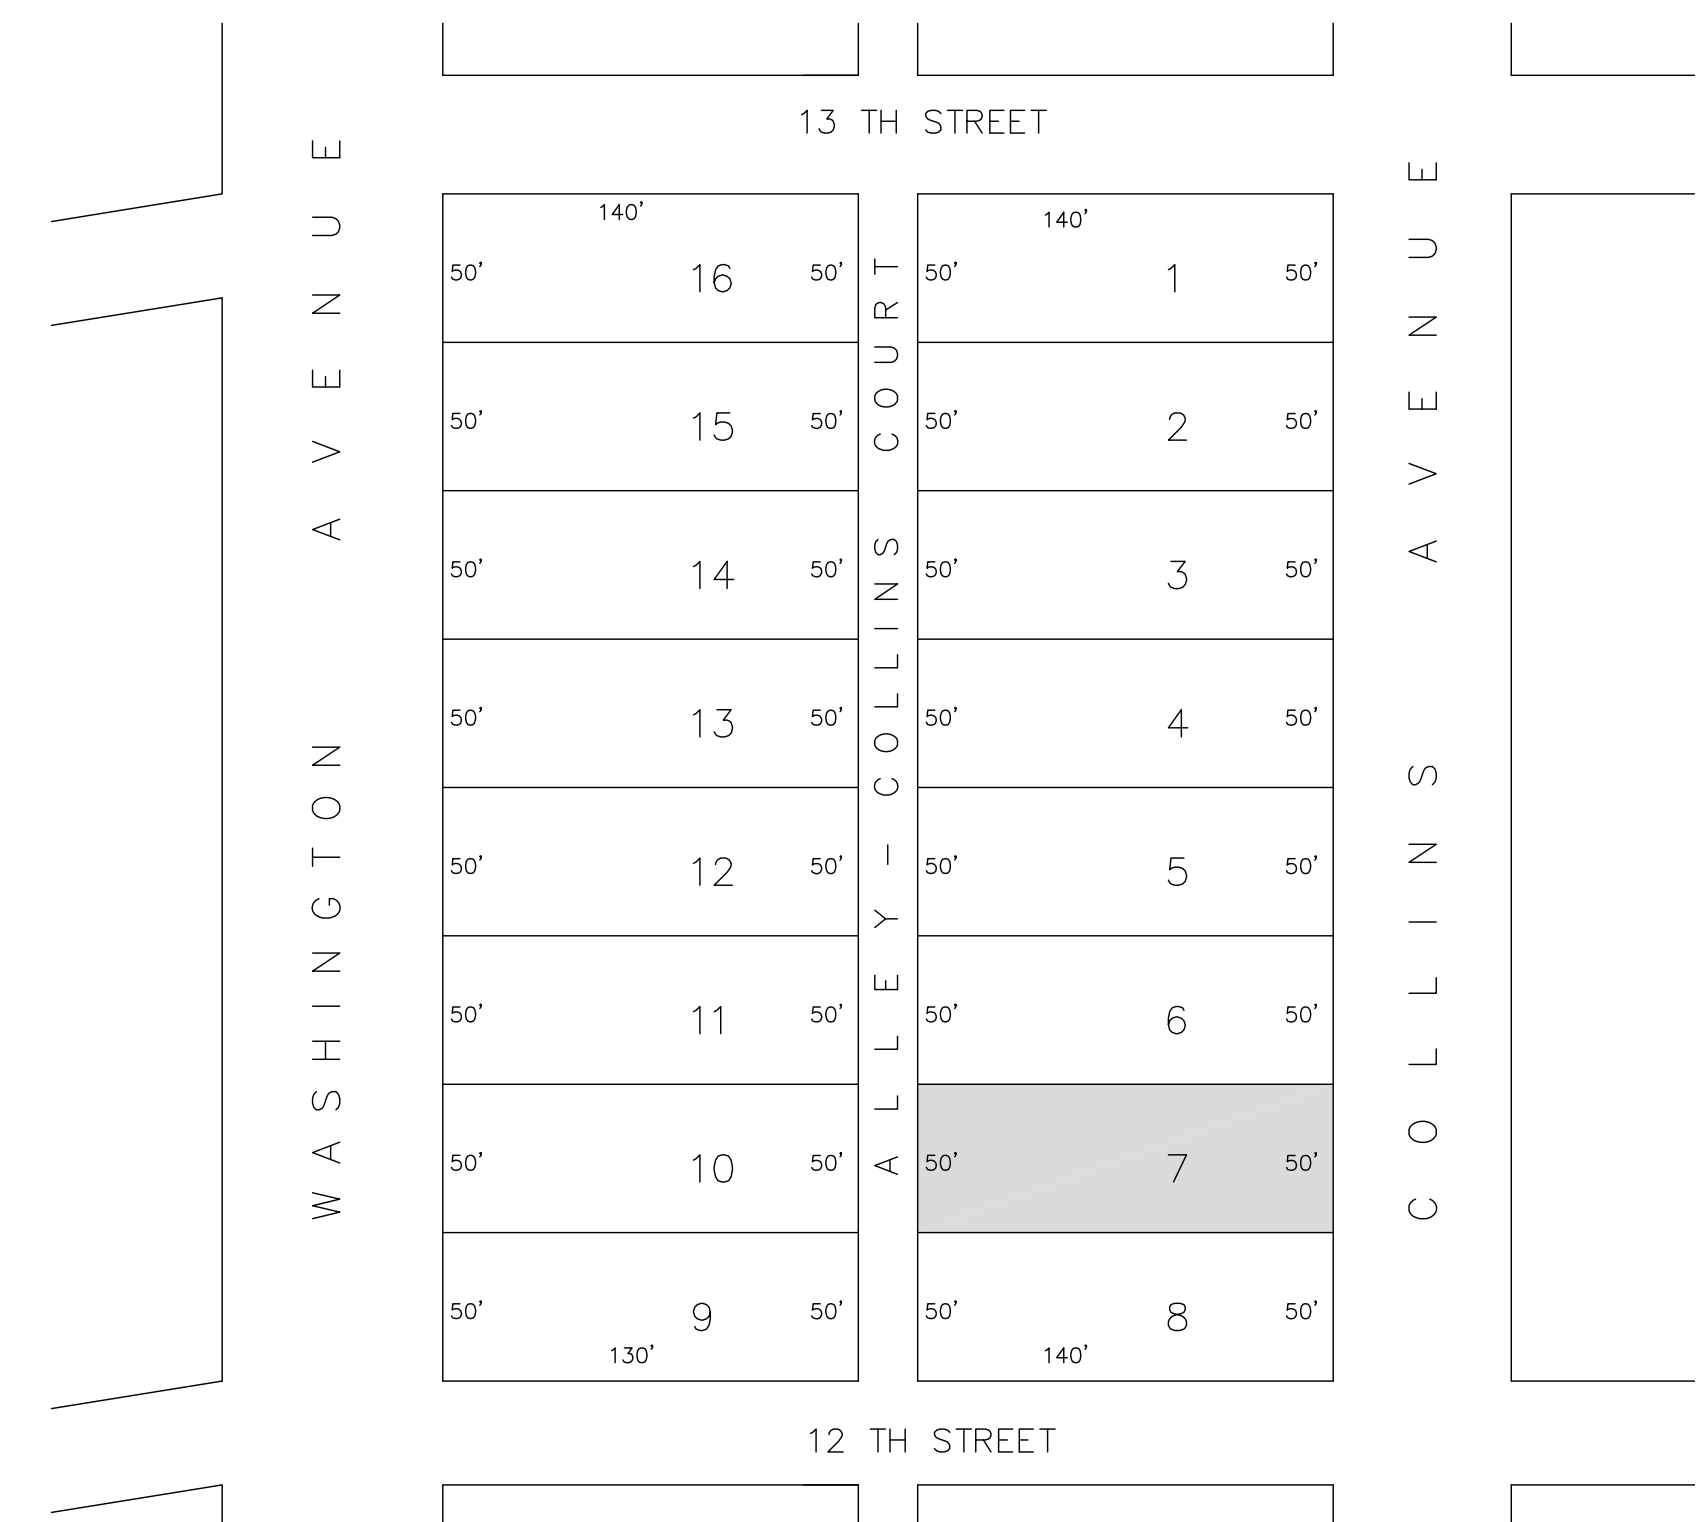

SCALE: 1/64"=1'-0"

1	02-16-17	HPB CITY CMMT
	DATE	REVISION

DWG. TITLE

PROPOSED
SITE PLAN

SCALE

AS SHOWN

PROJECT NO.

2017-04

DATE _____

1-28-17

SHEET NUMBER

SP-101