


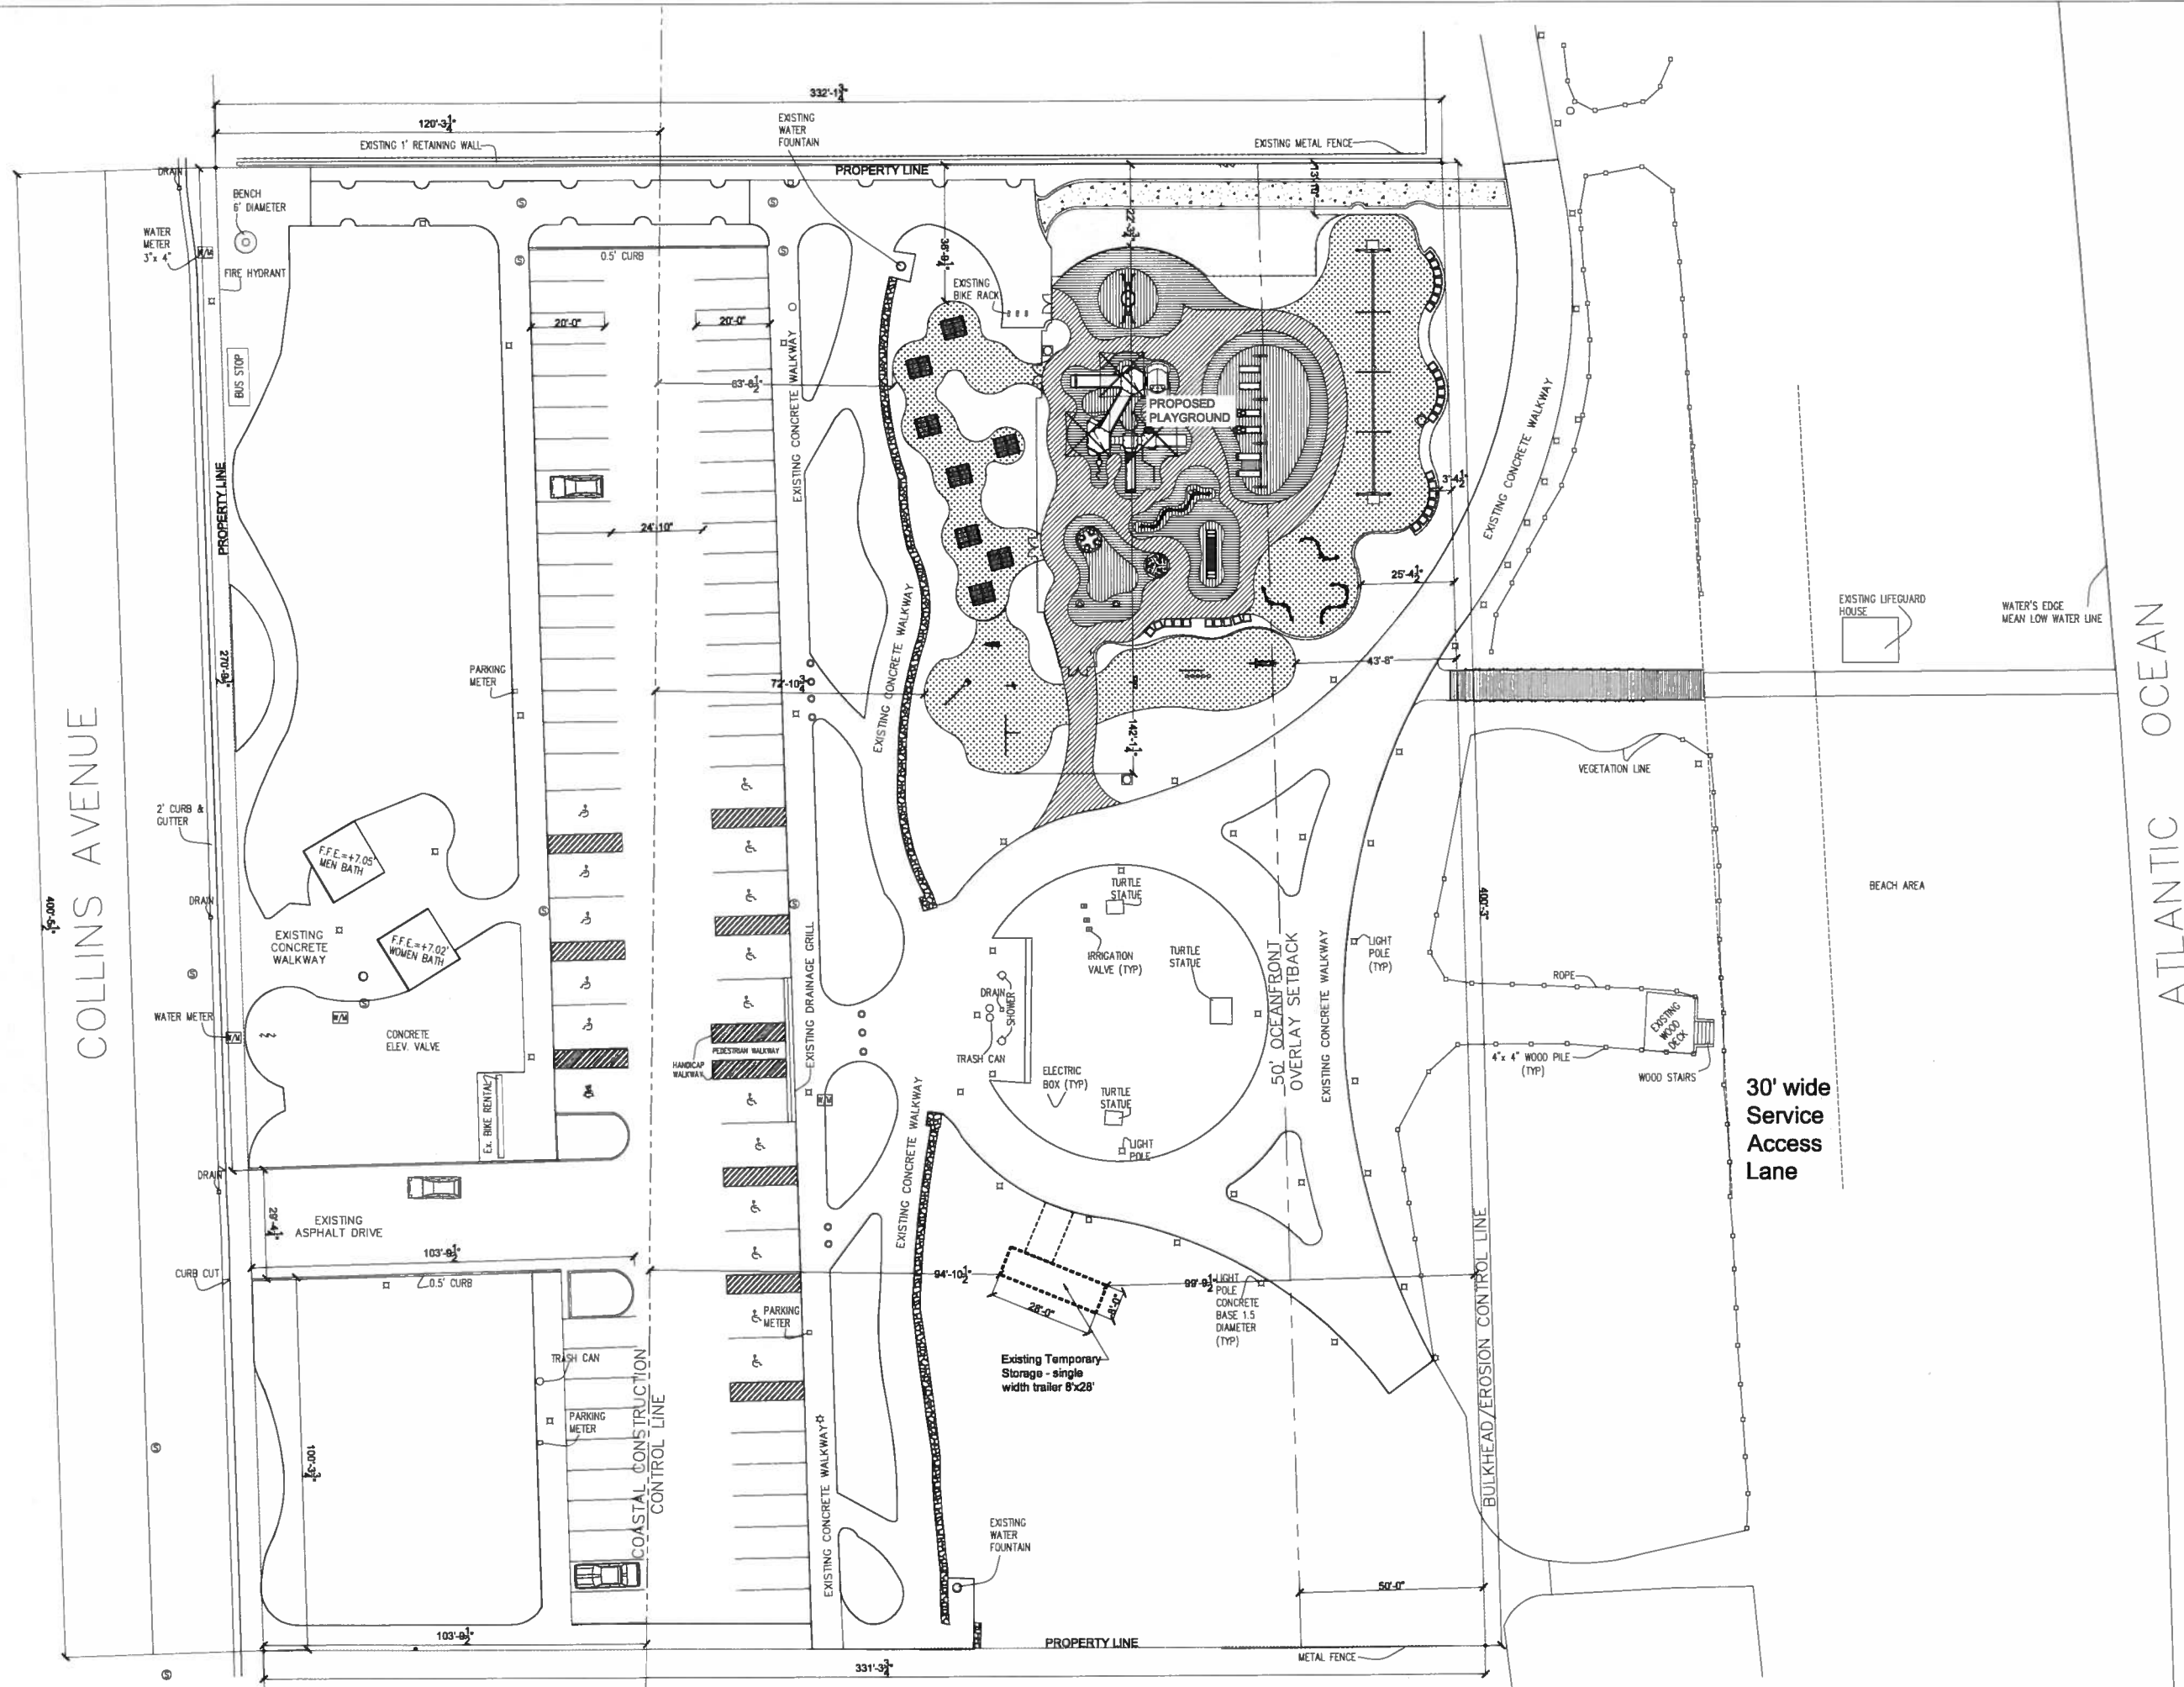
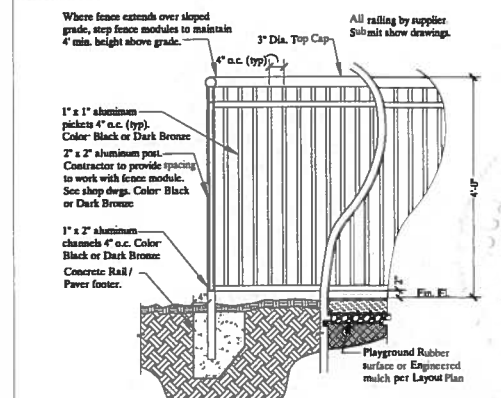
 
 
 
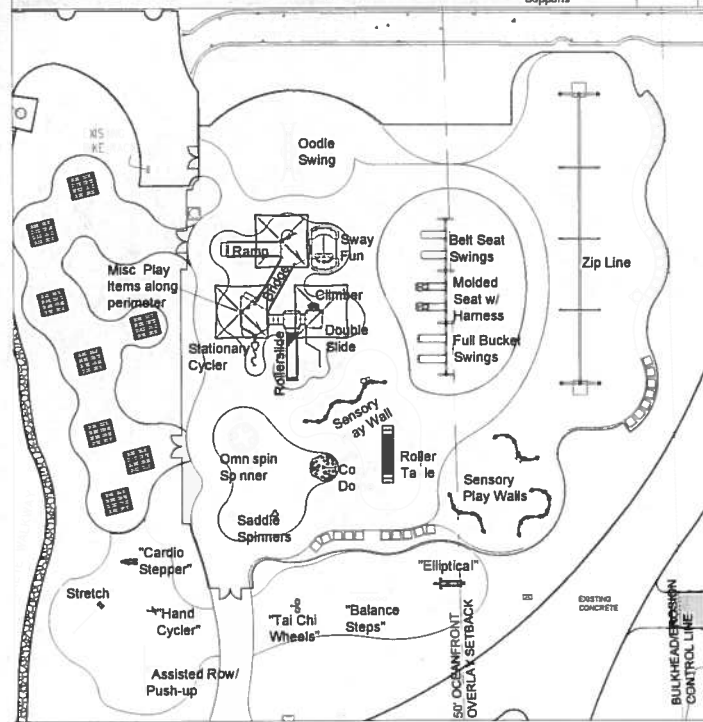


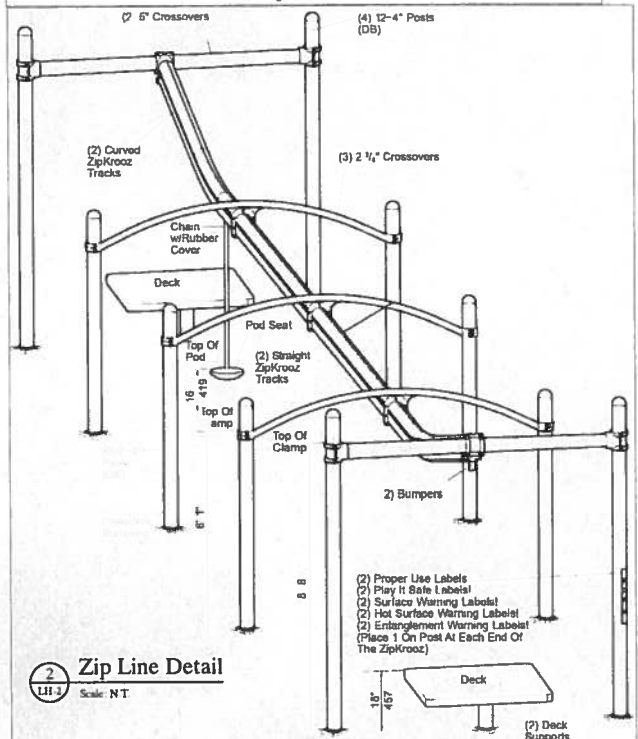

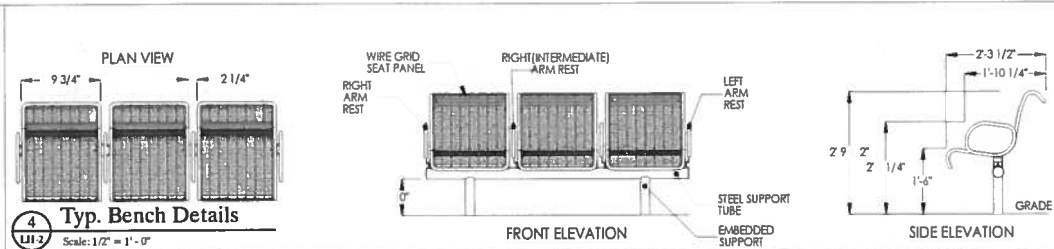


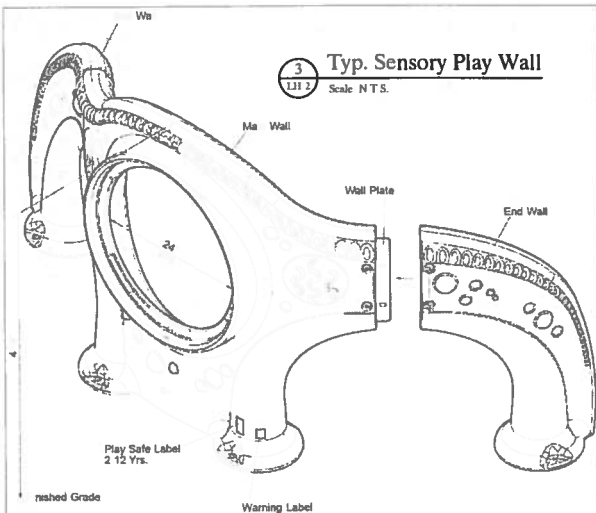

COASTAL CONSTRUCTION
CONTROL LINE

EXISTING CONCRETE WALKWAY

EXISTING CONCRETE WALKWAY

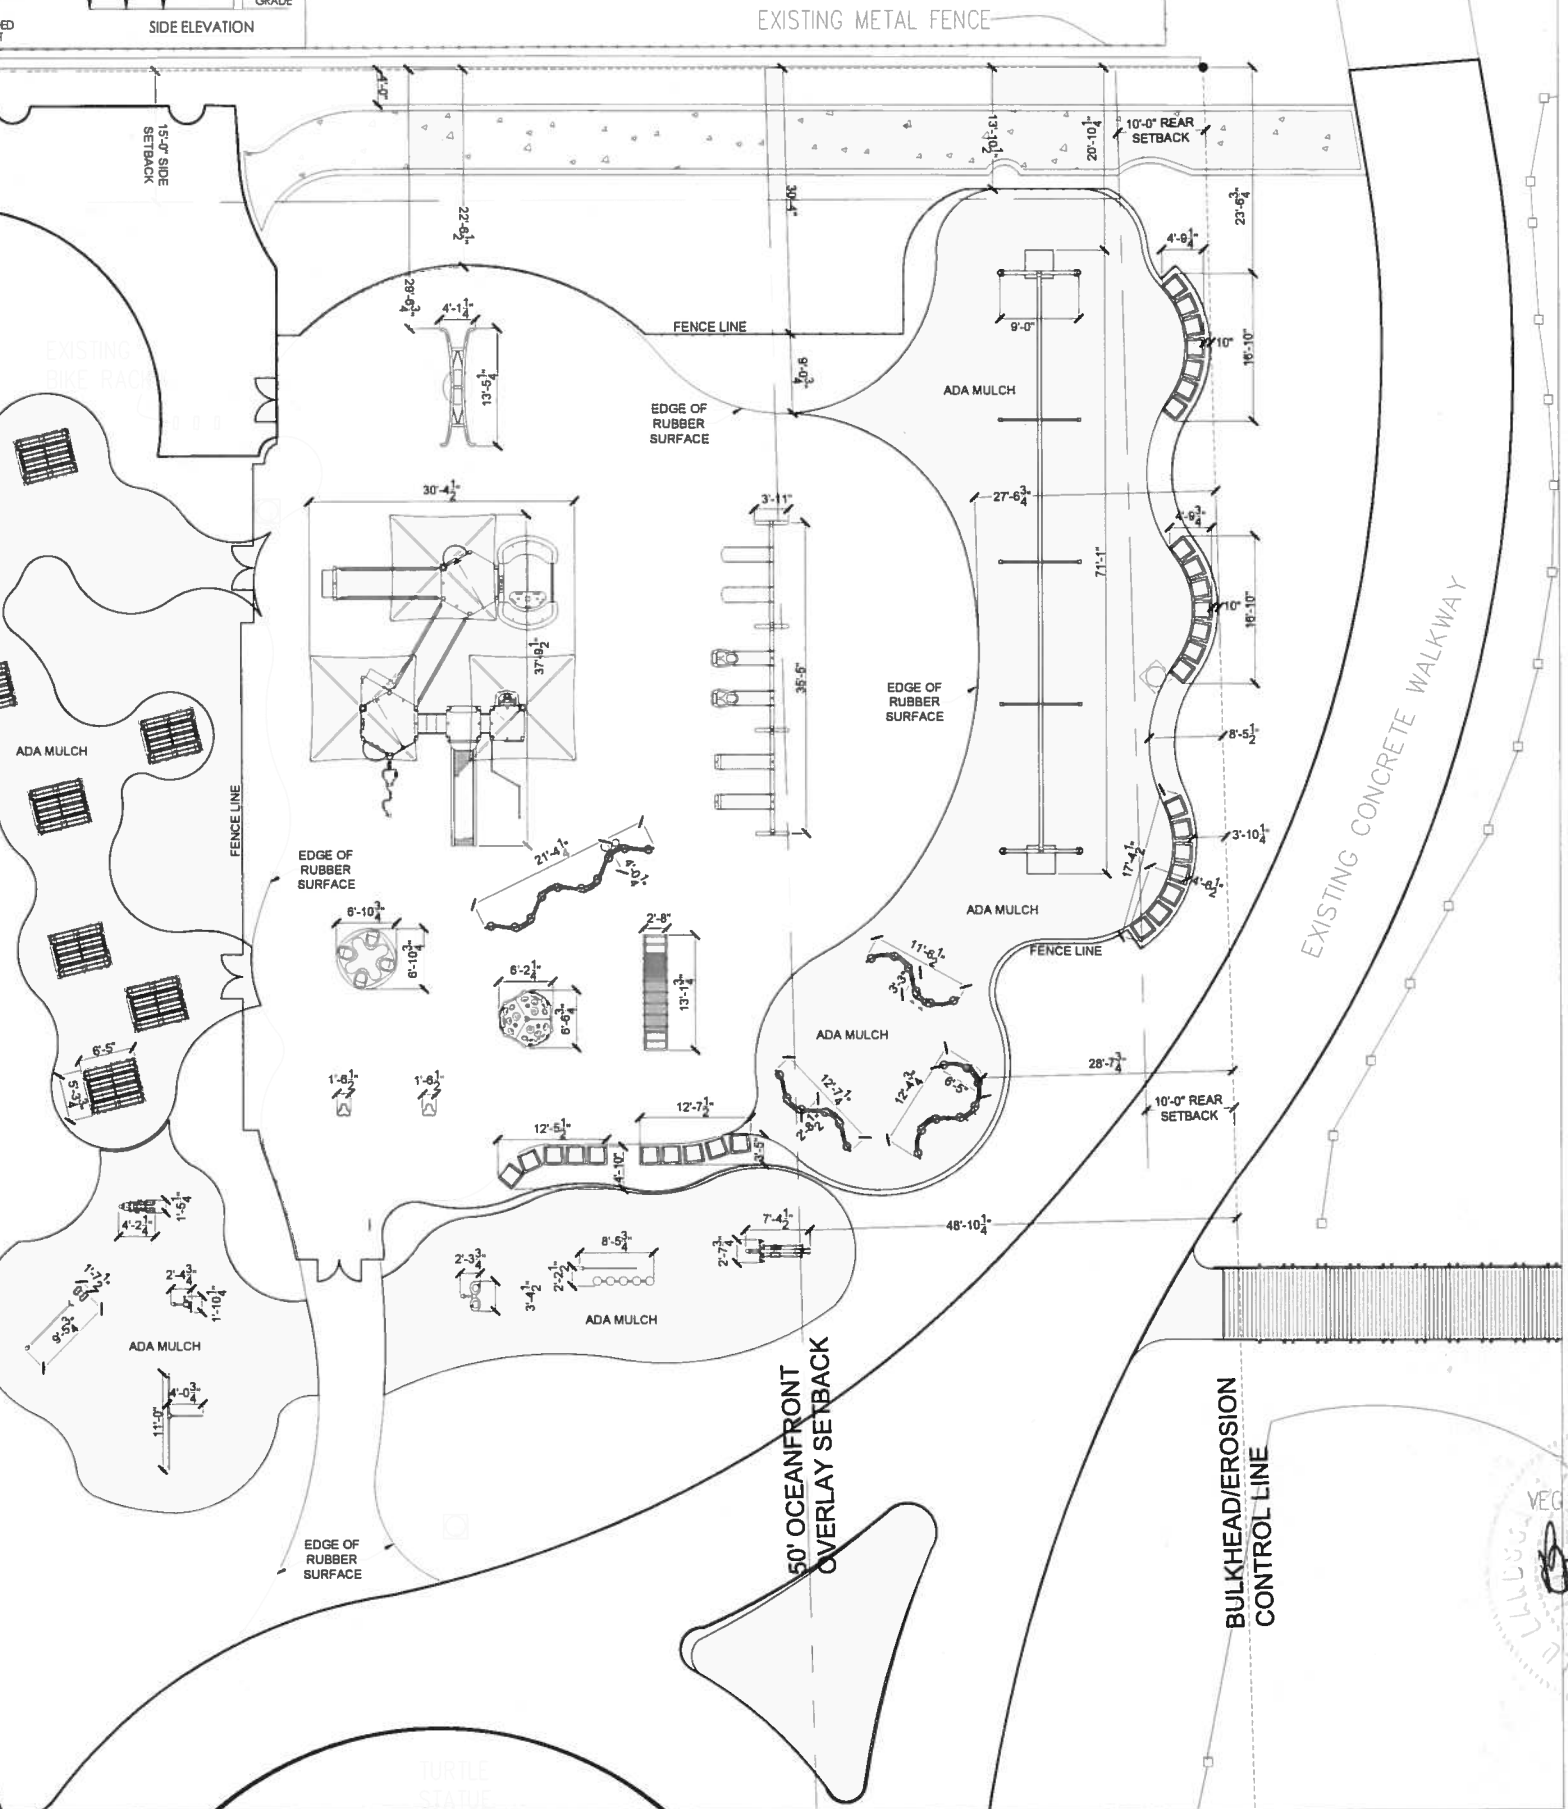

BRUCE HOWARD & ASSOCIATES, INC.
Landscape Architects
Site Planners &
Civil Engineers

PROJECT:
CITY OF MIAMI BEACH
ALLISON PARK

DRAWING TITLE:
PLAYGROUND EQUIPMENT
DIMENSIONS

NORTH

SCALE:
1" = 10' - 0"

PROJECT NUMBER:

DATE:
01/25/2016

DESIGNER:
Drew J. Howard
License # LA0000371

SHEET NUMBER:
LH-2
OF:

4872 S.W. 72nd Avenue
Miami, Florida 33155
(305) 668-3196
Fax: (305) 668-2871

COLLINS AVENUE

BEACH AREA

ATLANTIC OCEAN

PROJECT:
**CITY OF MIAMI BEACH
ALLISON PARK**

DRAWING TITLE:
**SITE PAVING AND
DRAINAGE PLAN**

NORTH



SCALE:
1" = 20' - 0"

PROJECT NUMBER

DATE:
01-25-2016


SHEET NUMBER:
C-1
OF:


CAMERO + ASSOCIATES, INC.

CIVIL ENGINEERS
CAMERO + ASSOCIATES, INC.
JORGIE L. CAMERO, P.E.
1400 SW 50th TERR. SUITE 204
(305) 665-1607

PLANNERS
EB NO. 0004375
FLA. REG. NO. 37849
MIAMI, FL 33155
FAX (305) 665-8488

4472 S.W. 72nd Avenue
Miami, Florida 33155
(305) 664-3196
Fax: (305) 664-3871

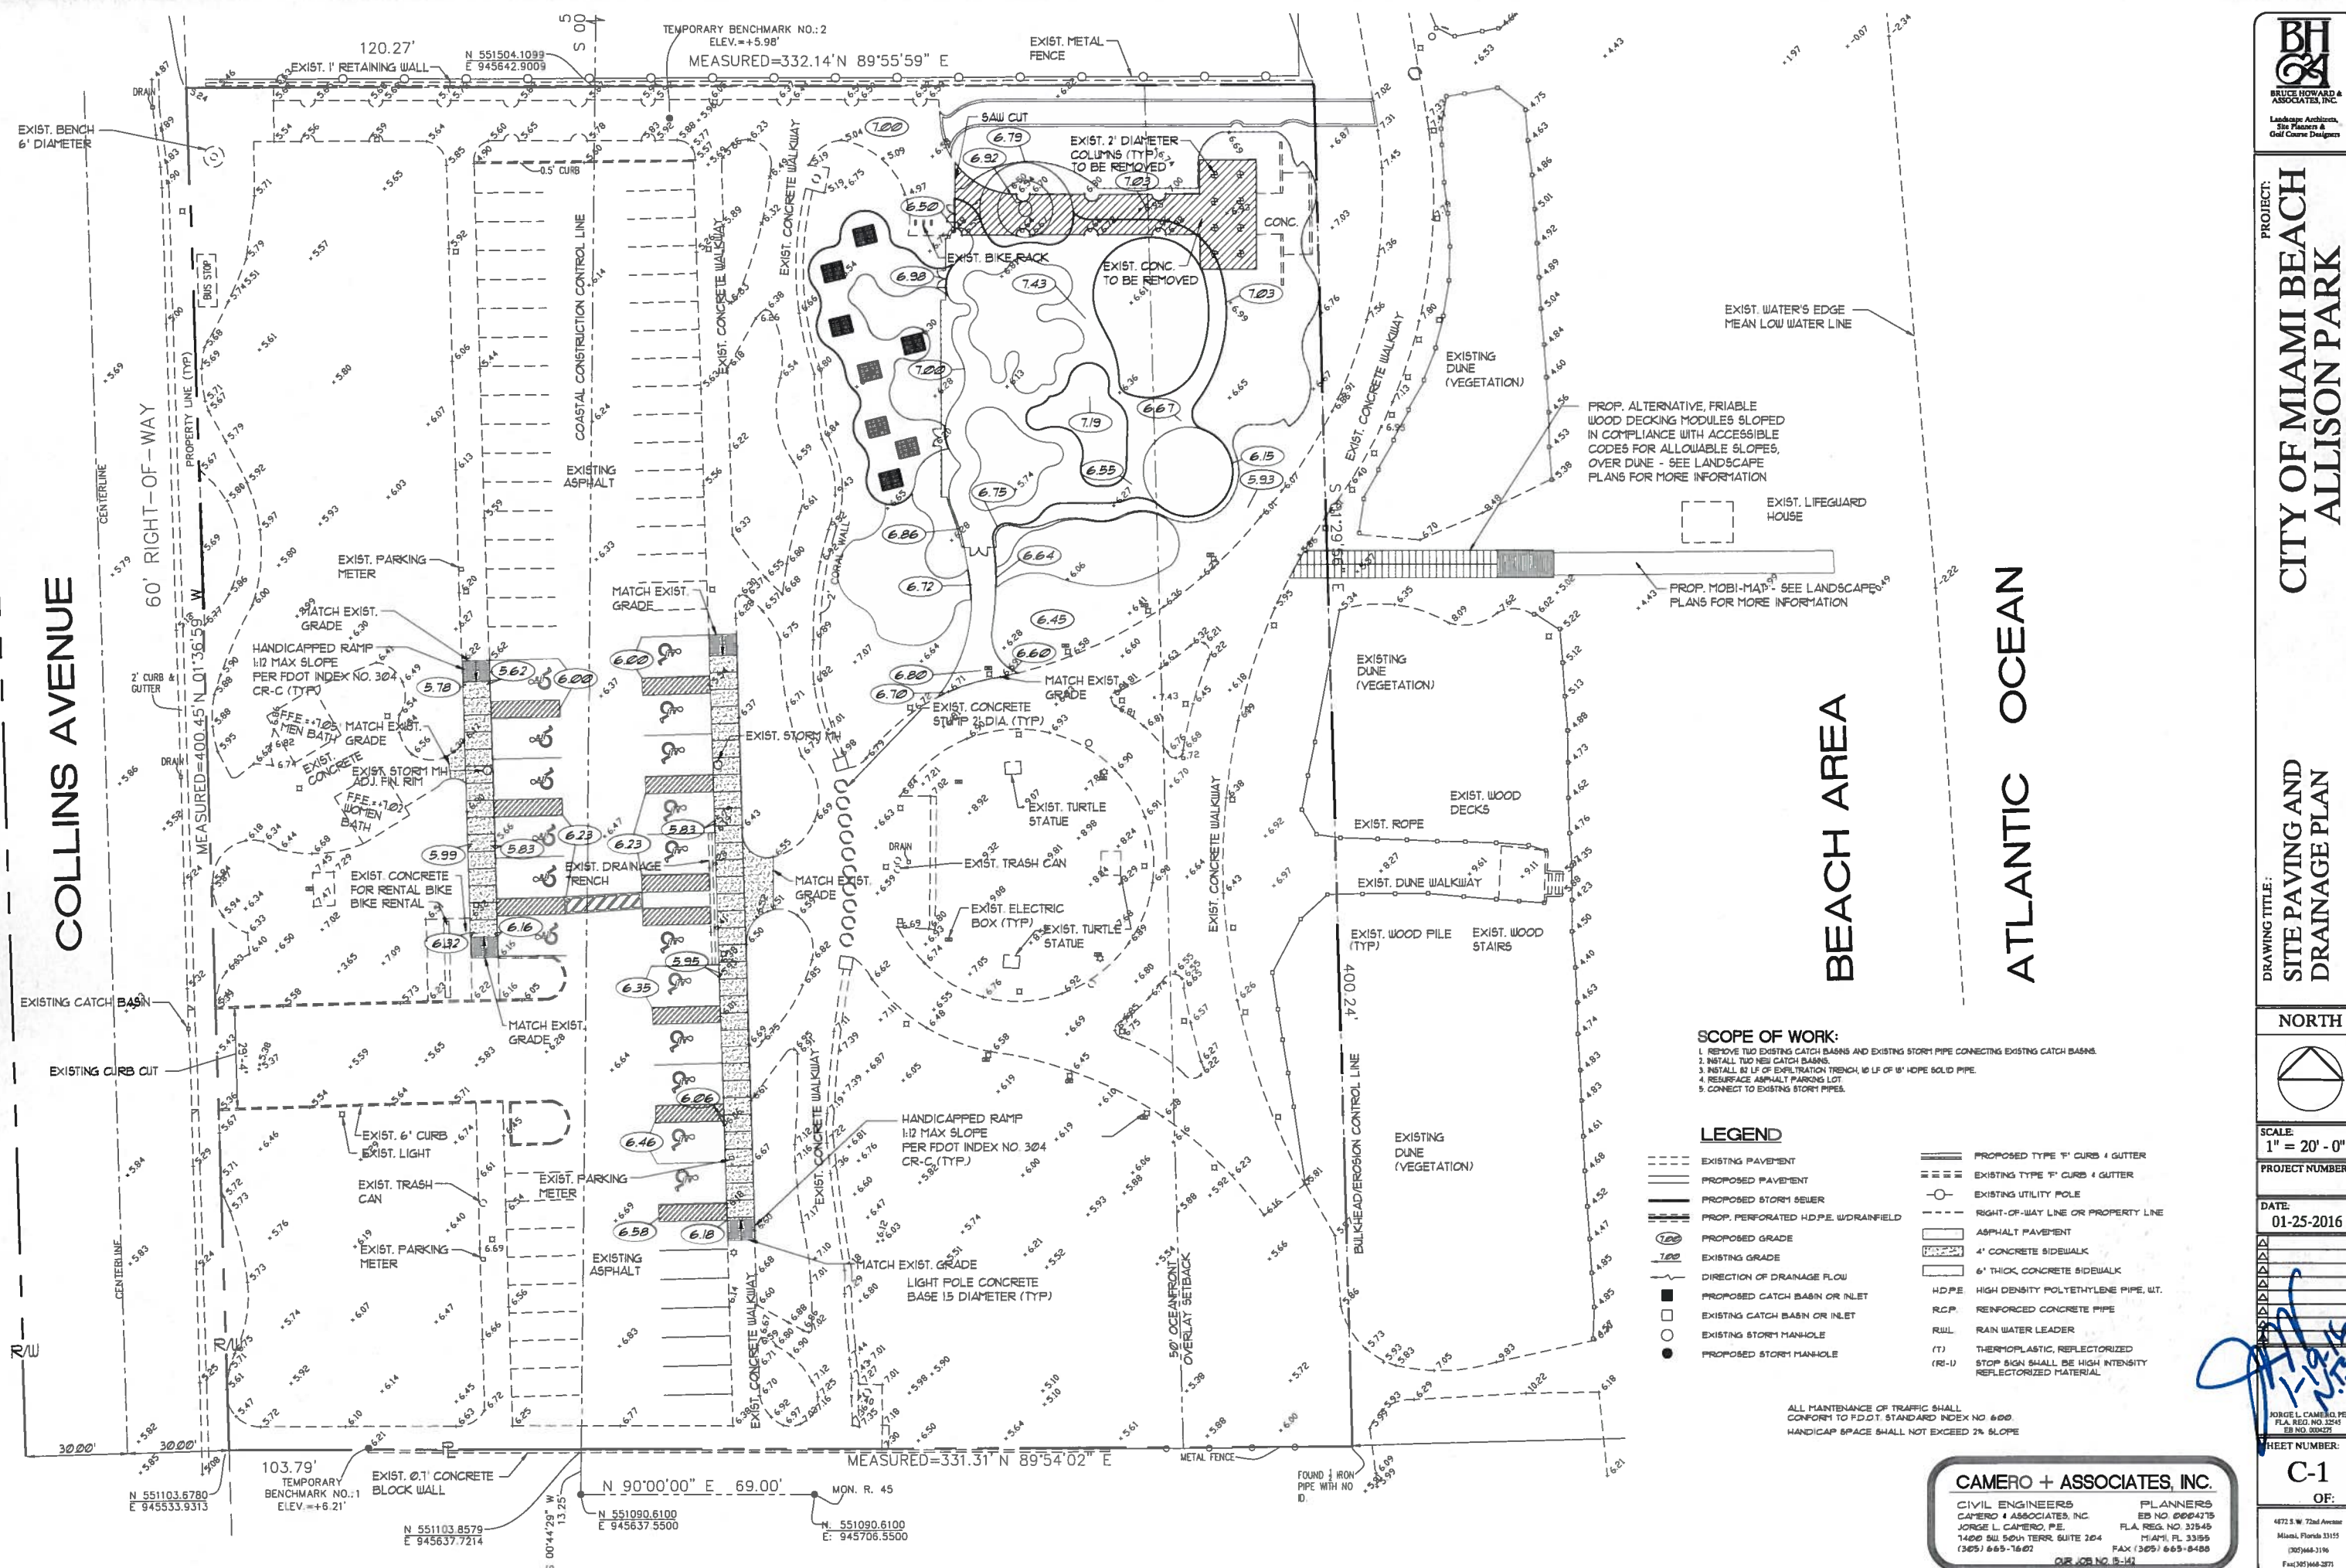

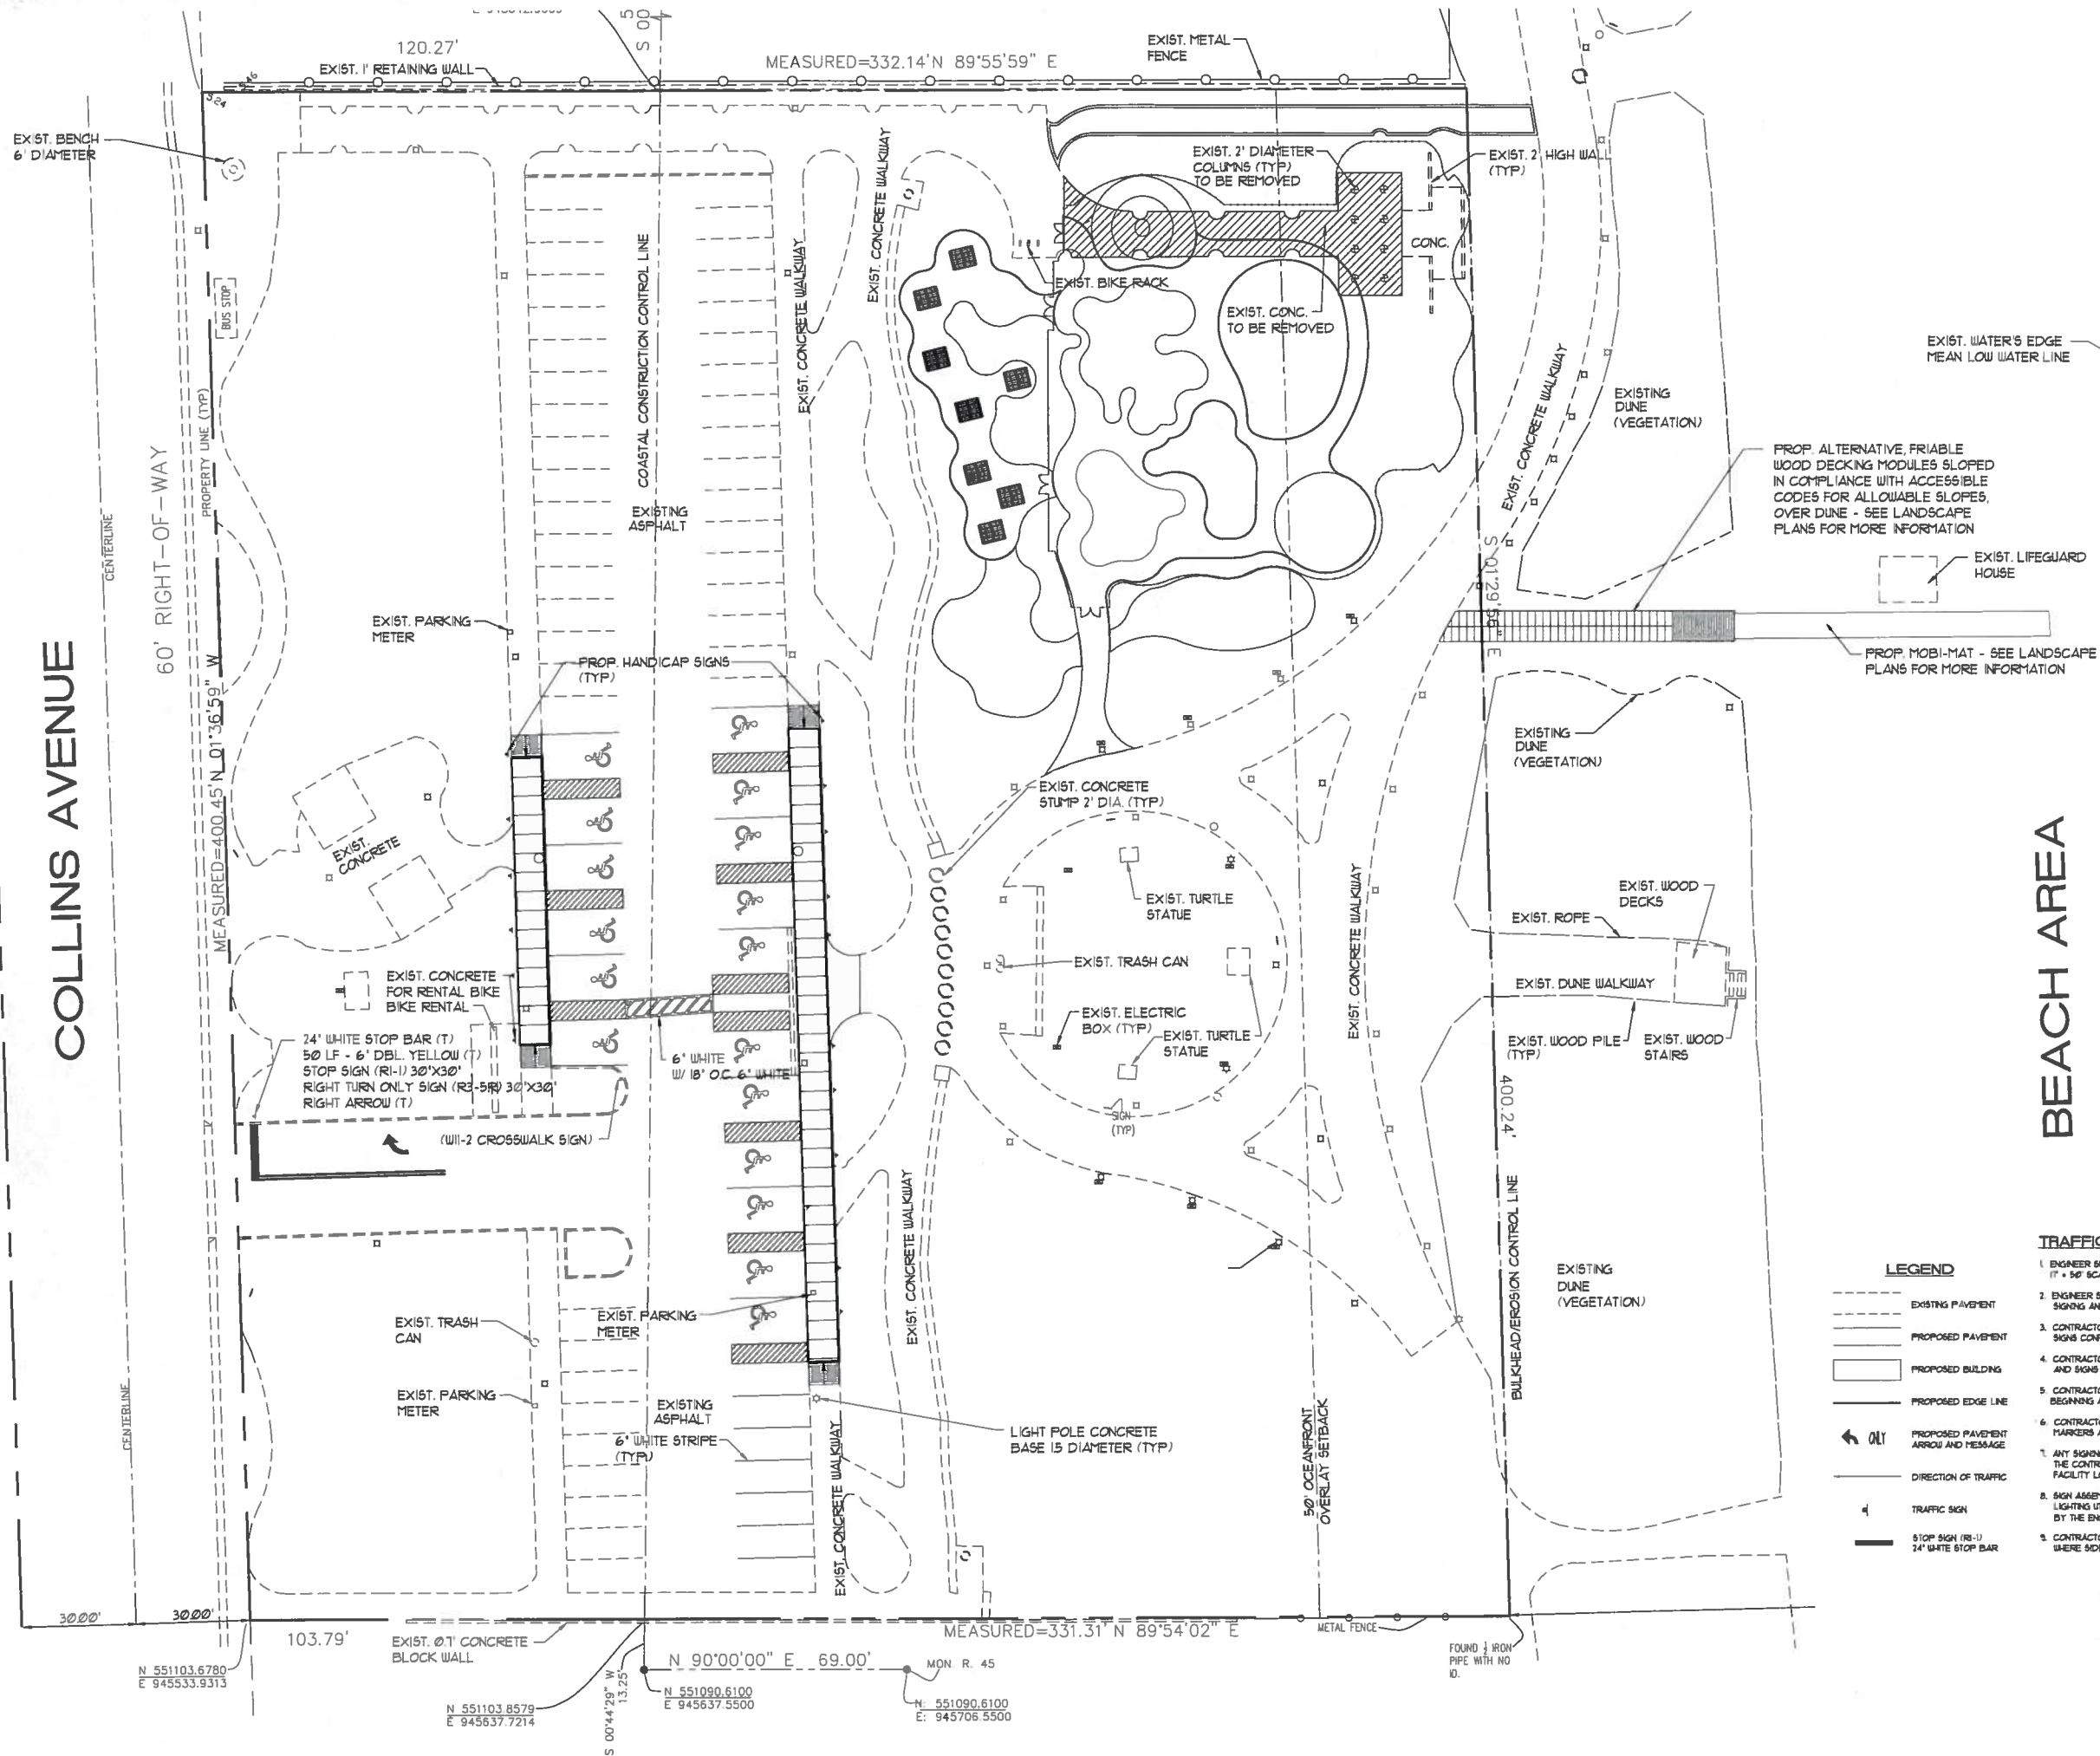

BEACH AREA

TRAFFIC GENERAL NOTES AND CONDITIONS:

1. ENGINEER SHALL PREPARE SIGNING & PAVEMENT MARKING PLANS IN A SEPARATE SHEET (17" X 86" SCALE MINIMUM)
2. ENGINEER SHALL VISIT SITE & VERIFY FIELD CONDITIONS BEFORE PREPARING PROPOSED SIGNING AND PAVEMENT MARKINGS PLANS.
3. CONTRACTOR SHALL BE RESPONSIBLE FOR THE REMOVAL OF ALL PAVEMENT MARKINGS AND SIGNS CONFLICTING WITH THE PROPOSED ROADWAY CONSTRUCTION.
4. CONTRACTOR SHALL BE RESPONSIBLE FOR THE INSTALLATION OF ALL PAVEMENT MARKINGS AND SIGNS AS SHOWN IN THE PLANS AND APPLICABLE TRAFFIC DESIGN STANDARDS.
5. CONTRACTOR SHALL BE RESPONSIBLE FOR MATCHING EXISTING PAVEMENT MARKINGS AT THE BEGINNING AND AT THE END OF THE PROJECT, AND AT ALL INTERSECTING SIDE STREETS.
6. CONTRACTOR SHALL BE RESPONSIBLE FOR THE INSTALLATION OF REFLECTIVE PAVEMENT MARKERS ALONG THE ENTIRE LENGTH OF THE PROJECT.
7. ANY SIGNING MATERIAL, INCLUDING SUPPORTS TO BE REMOVED, SHALL BE DELIVERED BY THE CONTRACTOR TO MIAMI-DADE COUNTY'S TRAFFIC SIGNALS AND SIGNS MAINTENANCE FACILITY LOCATED AT 7656 NW 36TH STREET, MIAMI, FLORIDA.
8. SIGN ASSEMBLY LOCATIONS SHOWN IN THE PLANS WHICH ARE IN CONFLICT WITH STREET LIGHTING UTILITIES, DRIVEWAYS, PEDESTRIAN RAMPS, ETC. MAY BE ADJUSTED AS DIRECTED BY THE ENGINEER / INSPECTOR.
9. CONTRACTOR SHALL BE RESPONSIBLE FOR PROVIDING RAMPS AND CROSSWALKS WHERE NECESSARY. MATERIALS EXISTING AND TO BE USED: ADAAG (TYP.) - 1993A.

LEGEND

- | | |
|---|--|
|  | EXISTING PAVEMENT |
|  | PROPOSED PAVEMENT |
|  | PROPOSED BUILDING |
|  | PROPOSED EDGE LINE |
|  | PROPOSED PAVEMENT
ARROW AND MESSAGE |
|  | DIRECTION OF TRAFFIC |
|  | TRAFFIC SIGN |
|  | STOP SIGN (R8-1)
24" WHITE STOP BAR |

CAMERO + ASSOCIATES, INC.

CIVIL ENGINEERS
CAMERO & ASSOCIATES, INC.
JORGE L. CAMERO, P.E.
7400 SW 50TH TERR SUITE 204
(305) 665-7602

PLANNERS
EB NO. 0004715
FLA. REG. NO. 37545
MIAMI, FL 33155
FAX (305) 665-8488

4872 S.W. 72nd Avenue
Miami, Florida 33155
(305) 668-3196

4872 S.W. 72nd Avenue
Miami, Florida 33155
(305) 668-3196



ALLISON PARK
Park Entry - View North-Northeast

landscape
structures®



**Better playgrounds.
Better world.®**

playlsi.com

BH & A
BRUCE, HOWARD &
ASSOCIATES, INC.
Landscape Architects, Site Planners
& Golf Course Designers

Proudly presented by:



REP SERVICES, INC.
Experts at Play & Outdoor Spaces

Handwritten signature: Bruce Howard



ALLISON PARK
Rear View - Looking Southwest

landscape
structures®



**Better playgrounds.
Better world.®**

playlsi.com

BH & A
BRUCE HOWARD &
ASSOCIATES, INC.
Landscape Architects, Site Planners
& Golf Course Designers

Proudly presented by:



REP SERVICES, INC.
Experts at Play & Outdoor Spaces

1/25/16
[Signature]
777631933