



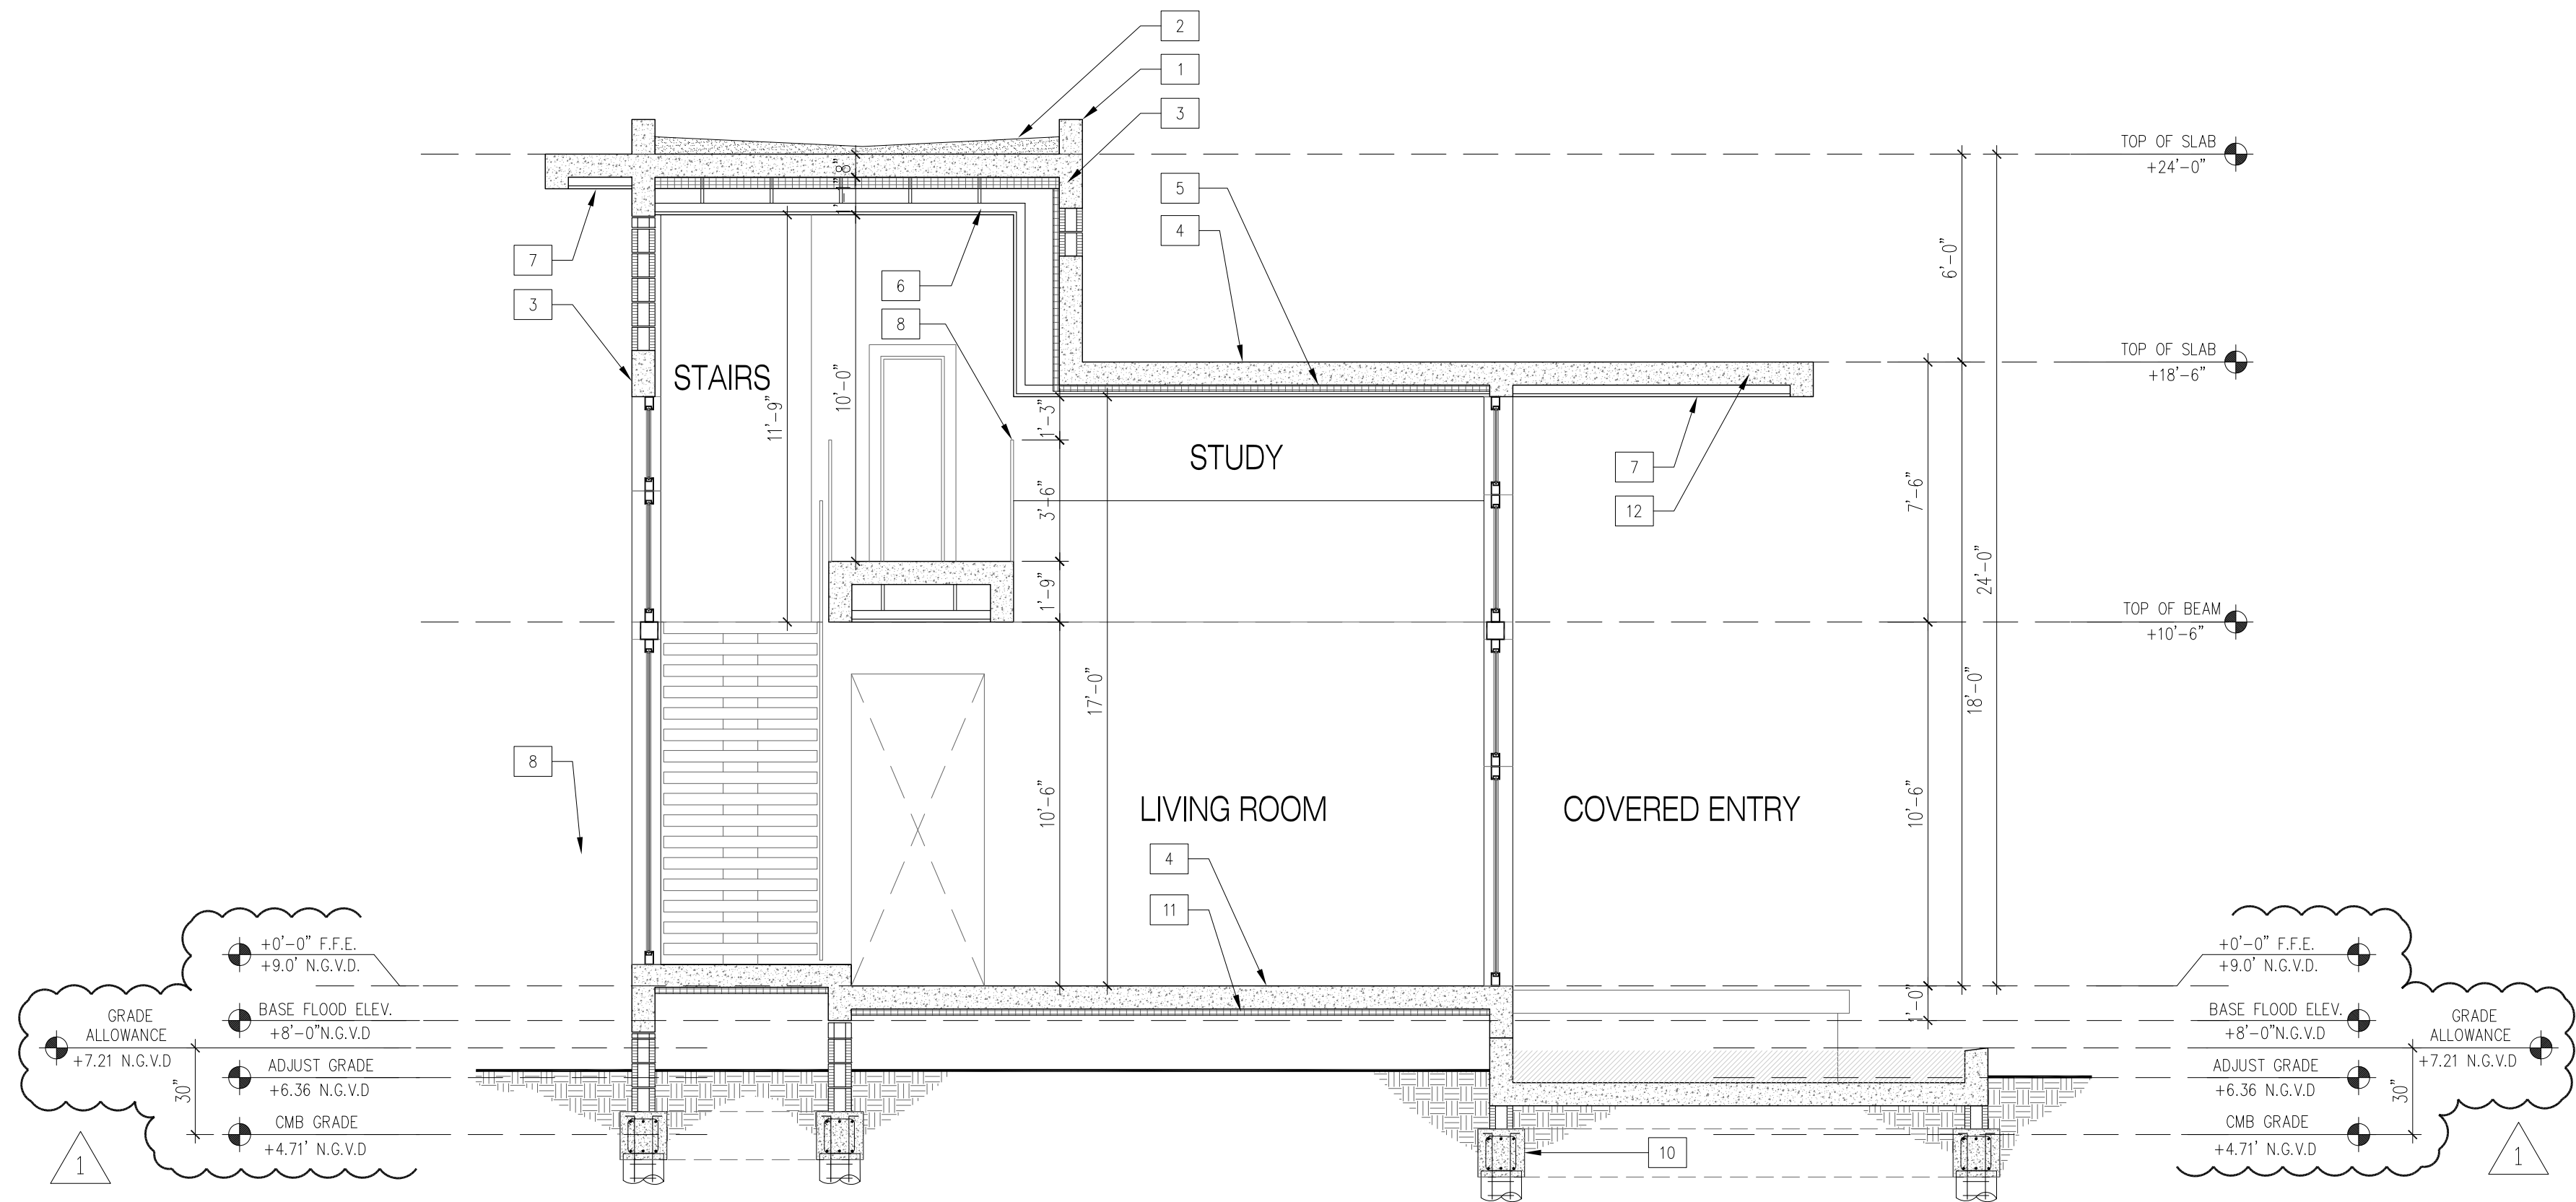

- SECTION KEYNOTES**
- 12" ROOFTOP CURB (SEE ROOF PLAN)
 - PROVIDE 15 YR WARRANTY ROOFING MATERIAL OVER LIGHTWEIGHT CONC. OR TAPERED INSULATION FOR SLOPES ONLY.
 - CONCRETE BEAM (SEE STRUCT. DWGS. FOR REINF.)
 - CONCRETE SLAB (SEE STRUCT. DWGS. FOR REINF.)
 - SPRAYED-ON ICYNENE INSULATION (R-19) UNDER CONCRETE SLAB
 - SUSPENDED GYPSUM CEILING ON METAL STUD FRAMING.
 - SMOOTH STUCCO CEILING ON METAL STUD SUBSTRATE. (EXTERIOR CEILINGS)
 - GUARDRAIL (42" HIGH A.F.F.)
 - 3/4" RECESS AT ALL SLABS SUPPORTING EXTERIOR WALLS (TYP.)
 - FOR FOUNDATION (SEE STRUCT. DWGS.)
 - INSULATION (R-5) UNDER CONCRETE SLAB
 - CONCRETE EYEBROW

1 SECTION
1/4"=1'-0"

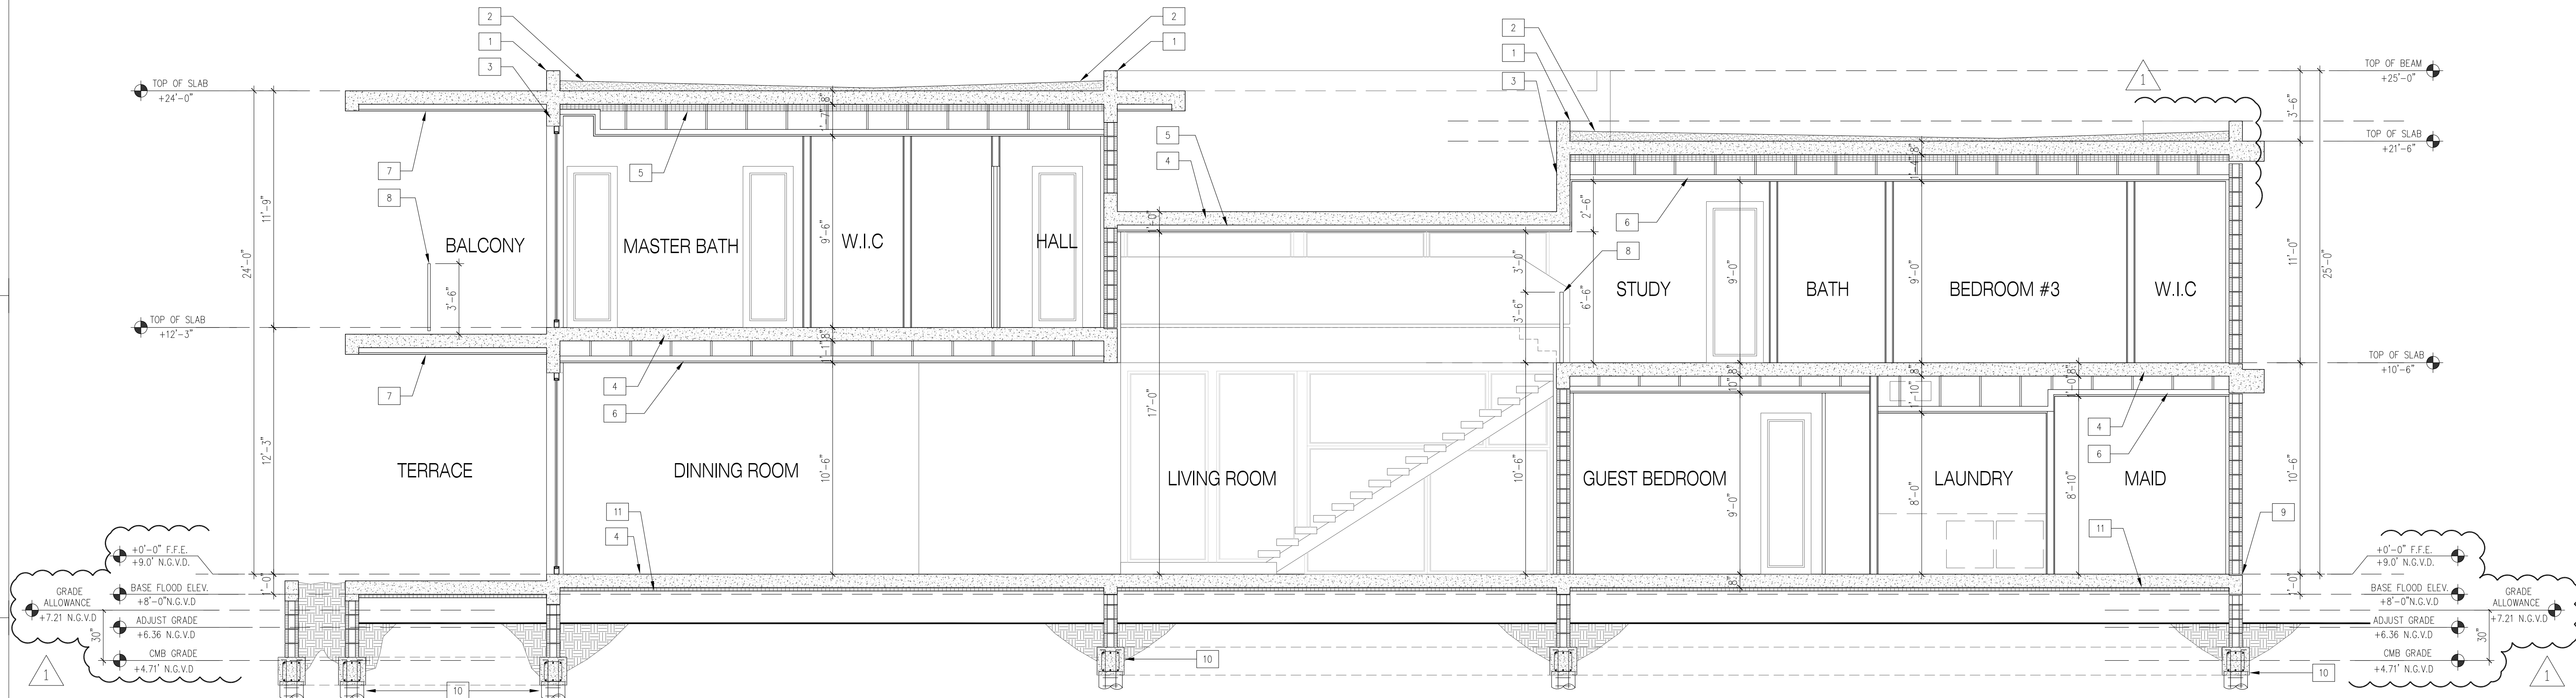

2 SECTION
1/4"=1'-0"

COPYRIGHT © 2017
ALL RIGHTS RESERVED.

THESE DRAWINGS AND DOCUMENTS ARE INSTRUMENTS OF SERVICE AND SHALL REMAIN THE PROPERTY OF PRAXIS ARCHITECTURE + DESIGN, WHETHER THE PROJECT FOR WHICH THEY WERE PREPARED IS EXECUTED OR NOT. THEY ARE NOT TO BE USED IN ANY MANNER ON OTHER PROJECTS OR EXPRESSED TO THIS PROJECT EXCEPT BY AGREEMENT IN WRITING AND WITH THE APPROPRIATE CONSENTATION TO PRAXIS ARCHITECTURE + DESIGN. REPRODUCTIONS OF DRAWINGS & SPECIFICATIONS WITHOUT THE WRITTEN CONSENT OF PRAXIS ARCHITECTURE + DESIGN IS PROHIBITED. CONTRACTORS RESPONSIBLE FOR VERIFYING ALL SITE CONDITIONS PRIOR TO PROCEEDING WITH WORK.

NEW RESIDENCE
1410 SOUTH BISCAYNE POINT RD
MIAMI BEACH, FLORIDA. 33141

Project:

Client: MR. & MRS. OWADE

Drawing Title

SECTIONS

Revision	Date
1 DRB COMMENTS	03-07-17

Scale: As Shown
Date 01-20-17

Dwg:
A-4.1

PRAXIS
ARCHITECTURE + DESIGN

JOSE L. SANCHEZ, AIA, LEED AP
278 NW 37TH ST
MIAMI, FLORIDA 33127
TEL: (305) 576-8063
FAX: (305) 576-8772
FL LIC: AR 0016986
FL LIC: AA 26000937
N.Y. Lic: 29590 - N.J. Lic: 12462