



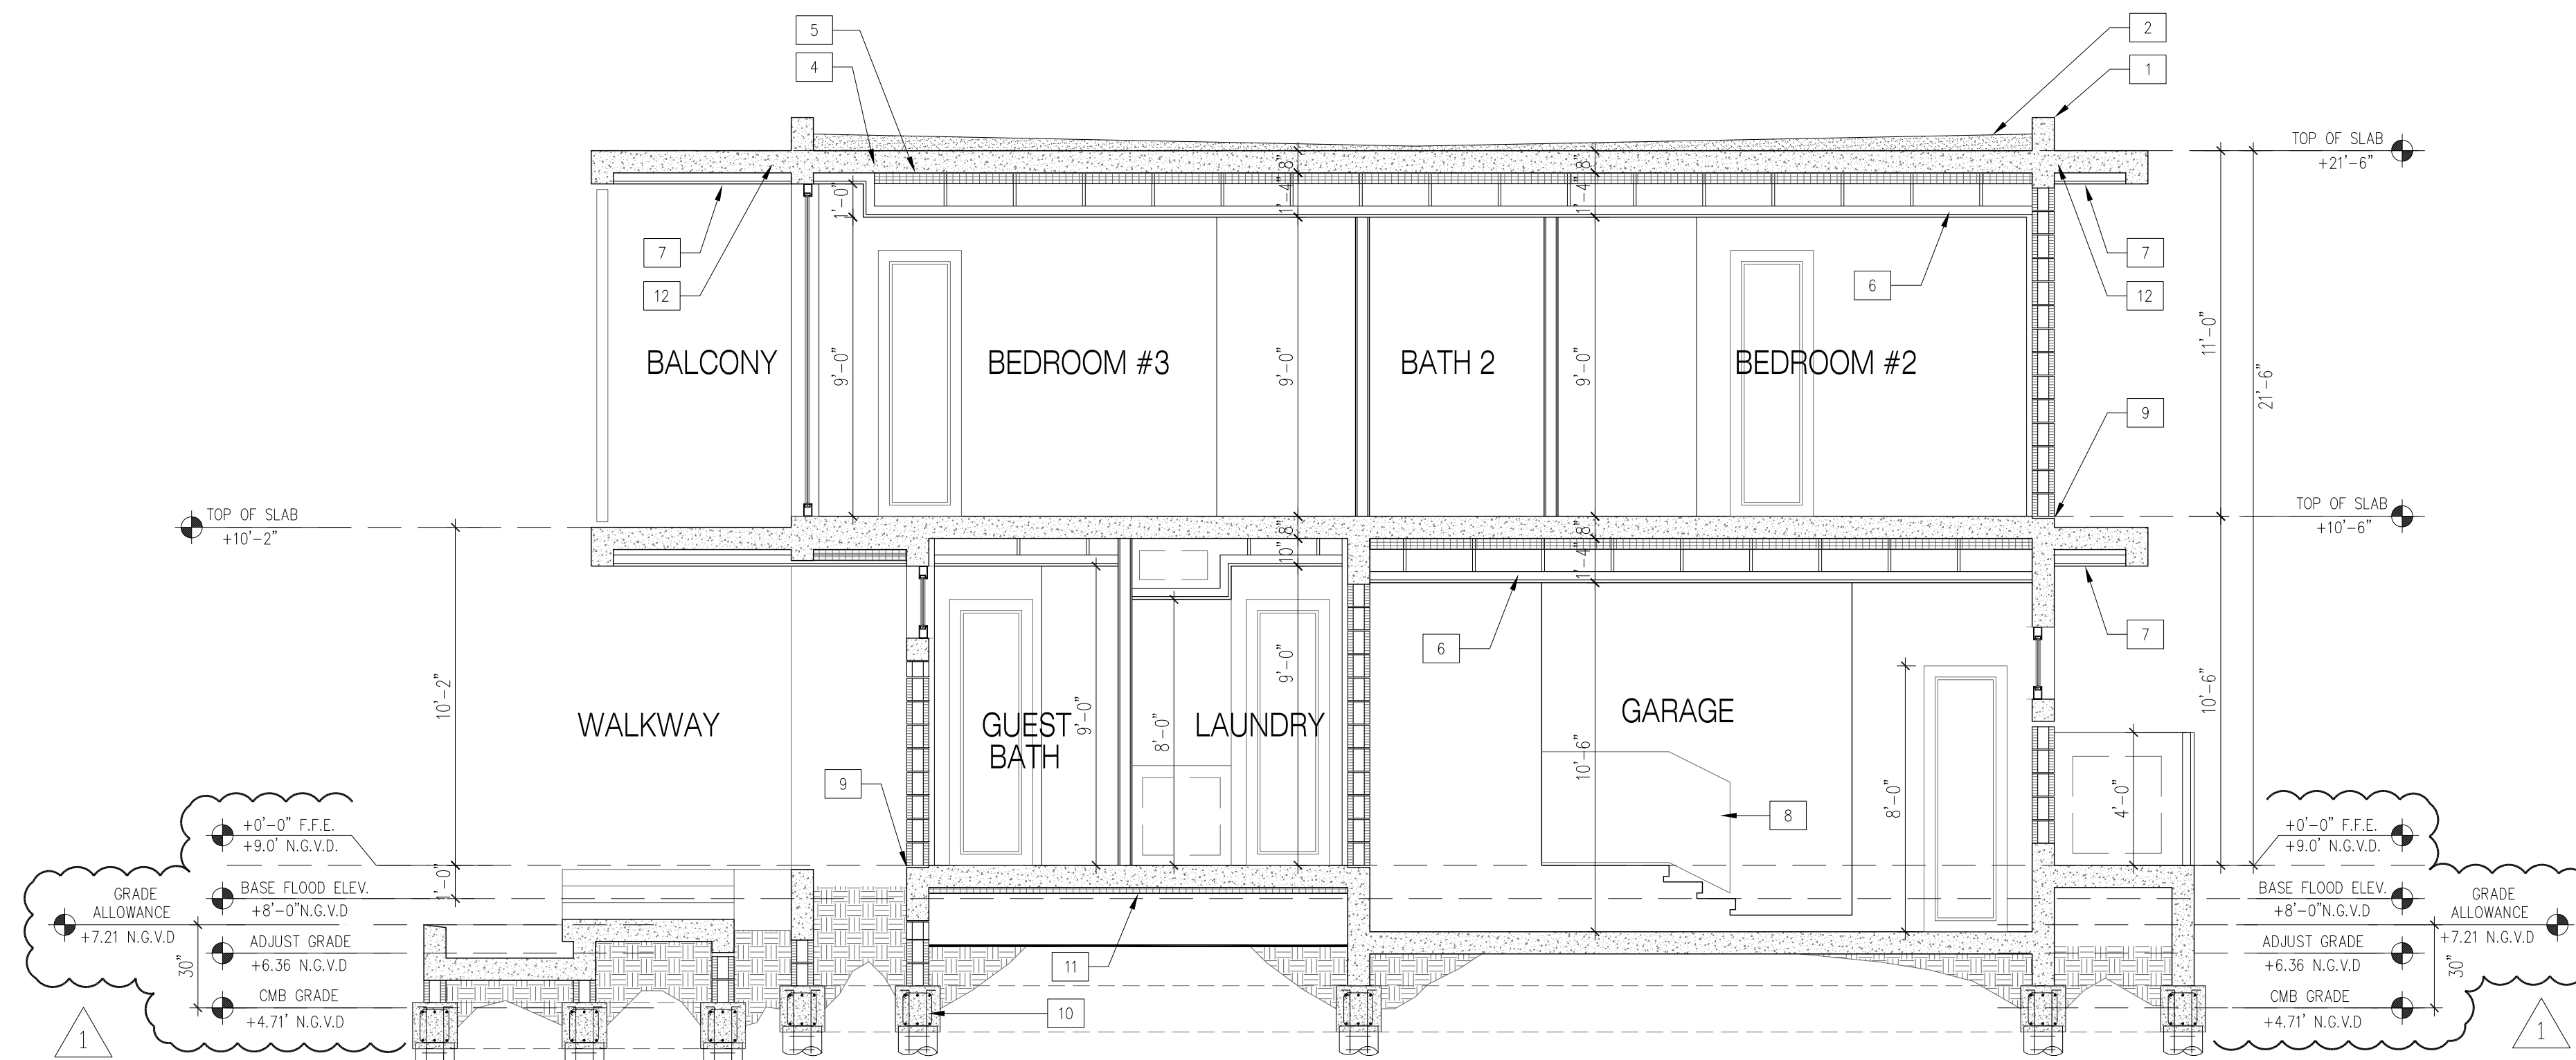

- SECTION KEYNOTES
- 12" ROOFTOP CURB (SEE ROOF PLAN)
  - PROVIDE 15 YR WARRANTY ROOFING MATERIAL OVER LIGHTWEIGHT CONC. OR TAPERED INSULATION FOR SLOPES ONLY.
  - CONCRETE BEAM (SEE STRUCT. DWGS. FOR REIN.)
  - CONCRETE SLAB (SEE STRUCT. DWGS. FOR REIN.)
  - SPRAYED-ON ICYNENE INSULATION (R-19) UNDER CONCRETE SLAB
  - SUSPENDED GYPSUM CEILING ON METAL STUD FRAMING.
  - SMOOTH STUCCO CEILING ON METAL STUD SUBSTRATE. (EXTERIOR CEILINGS)
  - GUARDRAIL (42" HIGH A.F.F.)
  - 3/4" RECESS AT ALL SLABS SUPPORTING EXTERIOR WALLS (TYP.)
  - FOR FOUNDATION (SEE STRUCT. DWGS.)
  - INSULATION (R-5) UNDER CONCRETE SLAB
  - CONCRETE EYEBROW

**1** SECTION  
1/4"=1'-0"

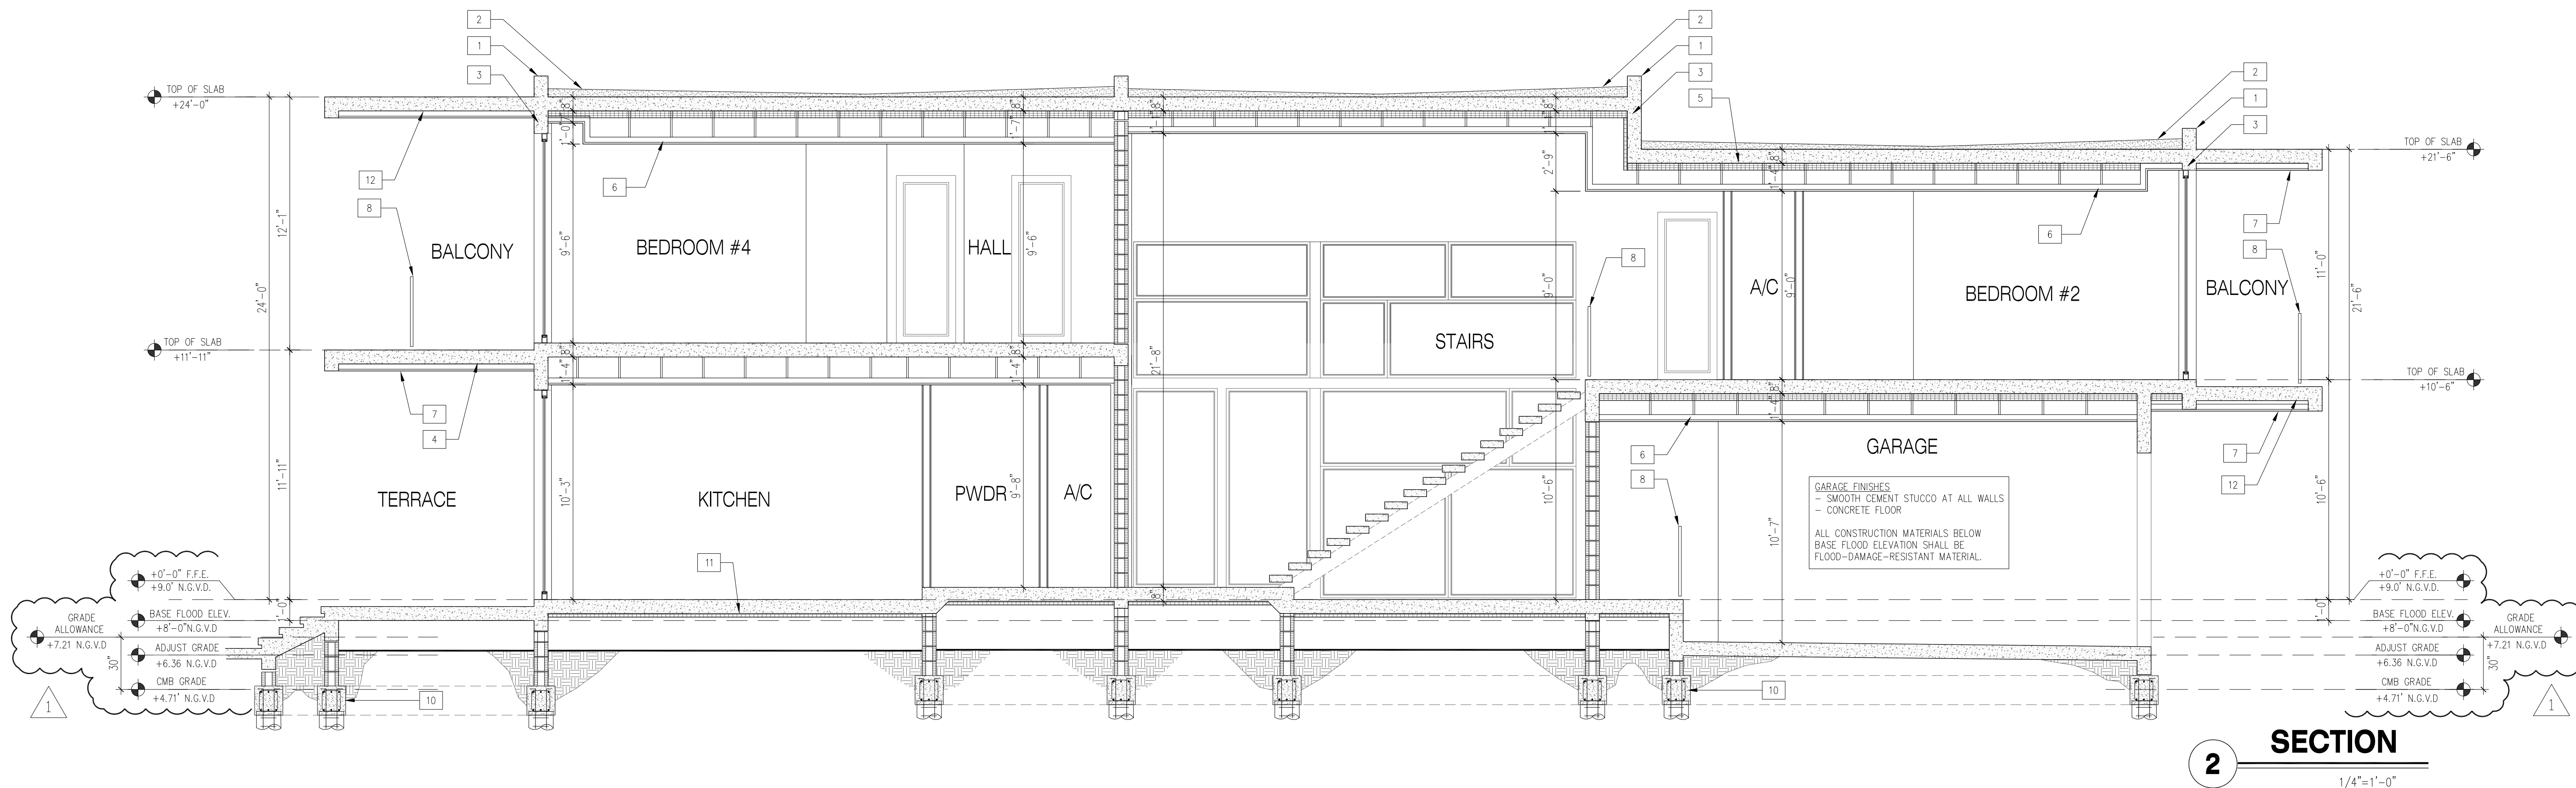

**2** SECTION  
1/4"=1'-0"

COPYRIGHT © 2017  
ALL RIGHTS RESERVED.  
THESE DRAWINGS AND DOCUMENTS ARE INSTRUMENTS OF SERVICE AND SHALL REMAIN THE PROPERTY OF PRAXIS ARCHITECTURE + DESIGN, WHETHER THE PROJECT FOR WHICH THEY WERE PREPARED IS EXECUTED OR NOT. THEY ARE NOT TO BE USED IN ANY MANNER ON OTHER PROJECTS OR EXPRESSED TO THIS PROJECT EXCEPT BY AGREEMENT IN WRITING AND WITH THE APPROPRIATE COMPENSATION TO PRAXIS ARCHITECTURE + DESIGN. REPRODUCTIONS OF DRAWINGS & SPECIFICATIONS WITHOUT THE WRITTEN CONSENT OF PRAXIS ARCHITECTURE + DESIGN IS PROHIBITED. CONTRACTORS RESPONSIBLE FOR VERIFYING ALL SITE CONDITIONS PRIOR TO PROCEEDING WITH WORK.

**PRAXIS**  
ARCHITECTURE + DESIGN  
JOSE L. SANCHEZ, AIA, LEED AP  
278 NW 37TH ST  
MIAMI, FLORIDA 33127  
TEL: (305) 576-8063  
FAX: (305) 576-8772  
FL LIC: AR 0016986  
FL LIC: AA 26000937  
N.J. Lic: 295900 - N.J. Lic: 19462

**Project:** NEW RESIDENCE  
1410 SOUTH BISCAYNE POINT RD  
MIAMI BEACH, FLORIDA. 33141  
**Client:** MR. & MRS. OWADE

**Drawing Title**  
SECTIONS

| Revision | Date                  |
|----------|-----------------------|
| 1        | DRB COMMENTS 03-07-17 |
|          |                       |
|          |                       |
|          |                       |

**Scale:** As Shown  
**Date:** 01-20-17  
**Dwg:** A-4.2