



EAST (FRONT) ELEVATION
SCALE: 3/16"=1'-0"

PREVIOUSLY APPROVED DESIGN
(DRB FILE NO. 23215)

CHOEFF LEVY FISCHMAN
ARCHITECTURE + DESIGN



Front Elevation (EAST)

Scale: 3/16" = 1'-0"

PROPOSED DESIGN (03-09-2017)

CHOEFF LEVY FISCHMAN
ARCHITECTURE + DESIGN



WEST (REAR) ELEVATION
SCALE: 3/16"=1'-0"

PREVIOUSLY APPROVED DESIGN
(DRB FILE NO. 23215)

CHOEFF LEVY FISCHMAN
ARCHITECTURE + DESIGN



Rear Elevation (WEST)

Scale: 3/16" = 1'-0"

PROPOSED DESIGN (03-09-2017)

CHOEFF LEVY FISCHMAN
ARCHITECTURE + DESIGN



NORTH (SIDE) ELEVATION
SCALE: 3/16"=1'-0"

PREVIOUSLY APPROVED DESIGN
(DRB FILE NO. 23215)

CHOEFF LEVY FISCHMAN
ARCHITECTURE + DESIGN



Side Elevation (NORTH)

Scale: 3/16" = 1'-0"

PROPOSED DESIGN (03-09-2017)

CHOEFF LEVY FISCHMAN
ARCHITECTURE + DESIGN



SOUTH (SIDE) ELEVATION
SCALE: 3/16"=1'-0"

**PREVIOUSLY APPROVED DESIGN
(DRB FILE NO. 23215)**

CHOEFF LEVY FISCHMAN
ARCHITECTURE + DESIGN




Side Elevation (NORTH)

Scale: 3/16" = 1'-0"


PROPOSED DESIGN (03-09-2017)

CHOEFF LEVY FISCHMAN
ARCHITECTURE + DESIGN



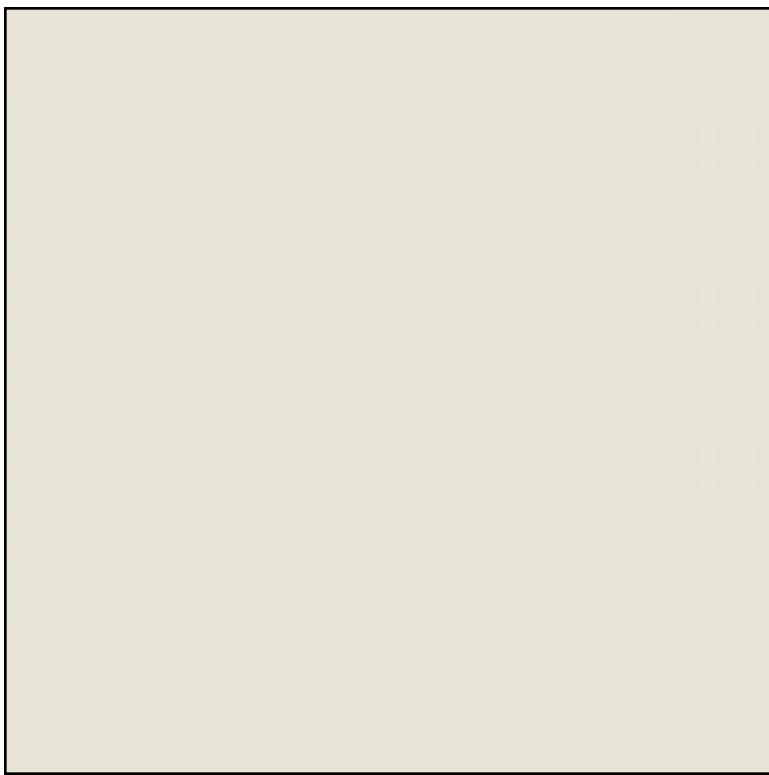

1

 

2




3



4




5

 

6

DESCRIPTION		SPECIFICATION
1	Exterior Paint	Benjamin Moore China White
2	Glazing	Clear Low-E Glass
3	Stone Finish	Limestone Tile
4	Wood Finish	Blonde Hardwood
5	Cornices/Overhangs	Painted Fiberglass
6	Mullion Coating	Statuary Bronze

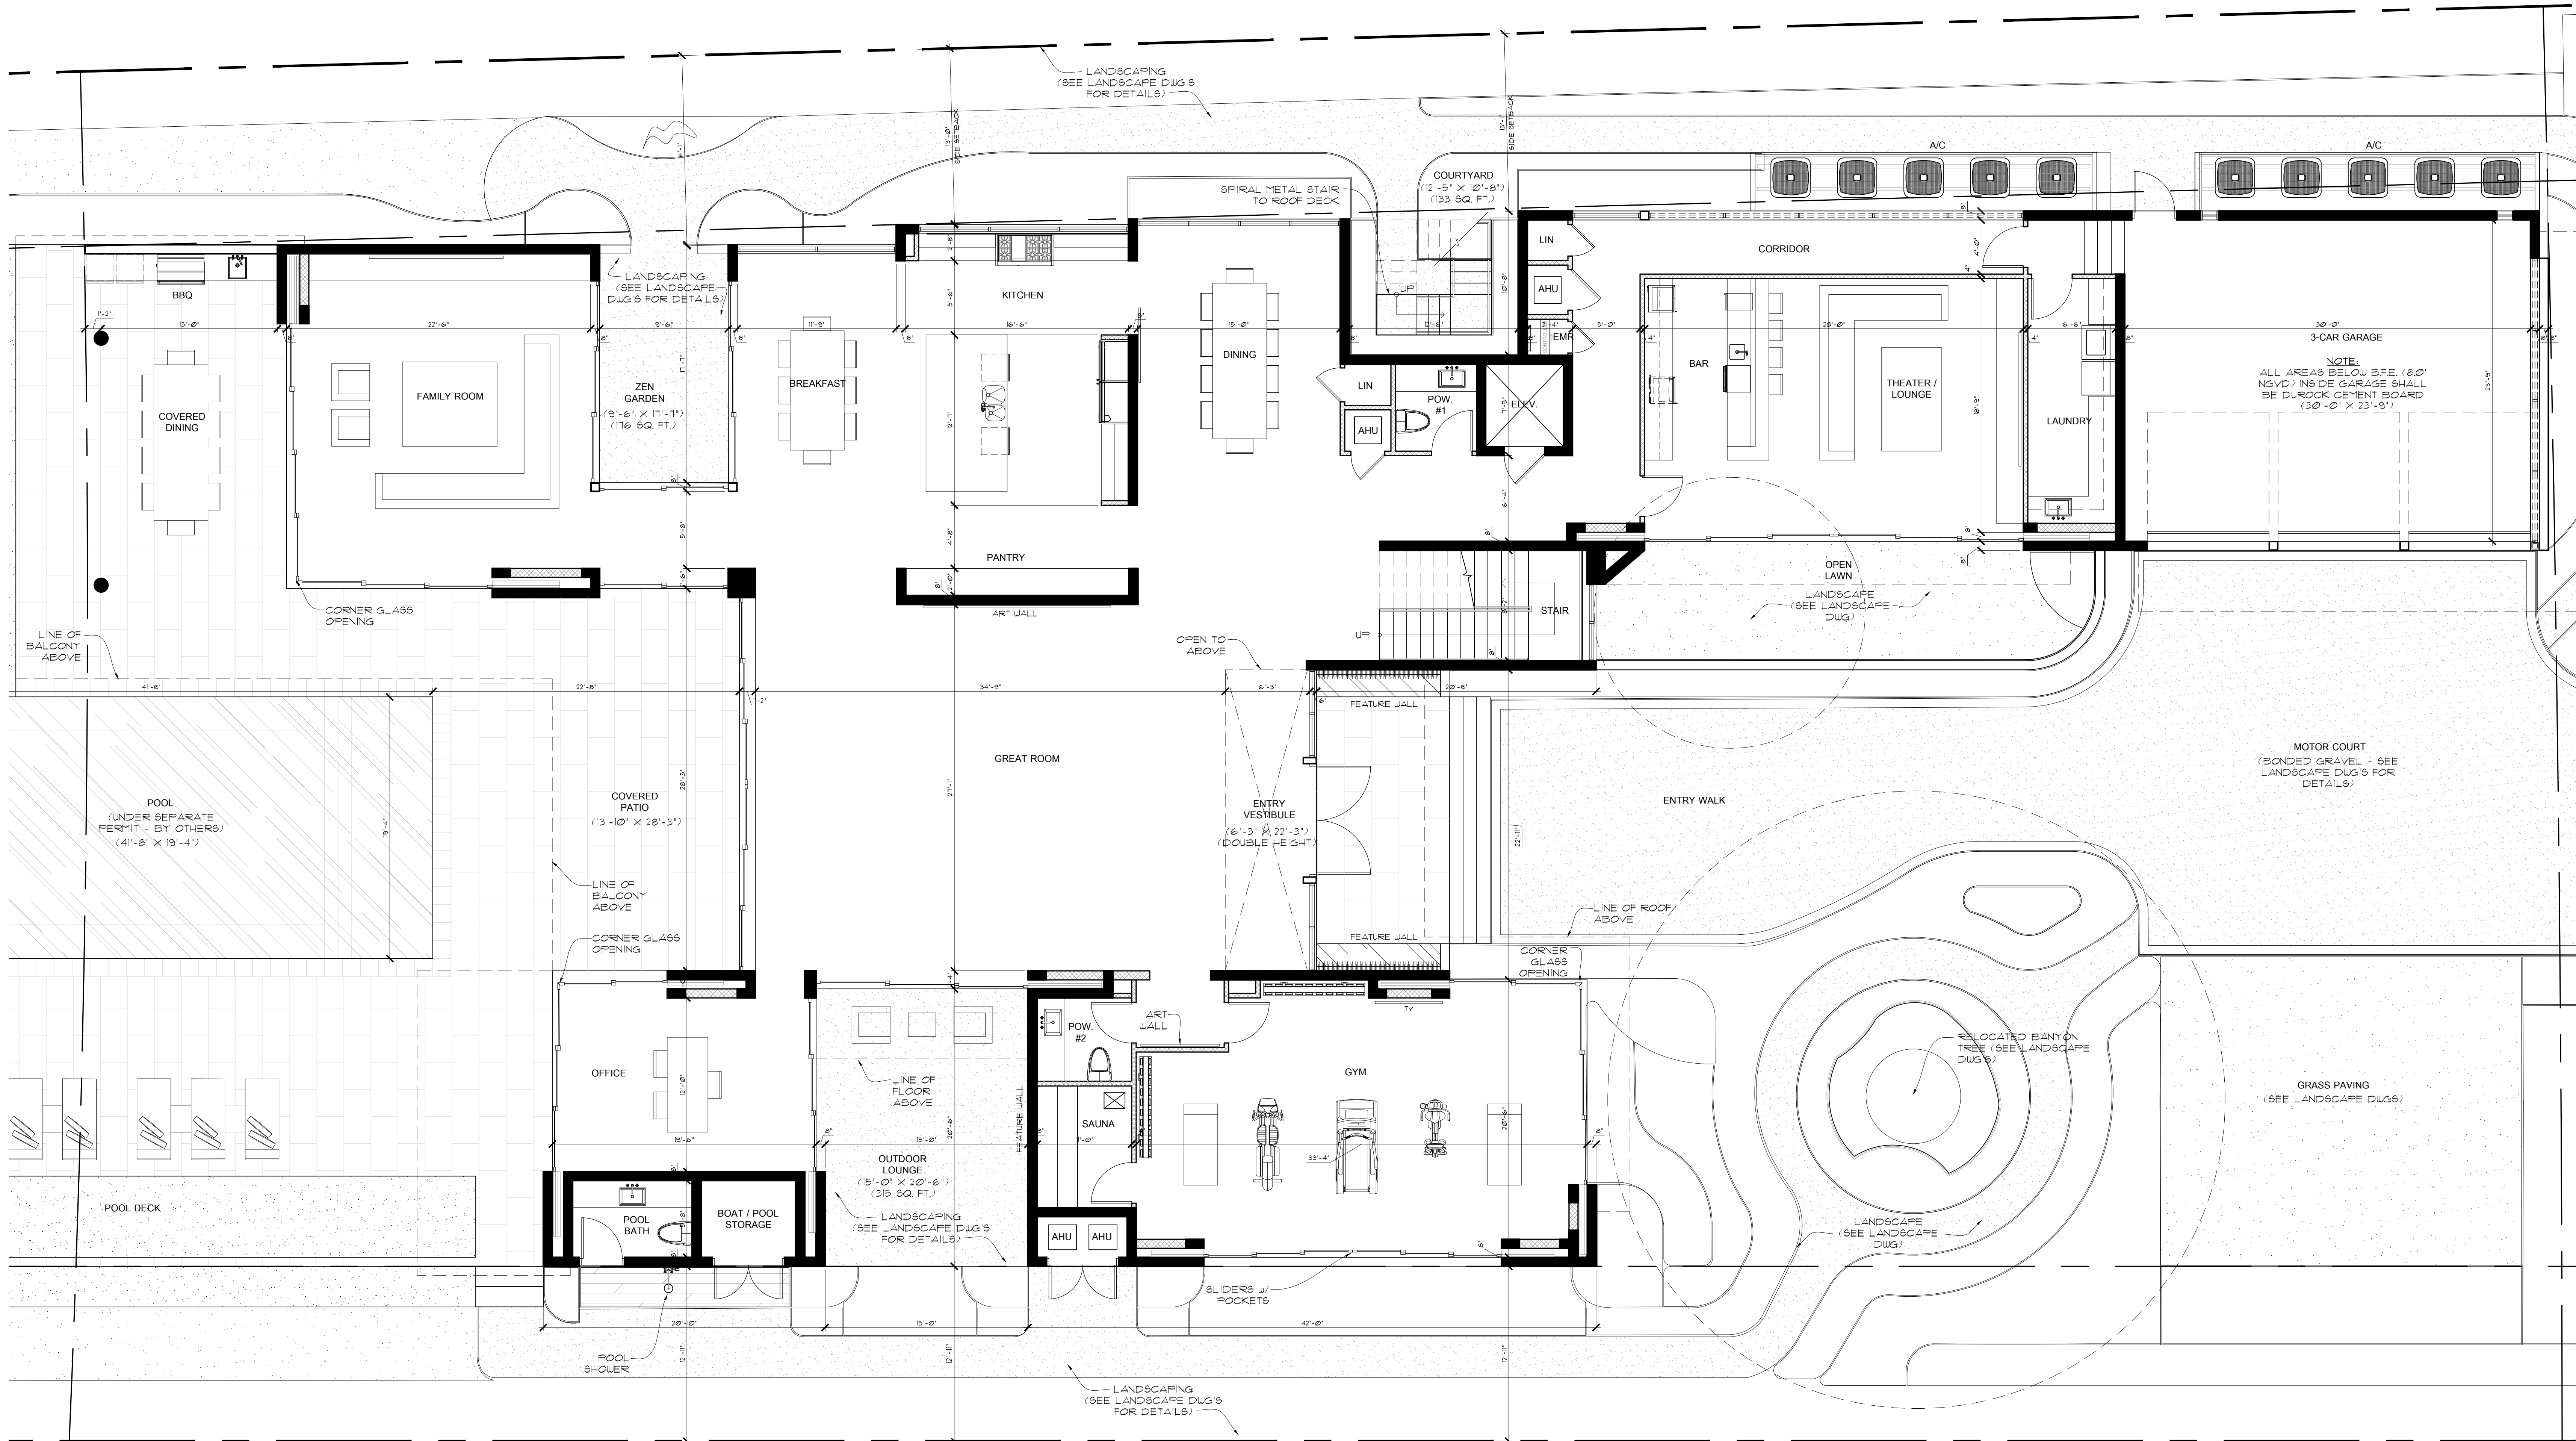


comm. no.
1524

date:
08-28-2015

revised:
09-14-2015

NORTH BAY ROAD RESIDENCE
6342 N. BAY RD.
MIAMI BEACH, FLORIDA 33141

seal
Paul Fischman
registered architect
AR96202

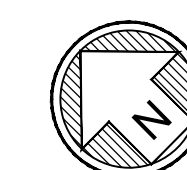

FIRST FLOOR PLAN
SCALE: 3/16"=1'-0"

sheet no.

A-1.1



PREVIOUSLY APPROVED DESIGN
(DRB FILE NO. 23215)

CHOEFF LEVY FISCHMAN
ARCHITECTURE + DESIGN

8425 Biscayne Blvd, suite 201
Miami, Florida 33138

www.choefflevy.com

(t) 305.434.8338
(f) 305.892.5292

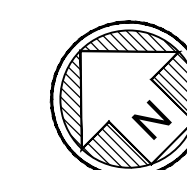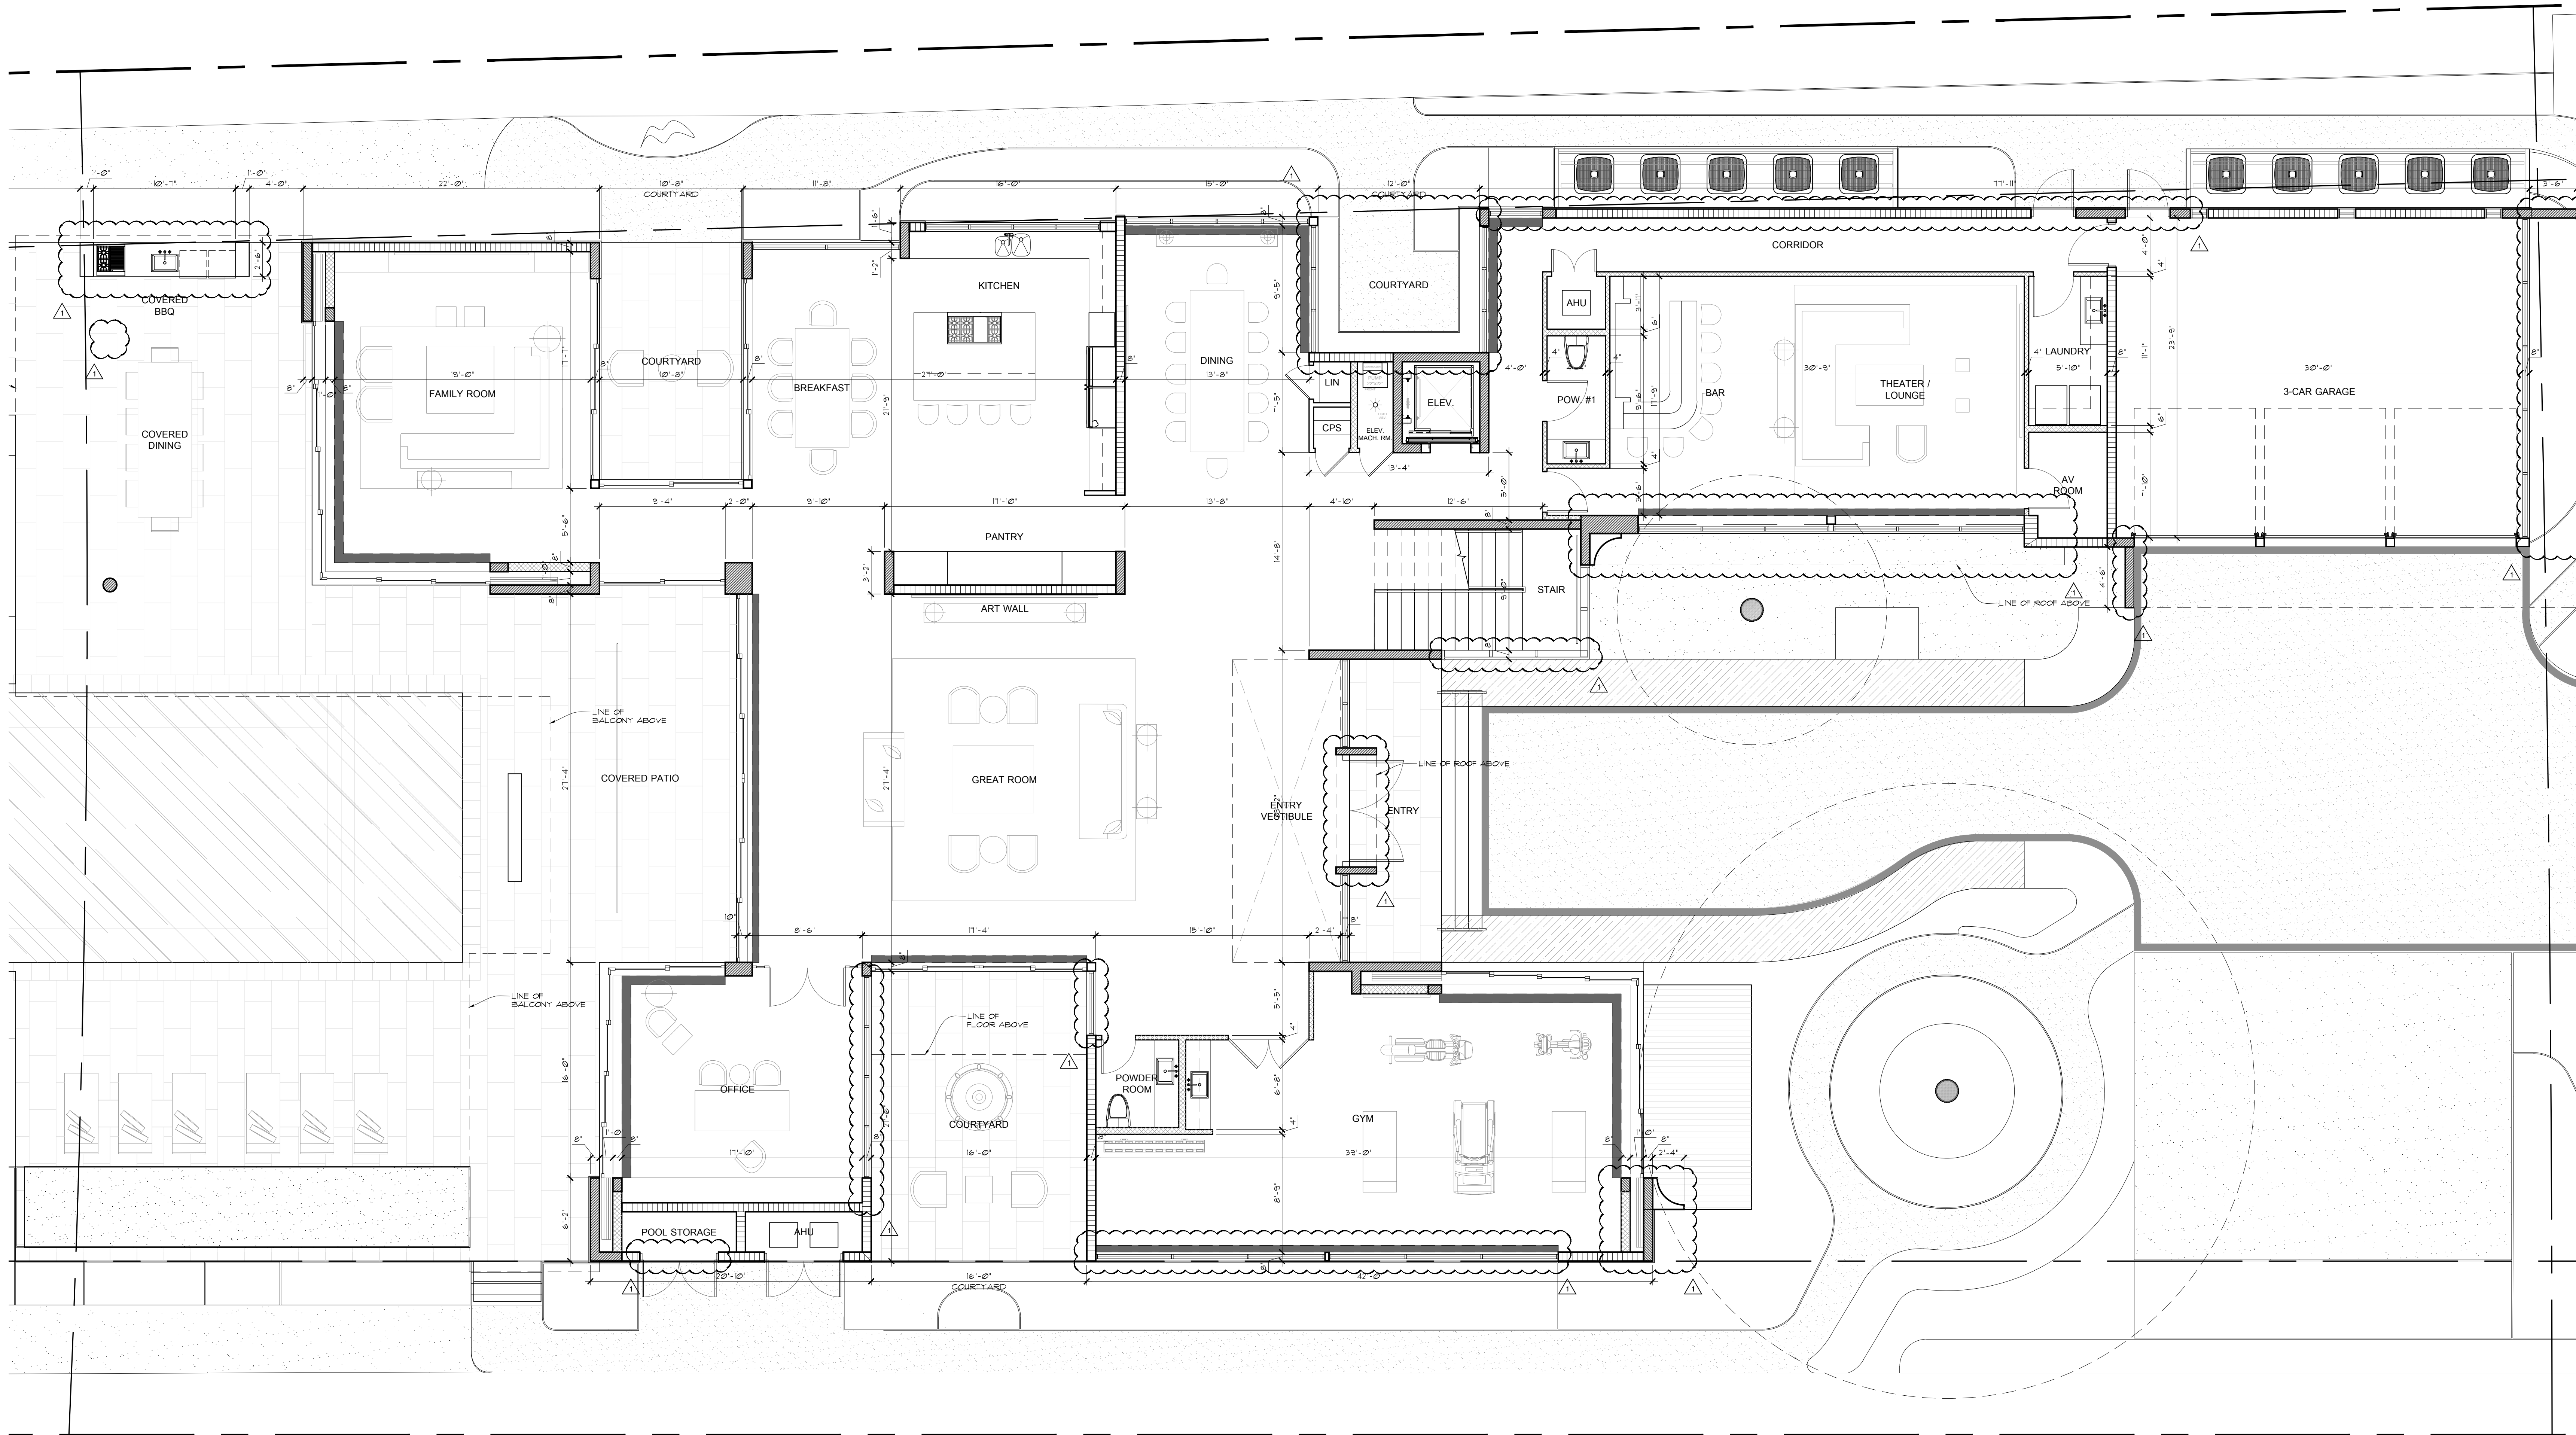

PROPOSED DESIGN (03-09-2017)
FIRST FLOOR PLAN
SCALE: 3/16"=1'-0"

sheet no.

A-1.1a

comm. no.
1524

date:
03-09-2017

revised:
03-09-2017
MODIFICATIONS TO
PREVIOUSLY APPROVED DESIGN

seal
Paul Fischman
registered architect
AR96202


NORTH BAY ROAD RESIDENCE
6342 N. BAY RD.
MIAMI BEACH, FLORIDA 33141

CHOEFF LEVY FISCHMAN
ARCHITECTURE + DESIGN


8425 Biscayne Blvd, suite 201
Miami, Florida 33138

www.choefflevy.com

(t) 305.434.8338
(f) 305.892.5292

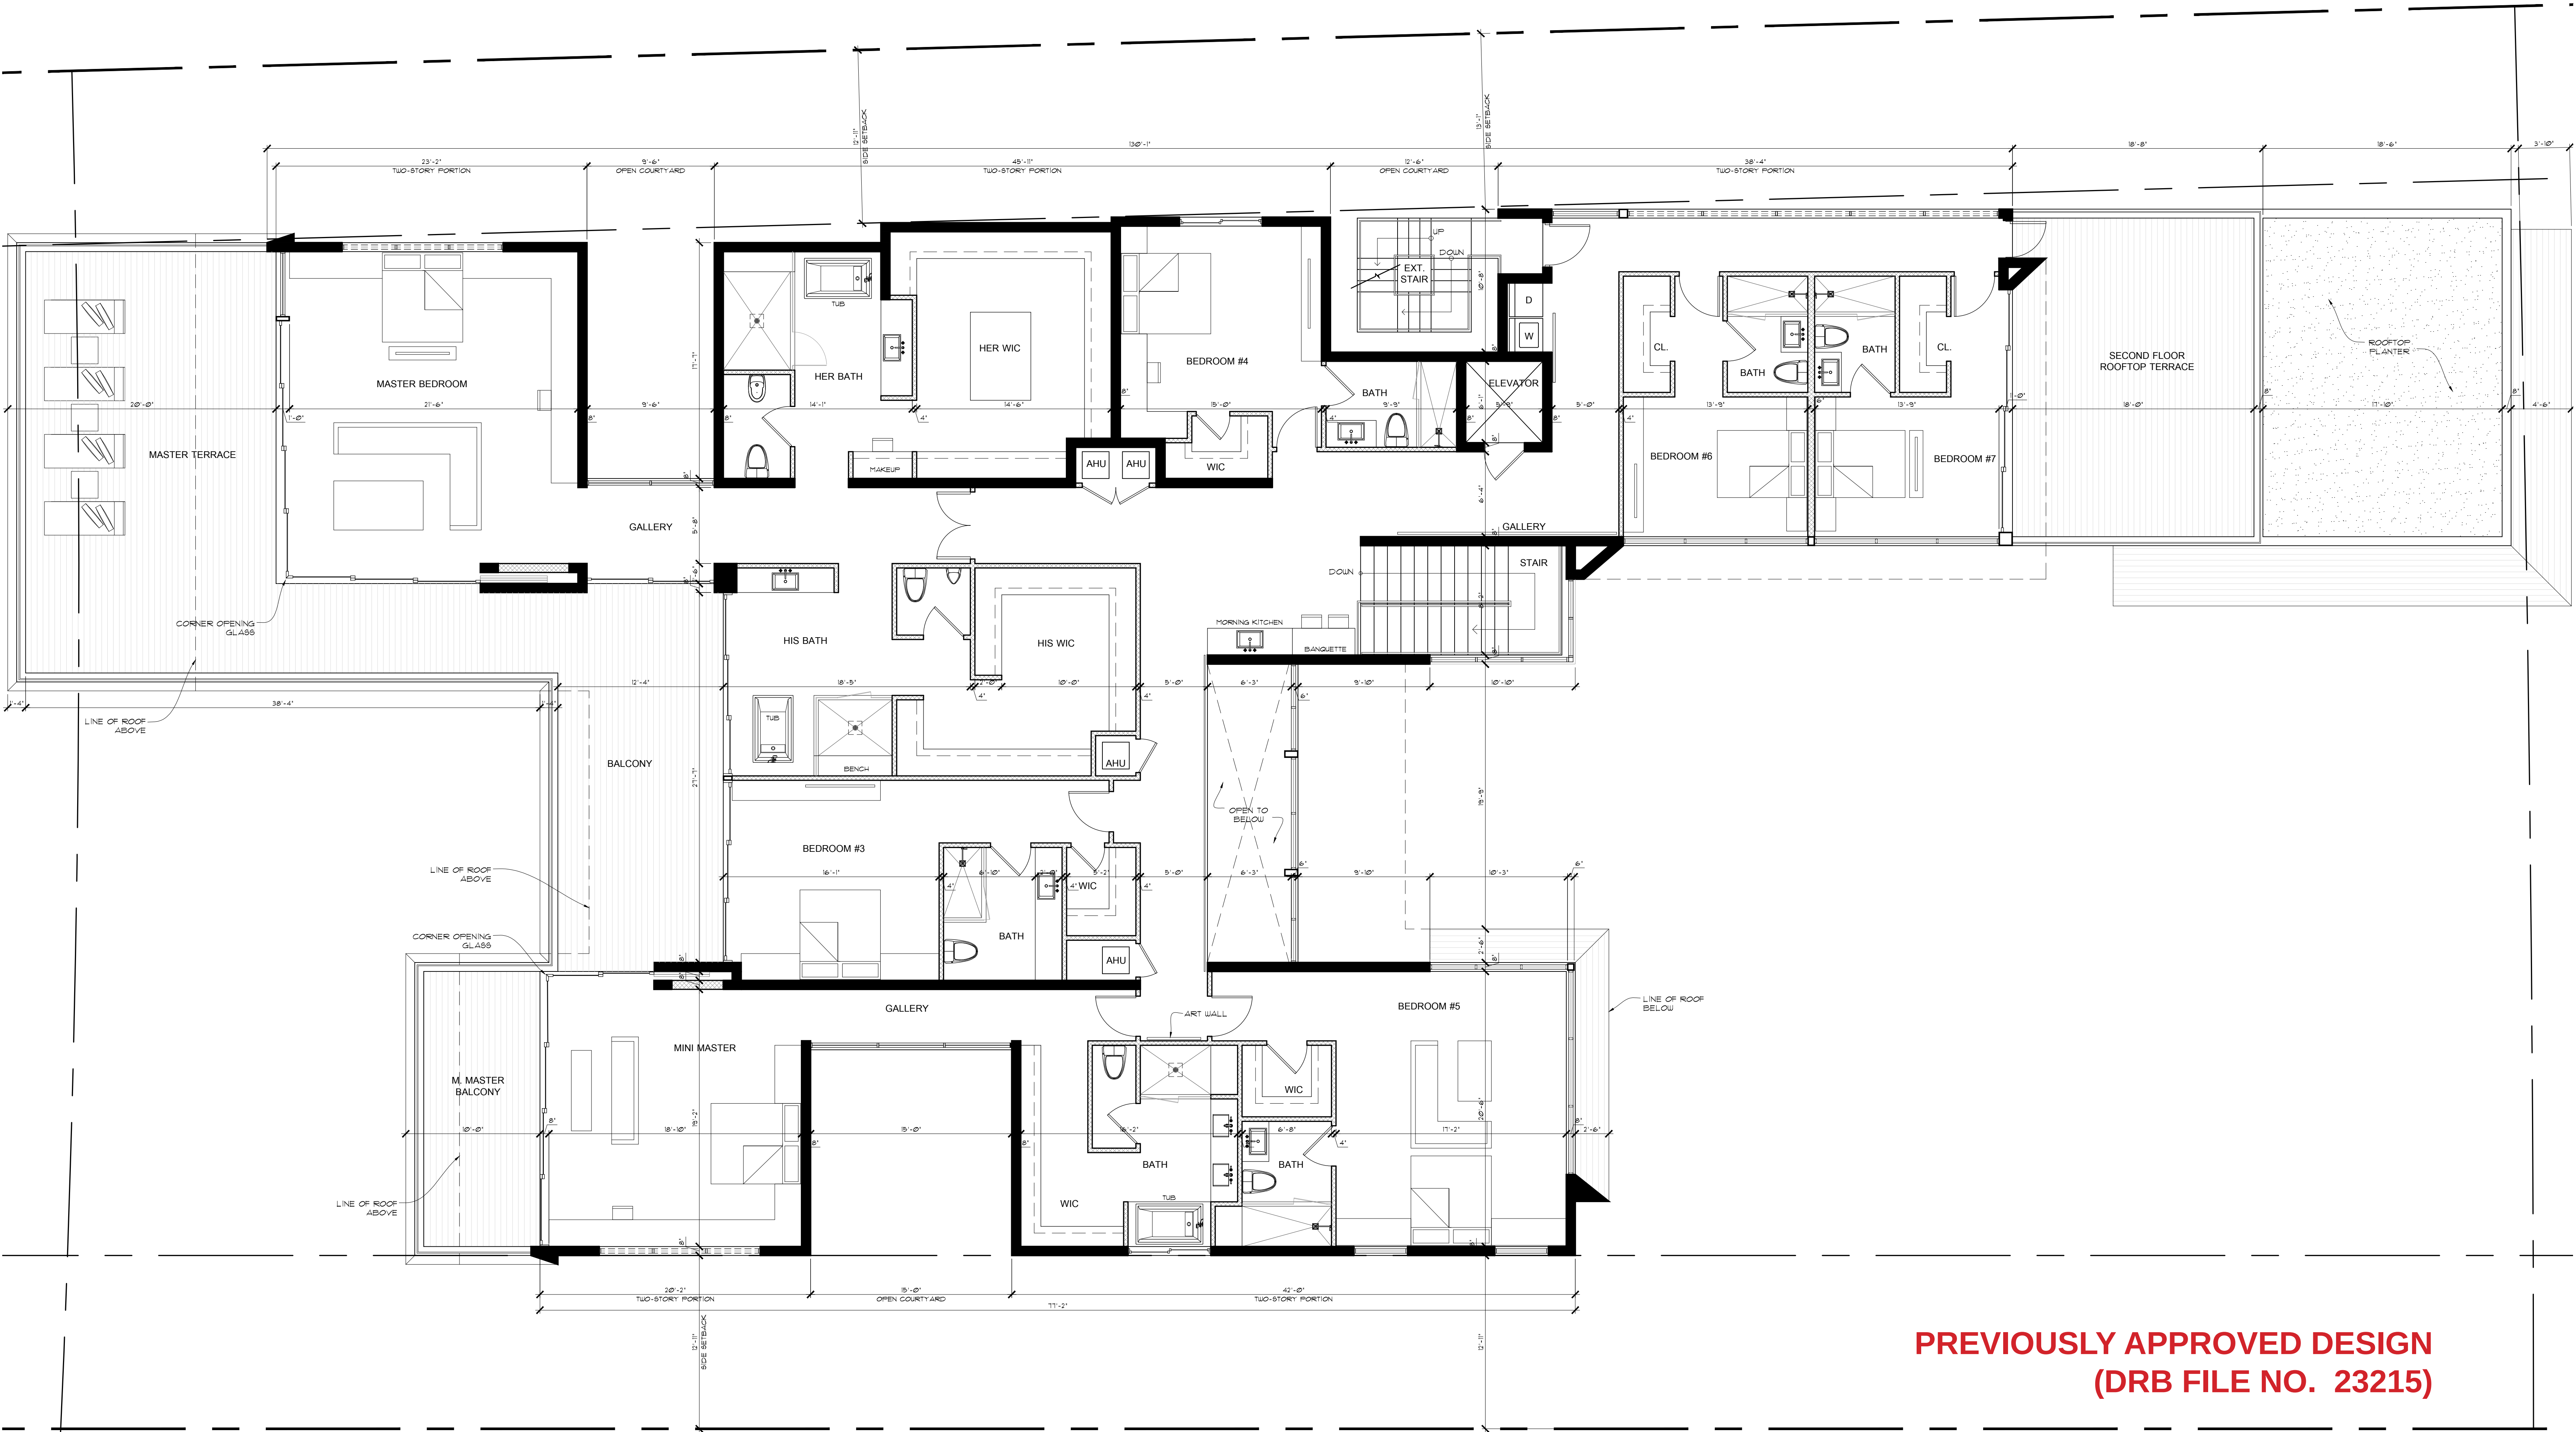

**PREVIOUSLY APPROVED DESIGN
(DRB FILE NO. 23215)**

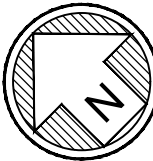

SECOND FLOOR PLAN
SCALE: 3/16" = 1'-0"

sheet no.

A-1.2

CHOEFF LEVY FISCHMAN
ARCHITECTURE + DESIGN

8425 Biscayne Blvd, suite 201
Miami, Florida 33138

www.choefflevy.com

(t) 305.434.8338
(f) 305.892.5292


comm. no.
1524

date:
08-28-2015

revised:
09-14-2015

NORTH BAY ROAD RESIDENCE
6342 N. BAY RD.
MIAMI BEACH, FLORIDA 33141

seal
Paul Fischman
registered architect
AR96202

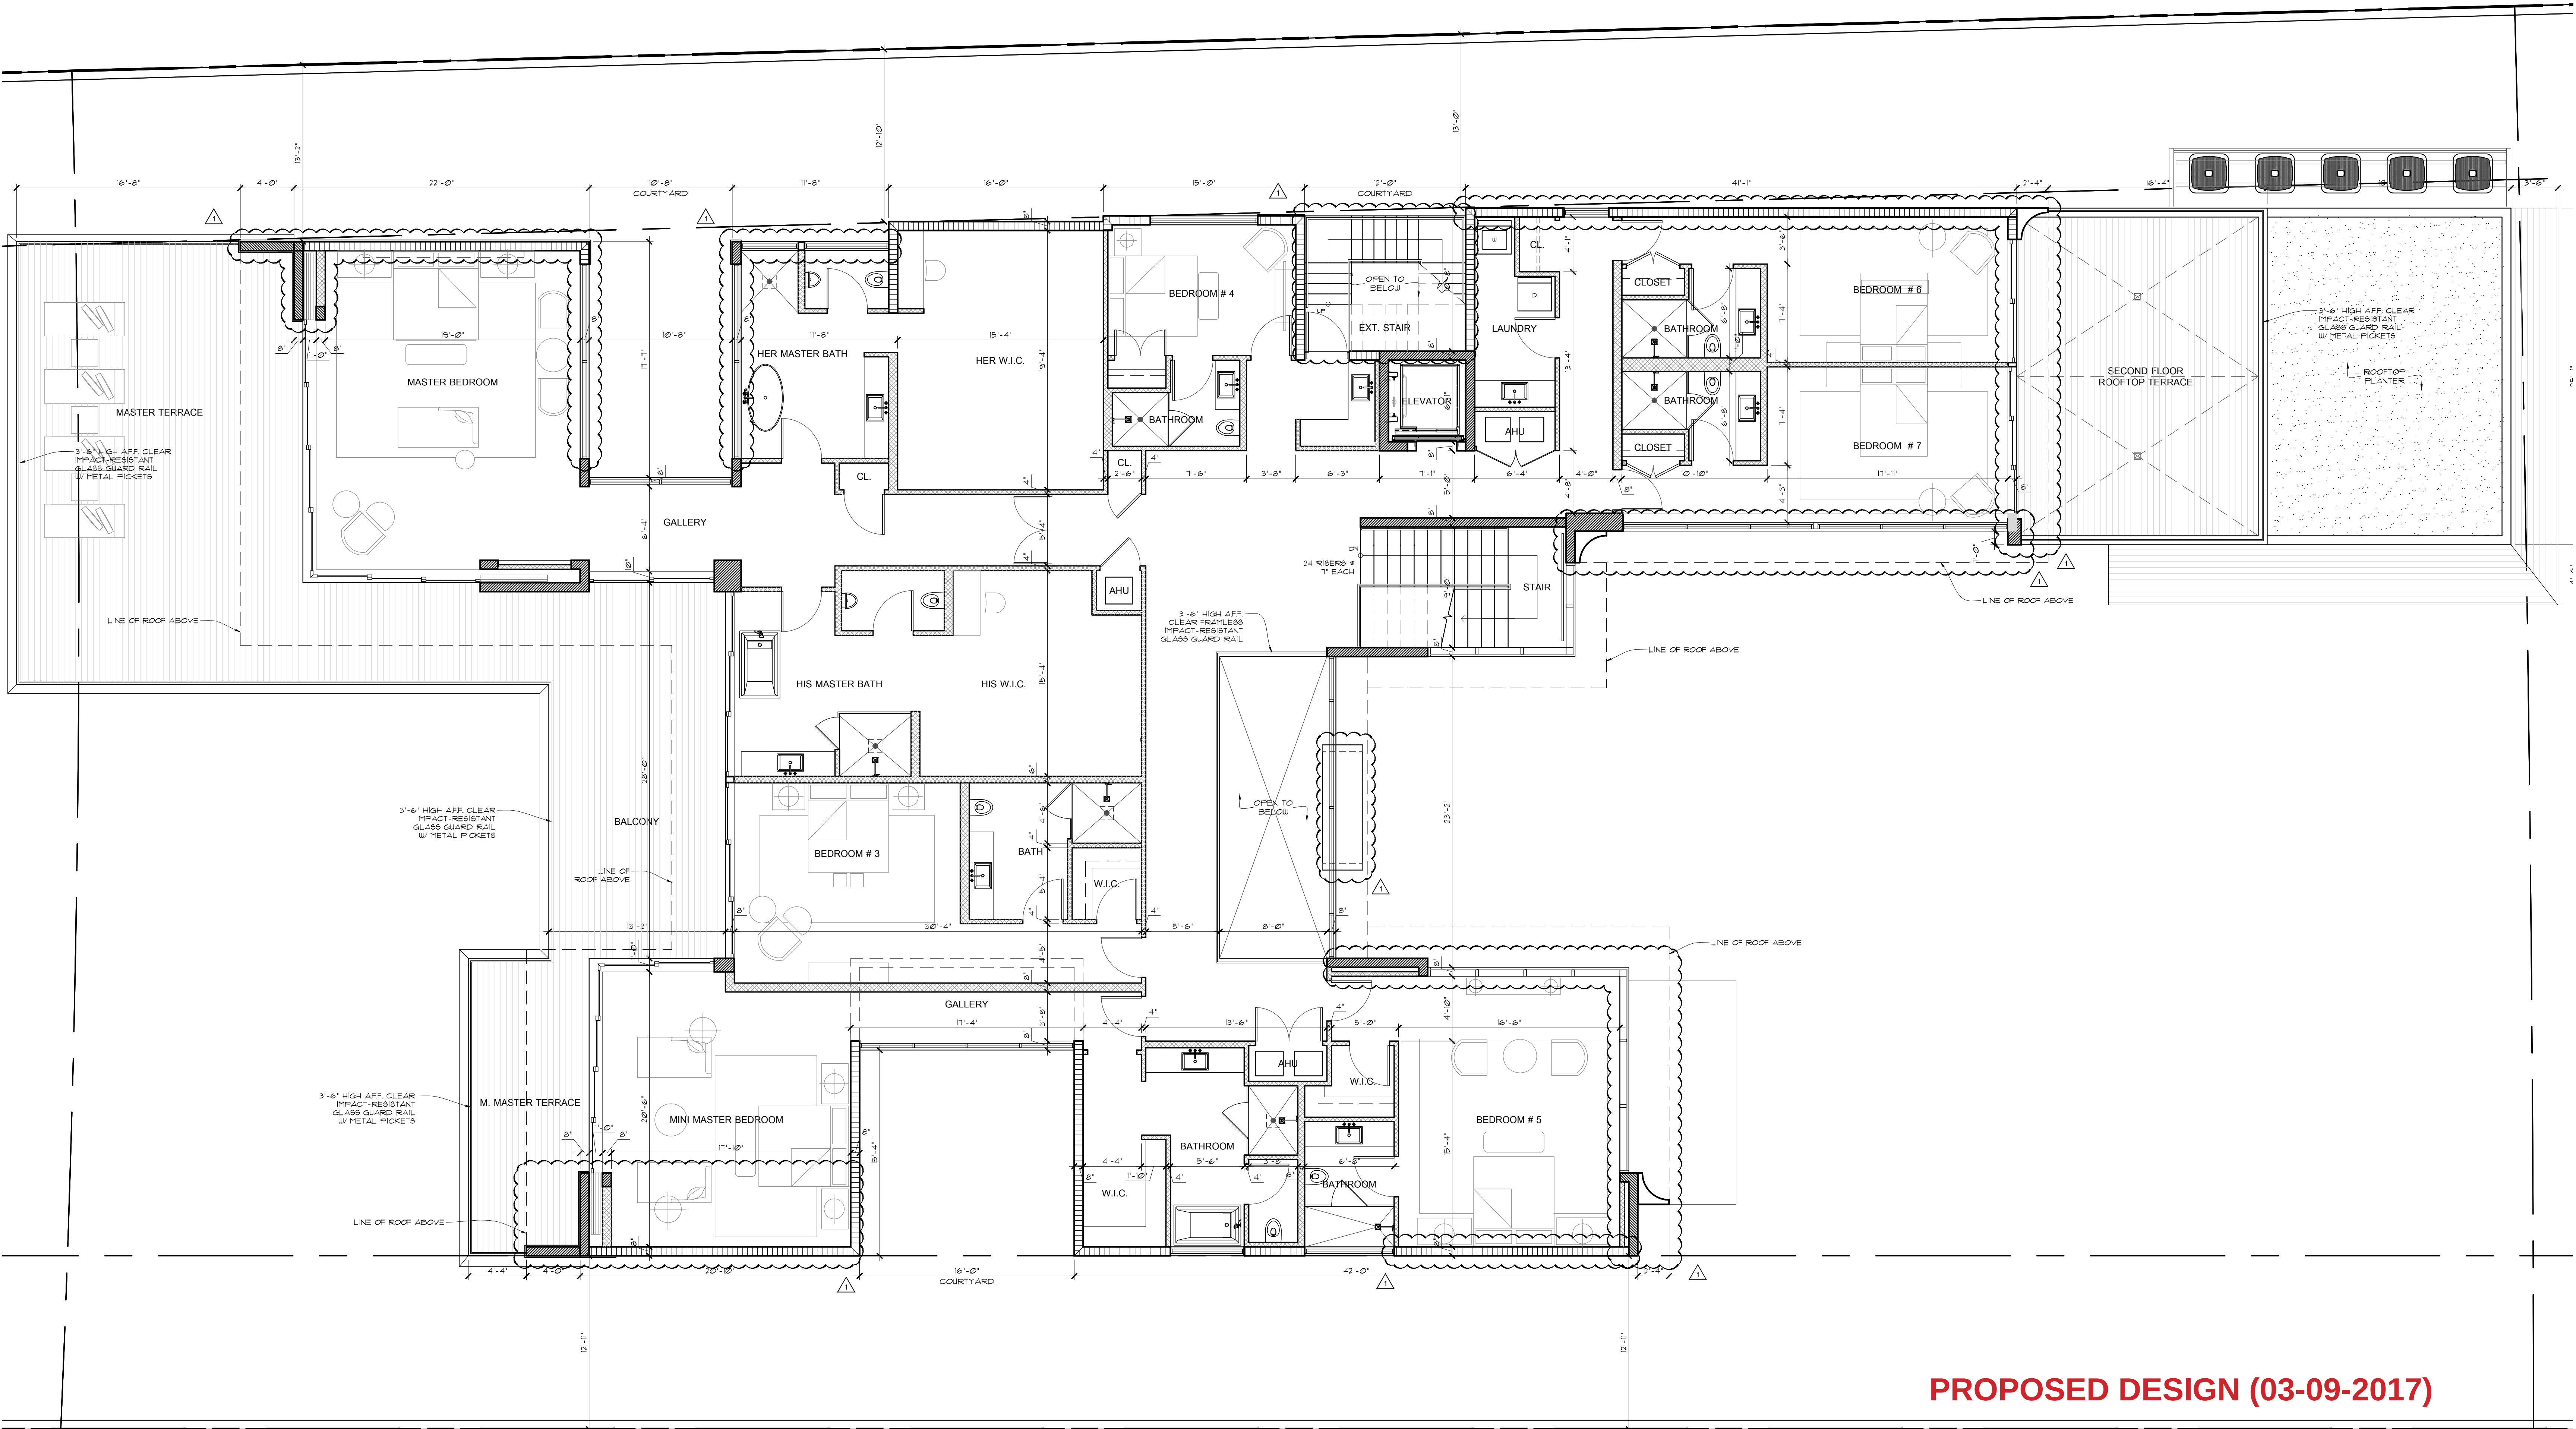

PROPOSED DESIGN (03-09-2017)


comm. no.
1524

date:
03-09-2017

revised:
△ 03-09-2017
MODIFICATIONS TO
PREVIOUSLY APPROVED DESIGN

seal
Paul Fischman
registered architect
AR96202

NORTH BAY ROAD RESIDENCE
6342 N. BAY RD.
MIAMI BEACH, FLORIDA 33141

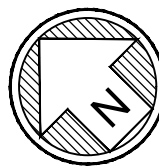

SECOND FLOOR PLAN
SCALE: 3/16"=1'-0"

sheet no.


A-1.2a

CHOEFF LEVY FISCHMAN
ARCHITECTURE + DESIGN

8425 Biscayne Blvd, suite 201
Miami, Florida 33138

www.choefflevy.com

(t) 305.434.8338
(f) 305.892.5292

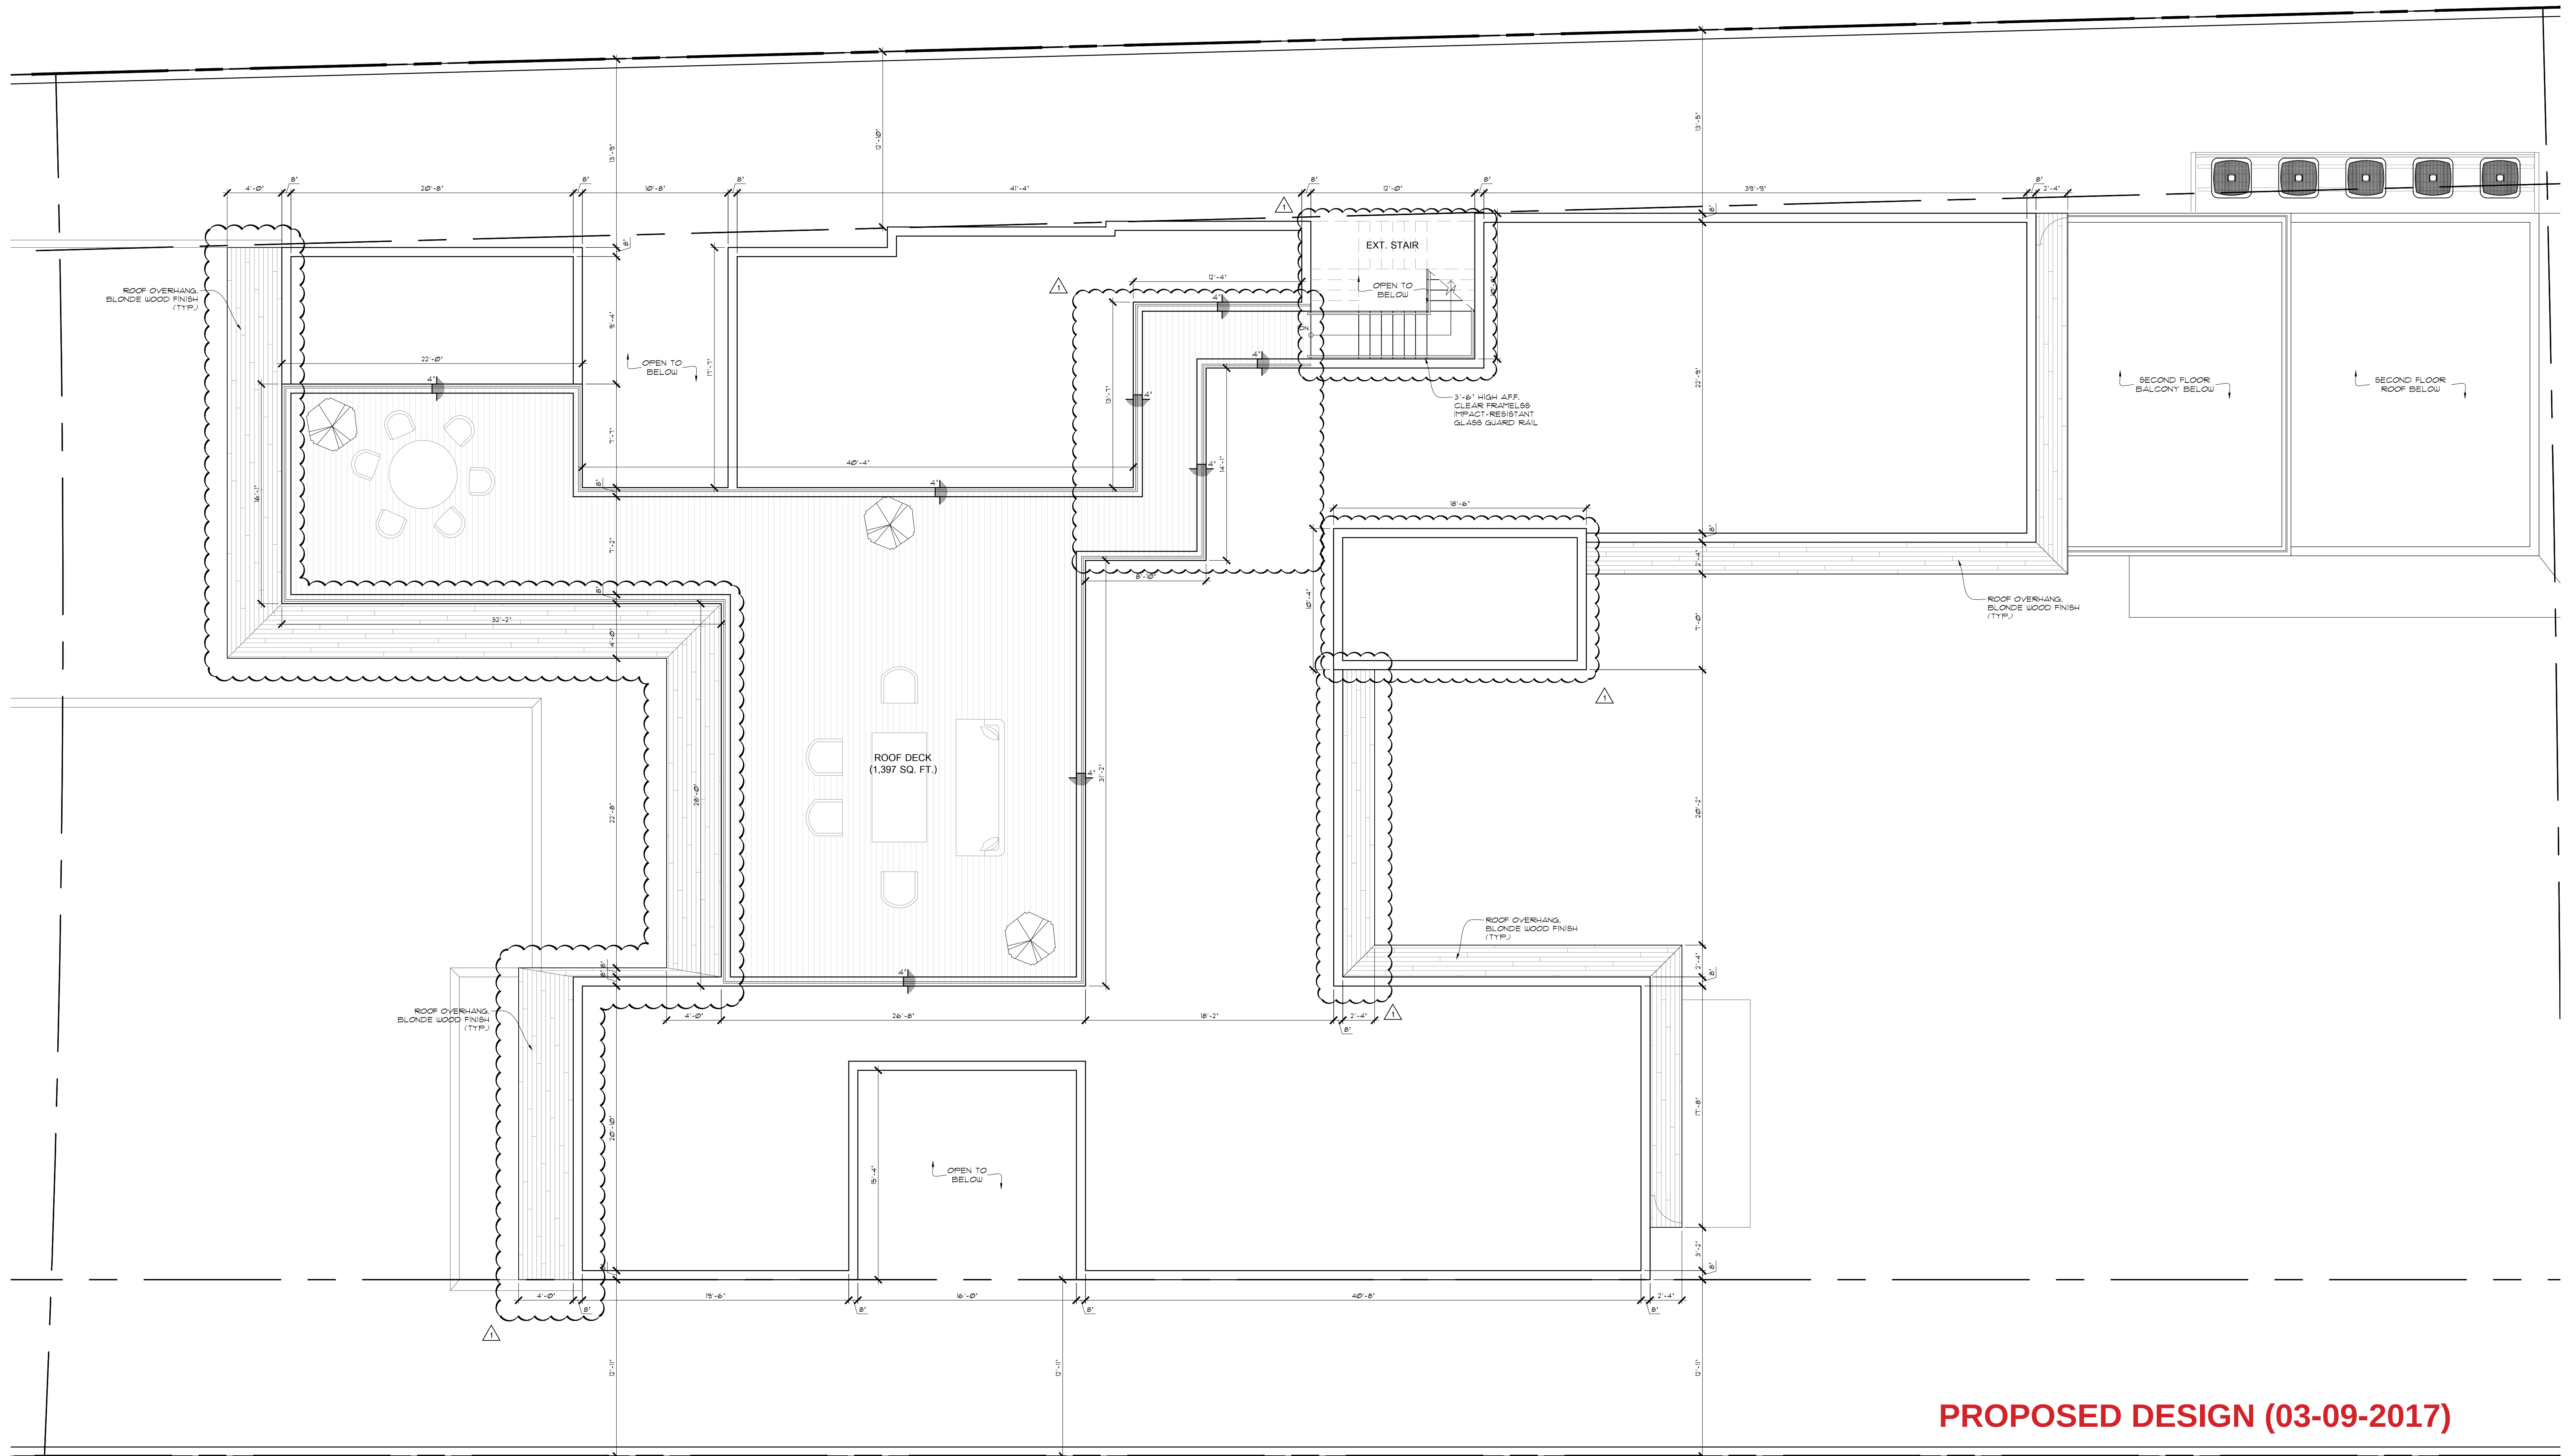

PROPOSED DESIGN (03-09-2017)

comm. no.
1524

date:
03-09-2017

revised:
△ 03-09-2017
MODIFICATIONS TO
PREVIOUSLY APPROVED DESIGN

seal
Paul Fischman
registered architect
AR96202

NORTH BAY ROAD RESIDENCE
6342 N. BAY RD.
MIAMI BEACH, FLORIDA 33141

ROOF PLAN
SCALE: 3/16"=1'-0"

sheet no.


A-1.3

CHOEFF LEVY FISCHMAN
ARCHITECTURE + DESIGN


8425 Biscayne Blvd, suite 201
Miami, Florida 33138

www.choefflevy.com

(t) 305.434.8338
(f) 305.892.5292

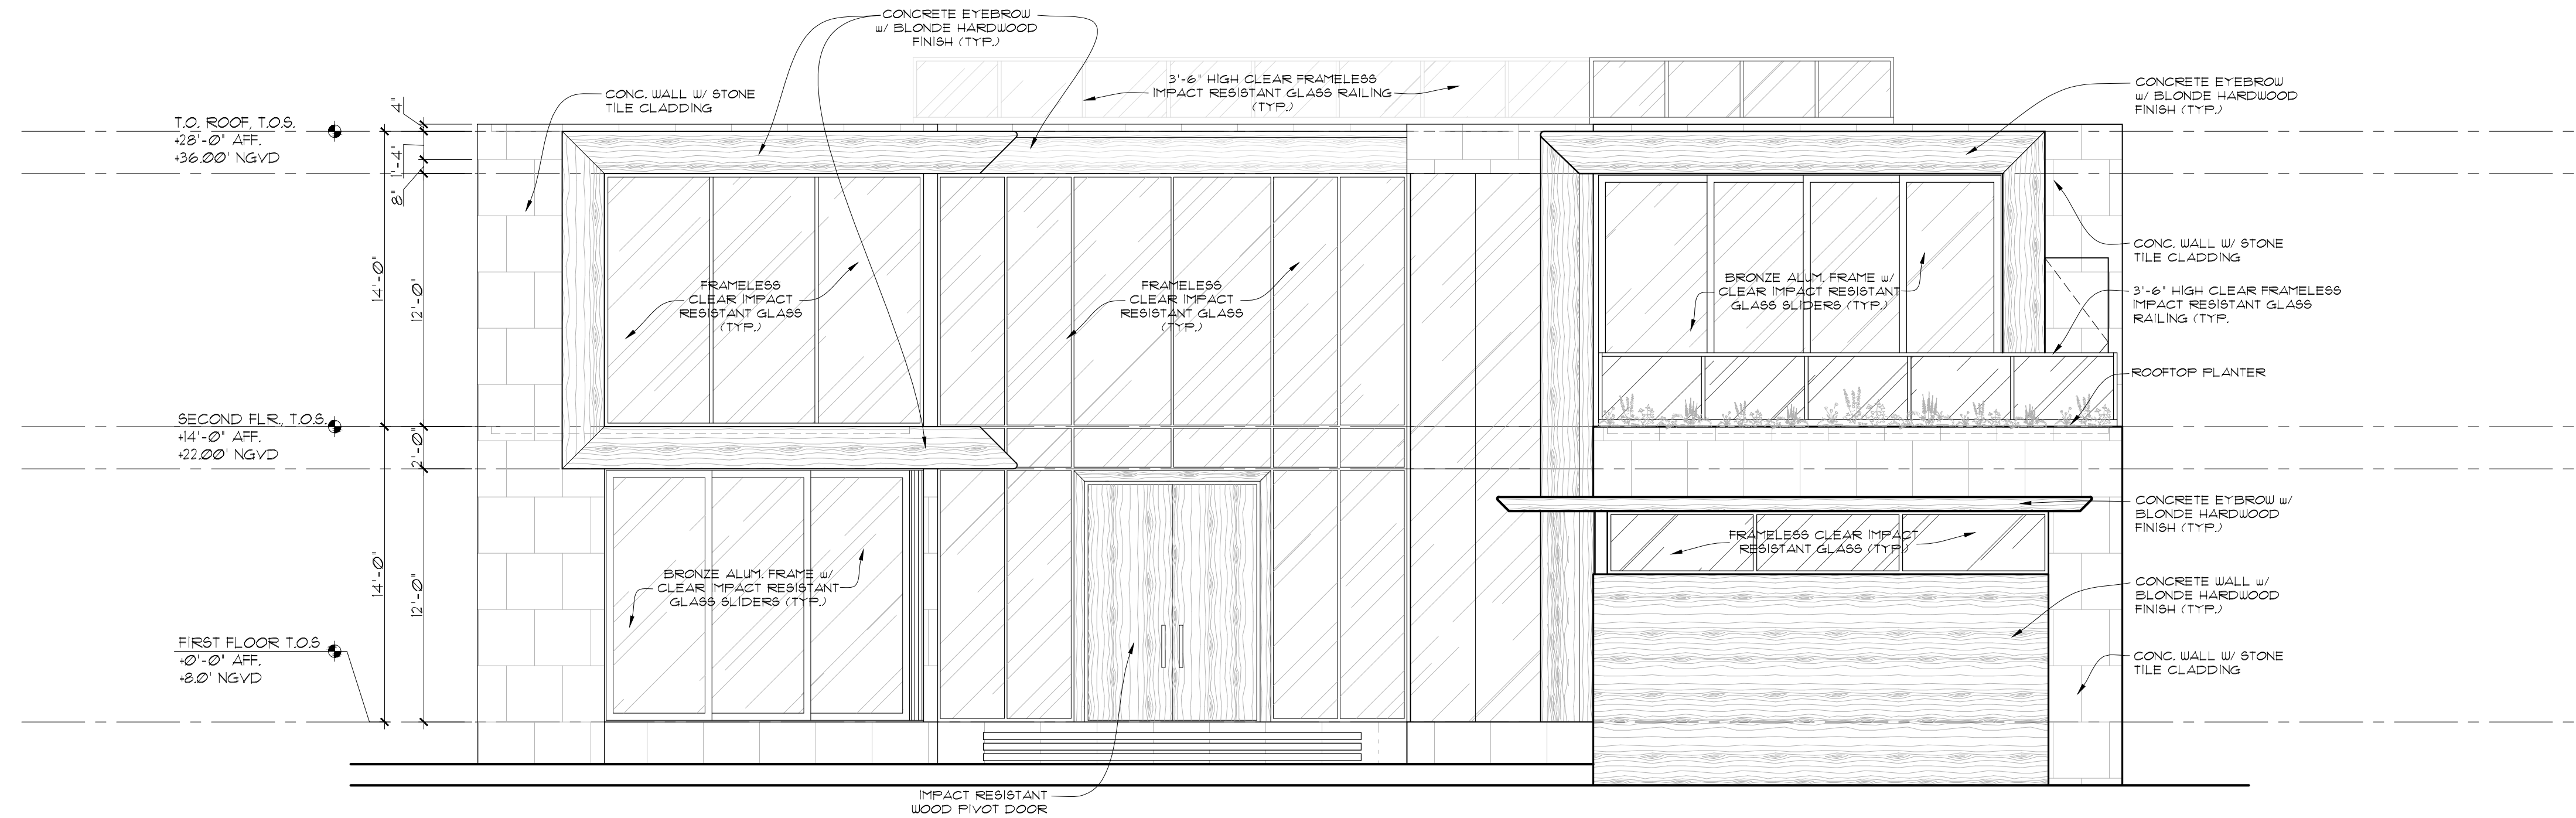

1 FRONT ELEVATION (EAST)
A-3.1 SCALE: 3/16"=1'-0"

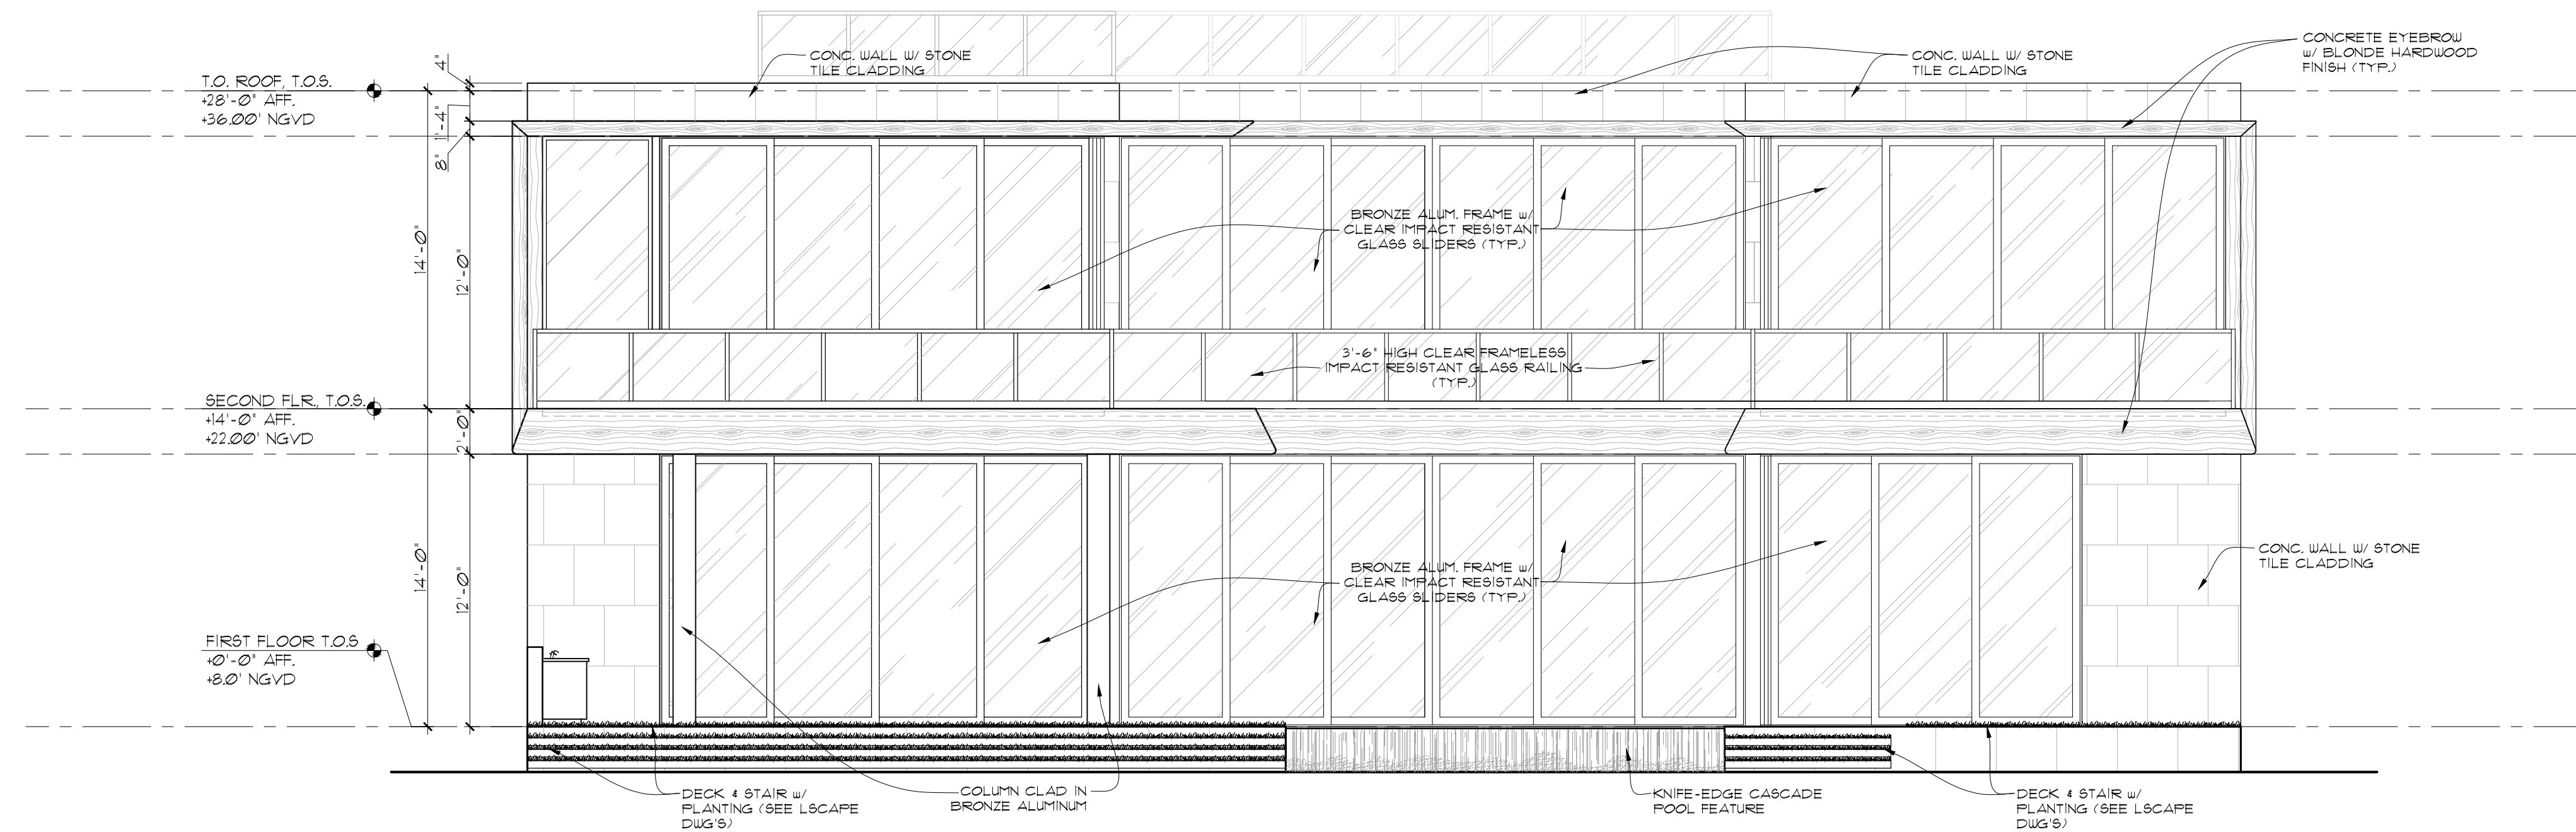

2 REAR ELEVATION (WEST)
A-3.1 SCALE: 3/16"=1'-0"

**PREVIOUSLY APPROVED DESIGN
(DRB FILE NO. 23215)**

comm. no.
1524

date:
08-28-2015

revised:
09-14-2015

NORTH BAY ROAD RESIDENCE
6342 N. BAY RD.
MIAMI BEACH, FLORIDA 33141

sheet no.
A-3.1


seal
Paul Fischman
registered architect
AR96202

CHOEFF LEVY FISCHMAN
ARCHITECTURE + DESIGN


8425 Biscayne Blvd, suite 201
Miami, Florida 33138

www.choefflevy.com

(t) 305.434.8338
(f) 305.892.5292

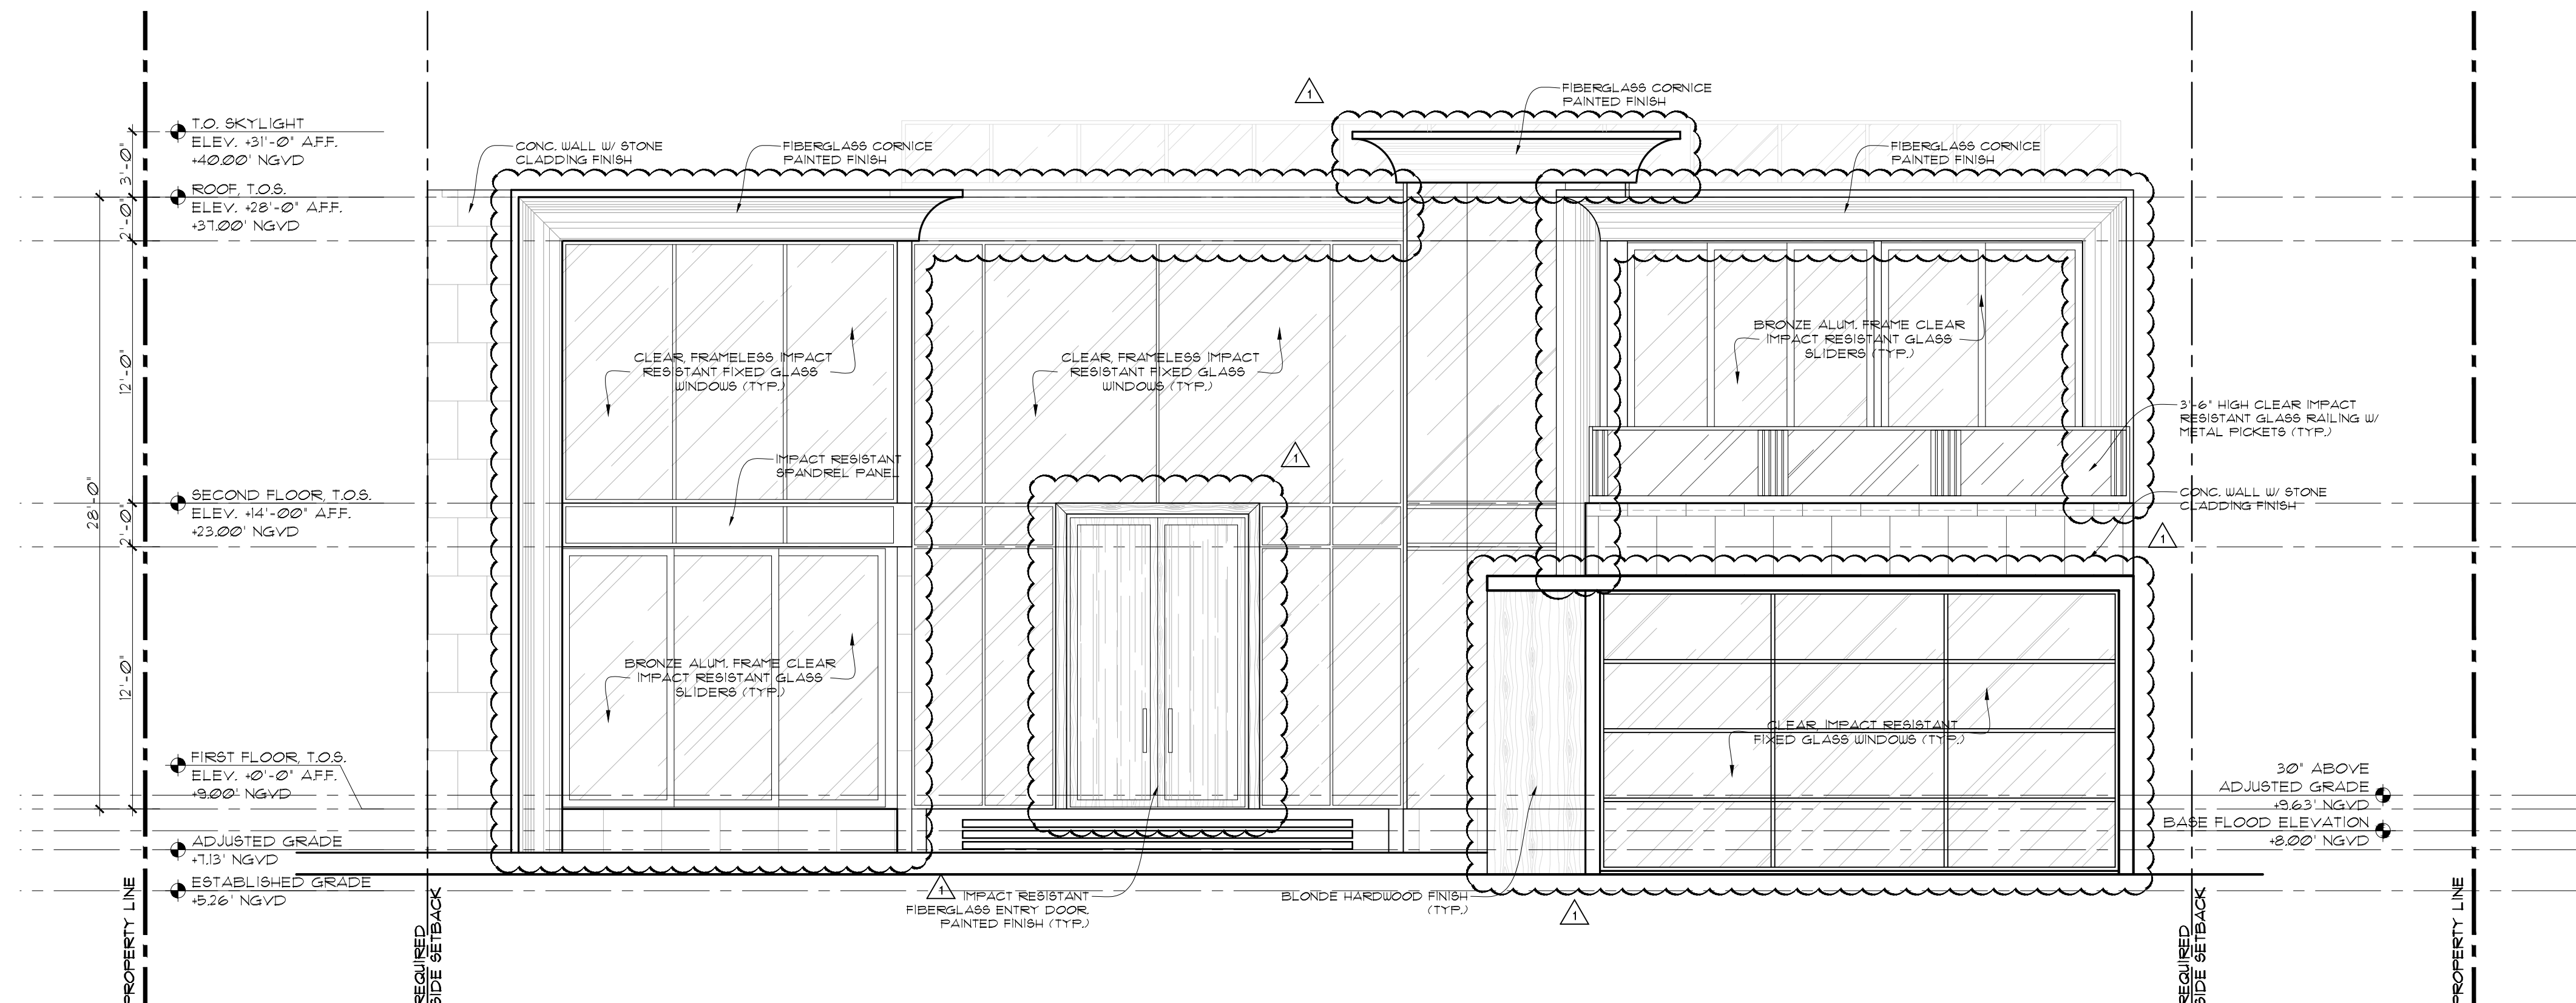

1 FRONT ELEVATION (EAST)
A-3.1 SCALE: 3/16"=1'-0"

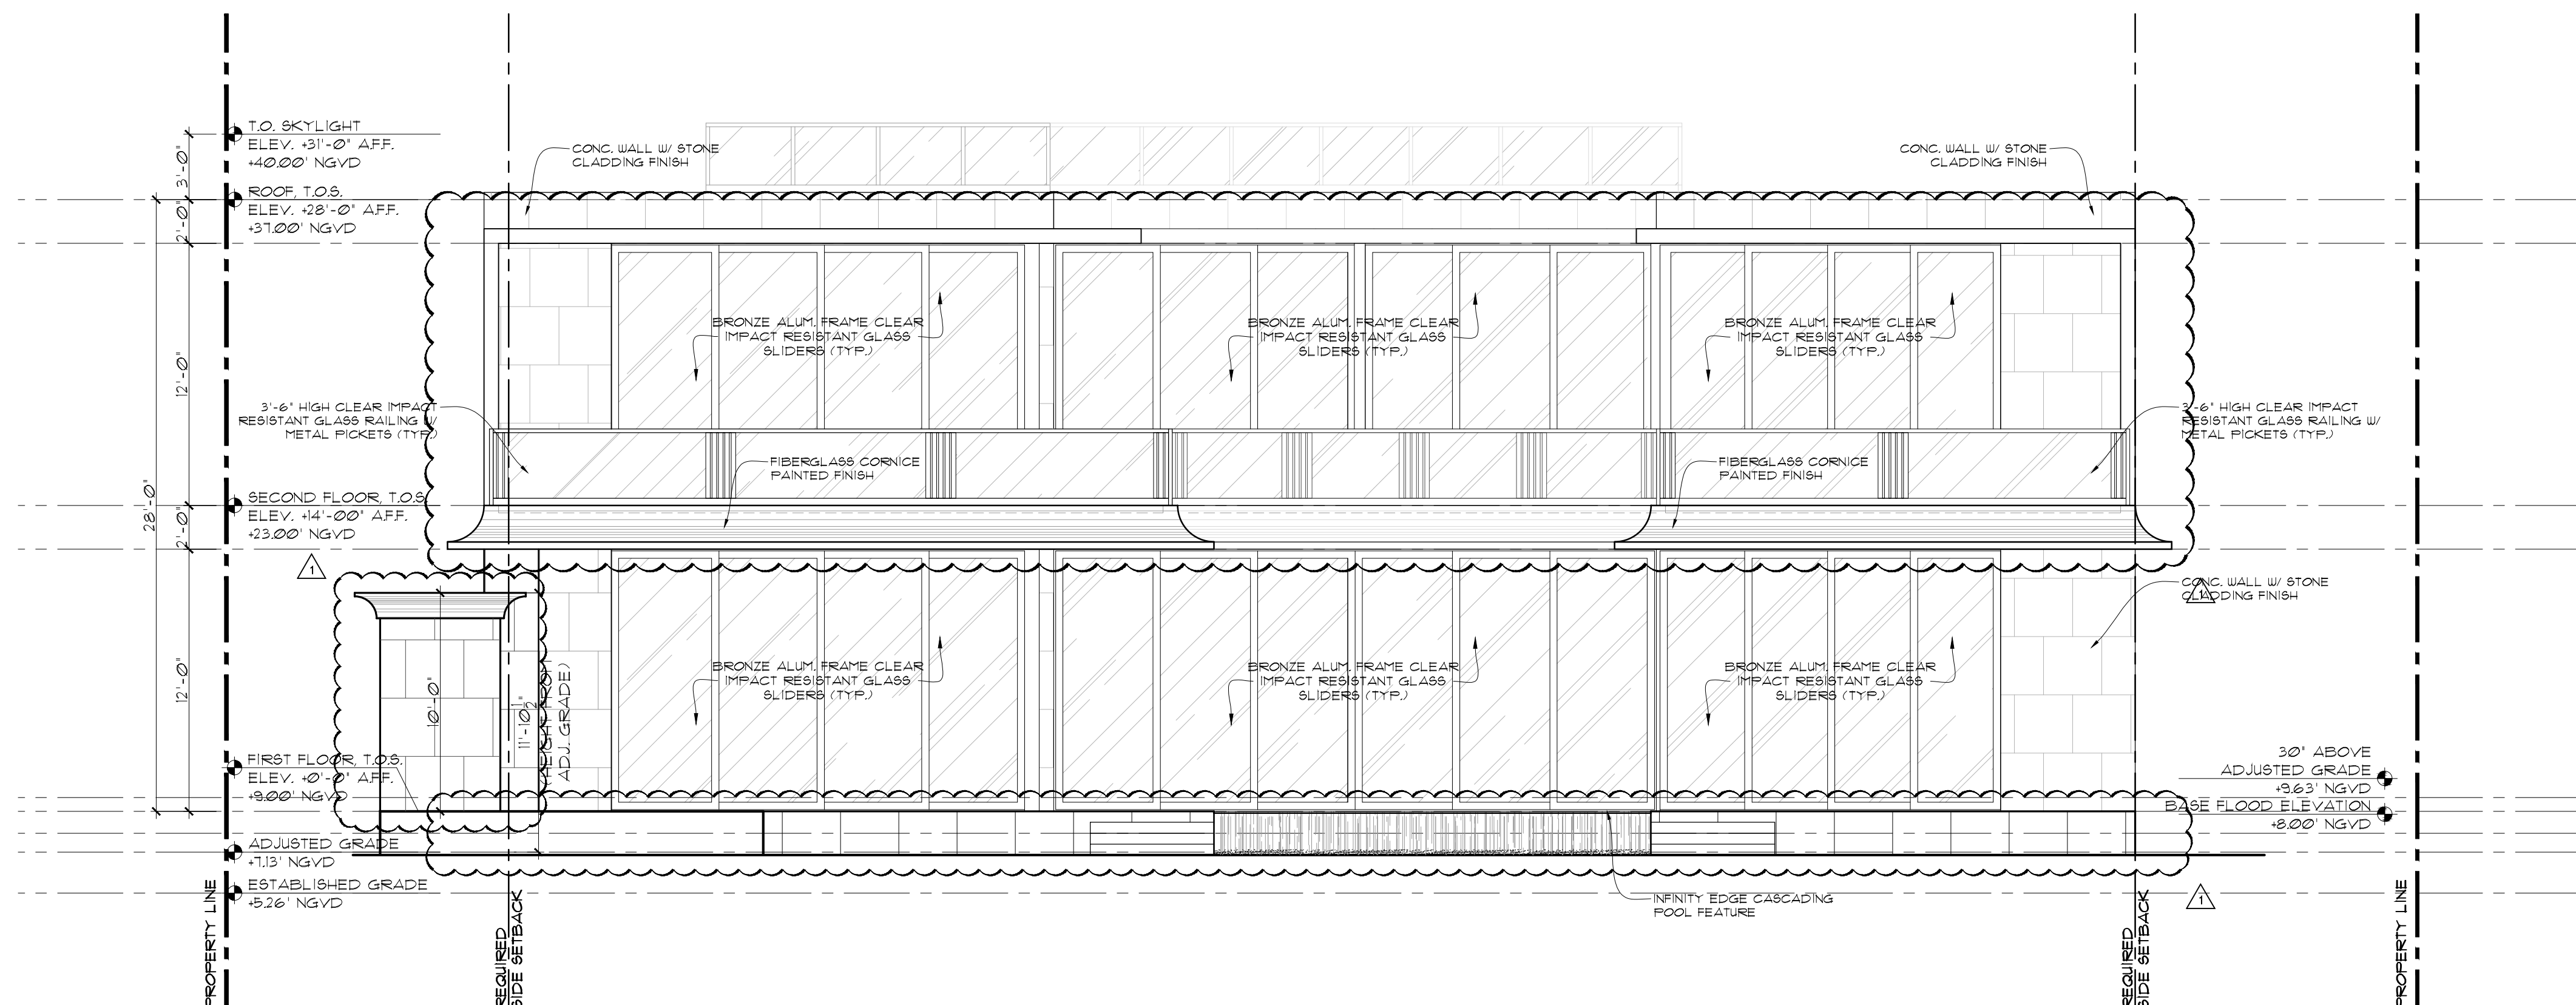

2 REAR ELEVATION (WEST)
A-3.1 SCALE: 3/16"=1'-0"

PROPOSED DESIGN (03-09-2017)

comm. no.
1524

date:
03-09-2017

revised:
03-09-2017
MODIFICATIONS TO
PREVIOUSLY APPROVED DESIGN

seal
Paul Fischman
registered architect
AR96202

NORTH BAY ROAD RESIDENCE
6342 N. BAY RD.
MIAMI BEACH, FLORIDA 33141


sheet no.
A-3.1a

CHOEFF LEVY FISCHMAN
ARCHITECTURE + DESIGN


8425 Biscayne Blvd, suite 201
Miami, Florida 33138

www.choefflevy.com

(t) 305.434.8338
(f) 305.892.5292

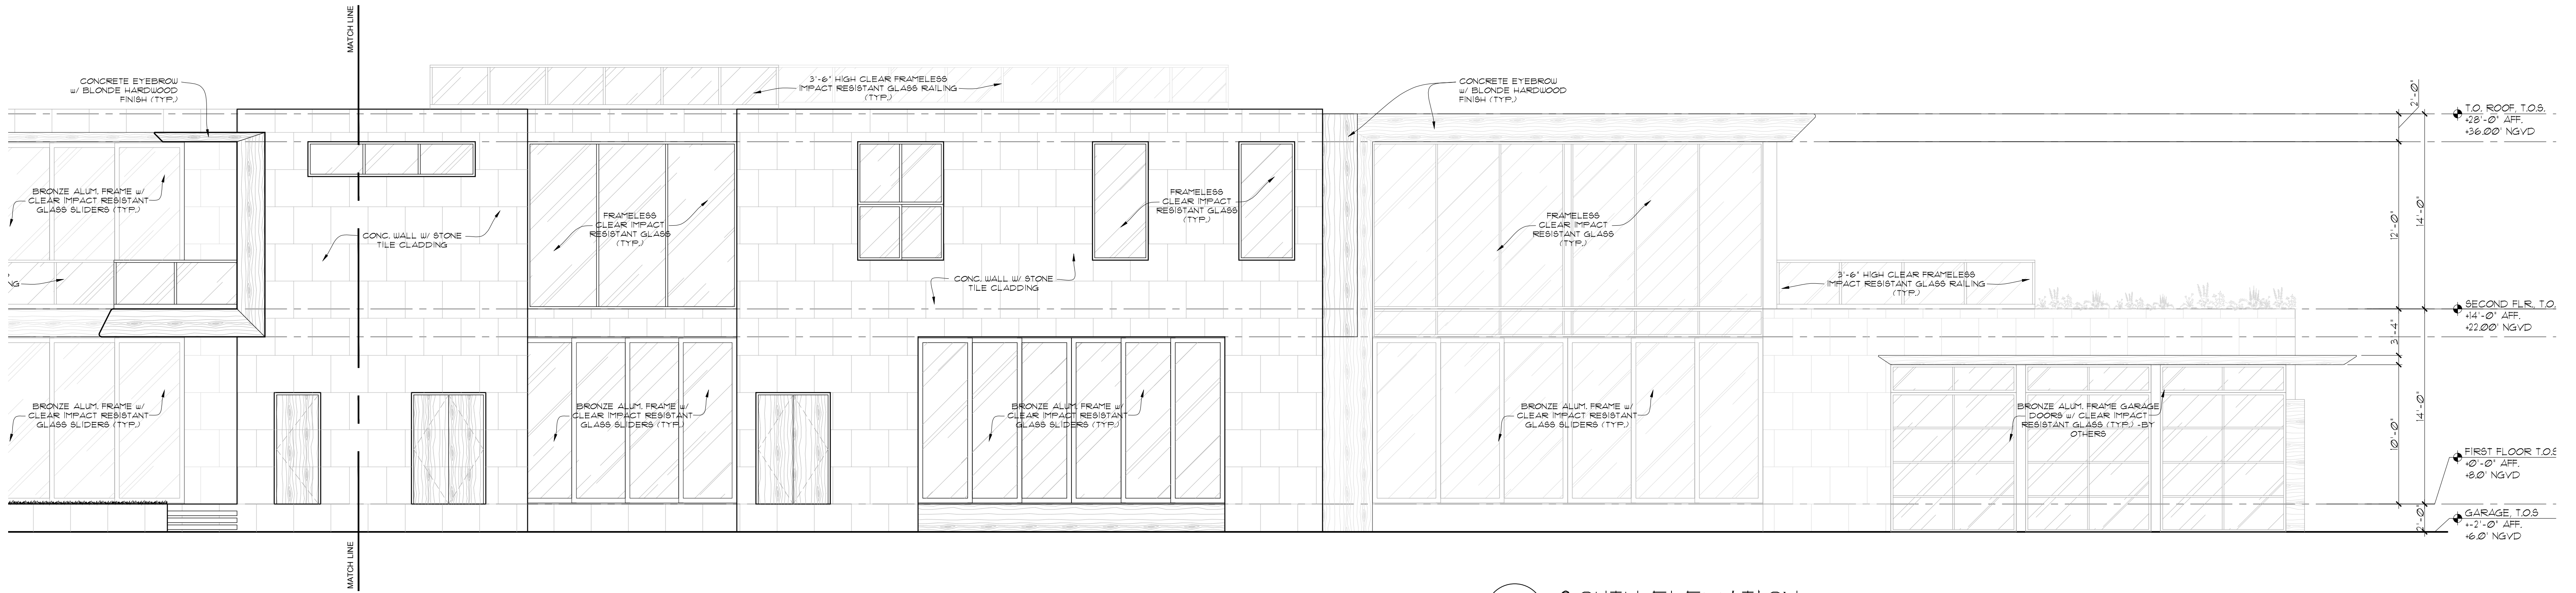

1 SOUTH ELEVATION
A-3.2 SCALE: 3/16"=1'-0"

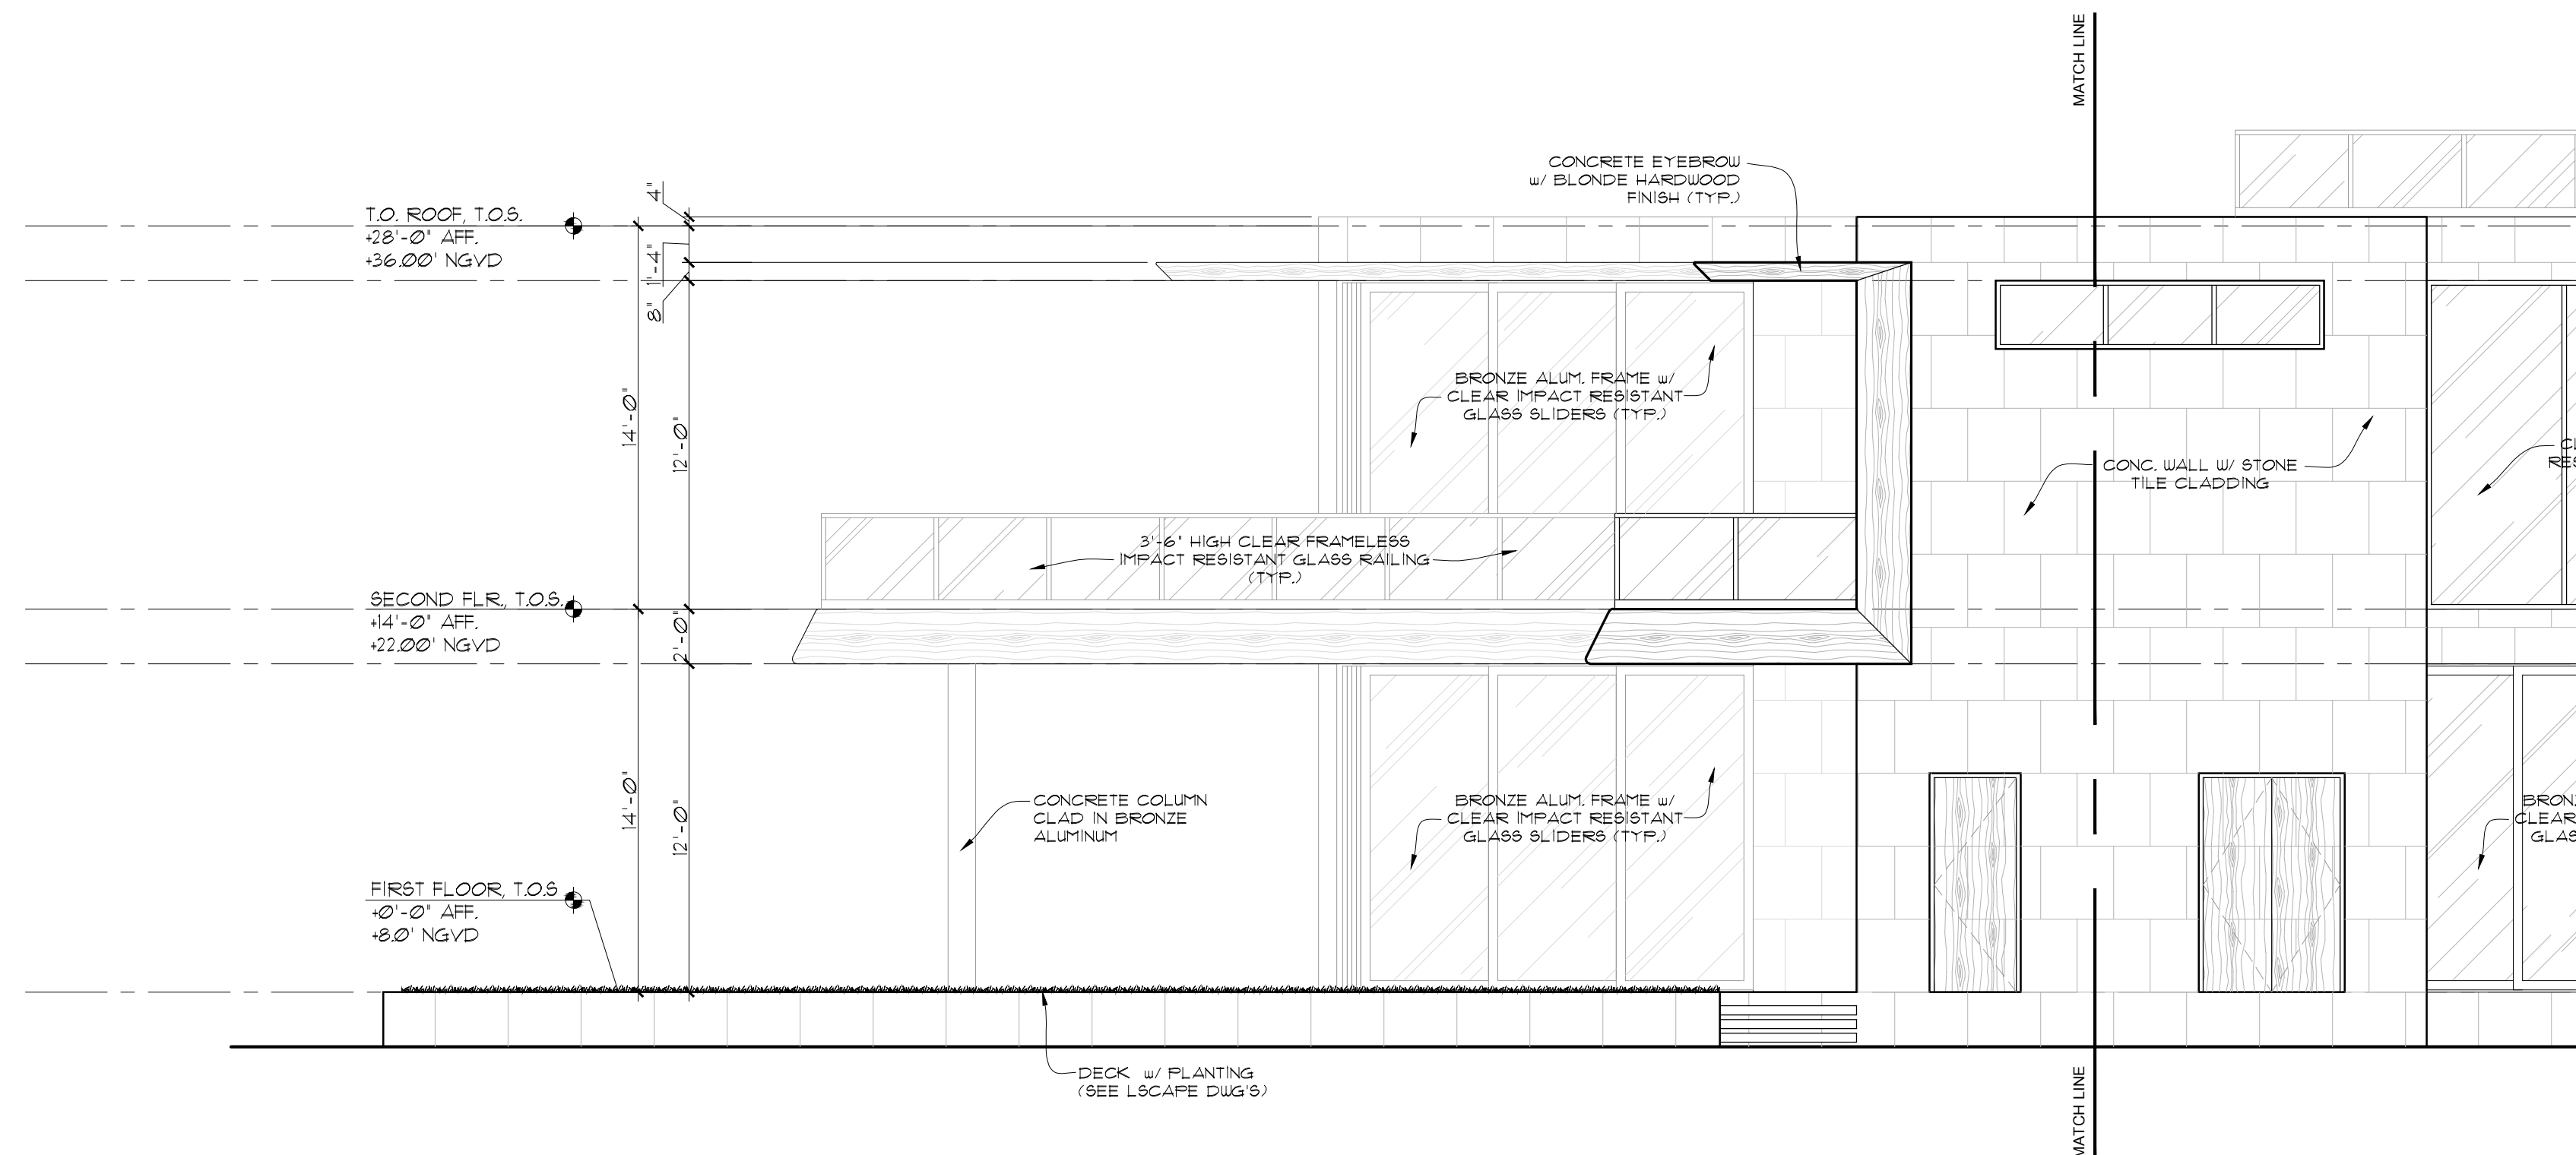

2 SOUTH ELEVATION
A-3.2 SCALE: 3/16"=1'-0"

**PREVIOUSLY APPROVED DESIGN
(DRB FILE NO. 23215)**

comm. no.
1524

date:
08-28-2015

revised:
09-14-2015

NORTH BAY ROAD RESIDENCE
6342 N. BAY RD.
MIAMI BEACH, FLORIDA 33141

sheet no.
A-3.2



CHOEFF LEVY FISCHMAN
ARCHITECTURE + DESIGN

8425 Biscayne Blvd, suite 201
Miami, Florida 33138

www.choefflevy.com

(t) 305.434.8338
(f) 305.892.5292

seal
Paul Fischman
registered architect
AR96202

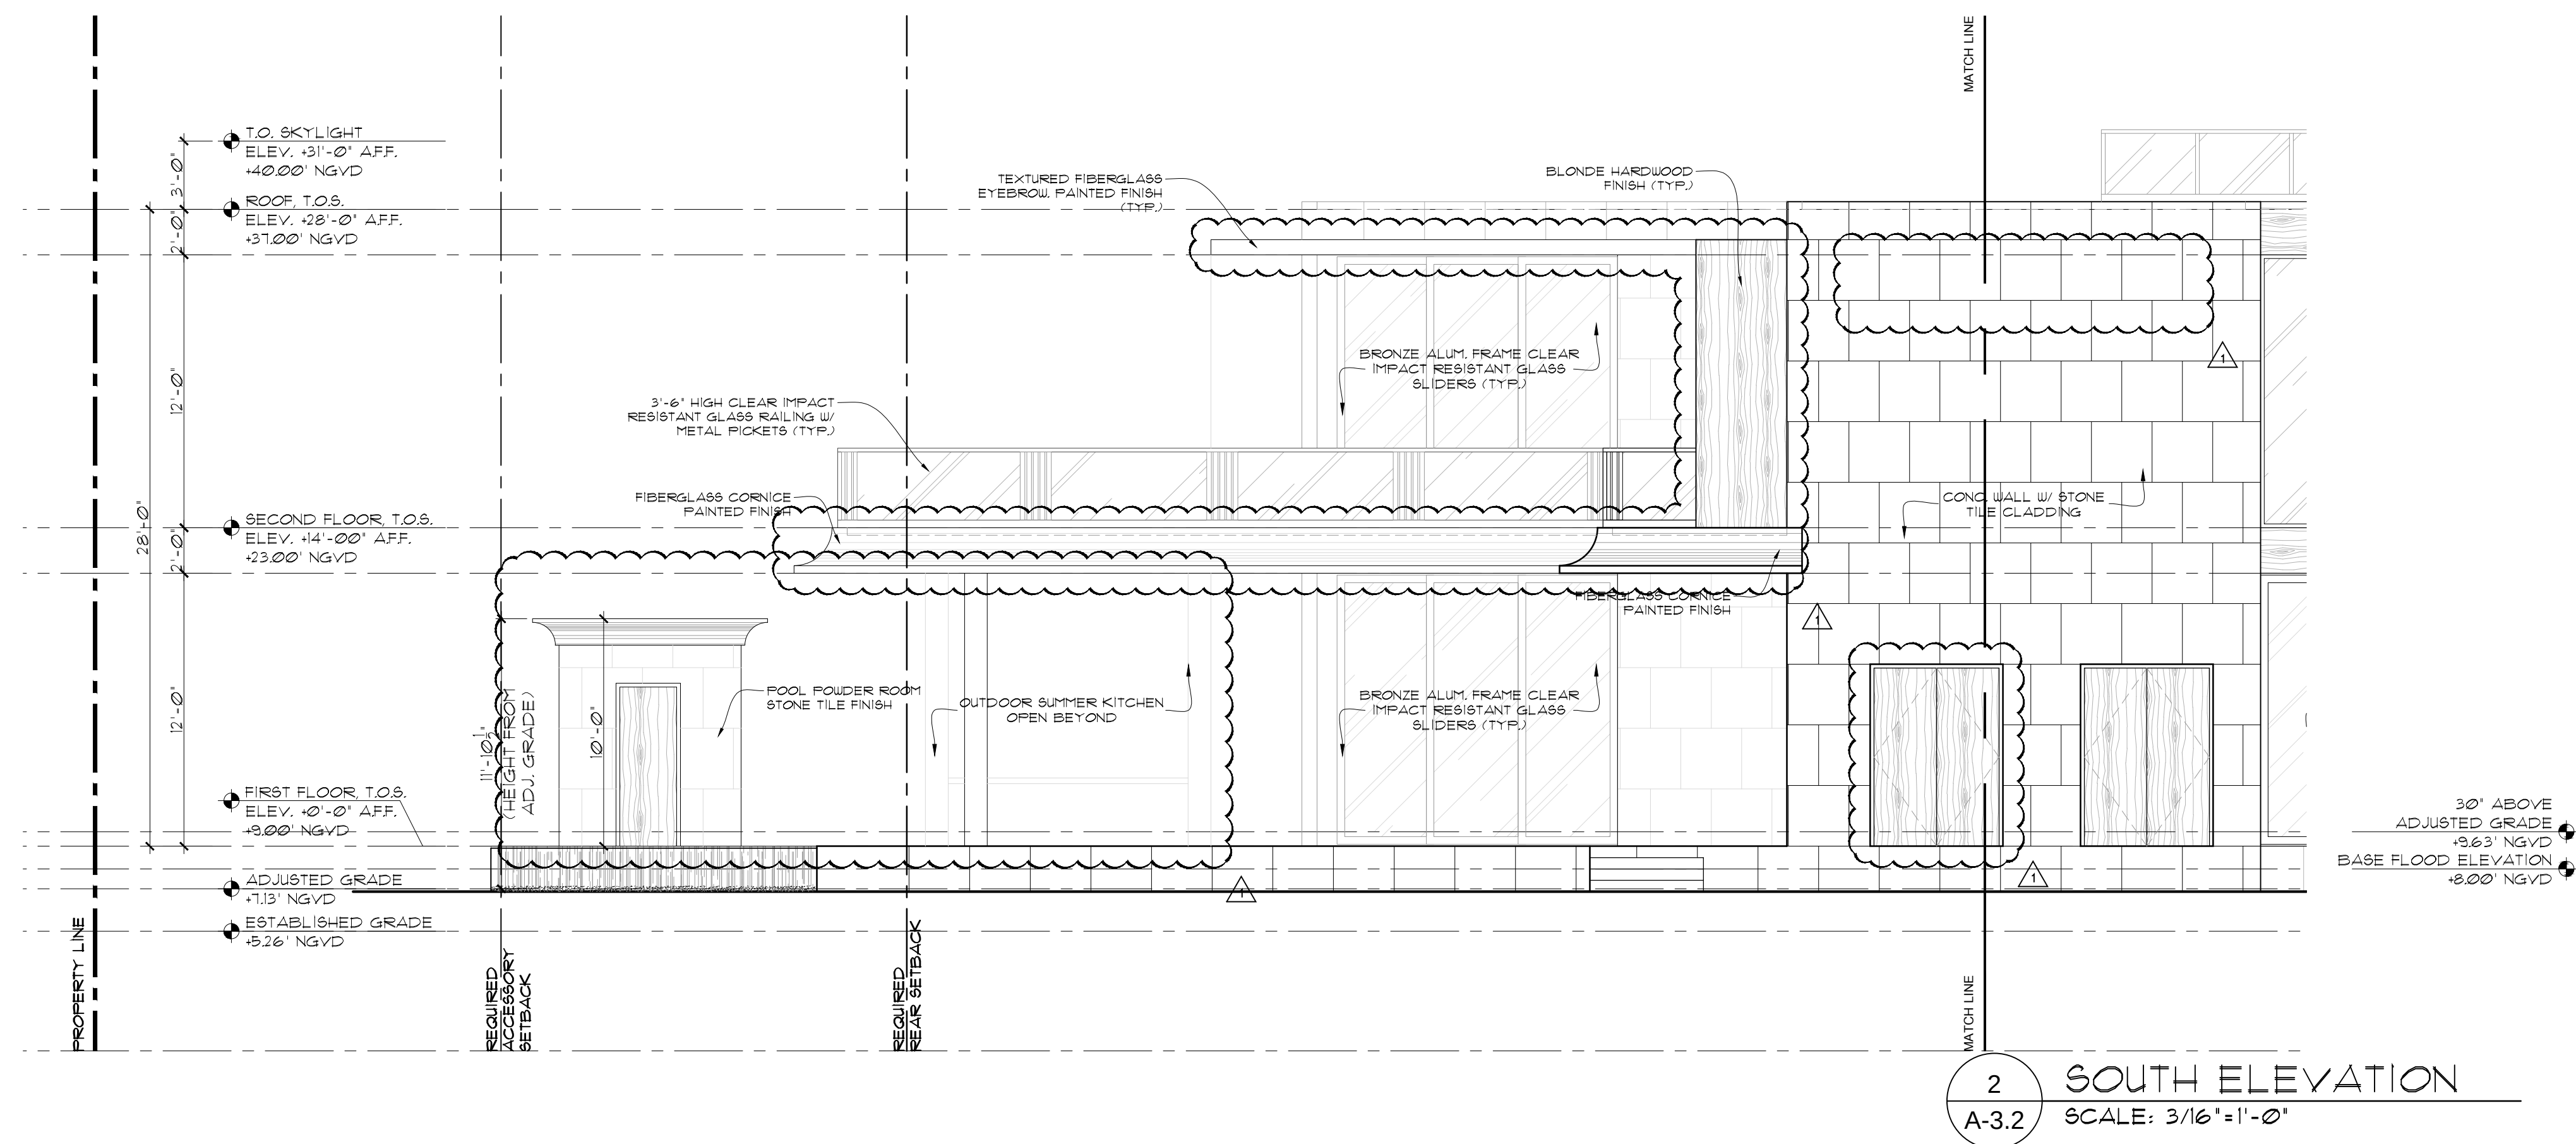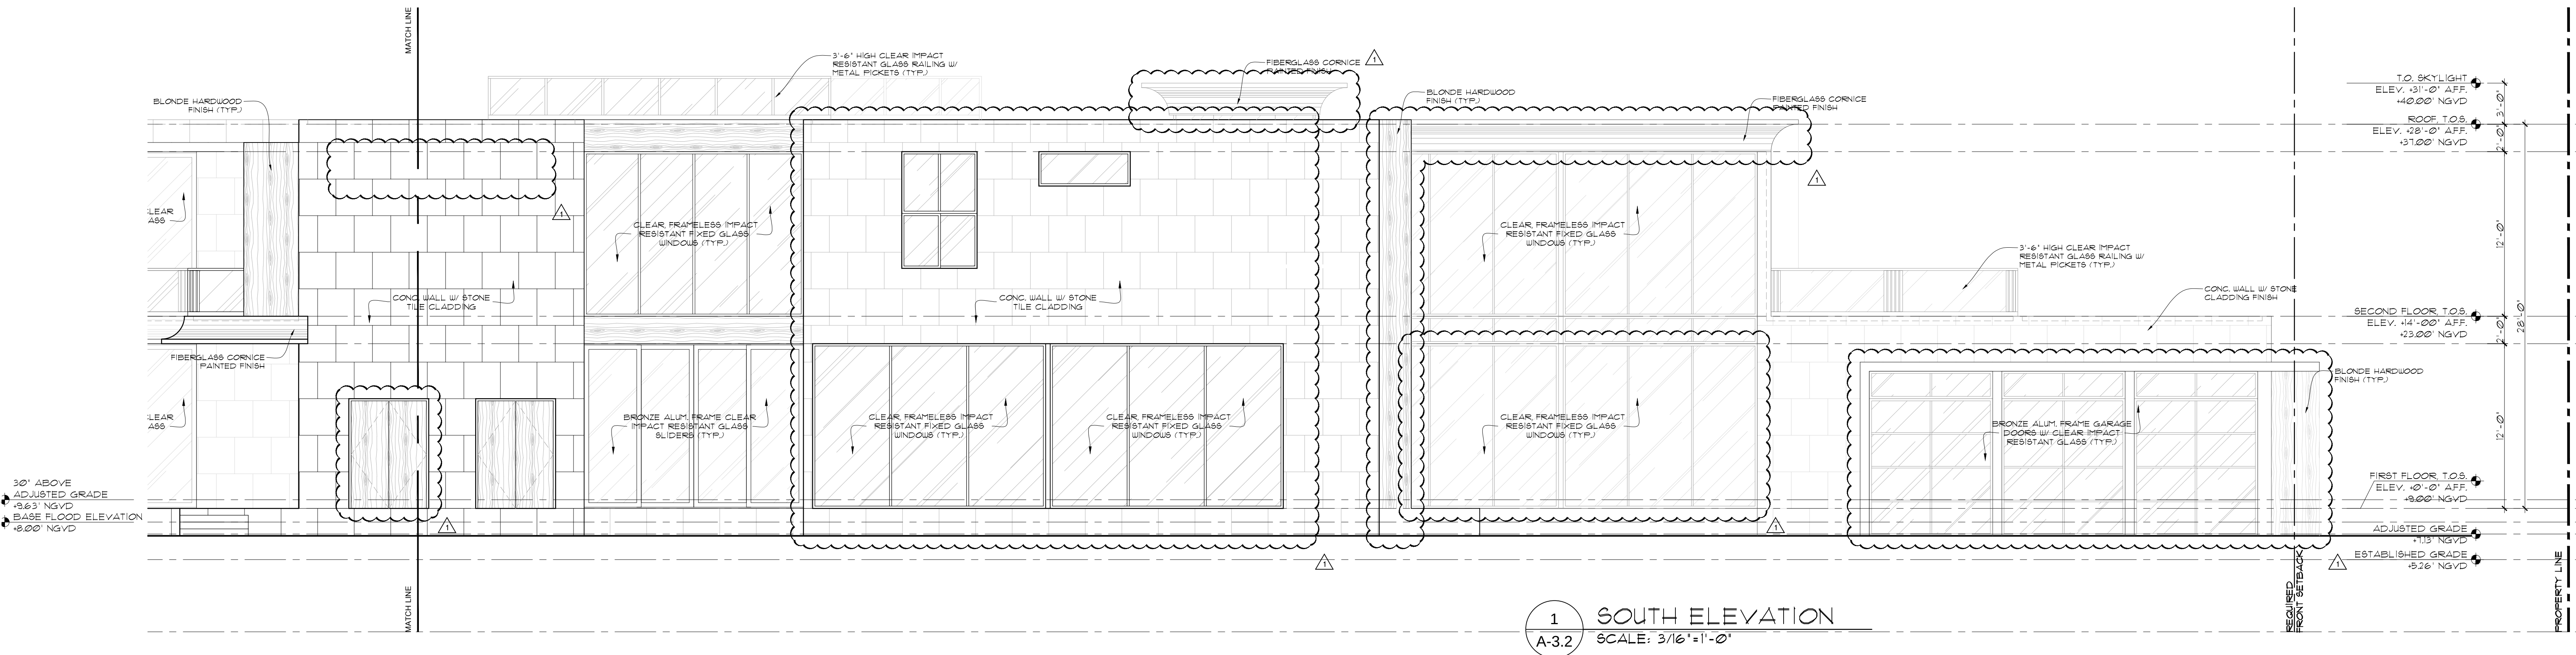

PROPOSED DESIGN (03-09-2017)

comm. no.
1524

date:
03-09-2017

revised:
03-09-2017
MODIFICATIONS TO
PREVIOUSLY APPROVED DESIGN

seal
Paul Fischman
registered architect
AR96202

NORTH BAY ROAD RESIDENCE
6342 N. BAY RD.
MIAMI BEACH, FLORIDA 33141



sheet no.
A-3.2a

CHOEFF LEVY FISCHMAN
ARCHITECTURE + DESIGN

8425 Biscayne Blvd, suite 201
Miami, Florida 33138

www.choefflevy.com

(t) 305.434.8338
(f) 305.892.5292

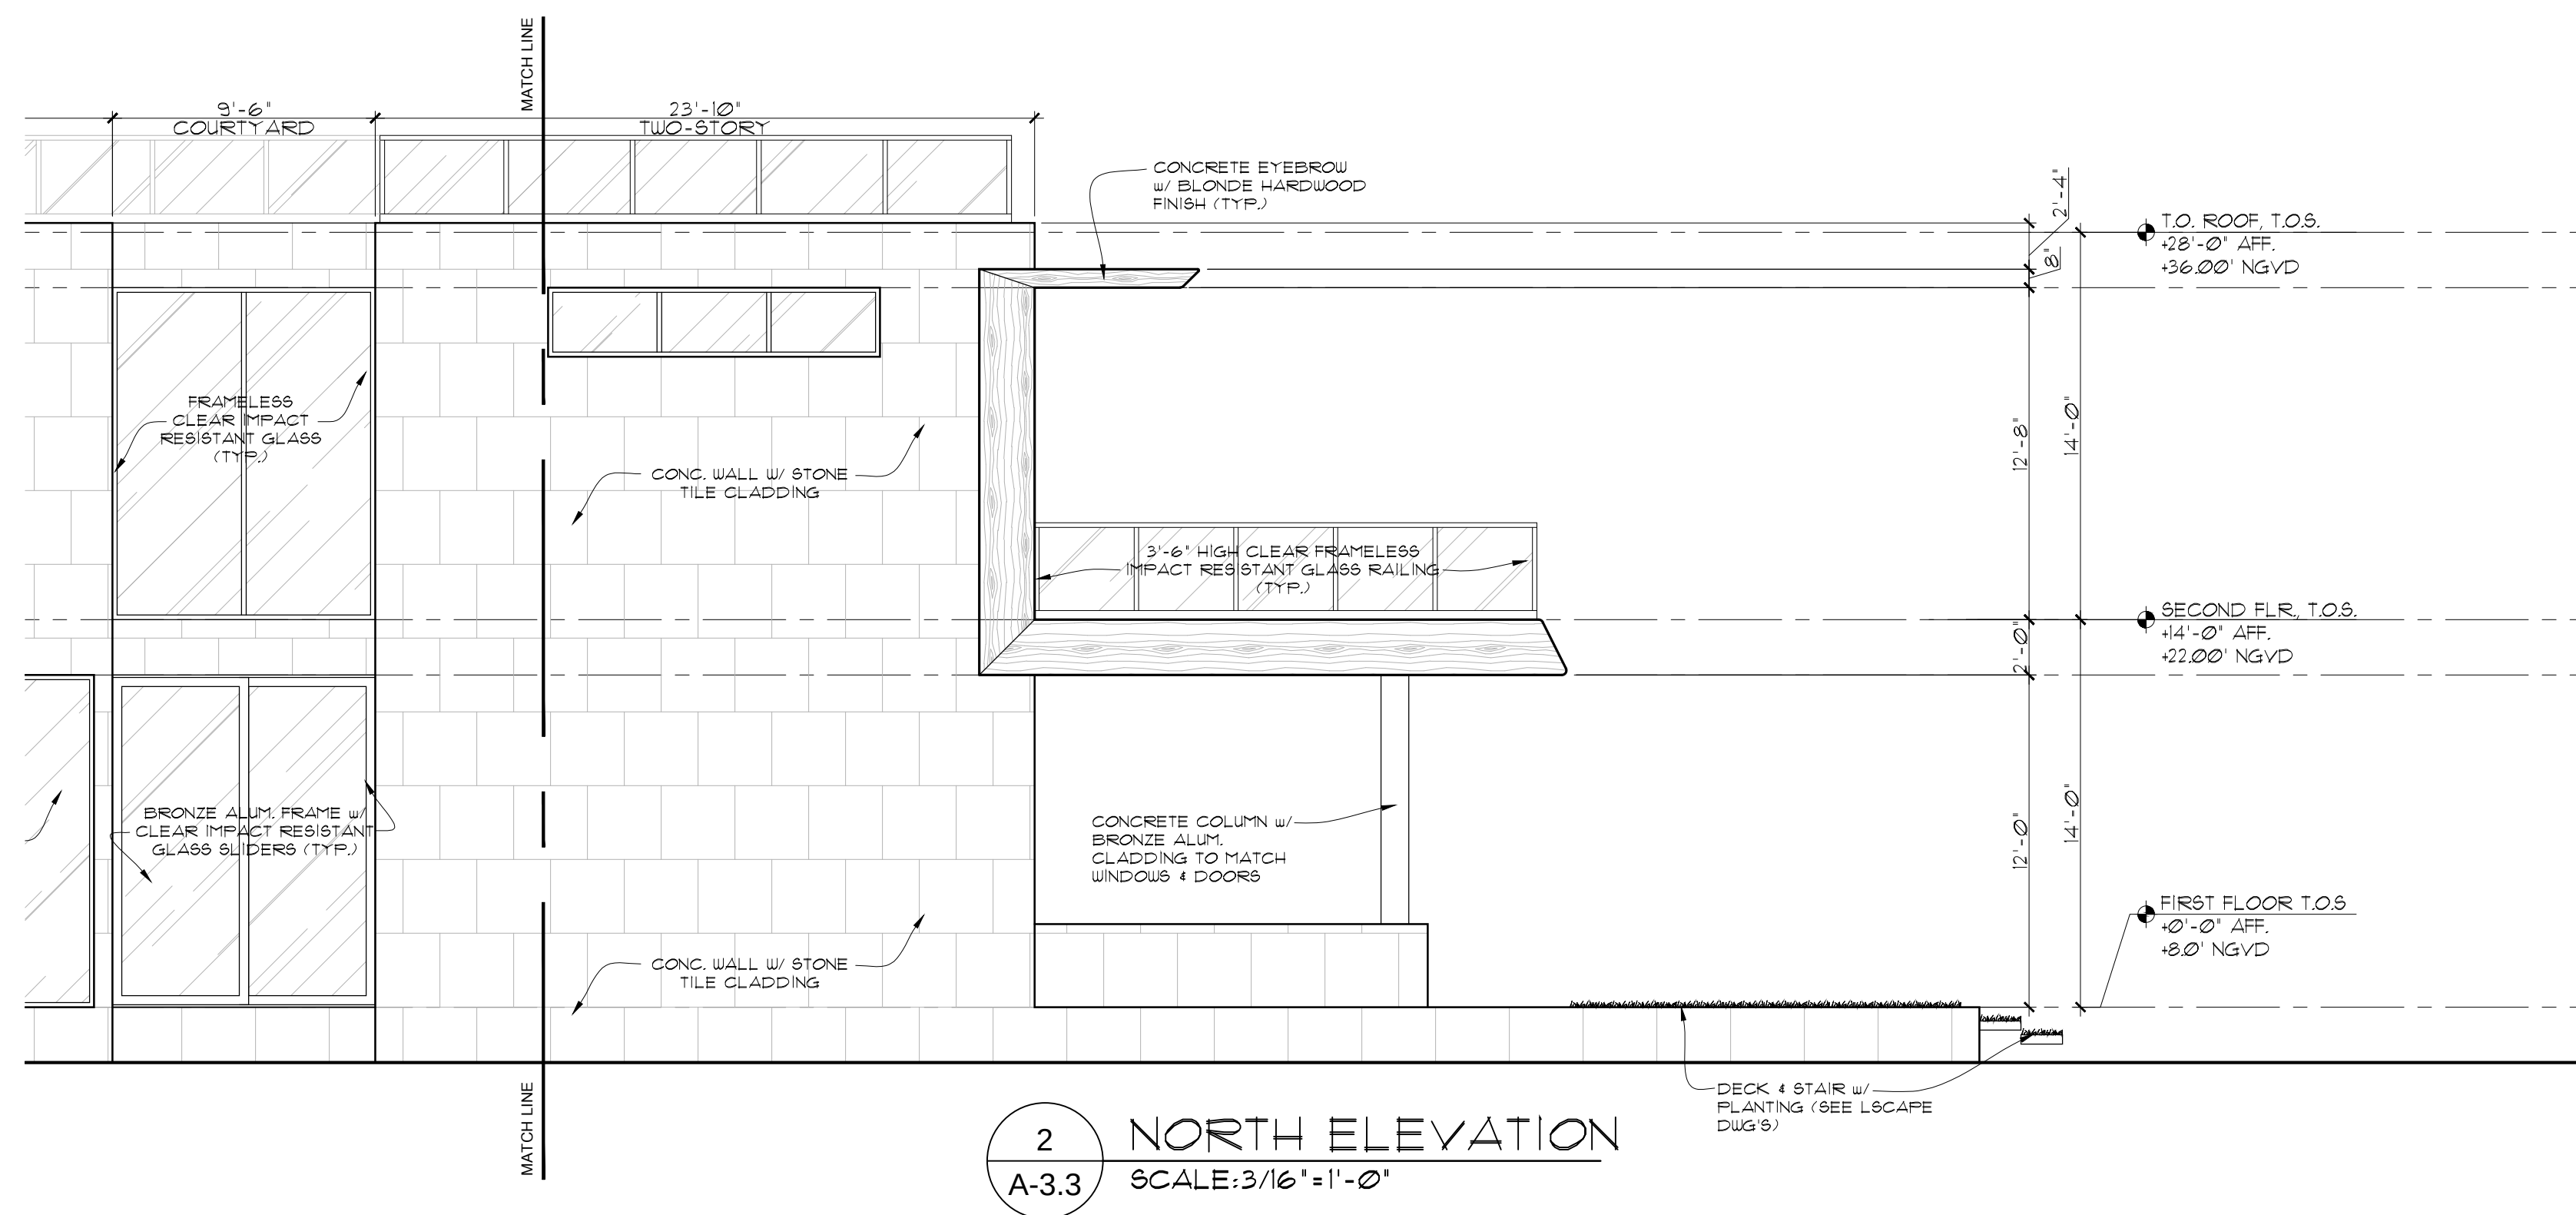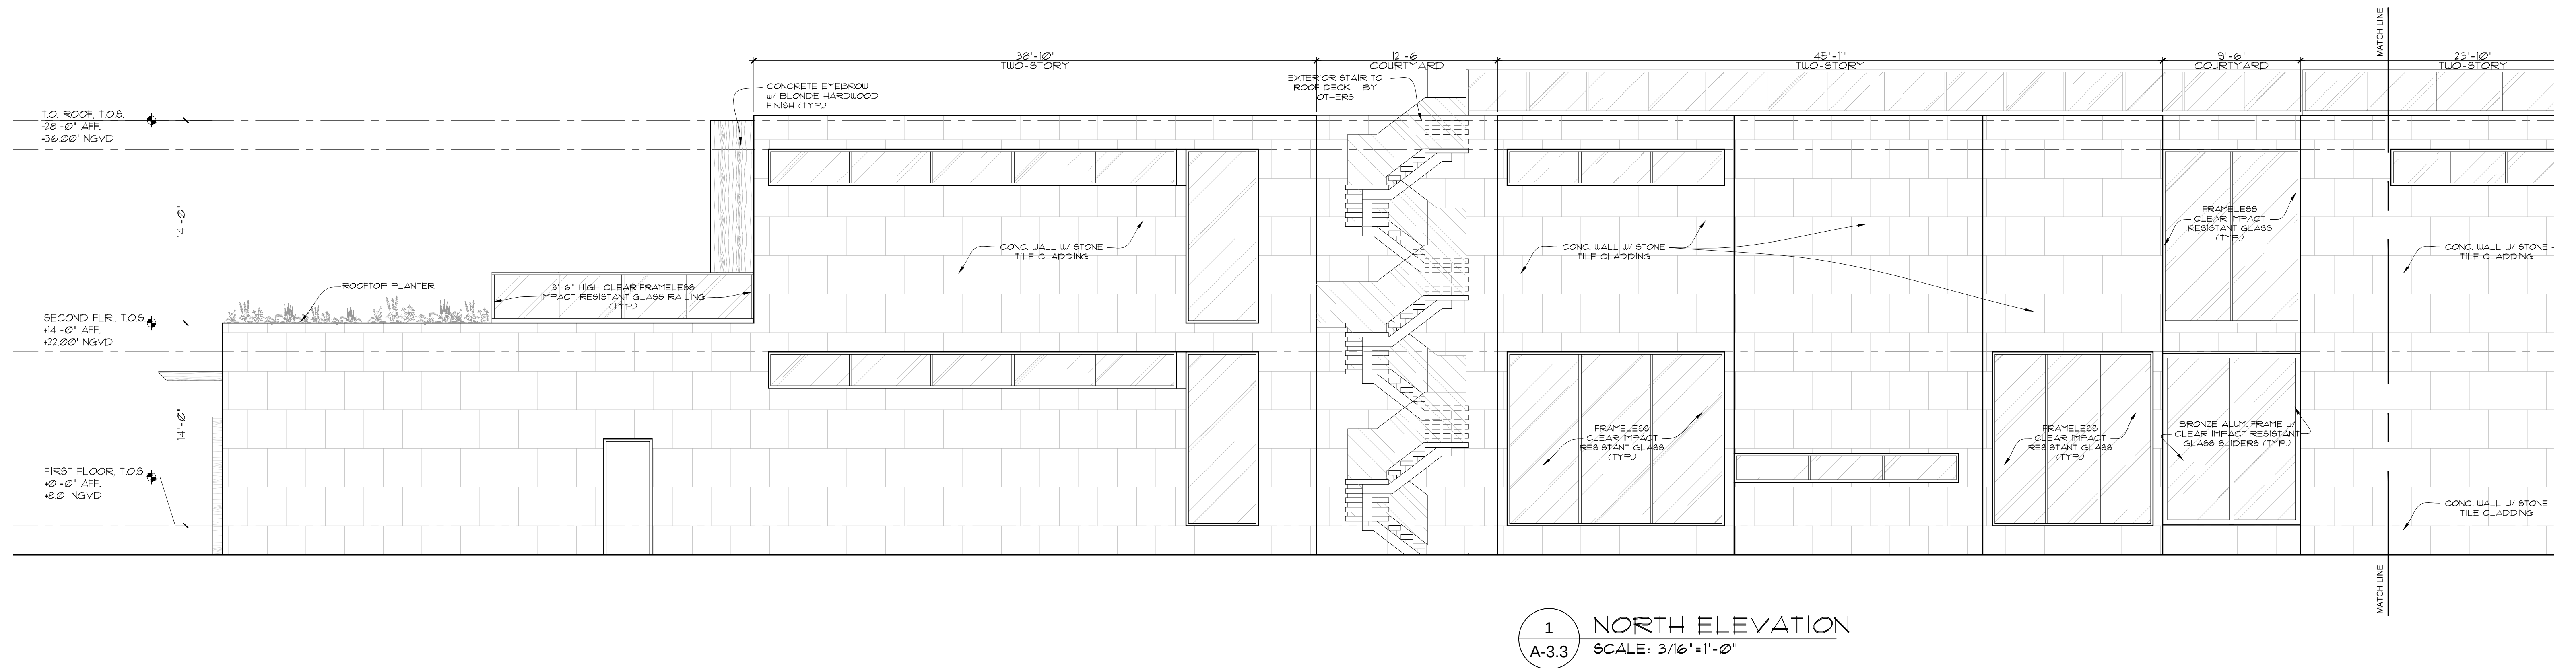

**PREVIOUSLY APPROVED DESIGN
(DRB FILE NO. 23215)**

comm. no.
1524

date:
08-28-2015

revised:
09-14-2015

NORTH BAY ROAD RESIDENCE
6342 N. BAY RD.
MIAMI BEACH, FLORIDA 33141

sheet no.
A-3.3



CHOEFF LEVY FISCHMAN
ARCHITECTURE + DESIGN

8425 Biscayne Blvd, suite 201
Miami, Florida 33138

www.choefflevy.com

(t) 305.434.8338
(f) 305.892.5292

seal
Paul Fischman
registered architect
AR96202

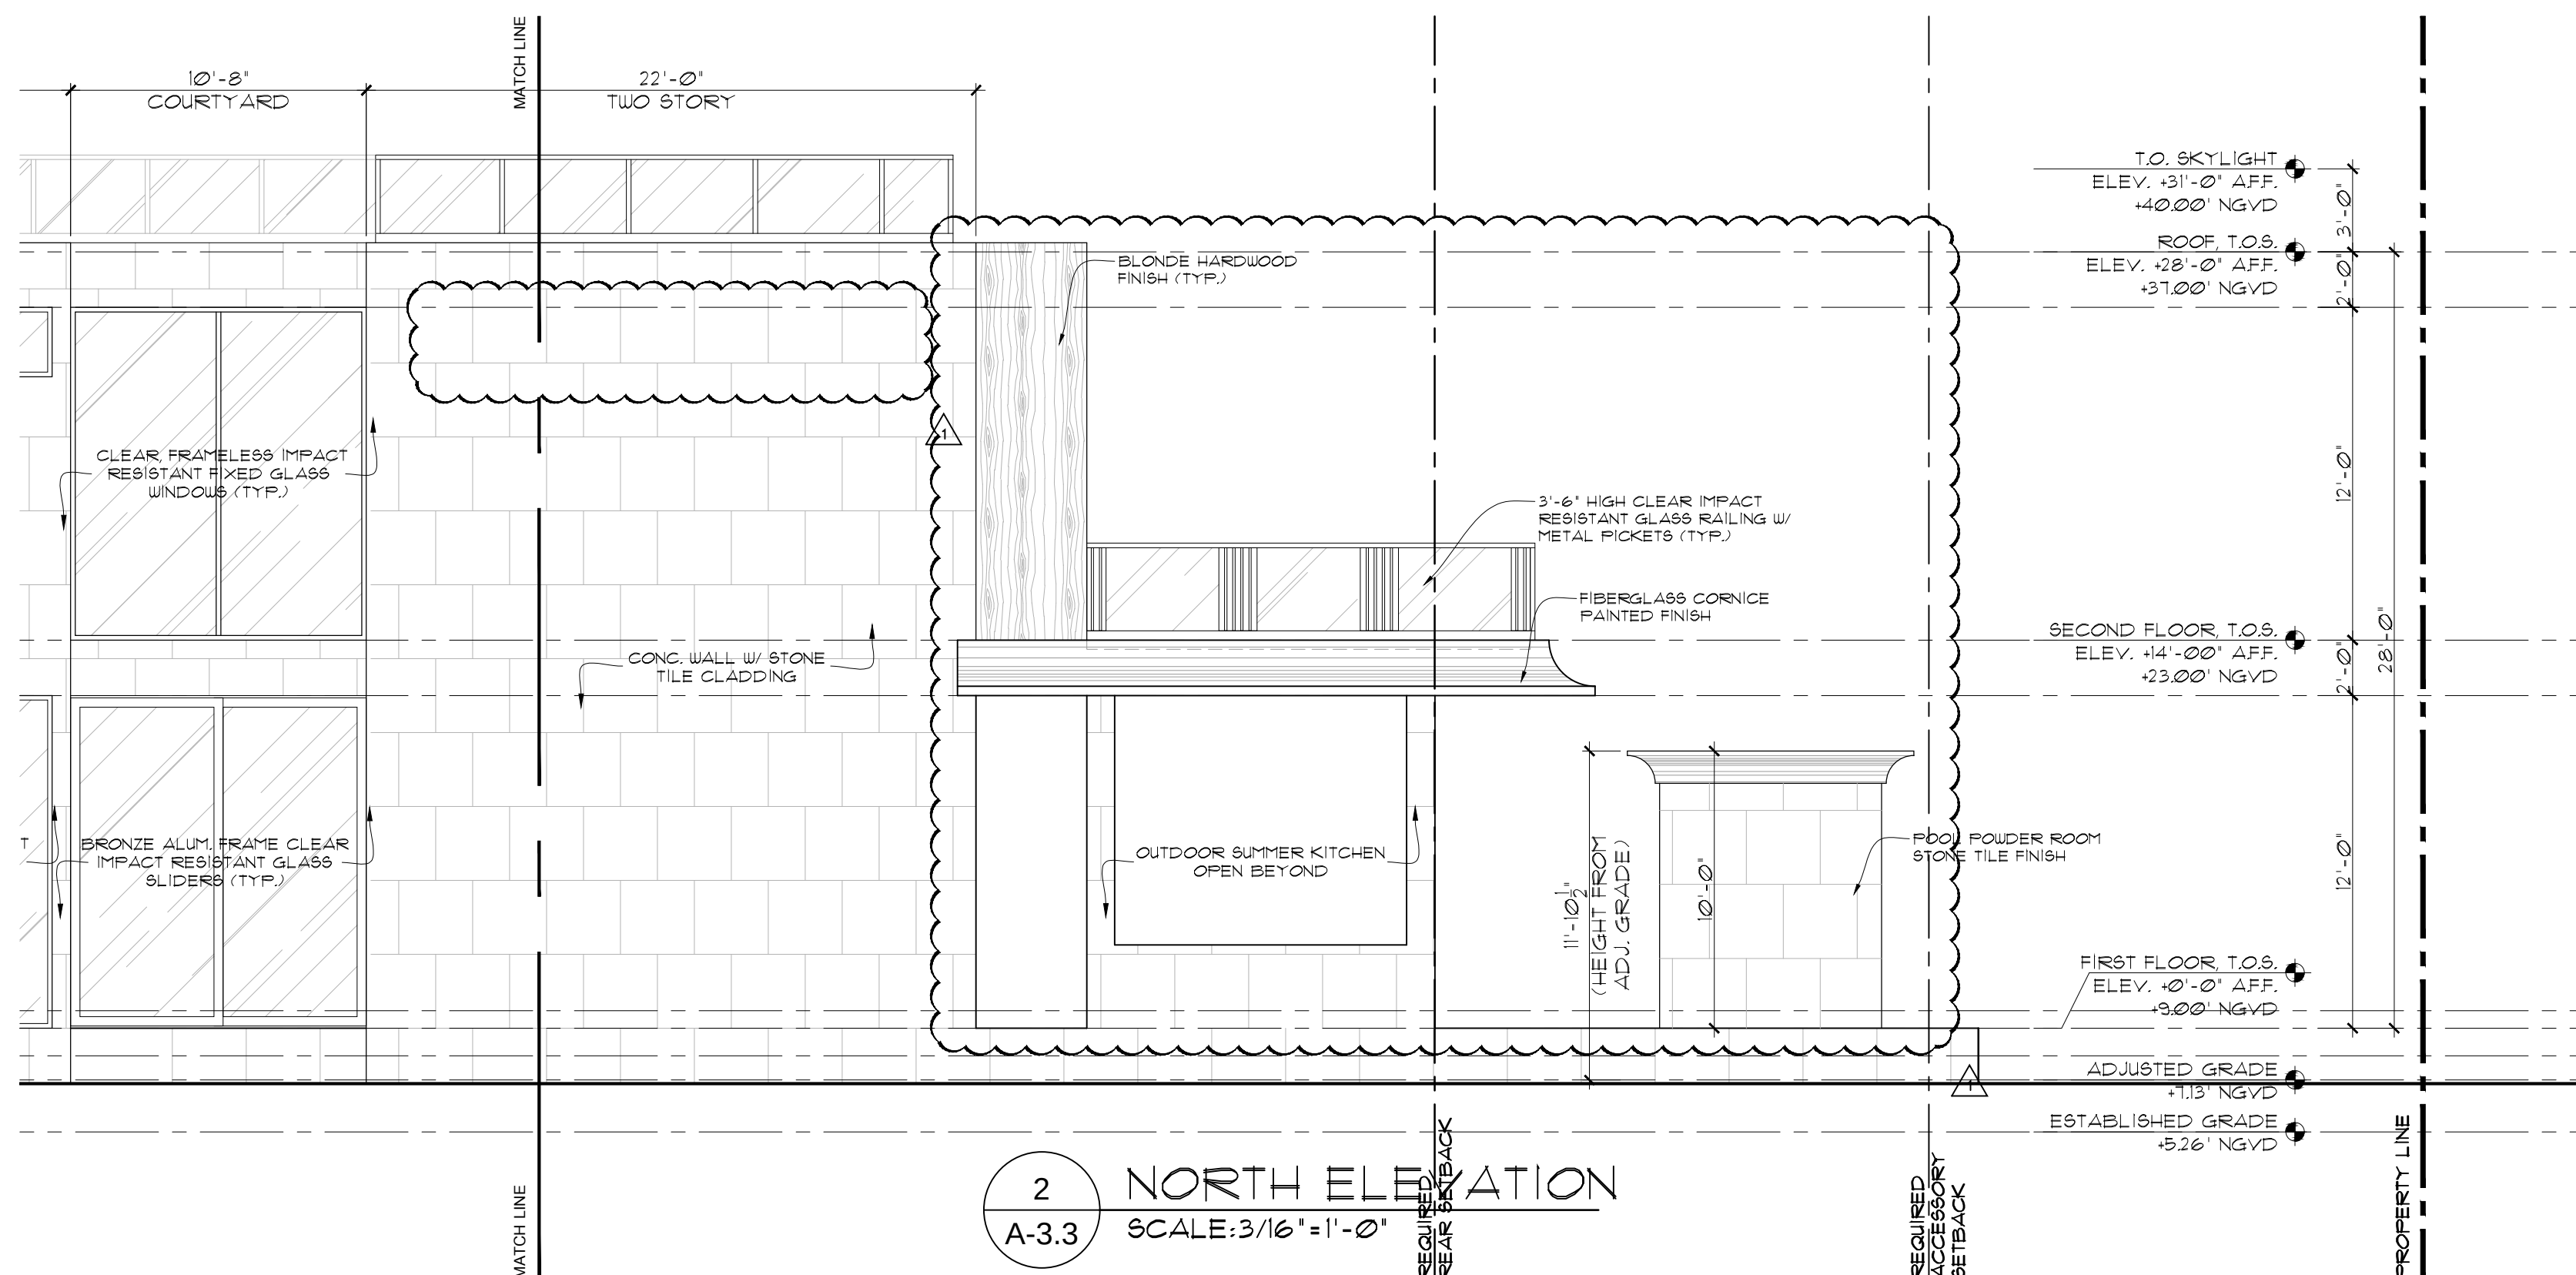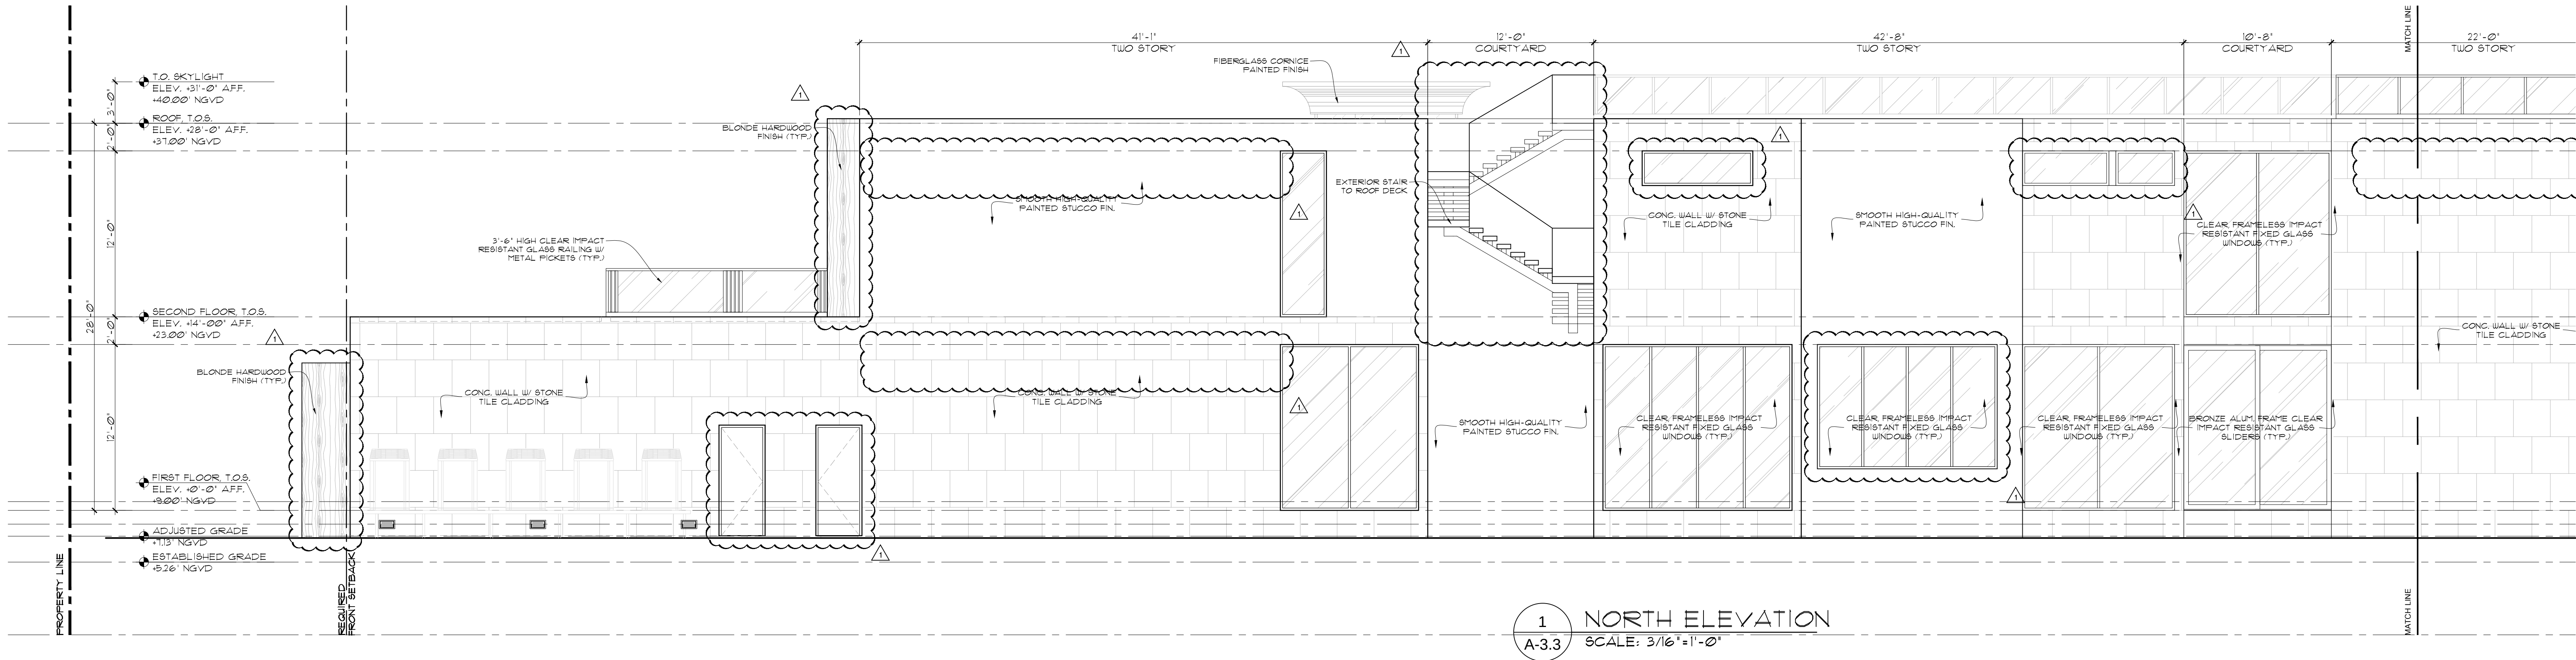

PROPOSED DESIGN (03-09-2017)

comm. no.
1524

date:
03-09-2017

revised:
03-09-2017
MODIFICATIONS TO
PREVIOUSLY APPROVED DESIGN

seal
Paul Fischman
registered architect
AR96202

NORTH BAY ROAD RESIDENCE
6342 N. BAY RD.
MIAMI BEACH, FLORIDA 33141

sheet no.
A-3.3a

CHOEFF LEVY FISCHMAN
ARCHITECTURE + DESIGN

8425 Biscayne Blvd, suite 201
Miami, Florida 33138

www.choefflevy.com

(t) 305.434.8338
(f) 305.892.5292