


A-15
CONNECTOR AERIAL NORTHSIDE




A-16
NORTH ALLEY NIGHT VIEW

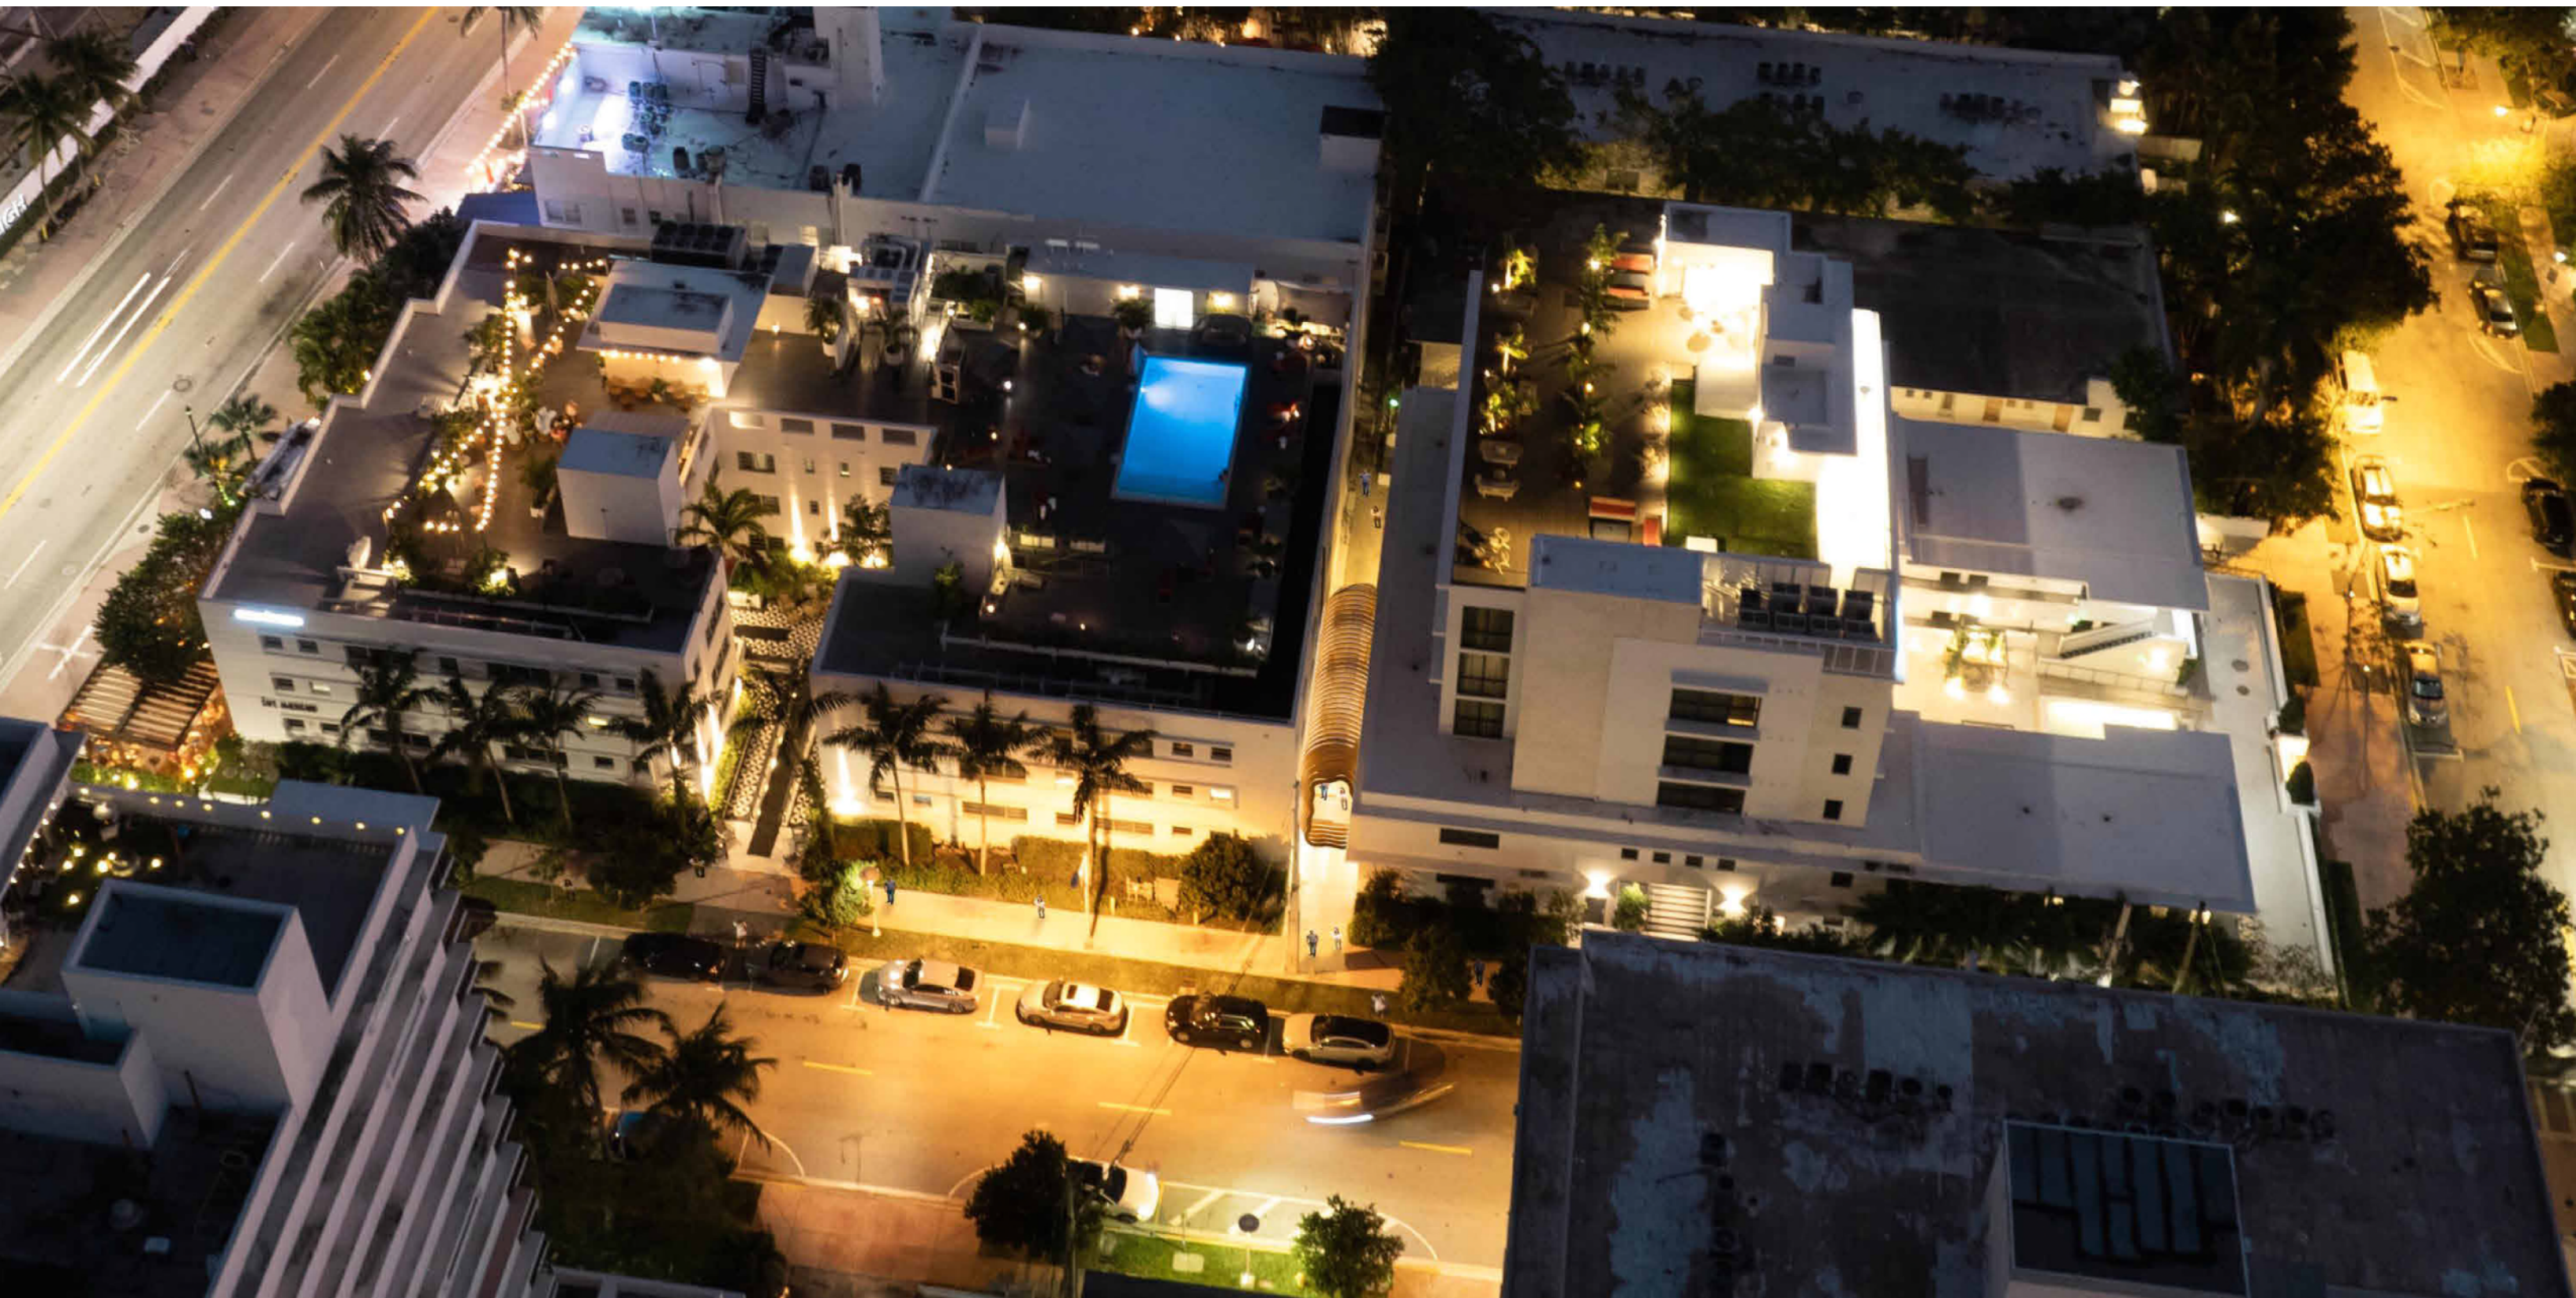

A-17
NIGHT STREET VIEW



A-18
SITE PLAN

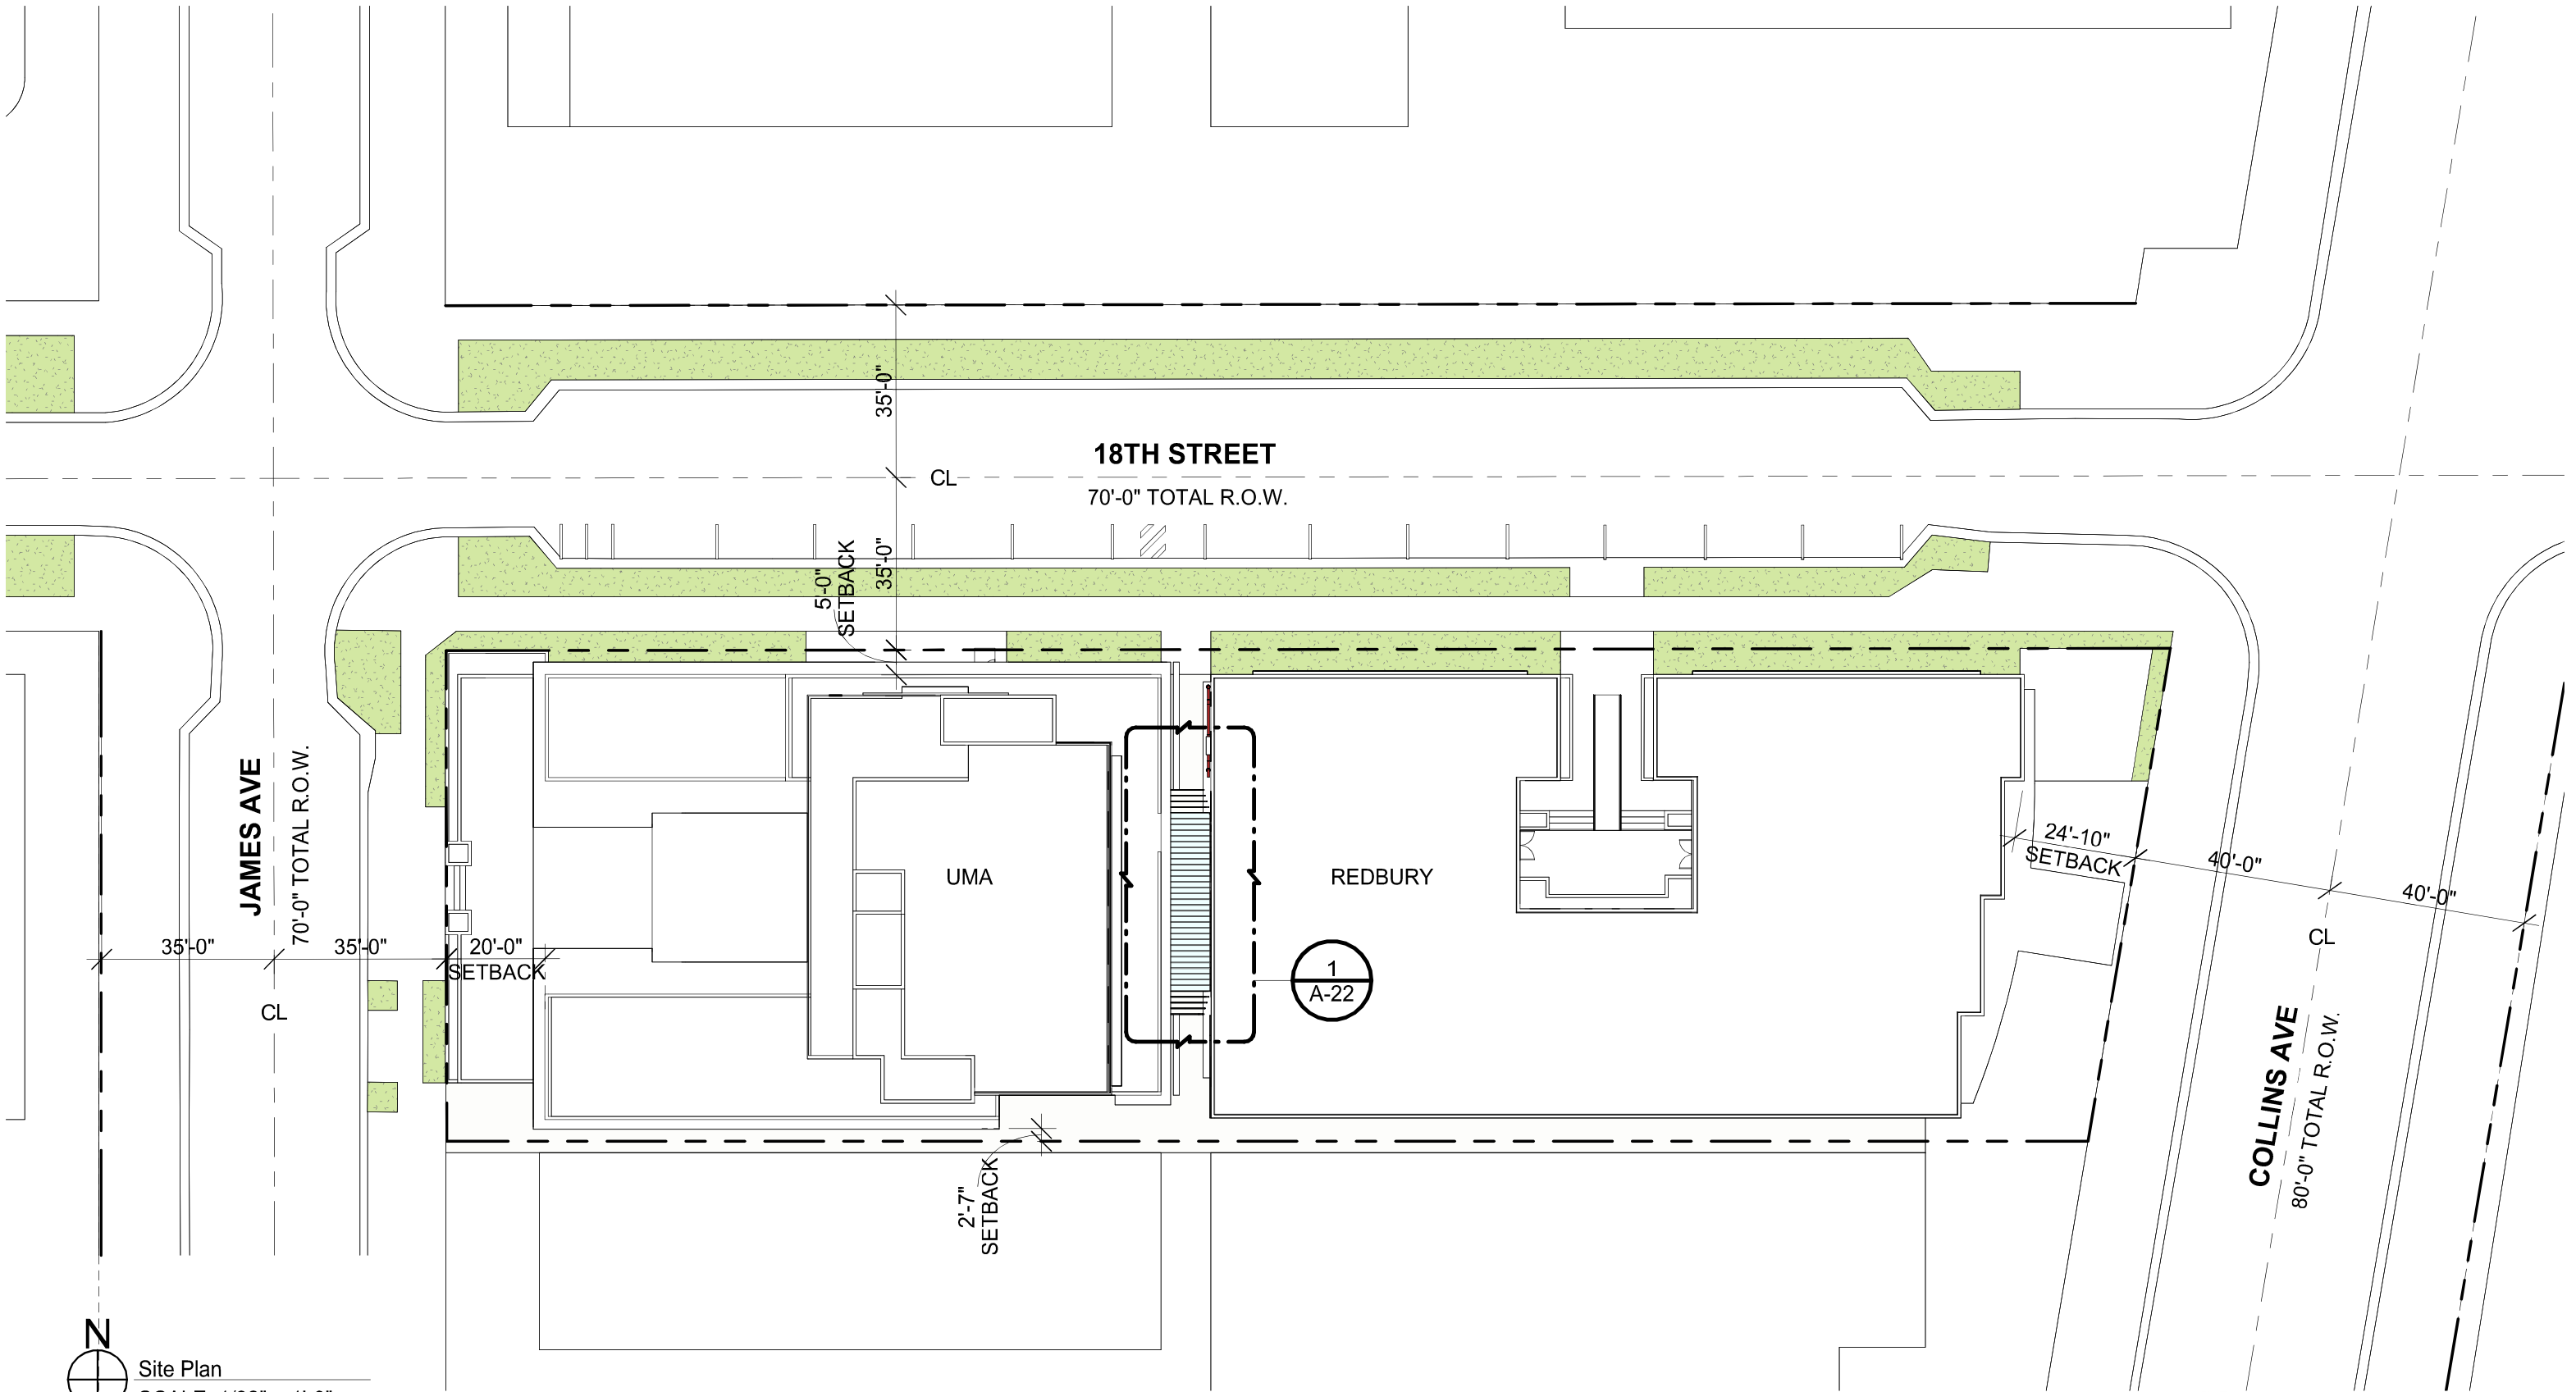

N
Site Plan
SCALE: 1/32" = 1'-0"

GLAVOVIC STUDIO

UMA CONNECTOR DESIGN


1775 JAMES AVE & 1776 COLLINS AVE

3/9/2024




© 2021 GLAVOVIC STUDIO
glavovicstudio.com
AA0003643


A-19
1ST FLOOR CONTEXT PLAN

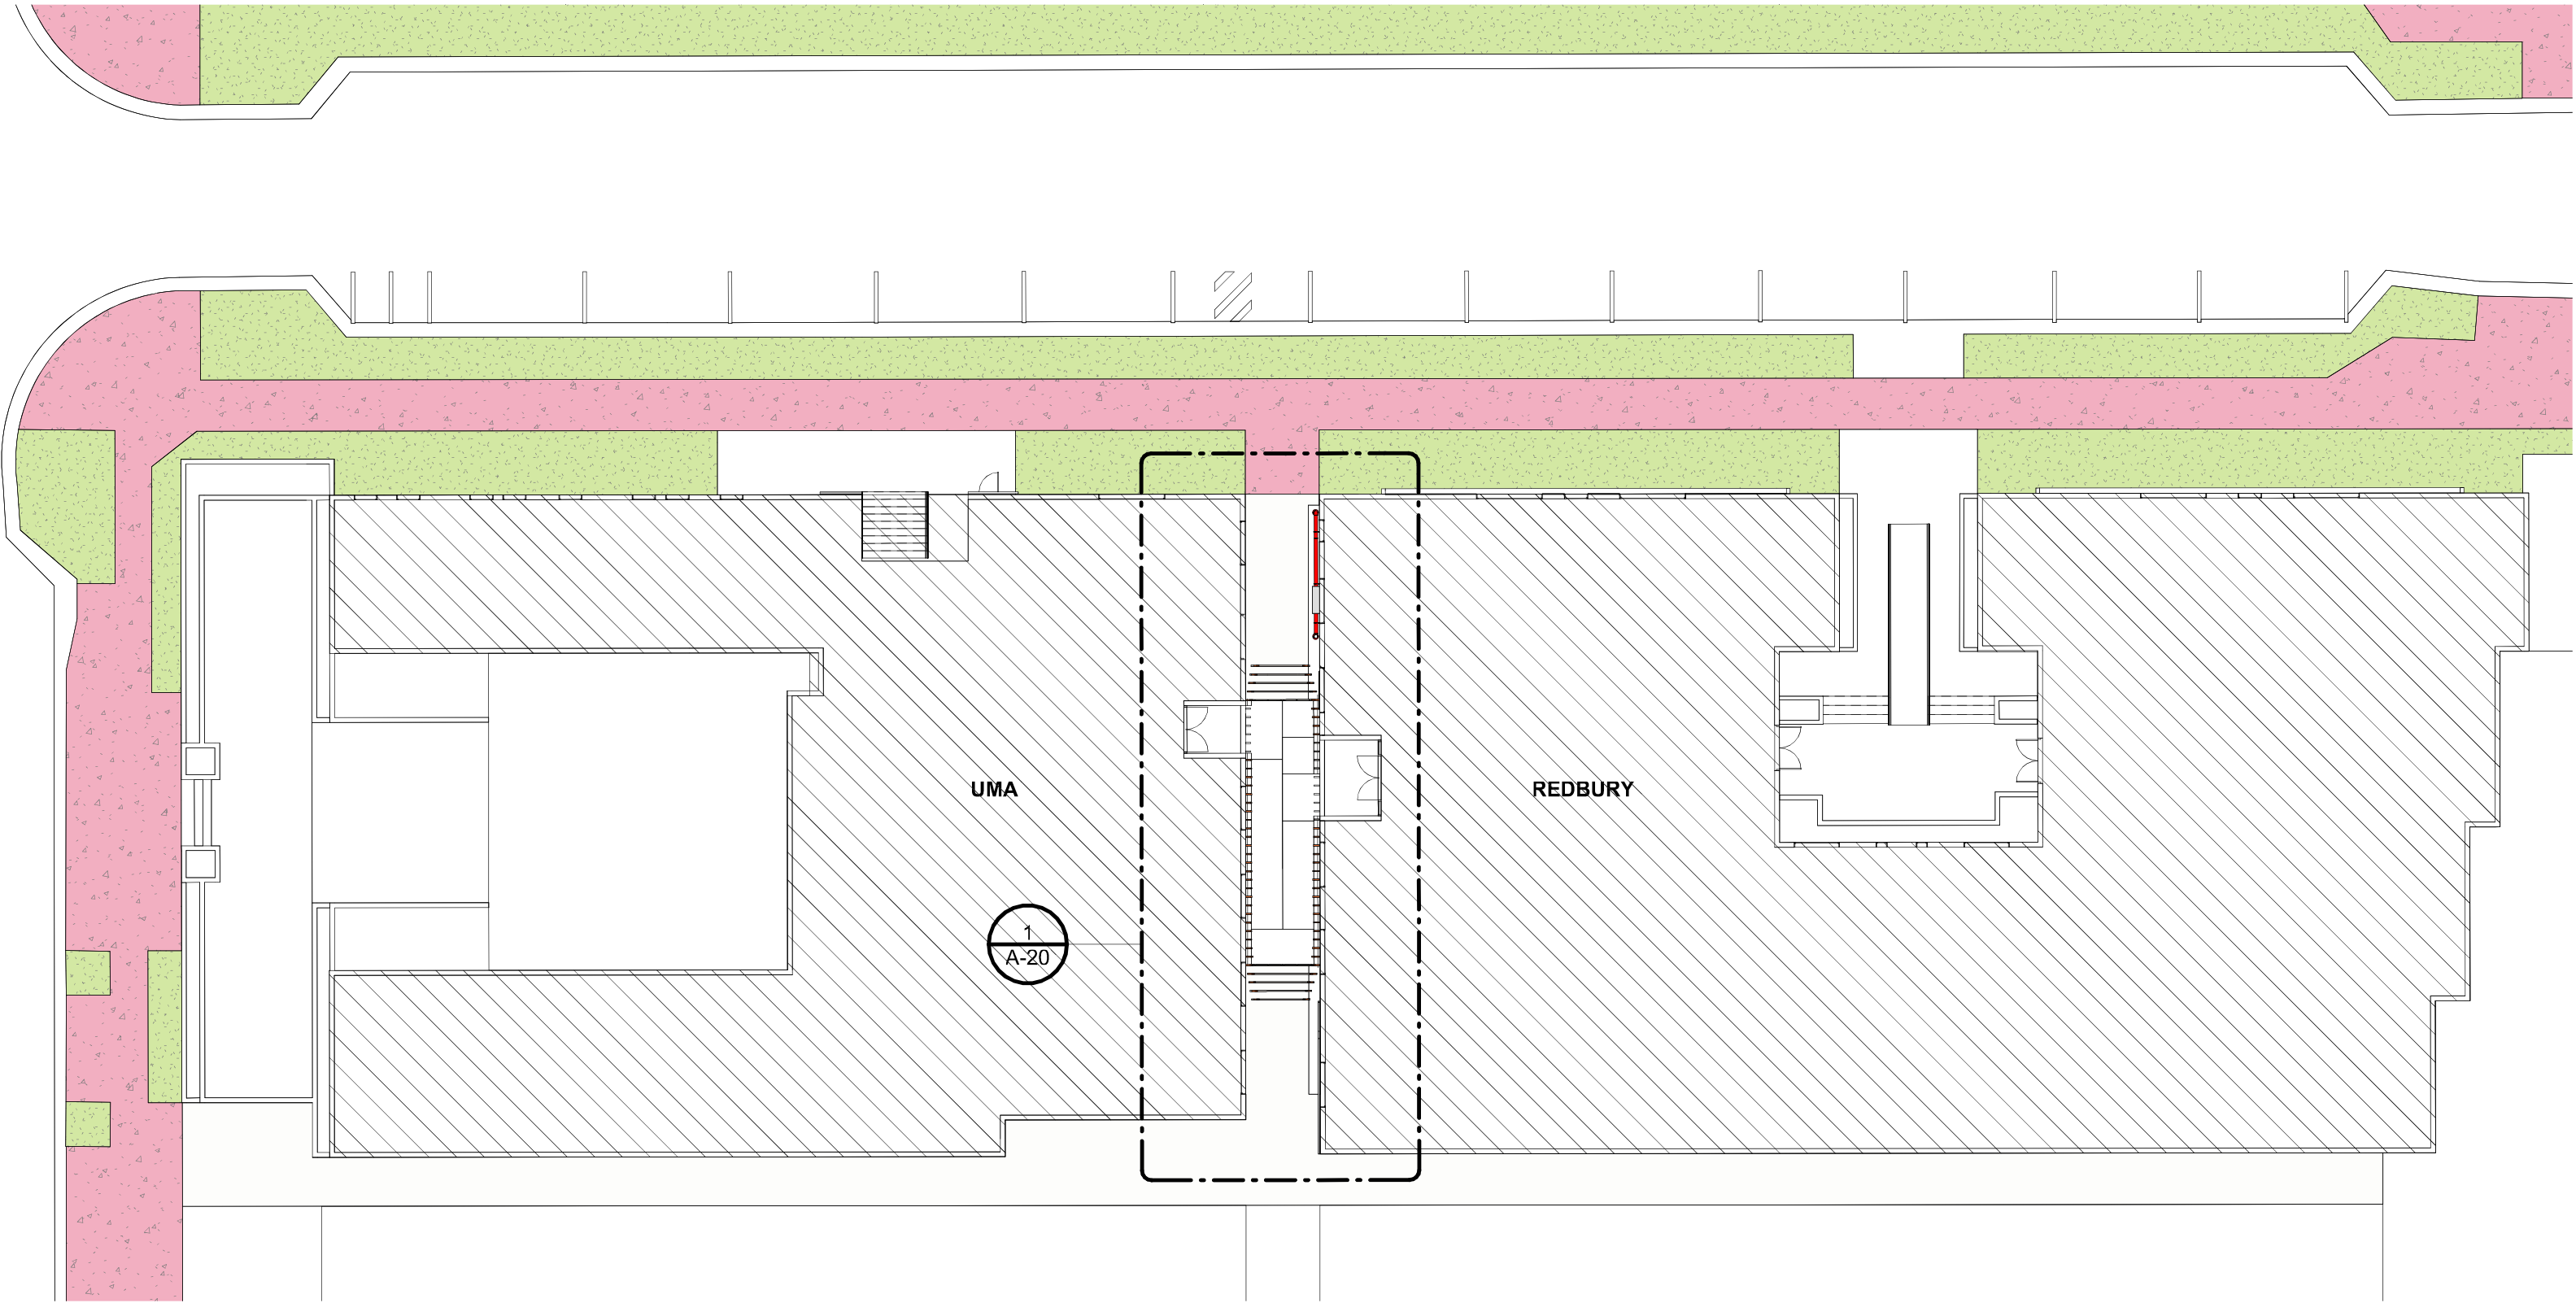

A-20
FLOOR PLAN

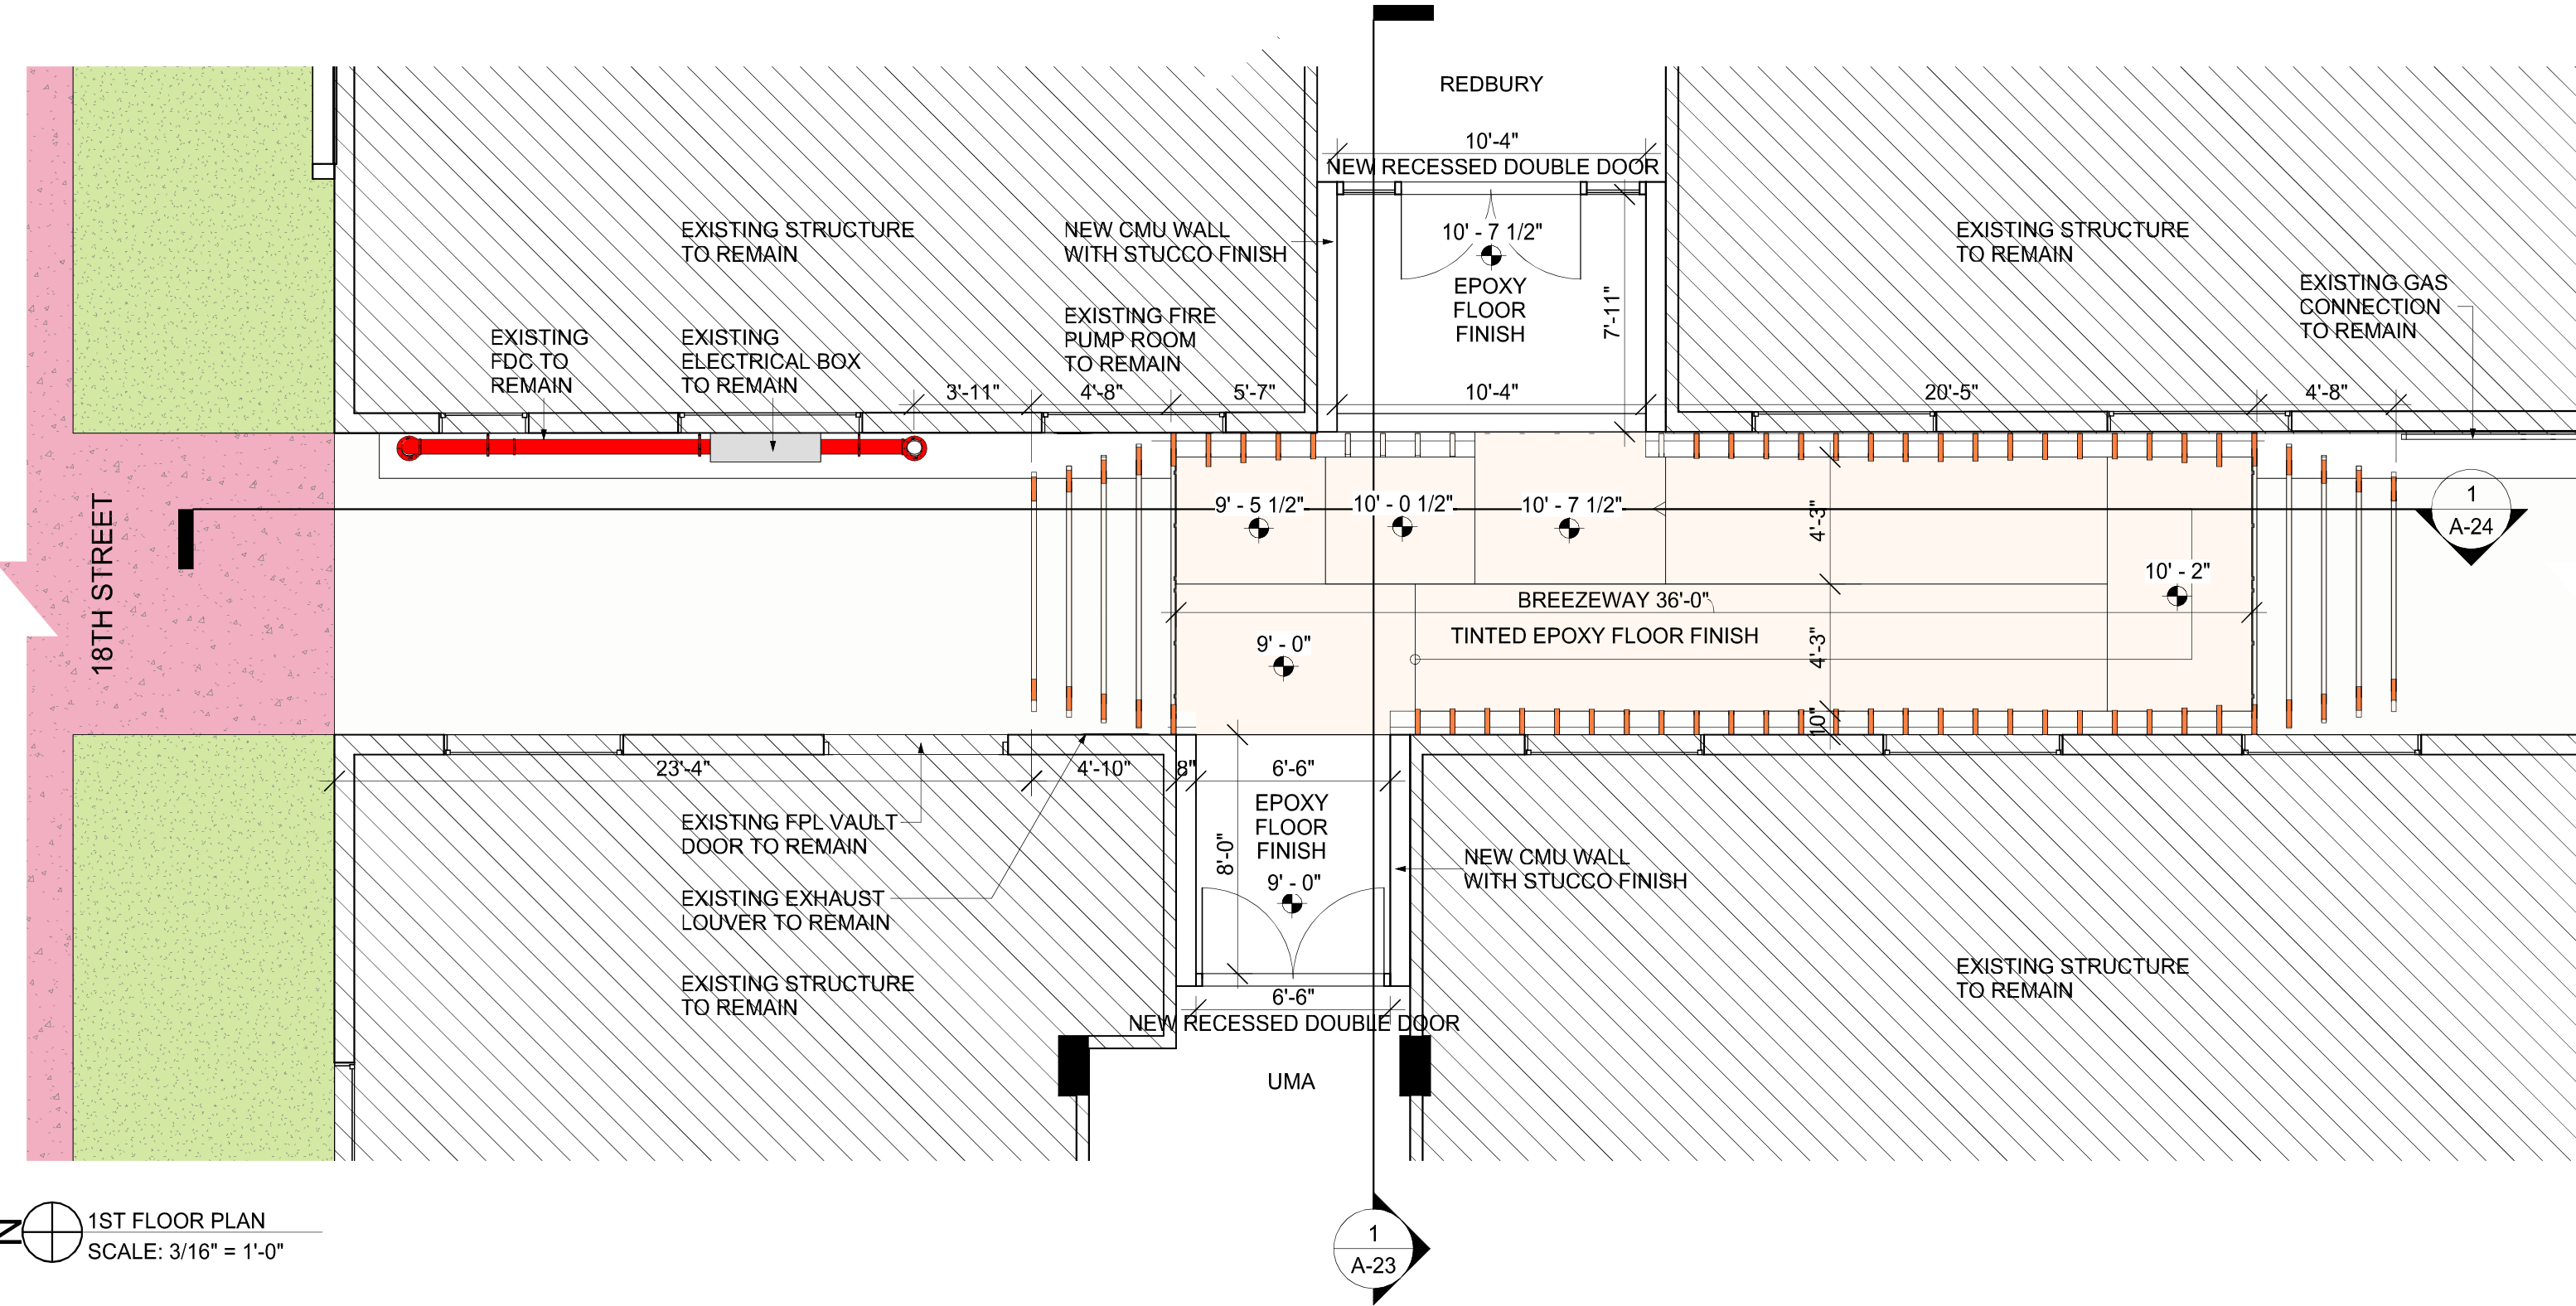


A-21
DEMOLITION PLAN

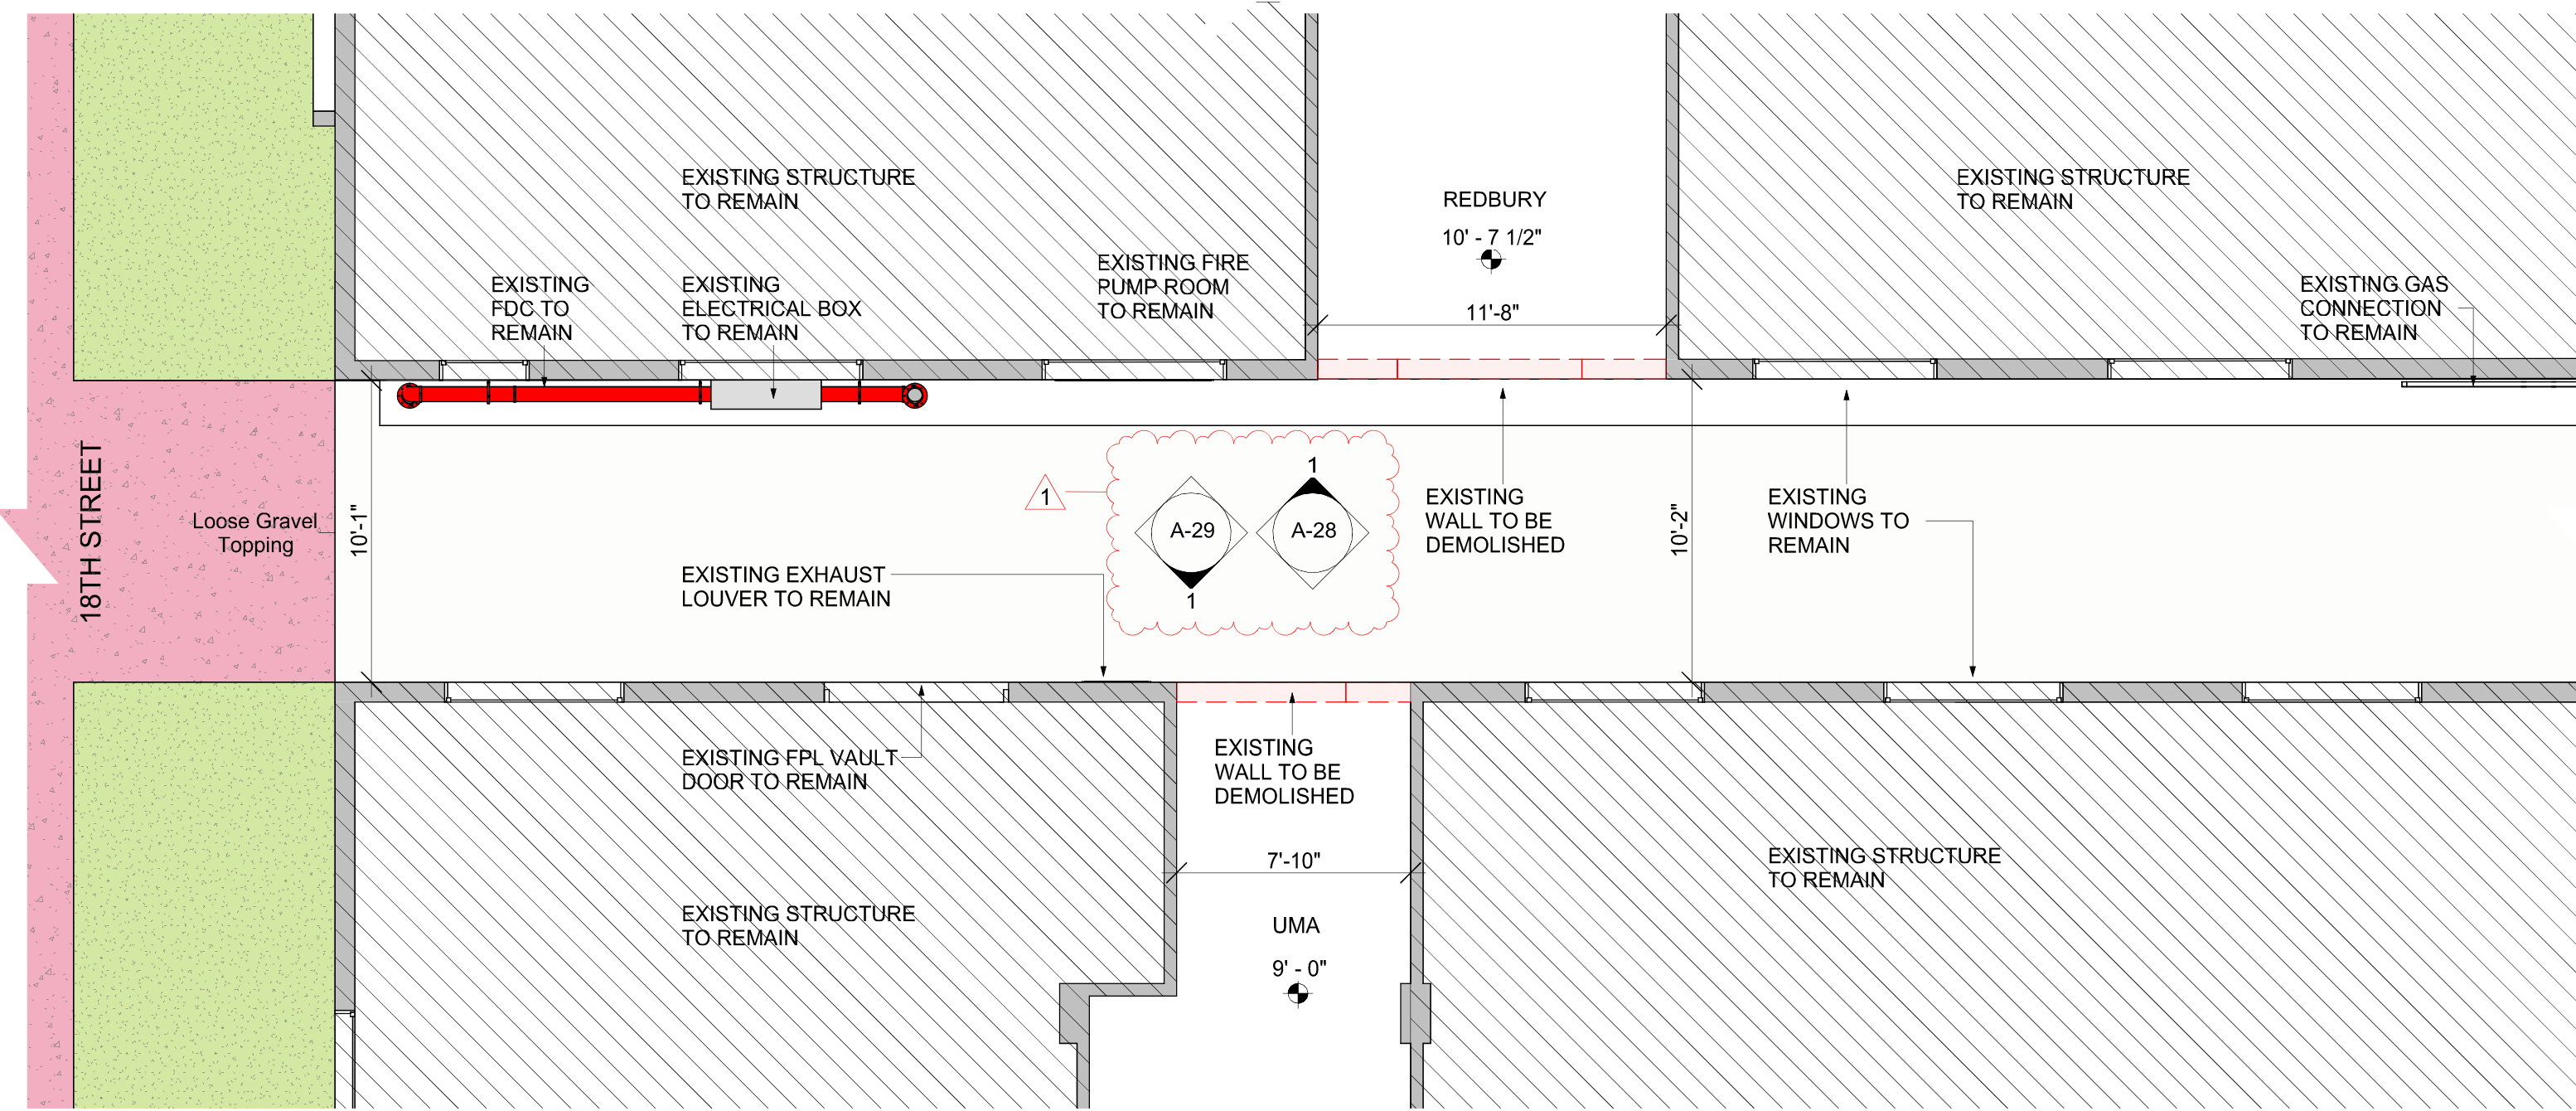

 DEMOLITION PLAN
SCALE: 3/16" = 1'-0"




A-22
ROOF PLAN

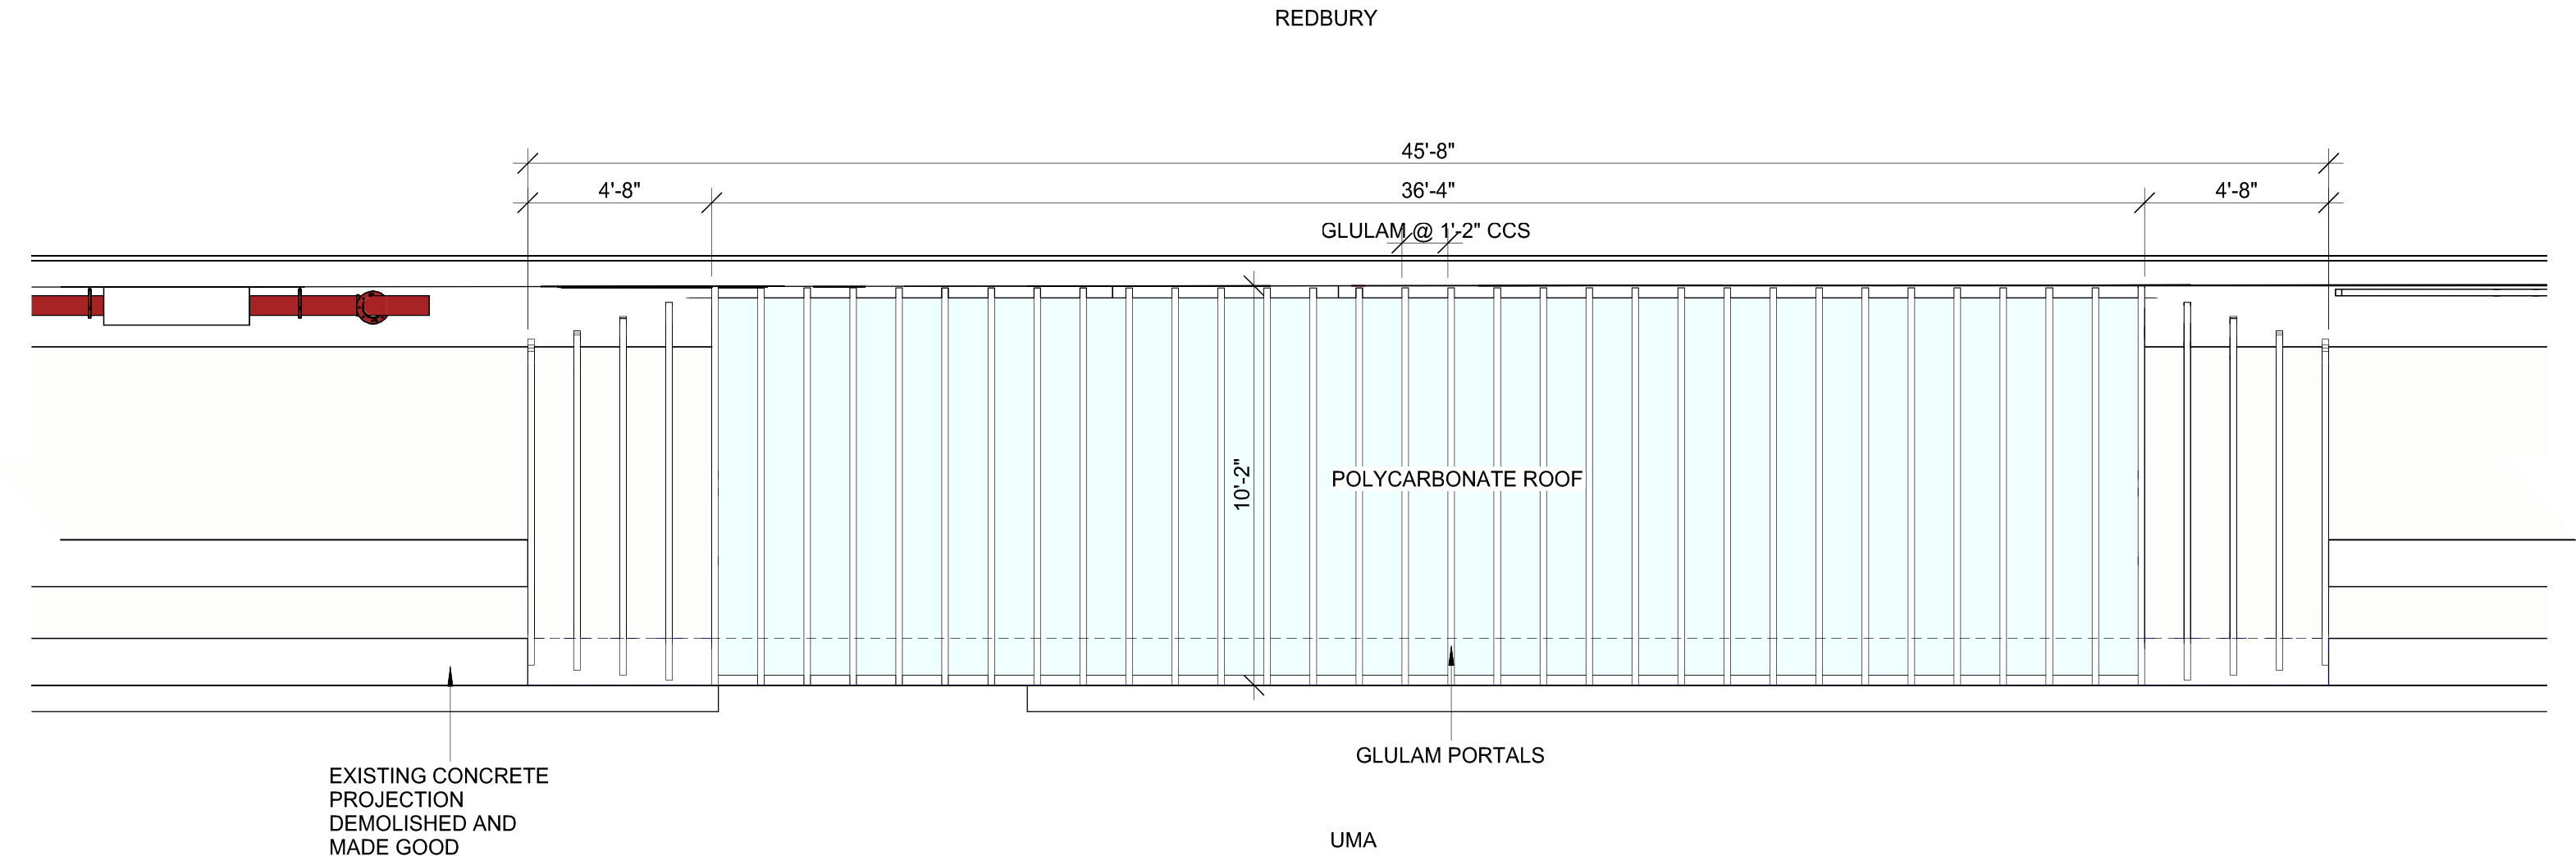

 ROOF PLAN
SCALE: 1/4" = 1'-0"




A-23
CROSS SECTION

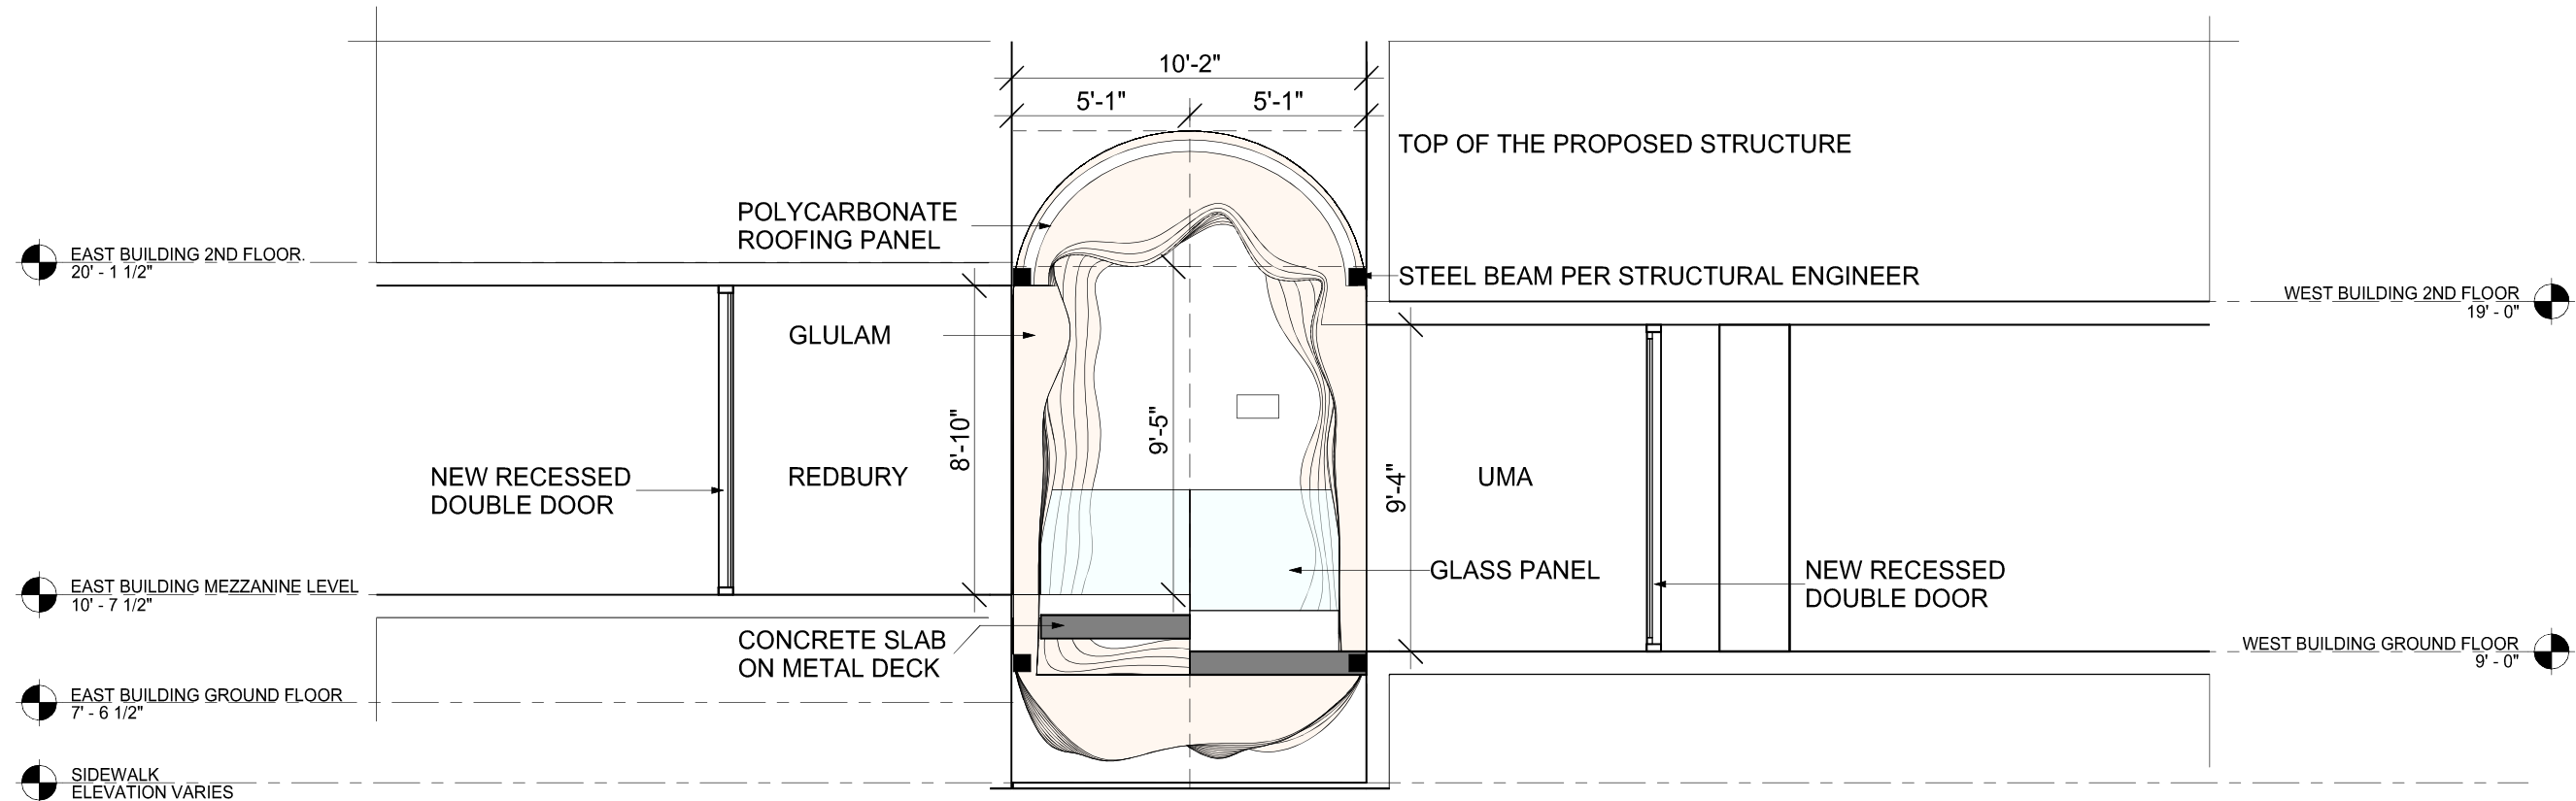


SECTION 1
SCALE: 3/16" = 1'-0"




A-24
LONGITUDINAL SECTION

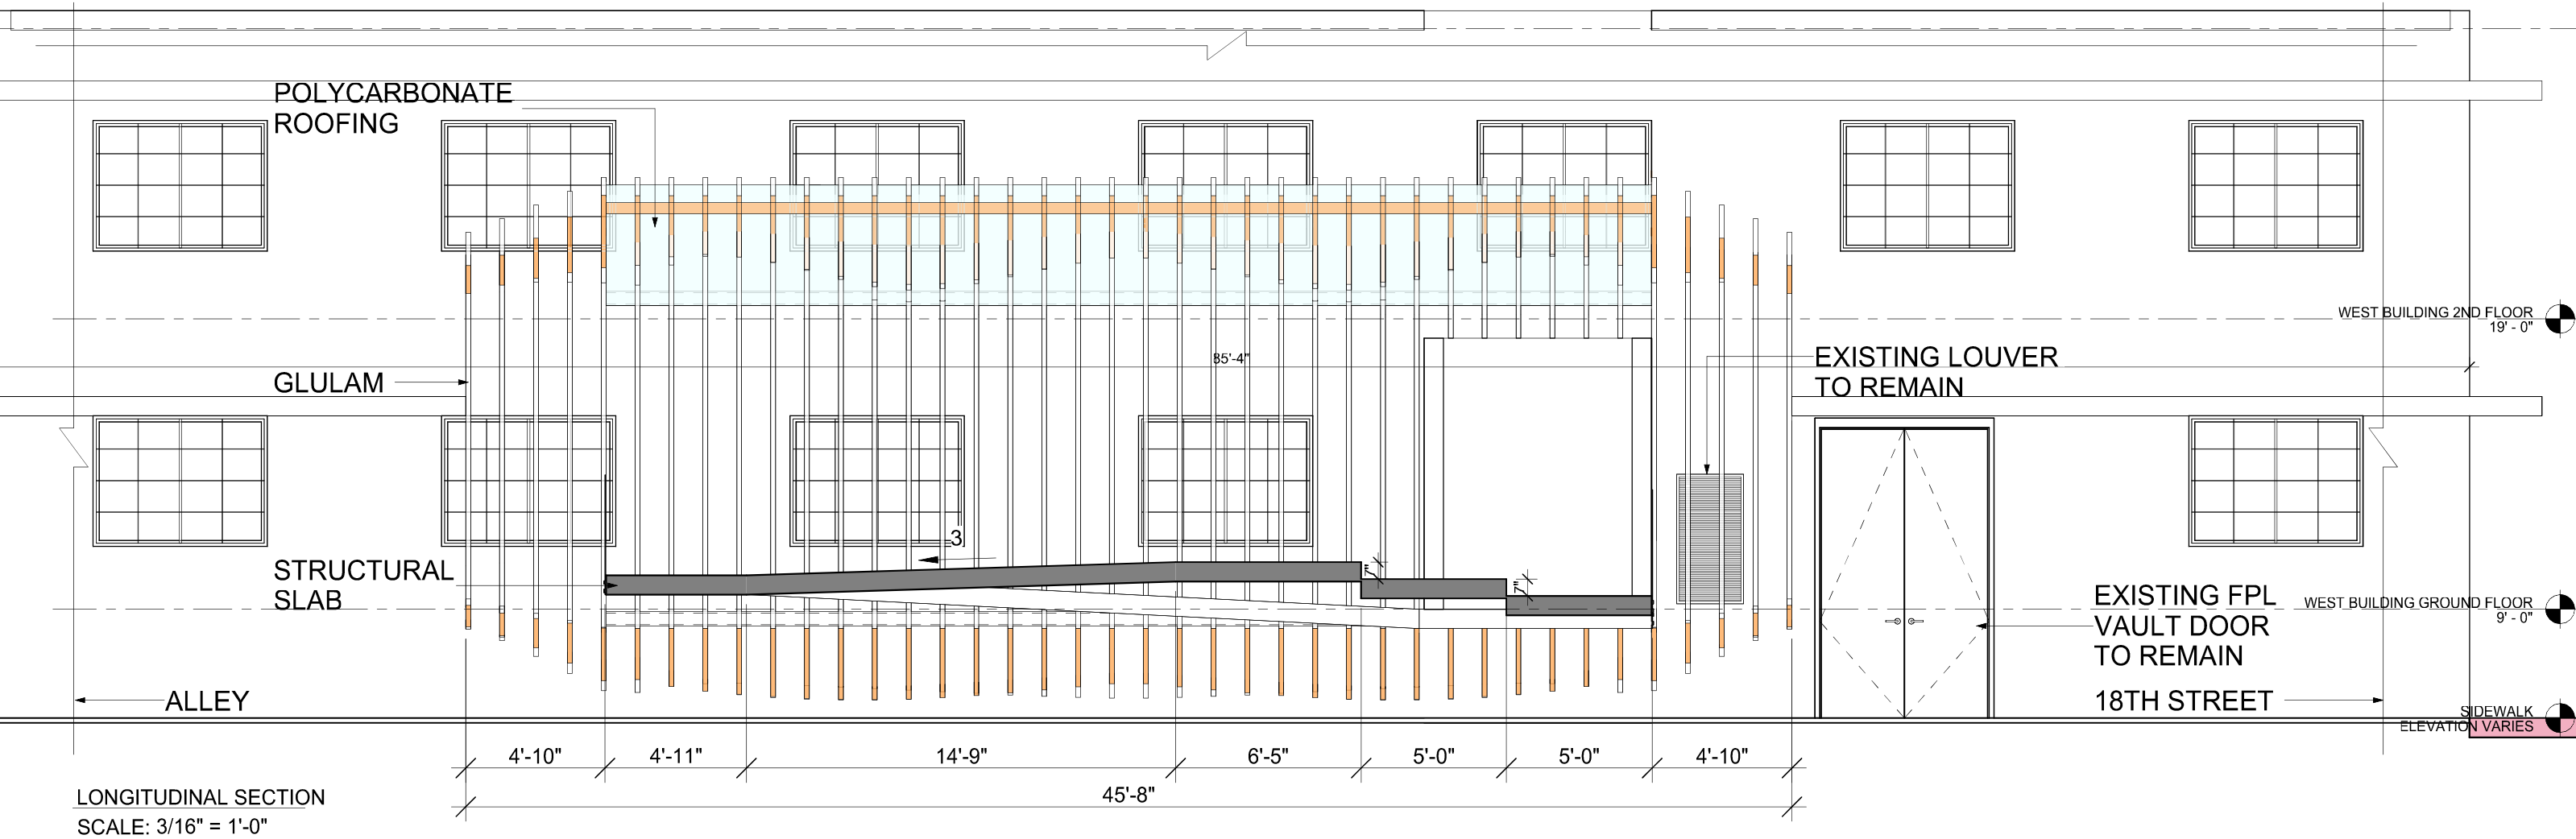


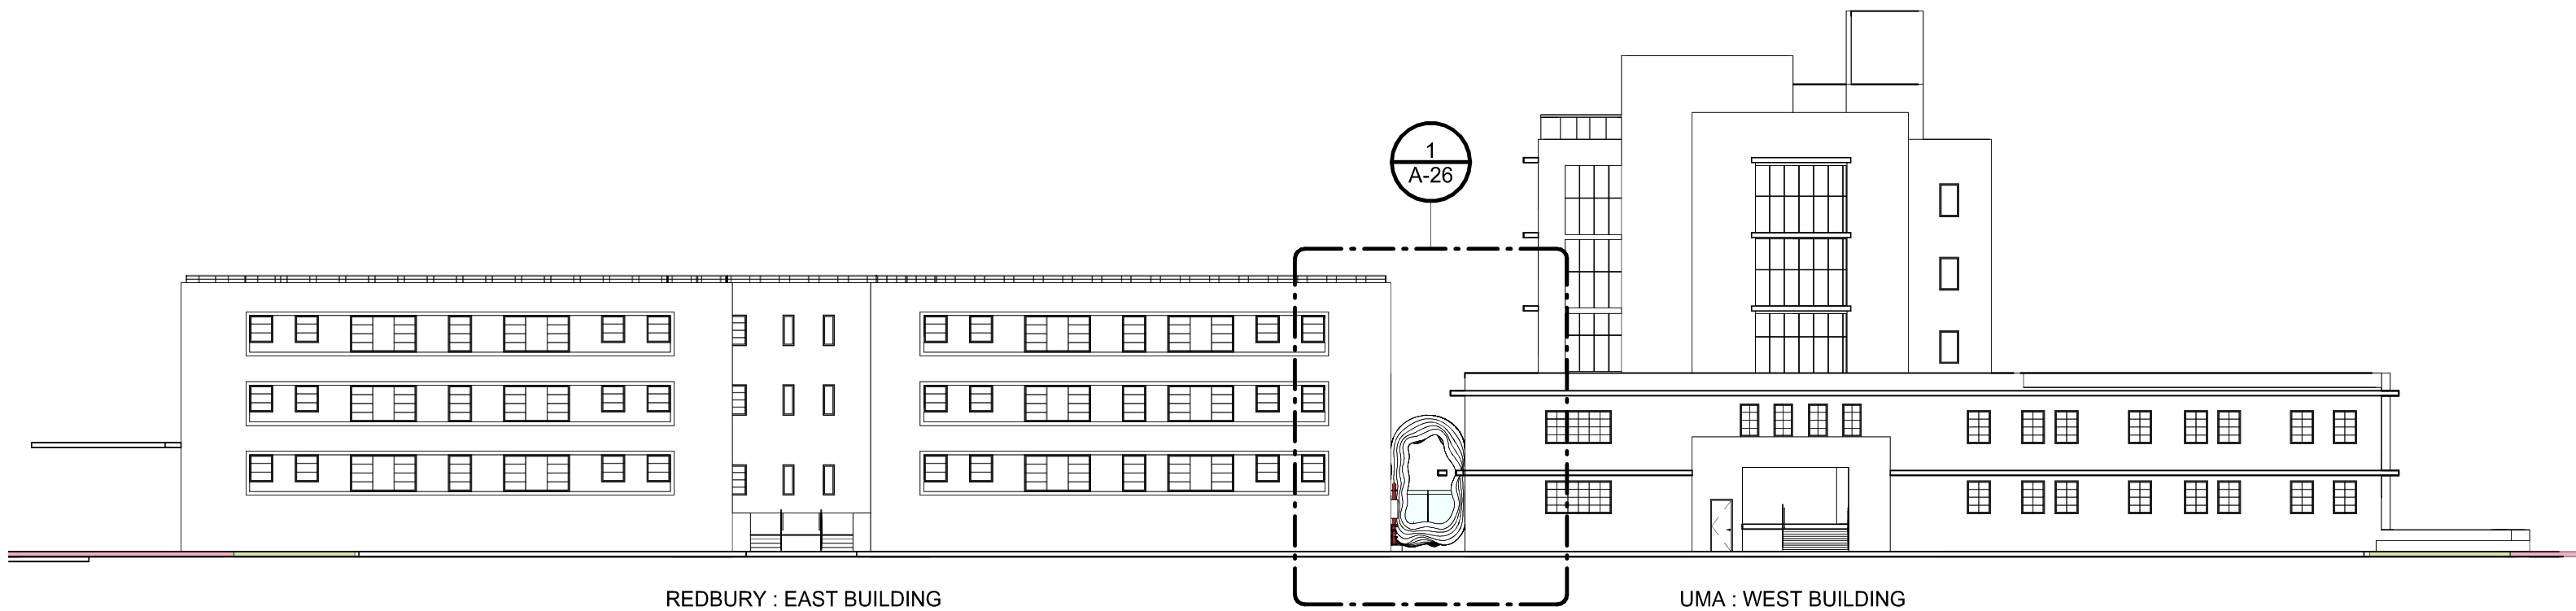

A-26
ELEVATIONS

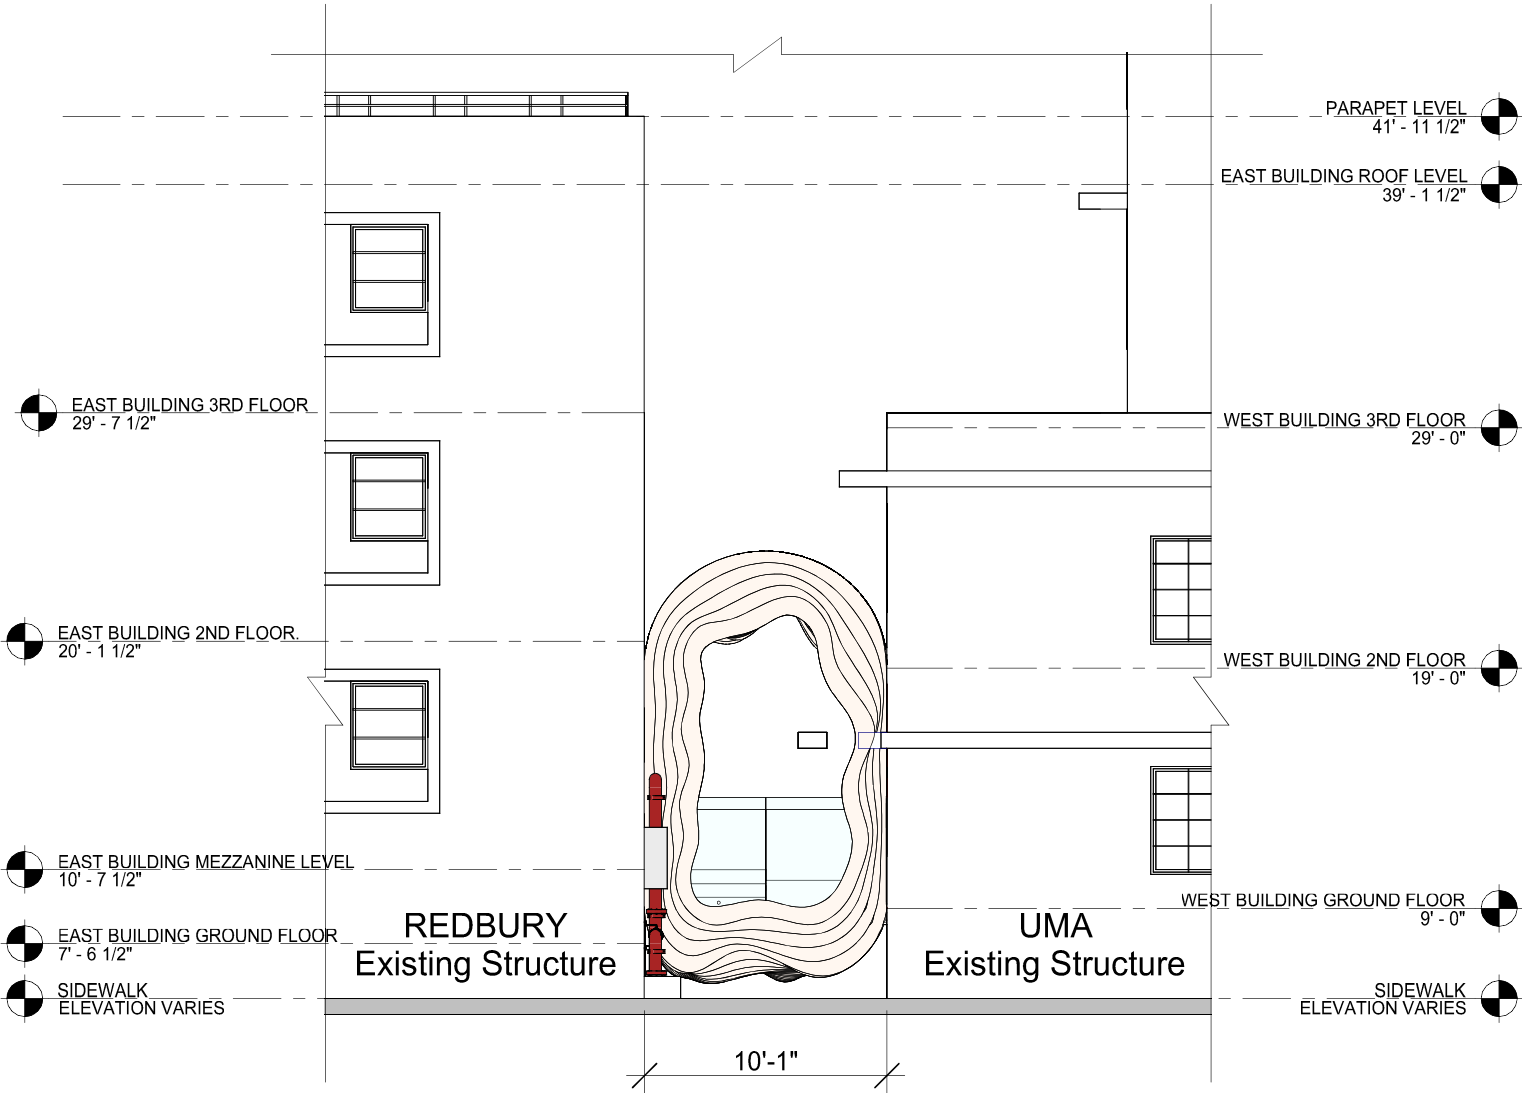

ELEVATION NORTH -
18TH STREET
SCALE: 1/8" = 1'-0"

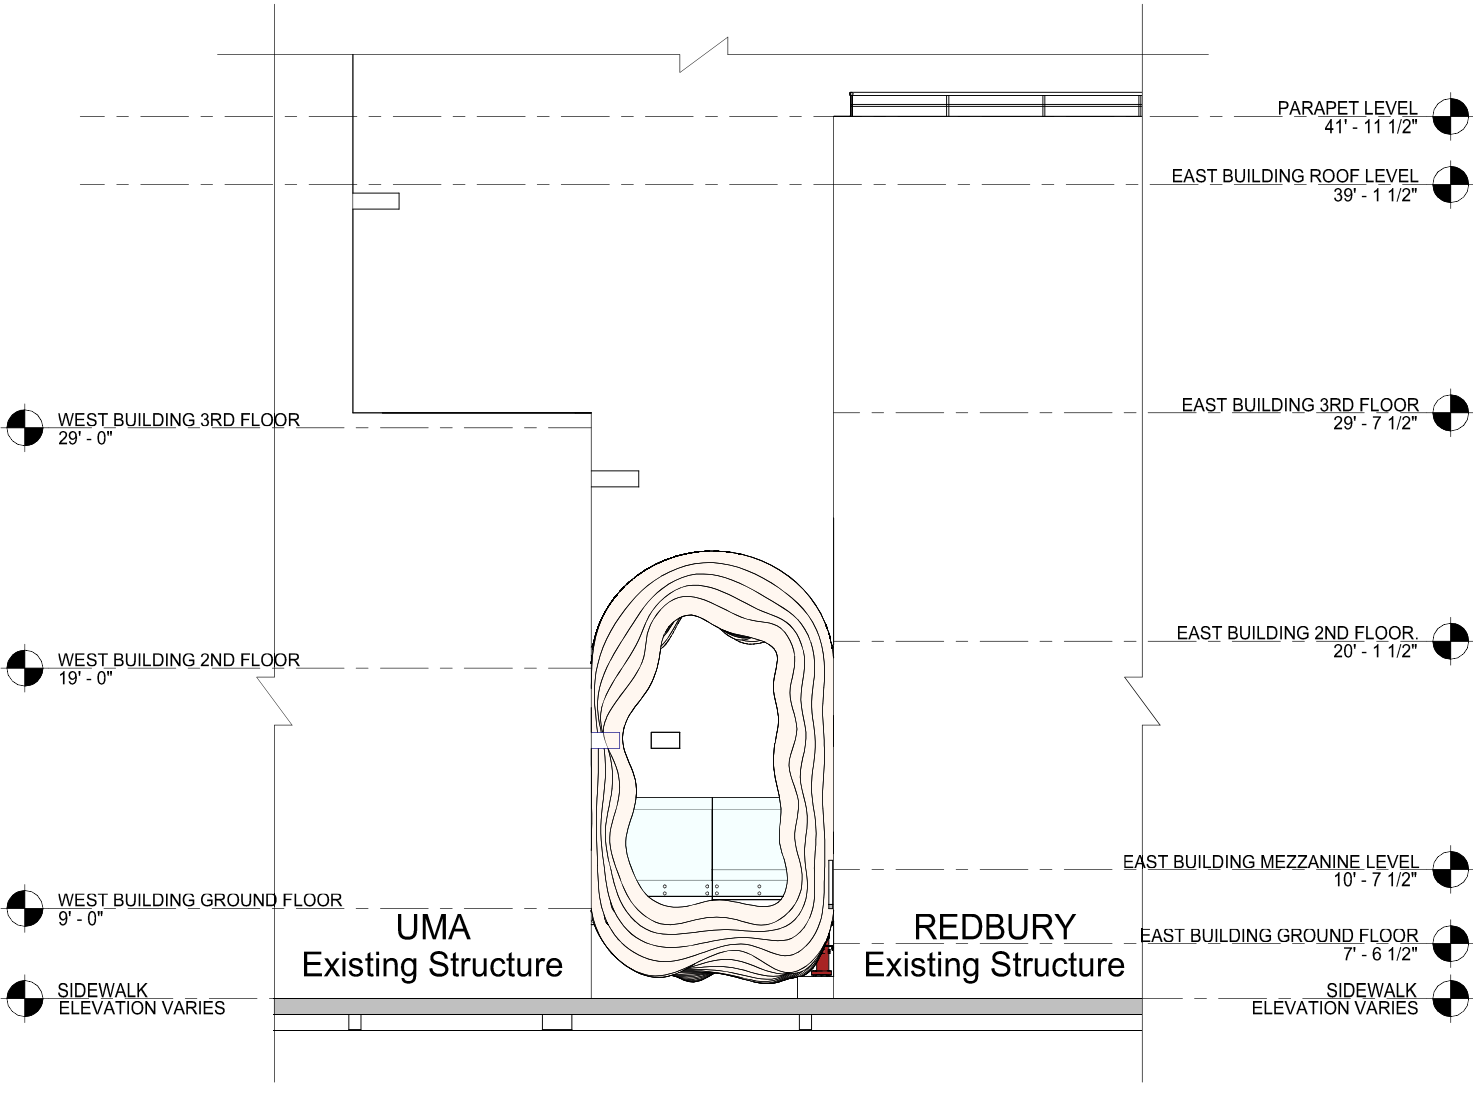

ELEVATION SOUTH -
ALLEY
SCALE: 1/8" = 1'-0"

NOTE:
ALL ELEVATIONS ARE N.G.V.D.
FLOOD ZONE: AE8



A-27
MATERIAL PALETTE




Wood



Glue Laminated Timber



Arch Beam

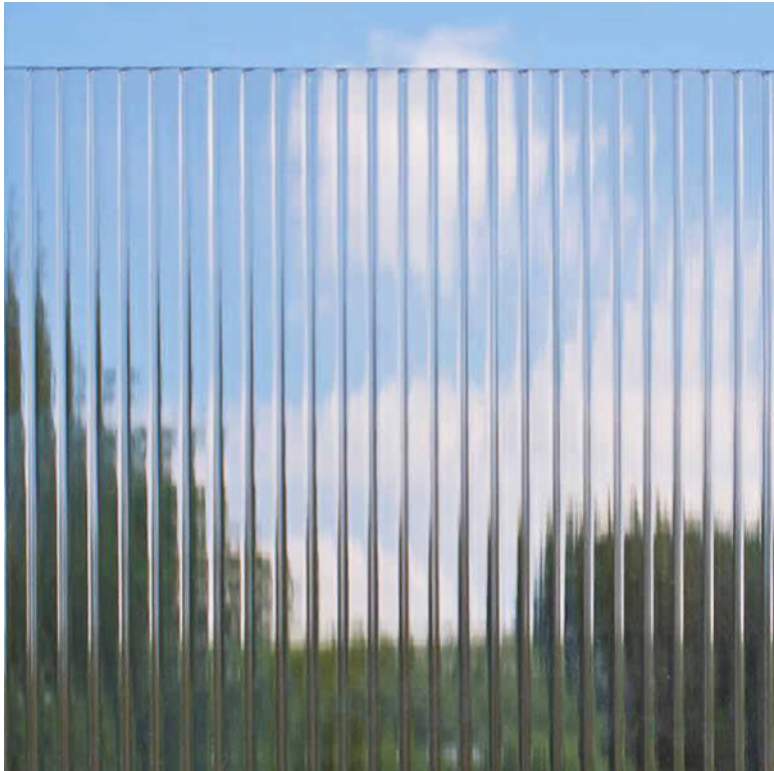

Polycarbonate Roofing




Epoxy Floor



LED Linear Light

A-29
WEST BUILDING DEMOLITION ELEVATION

1

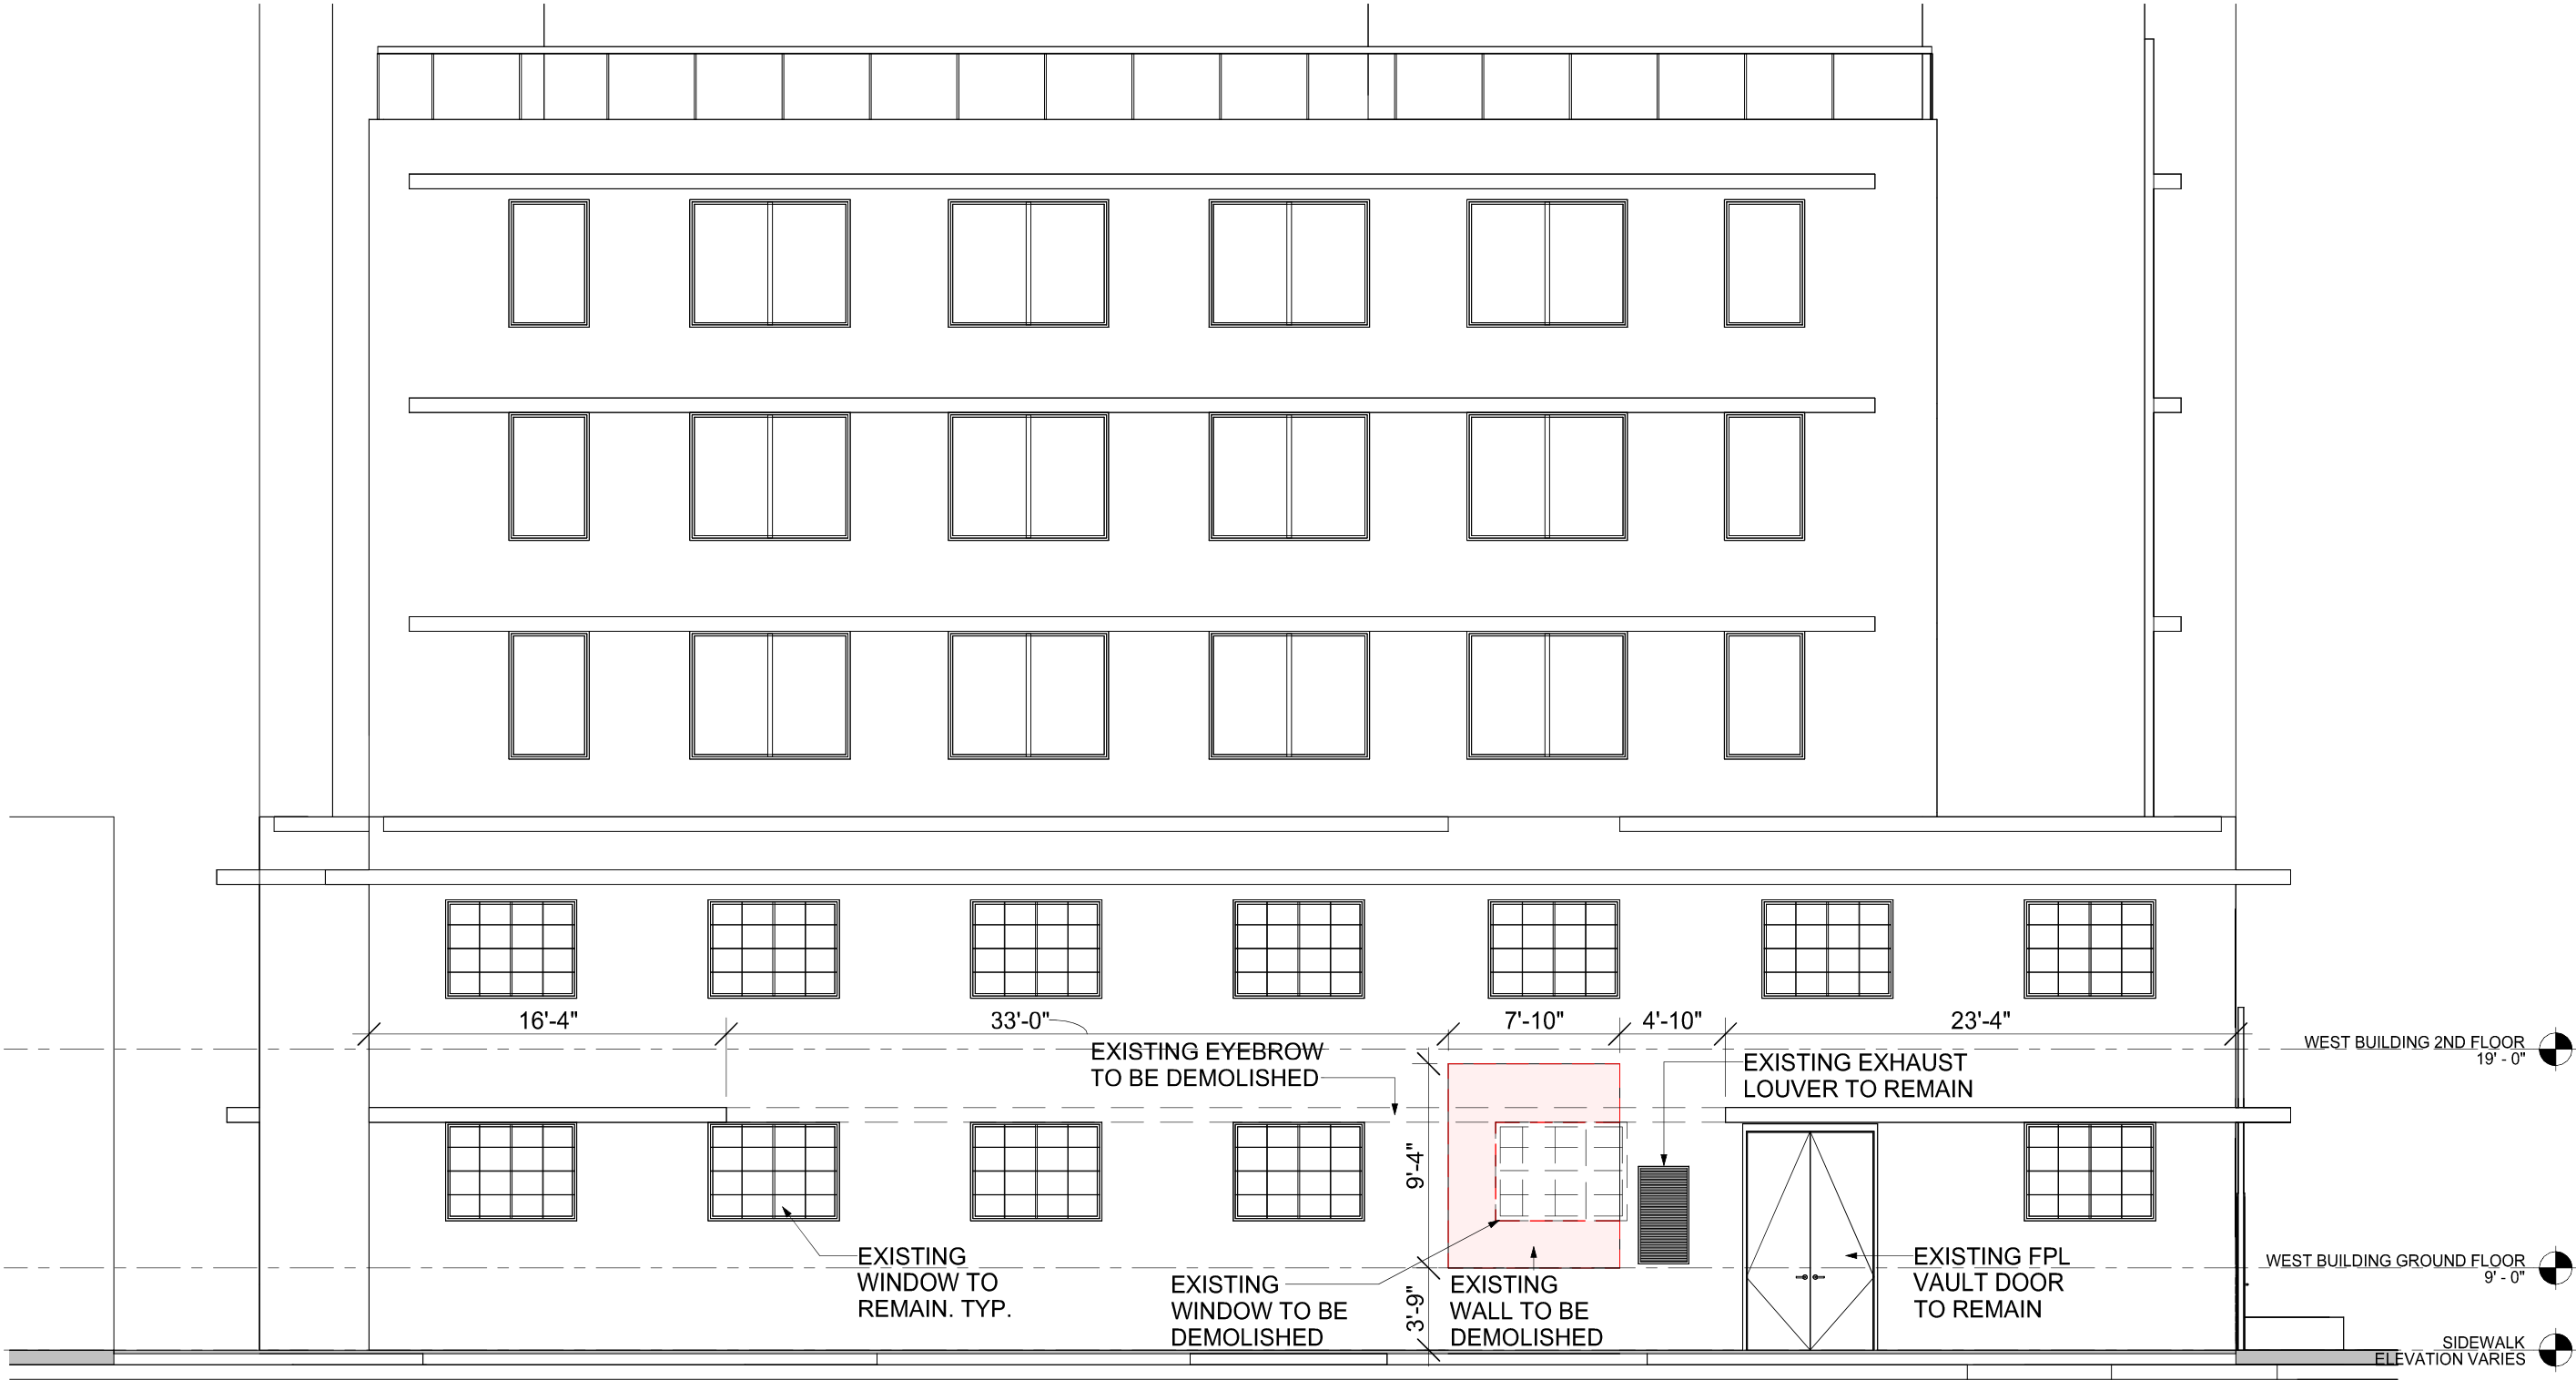

1 WEST BUILDING DEMO ELEVATION
1/8" = 1'-0"

