

ARCHITEKTNICS
ARCHITECT & PLANNERS


7450 Southwest 48th Street
Miami, Florida 33155
Phone: (305) 661-5392
Fax: (305) 661-5832
info@architektnics.com
License # AAC000546

www.architektnics.com

501 72nd STREET
MIAMI BEACH, FLORIDA

Project:
NEW RESTROOM / CONCESSION FACILITY
NORTH SHORE PARK

MIAMI BEACH

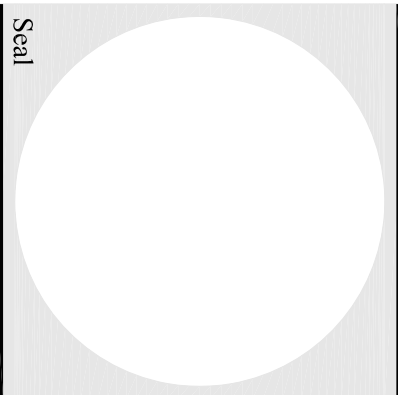

Edward C. Bernosky, R.A.
License Number: AR006439

Drawing title:

FLOOR PLAN

Issue Date: 09/26/16

Revisions: 1 3/31/17 A.R.B.FINAL

Job No.: 15114

Drawn By:

Sheet No.:

A-2.1

SYMBOL LEGEND

- INDICATES METAL FRAME PARTITION
- INDICATES CONCRETE BLOCK WALL
- INDICATES SEALED CONCRETE
- FIRE EXTINGUISHER
- HOSE BIBB
- DOOR - SEE SCHEDULE SHEET A-9.1
- WINDOW - SEE SCHEDULE SHEET A-9.1
- INDICATES BUILDING DETAIL - SEE SHEET
- INDICATES WALL SECTION DETAIL - SEE SHEET
- INDICATES REVISION MARK AND NUMBER
- INDICATES BUILDING SECTION - SEE SHEET
- INDICATES INTERIOR ELEVATION


BUILDING NOTES

- THRESHOLD HEIGHT WILL NOT EXCEED 1/2" MAX.
- INTERIOR FINISH WILL COMPLY WITH FFPC, 101 5TH EDITION 10.2.2.3.
- INTERIOR WALLS, CEILINGS, FLOORS, DECORATIONS & TRIM SHALL COMPLY WITH FBC CHAPTER 8.
- ALL FIRE EXTINGUISHERS WILL BE TYPE ABC.

LIFE SAFETY LEGEND

- MASONRY WALL (NOT LESS THAN ONE HOUR RATED WALL)
- FIRE EXTINGUISHER
- EXIT DISCHARGE AT PUBLIC SPACE

KEY PLAN

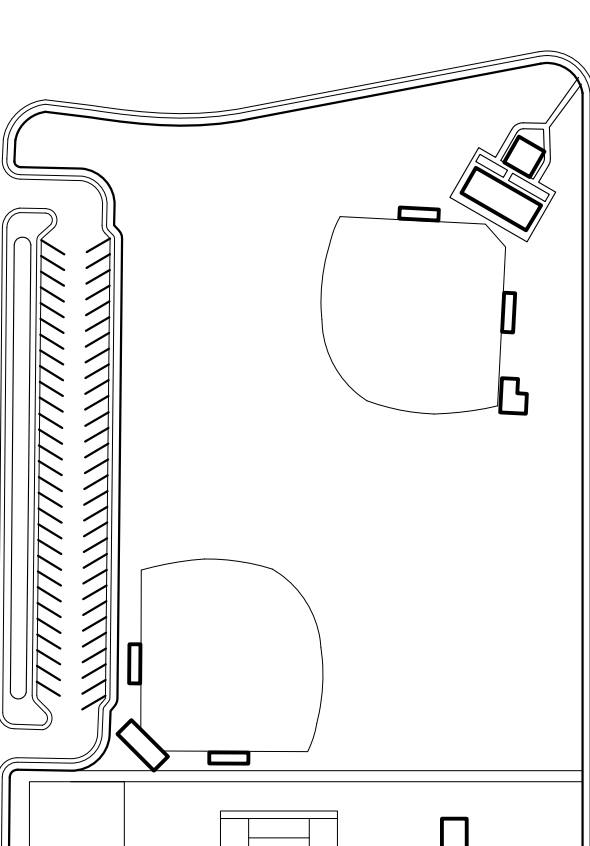

FLOOR PLAN

SCALE: 1/4" = 1'-0"

