



ESPAÑOLA HOTEL

1434 WASHINGTON AVENUE
MIAMI BEACH, FLORIDA 33139

OWNER
INFINITY ESPANOLA HOTEL VENTURE, LLC
1407 BROADWAY, 30TH FLOOR
NEW YORK, NEW YORK 10018

DESIGN ARCHITECT
WILKINSON ARCHITECTS PLLC
265 CANAL STREET / SUITE 507
NEW YORK, NEW YORK 10013

LANDSCAPE ARCHITECT
GARDNER & SEMLER
17670 NW 78TH AVENUE / SUITE 214
MIAMI, FLORIDA 33015

DNB
DESIGN GROUP

2020 PONCE DE LEON BOULEVARD
CORAL GABLES, FLORIDA 33134
MAIN: 305.444.5545
FAX: 305.444.5509

INDEX OF DRAWINGS

EXISTING CONDITIONS

- SITE SURVEY
- KEY MAP
- C-1 ZONING INFORMATION & LOCATION MAPS
- C-2 EXISTING CONDITIONS
- C-3 EXISTING CONDITIONS
- C-4 EXISTING CONDITIONS
- C-5 EXISTING CONDITIONS
- C-6 EXISTING CONDITIONS
- C-7 EXISTING CONDITIONS
- C-8 EXISTING CONDITIONS
- C-9 EXISTING CONDITIONS
- C-10 EXISTING CONDITIONS
- C-11 HISTORIC PHOTOS
- C-12 HISTORIC PHOTOS
- C-13 HISTORIC PHOTOS
- C-14 FIRST & SECOND FLOOR EXISTING F.A.R.
- C-15 THIRD FLOOR & ROOF EXISTING F.A.R.
- C-16 FIRST & SECOND FLOOR PROPOSED F.A.R
- C-17 THIRD FLOOR & ROOF PROPOSED F.A.R

EXISTING PLANS

- EX-1 EXISTING SITE PLAN
- EX-2 FIRST & SECOND FLOOR EXISTING PLANS
- EX-3 THIRD FLOOR & ROOF EXISTING PLANS

DEMOLITION PLANS

- D-1 FIRST FLOOR DEMOLITION PLANS
- D-2 SECOND & THIRD FLOOR DEMOLITION PLANS

PROPOSED ARCHITECTURE

- A-1 FIRST & SECOND FLOOR PROPOSED PLANS
- A-2 THIRD FLOOR & ROOF PROPOSED PLANS

FACADE PROGRAM

- A-3 RENDERINGS
- A-4 PRECEDENT IMAGES
- A-5 PRECEDENT IMAGES
- A-6 ELEVATIONS
- A-7 ELEVATIONS
- A-8 ELEVATIONS
- A-9 AWNINGS, SIGNAGE, SHUTTERS DETAILS

LOBBY

- A-10 LOBBY EXISTING CONDITIONS
- A-11 LOBBY EXISTING CONDITIONS
- A-12 ENLARGED LOBBY PLANS
- A-13 ENLARGED LOBBY CEILING PLANS
- A-14 LOBBY INTERIOR ELEVATIONS
- A-15 LOBBY INTERIOR ELEVATIONS
- A-16 LOBBY INTERIOR ELEVATIONS
- A-17 RENDERING
- A-18 RENDERING
- A-19 RENDERING
- A-20 DESK RELOCATION DETAILS
- A-21 RENDERING
- A-22 SKYLIGHT DETAILS
- A-23 RENDERING
- A-25 MATERIAL REFERENCE
- A-26 FLOOR TILE REFERENCE

COURTYARD ARCHITECTURE

- A-28 ENLARGED COURTYARD - FIRST FLOOR
- A-29 ENLARGED COURTYARD - SECOND FLOOR
- A-30 ENLARGED COURTYARD - THIRD FLOOR
- A-31 COURTYARD BUILDING #1 - EXTERIOR ELEVATION
- A-32 COURTYARD BUILDING #1 - EXTERIOR ELEVATION
- A-33 COURTYARD BUILDING #2 - EXTERIOR ELEVATION
- A-34 COURTYARD BUILDING #2 - EXTERIOR ELEVATION
- A-35 COURTYARD BUILDING #3 - EXTERIOR ELEVATION
- A-36 COURTYARD BUILDING #3 - EXTERIOR ELEVATION
- A-37 COURTYARD BUILDING #4 - EXTERIOR ELEVATION
- A-38 COURTYARD BUILDING #4 - EXTERIOR ELEVATION
- A-39 RENDERING
- A-40 RENDERING
- A-42 FPL VAULT & COURTYARD
- A-43 COURTYARD BUILDINGS - EXTERIOR ELEVATIONS
- A-44 COURTYARD BUILDINGS - EXTERIOR ELEVATIONS
- A-45 RENDERINGS
- A-46 RENDERINGS
- A-47 PLANTER DETAILS
- A-46 TRELLIS DETAILS

LANDSCAPE ARCHITECTURE

- L-1 FIRST FLOOR LANDSCAPE PLAN
- L-2 SECOND & THIRD FLOOR LANDSCAPE PLAN
- L-3 LANDSCAPE NOTES
- L-4 PLANTING IMAGES

SCOPE OF WORK

1. PAINT EXTERIOR OF BUILDING
2. RENOVATE AND RECONFIGURE THE EXISTING LOBBY
3. ADDITION OF 3 NEW ELEVATORS
4. ADDITION OF RECREATION DECKS ON TOP OF COURTYARD BUILDINGS
5. CREATE LOUNGE AREA AT THE GROUND FLOOR OF ONE OF THE COURTYARD BUILDINGS
6. ADDITON OF A COURTYARD BRIDGE

ESPAÑOLA HOTEL

1434 WASHINGTON AVENUE
MIAMI BEACH, FLORIDA 33139

OWNER
INFINITY ESPANOLA HOTEL VENTURE, LLC
1407 BROADWAY, 30TH FLOOR
NEW YORK, NEW YORK 10018

DESIGN ARCHITECT
WILKINSON ARCHITECTS PLLC
265 CANAL STREET / SUITE 507
NEW YORK, NEW YORK 10013


LANDSCAPE ARCHITECT
GARDNER & SEMLER
17670 NW 78TH AVENUE / SUITE 214
MIAMI, FLORIDA 33015

CAP FINAL SUBMITTAL 03.27.2017

DNB
DESIGN GROUP
2020 PONCE DE LEON BOULEVARD
CORAL GABLES, FLORIDA 33134
MAIN: 305.444.5545
FAX: 305.444.5509

EXISTING CONDITIONS


ESPAÑOLA HOTEL

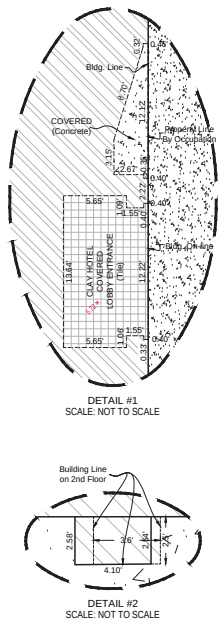

GUILLERMO GUERRERO, P.S.M.
 CERTIFICATE No. L.S.-6453
 STATE OF FLORIDA

"BOUNDARY SURVEY"	
CLAY HOTEL ADDRESS: 1434 WASHINGTON AVENUE, MIAMI BEACH, FLORIDA, 33139	
Buyer: Paul Wolk & Son, Davenport, Iowa SETOFPLANS.COM ENGINEERING ARCHITECTURAL SURVEYING 10000+ Blueprints Available Serving Since Florida Since 2004 Contact: Diego Herrera - Call Us: 786.657.9224 www.setofplans.com - Email: info@setofplans.com	
Date:	9/25/2016
Scale:	AS NOTED
Drawn:	IEG
Job:	160009
Sheet	1
Of	1 Sheets

2020 PONCE DE LEON BOULEVARD
CORAL GABLES, FLORIDA 33134
MAIN: 305.444.5545
FAX: 305.444.5509

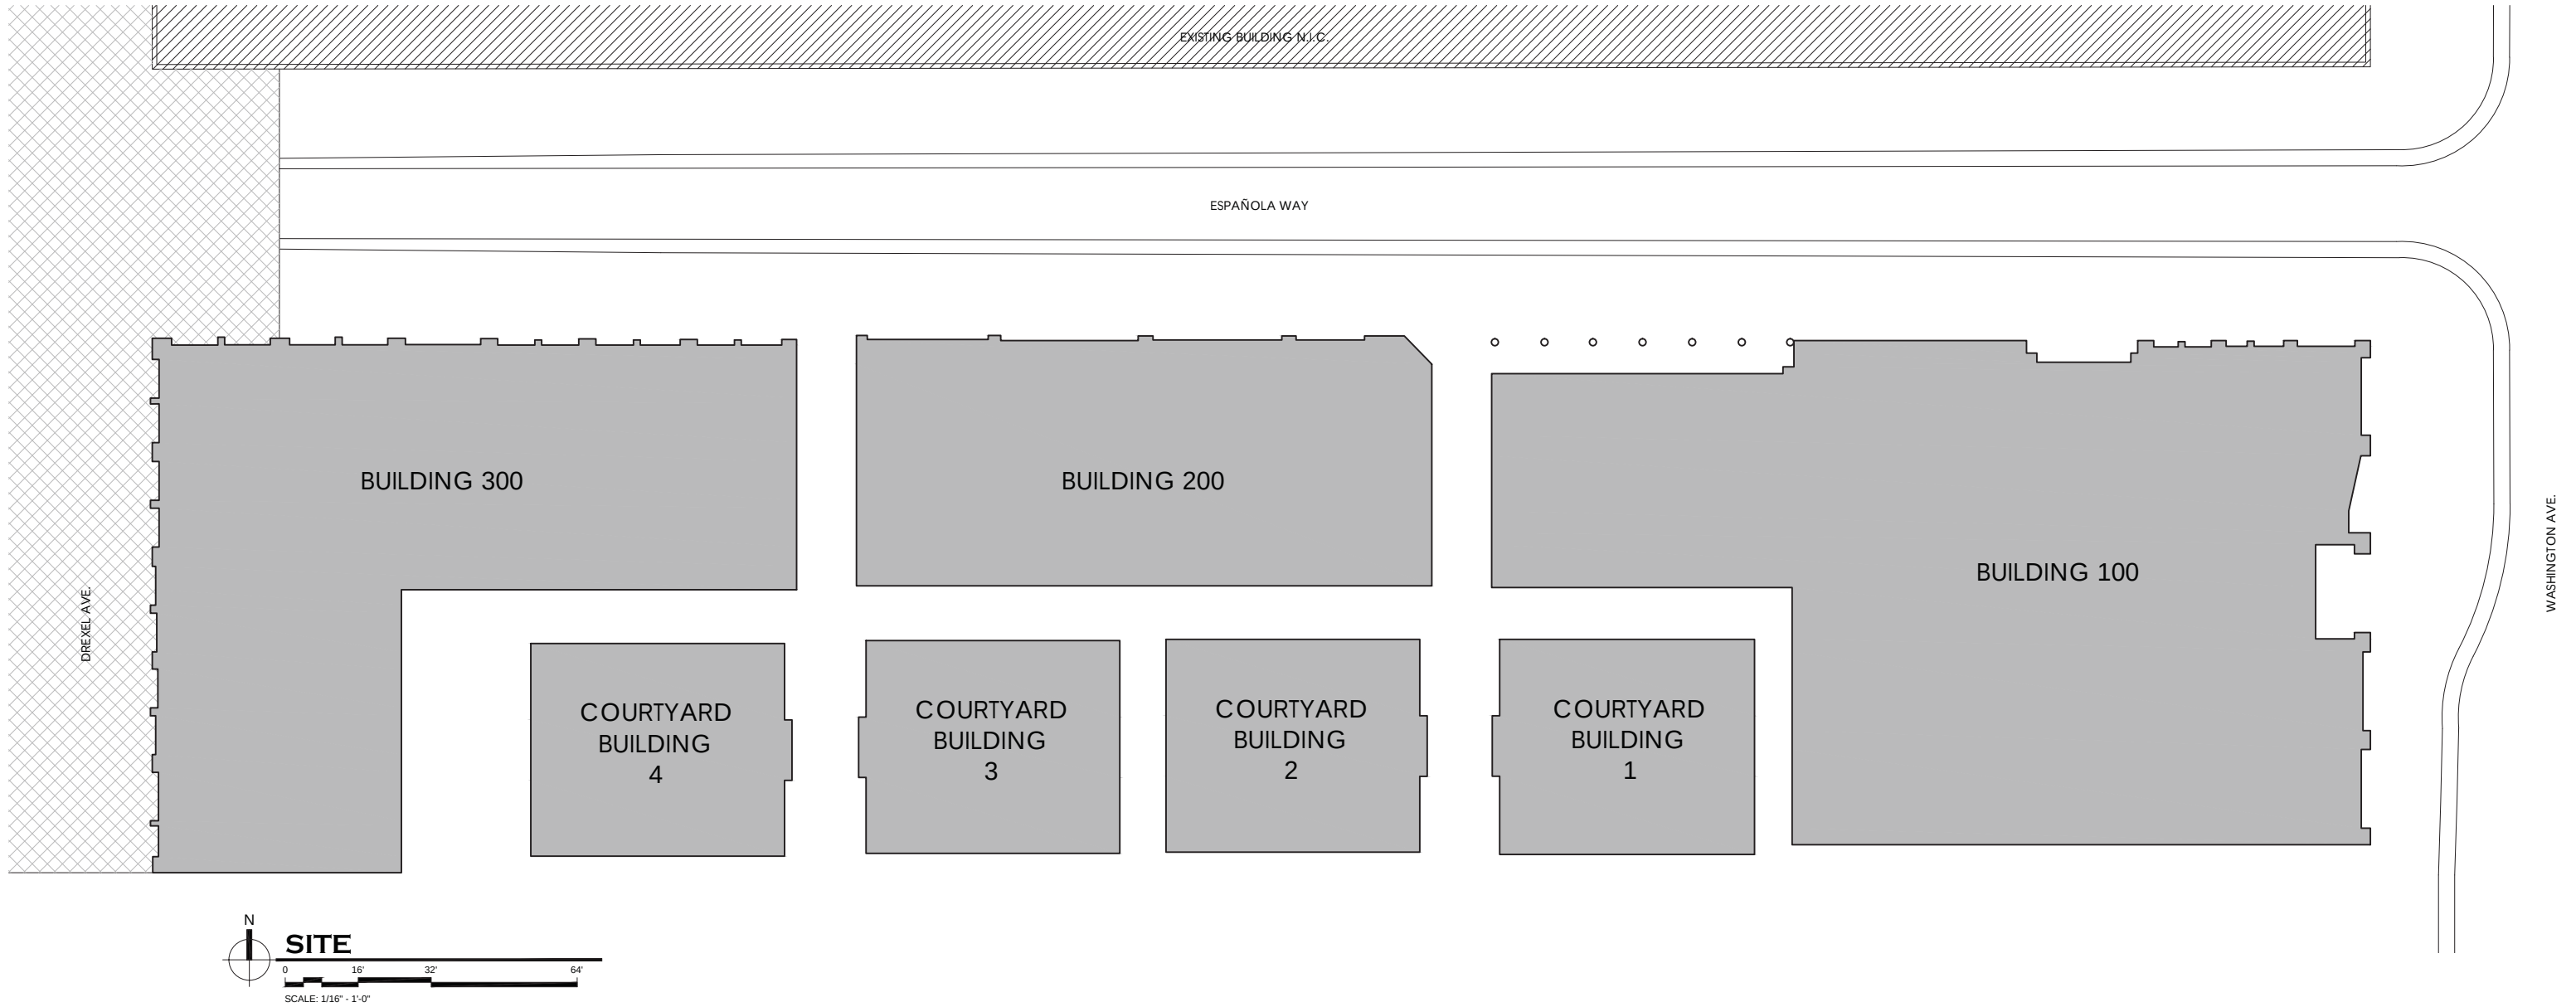

ESPAÑOLA HOTEL

1434 WASHINGTON AVENUE
MIAMI BEACH, FLORIDA 33139

OWNER
INFINITY ESPANOLA HOTEL VENTURE, LLC
1407 BROADWAY, 30TH FLOOR
NEW YORK, NEW YORK 10018

DESIGN ARCHITECT
WILKINSON ARCHITECTS PLLC
265 CANAL STREET / SUITE 507
NEW YORK, NEW YORK 10013

LANDSCAPE ARCHITECT
GARDNER & SEMLER
17670 NW 78TH AVENUE / SUITE 214
MIAMI, FLORIDA 33015

KEY MAP

DNB
DESIGN GROUP

2020 PONCE DE LEON BOULEVARD
CORAL GABLES, FLORIDA 33134
MAIN: 305.444.5545
FAX: 305.444.5509

BUILDING RENOVATIONS

PROJECT CRITERIA - ZONING / SETBACKS / OVERVIEW

ADDRESS

1434 WASHINGTON AVE
MIAMI BEACH, FL

ZONING CLASSIFICATION

COMMERCIAL, MEDIUM INTENSITY DISTRICT (CD-2)

BUILDING CLASSIFICATION

OCCUPANCY GROUP

GROUP "R-1" HOTEL TRANSIENT(FBC)

TYPE OF CONSTRUCTION: TYPE IIIB

ALTERATION LEVEL 2 (FBC - SEC 404.1)

LOT SIZE: 25,399 SQFT

FLORIDA BUILDING CODE EXISTING 2014 USE FOR DESIGN STANDARDS

FLORIDA FIRE PREVENTION CODE 2014 NFPA101 USE FOR DESIGN STANDARDS

FLOOD MANAGE INFORMATION

FLOOD ZONE

AE

BASE FLOOD ELEVATION

8'

LOWEST FFE OF HABITABLE SPACE

4.70'

LOWEST GRADE ELEVATION ADJECENT TO BUILDING

4.37'

HIGHEST GRADE ELEVATION ADJECENT TO BUILDING

5.62'

LOWEST ELEVATION OF EQUIPMENT SERVICING THE BUILDING

5.37'

FIRM MAP NUMBER

12086C0317

ALL ELEVATIONS REFERRED TO NGVD 1929

Classification of Structure for Flood-Resistant Design and Construction

CATEGORY II

SETBACKS

ALLOWED

EXISTING

FRONT

5'-0"

0'-0"

REAR

5'-0"

0'-0"

SIDE (81ST STREET)

5'-0"

0'-0"

SIDE

5'-0"

0'-0"

BUILDING HEIGHT

ALLOWED

EXISTING

STORIES

5-STORIES - 50'-0"

3-STORIES - 43'-5"

UNIT S.F. BUILDING #2

UNIT S.F. BUILDING #3

UNIT S.F. BUILDING #4

UNIT #

S.F.

UNIT #

S.F.

UNIT #

S.F.

UNIT #201

219 S.F.

UNIT #301

248 S.F.

UNIT #401

219 S.F.

UNIT #202

219 S.F.

UNIT #302

219 S.F.

UNIT #402

248 S.F.

UNIT #203

248 S.F.

UNIT #303

219 S.F.

UNIT #403

248 S.F.

UNIT #204

248 S.F.

UNIT #304

248 S.F.

UNIT #404

219 S.F.

UNIT #205

224 S.F.

UNIT #305

228 S.F.

UNIT #405

224 S.F.

UNIT #206

224 S.F.

UNIT #306

228 S.F.

UNIT #406

224 S.F.

UNIT #207

228 S.F.

UNIT #307

224 S.F.

UNIT #407

228 S.F.

UNIT #208

228 S.F.

UNIT #308

224 S.F.

UNIT #408

228 S.F.

TOTAL: 8

1,838 S.F

AVE 230 S.F

TOTAL: 8

1,838 S.F.

AVE 230 S.F

TOTAL: 8

1,838 S.F.

AVE 230 S.F

TOTAL NUMBER OF UNITS: 118 UNITS

* NUMBER OF HOTEL UNITS ON LOWER LEVEL: 12 UNITS

* TOTAL NUMBER OF HOTEL UNITS WITH AREA LESS THAN 200 S.F.: 42 UNITS

UNIT S.F. BUILDING #1 (MAIN BUILDING)		
(UNITS UNDER 200 S.F.)		
UNIT #	S.F.	
UNIT #101	192 S.F.	
UNIT #102	197 S.F.	
UNIT #103	172 S.F.	
UNIT #104	167 S.F.	
UNIT #105	167 S.F.	
UNIT #107	171 S.F.	
UNIT #108	180 S.F.	
UNIT #110	194 S.F.	
UNIT #111	175 S.F.	
UNIT #112	192 S.F.	
UNIT #114	179 S.F.	
UNIT #115	169 S.F.	
UNIT #116	174 S.F.	
UNIT #117	171 S.F.	
UNIT #118	167 S.F.	
UNIT #120	196 S.F.	
UNIT #128	197 S.F.	
UNIT #130	197 S.F.	
UNIT #132	197 S.F.	
UNIT #134	198 S.F.	
UNIT #147	198 S.F.	
UNIT #149	198 S.F.	
UNIT #151	198 S.F.	
UNIT #156	193 S.F.	
UNIT #157	195 S.F.	
UNIT #158	170 S.F.	
UNIT #159	173 S.F.	
UNIT #161	168 S.F.	
UNIT #163	173 S.F.	
UNIT #164	183 S.F.	
UNIT #166	193 S.F.	
UNIT #167	183 S.F.	
UNIT #170	171 S.F.	
UNIT #171	168 S.F.	
UNIT #172	183 S.F.	
UNIT #173	174 S.F.	
UNIT #174	174 S.F.	
UNIT #175	172 S.F.	
UNIT #177	194 S.F.	
UNIT #189	193 S.F.	
UNIT #191	192 S.F.	
UNIT #193	183 S.F.	
TOTAL: 42	7,680 S.F	AVE 183 S.F

UNIT S.F. BUILDING #1 (MAIN BUILDING)		
UNIT #	S.F.	
UNIT #106	281 S.F.	
UNIT #109	228 S.F.	
UNIT #113	290 S.F.	
UNIT #119	213 S.F.	
UNIT #121	295 S.F.	
UNIT #122	217 S.F.	
UNIT #123	265 S.F.	
UNIT #124	204 S.F.	
UNIT #125	223 S.F.	
UNIT #126	203 S.F.	
UNIT #127	213 S.F.	
UNIT #129	211 S.F.	
UNIT #131	218 S.F.	
UNIT #133	204 S.F.	
UNIT #135	245 S.F.	
UNIT #136	208 S.F.	
UNIT #137	233 S.F.	
UNIT #138	239 S.F.	
UNIT #139	217 S.F.	
UNIT #140	230 S.F.	
UNIT #141	242 S.F.	
UNIT #142	243 S.F.	
UNIT #143	212 S.F.	
UNIT #144	232 S.F.	
UNIT #145	275 S.F.	
UNIT #146	218 S.F.	
UNIT #148	266 S.F.	
UNIT #150	268 S.F.	
UNIT #152	207 S.F.	
UNIT #153	241 S.F.	
UNIT #154	241 S.F.	
UNIT #155	367 S.F.	
UNIT #160	205 S.F.	
UNIT #162	243 S.F.	
UNIT #165	227 S.F.	
UNIT #168	256 S.F.	
UNIT #169	207 S.F.	
UNIT #176	212 S.F.	
UNIT #178	243 S.F.	
UNIT #179	248 S.F.	
UNIT #180	228 S.F.	
UNIT #181	234 S.F.	
UNIT #182	236 S.F.	
UNIT #183	248 S.F.	
UNIT #184	229 S.F.	
UNIT #185	236 S.F.	
UNIT #186	276 S.F.	
UNIT #187	211 S.F.	
UNIT #188	263 S.F.	
UNIT #190	207 S.F.	
UNIT #192	209 S.F.	
UNIT #194	299 S.F.	
TOTAL: 52	12,186 S.F	AVE 234 S.F

ESPAÑOLA HOTEL

1434 WASHINGTON AVENUE
MIAMI BEACH, FLORIDA 33139

OWNER

INFINITY ESPANOLA HOTEL VENTURE, LLC
1407 BROADWAY, 30TH FLOOR
NEW YORK, NEW YORK 10018

DESIGN ARCHITECT

WILKINSON ARCHITECTS PLLC
265 CANAL STREET / SUITE 507
NEW YORK, NEW YORK 10013

LANDSCAPE ARCHITECT

GARDNER & SEMLER
17670 NW 78TH AVENUE / SUITE 214
MIAMI, FLORIDA 33015

DNB

DESIGN GROUP

2020 PONCE DE LEON BOULEVARD
CORAL GABLES, FLORIDA 33134
MAIN: 305.444.5545
FAX: 305.444.5509




1 ESPAÑOLA WAY



2 ESPAÑOLA WAY



3 ESPAÑOLA WAY

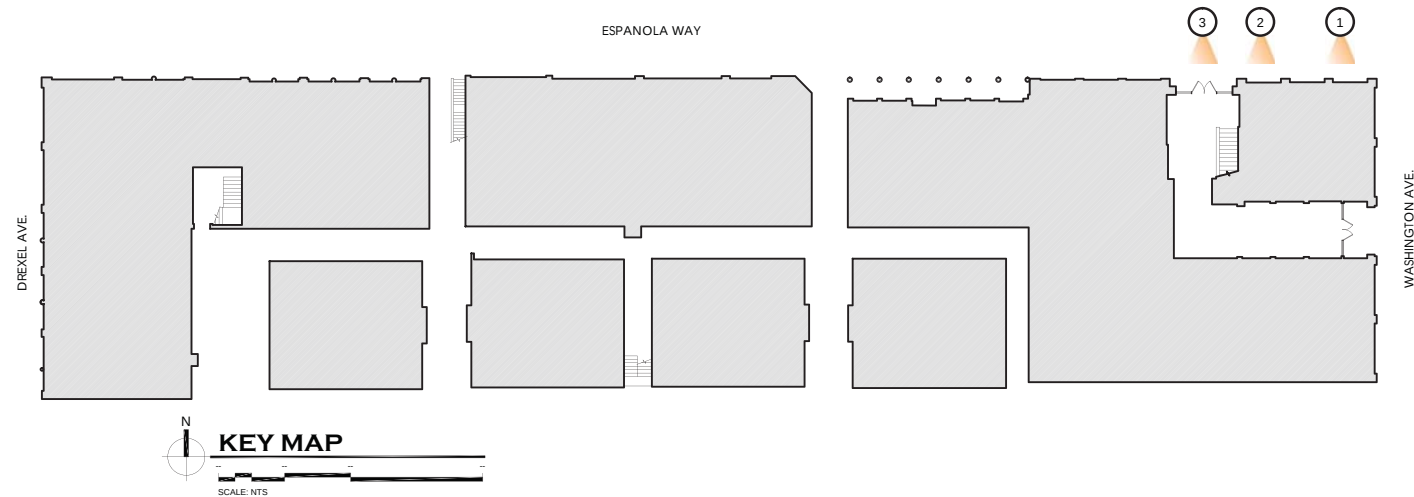

ESPAÑOLA HOTEL

1434 WASHINGTON AVENUE
MIAMI BEACH, FLORIDA 33139

OWNER
INFINITY ESPANOLA HOTEL VENTURE, LLC
1407 BROADWAY, 30TH FLOOR
NEW YORK, NEW YORK 10018

DESIGN ARCHITECT
WILKINSON ARCHITECTS PLLC
265 CANAL STREET / SUITE 507
NEW YORK, NEW YORK 10013

LANDSCAPE ARCHITECT
GARDNER & SEMLER
17670 NW 78TH AVENUE / SUITE 214
MIAMI, FLORIDA 33015

EXISTING CONDITIONS C-2

DNB
DESIGN GROUP

2020 PONCE DE LEON BOULEVARD
CORAL GABLES, FLORIDA 33134
MAIN: 305.444.5545
FAX: 305.444.5509




4 ESPAÑOLA WAY



5 ESPAÑOLA WAY



6 ESPAÑOLA WAY

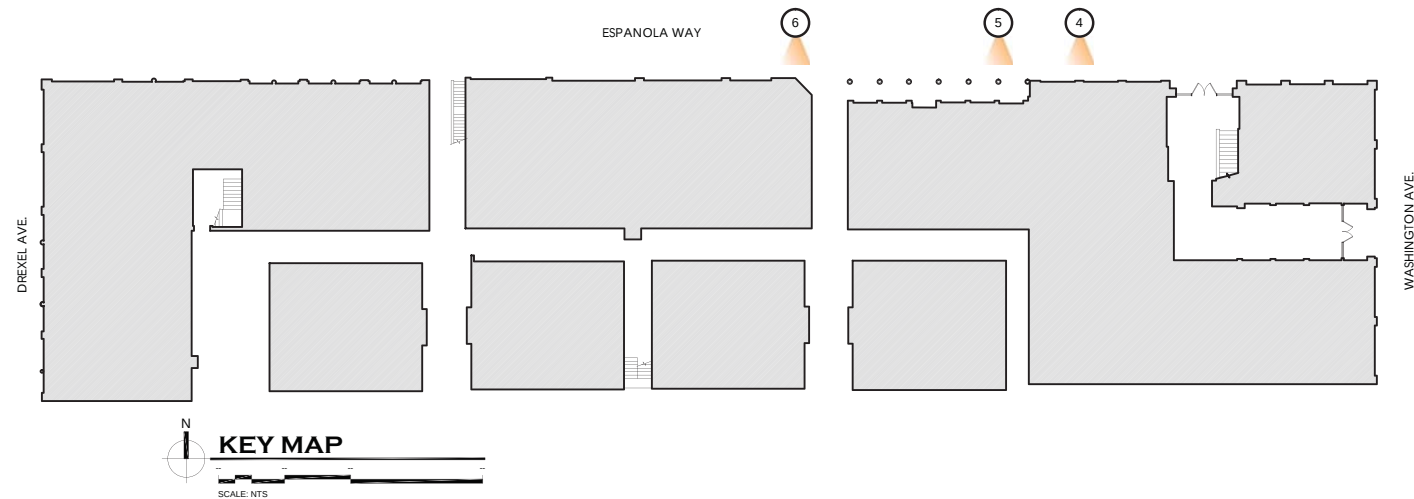

ESPAÑOLA HOTEL

1434 WASHINGTON AVENUE
MIAMI BEACH, FLORIDA 33139

OWNER
INFINITY ESPANOLA HOTEL VENTURE, LLC
1407 BROADWAY, 30TH FLOOR
NEW YORK, NEW YORK 10018

DESIGN ARCHITECT
WILKINSON ARCHITECTS PLLC
265 CANAL STREET / SUITE 507
NEW YORK, NEW YORK 10013

LANDSCAPE ARCHITECT
GARDNER & SEMLER
17670 NW 78TH AVENUE / SUITE 214
MIAMI, FLORIDA 33015

EXISTING CONDITIONS C-3

DNB
DESIGN GROUP

2020 PONCE DE LEON BOULEVARD
CORAL GABLES, FLORIDA 33134
MAIN: 305.444.5545
FAX: 305.444.5509




7 ESPAÑOLA WAY



8 ESPAÑOLA WAY



9 WASHINGTON AVENUE

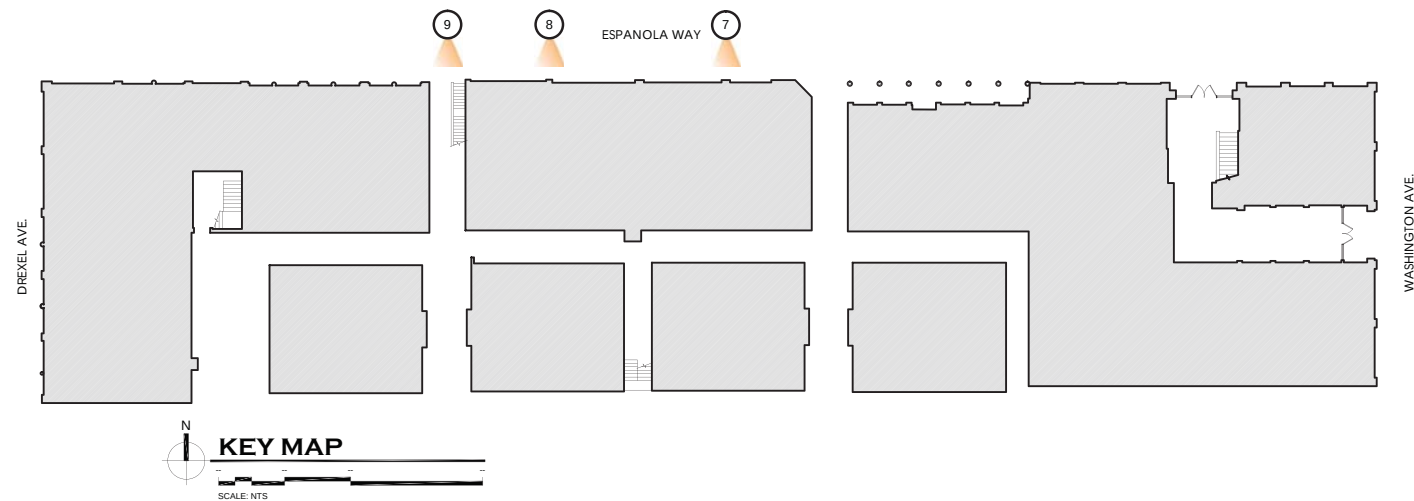

ESPAÑOLA HOTEL

1434 WASHINGTON AVENUE
MIAMI BEACH, FLORIDA 33139

OWNER
INFINITY ESPANOLA HOTEL VENTURE, LLC
1407 BROADWAY, 30TH FLOOR
NEW YORK, NEW YORK 10018

DESIGN ARCHITECT
WILKINSON ARCHITECTS PLLC
265 CANAL STREET / SUITE 507
NEW YORK, NEW YORK 10013

LANDSCAPE ARCHITECT
GARDNER & SEMLER
17670 NW 78TH AVENUE / SUITE 214
MIAMI, FLORIDA 33015

EXISTING CONDITIONS C-4

DNB
DESIGN GROUP

2020 PONCE DE LEON BOULEVARD
CORAL GABLES, FLORIDA 33134
MAIN: 305.444.5545
FAX: 305.444.5509




10 ESPAÑOLA WAY



11 ESPAÑOLA WAY



12 WASHINGTON AVENUE

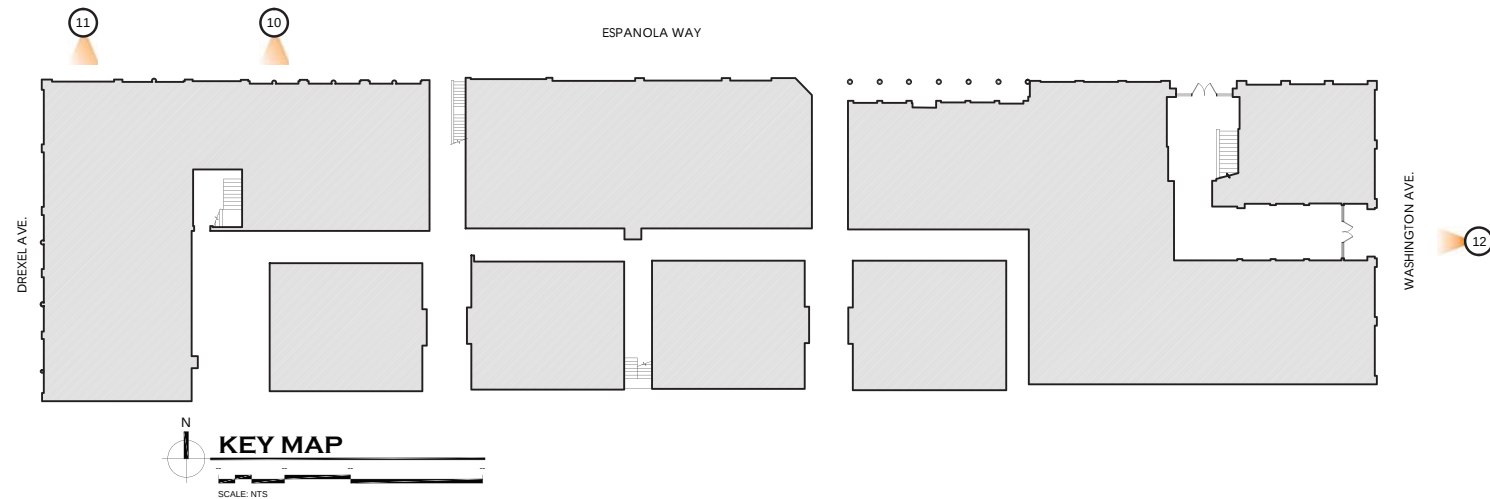

ESPAÑOLA HOTEL

1434 WASHINGTON AVENUE
MIAMI BEACH, FLORIDA 33139

OWNER
INFINITY ESPANOLA HOTEL VENTURE, LLC
1407 BROADWAY, 30TH FLOOR
NEW YORK, NEW YORK 10018

DESIGN ARCHITECT
WILKINSON ARCHITECTS PLLC
265 CANAL STREET / SUITE 507
NEW YORK, NEW YORK 10013

LANDSCAPE ARCHITECT
GARDNER & SEMLER
17670 NW 78TH AVENUE / SUITE 214
MIAMI, FLORIDA 33015


EXISTING CONDITIONS C-5

DNB
DESIGN GROUP

2020 PONCE DE LEON BOULEVARD
CORAL GABLES, FLORIDA 33134
MAIN: 305.444.5545
FAX: 305.444.5509



14 WASHINGTON AVENUE

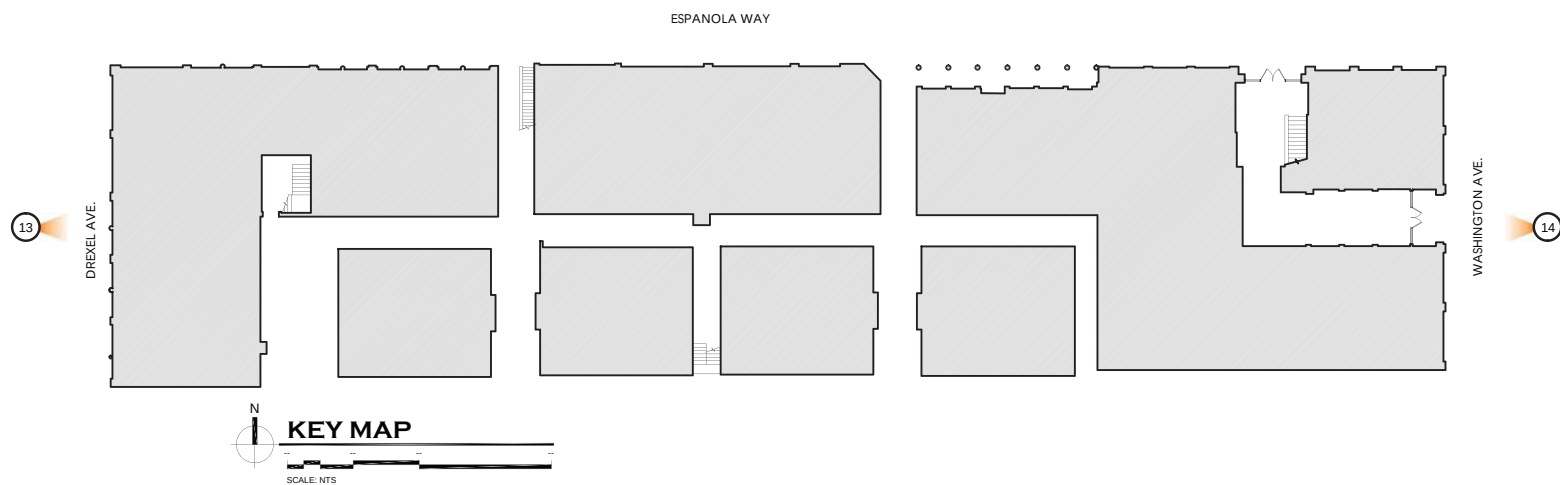

13 DREXEL AVENUE

ESPAÑOLA HOTEL

1434 WASHINGTON AVENUE
MIAMI BEACH, FLORIDA 33139

OWNER
INFINITY ESPANOLA HOTEL VENTURE, LLC
1407 BROADWAY, 30TH FLOOR
NEW YORK, NEW YORK 10018

DESIGN ARCHITECT
WILKINSON ARCHITECTS PLLC
265 CANAL STREET / SUITE 507
NEW YORK, NEW YORK 10013

LANDSCAPE ARCHITECT
GARDNER & SEMLER
17670 NW 78TH AVENUE / SUITE 214
MIAMI, FLORIDA 33015

EXISTING CONDITIONS C-6

DNB
DESIGN GROUP


2020 PONCE DE LEON BOULEVARD
CORAL GABLES, FLORIDA 33134
MAIN: 305.444.5545
FAX: 305.444.5509




15 ESPAÑOLA WAY



16 ESPAÑOLA WAY

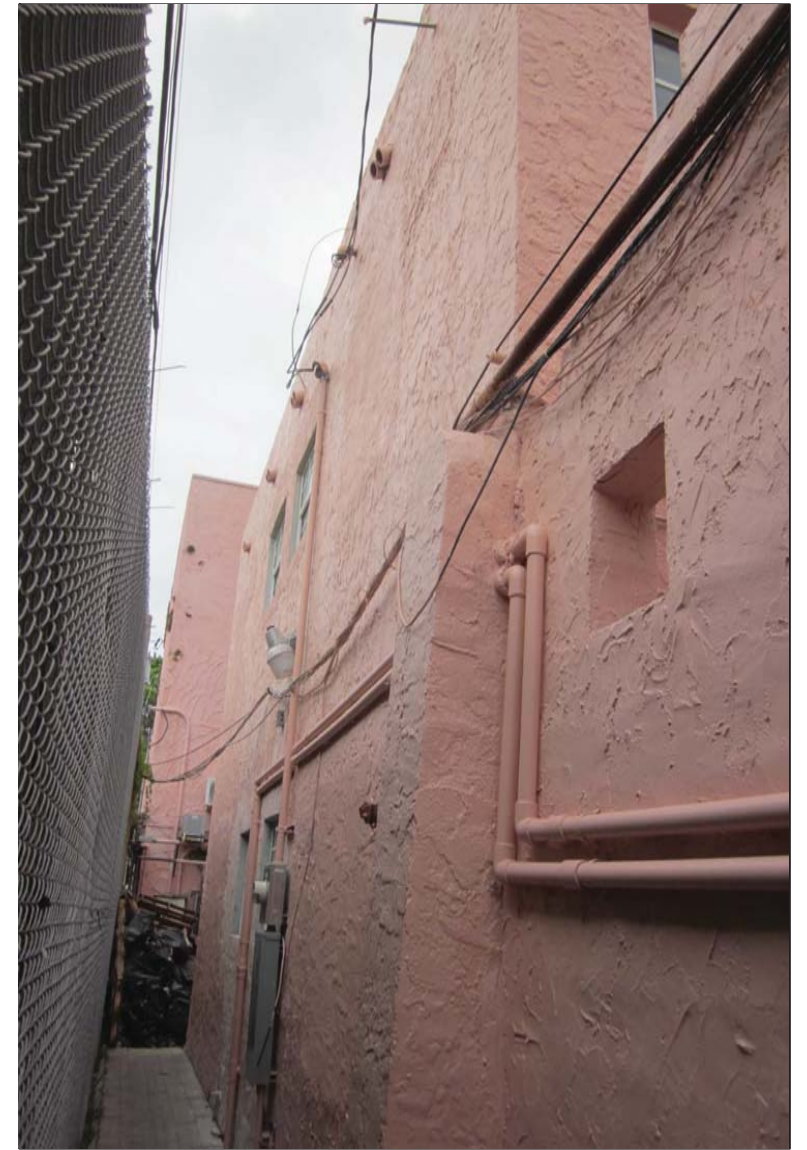

17 ESPAÑOLA WAY

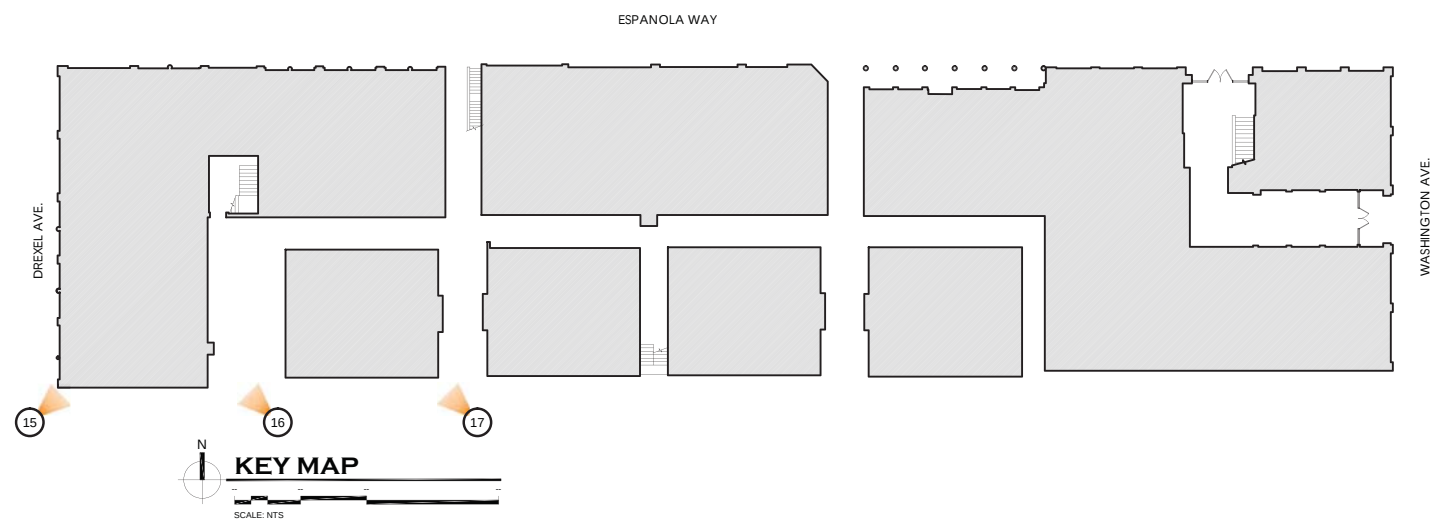

ESPAÑOLA HOTEL

1434 WASHINGTON AVENUE
MIAMI BEACH, FLORIDA 33139

OWNER
INFINITY ESPANOLA HOTEL VENTURE, LLC
1407 BROADWAY, 30TH FLOOR
NEW YORK, NEW YORK 10018

DESIGN ARCHITECT
WILKINSON ARCHITECTS PLLC
265 CANAL STREET / SUITE 507
NEW YORK, NEW YORK 10013

LANDSCAPE ARCHITECT
GARDNER & SEMLER
17670 NW 78TH AVENUE / SUITE 214
MIAMI, FLORIDA 33015

EXISTING CONDITIONS C-7

DNB
DESIGN GROUP


2020 PONCE DE LEON BOULEVARD
CORAL GABLES, FLORIDA 33134
MAIN: 305.444.5545
FAX: 305.444.5509




18 ESPAÑOLA WAY



19 ESPAÑOLA WAY

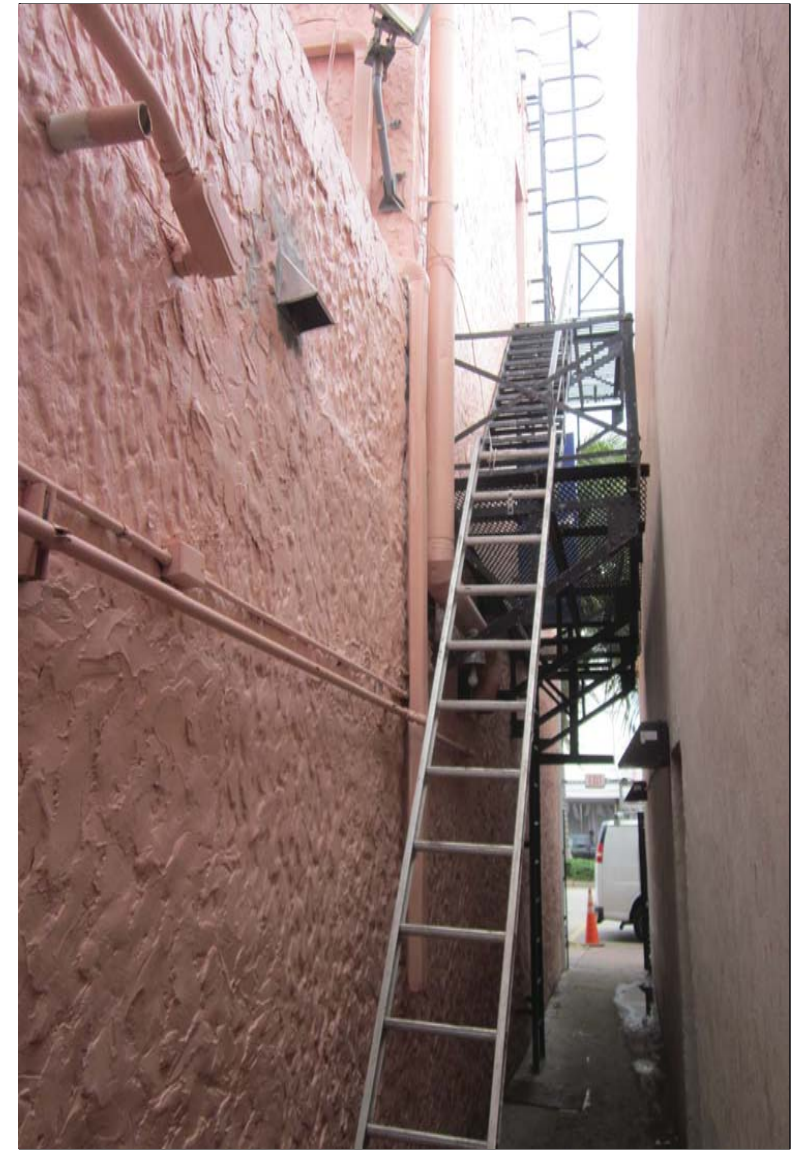

20 ESPAÑOLA WAY

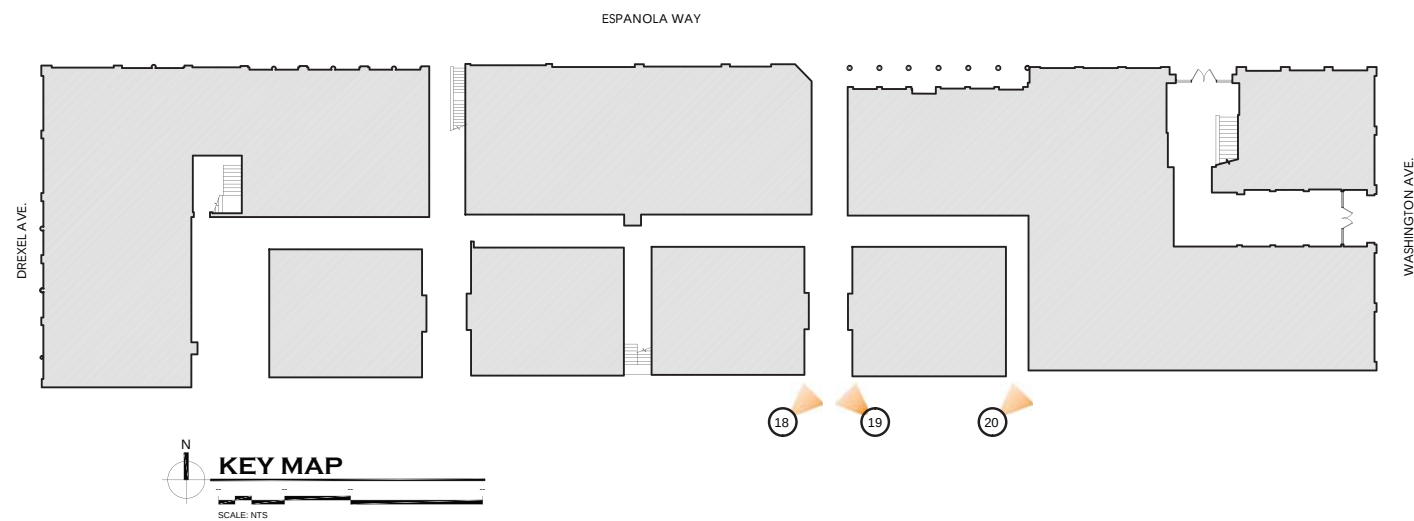

ESPAÑOLA HOTEL

1434 WASHINGTON AVENUE
MIAMI BEACH, FLORIDA 33139

OWNER
INFINITY ESPANOLA HOTEL VENTURE, LLC
1407 BROADWAY, 30TH FLOOR
NEW YORK, NEW YORK 10018

DESIGN ARCHITECT
WILKINSON ARCHITECTS PLLC
265 CANAL STREET / SUITE 507
NEW YORK, NEW YORK 10013

LANDSCAPE ARCHITECT
GARDNER & SEMLER
17670 NW 78TH AVENUE / SUITE 214
MIAMI, FLORIDA 33015

EXISTING CONDITIONS C-8

DNB
DESIGN GROUP


2020 PONCE DE LEON BOULEVARD
CORAL GABLES, FLORIDA 33134
MAIN: 305.444.5545
FAX: 305.444.5509




1 COURTYARD ENTRANCE & STAIRS



2 COURTYARD ALLEY

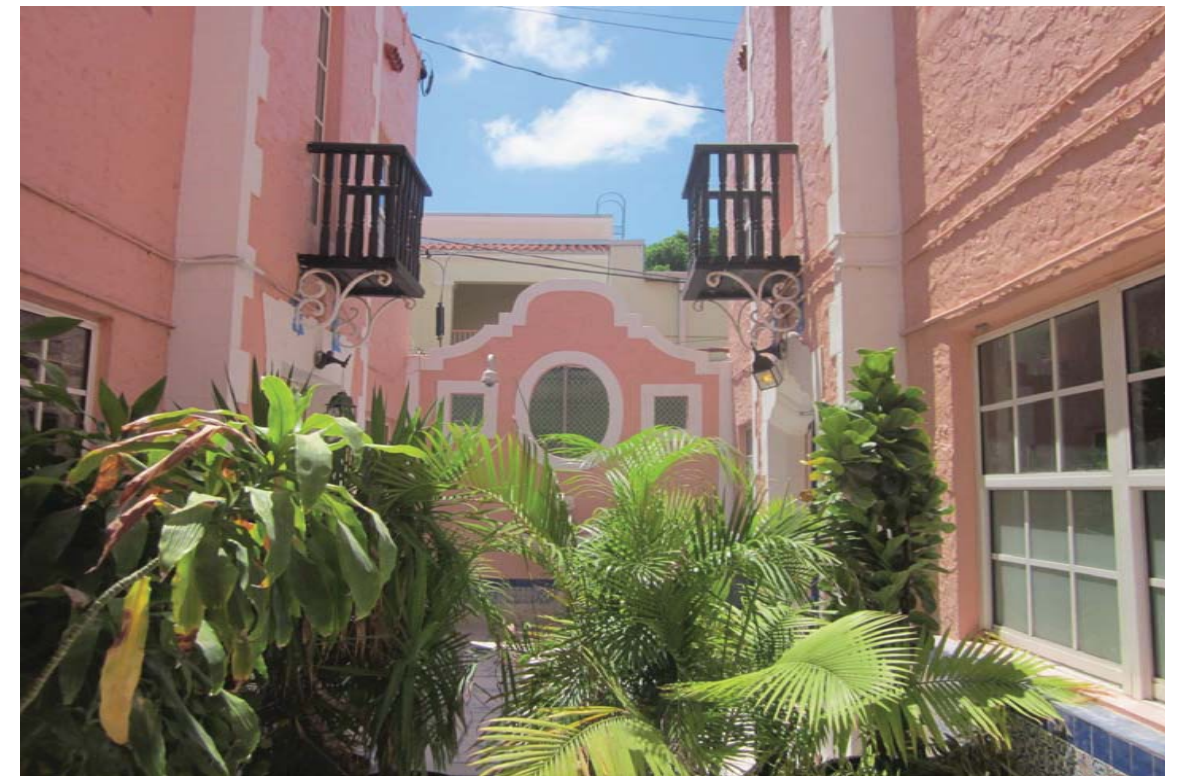

3 COURTYARD ALLEY

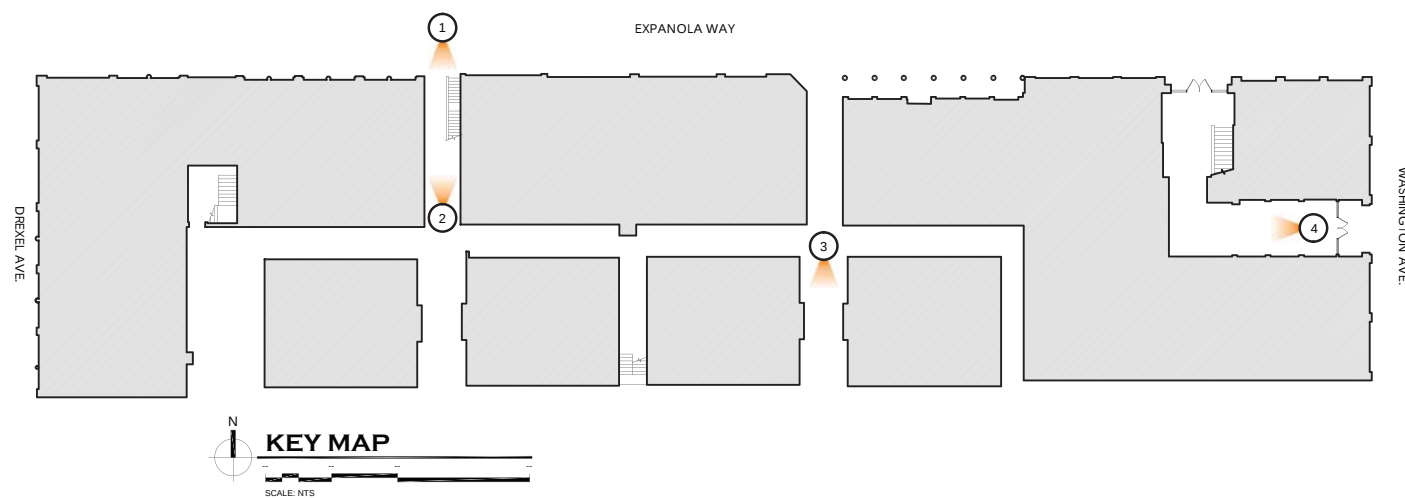

4 LOBBY CEILING

ESPAÑOLA HOTEL

1434 WASHINGTON AVENUE
MIAMI BEACH, FLORIDA 33139

OWNER
INFINITY ESPANOLA HOTEL VENTURE, LLC
1407 BROADWAY, 30TH FLOOR
NEW YORK, NEW YORK 10018


DESIGN ARCHITECT
WILKINSON ARCHITECTS PLLC
265 CANAL STREET / SUITE 507
NEW YORK, NEW YORK 10013

LANDSCAPE ARCHITECT
GARDNER & SEMLER
17670 NW 78TH AVENUE / SUITE 214
MIAMI, FLORIDA 33015


EXISTING CONDITIONS C-9

DNB
DESIGN GROUP


2020 PONCE DE LEON BOULEVARD
CORAL GABLES, FLORIDA 33134
MAIN: 305.444.5545
FAX: 305.444.5509

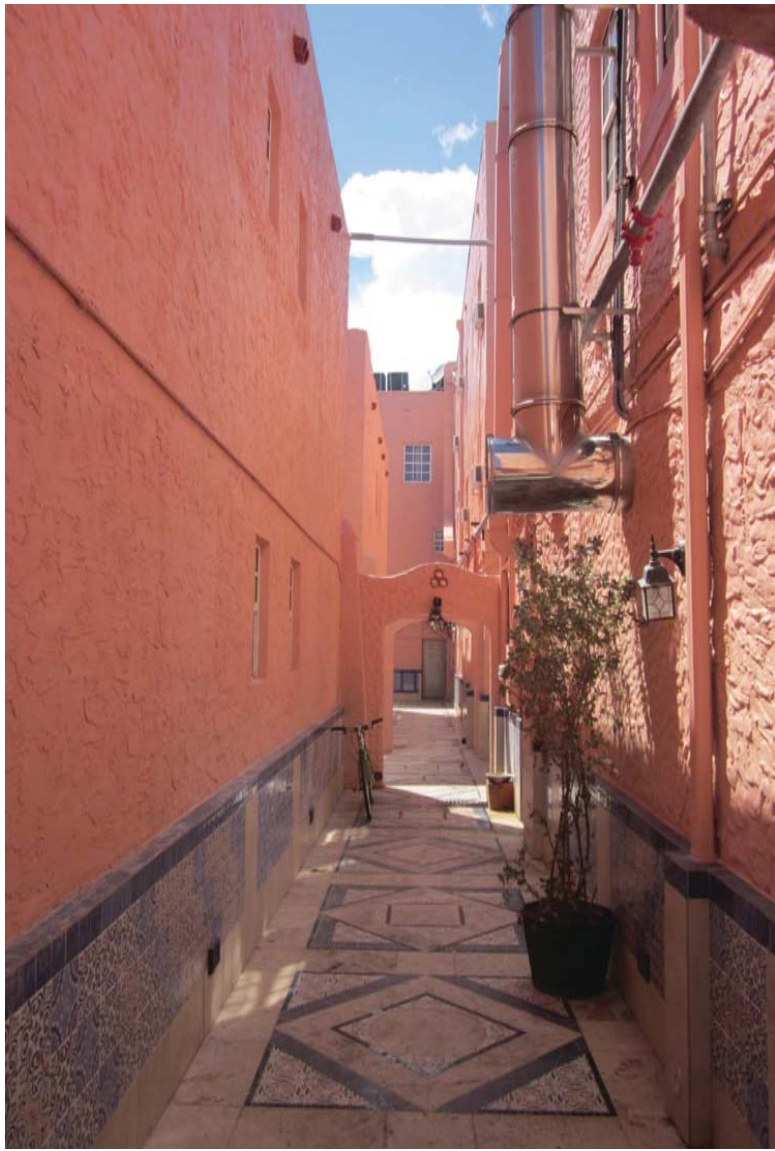


9 COURTYARD ALLEY

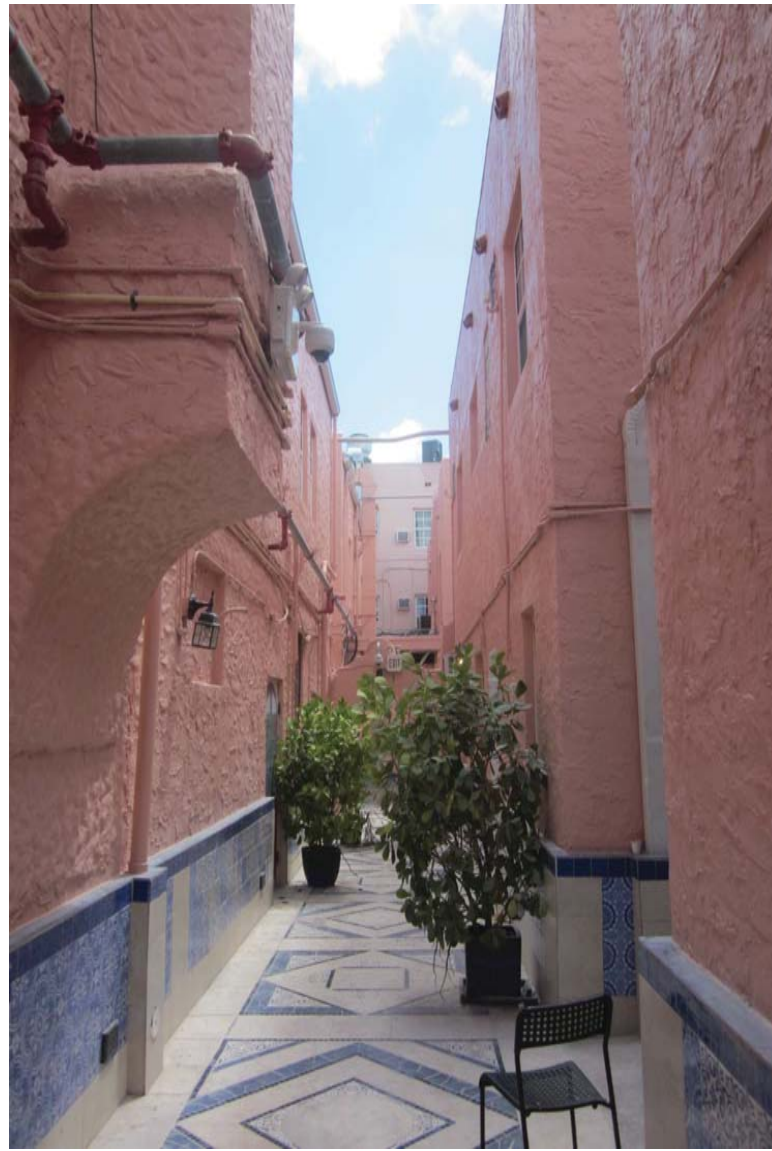

10 COURTYARD ALLEY

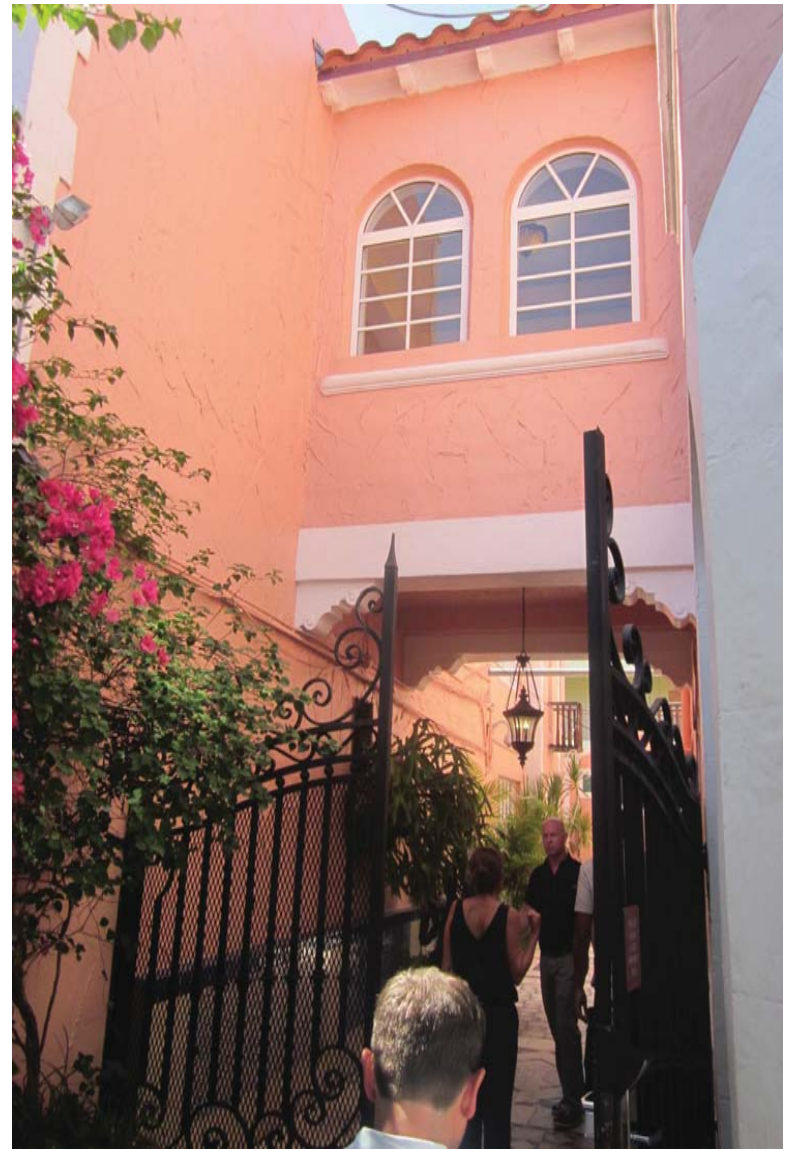

11 COURTYARD ENTRANCE

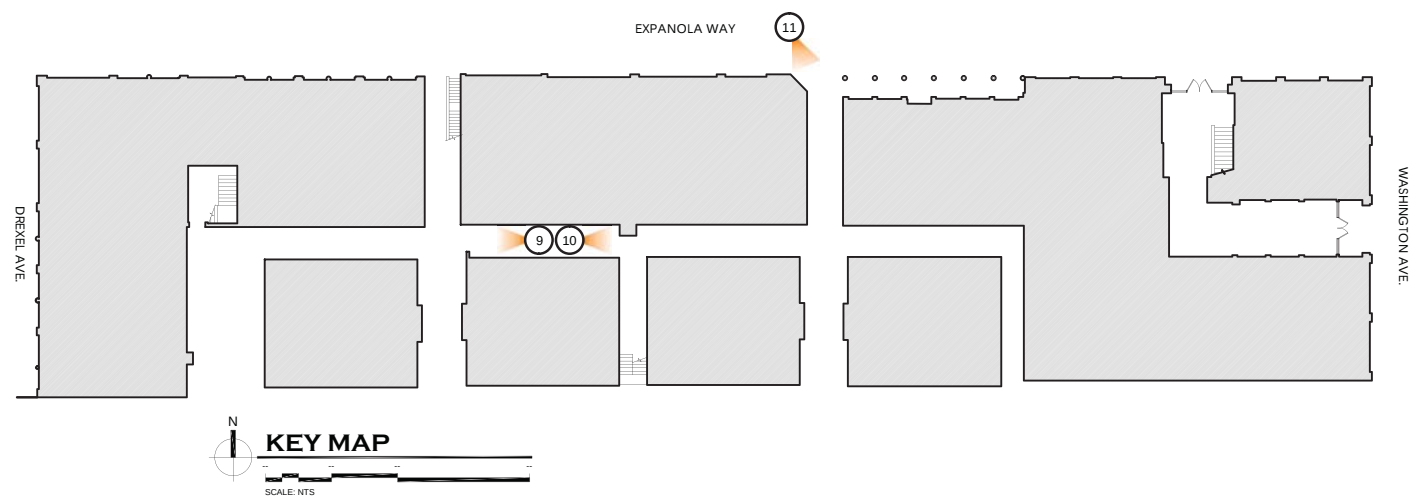

ESPAÑOLA HOTEL

1434 WASHINGTON AVENUE
MIAMI BEACH, FLORIDA 33139

OWNER
INFINITY ESPANOLA HOTEL VENTURE, LLC
1407 BROADWAY, 30TH FLOOR
NEW YORK, NEW YORK 10018

DESIGN ARCHITECT
WILKINSON ARCHITECTS PLLC
265 CANAL STREET / SUITE 507
NEW YORK, NEW YORK 10013

LANDSCAPE ARCHITECT
GARDNER & SEMLER
17670 NW 78TH AVENUE / SUITE 214
MIAMI, FLORIDA 33015


EXISTING CONDITIONS C-10

DNB
DESIGN GROUP

2020 PONCE DE LEON BOULEVARD
CORAL GABLES, FLORIDA 33134
MAIN: 305.444.5545
FAX: 305.444.5509



ESPAÑOLA WAY - CIRCA 1925

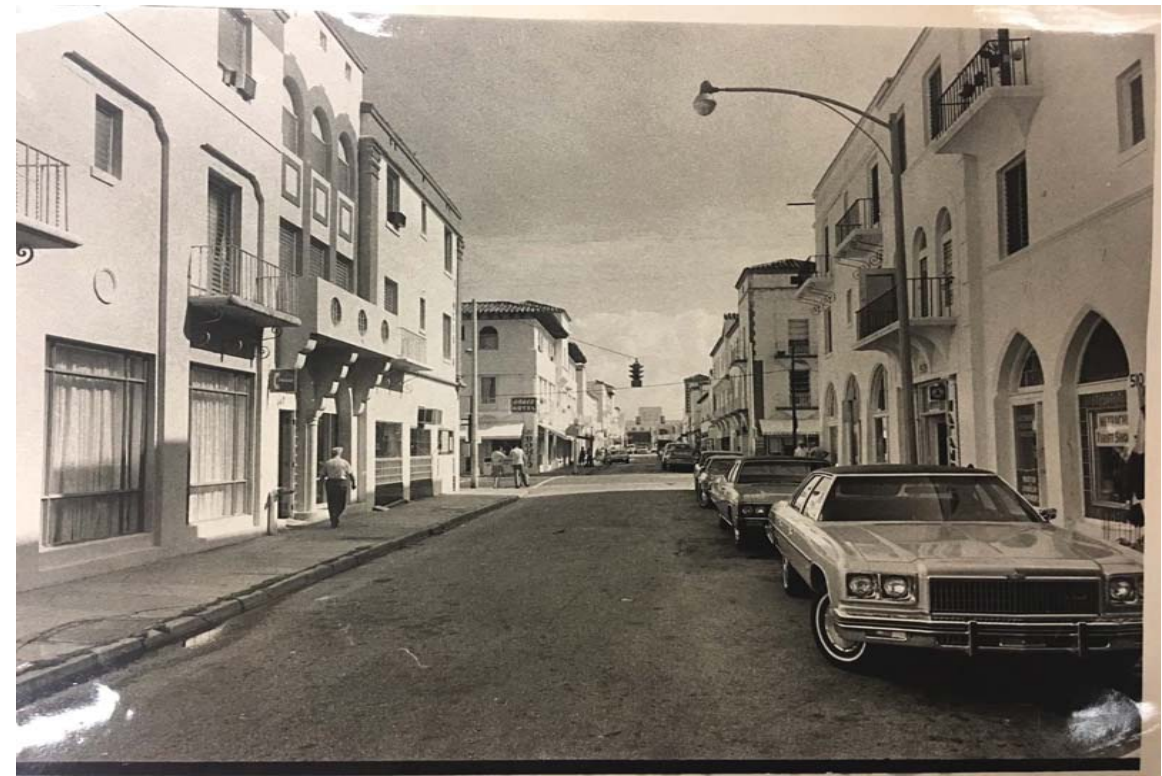

ESPAÑOLA WAY - CIRCA 1975



ESPAÑOLA WAY - CIRCA 1982



ESPAÑOLA WAY - CIRCA 2011

ESPAÑOLA HOTEL

1434 WASHINGTON AVENUE
MIAMI BEACH, FLORIDA 33139

OWNER
INFINITY ESPANOLA HOTEL VENTURE, LLC
1407 BROADWAY, 30TH FLOOR
NEW YORK, NEW YORK 10018

DESIGN ARCHITECT
WILKINSON ARCHITECTS PLLC
265 CANAL STREET / SUITE 507
NEW YORK, NEW YORK 10013

LANDSCAPE ARCHITECT
GARDNER & SEMLER
17670 NW 78TH AVENUE / SUITE 214
MIAMI, FLORIDA 33015

HISTORIC PHOTOS C-11

DNB
DESIGN GROUP

2020 PONCE DE LEON BOULEVARD
CORAL GABLES, FLORIDA 33134
MAIN: 305.444.5545
FAX: 305.444.5509



VIEW FROM WASHINGTON AVENUE - CIRCA 1940'S



VIEW FROM WASHINGTON AVENUE - CIRCA 1955



VIEW FROM WASHINGTON AVENUE
CIRCA 1959



VIEW FROM WASHINGTON AVENUE - CIRCA 1967



VIEW FROM WASHINGTON AVENUE
CIRCA 1970

ESPAÑOLA HOTEL

1434 WASHINGTON AVENUE
MIAMI BEACH, FLORIDA 33139

OWNER
INFINITY ESPANOLA HOTEL VENTURE, LLC
1407 BROADWAY, 30TH FLOOR
NEW YORK, NEW YORK 10018

DESIGN ARCHITECT
WILKINSON ARCHITECTS PLLC
265 CANAL STREET / SUITE 507
NEW YORK, NEW YORK 10013

LANDSCAPE ARCHITECT
GARDNER & SEMLER
17670 NW 78TH AVENUE / SUITE 214
MIAMI, FLORIDA 33015

HISTORIC PHOTOS C-12

DNB
DESIGN GROUP

2020 PONCE DE LEON BOULEVARD
CORAL GABLES, FLORIDA 33134
MAIN: 305.444.5545
FAX: 305.444.5509



VIEW FROM ESPAÑOLA WAY &
WASHINGTON AVENUE - CIRCA 1926



VIEW FROM ESPAÑOLA WAY &
WASHINGTON AVENUE - CIRCA 1970



VIEW FROM ESPAÑOLA WAY &
WASHINGTON AVENUE - CIRCA 1992



ESPAÑOLA WAY - CIRCA 1980

ESPAÑOLA HOTEL

1434 WASHINGTON AVENUE
MIAMI BEACH, FLORIDA 33139

OWNER
INFINITY ESPANOLA HOTEL VENTURE, LLC
1407 BROADWAY, 30TH FLOOR
NEW YORK, NEW YORK 10018

DESIGN ARCHITECT
WILKINSON ARCHITECTS PLLC
265 CANAL STREET / SUITE 507
NEW YORK, NEW YORK 10013

LANDSCAPE ARCHITECT
GARDNER & SEMLER
17670 NW 78TH AVENUE / SUITE 214
MIAMI, FLORIDA 33015


HISTORIC PHOTOS C-13

DNB
DESIGN GROUP

2020 PONCE DE LEON BOULEVARD
CORAL GABLES, FLORIDA 33134
MAIN: 305.444.5545
FAX: 305.444.5509

DREXEL AVE.

WASHINGTON AVE.

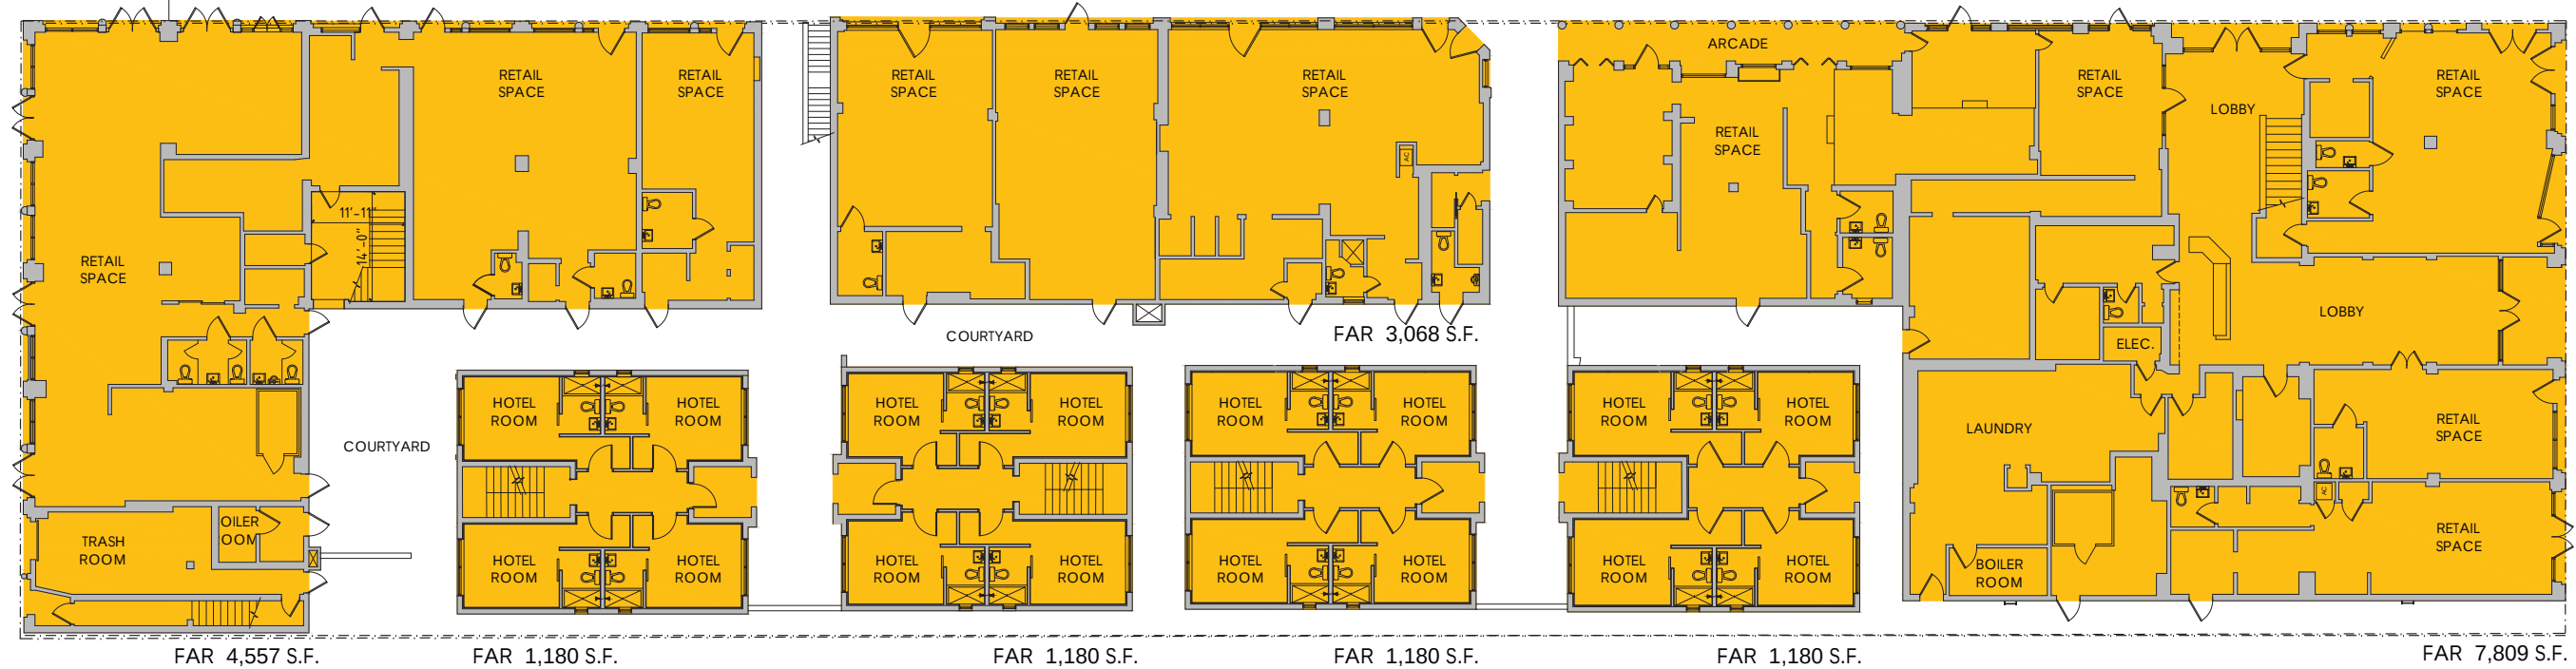

FIRST FLOOR EXISTING FAR



SECOND FLOOR EXISTING FAR

ESPAÑOLA HOTEL

1434 WASHINGTON AVENUE
MIAMI BEACH, FLORIDA 33139

OWNER
INFINITY ESPANOLA HOTEL VENTURE, LLC
1407 BROADWAY, 30TH FLOOR
NEW YORK, NEW YORK 10018


DESIGN ARCHITECT
WILKINSON ARCHITECTS PLLC
265 CANAL STREET / SUITE 507
NEW YORK, NEW YORK 10013

LANDSCAPE ARCHITECT
GARDNER & SEMLER
17670 NW 78TH AVENUE / SUITE 214
MIAMI, FLORIDA 33015

EXISTING FAR C-14

DNB
DESIGN GROUP

2020 PONCE DE LEON BOULEVARD
CORAL GABLES, FLORIDA 33134
MAIN: 305.444.5545
FAX: 305.444.5509

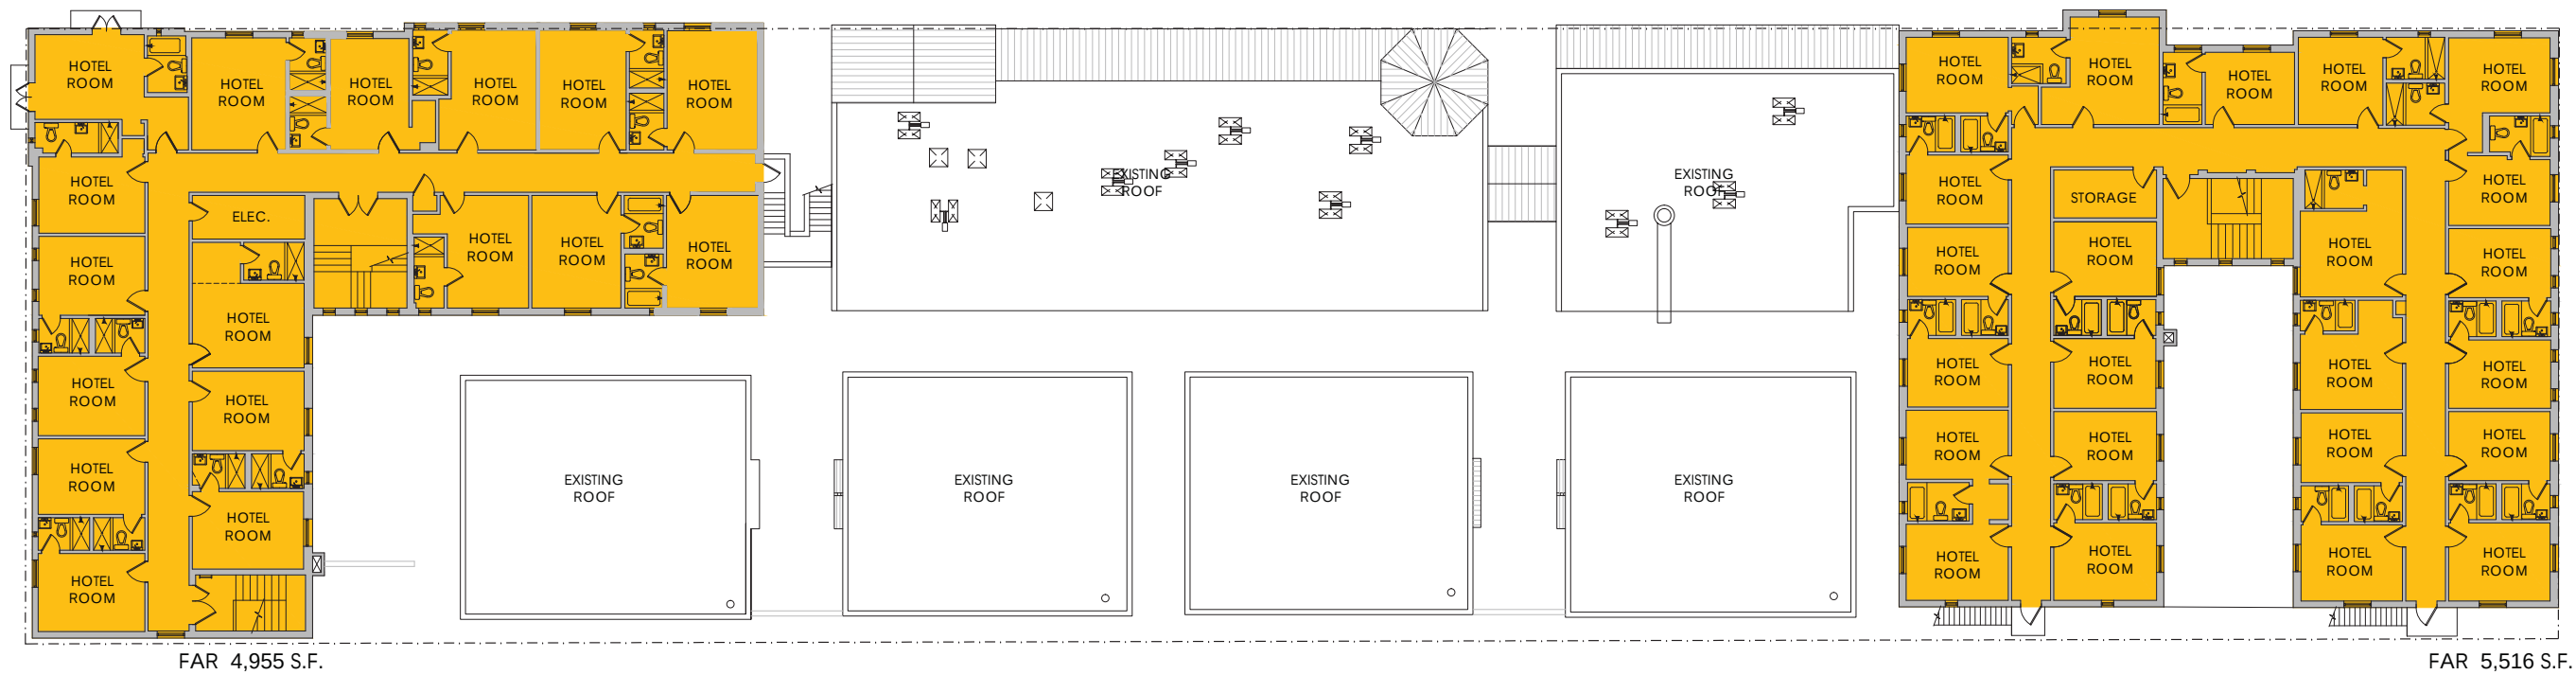


CLAY
1ST FLOOR 20,154 S.F.
2nd FLOOR 19,514 S.F.
3rd FLOOR 10,471 S.F.
TOTAL 50,139 S.F.
EXISTING TOTAL F.A.R. 1.97

THIRD FLOOR EXISTING FAR

0 16' 32' 64'

SCALE: 1/16" = 1'-0"

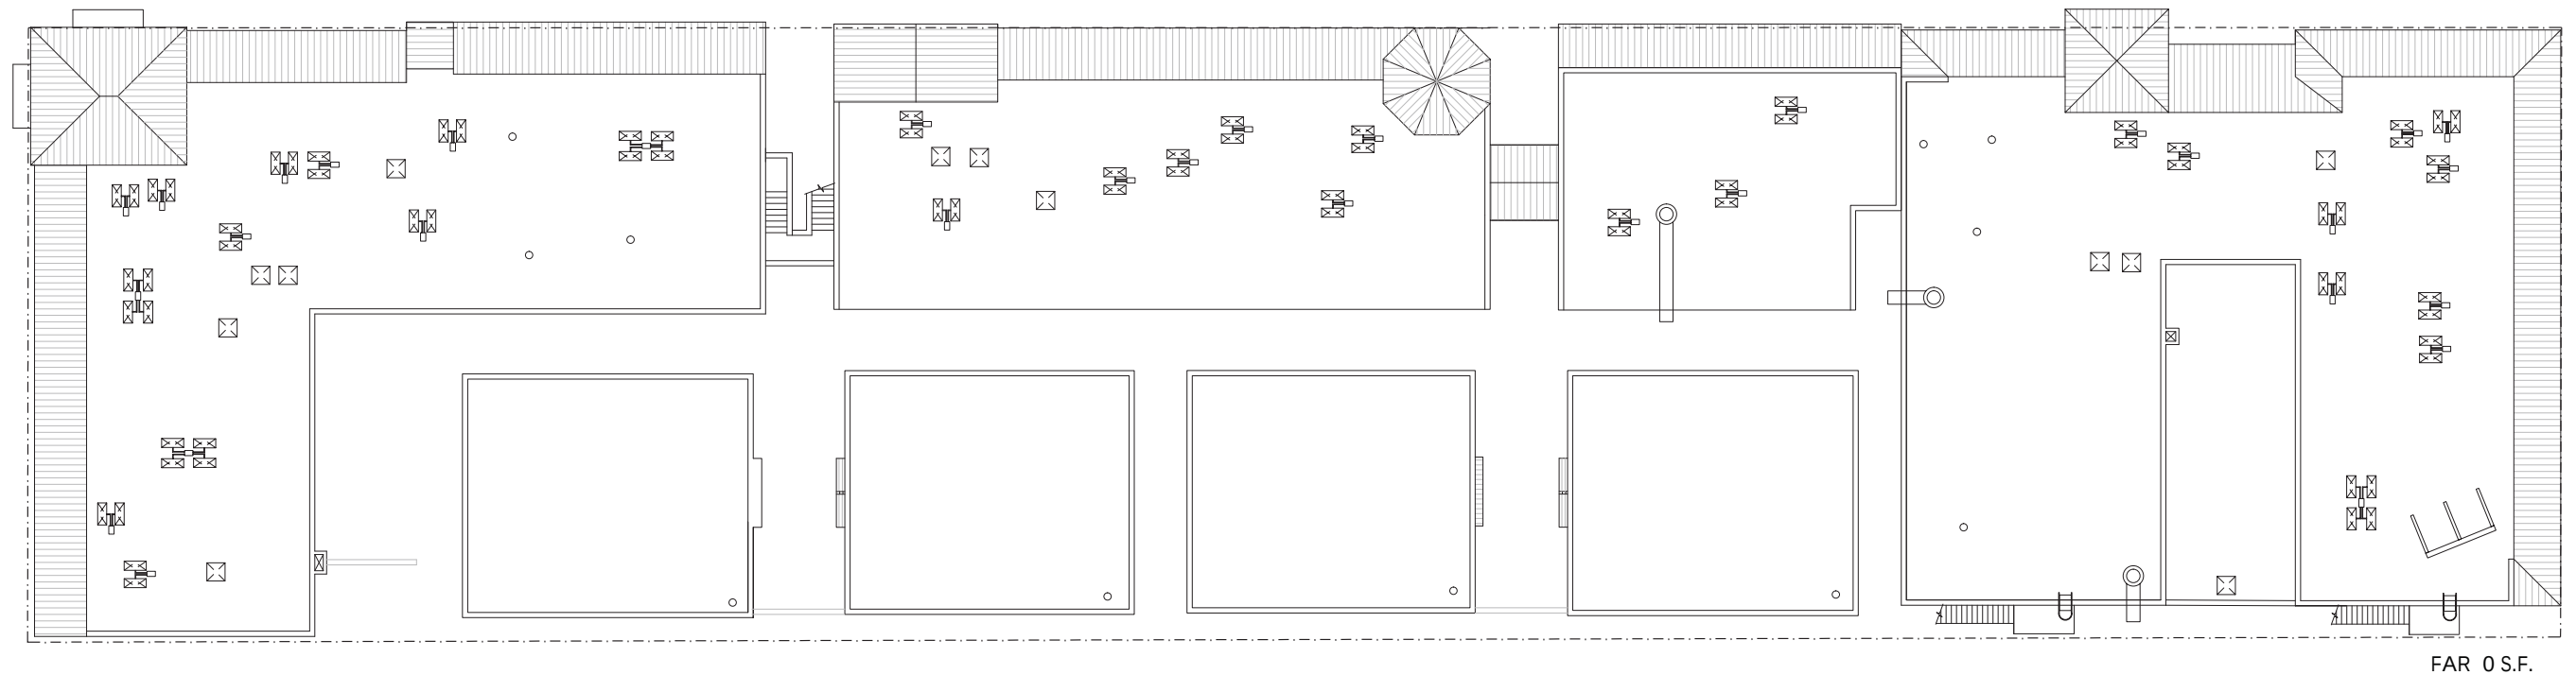

ROOF EXISTING FAR

0 16' 32' 64'

SCALE: 1/16" = 1'-0"

ESPAÑOLA HOTEL

1434 WASHINGTON AVENUE
MIAMI BEACH, FLORIDA 33139

OWNER
INFINITY ESPANOLA HOTEL VENTURE, LLC
1407 BROADWAY, 30TH FLOOR
NEW YORK, NEW YORK 10018

DESIGN ARCHITECT
WILKINSON ARCHITECTS PLLC
265 CANAL STREET / SUITE 507
NEW YORK, NEW YORK 10013

LANDSCAPE ARCHITECT
GARDNER & SEMLER
17670 NW 78TH AVENUE / SUITE 214
MIAMI, FLORIDA 33015

EXISTING FAR C-15

DNB
DESIGN GROUP

2020 PONCE DE LEON BOULEVARD
CORAL GABLES, FLORIDA 33134
MAIN: 305.444.5545
FAX: 305.444.5509

EXISTING PLANS

ESPAÑOLA HOTEL



ESPAÑOLA HOTEL

1434 WASHINGTON AVENUE
MIAMI BEACH, FLORIDA 33139

OWNER
INFINITY ESPANOLA HOTEL VENTURE, LLC
1407 BROADWAY, 30TH FLOOR
NEW YORK, NEW YORK 10018

DESIGN ARCHITECT
WILKINSON ARCHITECTS PLLC
265 CANAL STREET / SUITE 507
NEW YORK, NEW YORK 10013


LANDSCAPE ARCHITECT
GARDNER & SEMLER
17670 NW 78TH AVENUE / SUITE 214
MIAMI, FLORIDA 33015

EXISTING SITE PLAN EX-1


DNB
DESIGN GROUP

2020 PONCE DE LEON BOULEVARD
CORAL GABLES, FLORIDA 33134
MAIN: 305.444.5545
FAX: 305.444.5509

DREXEL AVE.

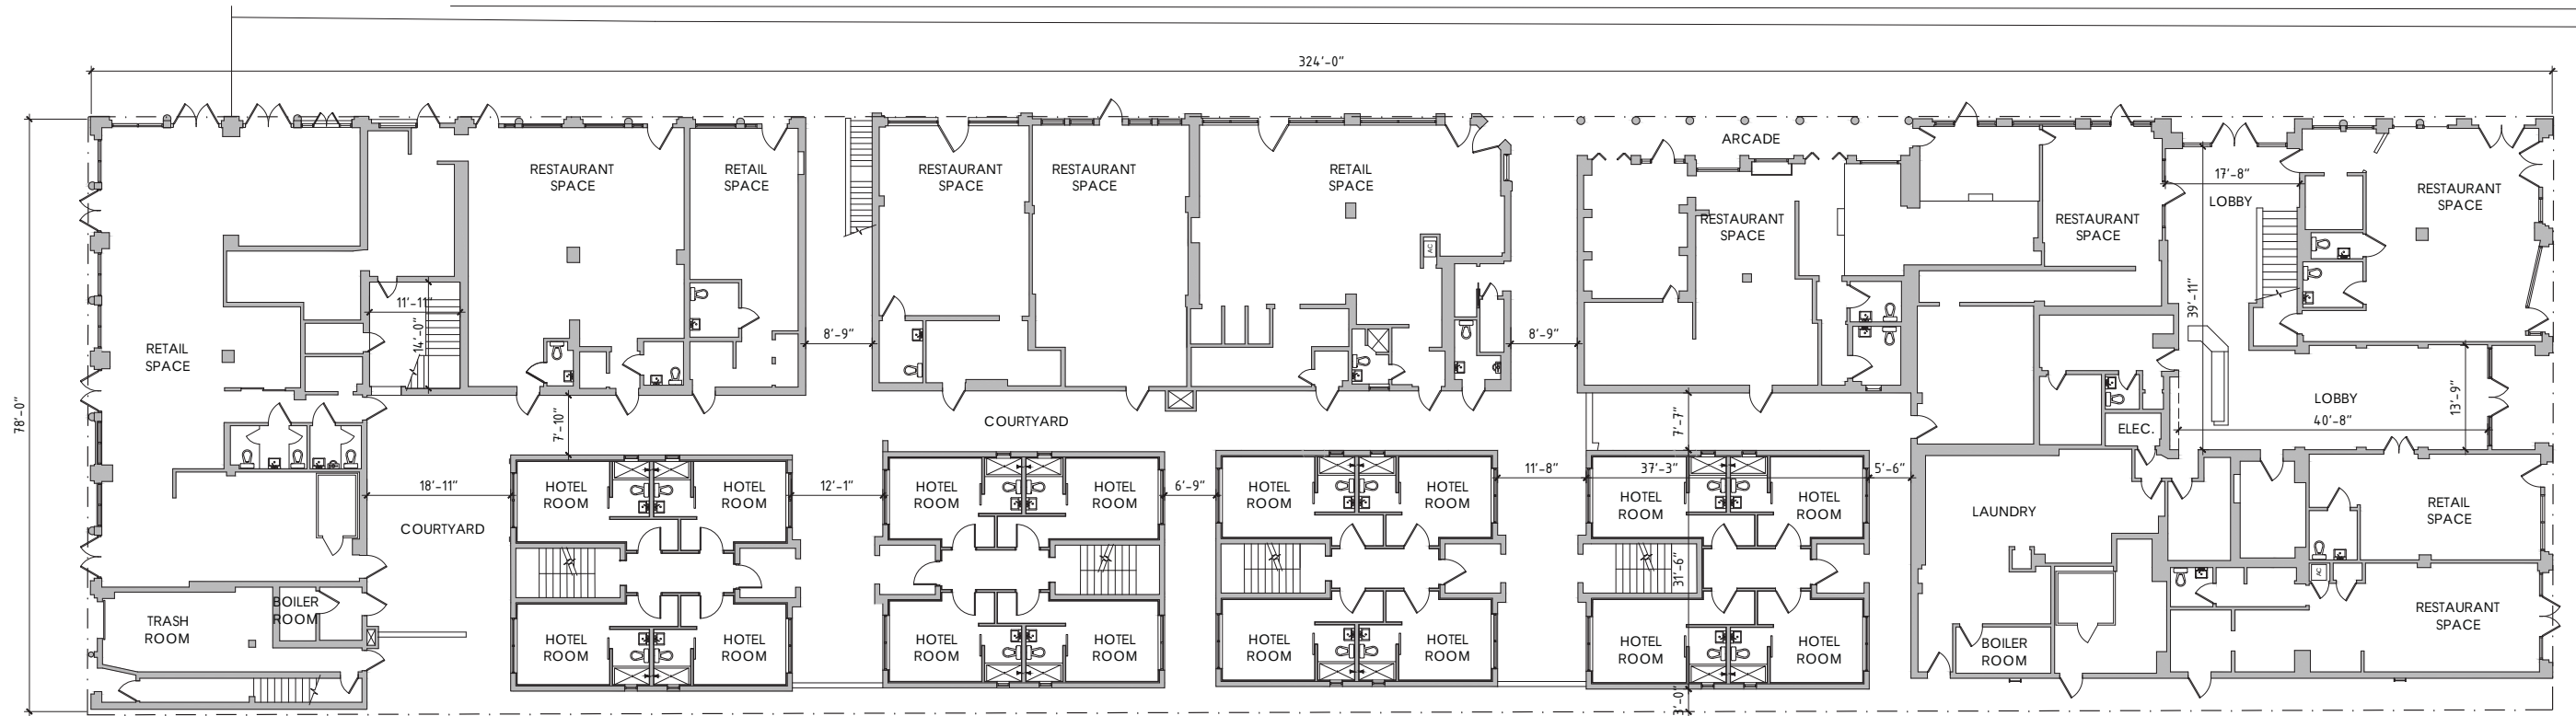

WASHINGTON AVE.

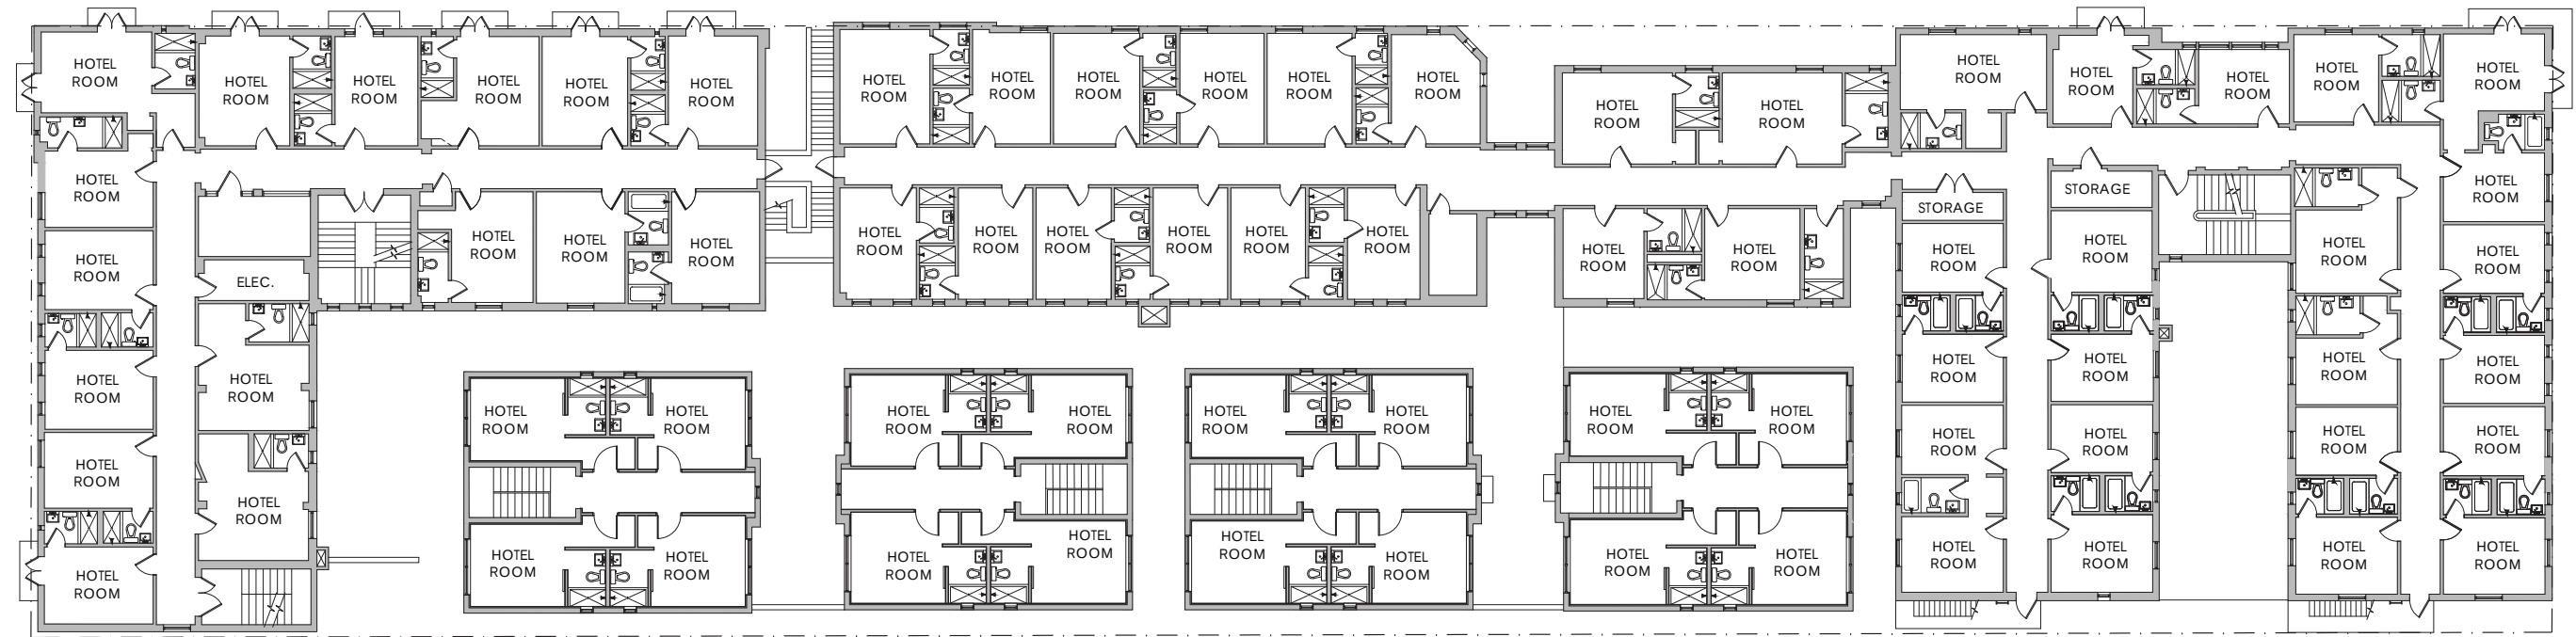

ESPAÑOLA HOTEL

1434 WASHINGTON AVENUE
MIAMI BEACH, FLORIDA 33139

OWNER
INFINITY ESPANOLA HOTEL VENTURE, LLC
1407 BROADWAY, 30TH FLOOR
NEW YORK, NEW YORK 10018


DESIGN ARCHITECT
WILKINSON ARCHITECTS PLLC
265 CANAL STREET / SUITE 507
NEW YORK, NEW YORK 10013

LANDSCAPE ARCHITECT
GARDNER & SEMLER
17670 NW 78TH AVENUE / SUITE 214
MIAMI, FLORIDA 33015

EXISTING PLANS EX-2


DNB
DESIGN GROUP

2020 PONCE DE LEON BOULEVARD
CORAL GABLES, FLORIDA 33134
MAIN: 305.444.5545
FAX: 305.444.5509

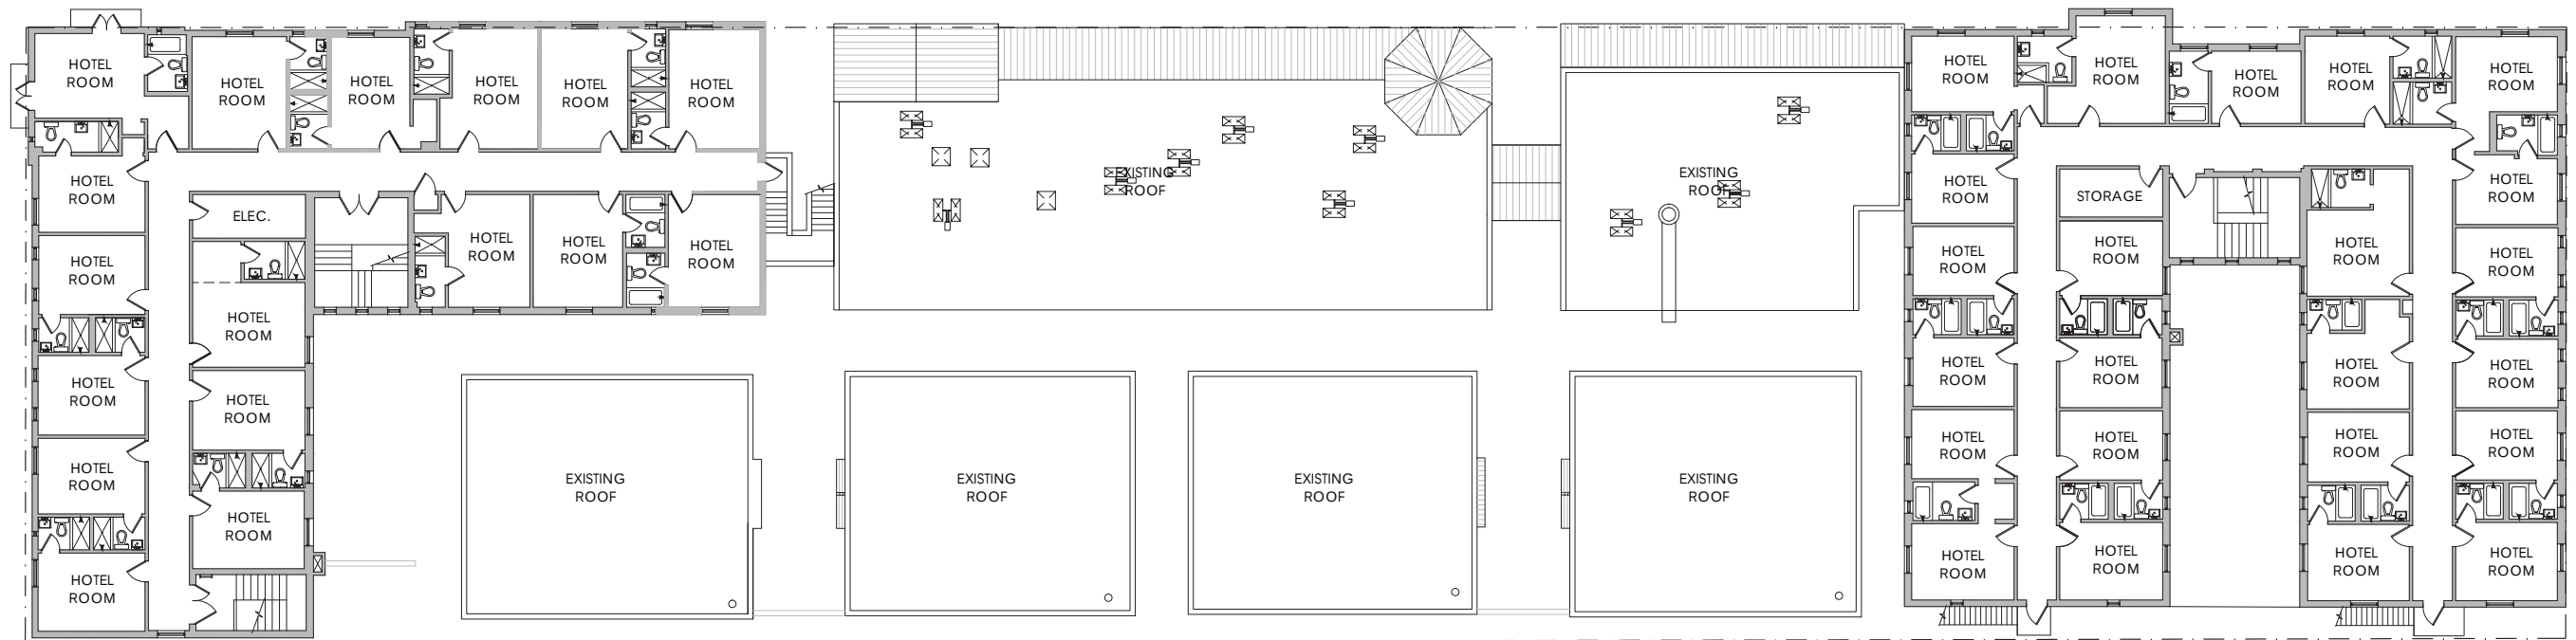

EXISTING THIRD FLOOR PLAN

0 10'-8" 21'-4" 42'-8"
SCALE: 3/32" = 1'-0"

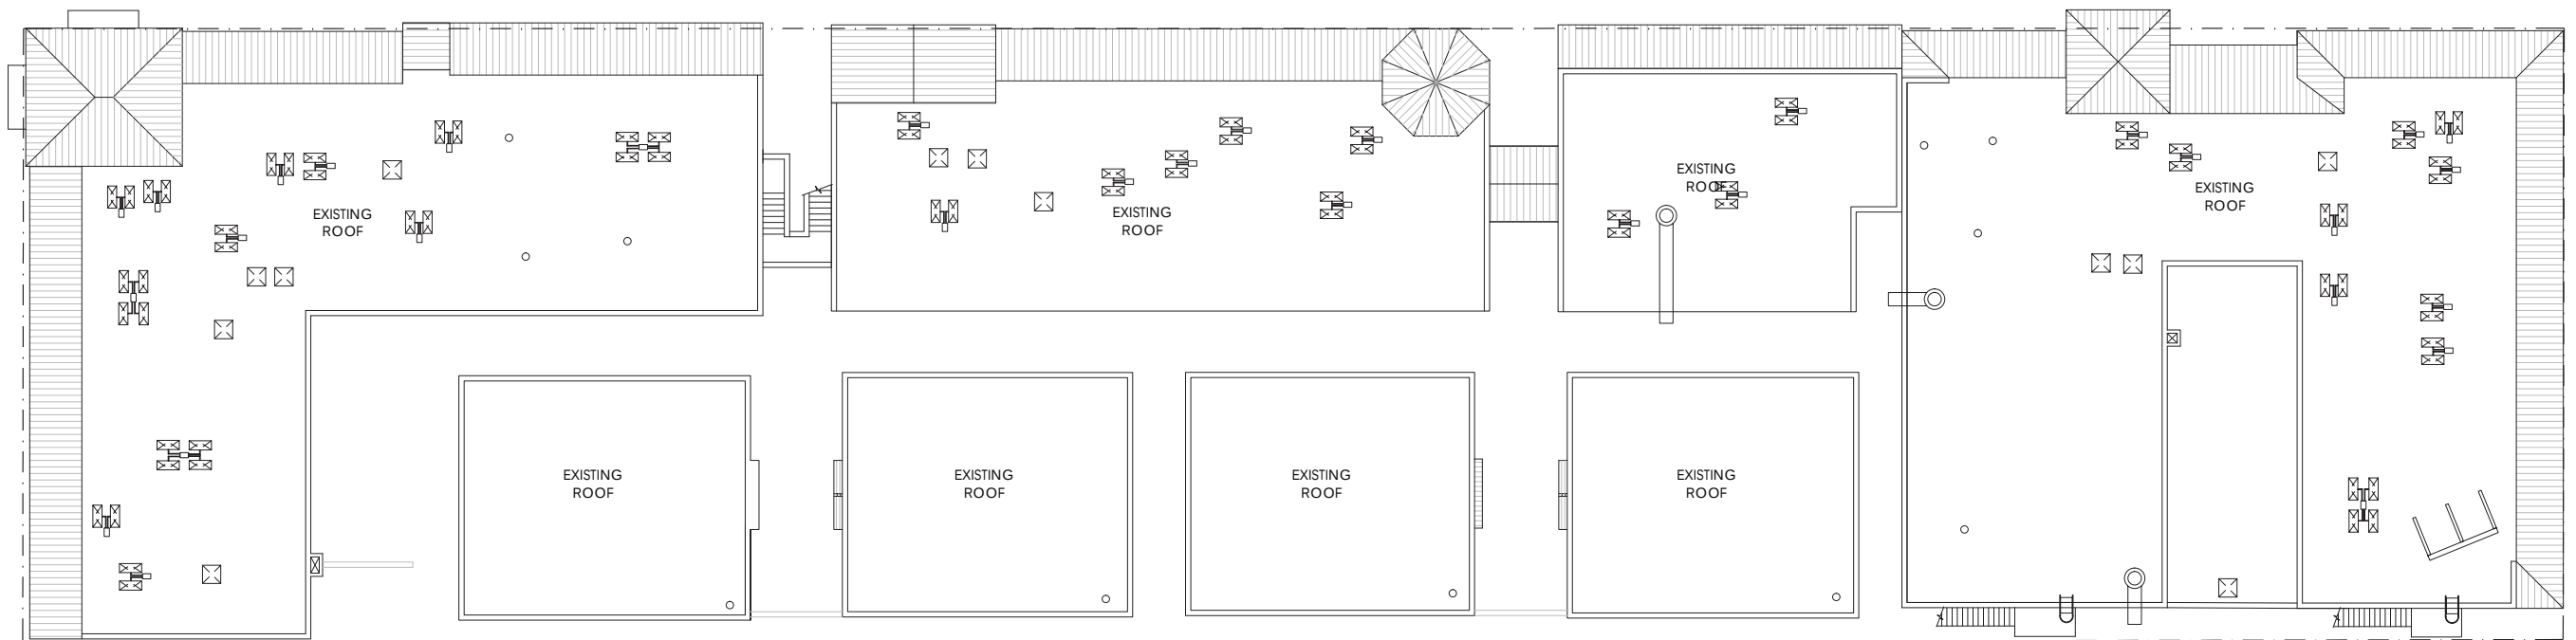

EXISTING ROOF PLAN

0 10'-8" 21'-4" 42'-8"
SCALE: 3/32" = 1'-0"

ESPAÑOLA HOTEL

1434 WASHINGTON AVENUE
MIAMI BEACH, FLORIDA 33139

OWNER
INFINITY ESPANOLA HOTEL VENTURE, LLC
1407 BROADWAY, 30TH FLOOR
NEW YORK, NEW YORK 10018

DESIGN ARCHITECT
WILKINSON ARCHITECTS PLLC
265 CANAL STREET / SUITE 507
NEW YORK, NEW YORK 10013

LANDSCAPE ARCHITECT
GARDNER & SEMLER
17670 NW 78TH AVENUE / SUITE 214
MIAMI, FLORIDA 33015


EXISTING PLANS EX-3

DNB
DESIGN GROUP

2020 PONCE DE LEON BOULEVARD
CORAL GABLES, FLORIDA 33134
MAIN: 305.444.5545
FAX: 305.444.5509

DEMOLITION PLANS

ESPAÑOLA HOTEL

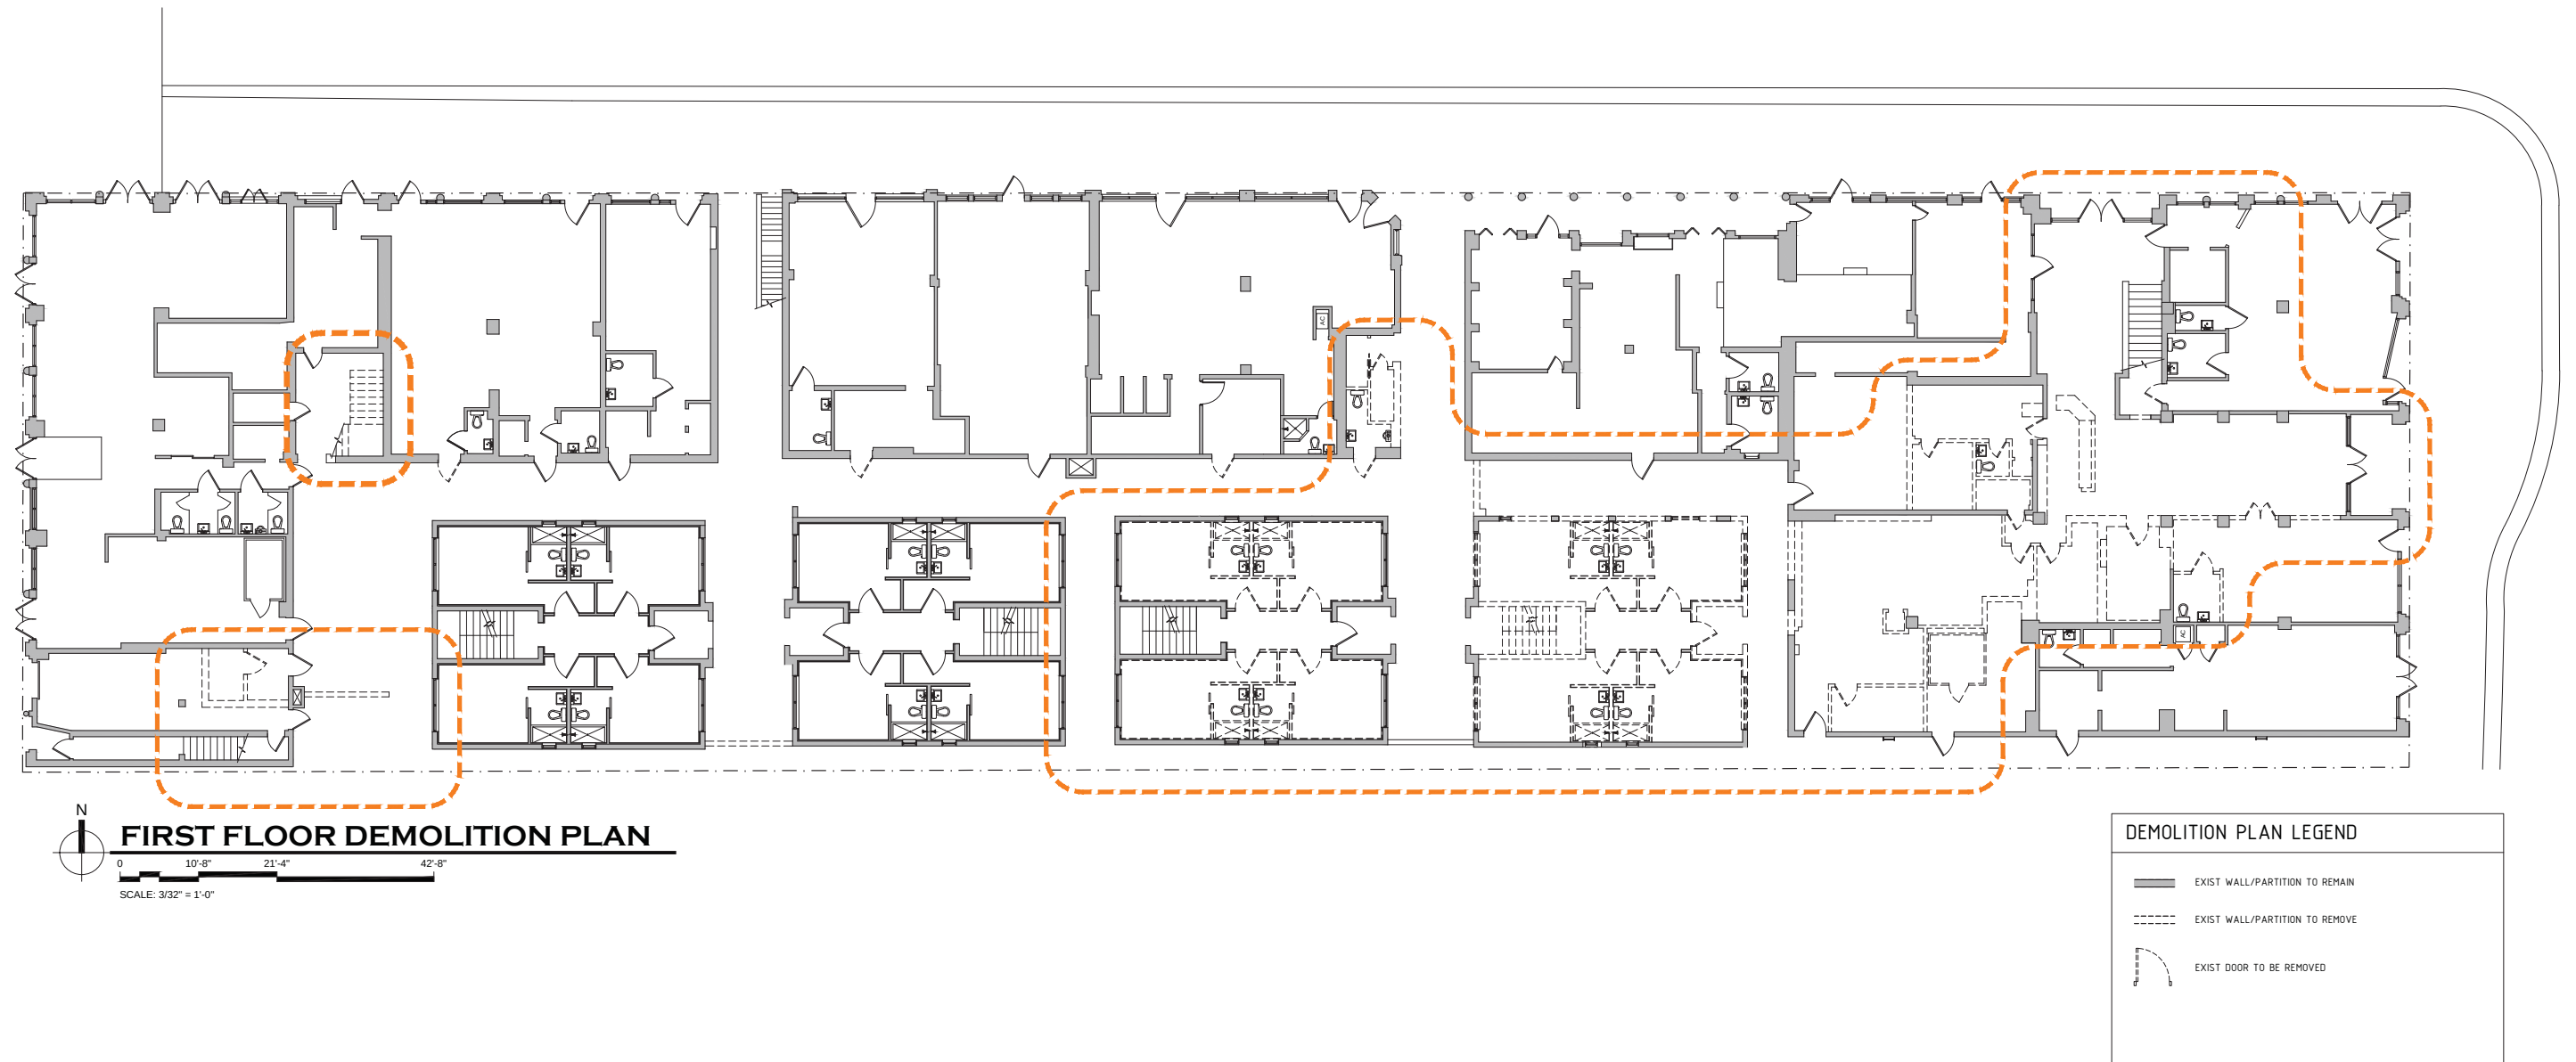

ESPAÑOLA HOTEL

1434 WASHINGTON AVENUE
MIAMI BEACH, FLORIDA 33139

OWNER
INFINITY ESPANOLA HOTEL VENTURE, LLC
1407 BROADWAY, 30TH FLOOR
NEW YORK, NEW YORK 10018


DESIGN ARCHITECT
WILKINSON ARCHITECTS PLLC
265 CANAL STREET / SUITE 507
NEW YORK, NEW YORK 10013

LANDSCAPE ARCHITECT
GARDNER & SEMLER
17670 NW 78TH AVENUE / SUITE 214
MIAMI, FLORIDA 33015

DEMOLITION PLANS D-1

DNB
DESIGN GROUP


2020 PONCE DE LEON BOULEVARD
CORAL GABLES, FLORIDA 33134
MAIN: 305.444.5545
FAX: 305.444.5509

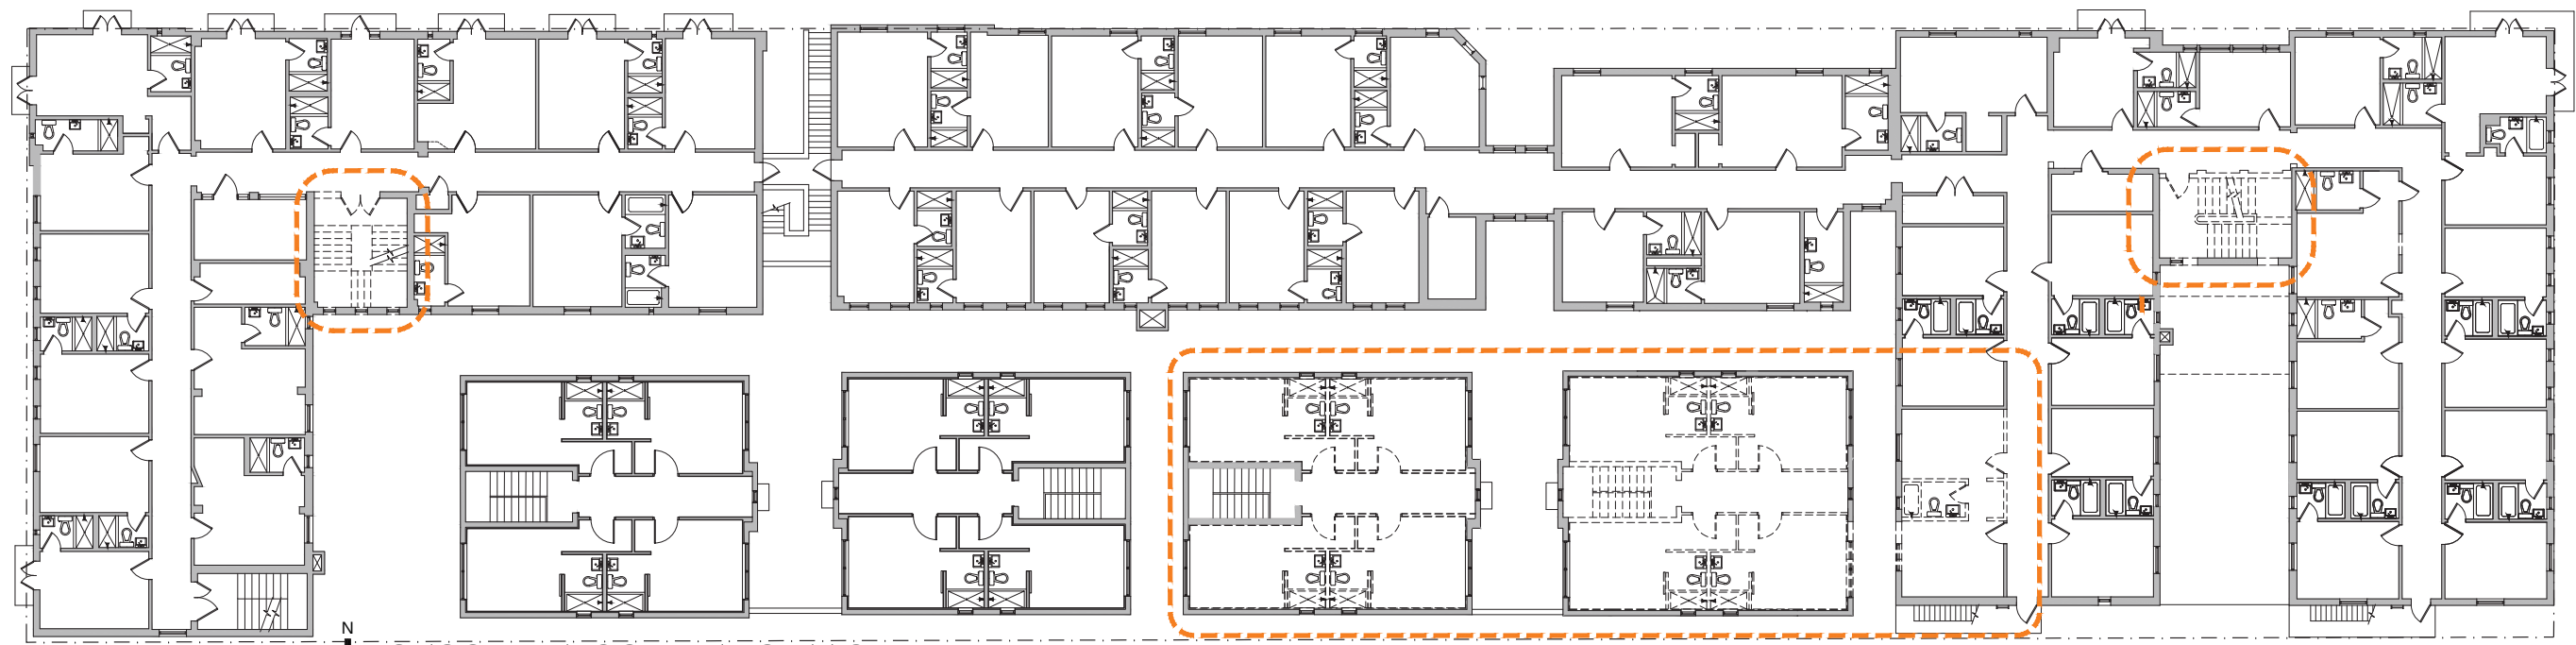

SECOND FLOOR DEMOLITION PLAN

0 10'-8" 21'-4" 42'-8"

SCALE: 3/32" = 1'-0"

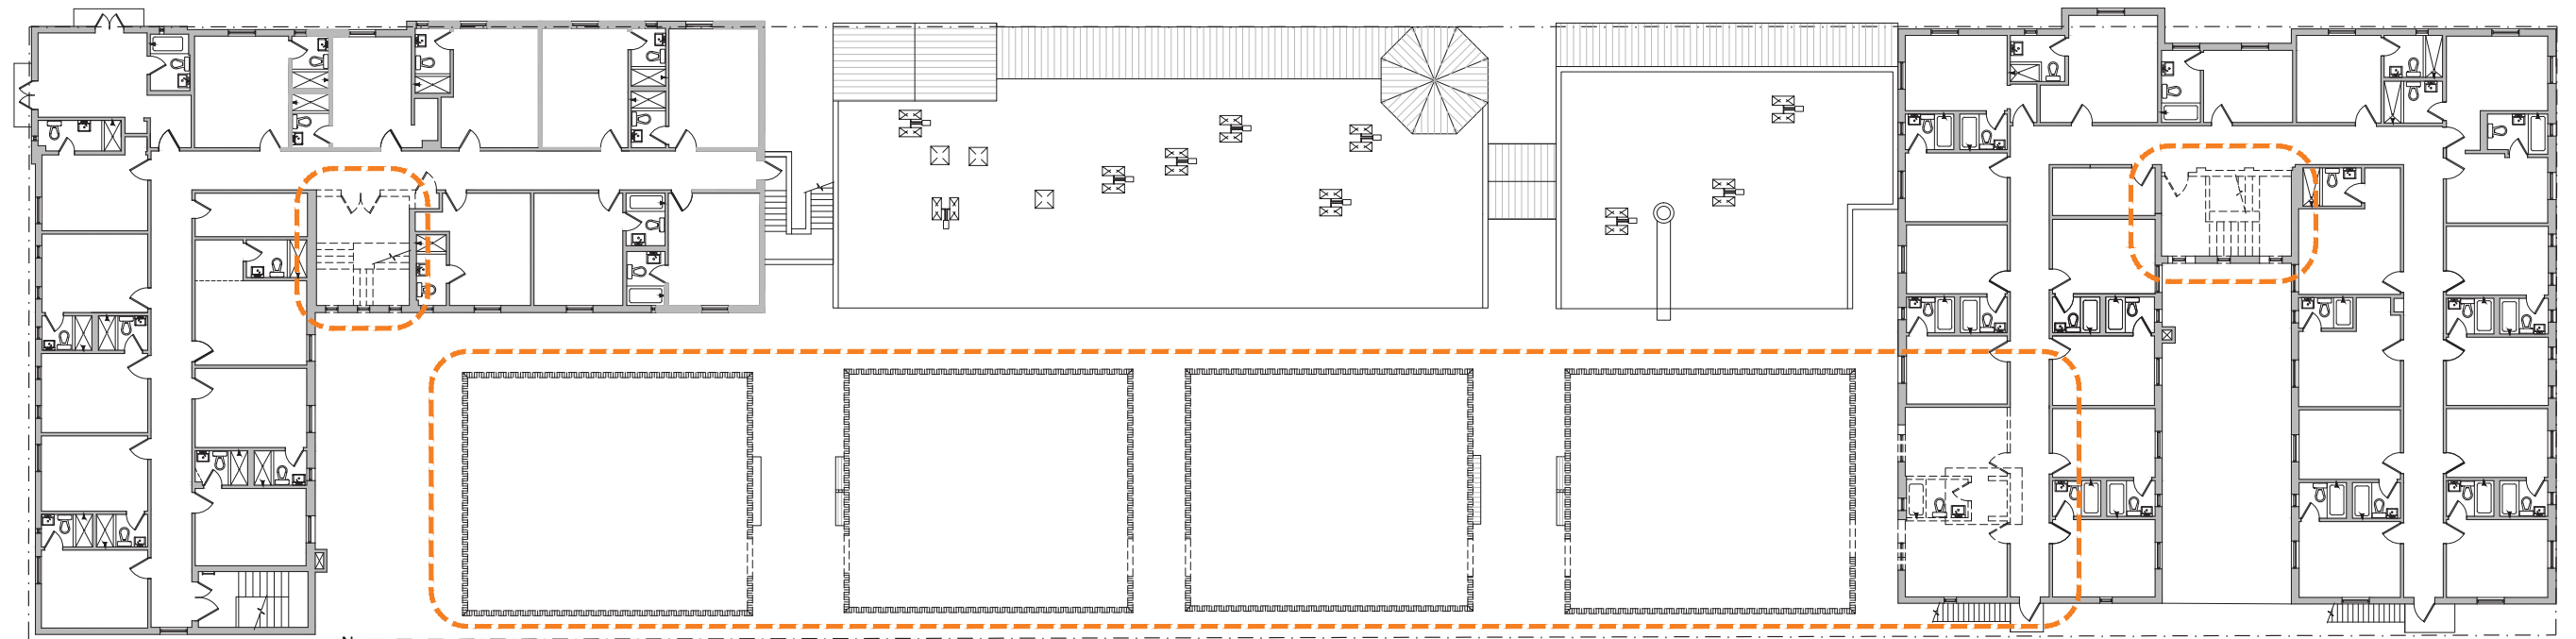

THIRD FLOOR DEMOLITION PLAN

0 10'-8" 21'-4" 42'-8"

SCALE: 3/32" = 1'-0"

DEMOLITION PLAN LEGEND	
	EXIST WALL/PARTITION TO REMAIN
	EXIST WALL/PARTITION TO REMOVE
	EXIST WALL/PARTITION/PARAPET TO REMOVE AND REPLACED IN KIND
	EXIST DOOR TO BE REMOVED

ESPAÑOLA HOTEL

1434 WASHINGTON AVENUE
MIAMI BEACH, FLORIDA 33139

OWNER
INFINITY ESPANOLA HOTEL VENTURE, LLC
1407 BROADWAY, 30TH FLOOR
NEW YORK, NEW YORK 10018

DESIGN ARCHITECT
WILKINSON ARCHITECTS PLLC
265 CANAL STREET / SUITE 507
NEW YORK, NEW YORK 10013

LANDSCAPE ARCHITECT
GARDNER & SEMLER
17670 NW 78TH AVENUE / SUITE 214
MIAMI, FLORIDA 33015

DEMOLITION PLANS D-2

DNB
DESIGN GROUP

2020 PONCE DE LEON BOULEVARD
CORAL GABLES, FLORIDA 33134
MAIN: 305.444.5545
FAX: 305.444.5509