



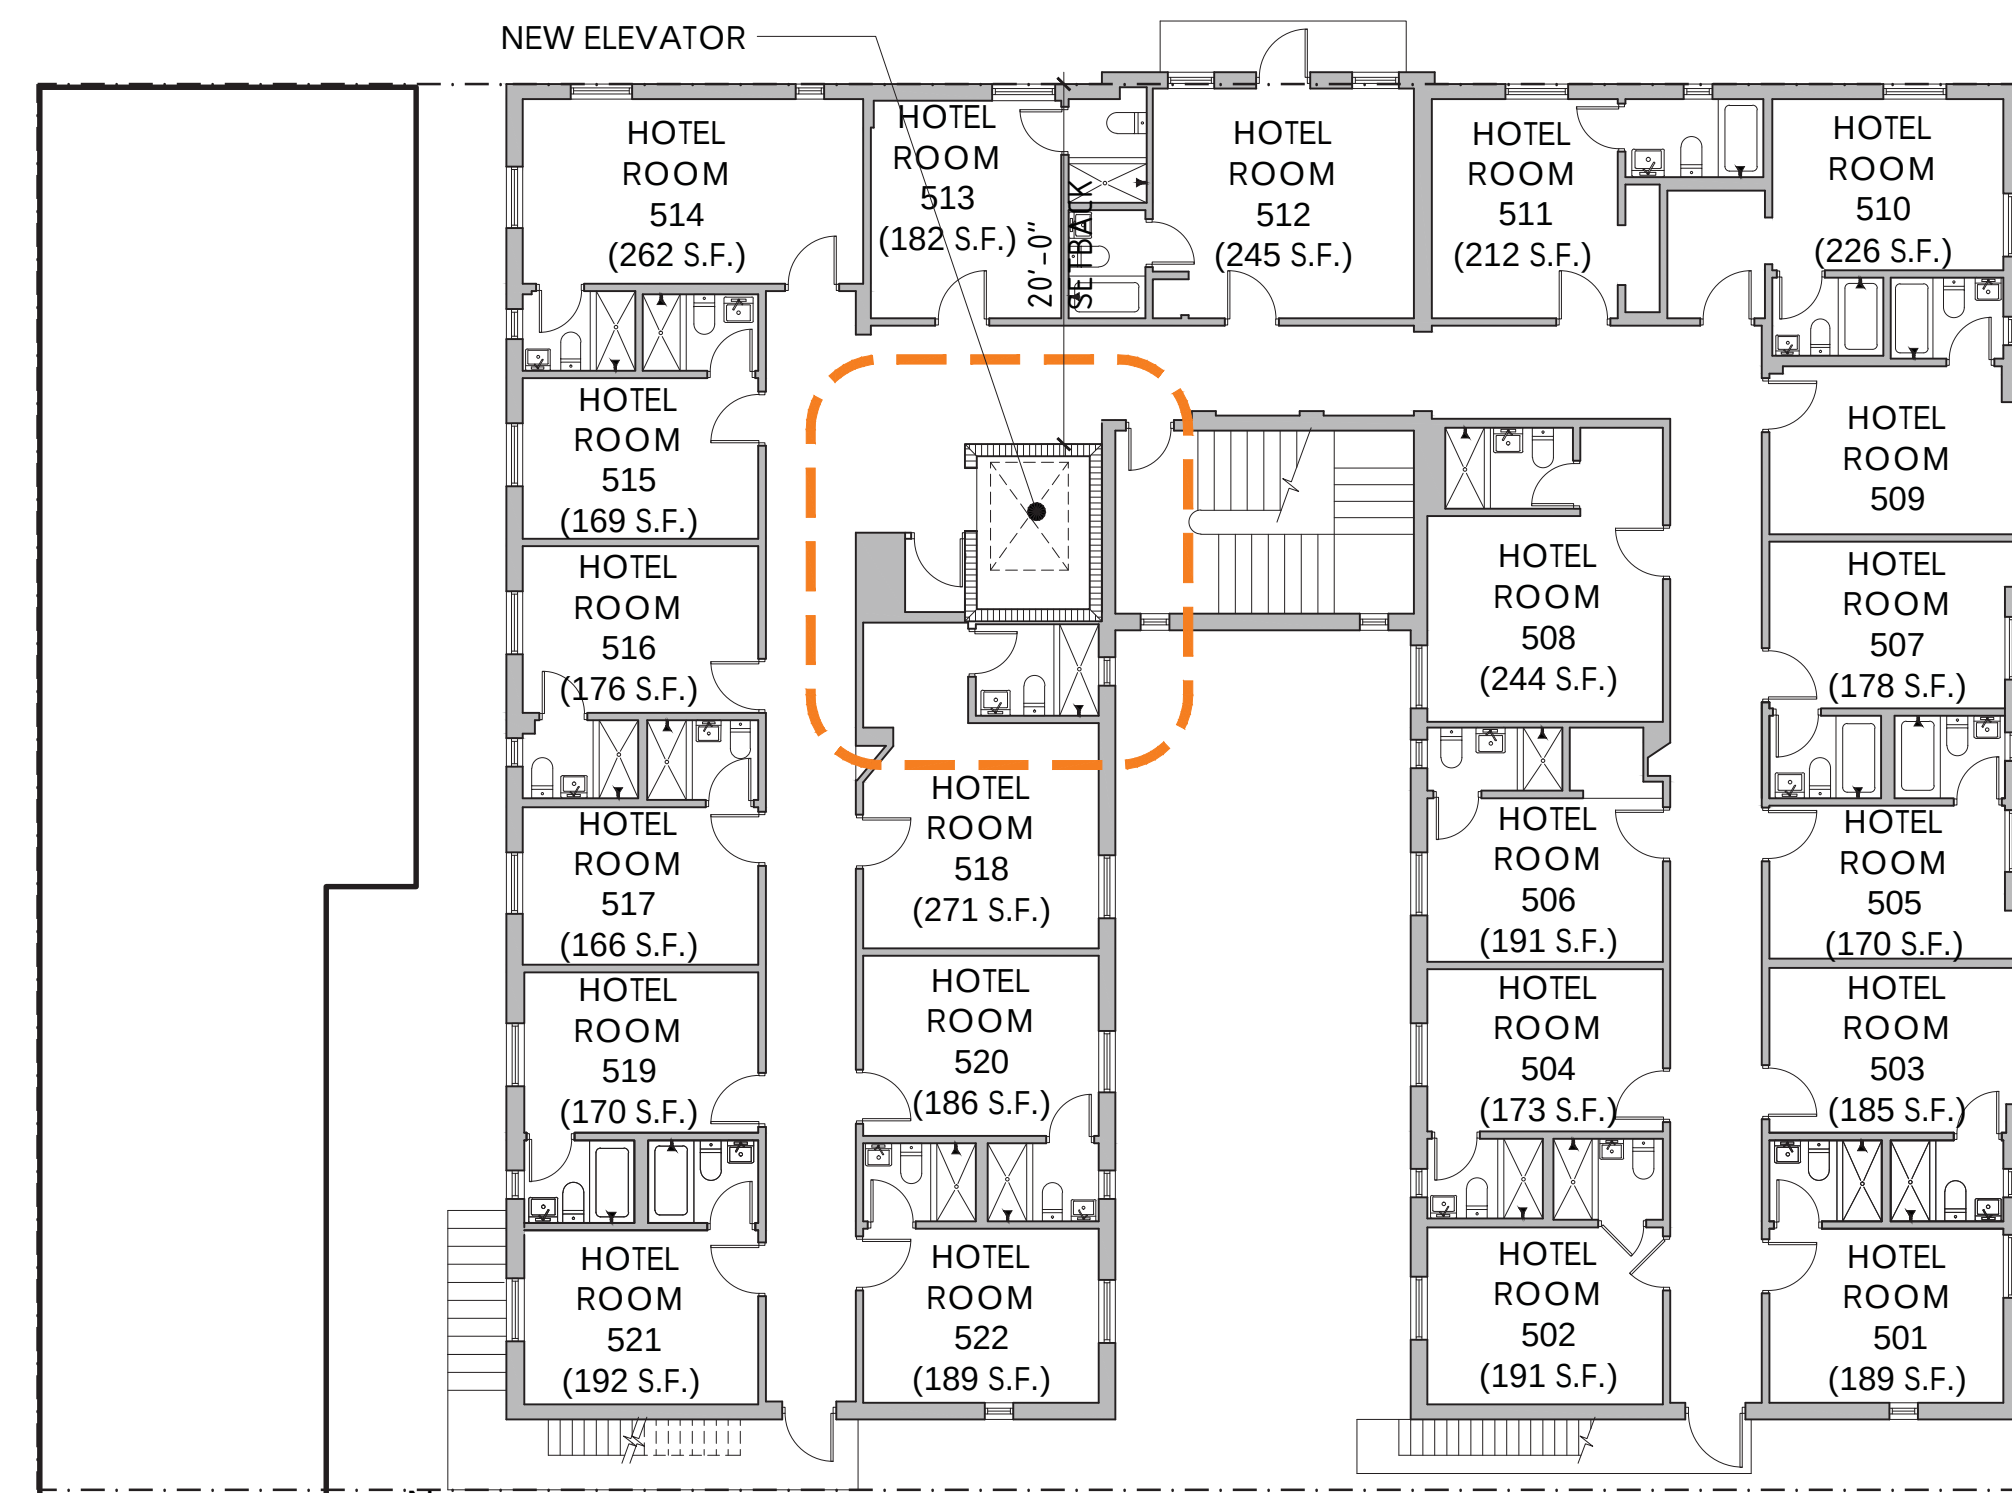


PROPOSED SECOND FLOOR PLAN

0 10'-8" 21'-4" 42'-8"
SCALE: 3/32" = 1'-0"

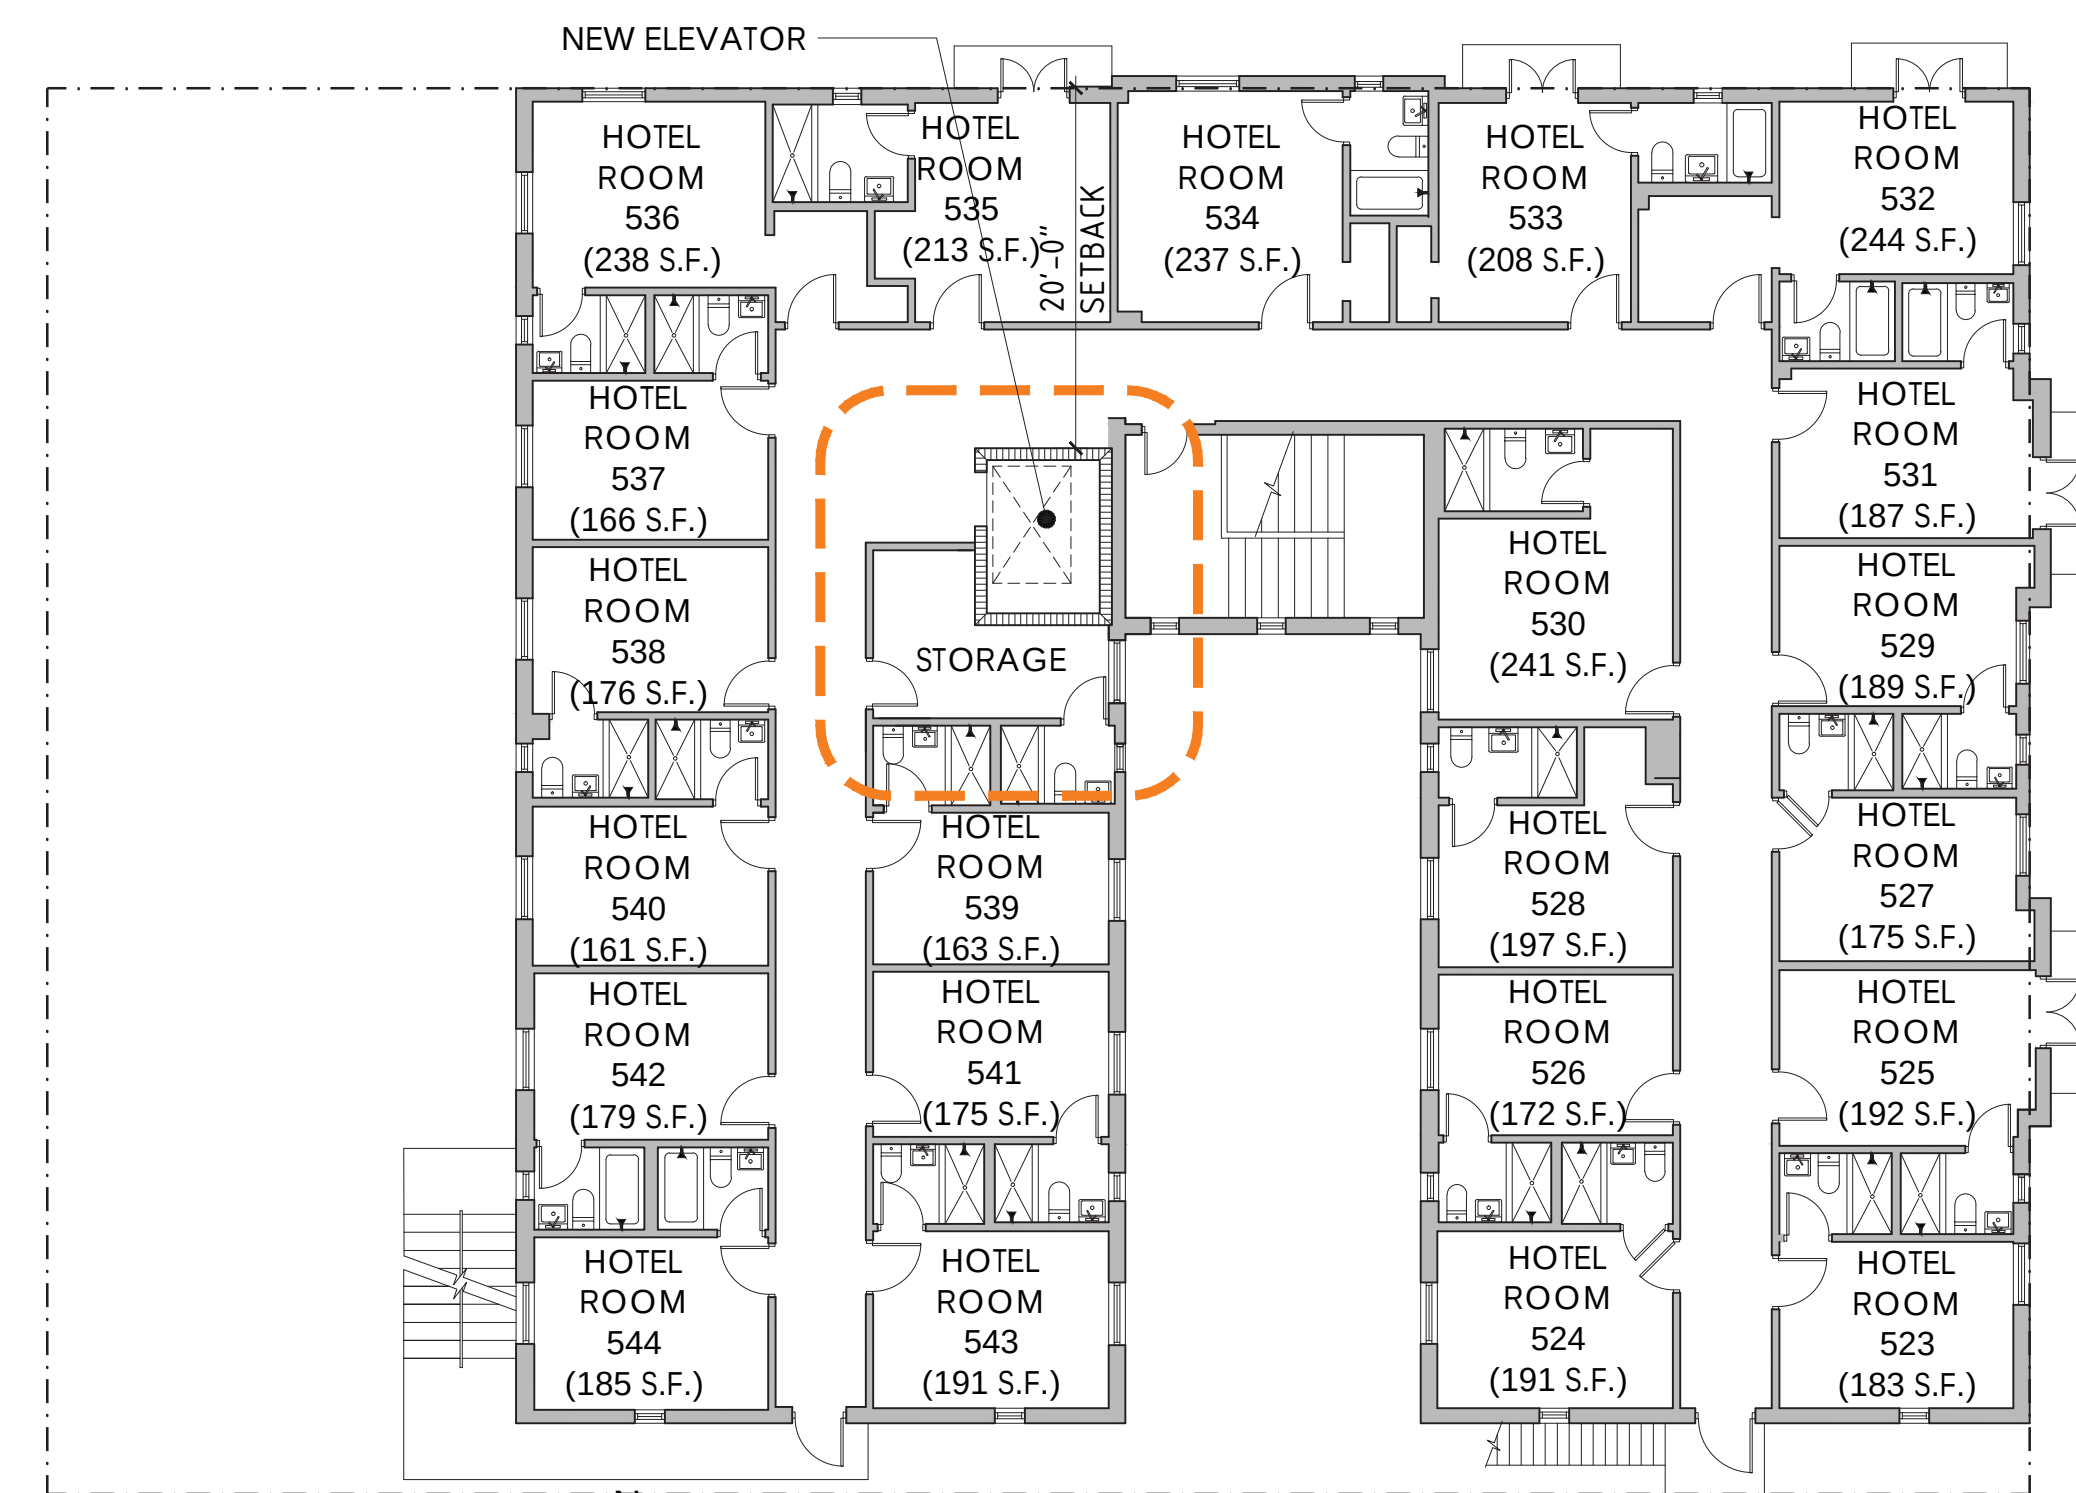


PROPOSED THIRD FLOOR PLAN

0 10'-8" 21'-4" 42'-8"
SCALE: 3/32" = 1'-0"

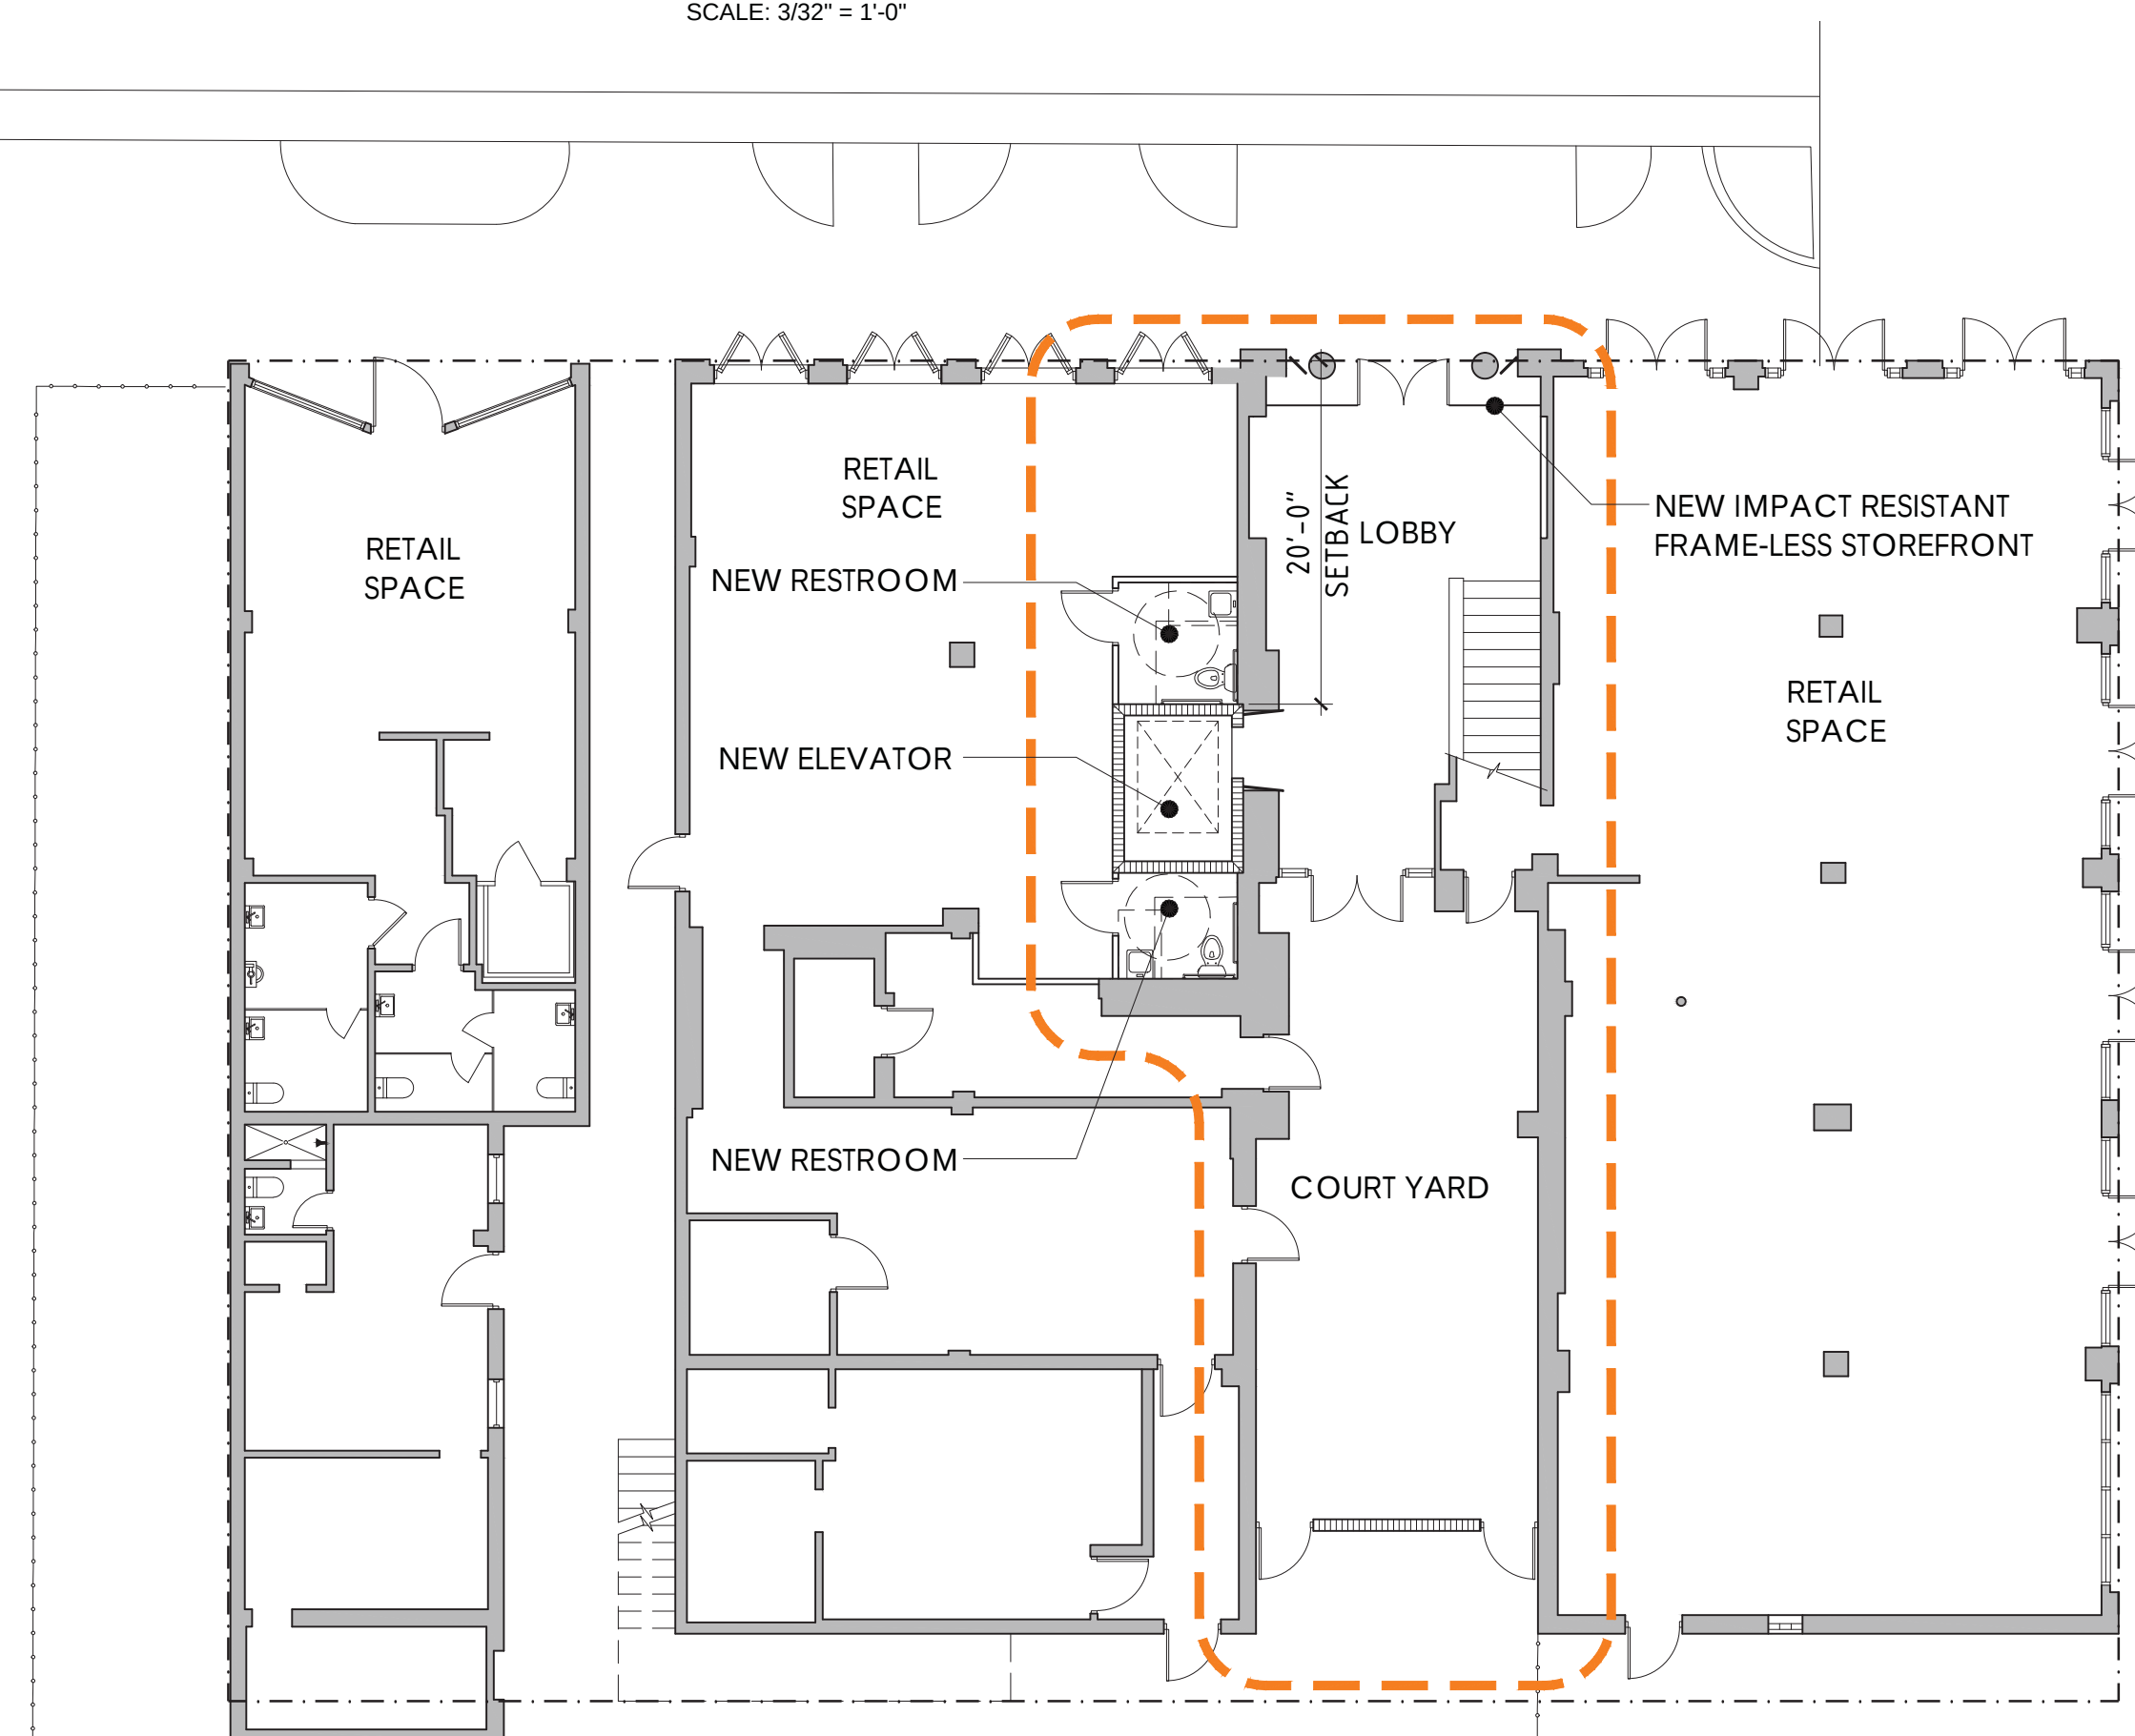

PROPOSED FIRST FLOOR PLAN

0 10'-8" 21'-4" 42'-8"
SCALE: 3/32" = 1'-0"

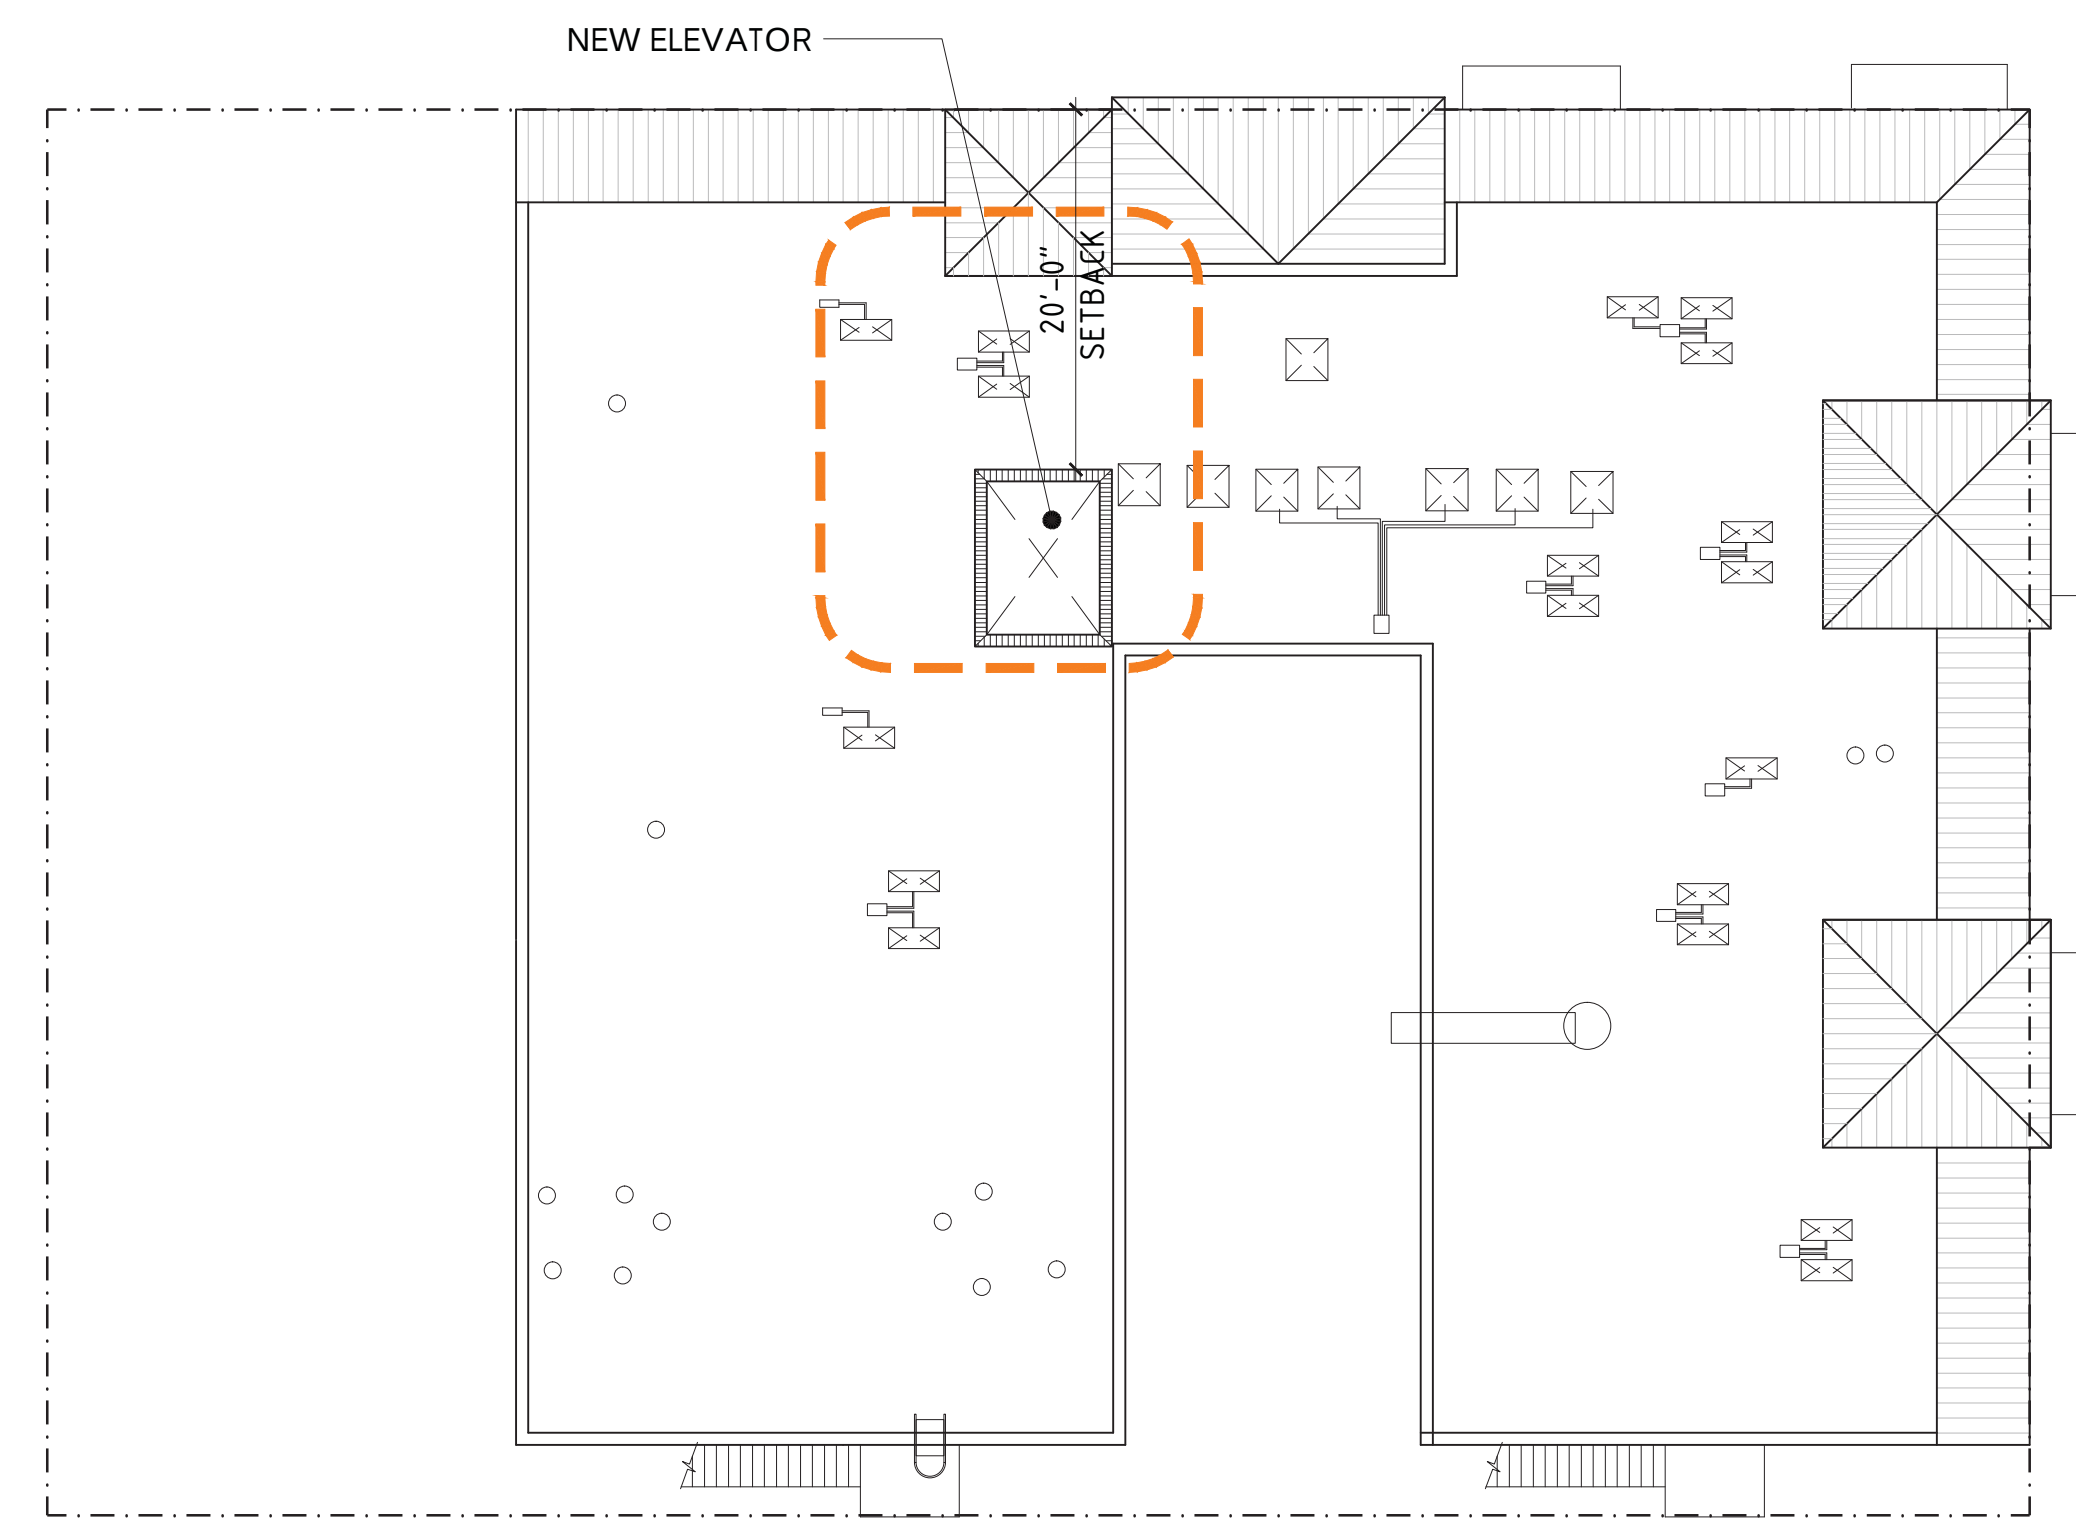

PROPOSED ROOF PLAN

0 10'-8" 21'-4" 42'-8"
SCALE: 3/32" = 1'-0"

ESPAÑOLA HOTEL - MATANZAS BUILDING

516 ESPANOLA WAY
MIAMI BEACH, FLORIDA 33139

PROPOSED PLANS A-1

OWNER
INFINITY ESPANOLA HOTEL VENTURE, LLC
1407 BROADWAY, 30TH FLOOR
NEW YORK, NEW YORK 10018

DESIGN ARCHITECT
WILKINSON ARCHITECTS PLLC
265 CANAL STREET / SUITE 507
NEW YORK, NEW YORK 10013

DNB
DESIGN GROUP

2020 PONCE DE LEON BOULEVARD
CORAL GABLES, FLORIDA 33134
MAIN: 305.444.5545
FAX: 305.444.5509