

HISTORIC PRESERVATION BOARD PRESENTATION

City of Miami Beach, Florida, July 30, 2008



MORAVIA

250 & 260 Collins Avenue, Miami Beach, Florida, 33139

DEMOLITION

- D1.01 Demolition Ground Floor Plans
- D1.02 Demolition Second Floor Plan
- D1.03 Demolition Roof Plan
- D2.01 Demolition Elevations
- D2.02 Demolition Elevations

LANDSCAPE

- LS-1 Landscape Ground Floor
- LS-2 Landscape Roof Terrace

ARCHITECTURAL

- A0.0 Cover sheet
- A0.01 Project Data
- A0.02 Site Photos
- A0.03 Existing Site Plan
- A0.03.1 Proposed Site Plan
- A1.01 Existing Ground Floor
- A1.01.1 Proposed Ground Floor
- A1.02 Existing Second Floor
- A1.02.1 Proposed Second Floor
- A1.03 Existing Roof
- A1.03.1 Proposed Third Floor
- A1.04 Proposed Roof Terrace
- A2.01 Existing Exterior Elevations
- A2.01.1 Proposed Elevations East & West
- A2.02.2 Proposed Elevations North & South
- A2.02.3 Enlarged Colored Elevations
- A2.02.4 Enlarged Colored Elevations
- A2.03 Existing Courtyard Elevations
- A2.03.1 Proposed Courtyard Elevations
- A2.03.2 Enlarged Courtyard Elevations
- A3.01 Building Sections
- A4.01 Renderings
- A5.01 Materials Board

ARCHITECT

Jose R. Carlo
11 Island Avenue, # 2105
Miami Beach, Fl, 33139

LANDSCAPE

Witkin Hults - Desing Group
307 South 21 Avenue
Hollywood, Fl, 33020



REAL ESTATE
DEVELOPMENT

JOSE R. CARLO
FL LICENSE NO. AR-16566
11 ISLAND AVENUE, #2105
MIAMI BEACH, FL 33139
TEL. (305) 490-0493
FAX. (305) 675-2759

© 2008. THESE IDEAS, PLANS, AND
DESIGNS MAY NOT BE REPRODUCED
OR COPIED IN ANY FORM WITHOUT
THE EXPRESS WRITTEN CONSENT OF
THE ARCHITECT. WRITTEN
DIMENSIONS ON THESE DRAWINGS
SUPERCEDE SCALE DIMENSIONS.

SEAL

MORAVIA
250 & 260 COLLINS AV.
MIAMI BEACH, FLORIDA, 33139

PROJECT:

DATE: 07/30/08

FILE:

DRAWN BY: DL/CE

APPROVED BY:

CHECKED BY:

REV. DESCRIPTION DATE

CONSULTANT:

VIARCHI.LLC

Sheet Title:

COVER SHEET

Sheet No.:

A0.0

SCALE:

FILE COPY

HPB 6013 9-9-08



REAL ESTATE
DEVELOPMENT

JOSE R. CARLO
FL LICENSE NO. AR-16566
11 ISLAND AVENUE, #2105
MIAMI BEACH, FL 33139
TEL (305) 490-0493
FAX (305) 675-2759

© 2008. THESE IDEAS, PLANS, AND
DESIGNS MAY NOT BE REPRODUCED
OR COPIED IN ANY FORM WITHOUT
THE EXPRESS WRITTEN CONSENT OF
THE ARCHITECT. WRITTEN
DIMENSIONS ON THESE DRAWINGS
SUPERCEDE SCALE DIMENSIONS.

SEAL

MORAVIA
250 & 260 COLLINS AV.
MIAMI BEACH, FLORIDA, 33139

PROJECT :

DATE : 07/30/08

FILE :

DRAWN BY: DL/CE

APPROVED BY:

CHECKED BY:

REV.	DESCRIPTION	DATE
------	-------------	------

CONSULTANT:

VIARCHI.LLC

Sheet Title:
DEMOLITION GROUND
FLOOR PLAN

Sheet No.:

D1.01

SCALE:

1/8" = 1'-0"

COLLINS AV.

5' CONCRETE SIDEWALK

10' PLANTER

10' CONCRETE SIDEWALK

10' PLANTER

18.9' ASPHALT ALLEY

THIRD STREET

1
D1.01

GROUND FLOOR DEMOLITION PLAN

SCALE 1/8" = 1'-0"





REAL ESTATE
DEVELOPMENT

JOSE R. CARLO
FL LICENSE NO. AR-16566
11 ISLAND AVENUE, #2105
MIAMI BEACH, FL 33139
TEL. (305) 490-0493
FAX. (305) 675-2759

© 2008. THESE IDEAS, PLANS, AND
DESIGNS MAY NOT BE REPRODUCED
OR COPIED IN ANY FORM WITHOUT
THE EXPRESS WRITTEN CONSENT OF
THE ARCHITECT. WRITTEN
DIMENSIONS ON THESE DRAWINGS
SUPERCEDE SCALE DIMENSIONS.

SEAL

MORAVIA
250 & 260 COLLINS AV.
MIAMI BEACH, FLORIDA, 33139

PROJECT:

DATE: 07/30/08

FILE:

DRAWN BY: DL/CE

APPROVED BY:

CHECKED BY:

REV.	DESCRIPTION	DATE
------	-------------	------

CONSULTANT:

VIARCHI.LLC

Sheet Title:
DEMOLITION SECOND
FLOOR PLAN

Sheet No.:

D1.02

SCALE:

1/8" = 1'-0"



1
D1.02

SECOND FLOOR DEMOLITION PLAN

SCALE 1/8" = 1'-0"





REAL ESTATE
DEVELOPMENT

JOSE R. CARLO
FL LICENSE NO. AR-18566
11 ISLAND AVENUE, #2105
MIAMI BEACH, FL 33139
TEL. (305) 490-0493
FAX. (305) 675-2759

© 2008. THESE IDEAS, PLANS, AND
DESIGNS MAY NOT BE REPRODUCED
OR COPIED IN ANY FORM WITHOUT
THE EXPRESS WRITTEN CONSENT OF
THE ARCHITECT. WRITTEN
DIMENSIONS ON THESE DRAWINGS
SUPERCEDE SCALE DIMENSIONS.

SEAL

MORAVIA
250 & 260 COLLINS AV.
MIAMI BEACH, FLORIDA, 33139

PROJECT :

DATE : 07/30/08

FILE :

DRAWN BY: DL/CE

APPROVED BY:

CHECKED BY:

REV.	DESCRIPTION	DATE
------	-------------	------

CONSULTANT:

VIARCHI.LLC


Sheet Title:
DEMOLITION ROOF
FLOOR PLAN

Sheet No.:

D1.03

SCALE:

1/8" = 1'-0"

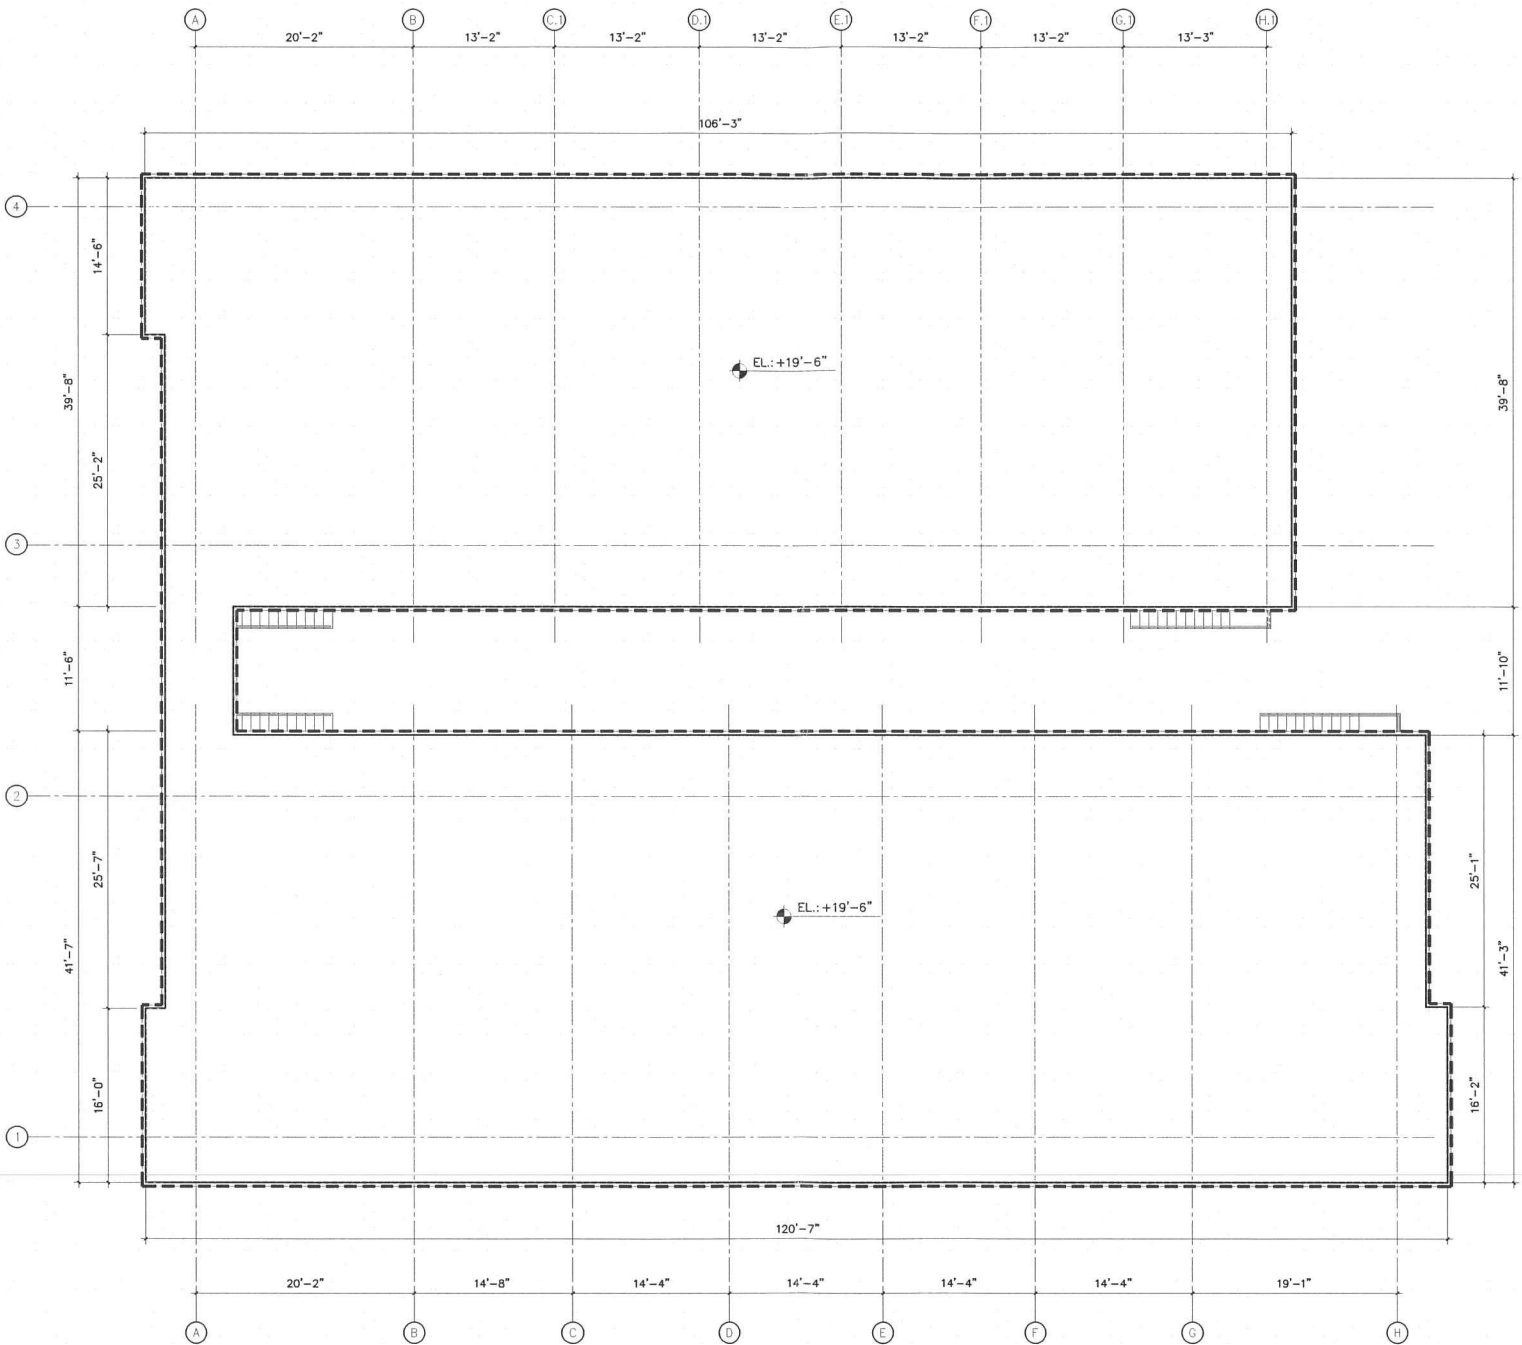

1
D1.03

ROOF DEMOLITION PLAN

SCALE 1/8" = 1'-0"





REAL ESTATE
DEVELOPMENT

JOSE R. CARLO
FL LICENSE NO. AR-18588
11 ISLAND AVENUE, #2105
MIAMI BEACH, FL 33139
TEL. (305) 490-0493
FAX. (305) 675-2759

© 2008. THESE IDEAS, PLANS, AND
DESIGNS MAY NOT BE REPRODUCED
OR COPIED IN ANY FORM WITHOUT
THE EXPRESS WRITTEN CONSENT OF
THE ARCHITECT. WRITTEN
DIMENSIONS ON THESE DRAWINGS
SUPERCEDE SCALE DIMENSIONS.


SEAL

MORAVIA
250 & 260 COLLINS AV.
MIAMI BEACH, FLORIDA, 33139


PROJECT :		
DATE :	07/30/08	
FILE :		
DRAWN BY:	DL/CE	
APPROVED BY:		
CHECKED BY:		
REV.	DESCRIPTION	DATE

CONSULTANT:
VIARCHI.LLC

Sheet Title:
DEMOLITION
ELEVATIONS
Sheet No.:
D2.01
SCALE:
1/8" = 1'-0"

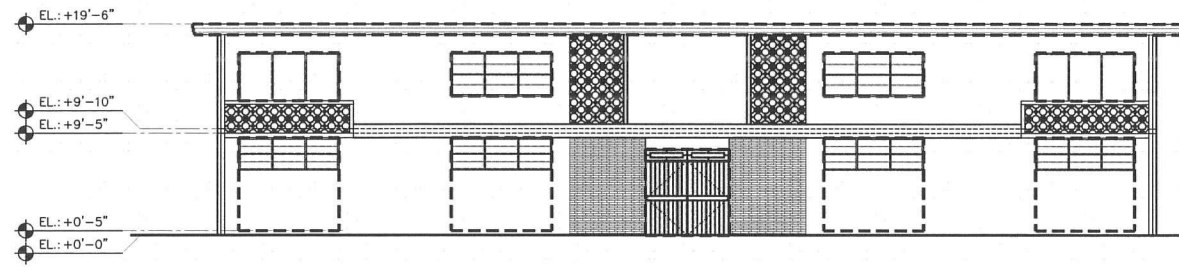


1
D2.01
DEMOLITION EAST ELEVATION
SCALE 1/8" = 1'-0"

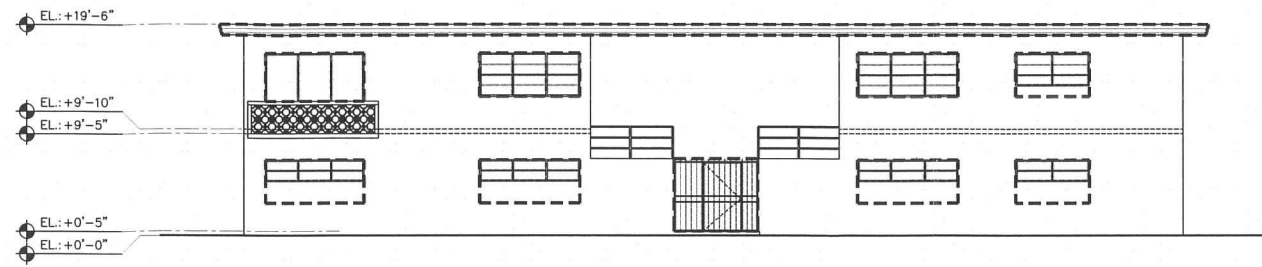


2
D2.01
DEMOLITION WEST ELEVATION
SCALE 1/8" = 1'-0"



NOTE: NON ORIGINAL STONE TILE TO BE
REMOVED

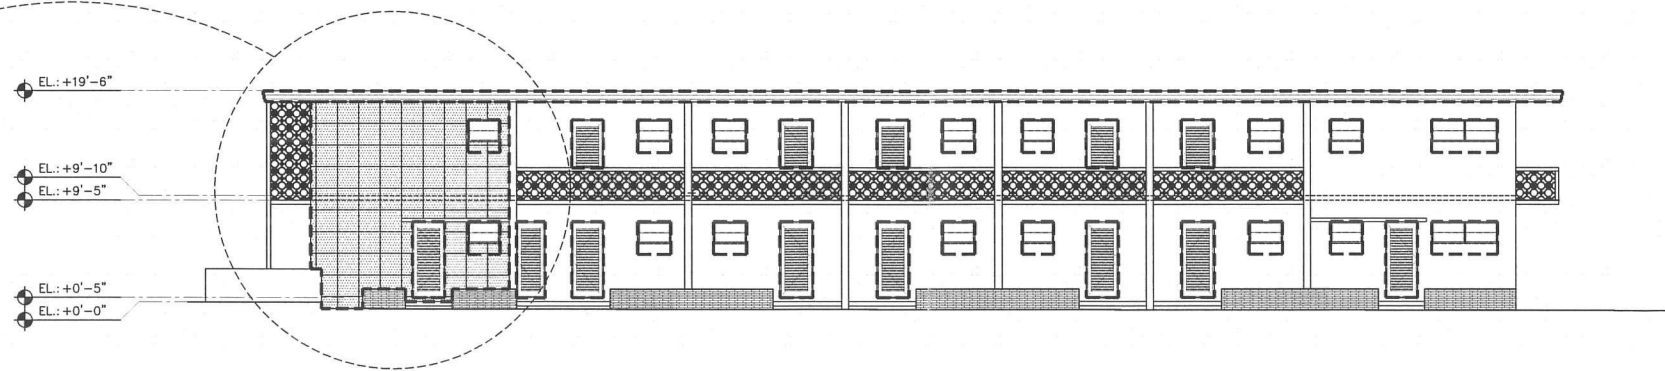

3
D2.01
DEMOLITION NORTH ELEVATION
SCALE 1/8" = 1'-0"

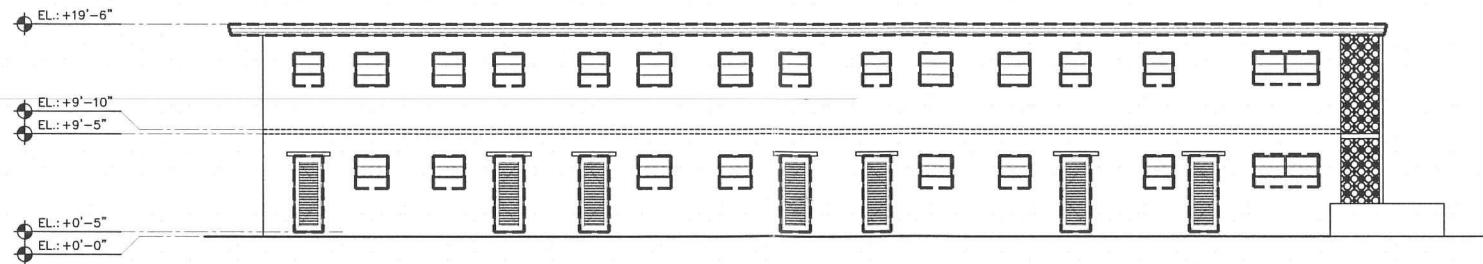

4
D2.01
DEMOLITION SOUTH ELEVATION
SCALE 1/8" = 1'-0"



REAL ESTATE
DEVELOPMENT

JOSE R. CARLO
FL LICENSE NO. AR-18566
11 ISLAND AVENUE, #2105
MIAMI BEACH, FL 33139
TEL. (305) 490-0493
FAX. (305) 675-2759

© 2008. THESE IDEAS, PLANS, AND
DESIGNS MAY NOT BE REPRODUCED
OR COPIED IN ANY FORM WITHOUT
THE EXPRESS WRITTEN CONSENT OF
THE ARCHITECT. WRITTEN
DIMENSIONS ON THESE DRAWINGS
SUPERCEDE SCALE DIMENSIONS.

SEAL

MORAVIA
250 & 260 COLLINS AV.
MIAMI BEACH, FLORIDA, 33139

PROJECT :

DATE : 07/30/08

FILE :

DRAWN BY: DL/CE

APPROVED BY:

CHECKED BY:

REV.	DESCRIPTION	DATE

CONSULTANT:

VIARCHI.LLC


Sheet Title:
DEMOLITION COURTYARD
ELEVATIONS

Sheet No.:

D2.02


SCALE:

1/8" = 1'-0"

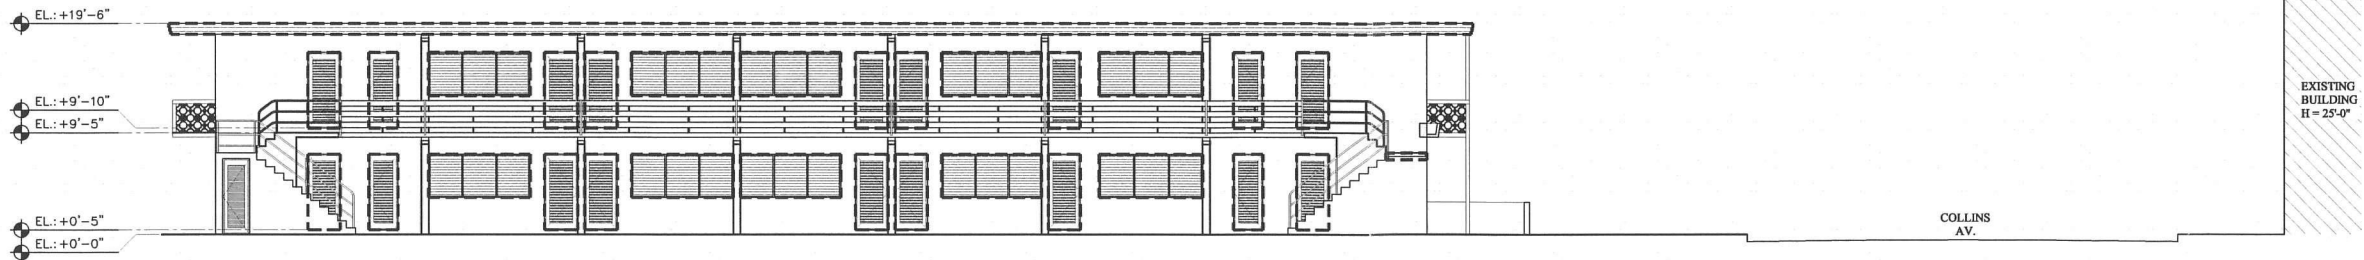

1
DEMOLITION NORTH ELEVATION
D2.02

SCALE 1/8" = 1'-0"

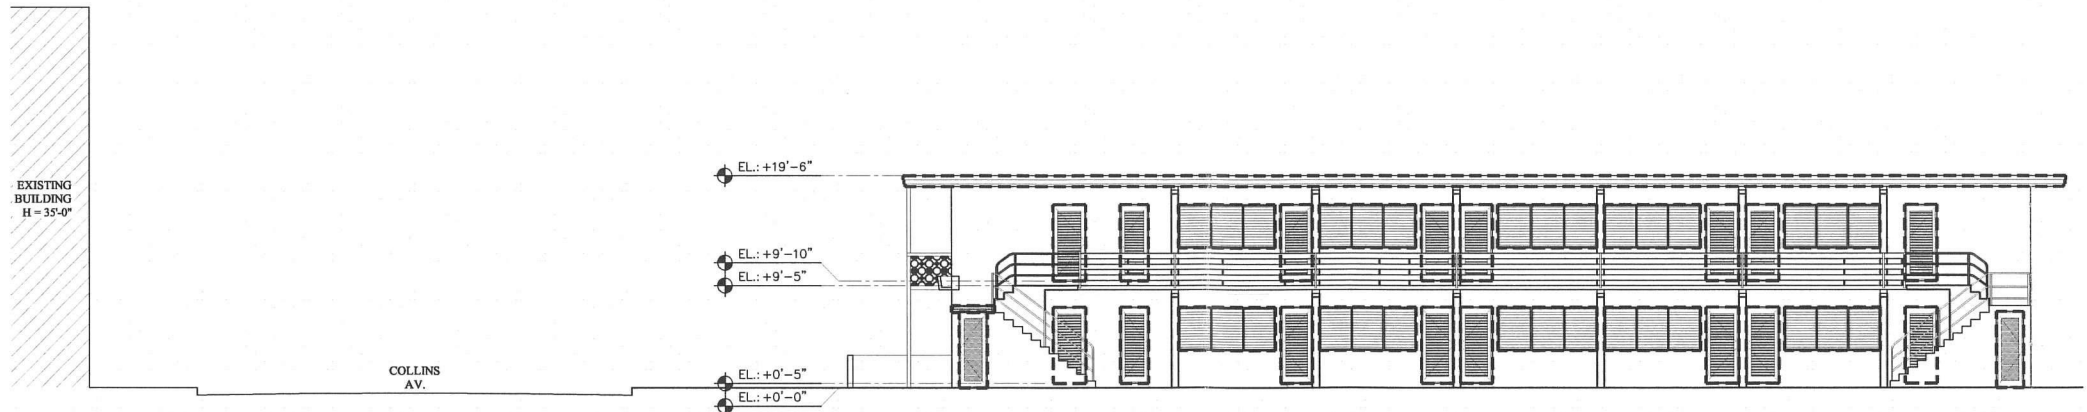


2
DEMOLITION SOUTH ELEVATION
D2.02

SCALE 1/8" = 1'-0"



LANDSCAPE PLAN
SCALE: 1/8" = 1'-0"

 

WITKIN HULTS
DESIGN GROUP
307 South 21st Avenue
Hollywood, Florida
phone: 954.923.3681 fax: 954.923.3688
www.witkinhulth.com

All ideas, designs, and indicated or represented by this drawing are owned by and are the exclusive property of Witkin Hulth Design Group, Inc., and are created, evolved and developed for this use in and in conjunction with the project herein referenced. No such ideas, designs, and plans shall be used or disclosed to any person, firm or corporation for any purpose whatsoever without the written permission of Witkin Hulth Design Group, Inc.

MORAVIA
250/260 COLLINS AVENUE
MIAMI BEACH, FL 33139

Project:

Revisions:

Seal:

Lic. # LA0000889
Member: A.S.I.A.


Project Name: LANDSCAPE PLAN

Date: 01/24/08


Scale: 1/8" = 1'-0"

Drawn by: JRP

Sheet No.:

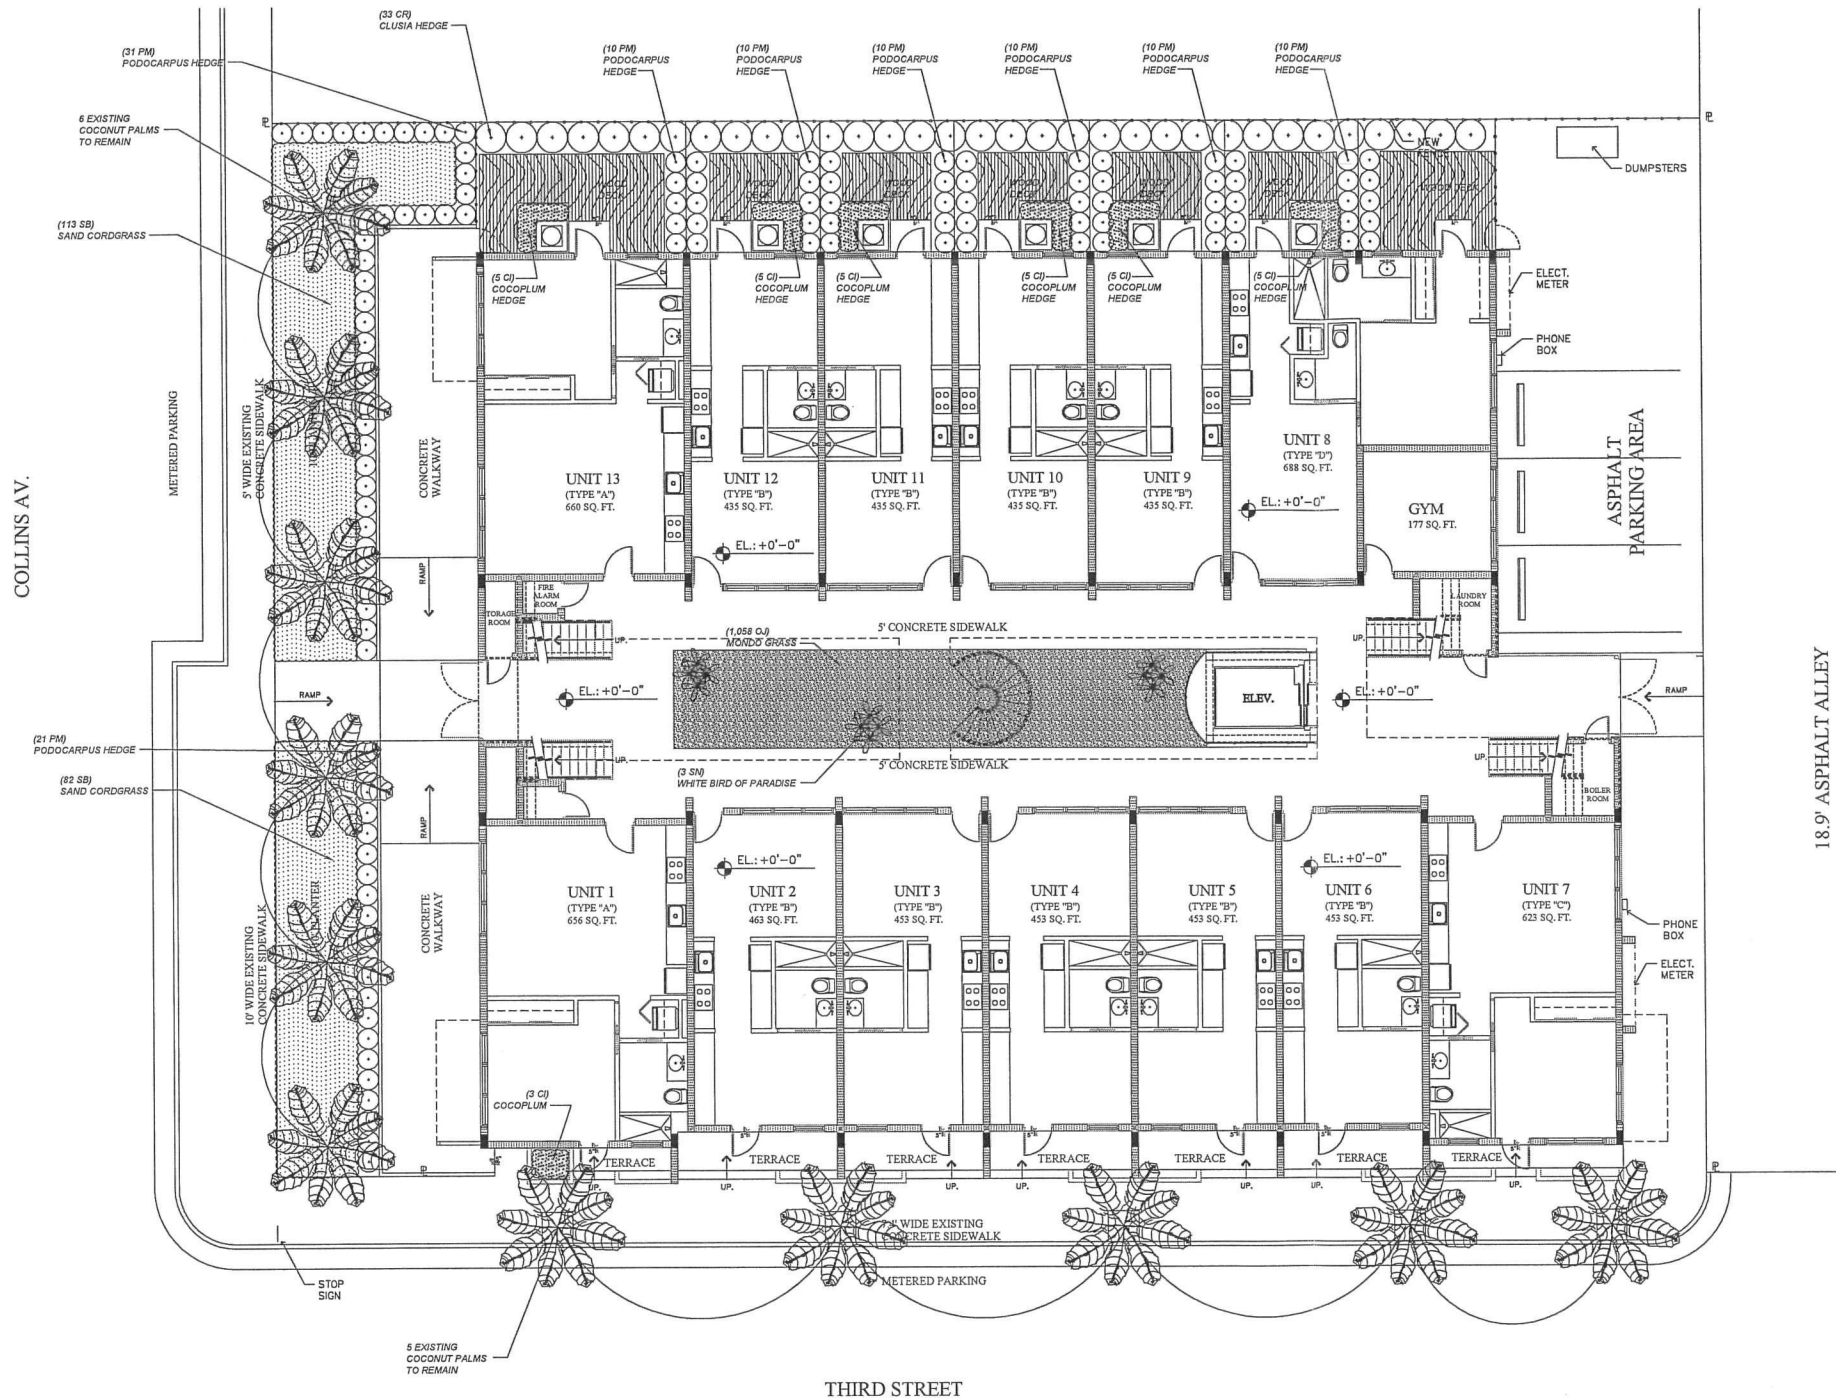

LEGENDS OF LANDSCAPE KEYS AND SYMBOLS			
SYMBOL	QUAN.	PROPOSED MATERIAL	DESCRIPTION
	3	WHITE BIRD OF PARADISE	6' HT. X 4' SPR., 4 P.P.P. MINIMUM
		STRELITZIA NICOLAI	F.G., F.F., FULL
	33	PITCH APPLE (HEDGE)	5' HT. X 3' SPR., 3' O.C.
		*CLUSIA ROSEA (HEDGE)	7 GALLONS, F.F., FULL
	112	PODOCARPUS HEDGE	4' HT. X 2' SPR., 2' O.C.
		PODOCARPUS MACROPHYLLUM	7 GALLONS, F.F., FULL
	11	EXISTING COCONUT PALMS TO REMAIN	15' HT. CLEAR TRUNK
		COCOS NUCIFERA (EXISTING)	F.G. FROM GROUNDWORKS
	33	COCOPLUM	36" HIGH X 24" SPR.
		*COCOLOBA DIVERSIFOLIA	7 GALLONS, FULL
	80	SANSEVIERIA 'BLACK GOLD'	12" HT., 3 LEAVES PER POT MINIMUM
		SANSEVIERIA TRIFASCIATA 'BLACK GOLD'	1 GALLON, FULL
	195	SAND CORDGRASS	18" HIGH X 12" SPR.
		*SPARTINA BAKERII	3 GALLONS, FULL
	1,058	DWARF MONDO GRASS	18" HIGH X 12" SPR.
		OPHIOPOGON JAPONICUS	3 GALLONS, FULL
* DENOTES NATIVE SPECIES			

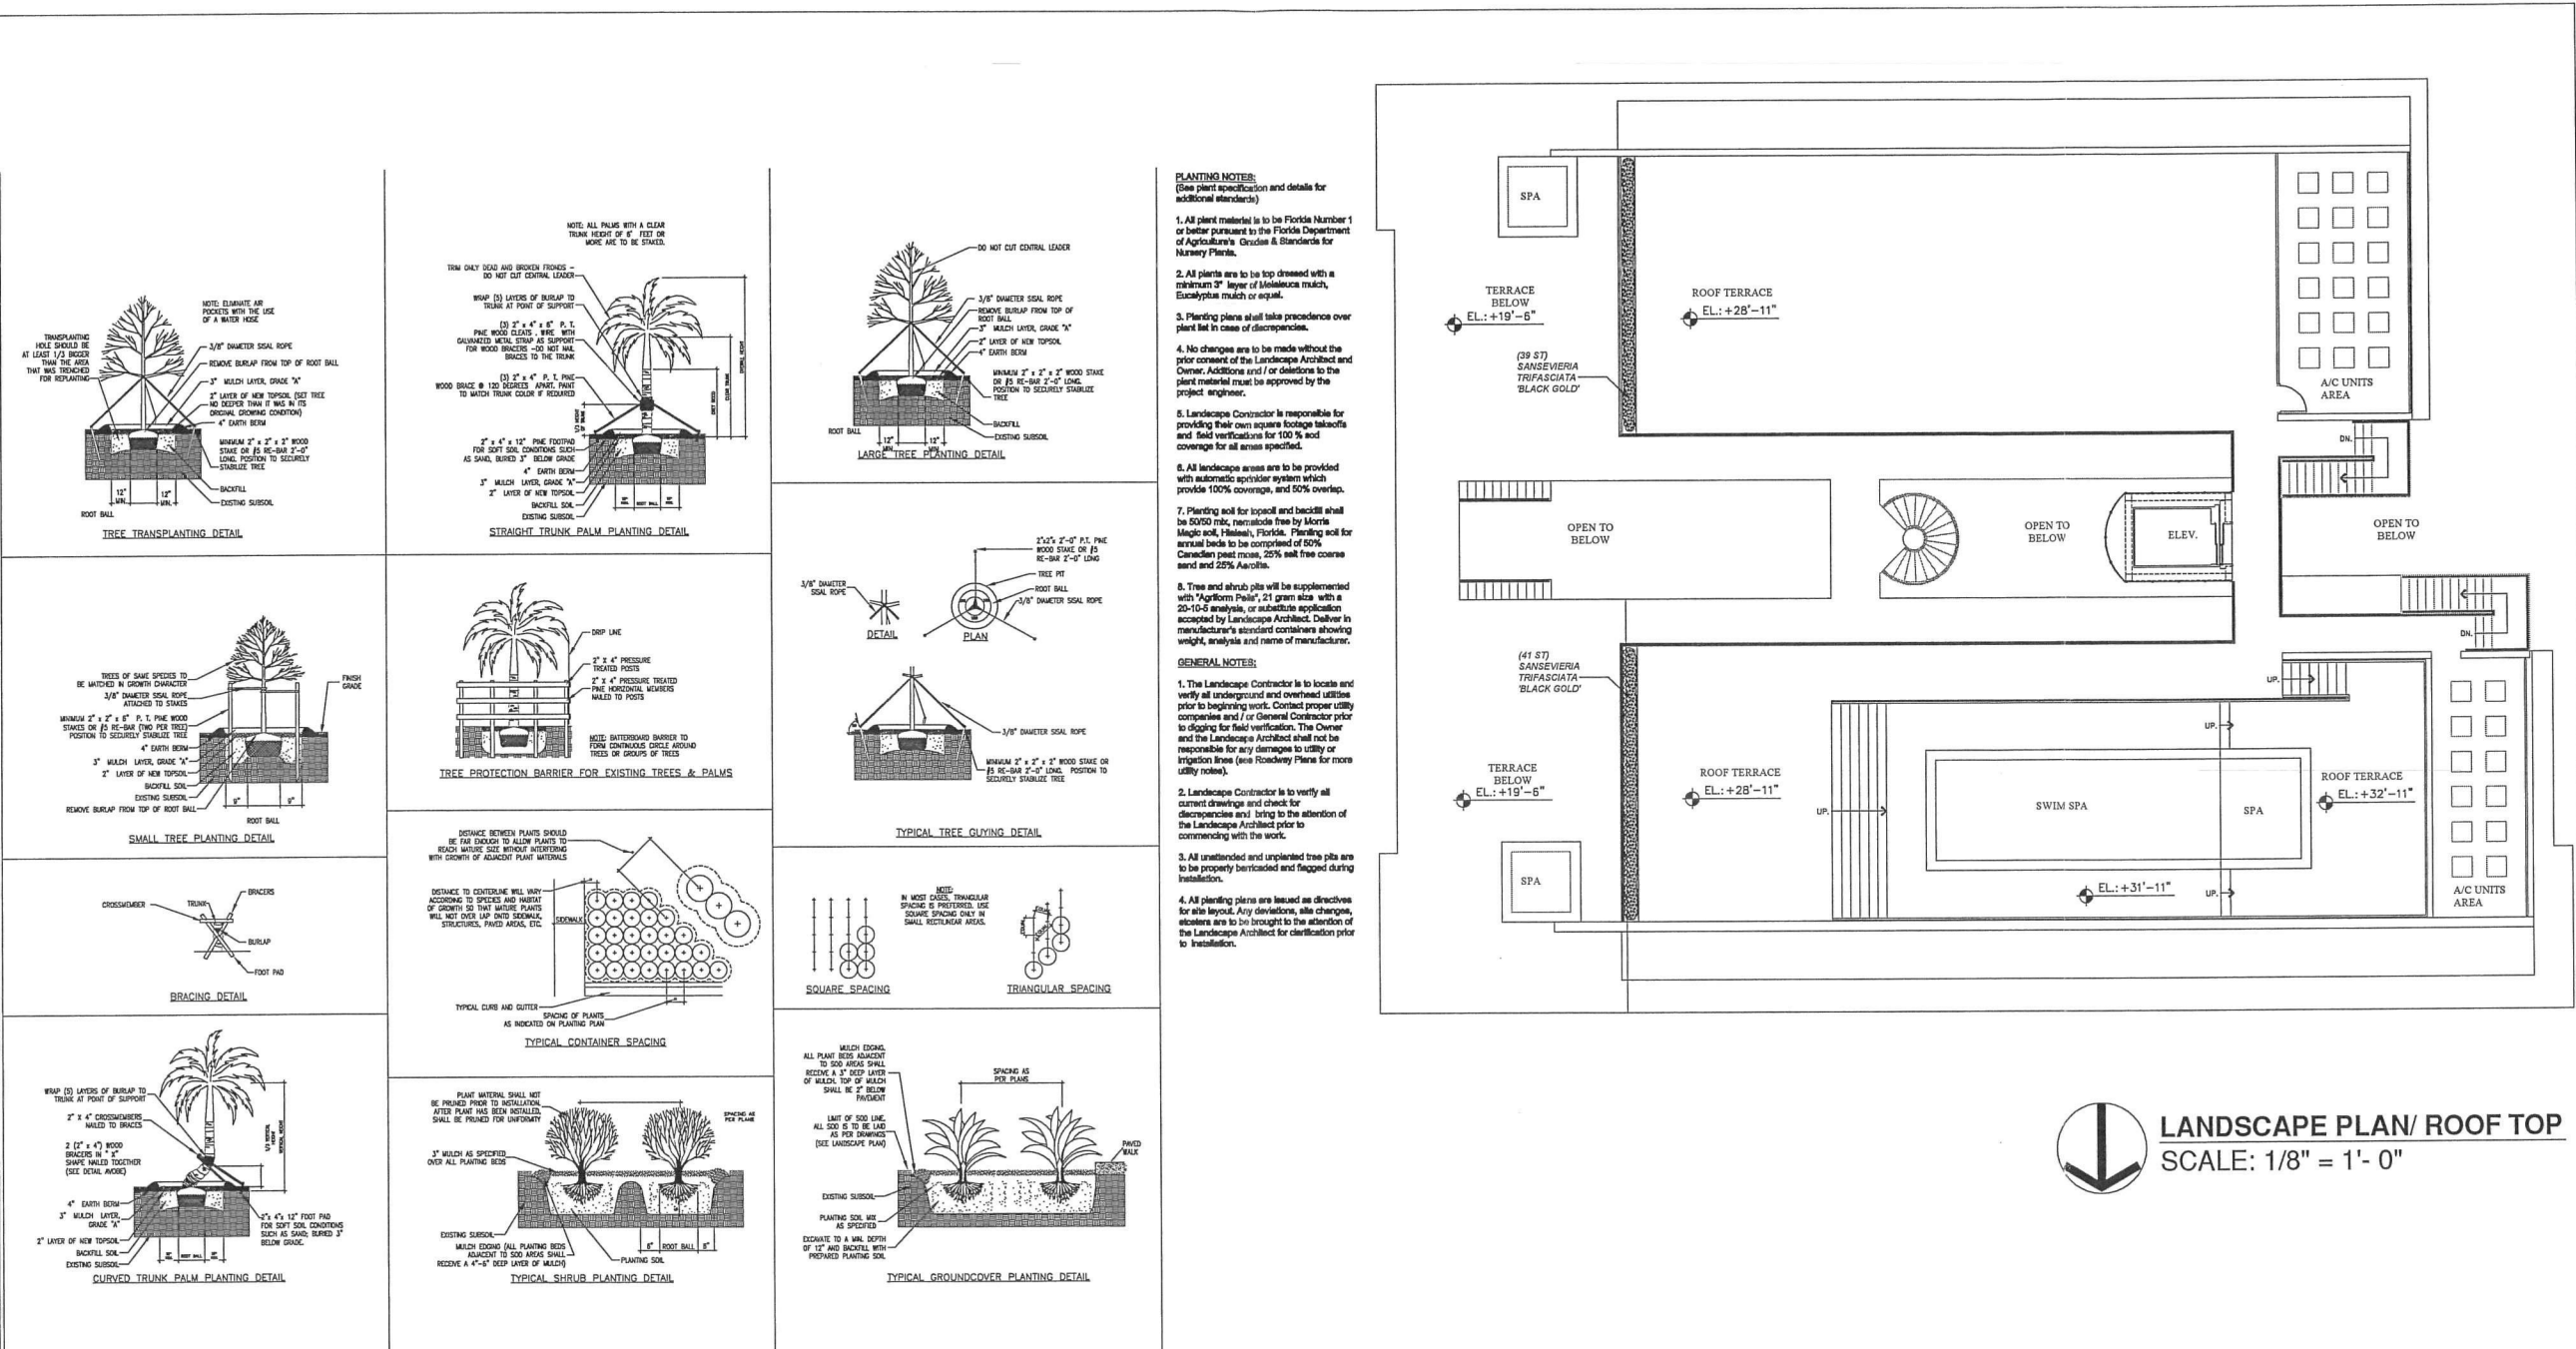

LANDSCAPE DETAILS

LANDSCAPE PLAN/ ROOF TOP
SCALE: 1/8" = 1'- 0"

WITKIN HULTS
DESIGN GROUP
307 S.W. 1st St., Suite 200
Fort Lauderdale, Florida 33301
Phone: 954.523.9881 Fax: 954.523.9889
www.witkindesign.com

At ideas, designs, and indicated or represented
this drawing are owned by and are the sole
property of Witkin Hults Design Group, Inc. and are
created, evolved and developed for the use and in
connection with the project. No part of this
drawing, design, or plan shall be used for
any other project, in whole or in part, without the
written permission of Witkin Hults Design Group, Inc.

MORAVIA
250/260 COLLINS AVENUE
MIAMI BEACH, FL 33139

Project:

Revisions:

Seal:

Lic. # LA0000869
Member: A.S.L.A.

Project Name: LANDSCAPE PL


Date: 01.24.08

Scale: 1/8" = 1'- 0"

Drawn by: JRP

Sheet No:

L-2

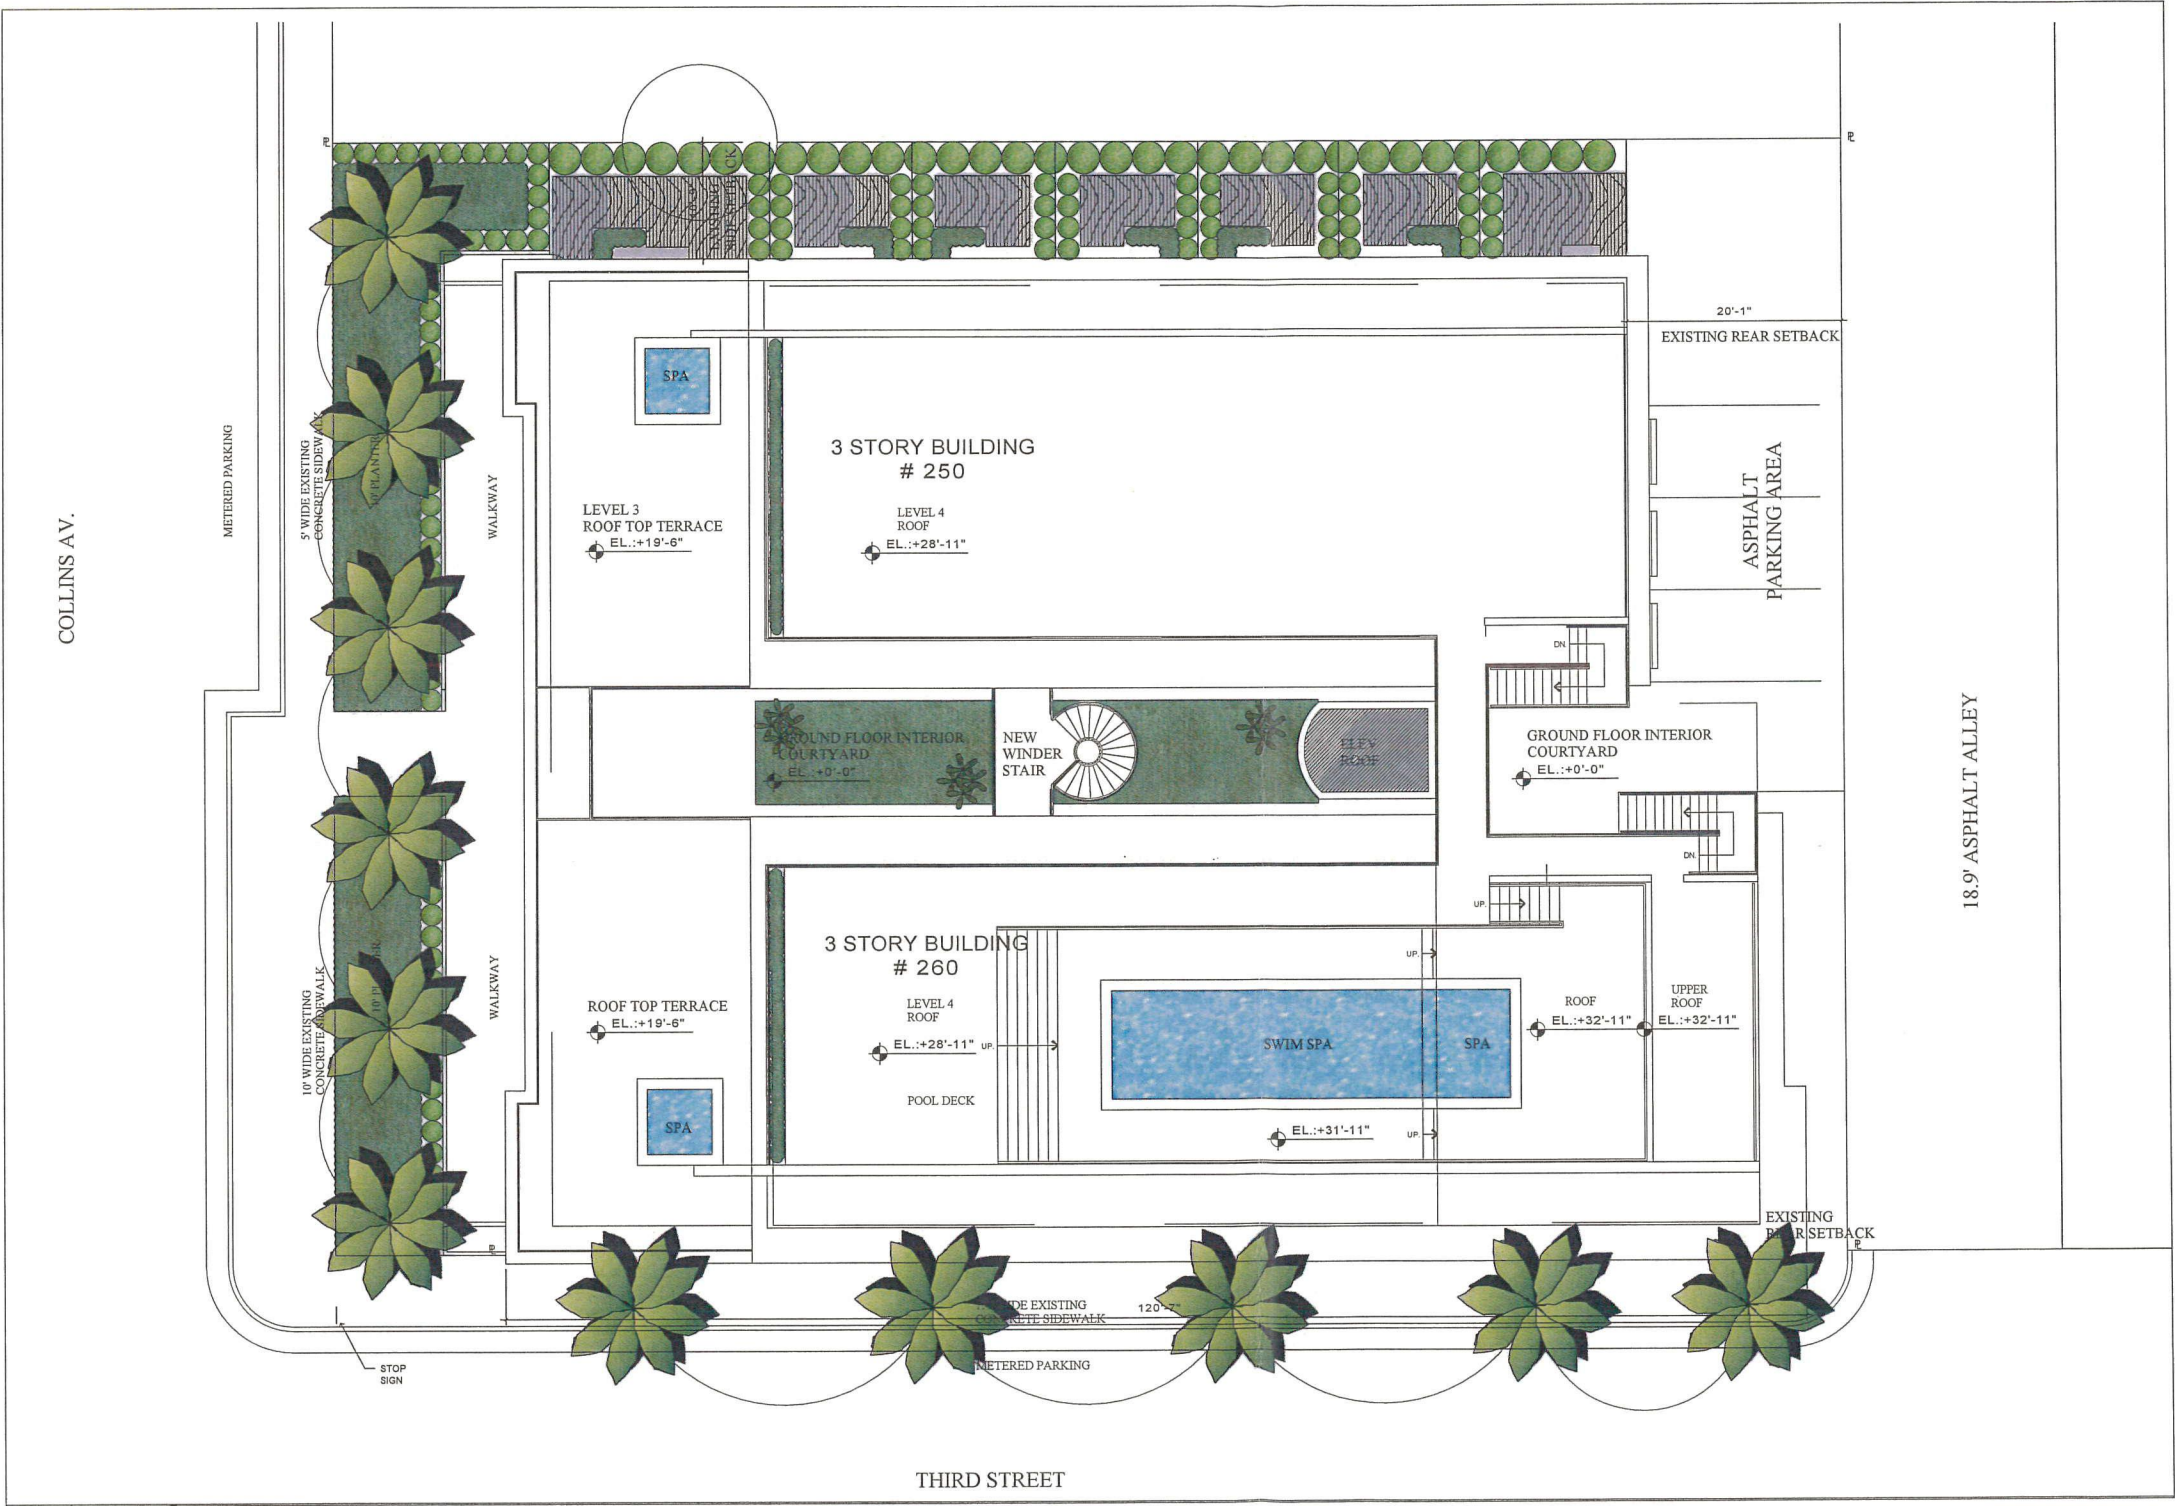

LANDSCAPE SITE PLAN
SCALE: 1/8" = 1' - 0"

All ideas, designs, and indicated or represented by this drawing are owned by and are the exclusive property of Witkin Hulth Design Group, Inc., and were created, evolved and developed for the use in and in conjunction with the project therein referenced. No such ideas, designs, and plans shall be used or disclosed to any person, firm or corporation for any purpose whatsoever without the written permission of Witkin Hulth Design Group, Inc.

MORAVIA
250/260 COLLINS AVENUE
MIAMI BEACH, FL 33139

Project:

Revisions:

Seal:

Lic. # LA0000889
Member, A.S.L.A.

Project Name: LANDSCAPE PLAN

Date: 01.24.08

Scale: 1/8" = 1' - 0"

Drawn by: JRP

Sheet No.:

1-47

WITKIN HULTS DESIGN GROUP, INC. 307 South 21st Avenue, Suite 100, Miami, FL 33136 Phone: 305.523.3661 Fax: 305.523.3662 www.witkinhultsdesign.com

SITE DATA & DEVELOPMENT PROGRAM
MORAVIA BUILDING
250 & 260 Collins Avenue, Miami Beach, FL 33139

I. PROJECT DATA SUMMARY

ZONING CLASSIFICATION RPS-4 / Residential Performance Standard District / Ocean Beach local historic district
FEMA ZONING ZONE AE
GROSS LOT AREA 13,000 SF

		EXISTING	ALLOWED	PROPOSED
FAR	1.75	14,448 SF	22,750 SF	
BUILDING HEIGHT LIMIT		2 FLRS / 19'-6"	3 FLRS / 35'-0"	3 FLRS / 32'-11"

II. SETBACK REQUIREMENTS

	EXISTING	ALLOWED	PROPOSED	NOTES / REMARKS
250 COLLINS AVENUE				
E / FRONT (COLLINS AVE)	10'-0"	5'-0"	10'-0"	
S / SIDE	12'-9"	5'-0"	12'-9"	
N / SIDE (3RD ST)	N/A	N/A	N/A	
W / REAR (ALLEY)	20'-0"	5'-0"	20'-0"	
260 COLLINS AVENUE				
E / FRONT (COLLINS AVE)	10'-0"	5'-0"	10'-0"	
S / SIDE	N/A	N/A	N/A	
N / SIDE (3RD ST)	5'-2"	5'-0"	5'-2"	
W / REAR (ALLEY)	8'-0"	5'-0"	8'-0"	

III. F.A.R DETAIL

	EXISTING	ALLOWED	PROPOSED	NOTES / REMARKS
250 COLLINS AVENUE			9,454.0 SF	
GROUND FLOOR	3,368 SF		3,558 SF	
SECOND FLOOR	3,835 SF		3,190 SF	
THIRD FLOOR	N/A		2,706 SF	
260 COLLINS AVENUE			10,267.6 SF	
GROUND FLOOR	3,258 SF		3,756 SF	
SECOND FLOOR	3,987 SF		3,516 SF	
THIRD FLOOR	N/A		2,996 SF	
TOTAL	14,448 SF	22,750 SF	19,722 SF	

IV. BUILDING STATISTICS

	EXISTING	ALLOWED	PROPOSED	NOTES / REMARKS
250 COLLINS AVENUE				
STORIES / HEIGHT	2 / 19'-6"	3 / 35'-0"	3 / 28'-11"	
260 COLLINS AVENUE				
STORIES / HEIGHT	2 / 19'-6"	3 / 35'-0"	3 / 32'-11"	MAXIMUM ELEVATOR OVERRUN HEIGHT = 47'-1"

V. PARKING AND LOADING

	EXISTING	REQUIRED	PROPOSED	
OFF-STREET PARKING	4 SPACES	53 SPACES	4 SPACES	"GRANDFATHERED"
1.5 SPACES / UNIT				PROJECT IN HISTORIC DISTRICT

PROJECT DATA



REAL ESTATE
DEVELOPMENT

JOSE R. CARLO
FL LICENSE NO. AR-18568
11 ISLAND AVENUE, #2105
MIAMI BEACH, FL 33139
TEL. (305) 490-0493
FAX. (305) 675-2759

© 2008. THESE IDEAS, PLANS, AND
DESIGNS MAY NOT BE REPRODUCED
OR COPIED IN ANY FORM WITHOUT
THE EXPRESS WRITTEN CONSENT OF
THE ARCHITECT. WRITTEN
DIMENSIONS ON THESE DRAWINGS
SUPERCEDE SCALE DIMENSIONS.

SEAL

MORAVIA
250 & 260 COLLINS AV.
MIAMI BEACH, FLORIDA, 33139

PROJECT :

DATE : 07/30/08

FILE :

DRAWN BY: DL/CE

APPROVED BY:

CHECKED BY:

REV.	DESCRIPTION	DATE
------	-------------	------

CONSULTANT:

VIARCHI.LLC

Sheet Title:

PROJECT DATA

Sheet No.:

A0.01

SCALE:

1/8" = 1'-0"

28 Exist Units
27 Units Proposed in Exist
+ 8 New Units



REAL ESTATE
DEVELOPMENT

JOSE R. CARLO
FL LICENSE NO. AR-18568
11 ISLAND AVENUE, #2105
MIAMI BEACH, FL 33139
TEL. (305) 490-0493
FAX. (305) 675-2759

© 2008. THESE IDEAS, PLANS, AND
DESIGNS MAY NOT BE REPRODUCED
OR COPIED IN ANY FORM WITHOUT
THE EXPRESS WRITTEN CONSENT OF
THE ARCHITECT. WRITTEN
DIMENSIONS ON THESE DRAWINGS
SUPERCEDE SCALE DIMENSIONS.

SEAL

MORAVIA
250 & 260 COLLINS AV.
MIAMI BEACH, FLORIDA, 33139

PROJECT :

DATE : 07/30/08

FILE :

DRAWN BY: DL/CE

APPROVED BY:

CHECKED BY:

REV.	DESCRIPTION	DATE
------	-------------	------

CONSULTANT:

VIARCHI.LLC

Sheet Title:
SITE PHOTOS


Sheet No.:

A0.02

SCALE:



WEST ELEVATION

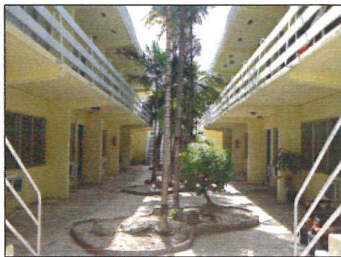

INNER COURTYARD




BACK VIEW
NEIGHBORHOOD



SOUTH-EAST CORNER
COLLINS AV



SOUTH ELEVATION

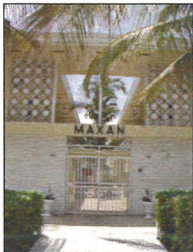

MAIN ENTRANCE
COLLINS AV
(EAST)



NORTH ELEVATION
3 RD STREET



FRONT COLLINS AV.
NEIGHBORHOOD



FRONT ELEVATION
COLLINS AV
(EAST)



SOUTH COLLINS AV.
NEIGHBORHOOD

1
A0.02

SITE PHOTOS



REAL ESTATE
DEVELOPMENT

JOSE R. CARLO
FL LICENSE NO. AR-18586
11 ISLAND AVENUE, #2105
MIAMI BEACH, FL 33139
TEL. (305) 480-0493
FAX. (305) 675-2759

© 2008. THESE IDEAS, PLANS, AND
DESIGNS MAY NOT BE REPRODUCED
OR COPIED IN ANY FORM WITHOUT
THE EXPRESS WRITTEN CONSENT OF
THE ARCHITECT. WRITTEN
DIMENSIONS ON THESE DRAWINGS
SUPERCEDE SCALE DIMENSIONS.

SEAL

MORAVIA
250 & 260 COLLINS AV.
MIAMI BEACH, FLORIDA, 33139

PROJECT :

DATE : 07/30/08

FILE :

DRAWN BY: DL/CE

APPROVED BY:

CHECKED BY:

REV.	DESCRIPTION	DATE
------	-------------	------

CONSULTANT:

VIARCHI.LLC

Sheet Title:

EXISTING SITE PLAN


Sheet No.:

A0.03

SCALE:

1/8" = 1'-0"

COLLINS AV.

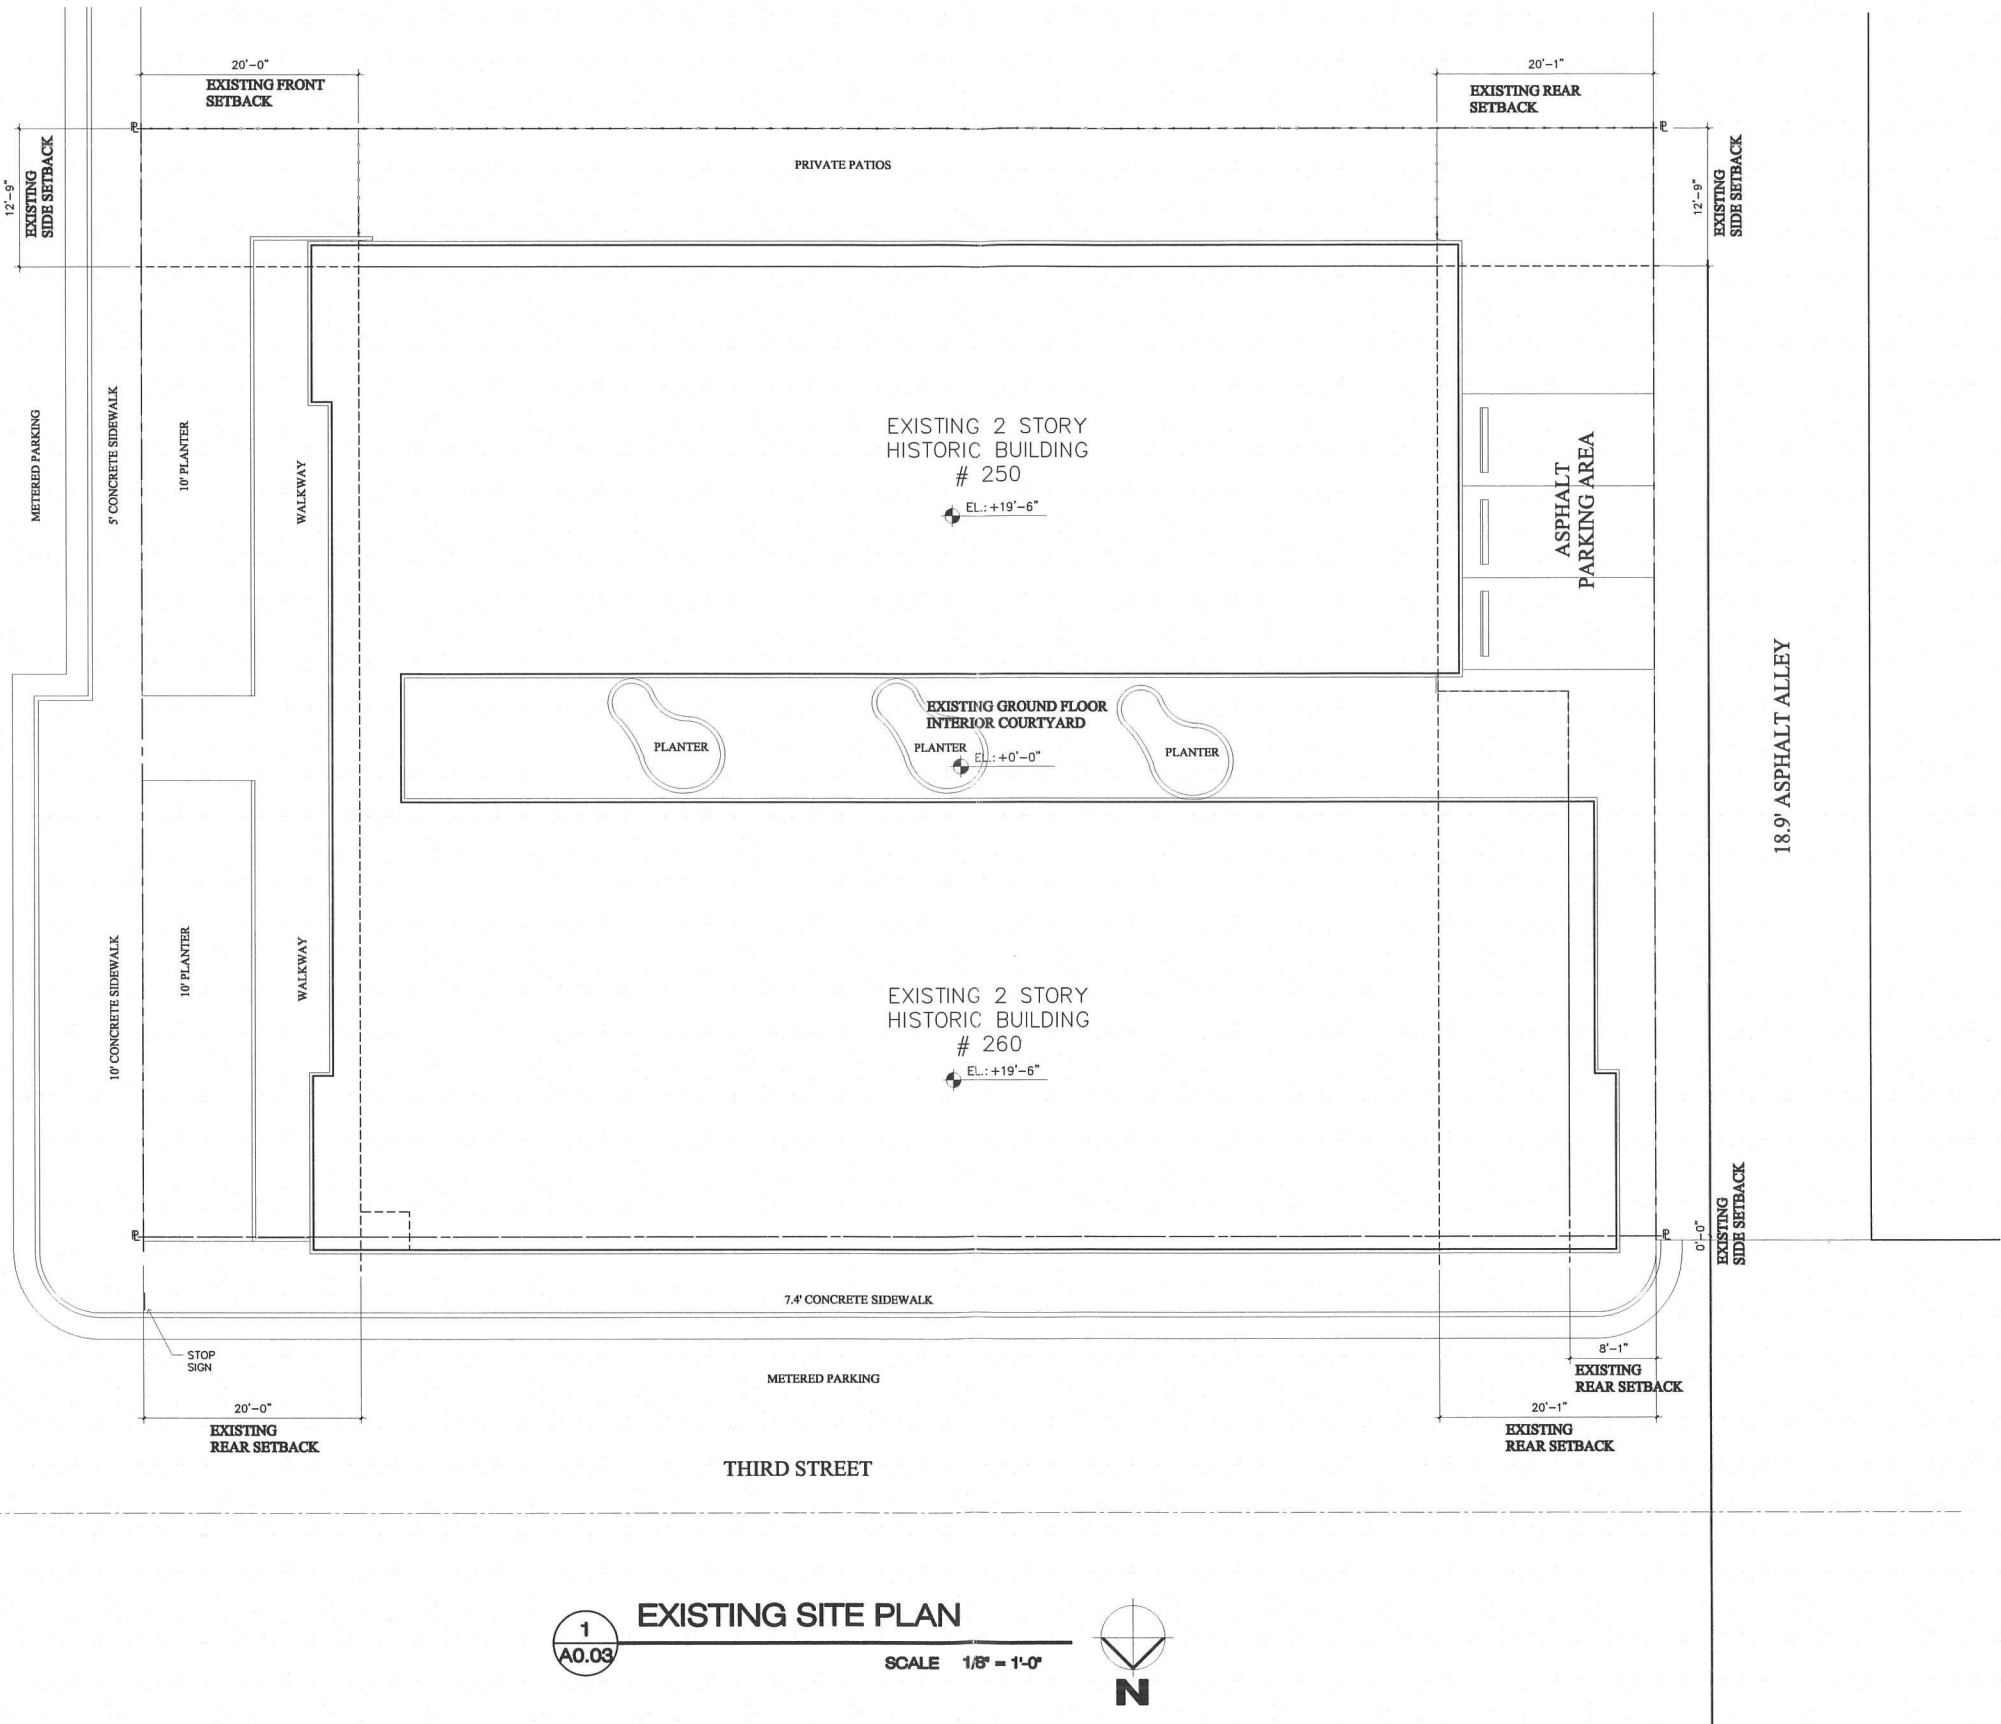

1
A0.03

EXISTING SITE PLAN

SCALE 1/8" = 1'-0"





REAL ESTATE
DEVELOPMENT

JOSE R. CARLO
FL LICENSE NO. AR-18586
11 ISLAND AVENUE, #2105
MIAMI BEACH, FL 33139
TEL. (305) 480-0493
FAX. (305) 675-2759

© 2008. THESE IDEAS, PLANS, AND
DESIGNS MAY NOT BE REPRODUCED
OR COPIED IN ANY FORM WITHOUT
THE EXPRESS WRITTEN CONSENT OF
THE ARCHITECT. WRITTEN
DIMENSIONS ON THESE DRAWINGS
SUPERCEDE SCALE DIMENSIONS.

SEAL

MORAVIA
250 & 260 COLLINS AV.
MIAMI BEACH, FLORIDA, 33139

PROJECT :

DATE : 07/30/08

FILE :

DRAWN BY: DLCE

APPROVED BY:

CHECKED BY:

REV.	DESCRIPTION	DATE
------	-------------	------

CONSULTANT:

VIARCHI.LLC

Sheet Title:


PROPOSED SITE PLAN

Sheet No.:

A0.03.1

SCALE:

1/8" = 1'-0"

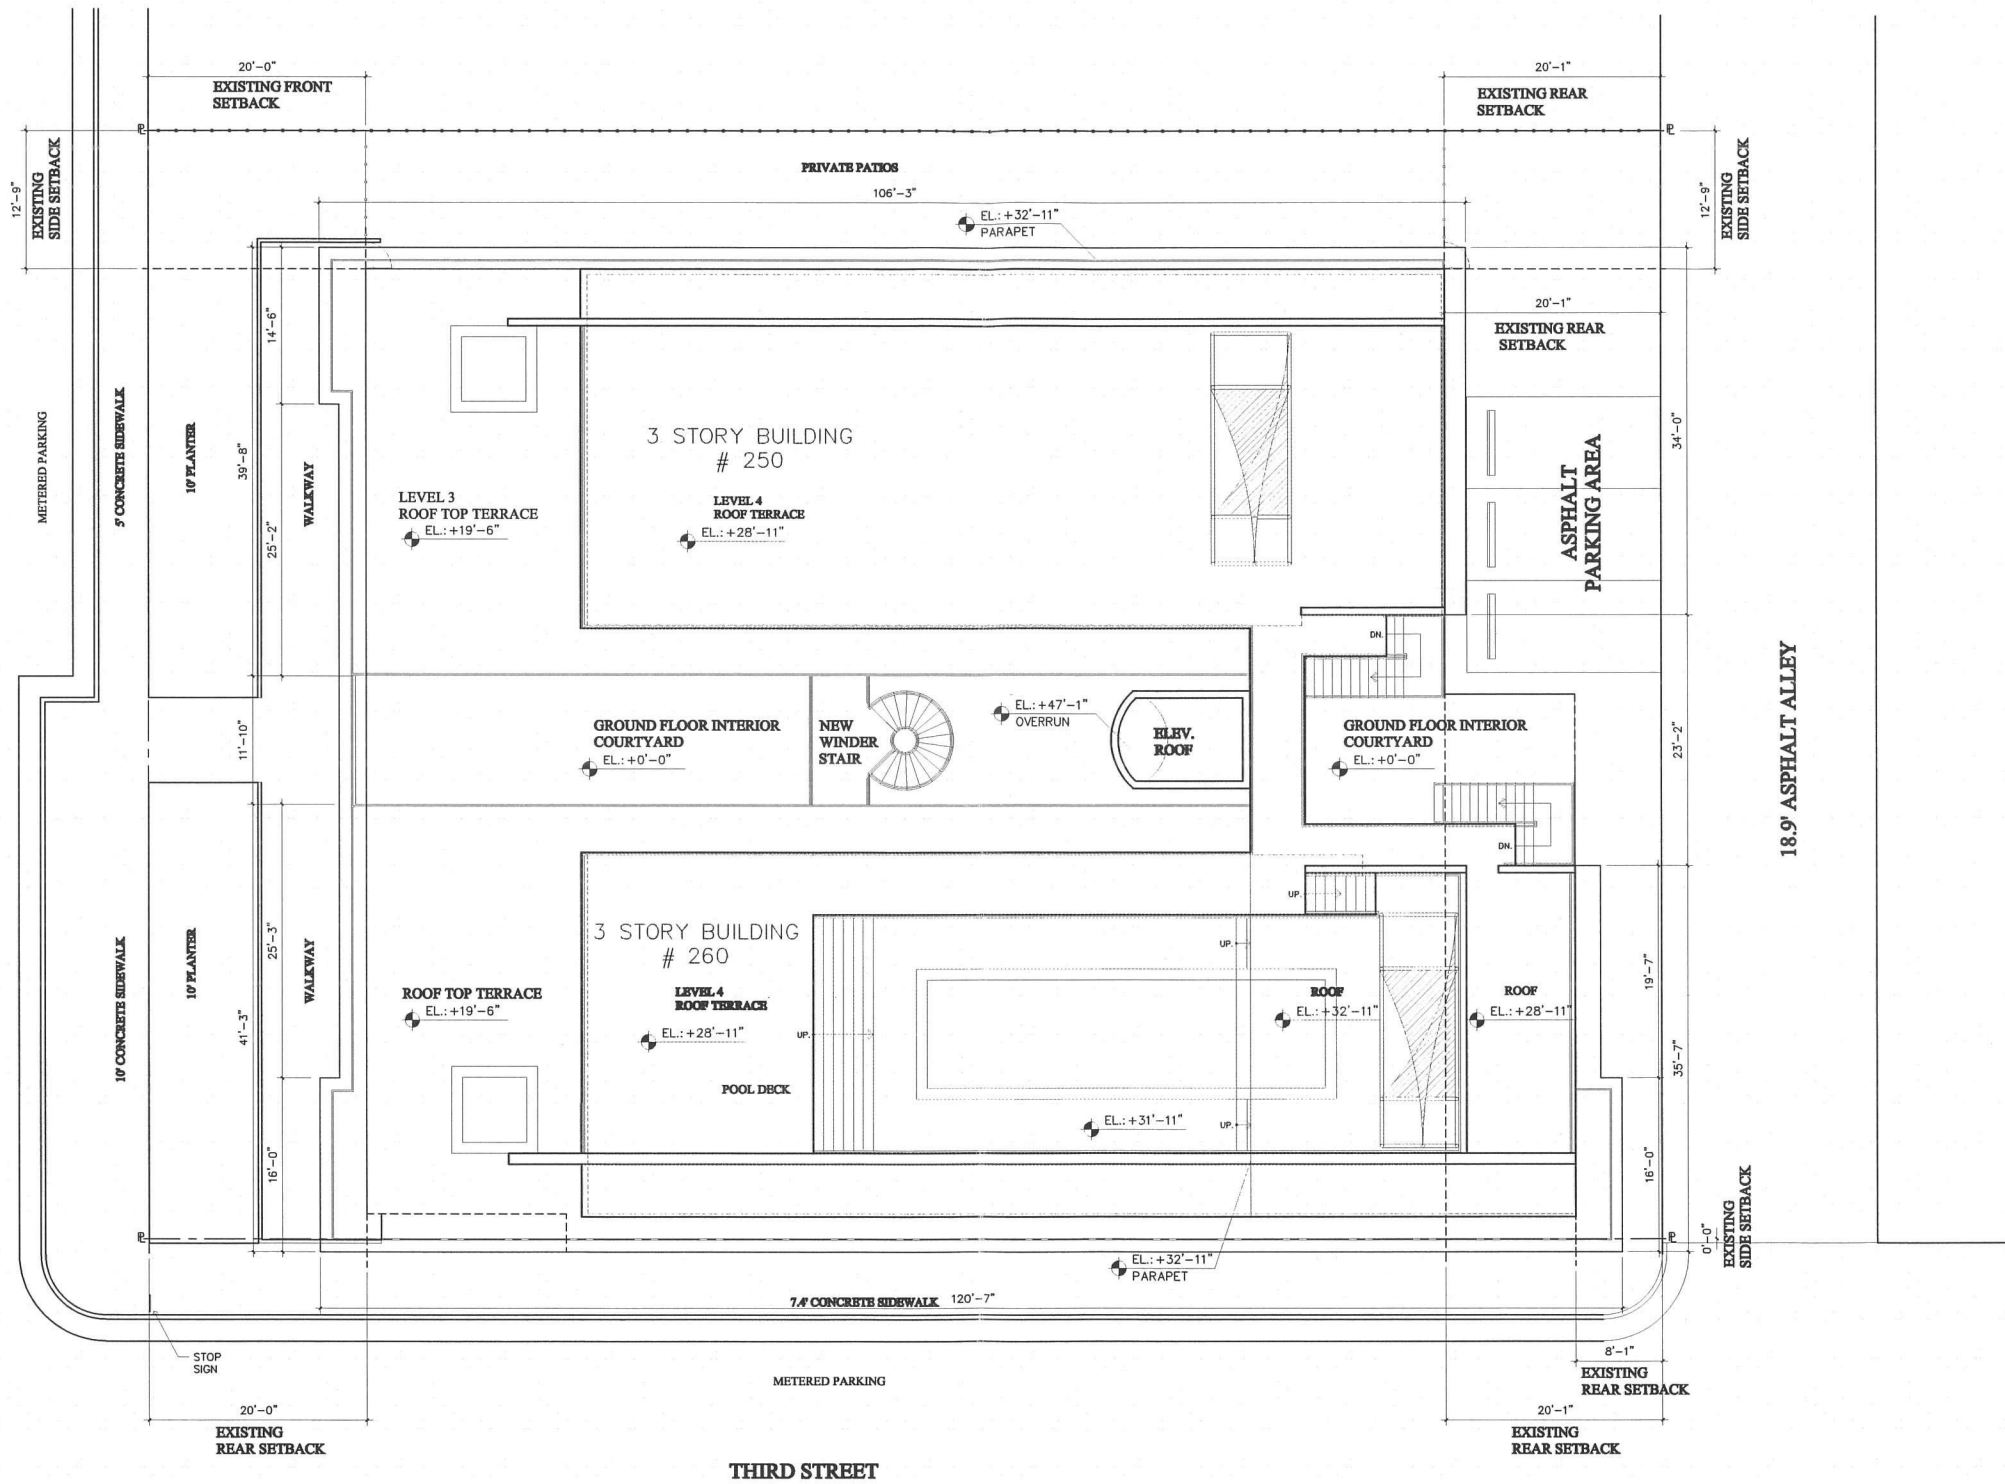

1
A0.03.1

PROPOSED SITE PLAN

SCALE 1/8" = 1'-0"





JOSE R. CARLO
FL LICENSE NO. AR-18588
1 ISLAND AVENUE, #2105
MIAMI BEACH, FL 33139
TEL. (305) 490-0493
FAX. (305) 675-2759

© 2008. THESE IDEAS, PLANS, AND DESIGNS MAY NOT BE REPRODUCED OR COPIED IN ANY FORM WITHOUT THE EXPRESS WRITTEN CONSENT OF THE ARCHITECT. WRITTEN DIMENSIONS ON THESE DRAWINGS SUPERCEDE SCALE DIMENSIONS.

SEAL

MORAVIA
250 & 260 COLLINS AV.
MIAMI BEACH, FLORIDA, 33139

PROJECT

DATE : 07/30/08

FILE :

DRAWN BY: DL/CL

APPROVED BY:

CHECKED BY _____

REV.	DESCRIPTION	DATE
------	-------------	------

CONSULTANT:


VIARCHI.LLC

Sheet Title: EXISTING GROUND FLOOR PLAN

Sheet No.

A1.01

SCALE:

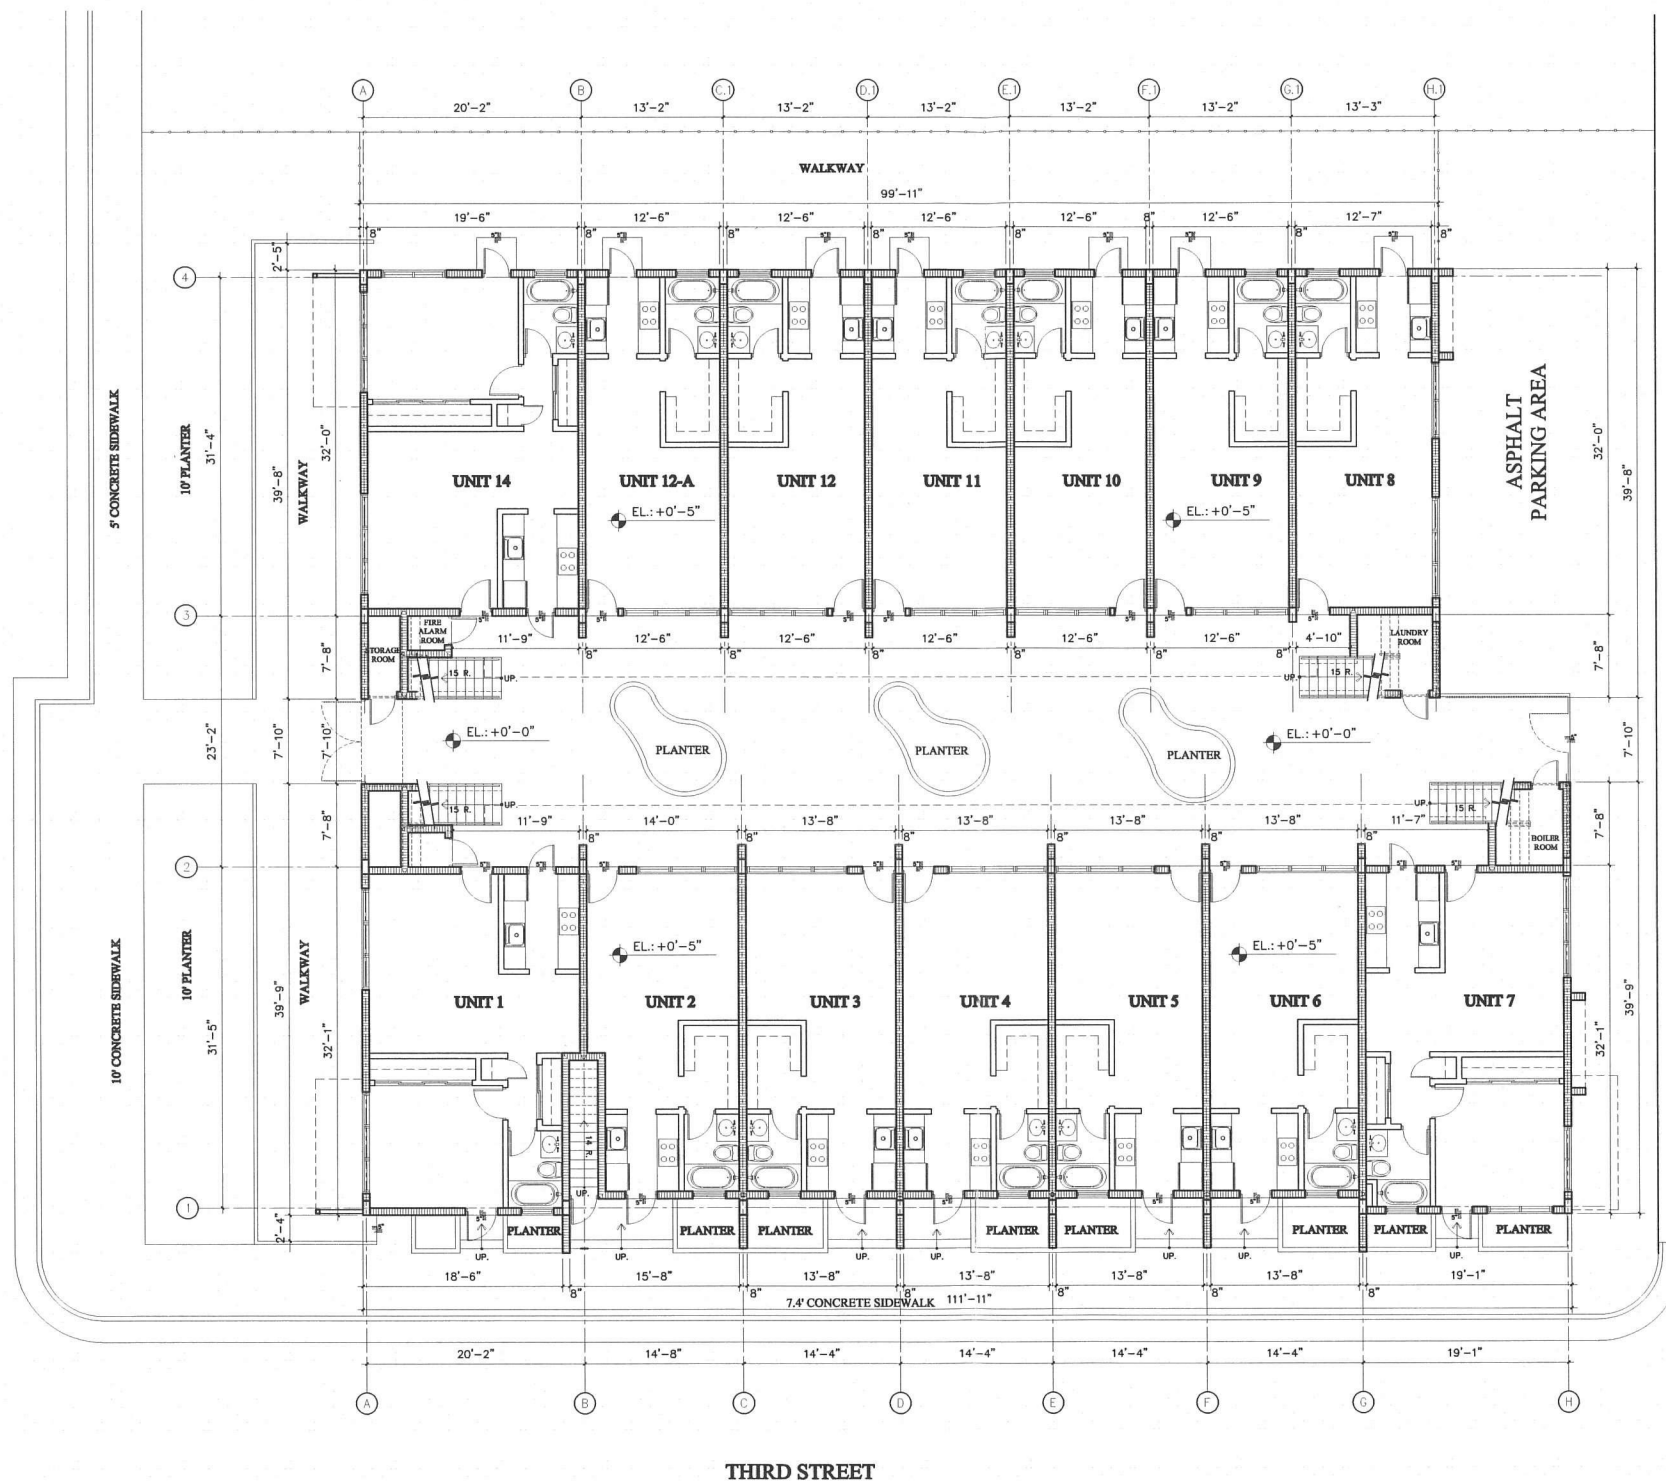 $1/8" = 1'-0"$ 

1
A1.01

EXISTING GROUND FLOOR PLAN

SCALE 1/8" = 1'-0"





REAL ESTATE
DEVELOPMENT

JOSE R. CARLO
FL LICENSE NO. AR-16566
11 ISLAND AVENUE, #2105
MIAMI BEACH, FL 33139
TEL (305) 490-0493
FAX (305) 675-2759

© 2008. THESE IDEAS, PLANS, AND
DESIGNS MAY NOT BE REPRODUCED
OR COPIED IN ANY FORM WITHOUT
THE EXPRESS WRITTEN CONSENT OF
THE ARCHITECT. WRITTEN
DIMENSIONS ON THESE DRAWINGS
SUPERCEDE SCALE DIMENSIONS.


SEAL

MORAVIA
250 & 260 COLLINS AV.
MIAMI BEACH, FLORIDA, 33139

PROJECT :		
DATE :		07/30/08
LE :		
DRAWN BY:		DL/CE
APPROVED BY:		
CHECKED BY:		
REV.	DESCRIPTION	DATE
CONSULTANT:		
VIARCHI.LLC		

Sheet Title:
PROPOSED GROUND
FLOOR PLAN
Sheet No.:
A1.01.1
SCALE:
1/8" = 1'-0"

COLLINS AV.

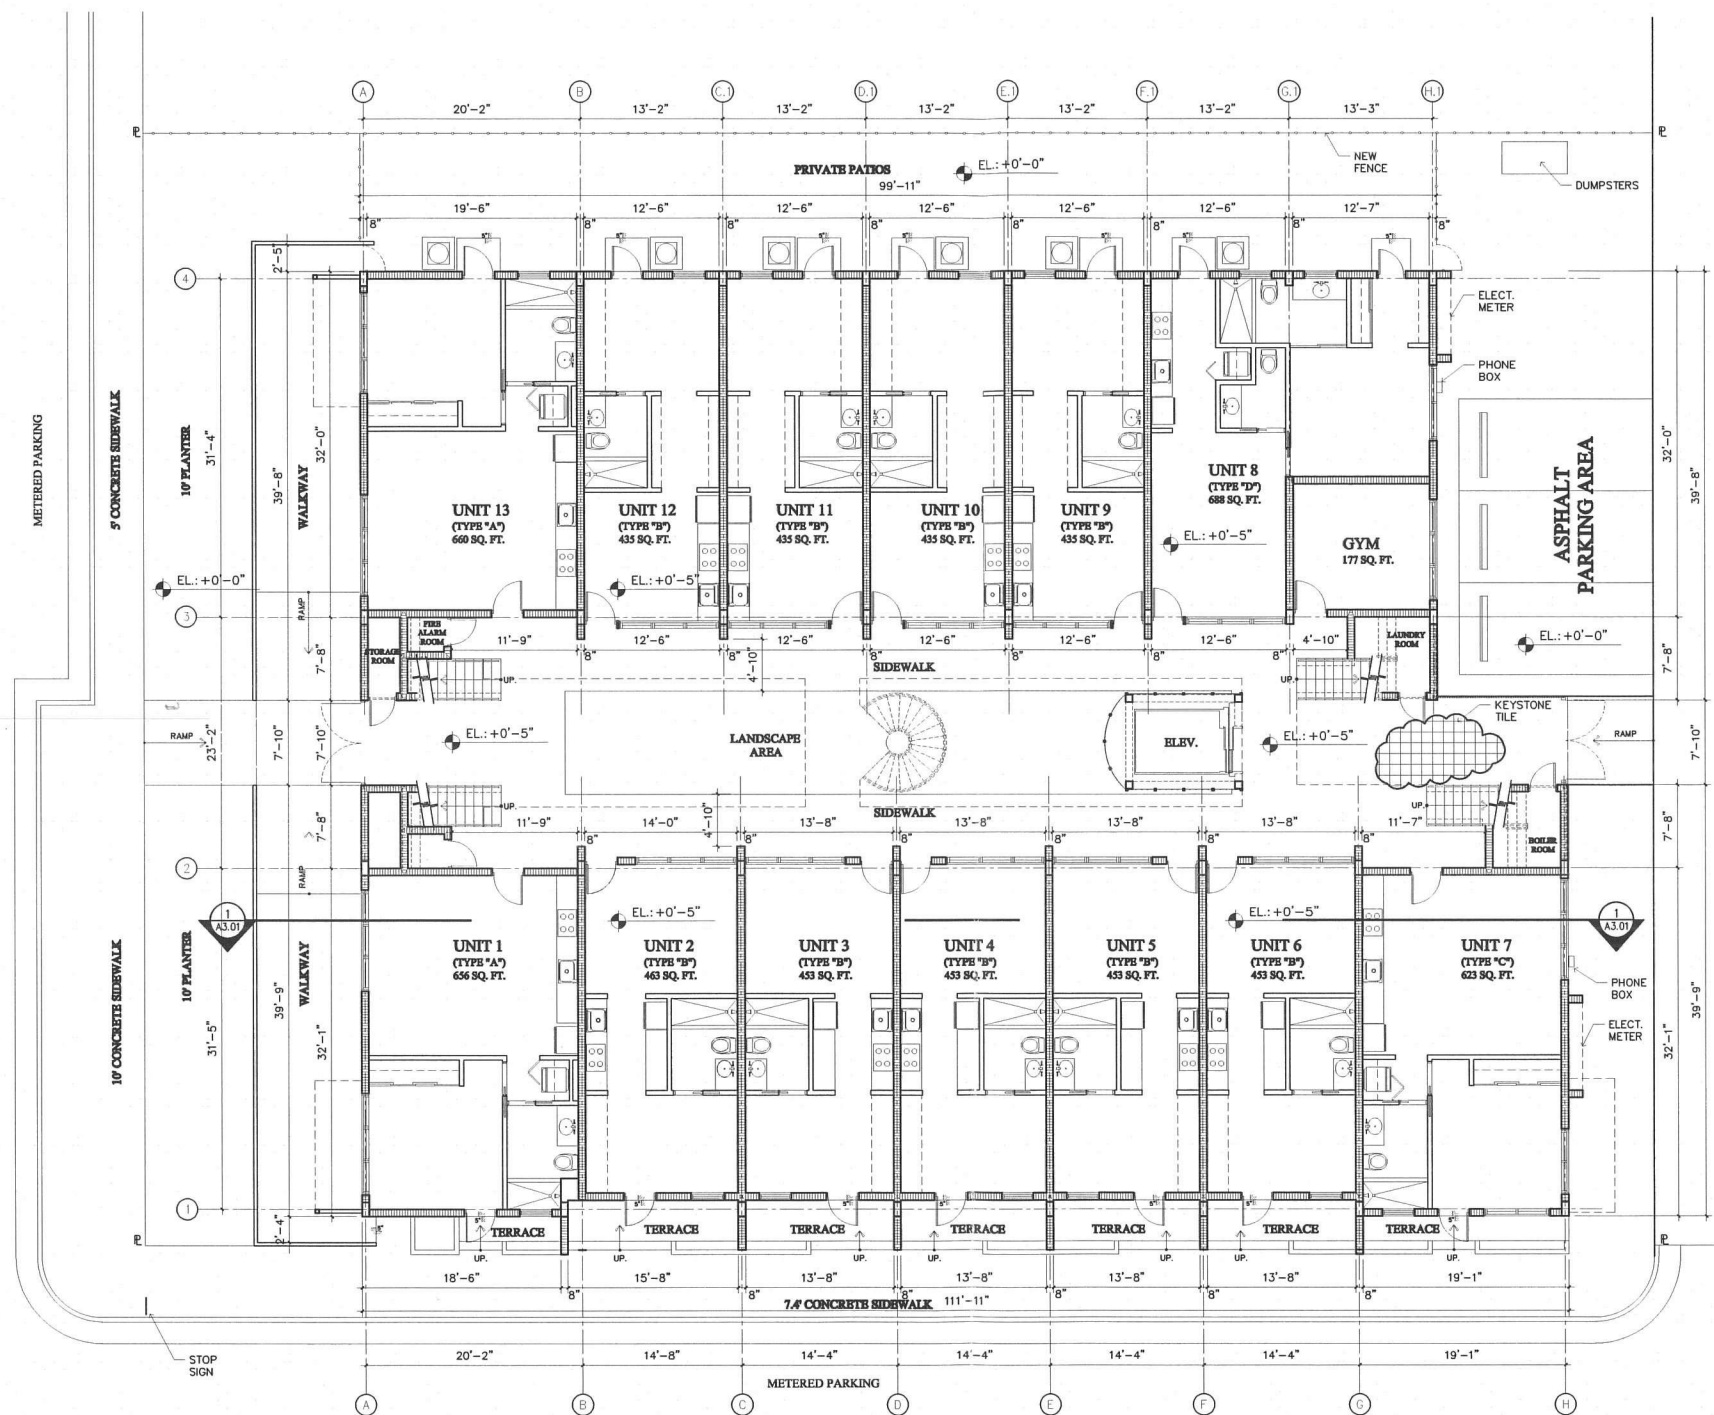

18.9' ASPHALT ALLEY

PROPOSED GROUND FLOOR PLAN

1
A1.01.1

SCALE 1/8" = 1'-0"





REAL ESTATE
DEVELOPMENT

JOSE R. CARLO
FL LICENSE NO. AR-18588
11 ISLAND AVENUE, #2105
MIAMI BEACH, FL 33139
TEL. (305) 490-0493
FAX. (305) 675-2759

© 2008. THESE IDEAS, PLANS, AND
DESIGNS MAY NOT BE REPRODUCED
OR COPIED IN ANY FORM WITHOUT
THE EXPRESS WRITTEN CONSENT OF
THE ARCHITECT. WRITTEN
DIMENSIONS ON THESE DRAWINGS
SUPERCEDE SCALE DIMENSIONS.

SEAL

MORAVIA
250 & 260 COLLINS AV.
MIAMI BEACH, FLORIDA, 33139


PROJECT :		
DATE :	07/30/08	
FILE :		
DRAWN BY:	DL/CE	
APPROVED BY:		
CHECKED BY:		
REV.	DESCRIPTION	DATE

CONSULTANT:
VIARCHI.LLC

Sheet Title:
EXISTING SECOND
FLOOR PLAN

Sheet No.:
A1.02

SCALE:
1/8" = 1'-0"

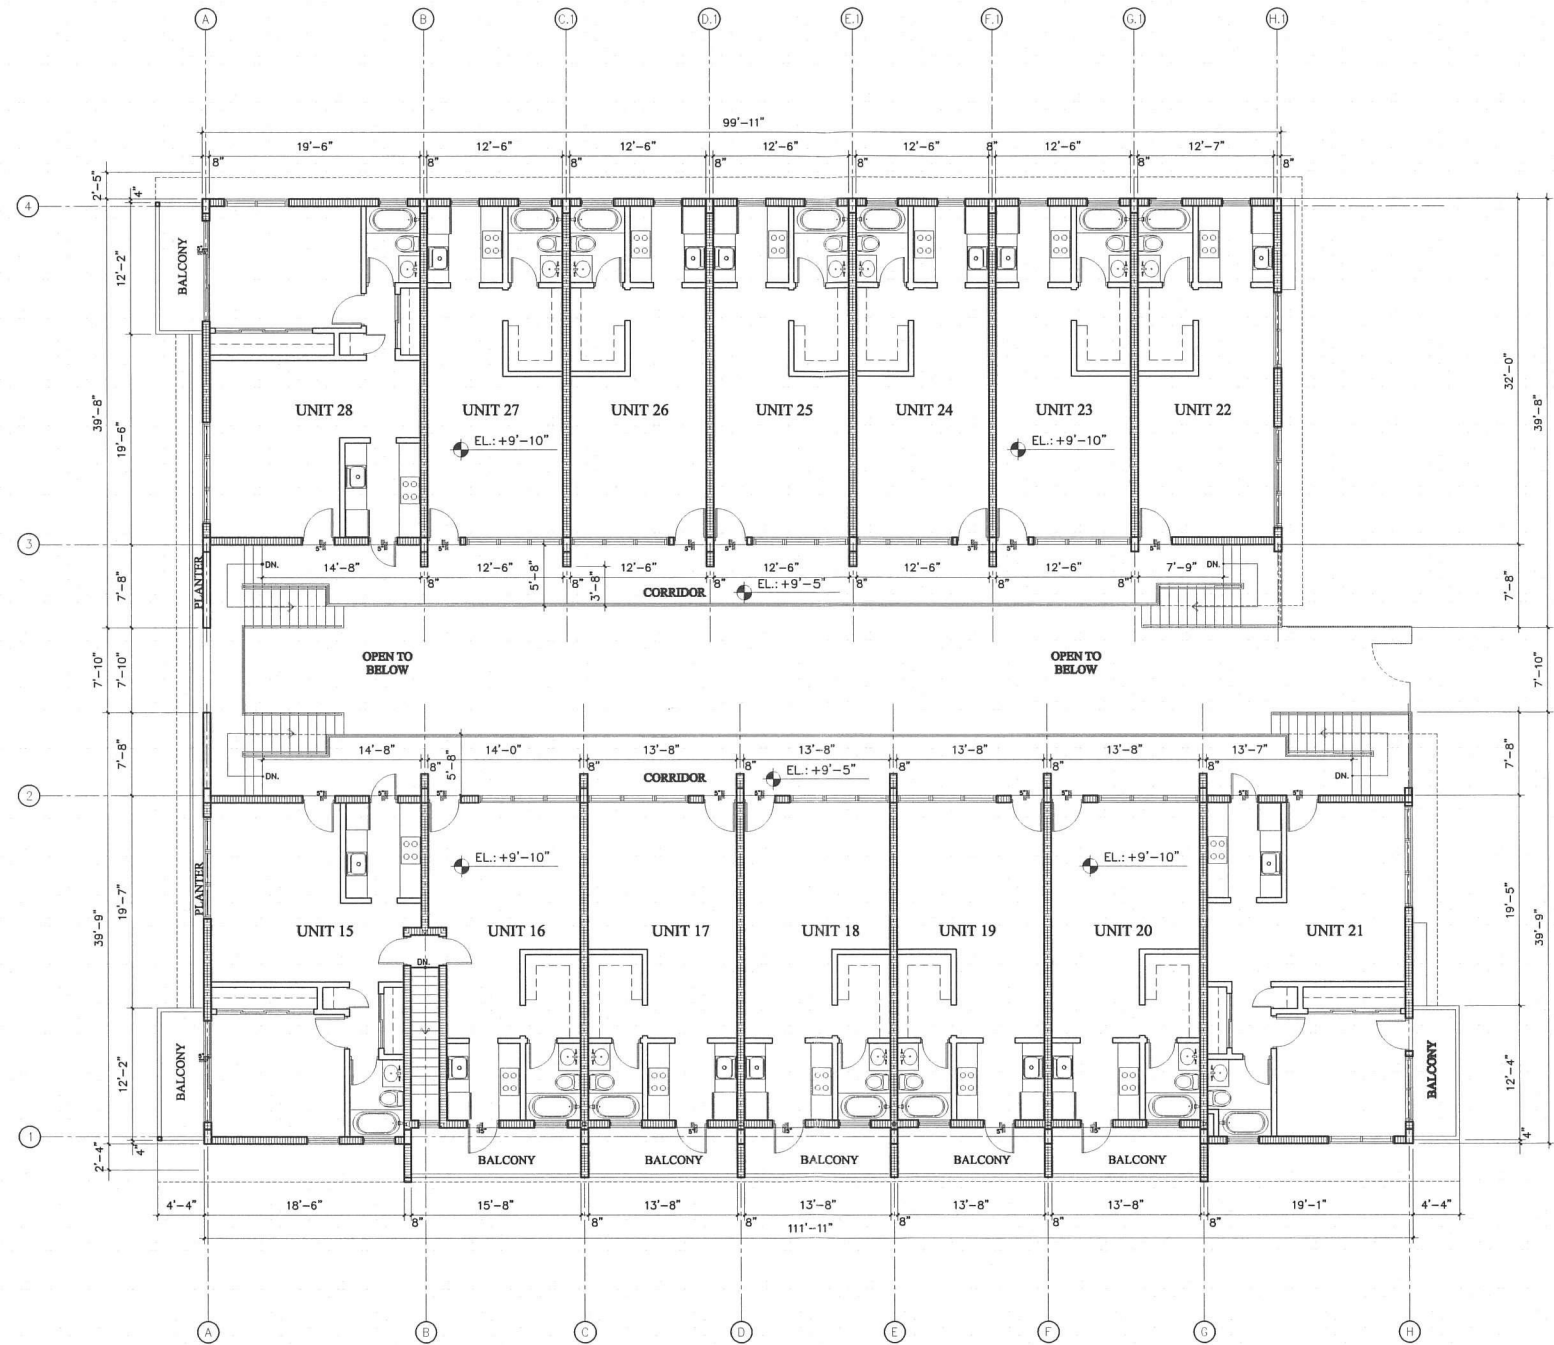

1
A1.02

EXISTING SECOND FLOOR PLAN

SCALE 1/8" = 1'-0"





REAL ESTATE
DEVELOPMENT

JOSE R. CARLO
FL LICENSE NO. AR-18566
11 ISLAND AVENUE, #2105
MIAMI BEACH, FL 33139
TEL. (305) 490-0493
FAX. (305) 675-2758

© 2008. THESE IDEAS, PLANS, AND
DESIGNS MAY NOT BE REPRODUCED
OR COPIED IN ANY FORM WITHOUT
THE EXPRESS WRITTEN CONSENT OF
THE ARCHITECT. WRITTEN
DIMENSIONS ON THESE DRAWINGS
SUPERCEDE SCALE DIMENSIONS.

SEAL

MORAVIA
250 & 260 COLLINS AV.
MIAMI BEACH, FLORIDA, 33139

PROJECT :

DATE : 07/30/08

FILE :

DRAWN BY: DL/CE

APPROVED BY:

CHECKED BY:

REV.	DESCRIPTION	DATE
------	-------------	------

CONSULTANT:

VIARCHI.LLC

Sheet Title:


PROPOSED SECOND
FLOOR PLAN

Sheet No.:

A1.02.1

SCALE:

1/8" = 1'-0"

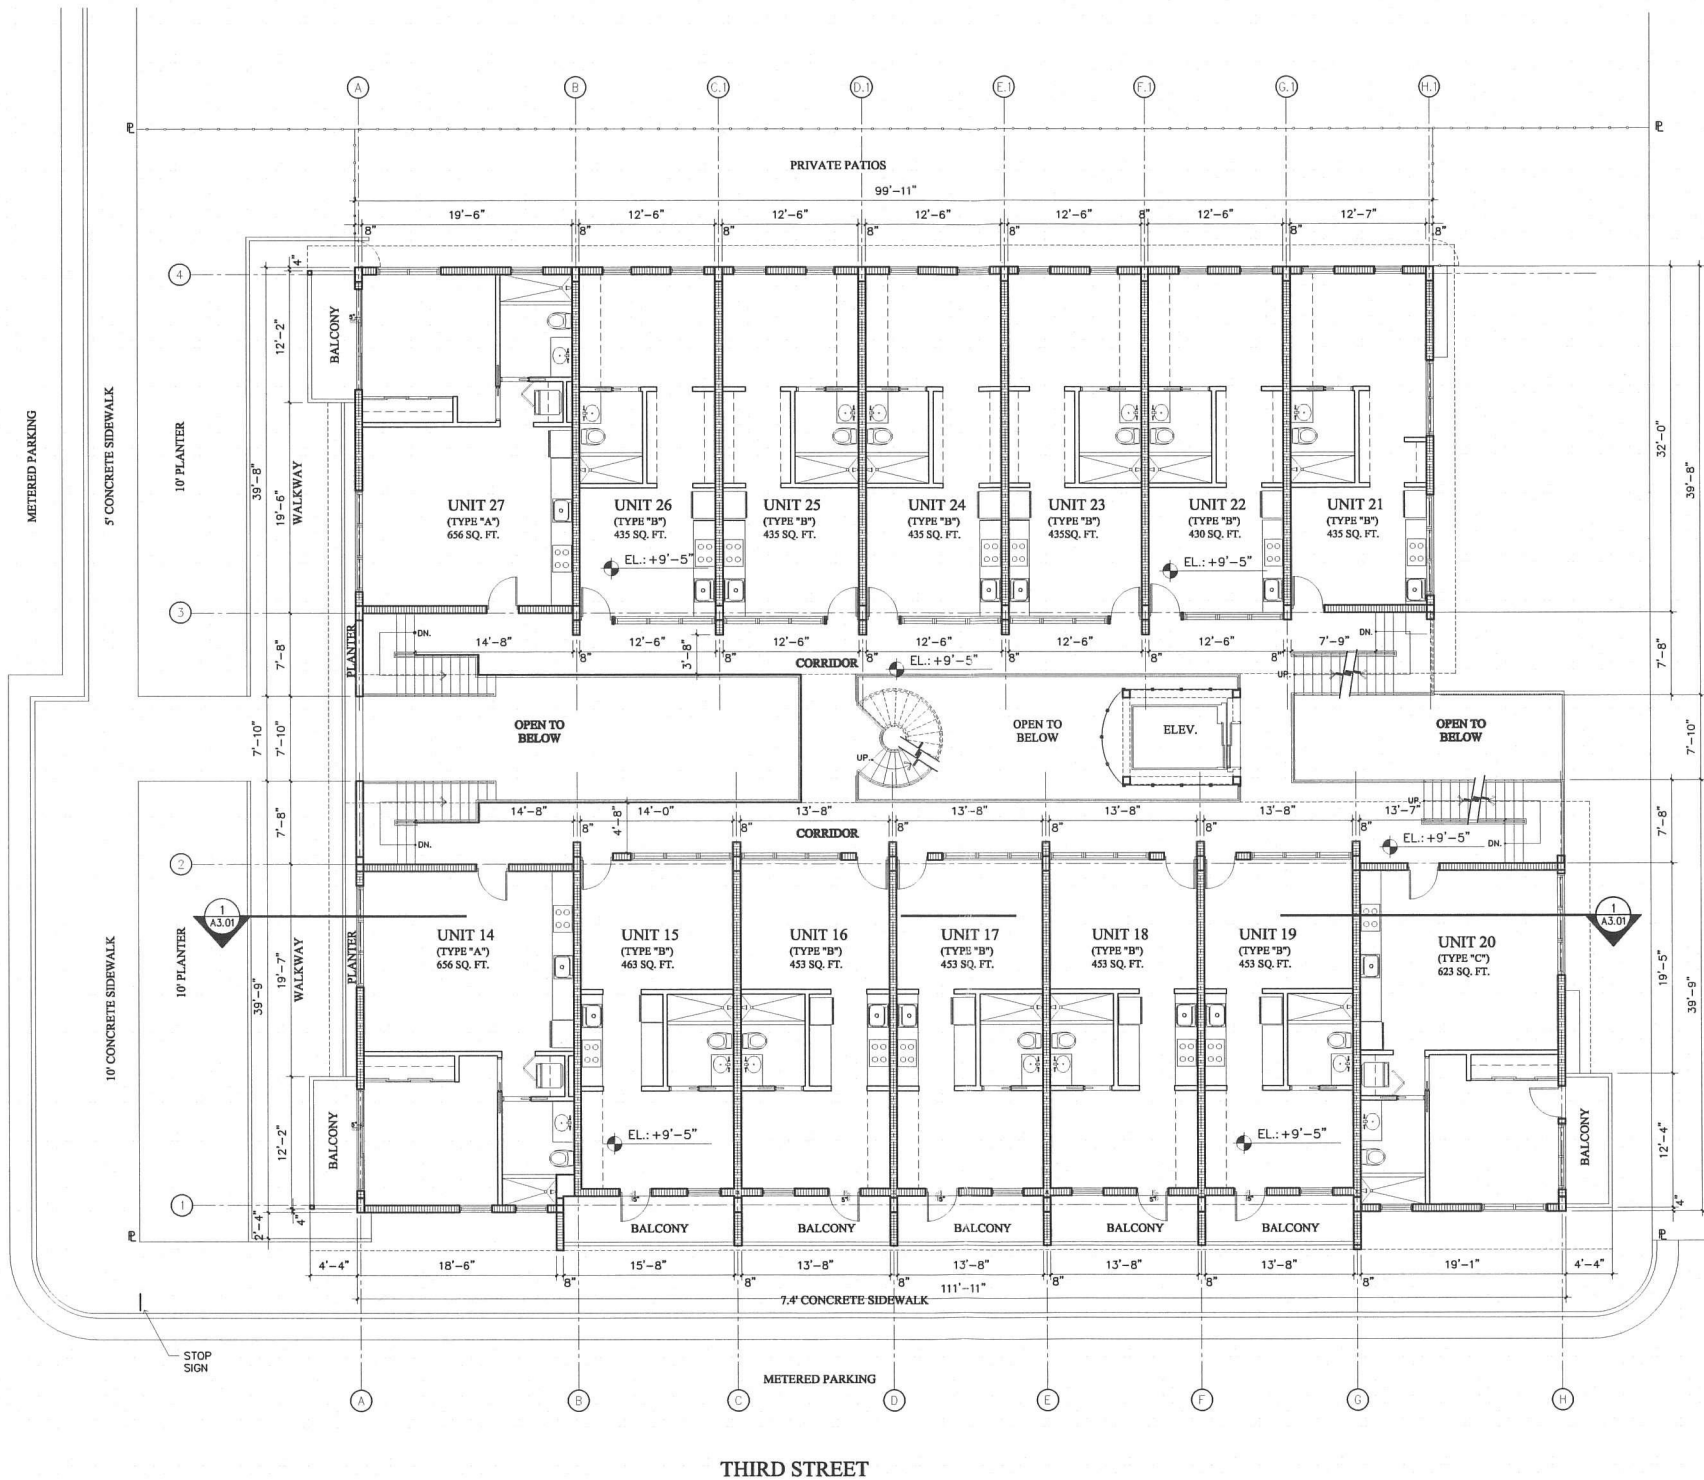

1
A1.02.1

PROPOSED SECOND FLOOR PLAN

SCALE 1/8" = 1'-0"





REAL ESTATE
DEVELOPMENT

JOSE R. CARLO
FL LICENSE NO. AR-16566
11 ISLAND AVENUE, #2105
MIAMI BEACH, FL 33139
TEL. (305) 490-0493
FAX. (305) 675-2759

© 2008. THESE IDEAS, PLANS, AND
DESIGNS MAY NOT BE REPRODUCED
OR COPIED IN ANY FORM WITHOUT
THE EXPRESS WRITTEN CONSENT OF
THE ARCHITECT. WRITTEN
DIMENSIONS ON THESE DRAWINGS
SUPERCEDE SCALE DIMENSIONS.

SEAL

MORAVIA
250 & 260 COLLINS AV.
MIAMI BEACH, FLORIDA, 33139

PROJECT :

DATE : 07/30/08

FILE :

DRAWN BY: DL/CE

APPROVED BY:

CHECKED BY:

REV.	DESCRIPTION	DATE
------	-------------	------

CONSULTANT:

VIARCHI.LLC


Sheet Title:
EXISTING ROOF
FLOOR PLAN

Sheet No.:

A1.03

SCALE:

1/8" = 1'-0"

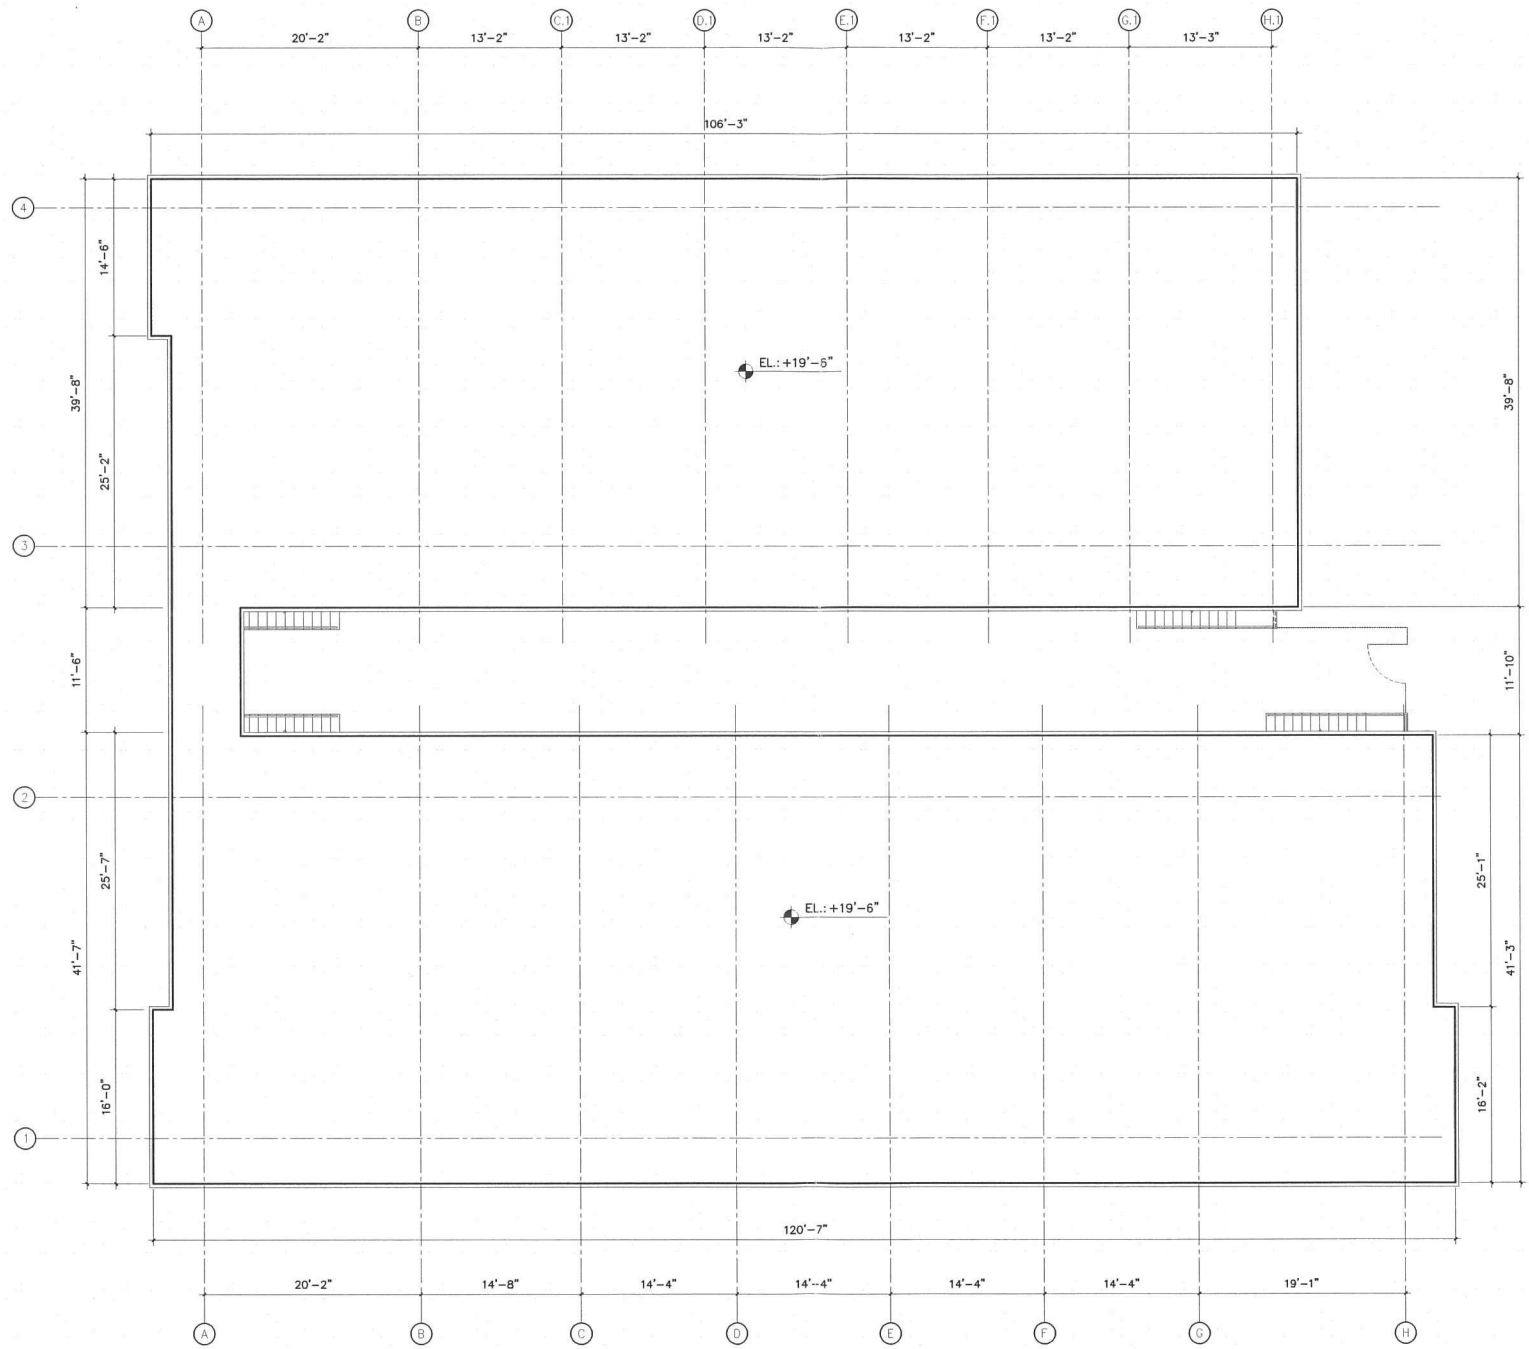

1
A1.03

EXISTING ROOF FLOOR PLAN

SCALE 1/8" = 1'-0"





REAL ESTATE
DEVELOPMENT

JOSE R. CARLO
FL LICENSE NO. AR-16566
11 ISLAND AVENUE, #2105
MIAMI BEACH, FL 33139
TEL. (305) 490-0493
FAX. (305) 675-2759

© 2008. THESE IDEAS, PLANS, AND
DESIGNS MAY NOT BE REPRODUCED
OR COPIED IN ANY FORM WITHOUT
THE EXPRESS WRITTEN CONSENT OF
THE ARCHITECT. WRITTEN
DIMENSIONS ON THESE DRAWINGS
SUPERCEDE SCALE DIMENSIONS.

SEAL

MORAVIA
250 & 260 COLLINS AV.
MIAMI BEACH, FLORIDA, 33139

PROJECT :

DATE : 07/30/08

FILE :

DRAWN BY: DJ/CE

APPROVED BY:

CHECKED BY:

REV.	DESCRIPTION	DATE
------	-------------	------

CONSULTANT:

VIARCHI.LLC


Sheet Title:
PROPOSED THIRD
FLOOR PLAN

Sheet No.:

A1.03.1

SCALE:

1/8" = 1'-0"

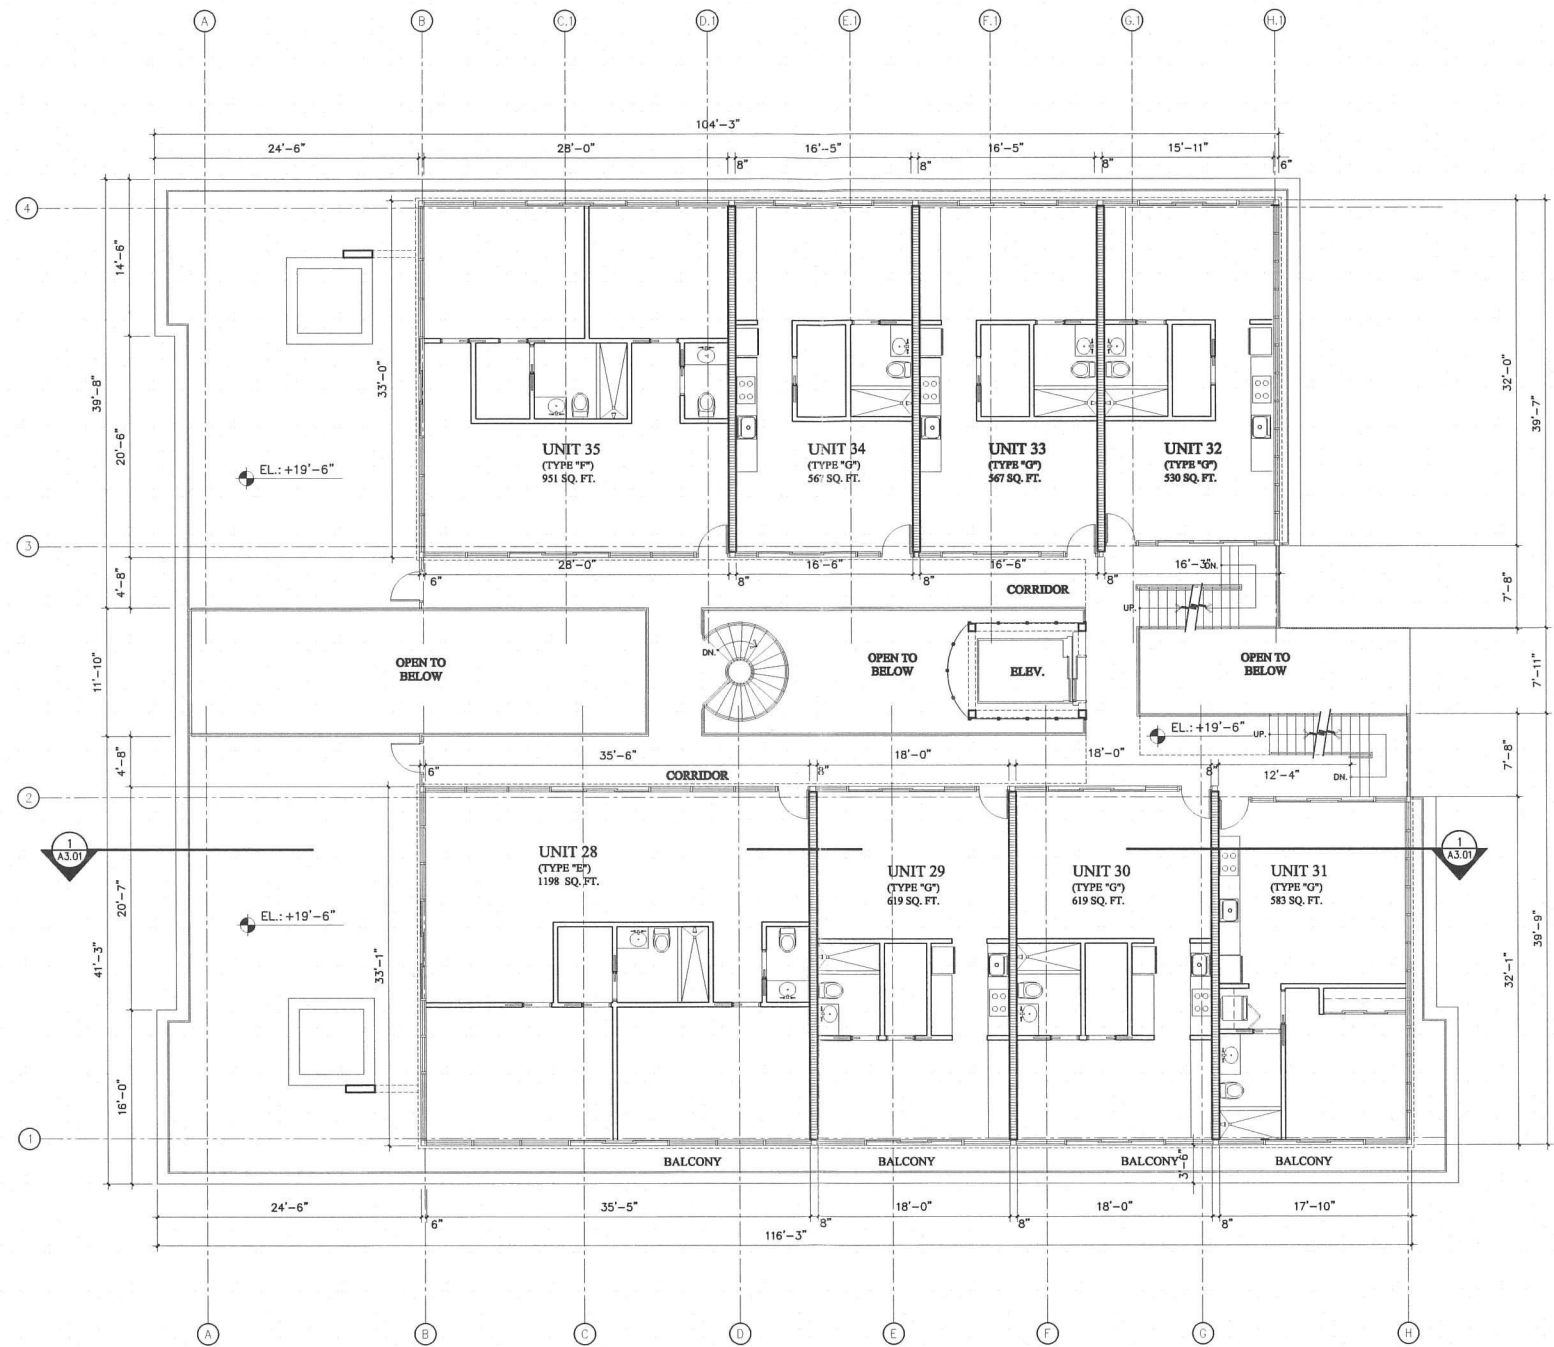


1
A1.03.1

PROPOSED THIRD FLOOR PLAN

SCALE 1/8" = 1'-0"



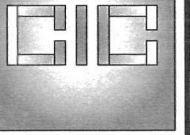

REAL ESTATE
DEVELOPMENT

JOSE R. CARLO
FL LICENSE NO. AR-18588
11 ISLAND AVENUE, #2105
MIAMI BEACH, FL 33139
TEL (305) 490-0493
FAX (305) 675-2759

© 2008. THESE IDEAS, PLANS, AND
DESIGNS MAY NOT BE REPRODUCED
OR COPIED IN ANY FORM WITHOUT
THE EXPRESS WRITTEN CONSENT OF
THE ARCHITECT. WRITTEN
DIMENSIONS ON THESE DRAWINGS
SUPERCEDE SCALE DIMENSIONS.

SEAL

MORAVIA
250 & 260 COLLINS AV.
MIAMI BEACH, FLORIDA, 33139

PROJECT :

DATE : 07/30/08

FILE :

DRAWN BY: DL/CE

APPROVED BY:

CHECKED BY:

REV.	DESCRIPTION	DATE
------	-------------	------

CONSULTANT:

VIARCHI.LLC


Sheet Title:
PROPOSED ROOF PLAN

Sheet No.:

A1.04

SCALE:


1/8" = 1'-0"

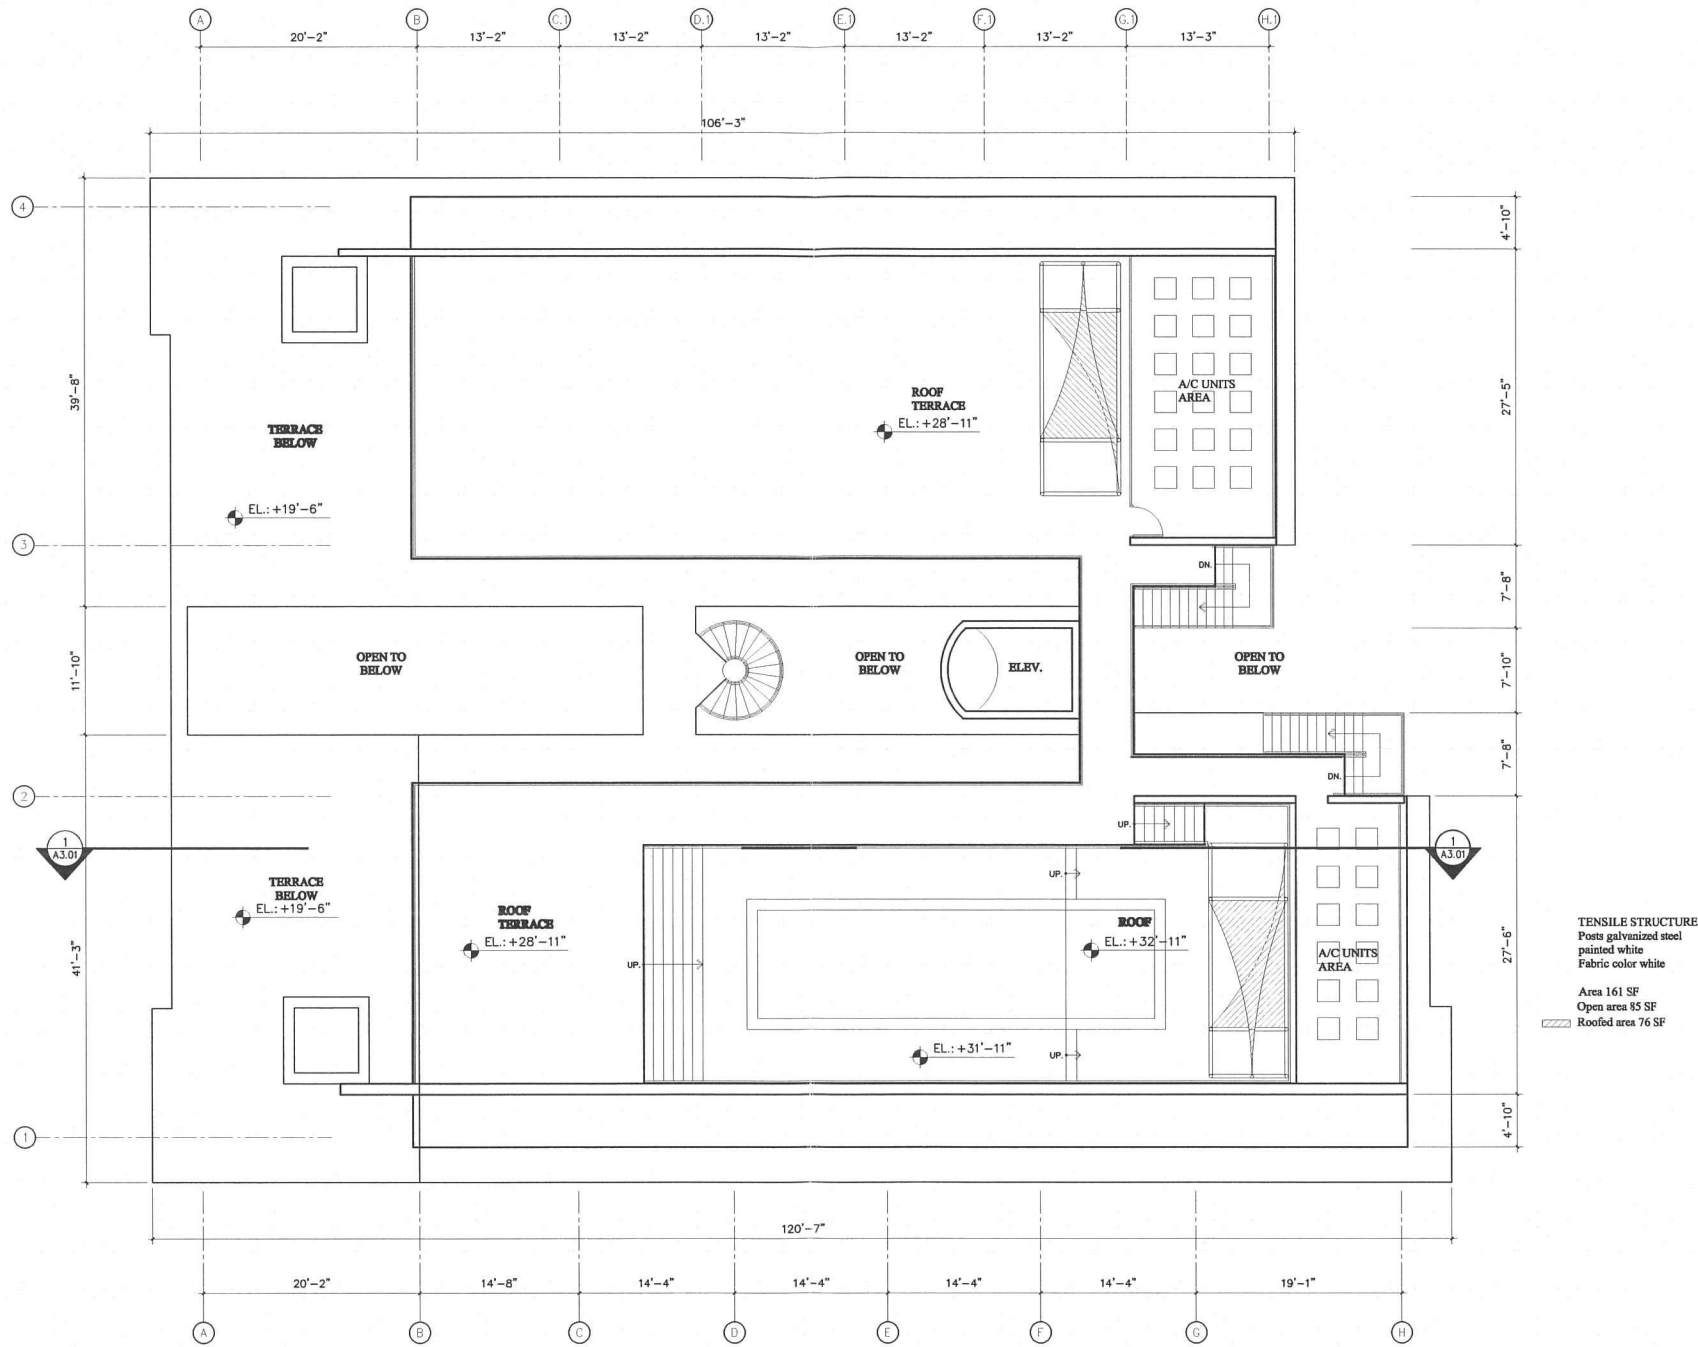


TENSILE STRUCTURE
Posts galvanized steel
painted white
Fabric color white
Area 161 SF
Open area 85 SF
Roofed area 76 SF

1
A1.4 **PROPOSED ROOF PLAN**
SCALE 1/8" = 1'-0"




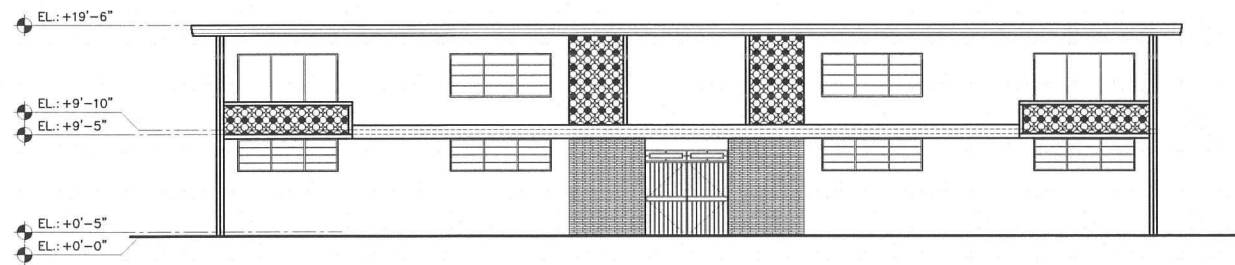


1
A2.01
EXISTING EAST ELEVATION
SCALE 1/8" = 1'-0"

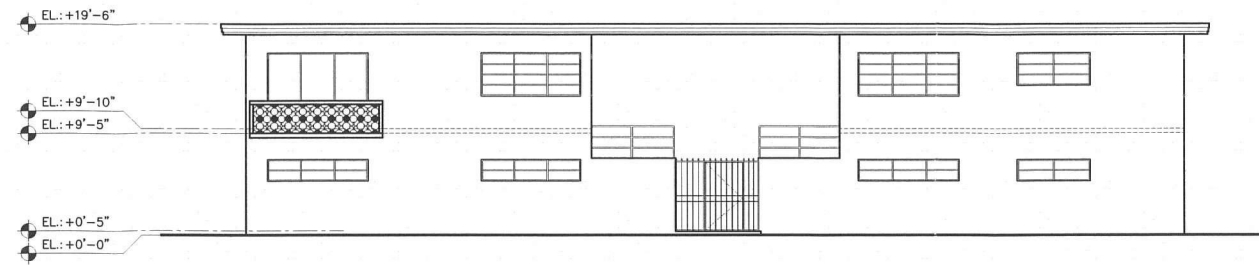


2
A2.01
EXISTING WEST ELEVATION
SCALE 1/8" = 1'-0"

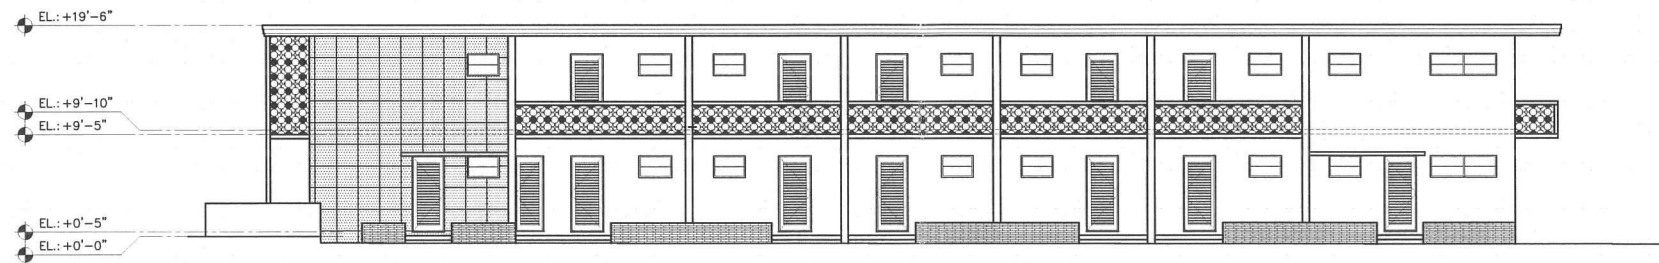

3
A2.01
EXISTING NORTH ELEVATION
SCALE 1/8" = 1'-0"

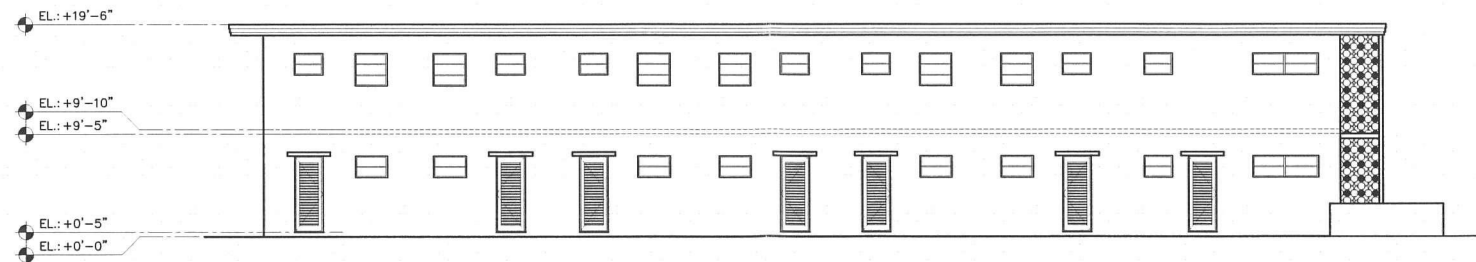

4
A2.01
EXISTING SOUTH ELEVATION
SCALE 1/8" = 1'-0"

 

REAL ESTATE
DEVELOPMENT

JOSE R. CARLO
FL LICENSE NO. AR-16568
11 ISLAND AVENUE, #2105
MIAMI BEACH, FL 33139
TEL. (305) 490-0493
FAX. (305) 675-2759

© 2008. THESE IDEAS, PLANS, AND
DESIGNS MAY NOT BE REPRODUCED
OR COPIED IN ANY FORM WITHOUT
THE EXPRESS WRITTEN CONSENT OF
THE ARCHITECT. WRITTEN
DIMENSIONS ON THESE DRAWINGS
SUPERCEDE SCALE DIMENSIONS.

SEAL

MORAVIA
250 & 260 COLLINS AV.
MIAMI BEACH, FLORIDA, 33139

PROJECT :	
DATE :	07/30/08
FILE :	
DRAWN BY:	DL/CE
APPROVED BY:	
CHECKED BY:	


REV.	DESCRIPTION	DATE

CONSULTANT:
VIARCHI.LLC


Sheet Title:
EXISTING ELEVATIONS

Sheet No.:
A2.01

SCALE:
1/8" = 1'-0"

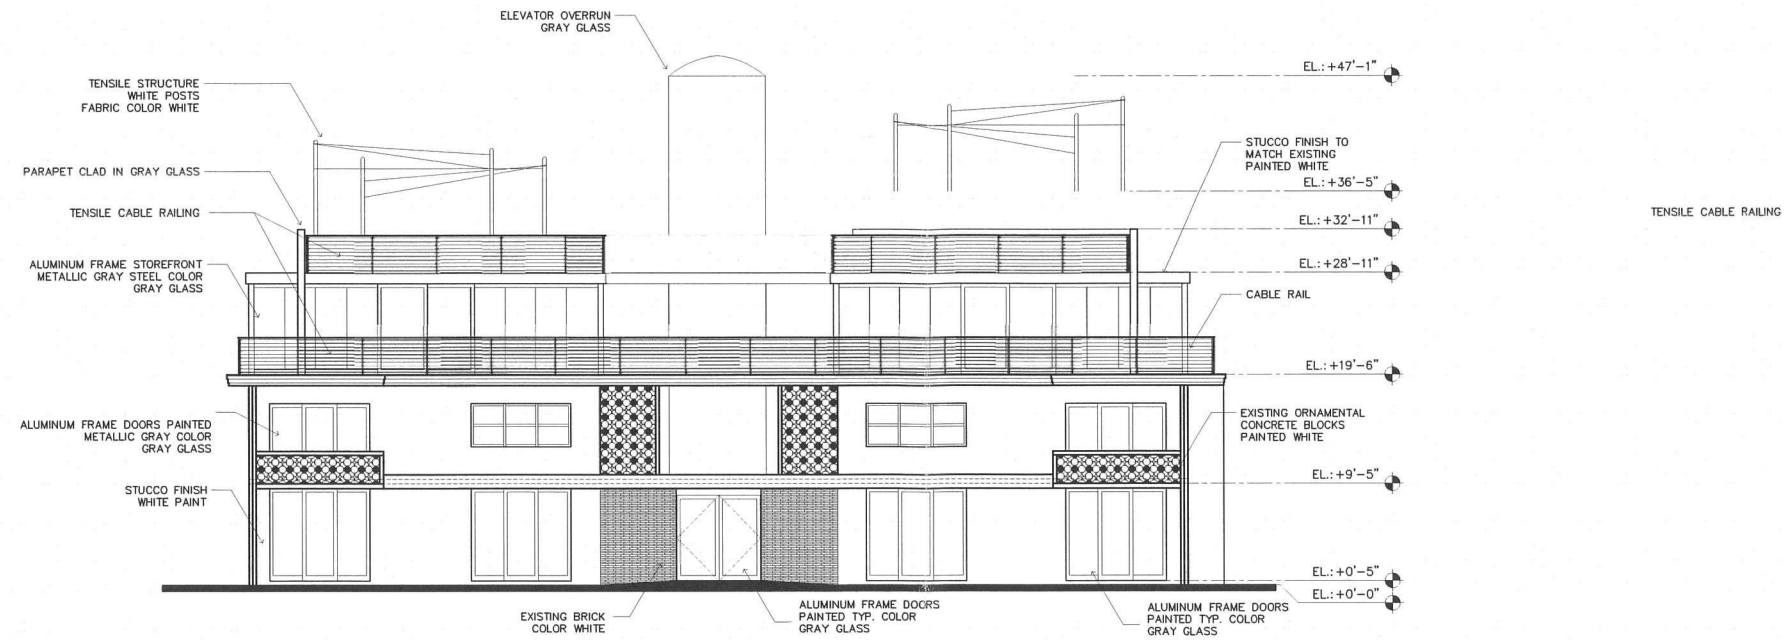

1
A2.01.1
PROPOSED EAST ELEVATION
SCALE 1/8" = 1'-0"

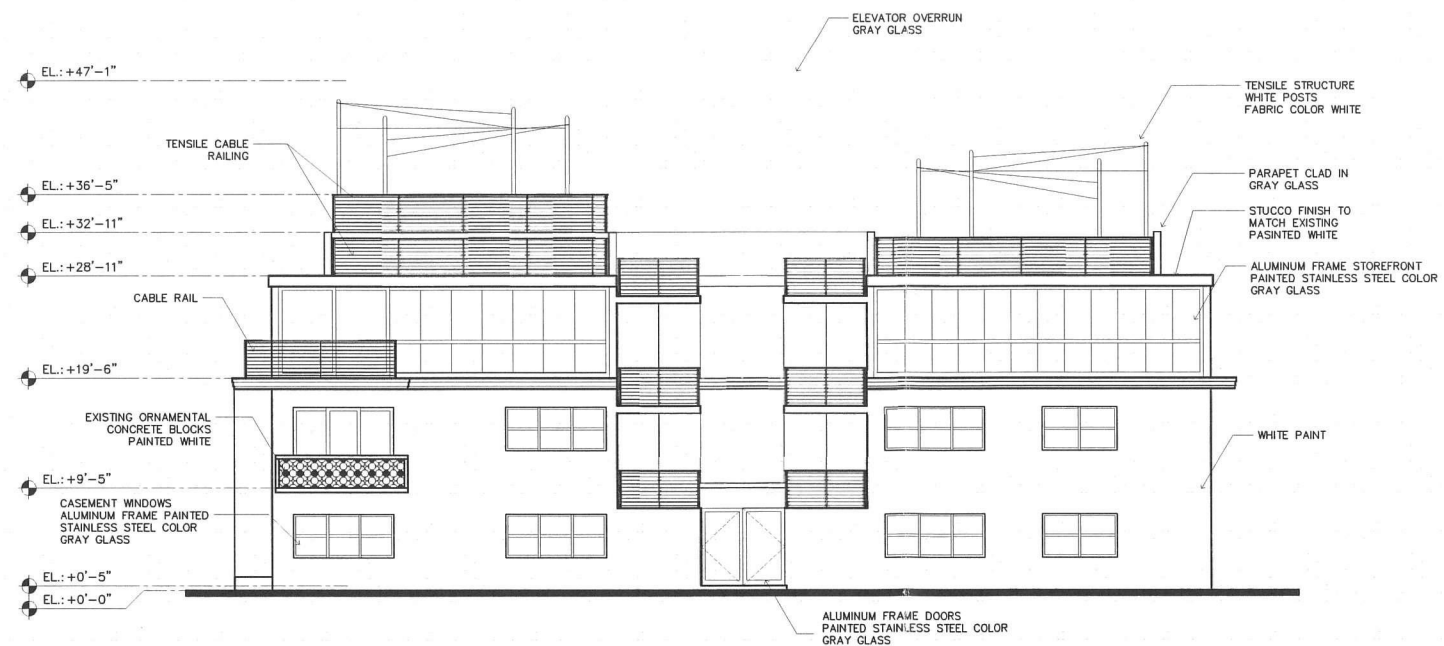

2
A2.01.1
PROPOSED WEST ELEVATION
SCALE 1/8" = 1'-0"



REAL ESTATE
DEVELOPMENT

JOSE R. CARLO
FL LICENSE NO. AR-18568
11 ISLAND AVENUE, #2105
MIAMI BEACH, FL 33139
TEL. (305) 490-0493
FAX. (305) 675-2759

© 2008. THESE IDEAS, PLANS, AND
DESIGNS MAY NOT BE REPRODUCED
OR COPIED IN ANY FORM WITHOUT
THE EXPRESS WRITTEN CONSENT OF
THE ARCHITECT. WRITTEN
DIMENSIONS ON THESE DRAWINGS
SUPERCEDE SCALE DIMENSIONS.

SEAL

MORAVIA
250 & 260 COLLINS AV.
MIAMI BEACH, FLORIDA, 33139

PROJECT :		
DATE :		07/30/08
FILE :		
DRAWN BY:		DL/CE
APPROVED BY:		
CHECKED BY:		
REV.	DESCRIPTION	DATE

CONSULTANT:
VIARCHI.LLC

Sheet Title:
**PROPOSED ELEVATIONS
EAST & WEST**

Sheet No.:
A2.01.1

SCALE:
1/8" = 1'-0"



REAL ESTATE
DEVELOPMENT

JOSE R. CARLO
FL. LICENSE NO. AR-18588
11 ISLAND AVENUE, #2105
MIAMI BEACH, FL 33139
TEL (305) 490-0493
FAX (305) 675-2759

© 2006. THESE IDEAS, PLANS, AND
DESIGNS MAY NOT BE REPRODUCED
OR COPIED IN ANY FORM WITHOUT
THE EXPRESS WRITTEN CONSENT OF
THE ARCHITECT. WRITTEN
DIMENSIONS ON THESE DRAWINGS
SUPERCEDE SCALE DIMENSIONS.

SEAL

MORAVIA
250 & 260 COLLINS AV.
MIAMI BEACH, FLORIDA, 33139

PROJECT :

DATE : 07/30/06

FILE :

DRAWN BY: DL/CE

APPROVED BY:

CHECKED BY:

REV.	DESCRIPTION	DATE
------	-------------	------

CONSULTANT:

VIARCHI.LLC


Sheet Title:
**PROPOSED ELEVATIONS
NORTH & SOUTH**

Sheet No.:


A2.02.2

SCALE:

1/8" = 1'-0"

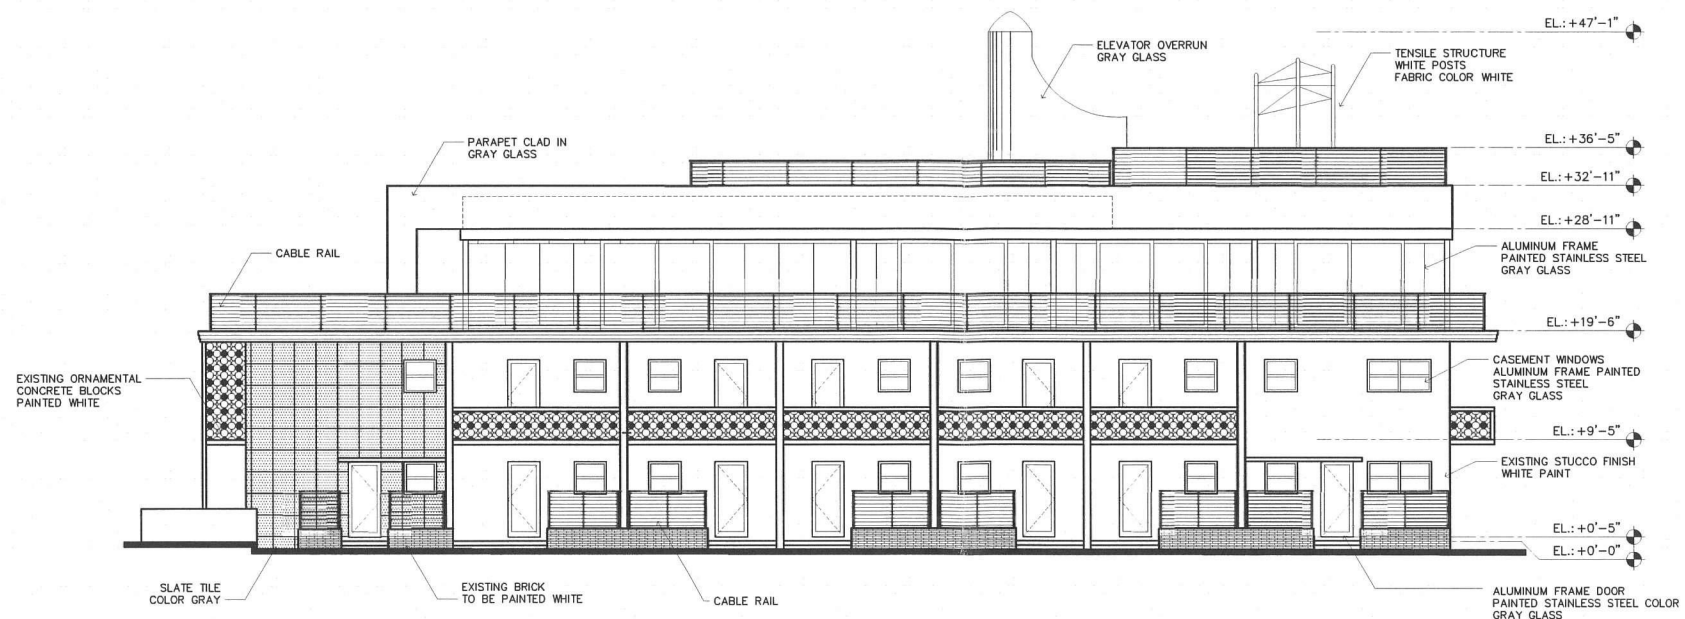

1
A2.02.2
PROPOSED NORTH ELEVATION
SCALE 1/8" = 1'-0"

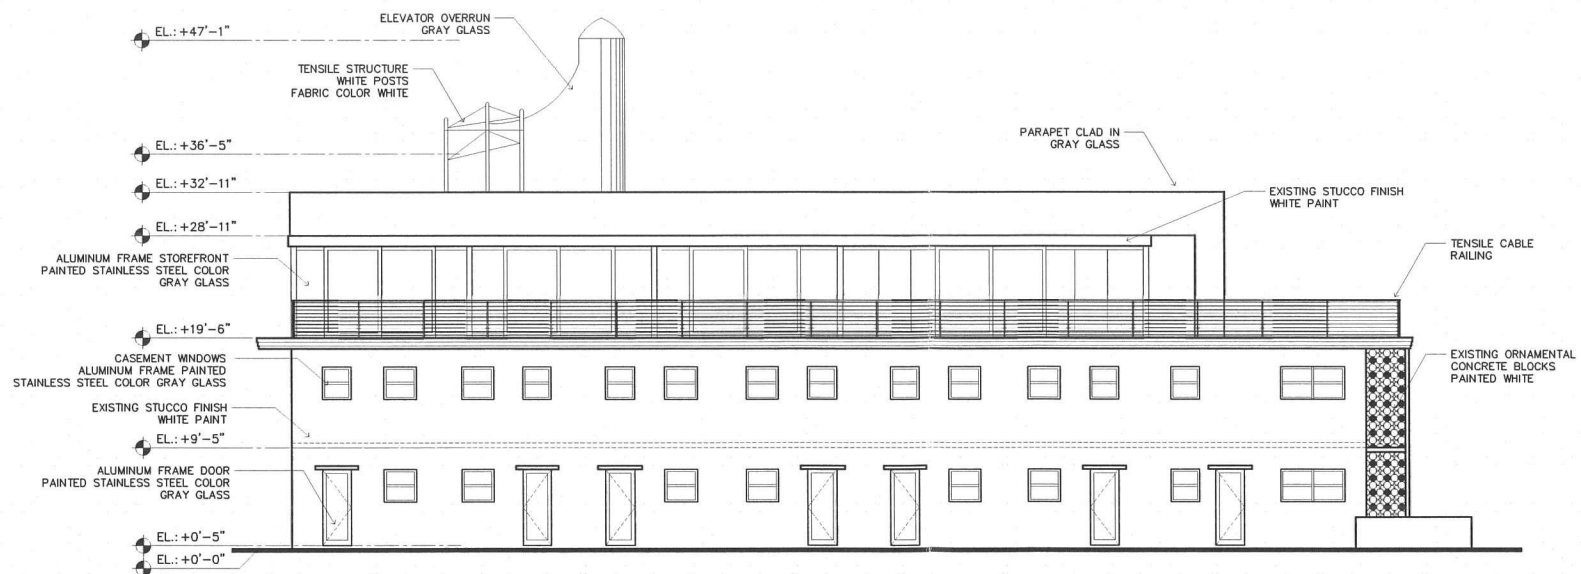

2
A2.02.2
PROPOSED SOUTH ELEVATION
SCALE 1/8" = 1'-0"



REAL ESTATE
DEVELOPMENT

JOSE R. CARLO
FL LICENSE NO. AR-18588
11 ISLAND AVENUE, #2105
MIAMI BEACH, FL 33139
TEL. (305) 490-0493
FAX. (305) 675-2759

© 2008. THESE IDEAS, PLANS, AND
DESIGNS MAY NOT BE REPRODUCED
OR COPIED IN ANY FORM WITHOUT
THE EXPRESS WRITTEN CONSENT OF
THE ARCHITECT. WRITTEN
DIMENSIONS ON THESE DRAWINGS
SUPERCEDE SCALE DIMENSIONS.

SEAL

MORAVIA
250 & 260 COLLINS AV.
MIAMI BEACH, FLORIDA, 33139

PROJECT :

DATE : 07/30/08

FILE :

DRAWN BY: DL/CE

APPROVED BY:

CHECKED BY:

REV.	DESCRIPTION	DATE

CONSULTANT:


VIARCHI.LLC

Sheet Title:
PROPOSED EAST
ELEVATION
COLLINS AV.

Sheet No.:
A2.02.3

SCALE:


1/8" = 1'-0"

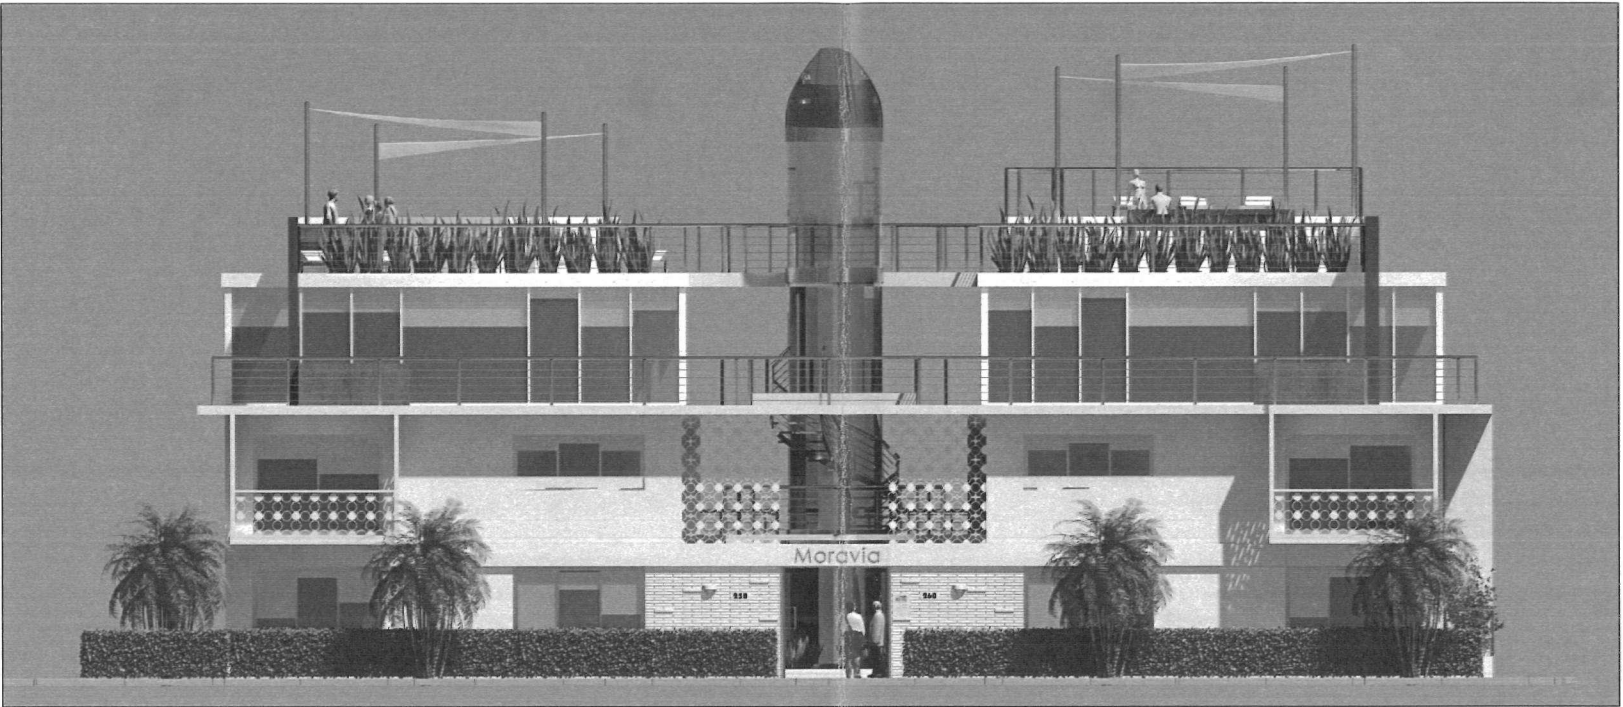

1
PROPOSED EAST ELEVATION
A2.02.3 SCALE N/A



1
A2.02.4
PROPOSED NORTH ELEVATION
SCALE N/A

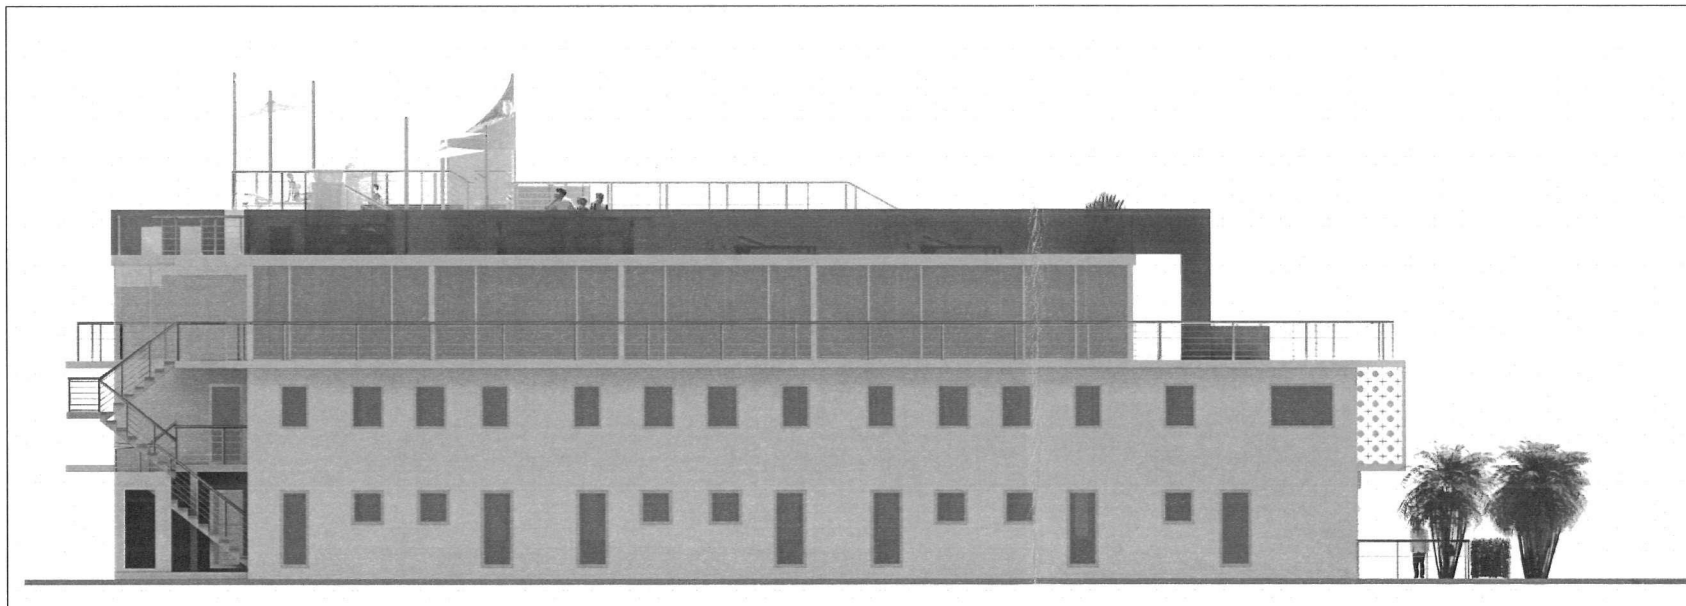

2
A2.02.4
PROPOSED SOUTH ELEVATION
SCALE N/A

CIC

REAL ESTATE
DEVELOPMENT

JOSE R. CARLO
FL LICENSE NO. AR-16566
11 ISLAND AVENUE, #2105
MIAMI BEACH, FL 33139
TEL. (305) 490-0493
FAX. (305) 675-2759

© 2008. THESE IDEAS, PLANS, AND
DESIGNS MAY NOT BE REPRODUCED
OR COPIED IN ANY FORM WITHOUT
THE EXPRESS WRITTEN CONSENT OF
THE ARCHITECT. WRITTEN
DIMENSIONS ON THESE DRAWINGS
SUPERCEDE SCALE DIMENSIONS.

SEAL

MORAVIA
250 & 260 COLLINS AV.
MIAMI BEACH, FLORIDA, 33139

PROJECT :

DATE : 07/30/08

FILE :

DRAWN BY: DLCE

APPROVED BY:

CHECKED BY:

REV. DESCRIPTION DATE

CONSULTANT:

VIARCHI.LLC

Sheet Title:
PROPOSED ELEVATIONS
NORTH & SOUTH

Sheet No.:
A2.02.4

SCALE:
1/8" = 1'-0"



JOSE R. CARLO
LICENSE NO. AR-16566
ISLAND AVENUE, #2105
MIAMI BEACH, FL 33139
TEL. (305) 490-0493
FAX. (305) 675-2759

© 2008. THESE IDEAS, PLANS, AND
DESIGNS MAY NOT BE REPRODUCED
OR COPIED IN ANY FORM WITHOUT
EXPRESS WRITTEN CONSENT OF
THE ARCHITECT. WRITTEN
DIMENSIONS ON THESE DRAWINGS
SUPERCEDE SCALE DIMENSIONS.

REAL

MORAVIA
250 & 260 COLLINS AV.
MIAMI BEACH, FLORIDA, 33139

PROJECT :

DATE: 07/30/08

E:

AWN BY: DL/CE

PROVED BY:

HECKED BY:

IV.	DESCRIPTION	DATE
-----	-------------	------

CONSULTAN:

VARCHI.LLC

Sheet Title:
**EXISTING COURTYARD
ELEVATIONS**

Sheet No.:

A2.03

SCALE:

3" = 1'-0"




Sheet Title:
**EXISTING COURTYARD
ELEVATIONS**

Sheet No.:


A2.03

SCALE:

3" = 1'-0"

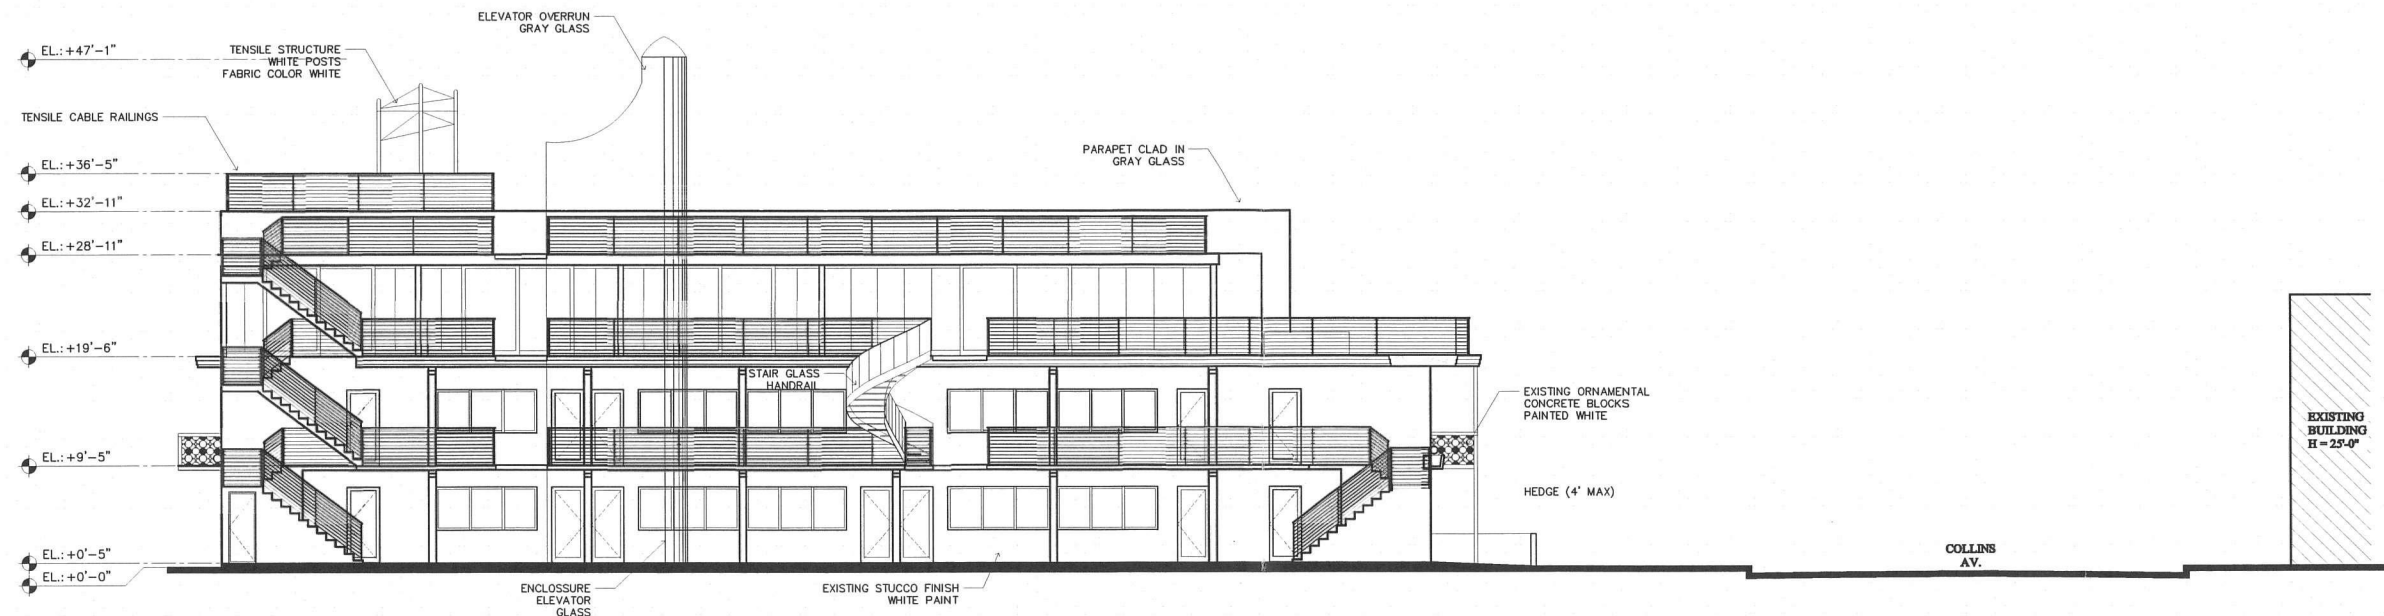

1
A2.03.1
PROPOSED COURTYARD SOUTH ELEVATION
SCALE 1/8" = 1'-0"

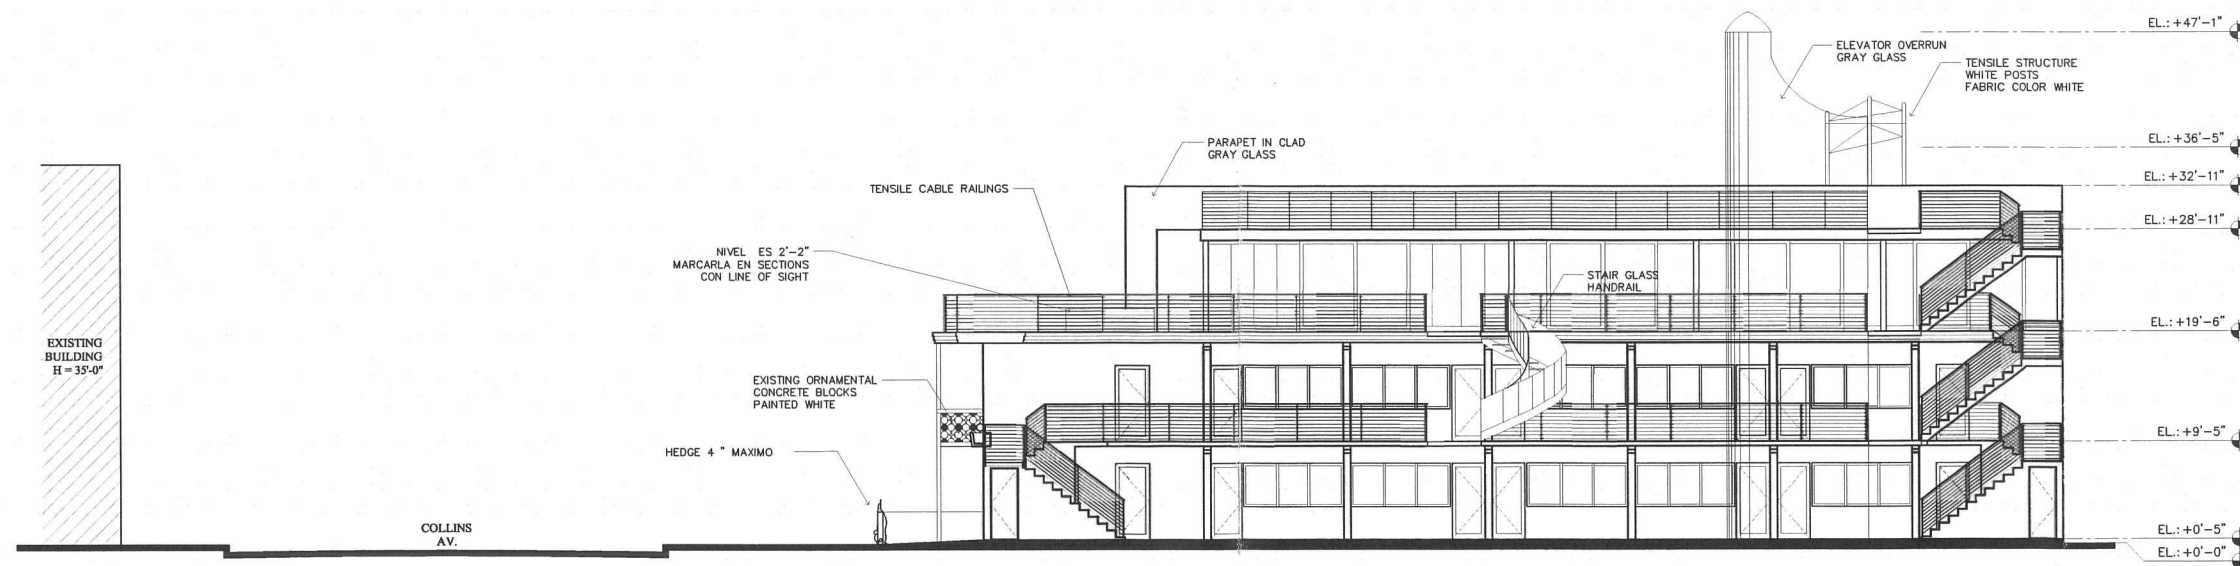

2
A2.03.1
PROPOSED COURTYARD NORTH ELEVATION
SCALE 1/8" = 1'-0"



REAL ESTATE
DEVELOPMENT

JOSE R. CARLO
FL LICENSE NO. AR-16566
11 ISLAND AVENUE, #2105
MIAMI BEACH, FL 33139
TEL (305) 490-0493
FAX (305) 675-2759

© 2008. THESE IDEAS, PLANS, AND
DESIGNS MAY NOT BE REPRODUCED
OR COPIED IN ANY FORM WITHOUT
THE EXPRESS WRITTEN CONSENT OF
THE ARCHITECT. WRITTEN
DIMENSIONS ON THESE DRAWINGS
SUPERCEDE SCALE DIMENSIONS.

SEAL

MORAVIA
250 & 260 COLLINS AV.
MIAMI BEACH, FLORIDA, 33139

PROJECT:

DATE: 07/30/08

FILE:

DRAWN BY: DL/CE

APPROVED BY:

CHECKED BY:

REV. DESCRIPTION DATE

CONSULTANT:

VIARCHI.LLC


Sheet Title:
PROPOSED COURTYARD
ELEVATIONS

Sheet No.:

A2.03.1

SCALE:

1/8" = 1'-0"

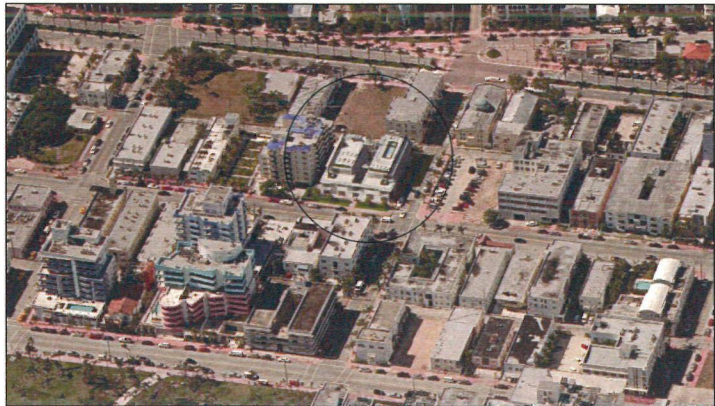


AERIAL VIEW



PROPOSED CORNER VIEW



COURTYARD VIEW

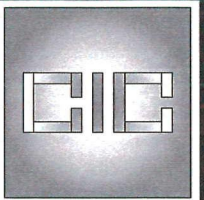

REAL ESTATE
DEVELOPMENT

JOSE R. CARLO
FL LICENSE NO. AR-16566
11 ISLAND AVENUE, #2105
MIAMI BEACH, FL 33139
TEL (305) 490-0493
FAX (305) 675-2759

© 2008. THESE IDEAS, PLANS, AND
DESIGNS MAY NOT BE REPRODUCED
OR COPIED IN ANY FORM WITHOUT
THE EXPRESS WRITTEN CONSENT OF
THE ARCHITECT. WRITTEN
DIMENSIONS ON THESE DRAWINGS
SUPERCEDE SCALE DIMENSIONS.

SEAL


MORAVIA
250 & 260 COLLINS AV.
MIAMI BEACH, FLORIDA, 33139

PROJECT :	
DATE :	07/30/08
FILE :	
DRAWN BY :	DL/CE
APPROVED BY :	
CHECKED BY :	

REV.	DESCRIPTION	DATE

CONSULTANT:
VIARCHI.LLC

Sheet Title:
RENDERINGS
Sheet No.:
A4.01
SCALE:
1/8" = 1'-0"

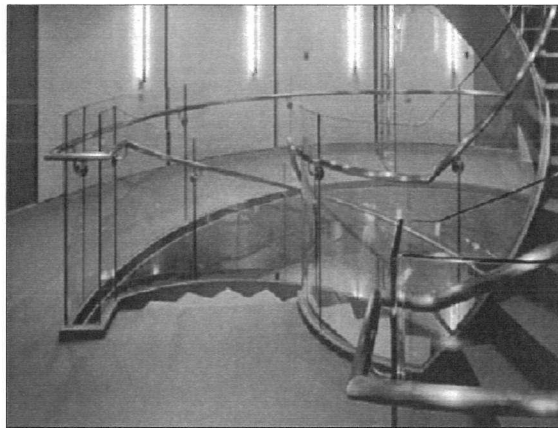

GLASS HANDRAIL
SCALE: N/A



CABLE HANDRAIL
SCALE: N/A

SIGNAGE MATERIAL: STAINLESS STEEL
FONT: CENTURY GOTHIC HEIGHT: 12"
BACK LIT




SIGNAGE
SCALE: N/A

TILE
SCALE: N/A

TILE
SCALE: N/A

WHITE PAINT
SCALE: N/A

GRAY ALUMINUM MOULION/GRAY GLASS
SCALE: N/A

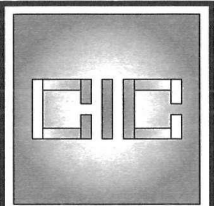

REAL ESTATE
DEVELOPMENT

JOSE R. CARLO
FL LICENSE NO. AR-18588
11 ISLAND AVENUE, #2106
MIAMI BEACH, FL 33139
TEL. (305) 490-0493
FAX. (305) 675-2759

© 2008. THESE IDEAS, PLANS, AND DESIGNS MAY NOT BE REPRODUCED OR COPIED IN ANY FORM WITHOUT THE EXPRESS WRITTEN CONSENT OF THE ARCHITECT. WRITTEN DIMENSIONS ON THESE DRAWINGS SUPERCEDE SCALE DIMENSIONS.

SEAL

MORAVIA
250 & 260 COLLINS AV.
MIAMI BEACH, FLORIDA, 33139

PROJECT :		
DATE :	07/30/08	
FILE :		
DRAWN BY:	DL/CE	
APPROVED BY:		
CHECKED BY:		
REV.	DESCRIPTION	DATE
CONSULTANT:		
VIARCHI.LLC		
Sheet Title: MATERIALS BOARD		
Sheet No.: A5.01		
SCALE:		