


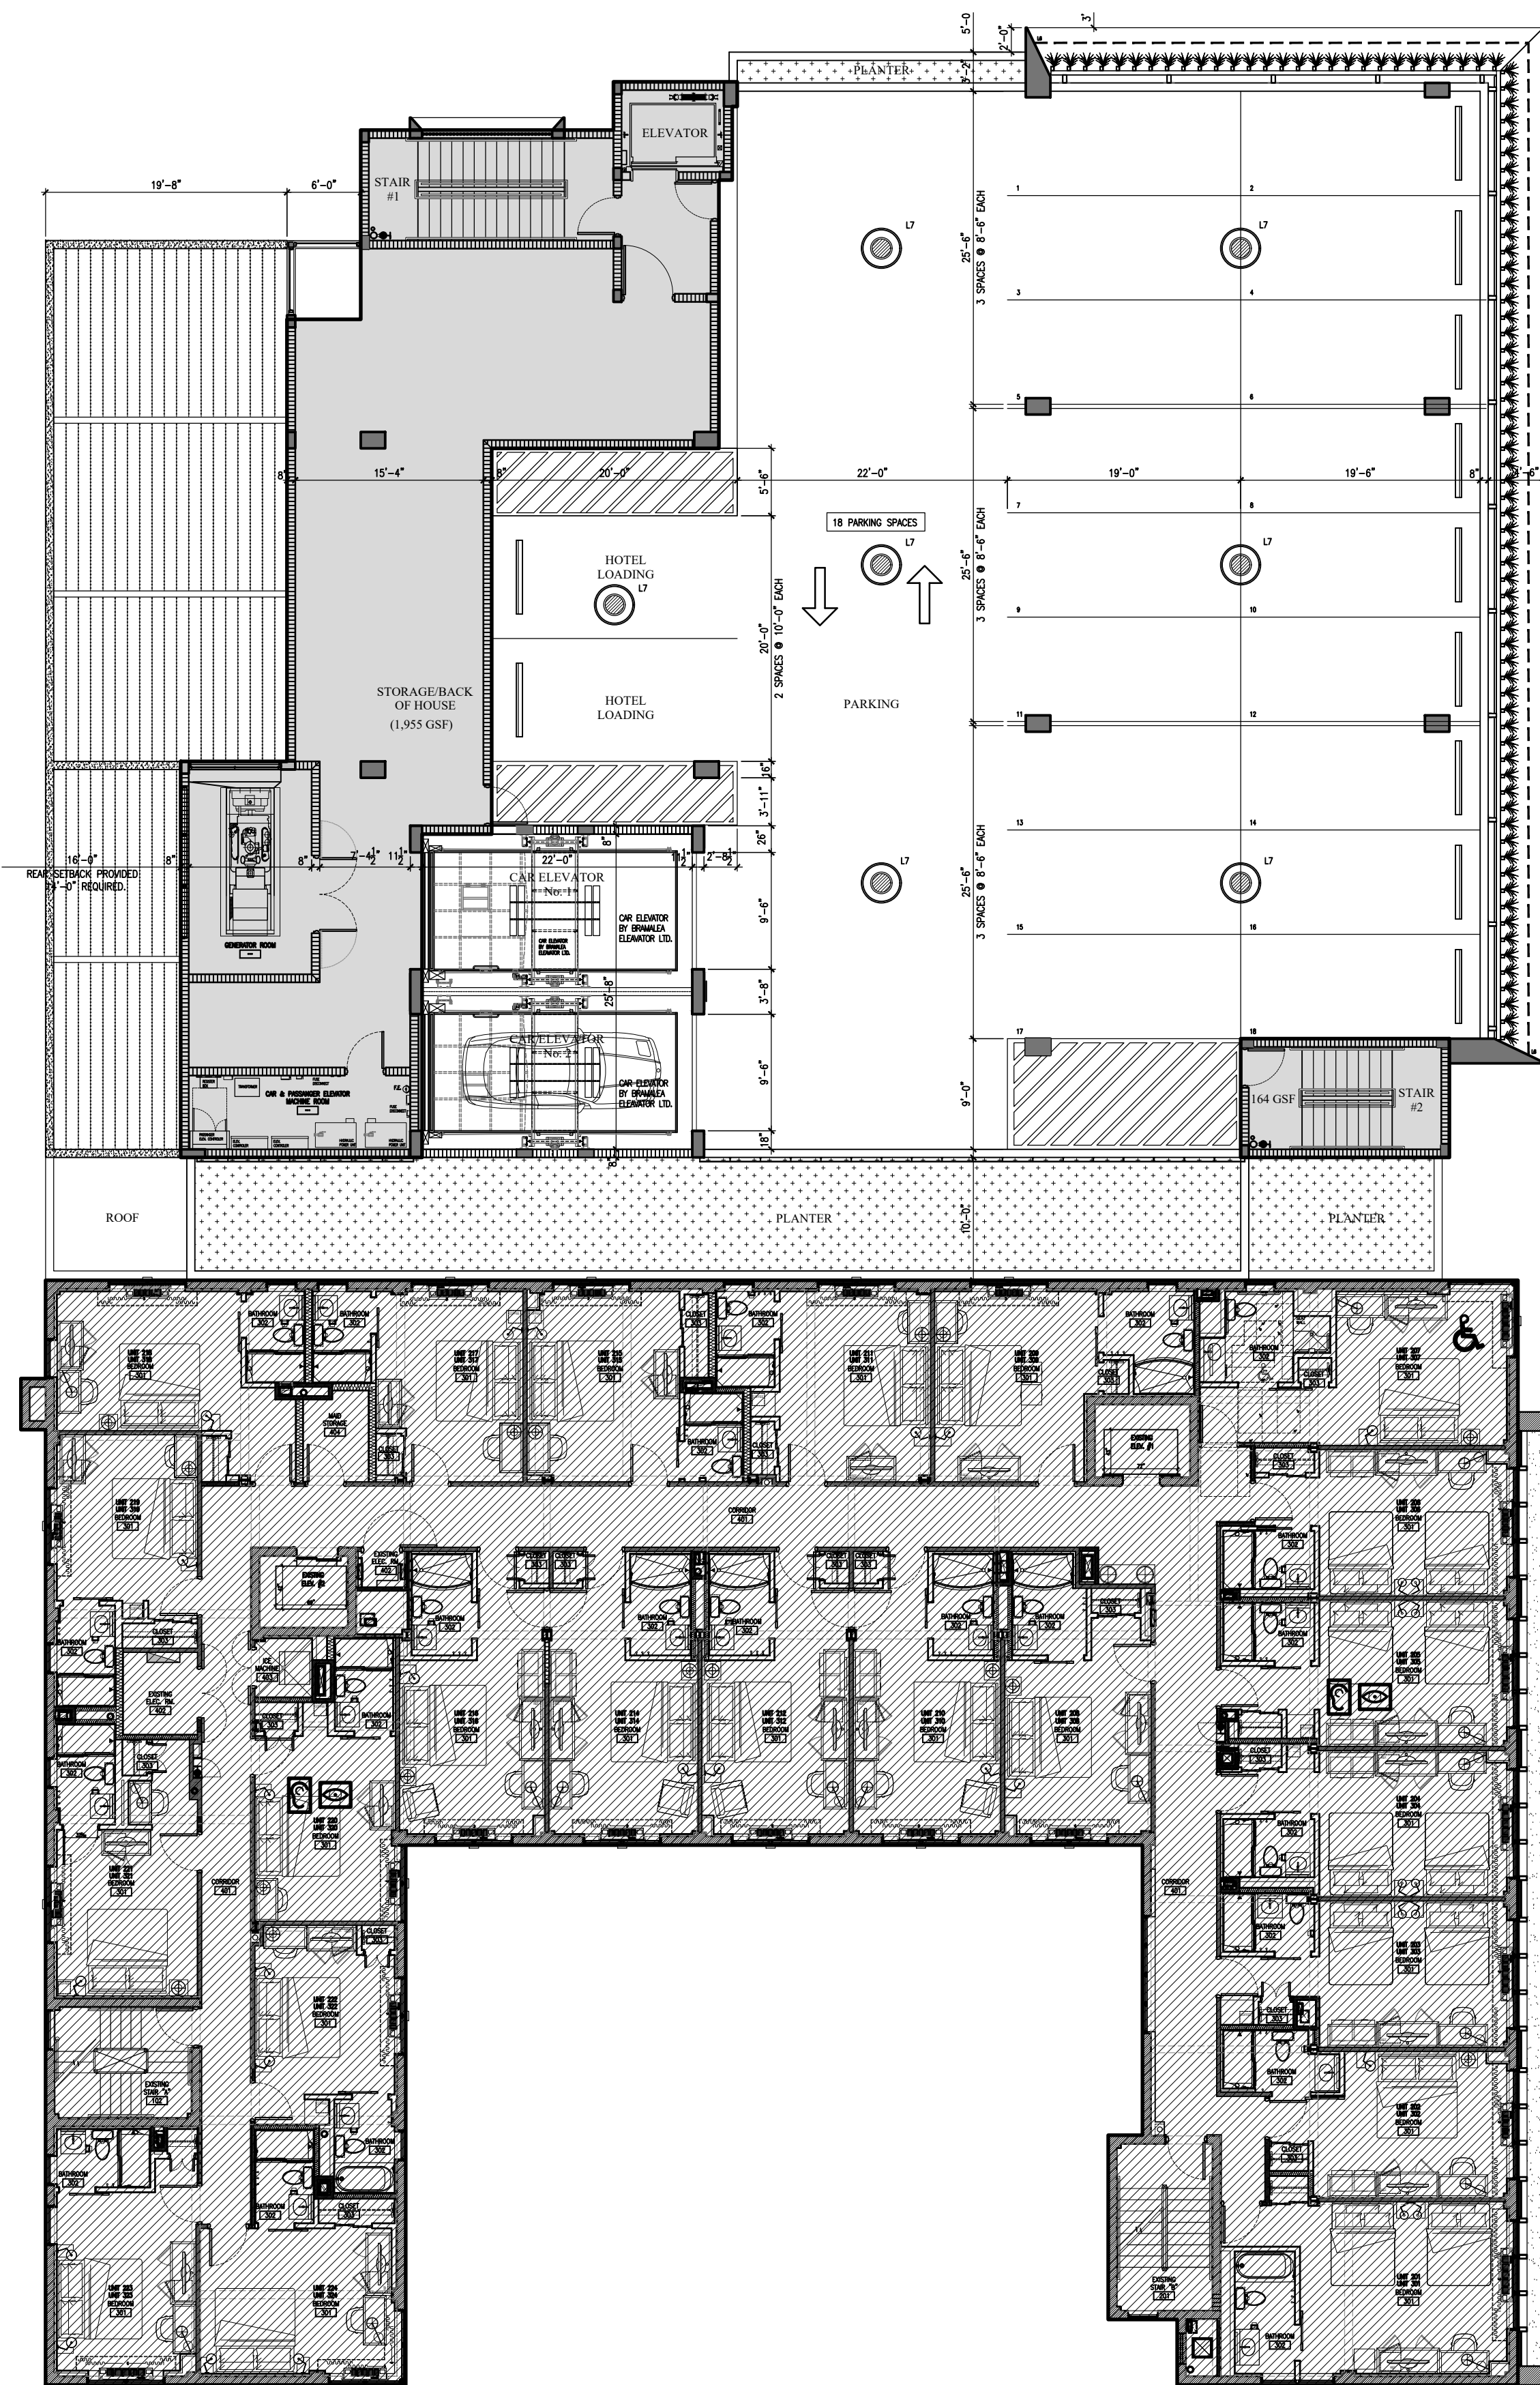
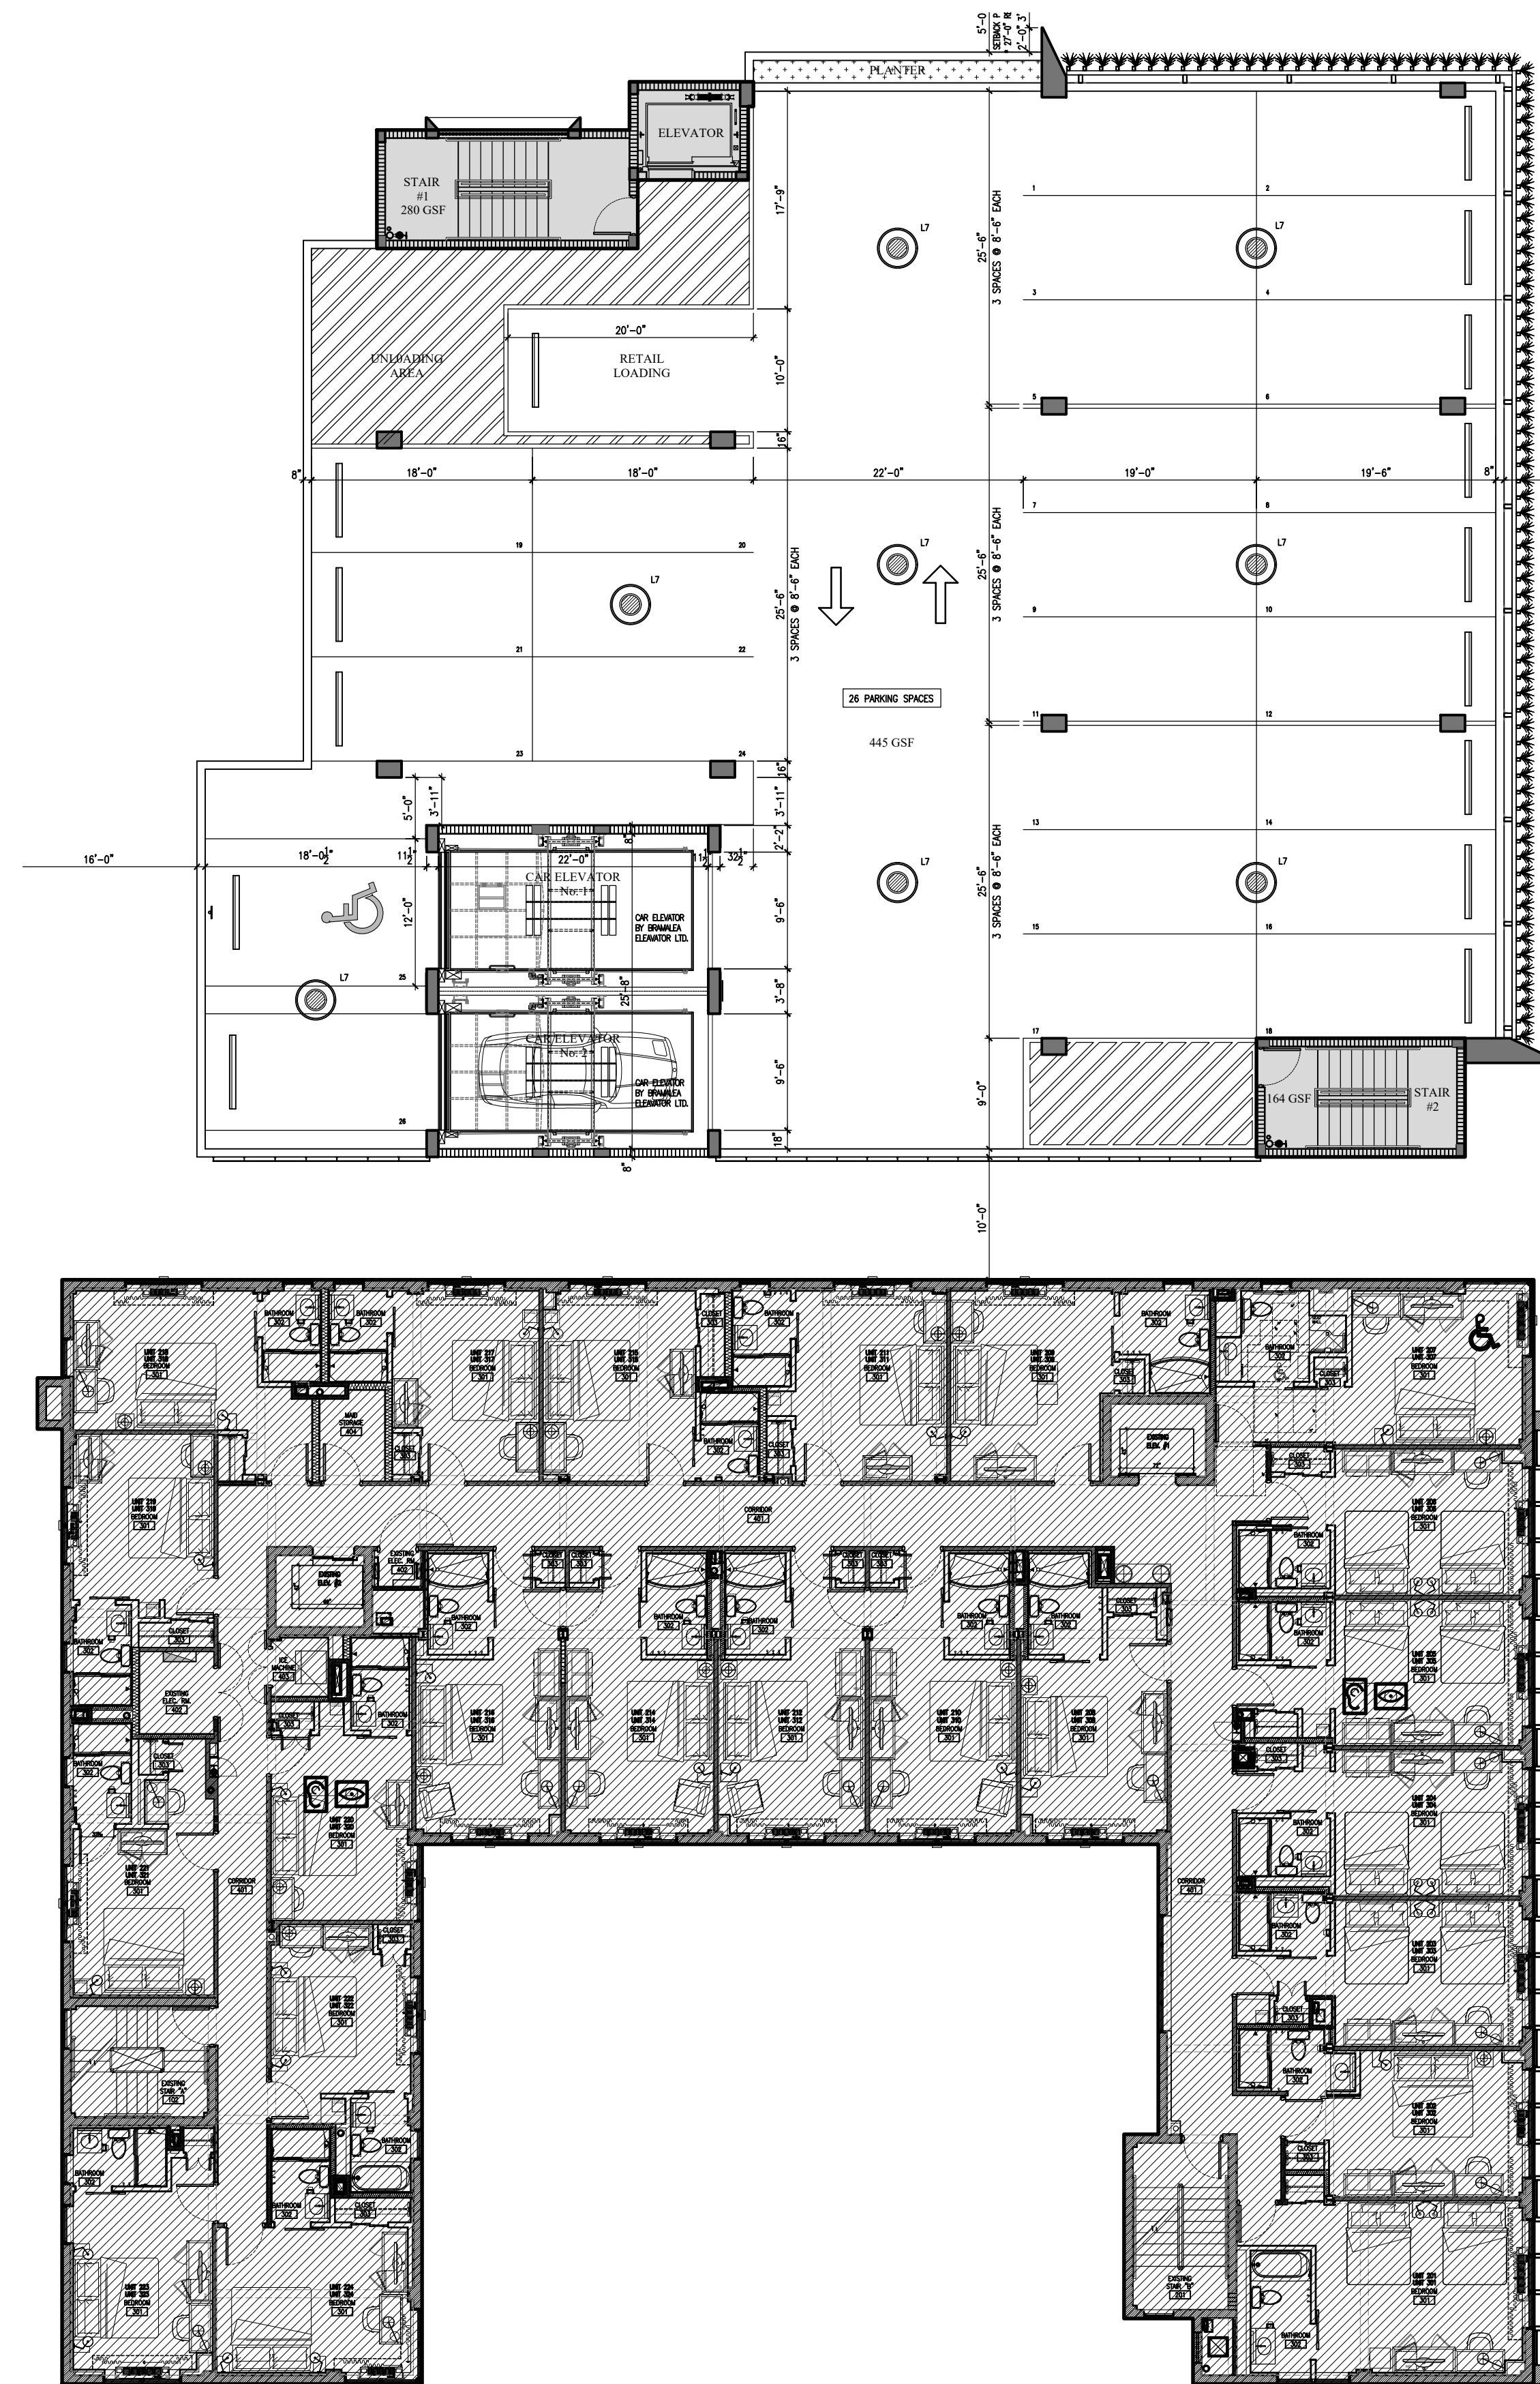


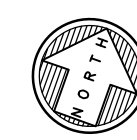

2ND LEVEL
SCALE: $\frac{3}{32}" = 1'-0"$
F.A.R. 10304 S.F.

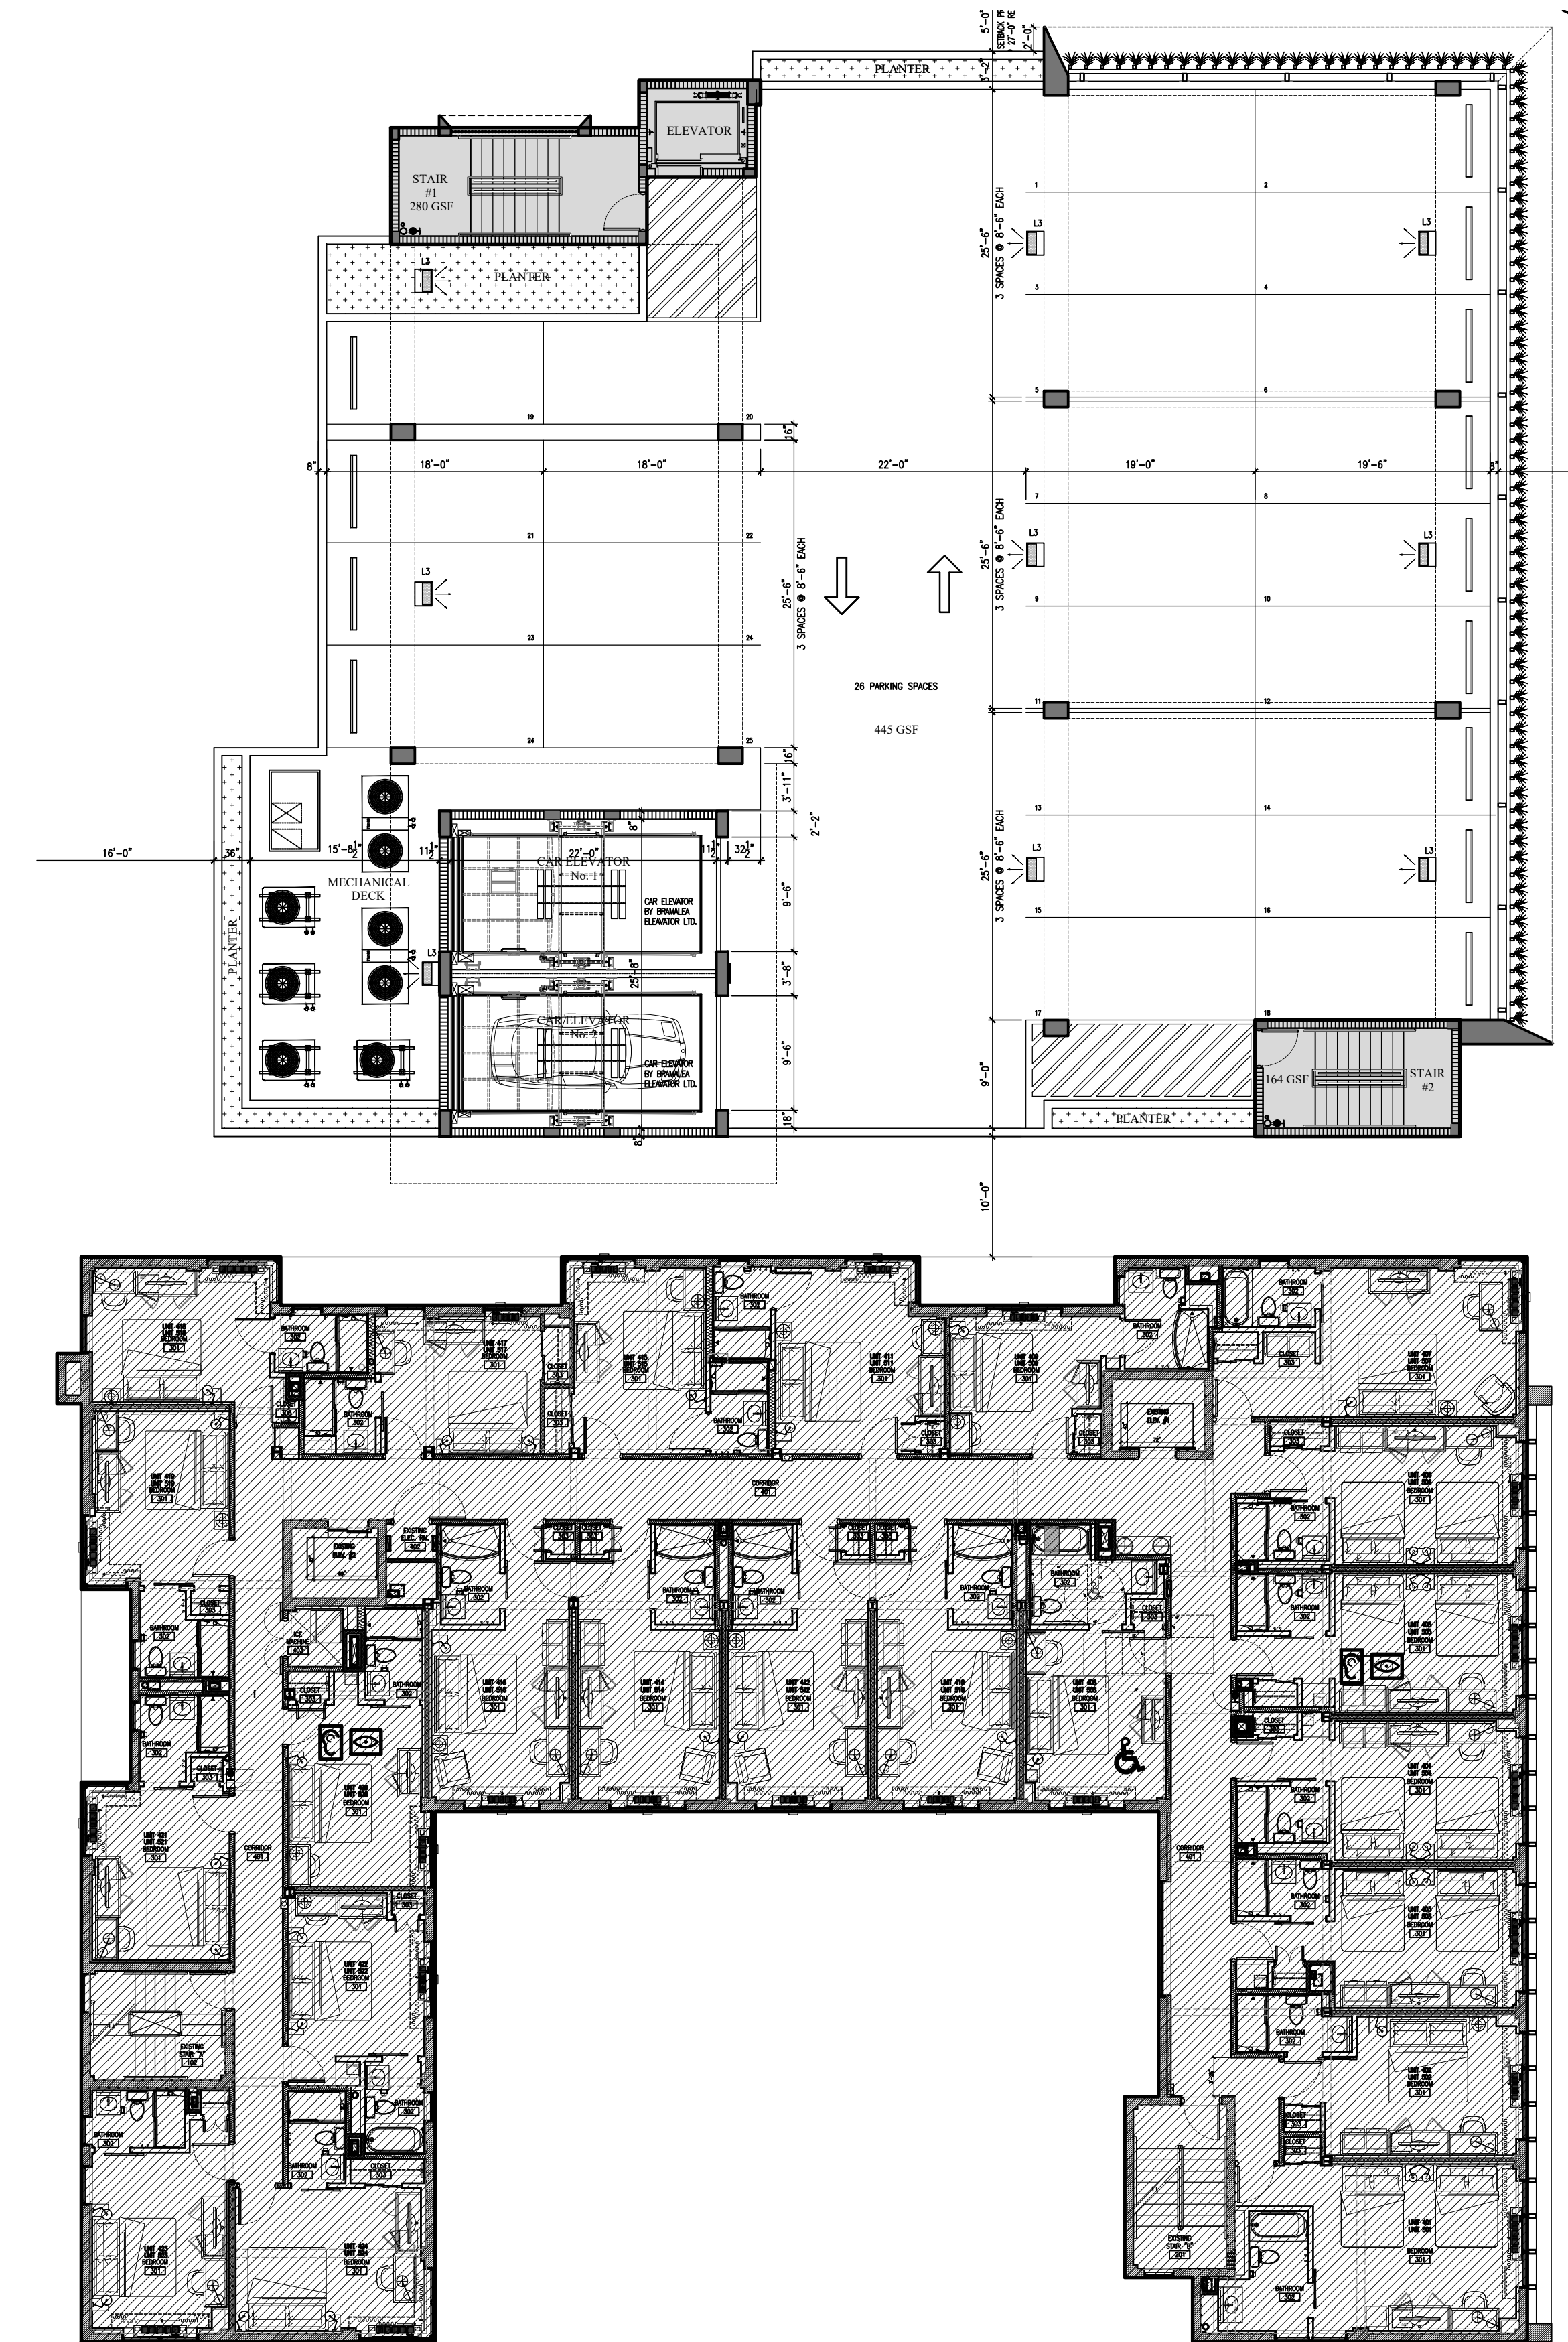

3RD LEVEL
SCALE: $\frac{3}{32}" = 1'-0"$
F.A.R. 8629 S.F.

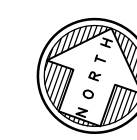

4TH LEVEL
SCALE: $\frac{3}{32}" = 1'-0"$
F.A.R. 8405 S.F.




LEGEND

- EXISTING F.A.R.
- PROPOSED F.A.R.

These drawings and copies thereof furnished by the architect are his property they are not to be used on other work and are to be returned upon demand at the completion of work. If this drawing or any part thereof is used in any manner without the consent of the architect the user thereof becomes indebted to the architect for full commission.

NEW RETAIL EXPANSION FOR:
CONTINENTAL HOTEL
4000 COLLINS AVE. MIAMI BEACH, FL. 33140

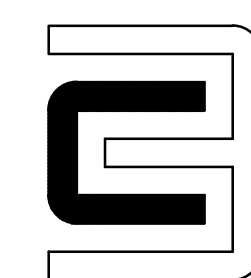

CHARLES H. BENSON & ASSOCIATES ARCHITECTS, P.A.
architect planner interiors
1665 WASHINGTON AVE. 2nd. FLOOR MIAMI BEACH, FLORIDA 33139 Ph: 305-532-6161 • Fax: 305-532-6151
ARCHITECTURE LICENSE # AR14022 NCARB CERTIFICATE # 42,136


DRAWN BY
CHARLES BENSON


SCALE
AS SHOWN

DATE
1-31-17


PROJECT NUMBER
21612

GN-105
OF
6


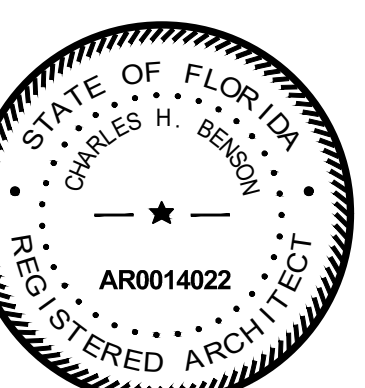


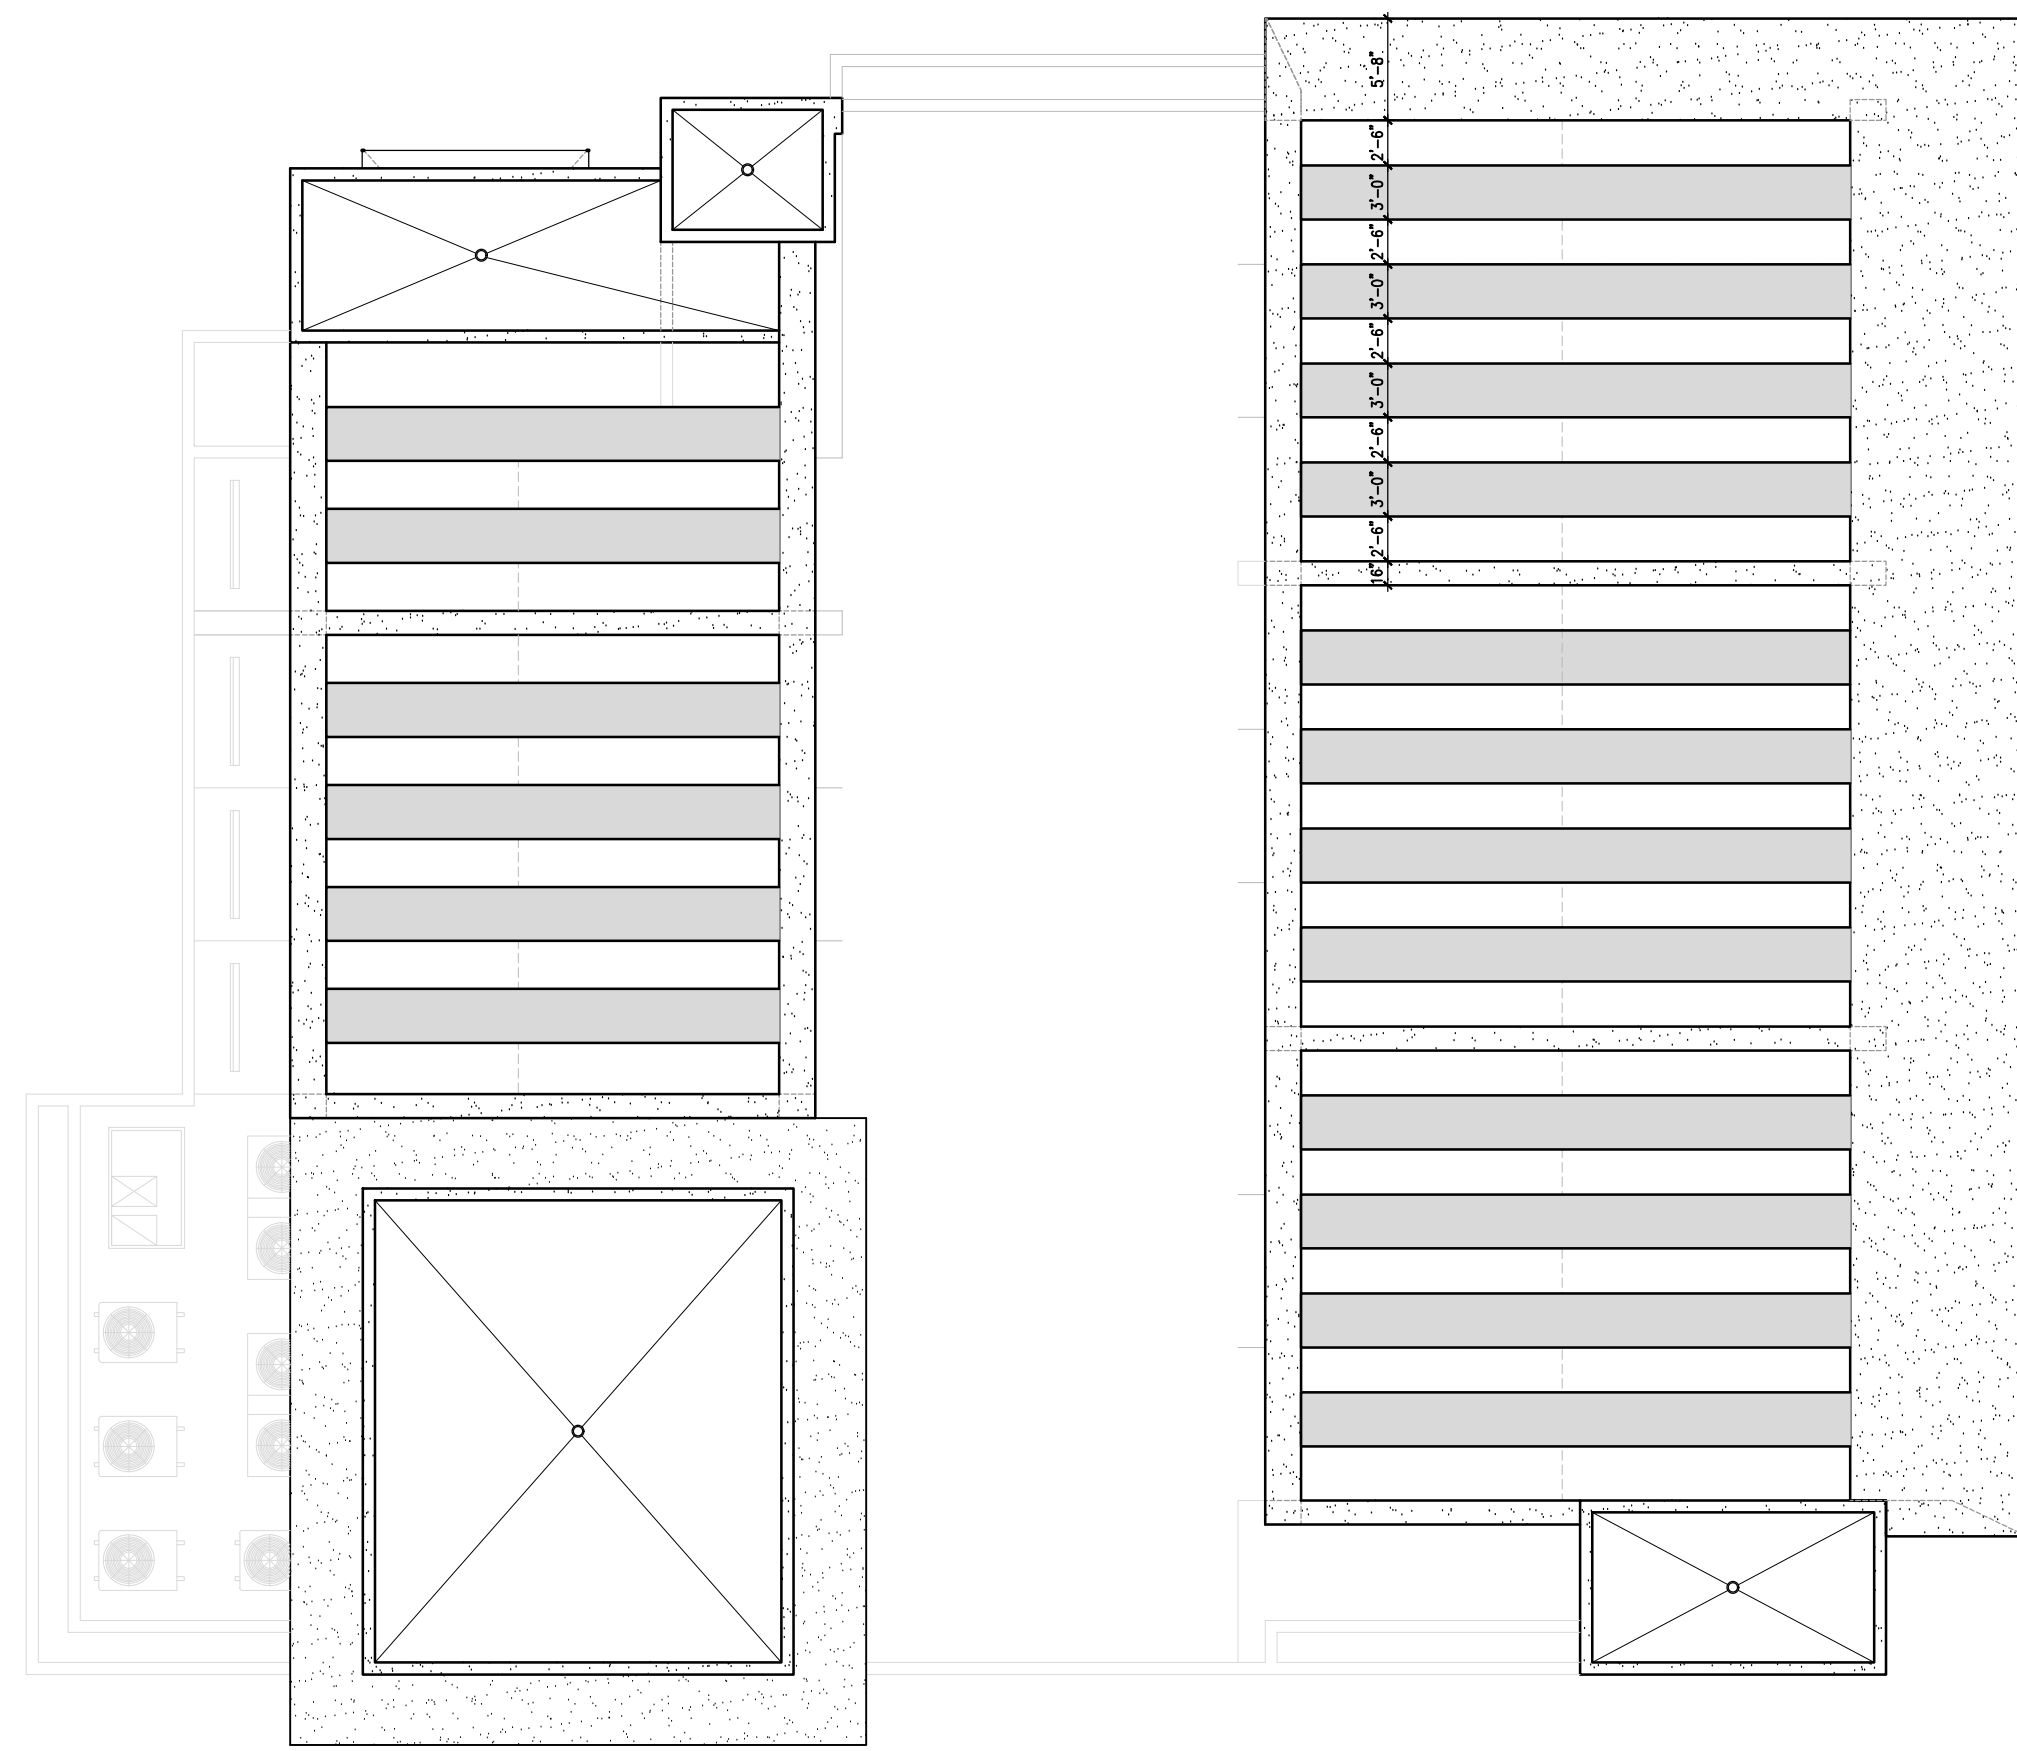

5TH LEVEL
SCALE: $\frac{3}{8}" = 1'-0"$
F.A.R. 7,961 S.F.

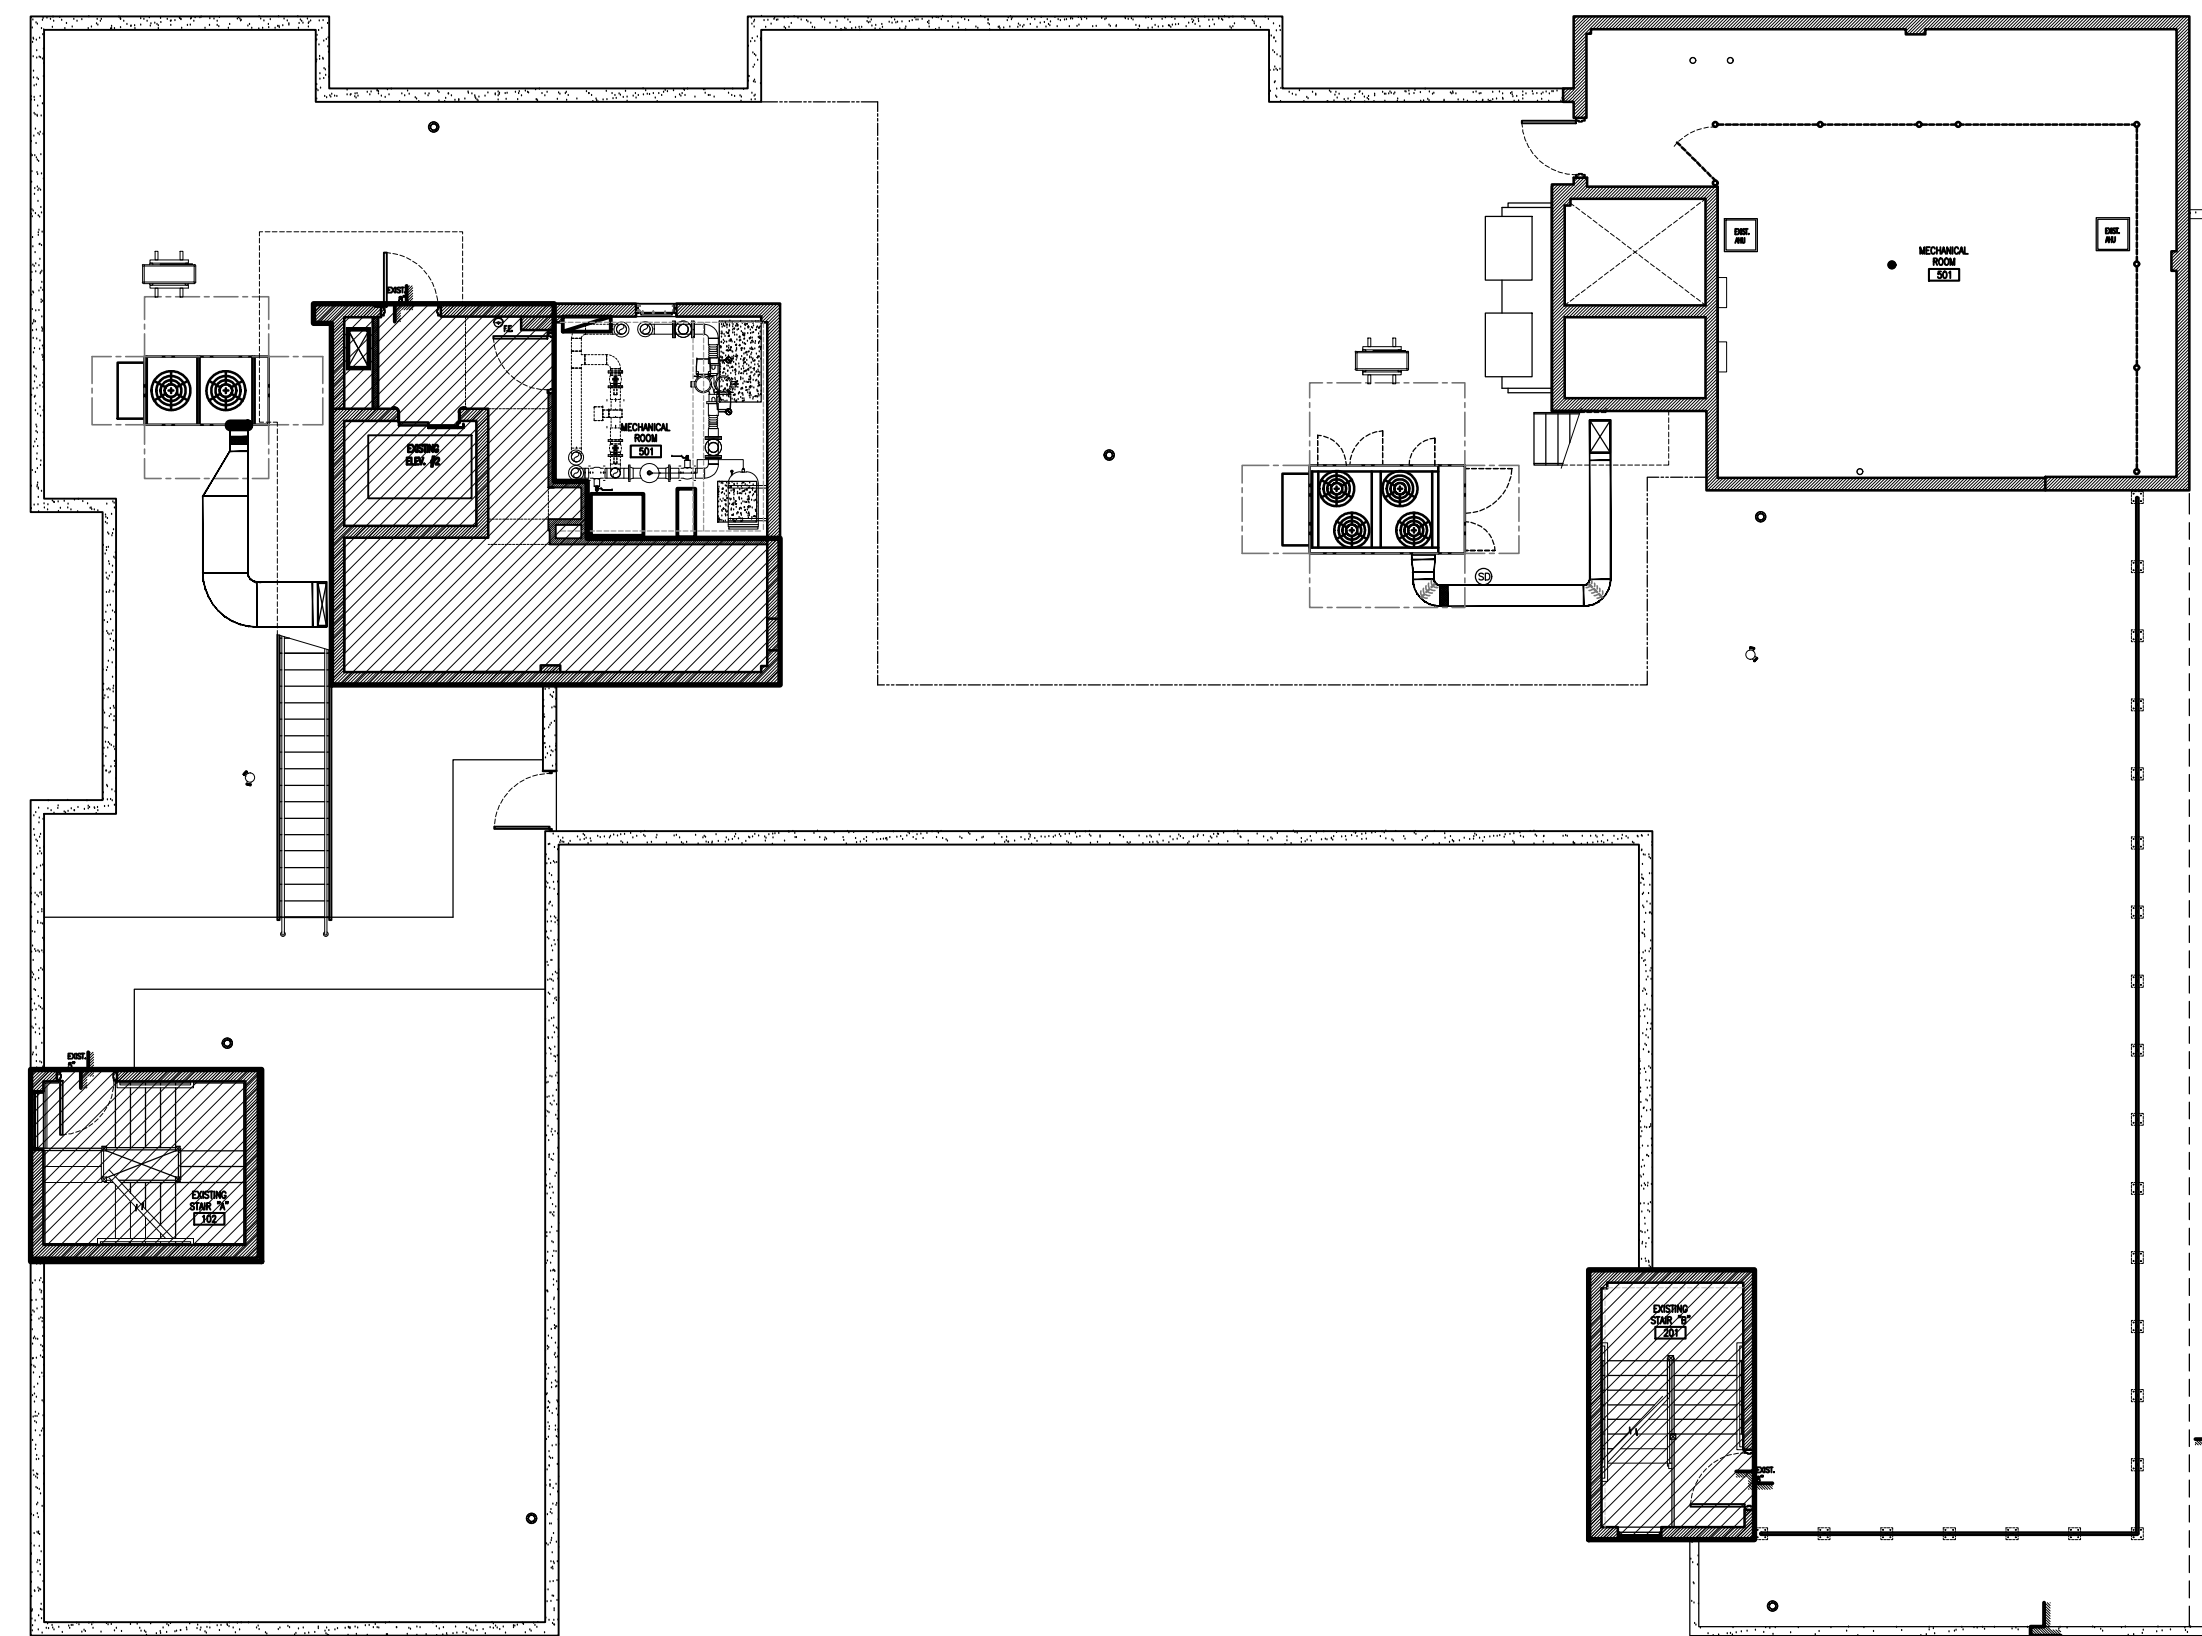

ROOF LEVEL
SCALE: $\frac{3}{8}" = 1'-0"$
F.A.R. 645 S.F.

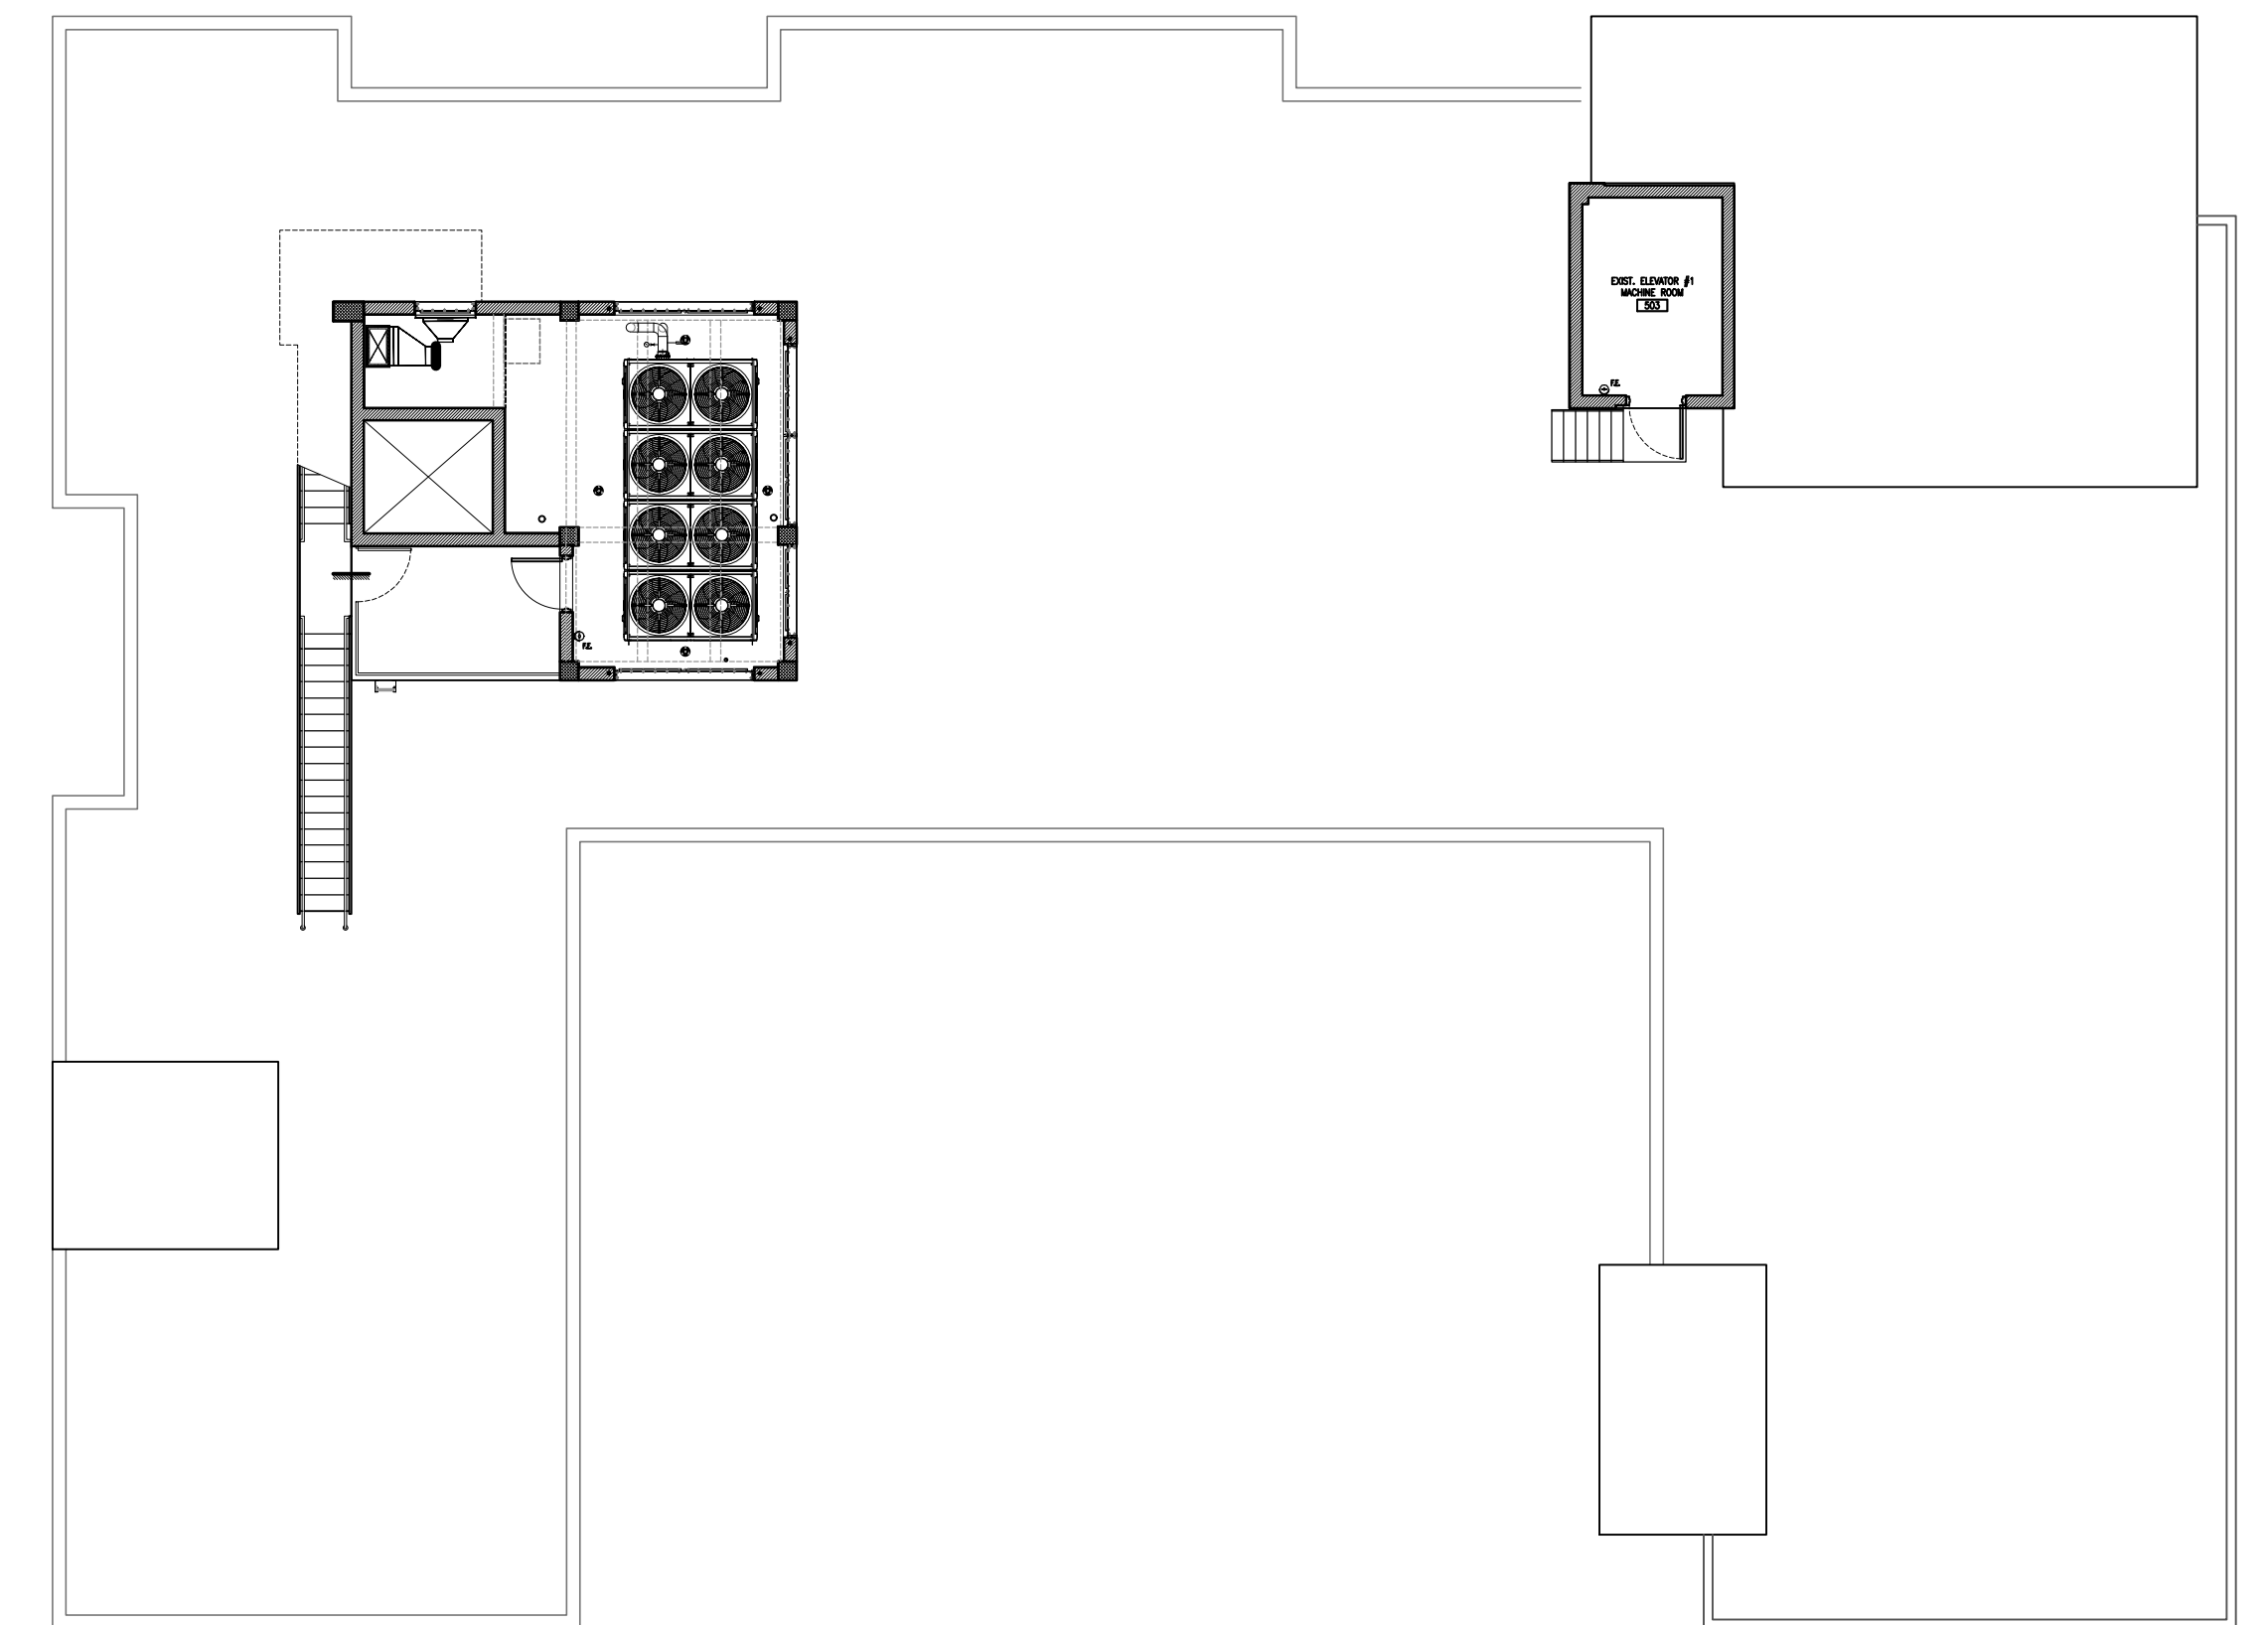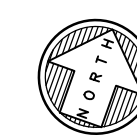

UPPER ROOF LEVEL
SCALE: $\frac{3}{8}" = 1'-0"$
F.A.R. 0 S.F.




LEGEND

- EXISTING F.A.R.
 PROPOSED F.A.R.

These drawings and copies thereof furnished by the architect are his property they are not to be used on other work and are to be returned upon demand at the completion of work. If this drawing or any part thereof is used in any manner without the consent of the architect the user thereof becomes indebted to the architect for full commission.

NEW RETAIL EXPANSION FOR:
CONTINENTAL HOTEL
4000 COLLINS AVE. MIAMI BEACH, FL. 33140

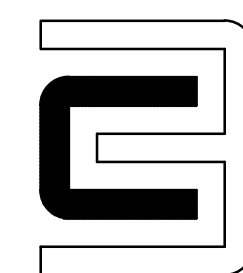

CHARLES H. BENSON & ASSOCIATES ARCHITECTS, P.A.
architect planner interiors
1665 WASHINGTON AVE. 2nd. FLOOR MIAMI BEACH, FLORIDA 33139 Ph: 305-532-6161 • Fax: 305-532-6151
ARCHITECTURE LICENSE # AR14022 NCARB CERTIFICATE # 42,136


DRAWN BY
CHARLES BENSON

SCALE
AS SHOWN


DATE
1-31-17

PROJECT NUMBER
21612

GN-106
OF
6

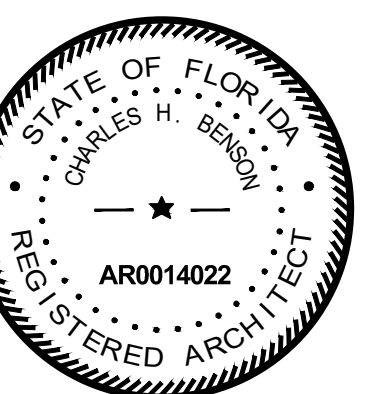



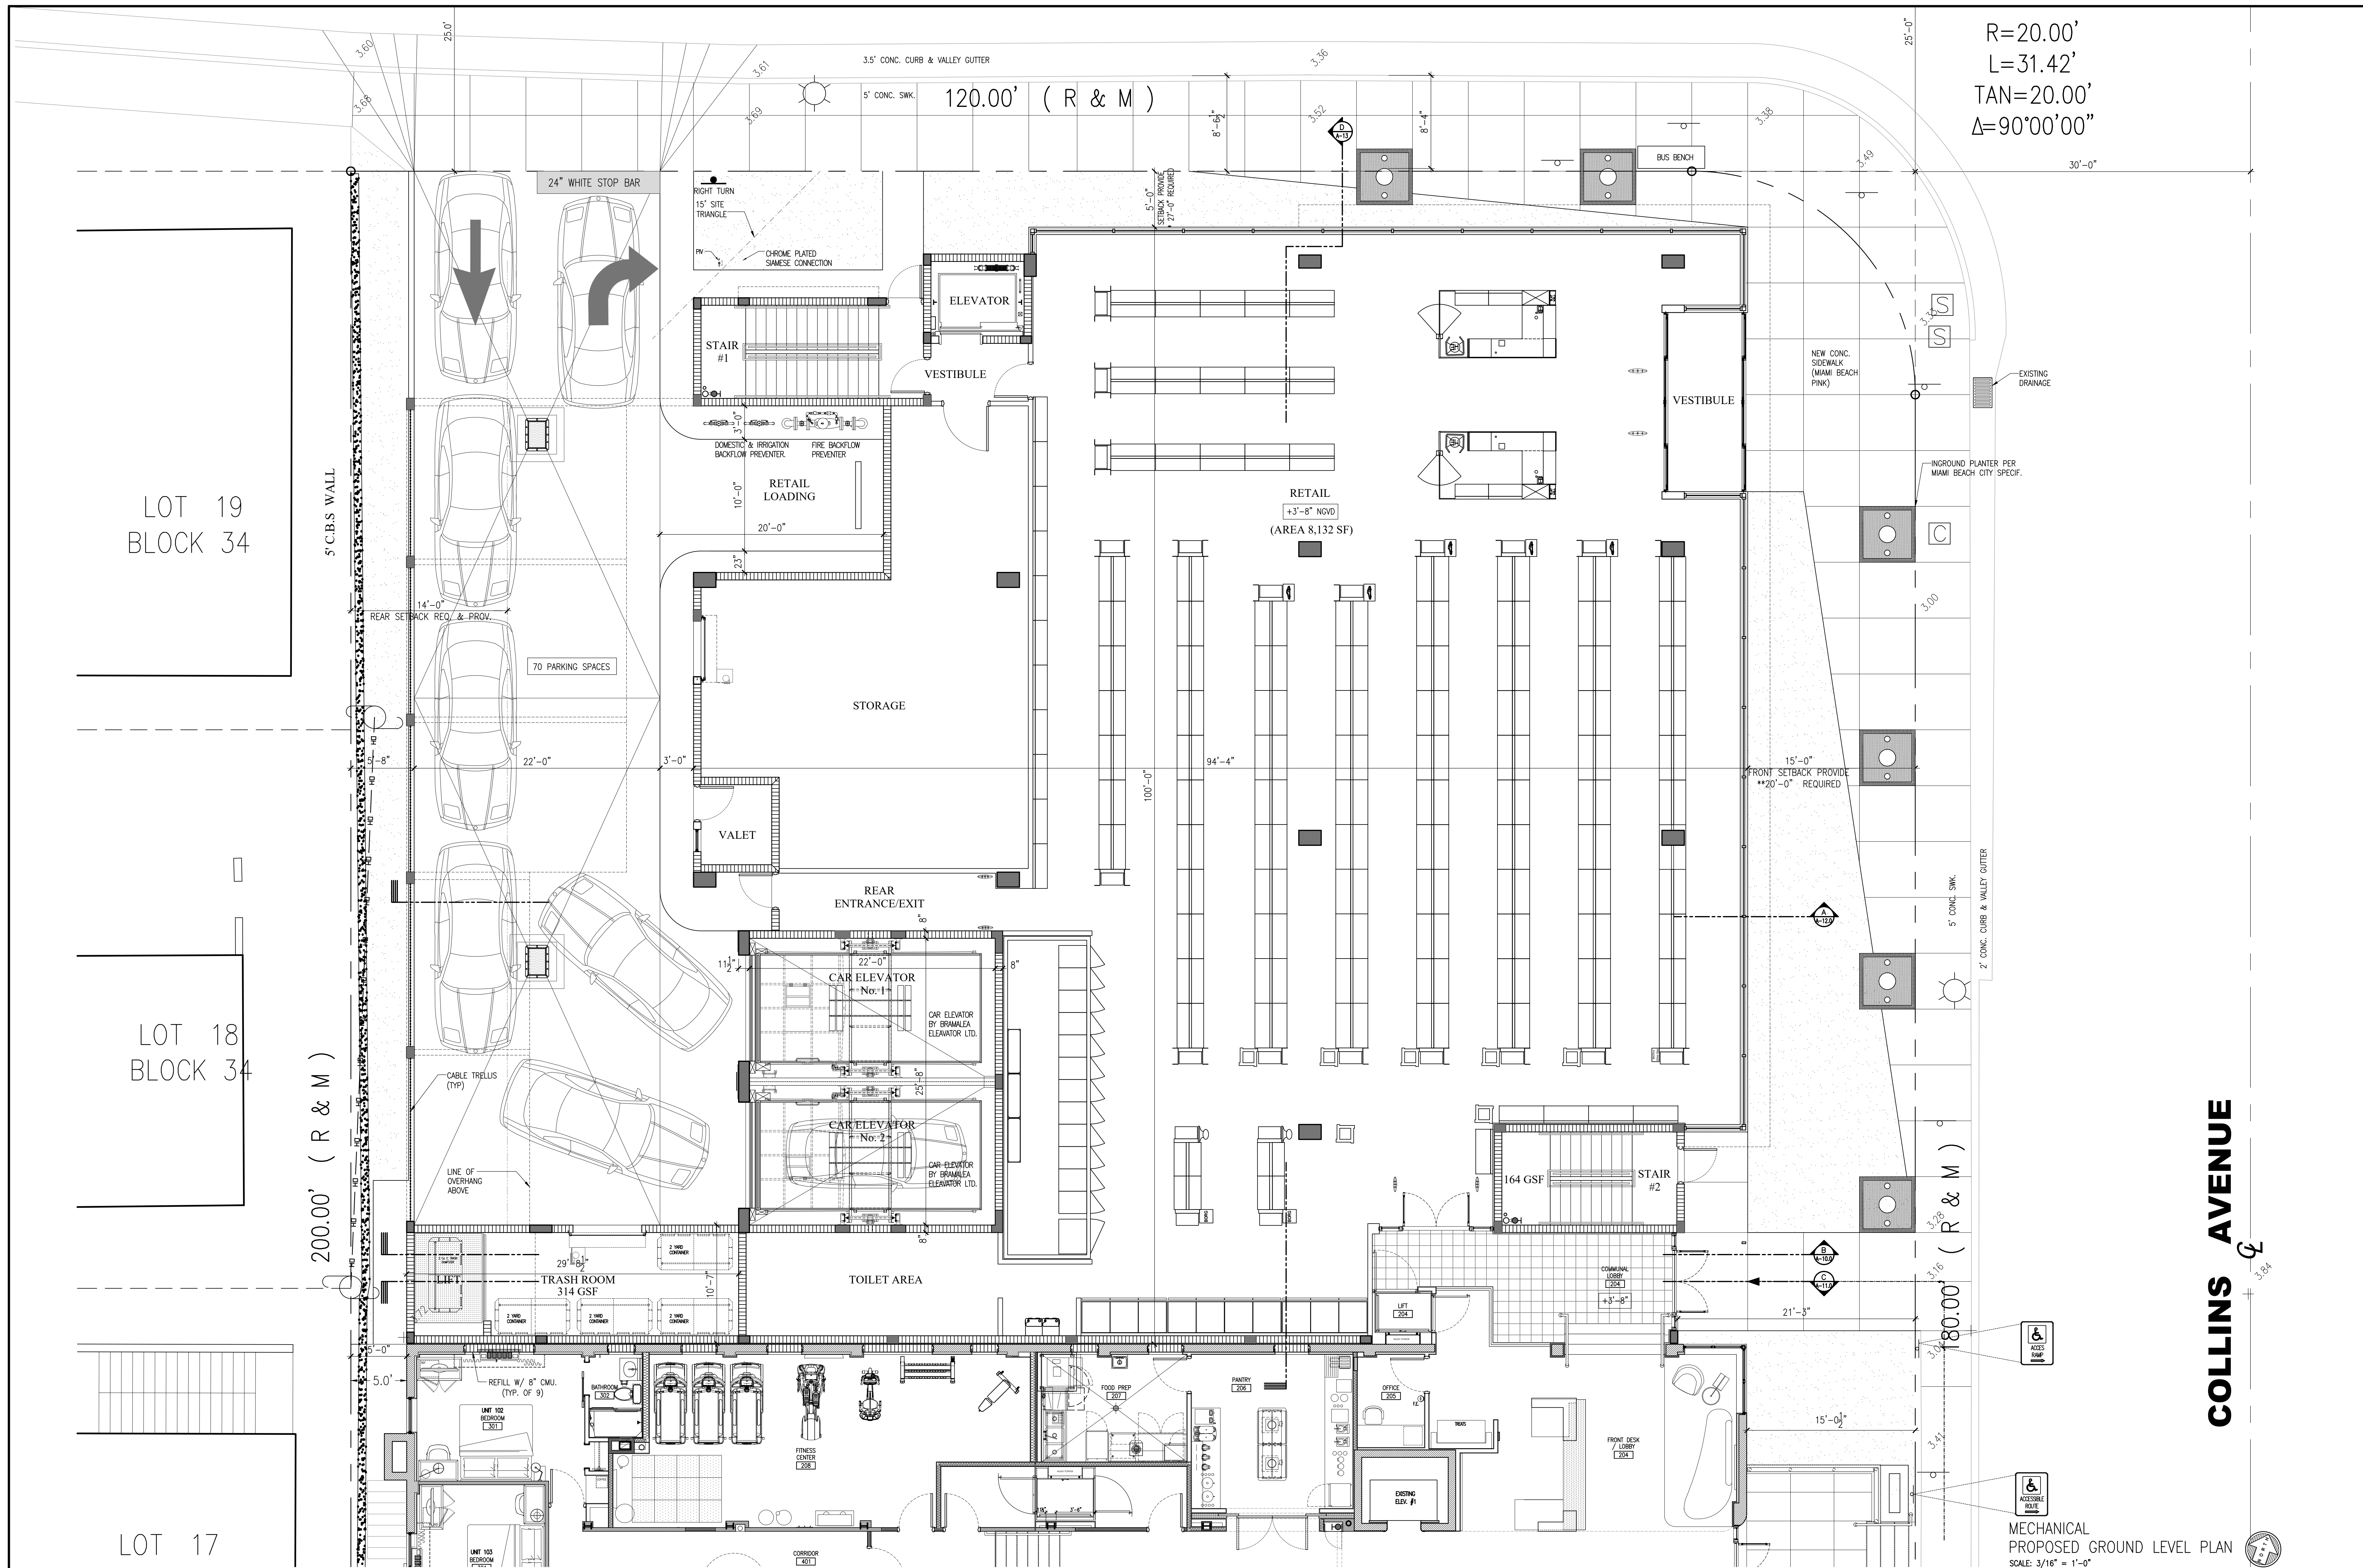

R=20.00'
L=31.42'
TAN=20.00'
Δ=90°00'00"

COLLINS AVENUE

3.84

MECHANICAL
PROPOSED GROUND LEVEL PLAN
SCALE: 3/16" = 1'-0"

These drawings and copies thereof furnished by the architect are his property they are not to be used on other work and are to be returned upon demand at the completion of work. If this drawing or any part thereof is used in any manner without the consent of the architect the user thereof becomes indebted to the architect for full commission.


NEW RETAIL EXPANSION FOR:
CONTINENTAL HOTEL
4000 COLLINS AVE. MIAMI BEACH, FL. 33140


CHARLES H. BENSON & ASSOCIATES ARCHITECTS, P.A.
architect planner interiors
1665 WASHINGTON AVE. 2nd. FLOOR MIAMI BEACH, FLORIDA 33139 Ph: 305-532-6161 * Fax: 305-532-6151
ARCHITECTURE LICENSE # AR14022 NCARB CERTIFICATE # 42,136

DRAWN BY
CHARLES BENSON
SCALE
AS SHOWN
DATE
1-31-17

PROJECT NUMBER
21612

A-20
OF
17

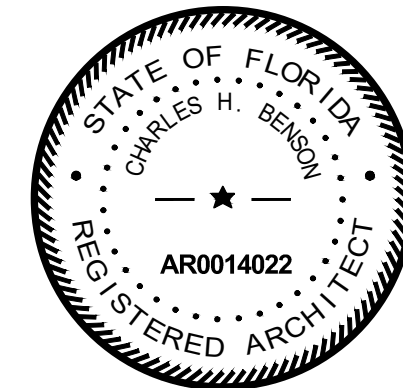


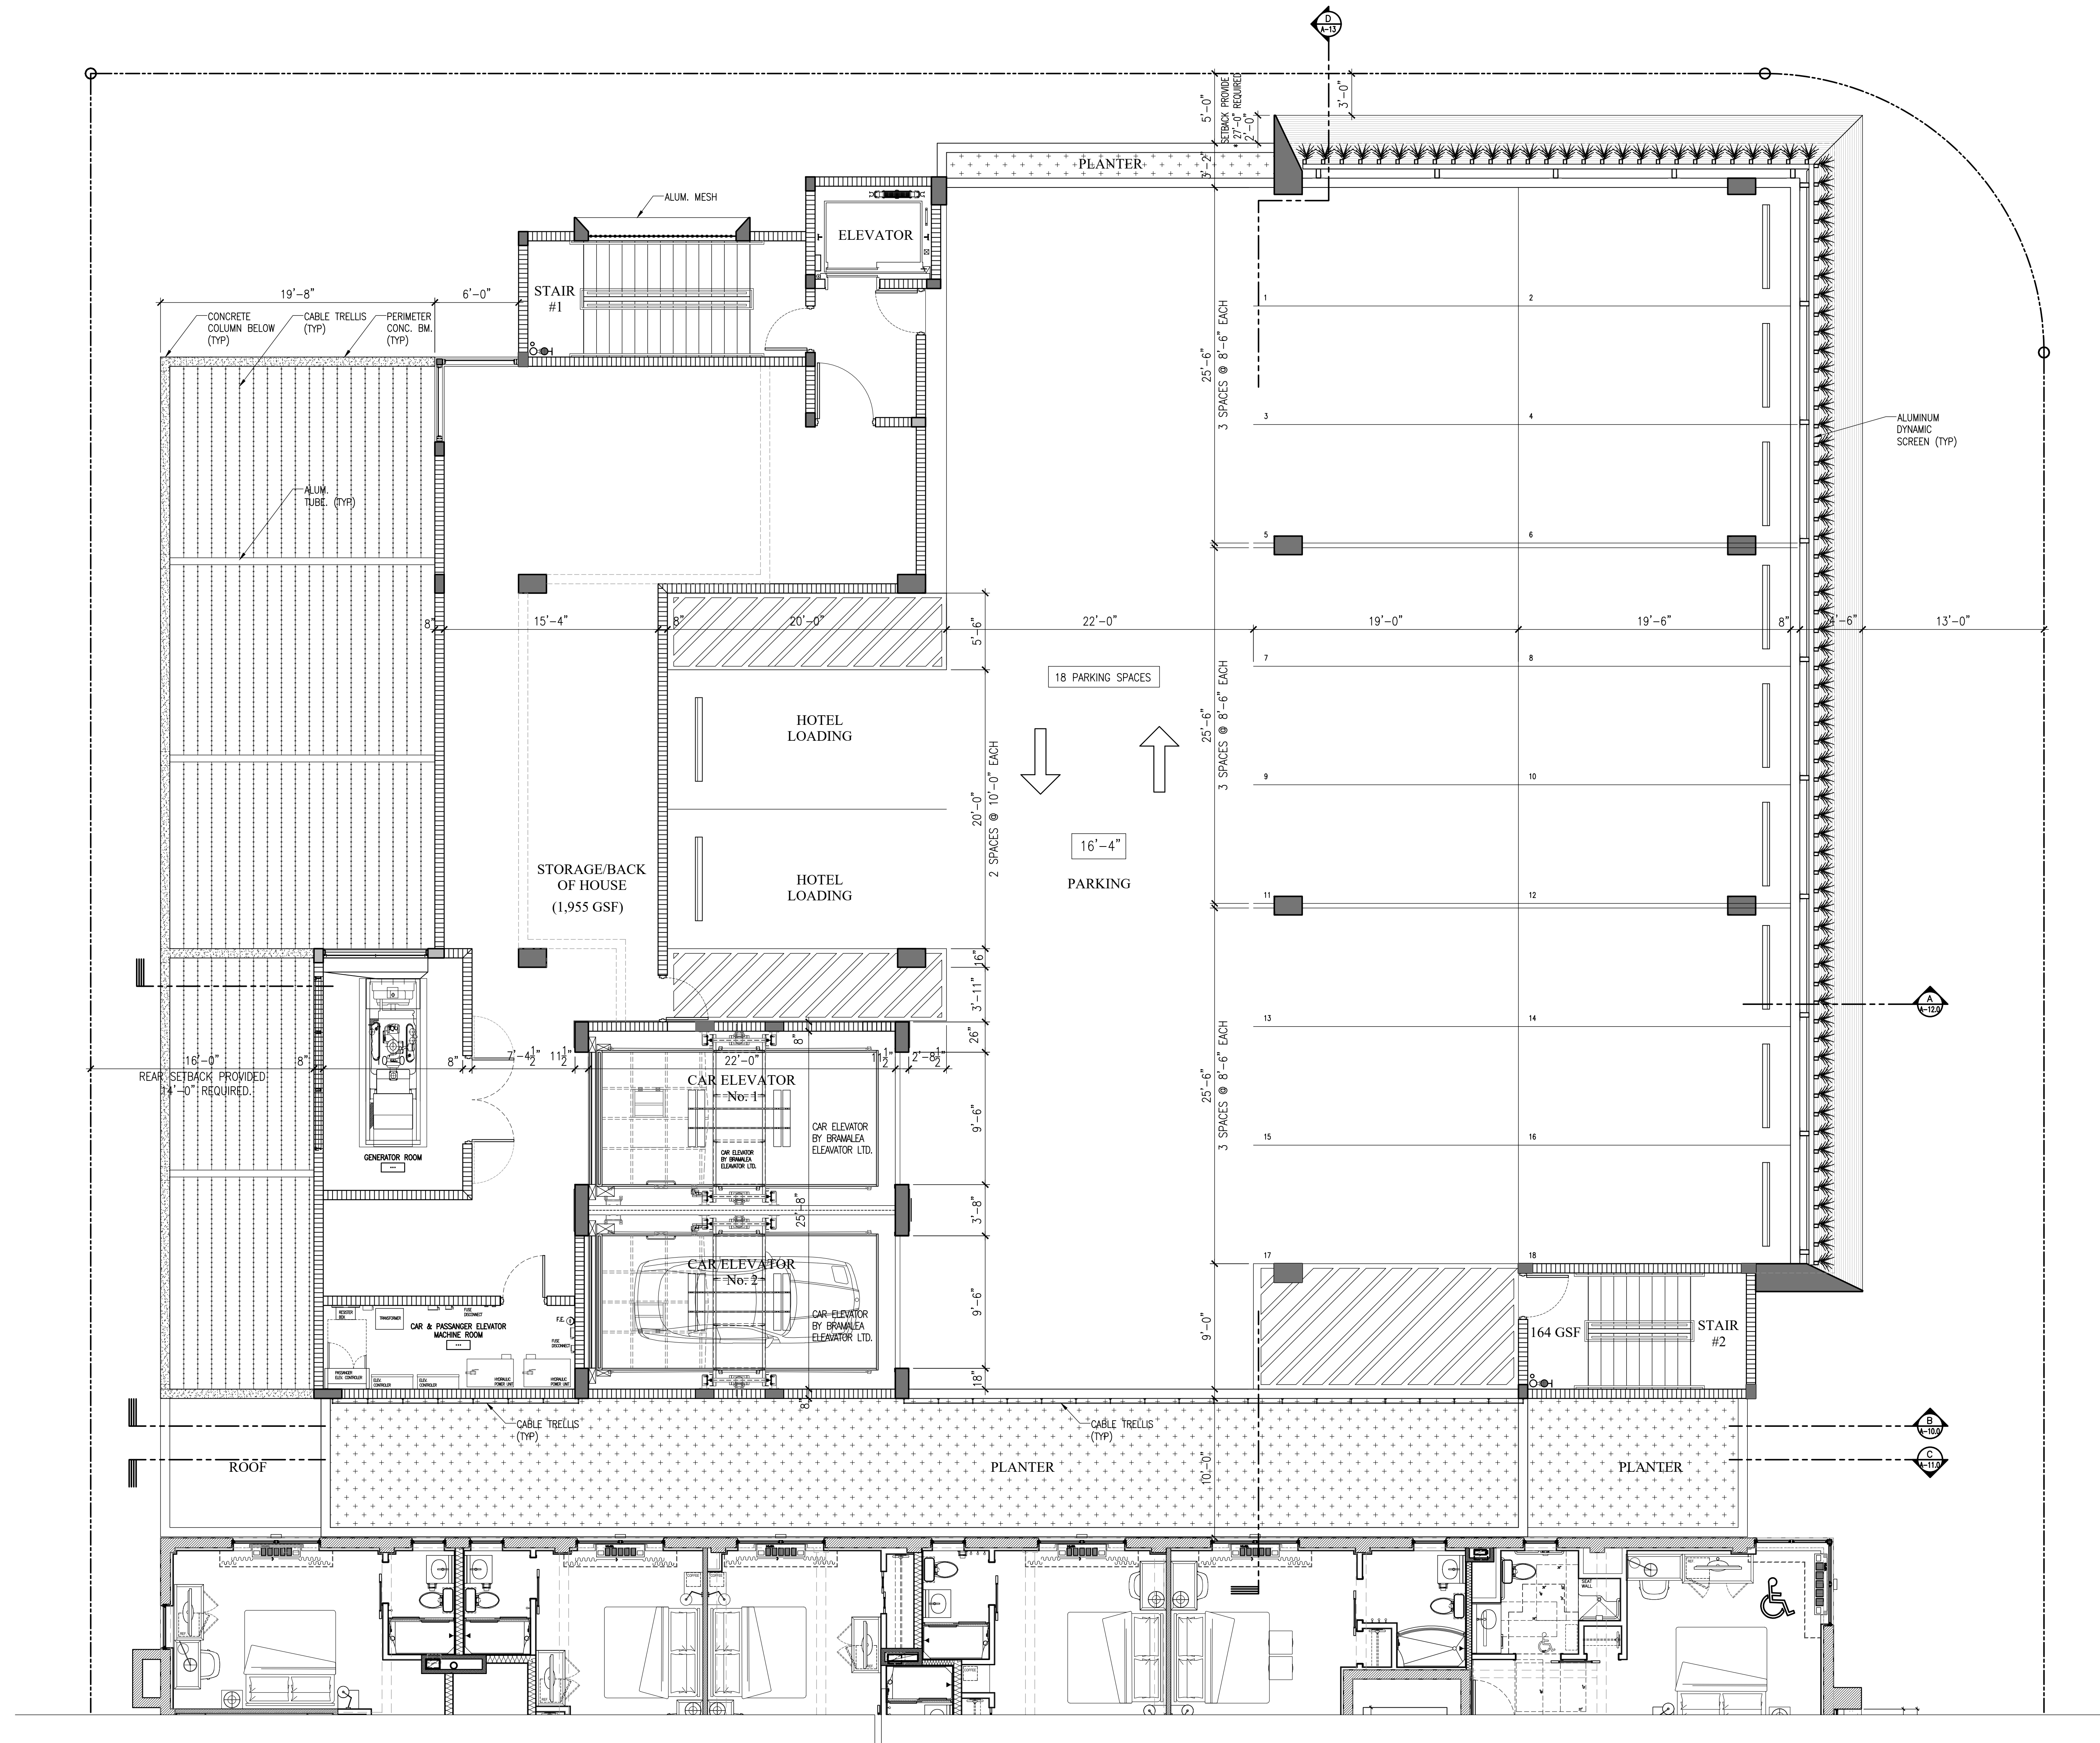

MECHANICAL
PROPOSED SECOND LEVEL PLAN
SCALE: 3/16" = 1'-0"

These drawings and copies thereof furnished by the architect are his property they are not to be used on other work and are to be returned upon demand at the completion of work. If this drawing or any part thereof is used in any manner without the consent of the architect the user thereof becomes indebted to the architect for full commission.

NEW RETAIL EXPANSION FOR:
CONTINENTAL HOTEL
4000 COLLINS AVE. MIAMI BEACH, FL. 33140

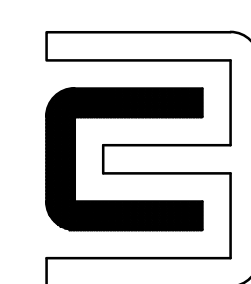

CHARLES H. BENSON & ASSOCIATES ARCHITECTS, P.A.
architect planner interiors
1665 WASHINGTON AVE. 2nd. FLOOR MIAMI BEACH, FLORIDA 33139 Ph: 305-532-6161 * Fax: 305-532-6151
ARCHITECTURE LICENSE # AR14022 NCARB CERTIFICATE # 42,136


DRAWN BY
CHARLES BENSON


SCALE
AS SHOWN

DATE
1-31-17

PROJECT NUMBER
21612

A-30
OF
17

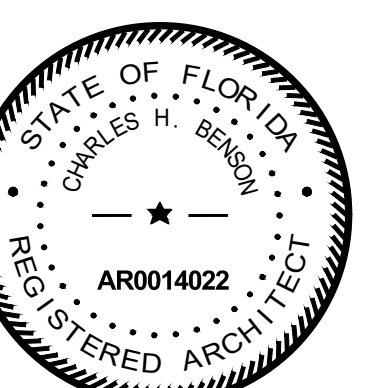


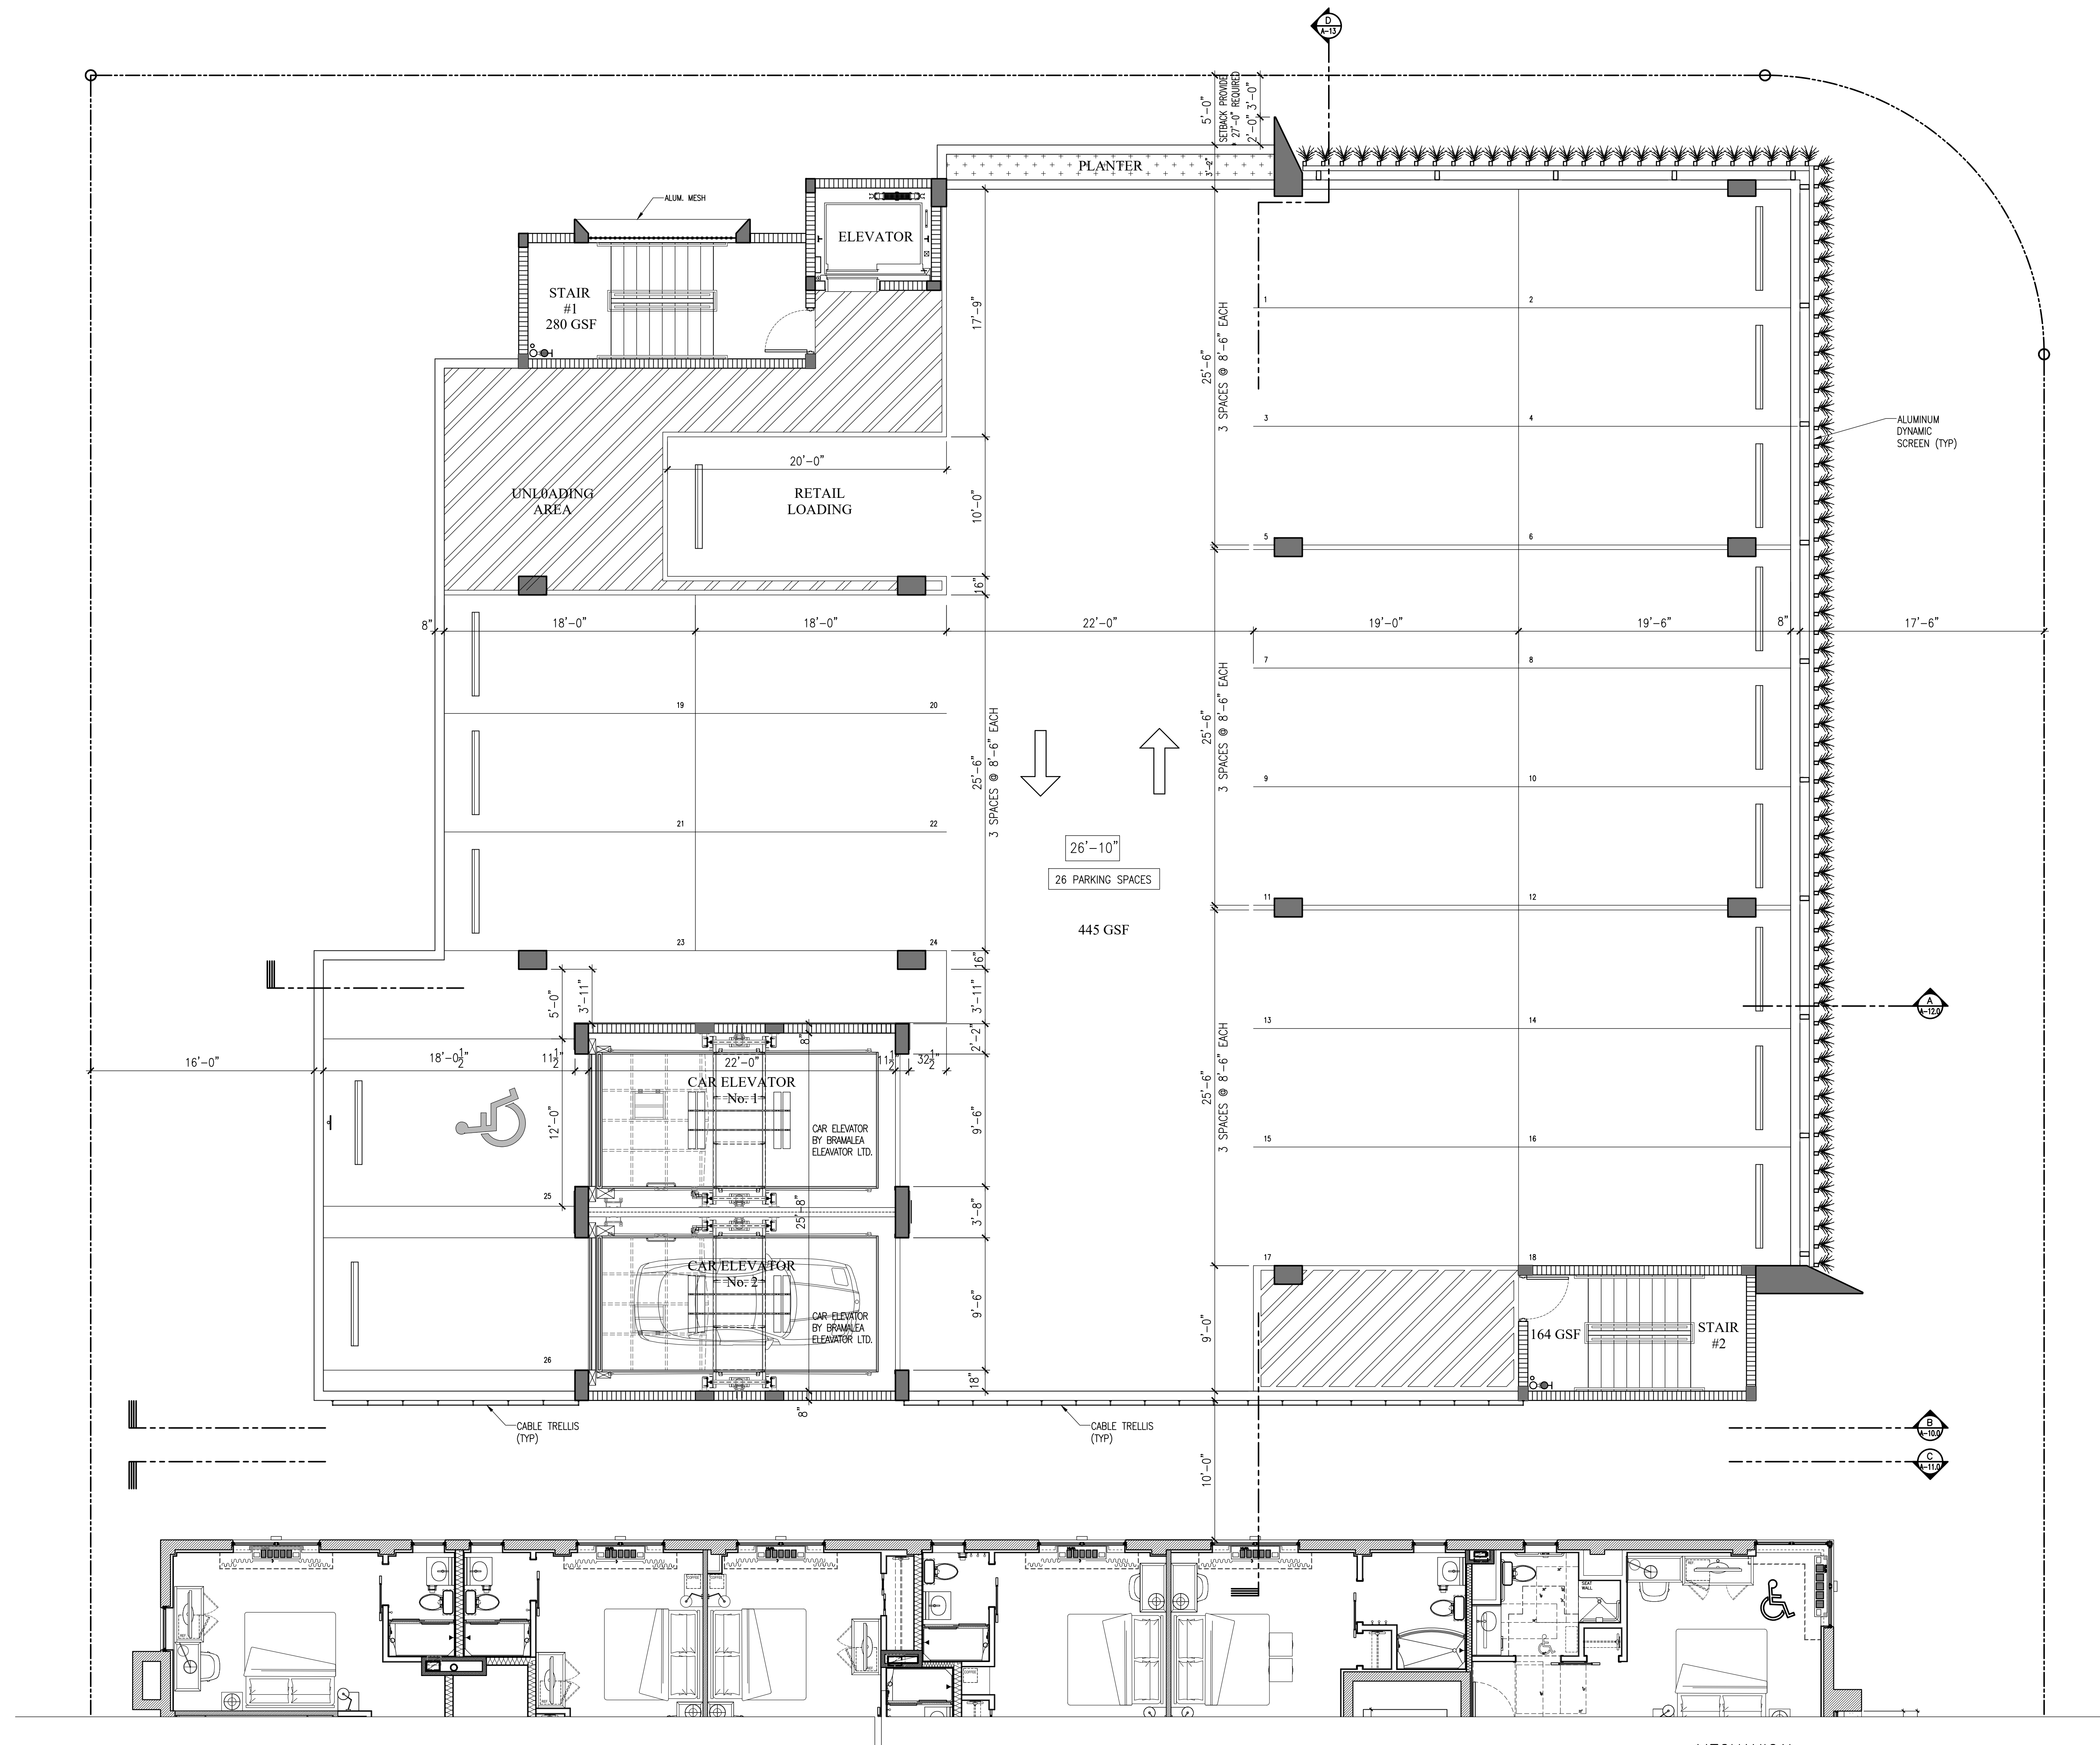

MECHANICAL
PROPOSED 3RD LEVEL PLAN
SCALE: 3/16" = 1'-0"

These drawings and copies thereof furnished by the architect are his property they are not to be used on other work and are to be returned upon demand at the completion of work. If this drawing or any part thereof is used in any manner without the consent of the architect the user thereof becomes indebted to the architect for full commission.

NEW RETAIL EXPANSION FOR:
CONTINENTAL HOTEL
4000 COLLINS AVE. MIAMI BEACH, FL. 33140

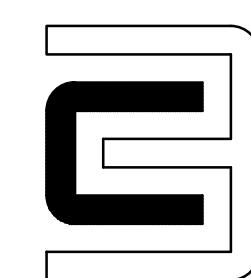

CHARLES H. BENSON & ASSOCIATES ARCHITECTS, P.A.
architect planner interiors
1665 WASHINGTON AVE. 2nd. FLOOR MIAMI BEACH, FLORIDA 33139 Ph: 305-532-6161 * Fax: 305-532-6151
ARCHITECTURE LICENSE # AR14022 NCARB CERTIFICATE # 42,136


DRAWN BY
CHARLES BENSON


SCALE
AS SHOWN

DATE
1-31-17


PROJECT NUMBER
21612

A-40
OF
17

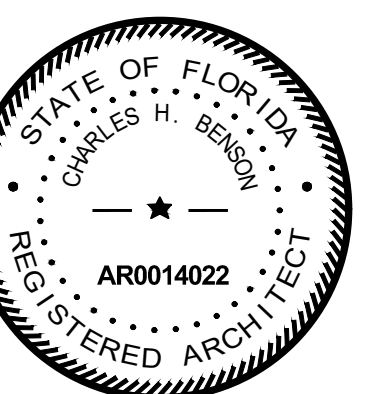

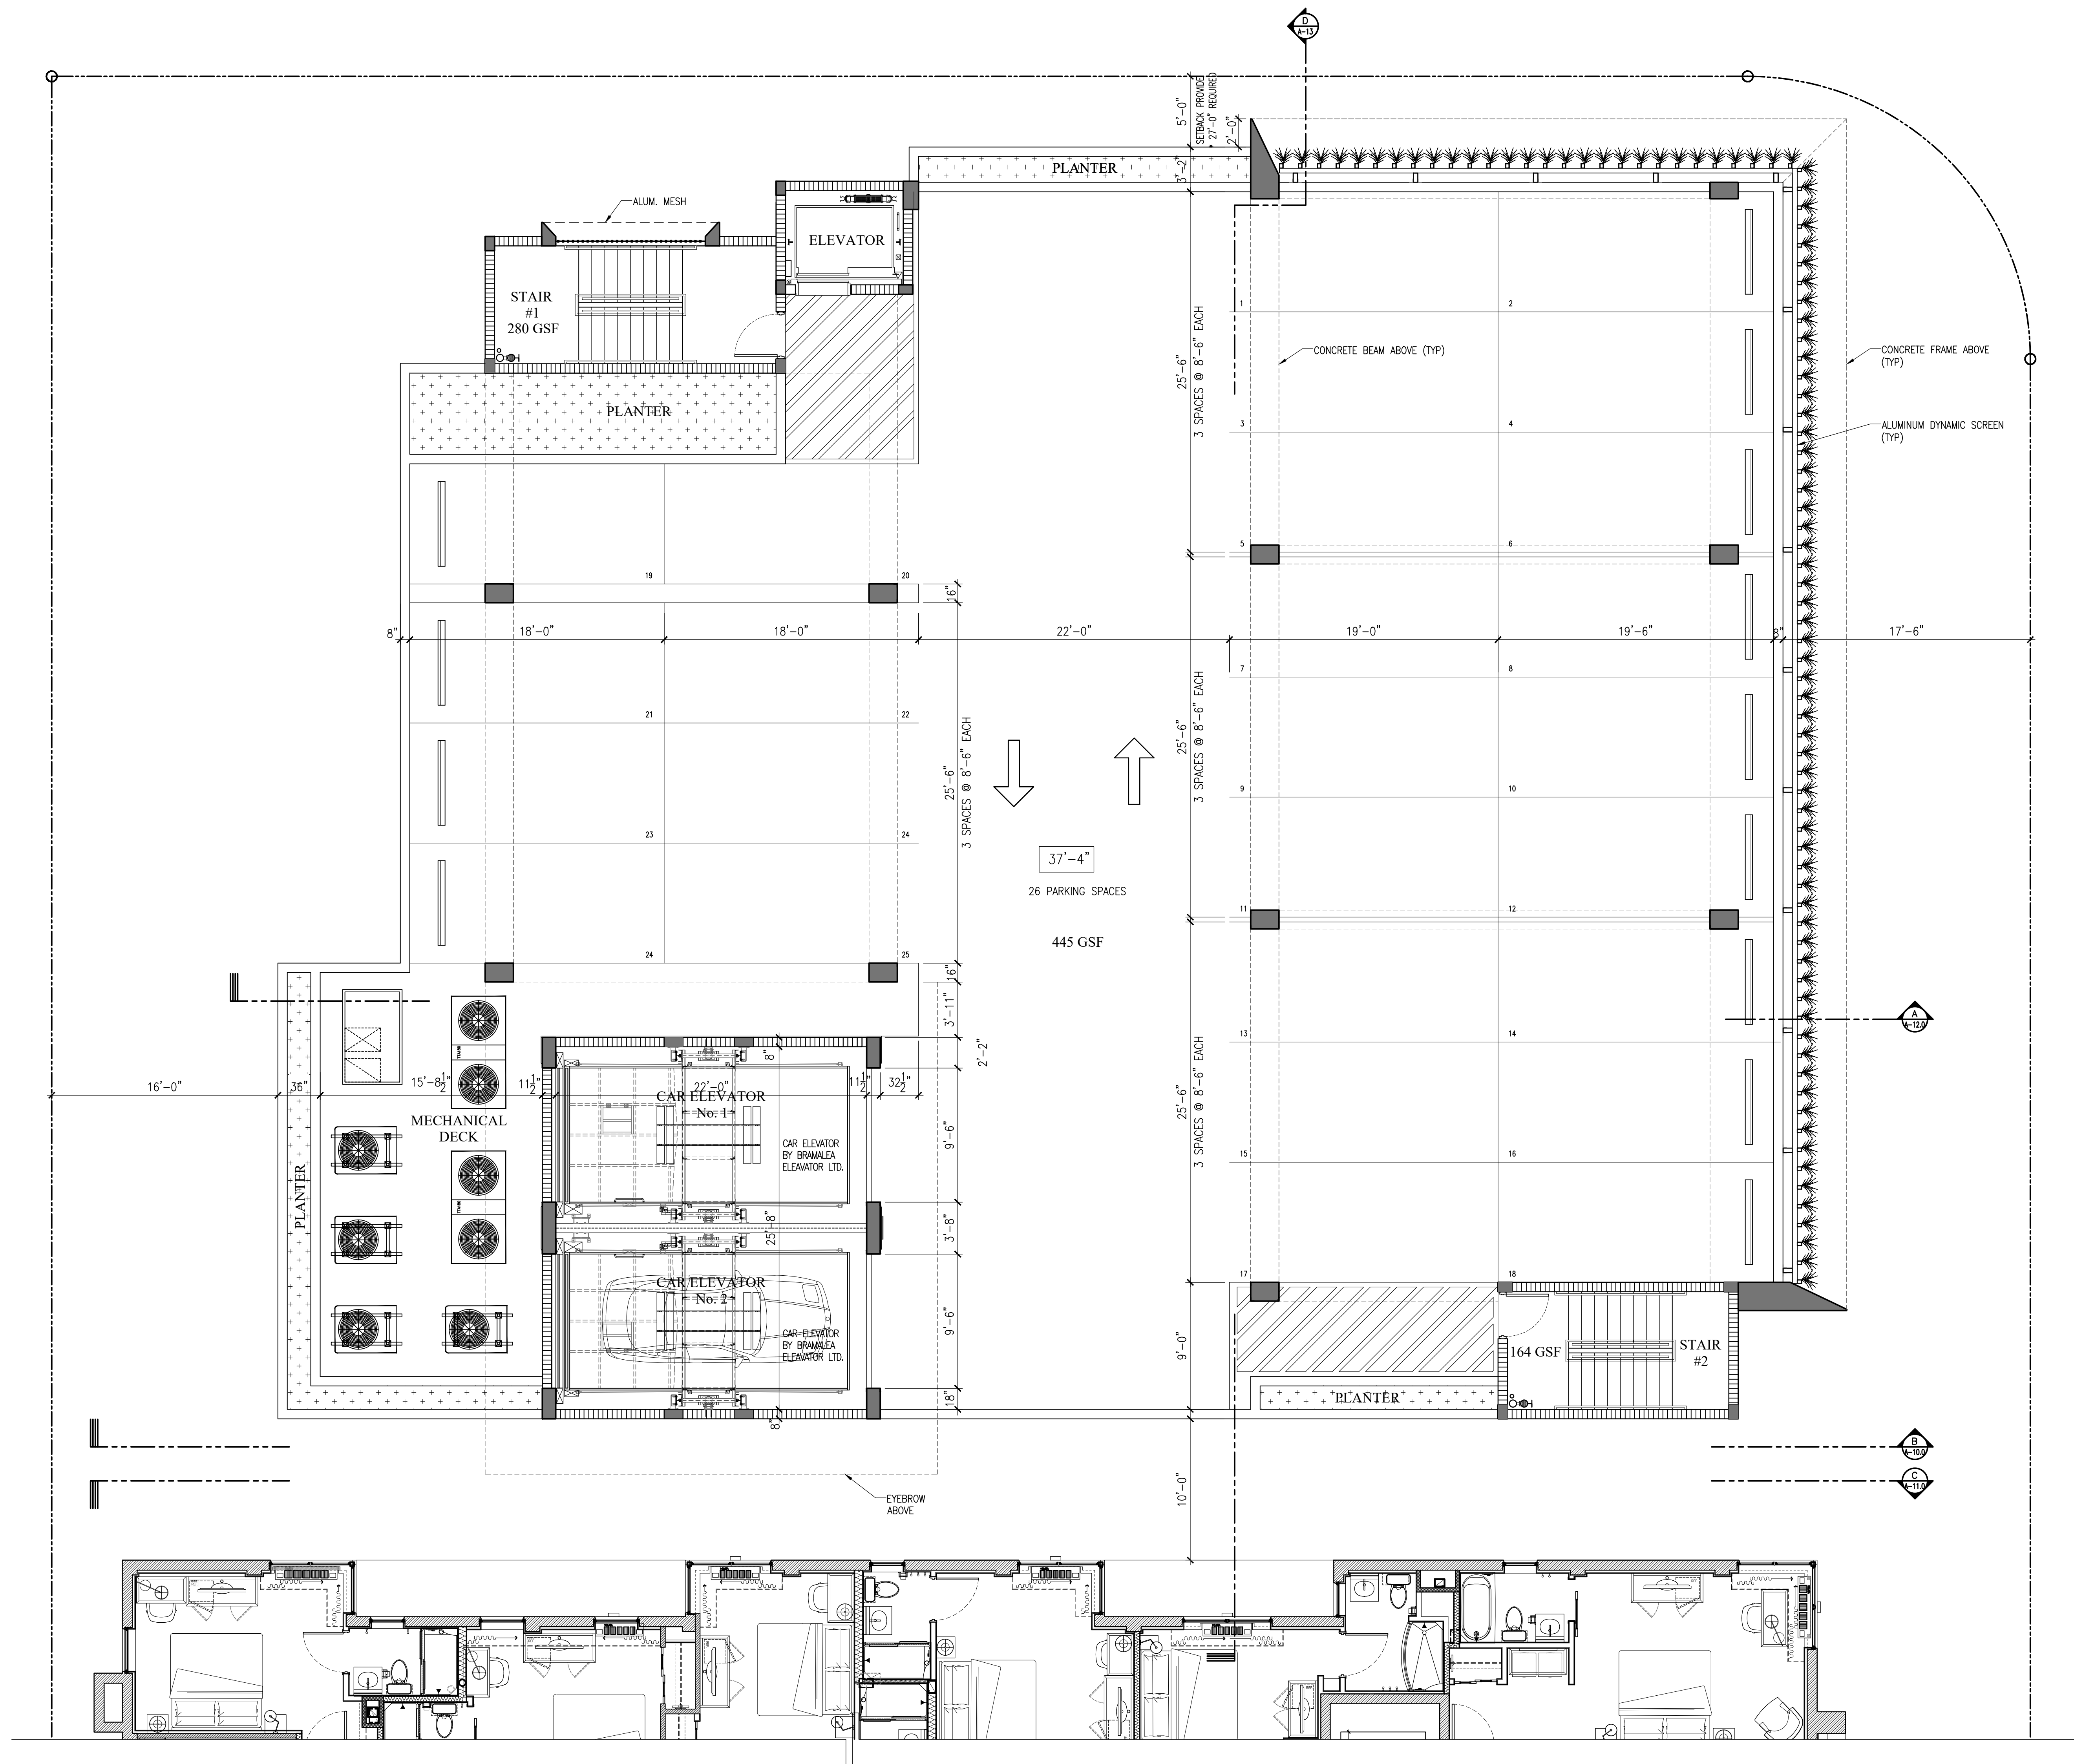


MECHANICAL
PROPOSED ROOF PLAN
SCALE: 3/16" = 1'-0"

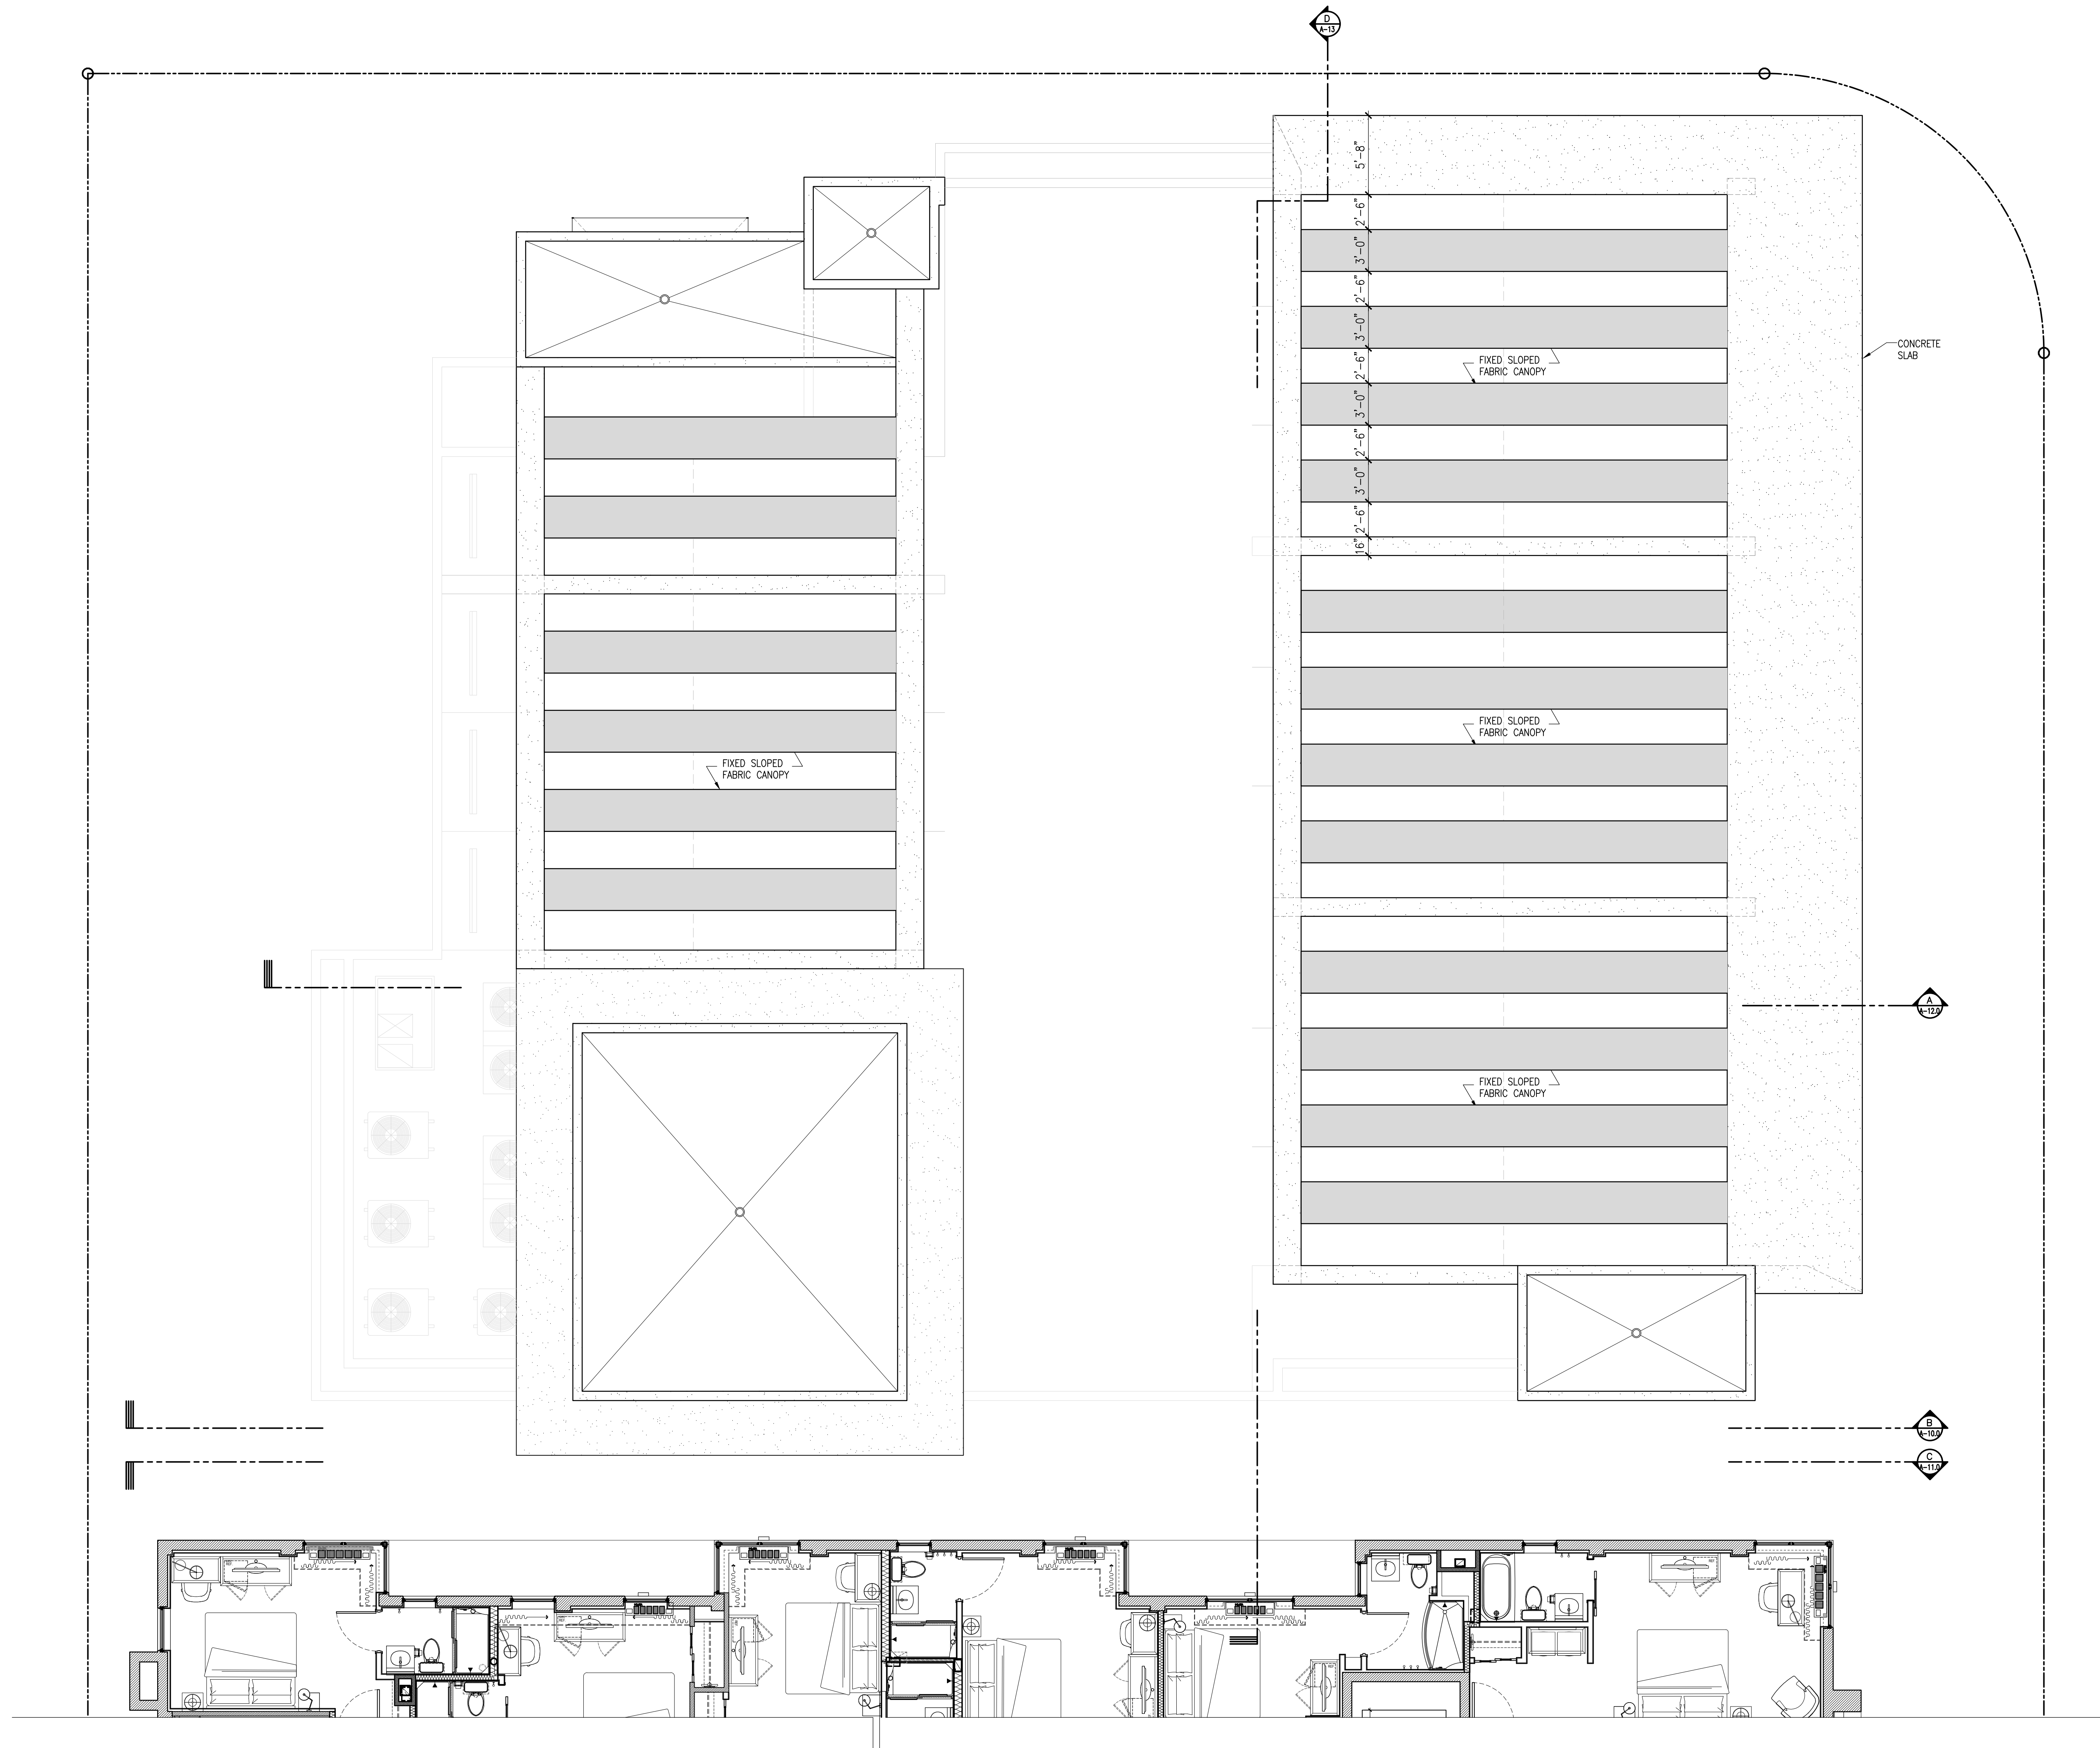

MECHANICAL
PROPOSED UPPER ROOF PLAN
SCALE: 3/16" = 1'-0"

These drawings and copies thereof furnished by the architect are his property they are not to be used on other work and are to be returned upon demand at the completion of work. If this drawing or any part thereof is used in any manner without the consent of the architect the user thereof becomes indebted to the architect for full commission.

NEW RETAIL EXPANSION FOR:
CONTINENTAL HOTEL
4000 COLLINS AVE. MIAMI BEACH, FL. 33140

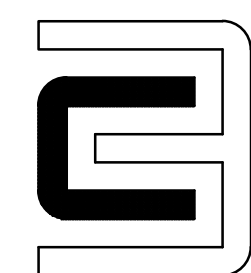

CHARLES H. BENSON & ASSOCIATES ARCHITECTS, P.A.
architect planner interiors
1665 WASHINGTON AVE. 2nd. FLOOR MIAMI BEACH, FLORIDA 33139 Ph: 305-532-6161 * Fax: 305-532-6151
ARCHITECTURE LICENSE # AR14022 NCARB CERTIFICATE # 42,136


DRAWN BY
CHARLES BENSON


SCALE
AS SHOWN

DATE
1-31-17

PROJECT NUMBER
21612


A-60
OF
17

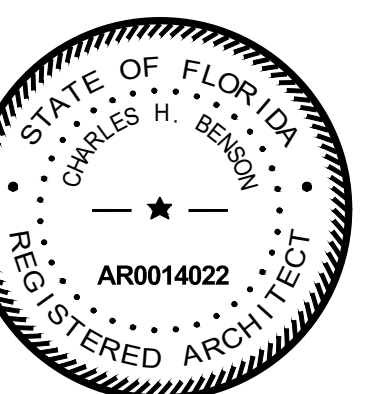

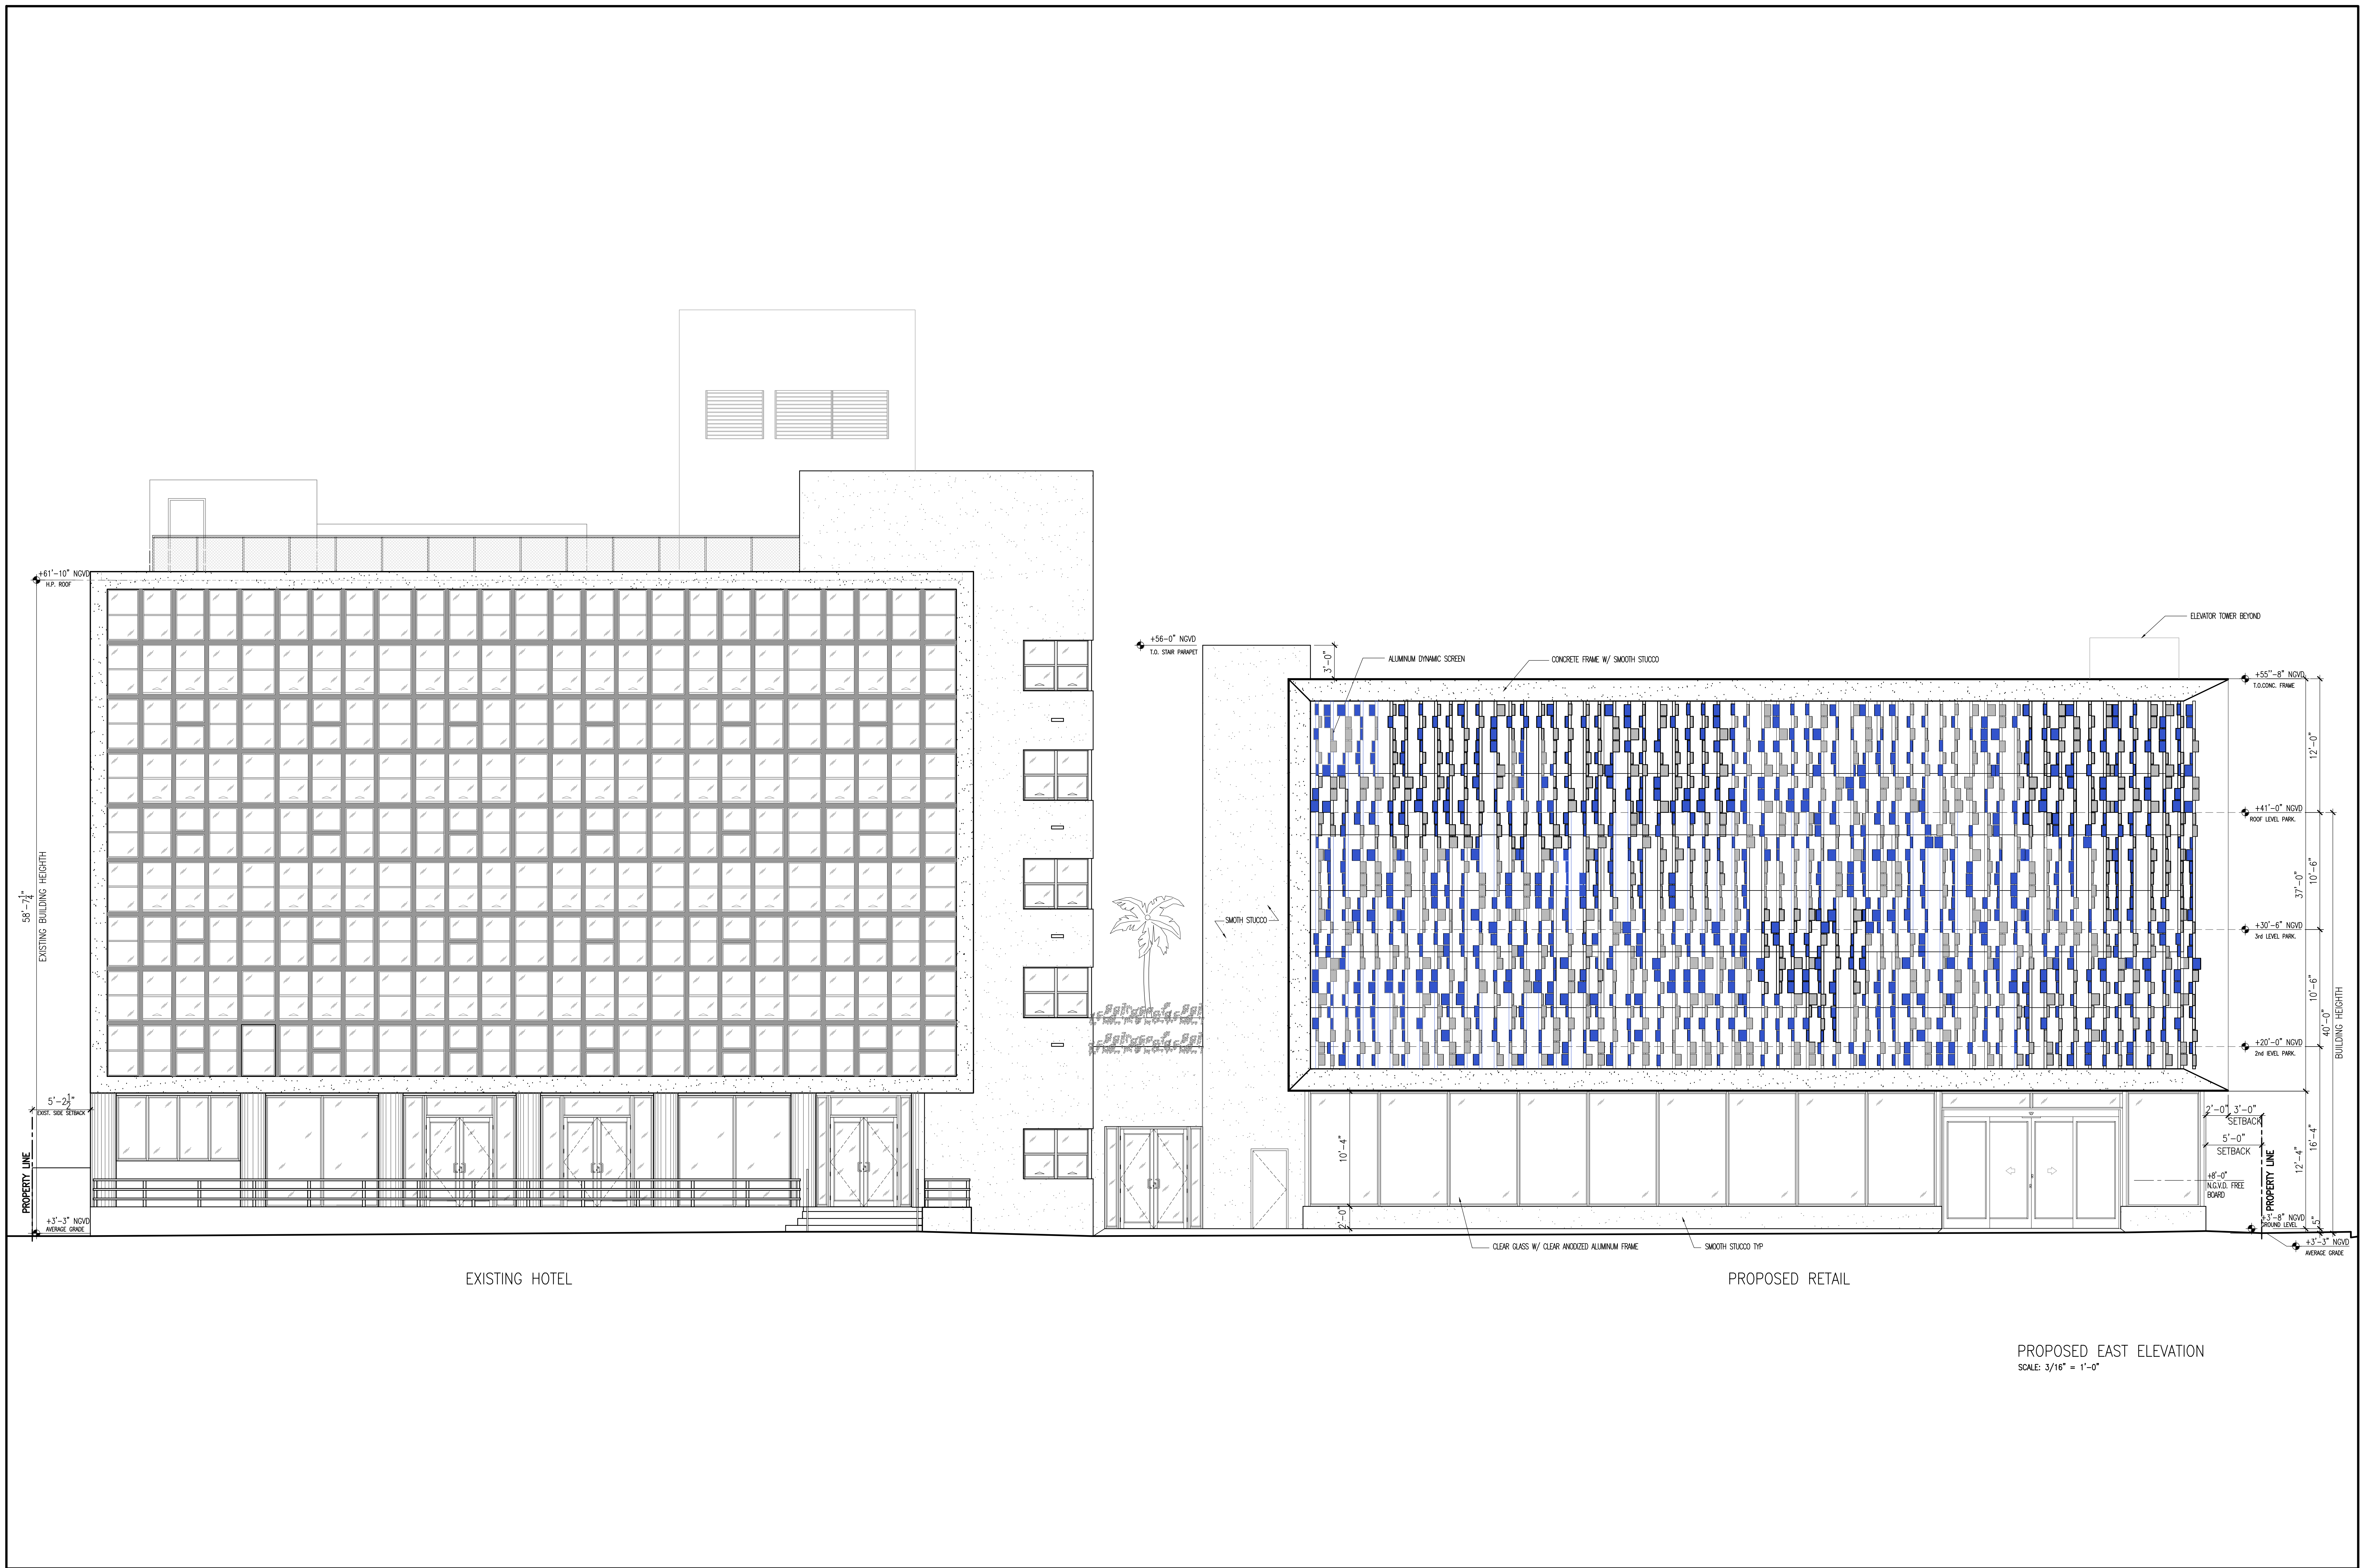

These drawings and copies thereof furnished by the architect are his property they are not to be used on other work and are to be returned upon demand at the completion of work. If this drawing or any part thereof is used in any manner without the consent of the architect the user thereof becomes indebted to the architect for full commission.

NEW RETAIL EXPANSION FOR:
CONTINENTAL HOTEL
4000 COLLINS AVE. MIAMI BEACH, FL. 33140

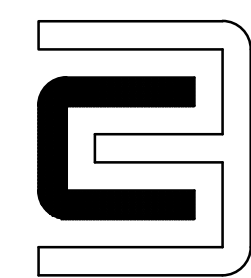

CHARLES H. BENSON & ASSOCIATES ARCHITECTS, P.A.
architect planner interiors
1665 WASHINGTON AVE. 2nd. FLOOR MIAMI BEACH, FLORIDA 33139 Ph: 305-532-6161 * Fax: 305-532-6151
ARCHITECTURE LICENSE # AR14022 NCARB CERTIFICATE # 42,136

DRAWN BY
CHARLES BENSON
SCALE
AS SHOWN
DATE
1-31-17

PROJECT NUMBER
21612

A-10
OF
17

