



Neighbor 5 (419 2ND ST.)

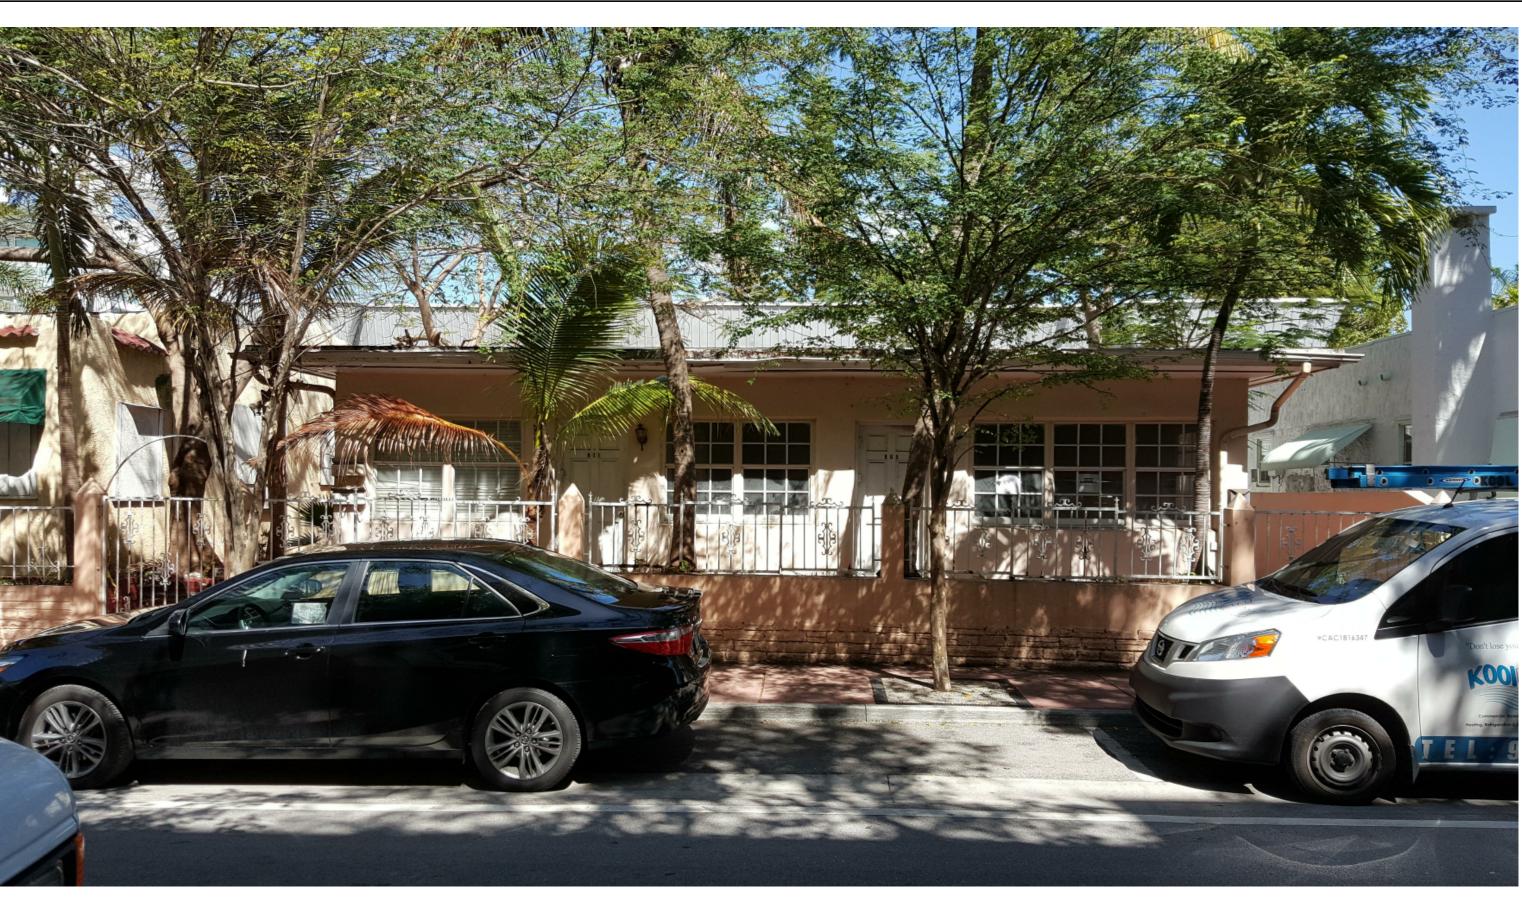

809 2ND ST. SOUTH FACADE

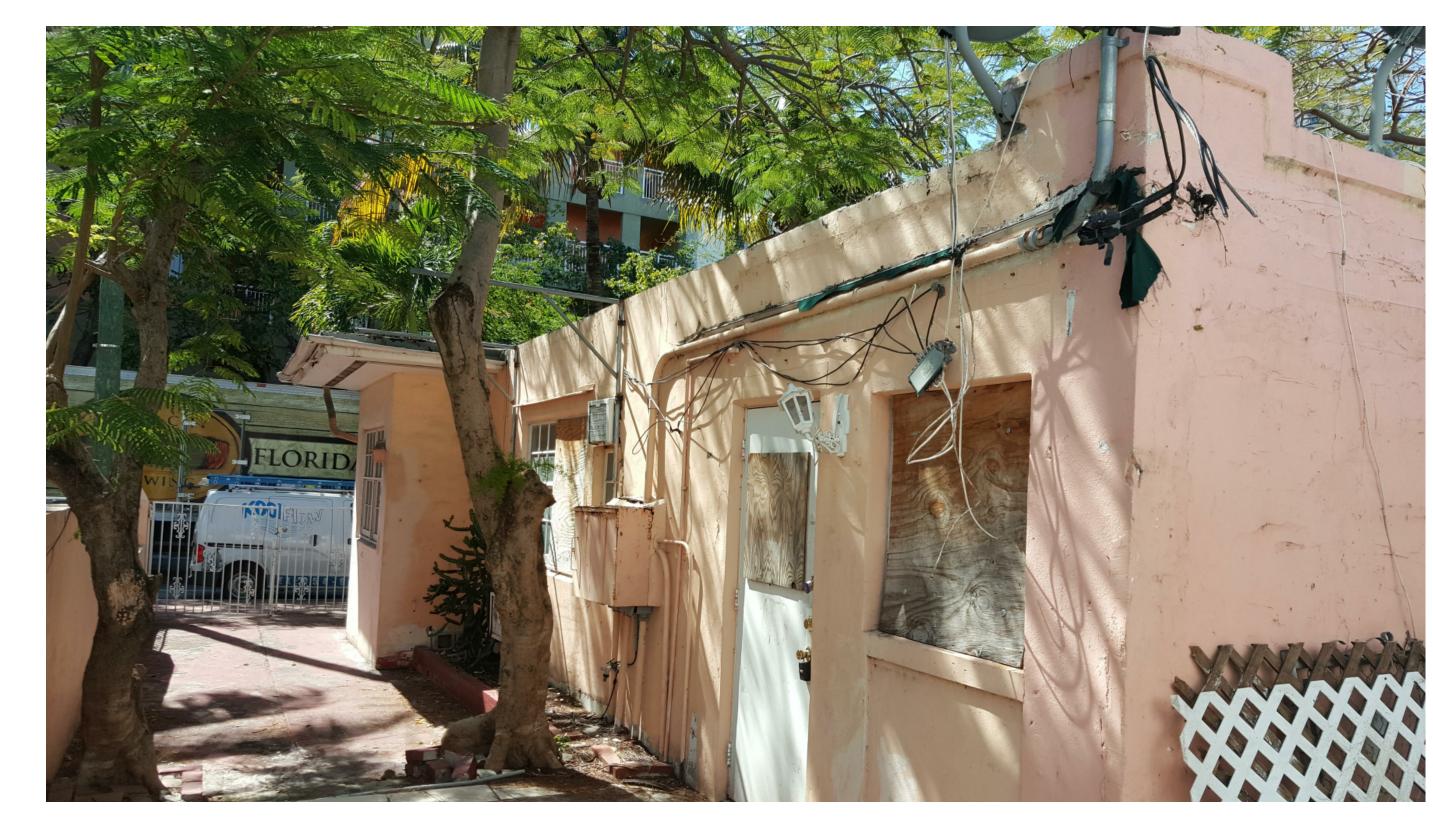

809 2ND ST. EAST ELEVATION (FROM NORTH)



809 2ND ST. EAST ELEVATION (FROM SOUTH)

SKLAR chitecture

2310 HOLLYWOOD BLV HOLLYWOOD, FL 33020 www.sklarchitect.com

AA 0002849 IB 0000894 NCARB CERT FIED

> SEAI ARI L. SKLAF

REVISIONS

UP INVESTMENTS LLC.

2ND STREET- TOWNHOMES
STREET, MIAMI BEACH-

Drawn By: M.V Checked By: ARI SKLAR

EXISTING HOUSE

AO.4
PROJECT #: 16-029

DATE: 04-24-17