


809 2ND ST. EAST ELEVATION (FROM NORTH)



809 2ND ST. WEST ELEVATION (FROM NORTH)

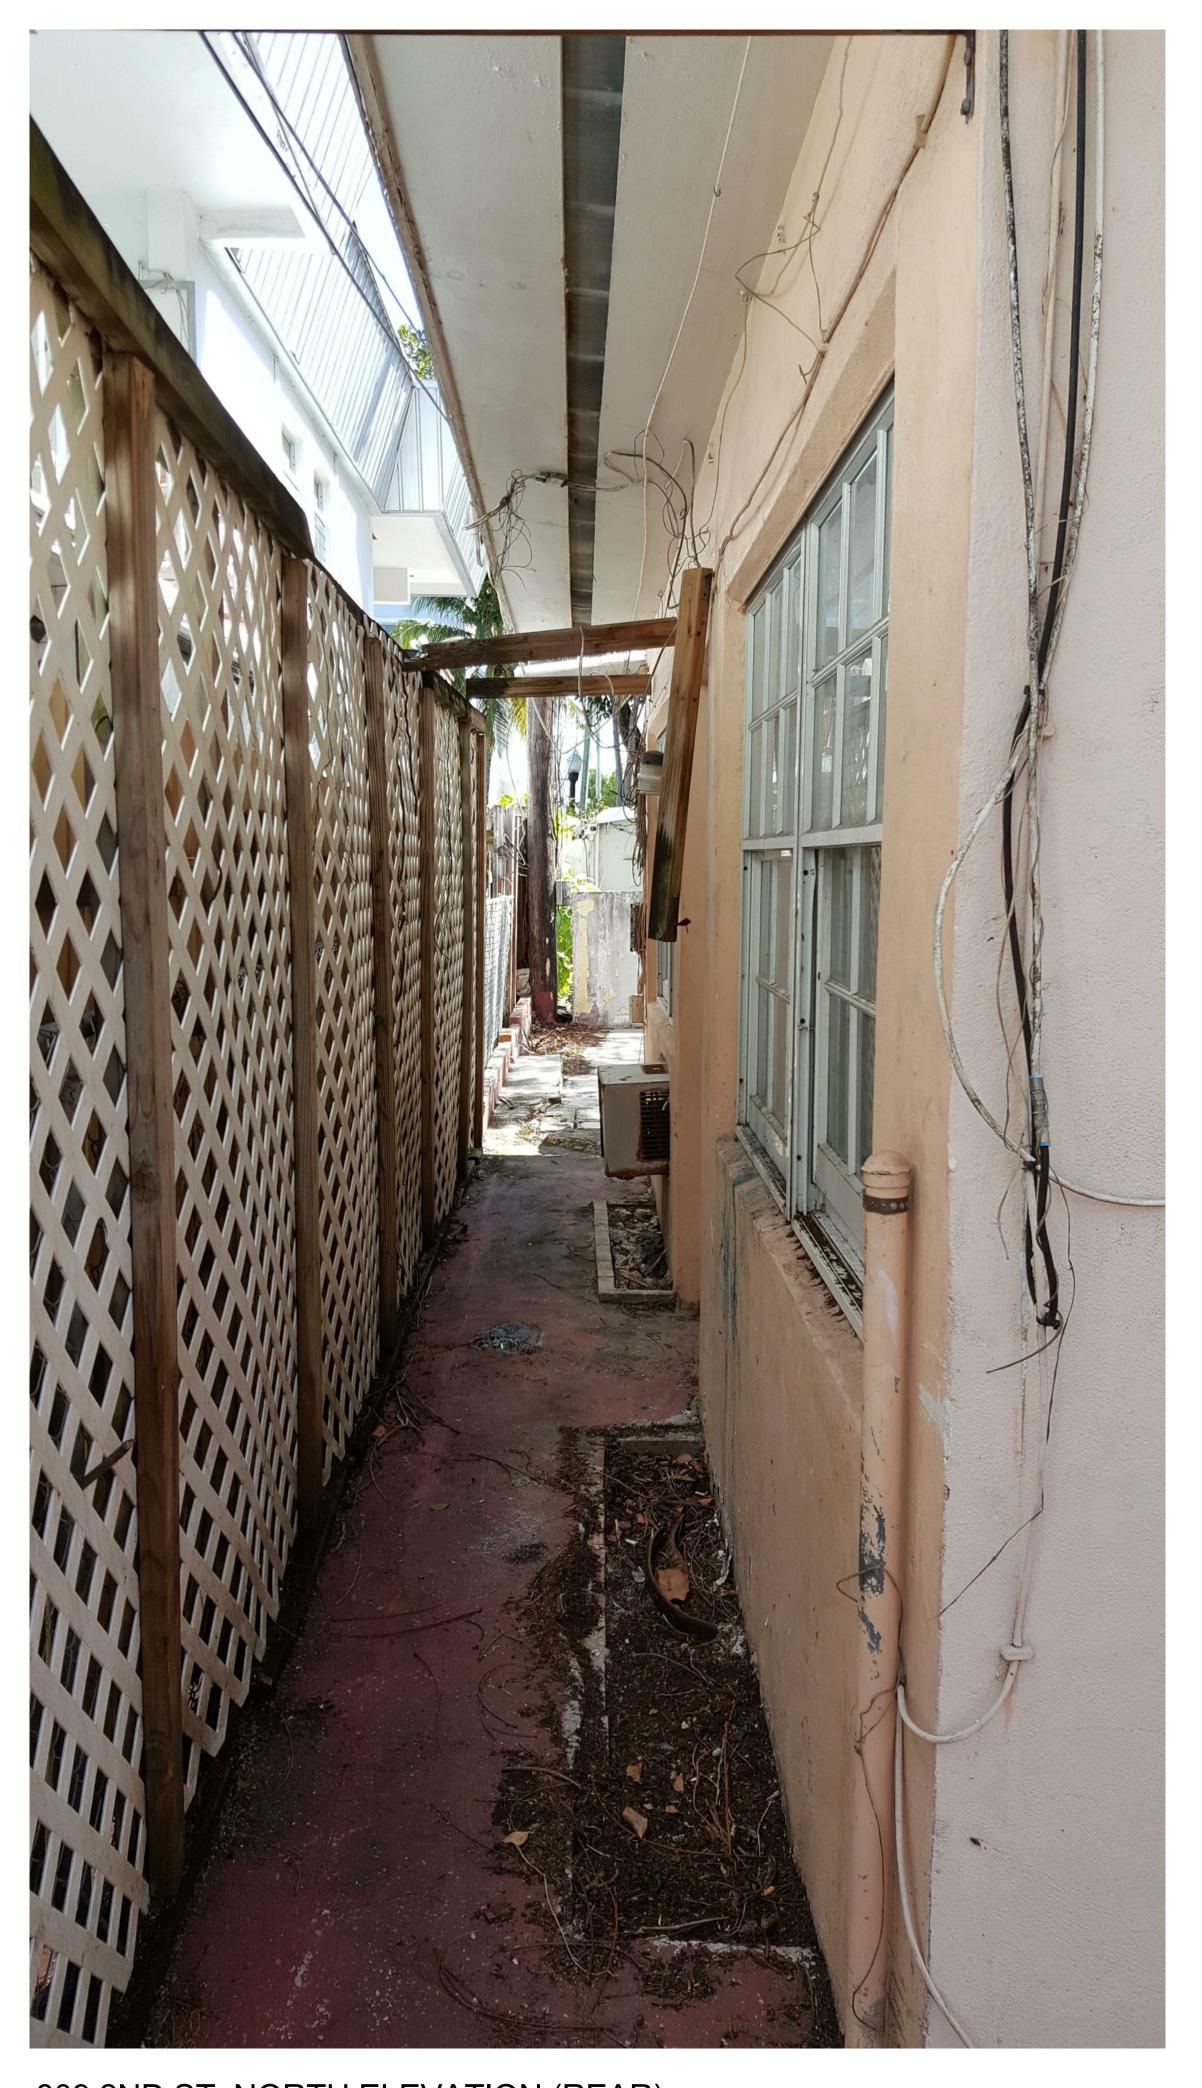

809 2ND ST. NORTH ELEVATION (REAR)

SKLARchitecture

REVISIONS

Drawn By: M.V Checked By: ARI SKLAR

EXISTING HOUSE IMAGES

PROJECT #: 16-029

DATE: 04-24-17