


809 2ND ST. SOUTH-WEST CORNER

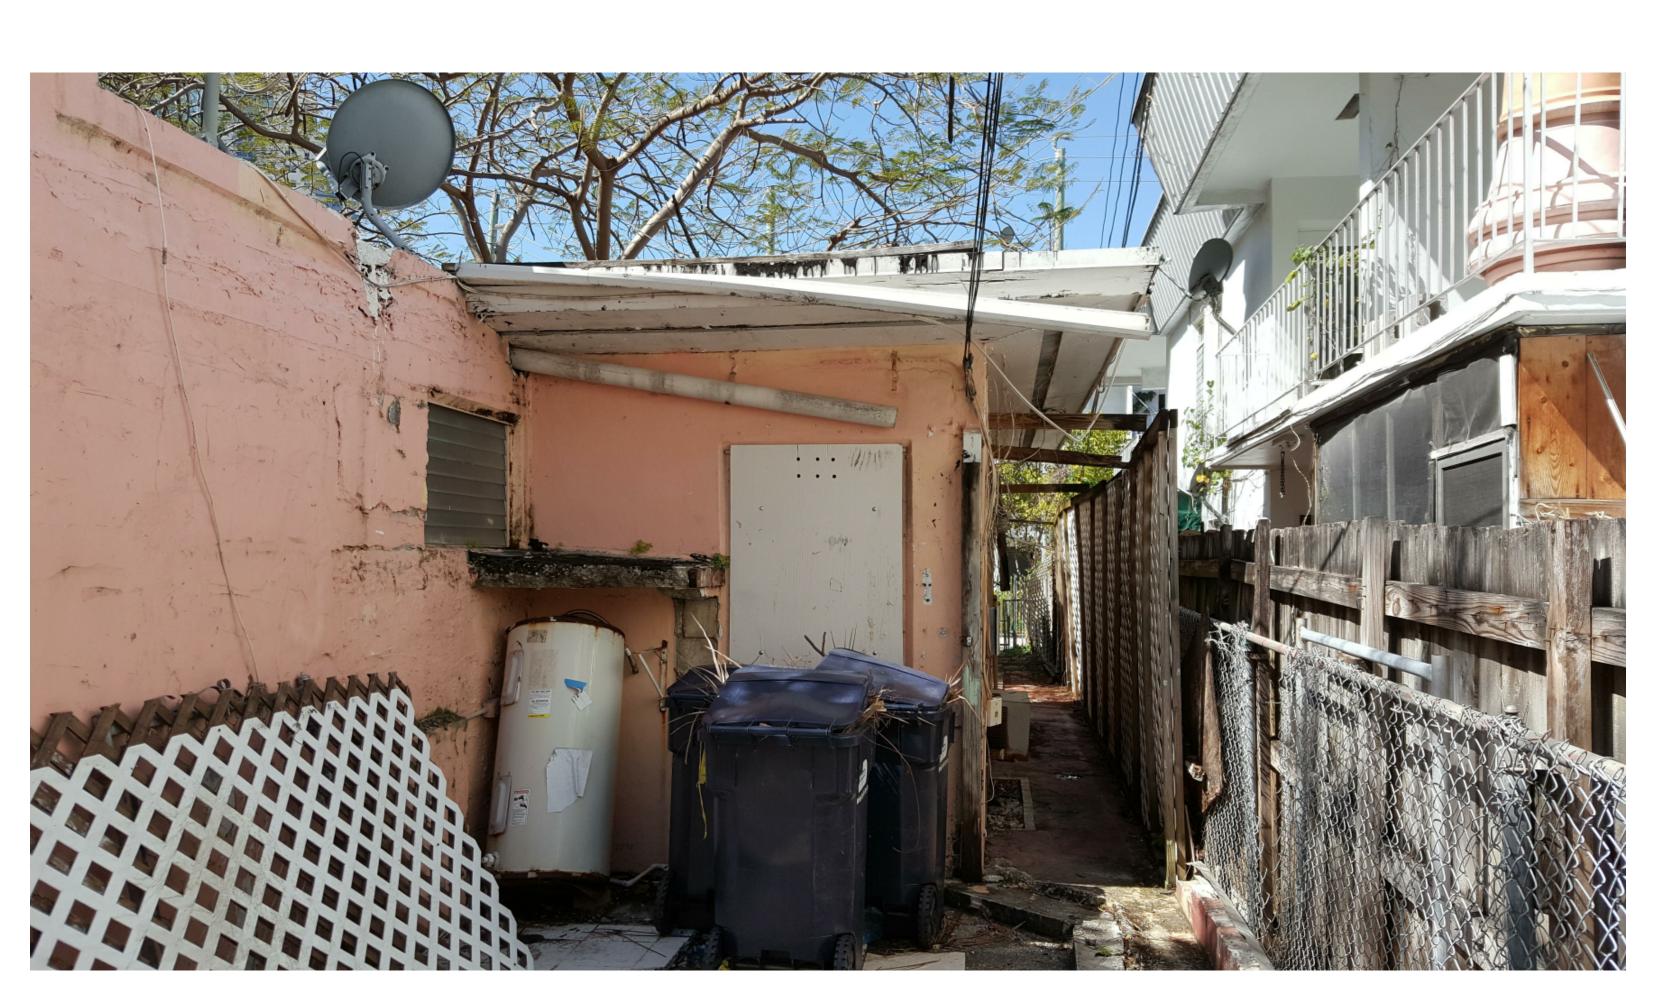

809 2ND ST. EAST ELEVATION (NORTH END)



809 2ND ST. SOUTH ELEVATION (FROM EAST)



809 2ND ST. SOUTH FACADE

SKLAR chitecture

2310 HOLLYWOOD BLV HOLLYWOOD, FL 33020 www.sklarchitect.com

AA 0002849 IB 0000894 NCARB CERT FIED

> SEAI ARI L. SKLAF

REVISIONS

IND STREET- TOWNHOMES

TREET MIAMI BEACH.

Drawn By: M.V Checked By: ARI SKLAR

809 2ND FLORID,

EXISTING HOUSE IMAGES

A0.6

PROJECT #: 16-029

DATE: 04-24-17