


EXISTING BUILDING TO BE DEMOLISHED


SKLARchitecture
 2310 HOLLYWOOD BLVD.
 HOLLYWOOD, FL 33020
 www.sklararchitect.com
 TEL - (954) 925-9292
 FAX - (954) 925-6292
 AA 0002849
 IB 0000894
 NCARB
 CERTIFIED

SEAL
 ARI L. SKLAR
 LICENSE #AR1473


REVISIONS

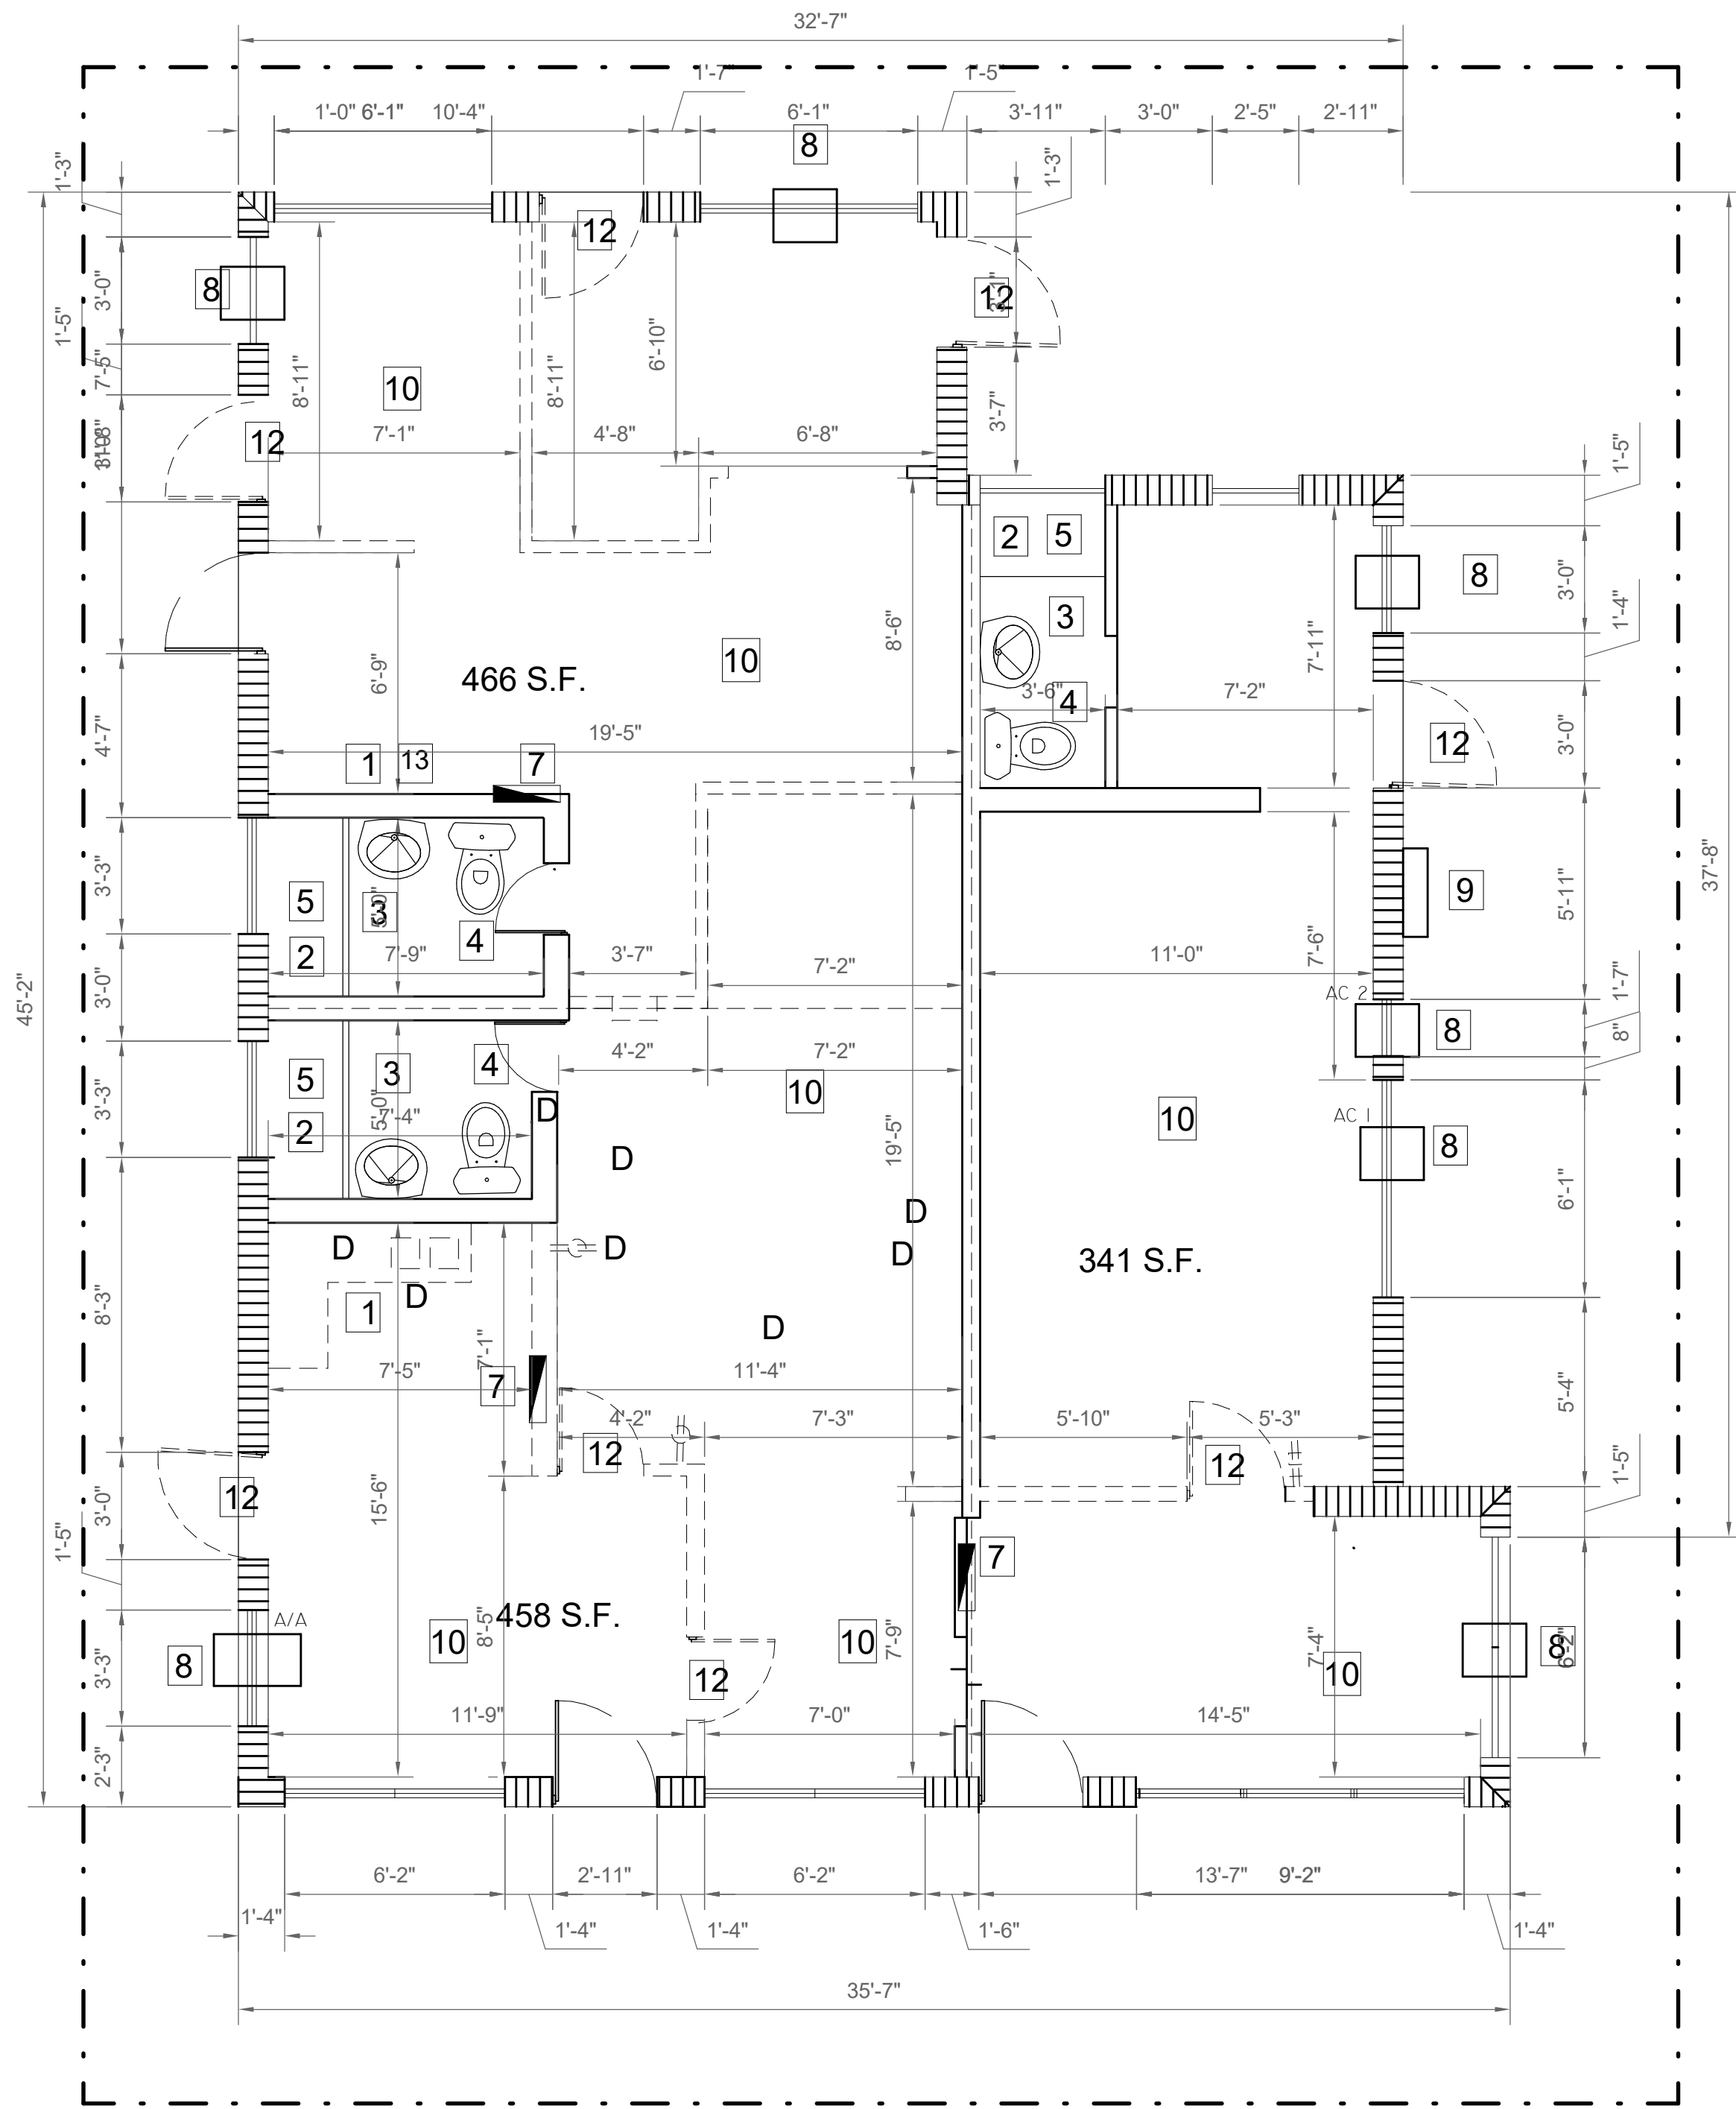


EXISTING BUILDING
 1/4" = 1'-0"

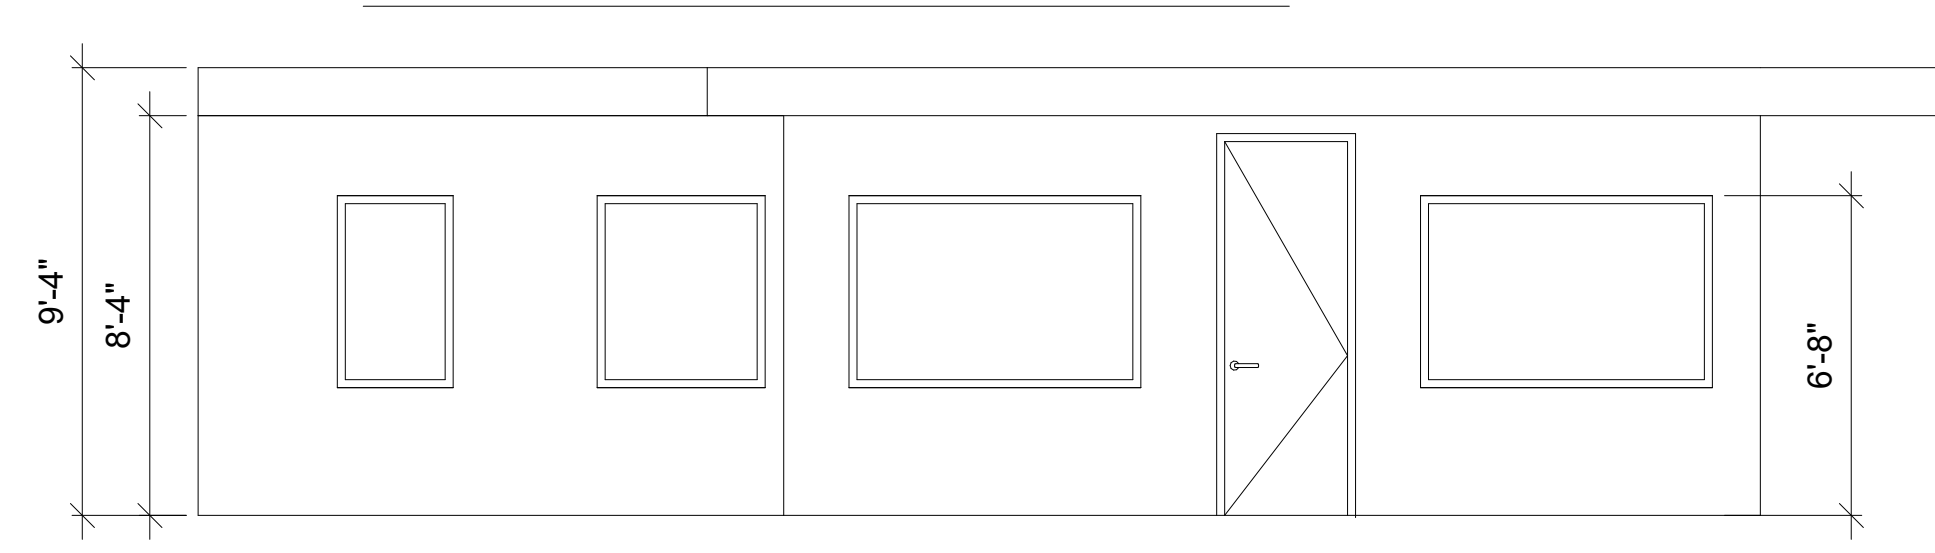


D. NORTH ELEVATION

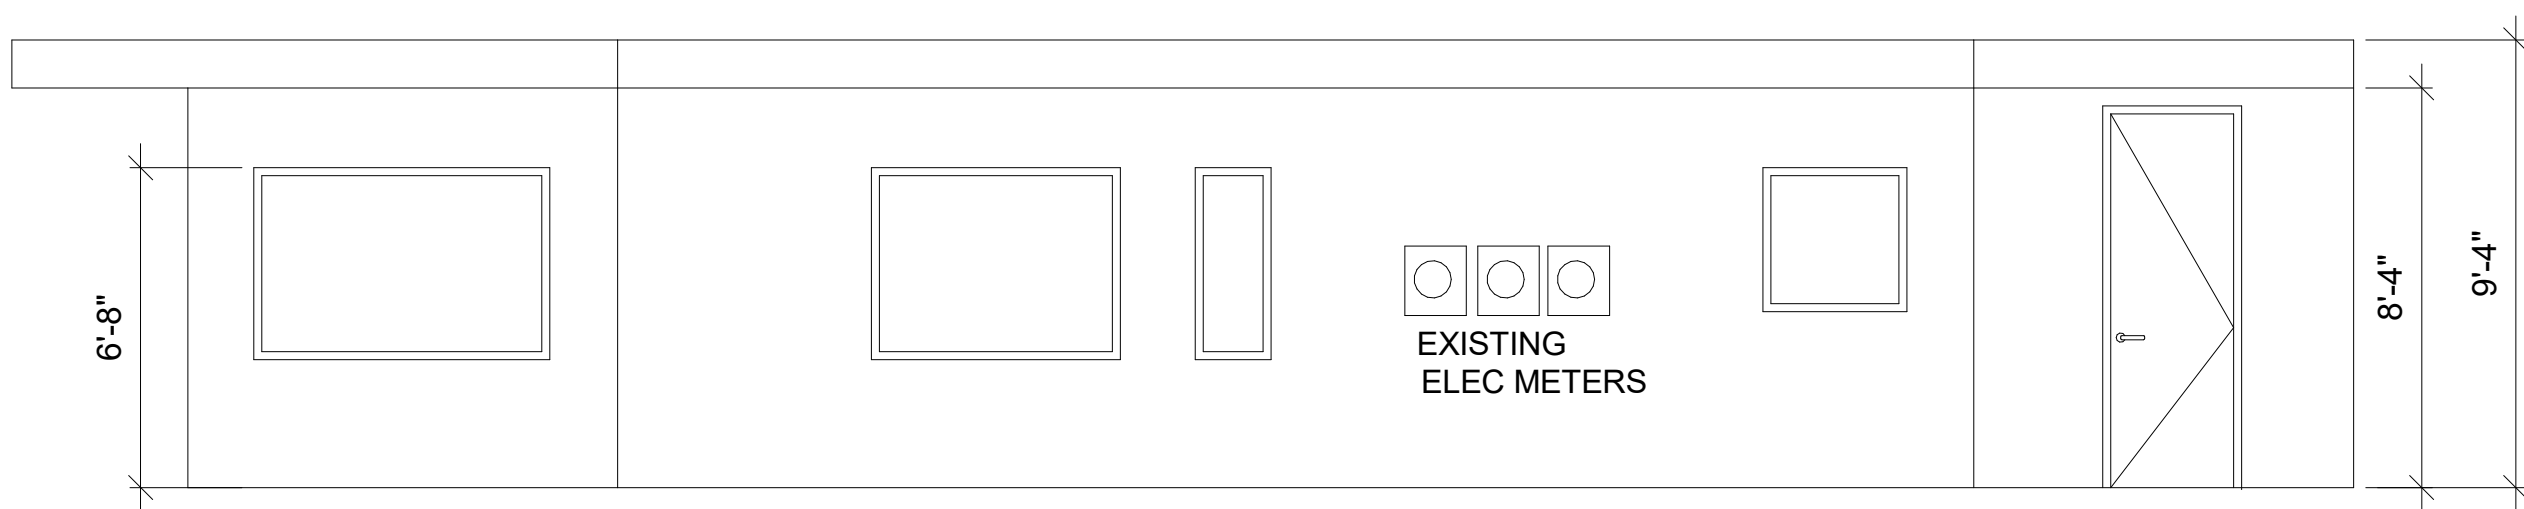

C. EAST ELEVATION

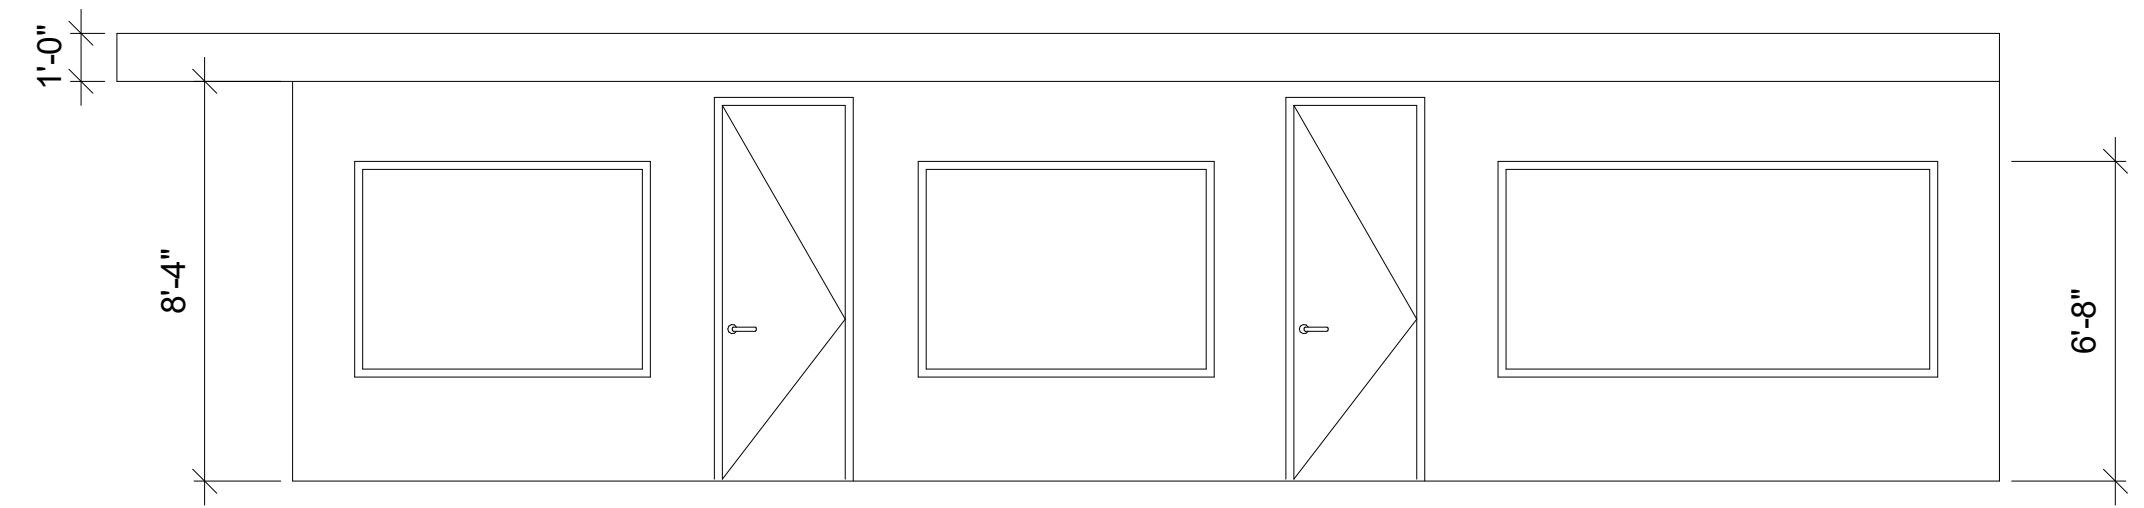

B. SOUTH ELEVATION

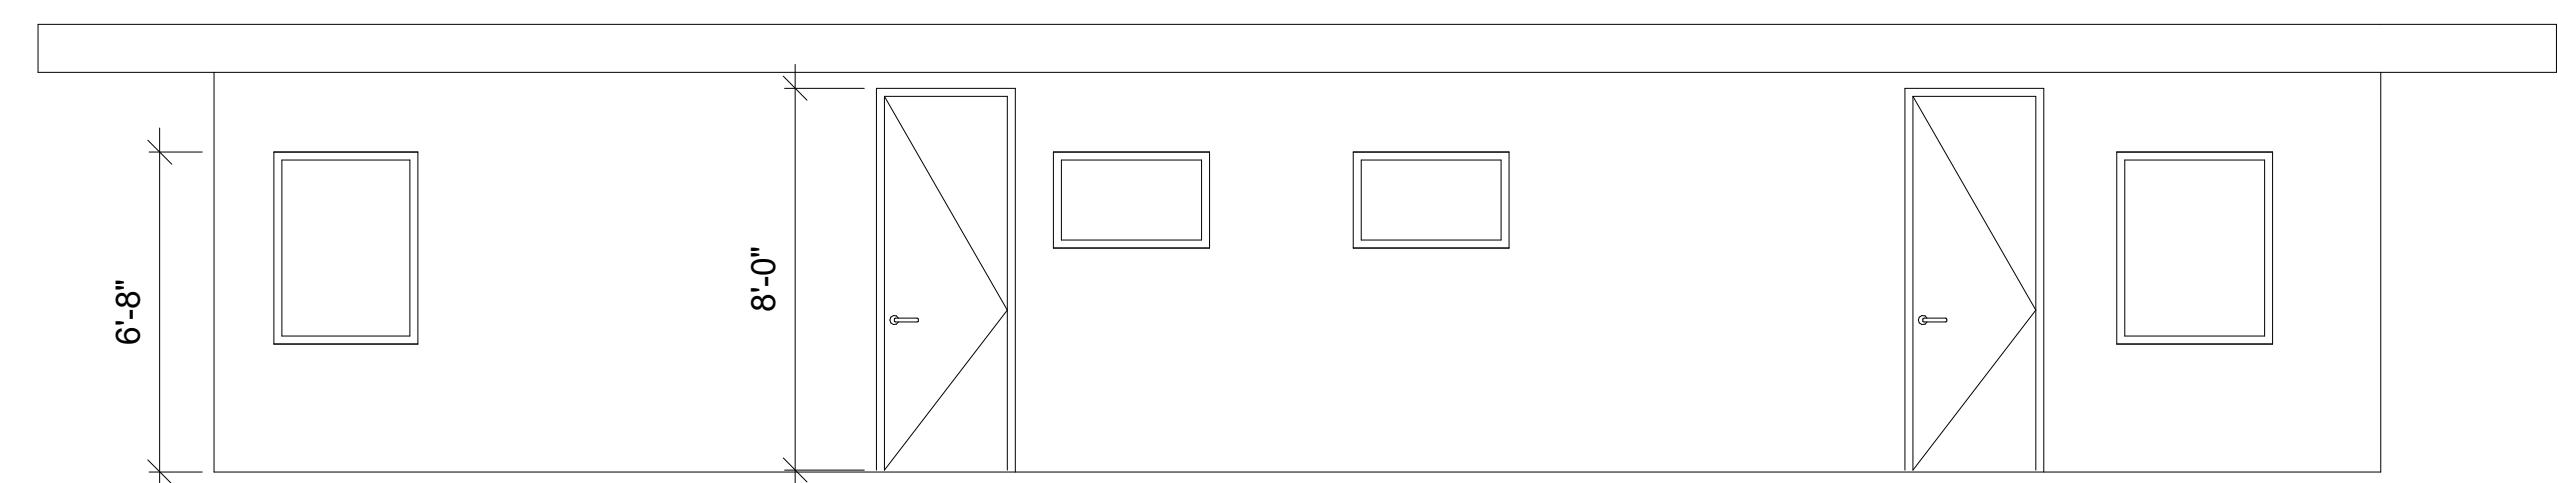

A. WEST ELEVATION

EXISTING ELEVATIONS
 1/4" = 1'-0"

WATERCUP INVESTMENTS LLC.
809 2ND STREET- TOWNHOMES
 809 2ND STREET, MIAMI BEACH,
 FLORIDA 33139

Drawn By:
 M.V.
 Checked By:
 ARI SKLAR

EXISTING BUILDING
 DEMO PLANS

A1.2

PROJECT #: 16-029

DATE : 04-24-17