


1 THIRD FLOOR
 1/4" = 1'-0"



2 ROOF
 1/4" = 1'-0"

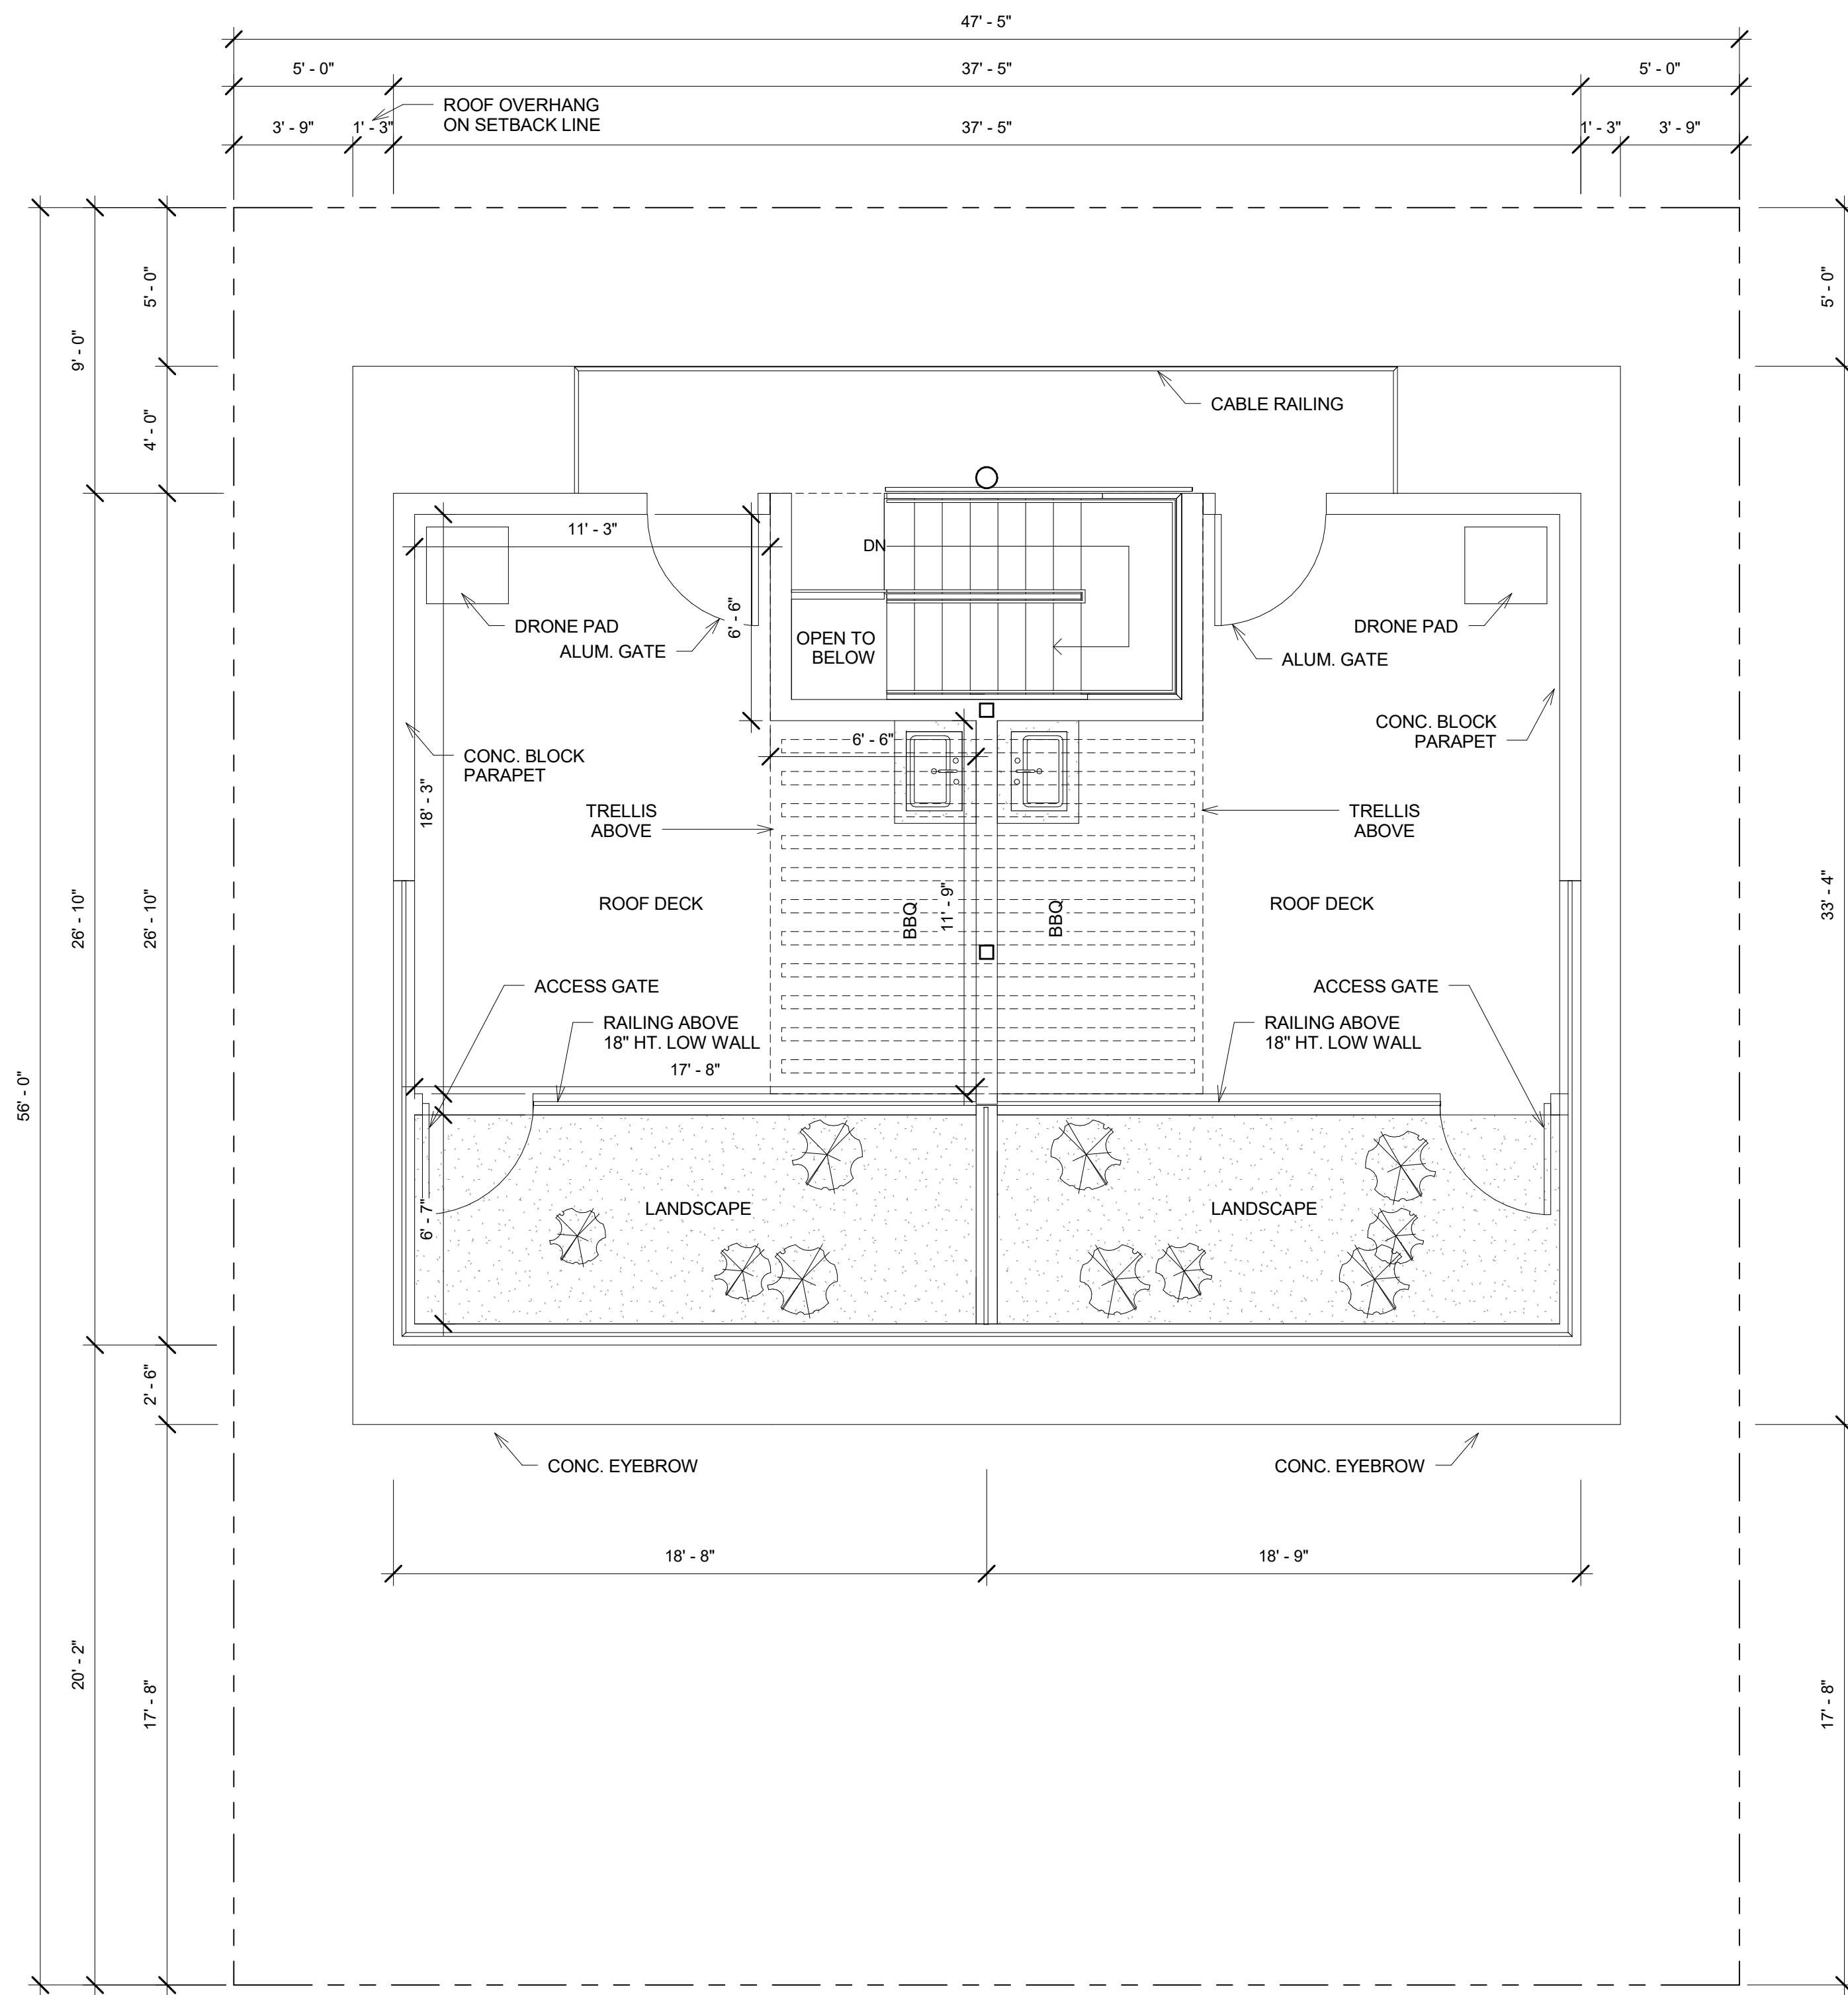

WATERCUP INVESTMENTS LLC.
809 2ND STREET - TOWNHOMES
 809 2ND STREET, MIAMI BEACH,
 FLORIDA 33139

Drawn By:
 M.V.
 Checked By:
 ARI SKLAR

PROPOSED THIRD
 FLOOR PLAN AND
 ROOF PLAN

A2.1

PROJECT #: 16-029

DATE : 04-24-17