


1 SOUTH ELEVATION  
 1/4" = 1'-0"

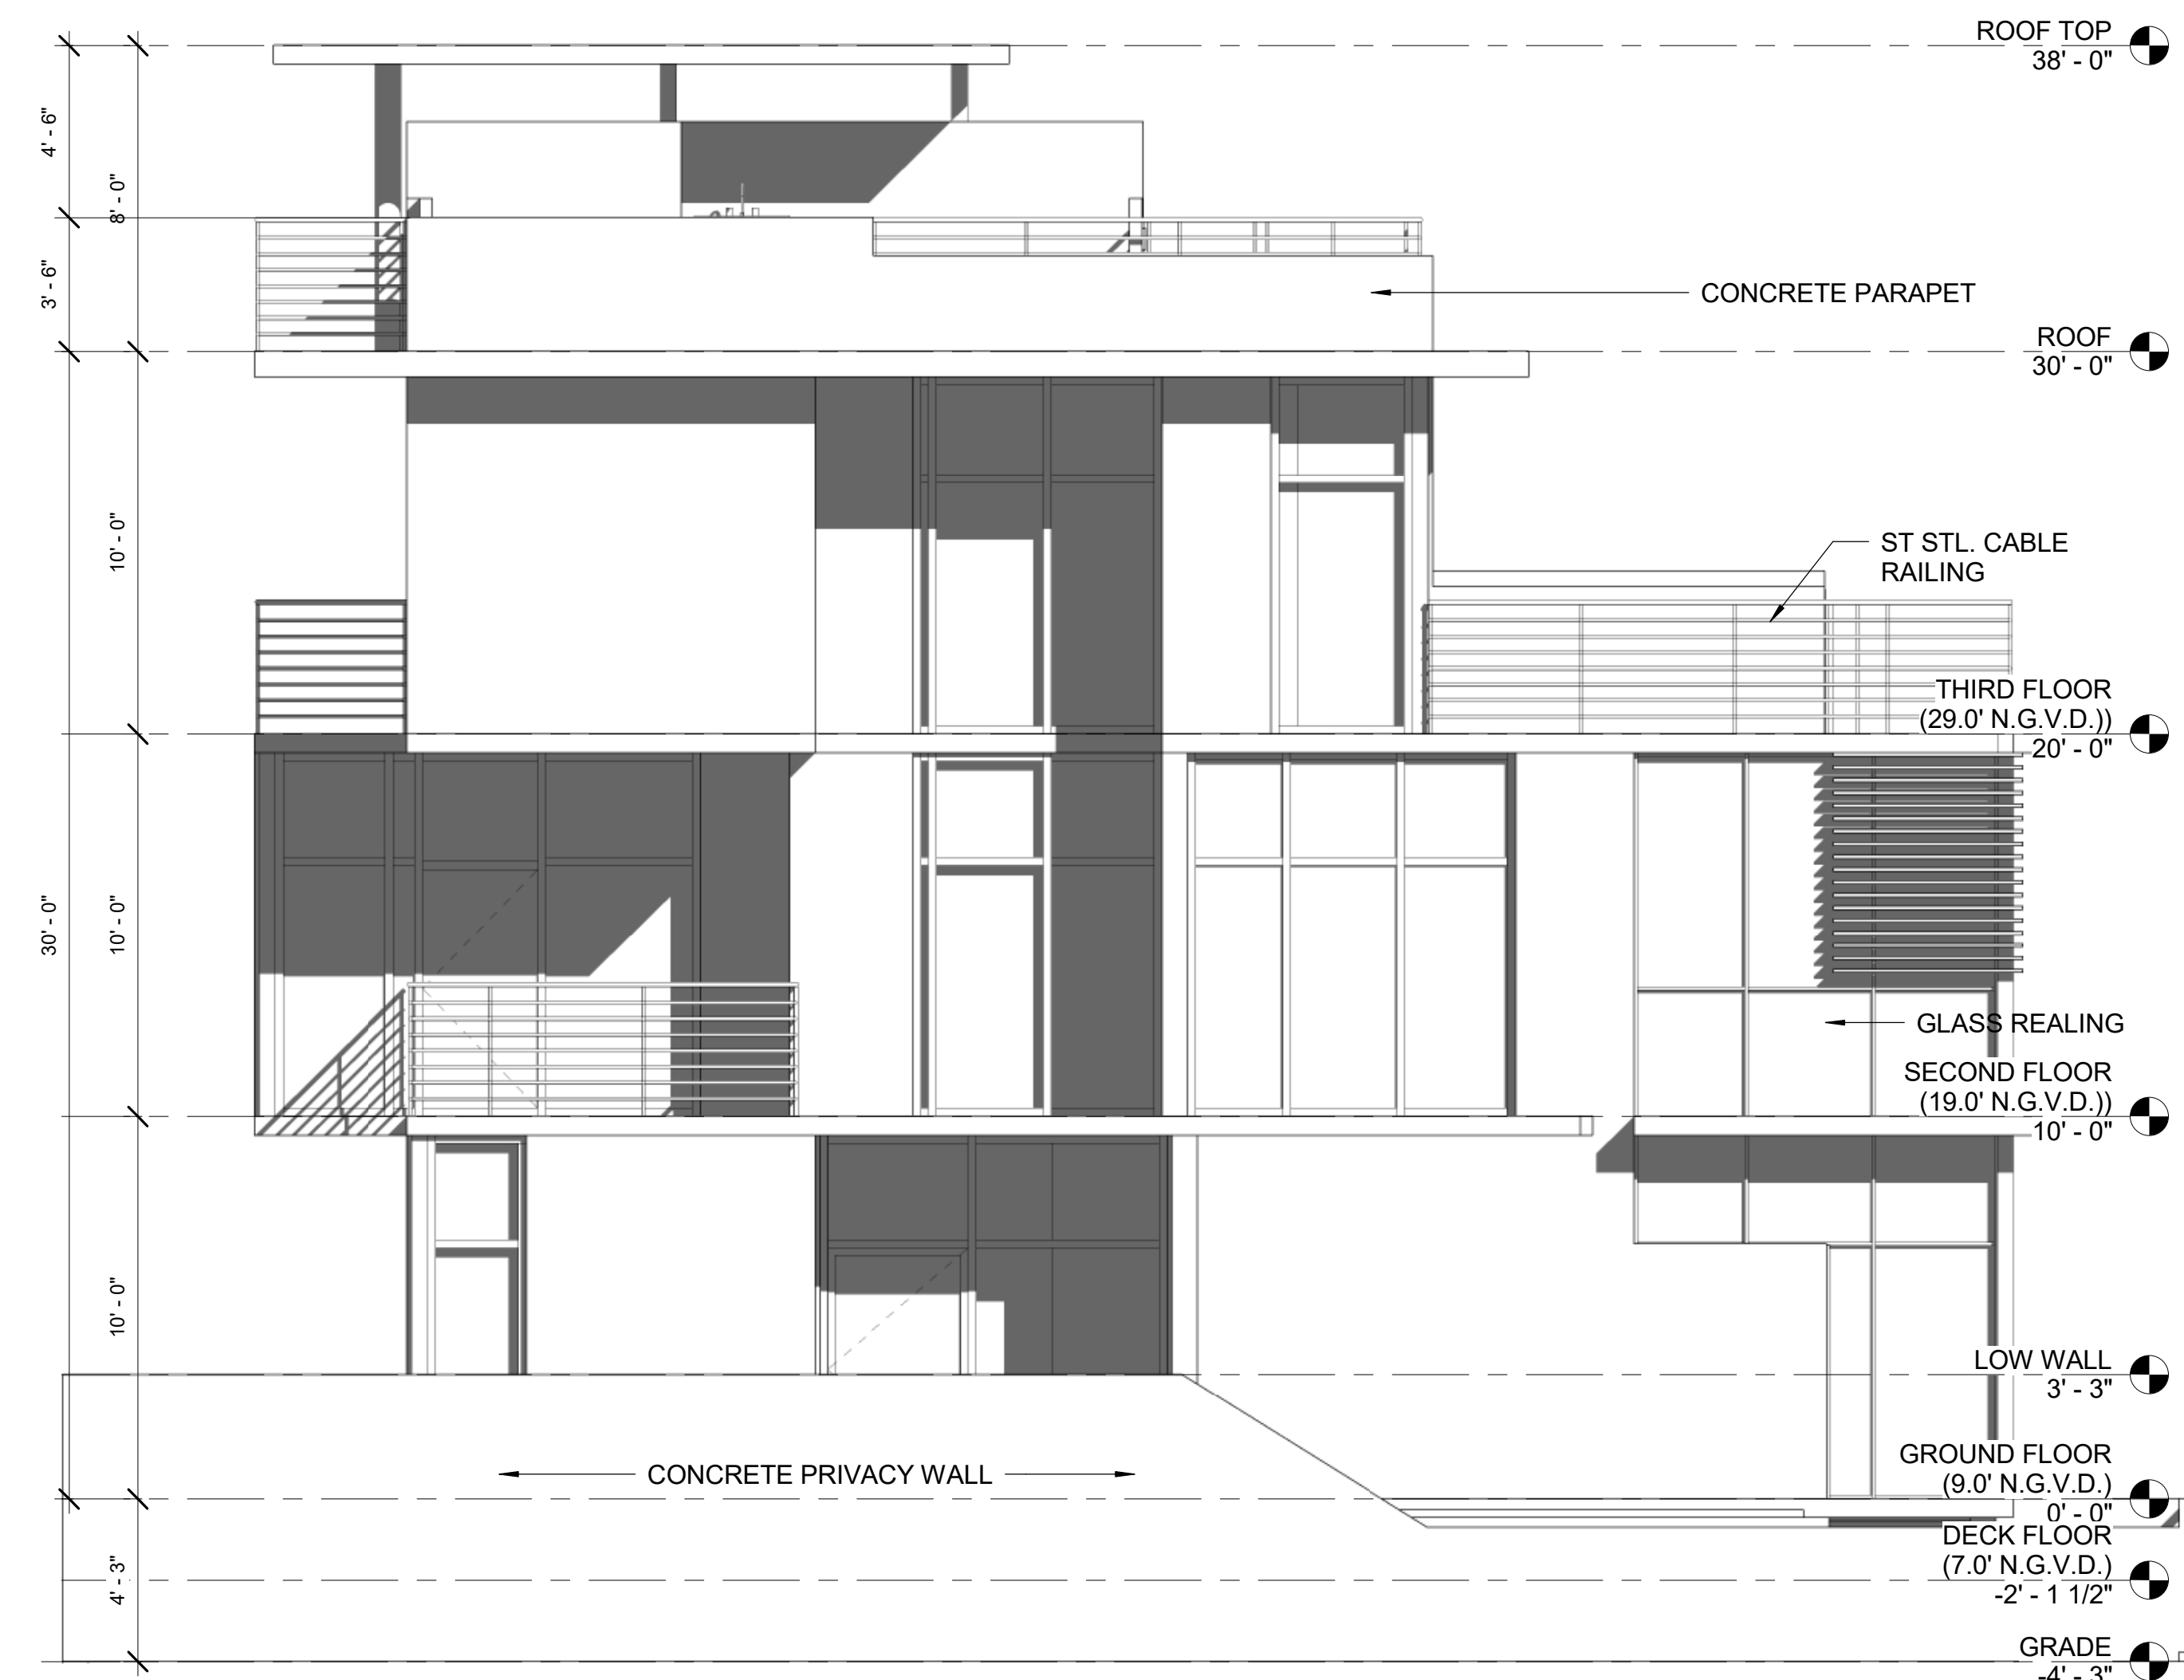

2 WEST ELEVATION  
 1/4" = 1'-0"

WATERCUP INVESTMENTS LLC.  
**809 2ND STREET- TOWNHOMES**  
 809 2ND STREET, MIAMI BEACH,  
 FLORIDA 33139

Drawn By:  
 M.V.  
 Checked By:  
 ARI SKLAR

PROPOSED SOUTH &  
 WEST ELEVATIONS

**A4.0**

PROJECT #: 16-029

DATE : 04-24-17