



REVISIONS

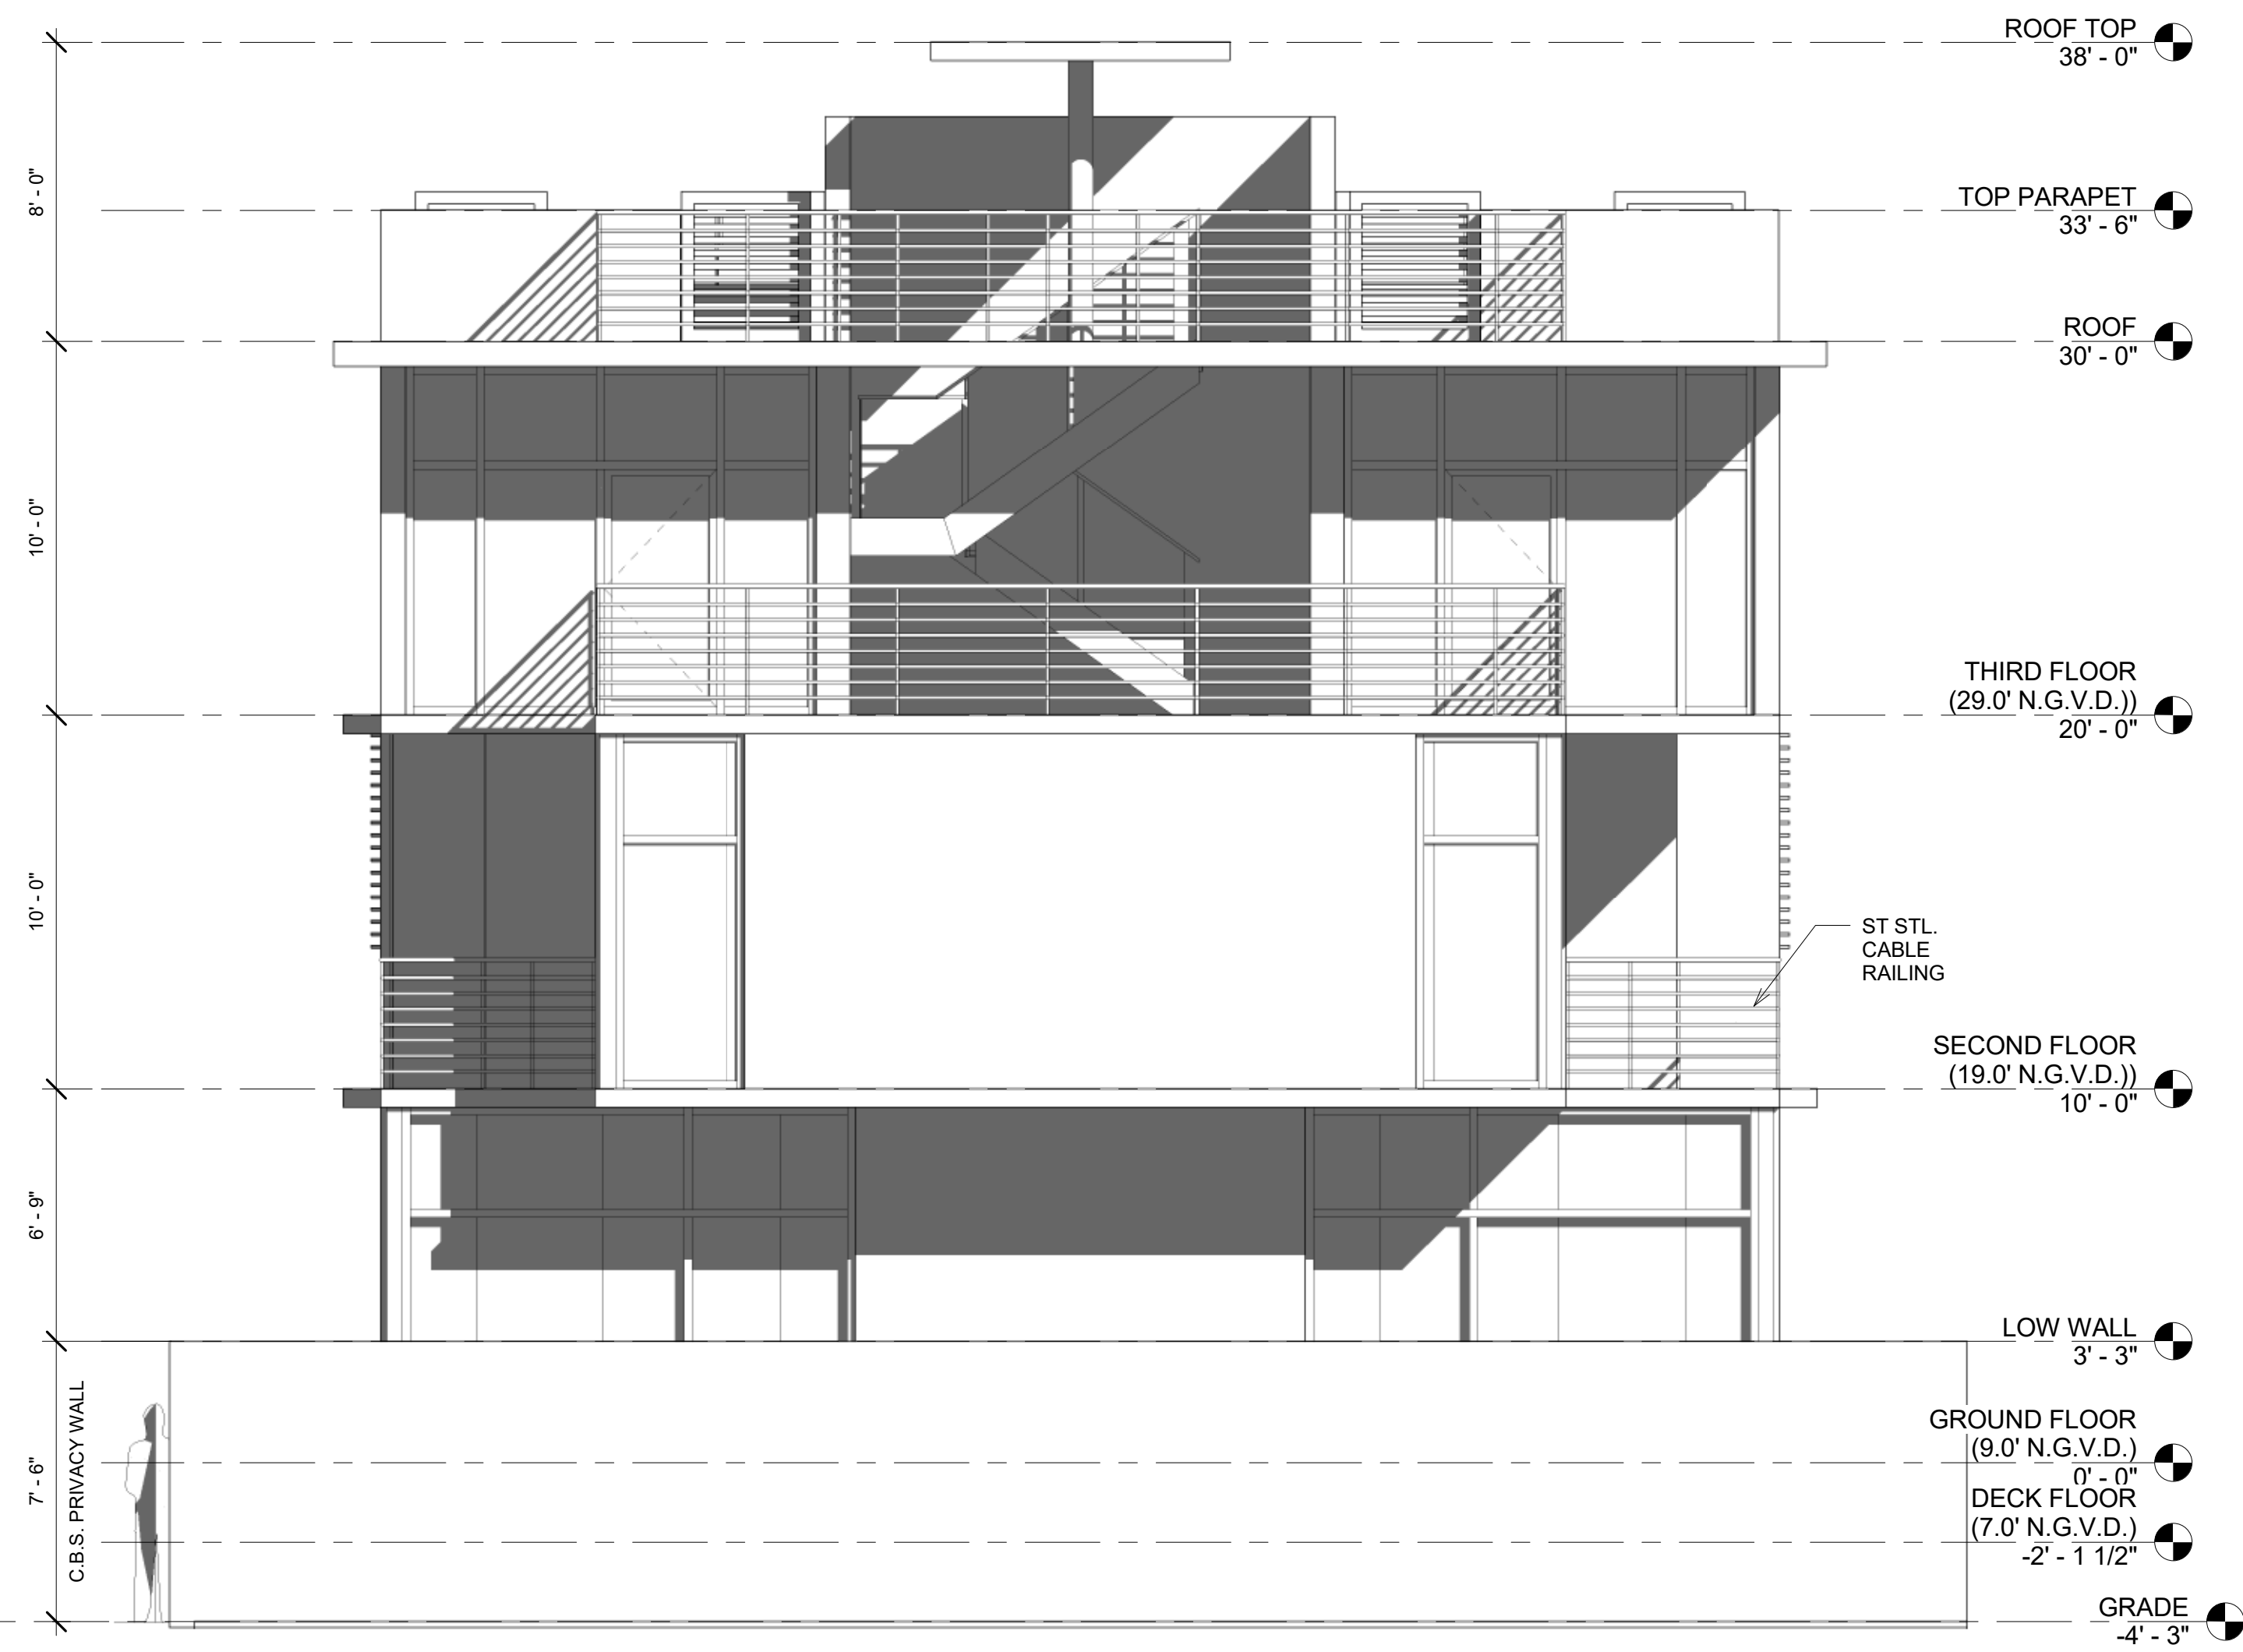

① North
 1/4" = 1'-0"

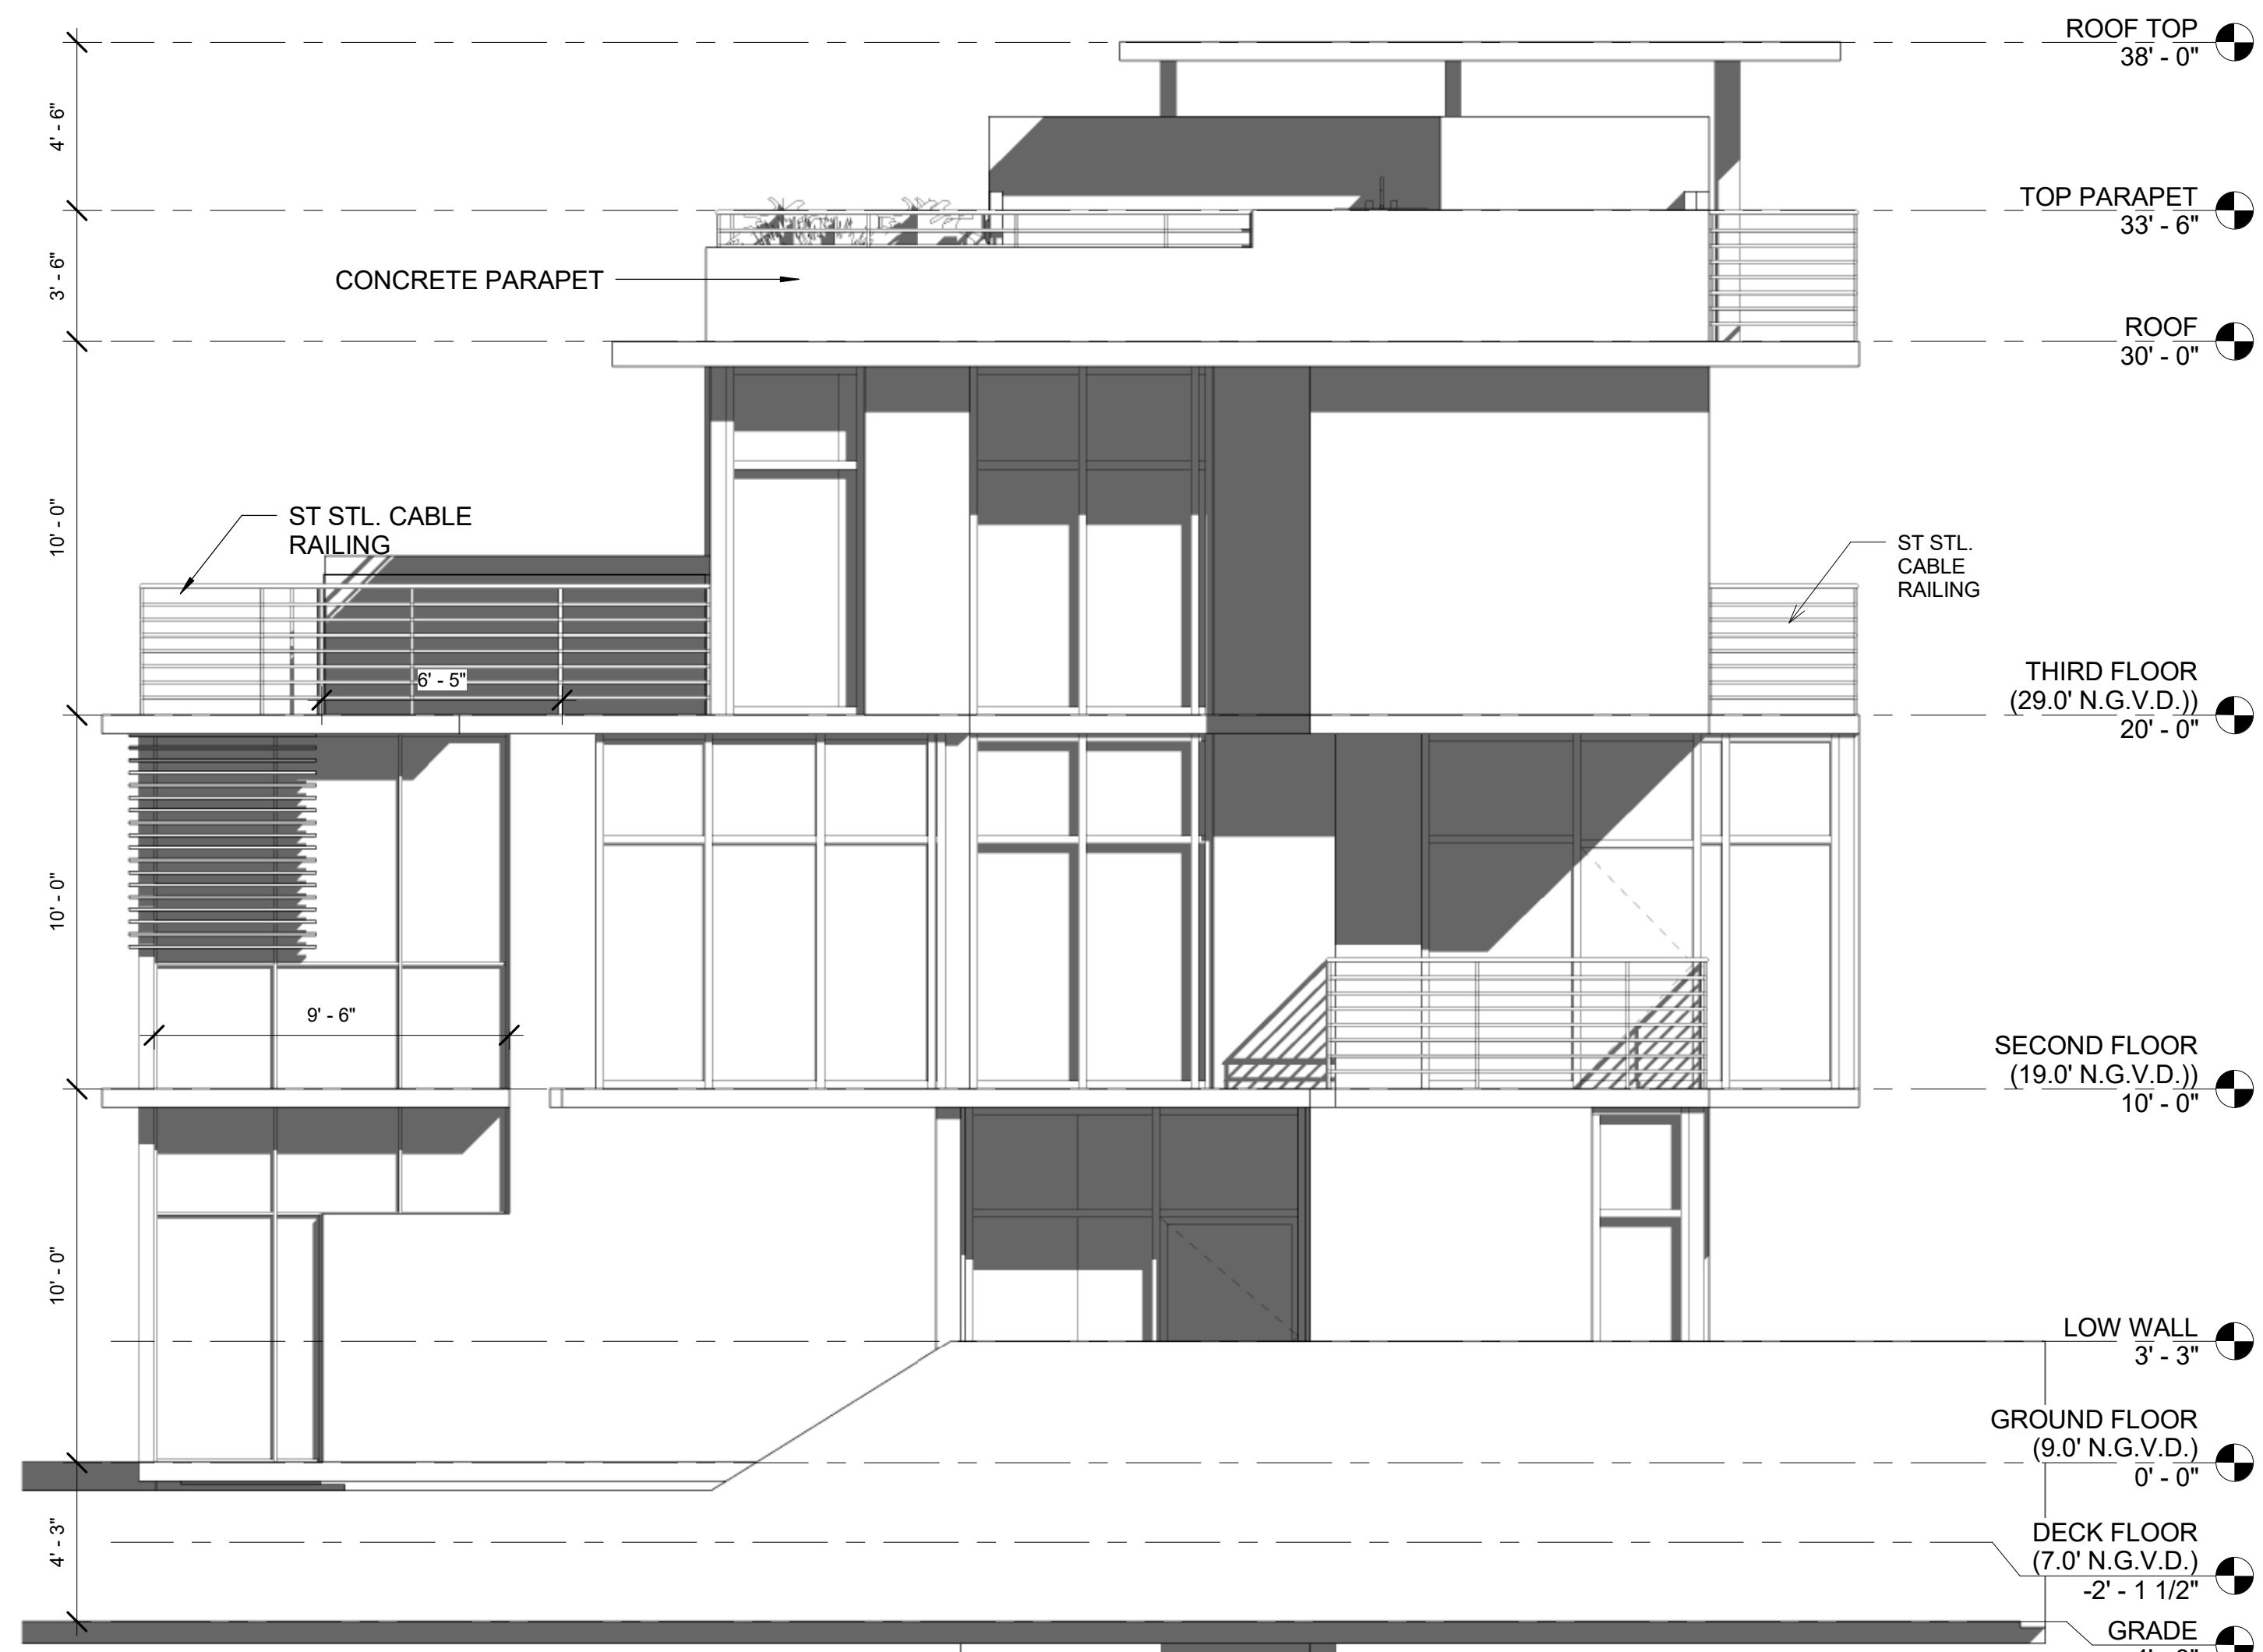

② East
 1/4" = 1'-0"

WATERCUP INVESTMENTS LLC.
809 2ND STREET- TOWNHOMES
 809 2ND STREET, MIAMI BEACH,
 FLORIDA 33139

Drawn By:
 M.V.
 Checked By:
 ARI SKLAR

PROPOSED NORTH &
 EAST ELEVATIONS

A4.1

PROJECT #: 16-029

DATE : 04-24-17