

HISTORIC PRESERVATION BOARD SUBMITTAL

SCOTT ROBINS COMPANIES
431 WASHINGTON AVE.
MIAMI BEACH, FL 33139



FINAL SUBMITTAL APRIL 13, 2017



OWNER:
SCOTT ROBINS COMPANIES
230 FIFTH STREET, MIAMI BEACH, FL 33139
TEL: 305-674-0600
EMAIL: Info@RobinsCompanies.com


ARCHITECT:
JSK ARCHITECTURAL GROUP (AA 0003187)
137 GIRALDA AVENUE, CORAL GABLES, FL 33134
TEL: 305-448-1986 / FAX: 775-206-2139
JORGE S. KUPERMAN, AIA (AR 0016353)

INDEX OF DRAWINGS

ARCHITECTURE		PROPOSED SUBMITTAL	FINAL SUBMITTAL	DATE				
SHEET NO.	DESCRIPTION	PROPOSED SUBMITTAL	FINAL SUBMITTAL	DATE				
A-000	COVER SHEET	●	●					
	SURVEY	●	●					
A-100	EXISTING SITE PLAN	●	●					
A-200	EXISTING FLOOR PLAN, REFLECTED CEILING PLAN & ELEVATION	●	●					
A-300	DEMOLITION FLOOR PLAN, REFLECTED CEILING PLAN & ELEVATION	●	●					
A-400	PROPOSED FLOOR PLAN, REFLECTED CEILING PLAN & ELEVATION	●	●					
A-500	EXISTING AND PROPOSED SECTION	●	●					
A-600	PHOTOS SHEET	●	●					
A-601	PHOTOS SHEET	●	●					
A-602	PHOTOS SHEET	●	●					
A-700	PROPOSED THREE DIMENSIONAL PERSPECTIVE	●	●					

SCOPE OF WORK

THE WORK DESCRIBED HEREIN INVOLVES: RELOCATE STOREFRONT FACADE BY
PUSHING IT BACK & CREATING A COVERED DINING AREA

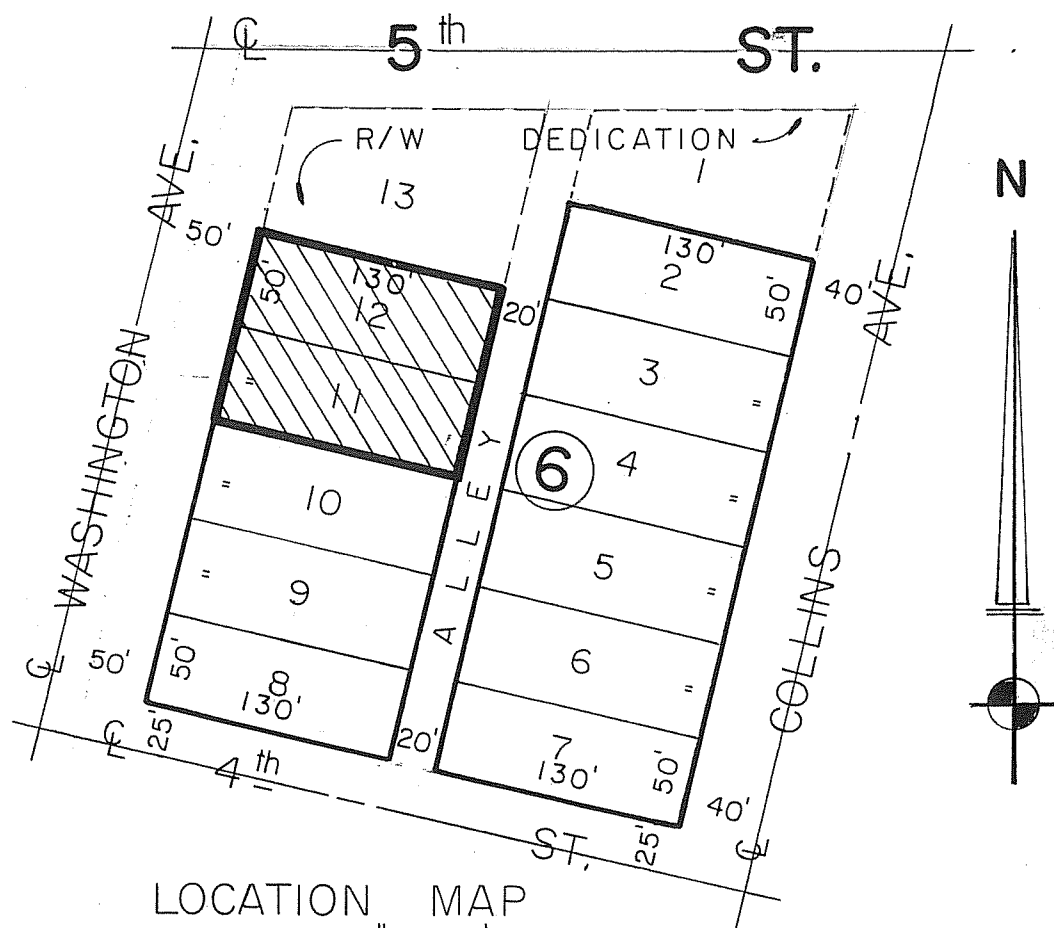

LEGAL DESCRIPTION:

LOTS 11 AND 12, OF BLOCK 6, OF "OCEAN BEACH, FLA.", ACCORDING TO THE PLAT THEREOF RECORDED IN PLAT BOOK 2 AT PAGE 38 OF THE PUBLIC RECORDS OF MIAMI-DADE COUNTY, FLORIDA; SITUATED IN THE CITY OF MIAMI BEACH, FLORIDA.

ORDER NO. 12764
F.B. 486 PG. 28-29

DATE: JULY 12, 2001
SCALE: AS SHOWN

SURVEYOR'S CERTIFICATION: WE HEREBY CERTIFY: THAT THIS SURVEY COMPLIES WITH THE MINIMUM TECHNICAL STANDARDS FOR LAND SURVEYING IN THE STATE OF FLORIDA, CHAPTER 472 OF THE FLORIDA STATUTES.


A.R. TOUSSAINT & ASSOCIATES INC.
LAND SURVEYORS


620 NE 126th STREET NORTH MIAMI FLORIDA 33161
phone 305-891-7340 fax 305-893-0325

BY: Albert R. Toussaint PRES.

ALBERT R. TOUSSAINT
REGISTERED ENGINEER NO. 8939
REGISTERED SURVEYOR AND MAPPER NO. 907
STATE OF FLORIDA
FLORIDA CERTIFICATE OF AUTHORIZATION LB-273


ORDER NO. 14443 REVISED THIS 2nd DAY OF JAN, 2009 TO UP-DATE SURVEY. FB 486, PGS. 28 & 29.

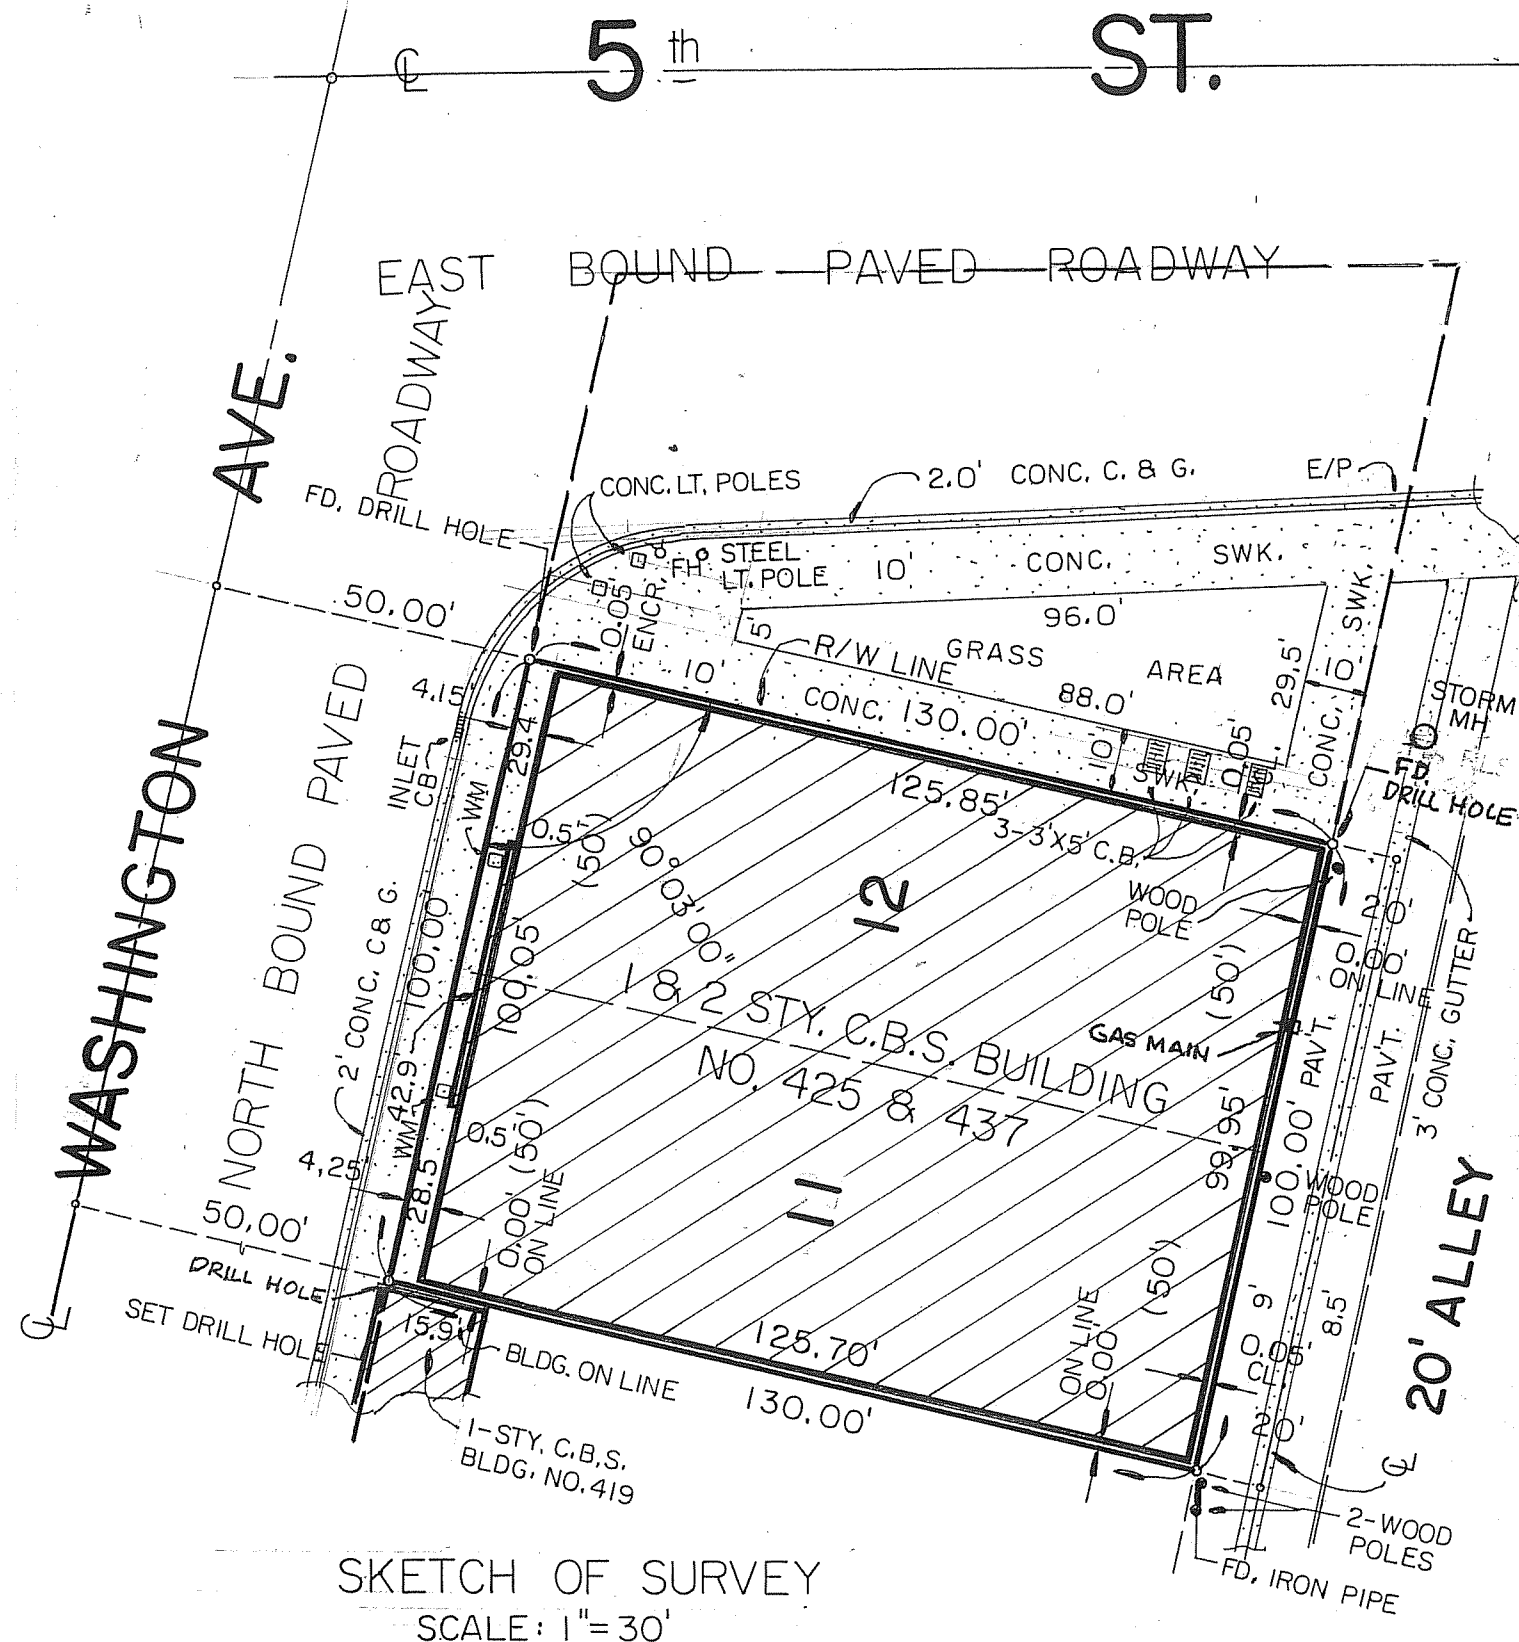

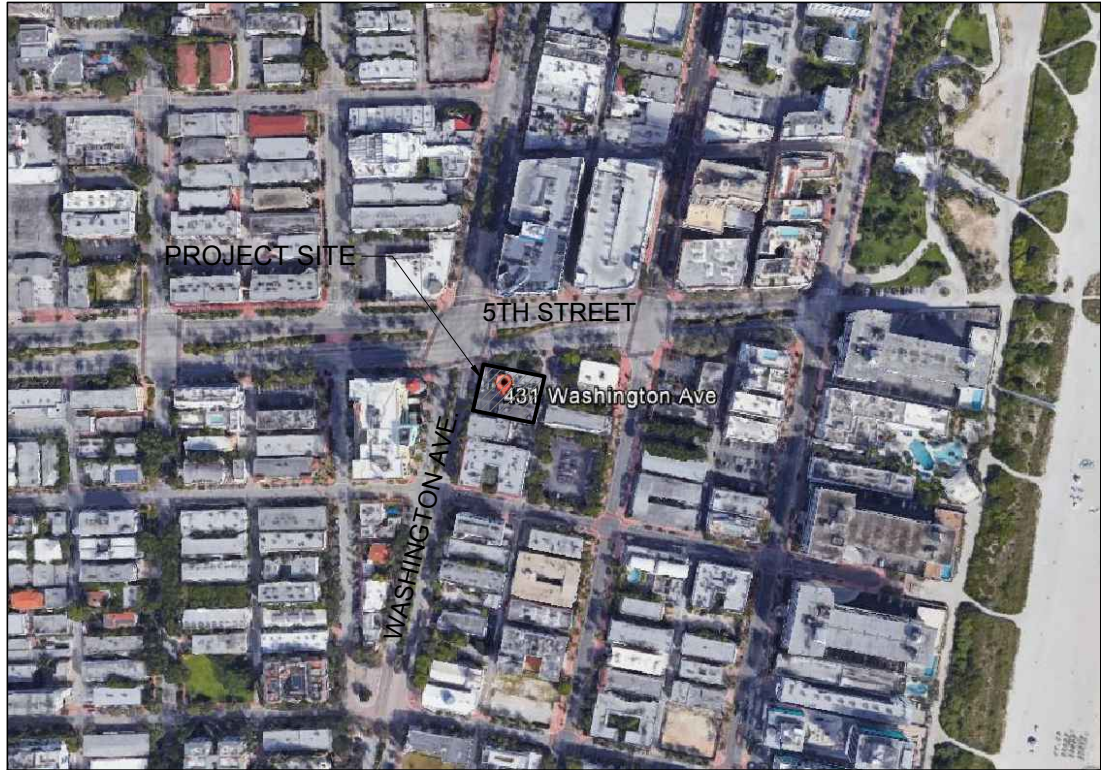

LOCATION MAP

SCALE: N.T.S.

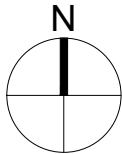


LEGAL DESCRIPTION

LOTS 11 AND 12, OF BLOCK 6, OF "OCEAN BEACH, FLA.", ACCORDING TO THE PLAT THEREOF RECORDED IN PLAT BOOK 2 AT PAGE 38 OF THE PUBLIC RECORDS OF MIAMI-DADE COUNTY, FLORIDA; SITUATED IN THE CITY OF MIAMI BEACH, FLORIDA.


ZONING DESCRIPTION

USE:	COMMERCIAL	
ZONING:	C-PS2	
AREAS		EXISTING
GROSS LOT AREA:		13,000 S.F.
BUILDING AREA:		12,600 S.F.
SETBACKS	REQUIRED	EXISTING
FRONT STREET:	0.00'	3.75'
REAR:	0.00'	0.05'
SIDE:	0.00'	0.00'
PARKING		
PARKING REQUIRED: 0 SPACES		
PARKING PROVIDED: 0 SPACES		

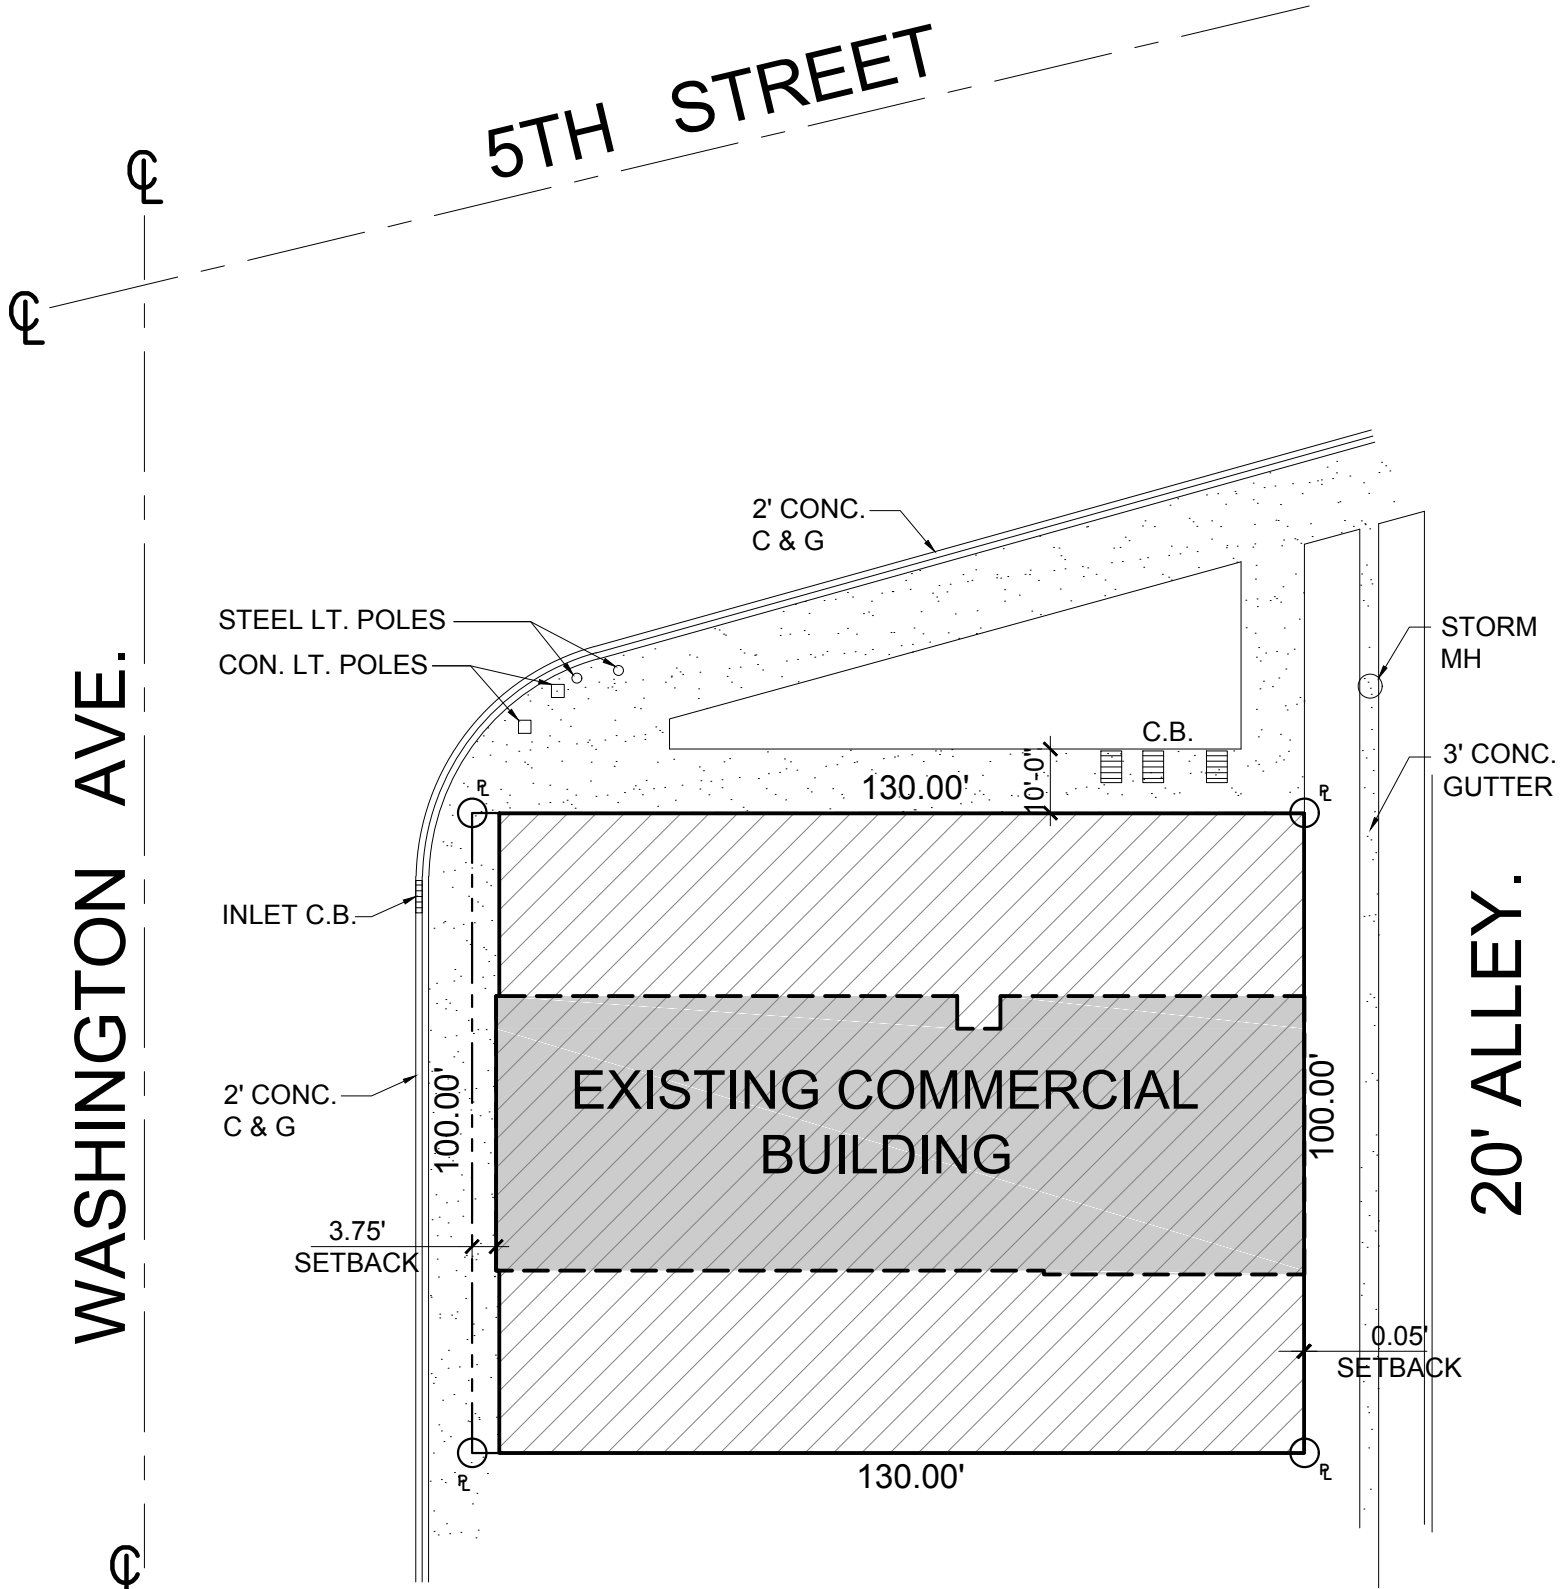

EXISTING SITE PLAN

SCALE: 1" = 30'

 

JSK ARCHITECTURAL GROUP
AA 0003187
JORGE S. KUPERMAN, AIA
NCARB - AR 0016353
137 Giralda Avenue, Coral Gables, FL 33134
information@jskarchitecturalgroup.com
WWW.JSKARCHITECTURALGROUP.COM
Ph (305) 448-1986 Fax: (305) 602-3980

ALL DRAWINGS AND WRITTEN MATERIAL APPEARING HEREIN CONSTITUTE THE ORIGINAL AND UNPUBLISHED WORK OF JSK ARCHITECTURAL GROUP, AND MAY NOT BE DUPLICATED, USED, OR DISCLOSED WITHOUT THE EXPRESS WRITTEN CONSENT OF THE ARCHITECT.

MEMBER OF THE AMERICAN INSTITUTE OF ARCHITECTS

CONSULTANT

**HISTORIC PRESERVATION BOARD
SUBMITTAL**
**431 WASHINGTON AVE
MIAMI BEACH, FL 33139**

**FINAL
SUBMITTAL**

REVISIONS	DATE

PROJECT NUMBER
2017-005


DATE
04/13/2017

SHEET TITLE
EXISTING SITE PLAN

DRAWN BY
E.L.V.

CHECKED BY
J.S.K.



SHEET NUMBER
A-100

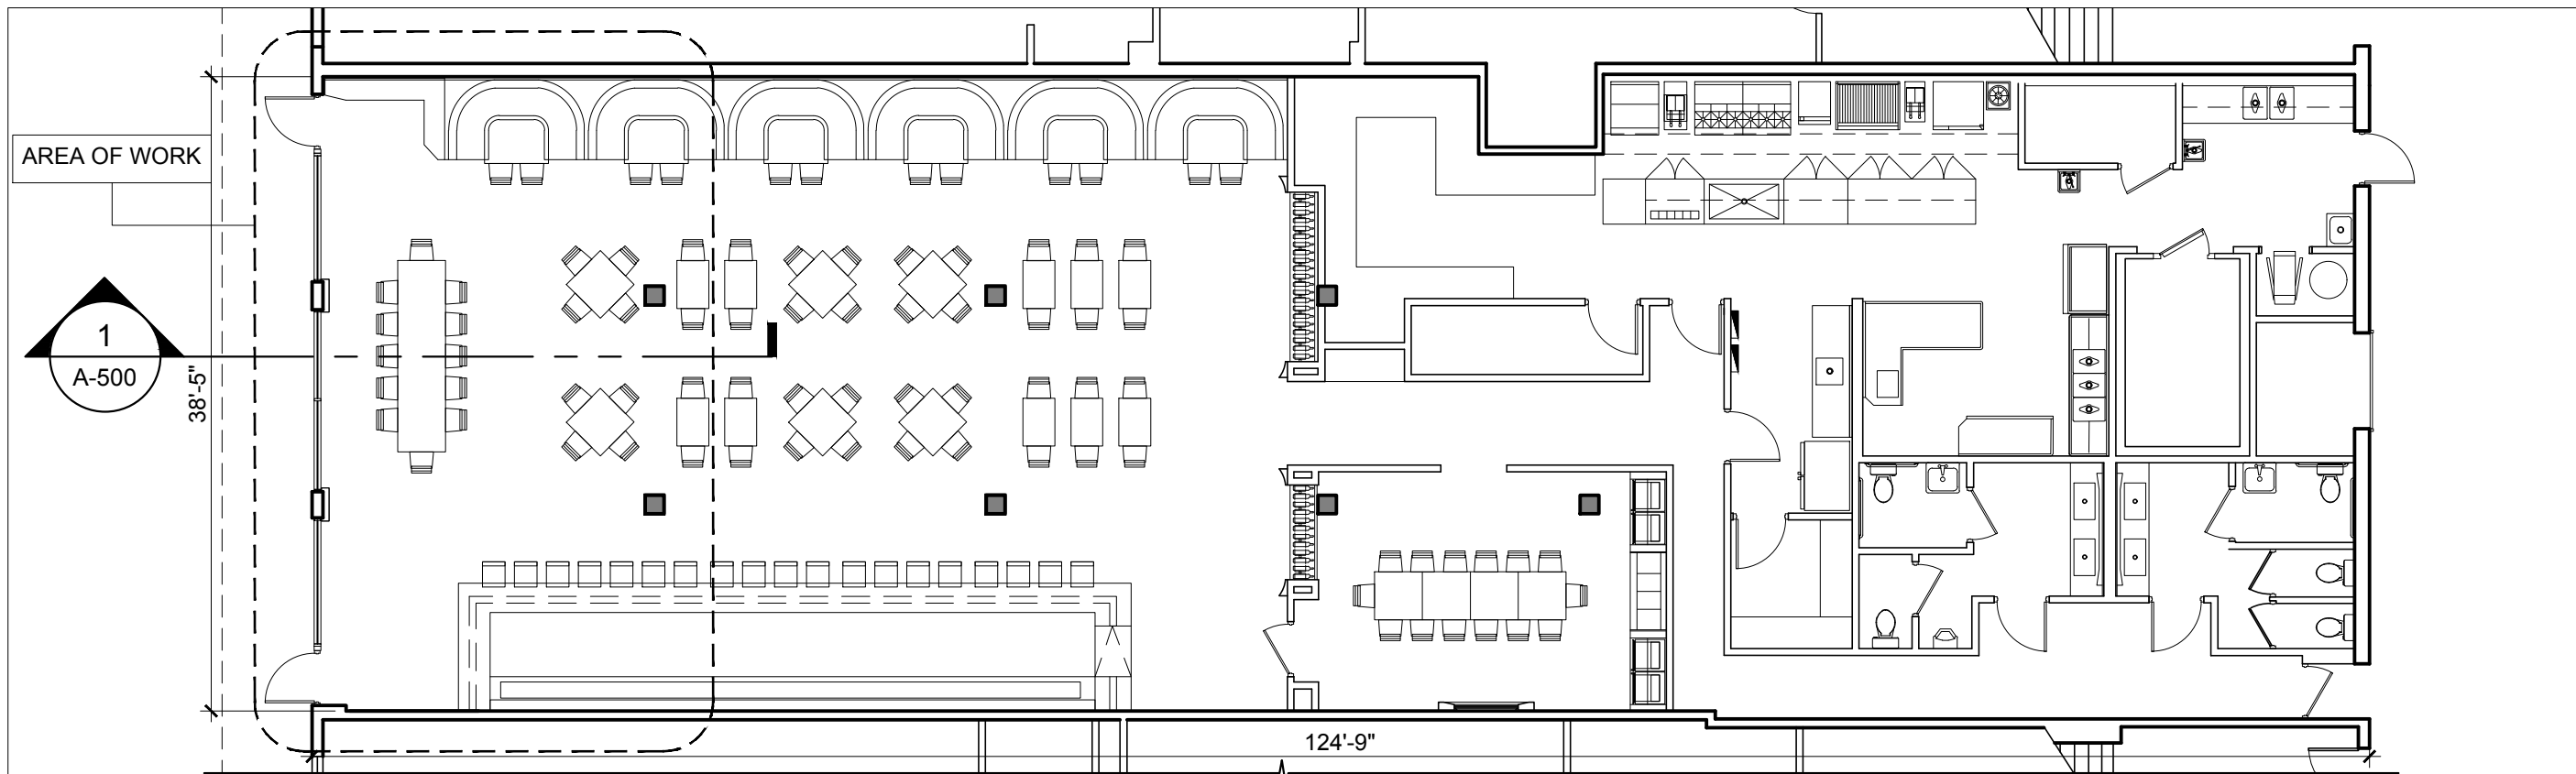

1
A-500

EXISTING FLOOR PLAN



SCALE: 3/32"=1'-0"

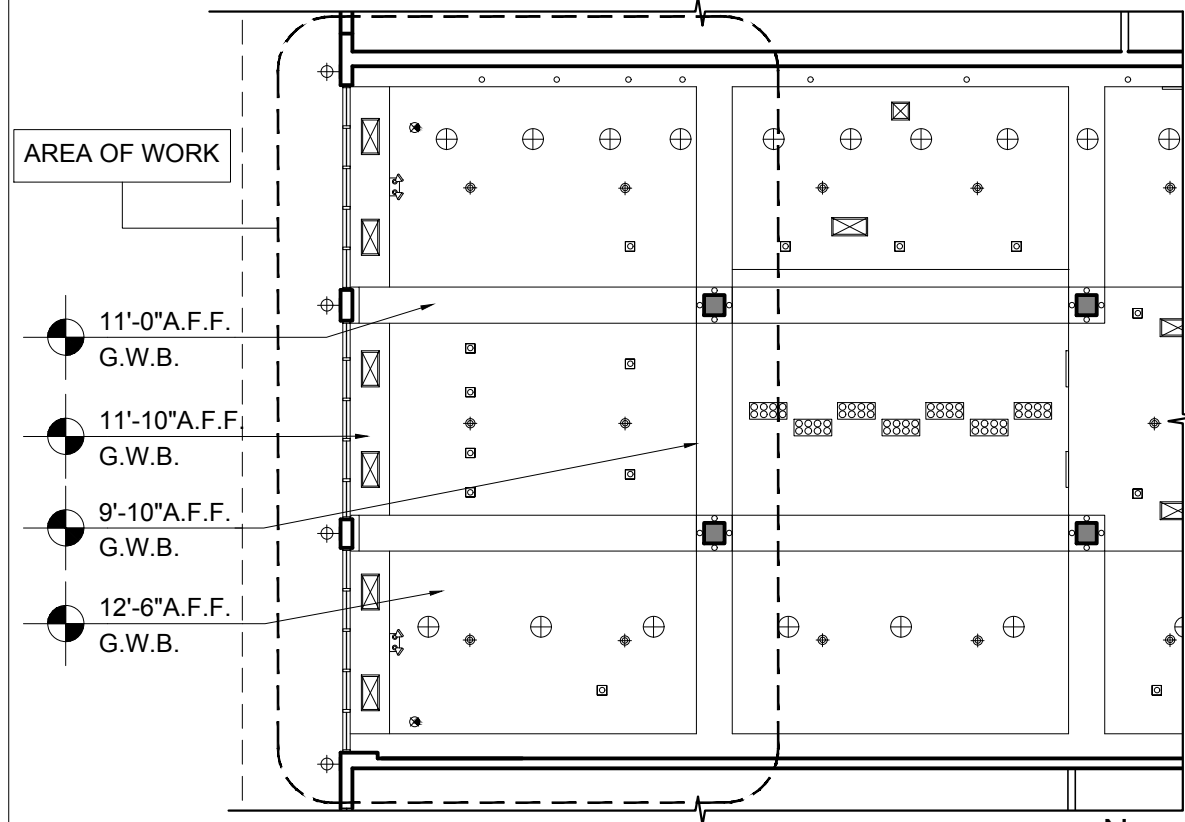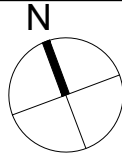

2
A-200

EXISTING PARTIAL CEILING PLAN

SCALE: 3/32"=1'-0"

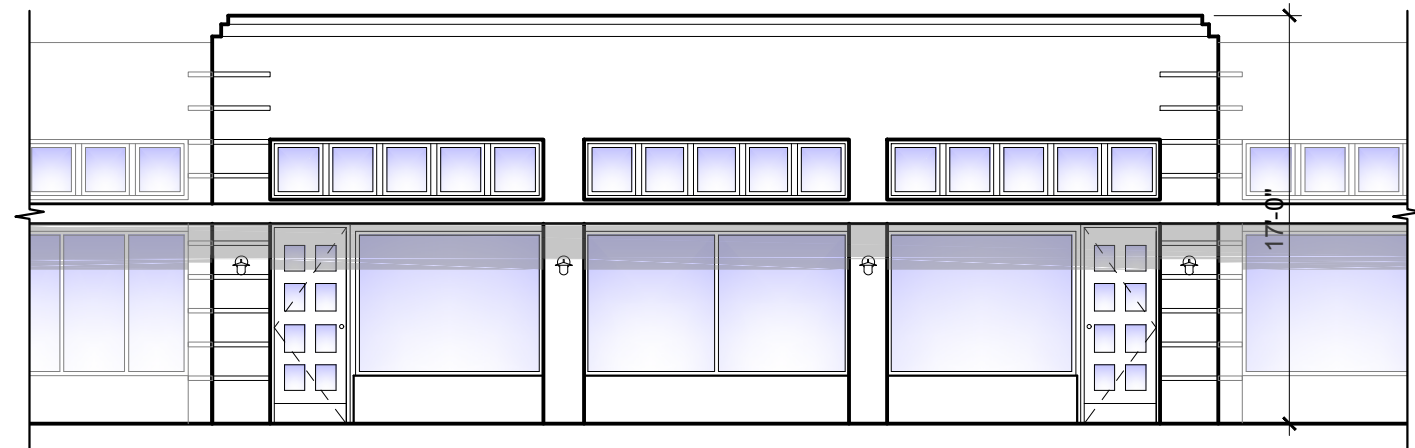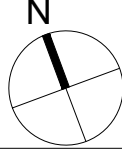

3
A-200

EXISTING FRONT ELEVATION

SCALE: 1/8"=1'-0"



J&K ARCHITECTURAL GROUP
AA 0003187
JORGE S. KUPERMAN, AIA
NCARB - AR 0016353
137 Giralda Avenue, Coral Gables, FL 33134
information@j&karchitecturalgroup.com
WWW.J&KARCHITECTURALGROUP.COM
Ph (305) 448-1986 Fax: (305) 602-3980

ALL DRAWINGS AND WRITTEN MATERIAL APPEARING
HEREIN CONSTITUTE THE ORIGINAL AND
UNPUBLISHED WORK OF J&K ARCHITECTURAL
GROUP, AND MAY NOT BE REPRODUCED, USED,
OR DISCLOSED WITHOUT THE EXPRESS WRITTEN
CONSENT OF THE ARCHITECT.



MEMBER OF THE AMERICAN INSTITUTE OF ARCHITECTS

CONSULTANT

**HISTORIC PRESERVATION BOARD
SUBMITTAL**
**431 WASHINGTON AVE
MIAMI BEACH, FL 33139**

**FINAL
SUBMITTAL**

REVISIONS	DATE

PROJECT NUMBER
2017-005

DATE
04/13/2017

SHEET TITLE
EXISTING FLOOR, REFLECTED
CEILING PLAN & ELEVATION

DRAWN BY
E.L.V.

CHECKED BY
J.S.K.

SHEET NUMBER
A-200



ALL DRAWINGS AND WRITTEN MATERIAL APPEARING
HEREIN CONSTITUTE THE ORIGINAL AND
UNPUBLISHED WORK OF JSK ARCHITECTURAL
GROUP, AND MAY NOT BE DUPLICATED, USED,
OR DISCLOSED WITHOUT THE EXPRESS WRITTEN
CONSENT OF THE ARCHITECT.



CONSULTANT

HISTORIC PRESERVATION BOARD
SUBMITTAL
431 WASHINGTON AVE
MIAMI BEACH, FL 33139

**FINAL
SUBMITTAL**

[illegible]

PROJECT NUMBER

2017-005

04/13/2017


HEET TITLE
DEMOLITION FLOOR, REFLECTED
CEILING PLAN & ELEVATION

RAWN BY
E.L.V.

HECKED BY
J.S.K.

SHEET NUMBER

A-300

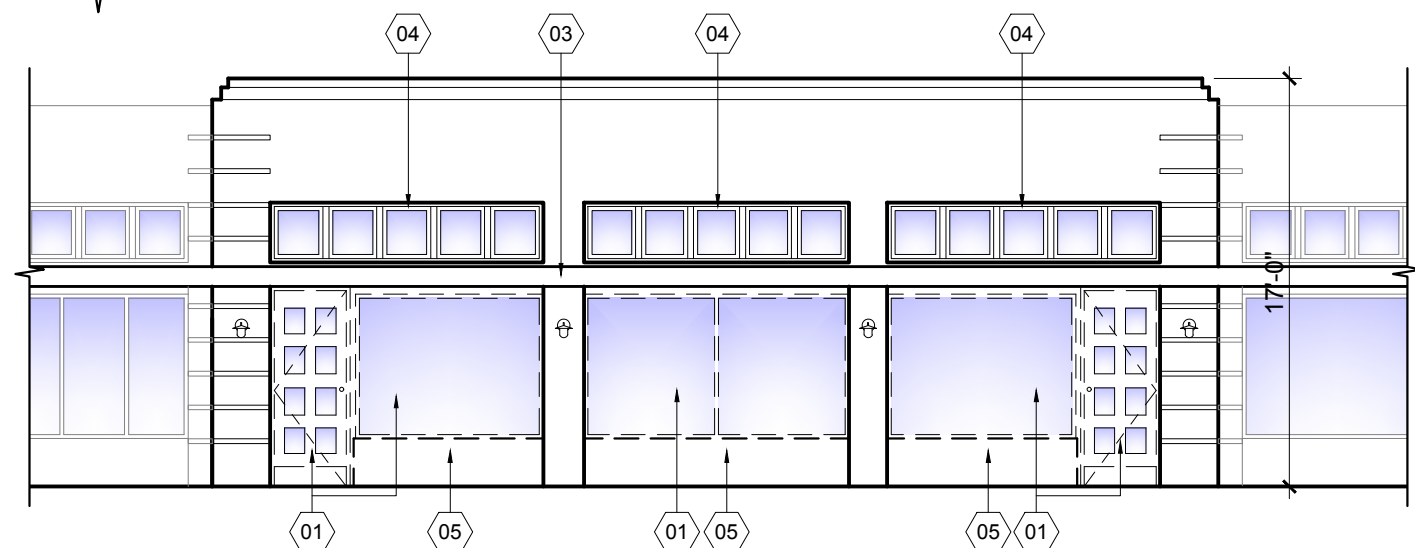

DEMOLITION FRONT ELEVATION

SCALE: $1/8" = 1' - 0"$

DEMOLITION KEY NOTES & LEGEND


- | | | | |
|----|---|----|--|
| 01 | -REMOVE EXISTING STOREFRONT DOOR AND WINDOW. | 08 | -EXISTING GWB CEILING TO REMAIN. |
| 02 | -REMOVE EXISTING GWB CEILING AND BULKHEAD ON THIS AREA | 09 | -EXISTING EXT. LIGHT FIXTURE TO REMAIN. |
| 03 | -EXISTING AWNING CANVAS TO REMAIN. | 10 | -EXISTING A/C DIFFUSER AND RETURN TO REMAIN. |
| 04 | -EXISTING SQUARE TRANSOM GLASS TO REMAIN. | 11 | -EXISTING SOFFIT TO BE REMOVED. |
| 05 | -REMOVE EXISTING KNEW WALL | 12 | -REMOVE EXISTING A/C DIFFUSER AND LIGHT FIXTURES ON THIS AREA. |
| 06 | -REMOVE PORTION OF EXISTING SERVICE COUNTER AS INDICATED. RELOCATE EXISTING CIRCUITS AS REQ'D. PATCH AND REPAIR ALL SURFACES TO REMAIN FOR "LIKE NEW" FINISH. | | |
| 07 | -REMOVE EXISTING SEATING @ DINING AREA. | | |
- EXISTING ITEMS TO REMAIN

- - - - - EXISTING ITEMS TO BE REMOVED

EXISTING AREA TO REMAIN. NOT PART OF THIS PROJECT

EXISTING ELECTRICAL PANELS TO REMAIN.

NOT FOR CONSTRUCTION

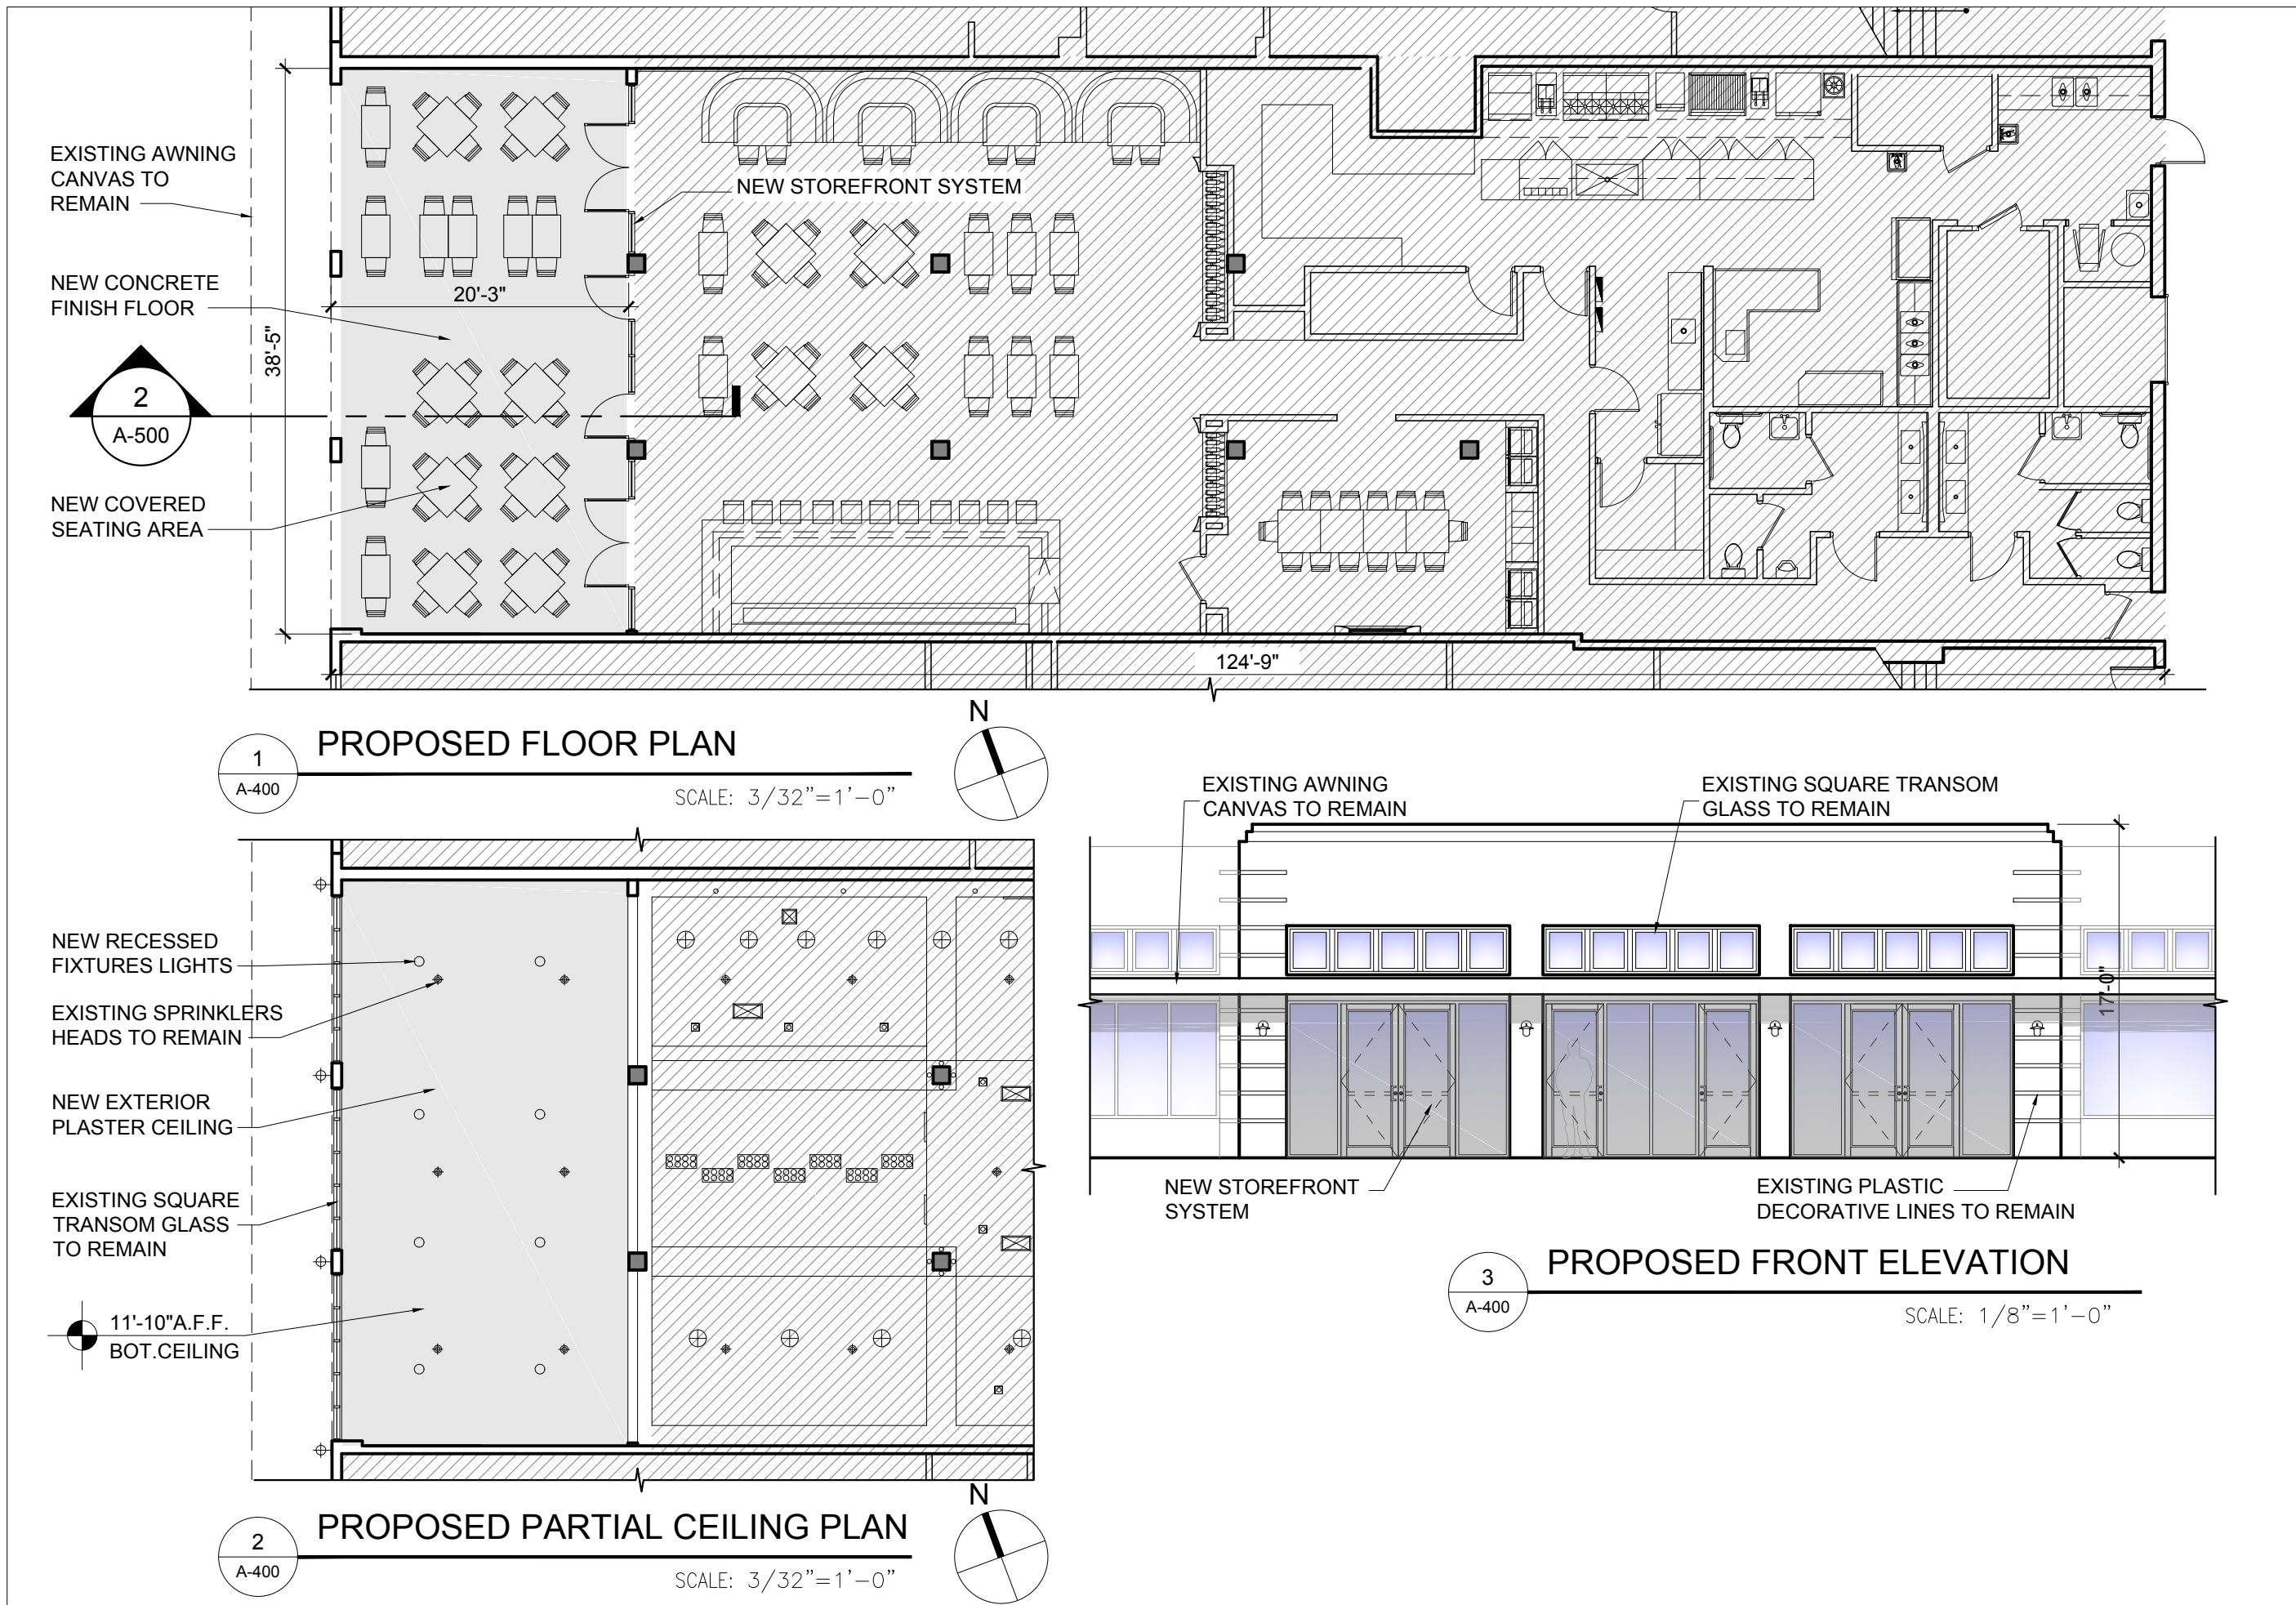

JSK ARCHITECTURAL GROUP
AA 0003187
JORGE S. KUPERMAN, AIA
NCARB - AR 0016353
137 Giralda Avenue, Coral Gables, FL 33134
information@jskarchitecturalgroup.com
WWW.JSKARCHITECTURALGROUP.COM
Ph (305) 448-1986 Fax: (305) 602-3980

ALL DRAWINGS AND WRITTEN MATERIAL APPEARING HEREIN CONSTITUTE THE ORIGINAL AND UNPUBLISHED WORK OF JSK ARCHITECTURAL GROUP, AND MAY NOT BE REPRODUCED, COPIED, OR DISCLOSED WITHOUT THE EXPRESS WRITTEN CONSENT OF THE ARCHITECT.

MEMBER OF THE AMERICAN INSTITUTE OF ARCHITECTS

CONSULTANT

HISTORIC PRESERVATION BOARD SUBMITTAL
431 WASHINGTON AVE
MIAMI BEACH, FL 33139

FINAL SUBMITTAL

REVISIONS	DATE

PROJECT NUMBER
2017-005

DATE
04/13/2017

SHEET TITLE
PROPOSED FLOOR, REFLECTED CEILING PLAN & ELEVATION

DRAWN BY
E.L.V.

CHECKED BY
J.S.K.

SHEET NUMBER
A-400



JSK ARCHITECTURAL GROUP
AA 0003187
JORGE S. KUPERMAN, AIA
NCARB - AR 0016353
137 Giralda Avenue, Coral Gables, FL 33134
information@jskarchitecturalgroup.com
WWW.JSKARCHITECTURALGROUP.COM
Ph (305) 448-1986 Fax: (305) 602-3980

ALL DRAWINGS AND WRITTEN MATERIAL APPEARING
HEREIN CONSTITUTE THE ORIGINAL AND
UNPUBLISHED WORK OF JSK ARCHITECTURAL
GROUP, AND MAY NOT BE REPRODUCED, USED,
OR DISCLOSED WITHOUT THE EXPRESS WRITTEN
CONSENT OF THE ARCHITECT.



MEMBER OF THE AMERICAN INSTITUTE OF ARCHITECTS

CONSULTANT

**HISTORIC PRESERVATION BOARD
SUBMITTAL**
**431 WASHINGTON AVE
MIAMI BEACH, FL 33139**

**FINAL
SUBMITTAL**

REVISIONS	DATE

PROJECT NUMBER
2017-005


DATE
04/13/2017

SHEET TITLE
EXISTING AND PROPOSED
SECTION

DRAWN BY
E.L.V.


CHECKED BY
J.S.K.

SHEET NUMBER
A-500

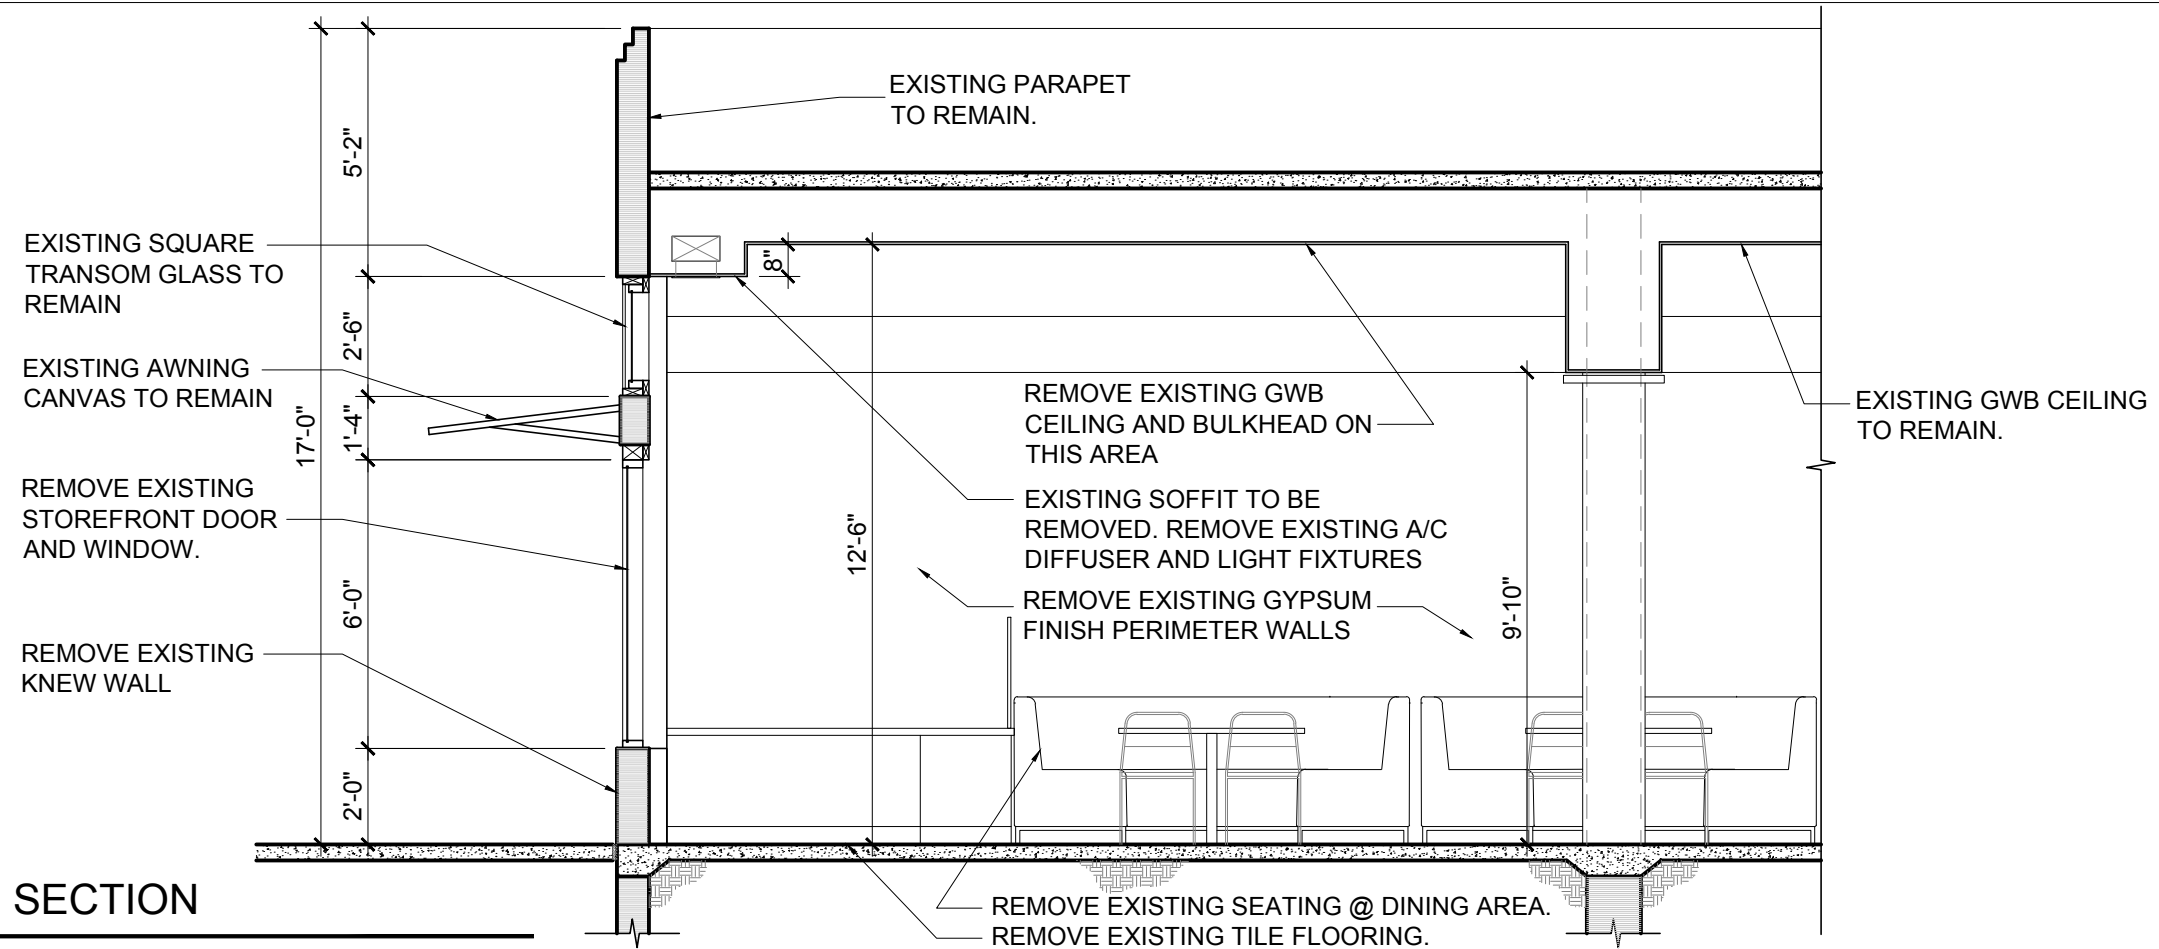

1
A-500
EXISTING SECTION

SCALE: 1/4" = 1'-0"

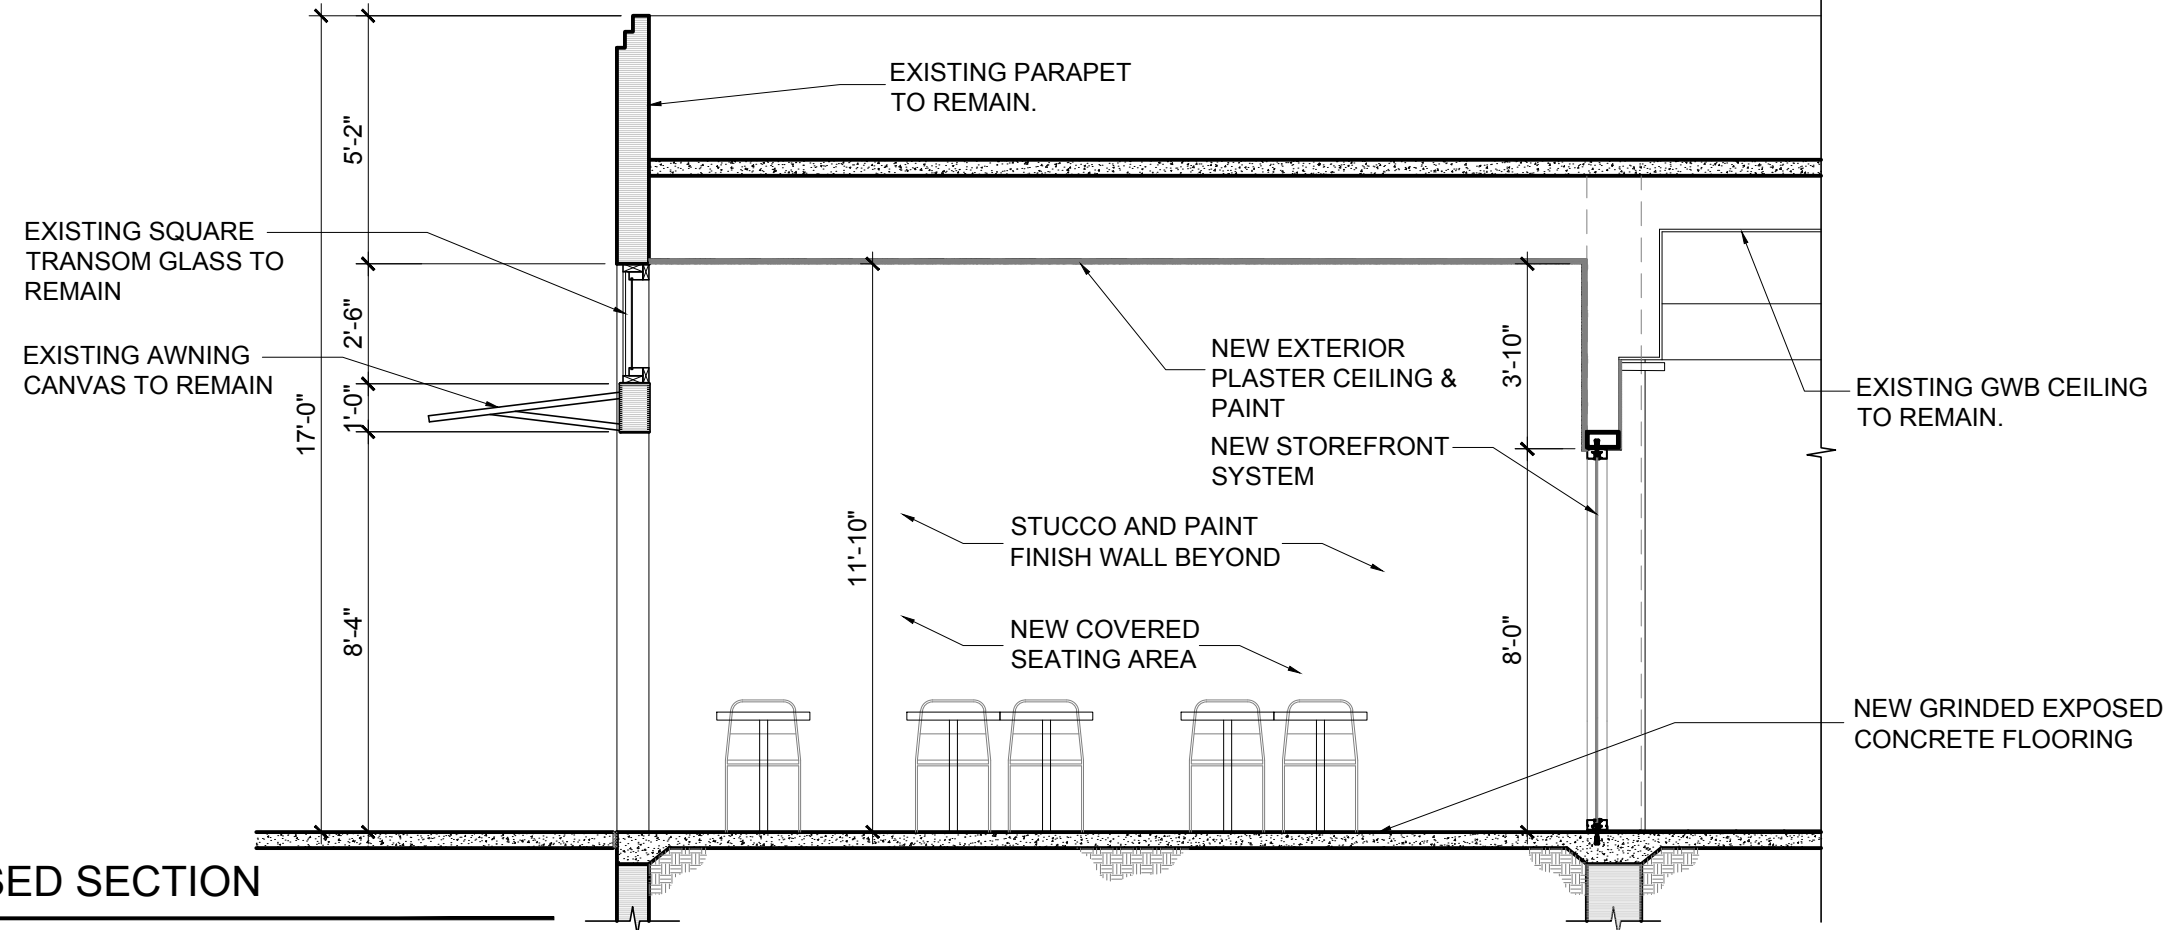

2
A-500
PROPOSED SECTION

SCALE: 1/4" = 1'-0"

NOT FOR CONSTRUCTION



EXISTING BUILDING PHOTOS



JSK ARCHITECTURAL GROUP
A.A. 0003187
JORGE S. KUPERMAN, AIA
NCARB - AR 0016353
137 Giralda Avenue, Coral Gables, FL 33134
information@jskarchitecturalgroup.com
WWW.JSKARCHITECTURALGROUP.COM
Ph (305) 448-1986 Fax: (305) 602-3980

ALL DRAWINGS AND WRITTEN MATERIAL APPEARING
HEREIN CONSTITUTE THE ORIGINAL AND
UNPUBLISHED WORK OF JSK ARCHITECTURAL
GROUP, AND MAY NOT BE REPRODUCED, USED,
OR DISCLOSED WITHOUT THE EXPRESS WRITTEN
CONSENT OF THE ARCHITECT.



MEMBER OF THE AMERICAN INSTITUTE OF ARCHITECTS

CONSULTANT

**HISTORIC PRESERVATION BOARD
SUBMITTAL**
**431 WASHINGTON AVE
MIAMI BEACH, FL 33139**

**FINAL
SUBMITTAL**

REVISIONS	DATE

PROJECT NUMBER
2017-005

DATE
04/13/2017

SHEET TITLE
PHOTOS SHEET

DRAWN BY
E.L.V.

CHECKED BY
J.S.K.

SHEET NUMBER
A-600



EXISTING CONTEXTUAL PHOTOS



JSK ARCHITECTURAL GROUP
A.A. 0003187
JORGE S. KUPERMAN, AIA
NCARB - AR 0016353
137 Giralda Avenue, Coral Gables, FL 33134
information@jskarchitecturalgroup.com
WWW.JSKARCHITECTURALGROUP.COM
Ph (305) 448-1986 Fax: (305) 602-3980

ALL DRAWINGS AND WRITTEN MATERIAL APPEARING HEREIN CONSTITUTE THE ORIGINAL AND UNPUBLISHED WORK OF JSK ARCHITECTURAL GROUP, AND MAY NOT BE REPRODUCED, COPIED, OR DISCLOSED WITHOUT THE EXPRESS WRITTEN CONSENT OF THE ARCHITECT.



MEMBER OF THE AMERICAN INSTITUTE OF ARCHITECTS

CONSULTANT

**HISTORIC PRESERVATION BOARD
SUBMITTAL**
**431 WASHINGTON AVE
MIAMI BEACH, FL 33139**

**FINAL
SUBMITTAL**

REVISIONS	DATE

PROJECT NUMBER
2017-005





DATE
04/13/2017

SHEET TITLE
PHOTOS SHEET

DRAWN BY
E.L.V.

CHECKED BY
J.S.K.

SHEET NUMBER
A-601

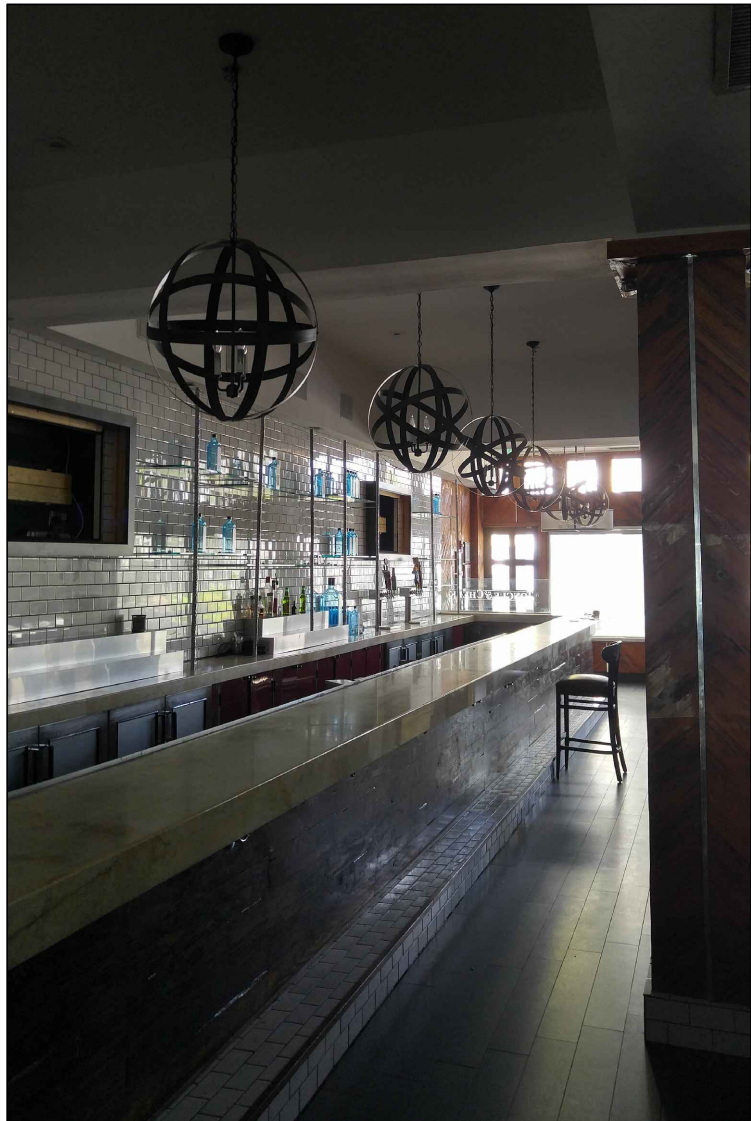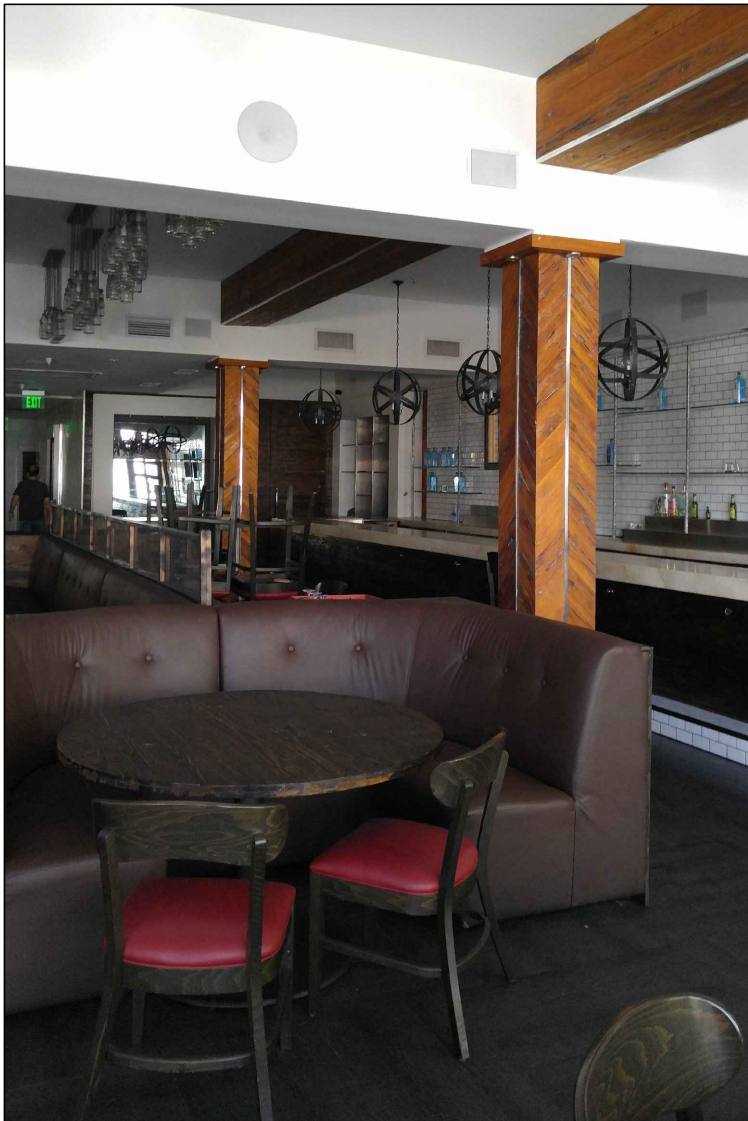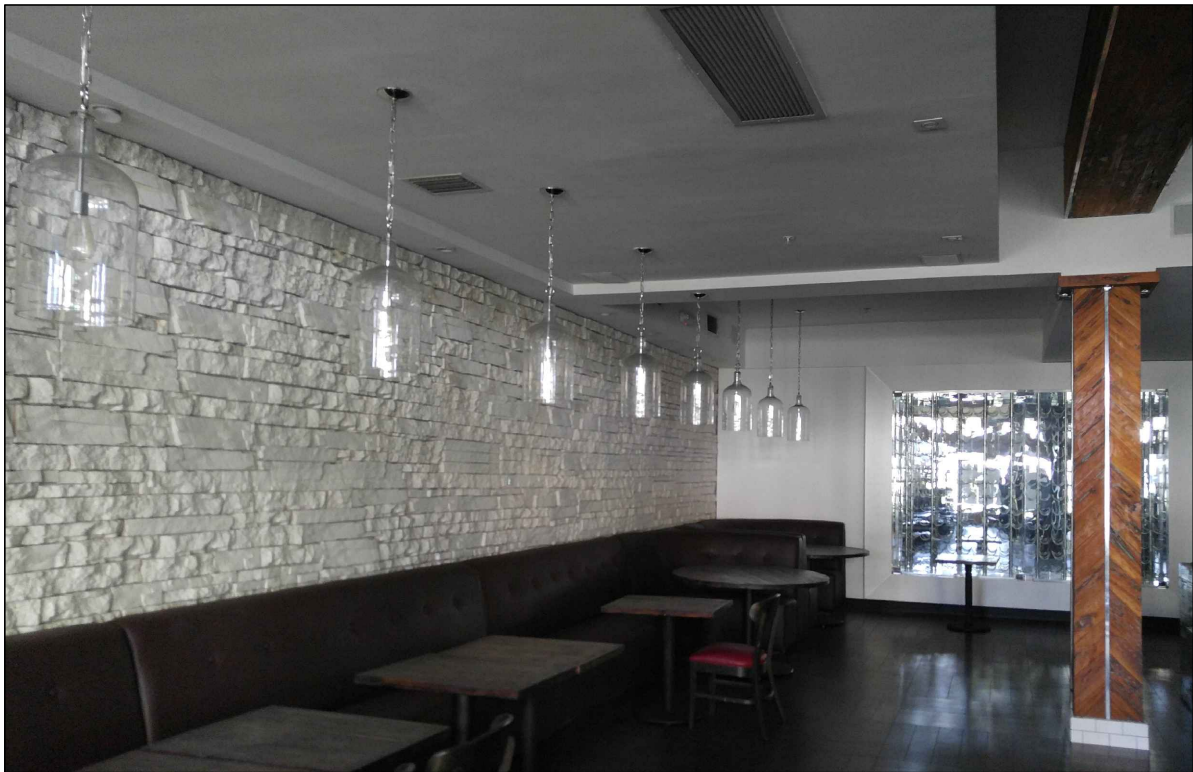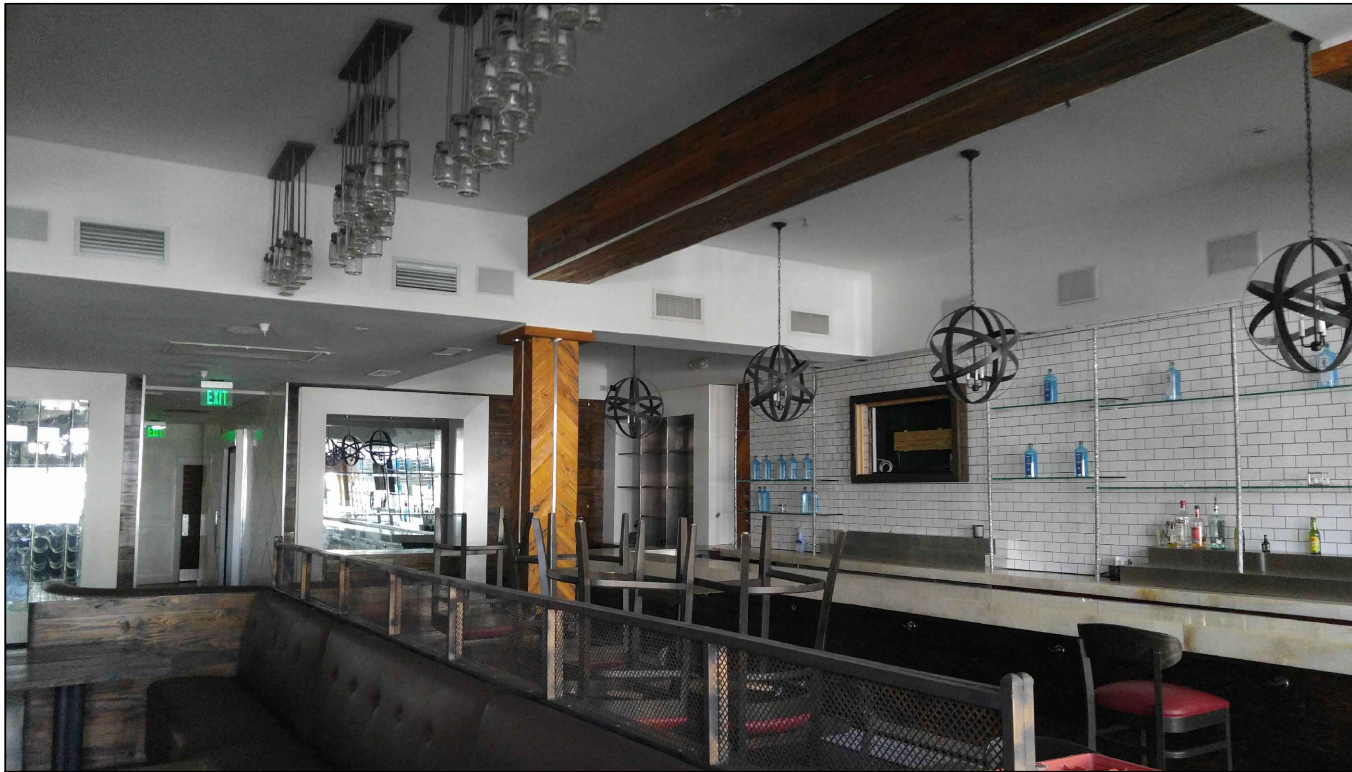

EXISTING INTERIOR SPACE PHOTOS



J&K ARCHITECTURAL GROUP
A.A. 0003187
JORGE S. KUPERMAN, AIA
NCARB - AR 0016353
137 Giralda Avenue, Coral Gables, FL 33134
information@j&karchitecturalgroup.com
WWW.J&KARCHITECTURALGROUP.COM
Ph (305) 448-1986 Fax: (305) 602-3980

ALL DRAWINGS AND WRITTEN MATERIAL APPEARING
HEREIN CONSTITUTE THE ORIGINAL AND
UNPUBLISHED WORK OF J&K ARCHITECTURAL
GROUP, AND MAY NOT BE REPRODUCED, COPIED,
OR DISCLOSED WITHOUT THE EXPRESS WRITTEN
CONSENT OF THE ARCHITECT.



MEMBER OF THE AMERICAN INSTITUTE OF ARCHITECTS

CONSULTANT

**HISTORIC PRESERVATION BOARD
SUBMITTAL**

**431 WASHINGTON AVE
MIAMI BEACH, FL 33139**

**FINAL
SUBMITTAL**

REVISIONS	DATE

PROJECT NUMBER
2017-005

DATE
04/13/2017

SHEET TITLE
PHOTOS SHEET

DRAWN BY
E.L.V.

CHECKED BY
J.S.K.

SHEET NUMBER
A-602



PROPOSED THREE DIMENSIONAL PERSPECTIVE



JSK ARCHITECTURAL GROUP
A.A. 0003187
JORGE S. KUPERMAN, AIA
NCARB - AR 0016353
137 Giralda Avenue, Coral Gables, FL 33134
information@jskarchitecturalgroup.com
WWW.JSKARCHITECTURALGROUP.COM
Ph (305) 448-1986 Fax: (305) 602-3980

ALL DRAWINGS AND WRITTEN MATERIAL APPEARING
HEREIN CONSTITUTE THE ORIGINAL AND
UNPUBLISHED WORK OF JSK ARCHITECTURAL
GROUP, AND MAY NOT BE REPRODUCED, USED,
OR DISCLOSED WITHOUT THE EXPRESS WRITTEN
CONSENT OF THE ARCHITECT.



MEMBER OF THE AMERICAN INSTITUTE OF ARCHITECTS

CONSULTANT

**HISTORIC PRESERVATION BOARD
SUBMITTAL**
**431 WASHINGTON AVE
MIAMI BEACH, FL 33139**

**FINAL
SUBMITTAL**

REVISIONS	DATE

PROJECT NUMBER
2017-005

DATE
04/13/2017

SHEET TITLE
PROPOSED THREE DIMENSIONAL
PERSPECTIVE

DRAWN BY
E.L.V.

CHECKED BY
J.S.K.

SHEET NUMBER
A-700