



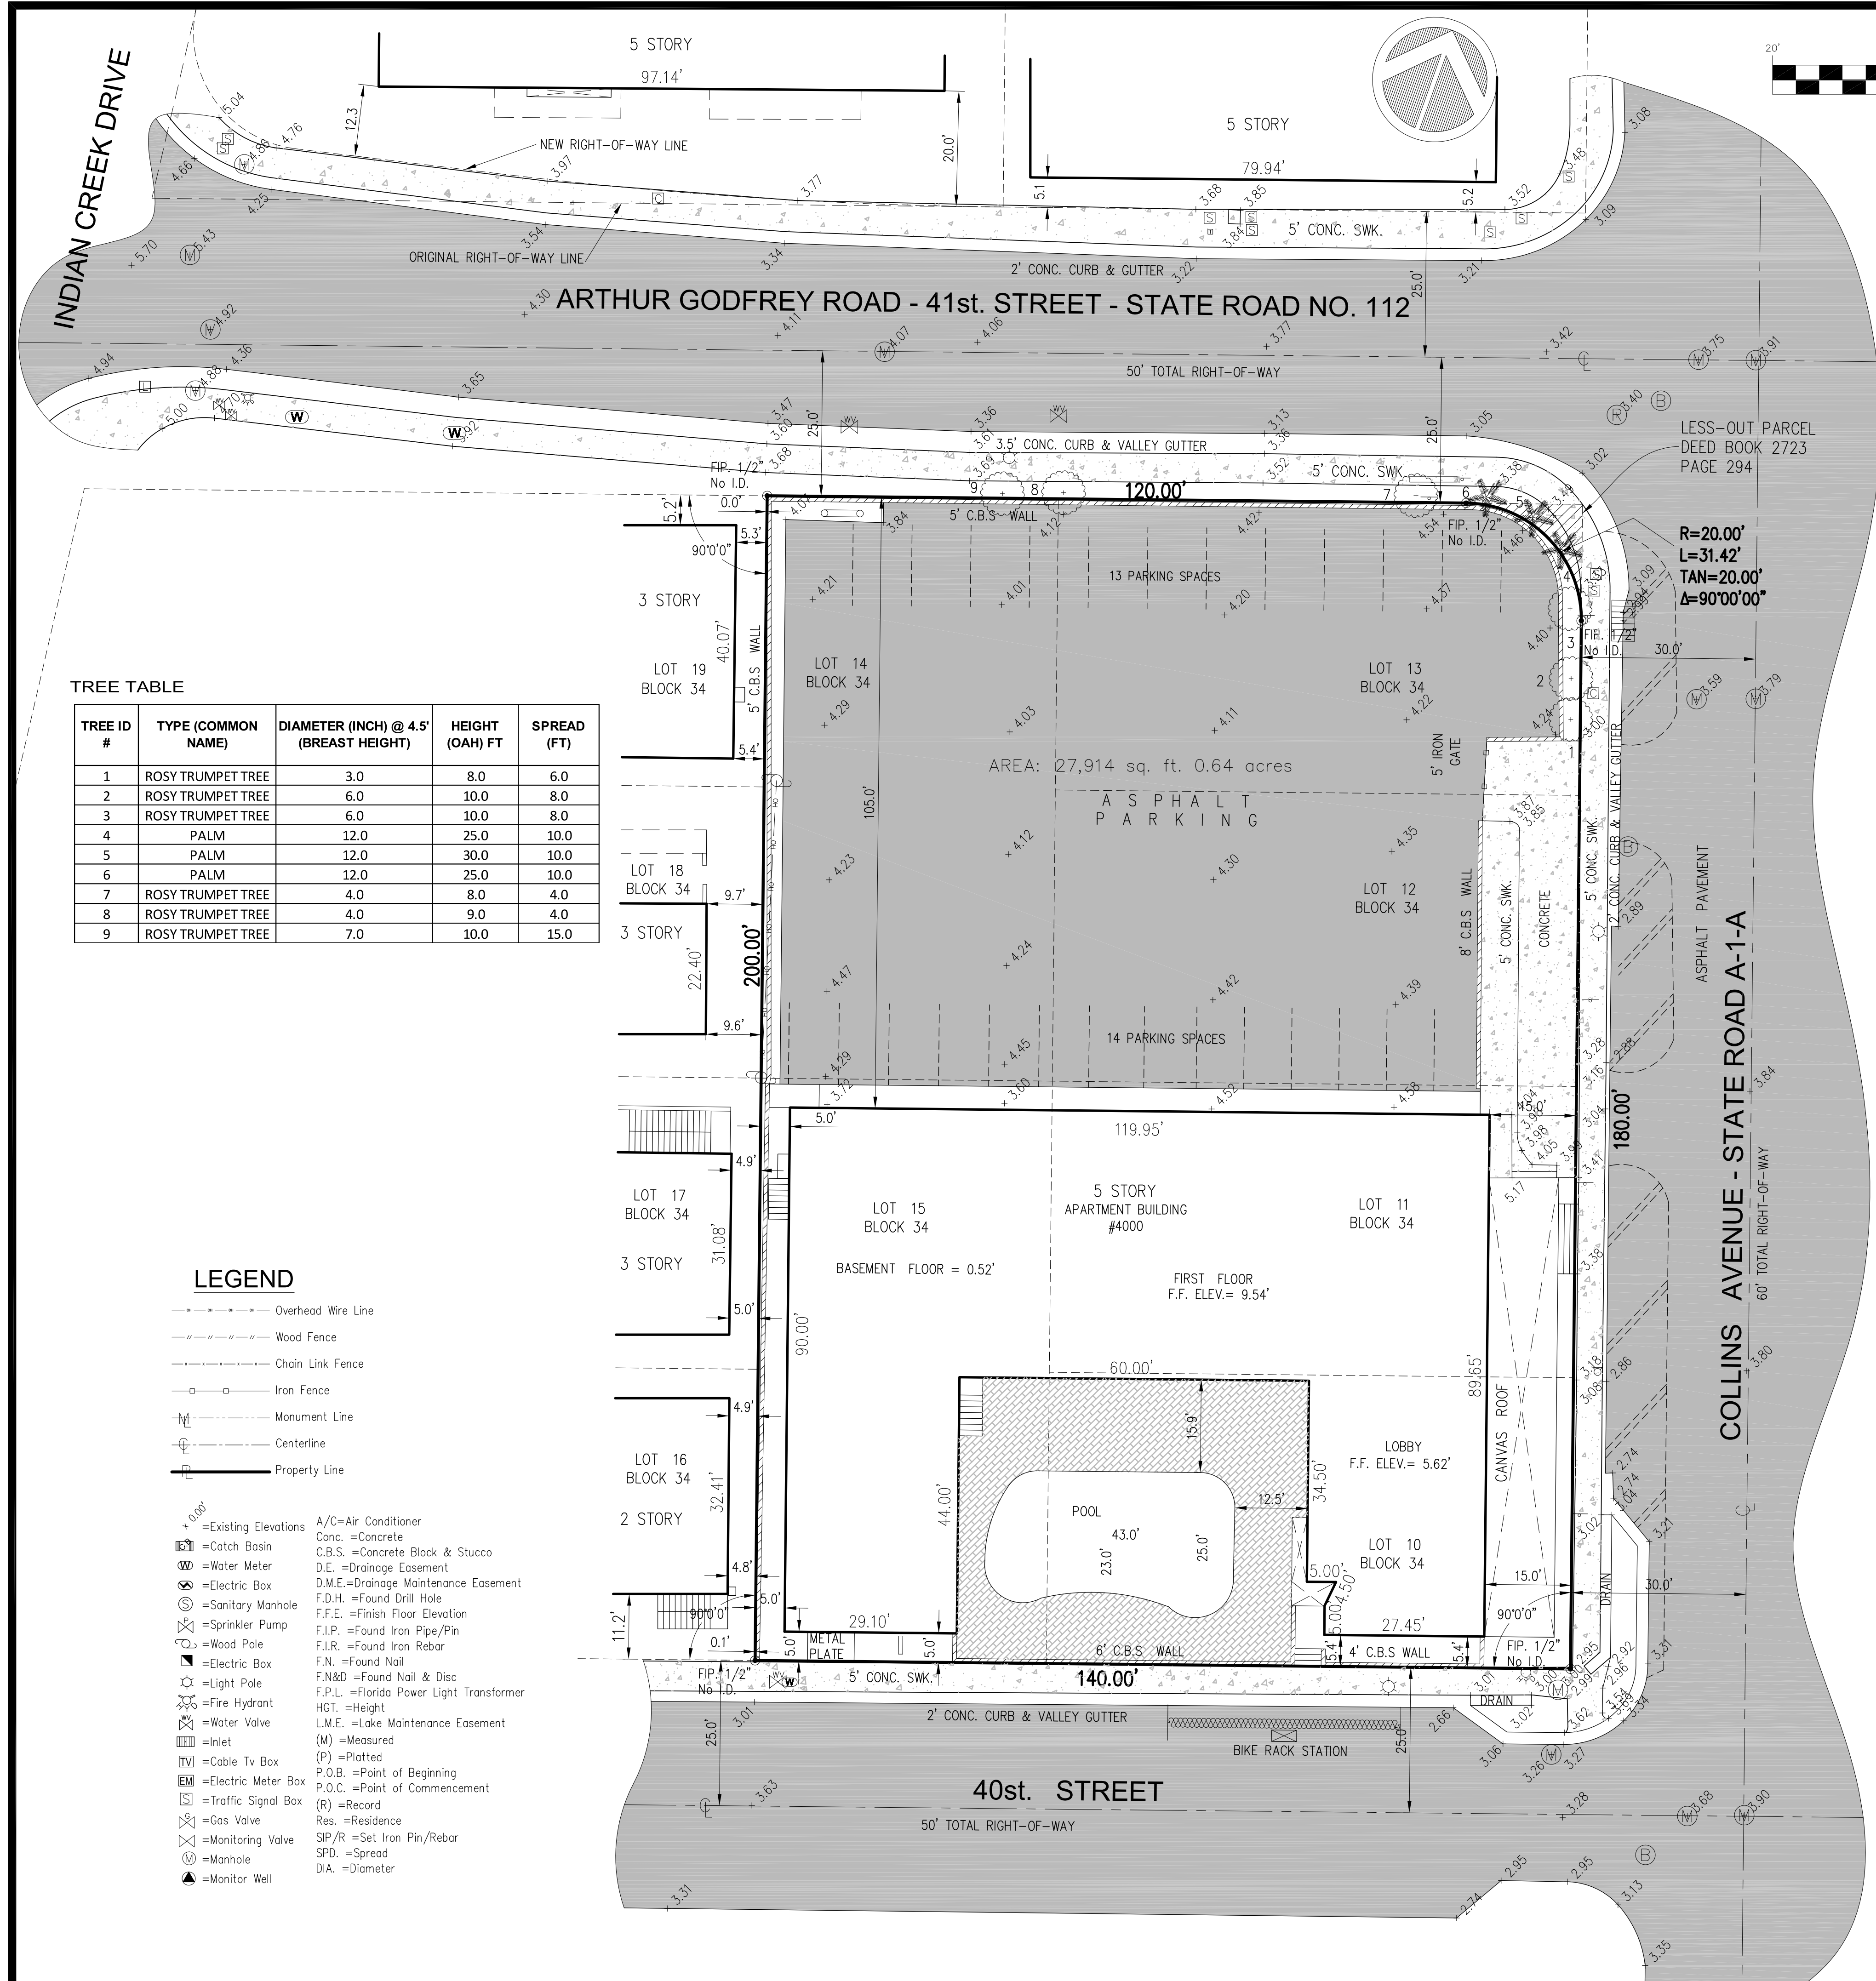


TREE TABLE

TREE ID #	TYPE (COMMON NAME)	DIAMETER (INCH) @ 4.5' (BREAST HEIGHT)	HEIGHT (OAH) FT	SPREAD (FT)
1	ROSY TRUMPET TREE	3.0	8.0	6.0
2	ROSY TRUMPET TREE	6.0	10.0	8.0
3	ROSY TRUMPET TREE	6.0	10.0	8.0
4	PALM	12.0	25.0	10.0
5	PALM	12.0	30.0	10.0
6	PALM	12.0	25.0	10.0
7	ROSY TRUMPET TREE	4.0	8.0	4.0
8	ROSY TRUMPET TREE	4.0	9.0	4.0
9	ROSY TRUMPET TREE	7.0	10.0	15.0

LEGEND

- Overhead Wire Line
- Wood Fence
- Chain Link Fence
- Iron Fence
- Monument Line
- Centerline
- Property Line
- Existing Elevations
- Catch Basin
- Water Meter
- Electric Box
- Sanitary Manhole
- Sprinkler Pump
- Wood Pole
- Electric Box
- Light Pole
- Fire Hydrant
- Water Valve
- Inlet
- Cable Tv Box
- Electric Meter Box
- Traffic Signal Box
- Gas Valve
- Monitoring Valve
- Manhole
- Monitor Well
- A/C=Air Conditioner
- Conc.=Concrete
- C.B.S.=Concrete Block & Stucco
- D.E.=Drainage Easement
- D.M.E.=Drainage Maintenance Easement
- F.D.H.=Found Drill Hole
- F.F.E.=Finish Floor Elevation
- F.I.P.=Found Iron Pipe/Pin
- F.I.R.=Found Iron Rebar
- F.N.=Found Nail
- F.N&D.=Found Nail & Disc
- F.P.L.=Florida Power Light Transformer
- HOT.=Height
- L.M.E.=Lake Maintenance Easement
- (M)=Measured
- (P)=Platted
- P.O.B.=Point of Beginning
- P.O.C.=Point of Commencement
- (R)=Record
- Res.=Residence
- SIP/R.=Set Iron Pin/Rebar
- SPD.=Spread
- DIA.=Diameter

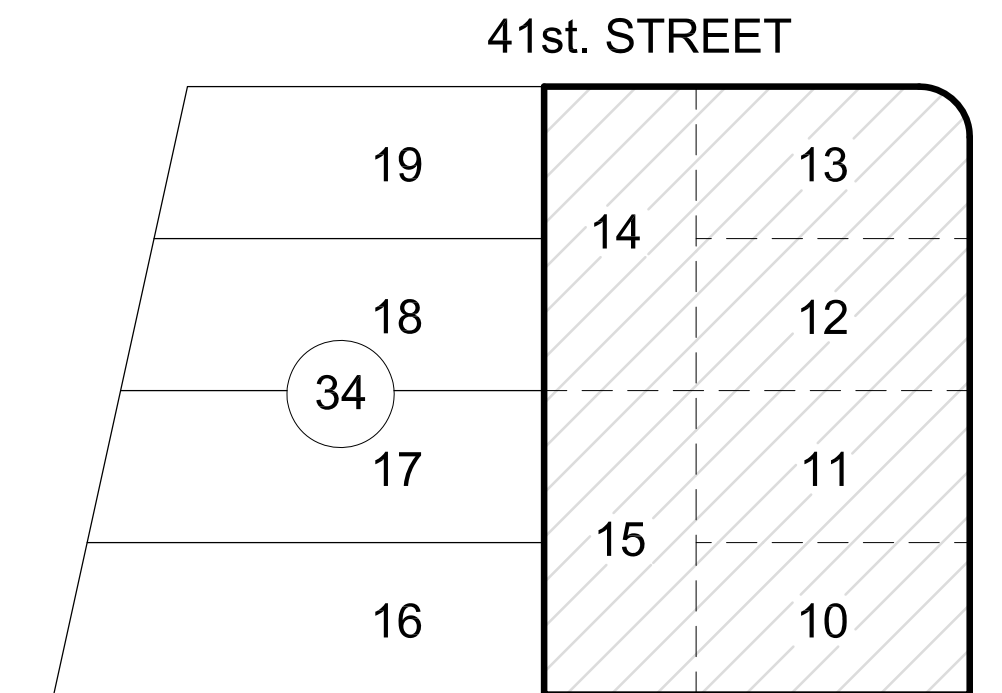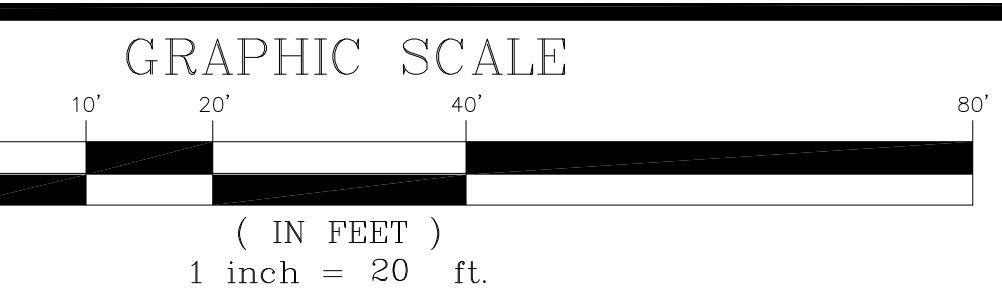

PROPERTY ADDRESS:
4000 COLLINS AVE MIAMI BEACH, FLORIDA 33140
Folio# 02-3226-034-0001

LEGAL DESCRIPTION
Lots 10 thru 15 inclusive, Block 34, LESS a part of lot 13 at the Northeastly corner thereof, bounded by tangents to an arc of a circular curve having a central angle of 90°00'00", a radius of 20.00 feet, said excepted part of lot 13 recorded in Deed Book 2723, at Page 294, MIAMI-DADE COUNTY, FLORIDA, all shown on the AMENDED MAP OF THE OCEAN FRONT PROPERTY OF THE MIAMI BEACH IMPROVEMENT CO, Plat Book 5, at Page 8, of the Public Records of Miami-Dade County, Florida.

- SURVEYOR'S NOTES:
- The above captioned Property was surveyed and described based on the above Legal Description: Provided by Client.
 - This Certification is only for the lands as described. It is not a certification of Title, Zoning, Easements, or Freedom of Encumbrances. ABSTRACT NOT REVIEWED.
 - There may be additional Restrictions not shown on this survey that may be found in the Public Records of this County, Examination of ABSTRACT OF TITLE will have to be made to determine recorded instruments, if any affecting this property.
 - Accuracy:
The expected use of the land, as classified in the Standards of Practice (5J-17 FAC), is "Residential High Risk". The minimum relative distance accuracy for this type of boundary survey is 1 foot in 10,000 feet. The accuracy obtained by measurement and calculation of a closed geometric figure was found to exceed this requirement.
 - Foundations and/or footings that may cross beyond the boundary lines of the parcel herein described are not shown hereon.
 - Not valid without the signature and the original raised seal of a Florida Licensed Surveyor and Mapper. Additions or deletions to survey maps or reports by other than the signing party or parties are prohibited without written consent of the signing party or parties.
 - Contact the appropriate authority prior to any design work on the herein-described parcel for Building and Zoning information.
 - Underground utilities are not depicted hereon, contact the appropriate authority prior to any design work or construction on the property herein described. Surveyor shall be notified as to any deviation from utilities shown hereon.
 - The surveyor does not determine fence and/or wall ownership.
 - Ownership subjects to OPINION OF TITLE.
 - Type of Survey: BOUNDARY SURVEY.
 - The North arrow shown hereon are based on recorded plat of "AMENDED MAP OF THE OCEAN FRONT PROPERTY OF THE MIAMI BEACH IMPROVEMENT CO", Plat Book 5, at Page 8, of the Public Records of Miami-Dade County, Florida.
 - All measurements shown hereon are made in accordance with the United States Standard Feet.
 - Flood Zone Data: Community/ Panel #120651/0336/L
Dated: 9/11/09 Flood Zone: "AE" Base Flood Elevation = +7.0'
 - Elevations shown hereon are relative to National Geodetic Vertical Datum (1929 Mean Sea Level)
 - Benchmark Used: B-313, Elevation = +4.31'
 - This BOUNDARY SURVEY has been prepared for the exclusive use of the entities named hereon. The Certificate does not extend to any unnamed party.

SUKKAH MIAMI BEACH ACQUISITIONS, LLC
SURVEYOR'S CERTIFICATE:

I HEREBY CERTIFY THAT: in the professional opinion of the undersigned Professional Surveyor and Mapper in the State of Florida, the following Boundary Survey meets the requirements of the Standards of Practice as set forth by the Florida Board of Professional Surveyors and Mappers in Chapter 5J-17, Florida Administrative Code, pursuant to Section 472.027, Florida Statutes. Further, this certificate is based on observations of field measurements performed on 1/23/2017 and other information available to the undersigned at the time the services were rendered.

Copies of this Boundary Survey are not valid without the seal and the original raised seal of a Florida licensed surveyor and mapper, said embossed copies are for the specific use of those entities that the Boundary Survey have been certified to.

Pablo J. Alfonso P.S.M.
Professional Surveyor & Mapper
State of Florida Reg. No.5880

ROYAL POINT
LAND SURVEYORS, INC.
L.B.# 7282
6175 NW 153 ST., SUITE 321, MIAMI LAKES, FL. 33014 ** TEL.305-822-6062 /* 305-698-9468 FAX.305-827-9669

TYPE OF PROJECT:
BOUNDARY SURVEY

PREPARED FOR:
SUKKAH MIAMI BEACH ACQUISITIONS, LLC
4000 COLLINS AVE MIAMI BEACH, FLORIDA 33140

DRAWN: A.C.

CHECKED: P.J.A.

SCALE: 1" = 20'

FIELD DATE: 3/2/2017

JOB No.: RP17-0217

SHEET:
1
OF 1 SHEET



VIEW 1
CONTINENTAL HOTEL



VIEW 2
CONTINENTAL HOTEL



VIEW 3
CONTINENTAL HOTEL




VIEW 4
CONTINENTAL HOTEL (BEFORE FACADE RENOVATION)



VIEW 5
CONTINENTAL HOTEL



VIEW 6
CONTINENTAL HOTEL

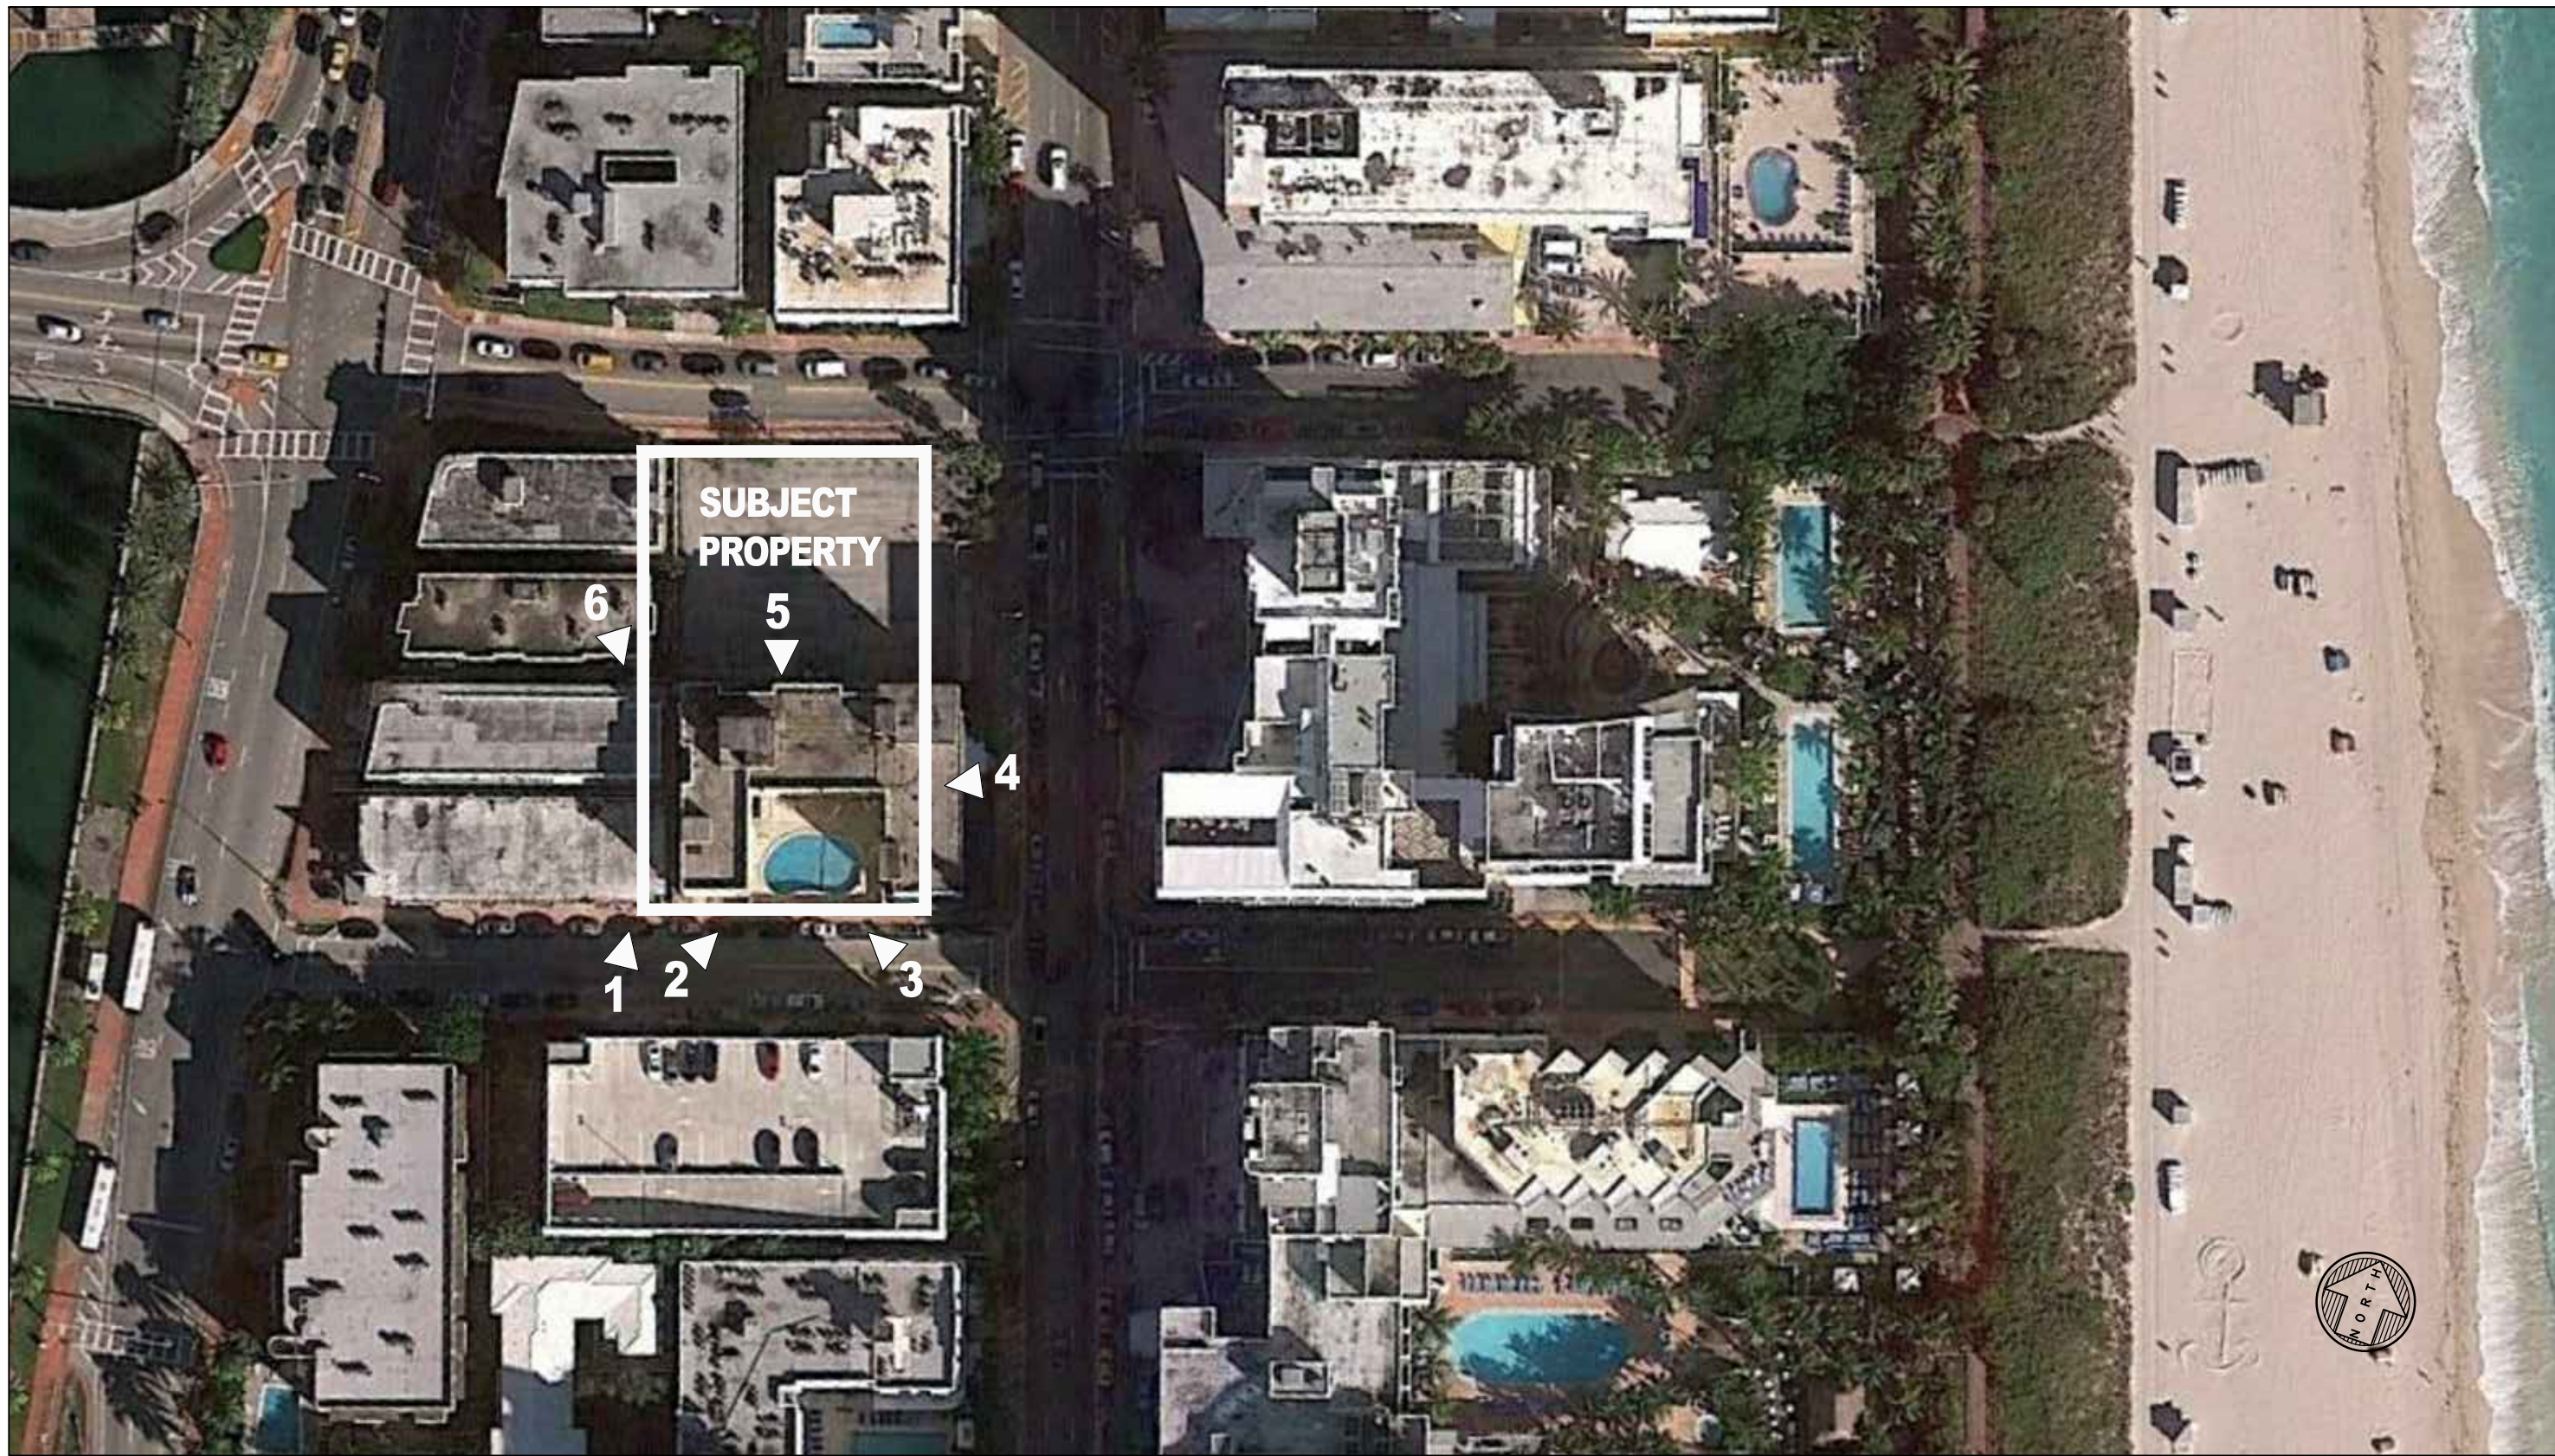


KEY PLAN AERIAL VIEW

PHOTO DATE: 1/18/17

These drawings and copies thereof furnished by the architect are his property and are not to be used on other work and are to be returned upon demand at the completion of work. If this drawing or any part thereof is used in any manner without the consent of the architect the user thereof becomes indebted to the architect for full commission.

NEW RETAIL EXPANSION FOR:
CONTINENTAL HOTEL
4000 COLLINS AVE. MIAMI BEACH, FL. 33140

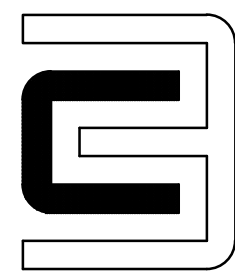


CHARLES H. BENSON & ASSOCIATES ARCHITECTS, P.A.
architect planner interiors
1665 WASHINGTON AVE. 2nd. FLOOR MIAMI BEACH, FLORIDA 33139 Ph: 305-532-6161 * Fax: 305-532-6151
ARCHITECTURE LICENSE # AR14022 NCARB CERTIFICATE # 42,136

DRAWN BY
CHARLES BENSON
SCALE
AS SHOWN
DATE
1-31-17

PROJECT NUMBER
21612

GN-1.02
OF
7

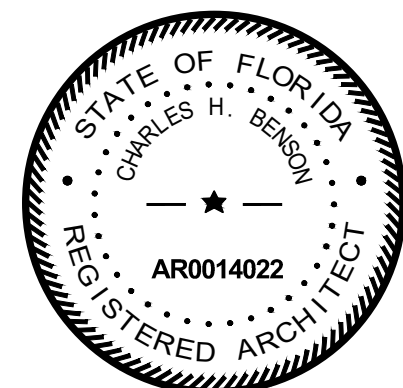



VIEW 7
CONTINENTAL HOTEL



VIEW 8
ADJACENT HOTEL



VIEW 9
ADJACENT HOTEL




VIEW 10
ADJACENT HOTEL



VIEW 11
ADJACENT HOTEL



VIEW 12
ADJACENT RETAIL/PARKING

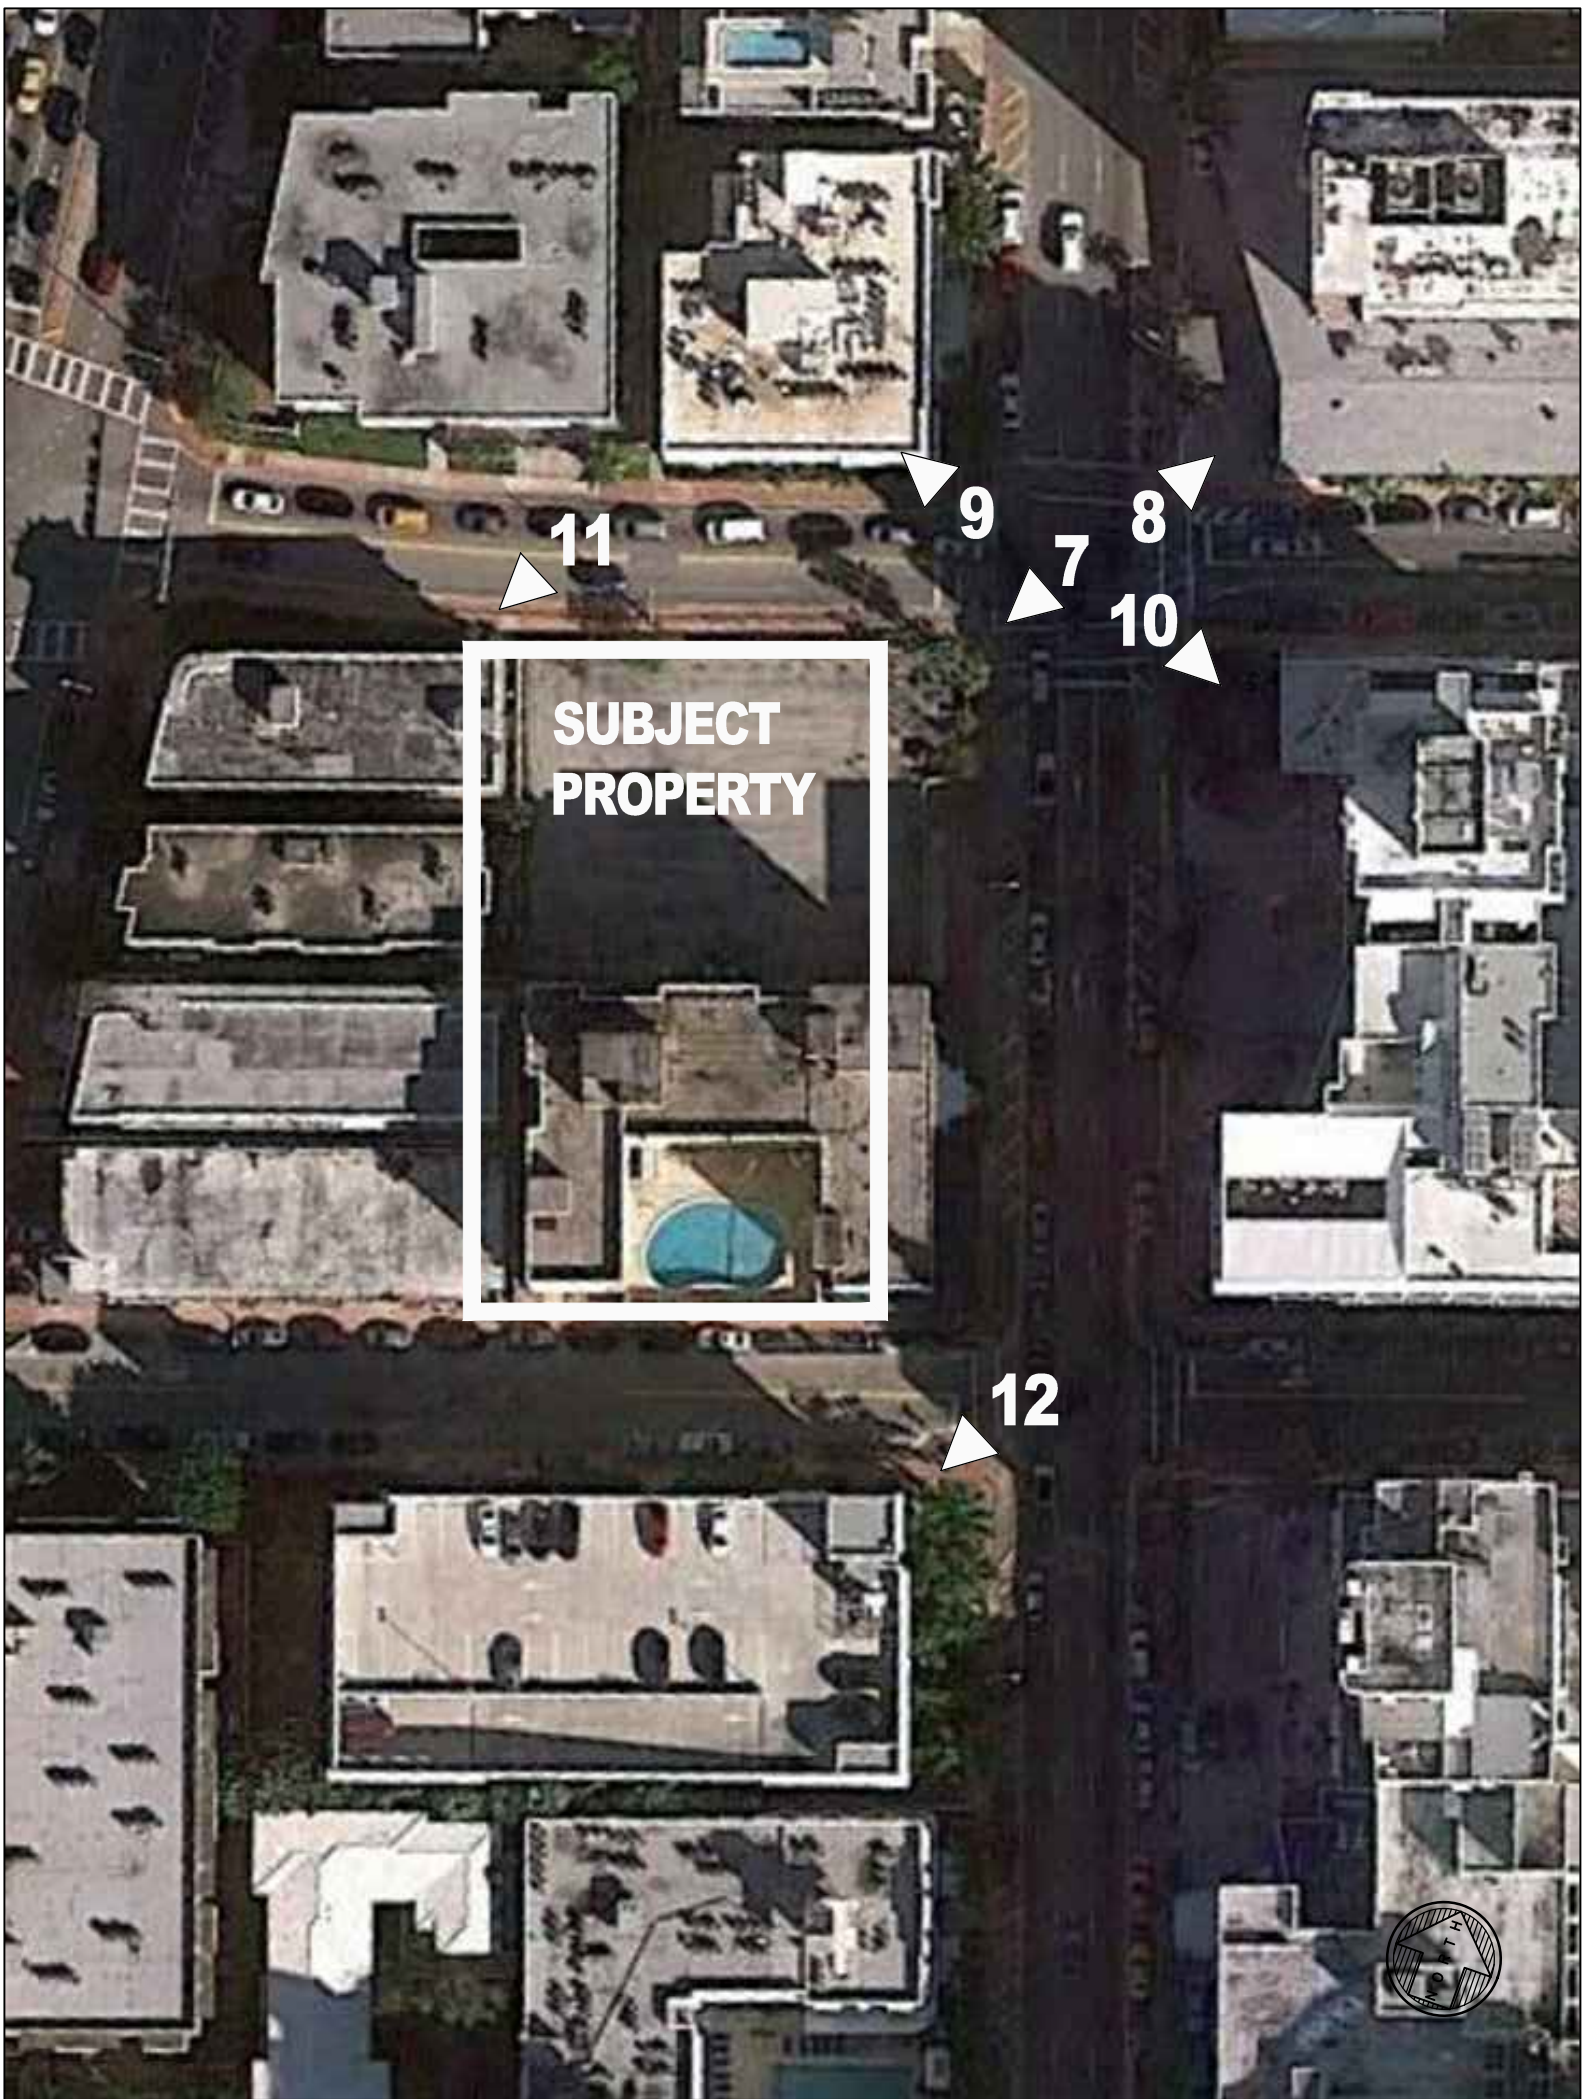


KEY PLAN AERIAL VIEW

PHOTO DATE: 1/18/17

These drawings and copies thereof furnished by the architect are his property and are not to be used on other work and are to be returned upon demand at the completion of work. If this drawing or any part thereof is used in any manner without the consent of the architect the user thereof becomes indebted to the architect for full commission.

NEW RETAIL EXPANSION FOR:
CONTINENTAL HOTEL
4000 COLLINS AVE.

MIAMI BEACH, FL. 33140

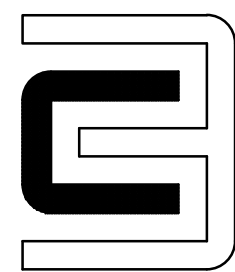


CHARLES H. BENSON & ASSOCIATES ARCHITECTS, P.A.
architect planner interiors
1665 WASHINGTON AVE. 2nd. FLOOR MIAMI BEACH, FLORIDA 33139 Ph: 305-532-6161 * Fax: 305-532-6151
ARCHITECTURE LICENSE # AR14022 NCARB CERTIFICATE # 42,136

DRAWN BY
CHARLES BENSON
SCALE
AS SHOWN

DATE
1-31-17

PROJECT NUMBER
21612

GN-1.03
OF
7

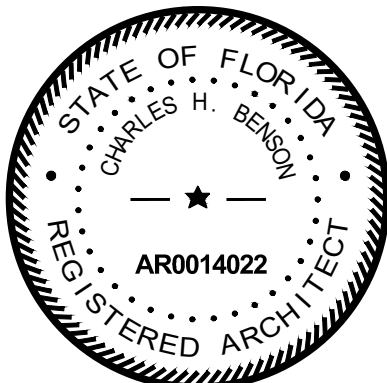




VIEW 1
EXIST. POOL – CONTINENTAL HOTEL – AERIAL VIEW



VIEW 2
RESIDENTIAL BUILDING

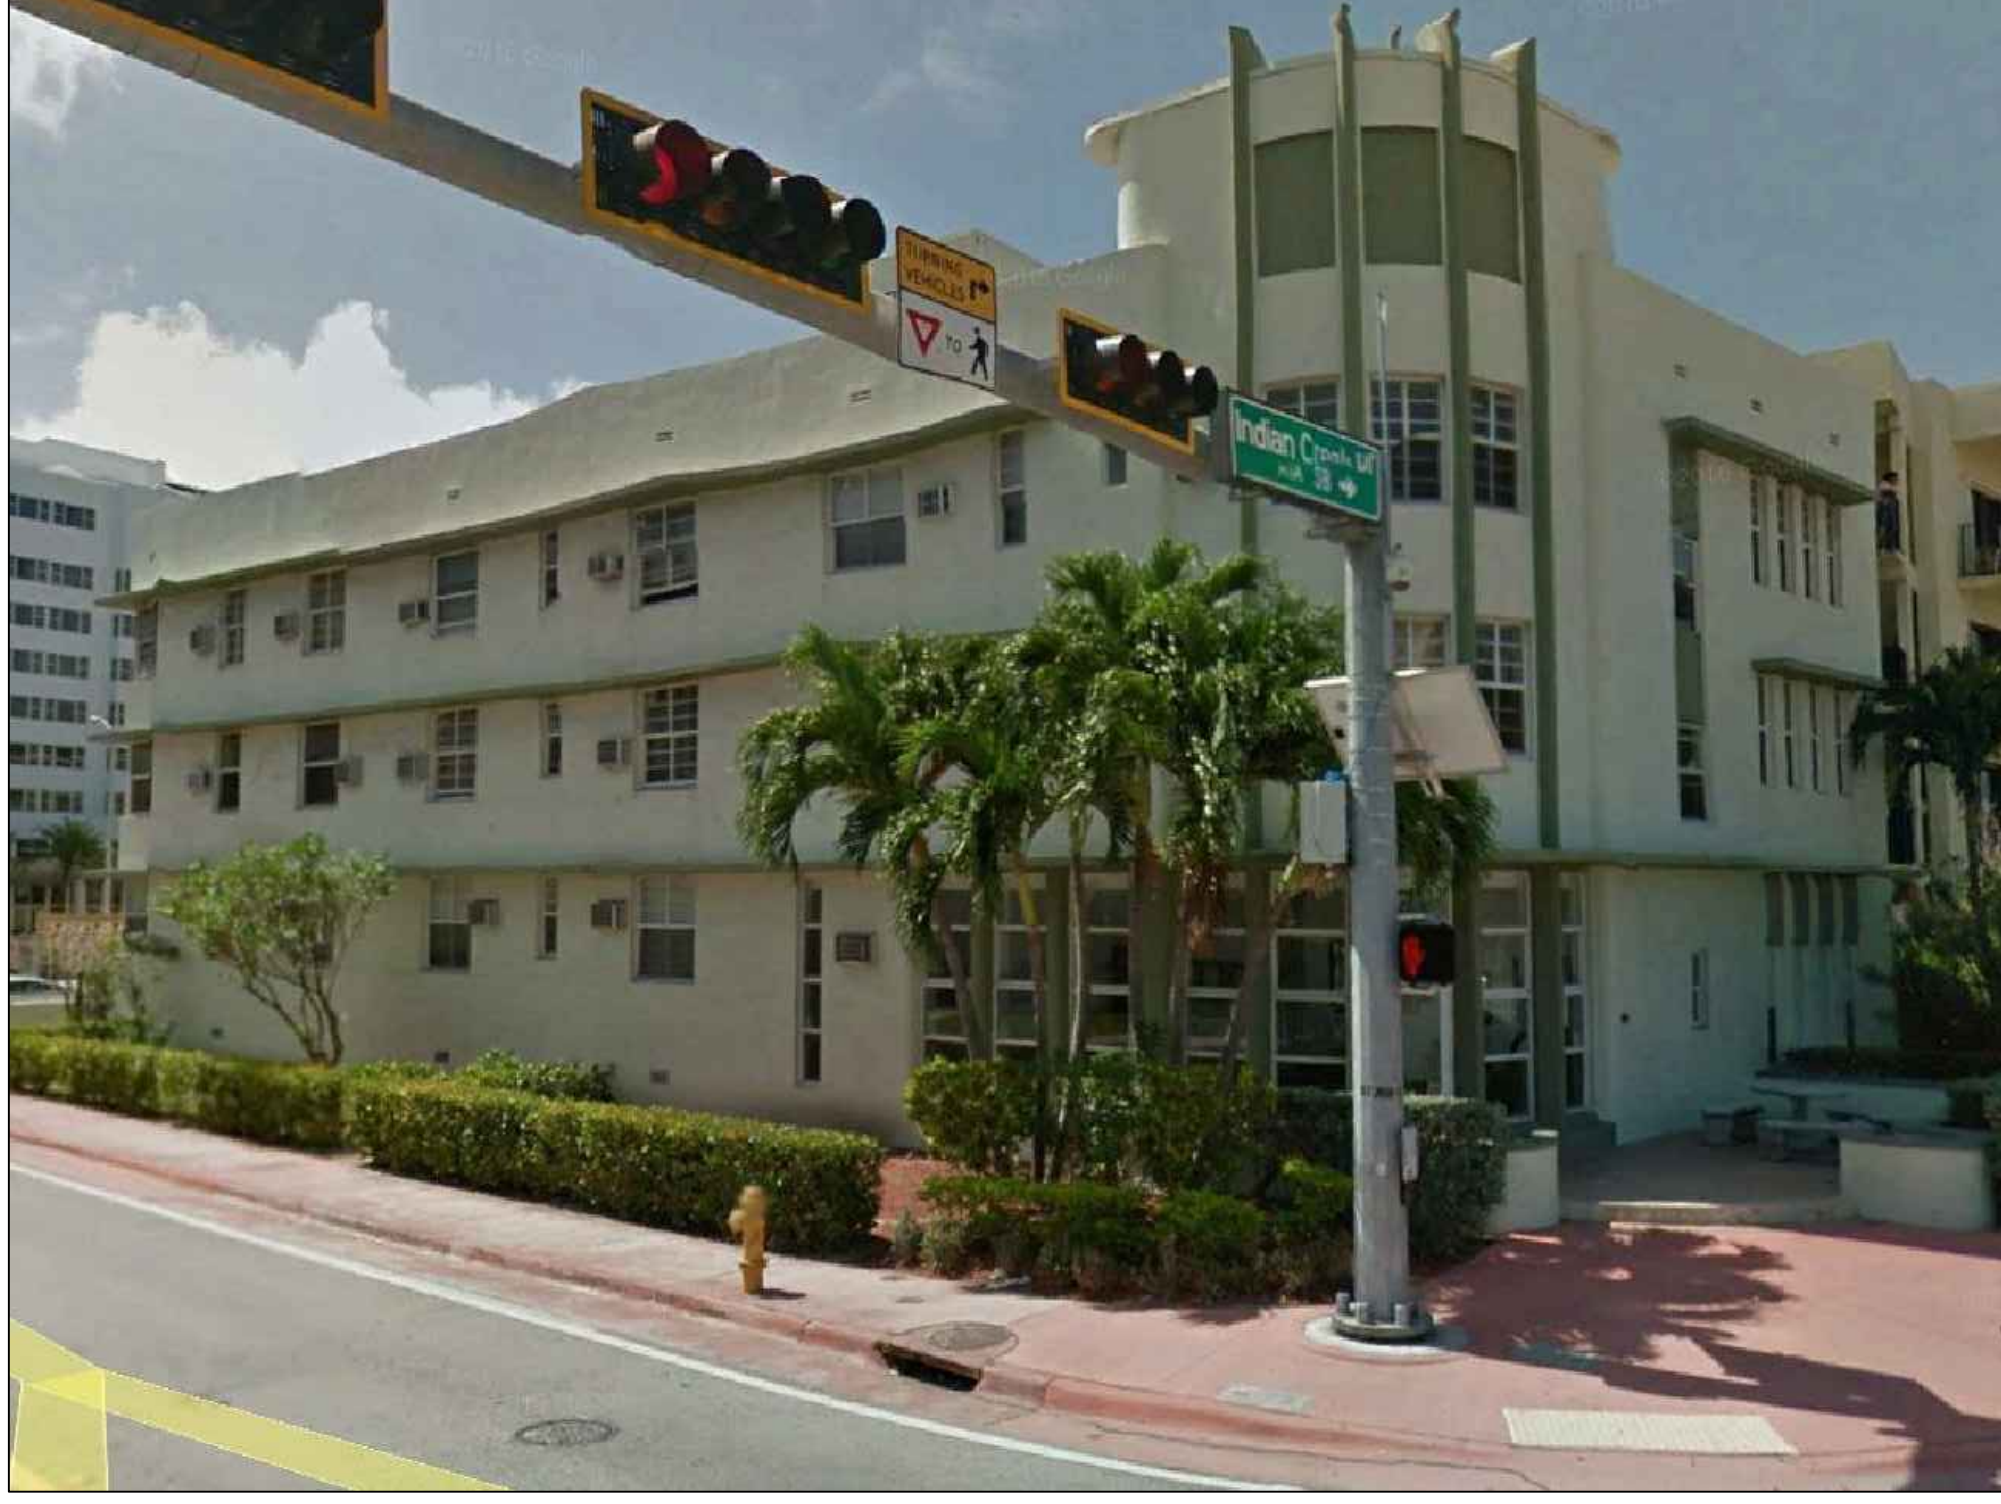

VIEW 3
RESIDENTIAL BUILDING



VIEW 4
DECORATIVE WALL TO BE DEMOLISHED @ SOUTH WEST CORNER OF THE BUILDING



VIEW 5
ADJACENT HOTEL



AERIAL KEY PLAN

PHOTO DATE: 2/10/17

These drawings and copies thereof furnished by the architect are his property and are not to be used on other work and are to be returned upon demand at the completion of work. If this drawing or any part thereof is used in any manner without the consent of the architect the user thereof becomes indebted to the architect for full commission.


NEW RETAIL EXPANSION FOR:
CONTINENTAL HOTEL
4000 COLLINS AVE. MIAMI BEACH, FL. 33140


CHARLES H. BENSON & ASSOCIATES ARCHITECTS, P.A.
architect planner interiors
1665 WASHINGTON AVE. 2nd. FLOOR MIAMI BEACH, FLORIDA 33139 Ph: 305-532-6161 * Fax: 305-532-6151
ARCHITECTURE LICENSE # AR14022 NCARB CERTIFICATE # 42,136

DRAWN BY
CHARLES BENSON
SCALE
AS SHOWN
DATE
1-31-17

PROJECT NUMBER
21612

GN-1.04
OF
7

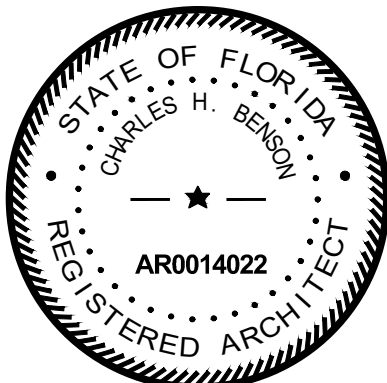

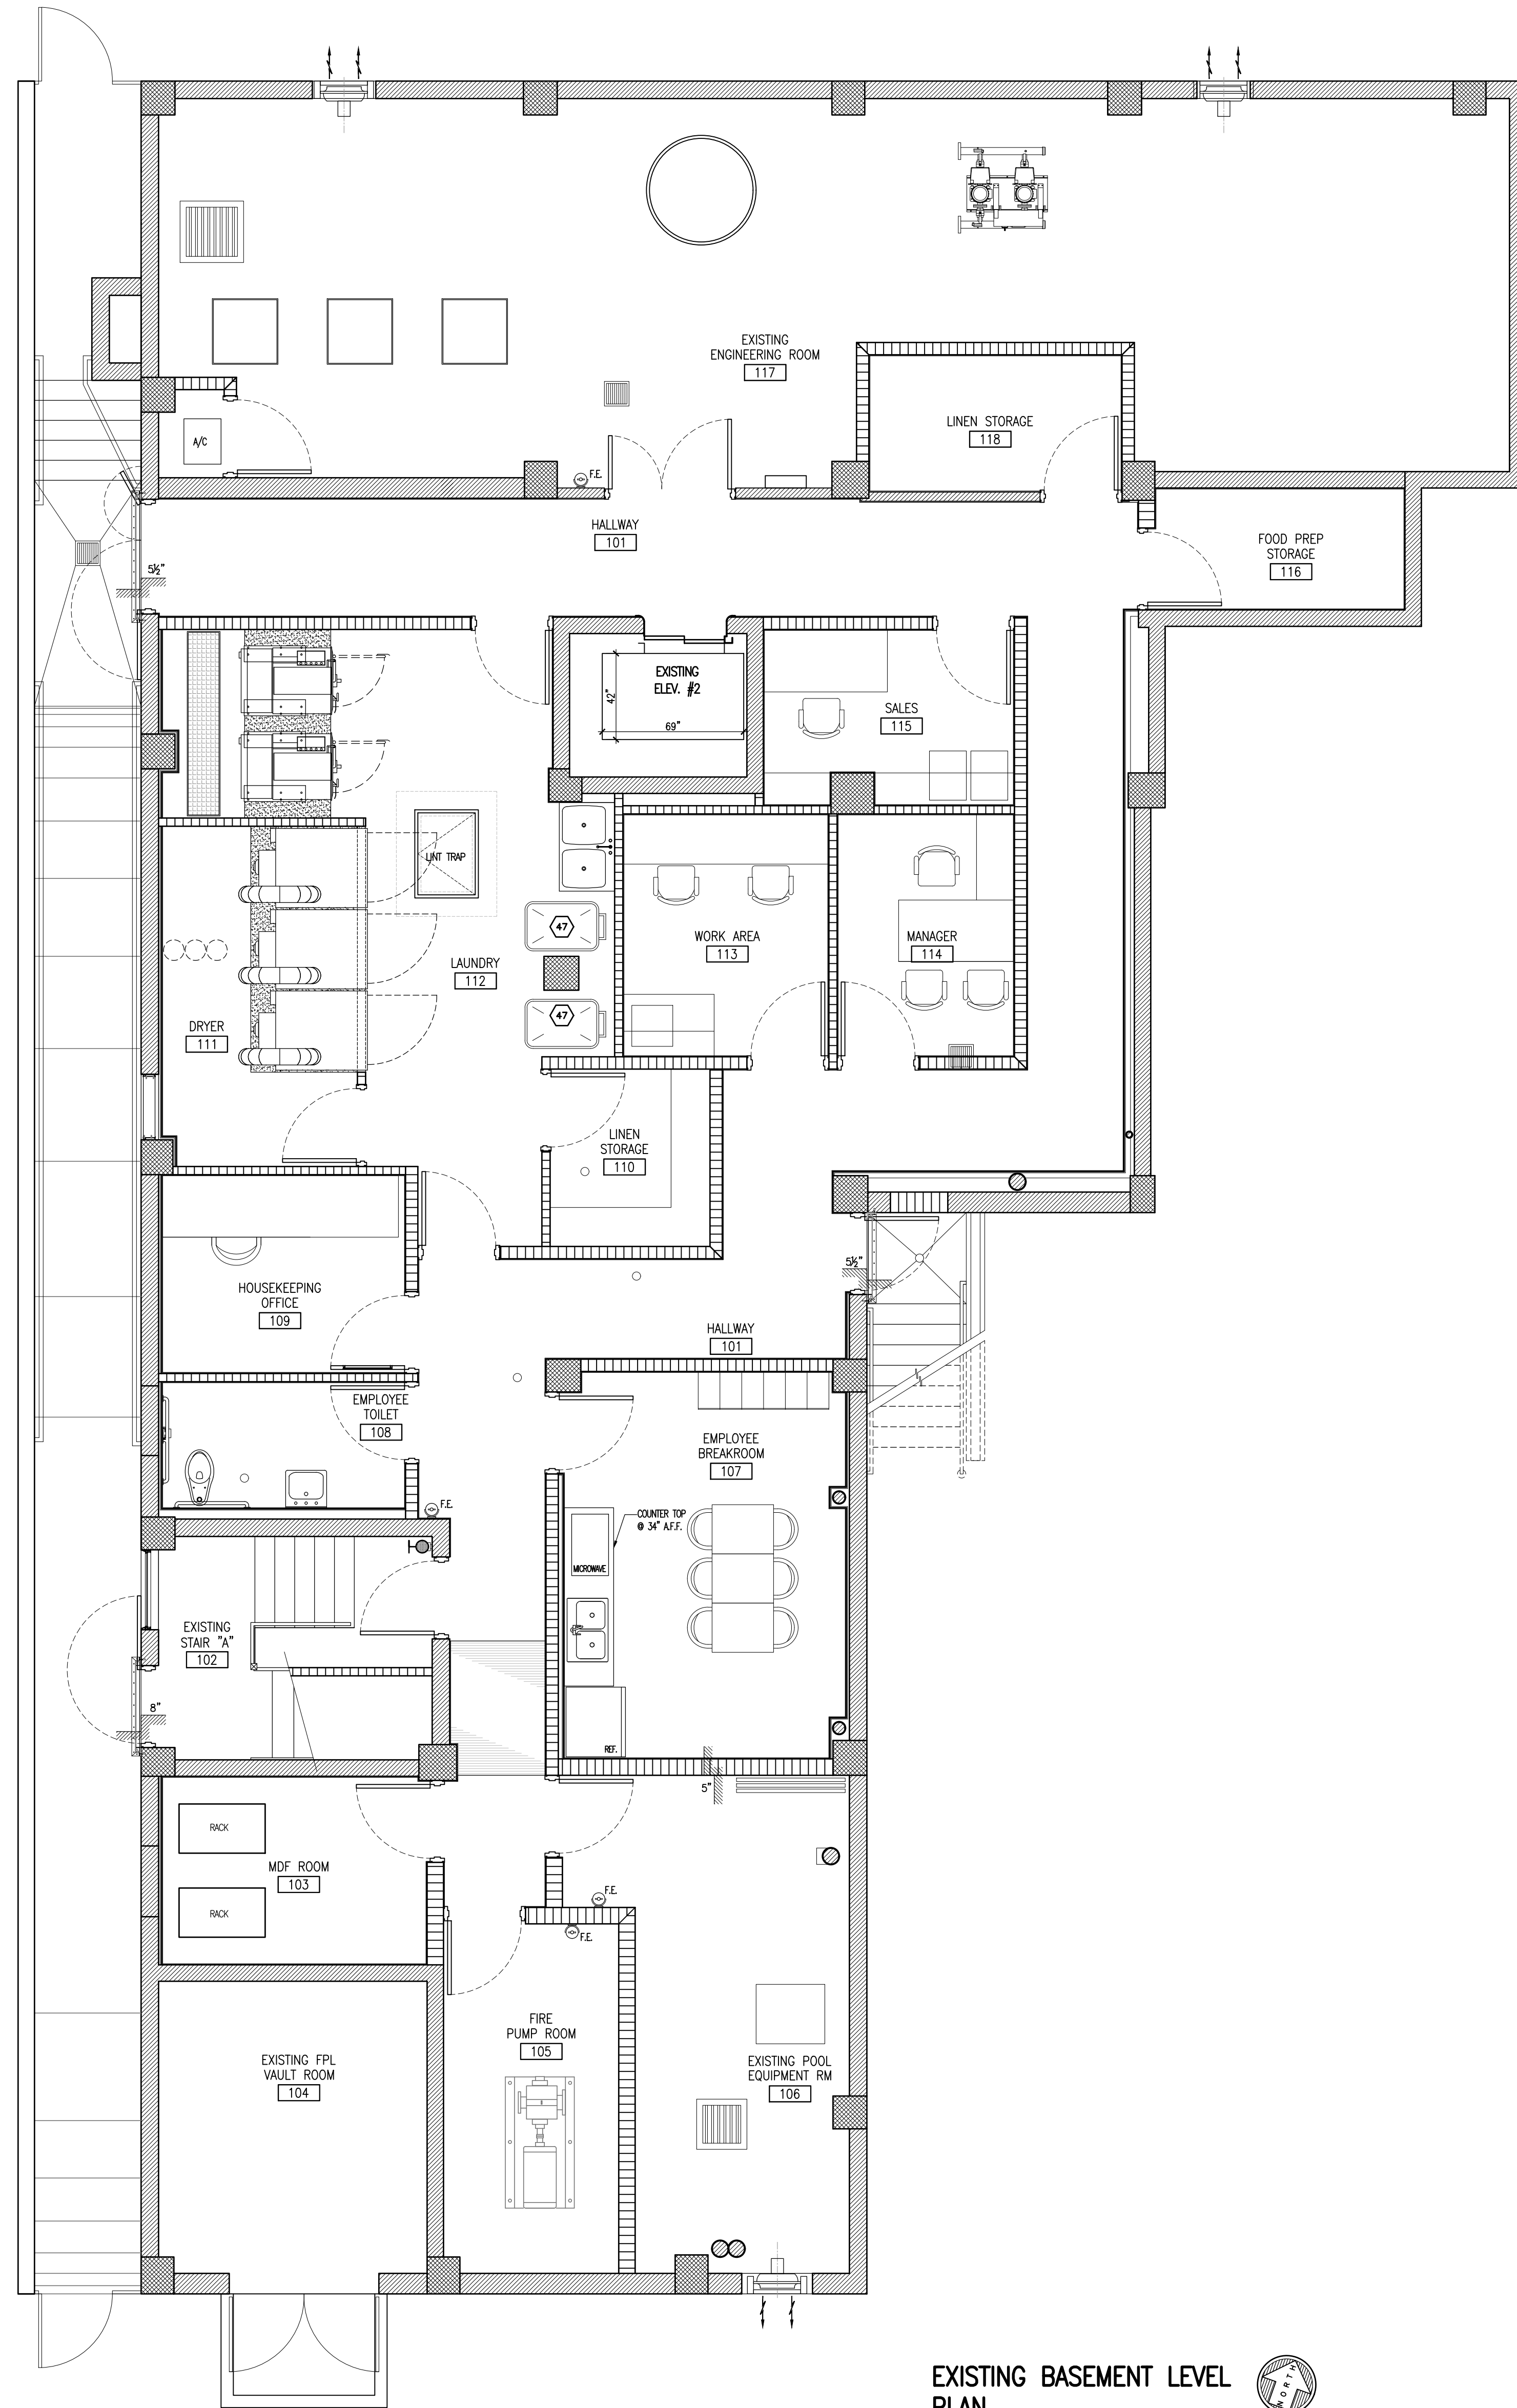


EXISTING BASEMENT LEVEL
PLAN
SCALE: 1/4" = 1'-0"

These drawings and copies thereof furnished by the architect are his property and are not to be used on other work and are to be returned upon demand at the completion of work. If this drawing or any part thereof is used in any manner without the consent of the architect the user thereof becomes indebted to the architect for full commission.

NEW RETAIL EXPANSION FOR:
CONTINENTAL HOTEL
4000 COLLINS AVE.

MIAMI BEACH, FL. 33140

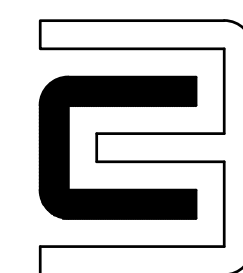

CHARLES H. BENSON & ASSOCIATES ARCHITECTS, P.A.
architect planner interiors
1665 WASHINGTON AVE. 2nd. FLOOR MIAMI BEACH, FLORIDA 33139 Ph: 305-532-6161 • Fax: 305-532-6151
ARCHITECTURE LICENSE # AR14022 NCARB CERTIFICATE # 42,136


DRAWN BY
CHARLES BENSON


SCALE
AS SHOWN

DATE
1-31-17

PROJECT NUMBER
21612

EX-1.01
OF
12

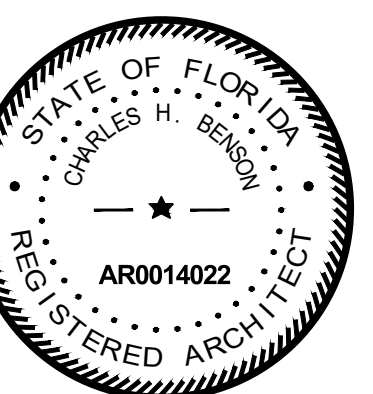

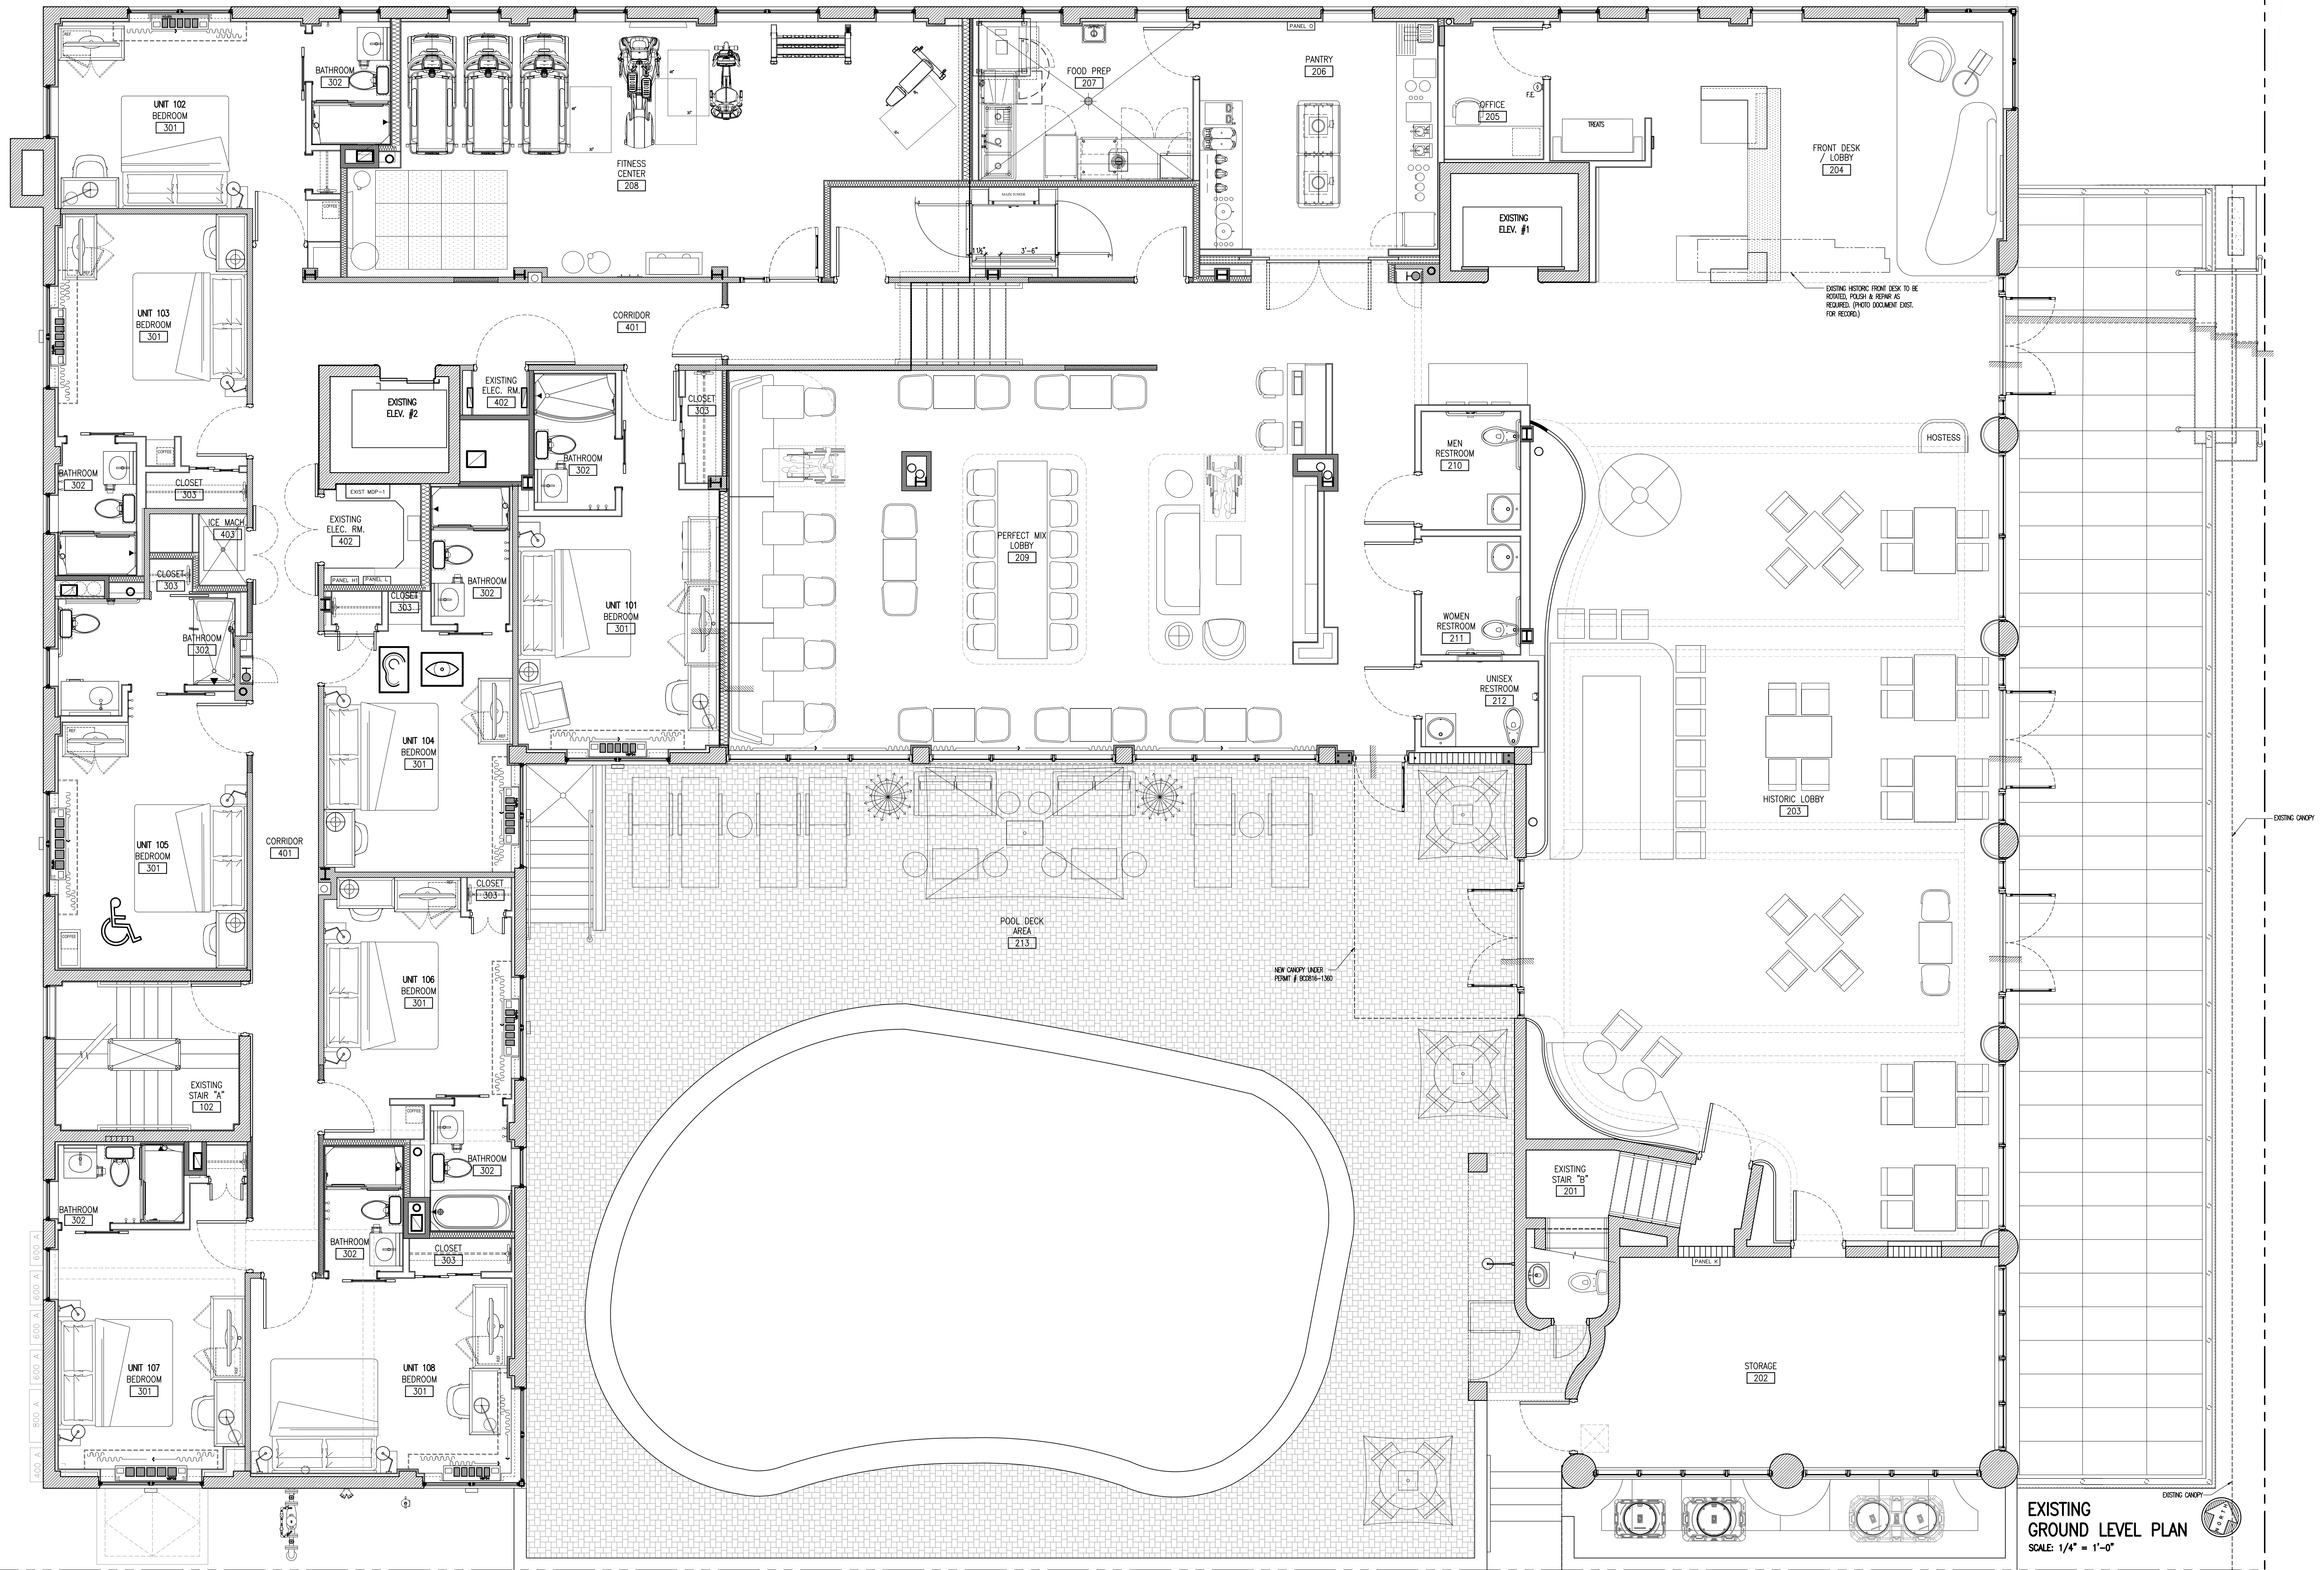


EXISTING
GROUND LEVEL PLAN
SCALE: 1/4" = 1'-0"

These drawings and copies thereof furnished by the architect are his property and are not to be used on other work and are to be returned upon demand at the completion of work. If this drawing or any part thereof is used in any manner without the consent of the architect the user thereof becomes indebted to the architect for full commission.

NEW RETAIL EXPANSION FOR:
CONTINENTAL HOTEL
4000 COLLINS AVE.

MIAMI BEACH, FL. 33140

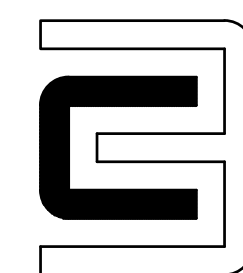

CHARLES H. BENSON & ASSOCIATES ARCHITECTS, P.A.
architect planner interiors
1665 WASHINGTON AVE. 2nd. FLOOR MIAMI BEACH, FLORIDA 33139 Ph: 305-532-6161 • Fax: 305-532-6151
ARCHITECTURE LICENSE # AR14022 NCARB CERTIFICATE # 42,136


DRAWN BY
CHARLES BENSON


SCALE
AS SHOWN

DATE
1-31-17

PROJECT NUMBER
21612

EX-1.02
OF
12

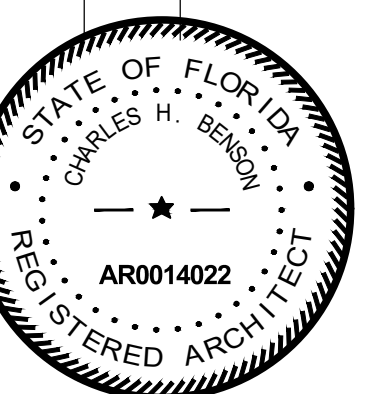

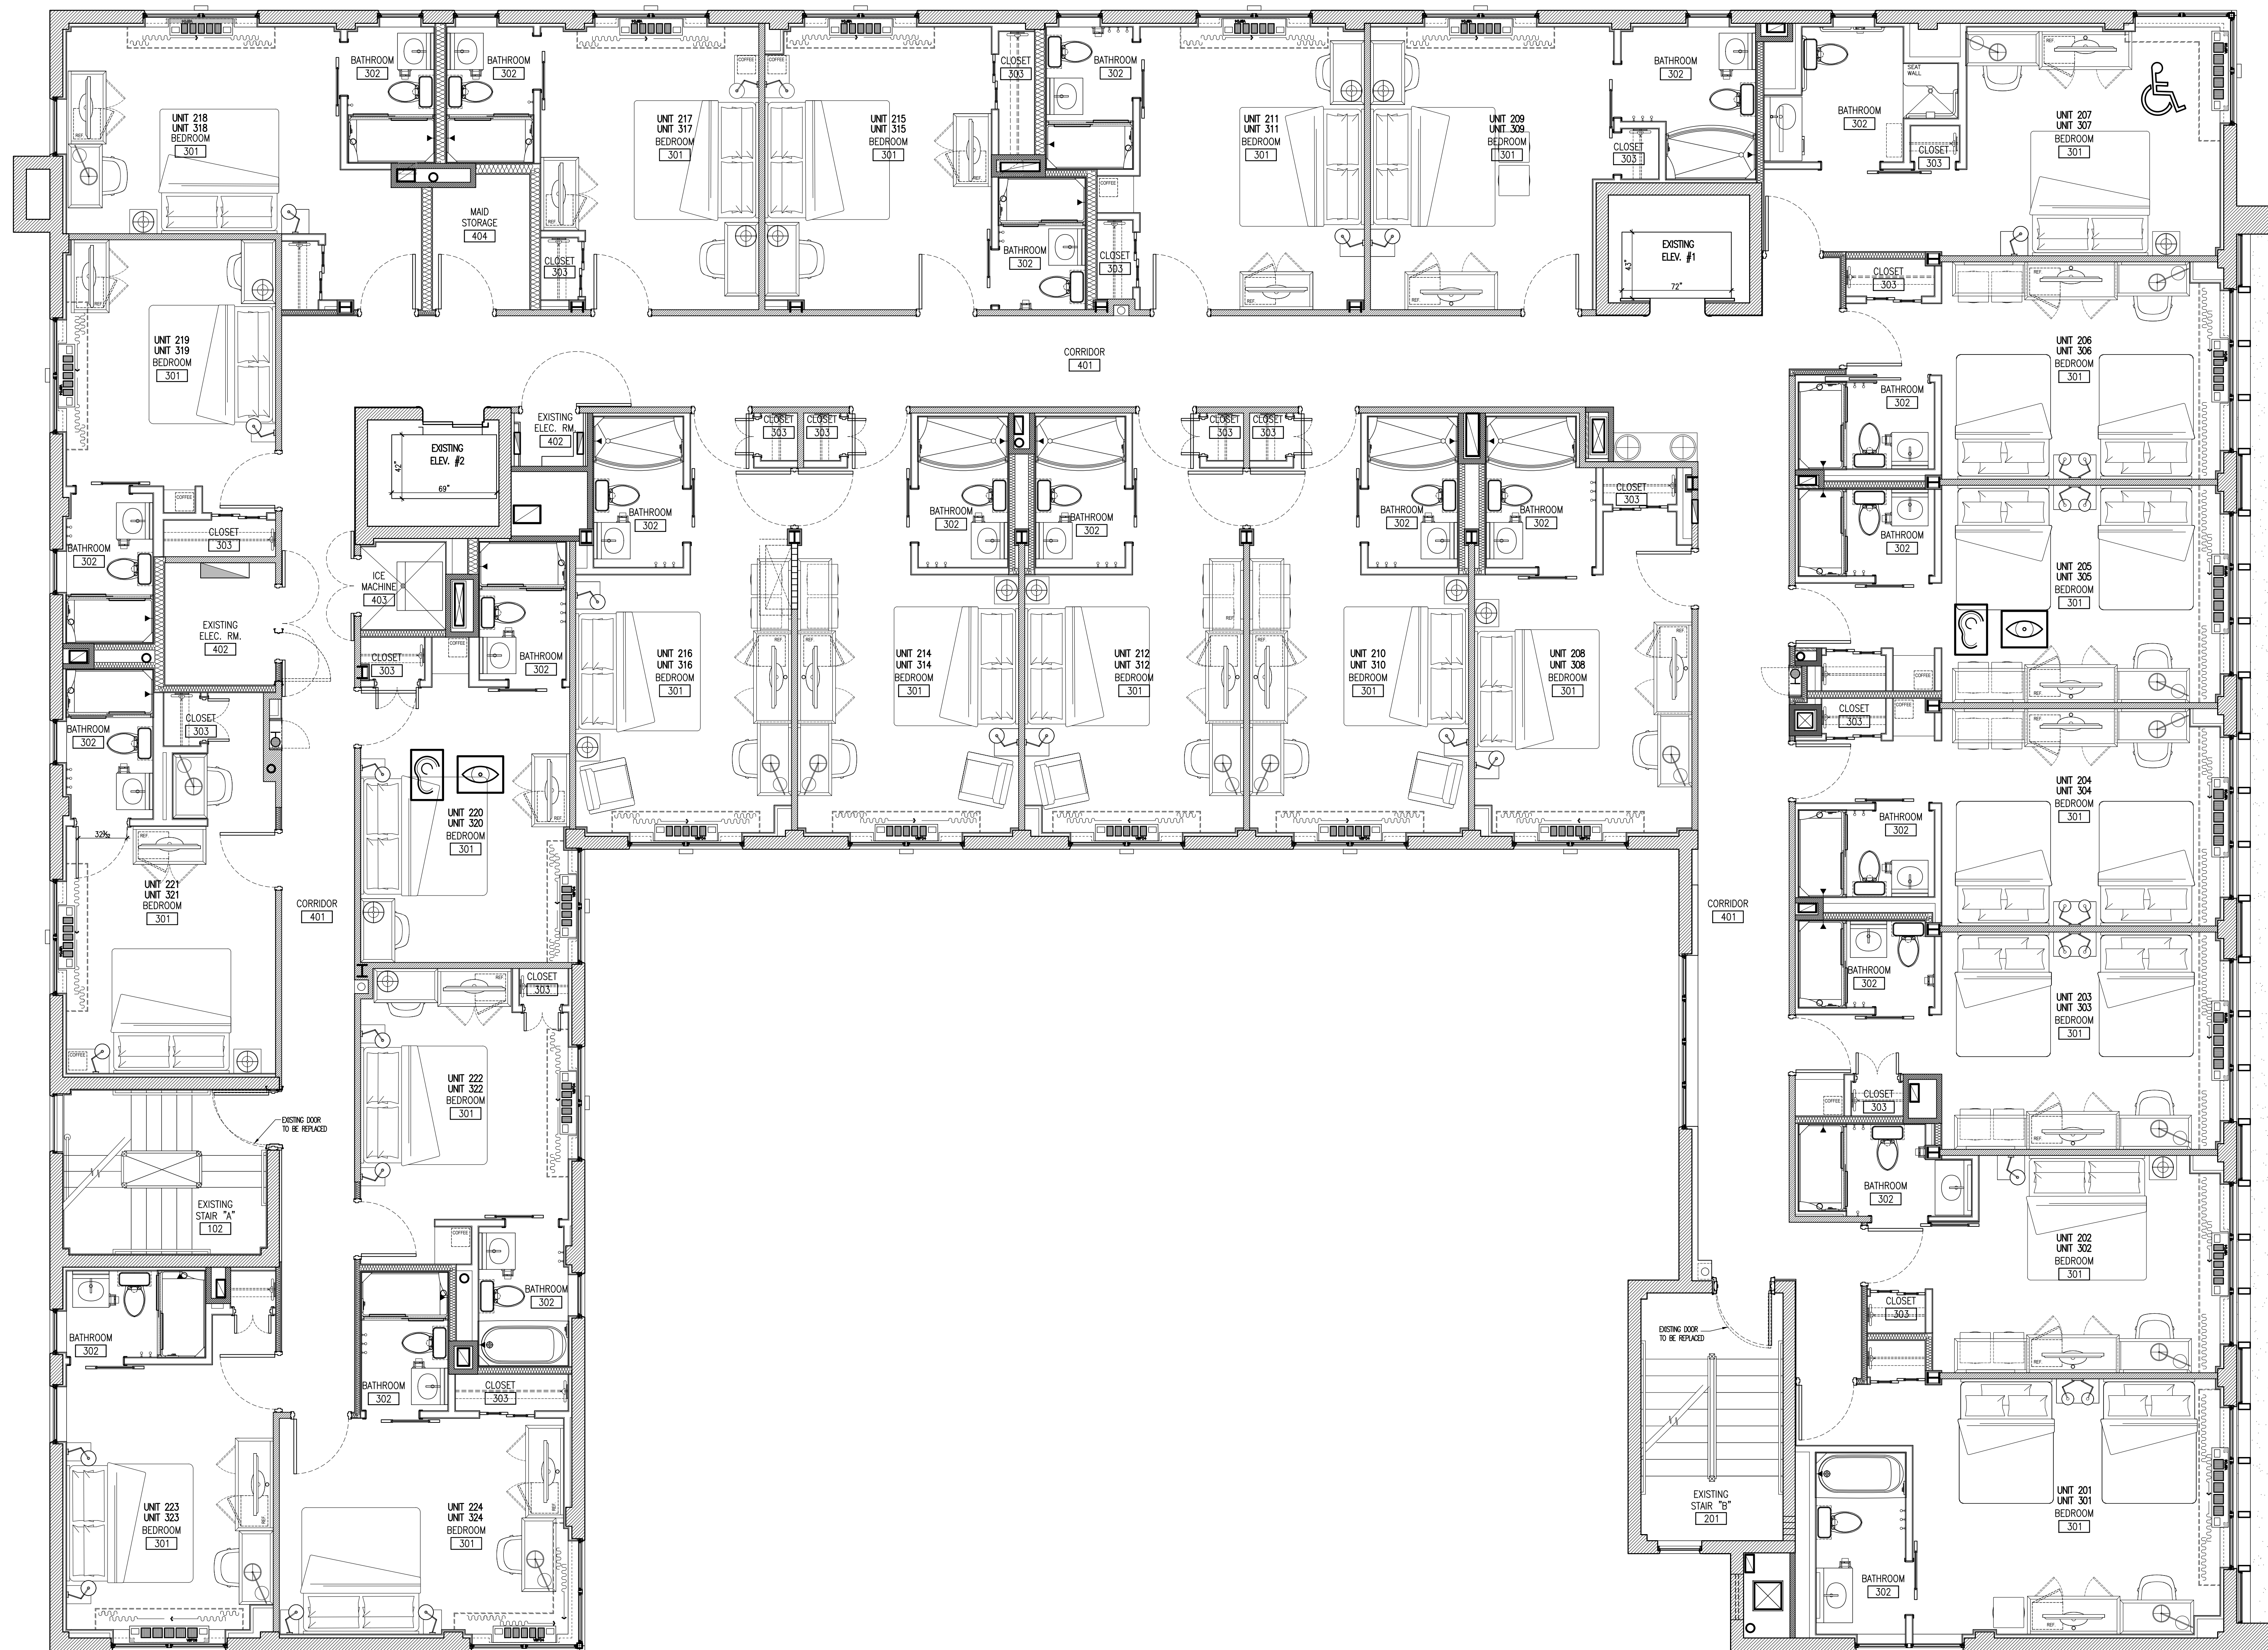


EXISTING
2nd & 3rd LEVEL PLAN
SCALE: 1/4" = 1'-0"



These drawings and copies thereof furnished by the architect are his property and are not to be used on other work and are to be returned upon demand at the completion of work. If this drawing or any part thereof is used in any manner without the consent of the architect the user thereof becomes indebted to the architect for full commission.

NEW RETAIL EXPANSION FOR:
CONTINENTAL HOTEL
4000 COLLINS AVE.

MIAMI BEACH, FL. 33140

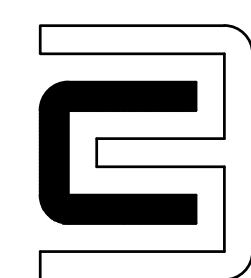

CHARLES H. BENSON & ASSOCIATES ARCHITECTS, P.A.
architect planner interiors
1665 WASHINGTON AVE. 2nd. FLOOR MIAMI BEACH, FLORIDA 33139 Ph: 305-532-6161 • Fax: 305-532-6151
ARCHITECTURE LICENSE # AR14022 NCARB CERTIFICATE # 42,136


DRAWN BY
CHARLES BENSON


SCALE
AS SHOWN

DATE
1-31-17


PROJECT NUMBER
21612


EX-1.03
OF
12

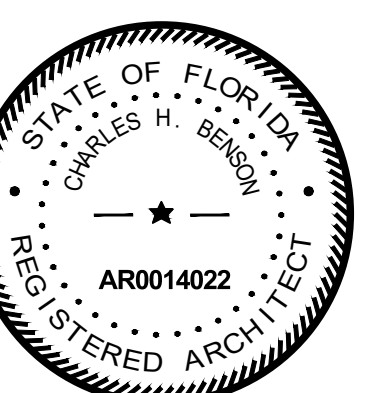

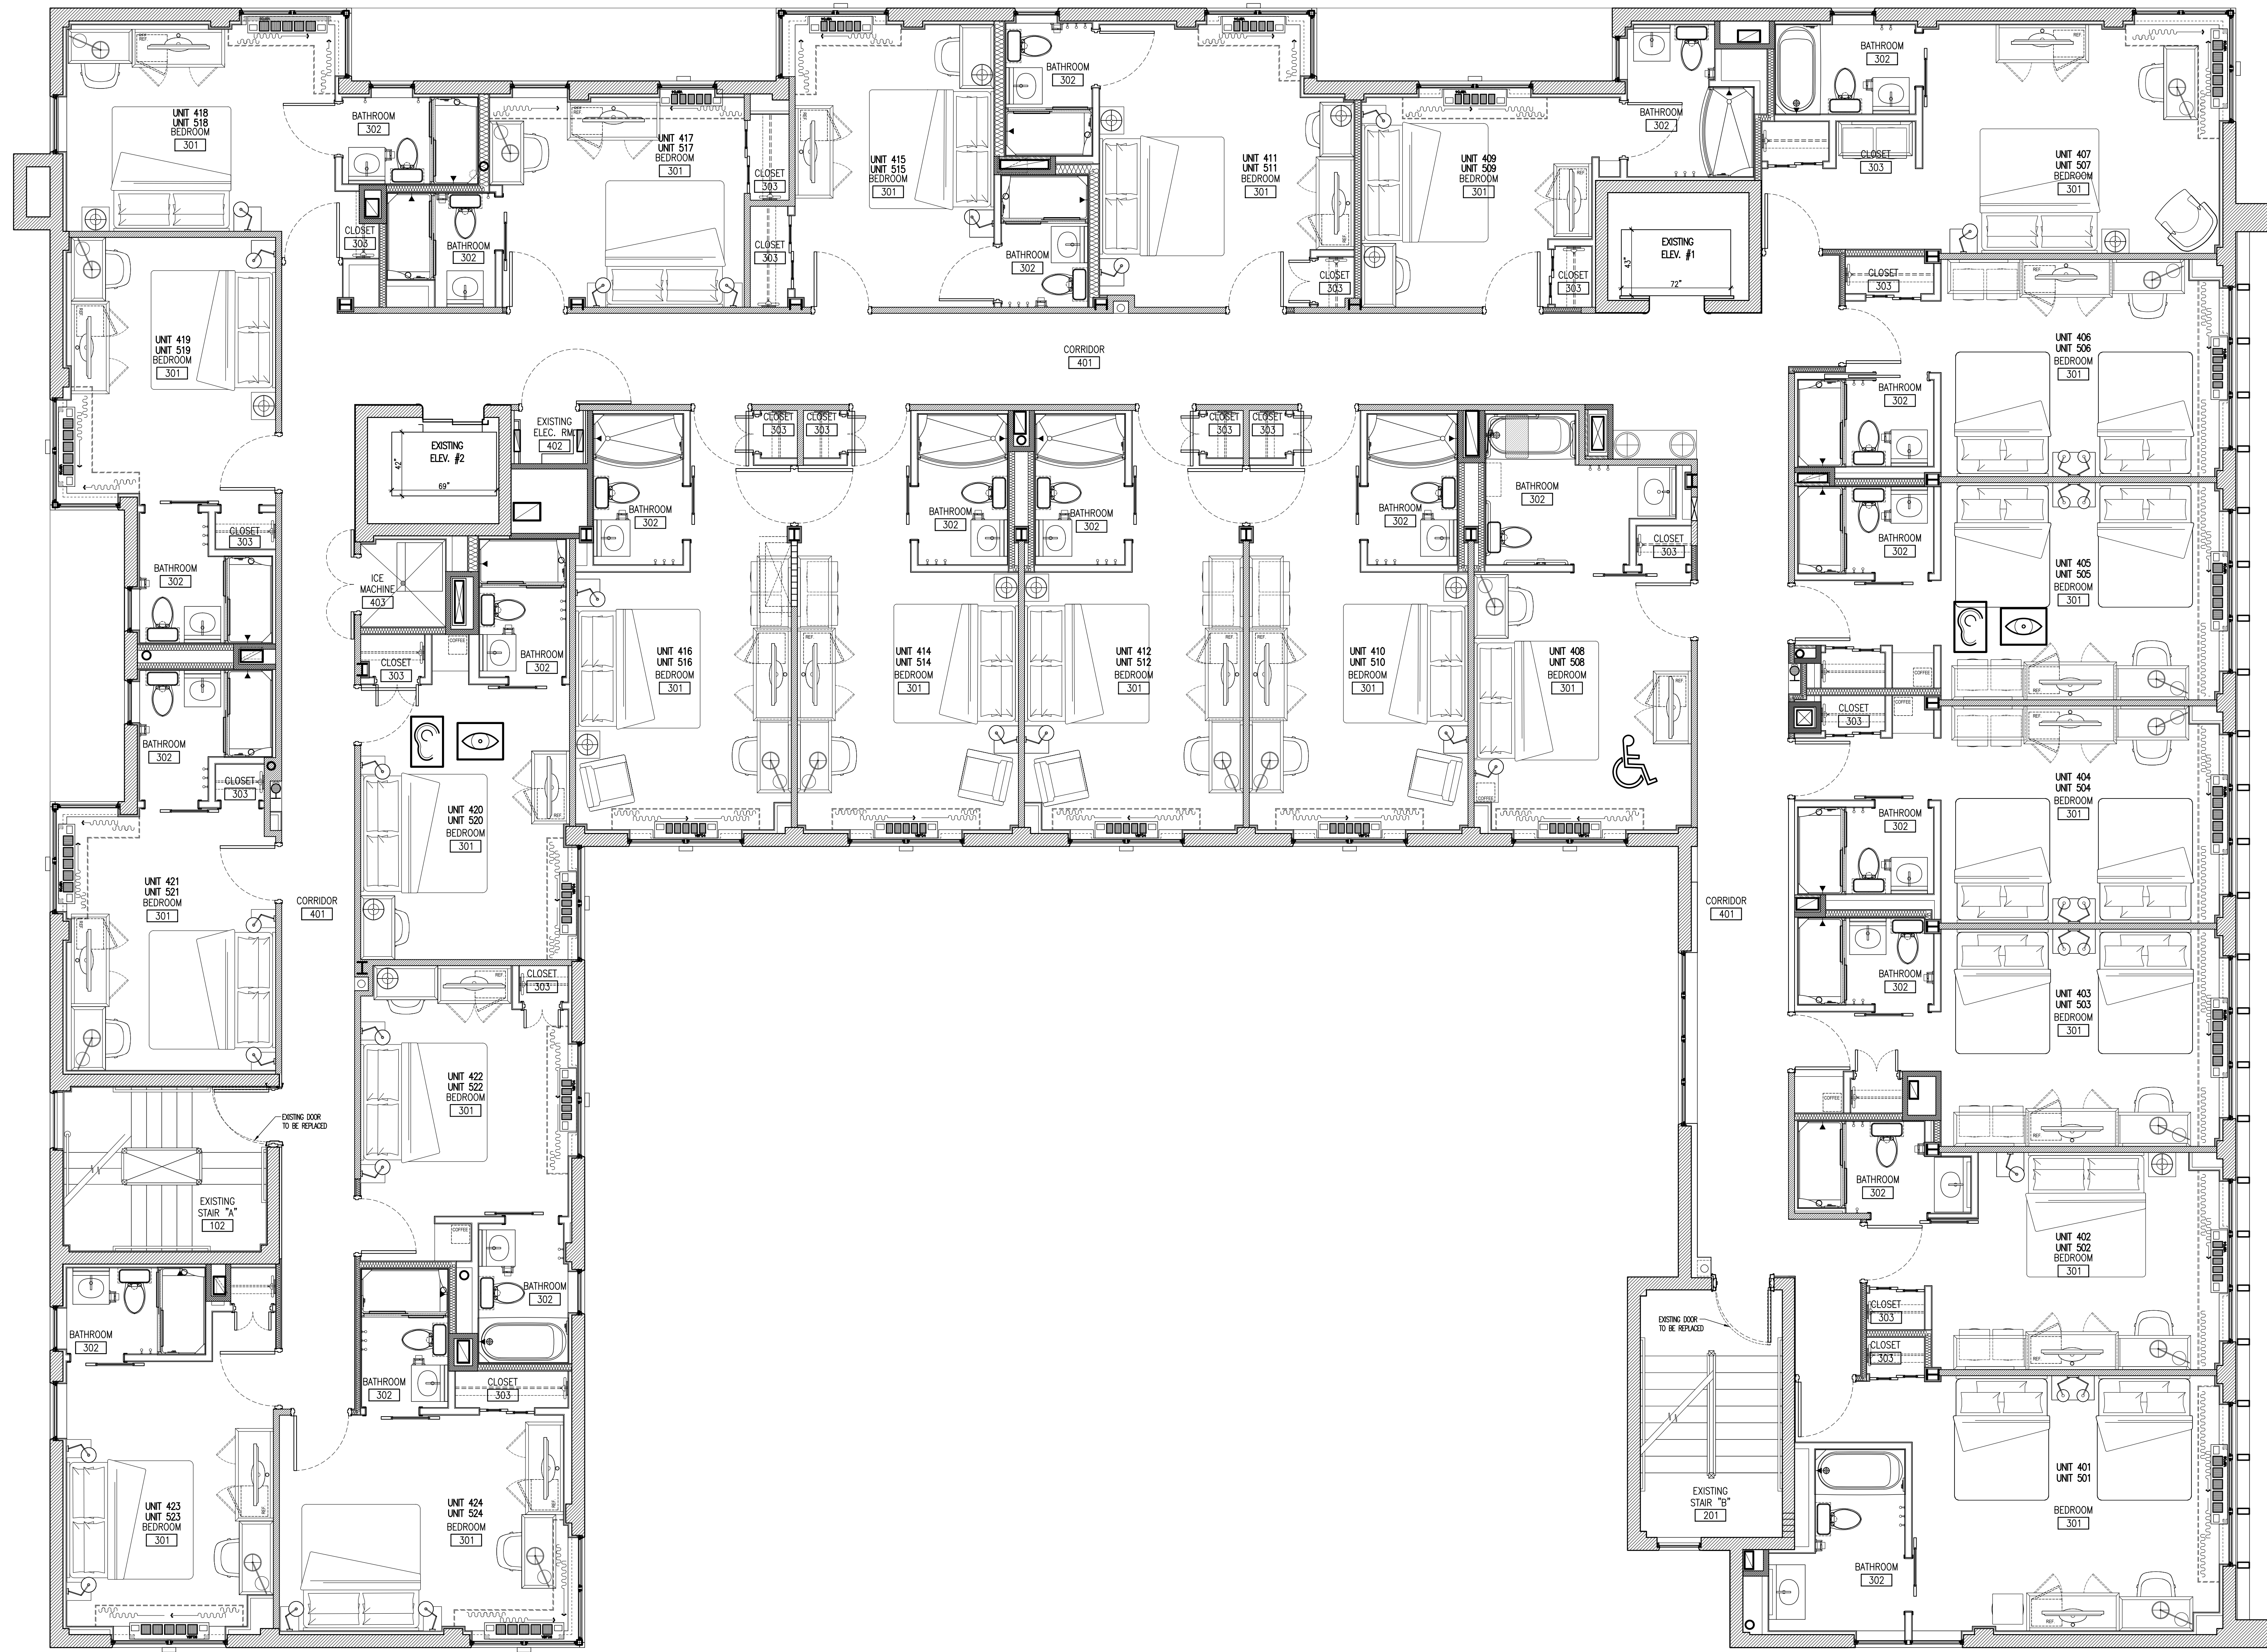

EXISTING 4th & 5th LEVEL PLAN
SCALE: 1/4" = 1'-0"

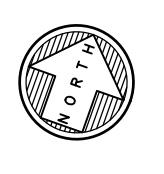

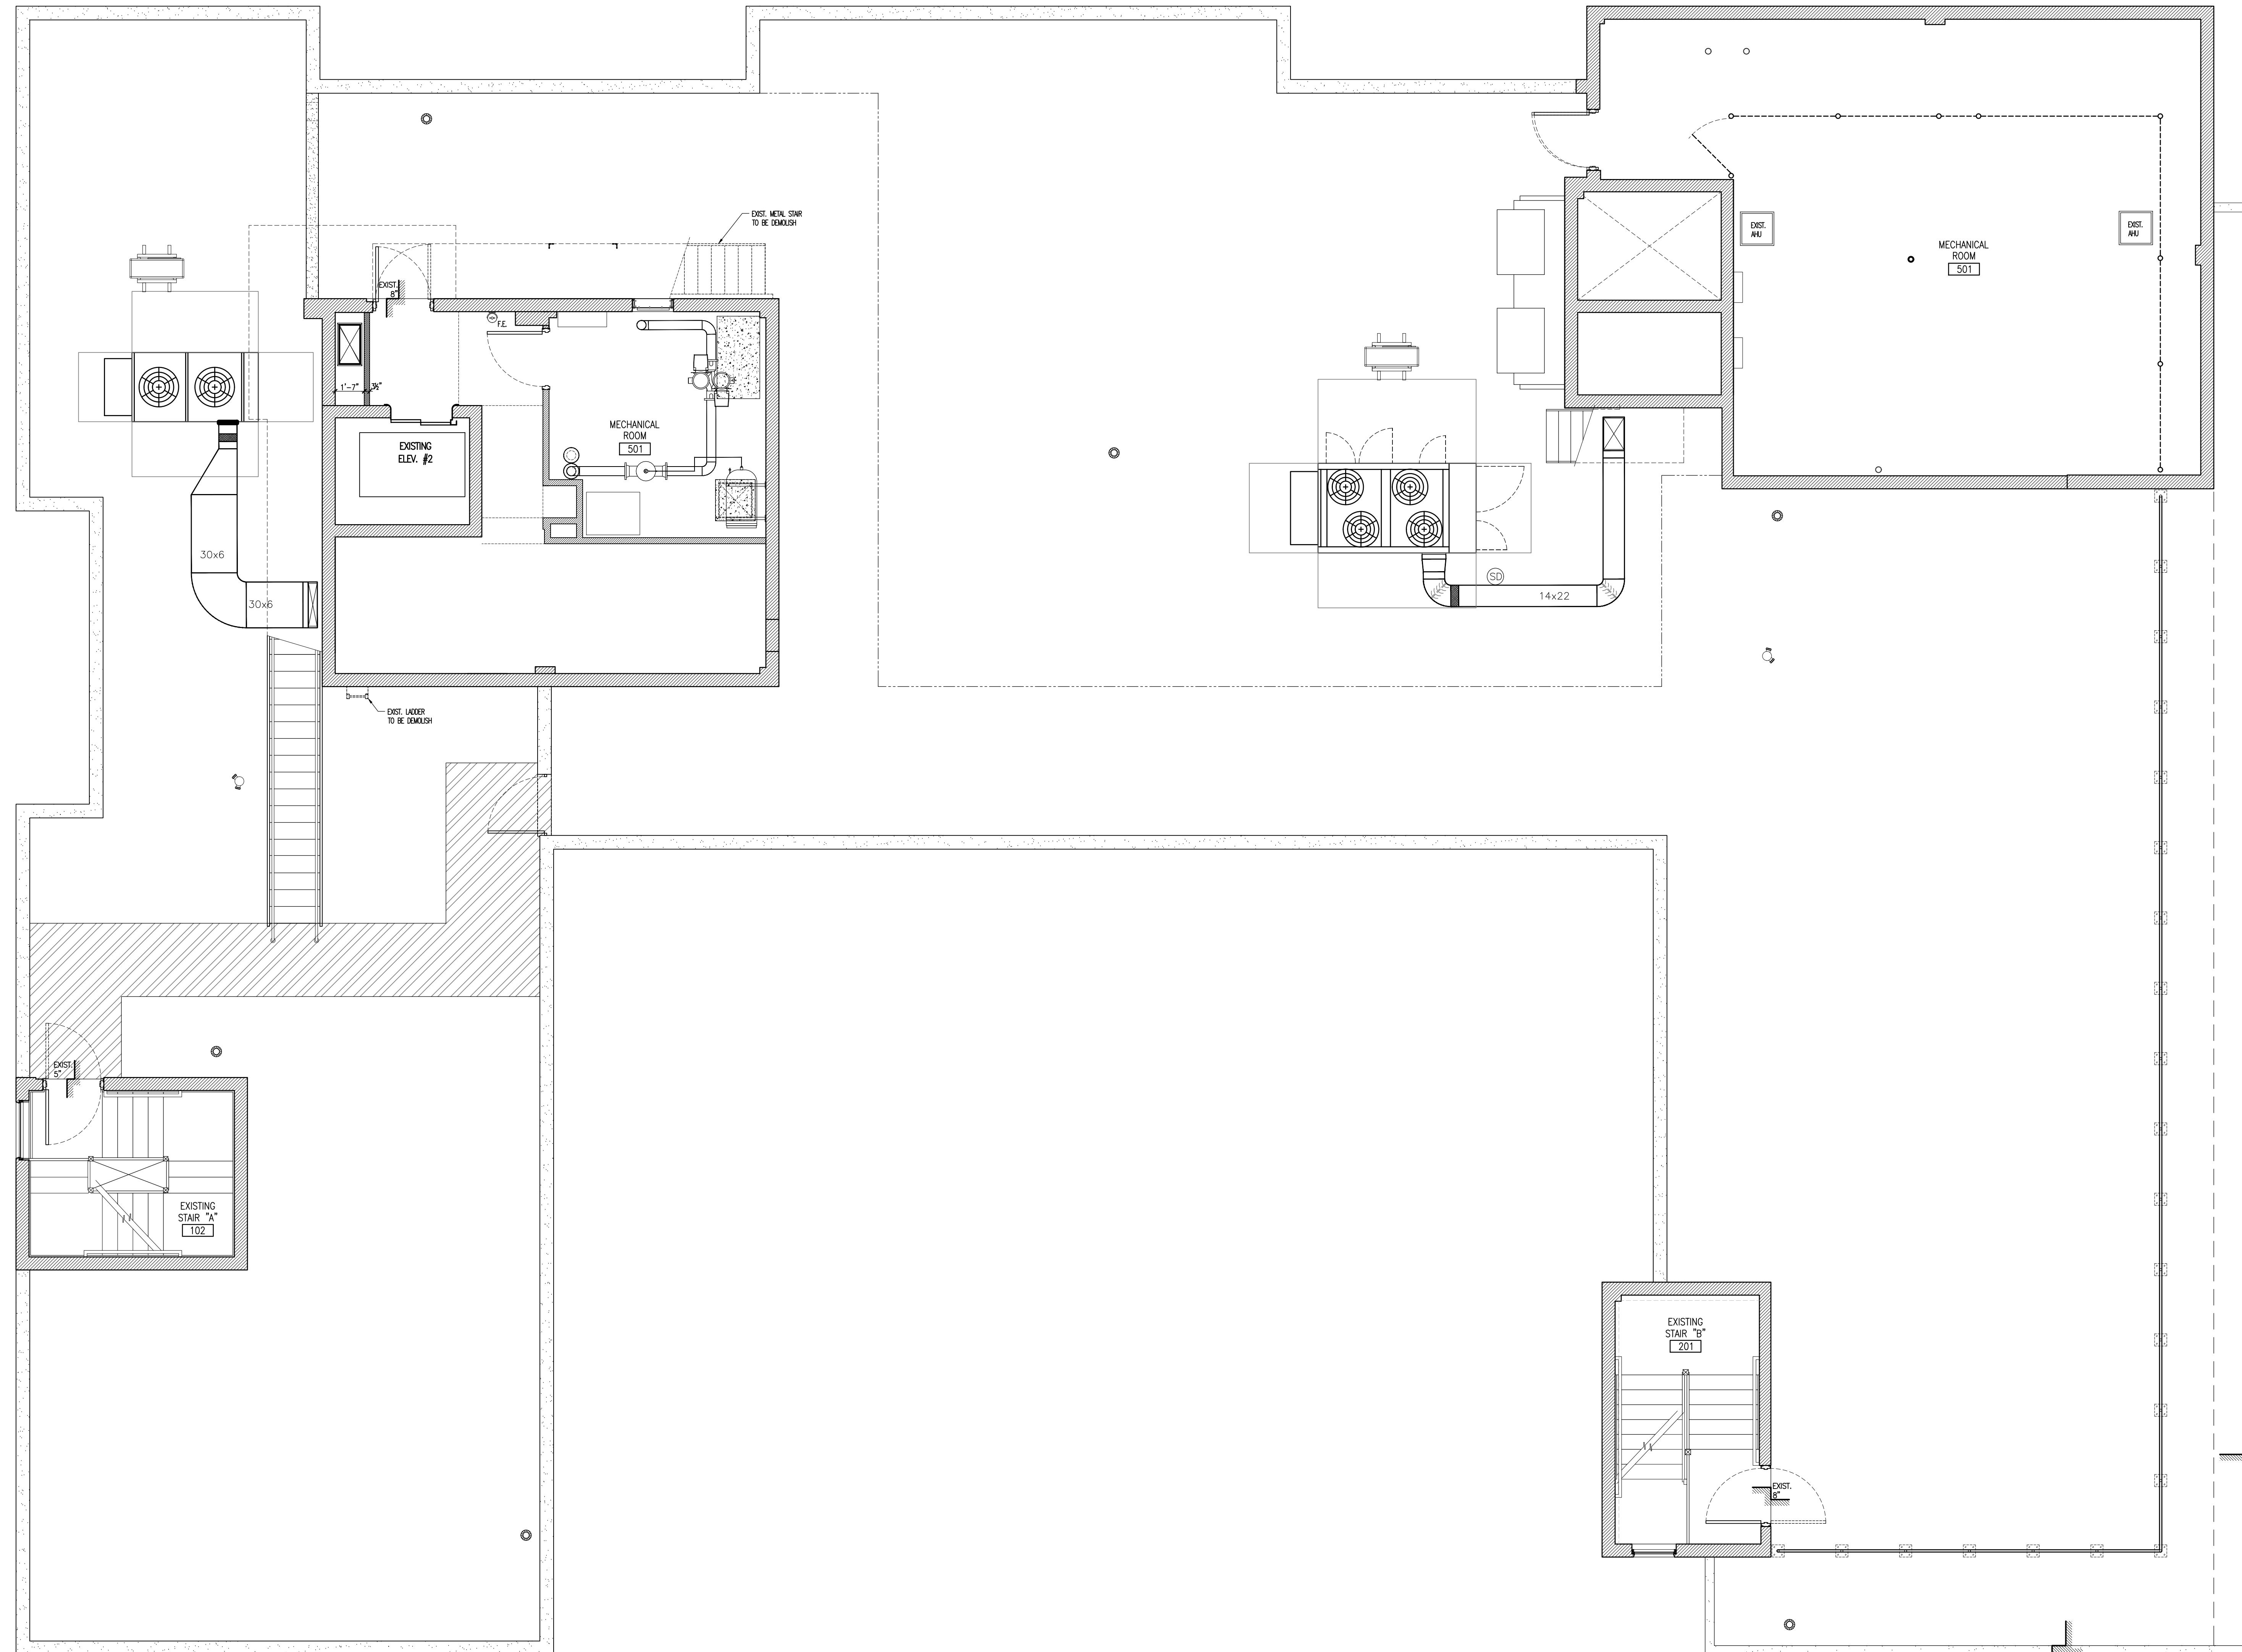


EXISTING ROOF LEVEL PLAN
SCALE: 1/4" = 1'-0"



These drawings and copies thereof furnished by the architect are his property they are not to be used on other work and are to be returned upon demand at the completion of work. If this drawing or any part thereof is used in any manner without the consent of the architect the user thereof becomes indebted to the architect for full commission.

NEW RETAIL EXPANSION FOR:
CONTINENTAL HOTEL
4000 COLLINS AVE. MIAMI BEACH, FL. 33140

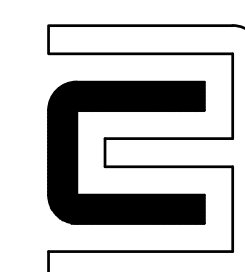



CHARLES H. BENSON & ASSOCIATES ARCHITECTS, P.A.
architect planner interiors
1665 WASHINGTON AVE. 2nd. FLOOR MIAMI BEACH, FLORIDA 33139 Ph: 305-532-6161 • Fax: 305-532-6151
ARCHITECTURE LICENSE # AR14022 NCARB CERTIFICATE # 42,136

DRAWN BY CHARLES BENSON	
SCALE AS SHOWN	DATE 1-31-17

PROJECT NUMBER 21612

EX-1.05 OF 12

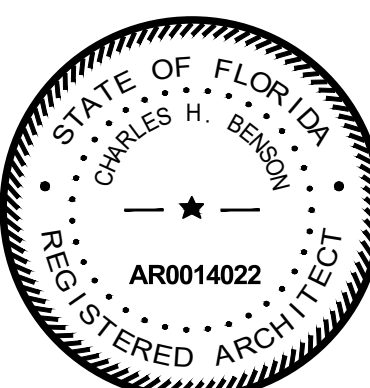

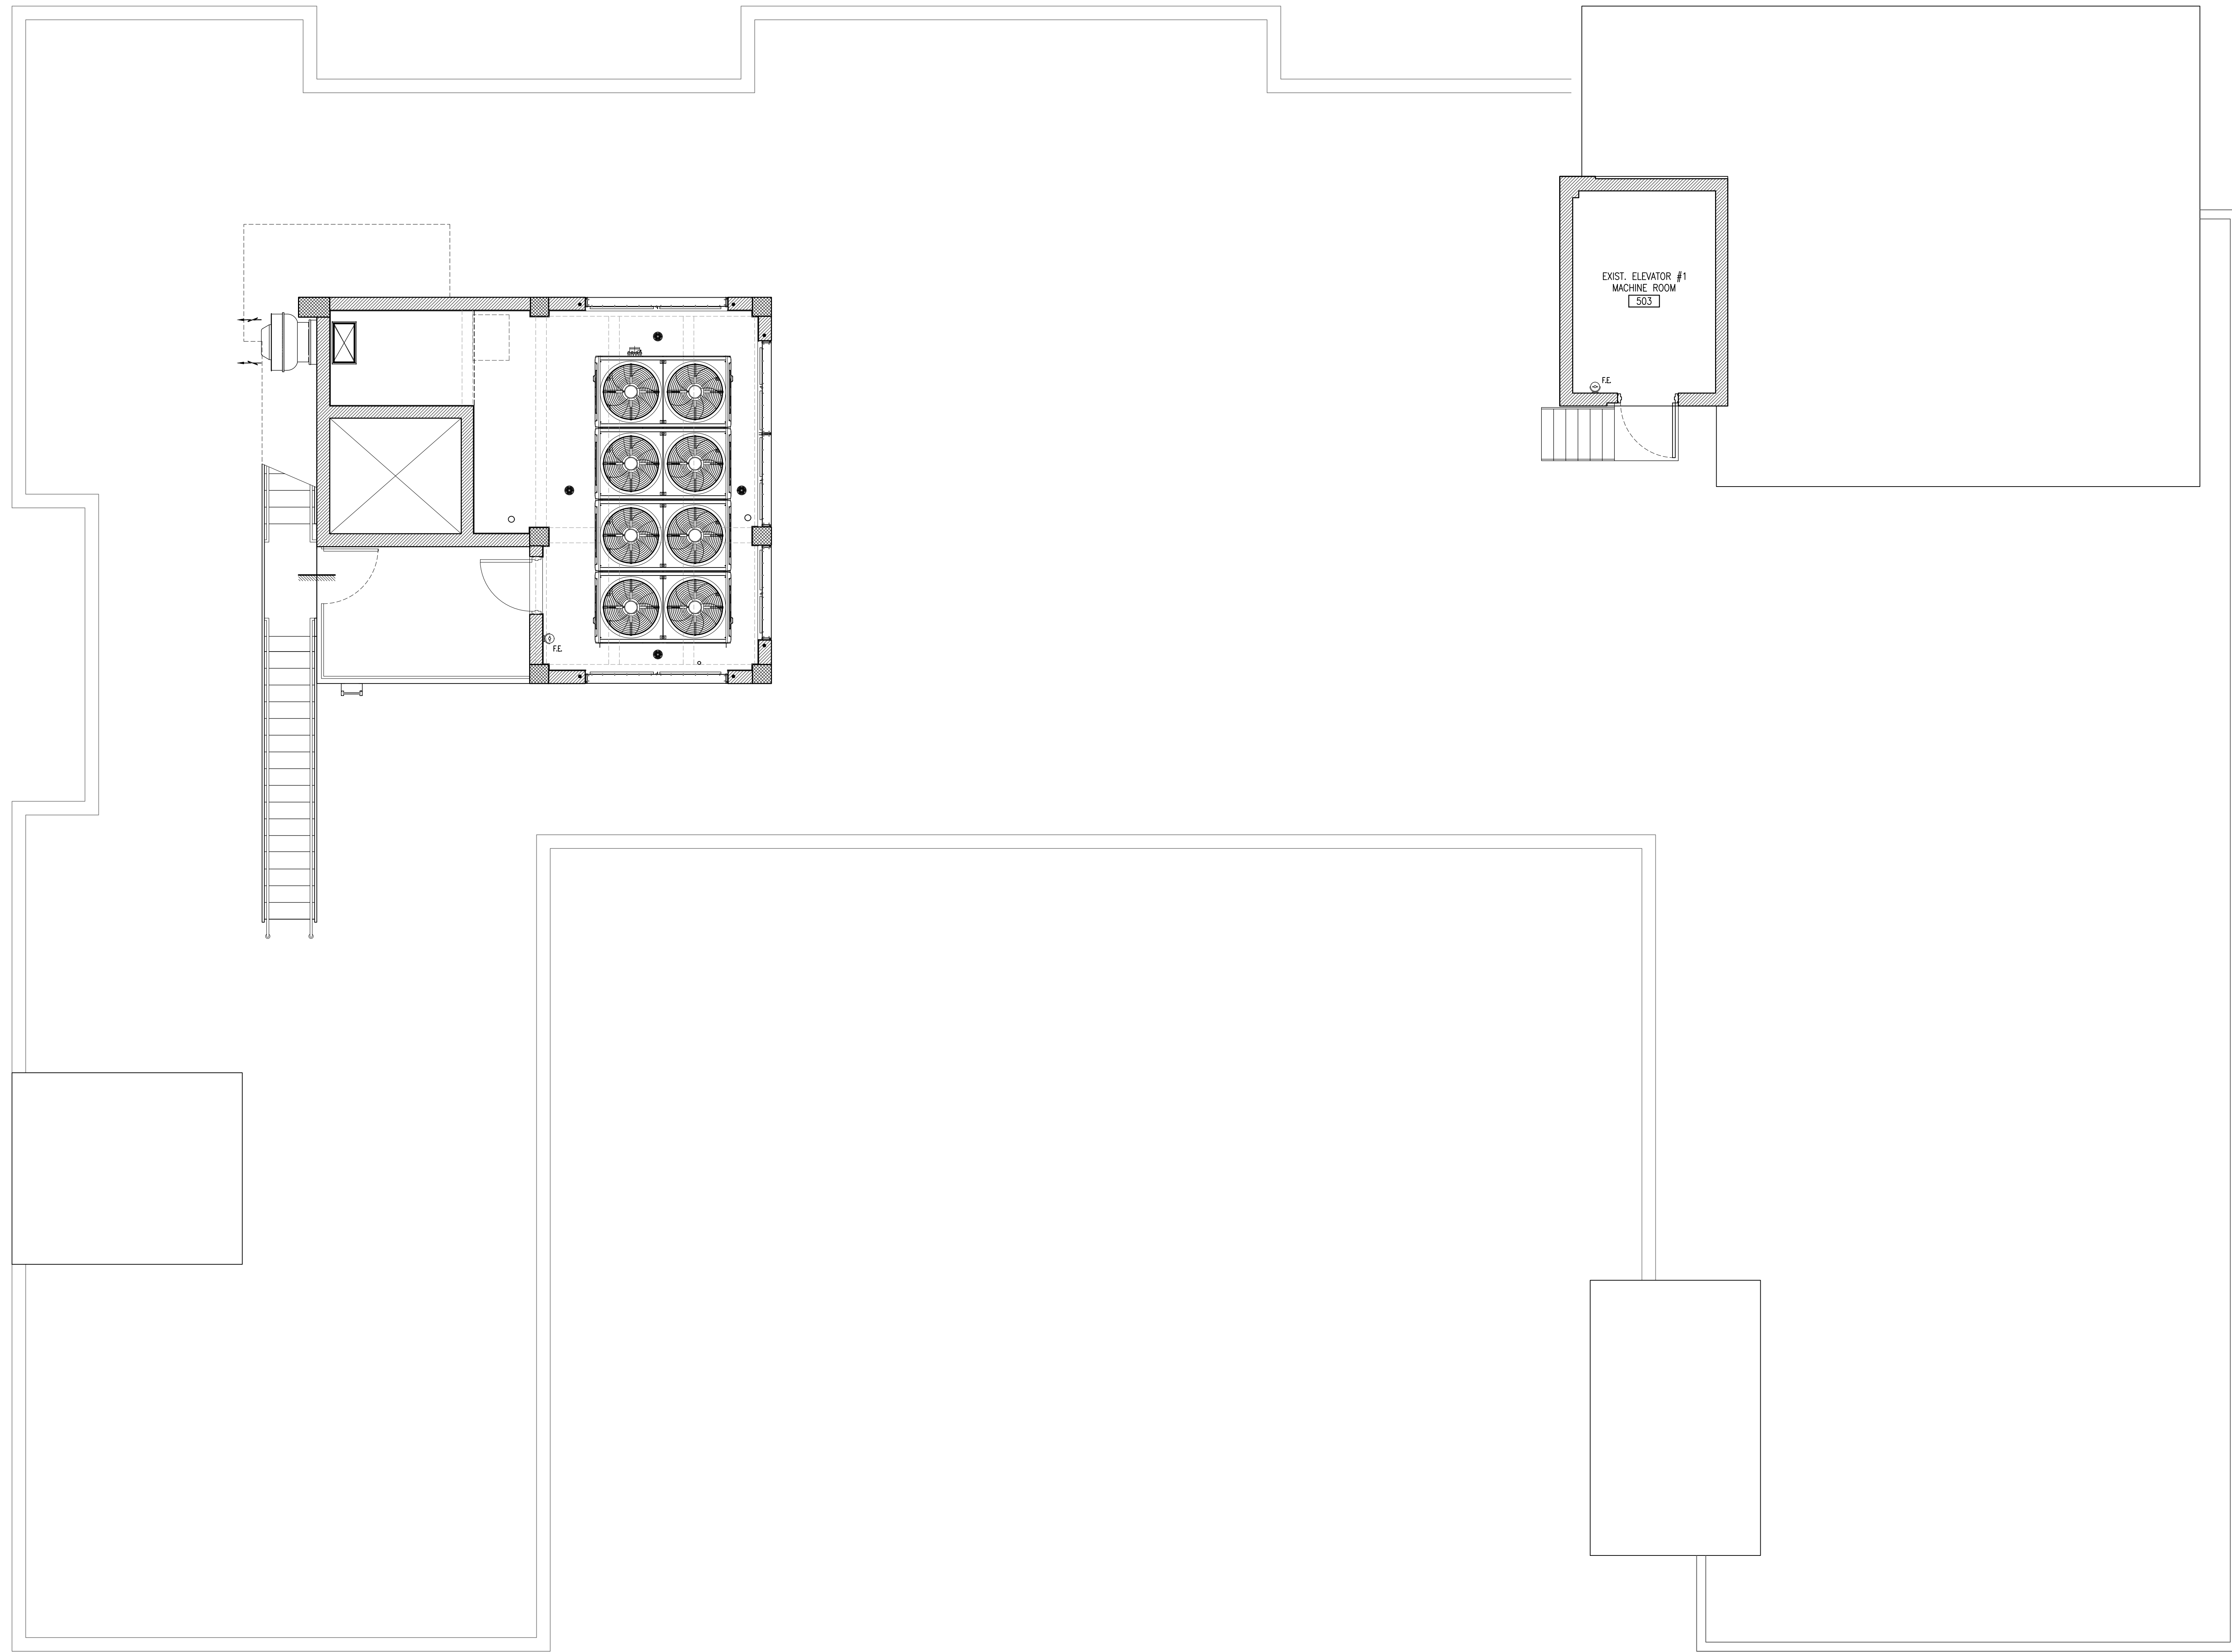


EXISTING INTER. ELEV.
MACHINE LEVEL PLAN
SCALE: $\frac{1}{4}" = 1'-0"$



These drawings and copies thereof furnished by the architect are his property they are not to be used on other work and are to be returned upon demand at the completion of work. If this drawing or any part thereof is used in any manner without the consent of the architect the user thereof becomes indebted to the architect for full commission.

NEW RETAIL EXPANSION FOR:
CONTINENTAL HOTEL
4000 COLLINS AVE. MIAMI BEACH, FL. 33140

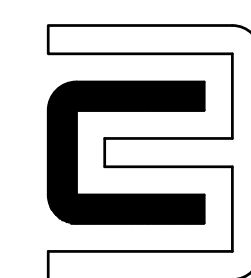


CHARLES H. BENSON & ASSOCIATES ARCHITECTS, P.A.
architect planner interiors
1665 WASHINGTON AVE. 2nd. FLOOR MIAMI BEACH, FLORIDA 33139 Ph: 305-532-6161 • Fax: 305-532-6151
ARCHITECTURE LICENSE # AR14022 NCARB CERTIFICATE # 42,136

DRAWN BY	
CHARLES BENSON	
SCALE	DATE
AS SHOWN	1-31-17

PROJECT NUMBER
21612

EX-1.06
OF
12

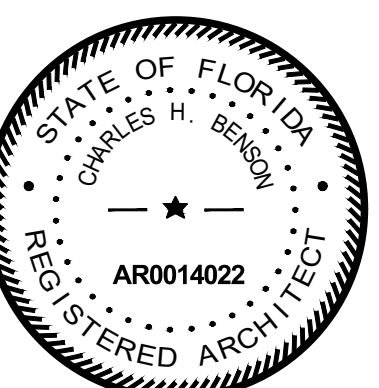




SCALE: $\frac{1}{4}" = 1'-0"$

NEW RETAIL EXPANSION FOR:

CONTINENTAL HOTEL

4000 COLLINS AVE. MIAMI BEACH, FL. 33140

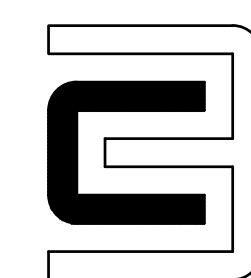


CHARLES H. BENSON & ASSOCIATES ARCHITECTS, P.A.
architect planner interiors
1665 WASHINGTON AVE. 2nd. FLOOR MIAMI BEACH, FLORIDA 33139 Ph: 305-532-6161 * Fax: 305-532-6151
ARCHITECTURE LICENSE # AR14022 NCARB CERTIFICATE # 42,136


DRAWN BY
CHARLES BENSON

PROJECT	NUMBER
1	1
2	2
3	3
100	100

21612

EX-1.07
OF
12

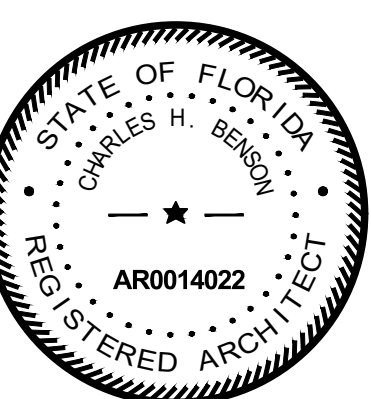


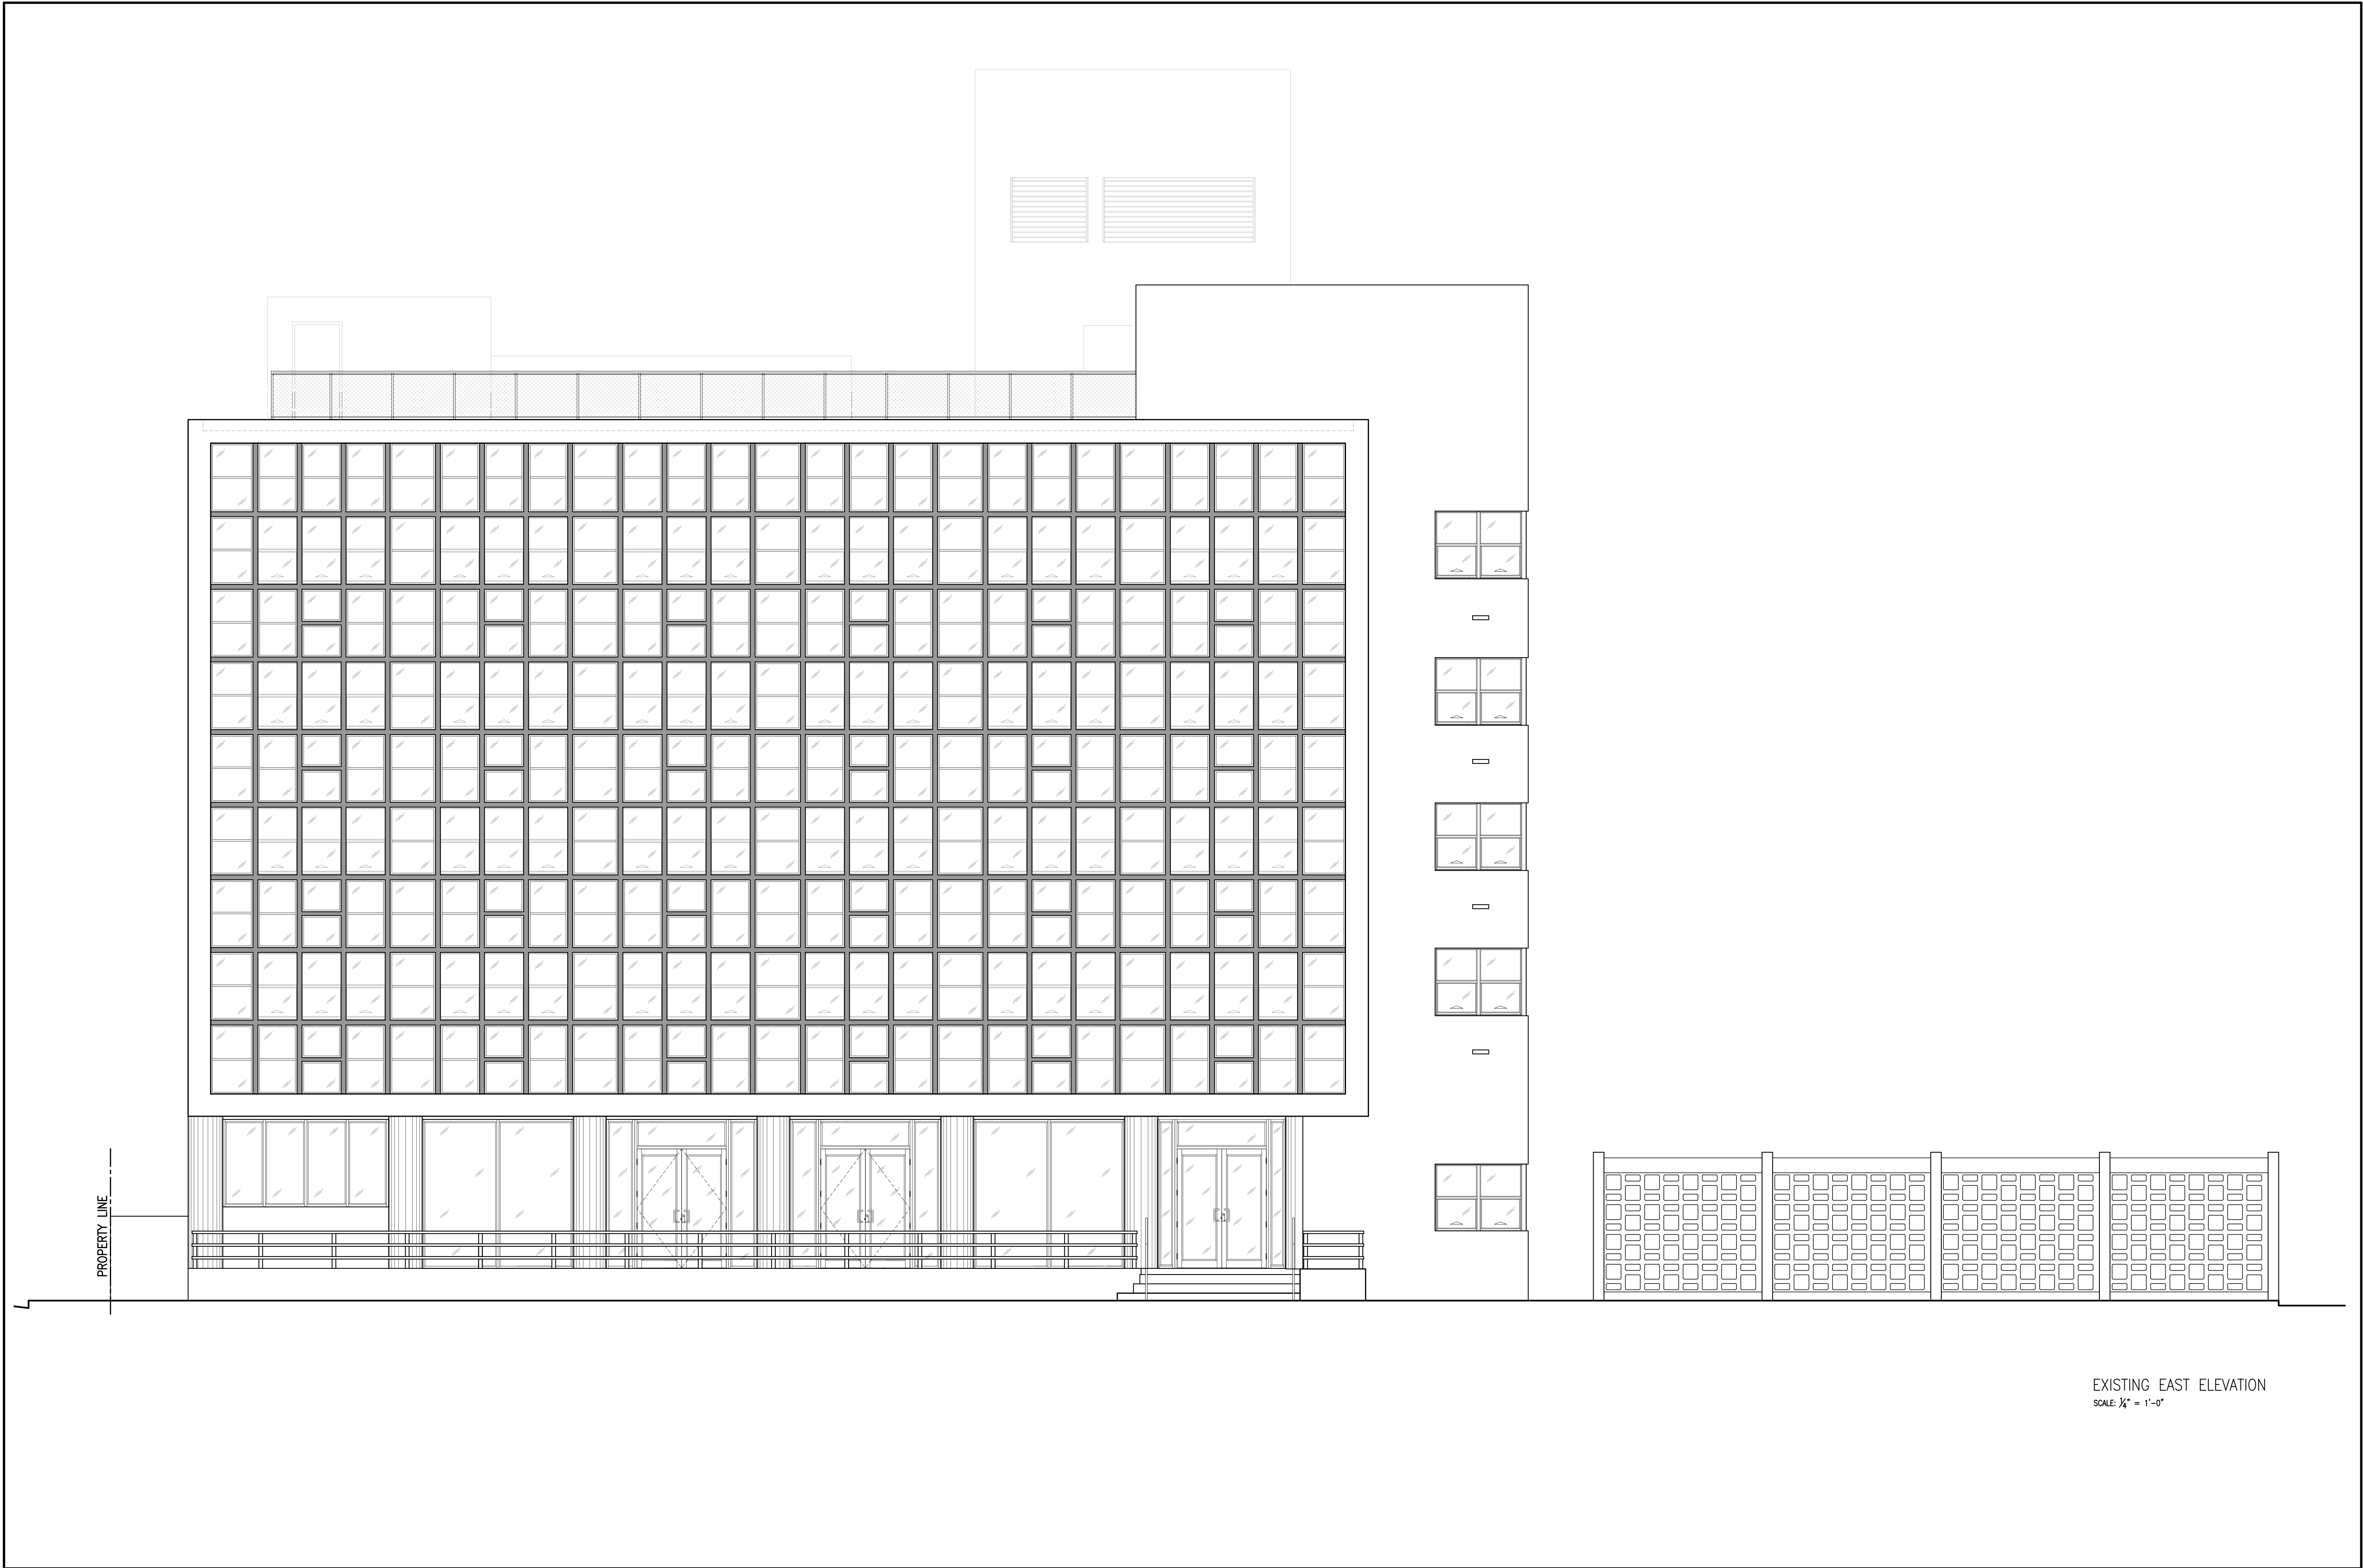

EXISTING EAST ELEVATION
SCALE: 1/4" = 1'-0"

These drawings and copies thereof furnished by the architect are his property they are not to be used on other work and are to be returned upon demand at the completion of work. If this drawing or any part thereof is used in any manner without the consent of the architect the user thereof becomes indebted to the architect for full commission.

NEW RETAIL EXPANSION FOR:
CONTINENTAL HOTEL
4000 COLLINS AVE. MIAMI BEACH, FL. 33140

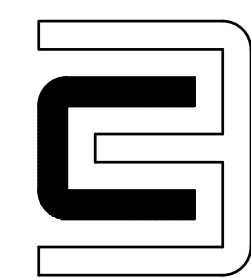



CHARLES H. BENSON & ASSOCIATES ARCHITECTS, P.A.
architect planner interiors
1665 WASHINGTON AVE. 2nd. FLOOR MIAMI BEACH, FLORIDA 33139 Ph: 305-532-6161 * Fax: 305-532-6151
ARCHITECTURE LICENSE # AR14022 NCARB CERTIFICATE # 42,136

DRAWN BY
CHARLES BENSON
SCALE
AS SHOWN
DATE
1-31-17

PROJECT NUMBER
21612

EX-1.08
OF
12

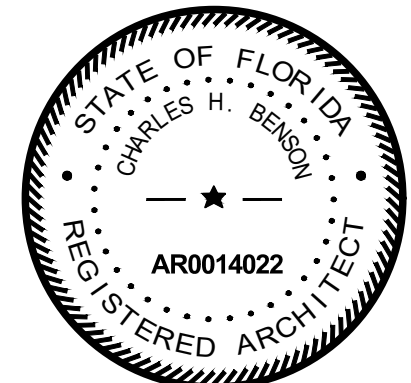


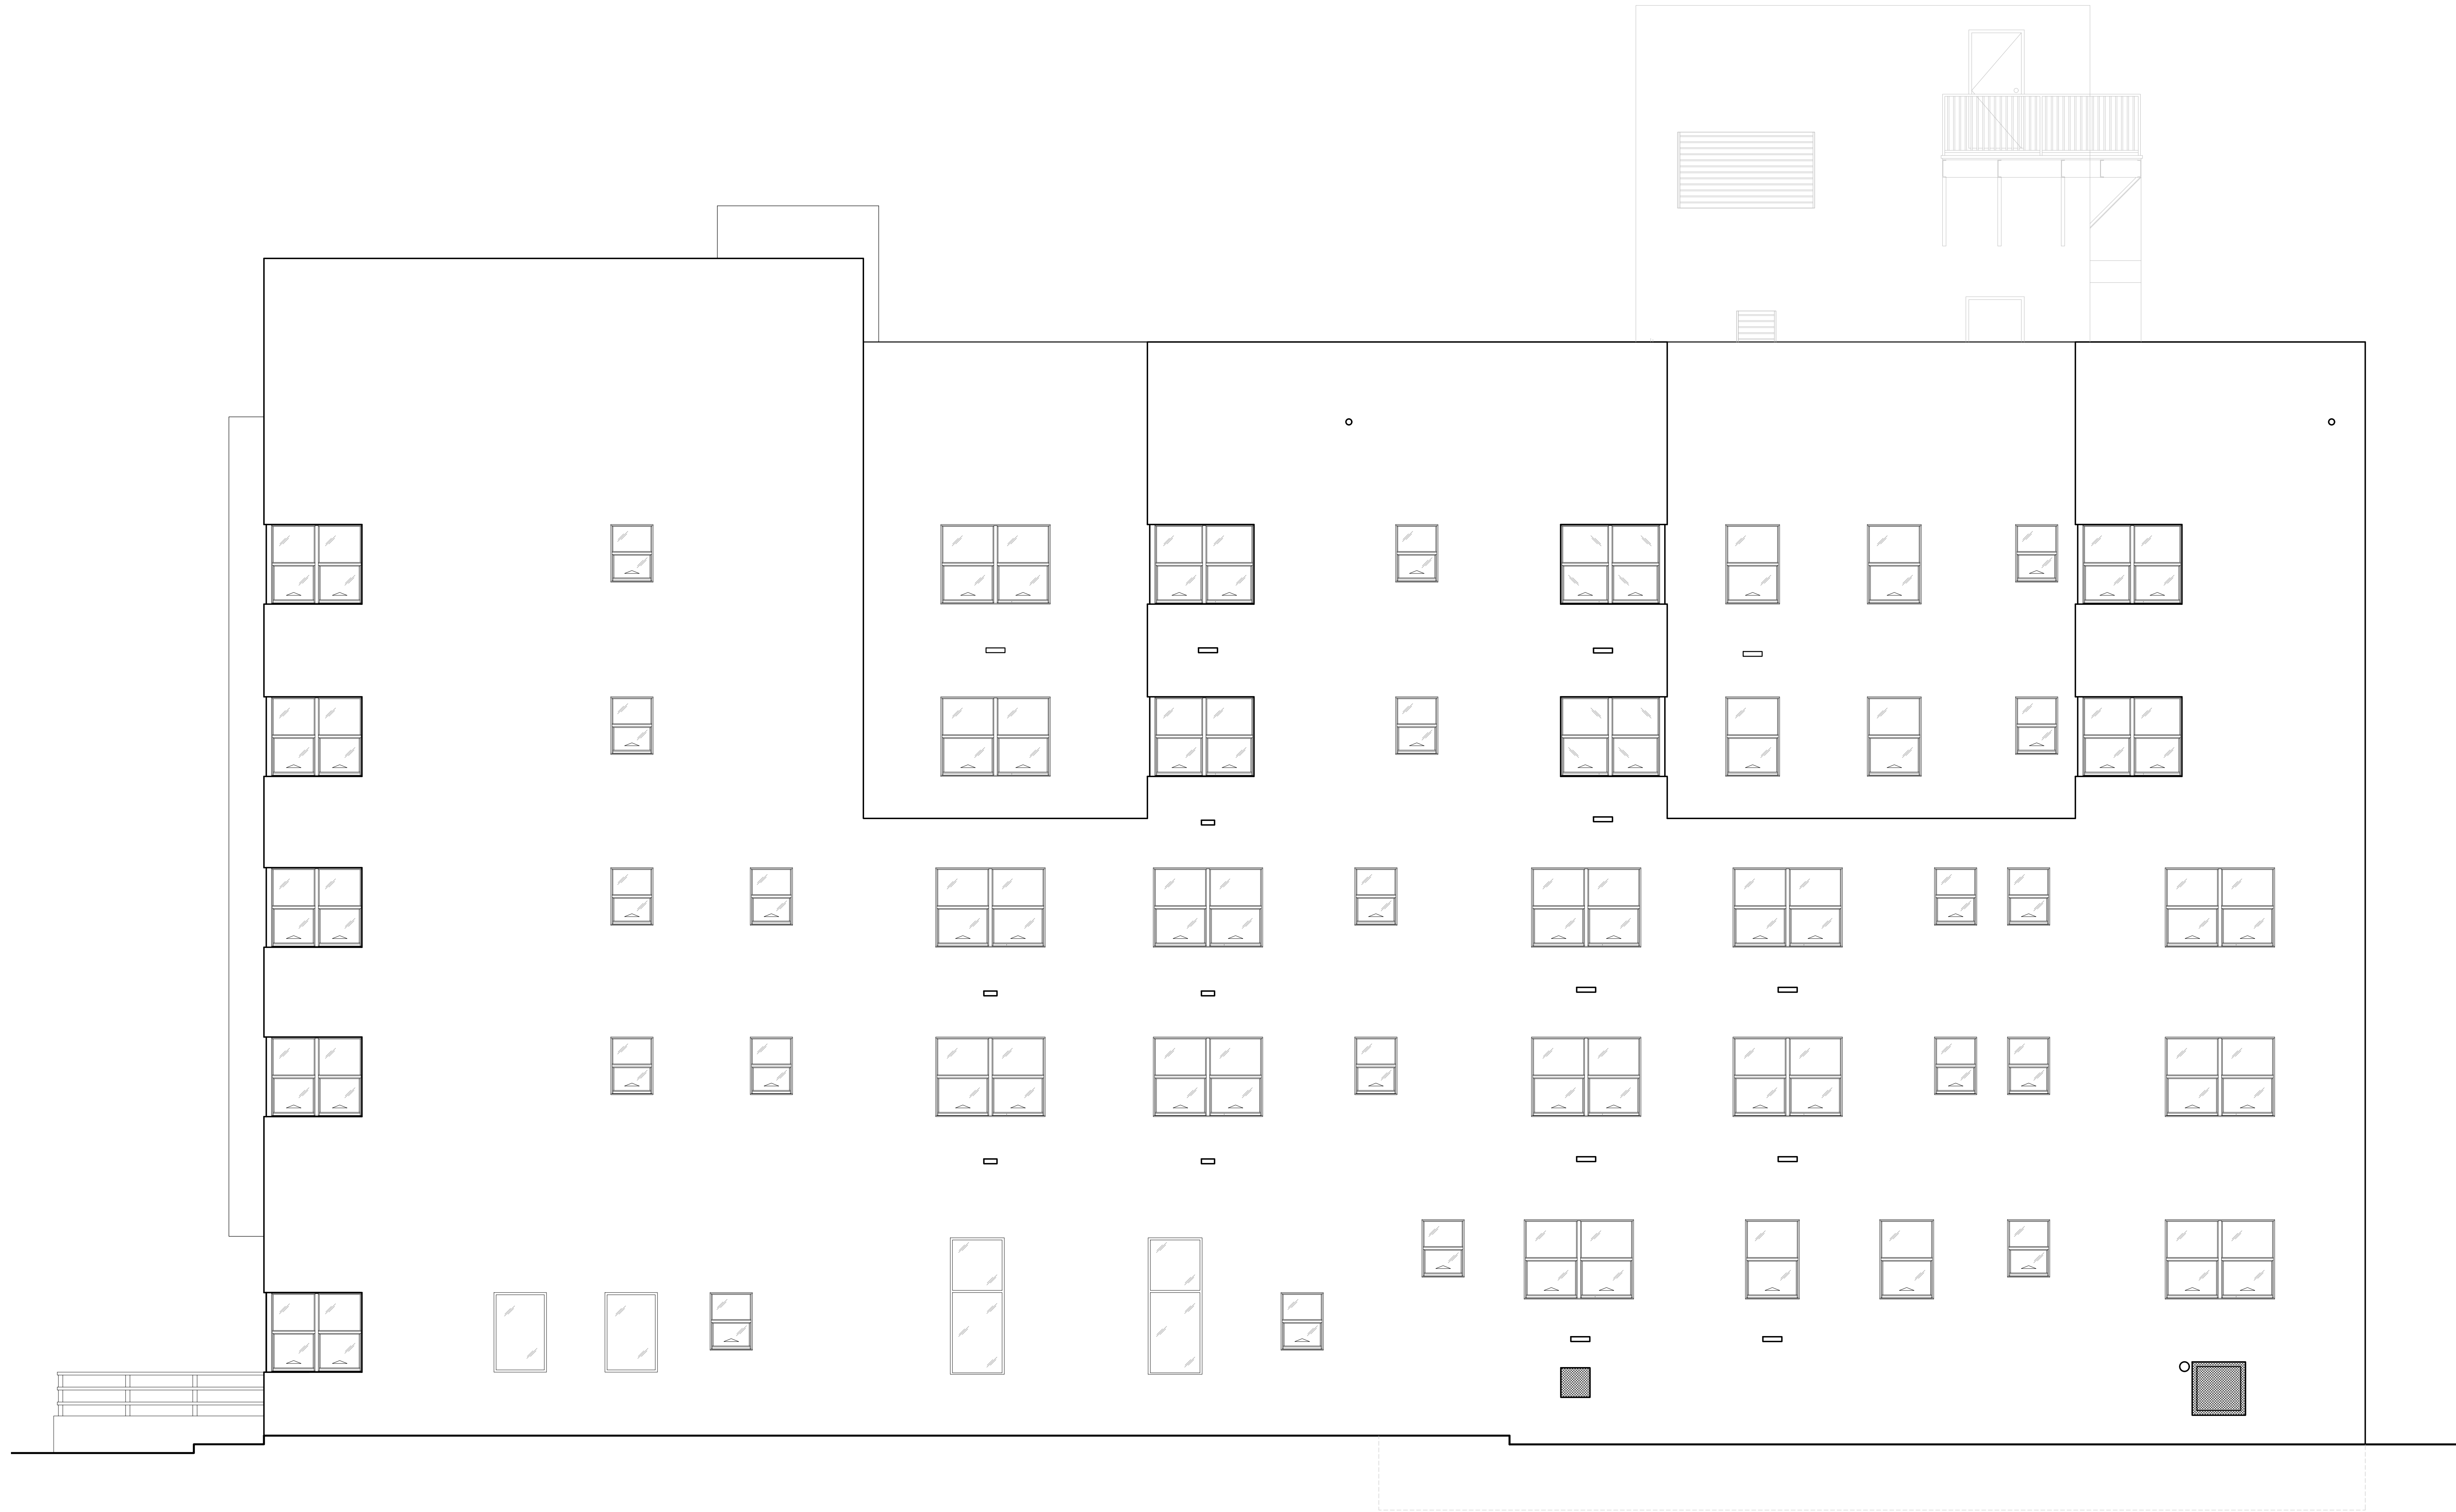

EXISTING NORTH ELEVATION
SCALE: 1/4" = 1'-0"

These drawings and copies thereof furnished by the architect are his property they are not to be used on other work and are to be returned upon demand at the completion of work. If this drawing or any part thereof is used in any manner without the consent of the architect the user thereof becomes indebted to the architect for full commission.

NEW RETAIL EXPANSION FOR:
CONTINENTAL HOTEL
4000 COLLINS AVE. MIAMI BEACH, FL. 33140

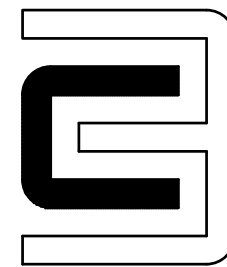



CHARLES H. BENSON & ASSOCIATES ARCHITECTS, P.A.
architect planner interiors
1665 WASHINGTON AVE. 2nd. FLOOR MIAMI BEACH, FLORIDA 33139 Ph: 305-532-6161 * Fax: 305-532-6151
ARCHITECTURE LICENSE # AR14022 NCARB CERTIFICATE # 42,136

DRAWN BY CHARLES BENSON	
SCALE AS SHOWN	DATE 1-31-17


PROJECT NUMBER 21612

EX-1.09 OF 12

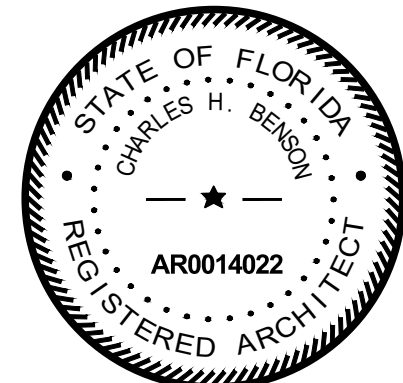

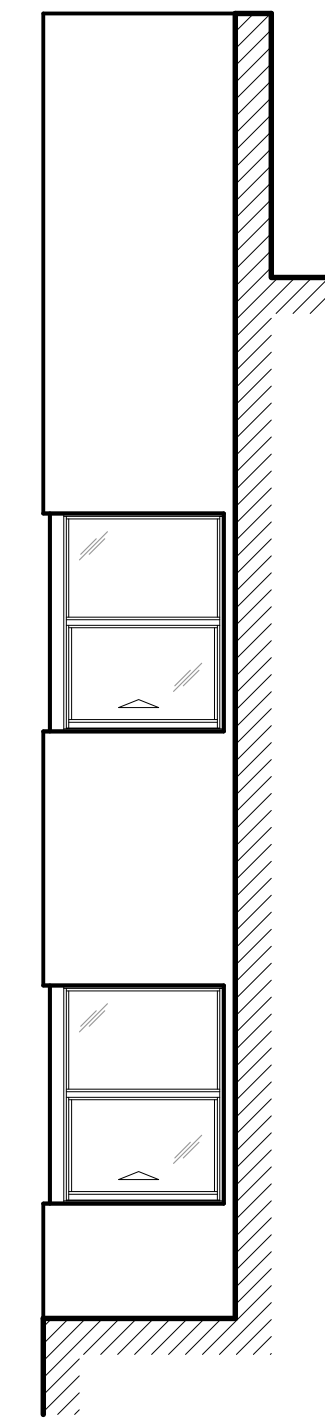


EXISTING WEST
UPPER NICHE NORTH
ELEVATION
SCALE: $\frac{1}{4}" = 1'-0"$

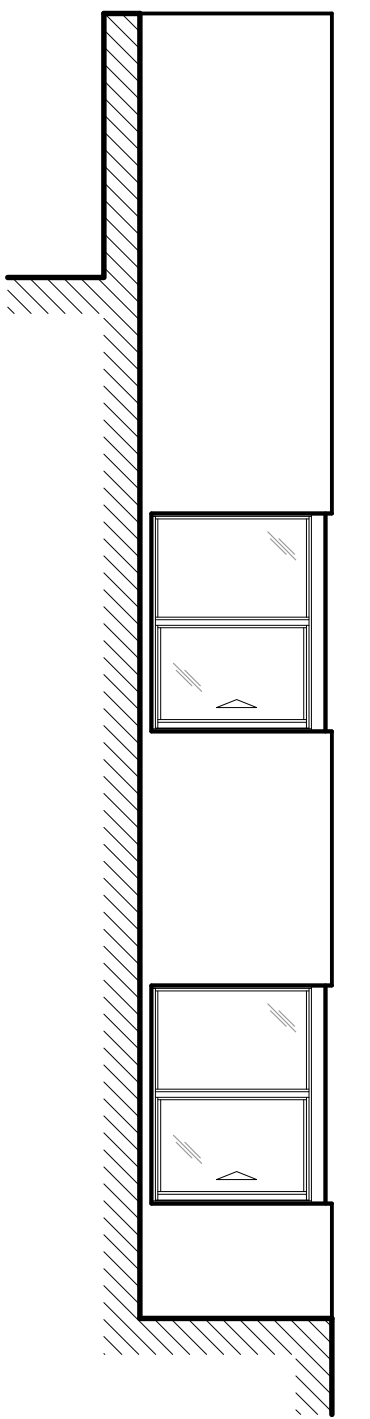

EXISTING WEST
UPPER NICHE SOUTH
ELEVATION
SCALE: $\frac{1}{4}" = 1'-0"$

These drawings and copies thereof furnished by the architect are his property and are not to be used on other work and are to be returned upon demand at the completion of work. If this drawing or any part thereof is used in any manner without the consent of the architect the user thereof becomes indebted to the architect for full commission.

NEW RETAIL EXPANSION FOR:
CONTINENTAL HOTEL
4000 COLLINS AVE. MIAMI BEACH, FL. 33140

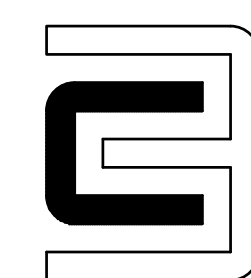

CHARLES H. BENSON & ASSOCIATES ARCHITECTS, P.A.
architect planner interiors
1665 WASHINGTON AVE. 2nd. FLOOR MIAMI BEACH, FLORIDA 33139 Ph: 305-532-6161 * Fax: 305-532-6151
ARCHITECTURE LICENSE # AR14022 NCARB CERTIFICATE # 42,136


DRAWN BY
CHARLES BENSON

SCALE
AS SHOWN

DATE
1-31-17

PROJECT NUMBER
21612

EX-1.10
OF
12

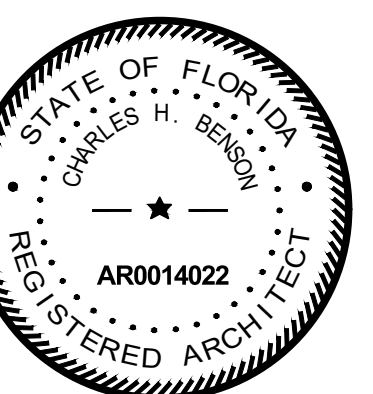




EXISTING SOUTH ELEVATION
SCALE: $\frac{1}{4}" = 1'-0"$

These drawings and copies thereof furnished by the architect are his property and are not to be used on other work and are to be returned upon demand at the completion of work. If this drawing or any part thereof is used in any manner without the consent of the architect the user thereof becomes indebted to the architect for full commission.

NEW RETAIL EXPANSION FOR:
CONTINENTAL HOTEL
4000 COLLINS AVE. MIAMI BEACH, FL. 33140

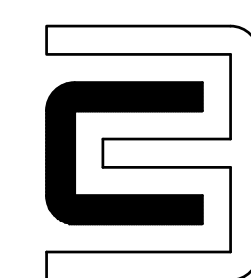

CHARLES H. BENSON & ASSOCIATES ARCHITECTS, P.A.
architect planner interiors
1665 WASHINGTON AVE. 2nd. FLOOR MIAMI BEACH, FLORIDA 33139 Ph: 305-532-6161 * Fax: 305-532-6151
ARCHITECTURE LICENSE # AR14022 NCARB CERTIFICATE # 42,136


DRAWN BY
CHARLES BENSON


SCALE
AS SHOWN

DATE
1-31-17


PROJECT NUMBER
21612

EX-1.11
OF
12

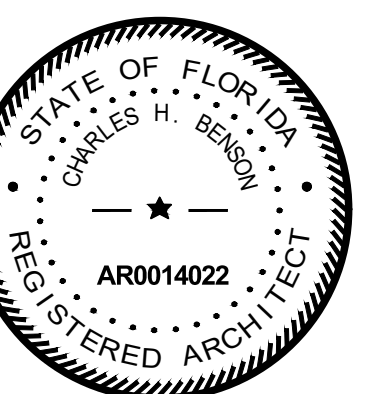


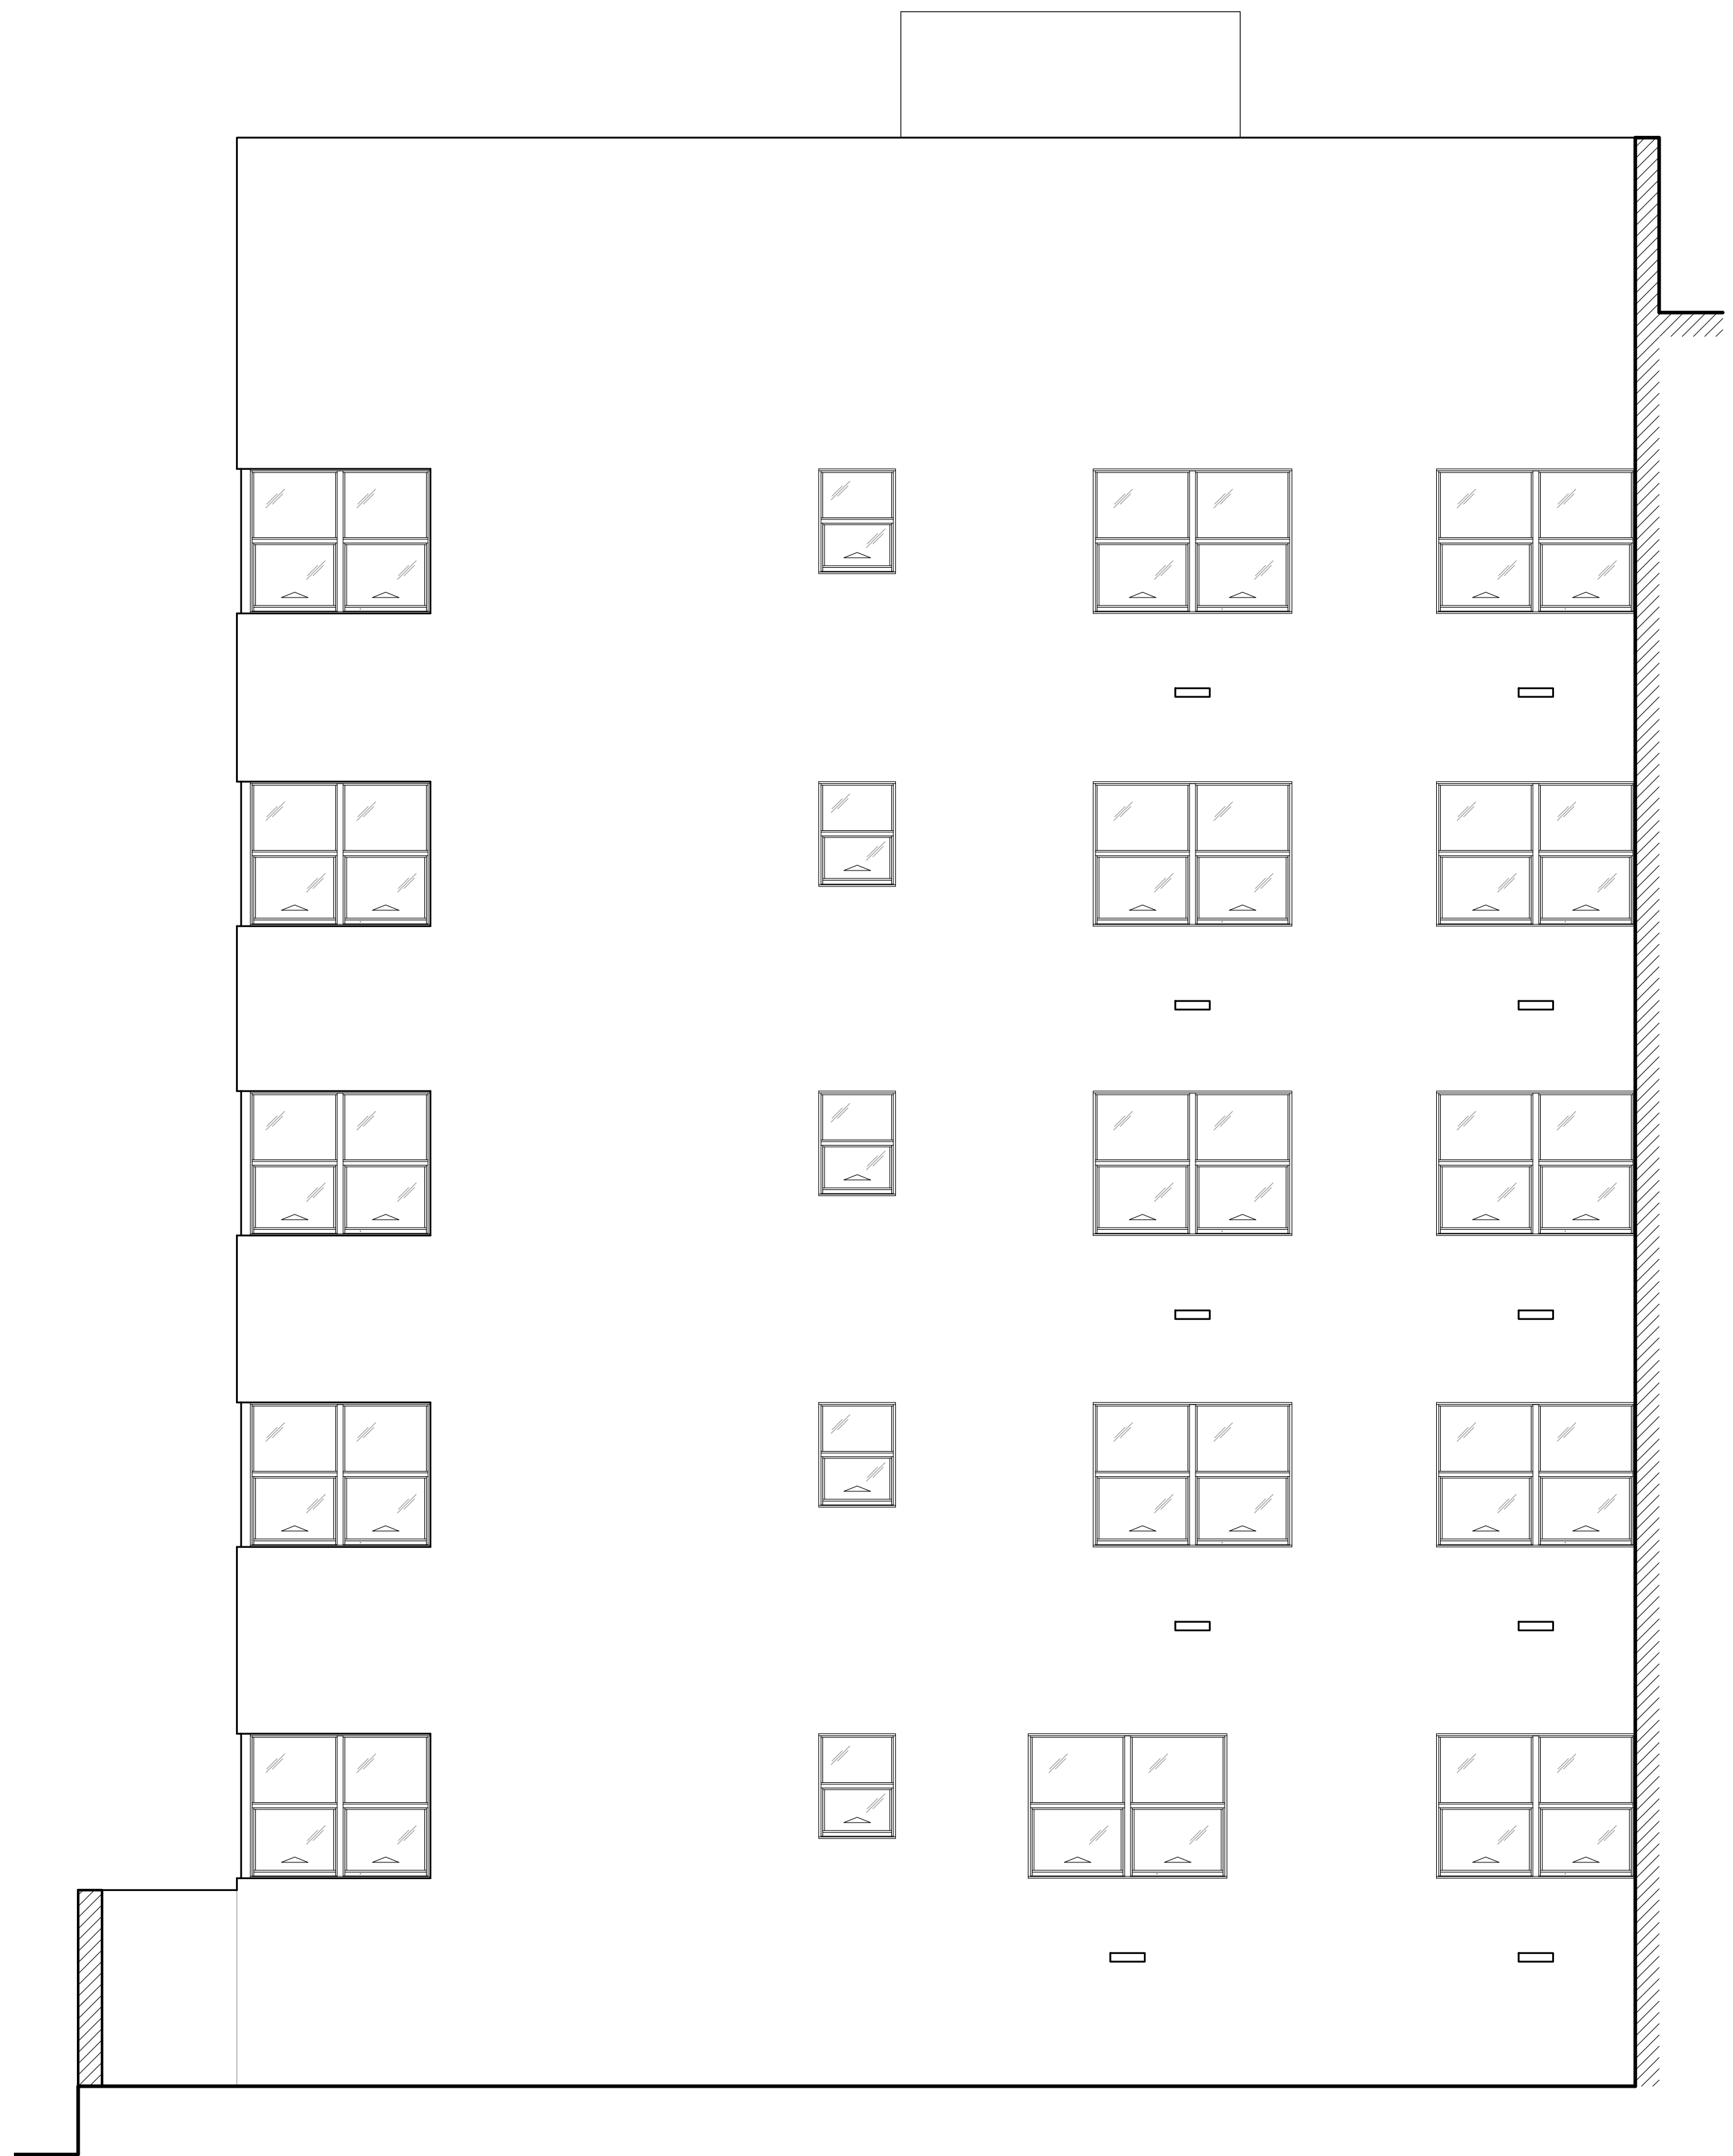


EXISTING
WEST COURTYARD ELEVATION
SCALE: $\frac{1}{4}" = 1'-0"$

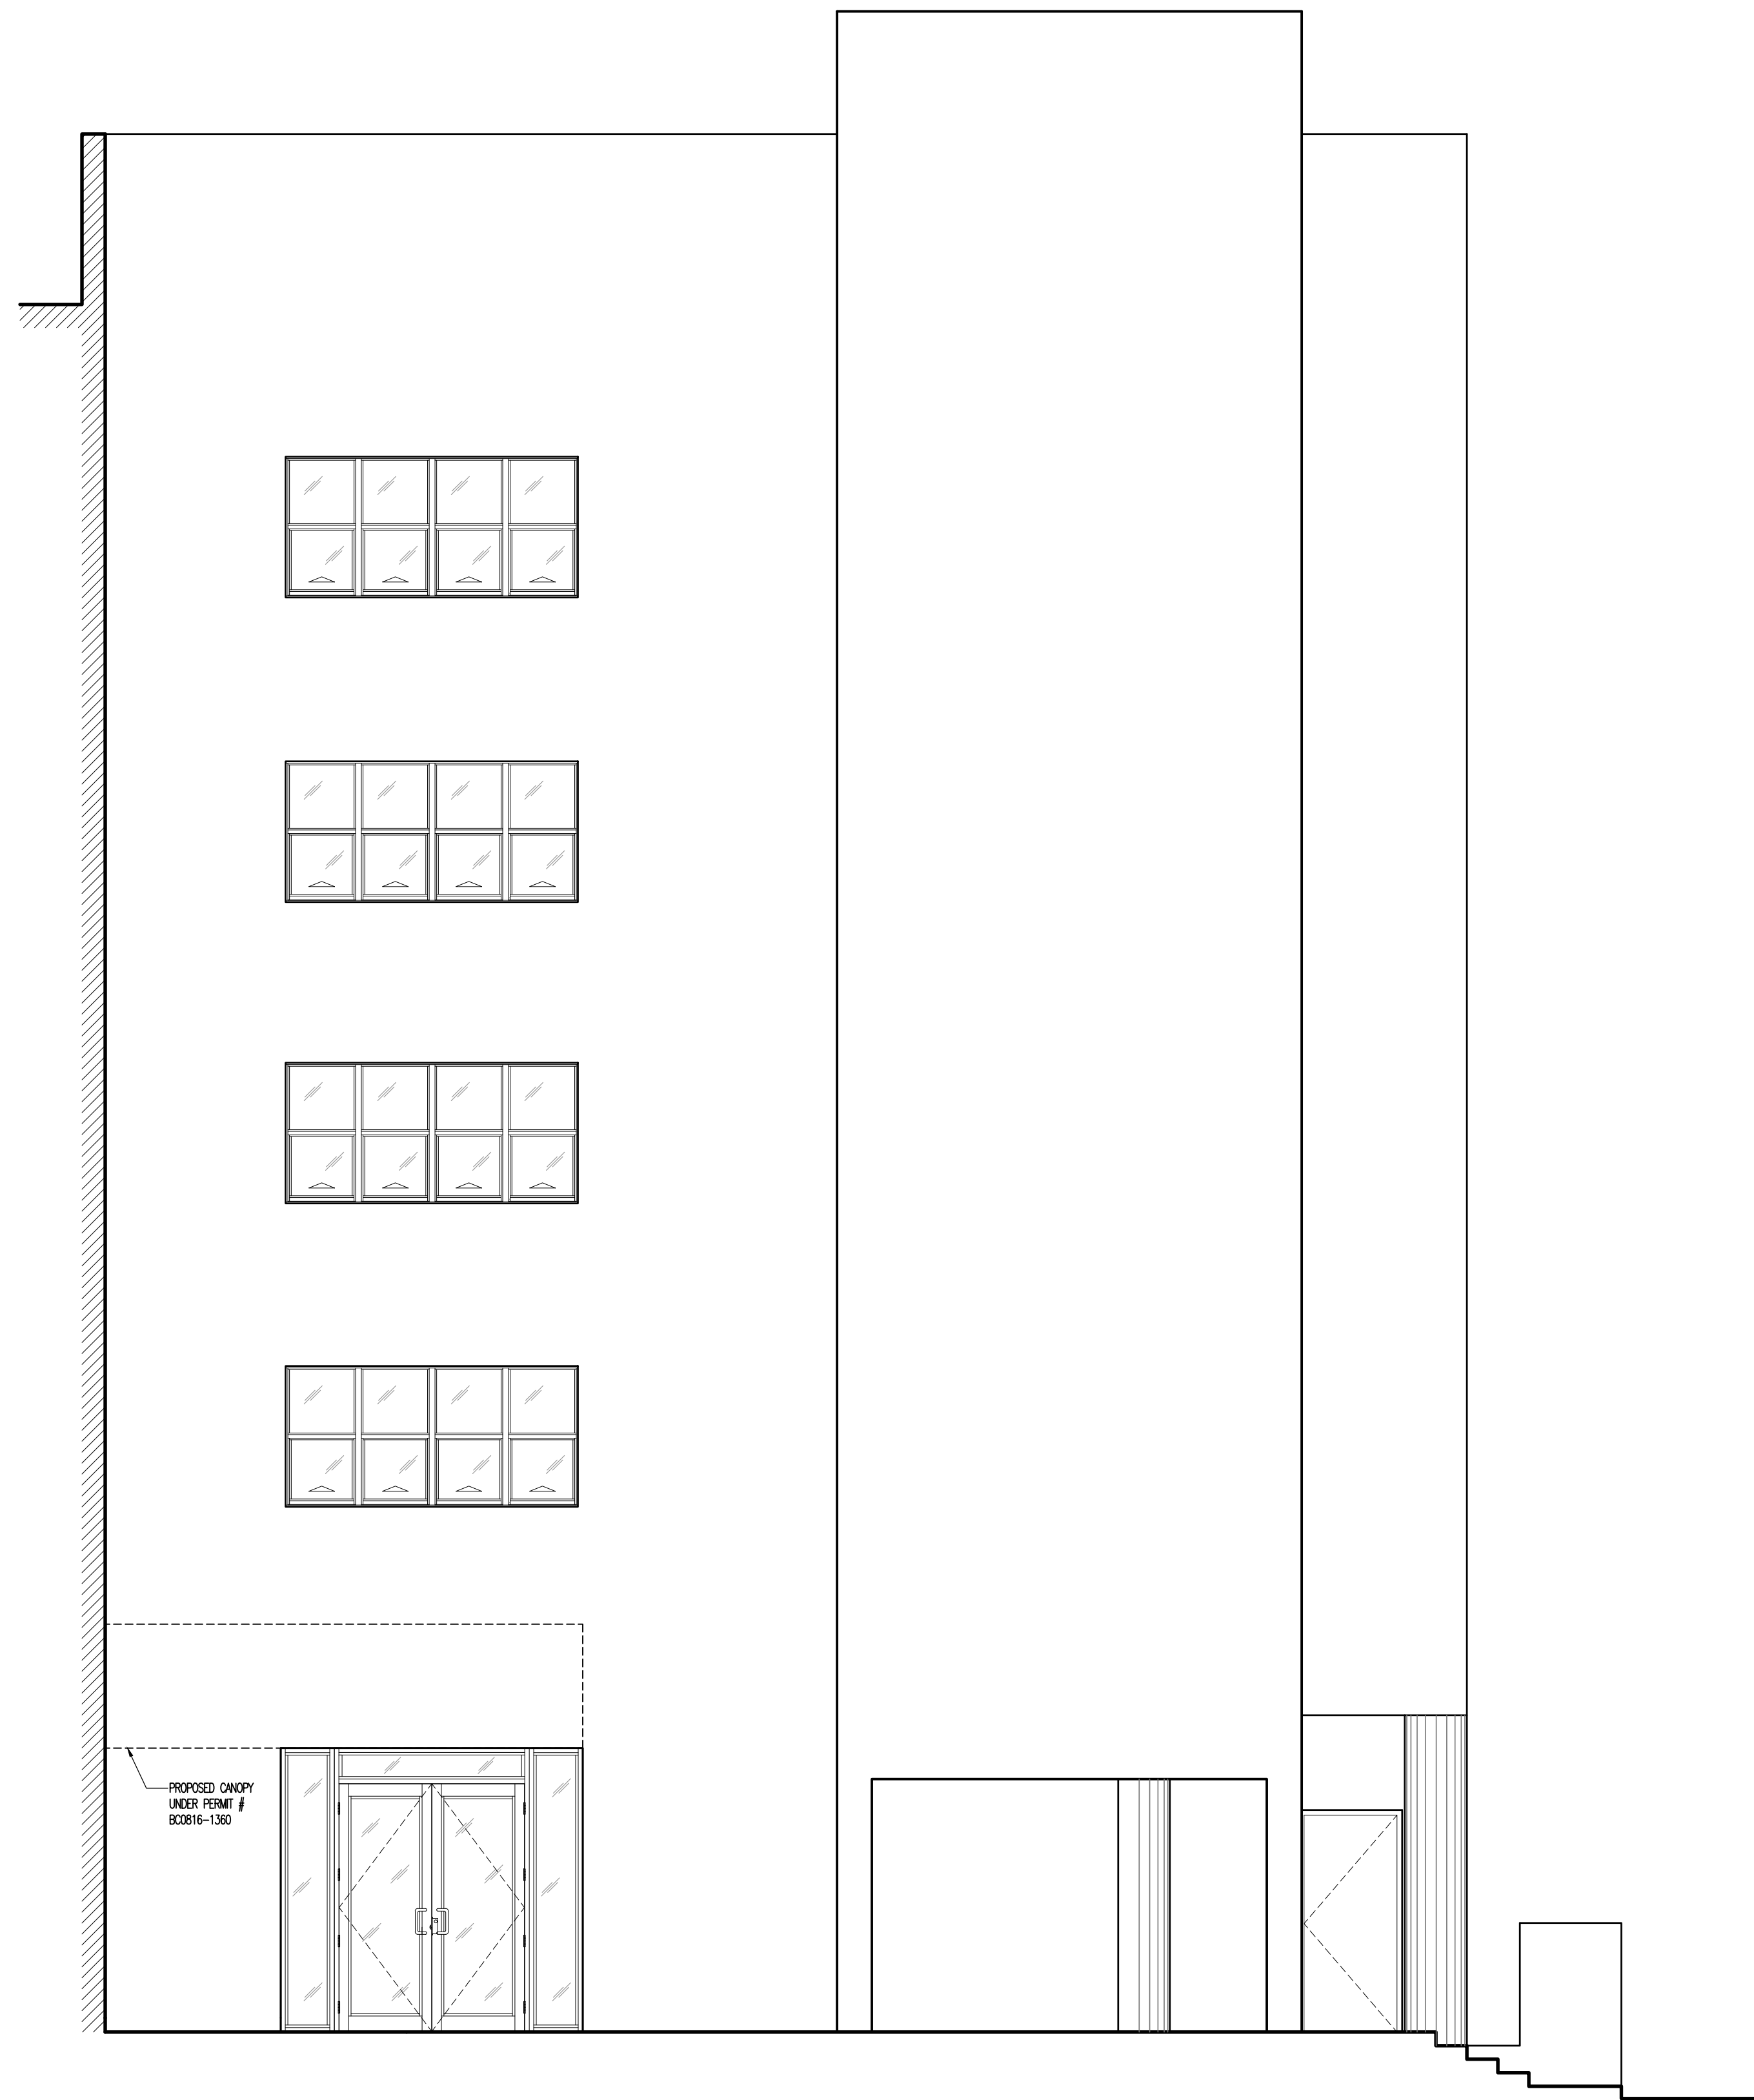

EXISTING EAST COURTYARD ELEVATION
SCALE: $\frac{1}{4}" = 1'-0"$

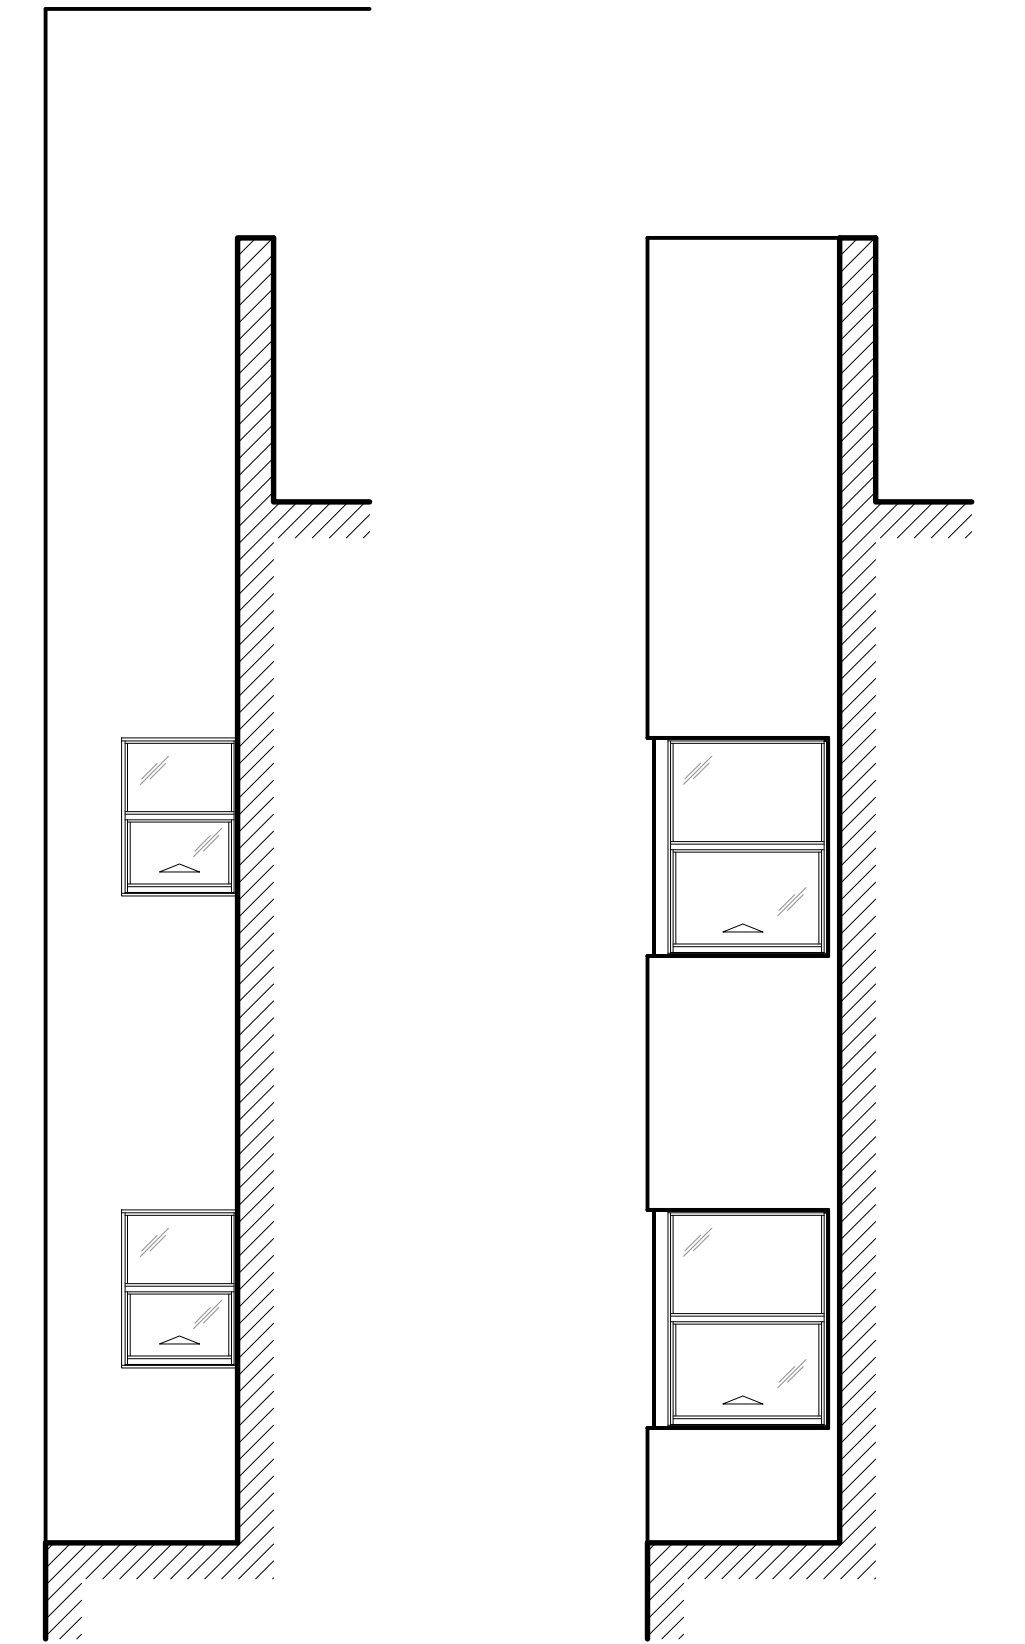

EXISTING NORTH
WINDOW
UPPER NICHE EAST
ELEVATIONS
SCALE: $\frac{1}{4}" = 1'-0"$

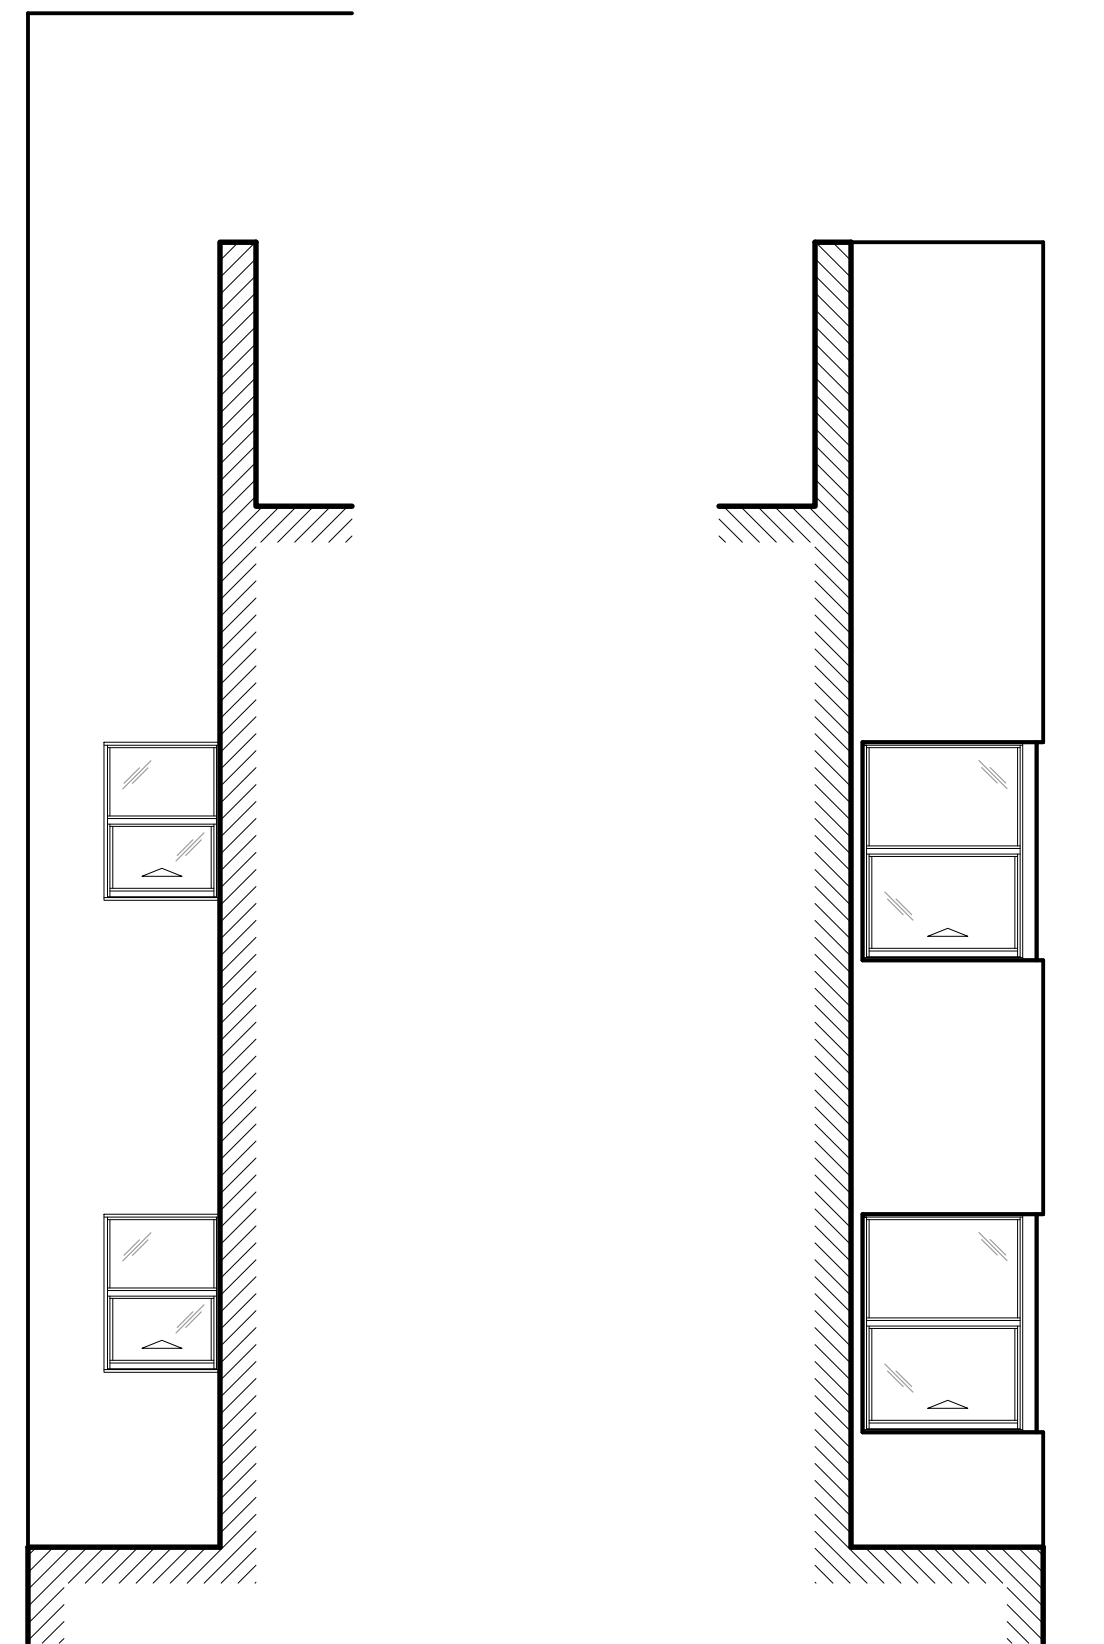

EXISTING NORTH
WINDOW
UPPER NICHE WEST
ELEVATIONS
SCALE: $\frac{1}{4}" = 1'-0"$


These drawings and copies thereof furnished by the architect are his property they are not to be used on other work and are to be returned upon demand at the completion of work. If this drawing or any part thereof is used in any manner without the consent of the architect the user thereof becomes indebted to the architect for full commission.

NEW RETAIL EXPANSION FOR:

CONTINENTAL HOTEL

4000 COLLINS AVE.

MIAMI BEACH, FL. 33140

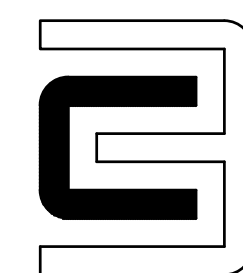

CHARLES H. BENSON & ASSOCIATES ARCHITECTS, P.A.

architect

planner

interiors

1665 WASHINGTON AVE. 2nd. FLOOR MIAMI BEACH, FLORIDA 33139 Ph: 305-532-6161 • Fax: 305-532-6151

ARCHITECTURE LICENSE # AR14022

NCARB CERTIFICATE # 42,136


DRAWN BY
CHARLES BENSON


SCALE
AS SHOWN

DATE
1-31-17

PROJECT NUMBER
21612

EX-1.12
OF
12

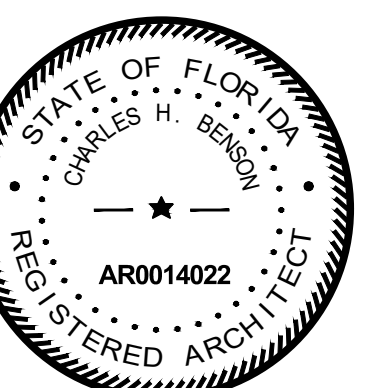

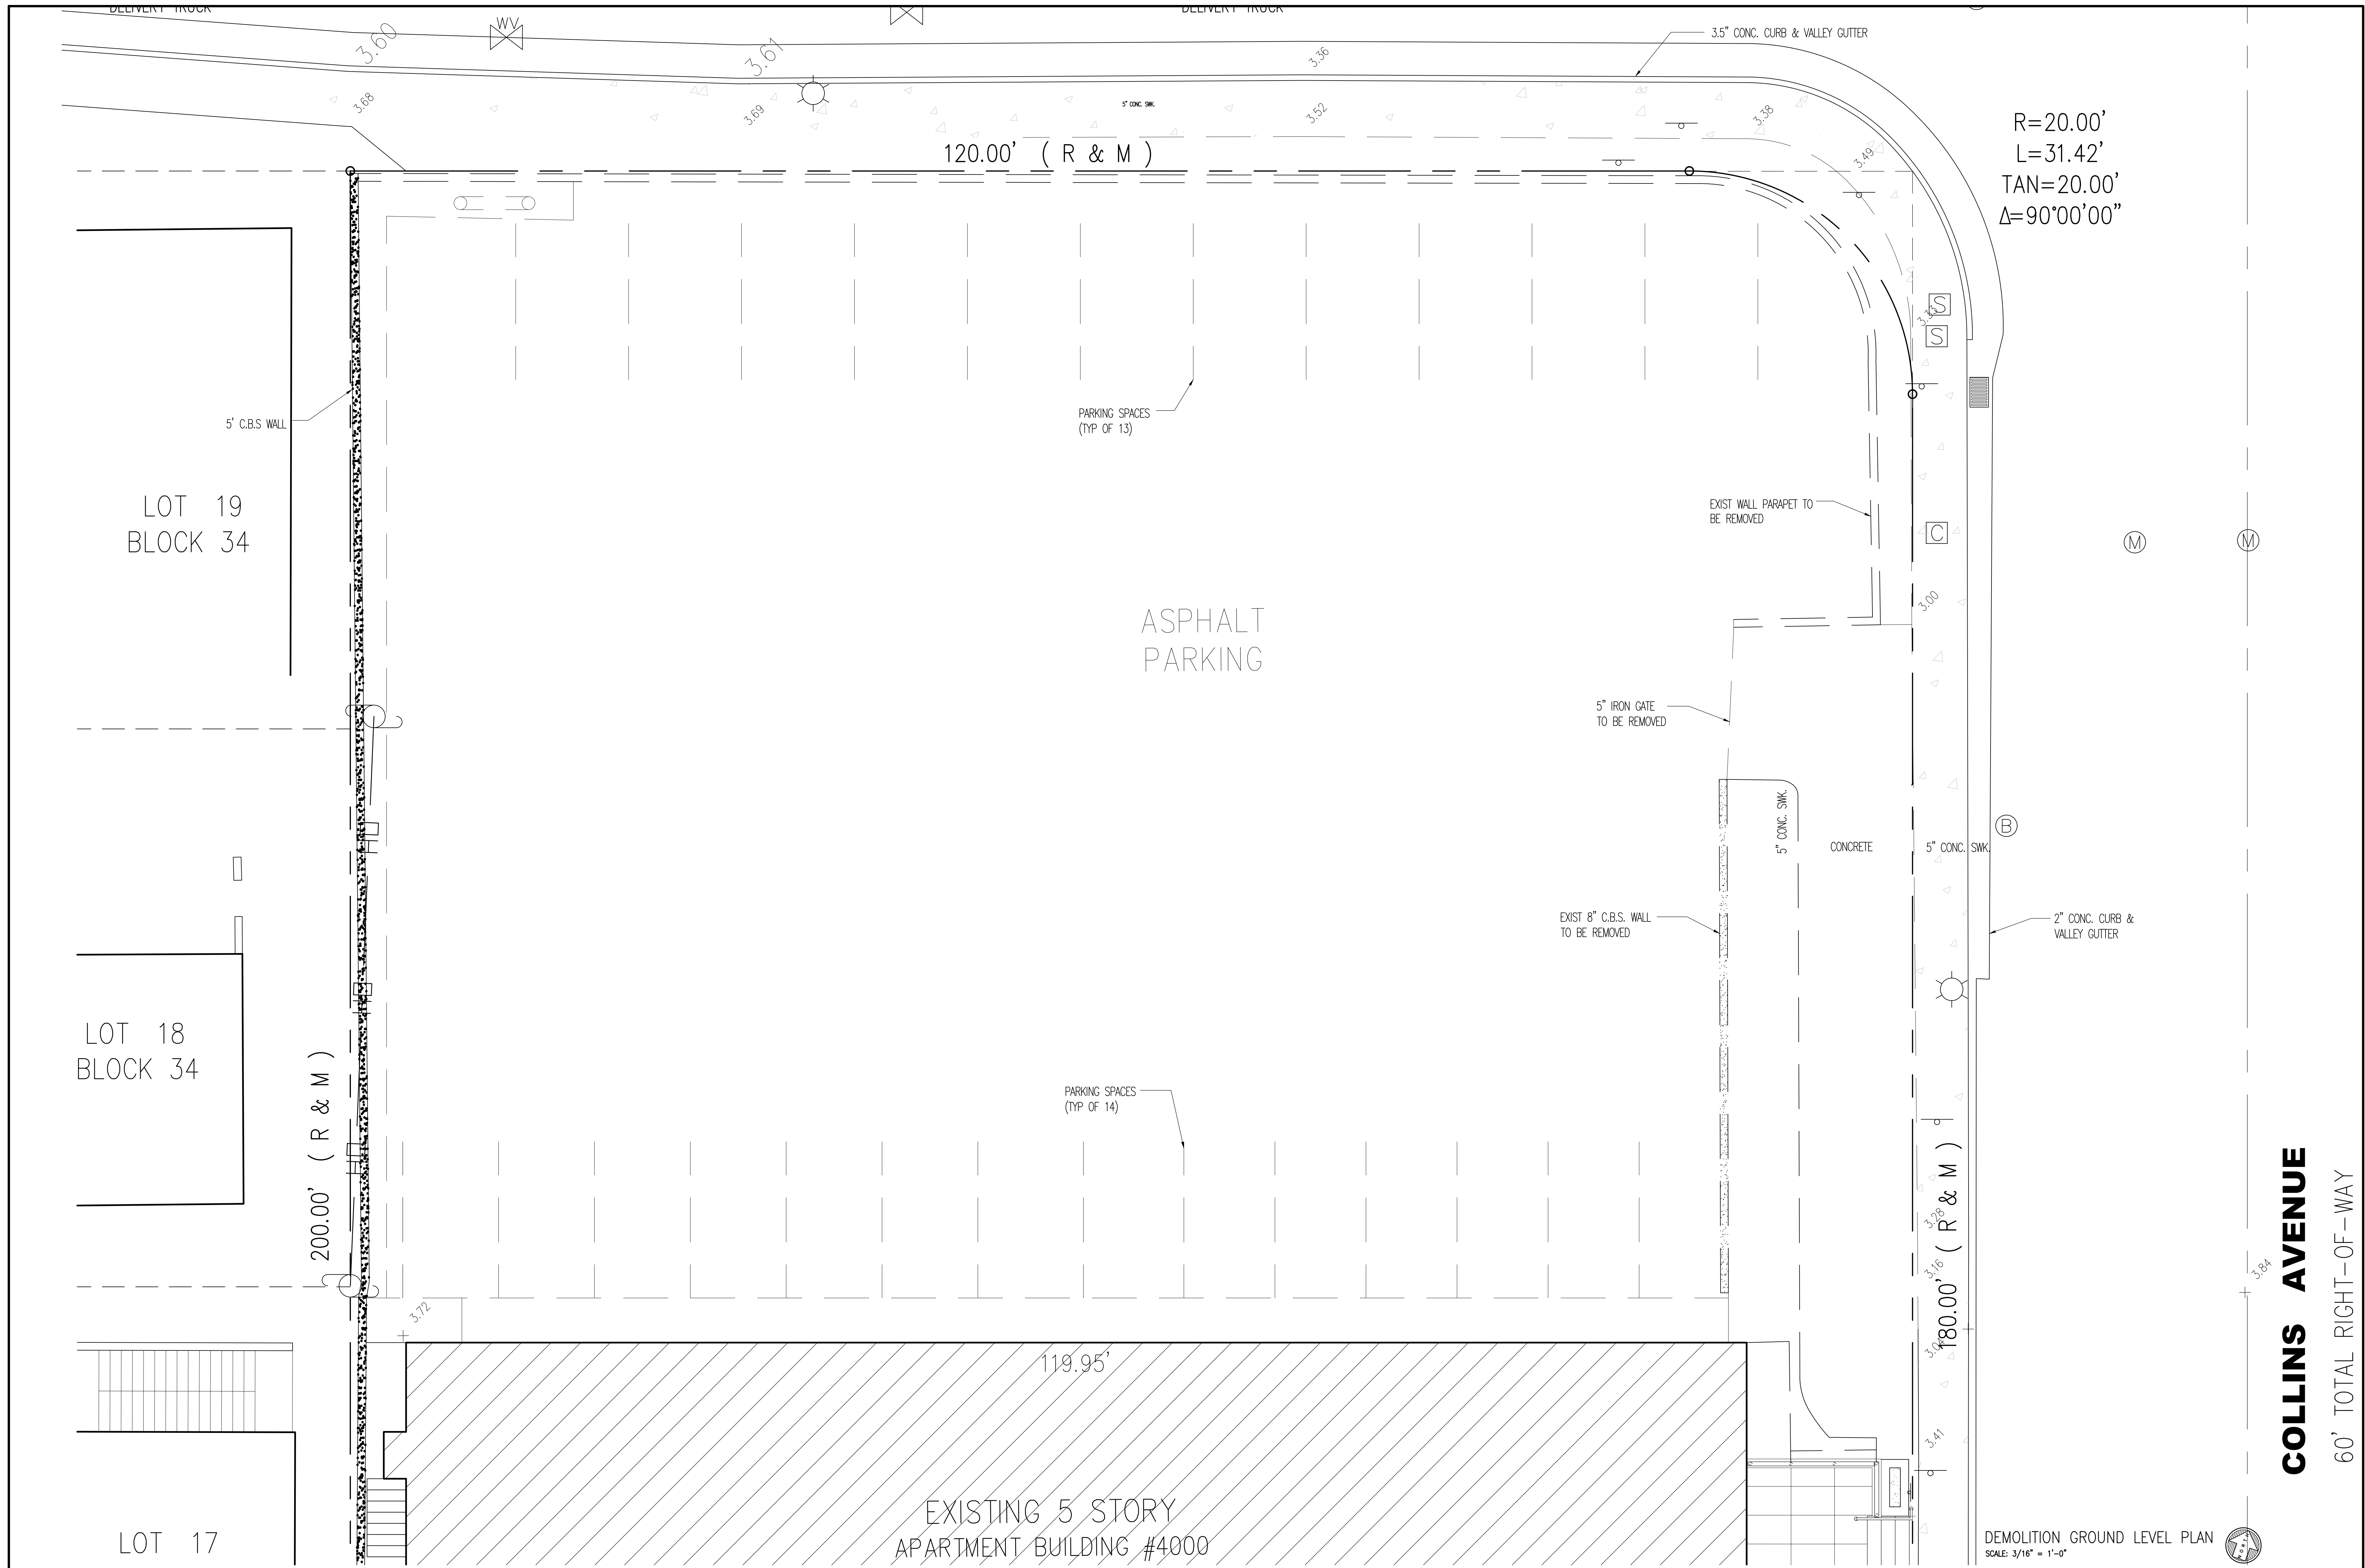

These drawings and copies thereof furnished by the architect are his property they are not to be used on other work and are to be returned upon demand at the completion of work. If this drawing or any part thereof is used in any manner without the consent of the architect the user thereof becomes indebted to the architect for full commission.


NEW RETAIL EXPANSION FOR:
CONTINENTAL HOTEL
4000 COLLINS AVE. MIAMI BEACH, FL. 33140

CHARLES H. BENSON & ASSOCIATES ARCHITECTS, P.A.
architect planner interiors
1665 WASHINGTON AVE. 2nd. FLOOR MIAMI BEACH, FLORIDA 33139 Ph: 305-532-6161 * Fax: 305-532-6151
ARCHITECTURE LICENSE # AR14022 NCARB CERTIFICATE # 42,136

DRAWN BY
CHARLES BENSON
SCALE
AS SHOWN
DATE
1-31-17

PROJECT NUMBER
21612

D-1.0
OF
3

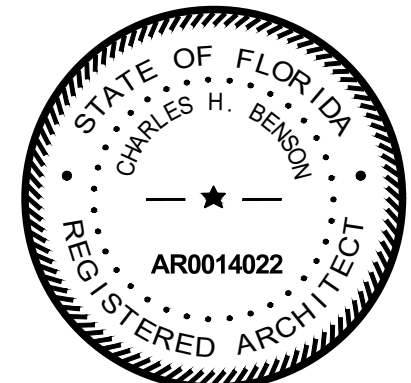




DEMOLITION NORTH ELEVATION
SCALE: $\frac{1}{4}" = 1'-0"$

These drawings and copies thereof furnished by the architect are his property they are not to be used on other work and are to be returned upon demand at the completion of work. If this drawing or any part thereof is used in any manner without the consent of the architect the user thereof becomes indebted to the architect for full commission.

NEW RETAIL EXPANSION FOR:
CONTINENTAL HOTEL
4000 COLLINS AVE. MIAMI BEACH, FL. 33140

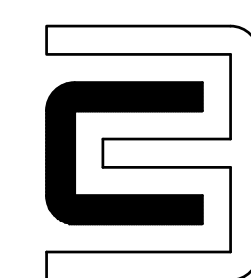

CHARLES H. BENSON & ASSOCIATES ARCHITECTS, P.A.
architect planner interiors
1665 WASHINGTON AVE. 2nd. FLOOR MIAMI BEACH, FLORIDA 33139 Ph: 305-532-6161 * Fax: 305-532-6151
ARCHITECTURE LICENSE # AR14022 NCARB CERTIFICATE # 42,136


DRAWN BY
CHARLES BENSON


SCALE
AS SHOWN

DATE
1-31-17

PROJECT NUMBER
21612

D-2.0
OF
3

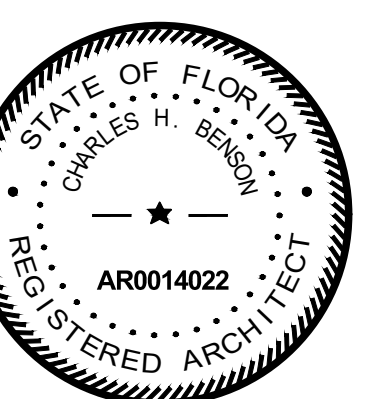


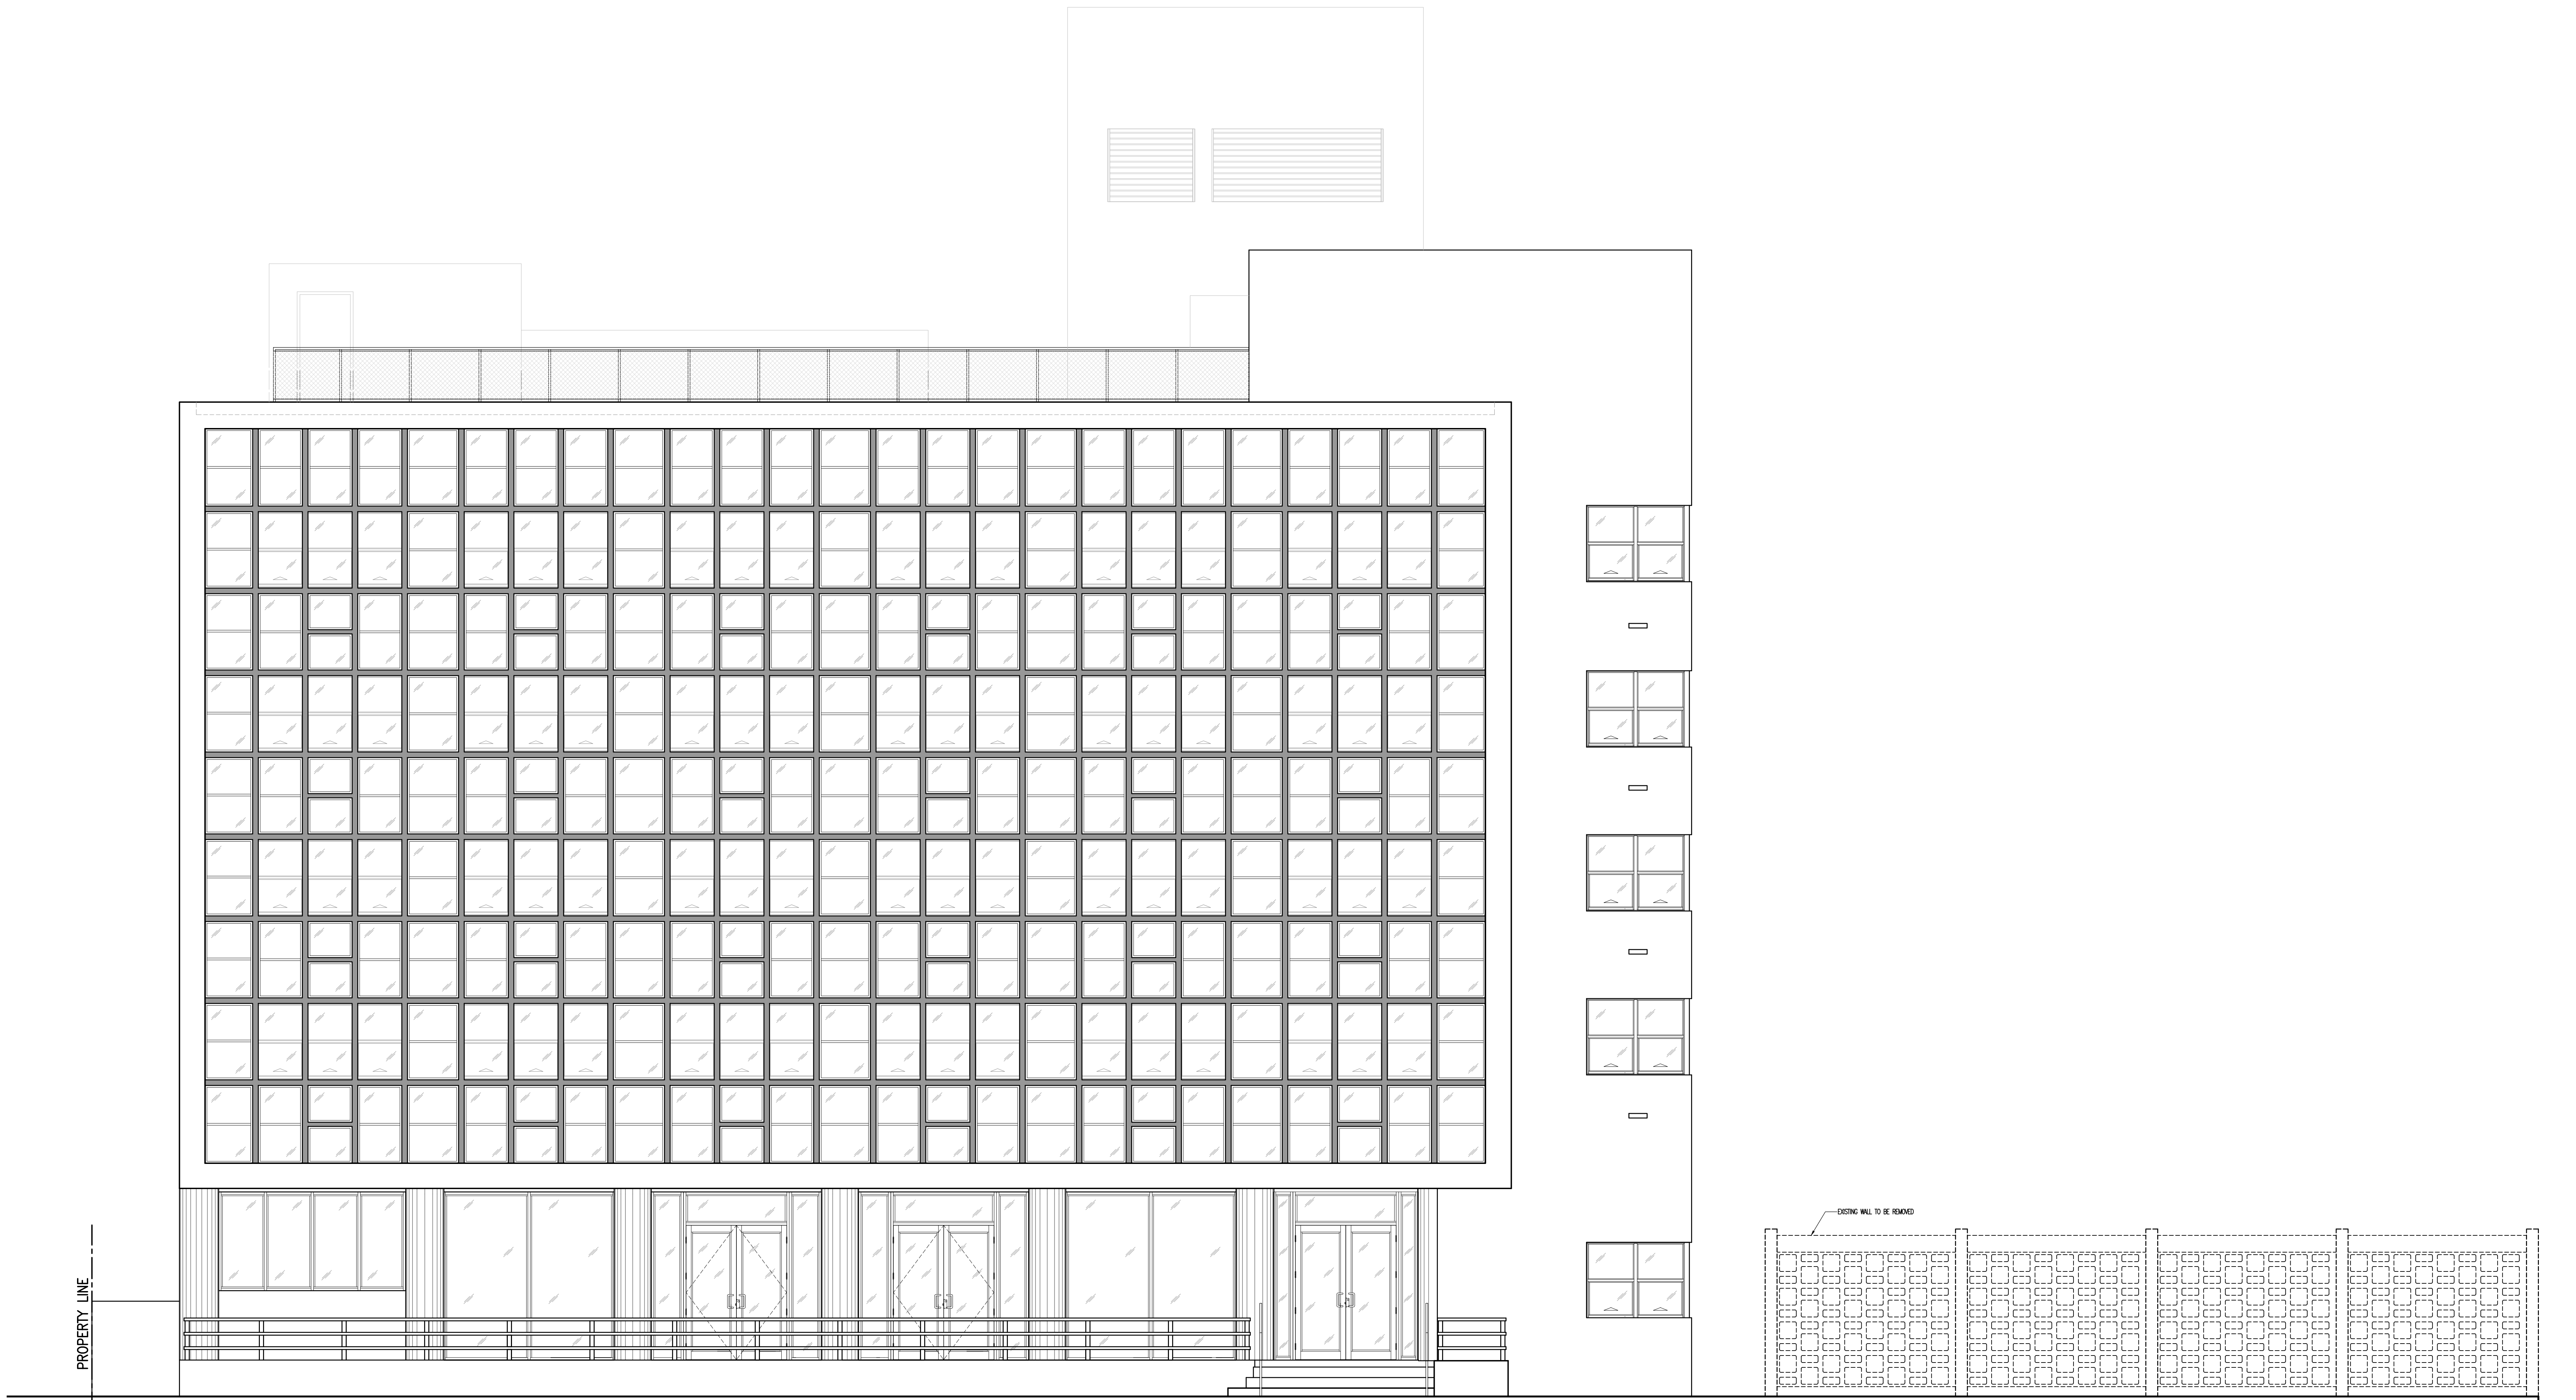

DEMOLITION EAST ELEVATION
SCALE: 1/4" = 1'-0"

These drawings and copies thereof furnished by the architect are his property they are not to be used on other work and are to be returned upon demand at the completion of work. If this drawing or any part thereof is used in any manner without the consent of the architect the user thereof becomes indebted to the architect for full commission.

NEW RETAIL EXPANSION FOR:
CONTINENTAL HOTEL
4000 COLLINS AVE. MIAMI BEACH, FL. 33140

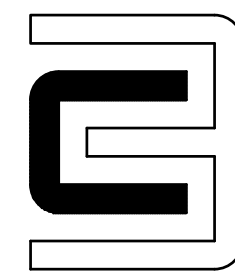

CHARLES H. BENSON & ASSOCIATES ARCHITECTS, P.A.
architect planner interiors
1665 WASHINGTON AVE. 2nd. FLOOR MIAMI BEACH, FLORIDA 33139 Ph: 305-532-6161 * Fax: 305-532-6151
ARCHITECTURE LICENSE # AR14022 NCARB CERTIFICATE # 42,136


DRAWN BY
CHARLES BENSON


SCALE
AS SHOWN

DATE
1-31-17

PROJECT NUMBER
21612

D-3.0
OF
3

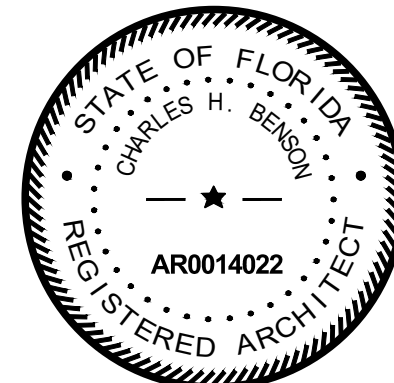

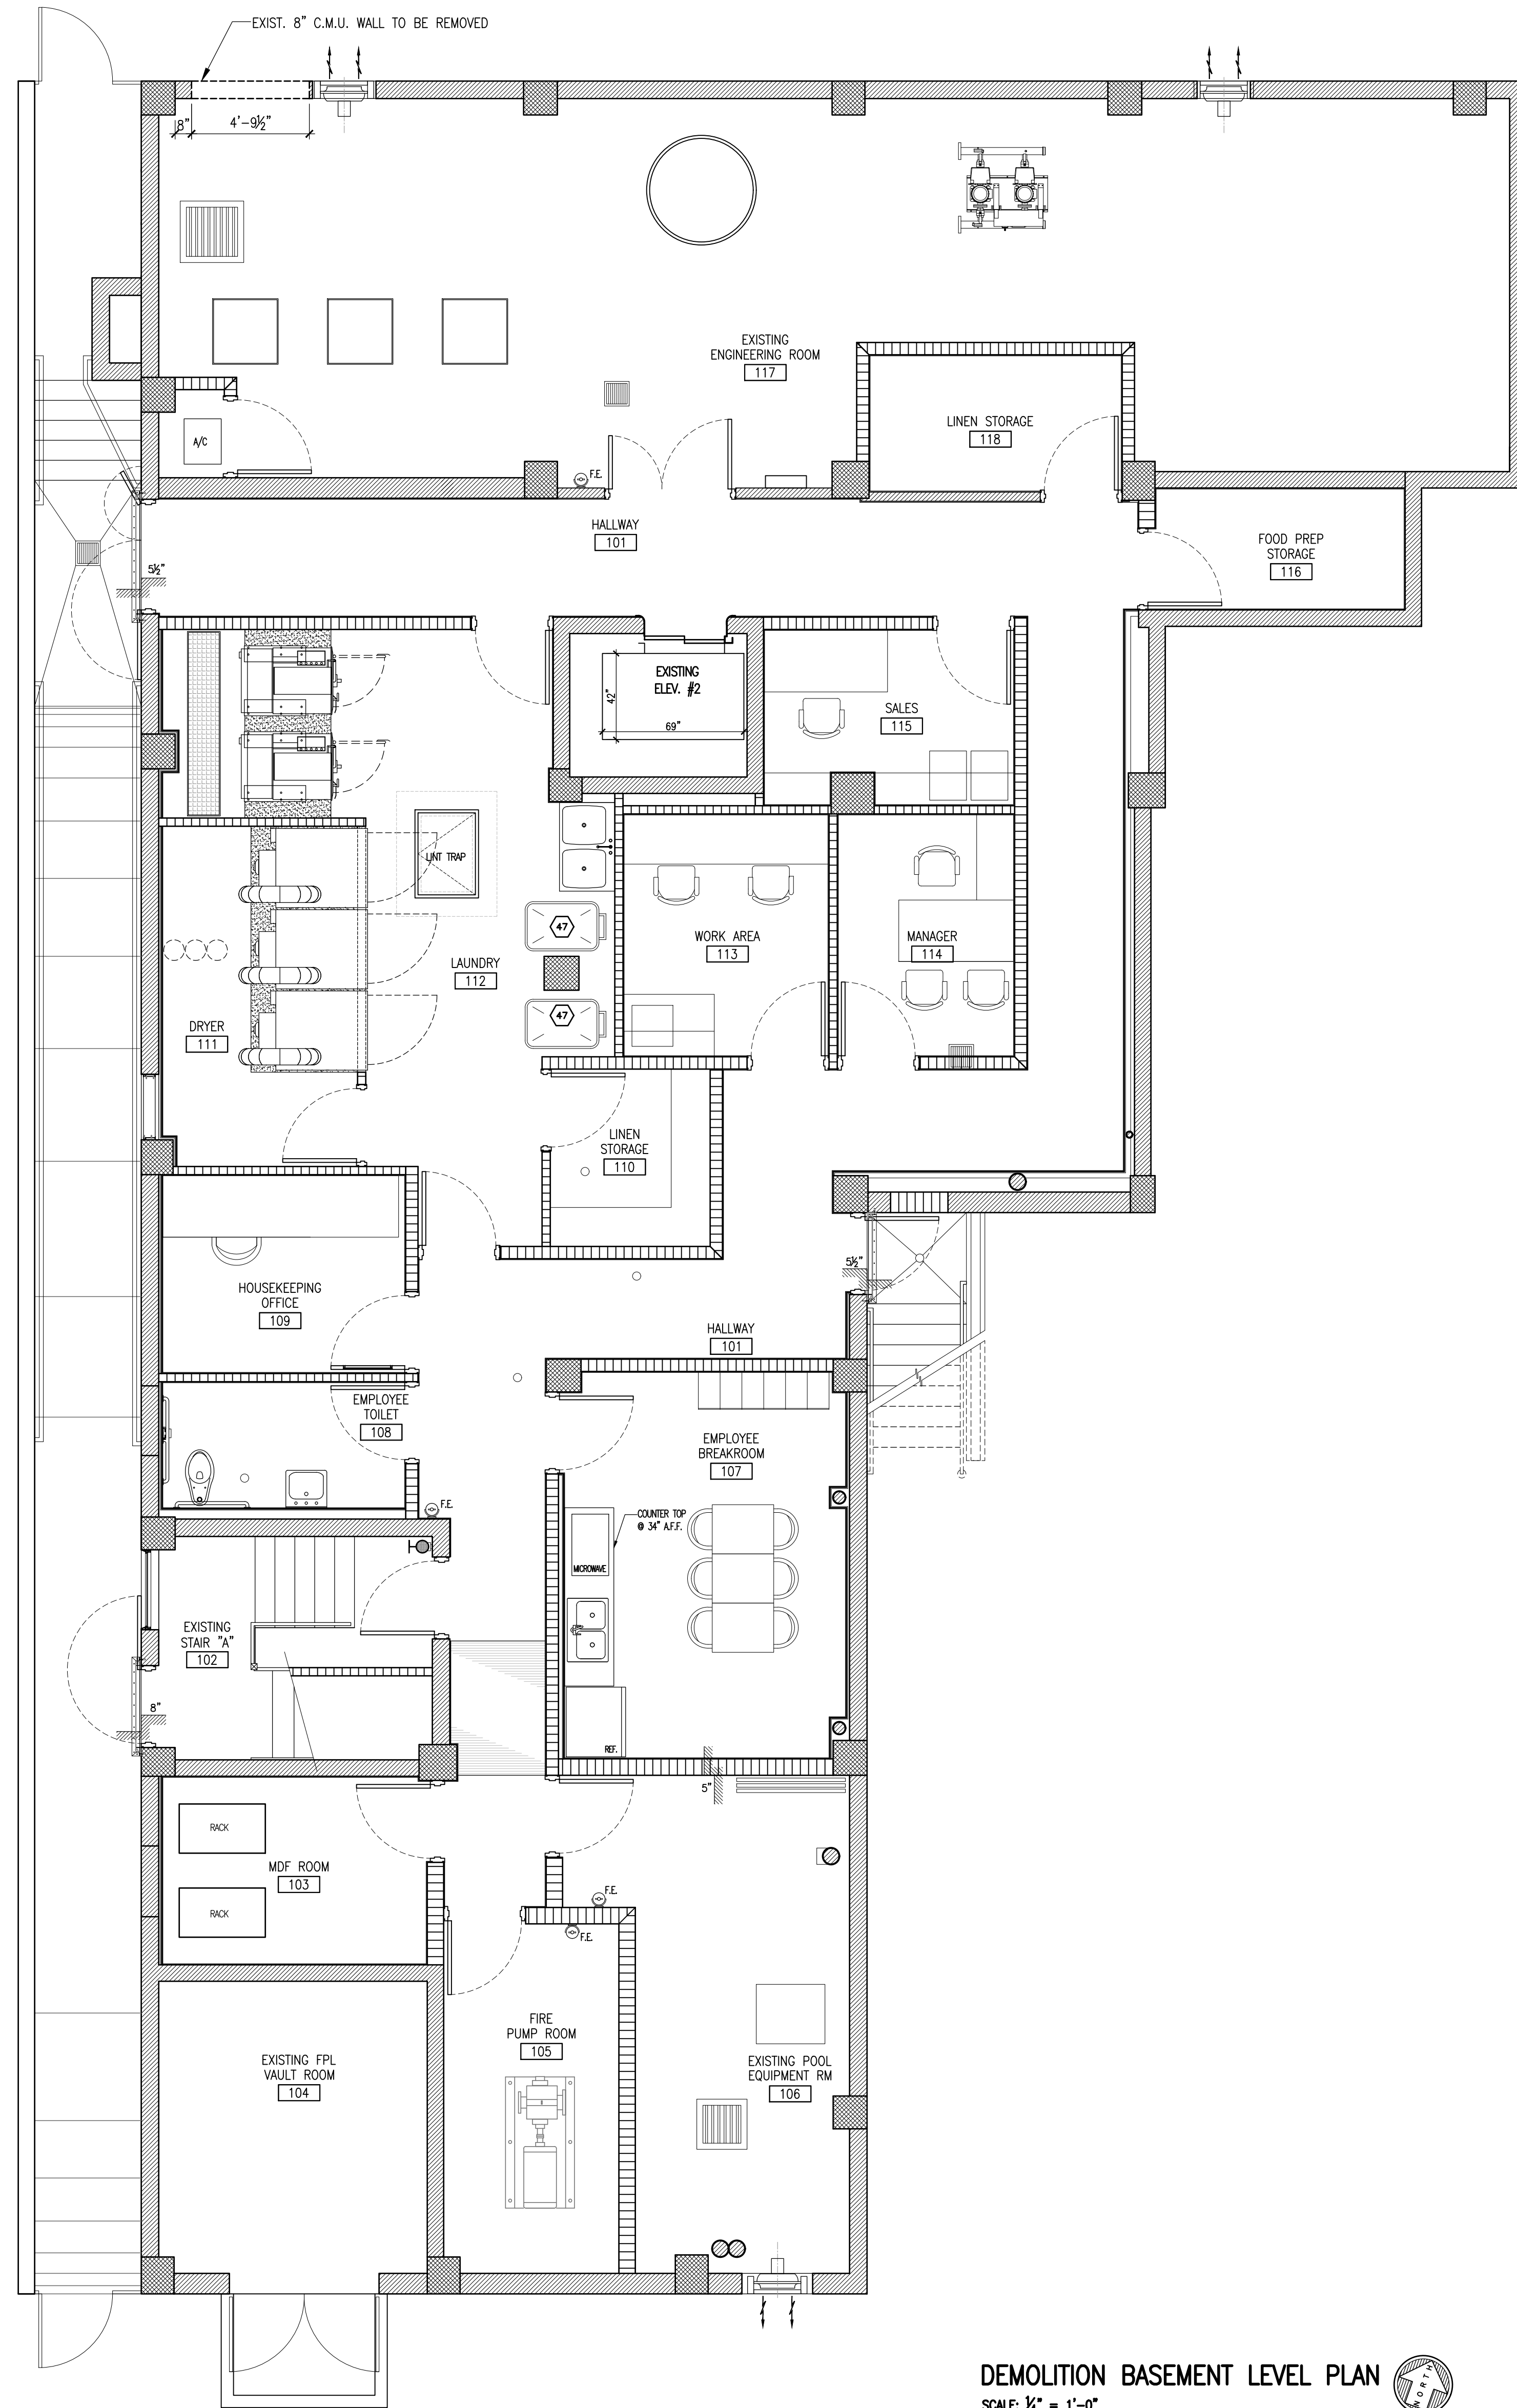


DEMOLITION BASEMENT LEVEL PLAN
SCALE: 1/4" = 1'-0"

These drawings and copies thereof furnished by the architect are his property and are not to be used on other work and are to be returned upon demand at the completion of work. If this drawing or any part thereof is used in any manner without the consent of the architect the user thereof becomes indebted to the architect for full commission.

NEW RETAIL EXPANSION FOR:
CONTINENTAL HOTEL
4000 COLLINS AVE.

MIAMI BEACH, FL. 33140

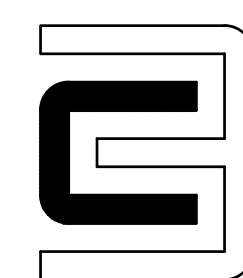

CHARLES H. BENSON & ASSOCIATES ARCHITECTS, P.A.
architect planner interiors
1665 WASHINGTON AVE. 2nd. FLOOR MIAMI BEACH, FLORIDA 33139 Ph: 305-532-6161 • Fax: 305-532-6151
ARCHITECTURE LICENSE # AR14022 NCARB CERTIFICATE # 42,136

DRAWN BY
CHARLES BENSON

SCALE
AS SHOWN

DATE
1-31-17

PROJECT NUMBER
21612

D-4.0
OF
4

