


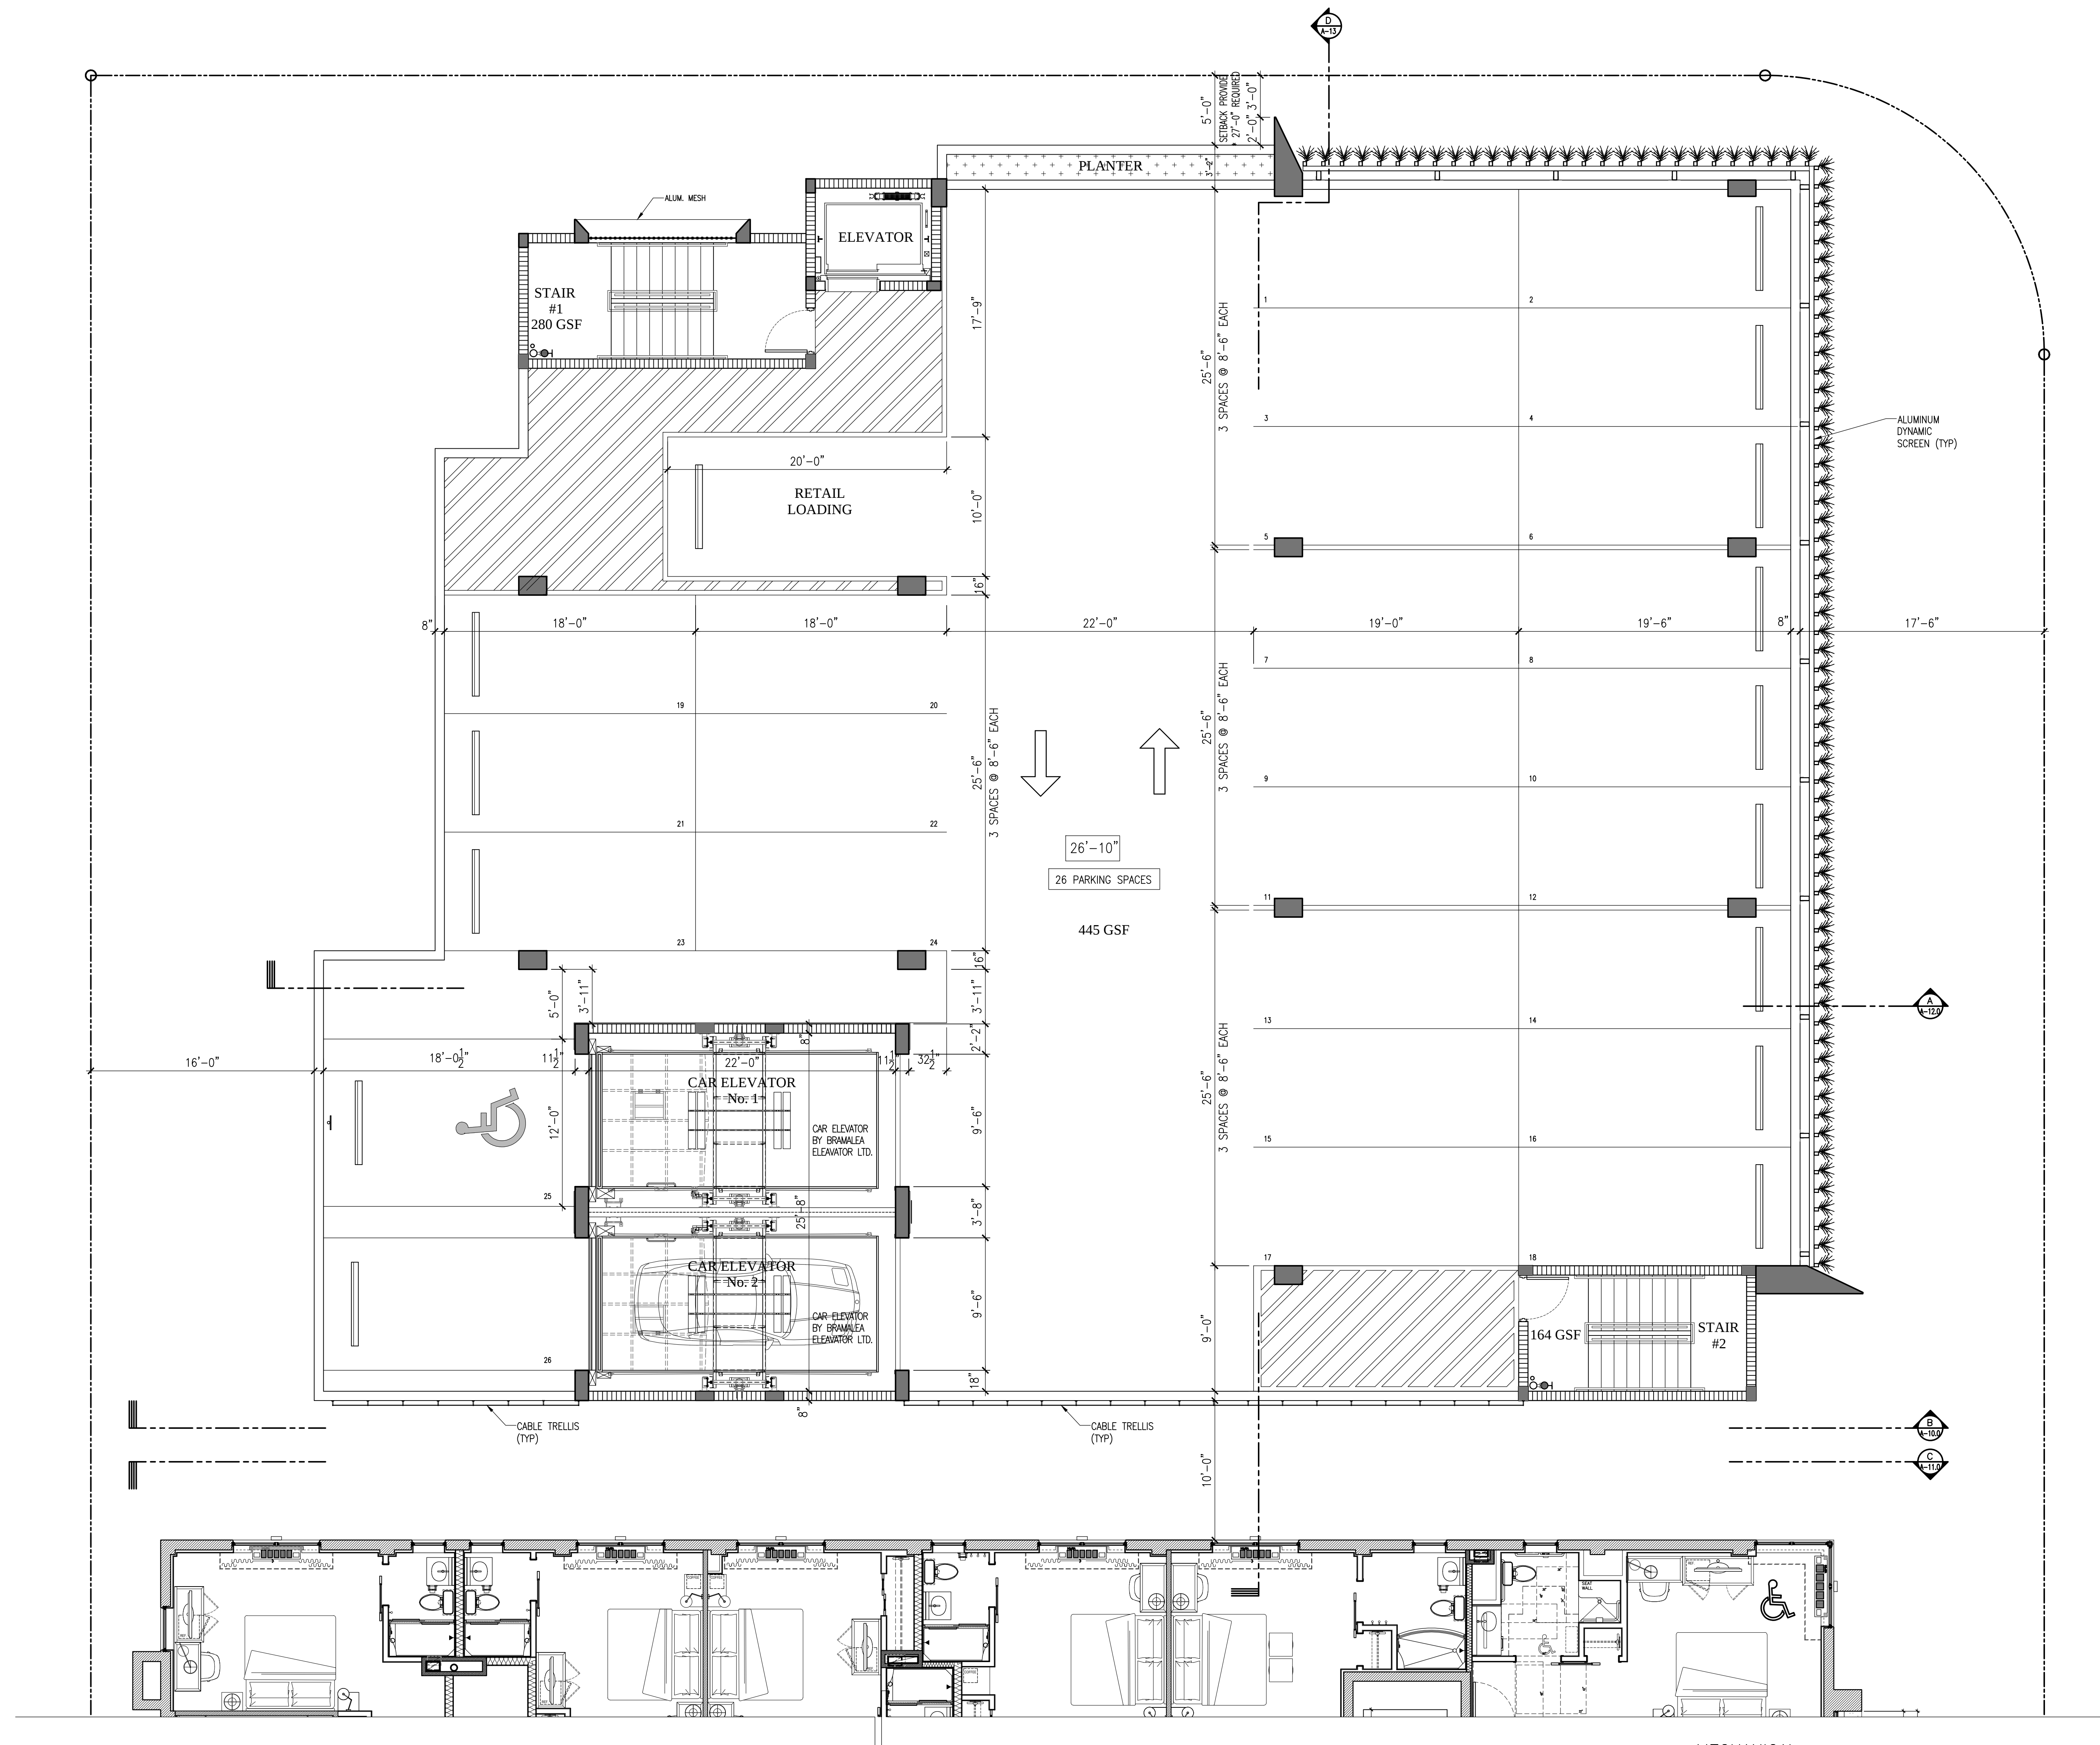

MECHANICAL
PROPOSED 3RD LEVEL PLAN
SCALE: 3/16" = 1'-0"


These drawings and copies thereof furnished by the architect are his property they are not to be used on other work and are to be returned upon demand at the completion of work. If this drawing or any part thereof is used in any manner without the consent of the architect the user thereof becomes indebted to the architect for full commission.

NEW RETAIL EXPANSION FOR:

CONTINENTAL HOTEL

4000 COLLINS AVE.

MIAMI BEACH, FL. 33140

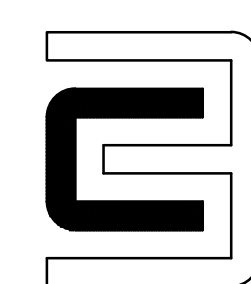

CHARLES H. BENSON & ASSOCIATES ARCHITECTS, P.A.
architect planner interiors

1665 WASHINGTON AVE. 2nd. FLOOR MIAMI BEACH, FLORIDA 33139 Ph: 305-532-6161 * Fax: 305-532-6151
ARCHITECTURE LICENSE # AR14022 NCARB CERTIFICATE # 42,136

DRAWN BY
CHARLES BENSON

SCALE
AS SHOWN

DATE
1-31-17


PROJECT NUMBER


21612

A-4.0


OF

17

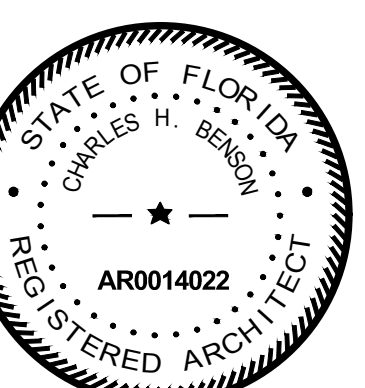

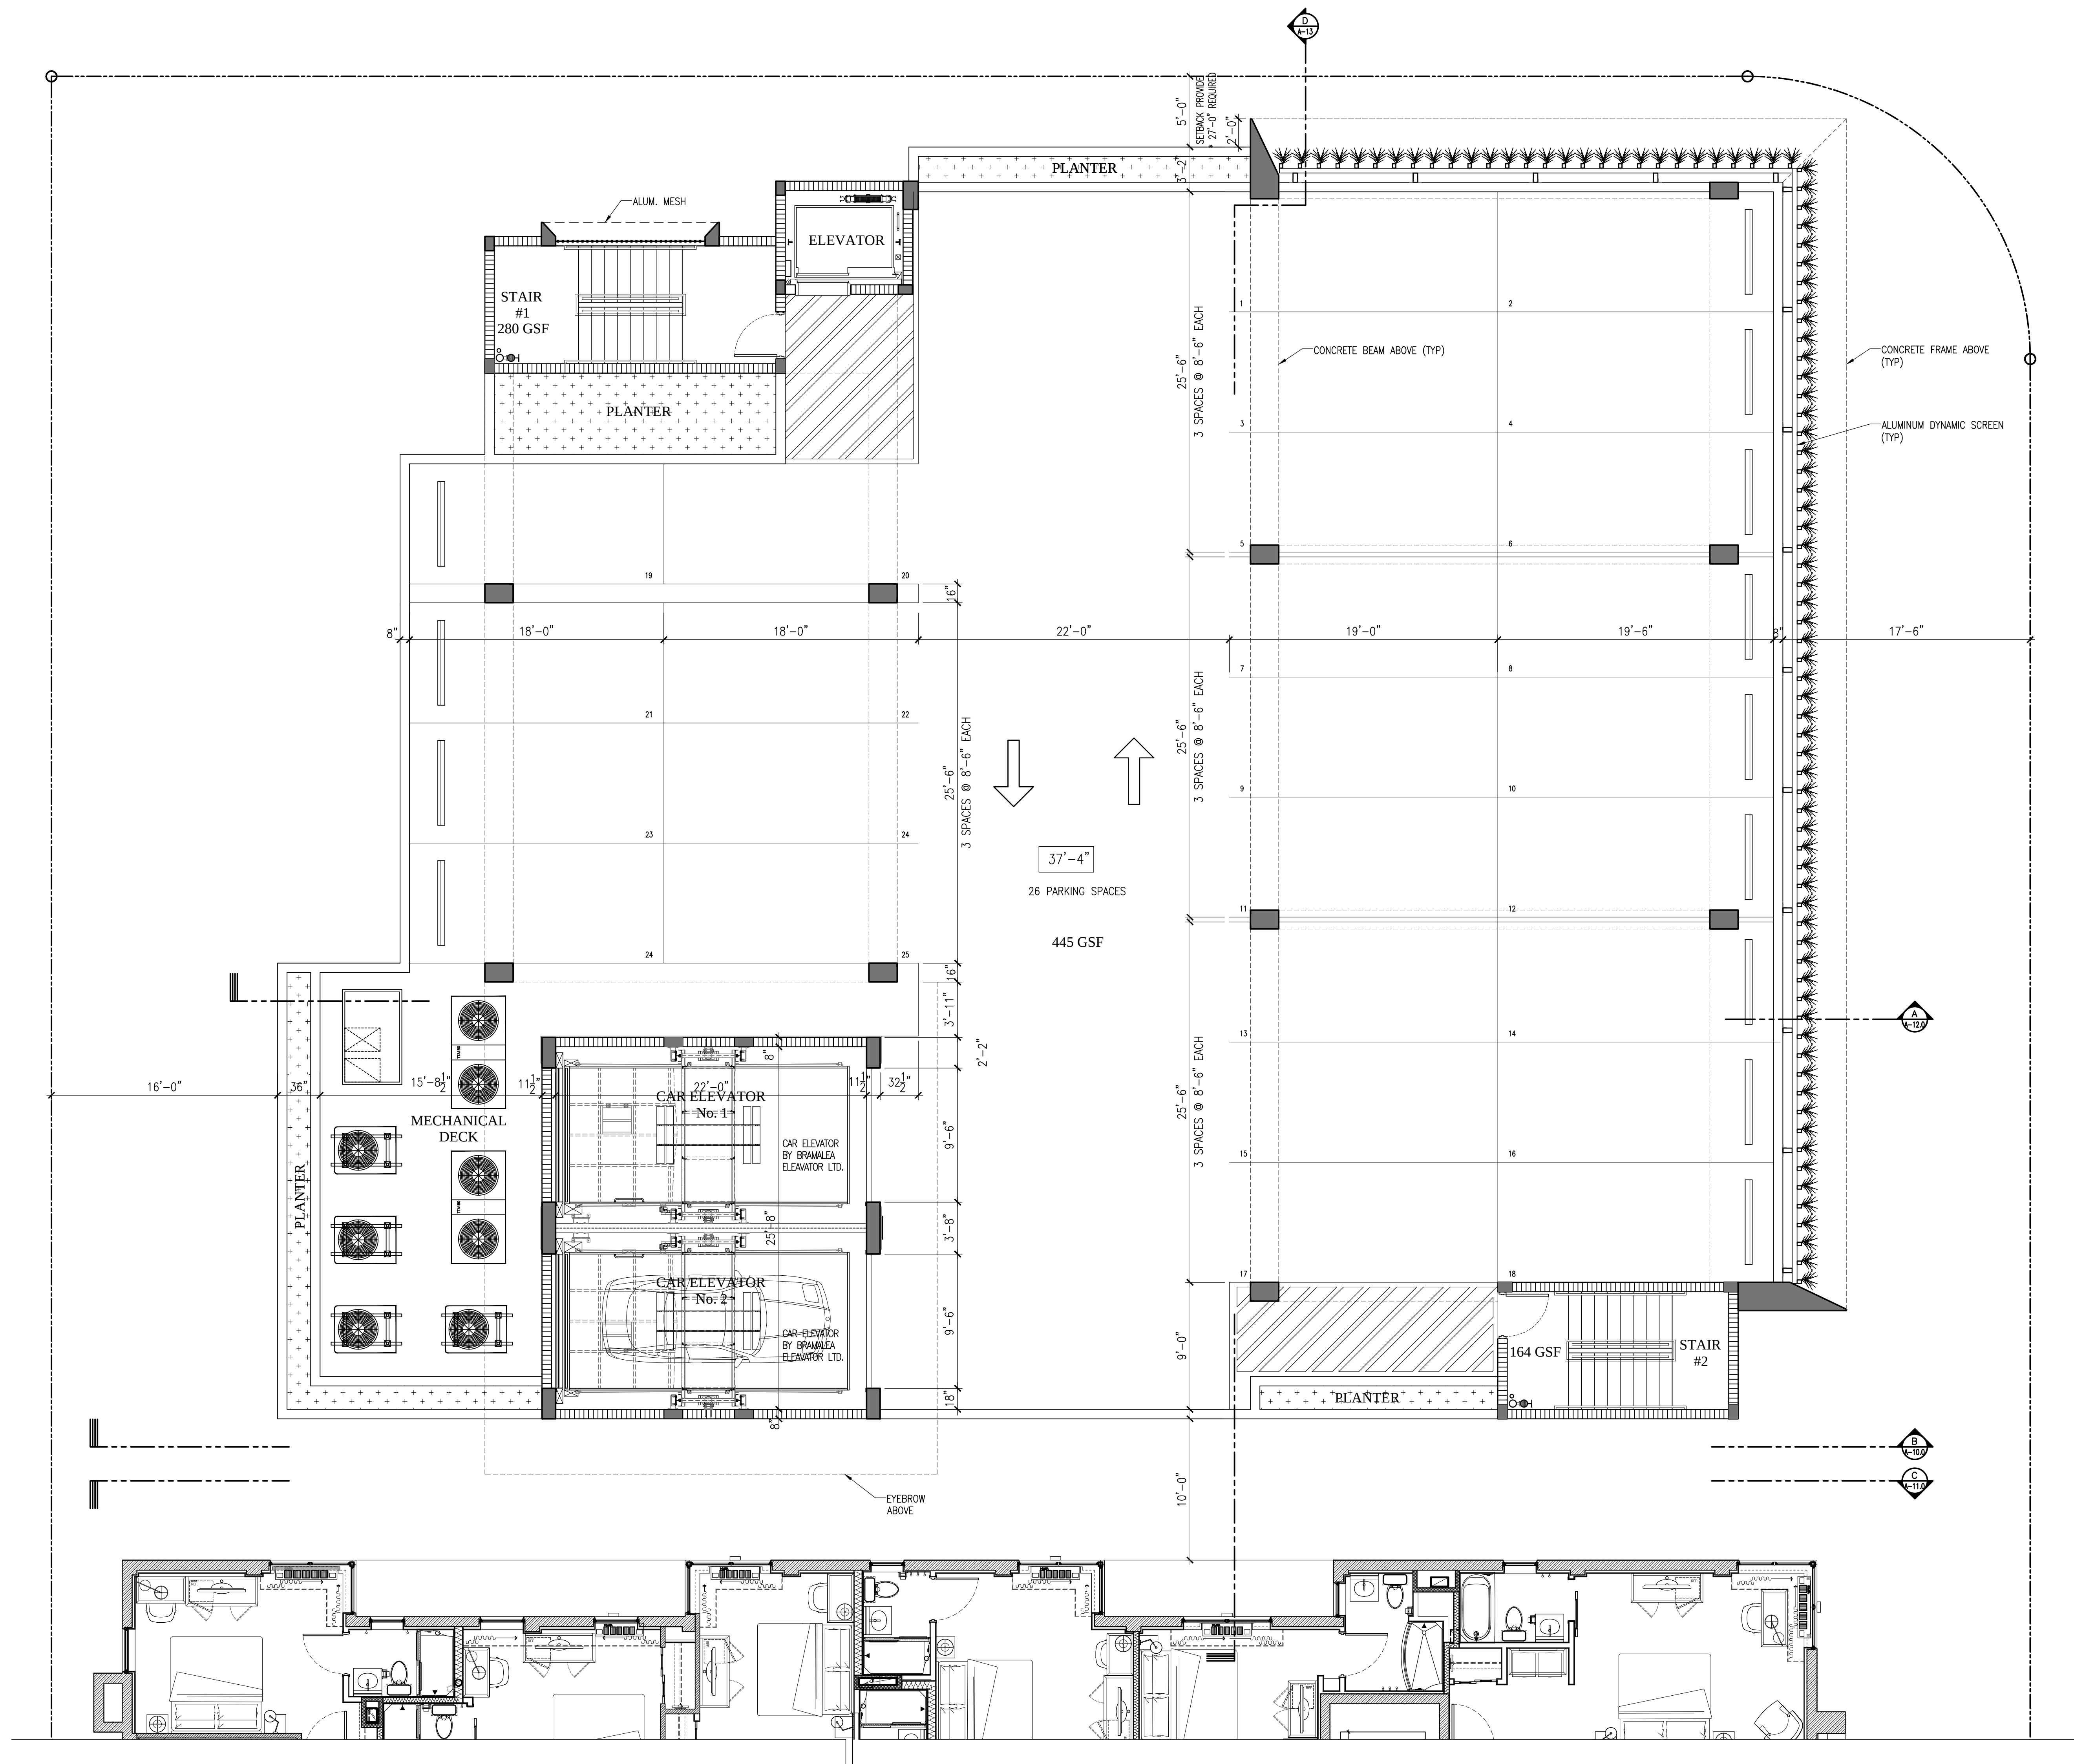

MECHANICAL
PROPOSED ROOF PLAN
SCALE: 3/16" = 1'-0"

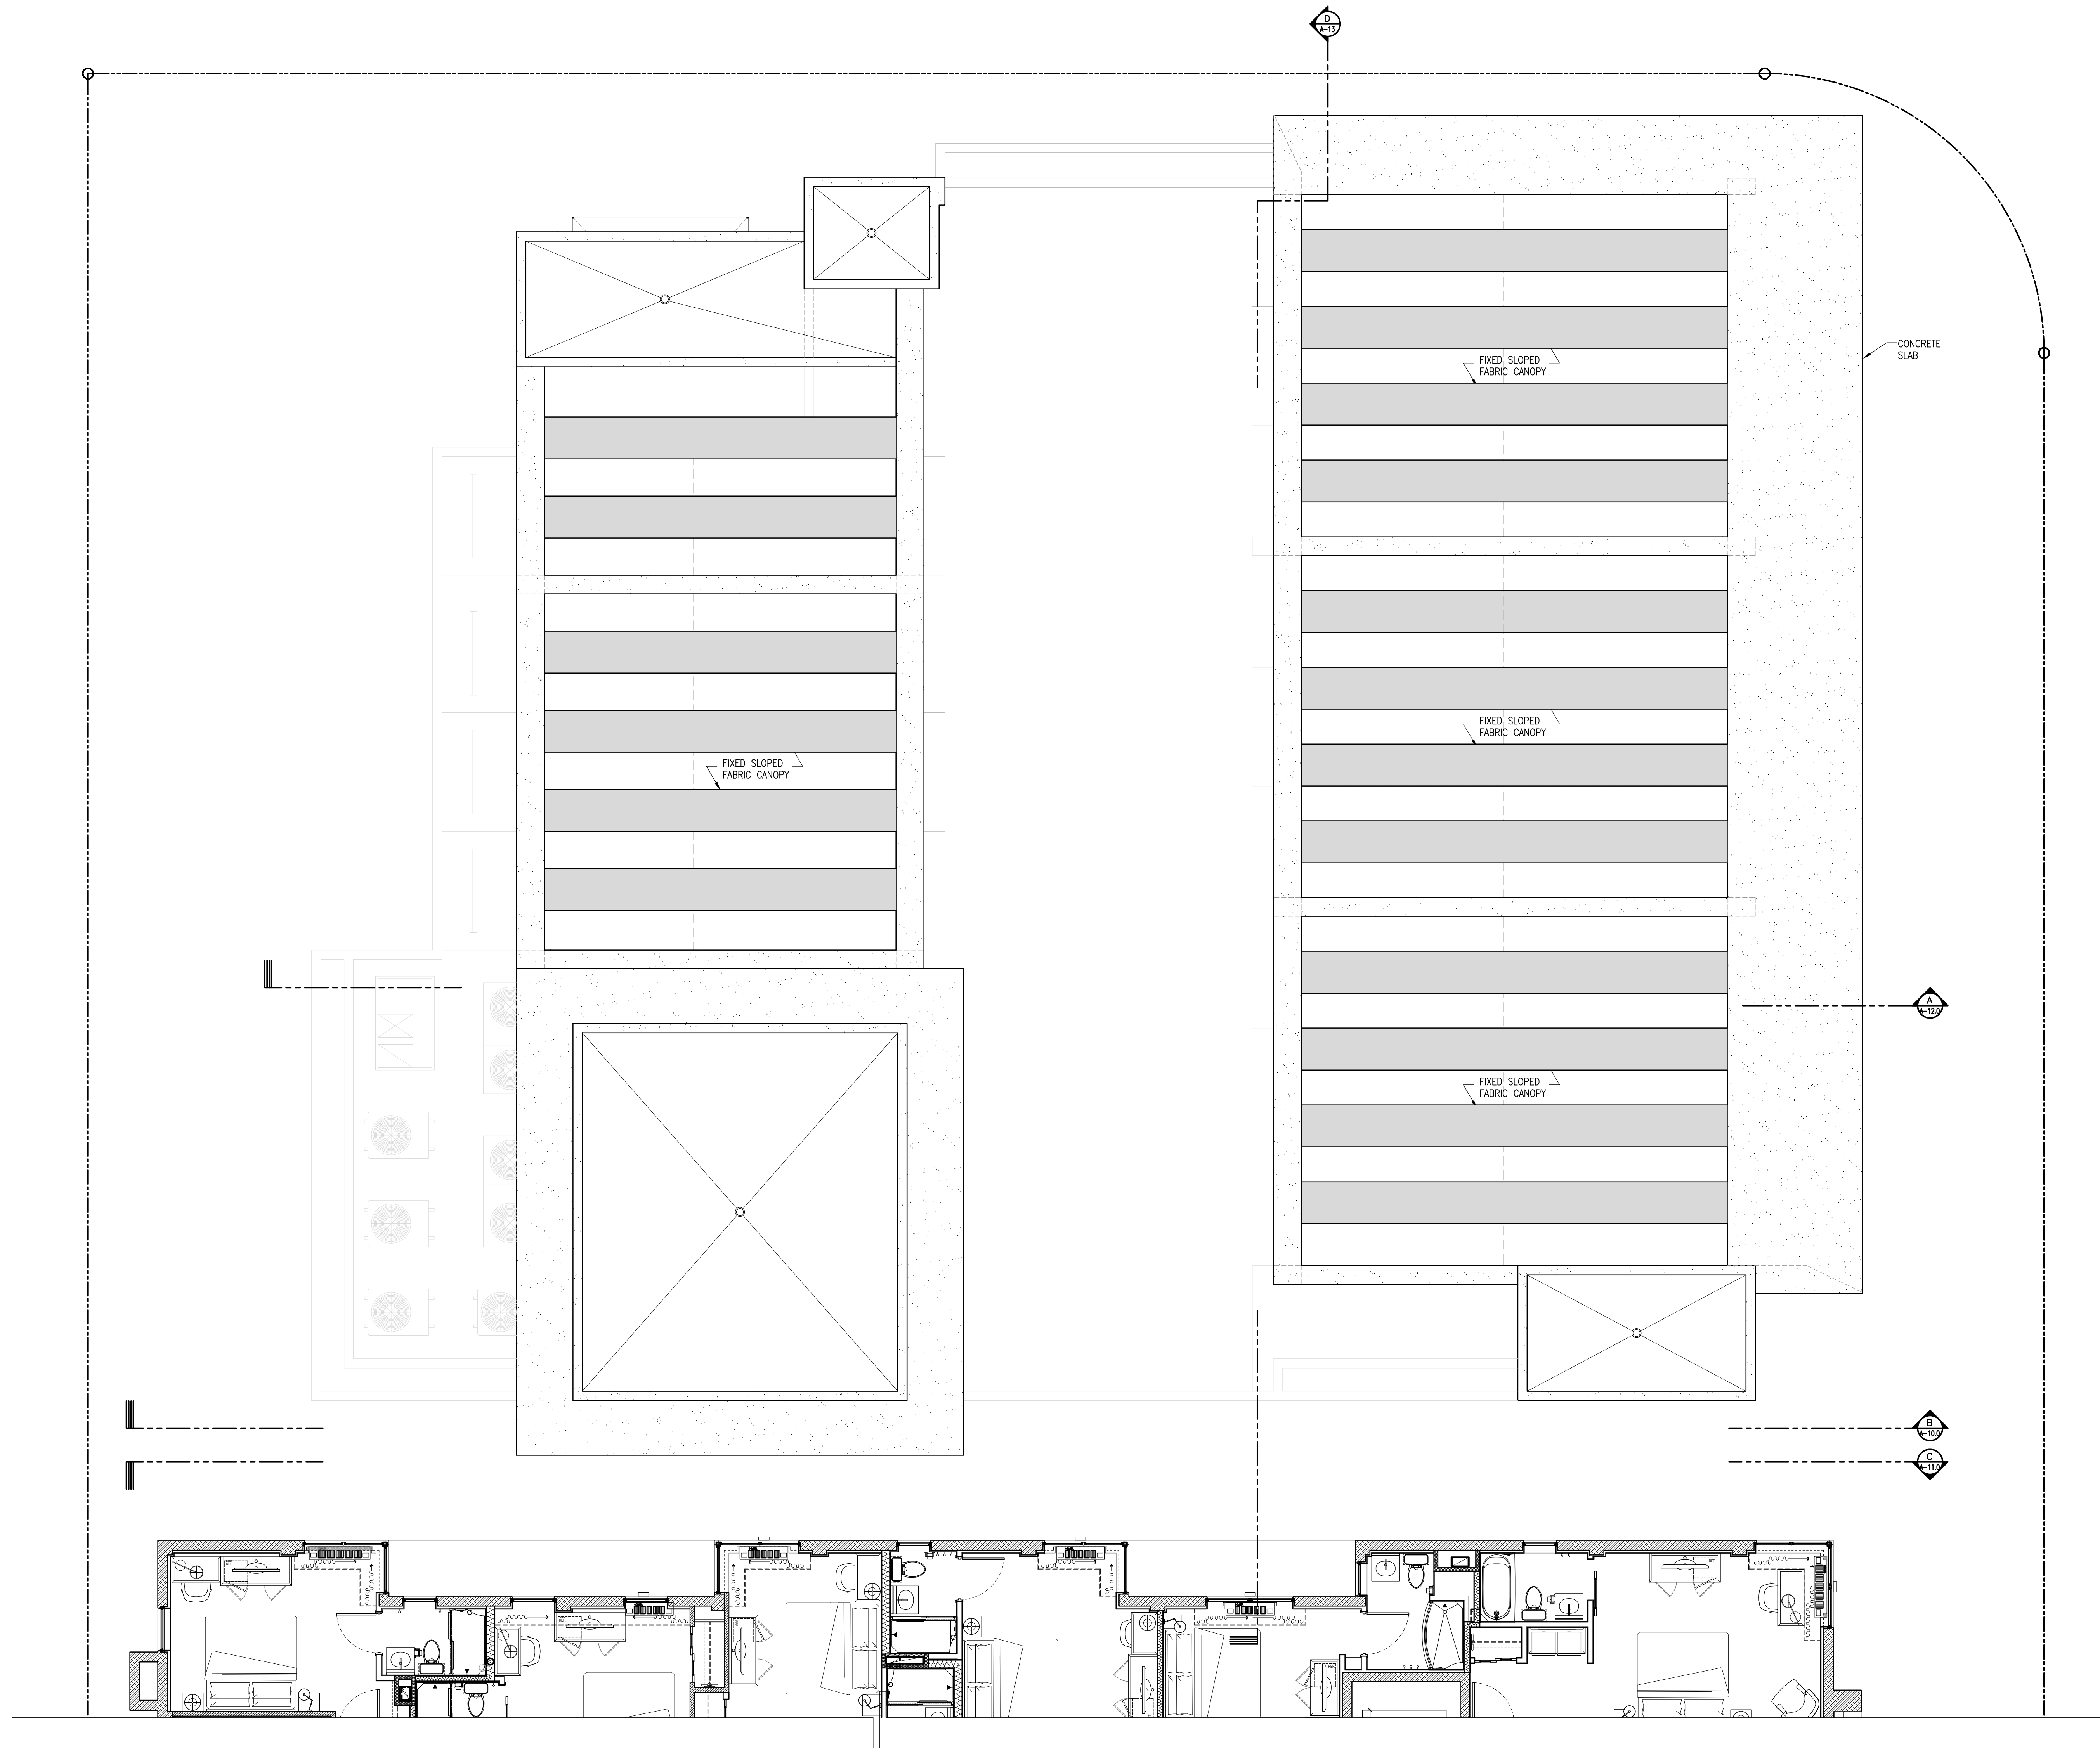

MECHANICAL
PROPOSED UPPER ROOF PLAN
SCALE: 3/16" = 1'-0"


These drawings and copies thereof furnished by the architect are his property they are not to be used on other work and are to be returned upon demand at the completion of work. If this drawing or any part thereof is used in any manner without the consent of the architect the user thereof becomes indebted to the architect for full commission.

NEW RETAIL EXPANSION FOR:

CONTINENTAL HOTEL

4000 COLLINS AVE.

MIAMI BEACH, FL. 33140

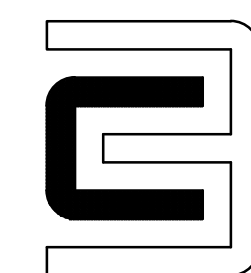

CHARLES H. BENSON & ASSOCIATES ARCHITECTS, P.A.

architect planner interiors

1665 WASHINGTON AVE. 2nd. FLOOR MIAMI BEACH, FLORIDA 33139 Ph: 305-532-6161 * Fax: 305-532-6151

ARCHITECTURE LICENSE # AR14022 NCARB CERTIFICATE # 42,136

DRAWN BY
CHARLES BENSON

PROJECT NUMBER

21612


SCALE
AS SHOWN


DATE
1-31-17

A-6.0

OF

17

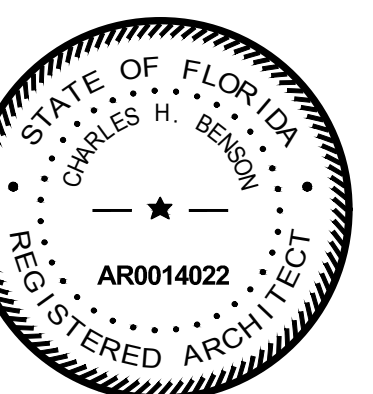

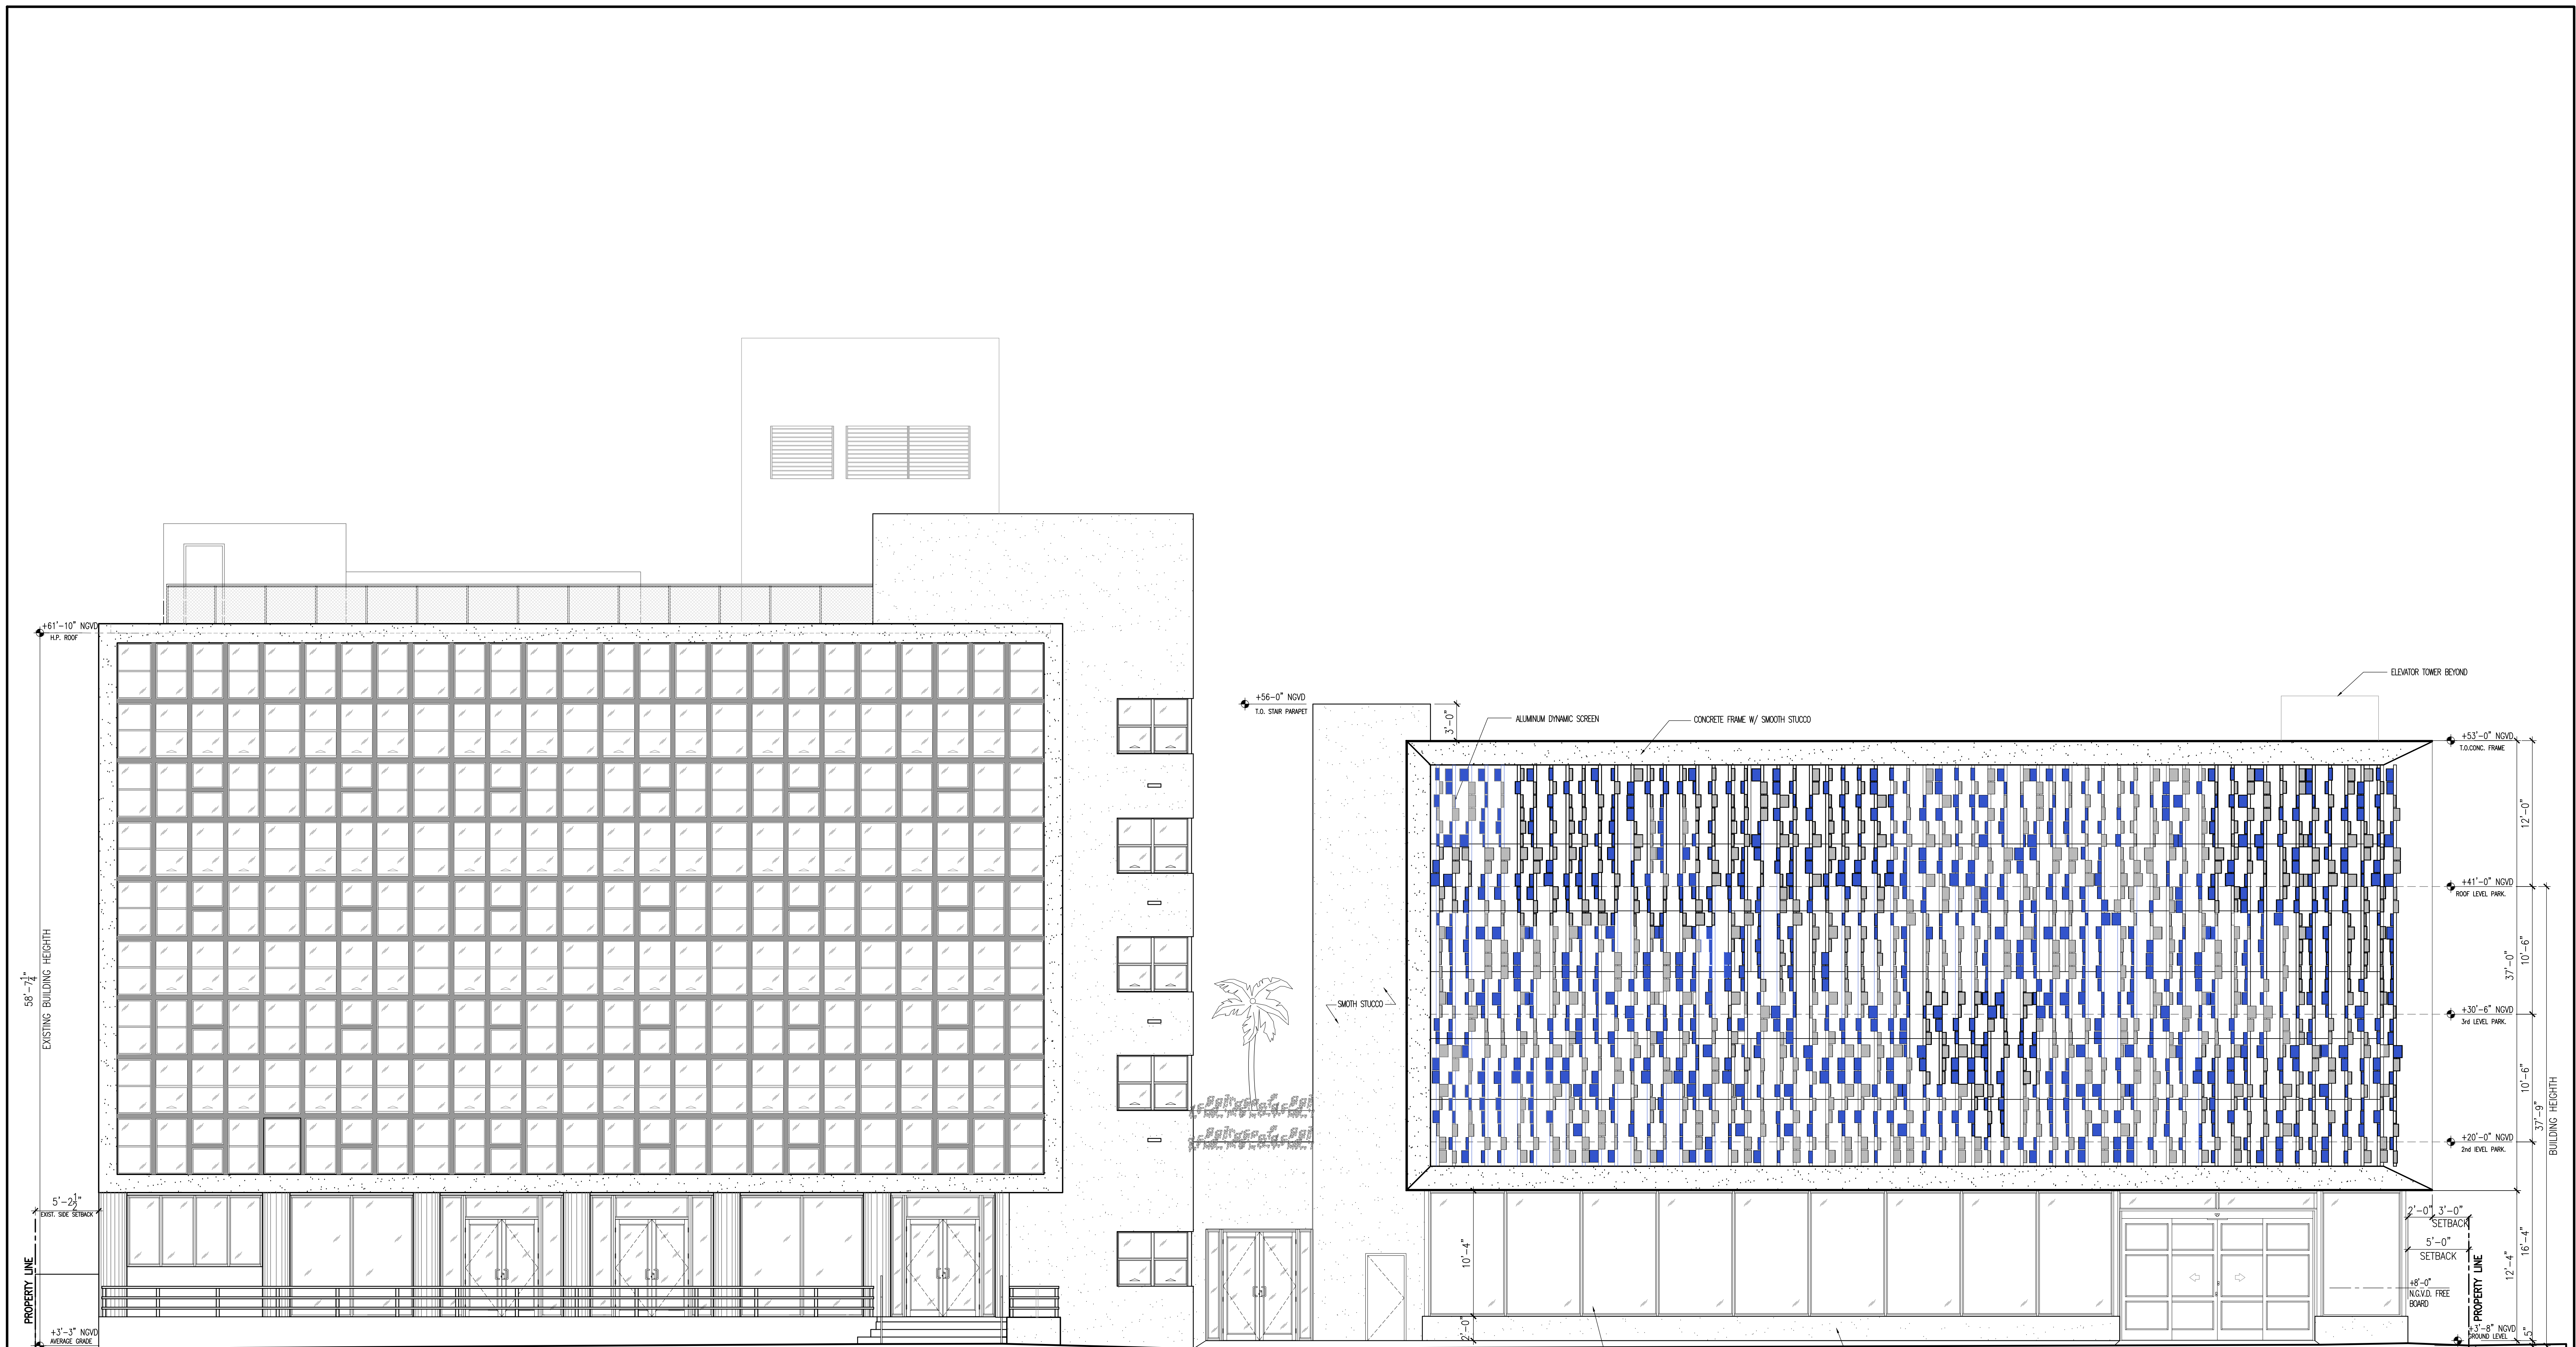

EXISTING HOTEL

PROPOSED RETAIL

PROPOSED EAST ELEVATION
SCALE: 3/16" = 1'-0"

These drawings and copies thereof furnished by the architect are his property they are not to be used on other work and are to be returned upon demand at the completion of work. If this drawing or any part thereof is used in any manner without the consent of the architect the user thereof becomes indebted to the architect for full commission.


NEW RETAIL EXPANSION FOR:
CONTINENTAL HOTEL
4000 COLLINS AVE. MIAMI BEACH, FL. 33140


CHARLES H. BENSON & ASSOCIATES ARCHITECTS, P.A.
architect planner interiors
1665 WASHINGTON AVE. 2nd. FLOOR MIAMI BEACH, FLORIDA 33139 Ph: 305-532-6161 * Fax: 305-532-6151
ARCHITECTURE LICENSE # AR14022 NCARB CERTIFICATE # 42,136

DRAWN BY
CHARLES BENSON
SCALE
AS SHOWN
DATE
1-31-17

PROJECT NUMBER
21612

A-7.0
OF
17

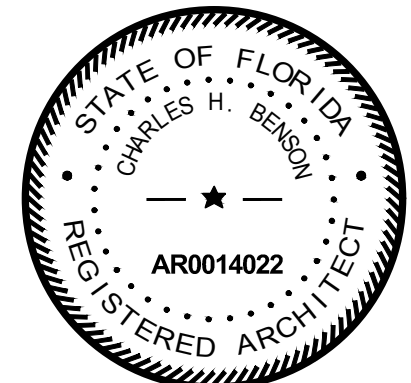

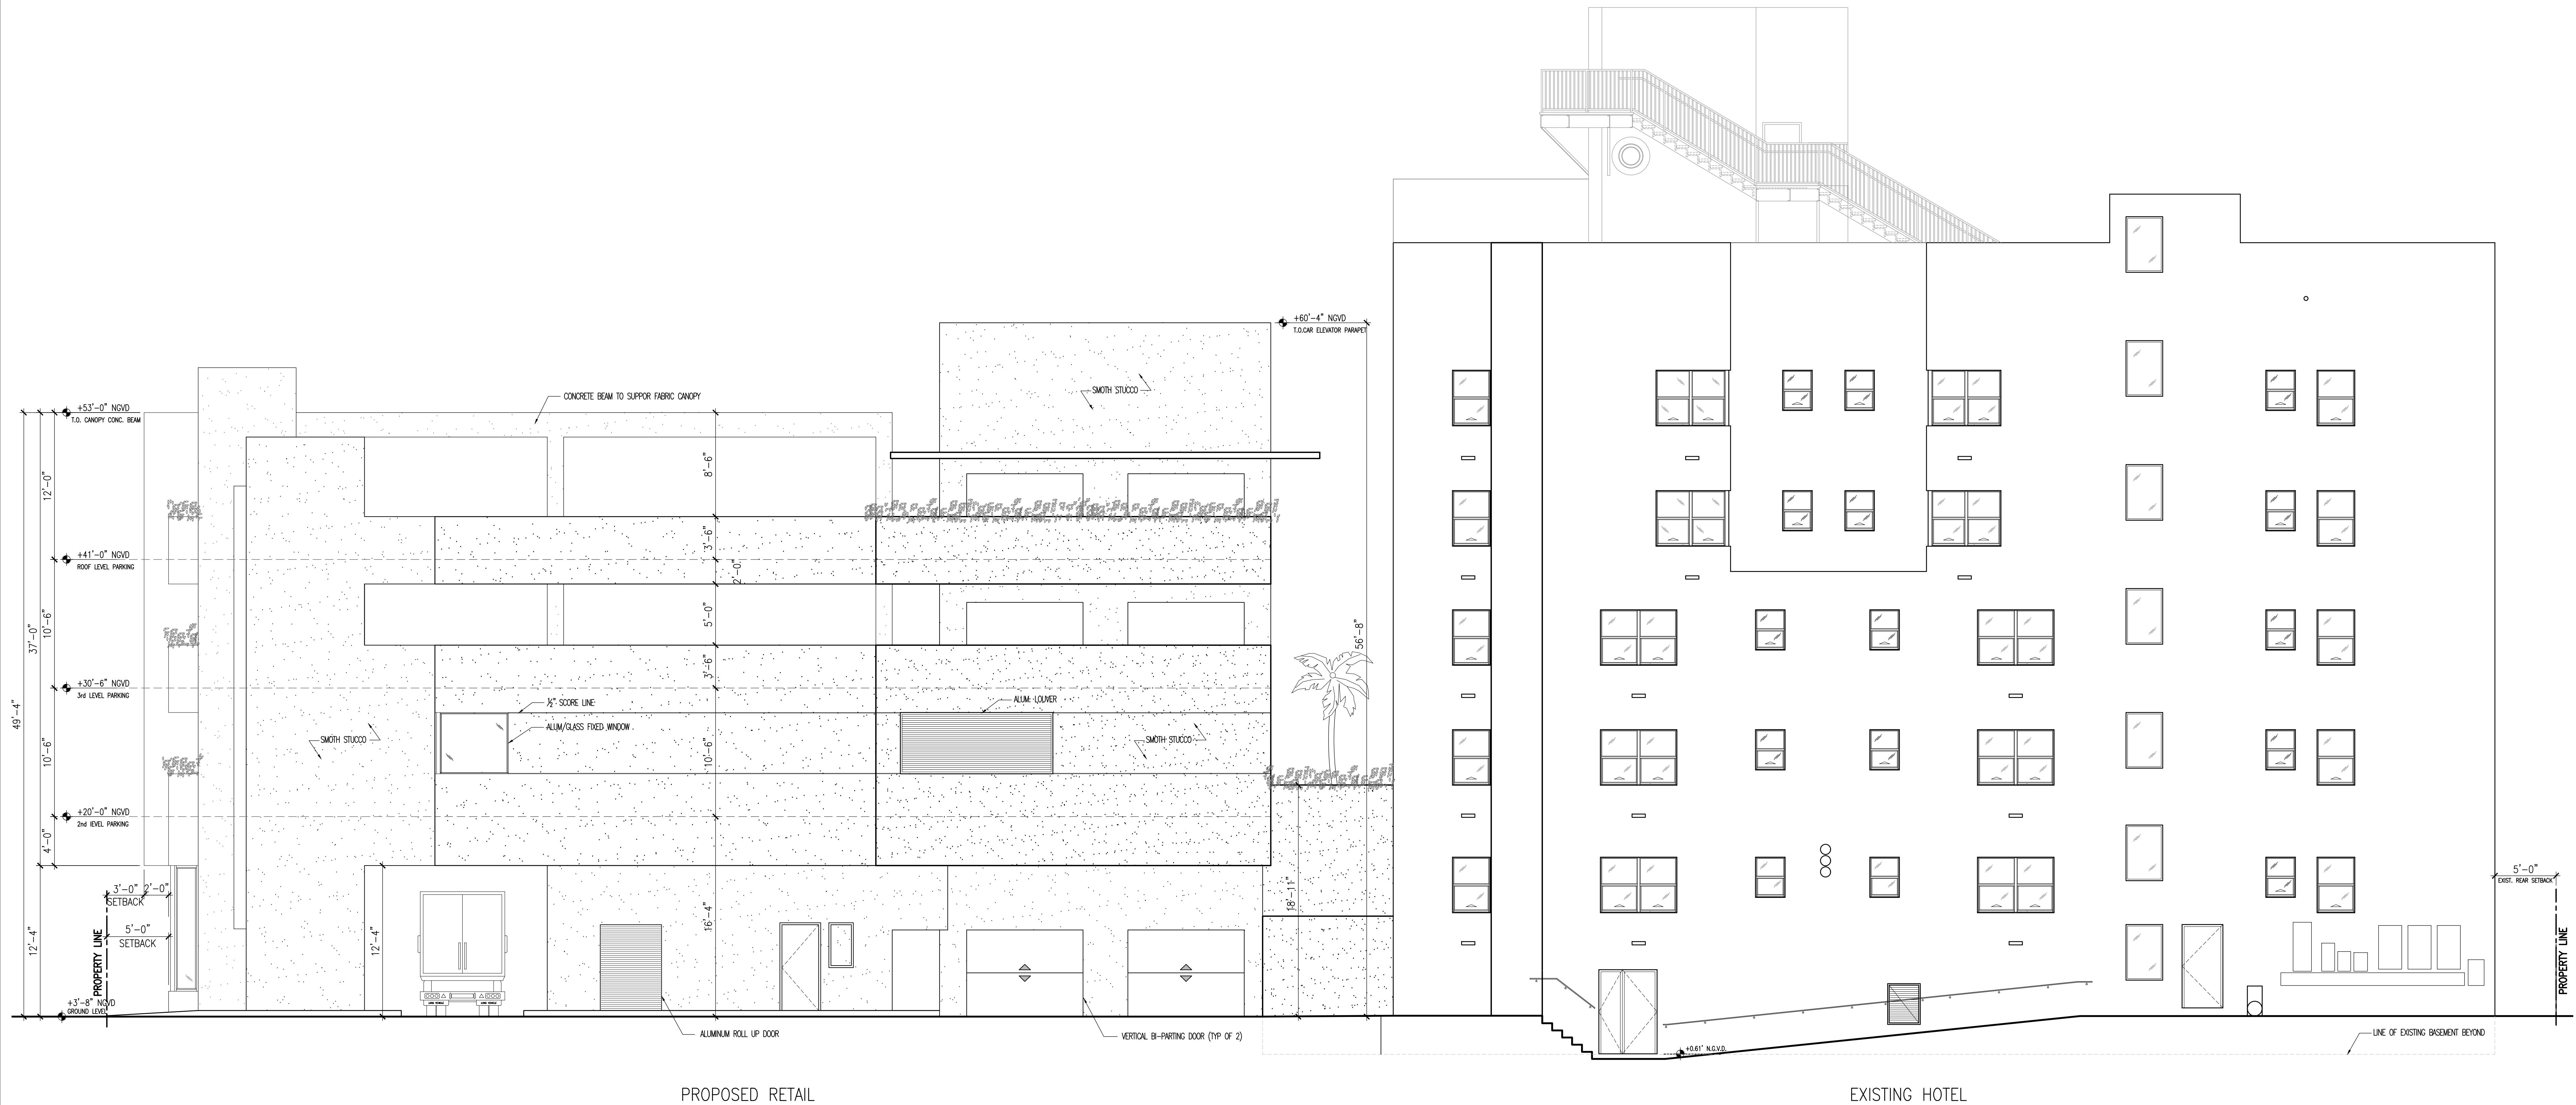


PROPOSED RETAIL

EXISTING HOTEL

PROPOSED WEST ELEVATION
SCALE: 3/16" = 1'-0"

These drawings and copies thereof furnished by the architect are his property and are not to be used on other work and are to be returned upon demand at the completion of work. If this drawing or any part thereof is used in any manner without the consent of the architect the user thereof becomes indebted to the architect for full commission.

NEW RETAIL EXPANSION FOR:
CONTINENTAL HOTEL
4000 COLLINS AVE. MIAMI BEACH, FL. 33140

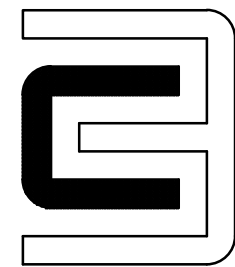

CHARLES H. BENSON & ASSOCIATES ARCHITECTS, P.A.
architect planner interiors
1665 WASHINGTON AVE. 2nd. FLOOR MIAMI BEACH, FLORIDA 33139 Ph: 305-532-6161 * Fax: 305-532-6151
ARCHITECTURE LICENSE # AR14022 NCARB CERTIFICATE # 42,136


DRAWN BY
CHARLES BENSON


SCALE
AS SHOWN

DATE
1-31-17


PROJECT NUMBER
21612

A-8.0
OF
17

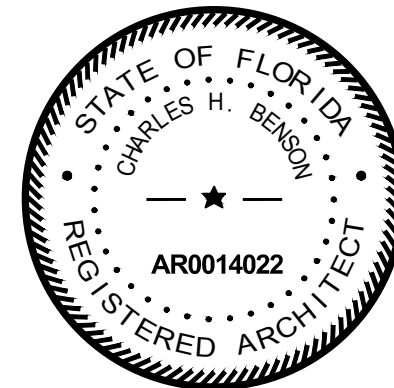

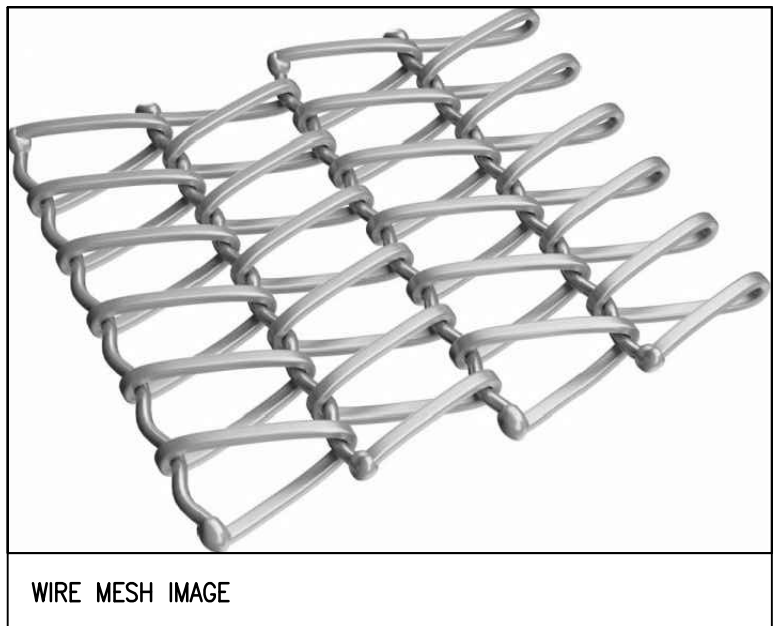


WIRE MESH IMAGE

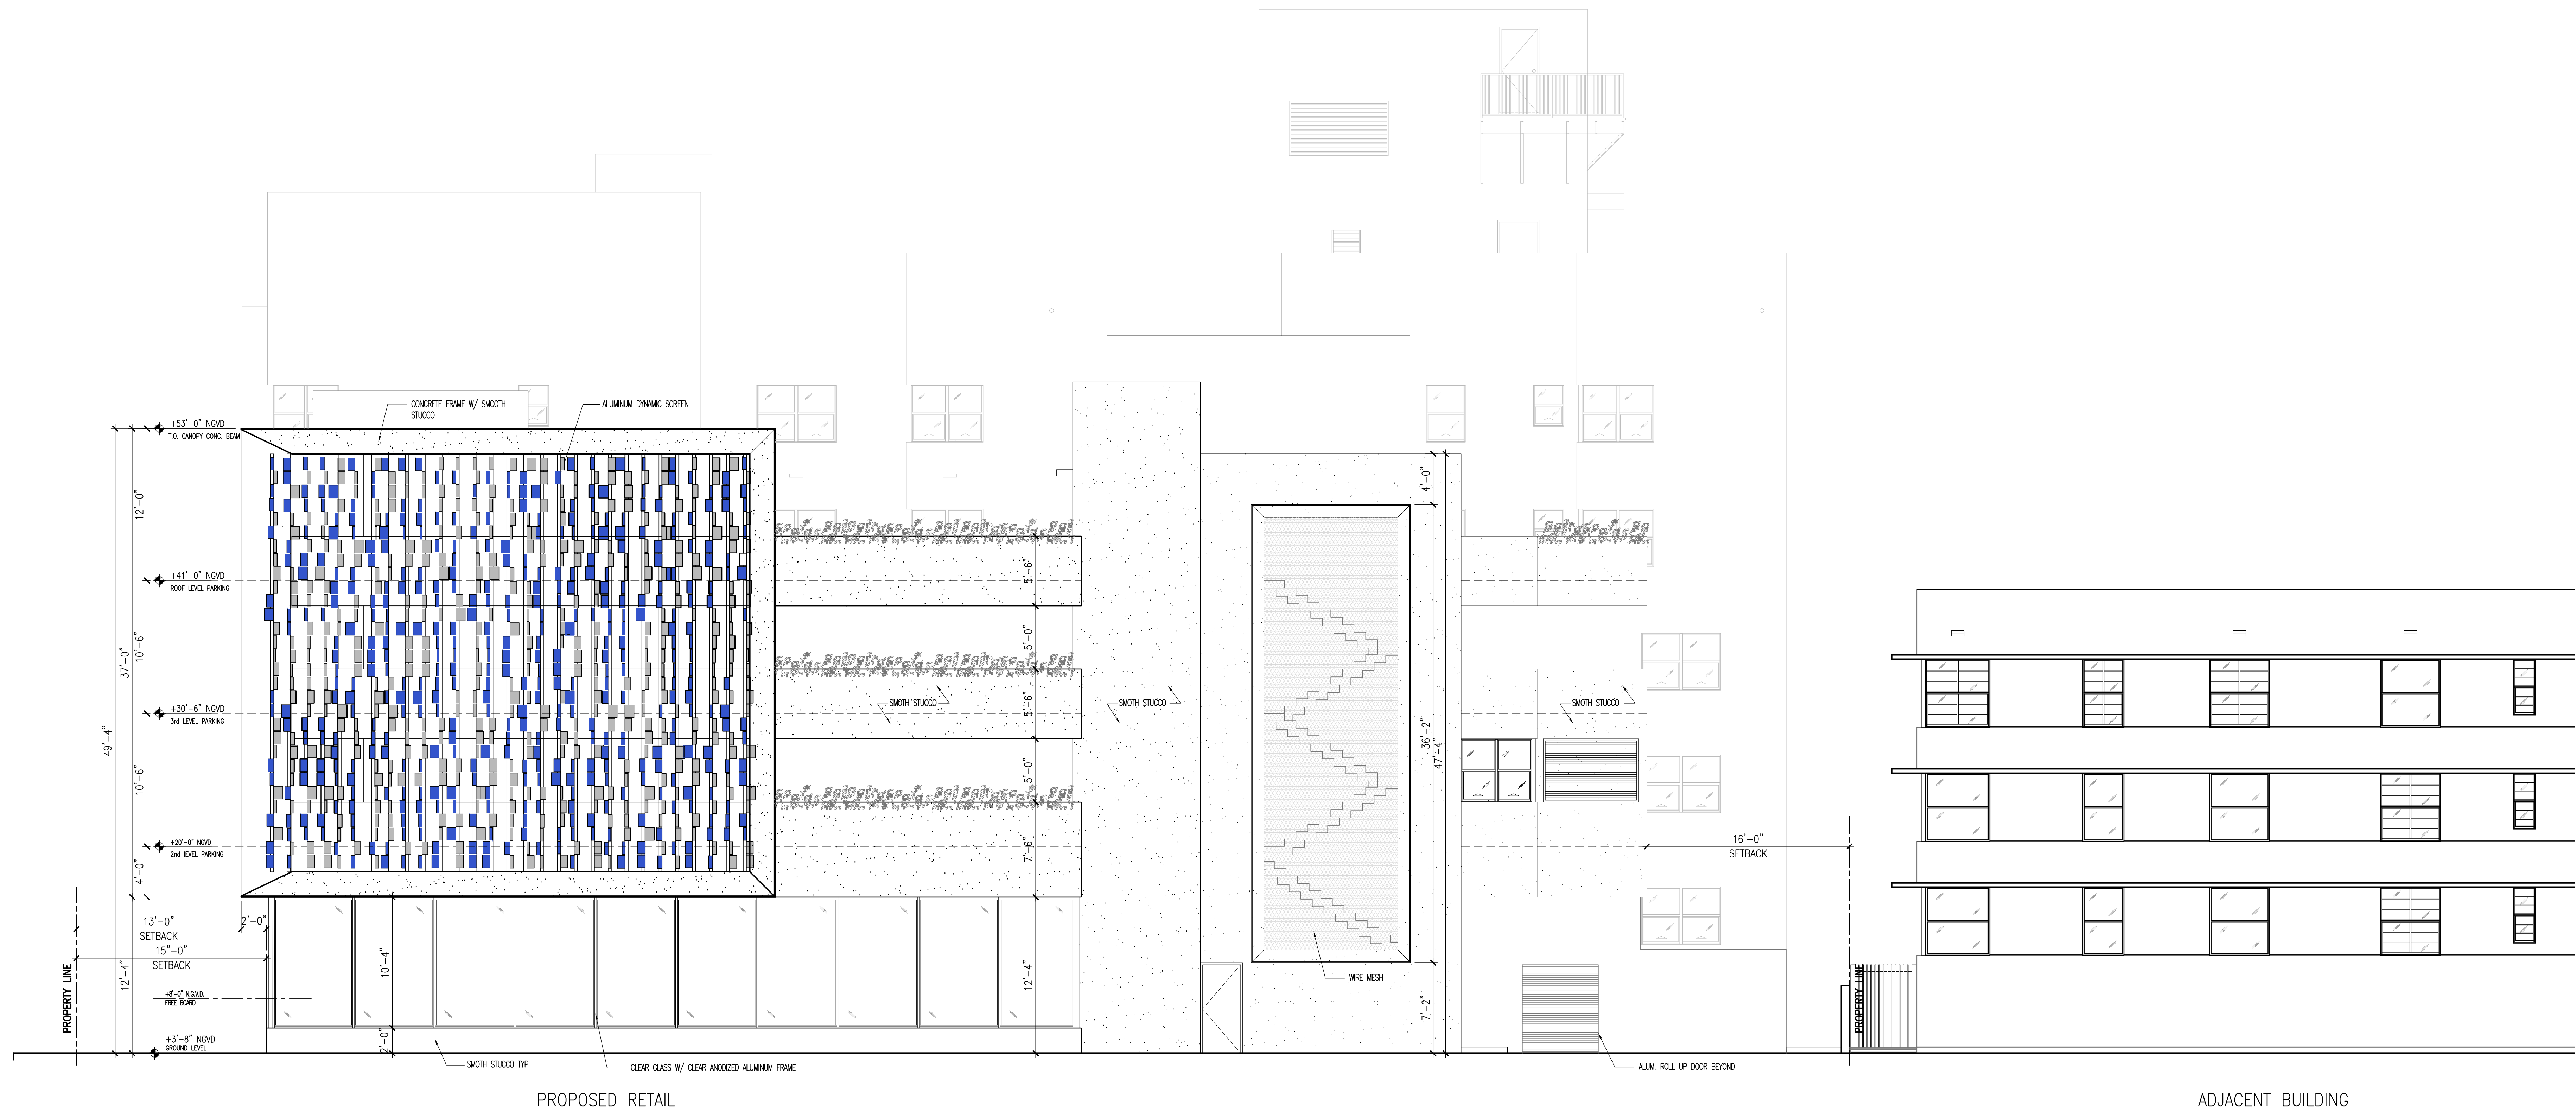

These drawings and copies thereof furnished by the architect are his property they are not to be used on other work and are to be returned upon demand at the completion of work. If this drawing or any part thereof is used in any manner without the consent of the architect the user thereof becomes indebted to the architect for full commission.

NEW RETAIL EXPANSION FOR:
CONTINENTAL HOTEL
4000 COLLINS AVE. MIAMI BEACH, FL. 33140

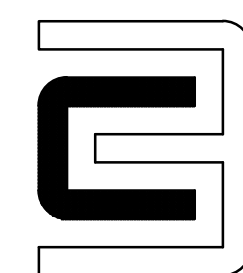



CHARLES H. BENSON & ASSOCIATES ARCHITECTS, P.A.
architect planner interiors
1665 WASHINGTON AVE. 2nd. FLOOR MIAMI BEACH, FLORIDA 33139 Ph: 305-532-6161 * Fax: 305-532-6151
ARCHITECTURE LICENSE # AR14022 NCARB CERTIFICATE # 42,136

DRAWN BY CHARLES BENSON	
SCALE AS SHOWN	DATE 1-31-17

PROJECT NUMBER 21612


A-9.0 OF 17

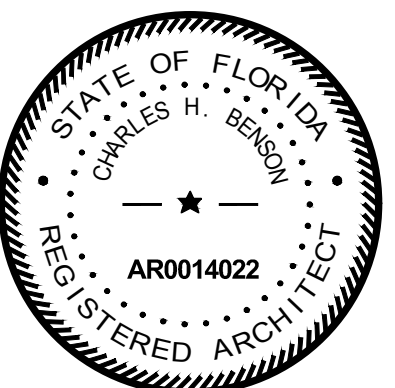

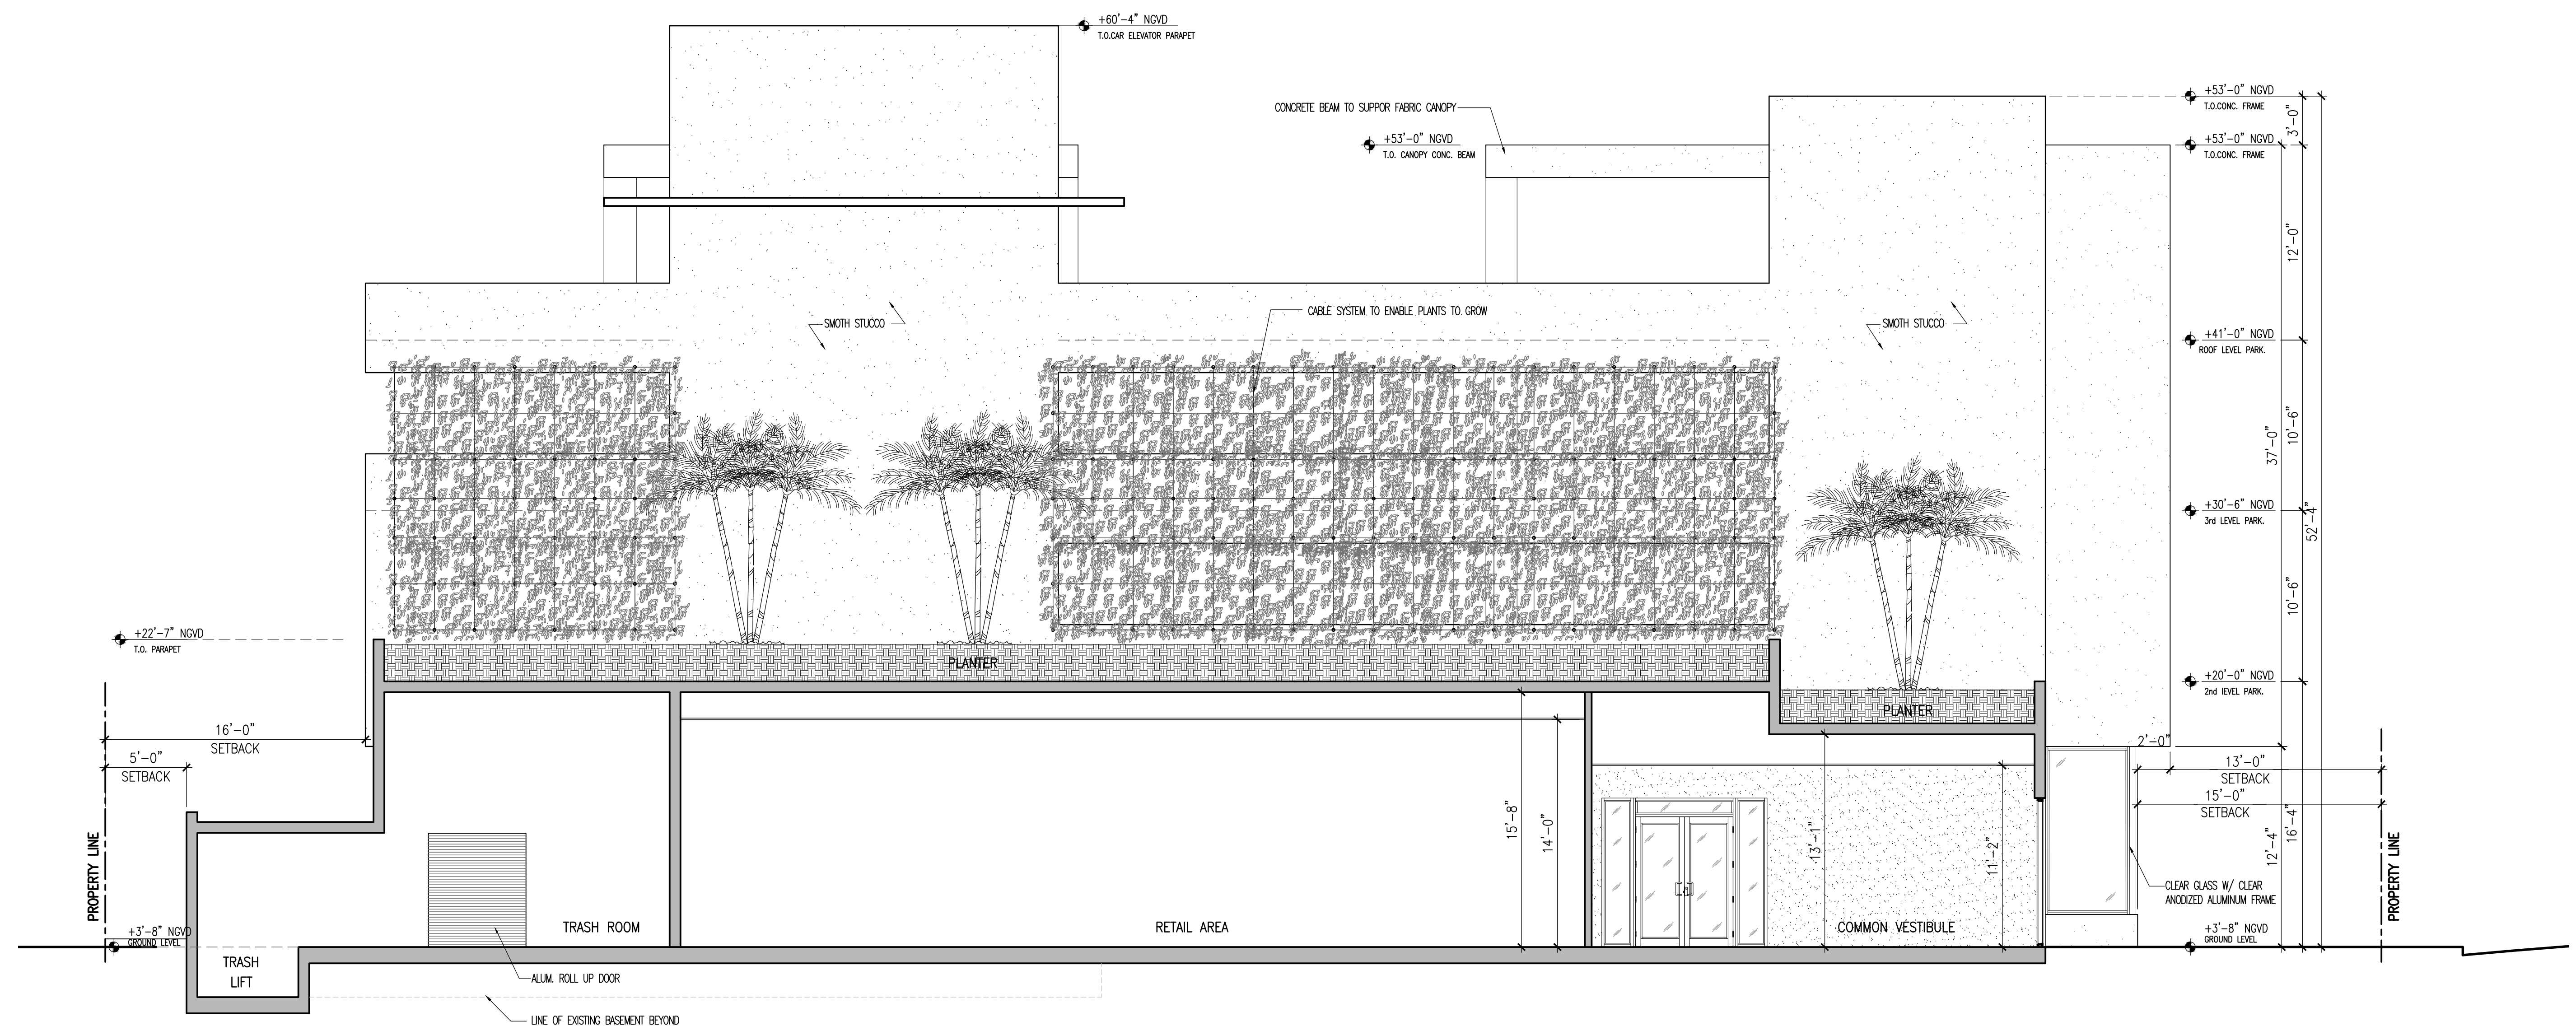

These drawings and copies thereof furnished by the architect are his property and are not to be used on other work and are to be returned upon demand at the completion of work. If this drawing or any part thereof is used in any manner without the consent of the architect the user thereof becomes indebted to the architect for full commission.

NEW RETAIL EXPANSION FOR:
CONTINENTAL HOTEL
 4000 COLLINS AVE. MIAMI BEACH, FL. 33140

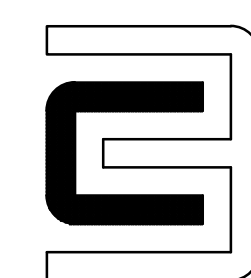

CHARLES H. BENSON & ASSOCIATES ARCHITECTS, P.A.
 architect planner interiors
 1665 WASHINGTON AVE. 2nd. FLOOR MIAMI BEACH, FLORIDA 33139 Ph: 305-532-6161 * Fax: 305-532-6151
 ARCHITECTURE LICENSE # AR14022 NCARB CERTIFICATE # 42,136


DRAWN BY
 CHARLES BENSON

SCALE
 AS SHOWN

DATE
 1-31-17

PROJECT NUMBER
21612

A-10.0
 OF
17

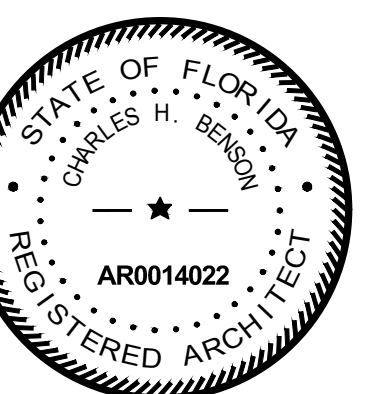




EXISTING HOTEL NORTH ELEVATION / WEST SECTION "C"
SCALE: 3/16" = 1'-0"

These drawings and copies thereof furnished by the architect are his property they are not to be used on other work and are to be returned upon demand at the completion of work. If this drawing or any part thereof is used in any manner without the consent of the architect the user thereof becomes indebted to the architect for full commission.

NEW RETAIL EXPANSION FOR:
CONTINENTAL HOTEL
4000 COLLINS AVE. MIAMI BEACH, FL. 33140

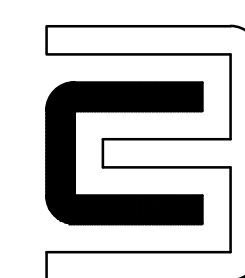

CHARLES H. BENSON & ASSOCIATES ARCHITECTS, P.A.
architect planner interiors
1665 WASHINGTON AVE. 2nd. FLOOR MIAMI BEACH, FLORIDA 33139 Ph: 305-532-6161 * Fax: 305-532-6151
ARCHITECTURE LICENSE # AR14022 NCARB CERTIFICATE # 42,136


DRAWN BY
CHARLES BENSON


SCALE
AS SHOWN

DATE
1-31-17

PROJECT NUMBER
21612

A-11.0
OF
17

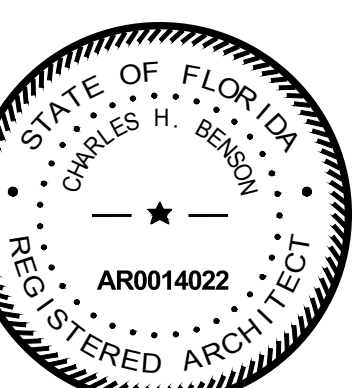

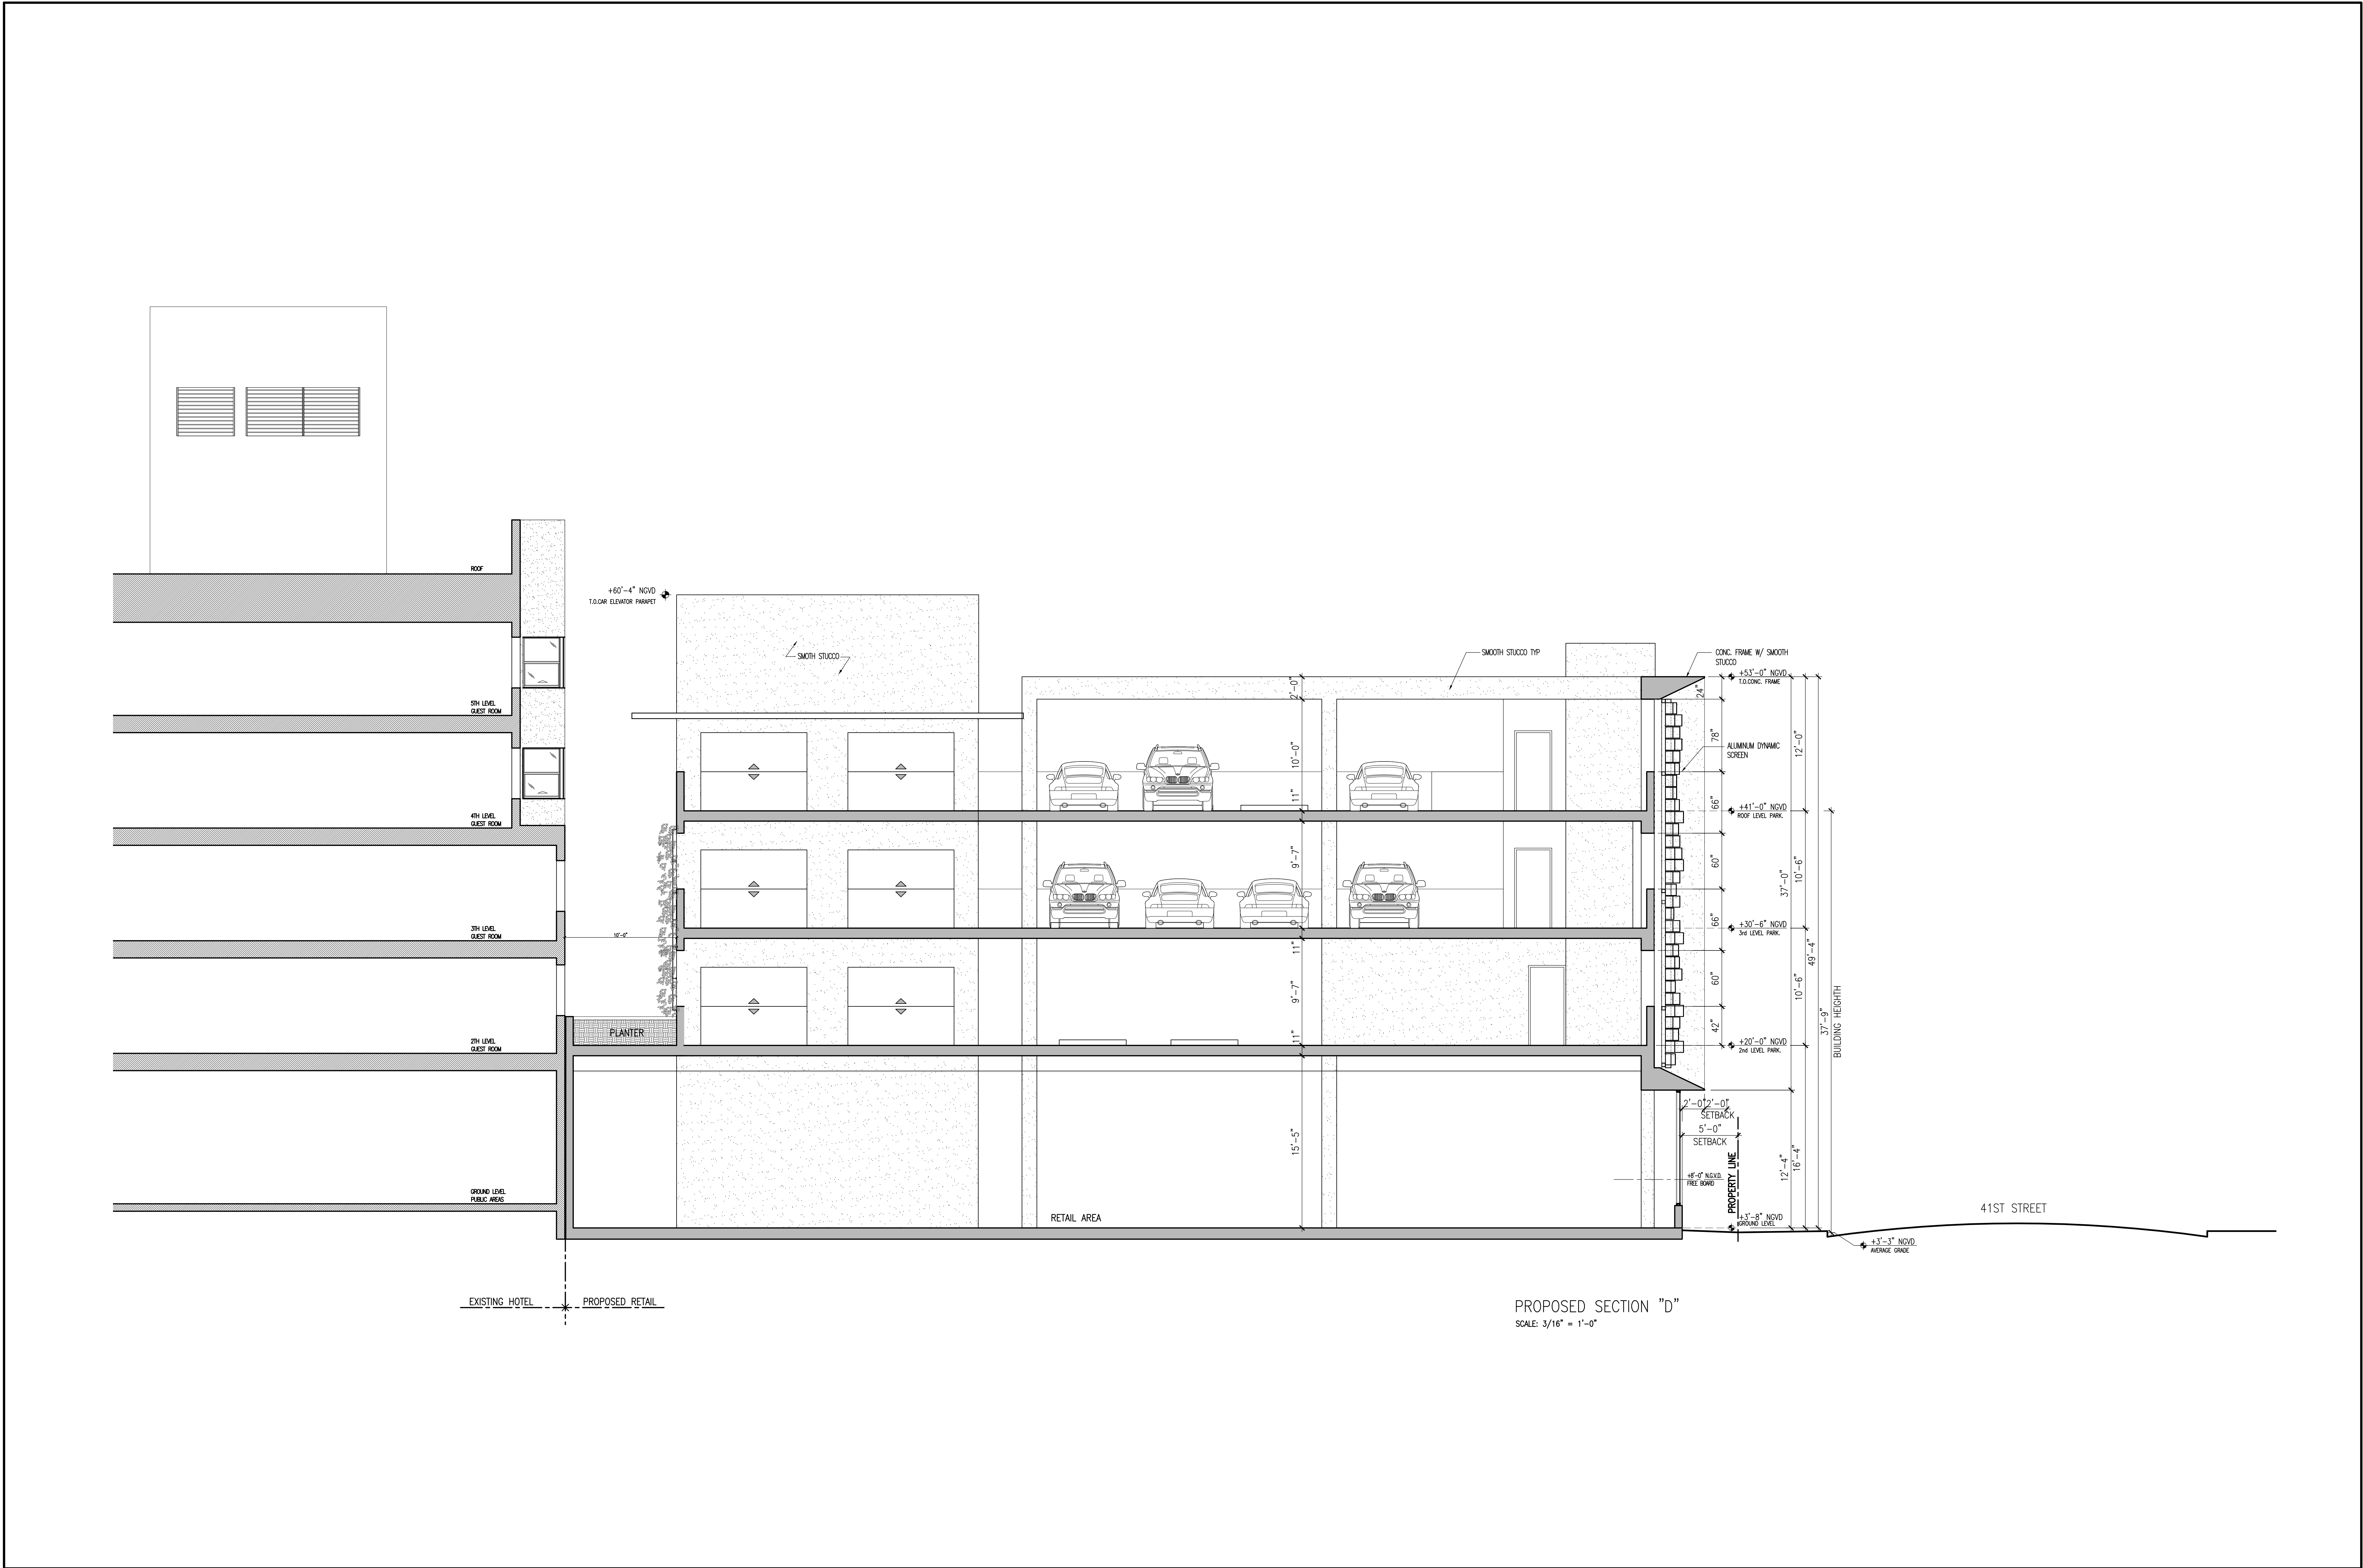

These drawings and copies thereof furnished by the architect are his property they are not to be used on other work and are to be returned upon demand at the completion of work. If this drawing or any part thereof is used in any manner without the consent of the architect the user thereof becomes indebted to the architect for full commission.


NEW RETAIL EXPANSION FOR:
CONTINENTAL HOTEL
4000 COLLINS AVE. MIAMI BEACH, FL. 33140


CHARLES H. BENSON & ASSOCIATES ARCHITECTS, P.A.
architect planner interiors
1665 WASHINGTON AVE. 2nd. FLOOR MIAMI BEACH, FLORIDA 33139 Ph: 305-532-6161 * Fax: 305-532-6151
ARCHITECTURE LICENSE # AR14022 NCARB CERTIFICATE # 42,136

DRAWN BY
CHARLES BENSON
SCALE
AS SHOWN
DATE
1-31-17

PROJECT NUMBER
21612

A-13
OF
17

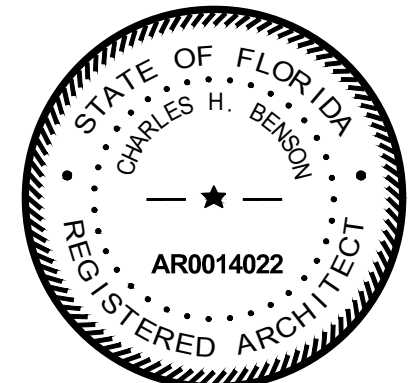

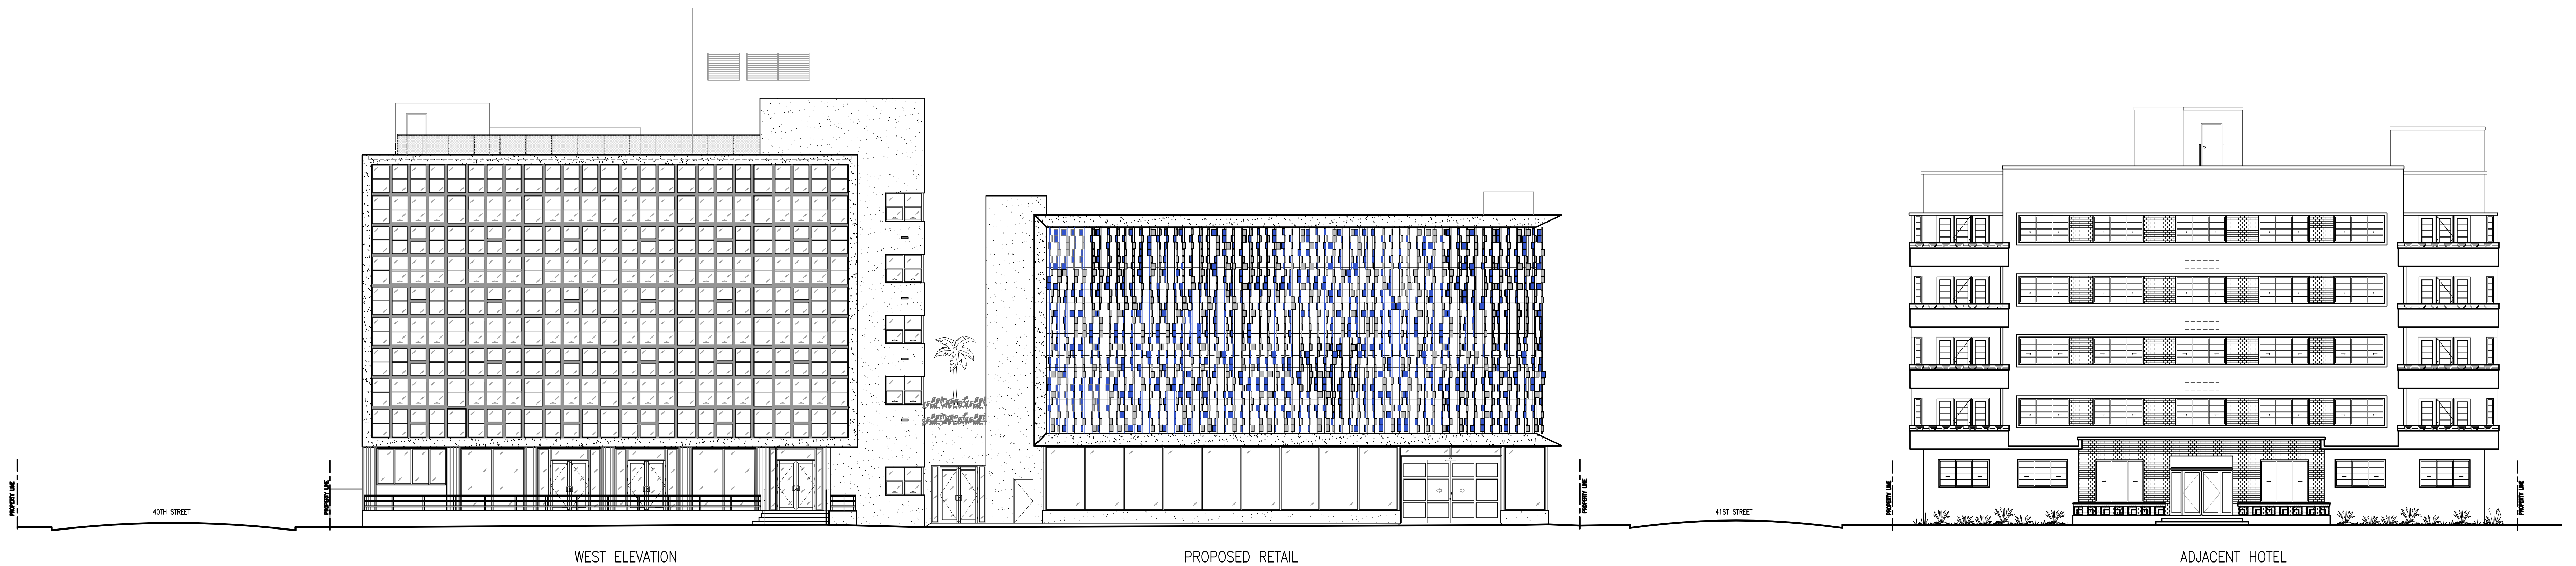


WEST ELEVATION

PROPOSED RETAIL

ADJACENT HOTEL

PROPOSED CONTEXTUAL EAST ELEVATION
SCALE: 3/16" = 1'-0"

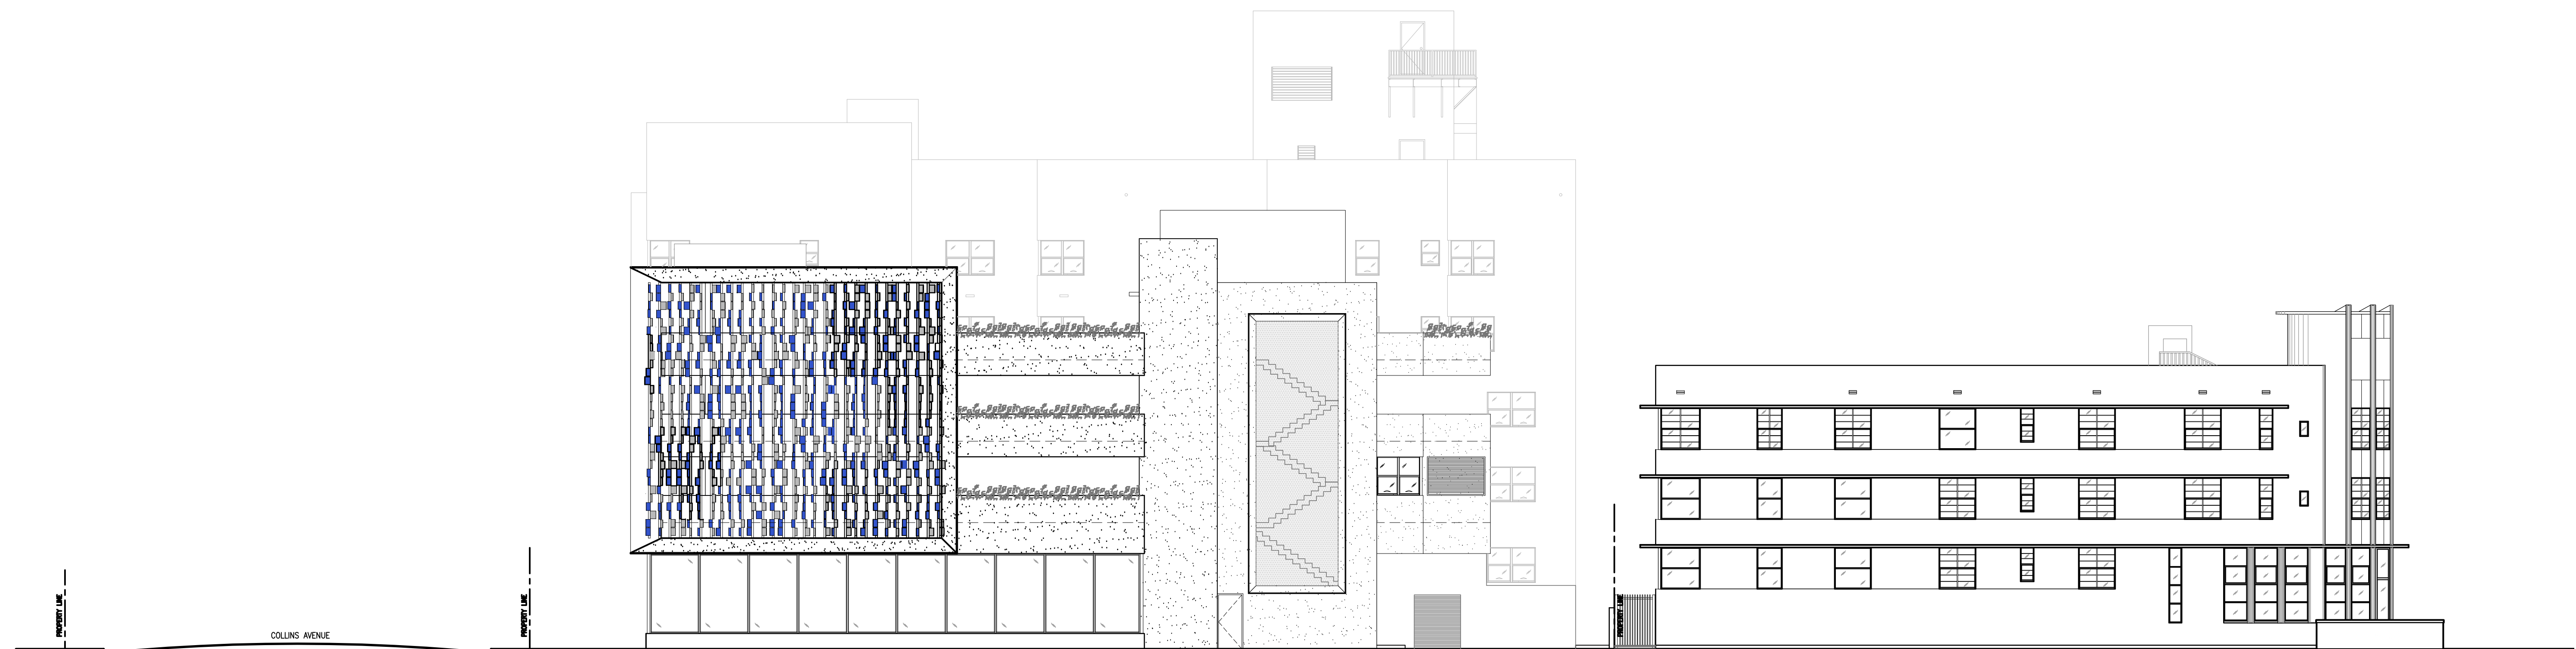

PROPOSED RETAIL

ADJACENT HOTEL

PROPOSED CONTEXTUAL NORTH ELEVATION
SCALE: 3/16" = 1'-0"


These drawings and copies thereof furnished by the architect are his property they are not to be used on other work and are to be returned upon demand at the completion of work. If this drawing or any part thereof is used in any manner without the consent of the architect the user thereof becomes indebted to the architect for full commission.

NEW RETAIL EXPANSION FOR:

CONTINENTAL HOTEL

4000 COLLINS AVE.

MIAMI BEACH, FL. 33140

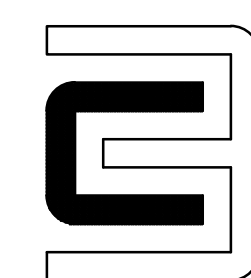

CHARLES H. BENSON & ASSOCIATES ARCHITECTS, P.A.

architect planner interiors

1665 WASHINGTON AVE. 2nd. FLOOR MIAMI BEACH, FLORIDA 33139 Ph: 305-532-6161 * Fax: 305-532-6151

ARCHITECTURE LICENSE # AR14022 NCARB CERTIFICATE # 42,136

DRAWN BY
CHARLES BENSON

SCALE
AS SHOWN

DATE
1-31-17


PROJECT NUMBER


21612

A-14.0

OF

17

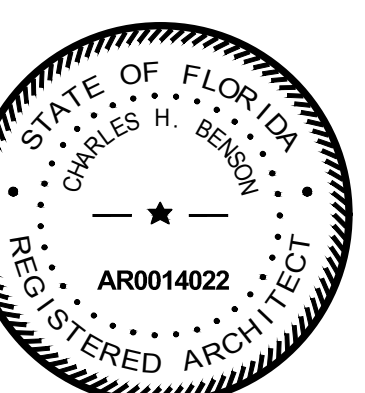

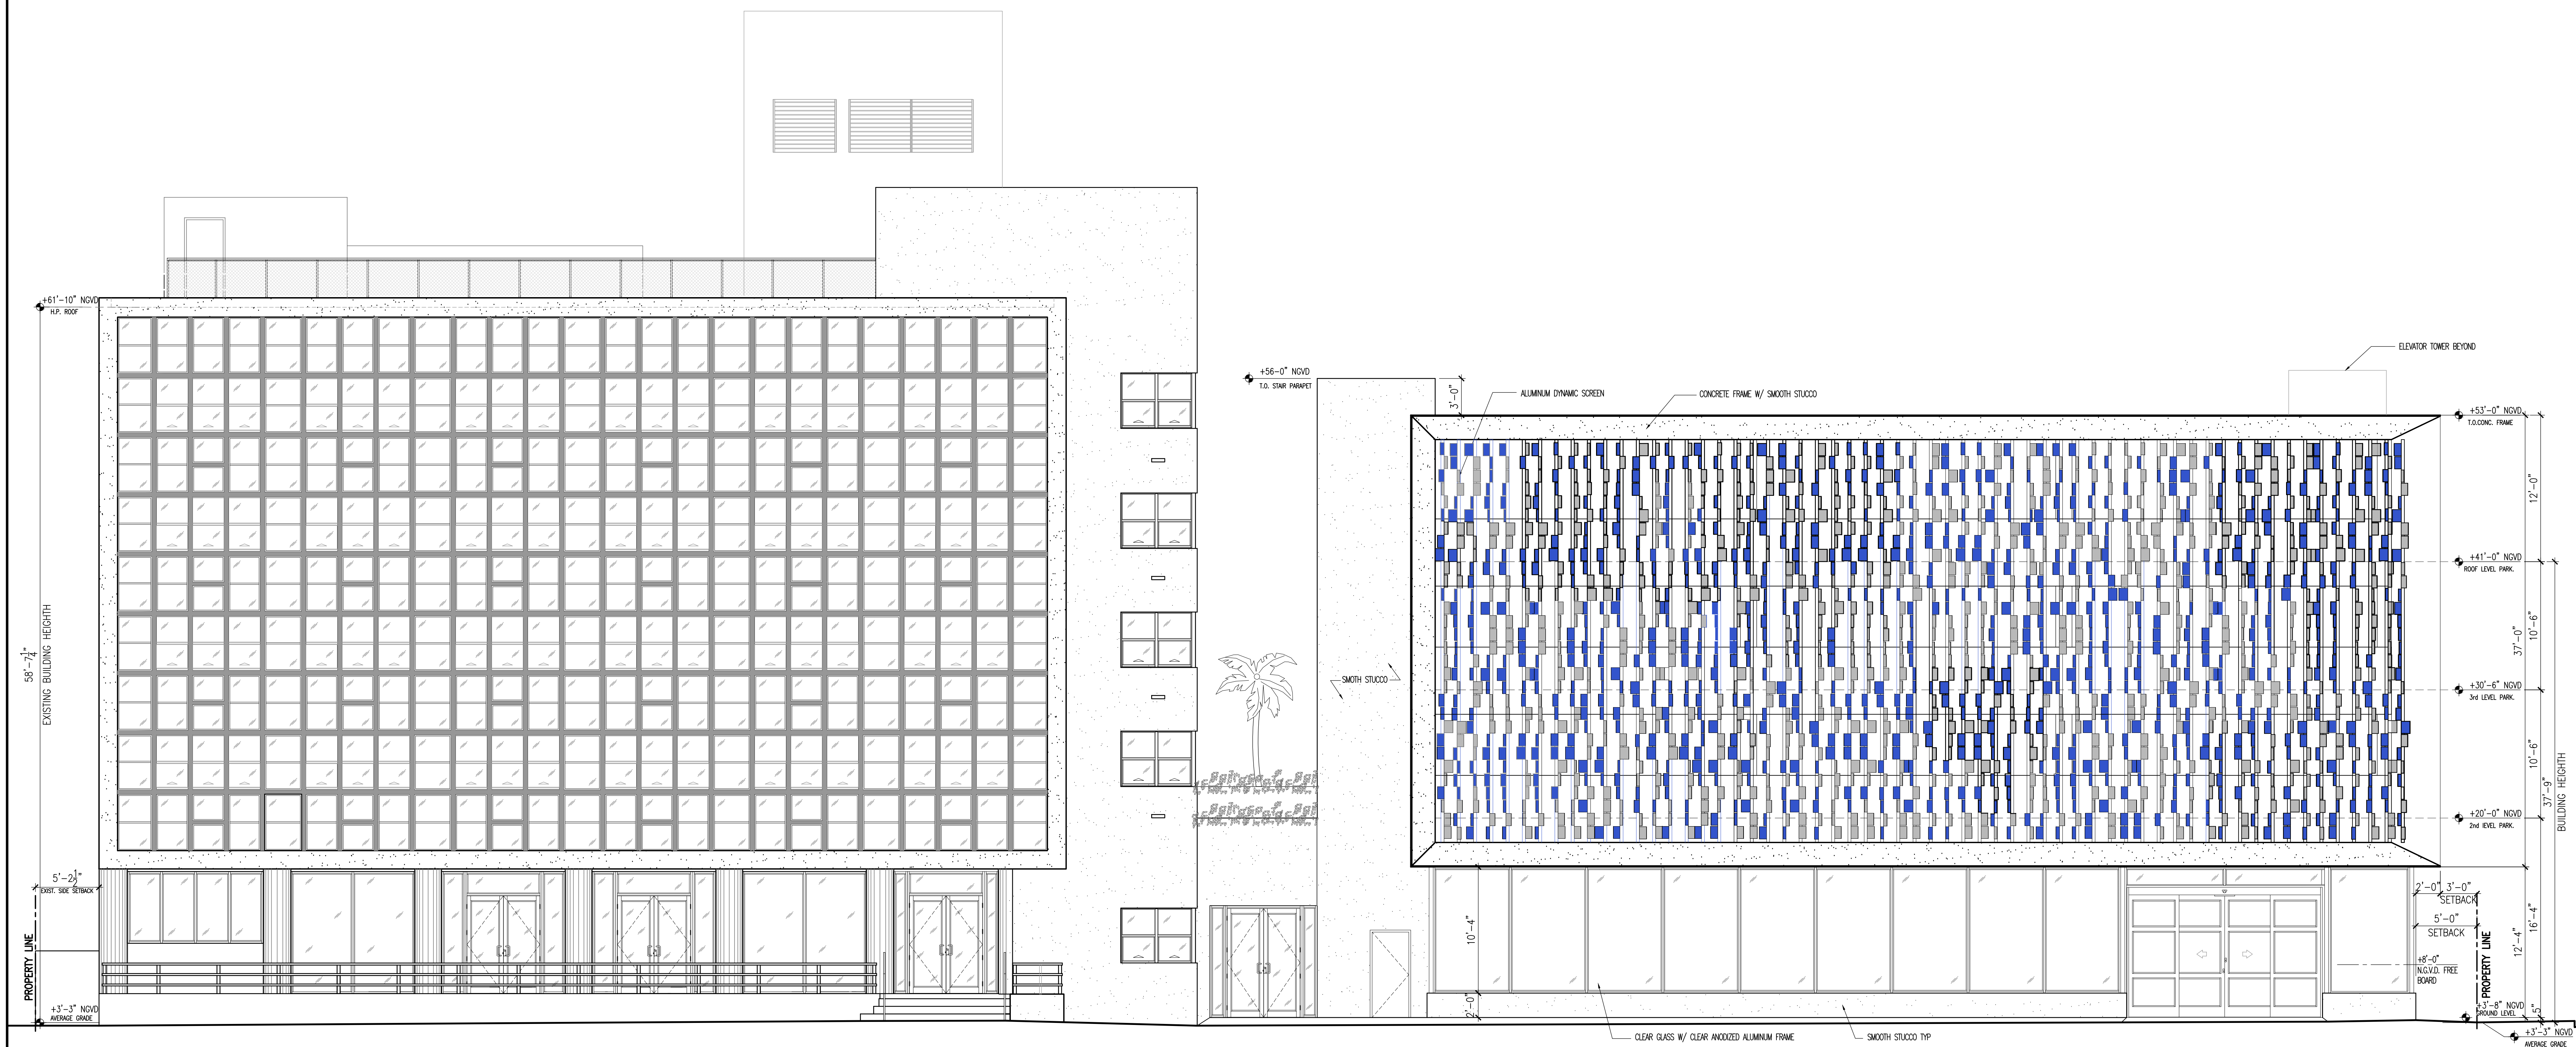

COLOR EAST ELEVATION
SCALE: 3/16" = 1'-0"


SOUTH & WEST ELEVATIONS ARE PAINTED WHITE

These drawings and copies thereof furnished by the architect are his property they are not to be used on other work and are to be returned upon demand at the completion of work. If this drawing or any part thereof is used in any manner without the consent of the architect the user thereof becomes indebted to the architect for full commission.

NEW RETAIL EXPANSION FOR:

CONTINENTAL HOTEL

4000 COLLINS AVE. MIAMI BEACH, FL. 33140

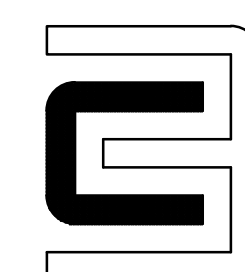


CHARLES H. BENSON & ASSOCIATES ARCHITECTS, P.A.
architect planner interiors
1665 WASHINGTON AVE. 2nd. FLOOR MIAMI BEACH, FLORIDA 33139 Ph: 305-532-6161 * Fax: 305-532-6151
ARCHITECTURE LICENSE # AR14022 NCARB CERTIFICATE # 42,136




DRAWN BY
CHARLES BENSON

PROJECT	NUMBER
1	1
2	2
3	3
100	100


21612

A-15.0
OF
17

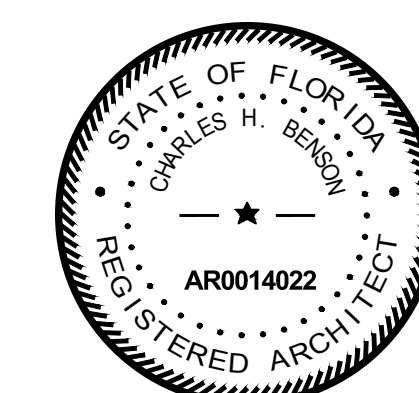

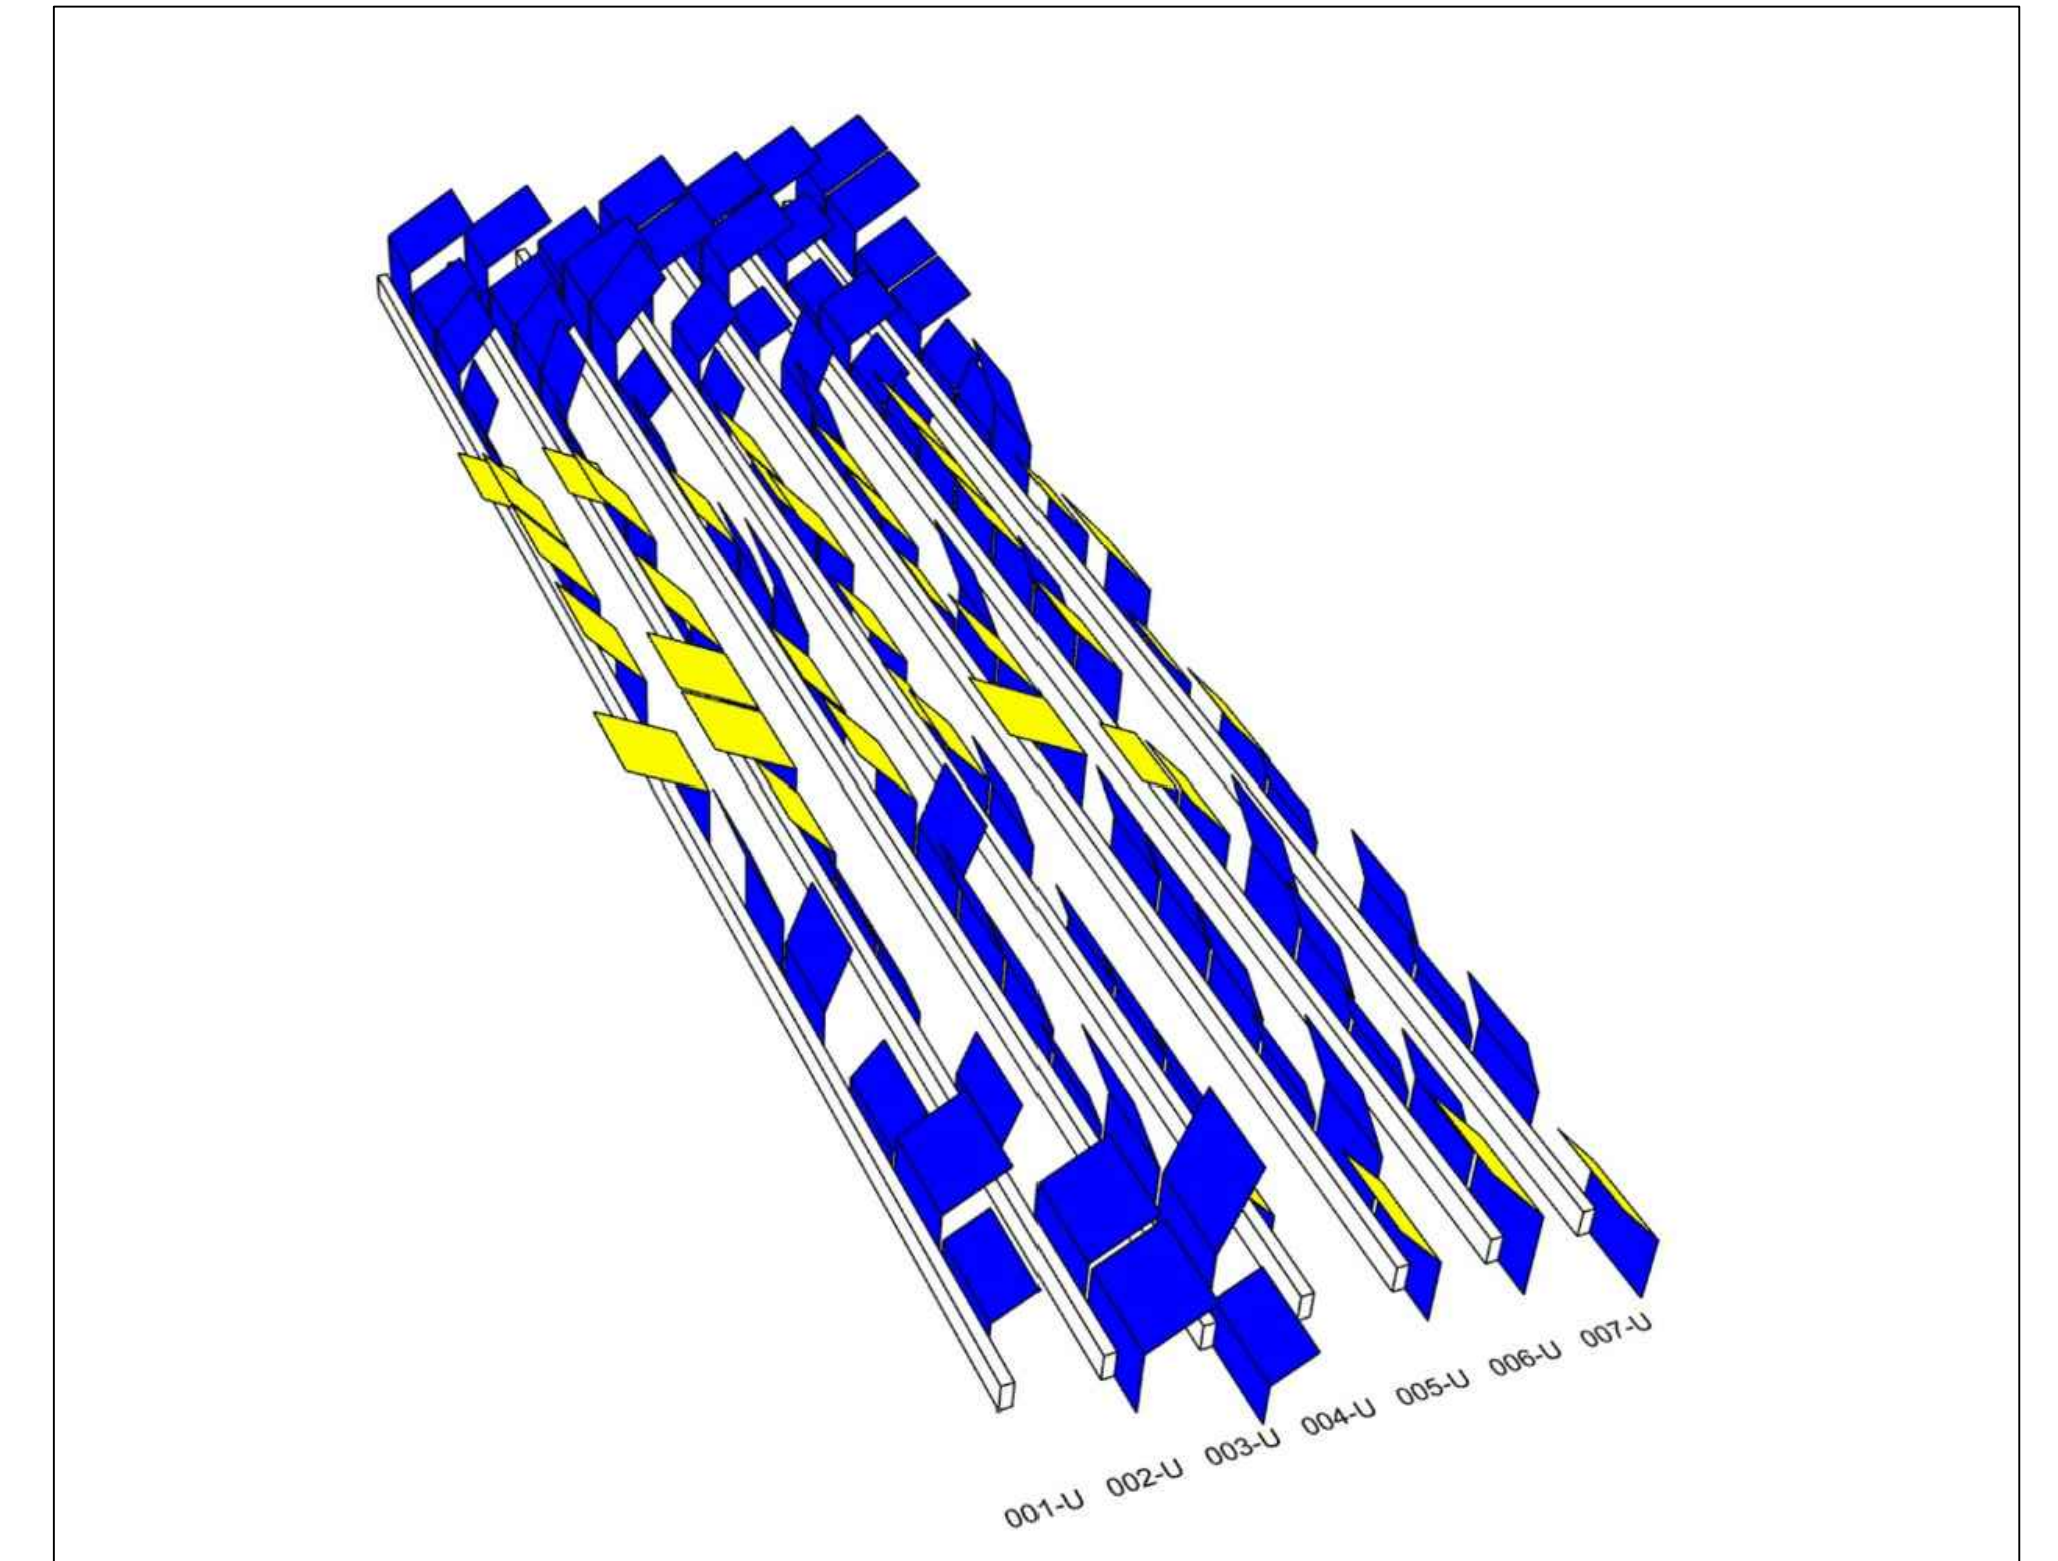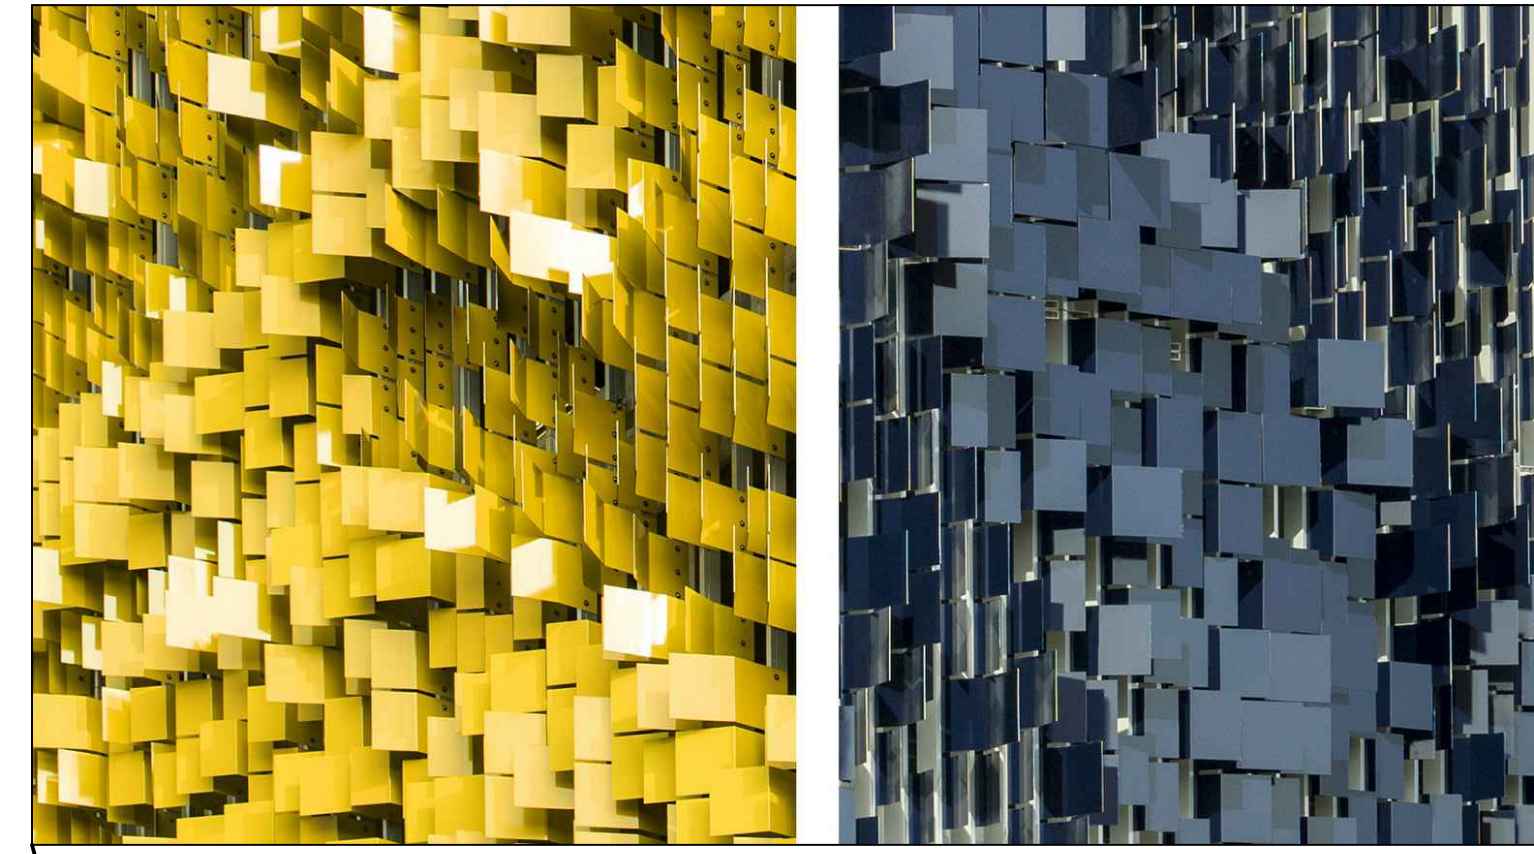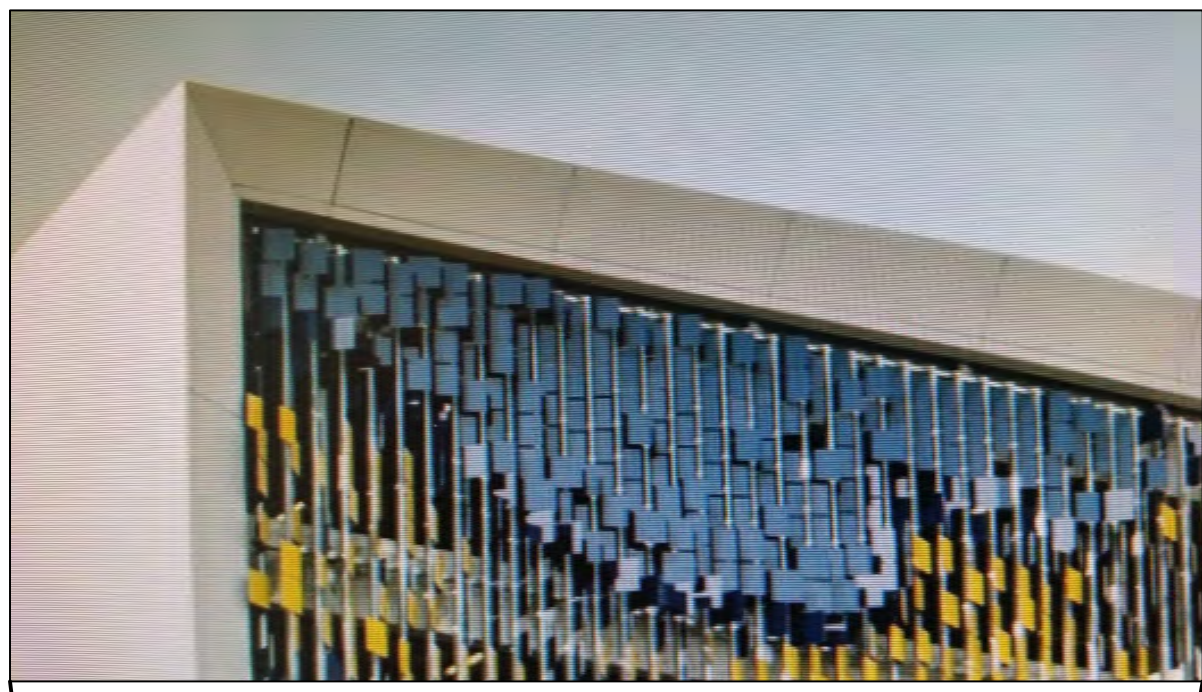


PANEL ISOMETRIC
N.T.S.

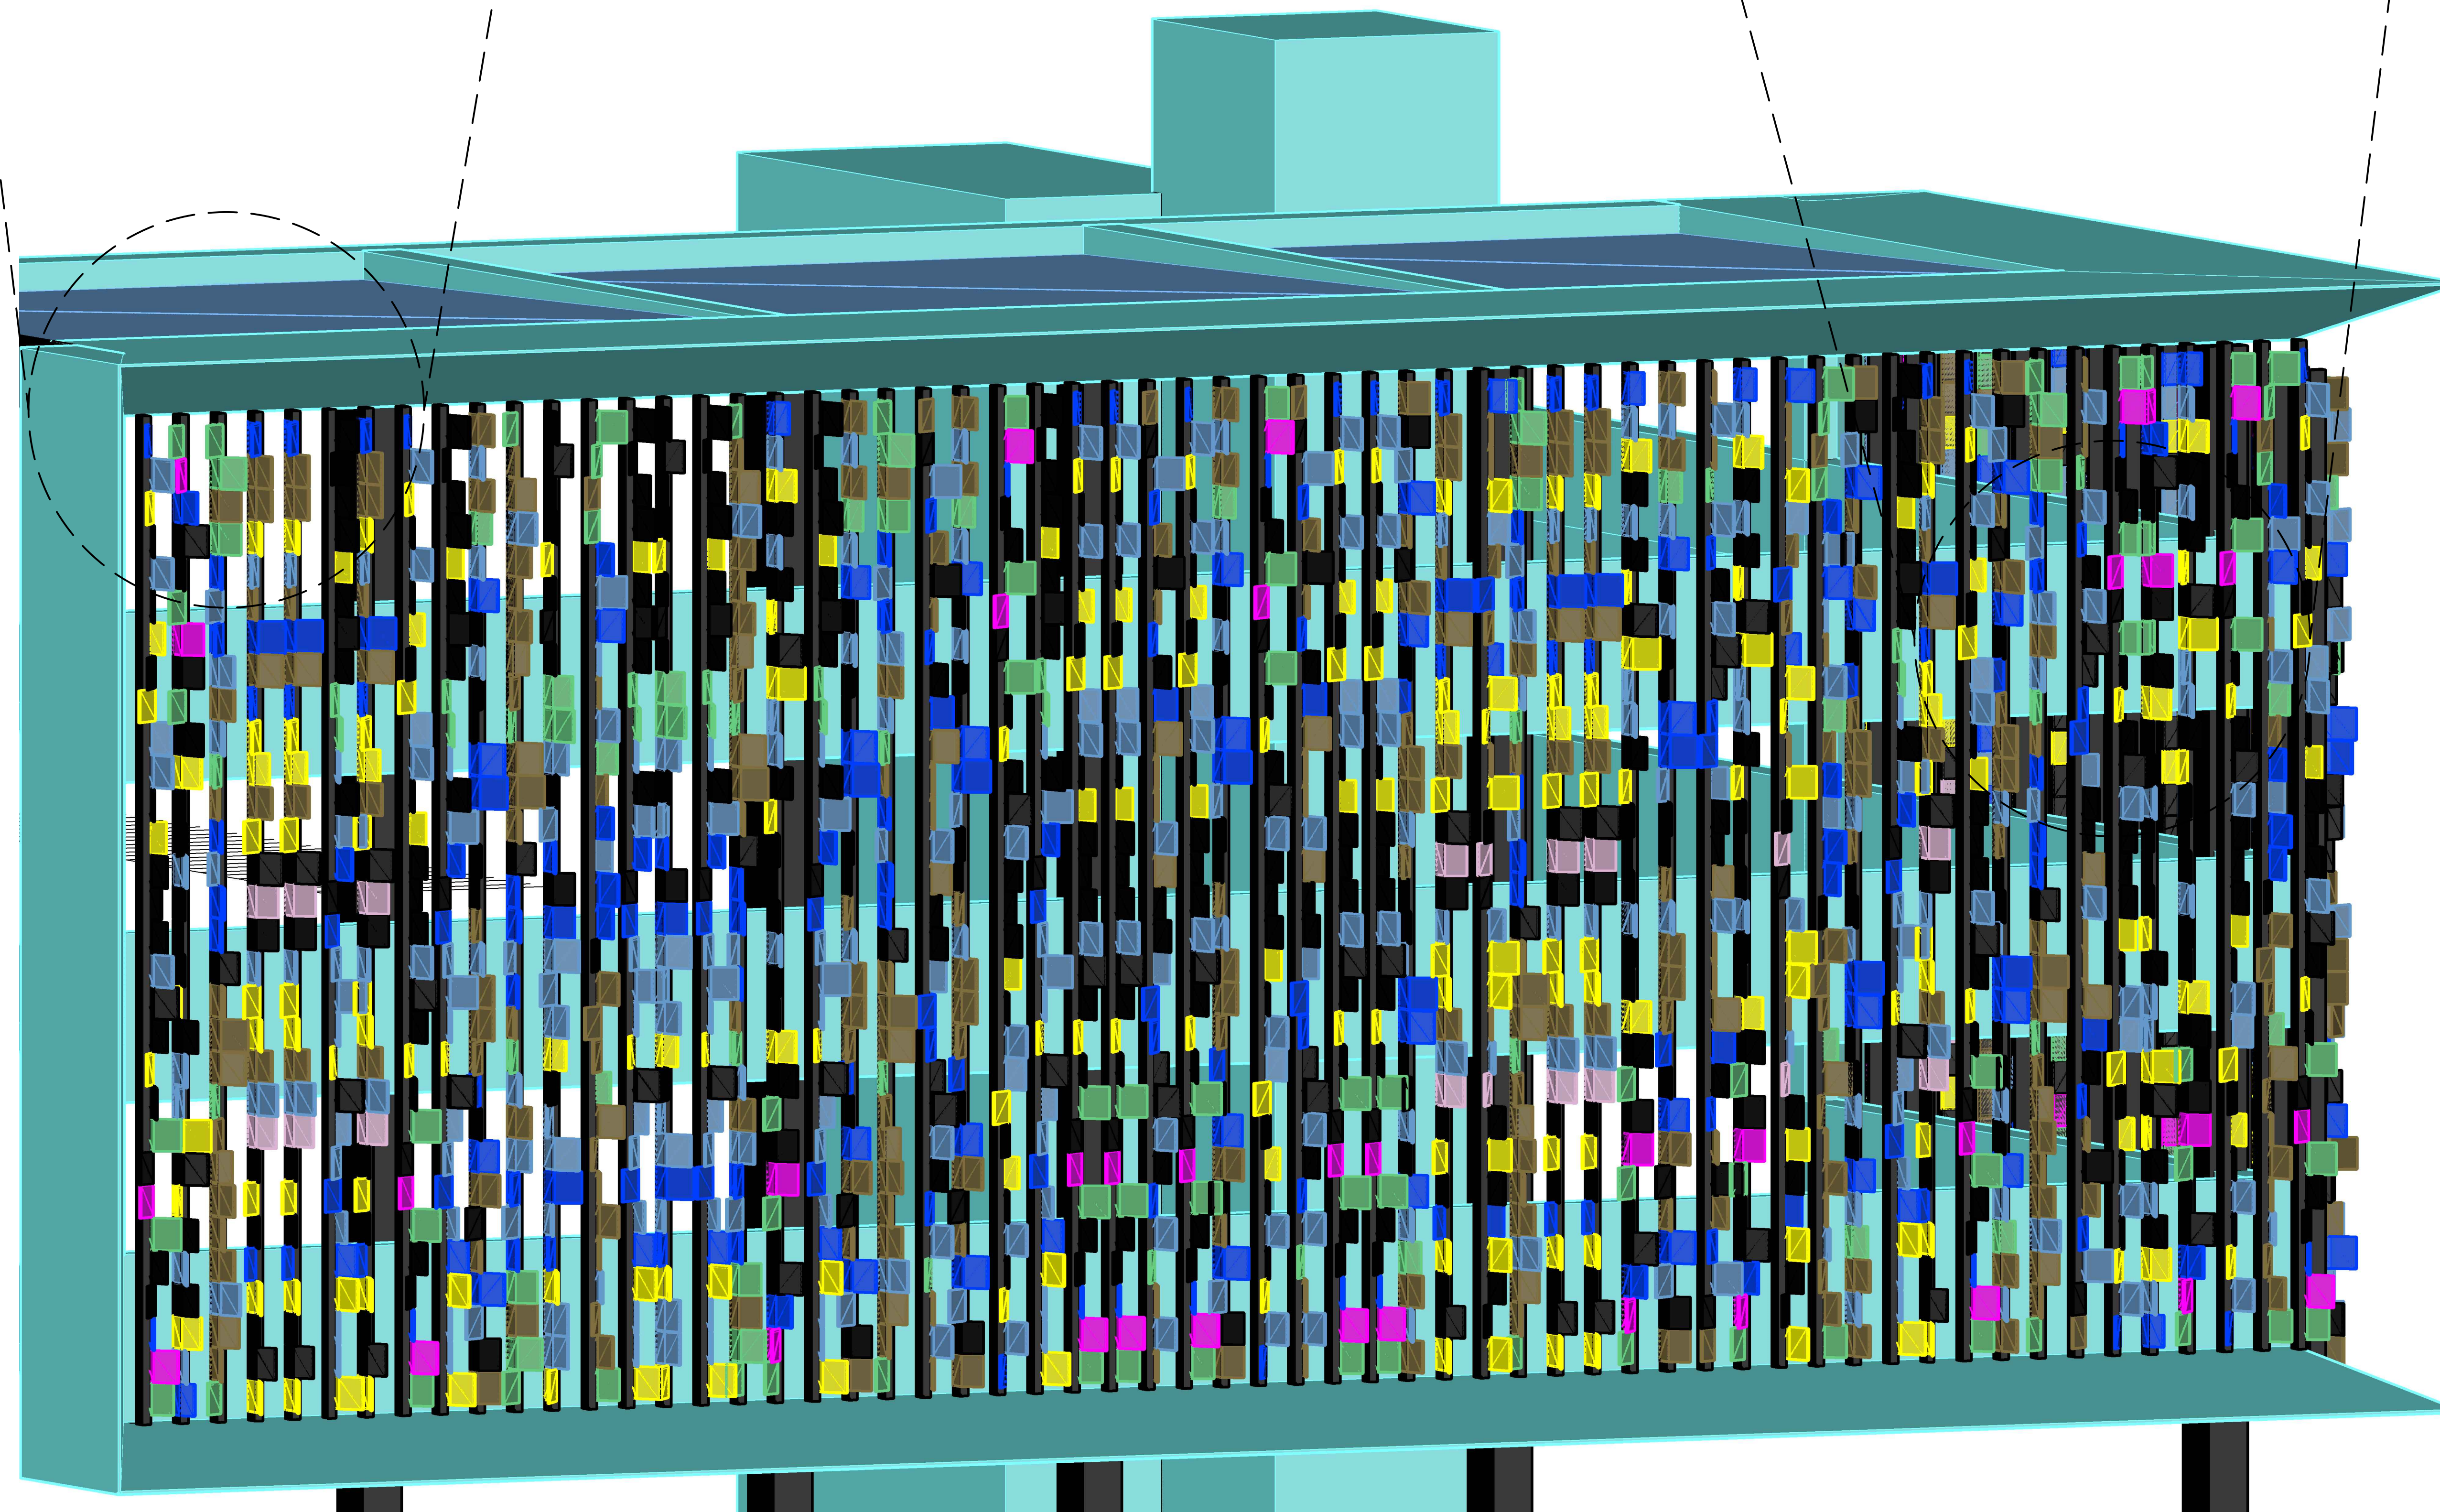

PROPOSED DYNAMIC FACADE
N.T.S.

These drawings and copies thereof furnished by the architect are his property and are not to be used on other work and are to be returned upon demand at the completion of work. If this drawing or any part thereof is used in any manner without the consent of the architect the user thereof becomes indebted to the architect for full commission.

NEW RETAIL EXPANSION FOR:
CONTINENTAL HOTEL
4000 COLLINS AVE. MIAMI BEACH, FL. 33140

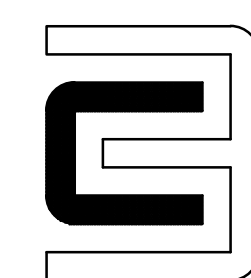

CHARLES H. BENSON & ASSOCIATES ARCHITECTS, P.A.
architect planner interiors
1665 WASHINGTON AVE. 2nd. FLOOR MIAMI BEACH, FLORIDA 33139 Ph: 305-532-6161 * Fax: 305-532-6151
ARCHITECTURE LICENSE # AR14022 NCARB CERTIFICATE # 42,136

DRAWN BY
CHARLES BENSON


PROJECT NUMBER


21612

SCALE
AS SHOWN

DATE
1-31-17

A-17.0
OF
17

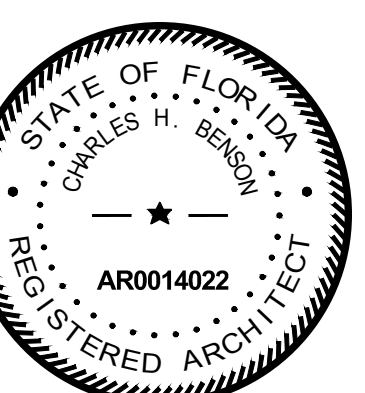

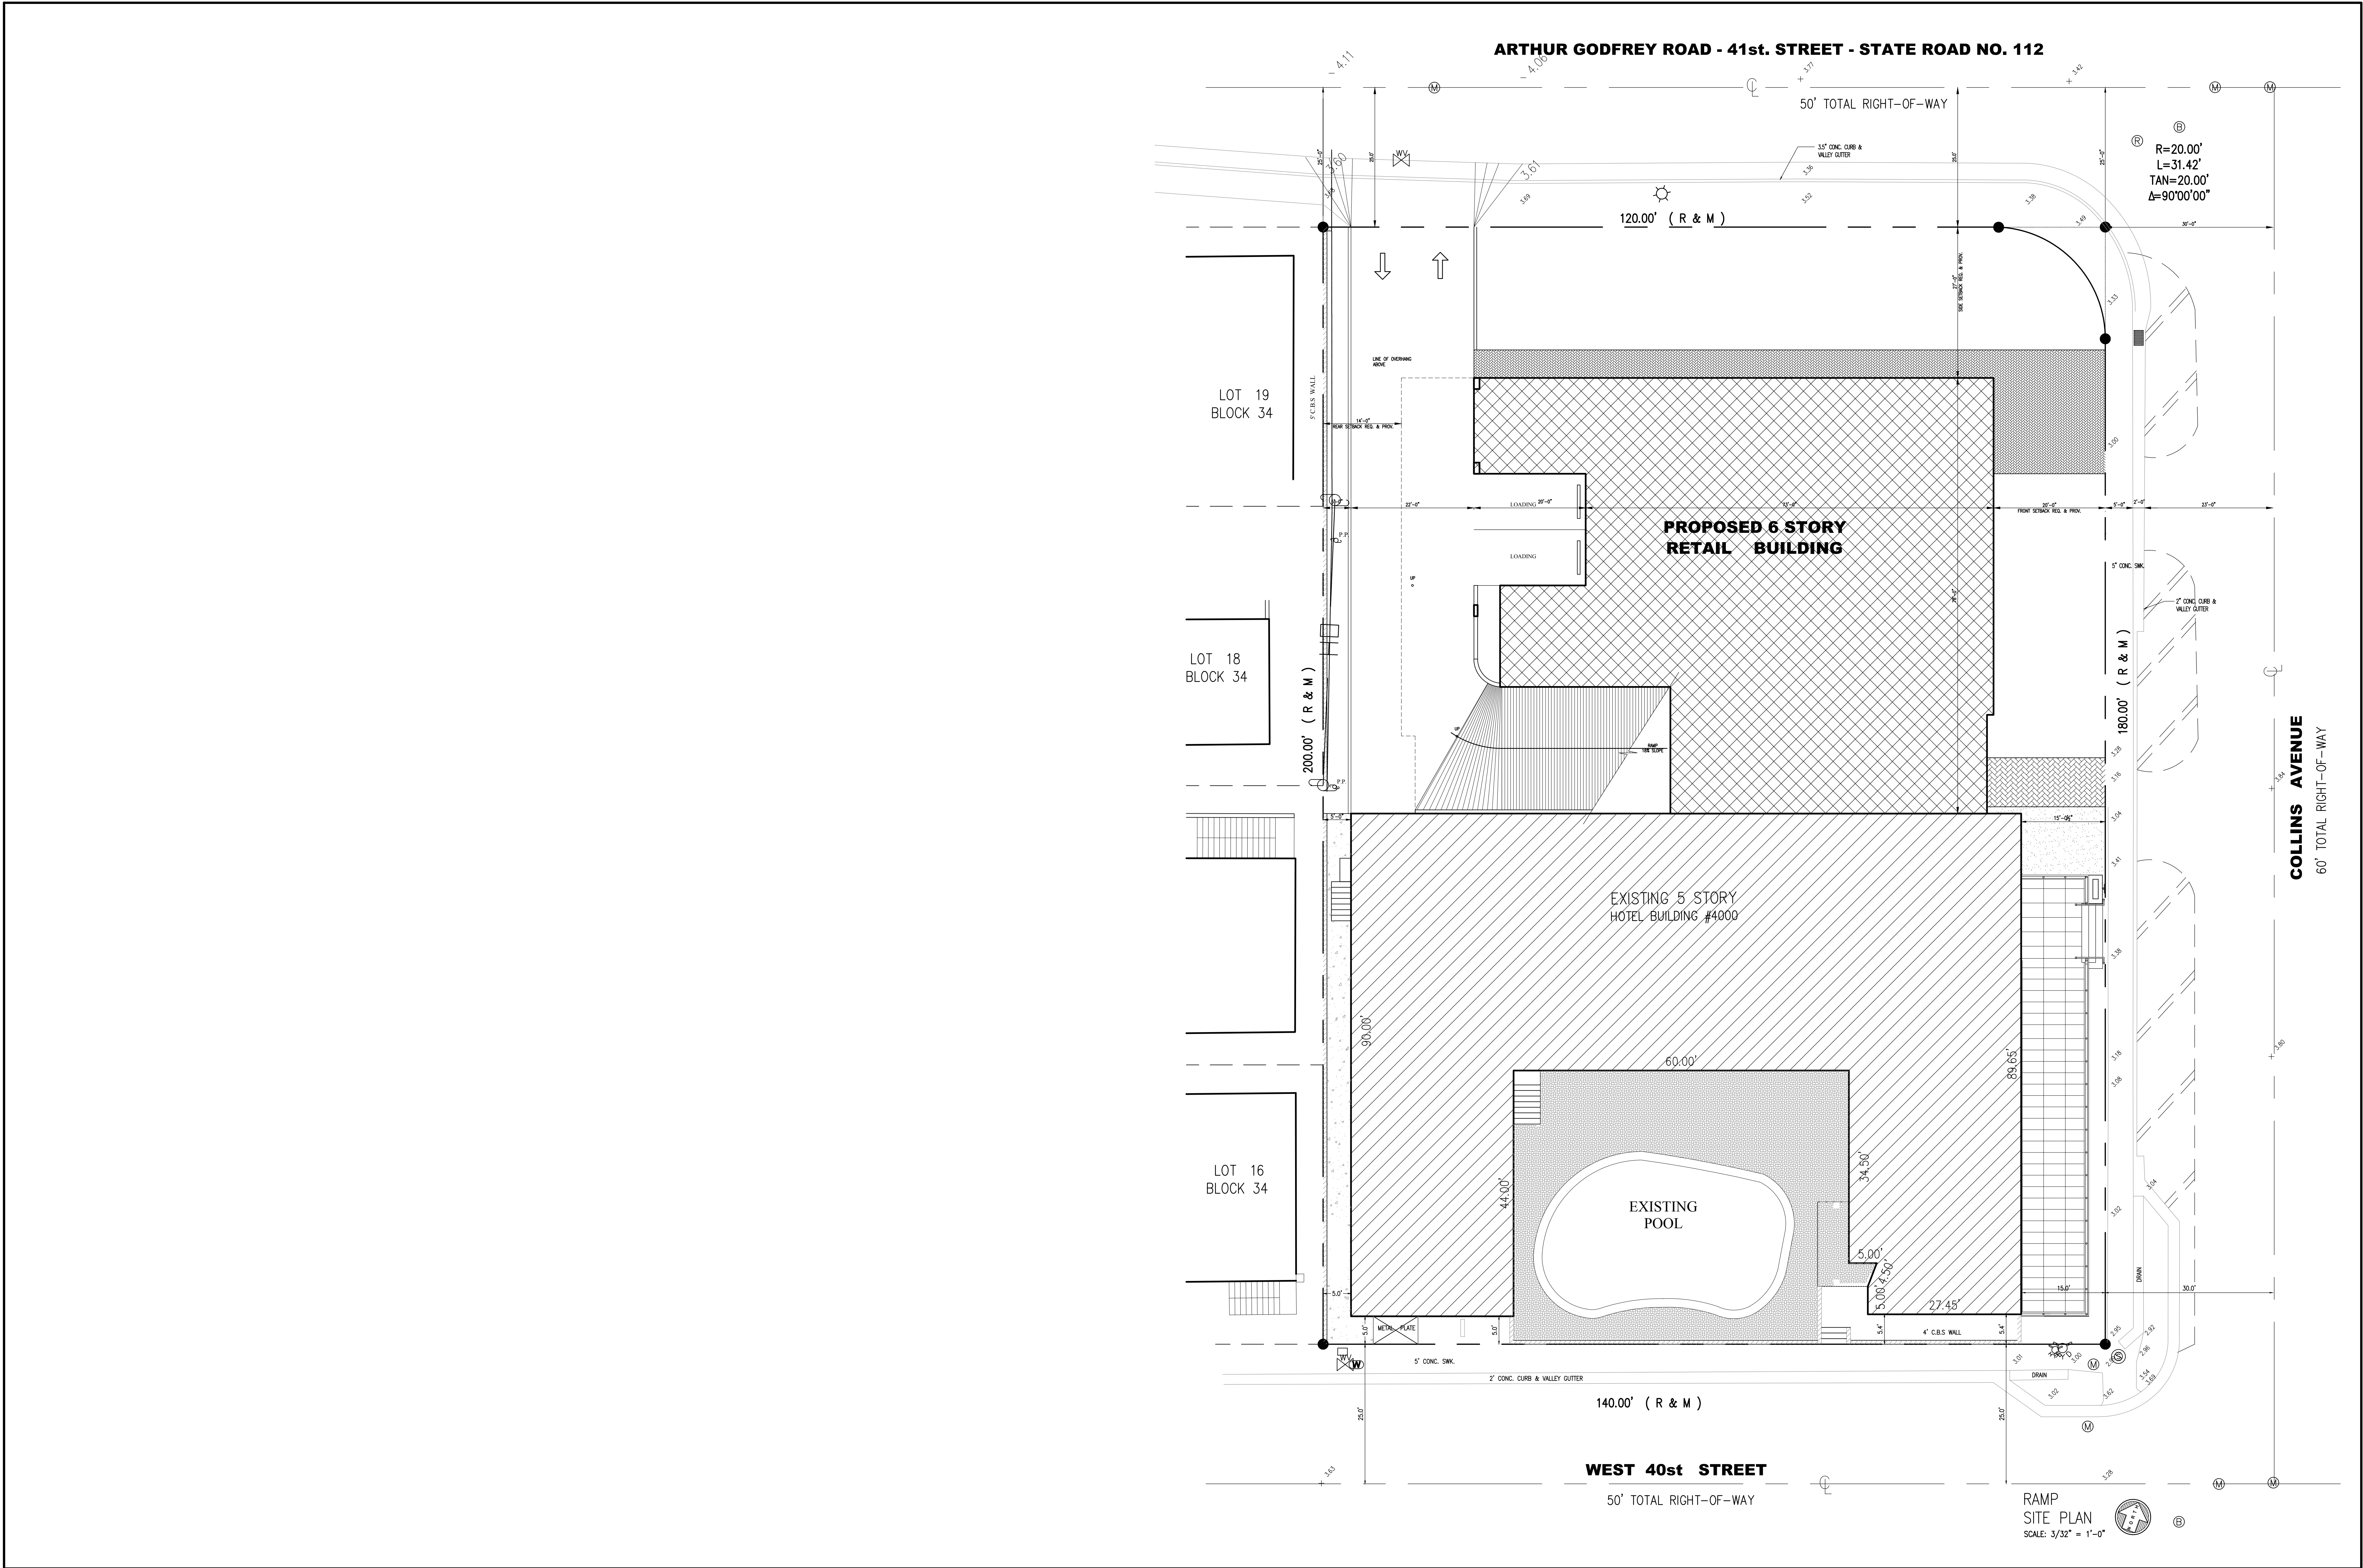

These drawings and copies thereof furnished by the architect are his property they are not to be used on other work and are to be returned upon demand at the completion of work. If this drawing or any part thereof is used in any manner without the consent of the architect the user thereof becomes indebted to the architect for full commission.


NEW RETAIL EXPANSION FOR:
CONTINENTAL HOTEL
4000 COLLINS AVE. MIAMI BEACH, FL. 33140


CHARLES H. BENSON & ASSOCIATES ARCHITECTS, P.A.
architect planner interiors
1665 WASHINGTON AVE. 2nd. FLOOR MIAMI BEACH, FLORIDA 33139 Ph: 305-532-6161 * Fax: 305-532-6151
ARCHITECTURE LICENSE # AR14022 NCARB CERTIFICATE # 42,136

DRAWN BY
CHARLES BENSON
SCALE
AS SHOWN
DATE
1-31-17

PROJECT NUMBER
21612


R-1.0
OF
7

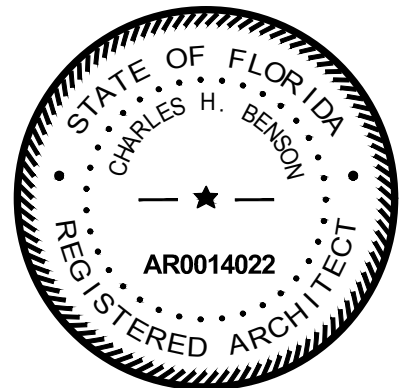

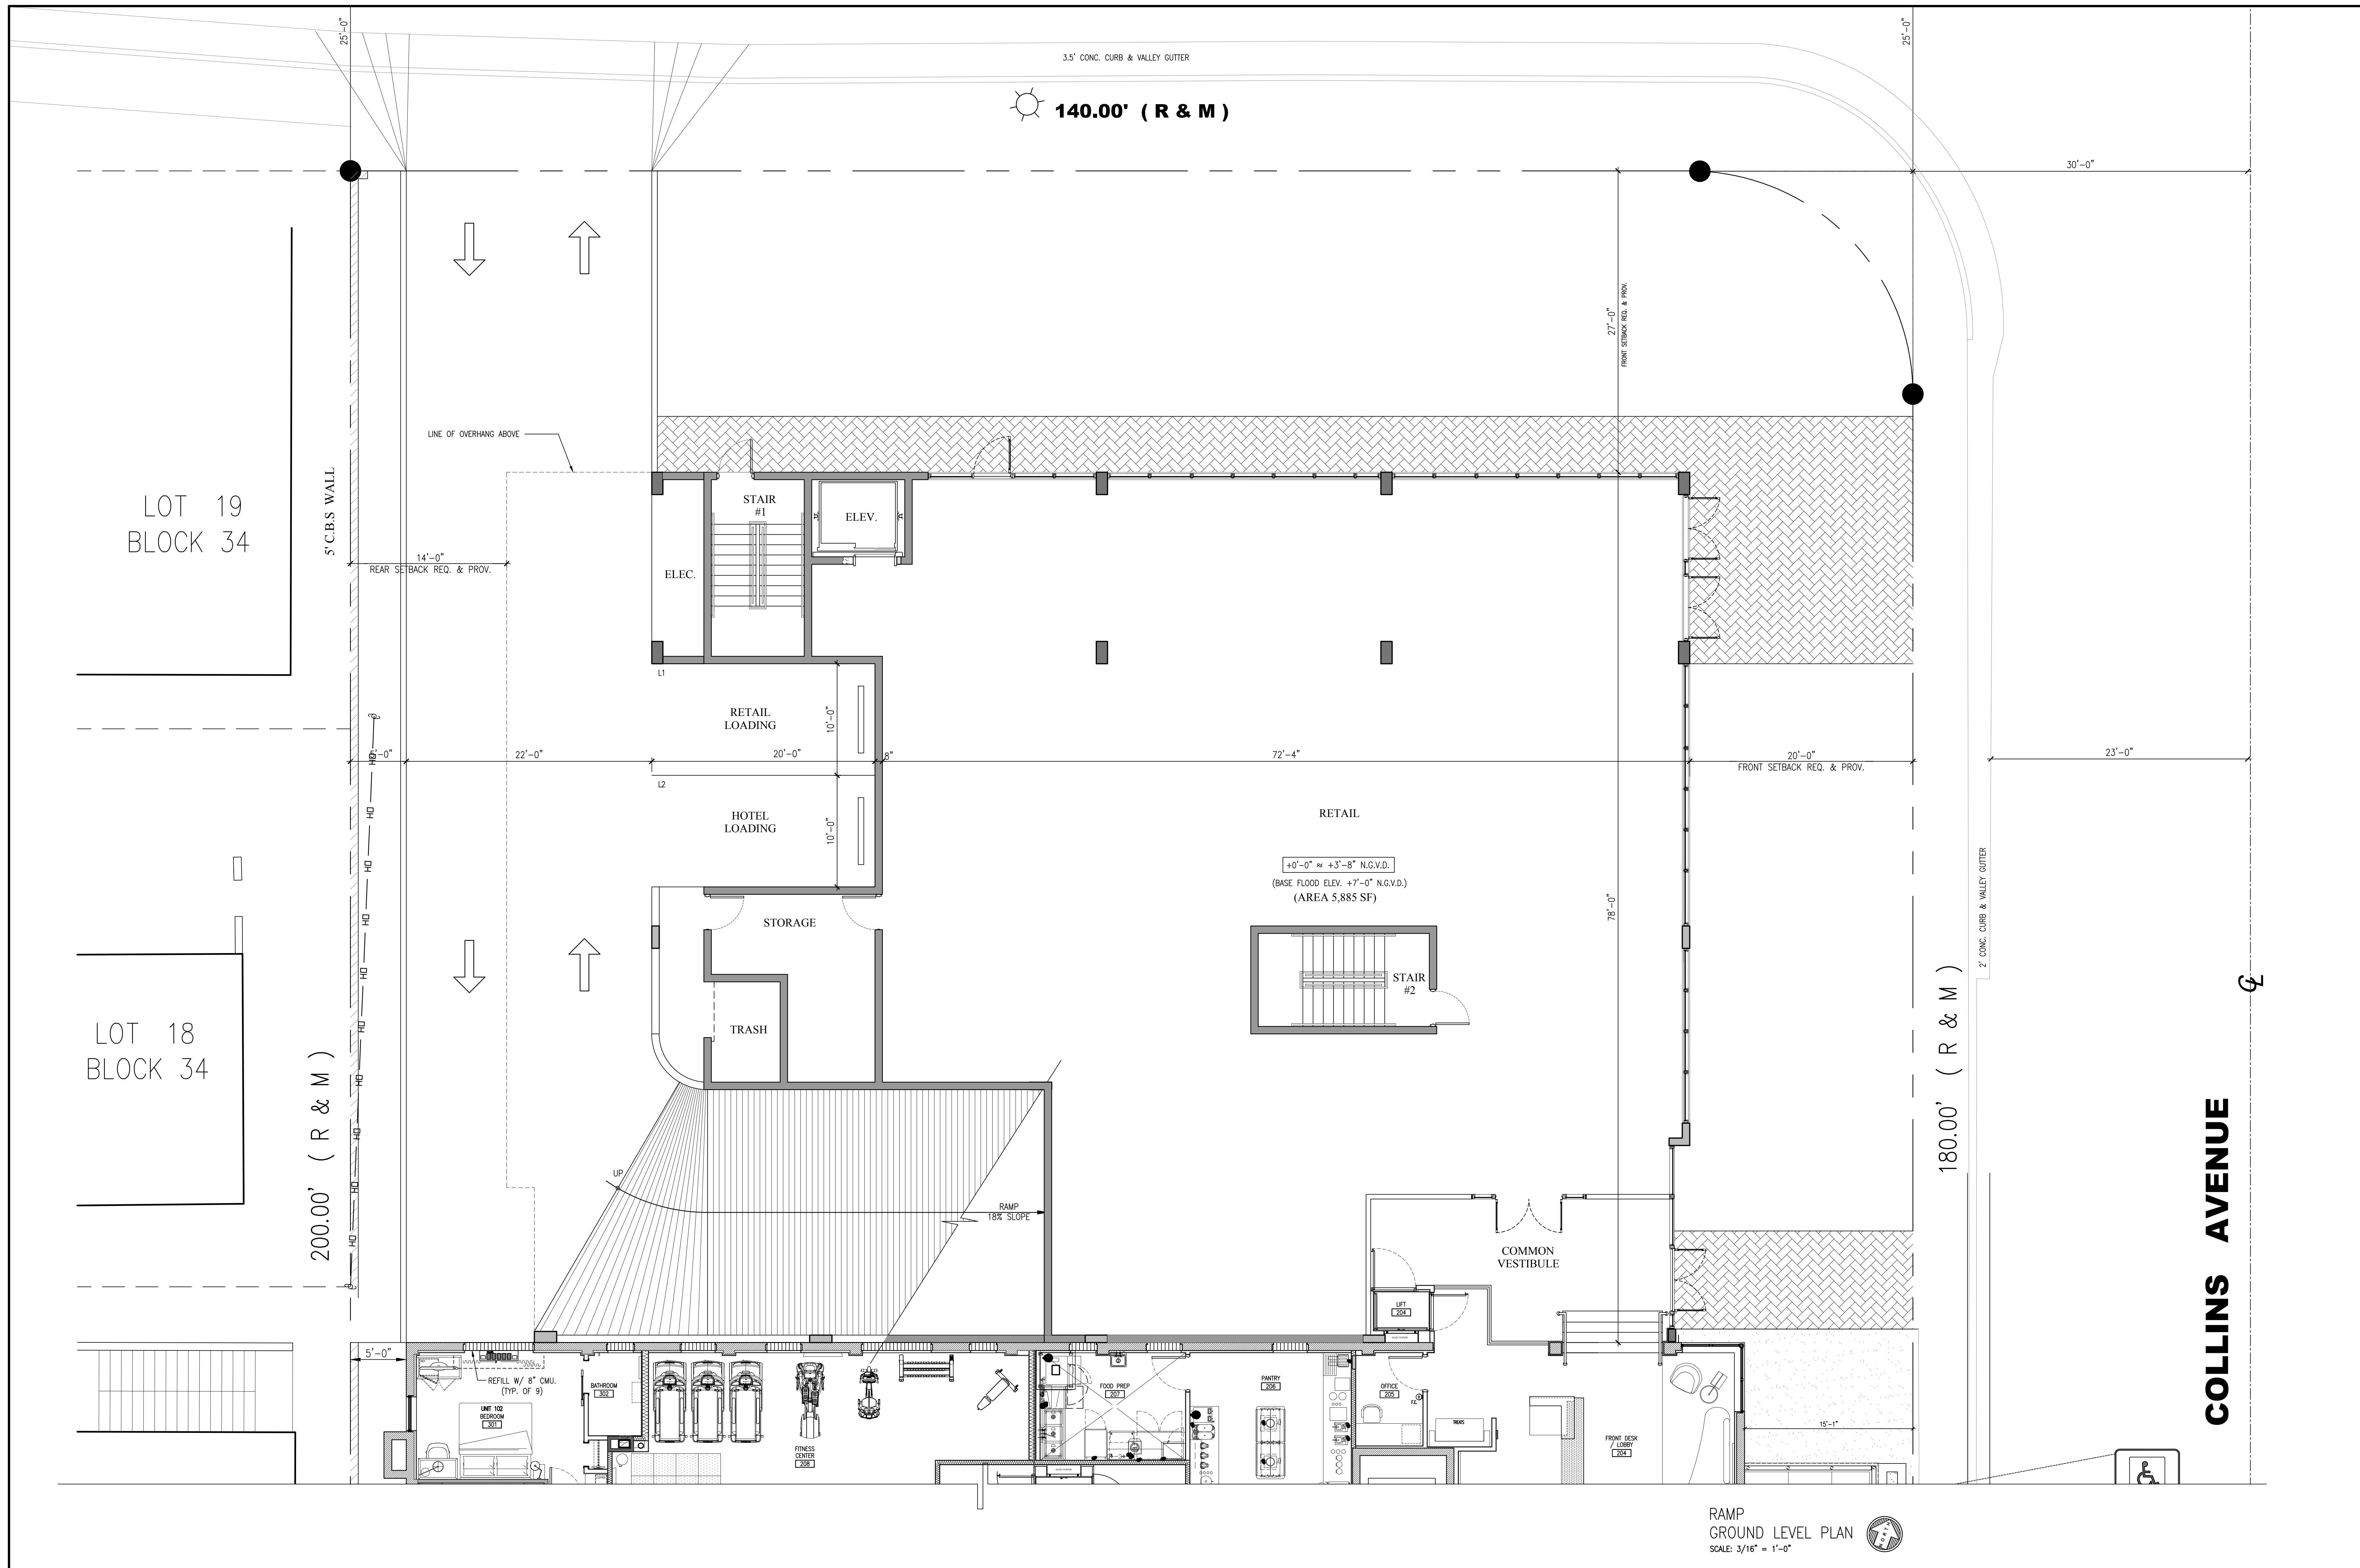

These drawings and copies thereof furnished by the architect are his property they are not to be used on other work and are to be returned upon demand at the completion of work. If this drawing or any part thereof is used in any manner without the consent of the architect the user thereof becomes indebted to the architect for full commission.

NEW RETAIL EXPANSION FOR:
CONTINENTAL HOTEL
4000 COLLINS AVE. MIAMI BEACH, FL. 33140

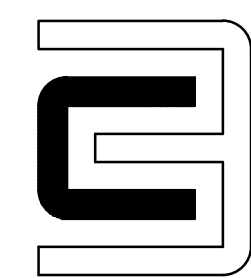



CHARLES H. BENSON & ASSOCIATES ARCHITECTS, P.A.
architect planner interiors
1665 WASHINGTON AVE. 2nd. FLOOR MIAMI BEACH, FLORIDA 33139 Ph: 305-532-6161 * Fax: 305-532-6151
ARCHITECTURE LICENSE # AR14022 NCARB CERTIFICATE # 42,136

DRAWN BY
CHARLES BENSON
SCALE
AS SHOWN
DATE
1-31-17

PROJECT NUMBER
21612

R-20
OF
7

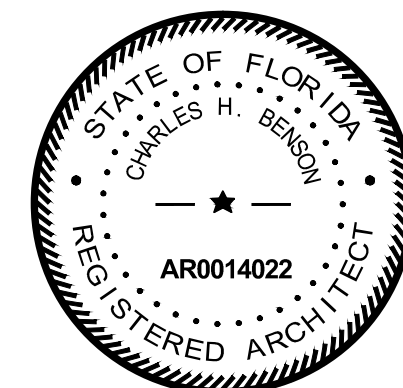

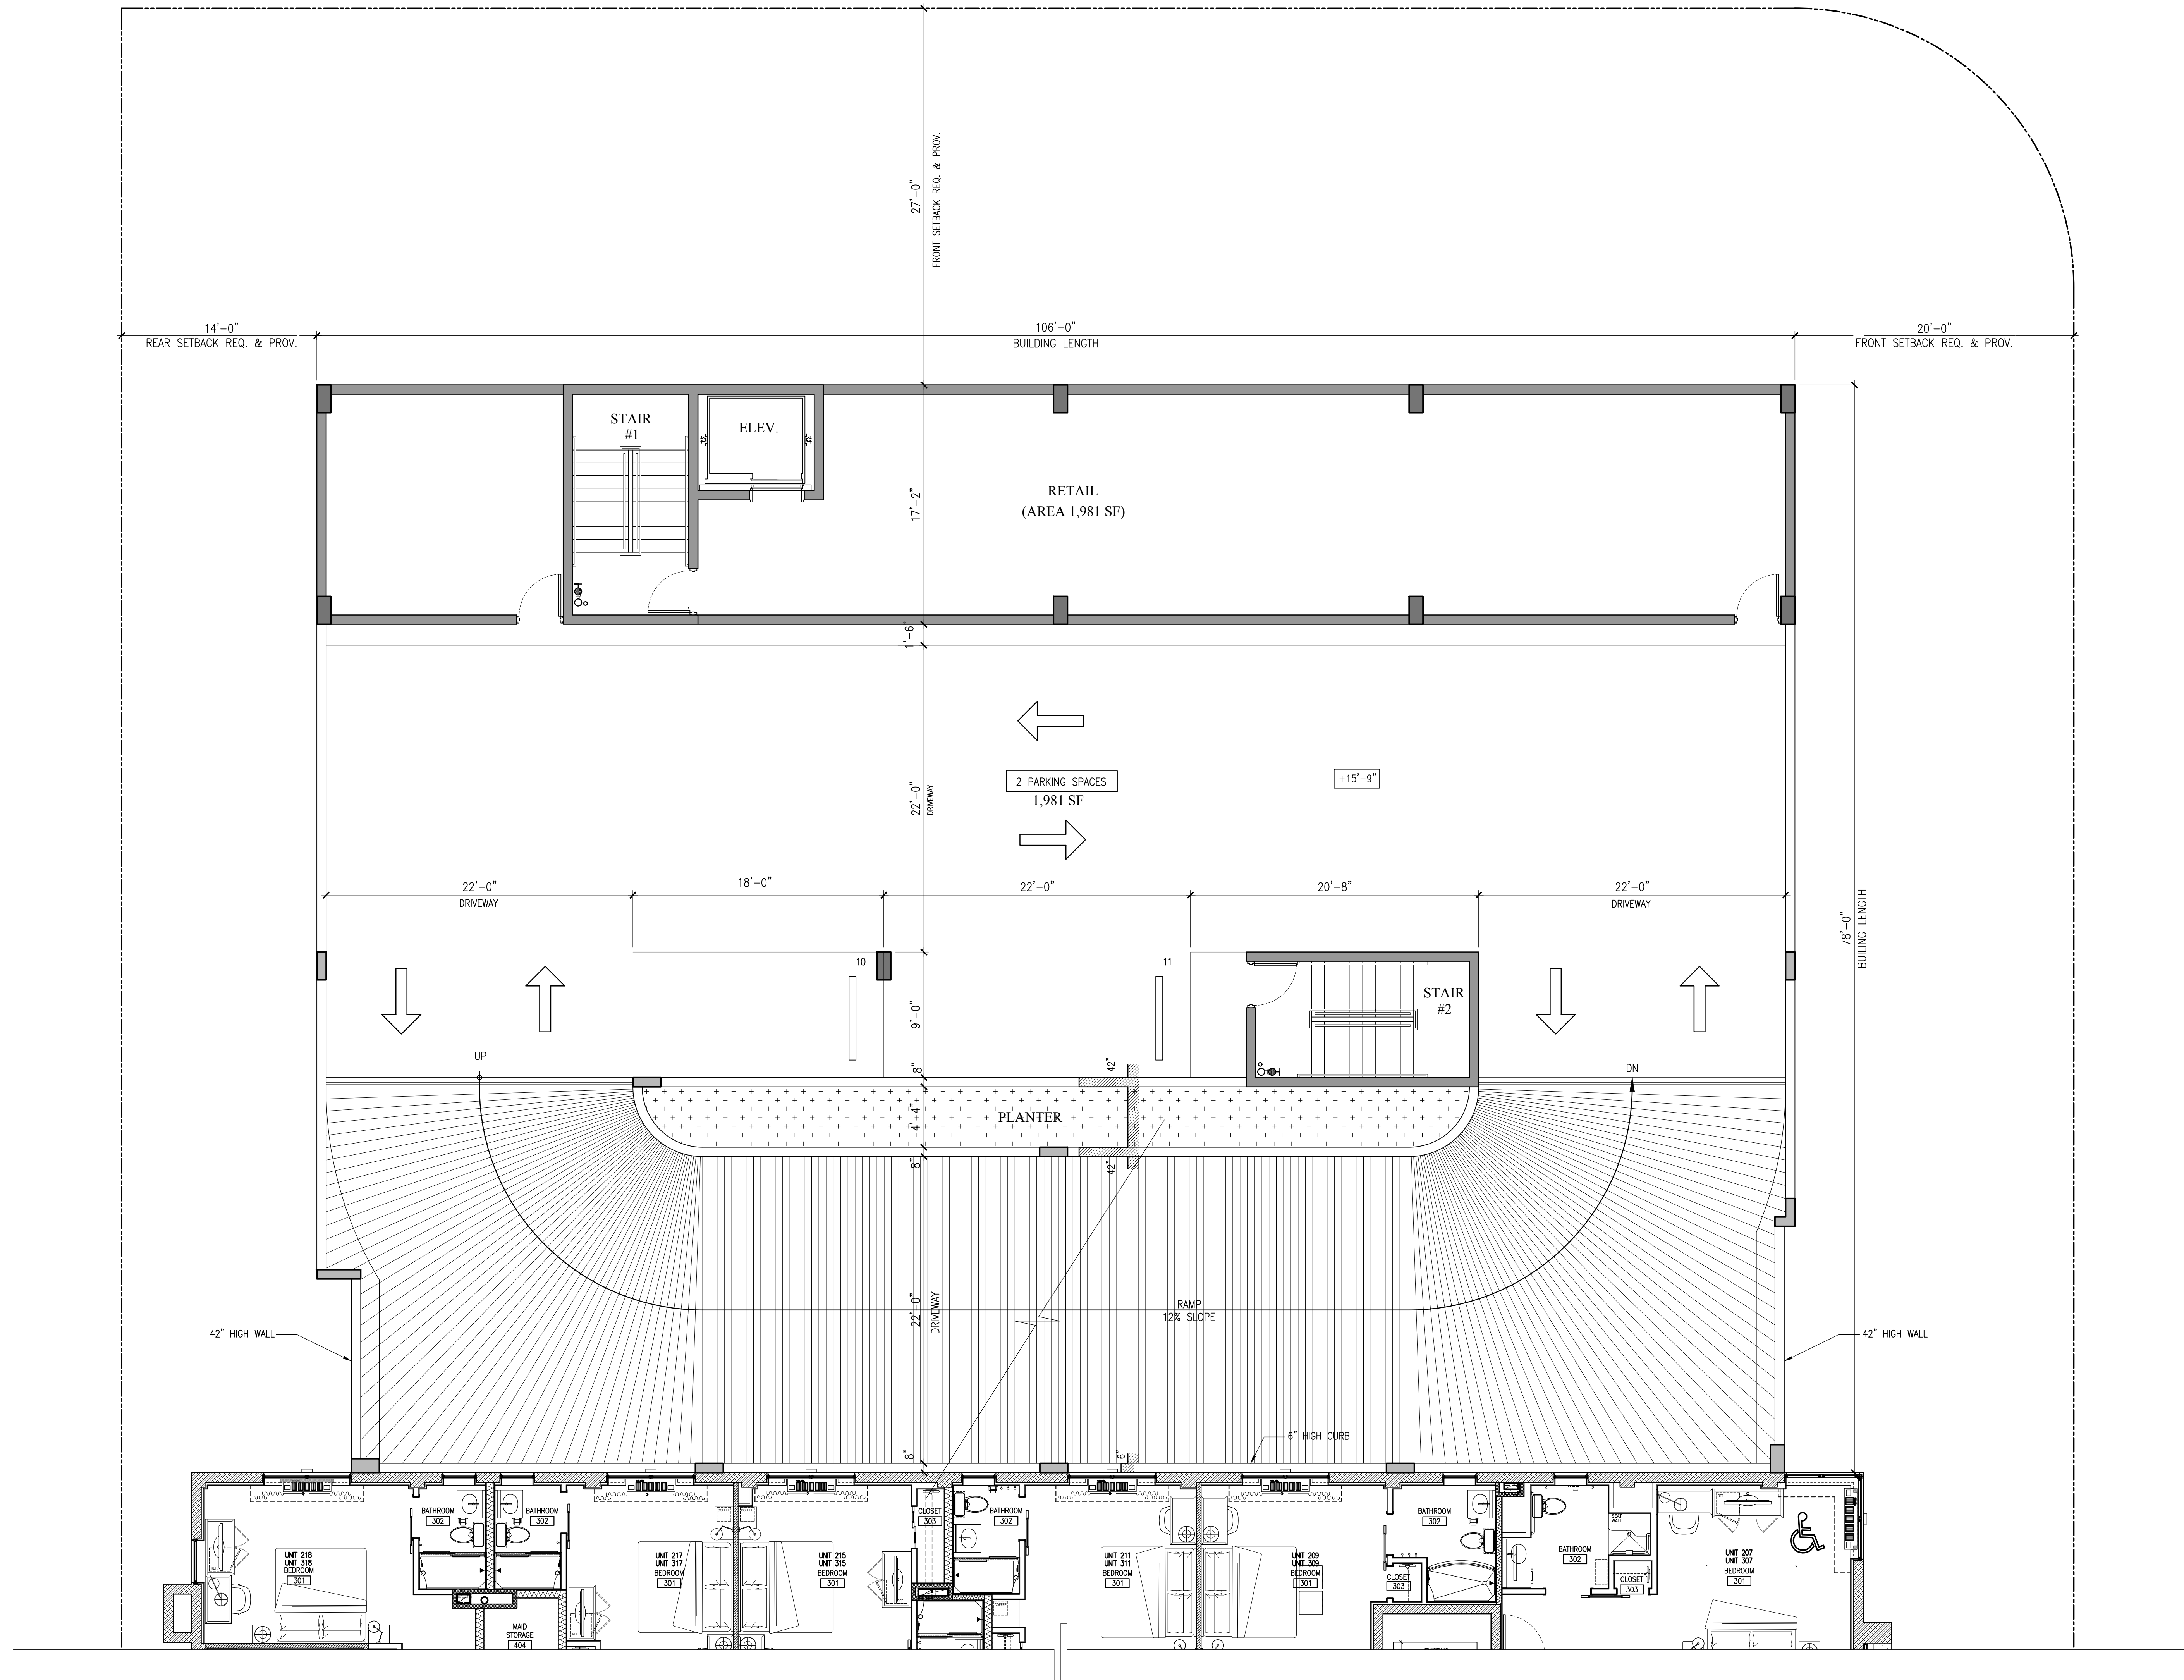

RAMP
SECOND LEVEL PLAN
SCALE: 3/16" = 1'-0"




These drawings and copies thereof furnished by the architect are his property they are not to be used on other work and are to be returned upon demand at the completion of work. If this drawing or any part thereof is used in any manner without the consent of the architect the user thereof becomes indebted to the architect for full commission.

NEW RETAIL EXPANSION FOR:

CONTINENTAL HOTEL

4000 COLLINS AVE.

MIAMI BEACH, FL. 33140

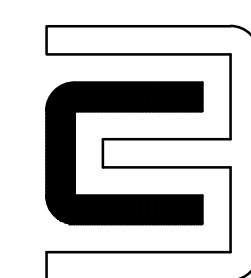

CHARLES H. BENSON & ASSOCIATES ARCHITECTS, P.A.

architect

planner

interiors

1665 WASHINGTON AVE. 2nd. FLOOR MIAMI BEACH, FLORIDA 33139 Ph: 305-532-6161 * Fax: 305-532-6151

ARCHITECTURE LICENSE # AR14022

NCARB CERTIFICATE # 42,136

DRAWN BY
CHARLES BENSON

PROJECT NUMBER

21612


SCALE
AS SHOWN


DATE
1-31-17

R-3.0


OF

7

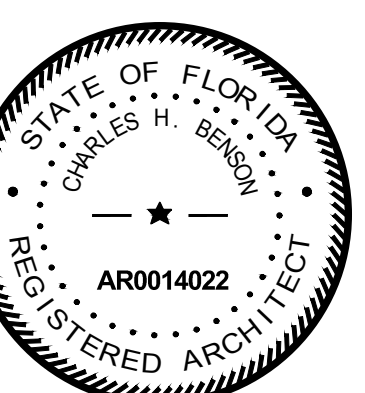

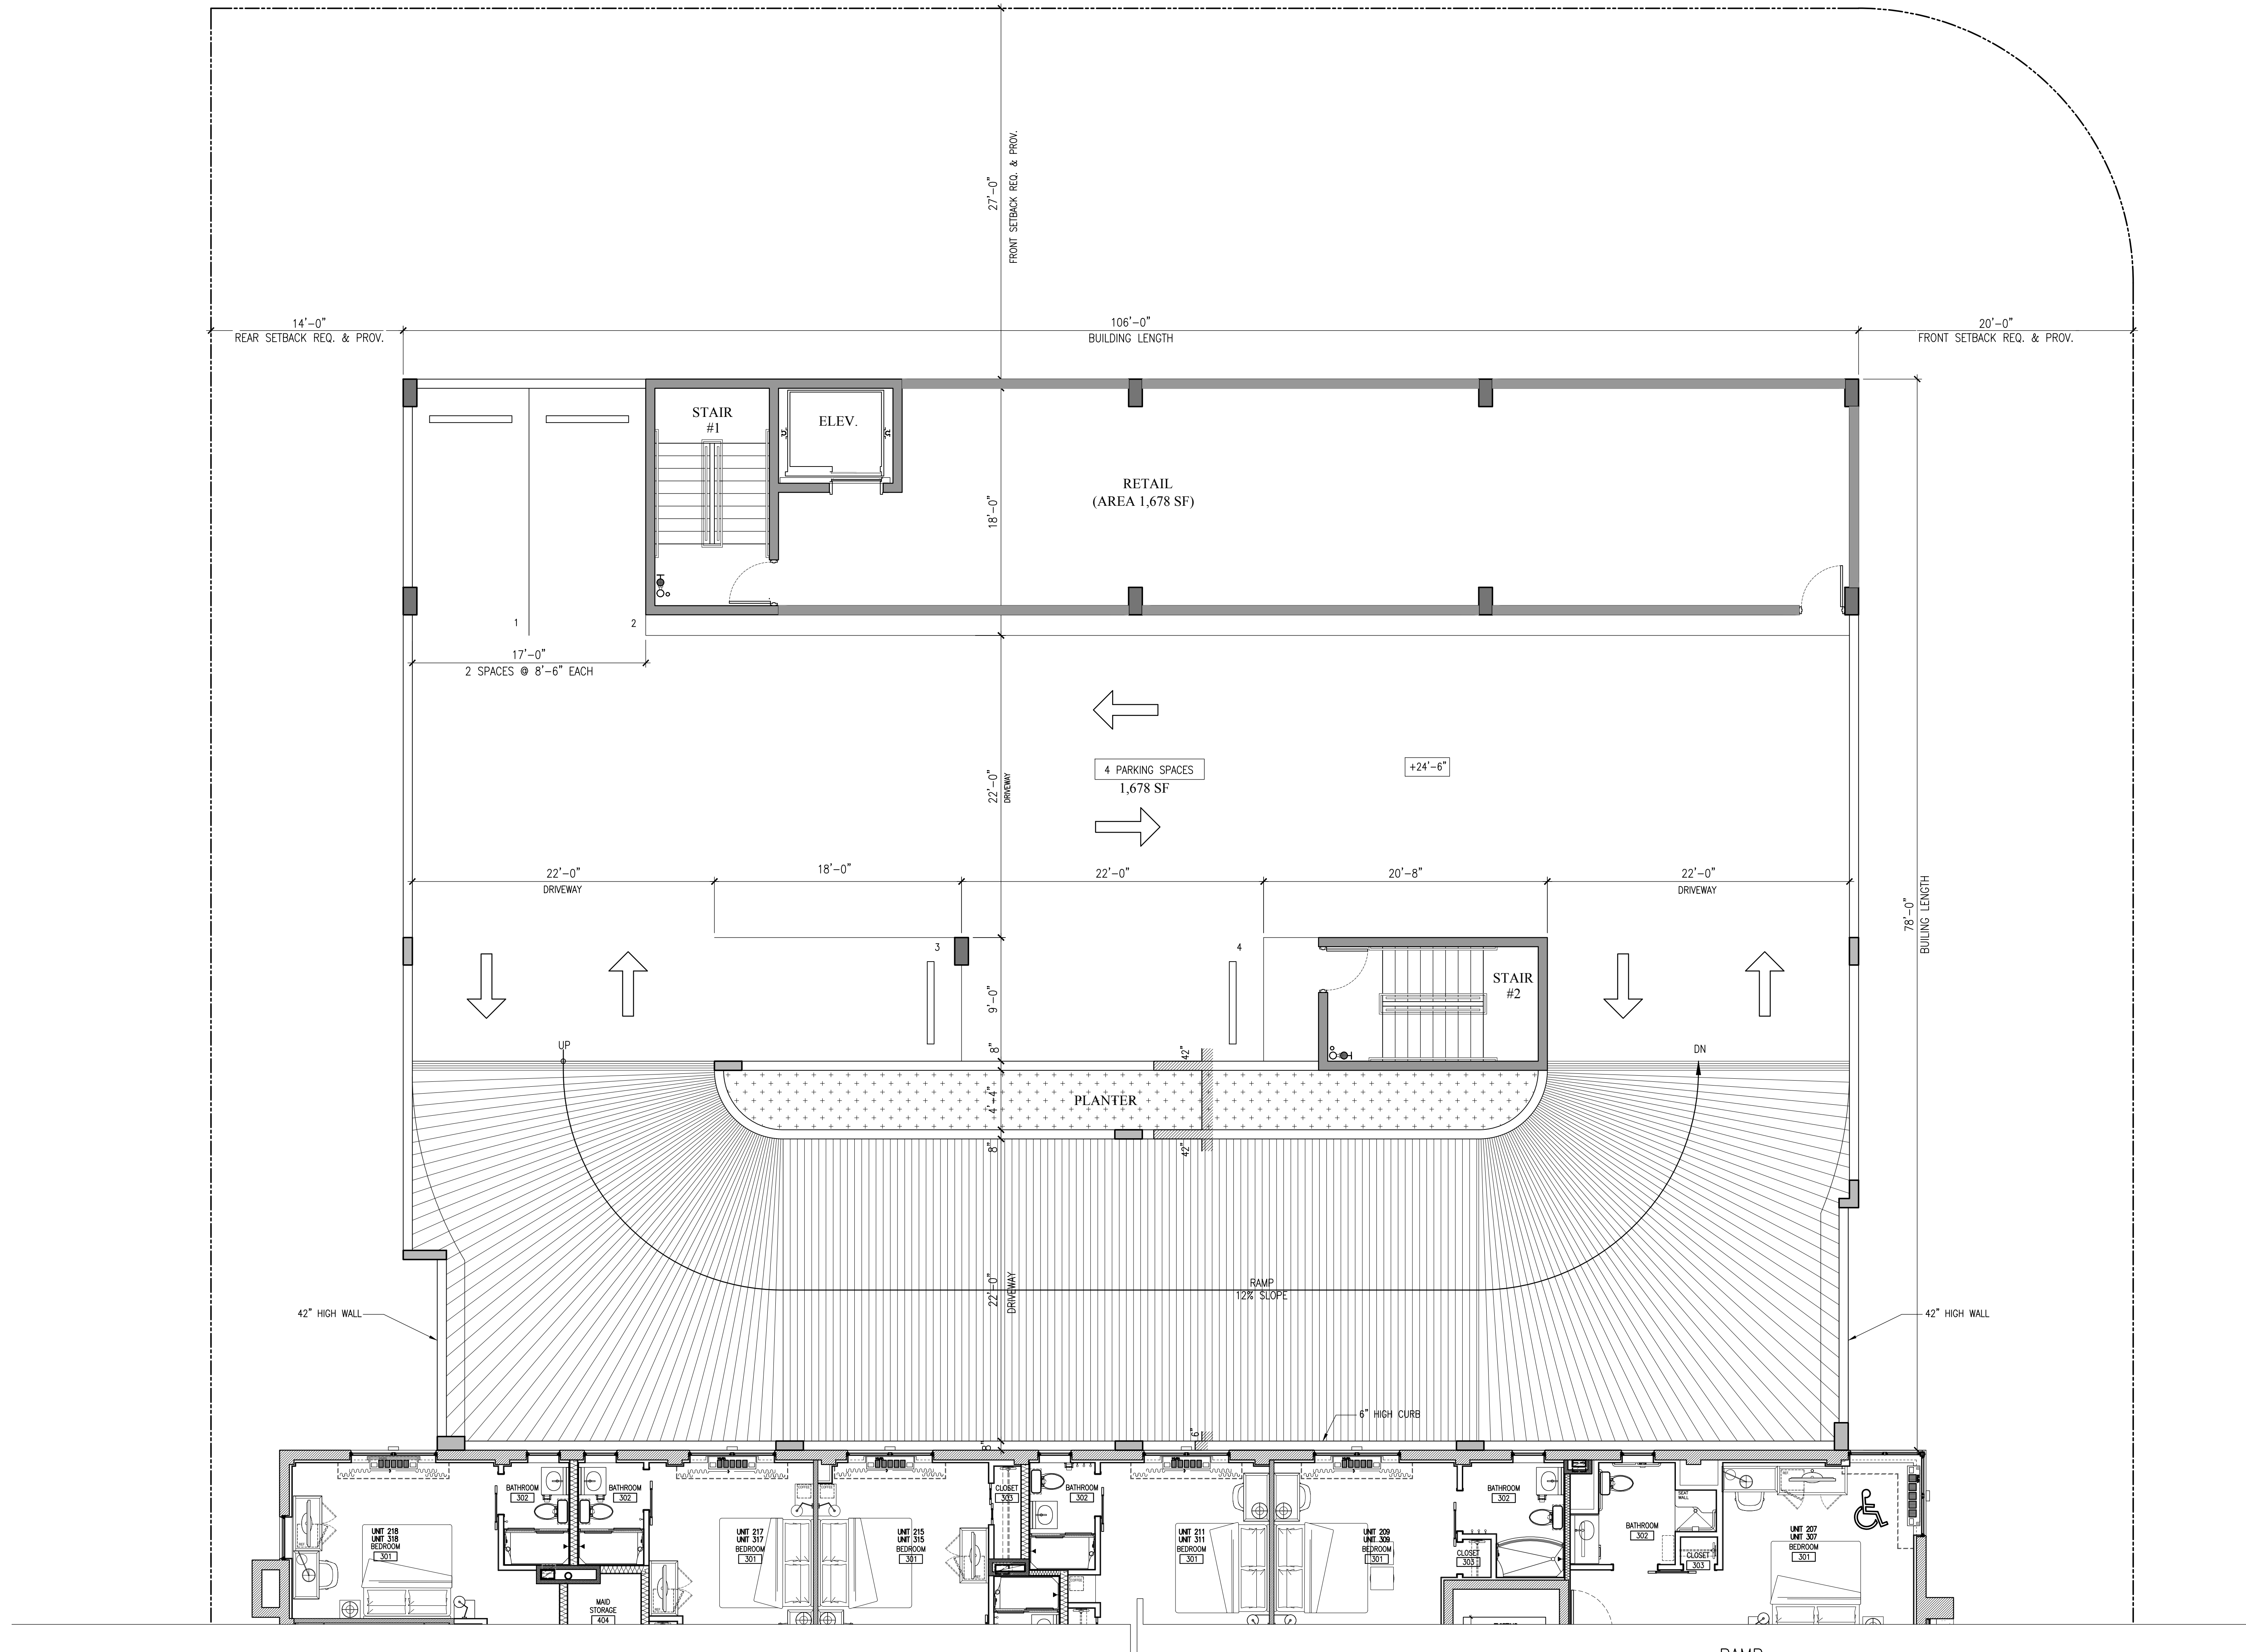

RAMP
3RD LEVEL PLAN
SCALE: 3/16" = 1'-0"

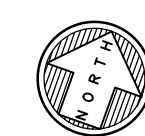


These drawings and copies thereof furnished by the architect are his property they are not to be used on other work and are to be returned upon demand at the completion of work. If this drawing or any part thereof is used in any manner without the consent of the architect the user thereof becomes indebted to the architect for full commission.

NEW RETAIL EXPANSION FOR:

CONTINENTAL HOTEL

4000 COLLINS AVE.

MIAMI BEACH, FL. 33140

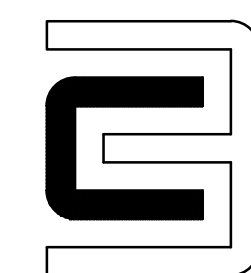

CHARLES H. BENSON & ASSOCIATES ARCHITECTS, P.A.

architect planner interiors

1665 WASHINGTON AVE. 2nd. FLOOR MIAMI BEACH, FLORIDA 33139 Ph: 305-532-6161 * Fax: 305-532-6151

ARCHITECTURE LICENSE # AR14022 NCARB CERTIFICATE # 42,136

DRAWN BY
CHARLES BENSON

SCALE
AS SHOWN

DATE
1-31-17


PROJECT NUMBER


21612

R-4.0

OF

7

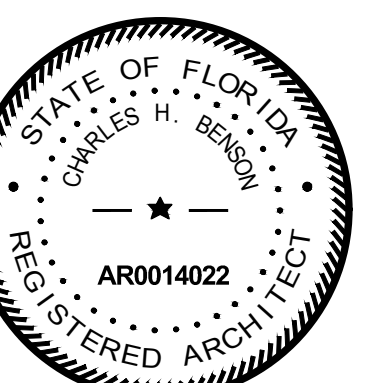

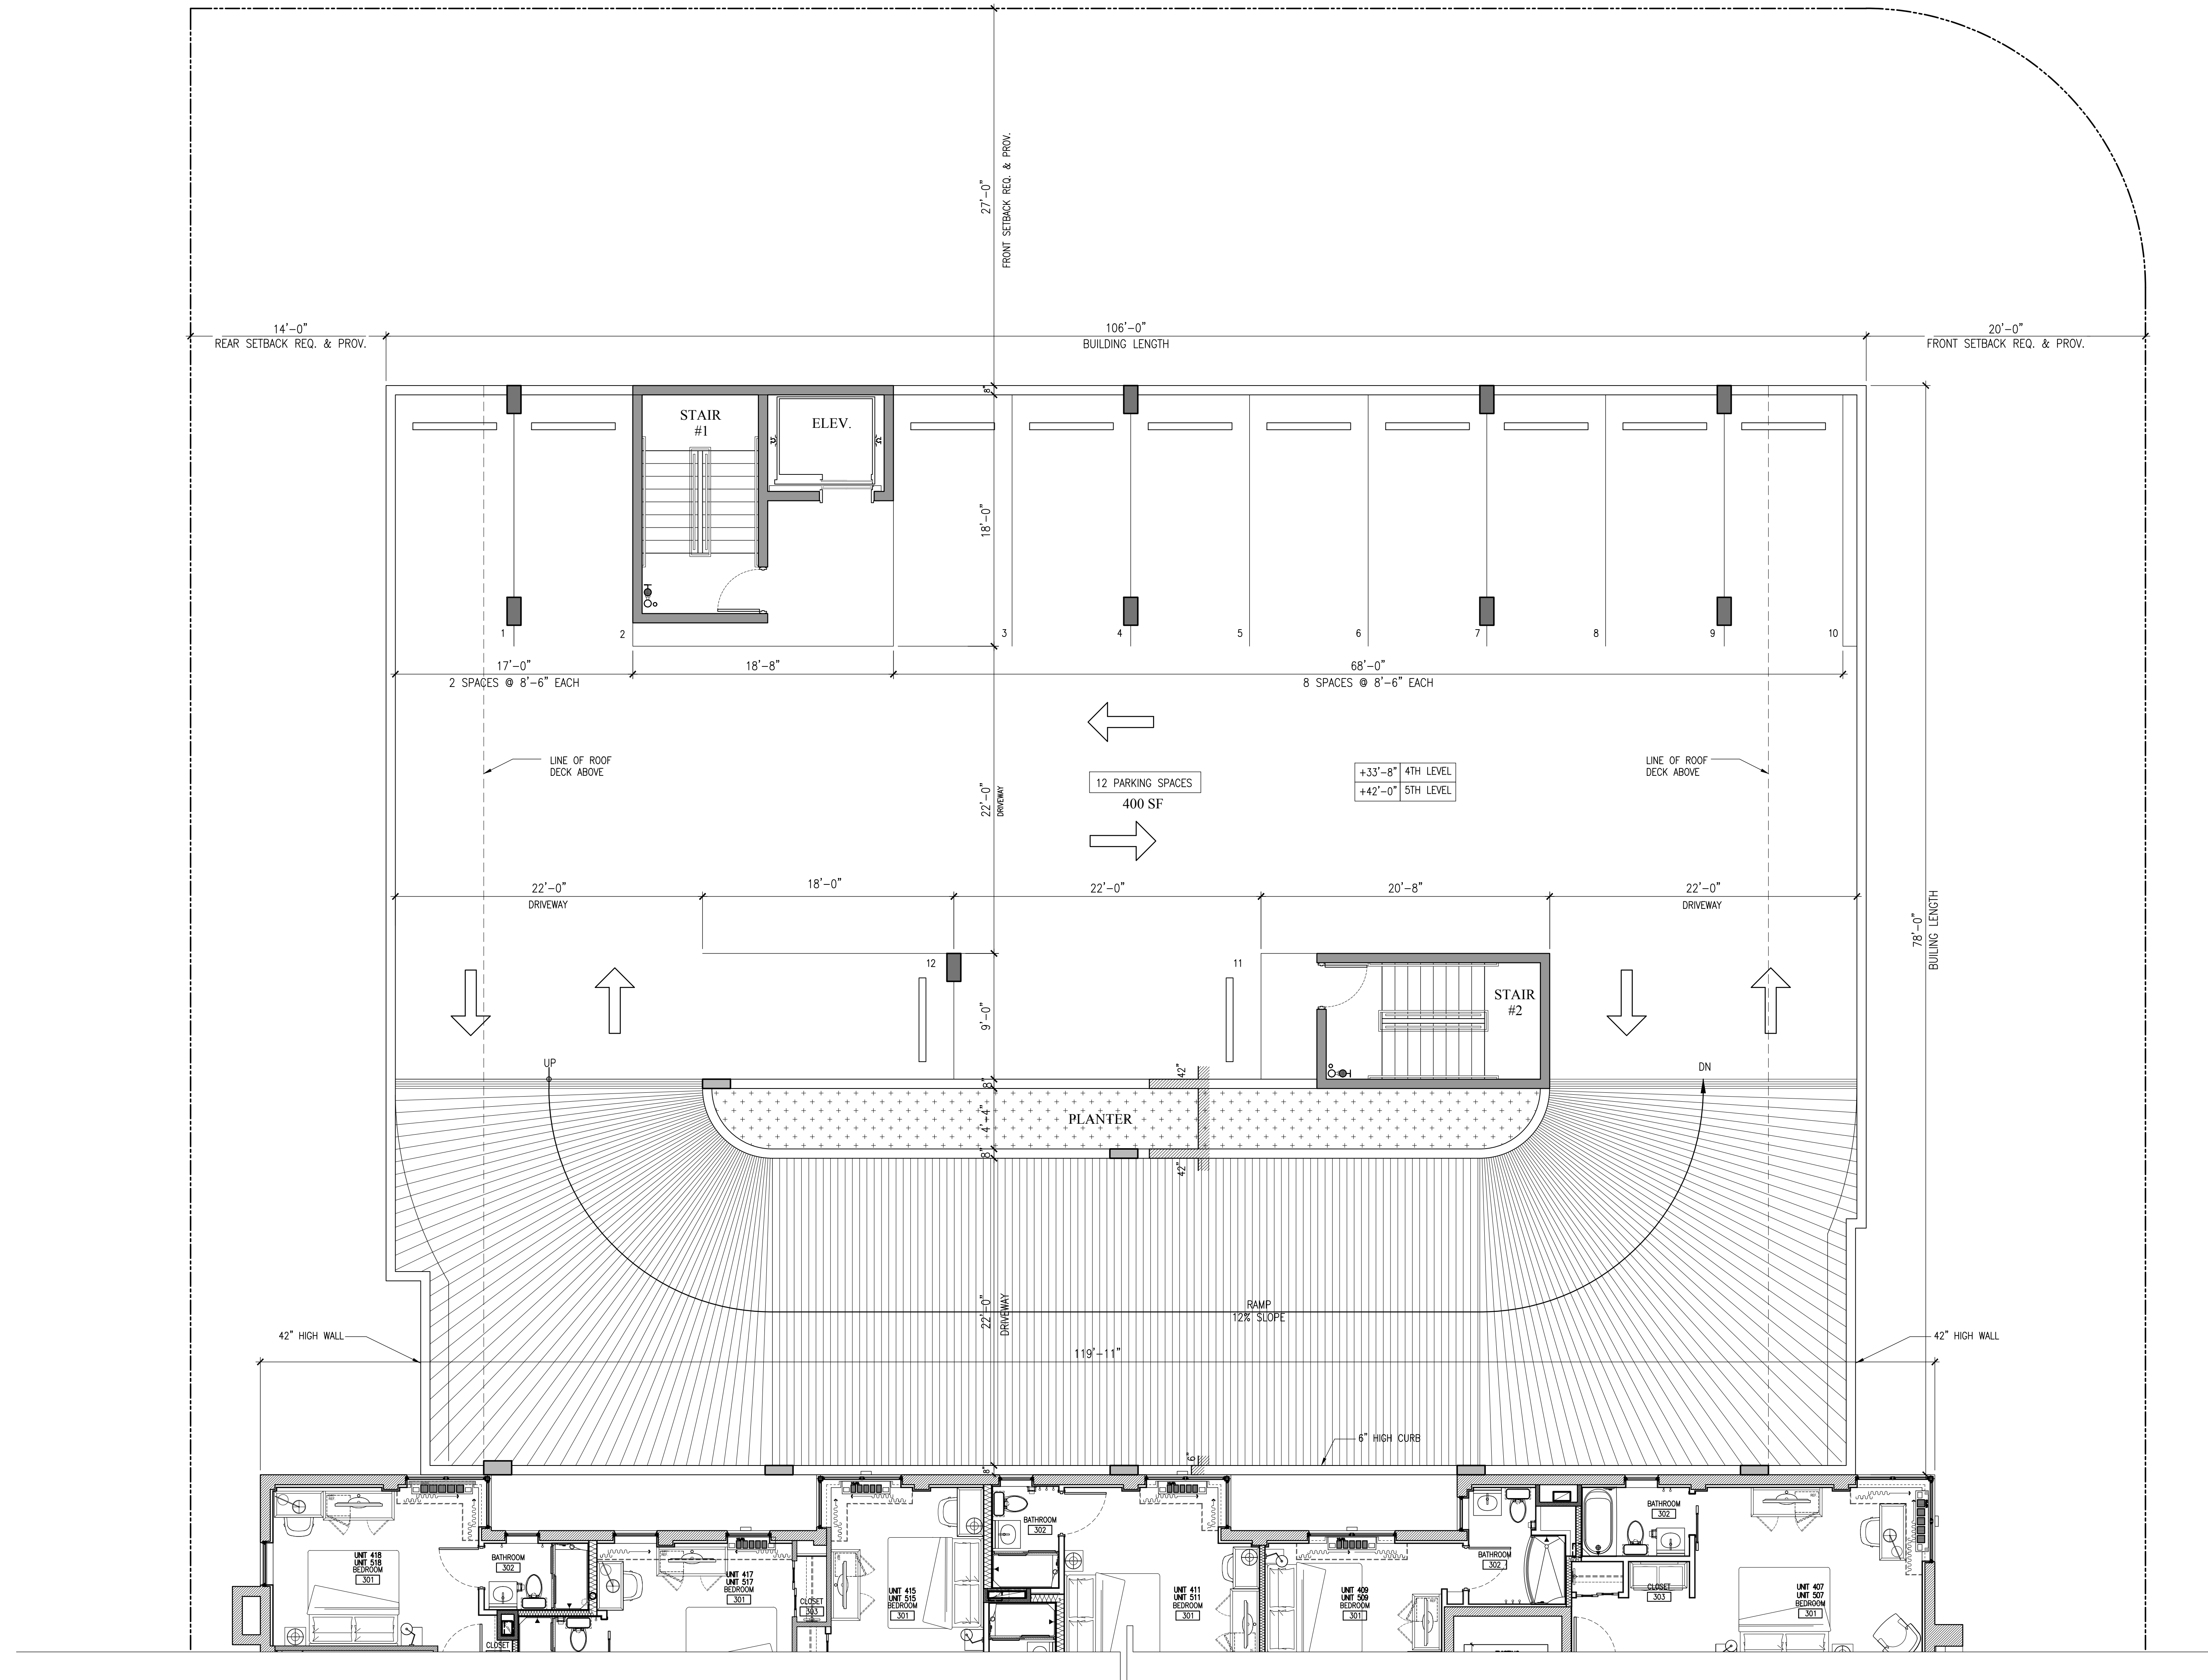


RAMP
4TH THROUGH 5TH LEVEL PLAN
SCALE: 3/16" = 1'-0"



These drawings and copies thereof furnished by the architect are his property and are not to be used on other work and are to be returned upon demand at the completion of work. If this drawing or any part thereof is used in any manner without the consent of the architect the user thereof becomes indebted to the architect for full commission.

NEW RETAIL EXPANSION FOR:
CONTINENTAL HOTEL
4000 COLLINS AVE. MIAMI BEACH, FL. 33140

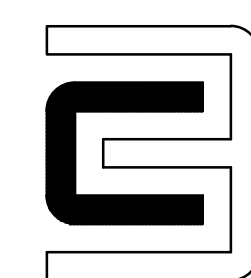

CHARLES H. BENSON & ASSOCIATES ARCHITECTS, P.A.
architect planner interiors
1665 WASHINGTON AVE. 2nd. FLOOR MIAMI BEACH, FLORIDA 33139 Ph: 305-532-6161 * Fax: 305-532-6151
ARCHITECTURE LICENSE # AR14022 NCARB CERTIFICATE # 42,136


DRAWN BY
CHARLES BENSON


SCALE
AS SHOWN

DATE
1-31-17


PROJECT NUMBER
21612

R-5.0
OF
7

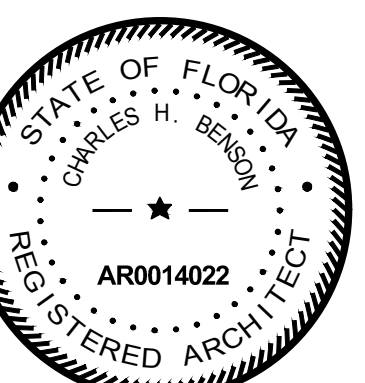


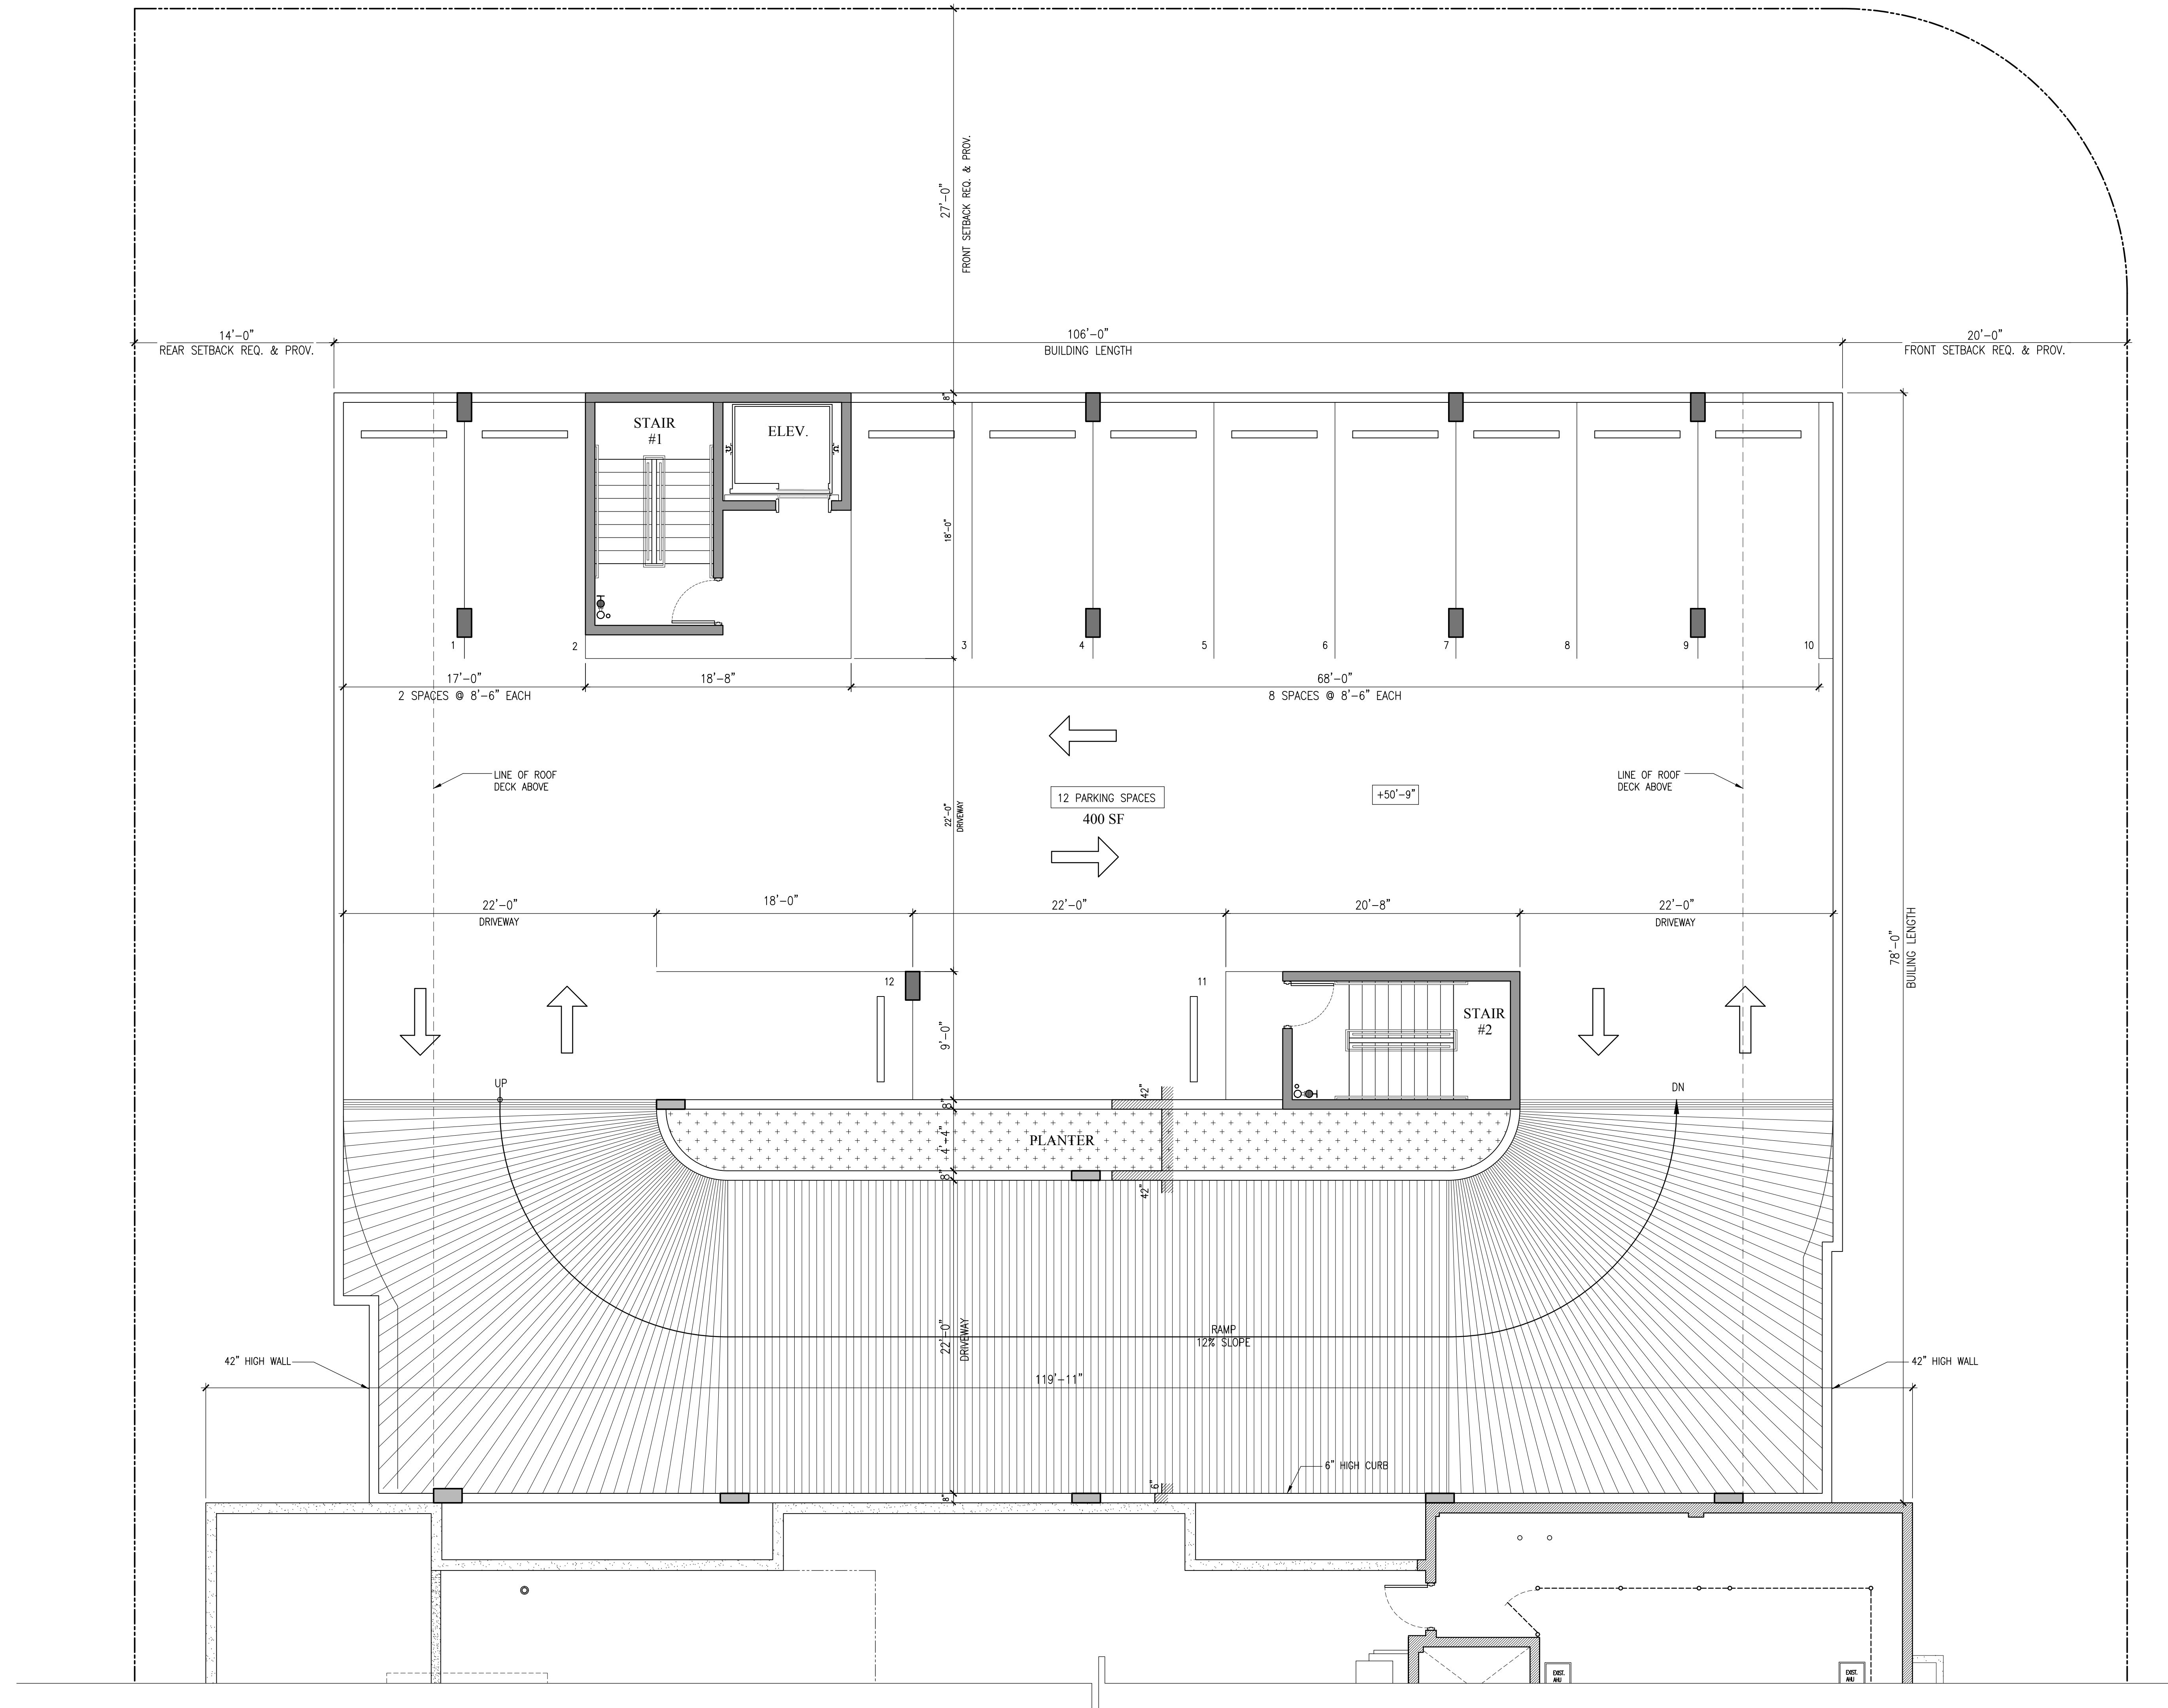

RAMP
6TH LEVEL PLAN
SCALE: 3/16" = 1'-0"

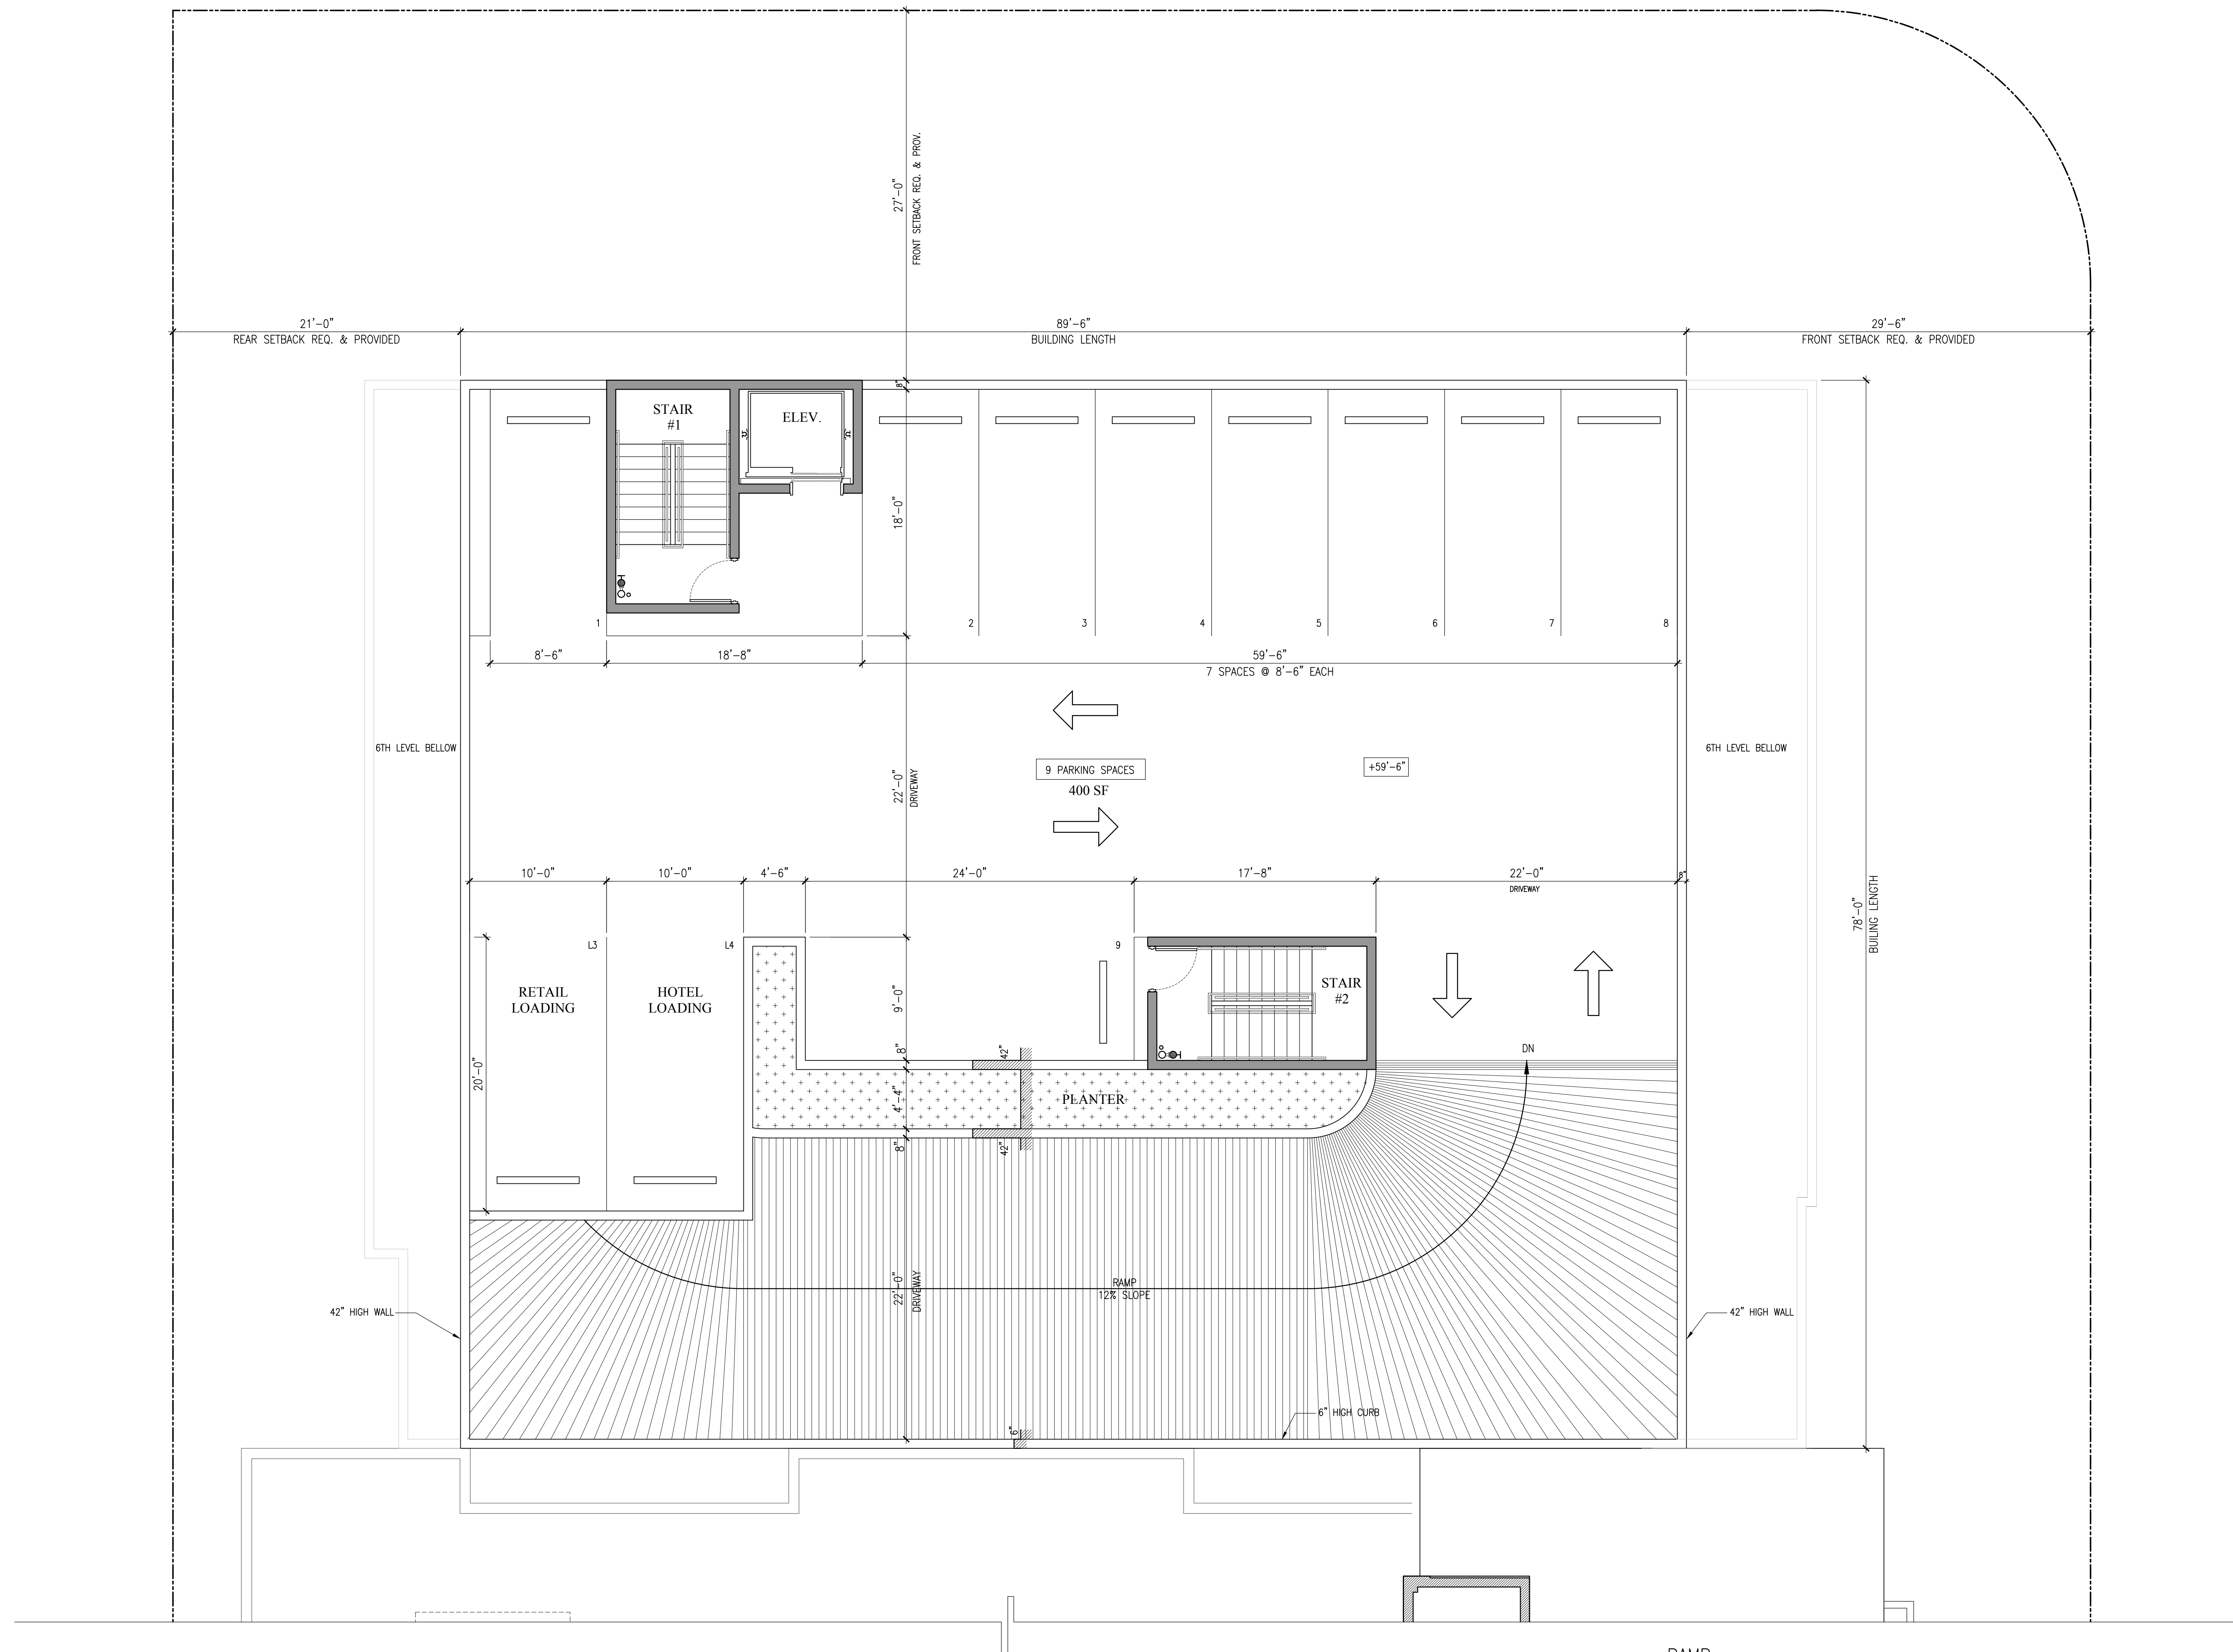


RAMP
ROOF LEVEL PLAN
SCALE: 3/16" = 1'-0"

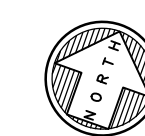

These drawings and copies thereof furnished by the architect are his property and are not to be used on other work and are to be returned upon demand at the completion of work. If this drawing or any part thereof is used in any manner without the consent of the architect the user thereof becomes indebted to the architect for full commission.

NEW RETAIL EXPANSION FOR:
CONTINENTAL HOTEL
4000 COLLINS AVE. MIAMI BEACH, FL. 33140

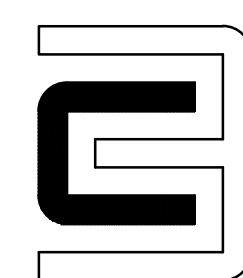

CHARLES H. BENSON & ASSOCIATES ARCHITECTS, P.A.
architect planner interiors
1665 WASHINGTON AVE. 2nd. FLOOR MIAMI BEACH, FLORIDA 33139 Ph: 305-532-6161 * Fax: 305-532-6151
ARCHITECTURE LICENSE # AR14022 NCARB CERTIFICATE # 42,136


DRAWN BY
CHARLES BENSON


SCALE
AS SHOWN

DATE
1-31-17


PROJECT NUMBER
21612

R-7.0
OF
7

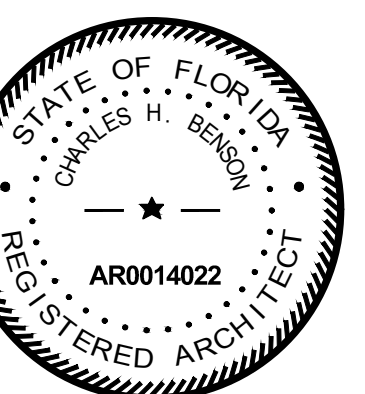


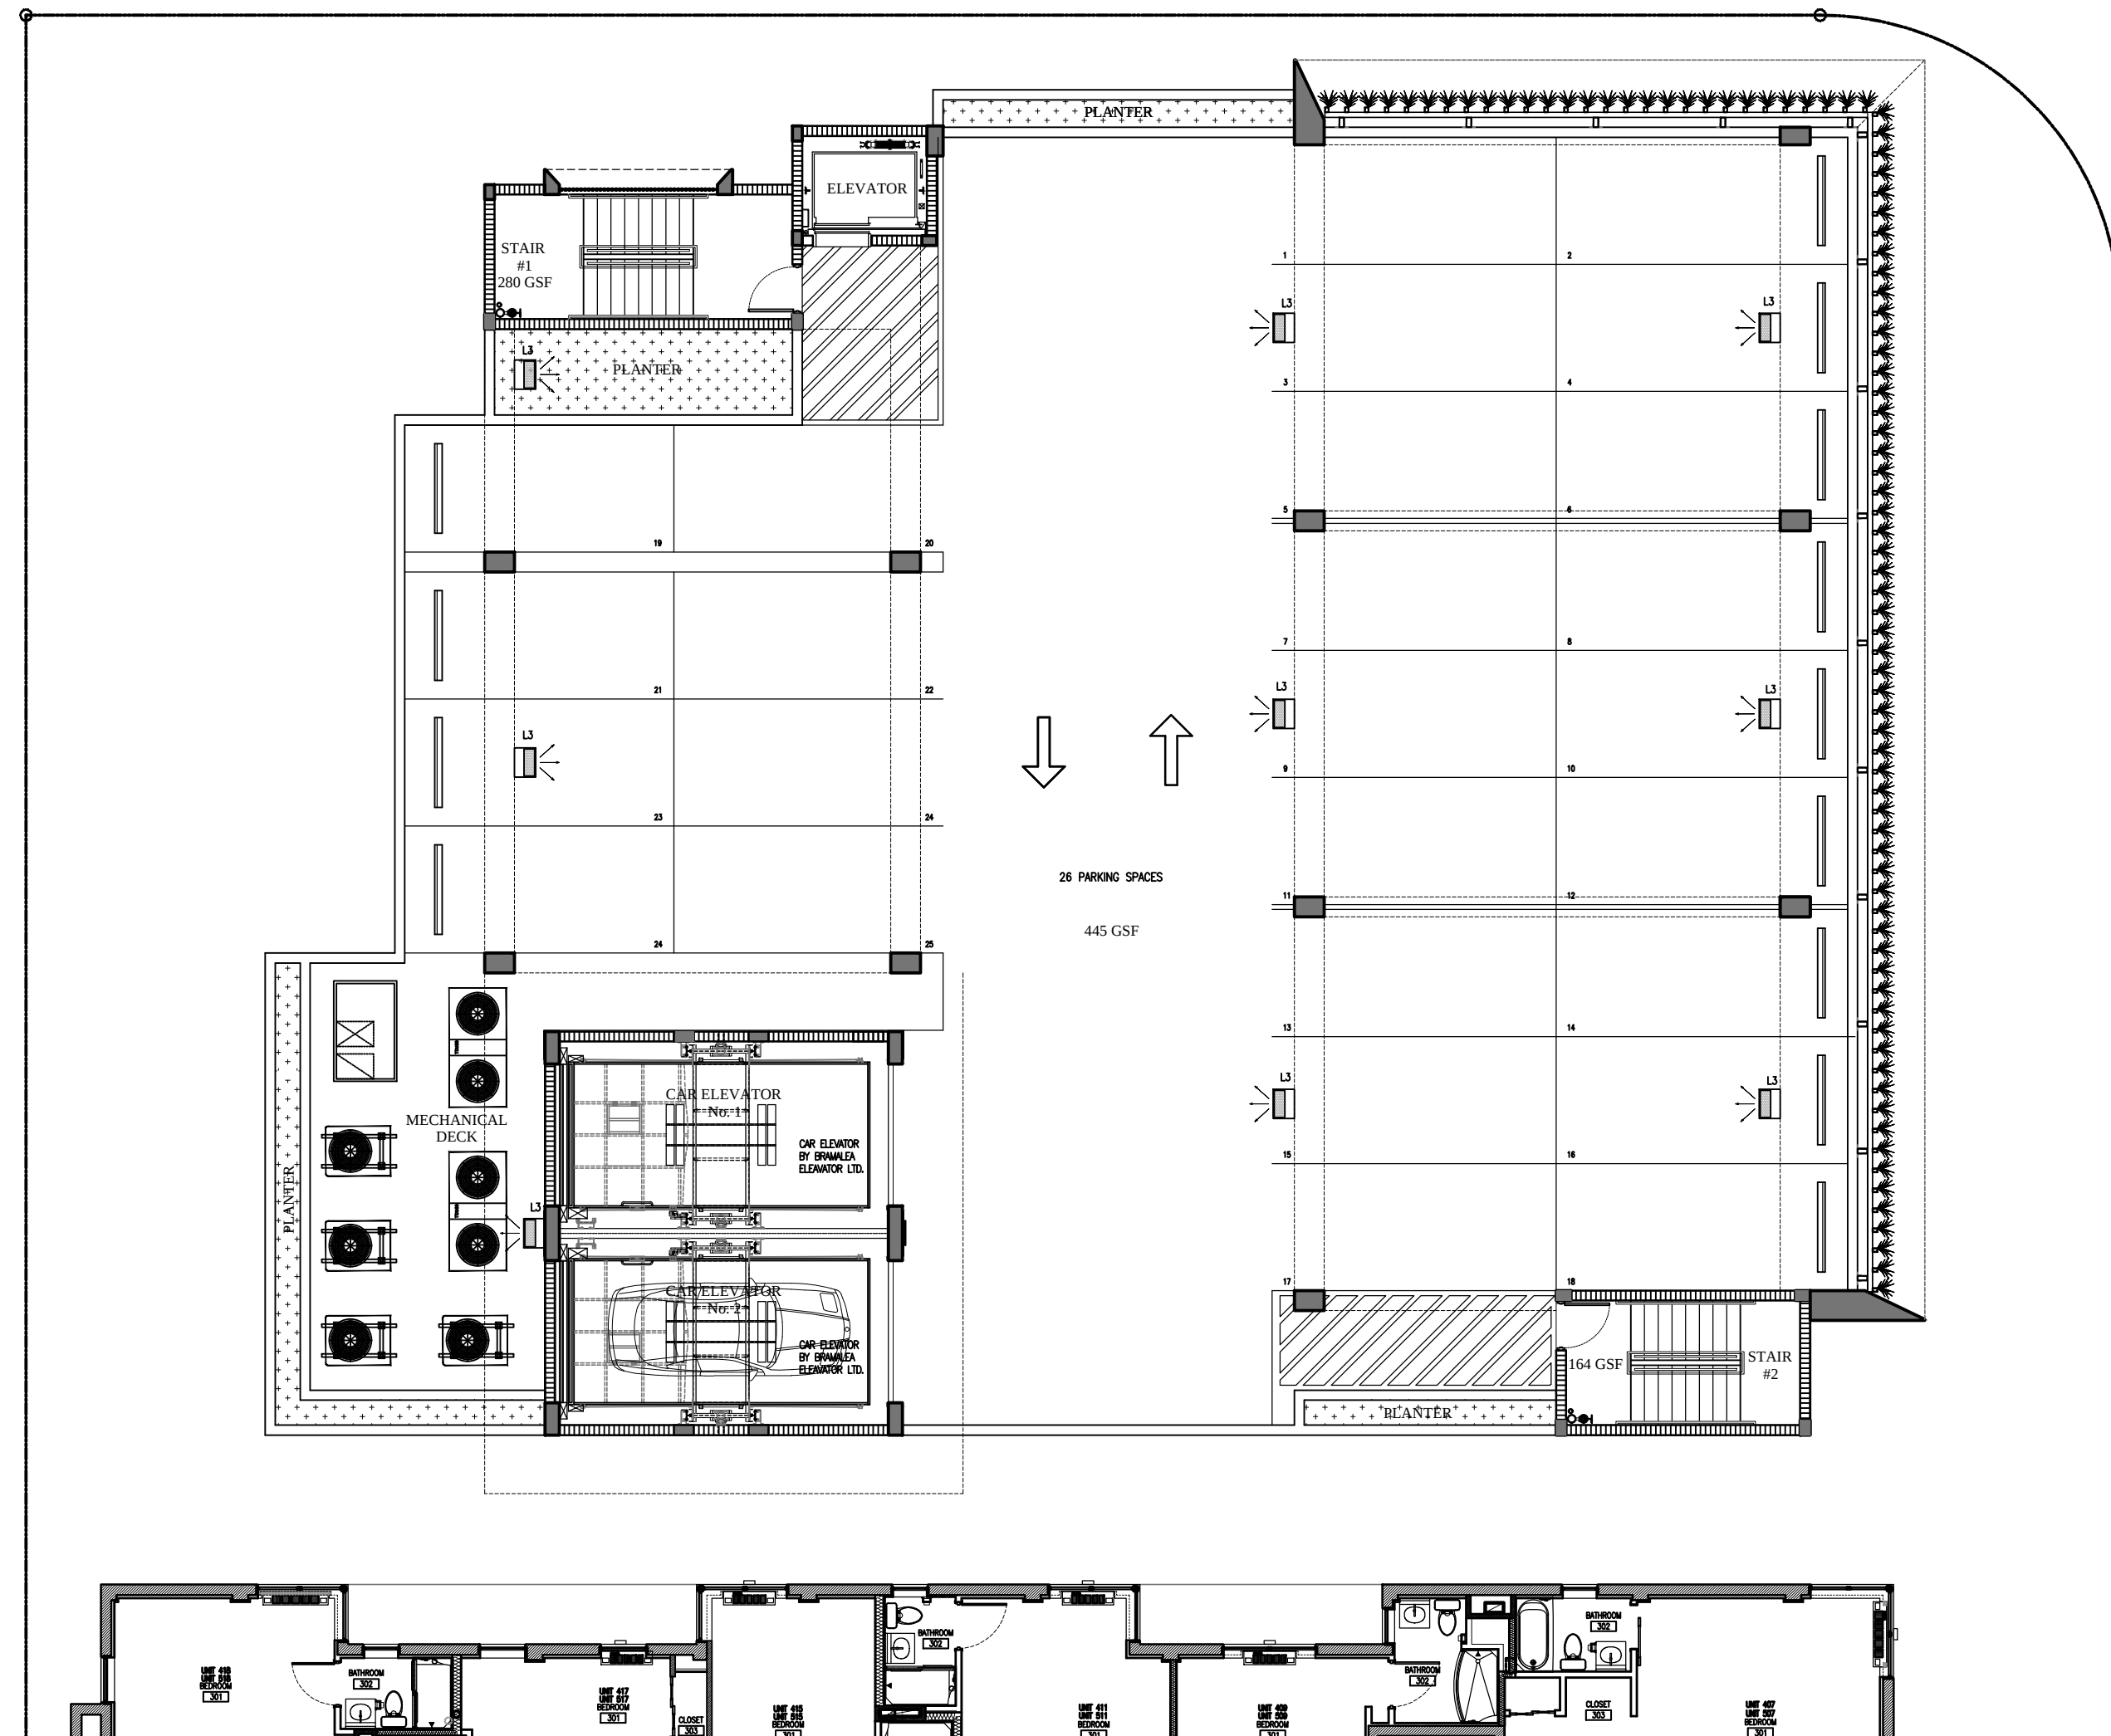

LIGHTING FOURTH LEVEL FLOOR PLAN
SCALE: 3/32" = 1'-0"

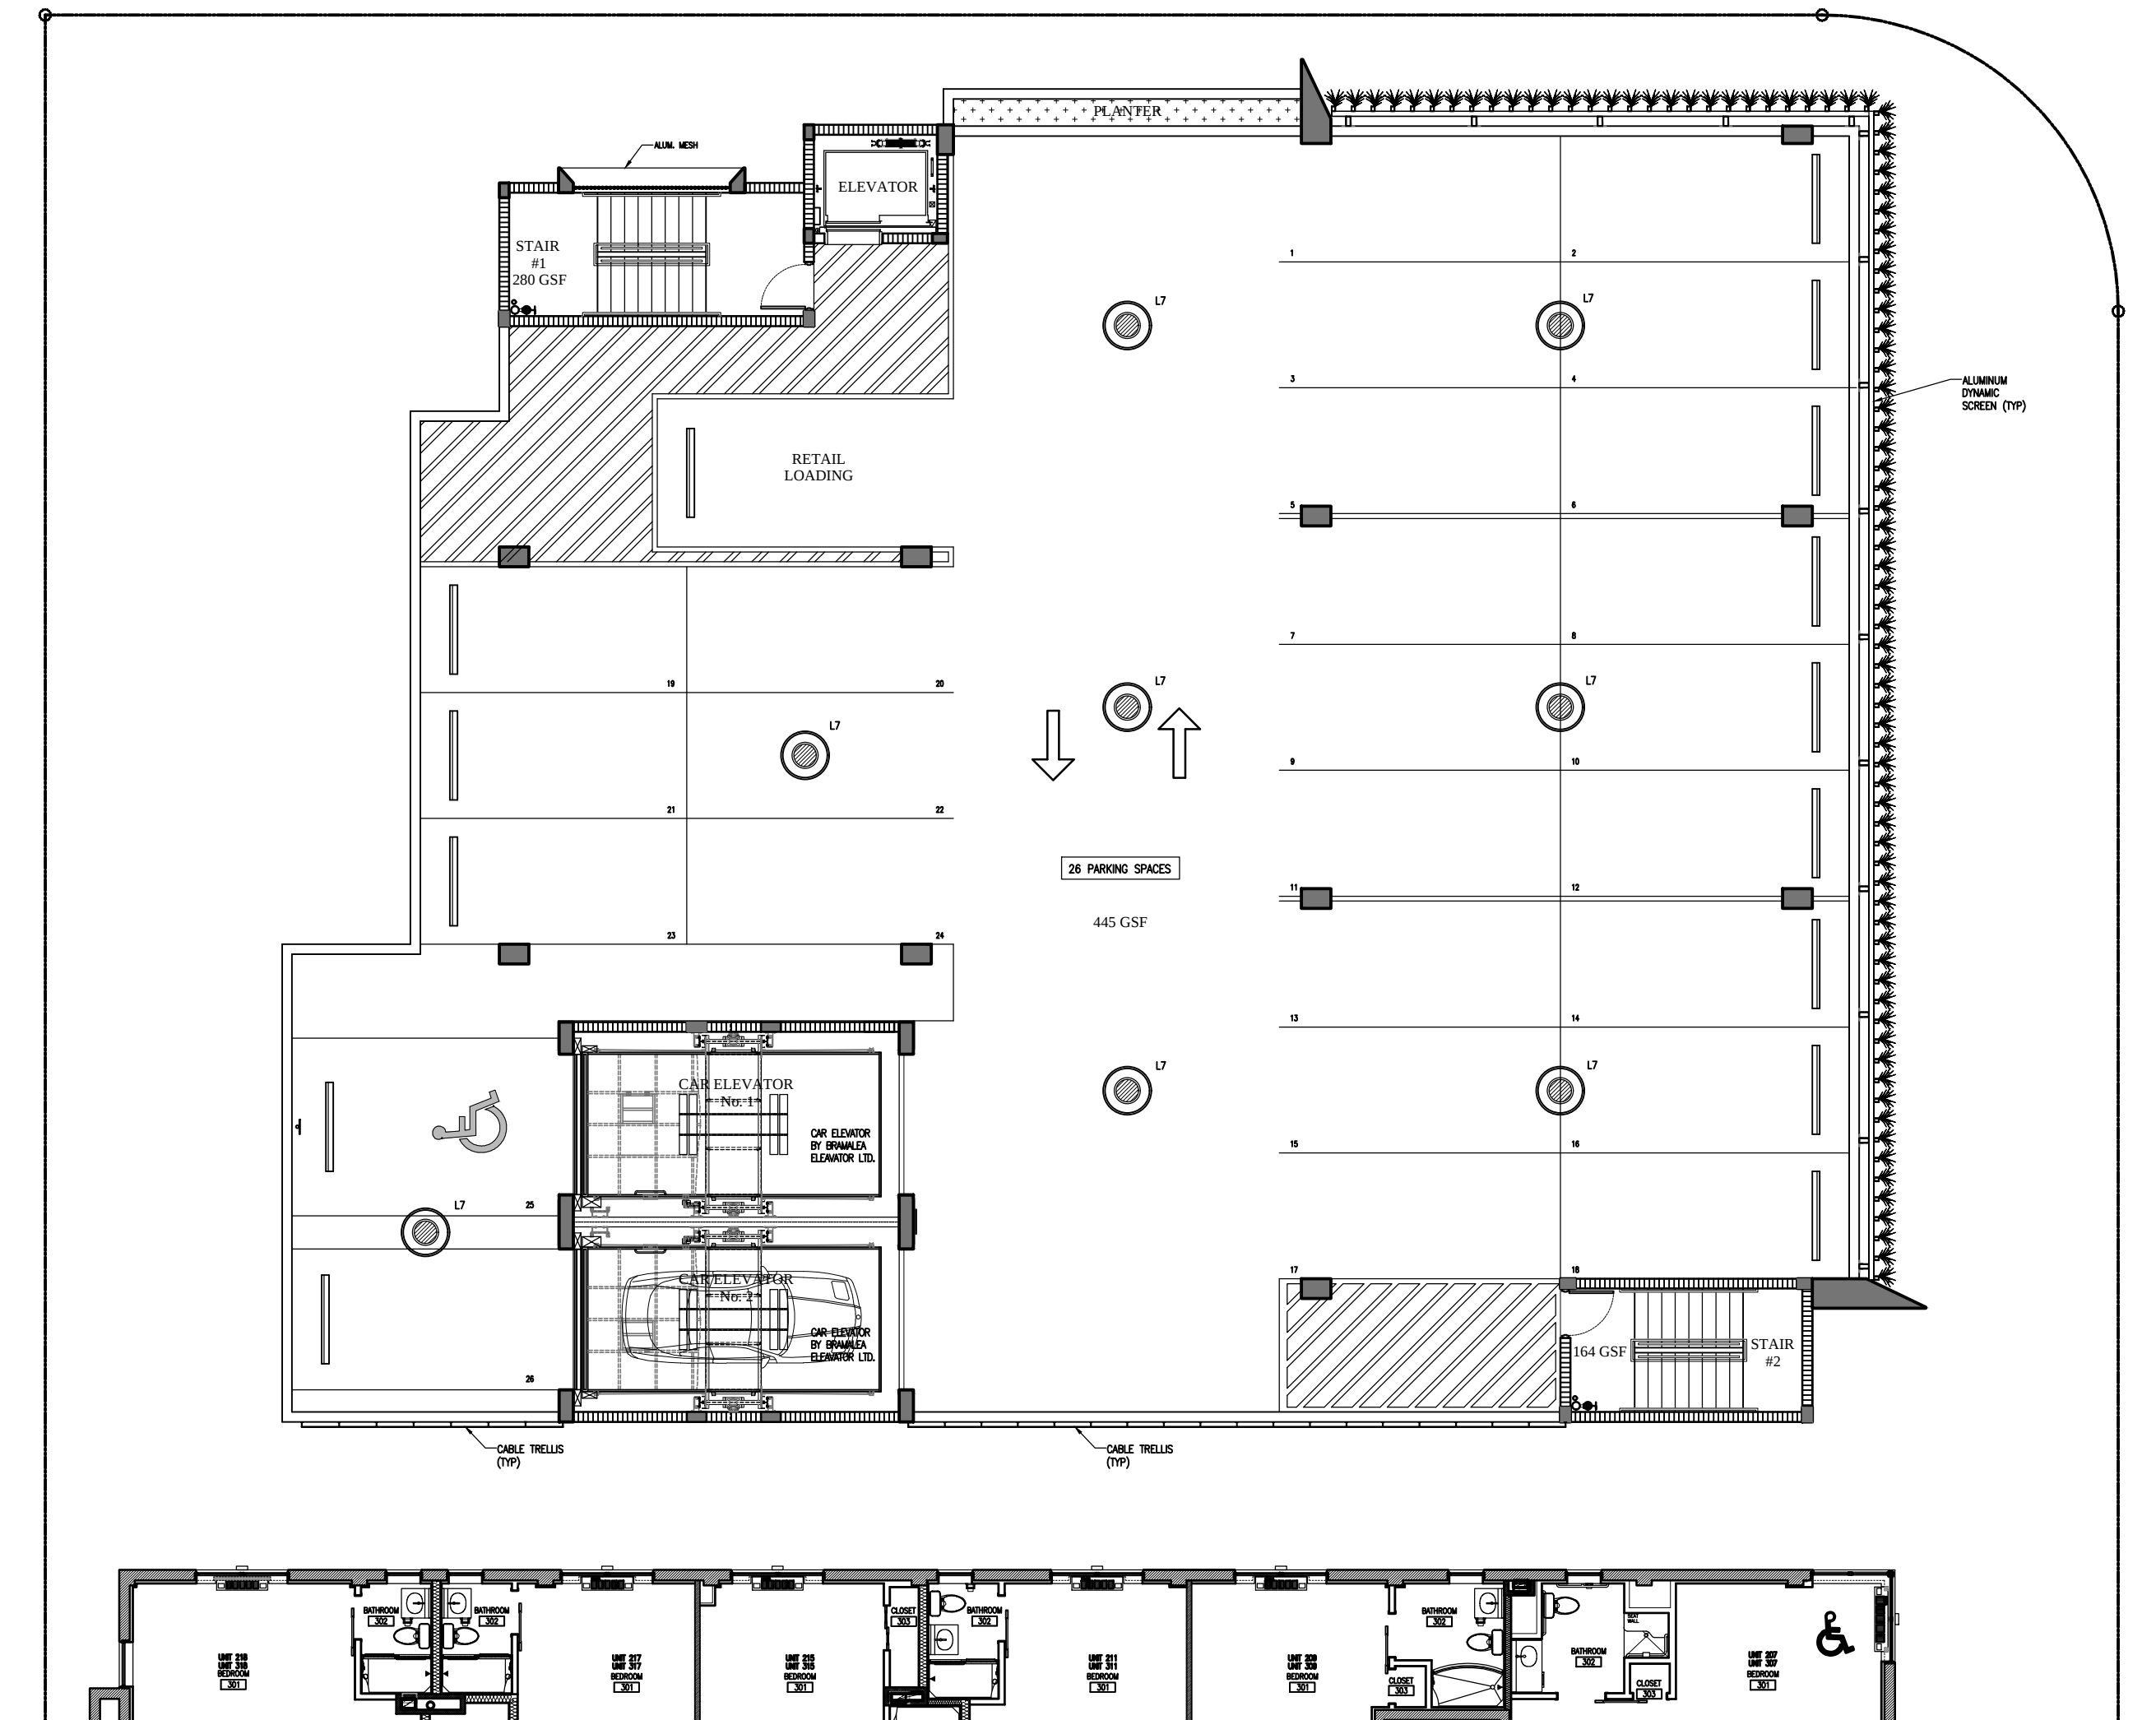


LIGHTING THIRD LEVEL FLOOR PLAN
SCALE: 3/32" = 1'-0"

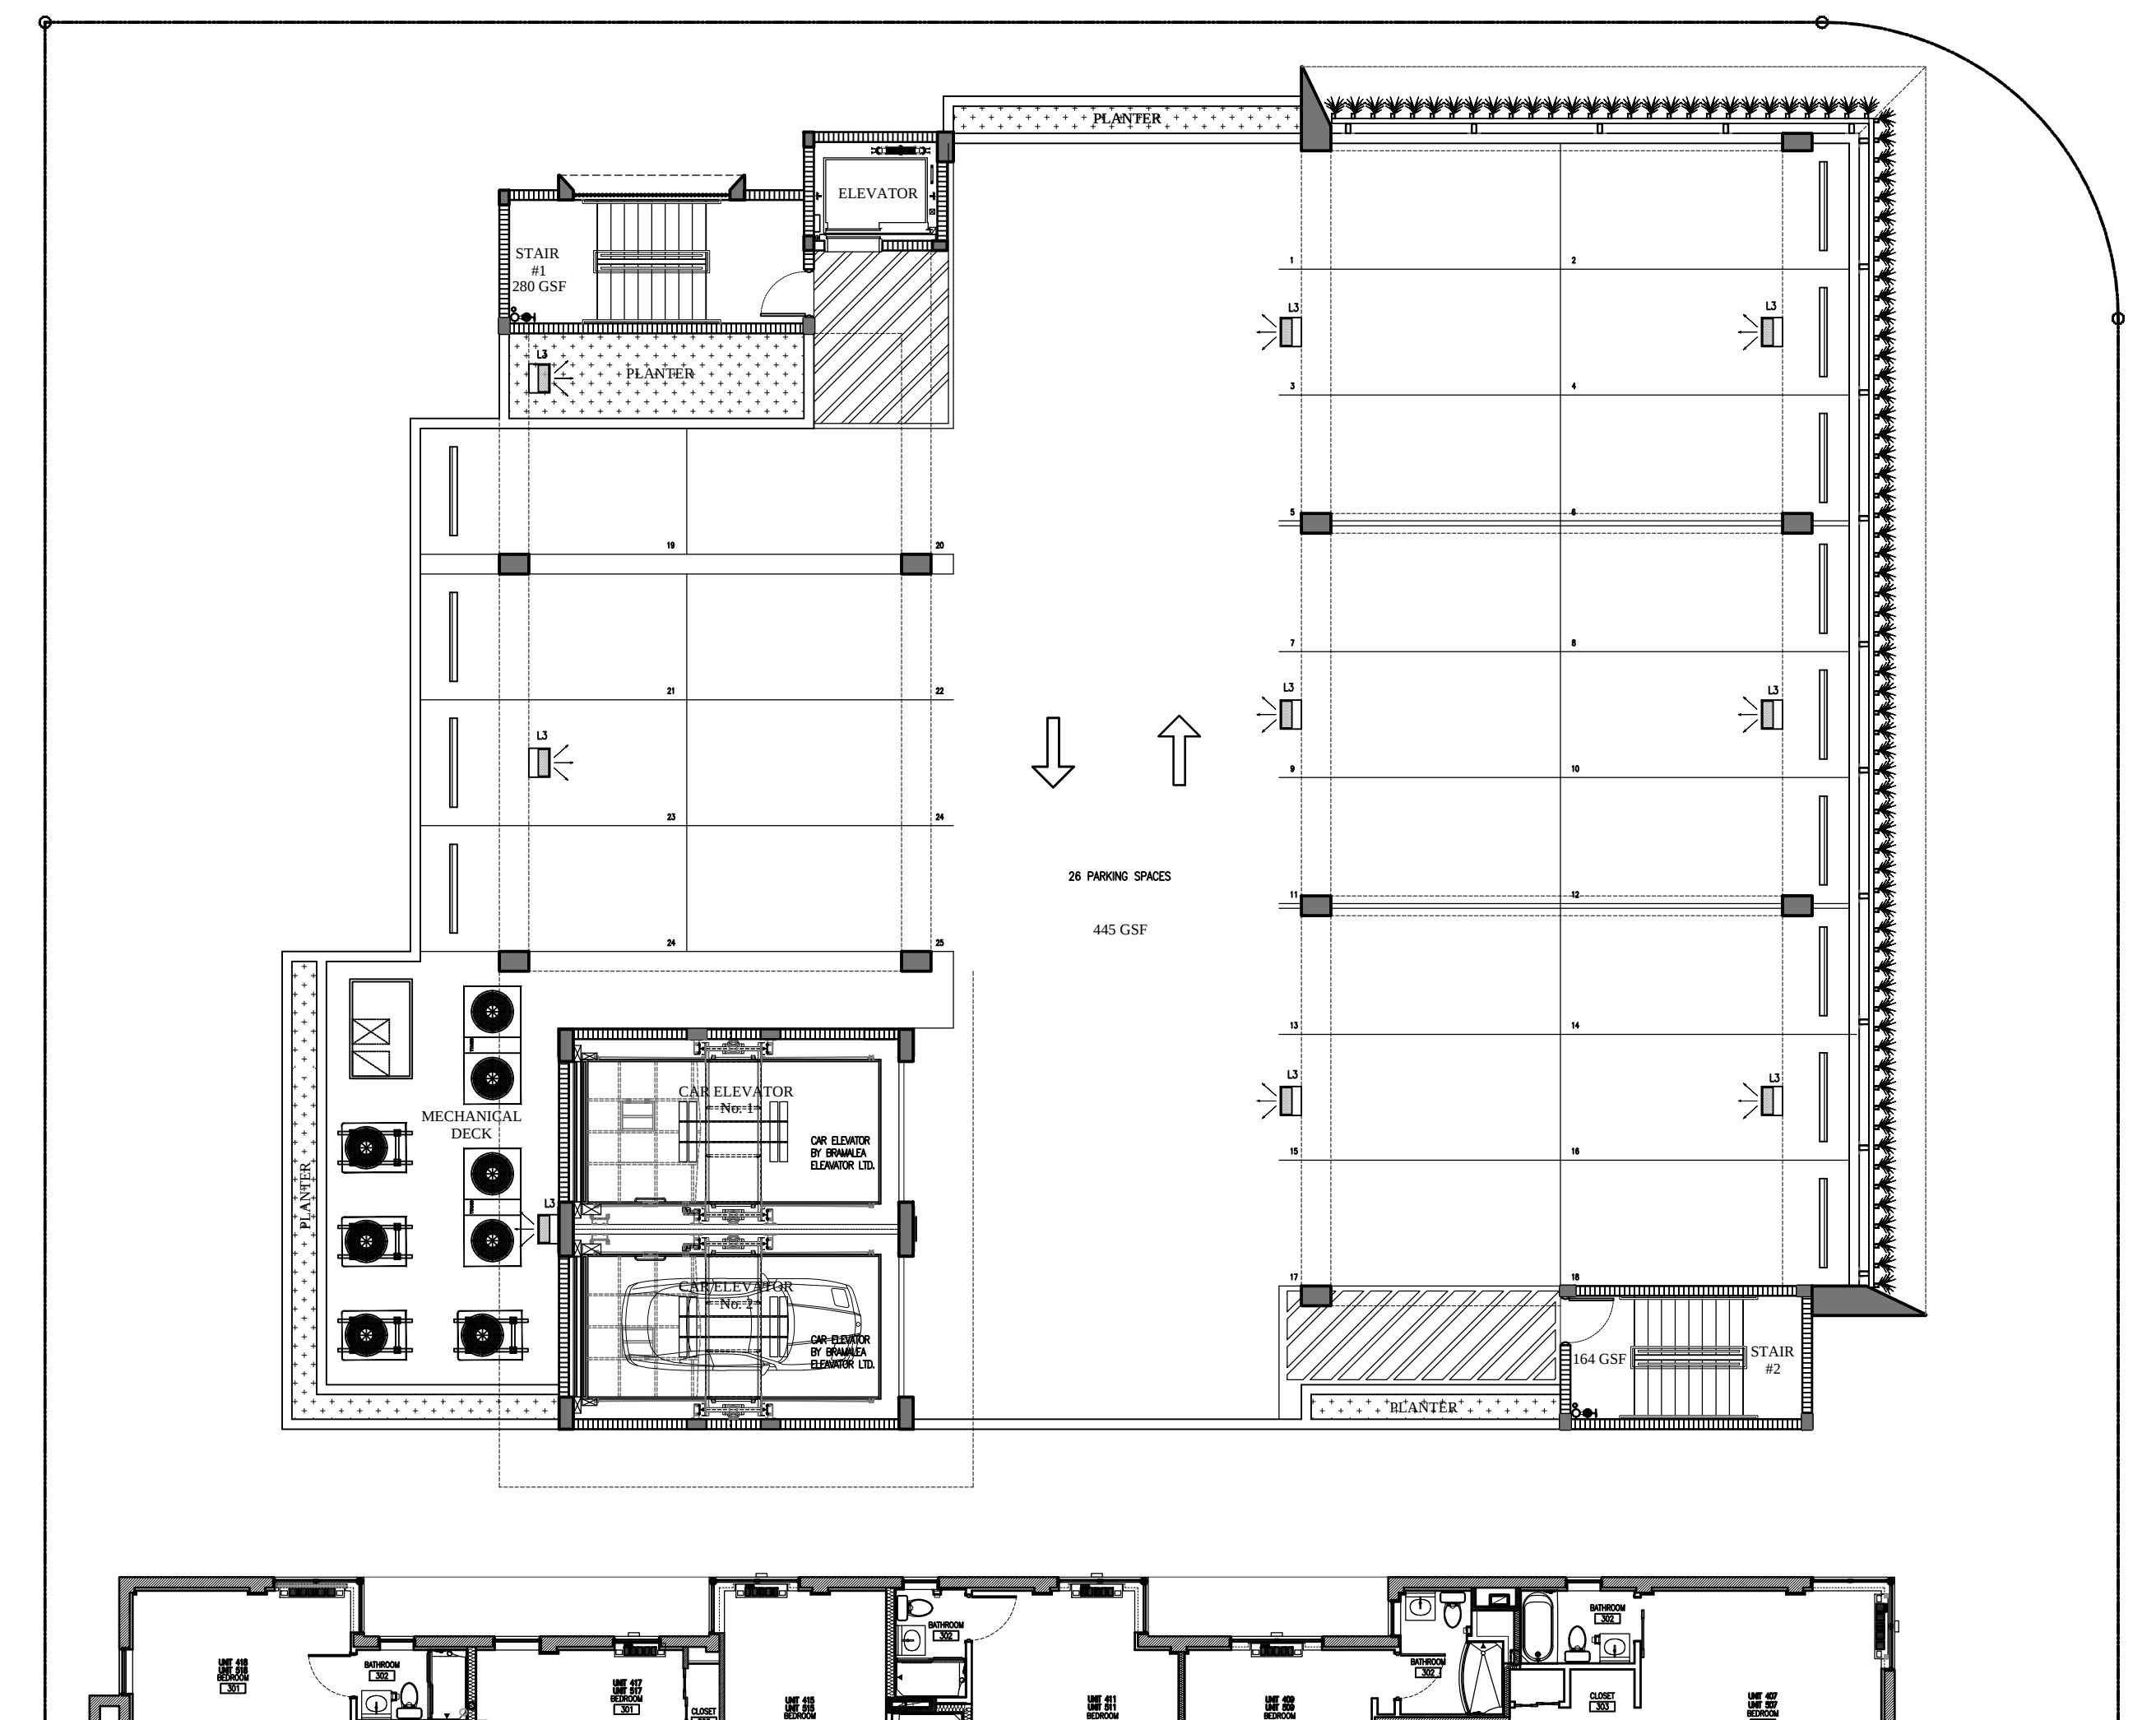

LIGHTING ROOF LEVEL FLOOR PLAN
SCALE: 3/32" = 1'-0"

These drawings and copies thereof furnished by the architect are his property they are not to be used on other work and are to be returned upon demand at the completion of work. If this drawing or any part thereof is used in any manner without the consent of the architect the user thereof becomes indebted to the architect for full commission.

NEW RETAIL EXPANSION FOR:
CONTINENTAL HOTEL
4000 COLLINS AVE. MIAMI BEACH, FL. 33140

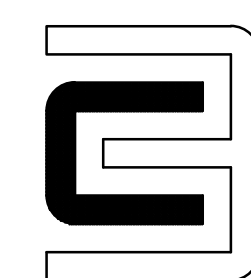

CHARLES H. BENSON & ASSOCIATES ARCHITECTS, P.A.
architect planner interiors
1665 WASHINGTON AVE. 2nd. FLOOR MIAMI BEACH, FLORIDA 33139 Ph: 305-532-6161 * Fax: 305-532-6151
ARCHITECTURE LICENSE # AR14022 NCARB CERTIFICATE # 42,136

DRAWN BY
CHARLES BENSON

SCALE
AS SHOWN

DATE
1-31-17

PROJECT NUMBER
21612

LT-2.0
OF
2

