

WOLFBERG ALVAREZ



3225 AVATION AVE. SUITE 400
MIAMI, FL 33133
P. 305 666 5474
F. 305 666 4894

WOLFBERGALVAREZ.COM
AA 002416
EE 002354

DESIGN ARCHITECT

723 LINCOLN LANE NORTH - CANOPY
723 LINCOLN LANE NORTH
MIAMI BEACH, FL 33139

723 LINCOLN LANE NORTH - CANOPY
723 LINCOLN LANE NORTH
MIAMI BEACH, FL 33139



MARIO S. ALVAREZ, AIA
FL. ARCHITECT
FL. LIC. NO. 9664


WVA PROJECT NO.: 7550.00

ISSUE DATE
05/26/2016


NO. REVISION DATE

DRAWING TITLE
ELEVATIONS

SHEET NUMBER
A4.01

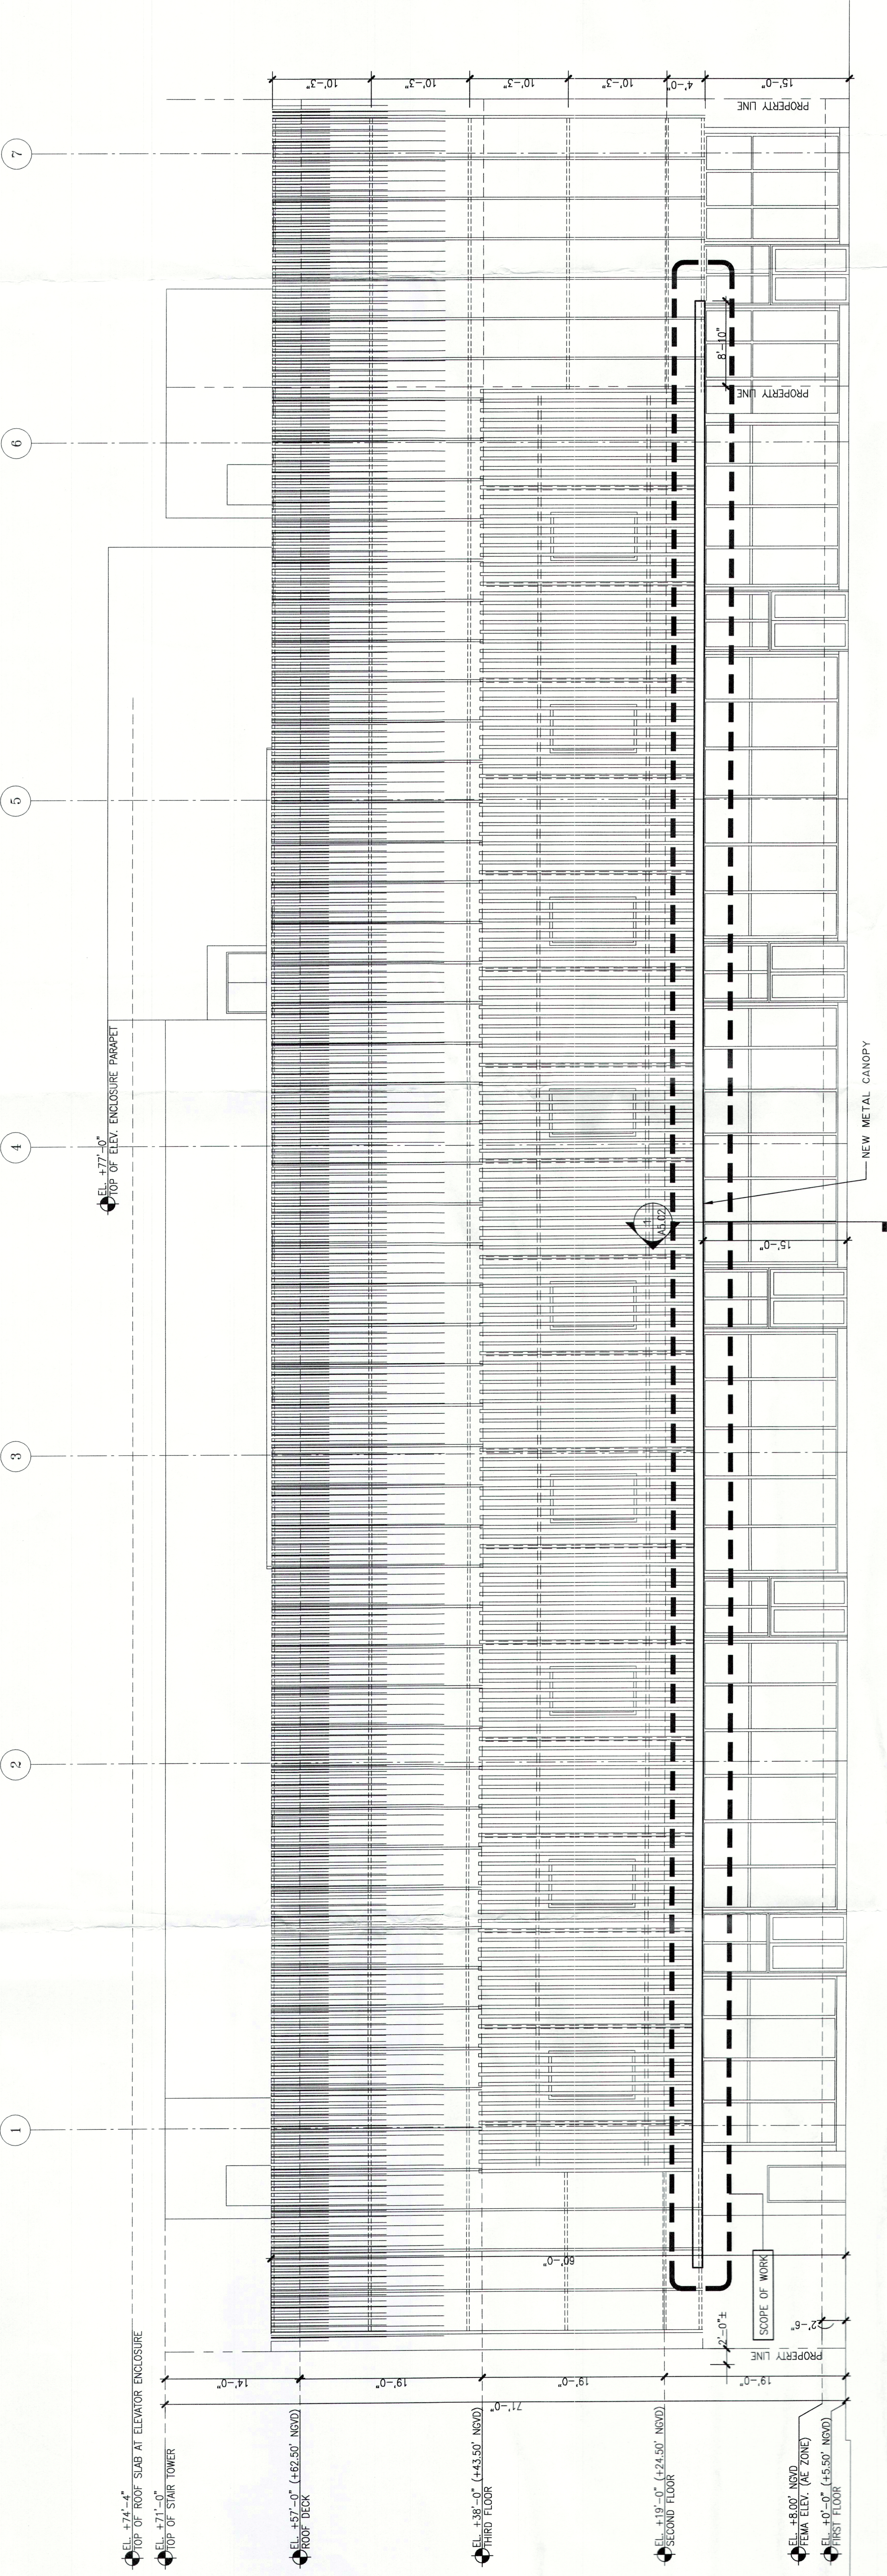

1 SOUTH ELEVATION (LINCOLN LANE)
A4.01 SCALE: 1/8"=1'-0"

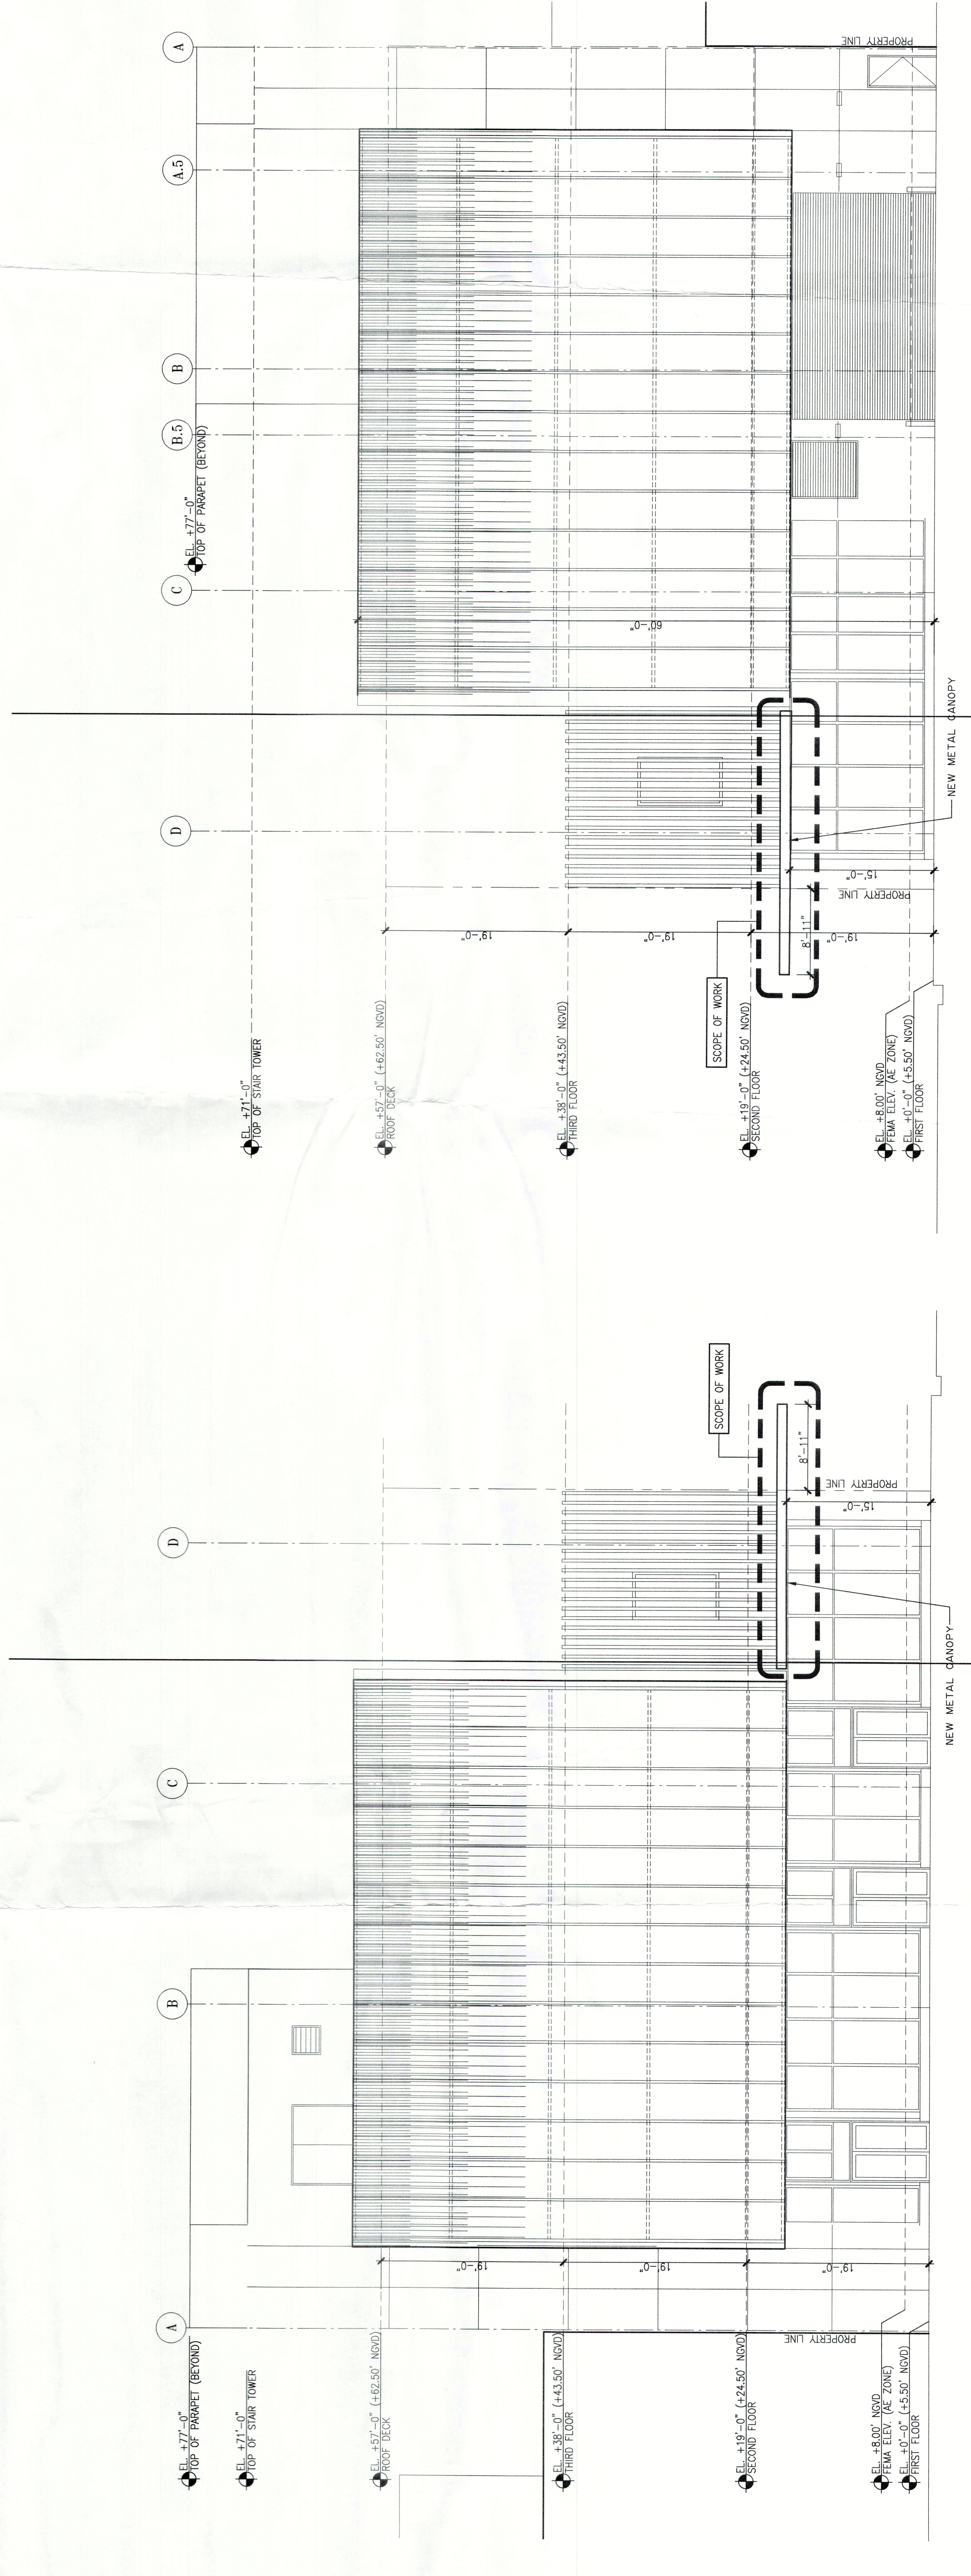

2 EAST ELEVATION (MERIDIAN COURT)
A4.01 SCALE: 1/8"=1'-0"

3 WEST ELEVATION (MERIDIAN AVENUE)
A4.01 SCALE: 1/8"=1'-0"