


MERIDIAN AVENUE

MERIDIAN COURT

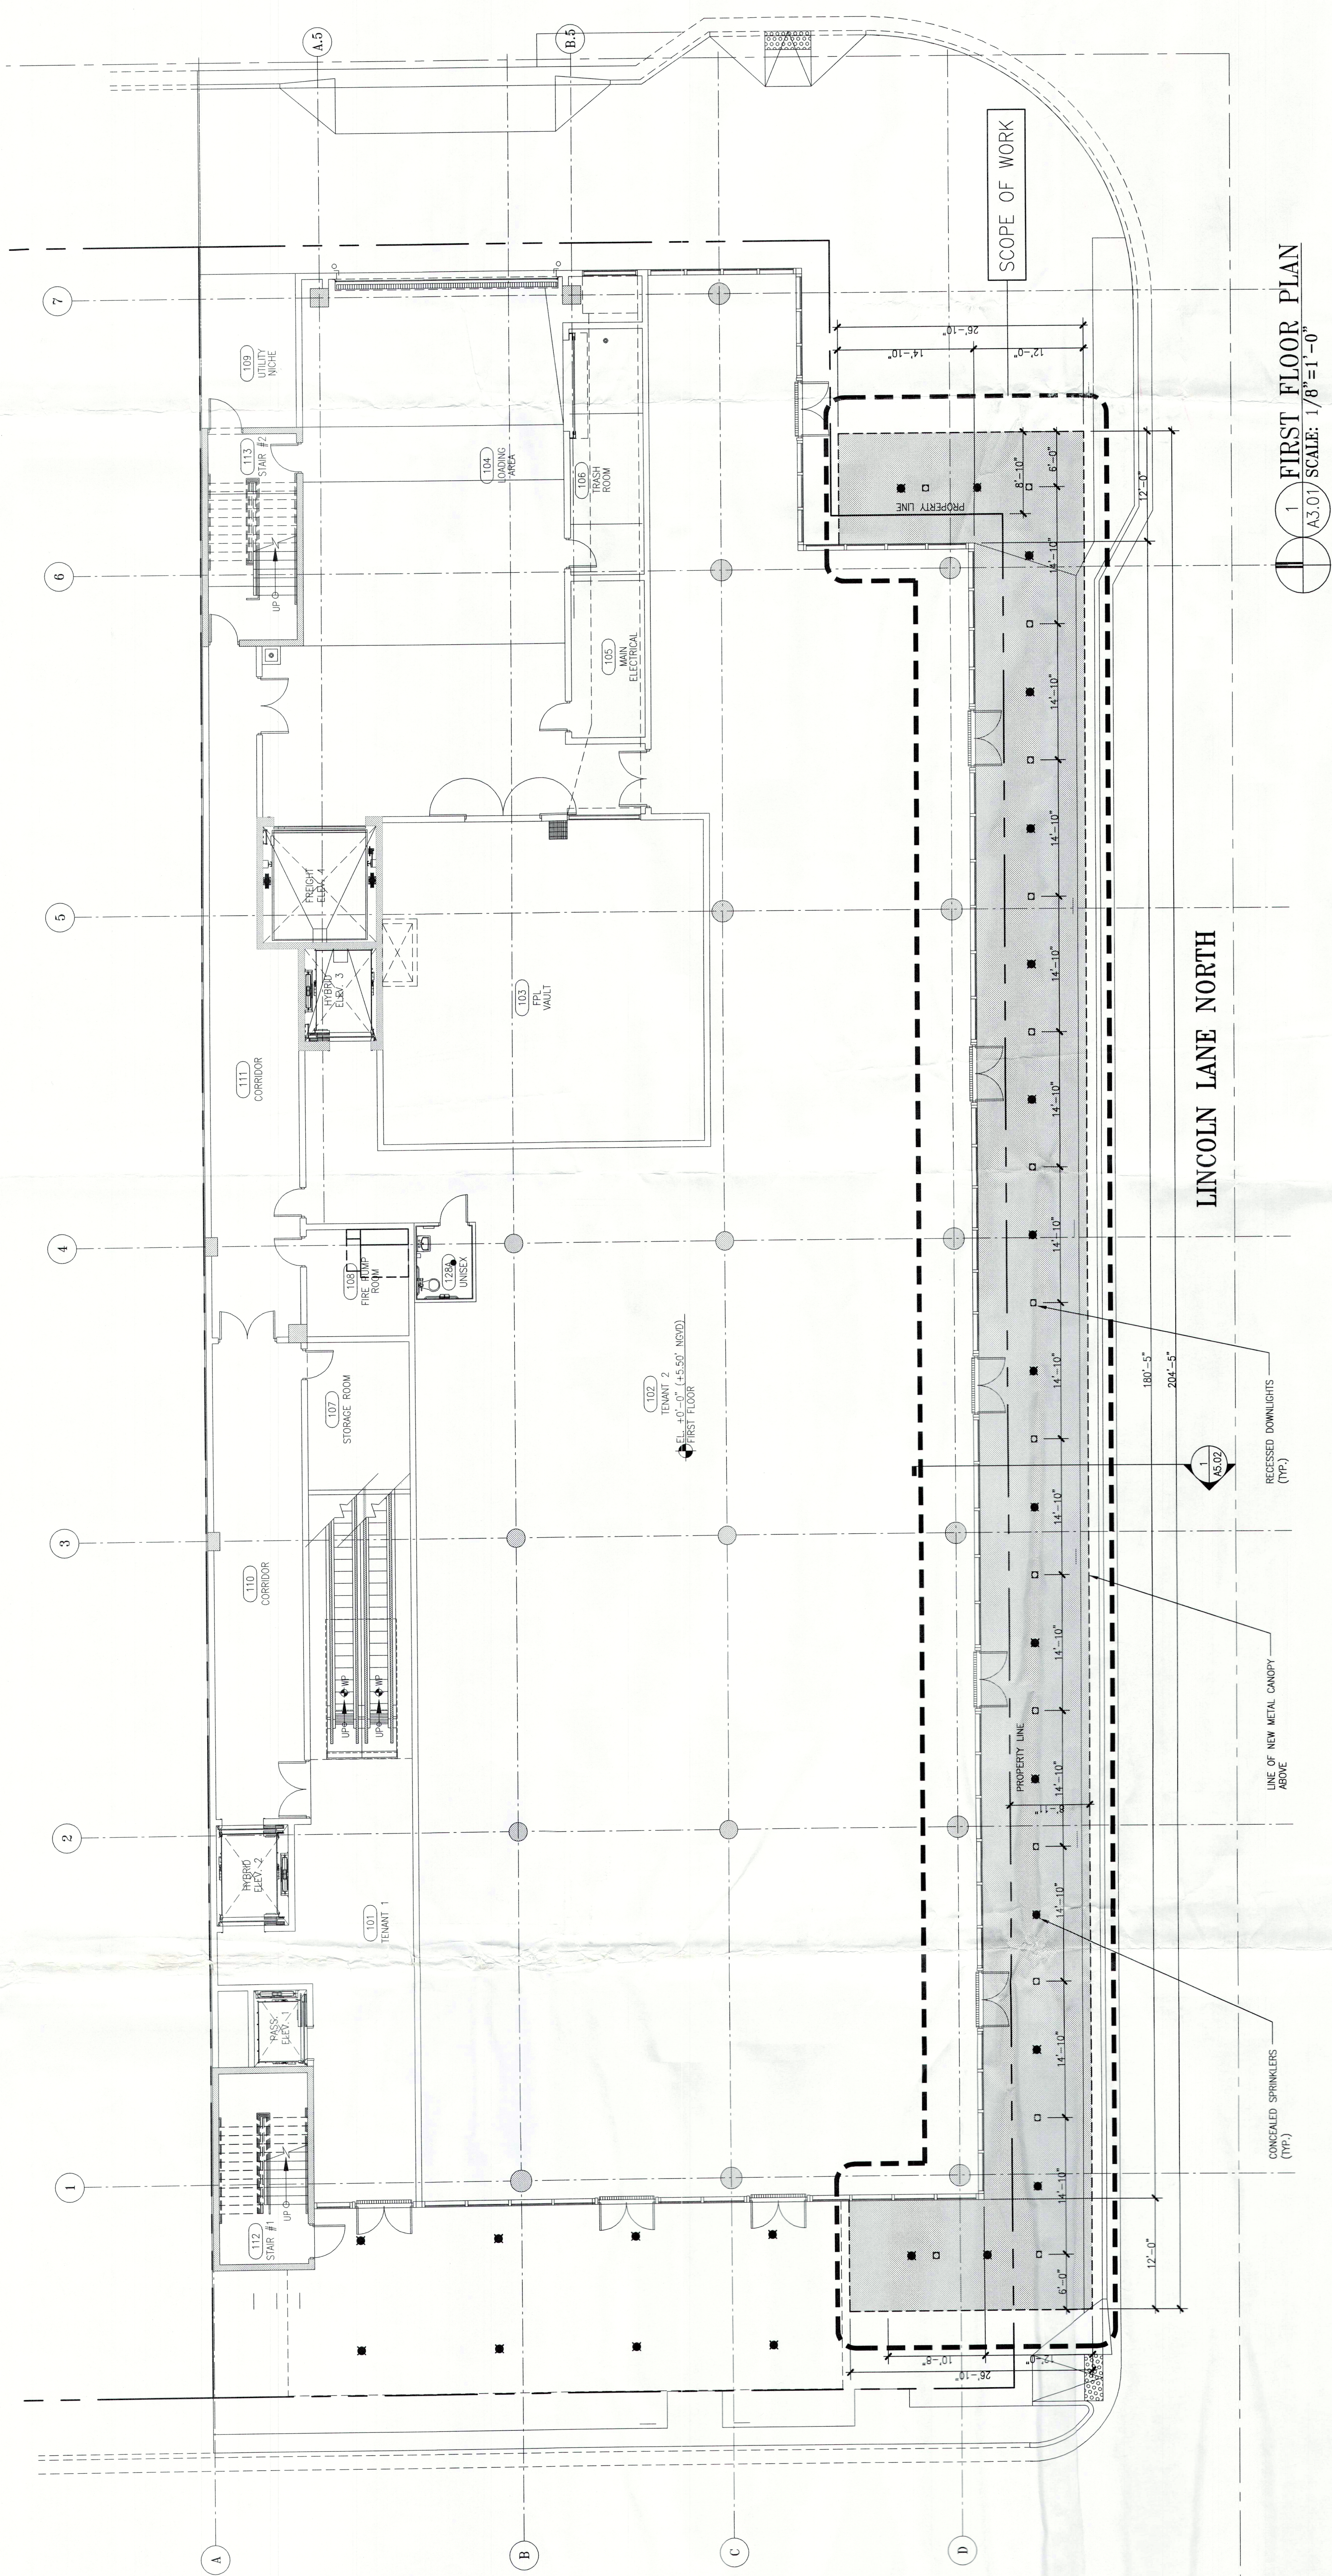

1 FIRST FLOOR PLAN
A3.01 SCALE: 1/8"=1'-0"

723 LINCOLN LANE NORTH - CANOPY
723 LINCOLN LANE NORTH
MIAMI BEACH, FL 33139