


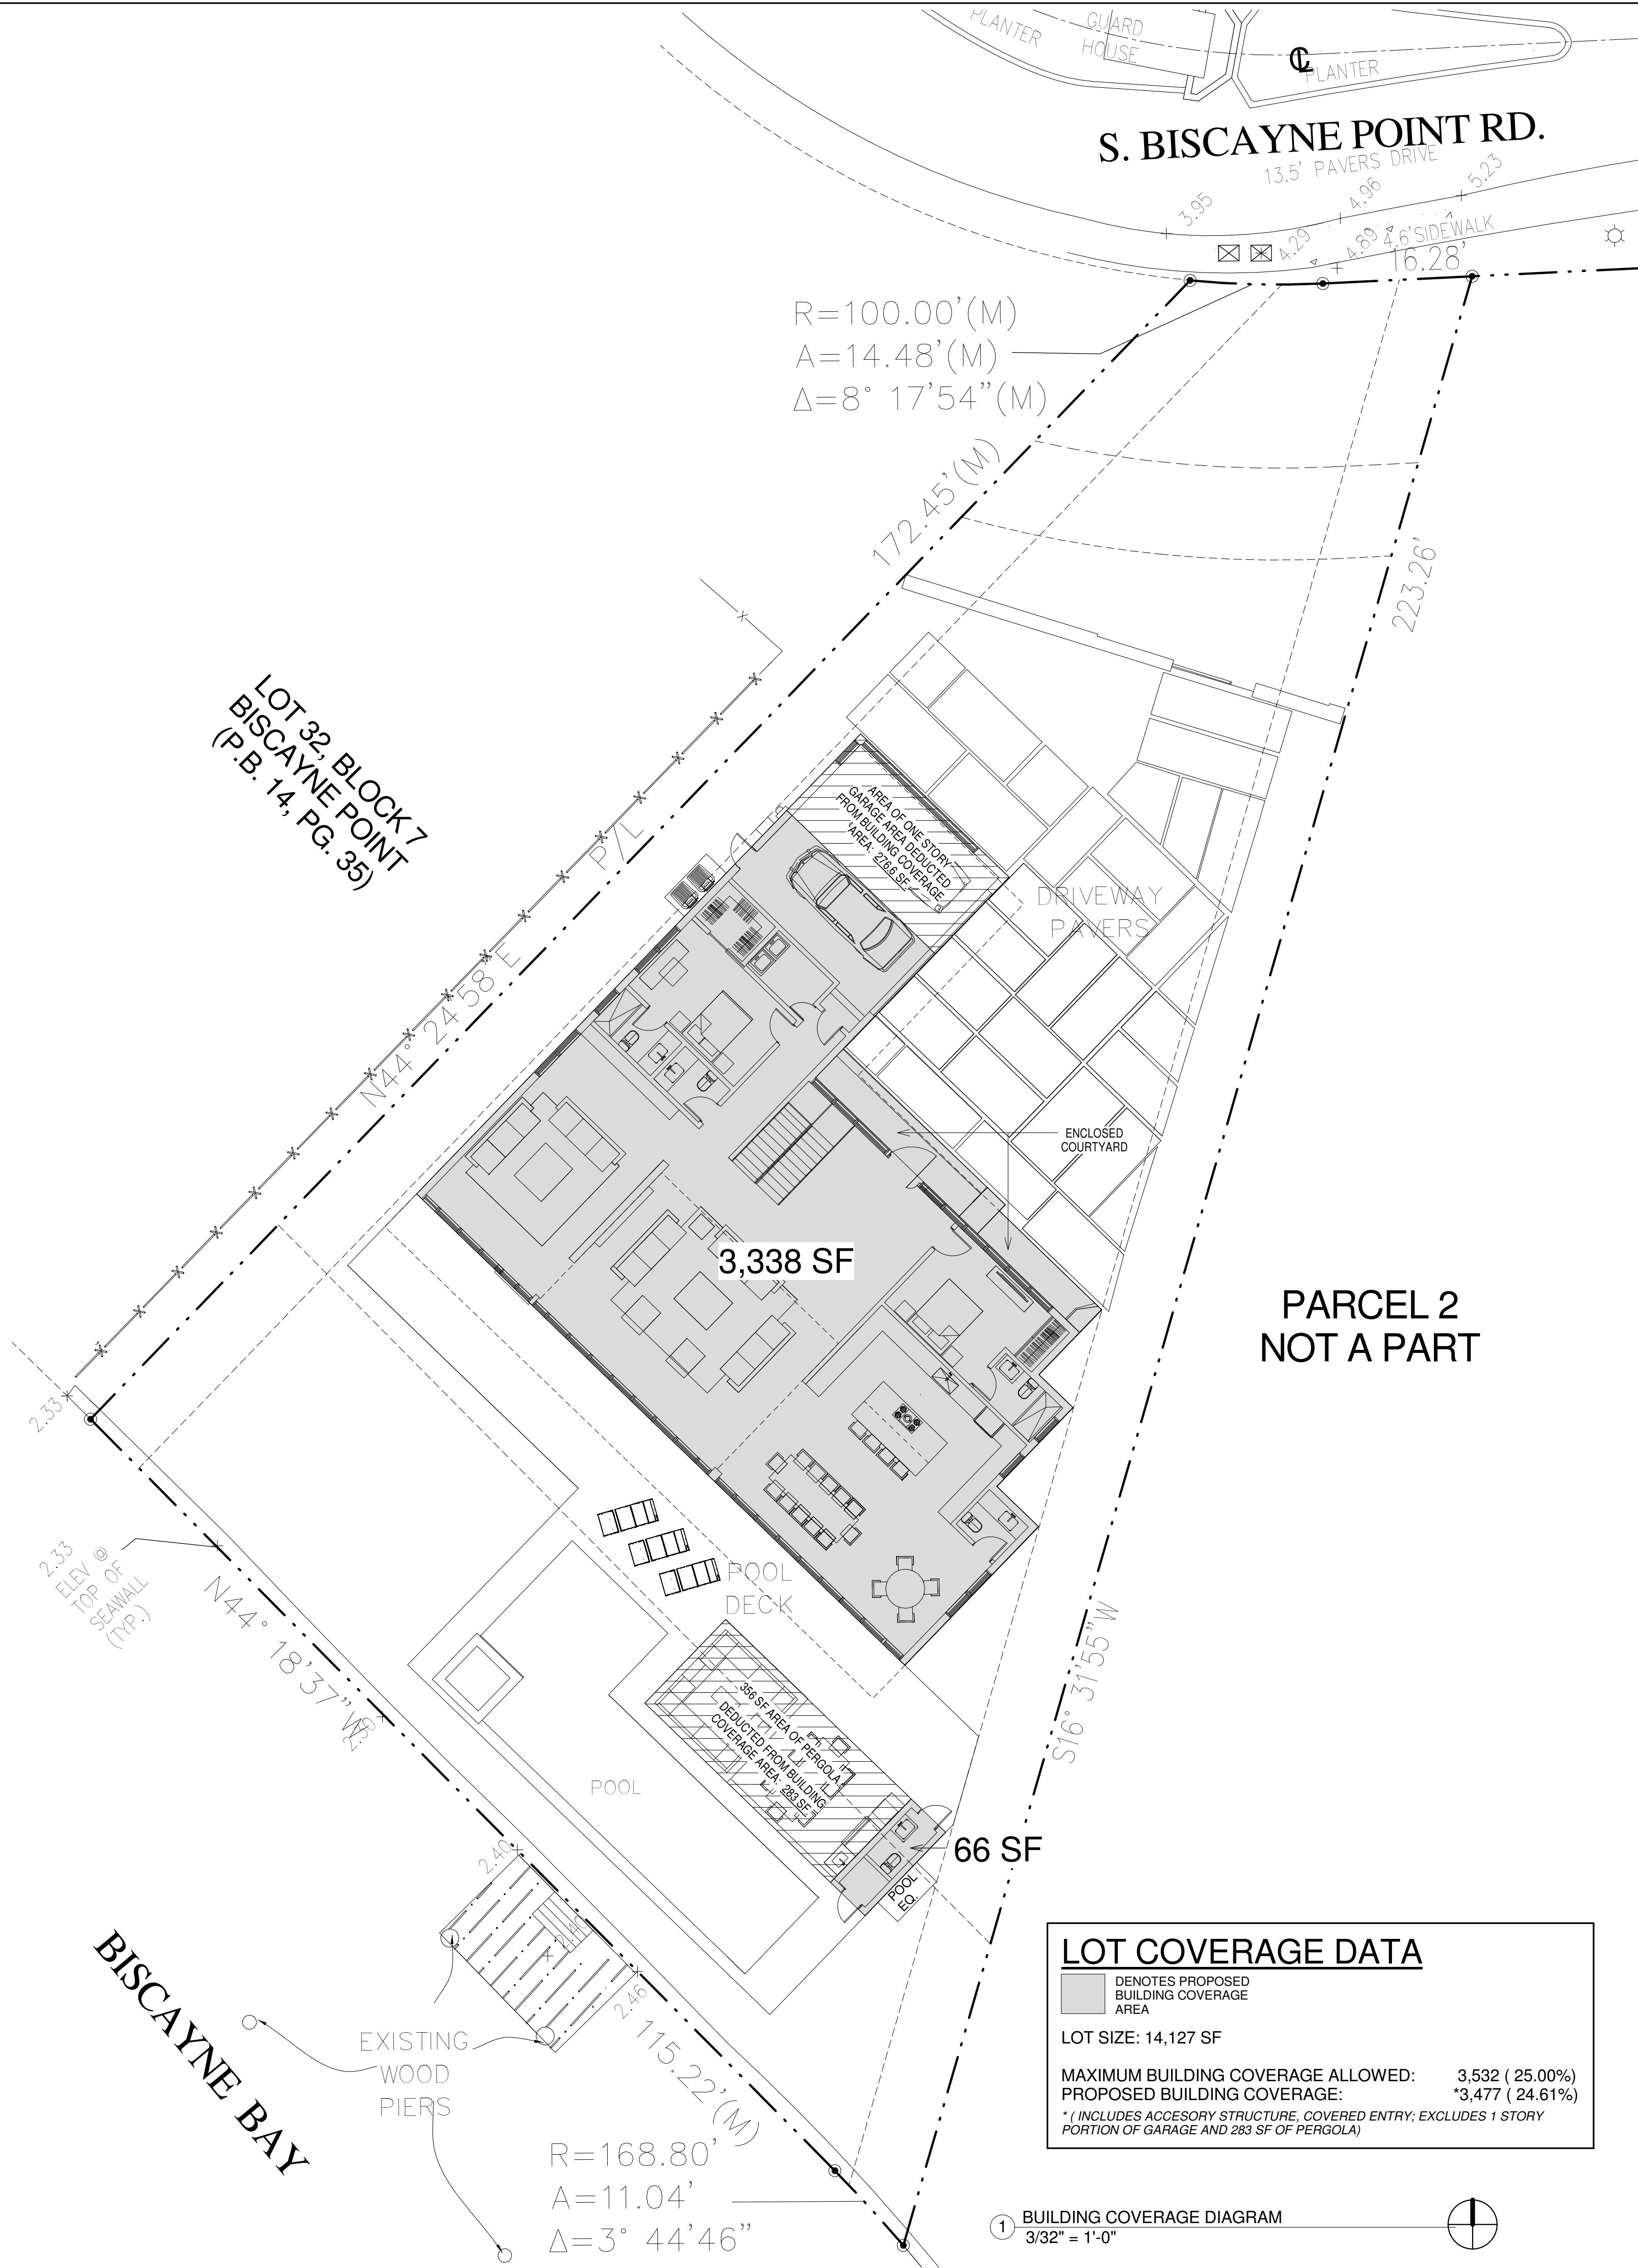


DRB FINAL SUBMITTAL 05/15/17
PROPOSED DESIGN FOR A NEW SINGLE
FAMILY RESIDENCE
1134 S. BISCAYNE POINT RD.
PARCEL 1
MIAMI BEACH, FL. 33141

Project Number
15-0801
Date
05/01/17
Drawing Name
Lot Coverage
Diagram

Sheet Number
A 100.a



② SECOND FLOOR UNIT SIZE
1/8" = 1'-0"

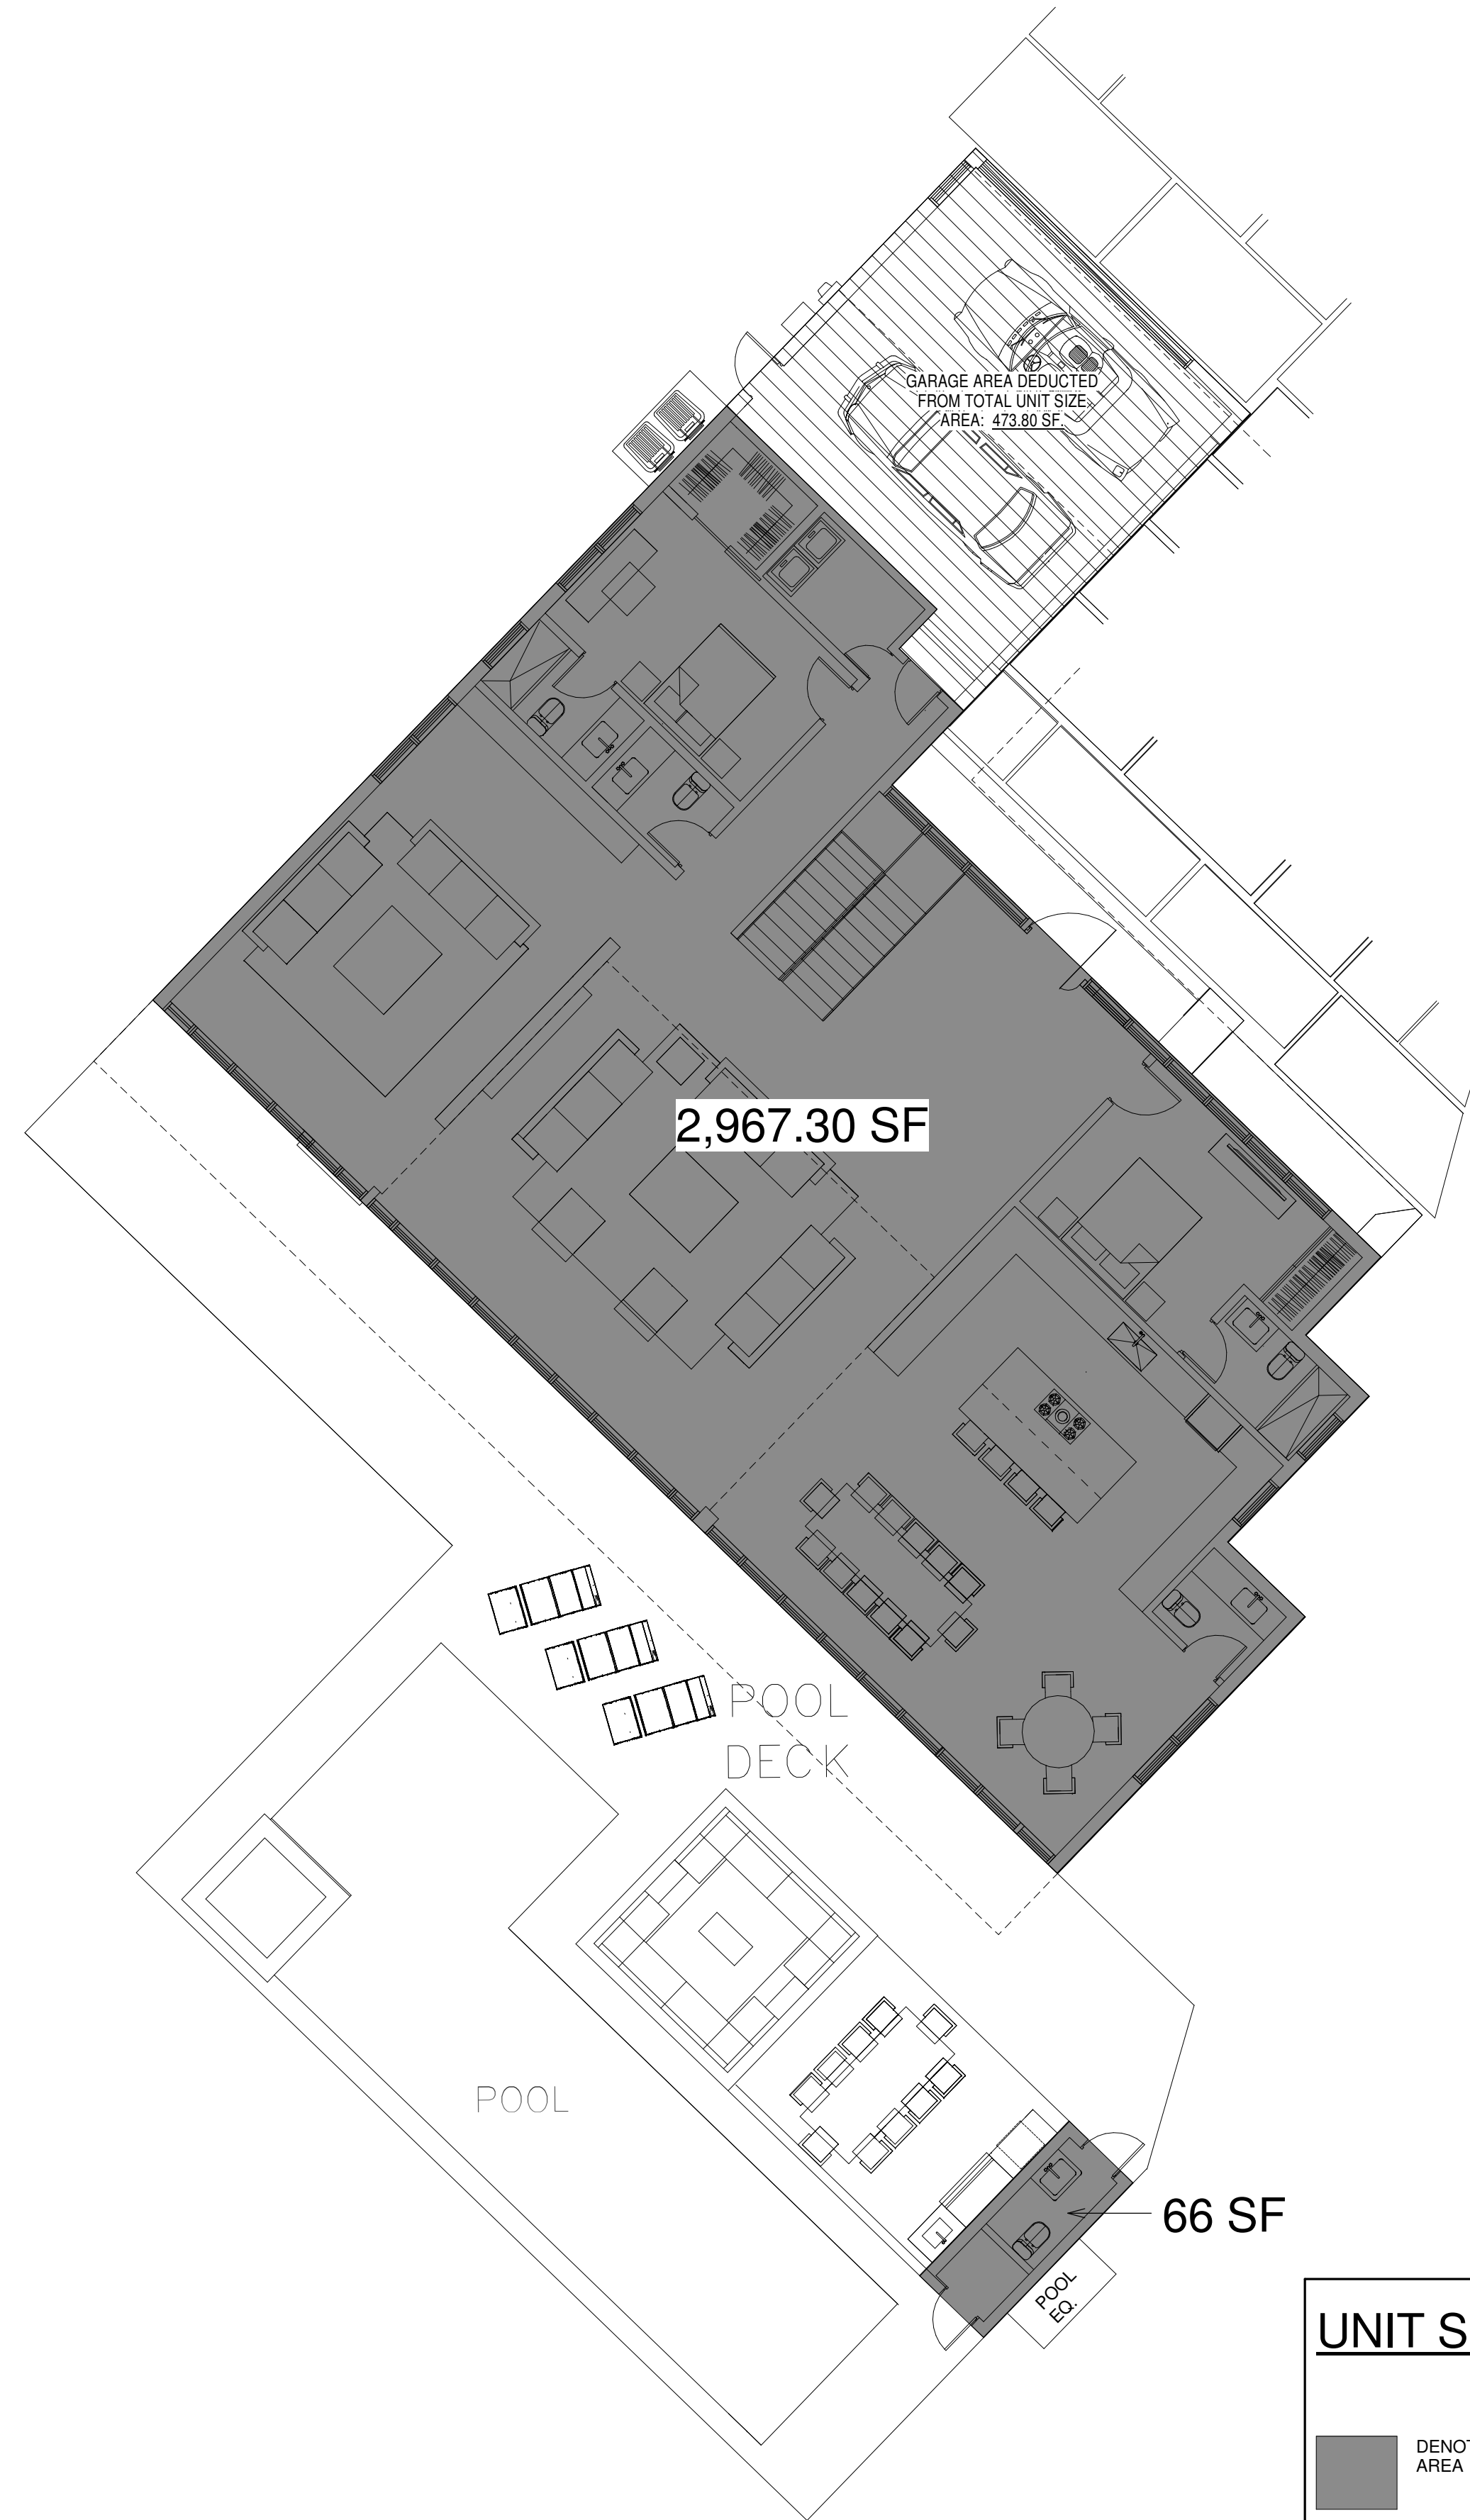

① FIRST FLOOR UNIT SIZE
1/8" = 1'-0"

UNIT SIZE DATA	
DENOTES UNIT SIZE AREA	DENOTES UNIT SIZE AREA BEING DEDUCTED
LOT SIZE: 14,127 SF	
MAXIMUM UNIT SIZE ALLOWED:	5,651.00 (40.00%)
PROPOSED FIRST FLOOR UNIT SIZE:	*3,033.30
PROPOSED SECOND FLOOR UNIT SIZE:	2,616.40
TOTAL UNIT SIZE:	5,649.70 (39.90%)
* EXCLUDES GARAGE SF:	473.80

DRB FINAL SUBMITTAL 05/15/17
PROPOSED DESIGN FOR A NEW SINGLE
FAMILY RESIDENCE
1134 S. BISCAYNE POINT RD.
PARCEL 1
MIAMI BEACH, FL. 33141

Project Number 15-0801
Date 05/01/17
Drawing Name
Unit Size
Diagrams
Sheet Number


A 100.b

Architect Seal
NOT VALID UNLESS IT BEARS AN
ORIGINAL SIGNATURE AND A
EMBOSSED SEAL

Submittal / Revision No. date
DRB FIRST SUBMITTAL 04 / 18 / 17
DRB FINAL SUBMITTAL 05 / 15 / 17

rmethod
r-method, inc. #AA26002053
residential + retail
architecture
300 Oakwood Lane Suite 100
Hollywood, Florida 33020
email info@r-method.net phone 305.914.5355

JOSE RUBEN JIMENEZ
FLORIDA ARCHITECT
No. AR 94903

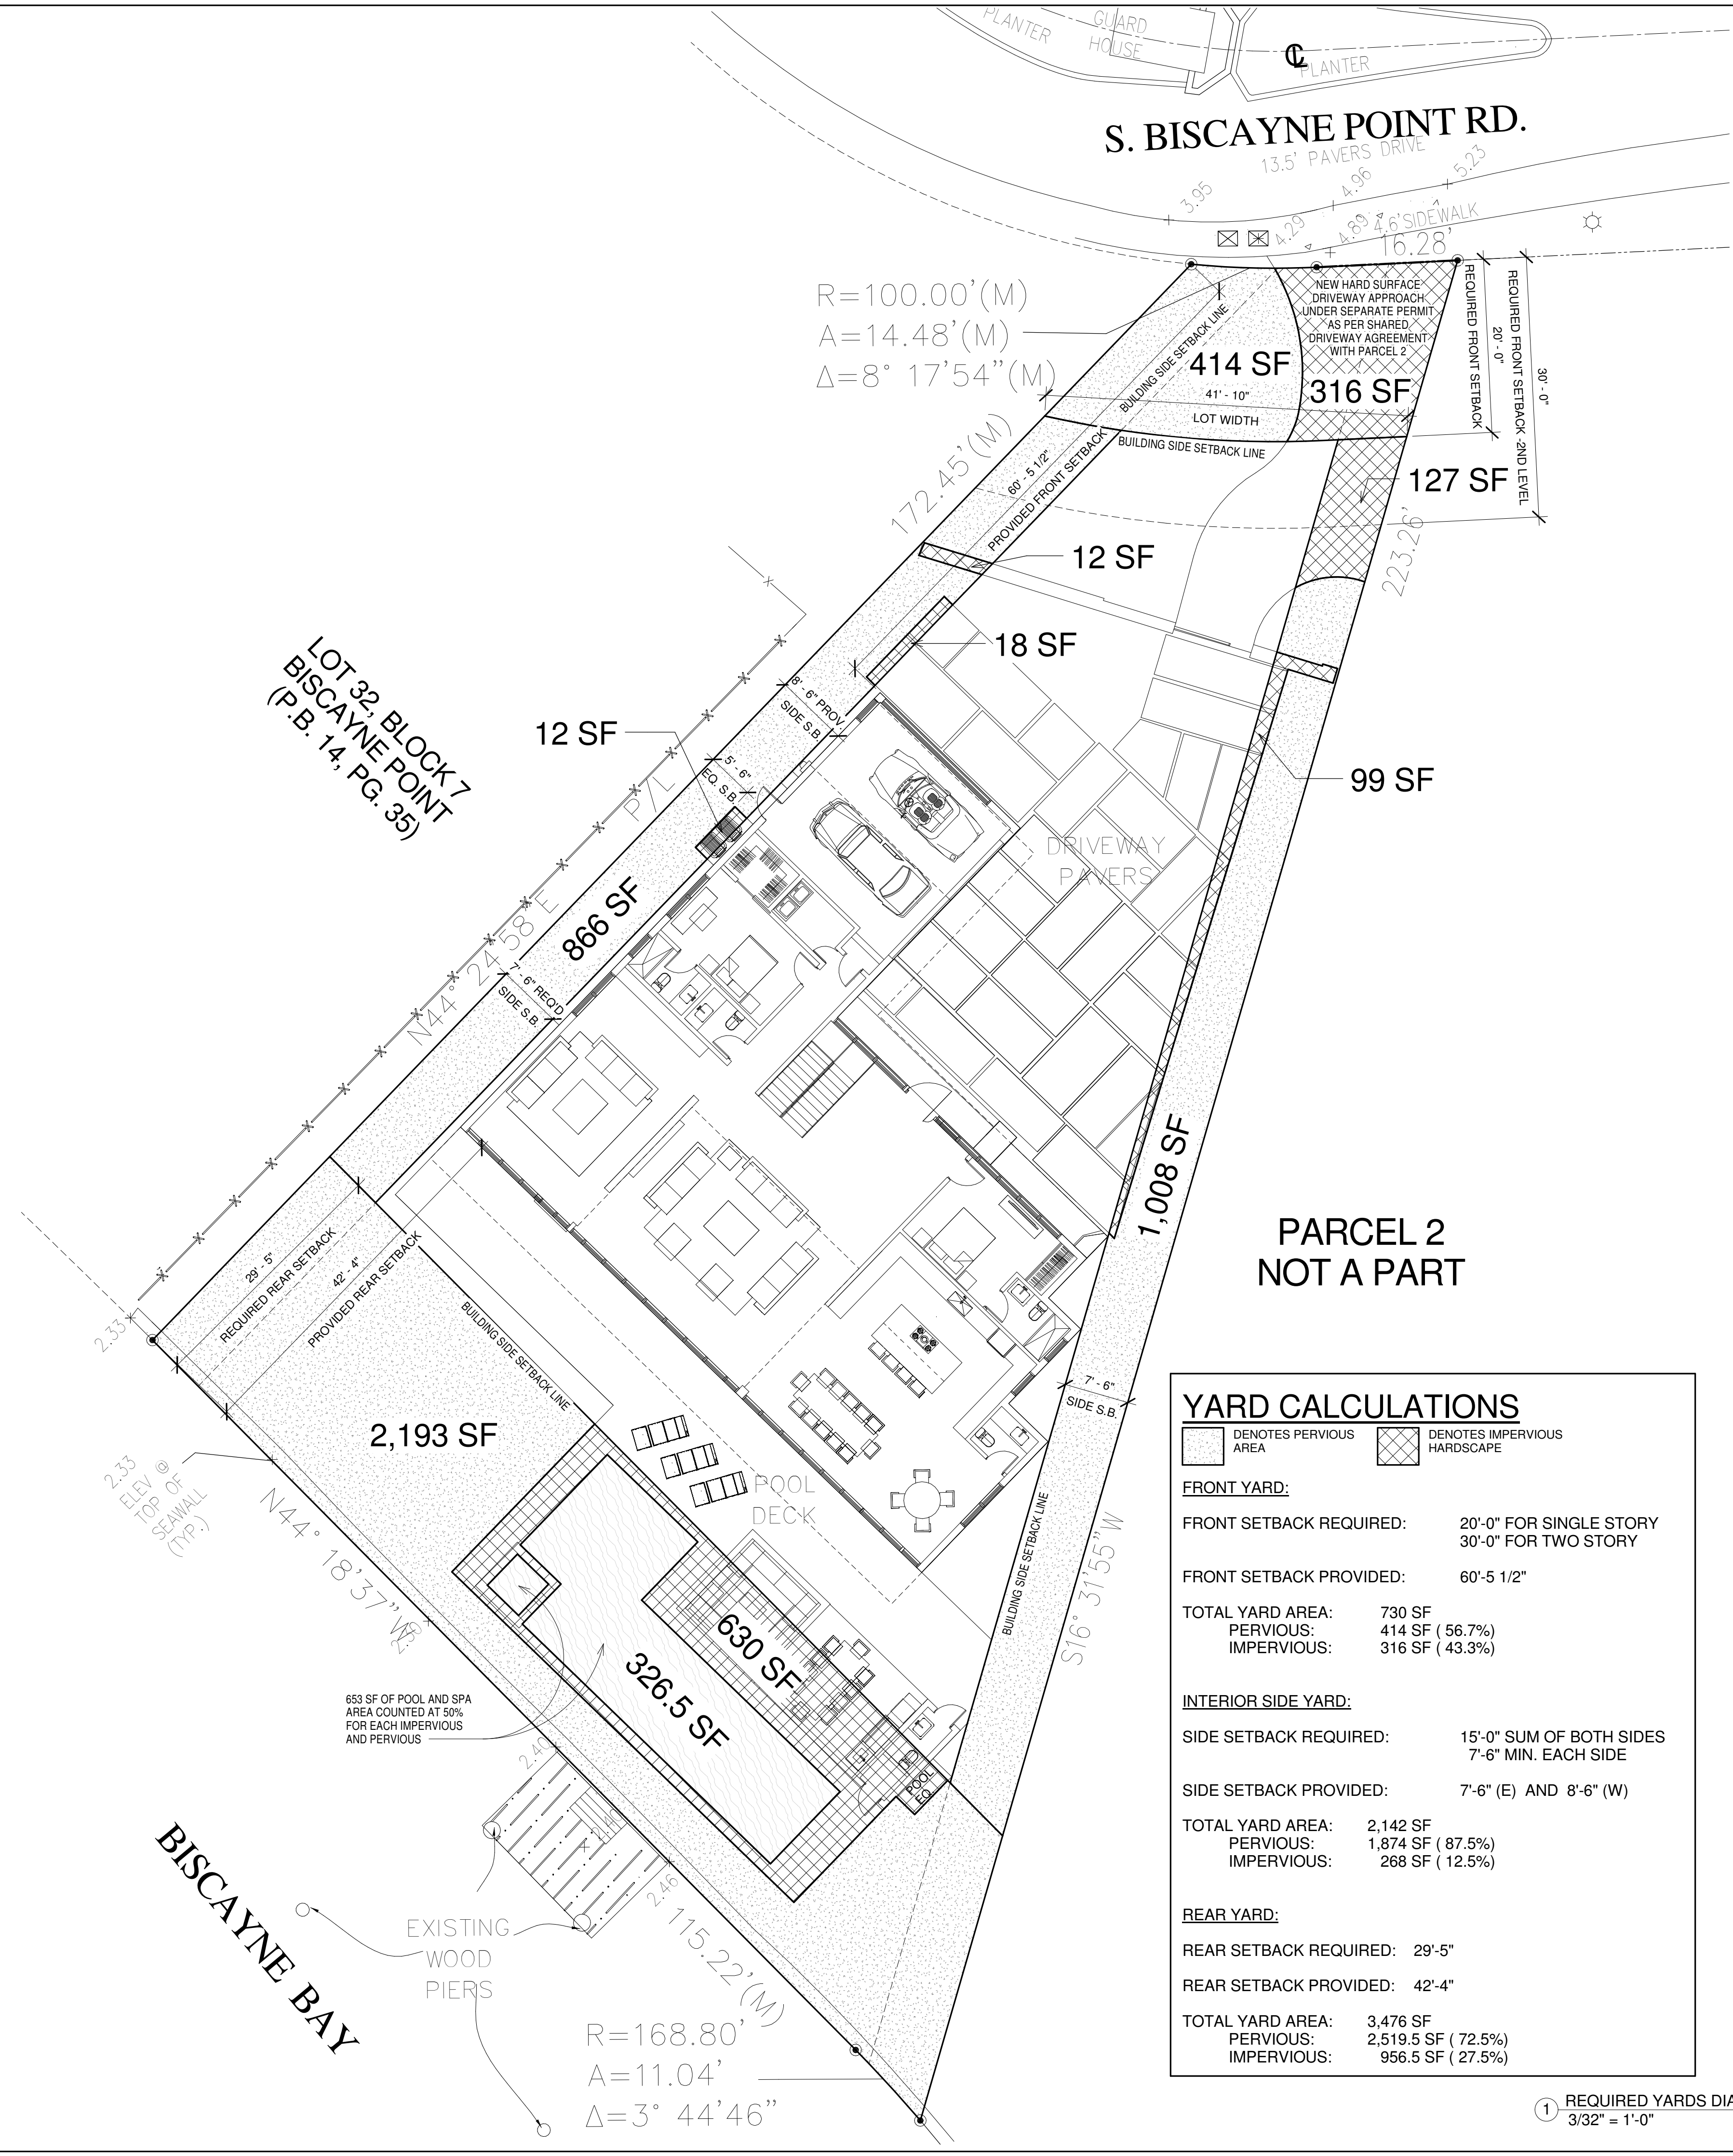


YARD CALCULATIONS				
	DENOTES PERVIOUS AREA			DENOTES IMPERVIOUS HARDCAPE
<u>FRONT YARD:</u>				
FRONT SETBACK REQUIRED:		20'-0" FOR SINGLE STORY 30'-0" FOR TWO STORY		
FRONT SETBACK PROVIDED:		60'-5 1/2"		
TOTAL YARD AREA:		730 SF		
PERVIOUS:		414 SF (56.7%)		
IMPERVIOUS:		316 SF (43.3%)		
<u>INTERIOR SIDE YARD:</u>				
SIDE SETBACK REQUIRED:		15'-0" SUM OF BOTH SIDES 7'-6" MIN. EACH SIDE		
SIDE SETBACK PROVIDED:		7'-6" (E) AND 8'-6" (W)		
TOTAL YARD AREA:		2,142 SF		
PERVIOUS:		1,874 SF (87.5%)		
IMPERVIOUS:		268 SF (12.5%)		
<u>REAR YARD:</u>				
REAR SETBACK REQUIRED:		29'-5"		
REAR SETBACK PROVIDED:		42'-4"		
TOTAL YARD AREA:		3,476 SF		
PERVIOUS:		2,519.5 SF (72.5%)		
IMPERVIOUS:		956.5 SF (27.5%)		

Submittal / Revision No.	date
DRB FIRST SUBMITTAL	04 / 18 / 17
DRB FINAL SUBMITTAL	05 / 15 / 17

DRB FINAL SUBMITTAL 05/15/17
PROPOSED DESIGN FOR A NEW SINGLE
FAMILY RESIDENCE
1134 S. BISCAYNE POINT RD.
PARCEL 1
MIAMI BEACH, FL. 33141


Project Number	15-0801
Date	05/01/17
Drawing Name	Required Yards Diagram
Sheet Number	A 100.c

 

Project Number	15-0801
Date	05/01/17
Drawing Name	
Rear Setback Calculation Diagram	
Sheet Number	

A 100.d

Submittal / Revision No.	date
DRB FIRST SUBMITTAL	04 / 18 / 17
DRB FINAL SUBMITTAL	05 / 15 / 17

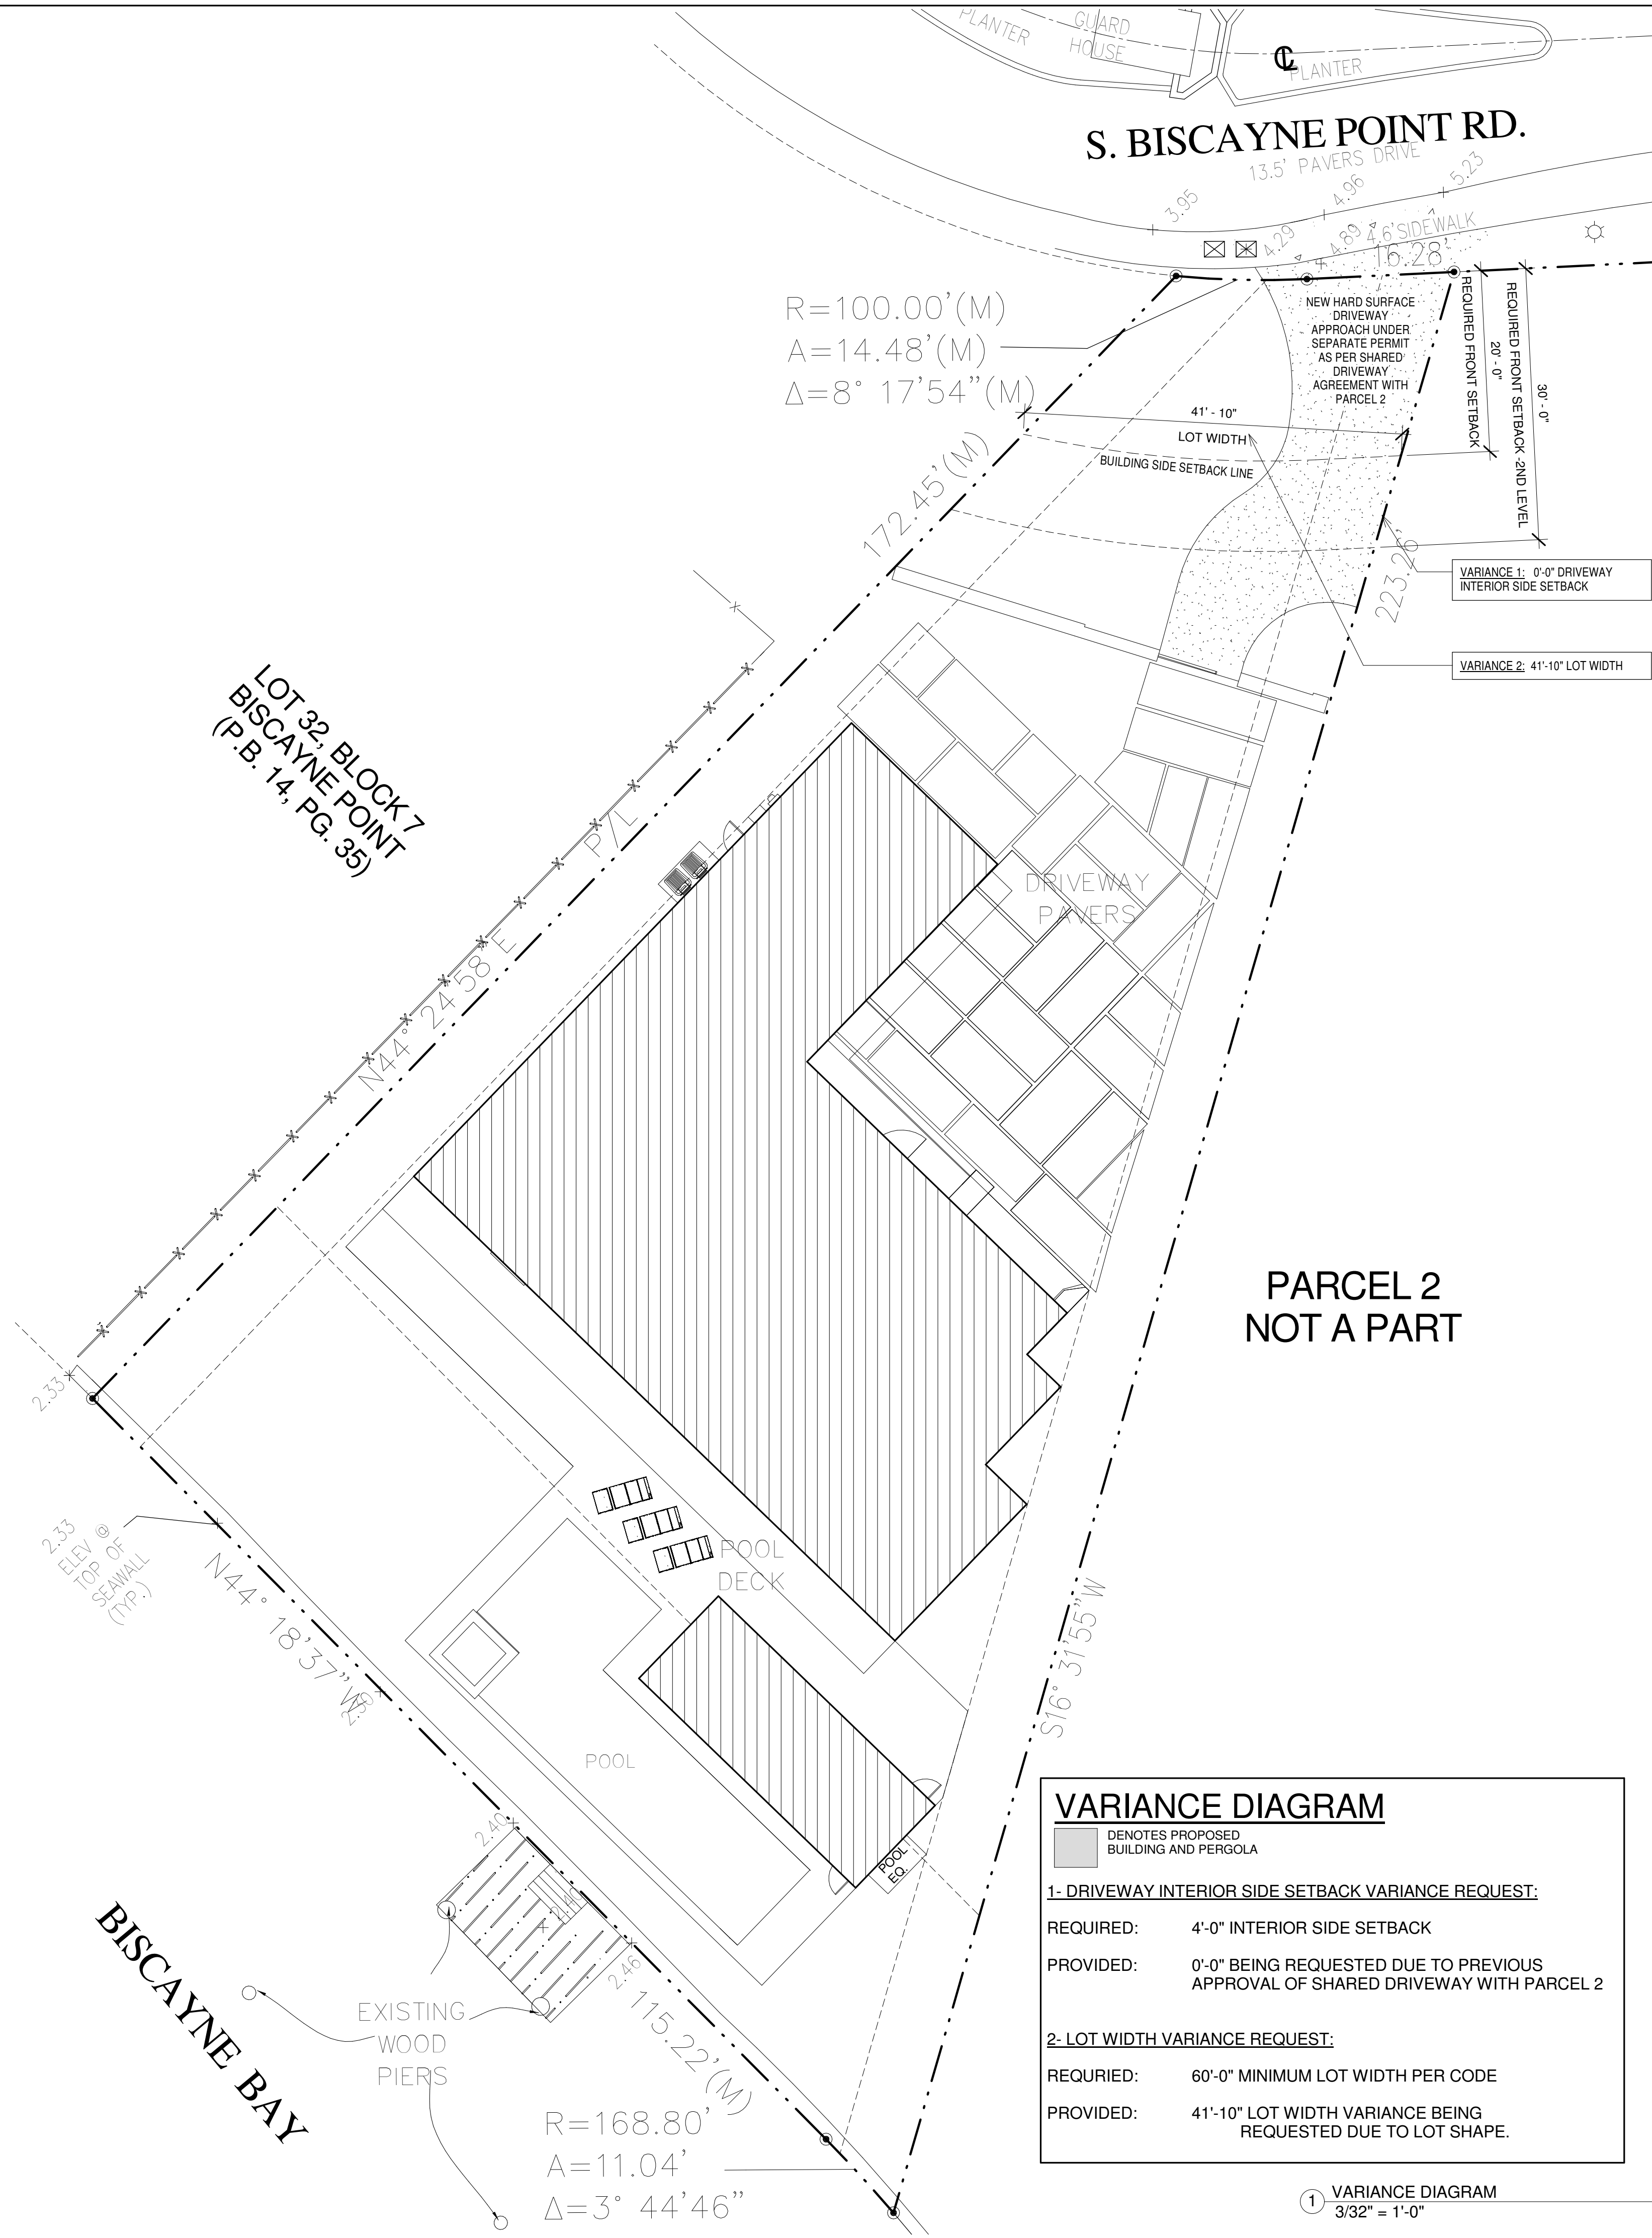

VARIANCE DIAGRAM

DENOTES PROPOSED BUILDING AND PERGOLA

1- DRIVEWAY INTERIOR SIDE SETBACK VARIANCE REQUEST:

REQUIRED: 4'-0" INTERIOR SIDE SETBACK

PROVIDED: 0'-0" BEING REQUESTED DUE TO PREVIOUS APPROVAL OF SHARED DRIVEWAY WITH PARCEL 2

2- LOT WIDTH VARIANCE REQUEST:

REQUIRED: 60'-0" MINIMUM LOT WIDTH PER CODE

PROVIDED: 41'-10" LOT WIDTH VARIANCE BEING REQUESTED DUE TO LOT SHAPE.

1 VARIANCE DIAGRAM
3/32" = 1'-0"

rmethod
r-method, inc. #AA26002053
residential + retail
architecture
300 Oakwood Lane Suite 100
Hollywood, Florida 33020
e | info@r-method.net | p | 305 . 914 . 5355

Architect Seal
NOT VALID UNLESS IT BEARS AN
ORIGINAL SIGNATURE AND A
EMBOSSED SEAL

JOSE RUBEN JIMENEZ
FLORIDA ARCHITECT
No. AR 94903

Submittal / Revision No.	date
DRB FIRST SUBMITTAL	04 / 18 / 17
DRB FINAL SUBMITTAL	05 / 15 / 17


DRB FINAL SUBMITTAL 05/15/17
PROPOSED DESIGN FOR A NEW SINGLE
FAMILY RESIDENCE
1134 S. BISCAYNE POINT RD.
PARCEL 1
MIAMI BEACH, FL. 33141

Project Number 15-0801
Date 05/01/17


Drawing Name
Variance
Diagram

Sheet Number

A 100.e

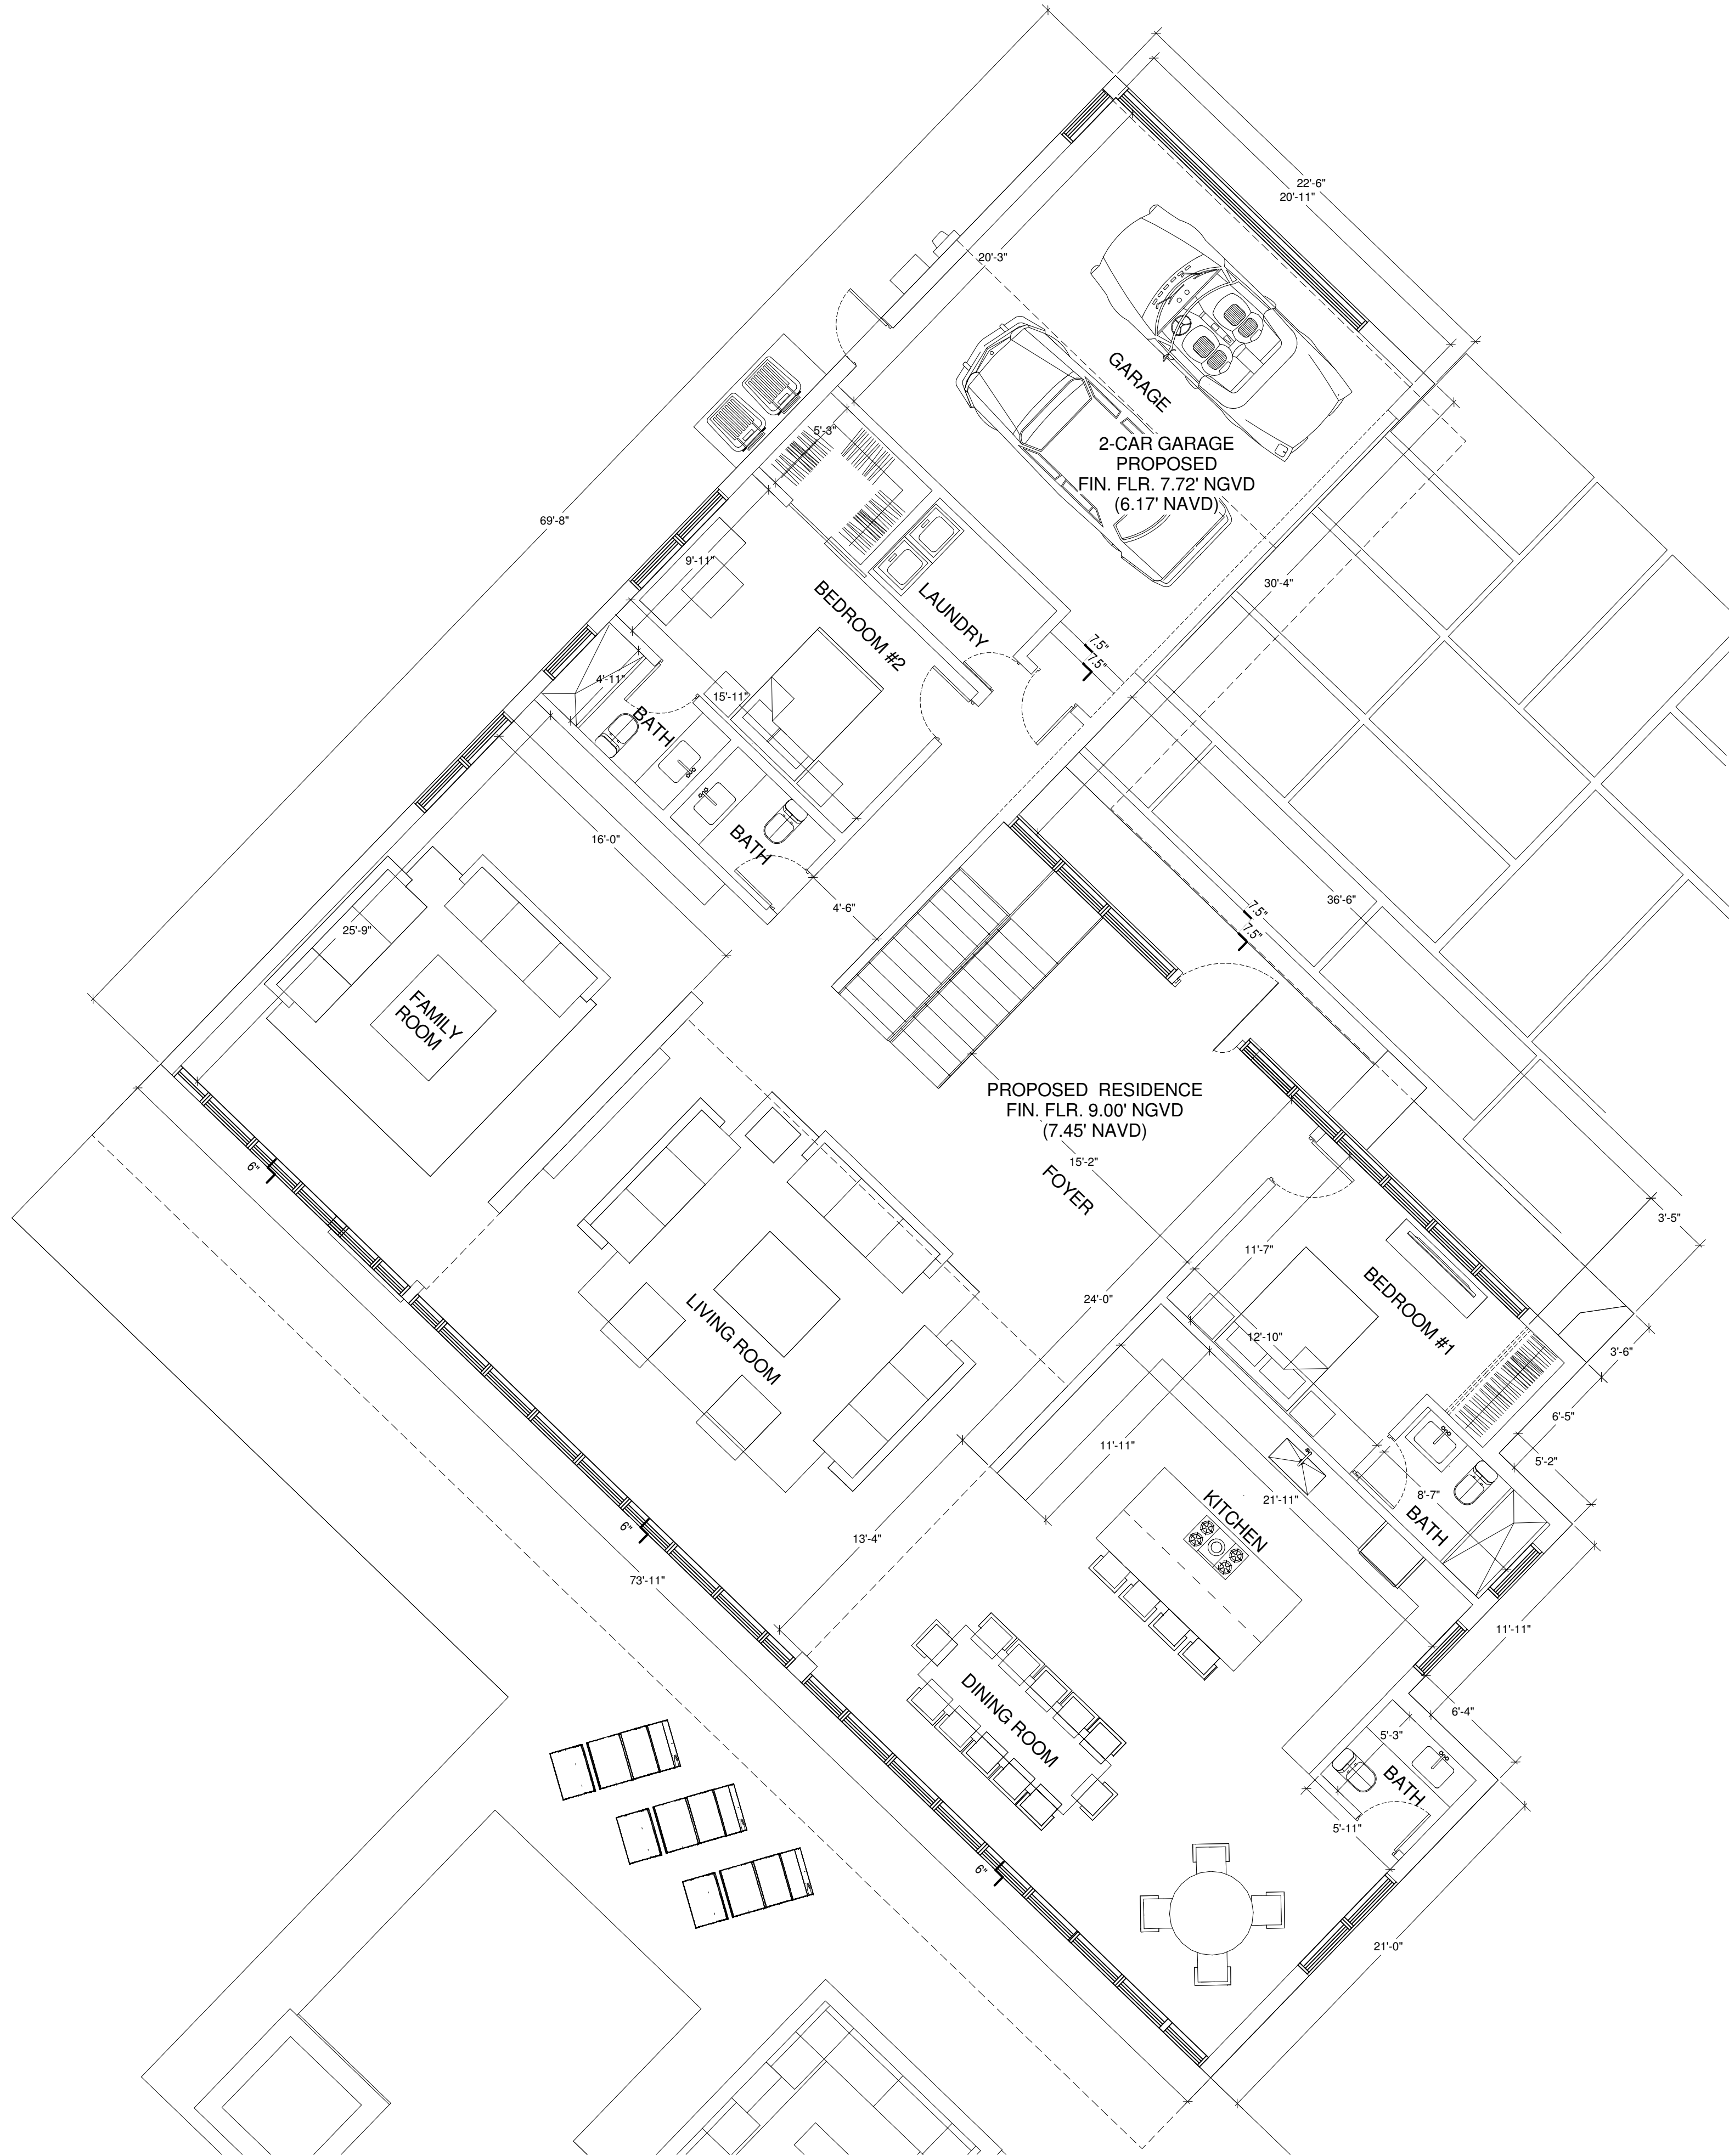

1 PROPOSED FLOOR PLAN
3/16" = 1'-0"

 


DRB FINAL SUBMITTAL 05/15/17
PROPOSED DESIGN FOR A NEW SINGLE
FAMILY RESIDENCE
1134 S. BISCAYNE POINT RD.
PARCEL 1
MIAMI BEACH, FL. 33141

Project Number 15-0801
Date 05/01/17
Drawing Name
Proposed First Floor Plan
Sheet Number


Architect Seal
NOT VALID UNLESS IT BEARS AN
ORIGINAL SIGNATURE AND A
EMBOSSED SEAL

JOSE RUBEN JIMENEZ
HOLLYWOOD, FLORIDA 33020
e l info@r-method.net p l 305 . 914 . 5355

Submittal / Revision No.	date
DRB FIRST SUBMITTAL	04 / 18 / 17
DRB FINAL SUBMITTAL	05 / 15 / 17

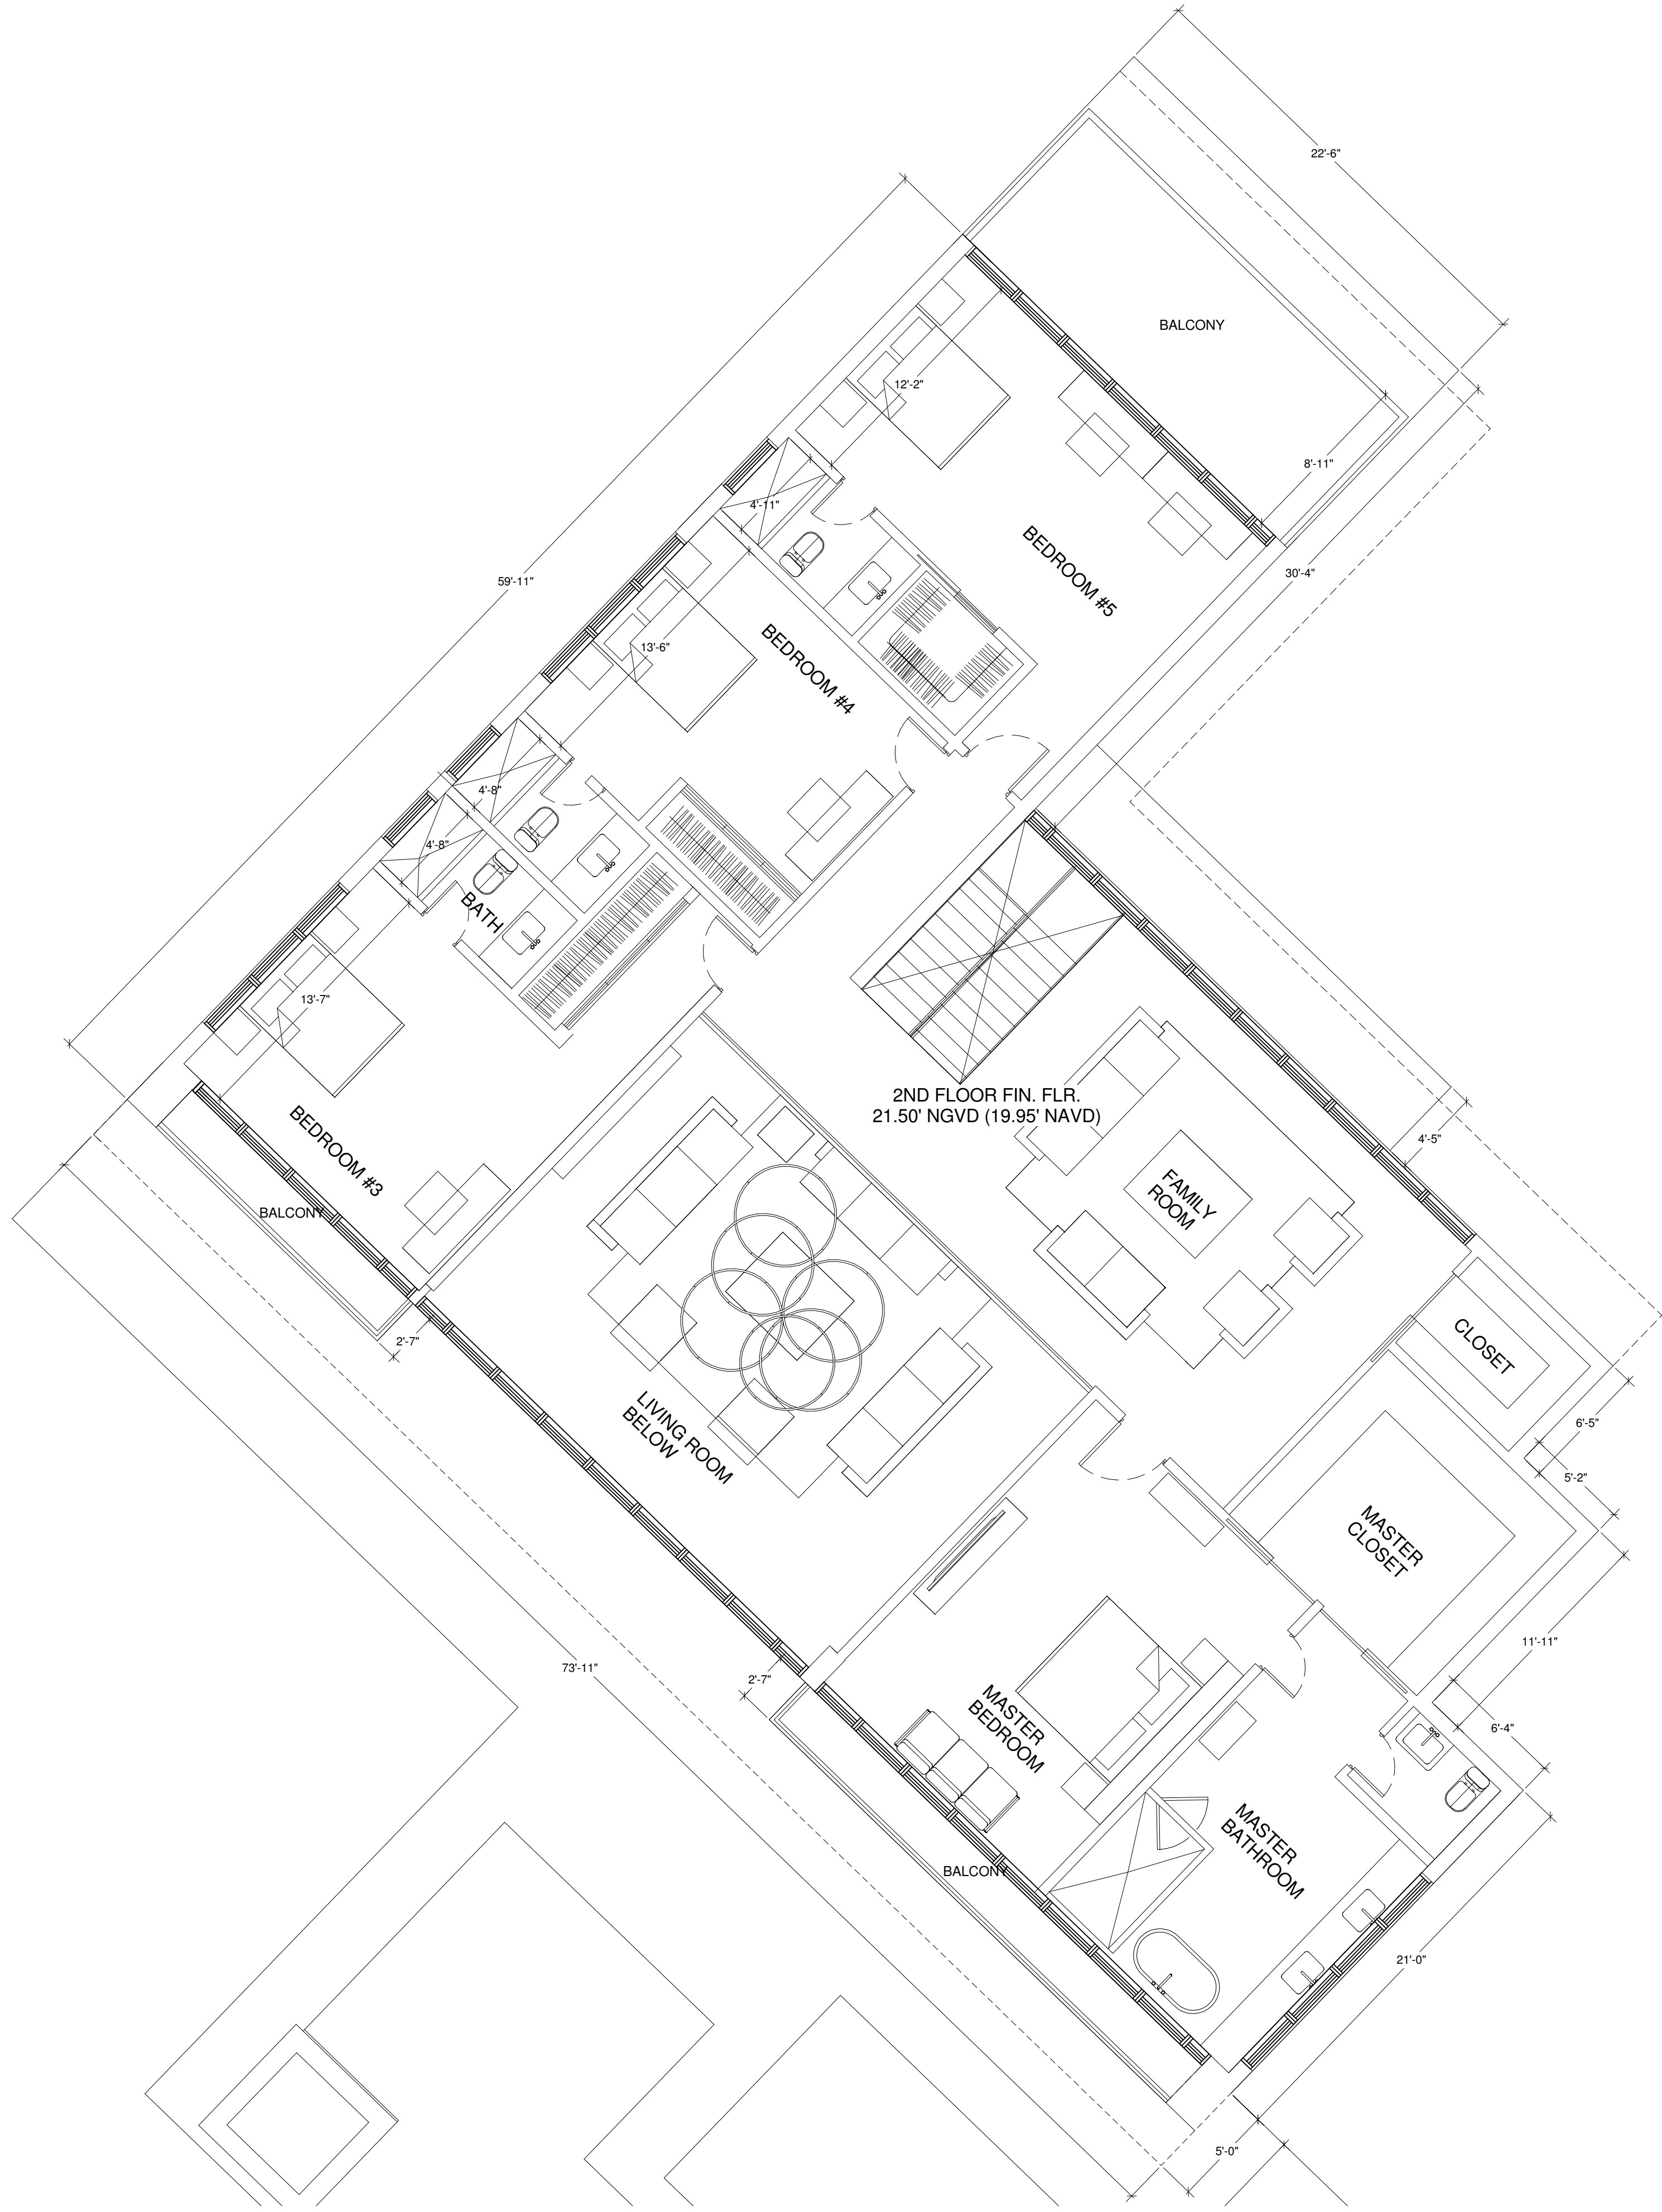

1 LEVEL 2 FIN. FLOOR
3/16" = 1'-0"

 

DRB FINAL SUBMITTAL 05/15/17
PROPOSED DESIGN FOR A NEW SINGLE
FAMILY RESIDENCE
1134 S. BISCAYNE POINT RD.
PARCEL 1
MIAMI BEACH, FL. 33141



Project Number 15-0801
Date 05/01/17
Drawing Name
Proposed
Second Floor
Plan
Sheet Number

Architect Seal
NOT VALID UNLESS IT BEARS AN
ORIGINAL SIGNATURE AND A
CORRESPONDING EMBOSSED SEAL

JOSE RUBEN JIMENEZ
FLORIDA ARCHITECT
No. AR 94803

Submittal / Revision No. date
DRB FIRST SUBMITTAL 04 / 18 / 17
DRB FINAL SUBMITTAL 05 / 15 / 17

rmethod
r-method, inc. #AA26002053
residential + retail
architecture
300 Oakwood Lane Suite 100
Hollywood, Florida 33020
email@r-method.net pl 305 . 914 . 5355

 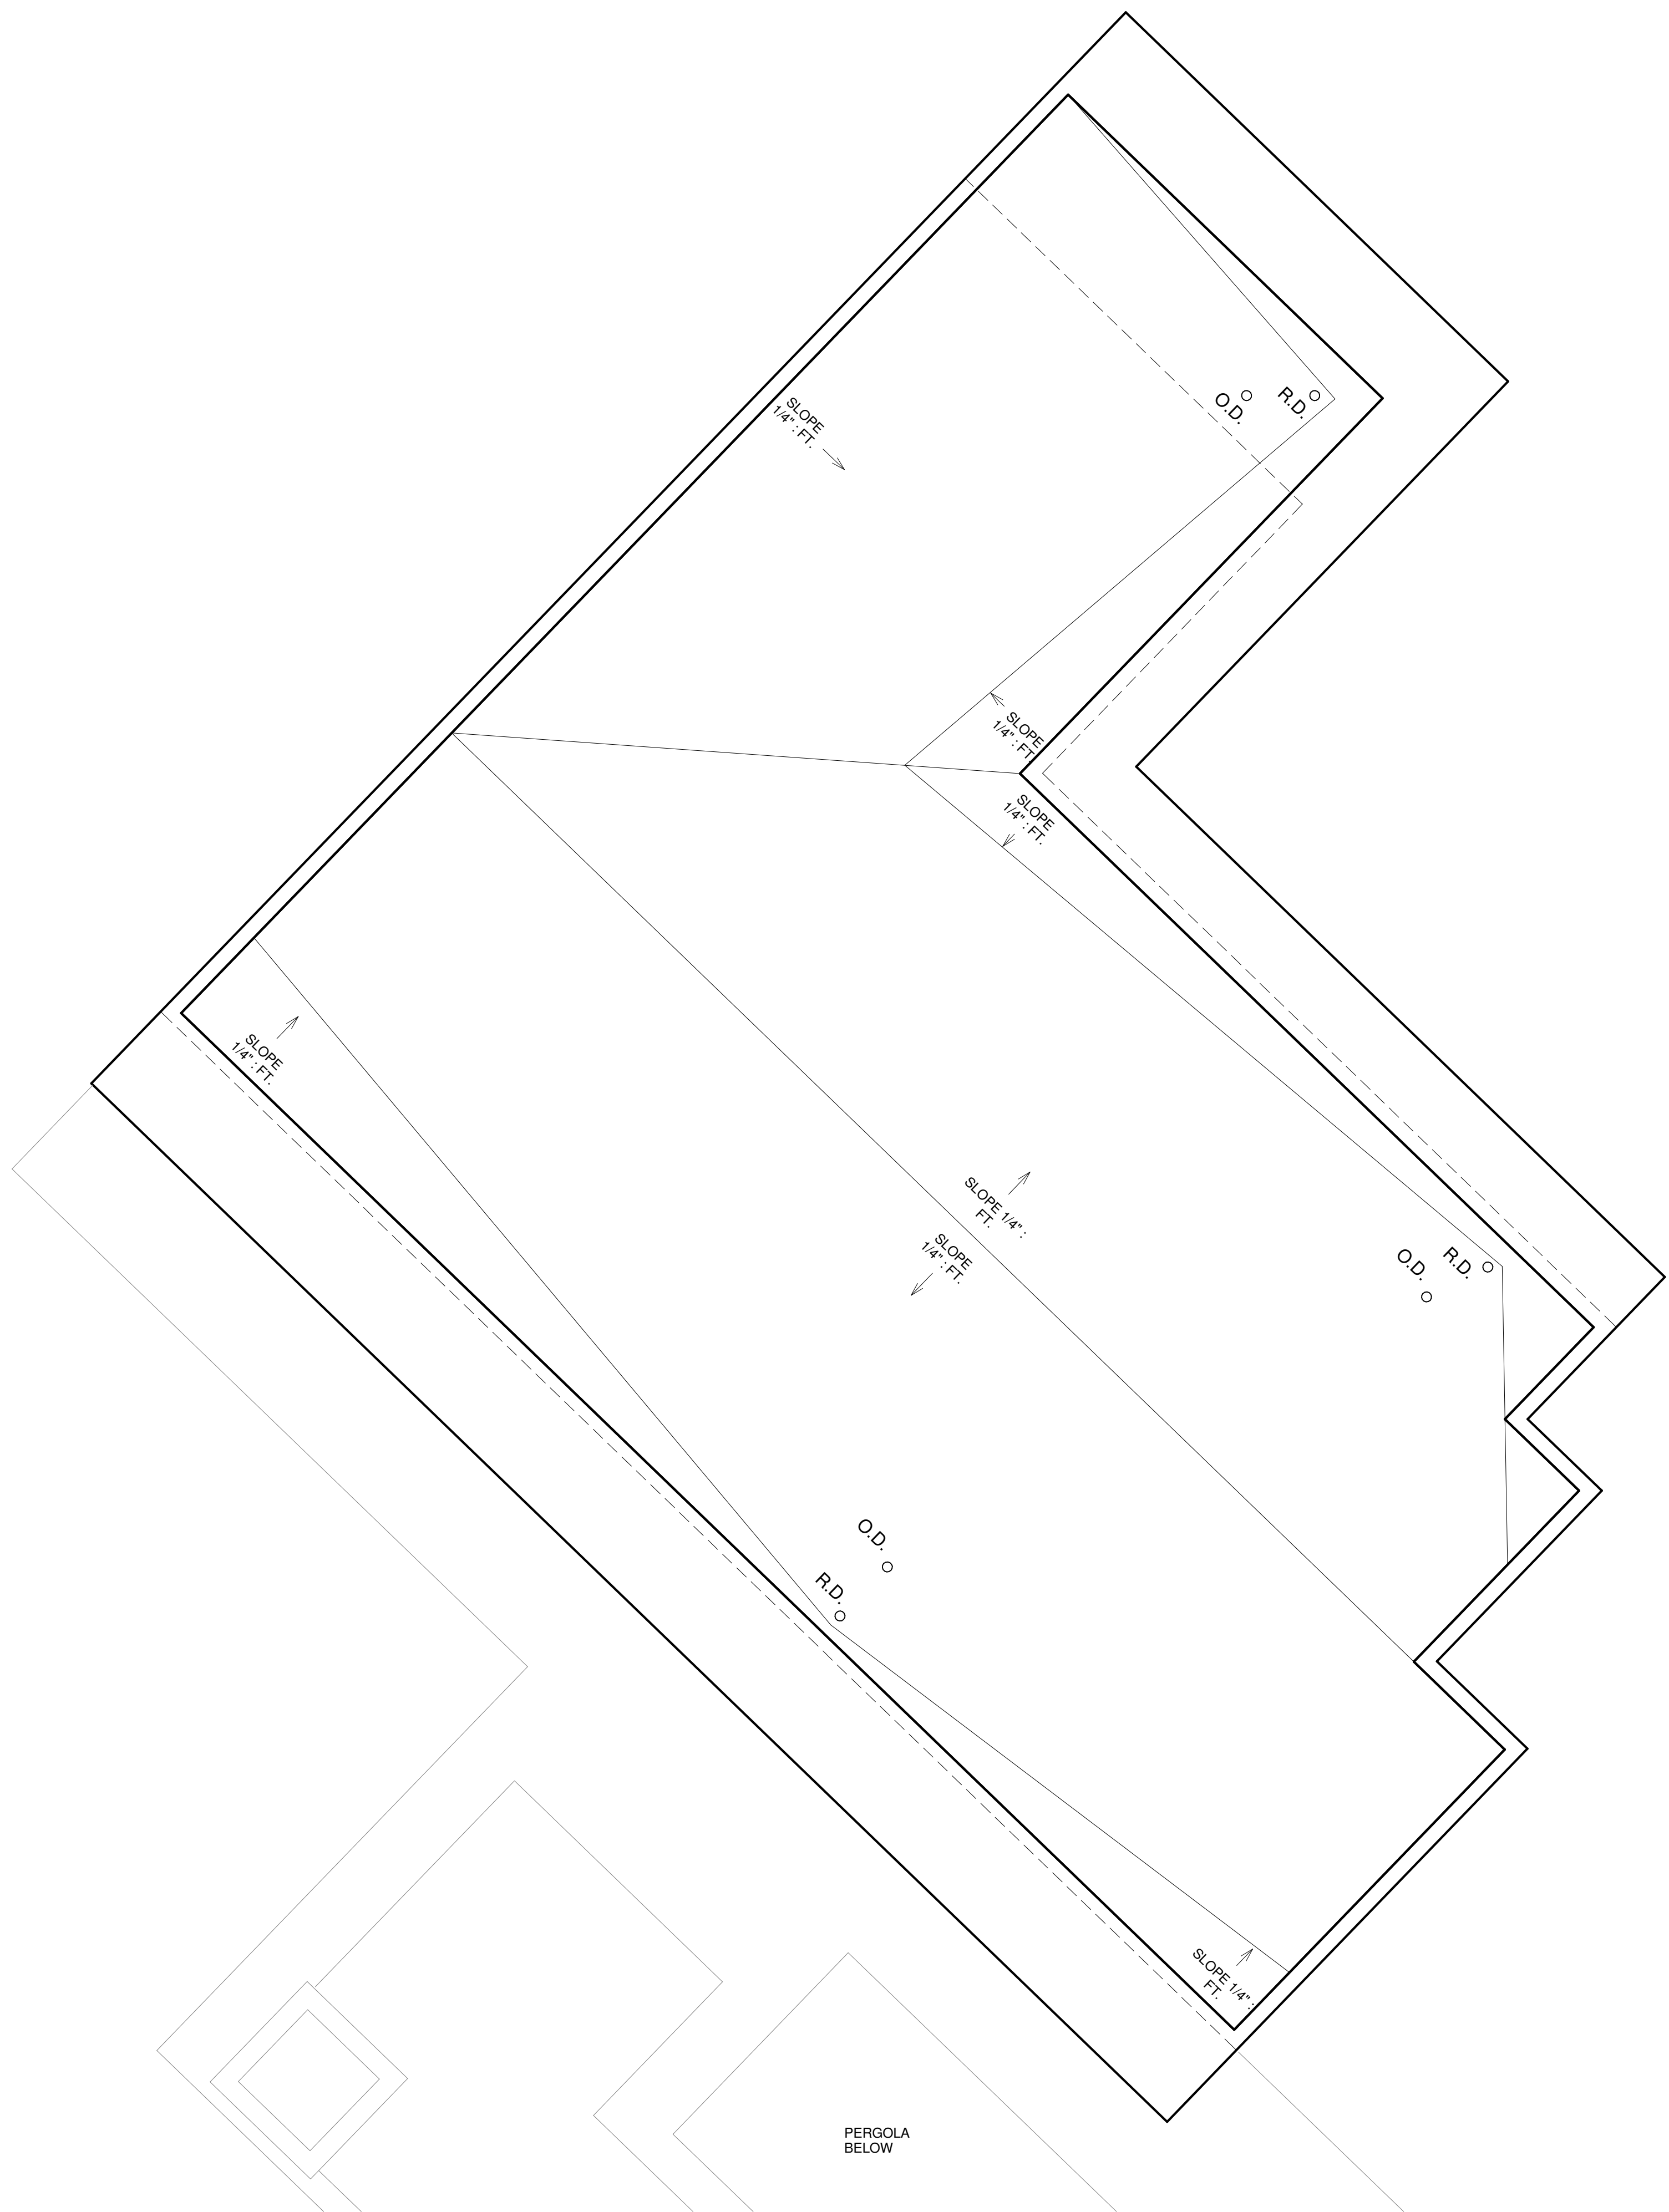

DRB FINAL SUBMITTAL 05/15/17
PROPOSED DESIGN FOR A NEW SINGLE
FAMILY RESIDENCE
1134 S. BISCAYNE POINT RD.
PARCEL 1
MIAMI BEACH, FL. 33141

Project Number	15-0801
Date	05/01/17
Drawing Name	Proposed Roof Plan
Sheet Number	A 103

Architect Seal
NOT VALID UNLESS IT BEARS AN
ORIGINAL SIGNATURE AND A
PROCESSED SEAL

JOSE RUBEN JIMENEZ
FLORIDA ARCHITECT
No. AR 94803

Submittal / Revision No.	date
DRB FIRST SUBMITTAL	04 / 18 / 17
DRB FINAL SUBMITTAL	05 / 15 / 17