



① NORTH (FRONT)
N.T.S.

Architect Seal
NOT VALID UNLESS IT BEARS AN
ORIGINAL SIGNATURE AND A
DATE
EMBOSSSED SEAL

JOSE RUBEN JIMENEZ
FLORIDA ARCHITECT
No. AR 94903


Submittal / Revision No.	date
DRB FIRST SUBMITTAL	04 / 18 / 17
DRB FINAL SUBMITTAL	05 / 15 / 17

DRB FINAL SUBMITTAL 05/15/17
PROPOSED DESIGN FOR A NEW SINGLE
FAMILY RESIDENCE
1134 S. BISCAYNE POINT RD.
PARCEL 1
MIAMI BEACH, FL. 33141

Project Number	15-0801
Date	05/01/17
Drawing Name	North Elevation

Sheet Number
A 301

1 EAST
N.T.S.

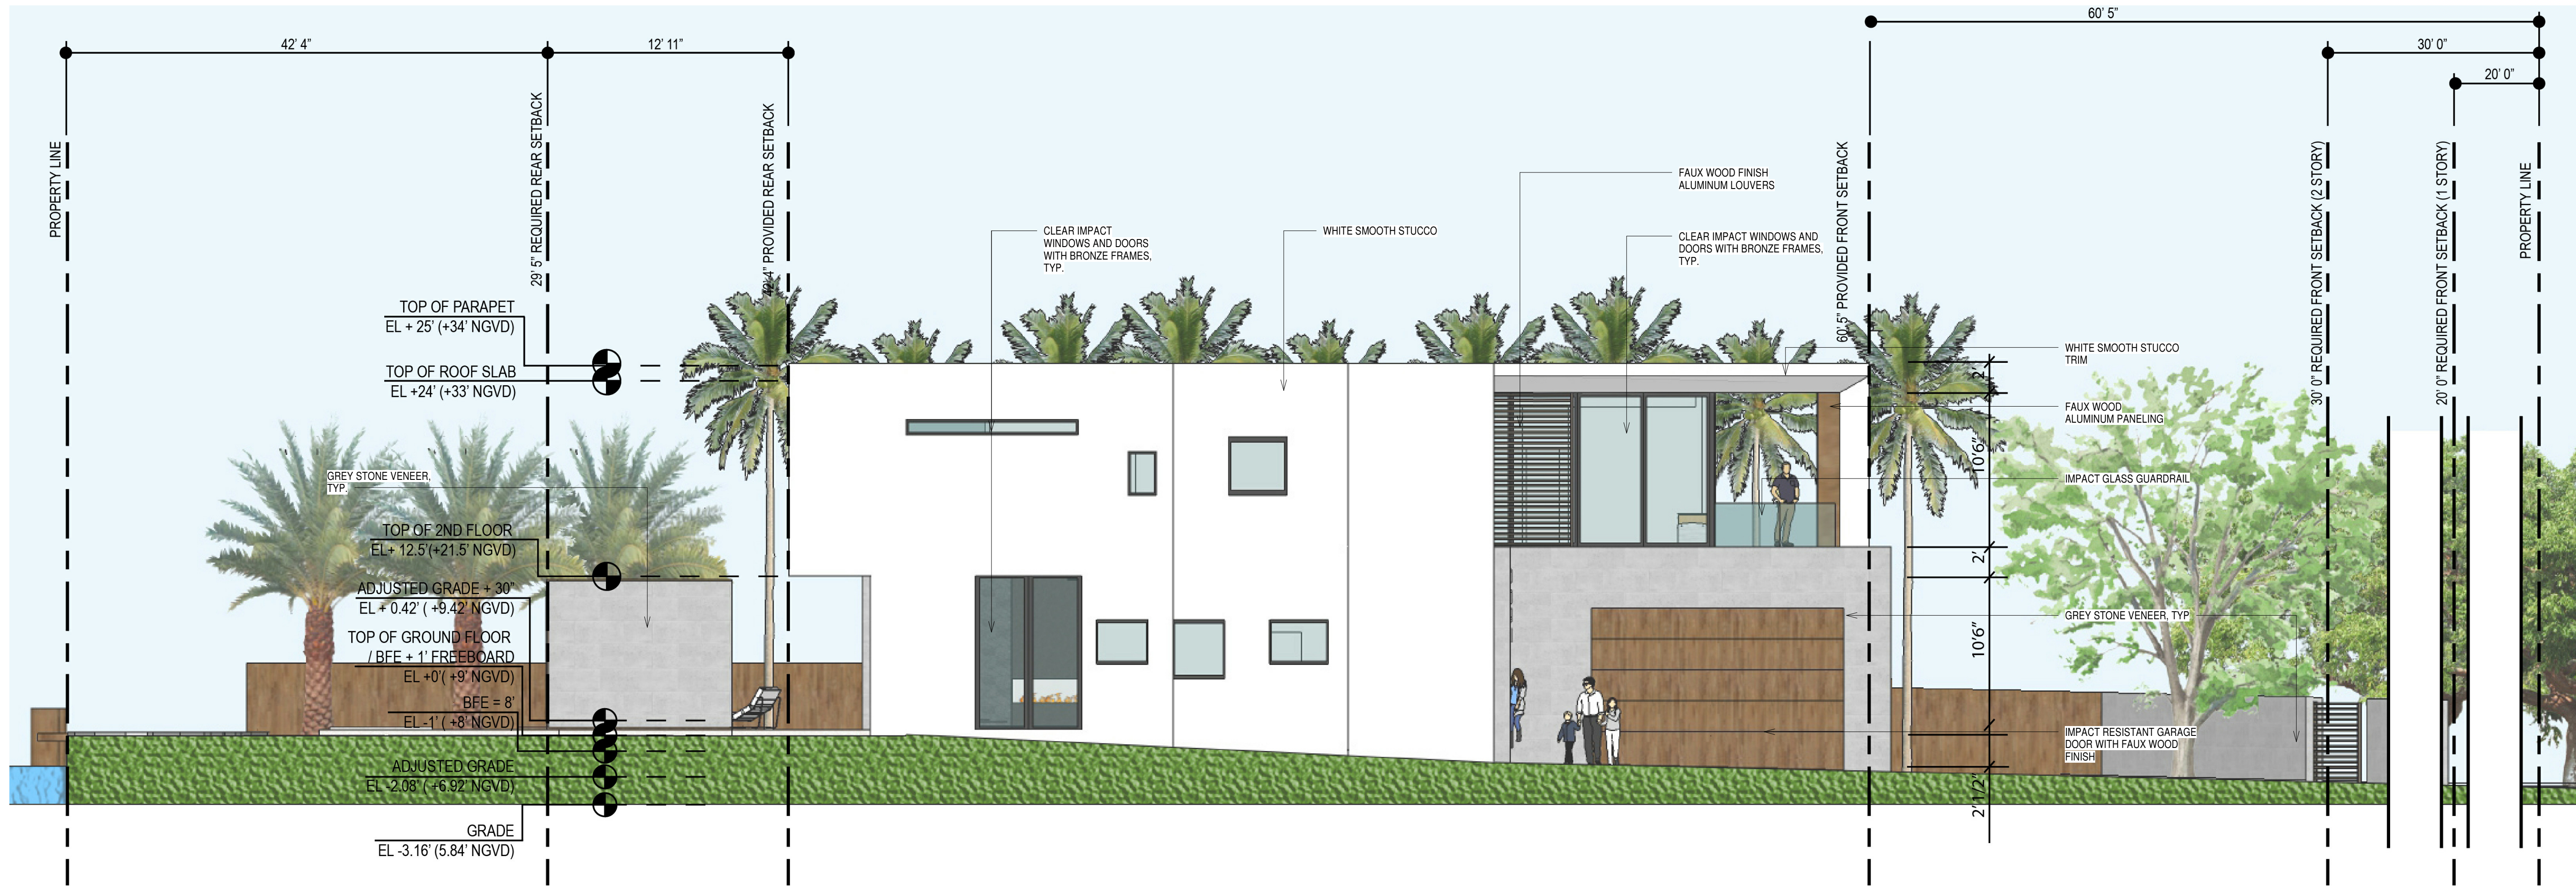

Architect Seal
NOT VALID UNLESS IT BEARS AN
ORIGINAL SIGNATURE AND A
PROFESSED SEAL

JOSE RUBEN JIMENEZ
FLORIDA ARCHITECT
No. AR 94903

Submittal / Revision No.	date
DRB FIRST SUBMITTAL	04 / 18 / 17
DRB FINAL SUBMITTAL	05 / 15 / 17

DRB FINAL SUBMITTAL 05/15/17
PROPOSED DESIGN FOR A NEW SINGLE
FAMILY RESIDENCE
1134 S. BISCAYNE POINT RD.
PARCEL 1
MIAMI BEACH, FL. 33141

Project Number
15-0801

Date
05/01/17


Drawing Name
East Elevation

Sheet Number
A 302



Sheet Number

A 303

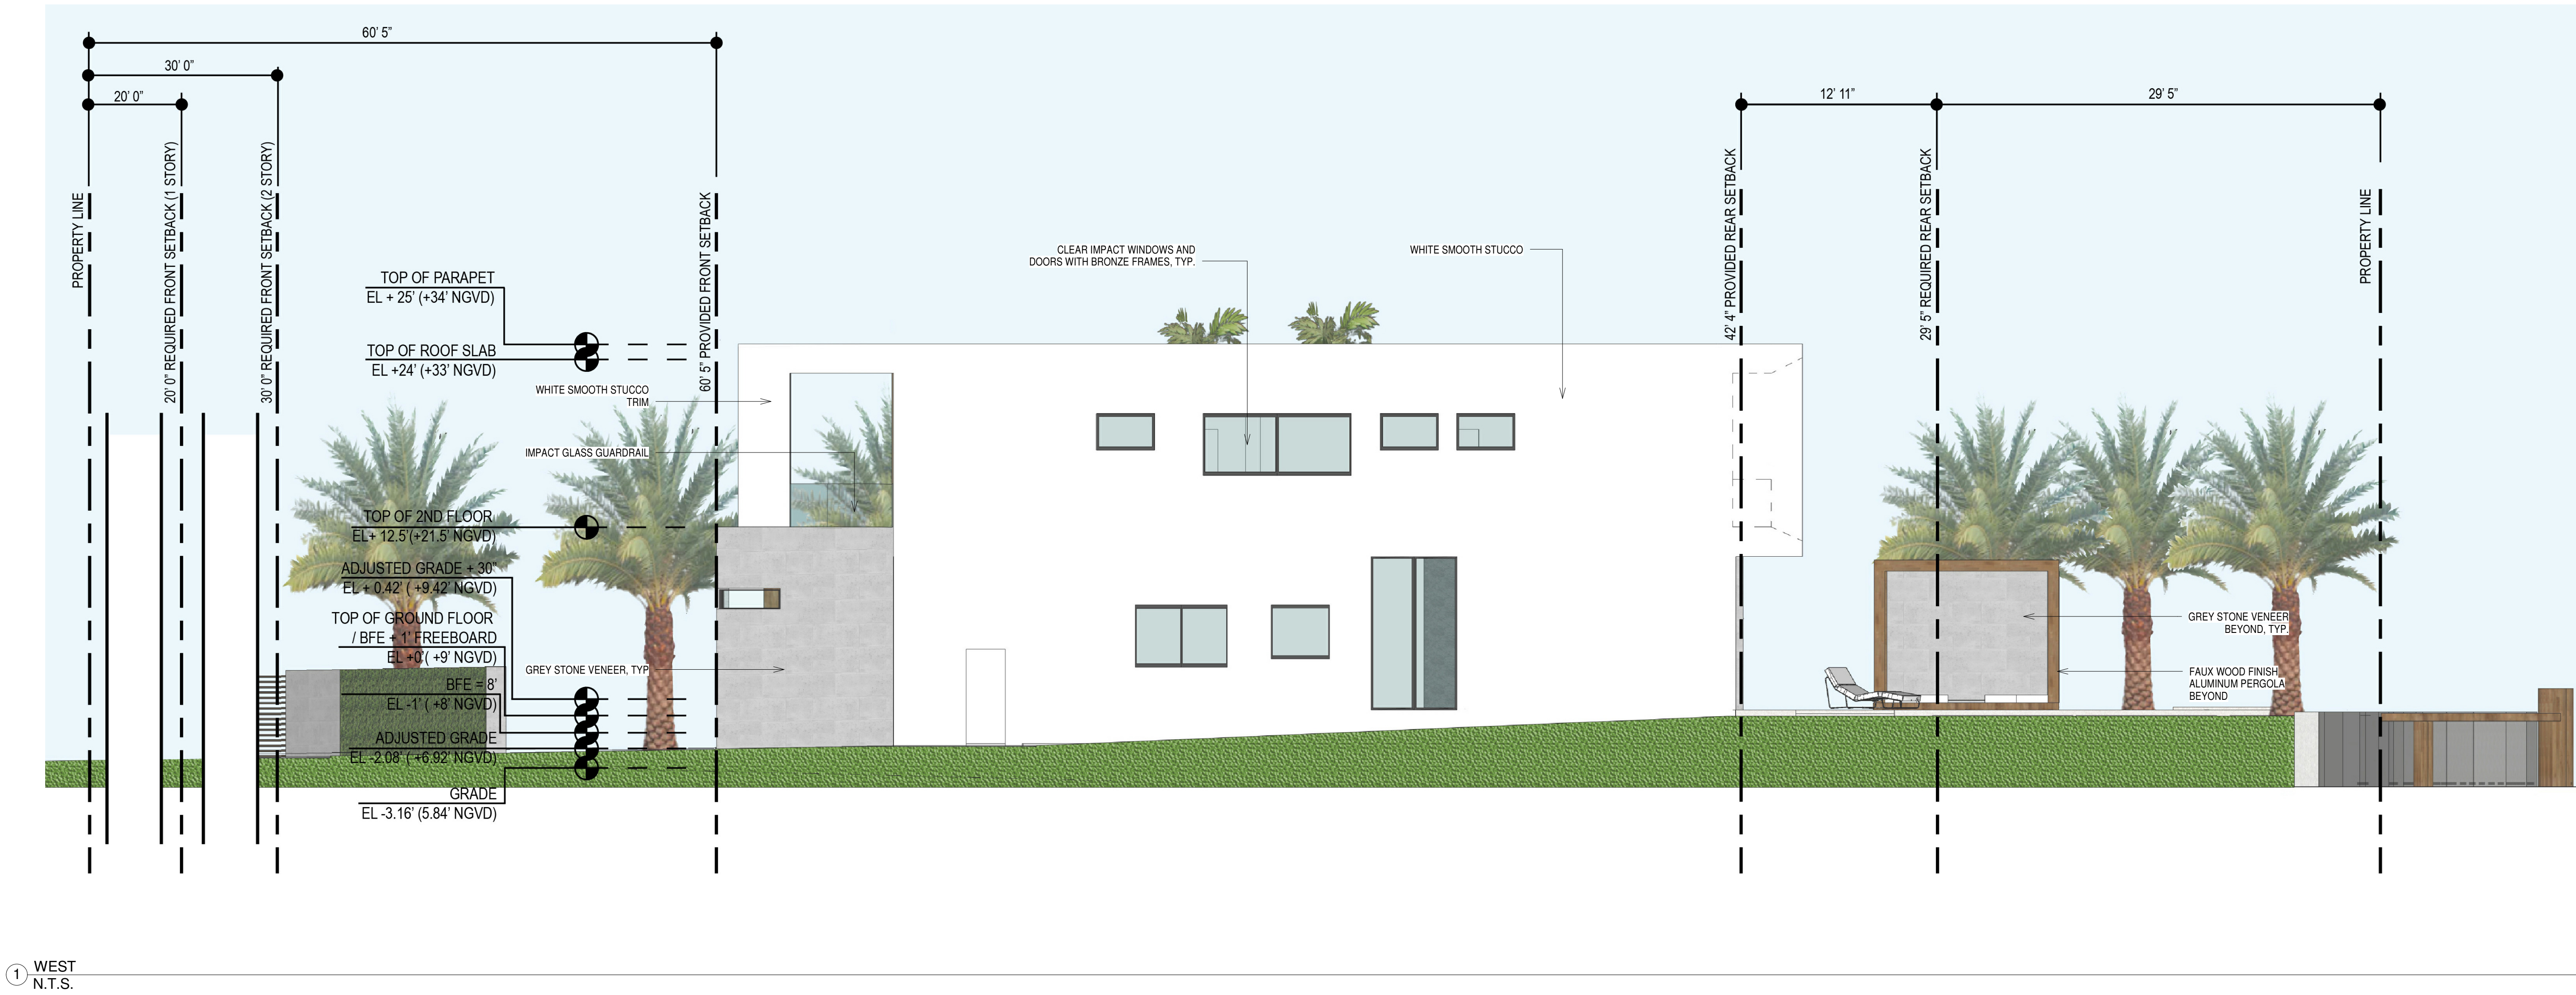

① WEST
N.T.S.

Architect Seal
NOT VALID UNLESS IT BEARS AN
ORIGINAL SIGNATURE AND A
PROFESSORIAL EMBOSSED SEAL

JOSE RUBEN JIMENEZ
FLORIDA ARCHITECT
No. AR 94903

Submittal / Revision No.	date
DRB FIRST SUBMITTAL	04 / 18 / 17
DRB FINAL SUBMITTAL	05 / 15 / 17

DRB FINAL SUBMITTAL 05/15/17
PROPOSED DESIGN FOR A NEW SINGLE
FAMILY RESIDENCE
1134 S. BISCAYNE POINT RD.
PARCEL 1
MIAMI BEACH, FL. 33141

Project Number	15-0801
Date	05/01/17
Drawing Name	West Elevation