


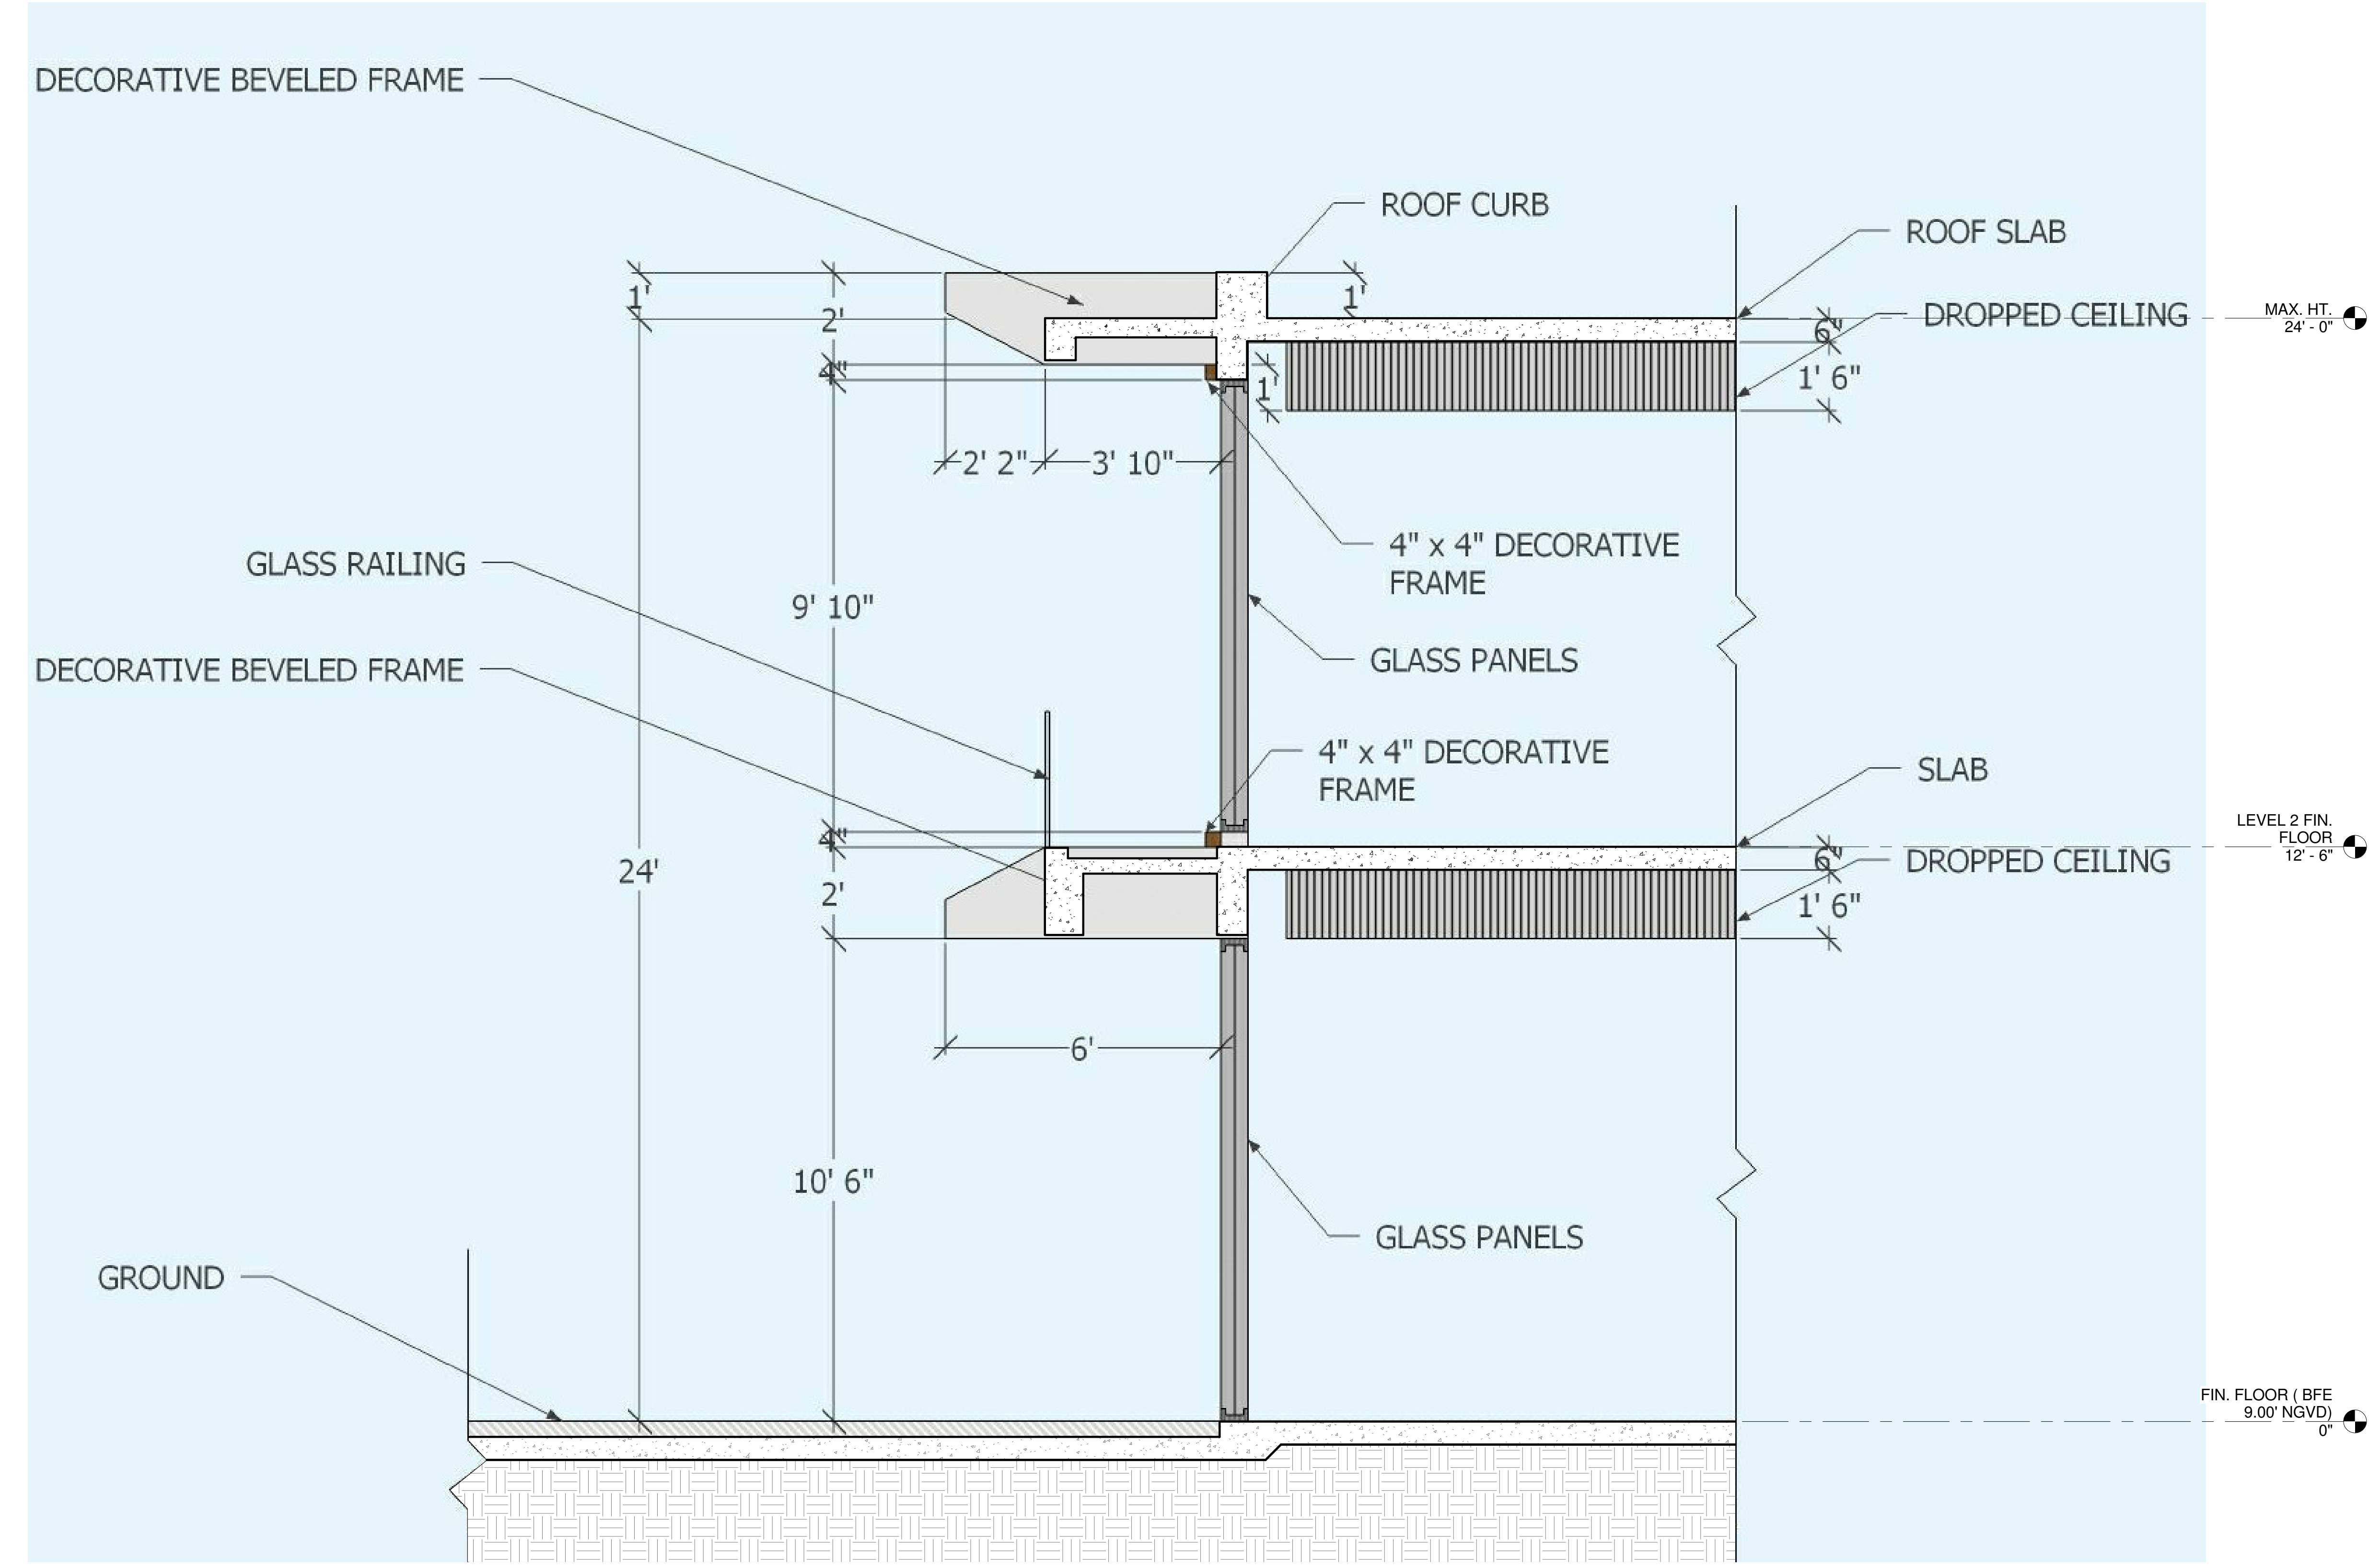

1 SCHEMATIC WALL SECTION
1/2" = 1'-0"

Submittal / Revision No.	date
DRB FIRST SUBMITTAL	04 / 18 / 17
DRB FINAL SUBMITTAL	05 / 15 / 17

DRB FINAL SUBMITTAL 05/15/17
PROPOSED DESIGN FOR A NEW SINGLE
FAMILY RESIDENCE
1134 S. BISCAYNE POINT RD.
PARCEL 1
MIAMI BEACH, FL. 33141

Project Number
15-0801
Date
05/01/17
Drawing Name
Schematic Wall
Section



Project Number	15-0801
Date	05/01/17
Drawing Name	
Cross Section Facing North	
Sheet Number	

rmethod
r-method, inc. # AA26002053

residential + retail
architecture

300 Oakwood Lane Suite 100
Hollywood, Florida 33020
Tel 305.914.5355
E info@r-method.net
W www.r-method.net



LONGITUDINAL SECTION FACING WEST

Architect Seal
NOT VALID UNLESS IT BEARS AN
ORIGINAL SIGNATURE AND A
CORRESPONDING EMBOSSED SEAL

JOSE RUBEN JIMENEZ
FLORIDA ARCHITECT
No. AR 94903

Submittal / Revision No.	date
DRB FIRST SUBMITTAL	04 / 18 / 17
DRB FINAL SUBMITTAL	05 / 15 / 17

DRB FINAL SUBMITTAL 05/15/17
PROPOSED DESIGN FOR A NEW SINGLE
FAMILY RESIDENCE
1134 S. BISCAYNE POINT RD.
PARCEL 1
MIAMI BEACH, FL. 33141

Project Number	15-0801
Date	05/01/17
Drawing Name	Longitudinal Section Facing West
Sheet Number	A 403



CROSS SECTION FACING SOUTH

DRB FINAL SUBMITTAL 05/15/17
PROPOSED DESIGN FOR A NEW SINGLE
FAMILY RESIDENCE
1134 S. BISCAYNE POINT RD.
PARCEL 1
MIAMI BEACH, FL. 33141

Project Number
15-0801
Date
05/01/17
Drawing Name
Cross Section
Facing South

Sheet Number
A 404

Architect Seal
NOT VALID UNLESS IT BEARS AN
ORIGINAL SIGNATURE AND A
CORRESPONDING EMBOSSED SEAL
JOSE RUBEN JIMENEZ
FLORIDA ARCHITECT
No. AR 94803

Submittal / Revision No.	date
DRB FIRST SUBMITTAL	04 / 18 / 17
DRB FINAL SUBMITTAL	05 / 15 / 17




LONGITUDINAL SECTION FACING EAST


DRB FINAL SUBMITTAL 05/15/17
PROPOSED DESIGN FOR A NEW SINGLE
FAMILY RESIDENCE
1134 S. BISCAYNE POINT RD.
PARCEL 1
MIAMI BEACH, FL. 33141

Project Number	15-0801
Date	05/01/17
Drawing Name	Longitudinal Section Facing East
Sheet Number	A 405

Architect Seal NOT VALID UNLESS IT BEARS AN ORIGINAL SIGNATURE AND A REPRODUCED SEAL	Submittal / Revision No. DRB FIRST SUBMITTAL DRB FINAL SUBMITTAL	date 04 / 18 / 17 05 / 15 / 17
JOSE RUBEN JIMENEZ FLORIDA ARCHITECT No. AR 94803		

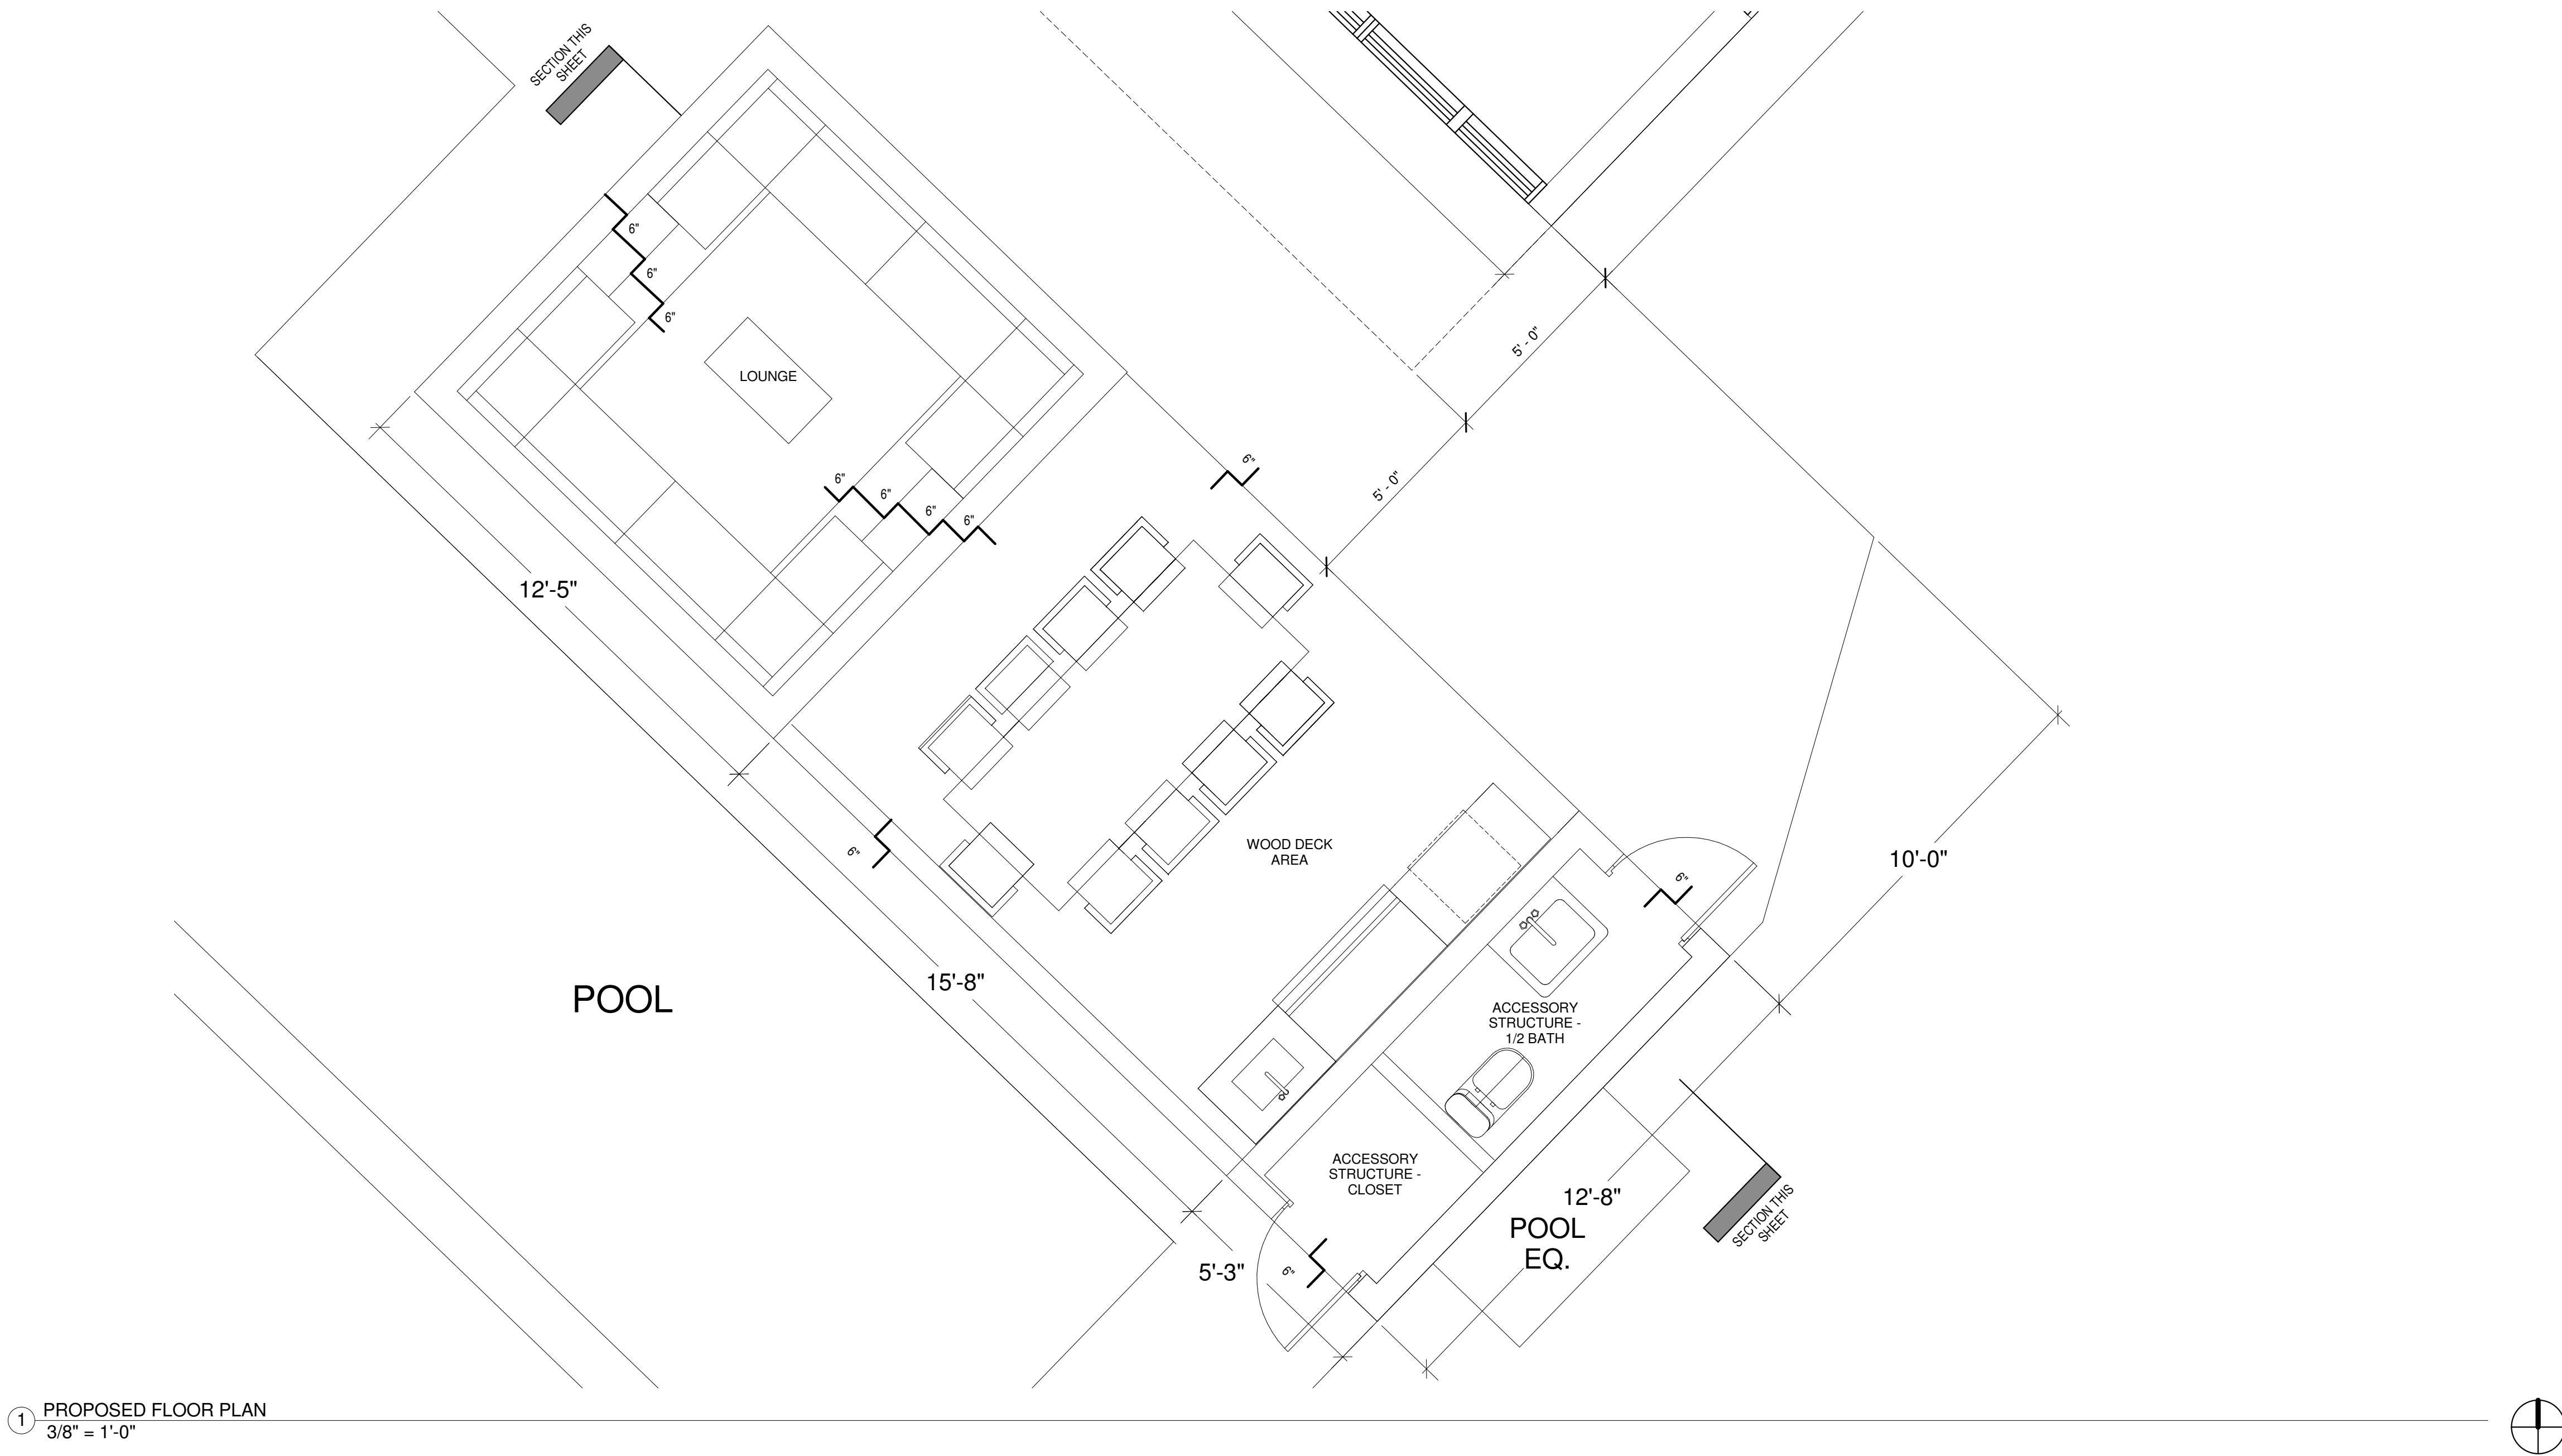

1 PROPOSED FLOOR PLAN
3/8" = 1'-0"

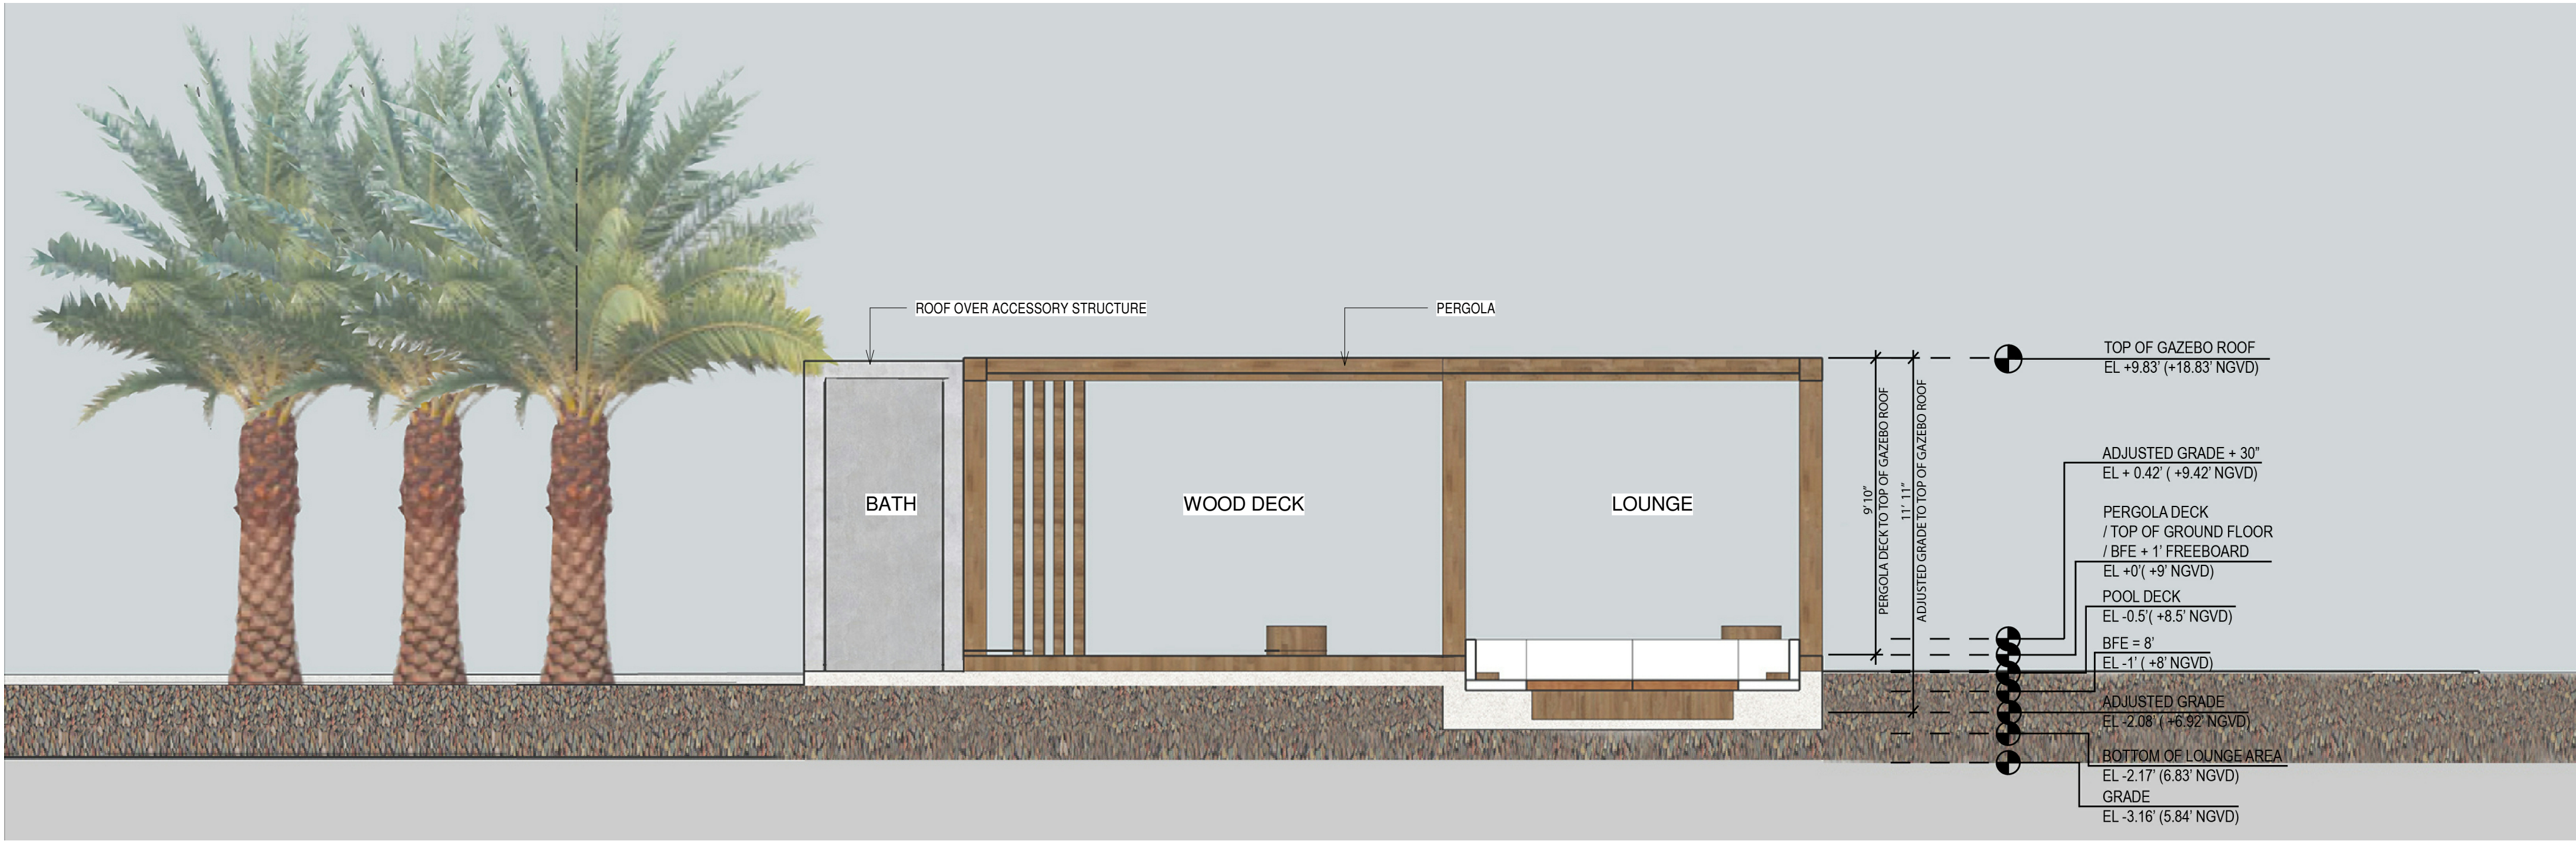

2 PERGOLA SECTION
1/4" = 1'-0"