


7450 Southwest 48th Street
Miami, Florida 33155
Phone (305) 661-5392
Fax (305) 661-5832
info@architektnics.com
License # AA C000546
www.architektnics.com

Project:
NEW RESTROOM / CONCESSION FACILITY
NORTH SHORE PARK
501 72nd STREET
MIAMI BEACH, FLORIDA

MIAMI BEACH

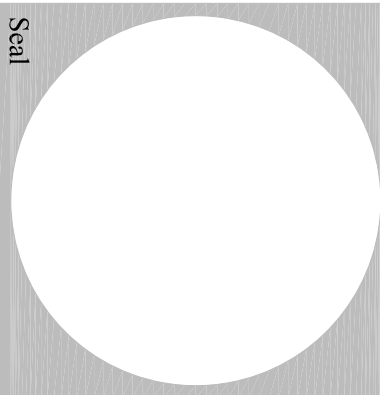

Edward C. Bernusky, R.A.
License Number: AM006343

Drawing title:


ELEVATIONS

Issue Date:	09/26/16
Revisions:	
1	3/31/17 A.R.B. FINAL

Job No.: 15114
Drawn By:
Sheet No.:


FINAL
SUBMITTAL

A-3.2

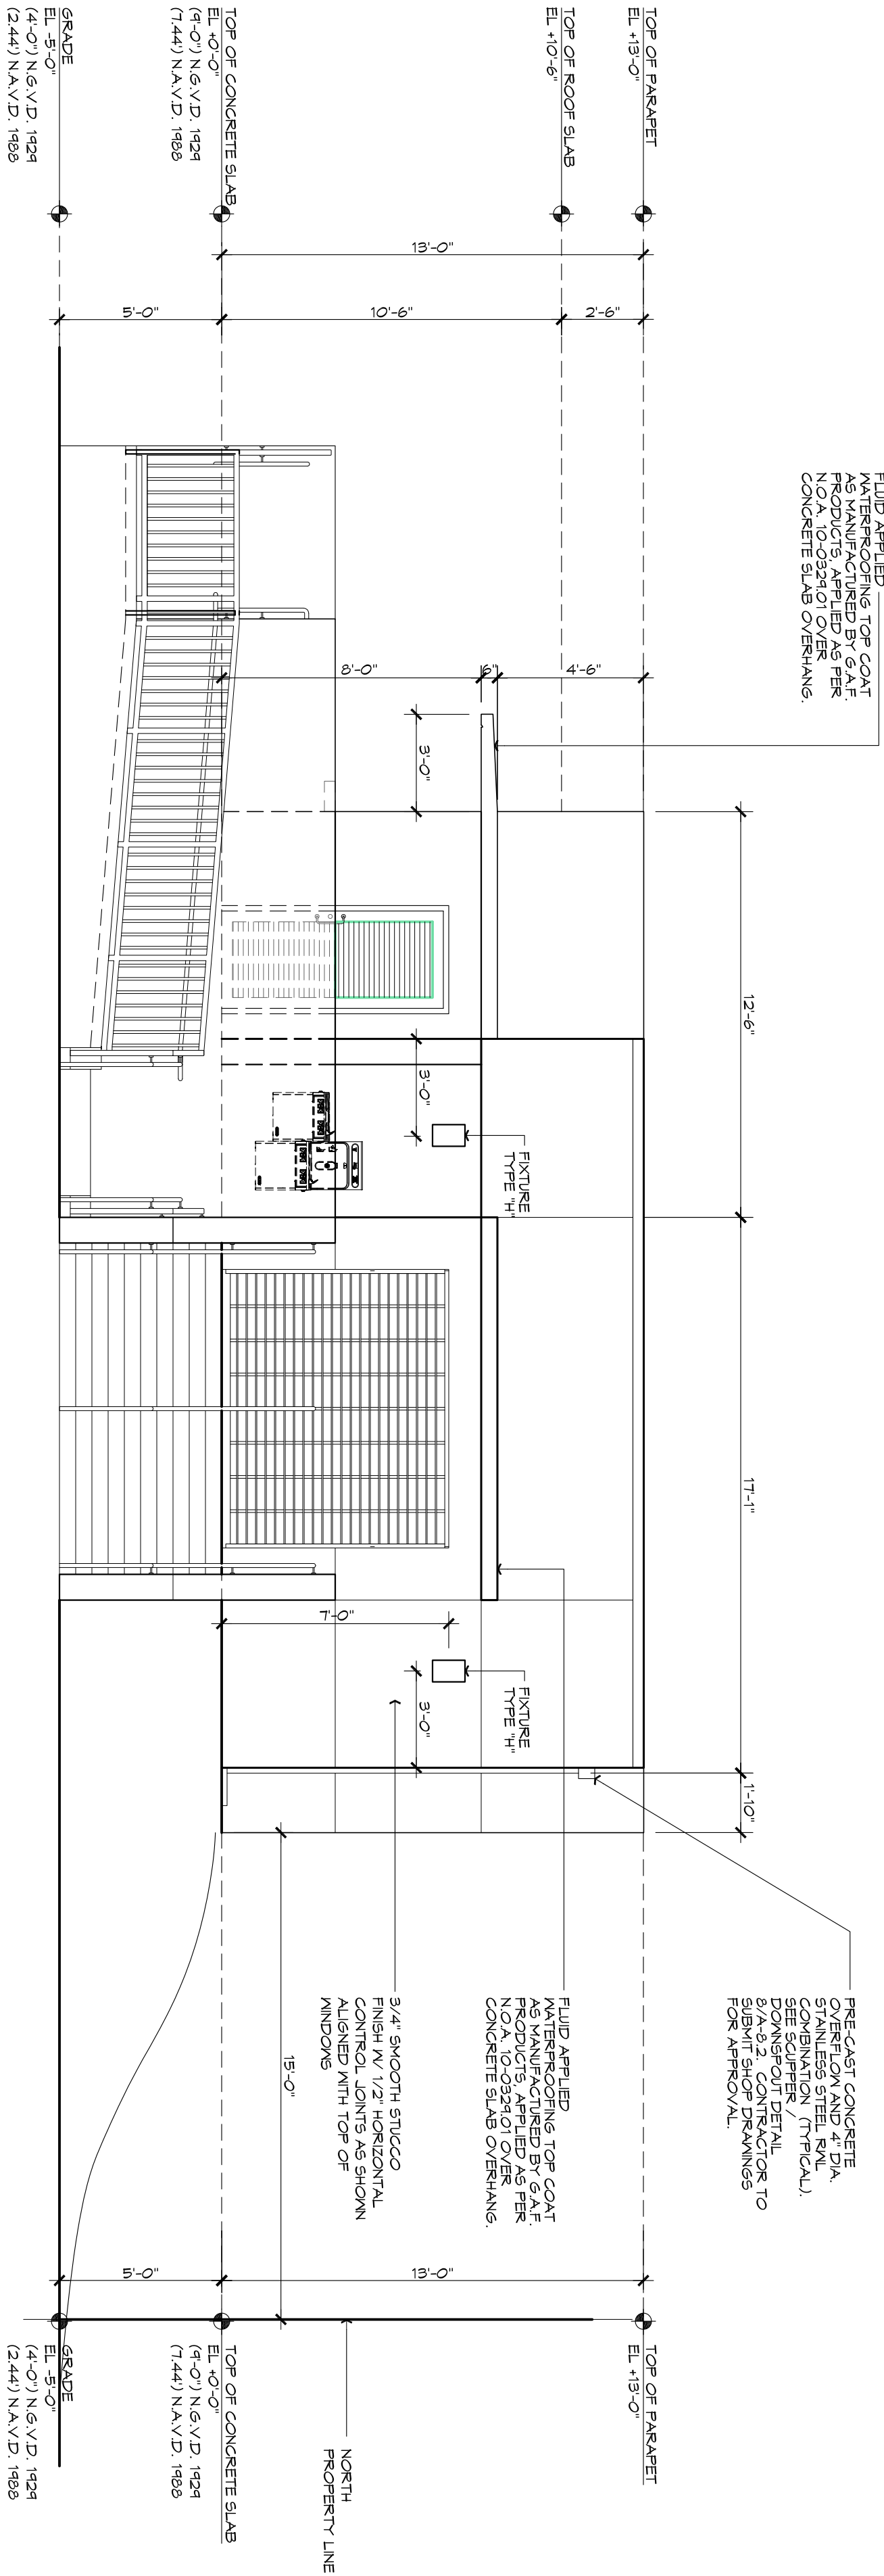

EAST ELEVATION

SCALE:1/4" = 1'-0"

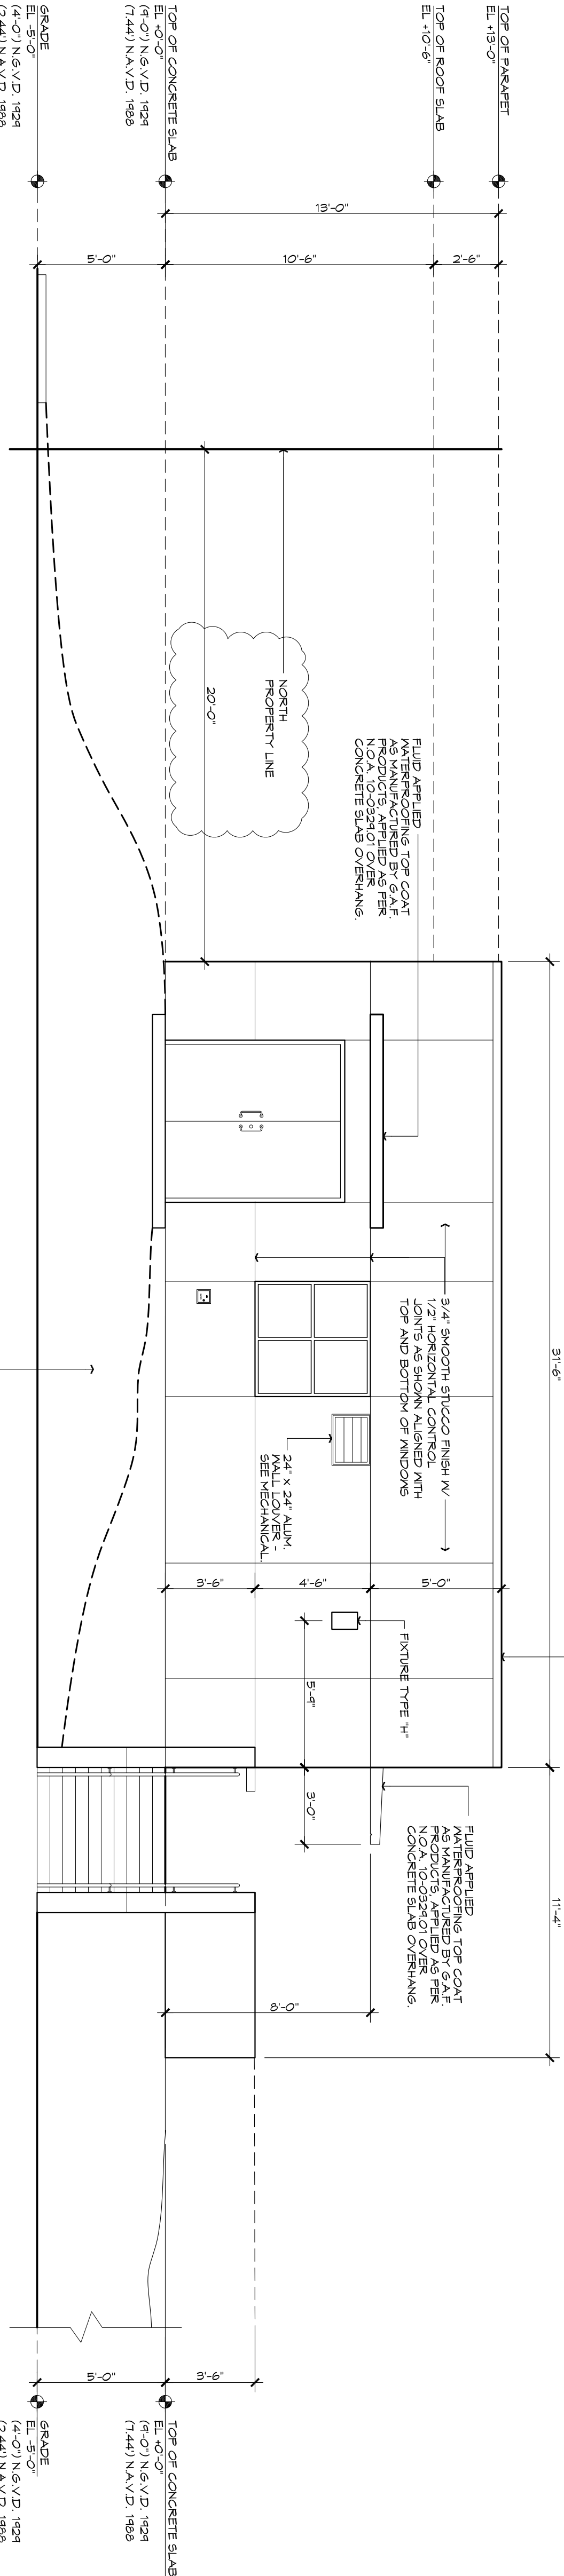

WEST ELEVATION

SCALE:1/4" = 1'-0"