


G-1.11 EXISTING CONTEXT IMAGES



PHOTOS TAKEN MARCH 23, 2017

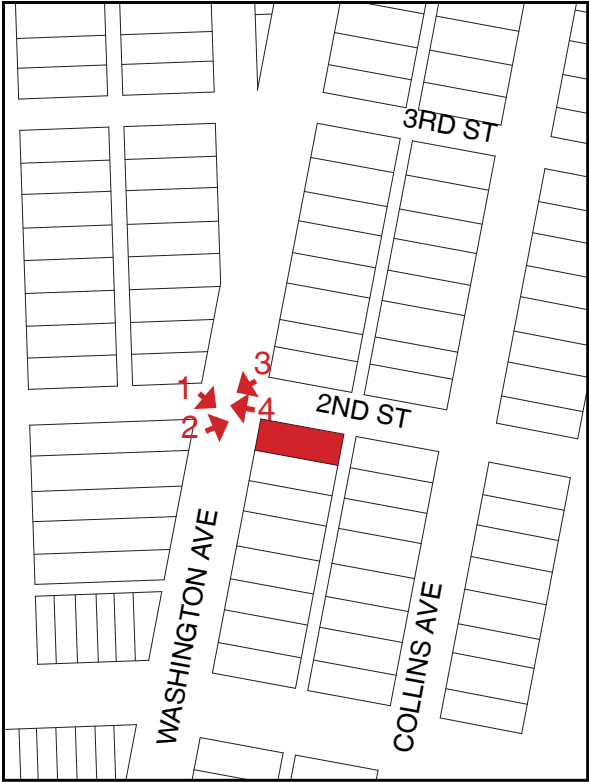

1



2




3



4

G-1.12 EXISTING CONTEXT IMAGES

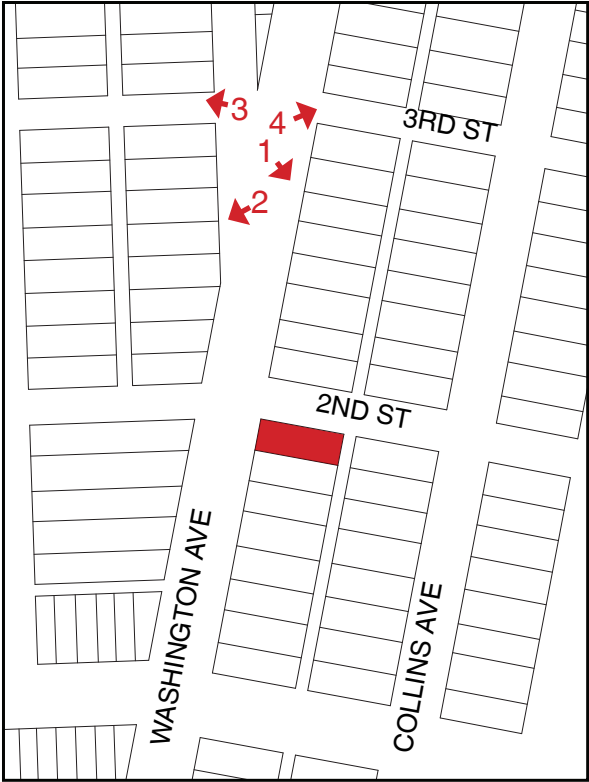

PHOTOS TAKEN MARCH 23, 2017



1



2




3



4

G-1.13 EXISTING CONTEXT IMAGES

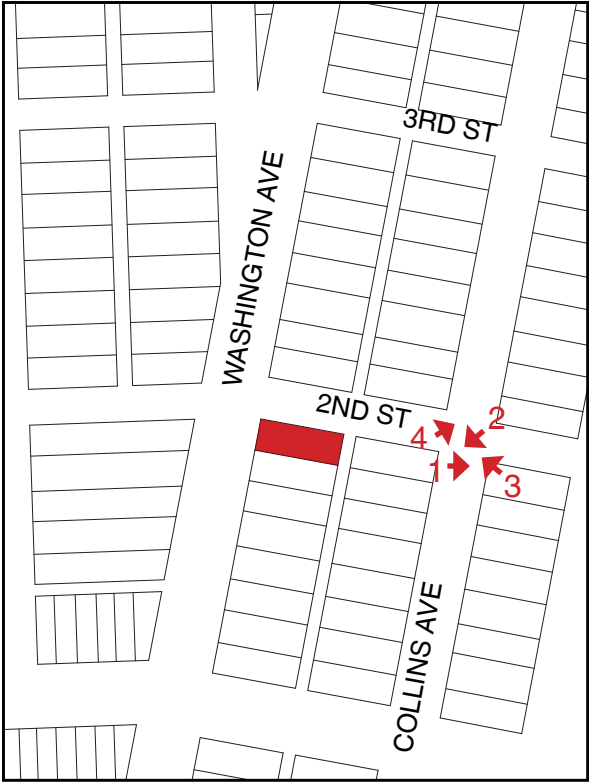

PHOTOS TAKEN MARCH 24, 2017



1



2




3



4

G-1.14 EXISTING CONTEXT IMAGES

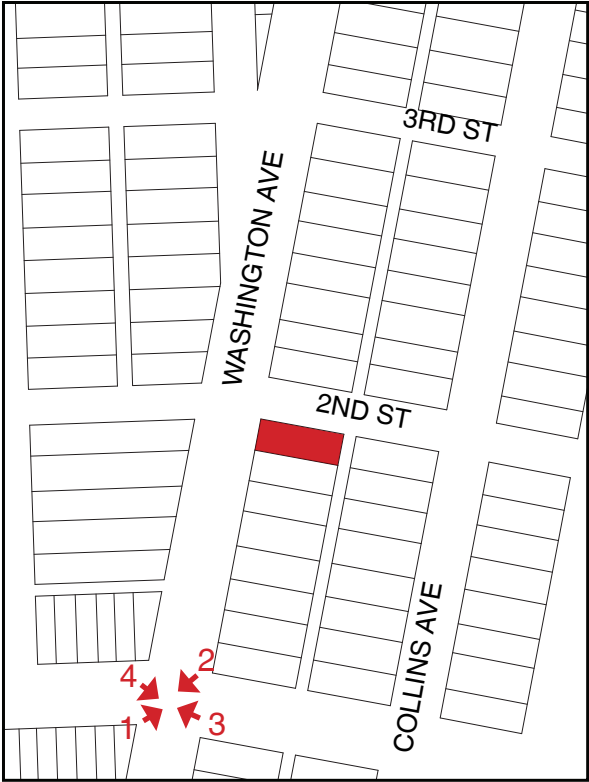

PHOTOS TAKEN MARCH 23, 2017



1



2




3



4


G-1.15 EXISTING CONTEXT IMAGES

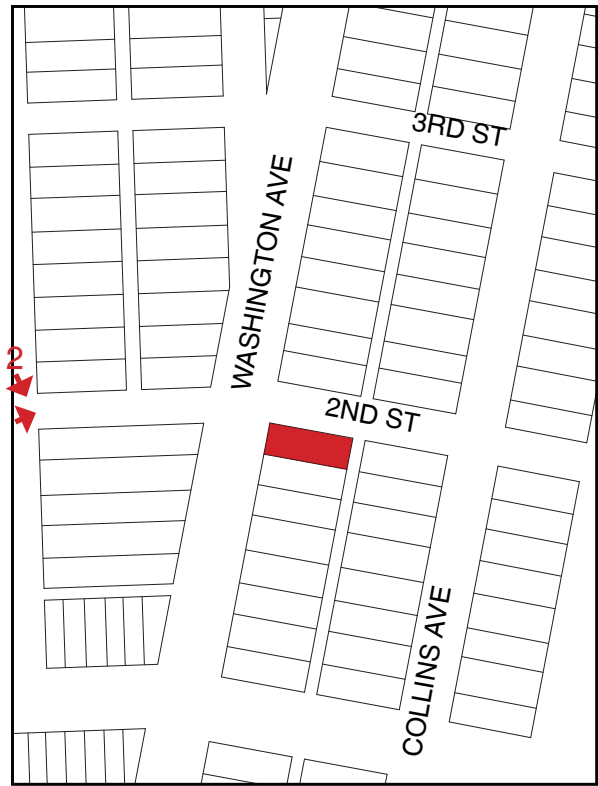


PHOTOS TAKEN MARCH 23, 2017




AB-1.01 EXISTING GROUND FLOOR PLAN

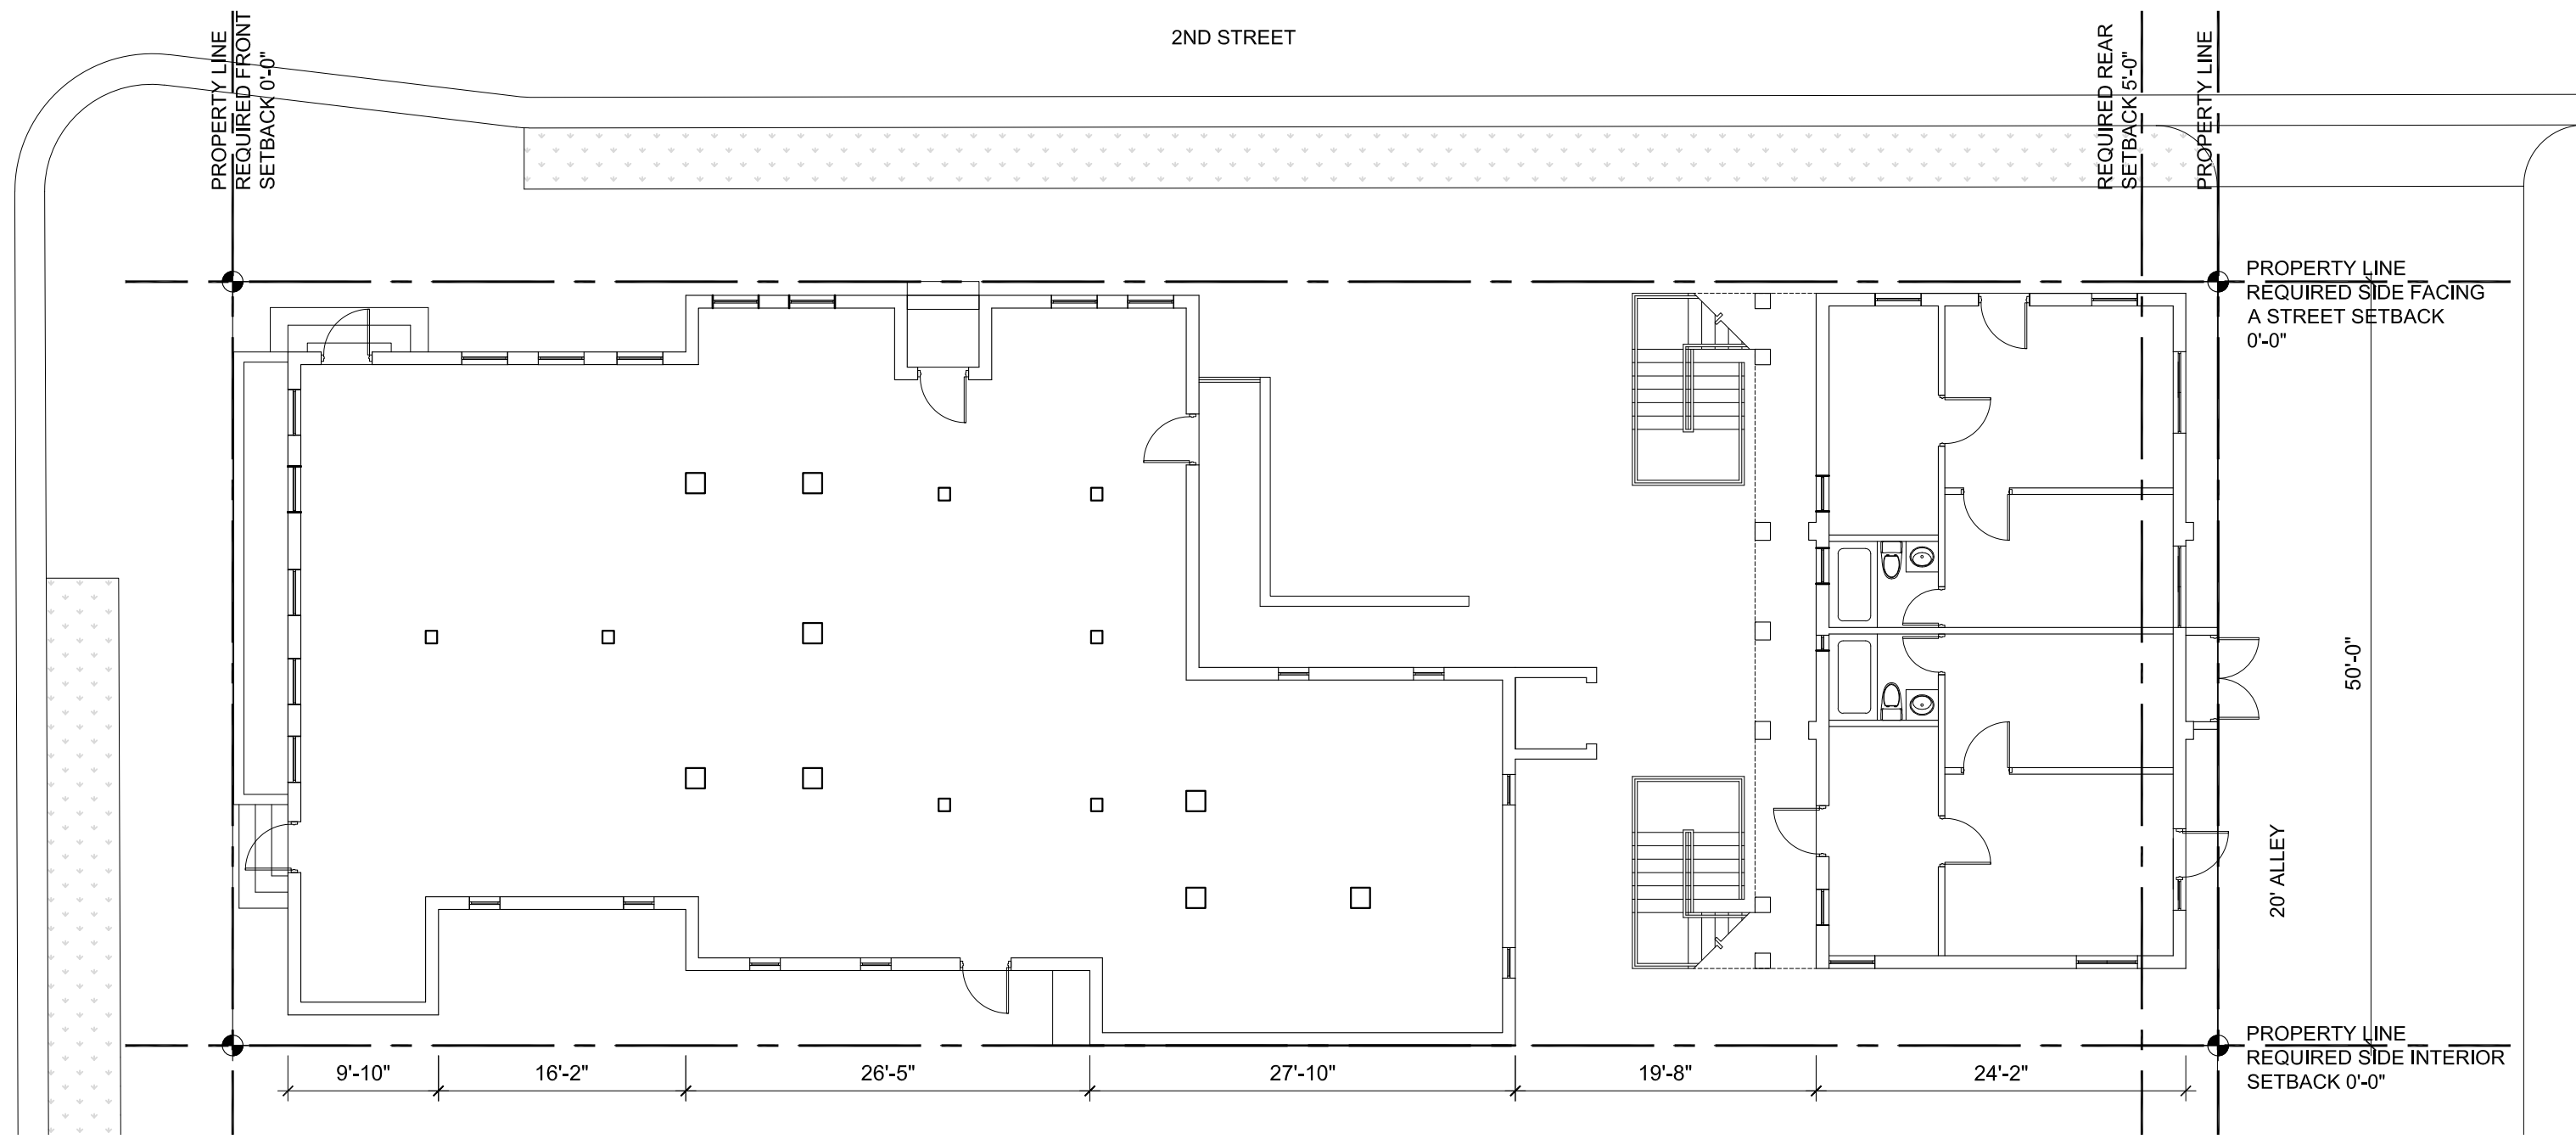

AB-1.02 EXISTING SECOND FLOOR PLAN

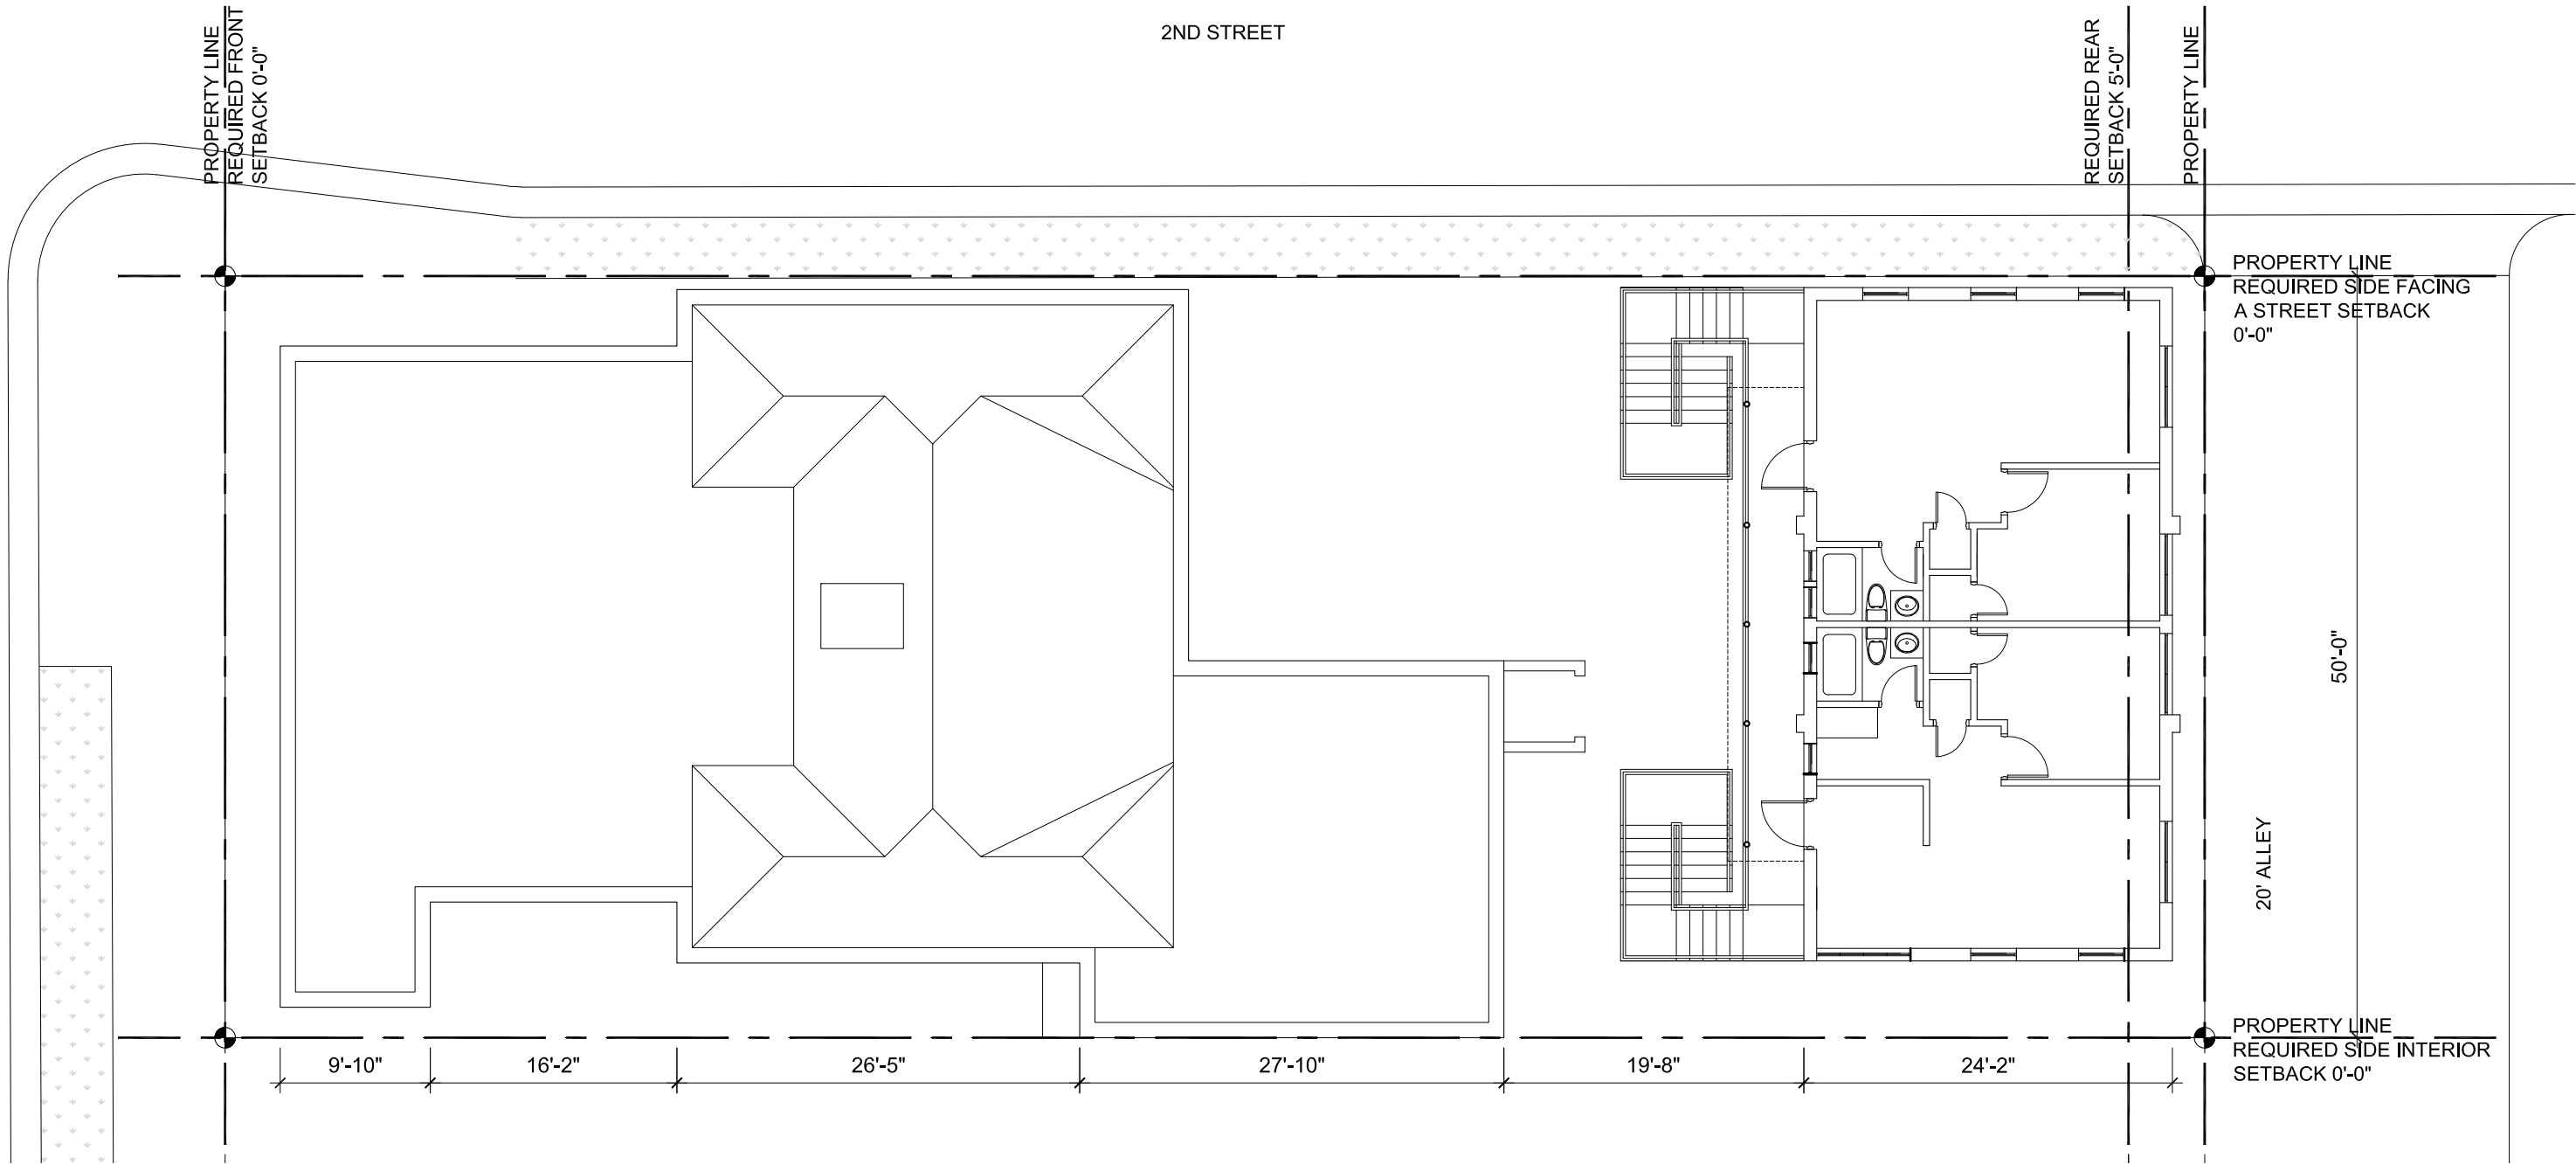


AB-1.03 EXISTING ROOF PLAN

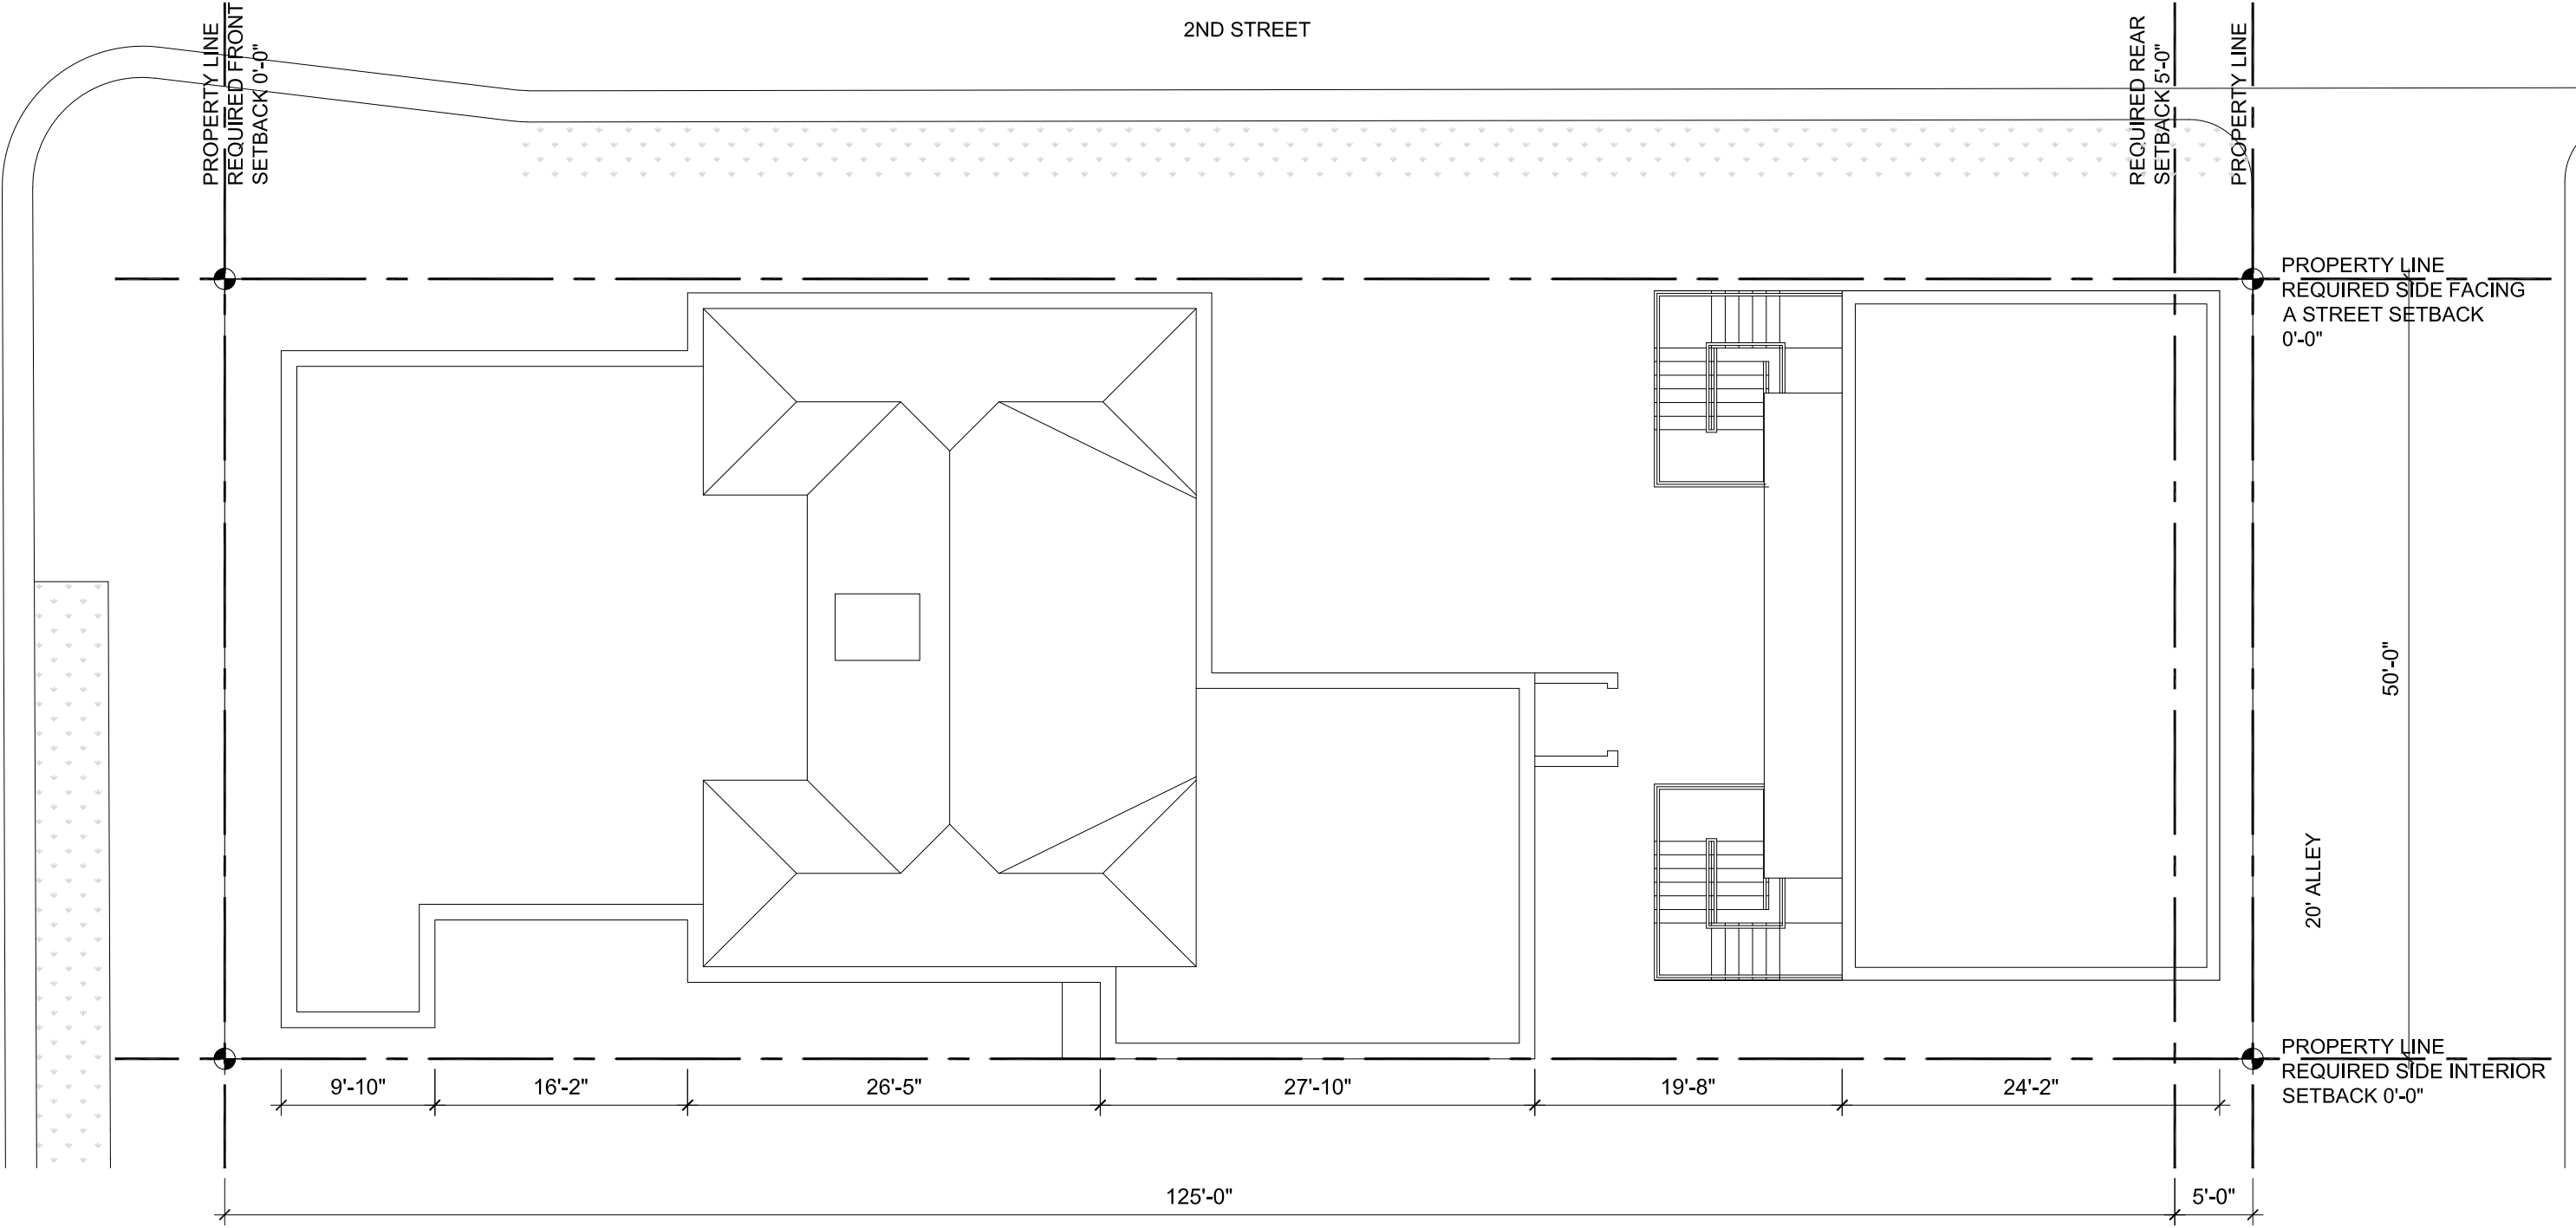


Scale = 3/32" = 1'-0"


AB-2.01 EXISTING WEST & EAST ELEVATIONS

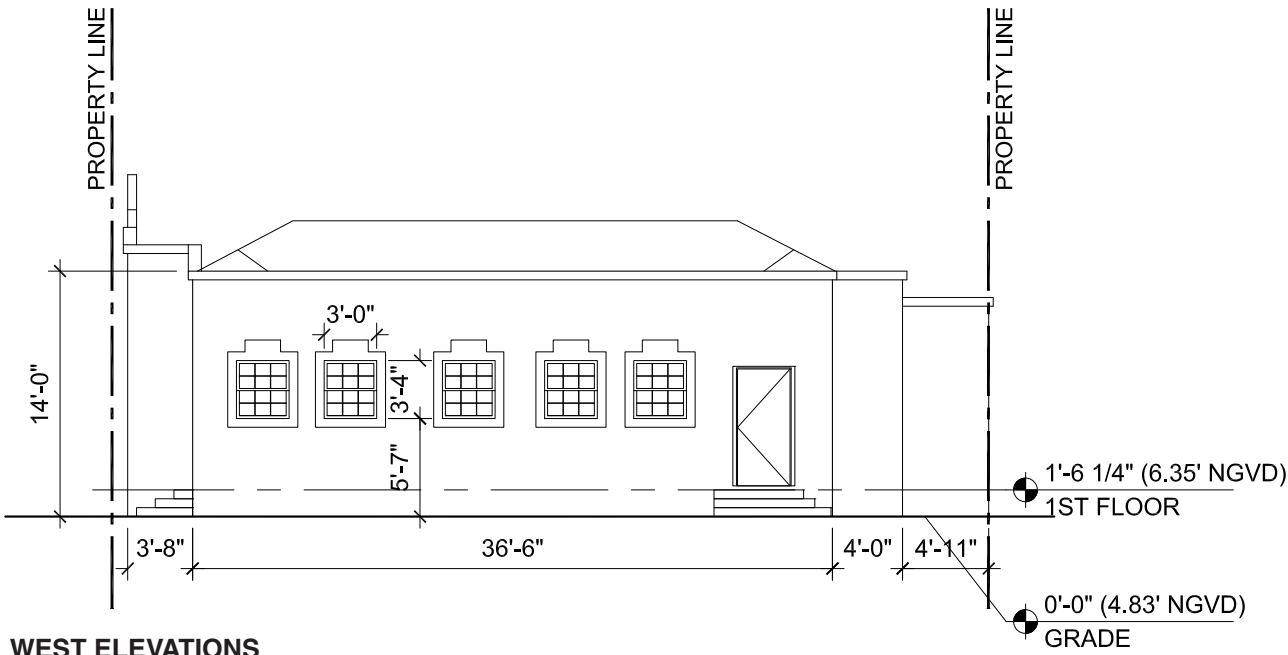


WEST ELEVATIONS

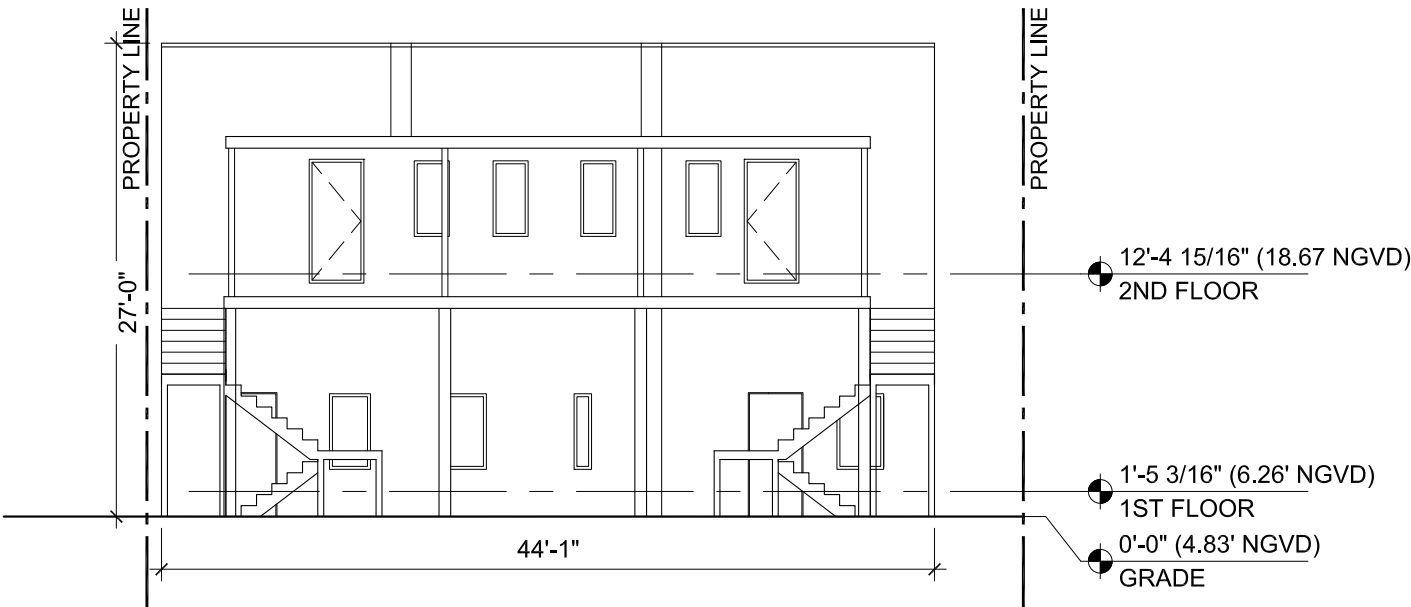

WEST COURTYARD ELEVATIONS


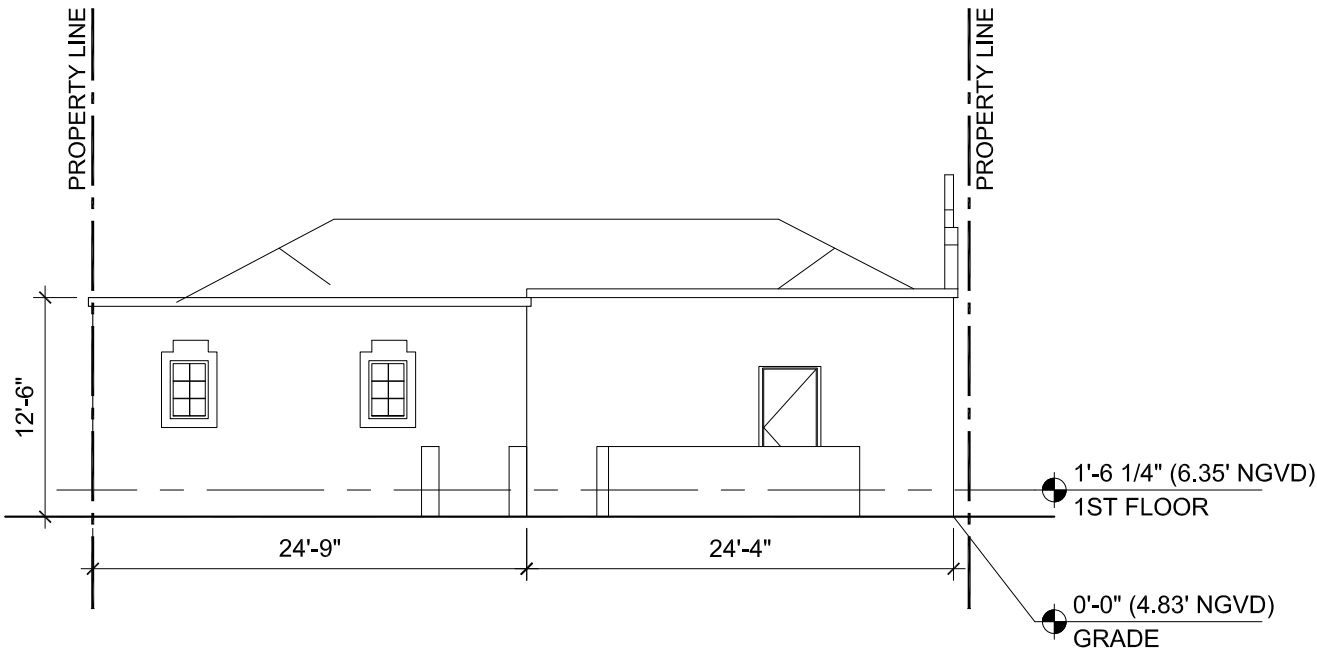


EAST COURTYARD ELEVATIONS

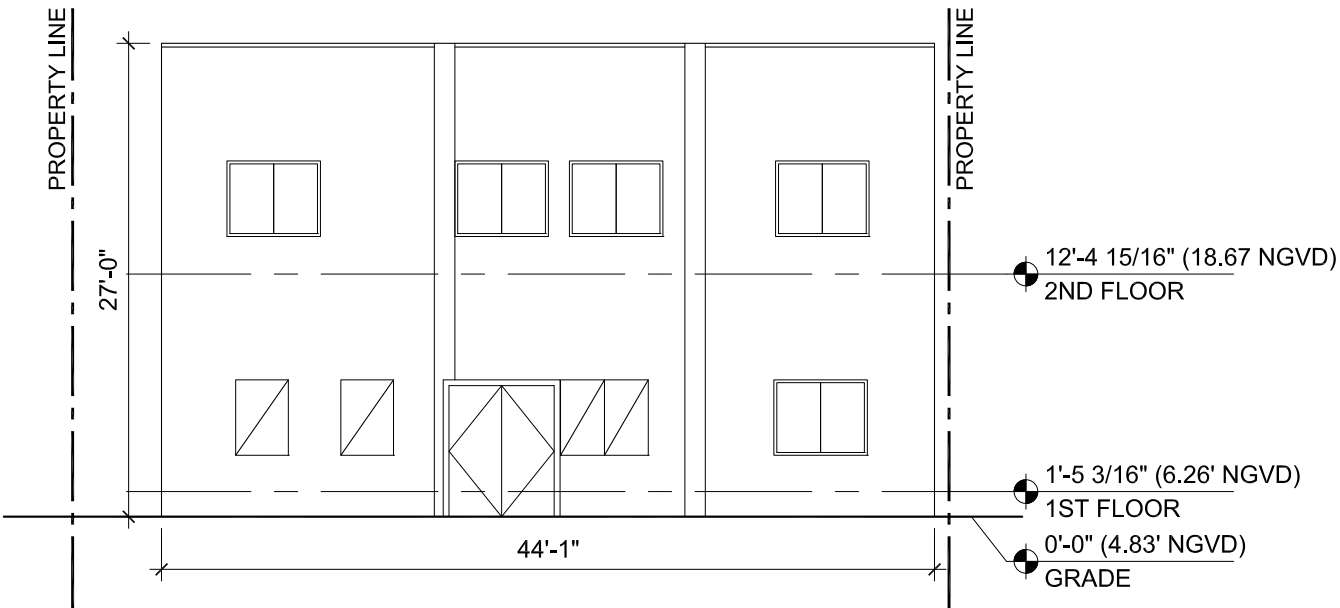


EAST ELEVATIONS


AB-2.02 EXISTING NORTH AND SOUTH ELEVATIONS

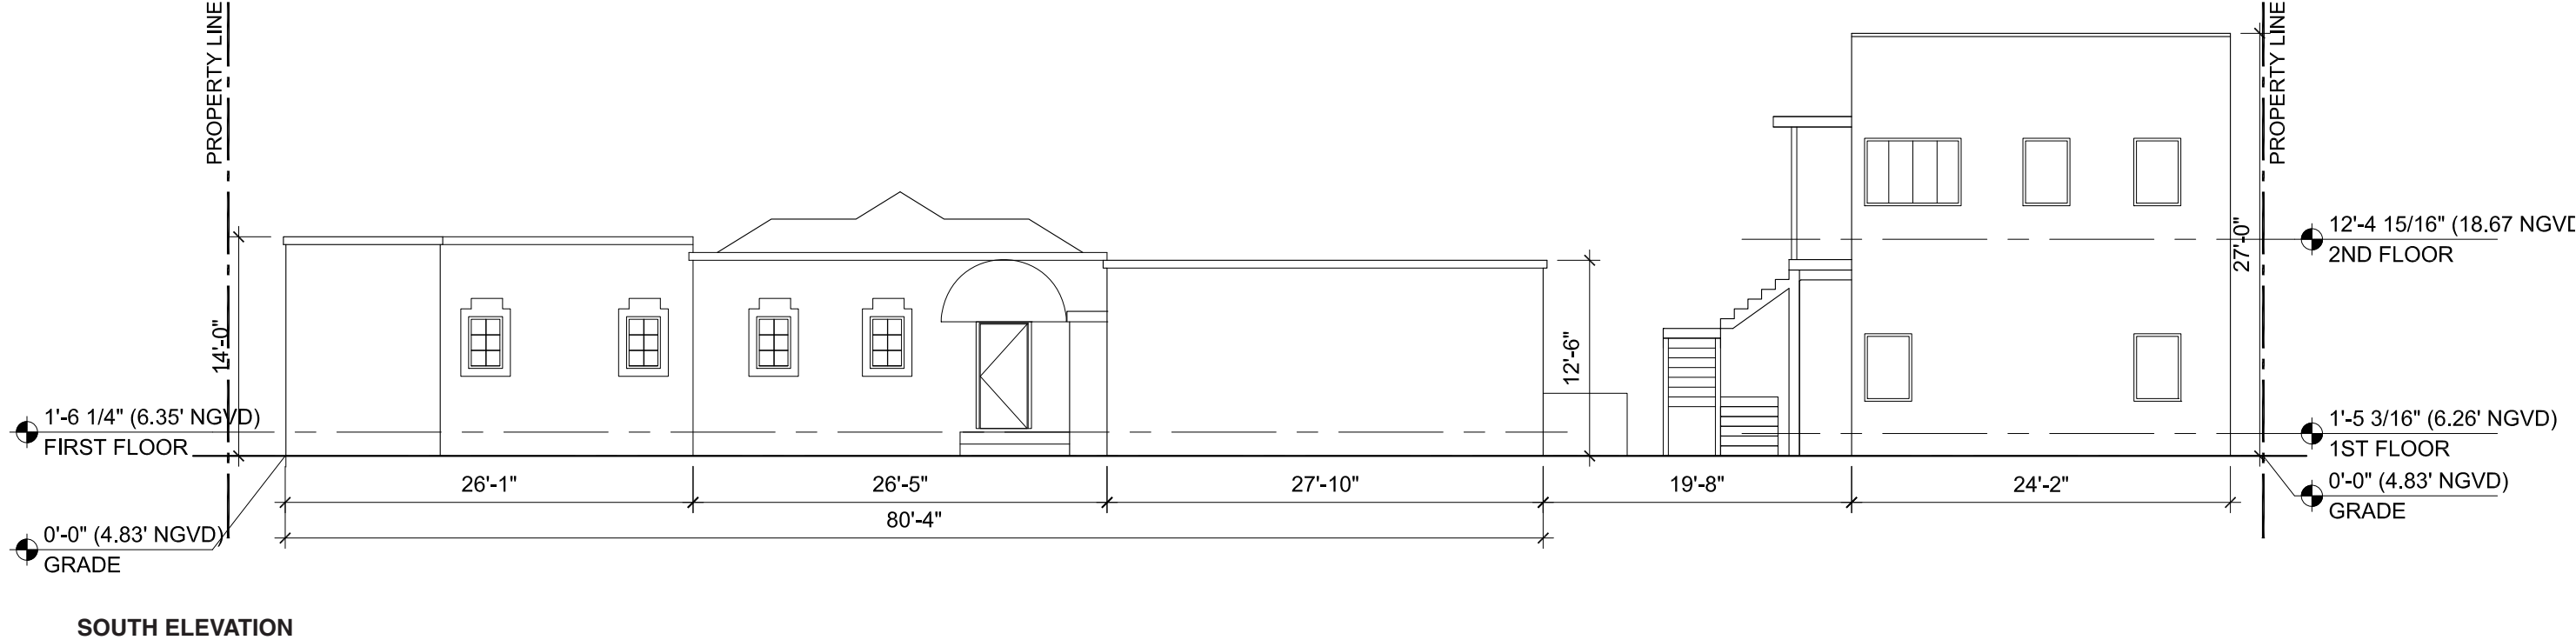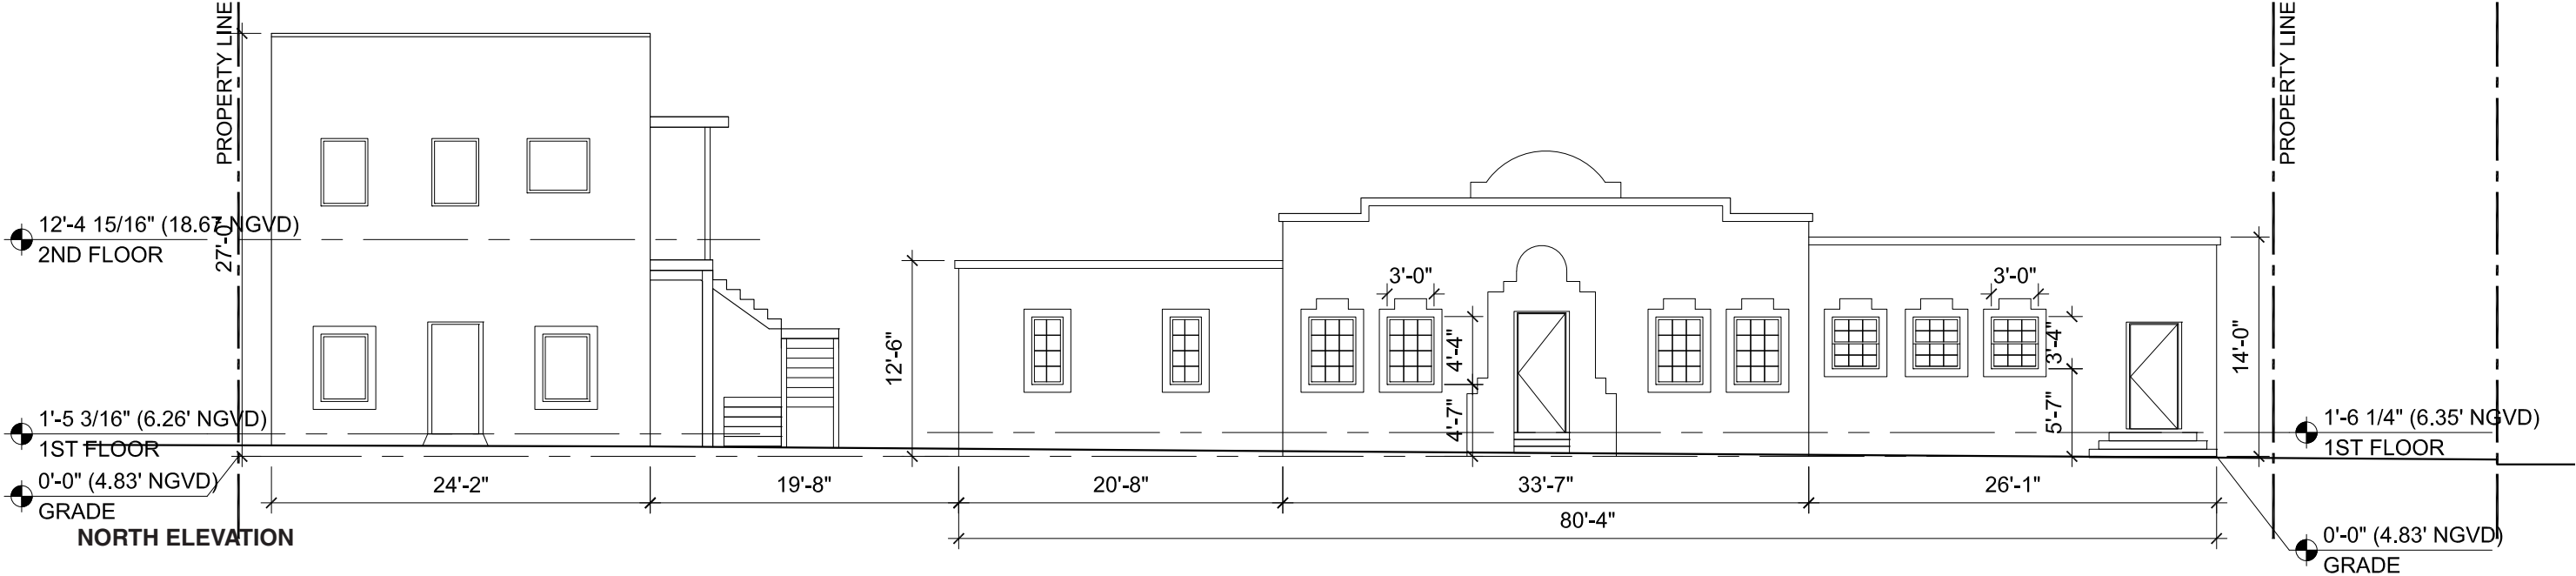


D-1.01 GROUND FLOOR DEMOLITION PLAN

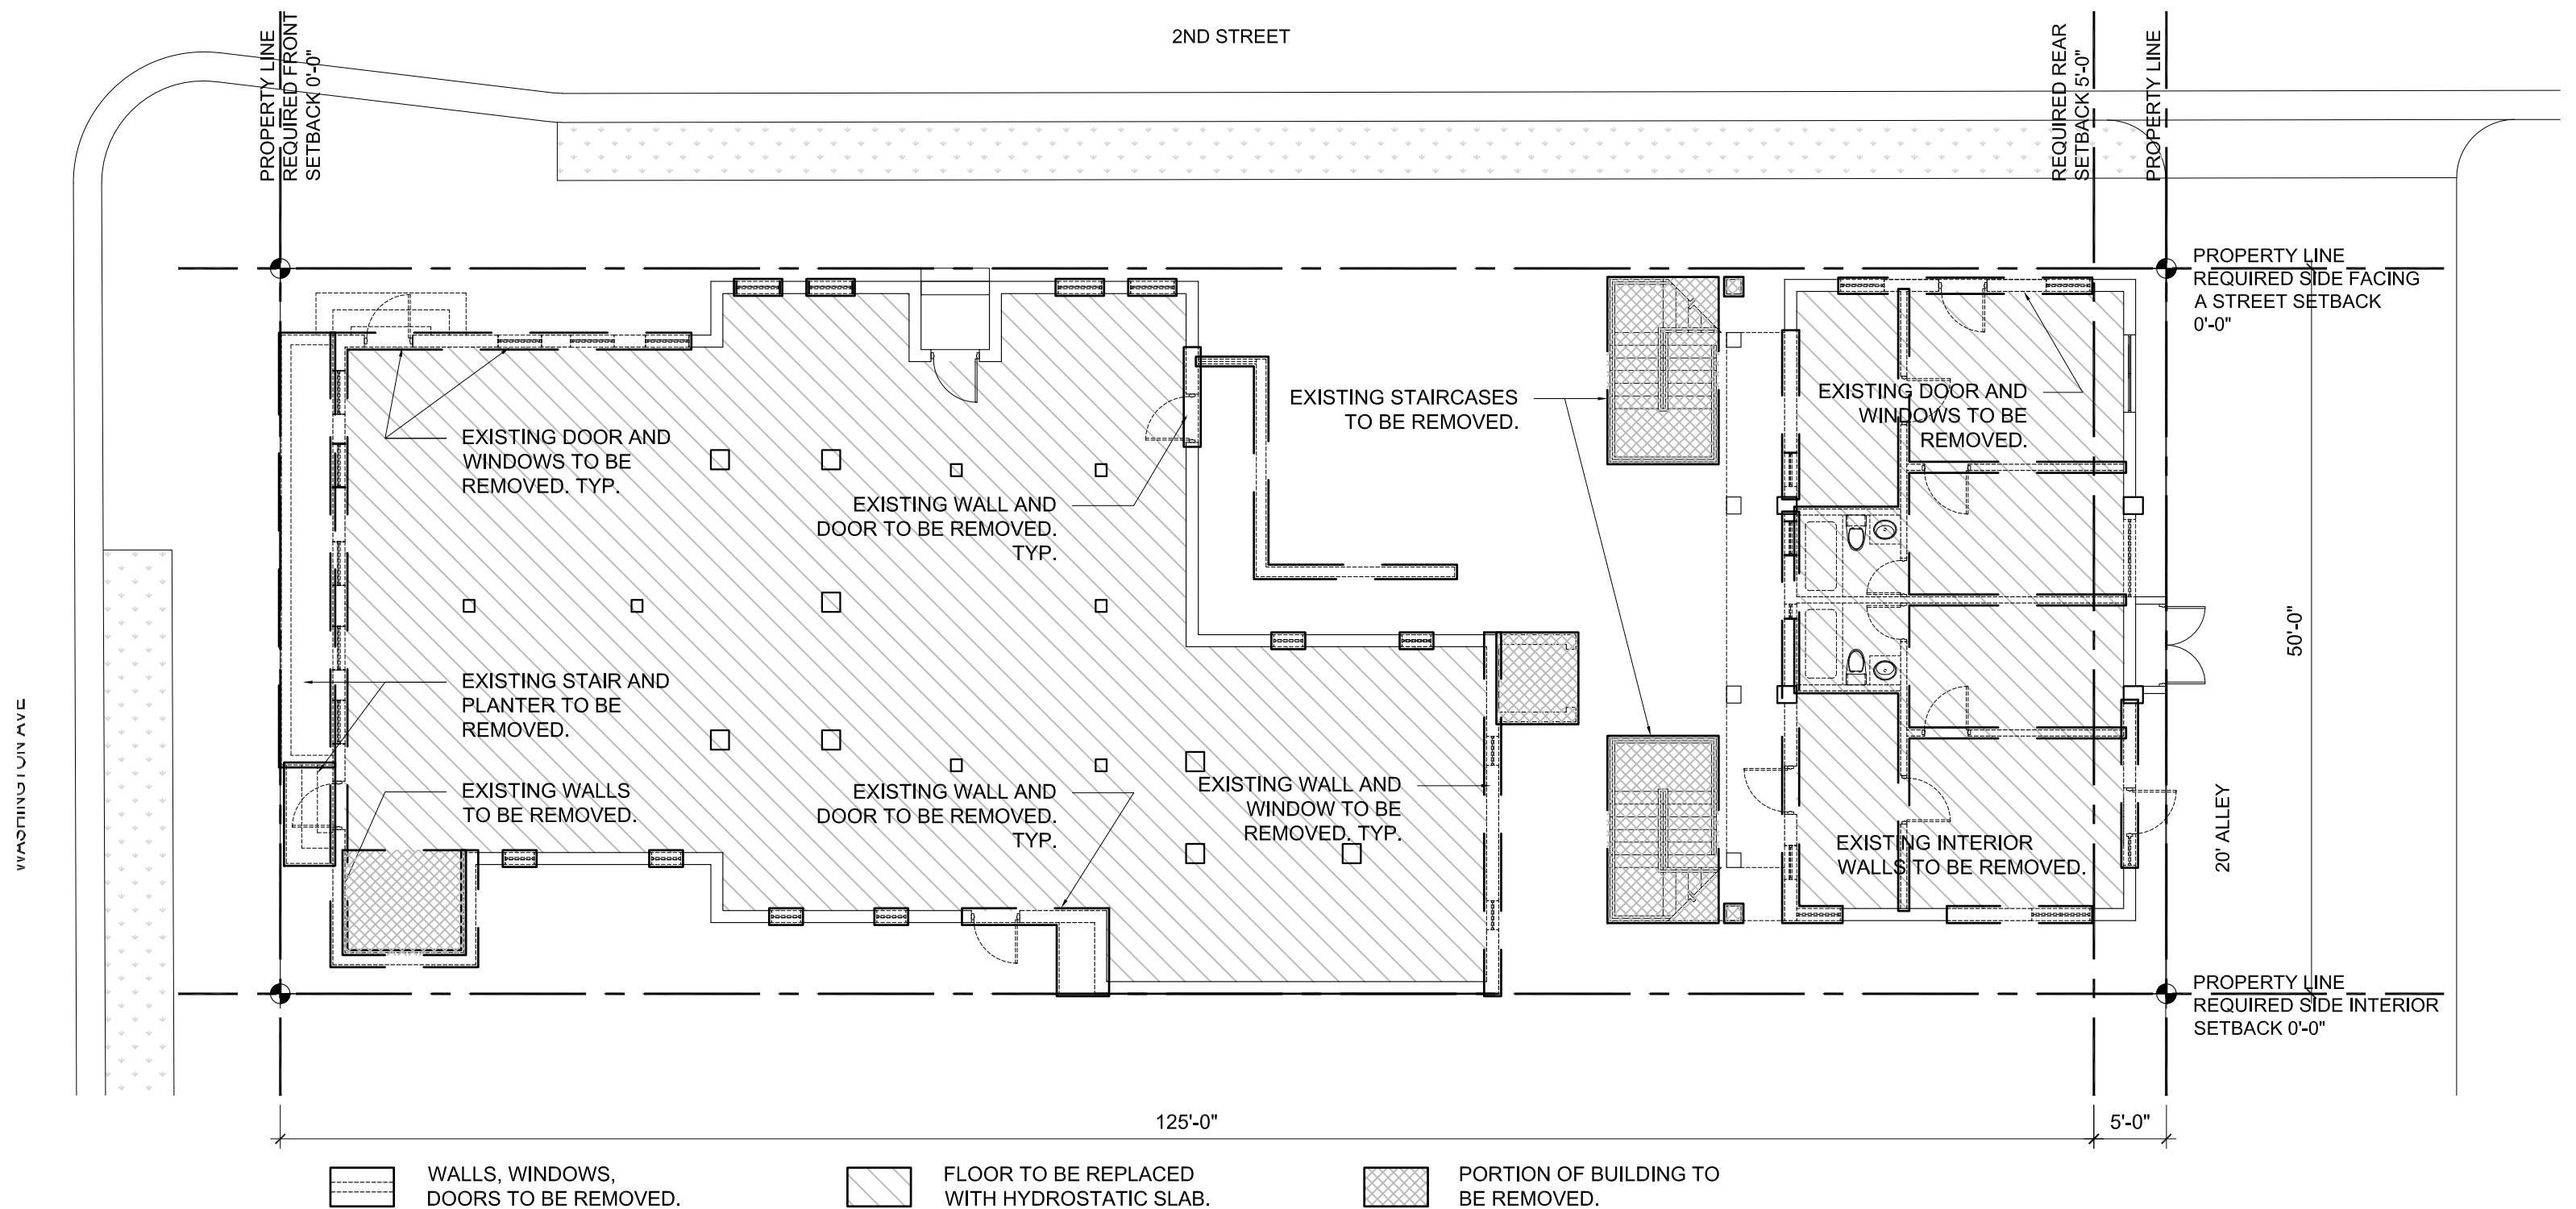


D-1.02 2ND FLOOR DEMOLITION PLAN

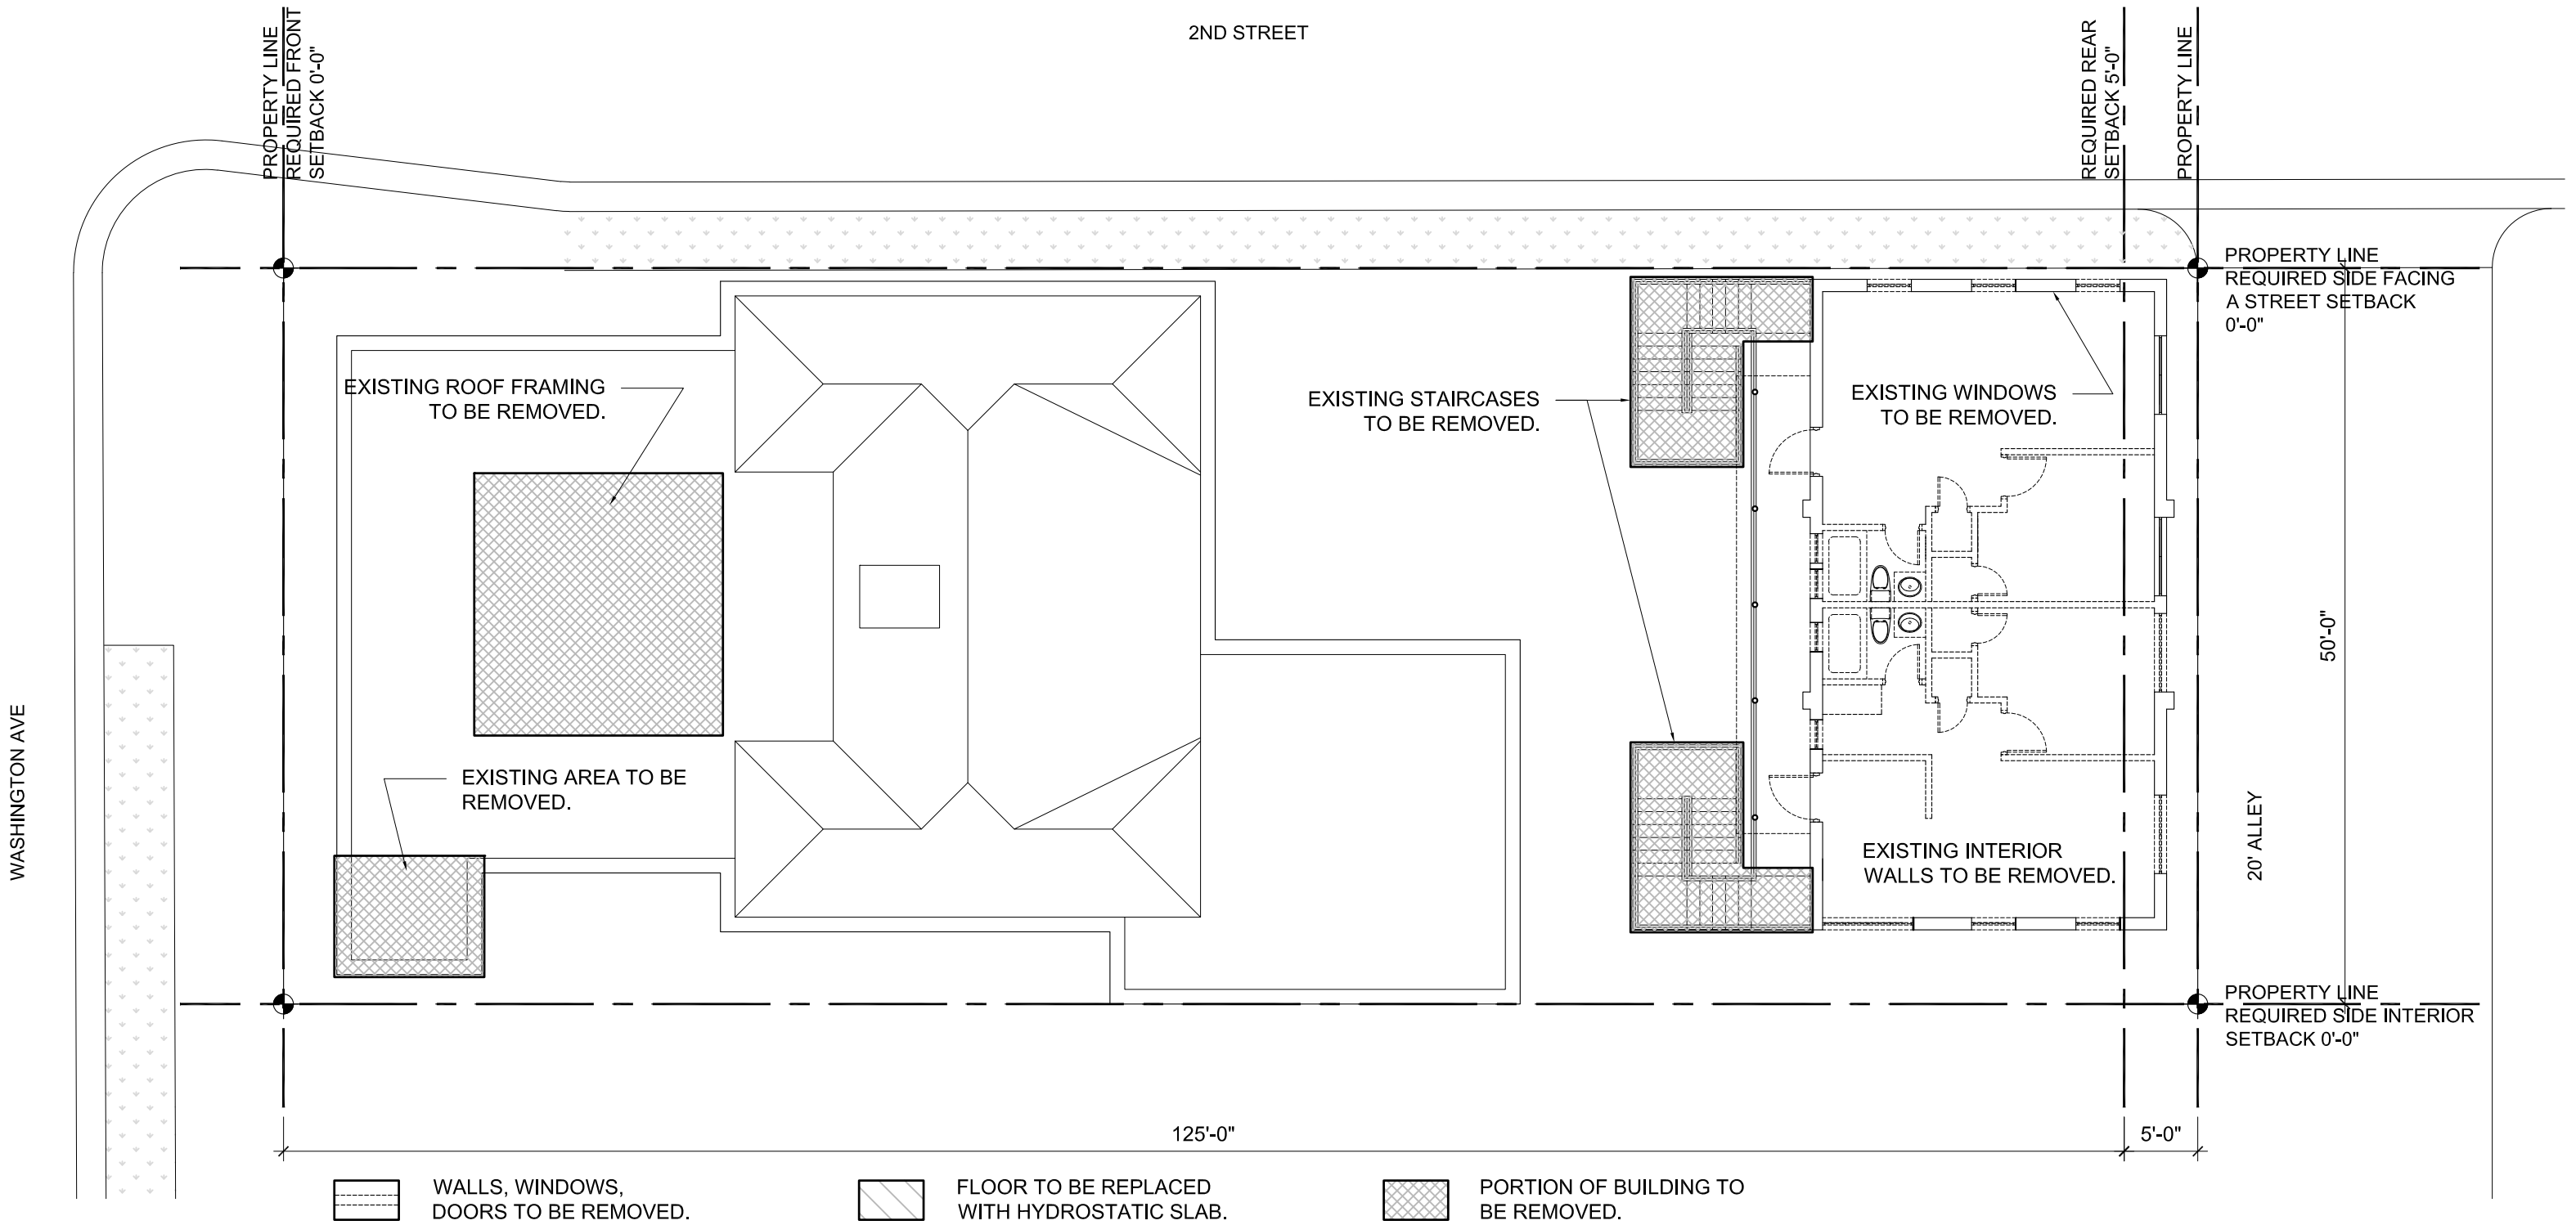


D-1.03 WEST AND EAST ELEVATION DEMOLITION PLAN

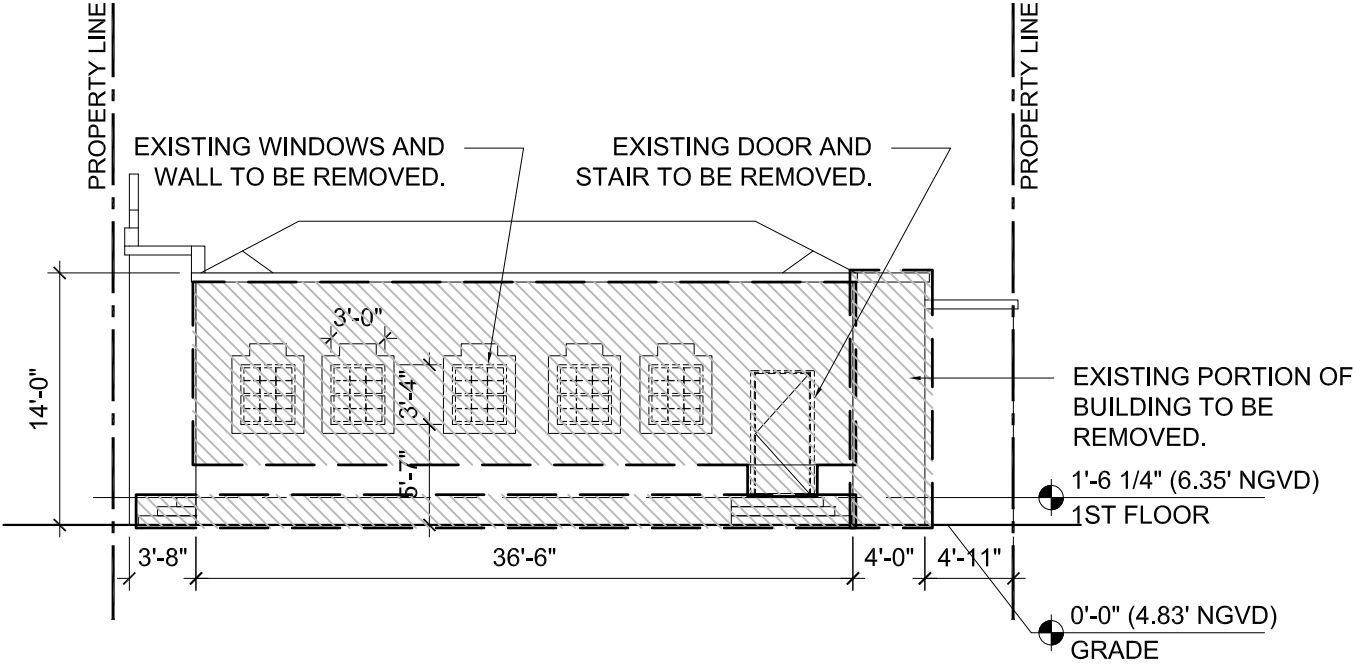


NORTH ELEVATION

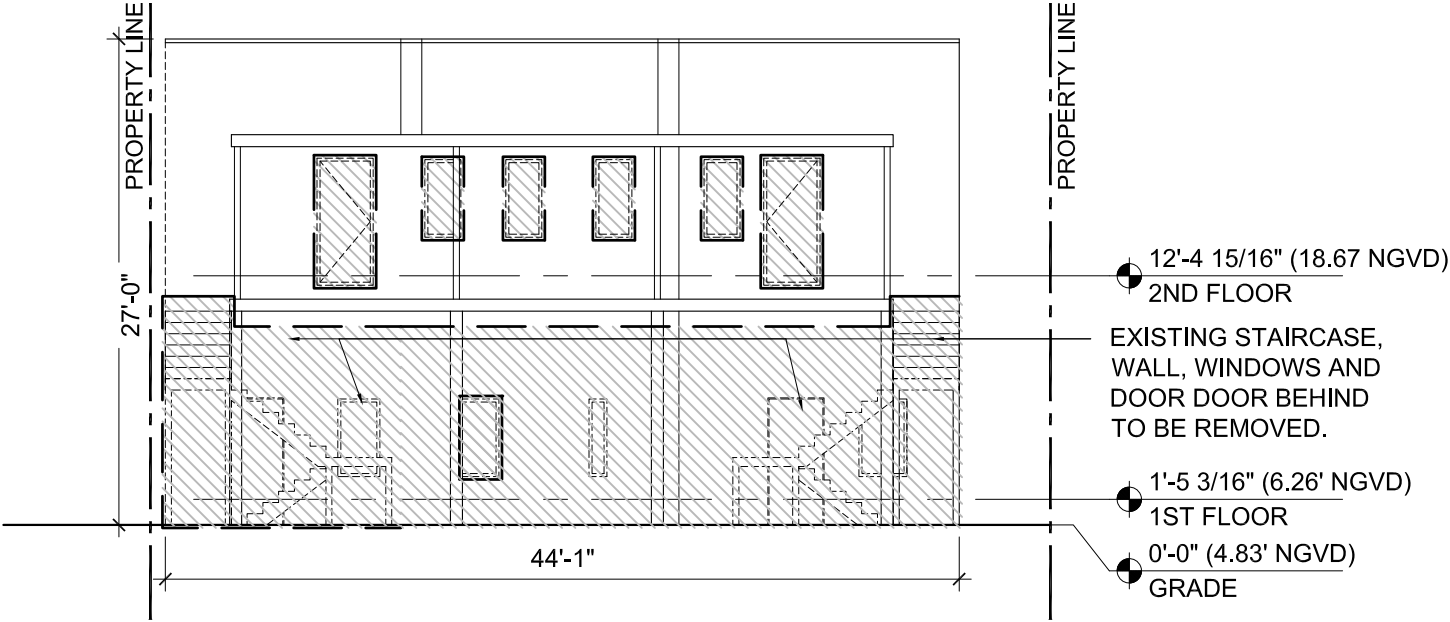

WEST COURTYARD ELEVATION


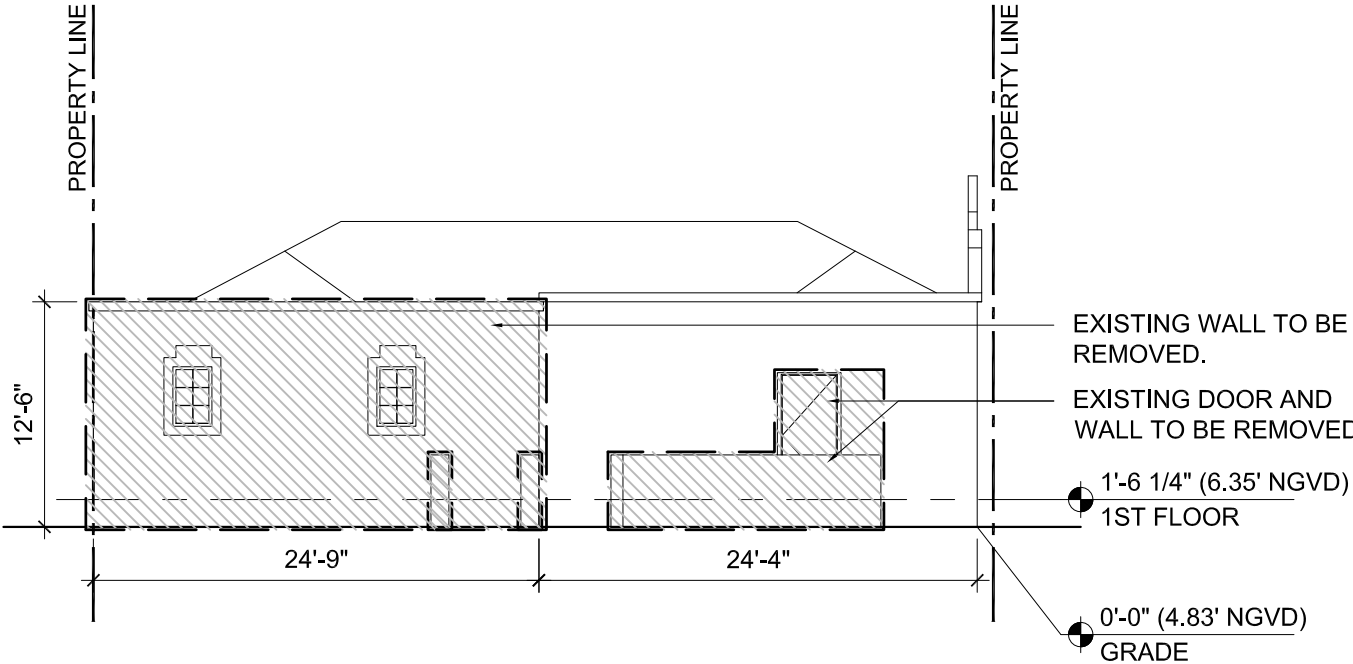


EAST COURTYARD ELEVATION


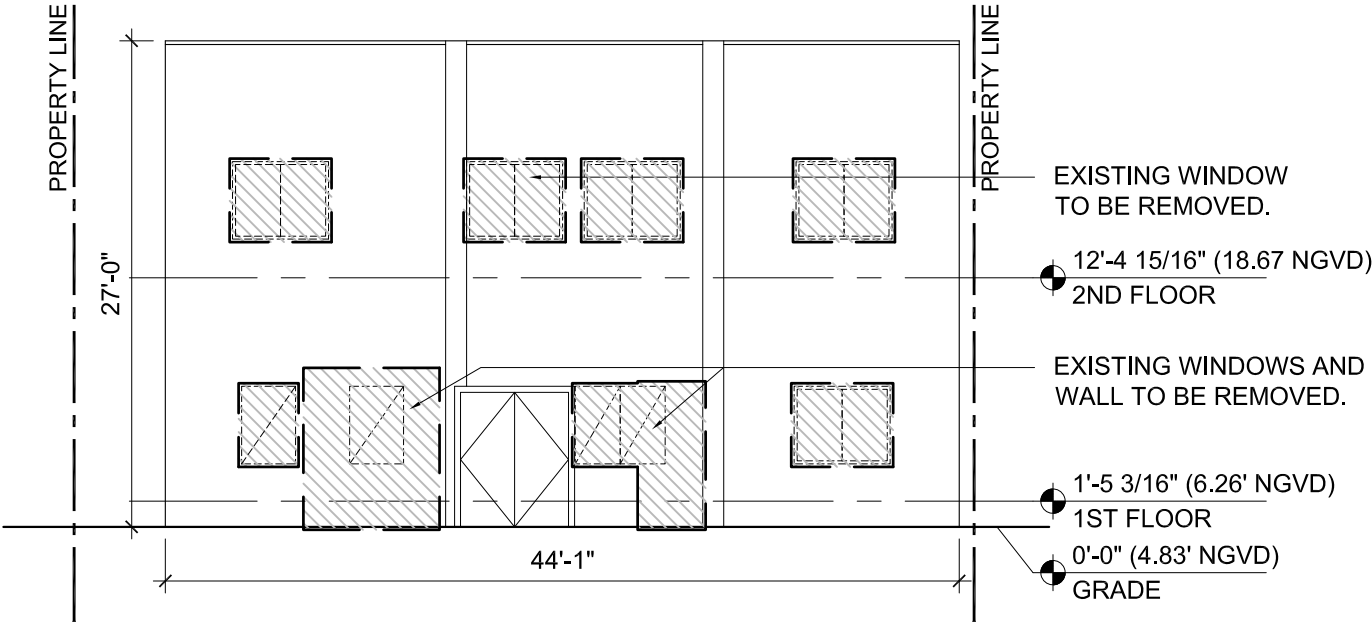


EAST ELEVATION

D-1.04 NORTH AND SOUTH ELEVATION DEMOLITION PLAN

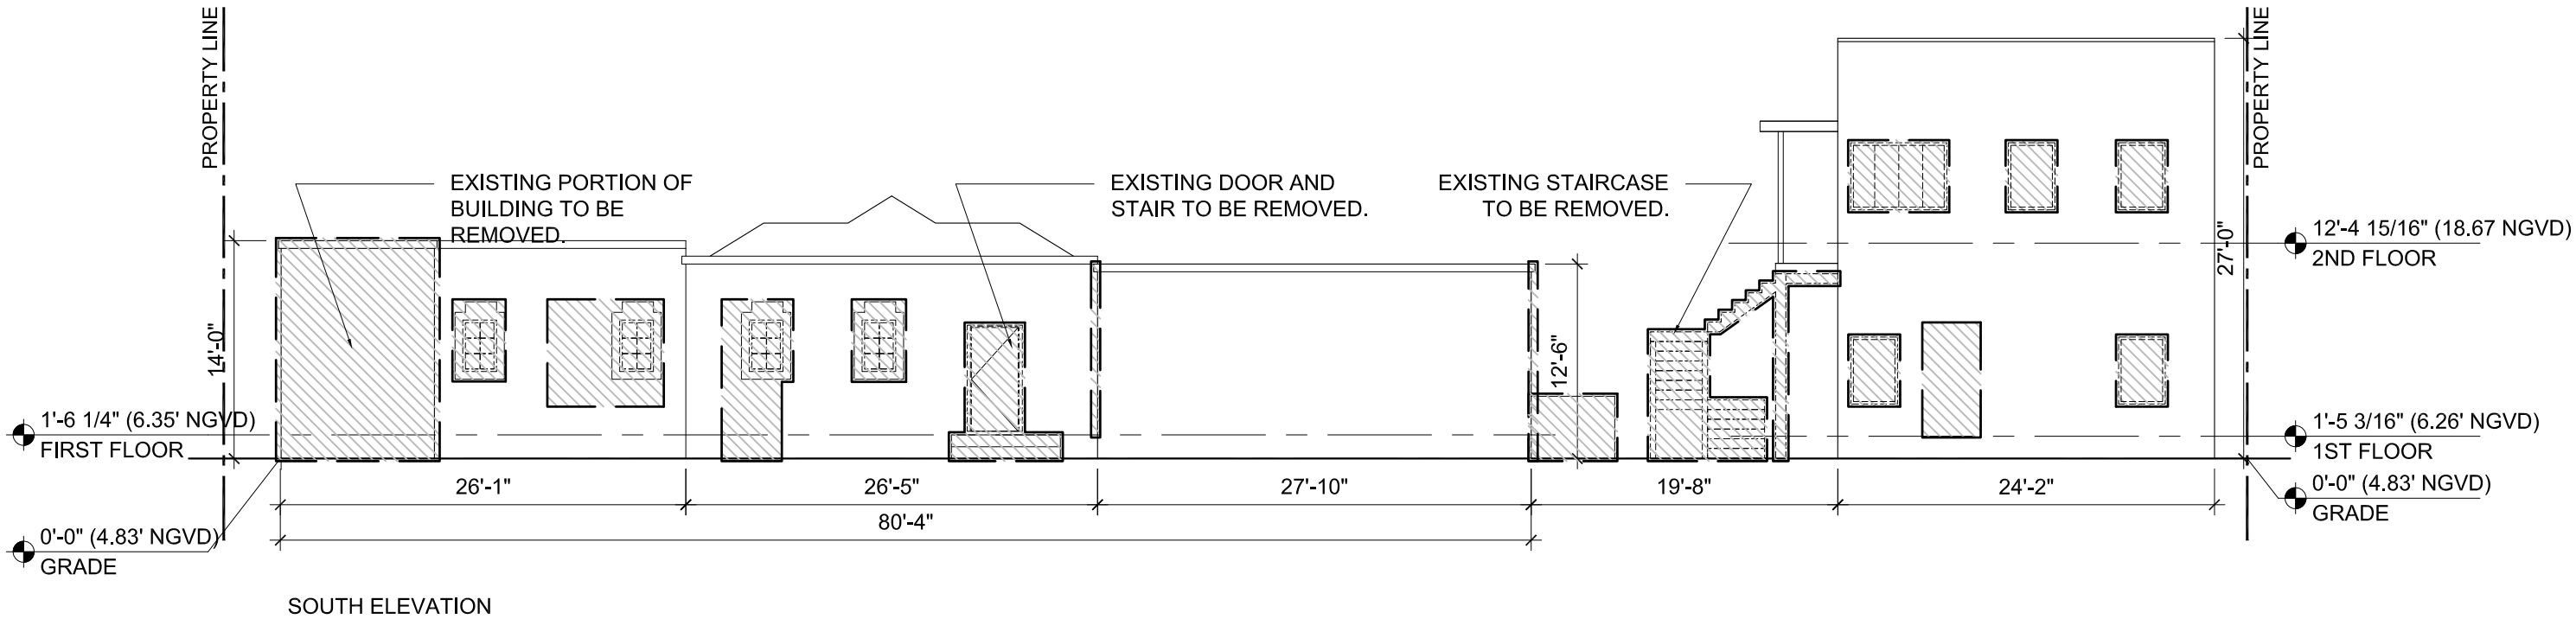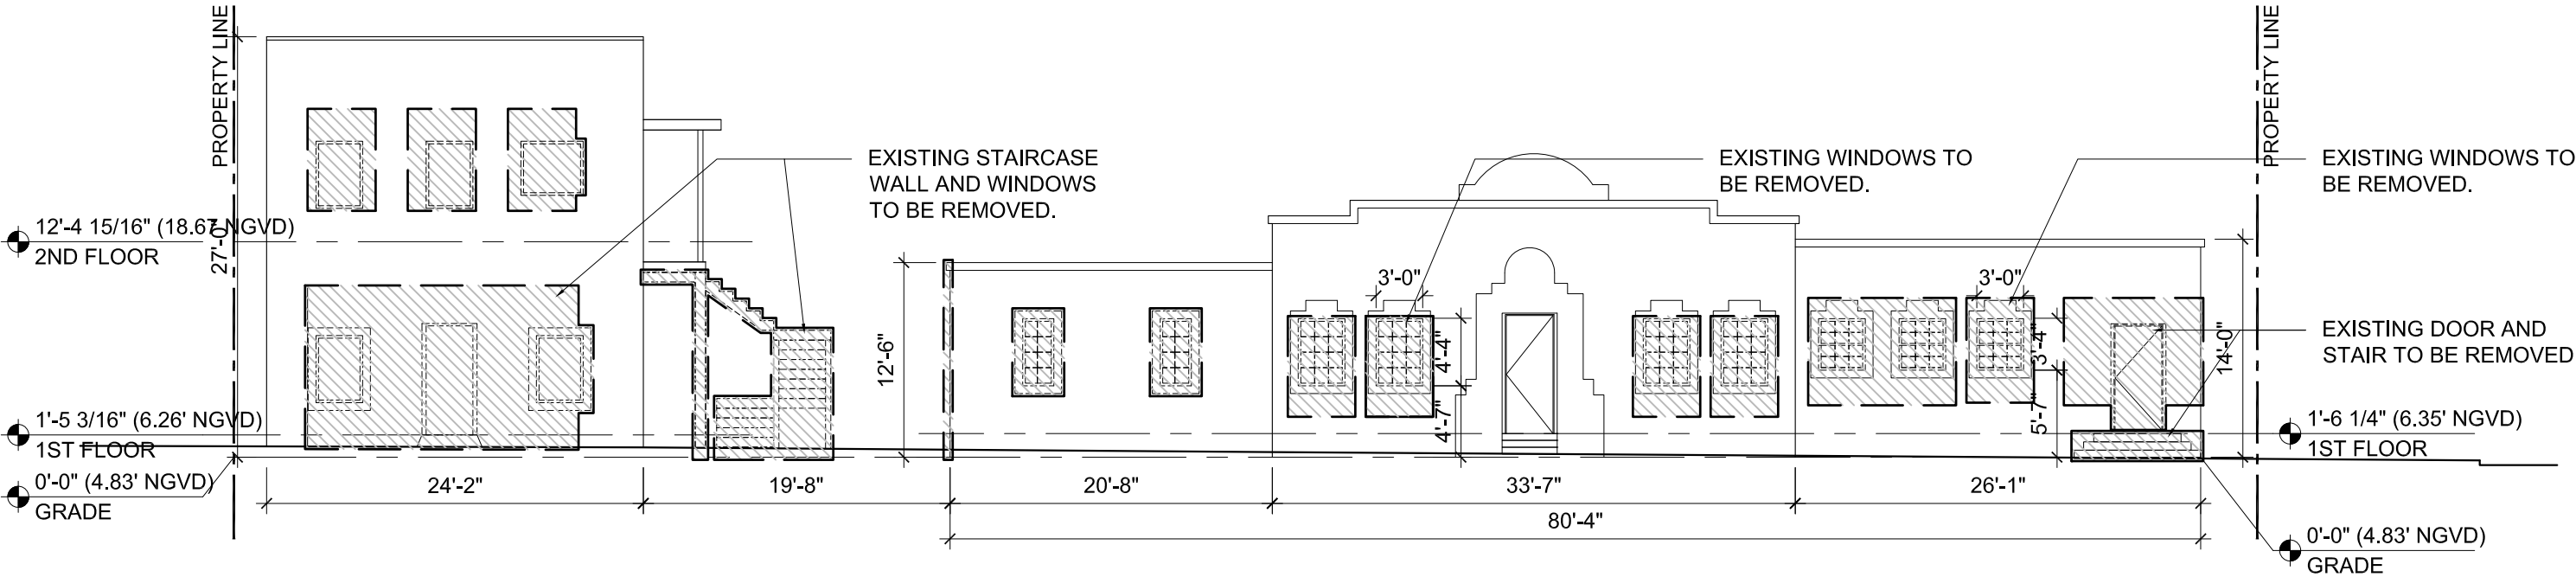

G-1.16 BUILDING TRANSFORMATION TIMELINE

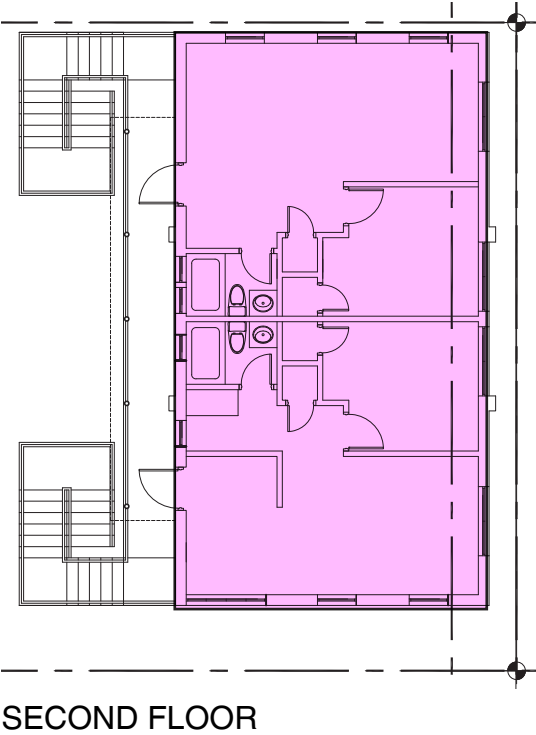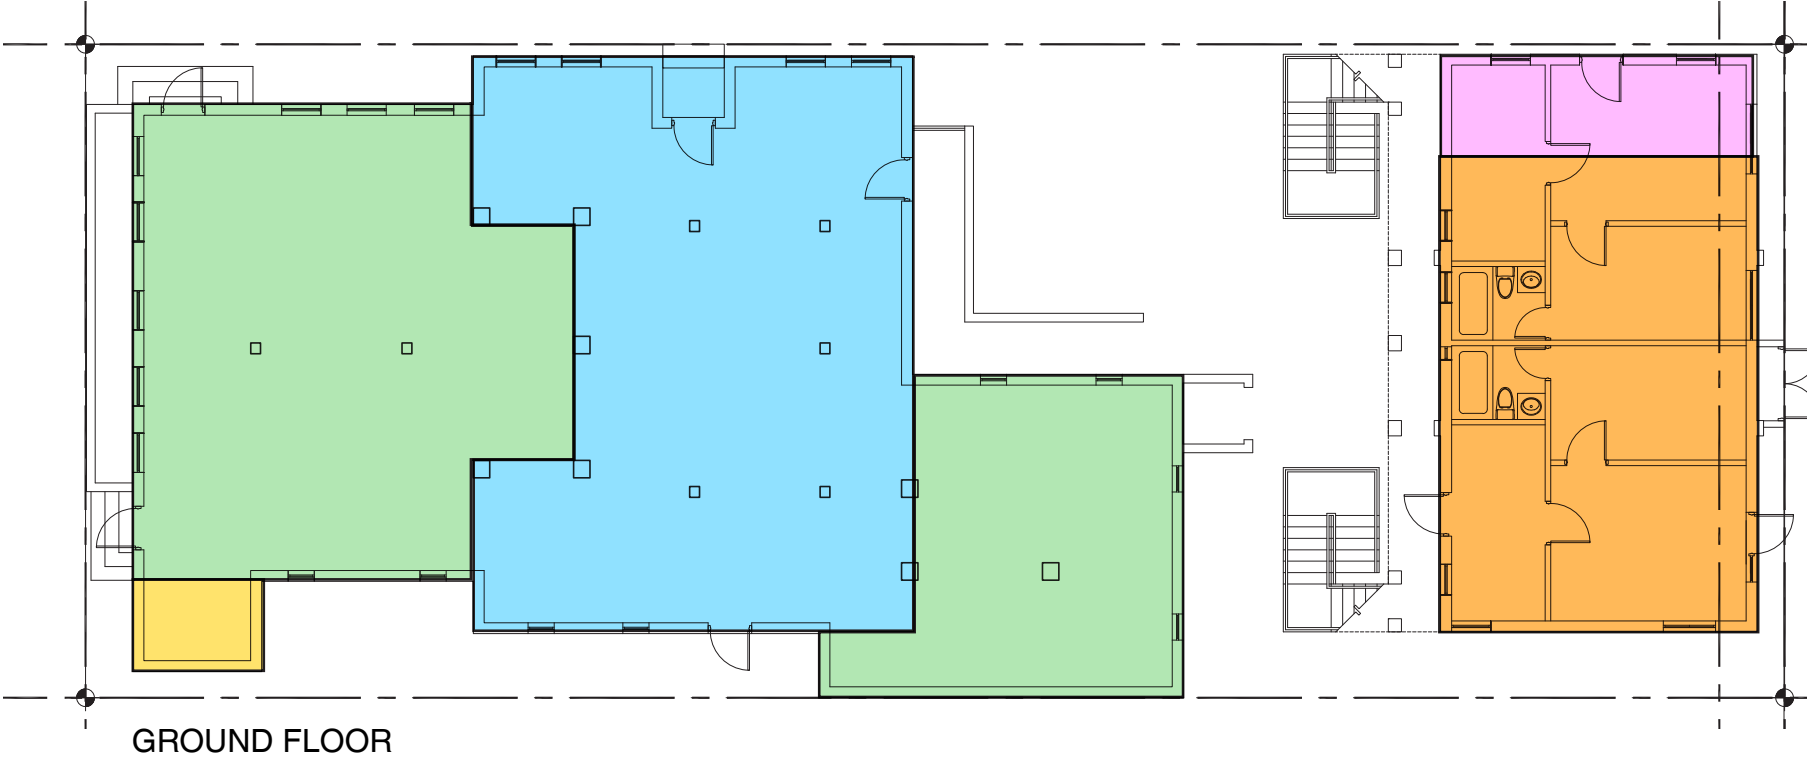

- 1917
IVA SPROULE BAKER SCHOOL OF MUSIC
- 1926
SHANDELL HOTEL ROOMING HOUSE AND RESTAURANT
- 1929
ADDITION TO RESTAURANT
- 1937
SINGLE STORY TWO CAR GARAGE
- 1947
2 UNIT SECOND STORY OVER GARAGE