

**FAJER-VESTILLERO VILLA**  
DESIGN REVIEW BOARD FINAL SUBMITTAL  
MARCH 11, 2019




**SCOPE OF WORK**

1. DESCRIPTION OF WORK: New construction 2 story single family residence.
2. SCOPE OF WORK INCLUDES:
  - 2.1 Demolition of existing structure
  - 2.2 New Construction 2 story single family residence with detached summer kitchen


**2360 ALTON ROAD**  
MIAMI BEACH, FLORIDA 33140

**ATELIER305**  
ARCHITECTURE+DESIGN  
Copyright © 2018 ATELIER 305. All rights reserved.

|              |            |
|--------------|------------|
|              | COVER      |
| DATE:        | 03/11/2019 |
| SCALE:       | NTS        |
| <b>A-0.0</b> |            |

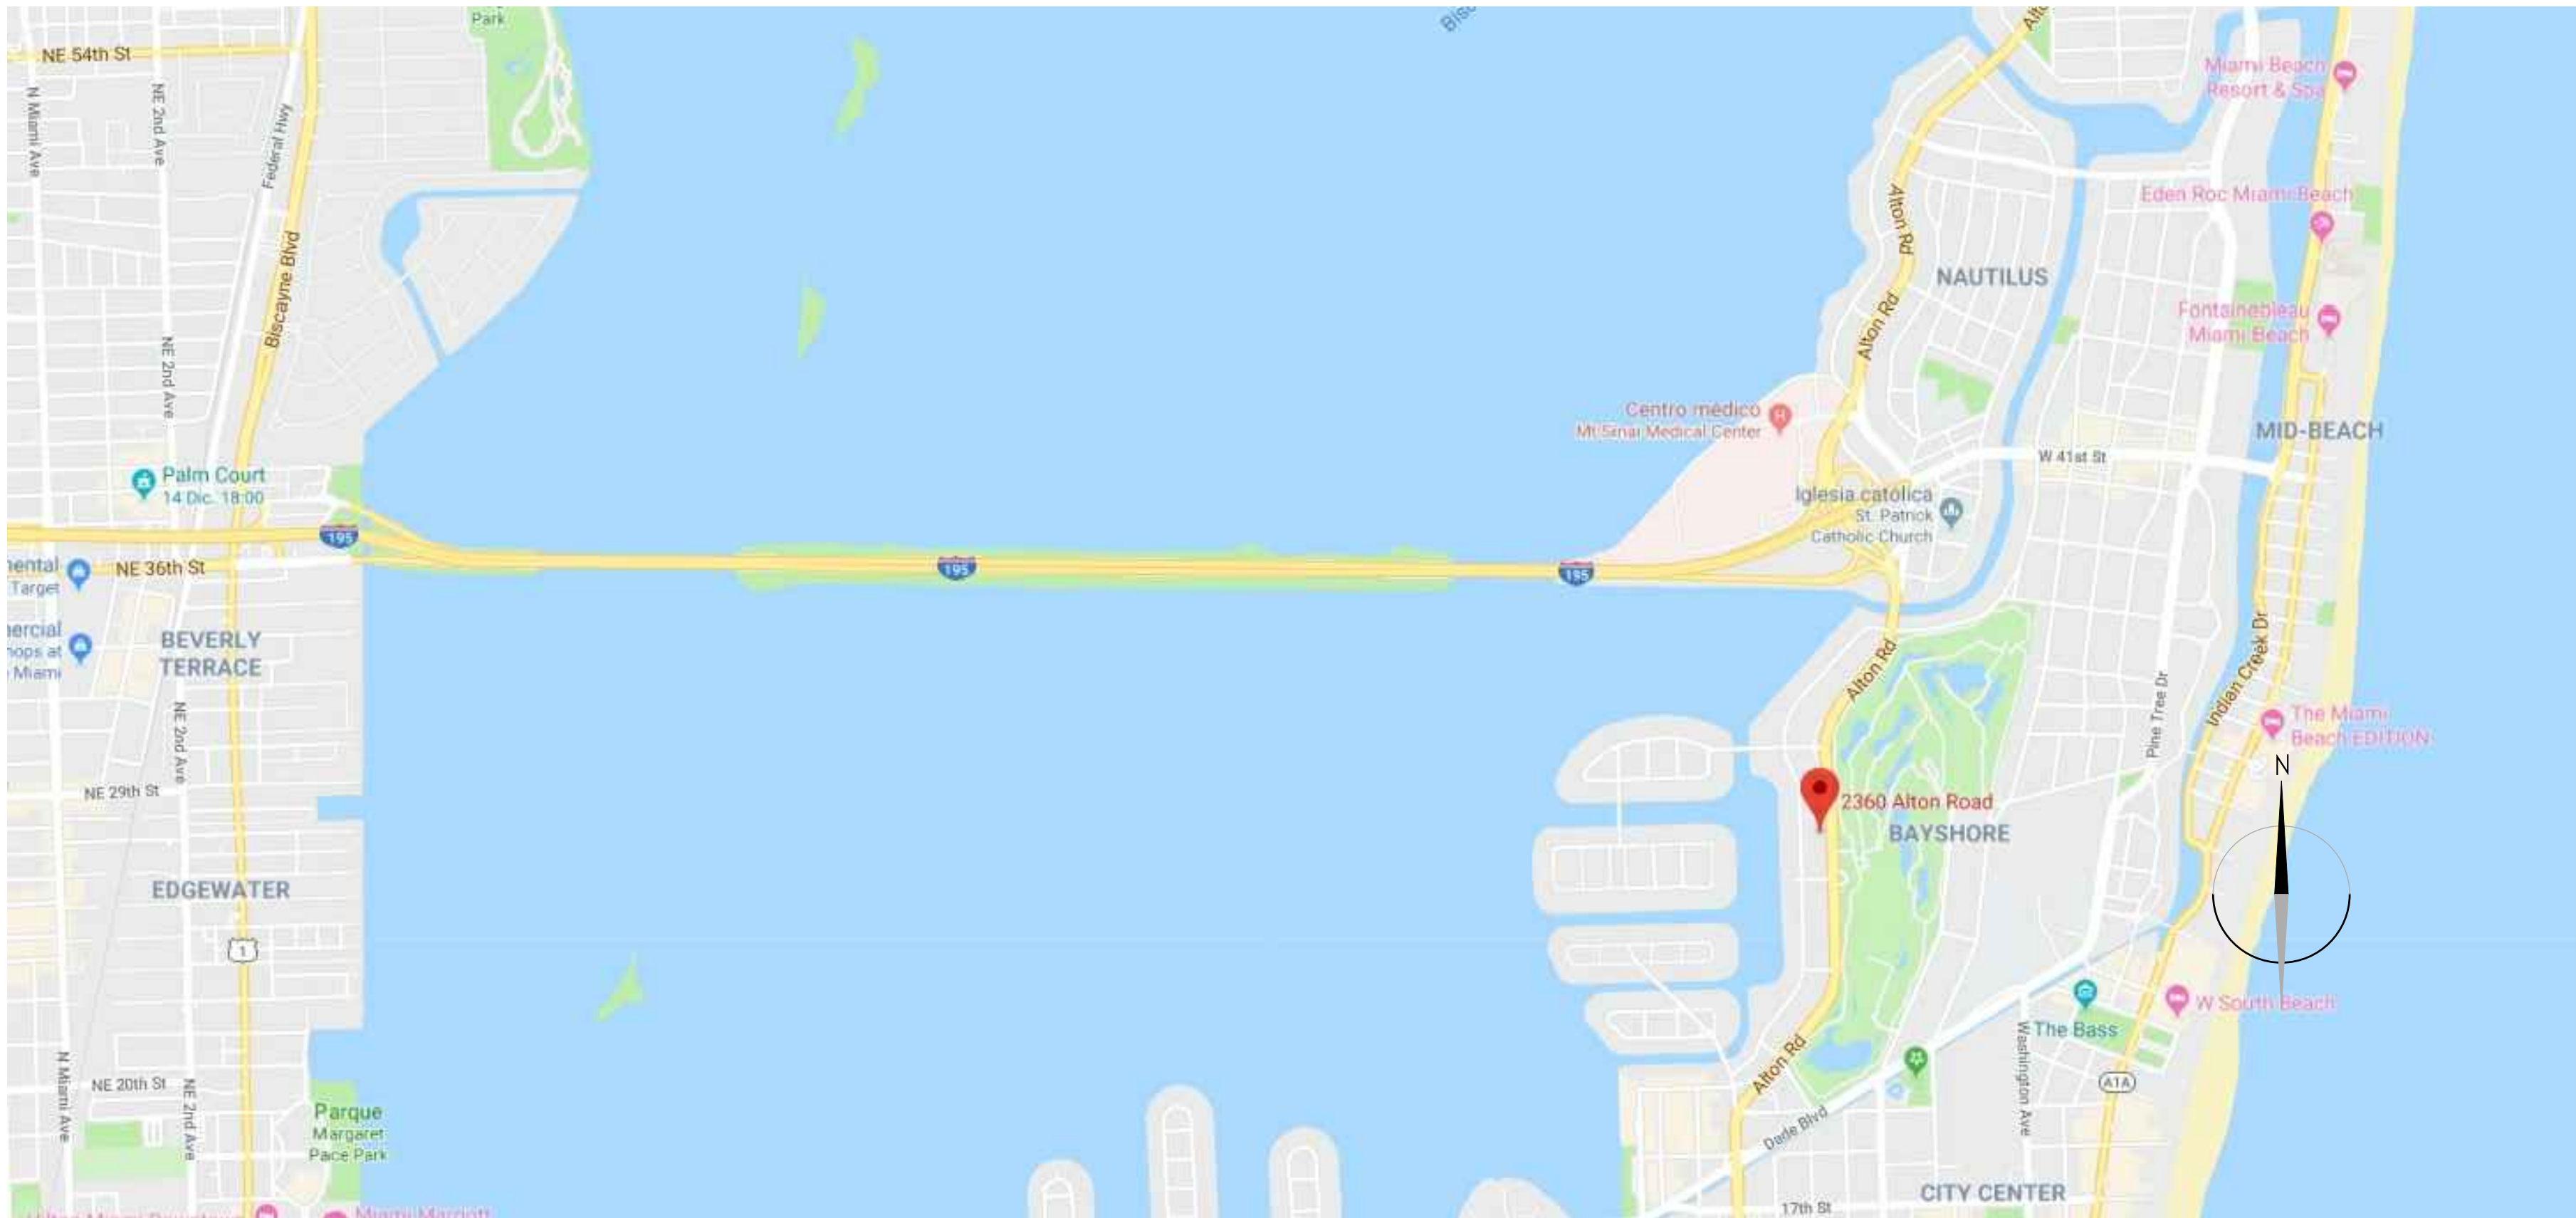

CITY MAP

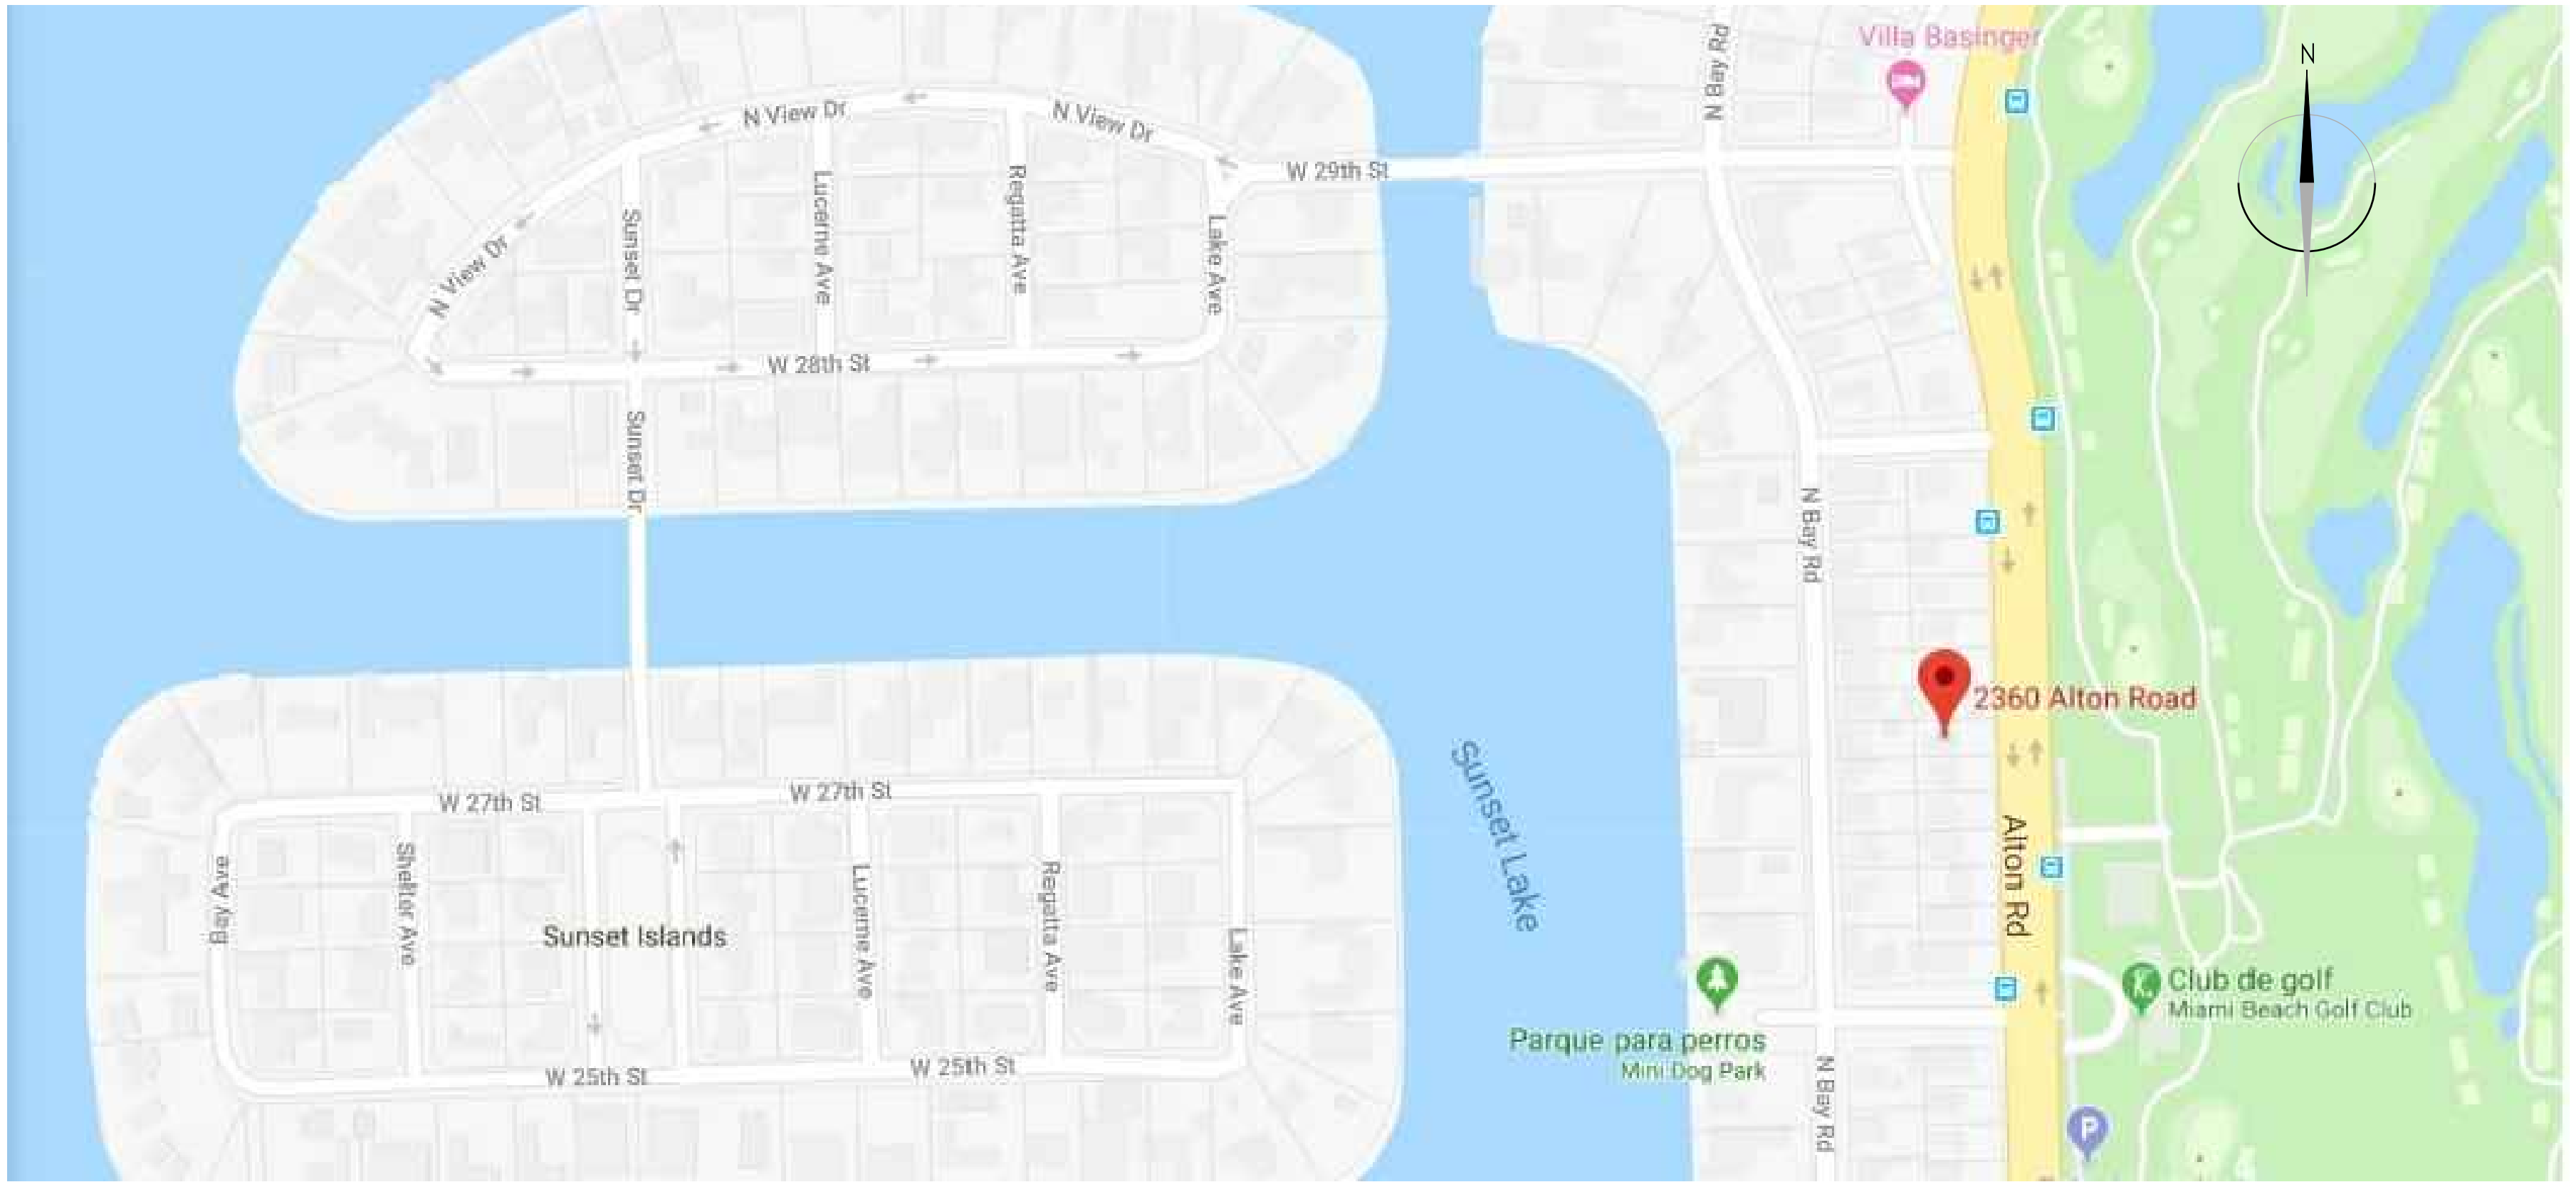

NEIGHBORHOOD MAP

# SHEET INDEX

## ARCHITECTURE

|         |                           |
|---------|---------------------------|
| A-0.0   | COVER SHEET               |
| S-01    | SURVEY                    |
| A-0.1   | INDEX/ SITE LOCATION      |
| A-0.2   | FRONT RENDERING           |
| A-0.3   | REAR RENDERING            |
| A-0.4.1 | AXONOMETRICS              |
| A-0.4.2 | AXONOMETRICS              |
| A-0.4.3 | AXONOMETRICS              |
| A-0.4.4 | AXONOMETRICS              |
| A-0.5   | EXISTING SITE PICTURES    |
| A-0.5.1 | EXISTING BUILDING         |
| A-0.6   | AERIAL VIEWS SITE/CONTEXT |
| A-0.7   | NEIGHBORHOOD              |
| A-0.8   | STREET VIEWS              |
| A-0.9   | SITE CONTEXT              |
| A-1.0   | EXISTING LOT COVERAGE     |
| A-1.1   | DEMOLITION PLAN           |
| A-1.2   | ZONING DATA SHEET         |
| A-1.3   | ZONING SETBACKS DIAGRAMS  |
| A-1.4   | SITE PLAN                 |
| A-1.4.1 | CONTOUR PLAN              |
| A-1.5   | F.A.R. UNIT SIZE DIAGRAMS |
| A-1.5.1 | F.A.R. UNIT SIZE DIAGRAMS |
| A-1.6   | ZONING DIAGRAMS           |
| A-1.7   | ZONING DIAGRAMS           |
| A-1.8   | ZONING DIAGRAMS           |
| A-1.9   | ROOF DECK DIAGRAM         |
| A-2.1   | GROUND FLOOR PLAN         |
| A-2.2   | SECOND FLOOR PLAN         |
| A-2.3   | ROOF FLOOR PLAN           |
| A-3.0   | EXTERIOR ELEVATIONS       |
| A-3.1   | EXTERIOR ELEVATIONS       |
| A-3.2   | EXTERIOR ELEVATIONS       |
| A-3.3   | EXTERIOR ELEVATIONS       |
| A-3.4   | RENDERED ELEVATIONS       |
| A-3.5   | RENDERED ELEVATIONS       |
| A-3.6   | RENDERED ELEVATIONS       |
| A-3.7   | RENDERED ELEVATIONS       |
| A-3.8   | MATERIAL BOARD            |
| A-4.0   | SECTIONS                  |
| A-4.1   | SECTIONS                  |
| A-5.0   | YARD SECTIONS             |
| A-5.1   | YARD SECTIONS             |
| A-5.2   | YARD SECTIONS             |

## LANDSCAPE

|       |                                |
|-------|--------------------------------|
| L-100 | EXISTING TREE DISPOSITION PLAN |
| L-200 | LANDSCAPE PLAN                 |
| L-300 | PLANT SCHEDULE AND IMAGES      |



**FAJER-VESTILLERO VILLA**  
DESIGN REVIEW BOARD SUBMITTAL

2360 ALTON ROAD  
MIAMI BEACH, FLORIDA 33140

**ATELIER305**  
ARCHITECTURE+DESIGN  
Copyright © 2018 ATELIER 305. All rights reserved.

FRONT RENDERING  
DATE: 03/11/2019  
SCALE: NTS  
**A-0.2**



**FAJER - VESTILLERO VILLA**  
DESIGN REVIEW BOARD SUBMITTAL

2360 ALTON ROAD  
MIAMI BEACH, FLORIDA 33140

**ATELIER305**  
ARCHITECTURE+DESIGN  
Copyright © 2018 ATELIER 305. All rights reserved.

REAR RENDERING  
DATE: 03/11/2019  
SCALE: NTS  
**A-0.3**




**FAJER - VESTILLERO VILLA**  
DESIGN REVIEW BOARD SUBMITTAL

2360 ALTON ROAD  
MIAMI BEACH, FLORIDA 33140

**ATELIER305**  
ARCHITECTURE+DESIGN  
Copyright © 2018 ATELIER 305. All rights reserved.

SE AXONOMETRIC VIEW

AXONOMETRICS  
DATE: 03/11/2019  
SCALE: NTS  
**A-0.4.1**

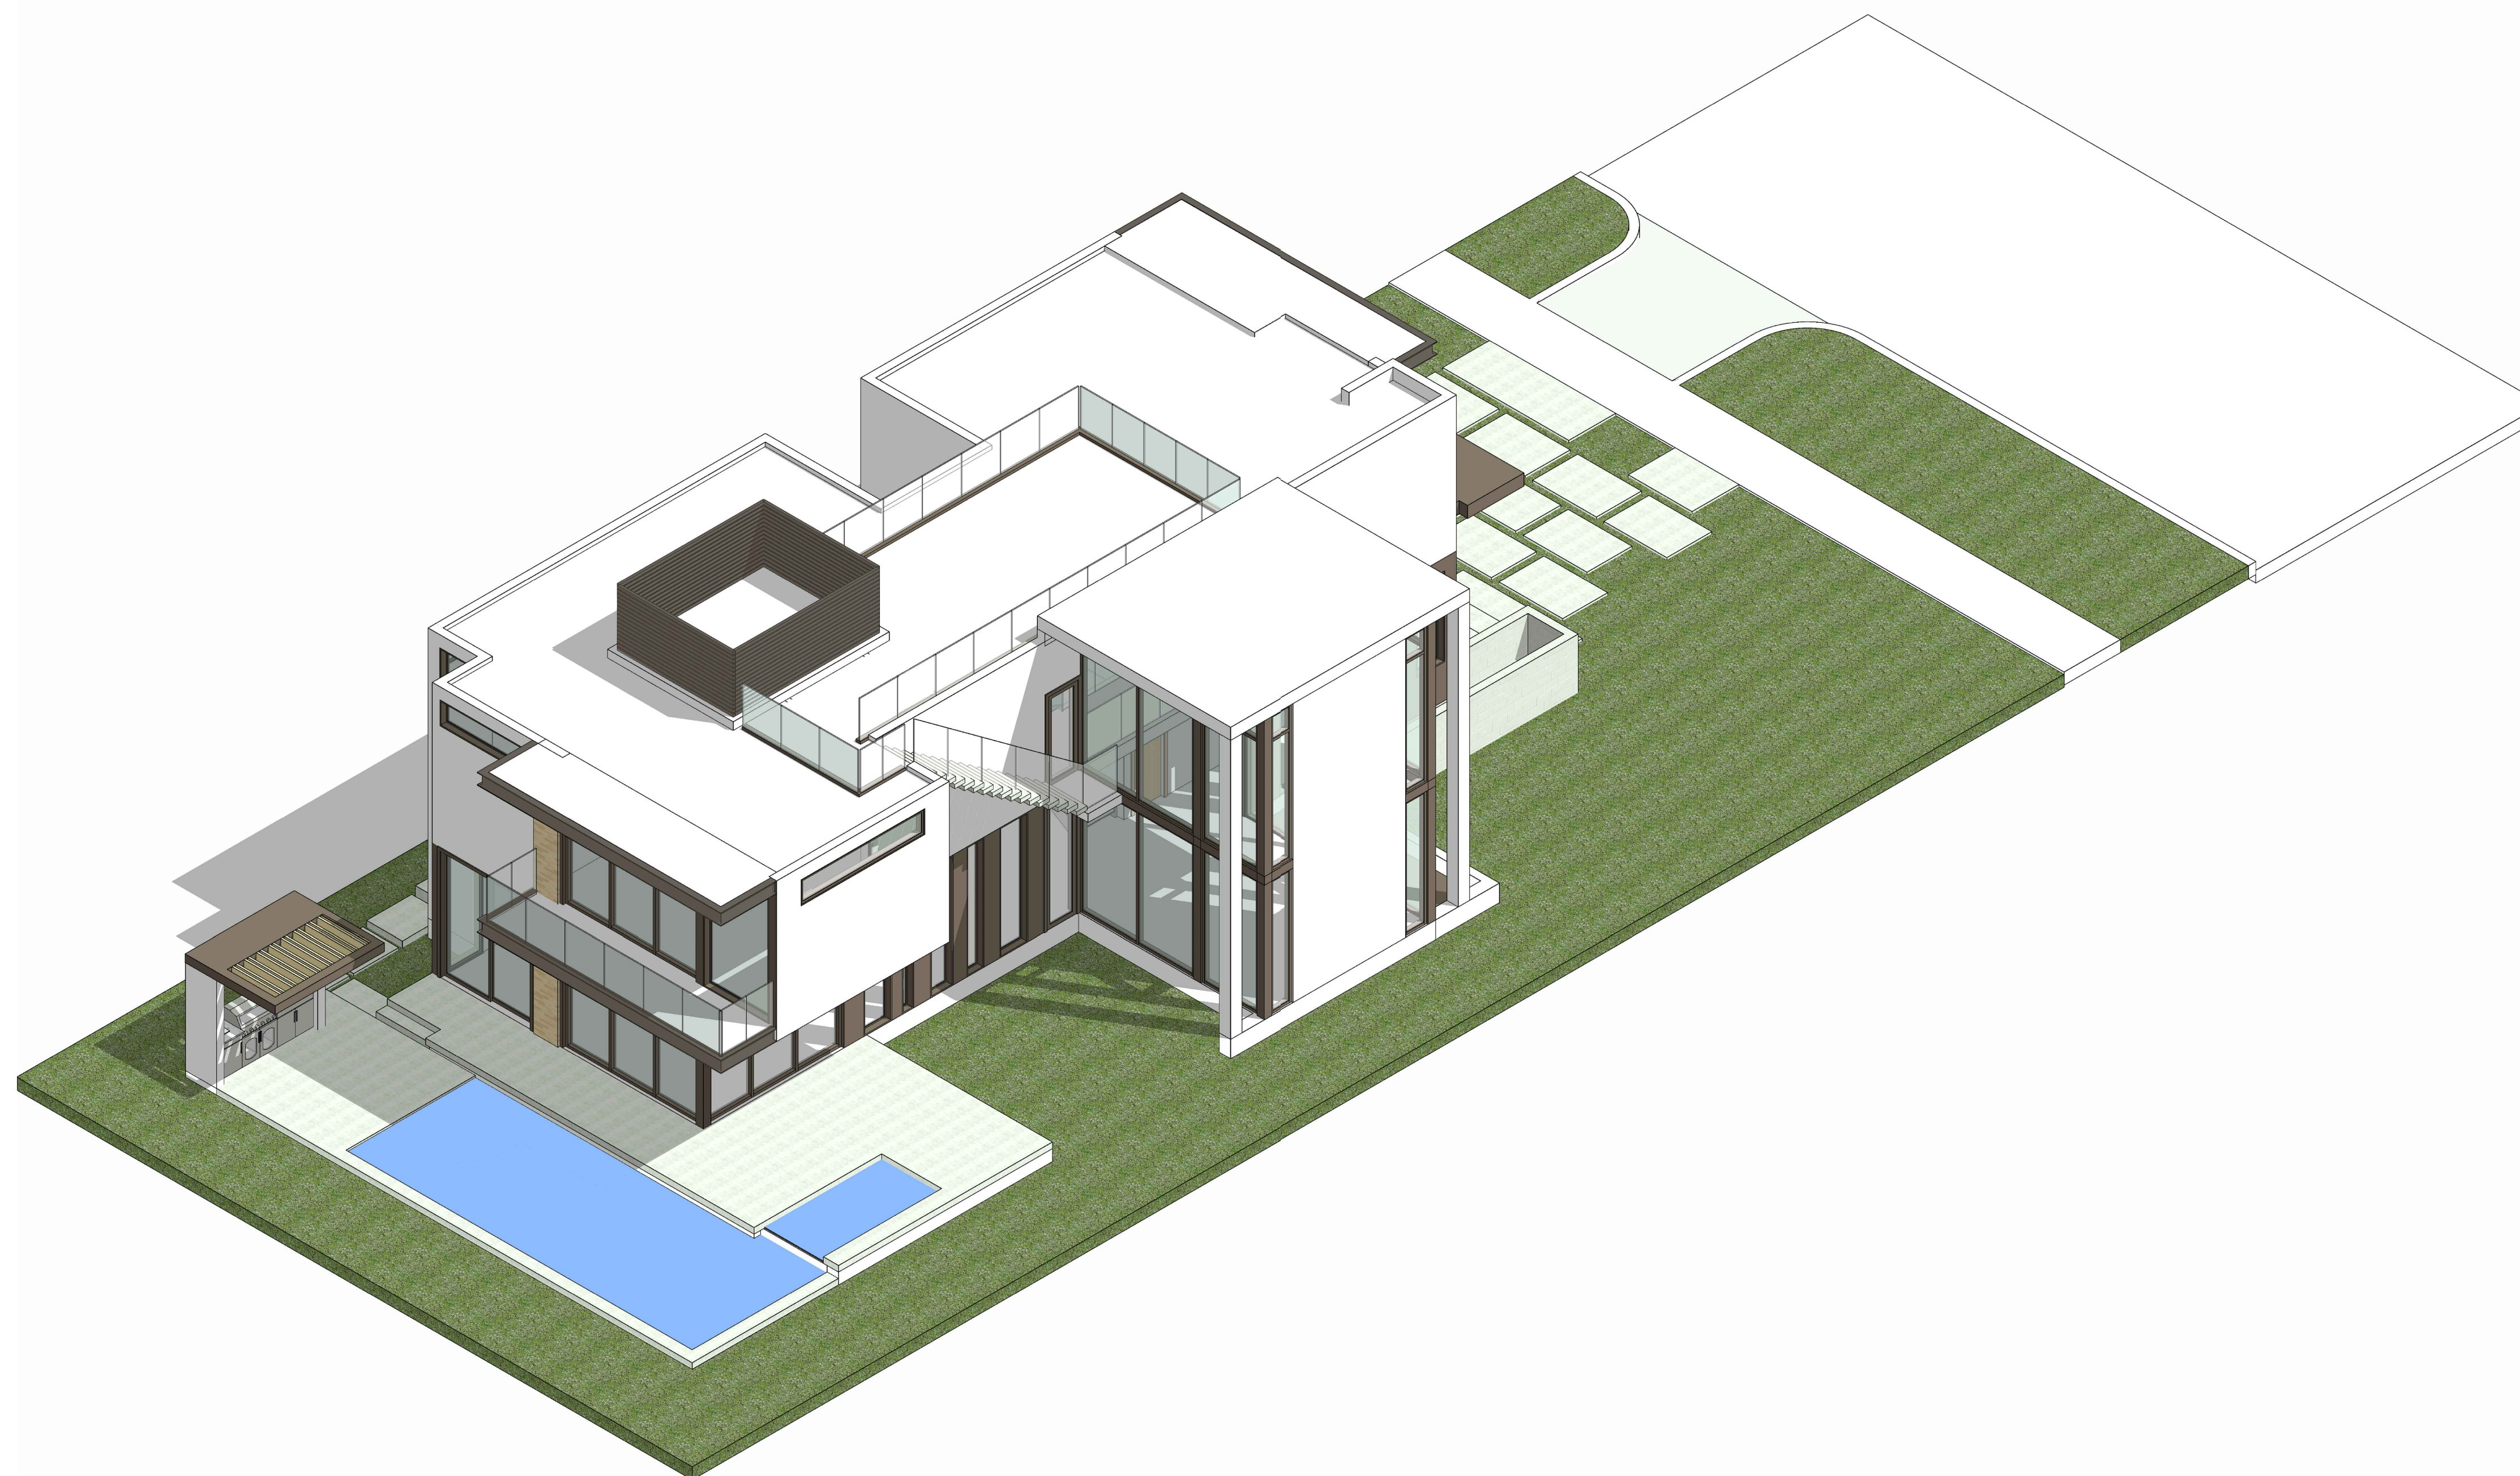


SW AXONOMETRIC VIEW

**FAJER - VESTILLERO VILLA**  
DESIGN REVIEW BOARD SUBMITTAL

2360 ALTON ROAD  
MIAMI BEACH, FLORIDA 33140

**ATELIER305**  
ARCHITECTURE+DESIGN  
Copyright © 2018 ATELIER 305. All rights reserved.

AXONOMETRICS  
DATE: 03/11/2019  
SCALE: NTS  
**A-0.4.2**

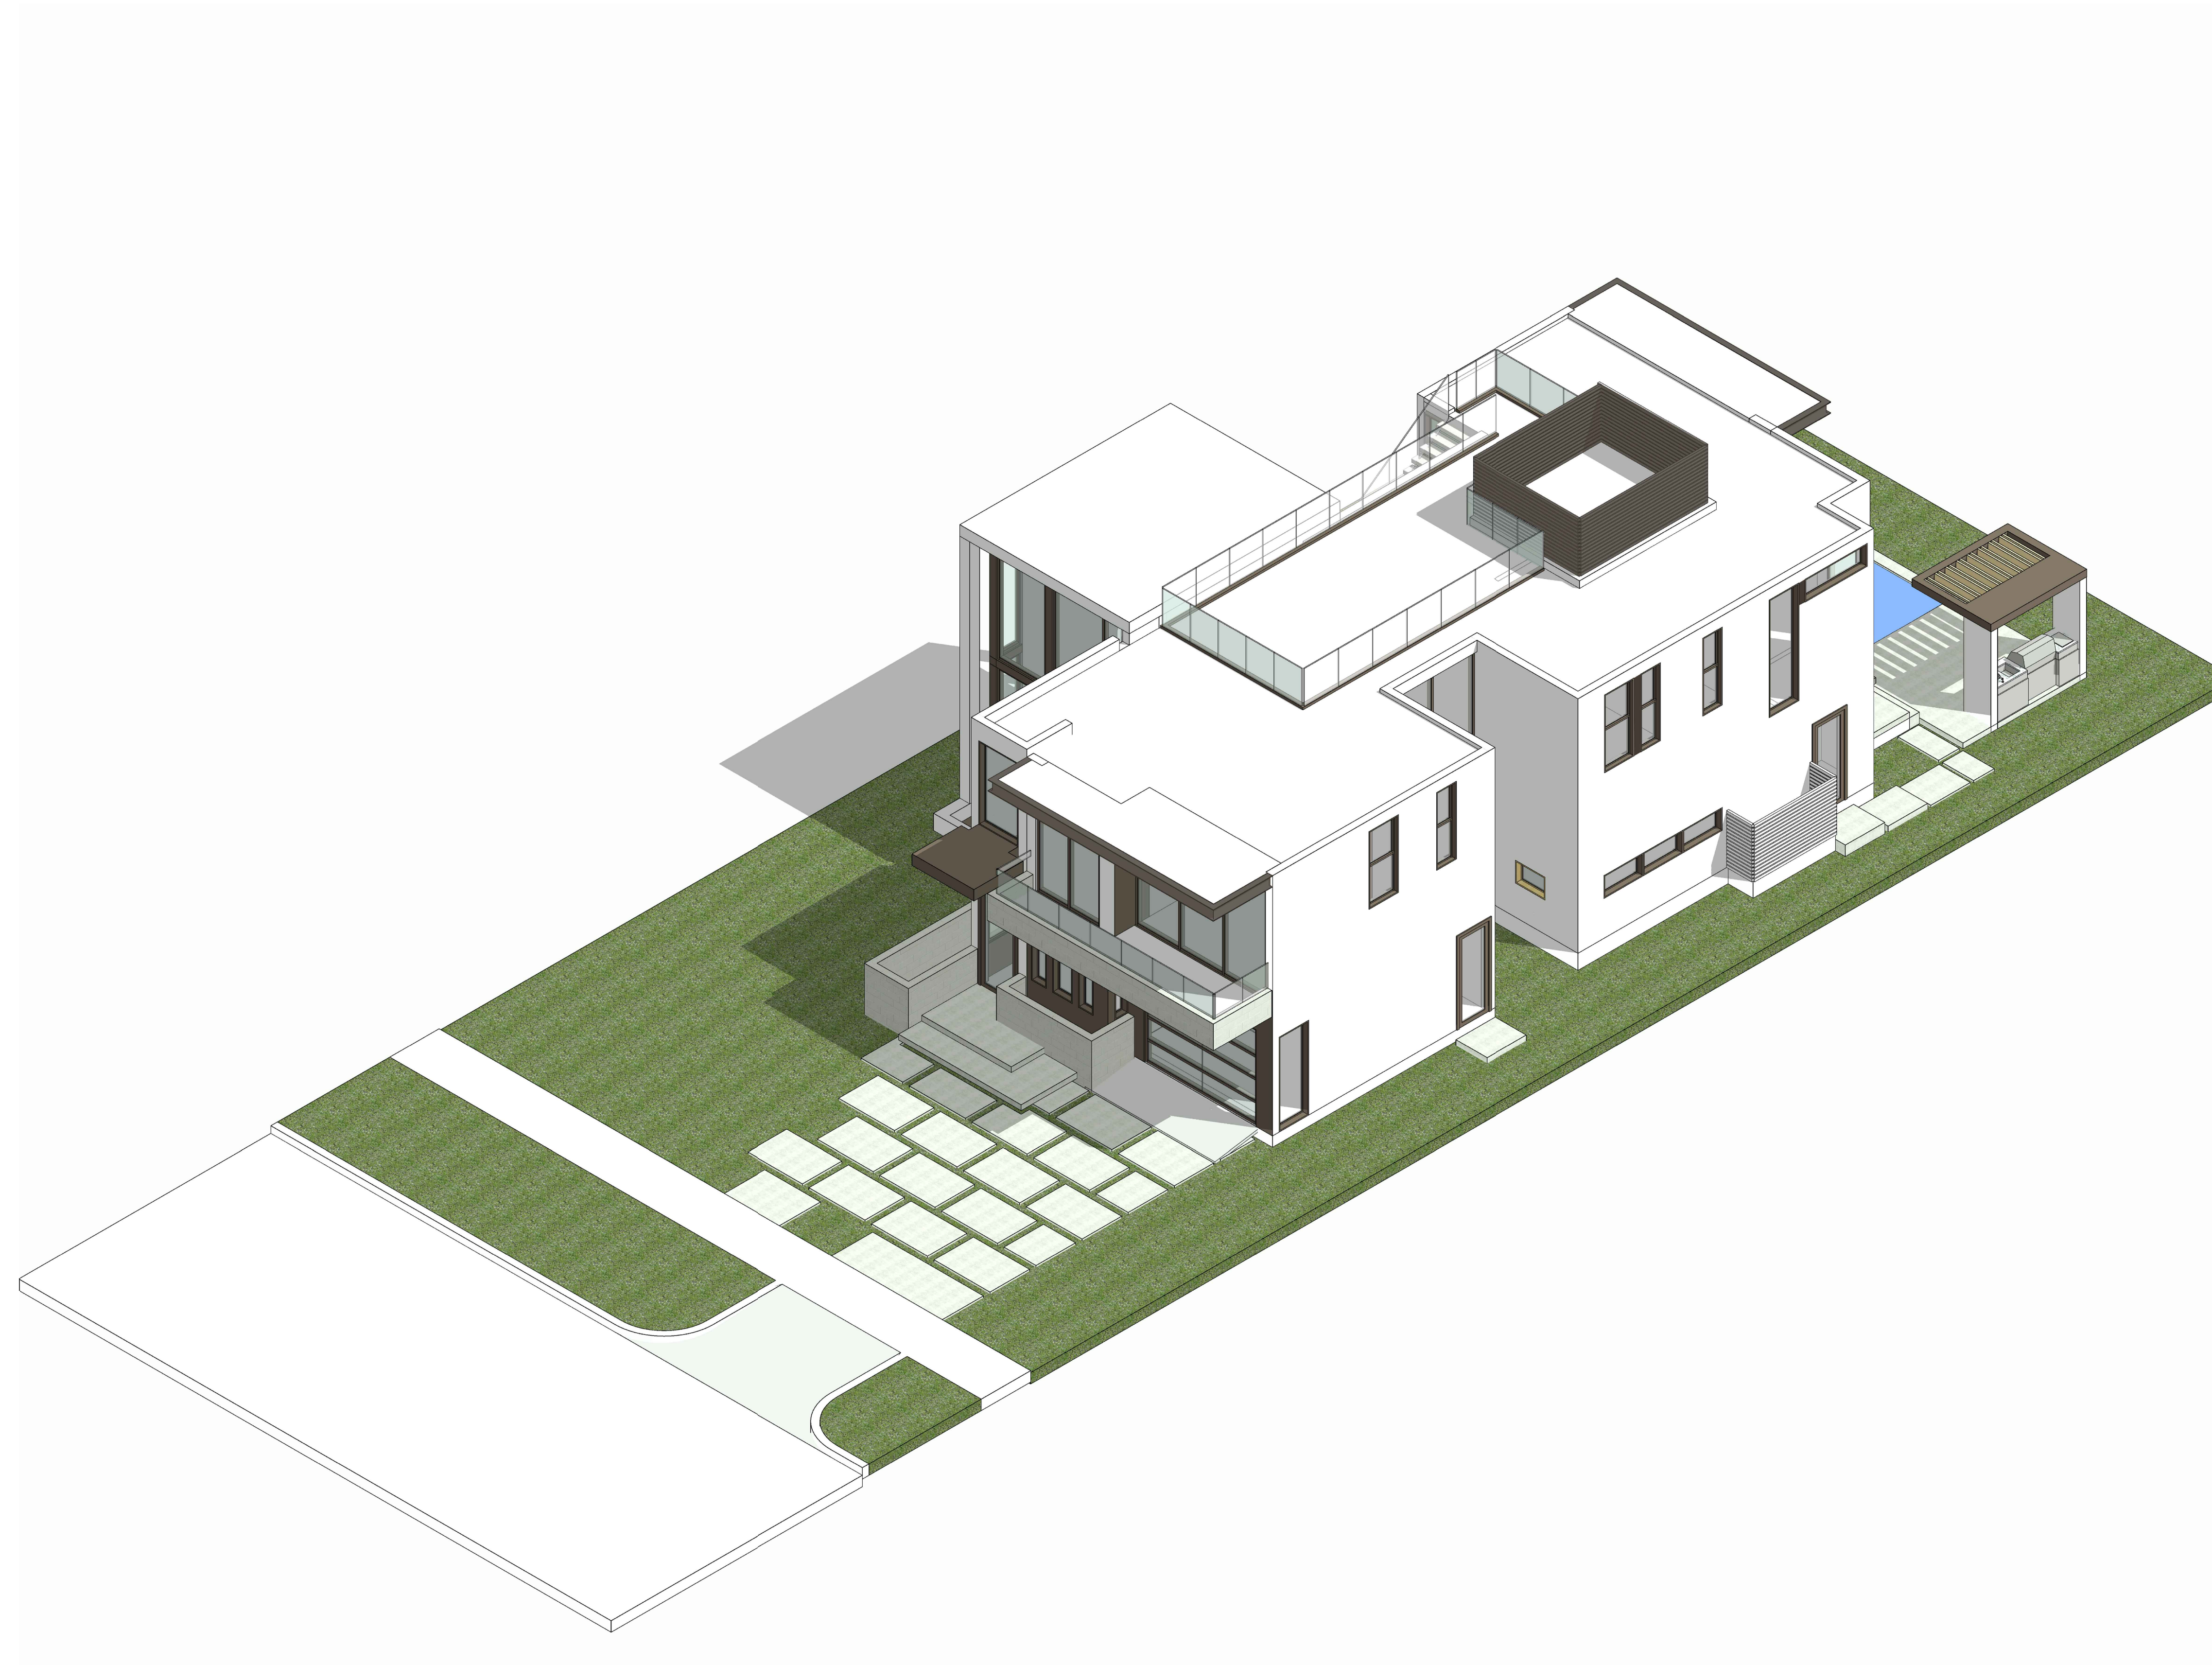

**FAJER-VESTILLERO VILLA**  
DESIGN REVIEW BOARD SUBMITTAL


2360 ALTON ROAD  
MIAMI BEACH, FLORIDA 33140

**ATELIER305**  
ARCHITECTURE+DESIGN  
Copyright © 2018 ATELIER 305. All rights reserved.

NE AXONOMETRIC VIEW

AXONOMETRICS  
DATE: 03/11/2019  
SCALE: NTS

**A-0.4.3**

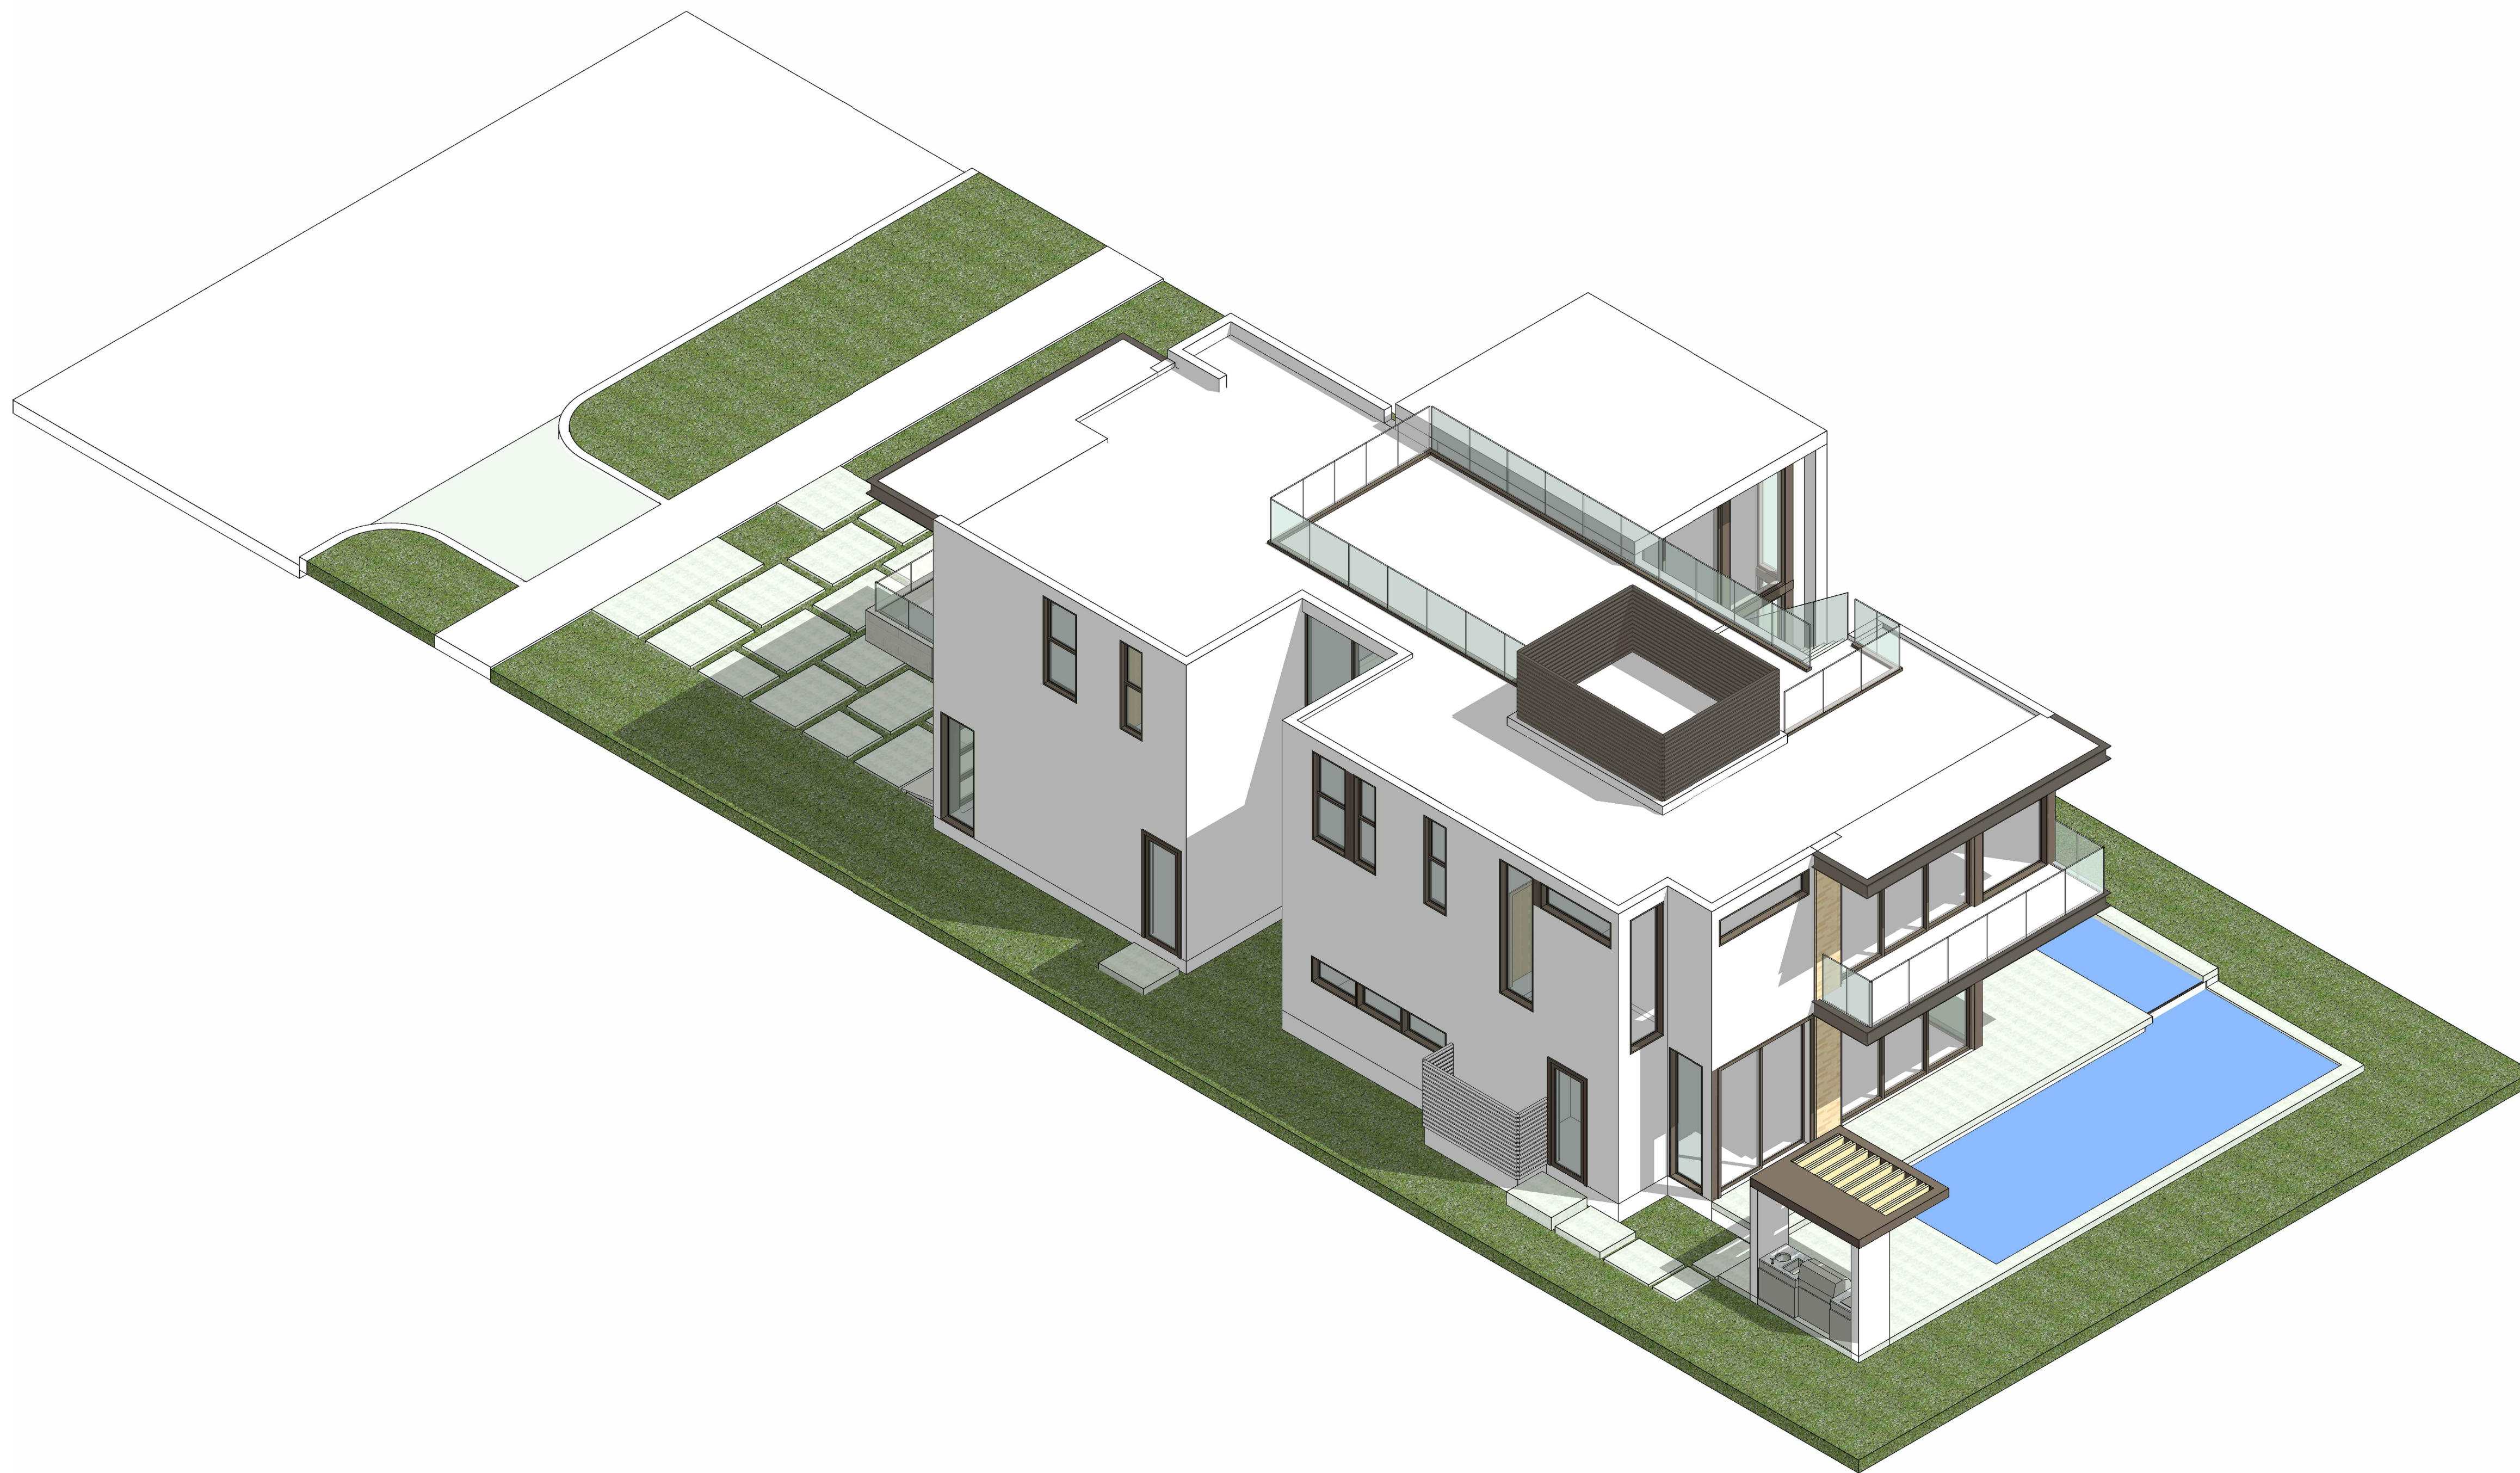

**FAJER - VESTILLERO VILLA**  
DESIGN REVIEW BOARD SUBMITTAL

2360 ALTON ROAD  
MIAMI BEACH, FLORIDA 33140

**ATELIER305**  
ARCHITECTURE+DESIGN  
Copyright © 2018 ATELIER 305. All rights reserved.

NW AXONOMETRIC VIEW

AXONOMETRICS  
DATE: 03/11/2019  
SCALE: NTS  
**A-0.4.4**



01 PANORAMIC FRONT VIEW



02 FRONT VIEW



03 FRONT VIEW



04 SIDE VIEW



05 REAR VIEW



06 REAR VIEW

# FAJER-VESTILLERO VILLA

DESIGN REVIEW BOARD SUBMITTAL

2360 ALTON ROAD  
MIAMI BEACH, FLORIDA 33140

**ATELIER305**  
ARCHITECTURE+DESIGN  
Copyright © 2018 ATELIER 305. All rights reserved.


EXISTING SITE PICTURES  
DATE: 03/11/2019  
SCALE: NTS  
**A-0.5**



FRONT AERIAL (NW) VIEW



REAR AERIAL (SW) VIEW

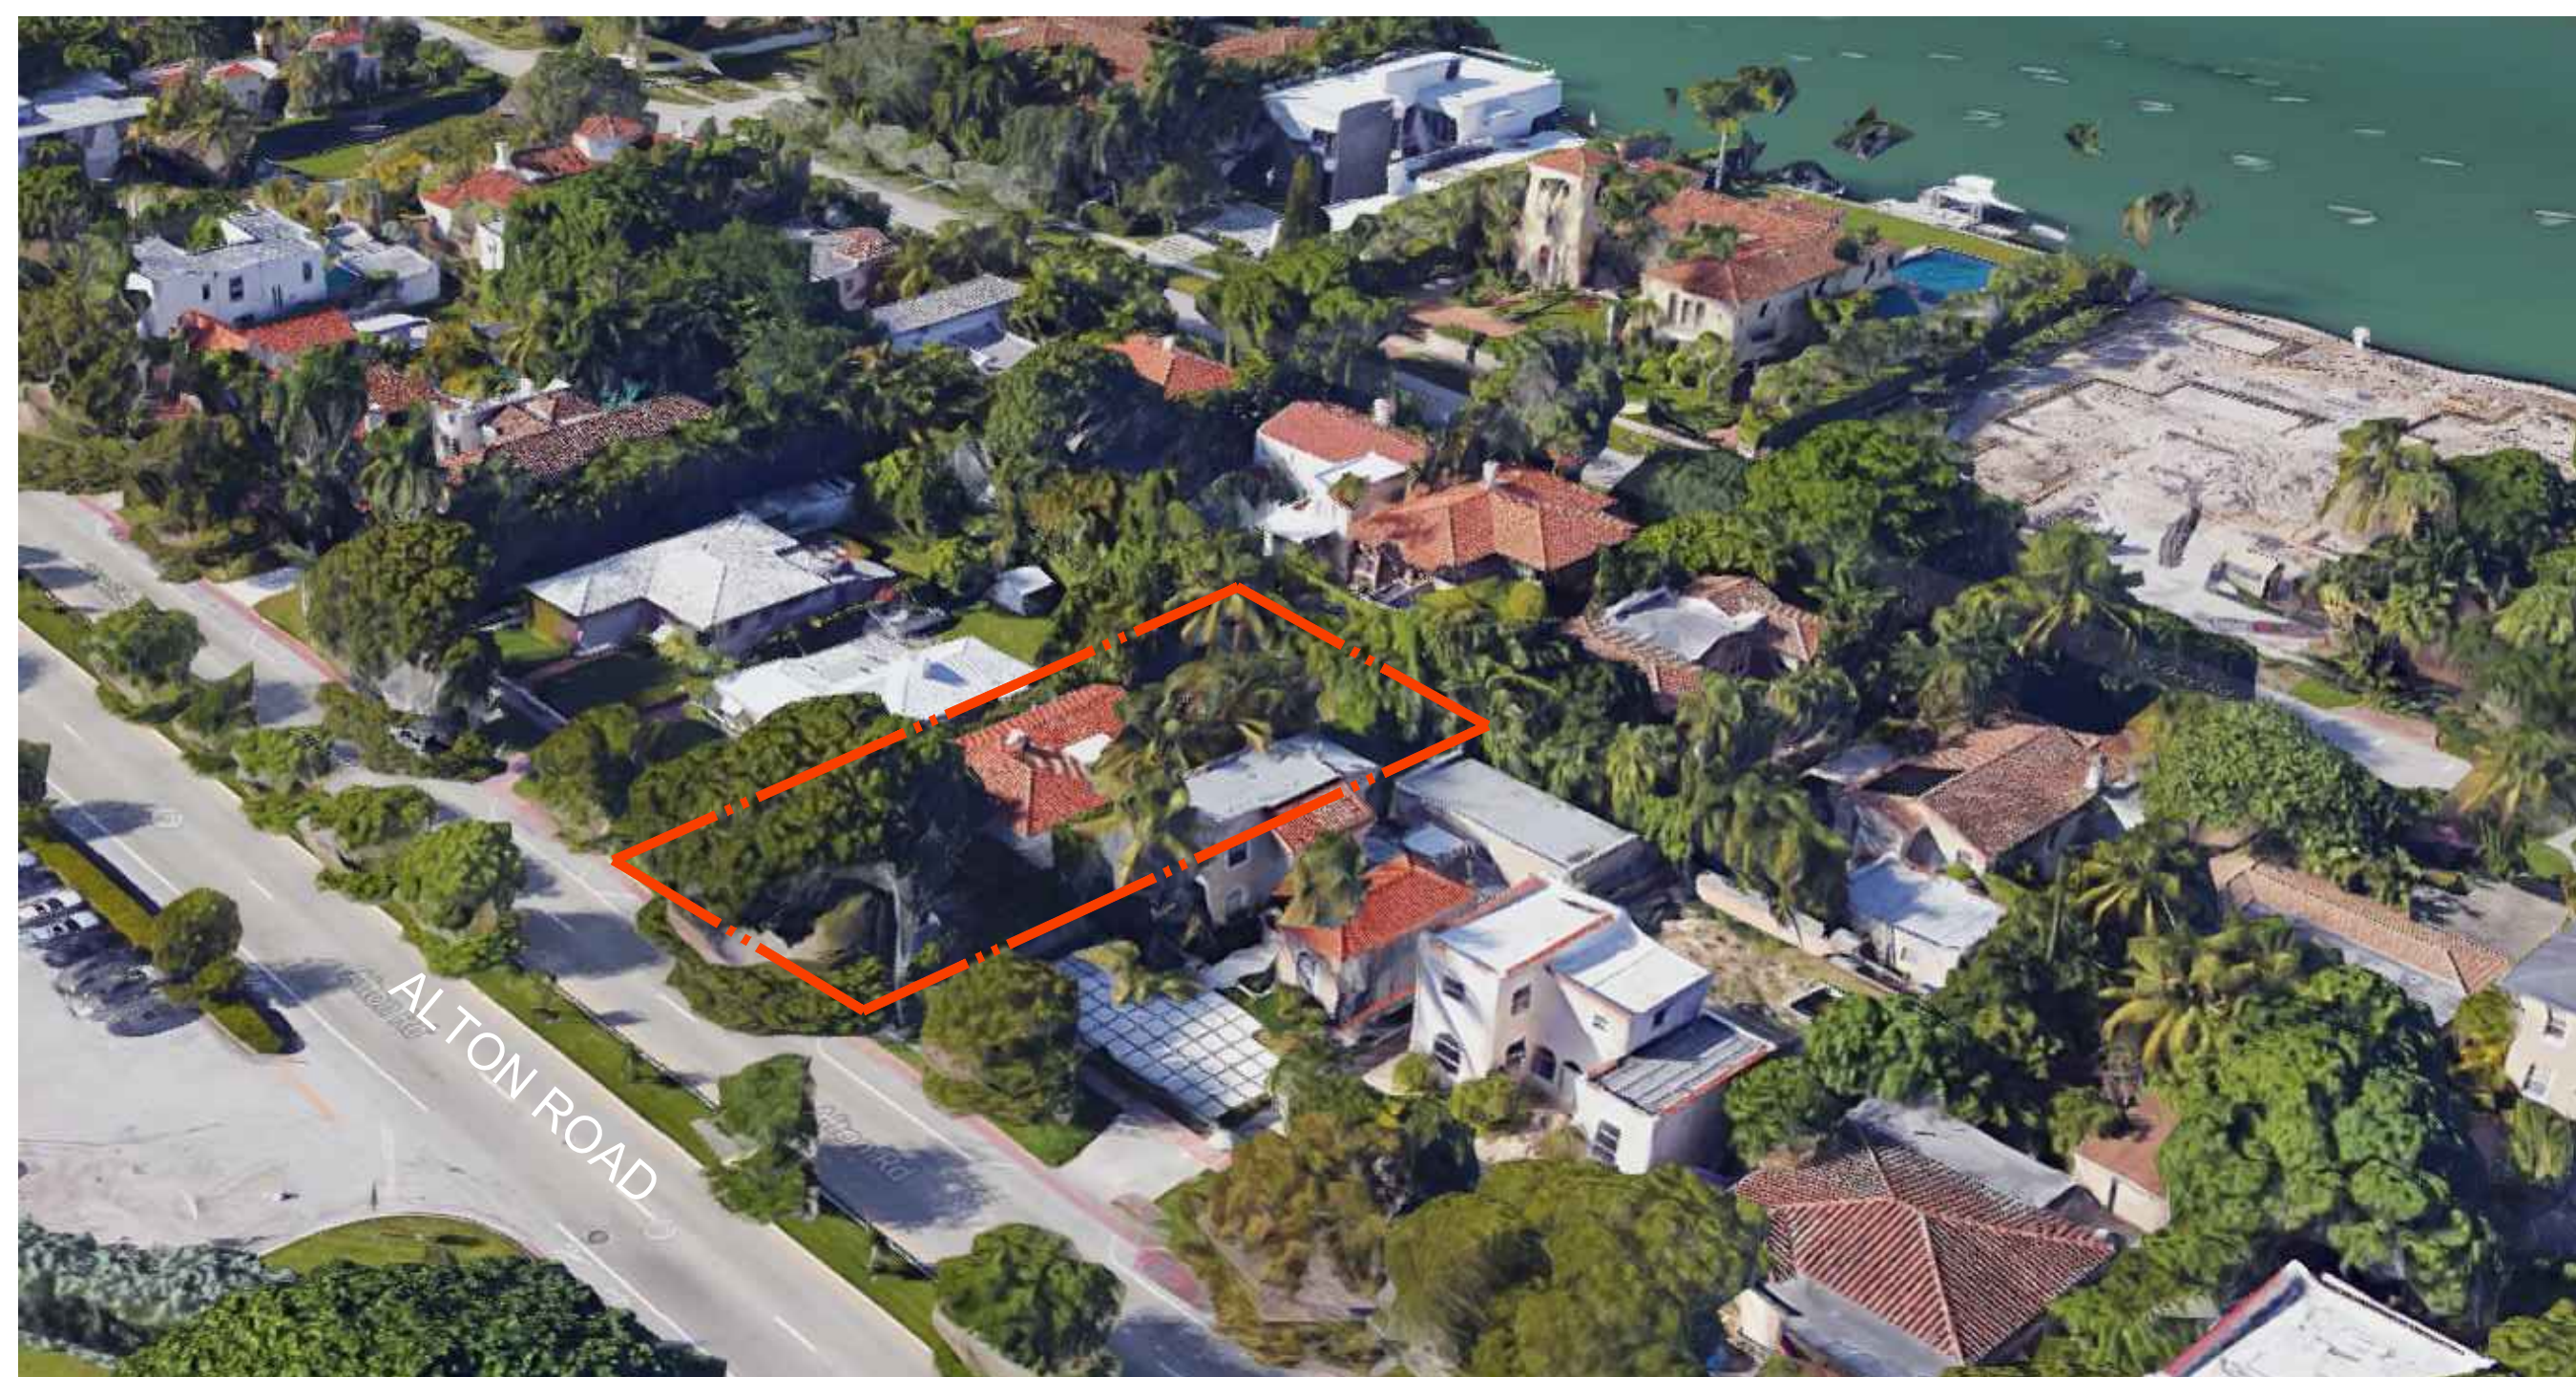

FRONT AERIAL (NE) VIEW



REAR AERIAL (SE) VIEW




# FAJER - VESTILLERO VILLA

DESIGN REVIEW BOARD SUBMITTAL

2360 ALTON ROAD  
MIAMI BEACH, FLORIDA 33140

**ATELIER305**  
ARCHITECTURE+DESIGN  
Copyright © 2018 ATELIER 305. All rights reserved.

AERIAL VIEWS SITE/CONTEXT  
DATE: 03/11/2019  
SCALE: NTS  
**A-0.6**

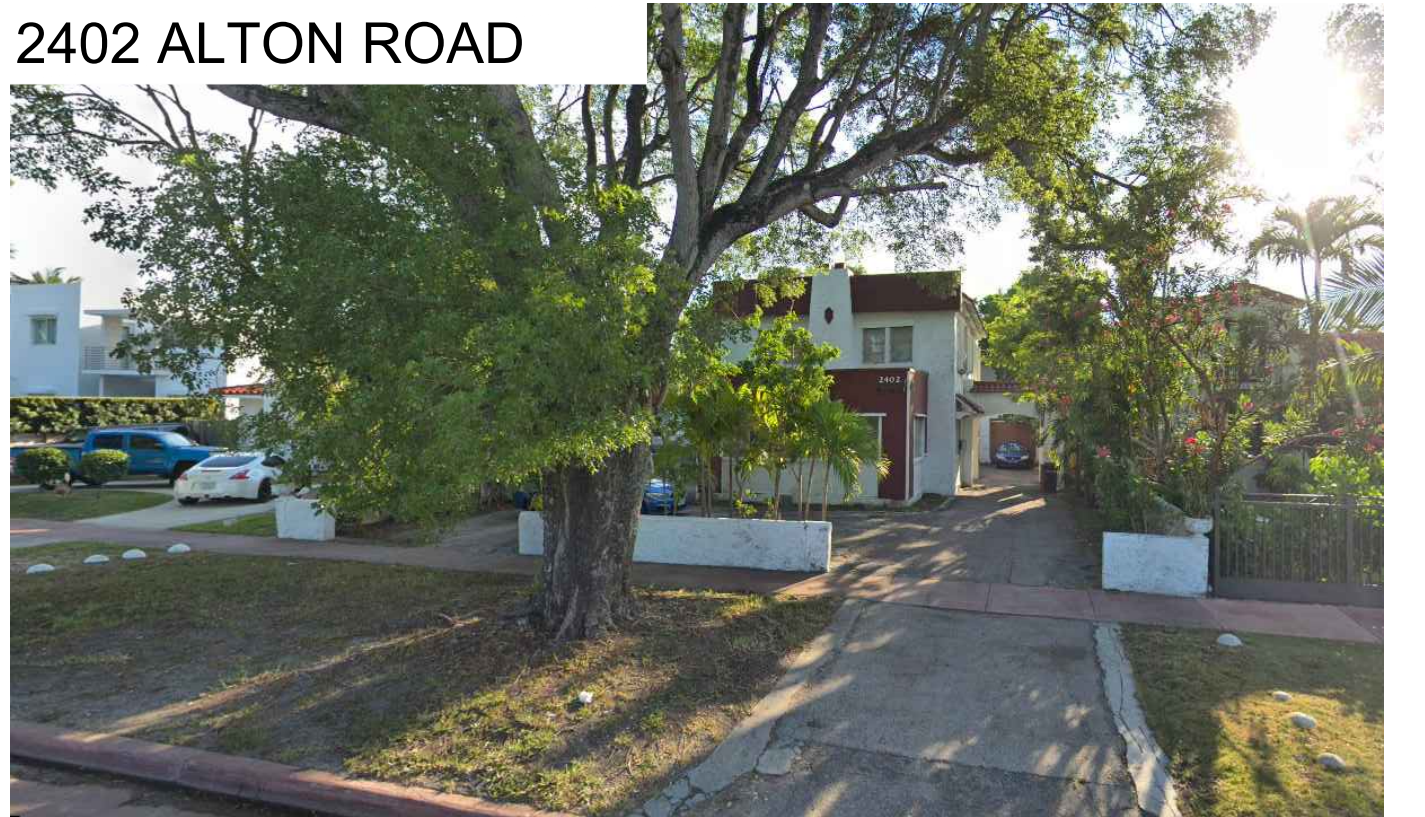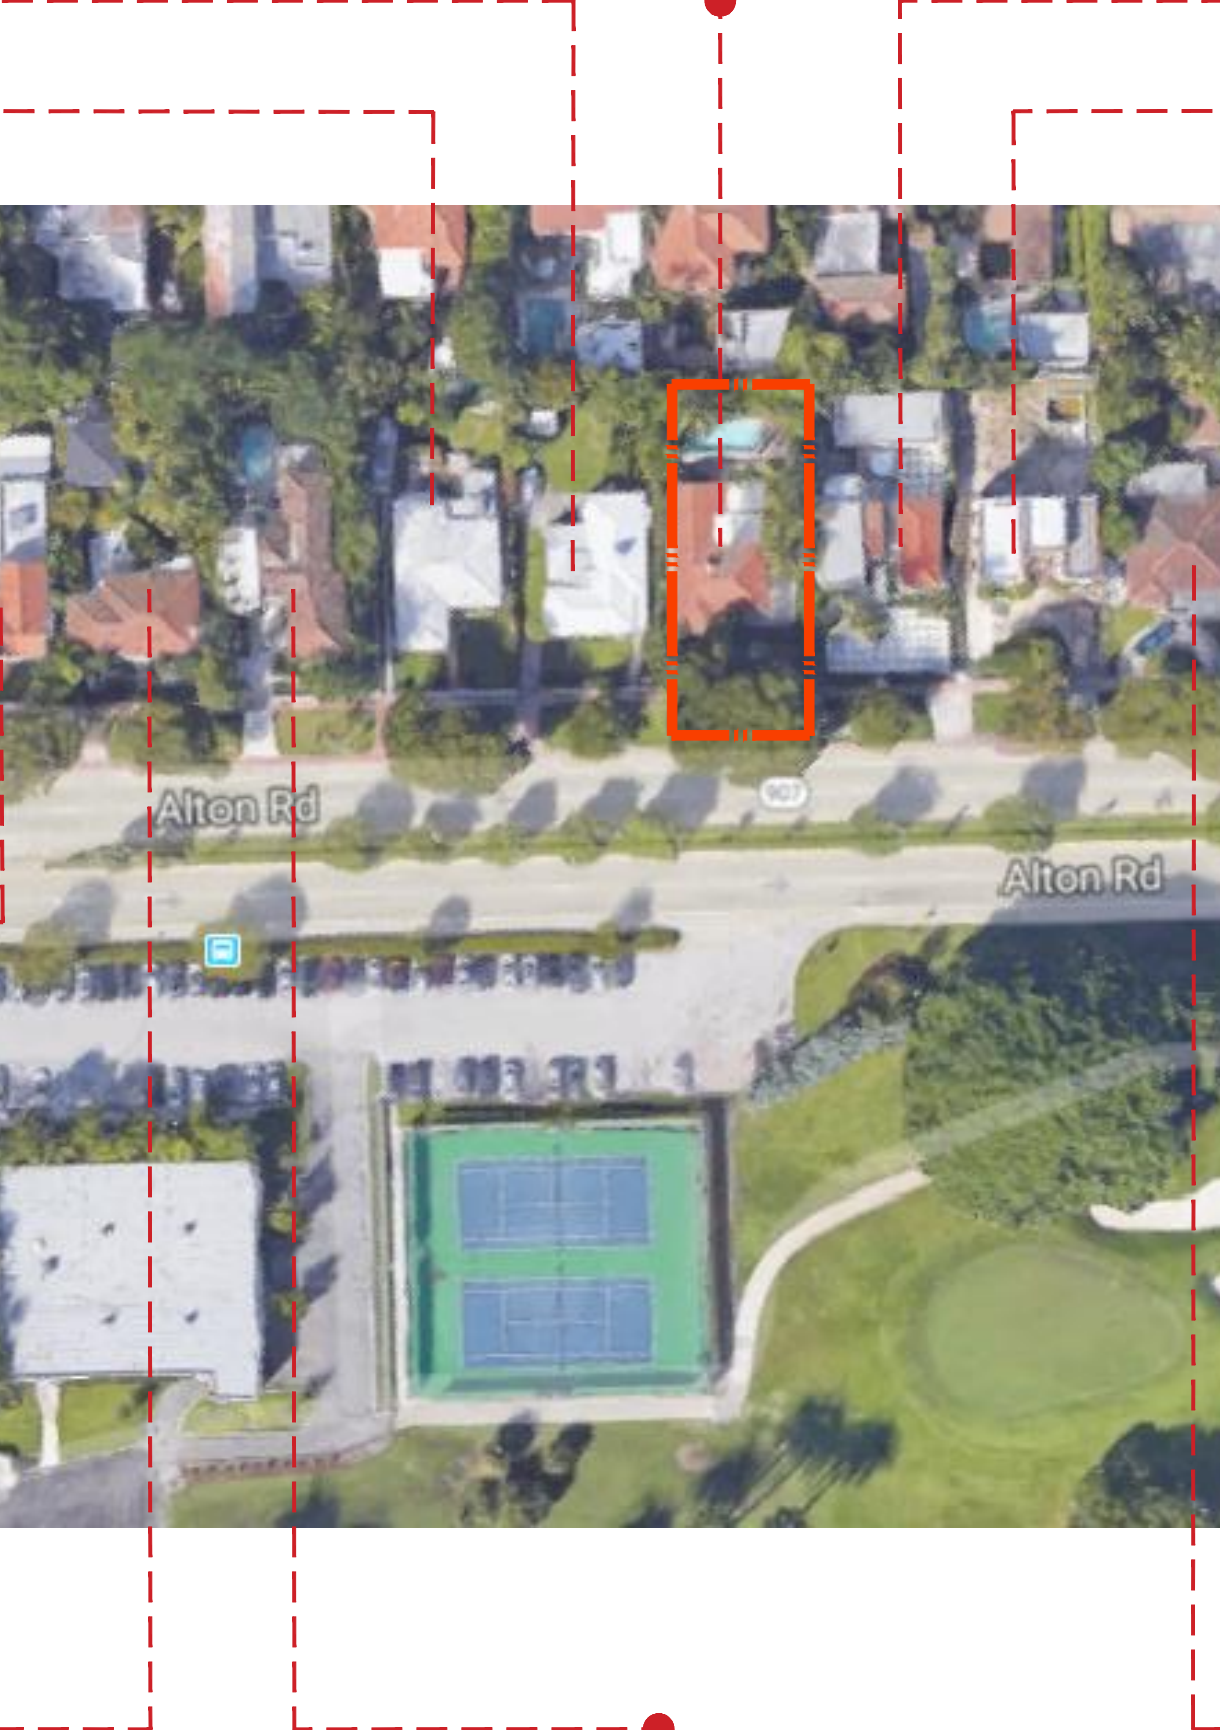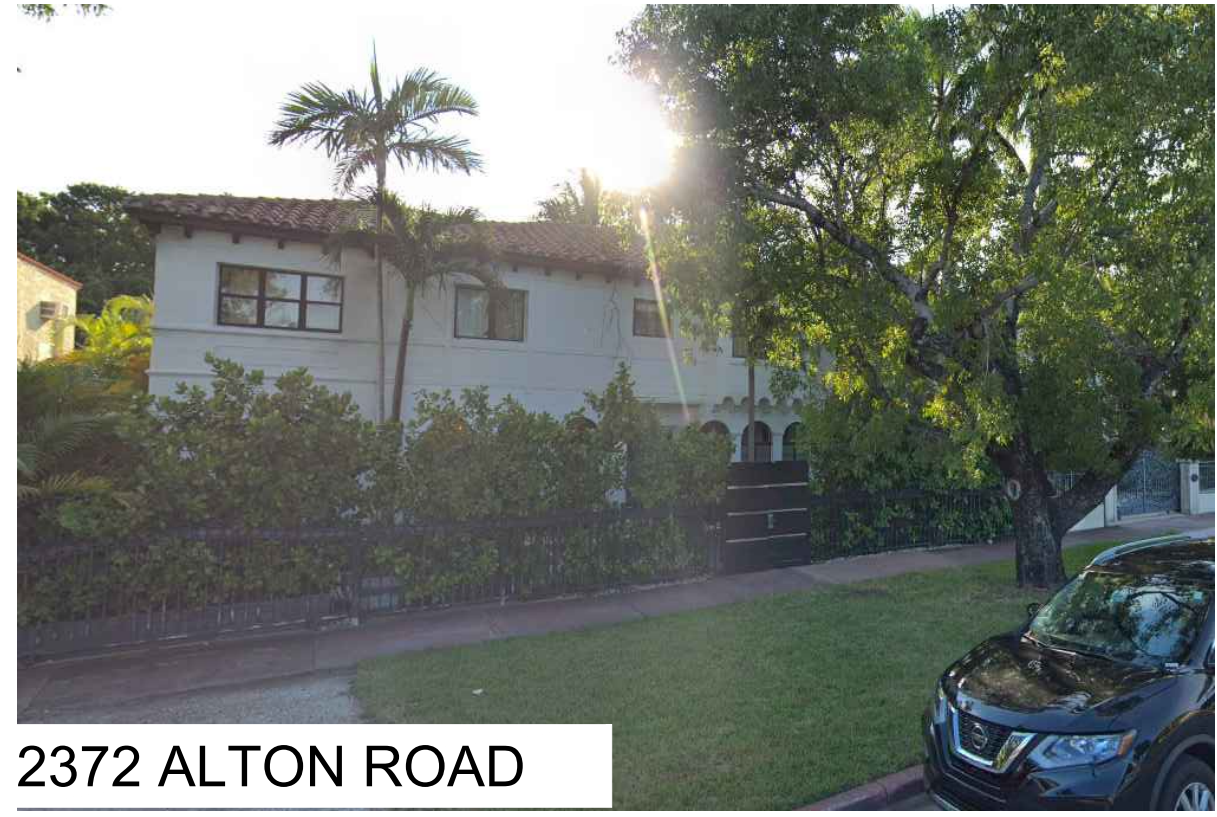

# FAJER-VESTILLERO VILLA

DESIGN REVIEW BOARD SUBMITTAL

2360 ALTON ROAD  
MIAMI BEACH, FLORIDA 33140


ATELIER305  
ARCHITECTURE+DESIGN  
Copyright © 2018 ATELIER 305. All rights reserved.

NEIGHBORHOOD  
DATE: 03/11/2019  
SCALE: NTS  
A-0.7

EXISTING



2350 ALTON ROAD

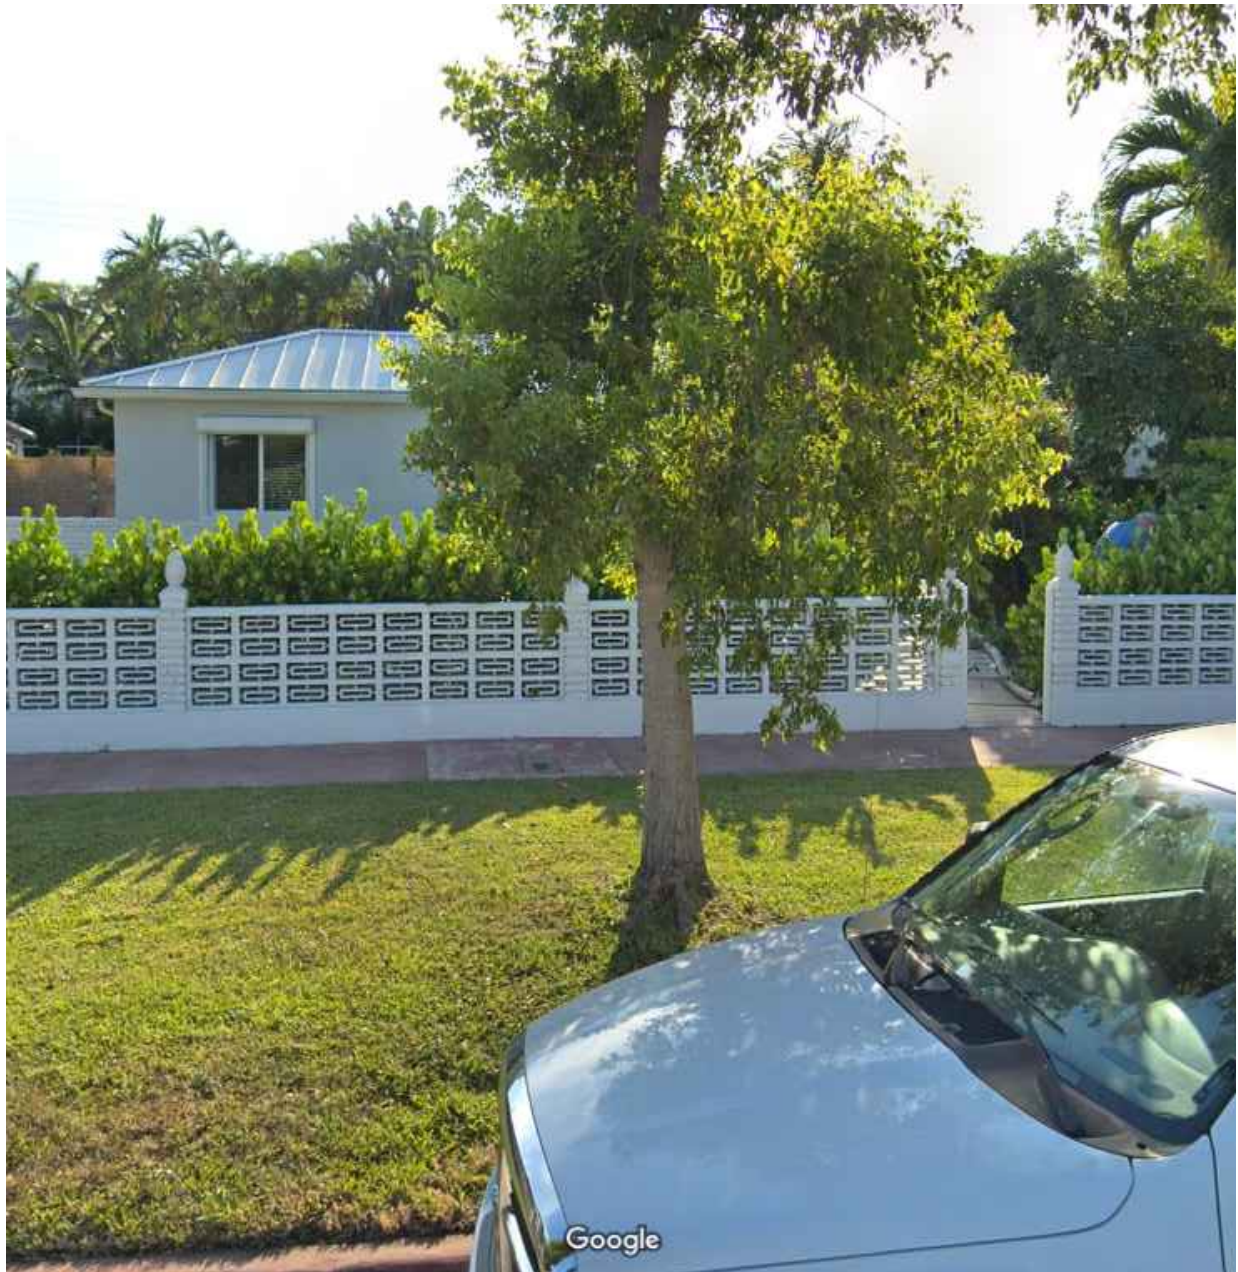

2354 ALTON ROAD



2360 ALTON ROAD (SITE).



2326 ALTON ROAD



2382 ALTON ROAD

PROPOSED



2350 ALTON ROAD



2354 ALTON ROAD




2360 ALTON ROAD (PROPOSED).



2326 ALTON ROAD



2382 ALTON ROAD

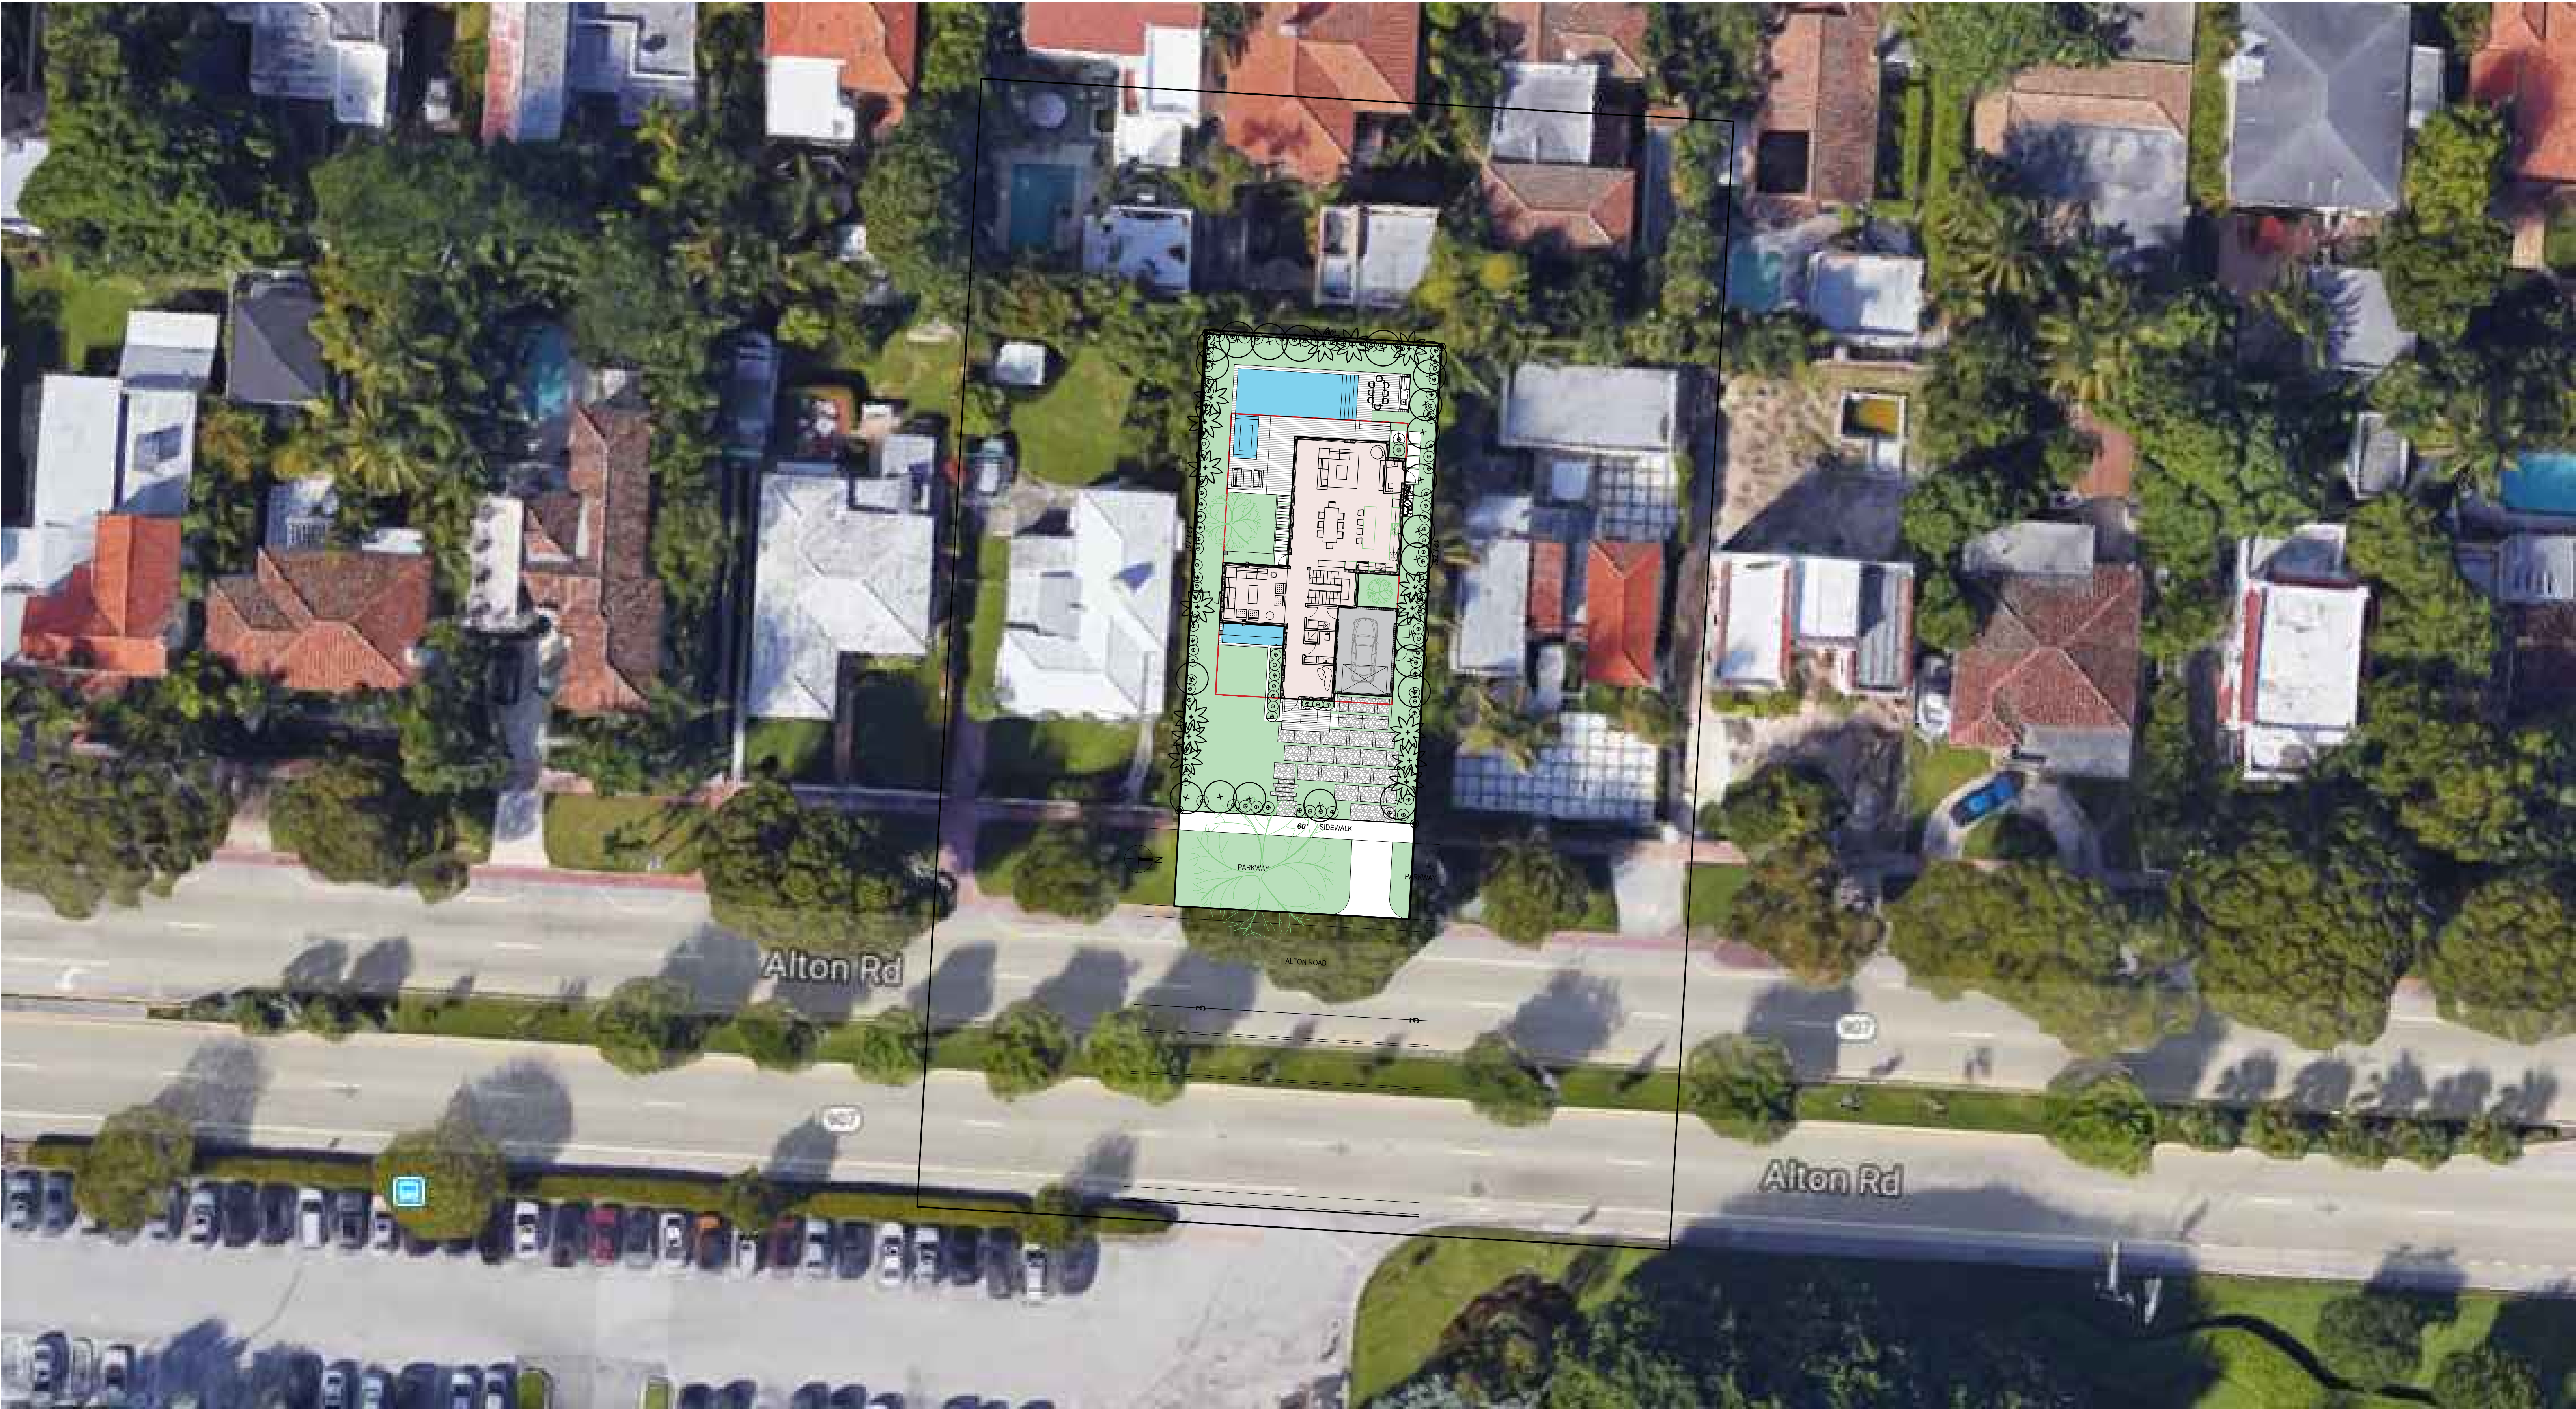

**FAJER-VESTILLERO VILLA**  
DESIGN REVIEW BOARD SUBMITTAL



2360 ALTON ROAD  
MIAMI BEACH, FLORIDA 33140


**ATELIER305**  
ARCHITECTURE+DESIGN  
Copyright © 2018 ATELIER 305. All rights reserved.


|              |            |
|--------------|------------|
| SITE CONTEXT |            |
| DATE:        | 03/11/2019 |
| SCALE:       | NTS        |
| A-0.9        |            |

RELEVANT CODE INFORMATION

"For two stories homes with an overall lot coverage of 25% or greater, physical volume of the second floor shall not exceed 70% of the first floor of the main home, inclusive of any enclosed parking structure." (142-105 (b) (4) c.

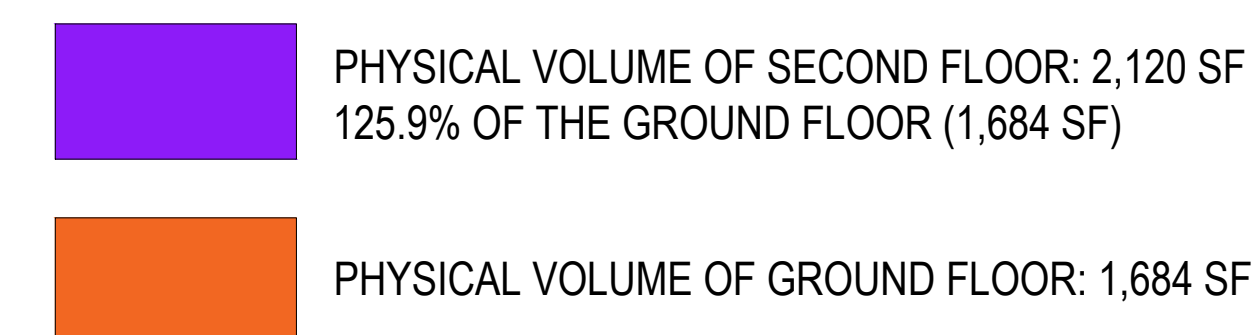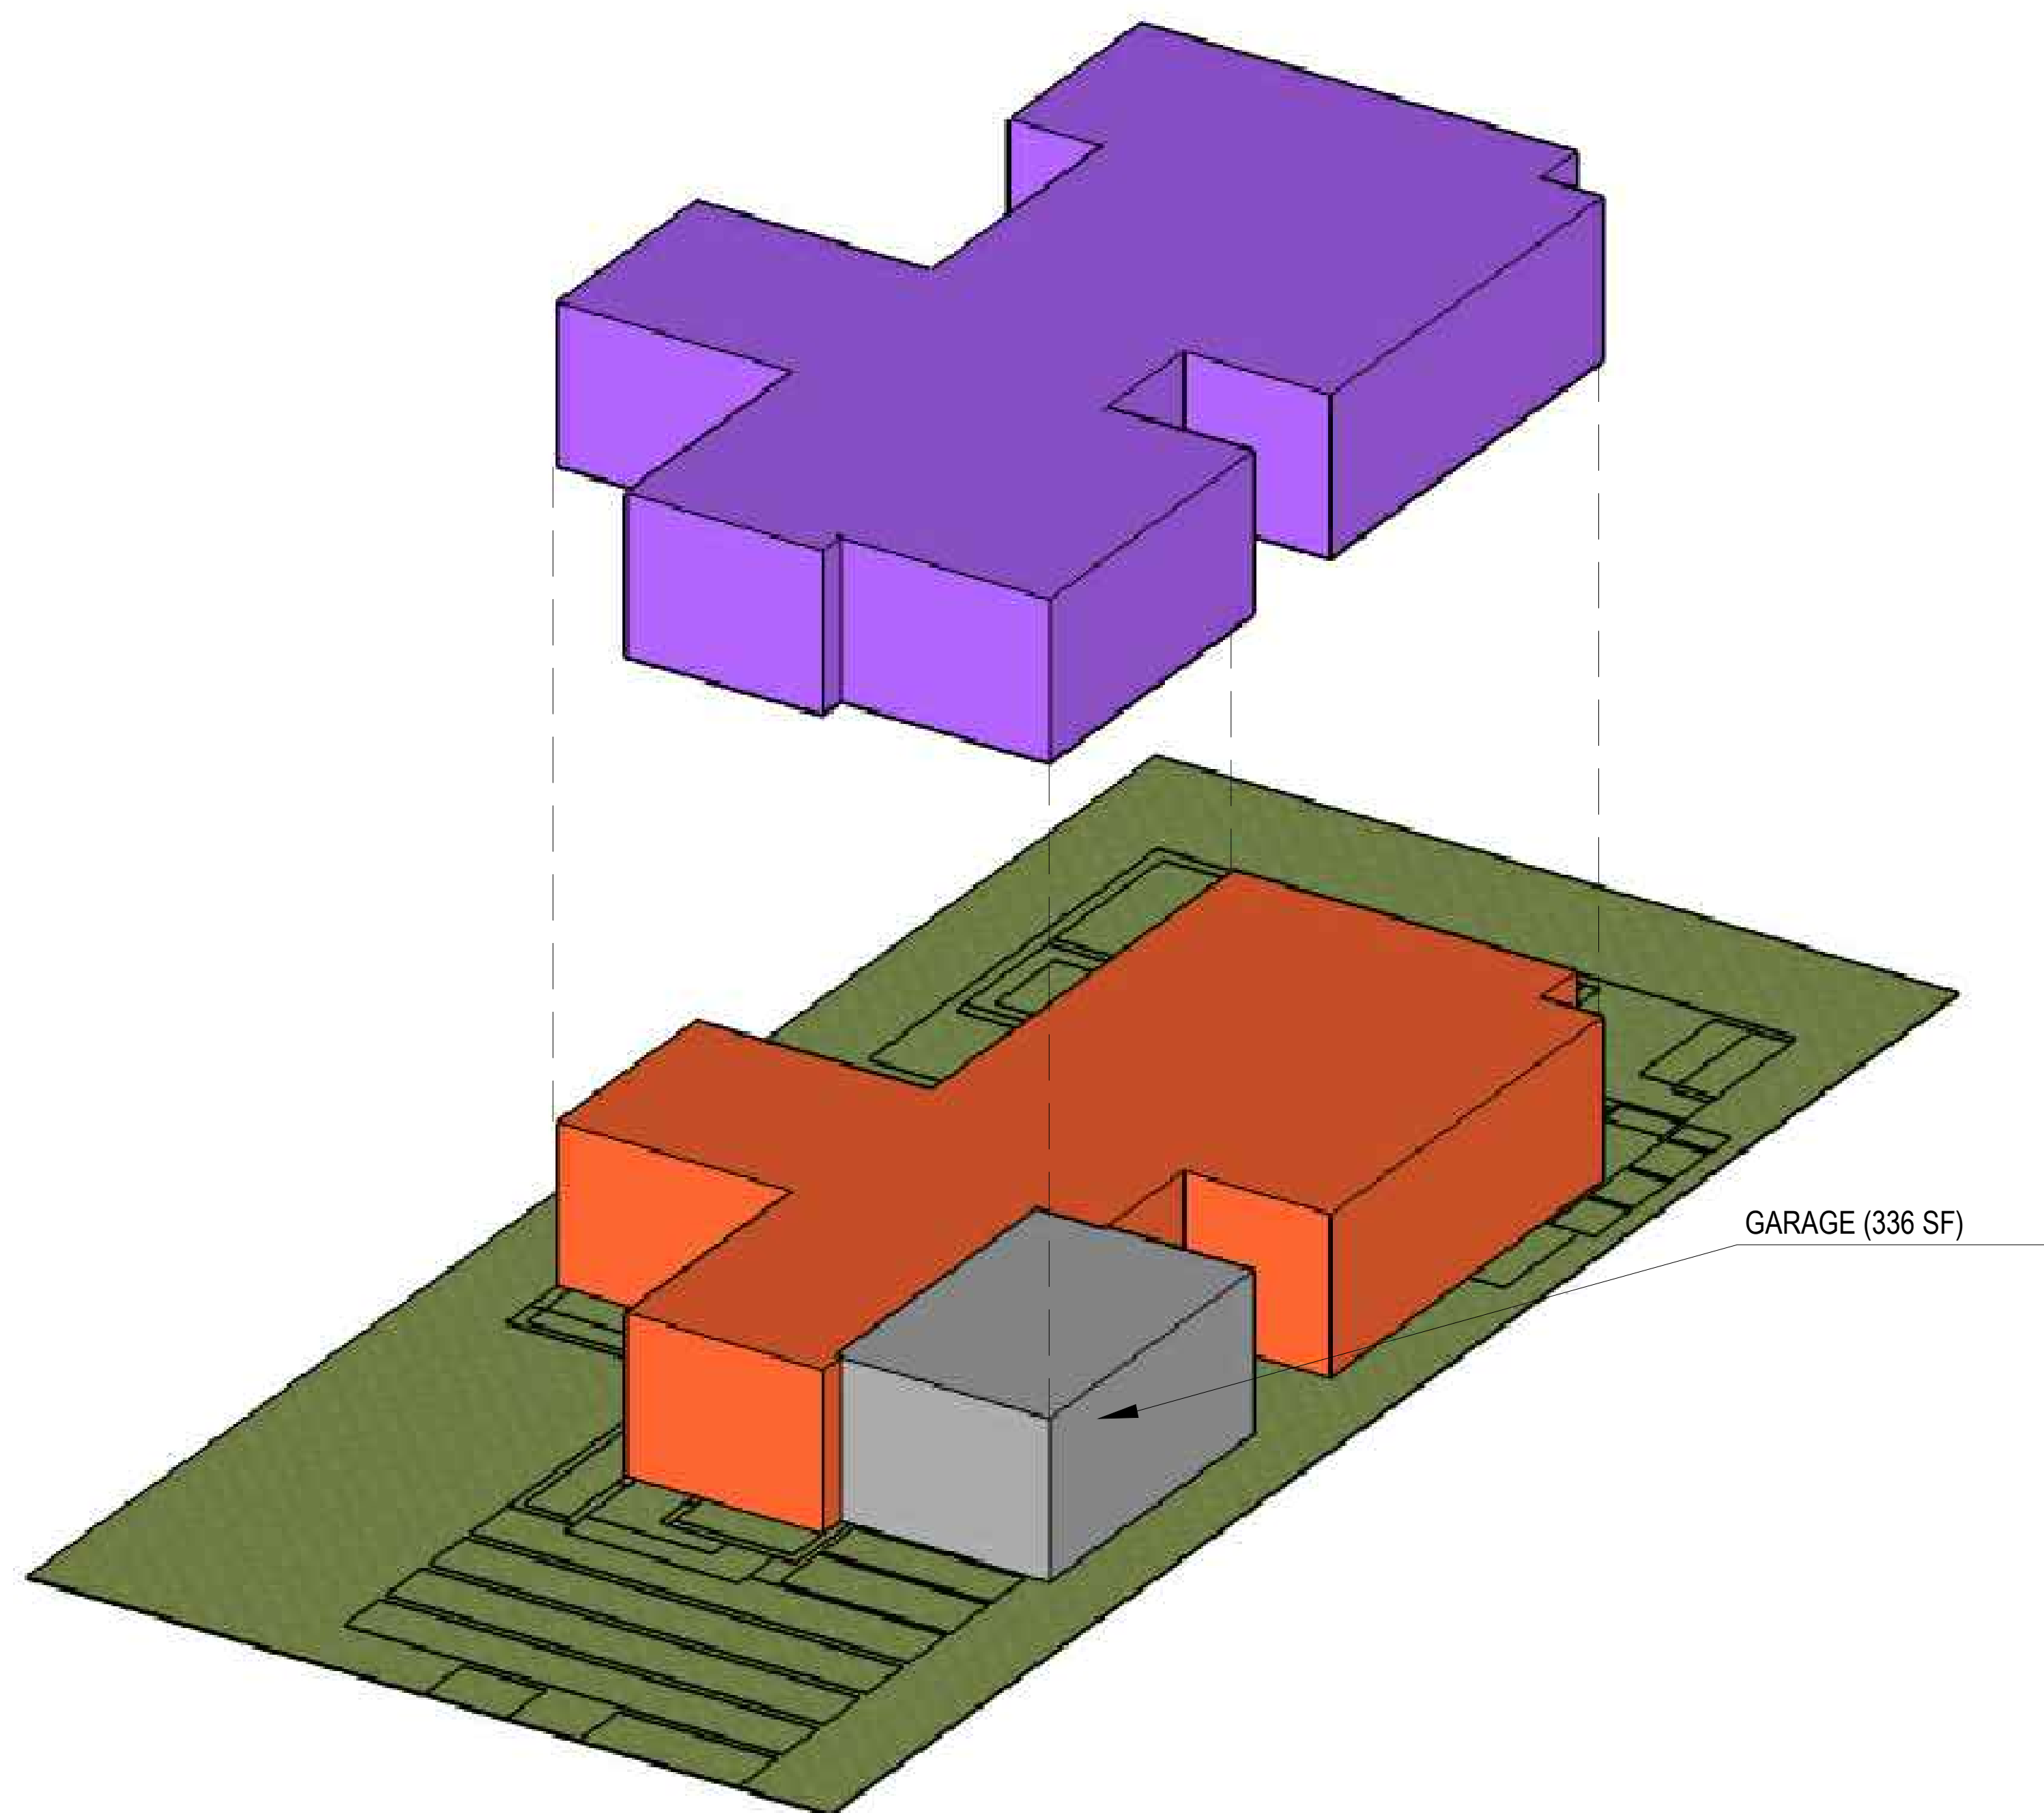

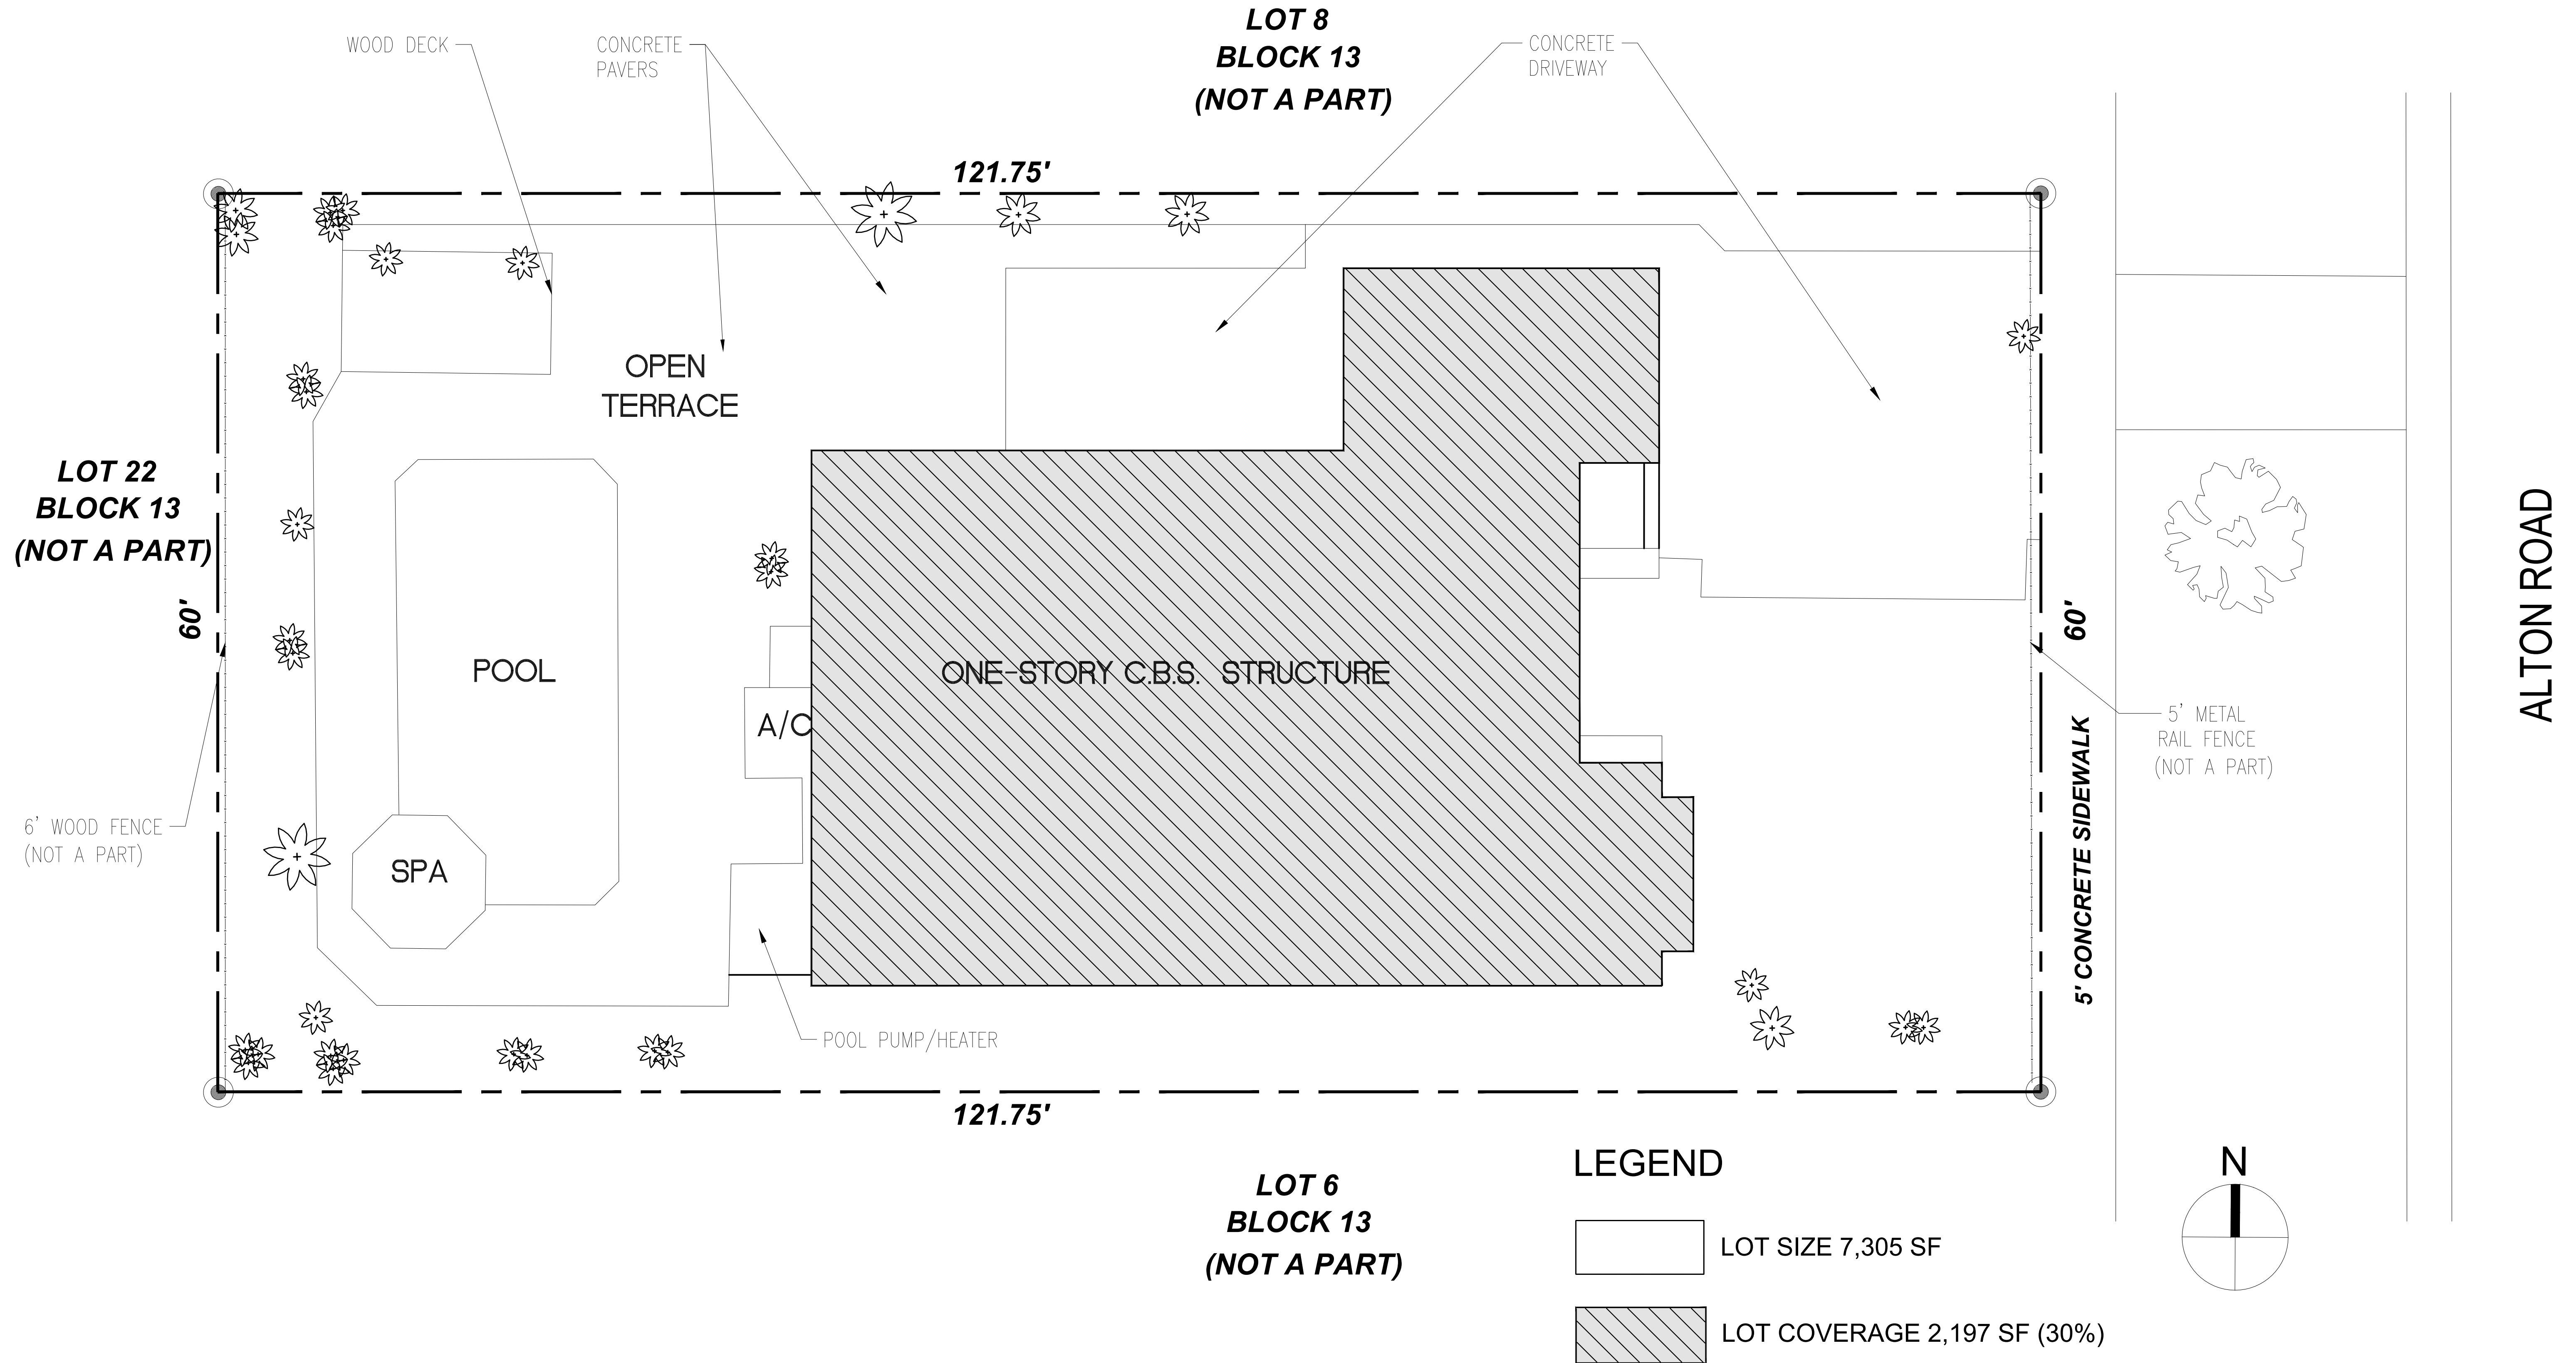


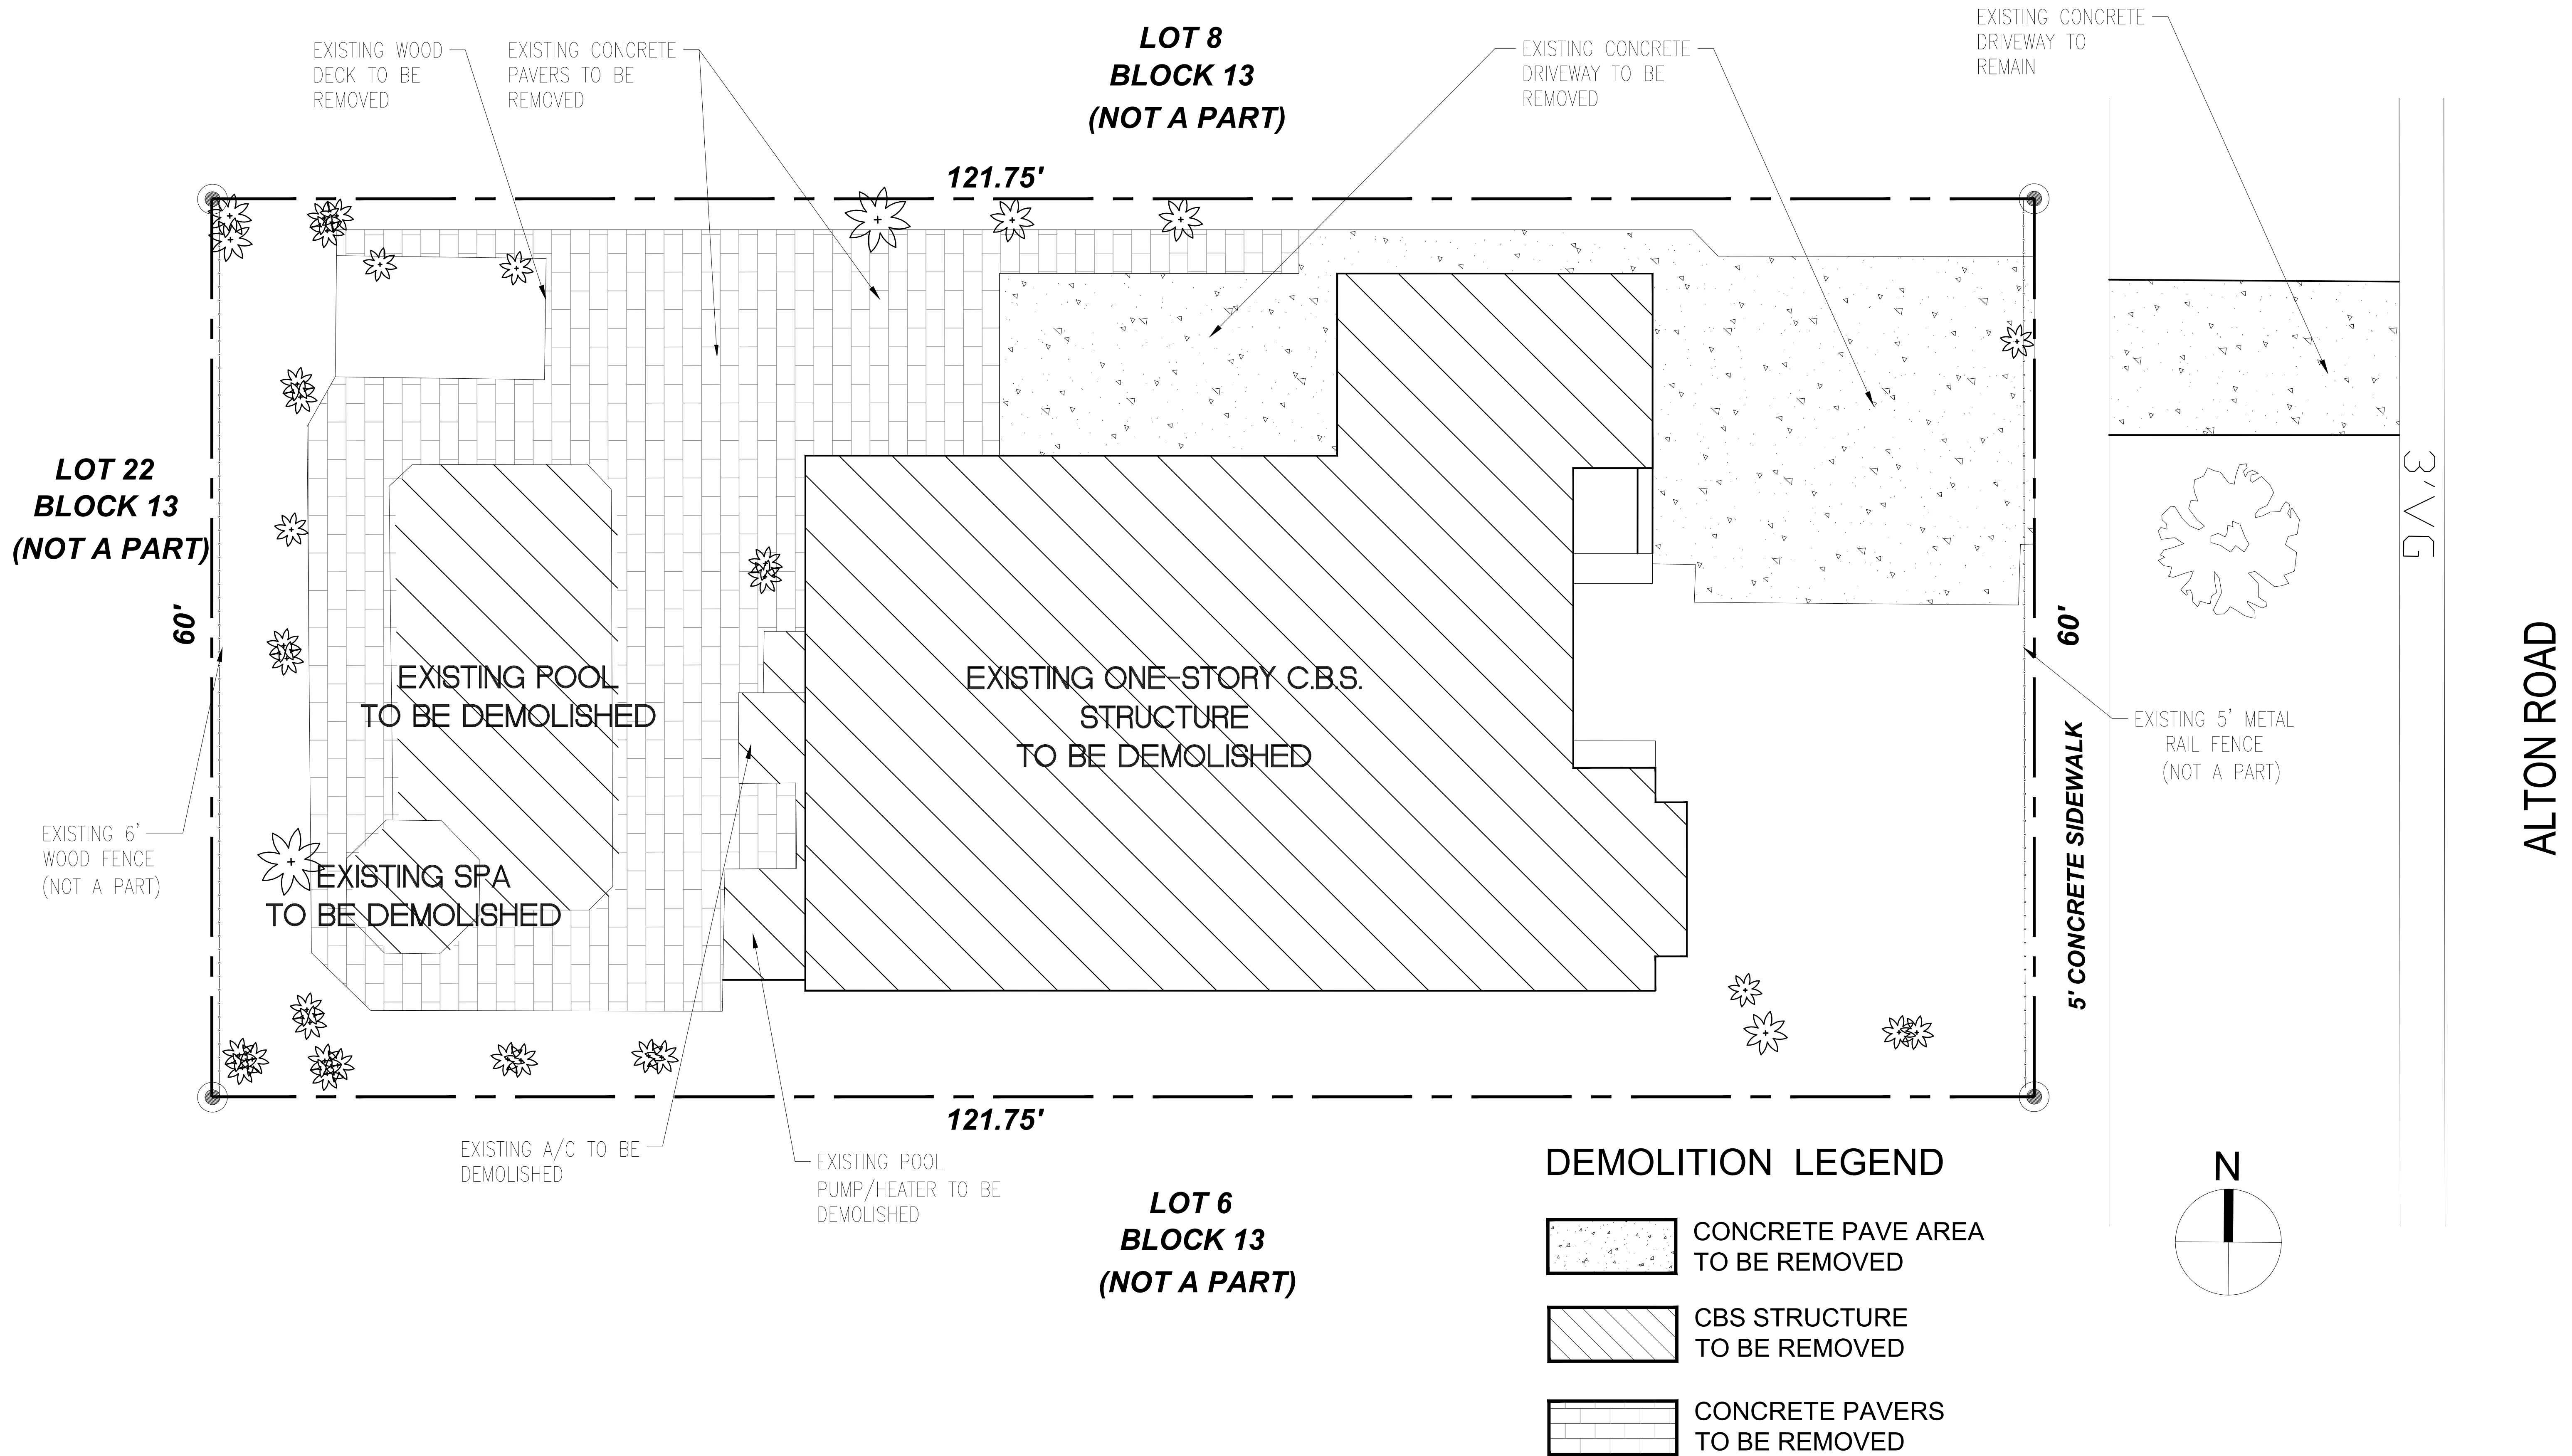

ZONING DATA SHEET

| ITEM # | Zoning Information                                                 |                                             |   |                          |              |
|--------|--------------------------------------------------------------------|---------------------------------------------|---|--------------------------|--------------|
| 1      | Address:                                                           | 2360 ALTON ROAD. MIAMI BEACH, FLORIDA 33140 |   |                          |              |
| 2      | Folio number(s):                                                   | 02-3227-008-0850                            |   |                          |              |
| 3      | Board and file numbers :                                           | N/A                                         |   |                          |              |
| 4      | Year built:                                                        | N/A                                         | Zoning District:   | RS-4                     |              |
| 5      | Based Flood Elevation:                                             | 8.0’ NGVD                                   | Grade value in NGVD:   | 4.55’ NGVD               |              |
| 6      | Adjusted grade (Flood+Grade/2):                                    | 6.275’ NGVD                                 | Free board: (FEMA+1’)   | 9.0’ NGVD                |              |
| 7      | Lot Area:                                                          | 7,305 sf                                    |   |                          |              |
| 8      | Lot width:                                                         | 60.0 ft.                                    | Lot Depth:   | 121.75 ft.               |              |
| 9      | Max Lot Coverage SF and %:                                         | 2,191.5 sf (30%)                            | Proposed Lot Coverage SF and %:   | 2,113 sf (28.9%)         |              |
| 10     | Existing Lot Coverage SF and %:                                    | N/A                                         | Lot coverage deducted (garage-storage) SF:                                                                                         | N/A                      |              |
| 11     | Front Yard Open Space SF and %:                                    | 800 sf (66.7% of 1,200 sf)                  | Rear Yard Open Space SF and %:   | 840 sf (70% of 1,200 sf) |              |
| 12     | Max Unit Size SF and %:                                            | 3,652.5 sf (50%)                            | Proposed Unit Size SF and %:   | 3,574 sf (48.9%)         |              |
| 13     | Existing First Floor Unit Size:                                    | N/A                                         | Proposed First Floor Unit Size:   | 1,684 sf                 |              |
| 14     | Existing Second Floor Unit Size                                    | N/A                                         | Proposed Second Floor volumetric Unit Size SF and % (Note: to exceed 70% of the first floor of the main home require DRB Approval) | 2,120 sf (125.9%)        |              |
| 15     |                                                                    |                                             | Proposed Second Floor Unit Size SF:                                                                                                | 1,890 sf                 |              |
| 16     |                                                                    |                                             | Proposed Roof Deck Area SF and % (Note: Maximum is 25% of the enclosed 1,890 sf floor area immediately below): 472.5 sf            | 465 sf (24.6%)           |              |
|        |                                                                    | Required                                    | Existing   | Proposed                 | Deficiencies |
| 17     | Height:                                                            | 24 ft.                                      | N/A   | 24 ft.                   |              |
| 18     | Setbacks:                                                          |                                             |   |                          |              |
| 19     | Front First level:                                                 | 20 ft.                                      | N/A   | 30 ft.                   |              |
| 20     | Front Second level:                                                | 30 ft.                                      | N/A   | 30 ft.                   |              |
| 21     | Side 1:                                                            | 7.5 ft.                                     | N/A   | 7.5 ft.                  |              |
| 22     | Side 2 or (facing street):                                         | 7.5 ft.                                     | N/A   | 7.5 ft.                  |              |
| 23     | Rear:                                                              | 20 ft.                                      | N/A   | 25 ft.                   |              |
|        | Accessory Structure Side 1:                                        | 7.5 ft.                                     | N/A   | 7.5 ft.                  |              |
| 24     | Accessory Structure Side 2 or (facing street) :                    |                                             | N/A   | N/A                      |              |
| 25     | Accessory Structure Rear:                                          | 7.5 ft.                                     | N/A   | 10 ft.                   |              |
| 26     | Sum of Side yard :                                                 | 15 ft. (25% of lot width)                   | N/A   | 15 ft.                   |              |
| 27     | Located within a Local Historic District?                          |                                             | No   |                          |              |
| 28     | Designated as an individual Historic Single Family Residence Site? |                                             | No   |                          |              |
| 29     | Determined to be Architecturally Significant?                      |                                             | No   |                          |              |

Notes:

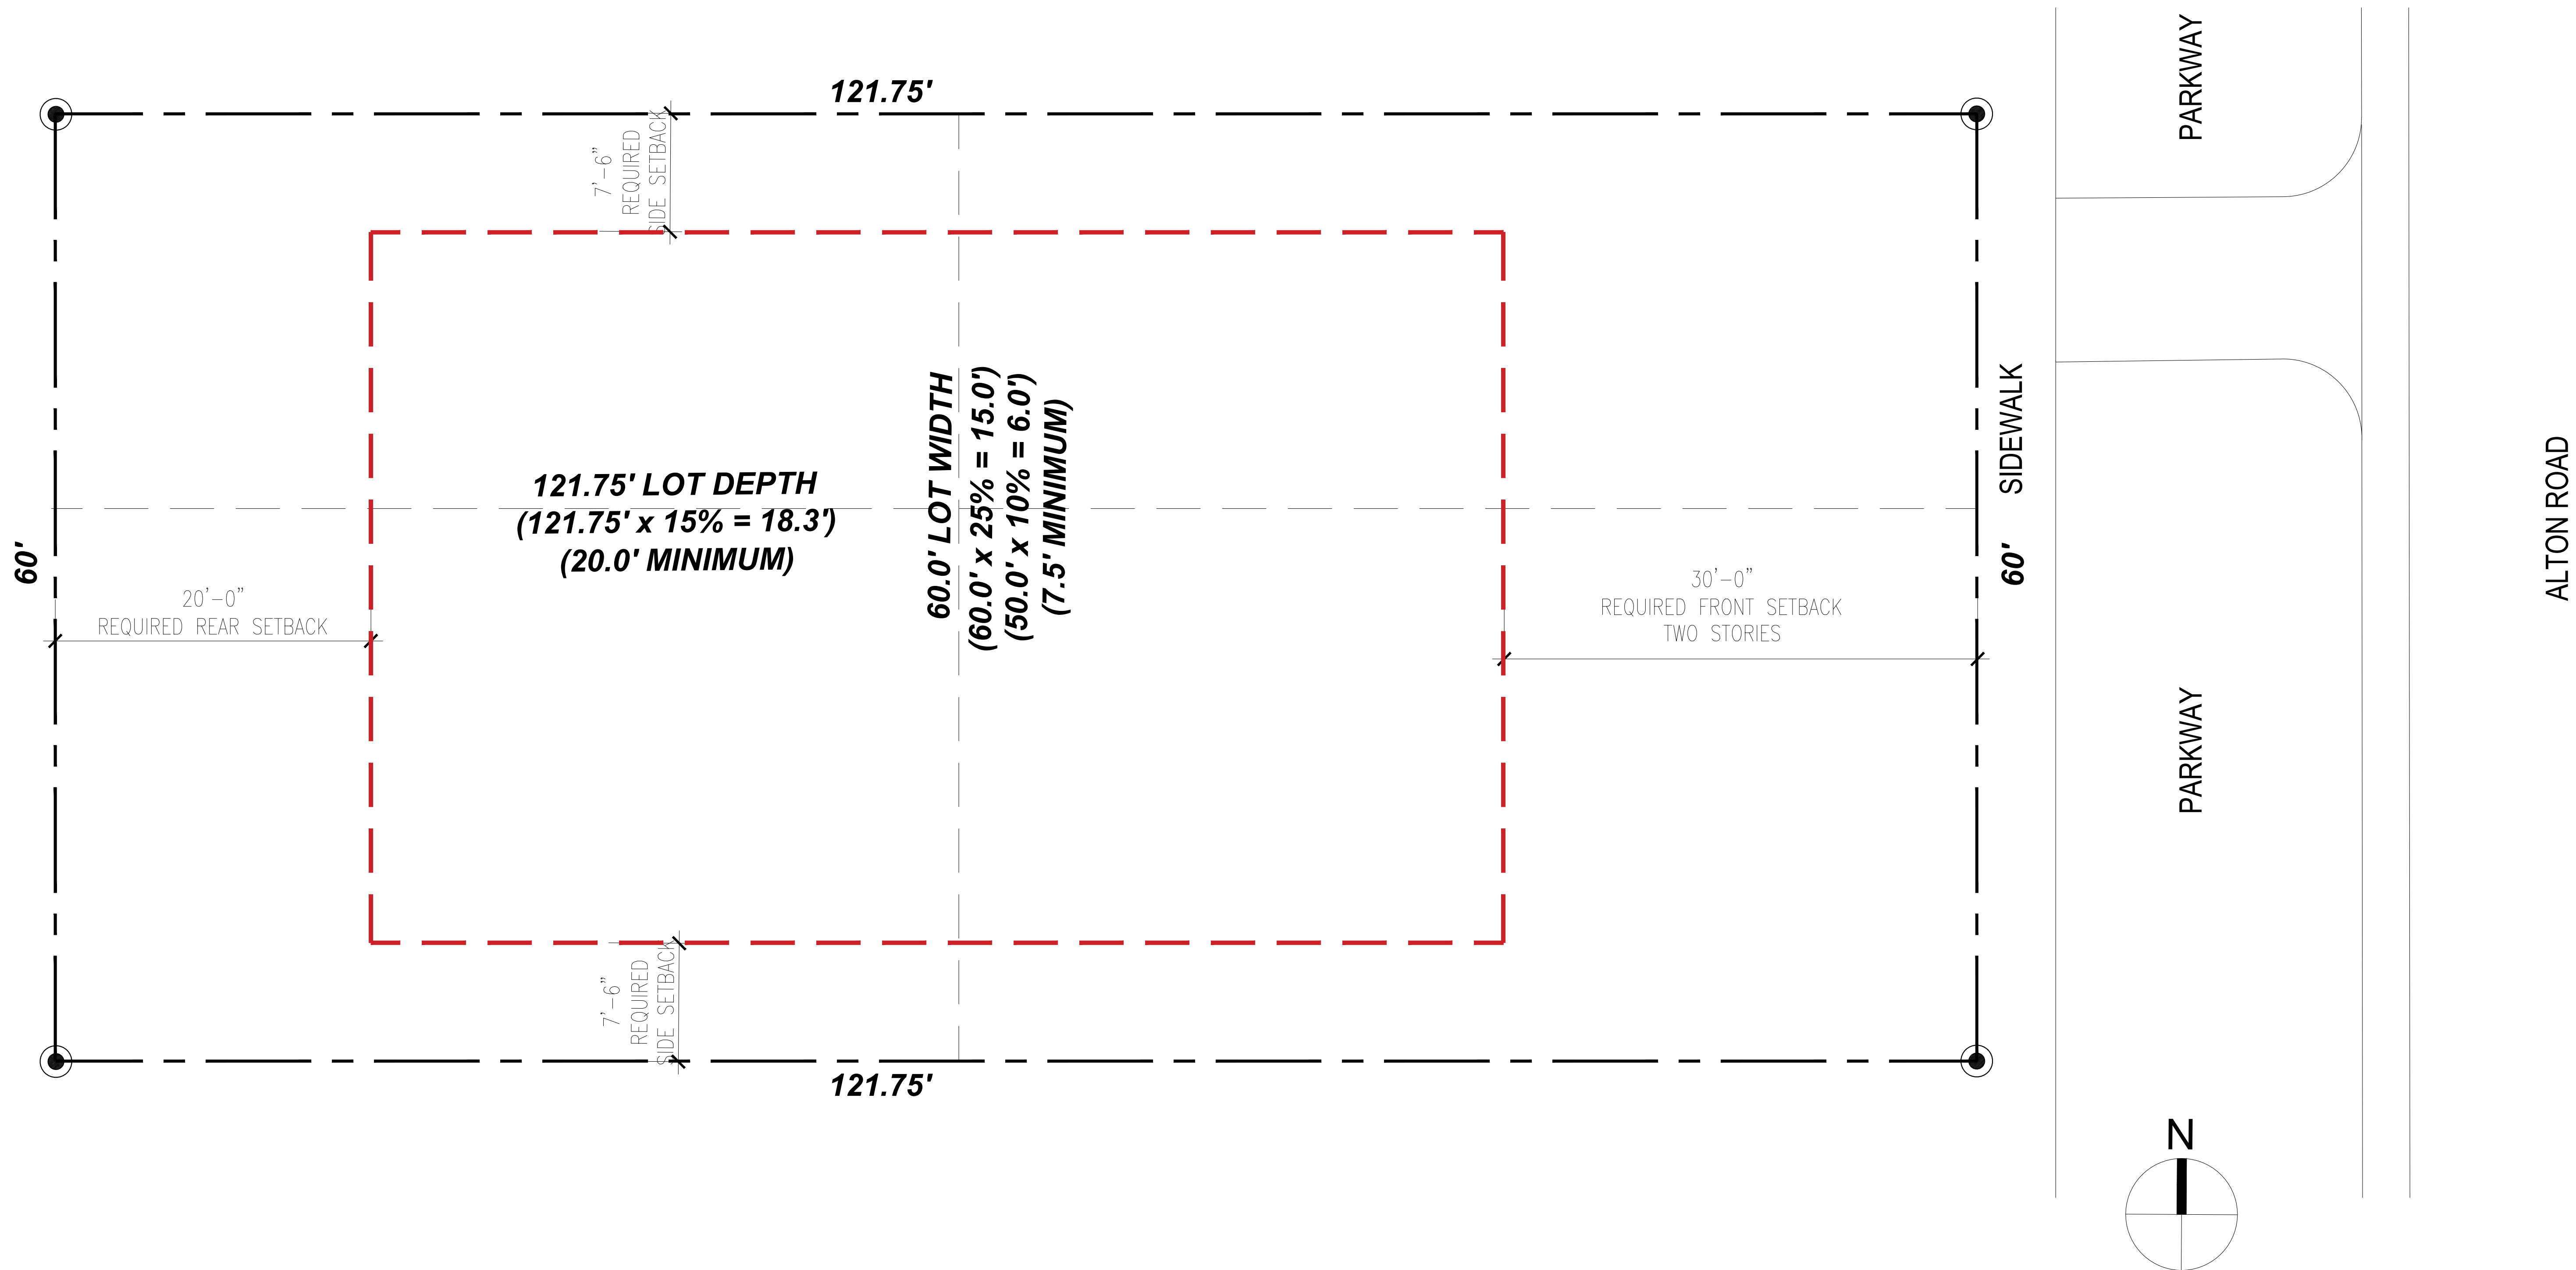

**FAJER - VESTILLERO VILLA**  
DESIGN REVIEW BOARD SUBMITTAL

2360 ALTON ROAD  
MIAMI BEACH, FLORIDA 33140

**ATELIER305**  
ARCHITECTURE+DESIGN  
Copyright © 2018 ATELIER 305. All rights reserved.

ZONING SETBACKS  
DIAGRAMS  
DATE: 03/11/2019  
SCALE: NTS

**A-1.3**