



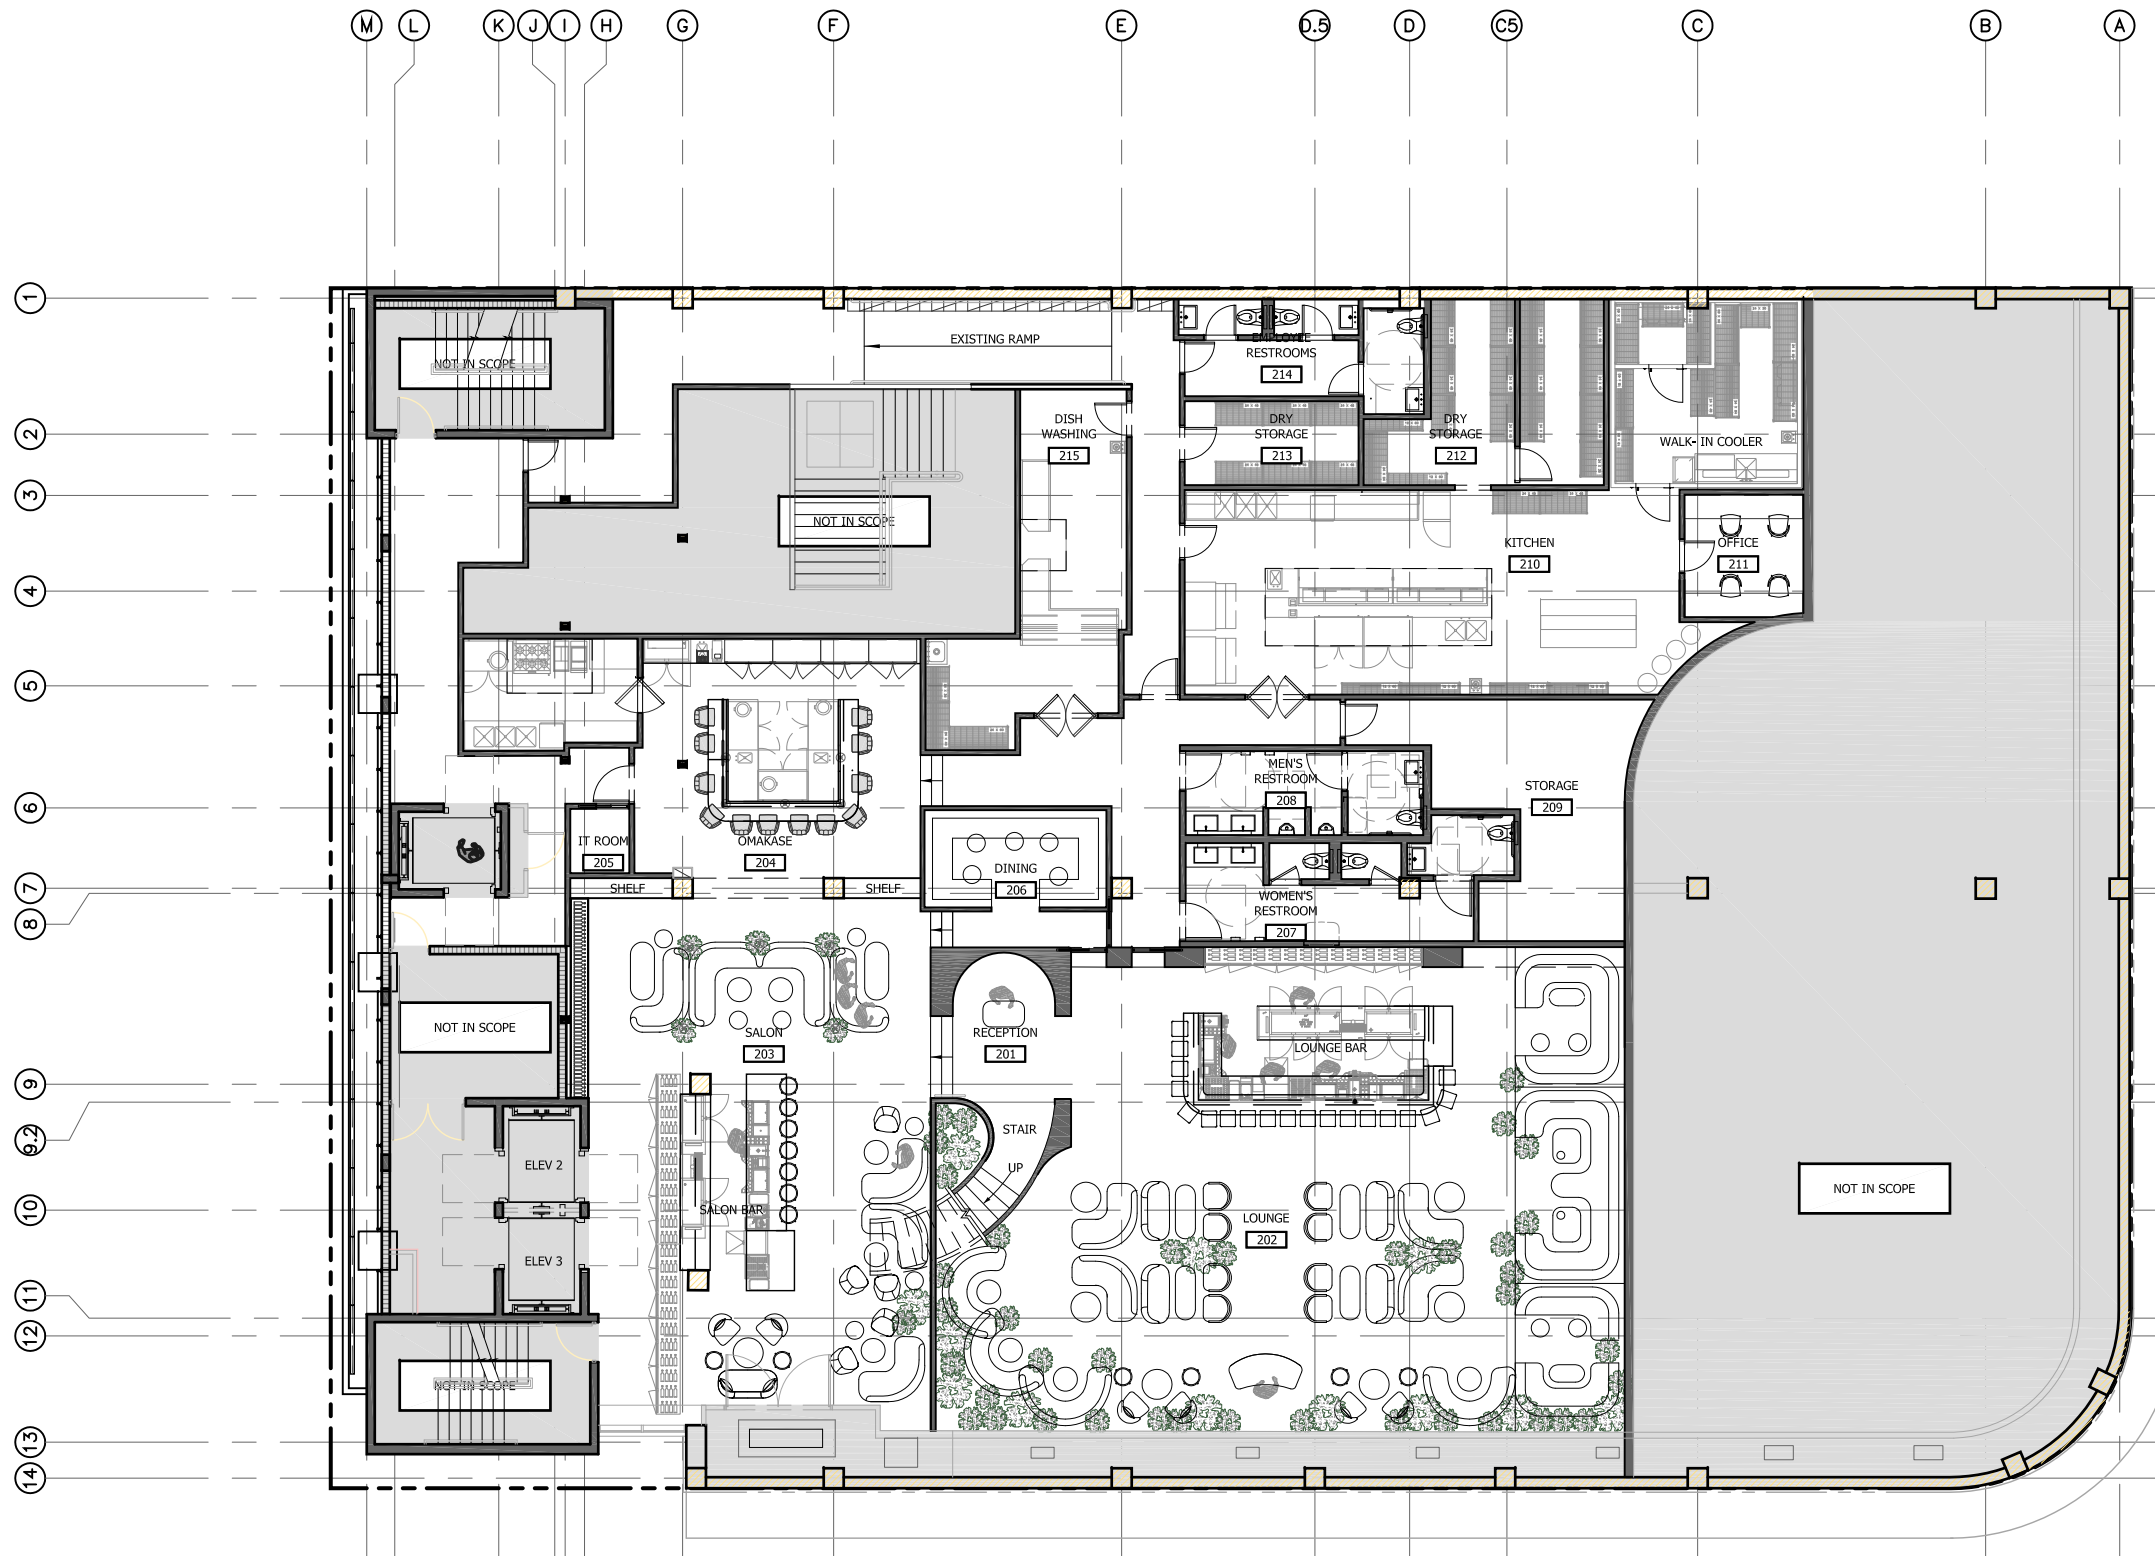


1 PROPOSED SECOND FLOOR PLAN
SCALE: 1/16"=1'-0"

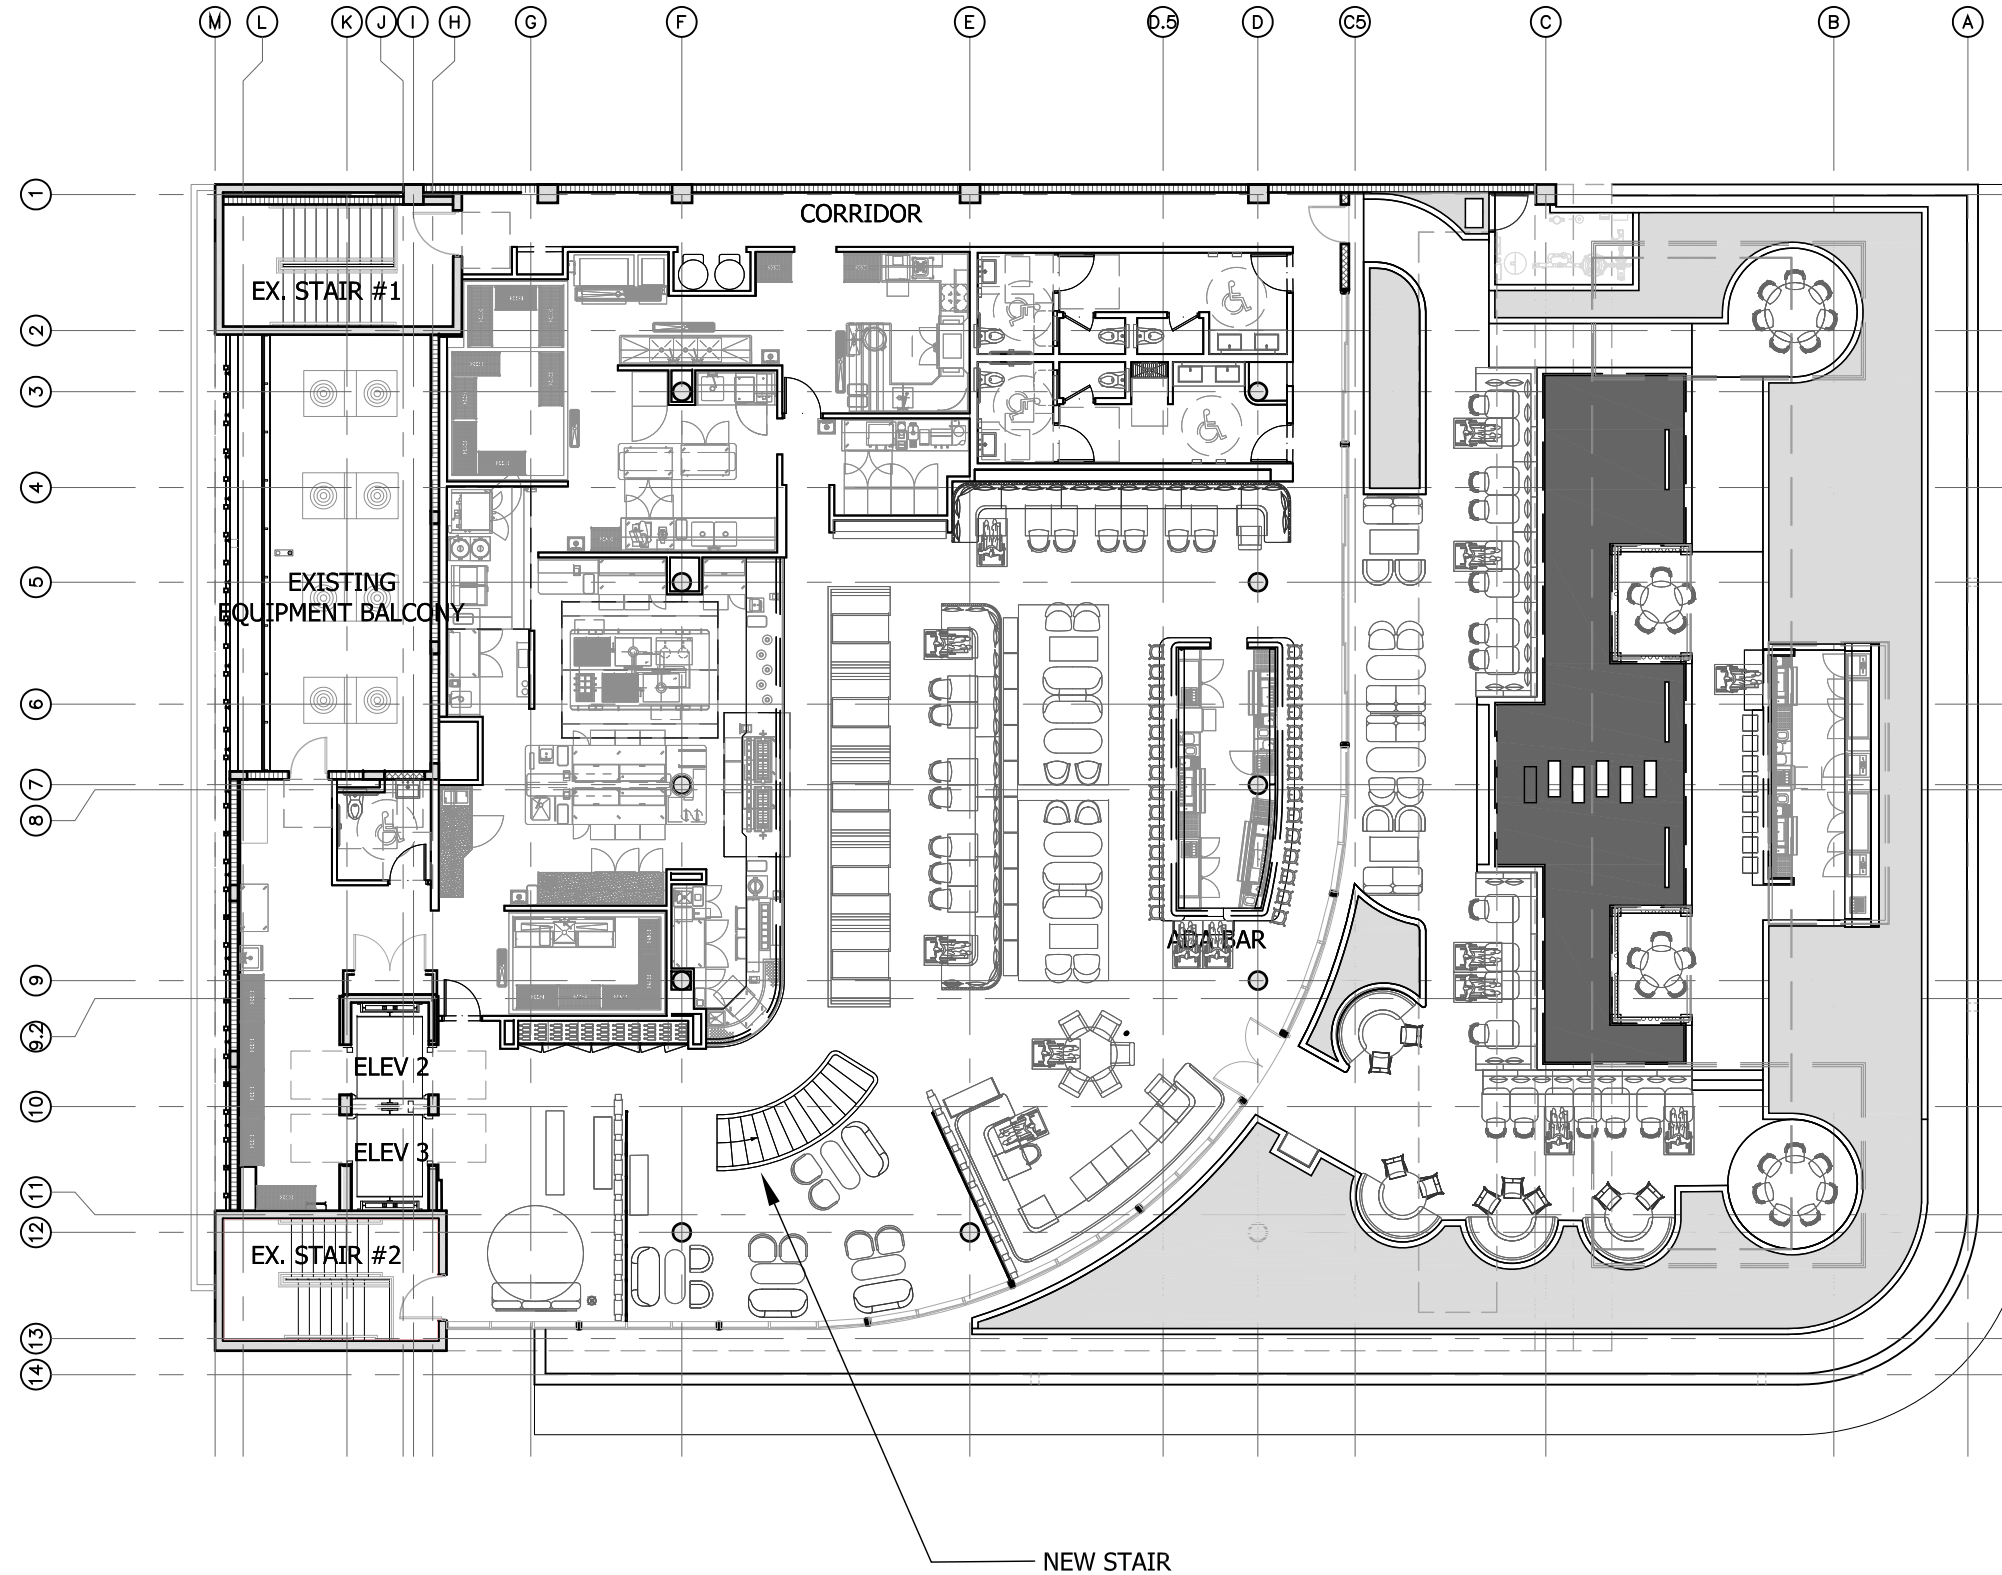


1 PROPOSED THIRD FLOOR PLAN

SCALE: 1/16"=1'-0"



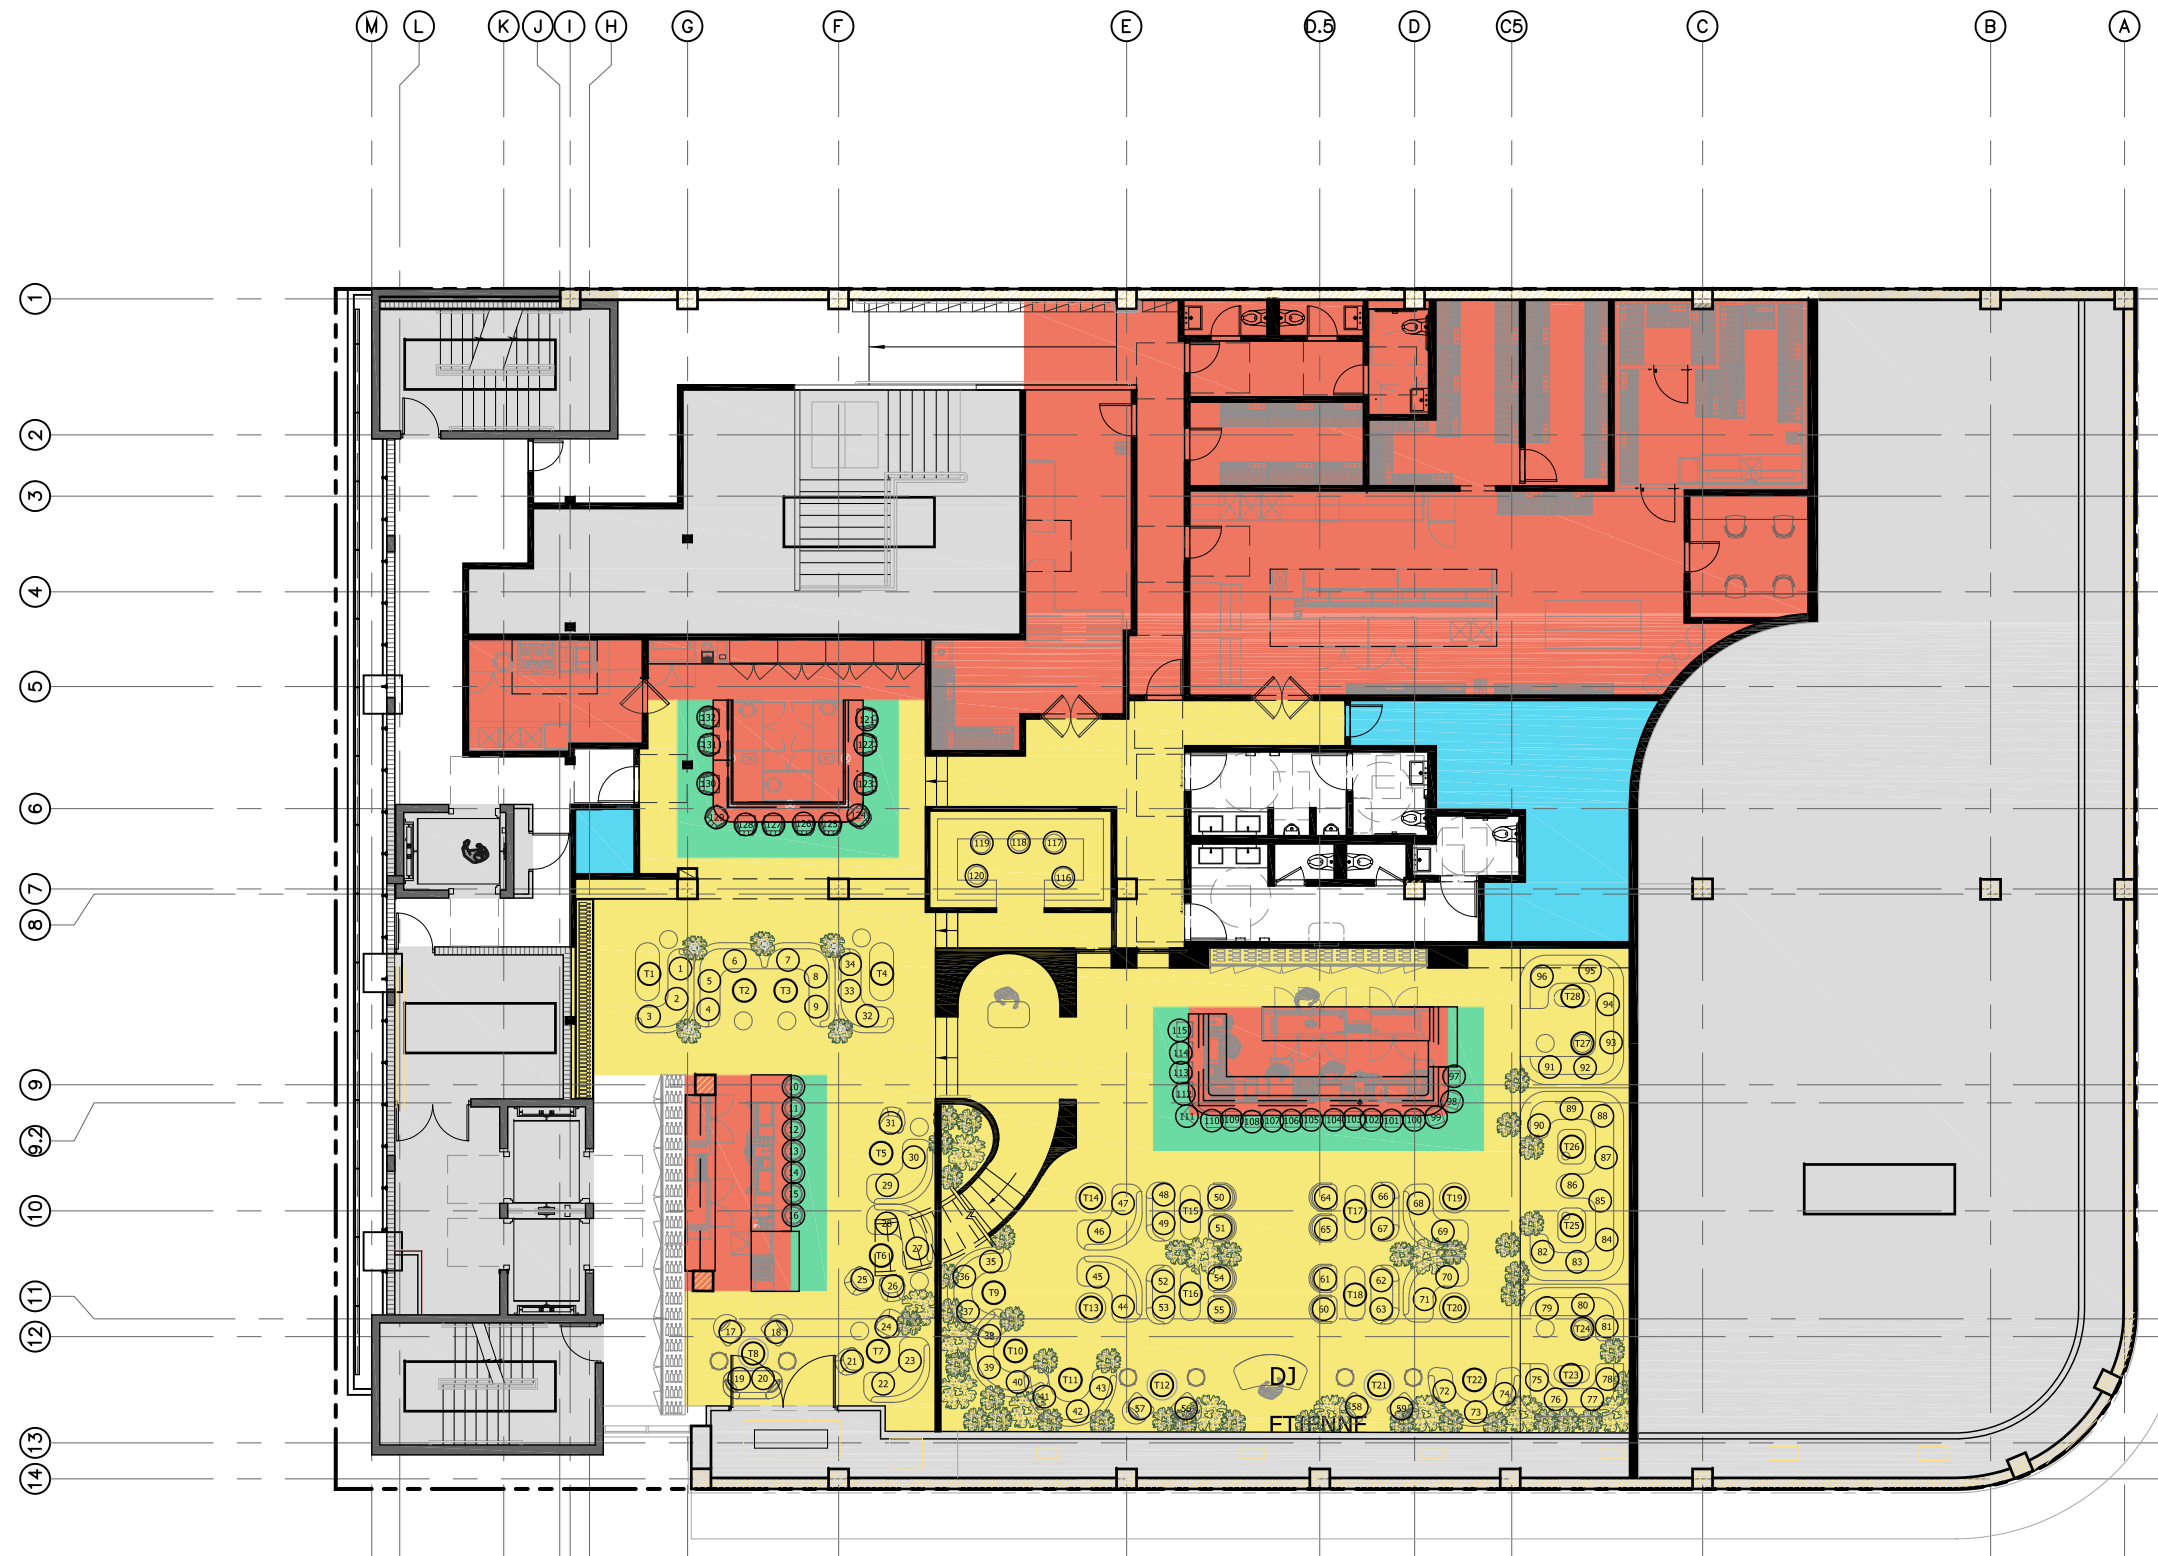

1 SECOND FLOOR PLAN - OCCUPANCY DIAGRAM
SCALE: 1/16"=1'-0"

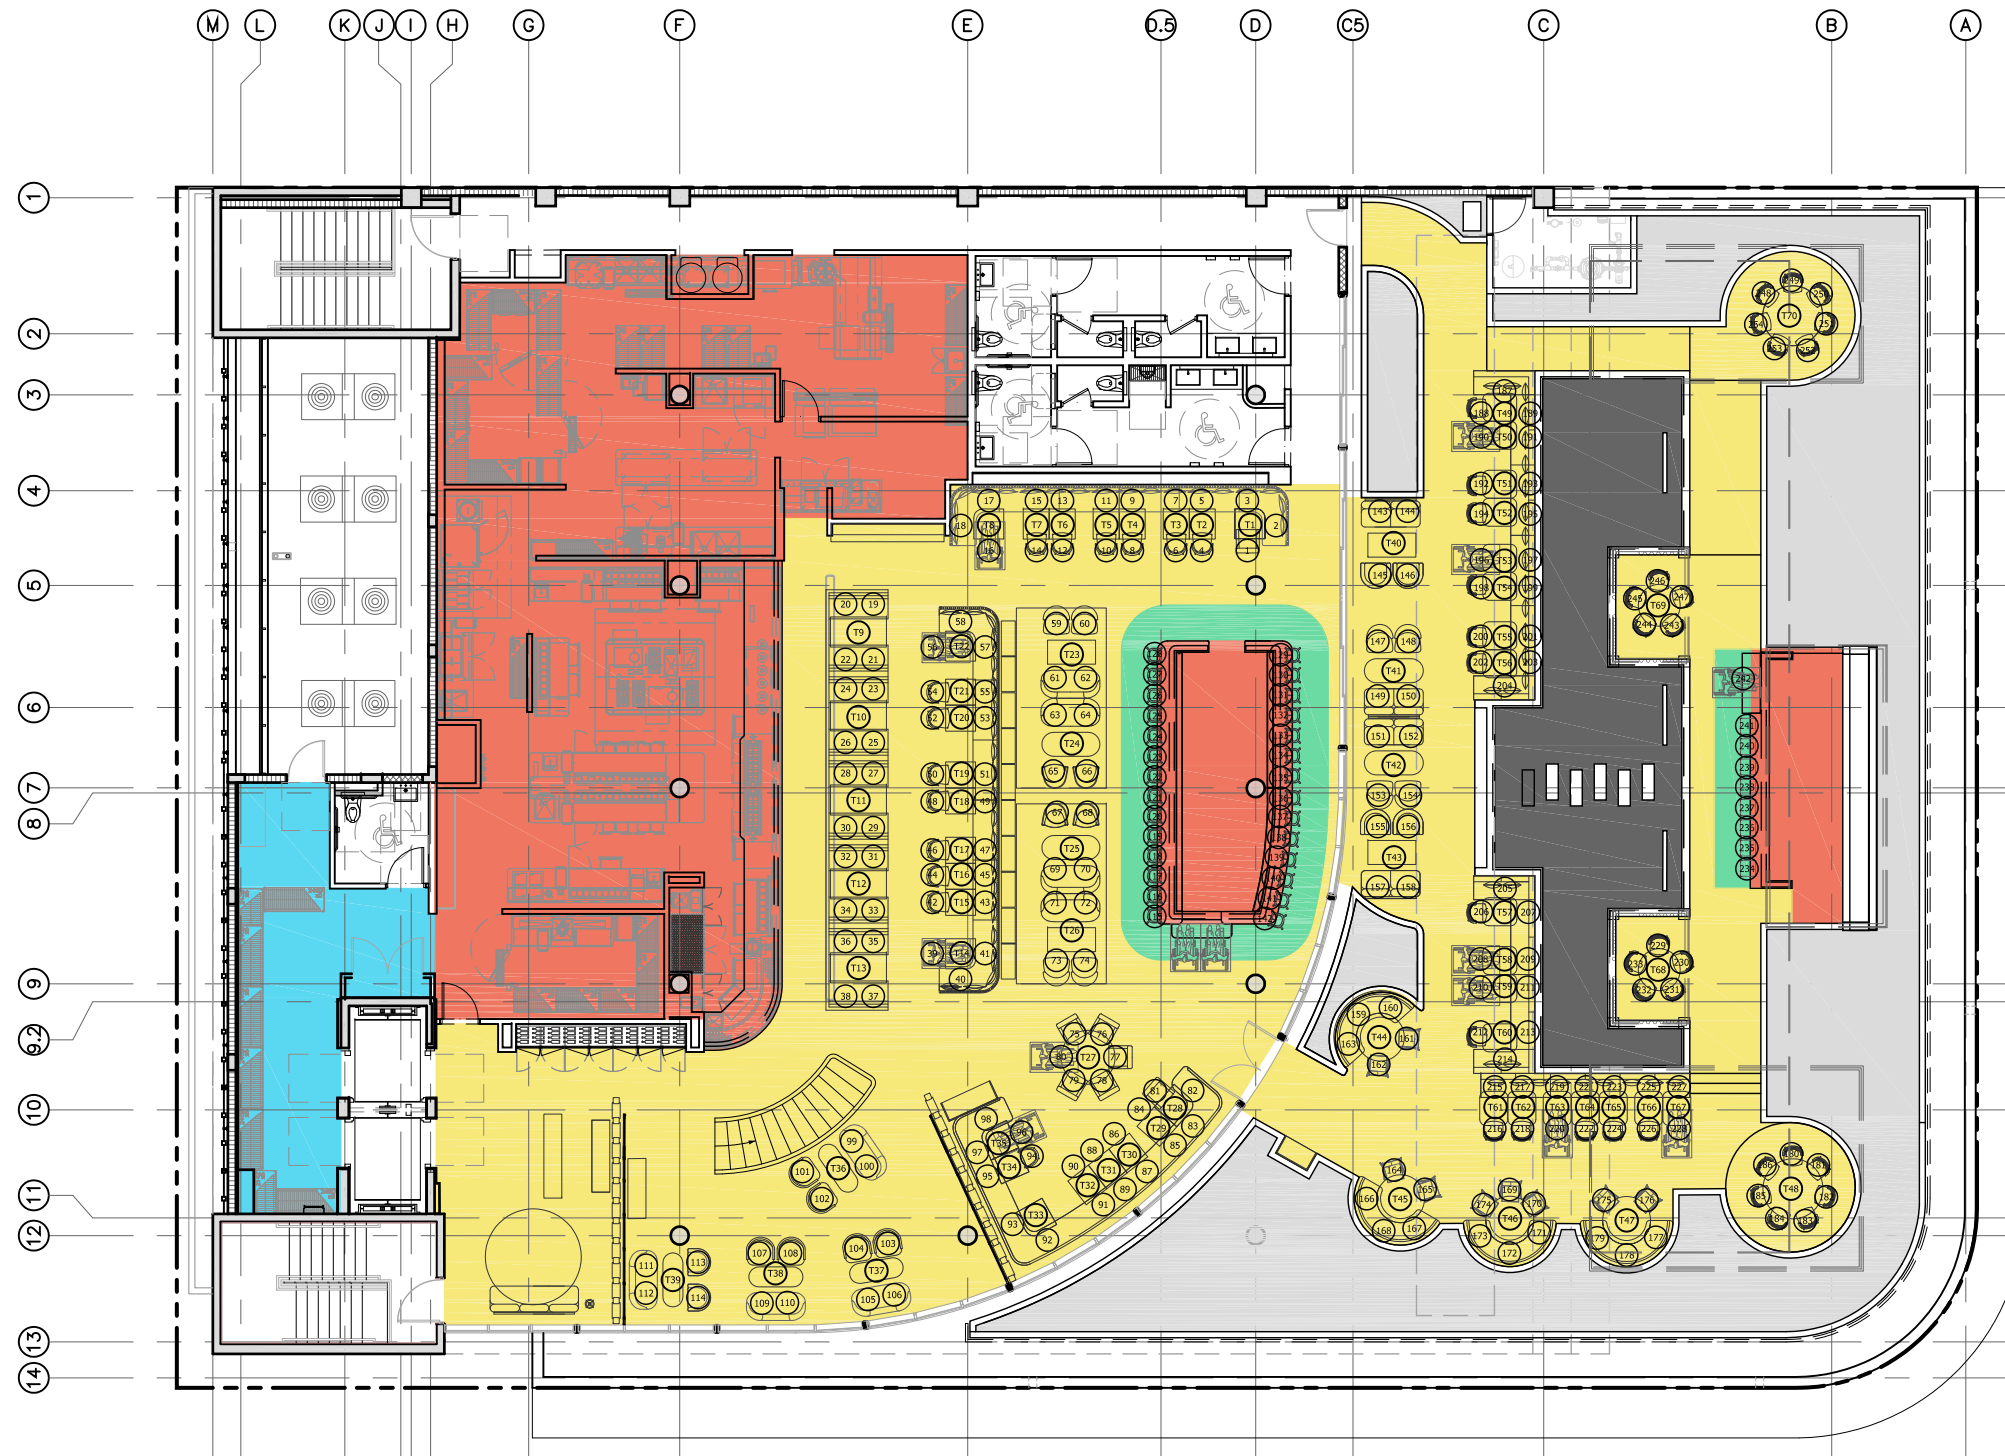

1 THIRD FLOOR PLAN - OCCUPANCY DIAGRAM
SCALE: 1/8"=1'-0"

LEVEL 2

OCCUPANCY CALCULATIONS:

ASSEMBLY CONCENTRATED (1 OCCUPANT PER 7 SF):		
INTERIOR	309 SF	45 OCCUPANTS
ASSEMBLY UNCONCENTRATED (1 OCCUPANT PER 15 SF):		
INTERIOR	3,414 SF	228 OCCUPANTS
KITCHEN AREA (1 OCCUPANT PER 200 SF):		
	2,964 SF	15 OCCUPANTS
STORAGE AREA (1 OCCUPANT PER 300 SF):		
	337 SF	2 OCCUPANTS

TOTAL OCCUPANTS LEVEL 2: 290 PERSONS

SEATING CHART:

INTERIOR	132 SEATS
EXTERIOR	0 SEATS
TOTAL SEATS LEVEL 2: 132 SEATS	

LEVEL 3

OCCUPANCY CALCULATIONS:

ASSEMBLY CONCENTRATED (1 OCCUPANT PER 7 SF):		
INTERIOR	202 SF	29 OCCUPANTS
EXTERIOR	68 SF	10 OCCUPANTS
ASSEMBLY UNCONCENTRATED (1 OCCUPANT PER 15 SF):		
INTERIOR	3,039 SF	203 OCCUPANTS
EXTERIOR	1,832 SF	123 OCCUPANTS
KITCHEN AREA (1 OCCUPANT PER 200 SF):		
	2,342 SF	12 OCCUPANTS
STORAGE AREA (1 OCCUPANT PER 300 SF):		
	439 SF	2 OCCUPANTS

TOTAL OCCUPANTS LEVEL 3: 379 PERSONS

SEATING CHART:

INTERIOR	142 SEATS
EXTERIOR	112 SEATS
TOTAL SEATS LEVEL 3: 254 SEATS	

1

SECOND & THIRD FLOOR PLAN - OCCUPANCY CHARTS

SCALE: N.T.S.