


LOTS 16,17 & 18 OF LOT 40
1671 West Ave, Miami Beach, FL 33139

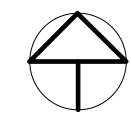

WEST AVENUE WATER TREATMENT PARKING

INDEX	
Sheet Number	Sheet Name
A-000	COVER
A-100	PROPOSED SITE PLAN
A-101	ENLARGED ELECTRICAL AREA
A-300	ELEVATIONS
A-301	ELEVATIONS & SECTIONS
A-400	SECTIONS
A-401	SECTIONS & BOLLARD DETAILS
A-800	PARKING DETAILS & ARM BARRIER
A-801	LIGHTING SPECS
L0	LIGHTING STUDY - SITE




CONCEPT STATEMENT



CARL FISHER ON HIS BOAT

CARL FISHER DISCOVERED THE ONCE MANGROVE BARRIER ISLAND OF MIAMI BEACH. THE PATTERN FOR THE FENCE IS THE ABSTRACTION OF MANGROVE ROOT. WE DEVELOPED ON COMPUTER PAYS HOMAGE TO MR. FISHER AND THAT THE VISION HE HAD TO DEVELOP THE ISLAND (IT WILL BE CNC MACHINE CUT) AND THE ABSTRACT WAVES ON THE CAST CONCRETE CRASH BARRIER REPRESENT THE WATER AROUND THE ISLAND.

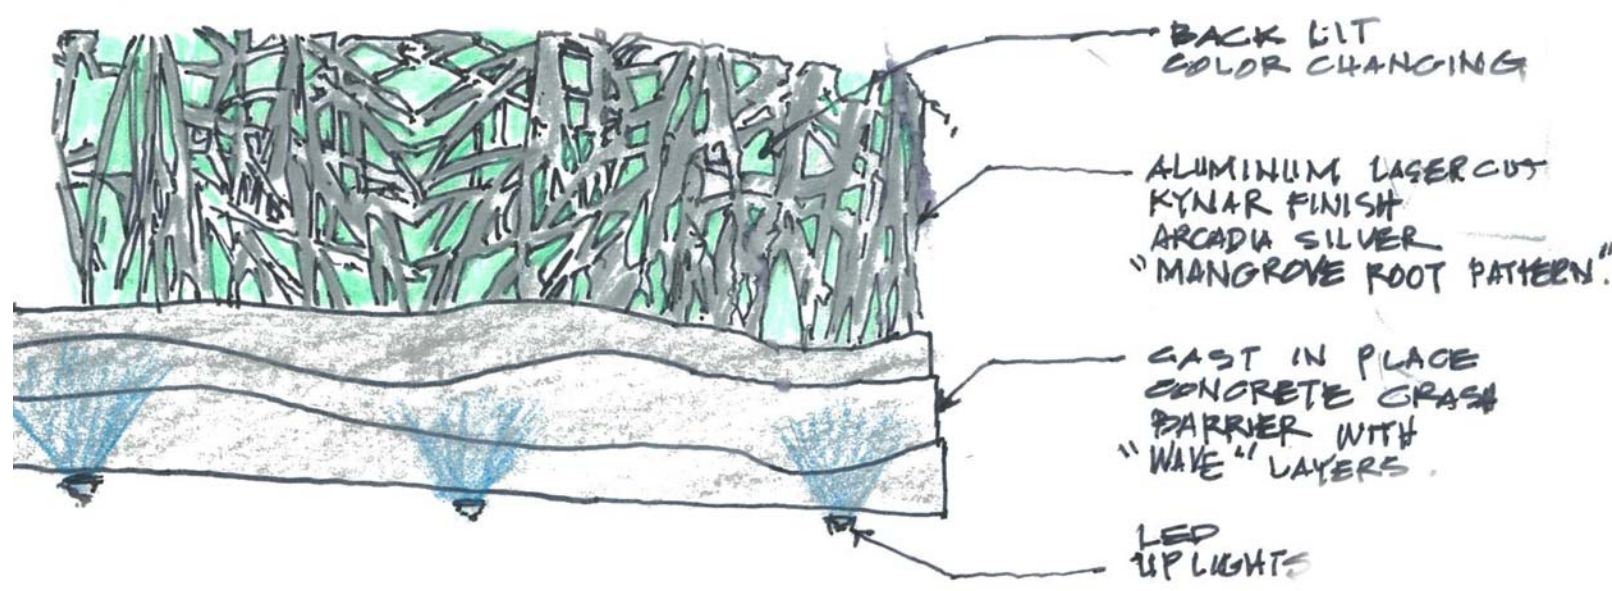

NOT FOR CONSTRUCTION
TEXT