

A NEW TWO STORY RESIDENCE

4447 N BAY RD
MIAMI BEACH, FL 33140

DRB FILE NO: DRB23-0915
FINAL SUBMITTAL 04.10.2023
FOLIO #: 02-3222-011-1050

LEGAL DESCRIPTION

NAUTILUS SUB PB 8-95
LOT 4 BLK 5
LOT SIZE 67.500 X 100
OR 19394-3582 12 2000 1

SCOPE OF WORK

- NEW 2 STORY RESIDENCE

VARIANCE REQUEST:

REDUCE SECOND FLOOR SETBACK TO 30'

INDEX OF DRAWINGS

A 0.1	LOCATION MAP	N/A
A 0.2	SURVEY	N/A
A 0.3	CONTEXT PHOTOGRAPHS	N/A
A 0.4	SITE PHOTOGRAPHS	N/A
A 0.5	INTERIOR PHOTOGRAPHS	N/A
A 0.6	INTERIOR PHOTOGRAPHS	N/A
A 0.7	CONTEXT PHOTOGRAPHS	N/A
A 0.8	CONTEXT PHOTOGRAPHS	N/A
A 0.9	CONTEXT PHOTOGRAPHS	N/A
A 0.10	CONTEXT PHOTOGRAPHS	N/A
A 1.1	SETBACK DIAGRAM	N/A
A 1.2	LOT COVERAGE DIAGRAM	N/A
A 1.3	UNIT SIZE DIAGRAM	N/A
A 1.4	LANDSCAPE DIAGRAM	AS NOTED
A 1.5	ZONING DATA	AS NOTED
D 1.1	DEMOLITION FLOOR PLAN	AS NOTED
A 2.1	SITE PLAN	AS NOTED
A 2.2	VARIANCE REQUEST DIAGRAM	AS NOTED
A 3.1	PROPOSED FIRST FLOOR PLAN	AS NOTED
A 3.2	PROPOSED SECOND FLOOR PLAN	AS NOTED
A 3.3	PROPOSED ROOF PLAN	AS NOTED
A 4.1	PROPOSED ELEVATIONS	AS NOTED
A 4.2	PROPOSED ELEVATIONS	AS NOTED
A 5.1	SECTIONS	AS NOTED
A 5.2	SECTIONS	AS NOTED
A 5.3	SECTIONS	AS NOTED
R 1.1	RENDERINGS	N/A
R 1.2	RENDERINGS	N/A

THE WEBER STUDIO
AA26002025
104 CRANDON BLVD, SUITE 414
KEY BISCAYNE, FLORIDA 33149
305.361.9935o 305.361.9986

NEW SINGLE FAMILY RESIDENCE
FOR:
4447 N BAY RD, MIAMI BEACH, FL 33140
FOLIO #02--3222-011-1050

DATE: 2023-4-10

DRAWN: TWSP

REV: DATE:

DRB REVIEW
2023.04.10

FRONT
COVER
SHEET



THE WEBER STUDIO
AA26002025
104 CRANDON BLVD, SUITE 414
KEY BISCAYNE, FLORIDA 33149
305.361.9935o 305.361.9986

NEW SINGLE FAMILY RESIDENCE
FOR:
4447 N BAY RD , MIAMI BEACH, F1 33140
FOLIO #02--3222-011-1050

DATE:	2023-3-19
DRAWN	TWSP
REV.:	DATE:

A0.1

REV.:

DATE:

DRAWN

TWSP

DATE:

2023-3-19

NEW SINGLE FAMILY RESIDENCE

FOR:

4447 N BAY RD , MIAMI BEACH, F1 33140
FOLIO #02--3222-011-1050

THE WEBER STUDIO

AA26002025

104 CRANDON BLVD, SUITE 414
KEY BISCAYNE, FLORIDA 33149
305.361.9935o 305.361.9986



VIEW A



VIEW B



VIEW C



KEY PLAN
NTS

THE WEBER STUDIO
AA26002025
104 CRANDON BLVD, SUITE 414
KEY BISCAVNE, FLORIDA 33149
305.361.9935o 305.361.9986

NEW SINGLE FAMILY RESIDENCE
FOR:
4447 N BAY RD , MIAMI BEACH, F1 33140
FOLIO #02--3222-011-1050

DATE: 2023-3-19

DRAWN: TWSP

REV.: DATE:


A0.2



VIEW A



VIEW B

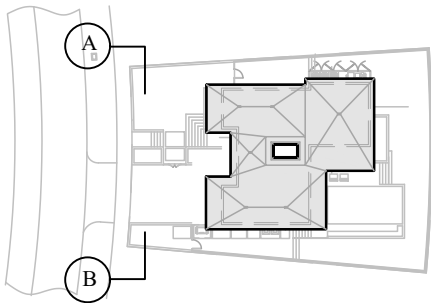

KEY PLAN
NTS

THE WEBER STUDIO
AA26002025
104 CRANDON BLVD, SUITE 414
KEY BISCAYNE, FLORIDA 33149
305.361.9935o 305.361.9986

NEW SINGLE FAMILY RESIDENCE
FOR:
4447 N BAY RD , MIAMI BEACH, F1 33140
FOLIO #02--3222-011-1050

DATE:	2023-3-19
DRAWN	TWSP
REV.:	DATE:

A0.4



EXISTING LIVING ROOM




EXISTING BEDROOM

THE WEBER STUDIO
AA26002025
104 CRANDON BLVD, SUITE 414
KEY BISCAYNE, FLORIDA 33149
305.361.9935o 305.361.9986

NEW SINGLE FAMILY RESIDENCE
FOR:
4447 N BAY RD , MIAMI BEACH, F1 33140
FOLIO #02--3222-011-1050

DATE:	2023-4-10
DRAWN:	TWSP
REV:	DATE:
DRB REVIEW	 2023.04.10

A0.5

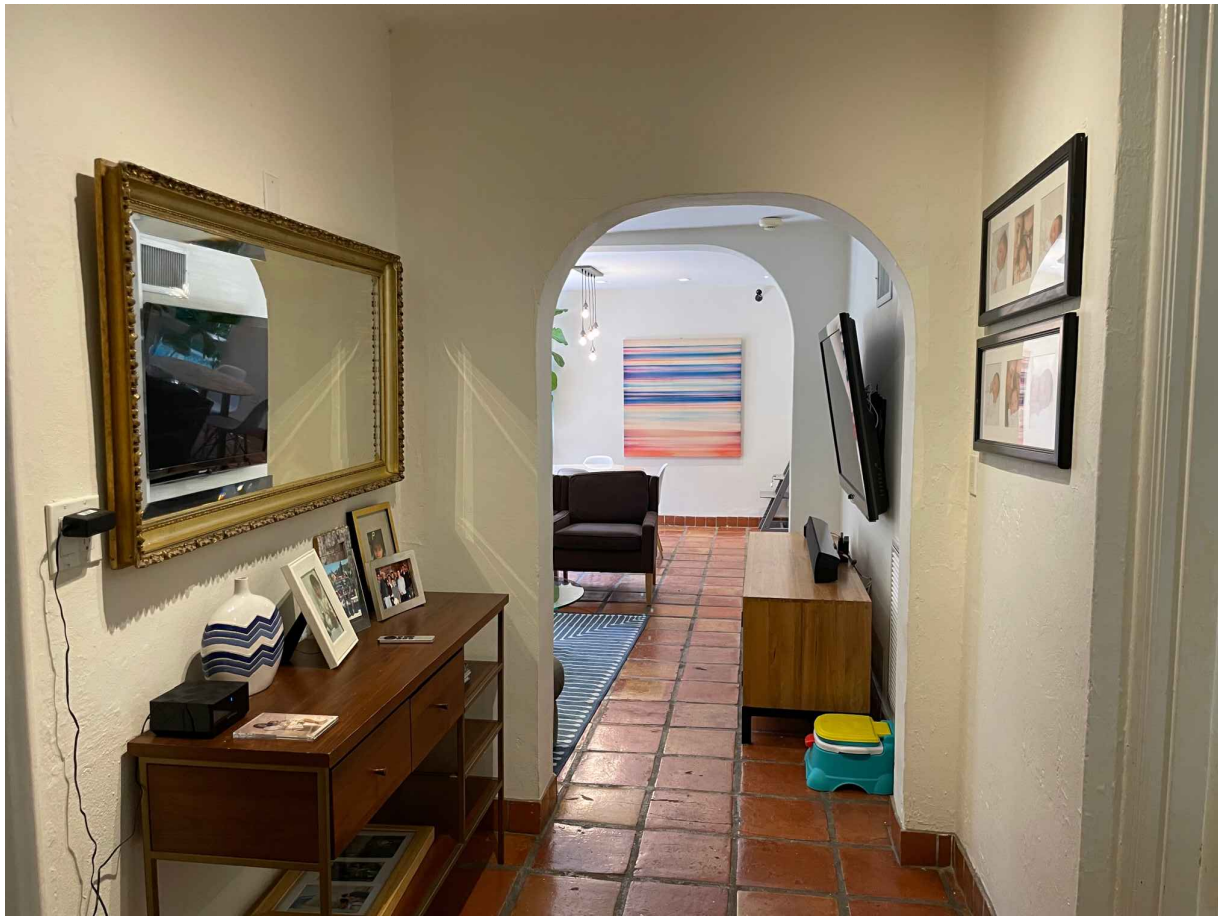

EXISTING LIVING ROOM



EXISTING BEDROOM



EXISTING BEDROOM



EXISTING BEDROOM

THE WEBER STUDIO
AA26002025
104 CRANDON BLVD, SUITE 414
KEY BISCAINE, FLORIDA 33149
305.361.9935o 305.361.9986

NEW SINGLE FAMILY RESIDENCE
FOR:
4447 N BAY RD , MIAMI BEACH, F1 33140
FOLIO #02--3222-011-1050

DATE: 2023-4-10

DRAWN: TWSP

REV: DATE:

DRB REVIEW
2023.04.10

A0.6



KEY PLAN
NTS

THE WEBER STUDIO
AA26002025
104 CRANDON BLVD, SUITE 414
KEY BISCAVNE, FLORIDA 33149
305.361.9935o 305.361.9986

NEW SINGLE FAMILY RESIDENCE
FOR:
4447 N BAY RD , MIAMI BEACH, F1 33140
FOLIO #02--3222-011-1050

DATE:	2023-4-10
DRAWN:	TWSP
REV:	DATE:
DRB REVIEW	 2023.04.10

A0.7




KEY PLAN
NTS

THE WEBER STUDIO
AA26002025
104 CRANDON BLVD, SUITE 414
KEY BISCAVNE, FLORIDA 33149
305.361.9935o 305.361.9986

NEW SINGLE FAMILY RESIDENCE
FOR:
4447 N BAY RD , MIAMI BEACH, F1 33140
FOLIO #02--3222-011-1050

DATE:	2023-4-10
DRAWN:	TWSP
REV:	DATE:
DRB REVIEW	 2023.04.10

A0.8

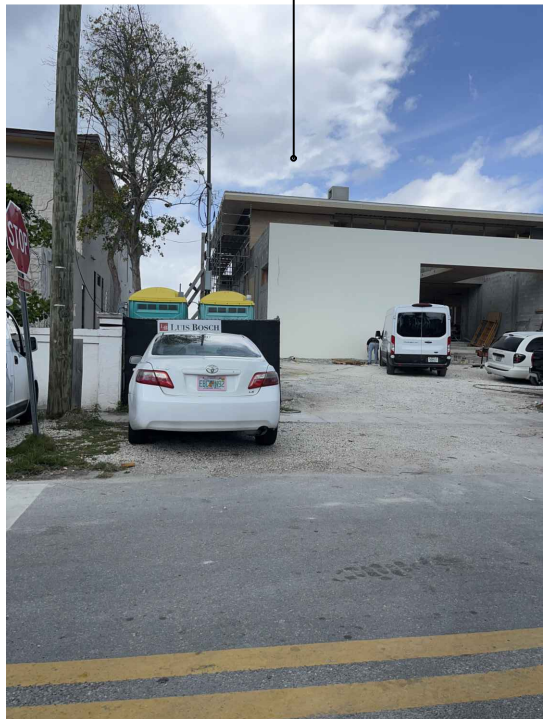

KEY PLAN
NTS

THE WEBER STUDIO
AA26002025
104 CRANDON BLVD, SUITE 414
KEY BISCAIYNE, FLORIDA 33149
305.361.9935o 305.361.9986

NEW SINGLE FAMILY RESIDENCE
FOR:
4447 N BAY RD , MIAMI BEACH, F1 33140
FOLIO #02--3222-011-1050

DATE:	2023-4-10
DRAWN:	TWSP
REV:	DATE:
DRB REVIEW	 2023.04.10

A0.9



15



16




KEY PLAN
NTS

THE WEBER STUDIO
AA26002025
104 CRANDON BLVD, SUITE 414
KEY BISCAYNE, FLORIDA 33149
305.361.9935o 305.361.9986

NEW SINGLE FAMILY RESIDENCE
FOR:
4447 N BAY RD , MIAMI BEACH, F1 33140
FOLIO #02--3222-011-1050

DATE:	2023-4-10
DRAWN:	TWSP
REV:	DATE:
DRB REVIEW	 2023.04.10

A0.10

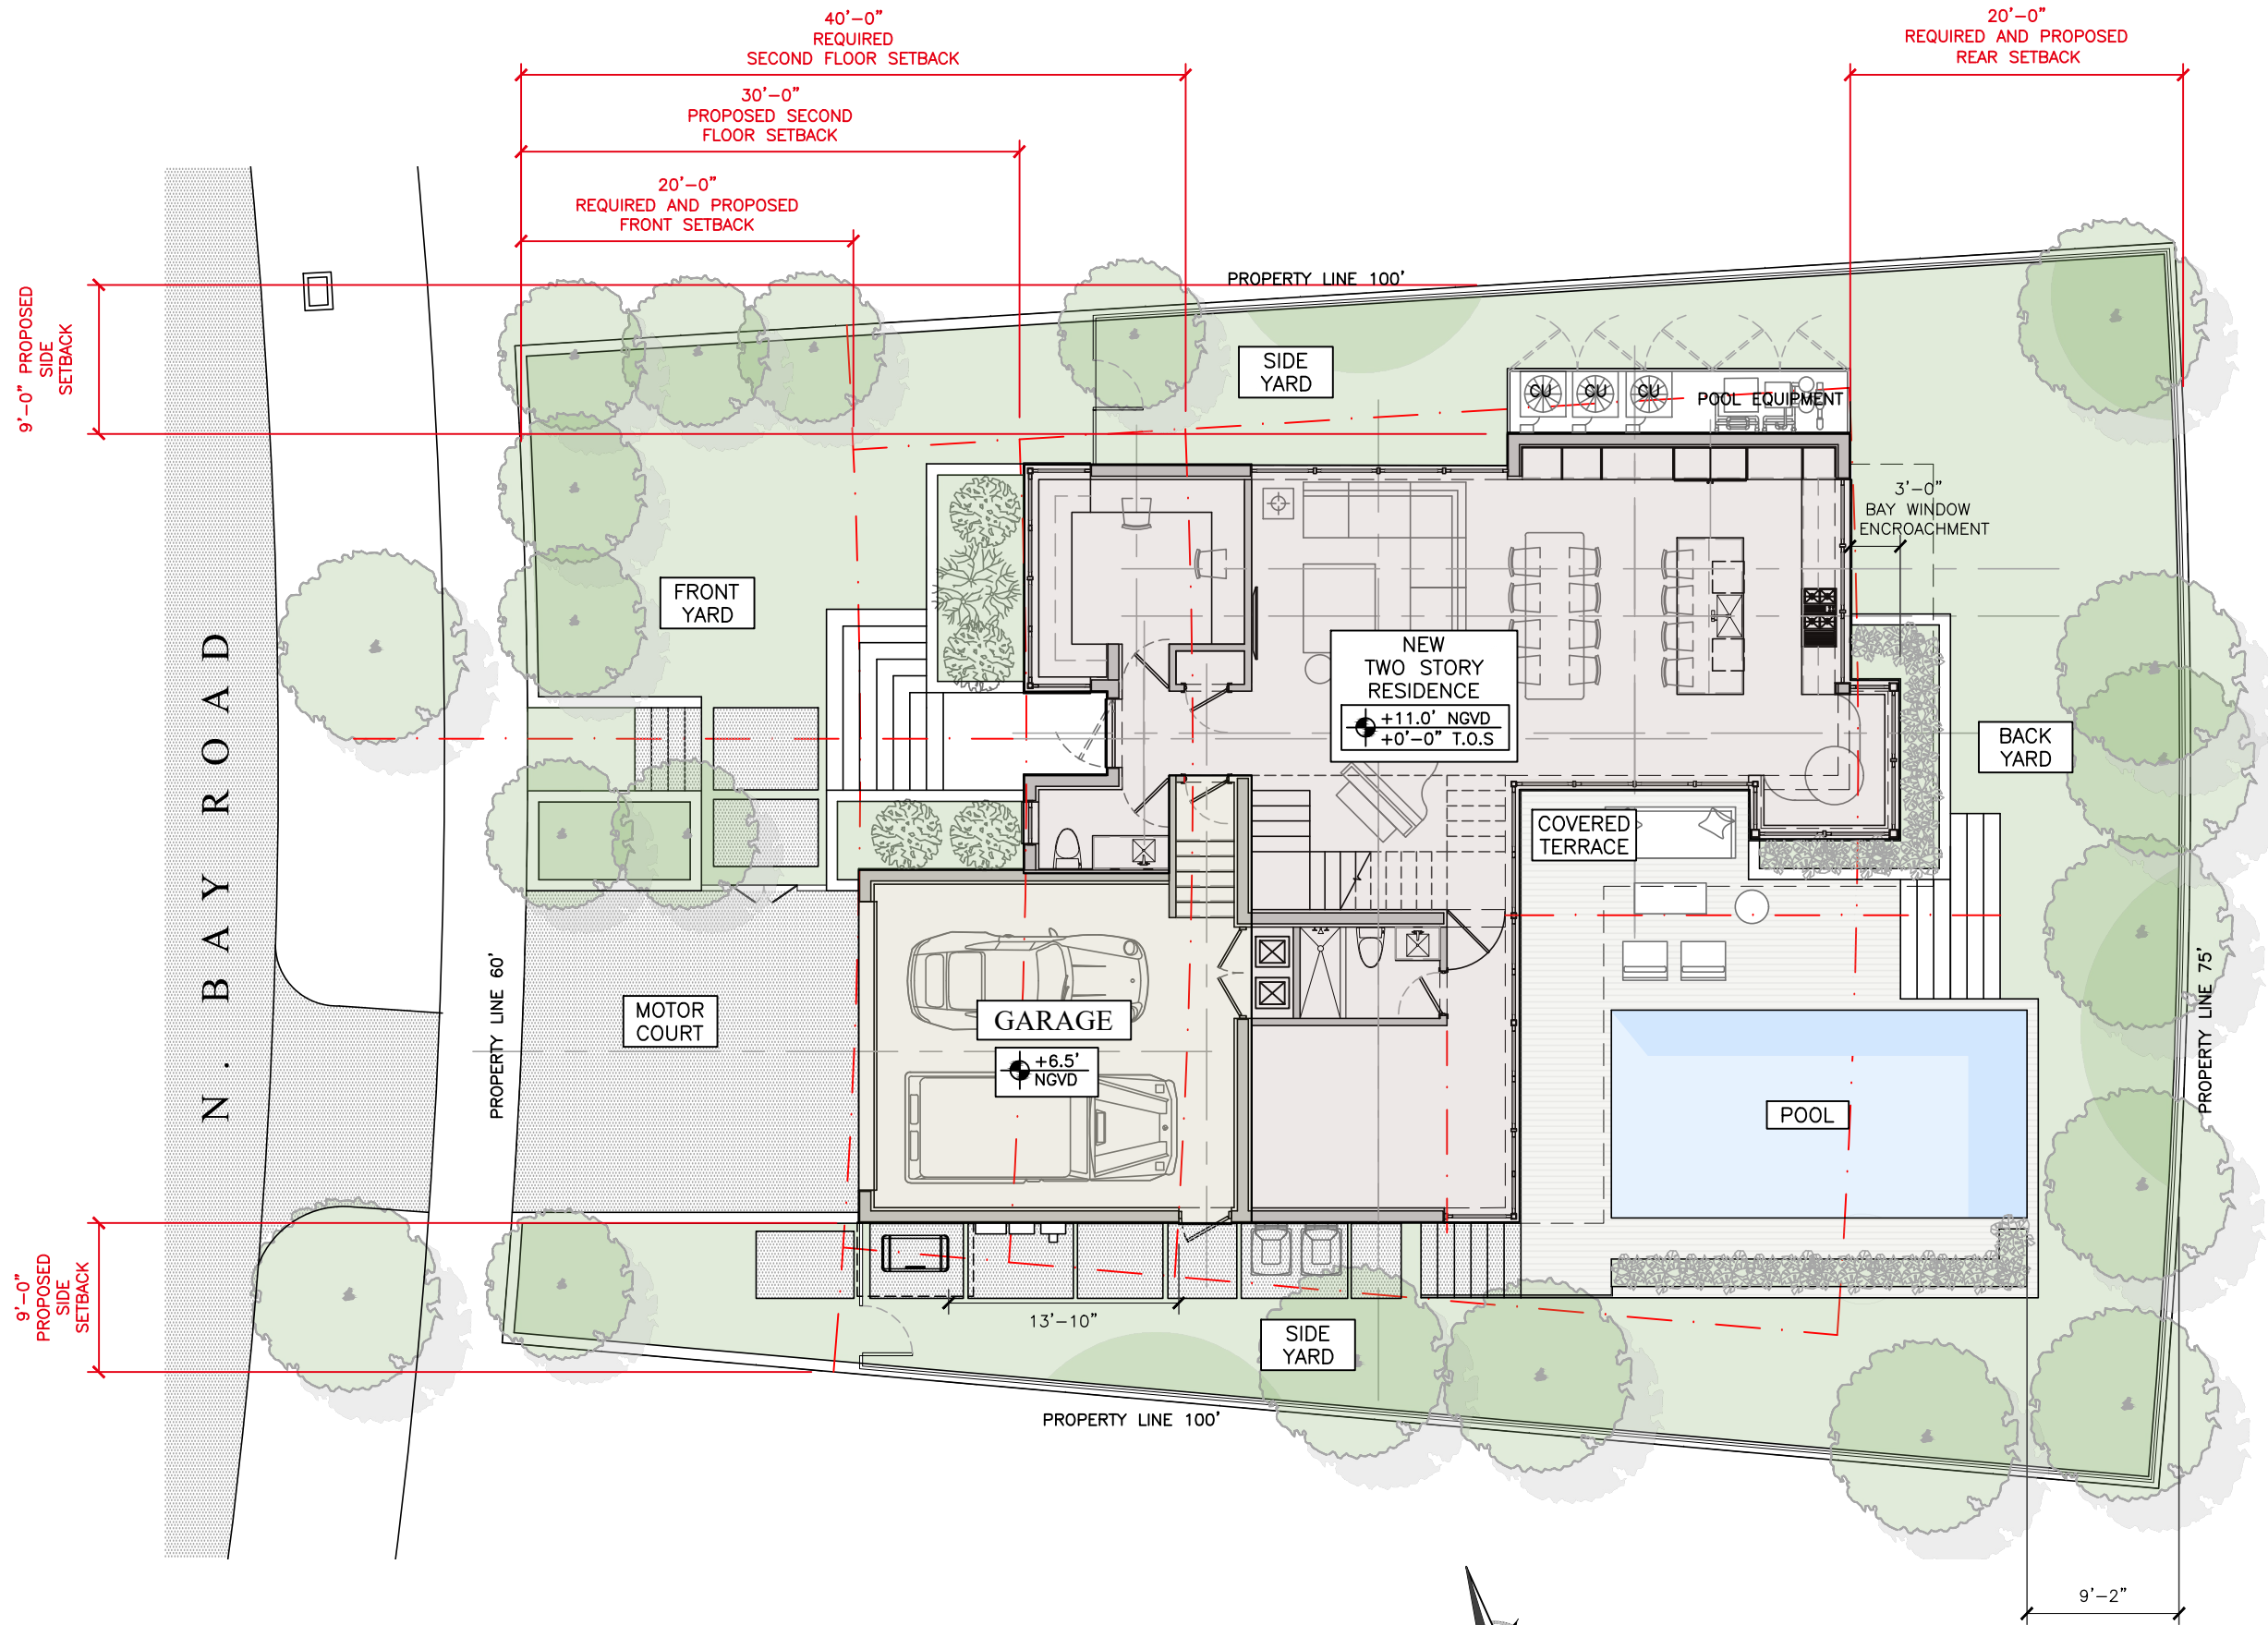


THE WEBER STUDIO
AA26002025
104 CRANDON BLVD, SUITE 414
KEY BISCAYNE, FLORIDA 33149
305.361.9935o 305.361.9986

NEW SINGLE FAMILY RESIDENCE
FOR:
4447 N BAY RD, MIAMI BEACH, FL 33140
FOLIO #02--3222-011-1050

DATE:	2023-4-10
DRAWN:	TWSP
REV:	DATE:
DRB REVIEW	2023.04.10

A1.1

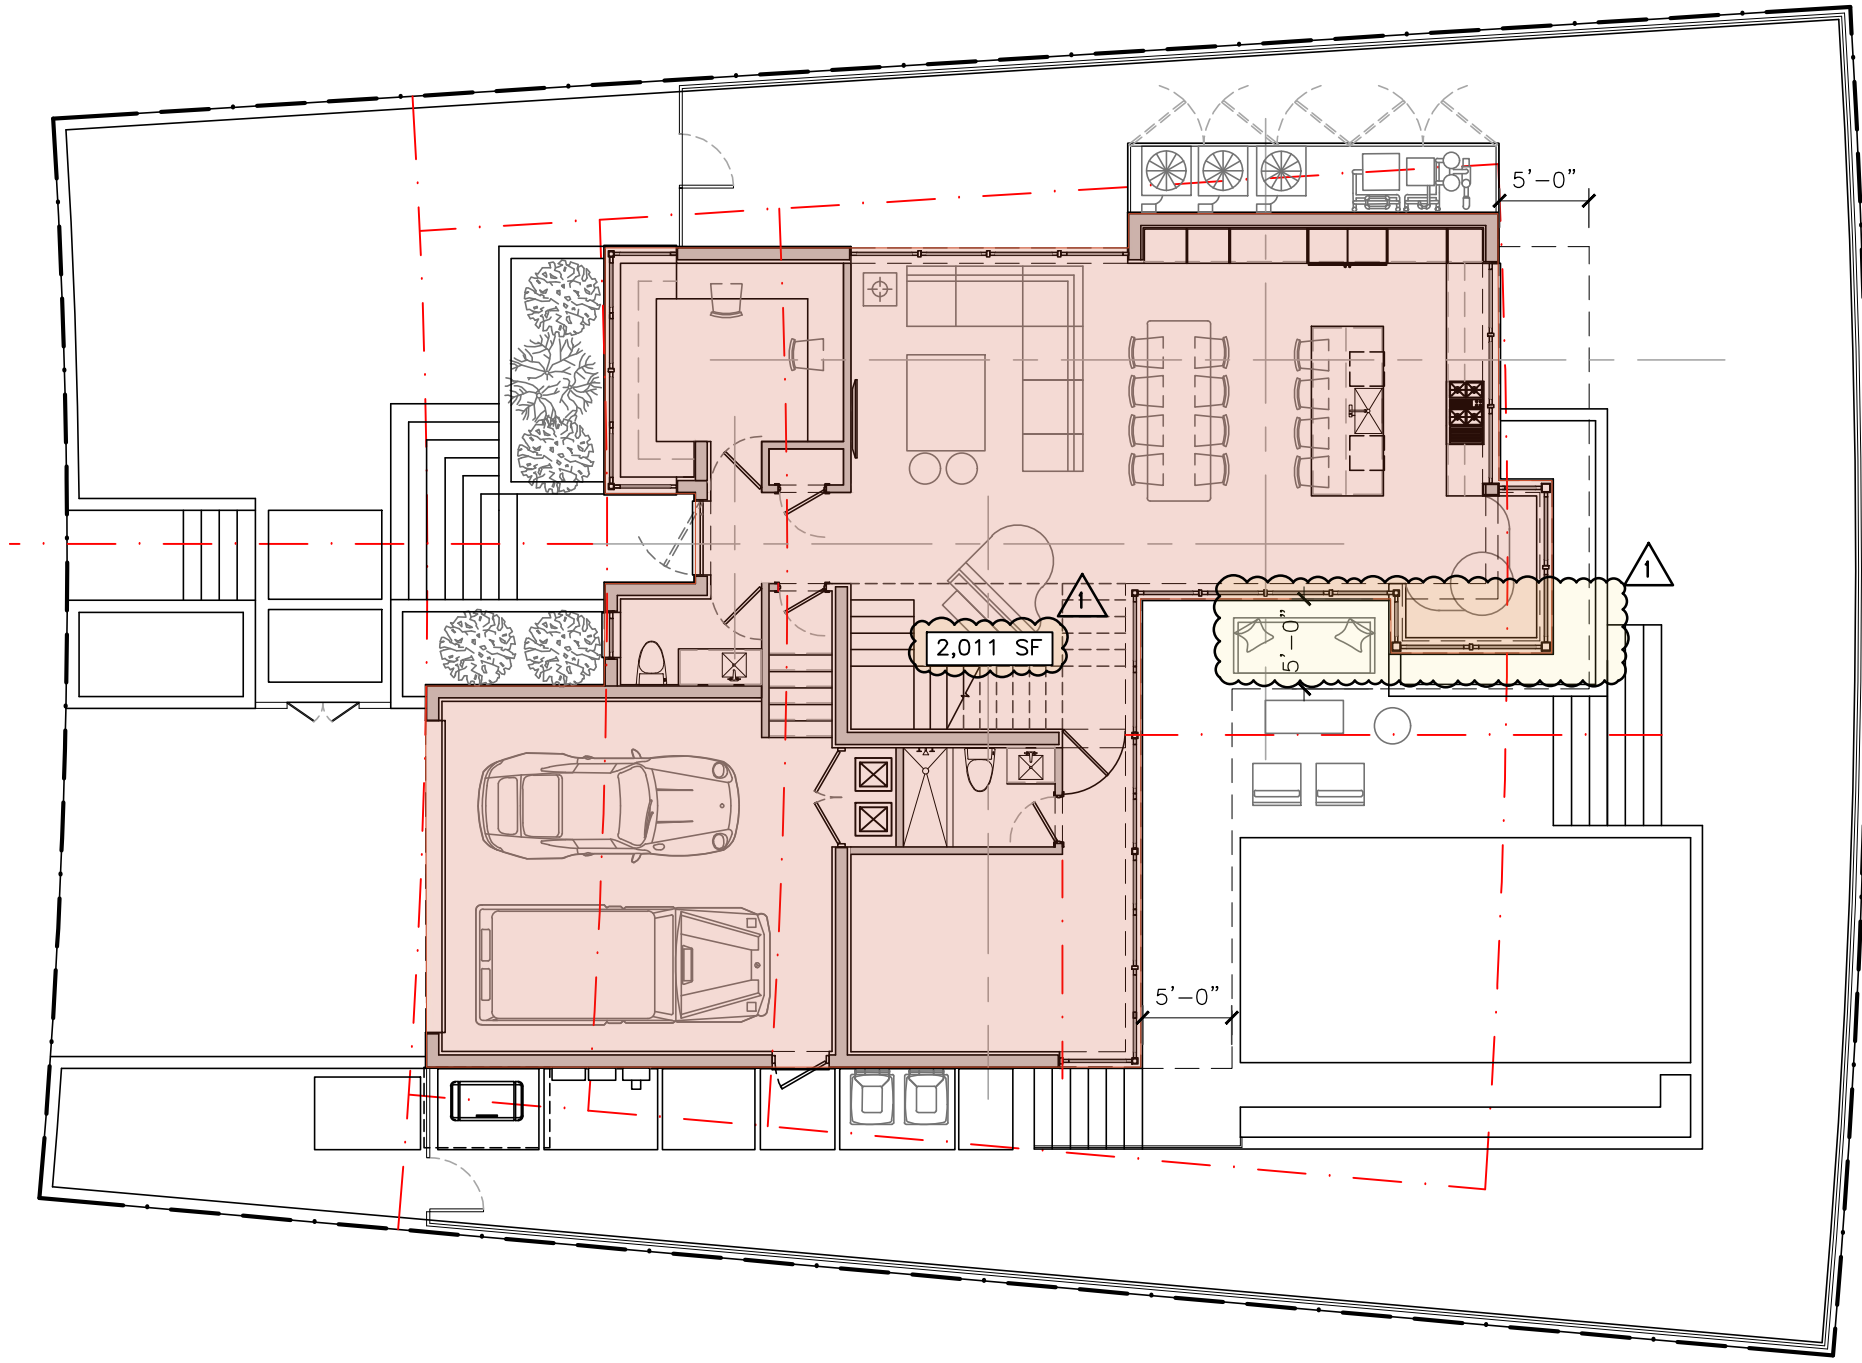

LOT COVERAGE DIAGRAM

3/32"= 1'-0"

LOT SIZE: 6,750 SF
MAXIMUM LOT COVERAGE ALLOWED:
 $6,750 \times 30\% = 2,025 \text{ SF}$
PROVIDED: 2,011 SF


LOT COVERAGE= 2,011 SF

THE WEBER STUDIO
AA26002025
104 CRANDON BLVD, SUITE 414
KEY BISCAIYNE, FLORIDA 33149
305.361.9935o 305.361.9986

NEW SINGLE FAMILY RESIDENCE
FOR:
4447 N BAY RD , MIAMI BEACH, F1 33140
FOLIO #02--3222-011-1050


DATE:	2023-4-10
DRAWN:	TWSP
REV:	DATE:
DRB REVIEW	 2023.04.10

A1.2

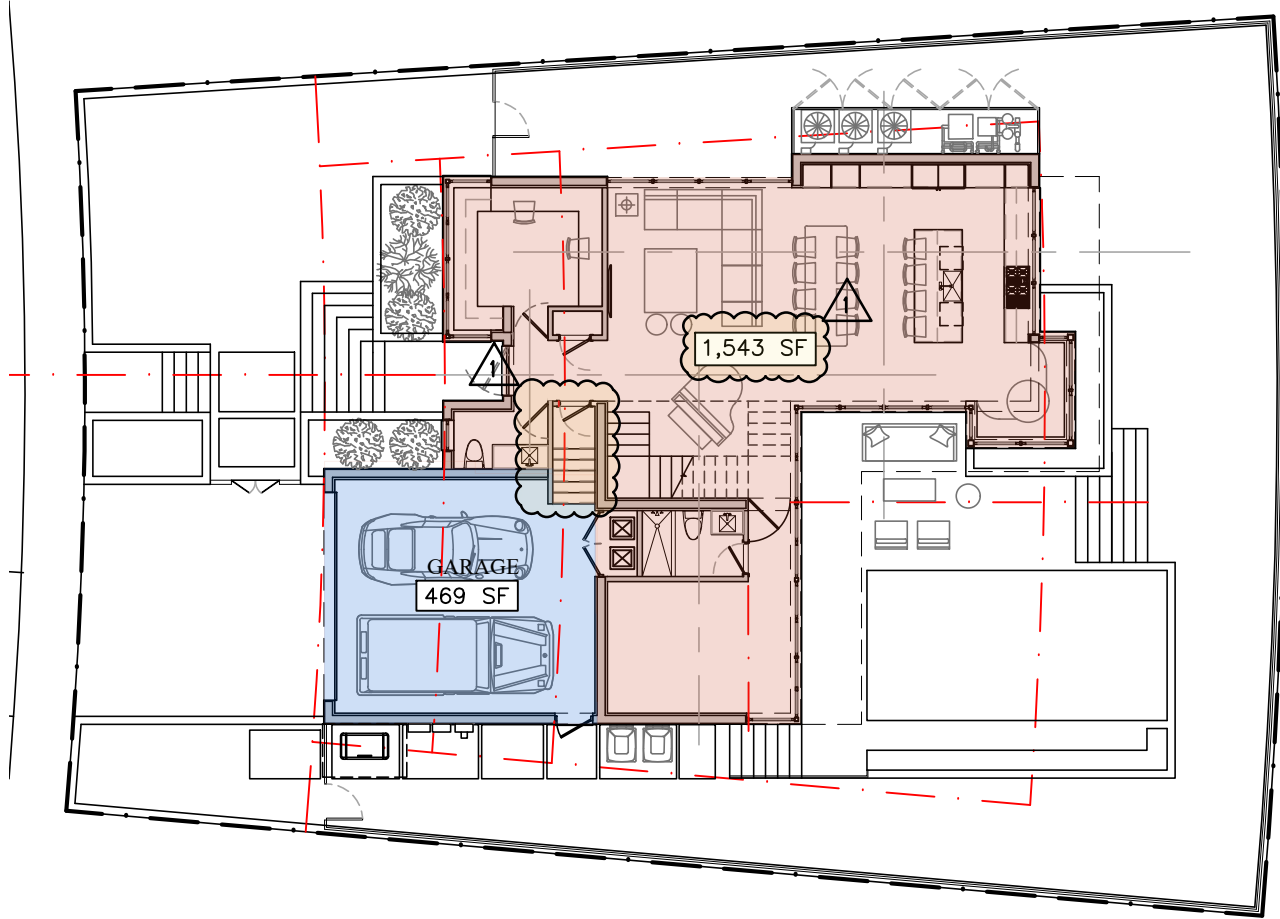

UNIT SIZE DIAGRAM FIRST FLOOR
1/16"= 1'-0"

UNIT SIZE	
MAXIMUM UNIT SIZE ALLOWED: 3,375 SF (COMPLIES)	
FIRST FLOOR:	1,543 SQ FT
SECOND FLOOR:	1,646 SQ FT
GARAGE:	469 SQ FT
TOTAL PROVIDED:	3,189 SQ FT

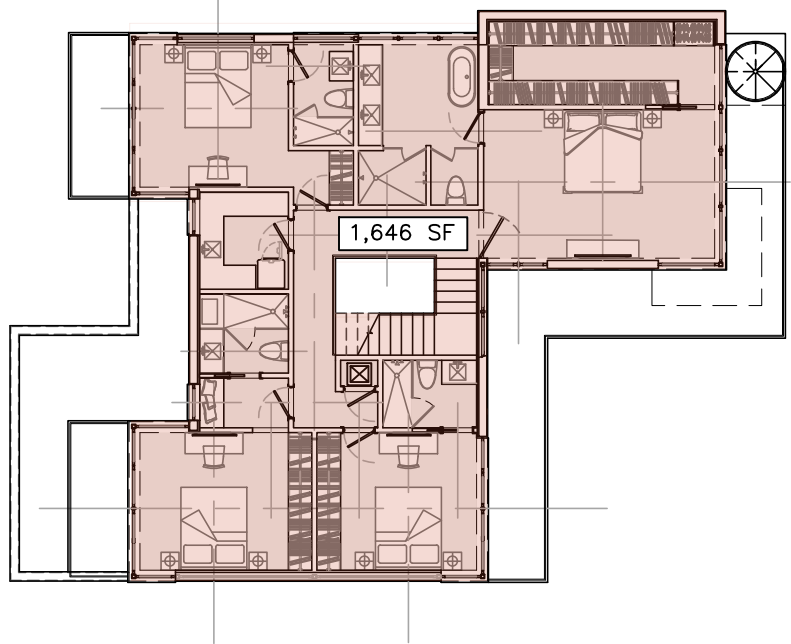


UNIT SIZE DIAGRAM SECOND FLOOR
1/16"= 1'-0"

THE WEBER STUDIO
AA26002025
104 CRANDON BLVD, SUITE 414
KEY BISCAYNE, FLORIDA 33149
305.361.9935o 305.361.9986

NEW SINGLE FAMILY RESIDENCE
FOR:
4447 N BAY RD , MIAMI BEACH, F1 33140
FOLIO #02--3222-011-1050


DATE:	2023-4-10
DRAWN:	TWSP
REV:	DATE:
DRB REVIEW	2023.04.10

A1.3

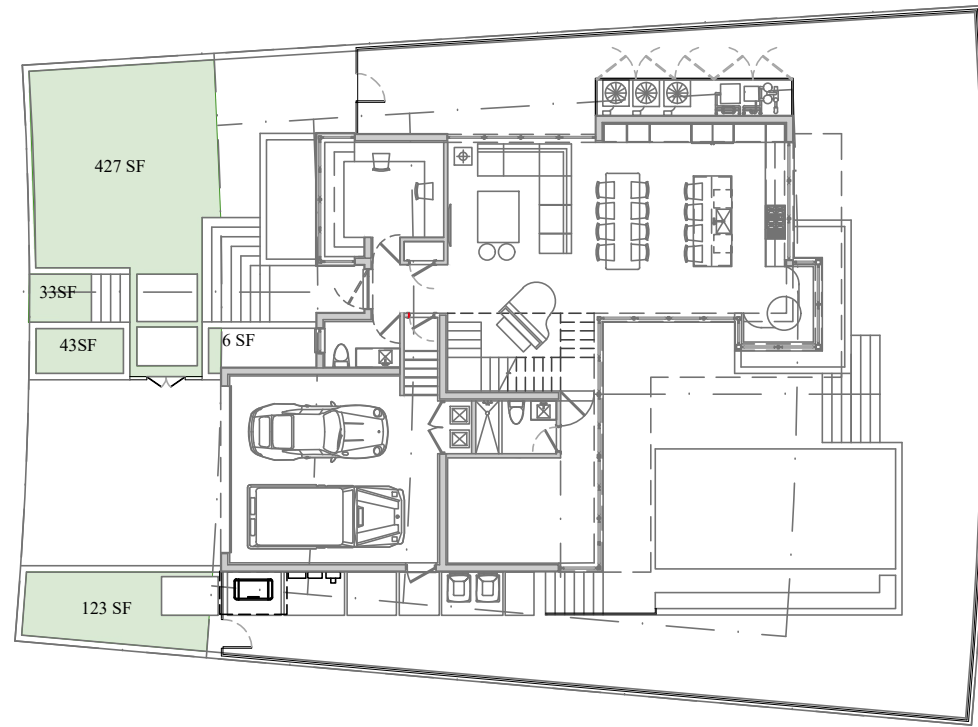


FRONT YARD LANDSCAPE

1/20"= 1'-0"

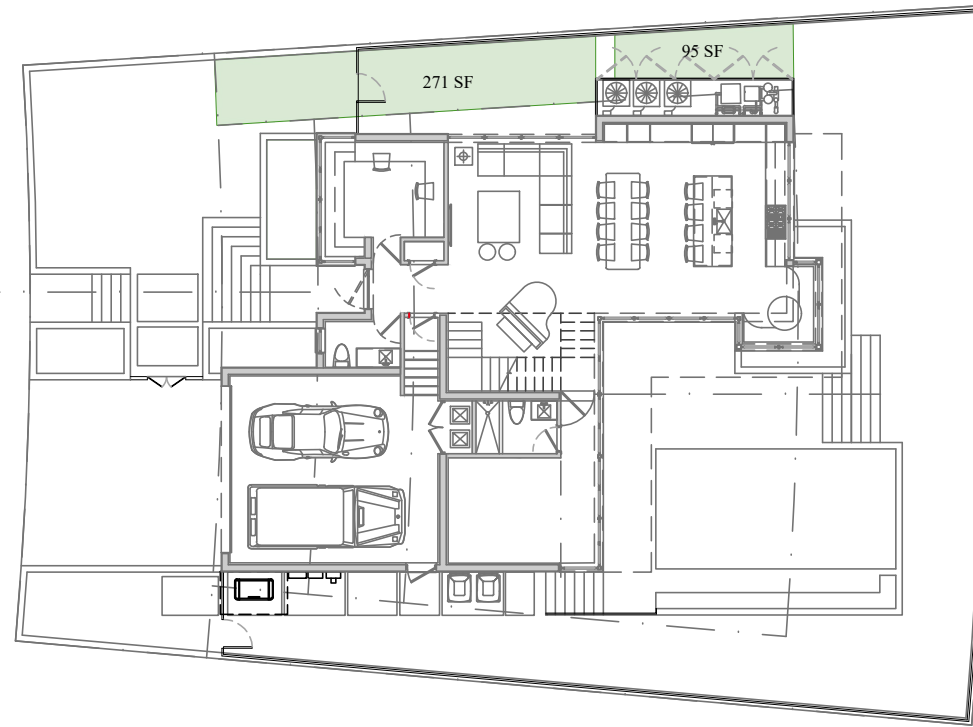


SIDE YARD #1 LANDSCAPE

1/20"= 1'-0"

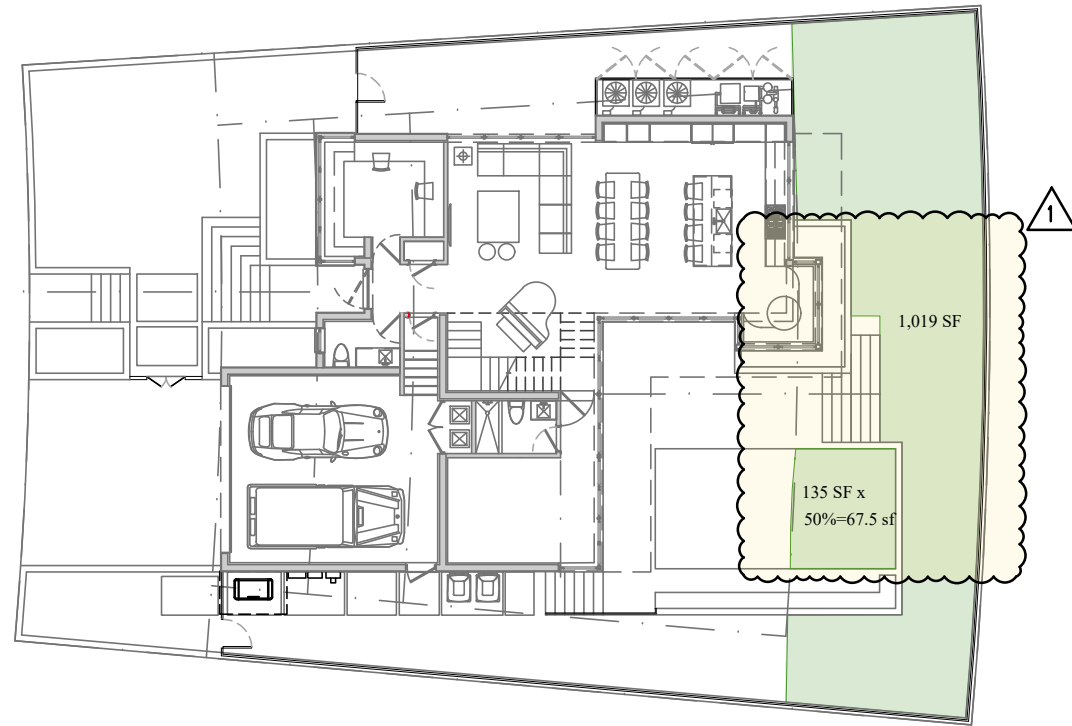

REAR YARD LANDSCAPE

1/20"= 1'-0"

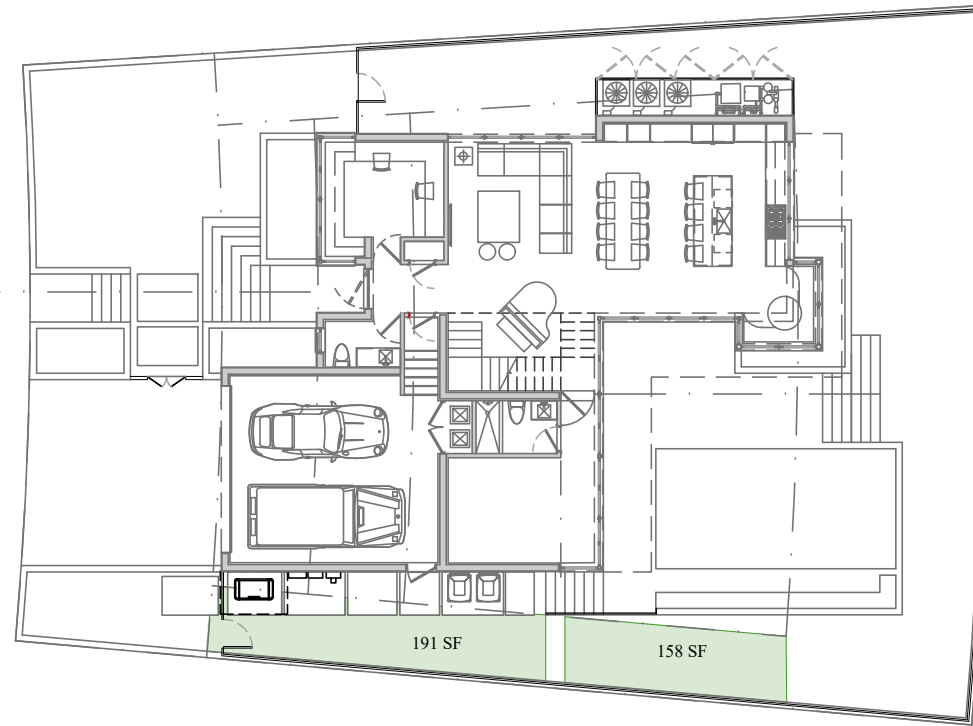

SIDE YARD #2 LANDSCAPE

1/20"= 1'-0"



FRONT YARD AREA: 1,230
SF x 50% = 615 SF MIN
REQUIRED
PROVIDED: 632 SF

REAR YARD AREA: 1,463
SF x 70% = 1,024 SF MIN
REQUIRED
PROVIDED: 1,086.5 SF

SIDE YARD #1: 411.72 SF x
50% = 205.86 SF MIN
REQUIRED
PROVIDED: 366 SF

SIDE YARD #2: 412.01 SF x
50% = 206 SF MIN
REQUIRED
PROVIDED: 349 SF

THE WEBER STUDIO
AA26002025

104 CRANDON BLVD, SUITE 414
KEY BISCAVNE, FLORIDA 33149
305.361.9935o 305.361.9986

NEW SINGLE FAMILY RESIDENCE
FOR:

4447 N BAY RD , MIAMI BEACH, F1 33140
FOLIO #02--3222-011-1050

DATE: 2023-4-10

DRAWN: TWSP

REV: DATE:

DRB
REVIEW
2023.04.10

A1.4


SINGLE FAMILY RESIDENTIAL - ZONING DATA SHEET

ITEM #	Zoning Information				
1	Address:		4447 N BAY RD		
2	Folio number(s):		02-3222-011-1050		
3	Board and file numbers :				
4	Year built:	1936	Zoning District:	RS-4	
5	Based Flood Elevation:	8.00' NGVD	Grade value in NGVD:		
6	Adjusted grade (Flood+Grade/2):		Free board:	1'-0"	
7	Lot Area:	6,750 SF			
8	Lot width:	62'-11"	Lot Depth:	100'-0"	
9	Max Lot Coverage SF and %:	2,025 (30%)	Proposed Lot Coverage SF and %:	2,025 (30%)	
10	Existing Lot Coverage SF and %:	N/A	Lot coverage deducted (garage-storage) SF:	0	
11	Front Yard Open Space SF and %:	632 (51%)	Rear Yard Open Space SF and %:	1,202 (78%)	
12	Max Unit Size SF and %:	3,375 (50%)	Proposed Unit Size SF and %:	3,189 (46%)	
13	Existing First Floor Unit Size:		Proposed First Floor Unit Size:	1,543	
14	Existing Second Floor Unit Size				
15			Proposed Second Floor Unit Size SF and % :	1,646	
16			Proposed Roof Deck Area SF and % (Note: Maximum is 25% of the enclosed floor area immediately below):	N/A	

		Required	Existing	Proposed	Deficiencies
17	Height:	24'-0'		24'-0"	
18	Setbacks:				
19	Front First level:	20'-0"		20'-0"	
20	Front Second level:	40'-0"		30'-0"	
21	Side 1:	7'-6"		9'-0"	
22	Side 2 or (facing street):	7'-6"		9'-0"	
23	Rear:	20'-0"		20'-0"	
	Accessory Structure Side 1:				
24	Accessory Structure Side 2 or (facing street) :				
25	Accessory Structure Rear:				
26	Sum of Side yard :	15'-0"		18'-0"	
27	Located within a Local Historic District?		NO		
28	Designated as an individual Historic Single Family Residence Site?		NO		
29	Determined to be Architecturally Significant?		NO		

Notes:

If not applicable write N/A
All other data information should be presented like the above format

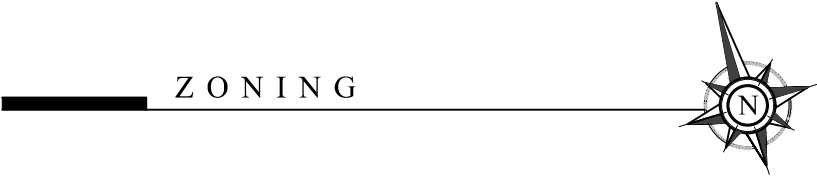


THE WEBER STUDIO
AA26002025
104 CRANDON BLVD, SUITE 414
KEY BISCAYNE, FLORIDA 33149
305.361.9935o 305.361.9986

NEW SINGLE FAMILY RESIDENCE
FOR:
4447 N BAY RD , MIAMI BEACH, F1 33140
FOLIO #02--3222-011-1050

DATE: 2023-4-10
DRAWN: TWSP
REV: DATE:
DRB REVIEW
2023.04.10

A1.5

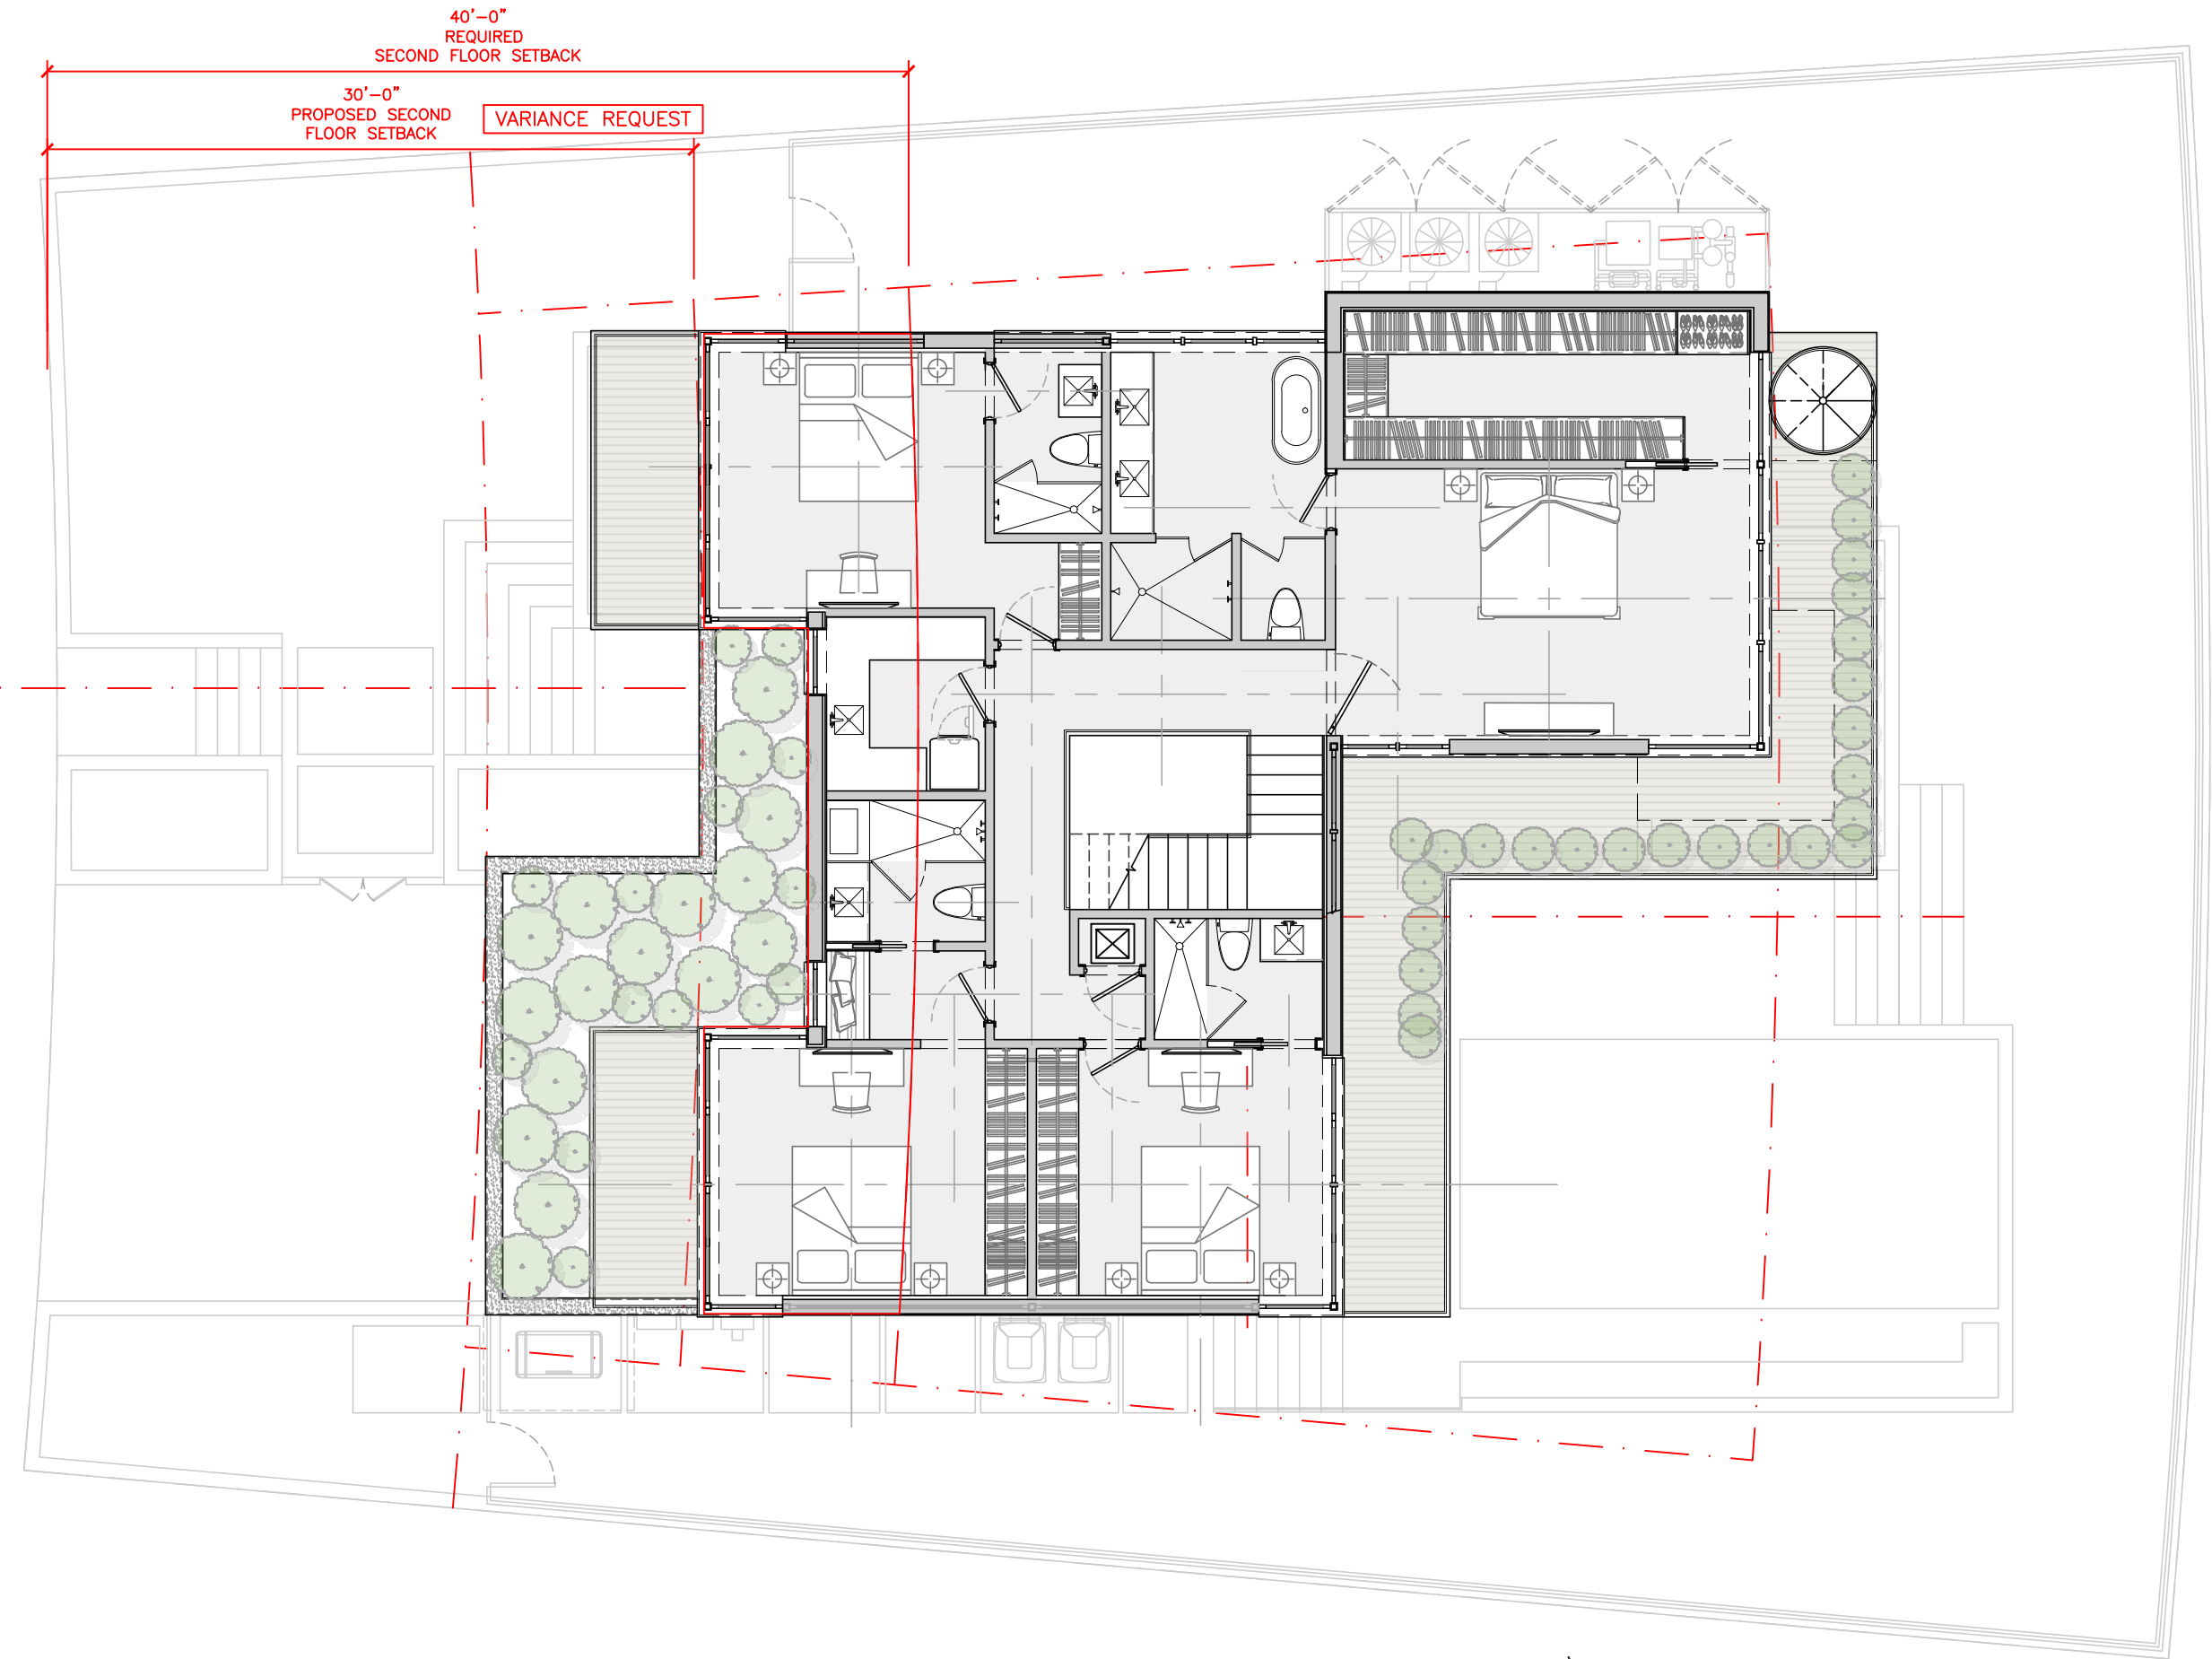

VARIANCE REQUEST DIAGRAM
1/8"= 1'-0"




THE WEBER STUDIO
AA26002025
104 CRANDON BLVD, SUITE 414
KEY BISCAYNE, FLORIDA 33149
305.361.9935o 305.361.9986

NEW SINGLE FAMILY RESIDENCE
FOR:
4447 N BAY RD , MIAMI BEACH, F1 33140
FOLIO #02--3222-011-1050

DATE:	2023-4-10
DRAWN:	TWSP
REV:	DATE:
DRB REVIEW	 2023.04.10

A2.2

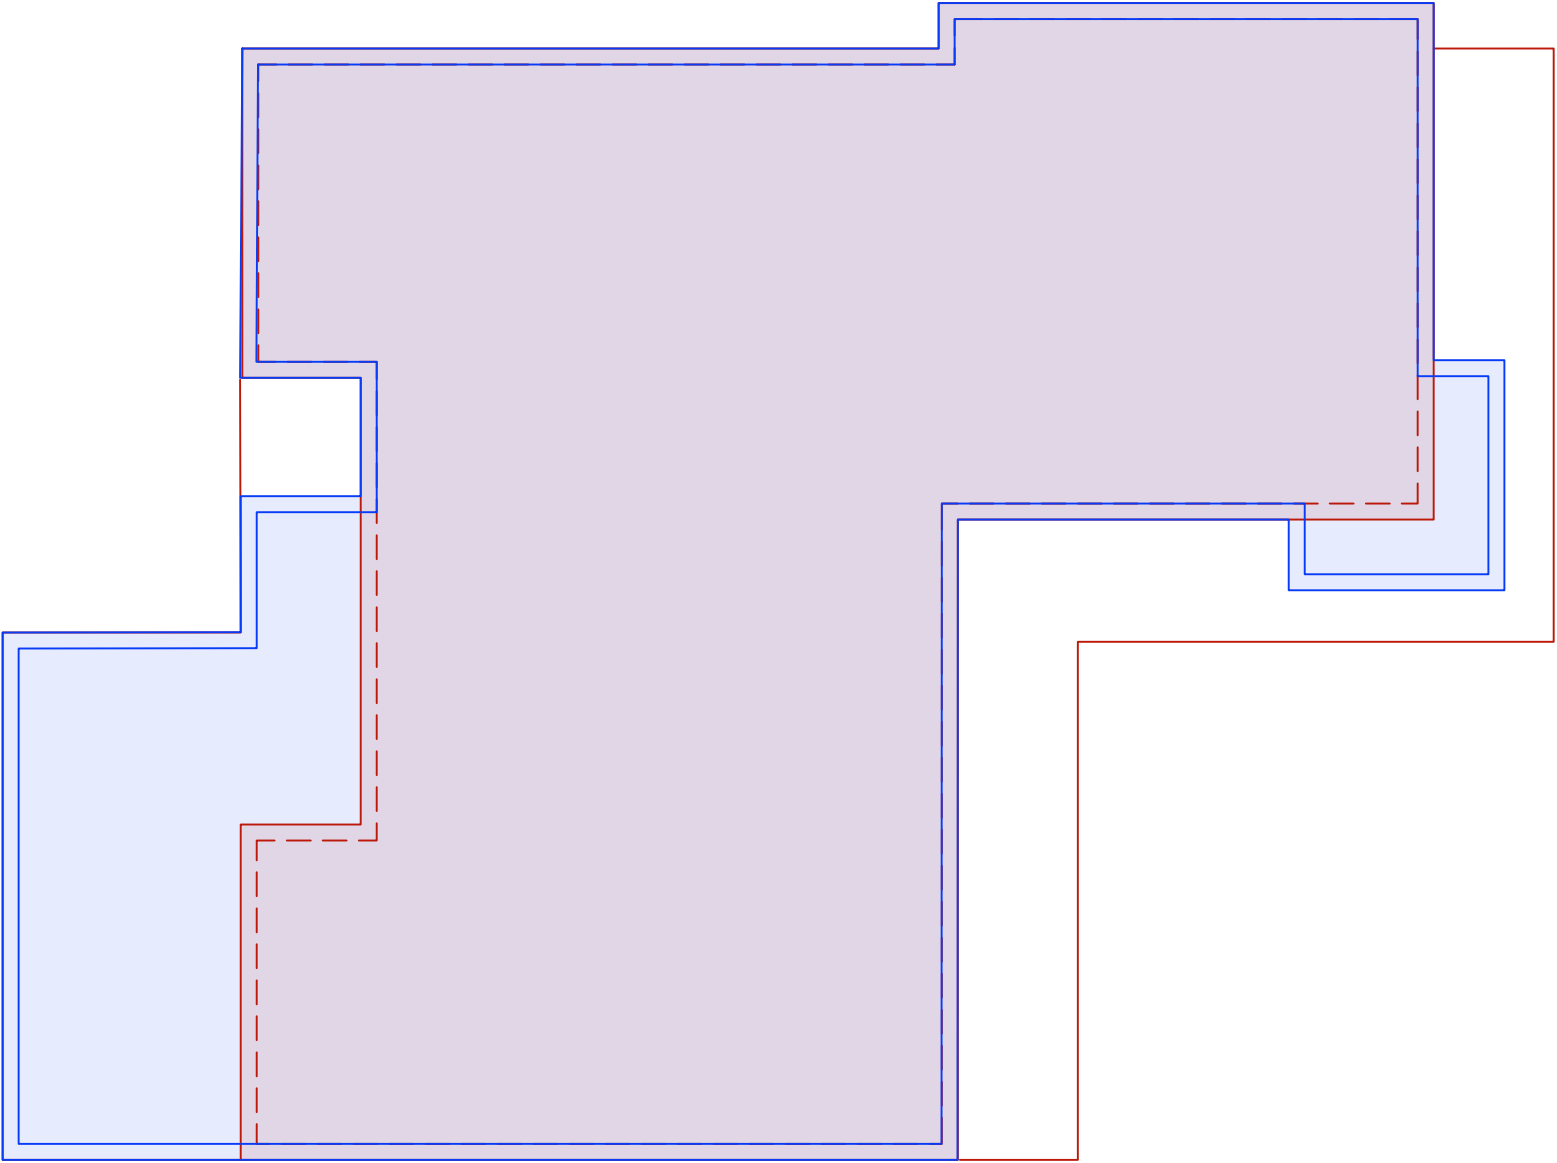

FIRST FLOOR



SECOND FLOOR


 


DIAGRAM - RELATIONSHIP BETWEEN FLOORS

1/8"= 1'-0"

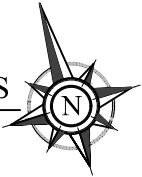

A2.3

DRB
REVIEW

1
2023.04.10

REV:

DATE:

DRAWN:

TWSP

DATE:

2023-4-10

NEW SINGLE FAMILY RESIDENCE

FOR:


4447 N BAY RD , MIAMI BEACH, F1 33140
FOLIO #02--3222-011-1050


THE WEBER STUDIO

AA26002025

104 CRANDON BLVD, SUITE 414
KEY BISCAVNE, FLORIDA 33149

305.361.9935o 305.361.9986

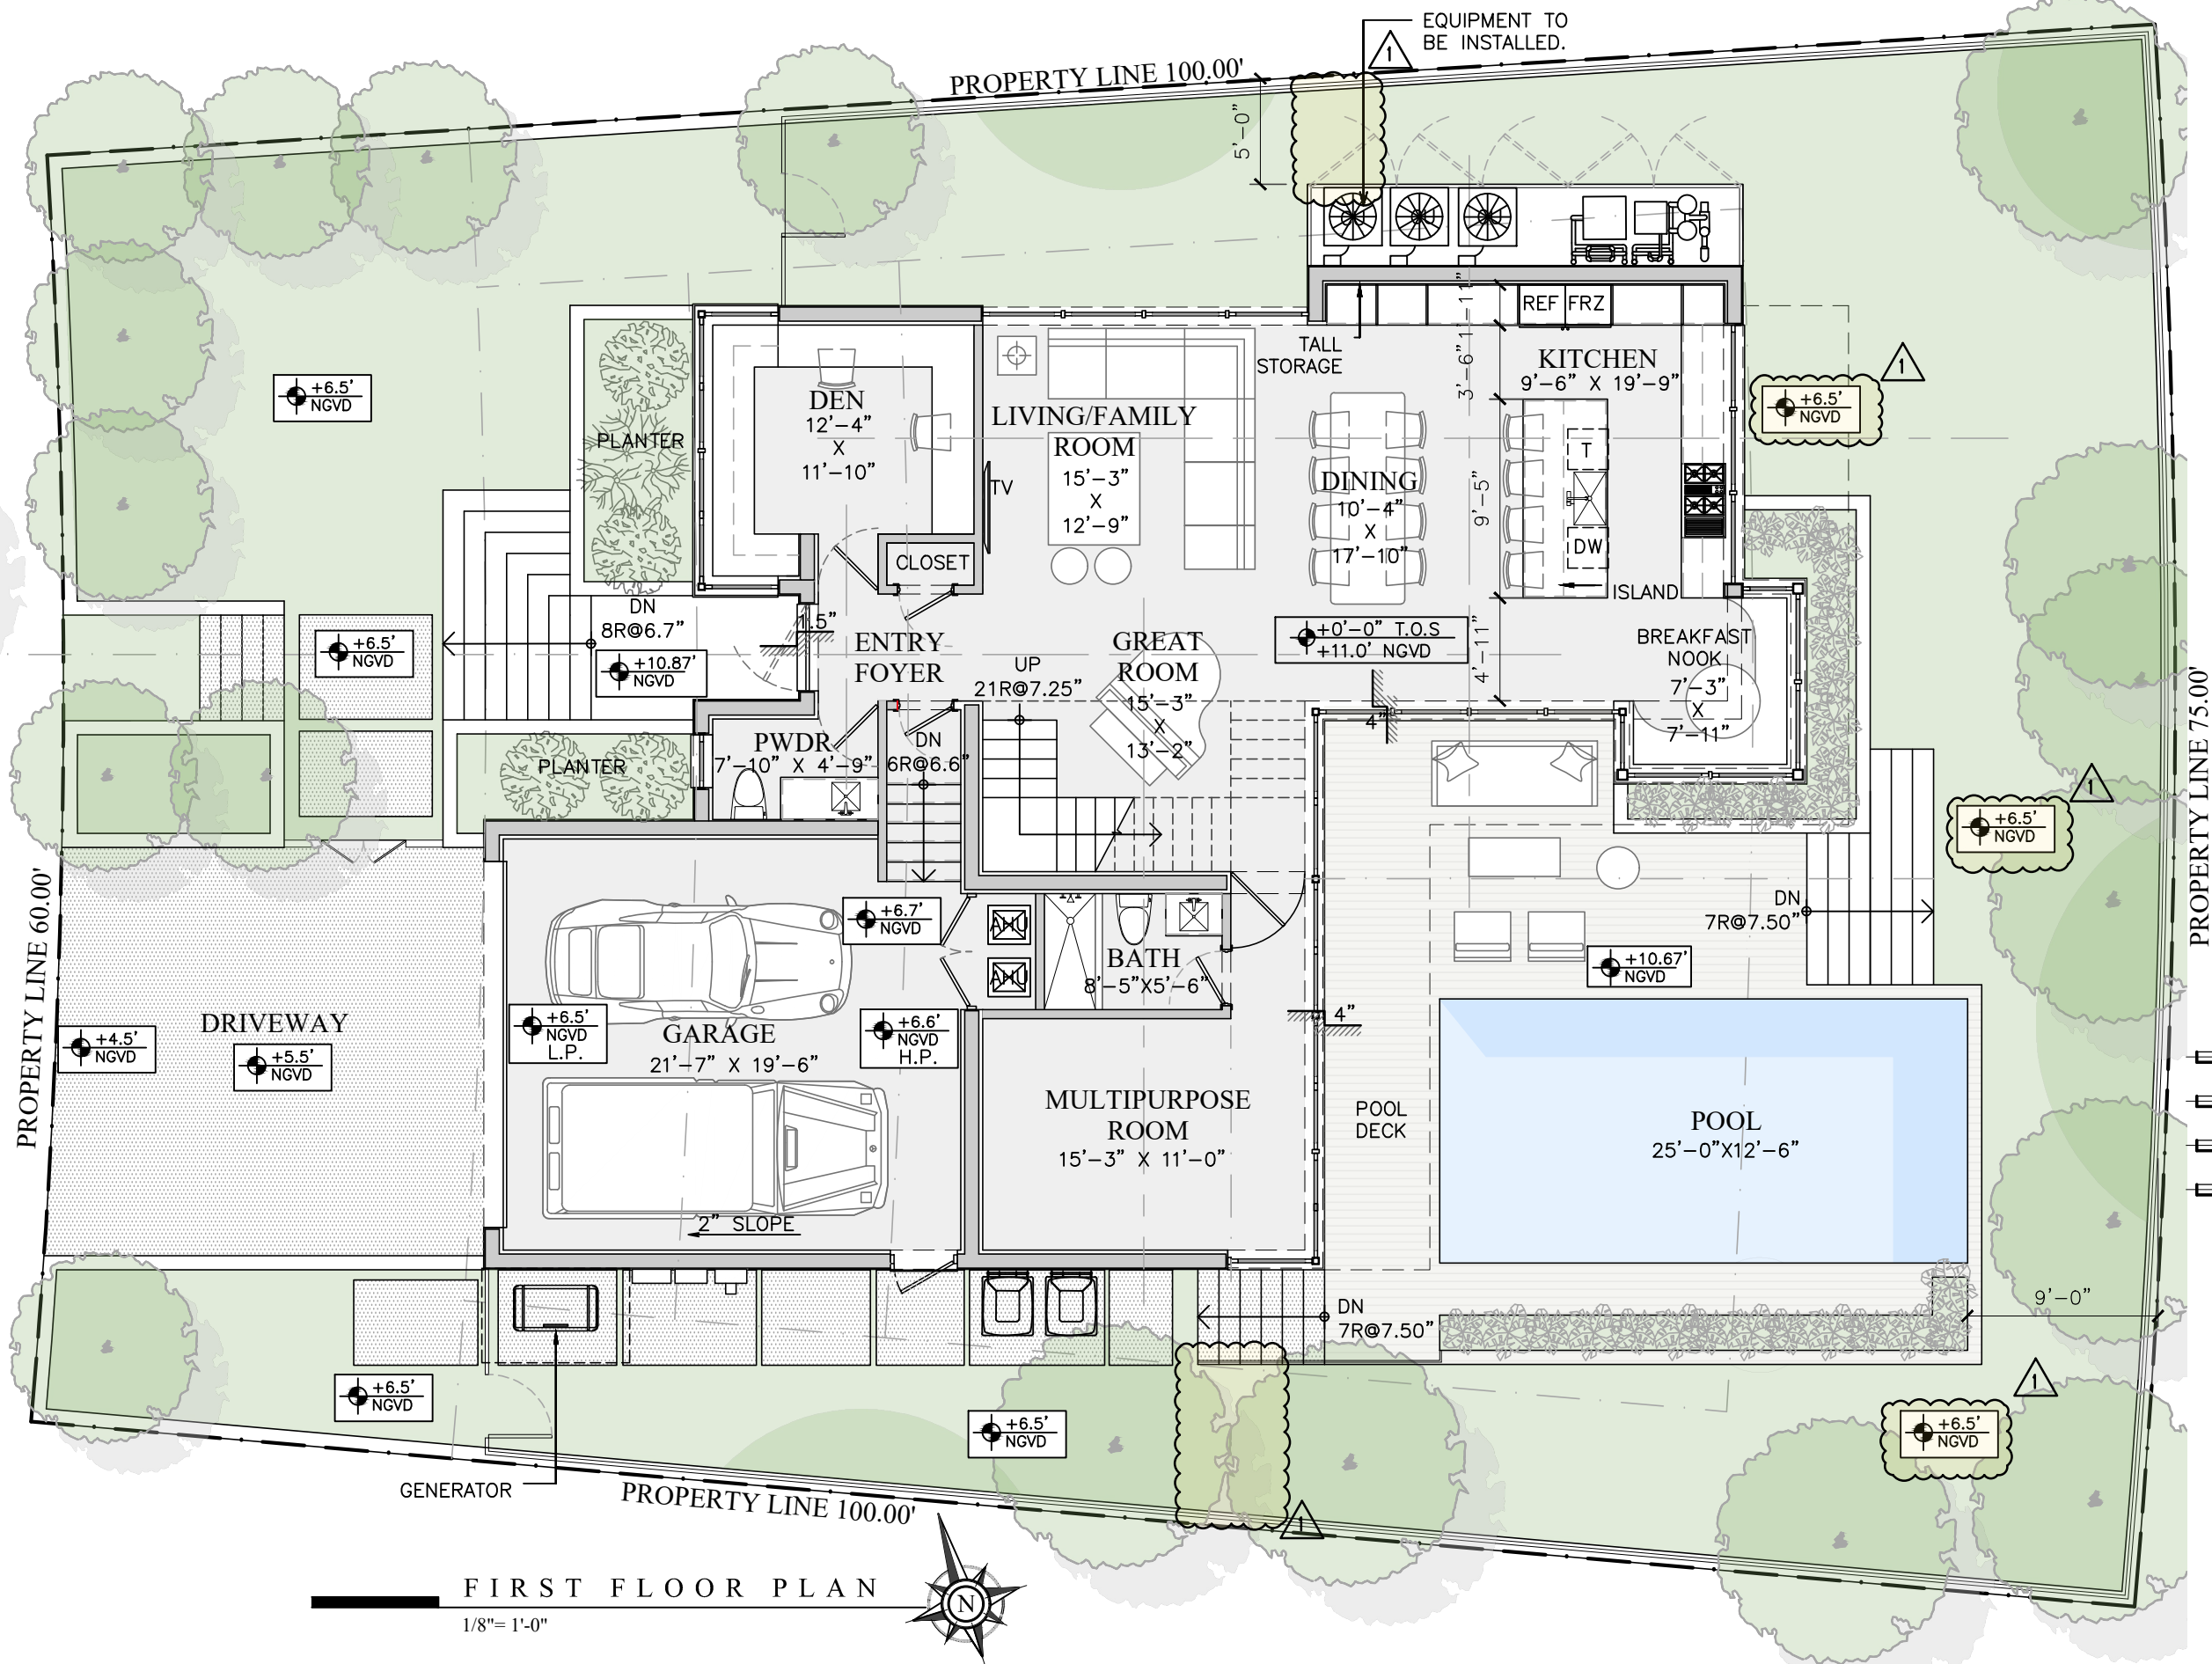

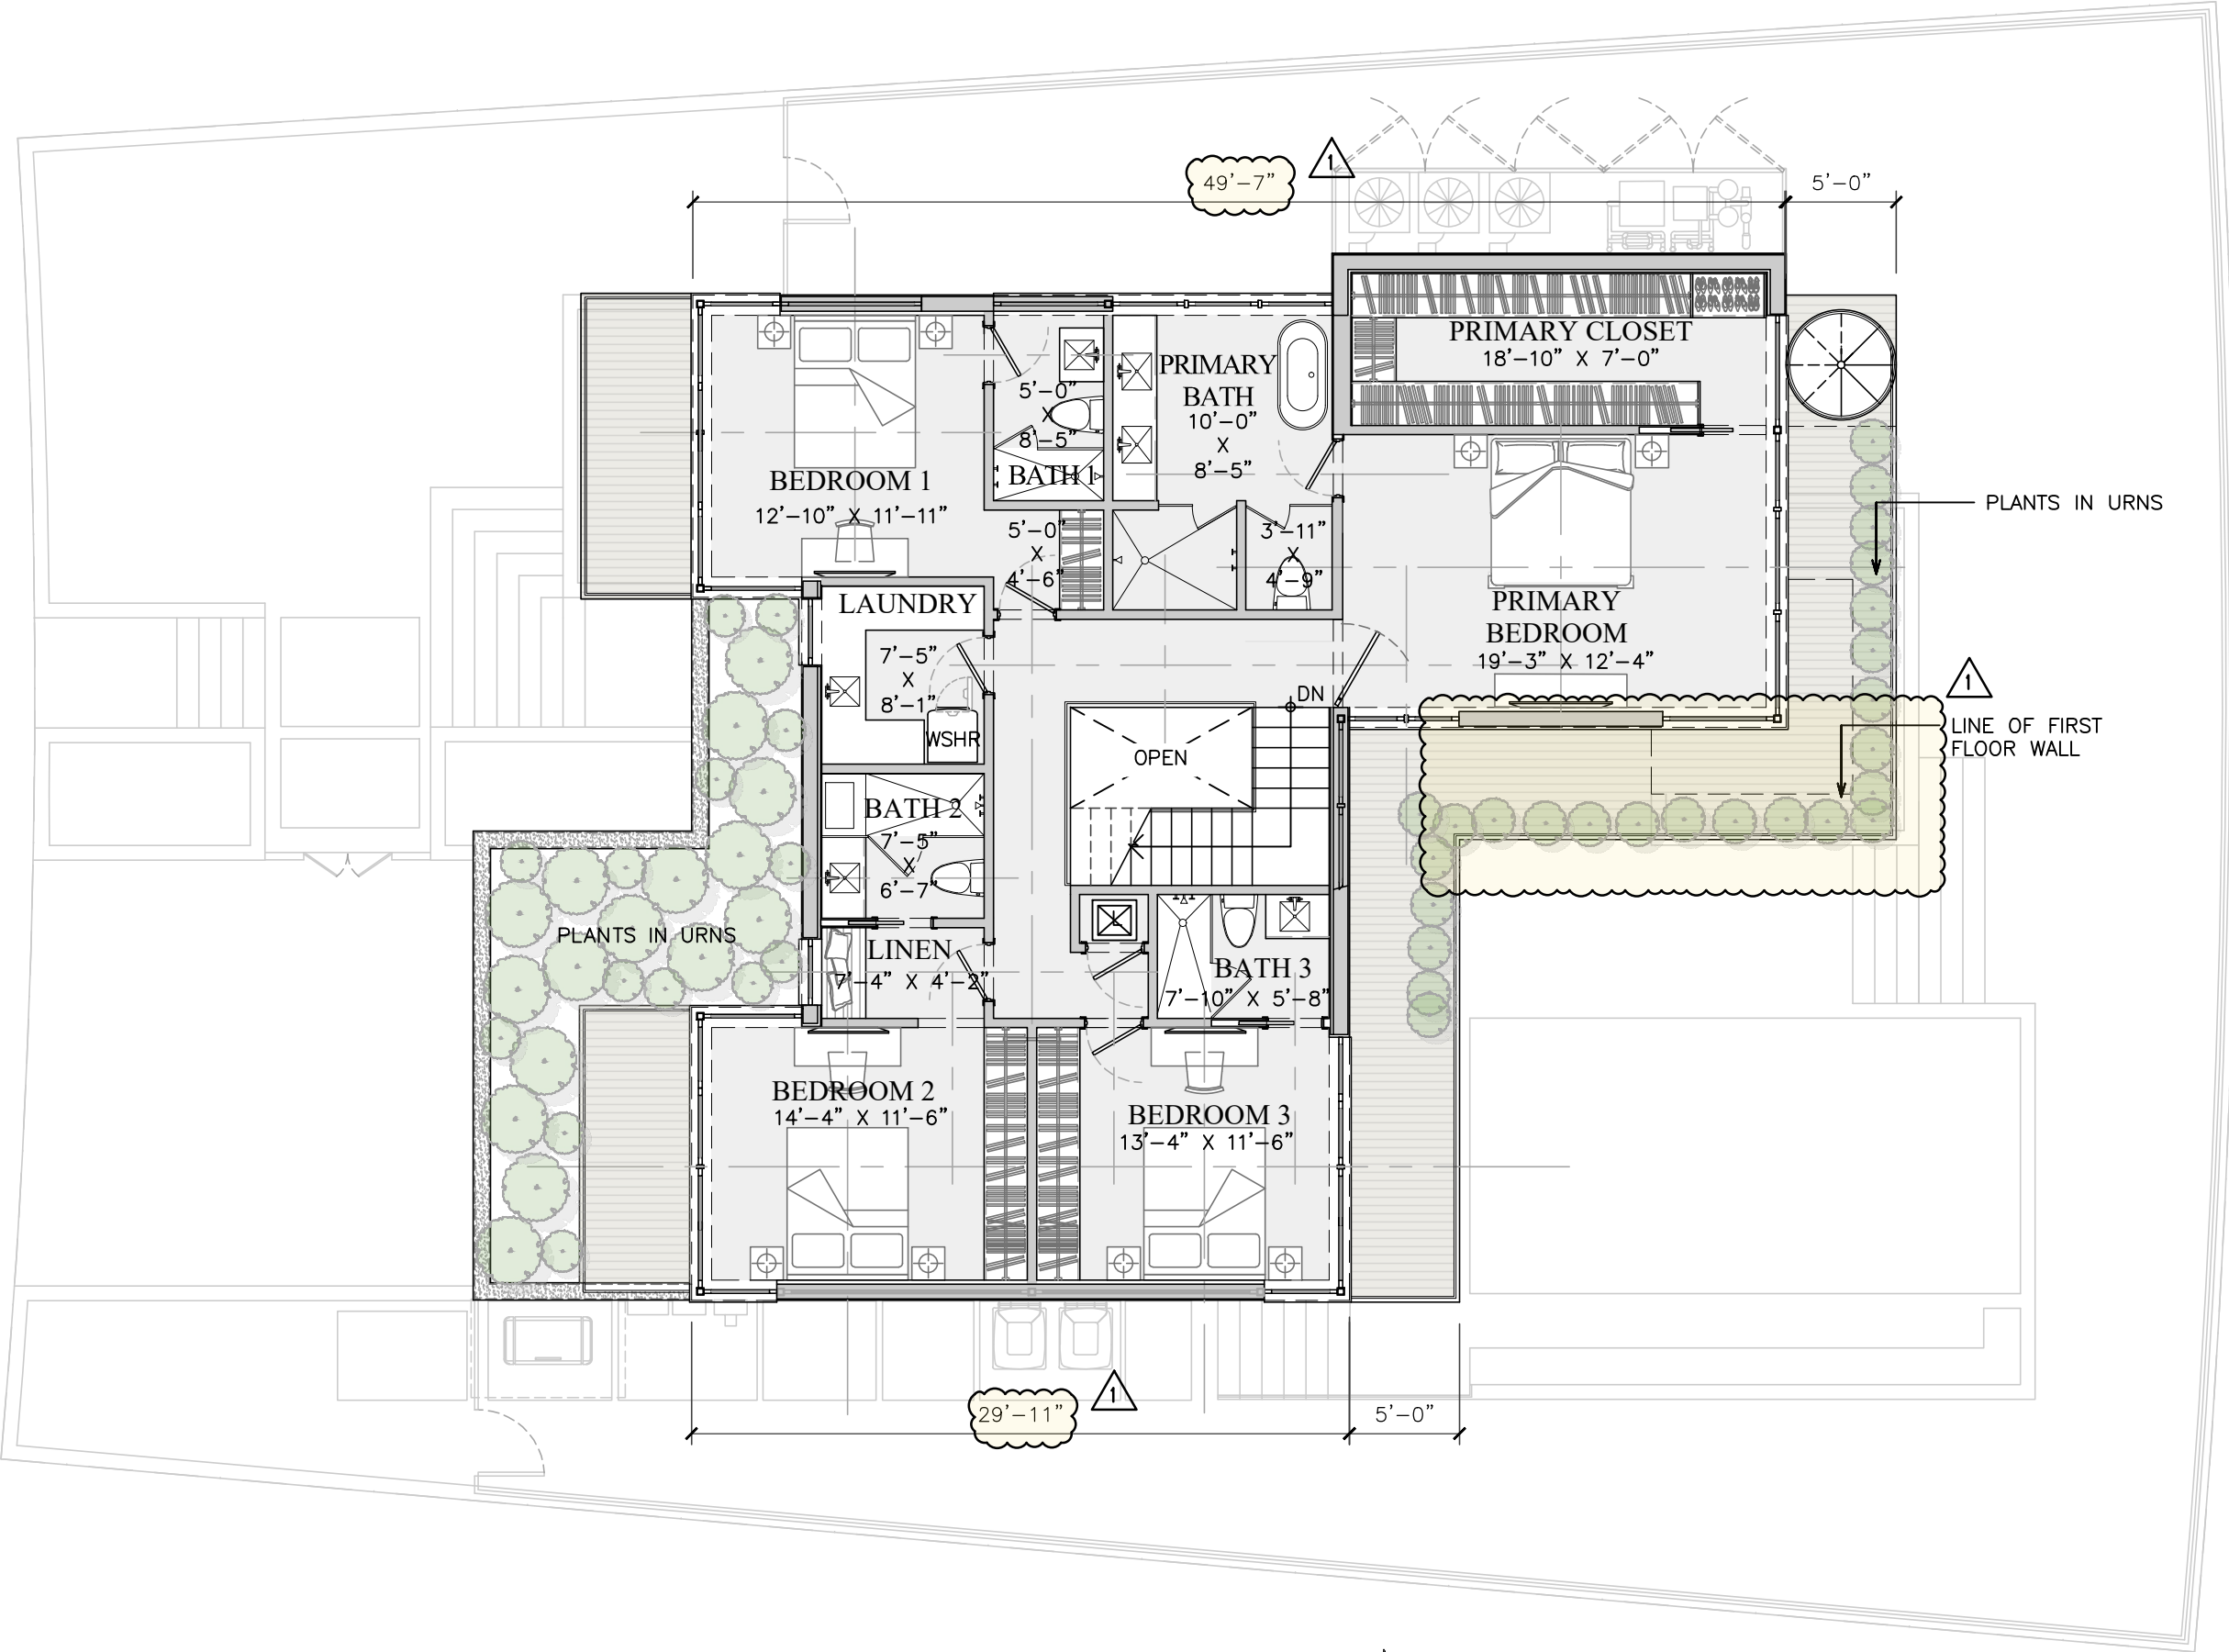

SECOND FLOOR PLAN

1/8"= 1'-0"




THE WEBER STUDIO
AA26002025
104 CRANDON BLVD, SUITE 414
KEY BISCAYNE, FLORIDA 33149
305.361.9935o 305.361.9986

NEW SINGLE FAMILY RESIDENCE
FOR:
4447 N BAY RD , MIAMI BEACH, F1 33140
FOLIO #02--3222-011-1050

DATE:	2023-4-10
DRAWN:	TWSP
REV:	DATE:
DRB REVIEW	 2023.04.10

A3.2

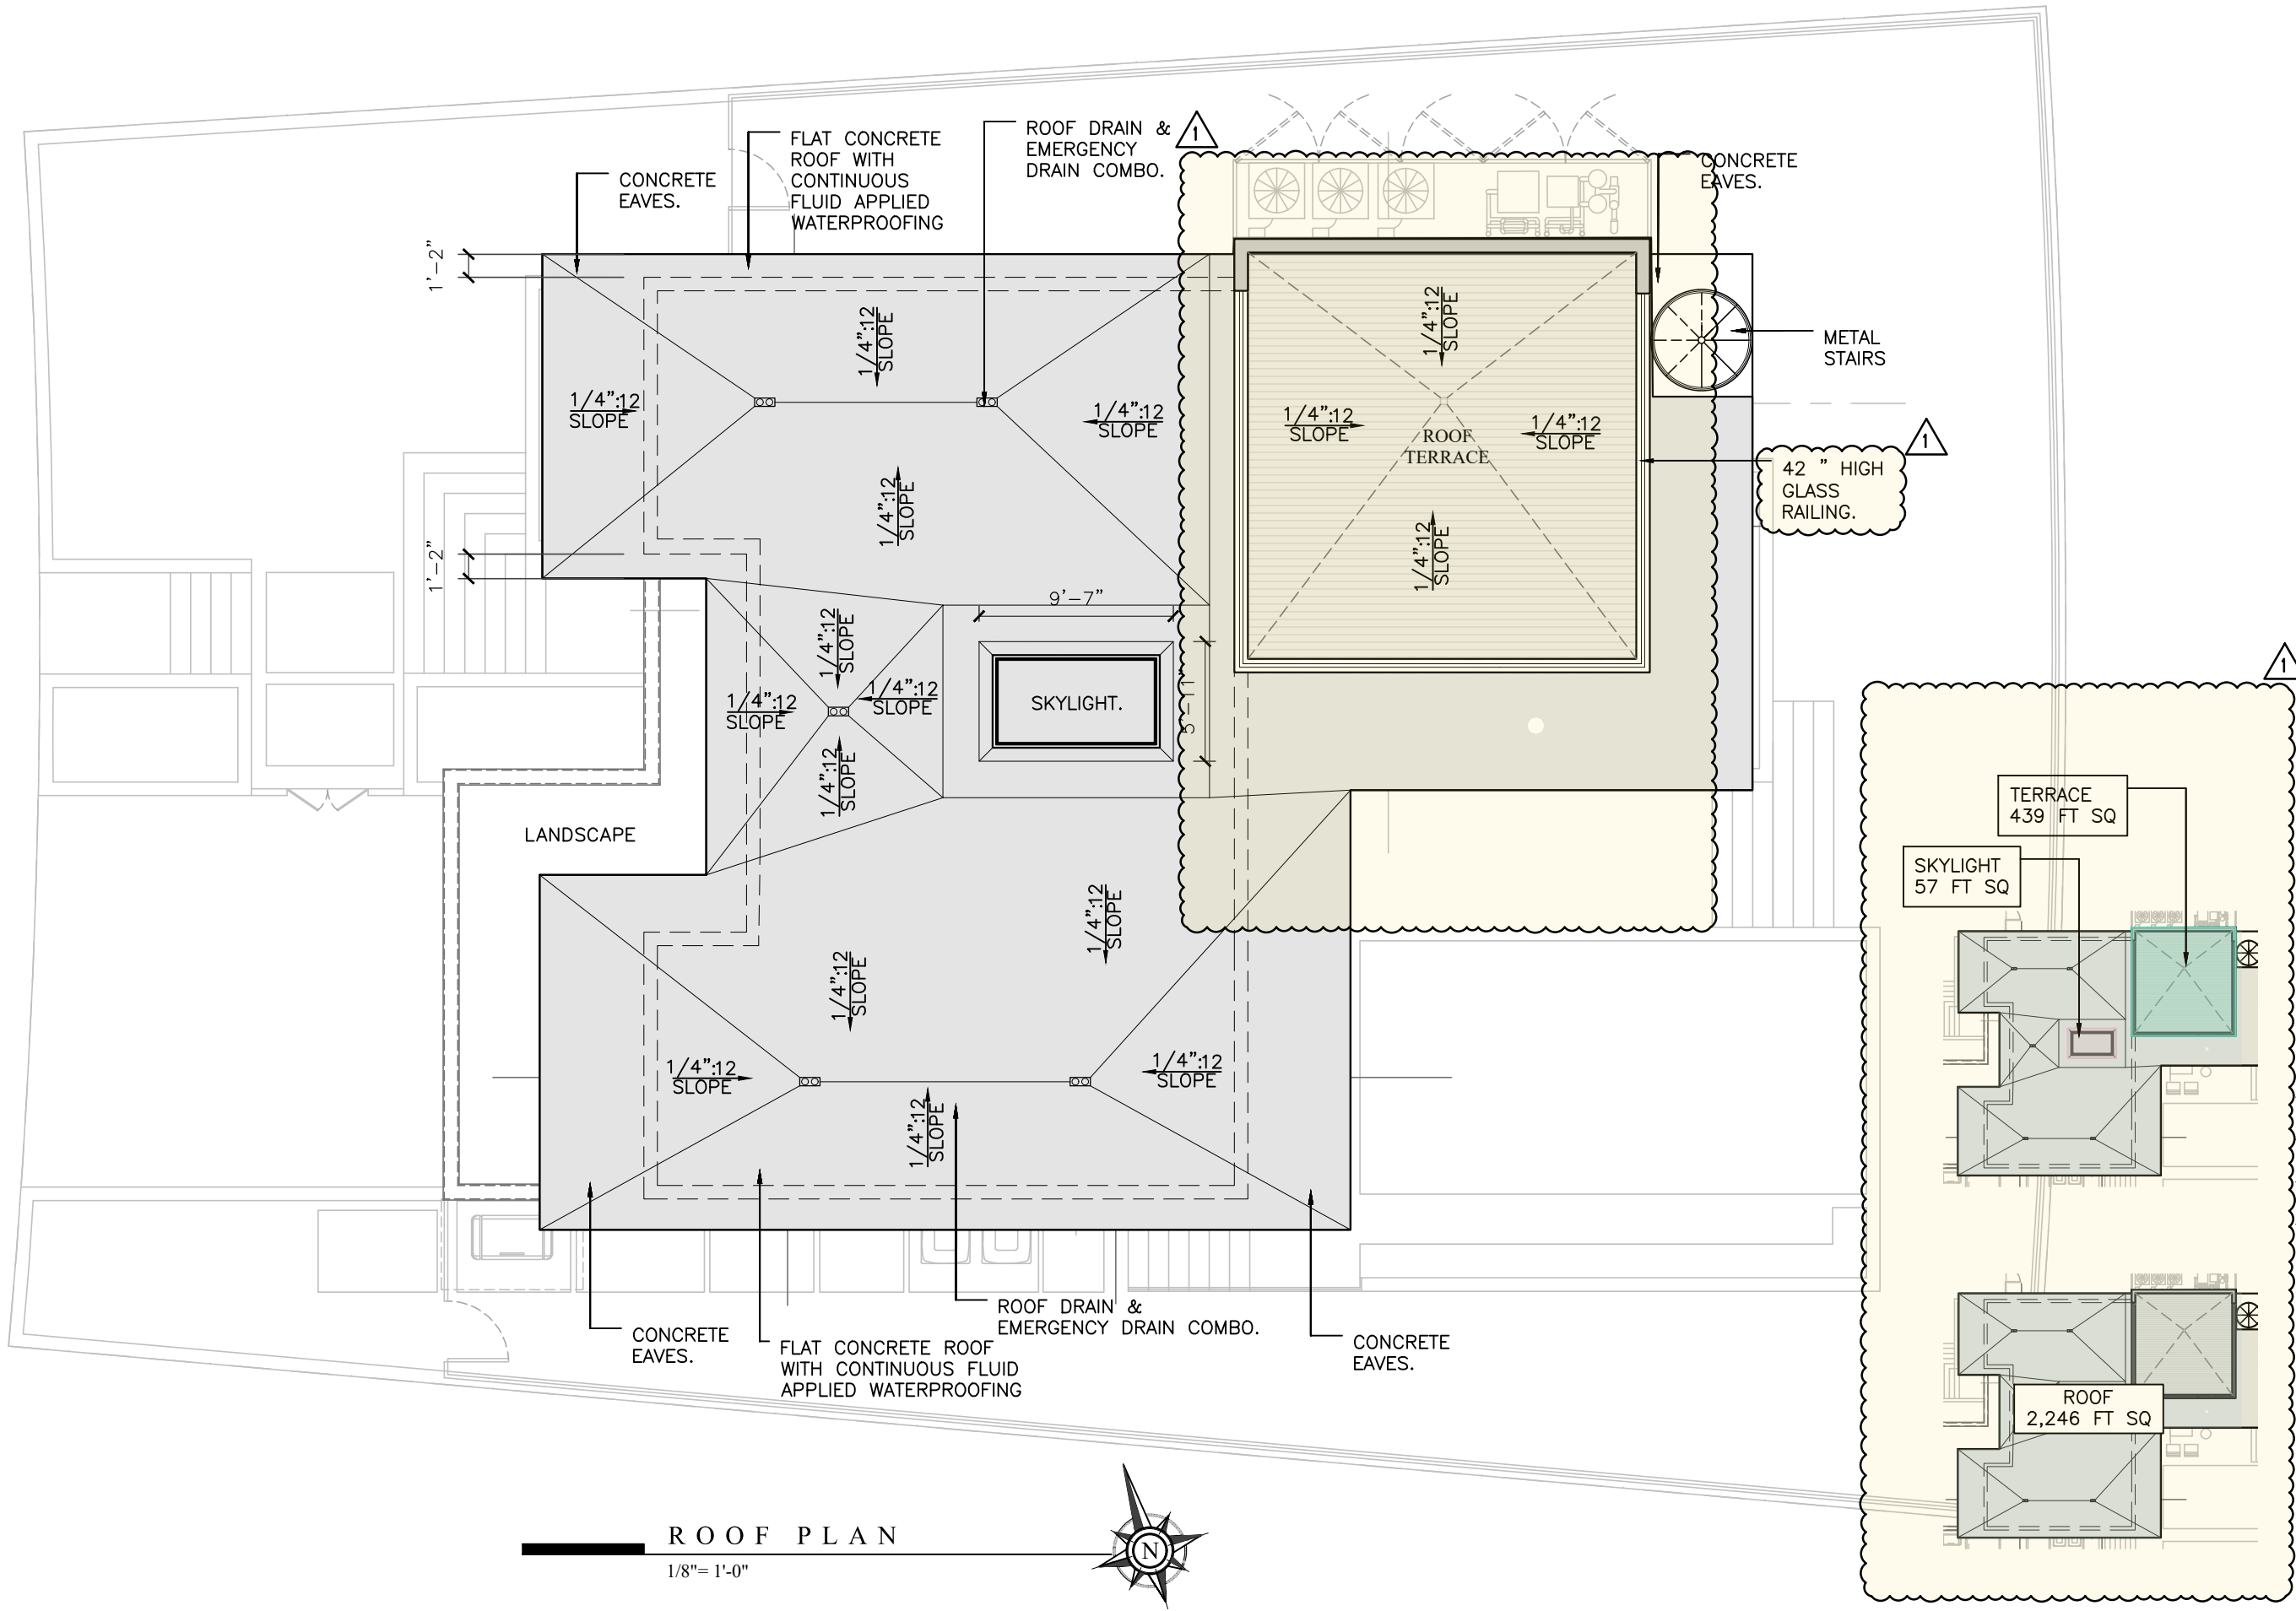


ROOF PLAN
1/8"= 1'-0"

THE WEBER STUDIO
AA26002025
104 CRANDON BLVD, SUITE 414
KEY BISCAYNE, FLORIDA 33149
305.361.9935o 305.361.9986

NEW SINGLE FAMILY RESIDENCE
FOR:
4447 N BAY RD , MIAMI BEACH, F1 33140
FOLIO #02--3222-011-1050


DATE:	2023-4-10
DRAWN:	TWSP
REV:	DATE:
DRB REVIEW	2023.04.10

A3.3

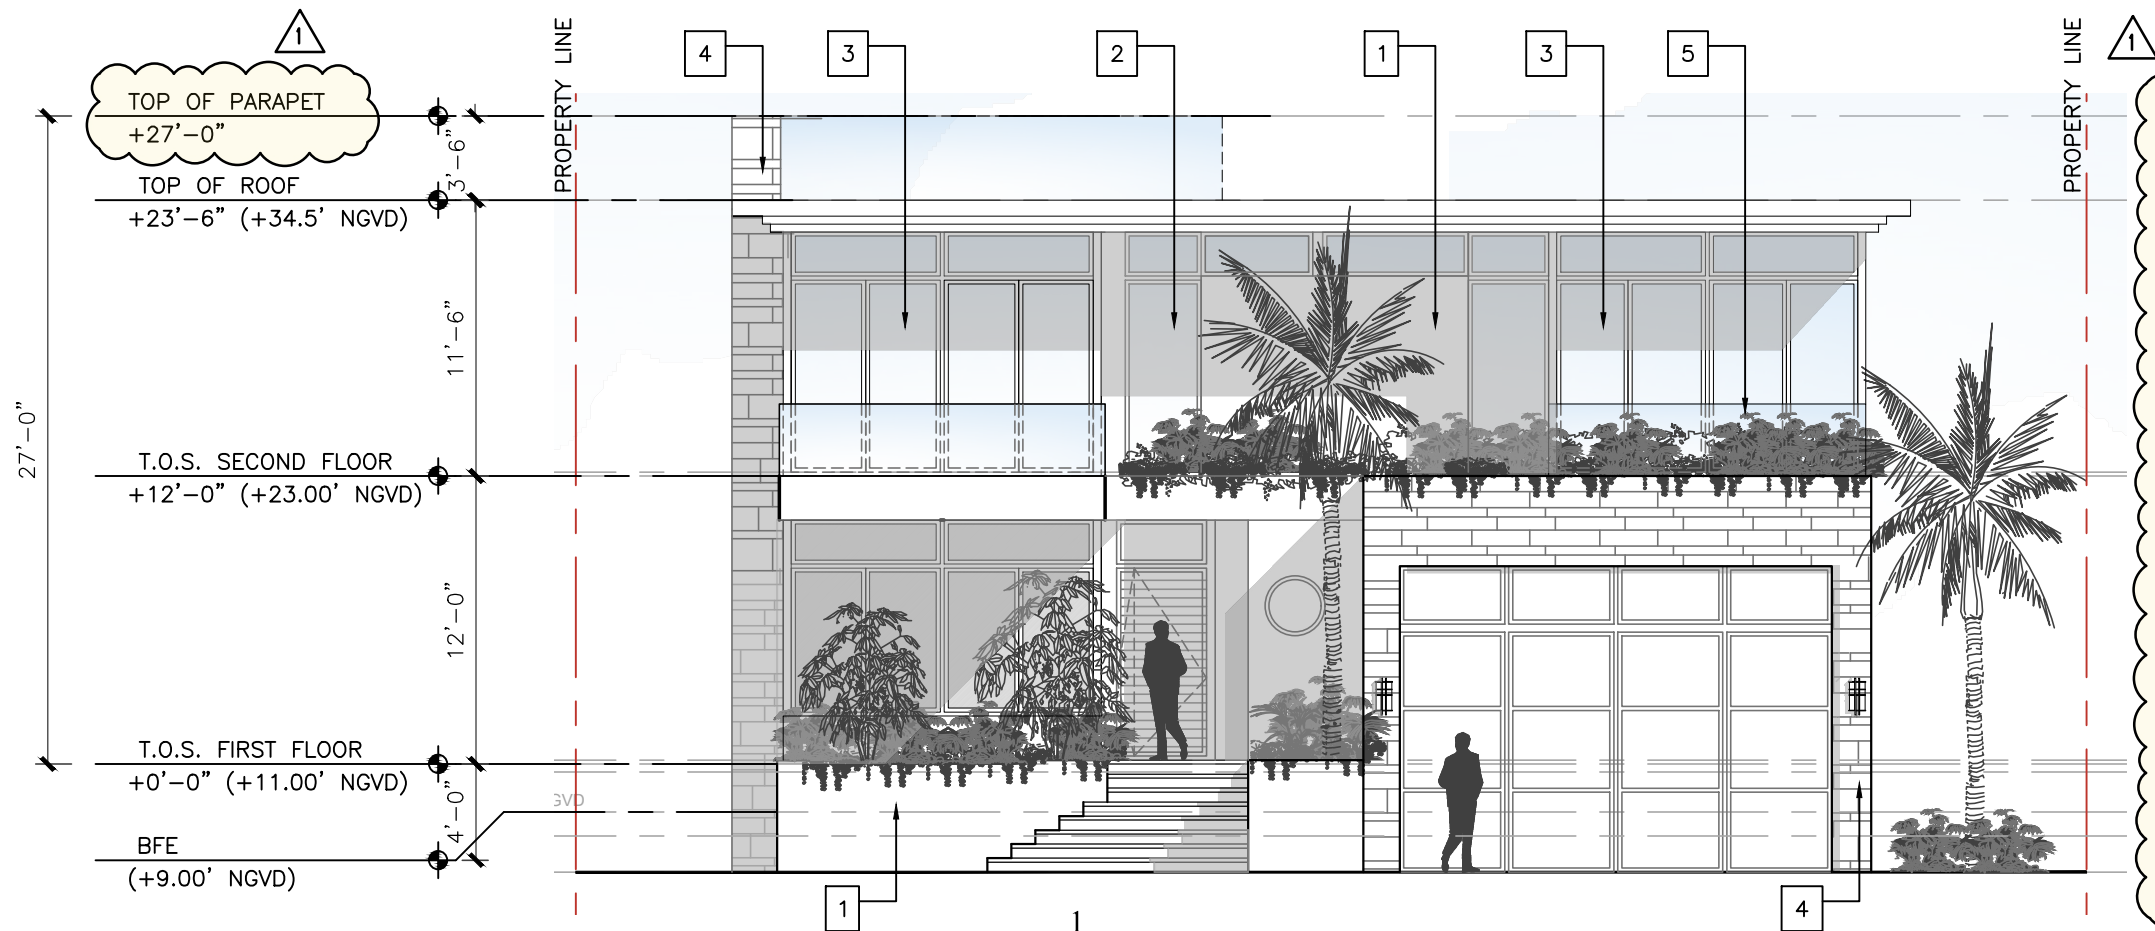

EXTERIOR FINISHES SCHEDULE	
1	SMOOTH STUCCO WITH PAINT FINISH. BENJAMIN MOORE DISTANT GRAY COLOR
2	ALUMINUM WINDOW W/DARK BRONZE FINISH. IMPACT RESISTANT WINDOWS UNDER SEPARATE PERMIT. GC TO SUBMIT SHOP DRAWINGS.
3	ALUMINUM SLIDING GLASS IMPACT RESISTANT DOOR W/DARK BRONZE ANODIZE FINISH & CLEAR GLASS. UNDER SEPARATE PERMIT. GC TO SUBMIT SHOP DRAWINGS.
4	EXTERIOR STONE FINISH OWNER TO SELECT FINAL PRODUCT. GC TO PROVIDE SAMPLES FOR ARCHITECT REVIEW AND APPROVAL
5	36" HIGH GLASS RAILING UNDER SEPARATE PERMIT. GC TO SUBMIT SHOP DRAWING FOR ARCHITECT REVIEW AND APPROVAL.
6	SPIRAL STAIR UNDER SEPARATE PERMIT

1
WEST ELEVATION
A 4.1 1/8"= 1'-0"

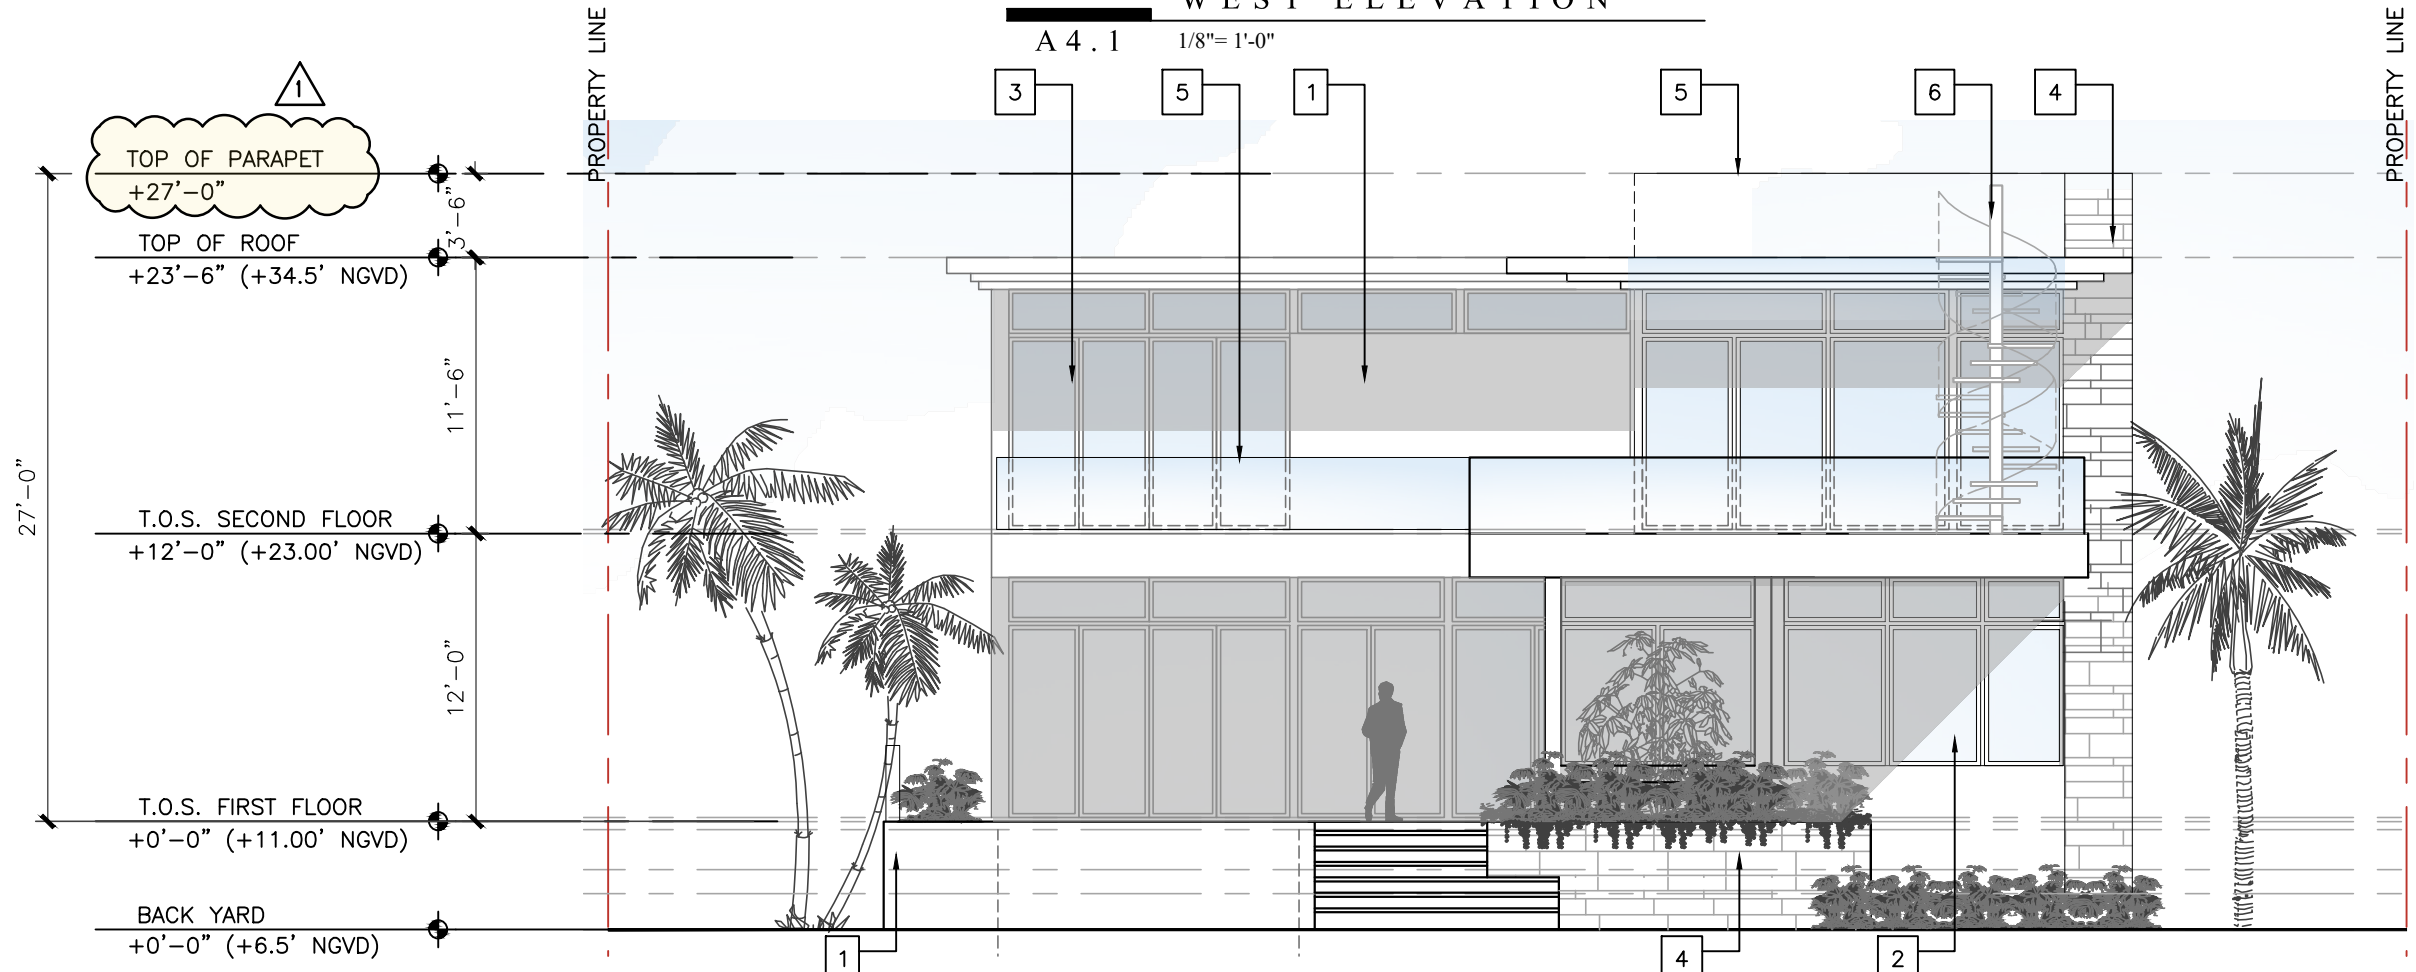

2
EAST ELEVATION
A 4.1 1/8"= 1'-0"

THE WEBER STUDIO
AA26002025
104 CRANDON BLVD, SUITE 414
KEY BISCAYNE, FLORIDA 33149
305.361.9935o 305.361.9986


NEW SINGLE FAMILY RESIDENCE
FOR:
4447 N BAY RD , MIAMI BEACH, FL 33140
FOLIO #02--3222-011-1050

DATE:	2023-4-10
DRAWN:	TWSP
REV:	DATE:
DRB REVIEW	1 2023.04.10

A4.1



1 NORTH ELEVATION
A 4 . 2 1/8"= 1'-0"

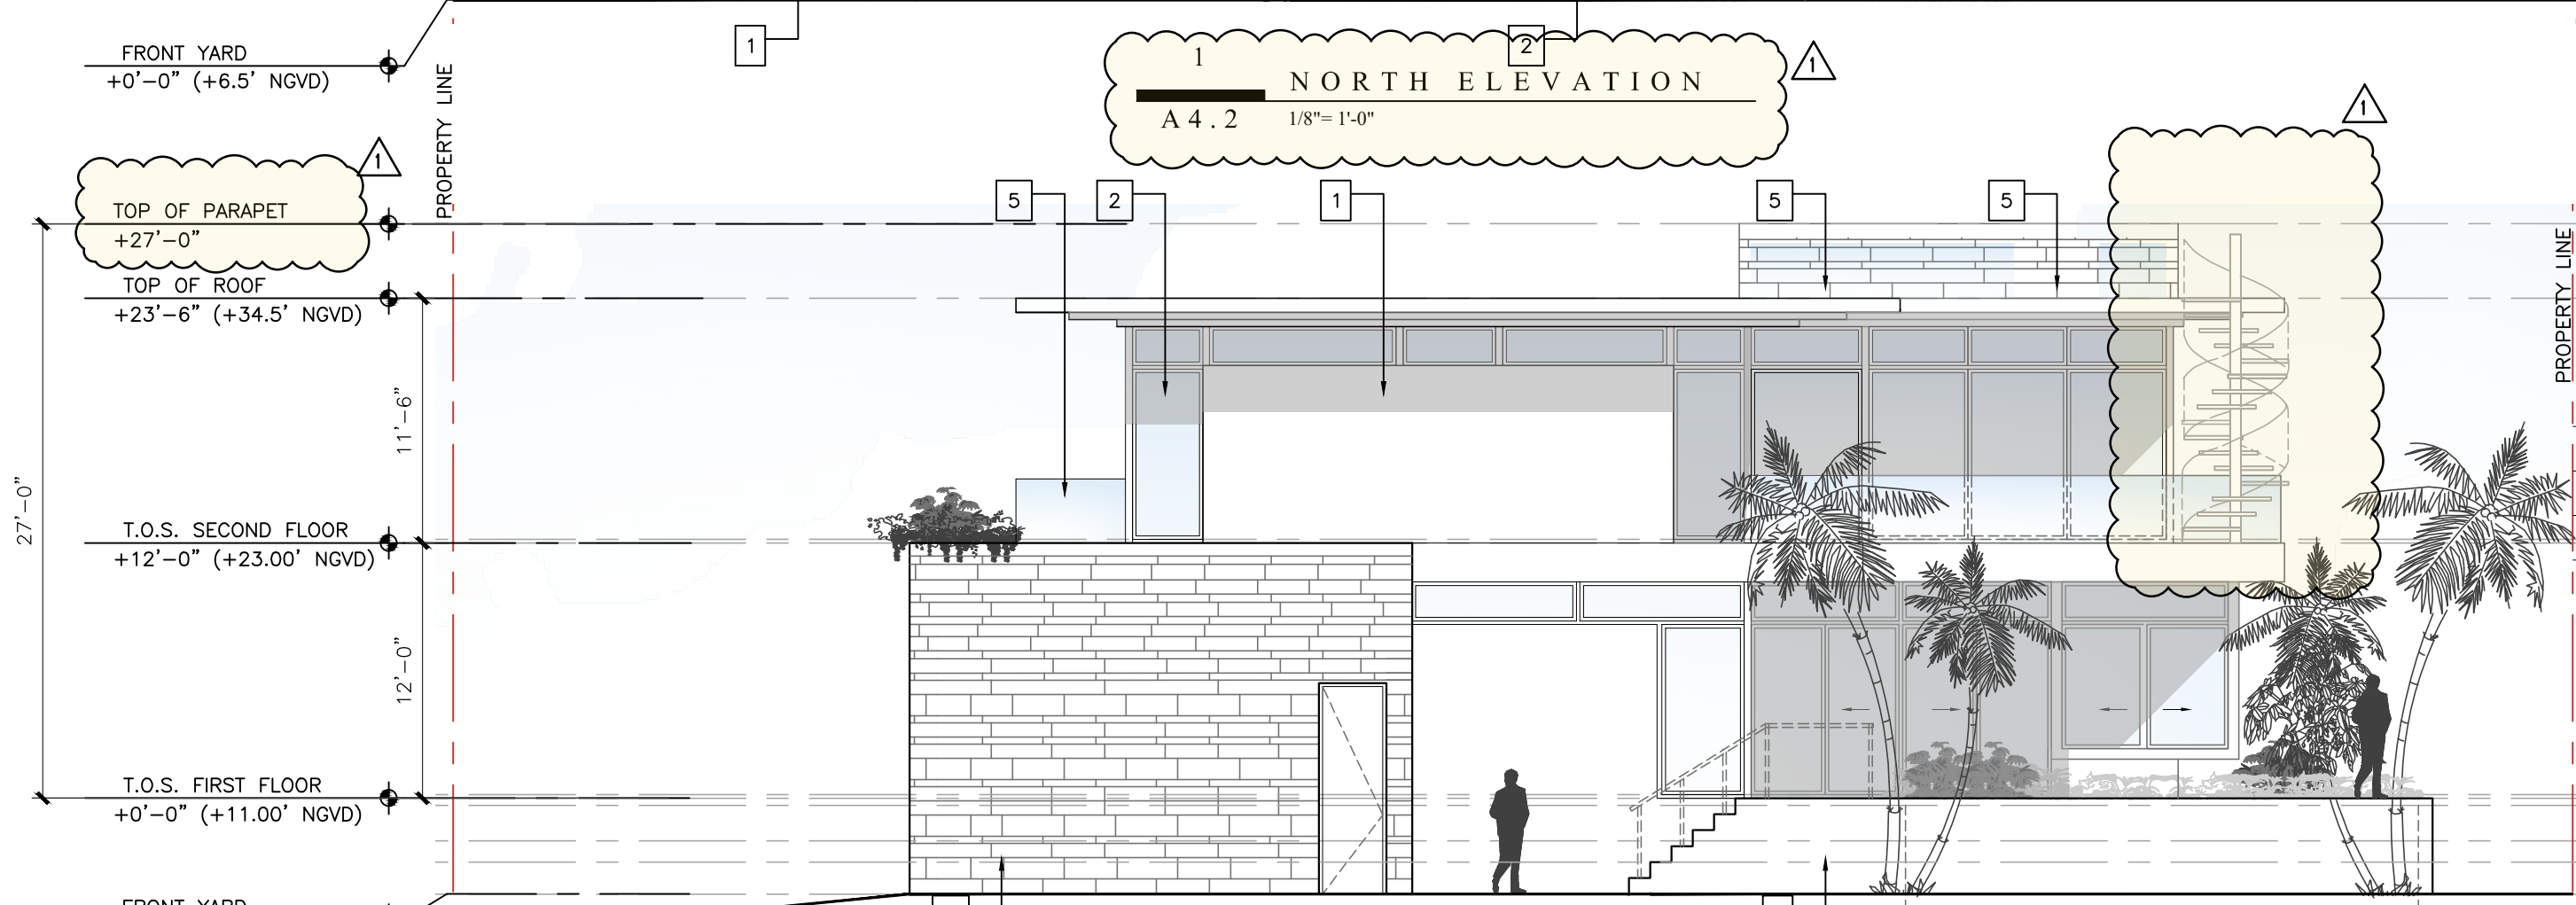


2 SOUTH ELEVATION
A 4 . 2 1/8"= 1'-0"

THE WEBER STUDIO
AA26002025
104 CRANDON BLVD, SUITE 414
KEY BISCAYNE, FLORIDA 33149
305.361.9935o 305.361.9986

NEW SINGLE FAMILY RESIDENCE
FOR:
4447 N BAY RD , MIAMI BEACH, F1 33140
FOLIO #02--3222-011-1050

DATE:	2023-4-10
DRAWN:	TWSP
REV:	DATE:
DRB REVIEW	 2023.04.10

A4.2

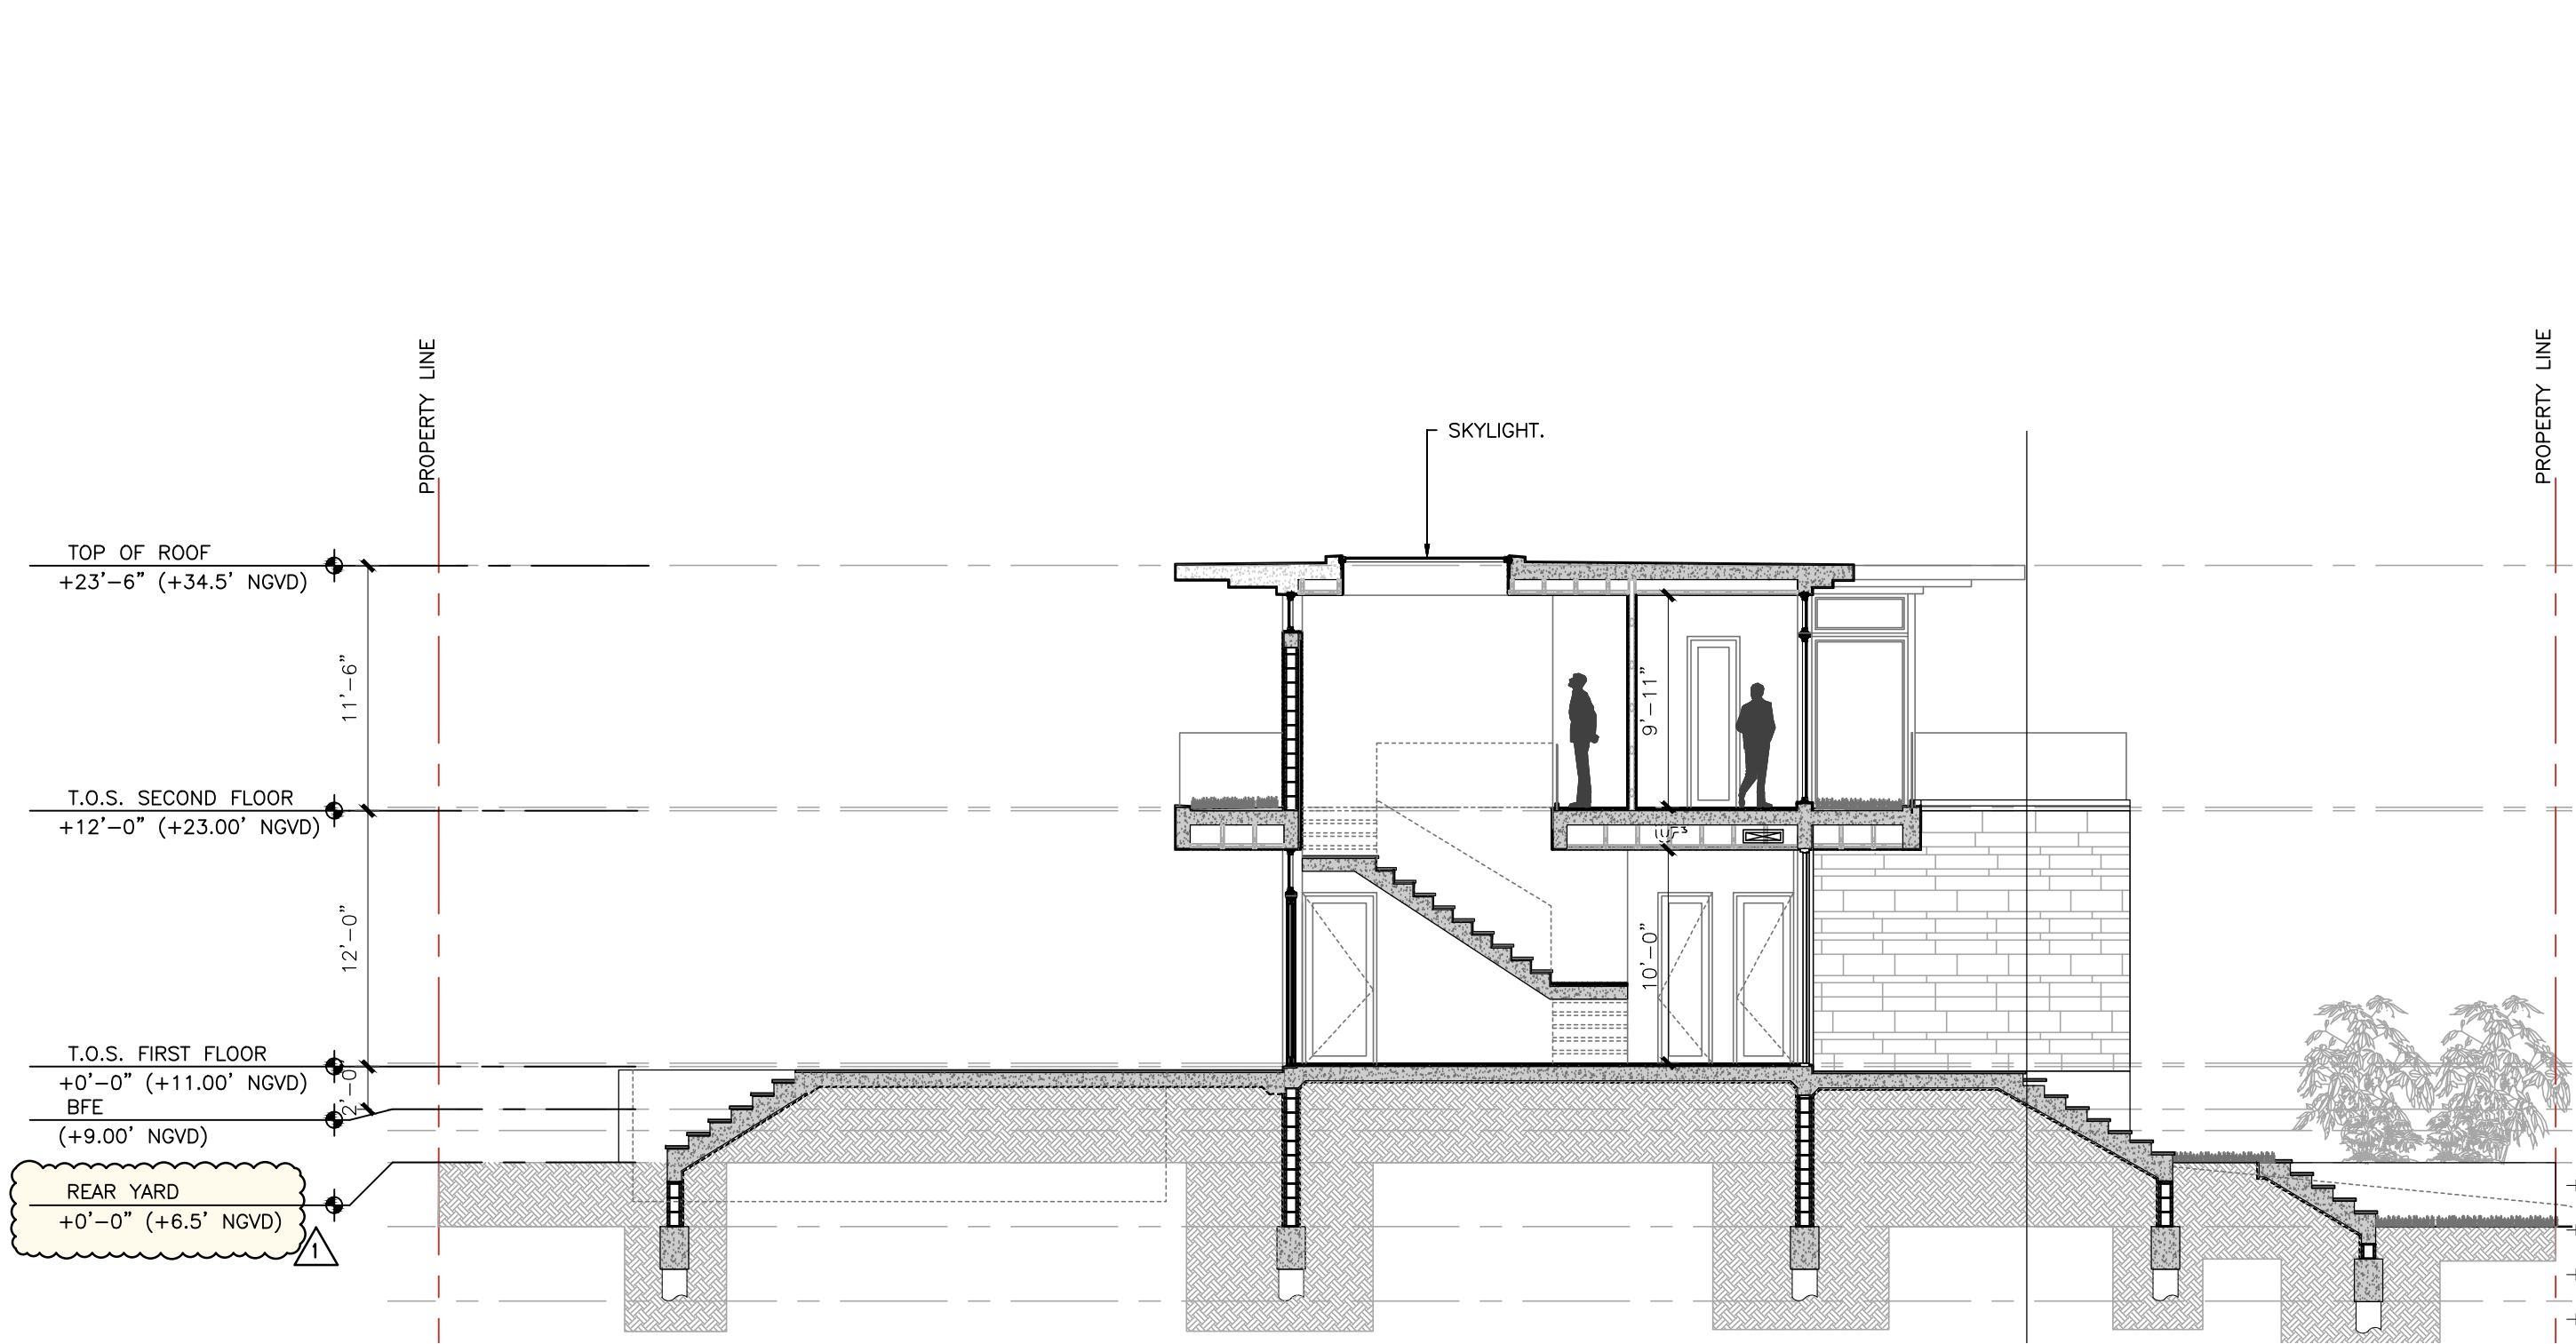


THE WEBER STUDIO
AA26002025
104 CRANDON BLVD, SUITE 414
KEY BISCAYNE, FLORIDA 33149
305.361.9935o 305.361.9986

NEW SINGLE FAMILY RESIDENCE
FOR:
4447 N BAY RD , MIAMI BEACH, F1 33140
FOLIO #02--3222-011-1050

DATE:	2023-4-10
DRAWN:	TWSP
REV:	DATE:
DRB REVIEW	12023.04.10

A5.1

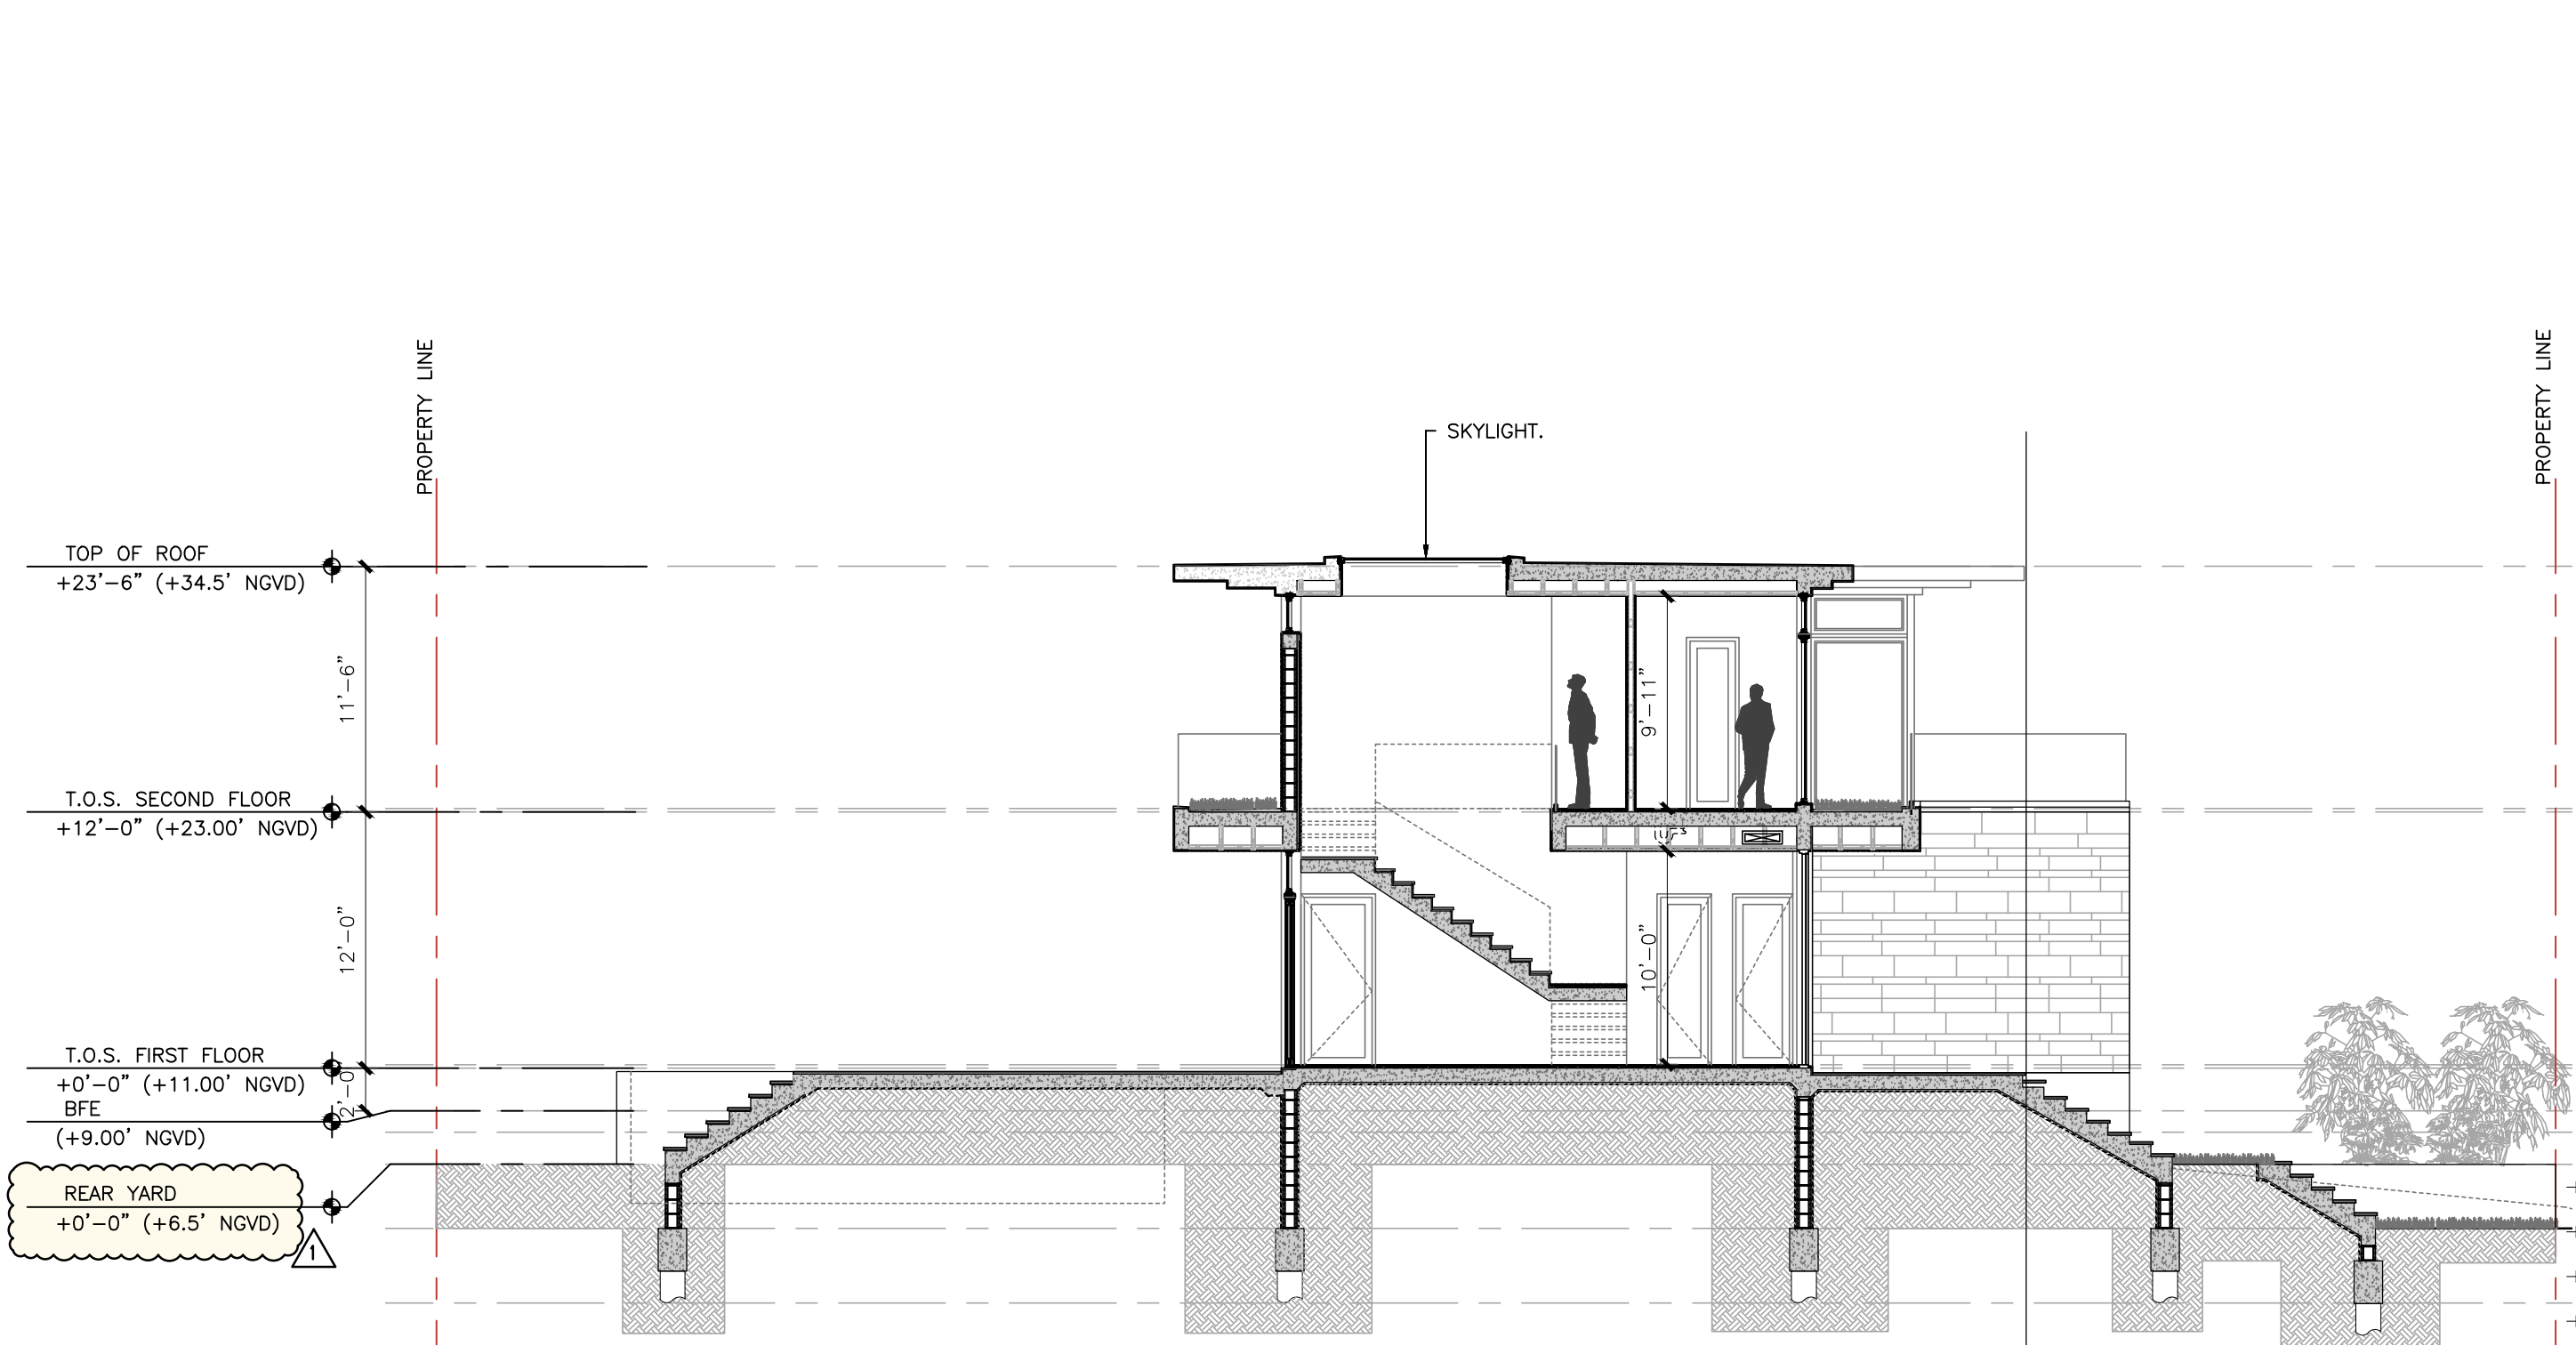


1
SECTION
A 5 . 1 1/8"= 1'-0"

THE WEBER STUDIO
AA26002025
104 CRANDON BLVD, SUITE 414
KEY BISCAYNE, FLORIDA 33149
305.361.9935o 305.361.9986

NEW SINGLE FAMILY RESIDENCE
FOR:
4447 N BAY RD , MIAMI BEACH, F1 33140
FOLIO #02--3222-011-1050

DATE:	2023-4-10
DRAWN:	TWSP
REV:	DATE:
DRB REVIEW	1 2023.04.10

A5.1

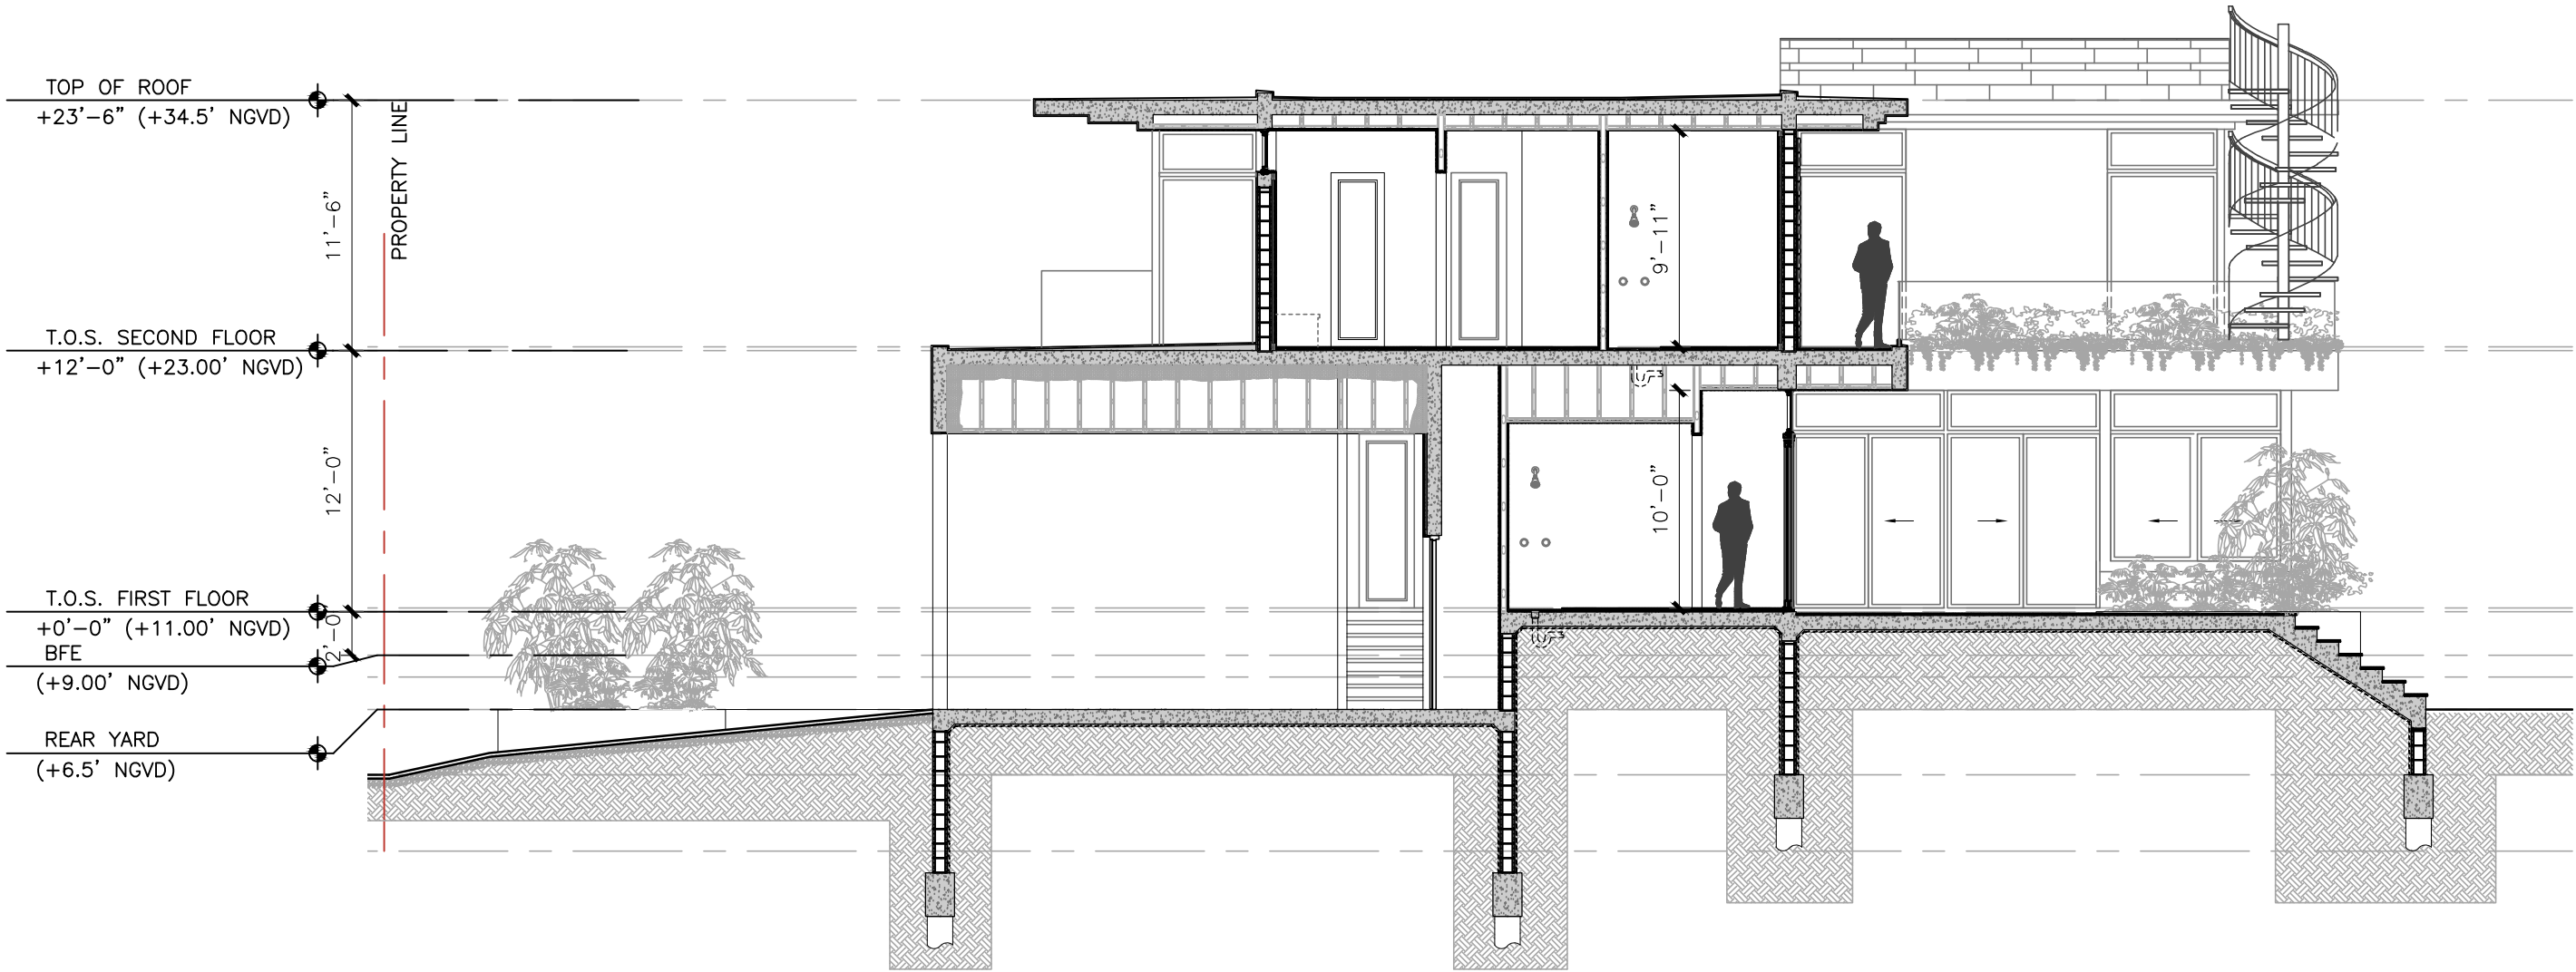


1
SECTION
A 5 . 2
1/8"= 1'-0"

NEW SHEET
A5.2

THE WEBER STUDIO
AA26002025
104 CRANDON BLVD, SUITE 414
KEY BISCAYNE, FLORIDA 33149
305.361.9935o 305.361.9986

NEW SINGLE FAMILY RESIDENCE
FOR:
4447 N BAY RD , MIAMI BEACH, F1 33140
FOLIO #02--3222-011-1050

DATE:	2023-4-10
DRAWN:	TWSP
REV:	DATE:
DRB REVIEW	 2023.04.10

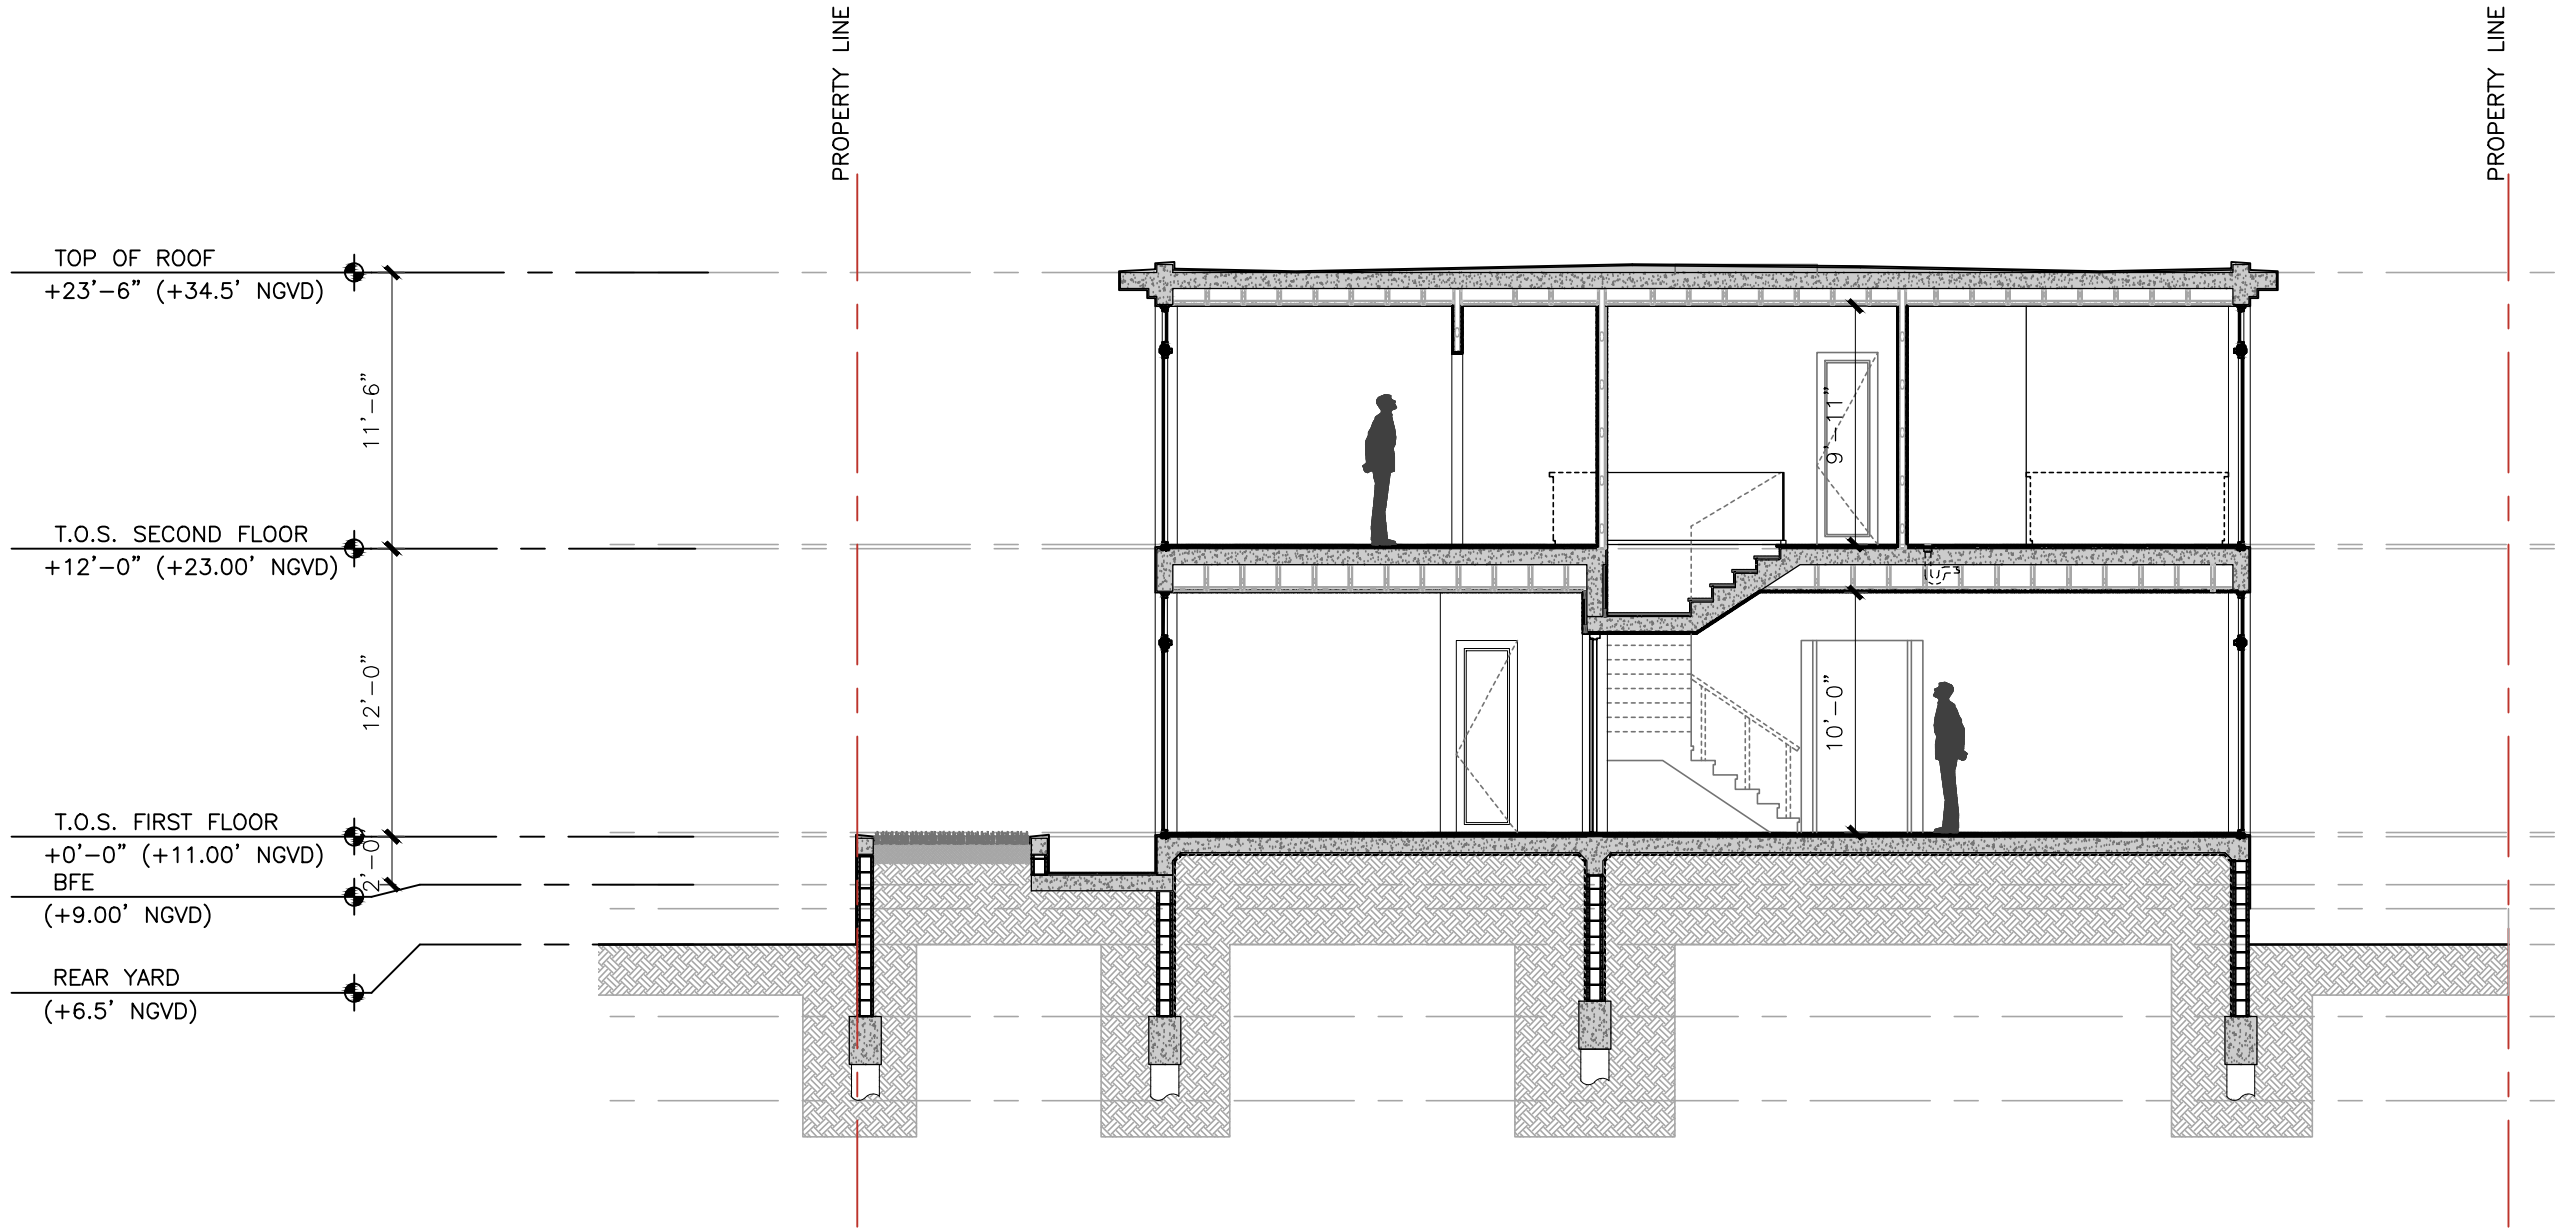

1
SECTION
A 5 . 3 1/8"= 1'-0"

NEW SHEET
A5.3

THE WEBER STUDIO
AA26002025
104 CRANDON BLVD, SUITE 414
KEY BISCAYNE, FLORIDA 33149
305.361.9935o 305.361.9986

NEW SINGLE FAMILY RESIDENCE
FOR:
4447 N BAY RD , MIAMI BEACH, F1 33140
FOLIO #02--3222-011-1050

DATE:	2023-4-10
DRAWN:	TWSP
REV:	DATE:
DRB REVIEW	1 2023.04.10