





NEW STORY RESIDENCE

# VINCENT RESIDENCE

505 S SHORE DRIVE, MIAMI BEACH

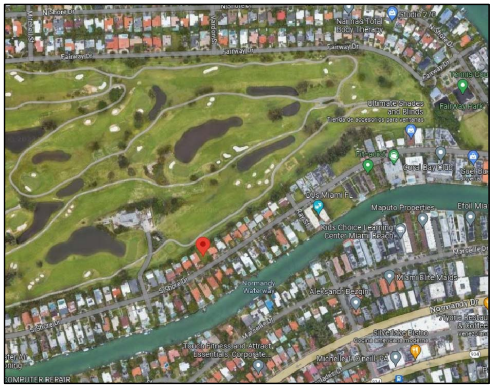


AERIAL VIEW  
NTS

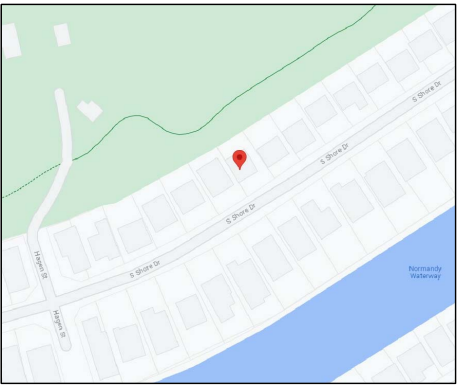

LOCATION MAP  
NTS

| DRAWING INDEX |                                    |
|---------------|------------------------------------|
| ARCHITECTURAL |                                    |
| A-1           | SITE PLAN & NOTES                  |
| A-2           | DIAGRAMS                           |
| A-2.1         | SETBACK GROUND FLOOR PLAN          |
| A-2.2         | SETBACK FIRST FLOOR PLAN           |
| A-2.3         | SETBACK SECOND FLOOR PLAN          |
| A-3           | PROPOSED GROUND FLOOR PLAN & NOTES |
| A-4           | PROPOSED 1ST FLOOR PLAN            |
| A-5           | PROPOSED 2ND FLOOR PLAN            |
| A-6           | PROPOSED ROOF PLAN                 |
| A-7           | PROPOSED REFLECTING CEILING PLAN   |
| A-8           | PROPOSED ELEVATIONS                |
| A-9           | PROPOSED ELEVATIONS                |
| A-10          | STAIRS PLANS & SECTION             |
| A-11          | SECTIONS                           |
| A-11.1        | SECTIONS                           |
| A-12          | SECTIONS                           |
| A-13          | SECTION                            |
| A-14          | SECTIONS                           |
| A-15          | DOORS & WINDOWS SCHEDULE           |
| A-16          | DETAILS                            |
| A-17          | DETAILS                            |

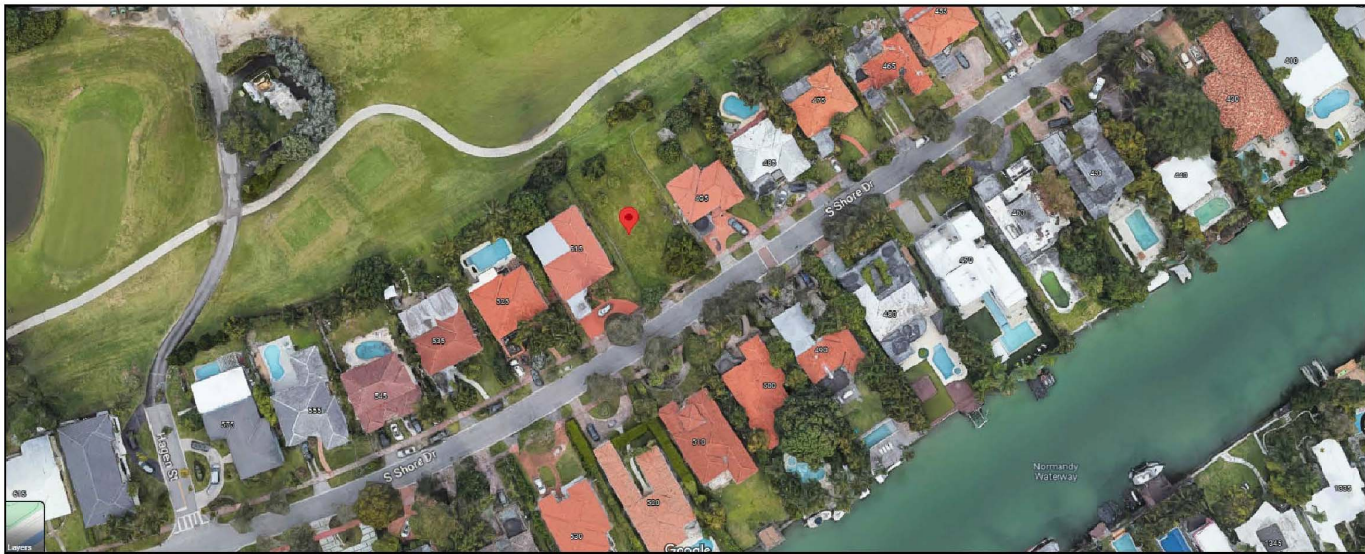

515 S SHORE DR, MIAMI BEACH, FL 33141



S SHORE DR, MIAMI BEACH, FL 33141  
STREET VIEW



515 S SHORE DR, MIAMI BEACH, FL 33141  
STREET VIEW



505 S SHORE DR, MIAMI BEACH, FL 33141  
LOT VIEW

**AGUSTIN LUGONES, R.A.**  
License No. AR 13981  
3370 SW 6th ST.  
MIAMI, FL 33135  
PH: 305 300 5168

PROJECT NAME

**VINCENT  
RESIDENCE**

NEW STORY RESIDENCE

PROJECT ADDRESS

505 S SHORE DRIVE  
MIAMI BEACH, FL 33141

REVISION

Project No: 2021-426  
Scale: AS NOTED  
Date: 10-27-2021  
Drawn: J.A.G.G.  
Checked: J.V. / J.M.V.  
CAD File: 505 S SHORE DRIVE 04-10-23.dwg

DRAWN




DRAWING TITLE

PHOTOS

SHEET NO.


0.1

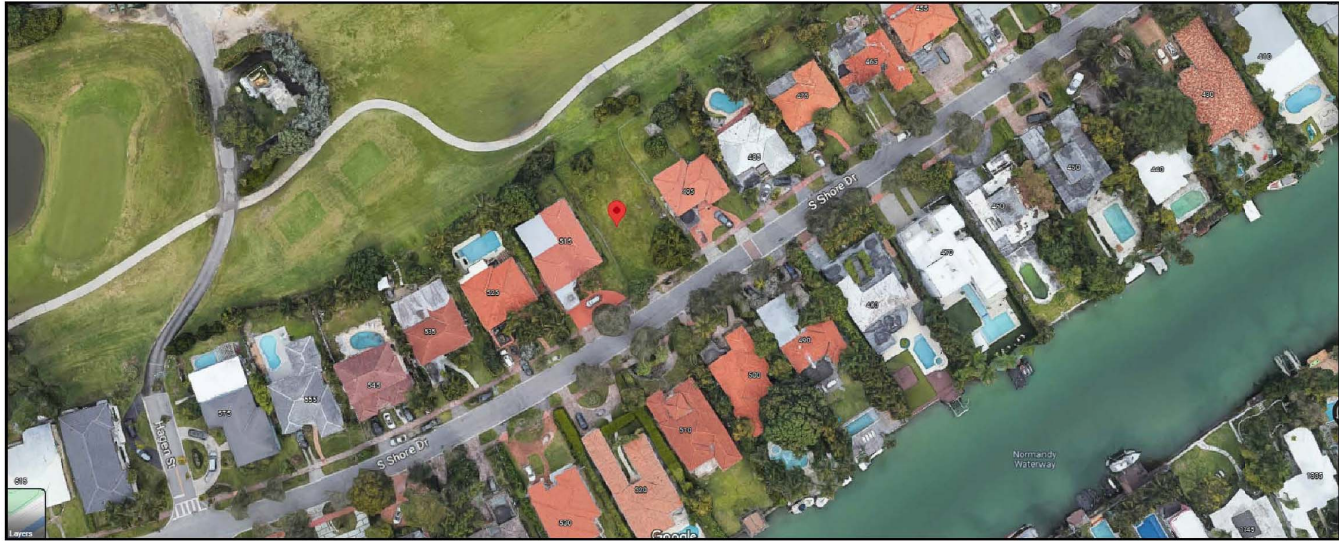

495 S SHORE DR, MIAMI BEACH, FL 33141



S SHORE DR, MIAMI BEACH, FL 33141  
STREET VIEW

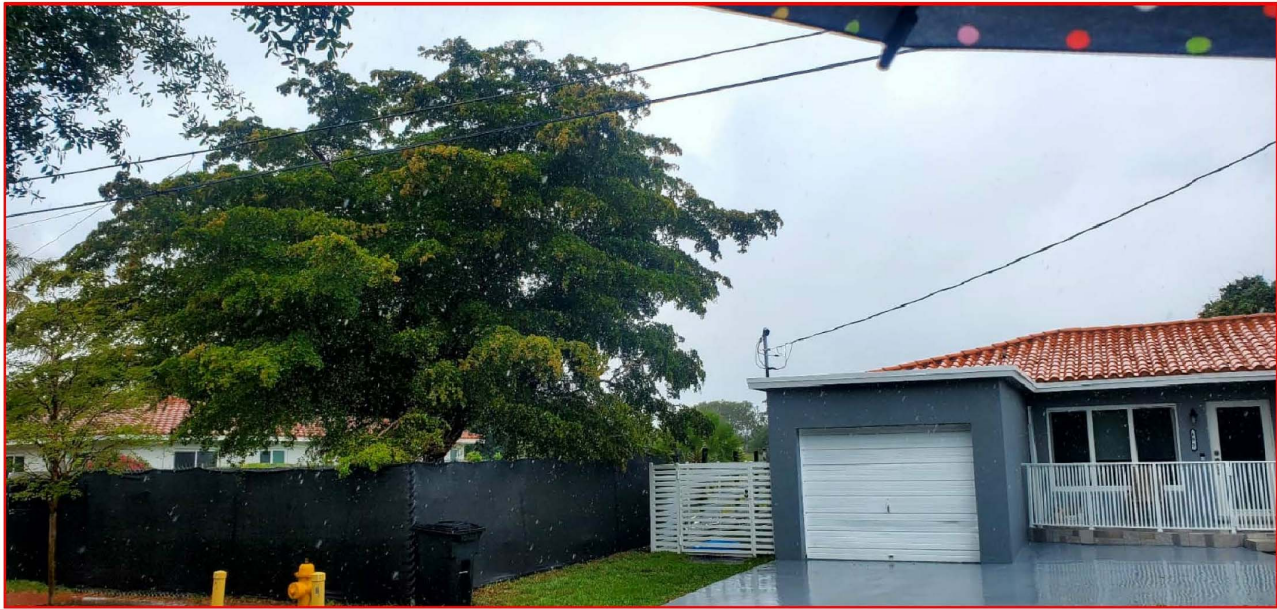

495 S SHORE DR, MIAMI BEACH, FL 33141



505 S SHORE DR, MIAMI BEACH, FL 33141  
LOT VIEW

**AGUSTIN LUGONES, R.A.**  
License No. AR 13981  
3370 SW 6th ST.  
MIAMI, FL 33135  
PH: 305 300 5168

PROJECT NAME

**VINCENT  
RESIDENCE**

NEW STORY RESIDENCE

PROJECT ADDRESS

505 S SHORE DRIVE  
MIAMI BEACH, FL. 33141

REVISION

Project No: 2021-426  
Scale: AS NOTED  
Date: 10-27-2021  
Drawn: J.A.G.G.  
Checked: J.V. / J.M.V.  
CAD File: 505 S SHORE DRIVE 04-10-23.dwg

DRAWN



DRAWING TITLE

PHOTOS

SHEET NO.

0.2



FRONT VIEW



FRONT VIEW



REAR VIEW



REAR VIEW

AGUSTIN LUGONES,R.A.  
License No. AR 13981  
3370 SW 6th ST.  
MIAMI, FL 33135  
Ph: 305 300 5168

PROJECT NAME

VINCENT  
RESIDENCE

NEW STORY RESIDENCE

PROJECT ADDRESS

505 S SHORE DRIVE  
MIAMI BEACH, FL. 33141

REVISION

Project No: 2021-426  
Scale: AS NOTED  
Date: 10-27-2021  
Drawn: J.A.G.G.  
Checked: J.V. / J.M.V.  
CAD File: 505 S SHORE DRIVE 04-10-23.dwg

DRAWN



DRAWING TITLE

RENDERING

SHEET NO.

0.3



RIGHT VIEW



RIGHT VIEW



LEFT VIEW



LEFT VIEW

AGUSTIN LUGONES,R.A.  
License No. AR 13981  
3370 SW 6th ST.  
MIAMI, FL 33135  
PH: 305 300 5168

PROJECT NAME

# VINCENT RESIDENCE

NEW STORY RESIDENCE

PROJECT ADDRESS

505 S SHORE DRIVE  
MIAMI BEACH, FL. 33141

| REVISION |
|----------|
|          |
|          |
|          |
|          |

|             |                                |
|-------------|--------------------------------|
| Project No: | 2021-426                       |
| Scale:      | AS NOTED                       |
| Date:       | 10-27-2021                     |
| Drawn:      | J.A.G.G                        |
| Checked:    | J.V. / J.M.V.                  |
| CAD File:   | 505 S SHORE DRIVE 04-10-23.dwg |



DRAWING TITLE

## RENDERING

SHEET NO.



AXONOMETRIC FRONT VIEW



AXONOMETRIC RIGHT VIEW



AXONOMETRIC REAR VIEW



AXONOMETRIC LEFT VIEW

AGUSTIN LUGONES,R.A.  
License No. AR 13981  
3370 SW 6th ST.  
MIAMI, FL 33135  
PH: 305 300 5168

PROJECT NAME

VINCENT  
RESIDENCE

NEW STORY RESIDENCE

PROJECT ADDRESS

505 S SHORE DRIVE  
MIAMI BEACH, FL. 33141

REVISION

Project No: 2021-426  
Scale: AS NOTED  
Date: 10-27-2021  
Drawn: J.A.G.G.  
Checked: J.V. / J.M.V.  
CAD File: 505 S SHORE DRIVE 04-10-23.dwg

DRAWN



DRAWING TITLE

AXONOMETRIC  
VIEWS

SHEET NO.

0.5



FRONT ELEVATION (EAST)



RIGHT ELEVATION (NORTH)



REAR ELEVATION (WEST)



LEFT ELEVATION (SOUTH)

AGUSTIN LUGONES,R.A.  
License No. AR 13981  
3370 SW 6th ST.  
MIAMI, FL 33135  
PH: 305 300 5168

PROJECT NAME

VINCENT  
RESIDENCE

NEW STORY RESIDENCE

PROJECT ADDRESS

505 S SHORE DRIVE  
MIAMI BEACH, FL. 33141

REVISION

Project No: 2021-426  
Scale: AS NOTED  
Date: 10-27-2021  
Drawn: J.A.G.G.  
Checked: J.V. / J.M.V.  
CAD File: 505 S SHORE DRIVE 04-10-23.dwg

DRAWN



DRAWING TITLE

RENDERED  
ELEVATIONS


SHEET NO.

0.6

NOTE: CONTRACTOR TO FIELD VERIFY ALL DIMENSIONS PRIOR TO FABRICATION & SITE CONDITIONS

VINCENT RESIDENCE  
NEW STORY RESIDENCE  
505 S SHORE DRIVE, MIAMI BEACH

| GENERAL NOTES   | ZONING LEGEND   | SCOPE OF WORK   | |
|---|
| <ul style="list-style-type: none"><li>NOT ALL REQUIREMENTS &amp; NOTES MAY APPLY TO THIS PROJECT.</li><li>ALL WORK SHALL CONFORM TO THE LATEST EDITION OF THE FLORIDA BUILDING CODE 1TH EDITION 2020 AND ALL OTHER GOVERNMENTAL AND OR REGULATORY AUTHORITIES. CONSTRUCTION DOCUMENTS PREPARED TO COMPLY WITH FLORIDA BUILDING CODE 1TH EDITION 2020 INCLUDING THE FLORIDA EXISTING BUILDING CODE.</li><li>GENERAL CONTRACTOR &amp; ALL SUB-CONTRACTORS TO VERIFY ALL EXISTING DIMENSIONS AND ALL EXISTING CONDITIONS IN THE FIELD. ANY DISCREPANCIES SHALL BE REPORTED TO THE ARCHITECT OR OWNER PRIOR TO BID. DO NOT SCALE PLANS.</li><li>THE CONTRACTORS SHALL BE RESPONSIBLE FOR FAMILIARIZING THEMSELVES WITH THE INTENT OF THE DRAWINGS. FINAL INTERPRETATION OF THE SCOPE OF WORK SHALL BE THAT OF THE OWNER AND ARCHITECT.</li><li>CONTRACTOR TO PROVIDE ALL BARRICADES, SCAFFOLDING, AND OTHER MEANS OF PROTECTION AS REQUIRED TO COMPLY WITH ALL STATE LAWS AND LOCAL MUNICIPAL ORDINANCES TO SAFEGUARD PROPERTY AND PERSONS. OBSTRUCTIONS SHALL BE PLACED SO AS NOT TO DIMINISH THE LIFE SAFETY REQUIREMENTS.</li><li>THE OWNER AND THE CONTRACTOR SHALL BE RESPONSIBLE FOR THE PHASING OF THE WORK.</li><li>GENERAL CONTRACTOR TO PATCH, REPAIR, AND/OR REPLACE ALL ADJACENT CONSTRUCTION WHICH HAS BEEN DAMAGED DURING DEMOLITION AND/OR NEW CONSTRUCTION.</li><li>EXISTING CONCRETE SLAB TO BE SMOOTH AND FREE OF ANY GAPS/IN OPENINGS IN THE SLAB, FOR A SOLID SUBSTRATE OF NEW FINISHES.</li><li>ALL EXISTING FINISHES TO BE STRIPPED FREE FROM EXISTING WALLS, WHICH ARE TO REMAIN. STRIPPED WALLS ARE TO BE READY FOR APPLICATION OF NEW FINISHES PER MFOS, SPECIFICATIONS.</li><li>THE ARCHITECT SHALL NOT BE RESPONSIBLE FOR ANY DEVIATION FROM THESE DRAWINGS AS DATED ON THESE SHEETS.</li><li>IT SHALL BE THE RESPONSIBILITY OF ALL SUBCONTRACTORS TO HAVE EXAMINED AND REVIEWED THE COMPLETE SET OF WORKING DRAWINGS AND/OR SPECIFICATIONS TO PROVIDE ALL LABOR AND MATERIALS FOR THEIR RESPECTIVE AREA OF WORK. FOR THE COMPLETE AND FINISHED INSTALLATION IN COMPLIANCE WITH THE INTENT OF THE DRAWINGS AND/OR SPECIFICATIONS WHETHER IT IS INDICATED OR NOT, ALL WORK, WHETHER INDICATED OR NOT, SHALL BE IN COMPLIANCE WITH ALL BUILDING CODES AND ORDINANCES WHICH ARE APPLICABLE TO THE PROJECT.</li><li>SUBCONTRACTORS SHALL COOPERATE WITH EACH OTHER AND WITH THE GENERAL CONTRACTOR TO PROVIDE MATERIALS AND LABOR THAT ARE NECESSARY IN OTHERS WORK AT THE APPROPRIATE TIME SO THAT THE CONSTRUCTION SCHEDULE IS NOT AFFECTED. THIS INTERFACING SHALL BE THE RESPONSIBILITY OF THE CONTRACTORS WHOSE WORK IS AFFECTED AS SUCH.</li><li>ALL WORK SHALL BE PERFORMED BY QUALIFIED CONTRACTORS IN STRICT ACCORDANCE WITH MANUFACTURERS SPECIFICATIONS AND RECOMMENDATIONS.</li><li>THIS DRAWING PACKAGE IS BASED ON DOCUMENTS, SPECIFICATIONS AND RELATED INFORMATION PROVIDED BY THE OWNER AND/OR OWNER'S AGENT.</li><li>THE DESIGN INFORMATION INDICATED ON THE PLANS ARE INDICATED TO BE A COMPLETE AND WORKABLE SYSTEM IN ACCORDANCE WITH ALL PRODUCT MANUFACTURERS SPECIFICATIONS, EXISTING AND/OR PROPOSED DESIGN FIELD CONDITIONS, ETC. ALL MISCELLANEOUS MATERIALS, PARTS, DESIGN DIMENSIONS, WHETHER INDICATED ON THE PLANS OR NOT, SHALL BE INCLUDED AS PART OF THIS DRAWING PACKAGE.</li><li>THE GENERAL CONTRACTOR OR SUBCONTRACTORS SHALL BE HELD RESPONSIBLE FOR THE REMOVAL AND THE DISPOSAL OF MATERIALS AND ITEMS REFERRED TO AS 'DEBRIS' OR DETERMINED BY THE ARCHITECT OR OWNER TO BE REUSED.</li><li>THE GENERAL CONTRACTOR SHALL HAVE MADE ALL REQUIRED PROVISIONS FOR THE REMOVAL OF THE DEBRIS ON SITE, HAVING CHARGES, DUMPING FEES, ETC., IN HIS ORIGINAL BID SUBMISSION.</li><li>PROVIDE ALL CUTTING AND PATCHING IN EXISTING FLOORS, WALLS, AND CEILINGS AS REQUIRED FOR ALL TRADES, EXCLUDING REMOVAL AND RELOCATED ITEMS AS SHOWN.</li><li>REMOVE ALL SPECIFIC ITEMS INDICATED ON DRAWINGS, ALSO REMOVE ANY OTHER ITEM OR CONSTRUCTION AS REQUIRED TO ACCOMPLISH ALL NEW WORK AND/OR REVISION WORK TO EXISTING AREAS AS SHOWN OR DESCRIBED ELSEWHERE IN THE CONTRACT DOCUMENTS.</li><li>THE GENERAL CONTRACTOR SHALL PROVIDE AND INSTALL SIGNS, BARRICADES, FENCES, LIGHTING ETC., AS REQUIRED FOR THE PREVENTION OF THE PERSONAL INJURIES TO THE OWNERS, ITS EMPLOYEES, REPRESENTATIVES, CLIENTELE, OR OTHERS WITHIN THE AREAS OF CONSTRUCTION.</li><li>THE GENERAL CONTRACTOR SHALL TAKE ORDINARY PRECAUTIONS TO PREVENT THE DISRUPTION OF PROTECTIVE DEVICES DURING THE COURSE WORK.</li><li>GENERAL CONTRACTOR SHALL TAKE ORDINARY PRECAUTIONS TO SECURE AND PROTECT MATERIALS. MATERIALS ARE TO BE RELOCATED OR WAREHOUSED AS DETERMINED BY THE OWNER.</li><li>THE CONTRACTOR SHALL SUBMIT A CONSTRUCTION SCHEDULE PRIOR TO COMMENCEMENT OF WORK FOR THE OWNER'S APPROVAL.</li><li>THE CONTRACTOR IS TO SUBMIT SHOP DWGS. AND SAMPLES OF ALL SHOP FABRICATED ITEMS, AND AS NOTED ON PLANS, PRIOR TO INSTALLATION.</li></ul> | <p>I. ZONING CLASSIFICATION: RS-4 SINGLE FAMILY</p> <table><tr><th>SETBACKS</th><th>REQUIRED</th><th>PROPOSED</th></tr><tr><td>FRONT FIRST LEVEL</td><td>20.00'</td><td>20' PROPOSED</td></tr><tr><td>FRONT SECOND LEVEL</td><td>40.00'</td><td>40' PROPOSED</td></tr><tr><td>REAR</td><td>20.00'</td><td>20' PROPOSED</td></tr><tr><td>LEFT SIDE</td><td>7.5'</td><td>8' PROPOSED</td></tr><tr><td>RIGHT SIDE</td><td>7.5'</td><td>9' PROPOSED</td></tr></table> <p>2. LOT AREA: 7,200 SF.<br/>LOT COVERAGE (30% MAX): 2,160 SF.</p> <p>3. HOUSE AREAS:</p> <table><tr><th>FIRST FLOOR</th><th></th></tr><tr><td>PROPOSED LIVING AREA (UNDER A/C)</td><td>2,591.8 SF.</td></tr><tr><td>PROPOSED COVERED BALCONY</td><td>184.4 SF.</td></tr><tr><td>PROPOSED POOL DECK &amp; STAIRS</td><td>451.4 SF.</td></tr><tr><td>PROPOSED COVERED ENTRY &amp; STAIRS</td><td>110.8 SF.</td></tr><tr><td></td><td>1,246.6 SF.</td></tr><tr><td>TOTAL FIRST FLOOR AREA</td><td>3,406.4 SF.</td></tr></table> <p>NOT UNDER A/C</p> <table><tr><th>SECOND FLOOR</th><th></th></tr><tr><td>PROPOSED LIVING AREA (UNDER A/C)</td><td>1,472.8 SF.</td></tr><tr><td>PROPOSED COVERED BALCONY (NOT UNDER A/C)</td><td>485.4 SF.</td></tr><tr><td></td><td>1,958.2 SF.</td></tr><tr><td>TOTAL SECOND FLOOR AREA</td><td>1,958.2 SF.</td></tr></table> <p>TOTAL AREA NOT UNDER A/C: 1,732 SF.<br/>TOTAL AREA UNDER A/C: 3,632.6 SF.</p> <p>4. FEMA FIRM ZONE: AE-B<br/>FLOOD ZONE: AE-B<br/>BASE FLOOD ELEVATION: 8.00' NGVD<br/>COMMUNITY DATUM #: 12086C0307L</p> <p>SYMBOL LEGEND</p> <table><tr><td></td><td>SECTION / SHEET #</td></tr><tr><td></td><td>DOOR TYPE - REFER TO DOOR SCHEDULE</td></tr><tr><td></td><td>WINDOW TYPE - REFER TO WINDOW SCHEDULE</td></tr><tr><td></td><td>WALL TYPE - REFER TO PARTITION ASSEMBLY LEGEND</td></tr><tr><td></td><td>CEILING HEIGHT</td></tr><tr><td></td><td>FINISH FLOOR ELEVATION</td></tr><tr><td></td><td>ROOM NAME</td></tr><tr><td></td><td>STEP DOWN</td></tr><tr><td></td><td>REVISION REFERENCE</td></tr></table> | SETBACKS   | REQUIRED | PROPOSED | FRONT FIRST LEVEL | 20.00' | 20' PROPOSED | FRONT SECOND LEVEL | 40.00' | 40' PROPOSED | REAR | 20.00' | 20' PROPOSED | LEFT SIDE | 7.5' | 8' PROPOSED | RIGHT SIDE | 7.5' | 9' PROPOSED | FIRST FLOOR |  | PROPOSED LIVING AREA (UNDER A/C) | 2,591.8 SF. | PROPOSED COVERED BALCONY | 184.4 SF. | PROPOSED POOL DECK & STAIRS | 451.4 SF. | PROPOSED COVERED ENTRY & STAIRS | 110.8 SF. |  | 1,246.6 SF. | TOTAL FIRST FLOOR AREA | 3,406.4 SF. | SECOND FLOOR |  | PROPOSED LIVING AREA (UNDER A/C) | 1,472.8 SF. | PROPOSED COVERED BALCONY (NOT UNDER A/C) | 485.4 SF. |  | 1,958.2 SF. | TOTAL SECOND FLOOR AREA | 1,958.2 SF. |  | SECTION / SHEET # |  | DOOR TYPE - REFER TO DOOR SCHEDULE |  | WINDOW TYPE - REFER TO WINDOW SCHEDULE |  | WALL TYPE - REFER TO PARTITION ASSEMBLY LEGEND |  | CEILING HEIGHT |  | FINISH FLOOR ELEVATION |  | ROOM NAME |  | STEP DOWN |  | REVISION REFERENCE | <ul style="list-style-type: none"><li>PROPOSED NEW RESIDENCE TWO STORY, AS SHOWN ON PLANS.</li></ul> <p>FLOODPLAIN MANAGEMENT INFORMATION</p> <table><tr><td>FLOOD ZONE:</td><td>AE-B</td></tr><tr><td>BASE FLOOD ELEVATION:</td><td>8.00' NGVD</td></tr><tr><td>DESIGN FLOOD ELEVATION (DFE):</td><td>13.00' NGVD</td></tr><tr><td>PROPOSED TOP OF BOTTOM FLOOR (INCLUDING CRAWLSPACE, OR ENCLOSURE FLOOR):</td><td>6.58' NGVD</td></tr><tr><td>PROPOSED LOWEST FLOOR:</td><td>19.58' NGVD</td></tr><tr><td>PROPOSED TOP OF NEXT HIGHER FLOOR:</td><td>32.58' NGVD</td></tr><tr><td>PROPOSED GARAGE ELEVATION:</td><td>6.58' NGVD</td></tr><tr><td>ADJUSTED GRADE ELEVATION:</td><td>6.14' NGVD</td></tr><tr><td>PROPOSED LOWEST ADJACENT GRADE NEXT TO BUILDING:</td><td>4.45' NGVD</td></tr><tr><td>PROPOSED HIGHEST ADJACENT GRADE NEXT TO BUILDING:</td><td>5.15' NGVD</td></tr><tr><td>LOWEST ELEVATION OF MACHINERY OR EQUIPMENT SERVICING THE BUILDING:</td><td>19.58' NGVD</td></tr><tr><td>FLOOD DESIGN CLASS (ASCE/SEI 24-14 TABLE 1-1):</td><td>2</td></tr><tr><td>FIRM MAP:</td><td>12086C0307L</td></tr></table> <p>DRIVEWAY DETAIL</p> <p>SCALE: N.T.S.</p> | FLOOD ZONE: | AE-B | BASE FLOOD ELEVATION: | 8.00' NGVD | DESIGN FLOOD ELEVATION (DFE): | 13.00' NGVD | PROPOSED TOP OF BOTTOM FLOOR (INCLUDING CRAWLSPACE, OR ENCLOSURE FLOOR): | 6.58' NGVD | PROPOSED LOWEST FLOOR: | 19.58' NGVD | PROPOSED TOP OF NEXT HIGHER FLOOR: | 32.58' NGVD | PROPOSED GARAGE ELEVATION: | 6.58' NGVD | ADJUSTED GRADE ELEVATION: | 6.14' NGVD | PROPOSED LOWEST ADJACENT GRADE NEXT TO BUILDING: | 4.45' NGVD | PROPOSED HIGHEST ADJACENT GRADE NEXT TO BUILDING: | 5.15' NGVD | LOWEST ELEVATION OF MACHINERY OR EQUIPMENT SERVICING THE BUILDING: | 19.58' NGVD | FLOOD DESIGN CLASS (ASCE/SEI 24-14 TABLE 1-1): | 2 | FIRM MAP: | 12086C0307L |
| SETBACKS   | REQUIRED   | PROPOSED   | |
| FRONT FIRST LEVEL   | 20.00'   | 20' PROPOSED   | |
| FRONT SECOND LEVEL   | 40.00'   | 40' PROPOSED   | |
| REAR   | 20.00'   | 20' PROPOSED   | |
| LEFT SIDE   | 7.5'   | 8' PROPOSED   | |
| RIGHT SIDE   | 7.5'   | 9' PROPOSED   | |
| FIRST FLOOR   | |
| PROPOSED LIVING AREA (UNDER A/C)   | 2,591.8 SF.   | |
| PROPOSED COVERED BALCONY   | 184.4 SF.   | |
| PROPOSED POOL DECK & STAIRS   | 451.4 SF.   | |
| PROPOSED COVERED ENTRY & STAIRS   | 110.8 SF.   | |
|   | 1,246.6 SF.   | |
| TOTAL FIRST FLOOR AREA   | 3,406.4 SF.   | |
| SECOND FLOOR   | |
| PROPOSED LIVING AREA (UNDER A/C)   | 1,472.8 SF.   | |
| PROPOSED COVERED BALCONY (NOT UNDER A/C)   | 485.4 SF.   | |
|   | 1,958.2 SF.   | |
| TOTAL SECOND FLOOR AREA   | 1,958.2 SF.   | |
|   | SECTION / SHEET #   | |
|   | DOOR TYPE - REFER TO DOOR SCHEDULE   | |
|   | WINDOW TYPE - REFER TO WINDOW SCHEDULE   | |
|   | WALL TYPE - REFER TO PARTITION ASSEMBLY LEGEND   | |
|   | CEILING HEIGHT   | |
|   | FINISH FLOOR ELEVATION   | |
|   | ROOM NAME   | |
|   | STEP DOWN   | |
|   | REVISION REFERENCE   | |
| FLOOD ZONE:   | AE-B   | |
| BASE FLOOD ELEVATION:   | 8.00' NGVD   | |
| DESIGN FLOOD ELEVATION (DFE):   | 13.00' NGVD   | |
| PROPOSED TOP OF BOTTOM FLOOR (INCLUDING CRAWLSPACE, OR ENCLOSURE FLOOR):   | 6.58' NGVD   | |
| PROPOSED LOWEST FLOOR:   | 19.58' NGVD   | |
| PROPOSED TOP OF NEXT HIGHER FLOOR:   | 32.58' NGVD   | |
| PROPOSED GARAGE ELEVATION:   | 6.58' NGVD   | |
| ADJUSTED GRADE ELEVATION:   | 6.14' NGVD   | |
| PROPOSED LOWEST ADJACENT GRADE NEXT TO BUILDING:   | 4.45' NGVD   | |
| PROPOSED HIGHEST ADJACENT GRADE NEXT TO BUILDING:   | 5.15' NGVD   | |
| LOWEST ELEVATION OF MACHINERY OR EQUIPMENT SERVICING THE BUILDING:   | 19.58' NGVD   | |
| FLOOD DESIGN CLASS (ASCE/SEI 24-14 TABLE 1-1):   | 2   | |
| FIRM MAP:   | 12086C0307L   | |
| DESIGN CRITERIA   | AERIAL VIEW   | DRAWING INDEX   | |
| <p>A- APPLICABLE BUILDING CODES<br/>FLORIDA BUILDING CODE 1TH EDITION (2020) - BUILDING<br/>FLORIDA BUILDING CODE 1TH EDITION (2020) - RESIDENTIAL<br/>FLORIDA FIRE PREVENTION CODE 2020 7TH EDITION<br/>NFPA 101-2018<br/>NATIONAL ELECTRICAL CODE EDITION / NEC 2017</p> <p>B- CONSTRUCTION TYPE: VLB</p> <p>C- ASCE 7-10<br/>BASIC WIND SPEED: 116 MPH<br/>EXPOSURE C<br/>IMPORTANCE FACTOR: 1.10<br/>CATEGORY II</p>   | <p>505 S SHORE DRIVE</p>   | <p>ARCHITECTURAL</p> <ul style="list-style-type: none"><li>A-1 SITE PLAN &amp; NOTES</li><li>A-2 DIAGRAMS</li><li>A-2-1 SETBACK GROUND FLOOR PLAN</li><li>A-2-2 SETBACK FIRST FLOOR PLAN</li><li>A-2-3 SETBACK SECOND FLOOR PLAN</li><li>A-3 PROPOSED GROUND FLOOR PLAN &amp; NOTES</li><li>A-4 PROPOSED 1ST FLOOR PLAN</li><li>A-5 PROPOSED 2ND FLOOR PLAN</li><li>A-6 PROPOSED ROOF PLAN</li><li>A-7 PROPOSED REFLECTING CEILING PLAN</li><li>A-8 PROPOSED ELEVATIONS</li><li>A-9 PROPOSED ELEVATIONS</li><li>A-10 STAIRS PLANS &amp; SECTION</li><li>A-11 SECTIONS</li><li>A-11-1 SECTIONS</li><li>A-11-2 SECTIONS</li><li>A-11-3 SECTIONS</li><li>A-11-4 SECTIONS</li><li>A-11-5 SECTIONS</li><li>A-11-6 SECTIONS</li><li>A-11-7 SECTIONS</li><li>A-11-8 SECTIONS</li><li>A-11-9 SECTIONS</li><li>A-11-10 SECTIONS</li><li>A-11-11 SECTIONS</li><li>A-11-12 SECTIONS</li><li>A-11-13 SECTIONS</li><li>A-11-14 SECTIONS</li><li>A-11-15 SECTIONS</li><li>A-11-16 SECTIONS</li><li>A-11-17 SECTIONS</li></ul> | |
| LEGAL DESCRIPTION   | |
| <p>FOLIO: 02-3203-007-1040<br/>OWNER NAME: JACK VINCENT ZAHRA<br/>PROPERTY ADDRESS: 505 S SHORE DR MIAMI, FL 33141<br/>LOT 1, BLOCK 59, OF NORMANDY GOLF COURSE SUB, ACCORDING TO THE PLAT THEREOF AS RECORDED IN PLAT BOOK 44 AT PAGE 62, OF THE PUBLIC RECORDS OF MIAMI-DADE COUNTY, FLORIDA.</p>   | |

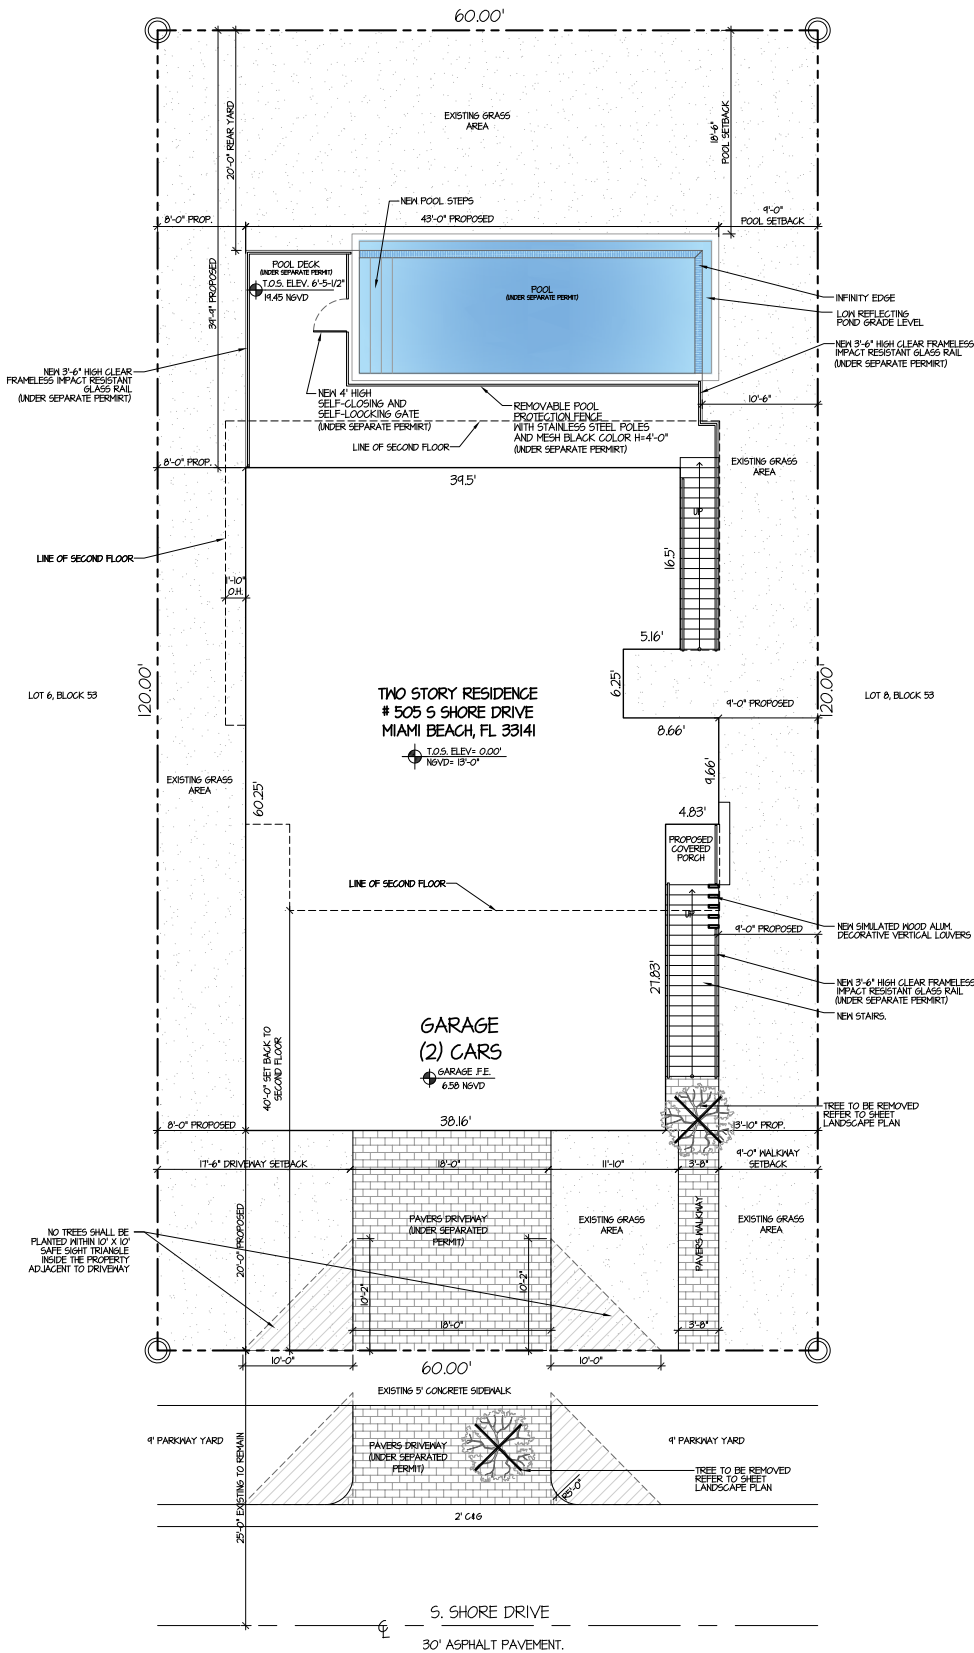

AGUSTIN LUGONES,R.A.  
License No. AR 13981  
3370 SW 6th ST.  
MIAMI, FL 33135  
PH: 305 300 5168

PROJECT NAME  
**VINCENT  
RESIDENCE**

NEW STORY RESIDENCE

PROJECT ADDRESS  
**505 S SHORE DRIVE  
MIAMI BEACH, FL. 33141**

| REVISION |
|----------|
|          |
|          |
|          |
|          |
|          |

Project No: 2021-426  
Scale: AS NOTED  
Date: 10-27-2021  
Drawn: J.A.G.G.  
Checked: J.V. / J.M.V.  
CAD File: 505 S SHORE DRIVE 04-10-23.dwg



DRAWING TITLE  
**SITE PLAN**

SHEET NO.








SITE PLAN

SCALE: 1/8"=1'-0"

NOTE: CONTRACTOR TO FIELD VERIFY ALL DIMENSIONS PRIOR TO FABRICATION & SITE CONDITIONS

A-1

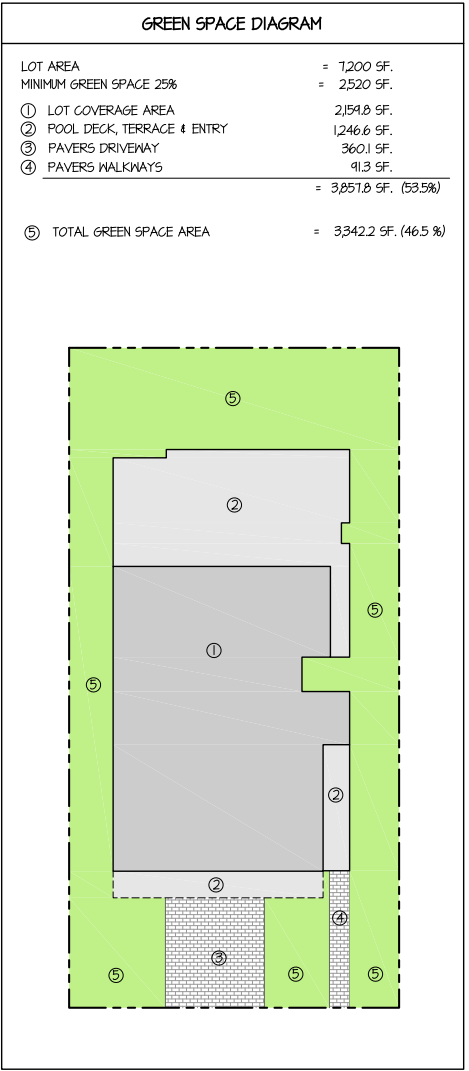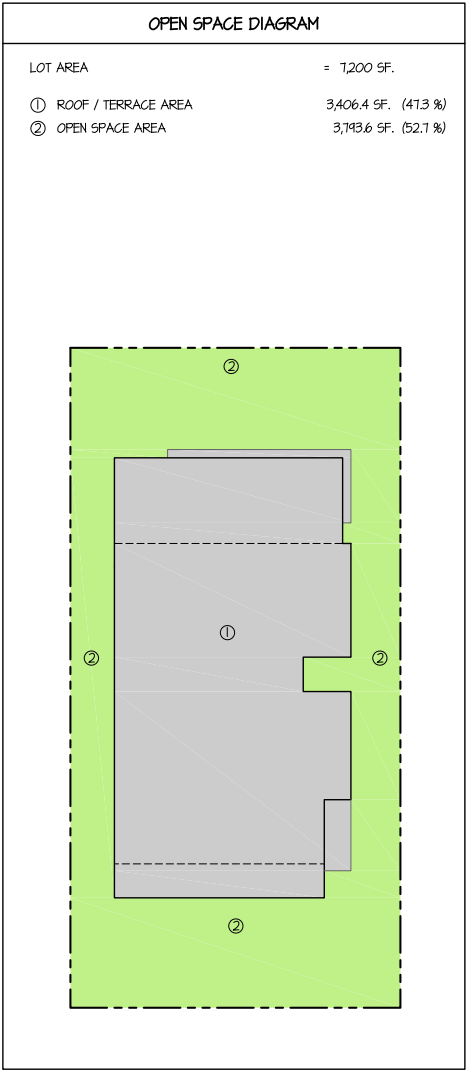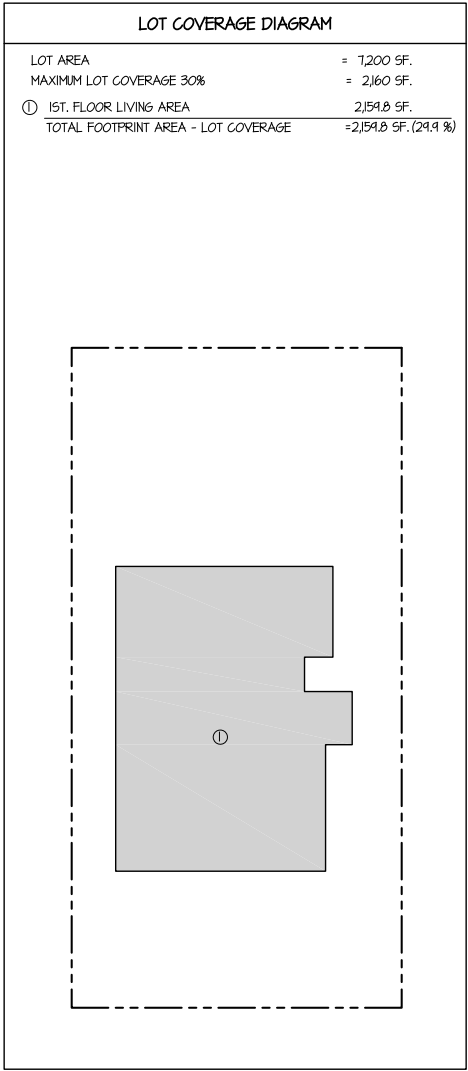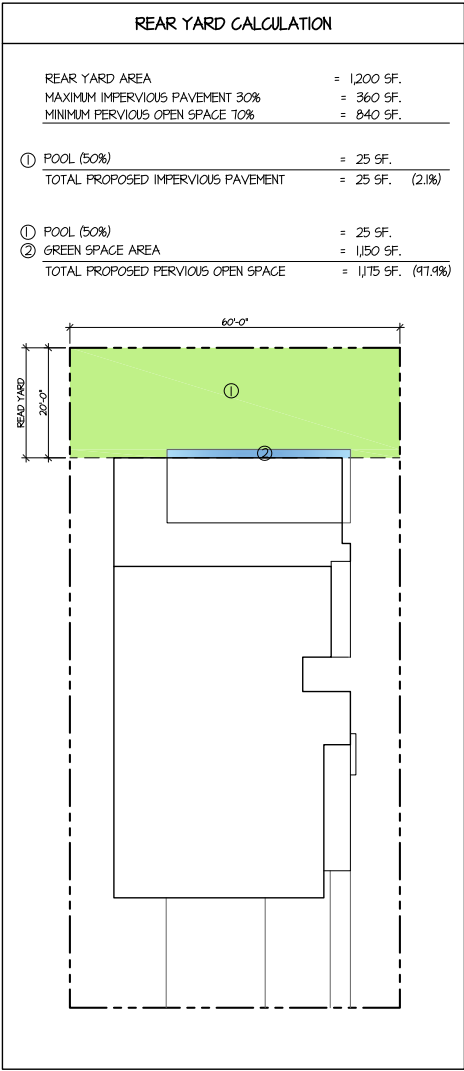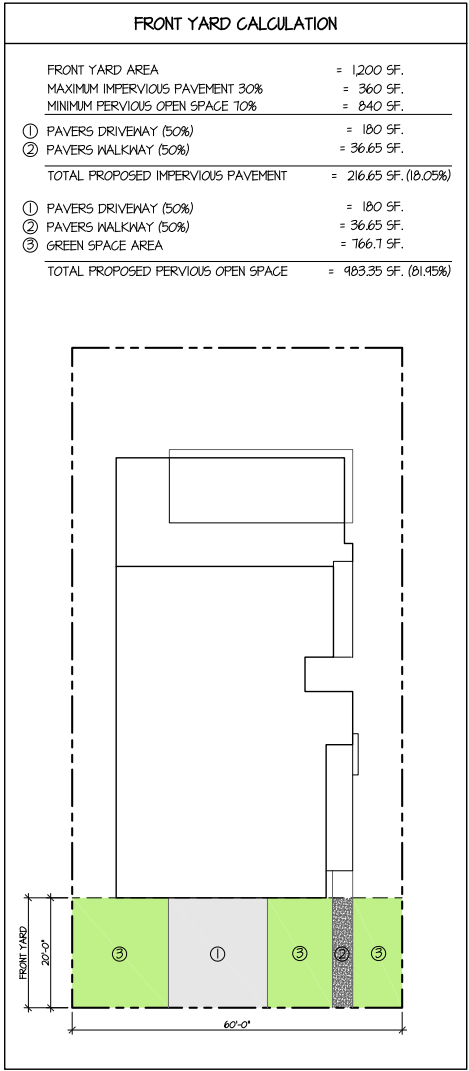


AGUSTIN LUGONES, R.A.  
License No. AR 13981  
3370 SW 6th ST.  
MIAMI, FL 33135  
PH: 305 300 5168

PROJECT NAME  
**VINCENT  
RESIDENCE**  
NEW STORY RESIDENCE  
PROJECT ADDRESS  
505 S SHORE DRIVE  
MIAMI BEACH, FL. 33141

REVISION  
Project No: 2021-426  
Scale: AS NOTED  
Date: 10-27-2021  
Drawn: J.A.G.G.  
Checked: J.V. / J.M.V.  
CAD File: 505 S SHORE DRIVE 04-10-23.dwg

DRAWN  
  
DRAWING TITLE

DIAGRAMS  
SHEET NO.

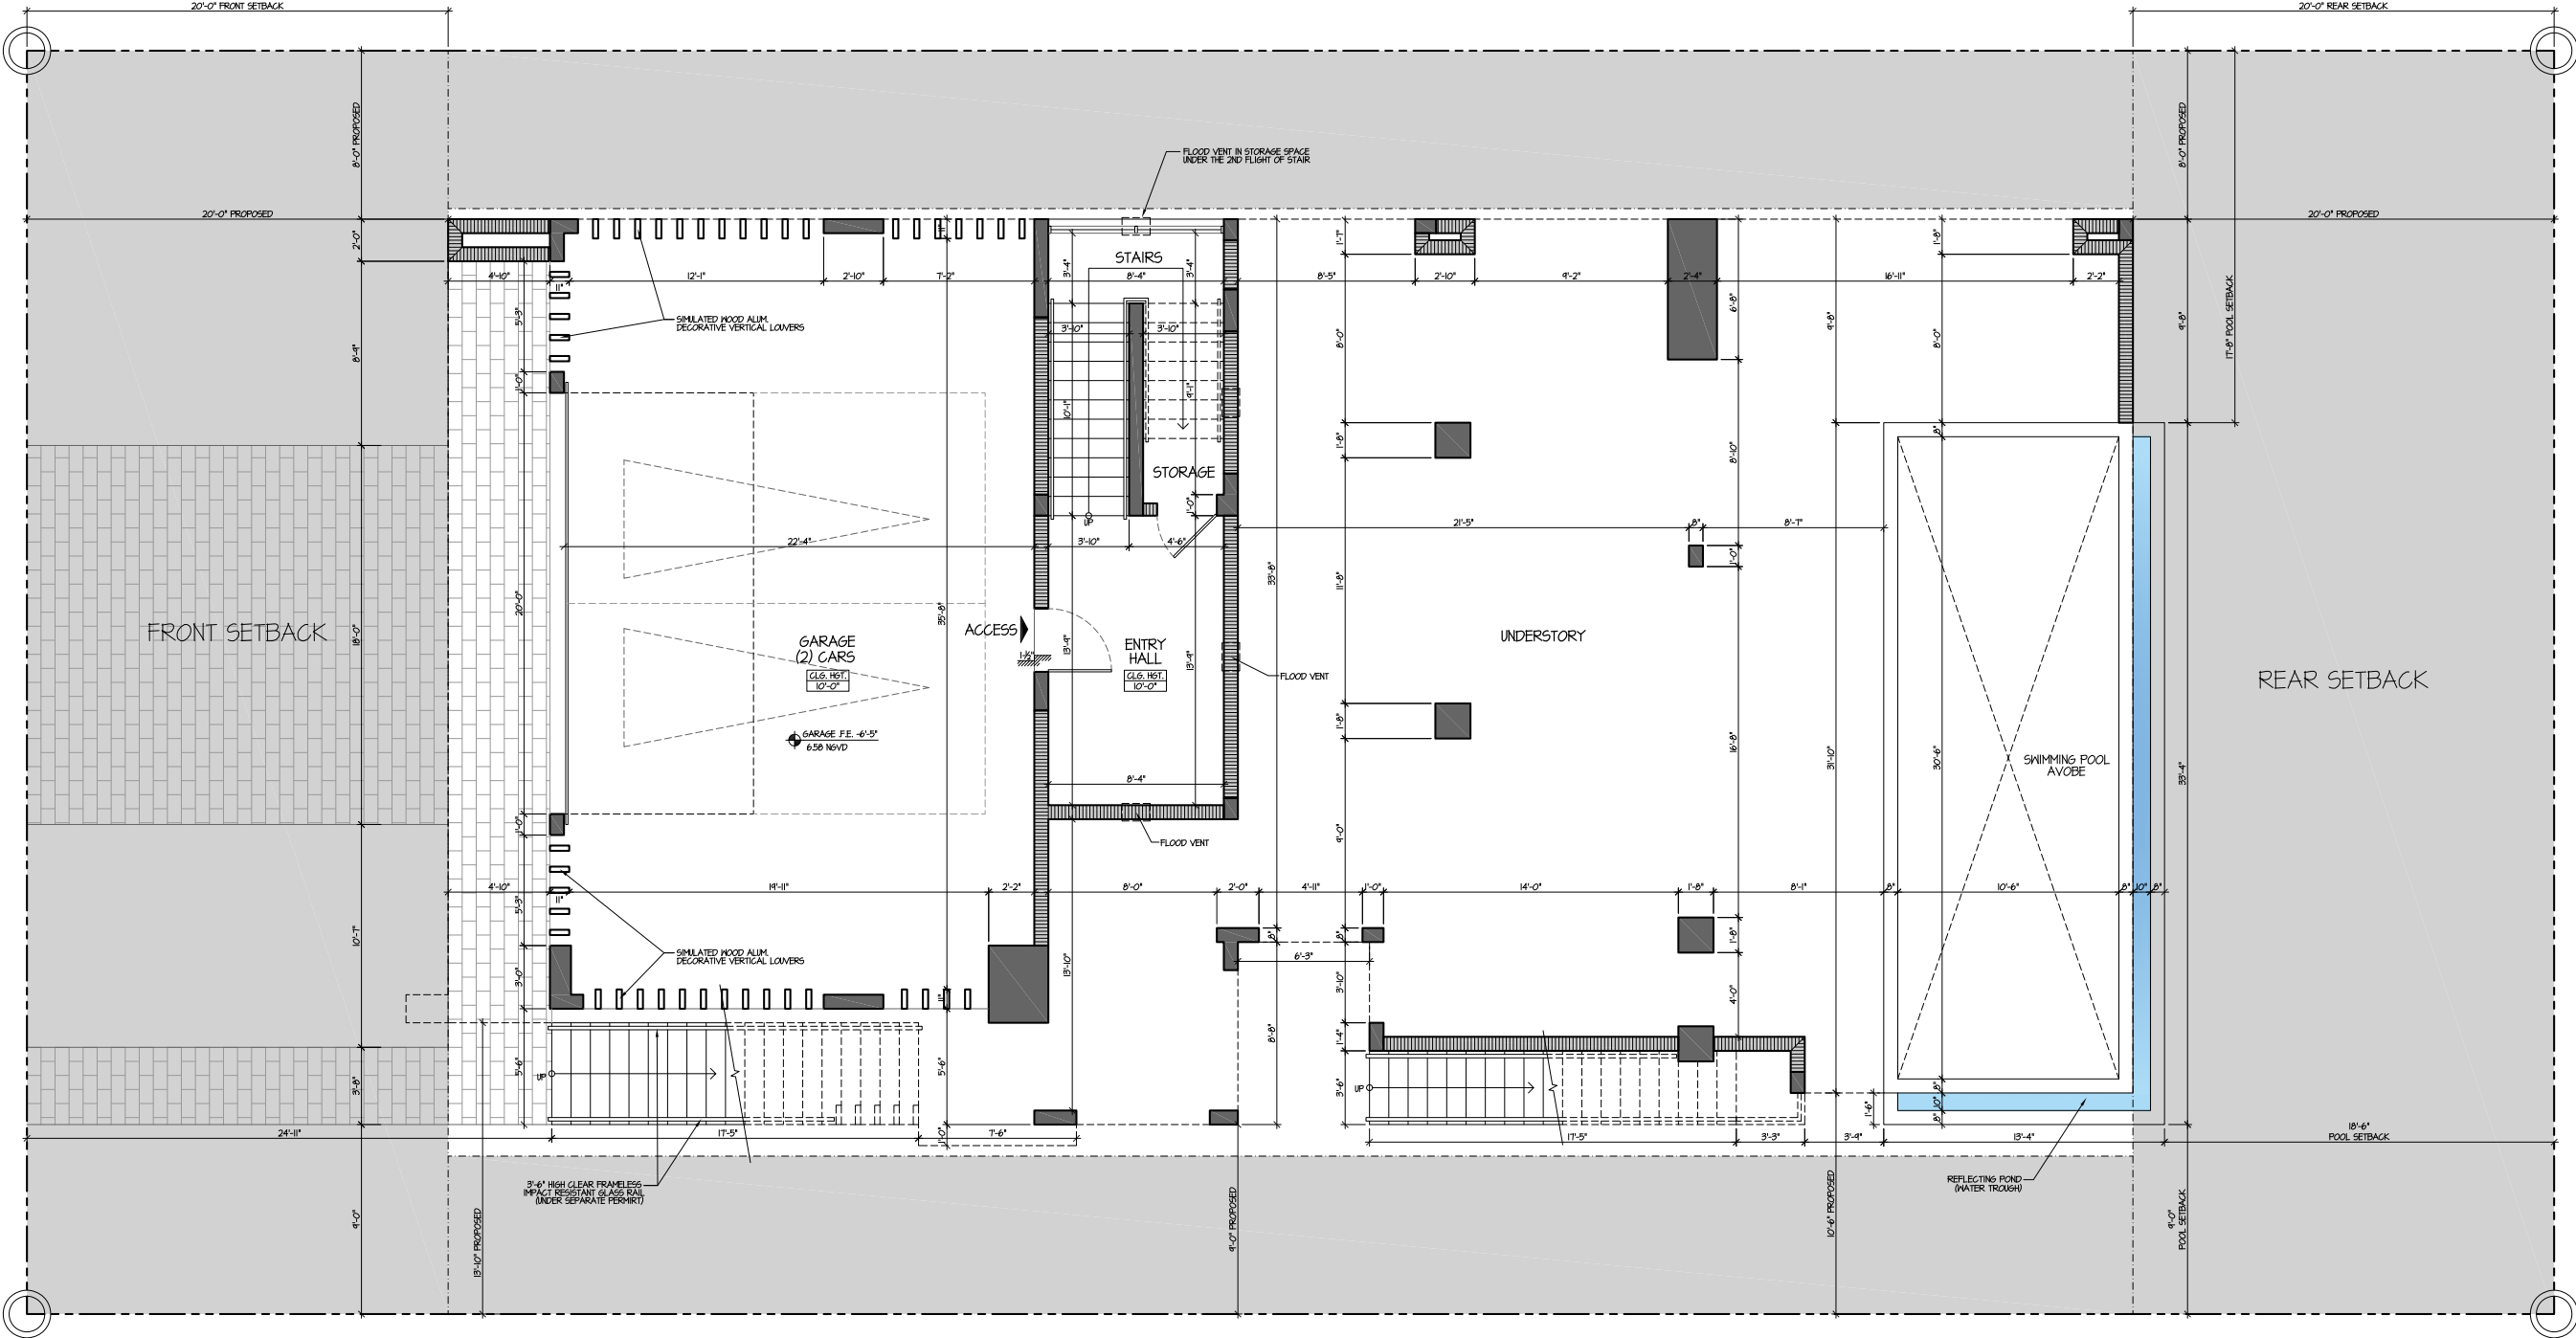

AGUSTIN LUGONES, R.A.  
License No. AR 13981  
3370 SW 6th ST.  
MIAMI, FL 33135  
PH: 305 300 5168

PROJECT NAME  
**VINCENT  
RESIDENCE**

NEW STORY RESIDENCE

PROJECT ADDRESS  
**505 S SHORE DRIVE  
MIAMI BEACH, FL. 33141**

| REVISION |
|----------|
|          |
|          |
|          |
|          |
|          |

|             |                                |
|-------------|--------------------------------|
| Project No: | 2021-426                       |
| Scale:      | AS NOTED                       |
| Date:       | 10-27-2021                     |
| Drawn:      | J.A.G.G.                       |
| Checked:    | J.V. / J.M.V.                  |
| CAD File:   | 505 S SHORE DRIVE 04-10-23.dwg |



DRAWING TITLE  
**SETBACK  
GROUND FLOOR  
PLAN**


SHEET NO.

**A-2.1**

| SYMBOL LEGEND |                                                    |
|---------------|----------------------------------------------------|
|               | NEW CMU WALL                                       |
|               | NEW INTERIOR PARTITION WALL                        |
|               | NEW CONCRETE COLUMN<br>(REFER TO STRUCTURAL DWG'S) |
|               | STEP DOWN                                          |
|               | BEDROOM ROOM NAME                                  |
|               | CEILING HEIGHT                                     |
|               | FINISH FLOOR ELEVATION                             |

**SETBACK GROUND FLOOR PLAN**  
SCALE: 1/4" = 1'-0"

NOTE: CONTRACTOR TO FIELD VERIFY ALL DIMENSIONS PRIOR TO FABRICATION & SITE CONDITIONS

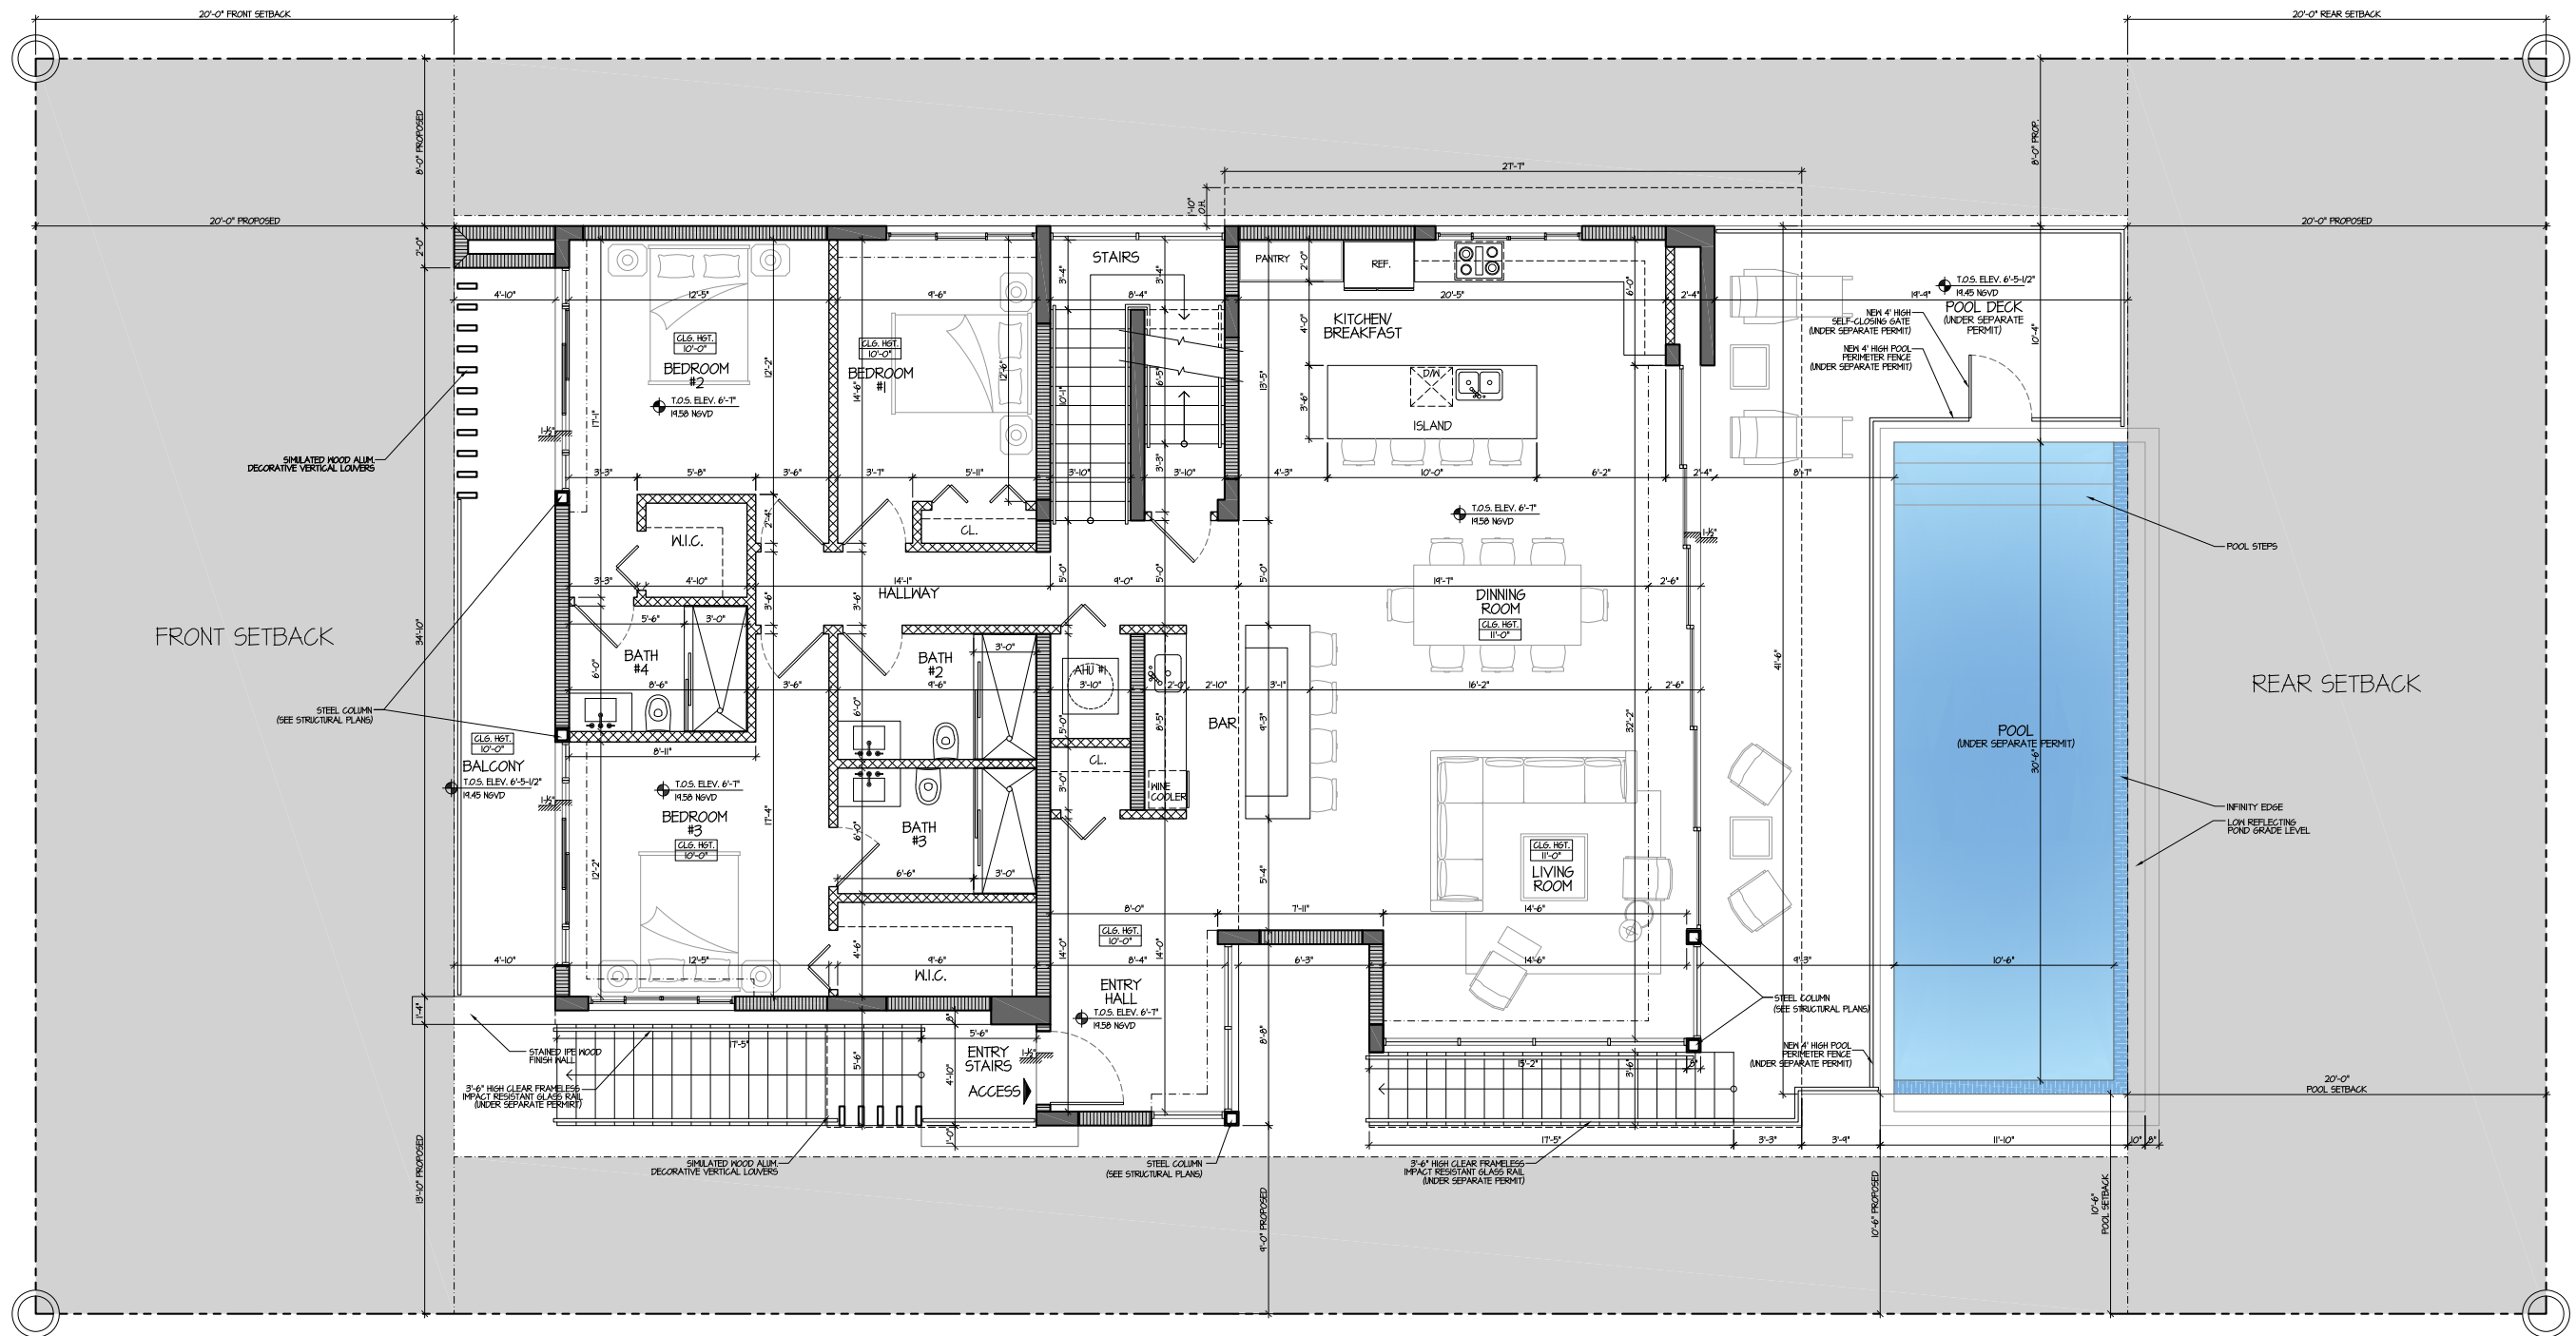

**AGUSTIN LUGONES, R.A.**  
License No. AR 13981  
3370 SW 6th ST.  
MIAMI, FL 33135  
PH: 305 300 5168

PROJECT NAME  
**VINCENT  
RESIDENCE**

NEW STORY RESIDENCE

PROJECT ADDRESS  
**505 S SHORE DRIVE  
MIAMI BEACH, FL 33141**

| REVISION |
|----------|
|          |
|          |
|          |
|          |
|          |

Project No: 2021-426  
Scale: AS NOTED  
Date: 10-27-2021  
Drawn: J.A.G.G.  
Checked: J.V. / J.M.V.  
CAD File: 505 S SHORE DRIVE 04-10-23.dwg

DRAWN



DRAWING TITLE  
**SETBACK  
FIRST FLOOR  
PLAN**


SHEET NO.

| SYMBOL LEGEND |                                                    |
|---------------|----------------------------------------------------|
|               | NEW C.M.U. WALL                                    |
|               | NEW INTERIOR PARTITION WALL                        |
|               | NEW CONCRETE COLUMN<br>(REFER TO STRUCTURAL DWG'S) |
|               | STEP DOWN                                          |
|               | BEDROOM ROOM NAME                                  |
|               | CEILING HEIGHT                                     |
|               | FINISH FLOOR ELEVATION<br>NGVD 0.00'               |

**SETBACK FIRST FLOOR PLAN**  
SCALE: 1/4" = 1'-0"

NOTE: CONTRACTOR TO FIELD VERIFY ALL DIMENSIONS PRIOR TO FABRICATION & SITE CONDITIONS

**A-2.2**

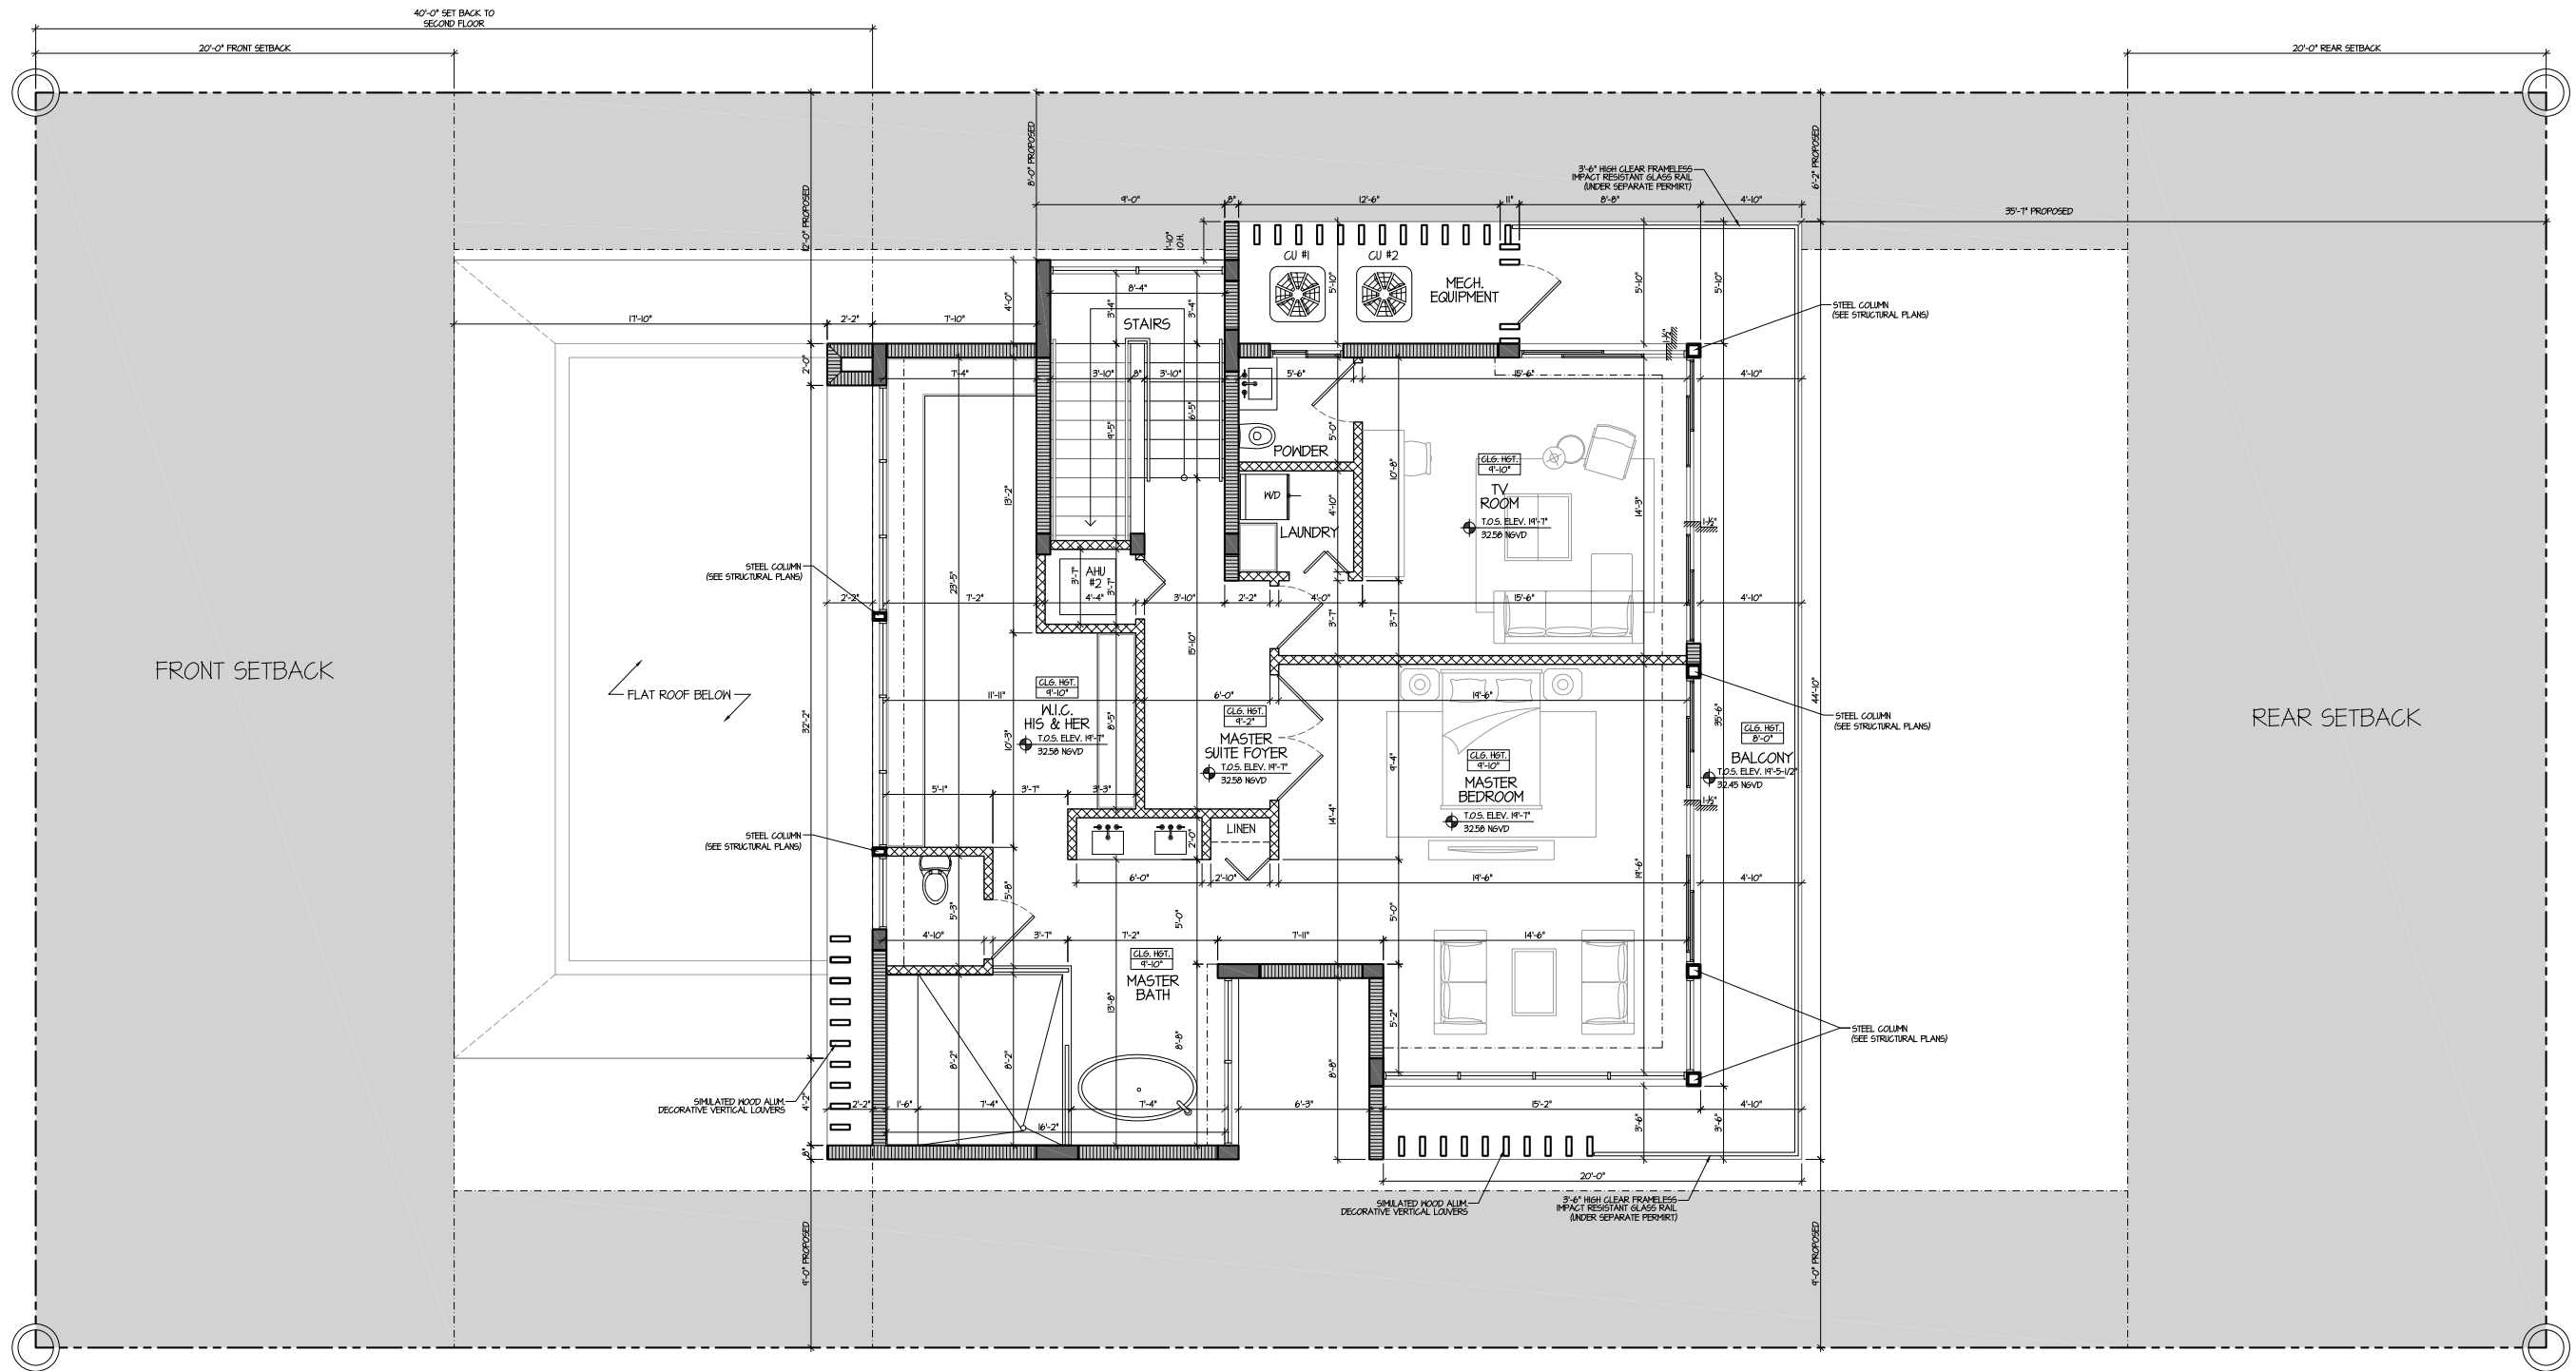

**AGUSTIN LUGONES, R.A.**  
License No. AR 13981  
3370 SW 6th ST.  
MIAMI, FL 33135  
PH: 305 300 5168

PROJECT NAME  
**VINCENT  
RESIDENCE**

NEW STORY RESIDENCE

PROJECT ADDRESS  
**505 S SHORE DRIVE  
MIAMI BEACH, FL. 33141**

| REVISION |
|----------|
|          |
|          |
|          |
|          |
|          |

Project No: 2021-426  
Scale: AS NOTED  
Date: 10-27-2021  
Drawn: J.A.G.G.  
Checked: J.V. / J.M.V.  
CAD File: 505 S SHORE DRIVE 04-10-23.dwg



DRAWING TITLE  
**SETBACK  
SECOND FLOOR  
PLAN**

SHEET NO.

| SYMBOL LEGEND |                                                    |
|---------------|----------------------------------------------------|
|               | NEW C.M.U. WALL                                    |
|               | NEW INTERIOR PARTITION WALL                        |
|               | NEW CONCRETE COLUMN<br>(REFER TO STRUCTURAL DWG'S) |
|               | STEP DOWN                                          |
|               | BEDROOM ROOM NAME                                  |
|               | CEILING HEIGHT                                     |
|               | FINISH FLOOR ELEVATION<br>NGVD 0.00'               |

**SETBACK SECOND FLOOR PLAN**  
SCALE: 1/4" = 1'-0"


NOTE: CONTRACTOR TO FIELD VERIFY ALL DIMENSIONS PRIOR TO FABRICATION & SITE CONDITIONS

**A-2.3**





| PARTITION ASSEMBLY LEGEND |                |                             |                               |                    |                             | LEGEND   |  |
|---------------------------|----------------|-----------------------------|-------------------------------|--------------------|-----------------------------|---|--|
|                           |                |                             |                               |                    |                             | <div>1. 8" CONCRETE MASONRY UNIT</div> <div>2. (2) COATS - 3/4" STUCCO FINISH</div> <div>3. 1" X 2" PRESSURE TREATED FLOORING</div> <div>4. FOL INSULATION R-4)</div> <div>5. 1/2" X 3/8" (25 GA) METAL STRIPS @ 24" C/C</div> <div>6. 5/8" TYPE "X" FIRE RATED GYPSUM BOARD</div> <div>7. 1/2" GYPSUM BOARD</div> <div>8. K-II BATT INSULATION (PAPER BACKED)</div> <div>9. 1/2" MOISTURE RESISTANT (CEMENT GYP) BOARD OR "DUROCK" BOARD</div> <div>10. CERAMIC TILE</div>   |  |
| DRYWALL PARTITION         | BATH PARTITION | 8' CMU & DN WALL            | 8' CMU WALL                   | 8' CMU WALL        | DN (1 HR) FIRE RATED UL-489 |   |  |
| SYMBOL LEGEND             |                |                             |                               |                    |                             | KEY NOTES   |  |
|                           |                |                             |                               |                    |                             | <div>1. NEW BATHROOM (FLOOR, WALLS &amp; FIXTURES)</div> <div>2. "DUROCK" BOARD AT ALL NET AREAS</div> <div>3. ENCLOSURE TEMPERED GLASS CAT. II</div> <div>4. FREE STANDING TUB</div> <div>5. BENCH</div> <div>6. NEW PLUMBING FIXTURE</div> <div>7. NEW APPLIANCE</div> <div>8. CABINETS BY OWNER</div> <div>9. BUILT-IN CLOSET BY OWNER</div> <div>10. BUILT-IN PANTRY BY OWNER</div> <div>11. BUILT-IN LINEN BY OWNER</div> <div>12. NEW 42" RAILING (UNDER SEPARATED PERMIT)</div> <div>13. 36" HIGH COUNTERTOP</div> <div>14. 42" HIGH COUNTERTOP</div> <div>15. TILE FLOOR FINISH</div> <div>16. NEW SOFFIT (SEE DETAIL)</div> |  |
| EXISTING TO REMAIN        | NEW CMU WALL   | NEW INTERIOR PARTITION WALL | NEW FIRE RATED PARTITION WALL | NEW SOFFIT         | EXISTING                    |   |  |
|                           |                |                             |                               |                    |                             | <div>17. NEW CEILING (SEE DETAIL)</div> <div>18. CONCRETE LANDING AND/OR STEPS</div> <div>19. TANK WATER HEATER</div> <div>20. DRYER &amp; WASHER STACKABLE</div> <div>21. NEW 16"x20" FLOOD VENTS (SEE DWG'S DETAILS)</div> <div>22. WALL MOUNTED TOILET</div>   |  |
| STEP DOWN                 | RELOCATE       | SECTION # / SHEET #         | CEILING HEIGHT                | REVISION REFERENCE | TOP OF ROOF ELEV.           | NEW CEILING (SEE DETAIL)   |  |
|                           |                |                             |                               |                    |                             | CONCRETE LANDING AND/OR STEPS   |  |
|                           |                |                             |                               |                    |                             | TANK WATER HEATER   |  |
|                           |                |                             |                               |                    |                             | DRYER & WASHER STACKABLE   |  |
|                           |                |                             |                               |                    |                             | NEW 16"x20" FLOOD VENTS (SEE DWG'S DETAILS)   |  |
|                           |                |                             |                               |                    |                             | WALL MOUNTED TOILET   |  |

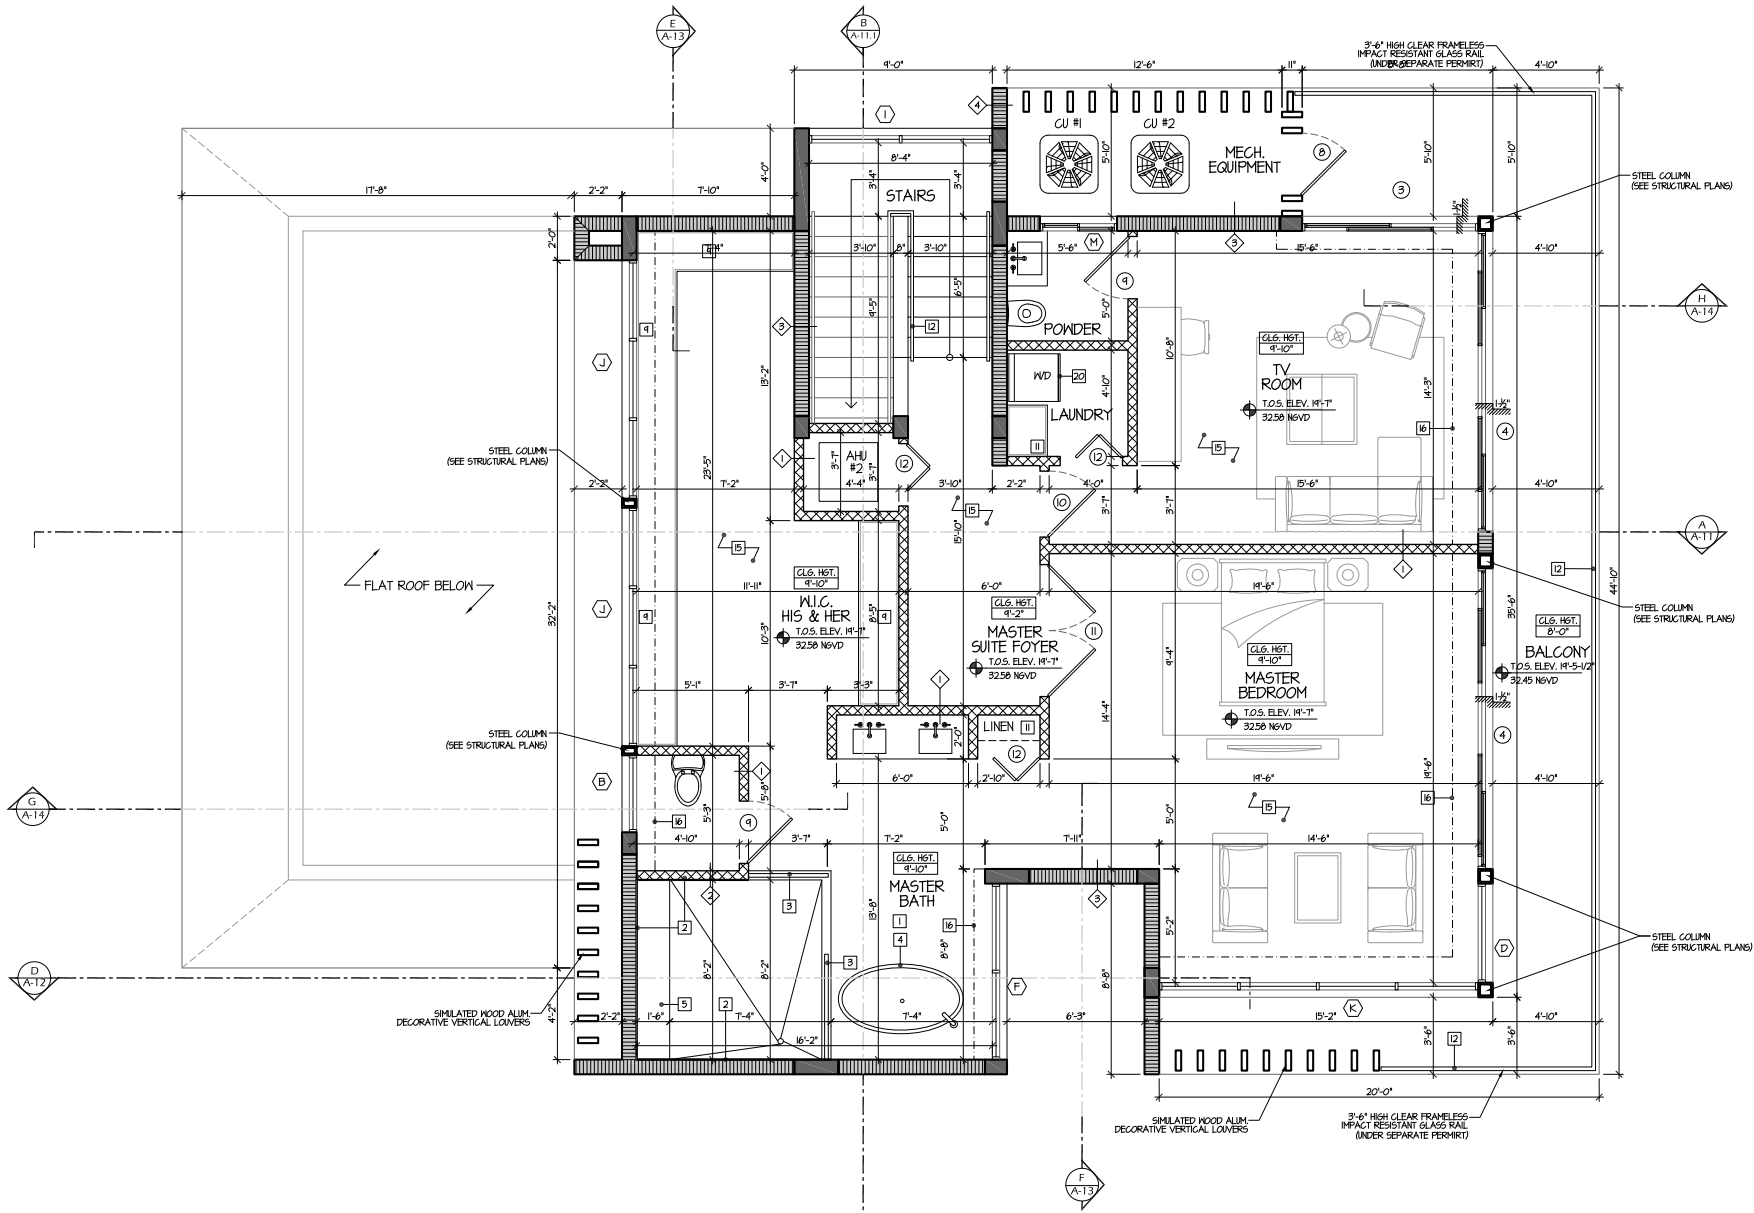

PROPOSED 2ND FLOOR PLAN PROPOSED A  
SCALE: 1/4" = 1'-0"

AGUSTIN LUGONES,R.A.  
License No. AR 13981  
3370 SW 6th ST.  
MIAMI, FL 33135  
PH: 305 300 5168

PROJECT NAME

VINCENT  
RESIDENCE

NEW STORY RESIDENCE

PROJECT ADDRESS

505 S SHORE DRIVE  
MIAMI BEACH, FL 33141

REVISION

Project No: 2021-426  
Scale: AS NOTED  
Date: 10-27-2021  
Drawn: J.A.G.G.  
Checked: J.V. / J.M.V.  
CAD File: 505 S SHORE DRIVE 04-10-23.dwg

DRAWN



DRAWING TITLE

PROPOSED 2ND  
FLOOR PLAN

SHEET NO.


A-5

NOTE: CONTRACTOR TO FIELD VERIFY ALL DIMENSIONS PRIOR TO FABRICATION & SITE CONDITIONS


| GENERAL ROOFING NOTES                                                         |   |
|-------------------------------------------------------------------------------|---|
| 1.                                                                            | THE ROOFING PLAN IS GENERAL IN NATURE AND INDICATES APPROXIMATE CONDITIONS AT THE PROJECT SITE AT THE TIME THE ROOFING IS READY TO BE INSTALLED. THE CONTRACTOR SHALL NOTIFY ARCHITECT OF ANY DISCREPANCIES PRIOR TO PROCEEDING WITH THE WORKS. |
| 2.                                                                            | GENERAL CONTRACTOR TO COORDINATE WITH TRUSS MANUFACTURER AND MECHANICAL CONTRACTOR. THE PROVISION OF ALL A/C DUCT WORK OPENINGS THROUGH TRUSSES. SUBMIT SHOP DINGS. TO ARCHITECT FOR APPROVAL.                                                  |
| 3.                                                                            | GENERAL CONTRACTOR AND TRUSS MANUFACTURER TO COORDINATE ALIGNMENT OF TRUSSES. IF ANY DISCREPANCIES, CONTACT ARCHITECT PRIOR TO FABRICATION OF TRUSSES.                                                                                          |
| <p>NOTE:<br/>FOR COMPLETE ROOF PLAN DETAILS REFER TO STRUCTURAL DRAWINGS.</p> |   |

- NOTE:  
FOR COMPLETE ROOF PLAN DETAILS REFER TO STRUCTURAL DRAWINGS.


SCALE: 1/4" = 1'-0"

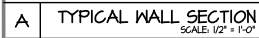

A-6

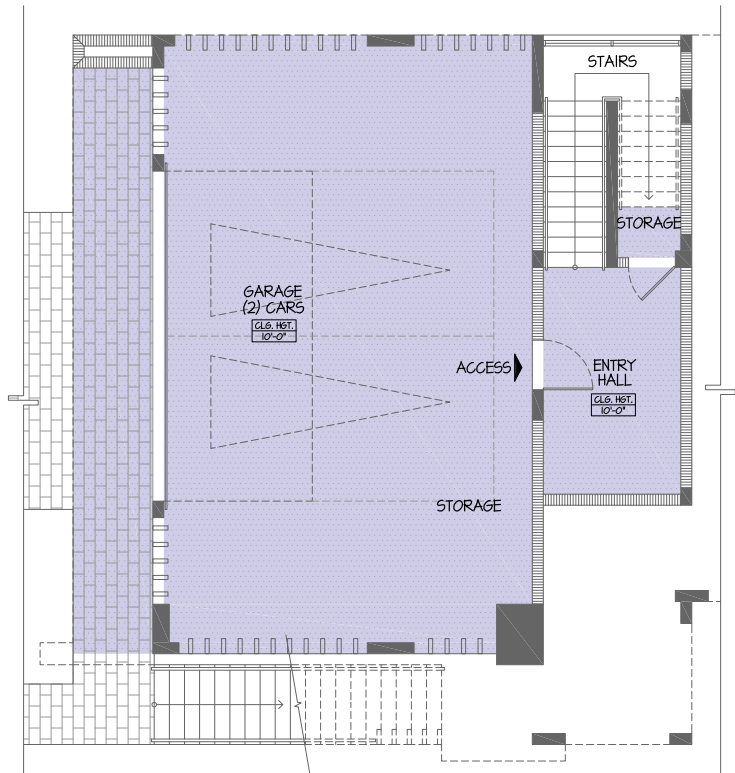


PROPOSED GROUND FLOOR REFLECTING CEILING PLAN  
SCALE: 3/16" = 1'-0"

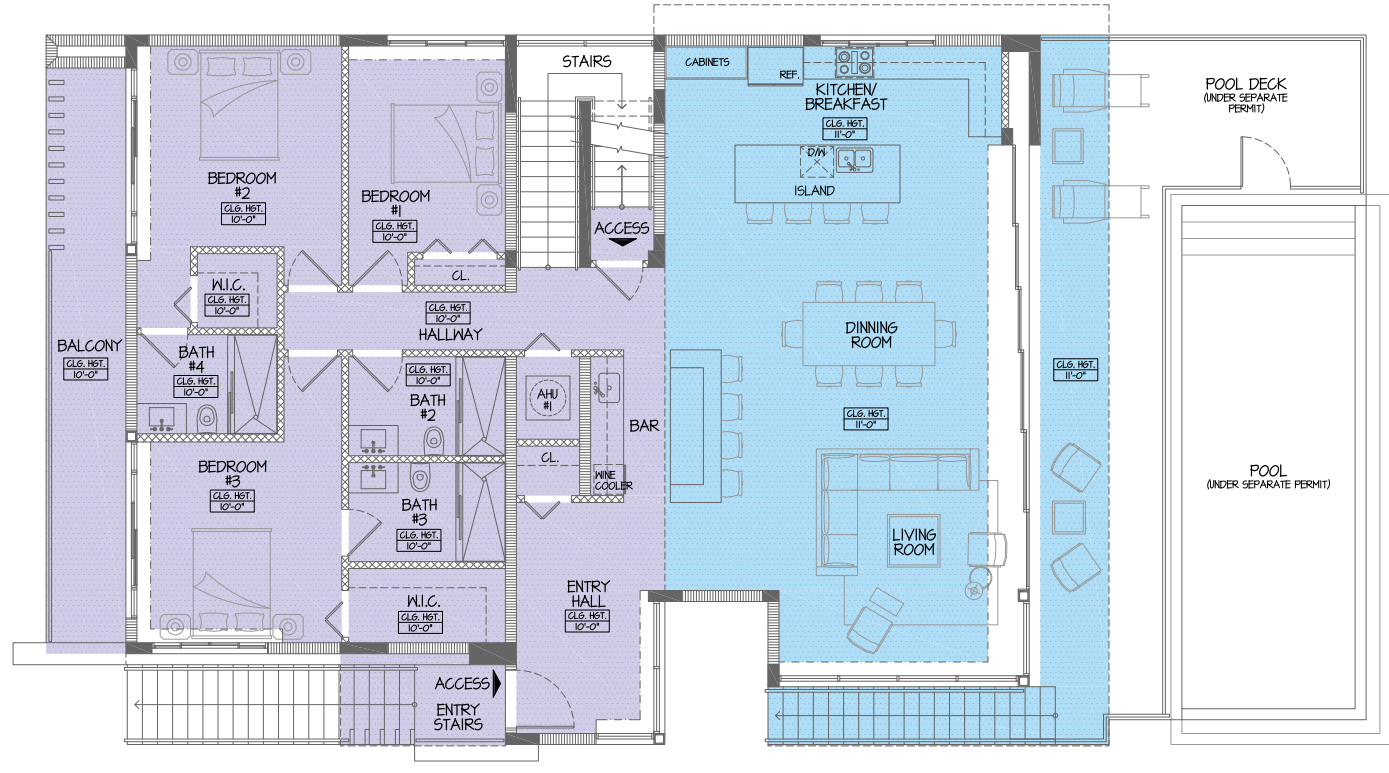

PROPOSED 1ST FLOOR REFLECTING CEILING PLAN  
SCALE: 3/16" = 1'-0"

| CEILING HEIGHTS NOTES   |                 |
|---|-----------------|
| CEILING HEIGHTS GIVEN ARE FROM TOP OF SLAB TO BOTTOM OF CEILING FRAMING MEMBER DIMENSIONS SHOWN DO NOT ACCOUNT FOR FLOOR & C.L.G. FINISHES.                                  |                 |
| DROPPED CEILING NOTE   |                 |
| 5/8" G.X.B. TYPE "X" ON 1 1/2" X 1 1/2" METAL FRAMING @ 16" O.C. (COORDINATE WITH LIGHT FIXTURES & A/C EQUIPMENT PRIOR TO CEILING CONSTRUCTION)                              |                 |
| NOTE:   |                 |
| A- WALL AND CEILING FINISHES SHALL HAVE A FLAME SPREAD INDEX OF ON GREATER THAN 200.<br>B- WALL AND CEILING FINISHES SHALL HAVE A SMOKE DEVELOPED INDEX OF GREATER THAN 450. |                 |
| CEILING HEIGHTS LEGEND   |                 |
| 8'-0" A.T.O.S.   | 11'-0" A.T.O.S. |
| 9'-2" A.T.O.S.   |                 |
| 9'-10" A.T.O.S.   |                 |
| 10'-0" A.T.O.S.   |                 |

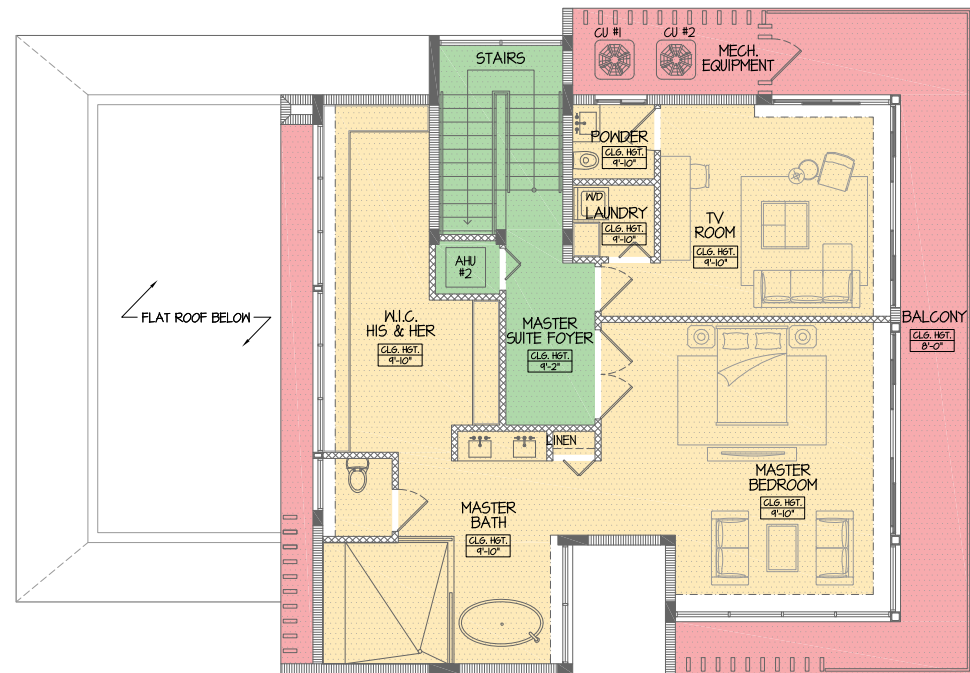

PROPOSED 2ND FLOOR REFLECTING CEILING PLAN  
SCALE: 3/16" = 1'-0"

AGUSTIN LUGONES,R.A.  
License No. AR 13981  
3370 SW 6th ST.  
MIAMI, FL 33135  
PH: 305 300 5168

# VINCENT RESIDENCE

NEW STORY RESIDENCE

PROJECT ADDRESS

505 S SHORE DRIVE  
MIAMI BEACH, FL. 33141

REVISION

Project No: 2021-426  
Scale: AS NOTED  
Date: 10-27-2021  
Drawn: J.A.G.G.  
Checked: J.V. / J.M.V.  
CAD File: 505 S SHORE DRIVE 04-10-23.dwg




DRAWING TITLE

PROPOSED  
REFLECTING CEILING  
PLAN


SHEET NO.

A-7


NOTE: CONTRACTOR TO FIELD VERIFY ALL DIMENSIONS PRIOR TO FABRICATION & SITE CONDITIONS

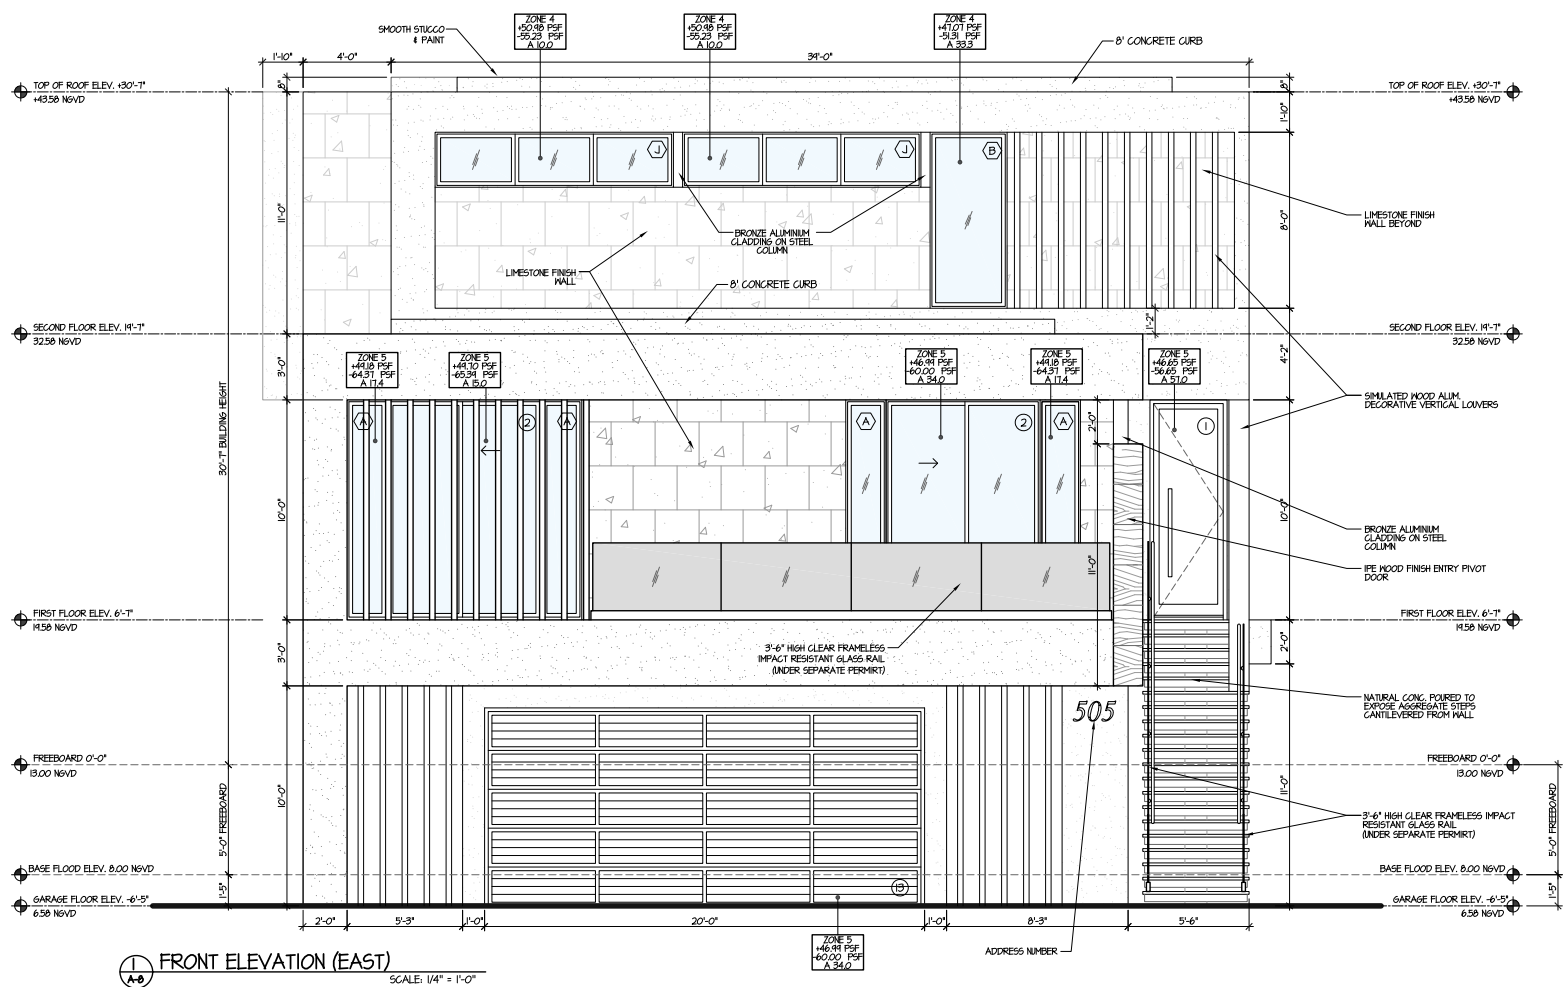

ALL EXTERIOR GLASS SLIDING DOORS & WINDOWS SHALL BE BRONZE ALUM. FRAME W/ CLEAR IMPACT RESISTANT GLASS (TYP. THRU OUT)

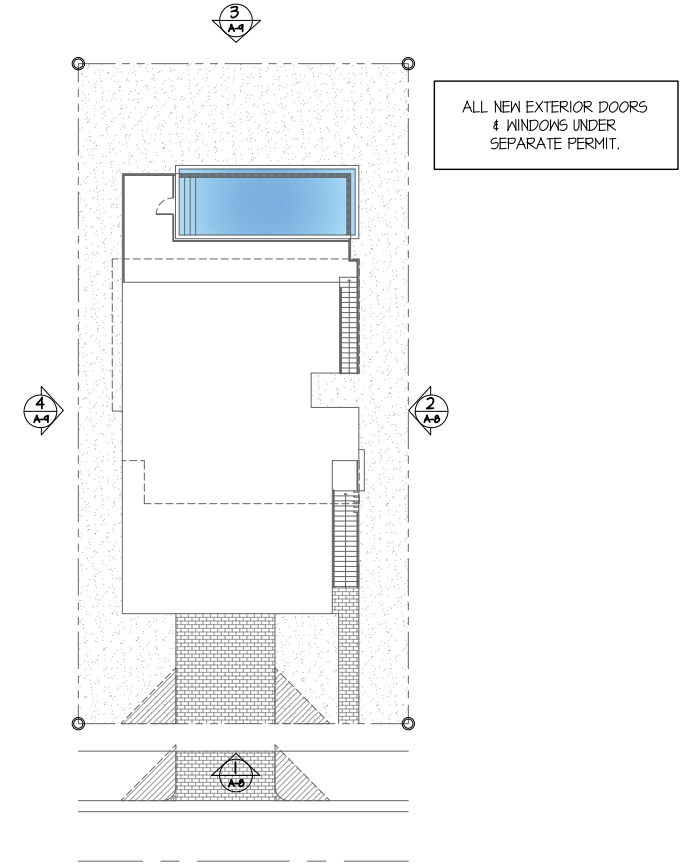

ALL NEW EXTERIOR DOORS & WINDOWS UNDER SEPARATE PERMIT.

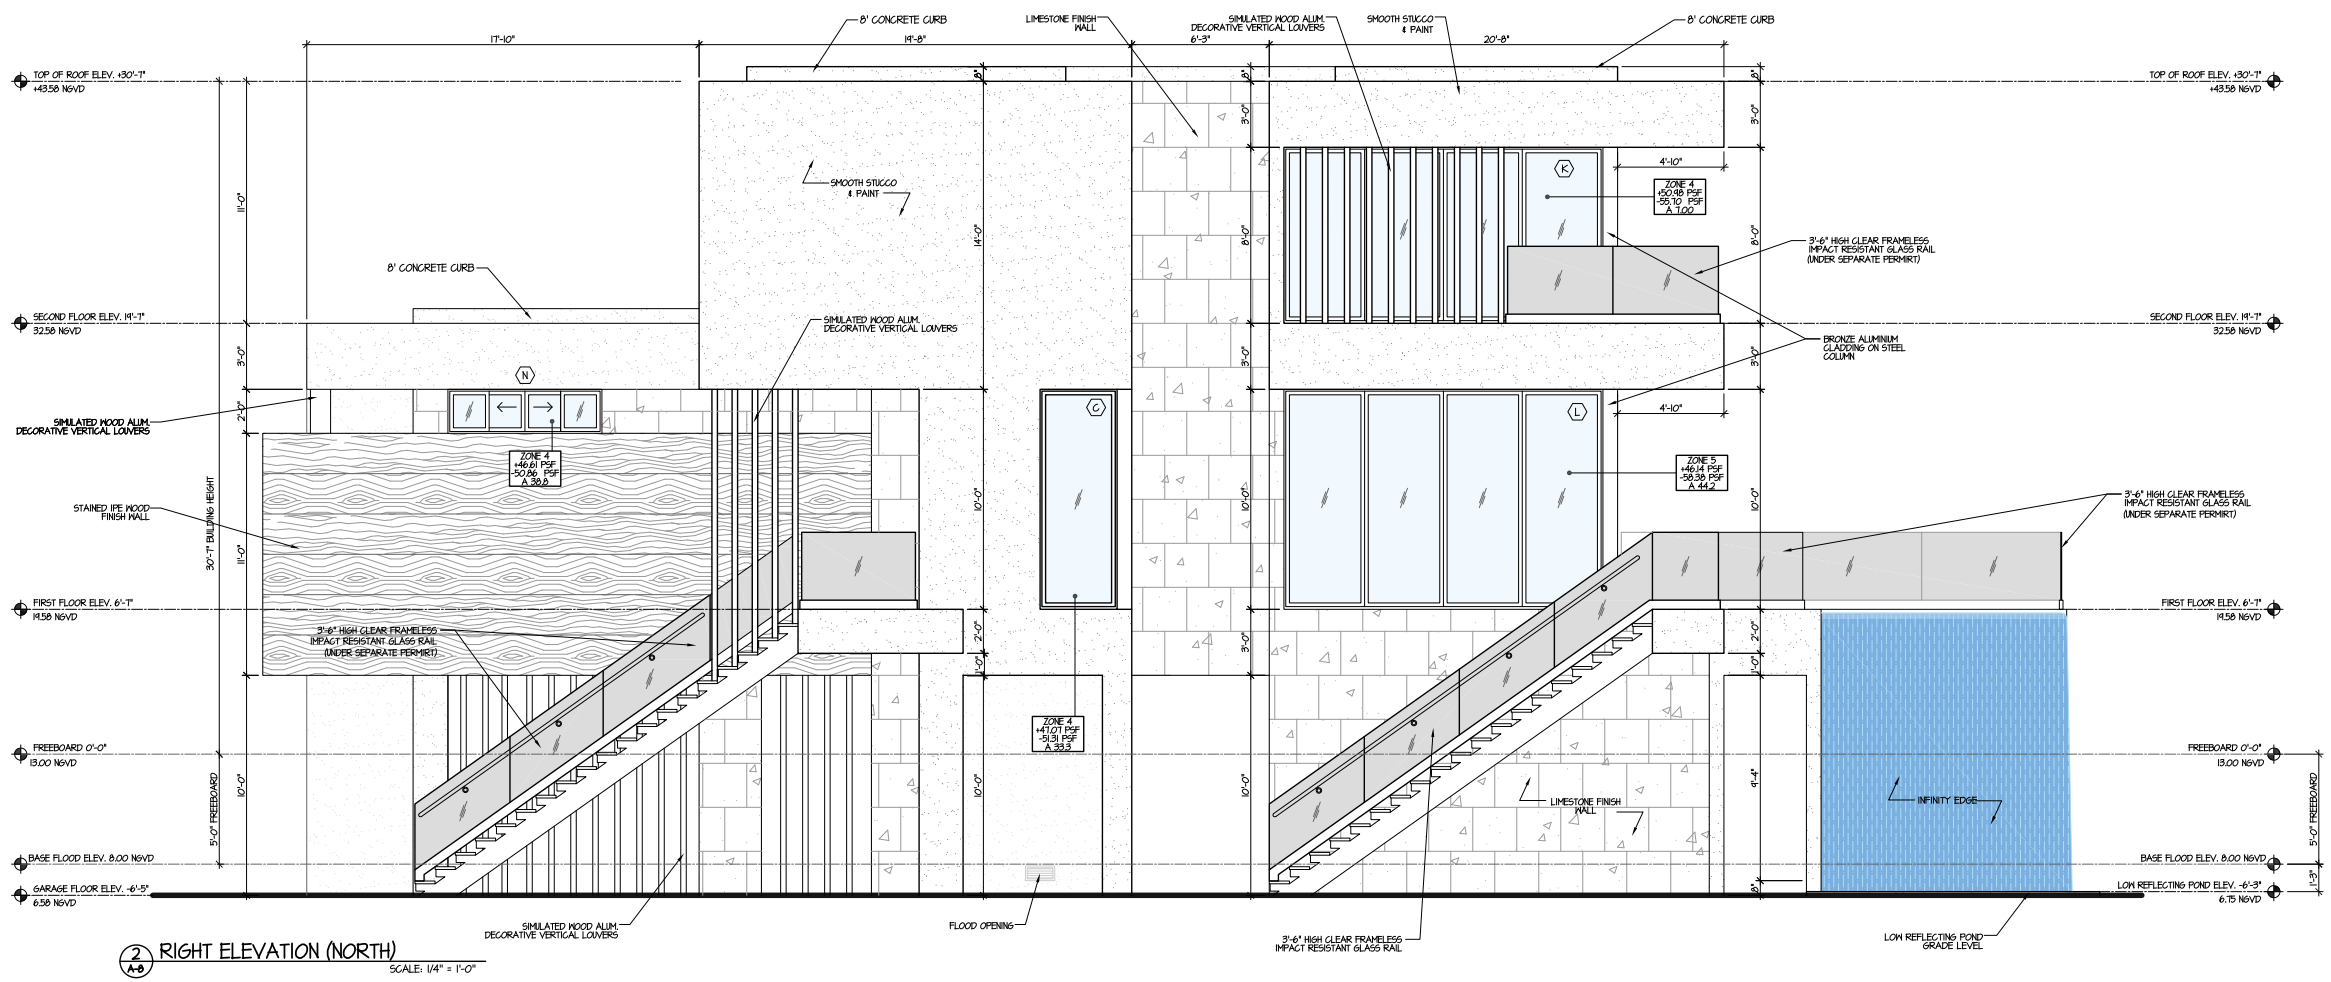

AGUSTIN LUGONES,R.A.  
License No. AR 13981  
3370 SW 6th ST.  
MIAMI, FL 33135  
PH: 305 300 5168

PROJECT NAME  
**VINCENT RESIDENCE**

NEW STORY RESIDENCE

PROJECT ADDRESS

505 S SHORE DRIVE  
MIAMI BEACH, FL. 33141

REVISION

Project No: 2021-426  
Scale: AS NOTED  
Date: 10-27-2021  
Drawn: J.A.G.G.  
Checked: J.V. / J.M.V.  
CAD File: 505 S SHORE DRIVE 04-10-23.dwg

DRAWN






DRAWING TITLE

**PROPOSED ELEVATIONS**

SHEET NO.

**A-8**

NOTE: CONTRACTOR TO FIELD VERIFY ALL DIMENSIONS PRIOR TO FABRICATION & SITE CONDITIONS

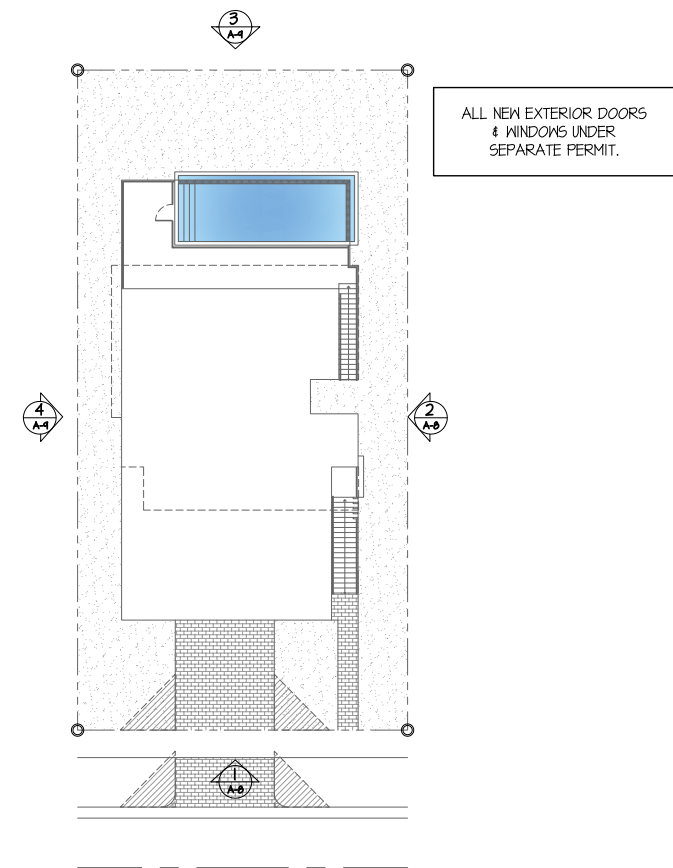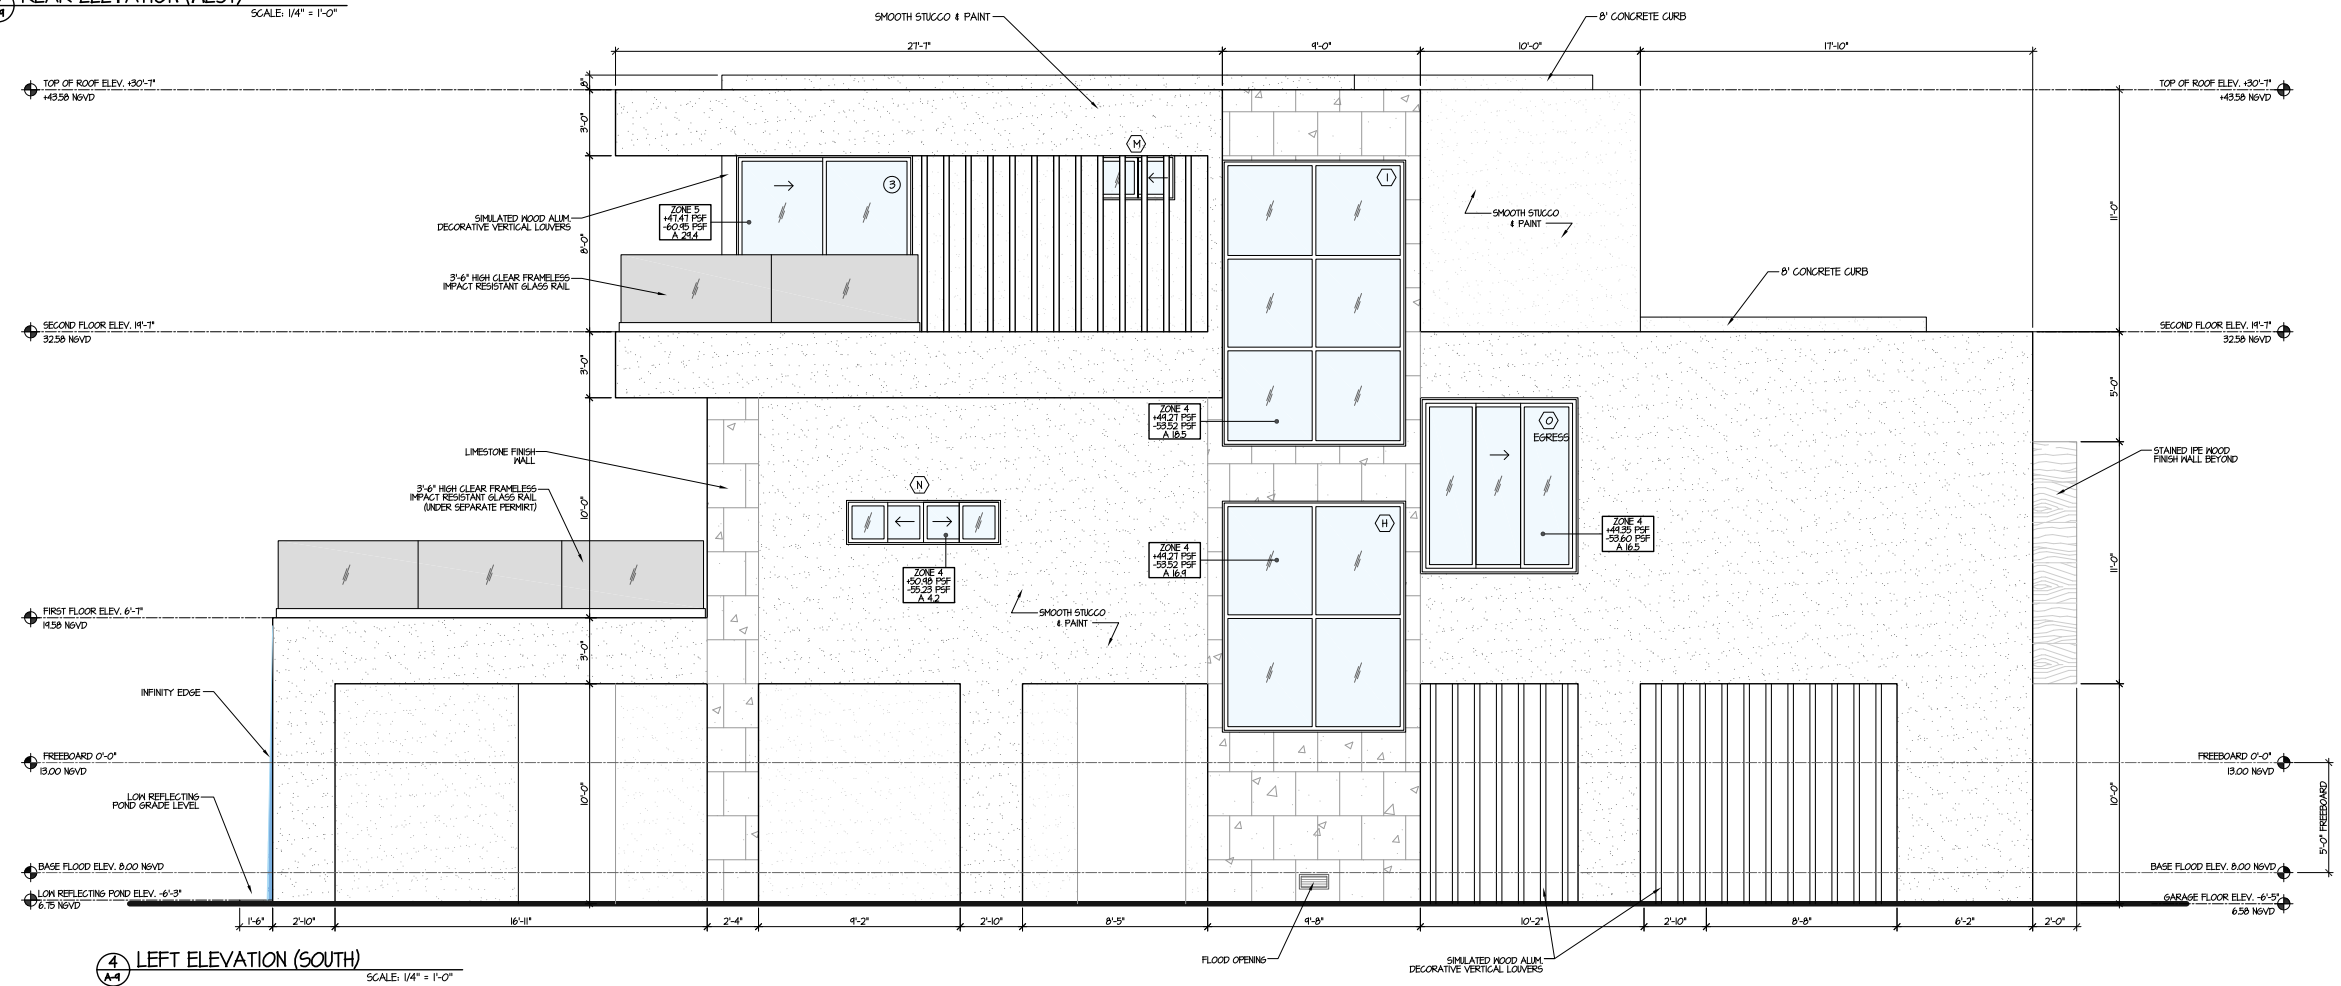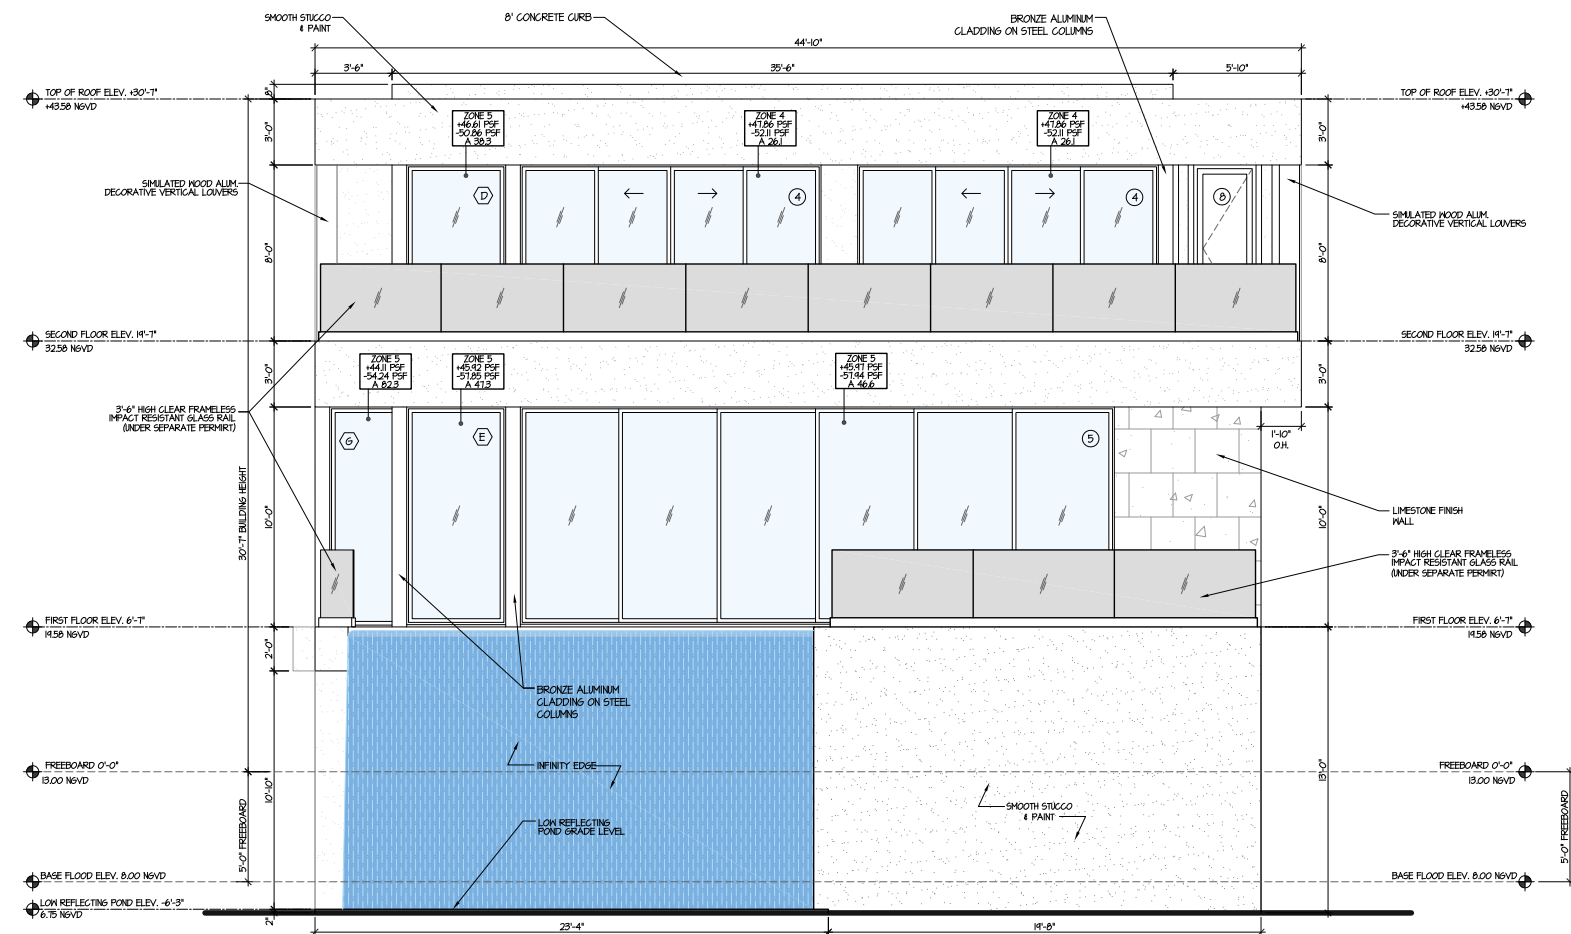

**AGUSTIN LUGONES, R.A.**  
License No. AR 13981  
3370 SW 6th ST.  
MIAMI, FL 33135  
PH: 305 300 5168

PROJECT NAME

VINCENT  
RESIDENCE

NEW STORY RESIDENCE

PROJECT ADDRESS

505 S SHORE DRIVE  
MIAMI BEACH, FL. 33141

REVISION

Project No: 2021-426  
Scale: AS NOTED  
Date: 10-27-2021  
Drawn: J.A.G.G  
Checked: J.V. / J.M.V.  
CAD File:

DRAWN



DRAWING TITLE


## PROPOSED ELEVATIONS

SHEET NO.

A-9

NOTE: CONTRACTOR TO FIELD VERIFY ALL DIMENSIONS PRIOR TO FABRICATION & SITE CONDITIONS

NOTE: CONTRACTOR TO FIELD VERIFY ALL DIMENSIONS PRIOR TO FABRICATION & SITE CONDITIONS

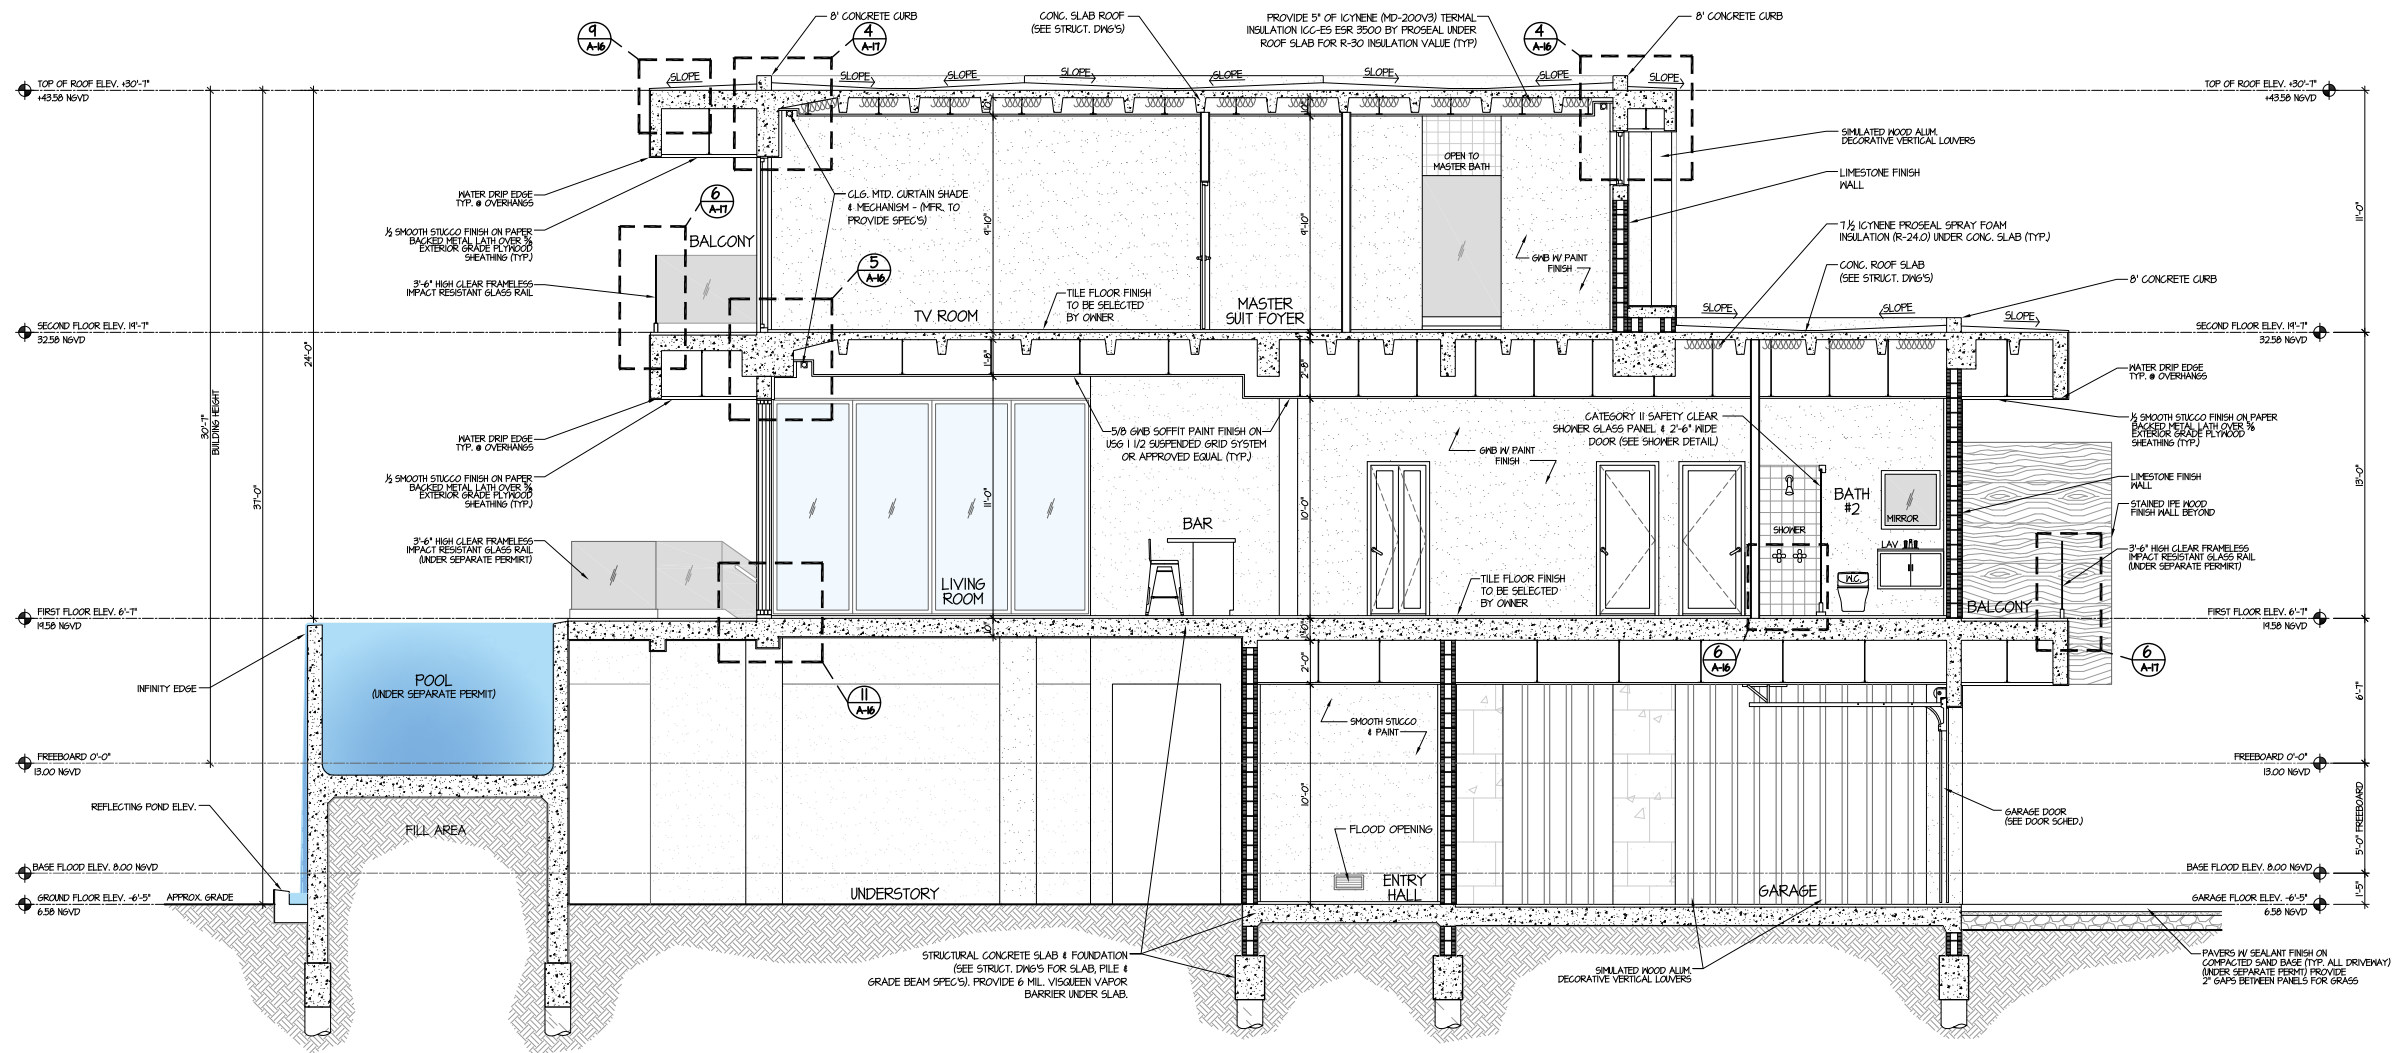

**A SECTION**  
SCALE: 1/4" = 1'-0"

**AGUSTIN LUGONES, R.A.**  
License No. AR 13981  
3370 SW 6th ST.  
MIAMI, FL 33135  
PH: 305 300 5168

PROJECT NAME  
**VINCENT  
RESIDENCE**

NEW STORY RESIDENCE

PROJECT ADDRESS  
**505 S SHORE DRIVE  
MIAMI BEACH, FL 33141**

| REVISION |
|----------|
|          |
|          |
|          |
|          |
|          |
|          |

Project No: 2021-426  
Scale: AS NOTED  
Date: 10-27-2021  
Drawn: J.A.G.G.  
Checked: J.V. / J.M.V.  
CAD File: 505 S SHORE DRIVE 04-10-23.dwg

DRAWN




DRAFTING SERVICES  
305.314.1431  
www.jvalero.pro

DRAWING TITLE

**SECTIONS**

SHEET NO.

NOTE: CONTRACTOR TO FIELD VERIFY ALL DIMENSIONS PRIOR TO FABRICATION & SITE CONDITIONS

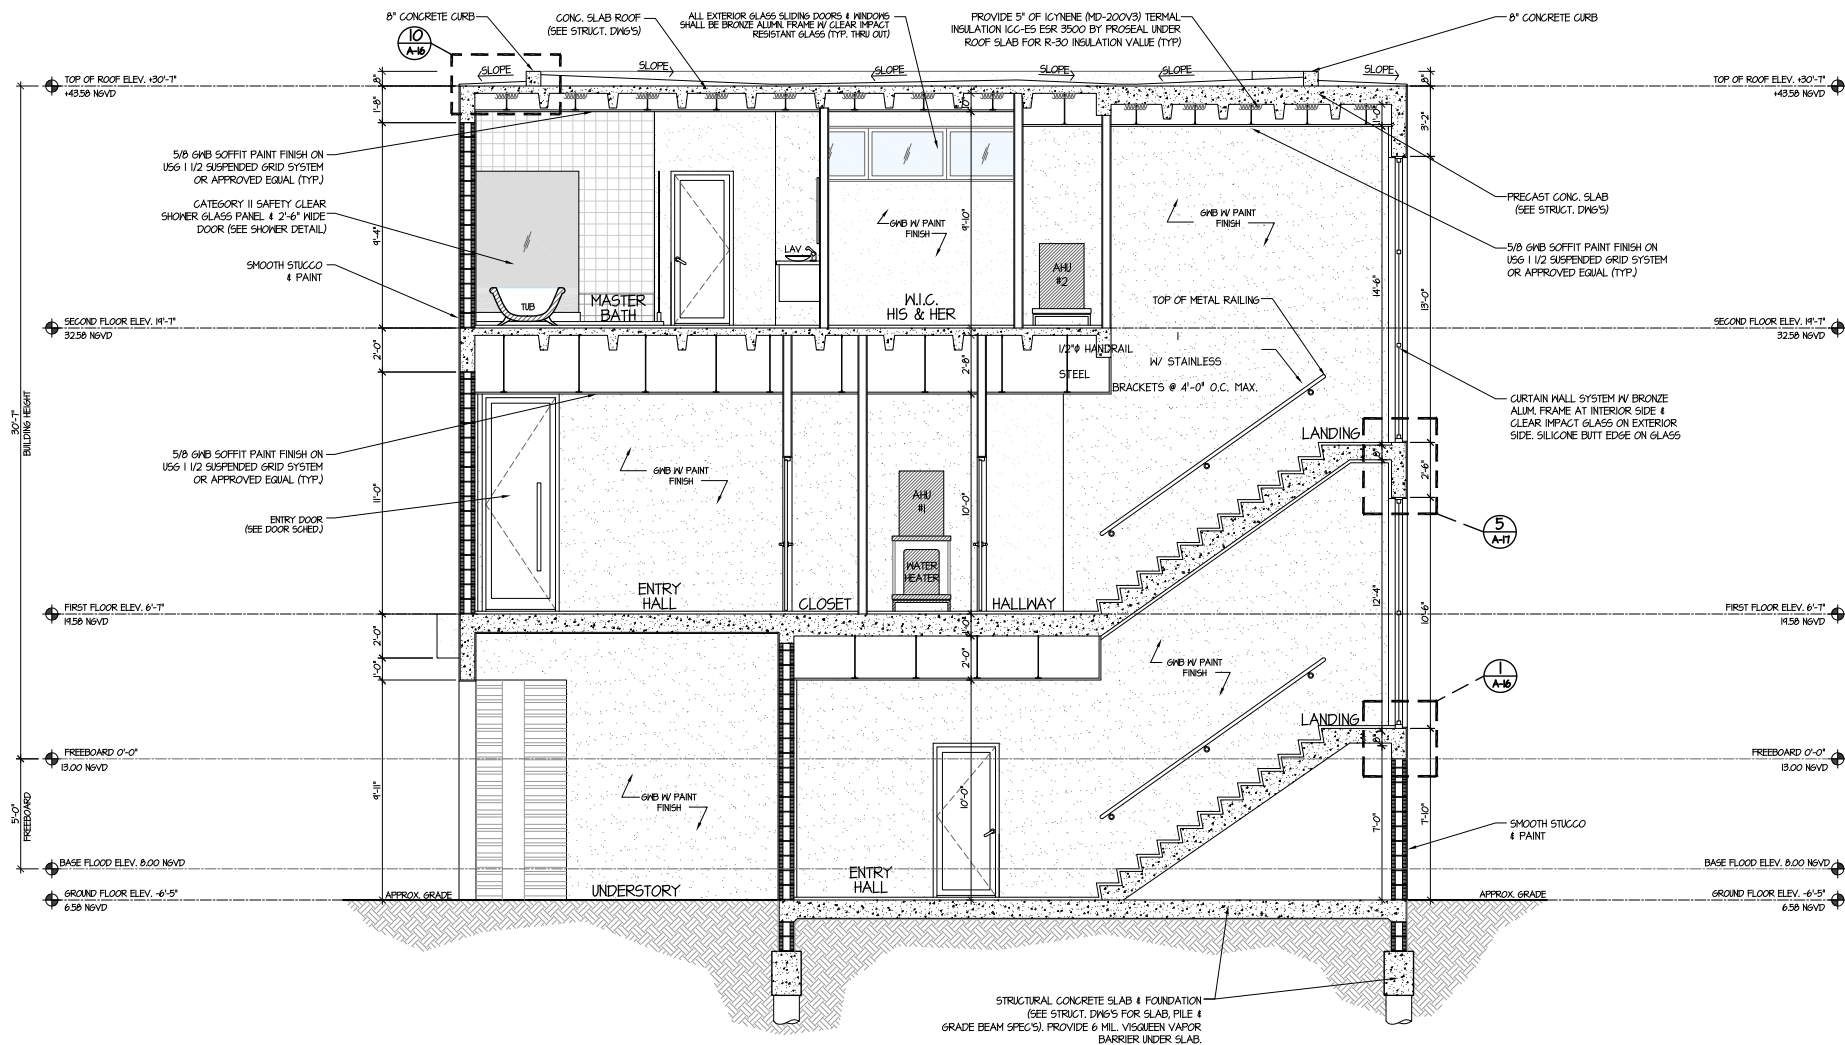

**SECTION**  
SCALE: 1/4" = 1'-0"

**AGUSTIN LUGONES, R.A.**  
License No. AR 13981  
3370 SW 6th ST.  
MIAMI, FL 33135  
PH: 305 300 5168

PROJECT NAME  
**VINCENT  
RESIDENCE**

NEW STORY RESIDENCE

PROJECT ADDRESS  
**505 S SHORE DRIVE  
MIAMI BEACH, FL 33141**

| REVISION |
|----------|
|          |
|          |
|          |
|          |
|          |

|             |                                |
|-------------|--------------------------------|
| Project No: | 2021-426                       |
| Scale:      | AS NOTED                       |
| Date:       | 10-27-2021                     |
| Drawn:      | J.A.G.G.                       |
| Checked:    | J.V. / J.M.V.                  |
| CAD File:   | 505 S SHORE DRIVE 04-10-23.dwg |

DRAWN

JOSE VALERO  
DRAFTING SERVICES  
305.914.6147  
www.jvds.pro


DRAWING TITLE

SECTION

SHEET NO.

**A-11.1**

NOTE: CONTRACTOR TO FIELD VERIFY ALL DIMENSIONS PRIOR TO FABRICATION & SITE CONDITIONS

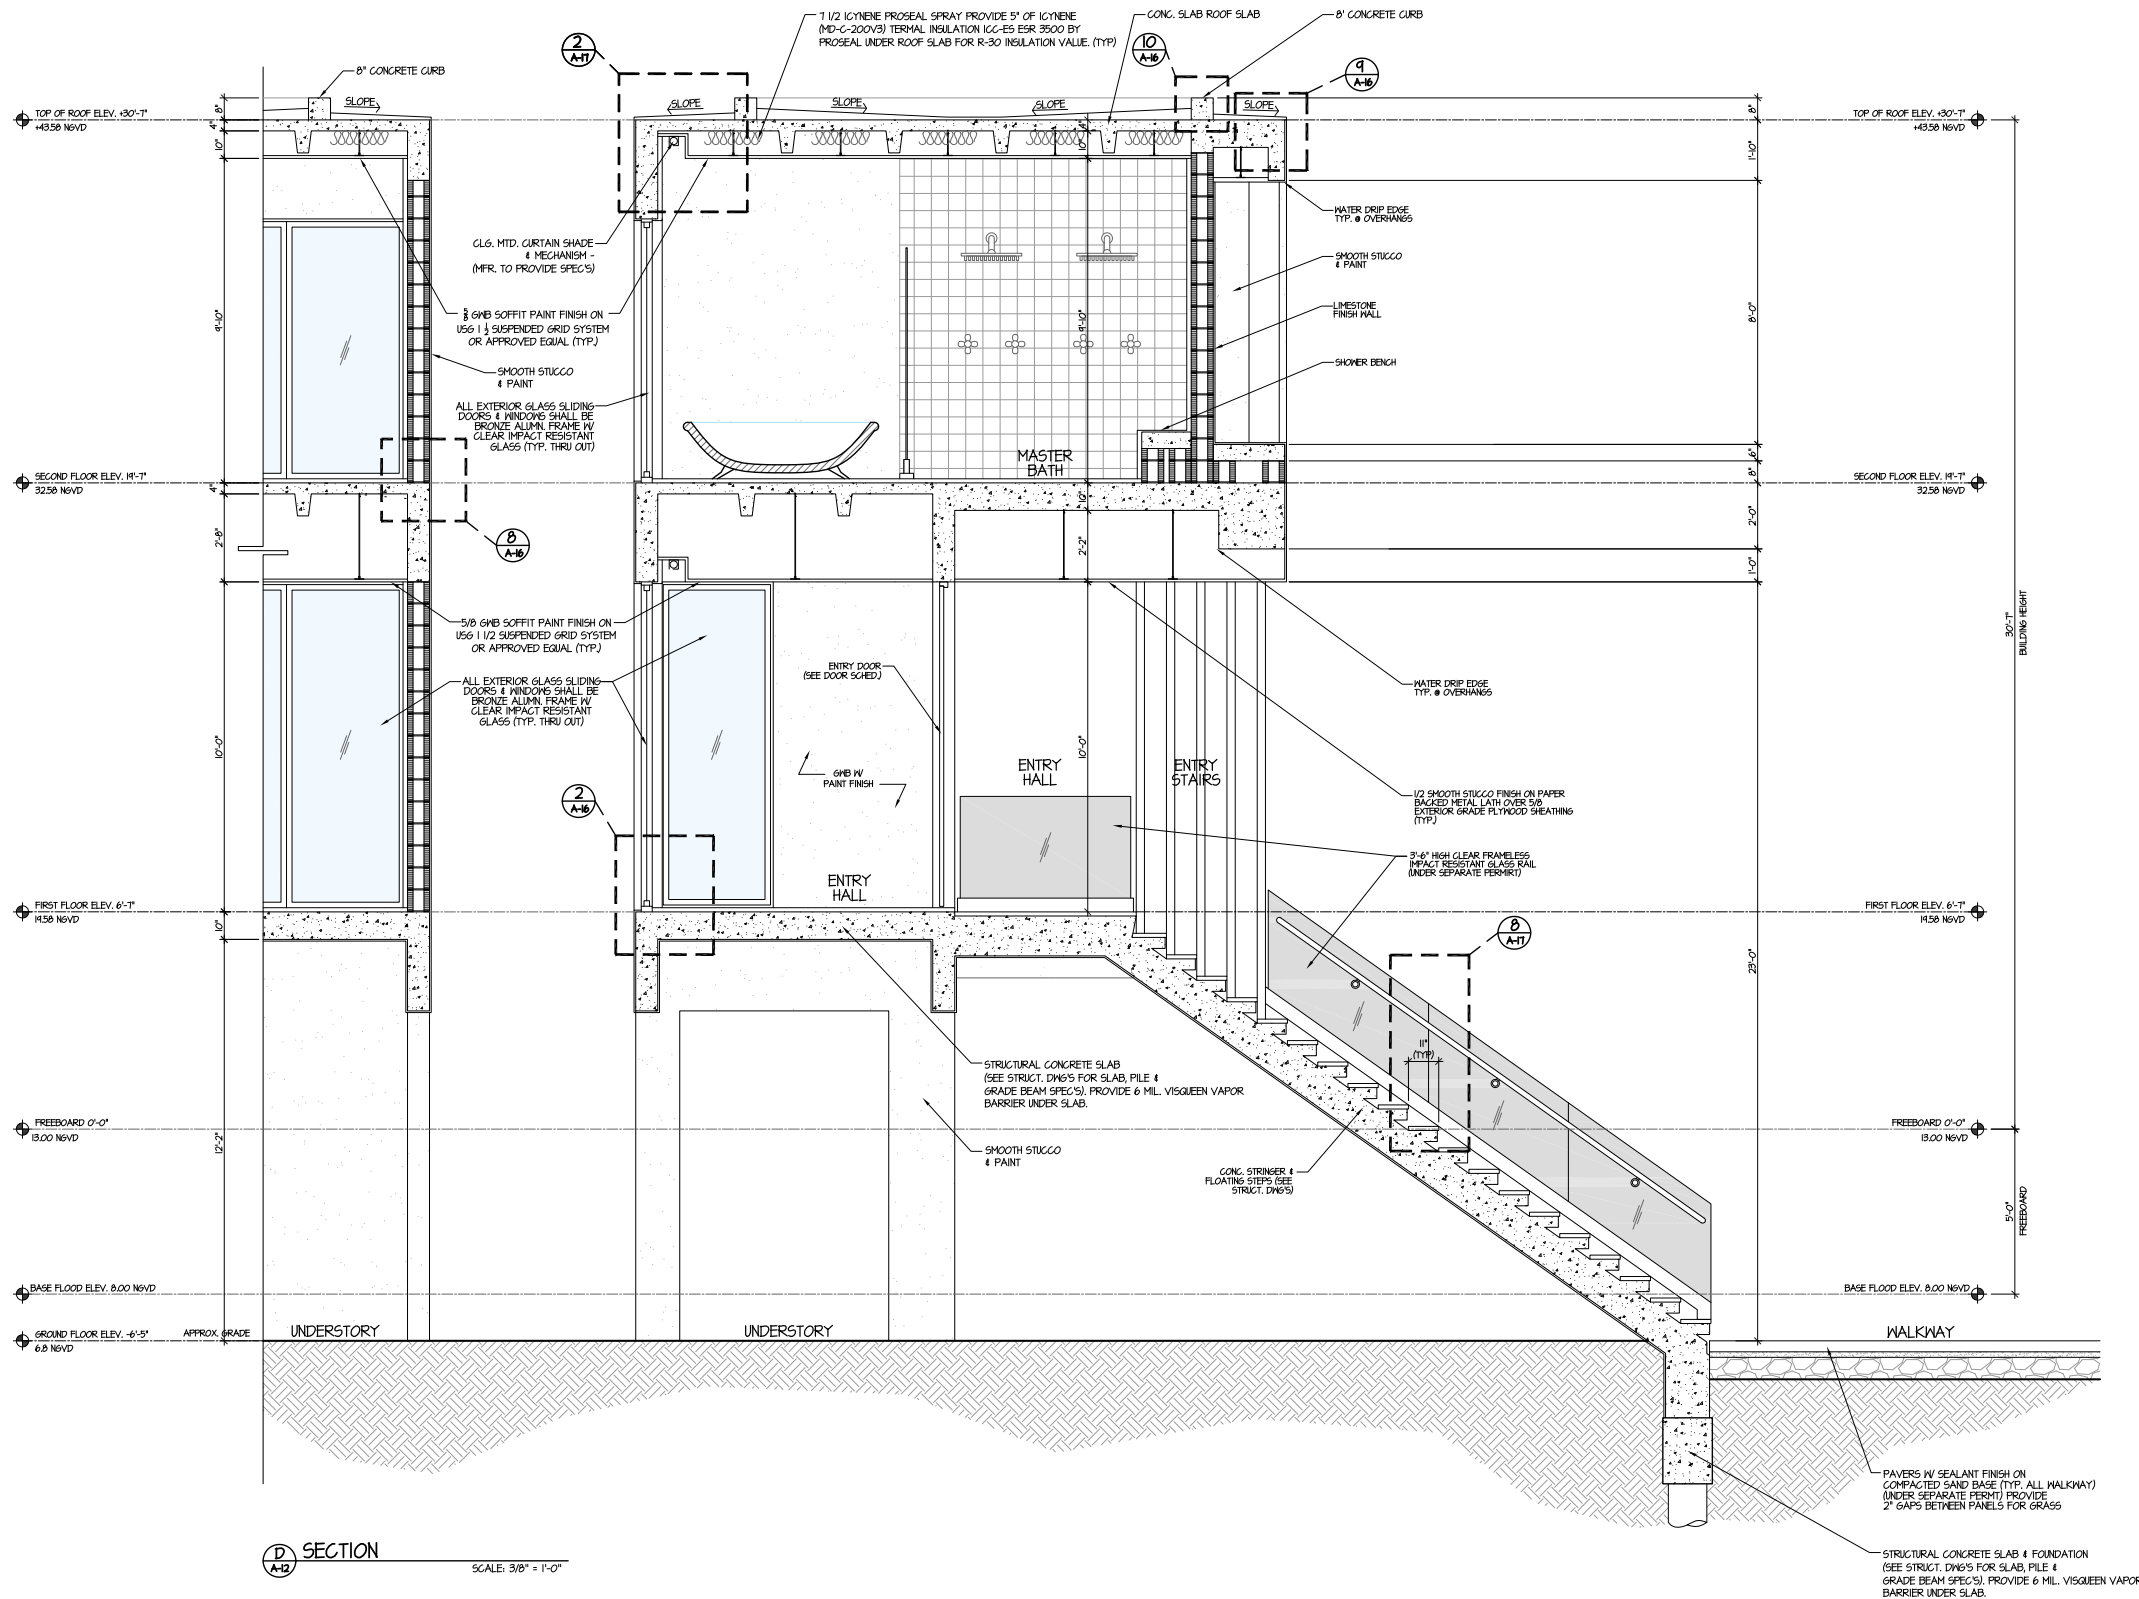

AGUSTIN LUGONES, R.A.  
License No. AR 13981  
3370 SW 6th ST.  
MIAMI, FL 33135  
PH: 305 300 5168

PROJECT NAME

# VINCENT RESIDENCE

NEW STORY RESIDENCE

PROJECT ADDRESS

505 S SHORE DRIVE  
MIAMI BEACH, FL. 33141

REVISION

Project No: 2021-426  
Scale: AS NOTED  
Date: 10-27-2021  
Drawn: J.A.G.G.  
Checked: J.V. / J.M.V.  
CAD File: 505 S SHORE DRIVE 04-10-23.dwg

DRAWN



DRAWING TITLE

SECTIONS

SHEET NO.

# A-12

NOTE: CONTRACTOR TO FIELD VERIFY ALL DIMENSIONS PRIOR TO FABRICATION & SITE CONDITIONS

AGUSTIN LUGONES, R.A.  
License No. AR 13981  
3370 SW 6th ST.  
MIAMI, FL 33135  
PH: 305 300 5168

PROJECT NAME

# VINCENT RESIDENCE

NEW STORY RESIDENCE

PROJECT ADDRESS

505 S SHORE DRIVE  
MIAMI BEACH, FL 33141

| REVISION |
|----------|
|          |
|          |
|          |
|          |
|          |

|             |                                |
|-------------|--------------------------------|
| Project No: | 2021-426                       |
| Scale:      | AS NOTED                       |
| Date:       | 10-27-2021                     |
| Drawn:      | J.A.G.G.                       |
| Checked:    | J.V. / J.M.V.                  |
| CAD File:   | 505 S SHORE DRIVE 04-10-23.dwg |

DRAWN



DRAFTING SERVICES  
305.314.1434  
www.jvalero.pro



DRAWING TITLE


## SECTIONS

SHEET NO.

# A-13

NOTE: CONTRACTOR TO FIELD VERIFY ALL DIMENSIONS PRIOR TO FABRICATION & SITE CONDITIONS

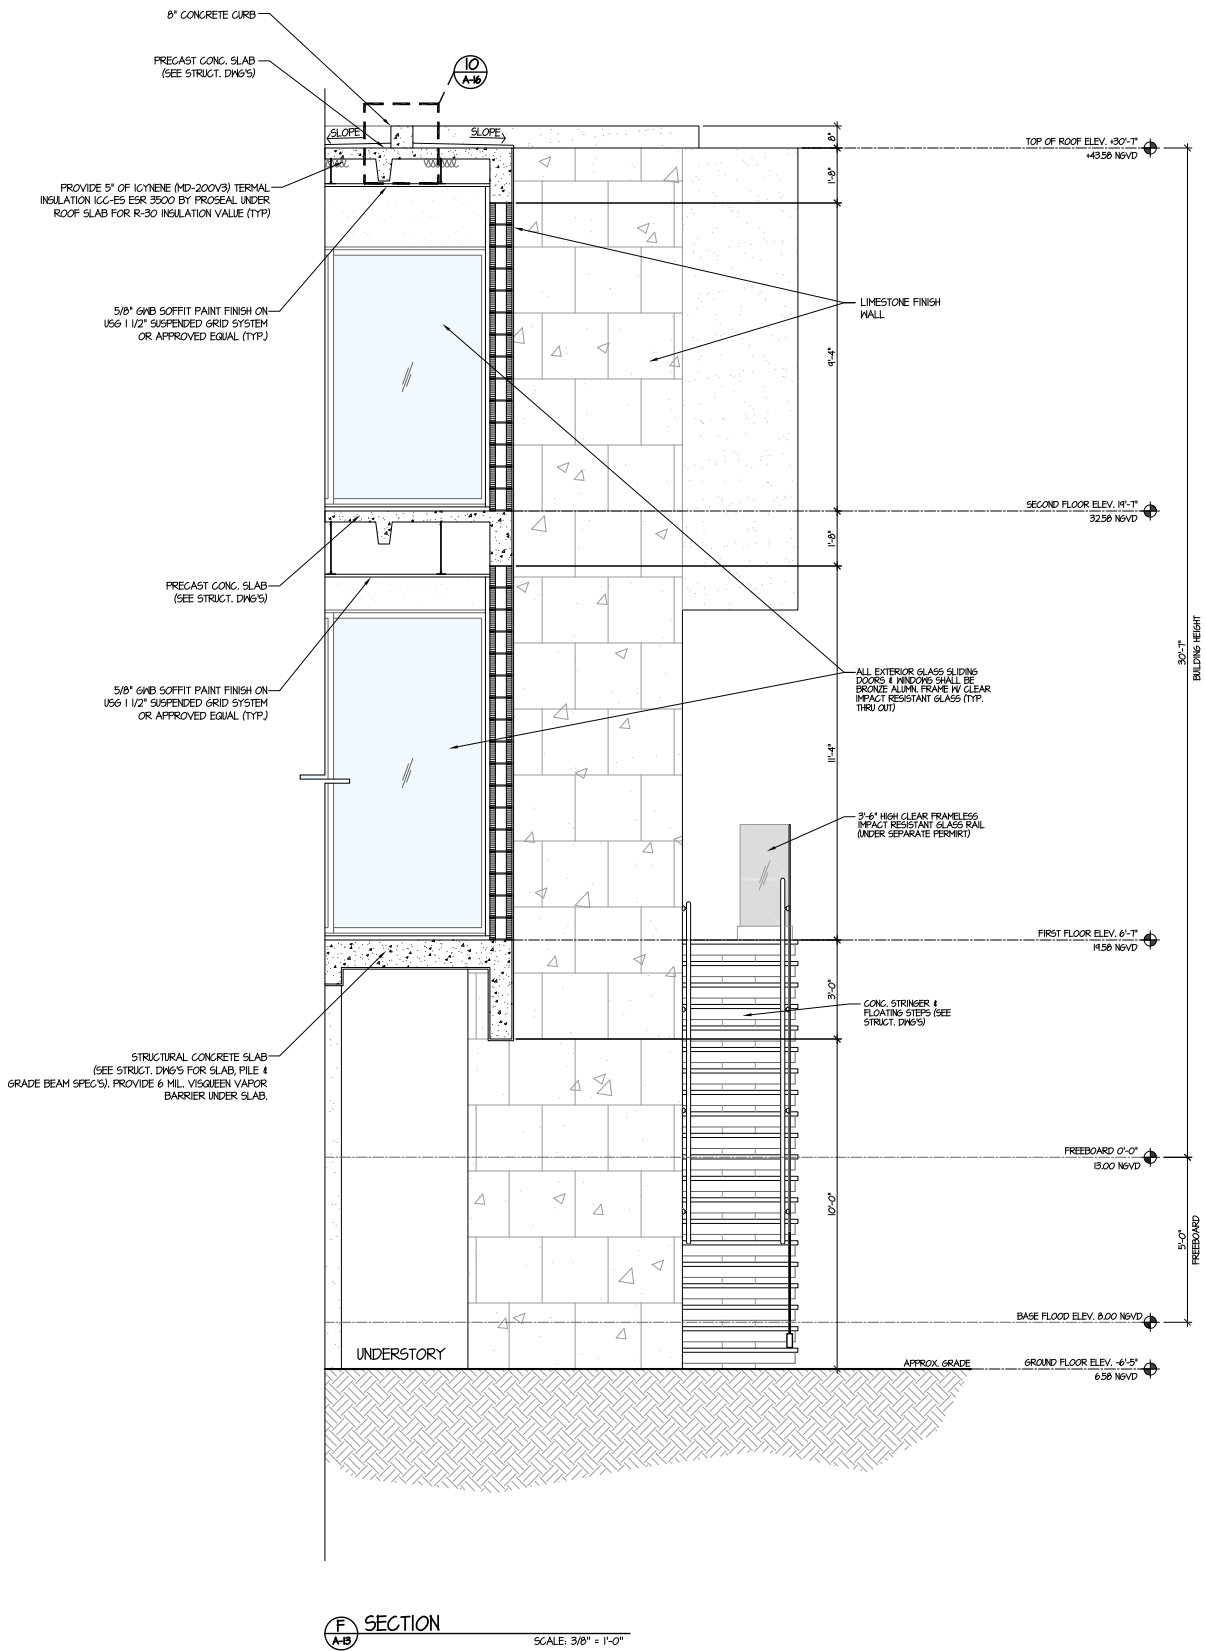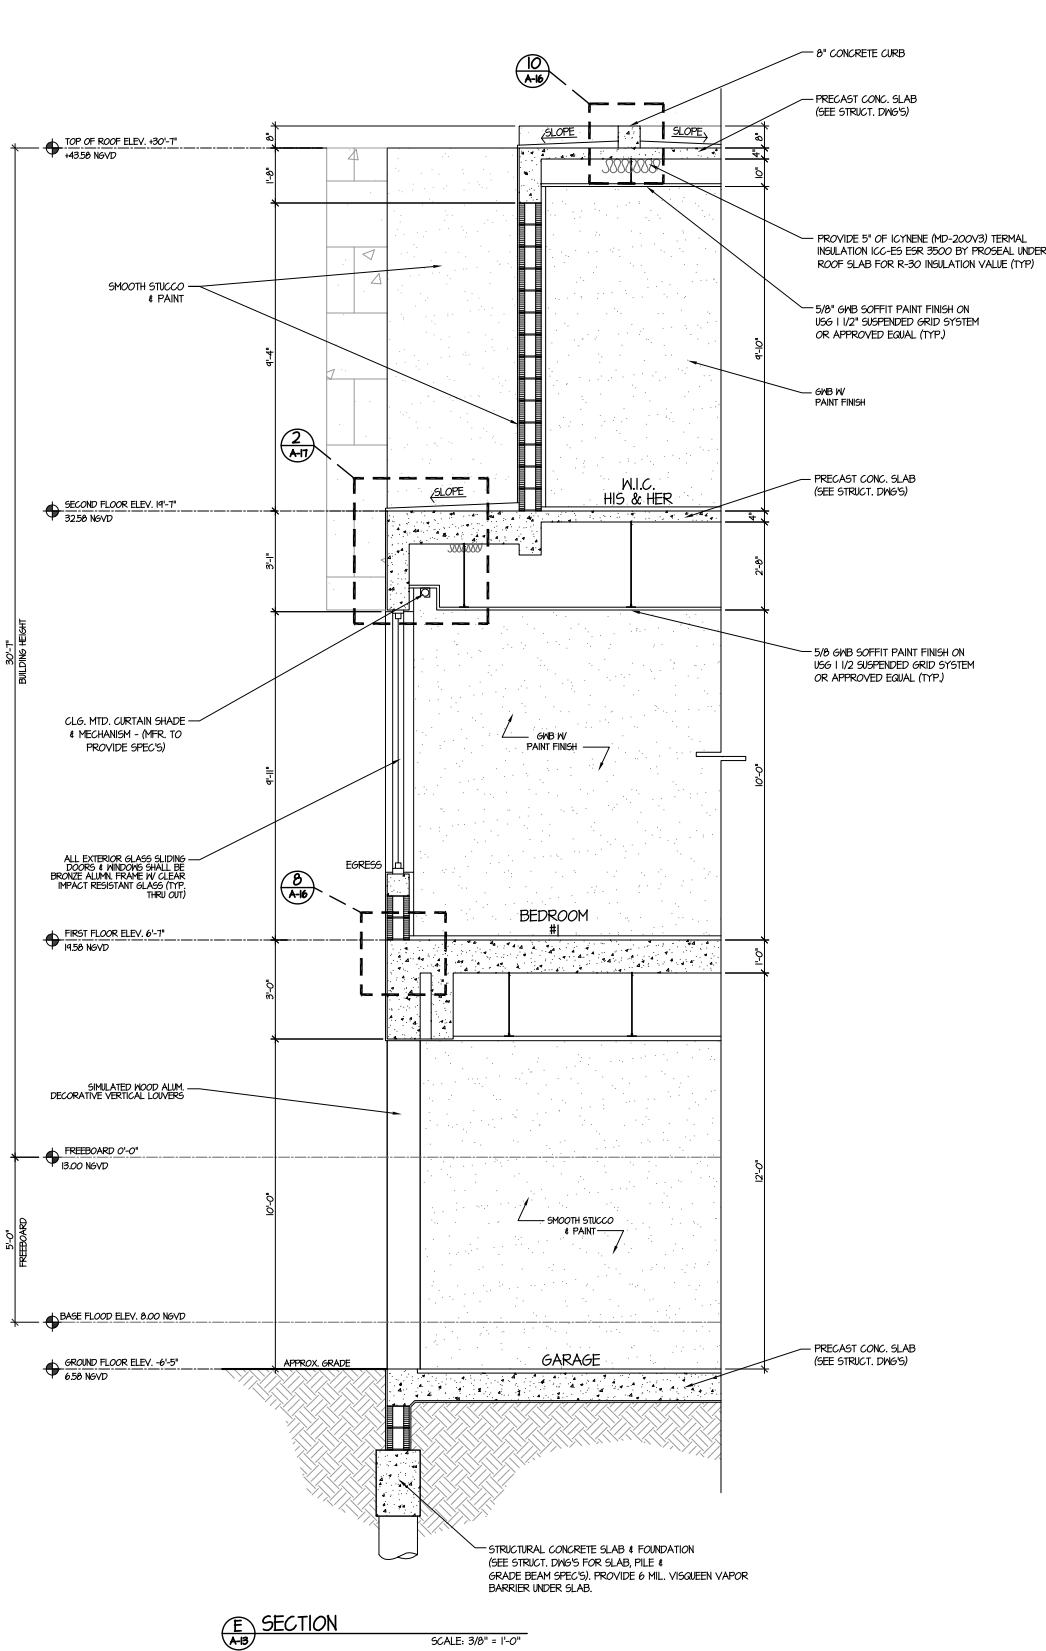

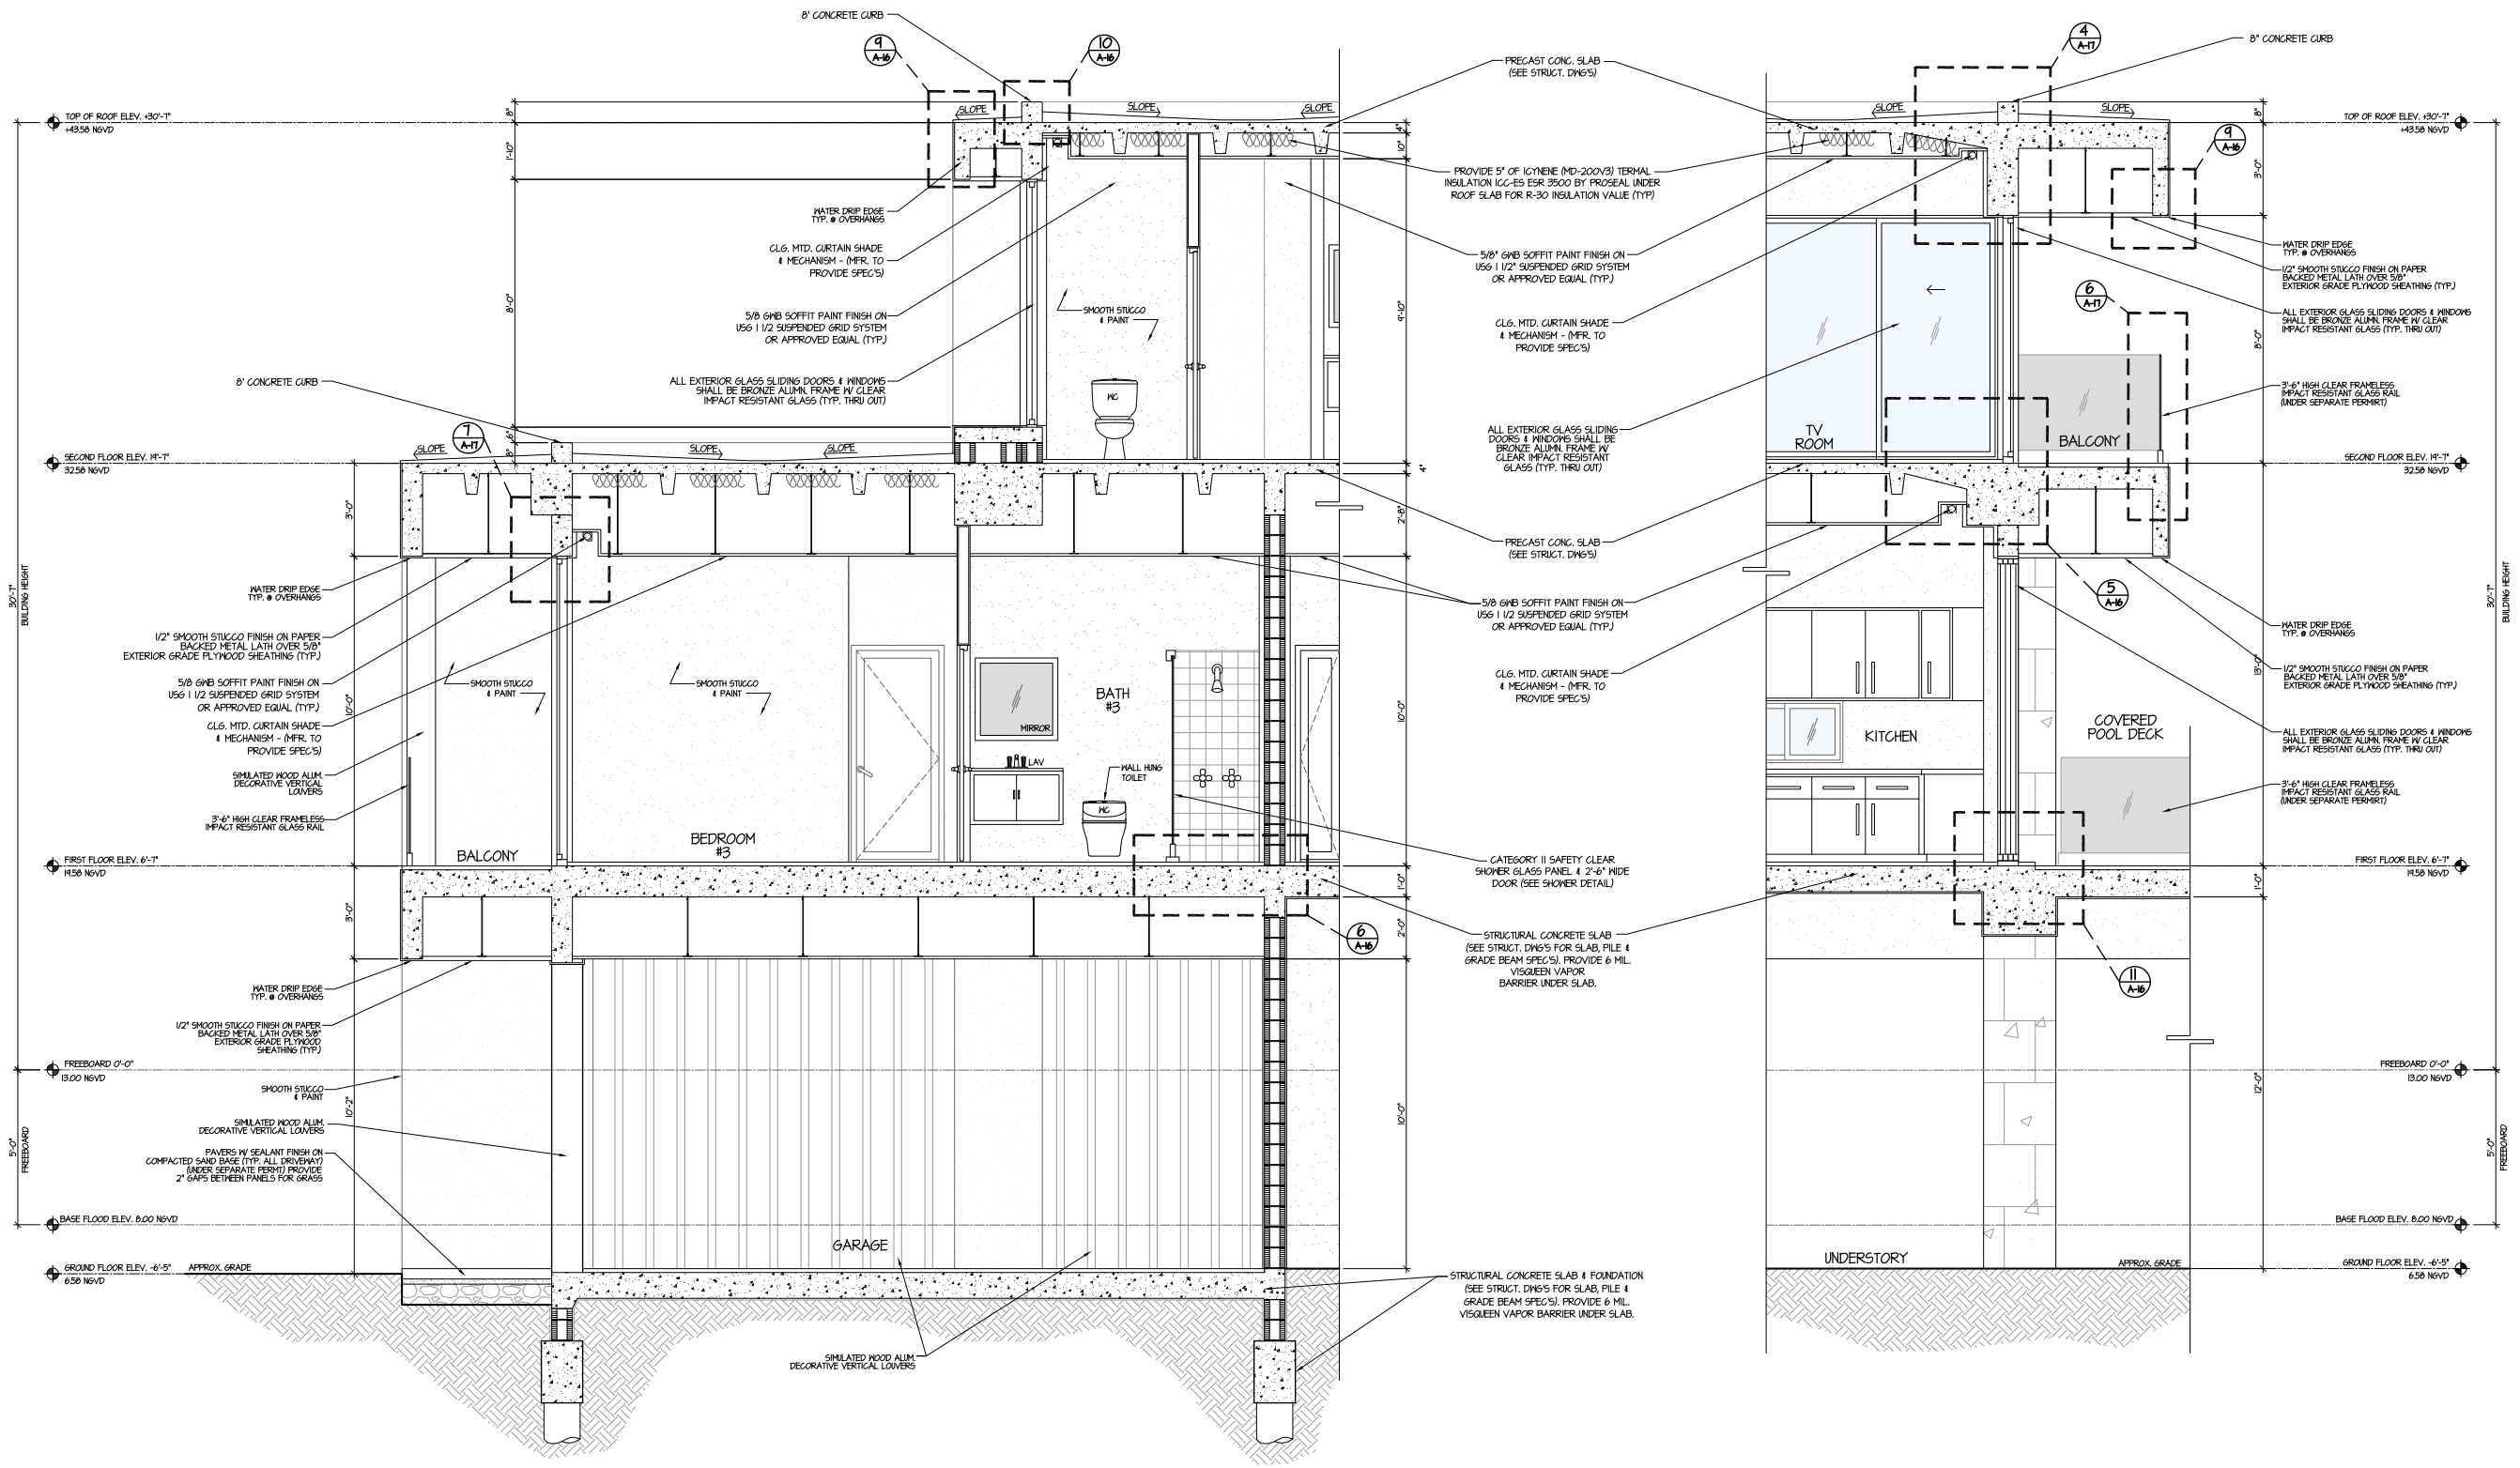

AGUSTIN LUGONES, R.A.  
License No. AR 13981  
3370 SW 6th ST.  
MIAMI, FL 33135  
PH: 305 300 5168

PROJECT NAME

# VINCENT RESIDENCE

NEW STORY RESIDENCE

PROJECT ADDRESS

505 S SHORE DRIVE  
MIAMI BEACH, FL 33141

REVISION

Project No: 2021-426  
Scale: AS NOTED  
Date: 10-27-2021  
Drawn: J.A.G.G.  
Checked: J.V. / J.M.V.  
CAD File: 505 S SHORE DRIVE 04-10-23.dwg

DRAWN



DRAWING TITLE

## SECTIONS

SHEET NO.

# A-14

NOTE: CONTRACTOR TO FIELD VERIFY ALL DIMENSIONS PRIOR TO FABRICATION & SITE CONDITIONS



GENERAL NOTES

1. ANCHORS SHALL BE AS LISTED. SPACED AS SHOWN ON DETAILS.

2. EMBEDMENT TO BASE MATERIAL SHALL BE BEYOND WALL FINISHES OR STUCCO.

3. MATERIALS INCLUDING BUT NOT LIMITED TO STEEL / ALUMINUM, THAT COME IN CONTACT WITH OTHER DISSIMILAR MATERIALS SHALL MEET THE REQUIREMENTS OF THE 2007 FLORIDA BUILDING CODE SECTION 2003.5.4.

4. ALL STEEL PLATES TO BE A36, ALL STEEL TUBING TO BE A36, ALL A500, GRADE (Fy=46KSI).

5. ALL WELDING TO BE PER THE AWS SPECIFICATIONS.

6. ALL ALUMINUM TO BE 6061-T6, AS PER SPECIFICATION 2 OF THE ALUMINUM DESIGN MANUAL.

7. WOOD BUCKS TO BE 1X OR 2X FULL DEPTH OF GLAZING FRAMES TO SUBSTRATE AS FOLLOWS: 1/4" TAPCON WITH 1-3 / 4" EMBED 0 12 10G, INTO CONCRETE OR # 14 SHWITERS @ 12 10G, INTO METAL. PROVIDE CLUSTER OF 12 AT JAMB ENDS AND EACH SIDE OF MULLION, AND MUST ADHERE TO EDGE DISTANCE AND SPACING LIMITATIONS ALLOW 2-1/2" MIN. SPACING BETWEEN WOOD BUCK CONNECTION ANCHORS AND ANCHORS USED TO CONNECT THE GLAZING SYSTEM TO THE SUBSTRATE.

8. EDGE WILL NOT PROVIDE A STATEMENT OF INSPECTION UNLESS CALLED PRIOR TO INSTALLATION.

9. SHOP DRAWING COVER STRUCTURAL REQUIREMENTS ONLY.

10. ALL WINDOW OPENINGS IDENTIFIED AS EGRESS SHALL BE UNOBSTRUCTED AND SHALL HAVE A MINIMUM NET CLEAR OPENING HEIGHT OF 24", A NET CLEAR OPENING WIDTH OF 20 AND A MINIMUM NET CLEAR OPENING AREA OF 5.7 SQ. (5.0 S.F. FOR GRADE LEVEL WINDOWS).

11. ALL EGRESS WINDOWS SHALL HAVE A SILL HEIGHT NOT TO EXCEED 44" ABOVE FINISHED FLOOR.

12. IT IS THE EXCLUSIVE RESPONSIBILITY OF THE WINDOW COMPANY TO PROVIDE PRODUCTS THAT MEET OR EXCEED THE ENERGY VALUES MANDATED BY THE STATE OF FLORIDA. COMPLIANCE WITH ENERGY REQUIREMENTS IS BEYOND THE SCOPE OF THESE DRAWINGS.

13. ALL SHIMS TO BE AS PER PRODUCT APPROVALS.

14. G.C. TO PROVIDE OR REPLACE FIRE PROTECTION ON ALL STRUCTURAL MEMBERS, NEW AND EXISTING AS NECESSARY, TO MEET FIRE RATINGS REQUIREMENTS BY APPLICABLE CODES.

DOORS SCHEDULE

| No. | SIZE    |        |       | MATERIAL | FRAME | LOUVER | REMARKS                            |
|-----|---------|--------|-------|----------|-------|--------|------------------------------------|
|     | W       | H      | THK.  |          |       |        |                                    |
| ①   | 3'-6"   | 10'-0" | 1-3/8 | WOOD     | WOOD  |        | SHING DOOR                         |
| ②   | 7'-0"   | 10'-0" | 1-3/8 | GLASS    | ALUM. |        | SLIDING DOOR, SAFETY GLASS CAT. II |
| ③   | 8'-0"   | 8'-0"  | 1-3/8 | GLASS    | ALUM. |        | SLIDING DOOR, SAFETY GLASS CAT. II |
| ④   | 13'-8"  | 8'-0"  | 1-3/8 | GLASS    | ALUM. |        | SLIDING DOOR, SAFETY GLASS CAT. II |
| ⑤   | 27'-0"  | 10'-0" | 1-3/8 | GLASS    | ALUM. |        | SLIDING DOOR, SAFETY GLASS CAT. II |
| ⑥   | 2'-10"  | 7'-0"  | 1-3/8 | ALUM.    | ALUM. |        | SHING-SELF CLOSING HR FIRE RATED   |
| ⑦   | 3'-0"   | 7'-0"  | 1-3/8 | ALUM.    | ALUM. |        | SHING-SELF CLOSING HR FIRE RATED   |
| ⑧   | 2'-10"  | 7'-0"  | 1-3/8 | ALUM.    | ALUM. |        | SHING DOOR                         |
| ⑨   | 2'-10"  | 7'-0"  | 1-3/8 | WOOD     | WOOD  |        | SHING DOOR                         |
| ⑩   | 3'-0"   | 7'-0"  | 1-3/8 | WOOD     | WOOD  |        | SHING DOOR                         |
| ⑪   | 128'-0" | 7'-0"  | 1-3/8 | ALUM.    | ALUM. |        | SHING DOOR                         |
| ⑫   | 2'-10"  | 7'-0"  | 1-3/8 | WOOD     | WOOD  |        | BI-FOLD, FULLY LOUVERED DOOR       |
| ⑬   | 20'-0"  | 4'-0"  | 1-3/8 | ALUM.    | ALUM. |        | GARAGE DOOR                        |

WINDOWS SCHEDULE

| No. | SIZE  |      |      | MATERIAL  | REMARKS                                   |
|-----|-------|------|------|-----------|-------------------------------------------|
|     | W     | H    | THK. |           |                                           |
| A   | FIXED | 22"  | 120" | ALU/GLASS | ALL IMPACT RESISTANT, SAFETY GLASS CAT. I |
| B   | FIXED | 42"  | 96"  | ALU/GLASS | ALL IMPACT RESISTANT, SAFETY GLASS CAT. I |
| C   | FIXED | 42"  | 120" | ALU/GLASS | ALL IMPACT RESISTANT, SAFETY GLASS CAT. I |
| D   | FIXED | 54"  | 96"  | ALU/GLASS | ALL IMPACT RESISTANT, SAFETY GLASS CAT. I |
| E   | FIXED | 54"  | 120" | ALU/GLASS | ALL IMPACT RESISTANT, SAFETY GLASS CAT. I |
| F   | FIXED | 96"  | 96"  | ALU/GLASS | ALL IMPACT RESISTANT, SAFETY GLASS CAT. I |
| G   | FIXED | 96"  | 120" | ALU/GLASS | ALL IMPACT RESISTANT, SAFETY GLASS CAT. I |
| H   | FIXED | 100" | 126" | ALU/GLASS | ALL IMPACT RESISTANT, SAFETY GLASS CAT. I |
| I   | FIXED | 100" | 156" | ALU/GLASS | ALL IMPACT RESISTANT, SAFETY GLASS CAT. I |
| J   | FIXED | 130" | 30"  | ALU/GLASS | ALL IMPACT RESISTANT, SAFETY GLASS CAT. I |
| K   | FIXED | 114" | 96"  | ALU/GLASS | ALL IMPACT RESISTANT, SAFETY GLASS CAT. I |
| L   | FIXED | 114" | 120" | ALU/GLASS | ALL IMPACT RESISTANT, SAFETY GLASS CAT. I |
| M   | HR    | 42"  | 24"  | ALU/GLASS | ALL IMPACT RESISTANT, SAFETY GLASS CAT. I |
| N   | HR    | 84"  | 24"  | ALU/GLASS | ALL IMPACT RESISTANT, SAFETY GLASS CAT. I |
| O   | HR    | 86"  | 96"  | ALU/GLASS | ALL IMPACT RESISTANT, SAFETY GLASS CAT. I |

AGUSTIN LUGONES,R.A.  
License No. AR 13981  
3370 SW 6th ST.  
MIAMI, FL 33135  
PH: 305 300 5168

PROJECT NAME  
**VINCENT  
RESIDENCE**  
NEW STORY RESIDENCE

PROJECT ADDRESS  
505 S SHORE DRIVE  
MIAMI BEACH, FL. 33141


| REVISION |
|----------|
|          |
|          |
|          |
|          |
|          |

Project No: 2021-426  
Scale: AS NOTED  
Date: 10-27-2021  
Drawn: J.A.G.G.  
Checked: J.V. / J.M.V.  
CAD File: 505 S SHORE DRIVE 04-10-23.dwg

DRAWN  
  
DRAFTING SERVICES  
305.914.6141  
www.jvsd.pro  
DRAWING TITLE

**DOORS & WINDOWS  
SCHEDULE**

SHEET NO.

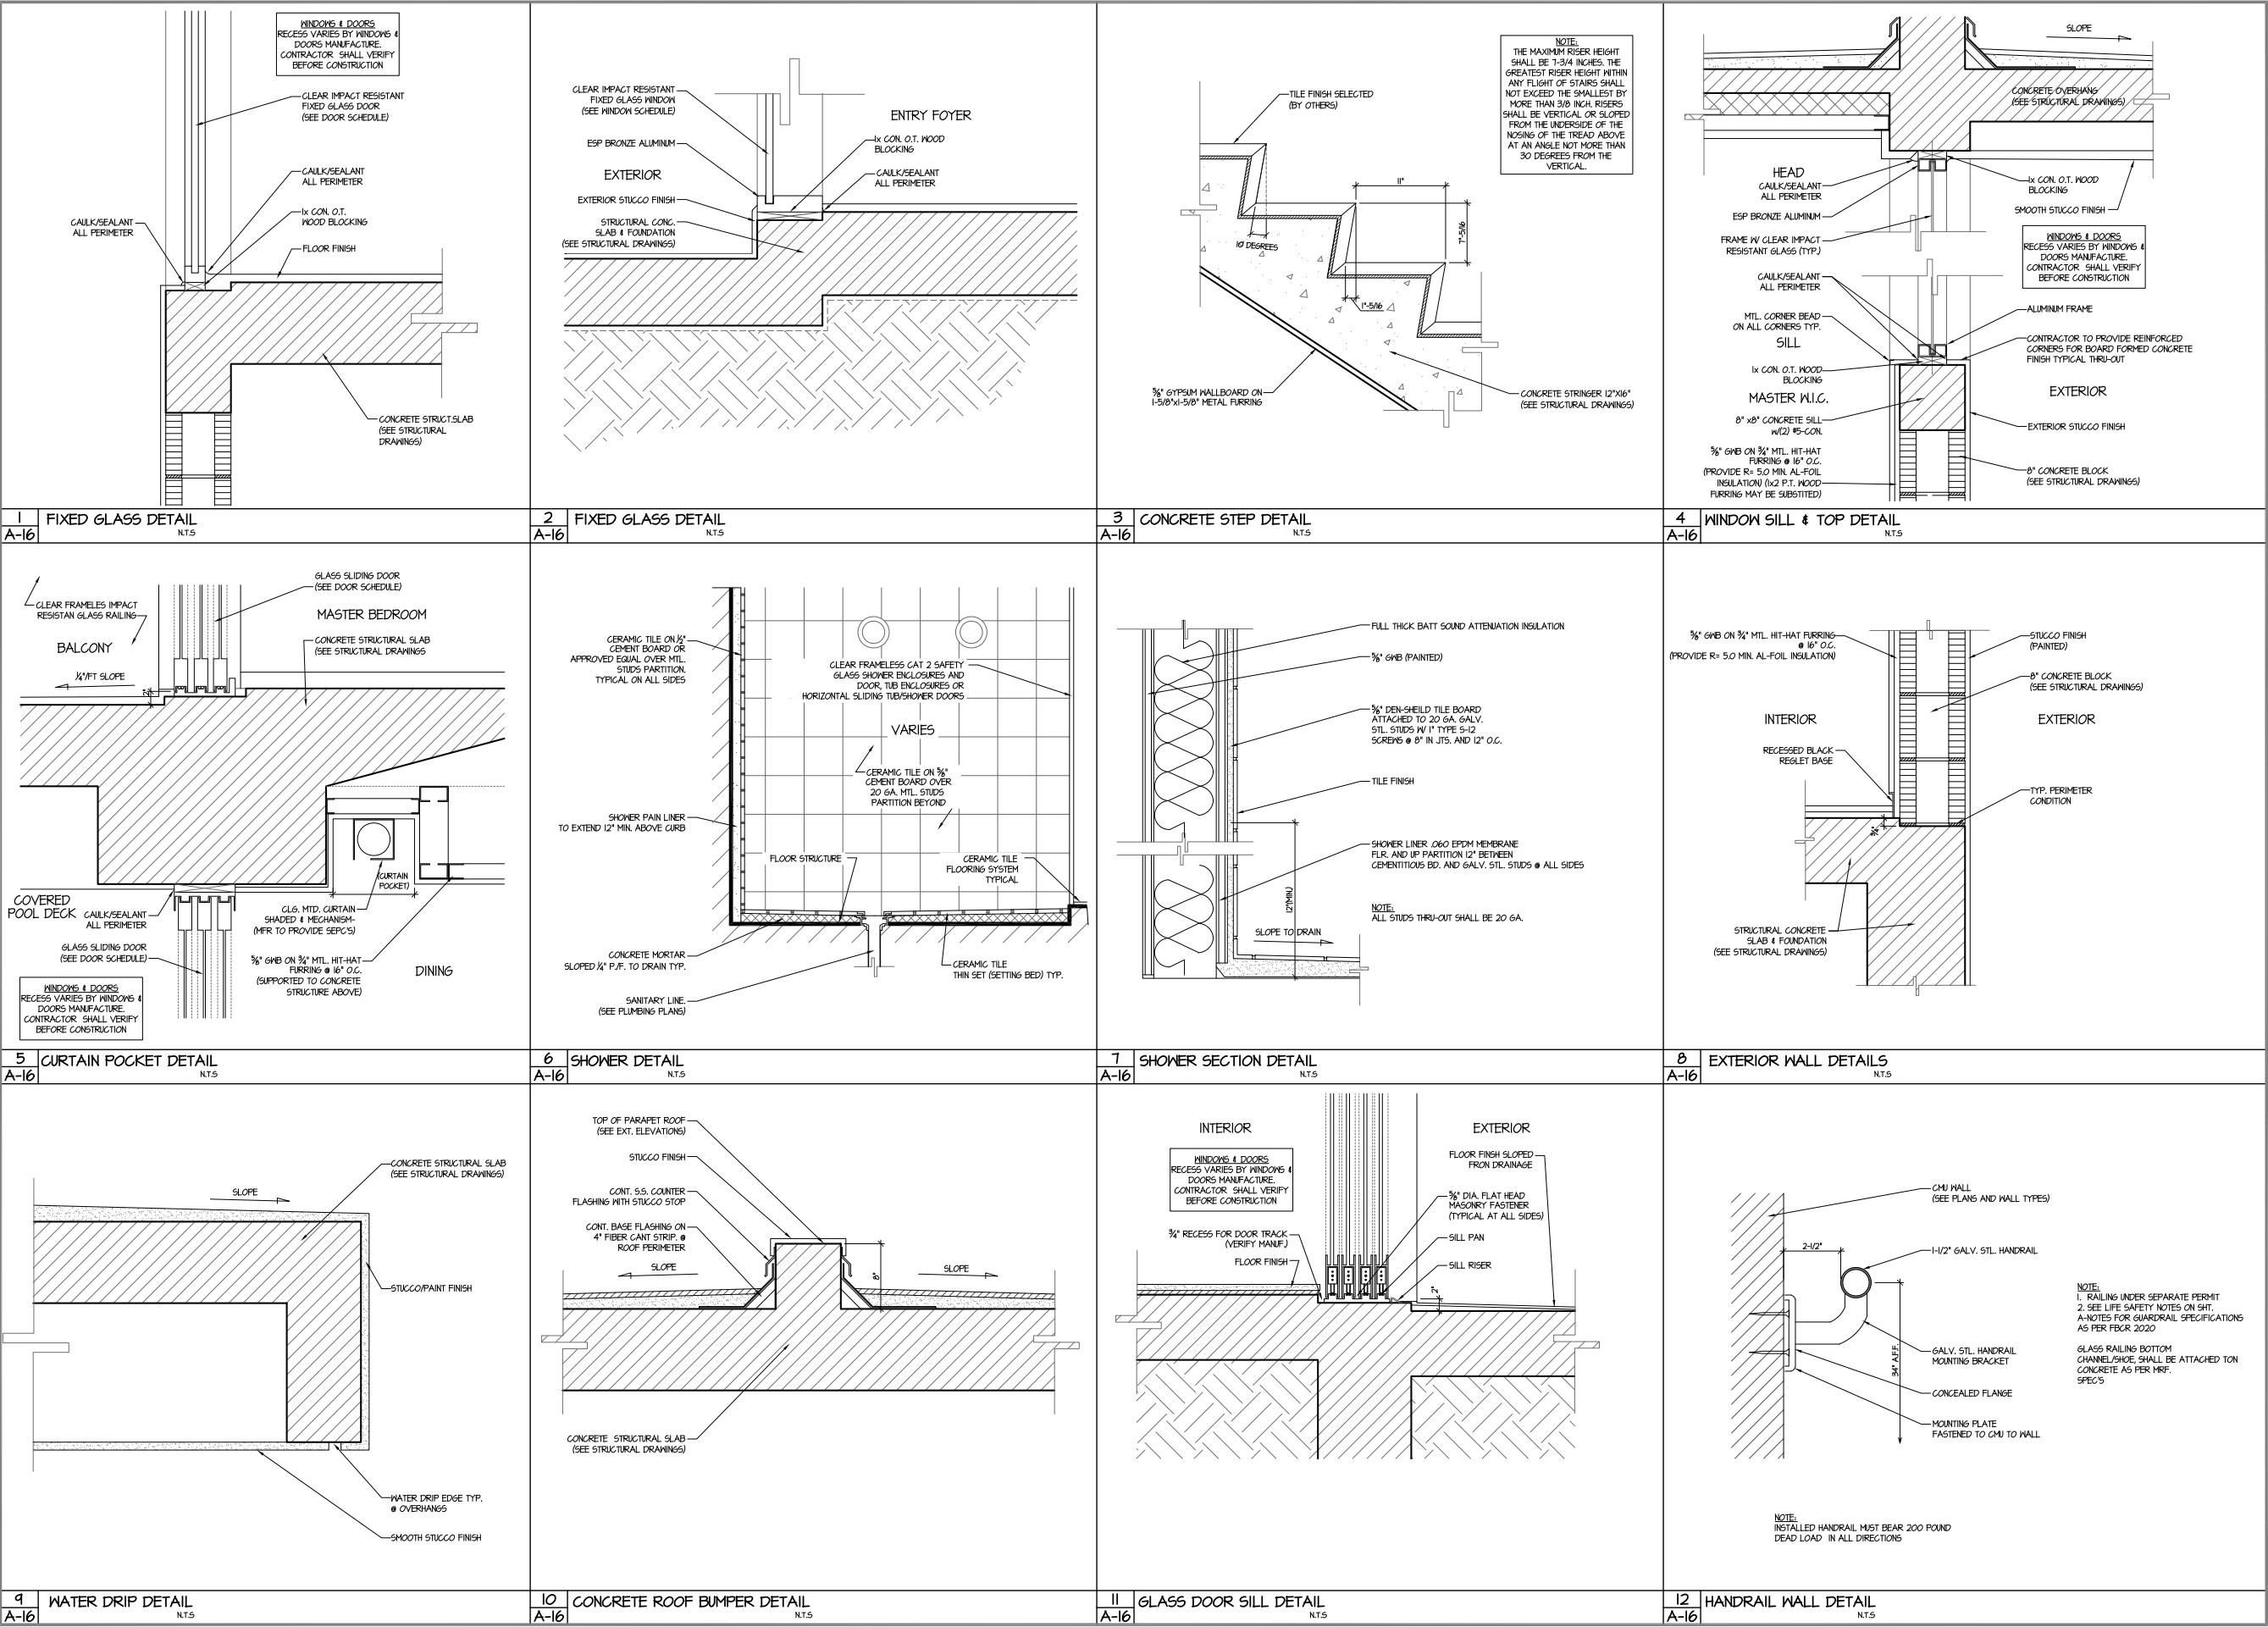

AGUSTIN LUGONES,R.A.  
License No. AR 13981  
3370 SW 6th ST.  
MIAMI, FL 33135  
PH: 305 300 5168

PROJECT NAME

VINCENT  
RESIDENCE

NEW STORY RESIDENCE

PROJECT ADDRESS

505 S SHORE DRIVE  
MIAMI BEACH, FL 33141

REVISION

Project No: 2021-426  
Scale: AS NOTED  
Date: 10-27-2021  
Drawn: J.A.G.G.  
Checked: J.V. / J.M.V.  
CAD File: 505 S SHORE DRIVE 04-10-23.dwg



DRAWING TITLE

DETAILS

SHEET NO.

