SMAL



# B1103444

Houde Department Business Professional Regulation

AUGUST 12, 2011

### FUJI JAPANESE BUFFET INC ATTN: MING WANG 6950 CYPRESS ROAD SUITE 208-15 PLANTATION. FL 33317

Re: Division of Hotels and Restaurants Plan Review License Type: 2010 PERMANENT FOOD SERVICE Application No. 605719 File No. 250334 Log No. HQ-12-204

Bear Plan Review Applicant:

Congratulations on your decision to operate a restaurant in Floridal I have approved the public food service establishment plans for FUJI JAPANESE BUFFET, 1415 WASHINGTON AVENUE, MIAMI BEACH, FL 33139, as of August 12, 2011, *with the following condition(s)*:

1) PROVIDE A WRITTEN CONSUMER ADVISORY IF ANIMAL PRODUCTS ARE OFFERED RAW OR UNDERCOOKED.

2) IF NON-EXEMPT FISH IS OFFERED RAW OR UNDERCOOKED, THE ESTABLISHMENT MUST MAINTAIN PARASITE DESTRUCTION FREEZING RECORDS AT THE ESTABLISHMENT.

3) ADEQUATE SNEEZEGUARD/BARRIER MUST BE PROVIDED ON THE TO PREVENT CUSTOMER CROSS CONTAMINATION OF THE DISPLAYED FOOD PRODUCTS.

Please have the above information or proof of compliance with the conditions ready for the inspector at your opening inspection. The conditions listed above are required to pass your opening inspection. Please include the file number and log number listed above on any documents submitted. Your plans are only approved as submitted to us *and* with the above conditions. Changes in proposed operational procedures may require additional equipment and certain changes may require a new plan review. If you decide to change the menu, equipment or operation, please notify us immediately.

If you have not yet applied for your food service license, you should submit your Application for Food Service License and the correct fees to Tallahassee now. Please make sure to submit the completed application and fees early enough to receive your license by your planned opening date. You can find licensing information and forms online at www.myfloridalicense.com. A license fee calculator is located on our website at www.myfloridalicense.com/dbpr/hr/licensing/foodfees.html, which can help you determine the cost of your food service license.

For help with the license application process, to have an application mailed to you, or if you have any questions, please call our Customer Contact Center at 850.487.1395 between the hours of 8:00 a.m. and 6:00 p.m., Monday through Friday.

For faster processing, please attach a copy of this letter to the *top* of your completed license application along with a check or money order for the appropriate license fee. Submit the packet to: Department of Business and Professional Regulation, Division of Hotels and Restaurants, 1940 N. Monroe Street, Taliahassee, FL 32399-0783. Before mailing, please make sure you have completed the license application, paid the correct license fee and attached a copy of this letter to the top of your licensing packet. An incomplete or incorrect licensing packet will delay the licensing process.

Your plan approval is valid for one year from the date of this letter, so you must license the proposed establishment before then. If your plan approval expires after a year, you may have to complete the plan

Phone: 850.487.1395 Fax: 850.414.2949 1940 NORTH MONROE STREET TALLAHASSEE, FLORIDA 32399-1011

www.MyFloridaLicense.com License Efficiently. Regulate Fairly.



, **·** 

-

н.,

Rick Scott, Governor Ken Lawson, Secretary

review process including fee payment again. If you are no longer in charge of this project, please forward this letter to the correct person or company.

When the construction is complete, please call our Customer Contact at 850.487.1395 to request contact from an inspector to schedule an opening inspection. Be ready to provide the file number located at the top of this letter. Please allow 1-2 days for the inspector to contact you to schedule the inspection.

Good luck with your enterprise!

Sincerely,

in mather

Bianca Bell Plan Reviewer

ENCLOSURE(S)

:

Rick Scott, Governor Ken Lawson, Secretary

Business(7) Professional Regulation

Forida Departmenty

JULY 15, 2011

FUJI JAPANESE BUFFET INC
ATTN: MING WANG
6950 CYPRESS ROAD
SUITE 208-15
PLANTATION, FL 33317

Re: Division of Hotels and Restaurants Plan Review License Type: 2010 PERMANENT FOOD SERVICE Application No. 605719

File No. 250334 Log No. HQ-12-204

Dear Plan Review Applicant:

We received your plan review application for FUJI JAPANESE BUFFET, 1415 WASHINGTON AVENUE. MIAMI BEACH, FL 33139. We will contact you if more information is needed.

To avoid delays in obtaining your food service license, you may wish to submit your Application for Food Service License and the correct fees to Tallahassee now. Please make sure to submit the completed application and fees early enough to receive your license by your planned opening date. You can get licensing information and forms online at <u>www.MyFloridaLicense.com/dbpr/hr</u>. You can also call our Customer Contact Center at 850.487.1395 to have an application mailed to you. A license fee calculator is located on our website at www.myfloridalicense.com/dbpr/hr/licensing/foodfees.html, which can help you determine the cost of your food service license.

For quicker processing, please attach a copy of this letter to the *top* of your completed application along with a check or money order. Submit the packet to: Department of Business and Professional Regulation, Division of Hotels and Restaurants, 1940 N. Monroe Street, Tallahassee, FL 32399-0783.

Before mailing, please make sure that you have completed the license application, paid the correct license fee and attached a copy of this letter to the top of your licensing packet. An incomplete or incorrect licensing packet will delay the licensing process.

If you have any questions about the licensing process, you may call our Customer Contact Center at 850.487.1395 between 8:00 a.m. and 6:00 p.m., Monday through Friday.

Good luck with your enterprise!

Sincerely

Na'Tia Pilcher Staff Assistant

Phone: 850.487.1395 Fax: 850.414.2949

1940 NORTH MONROE STREET TALLAHASSEE, FLORIDA 32399-1011

•

www.MyFloridaLicense.com License Efficiently. Regulate Fairly.



-

Water and Sewer PO Box 330316 ° 3575 S. Lejeune Road Miami, Florida 33233-0316 T 305-665-7471


### ORDINANCE 89-95 COMPLIANCE FORM

niamidade.gov ATLAS PAGE: <u>N/A</u>	INV#:	FORM #	201130297	DATE:	9/19/201
		pliance on the part of the County's Ordinance nur		n the requirer	nents in
Name of Owner:	FUJI JA	PANESE BUFFET			
Mailing:					
Address:	1415 WA	SHINGTON AVE		······	
City, State, Zip:	MIAMIBE	ACH		FL	33139-
Property Address:	1415 W/	ASHINGTON AVE			
Property Legal Description:	3 54 42	34 53 42 OCEAN BEAC	HADD NO 2	PB 2-56 LOT	13 BLK 26
Folio Number:	02-3	234-008-0830			
Proposed usage / No. of Units:	FULL SE	ERVICE RESTAURANT	PER PLANS		
REPLACES: Previous Usage /	FULL SE	ERVICE RESTAURANT	PER ORD #2	0069188	
Gallons per Day:					
PREVIOUS FLOW: PROPOSED FLOW:	4,429 4,429	PREVIOUS SQUARE FOOTAG		☐ NEW CON: ✓ INTERIOR	STRUCTION RENOVATION
Municipality:		an an ann an an an an an an ann an an an		in an	
Water Service	Aroo:	Miami Beach	. <u>.</u>		
Sewer Service	Ļ	Miami Beach	<u></u>		
Vater Connection	Charge	\$0.00	Invoice No.		
Sewer Connection	Charge:	\$0.00			
Total Connection (	Charge: [	\$0.00			
Comments:	1	DERM Sewer Capacity ( 0727-0836-3588	Certification Le	otter Dated:9/	14/2011 #2011-
THIS FOR	RM IS VALID C	NLY WHEN ACCOMPANIED BY	A STAMPED 'PAID	COPY OF INVO	NCE NO.
	A.	۶ ۸			
Approved By:	Richard Rol	Sinsen - New Business Representa	Elve		
CONTACT PHONE: (786)	JRO MIRAND	Pr	inted On: 9/19/2011 04:14 PM	NB: <u>Richa</u> PR:	rd Robinson
Approved By:	XA	matro dratin			

Mian Mian Mian Mian COUNTY Water and Sewer	mi-Dade Water and Sewer Department New Business Office P.O. Box 330316 Miami, Florida 33233-0316 3575 South LeJeune Road, Room 114 Miscellaneous Charges	INVOICE #: DATE: CUSTID: PeopleSoft Acct ID#: Building Process # : X	133320 September 15, 2011 152282 1662499561
IN ACCOUNT WITH ANTONIO MIRANDA 945 PENNSYLVANIA AVE Miami BEACH, FL 33139-			

<sup>-</sup>DESCRIPTION

QTY GPD	DESCRIPTION	G/L CODE	CIS ADJ CD	UNIT PRICE	AMOUNT
1	Ordinance Letter Water Only non-res	6436701-EW101		75.00	75.00
1	Ordinance Letter Sewer Only non-res	6436701-EW501		75.00	75.00
			TOTAL:		\$150.00
					د ه

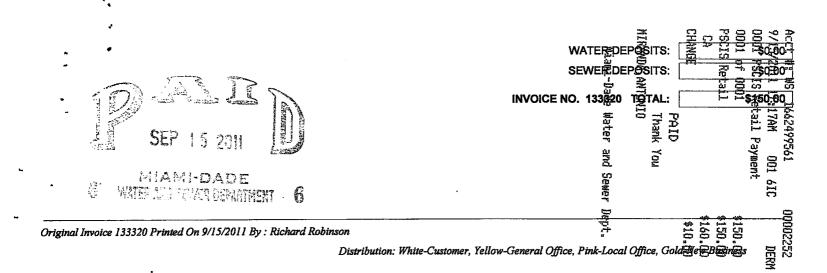

		Plan Rev Process Numb				
FINAL CO	RE REVIEW DATE: 8/1/2			RALL STATUS:	Overall Disa	pproval
PROJECT D	ETAILS:			<u>T DETAILS:</u>		
FOLIO: 02-3	234-008-0830		NAME: A	RTURO MIRAN	IDA .	•
ADDRESS:	1415 WASHINGTON A	VENUE MIAMI	EMAIL:			*1
PERMIT TYF	PE DESC.:		PHONE #	: 7863197328		Dad
DISAPPROVA	L CODES:					p/r-
TASK	— <u>—————————</u> ——————————————————————————	REVIEWED BY		STATUS DATE	STATUS	
Initial Core R	eview	Miguel De Armas	······	07/29/2011	Reviewed	<u> </u>
PROOF OF PI SIGNED SEC	ITERIOR REMODELING FO REVIOUS USE REQUIRED TION 2 BY CITY OF MIAM 89-95 COMPLIANCE FOR	). SEWER CAPACT I BEACH MUST BE	ITY CERTII SUBMITTE	FICATION LETTE D FOR ALLOCA	ER APPLICATION LETTER.	
ASBES Revie		Ray Gordon		07/29/2011	Disapproved	<u> </u>
Comments: As	sbestos survey required					
GREASE Rev	iew	Miguel De Armas 08/01/2		08/01/2011	011 -Disapproved	
Comments: GI	REASE TRAP OPERATION	NAPPLICATION RE	APPLICATION REQUIRED			
Final Core Re	eview	Miguel De Armas	. 1	08/01/2011	Overall Disap	proval
IO CONDITIO		<u>ECT TO CHANGE I</u>	<u>PENDING F</u>	INAL APPROVA	<u>L):</u>	
IO CONDITIO	NS	ECT TO CHANGE I		DATE	<u>L):</u> UNIT	τοτα
DECONDITION PLAN REVIEW FEE CODE	NS W FEES (FEES ARE SUBJ	USI				\$90.0
IO CONDITIO PLAN REVIEV FEE CODE D062	NS <u>N FEES (FEES ARE SUBJ</u> DESCRIPTION	USI	ER	DATE	UNIT	\$90.0
DECONDITION PLAN REVIEW FEE CODE	NS <u>V FEES (FEES ARE SUBJ</u> DESCRIPTION Commercial & Multifam	USI	ER ARMM	DATE 08/01/2011	UNIT	\$90.0
IO CONDITIO	NS <u>V FEES (FEES ARE SUBJ</u> DESCRIPTION Commercial & Multifam <u>FOR MO</u>	USI Min Review DE/	ER ARMM PLEASE C	DATE 08/01/2011 ONTACT:	UNIT	\$90.0
IO CONDITIO	NS <u>V FEES (FEES ARE SUBJ</u> DESCRIPTION Commercial & Multifam <u>FOR MO</u>	USI Min Review DE/ RE INFORMATION CORE REVIEWER	ER ARMM PLEASE C : dearmm@	DATE 08/01/2011 ONTACT: miamidade.gov	UNIT 1	\$90.0
DECONDITION PLAN REVIEW FEE CODE	NS <u>V FEES (FEES ARE SUBJ</u> <u>DESCRIPTION</u> Commercial & Multifam <u>FOR MO</u> YOUR DERM DERM PERMITTING AN	USI Min Review DE/ RE INFORMATION CORE REVIEWER	ER ARMM PLEASE C : dearmm@ TER, 11805	DATE 08/01/2011 ONTACT: miamidade.gov 5 SW 26 ST, 786-	UNIT 1 315-2800	\$90.0
PLAN CONDITION NO CONDITION PLAN REVIEW FEE CODE D062 Total	NS <u>V FEES (FEES ARE SUBJ</u> <u>DESCRIPTION</u> Commercial & Multifam <u>FOR MO</u> YOUR DERM DERM PERMITTING AN DERM OVERTOW	USI Min Review DE/ RE INFORMATION CORE REVIEWER D INPECTION CEN	ER ARMM PLEASE C : dearmm@ TER, 11805	DATE 08/01/2011 ONTACT: miamidade.gov 5 SW 26 ST, 786-	UNIT 1 315-2800	TOTA \$90.0 \$90.0

- ×

.

-

•

-

ŀ:

•

Department of Environmental Resources Management Miami-Dade County Plan Review Summary

	F	Process Numb	er: 2011	072708363588			
FINAL COR	RE REVIEW DATE: 9/14/20	11	OVERALL STATUS: Overall Disappre				
PROJECT DE	TAILS:		CONTAC	T DETAILS:		0a	
FOLIO: 02-32	34-008-0830		NAME: A	ARTURO MIRAN	NDA	j <i>n</i> c	
ADDRESS:	1415 WASHINGTON AVE	NUE MIAMI	EMAIL:			1	
PERMIT TYP	E DESC.:		PHONE	#: 7863197328			
DISAPPROVAL	<u>- CODES:</u>						
TASK	F	REVIEWED BY		STATUS DATE	STATUS		
Initial Core Re	view N	Miguel De Armas		09/14/2011	Specialty Rev Required	views Not	
	REVIOUS USE REQUIRED. S TION 2 BY CITY OF MIAMI BE						
ORDINANCE 8 9/14/2011 SAM RESTAURANT ORDINANCE 8	89-95 COMPLIANCE FORM A 1E PREVIOUS USE AS PER ( 89-95 COMPLIANCE FORM F	ND GREASE TH CITY OF MIAMI (	RAP PEND CU RL-100	ING FOR FINAL A	APPROVAL. FOOD FACTO	RY	
ORDINANCE 8 9/14/2011 SAM RESTAURANT ORDINANCE 8 FINAL APPRO	89-95 COMPLIANCE FORM A 1E PREVIOUS USE AS PER ( 99-95 COMPLIANCE FORM F VAL.	ND GREASE TH CITY OF MIAMI (	RAP PEND CU RL-100	ING FOR FINAL A	APPROVAL. FOOD FACTO	RY G FOR	
ORDINANCE 8 9/14/2011 SAM RESTAURANT ORDINANCE 8 FINAL APPRO' ASBES Review	89-95 COMPLIANCE FORM A IE PREVIOUS USE AS PER ( 9-95 COMPLIANCE FORM F VAL. N F	ND GREASE TH CITY OF MIAMI ( ROM WASD AN	RAP PEND CU RL-100	ING FOR FINAL A 102386 FOR THE E TRAP APPLICA	APPROVAL. FOOD FACTO ATION PENDIN	RY G FOR	
ORDINANCE 8 9/14/2011 SAM RESTAURANT ORDINANCE 8 FINAL APPRO ASBES Review GREASE Review Comments: GR	89-95 COMPLIANCE FORM A IE PREVIOUS USE AS PER ( 99-95 COMPLIANCE FORM F VAL. W F ew F REASE TRAP OPERATION AF	ND GREASE TH CITY OF MIAMI ( ROM WASD AN Ray Gordon Miguel De Armas PPLICATION RE	RAP PEND CU RL-100 ID GREAS	ING FOR FINAL A 002386 FOR THE E TRAP APPLICA 09/14/2011 08/01/2011	APPROVAL. FOOD FACTO TION PENDIN Walk-thru Ap Disapproved	RY G FOR proval	
ORDINANCE 8 9/14/2011 SAM RESTAURANT ORDINANCE 8 FINAL APPRO ASBES Review GREASE Review Comments: GR	89-95 COMPLIANCE FORM A IE PREVIOUS USE AS PER ( 99-95 COMPLIANCE FORM F VAL. W F ew F REASE TRAP OPERATION AF	ND GREASE TH CITY OF MIAMI ( ROM WASD AN Ray Gordon Miguel De Armas	RAP PEND CU RL-100 ID GREAS	ING FOR FINAL A 002386 FOR THE E TRAP APPLICA 09/14/2011	APPROVAL. FOOD FACTO TION PENDIN Walk-thru Ap	RY G FOR proval	
ORDINANCE 8 9/14/2011 SAM RESTAURANT ORDINANCE 8 FINAL APPRO ASBES Review GREASE Review GREASE Review Final Core Rev	89-95 COMPLIANCE FORM A TE PREVIOUS USE AS PER C 99-95 COMPLIANCE FORM F VAL. w F ew F REASE TRAP OPERATION AF view N	ND GREASE TH CITY OF MIAMI ( ROM WASD AN Ray Gordon Miguel De Armas PPLICATION RE	RAP PEND CU RL-100 ID GREAS	ING FOR FINAL A 002386 FOR THE E TRAP APPLICA 09/14/2011 08/01/2011	APPROVAL. FOOD FACTO TION PENDIN Walk-thru Ap Disapproved	RY G FOR proval	
ORDINANCE 8 9/14/2011 SAM RESTAURANT ORDINANCE 8 FINAL APPRO ASBES Review GREASE Review Comments: GR Final Core Rev	89-95 COMPLIANCE FORM A TE PREVIOUS USE AS PER C  99-95 COMPLIANCE FORM F VAL. w F ew REASE TRAP OPERATION AF view N	ND GREASE TH CITY OF MIAMI ( ROM WASD AN Ray Gordon Miguel De Armas PPLICATION RE	RAP PEND CU RL-100 ID GREAS	ING FOR FINAL A 002386 FOR THE E TRAP APPLICA 09/14/2011 08/01/2011	APPROVAL. FOOD FACTO TION PENDIN Walk-thru Ap Disapproved	RY G FOR proval	
ORDINANCE 8 9/14/2011 SAM RESTAURANT ORDINANCE 8 FINAL APPRO' ASBES Review	89-95 COMPLIANCE FORM A TE PREVIOUS USE AS PER C  99-95 COMPLIANCE FORM F VAL. w F ew REASE TRAP OPERATION AF view N	ND GREASE TH CITY OF MIAMI ( ROM WASD AN Ray Gordon Miguel De Armas PPLICATION RE	RAP PEND CU RL-100 ID GREAS	ING FOR FINAL A 002386 FOR THE E TRAP APPLICA 09/14/2011 08/01/2011	APPROVAL. FOOD FACTO TION PENDIN Walk-thru Ap Disapproved	RY G FOR proval	
ORDINANCE 8 9/14/2011 SAM RESTAURANT ORDINANCE 8 FINAL APPRO ASBES Review GREASE Review Comments: GR Final Core Rev	89-95 COMPLIANCE FORM A TE PREVIOUS USE AS PER C  99-95 COMPLIANCE FORM F VAL. w F ew REASE TRAP OPERATION AF view N	ND GREASE TH CITY OF MIAMI ( ROM WASD AN Ray Gordon Miguel De Armas PPLICATION RE	RAP PEND CU RL-100 ID GREAS	ING FOR FINAL A 002386 FOR THE E TRAP APPLICA 09/14/2011 08/01/2011	APPROVAL. FOOD FACTO TION PENDIN Walk-thru Ap Disapproved	RY G FOR proval	
ORDINANCE 8 9/14/2011 SAM RESTAURANT ORDINANCE 8 FINAL APPRO ASBES Review GREASE Review Comments: GR Final Core Rev PLAN CONDITION	89-95 COMPLIANCE FORM A TE PREVIOUS USE AS PER C  99-95 COMPLIANCE FORM F VAL. w F ew REASE TRAP OPERATION AF view N	ND GREASE TH CITY OF MIAMI ( ROM WASD AN Ray Gordon Miguel De Armas PPLICATION RE Miguel De Armas	RAP PEND CU RL-100 ID GREAS	ING FOR FINAL A 002386 FOR THE E TRAP APPLICA 09/14/2011 08/01/2011 09/14/2011	APPROVAL. FOOD FACTO ATION PENDIN Walk-thru App Disapproved Overall Disap	RY G FOR proval	
ORDINANCE 8 9/14/2011 SAM RESTAURANT ORDINANCE 8 FINAL APPRO ASBES Review GREASE Review Comments: GR Final Core Rev PLAN CONDITION	89-95 COMPLIANCE FORM A IE PREVIOUS USE AS PER ( 	ND GREASE TH CITY OF MIAMI ( ROM WASD AN Ray Gordon Miguel De Armas PPLICATION RE Miguel De Armas	PENDING	ING FOR FINAL A 002386 FOR THE E TRAP APPLICA 09/14/2011 08/01/2011 09/14/2011	APPROVAL. FOOD FACTO ATION PENDIN Walk-thru App Disapproved Overall Disap	RY G FOR proval	
ORDINANCE 8 9/14/2011 SAM RESTAURANT ORDINANCE 8 FINAL APPRO ASBES Review GREASE Review Comments: GR Final Core Rev PLAN CONDITION CONDITION	89-95 COMPLIANCE FORM A 16 PREVIOUS USE AS PER ( 19-95 COMPLIANCE FORM F VAL. N F ew N REASE TRAP OPERATION AF view N 10NS: NS / FEES (FEES ARE SUBJEC	ND GREASE TH CITY OF MIAMI ( ROM WASD AN Ray Gordon Miguel De Armas PPLICATION RE Miguel De Armas	PENDING	ING FOR FINAL A 002386 FOR THE E TRAP APPLICA 09/14/2011 08/01/2011 09/14/2011	APPROVAL. FOOD FACTO ATION PENDIN Walk-thru App Disapproved Overall Disap	RY G FOR proval proval	
ORDINANCE 8 9/14/2011 SAM RESTAURANT ORDINANCE 8 FINAL APPRO ASBES Review GREASE Review Comments: GR Final Core Rev PLAN CONDITION	89-95 COMPLIANCE FORM A 16 PREVIOUS USE AS PER ( 19-95 COMPLIANCE FORM F VAL. N F ew M REASE TRAP OPERATION AF view M 10NS: NS / FEES (FEES ARE SUBJEC DESCRIPTION	ND GREASE TH CITY OF MIAMI ( ROM WASD AN Ray Gordon Miguel De Armas PPLICATION RE Miguel De Armas T TO CHANGE I USI	PENDING	ING FOR FINAL A 002386 FOR THE E TRAP APPLICA 09/14/2011 08/01/2011 09/14/2011 09/14/2011 FINAL APPROVA DATE	APPROVAL. FOOD FACTO ATION PENDIN Walk-thru App Disapproved Overall Disap	RY G FOR proval	

5

YOUR DERM CORE REVIEWER: dearmm@miamidade.gov



### **BUILDING DEPARTMENT**

λ

•

1700 Convention Center Drive, 2<sup>nd</sup> Floor Miami Beach, Fl, 33139 Phone: (305) 673-7610 Fax: (305) 673-7857

> Owner/ Qualifier / Contractor Estimate Construction Cost Affidavit (To be submitted for the main/master permits or the stand alone permits)

- Permit Numbe	r:3	1103444			Date:	10	103	/2011.	-
Job Address:	1413	WASHINGTON	AVE	33139	Folio No	.: <u>32</u>	2340	08083	0

The construction cost should include the work under the main Permit and all associated permits.

Part I: FEMA 50% Related Construction Cost										
Items to be excluded from Estimate Construction Co	-	-								
Plan and Specification, Survey Cost, Permit Fees, Swimi		ages, storages, cabanas),								
Landscaping, Fences, Yard light , Not Built-ins Appliances and Furniture.										
Estimated Construction Cost	General Contractor Cost	Owner Cost								
Demolition & Removal	\$2,450									
Building & Structural Elements	\$23,710									
Roofing	ø									
Doors & Windows	\$250									
Railing	Ø									
Interior Finish, Floor Covering, Painting	\$10,975									
Cabinets and Furniture-Built-Ins	Ø	<u> </u>								
Appliances-Built-Ins	Ø	\$20,500								
Other Building related items	43,427									
Electrical including Fixtures	\$ 7,000									
Elevator	Ø									
Mechanical-HVAC-equipments	Ø									
Plumbing including Fixtures	\$3,500									
Overhead and Profit	\$ 7,697									
Sub Total Construction Cost	\$ 59,009	\$ 20,500								
Sub Total Construction Cost Estimate for FEMA 50% Rule Purposes	\$ 79,509									

M. SCHAD

• •

10.12.11



### **BUILDING DEPARTMENT**

1700 Convention Center Drive, 2<sup>nd</sup> Floor Miami Beach, Fl, 33139 Phone: (305) 673-7610 Fax: (305) 673-7857

Part II: Non Related FEMA 50% Construction Co	st		1		
Estimated Construction Cost	Genera	al Contractor	Owner Cost		
Swimming Pools		R			ø
Fences, Pavers, Sidewalks, Site Improvements		Q			Ø
Yard Light		<u>k</u>		· .	<i></i>
Other and detached: garages, storage and cabanas		<u> </u>			¢
C Sub Total Cost	\$	þ		\$	φ
Sub Total Construction Cost Estimate for non FEMA 50% Rule Purposes	\$		þ		, 

Part III: Total Construction Cost (Note: The const	hacil	on cost will be validated by Plan Examiners)
Estimated Construction Cost		
Sub Total Construction Cost Estimate for FEMA 50% Rule Purposes-Part I	\$	79,509
Sub Total Construction Cost Estimate for Non FEMA 50% Rule Purposes- Part II	\$	Þ
Total Construction Cost Estimate. (Add Part I and Part II of Construction Cost)	\$	79 509

M. SCHAD 10.12.11

Part IV: Signature Required

If the improvements cost will increase at any point during the proposed construction, it is Owner and the Contractor of Record responsibility to submit the revised improvements cost to the Building Department for review and approval.

001

Signature of Owner

STATE OF FLORIDA

Identification

0-


Signature of Netary Public

Sworn to and Subscribed before me this <u>03</u> day of <u>OctoBER</u> 2011, by:

X Personally known [] Produced Identification - Type of

MAGDA C. SANTISO Notary Public - State of Florida Wy Commission Expires May 5, 2012 Commission # DD 757745 **Bonded** Through National Notary Assn

MIAMIBEACH **BUILDING DEPARTMENT** 1700 Convention Center Drive, 2<sup>nd</sup> Floor Miami Beach, Fl. 33139 Phone: (305) 673-7610 Fax: (305) 673-7857 Signature of Qualifier / Contractor STATE OF FLORIDA COUNTY OF Sworn to and Subscribed before me this 03 day of OCIDGEN 2011, by: MAGDA C. SANTISO Notary Public - State of Florida M Personally known [] Produced Identification - Type of My Commission Expires May 5, 2012 Commission # DD 757745 Identification **Bonded** Through National Notary Assn Signature of Notary Public Part V: Building Department Use Only Sub Total Construction Cost Estimate for A FEMA 50% Rule Purposes. \$ \$ **Over Five Year Improvements** B \$ Z С **Total Improvements** 2 \$ D **Building Tax Assessed Value** Ø Ŝ Ē **Building Appraised Market Value** % F Improvements Cost Ratio (C/E or C/D) If improvements cost exceed 40% of the Building Tax Value, a building appraised market Value is required for evaluation of Improvement Cost Ratio. Check one box: I New Construction and Substantial Improvement XExisting Building and Non Substantial Improvement 10 18 Engineering Inspector Name Engin eering Inspector Signature and Date Note: Over \$1,000,000.00 Improvements Cost requires Chief Governmental Compliance Division Approval, over \$50,000,000.00 Improvements Cost requires Building Director Approval. Name Signature and Date ٦.

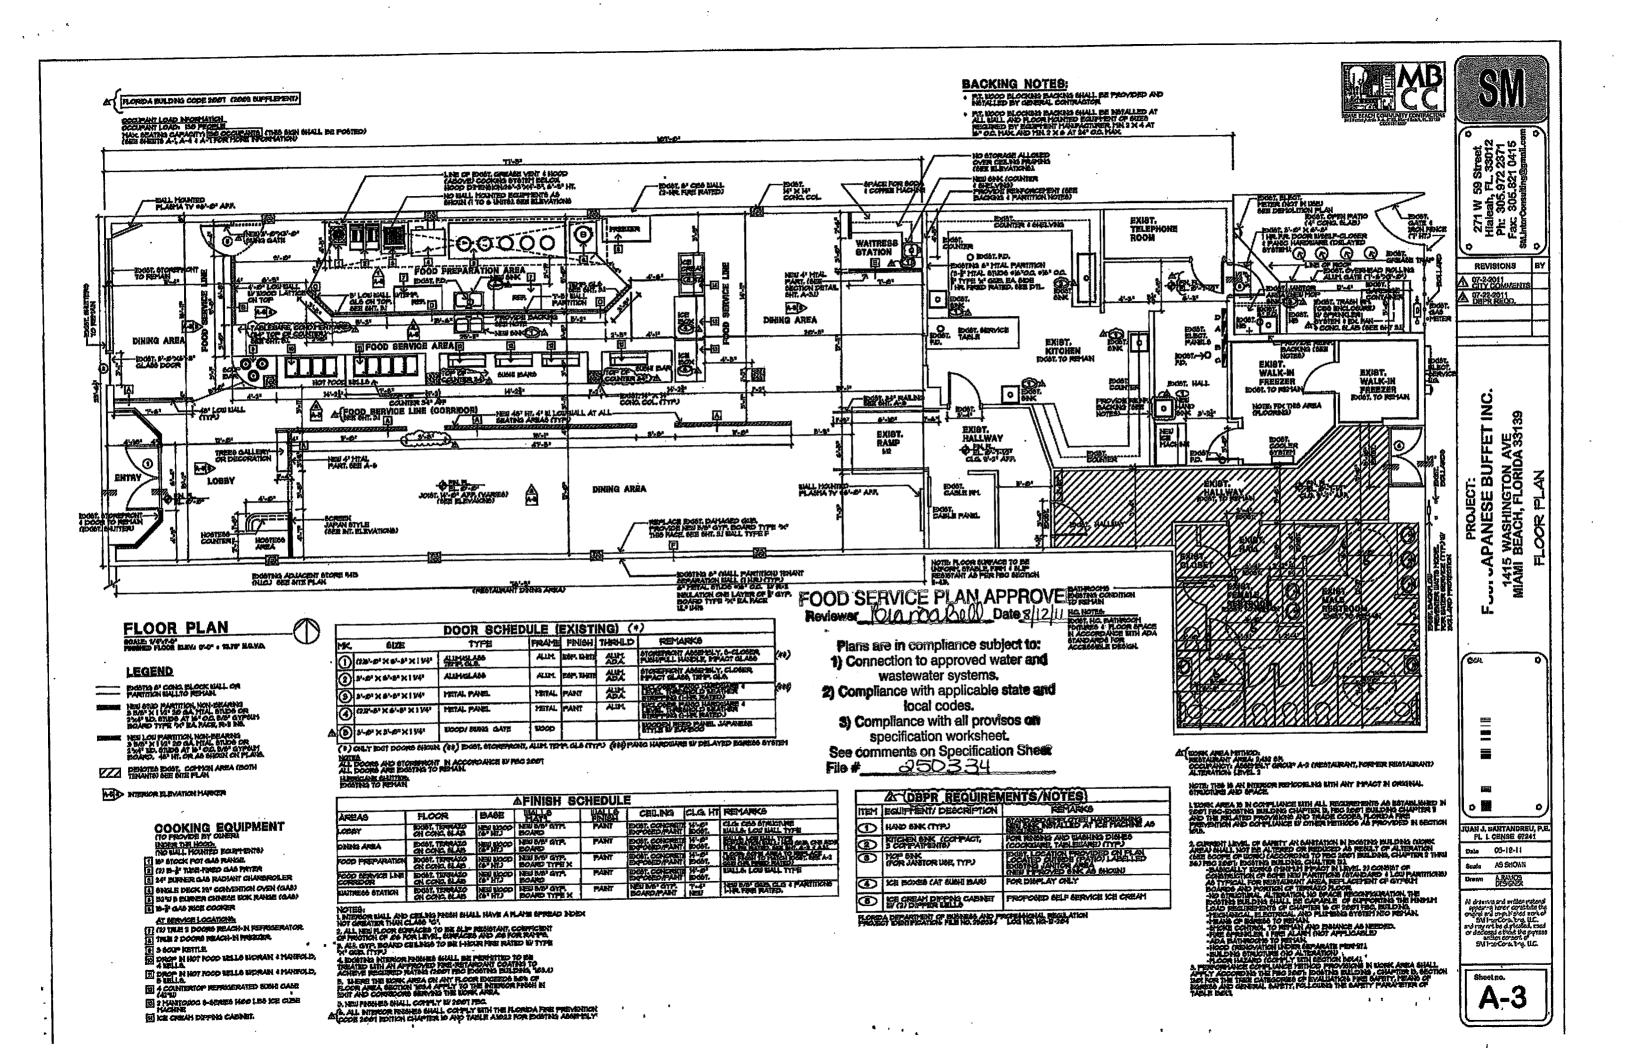

# **NEW RESTAURANT** FUJI JAPANESE BUFFET

# MIAMI BEACH COMMUNITY CONTRACTORS PROJECT

**1415 WASHINGTON AVENUE** MIAMI BEACH, FLORIDA 33139

945 PENNSYLVANIA AVE #103 MIAMI BEACH, FL.33139



SM INTERCONSULTING ENGINEERING

JUAN J. SANTANDREU, P.E. ELECTRICAL/MECHANICAL/PLUMBING 271 W 59 STREET HIALEAH, FL. 33012 FL.LIC. 67241

# GENERAL

# INDEX OF DRAWINGS

# SURVEY

BOUNDARY SURVEY

# ARCHITECTURAL


- A-1 SITE PLAN A-2 DEMOLITION PLAN A-3 FLOOR PLAN FURNITURE FLOOR PLAN A-4 INTERIOR ELEVATIONS A-5 A-6
- A-7 LIFE SAFETY PLAN


# **ELECTRICAL**

- E-1 ELECTRICAL PLAN
- E-2 PANEL SCHEDULES, NOTES, RISERS

# PLUMBING

- P-1 PLUMBING FLOOR PLAN
- P-2 SANITARY, WATER & GAS RISER DIAGRAM NOTES, DETAILS

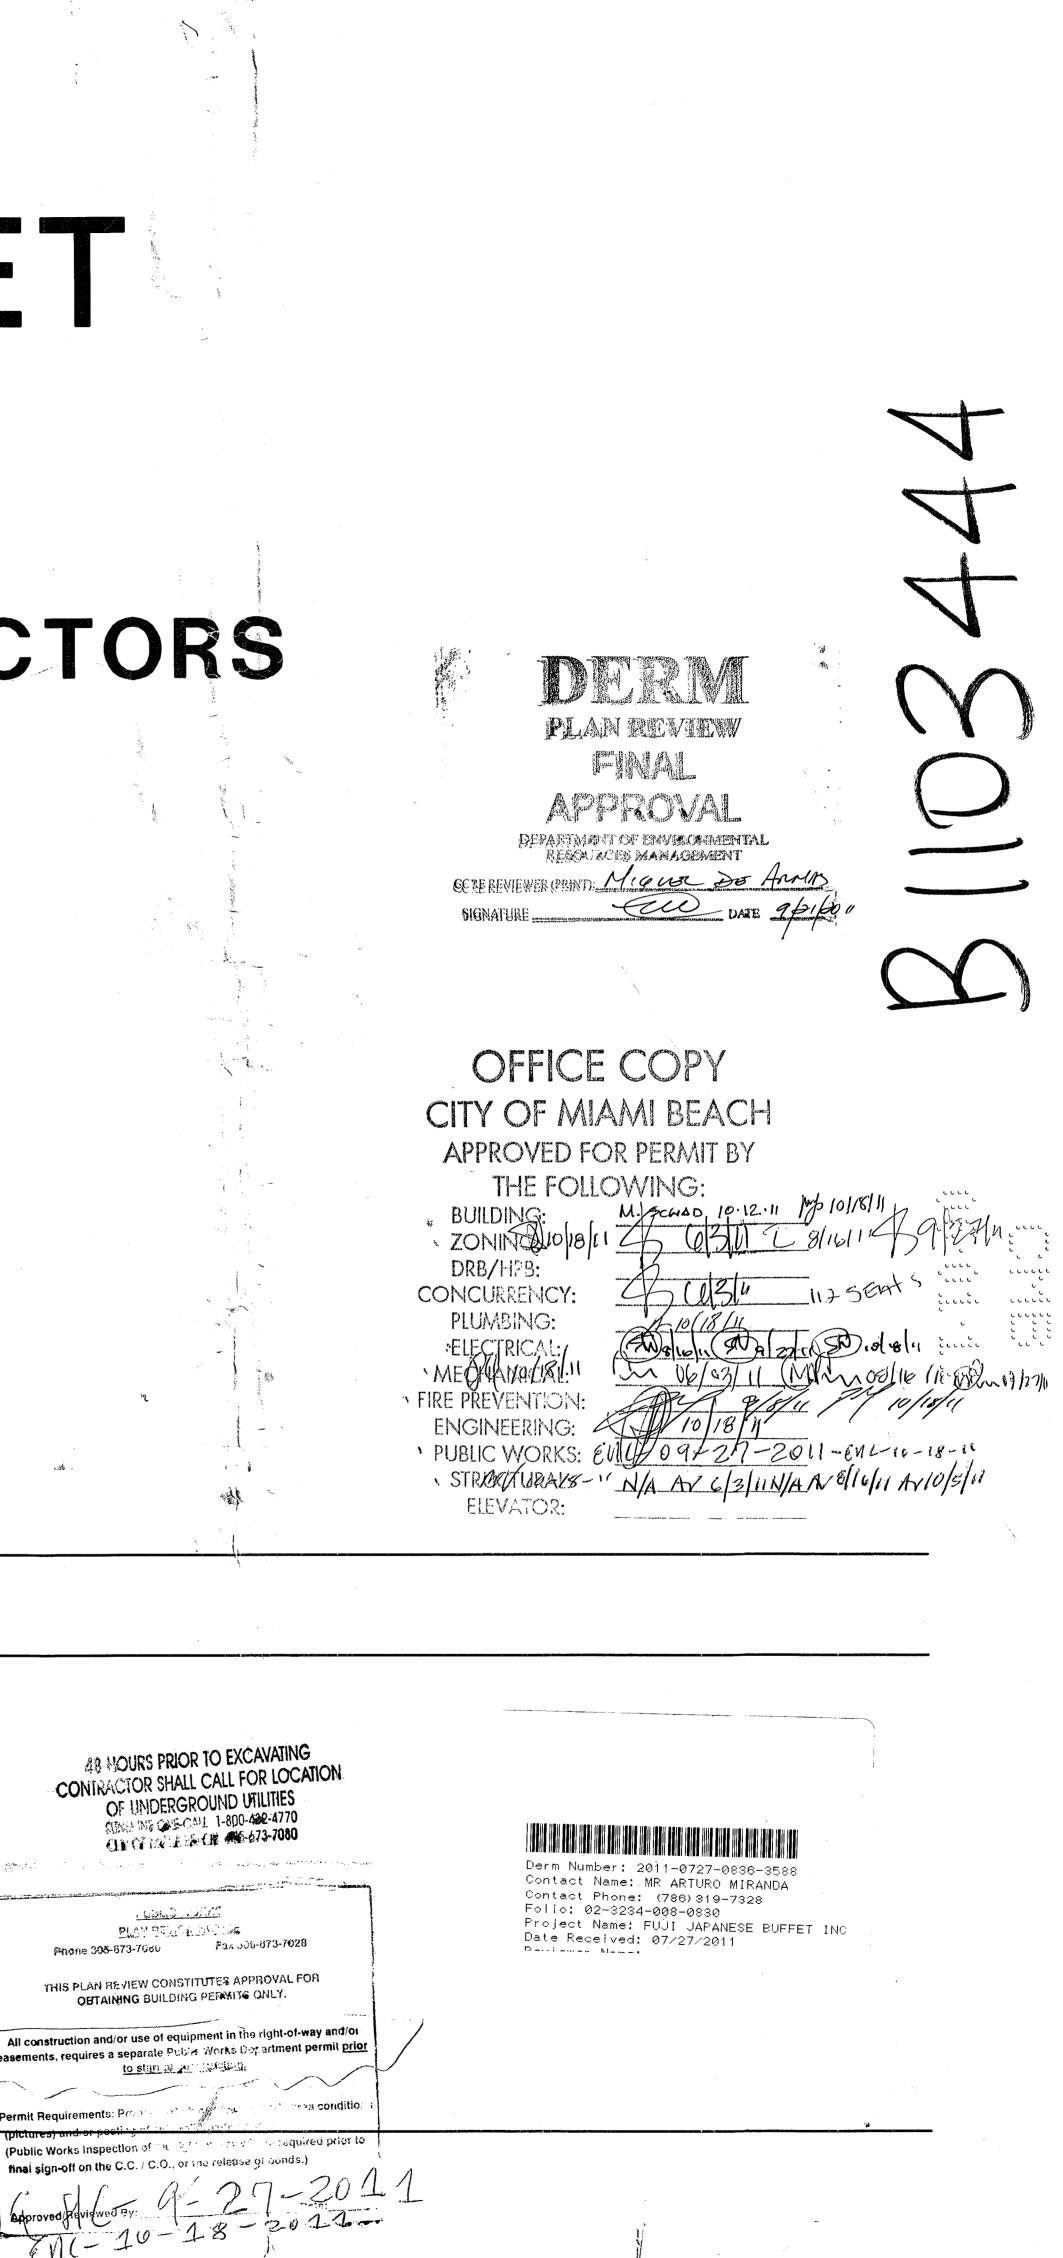

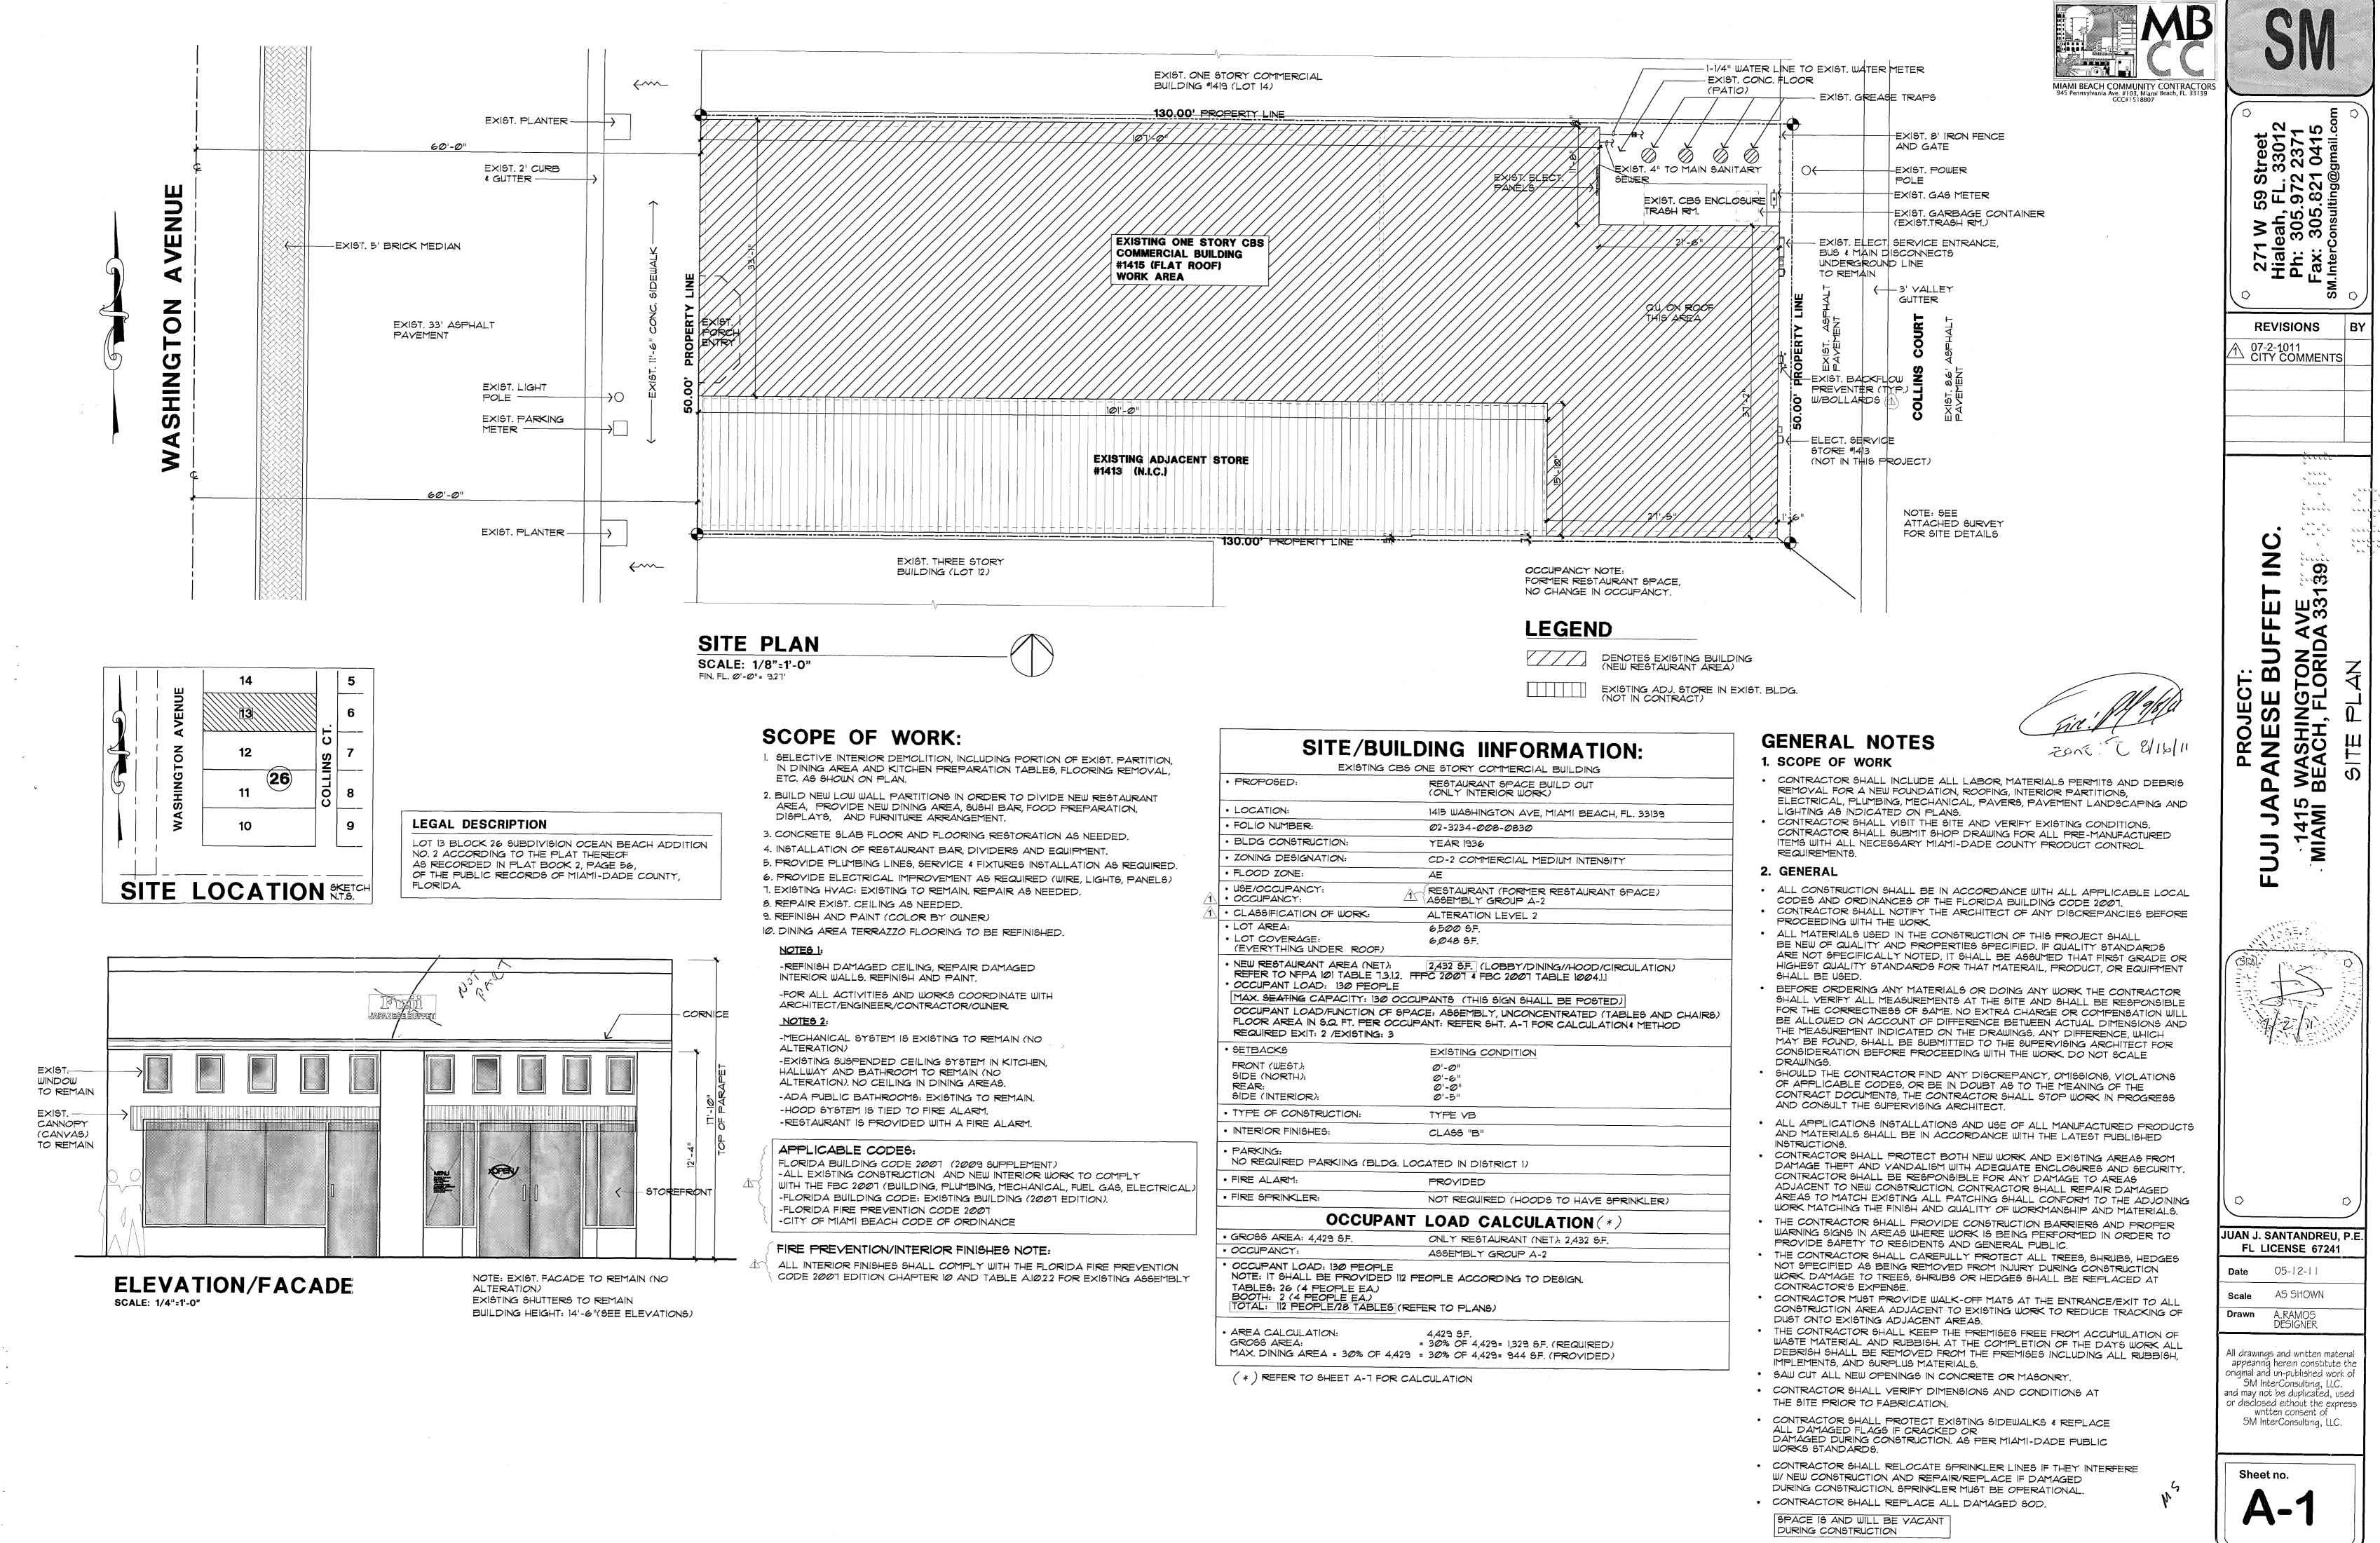

• • • • •

· · · ·

an an ann an Bhail Bhaileannan ann Bhaileannan an staireannan an an an a' a' staireach an an a' a' staireach an

F ~ ---


the first of the second

AN ANGULE CLOWA, and, DEDIGL/ DIVERTING

arescribe29@hotmail.com

· · · · ·

~

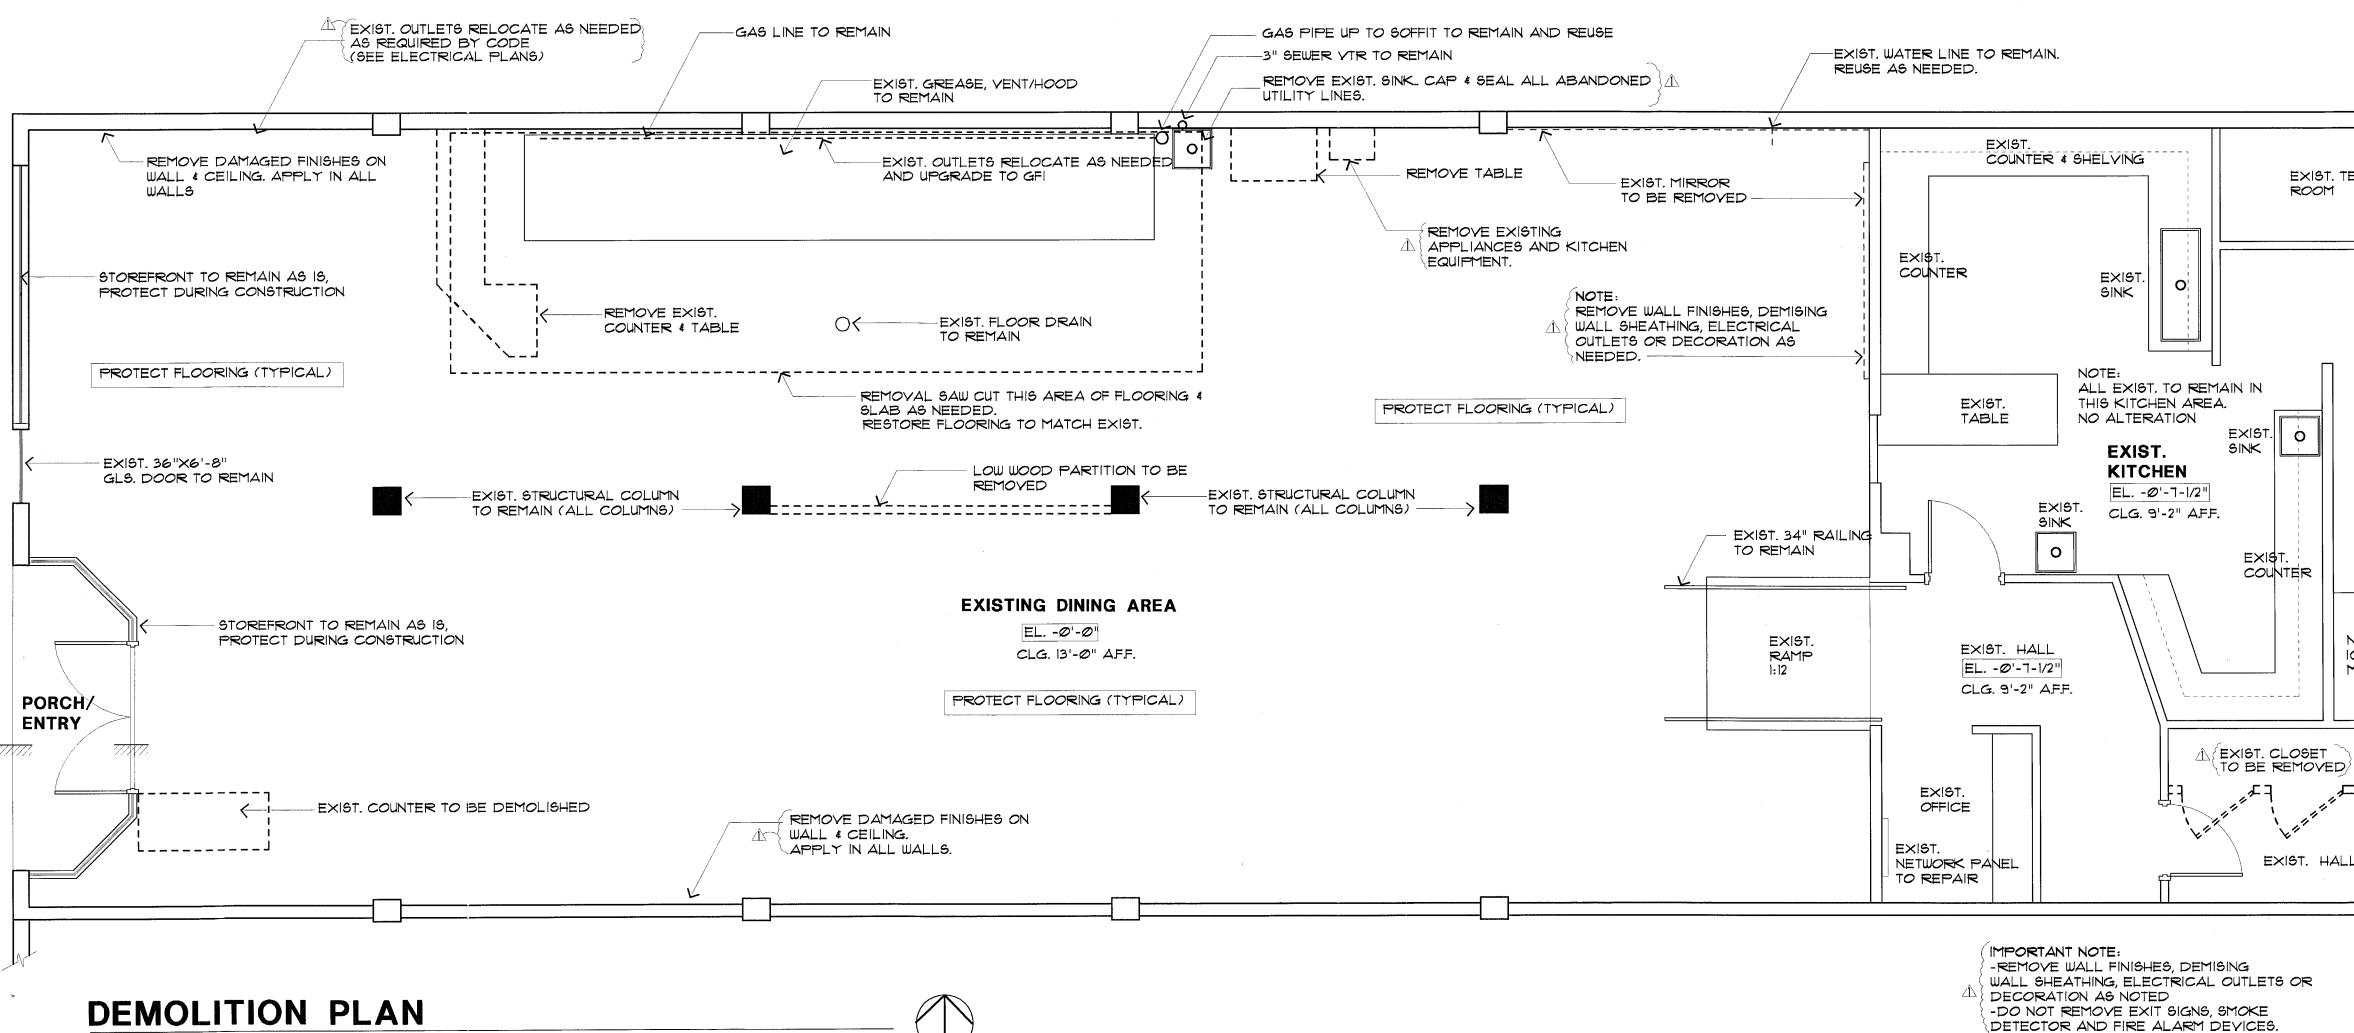

• •

# **DEMOLITION PLAN**

SCALE: 1/4"=1'-0" NOTE: VERIFY CONDITIONS ON FIELD

\_ -

· .

· · -

-

# **DEMOLITION SYMBOL**

EXISTING WALLS & PARTITIONS

TO REMAIN ---- TO BE DEMOLISHED


NOTE: BUILDING IS EXISTING


# **DEMOLITION NOTES:**

- ALL DEMOLITION WORK TO COMPLY WITH THE REQUIREMENTS OF THE FLORIDA BUILDING CODE 2007 AND ALL OTHER APPLICABLE CODES, AND REGULATIONS.
- PRIOR TO COMMENCING THE DEMOLITION WORK, THE CONTRACTOR IS TO CAREFULLY EXAMINE AND BE COMPLETELY FAMILIARIZED WITH THE EXISTING STRUCTURE, FINISH & EQUIPMENTS.
- UTILITY LINES WILL BE DISCONNECTED AND SEALED AS REQUIRED PRIOR TO COMMENCING THE WORK.
- CONTRACTOR IS TO REMOVE ALL PARTITION, PLUMBING FIXTURES AND ELECTRICAL FIXTURES AS REQUIRED FOR THE. COMPLETION OF THE WORK AND AS SHOWN IN THE PLANS.
- ALL SALVAGEABLE MATERIALS AND EQUIPMENT SHALL BE CAREFULLY REMOVED AND STORED AND WILL REMAIN THE PROPERTY OF THE OWNER UNLESS OTHERWISE SPECIFIED.
- STRUCTURAL MEMBERS OF WALLS SHALL NOT EVE
- REMOVED . • CONTRACTOR IS TO REMOVE FROM SITE AND FROPERLY DISPOSE ALL DEBRIS, RUBBISH, AND OTHER MATERIALS RESULTING FROM DEMOLITION.
- SAW CUT MASONRY AND CONCRETE WALLS, SLABS OR BEAMS IF REQUIRED FOR THE COMPLETION OF THE WORK. VERIFY DIMENSIONS ON FIELD, COORDINATE W/ARCHITECT/ENGINEER ...

# BATHROOMS NOTE:

BATHROOMS EXISTING TO REMAIN. REPAIR ANY DAMAGED WALL FINISHES, CEILING OR DRYWALL, ELECTRICAL AND PLUMBING.

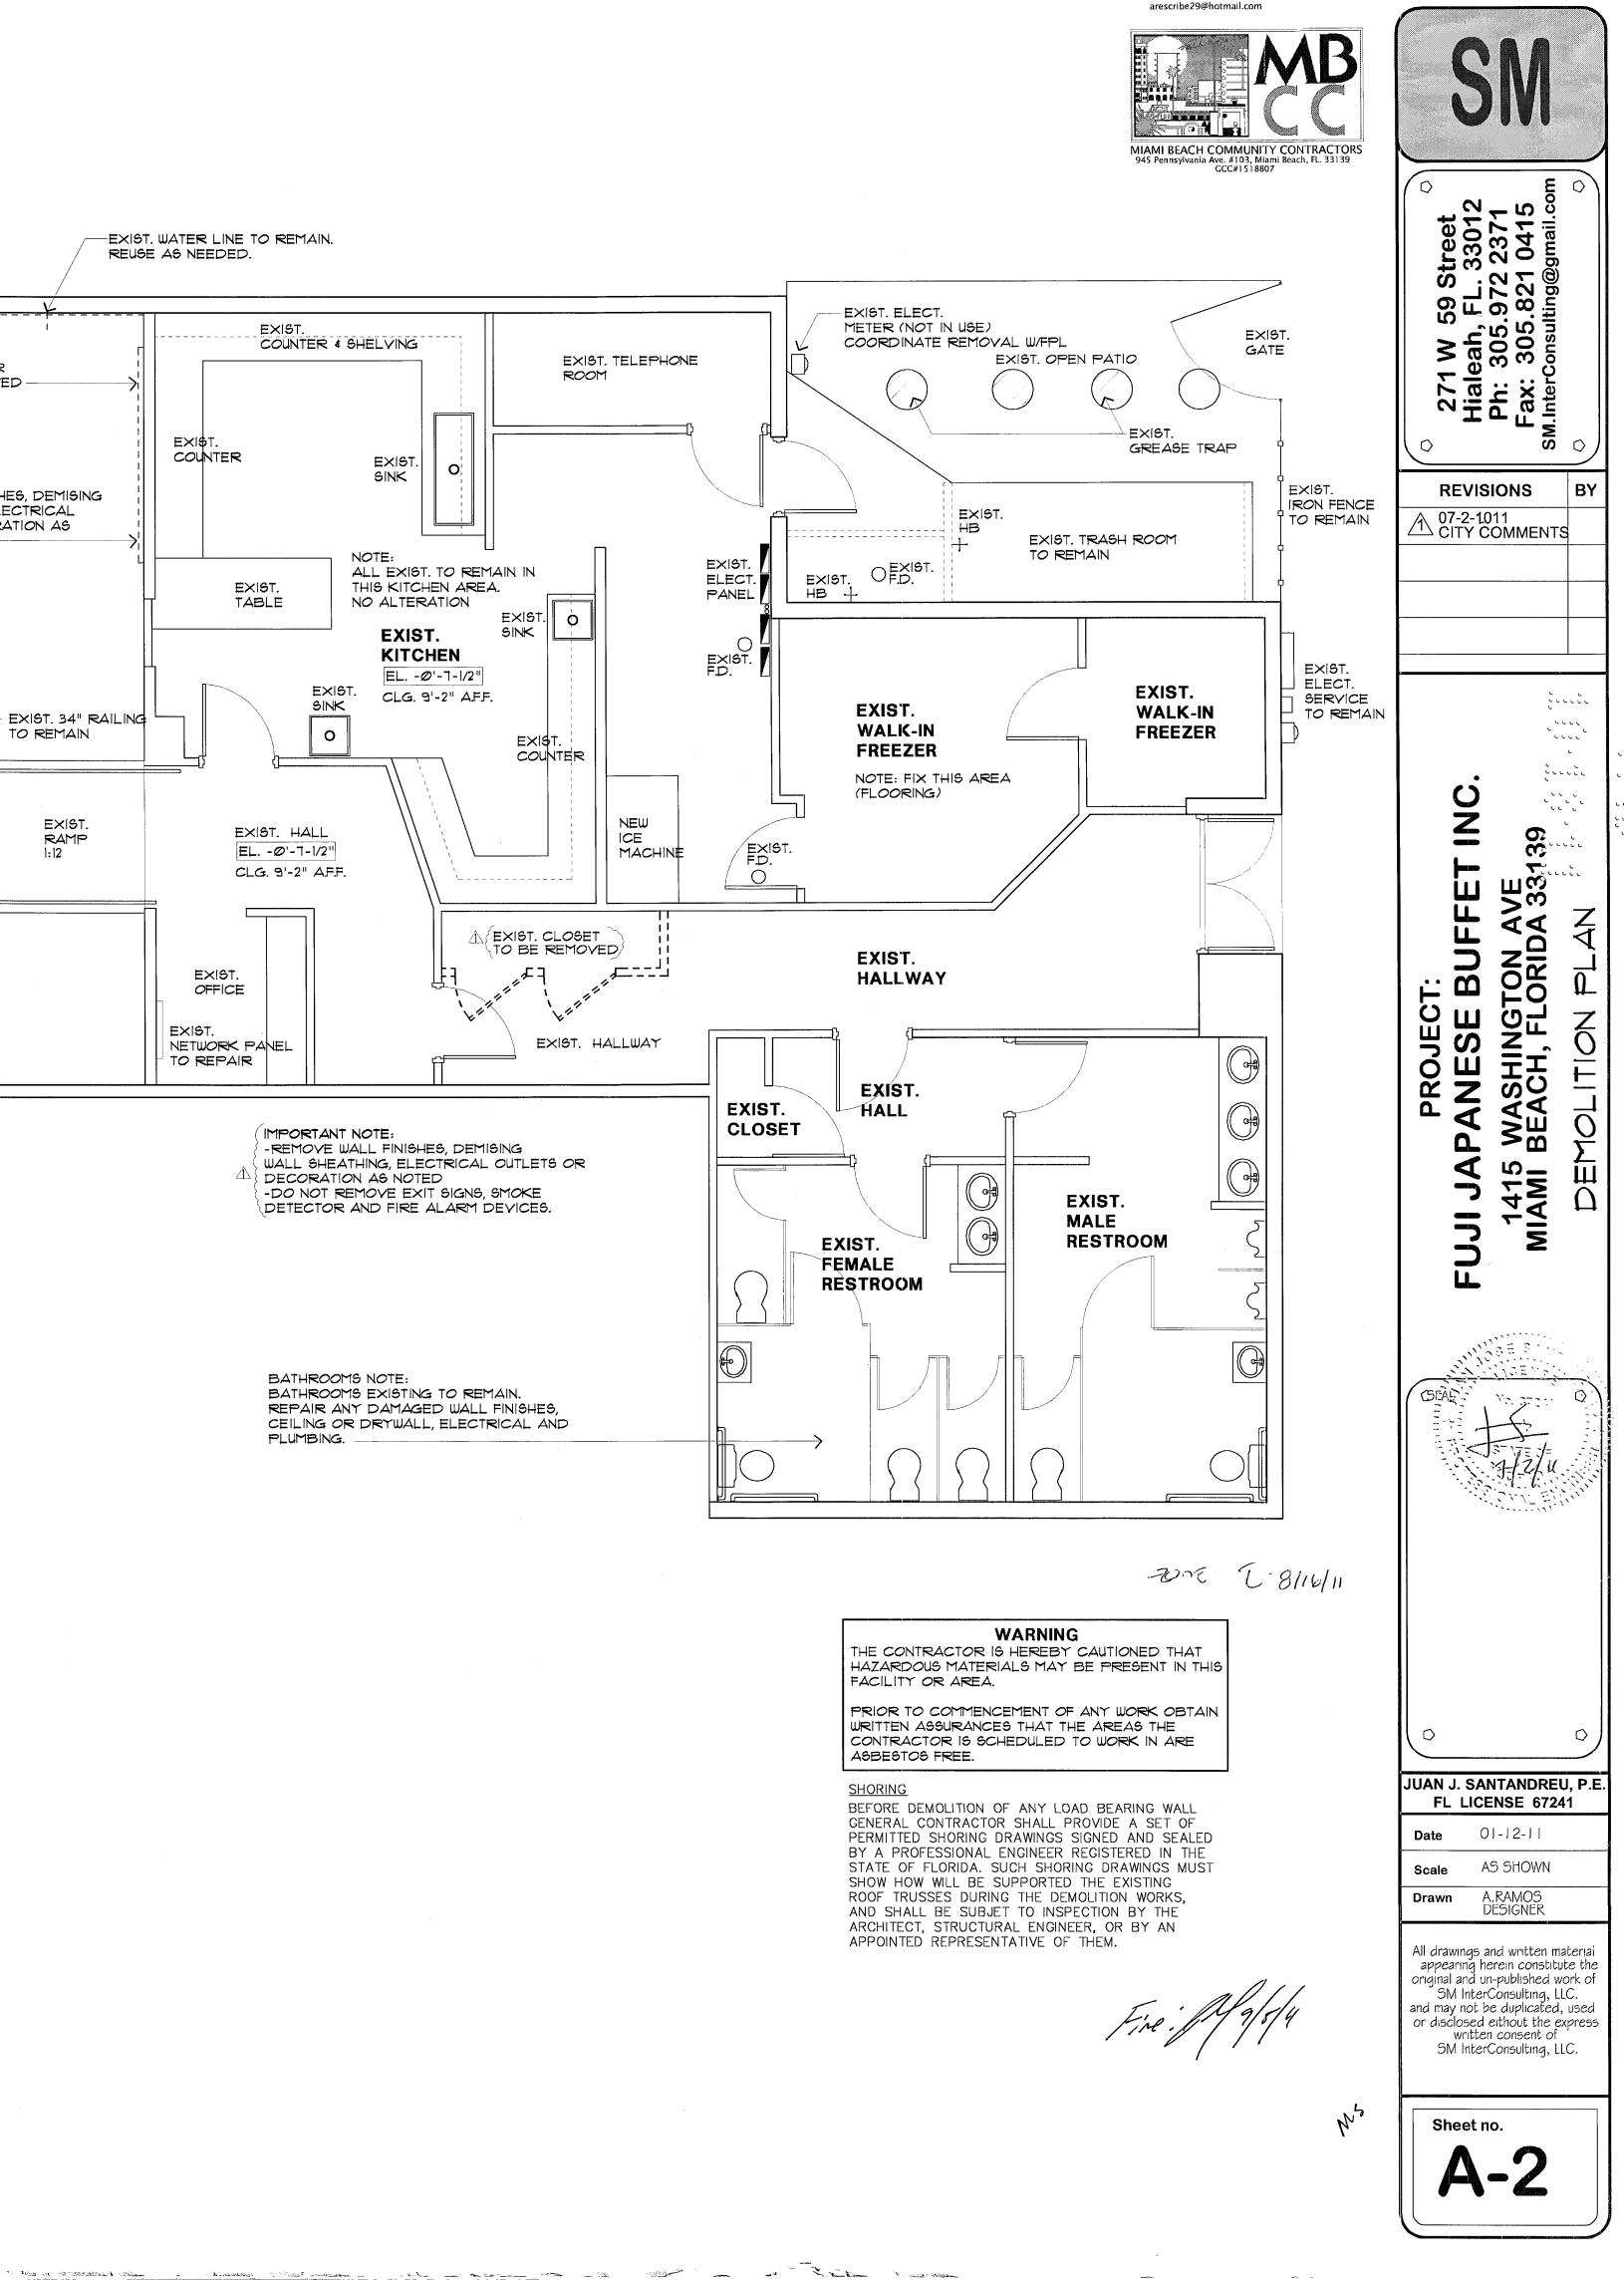

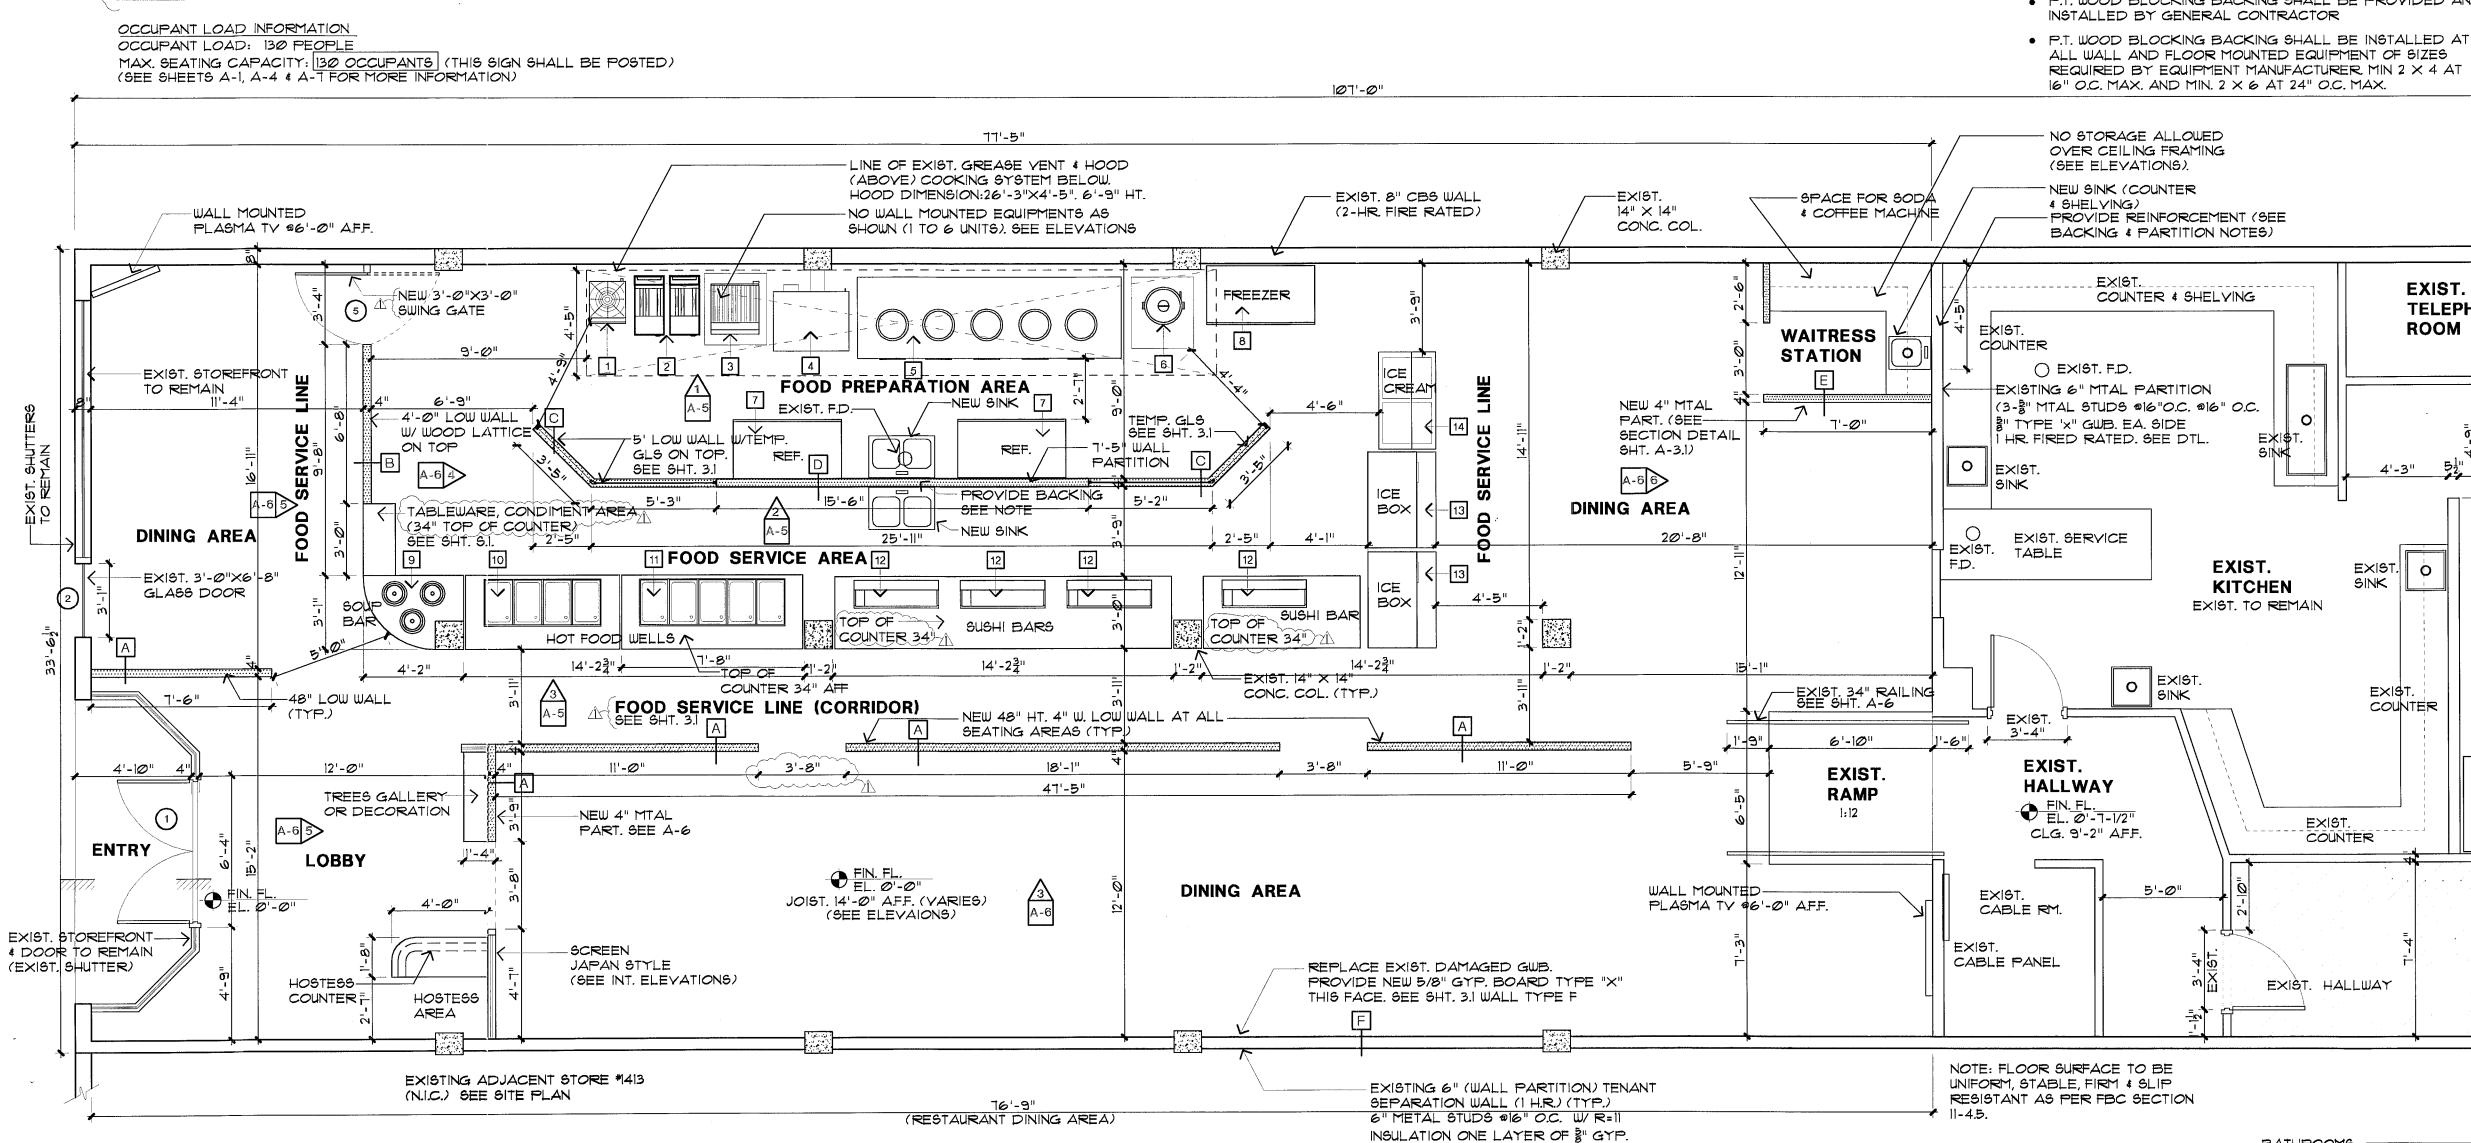

# **FLOOR PLAN**

FLORIDA BUILDING CODE 2001 (2009 SUPPLEMENT)

SCALE: 1/4"=1'-0" FINISHED FLOOR ELEV.: 0'-0" = 13.78' N.G.V.D.

# LEGEND

12

EXISTIG B" CONC. BLOCK WALL OR ----- PARTITION WALLTO REMAIN.

- NEW STUD PARTITION, NON-BEARING 3 5/8" × 1 1/2" 20 GA. MTAL STUDS OR 2"x4" WD. STUDS AT 16" O.C. 5/8" GYPSUM BOARD TYPE "X" EA. FACE, R-11 ING.
- NEW LOW PARTITION, NON-BEARING 3 5/8" × 1 1/2" 20 GA. MTAL STUDS OR 2"x4" WD. STUDS AT 16" O.C. 5/8" GYPSUM BOARD. 48" HT. OR AS SHOWN ON PLANS.
- DENOTES EXIST. COMMON AREA (BOTH TENANTS) SEE SITE PLAN

A-5 4> INTERIOR ELEVATION MARKER

### COOKING EQUIPMENT (TO PROVIDE BY OWNER).

UNDER THE HOOD:

- (NO WALL MOUNTED EQUIPMENTS)
- 1 18" STOCK POT GAS RANGE.
- 2 (2) 15-1" TUBE-FIRED GAS FRYER
- 3 24" BURNER GAS RADIANT CHARBROILER
- 4 SINGLE DECK 29" CONVENTION OVEN (GAS)
- 5 132"W 5 BURNER CHINESE WOK RANGE (GA3)
- 6 18-3" GAS RICE COOKER
- AT SERVICE LOCATIONS: 7 (2) TRUE 2 DOORS REACH-IN REFRIGERATOR
- B TRUE 2 DOORS REACH-IN FREEZER.
- 9 3 SOUP KETTLE.
- 10 DROP IN HOT FOOD WELLS W/DRAIN & MANIFOLD,
- 4 WELLS. 11 DROP IN HOT FOOD WELLS W/DRAIN & MANIFOLD,
- 5 WELLS.
- 12 4 COUNTERTOP REFRIGERATED SUSHI CASE (42"W)
- 13 2 MANITOWOC S-SERIES 1400 LBS ICE CUBE MACHINE
- 14 ICE CREAM DIPPING CABINET.

DOOR SCHEDULE (EXISTING) (*)								
MK.	SIZE	TYPE	FRAME	FINISH	THRHLD	REMARKS		
	(2)3'-Ø" × 6'-8" ×   1/4"	ALUM/GLASS TEMP. GLS.	ALUM.	ESP. WHITE	ALUM. A.D.A.	STOREFRONT ASSEMBLY, S-CLOSER, PUSH/PULL HANDLE, IMPACT GLASS		
2	3'-@" × 6'-8" × 1 1/4"	ALUM/GLASS	ALUM.	ESP. WHITE	ALUM. A.D.A.	STOREFRONT ASSEMBLY, CLOSER, IMPACT GLASS, TEMP. GLS.		
3	3'-@" × 6'-8" × 1 1/4"	METAL PANEL	METAL	PAINT	ALUM. A.D.A.	W/CLOSER, PANIC HARDWARE & LEVEL THRESHOLD WEATHER STRIPPING (1-HR. RATED)		
4	(2)2'-8" × 6'-8" × 1 1/4"	METAL PANEL	METAL	PAINT	ALUM.	W/CLOSER, PANIC HARDWARE & LEVEL THRESHOLD WEATHER STRIPPING (1-HR. RATED.)		
Б	3'-Ø" × 3'-Ø" × 1 1/4"	WOOD/SWING GATE	WOOD			WOODEN REED PANEL JAPANESE Style W/ BAMBOO		

ALL DOORS AND STOREFRONT IN ACCORDANCE W/ FBC 2001 ALL DOORS ARE EXISTING TO REMAIN. HURRICANE SHUTTER: EXISTING TO REMAIN

<b>AFINISH SCHEDULE</b>									
AREAS	FLOOR	BASE	WALLS MAT'L	WALLS FINISH	CEILING	CLG. HT.	REMARKS		
LOBBY	EXIGT. TERRAZO ON CONC. SLAB	NEW WOOD (6" HT.)	NEW 5/8" GYP. BOARD	PAINT	EXIST. CONCRETE EXPOSED/PAINT	4'-∅" E×IST.	CLG: CBS STRUCTURE WALLS: LOW WALL TYPE		
DINING AREA	EXIST. TERRAZO ON CONC. SLAB	NEW WOOD (6" HT.)	NEW 5/8" GYP. BOARD	PAINT	EXIST. CONCRETE EXPOSED/PAINT	14'-Ø" Exist.	WALLS: LOW WALL TYPE SEPARATION WALL: NEW GWB. ONE SIDE I HR. FR. RATED. SEE SHT. A-3 & A.3.1.		
FOOD PREPARATION	EXIST. TERRAZO ON CONC. SLAB	NEW WOOD (6" HT.)	NEW 5/8" GYP. BOARD TYPE X	PAINT	EXIST. CONCRETE EXPOSED/PAINT	: 14'-Ø" EXIST.	FLOOR: SOME AREA TO REPLACE NEW: FINISH TO MATCH EXIST. SEE A-2 GWB (HR. FIRED RATED)		
FOOD SERVICE LINE CORRIDOR	EXIST. TERRAZO ON CONC. SLAB	NEW WOOD (6" HT.)	NEW 5/8" GTP. BOARD	PAINT	EXIST. CONCRETE EXPOSED/PAINT	14'-Ø" Exist.	WALLS: LOW WALL TYPE		
WAITRESS STATION	EXIST. TERRAZO ON CONC. SLAB	NEW WOOD (6" HT.)	NEW 5/8" GYP. BOARD TYPE X	PAINT	NEW 5/8" GYP. BOARD/PAINT	ד'-4" NEW	NEW 5/8" GWB. CLG & PARTITIONS 1-HR. FIRE RATED.		


# NOTES:

1. INTERIOR WALL AND CEILING FINISH SHALL HAVE A FLAME SPREAD INDEX NOT GREATER THAN CLASS "C". 2. ALL NEW FLOOR SURFACES TO BE SLIP RESISTANT. COEFFICIENT OF FRICTION OF .06 FOR LEVEL, SURFACES AND .08 FOR RAMPS. 3. ALL GYP. BOARD CEILINGS TO BE I-HOUR FIRE RATED W/ TYPE "X" GWB. (TYP.) 4. EXISTING INTERIOR FINISHES SHALL BE PERMITTED TO BE


TREATED WITH AN APPROVED FIRE-RETARDANT COATING TO ACHIEVE REQUIRED RATING (2007 FBC EXISTING BUILDING, 703.4) 5. WHERE THE WORK AREA ON ANY FLOOR EXCEEDS 50% OF FLOOR AREA, SECTION 103.4 APPLY TO THE INTERIOR FINISH IN EXIT AND CORRIDORS SERVING THE WORK AREA.

5. NEW FINISHES SHALL COMPLY W/ 2001 FBC.  $\langle$  6. ALL INTERIOR FINISHES SHALL COMPLY WITH THE FLORIDA FIRE PREVENTION CODE 2007 EDITION CHAPTER 10 AND TABLE A.10.2.2 FOR EXISTING ASSEMBLY


BOARD TYPE "X" EA. FACE UL# U419

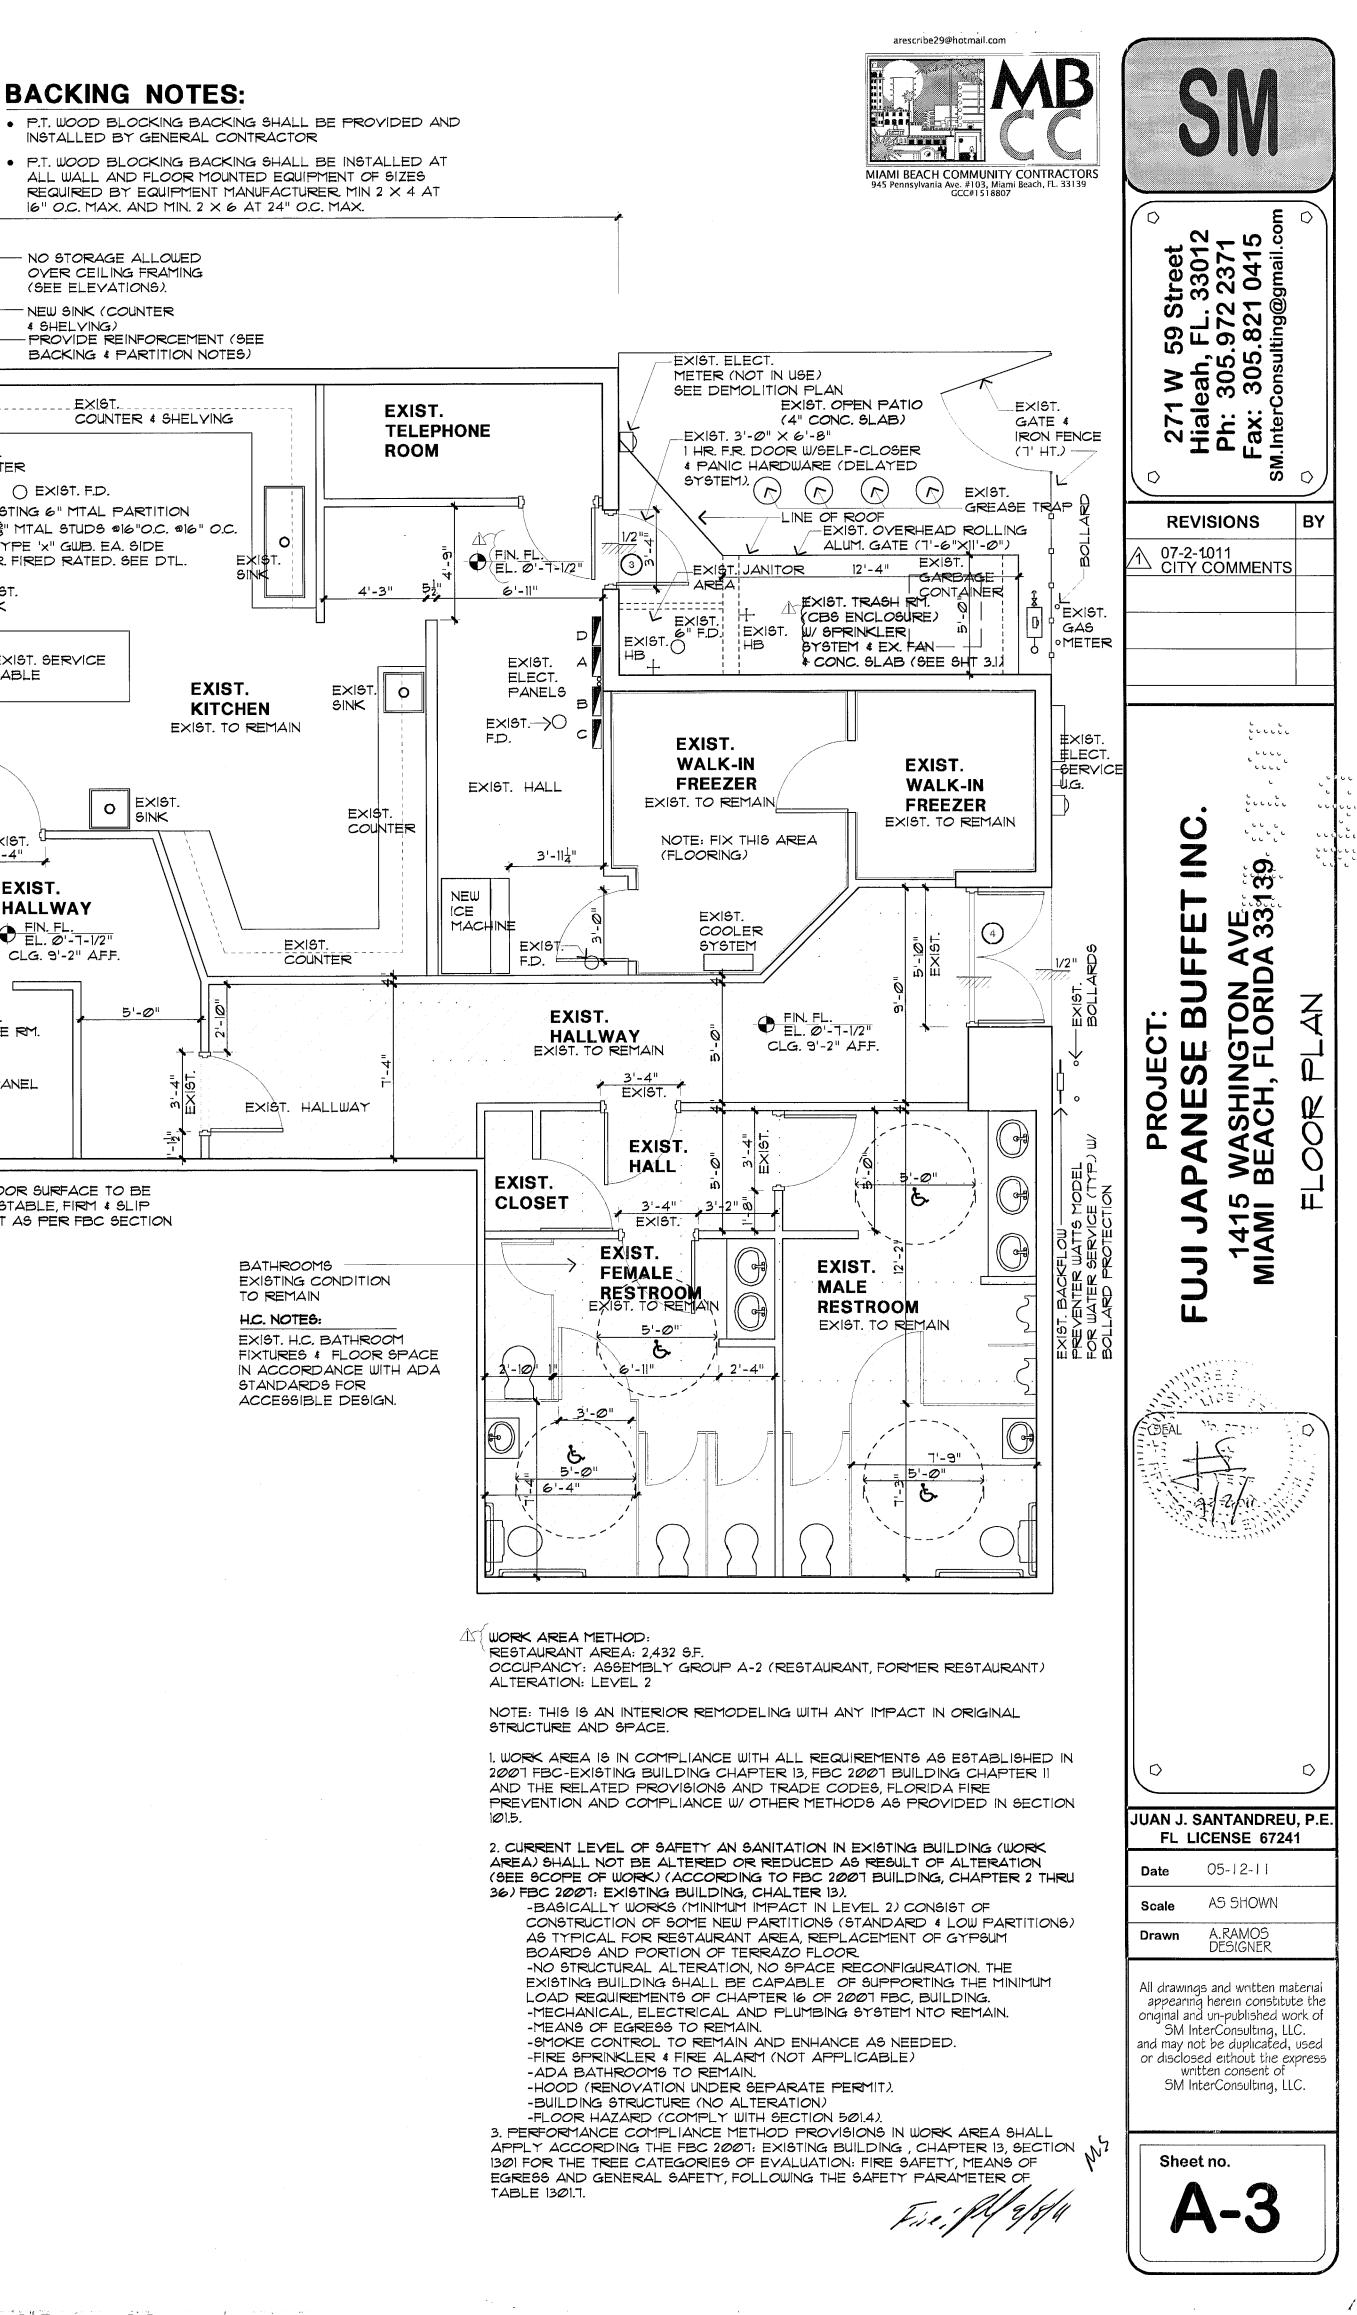

**BACKING NOTES:** 

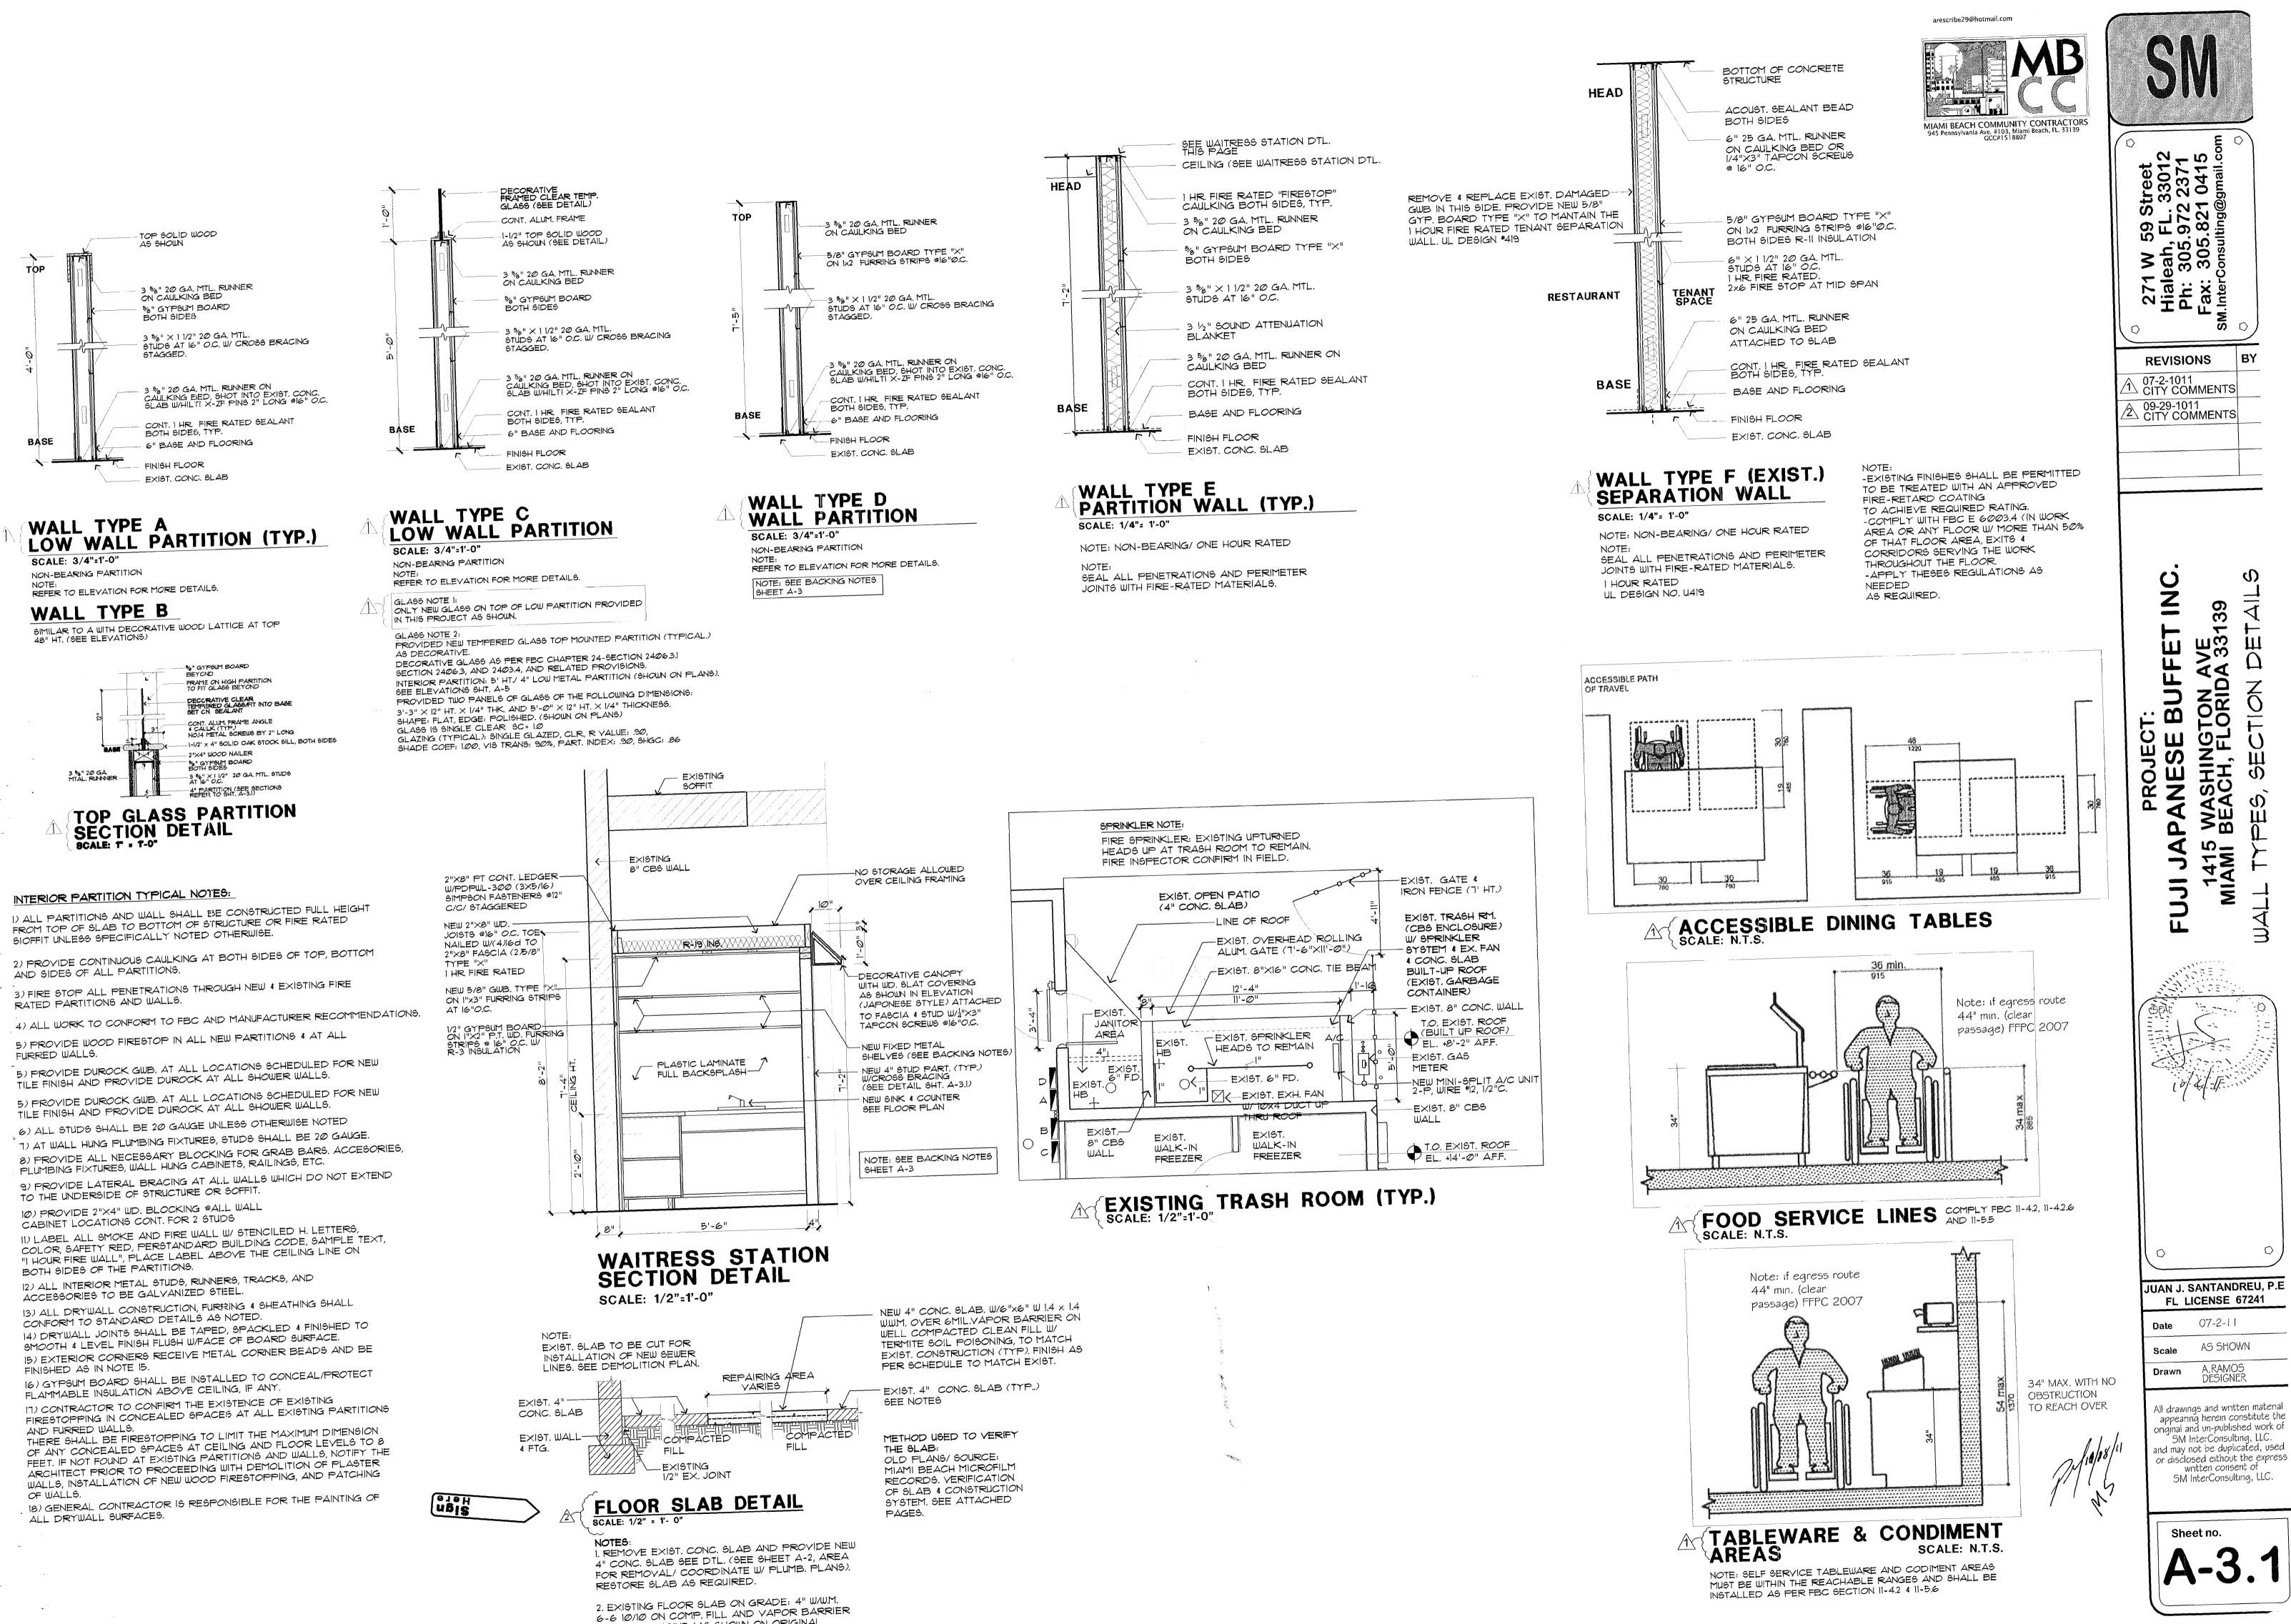

W/ 1/2" EXP. JOINT (AS SHOWN ON ORIGINAL PLANS).

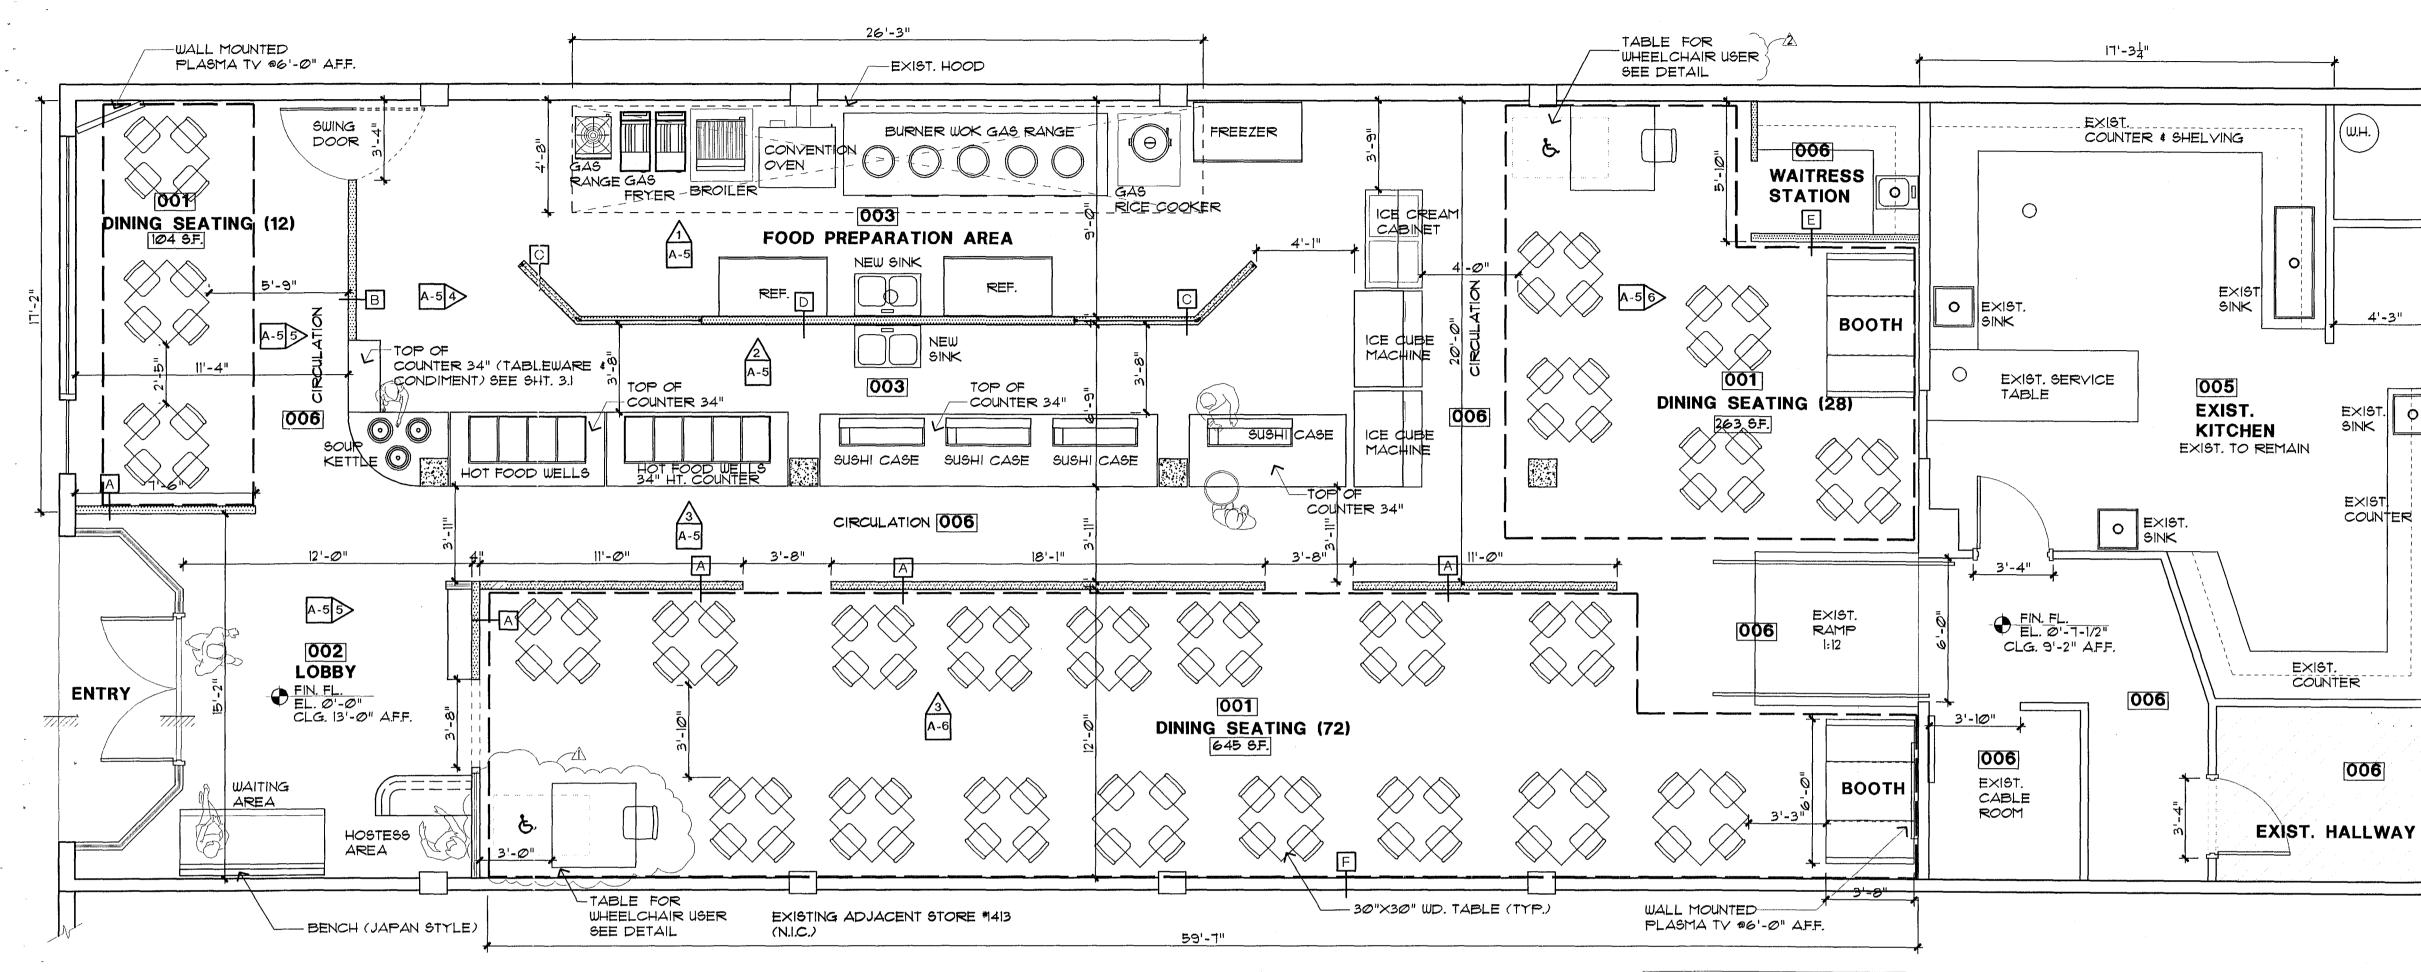

# **FLOOR PLAN** DINING AREAS/FURNITURE SCALE: 1/4"=1'-0"

LEGEND


HC 30"X48" CLEAR SPACE FOR WHEELCHAIR

OCCUPANT LOAD CALCULATION CALCULATION BASED ON SECTIONS/AREAS AS PER FFPC @1/TABLE 1.3.1.2 AREA FLOOR AREA IN SQ. FT. (SQ. FT.) PER OCCUPANT FUNCTION OF SPACE/ DESIGNED AREAS 15 (NET) 69 001) NEW DINING SEATING AREA 1029 5 (NET) 002) NEW WAITING AREA 168 34 72Ø 200 (GROSS) 003) NEW FOOD PREPARATION WITH FOOD SERVICE 100 (GROSS) 004) EXIST. PUBLIC BATHROOMS 490 200 (GROSS) 005) EXIST. KITCHEN 1447 1134 100 (GROSS) 006) EXIST. BUSINESS, CIRCULATION 130 TOTAL OCCUPANT LOAD • GROSS AREA: 4,429 S.F. (SEE SHEET A-1 FOR COMPLETE INFORMATION) NEW RESTAURANT AREA (NET): 2,432 S.F. (LOBBY/DINING//HOOD/CIRCULATION) FORMER USE: RESTAURANT REFER TO NFPA 101 TABLE 1.3.1.2. 4 IBC 2009 TABLE 1004.1.1 OCCUPANT LOAD: 130 PEOPLE MAX. SEATING CAPACITY: 130 OCCUPANTS (THIS SIGN SHALL BE POSTED) ACTUAL SEATING: TOTAL PROPOSED TABLES: 28 (112 PEOPLE) REFER TO PLANS/DESIGN TABLES DIMENSION (30"×30"): 2 BOOTHS (6'-0"X3'-8") = 8 PEOPLE REQUIRED EXIT: 2 /EXISTING: 3 ACCESSIBLE TABLE: 2 PROVIDED (1 TABLE REQUIRED 5%)


### NOTE:

ALL FURNITURE, COOKING EQUIPMENT AND MILLWORK TO BE SUPPLIED BY OWNER AND INSTALLED BY CONTRACTOR. COORDINATE EXACT LOCATION WITH OWNER.


FLORIDA FIRE PREVENTION 2007

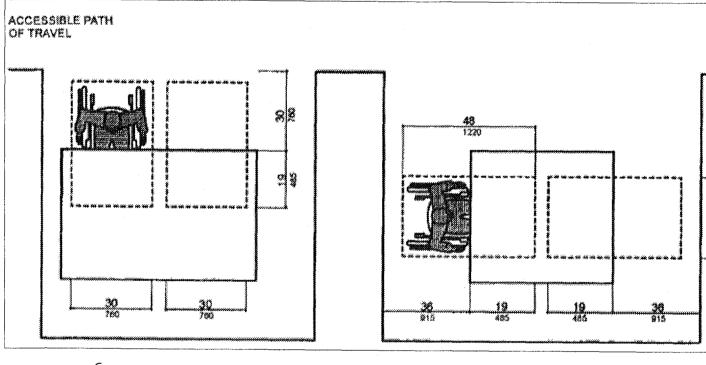



ACCESSIBLE DINING TABLES

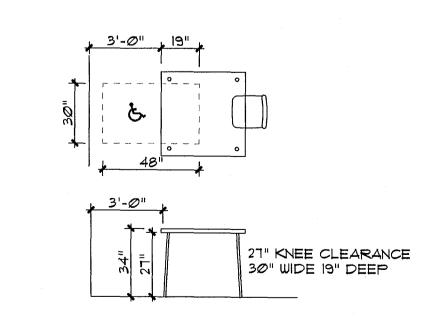


ACCESSIBLE TABLE DTL.

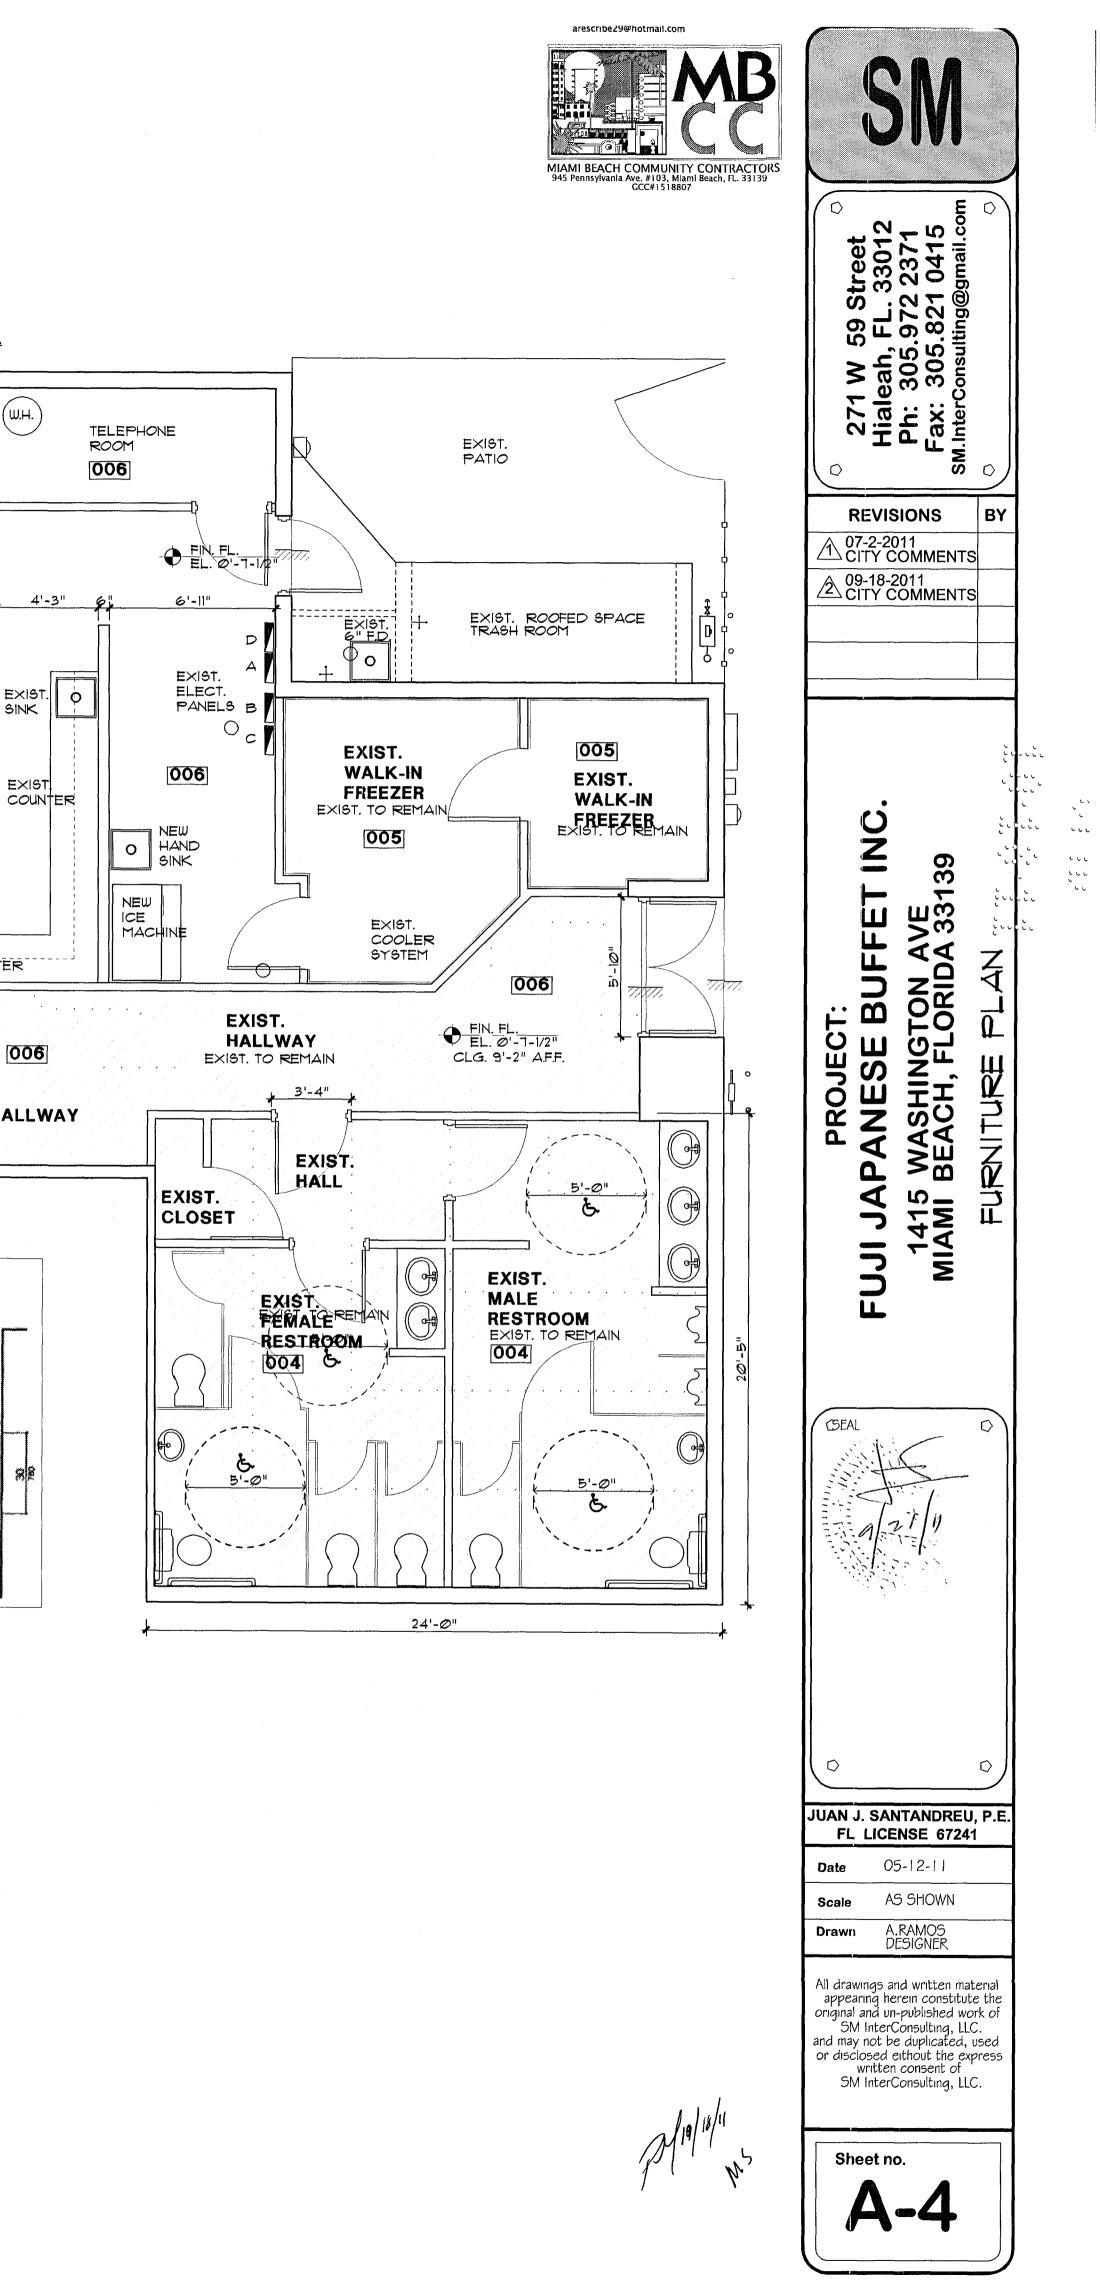

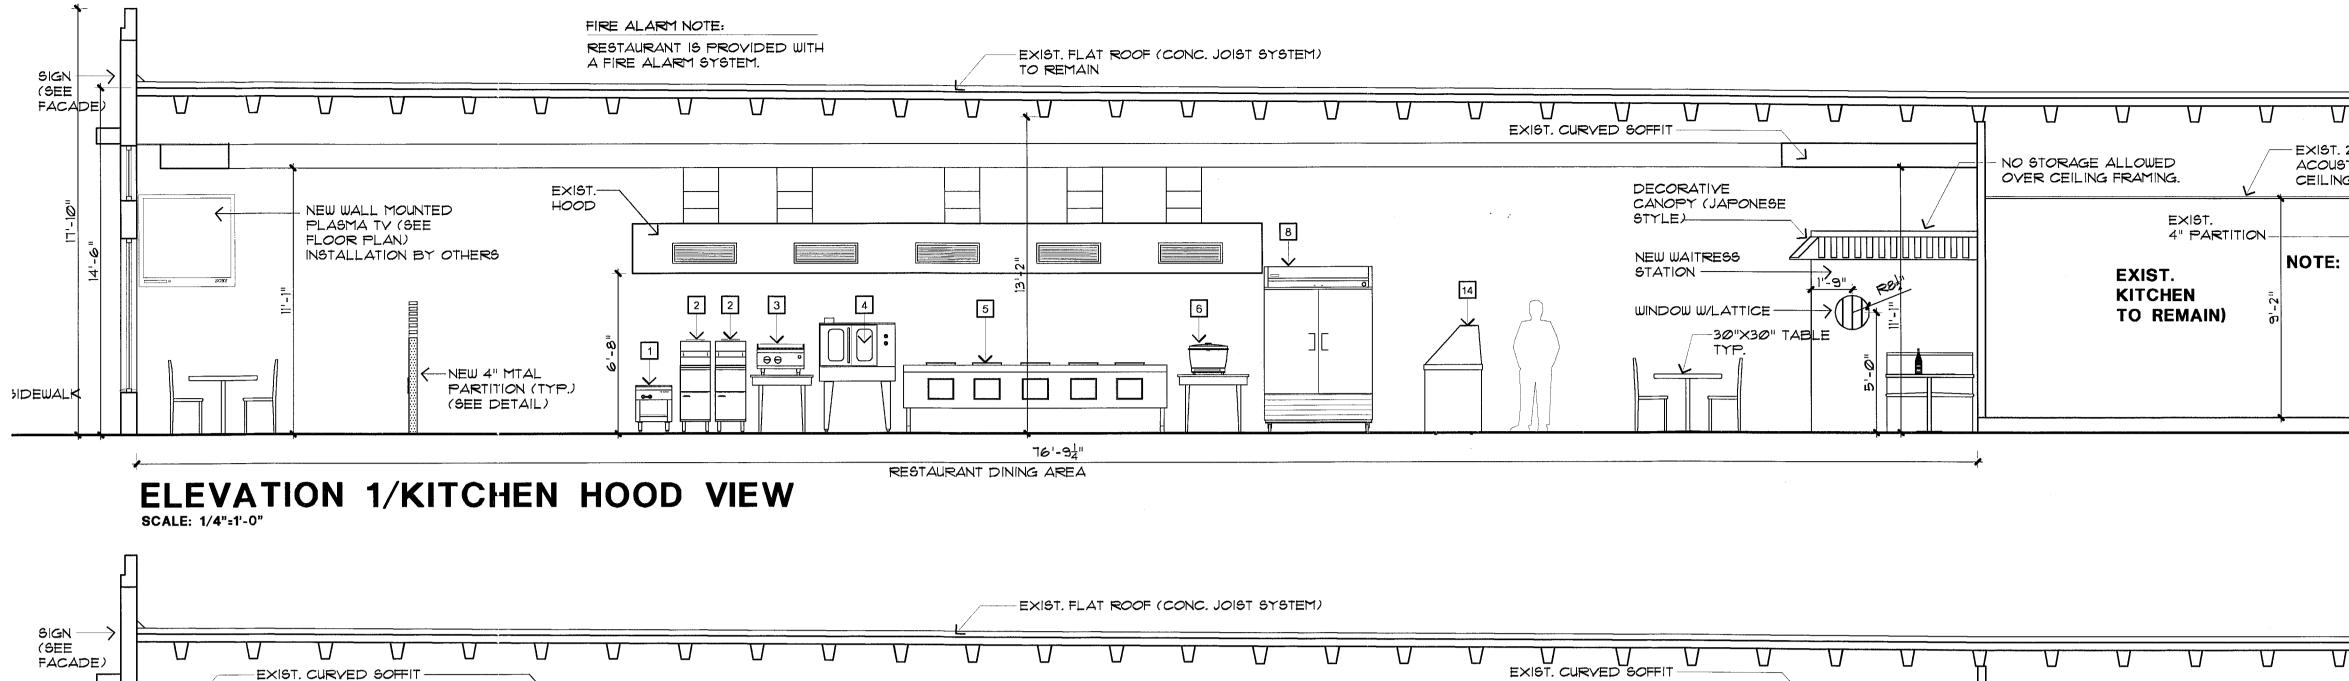

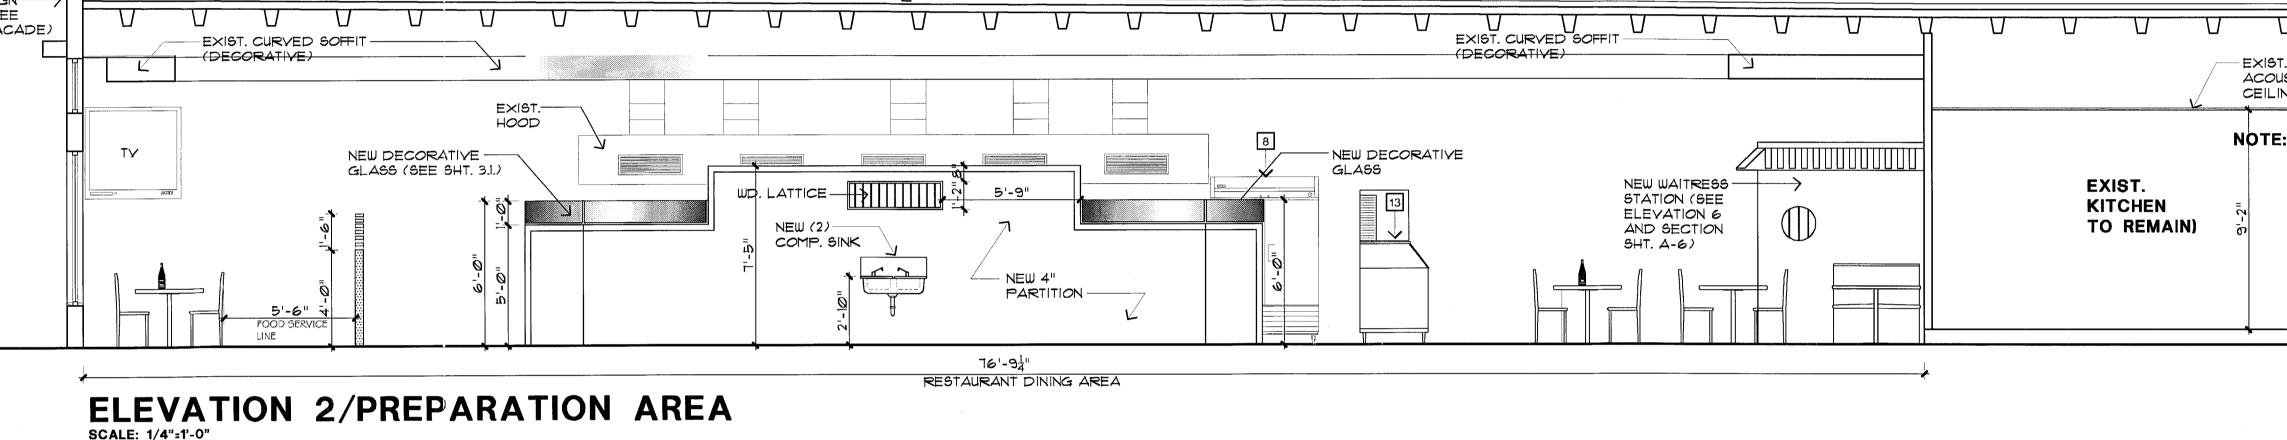

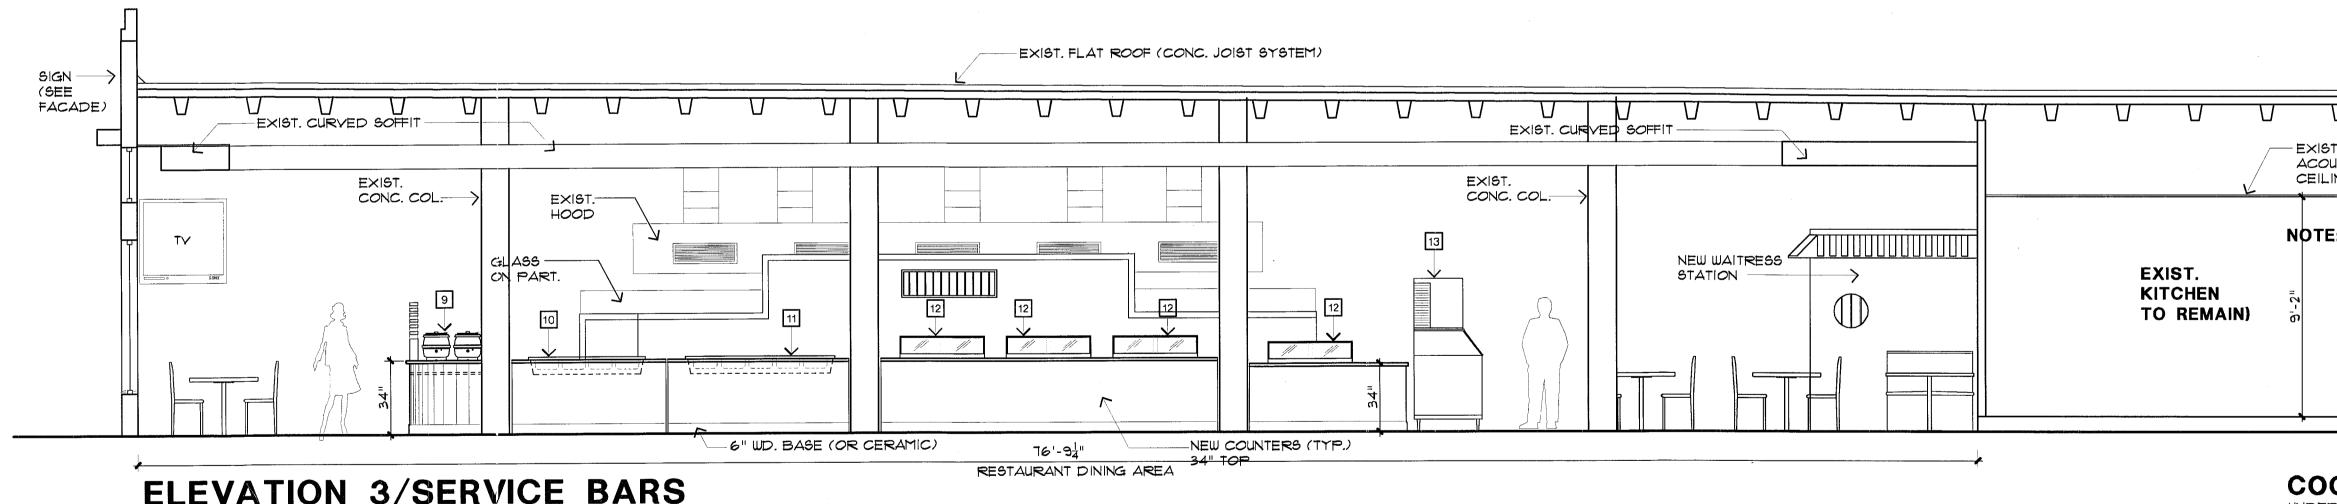



-

\* \* \*

-

--

۲ ۲

. -

A.

~~~~

-


•

- -

-- -

r

-

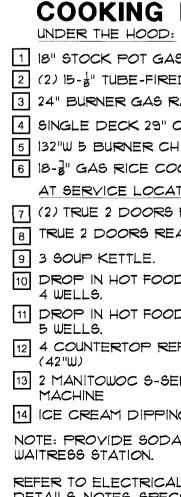



| NG, TYP. (TO REMAIN)<br>: NO WORK AREA<br>EXIST. 3'-@"X6'-8"<br>DOOR TO REMAIN<br>(SEE SHT.A-3)<br>PATIO<br>OUTSIDE | ISTICAL       |                                      |   |
|---|---------------|--------------------------------------|---|
| EXIST. 3'-@"X6'-8" PATIO<br>DOOR TO REMAIN OUTSIDE                                                                  | $\rightarrow$ |                                      | T |
|   |               | EXIST. 3'-0"X6'-8"<br>DOOR TO REMAIN |   |

| U       |      | U                | V | U |  |
|---------|------|------------------|---|---|--|
| USTICAL |      | PENDED<br>EMAIN) |   |   |  |
| E: NO   | WORK | AREA             |   |   |  |
|         |      |                  |   |   |  |
|         |      |                  |   |   |  |
|         |      |                  |   |   |  |

| V       | U                            | U                | V | V |  |
|---------|------------------------------|------------------|---|---|--|
| USTICAL | 24" SUS<br>TILE<br>P. (TO RE | PENDED<br>EMAIN) |   |   |  |
| E: NO   | work                         | AREA             |   |   |  |
|         |                              |                  |   |   |  |
|         |                              |                  |   |   |  |
|         |                              |                  |   |   |  |
|         |                              |                  |   |   |  |

# COOKING EQUIPMENT

1 18" STOCK POT GAS RANGE.

2 (2) 15-1 TUBE-FIRED GAS FRYER

3 24" BURNER GAS RADIANT CHARBROILER

4 SINGLE DECK 29" CONVENTION OVEN (GAS) 5 132"W 5 BURNER CHINESE WOK RANGE (GAS)

6 18-3" GAS RICE COOKER

AT SERVICE LOCATIONS: (2) TRUE 2 DOORS REACH-IN REFRIGERATOR. 8 TRUE 2 DOORS REACH-IN FREEZER.

10 DROP IN HOT FOOD WELLS W/DRAIN & MANIFOLD, 4 WELLS.

11 DROP IN HOT FOOD WELLS W/DRAIN & MANIFOLD,

12 4 COUNTERTOP REFRIGERATED SUGHI CAGE

13 2 MANITOWOC S-SERIES 1400 LBS ICE CUBE


14 ICE CREAM DIPPING CABINET. NOTE: PROVIDE GODA AND COFFEE MACHINE AT WAITREGS STATION.


REFER TO ELECTRICAL & PLUMBING PLANS FOR DETAILS, NOTES, SPECS.




| Consulting@gmail.com   | ©<br>BY                                |
|---|----------------------------------------|
| 107-2-1011<br>CITY COMMENTS   |                                        |
| FUJI JAPANESE BUFFET INC.<br>1415 WASHINGTON AVE<br>MAMI BEACH, FLORIDA 33139   | υ.<br>υ                                |
| JUAN J. SANTANDREU<br>FL LICENSE 6724   |                                        |
| Date05-12-11ScaleAS SHOWNDrawnA.RAMOS<br>DESIGNER   |                                        |
| DESIGNER<br>All drawings and written ma<br>appearing herein constitut<br>original and un-published wo<br>SM InterConsulting, LL<br>and may not be duplicated,<br>or disclosed eithout the ex<br>written consent of<br>SM InterConsulting, LL | e the<br>ork of<br>C.<br>used<br>press |

NS

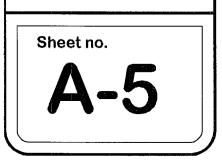

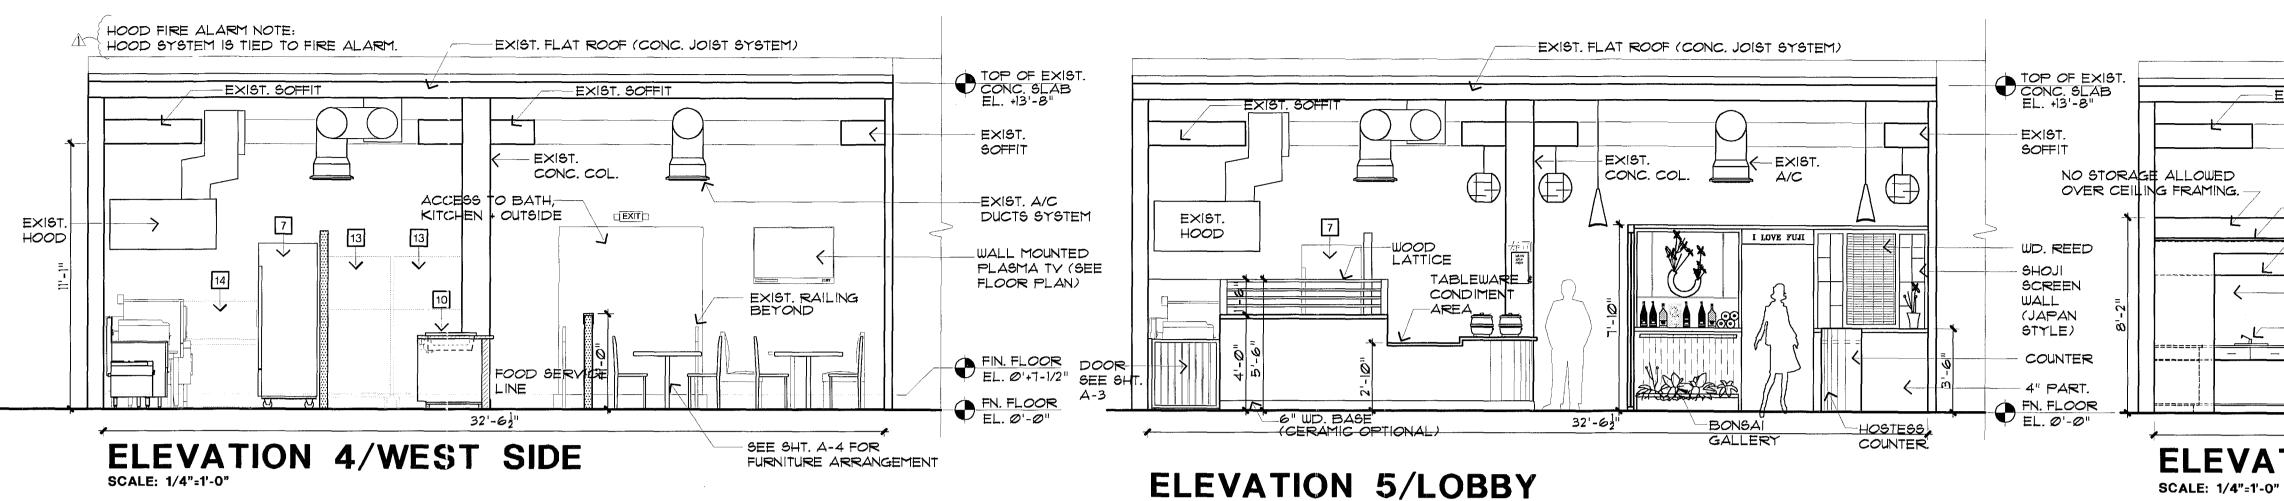

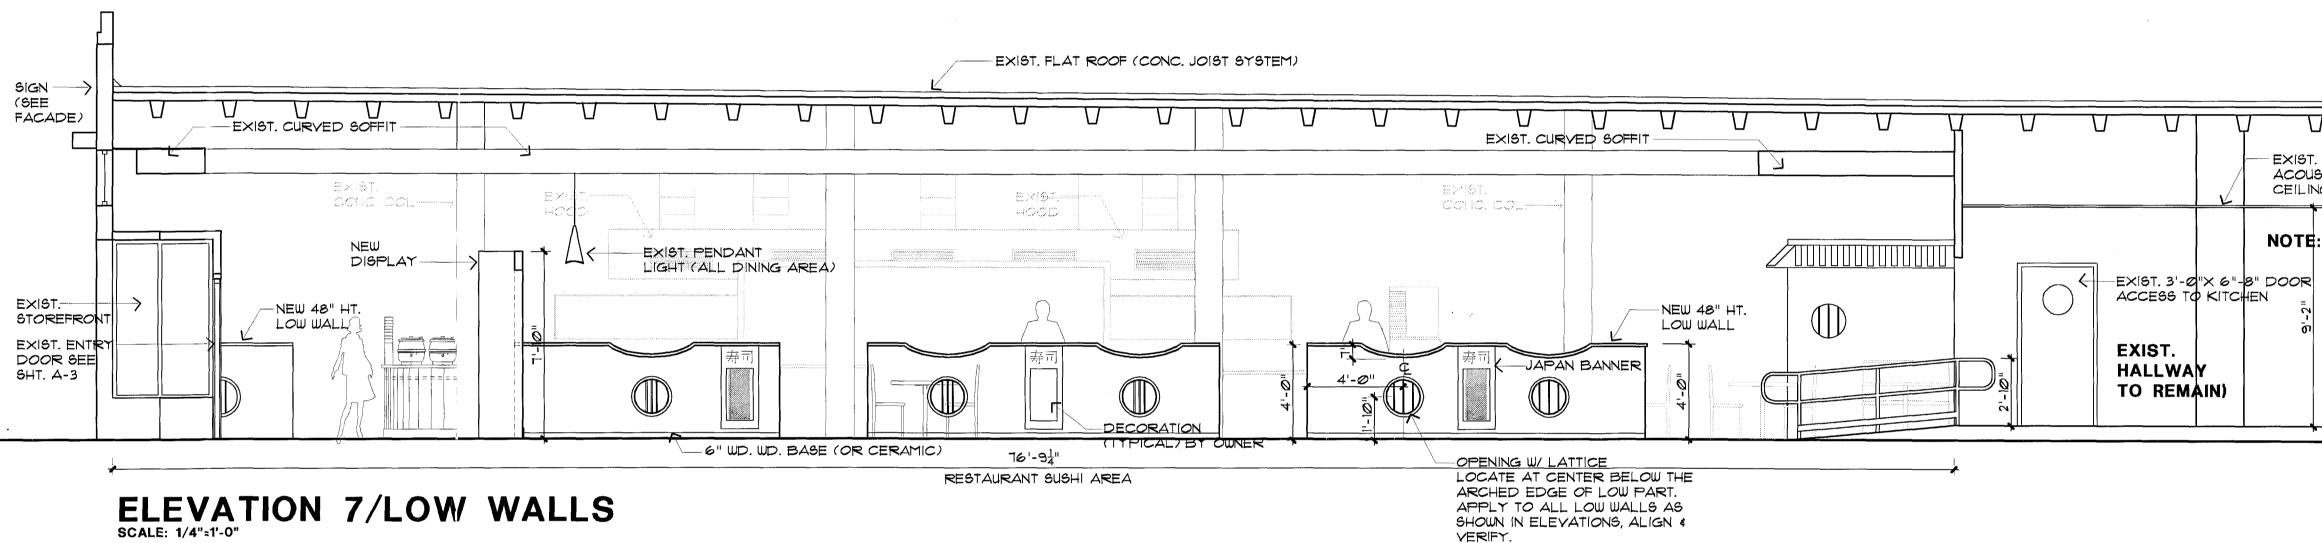

\_\_\_\_\_

### COOKING EQUIPMENT UNDER THE HOOD:

1 18" STOCK POT GAS RANGE.

• -

-

-

٠.

۳.\_

e . .

, **\*** -

**.** (

.-• "


-,

- 2 (2) 15-2" TUBE-FIRED GAS FRYER
- 3 24" BURNER GAS RADIANT CHARBROILER
- 4 SINGLE DECK 29" CONVENTION OVEN (GAS)
- 5 132"W 5 BURNER CHINESE WOK RANGE (GAS)
- 6 18-3" GAS RICE COOKER

AT SERVICE LOCATIONS:

- (2) TRUE 2 DOORS REACH-IN REFRIGERATOR
- TRUE 2 DOORS REACH-IN FREEZER.
- 9 3 SOUP KETTLE.
- 10 DROP IN HOT FOOD WELLS W/DRAIN & MANIFOLD,
- 4 WELLS. 11 DROP IN HOT FOOD WELLS W/DRAIN & MANIFOLD,
- 5 WELLS.
- 12 4 COUNTERTOP REFRIGERATED SUGHI CASE
- (42"W) 13 2 MANITOWOC S-SERIES 1400 LBS ICE CUBE MACHINE
- 14 ICE CREAM DIPPING CABINET.
- NOTE: PROVIDE SODA AND COFFEE MACHINE AT WAITRESS STATION.


SCALE: 1/4"=1'-0"

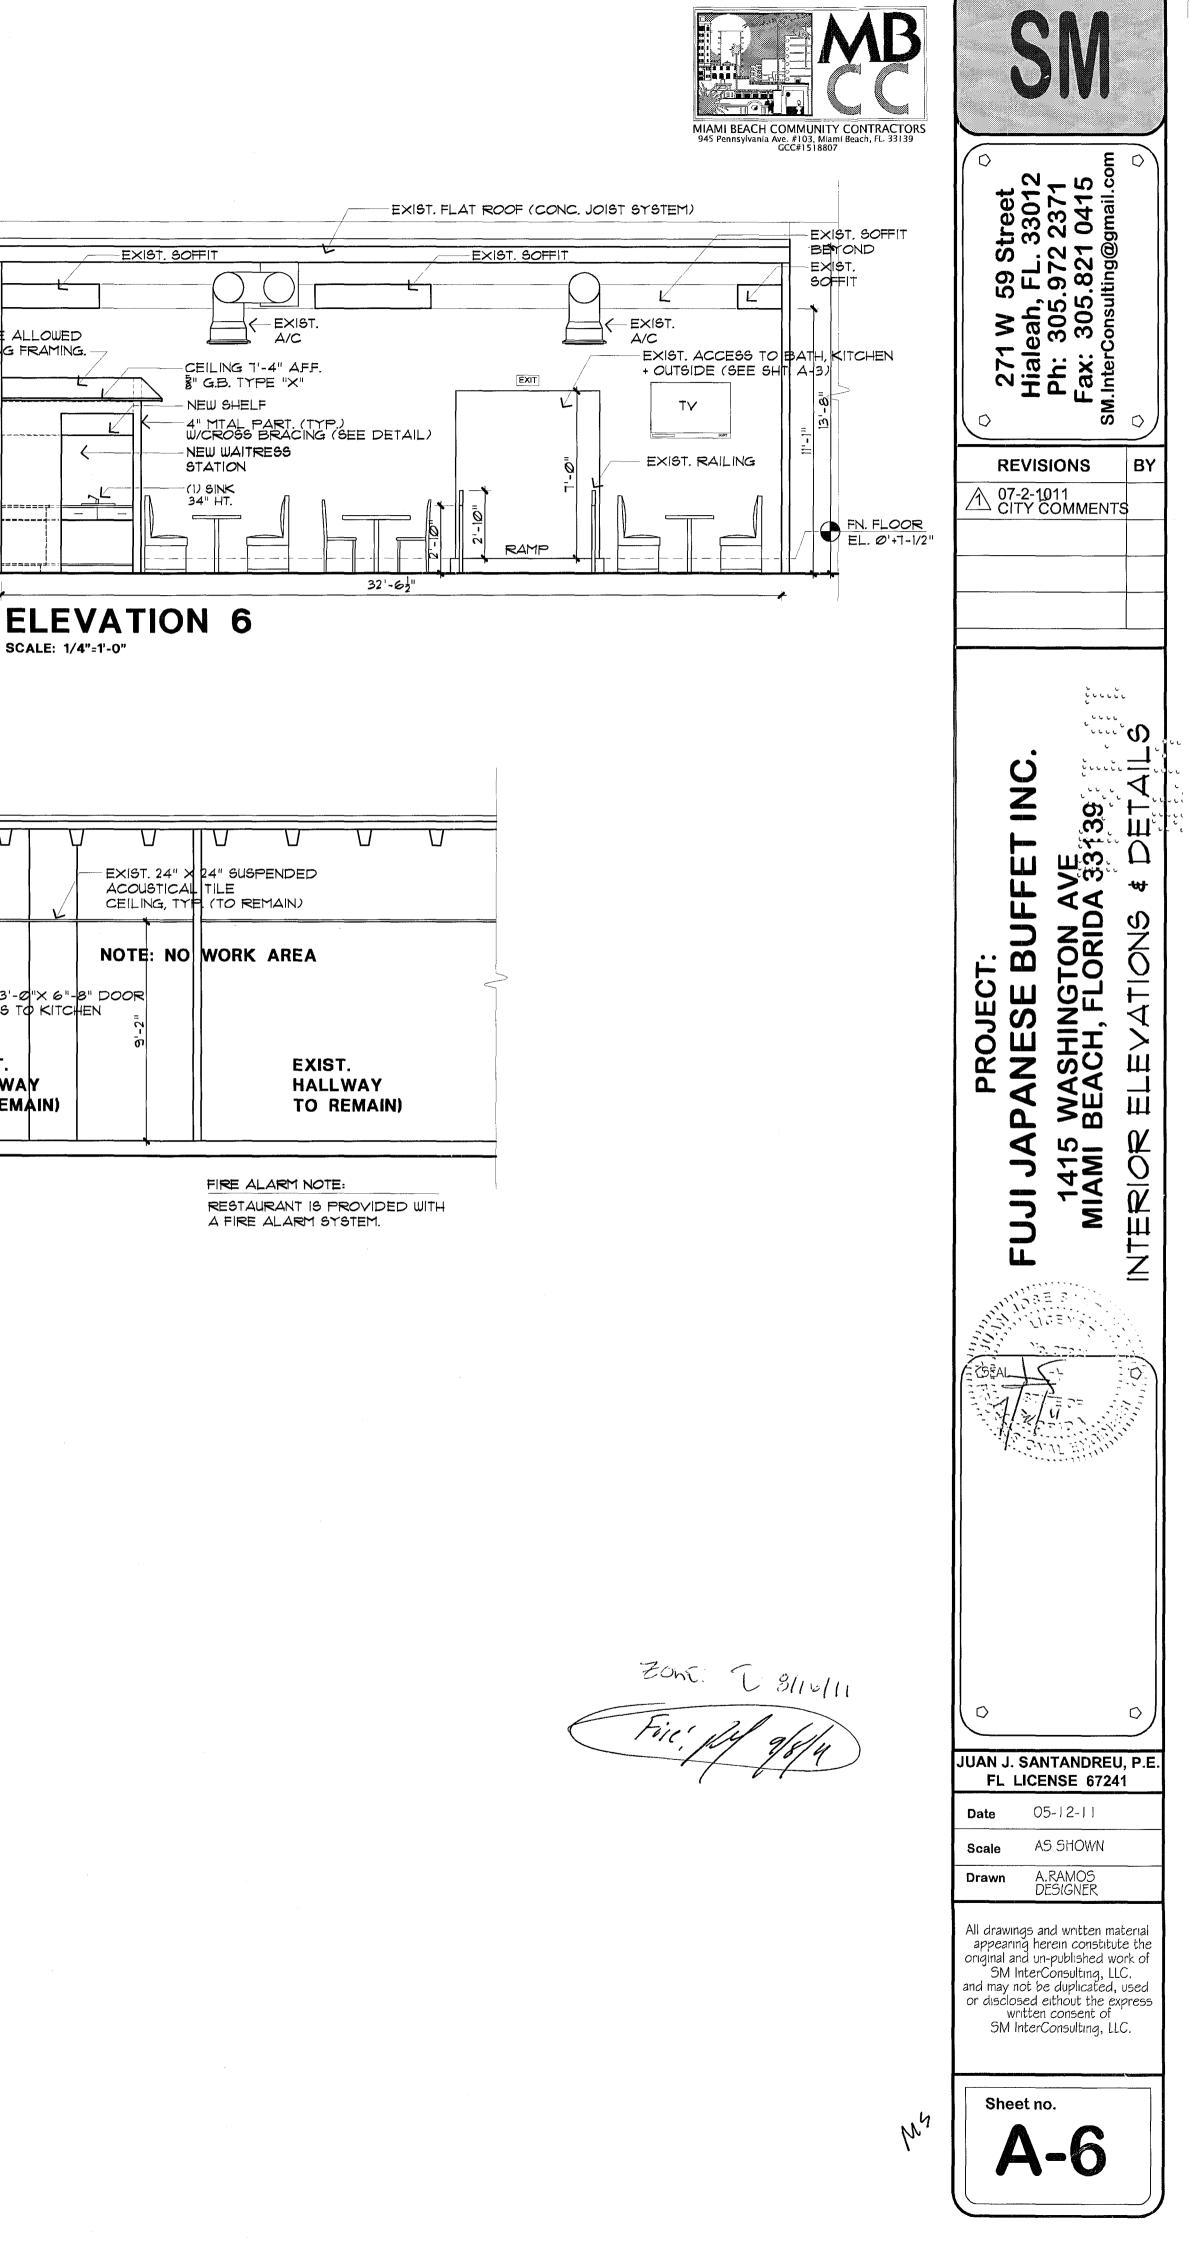

- . - · ~

المحجاة فالجاد فالأفين وفاقيت ويستافين التتحجاة أوحافه ويتحته والمحتو فالمحدوق

arescribe29@hotmail.com

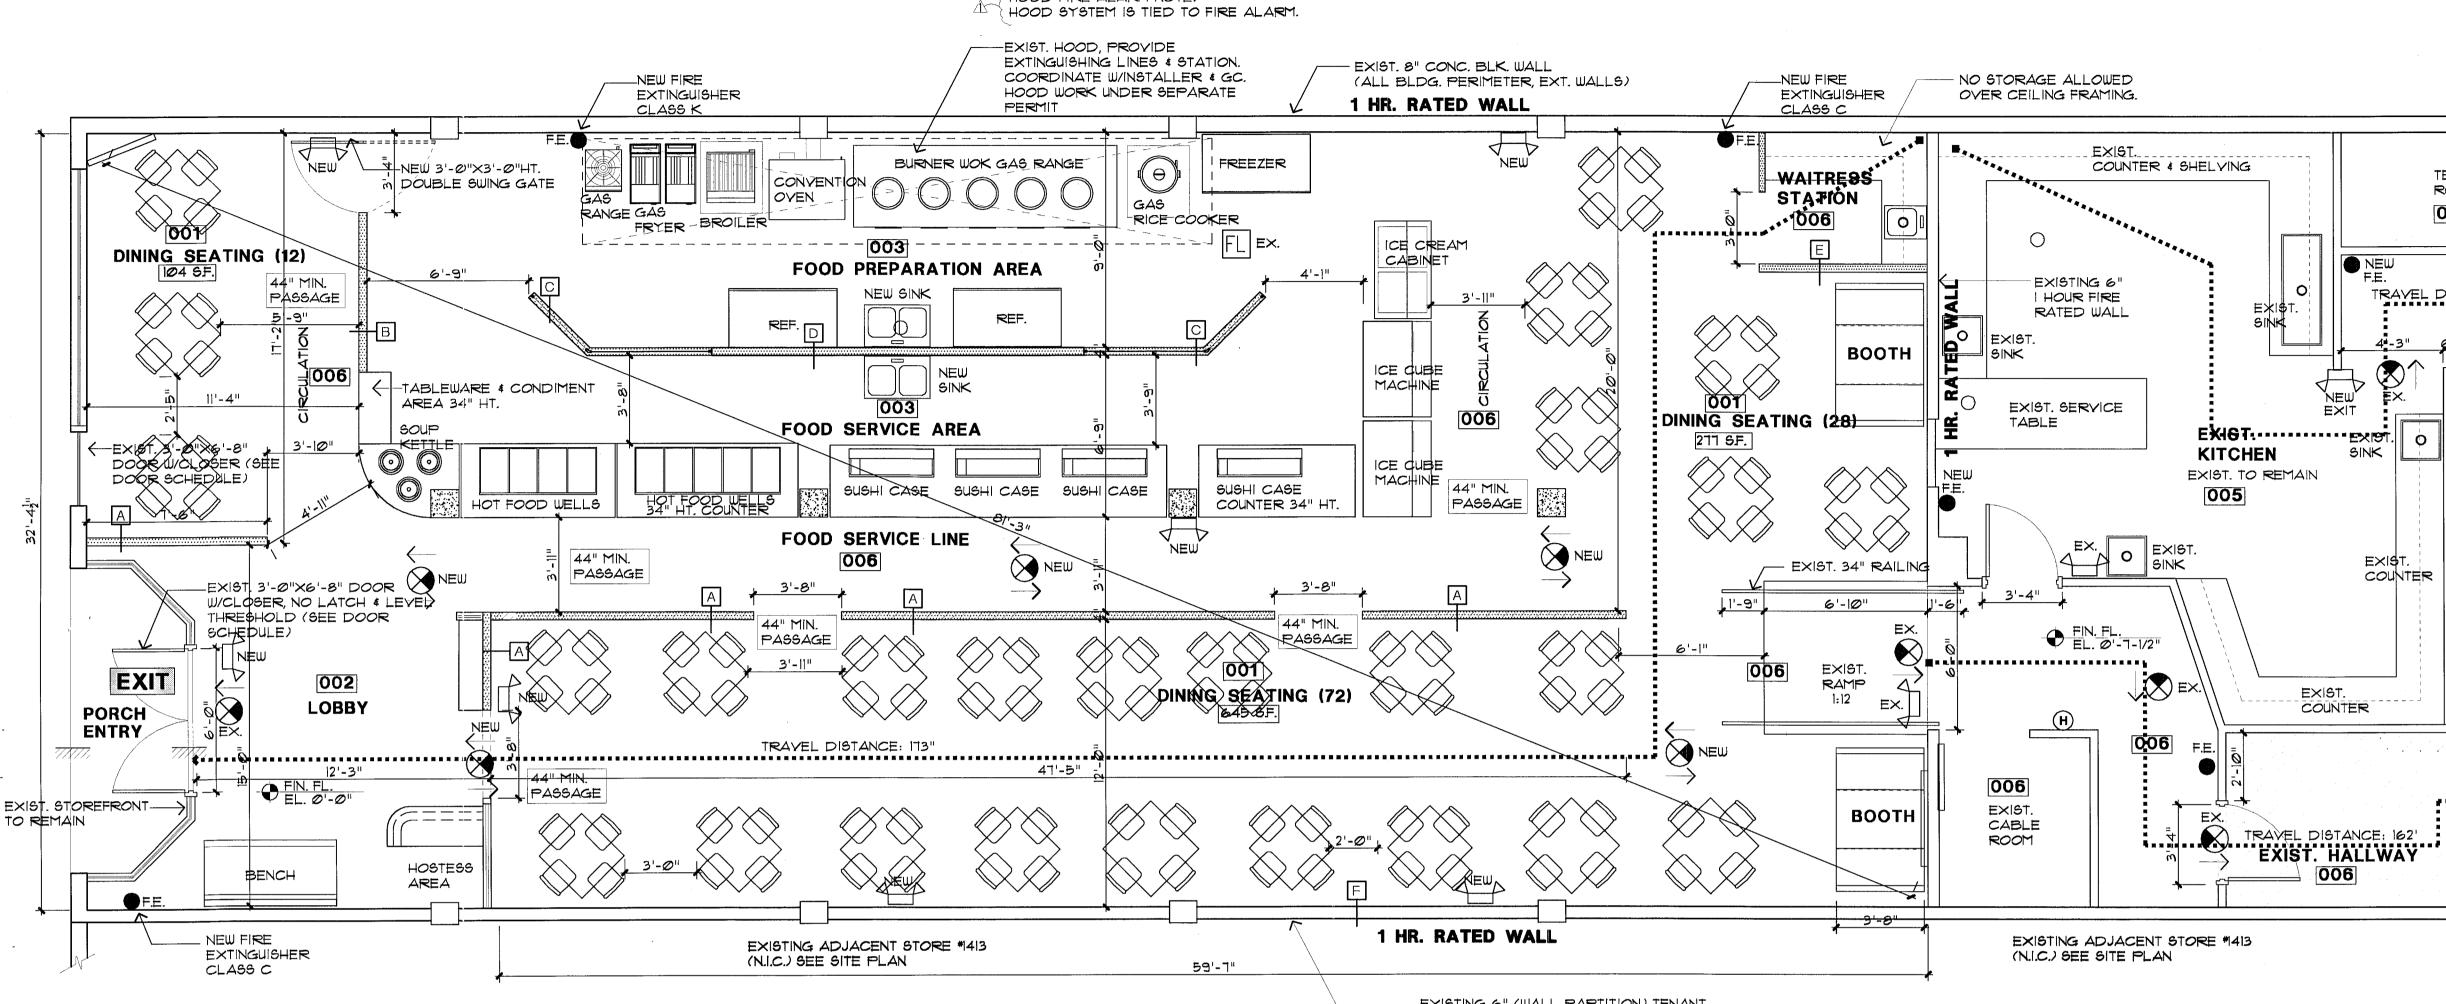

# LIFE SAFETY FLOOR PLAN

SCALE: 1/4"=1'-0"

Ŧ

۰ ۴ ° :

· · ·

### SYMBOL LEGEND NOTE: NOT ALL SYMBOLS ARE USED

| NOTE: N         | OF ALL STRIBULS ARE USED                                                                                              |
|-----------------|---|
| FL              | FIRE ALARM SYSTEM<br>FLASHING LIGHT (ADAXFDA)<br>INSTALL 80 IN A.F.F.                                                 |
|                 | SELF-CONTAINED EMERGENCY<br>LIGHTING UNIT, WALL.                                                                      |
| $\mathbb{N}$    | CALL-IN STATION, INTERCOM SYSTEM.<br>(NORMAL & EMERGENCY.)                                                            |
| (H)             | AREA TYPE HEAT DETECTOR<br>WITH ADDRESSABLE TYPE BASE                                                                 |
| Э               | HEAT DETECTOR   |
| S               | SMOKE DETECTOR   |
| EX. 🔬           | EXIT LIGHT (EXISTING)                                                                                                 |
| NEW 🔬           | EXIT LIGHT (NEW)   |
| FE.             | BRACKET MOUNTED FIRE<br>Extinguisher                                                                                  |
| [] <b>⊨</b> .E. | FIRE EXTINGUISHER AND CABINET                                                                                         |
| •               | FIRE SPRINKLER HEAD                                                                                                   |
|                 | CEILING MOUNTED FLOURESCENT<br>STRIP W/ EMERGENCY POWER PACK                                                          |
|                 | 2' X 4' LIGHTING FIXTURE WITH<br>EMERGENCY POWER PACK                                                                 |
| $\boxtimes$     | KITCHEN EXHAUST HOOD<br>OR FUME HOOD                                                                                  |
| EX.             | PUSH BOTTOM SHUT OFF SWITCH<br>KEY OPERATED MASTER<br>POWER RESTORATION<br>ELECTRICAL CONTROL<br>(EMERGENCY SHUT-OFF) |
| EX.             | EXISTING TO REMAIN   |

# OCCUPANT LOAD CALCULATION

| CALCULATION BASED ON SECTIONS/AR | REAS AS | PER FFPC | Ø7/TABLE   |
|----------------------------------|---------|----------|------------|
|                                  |         |          | ADEA IN SC |

| FUNCTION OF SPACE/<br>DESIGNED AREAS                        | AREA<br>(SQ. FT.) | FLOOR AREA IN SQ.<br>PER OCCUPANT |
|-------------------------------------------------------------|-------------------|-----------------------------------|
| 001) NEW DINING SEATING AREA                                | 1029              | 15 (NET)                          |
| 002) NEW WAITING AREA                                       | 168               | 5 (NET)                           |
| 003) NEW FOOD PREPARATION WITH<br>FOOD SERVICE              | 72Ø               | 200 (GROSS)                       |
| 004) EXIST. PUBLIC BATHROOMS                                | 490               | 100 (GROSS)                       |
| 005) EXIST. KITCHEN                                         | 1447              | 200 (GROSS)                       |
| 006) EXIST. BUSINESS, CIRCULATION                           | 1134              | 100 (GROSS)                       |
| TOTAL OCCUPANT LOAD                                         |                   |                                   |
| • GROSS AREA: 4,429 S.F. (SEE SHEE                          | et a-1 for        | COMPLETE INFORMAT                 |
| NEW RESTAURANT AREA (NET): 2,4:     EORMER LISE: RESTAURANT | 32 S.F. (LC       | BBY/DINING//HOOD/C                |

- FORMER USE: RESTAURANT REFER TO NFPA 101 TABLE 7.3.1.2. 4 IBC 2009 TABLE 1004.1.1 OCCUPANT LOAD: 130 PEOPLE
- MAX. SEATING CAPACITY: 130 OCCUPANTS (THIS SIGN SHALL BE POSTED) ACTUAL SEATING: TOTAL PROPOSED TABLES: 28 (112 PEOPLE) REFER TO PLANS/DESIGN TABLES DIMENSION (30"×30"): 2 BOOTHS (6'-0"X3'-8") = 8 PEOPLE REQUIRED EXIT: 2 /EXIGTING: 3
- FLORIDA FIRE PREVENTION 2007


FBC 2007/2009 TABLE 1004.1.1

NOTE: OCCUPANT LOAD CALCULATION BASED ON 15 PER OCCUPANT (BASIC METHOD, 15 AS FACTOR) = 169 PEOPLE NOT APPLICABLE


| EXIT CALCULATIONS   |                  |                        |                        |                                        |  |  |  |  |  |
|---------------------|------------------|------------------------|------------------------|----------------------------------------|--|--|--|--|--|
| LOCATION            | OCCUPANT<br>LOAD | # OF EXITS<br>REQUIRED | # OF EXITS<br>PROVIDED | EGRESS<br>WIDTH<br>REQUIRED<br>(DOORS) |  |  |  |  |  |
| NEW RESTAURANT AREA | 130              |                        |                        |                                        |  |  |  |  |  |
| EXISTING AREAS      | INCLUDED IN      | CALC.                  |                        |                                        |  |  |  |  |  |
| TOTAL               | 130              | 2                      | 3                      | 32"                                    |  |  |  |  |  |

# HOOD FIRE ALARM NOTE:

EXISTING 6" (WALL PARTITION) TENANT SEPARATION WALL (I HR. RATED)

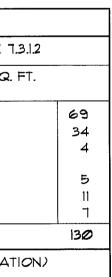

CIRCULATION)

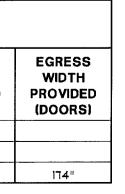

# LIFE SAFETY **GENERAL NOTES**

- NOTE: NOT ALL NOTES ARE USED () STAIR DOOR B LABEL I HR FIRE RATING
- ③ SIGN, WITH A RED BACKGROUND AND WHITE
- LETTERS READING, "FIRE EXTINGUISHER INSIDE" ③ PURGE FANS SHALL PROVIDE 20 AIR CHARGES PER HOUR AND THEIR ACTIVATION SHALL
- CAUSE THE AUTOMATIC SHUT DOWN OF FUME HOODS () HOOD TO HAVE SPRINKLERS AS REQUIRED (SEE NOTE)
- IN ACCORDANCE WITH NEPA REGULATIONS. (5) FIRE ALARM & FIRE SPRINKLER SYSTEM IS NOT REQUIRED.
- 6 PROVIDE FIRE EXTINGUISHER CLASS K AT ALL COOKING
- LOCATIONS.
- ALIGN EXIT SIGN WITH CENTER OF DOOR
- (8) FIRE & FIRE/SMOKE DAMPERS SHALL BE PROVIDED AT ALL DUCT CROSSINGS AT FIRE AND FIRE/SMOKE RATED WALLS AS APPLICABLE (FIRE AND SMOKE DAMPERS SHALL BE CONNECTED TO FIRE ALARM SYSTEM.)

FIRE ALARM NOTE:

RESTAURANT IS PROVIDED WITH A FIRE ALARM SYSTEM.

# **SIGNAGE NOTES:**

- I. LETTERS & NUMBERS TO RAISED 1/32" W/5/8" HIGH UPPER CASE LETTERING, SAMS SERIF OR SIMPLE SERIF TYPE, ACCOMPANIED W/GRADE 2 BRAILLE SIGNAGE.
- 2. PICTOGRAMS TO BE 1/ 32" RAISED-TACTILE GRAPHIC W/ 6" MIN. HEIGHT. 3. ALL SIGNAGE TO BE S"XS" INJECTION MOLDED PLASTIC WITH
- GRAY BACKGROUND & WHITE LETTERING.
- 4. MINIMUM CHARACTER HEIGHT TO BE 3" 5. ALL SIGNS TO BE MOUNTED 5'-O" ABOVE FINISH FLOOR TO
- CENTERLINE OF SIGN.
- 6. SYMBOLS: USE INTERNATIONAL SYMBOL OF ACCESSIBILITY. 1. ALL SIGNS TO COMPLY WITH CHAPTER 11- FLORIDA ACCESSIBILITY CODE FOR BUILDING CONSTRUCTION, FLORIDA BUILDING CODE 2007, SECTION 11-4. 30 SIGNAGE.

### **MEANS OF EGRESS**

EGRESS WIDTH OF PATH OF TRAVEL STAIR: 36 inches DOORS: 32 inches HALLWAYS: 36 inches

# TRAVEL DISTANCE:

(MAX. TRAVEL DISTANCE ALLOWED BY FBC = 200'-0")


MAX. TRAVEL FROM PORCH ENTRY DOOR TO HALLWAY REAR EXIT DOOR: 130'-3"


### **GENERAL DOOR NOTES:**

- · DOOR HANDLES, PULLS, LATCHES, LOCKS AND OTHER OPERATING DEVICES SHALL BE OPERABLE WITH ONE HAND AND SHALL NOT REQUIRE GRASPING, PINCHING, OR TWISTING OF THE WRIST TO OPERATE. THE FORCE REQUIRED TO OPERATE THE CONTROLS SHALL BE NO
- GREATER THAN 5 LBF. (ADA COMPLIANT) • SLIDING GLASS DOORS SHALL BE EXTRUDED ALUMINUM 6063-T5 WHITE ESP FINISH, GLAZING SHALL BE M.D. IMPACT GLASS IN ACCORDANCE WITH ANSI SPEC 291-1. OPERABLE DOOR
- SHALL HAVE FIBERGLASS SCREEN PANEL WITH ADJUSTABLE HEAD AND SILL ROLLERS. · ALL FIRE RATED DOORS TO BE SELF CLOSING



EXISTING ADA SIGNS LOCATED IN RESTAURANT AREAS TO REMAIN (SEE SIGNAGE NOTES)

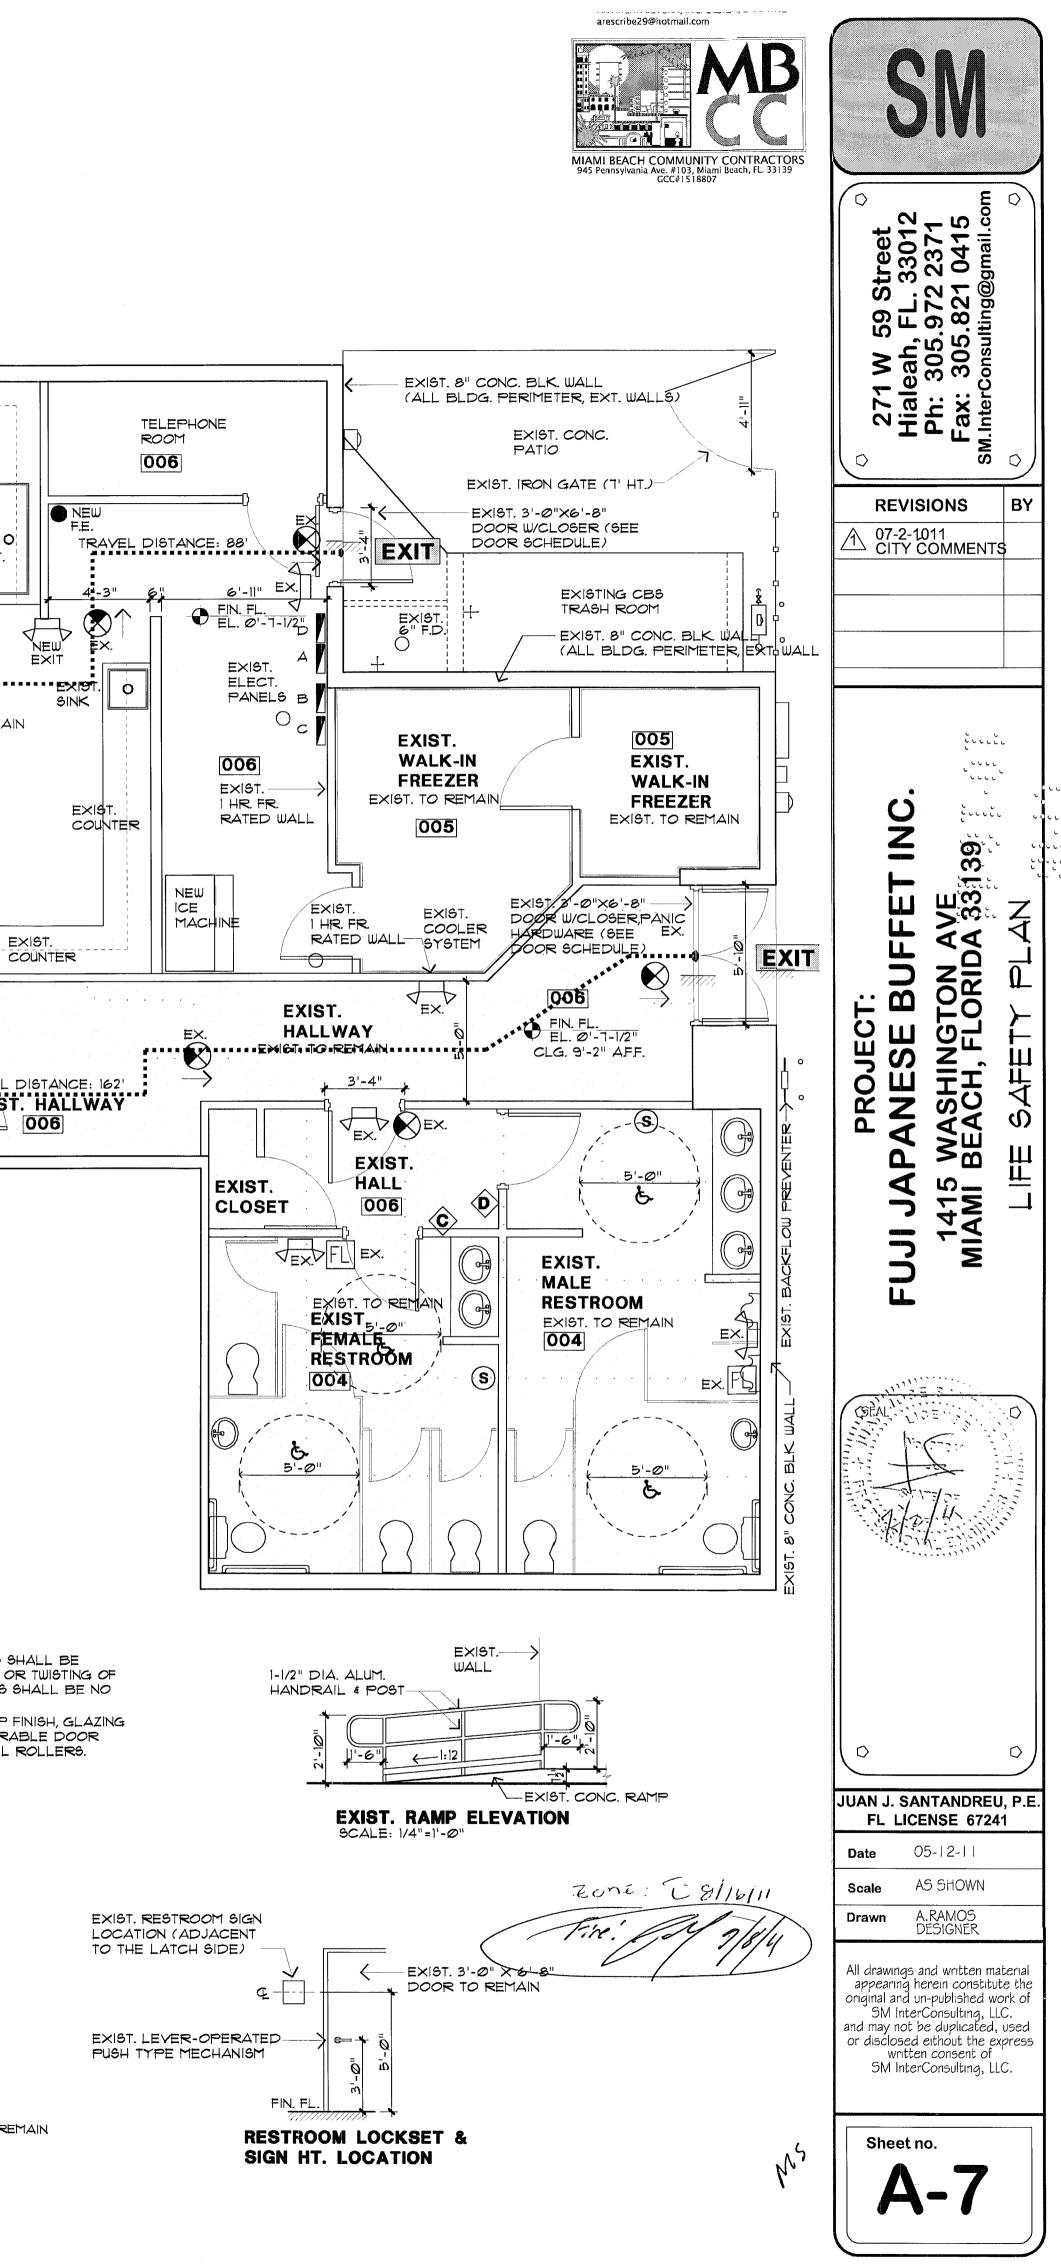

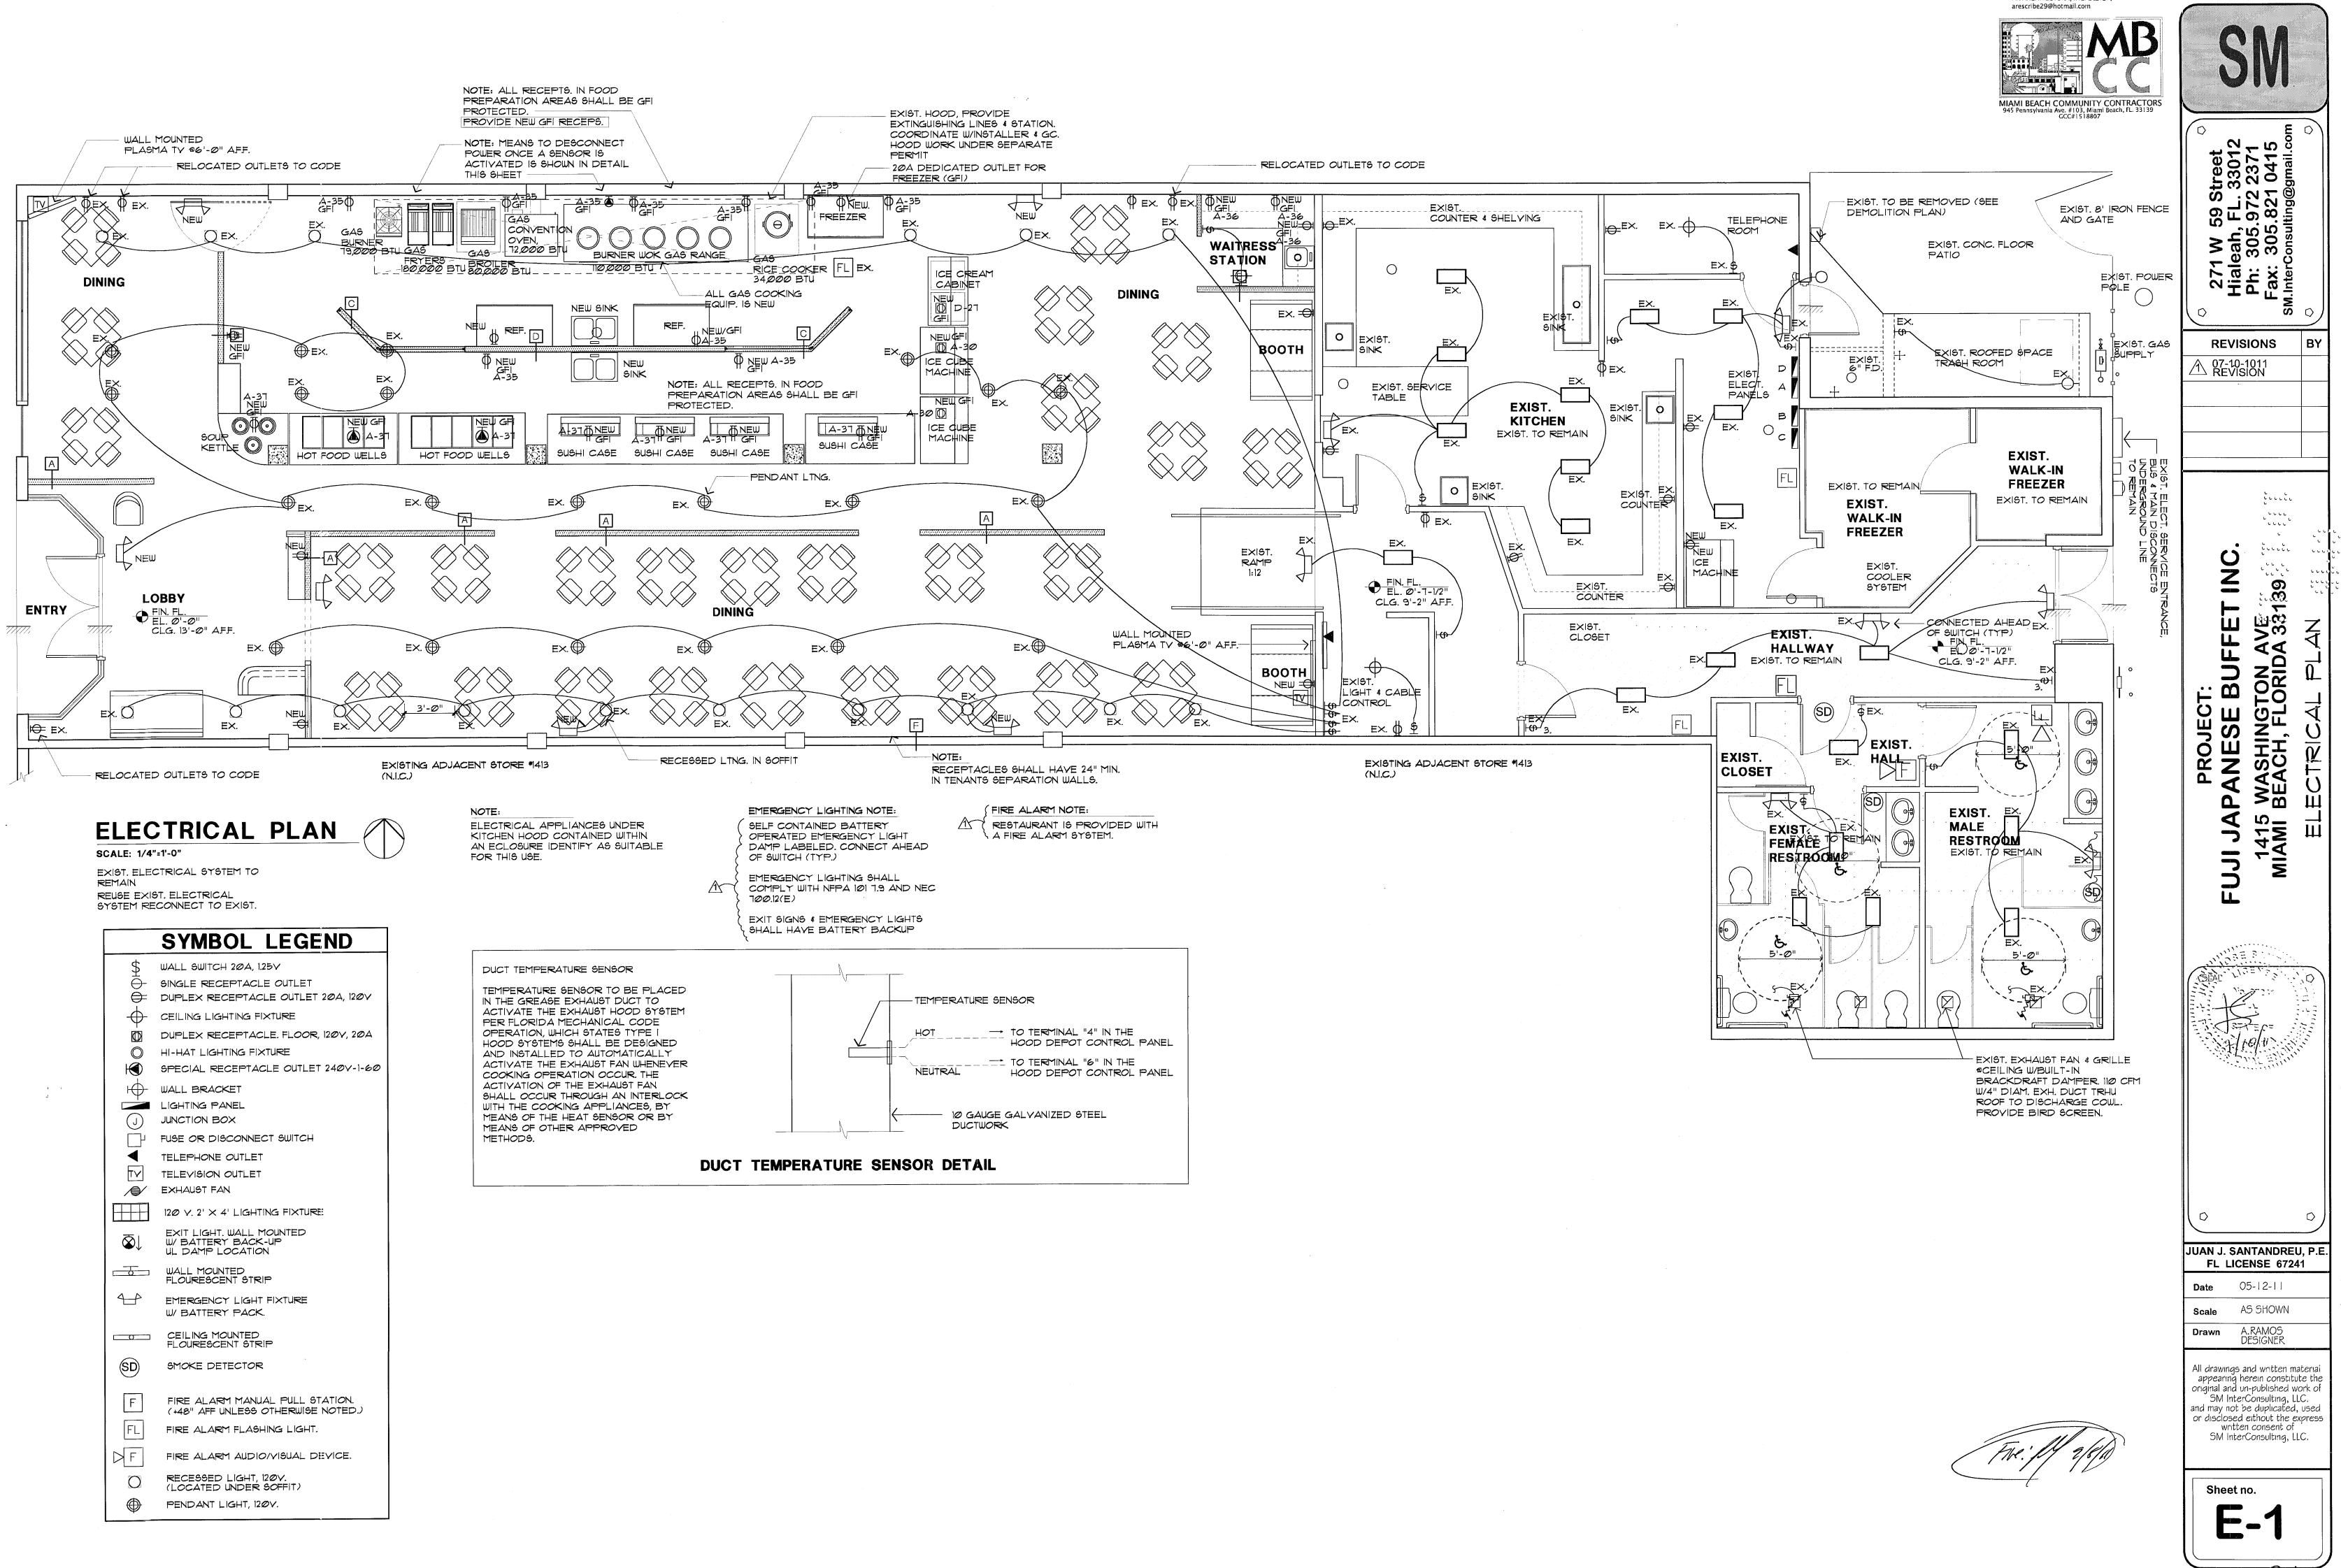

-

ţ

÷.,


· .


- ,

- -



We why

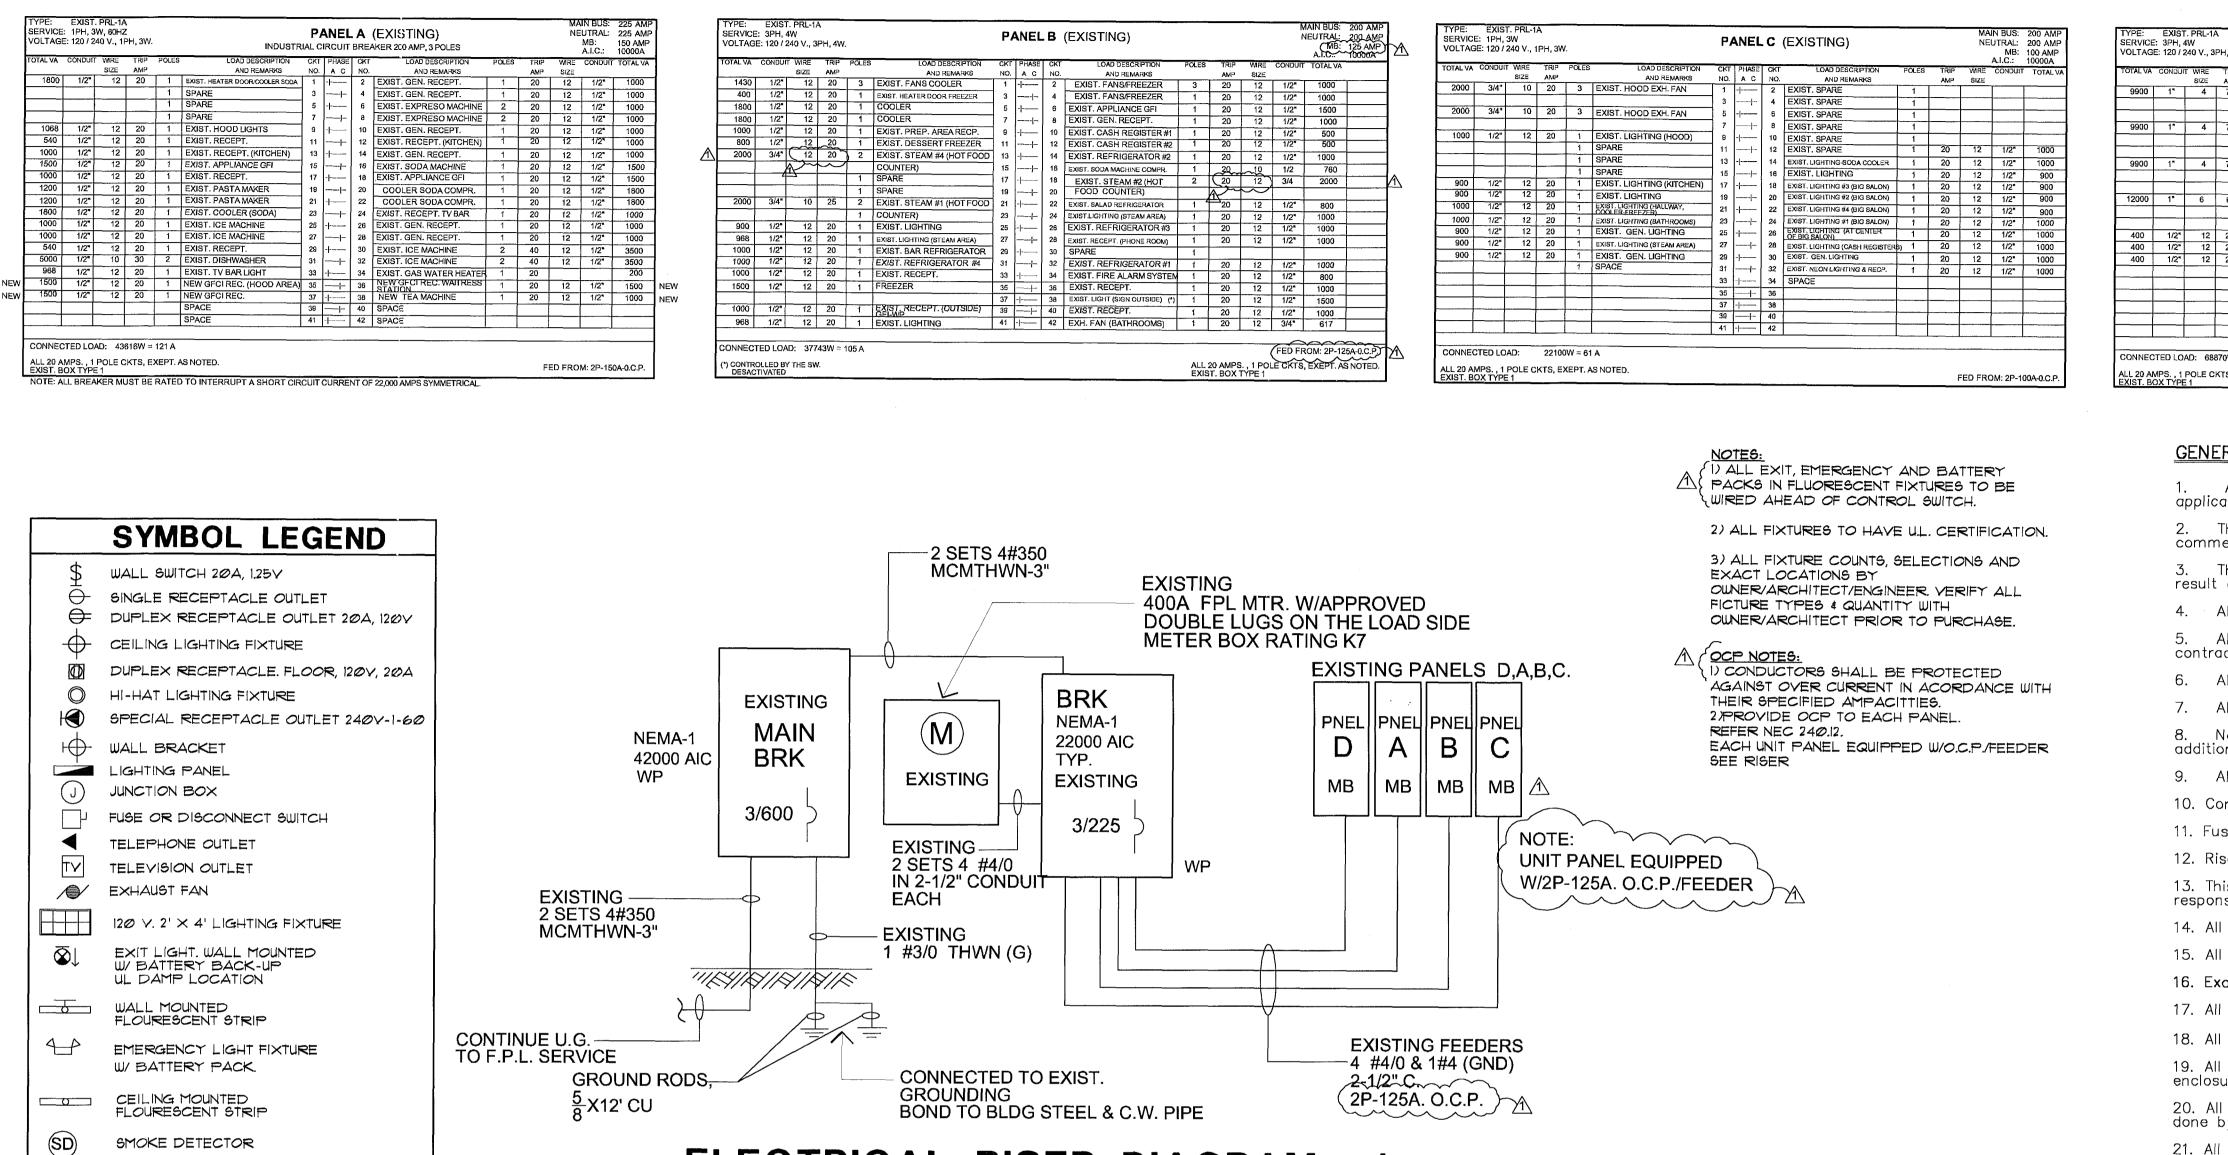

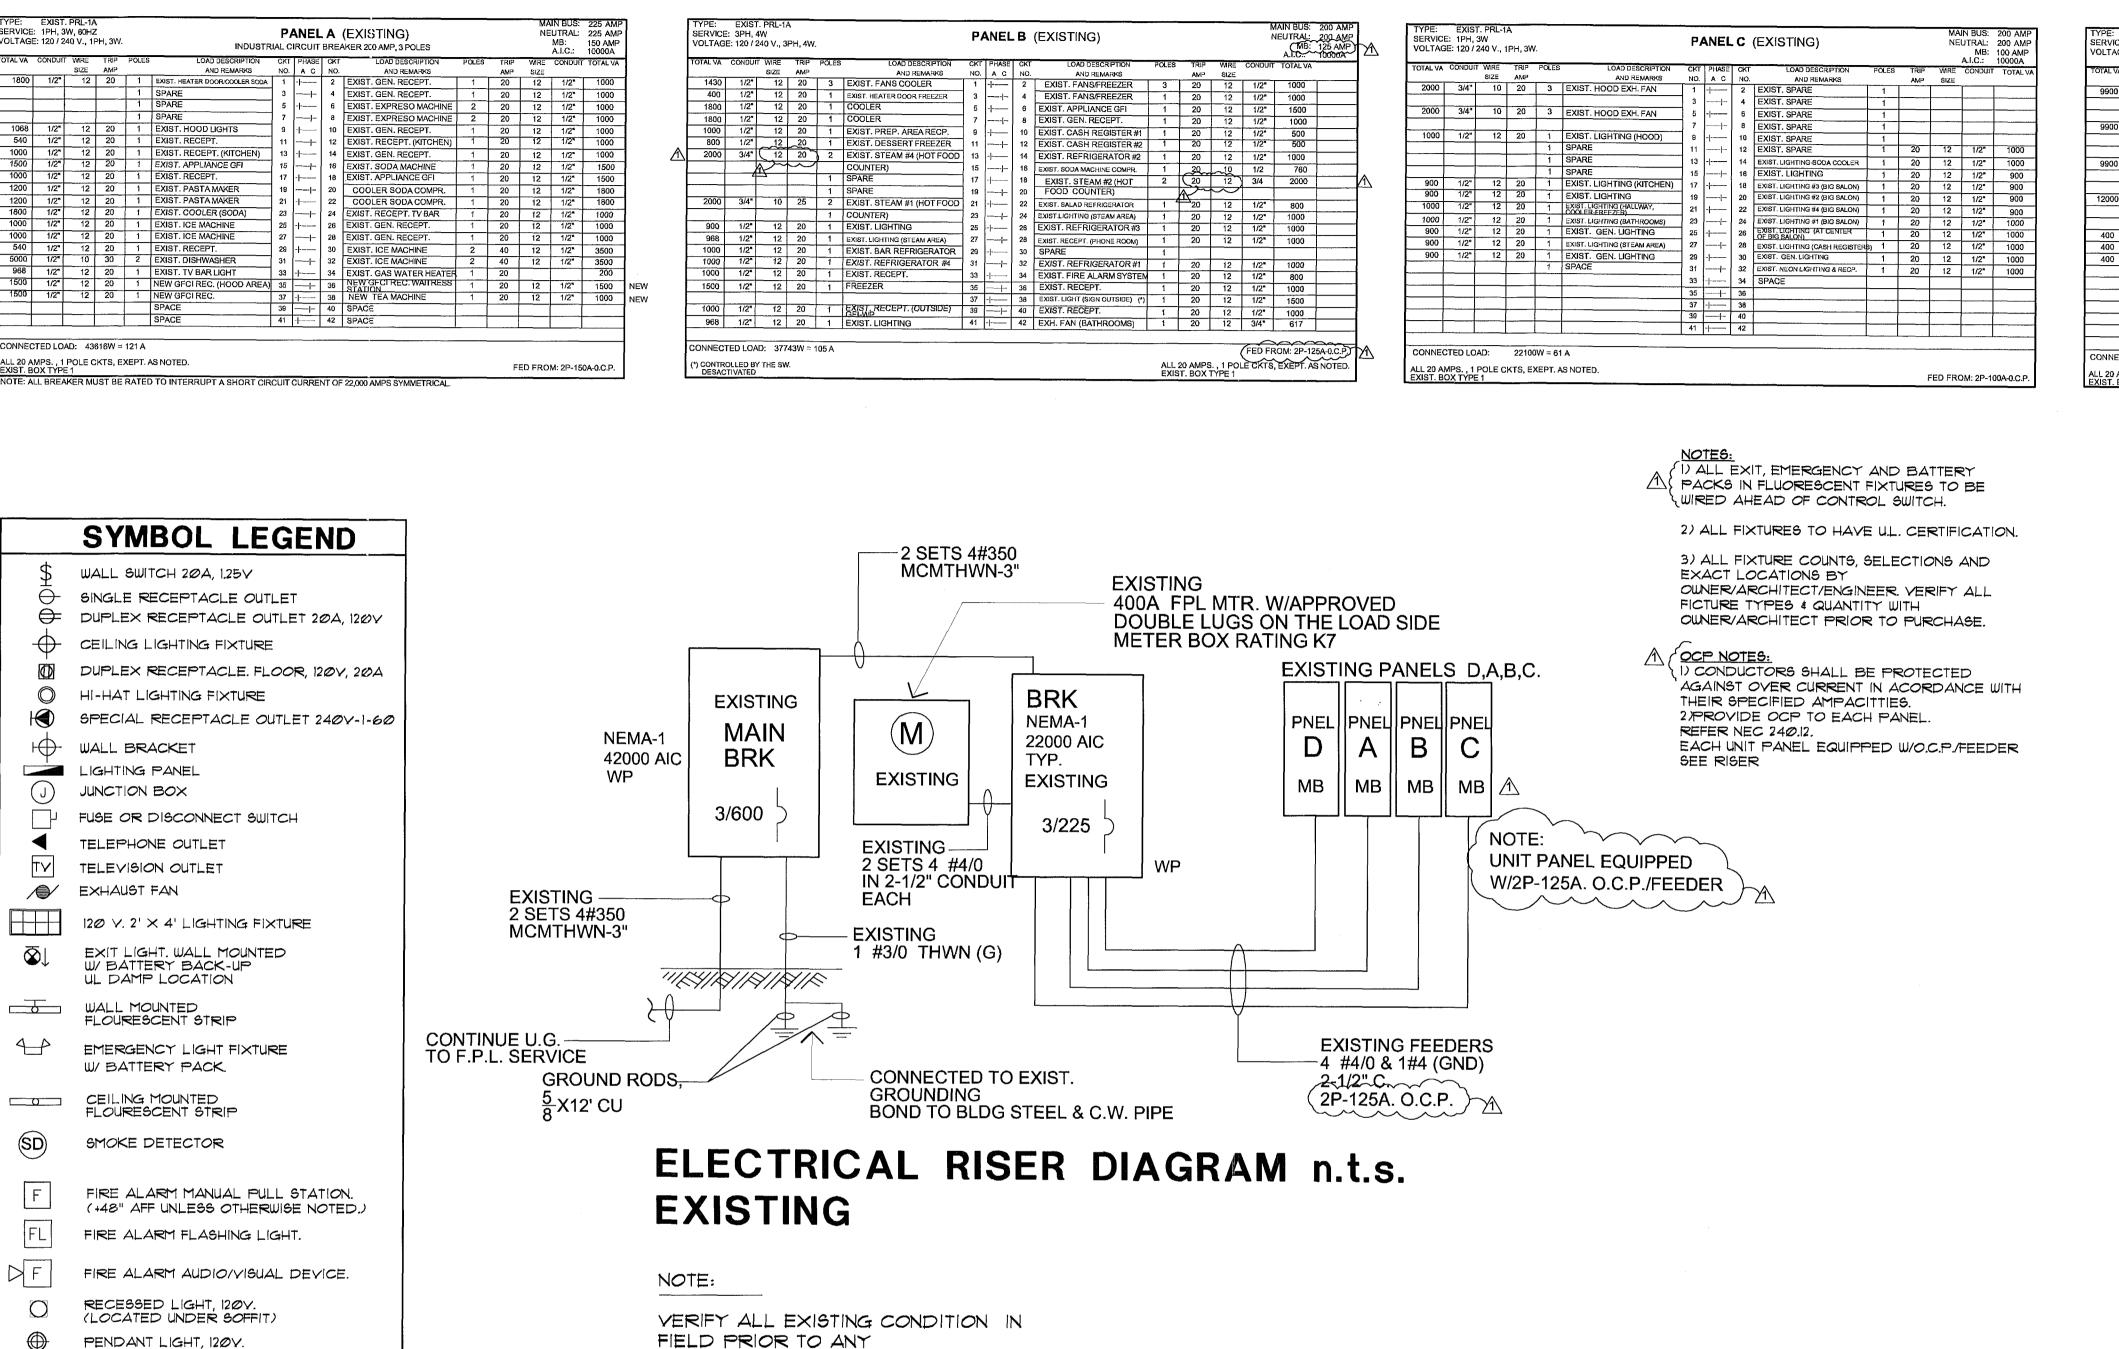

|     | ELECTRICAL EQUIPMENT LEGEND                            |         |
|-----|--------------------------------------------------------|---------|
| NO. | DESCRIPTION                                            | REMARKS |
| 7   | (2) TRUE 2 DOORS REACH-IN REFRIGERATOR.                |         |
| 8   | TRUE 2 DOORS REACH-IN FREEZER.                         |         |
| 9   | 3 SOUP KETTLE.                                         |         |
| 10  | DROP IN HOT FOOD WELLS W/DRAIN & MANIFOLD,<br>4 WELLS. |         |
| 11  | DROP IN HOT FOOD WELLS W/DRAIN & MANIFOLD,<br>5 WELLS. |         |
| 12  | 4 COUNTERTOP REFRIGERATED SUSHI CASE<br>(42"W)         |         |
| 13  | 2 MANITOWOC 5-SERIES 1400 LBS ICE CUBE<br>MACHINE      |         |
| 14  | ICE CREAM DIPPING CABINET.                             |         |
| 15  | SODA MACHINE                                           |         |
| 15  | COFFEE MACHINE                                         |         |

NOTE: REFER TO SHEET E-I AND FLOOR PLAN.

~ ~

- -

- - -

• -

CONSTRUCTION.



-----

|       | 400 AM<br>MAIN                                 | P, 3 P   | ANEL<br>OLE, 60<br>. KD340   | . D<br>10 VAC   | (EXISTING)<br>5-250 VDC, BOX TYPE 1<br>TYLE 1492D81G03   |   |   |   | UTRAL:<br>MB:   | 400 AMP<br>400 AMP<br>200 AMP<br>10000 A   |
|-------|------------------------------------------------|---|---|---|---|---|---|---|---|---|
| POLES | LOAD DESCRIPTION                               |   |   |   | LOAD DESCRIPTION   | POLES   | TRIP   | WIRE   | CONDUIT   | TOTAL VA   |
| 3     |                                                |   |   |   |   | - 3   |   |   | 1.   | 9900   |
|       |                                                | 1   |   | -   |   |   |   |   | <u> </u>   | 3300   |
|       |                                                |   |   | l .   |   |   |   |   |   |   |
| 3     | EXIST ROOFTOP A/C #2                           | -   |   |   | EXIST, HOOD SUPPLY FAN   | \$ 3   | 20   | 12   | 1/08   | 2070   |
|       |                                                | 1   | . ·   | -   | ENDI-HOOD BOLLET INC   |   | 20   | 14   | 1/2   | 20/0   |
|       | · · · · · · · · · · · · · · · · · · ·          | 11   | l '   |   |   |   | · · · · ·   |   | <u> </u>   |   |
| 3     | EXIST BOOFTOP A/C #3                           | 13   | -ı   | 14   | EXIST BOOSTER   | 1   | 20   | 12   | 1/2"   | 1000   |
|       |                                                | 15   |   | 16   |   |   |   |   |   |   |
|       |                                                | 17   | -   | 18   |   | . 1   |   |   | (i   |   |
| 2     | EXIST. OVEN/ROTISSERIE                         | 19   |   | 20   | EXIST. DISHMACHINE   | 2   | 30   | 10   | 1/2"   | 5000   |
| 1     | ·····                                          | 21   |   | 22   | EXIST. DISHMACHINE   | 2   | 30   |   |   | 5000   |
| 1     |                                                | 23   |   | 24   | EXIST. APPLIANCE   | 1   | 20   | 12   | 1/2*   | 1500   |
| 1     | ICE CREAM REFRIGERATOR                         | 25   |   | 26   | SPARE   |   |   |   |   |   |
| 1     | ICE CREAM REFRIGERATOR                         | 27   |   | 28   | SPARE   |   |   |   |   |   |
| 1     | ICE CREAM REFRIGERATOR                         | 29   | -   | 30   | EXIST. GEN. RECEPT.   | 1   | 20   | 12   | 1/2"   | 1000   |
| 1     | SPACE                                          | 31   |   | 32   | FIRE SUPPRESS. SYSTEM   | 1   | 20   | 12   | 1/2"   | 1100   |
|       |                                                | 33   | ·   | 34   | SPACE   |   | Ť   |   |   |   |
|       |                                                | 35   |   | 36   |   |   |   |   |   |   |
|       |                                                | 37   | -1   | 38   |   |   |   |   |   |   |
|       |                                                | 39   |   | 40   |   |   |   |   |   |   |
|       |                                                | 41   | -1   | 42   |   |   |   |   |   |   |
| F     | 3<br>3<br>3<br>2<br>1<br>1<br>1<br>1<br>1<br>1 | POLES     LOAD DESCRIPTION<br>AND REMARKS       3     EXIST. ROOFTOP A/C #1       3     EXIST. ROOFTOP A/C #2       3     EXIST. ROOFTOP A/C #3       2     EXIST. ROOFTOP A/C #3       1     I       1     ICE CREAM REFRIGERATOR       1     ICE CREAM REFRIGERATOR       1     ICE CREAM REFRIGERATOR | 400 AMP, 3 P<br>MAIN CAT       POLES     LOAD DESCRIPTION       3     EXIST. ROOFTOP A/C #1       1     3       3     EXIST. ROOFTOP A/C #1       1     3       2     EXIST. ROOFTOP A/C #2       9     11       3     EXIST. ROOFTOP A/C #3       13     EXIST. ROOFTOP A/C #3       14     15       2     EXIST. ROOFTOP A/C #3       1     15       1     17       2     EXIST. OVEN/ROTISSERIE       1     10       2     EXIST. OVEN/ROTISSERIE       1     ICE CREAM REFRIGERATOR       2     ICE CREAM REFRIGERATOR       1     ICE CREAM REFRIGERATOR       1     ICE CREAM REFRIGERATOR       1     ICE CREAM REFRIGERATOR       1     SPACE       1     33       33     35 | 400 AMP, 3 POLE, 6K           MAIN CAT. KD340           MAIN CAT. KD340           Source (Colspan="2">MAIN CAT. KD340           POLE, 6K           AND REMARKS         NO.         A C           3         EXIST. ROOFTOP A/C #1         1            3         EXIST. ROOFTOP A/C #2         7            3         EXIST. ROOFTOP A/C #2         7            40         11          9            3         EXIST. ROOFTOP A/C #2         7            411          9            411          11 | 400 AMP, 3 POLE, 600 VAC<br>MAIN CAT. KD3400F, S           POLES         LOAD DESCRIPTION<br>NID REMARKS         CAT. KD3400F, S           3         EXIST. ROOFTOP A/C #1         1          2           3         EXIST. ROOFTOP A/C #1         1          4           5         +         6         5         +         6           3         EXIST. ROOFTOP A/C #1         1          1            3         EXIST. ROOFTOP A/C #2         7        +         8          10           1          10          11          12           3         EXIST. ROOFTOP A/C #3         13          12         13            3         EXIST. OVEN/ROTISSERIE         19          20         1         12           1         ICE CREAM REFRIGERATOR         25          26           1         ICE CREAM REFRIGERATOR         29          26           1         ICE CREAM REFRIGERATOR         29          26           1         ICE CREAM REFRIGERATOR         29 | AND REMARKS         NO.         A C         NO.         A C         NO.         AND REMARKS           3         EXIST. ROOFTOP A/C #1         1          2         EXIST. ROOFTOP A/C #4           3          4          4           3          4          6           3         EXIST. ROOFTOP A/C #2         7          8         EXIST. HOOD SUPPLY FAN           3         EXIST. ROOFTOP A/C #2         7          8         EXIST. HOOD SUPPLY FAN           4          10          10            3         EXIST. ROOFTOP A/C #3         13          14         EXIST. BOOSTER           11          16          16            16          18           2         EXIST. OVEN/ROTISSERIE         19          20         EXIST. DISHMACHINE           1         12          20         EXIST. APPLIANCE         1           1         ICE CREAM REFRIGERATOR         25          26         SPARE           1         ICE | 400 AMP, 3 POLE, 600 VAC-250 VDC, BOX TYPE 1<br>MAIN CAT. KD3400F, STYLE 14920B1603           POLES           LOAD DESCRIPTION<br>AND REMARKS         CK         PHASE         CKT         LOAD DESCRIPTION<br>AND REMARKS         POLES           3         EXIST. ROOFTOP A/C #1         1          2         EXIST. ROOFTOP A/C #4         3 | 400 AMP, 3 POLE, 600 VAC-250 VDC, BOX TYPE 1<br>MAIN CAT. KD3400F, STYLE 1492D81G03         POLES       LOAD DESCRIPTION<br>AND REMARKS       CKT       FLASE       CKT       LOAD DESCRIPTION<br>AND REMARKS       POLES       TRIP         3       EXIST. ROOFTOP A/C #1       1        2       EXIST. ROOFTOP A/C #4       3       70         3       EXIST. ROOFTOP A/C #1       1        2       EXIST. ROOFTOP A/C #4       3       70         3       EXIST. ROOFTOP A/C #1       1        4 | 400 AMP, 3 POLE, 600 VAC-250 VDC, BOX TYPE 1<br>MAIN CAT. KD3400F, STYLE 1492D81G03         POLES       LOAD DESCRIPTION<br>AND REMARKS       CKT       LOAD DESCRIPTION<br>AND REMARKS       POLES       TRIP       WRRE         3       EXIST. ROOFTOP A/C #1       1       +       2       EXIST. ROOFTOP A/C #4       3       70       4           4         4           3       EXIST. ROOFTOP A/C #1       1       +       2       EXIST. ROOFTOP A/C #4       3       70       4 | 400 AMP, 3 POLE, 600 VAC-250 VDC, BOX TYPE 1<br>MAIN CAT. KD3400F, STYLE 14920B1603       AL.C.:         ALC:         ALOAD DESCRIPTION       CKT       LOAD DESCRIPTION       ALC:         AND REMARKS       NO.       AND REMARKS       ANP       SIZE         3       EXIST. ROOFTOP A/C #1       1       I       CONDUT         3       EXIST. ROOFTOP A/C #2       7        6         3       EXIST. ROOFTOP A/C #2       7        6 |

| NOTE: ALL RECEPTS. IN FOOD<br>PREPARATION AREAS SHALL BE GFI<br>PROTECTED.<br>PROVIDE NEW GFI RECEPS. AS<br>NEEDED ACCORDING TO THE CODE. |  |
|---|--|

# **GENERAL ELECTRICAL NOTES:**

All work shall be in accordance with the Florida Building Code, N.E.C. and other applicable codes and standards.

2. The contractor is responsible for evaluating field conditions by visiting the site prior to commencing/bidding work.

3. The contractor shall satisfactorily repair/replace equipment or part of structure damaged as a result of his work. Surfaces and finished areas shall be restored to match adjacent areas. 4. All material removed shall be disposed of as directed by owner.

5. All wiring indicating existing is based on original contract documents and is to be verified by contractor at job site.

6. All conductors shall be copper except as noted, all conductors shall be run in conduit. 7. All materials shall be U.L. approved.

...New typewritten panel tally shall be furnished after job is completed reflecting all changes and additions. 9. All branch circuits shall be properly phase balanced.

10. Contractor shall seal all openings with a fire seal similar to 'OZ' flameseal.

11. Fuses shall be dual element, time delay type unless otherwise noted.

12. Risers are diagrammatic only. They do not show every bend required for installation.

13. This drawing is a guide for the installation of electrical service. The electrical contractor is responsible in providing a functional system.

14. All cables shall be run without splices except otherwise indicated.

15. All pull and junction boxes shall be accessible at all times.

16. Exact point and methods of connection shall be determined in field.

17. All work shall be done in a neat and workmanlike manner.

18. All underground conduit runs to have a minimum 24" cover.

19. All exterior electrical equipment shall be weather proof or shall be in a weather proof enclosure.

20. All trenching, backfilling, settings of post lights, and concrete bases for post lights shall be done by electrical contractor.

21. All outside lighting shall be installed in conduits and provide pull boxes as required.

22. Pole lighting shall be as shown and capable to withstand winds of up to 120 miles/hr. and designed to support three lighting fixtures maximum, see plans. Poles shall comply with N.E.C. section 410-15.

23. All underground "PVC" shall be provided with galvanized rigid elbows and adapters as required inside building.

24. Conduit running under paving shall be 24 inches bellow finished grade, minimum.

25. Coordinate all telephone work with local phone company engineer prior start of construction, notify contract engineer of any discrepancies encountered. Provide wiring to conform/ w E1A/TIA-570 Standard.

26. Coordinate all power utility work with local power company engineer and notify contract engineer of any discrepancies encountered.

27. Provide empty conduits as required for telephone system.

28. Provide all required connections for other trades. 29. Coordinate all outlet locations with building architectural features. Coordinate with architect, engineer and contractor. 30. Indoor conduits shall be EMT.

31. Outdoor undergraound conduits shall be sschedule 40 pvc under paved areas. It shall be encased in concrete. Minimum cover shall be 24 inches.

32. all receptacles in bathrooms shall be protected by GROUND FAULT CIRCUIT INTERRUPTER (GFI). 33. Aluminum cable isn acceptable if intslled with N.E.C. and local codes. 34. All utility outlets to be G.F.C.I. outlets.

35. All electrical items supplied under cooking line exhaust hood to shut down with shunt trip by others), tied in to hood system. Electrical engineer to confirm compliance to all codes. 36. All junction boxes, disconnects, etc. shall be installed so as not to interfere with the performance, function, or placement of the equipment.

37. Starters, relays, heaters and switches required for exhaust and supply fans are to be provide and installed by electrical contractor. 38. Electrical contractor shall interconnect dishmachine with dishmachine exhaust fan.

Interconnection shall link operation of exhaust fan to operation of dishmachine so that both units run simultaneously at all time.

39. Walk-in Cooler/Freezer compressors: a) interconnect to blower coil in freezer.

b) interconnect betwenn timer and contractor.

c) interconnect betwenn timer and pressure control solenoid. d) interconnect betwenn contractor and compressor fan.

e) interconnect betwenn terminal and contractor to blower coil in freezer box.

40. Walk-in Cooler/Freezer box: a) Al lelectrical conduit to ne run on top (exterior) of walk-in box.

41. Walk—in Freezer box:

a) connect drain line heater to terminal strip.

b) connect pan heater to terminal strip. c) connect door heater to terminal strip.

42. Unless provided by the manufacturer, all light bulbs for food service equipment to be provided by electrical contractor.


43. Unless otherwise noted, all dimension shown on this plan are from the finished floor, ceiling of walls to the centerline of the rough-ins.

44. Check all equpment for proper voltage, phase, and current before connection to circuits. 45. All fuses shall have a 200,000 amps rms symmetrical interrupting rating unless otherwise noted. 46. Fuses rated 0 to 600 apms shall be as follow: a) circuit breaker panel protection-U.L. class rk-1 d element (bussmann "low-peak" or equal)., b) motor circuit portection-U.L. rk-5, dual element "bussman "fusetron" or equal.



10/18/4

(for a

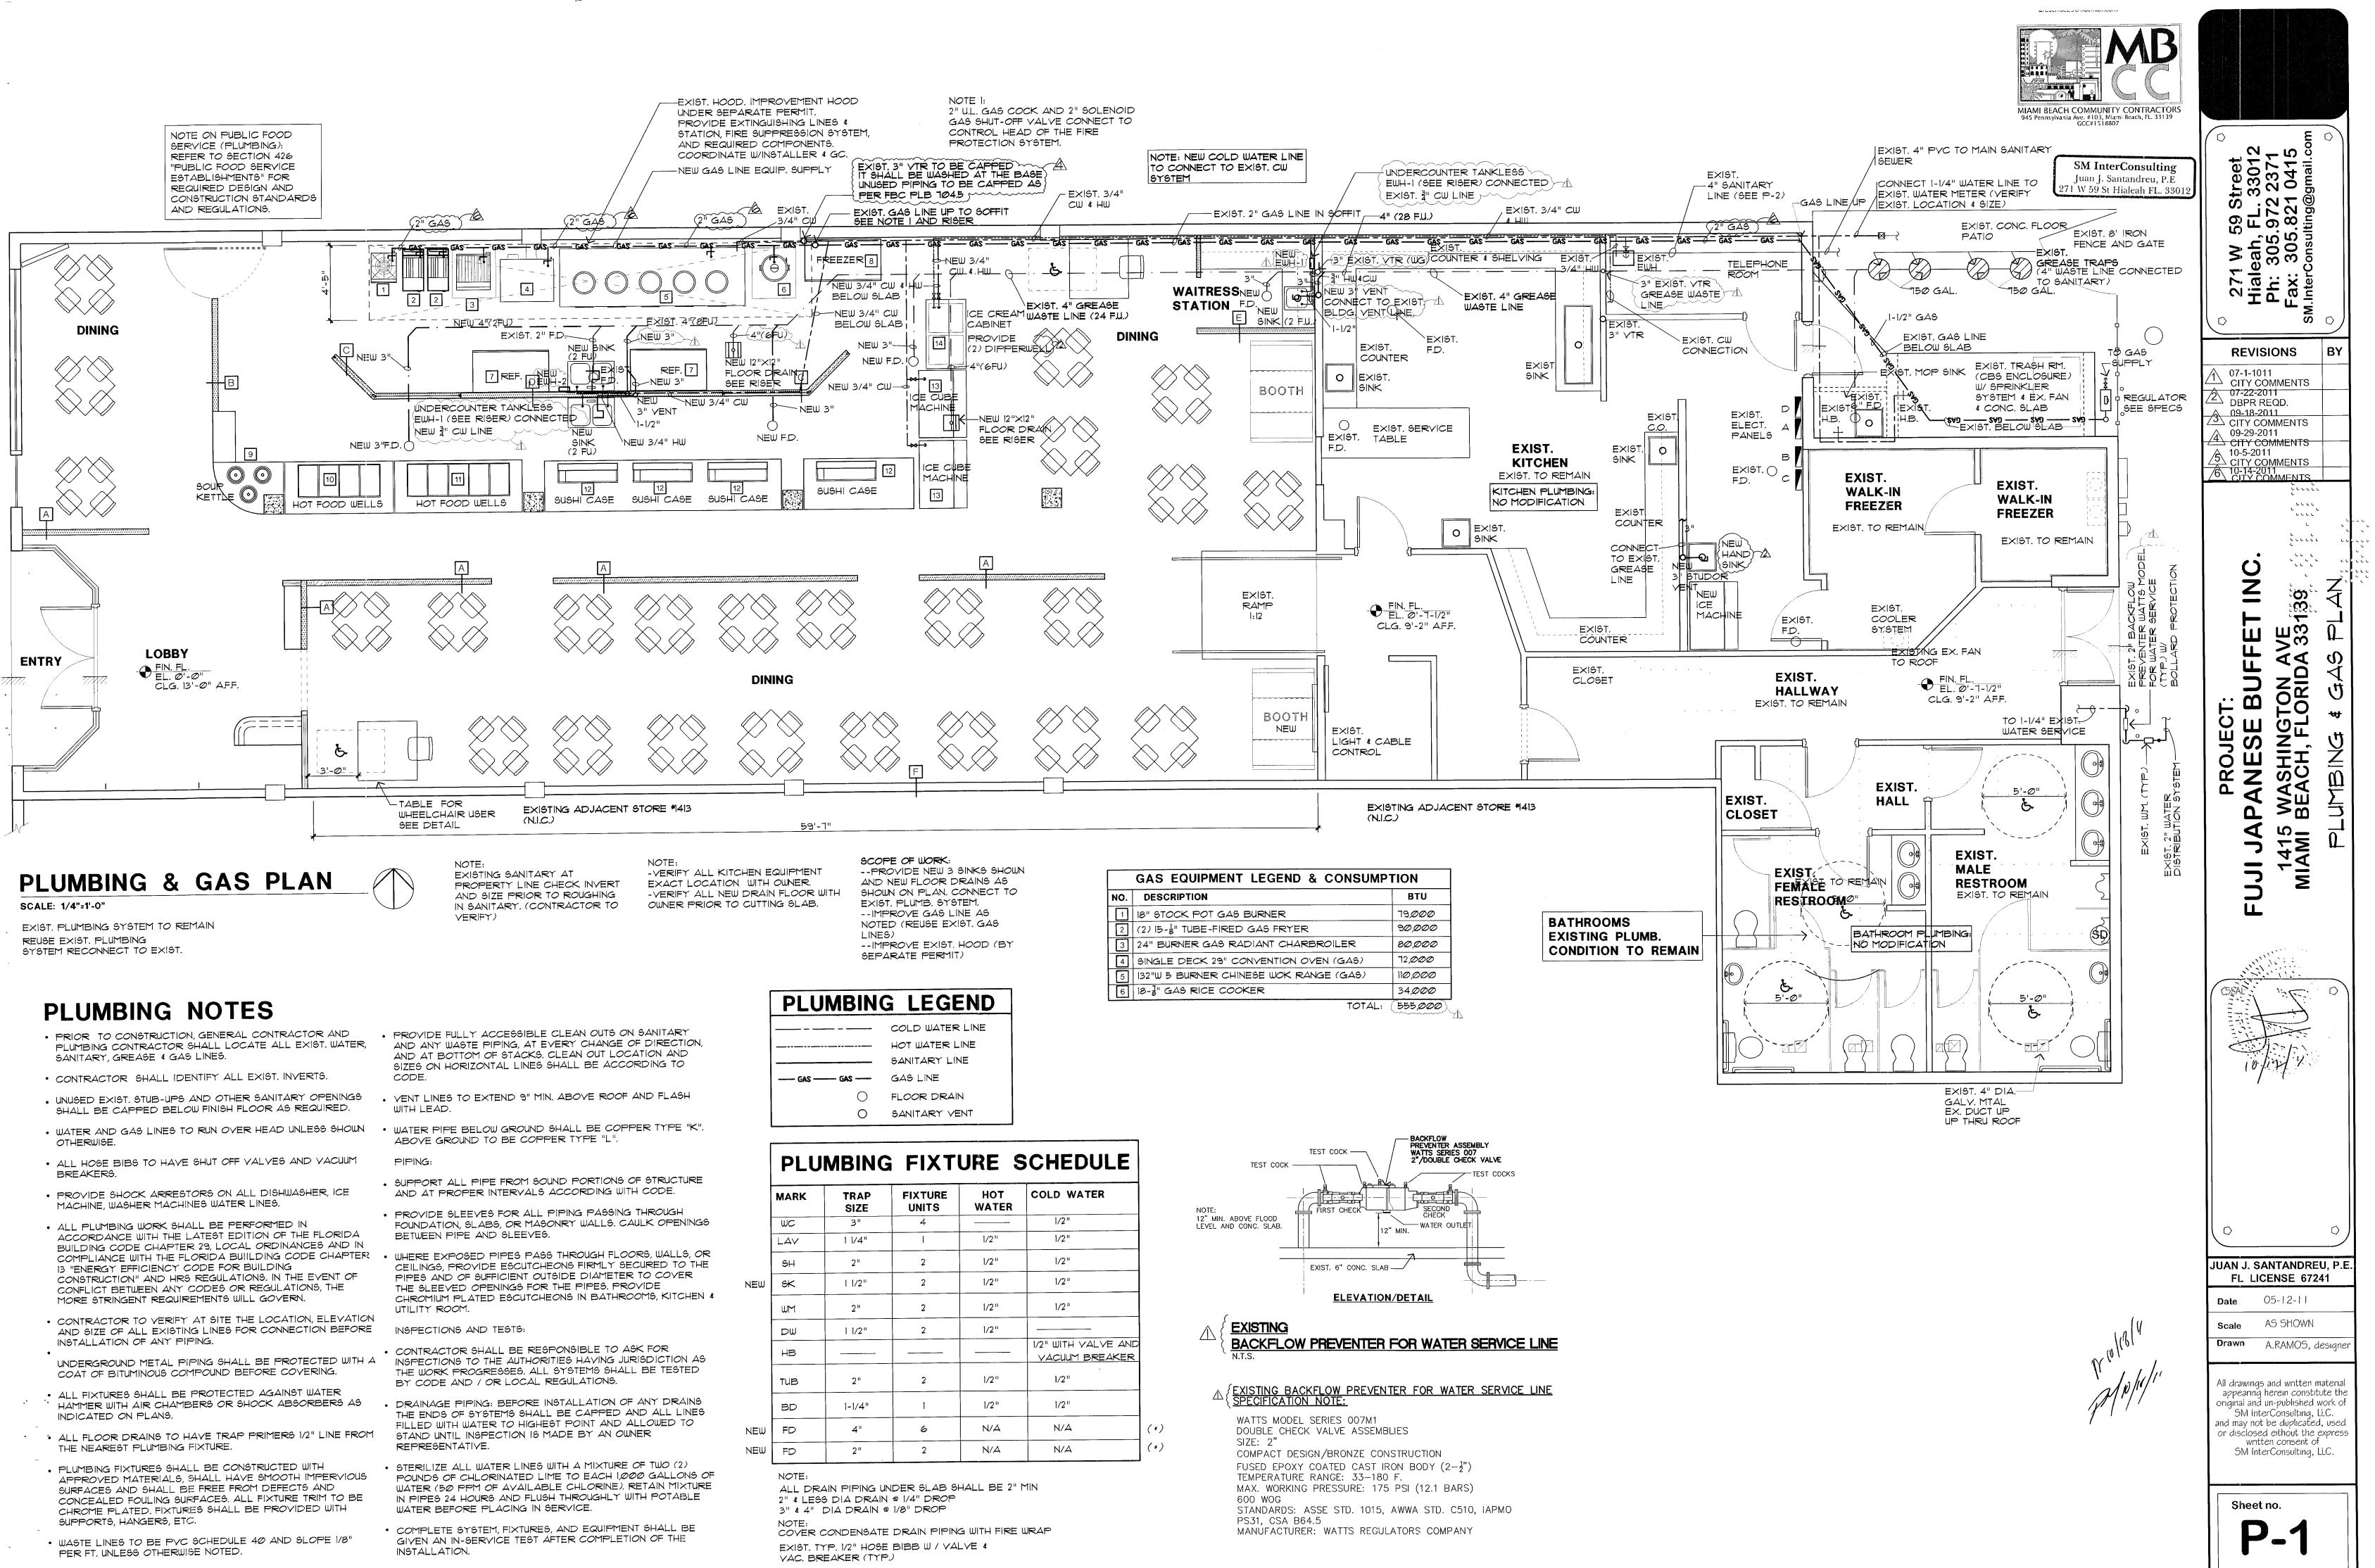


is ander

the second second

| PL  |
|-----|
|     |
| GAS |
|     |

A(\*) Tables 709.1 \$709.2 FBC Plumbing 2007 Section 709

accenter Sauce.

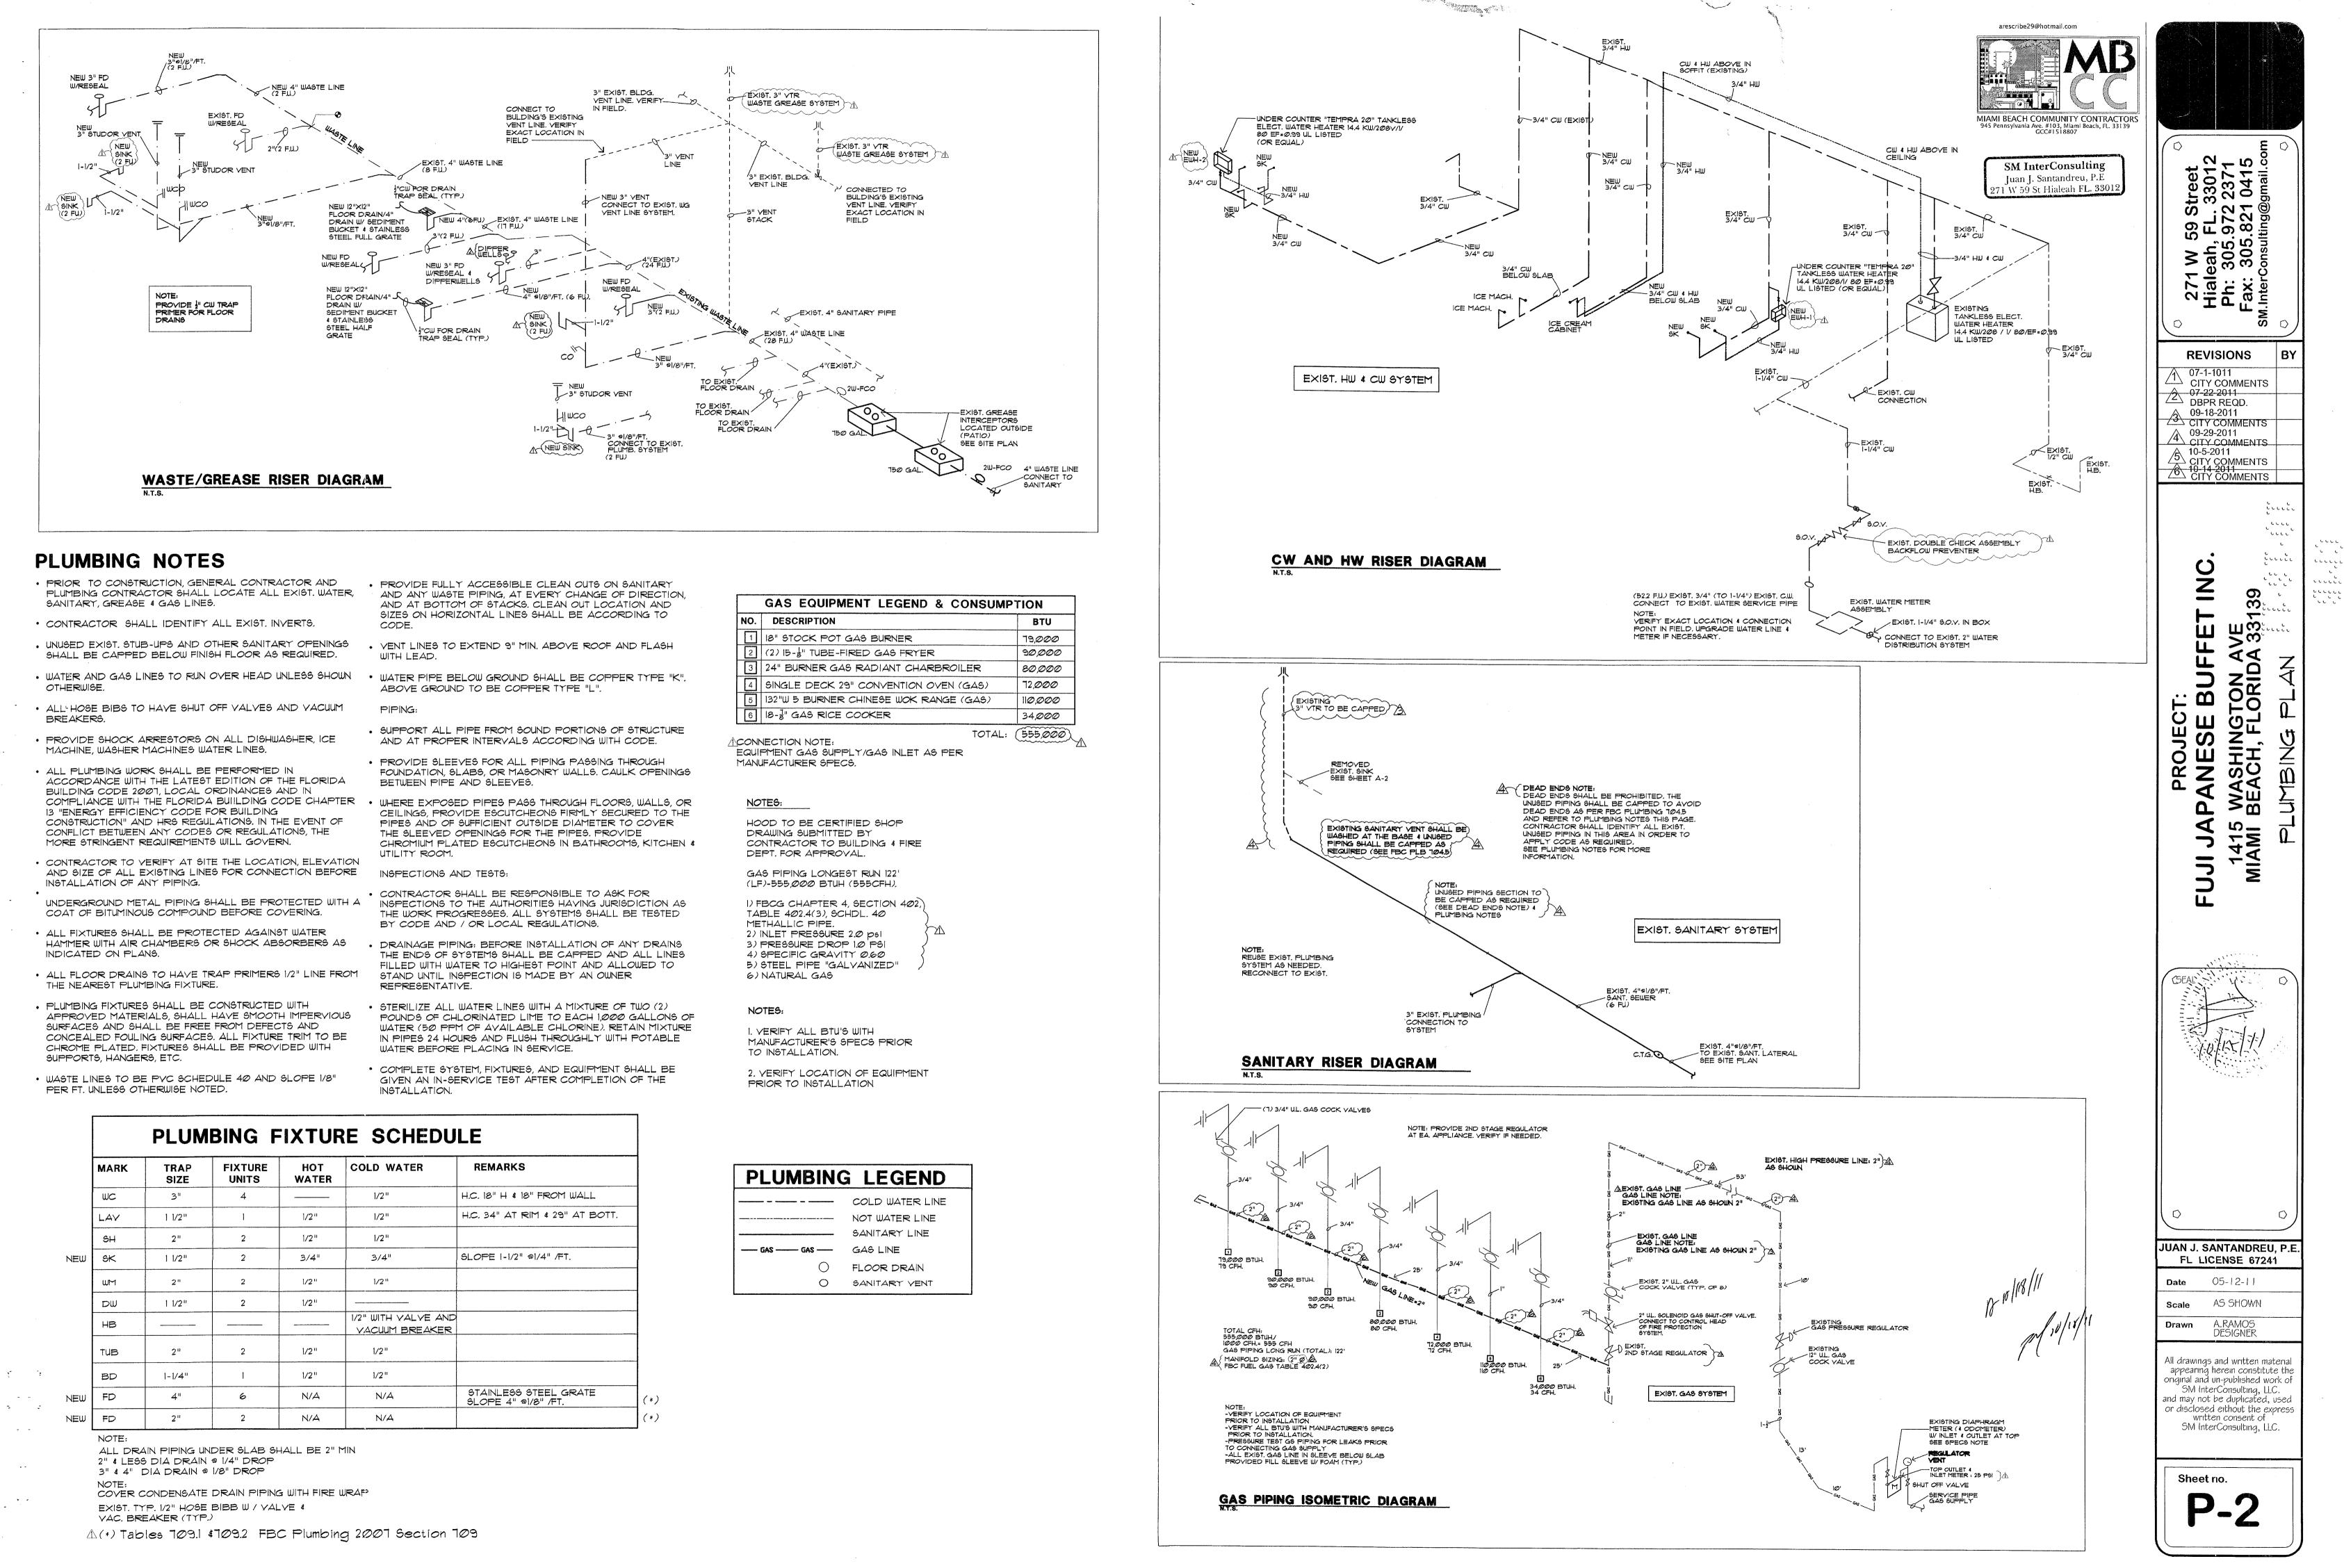

| _   |           |
|-----|-----------|
|     | GAS E     |
| NO. | DESCRIF   |
| 1   | 18" STOC  |
| 2   | (2) 15-3" |
| 3   | 24" BURN  |
| 4   | SINGLE D  |
| 5   | 132"W 5 B |
| 6   | 18-3" GAS |
|     |           |




| MARK | IARK TRAP FIXTU<br>SIZE UNIT |   | HOT<br>WATER | COLD WATER                           | REMARKS                                      |
|------|------------------------------|---|--------------|--------------------------------------|----------------------------------------------|
| WC   | 3"                           | 4 |              | 1/2"                                 | H.C. 18" H & 18" FROM WALL                   |
| LAV  | 1 1/2"                       | 1 | 1/2"         | /2"                                  | H.C. 34" AT RIM \$ 29" AT BOTT.              |
| SH   | 2"                           | 2 | 1/2"         | 1/2"                                 |                                              |
| SK   | 1 1/2"                       | 2 | 3/4"         | 3/4"                                 | SLOPE 1-1/2" @1/4" /FT.                      |
| ωM   | 2"                           | 2 | 1/2"         | 1/2 "                                |                                              |
| DW   | 1 1/2"                       | 2 | 1/2"         |                                      |                                              |
| НВ   |                              |   |              | 1/2" WITH VALVE AN<br>VACUUM BREAKER |                                              |
| TUB  | 2"                           | 2 | 1/2"         | 1/2"                                 |                                              |
| BD   | - /4"                        | 1 | 1/2"         | 1/2"                                 |                                              |
| FD   | 4"                           | 6 | N/A          | N/A                                  | STAINLESS STEEL GRATE<br>SLOPE 4" @1/8" /FT. |
| FD   | 2"                           | 2 | N/A          | N/A                                  |                                              |

-

OFFICE COPY CITY OF MIAMI BEACH APPROVED FOR PERMIT BY THE FOLLOWING: BUILDING: DRB/HPB: CONCURNENCY: PILUMBING: ELECTRICAL: MECHANICAL: FIRE PREVENTION: ENGINEERING: DIDING WORKS: 611 10 18 2011 DIDING 1



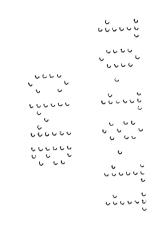

a takan ta anta a kanang ta takan k •

ĺ ÷

etter .

has been hours the pathodition of the second second

····

-

.

,

• •

۲

.

.

. . .

5 --2 C ÷ -

•


· · ·

• -

# PERMIT # <u>B9904451</u> BMS0100235

ADDRESS 1413 wash av.



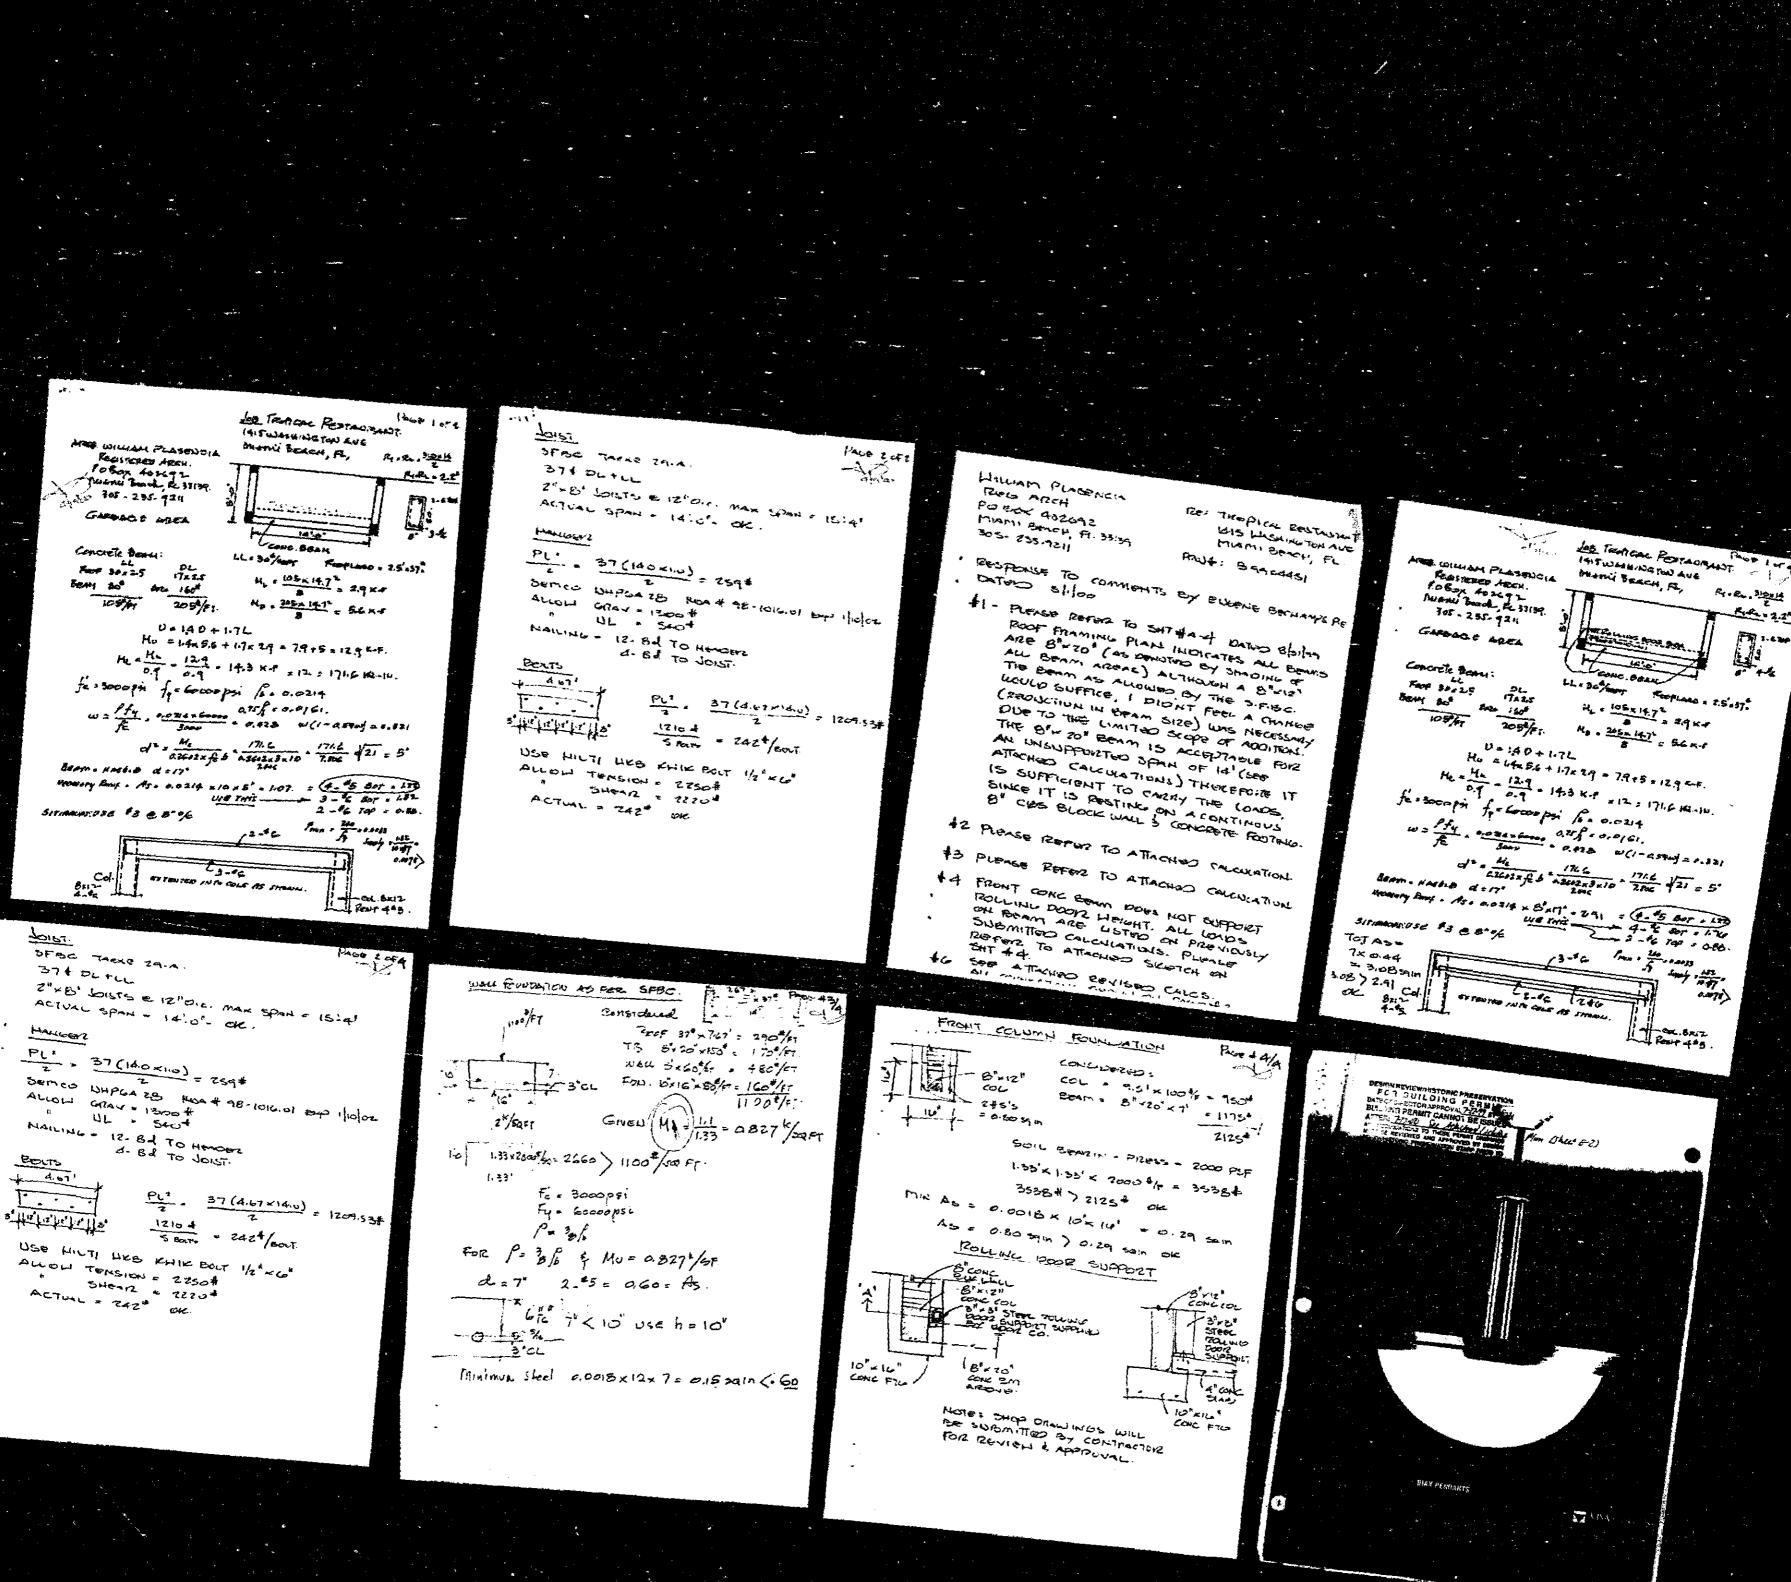



Ser an an an an an an an

e - # 1.9 x Sam Mary Skin ing All of

The second secon

To the second second

HALF THE STREET STREET

NAME OF T

CHL MANAGE

1

圈

Langung Annu and Ann AND LEAST AND LE 

ANT PRODUCT 
 NO
 No

 Name
 Name

 Name
 1

 Nam
 1


 Nam
 11 E E LE RIV Bu The De Notes The The State 


Con the first Con the


3333 8/14/16/16 recessedtims T




K

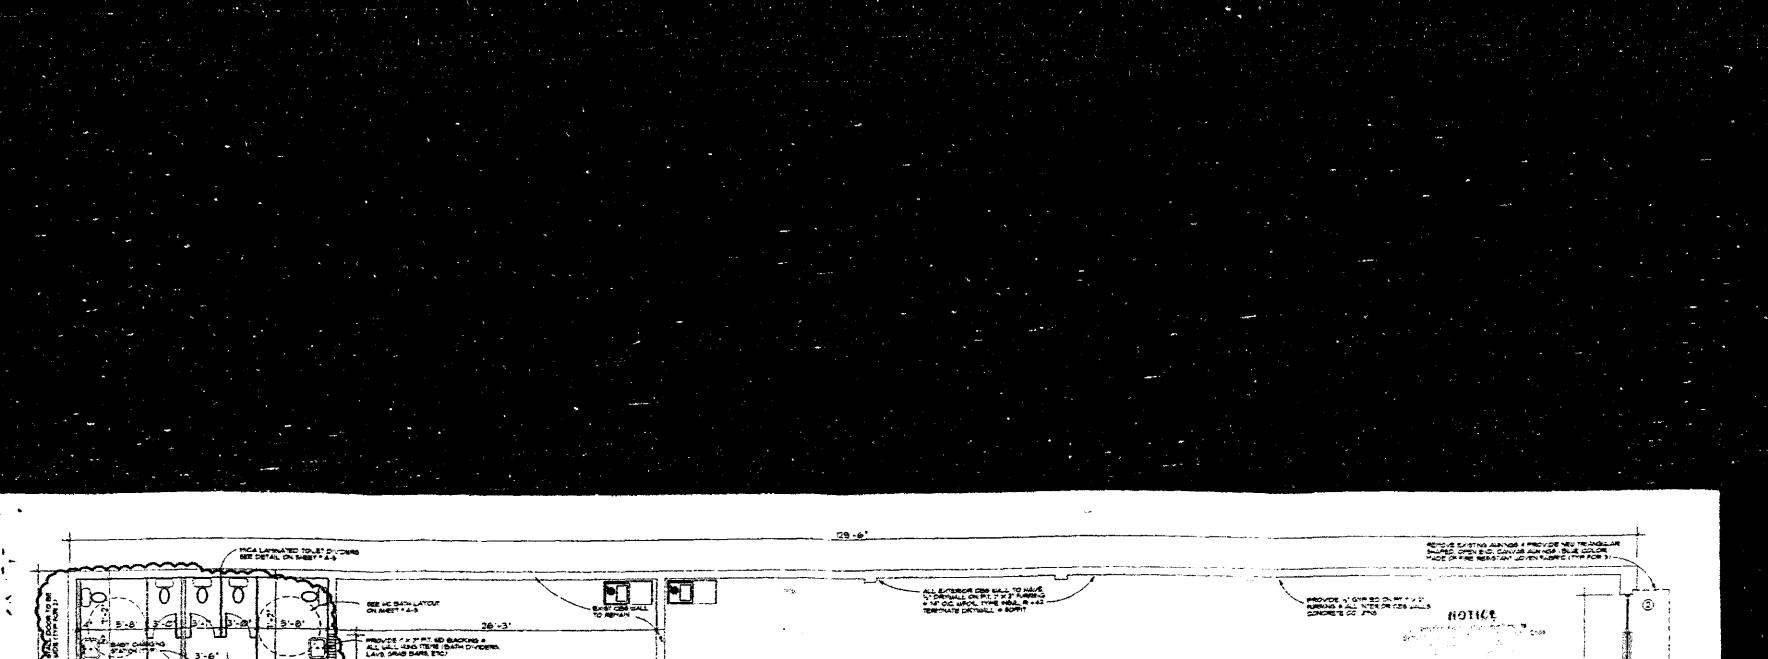

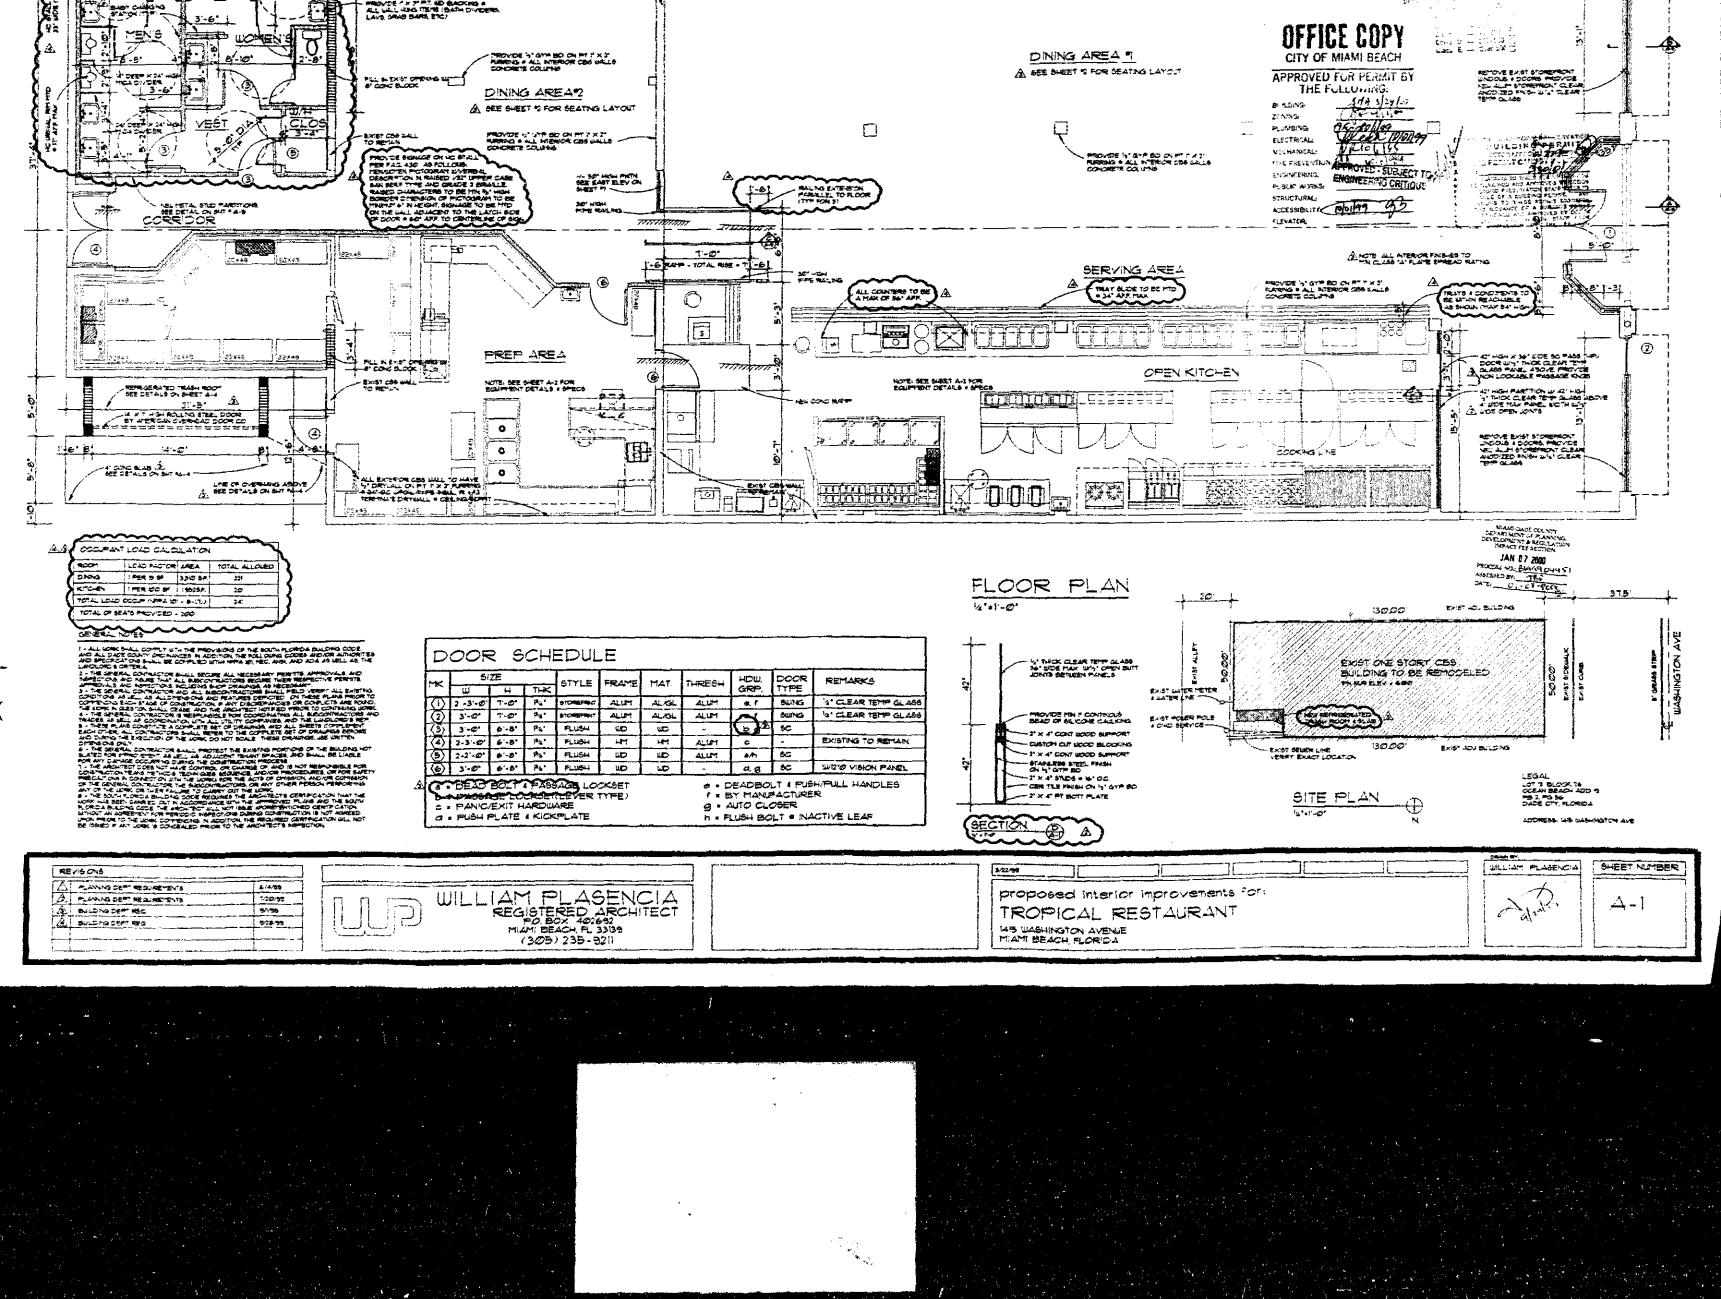

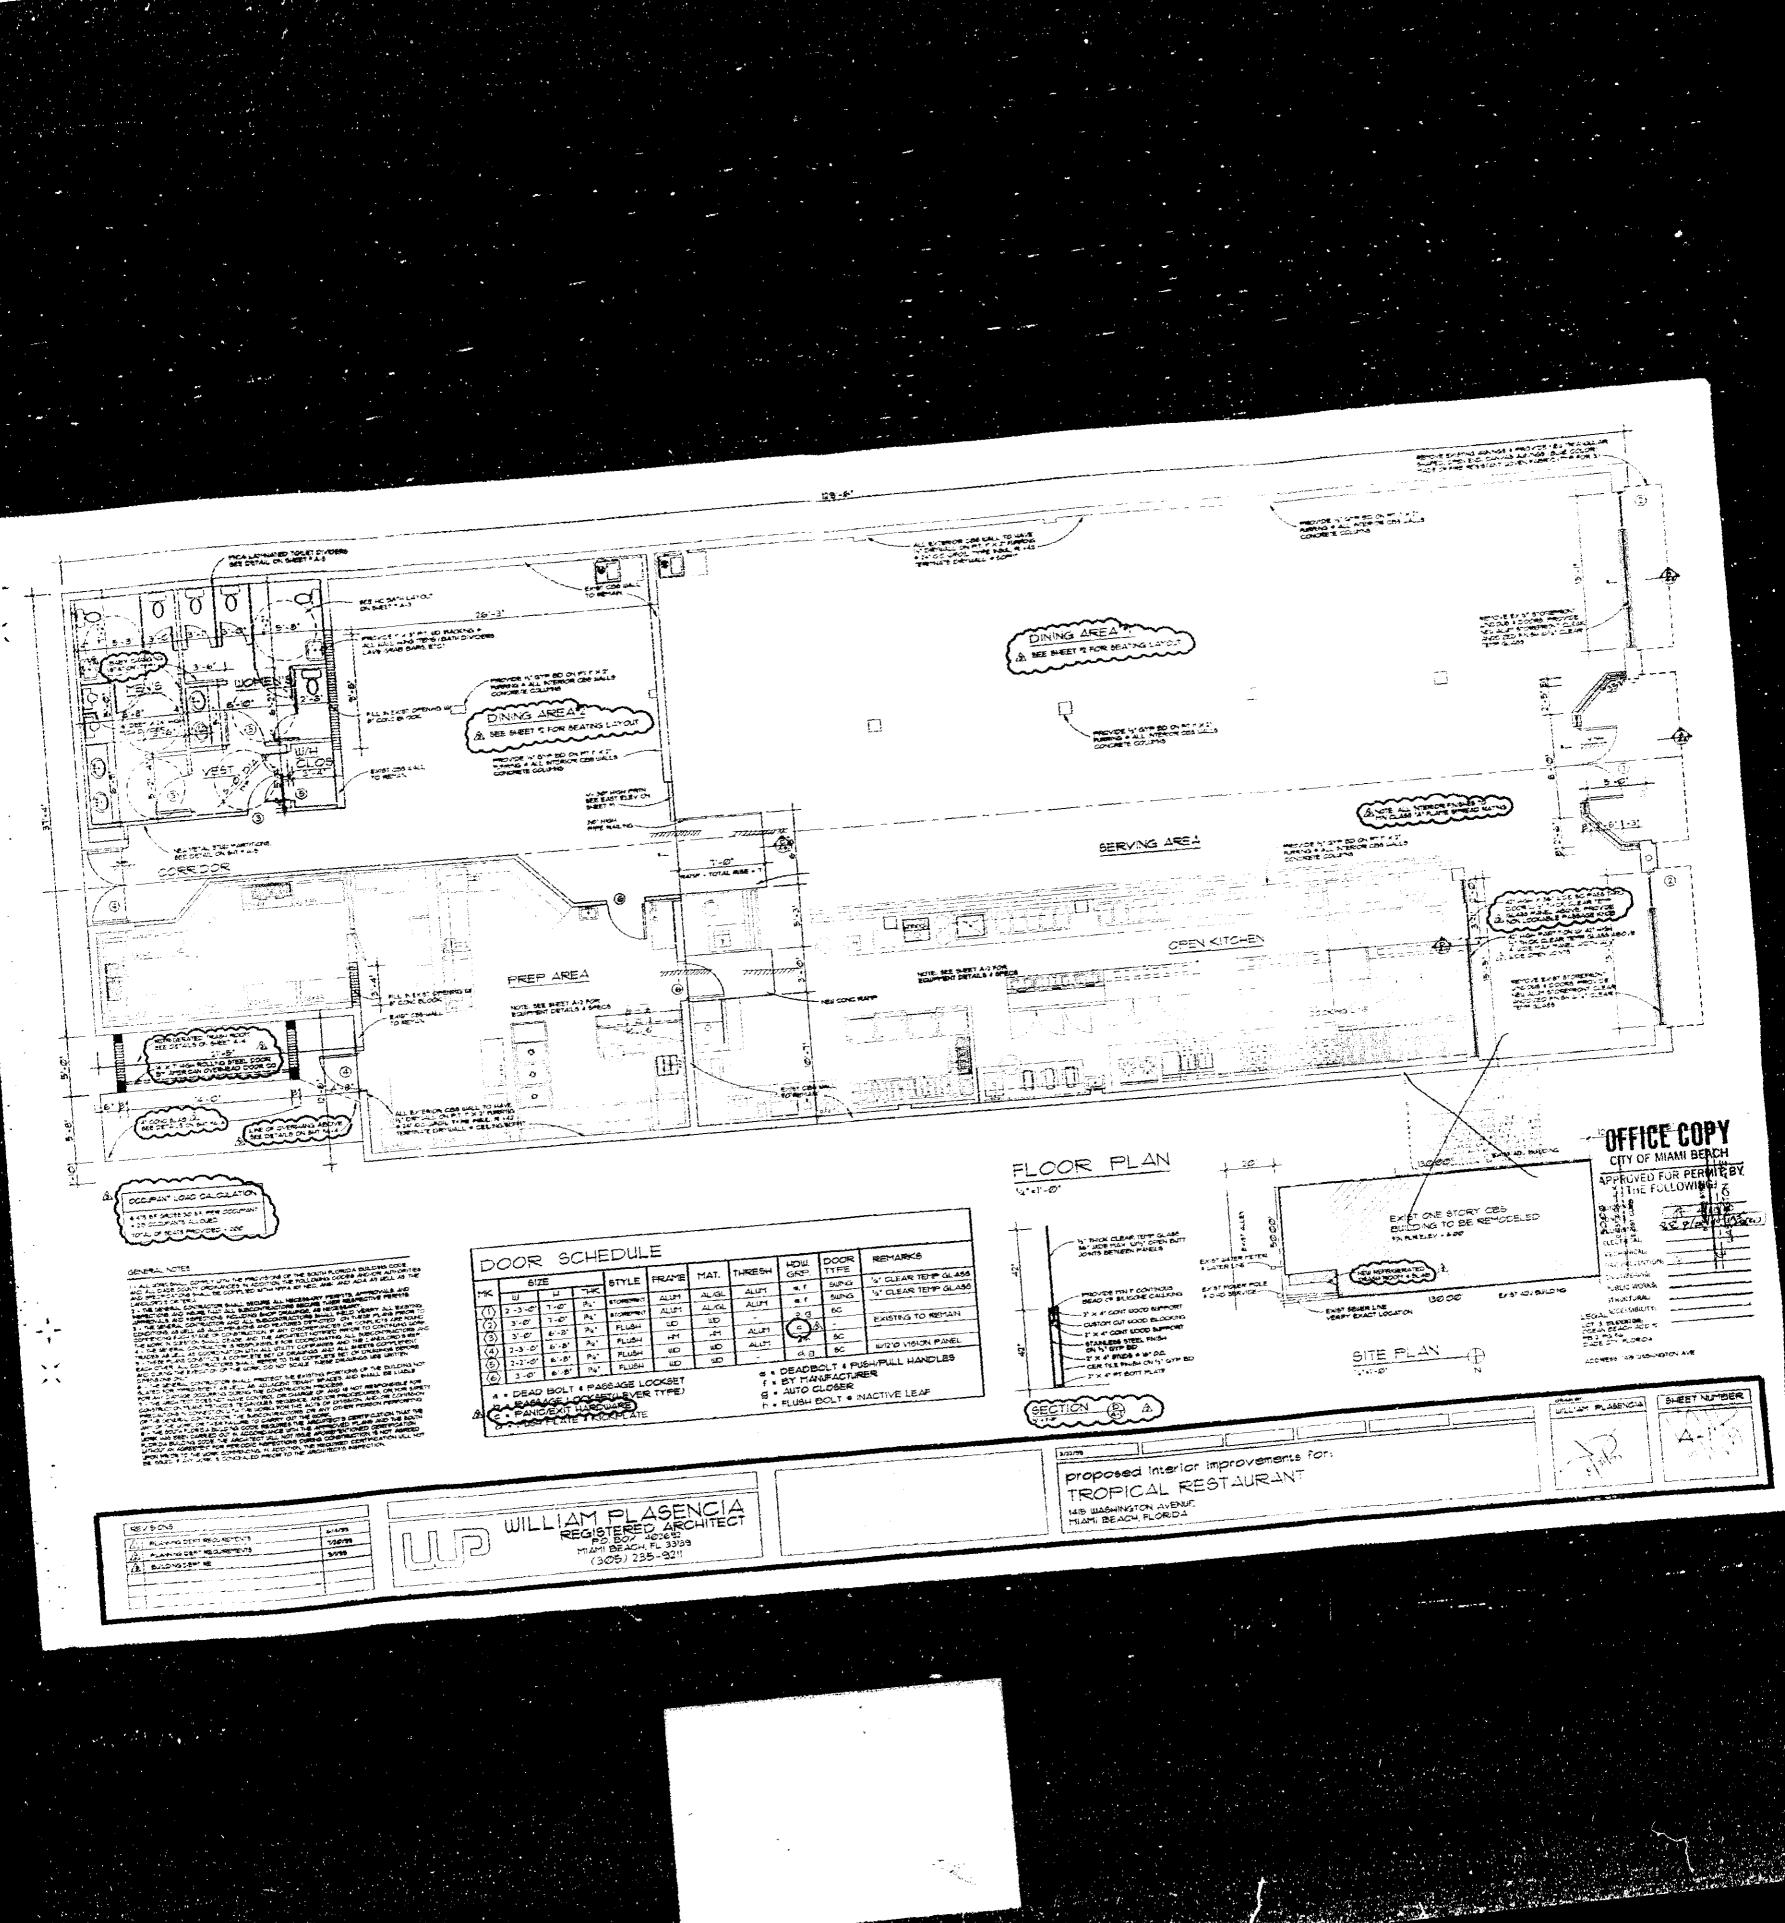

ç.,

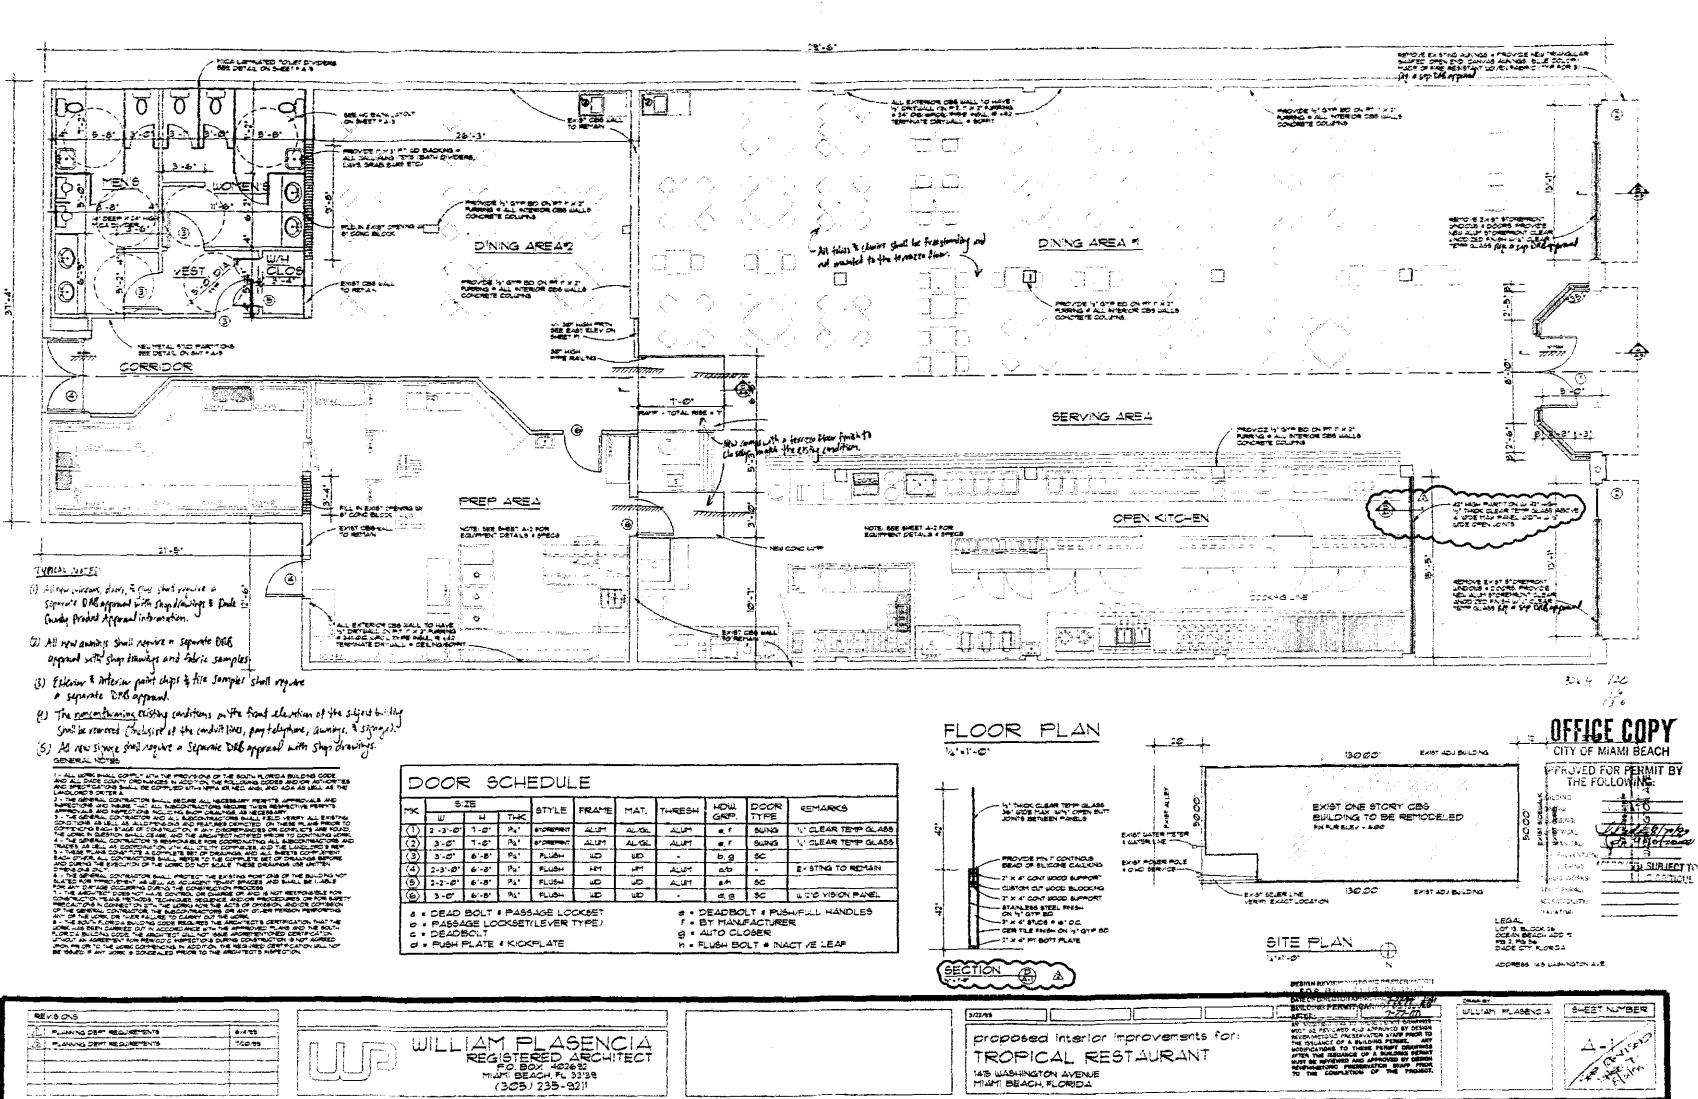



| MΚ                           | S:IE     |               |       | ATTLE                         | FRAME | MAT.   | THRESH    | HDill    | DOOR  | REMARKS                               |  |
|------------------------------|----------|---------------|-------|-------------------------------|-------|---|-----------|----------|-------|---------------------------------------|--|
|                              | <b>υ</b> | H             |       | L                             |       |   |           | GRP.     | TTPE  | · · · · · · · · · · · · · · · · · · · |  |
| $\Box$                       | 2 -3'-0" | 1-0           | [_P4' | STOREFREIT                    | ALUH  | ALCAL   | التهايك ا | <b>.</b> | SUING | 1 CLEAR TEMP GLAS                     |  |
| $\langle 2 \rangle$          | 30       | 1 0           | βa    | STOREMONT                     | ALUM  | AL GL   | ALUM      | a,f      | SURVE | 1 SLEAR TEMP GLASS                    |  |
| $\langle 3 \rangle$          | ים-ינ    | 6 E           | Pa'   | -1-10-                        | Ð     | щD   | •         | 6.9      | SC .  |                                       |  |
| $\langle 4 \rangle$          | 2-3-0    | 6 8           | P.    | بى بەنى<br>بەنى               | ł     | تخل   | ALLEM     | ±40      | -     | EXISTING TO REMAIN                    |  |
| (5)                          | 2-2-0    | 6 8           | Pa    | ¥L:15⊷                        | β     | 30   | ALUM      | s.h      | 50    |                                       |  |
| $\langle \mathbf{e} \rangle$ | 3.0      | 6'-8'         | Pu -  | FLUSH                         | ΩĽ.   | ωÐ   | · ·       | a.g      | 50    | U TO VISION PANEL                     |  |
| 6                            |          | GE LO<br>BOLT | CKSET | age log<br>(Lever )<br>(Plate | -     | 6 • DEADBOLT + PUSH/FULL HANDLES<br>f = By MANUFACTURER<br>g = AUTO CLOSER<br>h = FLUSH BOLT + NACTVE LEAF |           |          |       |                                       |  |

۲.

.

à.

Ś


<u>-</u>

4

UP,

(15)

4

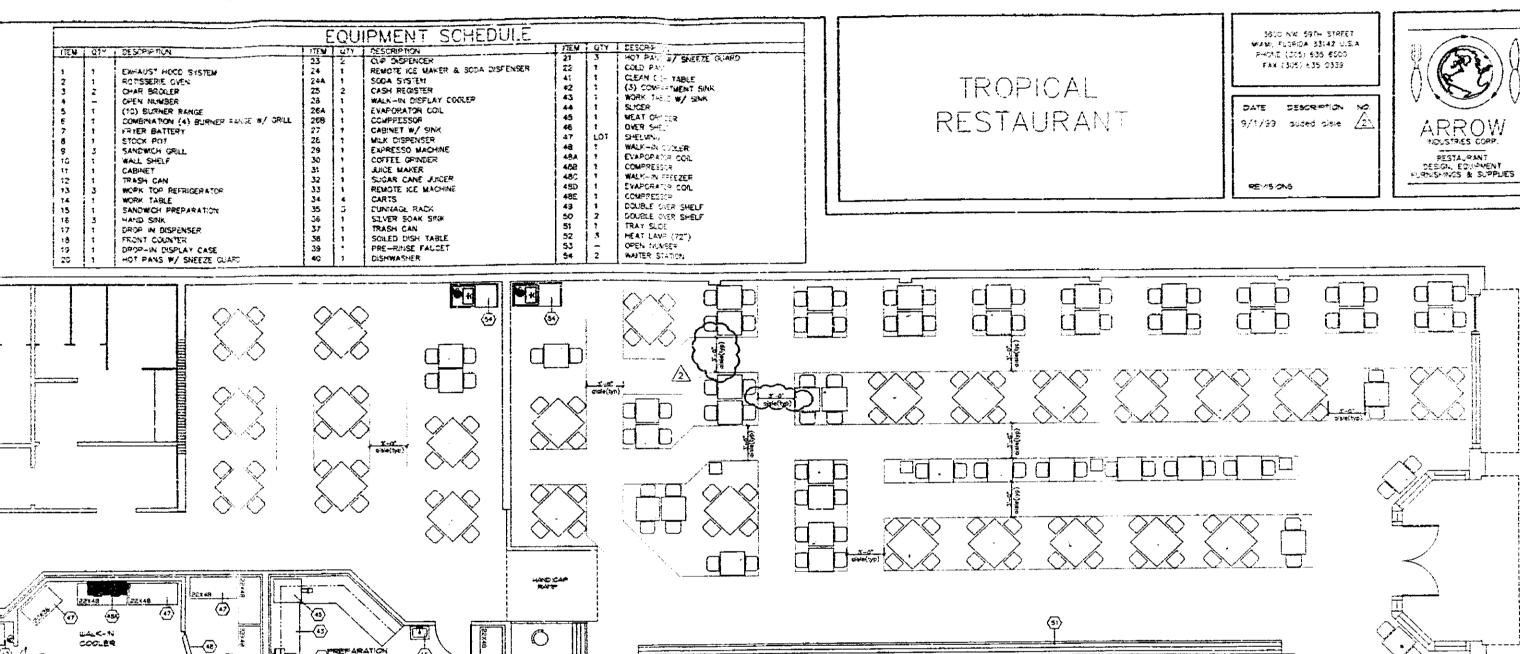

-B82

OF

102000<sup>11</sup> 100000

المحموم


888

۲


1897.48

-🐵

 $\odot$ 

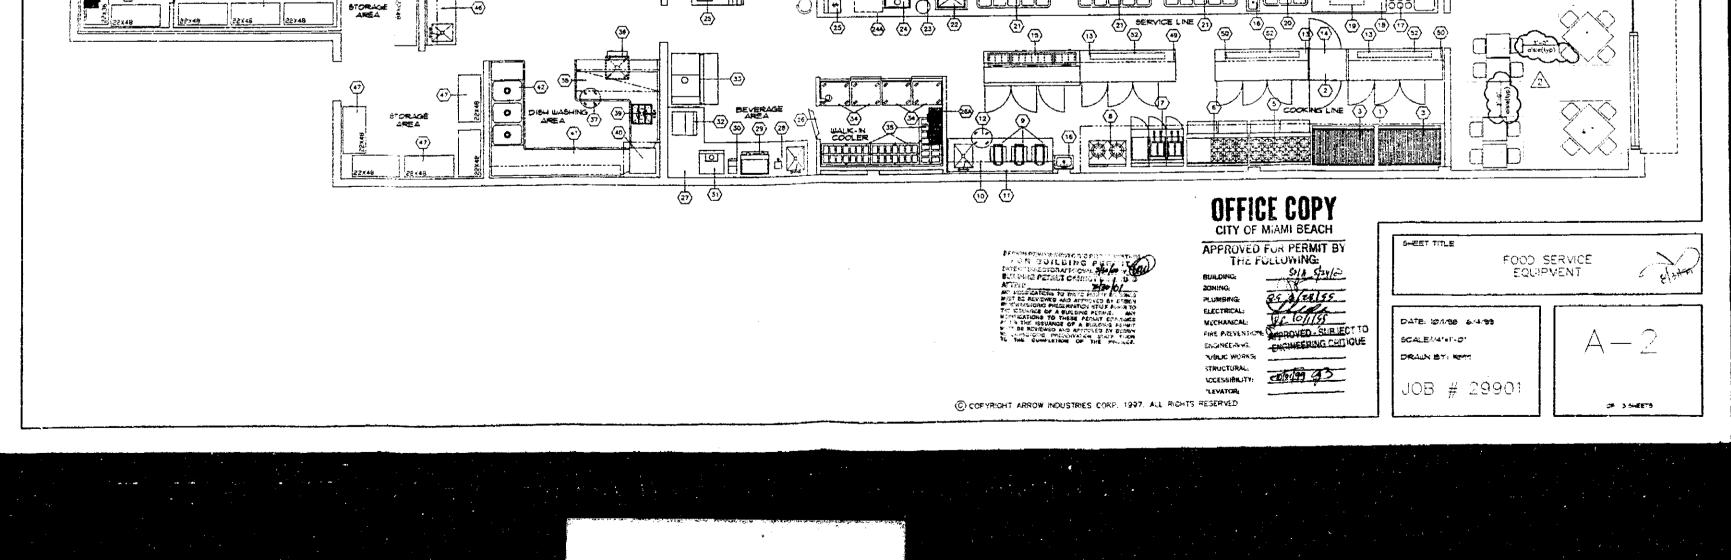



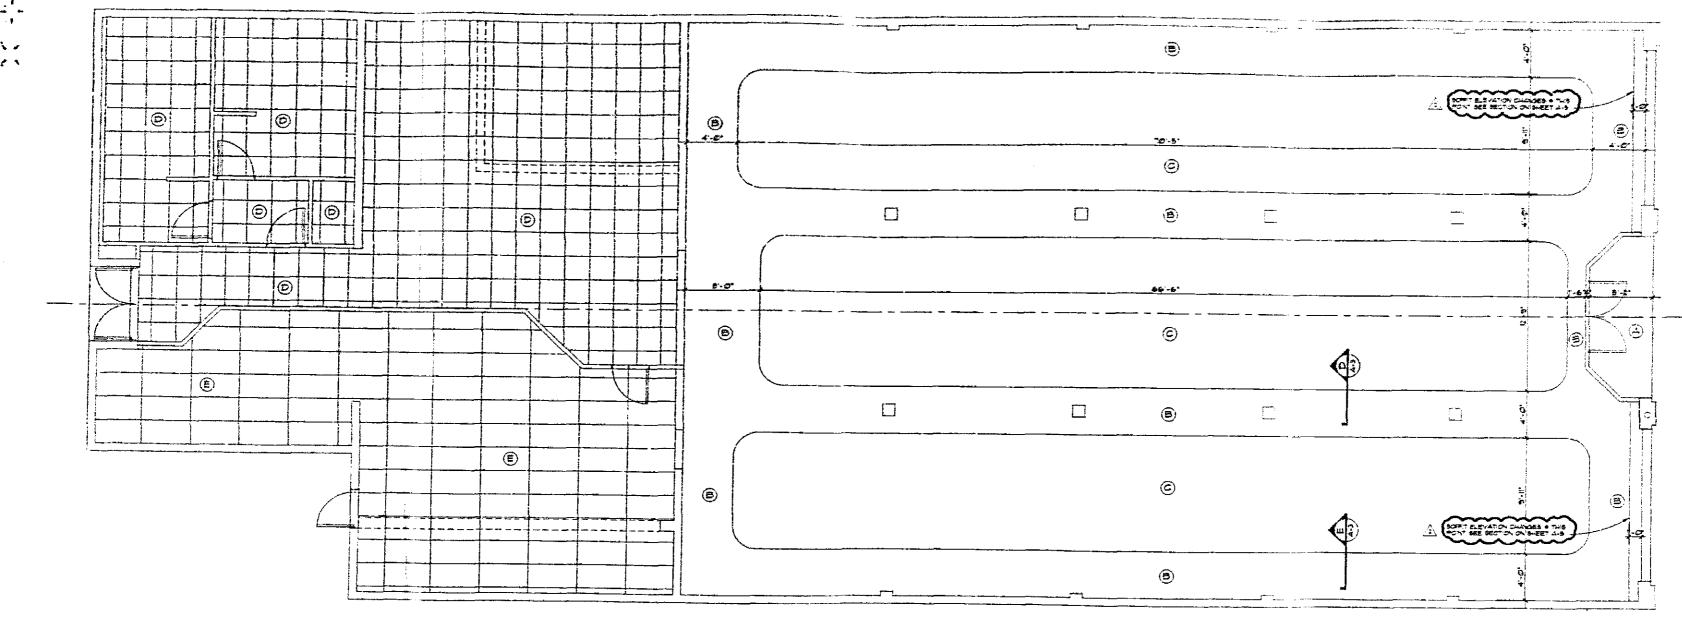


| ROOM FINISH SC   |   |   |   |                                                        | REFLE     | CTED CEILING PL-   | N   |                  |     |
|---|---|---|---|--------------------------------------------------------|-----------|---|---|------------------|-----|
| NO.         DRIVG AMEA #         LE           O DRIVG AMEA         JE         JE           O DRIVG AMEA         To         To           O DRIVG AMEA         To         To | FLOOR BASE<br>EXST TERRATO LOOD<br>EXST TERRATO LOOD<br>EXST TERRATO LOOD<br>EXST TERRATO LOOD<br>CERATIC THE CERATIC THE<br>CERATIC THE CERATIC THE<br>NOTES<br>1 - EXST EATORD AN<br>3 - LATEX PANT<br>4 - CT, W TO 4 JOT<br>5 - ATH DOARD SO | a.b.2         b.2         -         b.3           -         b         b         b         b           b,2         b.2         b.2         b.2         b.2           c.3         c.3         -         c.3         a.3         c.3           a,b.2         d,b.2         a.b.2         d,b.2         d,b.2         d,b.2           d,b.2         a.b.2         a.b.2         d,b.2         b.2         b.2           b,2         b.2         a.b.2         b.2         b.2         b.2           concestrational         concestrational         d.b.2         b.2         b.2           d/f         d.b.2         b.2         b.2         b.2         b.2 | 1.8         2-2"           1.5         F-0"           1.5         F-0"           1.5         F-0"           ACOUSTICAL         9-3"           ACOUSTICAL         9-3" | +                                                      | 'ig*∙r-æ• | OFFICE COPY<br>CITY OF MIAMI BEACH<br>APPROVED FOR PERMIT BY<br>THE FOLLOWING.<br>BUILDING<br>ZONING<br>FULLERING<br>HECHANDAL-<br>DE PROVED SUBJECT TO<br>ENGINEERING<br>HIC WORKS:<br>HIC WORKS:<br>HIC WORKS:<br>HIC WORKS:<br>HIC WORKS:<br>HIC SUBJECT<br>ENGINEERING CHITIQUE | TH MATE:<br>Extern Sinkrin paint (high i<br>to DABSHAFF An apprend.<br>CEILING SCHEDULE<br>ID TYPE MATL F<br>C BOTH STUCCO<br>E SOFIT DETURN<br>C ENCOMED CONC<br>E DECT 400057 PR   | NIGH HGT REMARKS |     |
| FOE VISIONS   | 6/453           7/20/93   |   | LIAM PL<br>REGISTERE<br>PO BOX<br>MIAMI BEACH<br>(305) 23   | ASENCIA<br>D ARCHITECT<br>422692<br>FL 33159<br>5-9211 |           | Srior Improvements for:<br>RESTAURANT<br>ENUE<br>DA   | POWE BOYE WARSTORIC PRESERVATION<br>POWE OF A SUBJECT OF AS | Stade BY         | A-3 |
|   |   |   |   |                                                        |           |   |   |                  |     |

and the second secon

- <u>1</u>

n sen en ser en ser



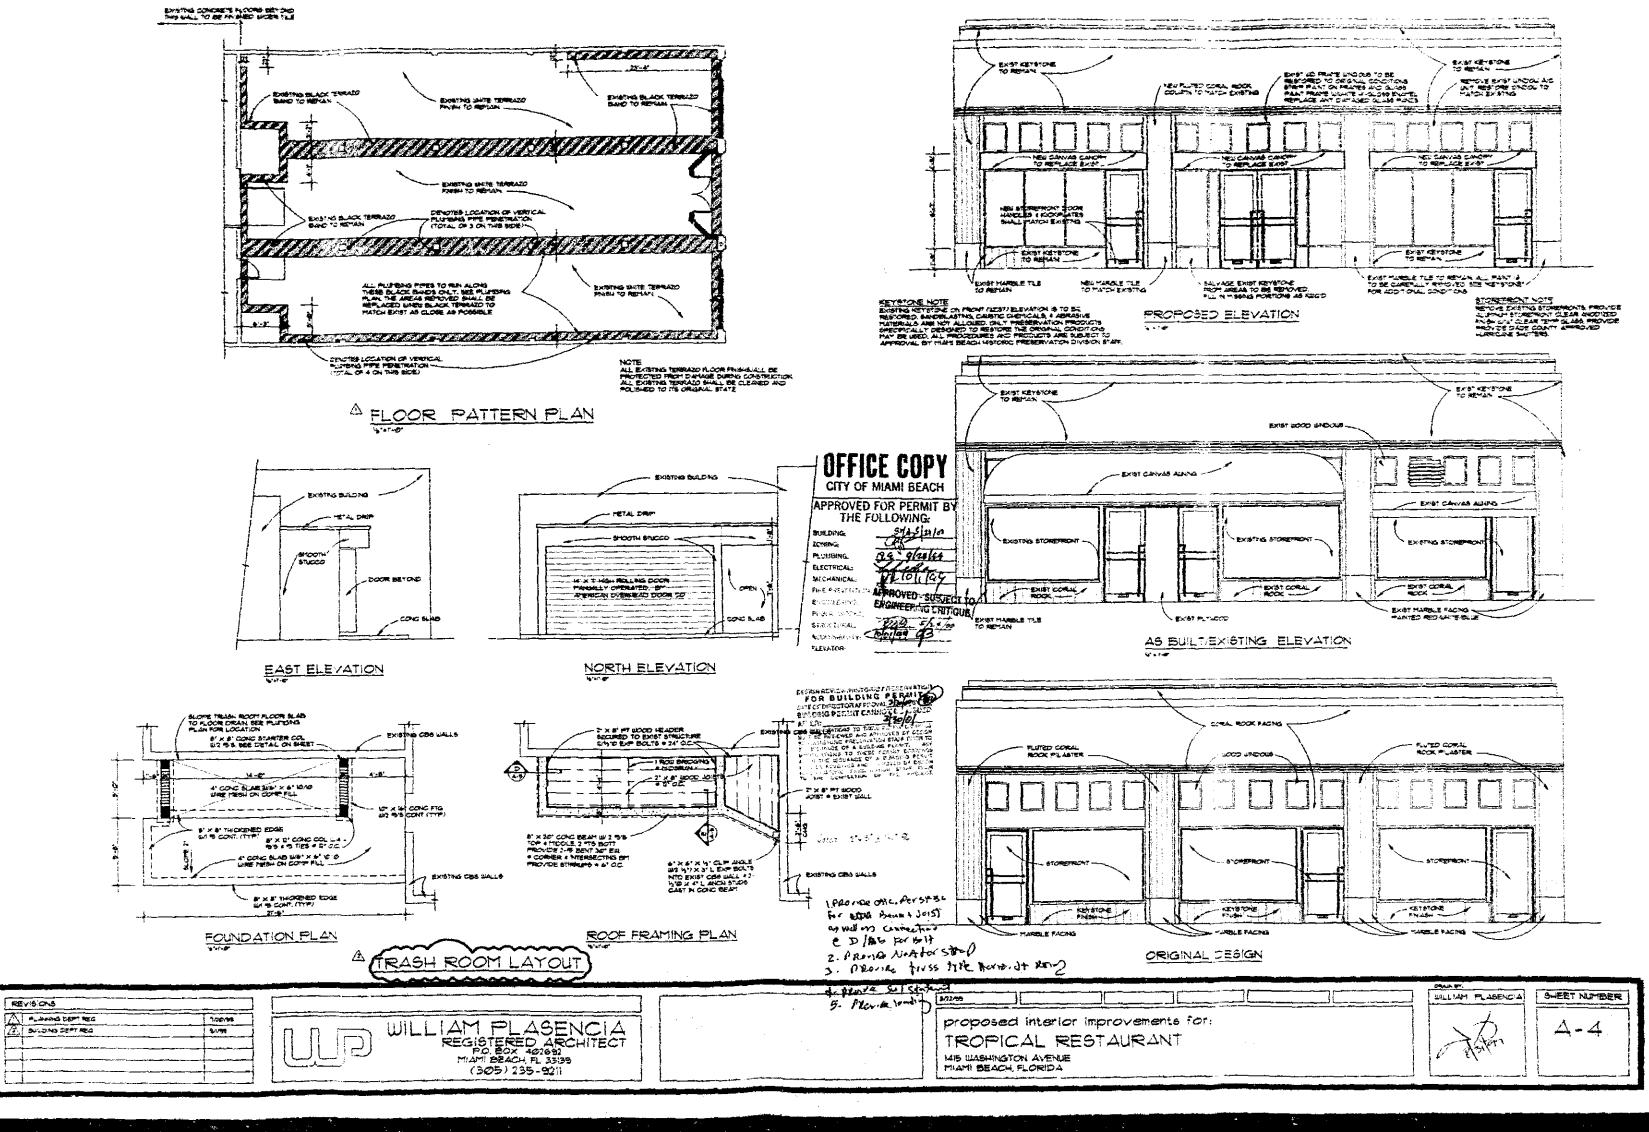






### ENGTHE CONCRETE ALCORE BETOND


- ±


. .

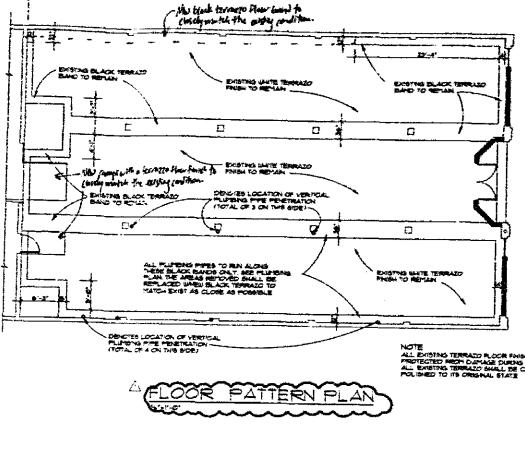

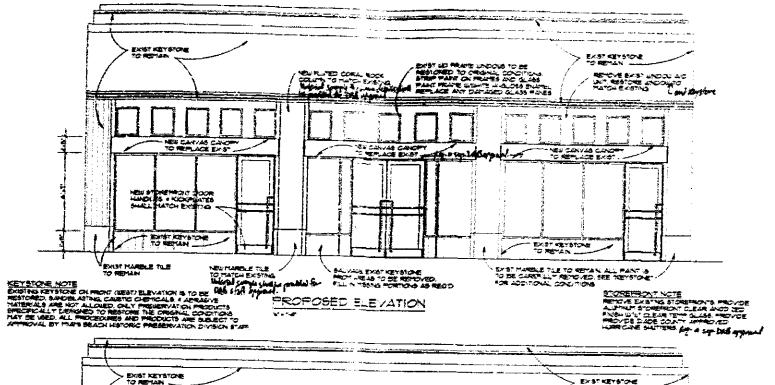


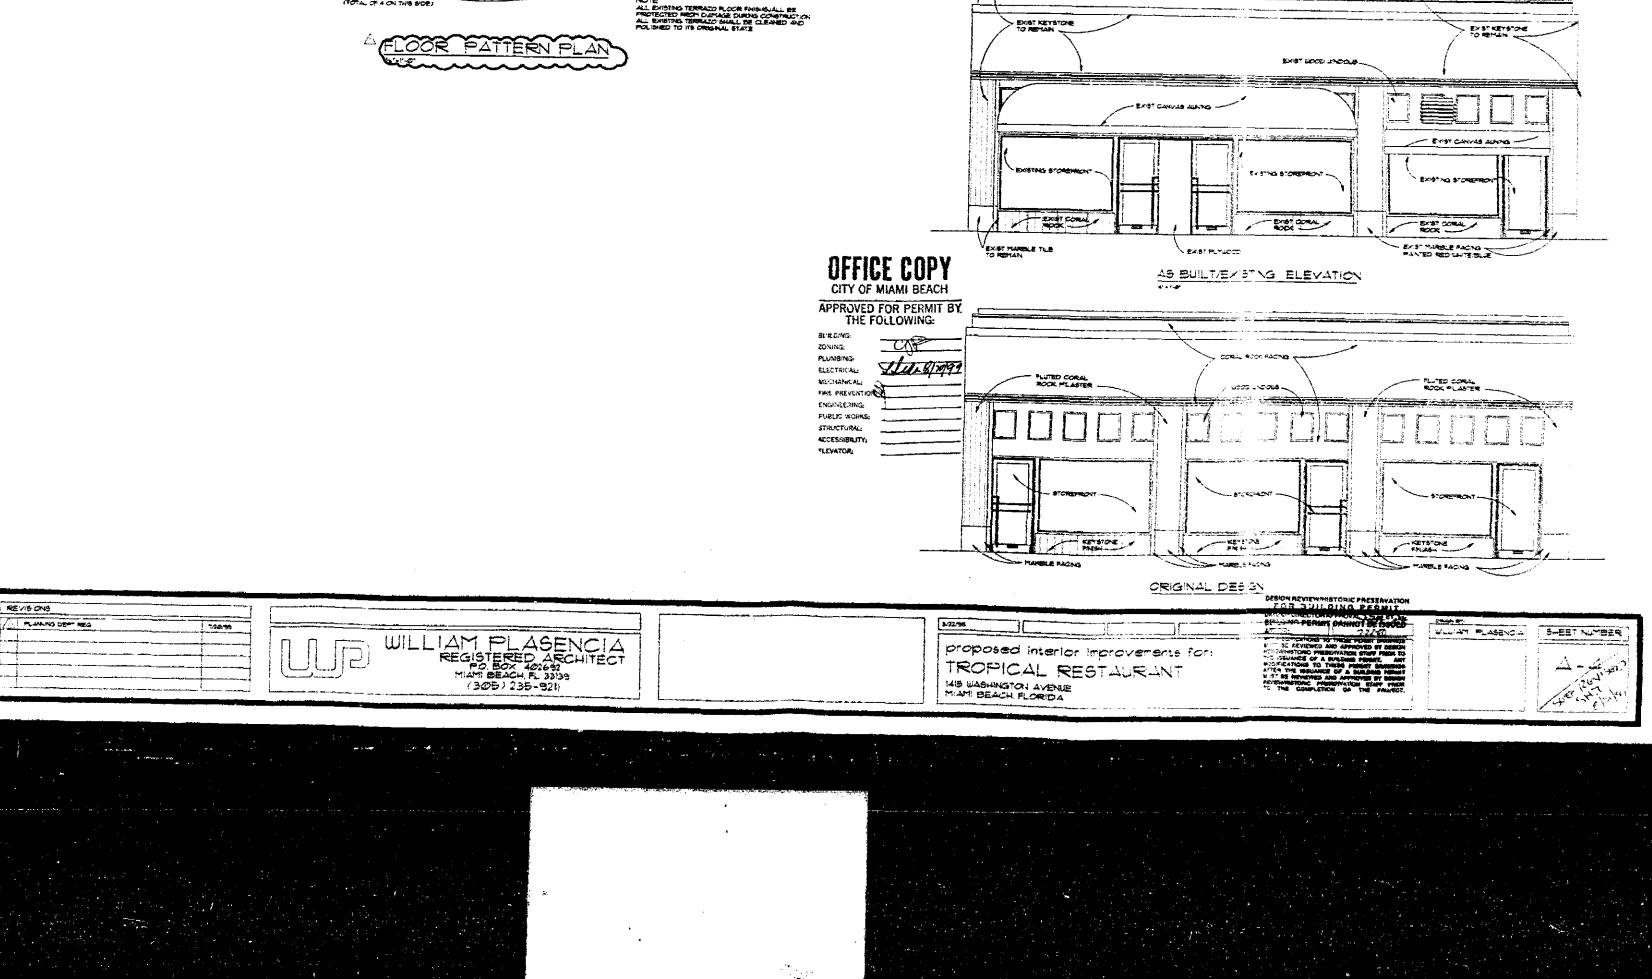


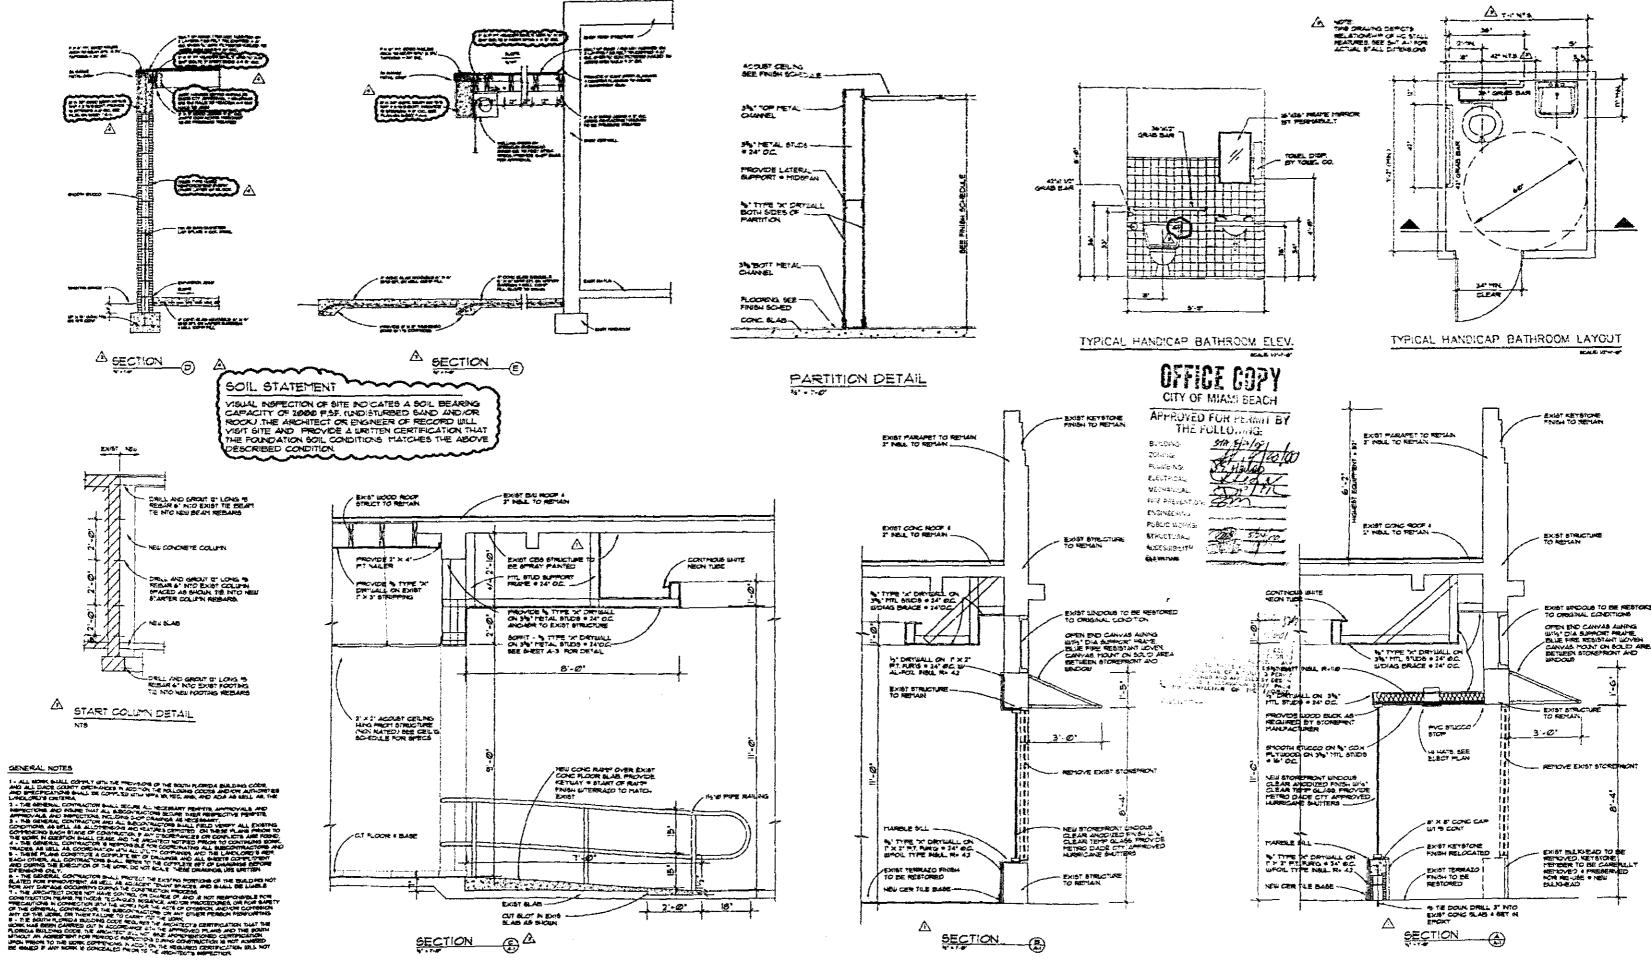


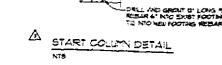


## GENERAL NOTES

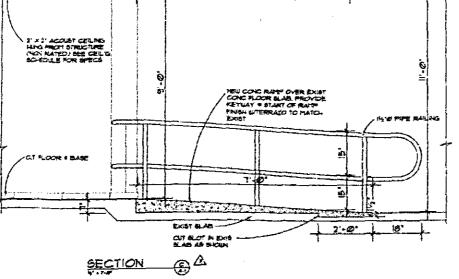

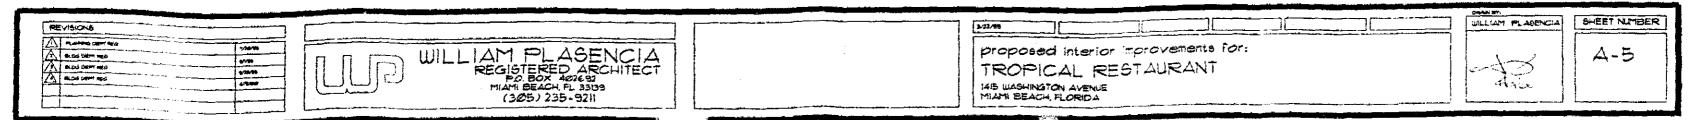


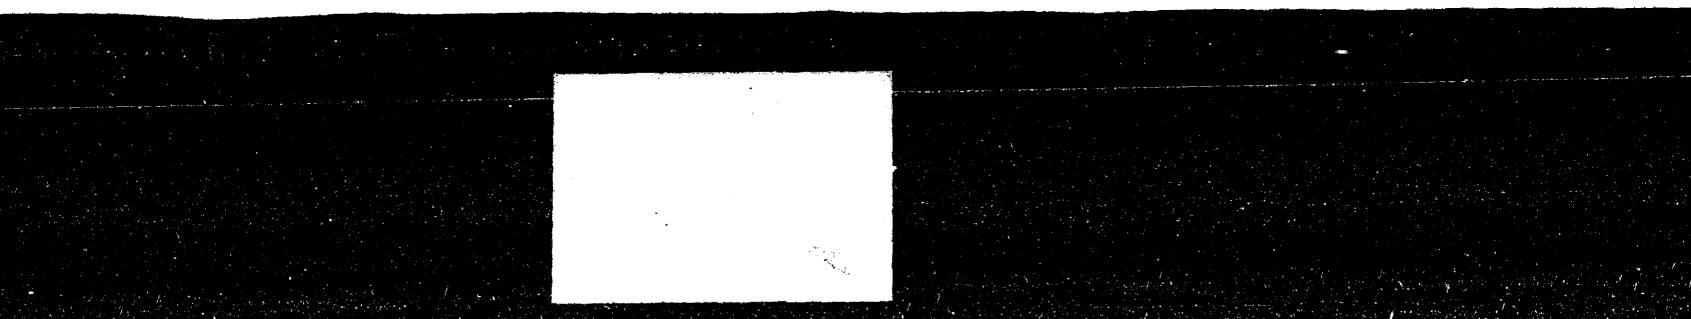


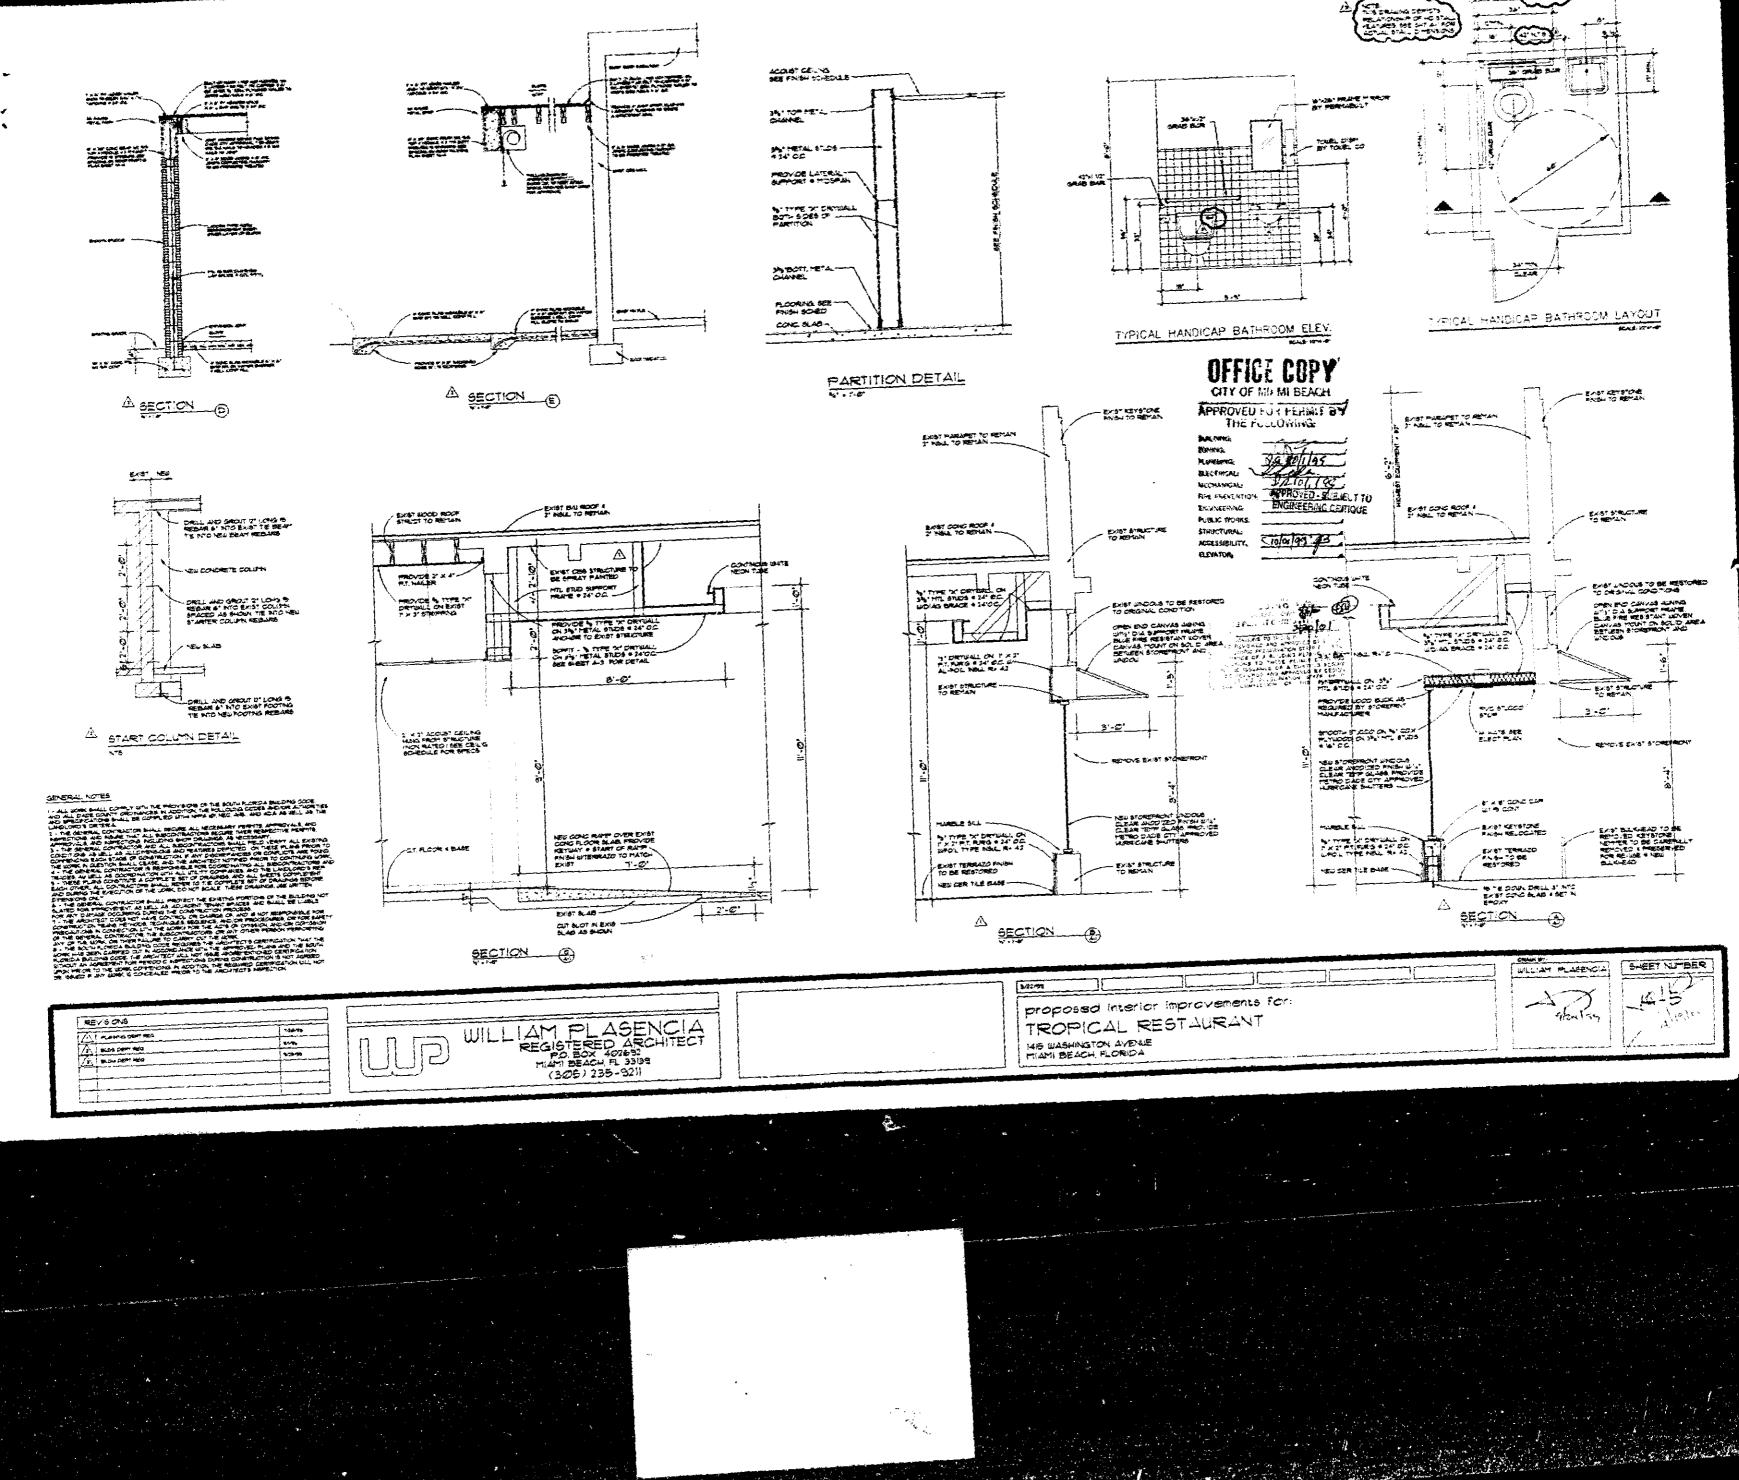





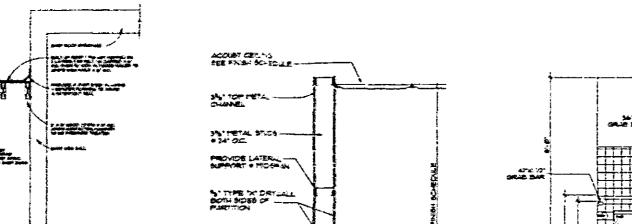

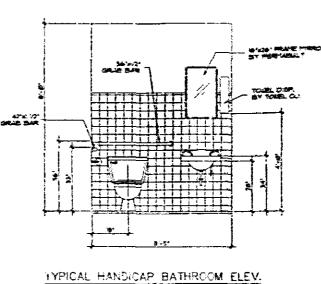

20NING

PLUMBING:

ELECTRICAL:

VECHANICAL:

NAME PROVENTS


TANKA P

**4**800 - 240

199 (T**M**)

Adam an an tai tai

**1**.72 °

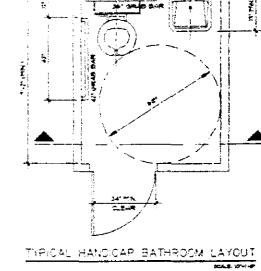

5 -Y (\*\*


- 2.24

2461

-----



The STUDY + 24" OS ----

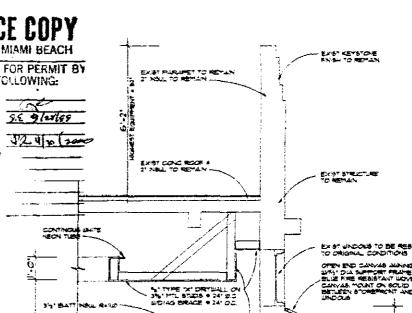


munit manual

~ EX-57 STRL

RETOVE EXISTING

3-0

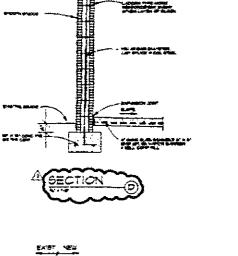

Trell and group 2" long 5 Medar 4" Ngo Exist te brah Tie Ngo Ngo Brist te brah Tie Ngo Ngo Ngo Ango

- DRILL AND GROUT & LONG H REBAR & LITO EXST COLUMN BRACED AS SHOUN TO NTO NEW STARTER COLUMN REDARD.

- DREL AND GROUT I' LONG R REDAR &' NTO EXIST FOOTNG TIE NTO NEW FOOTING RESARS

es concrete column


The second se

4

1 2:-0

3.0


10-21

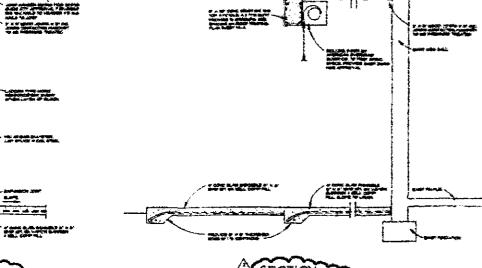



STRUCT TO REMAIN


PROVIDE 2" X 4" ---

HROUDE & TYPE 'N' DRUDLL ON EXIST F X 3' STRIMMOL

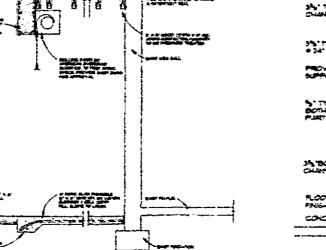

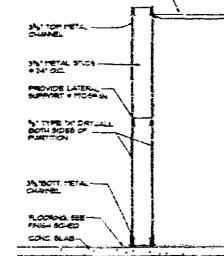

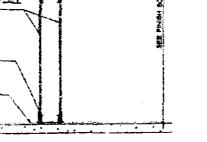

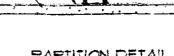












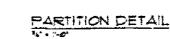

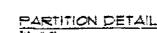



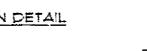

EXIST CONC NOOF # 2" NELL TO RETAIN


 $\vdash \not$ 


5" ORYCLEL ON TX7" F7. NORG = 24" OC. W-AL-FOIL NOL R= 42


EXIST STRUCTURE





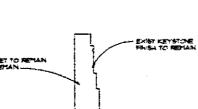

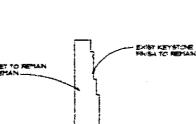

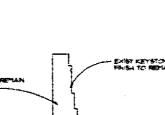

EXIST STRUCTUR

Exist undoug to be restored to original condition

1

OPEN END CANVAS AUXIMA MAY DIA SUPPORT PRATE. BLAE FINE RESISTANT MOVE CANVAS, MOUNT ON SOLD (




A START COLUMN DETAIL

## GENERAL NOTES

1. ALL MORE BALL COPPLY BITLING PROVIDED OF THE SOLVER DEDES BALLARS COOR AND ALL DAVE COATT OPENANCES IN ADDITION, THE NOLVERS COORES BALLARS AND AND ADDITION THE AND MESSICATIONS BALL BE COPPLIED BITH NEW MILLING, AND ADD ADA AS BELL AS THE LAND, OPEN COTTENT.

AD BECELATORS BALL BE COTTLET DITH WAY WERE AND AD AD A SUEL AT "E LAD.DED" COTTLET COTTLET DITH WAY WERE AND AD AD A SUEL AT "E LAD.DED" EAC THING. 1 THE TOTAL OF AND AT THE SUIL BECOMPACTORS BECARE THERE REPORTS FOR FERT 3 - THE SOURCE CONTLETOR NOLD TO BE AD THE ADDRESS AND FERTAL AMOUNT AT THE SOURCE CONTLETOR NOLD TO BE ADDRESS AND FERTAL ATTENT AT THE SOURCE CONTLETOR NOLD TO BE ADDRESS AND FERTAL AND AD AD CONTENT AND ADDRESS AND AD ALL SUCCESSION AND ADDRESS AND THE ADDRESS AT THE SOURCE CONTLETORS NOLD TO BE ADDRESS AND THE ADDRESS AT THE SOURCE CONTLETORS AND ALL SUCCESSION AD A SUBJECT TO THE ADDRESS AT THE SOURCE CONTLETORS AND ALL SUCCESSION AD ALL MECONTRESS AND THE SOURCE CONTLETORS AND ADDRESS AND THE ADDRESS AND THE LAD.DEC SOURCESS AND ADDRESS CONTLATIONS AND ADDRESS AND THE ADDRESS AND THE LAD.DEC SOURCESS AND ADDRESS CONTLATIONS AND ADDRESS AND THE ADDRESS AND THE LAD.DEC SOURCESS AND COMPANY ALL COMPANY AND ADDRESS AND THE ADDRESS AND THE LAD.DEC SOURCESS ADDRESS CONTLATIONS AND ADDRESS AND THE ADDRESS AND THE LAD.DEC SOURCESS AND DEFINITION ADDRESS AND ADDRESS AND THE ADDRESS AND THE LAD.DEC SOURCESS AND ADDRESS CONTLATIONS ADDRESS AND THE ADDRESS AND THE LAD.DEC SOURCESS AND ADDRESS AND THE ADDRESS AND A

DESCRIPTION TO CONTRACTOR SHALL PERFORMENT OF THE LOCATION CHARGE LIFE UNTIT NAMES THE DESCRIPTION OF THE WORK DO FORT SCALE THERE FOR TOPING OF THE BUILDARS NOT DO SO THE BUILDARS NOT NOT DO SO THE BUILDARS NOT DO SO THE BUILDAR PON PECK TO " & WORK CONTRICTS & ADDITION THE RECEIPED DE MARD IF ANY DORK & CONCEALED PROFITO " & ARCHITECT &

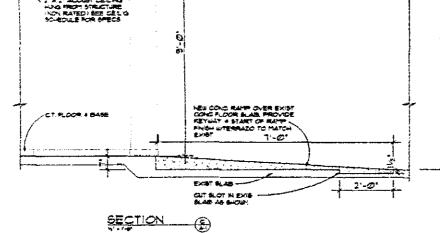

EXISTED COT I

EXIET COM STRUCTURE BE PRAT PANTED


нт. 110 желокт Реале + 14° с.с. —


PROVIDE & TYPE 'S' DRYLAL ON 3%' HETAL STUDE & 34' OC ANOION TO EXIST STRUCTURE

SCHIT - & TYPE 'N' DRYGALL ON S'S' HETAL STUDG & 24'00 SEE SHEET A-3 FOR DETAIL

8-0


 $\triangle$ 

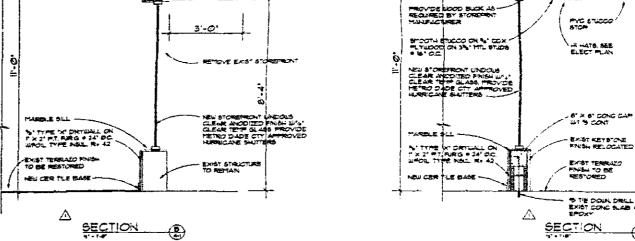


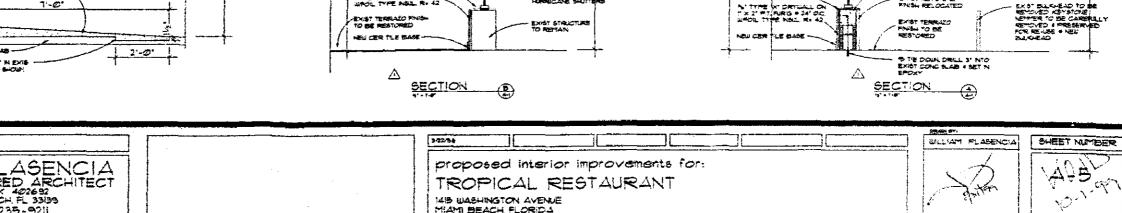






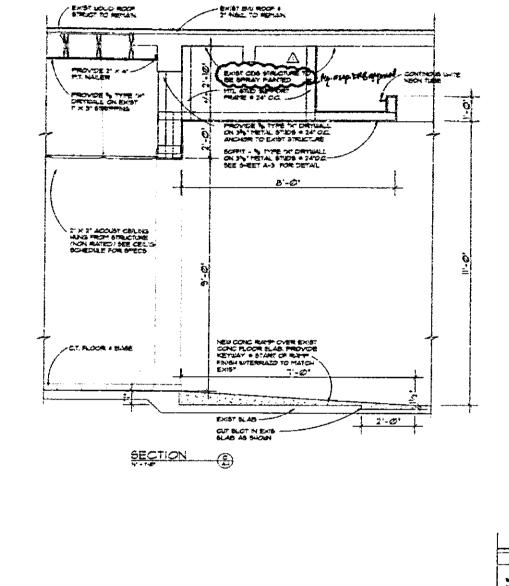


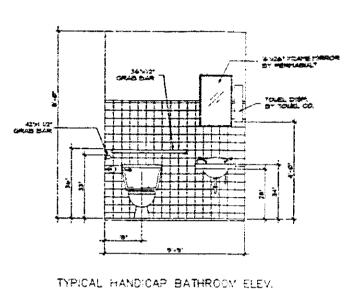


1041-10-C

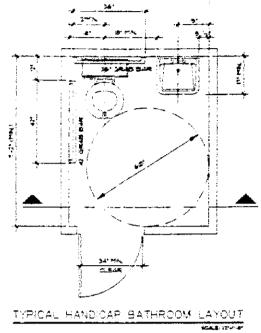

3 - 2. (mill)

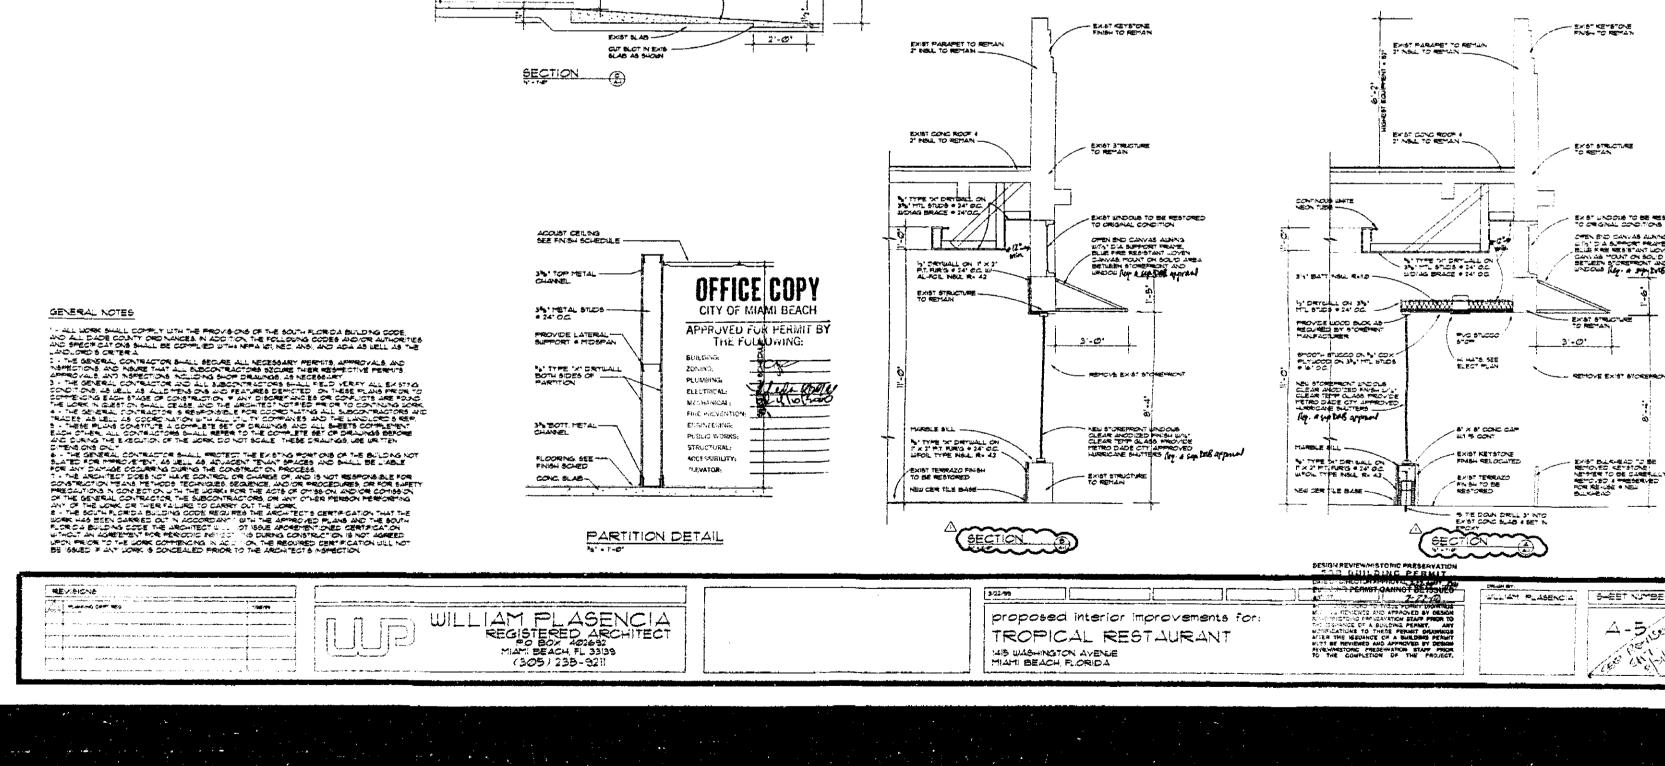

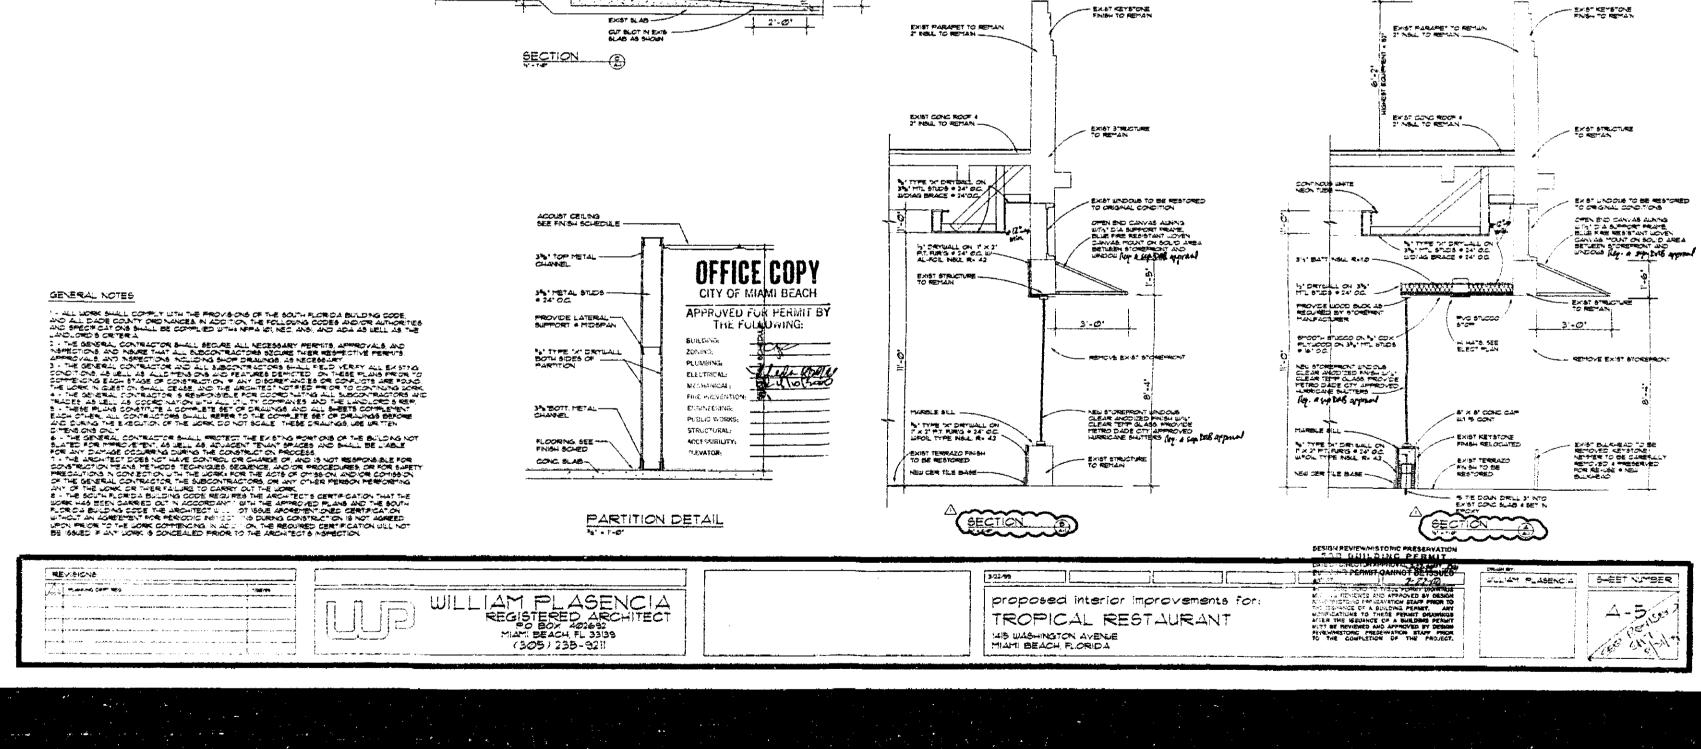

1 Par que





للمرجعة الروعور وأورا السرابي برأترجاه أوليترا البدائية المتصافلات الاالا المحرار

.



| SF-1<br>ELEY + TOP<br>+ 3-9' AFR |                                                           | 2/5-1<br>ELEV = 70P<br>- 5 - 4* 4FR                    | - μομες<br>Ξεν 4 του<br>- ενα ματα |
|----------------------------------|-----------------------------------------------------------|--------------------------------------------------------|------------------------------------|
|                                  | $\frac{\Delta C - 3}{ELEY + TOP}$<br>+ 4'-tt' $\Delta FR$ | Δ.C2<br>ELE / * ΤΟΡ<br>* 5 - 4' ΔFR                    |                                    |
|                                  | A/C-4<br>FLEV & TOP<br>= 4-8' AFR                         | 5F-1<br>ELEV *<br>• 4'-7'<br>ELEV * ΤΟΡ<br>• 4'-2' ΔΕΡ |                                    |
|                                  |                                                           |                                                        |                                    |

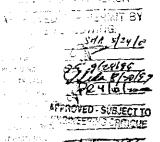

 

Any rew roof typ archamical equipment which except the height of the subse perspect shall be screened from used in a manner to be approved by Staff.





|     |   |   |   |   |   | 20006 57   |
|-----|---|---|---|---|---|---|
|     |   |   |   |   | CIT DING PERMIT CANNOT BE YOUTO   |   |
|     |   |   |   |   |   | SHEET NUMBER   |
|     |   |   |   |   | 1.12.03   | WILLAM PLASENCIA SHEET NUTDER   |
|     |   |   |   |   |   |   |
|     |   |   |   | 13/32/99 [[   |   |   |
|     |   |   |   | And and a second s |   |   |
|     |   |   |   |   | S. TE REVIEWED AND APPROVED BY DESKE   |   |
| -   |   |   | 1   | Ť . ·   |   |   |
| 1   | 1 REV.3.015   | be a second s  |   |   | · · · · · · · · · · · · · · · · · · ·   |   |
|     | a particular and a second s   |   |   | proposed interior improvements for:   | L'ANCE DE A BUILDING FERRET. LINY   |   |
|     | prover provide a state of the s |   | 1   |   | HOLDIGATIONS TO THESE PERMIT DRAWING   |   |
|     |   | UILLIAM PLASENCIA                                                                                                |   |   | the state of the second st |   |
|     |   |   |   |   | ATTER THE RESULNCE OF A SULLOWS PERMIT   |   |
|     |   |   |   |   | HIT BE REVENED AND APPROVED BY DESYM   |   |
|     |   | ULLIAM PLASENCIA                                                                                                 |   | TROPICAL RESTAURANT   | FUTUEW/METONIC PROSERVATION STAFF PROF   |   |
|     |   |   |   |   | TO A TRANSPORT FOR THE PLANE PLANE   |   |
|     |   | REGISTERED ARCHITECT                                                                                             |   | 1   | TO THE COMPLETION OF THE PROJECT.   |   |
|     |   | PO BOX 402632   |   | lie washington avenue   | 1   |   |
| - 4 |   |   |   |   |   |   |
| 1   |   | ( ( ) ) · · · · · · · · · · · · · · · ·                                                                          |   | MIAMI BEACH, FLORIDA   |   |   |
|     | and the second   |   |   |   |   | A CONTRACTOR OF A CONTRACTOR O |
| 1   |   |   | 1 J   |   |   |   |
|     |   | (305) 235-9211                                                                                                   |   | a second s  |   | والمحاولين والمحافظ والمحافظ والمحافظ والمحافظ والمحافظ والمحافظ والمحافظ والمحاف والمحاف والمحاف والمحاف   |
|     |   |   | A REAL PROPERTY OF A REAL PROPER |   |   |   |
|     |   | and the second |   |   |   |   |
|     |   |   |   |   |   |   |

ROOF PLAN






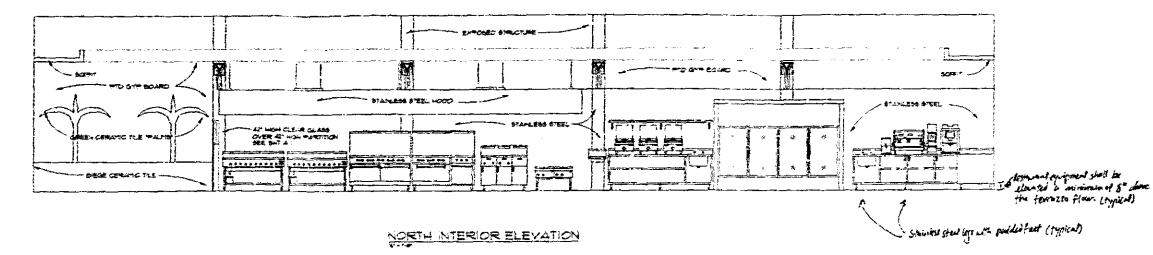

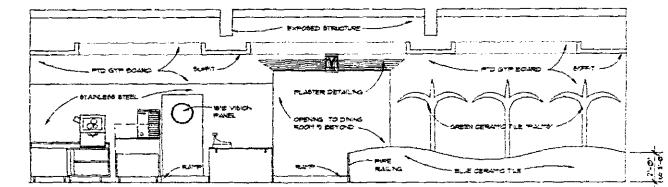


EAST INTERIOR ELEVATION



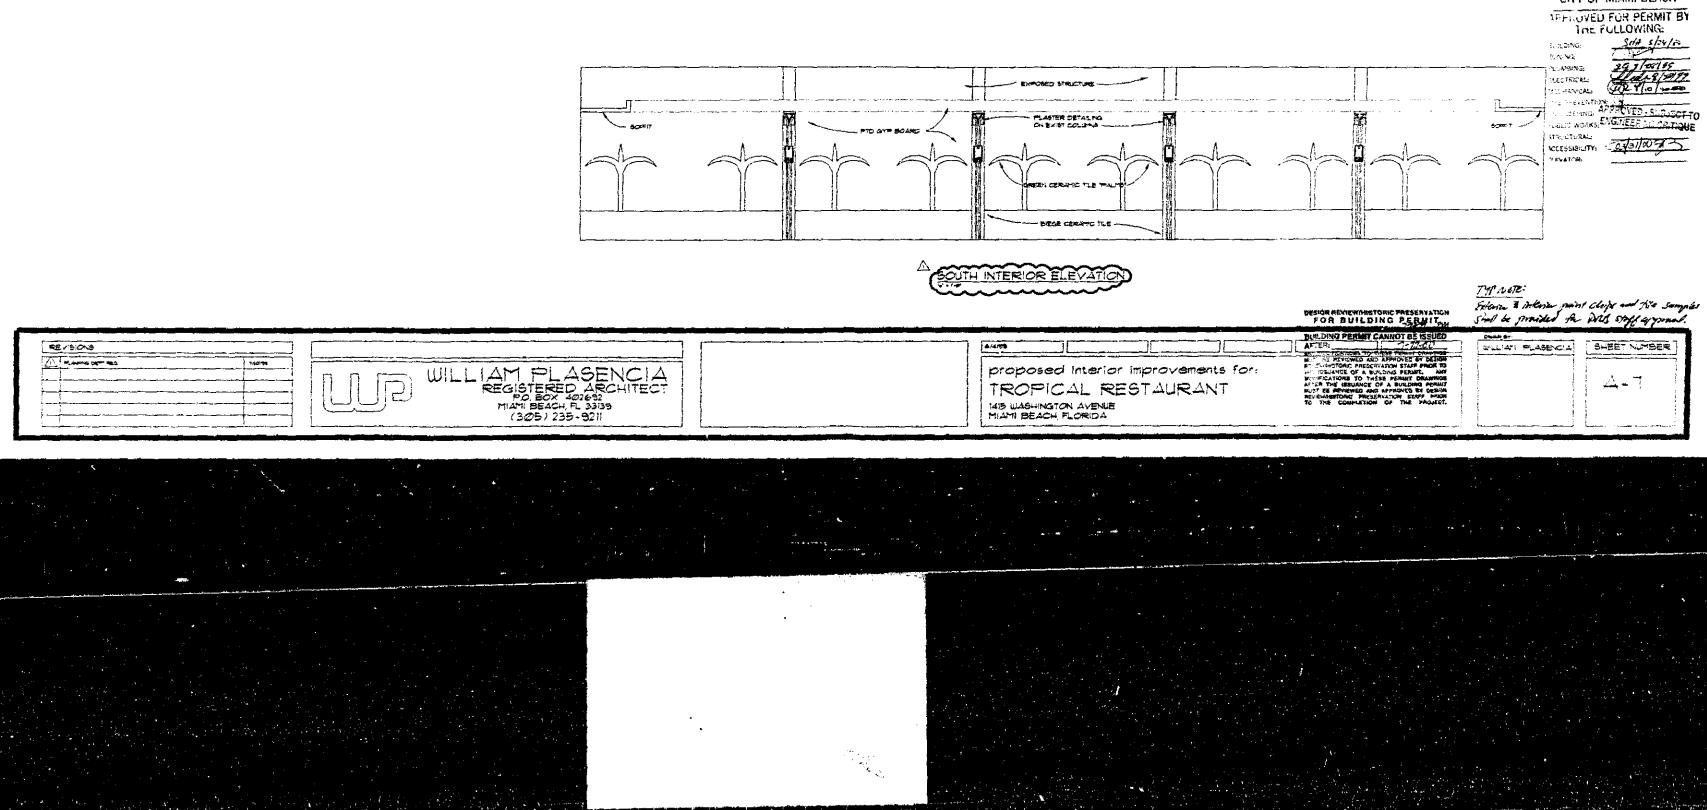




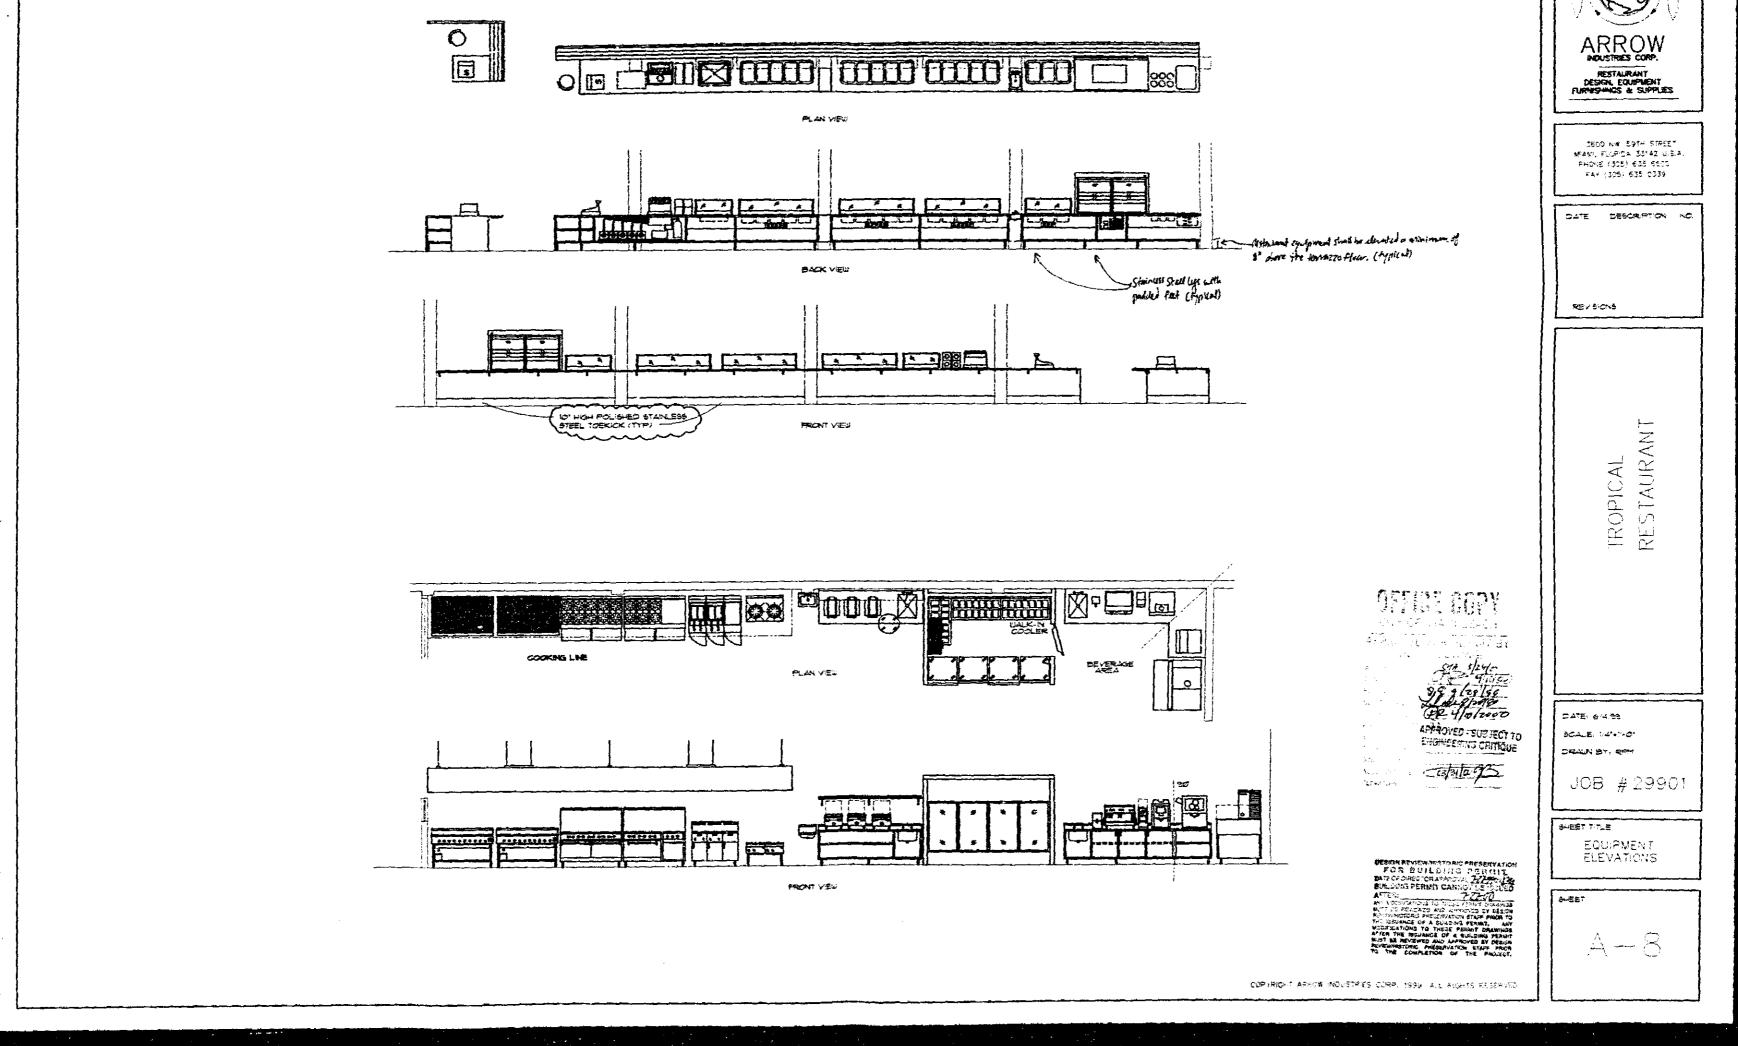


FLOOR PLAN - LIGHTING



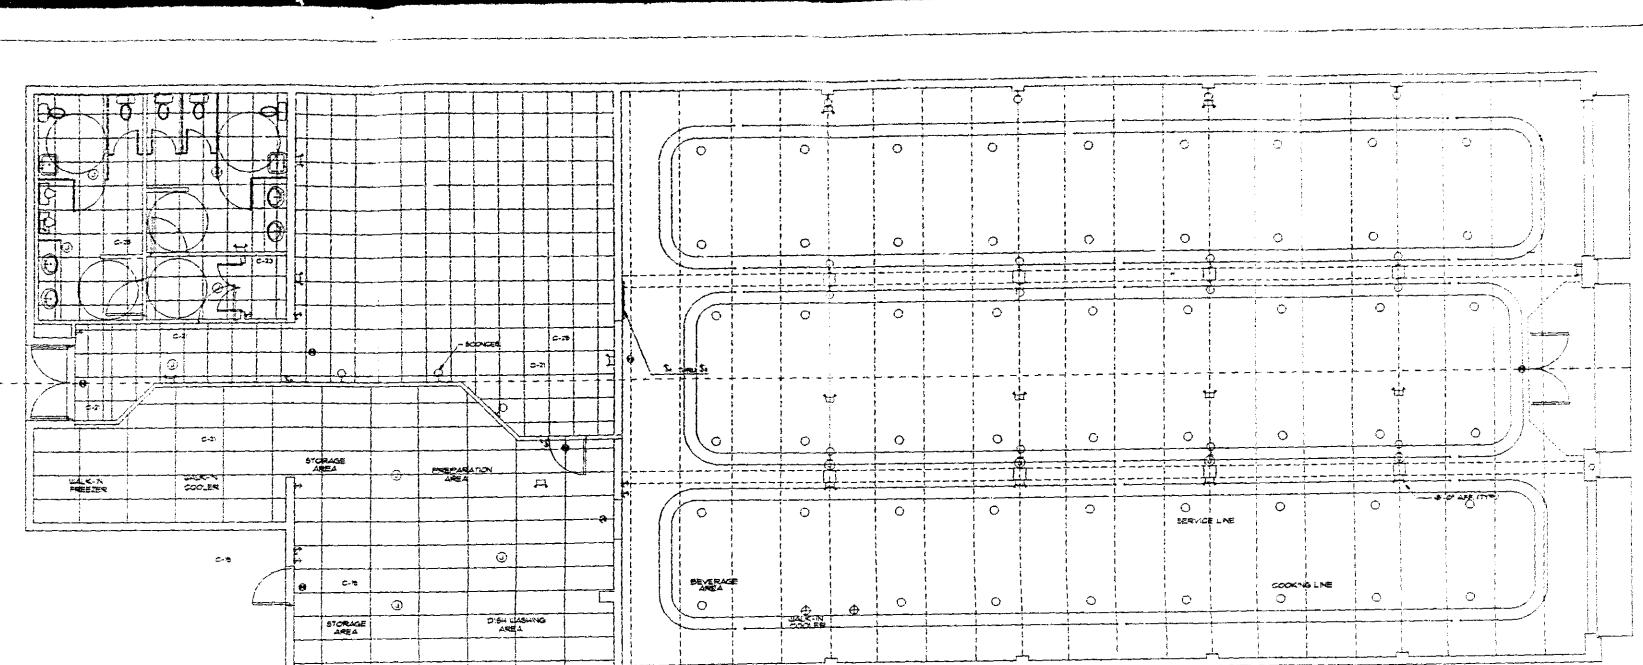

| EIV        | URE SPEC                                       |   | i rit i                    | FUELOWING:        |
|------------|------------------------------------------------|---|----------------------------|-------------------|
| <u>FIX</u> | <u>une prec</u>                                |   | 301201203                  |                   |
| Ð          | varor proof fixture<br>St wig many             | • | 20N/NG:                    | a stinter and     |
|            |                                                |   | n, 5143€NG,                | 11.1. 01-2190     |
| 0          | Pondar: 57 764 l'offing<br>Blax Coige/54-546lk |   | RUZOTRICALI<br>VECHANICALI | JELER MALE        |
| ю          | lill sconse by voa ligatnos<br>Colomate cesaci |   | AL PREVERTO                | No                |
|            | WHITE NECH TUBE TO ON                          |   | EN-SPACE CONDE             |                   |
| •          | NTER OF SOFT                                   |   | PUSLIC V.JFN3:             |                   |
|            | TACHED PIXTURE PHOTOS                          |   | STOCICTURAL                | 21-6-65 121       |
| SEE A      |                                                |   | ACCESSIBILITY:             | C (5/3+10 - 9 - 2 |
|            |                                                |   | 1×9#70B;                   |                   |

|                                                                                     |   | DESIGN REVIEWANSTORIC PRESERVATION   |        |
|-------------------------------------------------------------------------------------|---|---|--------|
| VELOS CONS<br>A PLANNA DEM REGUREPENTS<br>WILLIAM PLASENCIA<br>REGISTERED ARCHITECT | GUSTAVO SOLANO, P.E.<br>mechanical / electrical<br>consulting engineer<br>file, registration #:34923<br>TROPICAL RESTAURANT | TOD BALL OLD C. BECKIT<br>DATE OF SHEET CARANTROVAL 22 JULY (2)<br>BUTLDING PERSONST CARANTY (2) JULY (2)<br>AFTER<br>AFTER<br>WORKSTORED AND APPECIED BY DESCH<br>WORKSTORED AND APPECIED BY DESCH<br>AFTER THE BELLENCE OF A SULDING PERSON<br>AFTER THE BELLENCE OF A SULDING PERSON | AE - 2 |
| MIAMI BEACH, FL 33/33<br>(305) 235-9211                                             | 4836 s.w. 74th. court. miami, n. (3155<br>tel. (305)665-6151<br>MIAM BEATH, FLORIDA                                         | REVENENTIONS PRESERVANCE FRAM PROM<br>To THE COMPLETION OF THE THATIGT.   | OF 3   |

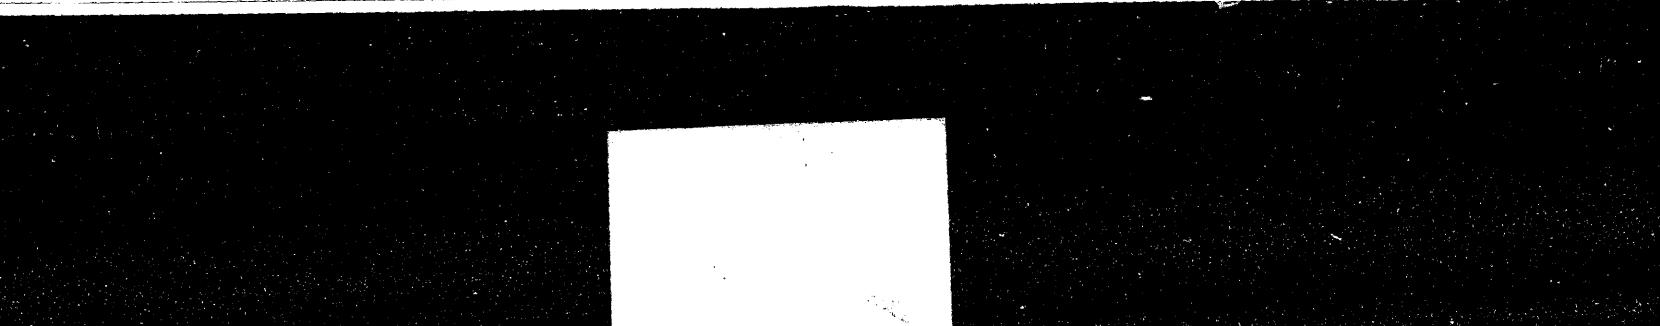

Turner of Eares

Colourine March

Land Golden al On Sail / WB Entering City / WB Cash Joop Research Sail Research Sail Entering City

Control Control of Approximates and Advanced by Standard & Approximates and Advanced by Standard & Approximates and Standard Stan

Canter Heading Cab Jacks Taking State Incent Heading Cab Jacks States Active mus Cable of Act 2700 States Cable Active mus Cable of Act 2700 States Cable Cable States Cable of Act 2016 Dataset Reveal States Act 2016 Dataset States Cable Cable

re Name: Tropical Robin rod by: Boacillo & Pasto

Sizing Data

57474a 200 1000 20049


TL2 Term Mark Chu Ante Chu Mark Chu Mar

AND CON

Lass Churr

البين بالماري يجود المرا البين جوني ومكانيات

26-26-29 58-59 Au

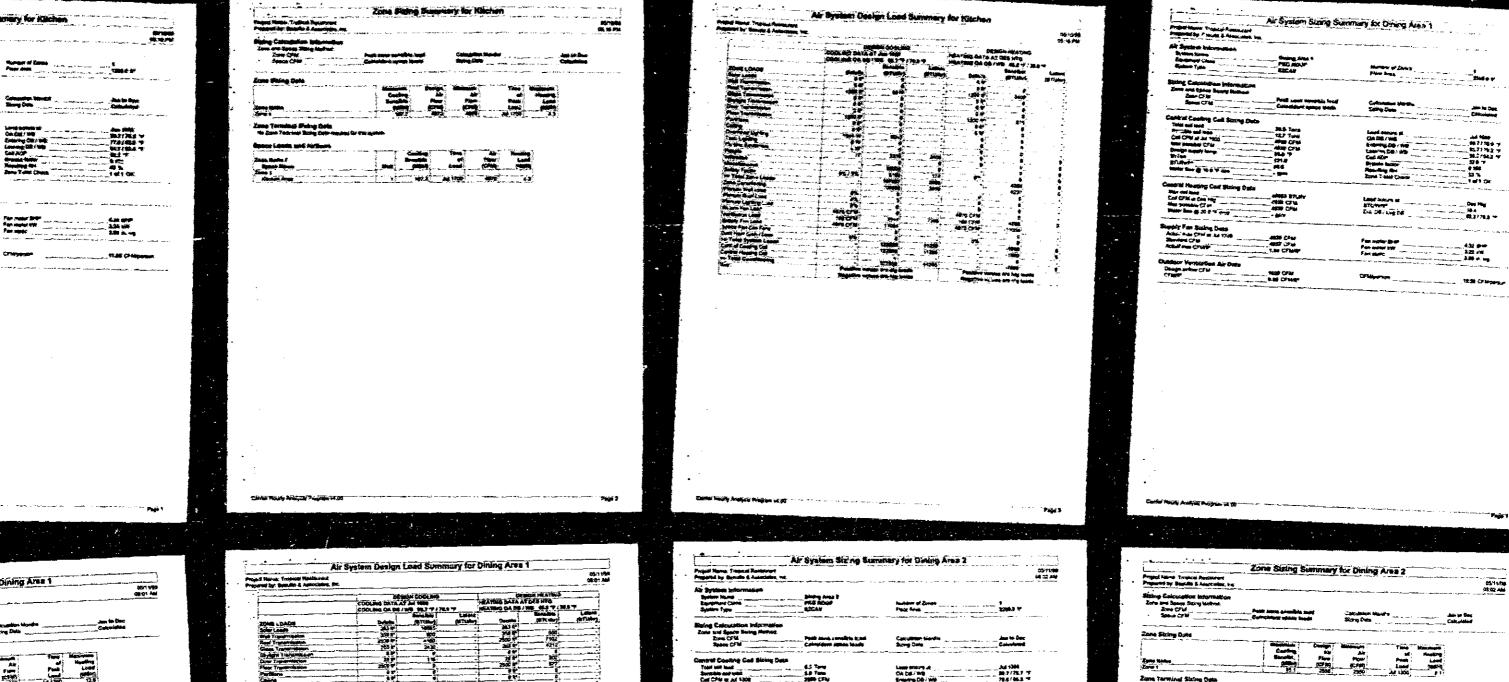

ng Calculation informat and Souce Story Matrix Zone CFM Speet CFM Calculation 4 Sizing Data - Plant score personalities inplain Connectionet, support location Tang Mananan el Hading Past Lond Can (Mint) La 1990 12.8 Sectore Design Mittanett Caoling Ab Ab Suitable Prov Film Mittin (C210) C2105

| a                                                            | THE PARTY           | 0 1CP-9      | F.                                           | 2÷      | 1700 124                          | 3 | Caling<br>Overtees Lighting                                      |
|--------------------------------------------------------------|---------------------|--------------|----------------------------------------------|---------|-----------------------------------|---|------------------------------------------------------------------|
|                                                              | 105.                | 6 49±        | <u>.                                    </u> |         |                                   | · | <br>Overteed Lighting                                            |
| · · · · · · · · · · · · · · · · · · ·                        |                     |              |                                              |         |                                   |   | Tank Lastering                                                   |
| re Terminal Skring Data                                      |                     |              |                                              |         |                                   |   | Tuel 1. photog<br>Eacon: Equipment<br>Production                 |
| ng Terminal Second Color<br>2 Zona Tarontai Second Dala Mele | AND THE PART SYSTEM |              |                                              |         |                                   |   | Proces                                                           |
| Zone service entry care inte                                 |                     |              |                                              |         |                                   |   | and set of the                                                   |
| are Loads and Altform                                        |                     |              | _                                            |         | Sectory .                         |   |                                                                  |
| ACE LODGE BOR ANT                                            |                     | Cathers      | Time                                         | AT {    |                                   |   | Salate Facility                                                  |
|                                                              | 1                   | Seren Billio |                                              | Field 1 | 5.866 (                           |   | 2> Tana Zara Louis<br>Zone Confidence                            |
| ne Roma I                                                    | 1 Bett 1            | pr           | Land                                         | (CFNI)  | generatives.                      |   | <br>Zone Conditioning                                            |
| Among Harry .                                                |                     |              |                                              |         | · · · · · · · · · · · · · · · · · |   | Planten Trial Land                                               |
| · · · · · · · · · · · · · · · · · · ·                        | ····                | 106.6        | JUI 1700                                     | 49.59   |                                   |   | Parage Sand Load                                                 |
| Derra Dre                                                    |                     |              |                                              |         |                                   |   | Planam Land                                                      |
|                                                              |                     |              |                                              |         |                                   |   | Return Fait Load                                                 |
|                                                              |                     |              |                                              |         |                                   |   | Vertinier : CBd                                                  |
|                                                              |                     |              |                                              |         |                                   |   | Status Far Cost Fare                                             |
|                                                              |                     |              |                                              |         |                                   |   | Status Farr Cox Fand                                             |
|                                                              |                     |              |                                              |         |                                   |   | Alternational Called - Looks                                     |
|                                                              |                     |              |                                              |         |                                   |   | Sec. Taken Sambar 1 and                                          |
|                                                              |                     |              |                                              |         |                                   |   | General Cooling Col                                              |
|                                                              |                     |              |                                              |         |                                   |   | Control Cooling Col<br>Control Heating Col<br>Total Condition/18 |
|                                                              |                     |              |                                              |         |                                   |   | ** Tetal Conditioning                                            |
|                                                              |                     |              |                                              |         |                                   |   | Kary.                                                            |
|                                                              |                     |              |                                              |         |                                   |   |                                                                  |
|                                                              |                     |              |                                              |         |                                   |   | •                                                                |
|                                                              |                     |              |                                              |         |                                   |   |                                                                  |
|                                                              |                     |              |                                              |         |                                   |   | •                                                                |
| -                                                            |                     |              |                                              |         |                                   |   |                                                                  |
| -                                                            |                     |              |                                              |         |                                   |   |                                                                  |
|                                                              |                     |              |                                              |         |                                   |   |                                                                  |
|                                                              |                     |              |                                              |         |                                   |   |                                                                  |

Compart Country Cad Sizing Data Topi wit had Synthesest with Cat Chie at A 1308 
 Lawe strawy at
 Ad 1844

 Chi Dai Yilli
 28.2778.2 Yilli

 Strawy Do Yilli
 78.6768.2 Yilli

 Lawing Dri Yilli
 26.4788.2 Yilli

 Cot ADP
 67.7 Yilli

 Dycana finition
 6.788.3 Yilli

 Strawy Dri Yilli
 6.787.5 Yilli

 Strawy Dri Yilli
 6.787.5 Yilli

 Dycana finition
 6.787.5 Yilli

 Zawa T And Dippik
 Yilli
 6.5 Tana 5.8 Tana 2006 City Briter Sen & 100 4 and Annial Heating Cell String Data Max col land Col CTM at Det Mg Max Status CFM Waar Stor @ 25.0 Y stop 13007 BYLate 2800 CF3a 3850 CF4a 3850 CF4a Lailli athan al ... Stunnte Int Dif /Lig (di \_\_\_\_\_\_4.3 \_\_\_\_\_4.3 \_\_\_\_\_66#{?\$? \*\* Supply Far Skring Data Actual real CFM at an 1308 Slaviert CFM Actual real CFM/P 258 CFU 2588 CFU 1.16 CFWW 3.23 MHP 1.64 HW 1.66 H Mg Fan motor Britt Fan switer stif 7 Strategier Addoer Ventilation Air Date Design airber (7% - 488 SP46 1. in (79)

Catcolition Security And to Der Suring Date Catcolities


Parit Janes consilitie is the Calmardon states lands

Zone Terminal Sizing Opta

------


Zone Sizing Data


Zane Nilles Zone 1

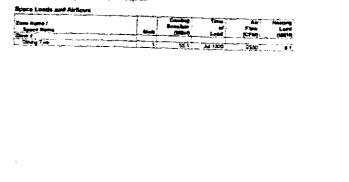


 Description
 Description
 Description
 Time
 Minimum


 Constant
 Page
 And
 And

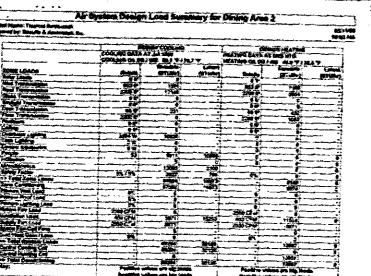

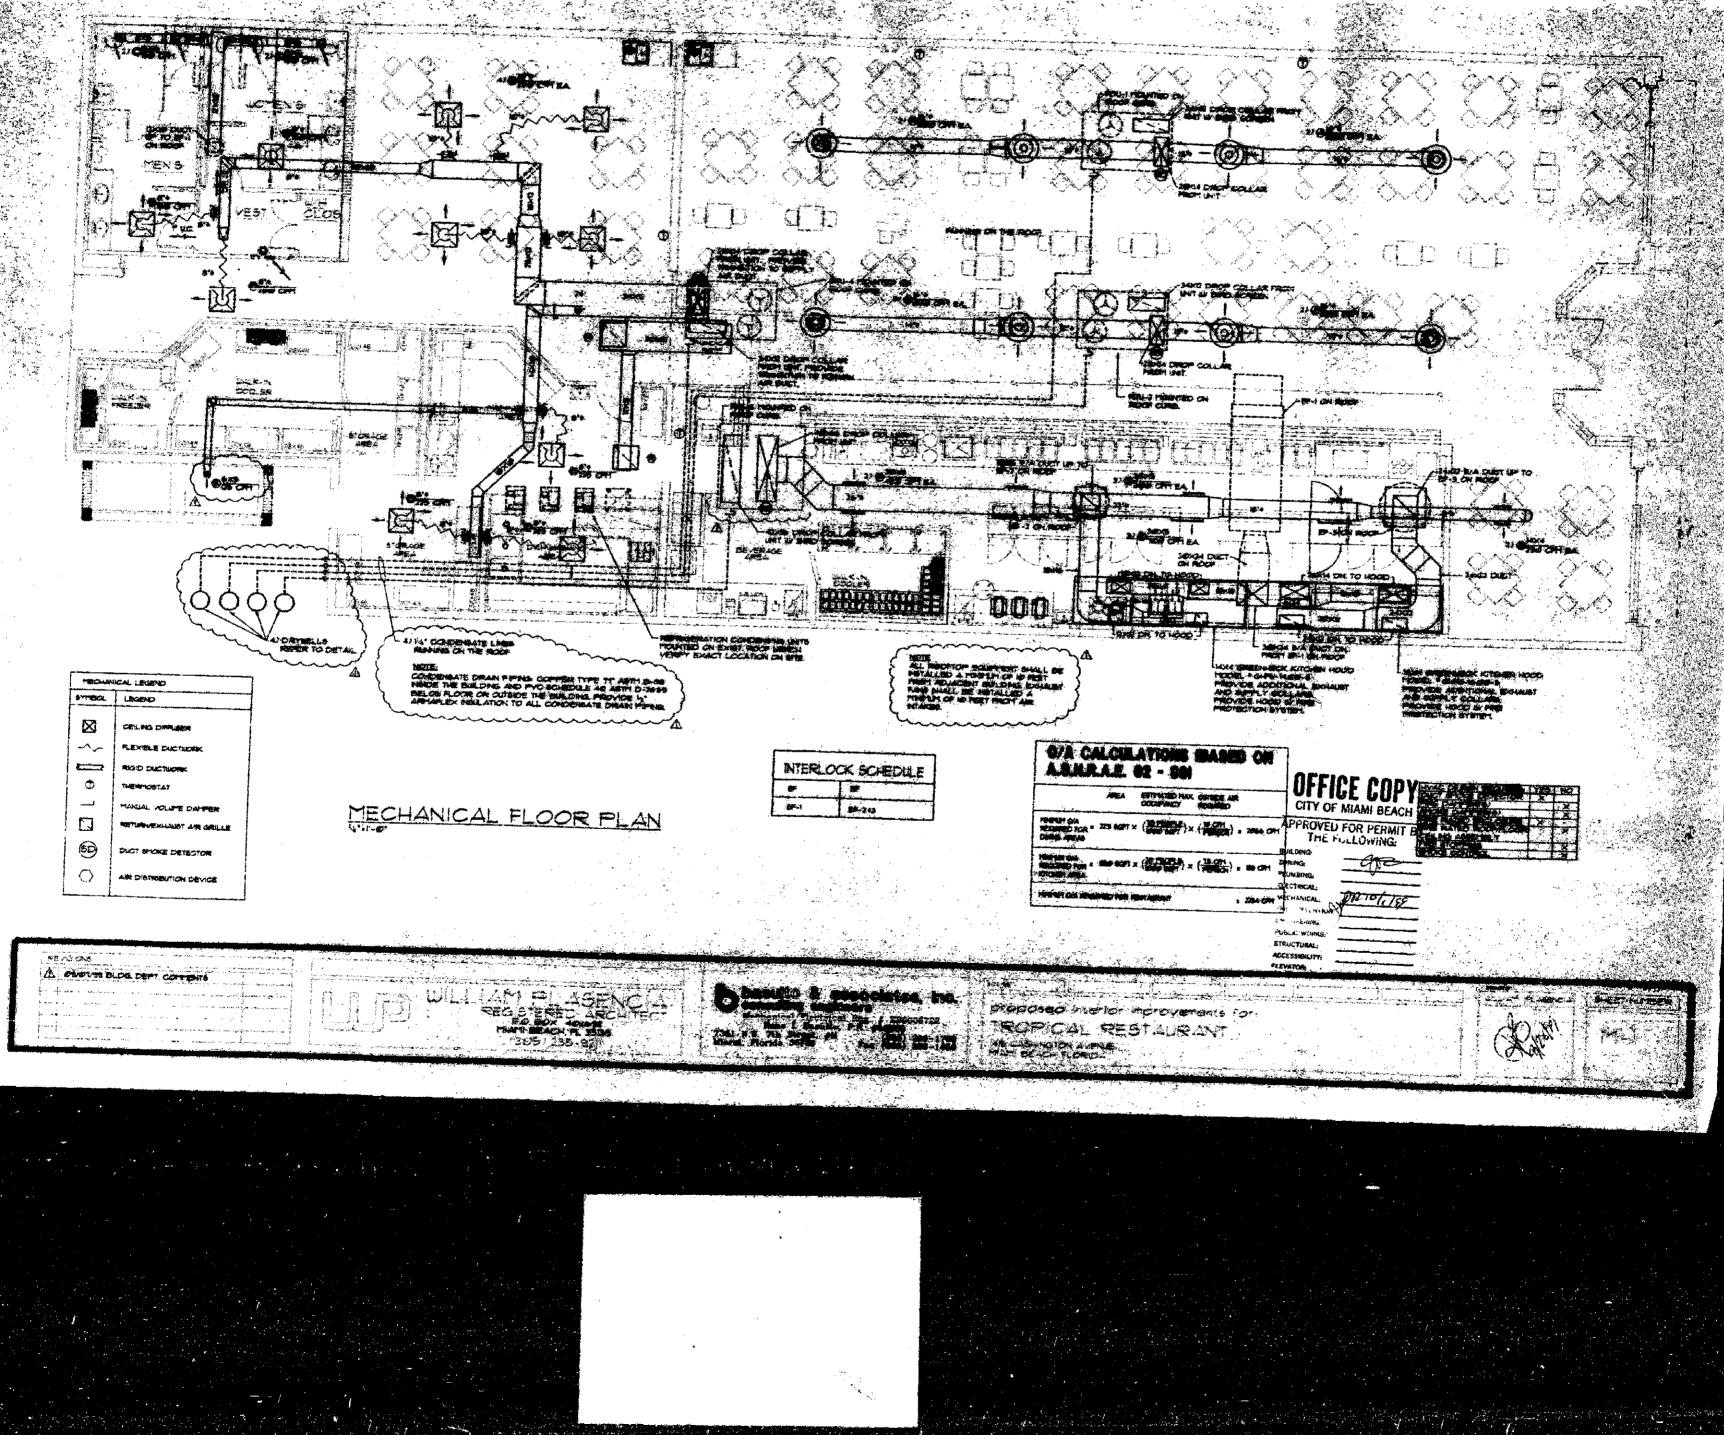

in a second the second states and with states a second second states and the second second second second second

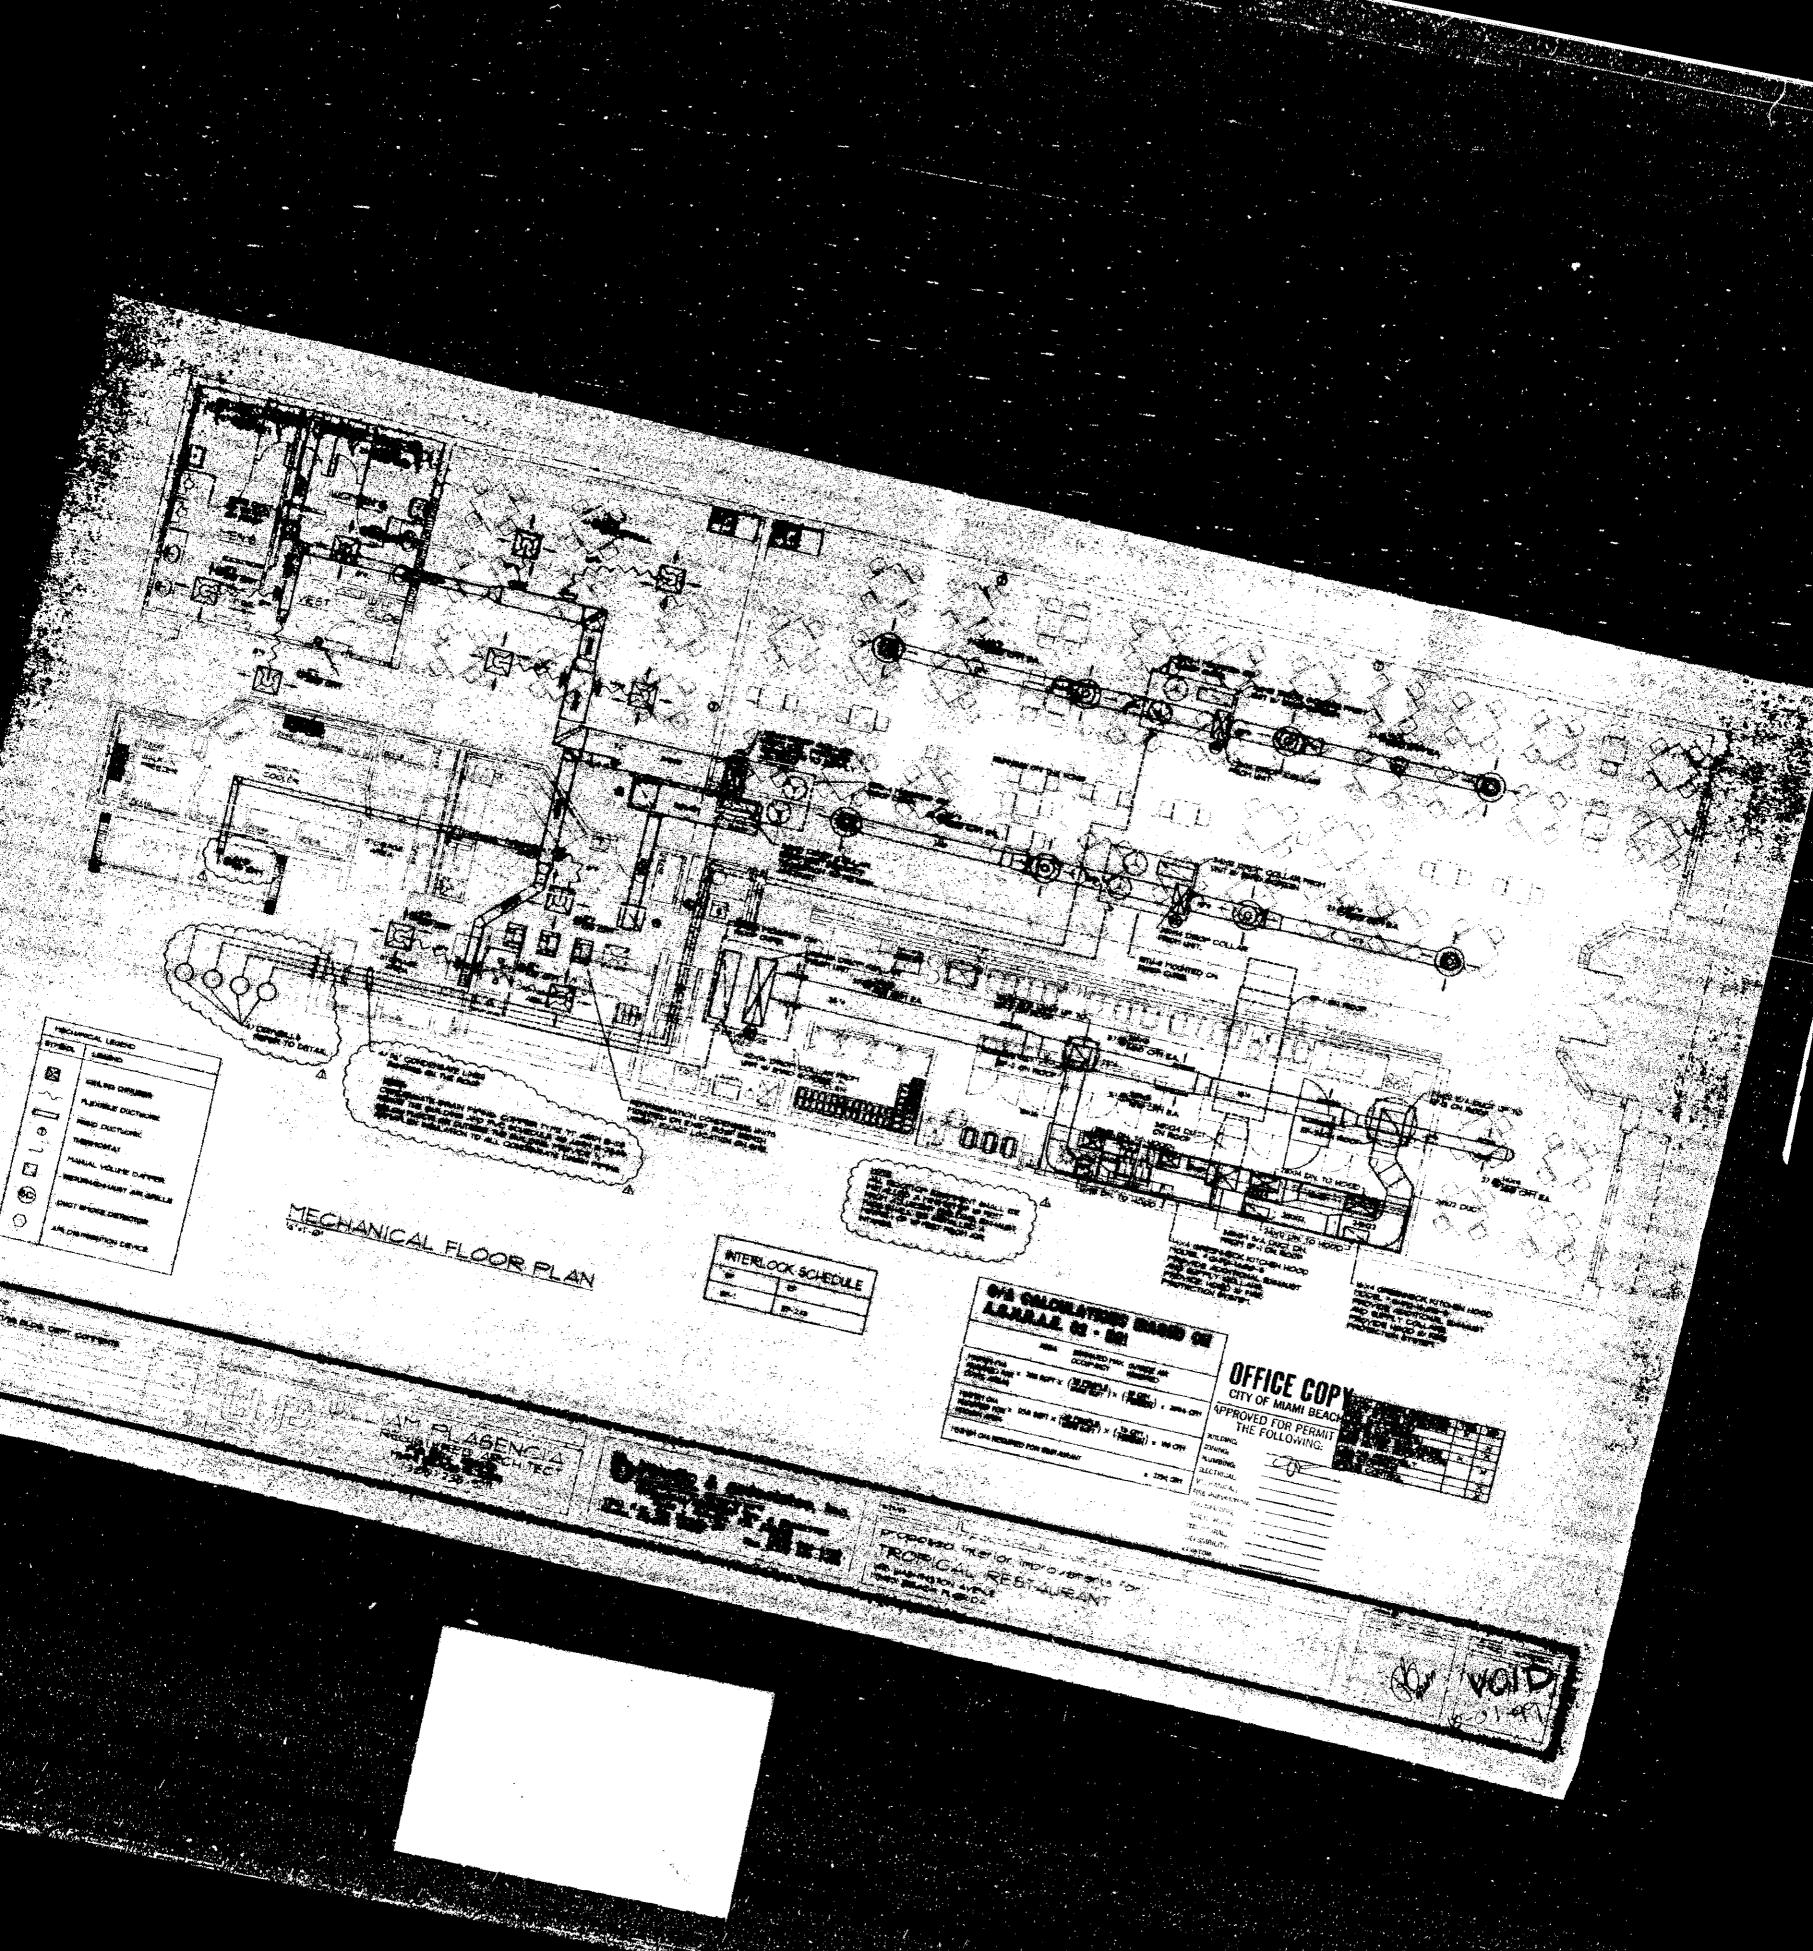

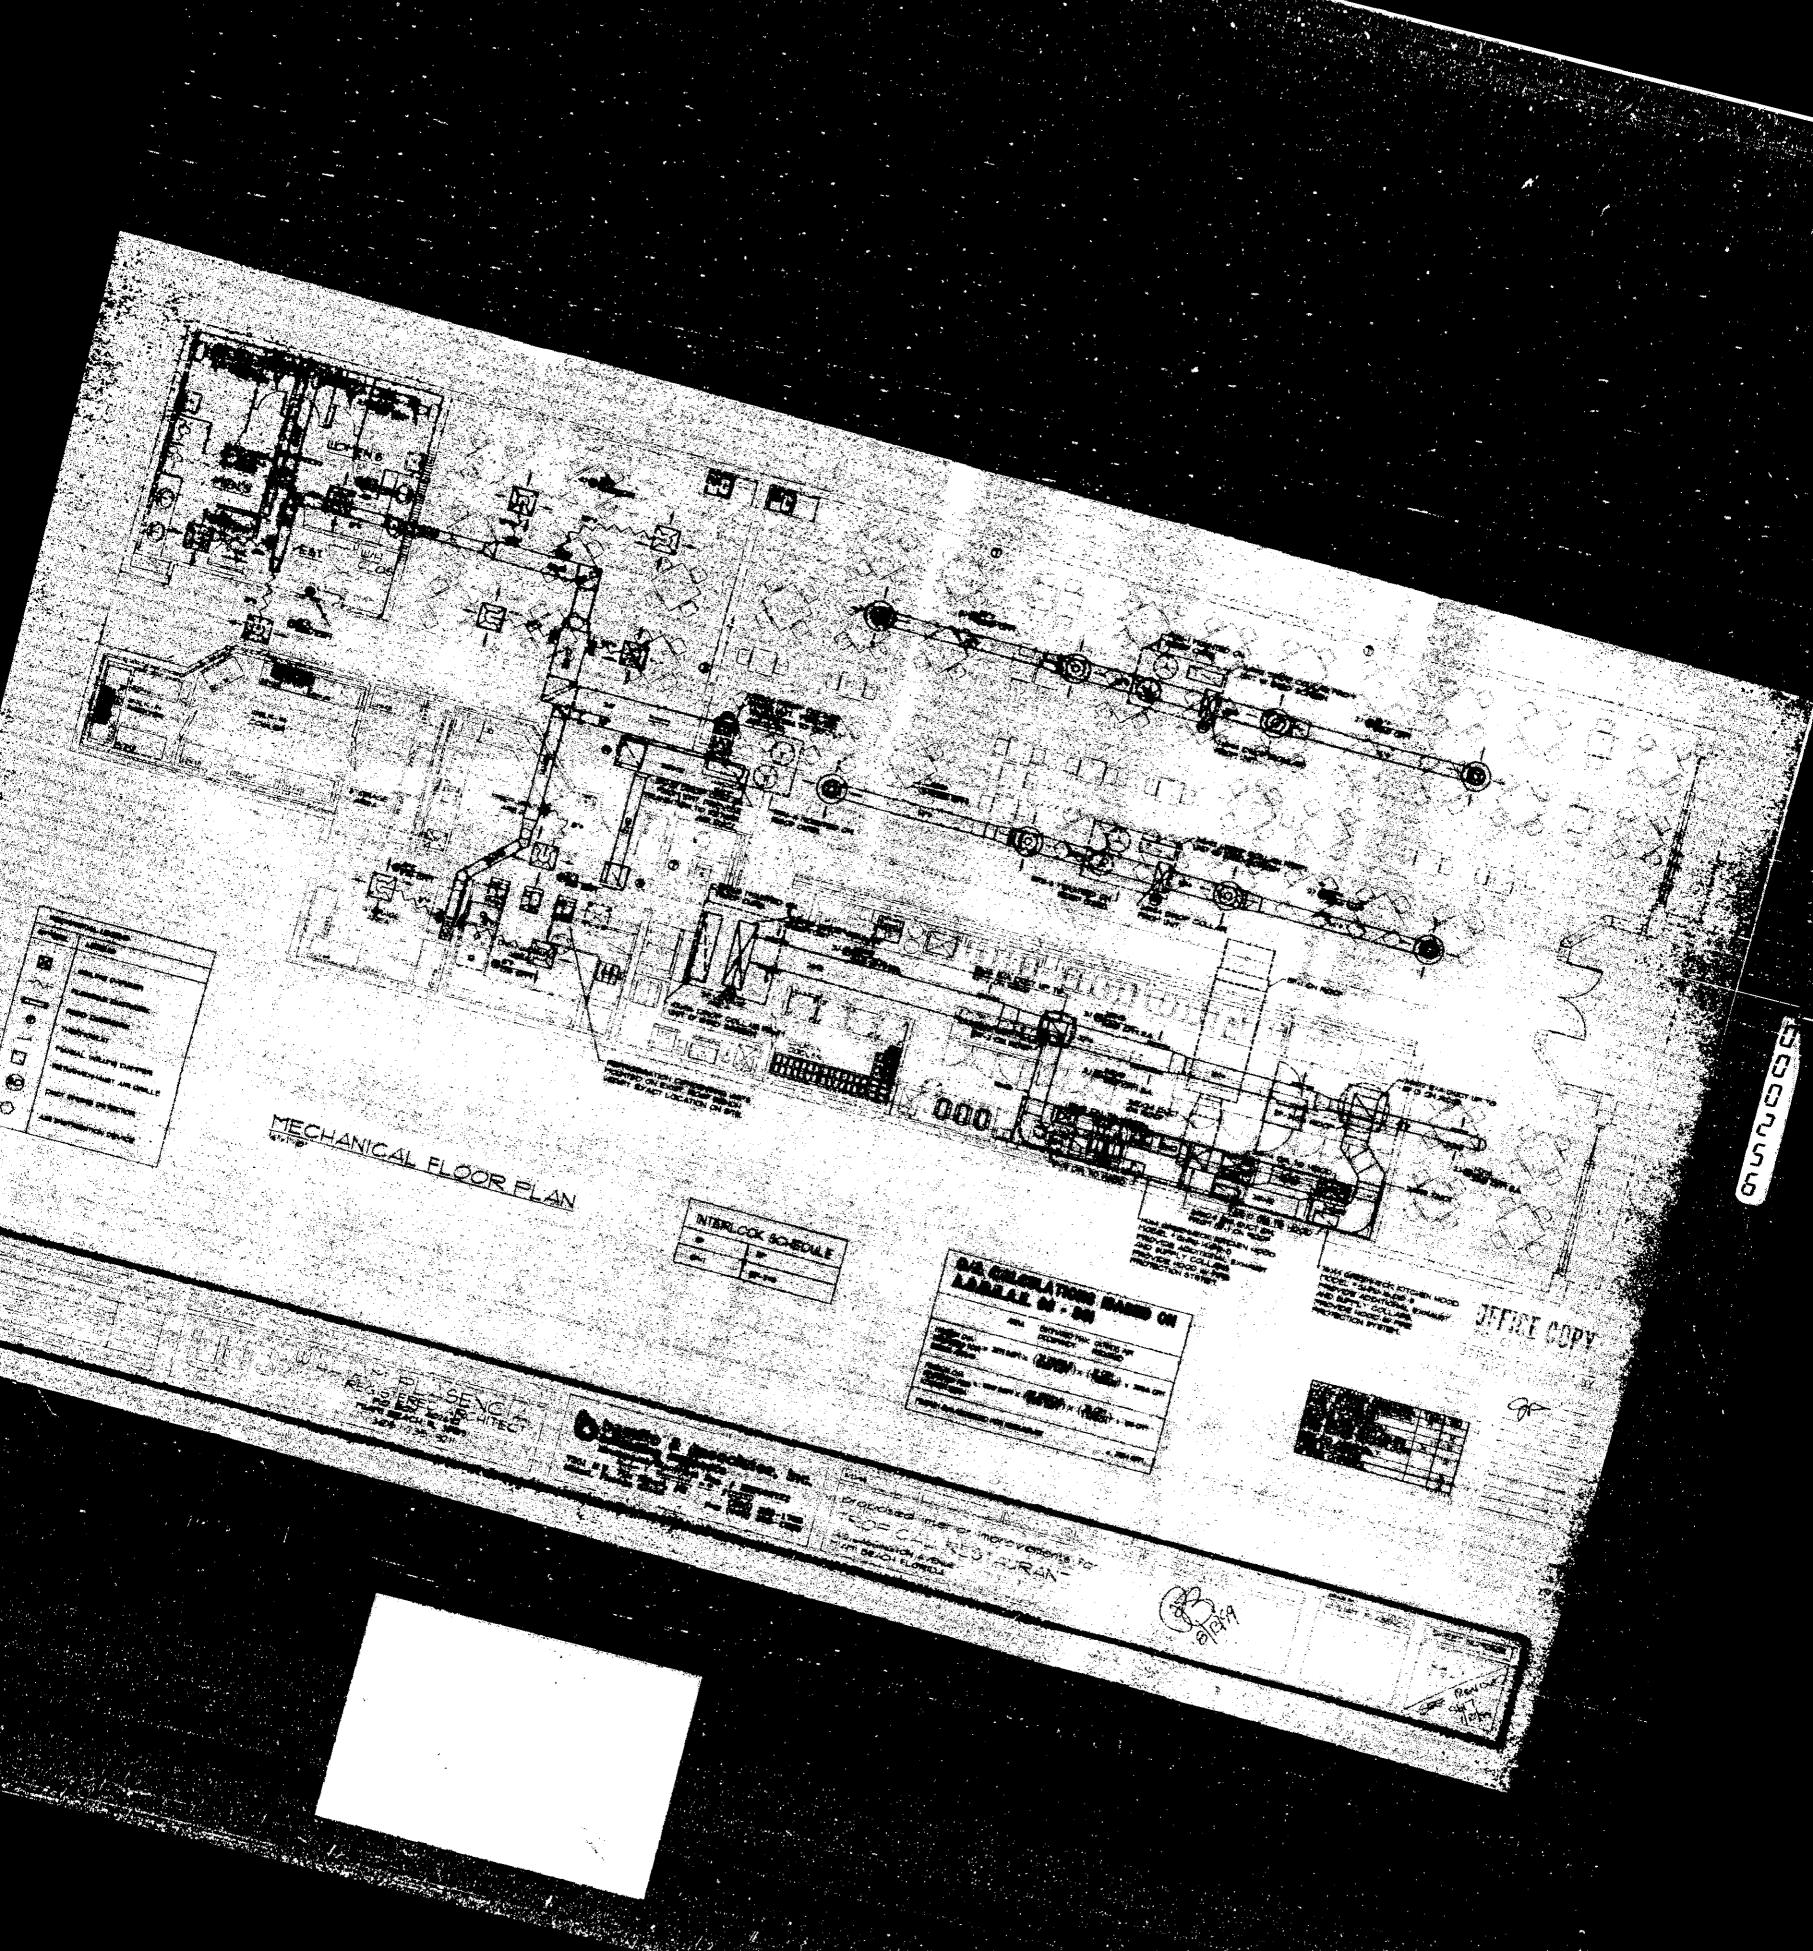

ENTRY METALELANT

North Control of the

-: + **0.0** 

2.2 

A. 43 - T . . .

**\*** 

110

and a grant for the adjust 

TO ALCONDATE THE 

A THE AREA AND A THE AREA

ALL CONTRACT STATES OF THE SECTION AND ADDRESS AND ADD

......

CONTRACTOR ALL ADDRESS OF ADDRESS

|            |   | and the second   | 1. 1.   |   |                       |                            | *   |
|------------|---|---|---|---|-----------------------|----------------------------|---|
|            |   | Section 2   | a generit to   | 34 - C ".   | a have a              | 1. 19 1                    |   |
|            | TEAN AS AS CALLER   | A. A. CARDON AND   |   | C MAR TO   | 1- Alt - St           |                            |   |
|            |   | a state and the state of the st | a the state of the | PRIVAC NAME   |                       |                            |   |
|            |   | chine street + no   | And A   |   |                       | Sec. 19 5                  |   |
| -2         |   |   | Sec. Car   |   |                       |                            | A BOA   |
|            | the state of the second st |   | <u> </u>   |   |                       |                            |   |
| ч à .,     |   |   |   | 2   | 1 . S. 1              |                            |   |
|            |   |   | Contract of the   |   |                       | and a survey of the second | and the second and the second second   |
| 10-5       |   |   |   |   | المرجع والمعالم       |                            |   |
|            |   |   | a aga an   |   |                       |                            |   |
|            |   |   |   |   |                       | 1                          |   |
|            | MIN:   |   |   |   |                       | <u>s. (<b>69</b></u> )     |   |
|            | and a second second second   | 19 19 2   |   | 5273652<br>1. (1995) - (1997)                                                                                   | <u></u>               | <u> 1997</u>               |   |
| 4-2-1<br>1 | gen was special of the   | and the second second   |   | 1999 - 1999 - 1999 - 1999 - 1999 - 1999 - 1999 - 1999 - 1999 - 1999 - 1999 - 1999 - 1999 - 1999 - 1999 - 1999 - | to inter              | - 4                        |   |
| 1          |   |   |   |   |                       |                            |   |
| 1          |   | A LANDARS   | 1980-04   | AND A CONTRACTOR                                                                                                |                       |                            |   |
|            |   |   |   | - S Marine   |                       |                            |   |
|            |   | New St S. March   | 4.4.4.5 V   | · / · · · · · · · · · · · · · · · · · ·                                                                         |                       |                            | All All a contraction of the   |
| , [        |   | 1. 1. 1. 1. 1. 1. 1. 1. 1. 1. 1. 1. 1. 1   | S   |   |                       |                            |   |
|            |   | Contraction of the second   |   | ALC: A   |                       |                            |   |
| 1          |   |   | 1. 1. 1. 1. 1. 1. 1. 1. 1. 1. 1. 1. 1. 1   |   |                       | - A. Salaratan             |   |
|            | and a second second   | Same Barton   |   | · · · · • •   |                       |                            | 2000 - 1000 - 1000 - 1000 - 1000 - 1000 - 1000 - 1000 - 1000 - 1000 - 1000 - 1000 - 1000 - 1000 - 1000 - 1000 -<br>2000 - 2000 - 2000 |
|            | ာမ္းကိုလ္ိ ကားသူးက်နည်း ရေန<br>ကားသူကိုလူကို ကားသူးက်နည်းကို ရေနောက်<br>ကြားသူကို ကျန်းကြားသူကို ကျန်းကြားသူကို ကျန်းကြားသူကို ကျန်းကြားသူကို ကျန်   |   | a water a   |   |                       | <u>مېرد مېلې چې د مخت</u>  |   |
|            | and the second sec   |   |   |   | 1                     |                            |   |
| Ĥ          | C   |   | in the second second   |   | 1                     |                            |   |
| -          |   | S Sec.   | - A . 8-3   | 0   |                       | <b>7.9</b>                 |   |
| /          |   |   | 1. 1. 1. 1. 1. 1. 1. 1. 1. 1. 1. 1. 1. 1   | 1.1   | 4                     | 2 <b>3</b> 2               | 2   |
| Ņ.         |   |   | in the water   | en 2 😤   | 5                     | <b>4</b>                   | 1 4 2   |
|            | at a standard at   | <u>. A </u>   |   | In Salar   | 1                     | ATR                        | 4   |
|            |   | an a   |   |   |                       | <b>1</b>                   | 1 · · · ·   |
|            |   |   |   |   |                       | 200300                     | 200.540   |
| 4          |   |   | فجيحت نعفه   | 1.7.48   | المعد                 |                            | 4   |
| 6          | in constances and any state   |   |   |   |                       | 1-2"                       | 1-2" ACCONT   |
| P          |   |   |   |   | and the second second | e Par Handhatha            | 6   |
|            |   |   |   |   |                       |                            | 4   |
| 5          |   |   |   | Seut   | 4                     |                            |   |
| 1          |   |   | Ť   |   |                       |                            | 71-10000   |
| Ľ          |   |   |   |   | • <u>•</u>            | CARNER                     | CANNER   |
|            |   | ar 10 01 3 1 2 1   |   |   |                       |                            | - the second sec |
|            |   |   | 1. A.   |   |                       |                            |   |
|            | and the second   |   | · · · ·   | ·. ·   |                       |                            |   |

₹ 3° 1 **16**0 --to man the sec AND AND AND AND AND AND - S. - 10 in the second second 24 20

Reference international and a series of the NEW TO PLAN NOW GLANNYT LACATION A ALL AND DESCRIPTION OF A DESCRIPTION OF A DESCRIPTION AND ADDRESS OF A DESCRIPTION AND A DESCRIPTION AND A DESCRIPTION ADDRESS OF A DESCRIPTION ADDRESS ADDRESS OF A DESCRIPTION ADDRESS AD

DOULUT DOULUT

PAR BONEDULE AREA SERVED **2**-2 KITCHEN BATHROUTS KITCHEN RCCP ROCT ROOP

CENTRAL CENTRAL CENTRAL

ANTIL TRACK EXCLUSION

COLUMN HALLING AN COLUMN AND ALLING HALLING

- - ALL REPORTED TO A CONTRACT OF THE ADDRESS OF THE AD
  - Strates and a second se
- CALL AND DECEMBER IN A CALL CALLED THE TON OF BEST
- 6.0 ja≟ ž MATTIN AND PRIMARY RANG AND AND AND AND AND AND THAT LINKS IN COLORA
- A FIRE POOR RECEIPTION DELAUPT TAN CONTINUES TO COMPANY AND MARK.

A CONTRACT OF A


REALIZED IN CONTINUES INCOME FOR CONTLAND

MECHANICAL NOTES 4 SCHEDULES

"L."

| DRIVE       |                |            | DIRECT   |                   |   | 2.5 Same                                      | 9 - 13 - C° - |
|-------------|----------------|------------|---|-------------------|---|-----------------------------------------------|---------------|
| FAN SPARO   | 1.1            |            | -   | 10                |   | 12                                            |               |
| AR OLANTTY  | 2007 - C.      | C71        | 600   | 33471             |   | a an      |               |
| TOTAL STATE | 100 C          | Ψ <b>P</b> | 625   | 623               |   |                                               | 1.            |
|             |                | ĸ          | 200   |                   |   | The second second                             |               |
| -44         |                |            |   | 1 1               |   | anna an an Artain<br>State an Artain          |               |
| LECTRON C   |                | VALA       |   | 1                 |   | Barran a mar akar                             |               |
| AND ACTURES | 1.000          |            | 1997 - 1997 - 1997 - 1997 - 1997 - 1997 - 1997 - 1997 - 1997 - 1997 - 1997 - 1997 - 1997 - 1997 - 1997 - 1997 - |                   | And the second s | Been and the second                           |               |
| 1006. 1     |                |            |   | priming finger on | เ จระเทศมีของการเหลือจ   | for minister por                              | 500 S.        |
| EKHT        | 40. A.         | 1.64       | <b>5</b> 2   | 3                 | in the second second   | Car in an | A Same        |
| -           | 199            |            |   | 7                 |   |                                               | 1             |
| 1: ,        |                | eren er e  | <del></del>   |                   |   |                                               | 2000 A        |
|             |                |            |   | Ç                 | ty of man   | IL BEACH                                      |               |
| -           |                |            |   | APP               | ROVED FOR   | PERMIT EN                                     |               |
|             |                | .*         |   |                   | THE FOLLO   | WING:                                         | 1917 A. 12    |
|             | an contraction | · . ·      |   |                   |   | 1. J. C. C. S. C.                             |               |

| THE FOL          | LOWING       |
|------------------|--------------|
| DIR.CHING        |              |
| 5009740          | A            |
|                  |              |
| CLCOTWORL:       |              |
| ACCENCIAL L      | Il the barre |
| -IRE POENERITION |              |
| THE SHEET STONES | St. Care St. |

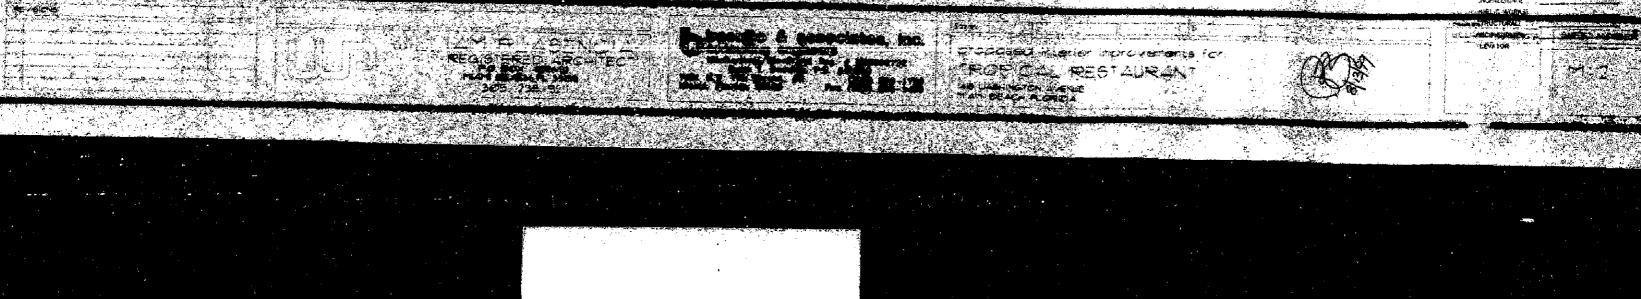


5


- 20


LOCATION

PAN TYPE


DUTT

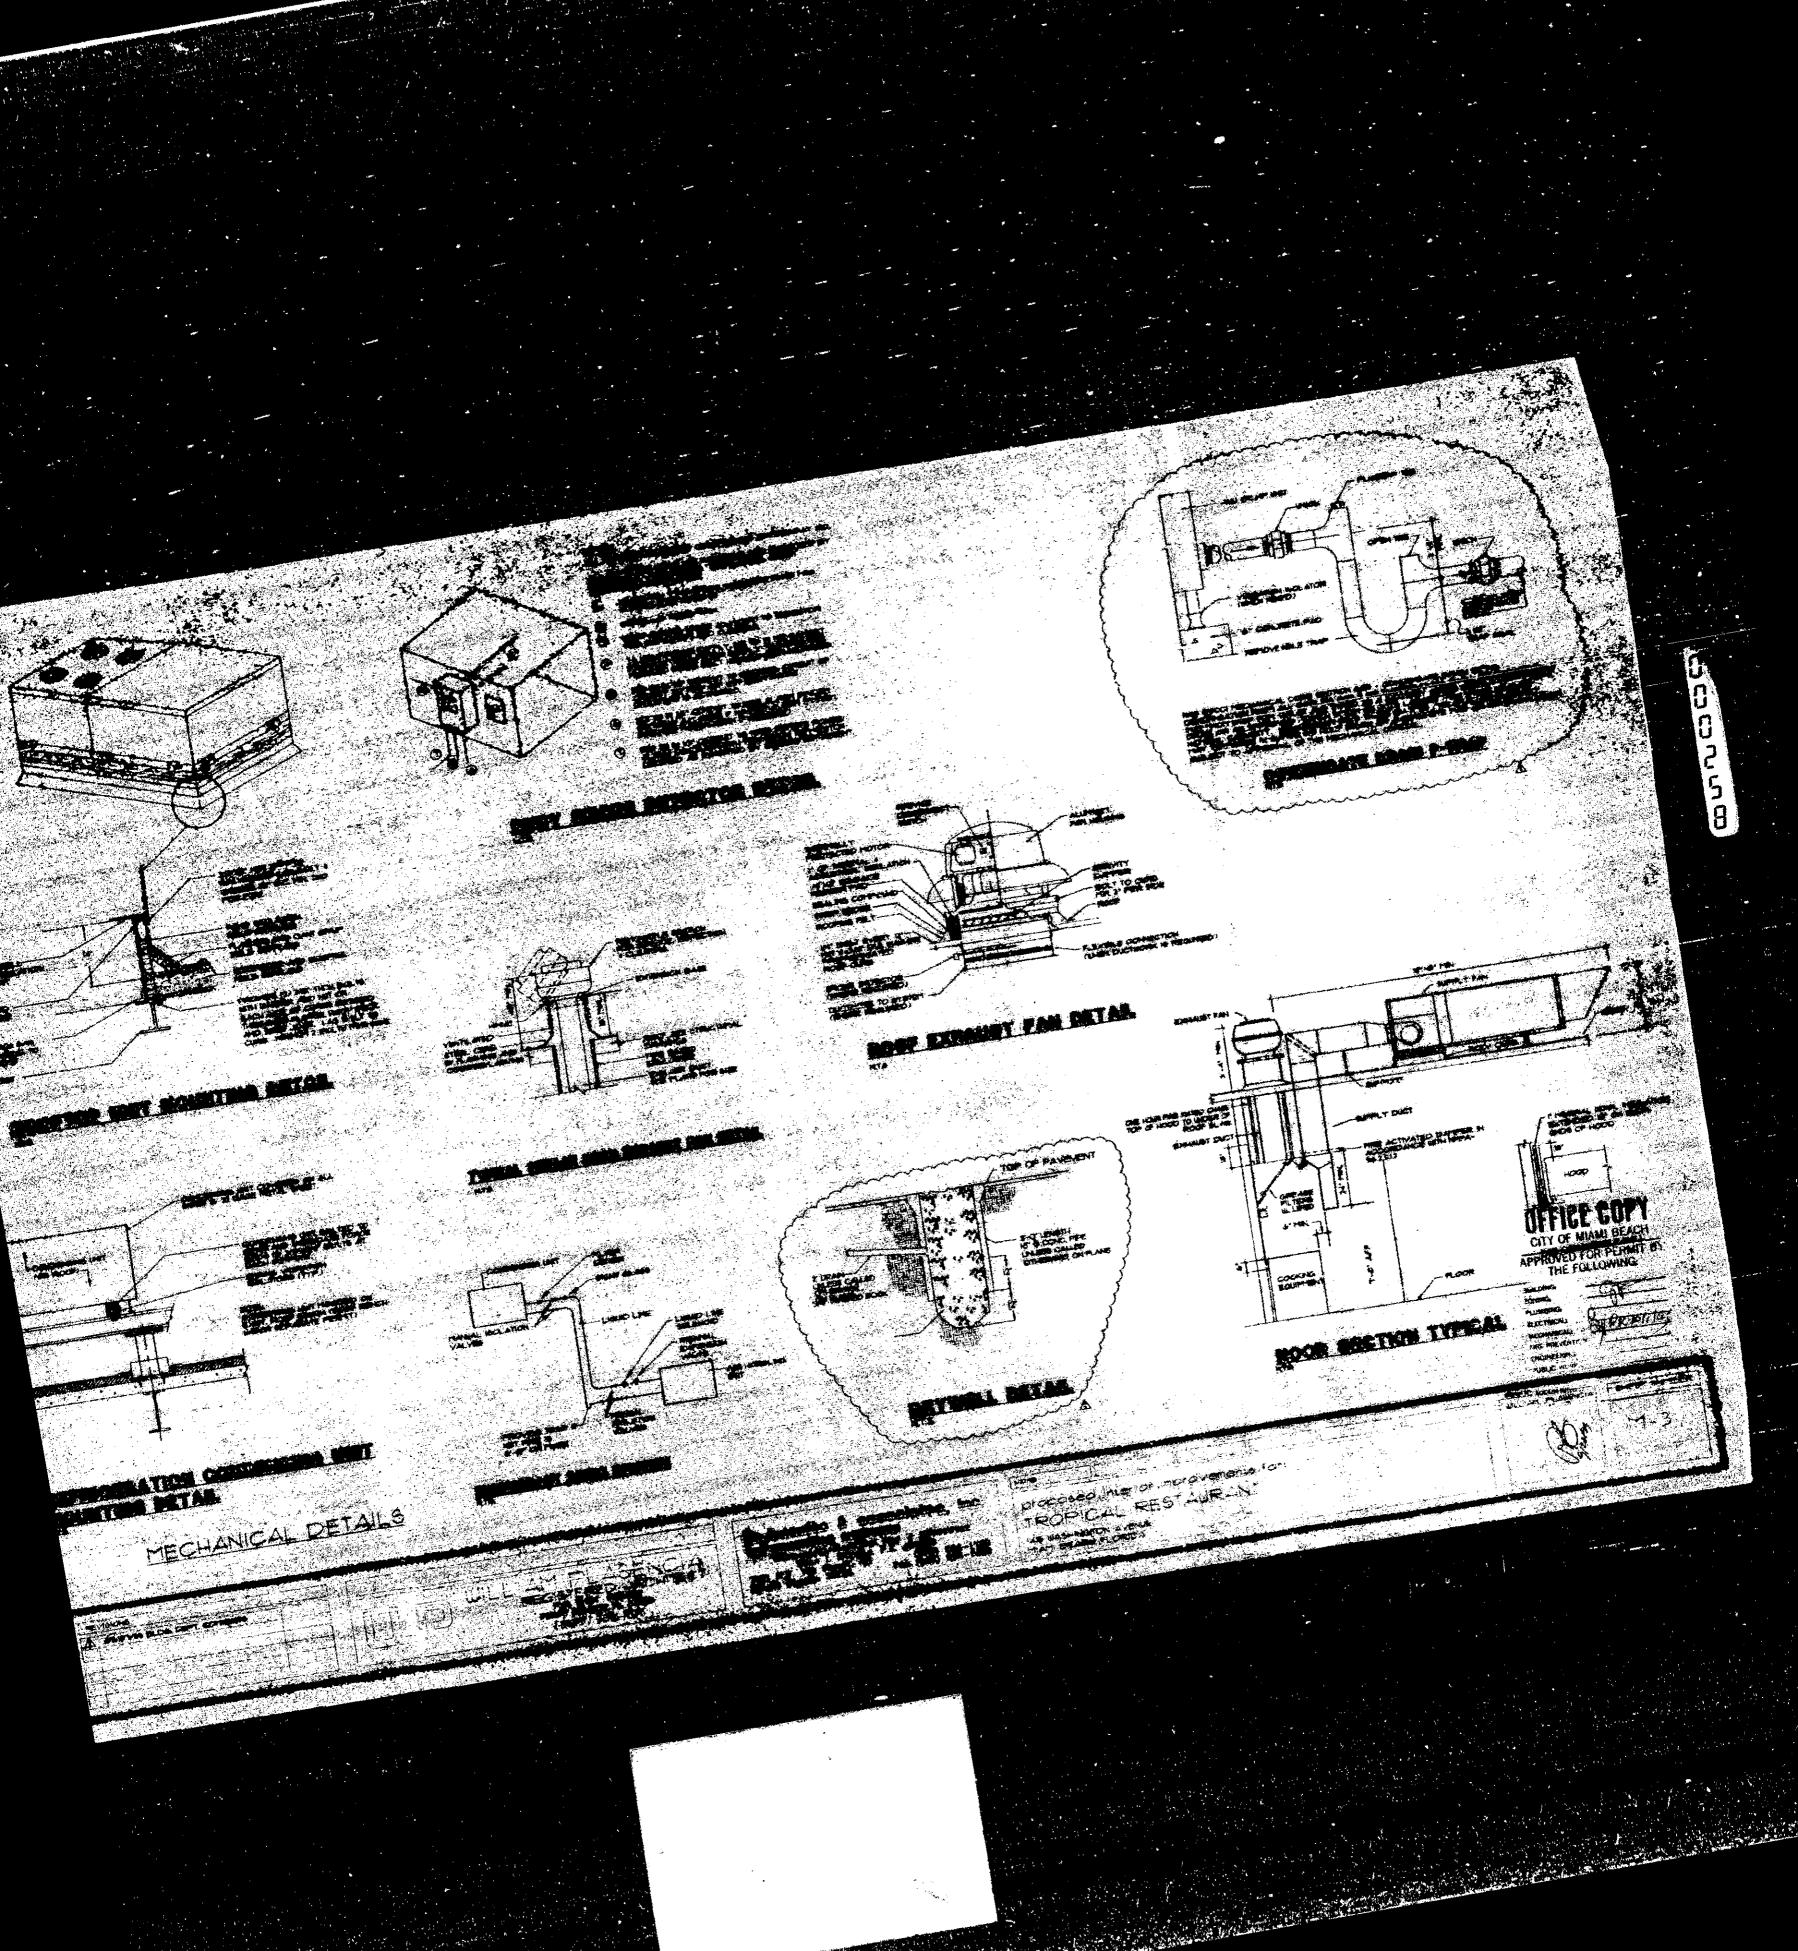


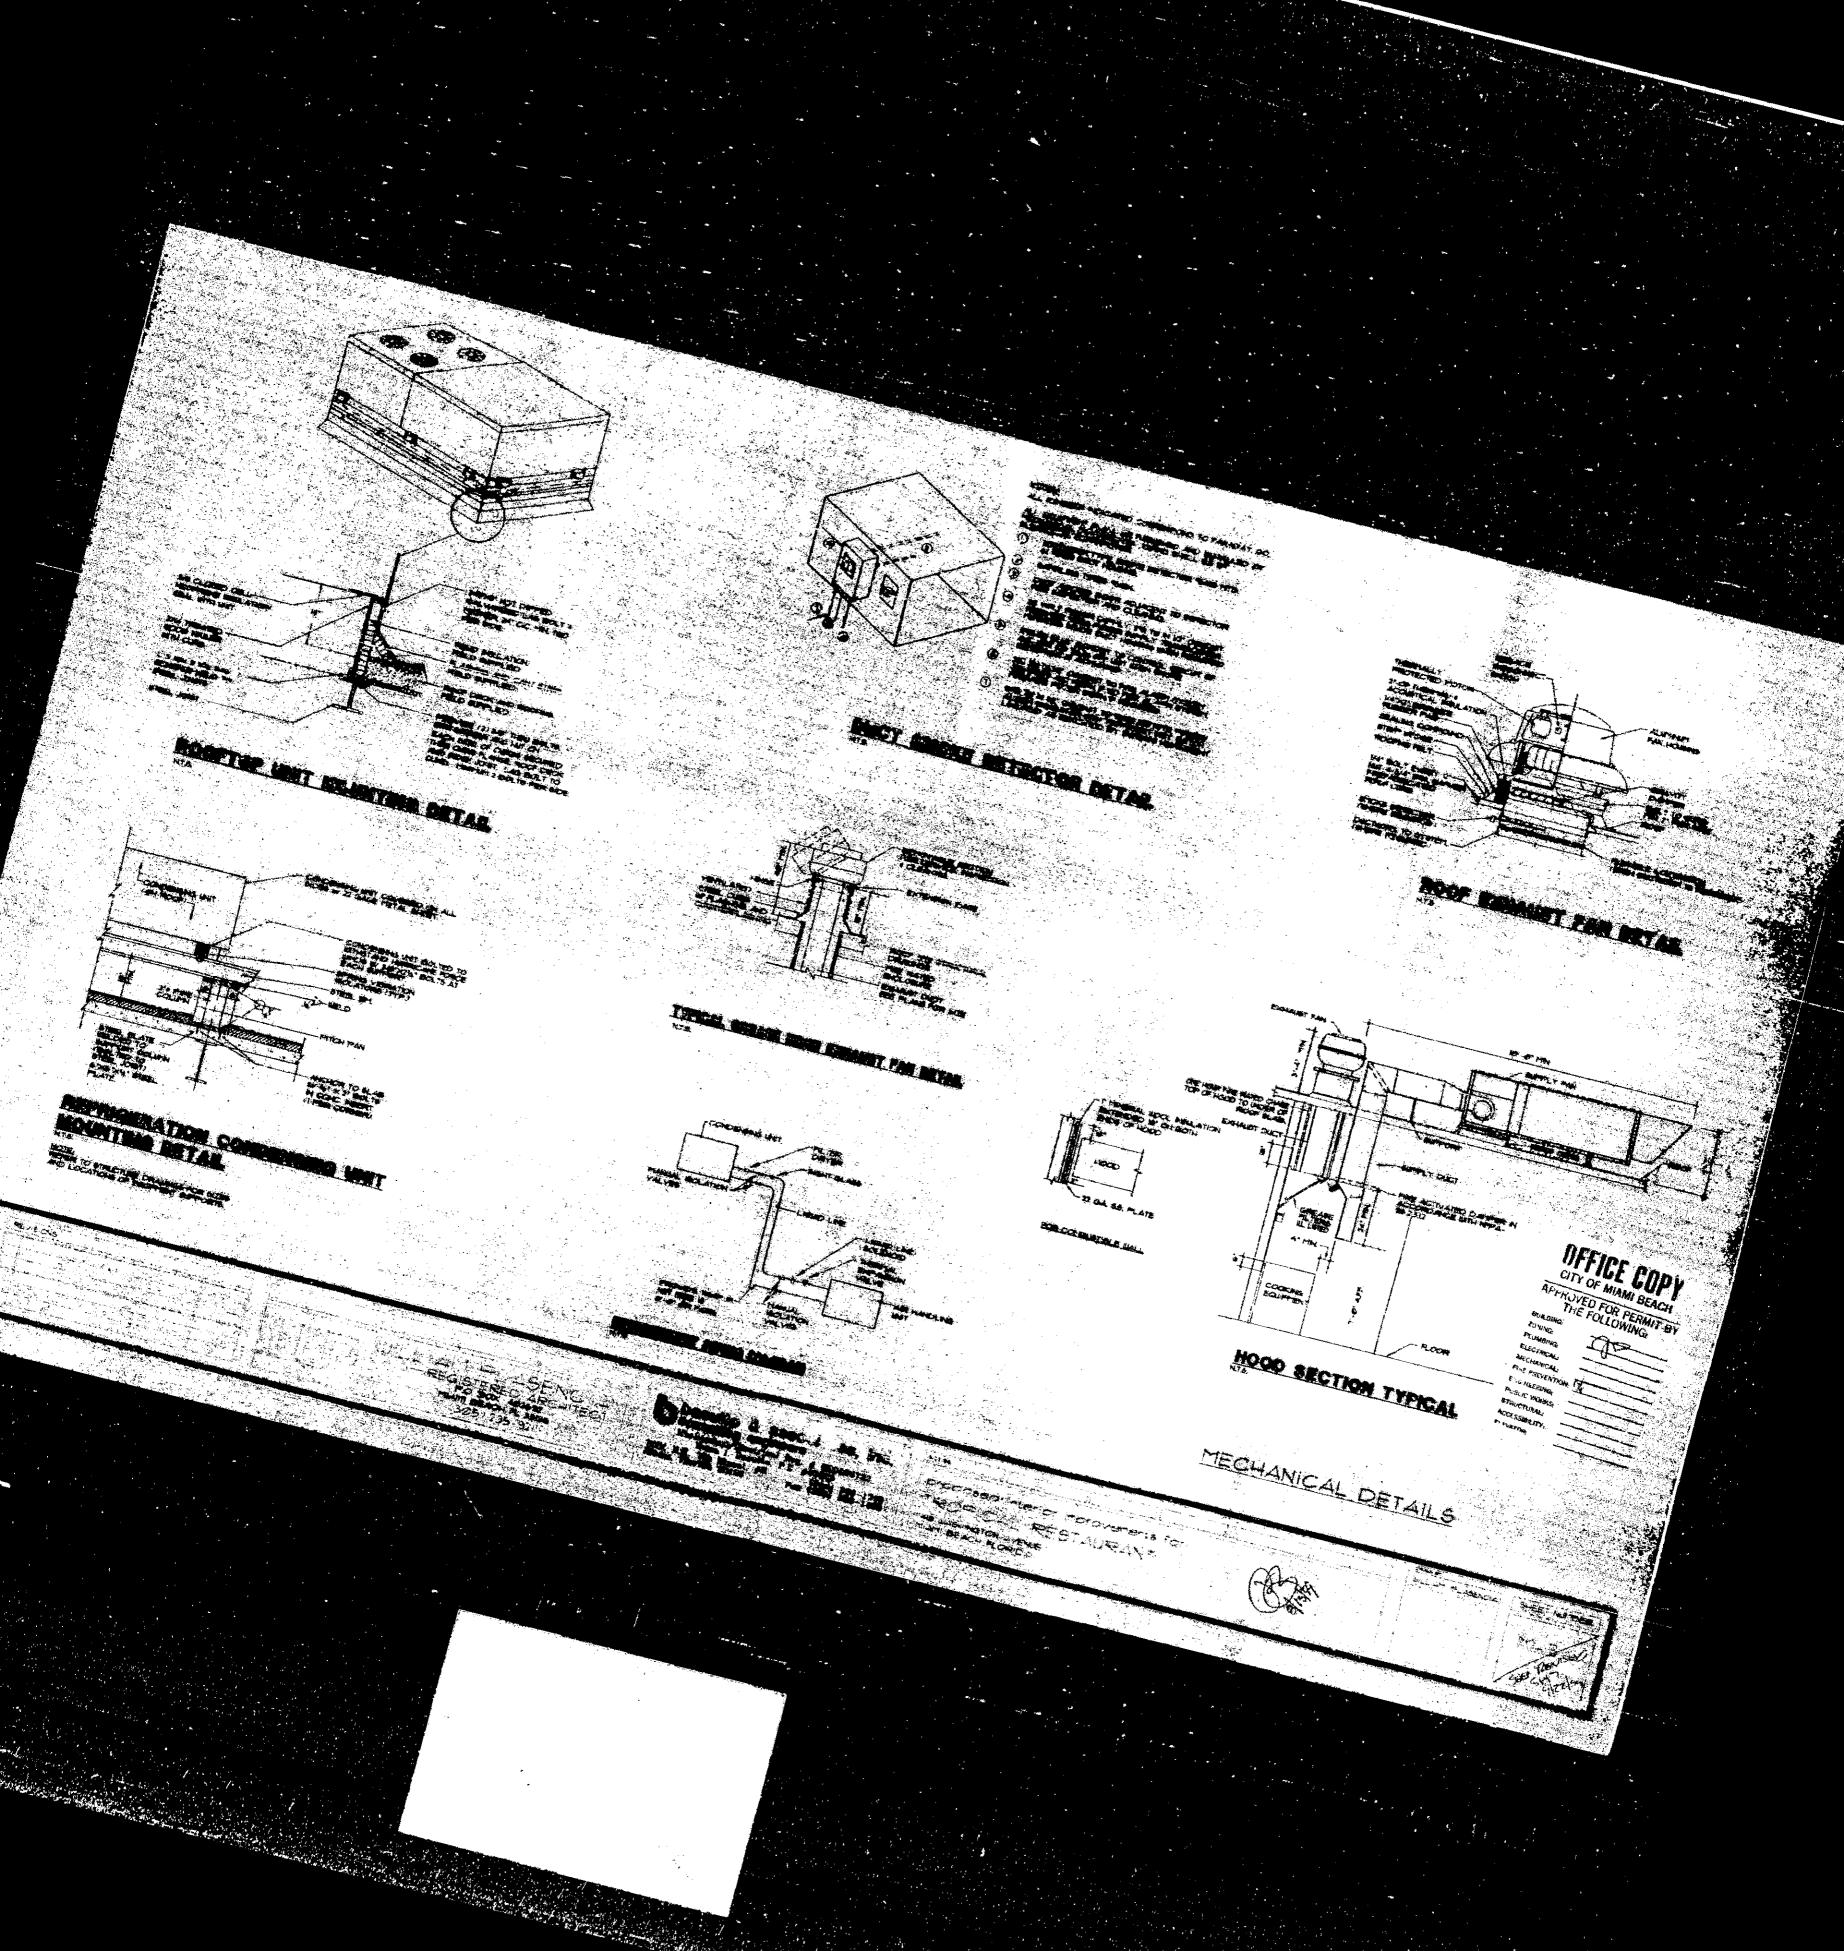

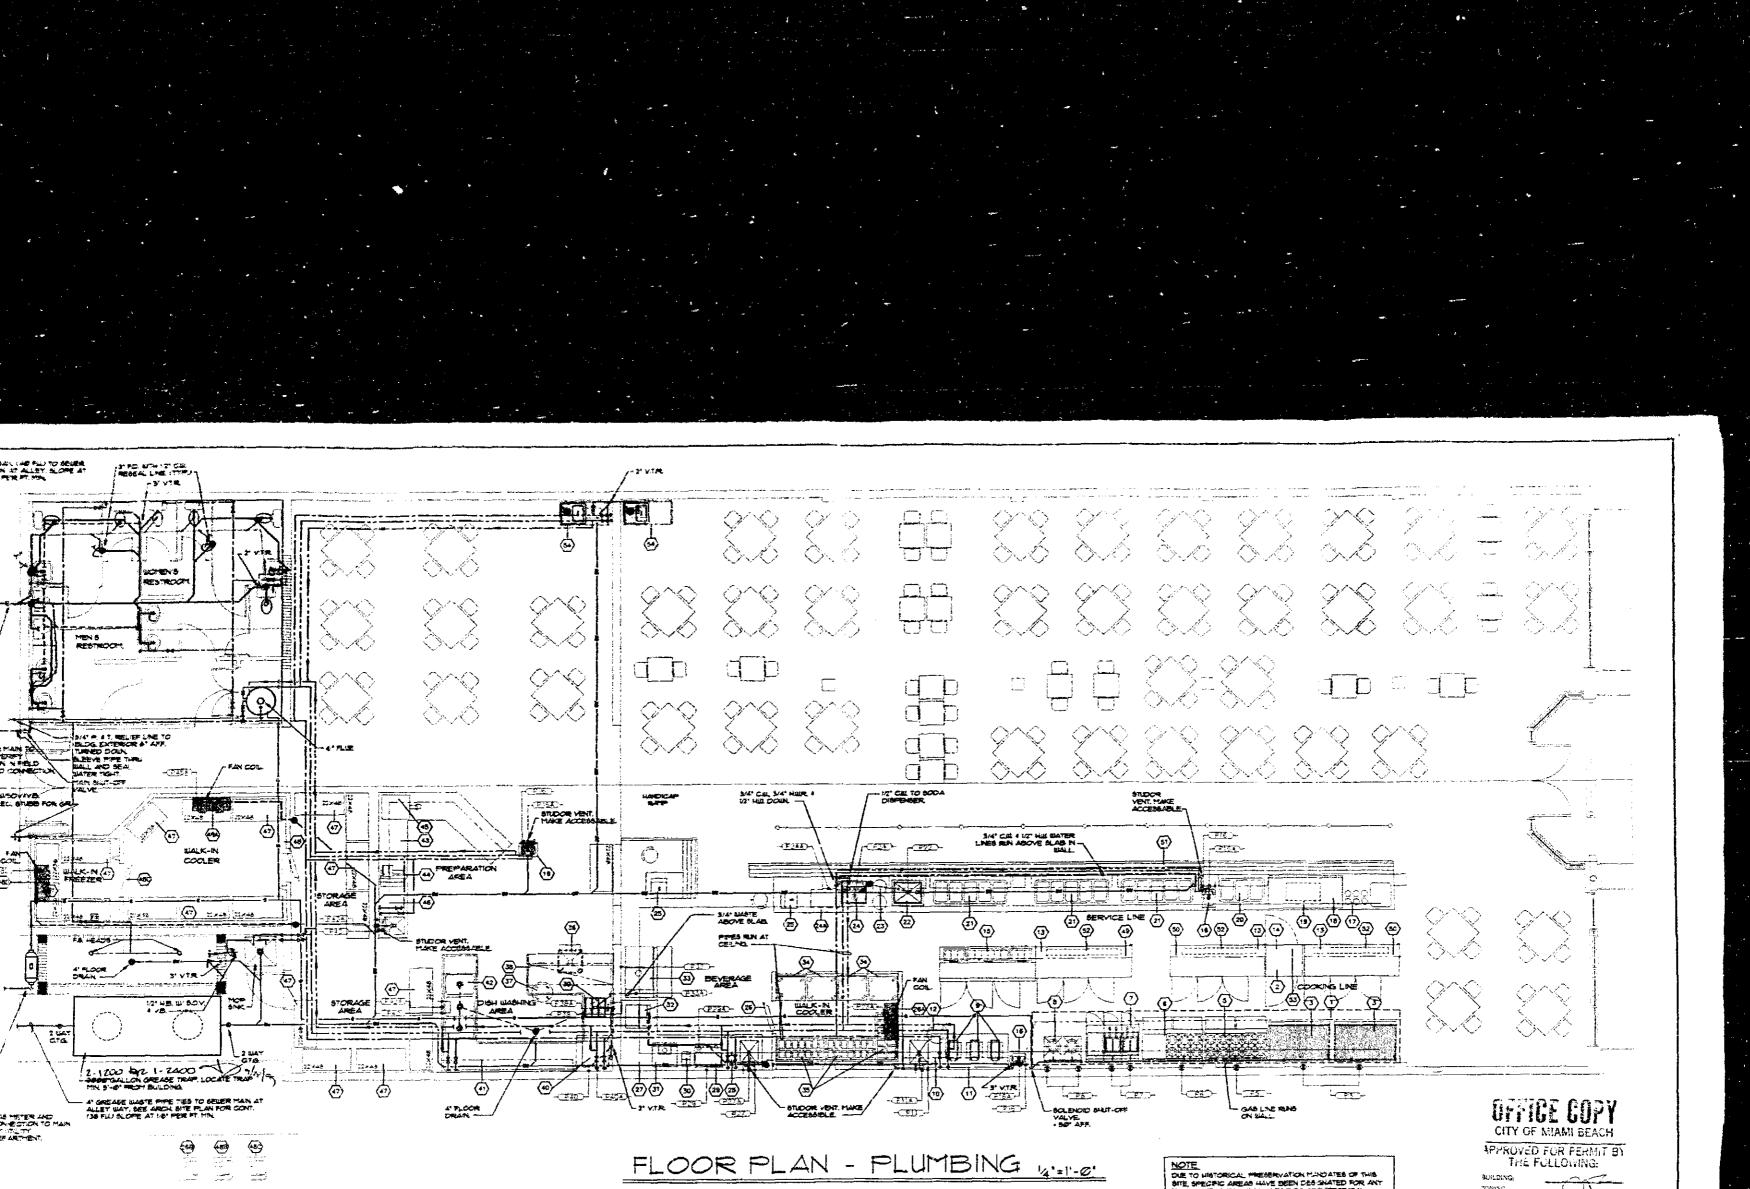

| VERIEY COMPRESSOR LOCATION       ECUEPMENT SCHEDULE       ITEM     OTY     DESCRIPTION     ITEM     OTY     DESCRIPTION       1     1     EXHAUST MCCD SYSTEW     33     2     Cue Dispendent     21     2     COLD PANS       2     1     OWT     24     1     REWOTE KE MARER & SODA DISPENSER     22     1     COLD PANS       3     2     CHAR BROLER     24     1     REWOTE KE MARER & SODA DISPENSER     22     1     COLD PANS       3     2     CHAR BROLER     25     2     CARP REGISTER     42     1     BCMPAREENT SOK       3     2     CHAR BROLER     25     2     CARP REGISTER     42     1     BCMPAREENT SOK       4     10     BURRER RANGE     25     2     CARP REGISTER     42     1     BCMPAREENT SOK       5     100     BURRER RANGE     25     2     CARP REGISTER     42     1     BCMPARENT SOK       6     100     BURRER RANGE     25     1     CARP REGISTER     42     1     BCMPARENT SOK       7     10     BURRER RANGE     26     1     CARP RESOR     44     1     BLEER       7     10     BURRER RANGE     27 | $\begin{array}{rcl} & & \text{SCHEDULE OF} \\ \hline P-3 & = & 3/4^{\circ} \text{ GAS COPN. 250 WBRU + 28^{\circ} AT. \\ P-5 & = & 3/4^{\circ} \text{ GAS COPN. 130 WBRU + 12^{\circ} AT. \\ P-5 & = & 3/4^{\circ} \text{ GAS COPN. 130 WBRU + 12^{\circ} AT. \\ P-7 & = & 1/2^{\circ} \text{ GAS COPN. 130 WBRU + 12^{\circ} AT. \\ P-8 & = & 3/4^{\circ} \text{ GAS COPN. 130 WBRU + 12^{\circ} AT. \\ P-8 & = & 3/4^{\circ} \text{ GAS COPN. 130 WBRU + 12^{\circ} AT. \\ P-11 & = & 1/2^{\circ} \text{ HM} - \text{CM. + 12^{\circ} AT. \\ P-16 & = & 1/2^{\circ} \text{ HM} - \text{CM. + 12^{\circ} AT. \\ P-16 & = & 2^{\circ} \text{ WASTE + 12^{\circ} AT. \\ P-16A & = & 2^{\circ} \text{ WASTE + 12^{\circ} AT. \\ P-24 & = & 1^{\circ} \text{ HMSTE TO FLOCR SNK \\ P-24 & = & 1^{\circ} \text{ HMSTE TO FLOCR SNK \\ P-24 & = & 1/2^{\circ} \text{ HM} - \text{CM. + 12^{\circ} AT. \\ P-27A & = & 1/2^{\circ} \text{ HM} - \text{CM. + 12^{\circ} AT. \\ P-27A & = & 1/2^{\circ} \text{ HM} - \text{CM. + 12^{\circ} AT. \\ P-29A & = & 1/2^{\circ} \text{ CM. + 12^{\circ} AT. \\ P-33 & = & 1/2^{\circ} \text{ CM. + 12^{\circ} AT. \\ P-33 & = & 1/2^{\circ} \text{ CM. + 12^{\circ} AT. \\ \end{array}$ | P-33A         1" LWASTE TO FLOOR SHIK           P-33B         1/2" IMA-CW, +12" AFF.           P-33B         2" WASTE +12" AFF.           P-40A         2" WASTE TO FLOOR DANA.           P-40A         1" WASTE TO FLOOR DANA.           P-42         1" Z" IMA-CW, +12" AFF.           P-42         2" WASTE TO FLOOR DANA.           P-43         1" Z" IMA-CW, +12" AFF.           P-42         2" WASTE TO FLOOR DANA.           P-43         1" WASTE TO FLOOR DANA.           P-43         2" WASTE TO FLOOR DANA.           P-430         1" WASTE TO FLOOR DANA.           P-430         1" WASTE TO FLOOR DANA.           P-430         1" WASTE TO FLOOR DANA.           P-4400         1" WASTE TO FLOOR DANA.           P-454         1/2" CWL +12" AFF.           P-454         1/2" WASTE TO FLOOR DANA.           P-454         1" WASTE TO FLOOR DANA.           P-54A         1" WASTE TO FLOOR DANA. | SITE, SPECIFIC AREAS HAVE DEEN DES SMATED FOR ANT<br>RLOOR TRENCHING MEETRATIO<br>DRAINAS FOR EXACT LOCATIONS FLUTTER SHALL NOT<br>TRENCH OUTSIDE OF THIS AREA PRICE TO VERIFYING WITH<br>ARCAILECT. | CHANG: $3C. 2/22 / 55 ASMOTORY CLECTRICAL: WECHANICAL: WECHANICAL: WECHANICAL: WECHANICAL: WECHANICAL: STRUCTURAL: WESSIPPLITY. USESSIPPLITY. USE$ |
|---|---|---|---|---|
| WILLIAM PLASEN<br>REGISTERED ARCH<br>PEGISTERED ARCH<br>PEGISTERED ARCH<br>PEGISTERED ARCH<br>PEGISTERED ARCH<br>PEGISTERED ARCH<br>PEGISTERED ARCH<br>(305) 238-9211   |   | proposed interior improv<br>TROPICAL RESTAL<br>1419 WASHINGTON AVENUE<br>MIAMI BEACH, FLORIDA   | (   | SHELLAM FLASENCIA<br>SHELLAM FLASENCIA<br>(   |

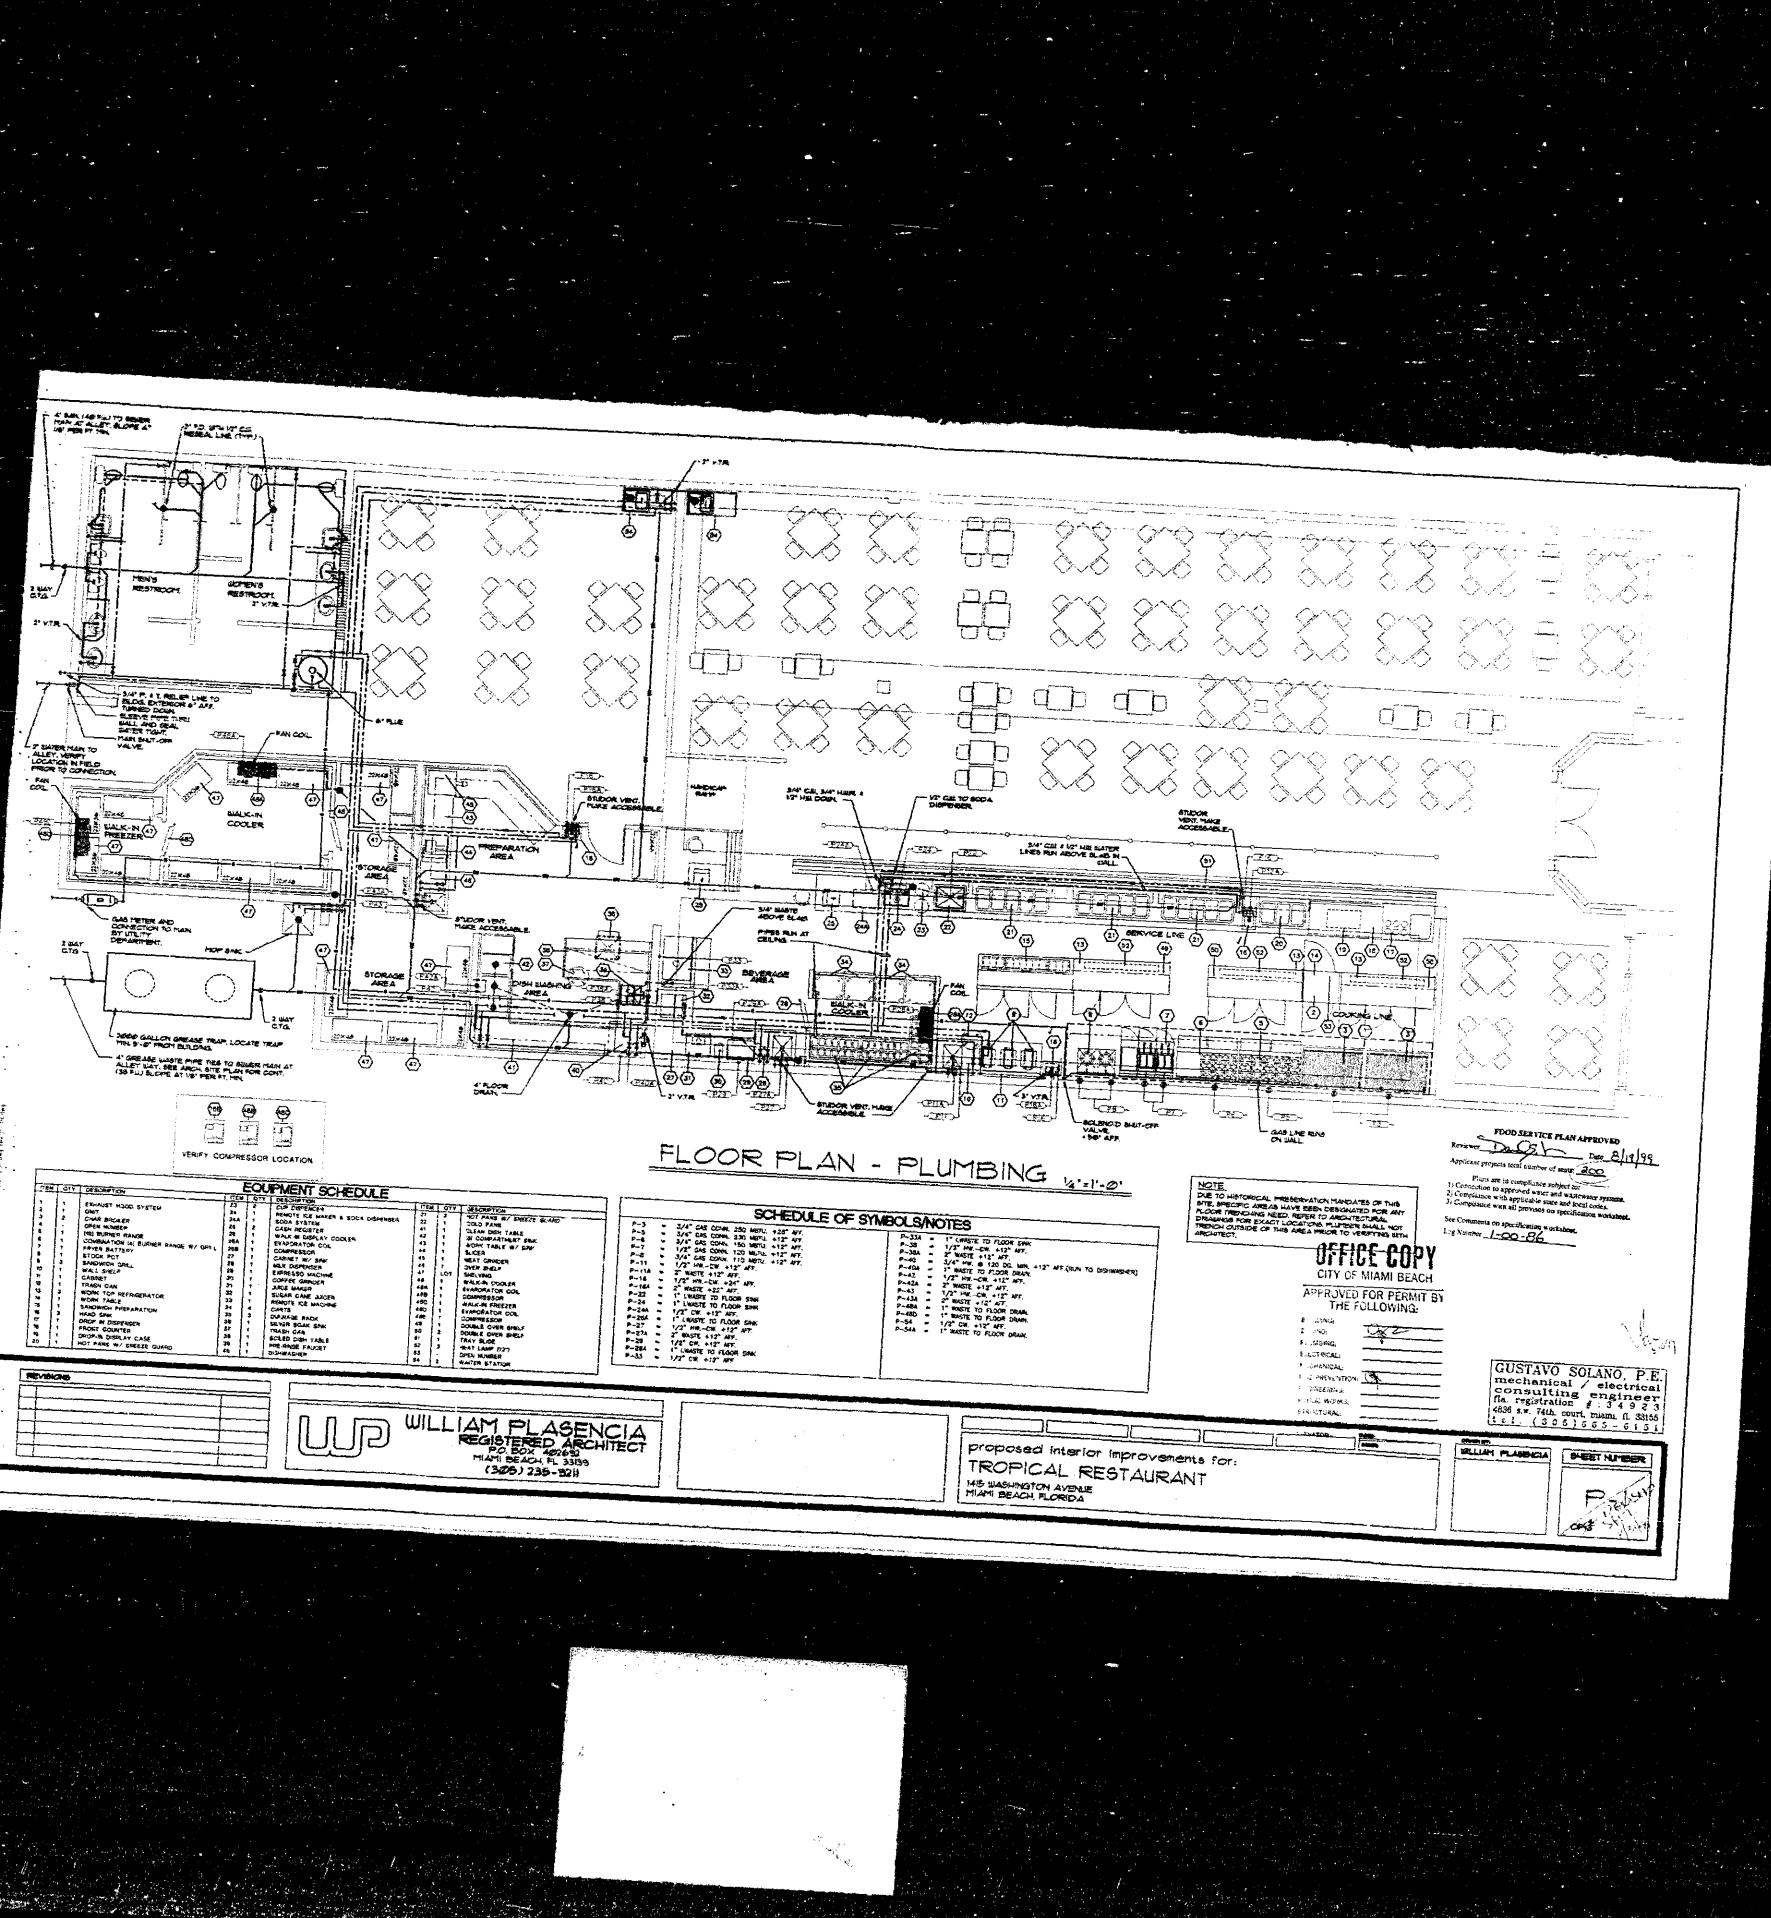

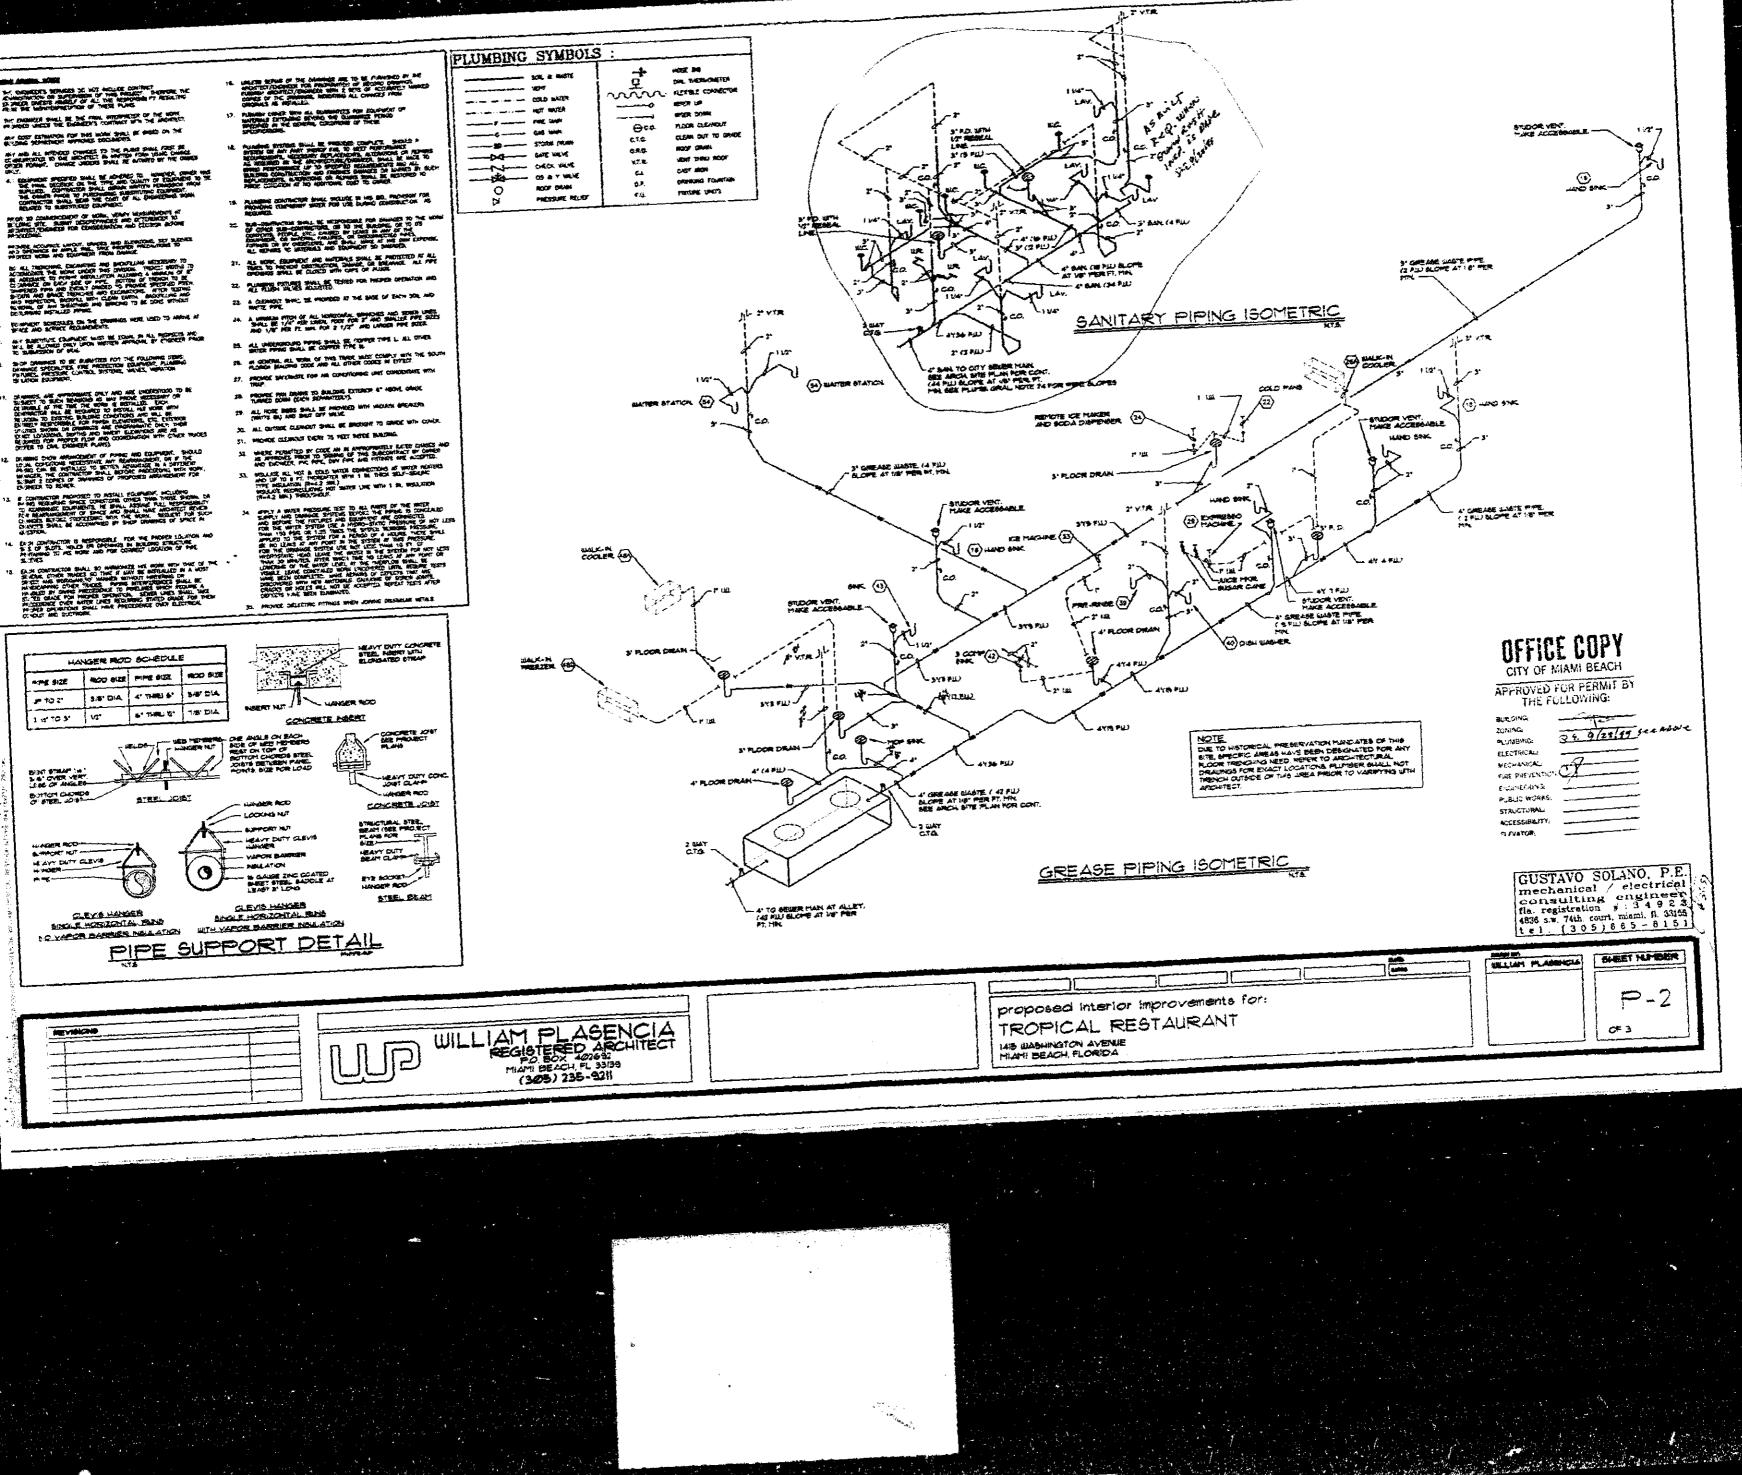

LAY.

A" SAN (1 FU)

BLANK KALK. MIKE THE REPORTED AND AND ADDRESS TO ADD ADDRESS CONTRACT ADDRESS ADDRESS OF ADDRESS OF THE REAL OF THE ADDRESS ON ADDRESS ADDRESS ADDRESS OF ADDRESS ADDRE

THE PERSON AND THE PE ANT COST EXTINCTION FOR THE WORK SHALL BE MUSEL ON THE READING ADDRESS OF THE READING OF THE REA

ANY MED AL MITCHES CHANNES TO THE PLANE SHALL FREST AL COMMUNICATED TO BE ACCOUNTY WHITTEN TOM DIAGO DUALS ONERE FORMAL CHANGE ONERE SHALL BE MITCHESS AND DUALS ONER TOMANT. CHANGE ONERE SHALL BE MITCHESS AND DUALS

MET. 4. ECLEMENT DECEMPTO BANK & ADACHETY DI NOWING OWNER -VALUE DECEMPTO BANK ON THE REAL ADACHETY DI NOWING OWNER -VALUE DECEMPTO DECEMPTO BANK DE ADACHETTO HER ADACHETARIA ECHTRE FOR THE DECEMPTO A COST OF THE DECEMPTOR FOR REALTOR DI AMERICANI DECEMPTO ALL'ADACHETICA HER REALTOR DI AMERICANI DECEMPTO ALL'ADACHETICANI REALTOR DI AMERICANI DECEMPTO ALL'ADACHETICANI DECEMPTO REALTOR DI AMERICANI DECEMPTO ALL'ADACHETICANI DECEMPTO ALL'ADACHETICANI REALTOR DI AMERICANI DECEMPTO ALL'ADACHETICANI DECEMPTO ALL'ADACHETICANI REALTOR DI AMERICANI DECEMPTO ALL'ADACHETICANI DECEMPTO A

THE BY COMPANY OF WAR, WAR WARDEN AT A COMPANY OF THE COMPANY.

We ALL THENE CLEARING FOR DEAL THE ACCURATE STORE CONSIDER AND CLEARING AND BECKLING ACCURATE TO CONSIDER AND CLEARING AND BECKLING ACCURATE TO CLEARING AND AND ALL OF ANY ACCURATE ACCURATE TO CLEARING AND AND ALL OF ANY ACCURATE ACCURATE TO THE AND AND ALL OF ANY ACCURATE ACCURATE ACCURATE ACCURATE AND ALL OF ANY ACCURATE ACCURATE ACCURATE ACCURATE AND ALL OF ANY ACCURATE ACUCATE ACC

THERE AND REVEALS ON THE OPPORTUNITY WERE JOINT TO ATTIME AT

AND SUBSTITUTE DOLAR AND MUST BE FOUND IN ALL REPETITS AND BUL OF ALLMED DOLY UNDER BRITTLE APPROVE OF ALL REPETITS AND TO SUBSTITUTE OF BOOM

SHOP INTERNALS TO BE SUBBILITED FOR THE POLIDITION OF SUS-DRAMANESS SPECIAL XXX, VIEW PRIVILITION ROUMAND, POLIS POLIDITION, EXCHANGES, VIEW ROUMAND, ROUMAND, ROUMAND, ROUMEN, EXCHANGES, STATER, VIEWS, VIEWS, VIEWS,

AR ON TRUTTERIOUS TWO ON A VIOL AND AND AND A DAY AND A

SHOR ANALYSIST OF ANNE NO DIMMENT. SHOLD DATABAS RECOORDER AN REAMANDED A BATTON A RE ANTENDED AN REAMANDED A BATTON C THE COMPACTOR BALL ROUS RECORDER A BATTON C DATE OF DAMAGE OF PROPOSED ANALYSISTIC AND ADD

/ CONTINUEDOR PROPOSE

POSED TO RESTAL EQUIPMENT, ACLIDING PARE CONSTITUENT OFFICIAL PARE ALLONG PARE CONSTITUENT TO A STATISTICS OF TO A STATE AND SHALL AND E HAS TO ADDRESS RECEIPTING THE REPORT OF THE REAL ACCOUNTED OF SHOP DEMORRAL OF THE REAL ACCOUNTED OF SHOP DEMORRAL OF THE REAL

Contraction is inclusionally for the anomal location and I slots hours on observers in practices structure to us work and for context location of pre-

A WOST

PROVER DIELECTING FITTINGS WHEN JOINING DISSINGLAR HANSER ROD SCHEDULE POINT INZE NOD BILE PINE SIZE 1.25.1 HEANT DUTT CONCRESS BIREL NOTIFIC LITL BLUTKLATEL ATRAM RCD BIZE 70 2 3/8" DIA 4" TURGE &" 5/0° ().4 2 w to s' 1 600-€ #1 THERE BY I VIP DIA HANGER ROD CONSELE MERI RELDA-T ALANCER NUT | SIDE OF USD TOTOERS AND OVER VER BONCHETZ LOIGT POINTS DETERIN PANEL DOTTON CHORDS OF STEEL JOIGT 24 T STEEL PLAT -LEELY DUTT CON JOIDT CL APPR HANGER ROD HANSER BOD HANGER ROD CONCRETE JOIST SUPPLY NOT

PLANESH CHIERE ATTN ALL CUMUNITE'S ADK ESLANGENT OF SALANSIES DEBALANS BEYOND THE REMAINING PERIOD SECONDER IN THE SCHERM CONDITIONS OF THESE SECONDERINGS

ALL CONDUCTOR AS THE ADDRESS OF A CONDUCTOR OF A CONDUCTOR AS THE ADDRESS OF A CONDUCTOR AND ADDRESS OF A CONDUCTOR ADDRESS OF A CONDUCTO

ATTRIMED. 1. SUB-CONTINUES SHALL BE ATTRIMUMED FOR ANALYSIS IT SHE WORK OF OTHER SUB-CONTINUES AND AND THE BENCHMERS OF THE SHE DUNEENES, MELTING, CANADA OF THE BENCHMERS OF THE RELATIONS OF BETCHENDER, AND ENGLISHED AND ANALYSIS ALL REPARTS TO MITTING, AND ENGLISHED AND ANALYSIS ALL REPARTS TO MITTING, AND ENGLISHED AT MACCONST PHYLING.

AL FURNITY FORTHER SHALL BE REATE FOR PROPER OF DESCRIPTION AND

A MEMBER PRIVE OF ALL HOUSDAIL BOALDET MAD STATE UNE: SHALL BE 1/4" FOR LANDA FOUR FOR 2 AND SHALLER HAVE SUITS AND 1/4" PER FT. MAL FOR 2 1/2" AND LANDER FOR SUITS

A AL GATSON CLEANCUT SHALL BE BROUCHT TO GRADE WITH CONTR.

The MOLECTOR (Bud 2 MAL)

THE THE DESIGN AND A STATT OF ALL PLATE OF THE ANTER THE WITTE FORTHER AND ADDRESS AND ADDRESS AND ADDRESS TO ADDRESS ADDRESS AND ADDRESS AND ADDRESS AND ADDRESS ADDRESS ADDRESS AND ADDRESS AND ADDRESS ADDRESS ADDRESS AND ADDRESS ADDRESS AND ADDRESS ADDRE

10 HOT 1/35 COLORS OF MORE MEN AND AND A COLORS OF TOTECTS COLORS OF MORE MEN AND AND AND A COLORS OF SO DETECTS MANY MEN AND A COLORED AND AND A 10.273

PLUMBING SYMBOLS SOR & WARTE ----- Cay COLD BASE HOT BATER ------ Far since ----- G45 KAN ---------- 307 -

PLUMENT CLANINGTON SHALL MOLLOG IF HE ARL MOUNDAIN FOR PROVIDING RELAYONARY INVERT AND USE DURING CONSTRUCTION AS

23 A CLEWRART SURLE AS MEANEDED AS THE BACK OF EACH SUR, AND BACKTE PARE.

25. ALL UNDERGROUND PRIME SHALL BE COMPARE THRE & ALL OTHER MATER PRIME SHALL BE COMPARE THRE &

MONDE CLEMICUT EVERY 75 FEET NORE BUILDING

APPLY A WORK PRESERVE STAT TO ALL PARTS OF THE WARK SUPPLY AND DRAWAGE STATUSE BETTER WARTS OF THE WARTS AND REFORM THE DESCHARTS AND REFORE THE PROME TO CONTRA-FOR THE WARTS STATUSE THE DESCHART AND THE WARTS

----CATE XALLE 5.7.2 - OREX UNIX 0.4.6 ------

COOLER (

HALK-NI FREEZER (30)

AL WORK COLUMNY MO WATCHAILS WALL W HENRICTED AT ALL THESE TO PRECISE OFFICIAL DEVICE DRAWNER OF THE DRAWNER ALL THE DRAWNERS DAVID BE CLORED WITH OWN ON BUT

A N CONSING ALL MORE OF THIS THAD NOT COMPLY WITH THE SOLUTION INCLUDING CODE AND ALL OTHER CODES AN EXTERN. PROMISE SALEWISTE FOR AR COMMISSIONS UNE CONDUCTE WITH

25. PROVER PAG DAVING TO BUEDANG CATERING & ABOVE ONLY. TURNED DOWN (CACH SEPARATERY). THE HOUSE BOOKS SHALL BE PROMISED WITH WALLSHI BALLWERS

HOLE PERMATED BY DOLE M. & APPROPRIATELY RUED CHARS AND AS APPROVED PRODE TO SUBJECT TO SUBJECT TO STREAM AND ALLER TO AND DUENNESS, PACE MY LOW PAR AND ATTINESS ARE ALLER TO.

WEYNES.

3 \*\*252. (#2 DAL THERMOMETER min MERGER COMMERCINA ------c ALSEN UP ASCH DOWN Ote. 1000 CLEMONT CLEME OUT TO GRADE NOOF CREAK V.L.W. HENT THRU MOOF 0 ROOF DRAM Ċá, CAST AND Ċ1 \$.**\***. PRESSURE RELES SABARAS FORMULAR 12 AND ST LOUIS

1122

3Y3 #11)

3" MOOR DRAN

WOTER STATION (5)

1. 2

 $1 \ge 1$ 

3" FLOOR DRAN

ST P.D. MITH 22" PENCAL LINE D. UTU цэ<u>е</u> 2

an .

s' -

ф.,

دو 🖍

69

-112

- 375 P<u>IL</u>)

<u>១។ព</u>ាគយ

Sacras (C)

- 3" (B FW) 1.44 Ц́Р.  $\zeta J$ 3" SAN /14 FUL SLOPE AT VO' MER PL MAL h- rune CC. Al LAN. " SAN (307 FLU) 2\*~

12:2-- - - - -00 I INT r142 SANITARY PIPING ISOMETRIC 47.52 RUU 2" CE FLE7 ...

(34) WALTER STATION "4" DAN TO CITY DELLER HAN DEL ABOUT DIE FLAN FOR CONT. (40: FLU BLORE AT 10" FER FT. HDR.

and soda dispenser  $\langle \Sigma \rangle$ ST GREASE SLASTE. (4 FLD SLOPE AT LS' PER PT MAL 3" MLOOK ORIAN STUDIOR VENT

122 HAND SING (18) アンナル 375 FLL). CE MACHINE (33) CO HAND ANK (20) EXPRESSED 50 x 40 GRIDOR VENT. MAKE ACCESSABLE -CO. 22

L. 2. 122

1. <sub>r</sub>.

2 14

PRE- Handle (39)

PLOOR DRAIN

COLD PANS  $\sqrt{2}$ - ES BALK-IN MAKE ACCESSABLE

10 DIGLI LIDGLER

AN (1) HANC SAK -1122-HAND SINC  $\kappa$ CC

4" SARAGE MAGTE MIRAL 4 2 Fill Score at US" FER MINE сø 4Y 4 #42) Л 3' PLOCK DRAN - 4' TELL O"DOR VENT - 4' TELL O"DOR VENT - 4' GRE ARE LASTE PIPE. ( 3 FL) BLORE AT US PER MA CON

31 V 18  $b^{1}$ Fire .

AV.

S STEASE WASTE MORE

- 5 V.T.


STUTCE VERT


1.2

bs.


GG

©.

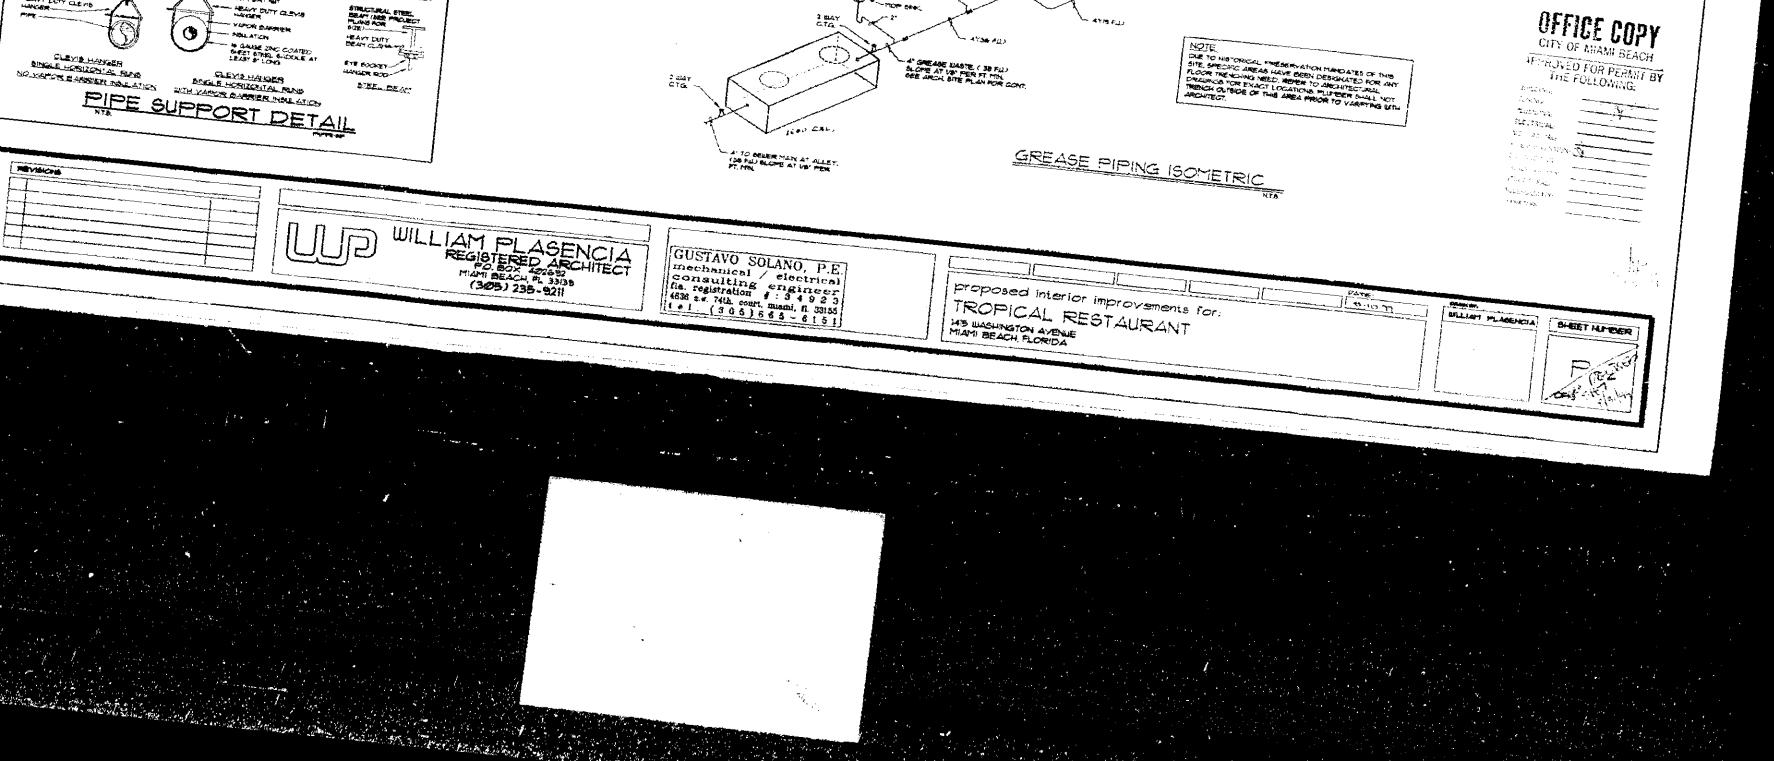


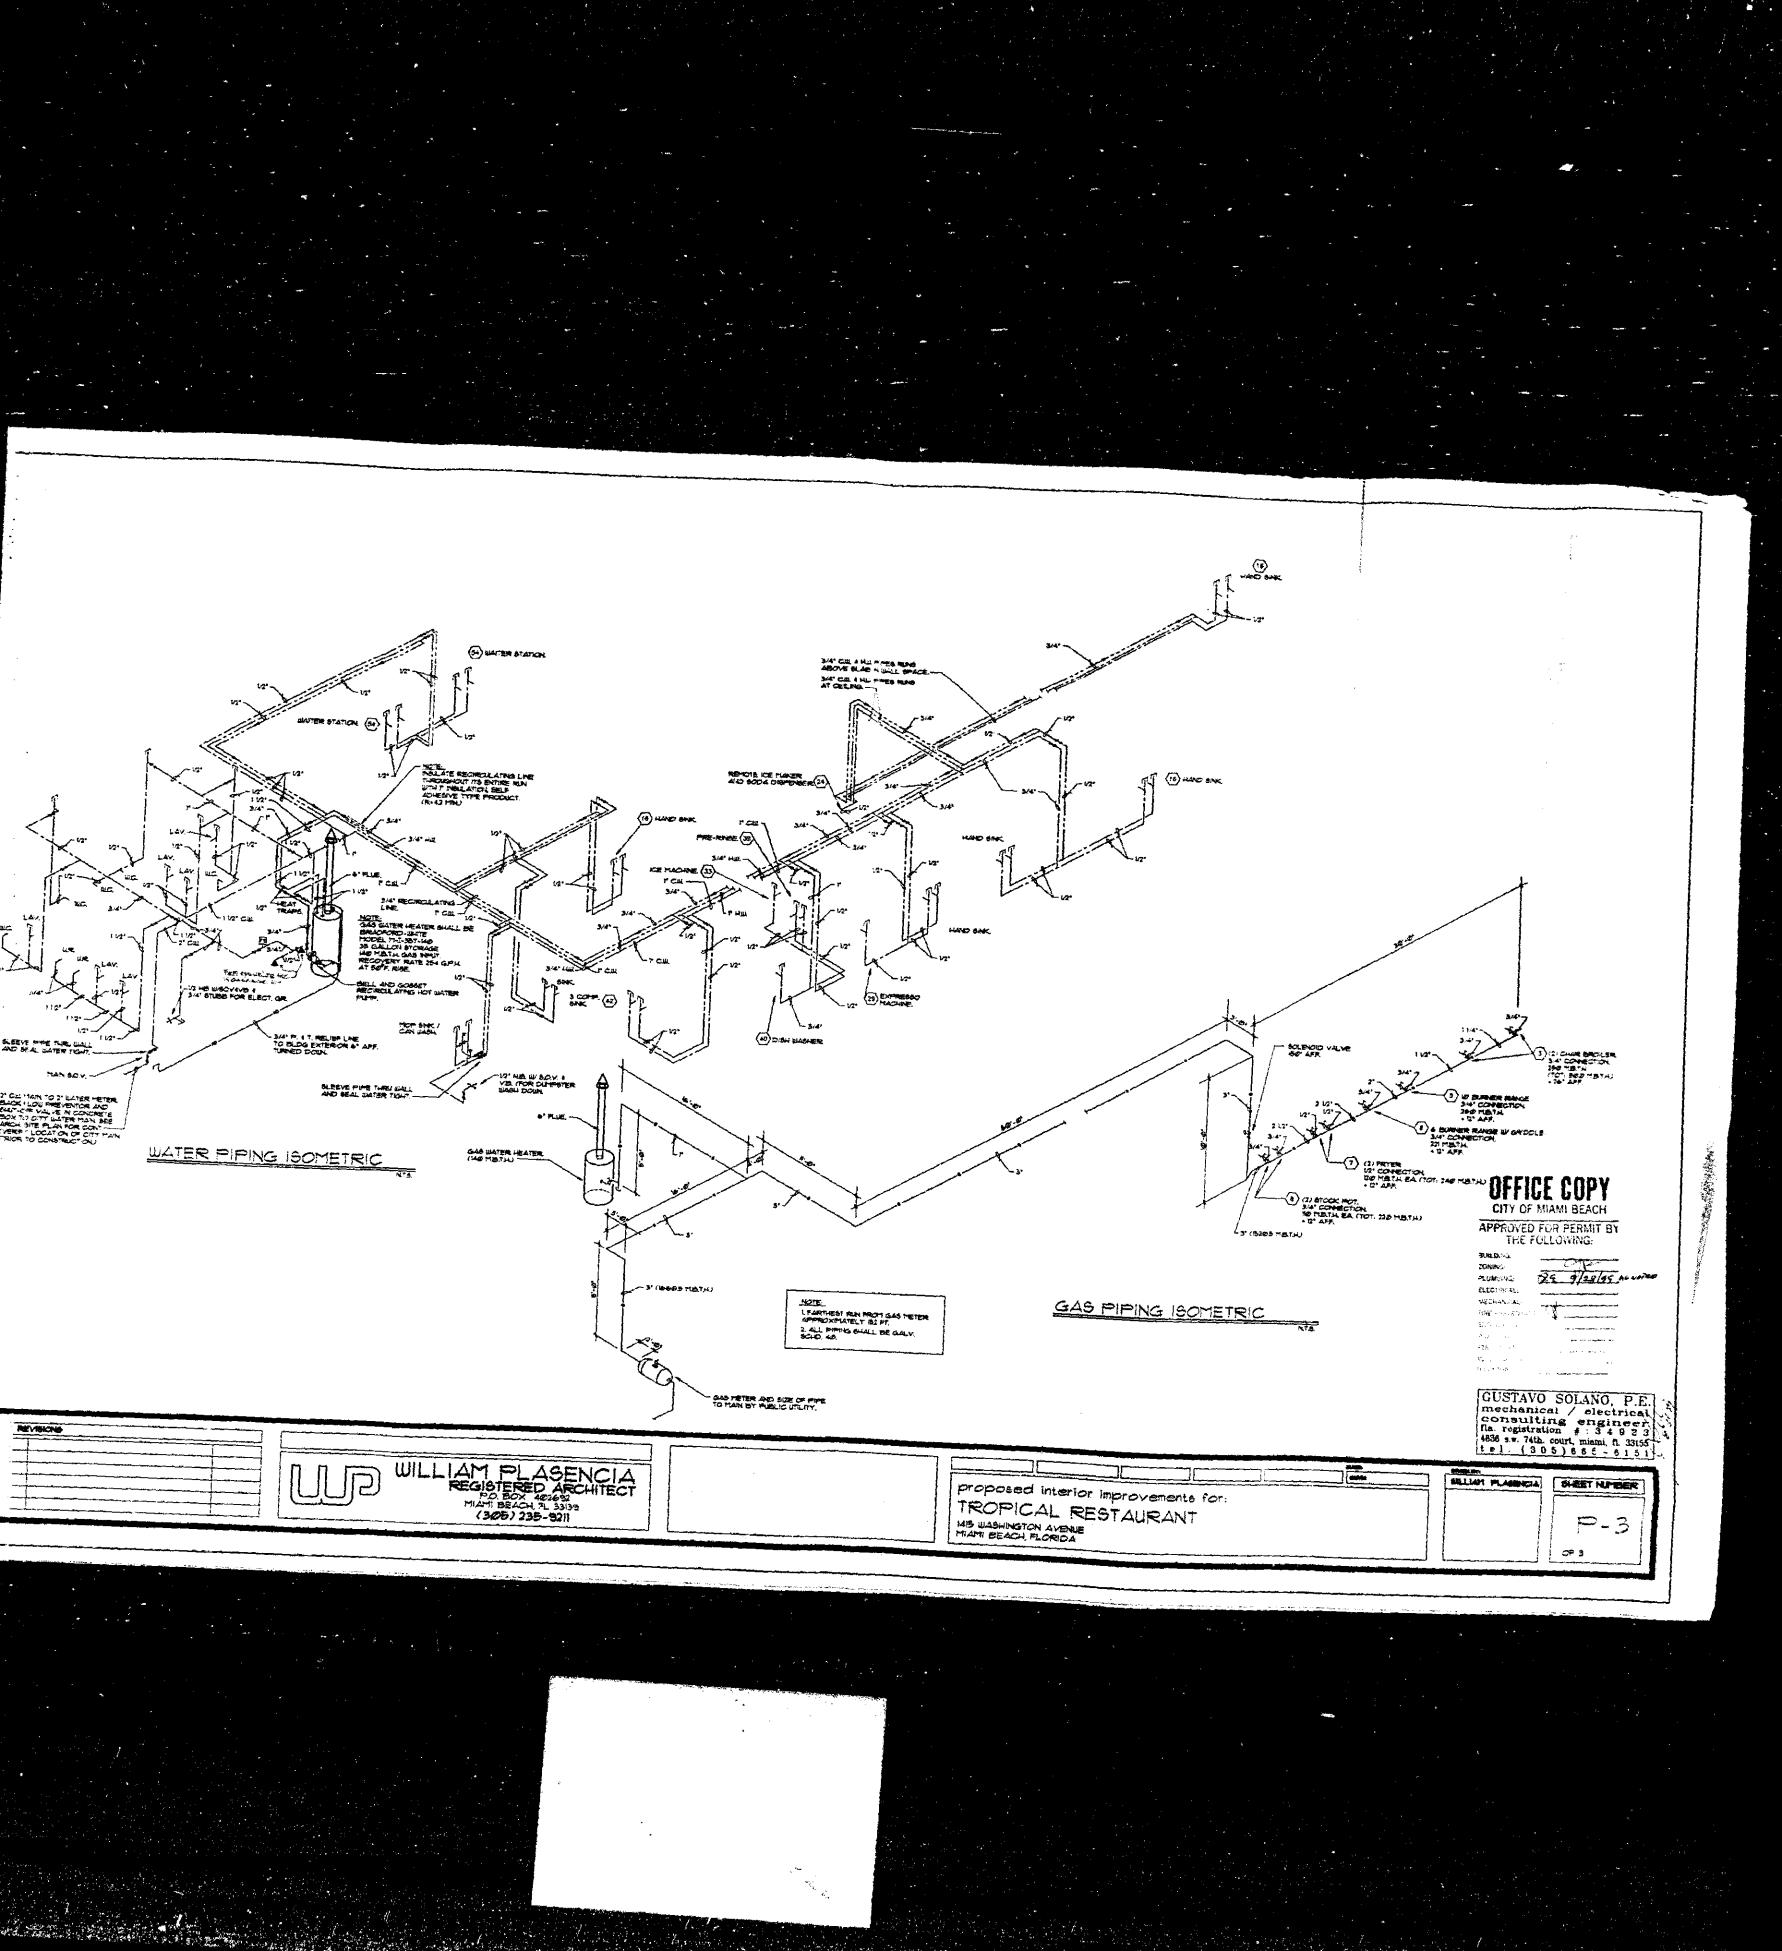





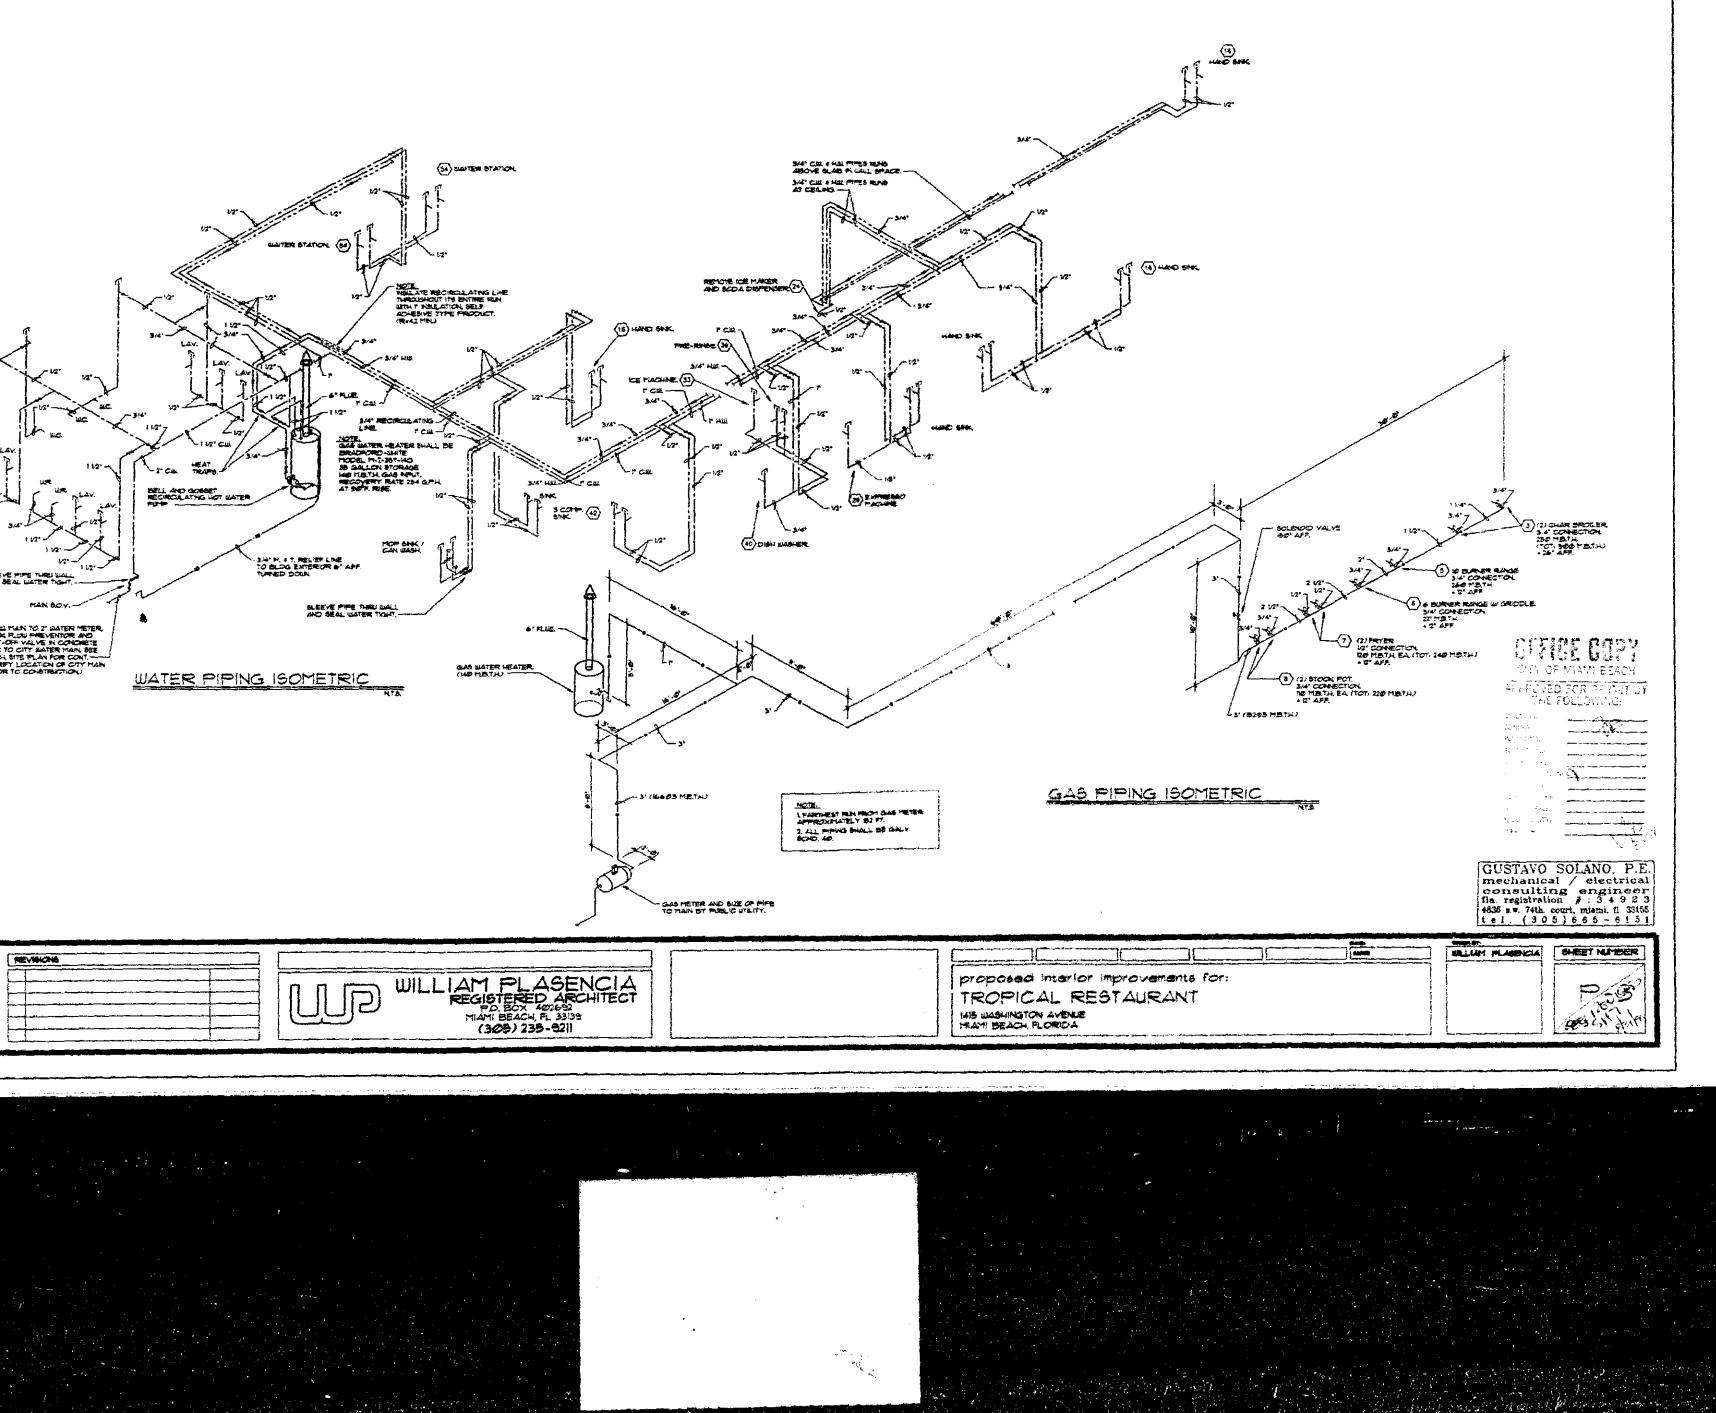


y ndt

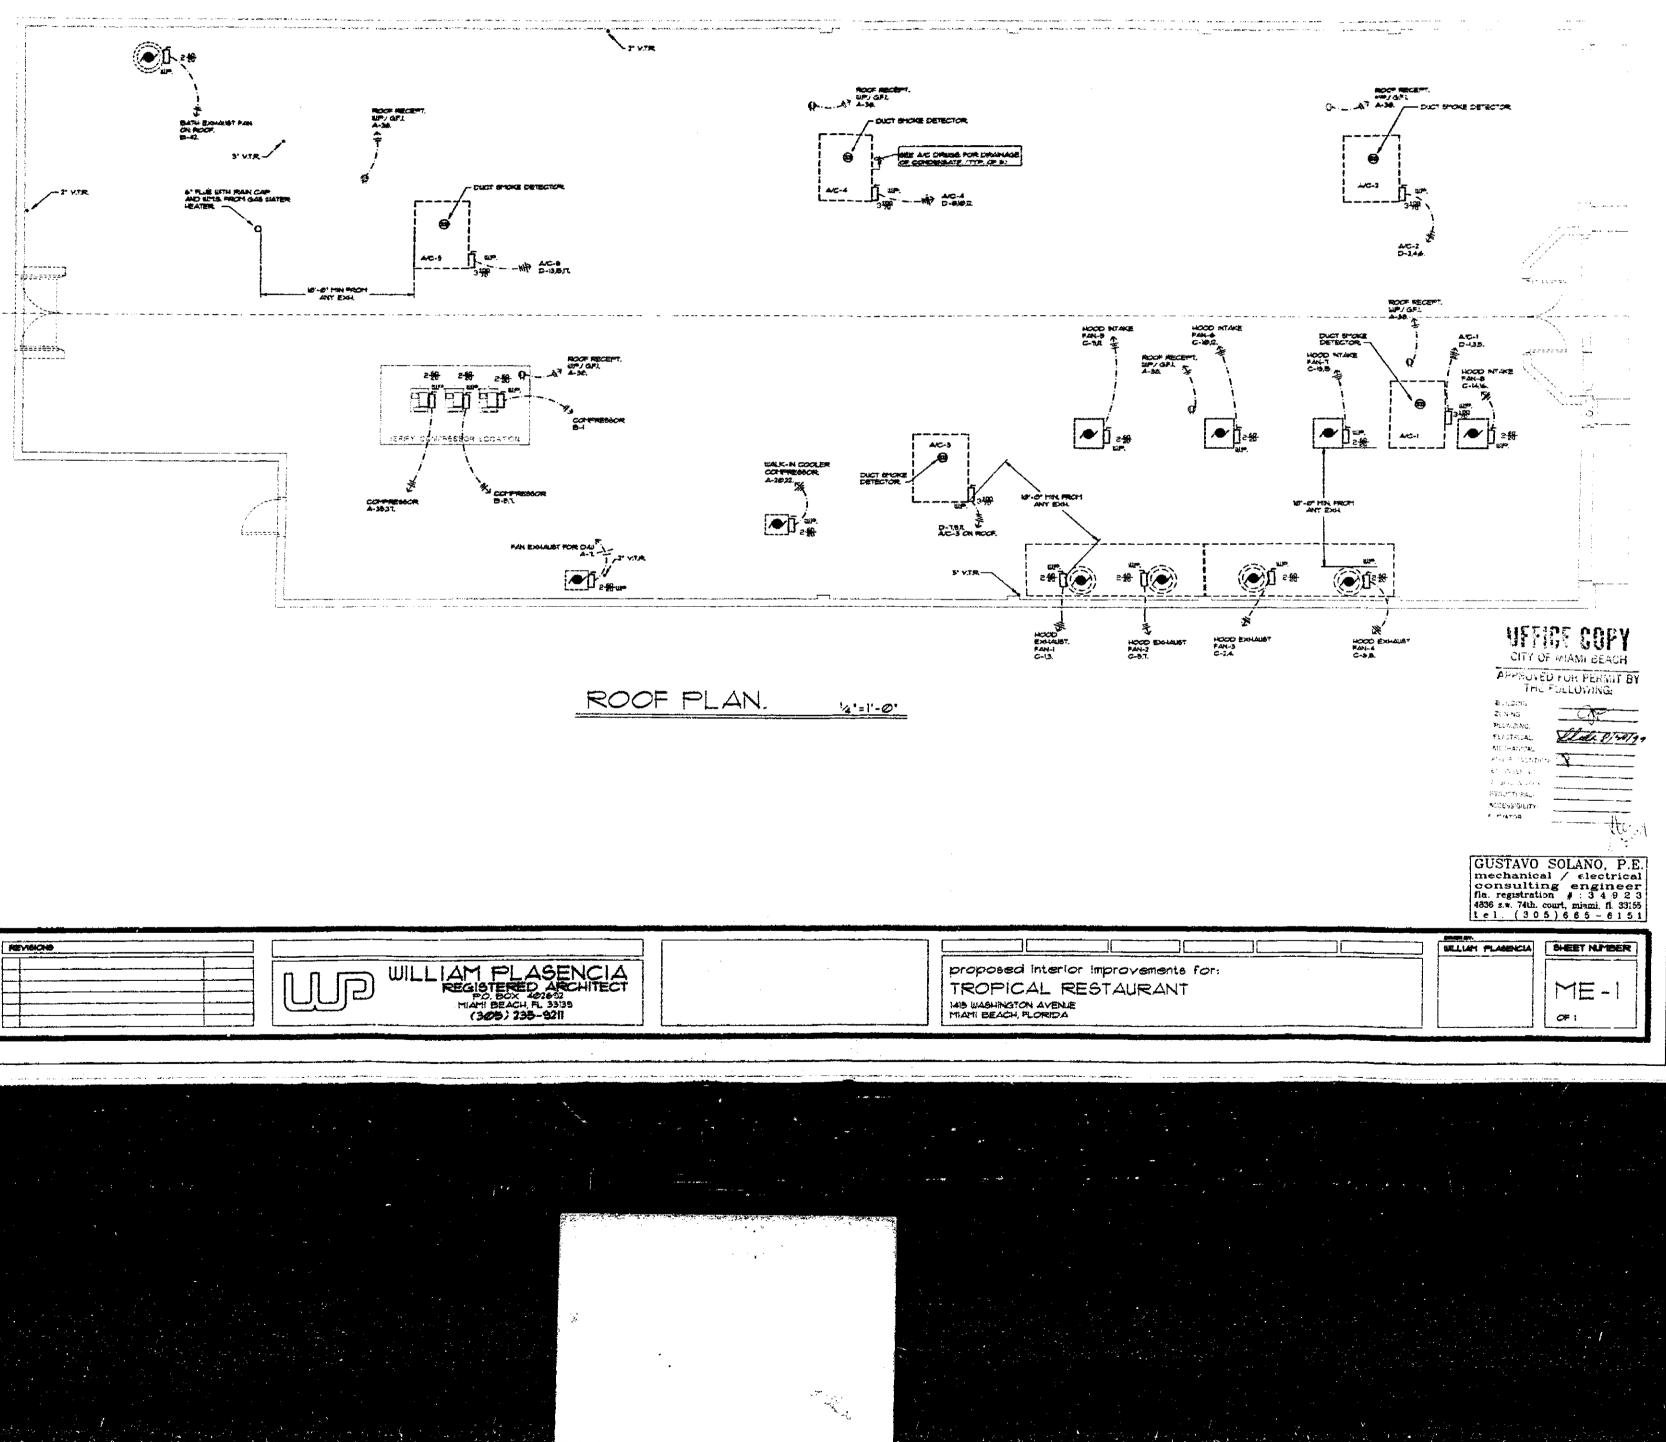


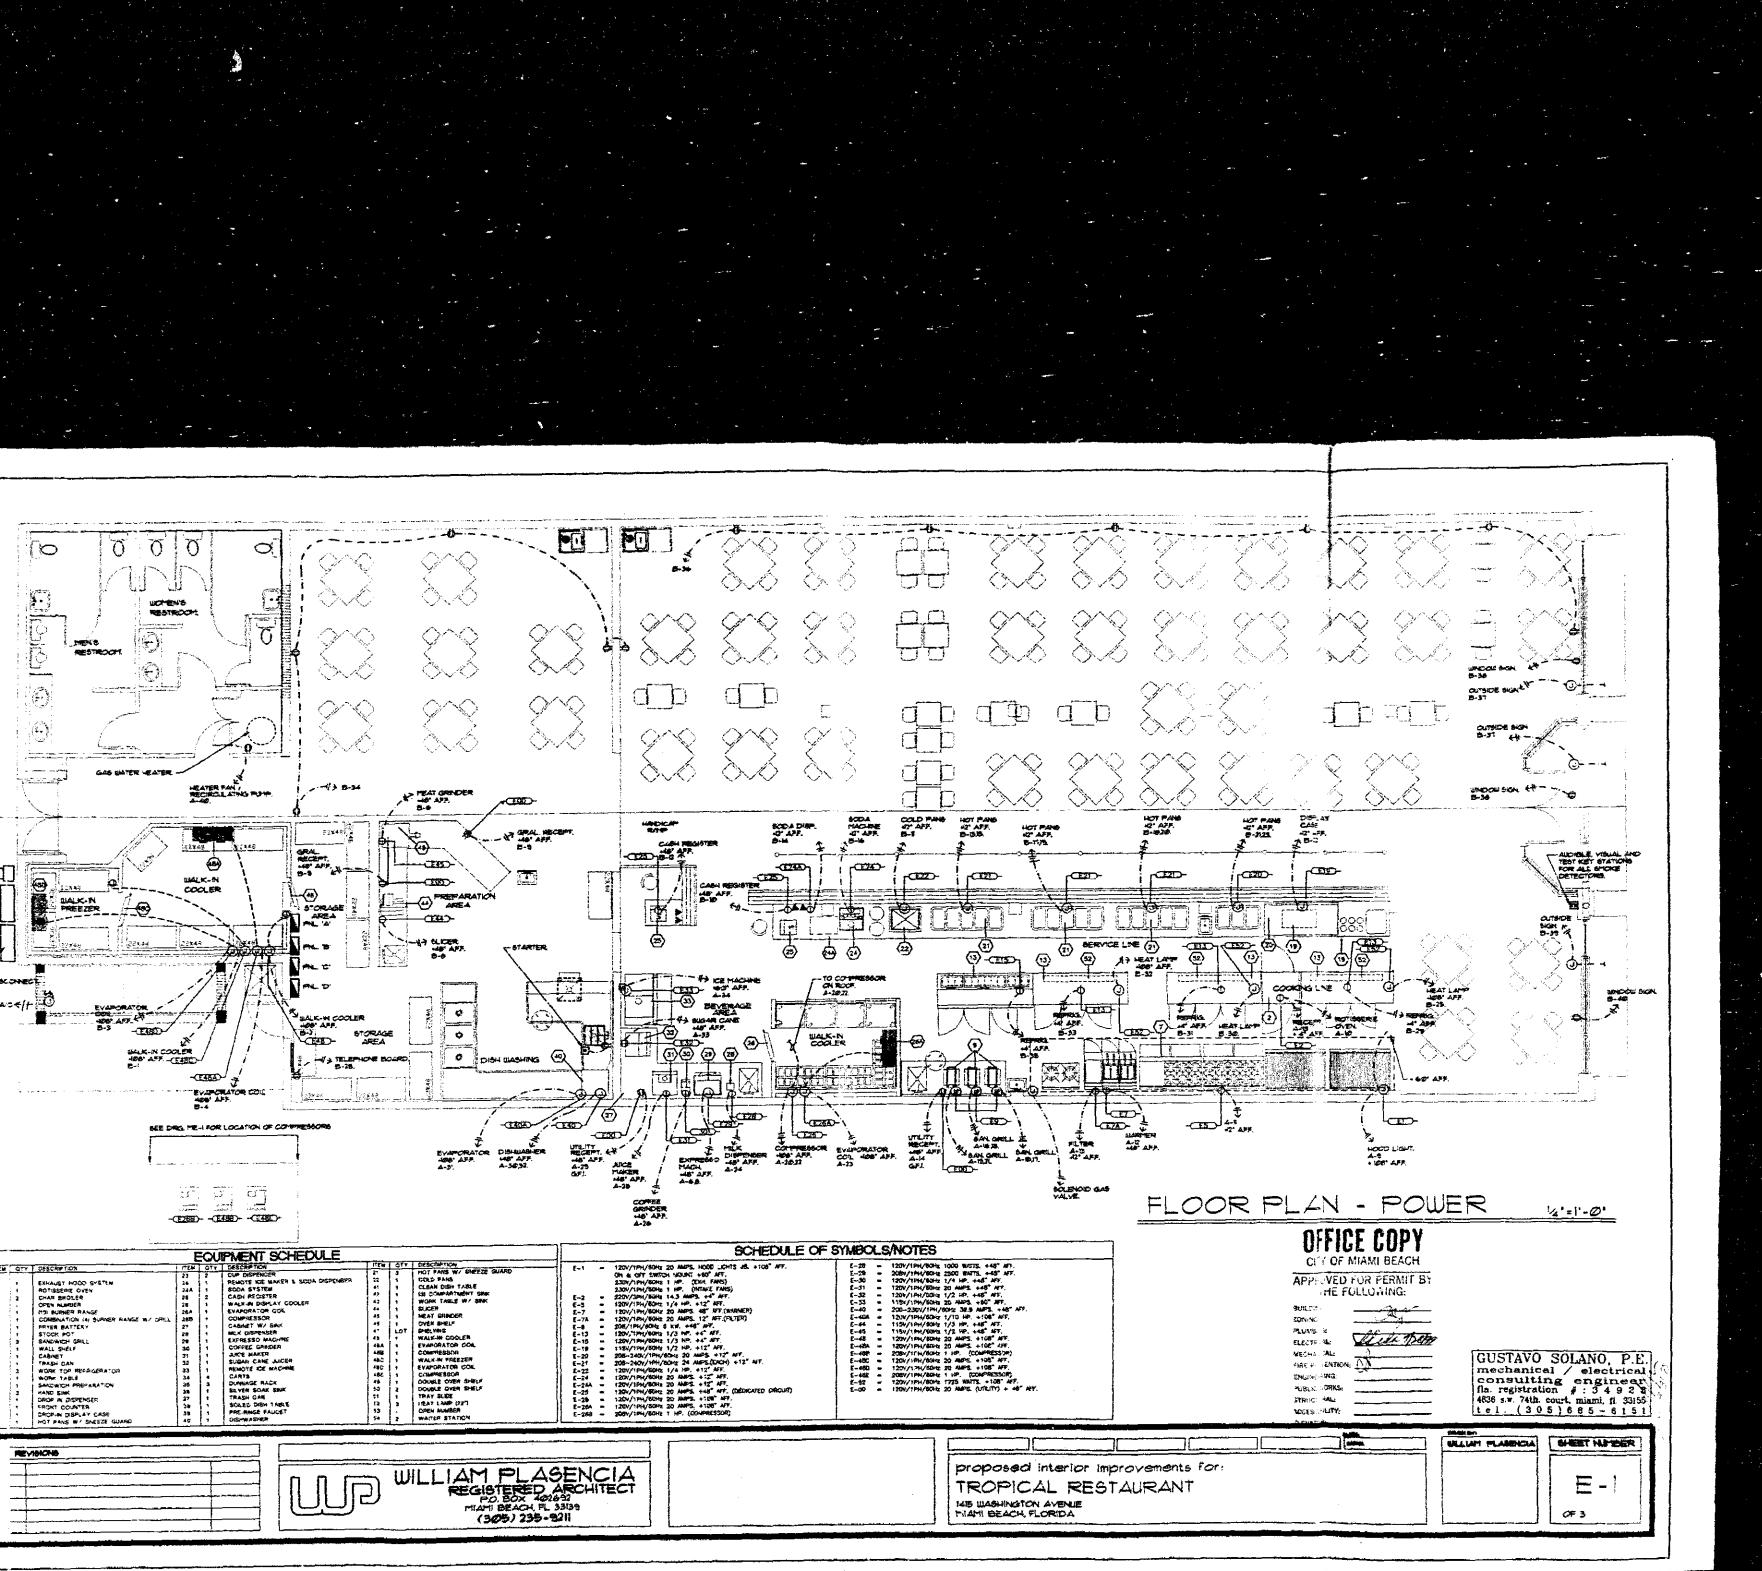


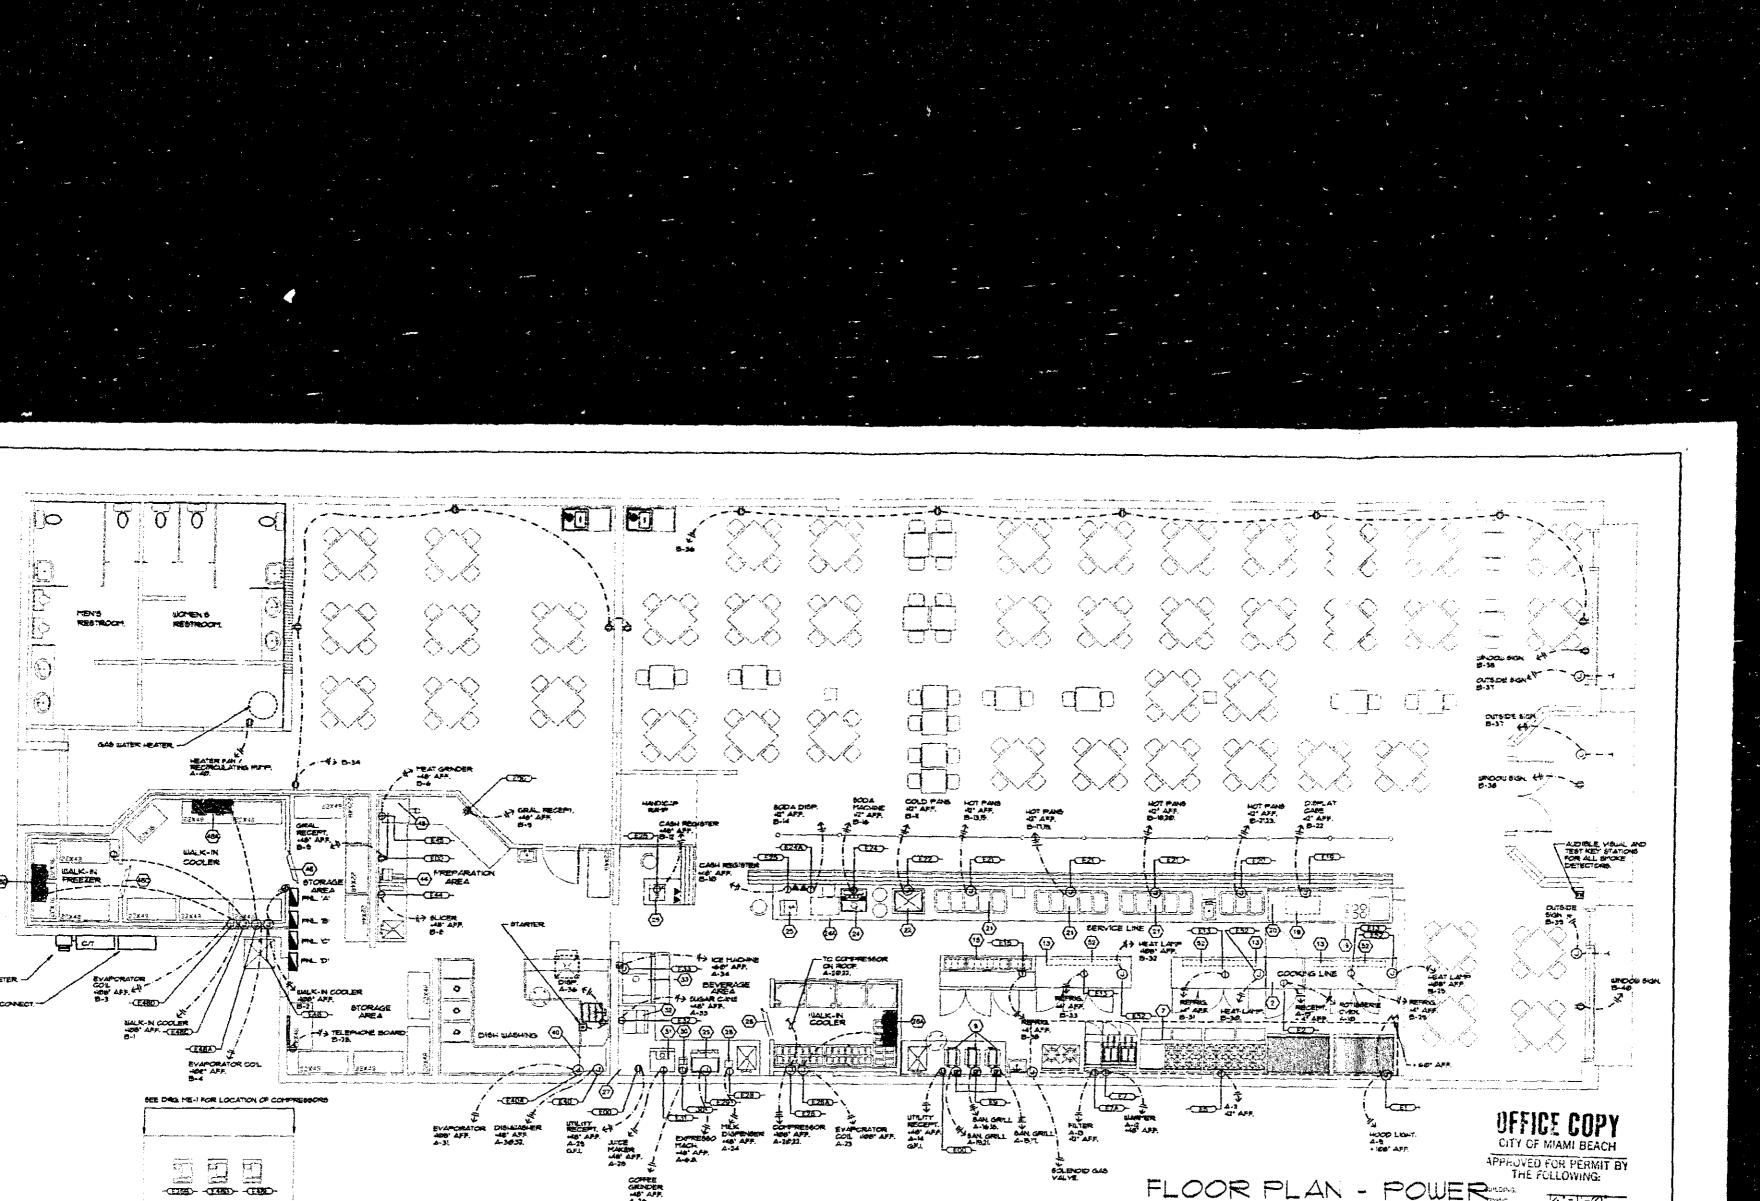


|   | A-20                                                  |                                                        |   |
|---|-------------------------------------------------------|--------------------------------------------------------|---|
| EQUIPMENT SCHEDULE   | SCHEDULE OF SYMBOLS/NOTES                             |                                                        | LECTRICAL LILL 8/2018   |
| OTV     DESCRIPTION     ITEM     OTV     DESCRIPTION       1     EXHAUST HOOD GYSTEM     23     2     OUP DESCRIPTION     21     3     HOT PANS W/SMEZE QUARD       1     EXHAUST HOOD GYSTEM     24     1     ROUP DESCRIPTION     25     1     ROUP DESCRIPTION     25     1     ROUP DESCRIPTION     26     1     ROUP DESCRIPTION     26     1     ROUP DESCRIPTION     26     1     ROUP DESCRIPTION     27     1     CAMBRATION HUNDING ROUP DESCRIPTION     26     1     ROUP DESCRIPTION     27     1     CAMBRATION HUNDING ROUP DESCRIPTION <th><math display="block"> \begin{array}{llllllllllllllllllllllllllllllllllll</math></th> <th>THE LASTA CARE AND AND AND AND AND AND AND AND AND AND</th> <th>GUSTAVO SOLANO, P.E.<br/>mechanical / electrical<br/>consulting engineer<br/>fla registration 4: 34923<br/>4836 sx. 74th. court. miani, fl 33155<br/>t e 1. (305) 665 - 6151</th> | $ \begin{array}{llllllllllllllllllllllllllllllllllll$ | THE LASTA CARE AND | GUSTAVO SOLANO, P.E.<br>mechanical / electrical<br>consulting engineer<br>fla registration 4: 34923<br>4836 sx. 74th. court. miani, fl 33155<br>t e 1. (305) 665 - 6151 |
| WILLIAM PLAS<br>WILLIAM PLAS<br>REGISTERED A<br>PO BOX 40263<br>MIAMI BEACH, FL 33<br>(305) 235-921   |                                                       |                                                        | UBLIANT PLANDICIA<br>UBLIANT PLANDICIA<br>E-D<br>CH 3-000   |
|   |                                                       |                                                        |   |

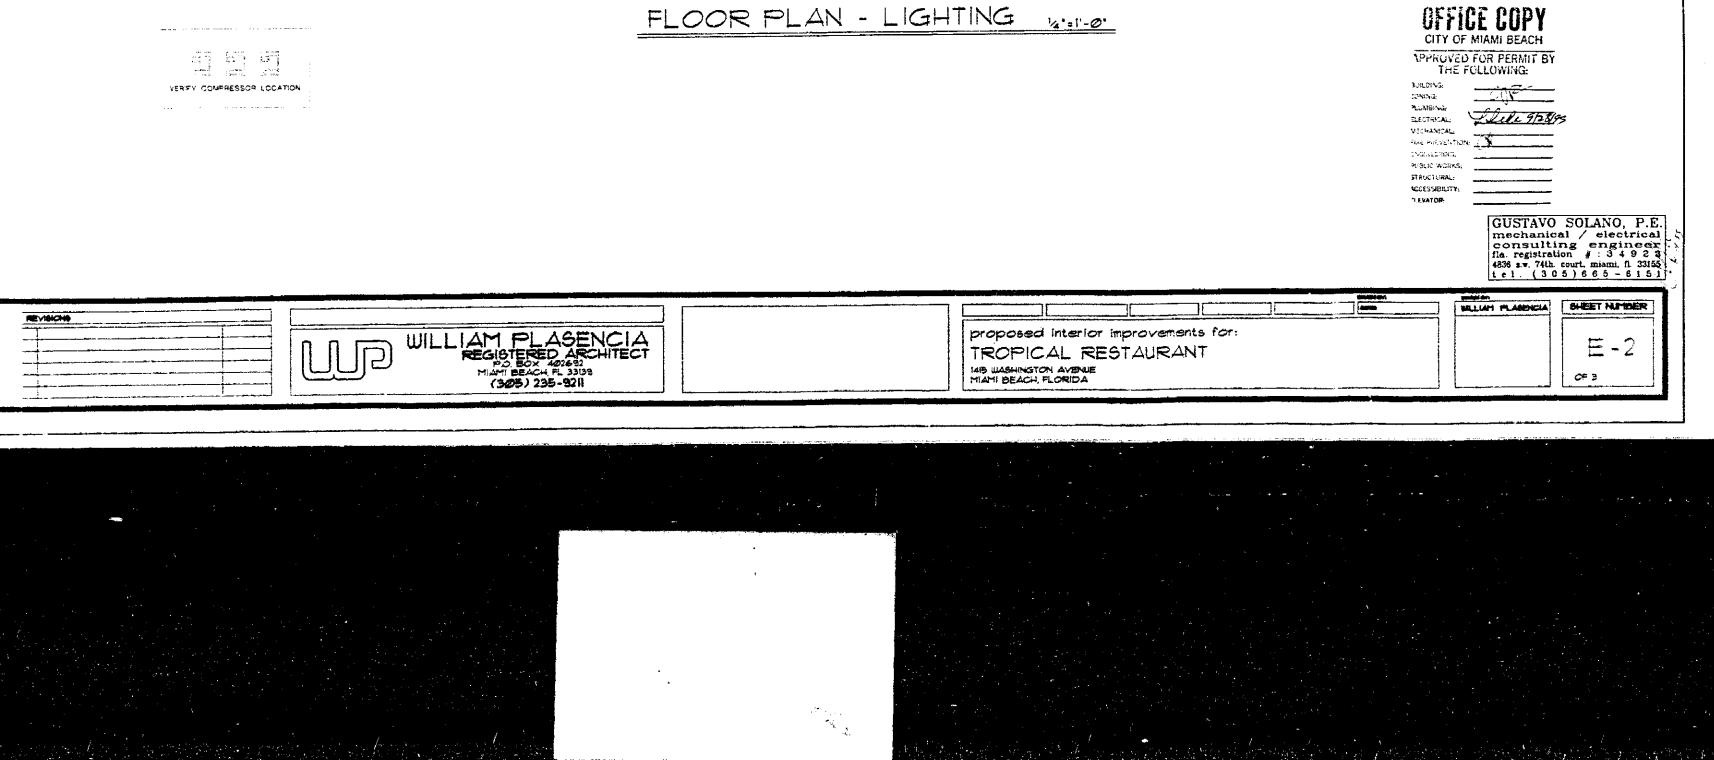


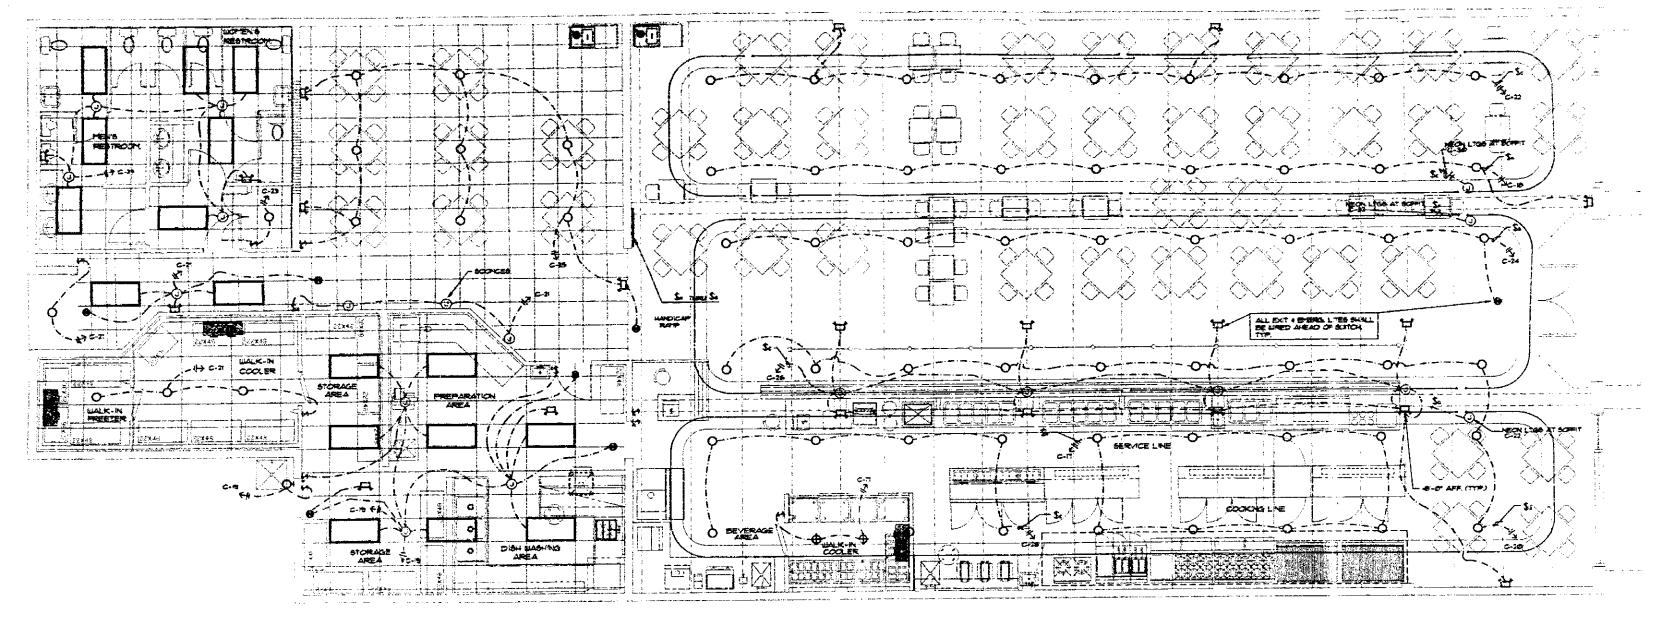

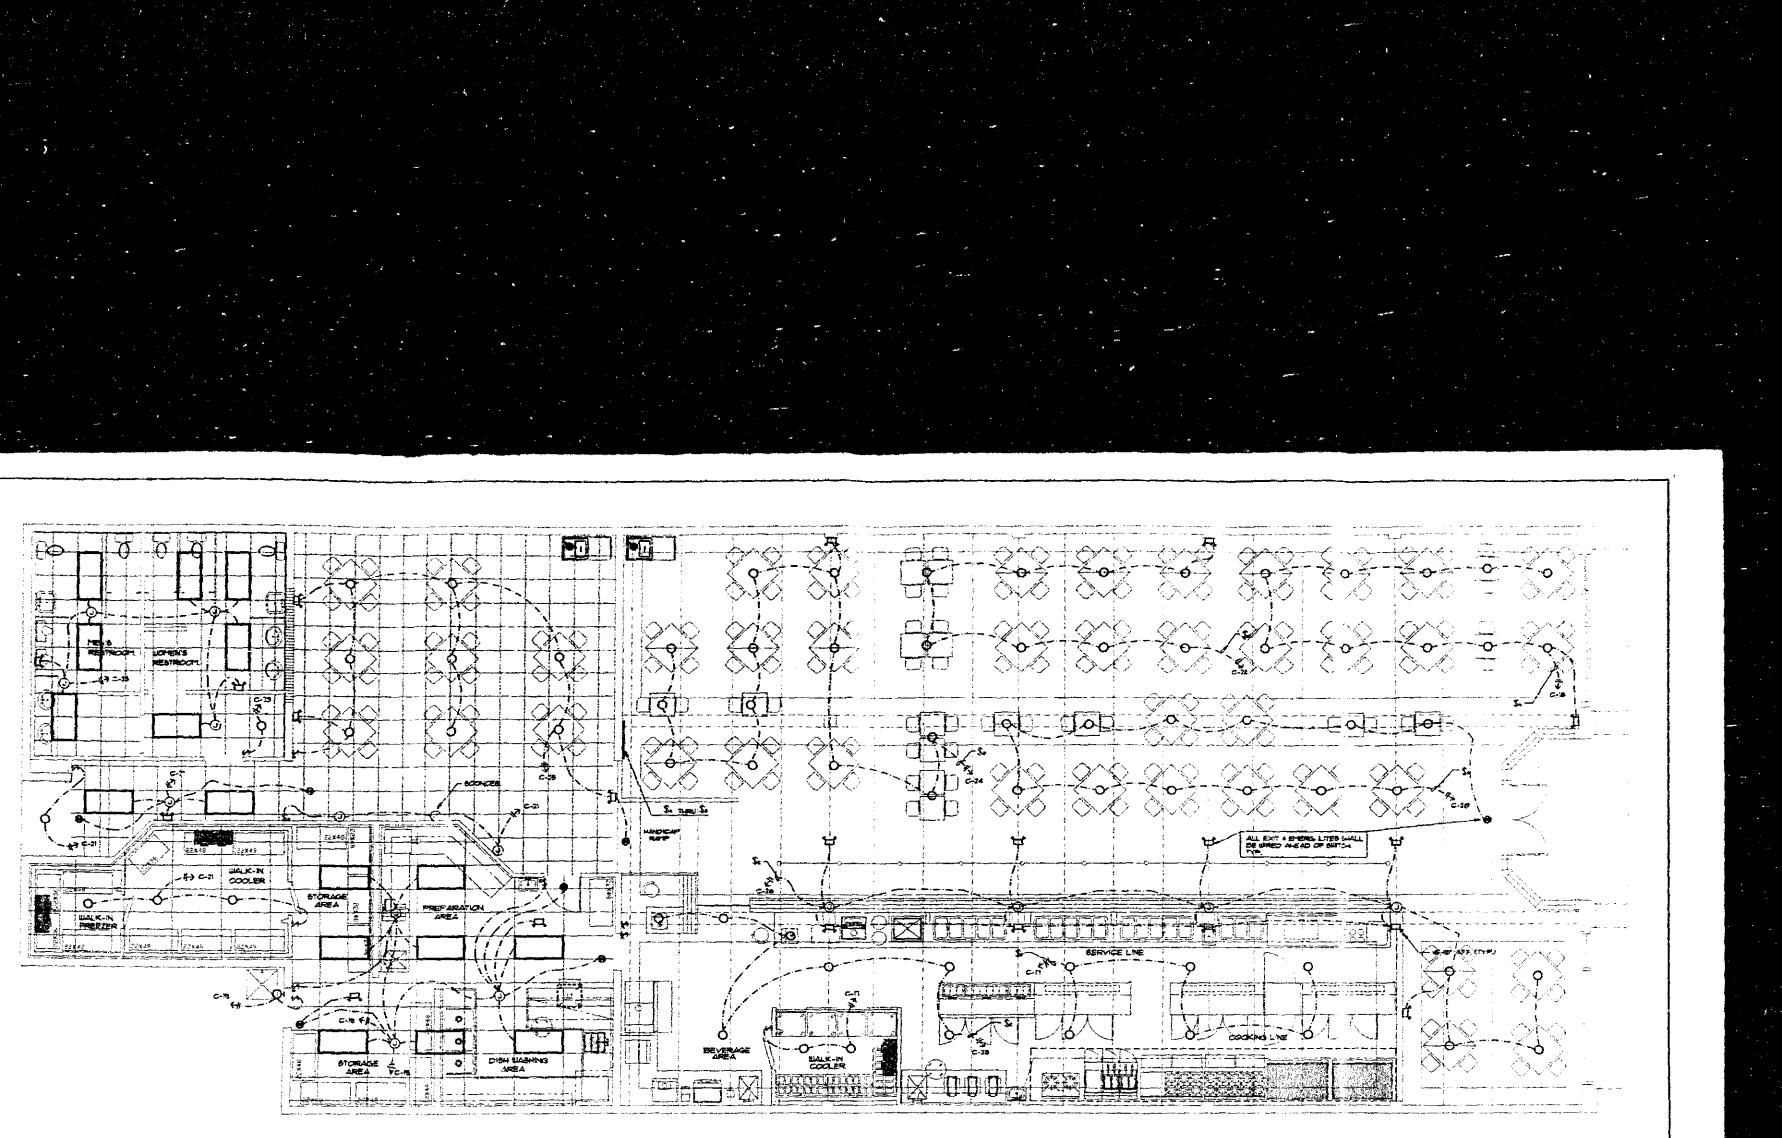

FLOOR PLAN - LIGHTING

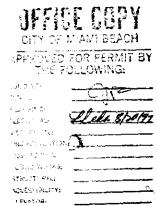

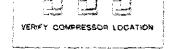

GUSTAVO SOLANO, P.E. mechanical / electrical consulting engineer fla. registration #: 3 4 9 2 3 4836 s.w. 74th. court. miami. fl. 33155 t el. (305)665-6151

| WILLIAM PLASENCIA<br>REGISTERED ARCHITECT<br>PO BOX 402693<br>MIAMI BEACH, FL 33135<br>(305) 235-9211 | proposed interior improvements for:<br>TROPICAL RESTAURANT<br>1415 WASHINGTON AVENUE<br>MIATI BEACH, FLORIDA | URLIAN PLASENCIA |
|---|---|------------------|
|   |   |                  |
|   |   |                  |

WYX OF LINE GUTTER

2 DETS OF (3) 340 THEN CL (1) VO THEN CL - 2' G

800 A

C/T 644 -ANEL B

# 4NEL

1

- 3 + 3/0 THUN CL - 2" C.

| · · · · · · · · · · · · · · · · · · ·   | ·····                     | <del></del>    |                                                                  |             |                                     | <u> </u>                                |                                                                           | ﻮﺭ                                       | ······································   |
|---|---------------------------|----------------|------------------------------------------------------------------|-------------|-------------------------------------|-----------------------------------------|---------------------------------------------------------------------------|------------------------------------------|---|
| PC - FTE BC:<br>RVCE : 140 V 4 - 3 3.<br>UNCHC : 40 PACE<br>LES : 42                                                                               | PANEL.                    | 'B'            | MAAN BUS : 20<br>NEUTRAL : NU<br>MANS : PICH<br>AUC : 22 K       | 0.00 N      |                                     | NEL <u>'A'</u>                          | Man BUS : 200 A.<br>Herman, : All.<br>1995 : Fich. Com A.<br>Alc. : 22 X. |                                          | and and a set   |
| A NO. DEW TRIP COM- WRE   | E REMARKS CRT CA          | T REMARKS      | WHE COM- THE NO                                                  |             | CON NO. DEMITTRIP CON- MILE ARMANIS |                                         | WALL COM THE TO OTH CON                                                   | JEANCH MO SHE OF                         | ל- אנן מבדותכת, אוסוג האבוסטיאייט איין איין איין איין איין איין איי   |
| the second s                                     | BALK-N PREEDER 1          | WER-N COLUM    | 2 12 20-1                                                        | A X1A       | SPACE SPACE                         | 11 2 07402                              | IOUT POLE CUA. KYA                                                        | TLENDE AND CONTRACTOR                    | איז   |
| 28-1 12 2   | BYAR COL 3                | Britt, COL     |                                                                  |             |                                     | +++++++++++++++++++++++++++++++++++++++ |                                                                           |                                          | 2- BACKY AS CHEMINS MULLING A. TRUCTURE SHALL ME<br>COMPLE LET THE SALE WAS AND ALL THE SEES W. 10<br>SHALLEN AND ALL THE SEES W. 10<br>SHALLEN ALL AND ALL                                                                                                 |
| 20-2 12 2   | COTTALLOCOR C S           | PEAT GARCER    | ╈                                                                | 4           | ┟╼╋╼╍╁╼┨╸╉╸╉╸╸╁╸╍╸                  | SI AL DOMENIC                           | 2 12 20-2 23                                                              |                                          | A DELETE AL ALLA CALLER ALLA CALLE   |
|   | 4 71                      | ALICER.        |                                                                  |             | 50 20-1 12 3 DAU DAU MAN            |                                         |                                                                           | presente a                               |   |
| 20-1 12 2   | GR.R. MEGER               |                |                                                                  | 6A          | 1 4 1 1 1 1 4000 LIGHT              | 1 10 ROTO-CHEM                          | 3 12 20-3 044                                                             | l r <sup>1</sup> t                       | - SUMME OF SMERKER, MICHELINE THE OWNER AND NONE-BASS 4- A DISTINCT SECURING ALL AND   |
| 200-1 1/2 12   | CO.0 PAN 11 1             | C/44-1         |                                                                  |             | PA RANCE NECET.                     | 11 12 PRYER MARTER                      | 11111124                                                                  |                                          | 3- 40/084 OF MEDING, MEDING, C.C. CHUCK and MORE-BARS 4- A DISTRUCT RELAXES ALL ACK AND SUP PROFENSIONS ALL'<br>BLOW TO LANCING, MEDING, MEDING, THE CONTRACT DURING, MEDING,   |
| 26-2 12 2   | HOT PANE 13 1             | BODA DIBP.     |                                                                  |             | 24 78788 -8427.                     | 13 14 GROAL MELENTE                     |                                                                           | 100-Fat Index to Atley                   | DAMAGES OF HES WORK FOR FAILURE RECTOR ALL CONDUCTIVES DEFAULTION AND THE RECTORED OF AN INTELLIGIN SHELL BE IN CONDUCT IF A ROOME CONTRACTOR AND THE RECTORED   |
|   | 4 <u>t5</u> 1 t           | BODA TONER.    |                                                                  |             | 8.8 48-2 3/4 5 CHOL                 | 1:51 14 5 GPOLL                         | 8 34 48-2 88                                                              | TOPPONETE PAUL                           | CANNERDS AND STUEL (DES) CARDAT OF SCHEME AF PRE<br>CONCERT ON ADDRESS OF ALL AND ADDRESS OF ALL AND SAME PRESS TO<br>CONCERT ON ADDRESS OF ALL AND ADDRESS OF ALL AND SAME PRESS ADDRESS   |
| 20-2 12 5   |                           |                | Q 12 20-3                                                        | 2.8         |                                     | 417 1 18                                |                                                                           | TILLY SER. IN FIELD                      | 5. SUMERCE OF SELECTION CONTINUES IN ADDRESS OF ADDRESS AND THE EXEMPTION OF ADDRESS AND THE EXEMPTI   |
|   | 4 18 2                    |                |                                                                  |             | 60 40-2 2/4 - CHILL                 | 11 18 20 COOLER                         | 2 12 20-2 2.0                                                             |                                          | אראשינער אראשינער איז אראשינערער איז אראשינער איז אראשינערער איז אראשינער איז אראשינער איז אראשינער איז אראשינער איז אראשינער איז אראשינערער איז אראשינערער איז אראערא אראשינערער איז אראשינערער איז אראערא אראשינערער איז אראעראיז אראען איז אראערא אראעראיז אראען איז אראעראערערערערערערערעערערערערערערעערעערע   |
| 249-2 1/2 12   |                           |                | 2 12 20-1                                                        |             |                                     | 21 22 0077766608                        |                                                                           |                                          | HEL HE RUTHL WITH CONDUCT 12 LONGTING TO UNIT   |
|   | 421 2                     |                | <b>┼┼┼┼┼┼</b>                                                    |             | 13 20-1 12 2 000.2R FAN COL         | 23 24 19,10 0100                        | d 1/2 200-3 1/0                                                           |                                          | COMPACTIVE IN ALL FOR GLOCOMES YALLA MOLEN FOLL AFLINGUES'S ANDR S 40.   |
| 240-1 1/2 40   |                           |                | ╀┼╀┦╿┦╂╸                                                         |             | P4CE                                | 25 28 COPPER GRACER                     | 1 1 1 1                                                                   | 5-74                                     | GUTTERS AND FALL STORES HER HEL TO NO THE SEARCH TO LETTERS AND FALL CHARGENER FOR AND THE HELMART TO AND THE SEARCH AND THE S   |
|   | 4 4                       |                | <u>╃╿┦┽╋╎╎</u>                                                   |             |                                     | 27 28 JACE MAKER                        |                                                                           | 1 ÷                                      | - 7/25 30046 3007604 400985 5: 20 146 00,070 701 20,050 30 00 00 00 00 00 00 00 00 00 00 00 00   |
| <del>─┤┤╎╎╎</del>   | <b>FETRICA</b> 29 34      | VEAT LATE      | ╀╇╉┦┦┦┨                                                          | 12          | 13 20-1 12 2 GROAL MECEST.          | 29 30 01010404298                       | A 1 66-2 94                                                               | TELEPHONE RISER                          | COCREMENT WITH ELECTRICAL AND MEDI-MEDIA RECOMMENDENTIALS 13- AL, ANEXE AS ANOTHER TO SEAL AND MEDI-MEDIA REPORT OF THE TABLE AND MEDI-MEDIA REPORT OF THE TABLE AND MEDI-MEDIA REPORT OF THE TABLE AND MEDIAN AND AND AND AND AND AND AND AND AND A   |
| <del>──┼┼┟╏╷┟╎</del> ┙   | 31 3                      |                | ╄┤┠┆┠┽                                                           | 24          | 03 EXAPORATOR                       | 3: 22                                   |                                                                           |                                          |   |
| <del>──<u></u><u></u><u></u><u></u><u></u><u></u><u></u><u></u><u></u><u></u><u></u><u></u><u></u><u></u><u></u><u></u><u></u><u></u><u></u></del> | 33 3                      | GRAL ABORT.    | <u>┟╿┠┼╎┟</u> ┠╻                                                 |             | 13 AND AN CONE                      |                                         | 12 12 24-1 0.5                                                            | NTS.                                     | APROVED FOULL WHEN DEVICE PLATE AN INSTRUCT ANGUE. THE FAIL SECOND OF THE THE AND DALLY OF IDENTIFY TO BE DEVICE TO BE THE SECOND AND THE THE ADDRESS AND THE ADDRESS   |
| ╦┈┟┼┟┼┼┼   | 1 36 30                   | 1              | <del>╄┦┫<u>┦</u>╡╡</del>                                         |             | 13 20-2 12 2 MARC-N COOLER          |                                         | 172 73-1 2.P                                                              | 1                                        | 5- AL MEND DALL WIGH ENDERLICHD DARD HAMDL DA<br>WINNERD DALL WIGH ENNEL HALL DANN HALL   |
|   | DUTIBILITE BIGHL () 37 32 | CHOOSE BARK () | ╎╄╾╄╌┫╴╄╌┫╴╿╌╄╾╌                                                 |             | GOTTREGGOR                          |                                         | € V2 200-3 Là                                                             |                                          | WEILEN AND AN AND AN AND AND AND AND AND AND   |
| ╶╋┈╈╋╋   |                           | uncousion ()   | ╫┼┼┼┼┼┼                                                          |             | PAGE                                | 38 40 GINH FAN / FILTH.                 | 1 1 1                                                                     | L                                        | TTU WITH CONTACT AND THE CONTACT AND SECTION TO A SECTION AND A SECTION   |
|   | 1 41 41<br>41             | BATH BOHOLDT   |                                                                  |             |                                     | 41 42 37462                             |                                                                           |                                          | איז   |
| KOTCHEN BO   |                           |                | narya L.                                                         |             | <u> </u>                            |                                         | l                                                                         |                                          | אין איז   |
|   |                           | OTHER LOAD .   |                                                                  | - i         | KITCHEN BOUTHENT NEL                | G. 23630 DES40 045 (36 KyA.             | U-STRYA                                                                   |                                          | NAMENTALE RECYCLE CONTROL 2014 DE CONTRACT DE CONTRACT<br>DURING CONTROL MARKATALES CONTRACT 2014<br>DURING CONTROL CONTROL DE CONTRACT<br>DURING CONTROL DE CONTRACT<br>PROM TECHNOLOGI DE CONTRACT<br>PROM TECHNOLO |
| 22 Y. THER.   |                           | TOT -          | MAH KVA                                                          |             |                                     |                                         |                                                                           |                                          | AP*#27084712. **#222   |
|   |                           | 7.4            | 13 <i>0</i> a                                                    |             | j                                   | <u>C</u> #42 A.                         |                                                                           |                                          | 6- ARDINGE WRITES SUMMANYEE SUMMANYEE STATING - AT THE CONSULTING MAL.<br>REPLACE OF REPAIR, THE OF CAMERE ANY EXEMPLICITY OF MADDING.<br>WRITEARLY STATING A OF THAT PERCENT FOR THAT EAST OF<br>WRITEARLY STATING A OF THAT PERCENT FOR THAT EAST OF   |
|   |                           |                |                                                                  |             |                                     |                                         |                                                                           |                                          | WHICH FALLS DIVING A OVE THAN WENKS WHICH THE DAT   |
|   |                           |                |                                                                  | ]           |                                     |                                         |                                                                           |                                          |   |
|   |                           |                |                                                                  |             |                                     |                                         |                                                                           | L. L |   |
| TE BO<br>: 240 V 3+ - 4 0<br>NG : 840 V 3+ - 4 0<br>NG : 840 ACE<br>: 347                                                                          | PANEL                     | 'D'            | MARY BLIS : ARR<br>HEUTRA, : MEL<br>MAINS : MICHA<br>A.LC. : ARK | A<br>400 AJ |                                     | EL <u>'C'</u>                           | HAN BUS : 200 A.<br>NEUTRAL : REL<br>NAUS : PICER (200 A)<br>AJC : 22 K.  | (2) NEW (05AT-600-600) 2 - 8 2 - 8       | еть ср<br>Воб Аша, Тиши, СЦ<br>16 Аша, Тиши, СЦ (на-цес.)   |
| DEW TRIP CON- WIRE   | REMARKS CKT. CKT          | REMARKS        | WIRE CON-THIP NO.                                                | NON NON     | DEM NO. DEN TRUP CON- WRE REMARKS   | CXT. CUT. REWARKS                       |                                                                           | 1-34                                     | 100 ABLE THEN GL (NTRAL) - 5 1/2" C.   |
| - 1704 LOUD   | NO NO.                    |                | DUT POLE K.V.                                                    | K.V.A       |                                     |                                         | NE COR-TROP HC. DEM DEM<br>DUIT POLE KVA KVA                              |                                          |   |
| 217 10-3 1 14 4   |                           | 1              |                                                                  |             | 2.0 20-2 12 2 HOOD EXAL FAIN-1      | 1 2 HOOD EX6L F4N-3 0                   | 2 V7 20-2 20                                                              |                                          | oo a and (u sig a ruses (H-leg)<br>Sold Nirral, use Buschan Itpe   |
|   |                           | AC-2           | 4 1144 149-3 2                                                   | <u>'</u>    |                                     |                                         |                                                                           |                                          | N866   |
| ╾┼╾┾╾┼   |                           |                | ┞╼╍┠╼╍┠╸╸                                                        |             | 2.0 20-2 12 12 HOCD EXH. FAN-2      | S ETHOOD BOL RAN-+ S                    | 2 1/2 240-2 2.0                                                           |                                          |   |
| 217 109-3 1 144 4   | AC-3 9 10                 | 4.5-4          |                                                                  |             |                                     | 7 8                                     |                                                                           |                                          |   |
|   |                           |                | 4 11/4 18-3 2                                                    | <u>'</u>    | 2.0 20-1 12 RTAKE FAN-D             | B 10 NTAKE FAN-                         | E 14 24-1 24                                                              |                                          |   |
| <del>╶┈╍╎──╏╶╎╶┤</del>   | - 11 12                   |                | ┝━╌╂━╍╌╄━╸╺╉╶━                                                   |             |                                     | 11 12                                   |                                                                           |                                          | 4.37, MCB.<br>5, ALC)   |
| 217 10-3 124 4   | Arc-8 15 18               |                | ┝┈╉╴┠╍┠╍                                                         | <b></b>     | 240 240-1 1/2 D NTAKE PAN-7         |                                         | 2 1/2 20-1 2/0                                                            | 11/4* NIPPLE                             | CAIC) UTH 200 A - 20 MCB.<br>(72 K. AUC)   |
|   |                           |                | ┝╾╁╾┽┈┦━                                                         | -+l         |                                     | 15 18                                   | ╶┼╾┼╾┤╌╴┦                                                                 |                                          |   |
|   | 4 17   18                 |                | <u> </u>                                                         |             | 12 200-1 U2 12 LIGANTO              | 17 18 199476 0                          | 2 12 245-1 12                                                             |                                          |   |

[O] Lisenté 111 6P-640 21 1 Lingerte 23 24 25 24 8\*\* AUE 8\*\* ACE 27 28 8=ACE 29 30


19 20

21 22 23 24 25 26

27 25


- 40

| TOT + BEB KVA<br><u>1:2010 A</u><br><u>1:2010 A</u><br><u>1:</u> | LEMATE D KVA (128 5.) - BOR KVA<br>CTHERE LOAD = 199 5. • 184 KVA<br>TOT. • 349 KVA<br>                | NOTE:<br>ELECTRICIAN SHALL BE RESPONSIBLE TO<br>INITIATE CONTACTS WITH F.F. & LIS REP.<br>AND COORDINATE FINAL SERVICE CONNECTION<br>* 3/5 CLI GR. BIRE UT<br>NOT-OF DRIVEN ROOM<br>S/4' CLI PIPE.<br>-1-<br>ELECTRICA | CLEARED CITY |
|---|---|---|--------------|
|   | WILLIAM PLASENCIA<br>REGISTERED ARCHITECT<br>PO BOX 402693<br>MIAMI BEACH, FL 33139<br>(3225) 235-9211 | Proposed interior Improvements for<br>TROPICAL RESTAURANT<br>1415 WASHINGTON AVENUE<br>MIAMI BEACH, FLORIDA   | Dr: E-3      |
|   |   |   |              |

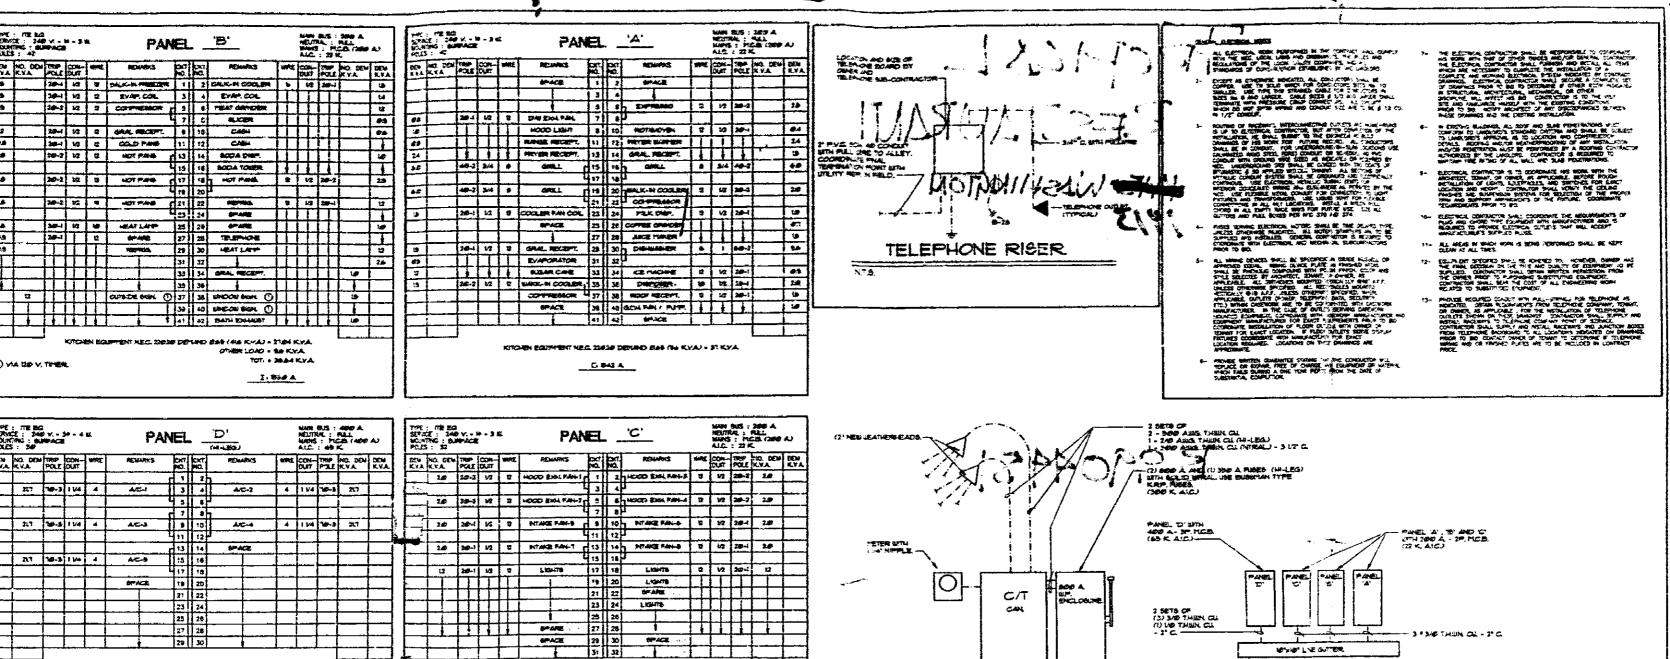

LIGHTS Q KVA (125 %) + \$# KVA 0714231040 + 108 % + 164 K.V.A. 1071 + 354 K.V.A. 2 i 1915 A

.

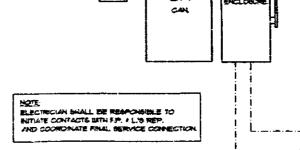


|              |                             | ~····         |               |  |  |  |  |  |
|--------------|-----------------------------|---------------|---------------|--|--|--|--|--|
|              | (240 Y 3+ - 4 W W-LEO.      |               |               |  |  |  |  |  |
|              | مم<br>دو <del>ت</del> وندر) | 84<br>(47975) | C+<br>(477-8) |  |  |  |  |  |
| HQA          | 54                          |               | 154           |  |  |  |  |  |
| ₩L-8         | 83                          |               | 63            |  |  |  |  |  |
| <b>m.</b> ~c | 875                         |               | GTØ           |  |  |  |  |  |
|              | 26-)                        | 20-1          | 261           |  |  |  |  |  |
| TOTAL        | 5.FBF                       | 361           | 1 <i>6</i> 79 |  |  |  |  |  |

101. · 1083 KVA

1:2418 A

1,1

| SHITCHS & RECE TACLES            | LIGHTS & FIXTURES                      | SIGNALING SYSTEM        |
|----------------------------------|----------------------------------------|-------------------------|
| \$ SWICH                         | O CELING LIGHT                         | PUSH BOTTON             |
| S-WAY SWITCH                     | 2 RECESSED DOWNLICHT                   | BEUL                    |
| THE SWITCH                       | O WALL LIGHT                           | I A TELEPHONE           |
| SINGLE RECEPTACLE                | FLOURESCENT STRIP                      | COMP /TELL COM          |
| OF DUPLEX RECEPTACLE             |                                        | K INTERCOM              |
| C SUMER BOOMALS                  | - POLE MOUNT LIGHT                     | STRUBE LIGHT            |
| 240 V. DUTLET                    | PLCODUCHT                              | PULL STATION            |
| CUAD. RECEPT.                    | S EXIT LICHT                           | HORN / STROBE           |
| C JUNCTEON BOX                   | DIHAUST FAN                            | STROPE LIGHT            |
| P SWETY SWICH                    | G CELING FAN                           | TELEVISION OUTLET       |
| CIRCLET BREAKER                  | G CARACE DOOR NOTOR                    | 1 THERMOSTAT            |
| ELECTRICAL METER                 | DISPOSAL                               |                         |
|                                  |                                        |                         |
|                                  | Gall States                            | E FRE ALARN HORN        |
| Contraction of the second second |                                        | SMOKE DETECTOR          |
| E 2 201 E 72                     | CE FLOOR DUPLEX RECEPT.                | CONCT SHOKE DETEC       |
|                                  | The second second second second second | W/ DEC. SELICI &        |
| IP WEATHER-PROOF                 |                                        | ALL THE WALLET. BULLET. |

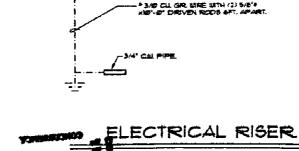



**PERCE COPY** 

WIT OF MIAMI BEACH

NAME.

TOUVED FUR PERMIT B ine following:


2 5573 07 2 - 560 August Tauten OL 1 - 300 August Tauten OL (HI-LEG.) 1 - 300 August Tauten OL (NTRAL) - 3 1/27 G.


consulting engineer fla. registration #: 3 4 9 2 34636 s.w. 74th court, miami, fl 33155 t e l. (3 0 5) 5 6 5 - 6 1 5 1

|           |                         |                                                | COMPLET.         |              |
|-----------|-------------------------|------------------------------------------------|------------------|--------------|
| REVISIONS |                         |                                                | URLLAM PLADENCIA | SHEET NUMBER |
|           | U D D WILLIAM PLASENCIA | proposed interior improvements for:            |                  |              |
|           | REGISTERED ARCHITECT    | TROPICAL RESTAURANT                            |                  |              |
|           | (305) 235-3211          | 1415 WASHINGTON AVENUE<br>MIAMI BEACH, FLORIDA |                  | ( and        |
| Lande     |                         |                                                |                  |              |





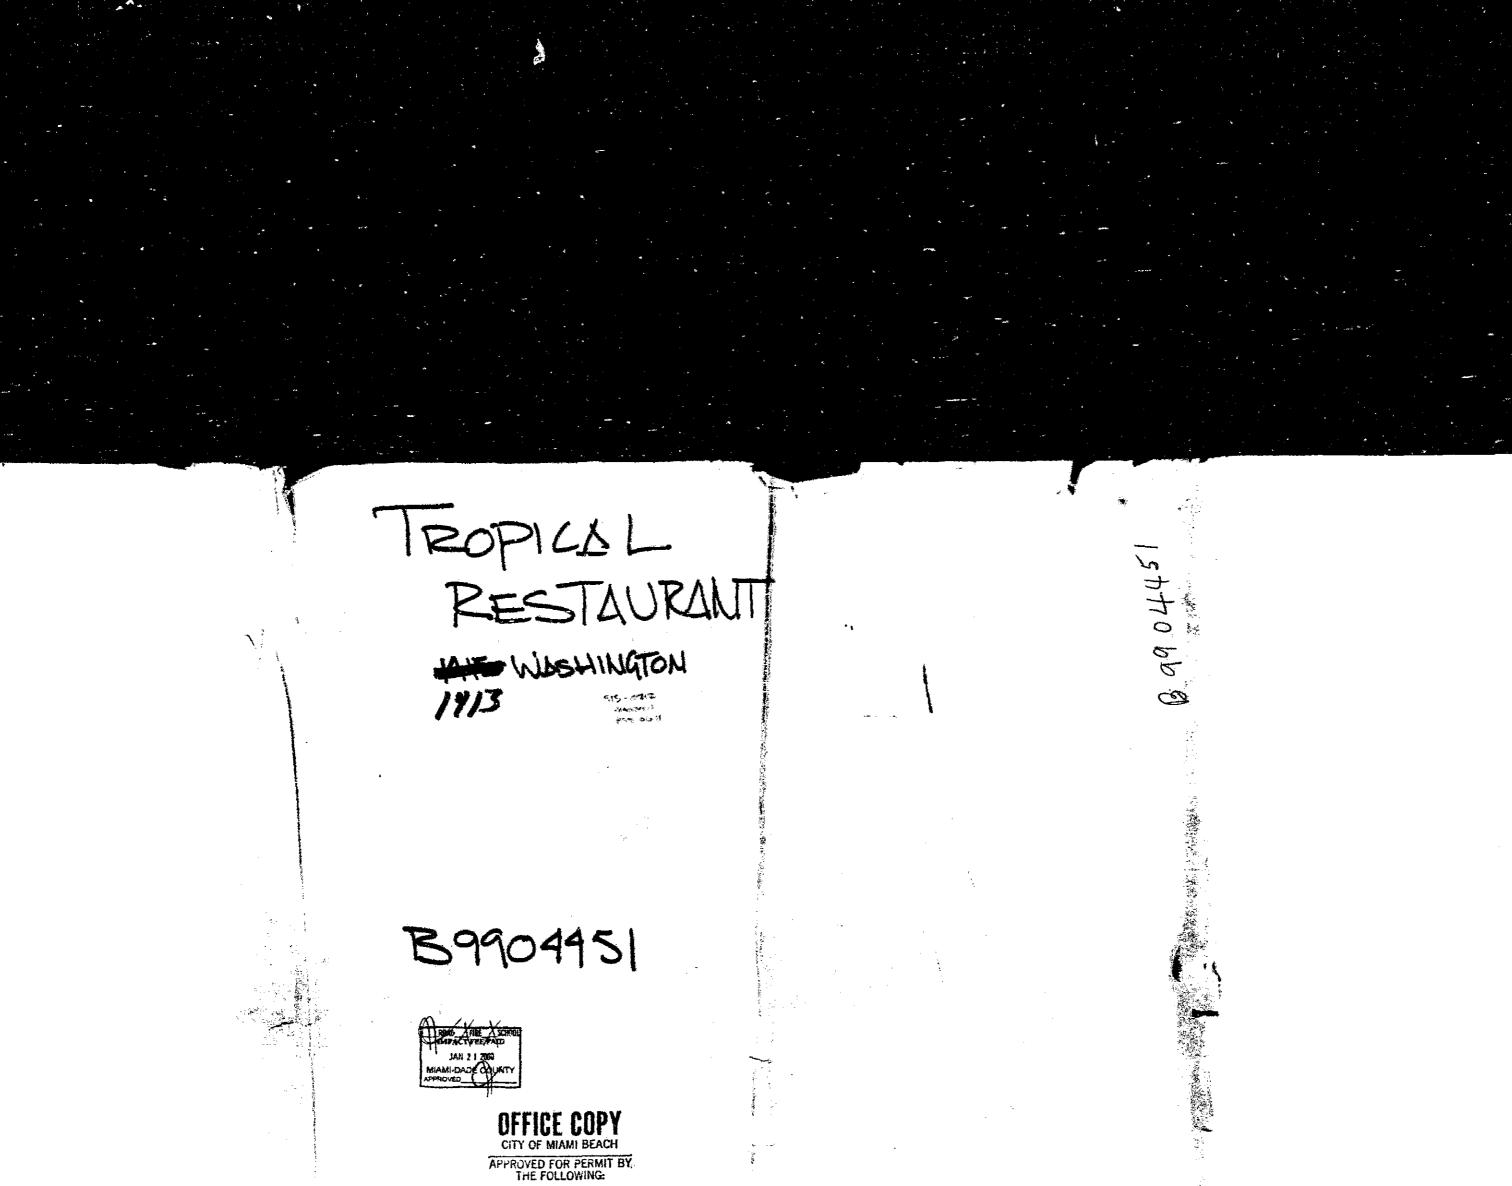


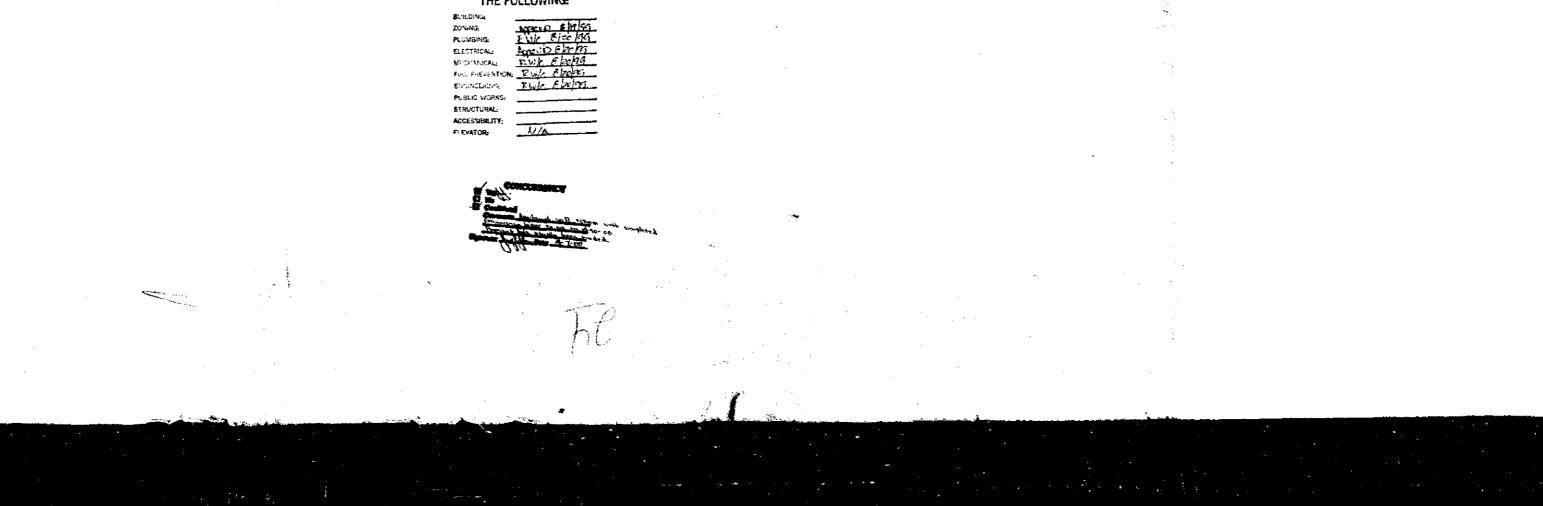


<u>ب</u>ن •


.

14 A T

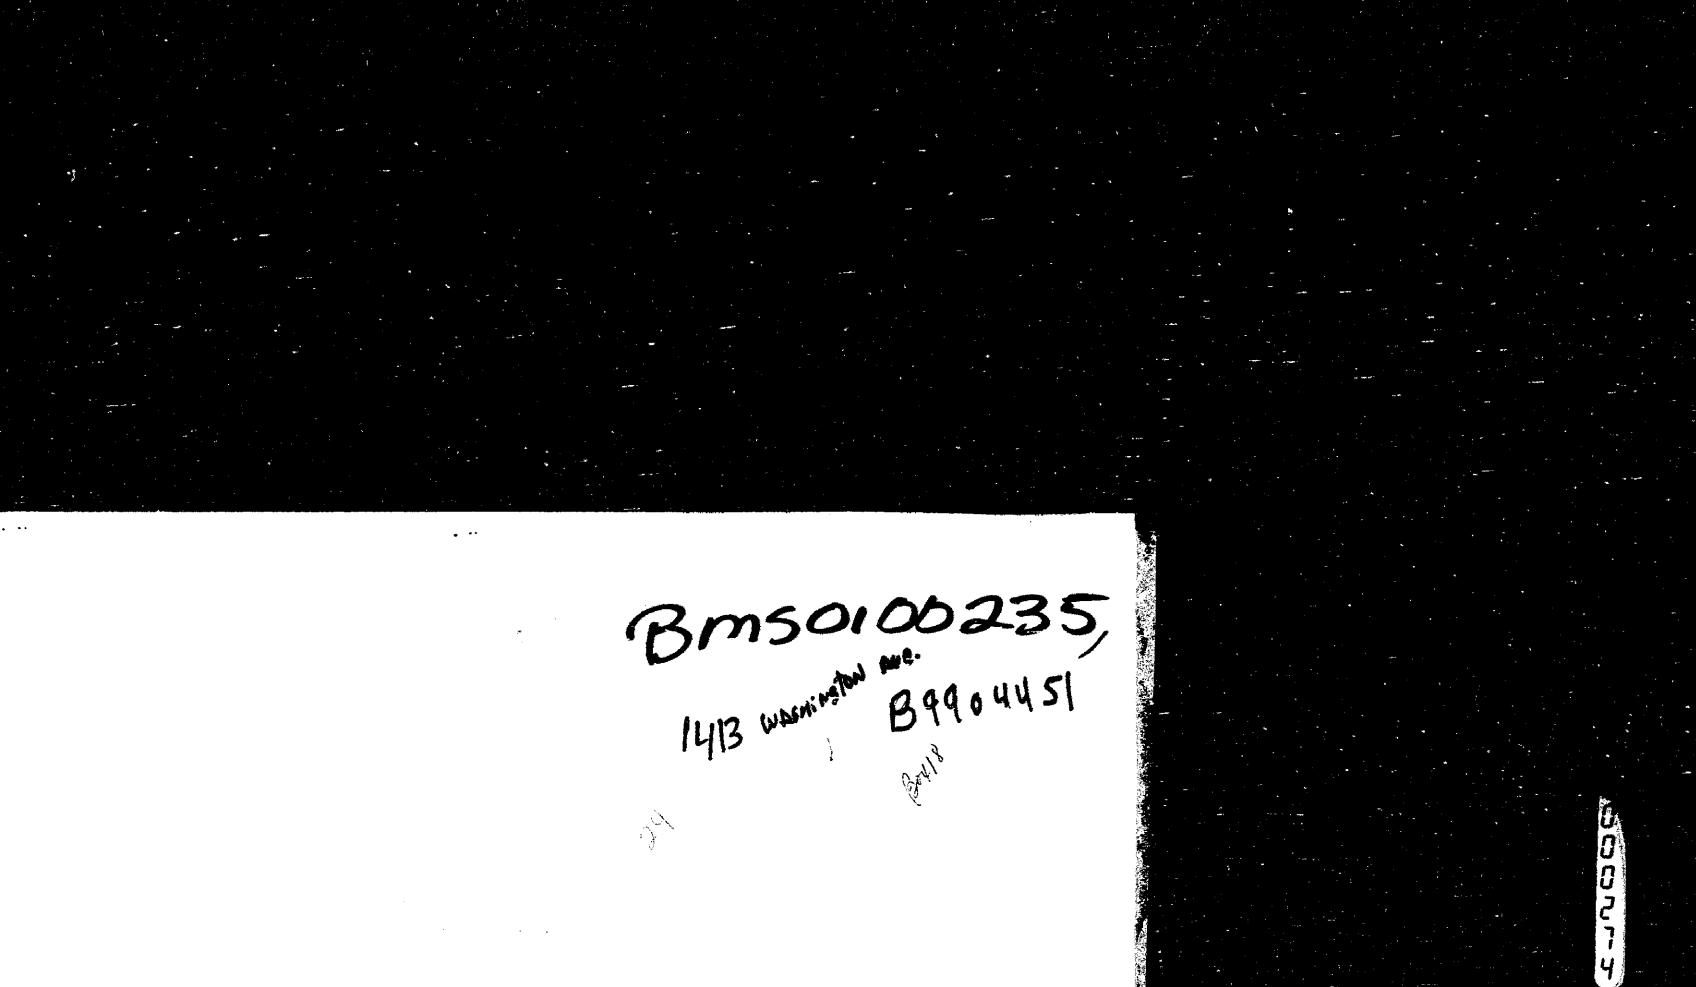



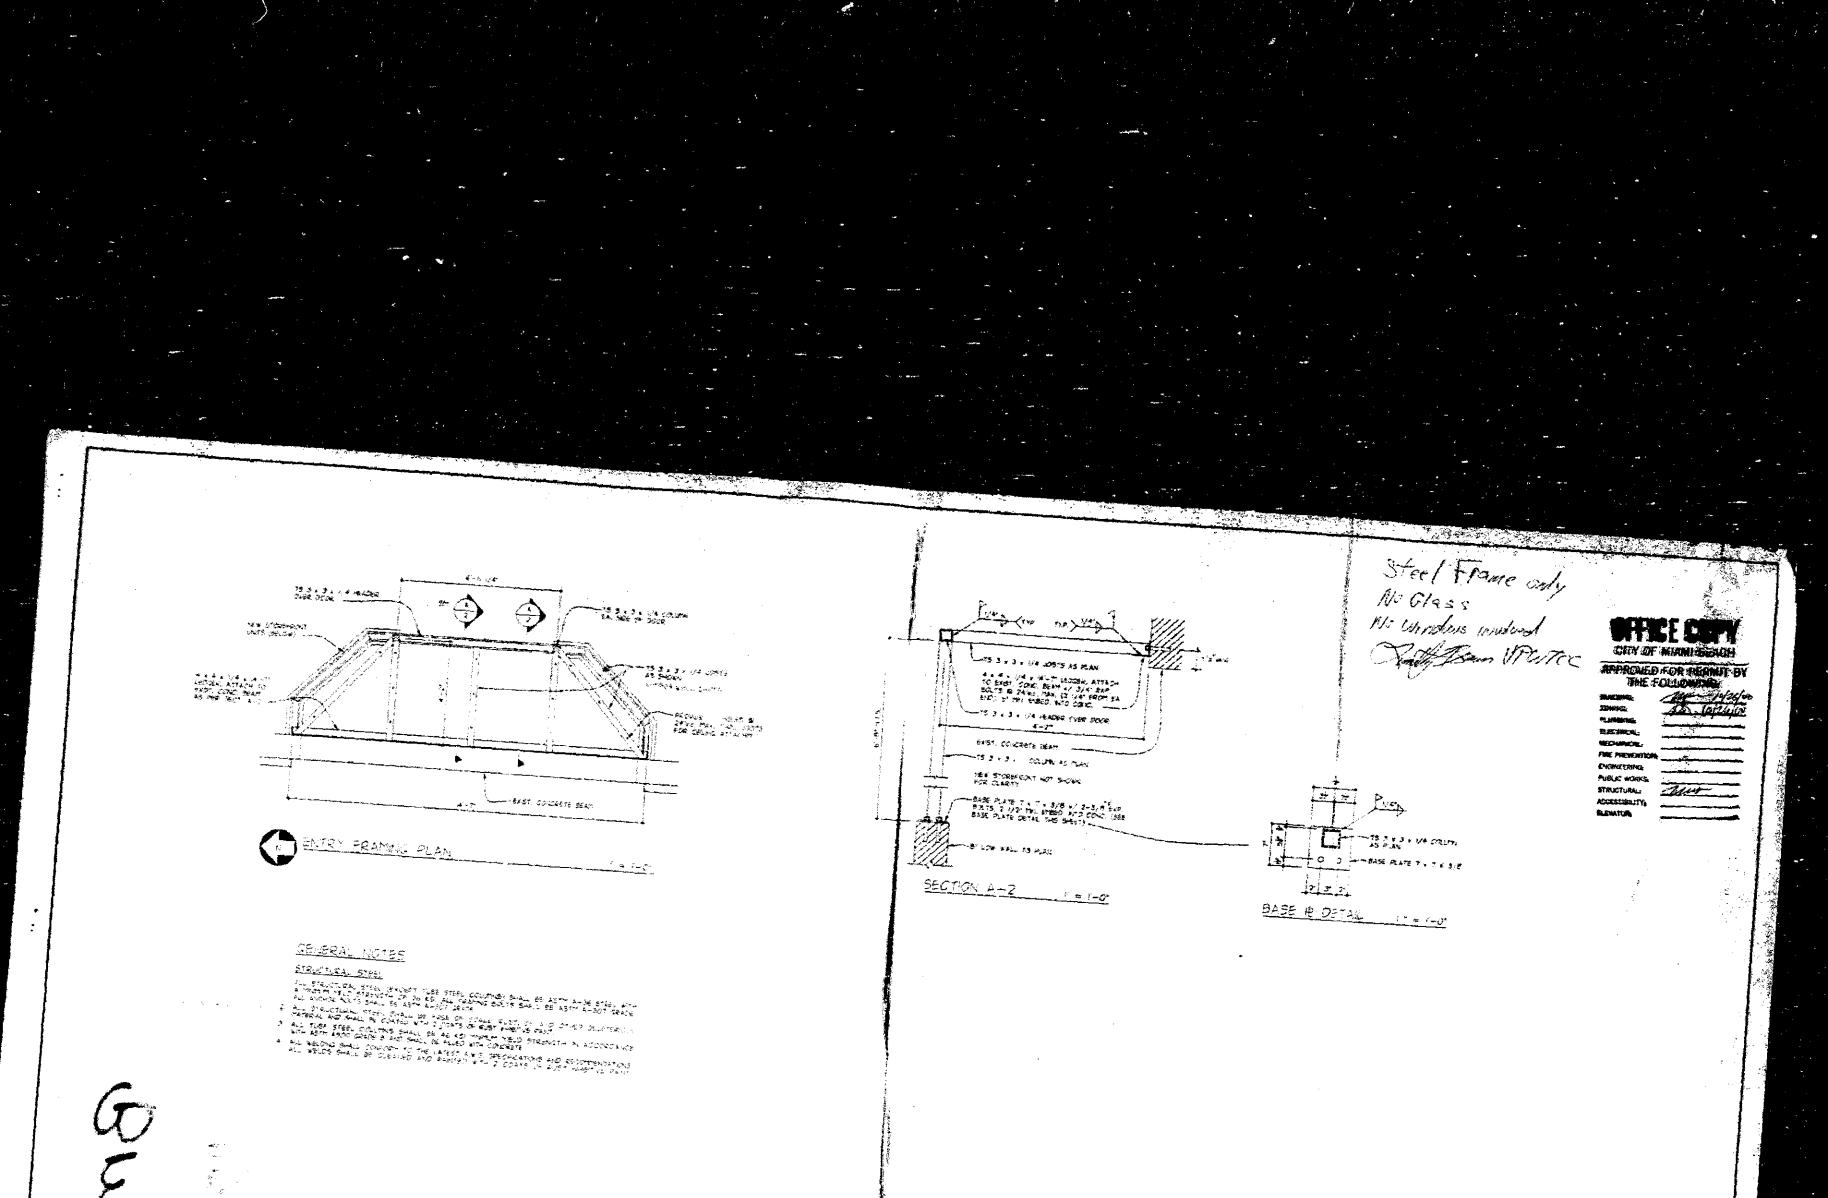

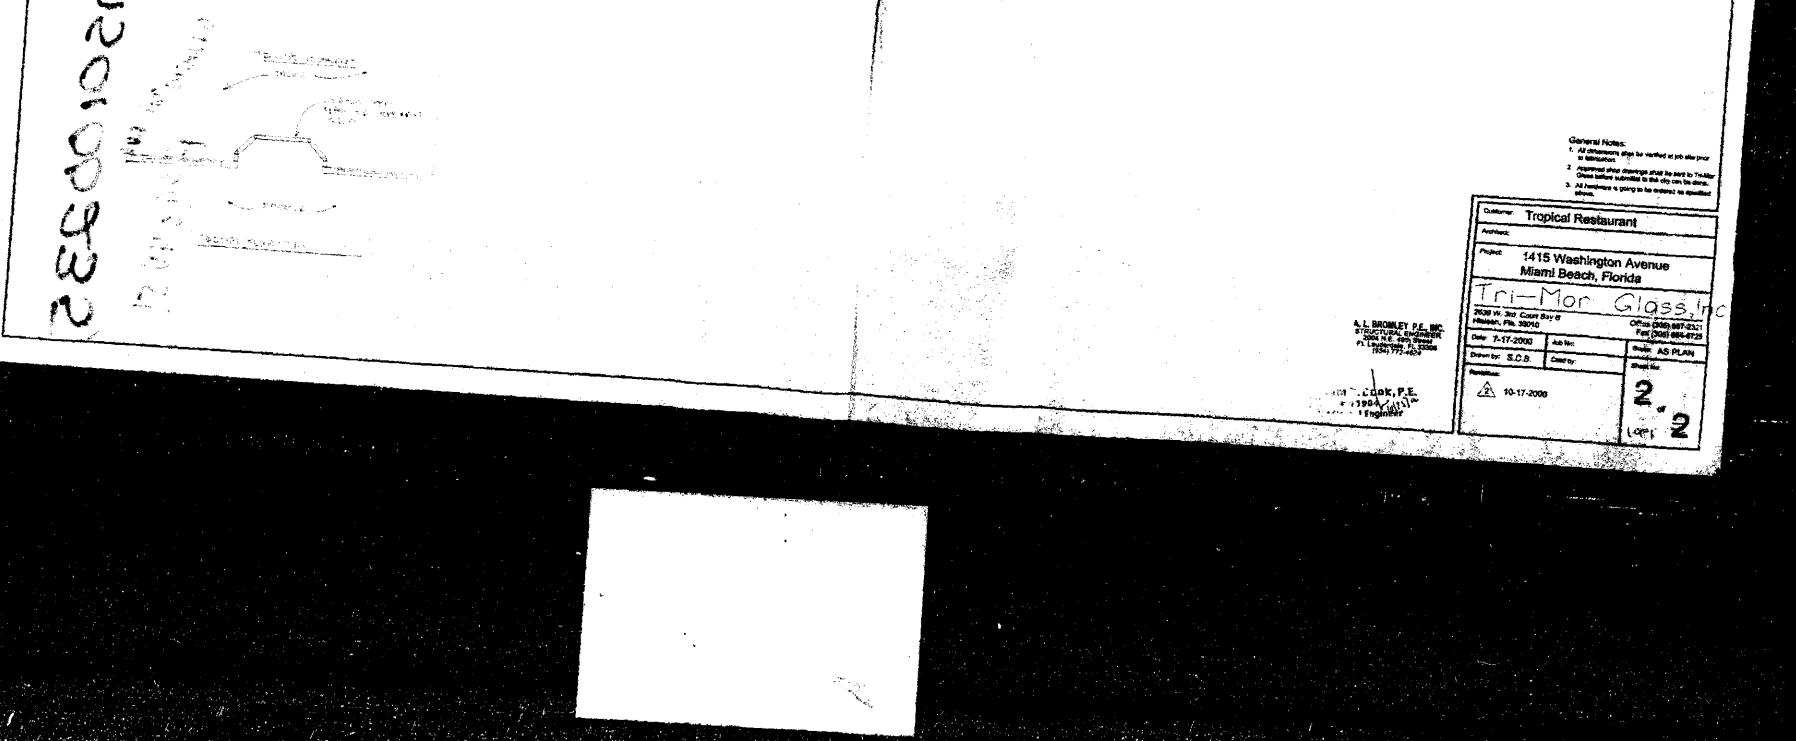


and the second second

and the second second



| L BROWLEY P.E. MC.<br>STRUCTURAL ENGINEER<br>2000 - 200 Struct<br>2000 - 200 Struct<br>Ft I audoritan F 13300<br>1954 3172-6524 | A L BROWLEY P.F. MP.<br>STRUCTURAR EMERATION<br>2004 N.E. 400 Banar<br>FL Excension, PL SINDE<br>1334 772-4626                                              |                                                                                        |   |
|---|---|----------------------------------------------------------------------------------------|---|
| Han tal pe   | Prode ED<br>To 2014 meder OK (See MLL)   | AL BROWLEY PE. WC.<br>3TRIA TURAL ENGINEER<br>2004 # 7: 471 4 PT<br>3500# -7: 471 4 PT | AL BROMLEY PLE, DWG.<br>2004 WE 48 TH STREET<br>FT LAUDERDALE, PL<br>BIDDER<br>T LAUDERDALE, PL<br>BIDDER<br>TFFENSTRE<br>BIDDER<br>TFFENSTRE<br>BIDDER<br>TFFENSTRE<br>BIDDER   |
| Profer The   | Marker ACE<br>Juse   | Hiterprine bills tables - Talker (Sirie) (20) - Zore<br>Ely State                      | General Withmation   |
| 4. The the Shif Color and the and the state                                                                                     | 17 EALOS (ALTIN), 12 8, 38, 224 x<br>4, 151 x<br>45 The 2 Line (200)                                                                                        |                                                                                        | Under Sertion:         FS333244         Prove Prevent         Pg         Add to an entry of the Comparison of the C   |
| Lengt & Column - 6'-8' - 80'<br>3'25'- X' 1in Shal or                                                                           | D' Chil Astern O Barris   |                                                                                        | 26 67 62 63 64 85 65 67 65<br>57 500 500 60<br>Это социа<br>Это социа |
| 5" Stal Hale 15 3+3+4"<br>taley alle 80"+++ 40" + 3"++"<br>did bli had a hale + Ass VALTOR 155760<br>T                          | D' Chil dalang & Shil Ch. Buc (and v. Ilma)<br>(10: 72) (14673) (40) + 1046*<br>34 724                                                                      |                                                                                        | Durg T25/22 (1) # wrdon Spark +4 (72); #y +46; Das<br>Ereining Smark (a +0 U28); L0 + 1 320         Bitter Tame Load Case Generation<br>Smort Terms Load Case Generation<br>(a bench of Smark (a +0 U28); L0 + 1 320           Verser         6: Denck (a +0 U28); L0 + 0 120; L0 + 1 320         Attractive<br>(a bench of Smark (a +0 U28); L0 + 1 320;<br>bench of Smark (a +0 U28); L0 + 1 320; L0 + 1 (a + 1 + 1 + 1 + 1 + 1 + 1 + 1 + 1 + 1 +   |
| 17 17 17 17 10<br>375 54.1 k.d. ox (s. 44.1)                                                                                    | A, By 1042 - Sign   |                                                                                        | Force & Stress Surrenary<br>C. L. LL-ST<br>New S- Disk of Stress Course & Book - Live Loop Stock as indeed and<br>Start - Disk & Stock & Course & Carry & Carry<br>No. St. LL-ST<br>No. St. St. Stock & Stock<br>Start - St.   |
| C' Chill Sund Markers Phase   | (2) 76 E. provin Ball E-bd-21/1 fring: 3"<br>Ely Dalm 24"<br>VAL 7275 :4 Re (14:7. 1)(. 1)(. 1); 8294                                                       |                                                                                        | Dress gian         134         C.03         8.34         5           Dress gian         0.24         0.23         8.34         5           Dress gian         0.24         0.23         8.34         5           Dress gian         0.24         0.23         8.34         5           Dress gian         0.24         0.00         8.000         8.000         5           Left Car Dan         0.000         2.000         8.000         8.000         5.000         5.000           Dress Car Dan         0.000         7.000         5.000         5.000         |
| 1. m 7   | E' Child della a del 24 Cont O' Cont Bro (Part with)<br>(9) (1) · (1) · (1) · (1) · (1) · 73 F1<br>(7) (1) (1) · 3300 · 734 Elle (27 · (1) + 1) · 300 · 7 · |                                                                                        | Detriv         3000 m         Weight         A40 Am         Am         1000 m           Wint         3000 m         Linn         3 1% mA         Fmm         1.000 m           Thomas         2 1% m         3 1% mA         1 100 m         1.000 m           Thomas         2 1% m         5 mm         2 1% m3         1.1000 m           Ampa         2 59 m3         5 mm         2 1% m3         1.1000 m   |
|   |   | 3157                                                                                   | 410 T   |
| AL BROWLEY P.E. INC<br>2000 NC 45 TH STREET<br>FT LAIDE TOWN FREET                                                              | Take :   |                                                                                        |   |

|   |                                                                             |   |                                                          |                                        |   |   | • · · ·   |
|---|-----------------------------------------------------------------------------|---|----------------------------------------------------------|----------------------------------------|---|---|---|
| AL BROMLEY P.E. INC.   |                                                                             |   |                                                          |                                        | and the second |   |   |
| 2004 NE 45 TH STREET<br>F7 LAUDERDALE, FL   | Tala :<br>Degar:<br>Description : Date: \$2,000 x 24 OCT 00                 | AL BROWLEY P.E. NO   |                                                          |                                        | <u> </u>   |   |   |
| The North State of the State of       | tions: TVo Nite Eckthalister:                                               | 2004 HE 48 TH STREET<br>FY LAUDERDALE, FL                                                                                     | 1756 :<br>Düğen;<br>Description :                        | Jule 8<br>Date: 12 18956, 24 007 05    | AL SPORLEY P.E. RIC.                                                                                             |   |   |
| - CEC MEADER   | CU25 Institutions in the State                                              | ους το το μαρία<br>Υπου ποριουσίαζεται του τις τις του παρατια αυτιλη<br>ποι ποριβοια έρληματαις<br>αναιτη βους δρήγου μαρία. |                                                          | in romanit                             | 2004 HE 45 TH STREET<br>FT LAUDERDALE, FL                                                                        | Degan - Date: 12 25/Mr. 34 OCT do<br>Description : Date: 12 25/Mr. 34 OCT do                                |   |
| General Information Ca<br>fy Test Stress 4600 to<br>Sparse Consumer Continuous Over Supports<br>States Information   | Activitions are designed to ABC Sto Edition ASD and 1967 USC Requirements a | Description STEEL SUBSTRUCTL                                                                                                  |                                                          | Page 1                                 | αλώμα το μαγόρο<br>Για το αλαγματίζει ματικά τη από παραφάζα αλαγματική<br>Για τη από το μαγάλα                  | Steel Column                                                                                                |   |
| Span information<br>Description   | (13                                                                         | Général Information<br>Steve Section 7537532114                                                                               | Colcutations are designed to AISC 905 Edition            | ASD and 1997 UBC Requirements a        | Description STELL SUBSTRUCTURE A                                                                                 | FILLER CO                                                                                                   |   |
| Banyi Bactinan R 750 350<br>Eng Funy Thirtistory taitistory<br>Interacting Companying Companyi | 150 7/0<br>Taxati/s Tax 27/0                                                | Colume Hergin 4 200 a<br>End Faciny Pro-Pan<br>Live & Saon Tann Louids Company                                                | Evenc Middates 29 500 30 api<br>X-X Unitedated Birling a | Schemey Restrated<br>Schemey Kestrated | General Information C                                                                                            | Actualized are designed to ASSC MR Edition ABD and 1287 UBC Requirements                                    |   |
| Livy Land Used Tota State 7   | 800 800                                                                     | Loads   | V-Viloszacadi 0 000 R Kay                                | 1 000<br>1 000                         | Ena Farly Barthan History                                                                                        | ton Factor 1.230 Y-J Solesway Restrained<br>C Motivizia 25 005.00 kg<br>Motivizia 25 005.00 kg<br>Motivizia |   |
| Dead Load Ave Stor Yes Yes Load Load Load Load Load Load Load Load   | Two You                                                                     | Deat Load   |                                                          |                                        | Live & Short Term Loads Combined Y-Y L                                                                           | Homeoed 8 000 € Kyy 1 000                                                                                   | and the second |

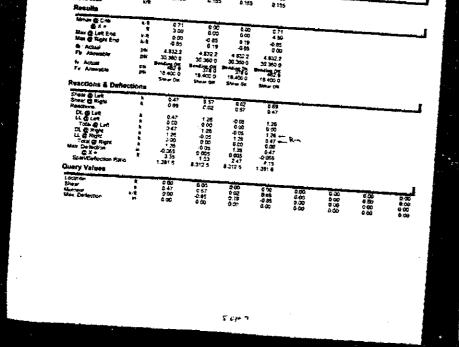

| Short Term Louid                         | . 0.           | 07 a      | COC 100 9-9       | Axia Monten   | *                    | *                    |
|------------------------------------------|----------------|-----------|-------------------|---------------|----------------------|----------------------|
| Saittiniury                              |                |           |                   |               |                      |                      |
| Section TS332381/4<br>Unbraced Langths D | . Heiche a son | <b>6</b>  |                   |               |                      | Column Design        |
| Lineraced Langets                        | X-X - 0.004 Y  | Ye Cóne D | r.= 0.045.11 × 04 | 10. ST + C.C  | NA Ecc               | L OOD                |
|                                          | nag.           | Dead      |                   |               |                      |                      |
| ALSE FORMULE HI                          | 5-1            |           | Line              | <b>DL</b> + L | t DL                 | + ST + (L + Chosen;  |
| AISC FORMULE HI                          | - 2            |           |                   |               |                      |                      |
| AISC Formula H1                          | - 3            |           |                   |               |                      |                      |
|                                          |                |           |                   |               |                      | 6.0005               |
| XX Axis - Fa calc's per                  | 181 846.00     |           |                   |               |                      |                      |
| A CALC & DW                              | 151.6.14.00    |           |                   |               |                      |                      |
| Stranes                                  |                | •         |                   |               |                      |                      |
| Altowable & Actual Ste                   |                |           |                   |               |                      |                      |
| Fa Alburda                               |                | Dand      | Lane              | Di.           |                      |                      |
| fa Actual                                |                | 27 60 ks. | Q 00 ka           |               | 27 60 mg             | DL + Short           |
|                                          |                | 0.00 km   | 8 60 kg           |               | 0-00-ing<br>0-00-ing | 36.71 15             |
| FC XE ANON F3 1                          |                |           |                   |               |                      | 0 22 Km              |
|                                          |                | 30 35 45  | 9 90 is           |               |                      |                      |
| 8 BACK                                   |                | 0 00 km   |                   |               | 49.76 kg             | 40 30 km             |
|                                          |                |           | 0.00 isi          |               | 2.000 km             | 0 00 km              |
| For yy Allow (F3 1)                      |                |           |                   |               |                      |                      |
|                                          |                | 30 36 kg  | 0 GG 166          |               | G 36 kml             |                      |
| the Fy Actual                            |                | 0.00 kg   | 0 00 km           |               |                      | 44 14 15             |
| Analysis Values                          |                |           |                   |               | ¢ 00 x39             | 2 CC 200             |
| Par Divil                                | 10 990 See 12  | _         |                   |               |                      |                      |
| Fey DLOLL                                | 59 155 596 pa  | Creat     | OL WL             | 0.60          | CAR DE -             |                      |
| FWN SEALLAST                             | 132999 995 pm  | Cray      | 04.42             | 0.62          | Chry CL.             |                      |
| FWY DL+L+S?                              | 132008 008     | Circa     | X-11-5?           | B.60          | Can Di -             | 1/3                  |
| Hex X-3 Arts Definition                  | 0.000 in       |           | 10+11+97          | E 10          | Coybin               | L+ST 175<br>L+ST 175 |
| Section Properties 13                    | 313114         | 11.500 A  | Man V-Y Asia      | Deficition    | 0.000                | *# 00004             |
| 2005                                     |                |           |                   |               |                      |                      |
|                                          | 100-           | View      | 1 10.47           | -             |                      |                      |
| Thickness                                | 1036           | Ante      | 2.5%              |               | -12                  | \$ 16 mm             |
|                                          | £ 250 m        |           |                   |               | + <b>Y</b> ¥         | 3.16 ms              |
|                                          |                |           |                   |               | \$ 22                | 2 107 413            |
|                                          |                |           |                   |               | 5-17                 | 2.107.003            |
|                                          |                |           |                   |               | 6-4E                 | 1 *05m               |
|                                          |                |           |                   |               | ****                 | 1.100-m              |
|                                          |                |           |                   |               |                      |                      |
|                                          |                |           |                   |               |                      |                      |
|                                          |                |           | i c= 1            |               |                      |                      |
|                                          |                |           |                   |               |                      |                      |

| Deed Load                             |                |        |           |              |                   |                   |          |                       |      |
|---------------------------------------|----------------|--------|-----------|--------------|-------------------|-------------------|----------|-----------------------|------|
| Last Losed                            |                | -      |           | Ecc for R-R  | Actas Naturna     |                   |          |                       |      |
| Short Term Load                       | 13             | 56     |           | ECC. RHY-Y   | And Micros        |                   |          |                       |      |
| Summary                               |                |        |           |              |                   |                   |          |                       |      |
| Section TSJC3X1.4<br>Unbiaced Lengths | Height > 4 20t | Anal : | aads Ti a |              |                   |                   | Coi      | umn Desig             | m CK |
| Unbraced Lengths                      | X - 0-008, Y-1 |        | 00%       | C. 07 0 00   | 2,574 4           | .289. Eas (       | 0000     | -                     |      |
| Combined Street Rati                  | 05             | Deet   |           | Live         |                   |                   |          |                       |      |
| AISC Formula HI                       |                |        | -         |              | . PL •            | ա ու              | \$7 - 74 | L + Chosen)           |      |
| AISC Formula Ht                       |                |        |           |              |                   |                   |          |                       |      |
| AISC Formula H!                       | - 3            |        |           |              |                   |                   |          |                       |      |
|                                       |                |        |           |              |                   |                   | 0.07     | 49                    |      |
| XX Asis : Facale'd per                | 151 895. **    |        |           |              |                   |                   |          |                       |      |
| YY Axis Facated per                   | 151 KTAKC      |        |           |              |                   |                   |          |                       |      |
| Streaves                              |                |        |           |              |                   |                   |          |                       |      |
| Allowable & Actual Str                |                |        |           |              |                   |                   |          |                       |      |
| PB Aideatie                           |                | (Jee   |           | Line         | 5                 | - n               | D. + 34  |                       | _    |
| te Actual                             |                |        | 50 km     | 5 3C kei     |                   | 21 60 344         |          |                       |      |
|                                       |                |        | CQ kas    | 0 00 ini     |                   | 9.00 ***          |          | 28 73 49-<br>2 49 Kas |      |
| -                                     |                |        |           |              |                   |                   |          | 2 49 Kite             |      |
| For Allow (F3 Y)                      |                | 21     | .75 km    | 0.00 44      |                   |                   |          |                       |      |
| ftr ins Actual                        |                |        | 62 km     |              |                   | 23 76 kg          |          | 37 60 km              |      |
|                                       |                |        |           | 8 DĘ kau     |                   | 0 00 kgc          |          | 0 30 kg.              |      |
| _                                     |                |        |           |              |                   |                   |          |                       |      |
| FD.yy Allow (F3.1)                    |                | 23     | 76 492    | 9.00 k#      |                   |                   |          |                       |      |
| B yy Actuar                           |                | ŧ      | 00 mai    | 6.00 kg      |                   | 23.78 km          |          | 31 60 km              |      |
| nalysis Values                        |                | -      |           | 0.00.55      |                   | 6 00 kai          |          | 6.00 km               |      |
| FWY DENL                              | 99 999 500 200 |        |           |              |                   |                   |          |                       |      |
| Fey: CL-LL                            | 997 999 909 pm |        | CONCL     |              | 0 80              | 0.04              | <u> </u> | _                     | _    |
| FUR DL+UL+ST                          | 132990.395 24  |        | Gany DL   | -1 <b>f</b>  | 0 50              | 60,044            | а.<br>1  | 175                   |      |
| Fey DL+LL+ST                          | 132999,295 pt  |        | Cris DL   | L( • ST      | 4 60 <sup>-</sup> | Che DL-(          | É PET    | 175                   |      |
| Was A-X Ania Defection                |                |        | Crimy DE  |              | ē 30              | Cary DL L         | L+ST     | 1.75                  |      |
|                                       |                | *      | 0 000 1   | Max Y Y Area | Definition        | 4.000.            |          | 0.000.0               |      |
| ction Properties T                    | <b>3K3X1/4</b> |        |           |              |                   |                   |          | 0.000 1               |      |
| Deper                                 | 300.0          | -      |           |              | _                 |                   |          |                       |      |
| . Width                               | 1.000 *        | Ana    | •         | 1 80 MA      |                   | 1.22              |          | 31644                 |      |
| Trickhese                             | 02'0e          |        |           | 2 39 442     |                   |                   |          | 3 15 44               |      |
|                                       |                |        |           |              |                   | S-xx              |          | 2.107.43              |      |
|                                       |                |        |           |              |                   | \$-y <del>y</del> |          | 7 107 m.S.            |      |
|                                       |                |        |           |              |                   | r-na              |          | 1.1054                |      |
|                                       |                |        |           |              |                   | ° 17              | ,        | 105+                  |      |
|                                       |                |        |           |              |                   |                   |          |                       |      |
