


**1215 WEST AVENUE, MIAMI BEACH, FLORIDA,
33139**

Architects-Planners-Interior Designers
4921 SW 74th Ct., Miami, FL 33155
305.661.2070 F/305.661.6090
www.chisholmarchitects.com
RE Chisholm Architects, Inc. aac001962

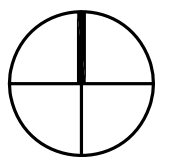

N.T.S.



COVER SHEET

- Z100 EXISTING ZONING AND CIRCULATION
- Z101 NEIGHBORHOOD CONTEXT
- Z102 NEIGHBORHOOD CONTEXT
- Z103 CONTEXT PHOTOS
- AS100 LANDSCAPE PLAN
- AS100 SITE PLAN AND ZONING DATA
- A100 SUBTERRANEAN FLOOR PLAN
- A101 1ST FLOOR PLAN
- A102 2ND FLOOR PLAN
- A103 3RD FLOOR PLAN
- A104 4TH + 5TH FLOOR PLAN
- A105 6TH FLOOR PLAN
- A106 TYPICAL UNIT FLOOR PLANS
- A200 SOUTH AND EAST ELEVATIONS
- A201 NORTH AND WEST ELEVATIONS
- A202 RENDERINGS
- A203 RENDERINGS
- A204 RENDERINGS
- A300 BUILDING SECTIONS

[illegible]

DATE: MAY 8, 2013



Revisions


No.	Description	Date

ARCHITECT

ROBERT E. CHISHOLM, FAIA
A R 0 0 7 4 4 2

CONSULTANTS

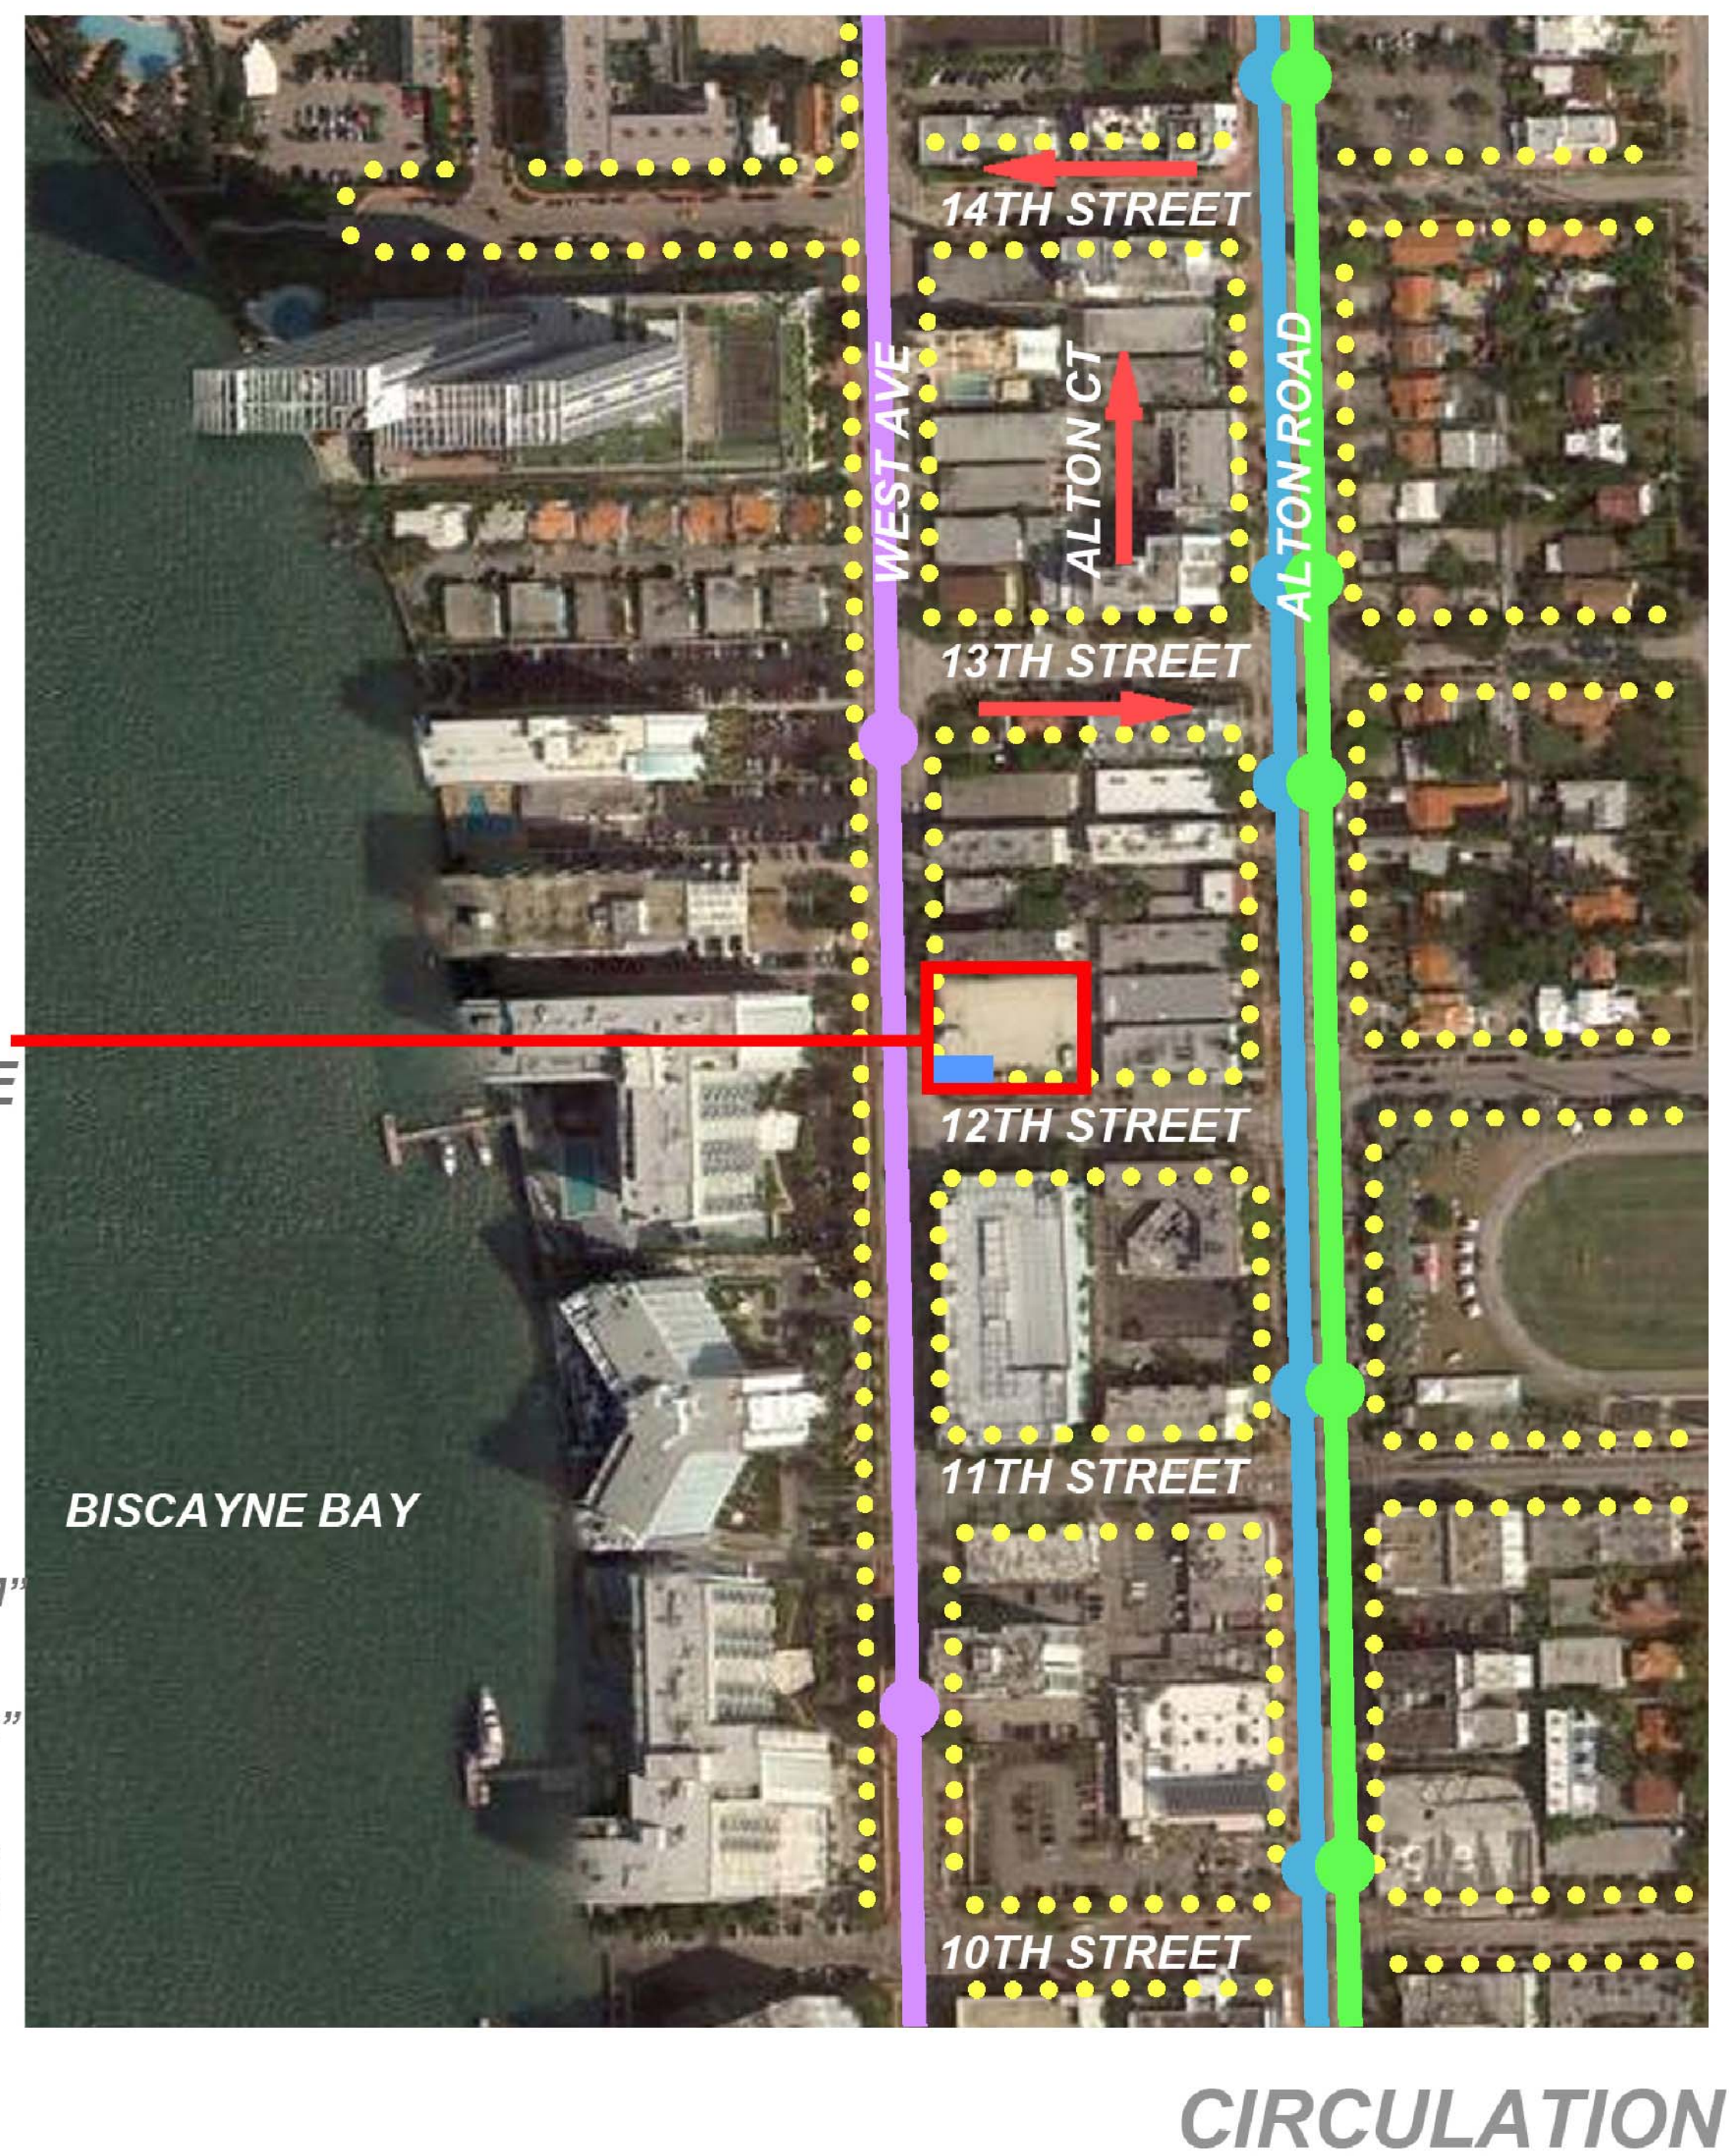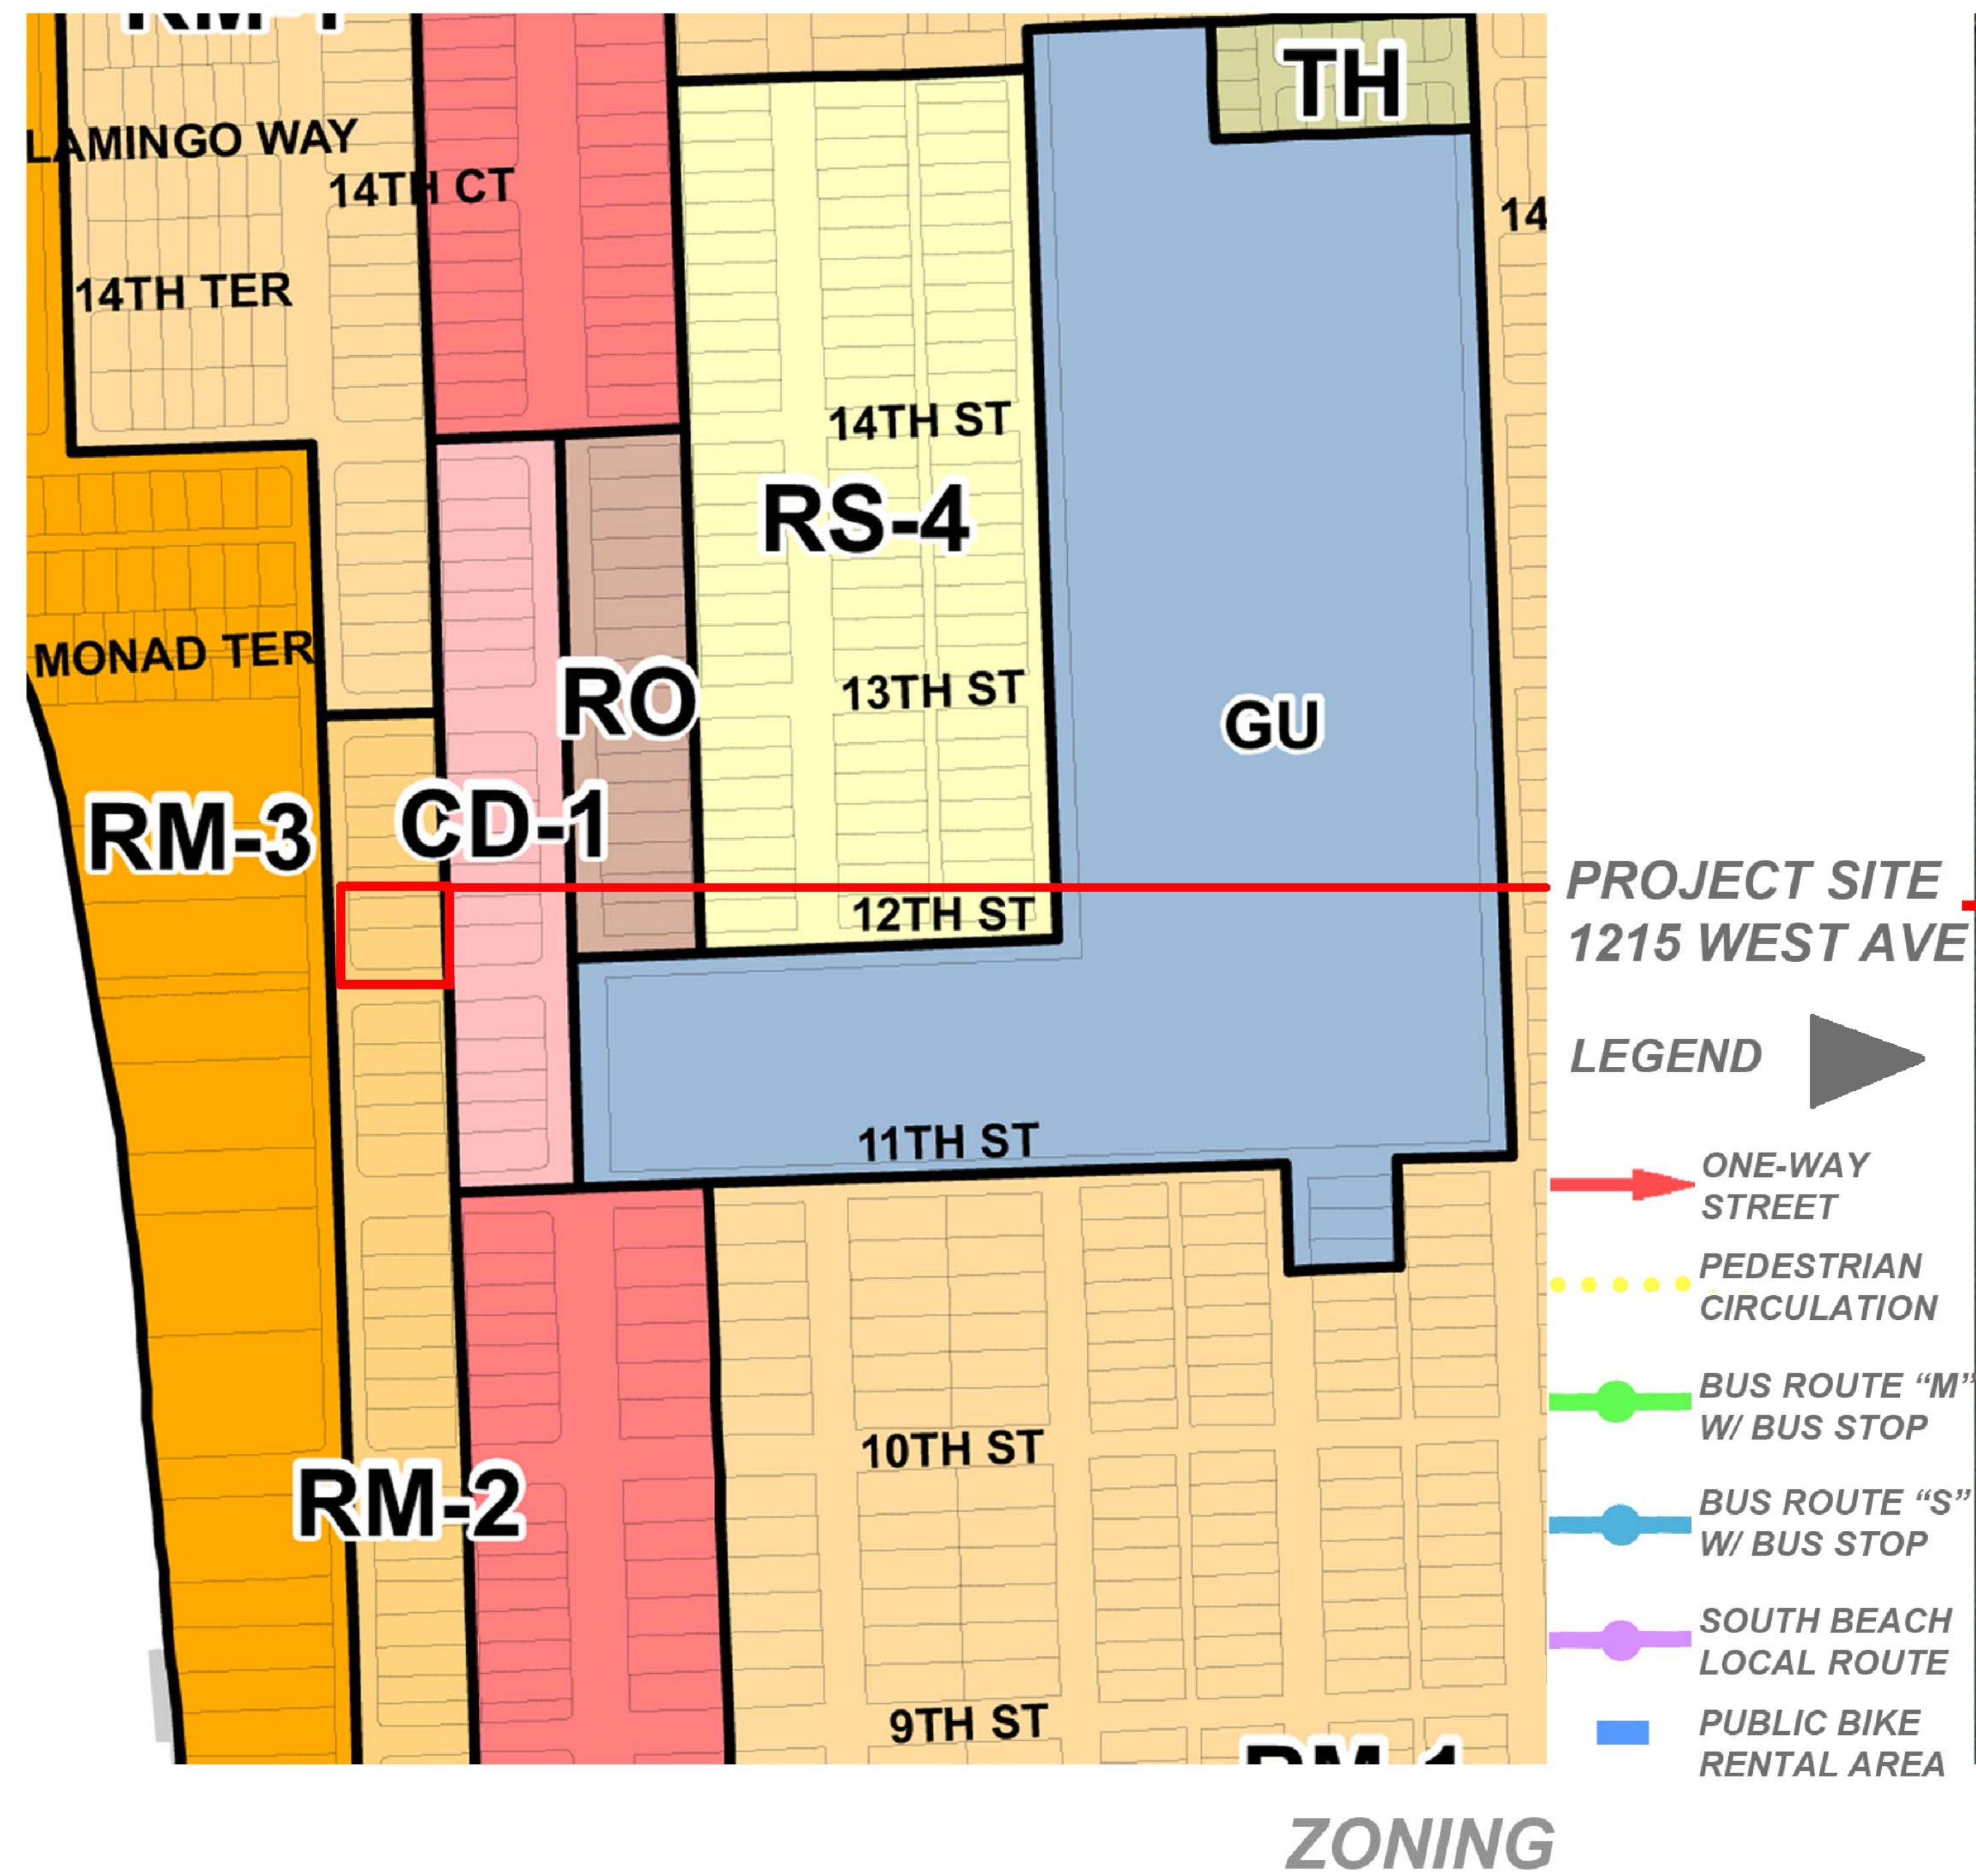

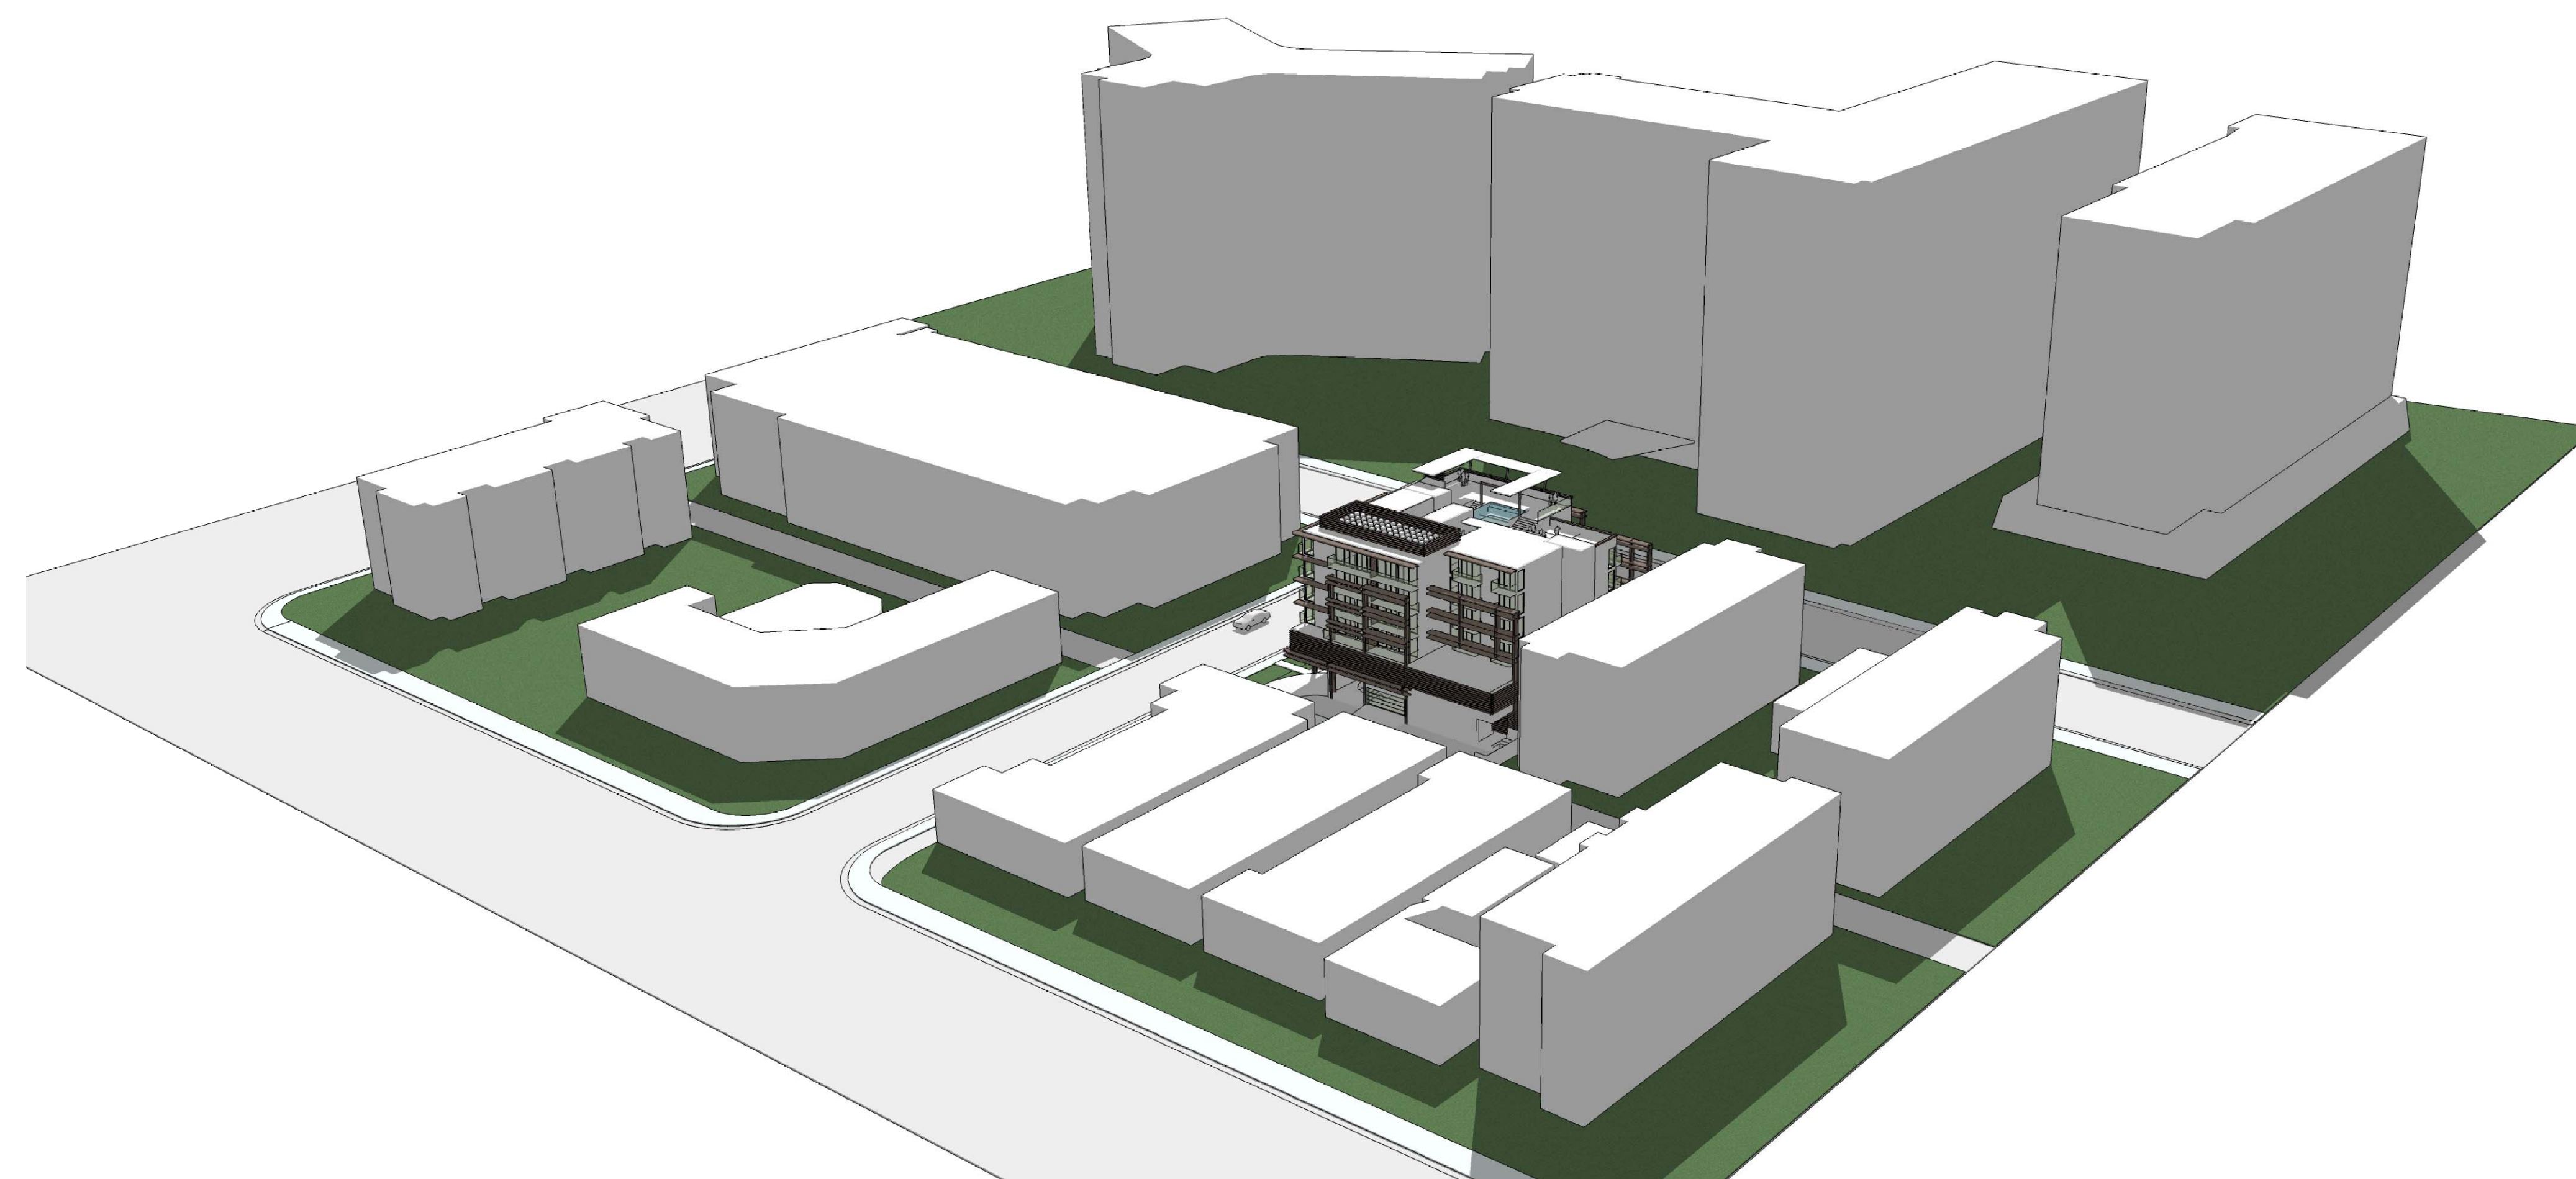

1125 WEST AVE
4 STORY
8 UNIT APT BLDG
ROOF TOP PARKING

1140 ALTON RD
3 STORY
RELIGIOUS CENTER

[illegible]

ARCHITECT

ROBERT E. CHISHOLM, FAIA
A R 0 0 0 7 4 4 2

CONSULTANTS

Project No. 4712

Scale: AS SHOWN

Date: 2.25.13

Drawn: DB

Checked: REC, MP

Submittal: DRB

Cad File: Z101

Drawing Title:

NEIGHBORHOOD CONTEXT

Sheet No. **Z101**



Project Name:

**1215 ON WEST
DOMUS GROUP
HOTEL**

**1215 WEST AVE
MIAMI BEACH, FL 33139**

[illegible]

ARCHITECT

ROBERT E. CHISHOLM, FAIA
A R 0 0 0 7 4 4 2

CONSULTANT

Project No. 4712

Scale: AS SHOWN

Date: 2.25.13

Drawn: DB

Checked: REC, MP

Submittal: DRB

Cad File: Z103

Drawing Title:

CONTEXT
PHOTOS

Sheet No. **Z103**

[illegible]

TYPICAL KEYNOTES	
NO.	DESCRIPTION
1	VALET DROP-OFF
2	PARKING GARAGE ENTRY / EXIT
3	5' CONCRETE SIDEWALK
4	2'-6" CONCRETE CURB/GUTTER
5	LIGHT POLE
6	STOP SIGN
7	CONCRETE PAVERS
8	MTL. SCREEN (7 FT HIGH, 48" FROM PROP. LINE)
9	ROOFTOP A/C UNITS WITH SCREEN
10	ROOFTOP POOL DECK
11	ROOFTOP POOL
12	FLAT ROOF
13	VERTICAL CIRCULATION (STAIRWELL)
14	PUBLIC BICYCLE RENTAL
15	PARKING (MECHANICAL LIFT)
16	AUTO LIFT
17	ROOF AREA AT THIRD LEVEL
18	BUILDING OUTLINE BELOW
19	CANOPY ABOVE
20	OPEN TO THIRD LEVEL BELOW
21	VERTICLE CIRCULATION (ELEVATOR)
22	VALET PARKING FOR DISABLED/ADA VAN
23	20' WIDE OVERHEAD MTL. DOOR
24	4' x 4' CONC. PLANTING BOXES WITH (2) ALEXANDER PALMS




																																			
Architects-Planners-Interior Designers 4921 SW 74th Ct., Miami, FL 33155 305.661.2070 F/305.661.6090 www.chisholmarchitects.com RE Chisholm Architects, Inc. aac001962																																			
Project Name: 1215 ON WEST DOMUS GROUP HOTEL 1215 WEST AVE MIAMI BEACH, FL 33139 ALL DIMENSIONS ON THIS DRAWING SHALL HAVE PRECEDENCE OVER SCALED DIMENSIONS. CONTRACTOR SHALL VERIFY AND BE RESPONSIBLE FOR ALL DIMENSIONS AND CONDITIONS ON THE JOB AND THIS OFFICE MUST BE NOTIFIED IF ANY VARIATION FROM THE DIMENSIONS.																																			
Revisions <table border="1" style="width: 100%; border-collapse: collapse;"> <thead> <tr> <th style="width: 5%;">No.</th> <th style="width: 85%;">Description</th> <th style="width: 10%;">Date</th> </tr> </thead> <tbody> <tr><td> </td><td> </td><td> </td></tr> <tr><td> </td><td> </td><td> </td></tr> <tr><td> </td><td> </td><td> </td></tr> <tr><td> </td><td> </td><td> </td></tr> <tr><td> </td><td> </td><td> </td></tr> <tr><td> </td><td> </td><td> </td></tr> <tr><td> </td><td> </td><td> </td></tr> <tr><td> </td><td> </td><td> </td></tr> <tr><td> </td><td> </td><td> </td></tr> <tr><td> </td><td> </td><td> </td></tr> </tbody> </table>			No.	Description	Date																														
No.	Description	Date																																	
ARCHITECT ROBERT E. CHISHOLM, FAIA A R 0 0 7 4 4 2 CONSULTANTS																																			
Project No. <u>4712</u>																																			
Scale: <u>AS SHOWN</u>																																			
Date: <u>5.8.13</u>																																			
Drawn: <u>DB, TB, CS</u>																																			
Checked: <u>REC, MP</u>																																			
Submittal: <u>DRB</u>																																			
Cad File: <u>A100</u>																																			
Drawing Title: SUBTERRANEAN A100																																			
Sheet No. <u>A100</u>																																			

NOTE:

- 1). PEDESTAL SETBACK APPLIES TO GROUND FLOOR THROUGH FIFTH FLOOR (50' HEIGHT AND LESS).
- 2). TOWER SETBACK APPLIES TO SIXTH FLOOR. (HEIGHT GREATER THAN 50').


TYPICAL KEYNOTES	
NO.	DESCRIPTION
1	VALET DROP-OFF
2	PARKING GARAGE ENTRY / EXIT
3	5' CONCRETE SIDEWALK
4	2'-6" CONCRETE CURB/GUTTER
5	LIGHT POLE
6	STOP SIGN
7	CONCRETE PAVERS
8	MTL. SCREEN (7 FT HIGH, 48" FROM PROP. LINE)
9	ROOFTOP A/C UNITS WITH SCREEN
10	ROOFTOP POOL DECK
11	ROOFTOP POOL
12	FLAT ROOF
13	VERTICAL CIRCULATION (STAIRWELL)
14	PUBLIC BICYCLE RENTAL
15	PARKING (MECHANICAL LIFT)
16	AUTO LIFT
17	ROOF AREA AT THIRD LEVEL
18	BUILDING OUTLINE BELOW
19	CANOPY ABOVE
20	OPEN TO THIRD LEVEL BELOW
21	VERTICLE CIRCULATION (ELEVATOR)
22	VALET PARKING FOR DISABLED/ADA VAN
23	20' WIDE OVERHEAD MTL. DOOR
24	4' x 4' CONC. PLANTING BOXES WITH (2) ALEXANDER PALMS

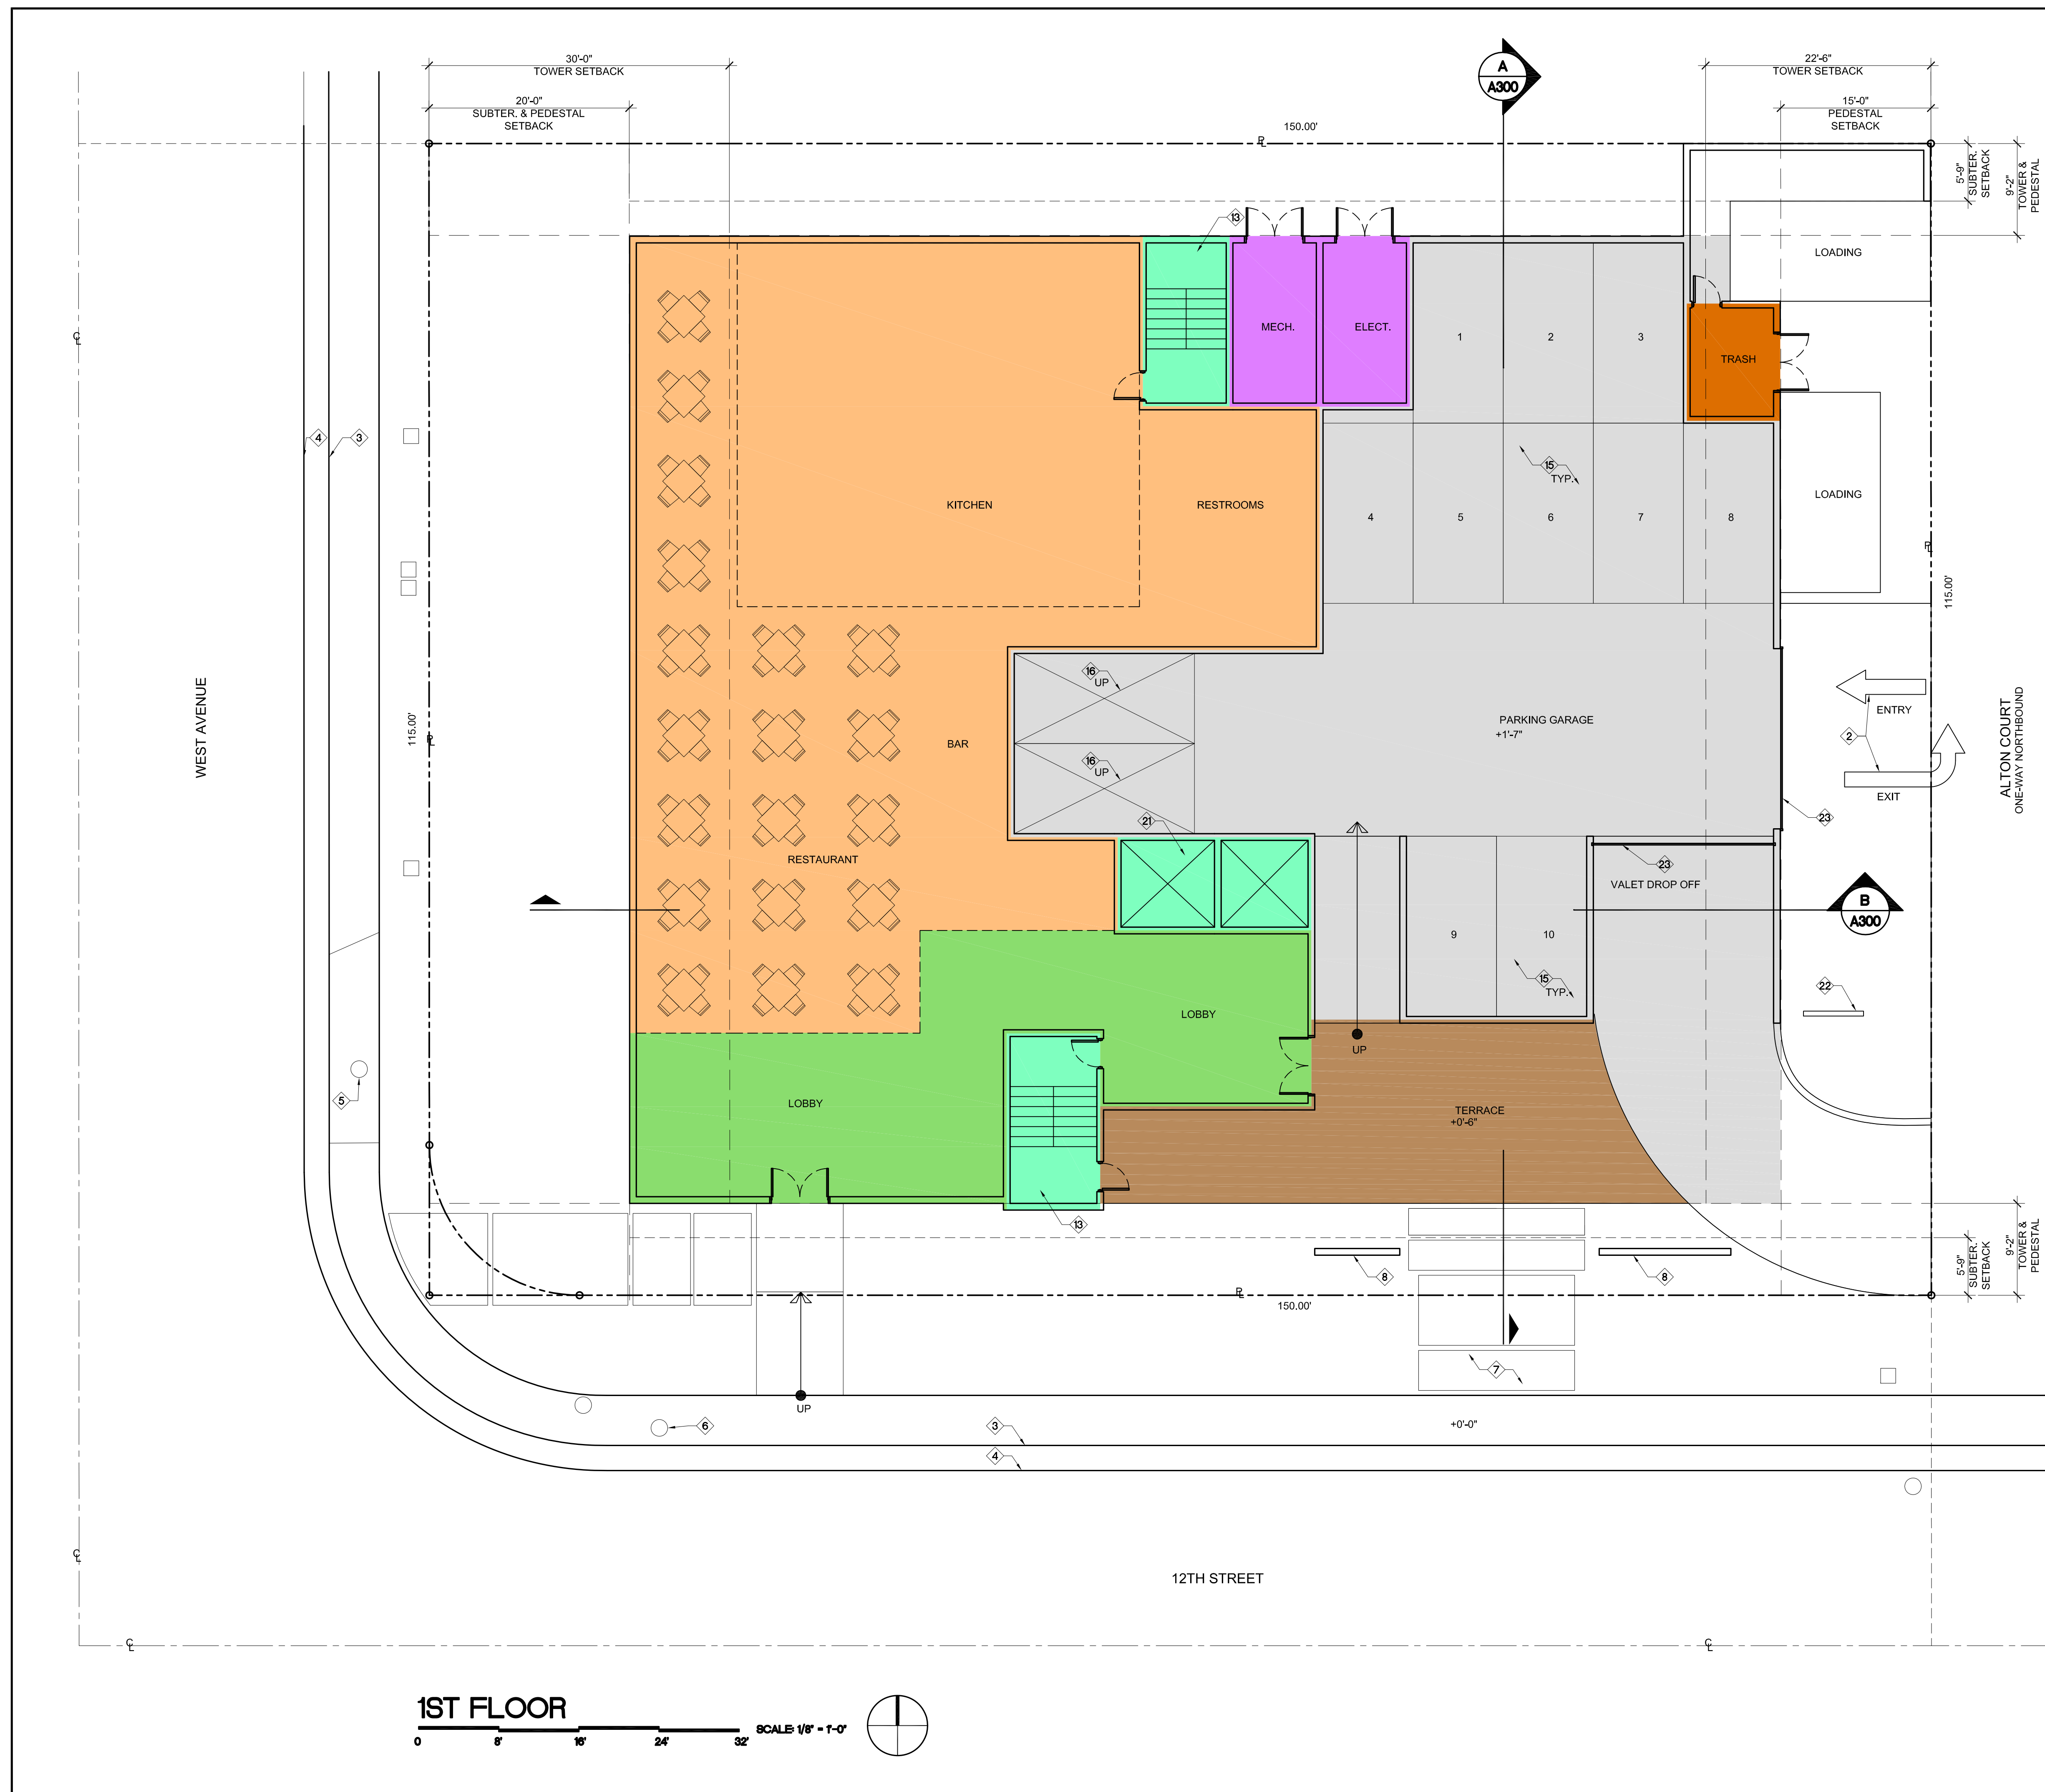

LEGEND		
1ST FLOOR	FAR	NON-FAR
 PARKING - 10 SPACES		4,957 SF
 VERTICAL CIRCULATION	493 SF	
 RESTAURANT	4,076 SF	
 MECH	306 SF	
 TRASH		109 SF
 LOBBY	1,196 SF	
TOTAL	6,071 SF	5,066 SF
GRAND TOTAL		11,137 SF

NOTE:

- 1). PEDESTAL SETBACK APPLIES TO GROUND FLOOR THROUGH FIFTH FLOOR (50' HEIGHT AND LESS).
- 2). TOWER SETBACK APPLIES TO SIXTH FLOOR. (HEIGHT GREATER THAN 50').

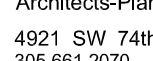	
Architects-Planners-Interior Designers 4921 SW 74th Ct., Miami, FL 33155 305.661.2070 F 305.661.6090 www.chisholmarchitects.com RE Chisholm Architects, Inc. aac001962	
Project Name:	
1215 ON WEST DOMUS GROUP HOTEL	
1215 WEST AVE MIAMI BEACH, FL 33139	

TYPICAL KEYNOTES	
NO.	DESCRIPTION
①	VALET DROP-OFF
②	PARKING GARAGE ENTRY / EXIT
③	5' CONCRETE SIDEWALK
④	2'-6" CONCRETE CURB/GUTTER
⑤	LIGHT POLE
⑥	STOP SIGN
⑦	CONCRETE PAVERS
⑧	MTL. SCREEN (7 FT HIGH, 48" FROM PROP. LINE)
⑨	ROOFTOP A/C UNITS WITH SCREEN
⑩	ROOFTOP POOL DECK
⑪	ROOFTOP POOL
⑫	FLAT ROOF
⑬	VERTICAL CIRCULATION (STAIRWELL)
⑭	PUBLIC BICYCLE RENTAL
⑮	PARKING (MECHANICAL LIFT)
⑯	AUTO LIFT
⑰	ROOF AREA AT THIRD LEVEL
⑱	BUILDING OUTLINE BELOW
⑲	CANOPY ABOVE
⑳	OPEN TO THIRD LEVEL BELOW
㉑	VERTICLE CIRCULATION (ELEVATOR)
㉒	VALET PARKING FOR DISABLED/ADA VAN
㉓	20' WIDE OVERHEAD MTL. DOOR
㉔	4' x 4' CONC. PLANTING BOXES WITH (2) ALEXANDER PALMS

[illegible]

ARCHITECT

ROBERT E. CHISHOLM, FAIA
A R 0 0 7 4 4 2

[illegible]

Project No. 4712

Scale: AS SHOWN

Date: 5.08.13

Drawn: DB, TB, CS

Checked: REC, MP

Submittal: DRB

Cad File: A101

Drawing Title:

1ST FLOOR PLAN

Sheet No. **A101**



CHISHOLM

Architects-Planners-Interior Designers
4921 SW 74th Ct., Miami, FL 33155
305.661.2070 F/305.661.6090
[www.chisholmarchitects.com](#)
RE Chisholm Architects, Inc. sac001862


Project Name:

**1215 ON WEST
DOMUS GROUP
HOTEL**

1215 WEST AVE
MIAMI BEACH, FL 33139

WRITTEN DIMENSIONS ON THIS DRAWING SHALL HAVE PRECEDENCE OVER SOLID DIMENSIONS. CONTRACTORS SHALL VERIFY AND BE RESPONSIBLE FOR ALL DIMENSIONS AND CONDITIONS OF THE JOB AND THIS OFFICE WILL NOT BE NOTIFIED OF ANY VARIATION FROM THE DIMENSIONS.

[illegible]

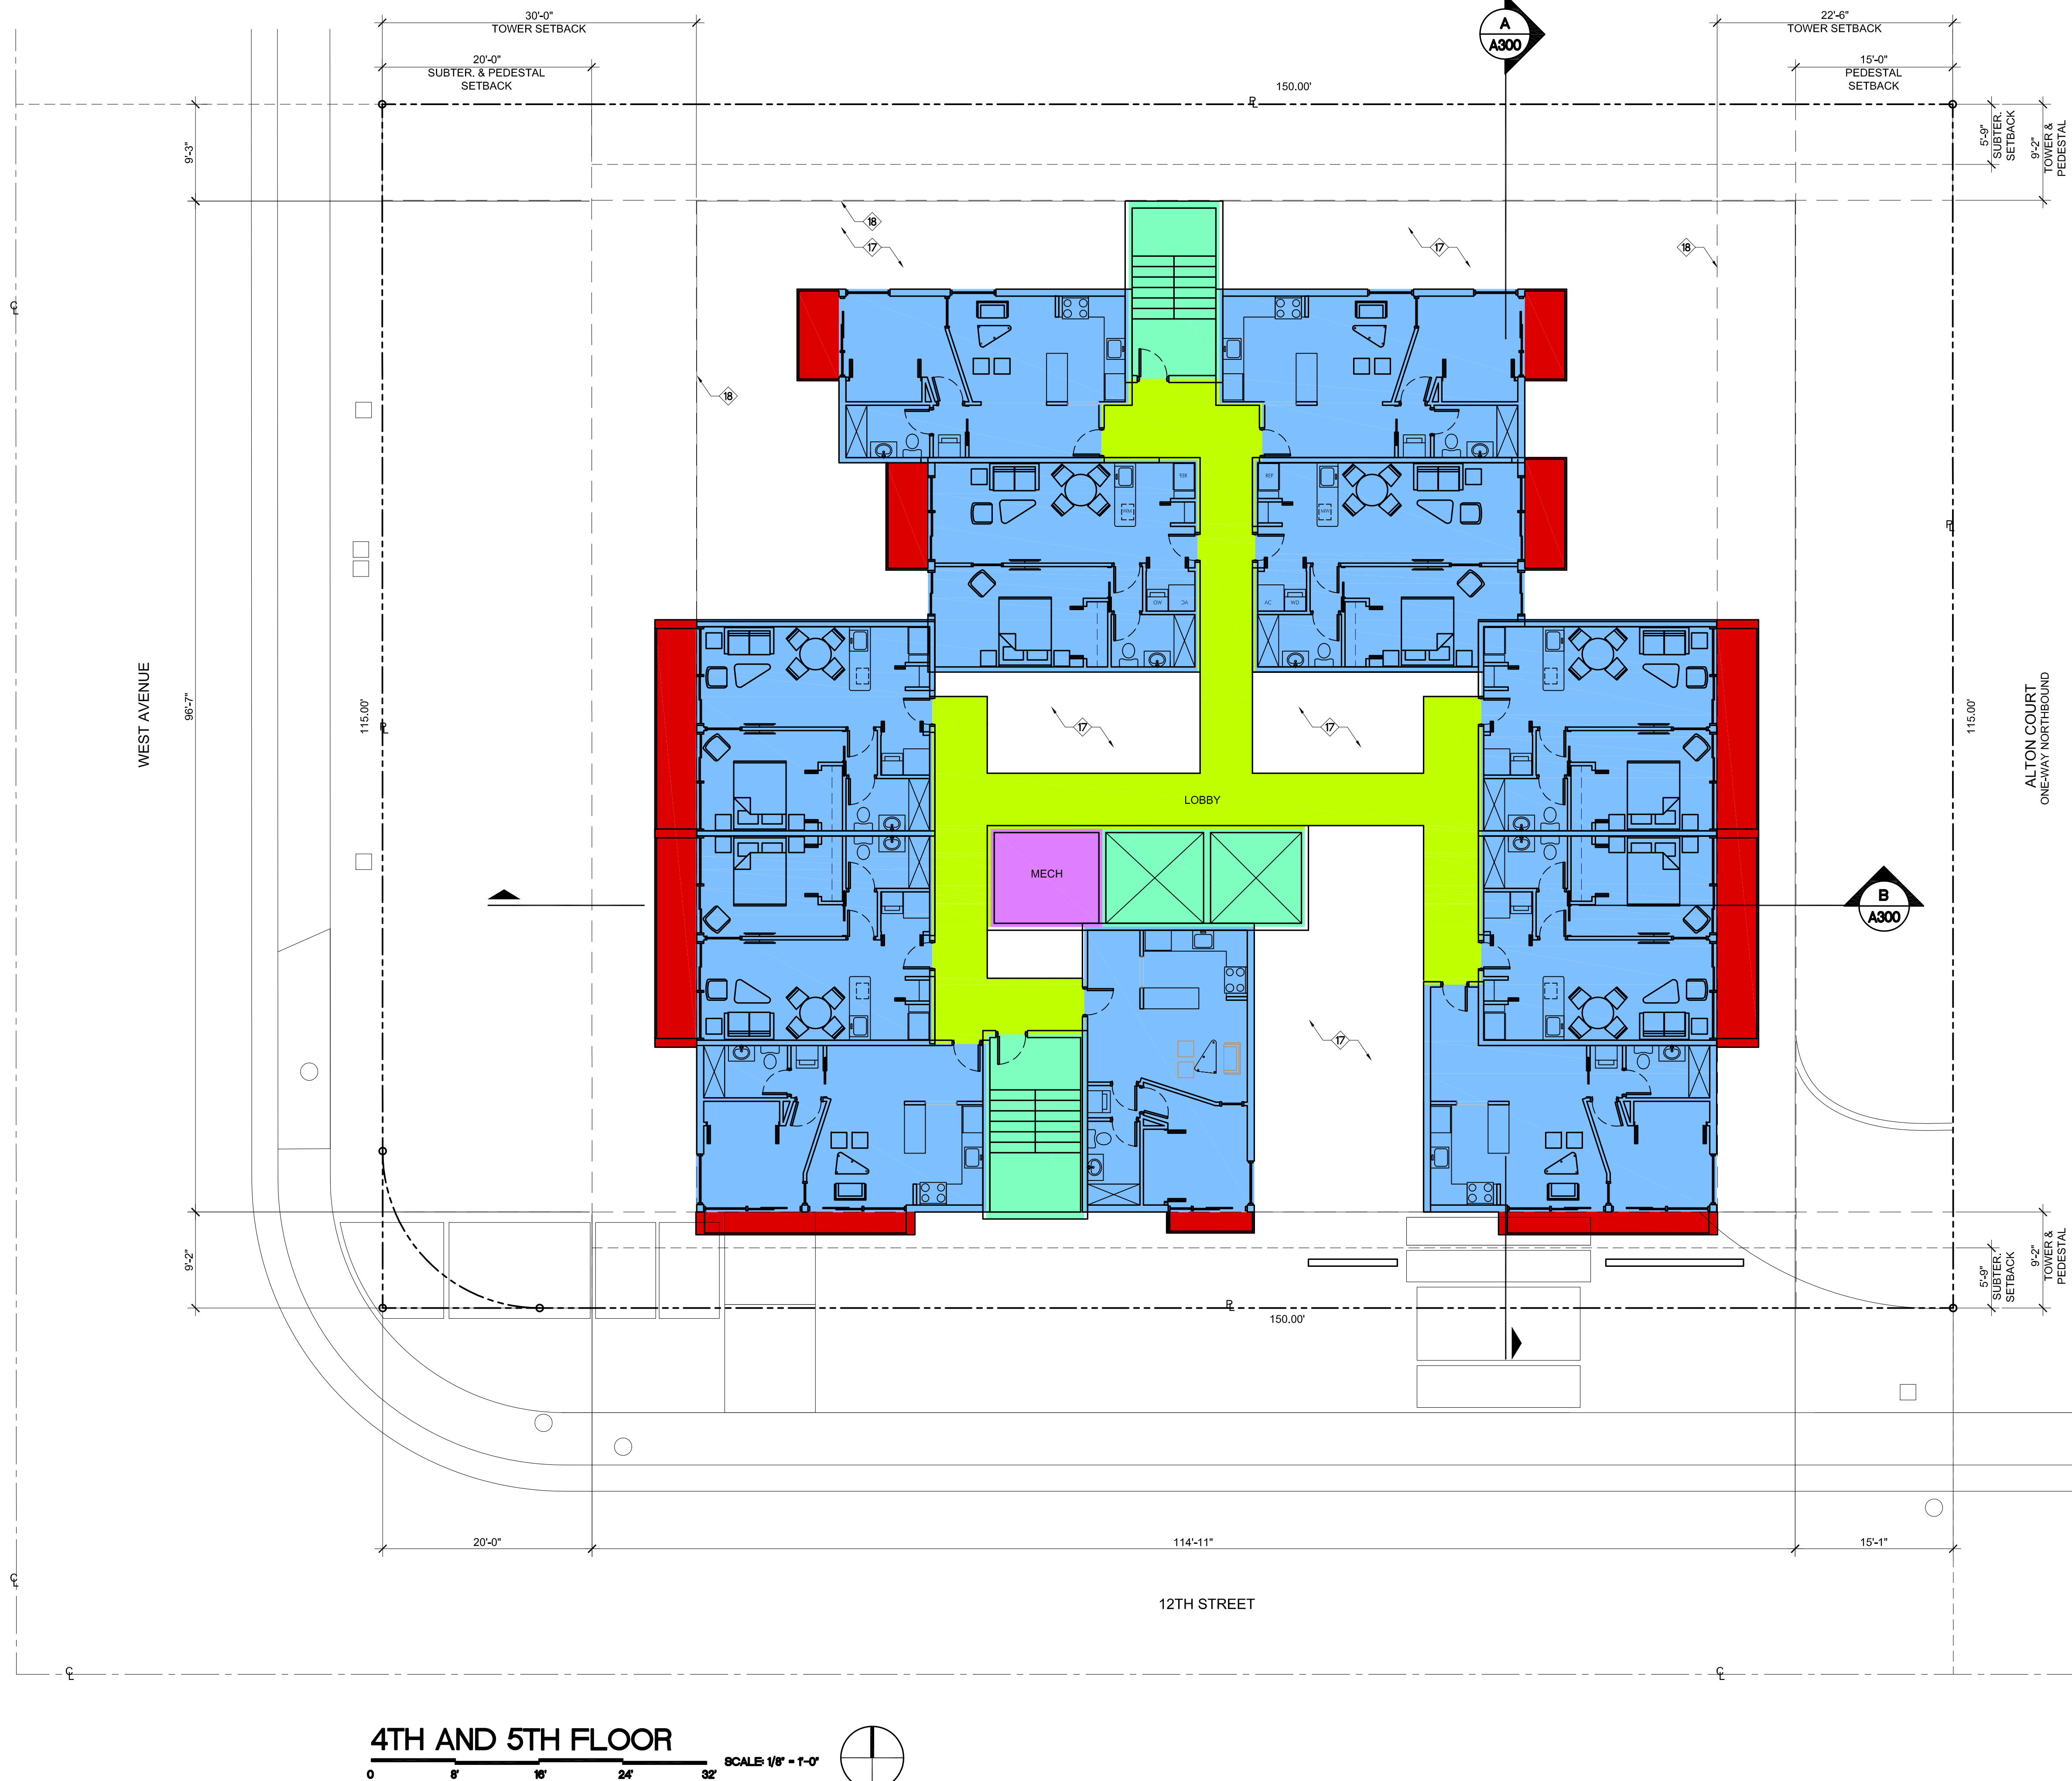

LEGEND			
4TH & 5TH FLOOR		FAR	NON- FAR
	VERTICAL CIRCULATION	493 SF	
	MECH	100 SF	
	CORRIDOR	859 SF	
	UNITS (11 UNITS PER FLOOR)	5,107 SF	
	BALCONIES		587 SF
TOTAL		6,559 SF	587 SF
GRAND TOTAL PER FLOOR		7,146 SF	
GRAND TOTAL X 2 FLOORS		14,292 SF	

NOTE:

- 1). PEDESTAL SETBACK APPLIES TO GROUND FLOOR THROUGH FIFTH FLOOR (50' HEIGHT AND LESS).
- 2). TOWER SETBACK APPLIES TO SIXTH FLOOR. (HEIGHT GREATER THAN 50').

TYPICAL KEYNOTES	
NO.	DESCRIPTION
①	VALET DROP-OFF
②	PARKING GARAGE ENTRY / EXIT
③	5' CONCRETE SIDEWALK
④	2'-6" CONCRETE CURB/GUTTER
⑤	LIGHT POLE
⑥	STOP SIGN
⑦	CONCRETE PAVERS
⑧	MTL. SCREEN (7 FT HIGH, 48" FROM PROP. LINE)
⑨	ROOFTOP A/C UNITS WITH SCREEN
⑩	ROOFTOP POOL DECK

11	ROOFTOP POOL
12	FLAT ROOF
13	VERTICAL CIRCULATION (STAIRWELL)
14	PUBLIC BICYCLE RENTAL
15	PARKING (MECHANICAL LIFT)
16	AUTO LIFT
17	ROOF AREA AT THIRD LEVEL
18	BUILDING OUTLINE BELOW
19	CANOPY ABOVE
20	OPEN TO THIRD LEVEL BELOW
21	VERTICLE CIRCULATION (ELEVATOR)
22	VALET PARKING FOR DISABLED/ADA VAN
23	20' WIDE OVERHEAD MTL. DOOR
24	4' x 4' CONC. PLANTING BOXES WITH (2) ALEXANDER PALMS

**1215 ON WEST
DOMUS GROUP
HOTEL**

WRITTEN DIMENSIONS ON THIS DRAWING SHALL HAVE PRECEDENCE OVER SCALED DIMENSIONS. CONTRACTOR SHALL VERIFY AND BE RESPONSIBLE FOR ALL DIMENSIONS AND CONDITIONS ON THE JOB AND THIS OFFICE MUST BE NOTIFIED OF ANY VARIATION FROM THE DIMENSIONS.

[illegible]

ARCHITECT

ROBERT E. CHISHOLM, FAIA
A R 0 0 3 4 4 2

[illegible]Sheet No. **A200**


**1215 ON WEST
DOMUS GROUP
HOTEL**

WRITTEN DIMENSIONS ON THIS DRAWING SHALL HAVE PRECEDENCE OVER SCALED DIMENSIONS. CONTRACTOR SHALL VERIFY AND BE RESPONSIBLE FOR ALL DIMENSIONS AND CONDITIONS ON THE JOB AND THIS OFFICE MUST BE NOTIFIED OF ANY VARIATION FROM THE DIMENSIONS.

[illegible]

CONSULTANT

Sheet No. **A201**

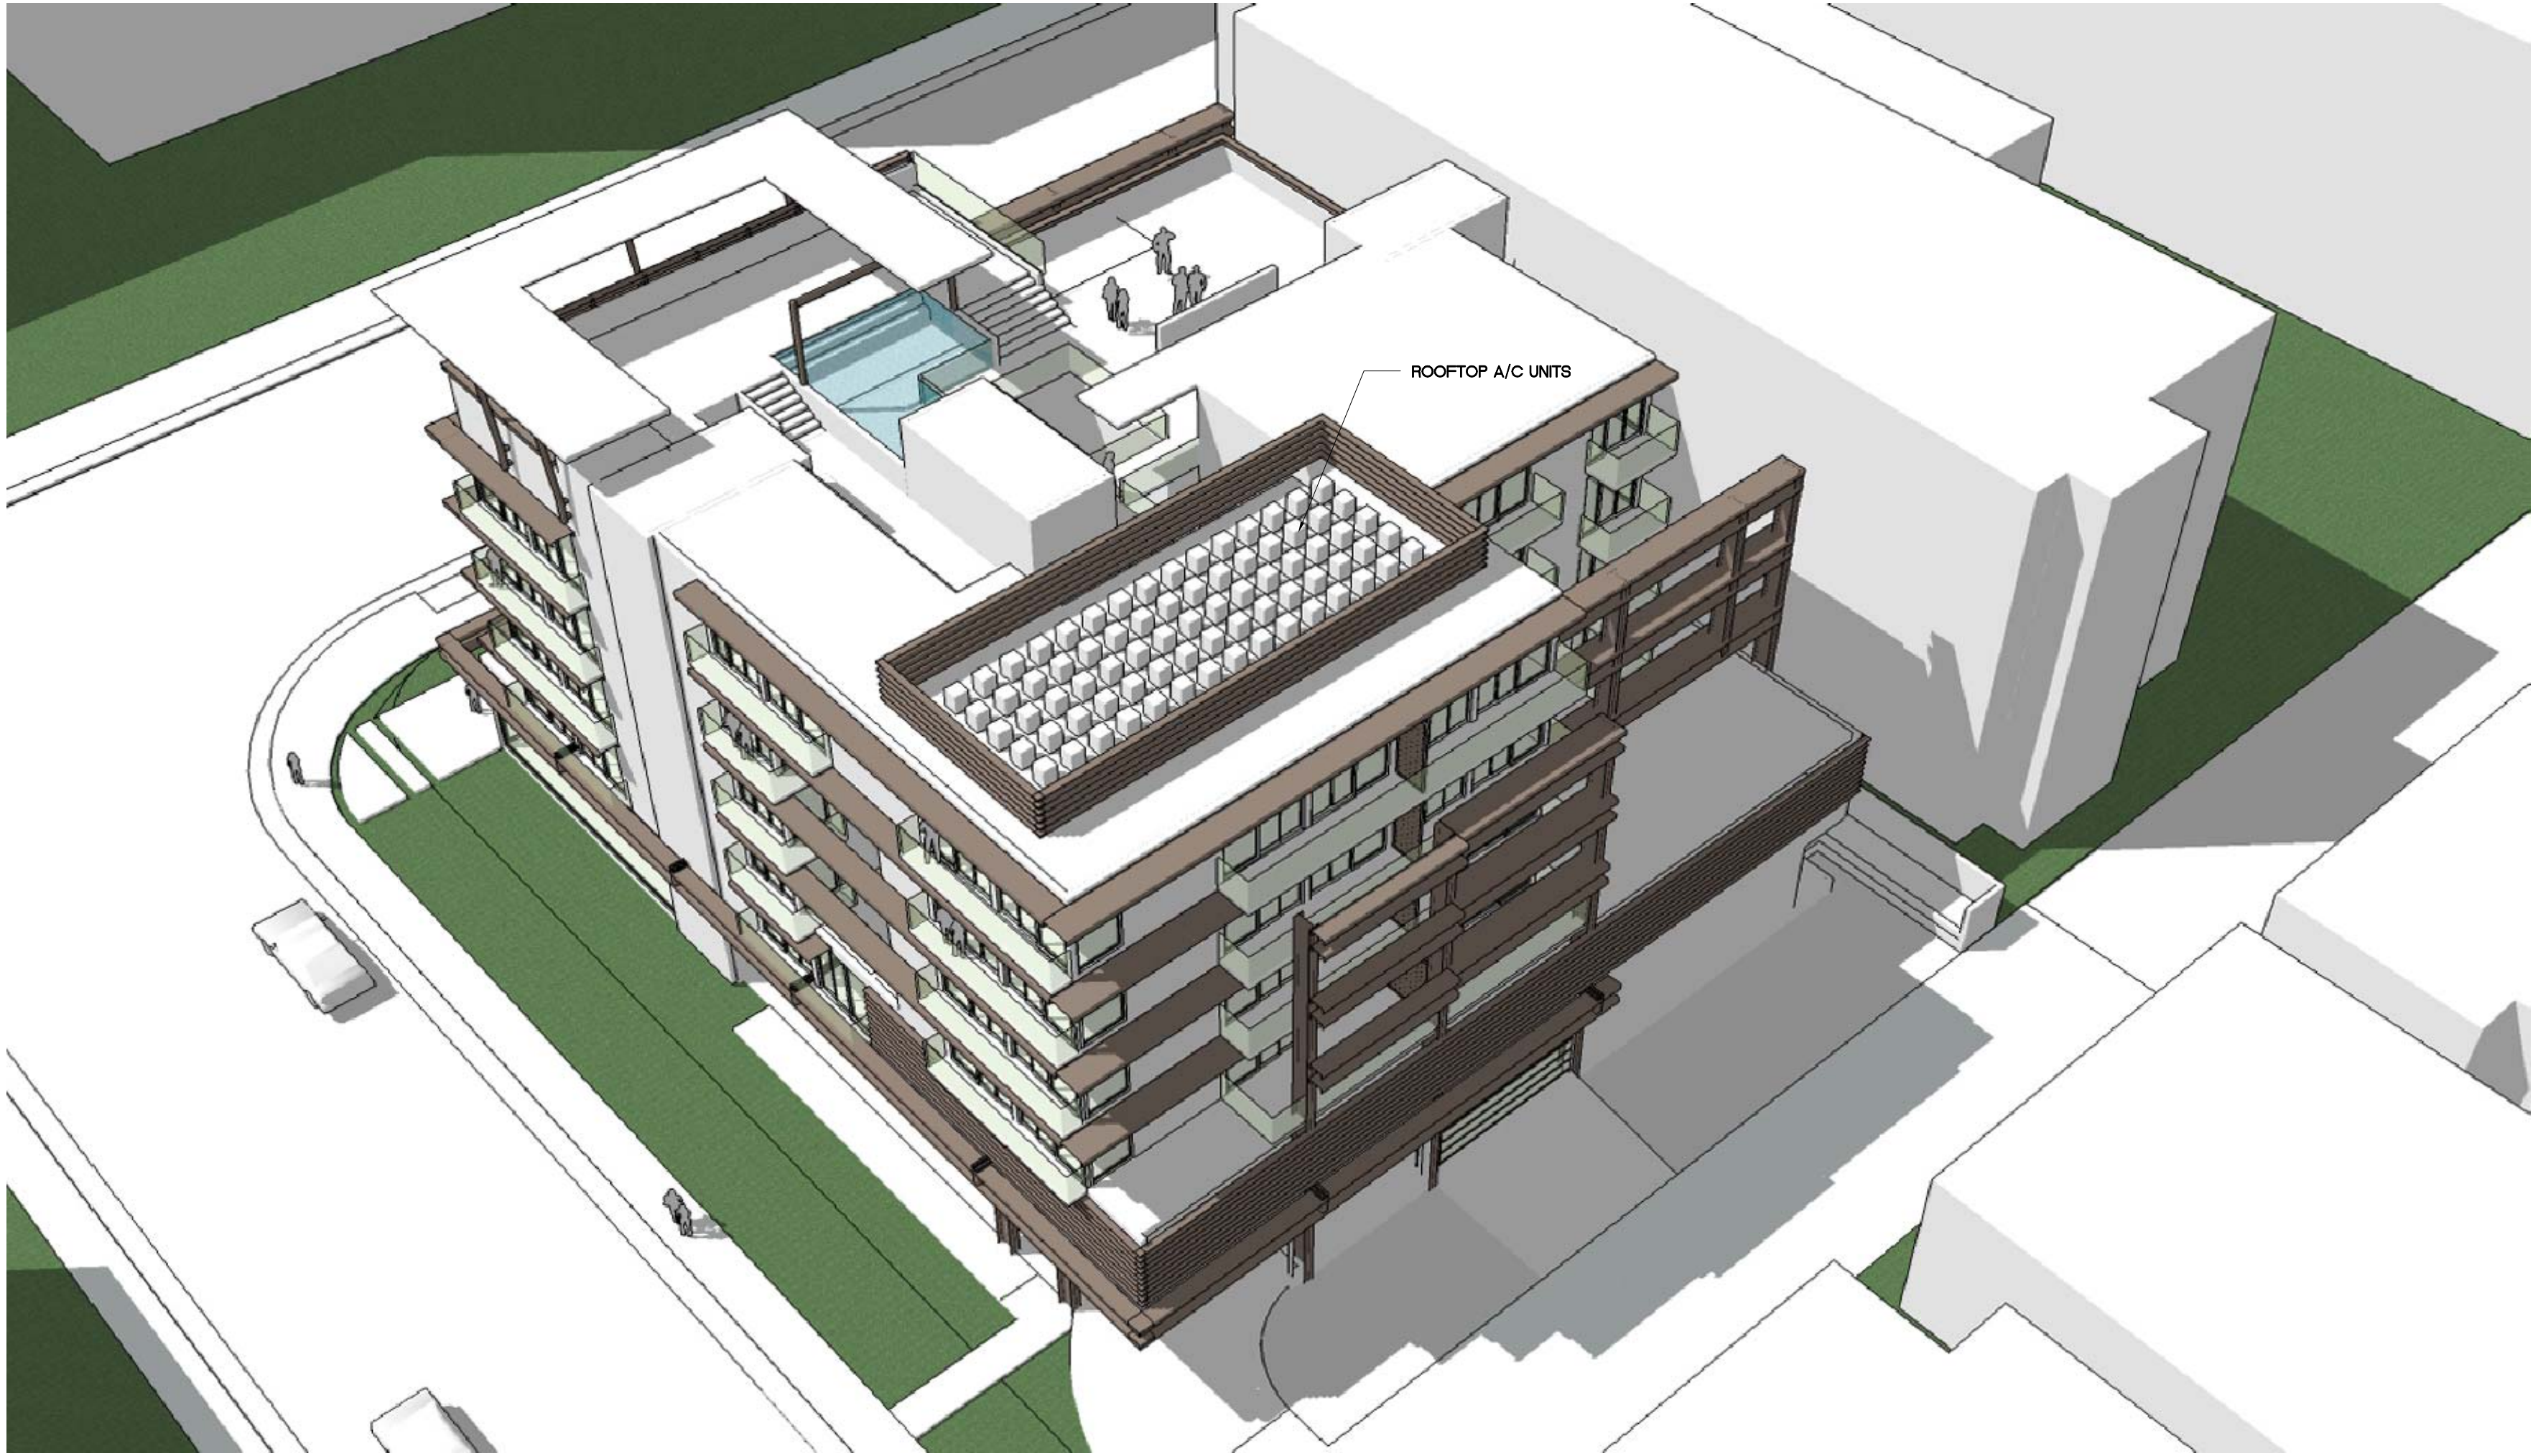

VIEW NORTH WEST

CHISHOLM

Architects-Planners-Interior Designers
4821 SW 74th Ct., Miami, FL 33155
305.651.2070 F305.651.6990
www.chisholmarchitects.com
RE Chisholm Architects, Inc. aac01962

Project Name:

1215 ON WEST
DOMUS GROUP
HOTEL

1215 WEST AVE
MIAMI BEACH, FL 33139

WRITTEN DIMENSIONS ON THIS DRAWING SHALL
HAVE PRECEDENCE OVER SCALED DIMENSIONS.
CONTRACTOR SHALL VERIFY AND BE RESPONSIBLE
FOR ALL DIMENSIONS AND CONDITIONS ON
THE JOB AND THIS OFFICE MUST BE NOTIFIED
OF ANY VARIATION FROM THE DIMENSIONS.

Revisions		
No.	Description	Date

ARCHITECT

ROBERT E. CHISHOLM, FAIA
A R 0 0 7 4 4 2

CONSULTANTS

Project No. 4712

Scale: AS SHOWN

Date: 5.8.13

Drawn: DB

Checked: REC, MP

Submittal: DRB

Cad File: A204

Drawing Title:

RENDERINGS

Sheet No. A204

PLOTTED
X REF'S

**1215 ON WEST
DOMUS GROUP
HOTEL**

WRITTEN DIMENSIONS ON THIS DRAWING SHALL HAVE PRECEDENCE OVER SCALED DIMENSIONS. CONTRACTOR SHALL VERIFY AND BE RESPONSIBLE FOR ALL DIMENSIONS AND CONDITIONS ON THE JOB AND THIS OFFICE MUST BE NOTIFIED OF ANY VARIATION FROM THE DIMENSIONS.

[illegible]

ROBERT E. CHISHOLM, FAIA
A R 0 0 0 7 4 4 2

Sheet No. **A300**