
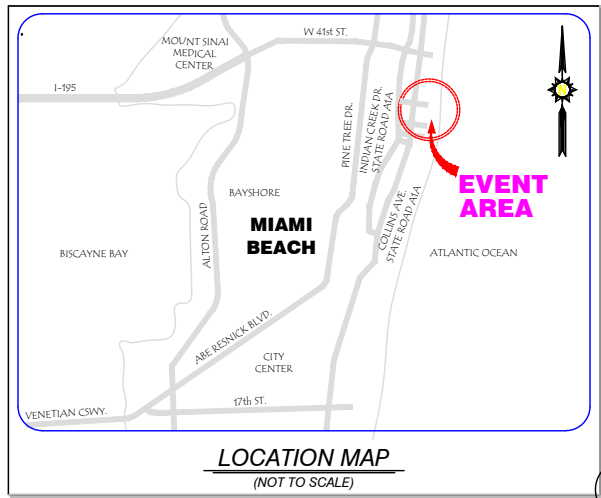


EVENT INFO:

DATE: November 27, 2016 (Sunday)
TIME: 3 PM to 6 PM
PURPOSE: PROCESSIONAL PERFORMANCE
EXPECTED: TBD

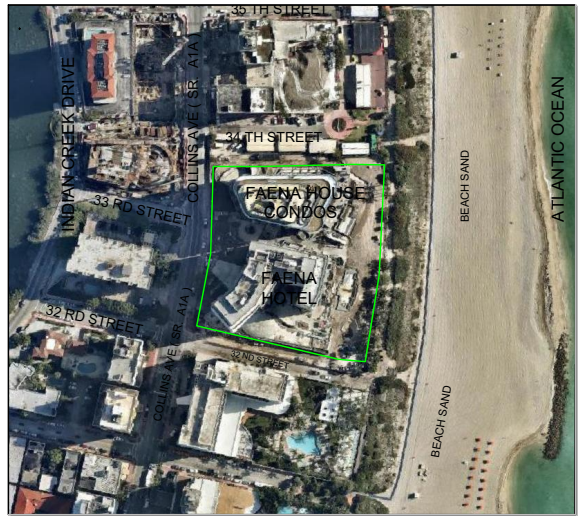

TIDE-BY-SIDE
FAENA DISTRICT'S
OPENING PROCESSIONAL
PERFORMANCE
SPECIAL EVENT


SUMMARY
SPECIAL EVENT FOR FAENA PROCESSIONAL PARADE

SET UP SHALL OCCUR ON PUBLIC ROW AND WILL INVOLVE STREET CLOSURES
AND TRAFFIC DETOURS

Special Event
Permit Package

Event
CAD
Plans
COM 16100
SITE PLAN
1" = 120 Feet

INTRA COASTAL WATERWAYS

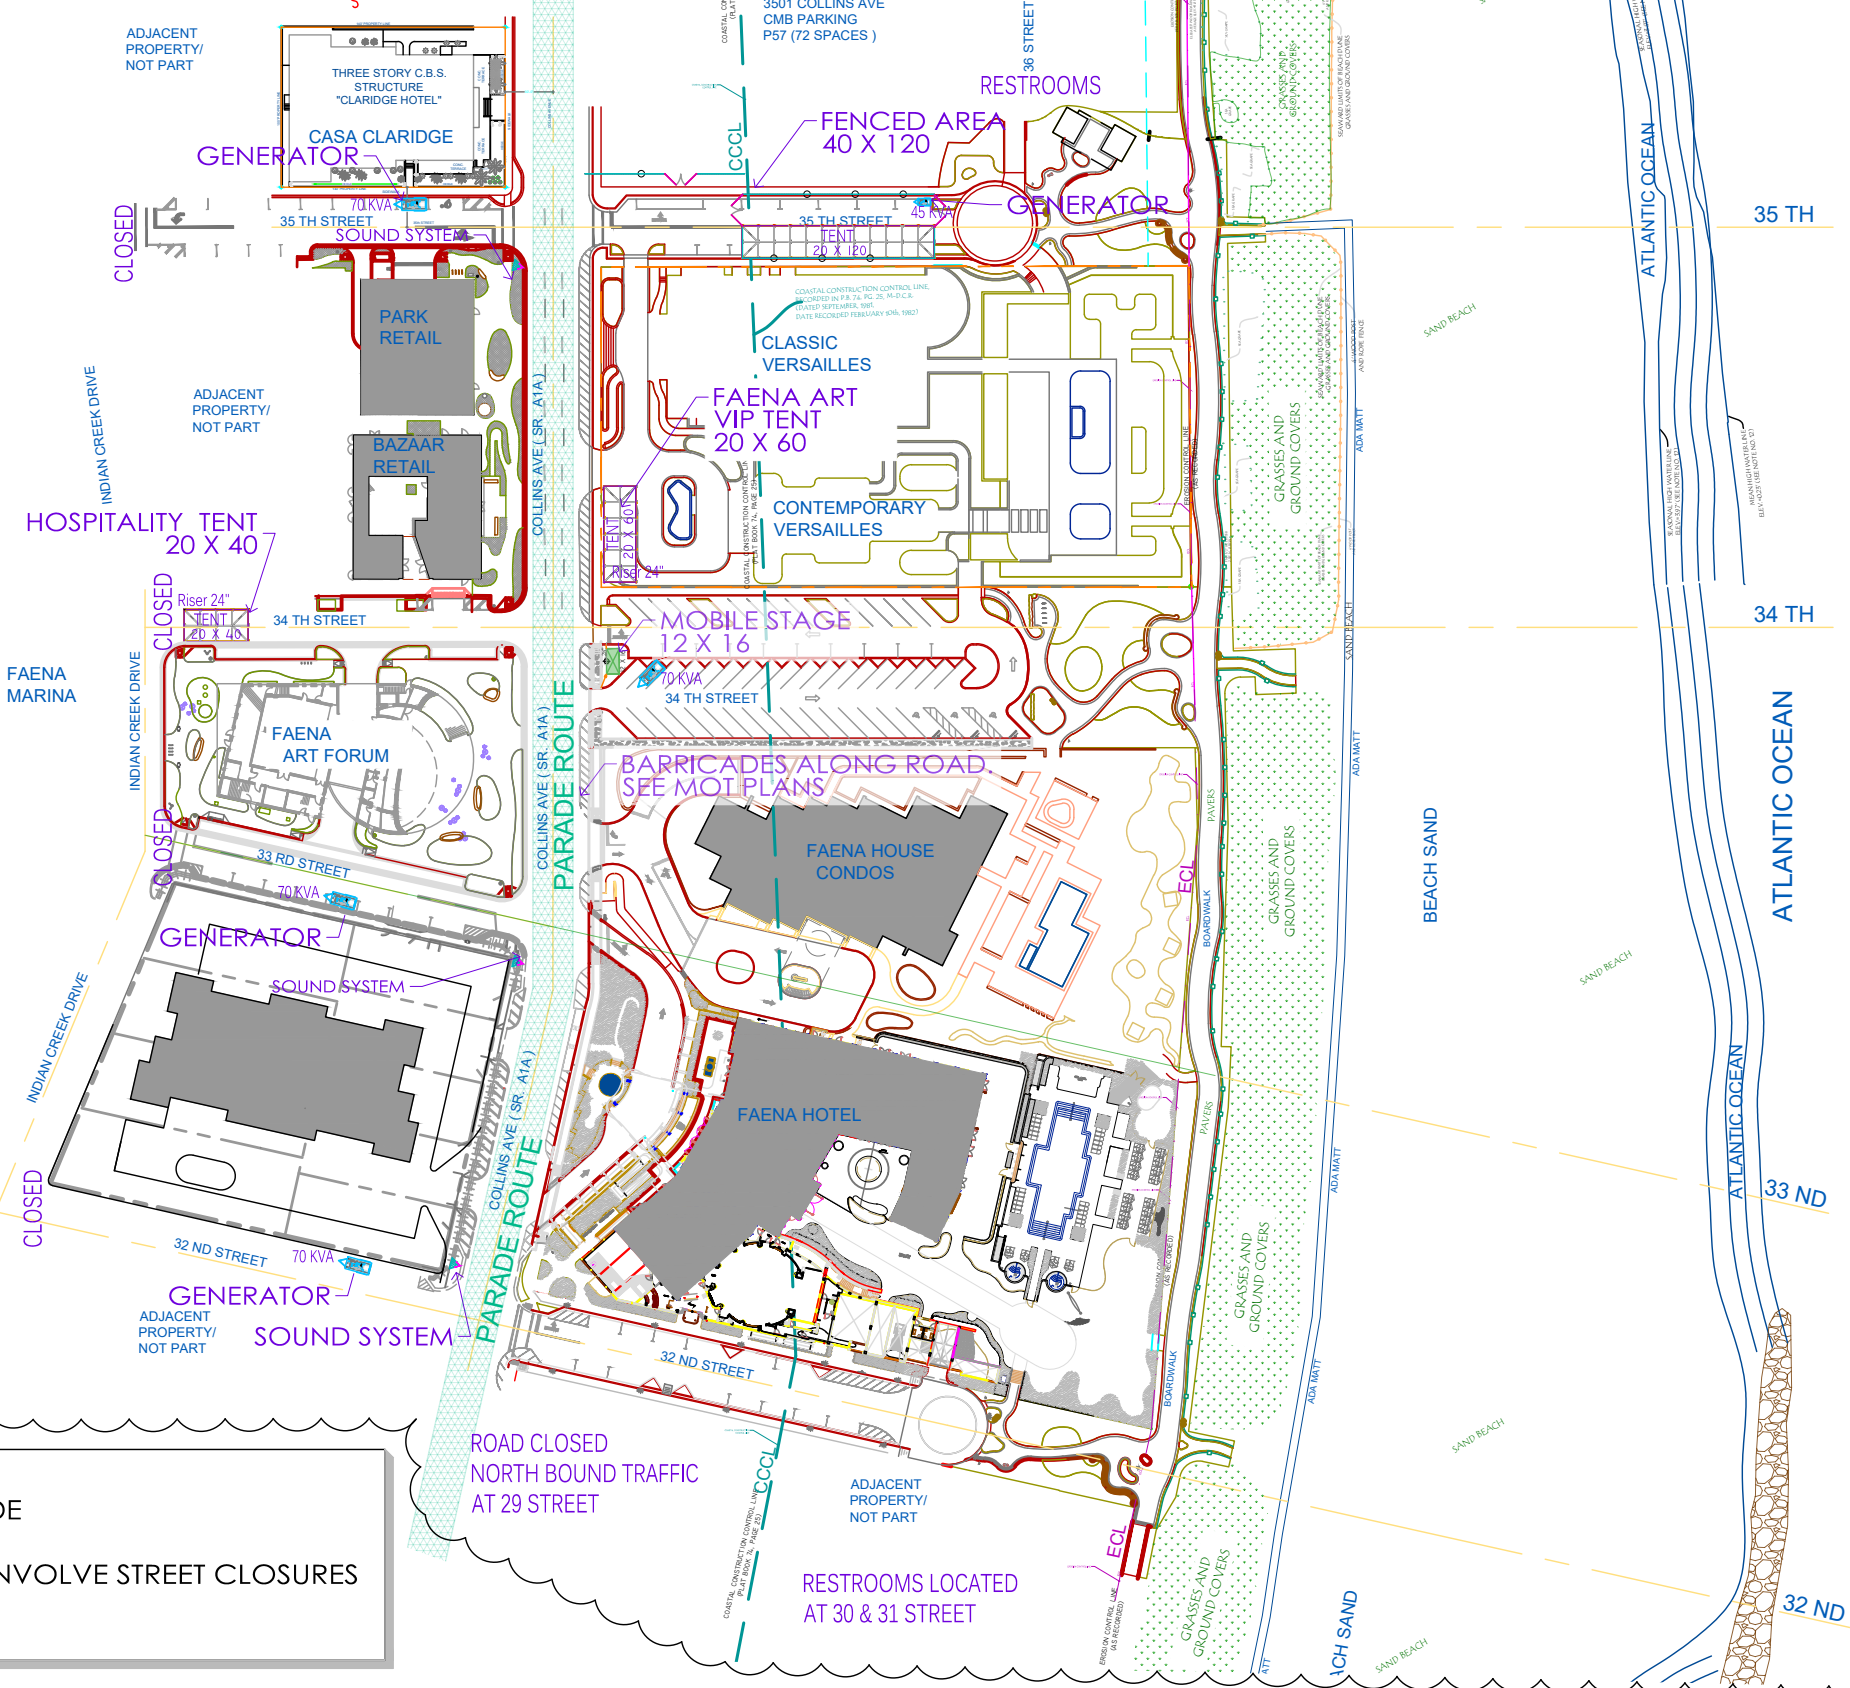

REVISIONS/ISSUES

DATE	BY	DESCRIPTION
PRINT DATE	N/A	PERMIT SET

JERRY TORRES
305 877-3509

TIDE-BY-SIDE
FAENA DISTRICT'S
OPENING PROCESSIONAL
PERFORMANCE

Event
CAD
Plans

Tel: 305.778.7285
Email: Mike@EventCADplans.com

PERMIT SET

ALL DIMENSIONS MUST BE VERIFIED BY THE CONTRACTOR. NOTIFY
EVENT CAD PLANS OF ANY CORRECTIONS OR CHANGES
IN THE DRAWINGS OF SPECIFICATIONS BEFORE PROCEEDING

THESE DRAWINGS CONTAIN DRAFTING AND DESIGN DATA
SPECIFICALLY FOR THE NOTED PROJECT AND CLIENT. THEY ARE
NOT INTENDED FOR USE ON EXTENSIONS OF THIS PROJECT OR
FOR REUSE ON ANY OTHER PROJECT.

THE COPYING AND/OR MODIFICATION OF THIS DOCUMENT OR ANY
PORTION THEREOF WITHOUT THE WRITTEN PERMISSION OF:
EVENT CAD PLANS, INC. IS PROHIBITED

www.EventCADplans.com

PROJECT ADDRESS
FAENA DISTRICT
COLLINS AVE (NORTH)
32 TO 35 STREET
MIAMI BEACH, FL
8/5/2016 12:01:10 PM

SHEET TITLE
SPECIAL EVENT

AUGUST 4, 2016	JOB NO. 16100
See Sheet	
DRAWN Mike McLaney	SHEET NO. SE1
EDIT M	

Faena Processional R3