


2900 Oak Avenue, Miami, FL 33133 T 305.372.1812 F 305.372.1175

No copies, transmissions, reproductions, or electronic manipulation of any portion of these drawings in whole or in part are to be made without the express written permission of Arquitectonica International. All designs indicated in these drawings are property of Arquitectonica International. All copyrights reserved (c) 2018. The data included in this study is conceptual in nature and will continue to be modified throughout the course of the projects development with the eventual integration of structural, MEP and life safety systems. As these are further refined, the numbers will be adjusted accordingly.

MIAMI BEACH CONVENTION CENTER HOTEL CONVENTION CENTER DRIVE & 17TH ST, MIAMI BEACH, FL

B/W PLAN LEVEL 05 POOL DECK DATE: 2024.02.02

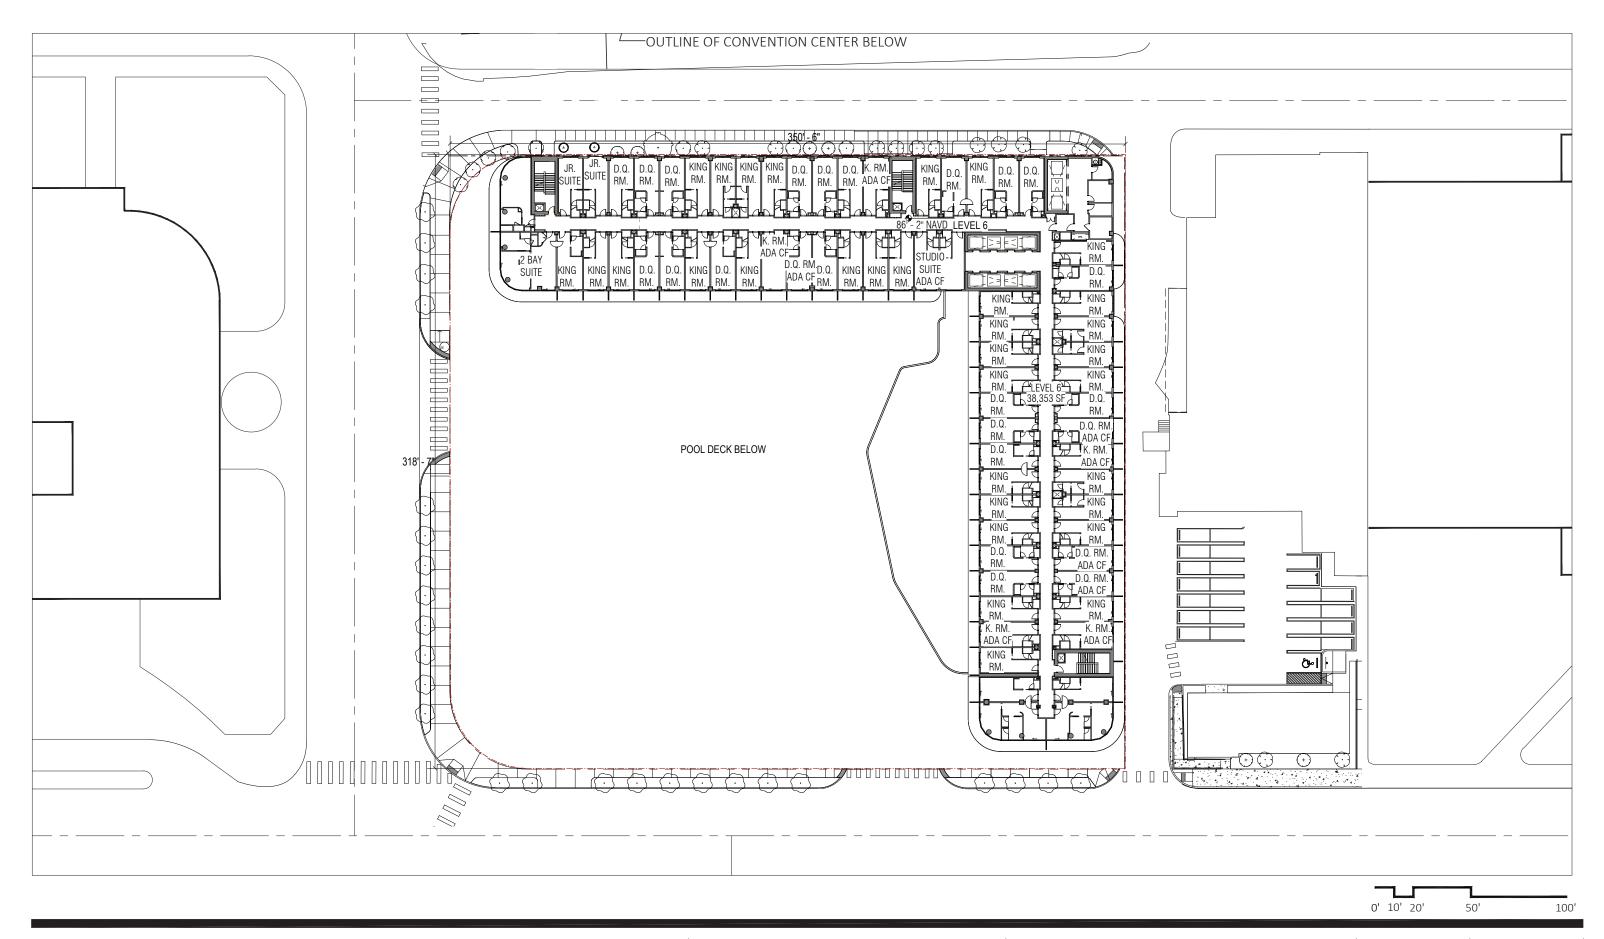


2900 Oak Avenue, Miami, FL 33133 T 305.372.1812 F 305.372.1175

No copies, transmissions, reproductions, or electronic manipulation of any portion of these drawings in whole or in part are to be made without the express written permission of Arquitectonica International. All copyrights reserved (c) 2018. The data included in this study is conceptual in nature and will continue to be modified throughout the course of the projects development with the eventual integration of structural, MEP and life safety systems. As these are further refined, the numbers will be adjusted accordingly.

MIAMI BEACH CONVENTION CENTER HOTEL CONVENTION CENTER DRIVE & 17TH ST, MIAMI BEACH, FL

B/W PLAN LEVEL 06 DATE: 2024.02.02

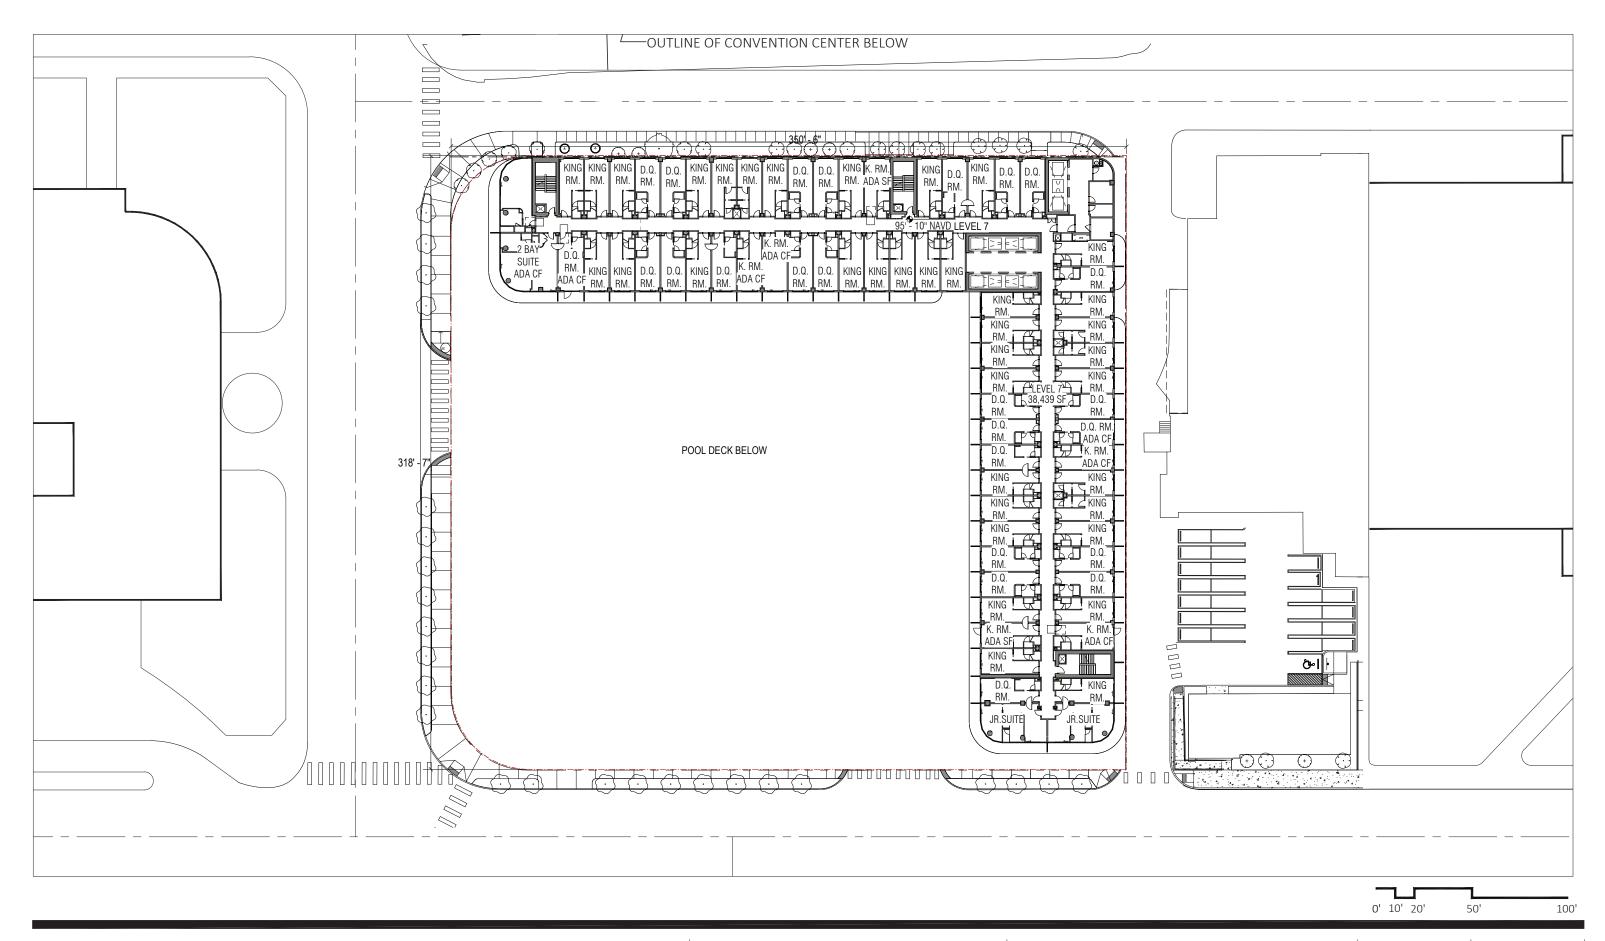


2900 Oak Avenue, Miami, FL 33133 T 305.372.1812 F 305.372.1175

No copies, transmissions, reproductions, or electronic manipulation of any portion of these drawings in whole or in part are to be made without the express written permission of Arquitectonica International. All designs indicated in these drawings are property of Arquitectonica International. All copyrights reserved (c) 2018. The data included in this study is conceptual in nature and will continue to be modified throughout the course of the projects development with the eventual integration of structural, MEP and life safety systems. As these are further refined, the numbers will be adjusted accordingly.

MIAMI BEACH CONVENTION CENTER HOTEL CONVENTION CENTER DRIVE & 17TH ST, MIAMI BEACH, FL

B/W PLAN LEVEL 07 DATE: 2024.02.02

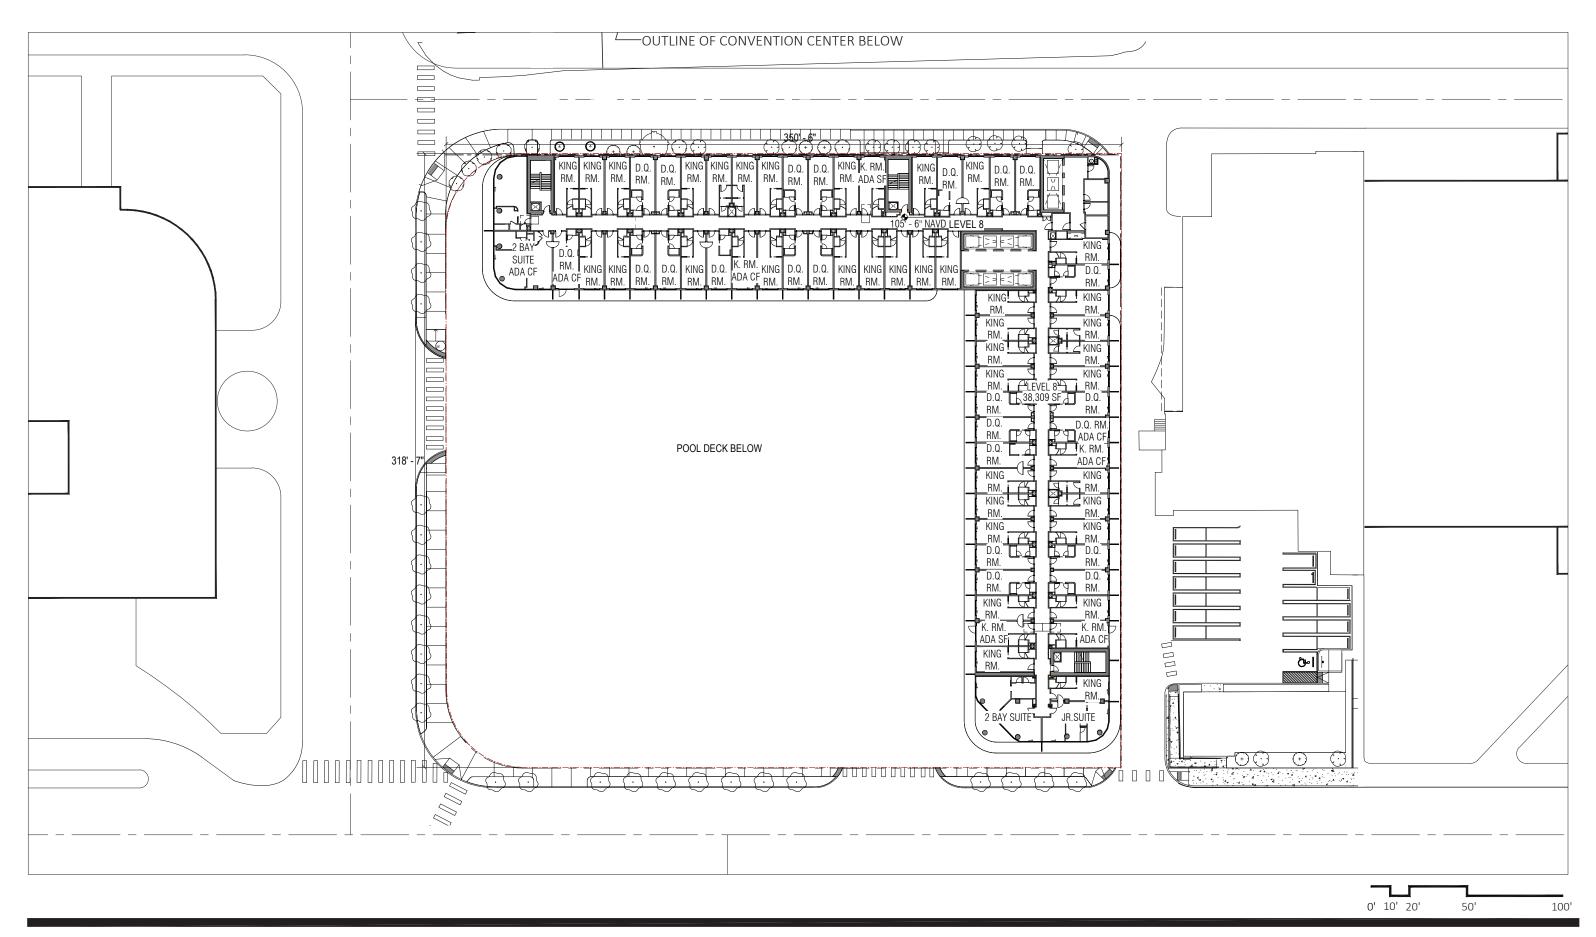


2900 Oak Avenue, Miami, FL 33133 T 305.372.1812 F 305.372.1175

No copies, transmissions, reproductions, or electronic manipulation of any portion of these drawings in whole or in part are to be made without the express written permission of Arquitectonica International. All copyrights reserved (c) 2018. The data included in this study is conceptual in nature and will continue to be modified throughout the course of the projects development with the eventual integration of structural, MEP and life safety systems. As these are further refined, the numbers will be adjusted accordingly.

MIAMI BEACH CONVENTION CENTER HOTEL CONVENTION CENTER DRIVE & 17TH ST, MIAMI BEACH, FL

B/W PLAN LEVEL 08 DATE: 2024.02.02

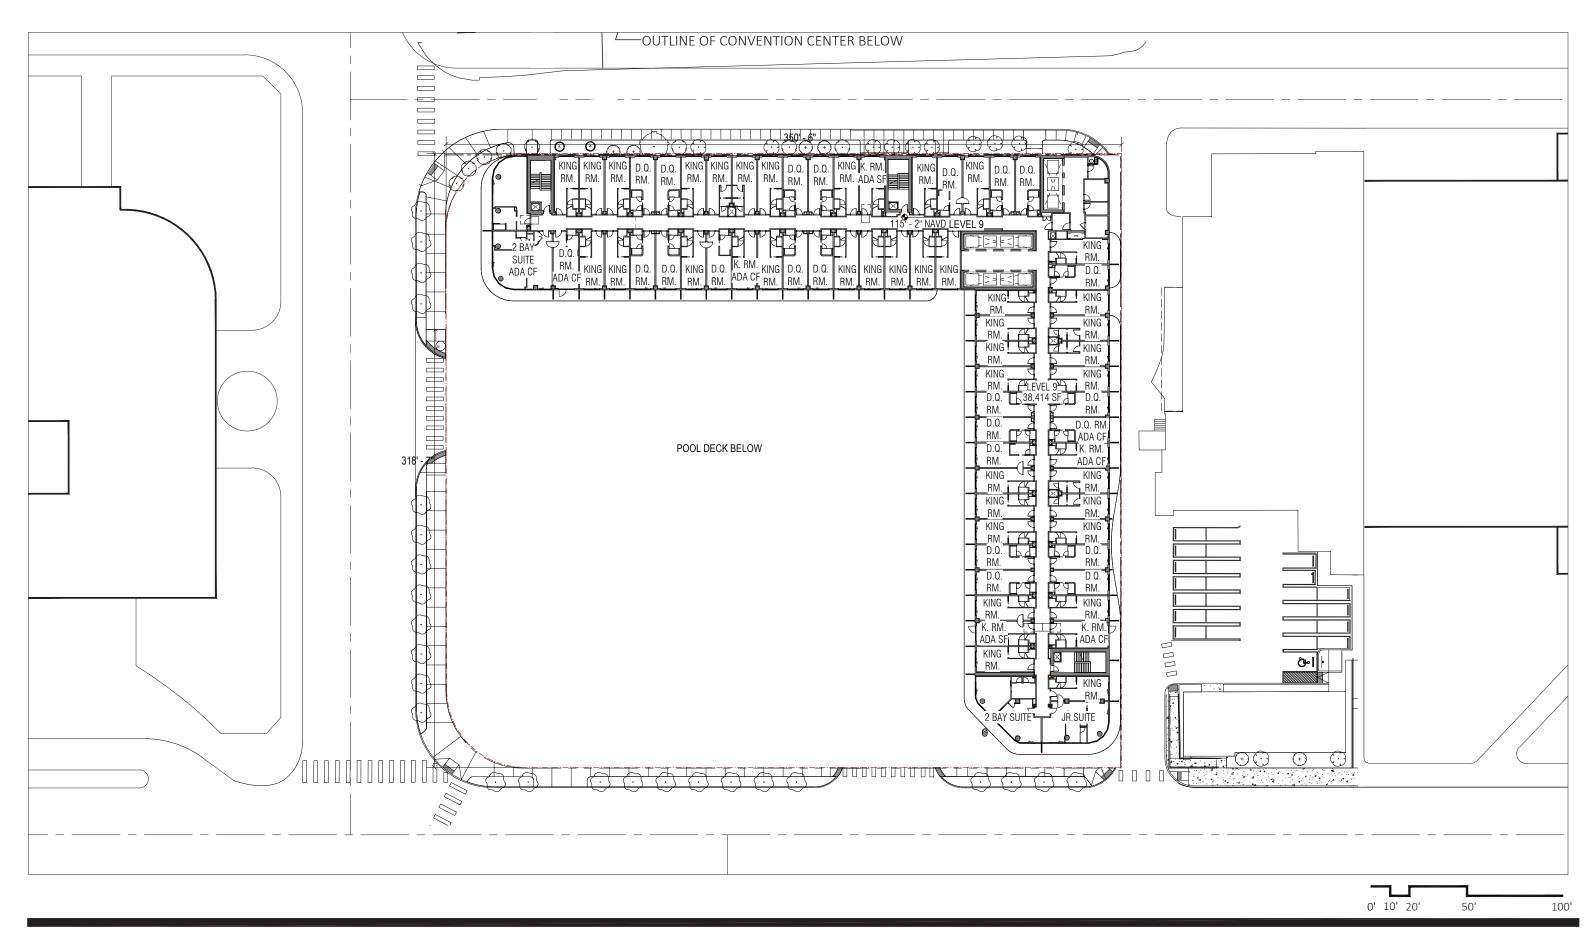


2900 Oak Avenue, Miami, FL 33133 T 305.372.1812 F 305.372.1175

No copies, transmissions, reproductions, or electronic manipulation of any portion of these drawings in whole or in part are to be made without the express written permission of Arquitectonica International. All copyrights reserved (c) 2018. The data included in this study is conceptual in nature and will continue to be modified throughout the course of the projects development with the eventual integration of structural, MEP and life safety systems. As these are further refined, the numbers will be adjusted accordingly.

MIAMI BEACH CONVENTION CENTER HOTEL CONVENTION CENTER DRIVE & 17TH ST, MIAMI BEACH, FL

B/W PLAN LEVEL 09 DATE: 2024.02.02

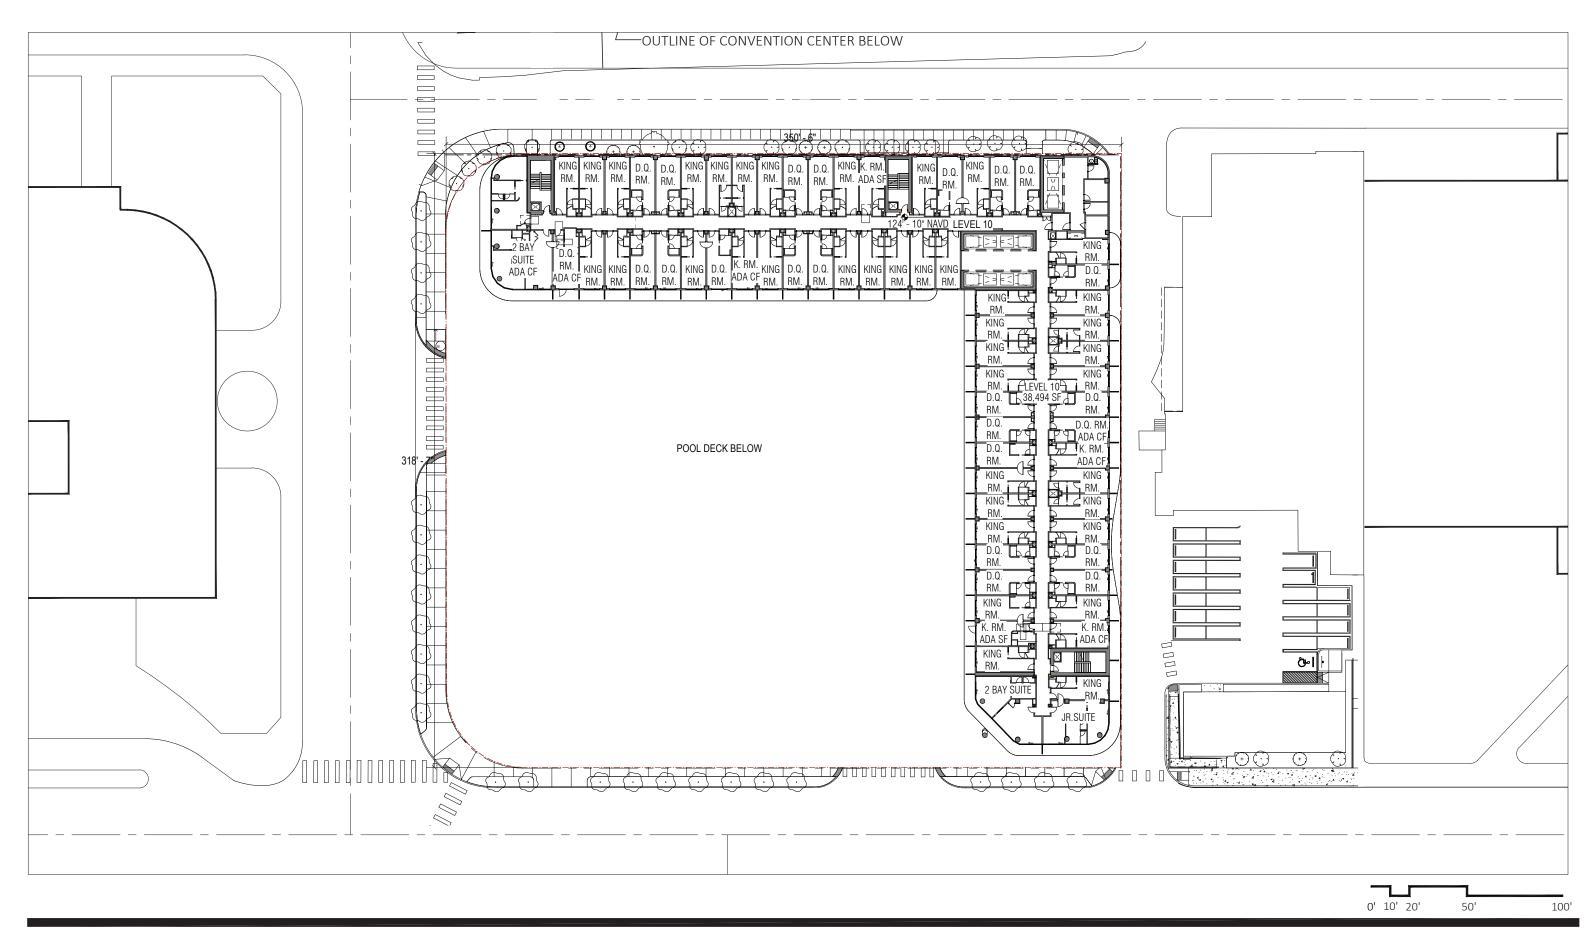


2900 Oak Avenue, Miami, FL 33133 T 305.372.1812 F 305.372.1175

No copies, transmissions, reproductions, or electronic manipulation of any portion of these drawings in whole or in part are to be made without the express written permission of Arquitectonica International. All copyrights reserved (c) 2018. The data included in this study is conceptual in nature and will continue to be modified throughout the course of the projects development with the eventual integration of structural, MEP and life safety systems. As these are further refined, the numbers will be adjusted accordingly.

MIAMI BEACH CONVENTION CENTER HOTEL CONVENTION CENTER DRIVE & 17TH ST, MIAMI BEACH, FL

B/W PLAN LEVEL 10 DATE: 2024.02.02

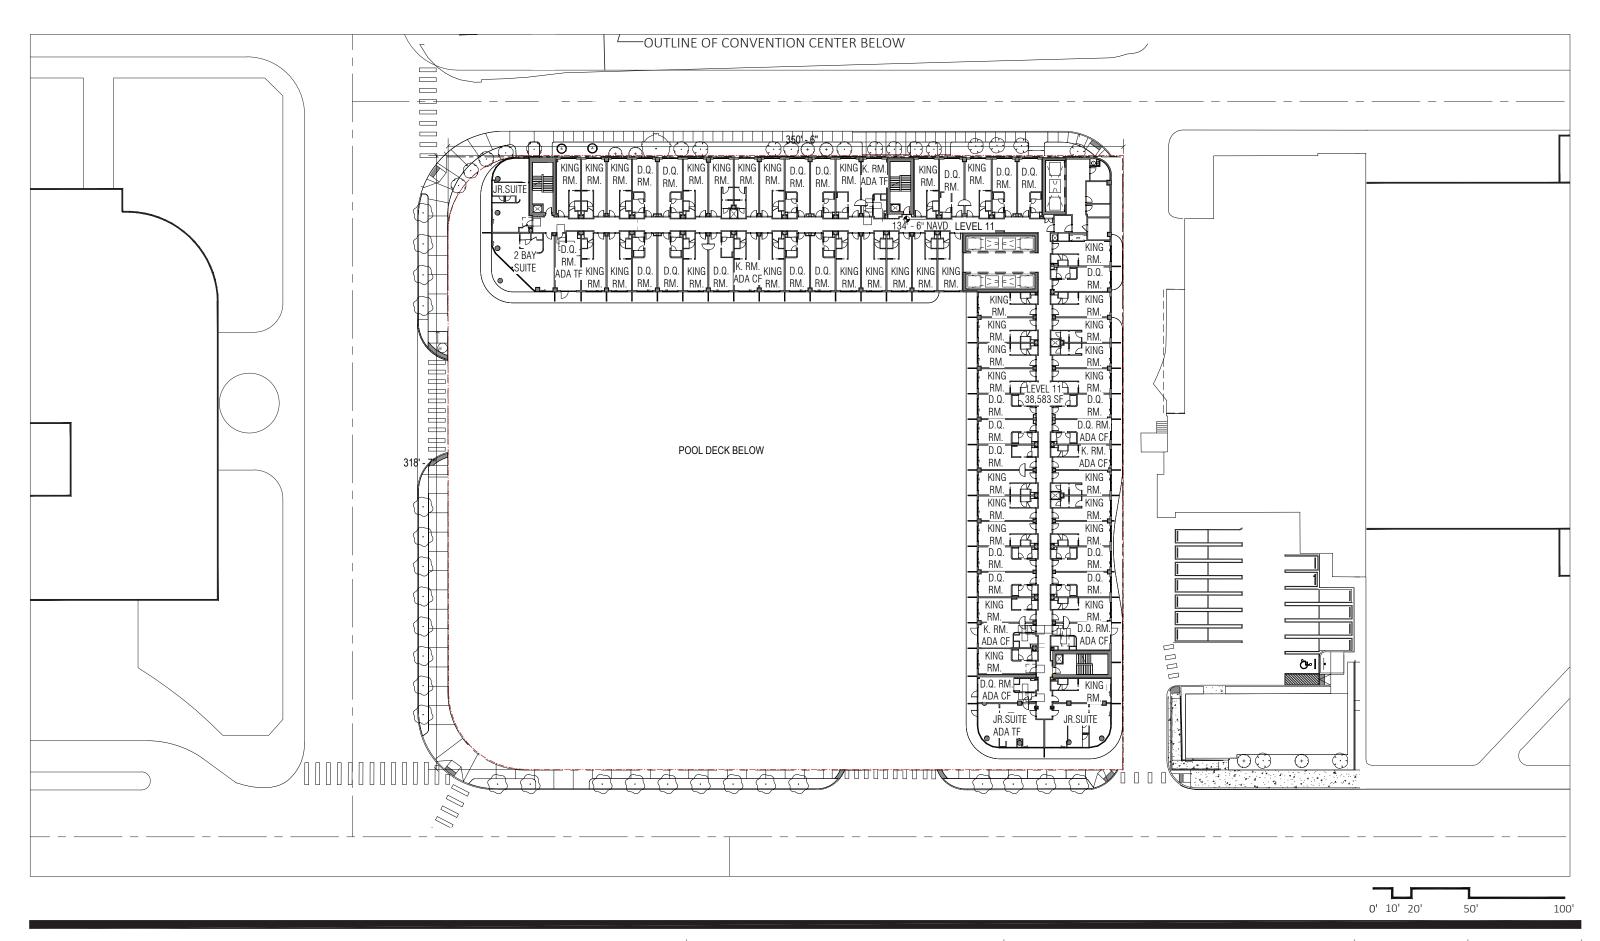


2900 Oak Avenue, Miami, FL 33133 T 305.372.1812 F 305.372.1175

No copies, transmissions, reproductions, or electronic manipulation of any portion of these drawings in whole or in part are to be made without the express written permission of Arquitectonica International. All designs indicated in these drawings are property of Arquitectonica International. All copyrights reserved (c) 2018. The data included in this study is conceptual in nature and will continue to be modified throughout the course of the projects development with the eventual integration of structural, MEP and life safety systems. As these are further refined, the numbers will be adjusted accordingly.

MIAMI BEACH CONVENTION CENTER HOTEL CONVENTION CENTER DRIVE & 17TH ST, MIAMI BEACH, FL

B/W PLAN LEVEL 11 DATE: 2024.02.02

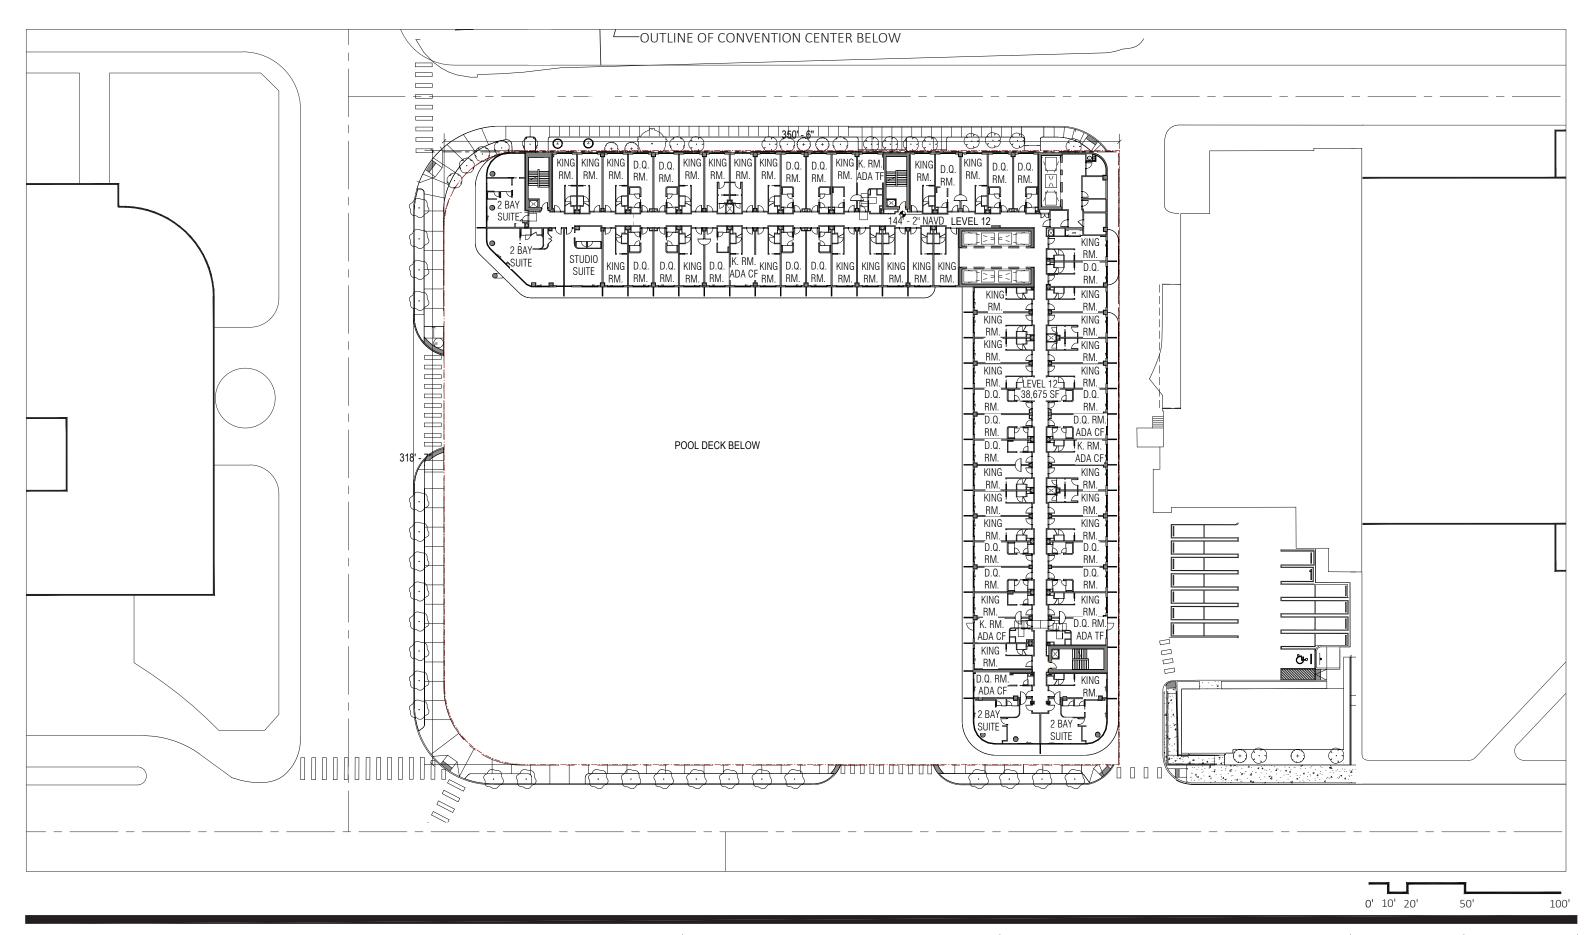


2900 Oak Avenue, Miami, FL 33133 T 305.372.1812 F 305.372.1175

No copies, transmissions, reproductions, or electronic manipulation of any portion of these drawings in whole or in part are to be made without the express written permission of Arquitectonica International. All designs indicated in these drawings are property of Arquitectonica International. All copyrights reserved (c) 2018. The data included in this study is conceptual in nature and will continue to be modified throughout the course of the projects development with the eventual integration of structural, MEP and life safety systems. As these are further refined, the numbers will be adjusted accordingly.

MIAMI BEACH CONVENTION CENTER HOTEL CONVENTION CENTER DRIVE & 17TH ST, MIAMI BEACH, FL

B/W PLAN LEVEL 12 DATE: 2024.02.02


NOT USED

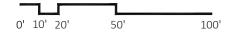

ARQUITECTONICA

2900 Oak Avenue, Miami, FL 33133 T 305.372.1812 F 305.372.1175

DATE: 2024.02.02

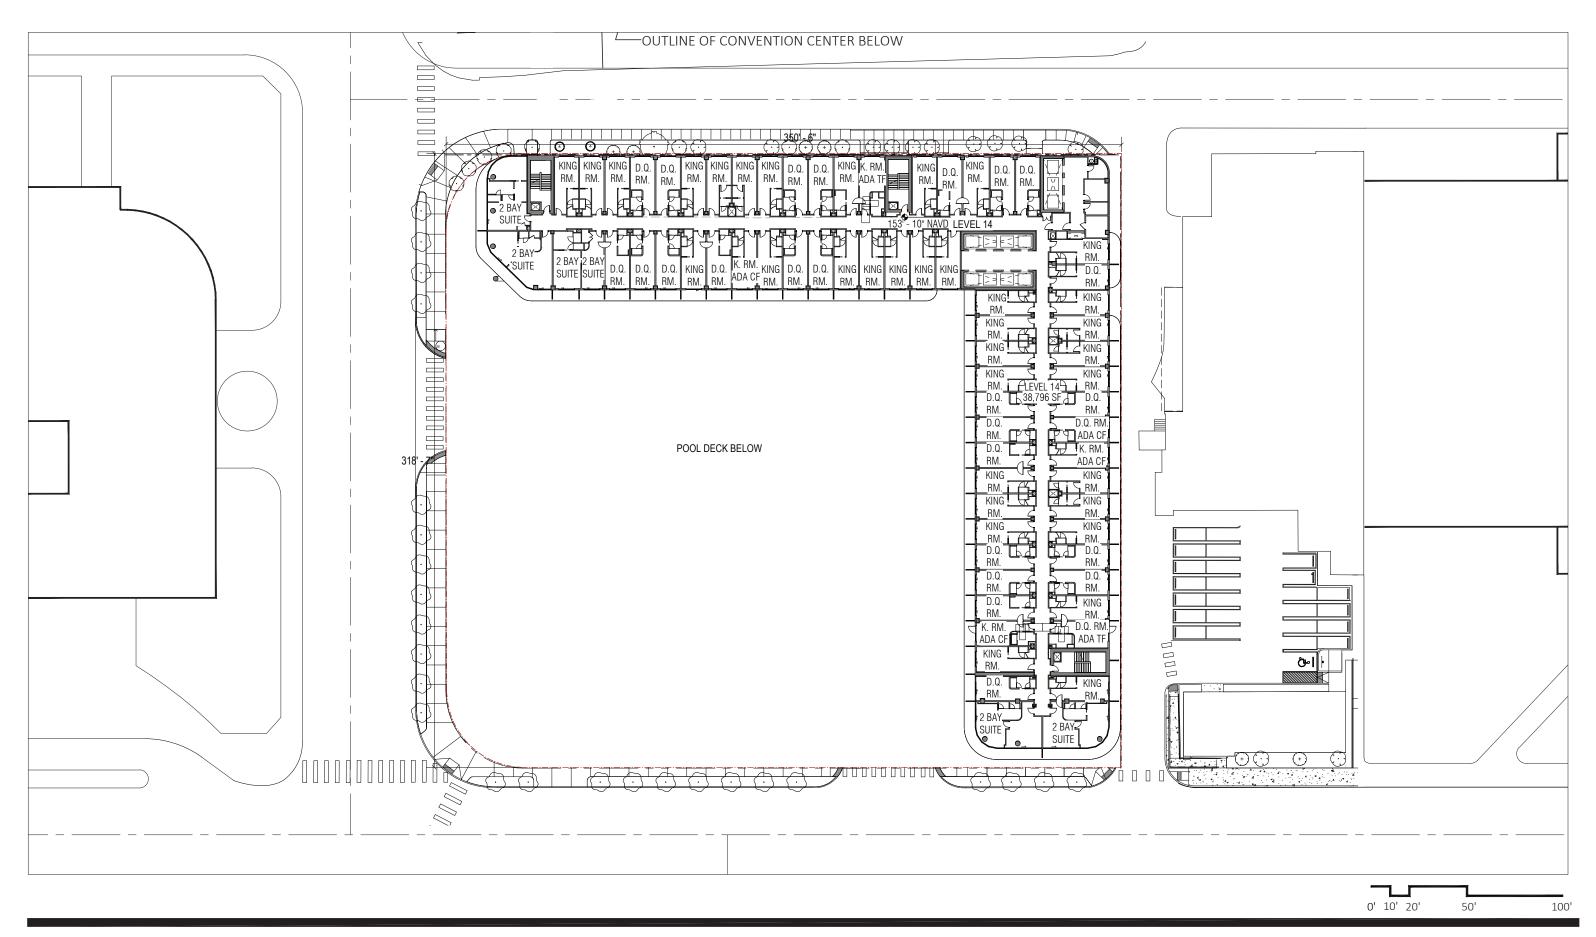


2900 Oak Avenue, Miami, FL 33133 T 305.372.1812 F 305.372.1175

No copies, transmissions, reproductions, or electronic manipulation of any portion of these drawings in whole or in part are to be made without the express written permission of Arquitectonica International. All designs indicated in these drawings are property of Arquitectonica International. All copyrights reserved (c) 2018. The data included in this study is conceptual in nature and will continue to be modified throughout the course of the projects development with the eventual integration of structural, MEP and life safety systems. As these are further refined, the numbers will be adjusted accordingly.

MIAMI BEACH CONVENTION CENTER HOTEL CONVENTION CENTER DRIVE & 17TH ST, MIAMI BEACH, FL

B/W PLAN LEVEL 14 DATE: 2024.02.02

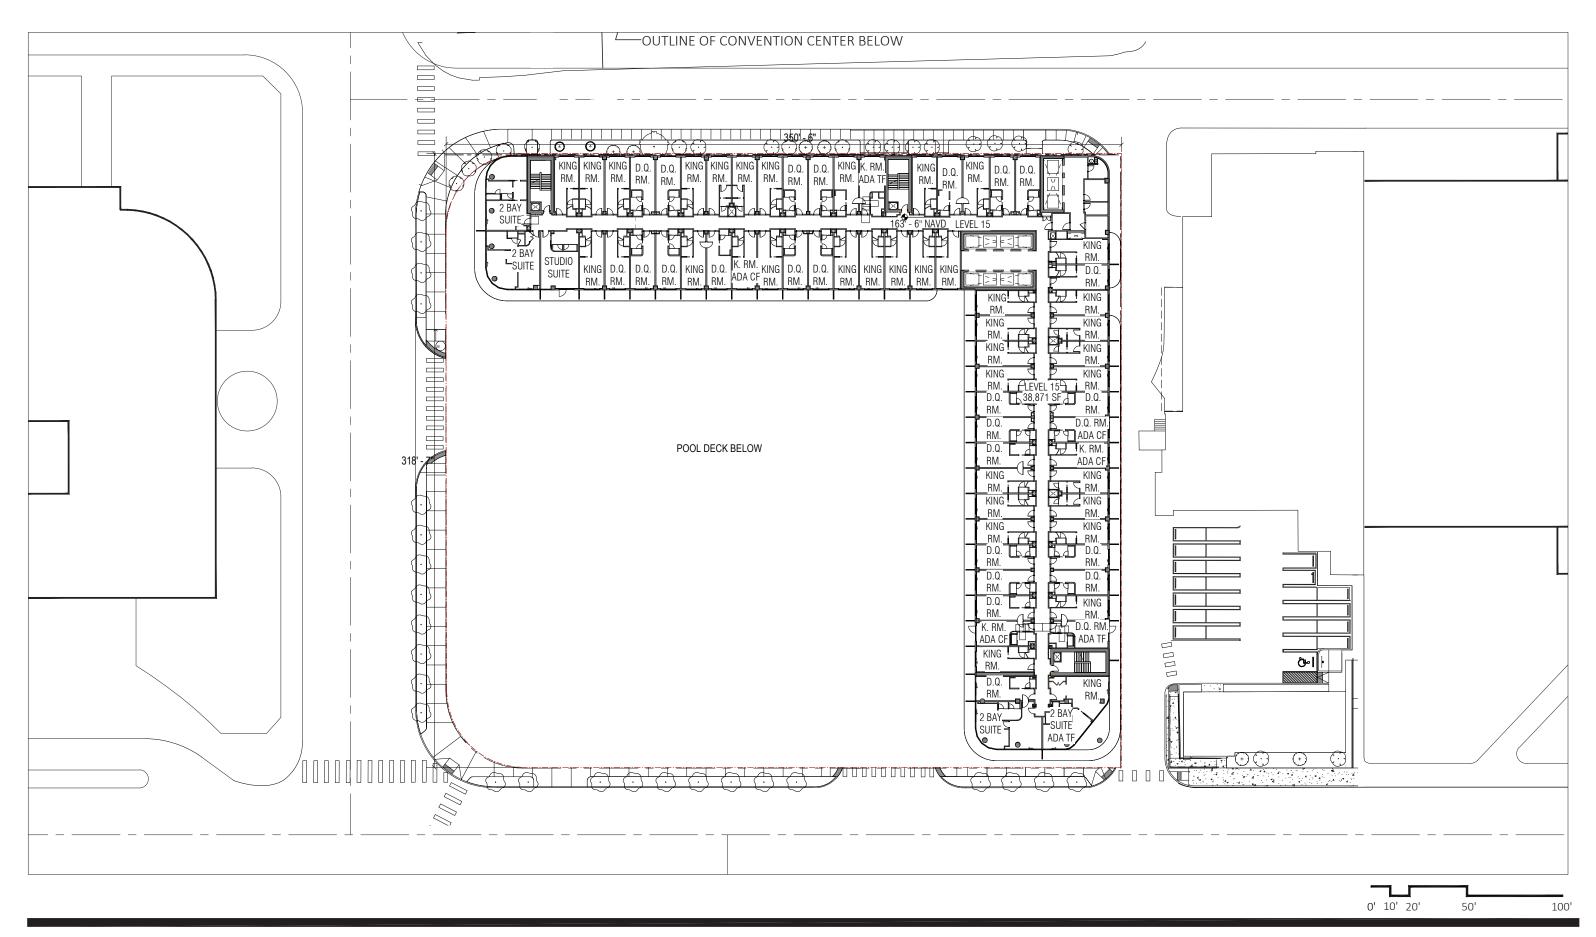


2900 Oak Avenue, Miami, FL 33133 T 305.372.1812 F 305.372.1175

No copies, transmissions, reproductions, or electronic manipulation of any portion of these drawings in whole or in part are to be made without the express written permission of Arquitectonica International. All designs indicated in these drawings are property of Arquitectonica International. All copyrights reserved (c) 2018. The data included in this study is conceptual in nature and will continue to be modified throughout the course of the projects development with the eventual integration of structural, MEP and life safety systems. As these are further refined, the numbers will be adjusted accordingly.

MIAMI BEACH CONVENTION CENTER HOTEL CONVENTION CENTER DRIVE & 17TH ST, MIAMI BEACH, FL

B/W PLAN LEVEL 15 DATE: 2024.02.02

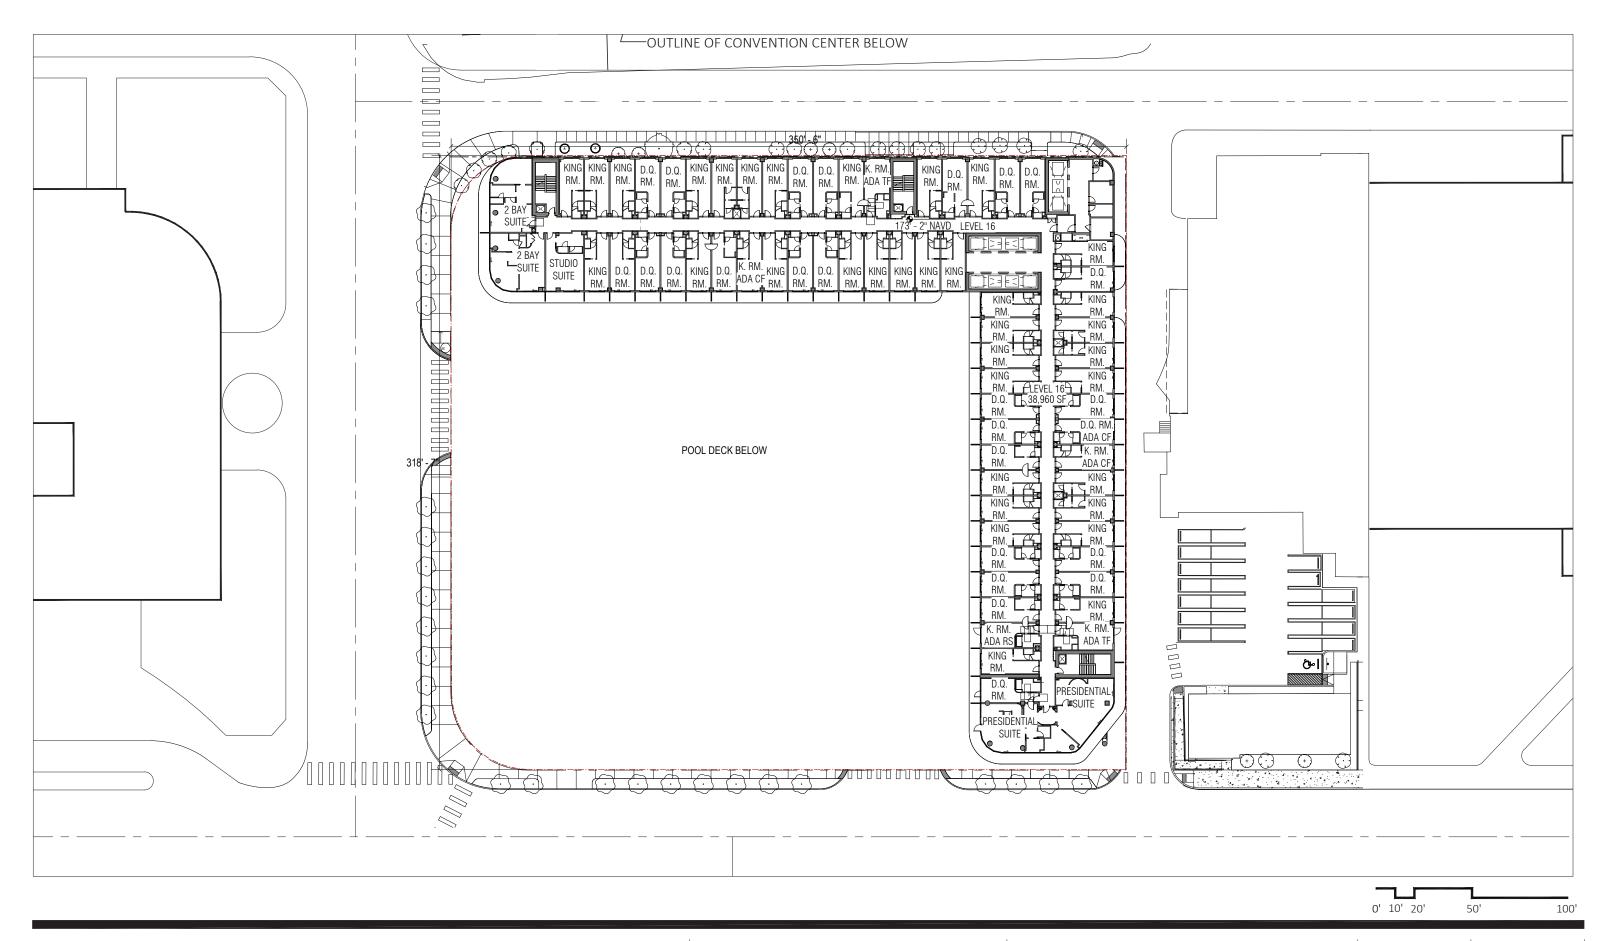


2900 Oak Avenue, Miami, FL 33133 T 305.372.1812 F 305.372.1175

No copies, transmissions, reproductions, or electronic manipulation of any portion of these drawings in whole or in part are to be made without the express written permission of Arquitectonica International. All designs indicated in these drawings are property of Arquitectonica International. All copyrights reserved (c) 2018. The data included in this study is conceptual in nature and will continue to be modified throughout the course of the projects development with the eventual integration of structural, MEP and life safety systems. As these are further refined, the numbers will be adjusted accordingly.

MIAMI BEACH CONVENTION CENTER HOTEL CONVENTION CENTER DRIVE & 17TH ST, MIAMI BEACH, FL

B/W PLAN LEVEL 16 DATE: 2024.02.02

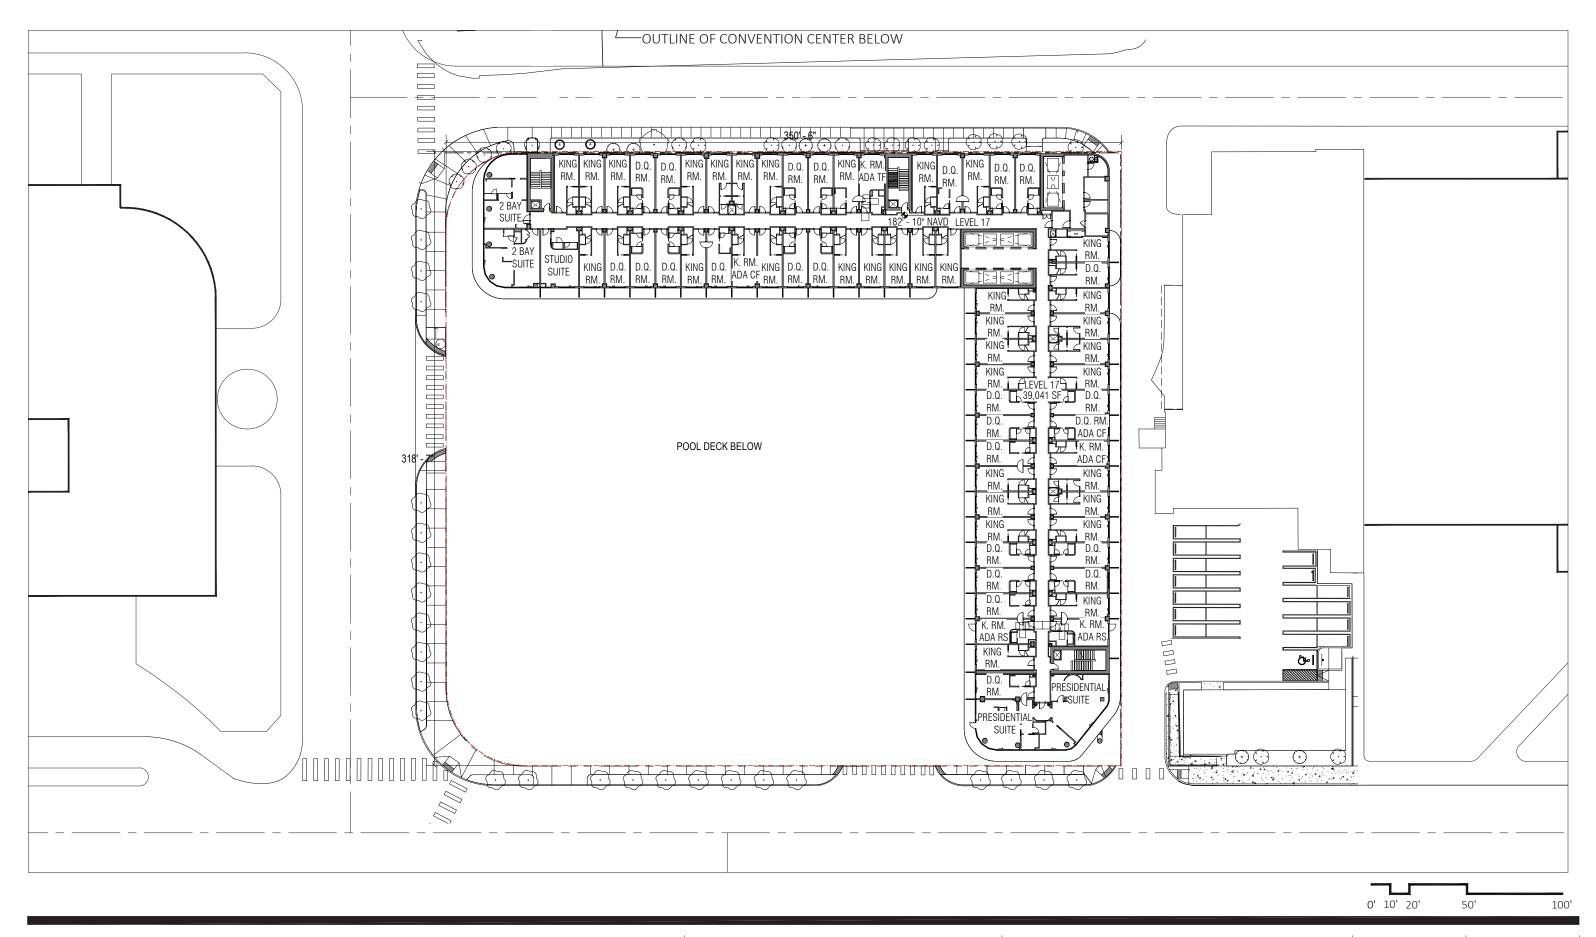


2900 Oak Avenue, Miami, FL 33133 T 305.372.1812 F 305.372.1175

No copies, transmissions, reproductions, or electronic manipulation of any portion of these drawings in whole or in part are to be made without the express written permission of Arquitectonica International. All copyrights reserved (c) 2018. The data included in this study is conceptual in nature and will continue to be modified throughout the course of the projects development with the eventual integration of structural, MEP and life safety systems. As these are further refined, the numbers will be adjusted accordingly.

MIAMI BEACH CONVENTION CENTER HOTEL CONVENTION CENTER DRIVE & 17TH ST, MIAMI BEACH, FL

B/W PLAN LEVEL 17 DATE: 2024.02.02

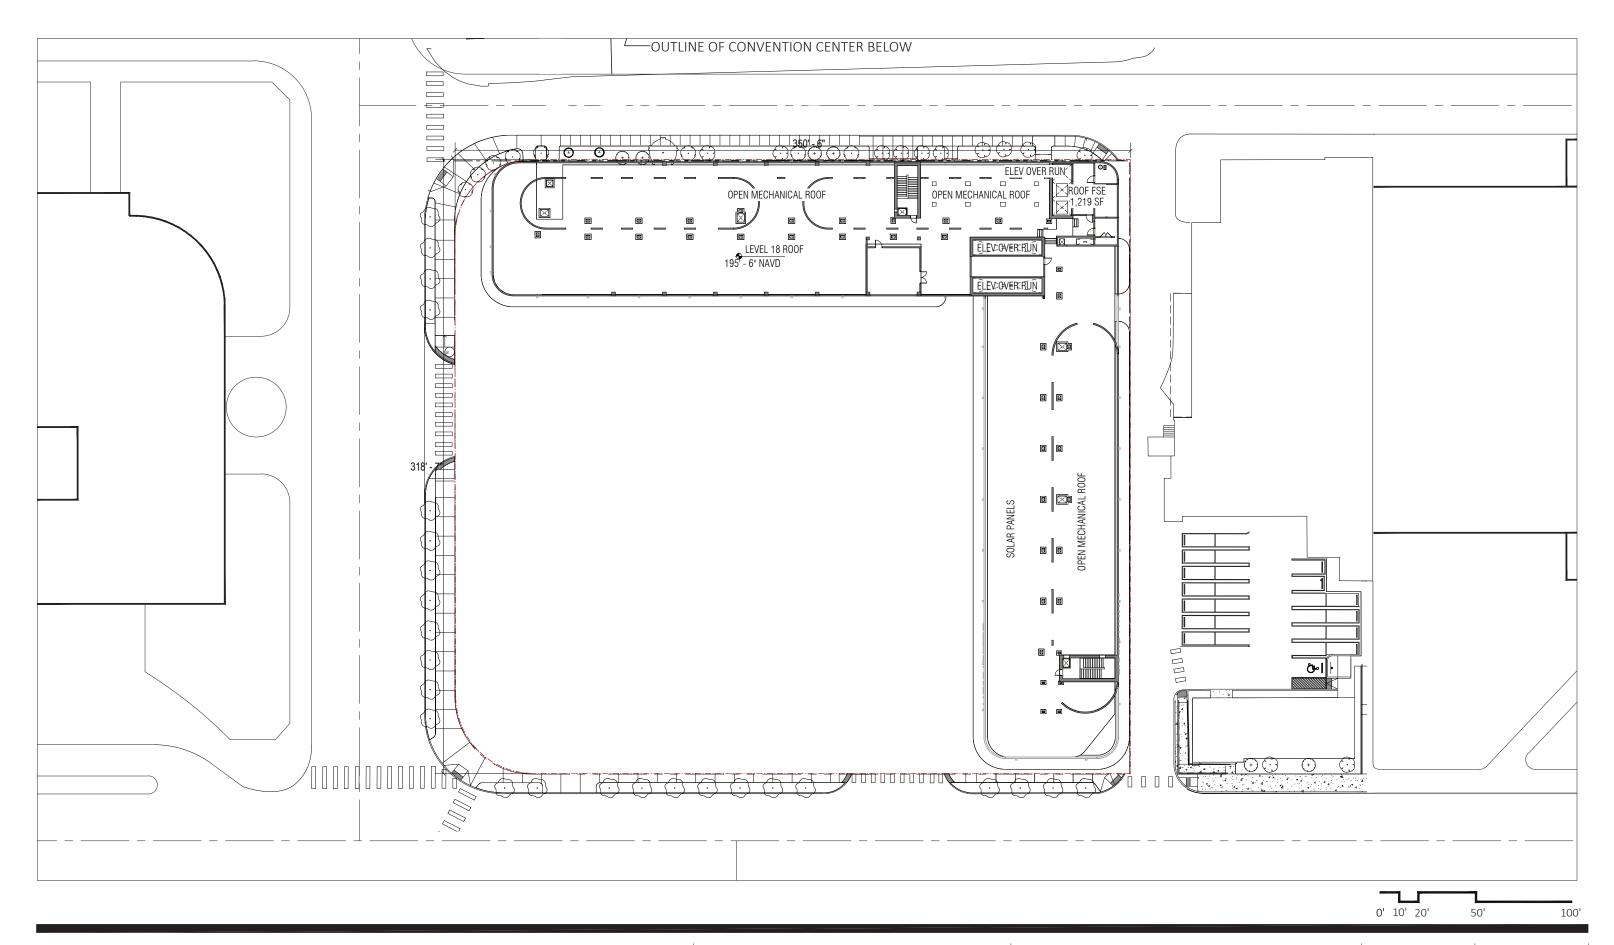


2900 Oak Avenue, Miami, FL 33133 T 305.372.1812 F 305.372.1175

No copies, transmissions, reproductions, or electronic manipulation of any portion of these drawings in whole or in part are to be made without the express written permission of Arquitectonica International. All copyrights reserved (c) 2018. The data included in this study is conceptual in nature and will continue to be modified throughout the course of the projects development with the eventual integration of structural, MEP and life safety systems. As these are further refined, the numbers will be adjusted accordingly.

MIAMI BEACH CONVENTION CENTER HOTEL CONVENTION CENTER DRIVE & 17TH ST, MIAMI BEACH, FL

B/W PLAN ROOF DATE: 2024.02.02

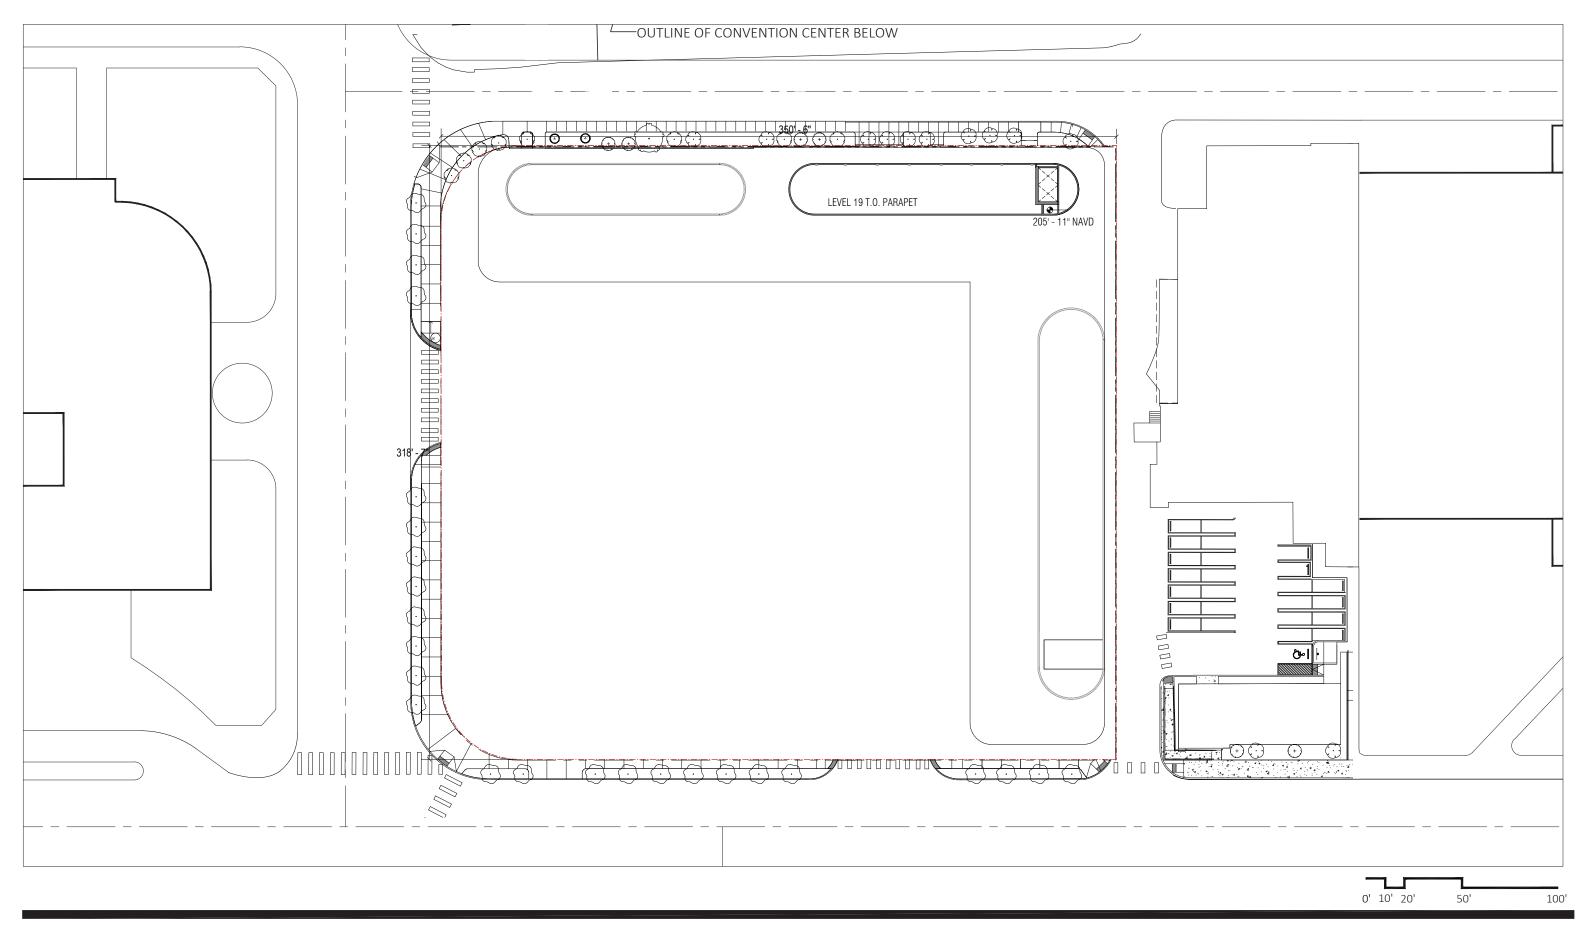

2900 Oak Avenue, Miami, FL 33133 T 305.372.1812 F 305.372.1175

No copies, transmissions, reproductions, or electronic manipulation of any portion of these drawings in whole or in part are to be made without the express written permission of Arquitectonica International. All copyrights reserved (c) 2018. The data included in this study is conceptual in nature and will continue to be modified throughout the course of the projects development with the eventual integration of structural, MEP and life safety systems. As these are further refined, the numbers will be adjusted accordingly.

MIAMI BEACH CONVENTION CENTER HOTEL CONVENTION CENTER DRIVE & 17TH ST, MIAMI BEACH, FL B/W PLAN UPPER ROOF DATE: 2024.02.02





2900 Oak Avenue, Miami, FL 33133 T 305.372.1812 F 305.372.1175



2900 Oak Avenue, Miami, FL 33133 T 305.372.1812 F 305.372.1175

No copies, transmissions, reproductions, or electronic manipulation of any portion of these drawings in whole or in part are to be made without the express written permission of Arquitectonica International. All copyrights reserved (c) 2018. The data included in this study is conceptual in nature and will continue to be modified throughout the course of the projects development with the eventual integration of structural, MEP and life safety systems. As these are further refined, the numbers will be adjusted accordingly.



MIAMI BEACH CONVENTION CENTER HOTEL CONVENTION CENTER DRIVE & 17TH ST, MIAMI BEACH, FL

STREET ELEVATION 17TH STREET DATE: 2024.02.02

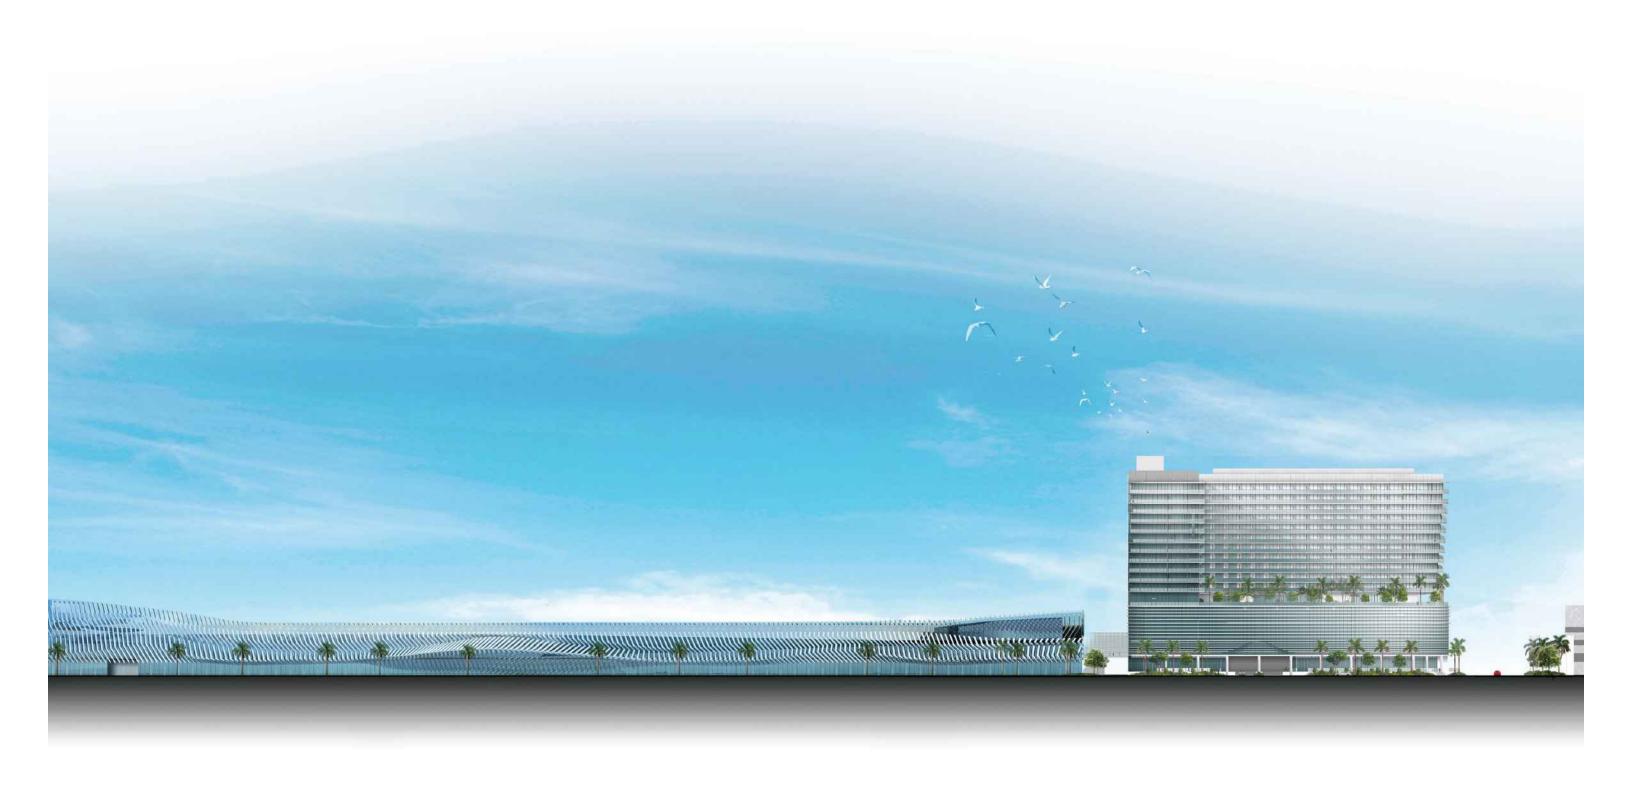


2900 Oak Avenue, Miami, FL 33133 T 305.372.1812 F 305.372.1175

No copies, transmissions, reproductions, or electronic manipulation of any portion of these drawings in whole or in part are to be made without the express written permission of Arquitectonica International. All copyrights reserved (c) 2018. The data included in this study is conceptual in nature and will continue to be modified throughout the course of the projects development with the eventual integration of structural, MEP and life safety systems. As these are further refined, the numbers will be adjusted accordingly.

MIAMI BEACH CONVENTION CENTER HOTEL CONVENTION CENTER DRIVE & 17TH ST, MIAMI BEACH, FL

STREET ELEVATION CONVENTION CENTER DRIVE

DATE: 2024.02.02

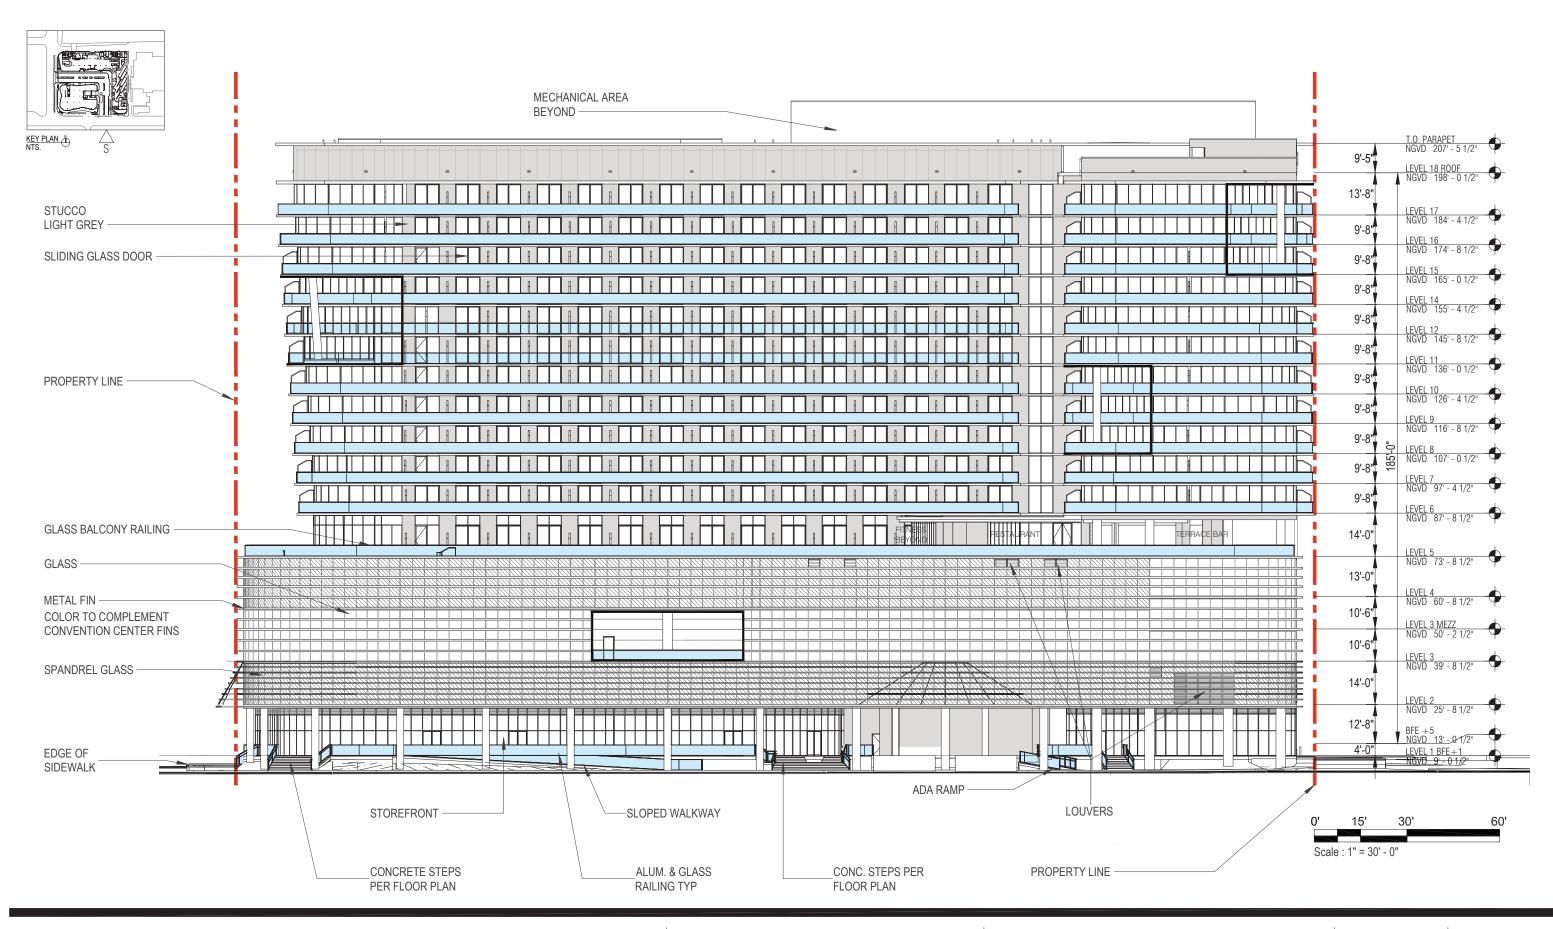


2900 Oak Avenue, Miami, FL 33133 T 305.372.1812 F 305.372.1175

No copies, transmissions, reproductions, or electronic manipulation of any portion of these drawings in whole or in part are to be made without the express written permission of Arquitectonica International. All designs indicated in these drawings are property of Arquitectonica International. All copyrights reserved (c) 2018. The data included in this study is conceptual in nature and will continue to be modified throughout the course of the projects development with the eventual integration of structural, MEP and life safety systems. As these are further refined, the numbers will be adjusted accordingly.

MIAMI BEACH CONVENTION CENTER HOTEL CONVENTION CENTER DRIVE & 17TH ST, MIAMI BEACH, FL

B/W SOUTH ELEVATION

DATE: 2024.02.02

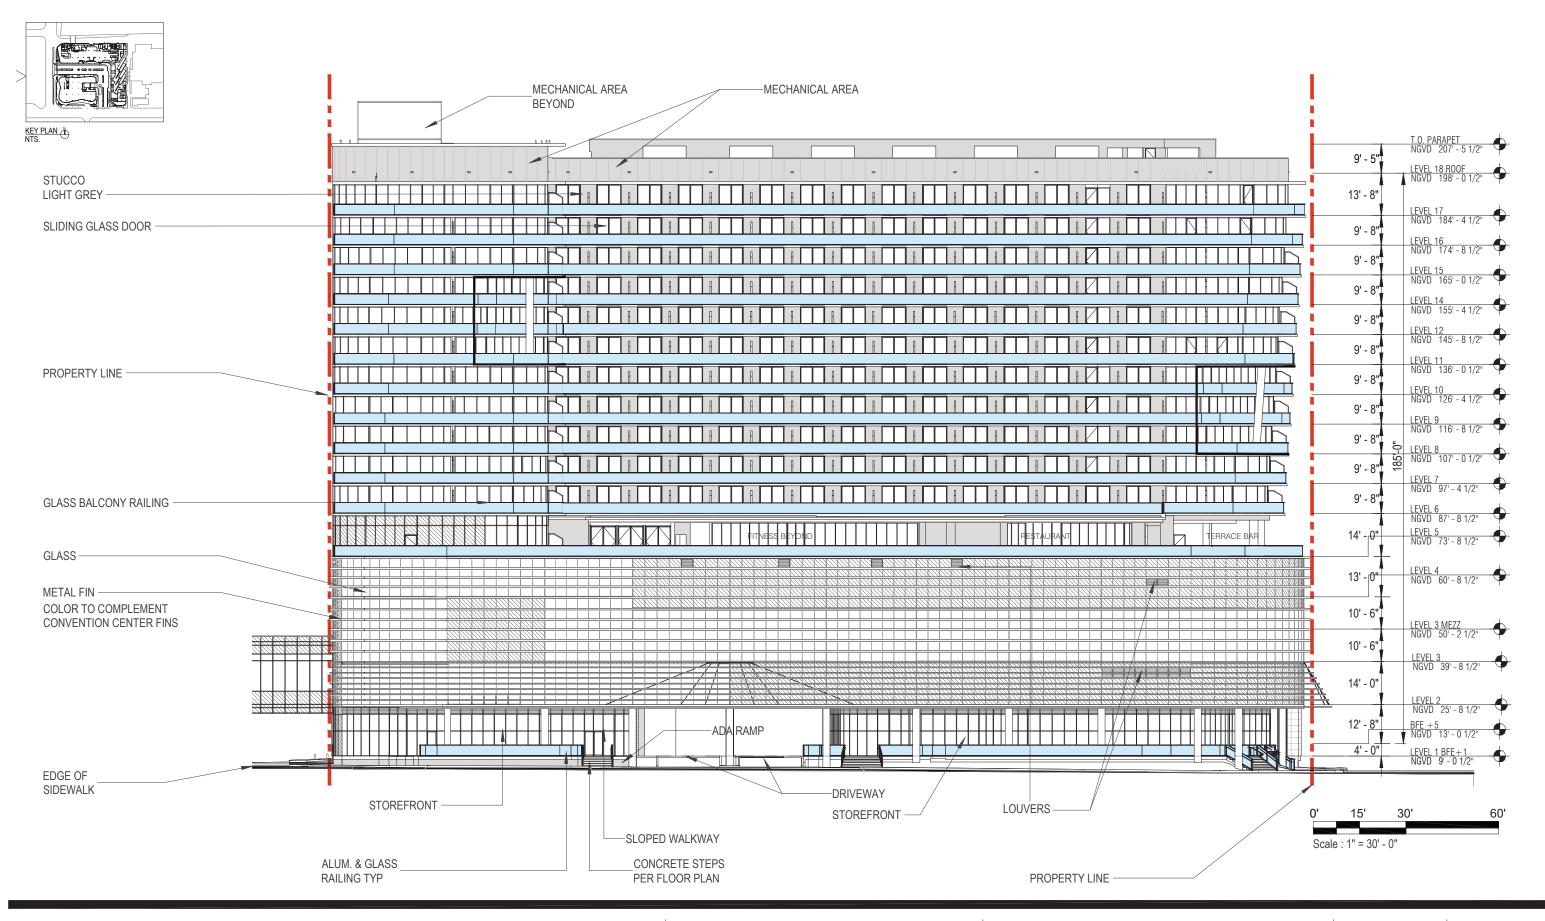


2900 Oak Avenue, Miami, FL 33133 T 305.372.1812 F 305.372.1175

No copies, transmissions, reproductions, or electronic manipulation of any portion of these drawings in whole or in part are to be made without the express written permission of Arquitectonica International. All designs indicated in these drawings are property of Arquitectonica International. All copyrights reserved (c) 2018. The data included in this study is conceptual in nature and will continue to be modified throughout the course of the projects development with the eventual integration of structural, MEP and life safety systems. As these are further refined, the numbers will be adjusted accordingly.

MIAMI BEACH CONVENTION CENTER HOTEL CONVENTION CENTER DRIVE & 17TH ST, MIAMI BEACH, FL

B/W WEST ELEVATION

DATE: 2024.02.02

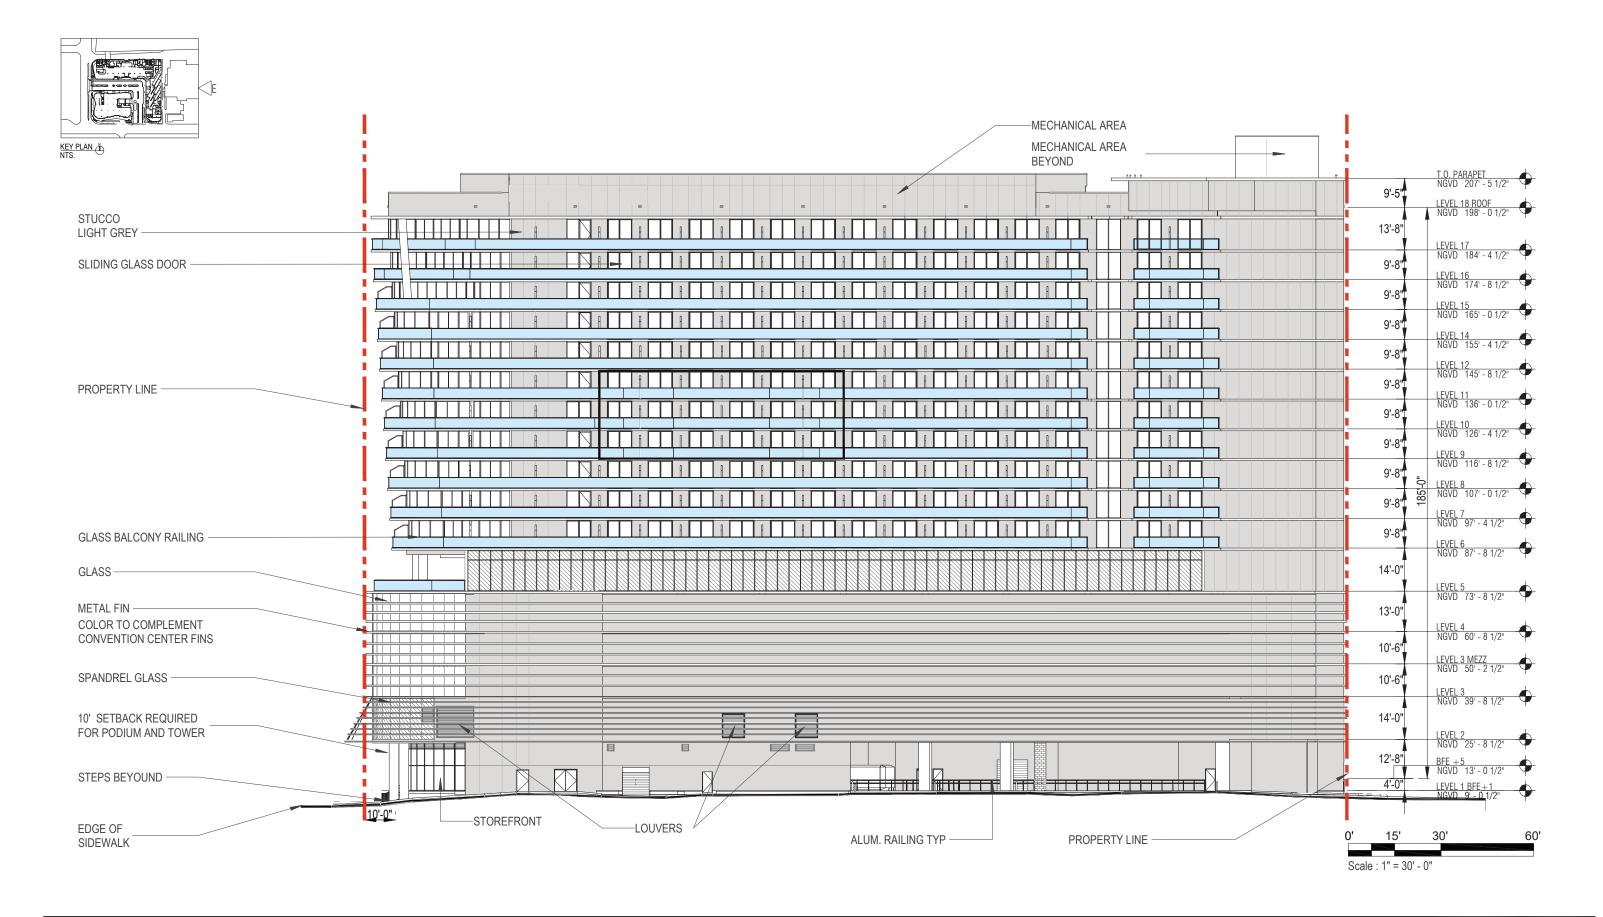

2900 Oak Avenue, Miami, FL 33133 T 305.372.1812 F 305.372.1175


No copies, transmissions, reproductions, or electronic manipulation of any portion of these drawings in whole or in part are to be made without the express written permission of

are further refined, the numbers will be adjusted accordingly.

Arquitectonica International. All designs indicated in these drawings are property of Arquitectonica International. All copyrights reserved (c) 2018. The data included in this study is conceptual in nature and will continue to be modified throughout the course of the projects development with the eventual integration of structural, MEP and life safety systems. As these

B/W EAST ELEVATION

DATE: 2024.02.02

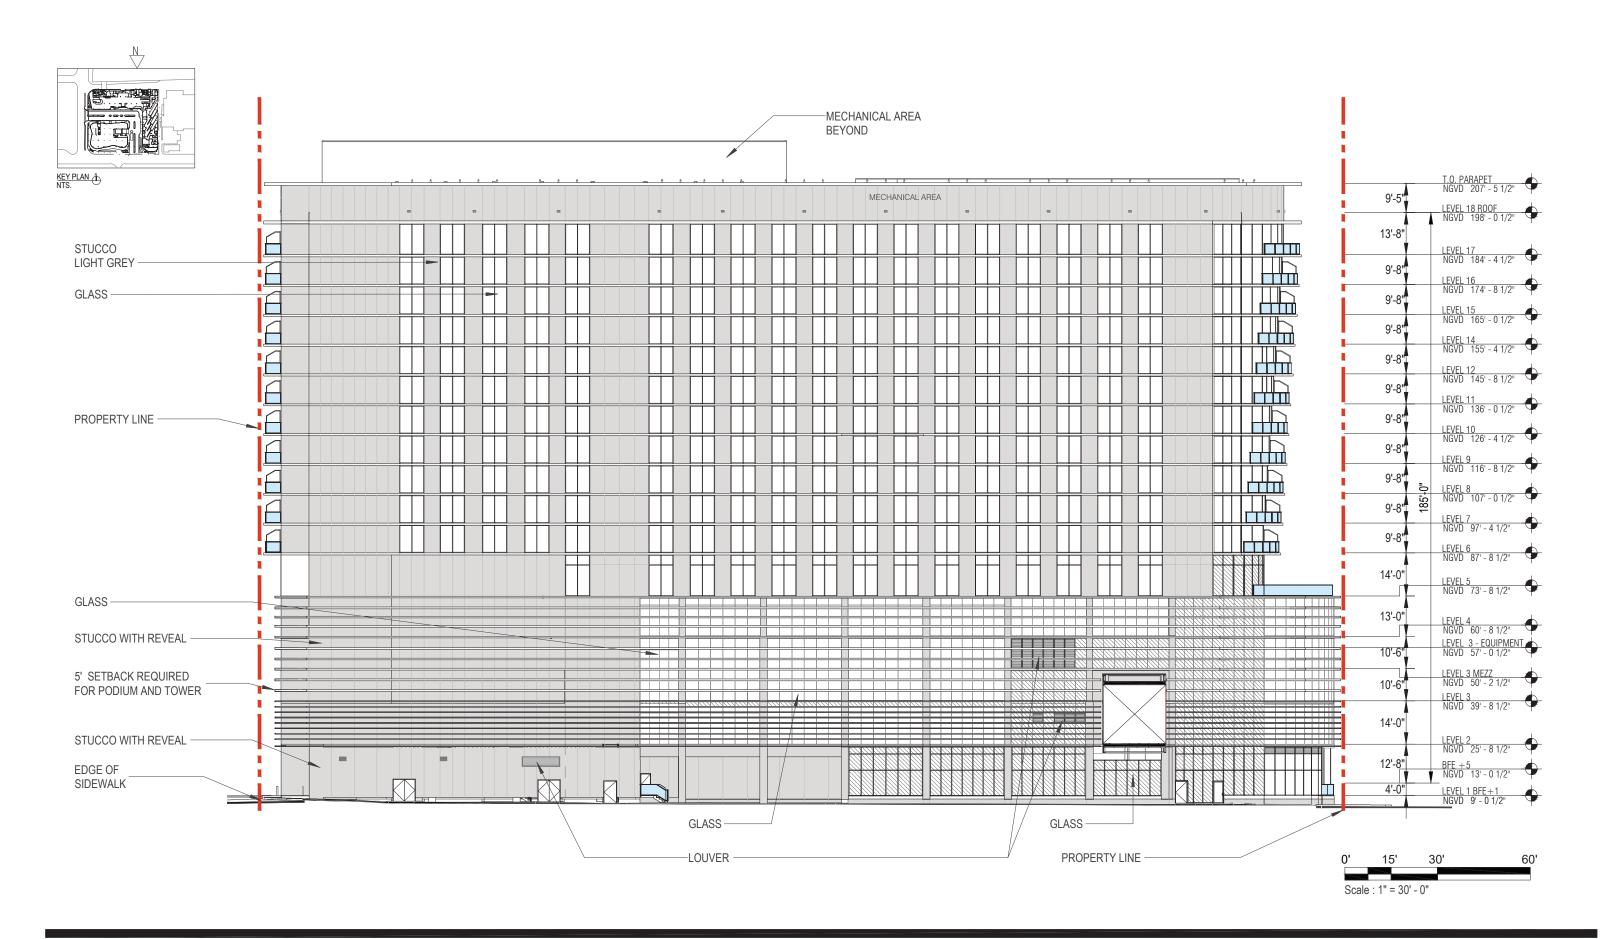

2900 Oak Avenue, Miami, FL 33133 T 305.372.1812 F 305.372.1175


are further refined, the numbers will be adjusted accordingly.


No copies, transmissions, reproductions, or electronic manipulation of any portion of these drawings in whole or in part are to be made without the express written permission of Arquitectonica International. All designs indicated in these drawings are property of Arquitectonica International. All copyrights reserved (c) 2018. The data included in this study is conceptual in nature and will continue to be modified throughout the course of the projects development with the eventual integration of structural, MEP and life safety systems. As these

MIAMI BEACH CONVENTION CENTER HOTEL CONVENTION CENTER DRIVE & 17TH ST, MIAMI BEACH, FL

DATE: 2024.02.02



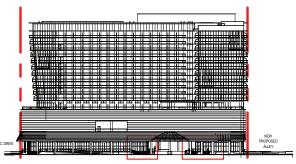

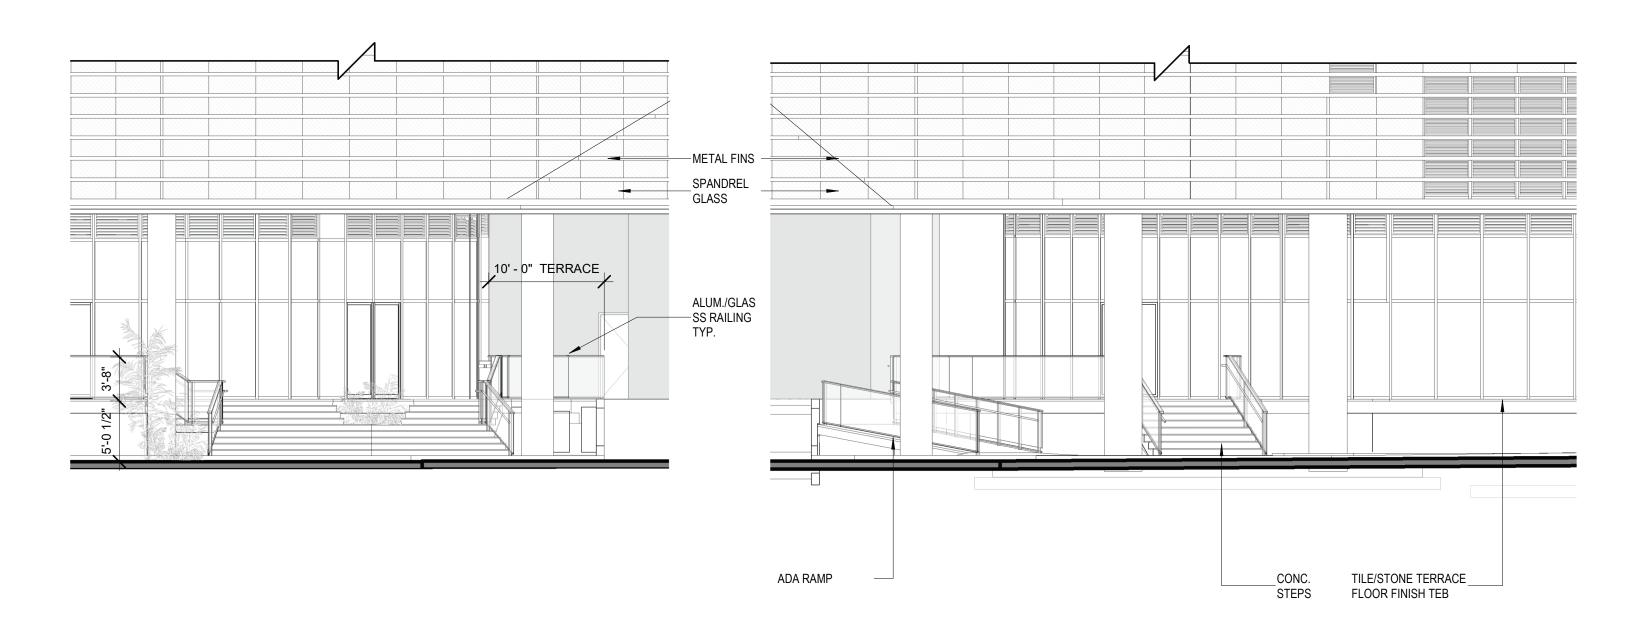



2900 Oak Avenue, Miami, FL 33133 T 305.372.1812 F 305.372.1175

No copies, transmissions, reproductions, or electronic manipulation of any portion of these drawings in whole or in part are to be made without the express written permission of Arquitectonica International. All designs indicated in these drawings are property of Arquitectonica International. All copyrights reserved (c) 2018. The data included in this study is conceptual in nature and will continue to be modified throughout the course of the projects development with the eventual integration of structural, MEP and life safety systems. As these are further refined, the numbers will be adjusted accordingly.


MIAMI BEACH CONVENTION CENTER HOTEL CONVENTION CENTER DRIVE & 17TH ST, MIAMI BEACH, FL


DATE: 2024.02.02

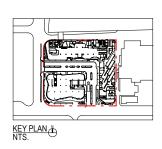

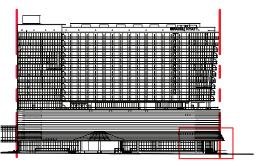


WEST ELEVATION
NTS.

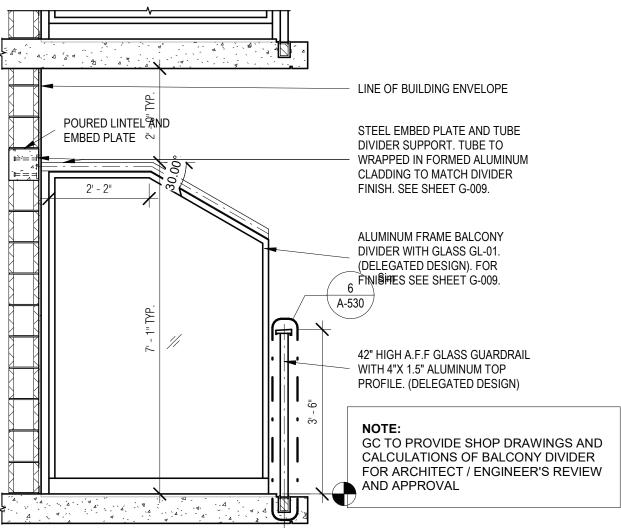


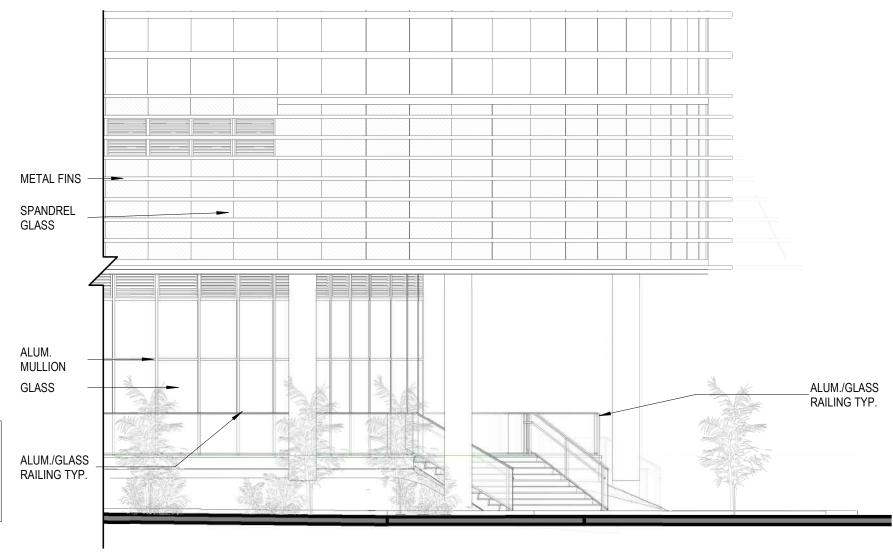


2900 Oak Avenue, Miami, FL 33133 T 305.372.1812 F 305.372.1175

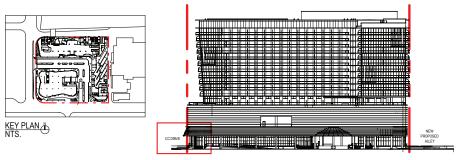



SOUTH ELEVATION NTS.

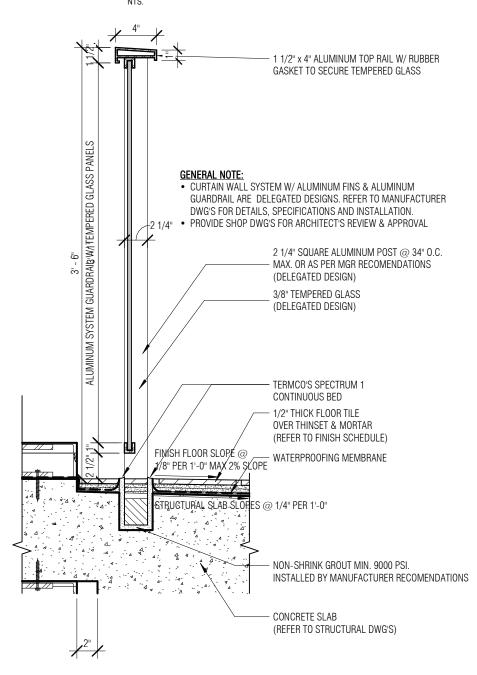


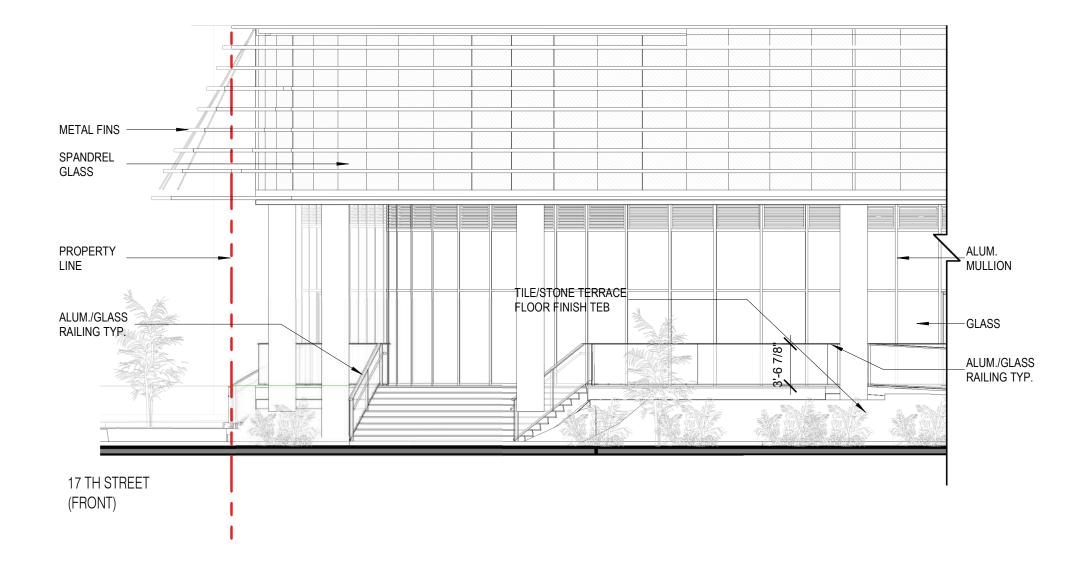



2900 Oak Avenue, Miami, FL 33133 T 305.372.1812 F 305.372.1175

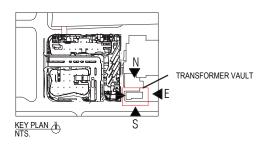

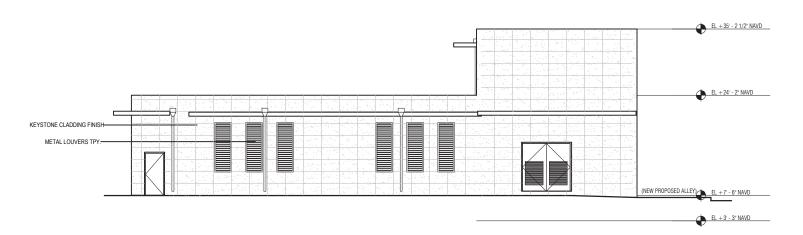

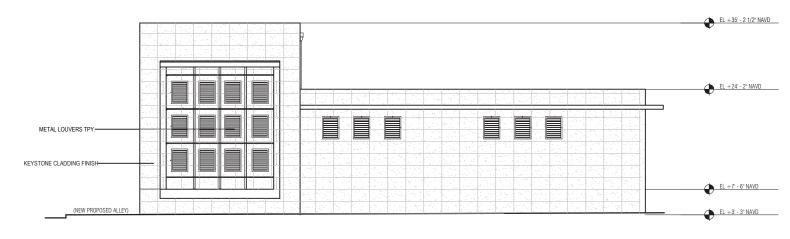

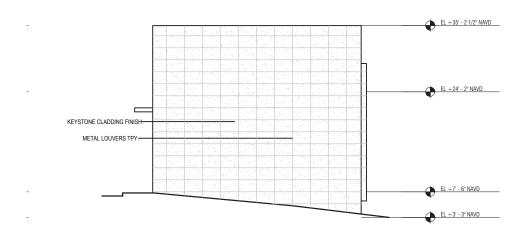

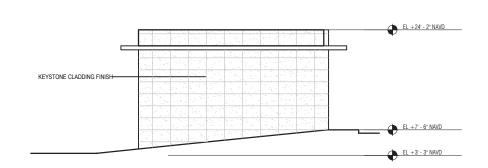

TRANSFORMER VAULT WEST ELEVATION

TRANSFORMER VAULT EAST ELEVATION

ARQUITECTONICA


2900 Oak Avenue, Miami, FL 33133 T 305.372.1812 F 305.372.1175


No copies, transmissions, reproductions, or electronic manipulation of any portion of these drawings in whole or in part are to be made without the express written permission of Arquitectonica International. All copyrights reserved (c) 2018. The data included in this study is conceptual in nature and will continue to be modified throughout the course of the projects development with the eventual integration of structural, MEP and life safety systems. As these are further refined, the numbers will be adjusted accordingly.

MIAMI BEACH CONVENTION CENTER HOTEL CONVENTION CENTER DRIVE & 17TH ST, MIAMI BEACH, FL

FPL BUILDING ELEVATIONS

DATE: 2024.02.02

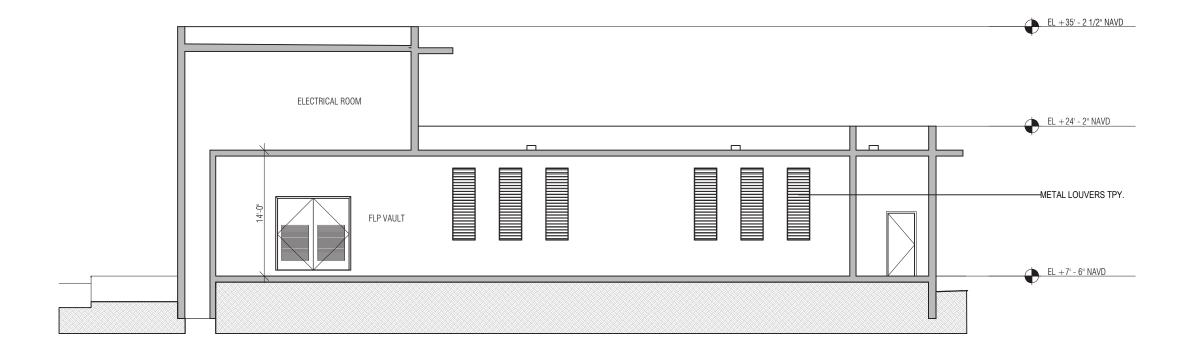

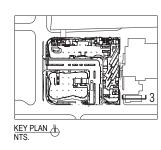


2900 Oak Avenue, Miami, FL 33133 T 305.372.1812 F 305.372.1175



CONVENTION CENTER DRIVE (SIDE, FACING A STREET)

are further refined, the numbers will be adjusted accordingly.

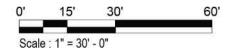

ARQUITECTONICA

2900 Oak Avenue, Miami, FL 33133 T 305.372.1812 F 305.372.1175


No copies, transmissions, reproductions, or electronic manipulation of any portion of these drawings in whole or in part are to be made without the express written permission of Arquitectonica International. All designs indicated in these drawings are property of Arquitectonica International. All copyrights reserved (c) 2018. The data included in this study is conceptual in nature and will continue to be modified throughout the course of the projects development with the eventual integration of structural, MEP and life safety systems. As these

MIAMI BEACH CONVENTION CENTER HOTEL CONVENTION CENTER DRIVE & 17TH ST, MIAMI BEACH, FL

SECTION 1-1

DATE: 2024.02.02

A3-00

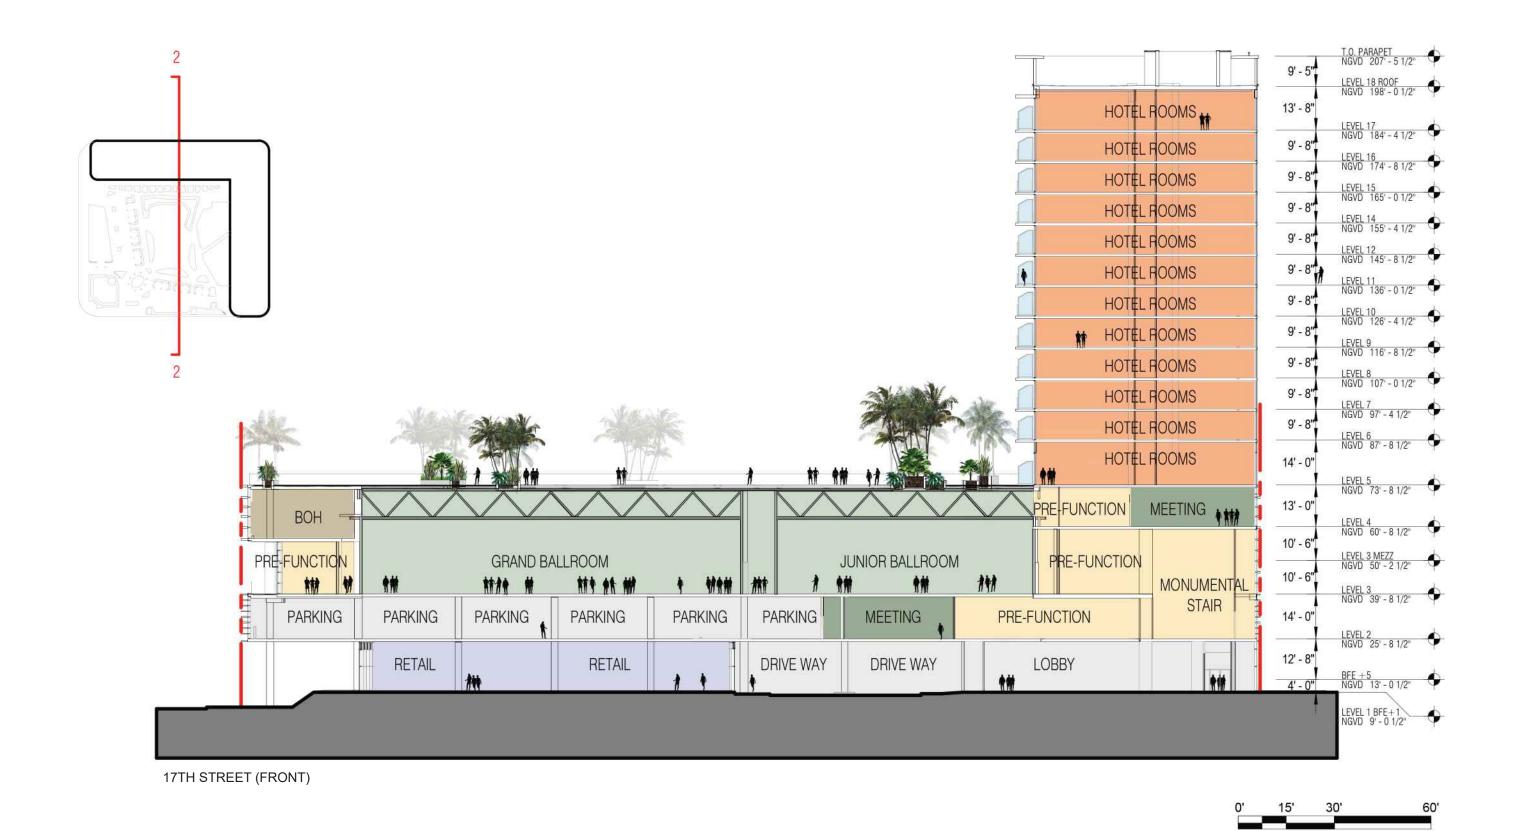

2900 Oak Avenue, Miami, FL 33133 T 305.372.1812 F 305.372.1175

are further refined, the numbers will be adjusted accordingly.

No copies, transmissions, reproductions, or electronic manipulation of any portion of these drawings in whole or in part are to be made without the express written permission of Arquitectonica International. All designs indicated in these drawings are property of Arquitectonica International. All copyrights reserved (c) 2018. The data included in this study is conceptual in nature and will continue to be modified throughout the course of the projects development with the eventual integration of structural, MEP and life safety systems. As these

MIAMI BEACH CONVENTION CENTER HOTEL CONVENTION CENTER DRIVE & 17TH ST, MIAMI BEACH, FL

SECTION 2-2

DATE: 2024.02.02

Scale: 1" = 30' - 0"

A3-01



2900 Oak Avenue, Miami, FL 33133 T 305.372.1812 F 305.372.1175

No copies, transmissions, reproductions, or electronic manipulation of any portion of these drawings in whole or in part are to be made without the express written permission of Arquitectonica International. All copyrights reserved (c) 2018. The data included in this study is conceptual in nature and will continue to be modified throughout the course of the projects development with the eventual integration of structural, MEP and life safety systems. As these are further refined, the numbers will be adjusted accordingly.

MIAMI BEACH CONVENTION CENTER HOTEL CONVENTION CENTER DRIVE & 17TH ST, MIAMI BEACH, FL

RENDERING 01

DATE: 2024.02.02

A4-00



2900 Oak Avenue, Miami, FL 33133 T 305.372.1812 F 305.372.1175

No copies, transmissions, reproductions, or electronic manipulation of any portion of these drawings in whole or in part are to be made without the express written permission of Arquitectonica International. All copyrights reserved (c) 2018. The data included in this study is conceptual in nature and will continue to be modified throughout the course of the projects development with the eventual integration of structural, MEP and life safety systems. As these are further refined, the numbers will be adjusted accordingly.

MIAMI BEACH CONVENTION CENTER HOTEL CONVENTION CENTER DRIVE & 17TH ST, MIAMI BEACH, FL DA 2024

RENDERING 02

DATE: 2024.02.02




2900 Oak Avenue, Miami, FL 33133 T 305.372.1812 F 305.372.1175

No copies, transmissions, reproductions, or electronic manipulation of any portion of these drawings in whole or in part are to be made without the express written permission of Arquitectonica International. All copyrights reserved (c) 2018. The data included in this study is conceptual in nature and will continue to be modified throughout the course of the projects development with the eventual integration of structural, MEP and life safety systems. As these are further refined, the numbers will be adjusted accordingly.

MIAMI BEACH CONVENTION CENTER HOTEL CONVENTION CENTER DRIVE & 17TH ST, MIAMI BEACH, FL

RENDERING 03

DATE: 2024.02.02

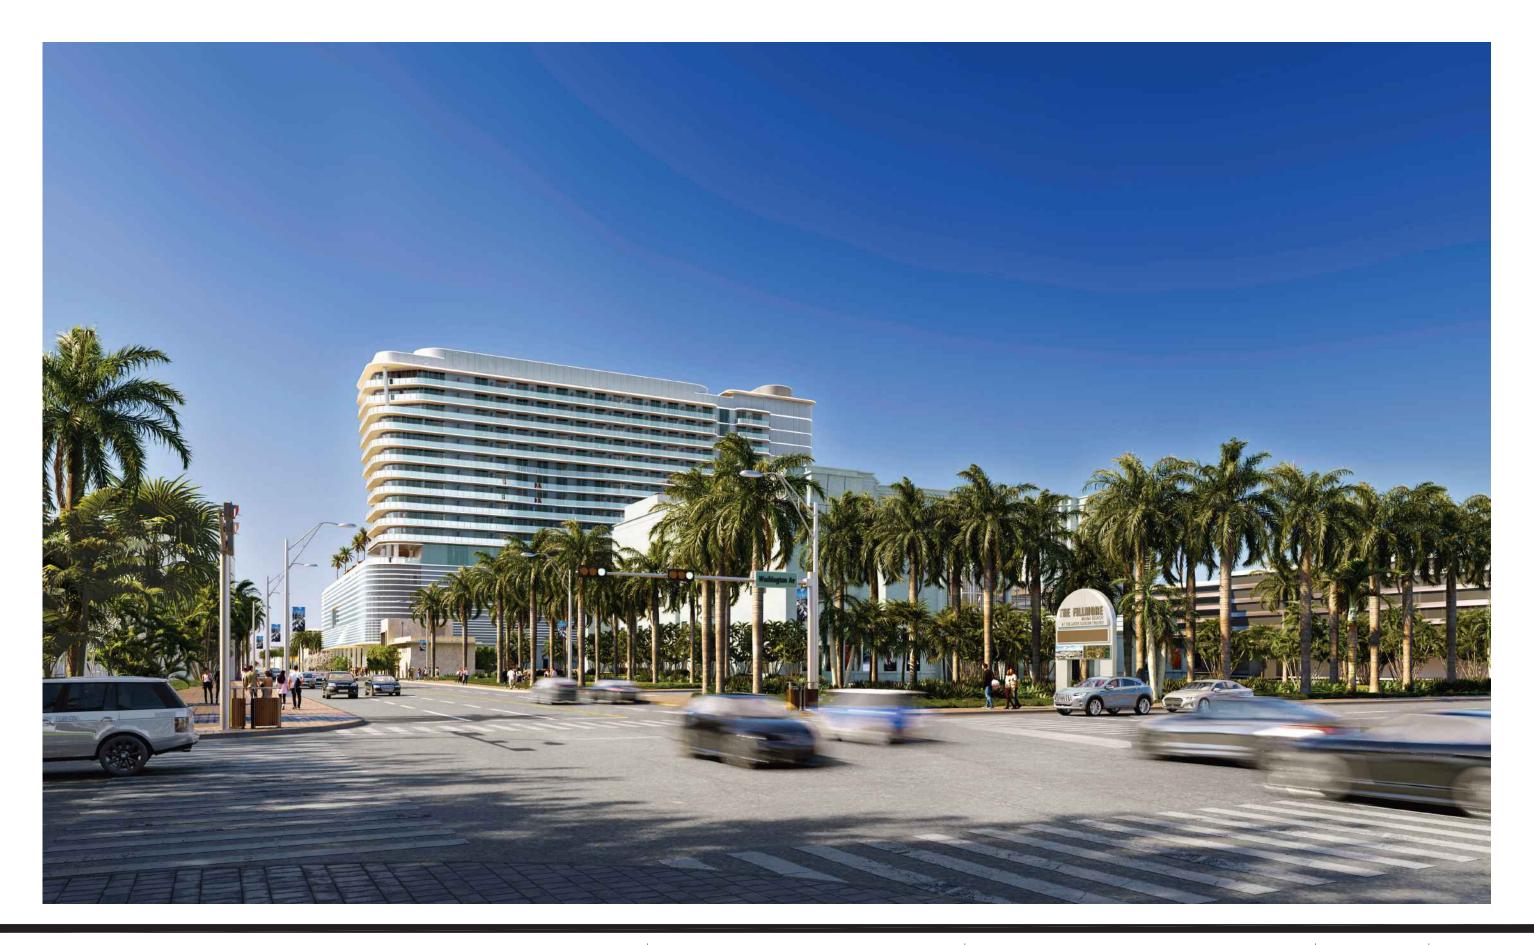

2900 Oak Avenue, Miami, FL 33133 T 305.372.1812 F 305.372.1175

No copies, transmissions, reproductions, or electronic manipulation of any portion of these drawings in whole or in part are to be made without the express written permission of Arquitectonica International. All copyrights reserved (c) 2018. The data included in this study is conceptual in nature and will continue to be modified throughout the course of the projects development with the eventual integration of structural, MEP and life safety systems. As these are further refined, the numbers will be adjusted accordingly.

MIAMI BEACH CONVENTION CENTER HOTEL CONVENTION CENTER DRIVE & 17TH ST, MIAMI BEACH, FL

RENDERING 05

DATE: 2024.02.02

A4-03




2900 Oak Avenue, Miami, FL 33133 T 305.372.1812 F 305.372.1175

No copies, transmissions, reproductions, or electronic manipulation of any portion of these drawings in whole or in part are to be made without the express written permission of Arquitectonica International. All copyrights reserved (c) 2018. The data included in this study is conceptual in nature and will continue to be modified throughout the course of the projects development with the eventual integration of structural, MEP and life safety systems. As these are further refined, the numbers will be adjusted accordingly.


MIAMI BEACH CONVENTION CENTER HOTEL CONVENTION CENTER DRIVE & 17TH ST, MIAMI BEACH, FL

RENDERING 09

DATE: 2024.02.02

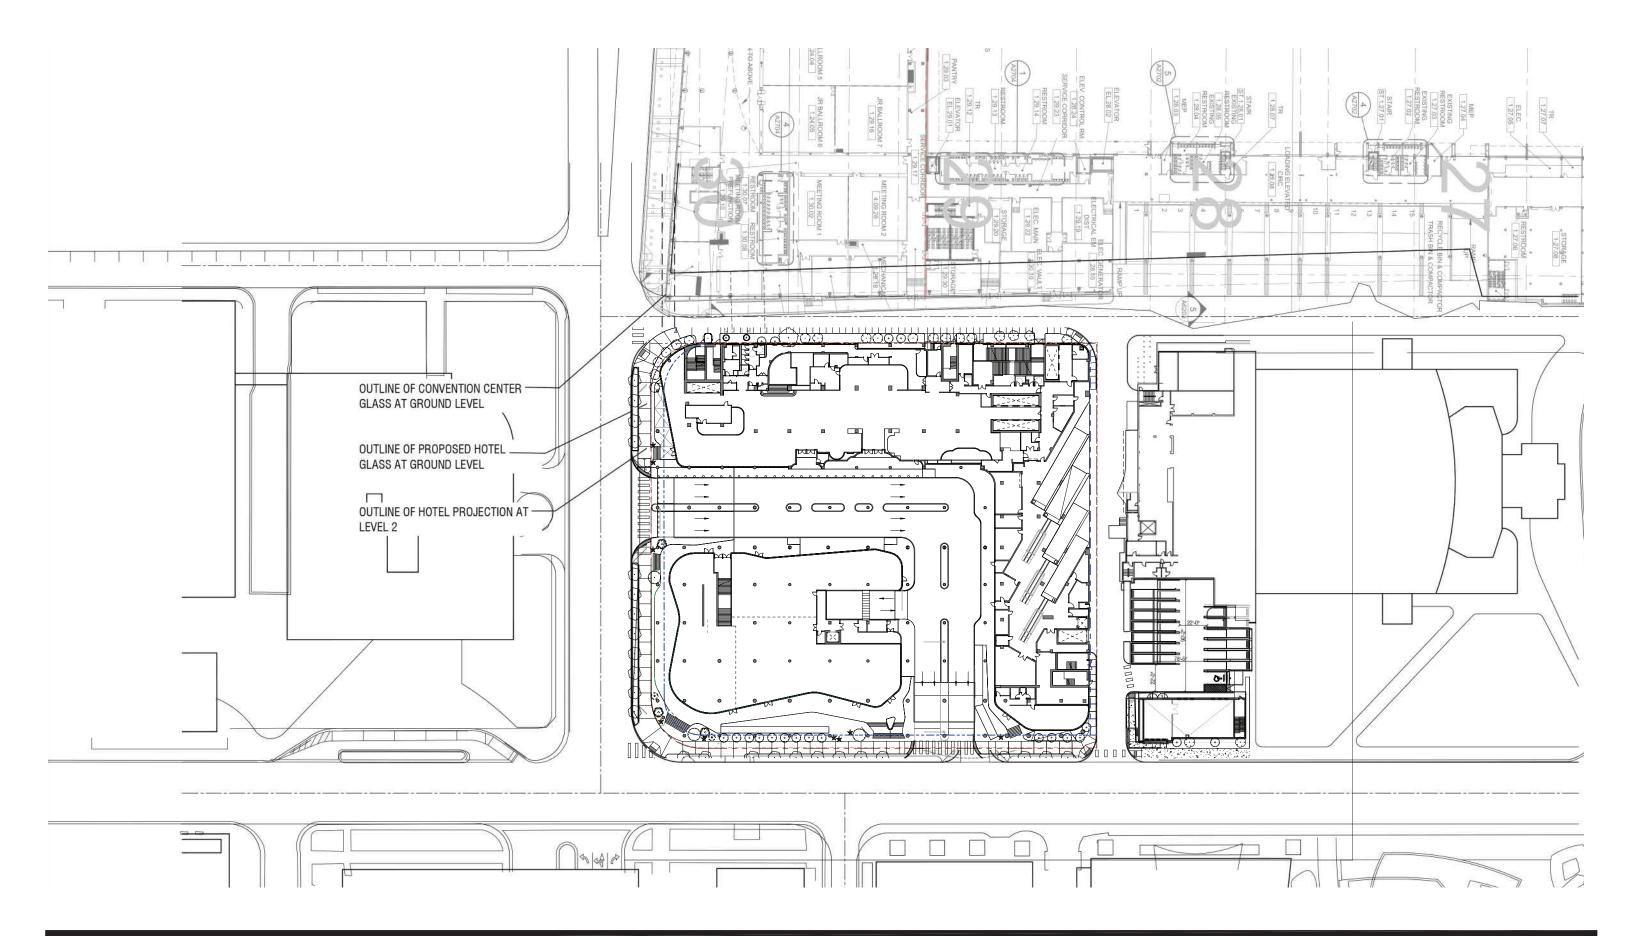

2900 Oak Avenue, Miami, FL 33133 T 305.372.1812 F 305.372.1175

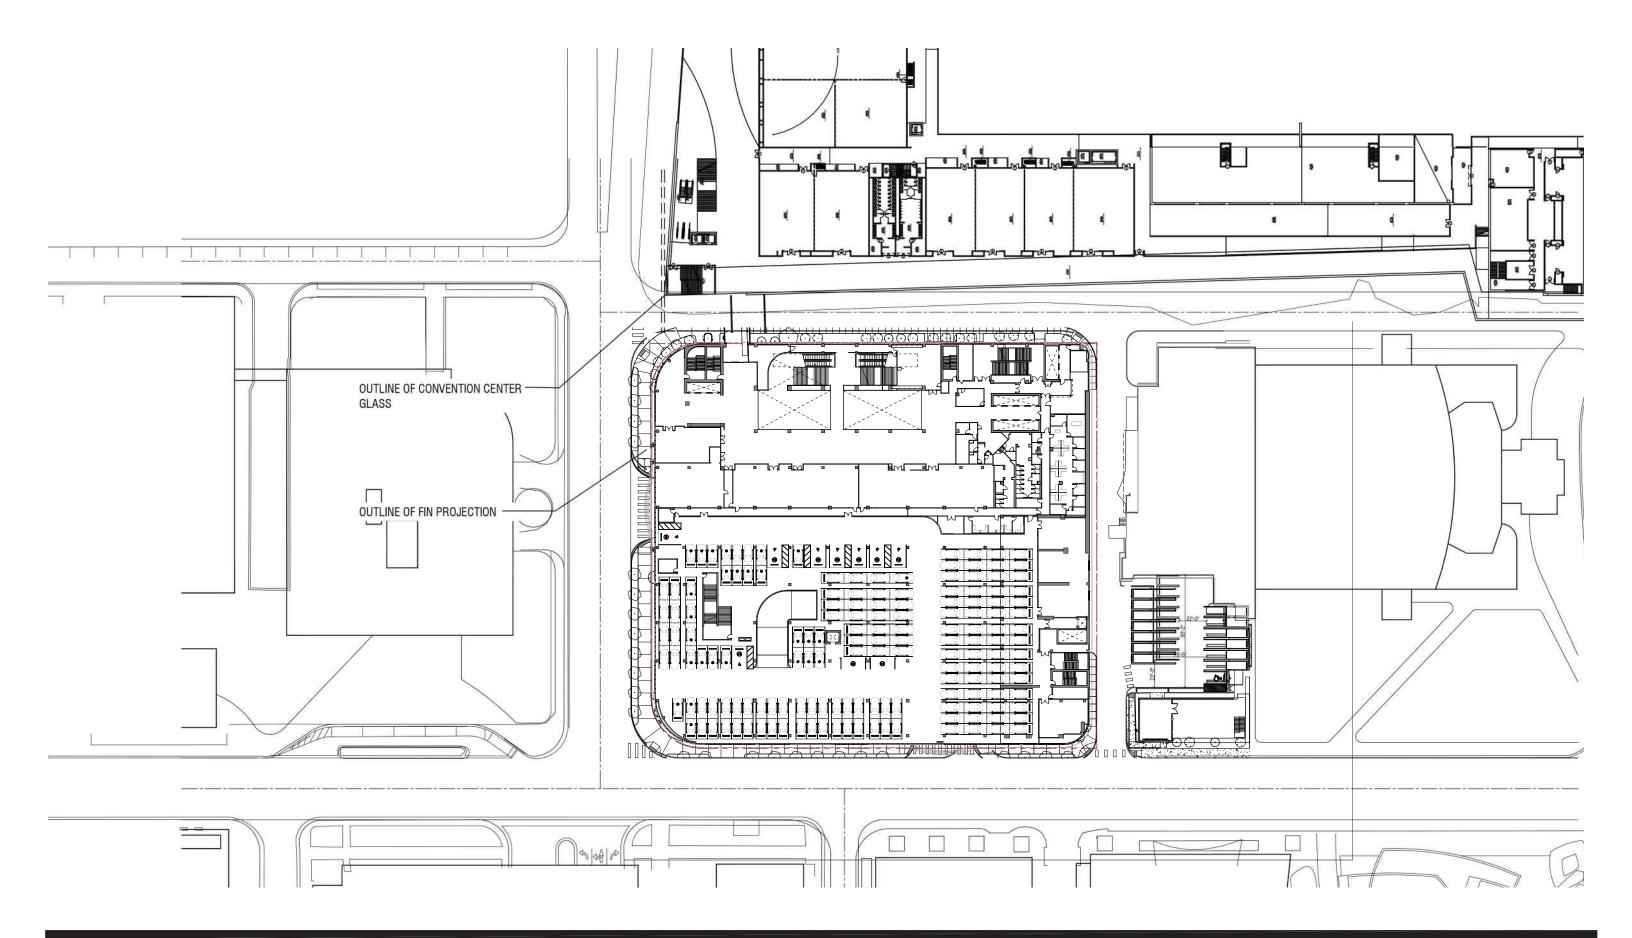


2900 Oak Avenue, Miami, FL 33133 T 305.372.1812 F 305.372.1175

MIAMI BEACH CONVENTION CENTER HOTEL CONVENTION CENTER DRIVE & 17TH ST, MIAMI BEACH, FL

ALIGNMENT DIAGRAM LEVEL 2

DATE: 2024.02.02

A5-02

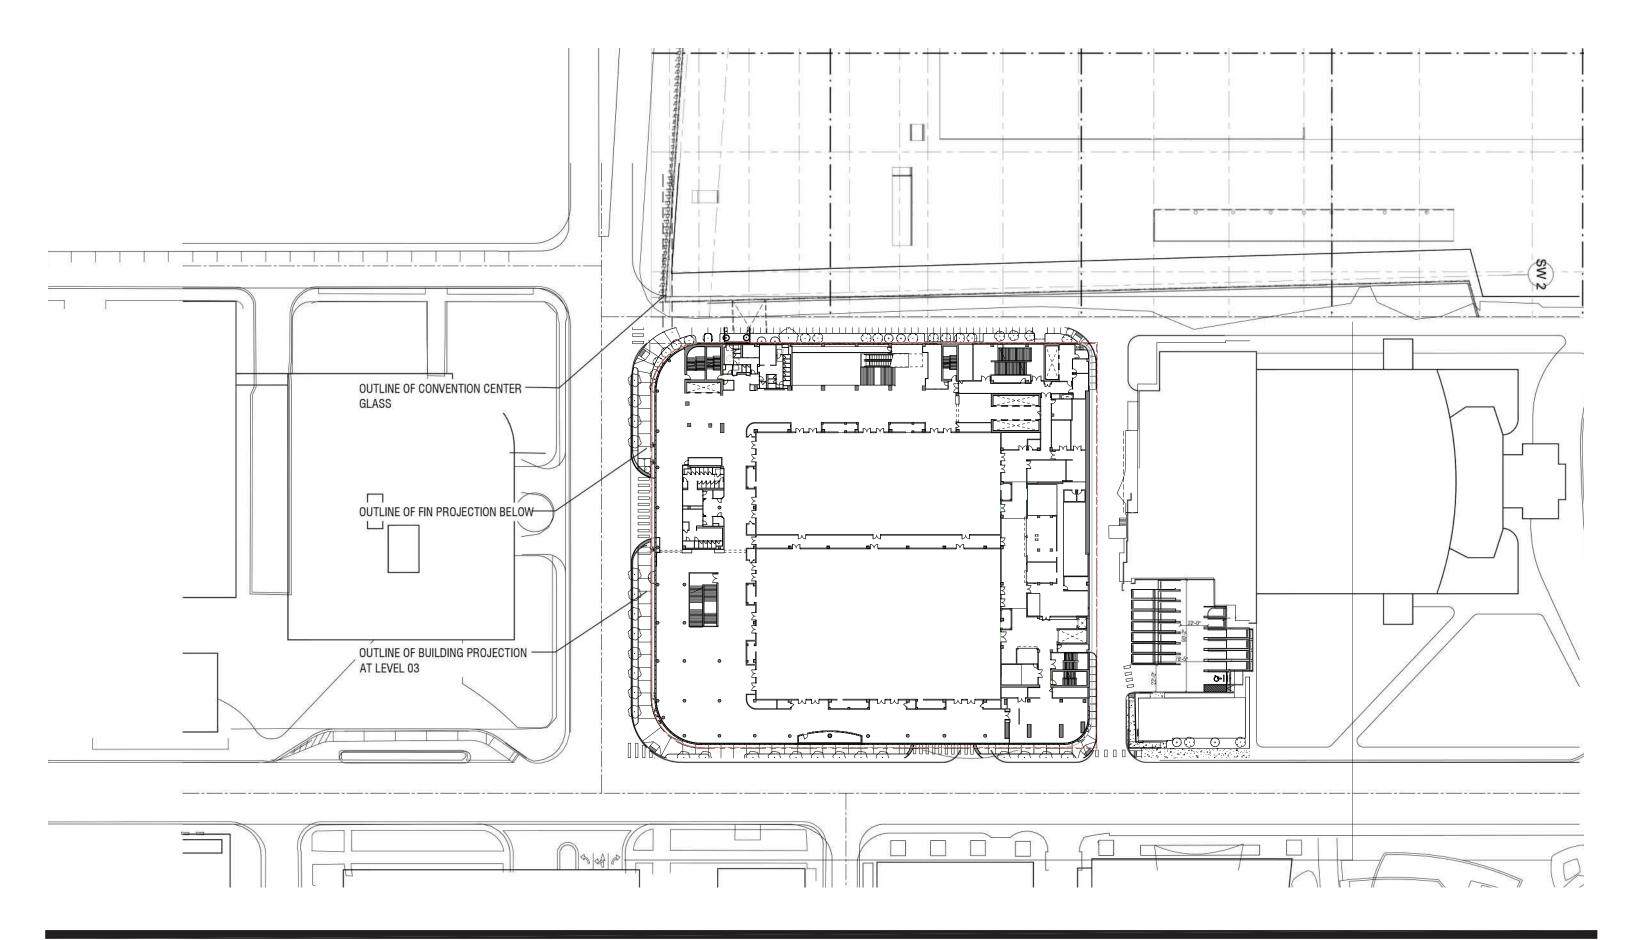


2900 Oak Avenue, Miami, FL 33133 T 305.372.1812 F 305.372.1175

No copies, transmissions, reproductions, or electronic manipulation of any portion of these drawings in whole or in part are to be made without the express written permission of Arquitectonica International. All copyrights reserved (c) 2018. The data included in this study is conceptual in nature and will continue to be modified throughout the course of the projects development with the eventual integration of structural, MEP and life safety systems. As these are further refined, the numbers will be adjusted accordingly.

ALIGNMENT DIAGRAM LEVEL 3

DATE: 2024.02.02

A5-03

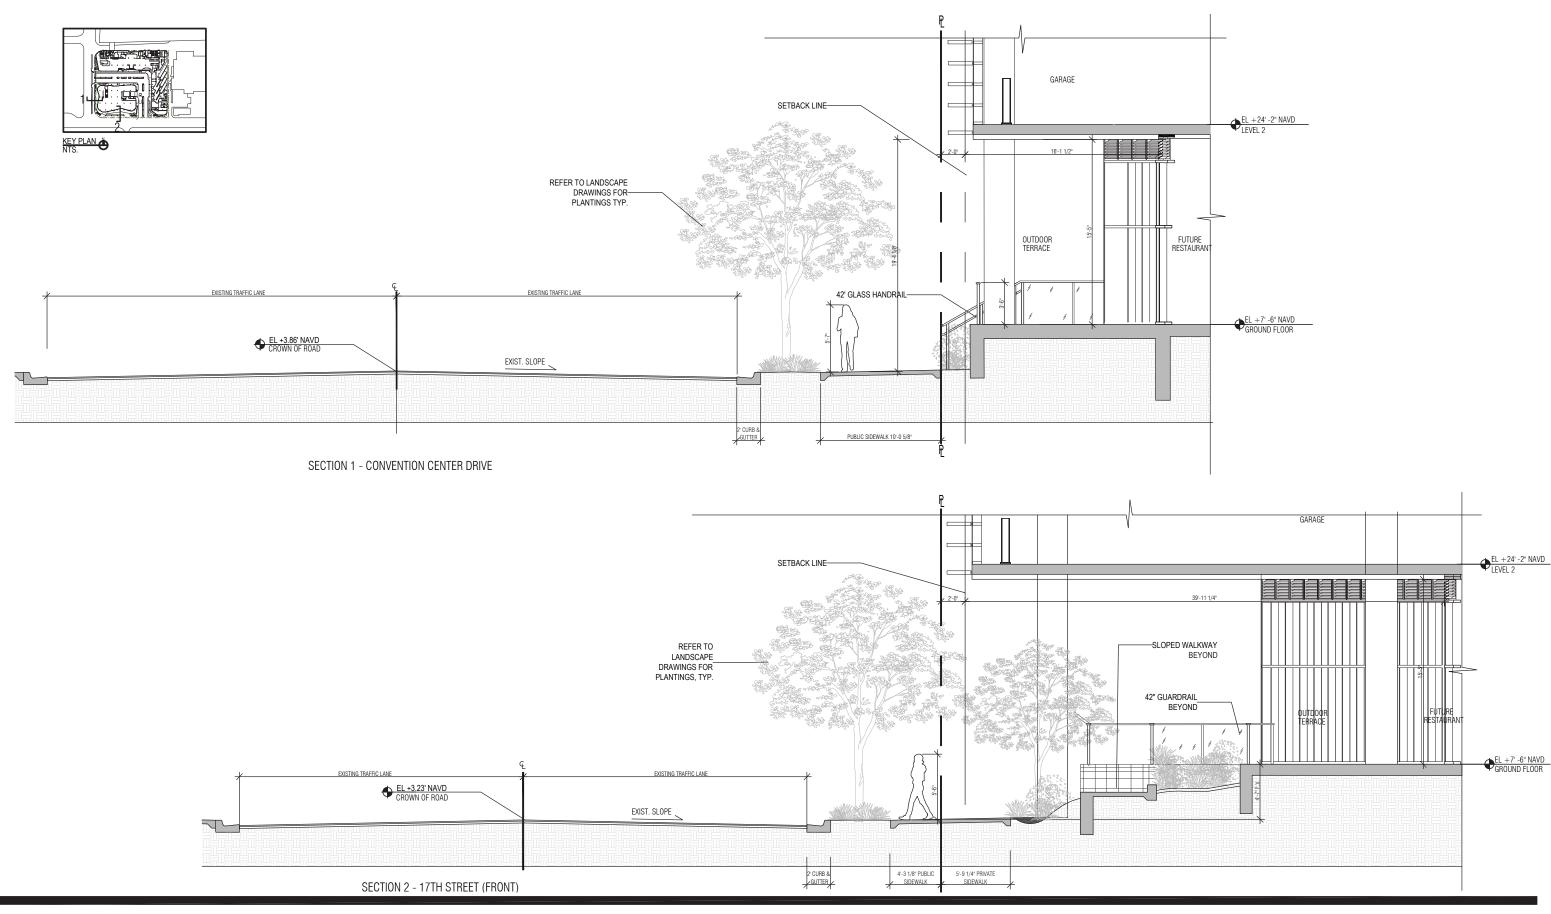

2900 Oak Avenue, Miami, FL 33133 T 305.372.1812 F 305.372.1175

No copies, transmissions, reproductions, or electronic manipulation of any portion of these drawings in whole or in part are to be made without the express written permission of Arquitectonica International. All copyrights reserved (c) 2018. The data included in this study is conceptual in nature and will continue to be modified throughout the course of the projects development with the eventual integration of structural, MEP and life safety systems. As these are further refined, the numbers will be adjusted accordingly.

MIAMI BEACH CONVENTION CENTER HOTEL CONVENTION CENTER DRIVE & 17TH ST, MIAMI BEACH, FL

ENLARGED SECTIONS

DATE: 2024.02.02

A5-04



2900 Oak Avenue, Miami, FL 33133 T 305.372.1812 F 305.372.1175

No copies, transmissions, reproductions, or electronic manipulation of any portion of these drawings in whole or in part are to be made without the express written permission of Arquitectonica International. All copyrights reserved (c) 2018. The data included in this study is conceptual in nature and will continue to be modified throughout the course of the projects development with the eventual integration of structural, MEP and life safety systems. As these are further refined, the numbers will be adjusted accordingly.

MIAMI BEACH CONVENTION CENTER HOTEL CONVENTION CENTER DRIVE & 17TH ST, MIAMI BEACH, FL

DATE: 2024.02.02

EXHIBIT A



2900 Oak Avenue, Miami, FL 33133 T 305.372.1812 F 305.372.1175

No copies, transmissions, reproductions, or electronic manipulation of any portion of these drawings in whole or in part are to be made without the express written permission of Arquitectonica International. All copyrights reserved (c) 2018. The data included in this study is conceptual in nature and will continue to be modified throughout the course of the projects development with the eventual integration of structural, MEP and life safety systems. As these are further refined, the numbers will be adjusted accordingly.

MIAMI BEACH CONVENTION CENTER HOTEL CONVENTION CENTER DRIVE & 17TH ST, MIAMI BEACH, FL

17th ST RENDERING

DATE: 2024.02.02

EXHIBIT A