


Aerial visualization of work areas

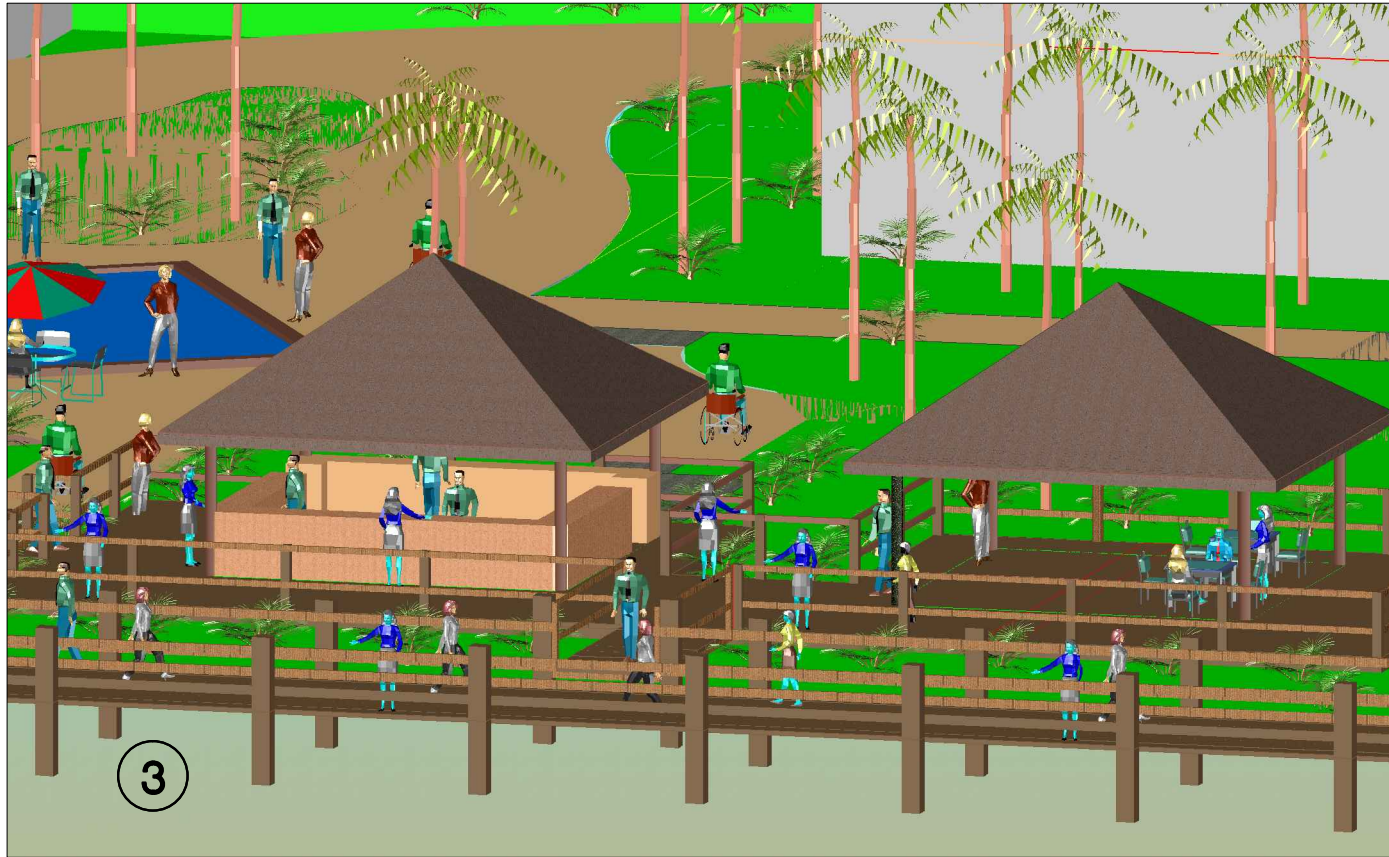

- ① NORTH ELEVATION-PROPOSED GUESTROOMS PENTHOUSE 11 FLOOR
- ② SOUTH ELEVATION-PROPOSED GUESTROOMS PENTHOUSE 11 FLOOR
- ③ PROPOSED CHICKEE BAR. LOCATION (DUNE OVERLAY)

③ Chickee Hut and City Boardwalk

DATE	REVISION-RECORD	BY	CHK

PROJECT NAME: HOLIDAY INN OCEAN FRONT
 EXISTING STRUCTURE ENCLOSURE WITH 11 FIVE GUEST ROOMS & CHICKEE BAR
 OWNER: FRU MANAGEMENT INC TR
 ADDRESS: 4333 COLLINS AVE
 MIAMI BEACH FLORIDA 33140
 PHONE: 305.532.2288



IAA DESIGN ASSOCIATES PA
 Ismael Allende AR 94998
 Architecture Interior Design Planning
 8280 sw 139 th terrace-miami, fl. 33158
 phone:(305)322-9076-mail:isma2000@aol.com



SEAL
 AA-26001915
 3D
 SHEET 1 OF 1
 SCALE: AS SHOWN
 DATE: 04/18/18 DRAWN: HAZ

Designs are subject to modification or change as required by actual measurements, standard industry practices in light of existing structural and other conditions, applicable dbq, codes, and the like. These plans are and shall remain the property of IAA Design Associates PA. IAA Design Associates PA and Ismael Allende shall not be held or reproduced without its prior written consent. IAA Design Associates PA and Ismael Allende shall be notified of any changes received by actual measurements, etc. as allowed prior to submission of any phase for bid or construction.