


SOUTH ELEVATION  
SCALE: 1/8"=1'-0"  
PROPOSED GUEST ROOMS  
PENTHOUSE

SCOPE OF WORK (NEW SHOWN):  
 1. PROVIDE EXTERIOR WALL TO MATCH EXISTING.  
 2. INSTALL WINDOW AS SHOWN, TYPE MATCH EXISTING.  
 3. PROVIDE STUCCO & PAINT TO MATCH EXISTING.  
 4. REFER TO FLOOR PLAN FOR MORE INFORMATION.  
 COORDINATE WITH ARCHITECT.

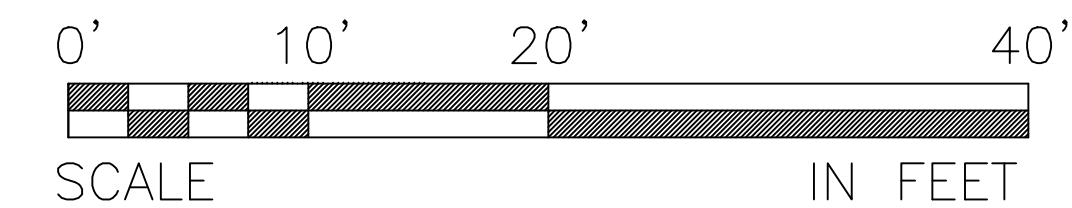

DATE	SYM	REVISION-RECORD	DR	CK


PROJECT NAME: HOLIDAY INN OCEAN FRONT  
 EXISTING STRUCTURE ENCLOSURE WITH TWELVE GUEST ROOMS & CHICKEE HUT BAR  
 OWNER: FRU MANAGEMENT INC TR  
 ADDRESS: 4333 COLLINS AVE  
 MIAMI BEACH FLORIDA 33140  
 PHONE: 305.532.2266



IAA DESIGN ASSOCIATES PA  
 Ismael Aliendes AR 94998  
 Interior Design Planning  
 8280 SW 139th Terrace, Miami, FL 33158  
 Phone: (305) 322-9077, email: ism2000@aol.com


SEAL  
AA-26001915  
**A-3**  
SHEET 7 OF 17  
SCALE SHOWN  
DATE: 04.08.19 DRAWN: AR

Designs are subject to modification or change as required by actual measurements, standard industry practices in light of existing structural and other conditions, applicable building codes, and the like. These plans are and shall remain the property of Mr. Aliendes and shall not be sold or reproduced without its prior written consent. Mr. Aliendes shall be notified of any changes needed by actual measurements, etc. as allowed prior to submission of any phase for bid or construction.

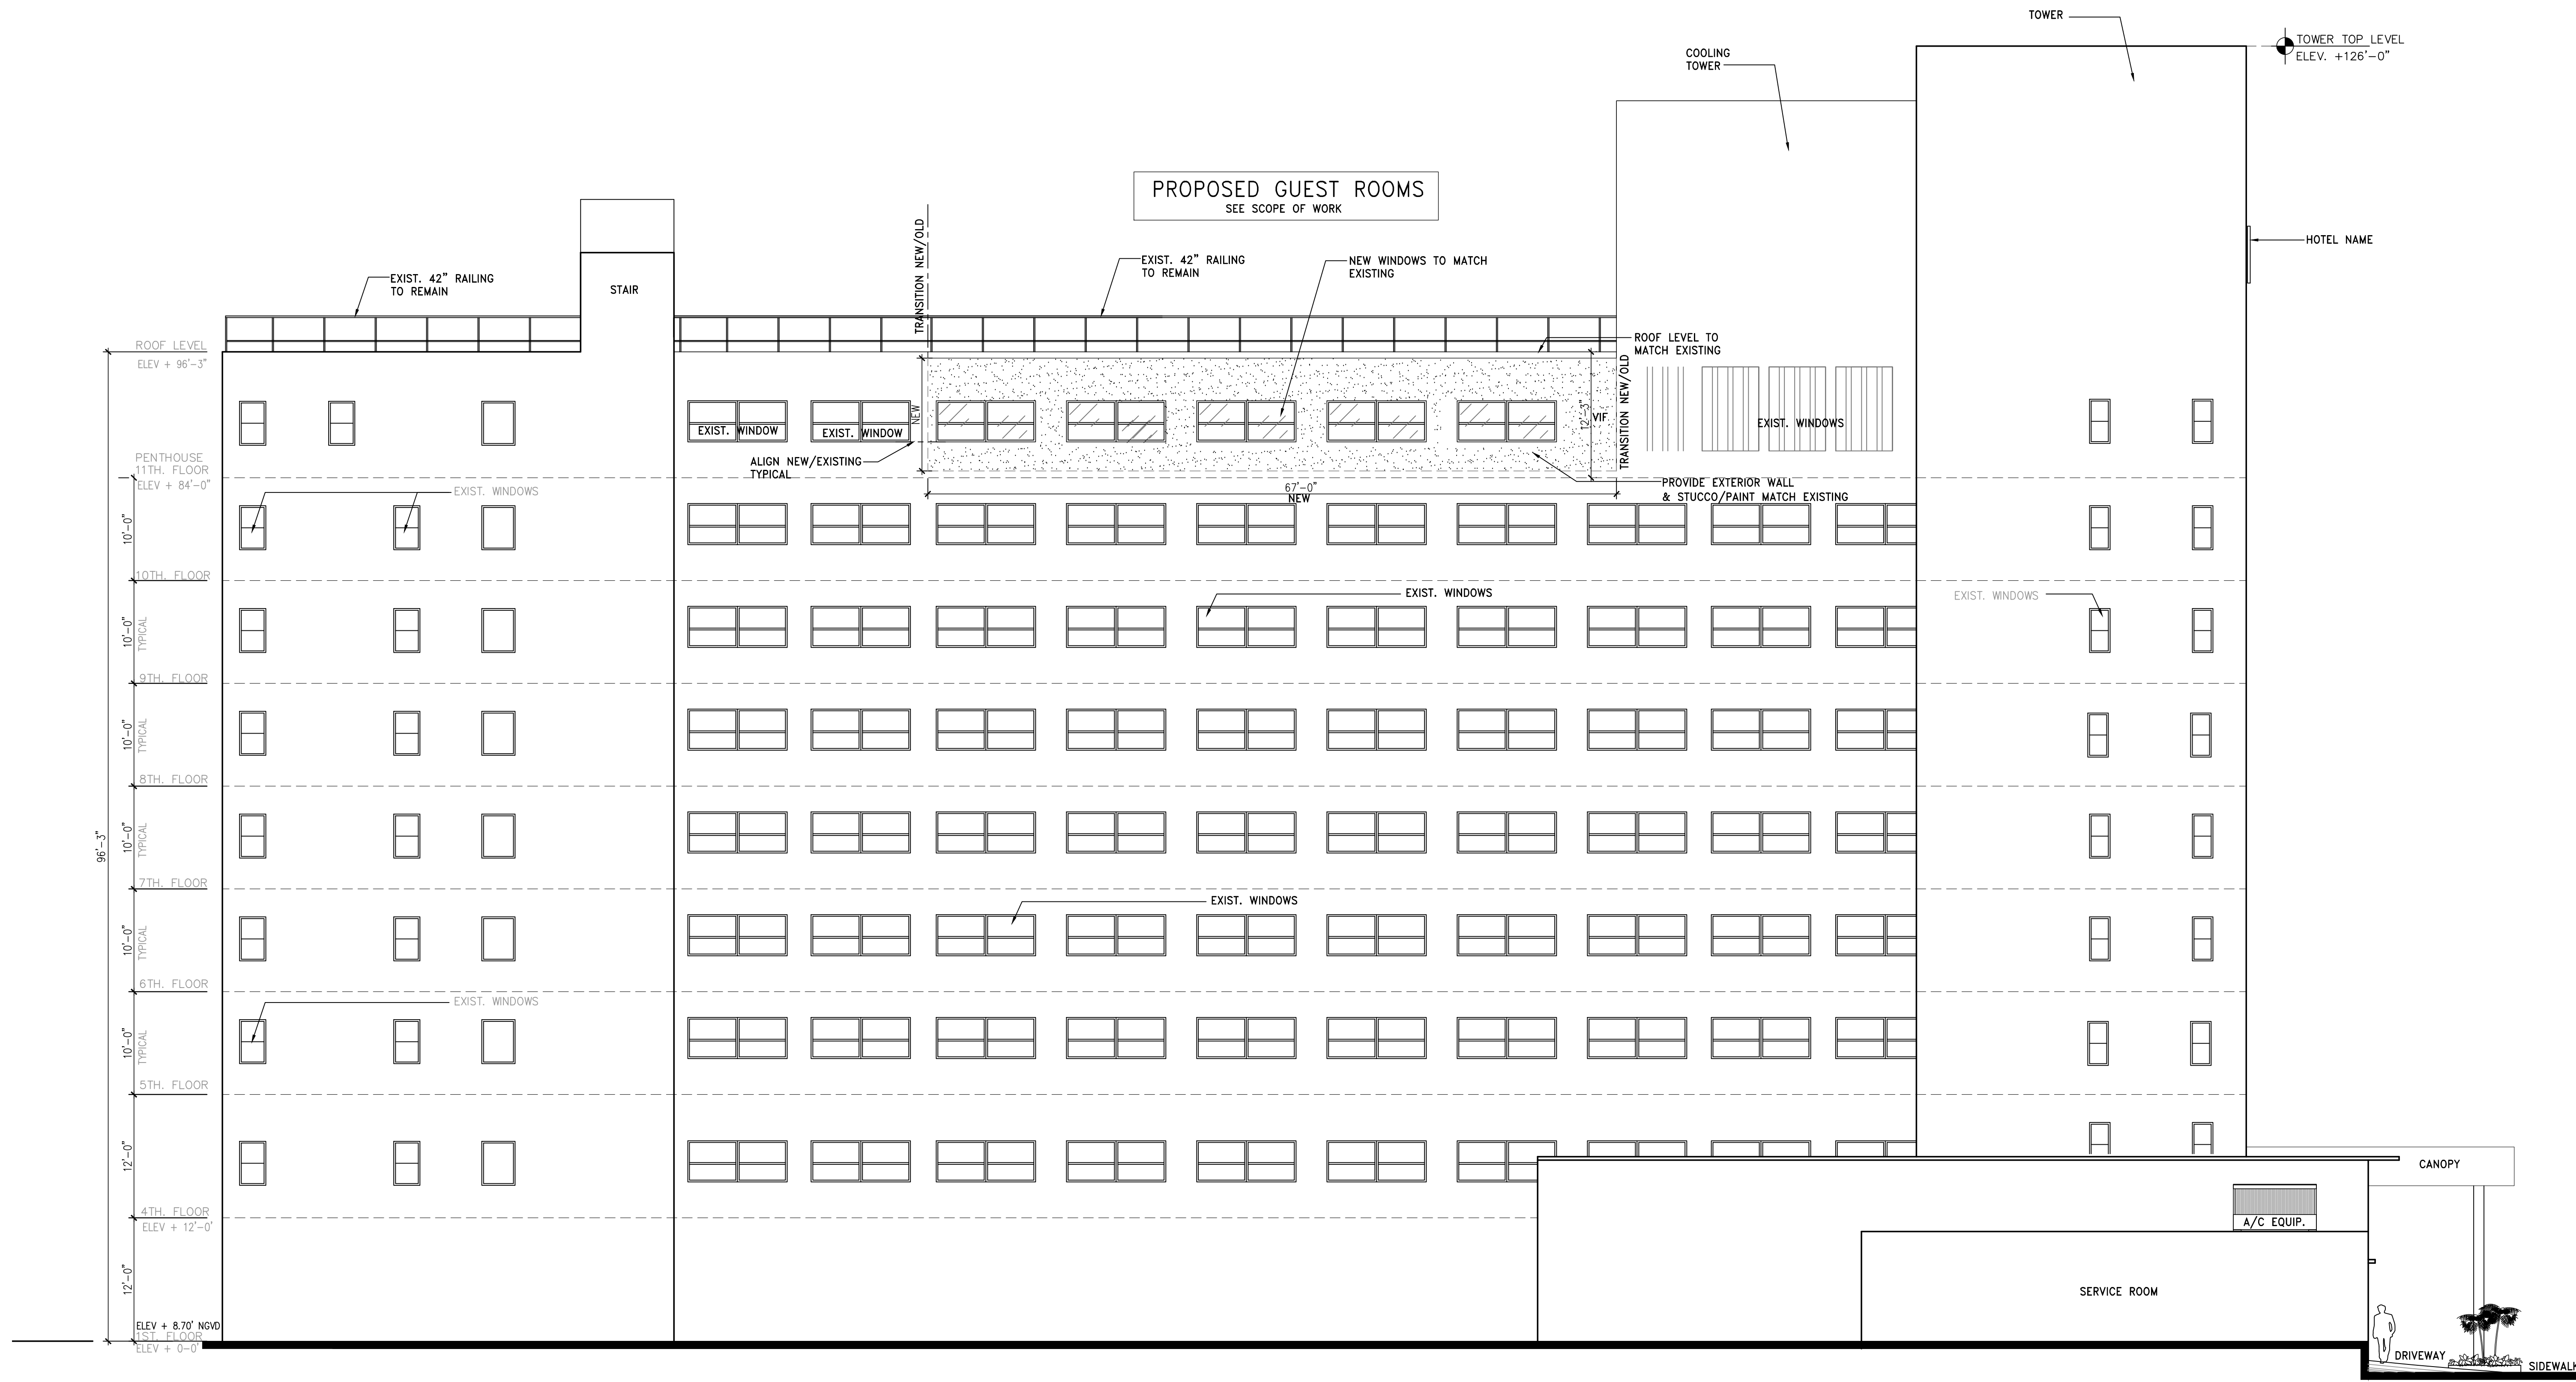

SCOPE OF WORK (NEW SHOWN):  
 1. PROVIDE EXTERIOR WALL TO MATCH EXISTING.  
 2. INSTALL WINDOW AS SHOWN, TYPE MATCH EXISTING.  
 3. PROVIDE STUCCO & PAINT TO MATCH EXISTING.  
 4. REFER TO FLOOR PLAN FOR MORE INFORMATION.  
 COORDINATE WITH ARCHITECT.

NORTH ELEVATION  
 SCALE: 1/8"=1'-0"  
 PROPOSED GUEST ROOMS  
 PENTHOUSE

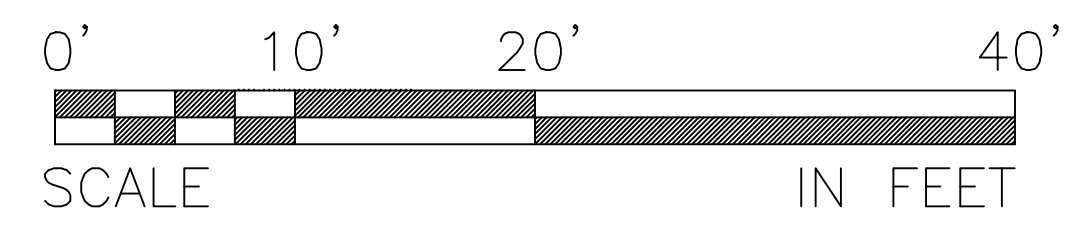


DATE	SYM	REVISION-RECORD	DR	CK

PROJECT NAME: HOLIDAY INN OCEAN FRONT  
 EXISTING STRUCTURE ENCLOSURE  
 WITH TWELVE GUEST ROOMS &  
 CHICKPE HUT BAR  
 FRU MANAGEMENT INC TR  
 4333 COLLINS AVE  
 MIAMI BEACH FLORIDA 33140  
 305.532.2266

OWNER:  
 ADDRESS:  
 PHONE:





IAA DESIGN ASSOCIATES PA  
 Ismael Aliendes AR 94998  
 Architecture interior Design Planning  
 8280 SW 139 th terrace miami fl. 33158  
 phone: (305)322-9097 e-mail:ismad2000@aol.com

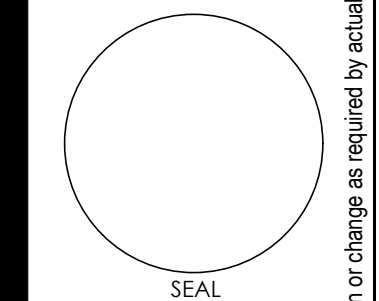

AA-26001915  
 A-4  
 SHEET 8 OF 17  
 SCALE SHOWN  
 DATE:04.08.19 DRAWN:AR

Designs are subject to modification or change as required by actual measurements, standard industry practices in light of existing structural and other conditions, applicable bldg. codes, and the like. These plans are and shall remain the property of Mr. Aliendes and shall not be sold or reproduced without its prior written consent. Mr. Aliendes shall be notified of any changes need by actual measurements, etc. as allowed prior to submission of any phase for bid or construction.

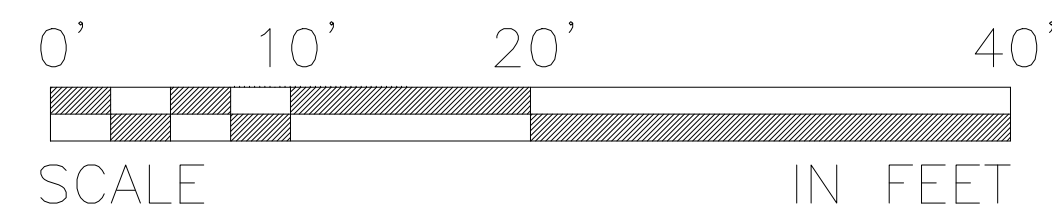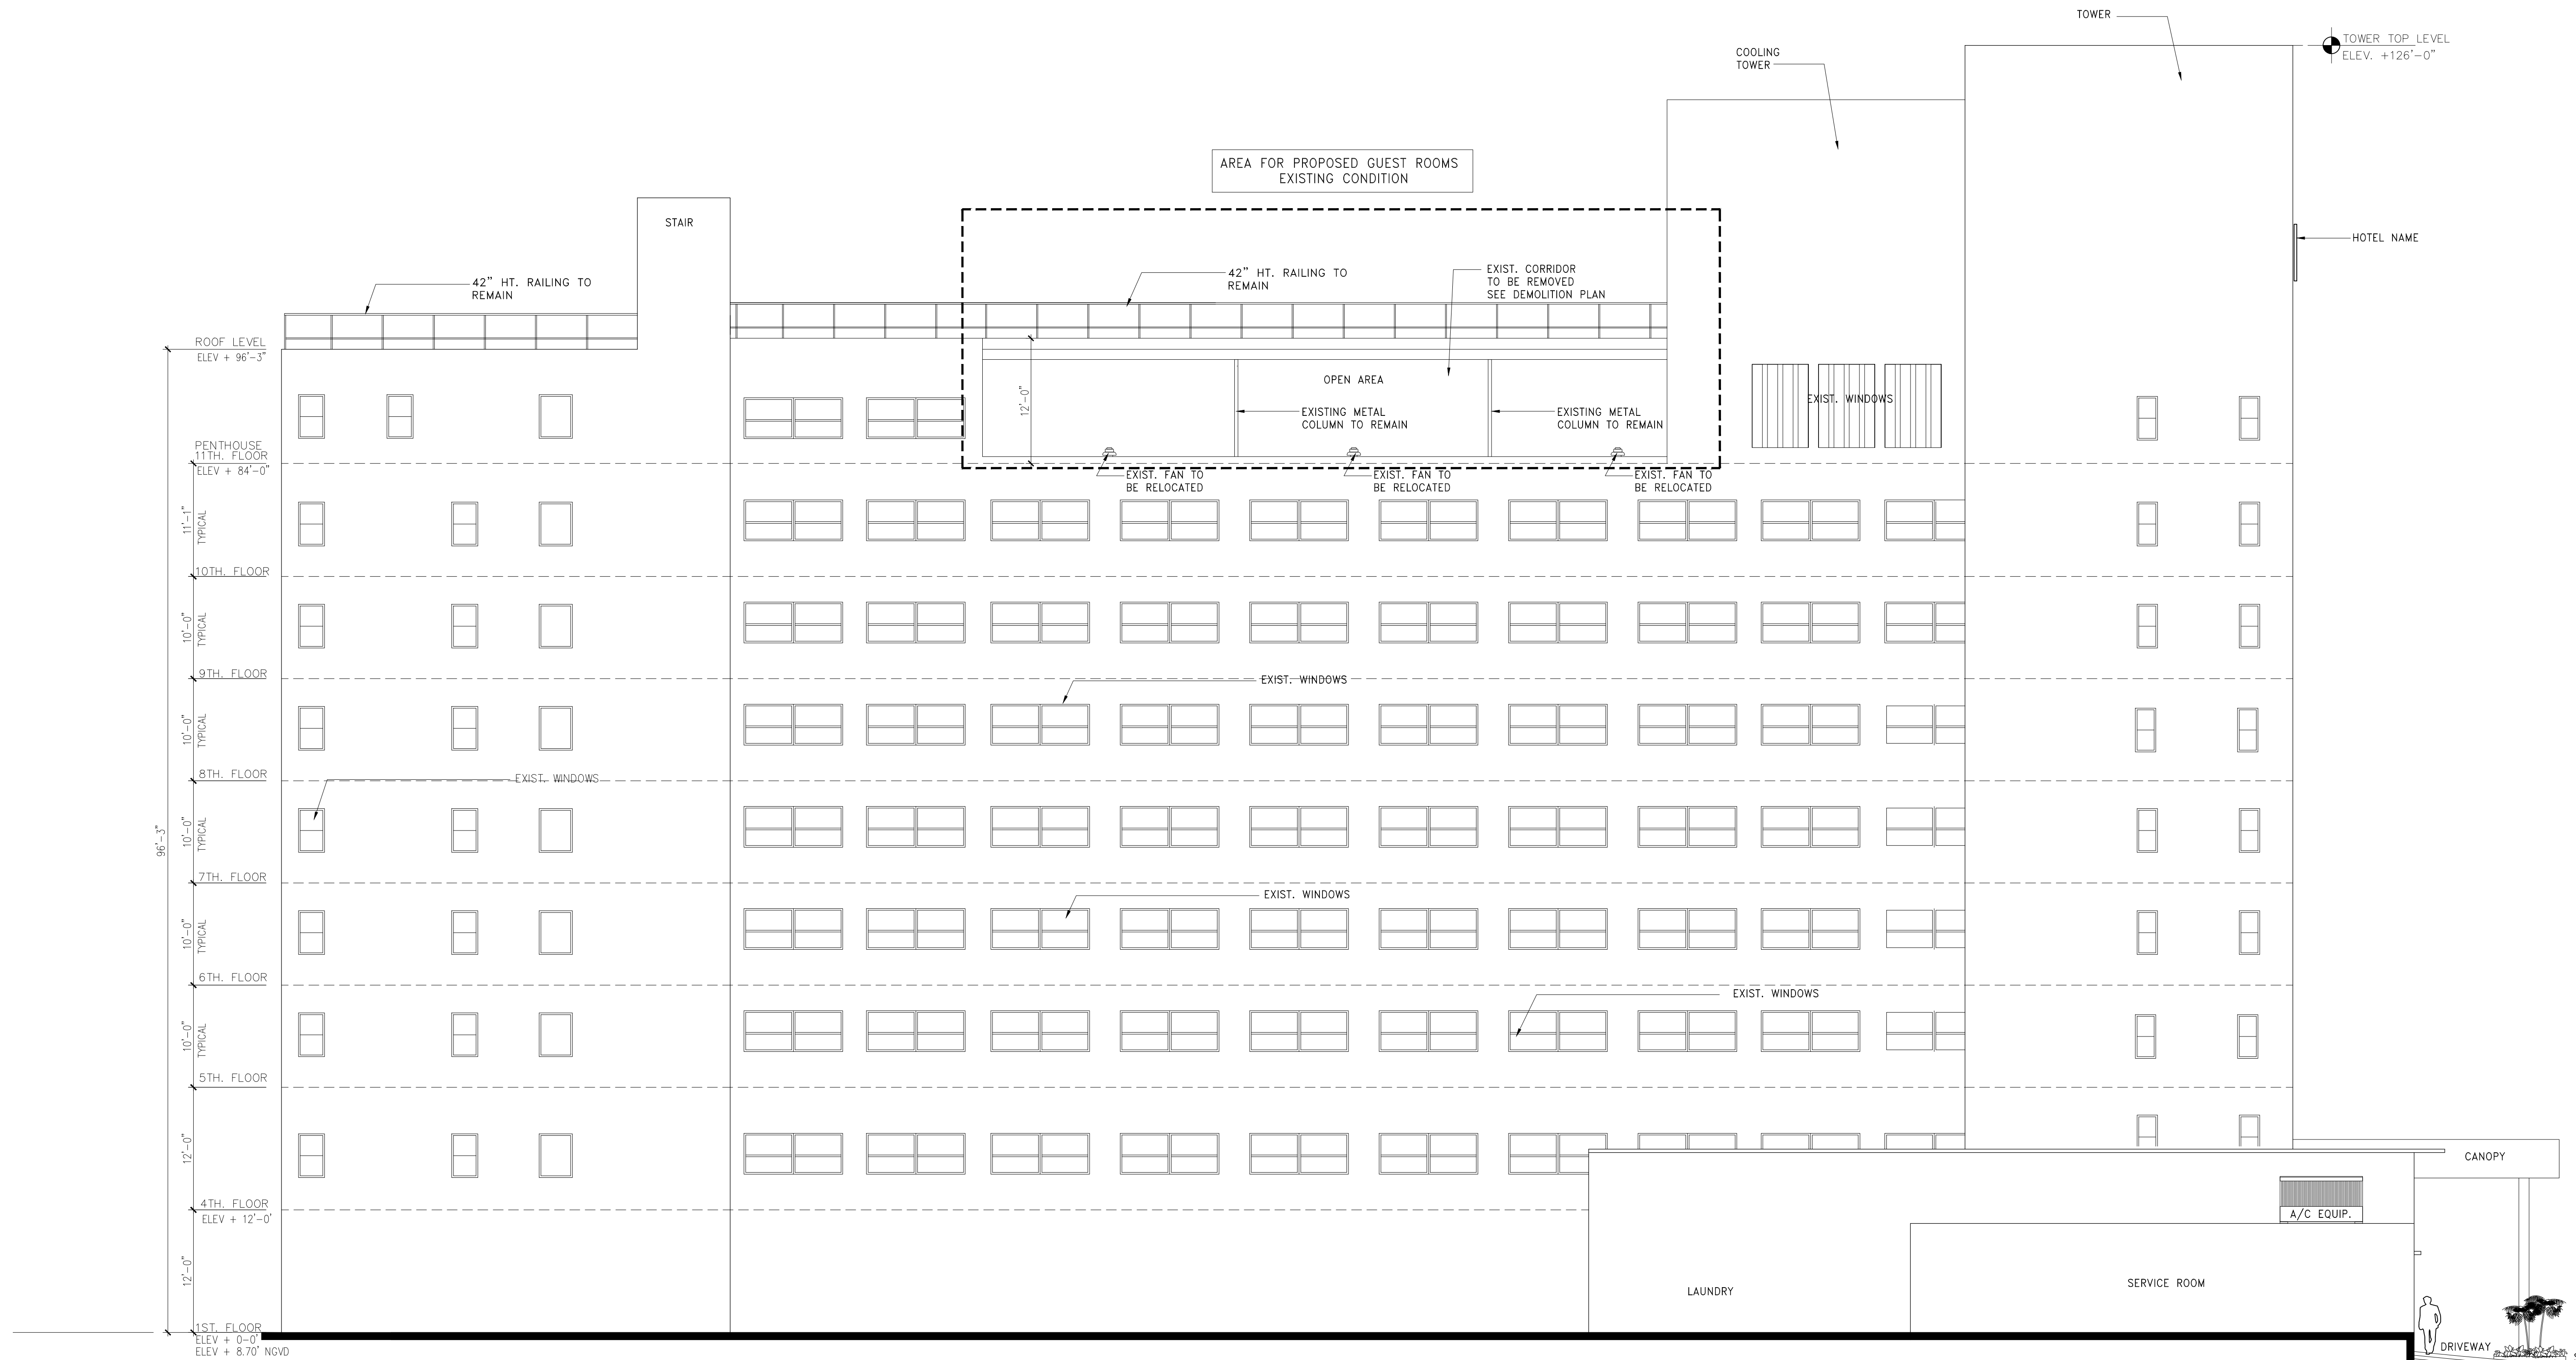


NORTH ELEVATION  
SCALE: 1/8"=1'-0"  
EXISTING CONDITION

DATE	SYM	REVISION-RECORD	DR	CK

PROJECT NAME: HOLIDAY INN OCEAN FRONT  
 EXISTING STRUCTURE ENCLOSURE  
 CHUCK FULTON  
 FRU MANAGEMENT INC TR  
 4333 COLLINS AVE  
 MIAMI BEACH FLORIDA 33140  
 OWNER:  
 ADDRESS:  
 PHONE: 305-532-2266




IAA DESIGN ASSOCIATES PA  
 Ismael Alendes AR 94998  
 interior Design Planning  
 Architecture  
 8280 SW 139th Terrace Miami, FL 33158  
 phone: (305) 322-9097 email: isma2000@aol.com

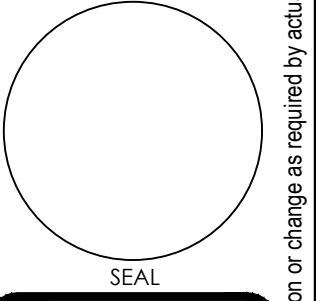

AA-26001915  
 A-4.1  
 SHEET 9 OF 17  
 SCALE SHOWN  
 DATE: 04.08.19 DRAWN: AR

Designs are subject to modification or change as required by actual measurements. Standard industry practices in light of existing structural and other conditions, applicable bldg. codes, and the like. These plans are and shall remain the property of Mr. Alendes and shall not be sold or reproduced without its prior written consent. Mr. Alendes and shall not be held or responsible for any changes made by actual measurements, etc. as abovesaid prior to submission of any phase for bid or construction.

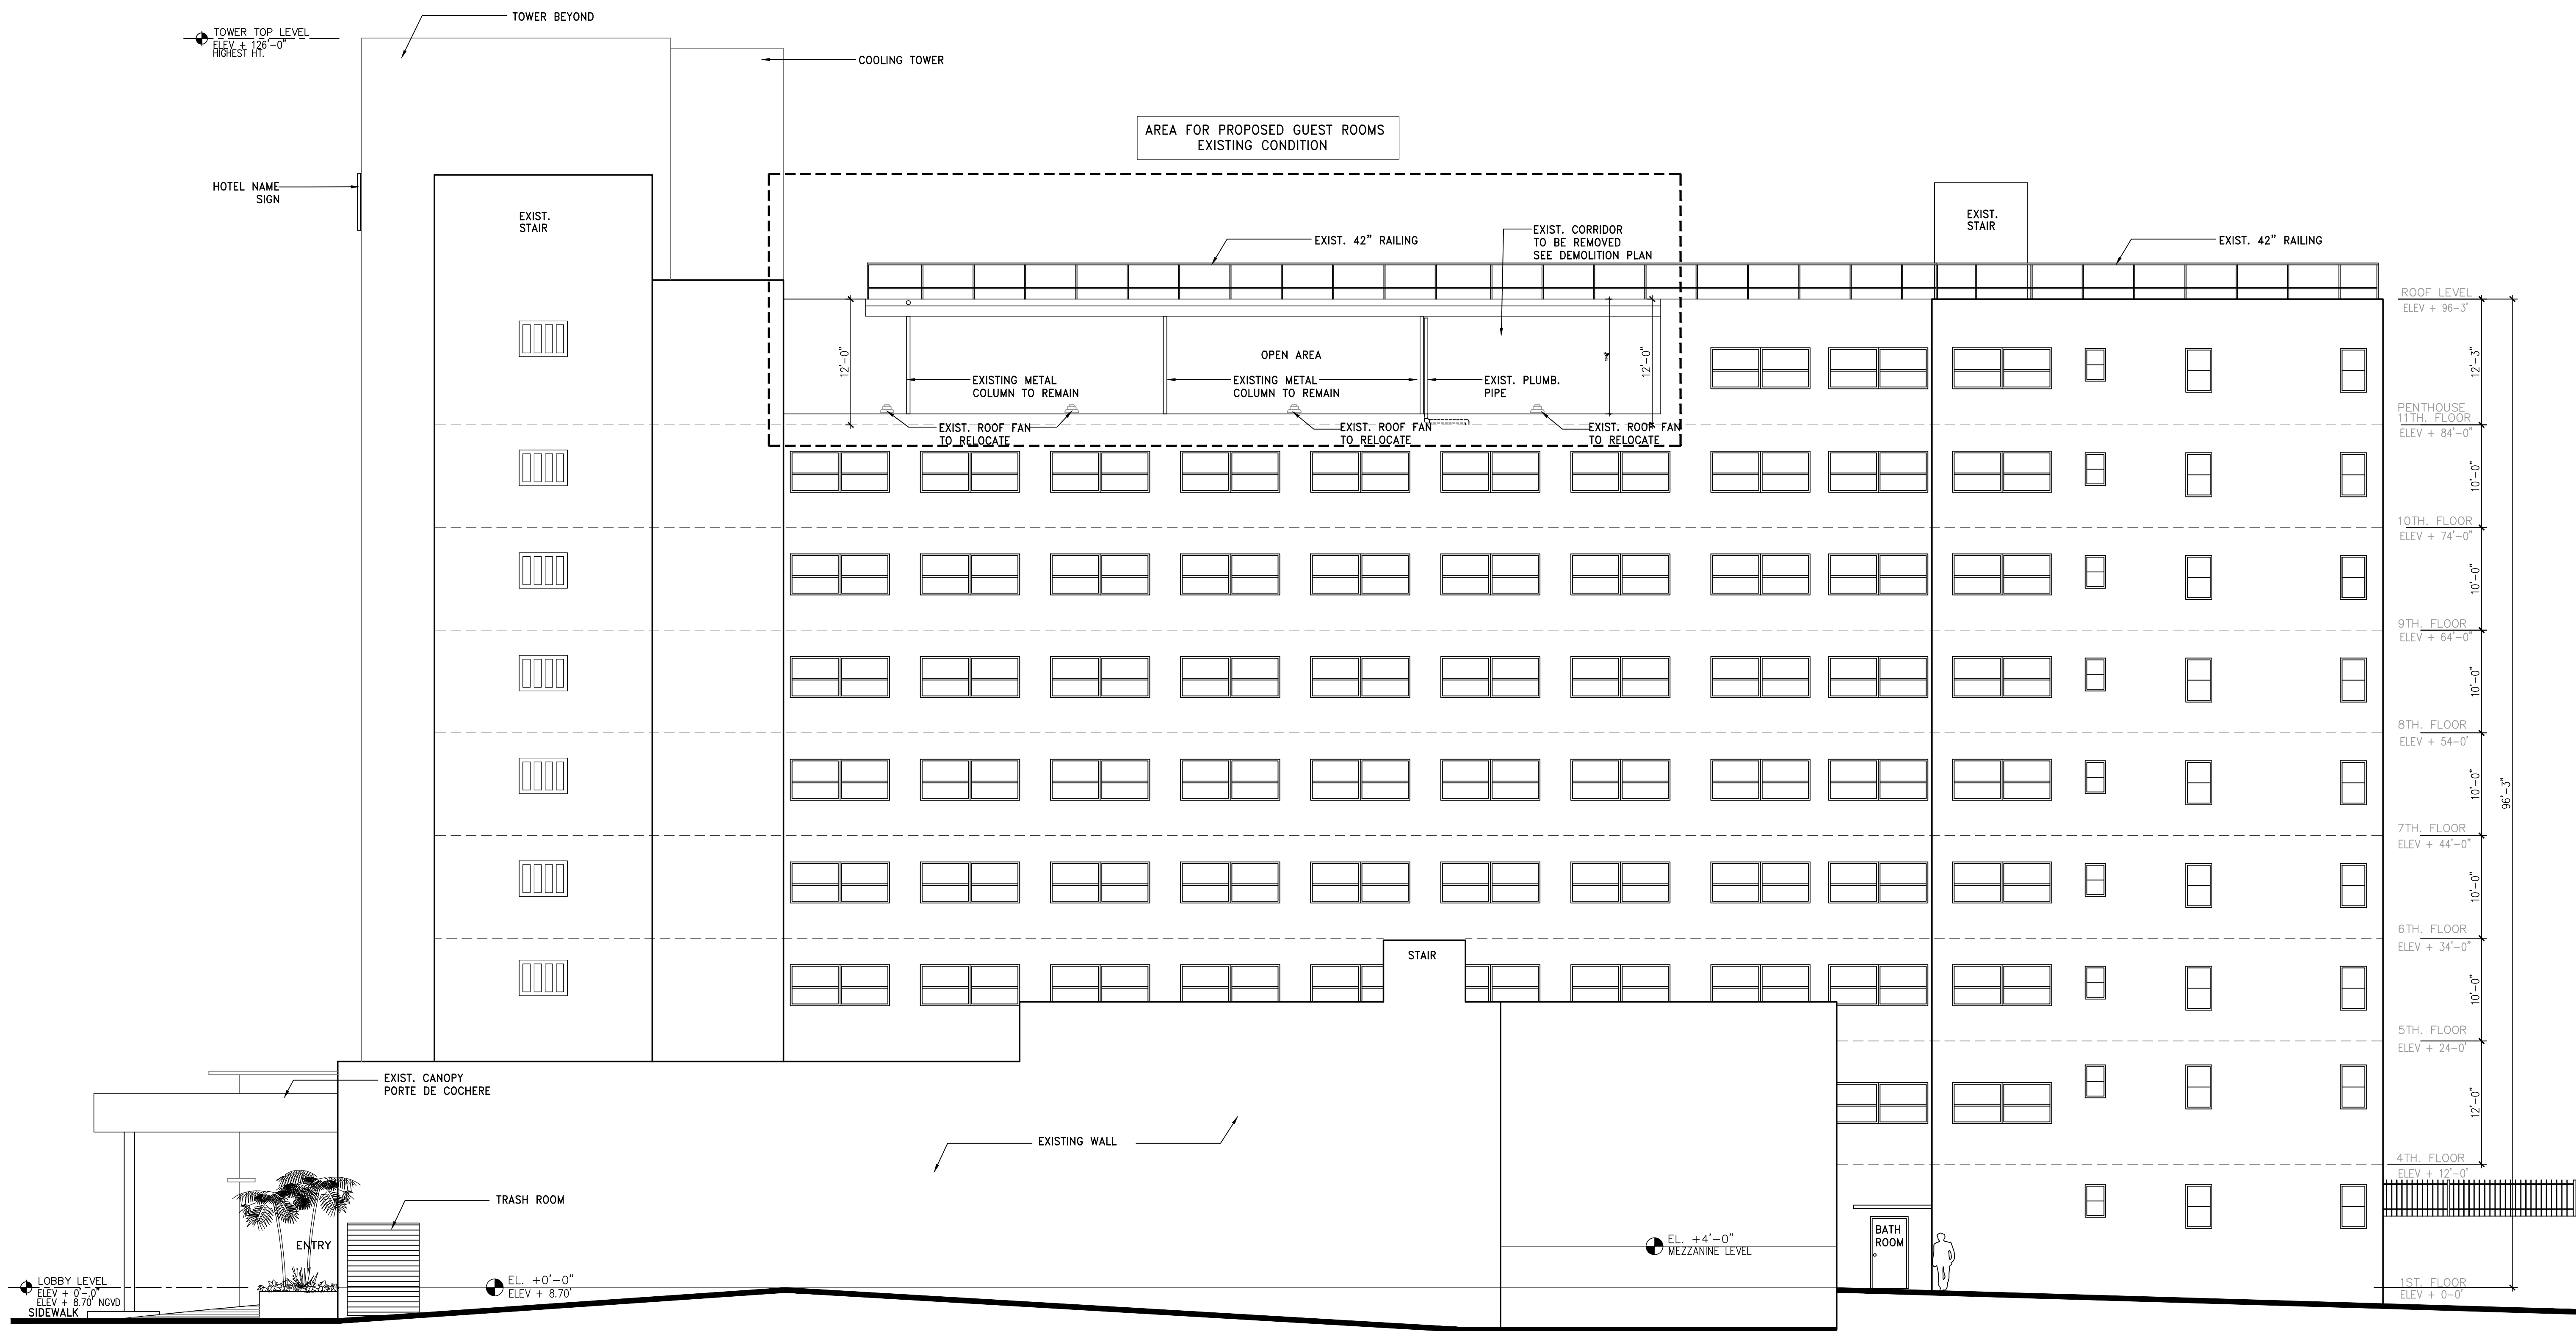


SOUTH ELEVATION  
SCALE: 1/8"=1'-0"  
EXISTING CONDITION

DATE	SYM	REVISION-RECORD	DR	CK

PROJECT NAME: HOLIDAY INN OCEAN FRONT  
EXISTING STRUCTURE ENCLOSURE WITH TWELVE GUEST ROOMS & CHICKEN HUT BAR  
OWNER: FRU MANAGEMENT INC TR  
ADDRESS: 4333 COLLINS AVE  
MIAMI BEACH FLORIDA 33140  
PHONE: 305.532.2266



IAA DESIGN ASSOCIATES PA  
Ismael Aliendes AR 94998  
interior Design Planning  
8280 SW 139 th terrace miami, fl. 33158  
phone: (305)322-9077 e-mail:ismd2000@aol.com

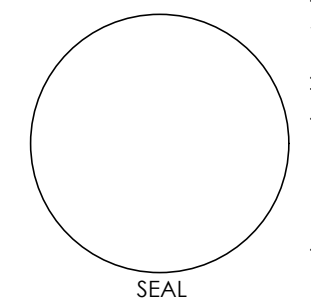

SEAL  
AA-26001915  
A-4.2  
SHEET 10 OF 17  
SCALE SHOWN  
DATE:04.08.19 DRAWN:AR

Designs are subject to modification or change as required by actual measurements, standard industry practices in light of existing structural and other conditions, applicable building codes, and the like. These plans are and shall remain the property of Mr. Aliendes and shall not be sold or reproduced without its prior written consent. Mr. Aliendes shall be notified of any changes needed by actual measurements, etc. as allowed prior to submission of any phase for bid or construction.




EAST ELEVATION (REAR)  
SCALE: 1/8"=1'-0"  
EXISTING CONDITION

THIS SIDE N.I.C.

LOBBY  
1ST. FLOOR  
ELEV + 8.70' NGVD  
ELEV + 0'-0"

BASEMENT  
ELEV - 9'-6"

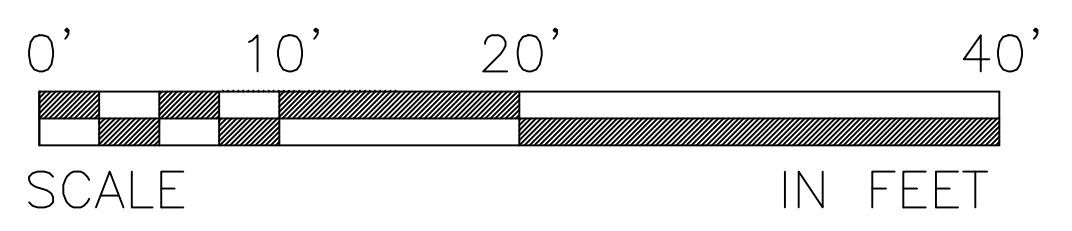


DATE	SYM	REVISION-RECORD	DR	CK

PROJECT NAME: HOLIDAY INN OCEAN FRONT  
EXISTING STRUCTURE ENCLOSURE  
WITH TWELVE GUEST ROOMS &  
CHICKEE HUT BAR  
OWNER: FRU MANAGEMENT, INC TR  
ADDRESS: 4333 COLLINS AVE  
MIAMI BEACH FLORIDA 33140  
PHONE: 305.532.2266




IAA DESIGN ASSOCIATES PA  
Ismael Aliendes AR 94998  
Architecture interior Design Planning  
8280 SW 139 th terrace miami fl. 33158  
phone: (305)322-9097 e-mail:ismad2000@aol.com

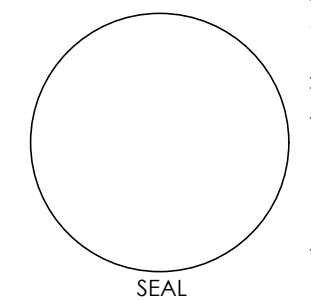


AA-26001915  
A-4.3  
SHEET 11 OF 17  
SCALE SHOWN  
DATE:04.08.19 DRAWN:AR

Designs are subject to modification or change as required by actual measurements, standard industry practices in light of existing structural and other conditions, applicable bldg. codes, and the like. These plans are and shall remain the property of Mr. Aliendes and shall not be sold or reproduced without its prior written consent. Mr. Aliendes shall be notified of any changes noted by actual measurements, etc. as allowed prior to submission of any phase for bid or construction.

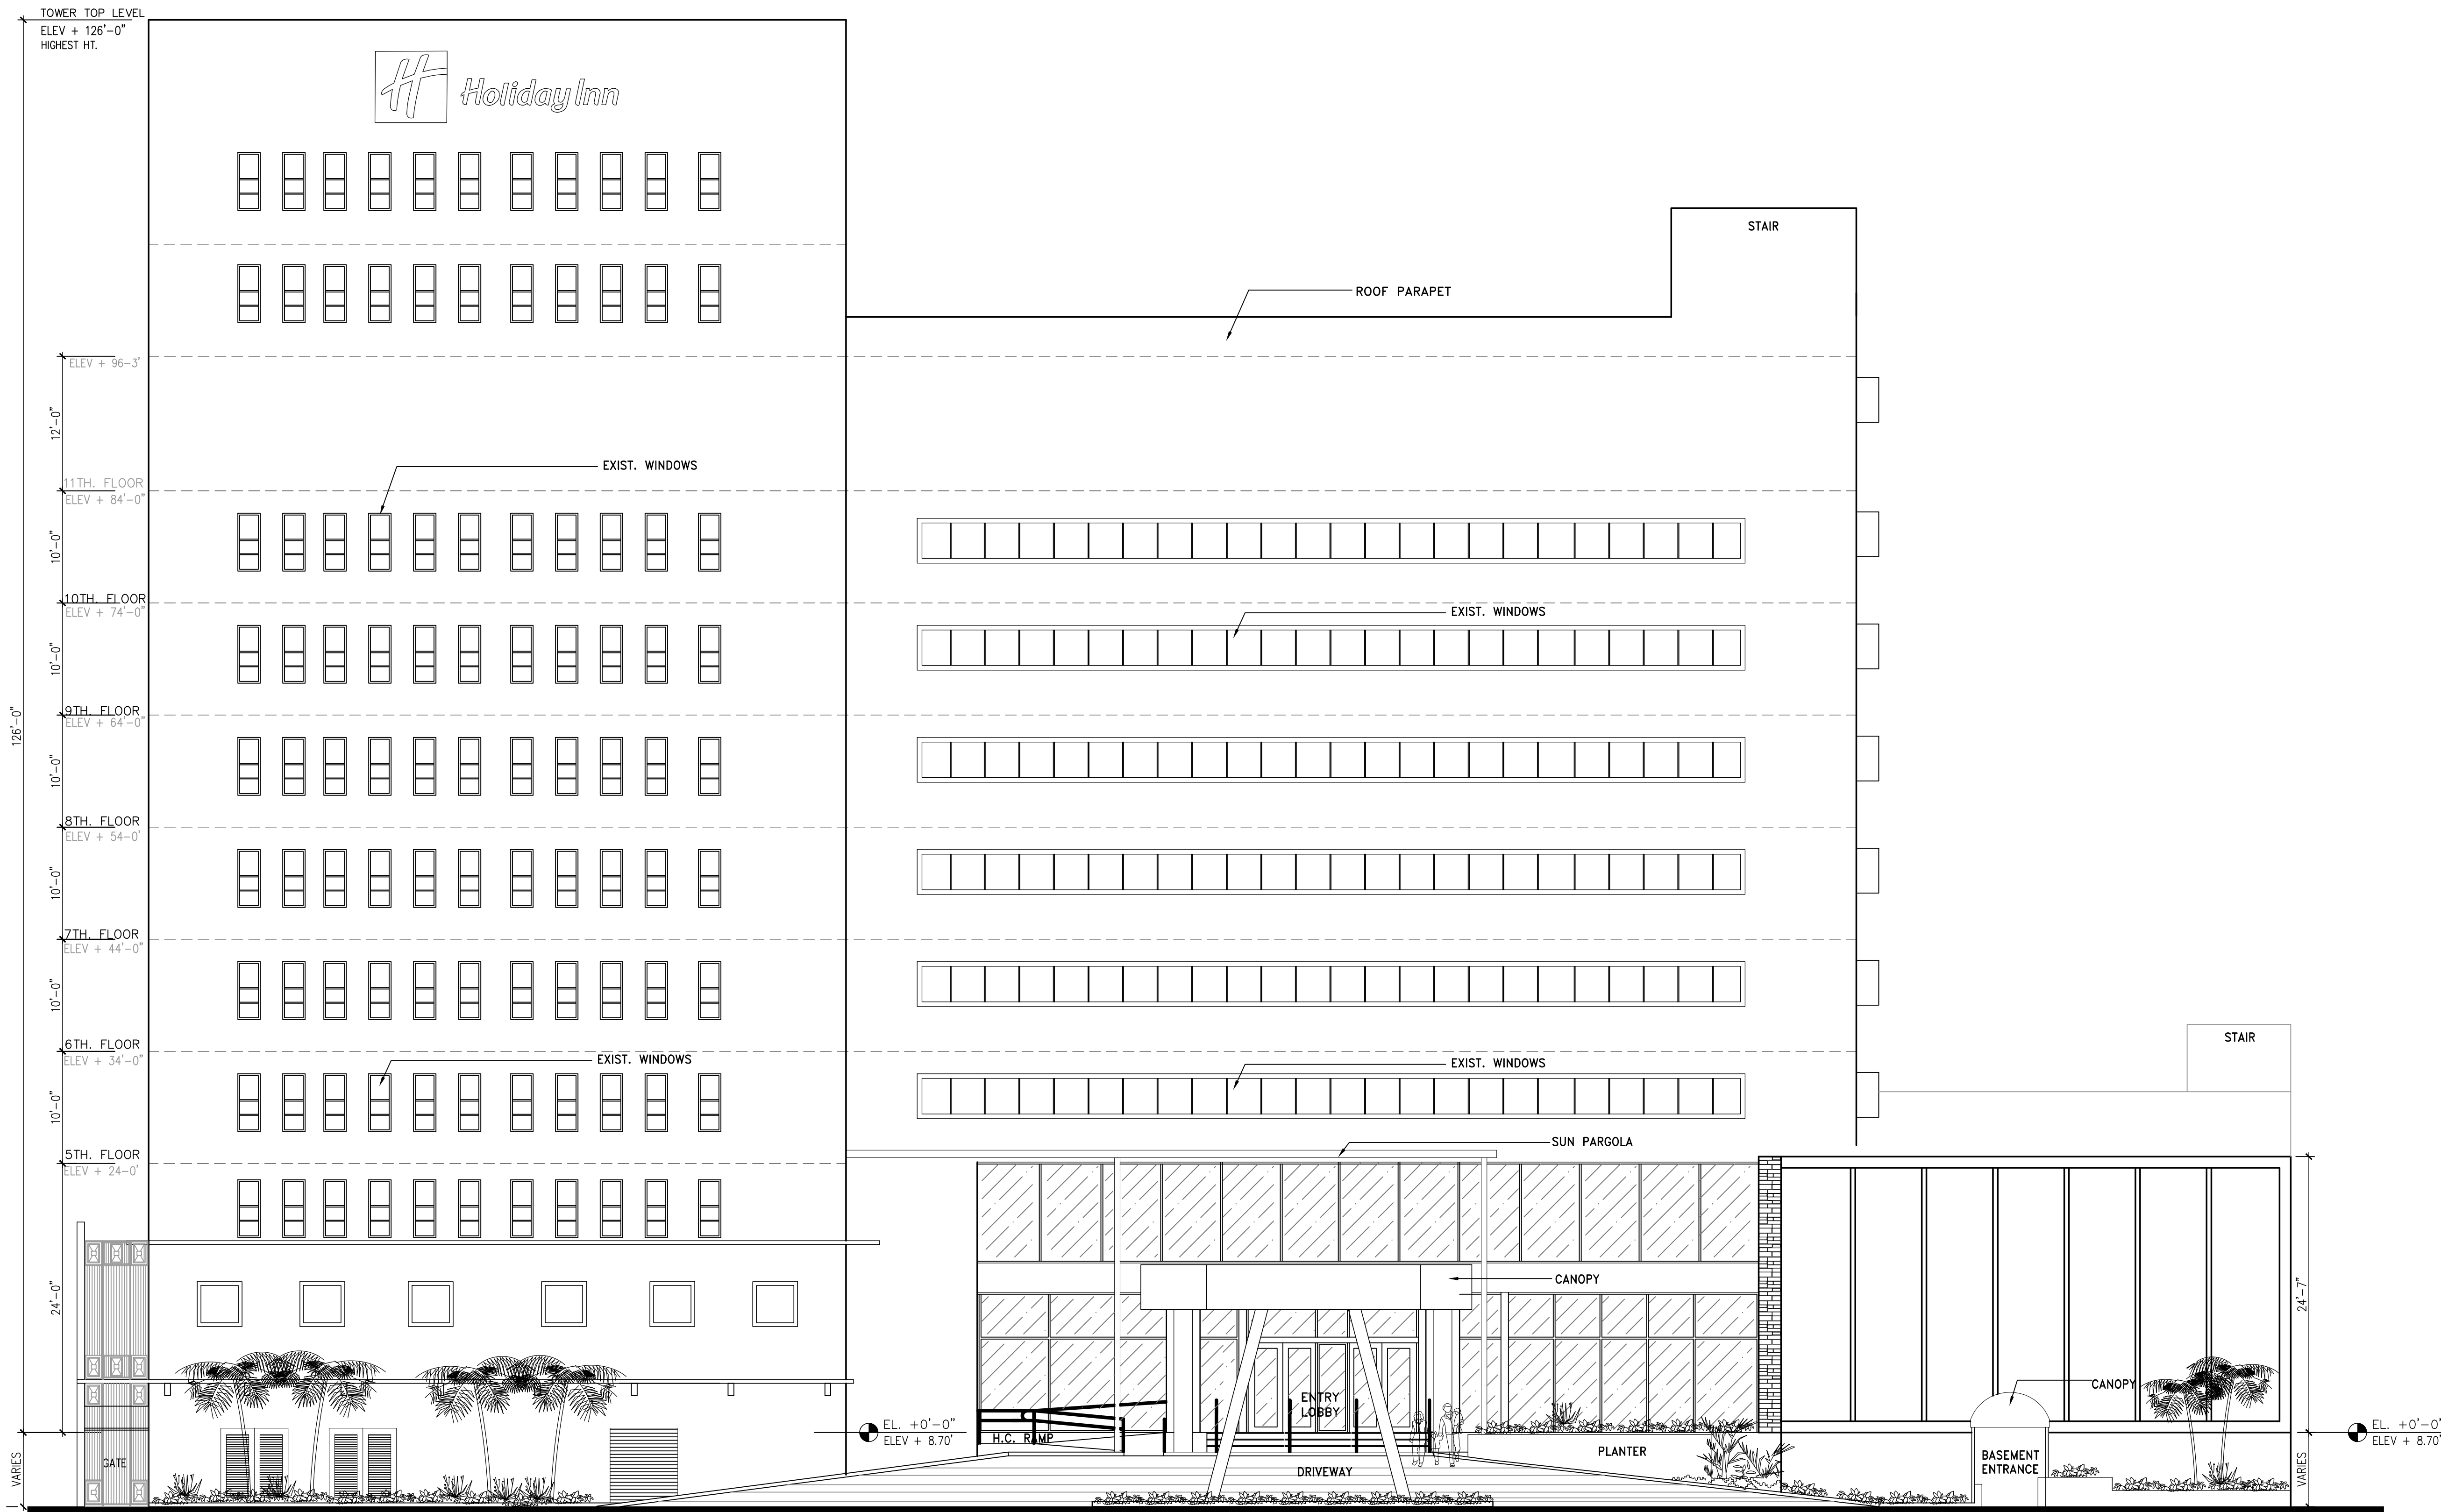

THIS SIDE N.I.C.

WEST ELEVATION (FRONT)  
SCALE: 1/8"=1'-0"  
EXISTING CONDITION

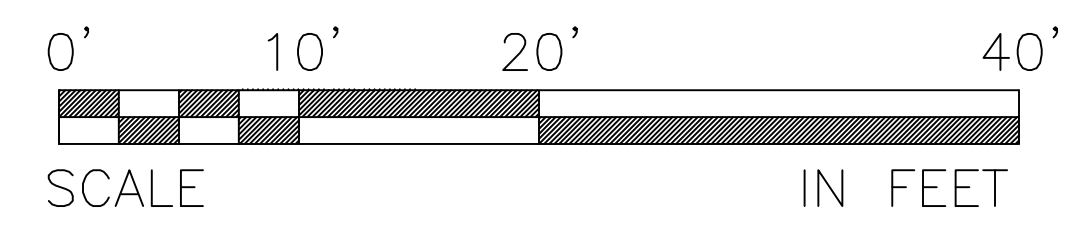


DATE	SYM	REVISION-RECORD	DR	CK

PROJECT NAME: HOLIDAY INN OCEAN FRONT EXISTING STRUCTURE ENCLOSURE WITH TWELVE GUEST ROOMS & CHICKEE HUT BAR  
OWNER: FRU MANAGEMENT, INC TR  
ADDRESS: 4333 COLLINS AVE  
MIAMI BEACH FLORIDA 33140  
PHONE: 305.532.2266



IAA DESIGN ASSOCIATES PA  
Ismael Aliendes AR 94998  
interior Design Planning  
8280 SW 139 th terrace miami, fl. 33158  
phone: (305)322-9097 e-mail:isma2000@aol.com

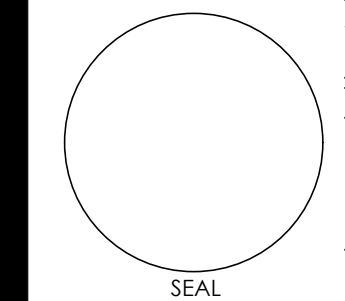

AA-26001915  
A-4.4  
SHEET 12 OF 17  
SCALE SHOWN  
DATE:04.08.19 DRAWN:AR

Designs are subject to modification or change as required by actual measurements, standard industry practices in light of existing structural and other conditions, applicable bldg. codes, and the like. These plans are and shall remain the property of Mr. Aliendes and shall not be sold or reproduced without his prior written consent. Mr. Aliendes shall be notified of any changes noted by actual measurements, etc. as allowed prior to submission of any phase for bid or construction.