


# 2000 Collins Avenue - Existing Exterior Site Plan

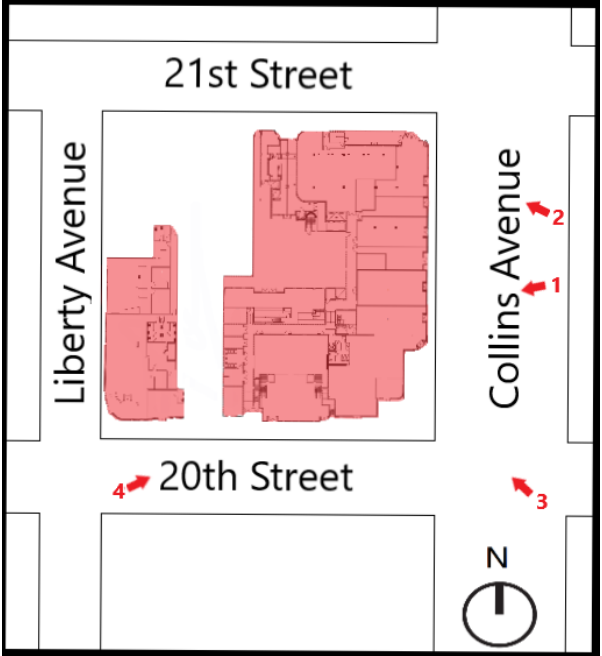

1



2




3



4



# 2000 Collins Avenue - Interior

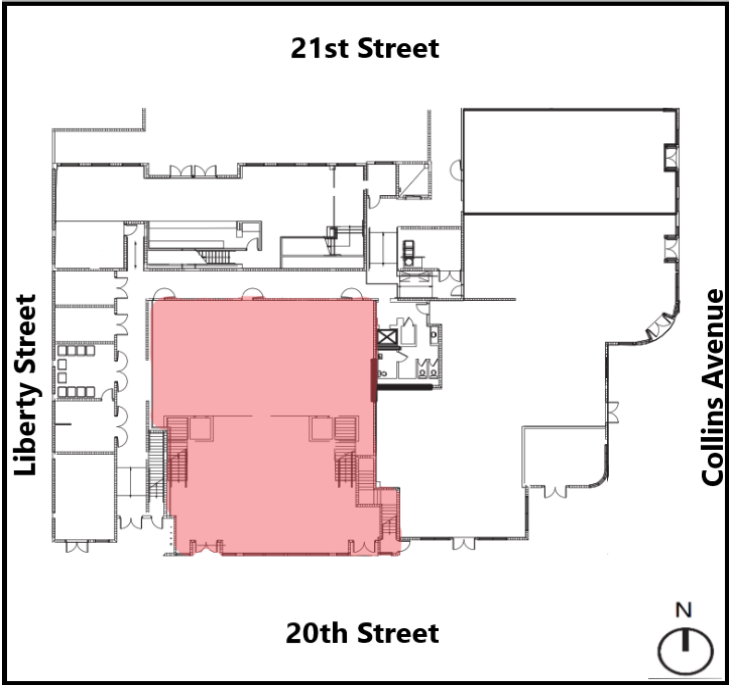

1 - Ground Level (From Mezzanine Facing West)



2 - Mezzanine Level (Facing NW)




3 - Ground Level (From Mezzanine Facing NW)



4 - Ground Level (From Mezzanine Facing SW)



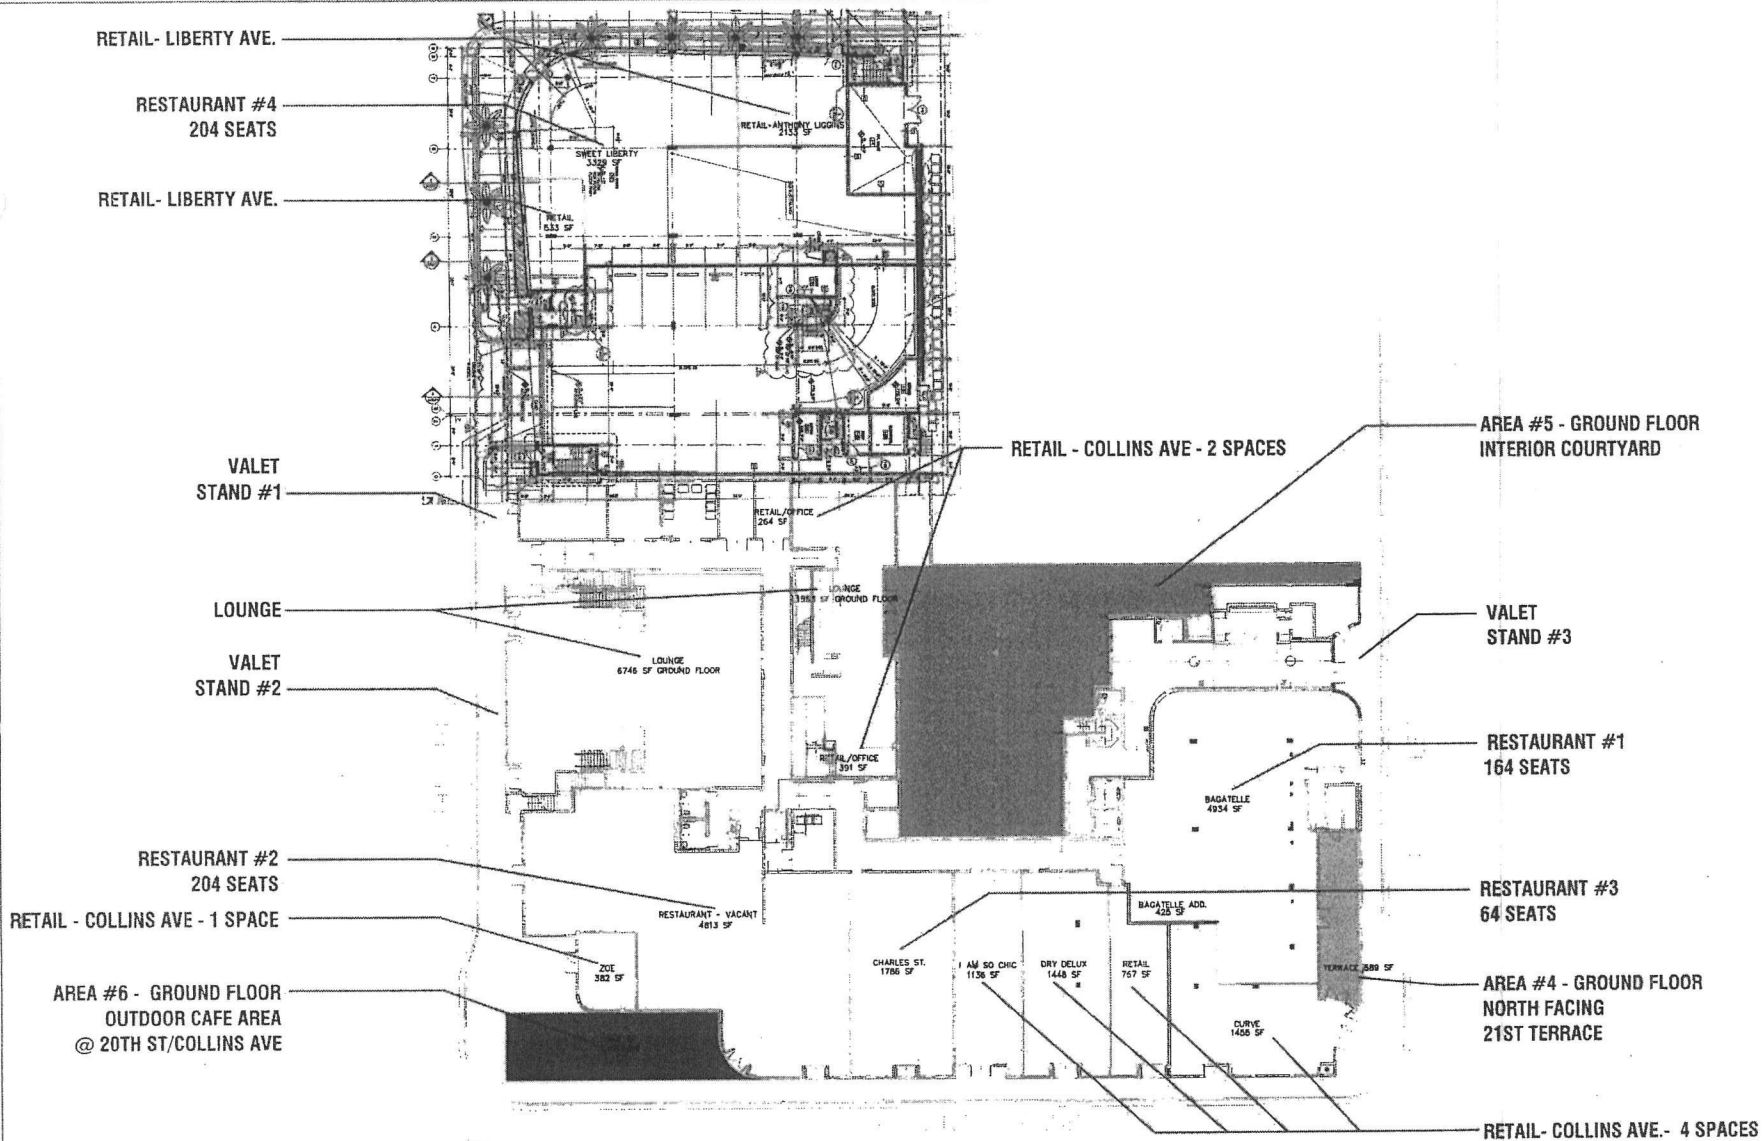

1 PROPOSED USE PLAN - GROUND FLOOR  
SCALE: NTS

<b>M3</b> Design • Architecture <b>8.6.15</b> MICHEL C HOLL, AIA 4000 N. MIAMI AVE., SUITE 150 MIAMI, FLORIDA 33137 TEL: 305.555.5555 EMAIL: M3@M3ARCH.COM			
TITLE OF SHEET	REVISIONS	DATE	NO
CONDITIONAL USE PLAN	REMARKS		
PROJECT NO			
ISSUE DATE			
AUGUST 2015			
SHEET NUMBER			
A-20			

BOULAN CONDOMINIUMS  
CONDITIONAL USE PLAN  
2000 COLLINS AVE.  
MIAMI BEACH, FLORIDA, 33139

LOUNGE  
2ND FLOOR

LOUNGE  
3077 SF SECOND FLOOR

LOUNGE  
3410 SF SECOND FLOOR

LOUNGE  
2ND FLOOR

1 PROPOSED USE PLAN -- SECOND FLOOR  
SCALE: NTS

TITLE OF SHEET		M3 Design - Development	
CONDITIONAL USE PLAN		<div>    <b>8.6.15</b> </div>	
PROJECT NO.	ISSUE DATE	REVISIONS	NO.
	AUGUST 2015		
SHEET NUMBER			
A 2.1			

BOULAN CONDOMINIUMS  
CONDITIONAL USE PLAN  
2000 COLLINS AVE.  
MIAMI BEACH, FLORIDA, 33139