

DRB 19-0489 SUBMITTAL 1-6-2  PRIVATE RESIDENO 1485 CLEVELAND RD Miami Beach, FL 33141  Owner:  PRIVATE  Landscape Architect: Name Address Address Tel: Email  Consultant: Name Address Address Tel: Email  Architect of Record: Kobi Karp Architecture and Interior Design, In 2915 Biscayne Boulevard, Suite #200 Miami, Florida 33137 USA Tel: +1(305) 573 1818 Fax: +1(305) 573 3766
Owner:  PRIVATE  Landscape Architect: Name Address Address Tel: Email  Consultant: Name Address Address Tel: Email  Consultant: Name Address Address Tel: Email  Architect of Record: Email  Architect of Record: Kobi Karp Architecture and Interior Design, In 2915 Biscayne Boulevard, Suite #200 Miami, Florida 33137 USA Tel: +1(305) 573 1818
Landscape Architect: Name Address Address Tel: Email  Consultant: Name Address Address Tel: Email  Lemail  Architect of Record: Kobi Karp Architecture and Interior Design, In 2915 Biscayne Boulevard, Suite #200 Miami, Florida 33137 USA Tel: +1(305) 573 1818
PRIVATE  Landscape Architect: Name Address Address Tel: Email  Consultant: Name Address Address Tel: Email  Consultant: Name Address Tel: Email  Architect of Record: Kobi Karp Architecture and Interior Design, Ir 2915 Biscayne Boulevard, Suite #200 Miami, Florida 33137 USA Tel: +1(305) 573 1818
PRIVATE  Landscape Architect: Name Address Address Tel: Email  Consultant: Name Address Address Tel: Email  Consultant: Name Address Tel: Email  Architect of Record: Kobi Karp Architecture and Interior Design, Ir 2915 Biscayne Boulevard, Suite #200 Miami, Florida 33137 USA Tel: +1(305) 573 1818
Landscape Architect: Name Address Address Tel: Email  Consultant: Name Address Address Tel: Email  Consultant: Name Address Address Tel: Email  Architect of Record: Kobi Karp Architecture and Interior Design, Ir 2915 Biscayne Boulevard, Suite #200 Miami, Florida 33137 USA Tel: +1(305) 573 1818
Landscape Architect: Name Address Address Tel: Email  Consultant: Name Address Address Tel: Email  Consultant: Name Address Tel: Email  Consultant: Name Address Tel: Email  Architect of Record: Kobi Karp Architecture and Interior Design, In 2915 Biscayne Boulevard, Suite #200 Miami, Florida 33137 USA Tel: +1(305) 573 1818
Name Address Address Tel: Email  Consultant: Name Address Address Tel: Email  Consultant: Name Address Tel: Email  Address Tel: Email  Architect of Record: Kobi Karp Architecture and Interior Design, Irr 2915 Biscayne Boulevard, Suite #200 Miami, Florida 33137 USA Tel: +1(305) 573 1818
Consultant: Name Address Address Tel: Email  Consultant: Name Address Address Tel: Email  Architect of Record: Kobi Karp Architecture and Interior Design, Ir 2915 Biscayne Boulevard, Suite #200 Miami, Florida 33137 USA Tel: +1(305) 573 1818
Name Address Address Tel: Email  Consultant: Name Address Address Tel: Email  Architect of Record: Kobi Karp Architecture and Interior Design, Ir 2915 Biscayne Boulevard, Suite #200 Miami, Florida 33137 USA Tel: +1(305) 573 1818
Name Address Address Tel: Email  Architect of Record: Kobi Karp Architecture and Interior Design, Ir 2915 Biscayne Boulevard, Suite #200 Miami, Florida 33137 USA Tel: +1(305) 573 1818
Architect of Record: Kobi Karp Architecture and Interior Design, Ir 2915 Biscayne Boulevard, Suite #200 Miami, Florida 33137 USA Tel: +1(305) 573 1818
Kobi Karp Architecture and Interior Design, Ir 2915 Biscayne Boulevard, Suite #200 Miami, Florida 33137 USA Tel: +1(305) 573 1818
Fax: +1(305) 5/3 3/66

1 S.E. AXONOMETRIC

S.E. AXONOMETRIC PROPOSED DESIGN

Date	Sheet No. A0.11
 Scale	AU. I I
Project 1953	



Owner:			
PRIVATE			
Landscape Are	chitect:		
Address Address Tel: Email			
Consultant: Name Address Address Tel: Email			
Consultant: Name Address Address Tel:			
Email			
Architect of Re Kobi Karp Arch 2915 Biscayne Miami, Florida 3 Tel: +1(305) Fax: +1(305)	itecture and Ir Boulevard, St 33137 USA 573 1818	nterior Design uite #200	, Inc.
			K _O
			K O

Zoning

DRB 19-0489 SUBMITTAL 1-6-2020

PRIVATE RESIDENCE

1485 CLEVELAND RD Miami Beach, FL 33141

1 S.W. AXONOMETRIC

Scale

S.W. AXONOMETRIC PROPOSED DESIGN

	Date		Sheet No.
	Scale		A0.12
	Project	1953	



	Architect of Record: Kobi Karp Architecture and Interior Design, Inc. 2915 Biscayne Boulevard, Suite #200 Miami, Florida 33137 USA Tel: +1(305) 573 1818 Fax: +1(305) 573 3766
WWW.KOSIKARP.COM	KOBI KARP Lic. # AR0012578
N.W. AXONOMETRIC  Scale: N.T.S.	N.W. AXONOMETRIC PROPOSED DESIGN

A0.13

ALL DRAWINGS AND WRITTEN MATERIAL APPEARING HEREIN CONSTITUTE THE ORIGINAL AND UNPUBLISHED WORK OF KOBI KARP AIA, AND MAY NOT BE DUPLICATED, USED, OR DISCLOSED WITHOUT THE EXPRESS WRITTEN CONSENT OF KOBI KARP ARCHITECTURE & INTERIOR DESIGN, INC. AIA. (c) 2019

Zoning

PRIVATE

Consultant:
Name
Address
Address
Tel:
Email

Landscape Architect:

1485 CLEVELAND RD Miami Beach, FL 33141

DRB 19-0489 SUBMITTAL 1-6-2020

PRIVATE RESIDENCE



1	N.E. AXONOMETRIC	
	Scale: N.T.	S.

		Rev.
	E DUPLICATED, USED, OR D	N CONSTITUTE THE ORIGINAL AND UNPUBLISH SCLOSED WITHOUT THE EXPRESS WRITTEN CO ) 2019
7		
Zoning DRB 19-0489 S		1.6.2020
DRD 19-0469 3	OUDWITTAL	1-0-2020
	DECIDE	
PRIVATE		ENCE
1485 CLEVELA		
Miami Beach, F	L 33141	
Owner:		
Owner:		
Owner: PRIVATE		
	ot:	
PRIVATE  Landscape Architect Name	ıt:	
PRIVATE  Landscape Architect Name Address Address	ıt:	
PRIVATE  Landscape Architect Name Address	rt:	
PRIVATE  Landscape Architect Name Address Address Tel: Email  Consultant:	rt:	
PRIVATE  Landscape Architect Name Address Address Tel: Email  Consultant: Name	ıt:	
PRIVATE  Landscape Architect Name Address Address Tel: Email  Consultant: Name Address Address Address	rt:	
PRIVATE  Landscape Architect Name Address Address Tel: Email  Consultant: Name Address Address Address Address Tel:	rit:	
PRIVATE  Landscape Architect Name Address Address Tel: Email  Consultant: Name Address Address Tel: Email  Consultant: Consultant: Consultant: Consultant:	ot:	
PRIVATE  Landscape Architect Name Address Address Tel: Email  Consultant: Name Address Address Tel: Email  Consultant: Email  Consultant: Name	ıt:	
Landscape Architect Name Address Address Tel: Email  Consultant: Name Address Address Tel: Email  Consultant: Name Address Tel: Email  Architect of Record Kobi Karp Architectur 2915 Biscayne Boule	: re and Interior De vard, Suite #200 USA 318	sign, Inc.

K A R

N.E. AXONOMETRIC PROPOSED DESIGN


Date Scale	Sheet No. A0.14
Project 1953	




KOBI KARP AIA, AN	ID WRITTEN MATERIAL APP ID MAY NOT BE DUPLICATEI	D, USED, OR DISCLOSE		
KOBI KARP ARCHI	FECTURE & INTERIOR DESI	3N, INC. AIA. (c) 2019		
Zonir	20			
	19			
DRB 19-0	)489 SUBMI	TTAL 1-6-:	2020	
	, 100 CODIVII	, 、	_0_0	
PRIV/	ATE RE	SIDEN	CF	
			<b>_</b> _	
	EVELAND RI			
Miami Be	ach, FL 3314	<b>l</b> 1		
_				
Owner:				
Owner:				
PRIVATE	Architect:			
PRIVATE  Landscape	Architect:			
PRIVATE  Landscape Name	Architect:			
PRIVATE  Landscape Name Address	Architect:			
PRIVATE  Landscape Name Address Address	Architect:			
PRIVATE  Landscape Name Address Address Tel:	Architect:			
PRIVATE  Landscape Name Address Address Tel:	Architect:			
PRIVATE  Landscape Name Address Address Tel: Email  Consultant:				
PRIVATE  Landscape Name Address Address Tel: Email  Consultant: Name				
PRIVATE  Landscape Name Address Address Tel: Email  Consultant: Name Address				
PRIVATE  Landscape Name Address Address Tel: Email  Consultant: Name Address Address Address				
PRIVATE  Landscape Name Address Address Tel: Email  Consultant: Name Address Address Address Tel:				
PRIVATE  Landscape Name Address Address Tel: Email  Consultant: Name Address Address Address Address Tel:				
PRIVATE  Landscape Name Address Address Tel: Email  Consultant: Name Address Address Tel: Email				
PRIVATE  Landscape Name Address Address Tel: Email  Consultant: Name Address Address Tel: Email  Consultant: Consultant:				
PRIVATE  Landscape Name Address Address Tel: Email  Consultant: Name Address Address Tel: Email				


EXPLODED AXONOMETRIC

EXPLODED AXONOMETRIC PROPOSED DESIGN Sheet No.
A0.15

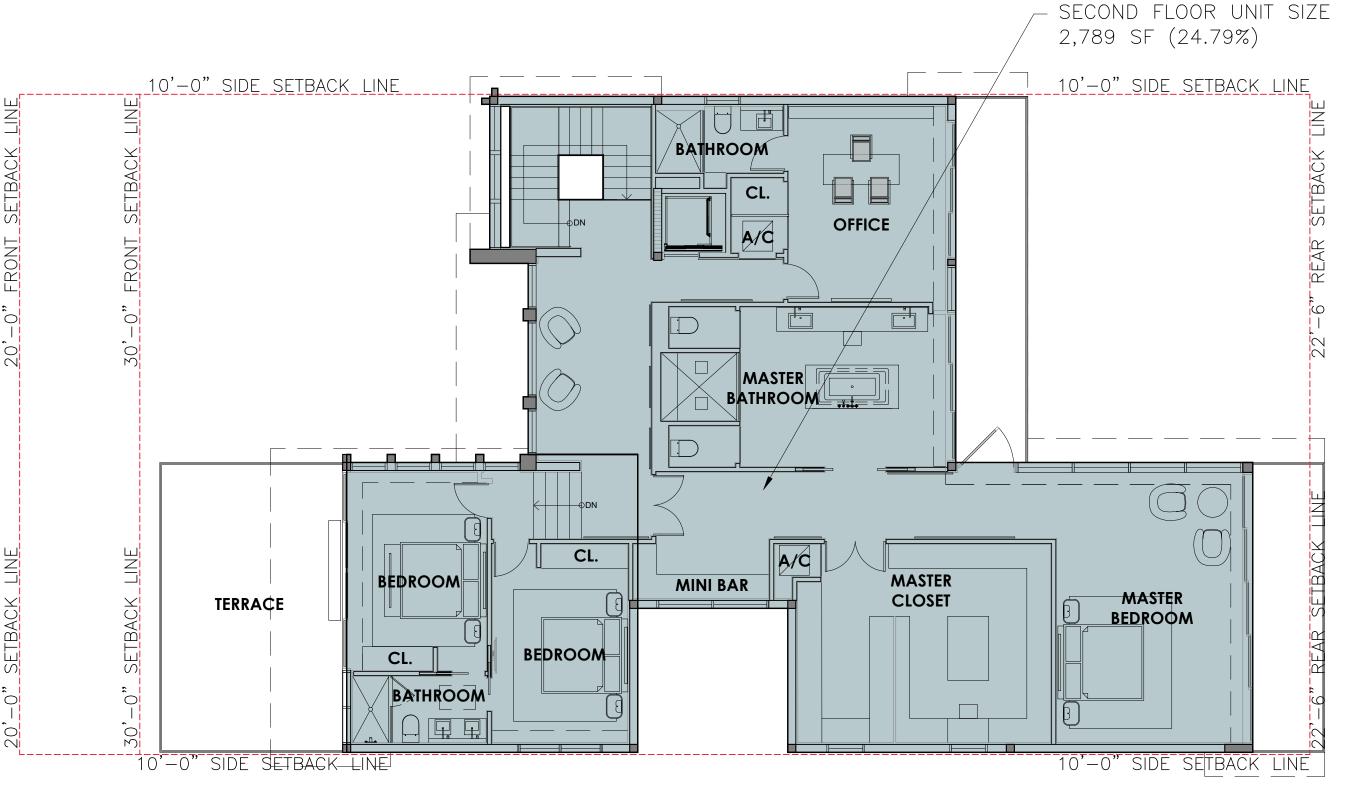

2,233 SF (70% OF FIRST FLOOR) ALLOWED 2,789 SF (87.42% OF FIRST FLOOR) PROVIDED

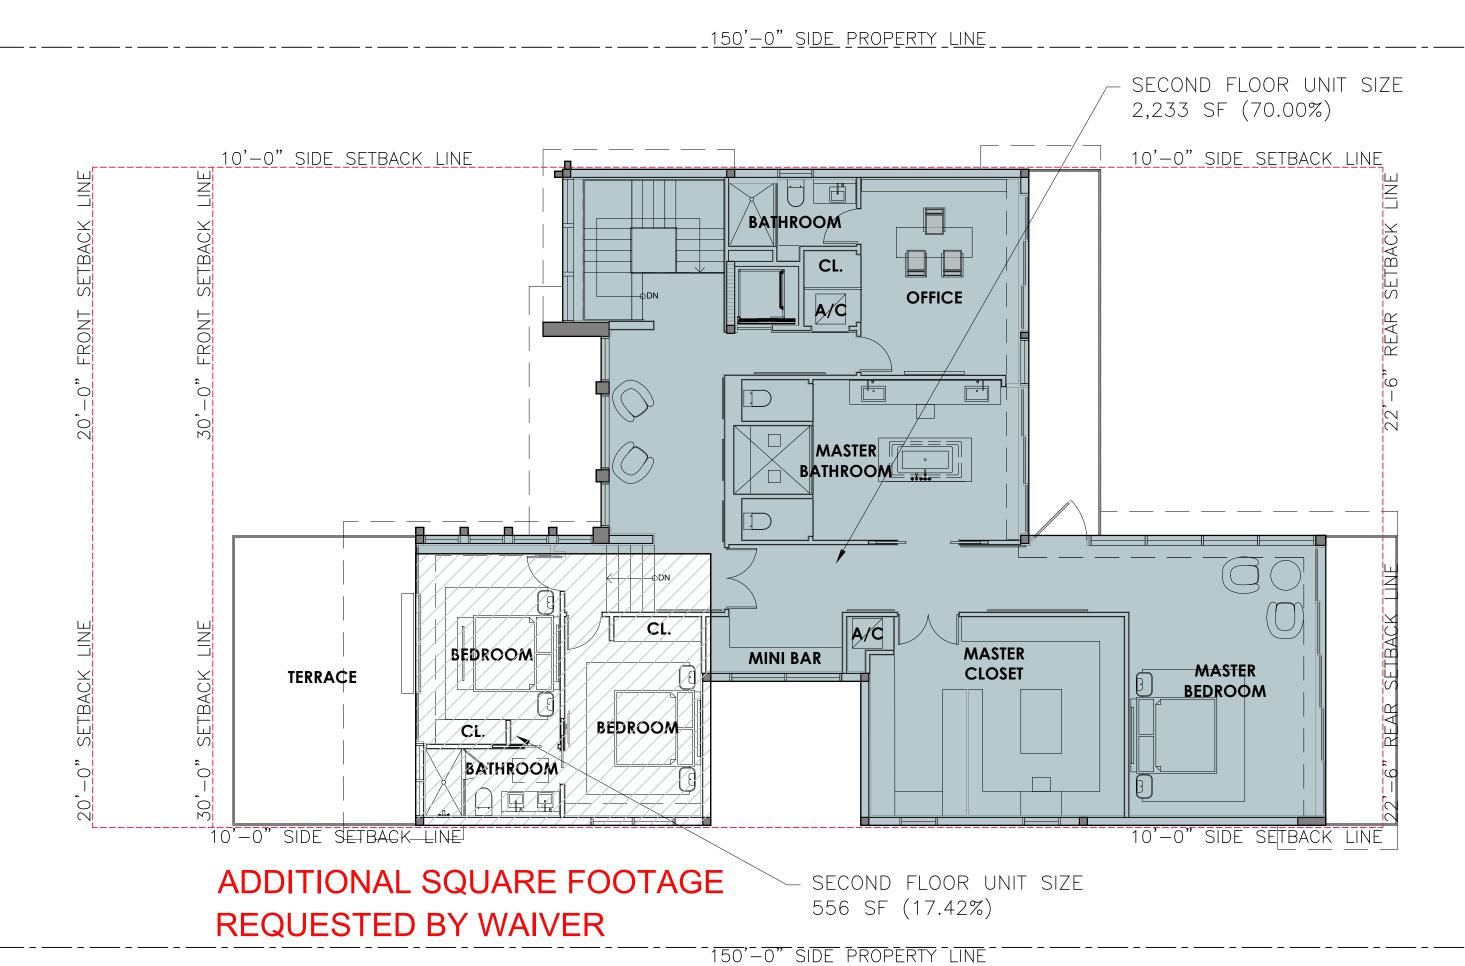

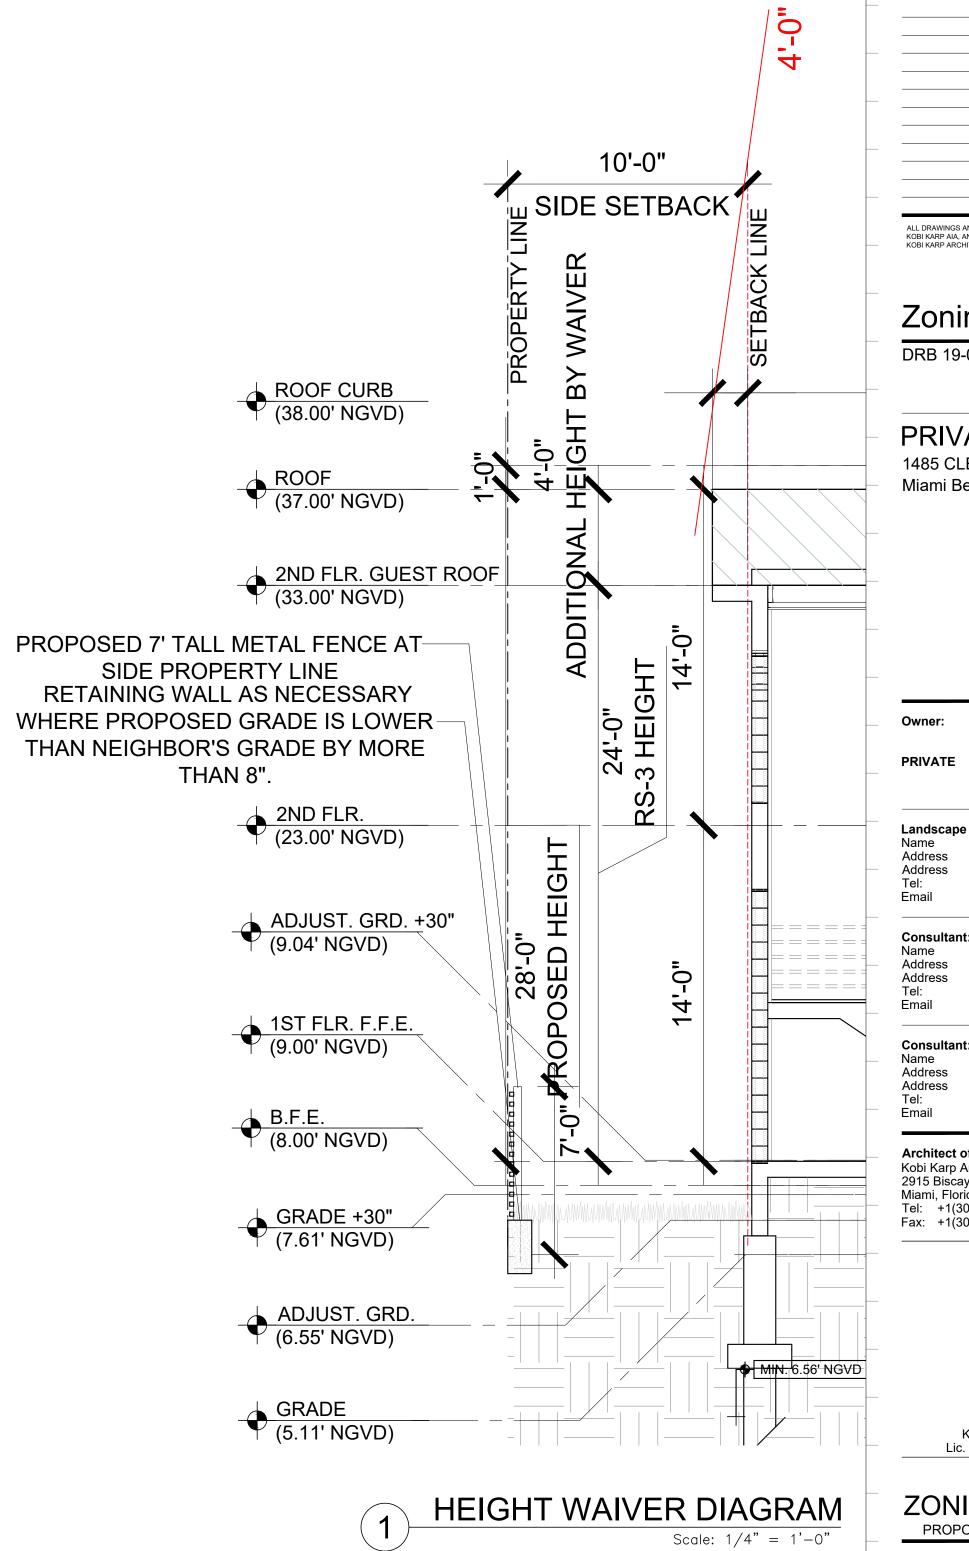

Zoning

DRB 19-0489 SUBMITTAL 1-6-2020

PRIVATE RESIDENCE 1485 CLEVELAND RD Miami Beach, FL 33141

**PRIVATE** 

Landscape Architect:

Consultant:


Address Address

**Architect of Record:** Kobi Karp Architecture and Interior Design, Inc. 2915 Biscayne Boulevard, Suite #200 Miami, Florida 33137 USA
Tel: +1(305) 573 1818

KOBI KARP

Lic. # AR0012578


Fax: +1(305) 573 3766

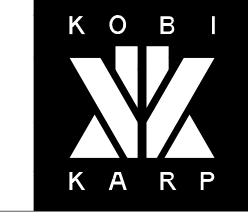

**ZONING WAIVER DIAGRAMS** PROPOSED DESIGN

Date		Sheet No.
Scale		A0.16
Project	1953	

SECOND FLR. UNIT SIZE WAIVER DIAGRAM

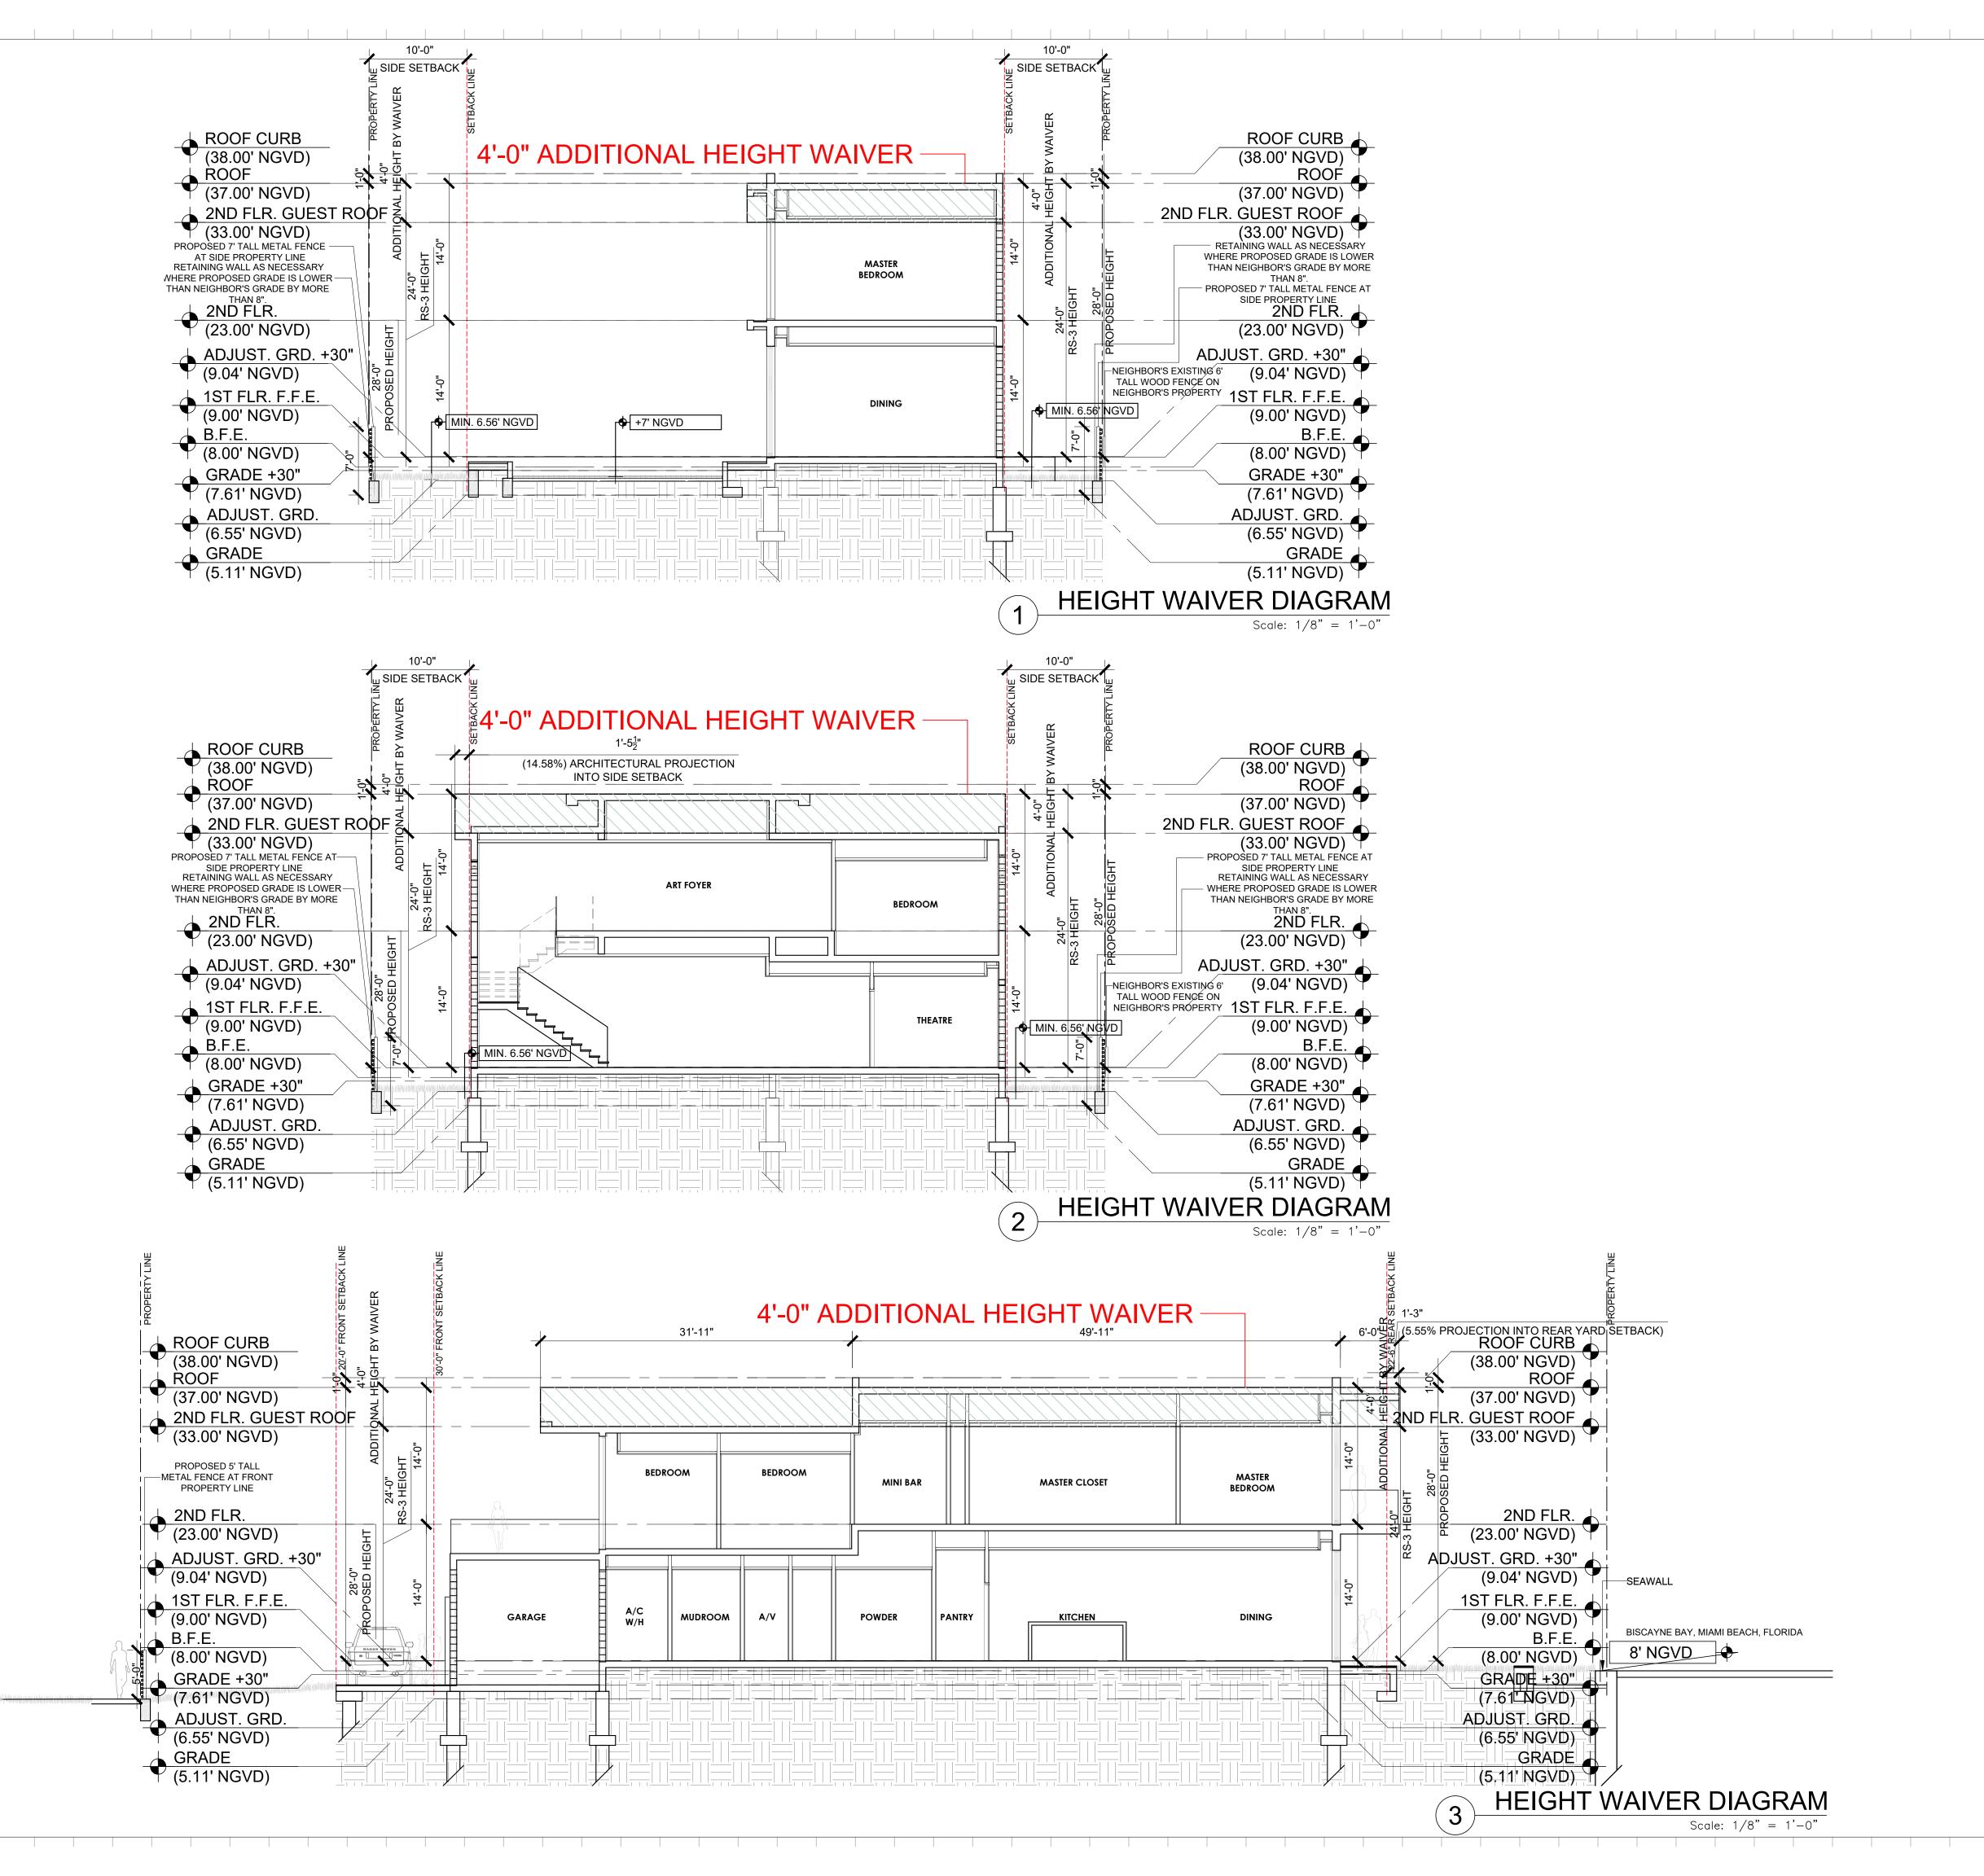

C/L

1485 CLEVELAND ROAD

	Rev.	Date	Rev.	Date
_				

ALL DRAWINGS AND WRITTEN MATERIAL APPEARING HEREIN CONSTITUTE THE ORIGINAL AND UNPUBLISHED WORK OF KOBI KARP AIA, AND MAY NOT BE DUPLICATED, USED, OR DISCLOSED WITHOUT THE EXPRESS WRITTEN CONSENT OF KOBI KARP ARCHITECTURE & INTERIOR DESIGN, INC. AIA. (c) 2019

## Zoning

DRB 19-0489 SUBMITTAL 1-6-2020

PRIVATE RESIDENCE
1485 CLEVELAND RD
Miami Beach, FL 33141

\_\_\_\_

PRIVATE

Landscape Architect: Name Address

- Address Tel: Email

Consultant:
Name
Address
Address

Consultant:

Name
Address
Address
Tel:

Email

Architect of Record:
Kobi Karp Architecture and Interior Design, Inc. 2915 Biscayne Boulevard, Suite #200
Miami, Florida 33137 USA


Tel: +1(305) 573 1818 Fax: +1(305) 573 3766



KOBI KARP Lic. # AR0012578


ZONING WAIVER DIAGRAMS
PROPOSED DESIGN

Date		Sheet No.
Scale		AU. 17
Project	1953	

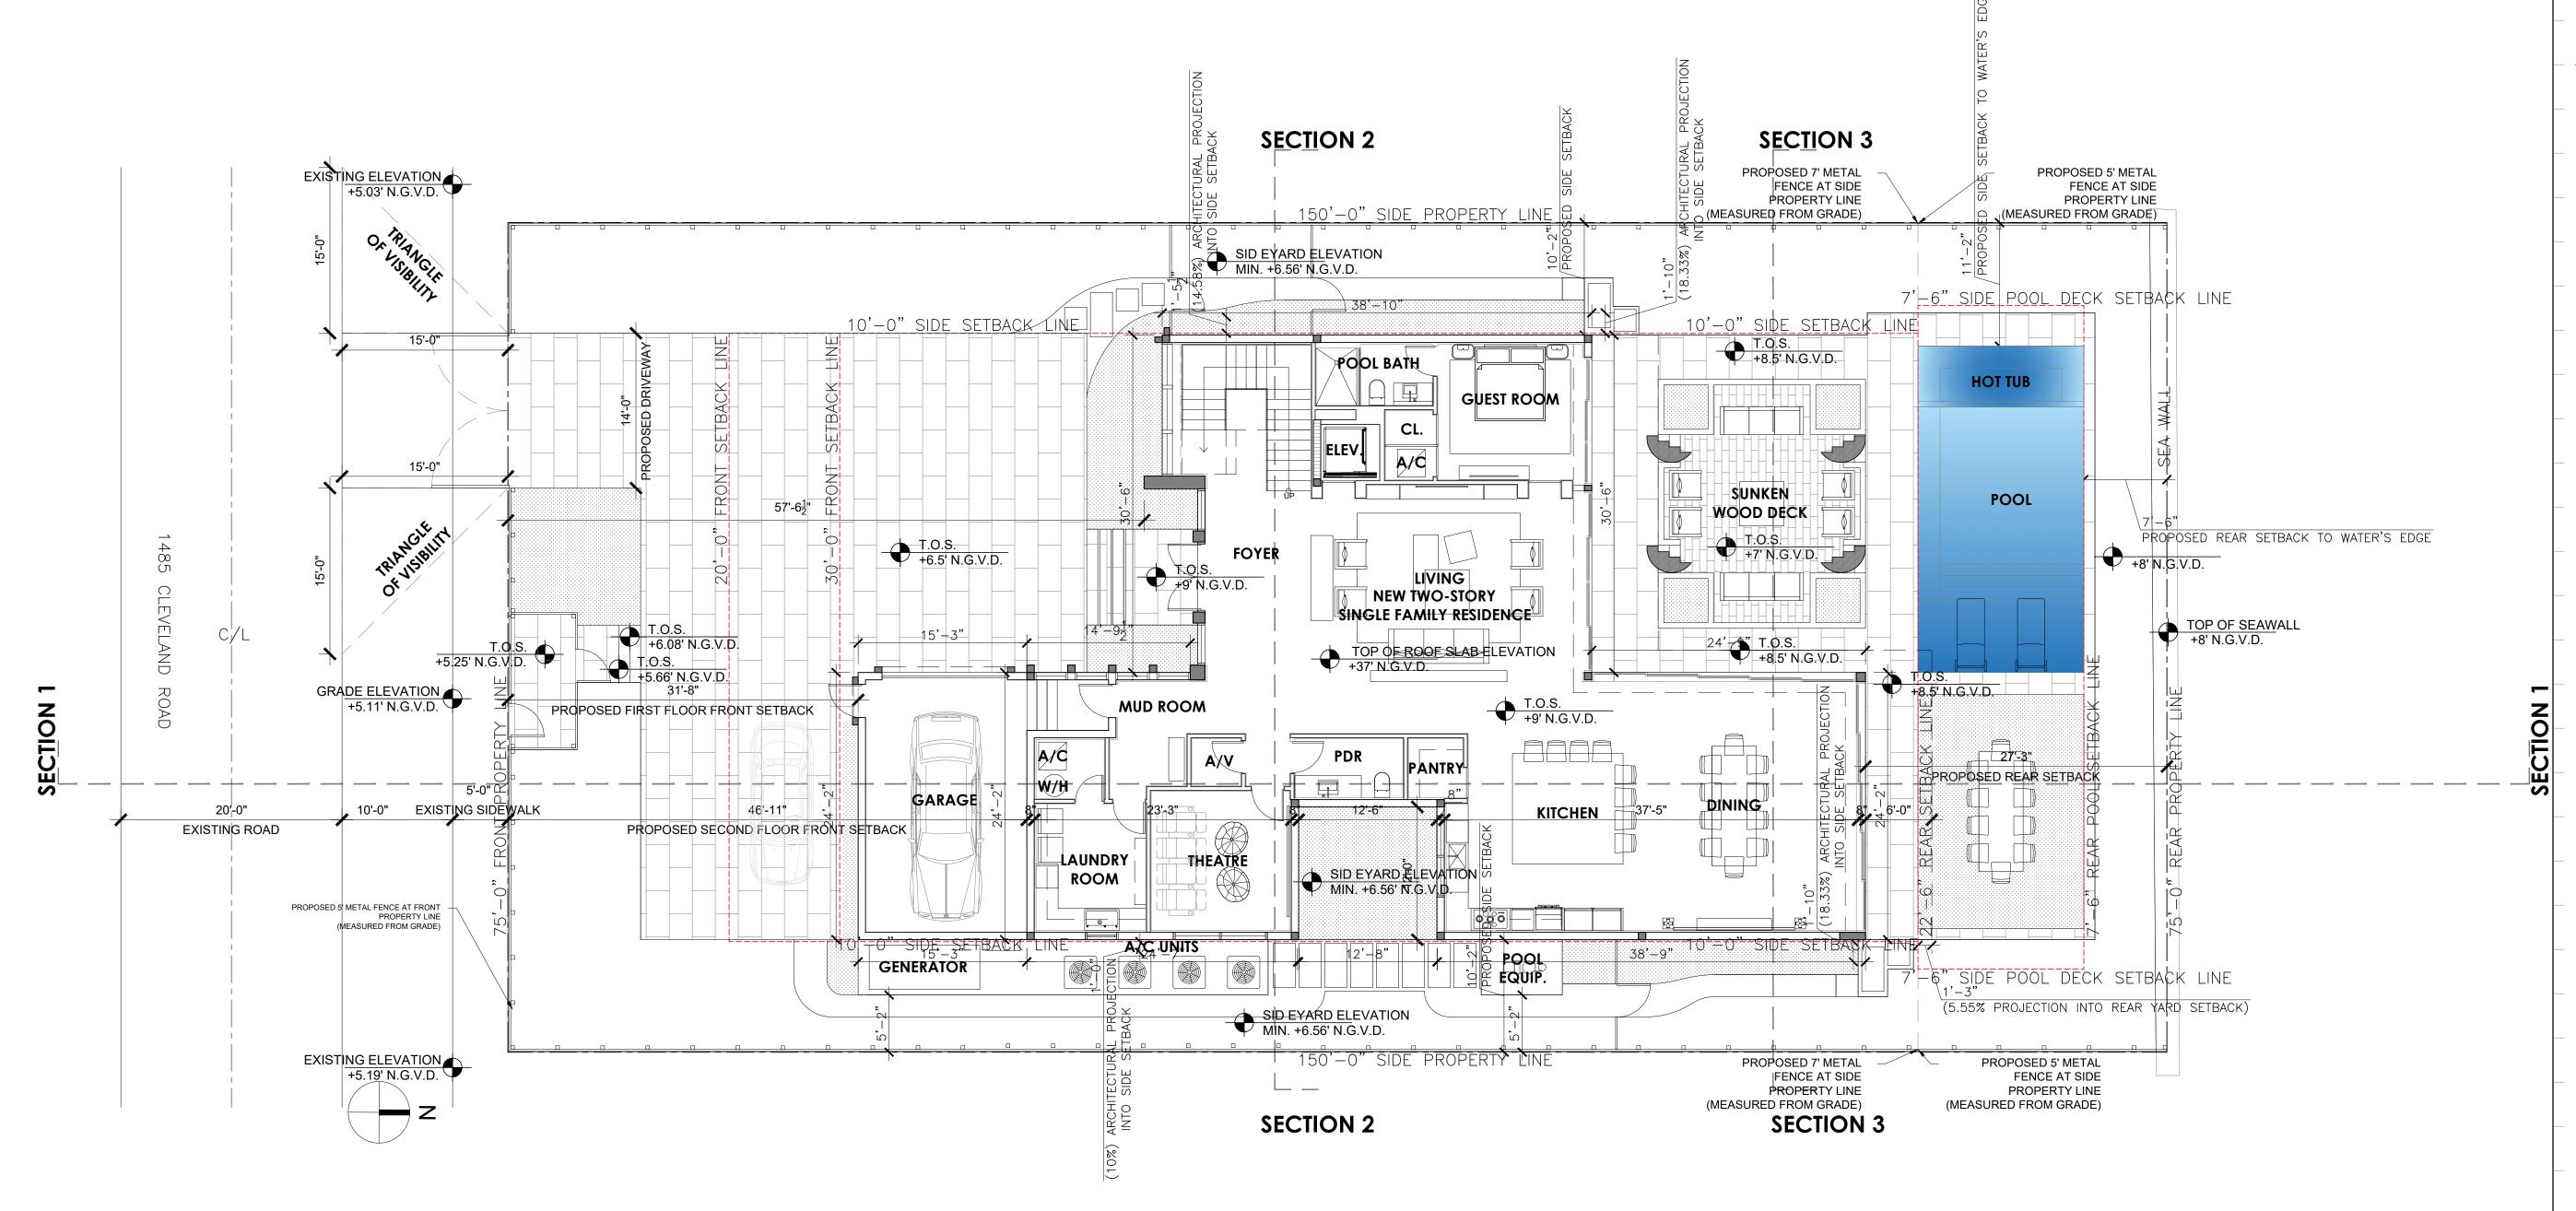

## PUBLIC WORKS:

- A. REPLACE THE SIDEWALK ALONG THE ENTIRE STREET FRONTAGE OF THE PROPERTY.
- B. RECONSTRUCT THE SWALE / SOD ALONG THE ENTIRE FRONTAGE OF THE PROPERTY.
- C. MILL AND RESURFACE 2 INCHES AVERAGE USING TYPE S—III ASPHALT MIX DESIGN ON THE DRIVING LANE (12 FEET WIDE).
- D. LANDSCAPING IMPROVEMENTS WITHIN THE RIGHT OF WAY REQUIRE PRELIMINARY APPROVALS FROM CMB PLANNING DEPARTMENT AND PARKS (GREEN MANAGMENT). DEPARTMENT PRIOR TO APPLYING FOR A PUBLIC WORKS DEPARTMENT RIGHT OF WAY CONSTRUCTION PERMIT.
- E. ALL CONSTRUCTION AND / OR USE OF EQUIPMENT IN THE RIGHT OF WAY AND / OR EASEMENTS WILL REQUIRE A SEPARATE PUBLIC WORKS DEPARTMENT PERMIT PRIOR OR COMMENCEMENT OF CONSTRUCTION

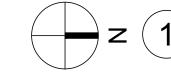

PROPOSED SITE PLAN

Scale: 1/8" = 1'-0"

Rev. Date Rev. Date

ALL DRAWINGS AND WRITTEN MATERIAL APPEARING HEREIN CONSTITUTE THE ORIGINAL AND UNPUBLISHED WORK OF KOBI KARP AIA, AND MAY NOT BE DUPLICATED, USED, OR DISCLOSED WITHOUT THE EXPRESS WRITTEN CONSENT OF KOBI KARP ARCHITECTURE & INTERIOR DESIGN, INC. AIA. (c) 2019

## Zoning

DRB 19-0489 SUBMITTAL 1-6-2020

PRIVATE RESIDENCE
1485 CLEVELAND RD
Miami Beach, FL 33141

-

PRIVATE


Landscape Architect: Name Address

Address Tel: Email

Consultant:
Name
Address
Address
Tel:

Consultant
Name
Address
Address
Tel:

Architect of Record:
Kobi Karp Architecture and Interior Design, Inc. 2915 Biscayne Boulevard, Suite #200
Miami, Florida 33137 USA
Tel: +1(305) 573 1818
Fax: +1(305) 573 3766

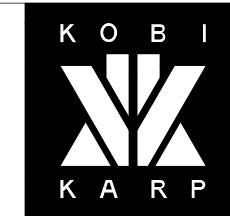

Lic. # AR0012578

KOBI KARP

SITE PLAN PROPOSED DESIGN

Date			Sheet No. <b>A2.00</b>
Scale		•	42.00
Proiect	1953		

