




1
A0.02
CONTEXT WEST ELEVATION
1" = 60'-0"

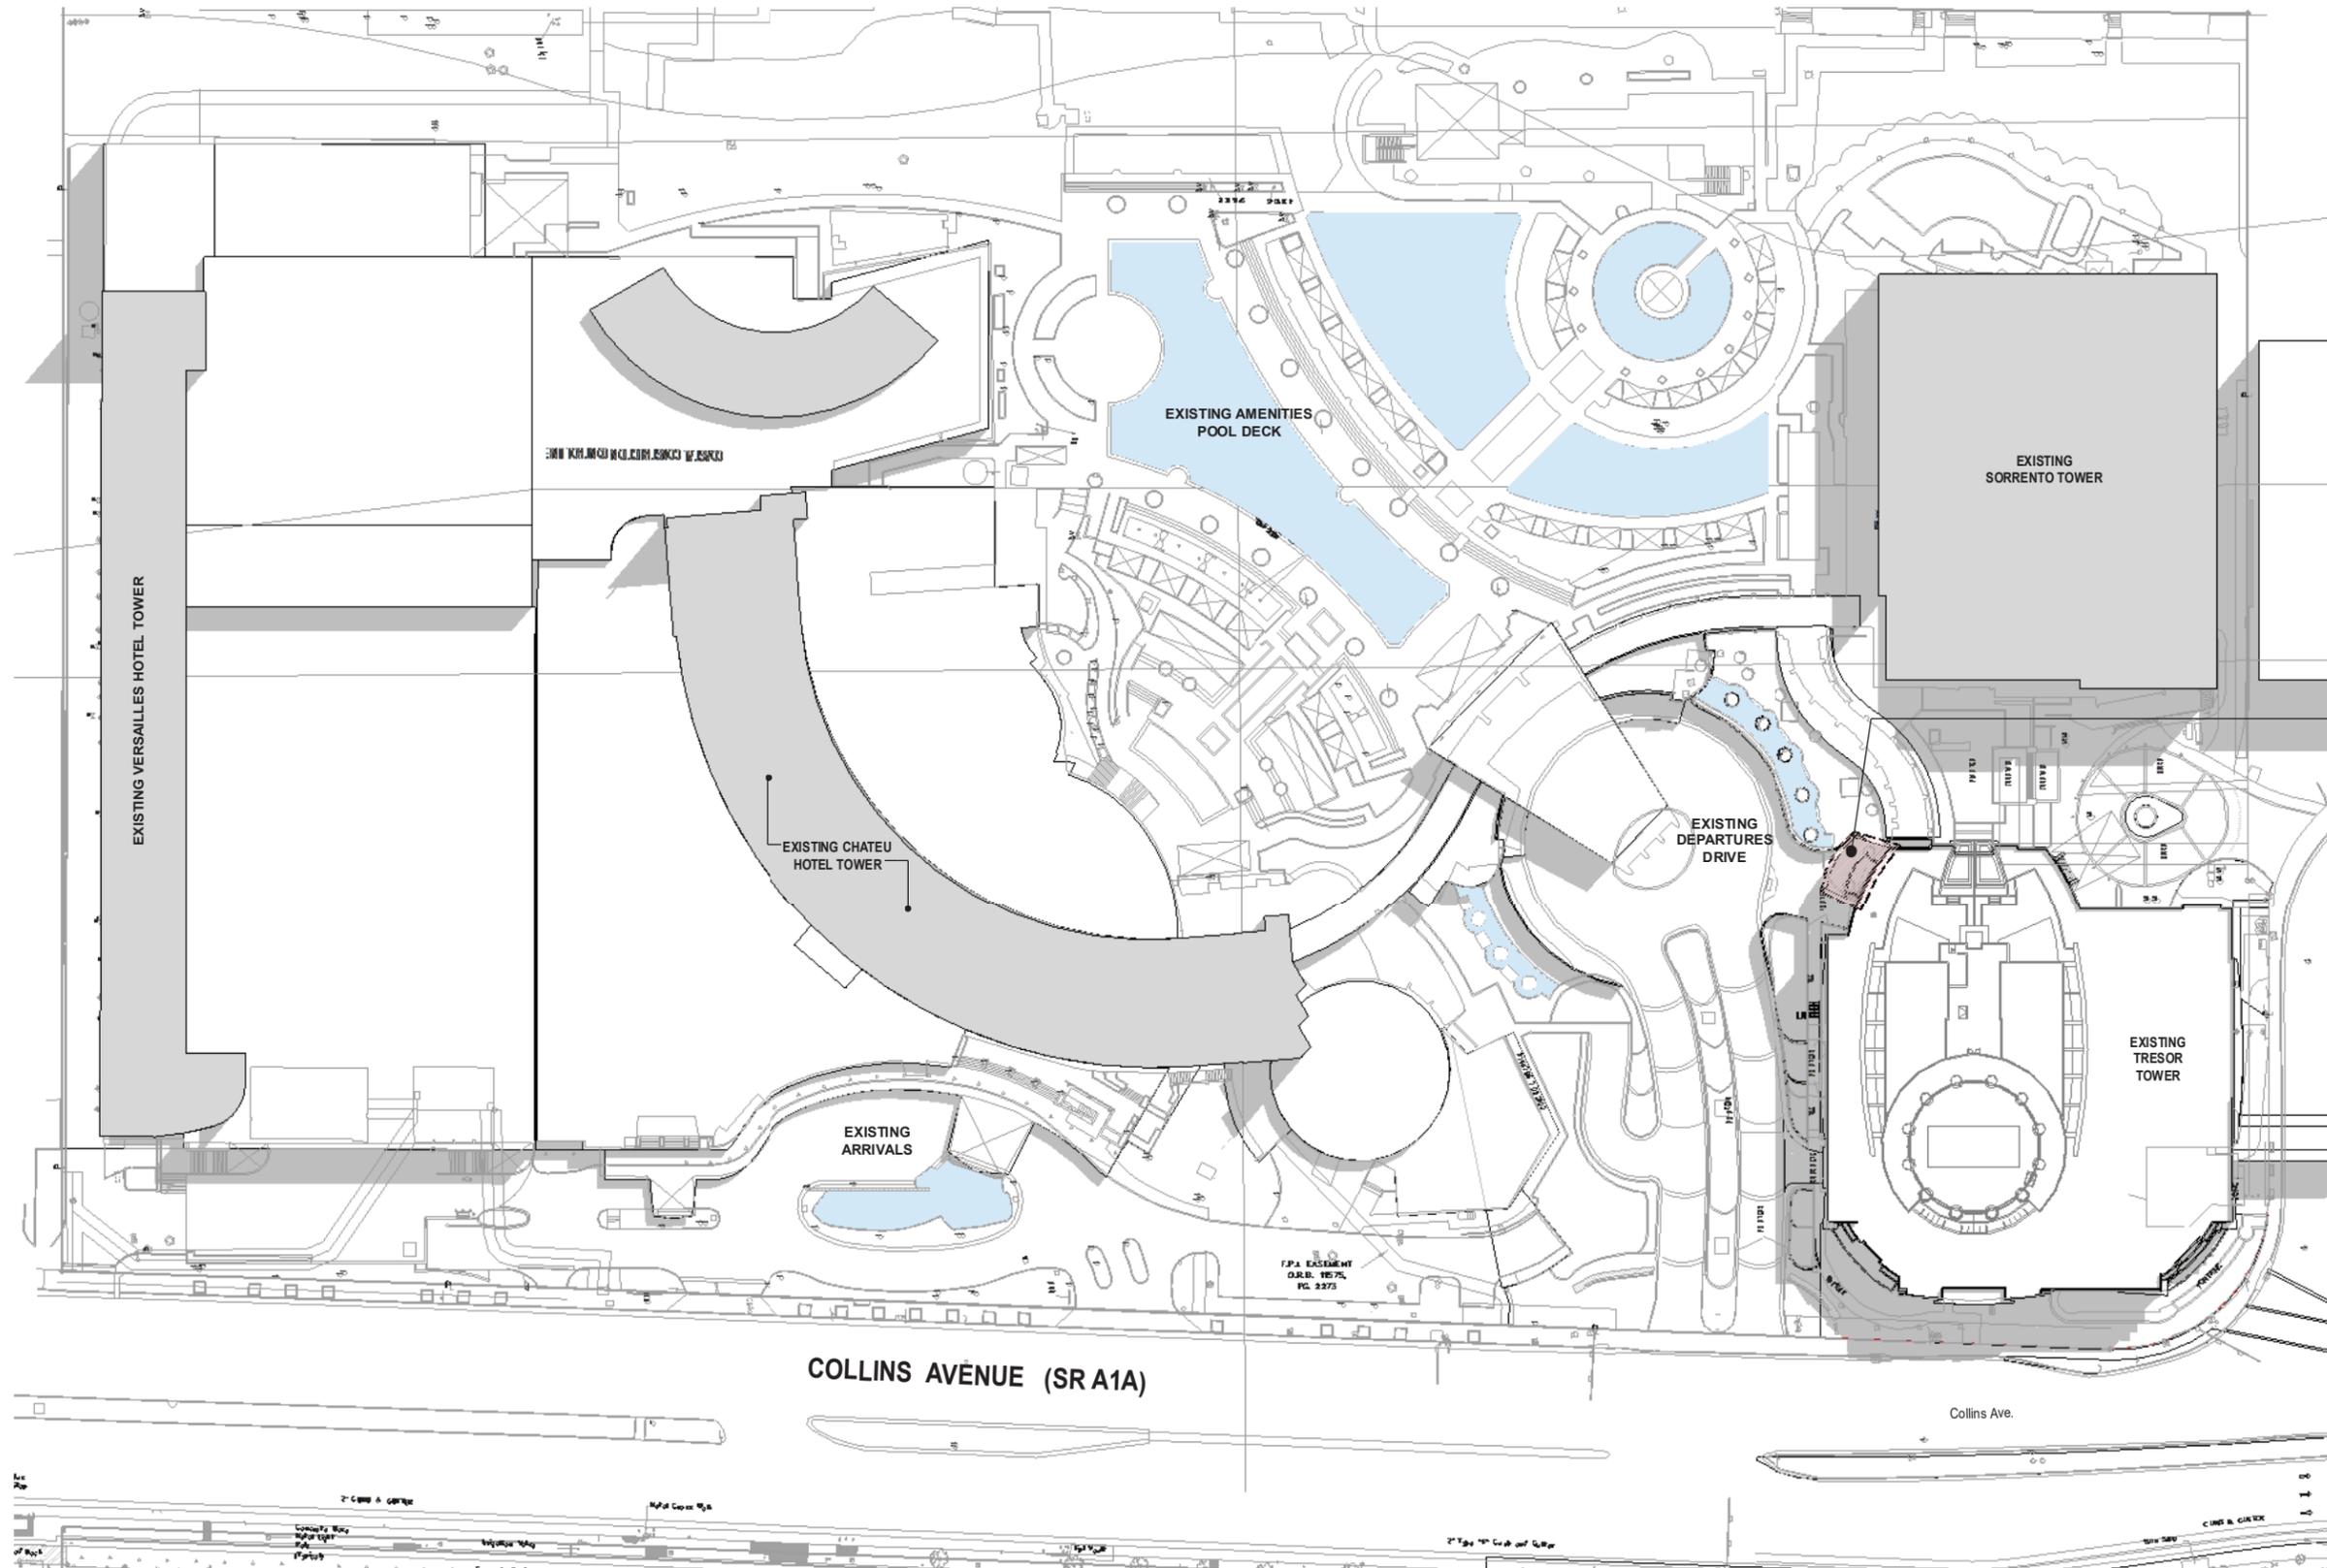

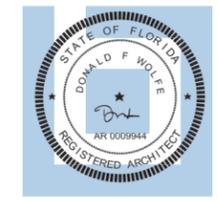


1 SITE PLAN
A1.00 1" = 40'-0"

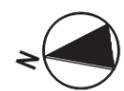





3 EXISTING CONDITION
12" = 1'-0"

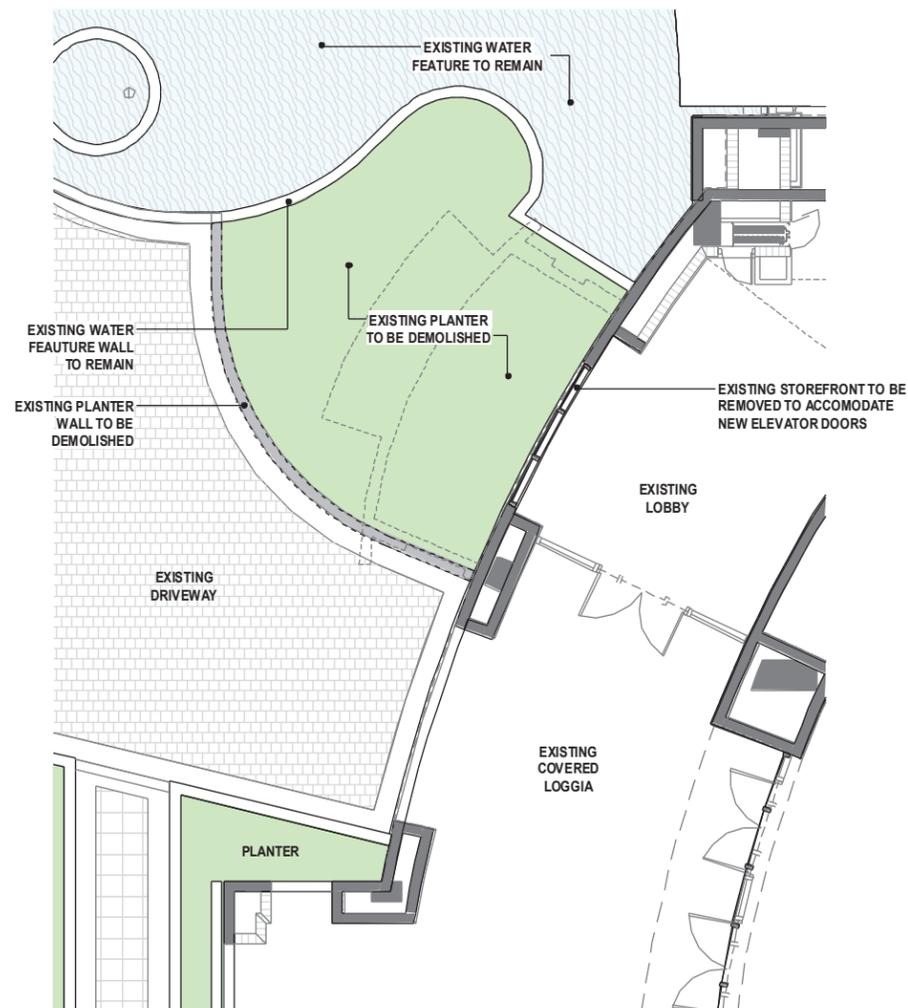


2 EXISTING CONDITIONS - DEMOLITION PLAN
3/16" = 1'-0"

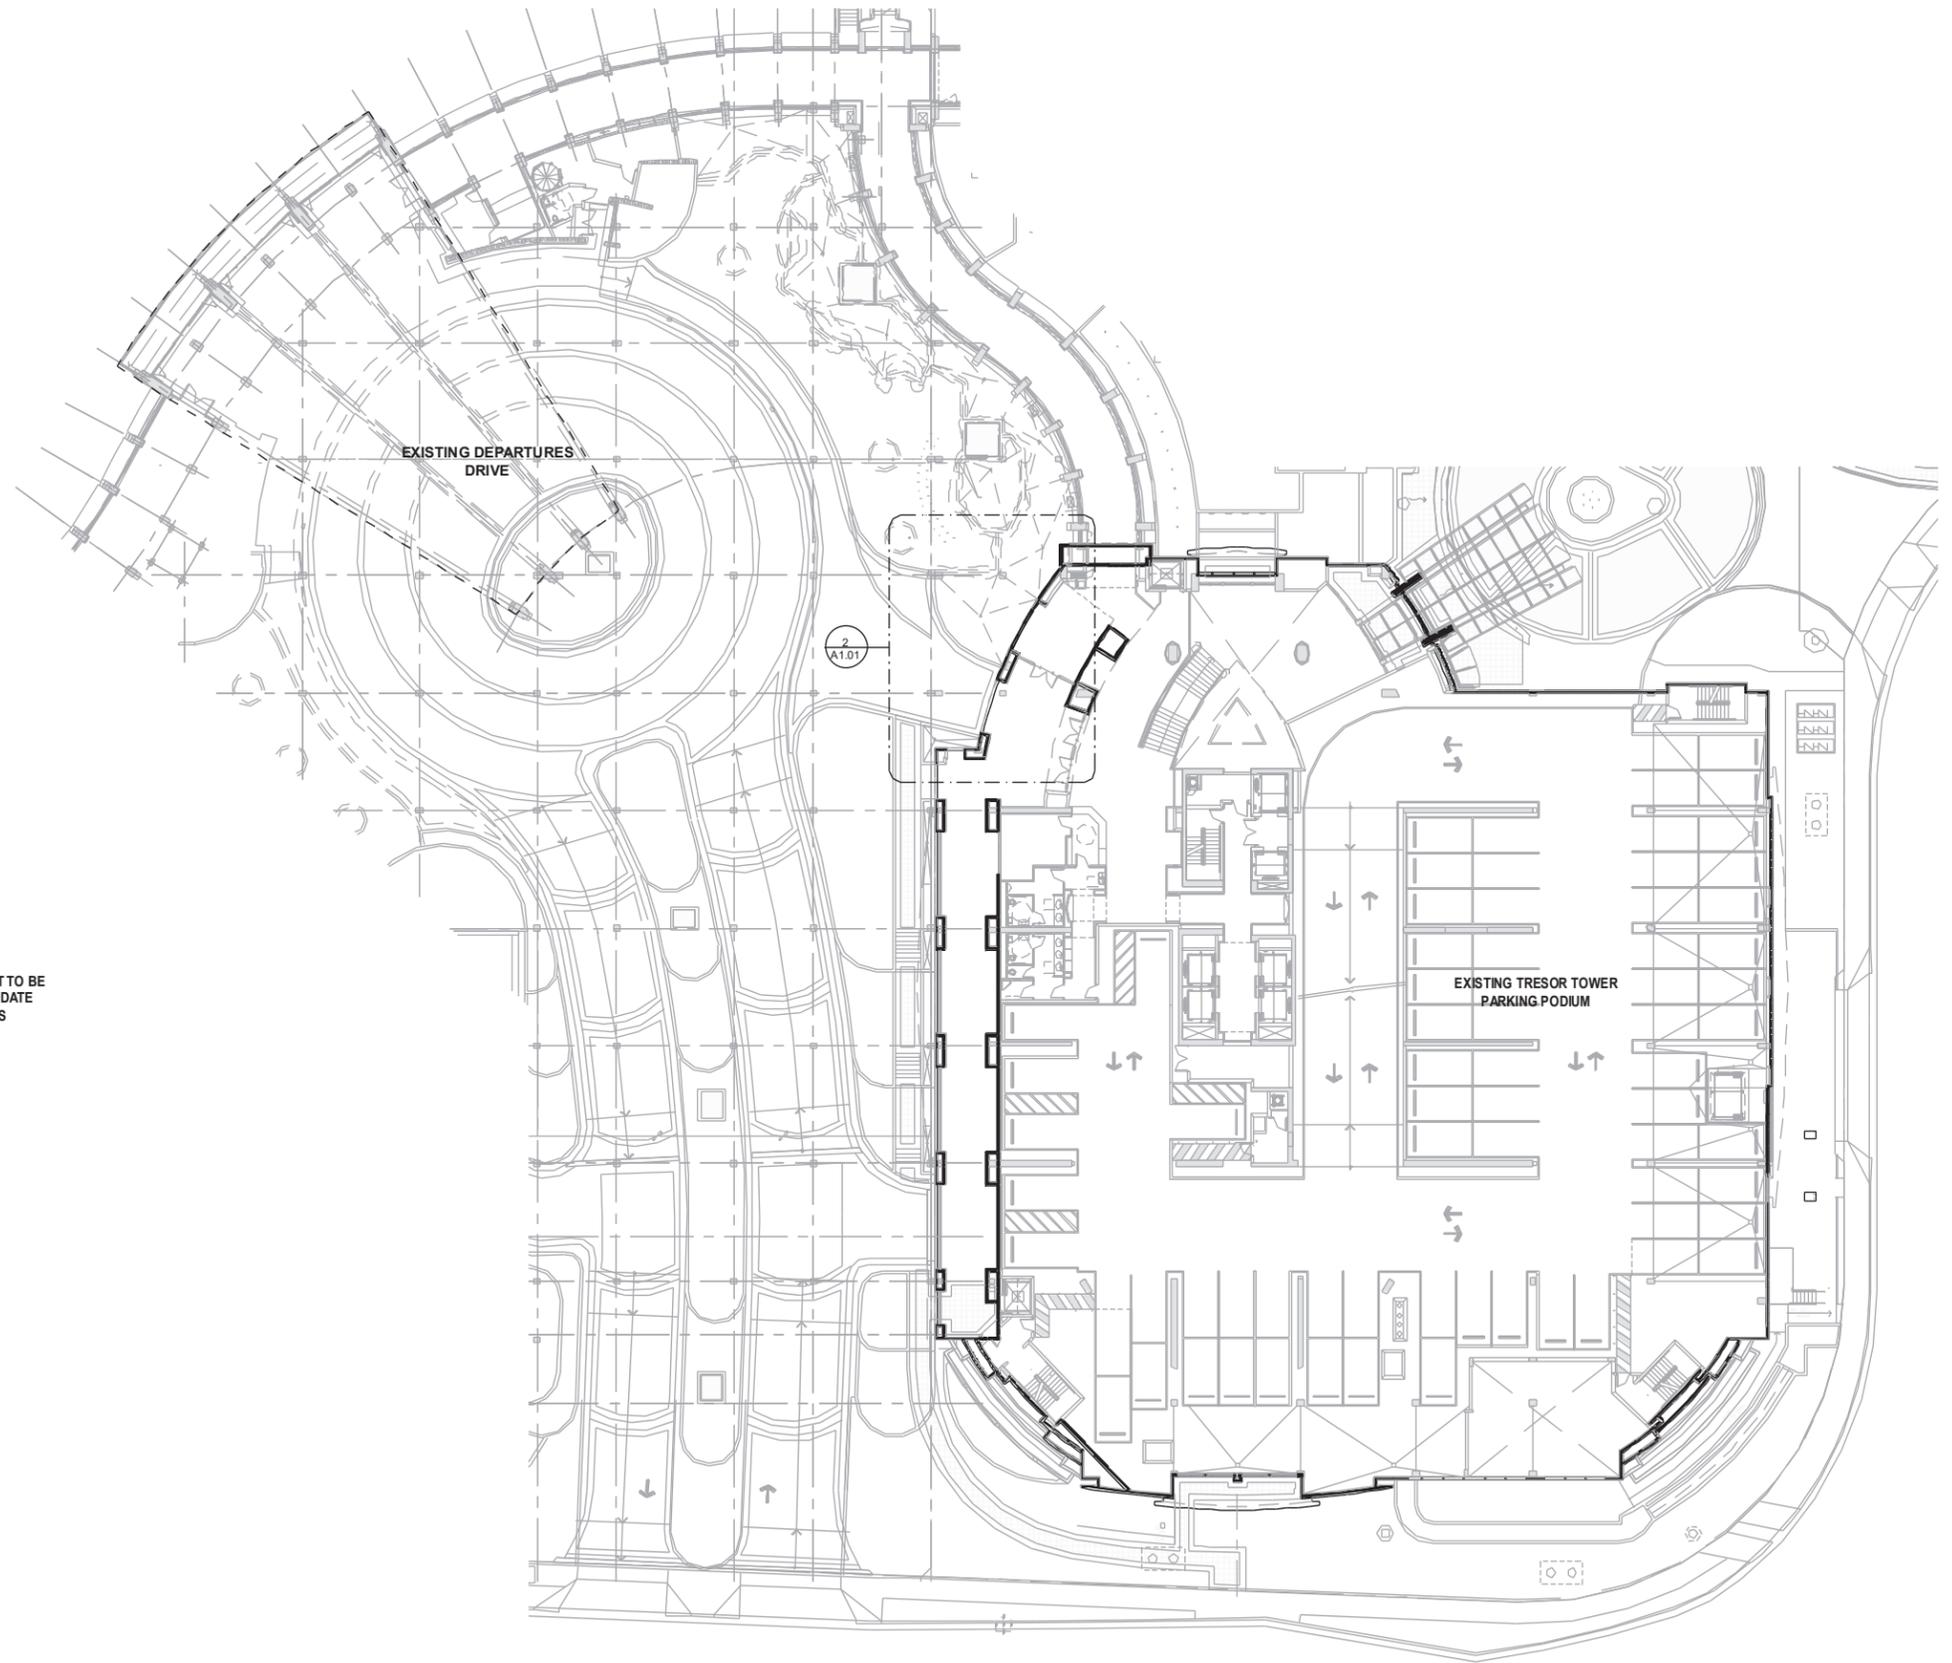


1 2ND LEVEL - OVERALL - FLOOR PLAN EXISTING
1" = 20'-0"

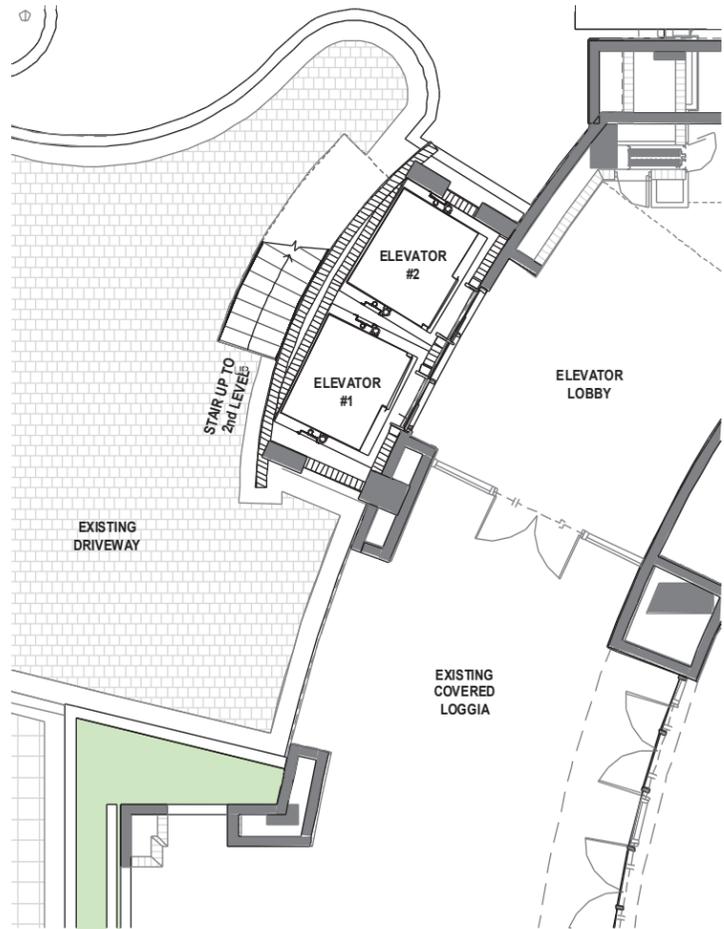


2 ENLARGED ARRIVAL LEVEL STAIR PLAN
A1.02 3/16" = 1'-0"

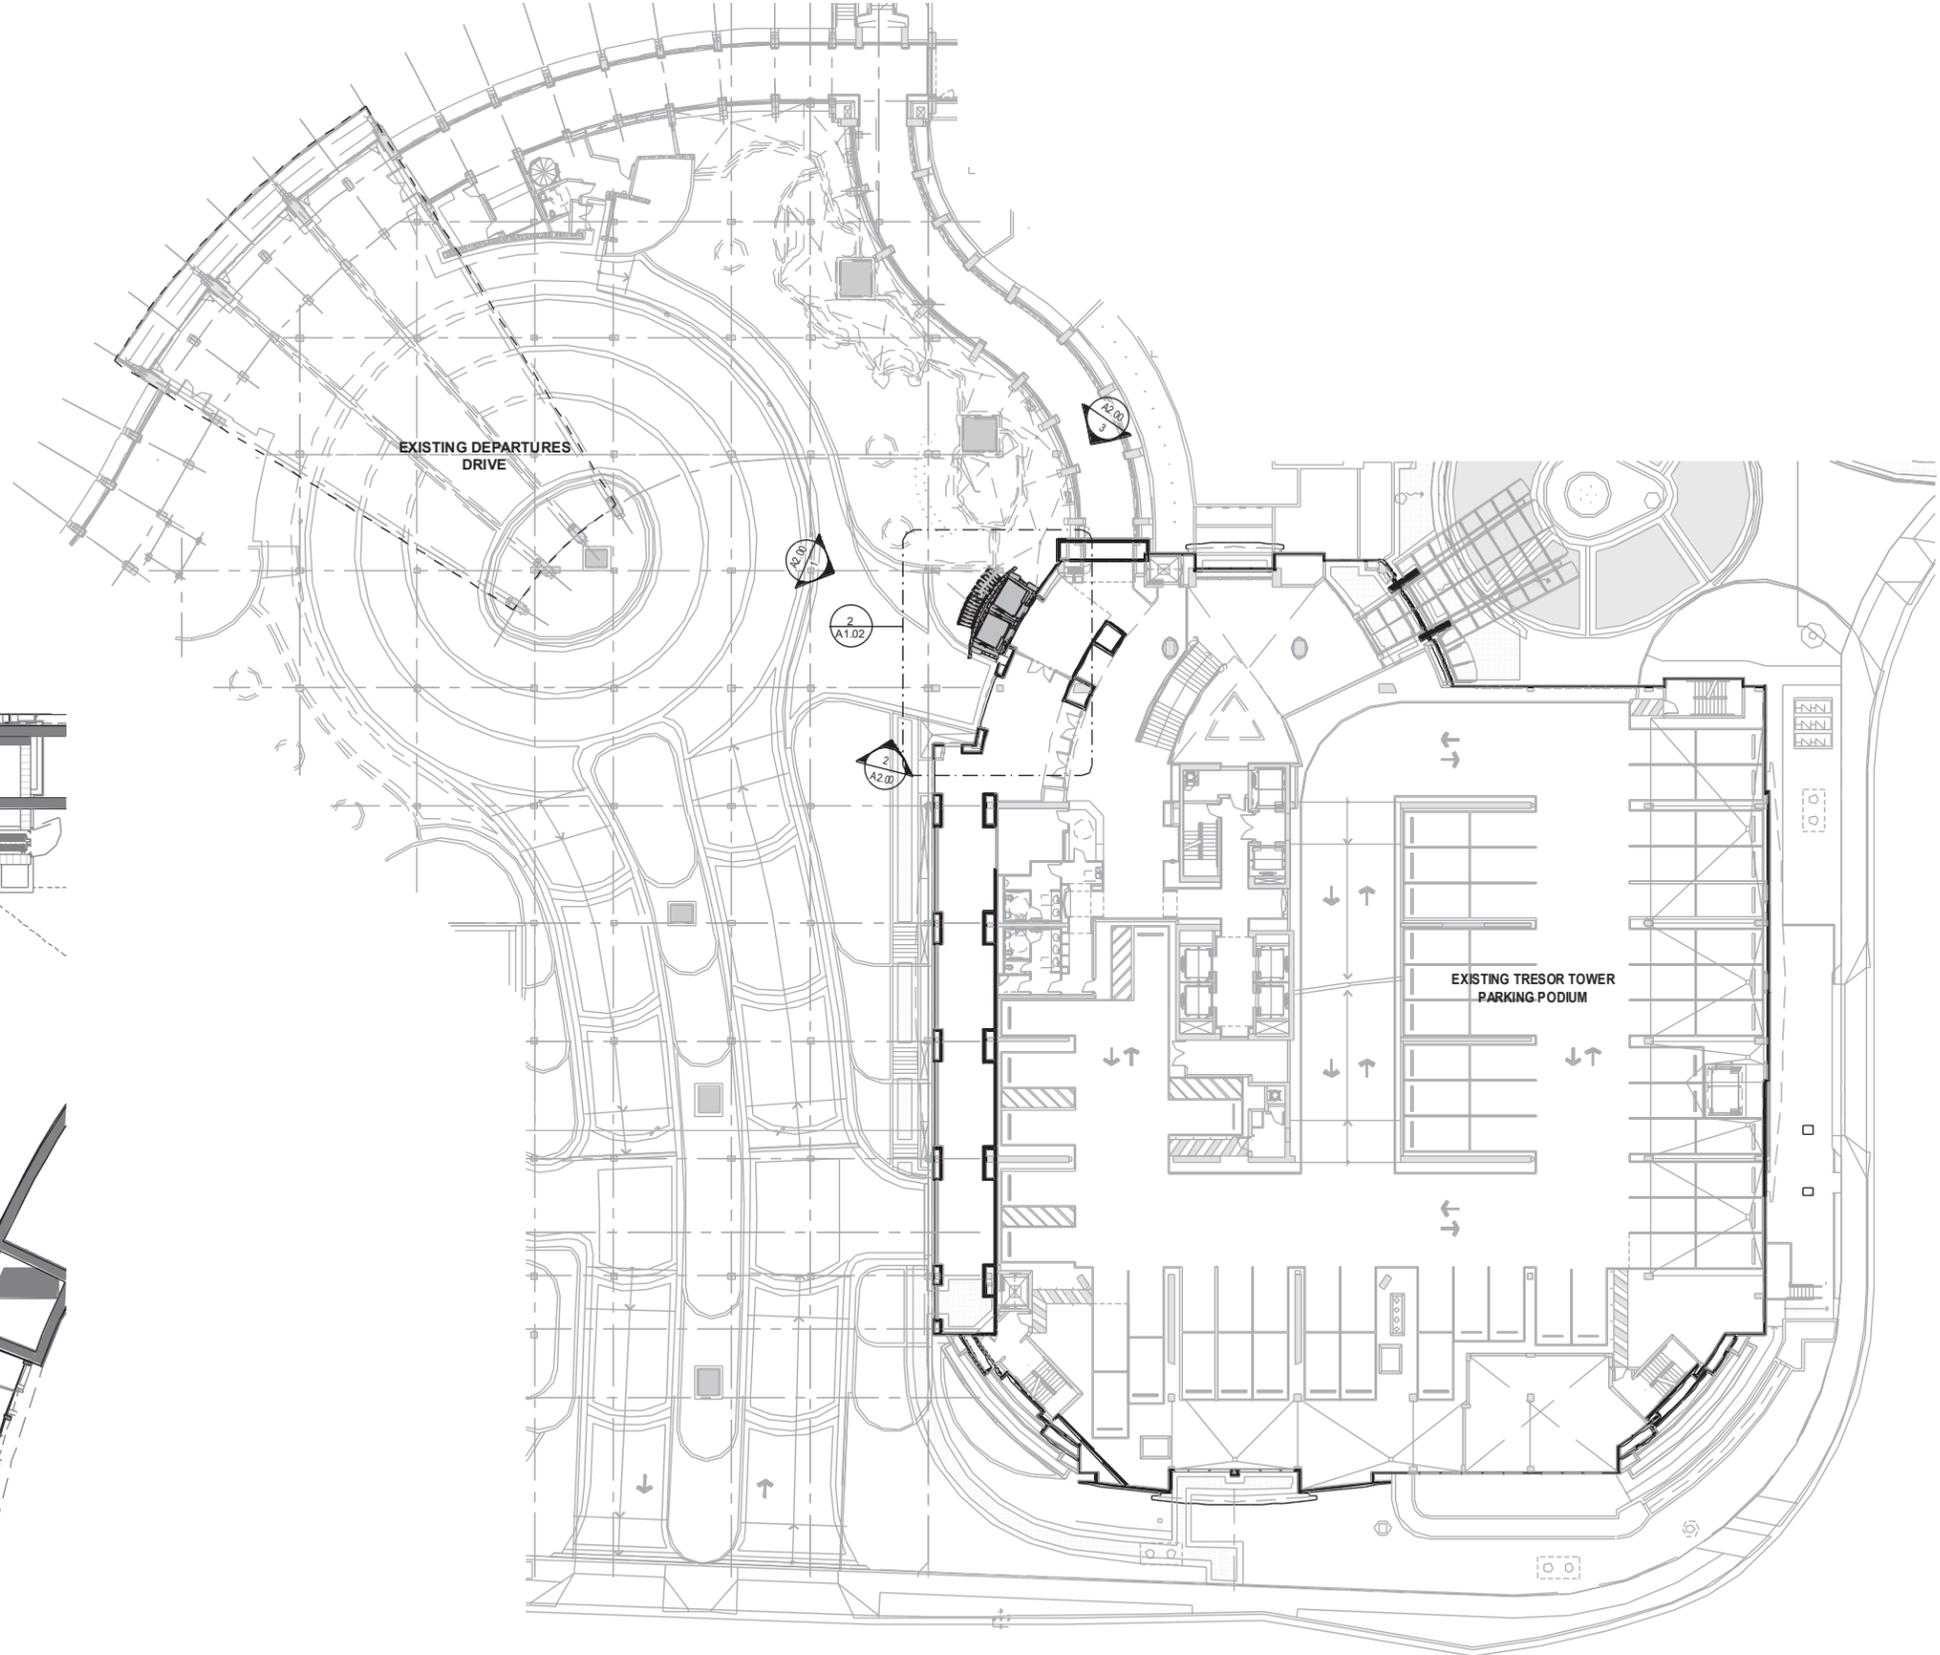


1 2ND LEVEL- OVERALL - FLOOR PLAN
A1.02 1" = 20'-0"

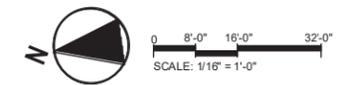


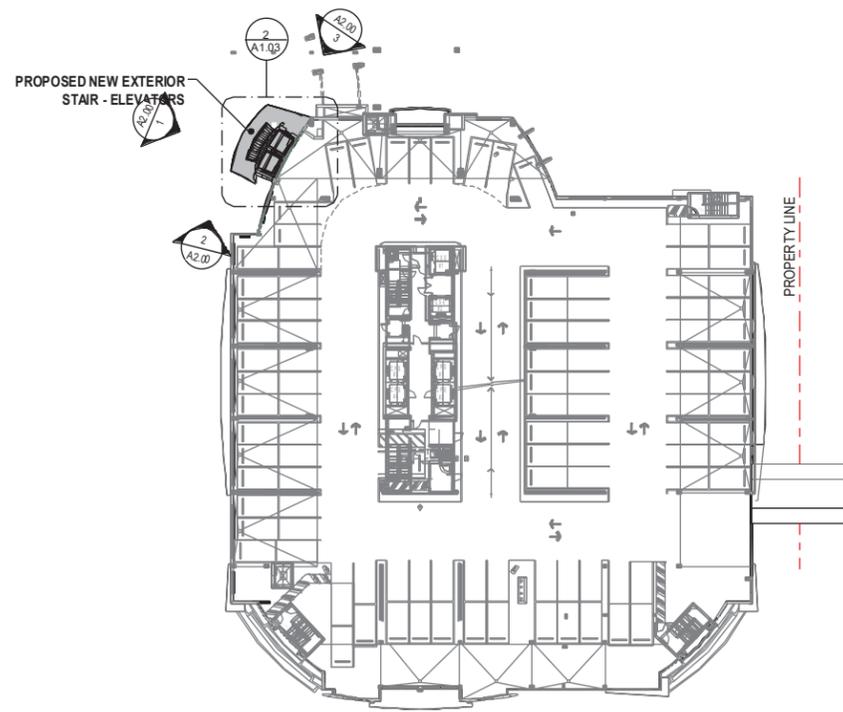


1 2ND LEVEL- OVERALL - FLOOR PLAN
A1.03 1/32" = 1'-0"

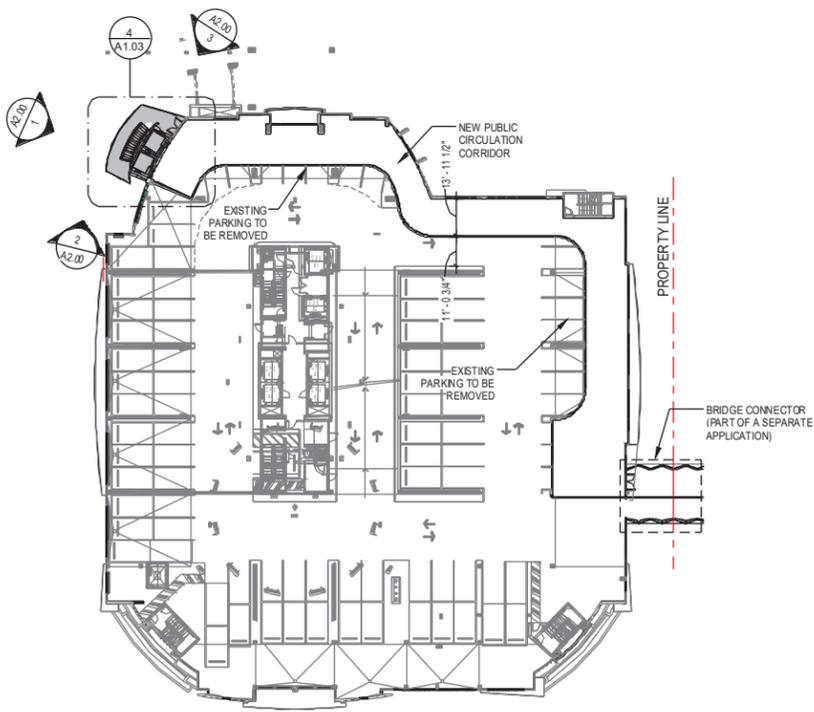


3 3RD LEVEL- OVERALL - FLOOR PLAN
A1.03 1/32" = 1'-0"

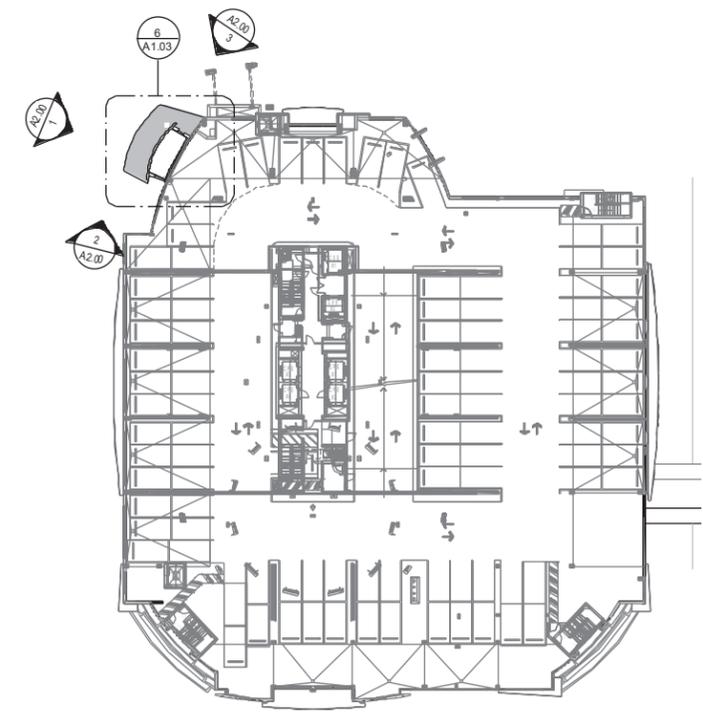


5 4TH LEVEL- OVERALL - FLOOR PLAN
A1.03 1/32" = 1'-0"

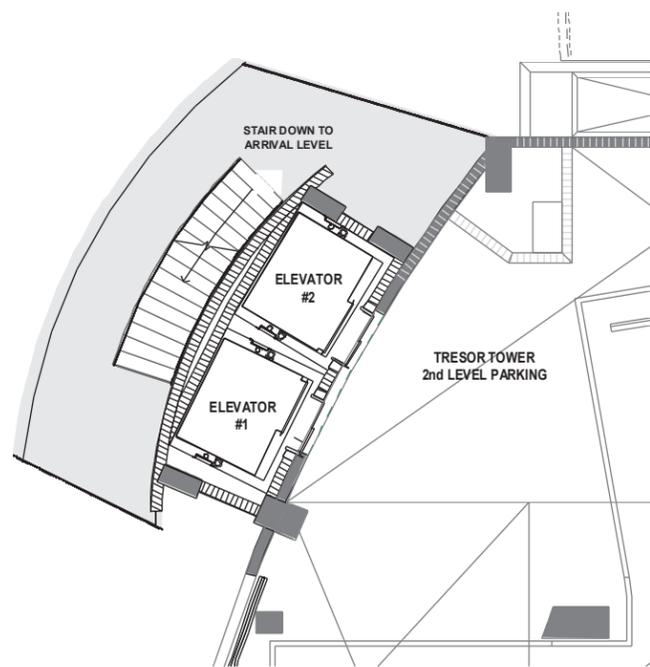


2 ENLARGED STAIR PLAN
A1.03 3/16" = 1'-0"

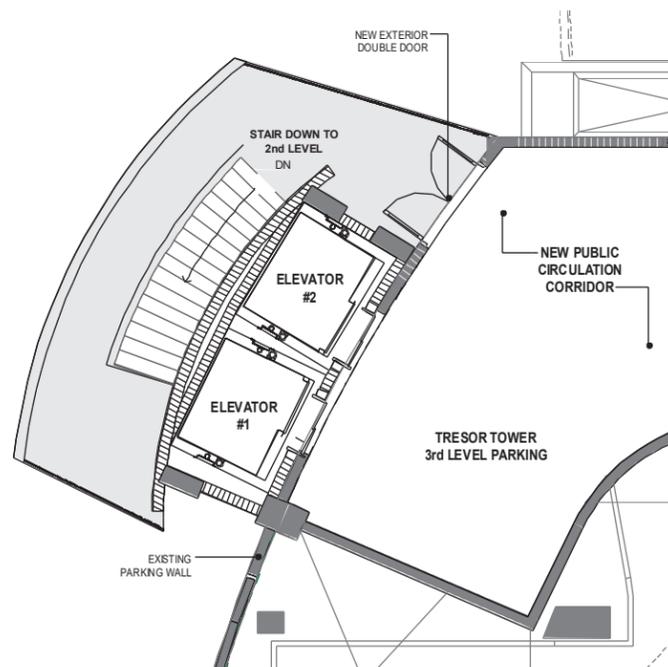


4 ENLARGED STAIR PLAN
A1.03 3/16" = 1'-0"

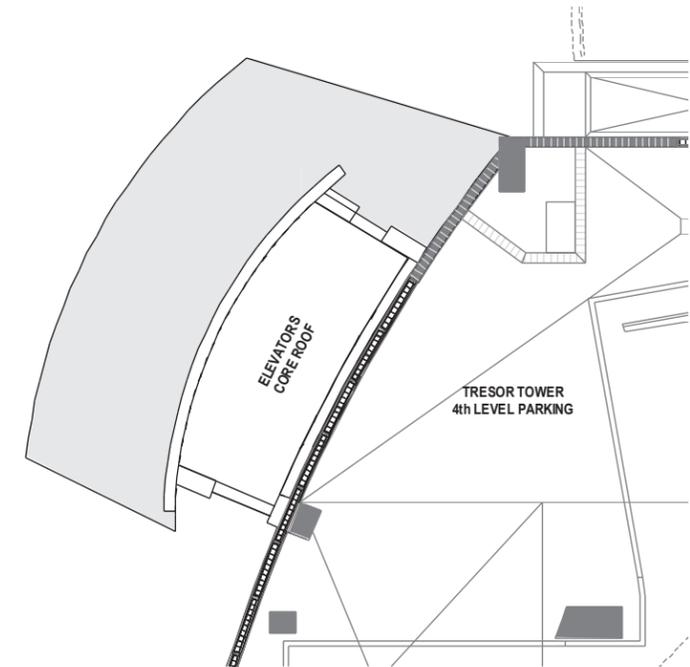


6 ENLARGED STAIR ROOF PLAN
A1.03 3/16" = 1'-0"

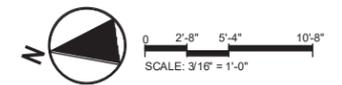


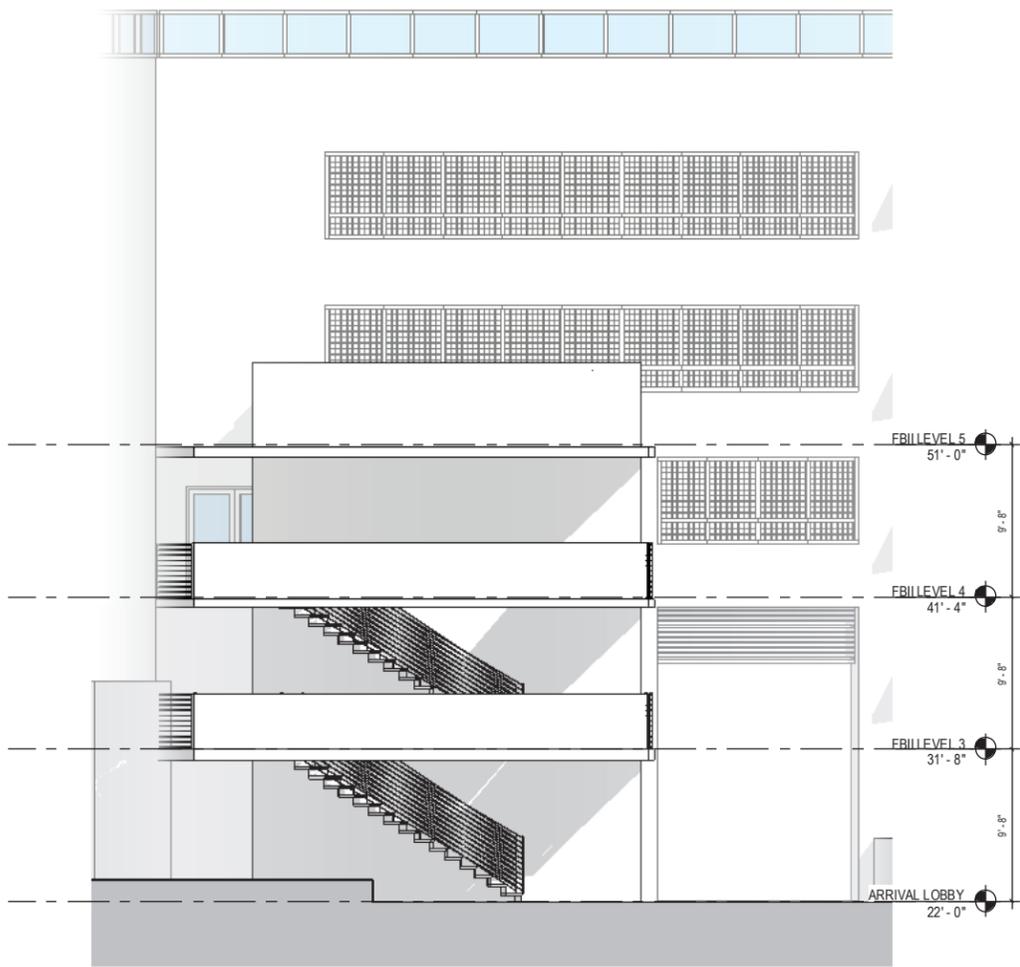

1 FRONT ELEVATION
A2.00 3/16" = 1'-0"

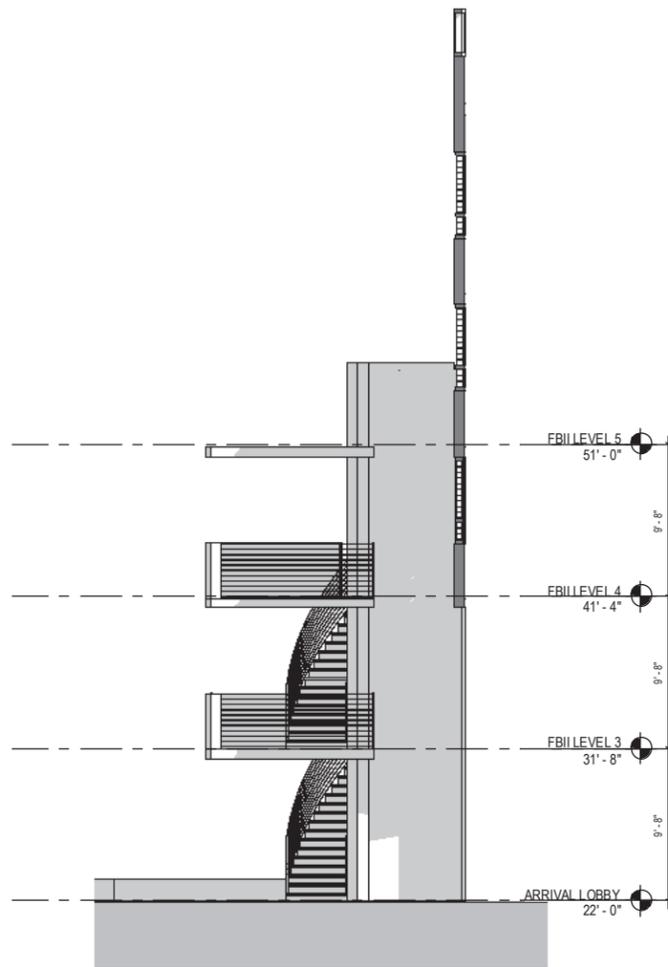


2 SIDE ELEVATION
A2.00 3/16" = 1'-0"

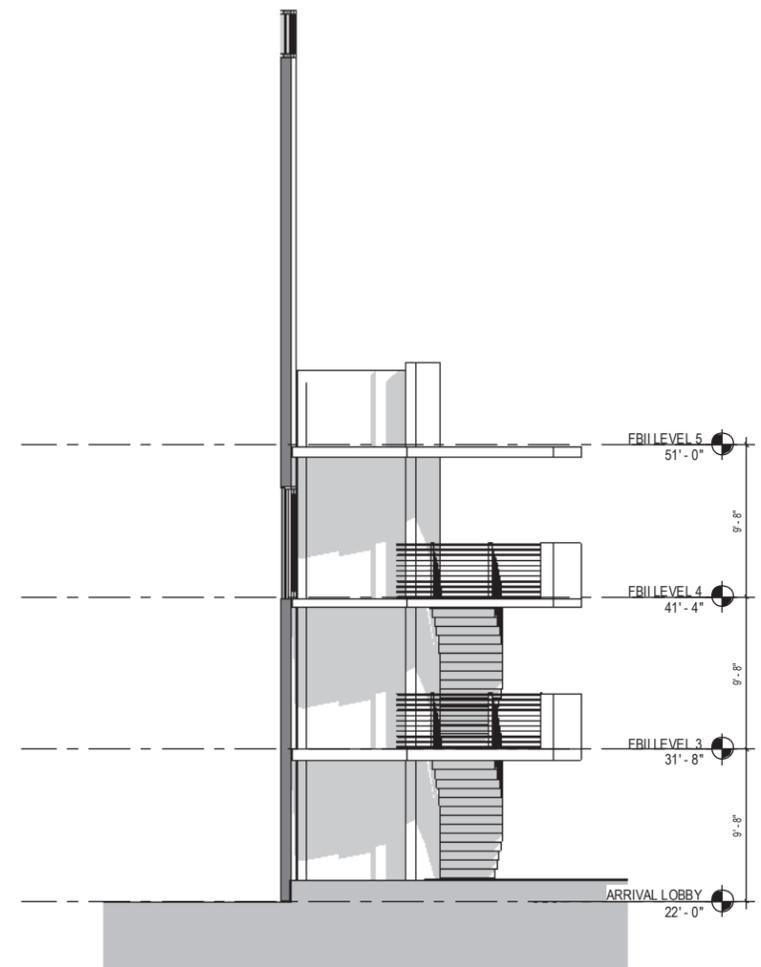


3 SIDE ELEVATION
A2.00 3/16" = 1'-0"

0 2'-8" 5'-4" 10'-8"
SCALE: 3/16" = 1'-0"

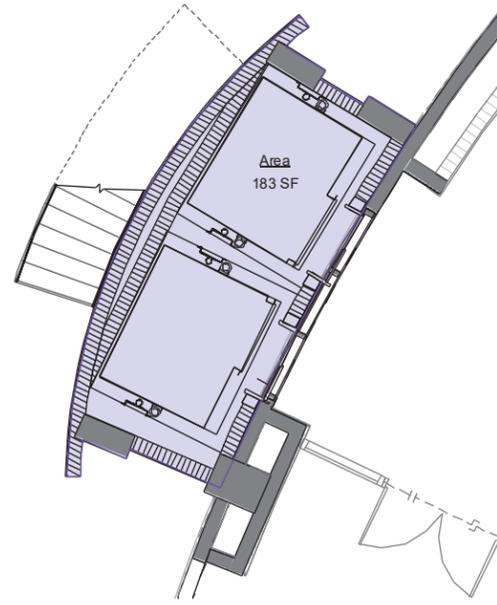


1 ARRIVAL LEVEL (F.A.R. AREA)
FAR1.00 1/4" = 1'-0"

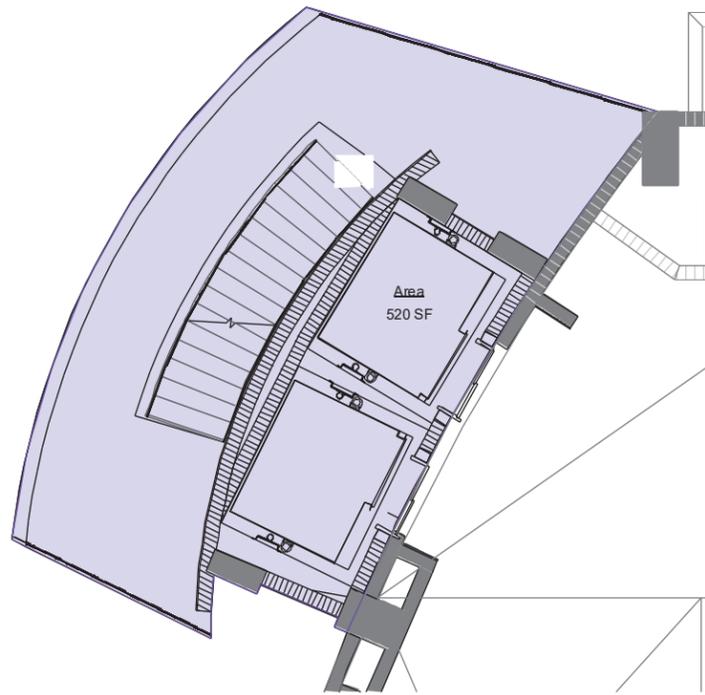


2 2ND LEVEL (F.A.R. AREA)
FAR1.00 1/4" = 1'-0"


F.A.R. AREA	
Level	Area
ARRIVAL LEVEL (LOBBY)	183 SF
2ND LEVEL (PARKING)	520 SF
3RD LEVEL (PARKING)	520 SF
3RD LEVEL (PARKING)	5,174 SF
4TH LEVEL (PARKING)	182 SF
	6,578 SF

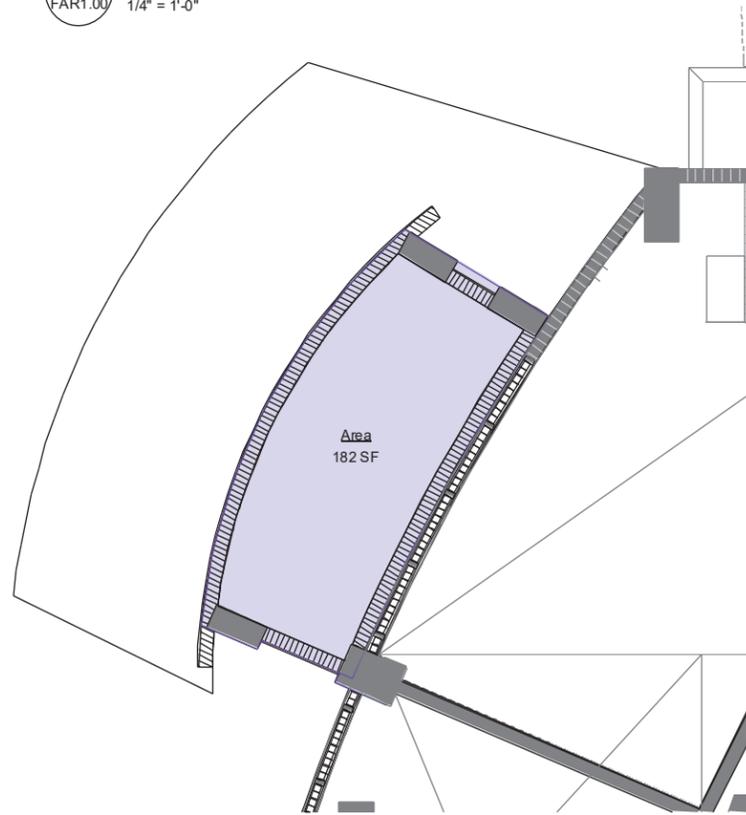


4 ROOF LEVEL (F.A.R. AREA)
FAR1.00 1/4" = 1'-0"

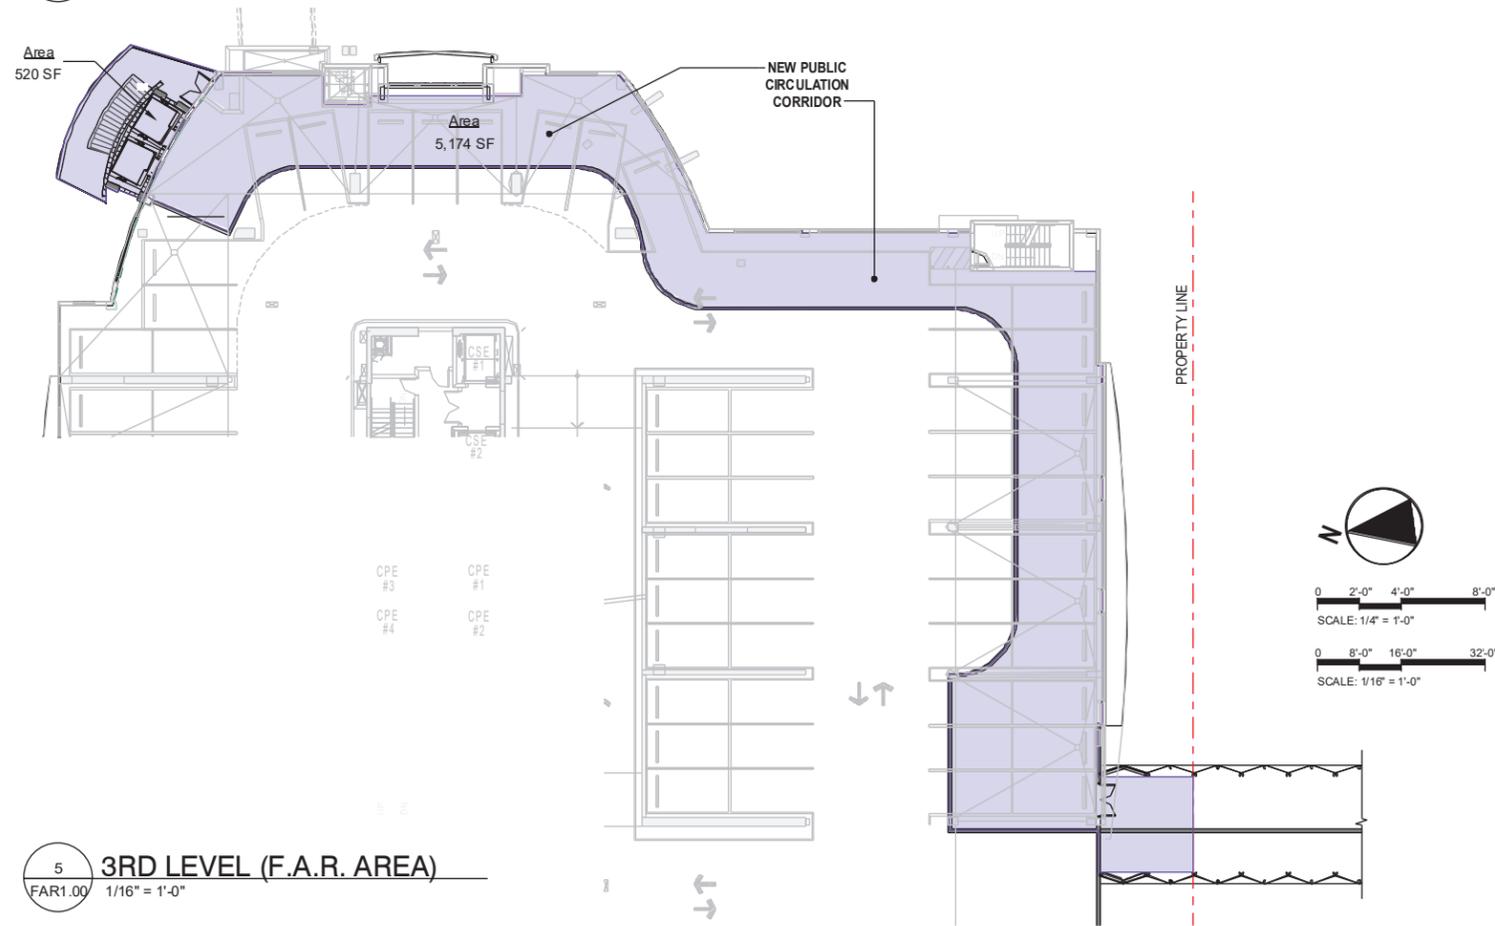


5 3RD LEVEL (F.A.R. AREA)
FAR1.00 1/16" = 1'-0"

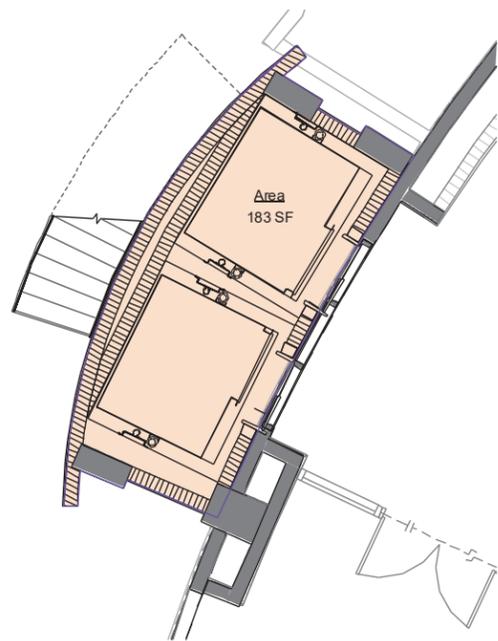


1 ARRIVAL LEVEL (GROSS AREA)
GA1.00 1/4" = 1'-0"

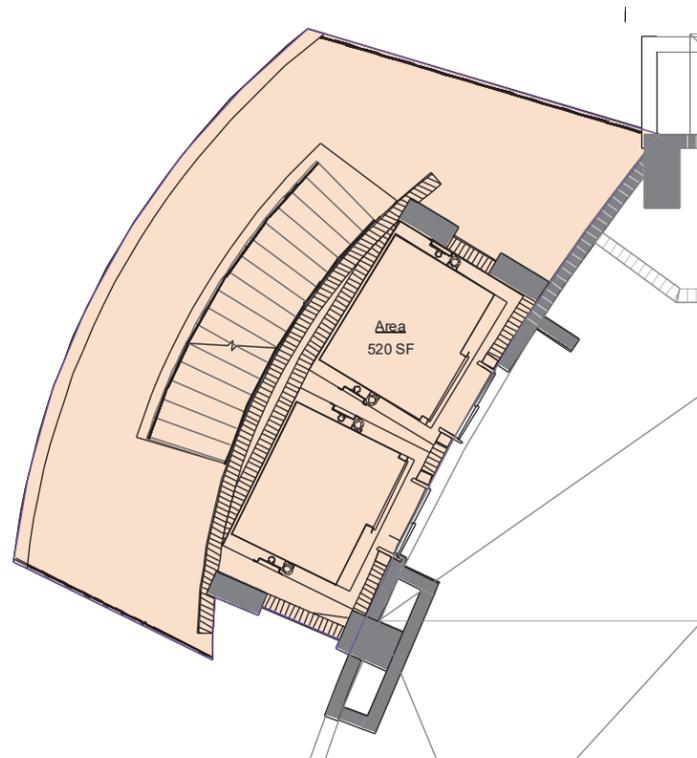

2 2ND LEVEL (GROSS AREA)
GA1.00 1/4" = 1'-0"

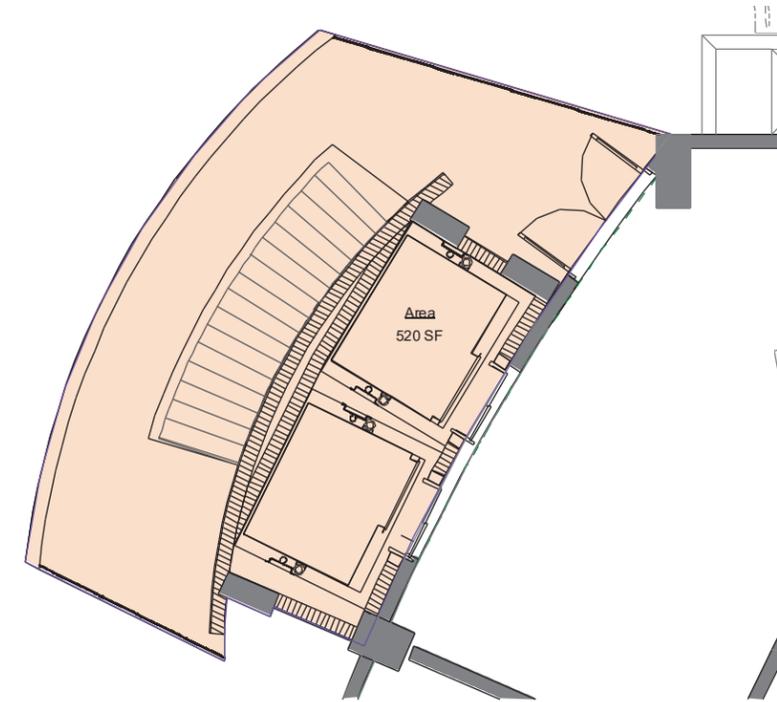

3 3RD LEVEL (GROSS AREA)
GA1.00 1/4" = 1'-0"

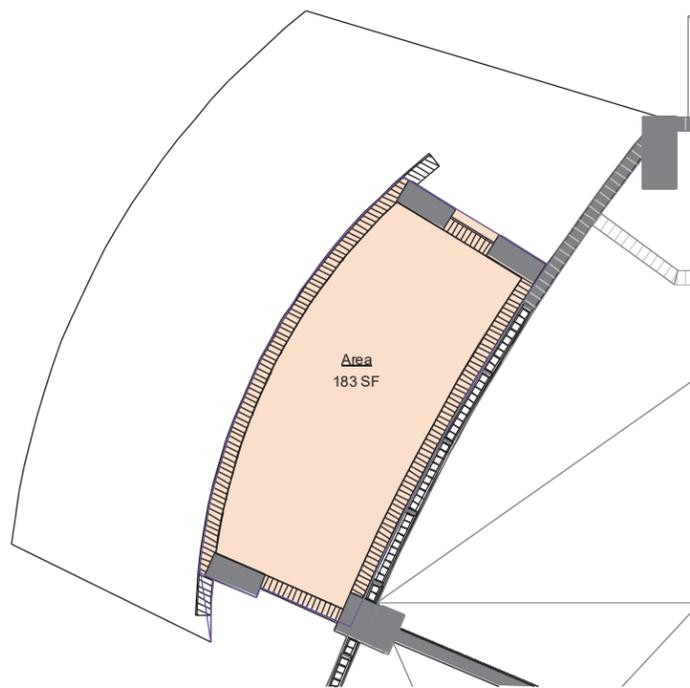

4 ROOF LEVEL (GROSS AREA)
GA1.00 1/4" = 1'-0"

GROSS AREA	
Level	Area
ARRIVAL LEVEL (LOBBY)	183 SF
2ND LEVEL (PARKING)	520 SF
3RD LEVEL (PARKING)	520 SF
4TH LEVEL (PARKING)	183 SF
Grand total	1,406 SF

