

Nadler Residence

1030 W 47 Street


Design Review Board

June 2, 2020

Proposed Plans

NADLER RESIDENCE | 04B

NEW SITE PLAN

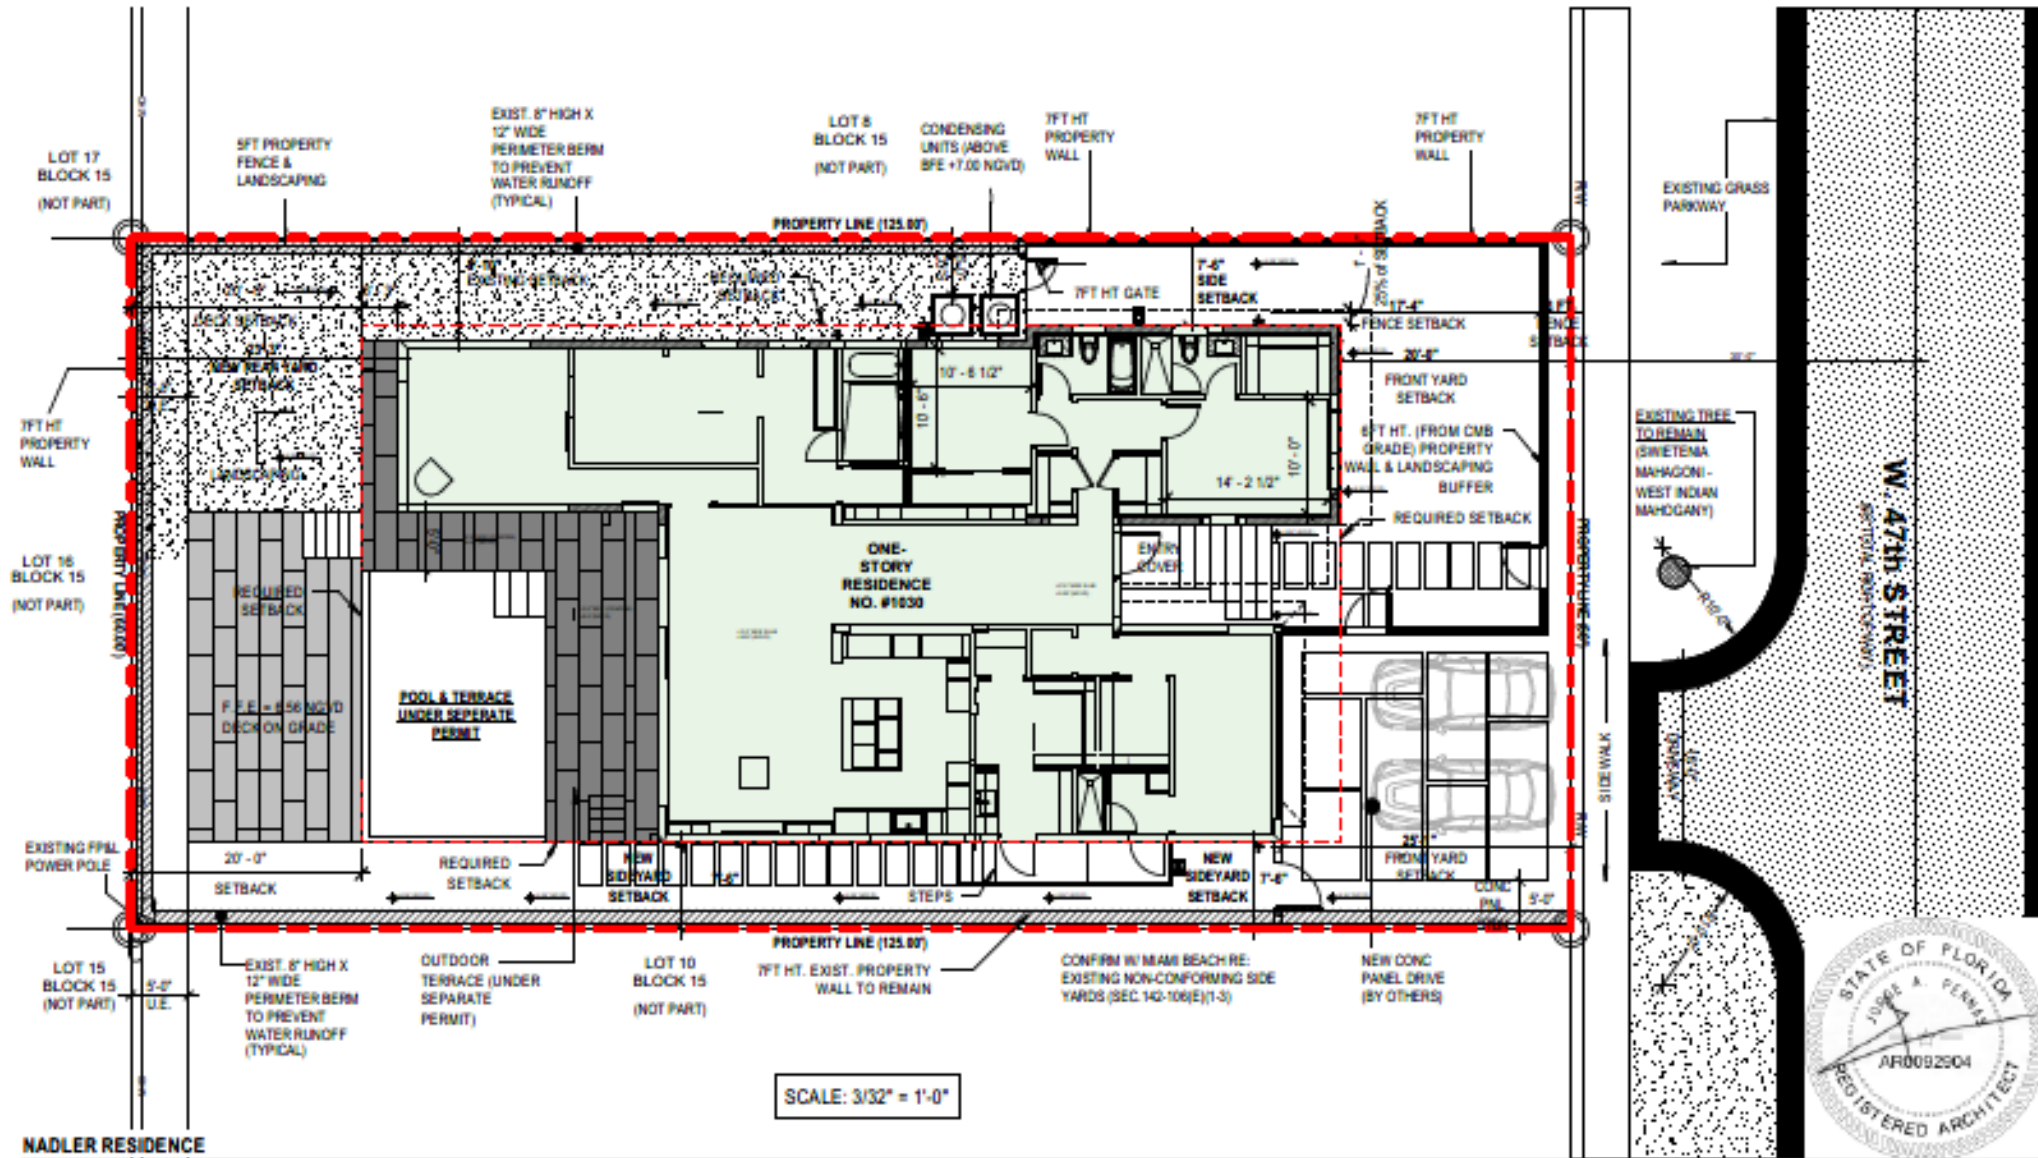

NADLER RESIDENCE

1030 WEST 47TH STREET, MIAMI BEACH, FL 33140


cub² (architecture+design) | 86 SW 8TH STREET, UNIT 4703, MIAMI, FL 33130 | T 305 586 8189 | APRIL 6, 2020



NADLER RESIDENCE

08

FIRST FLOOR
PLAN

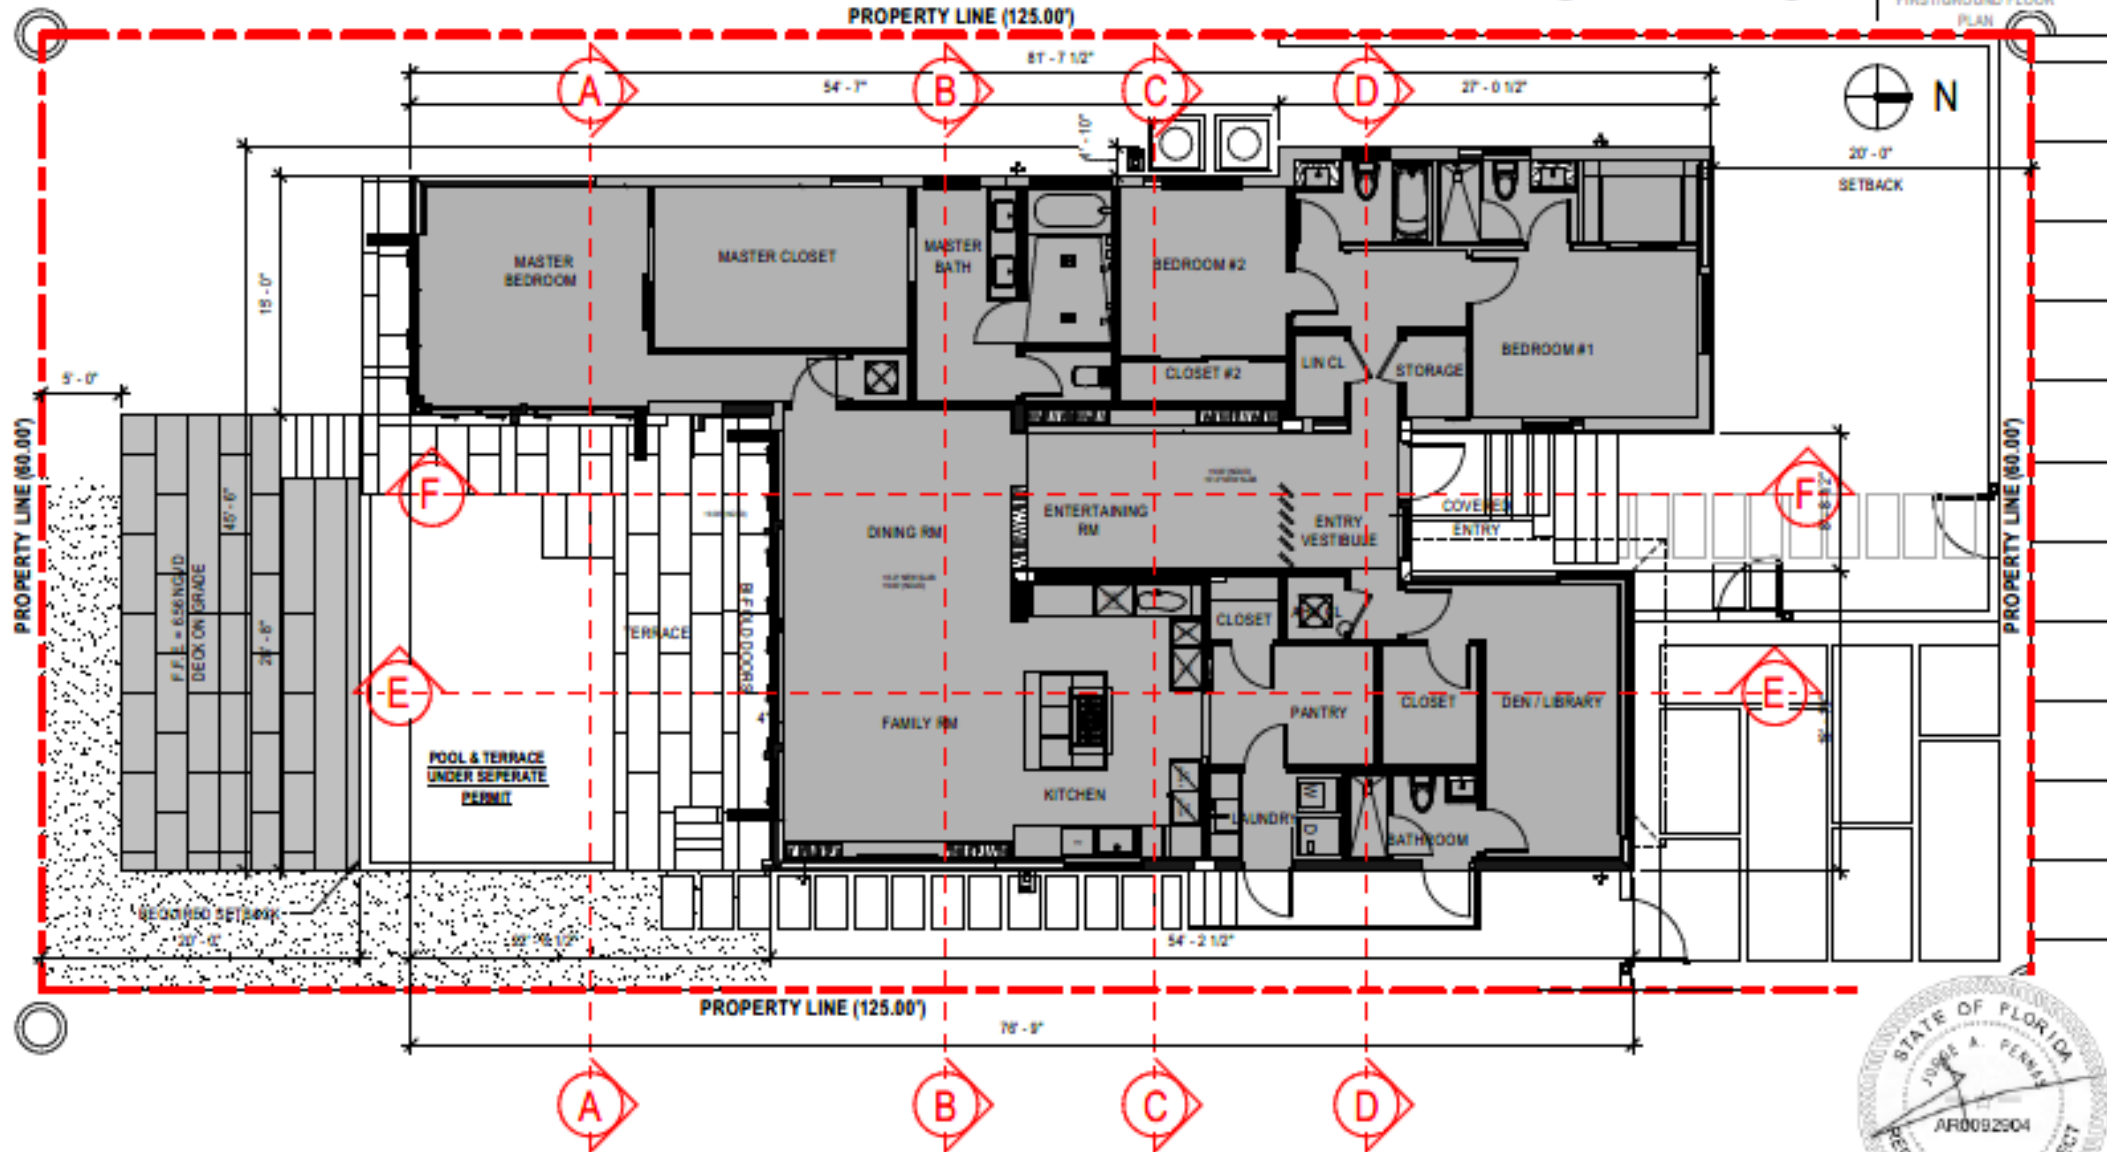

NADLER RESIDENCE


1030 WEST 47TH STREET, MIAMI BEACH, FL 33140

SCALE: 1/8" = 1'-0"

cub² | architecture+design | 86 SW 8TH STREET, UNIT 4703, MIAMI, FL 33130 | T 305 588 8180 | APRIL 6, 2020

NADLER RESIDENCE | 19


EXTERIOR RENDERING

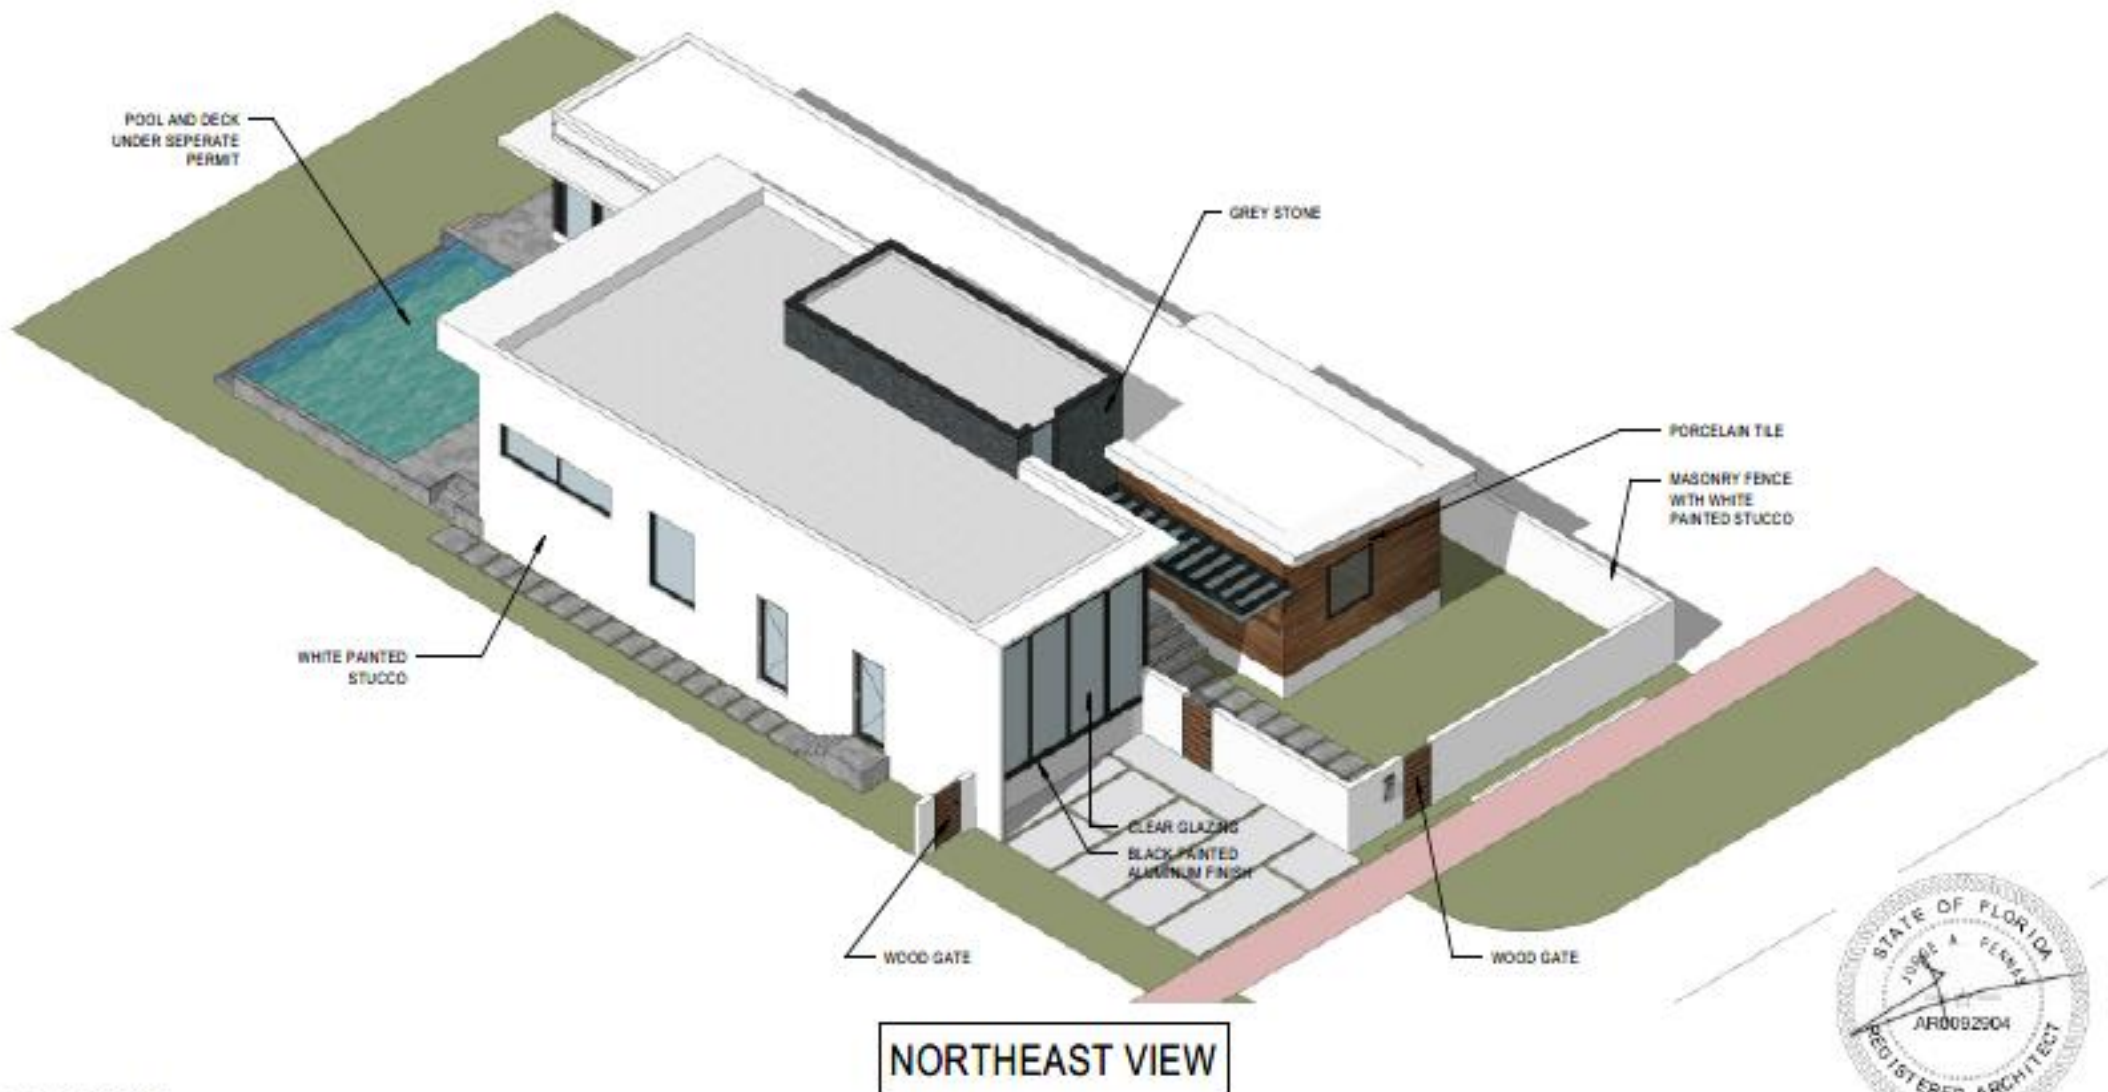

NADLER RESIDENCE

20

EXTERIOR RENDERING

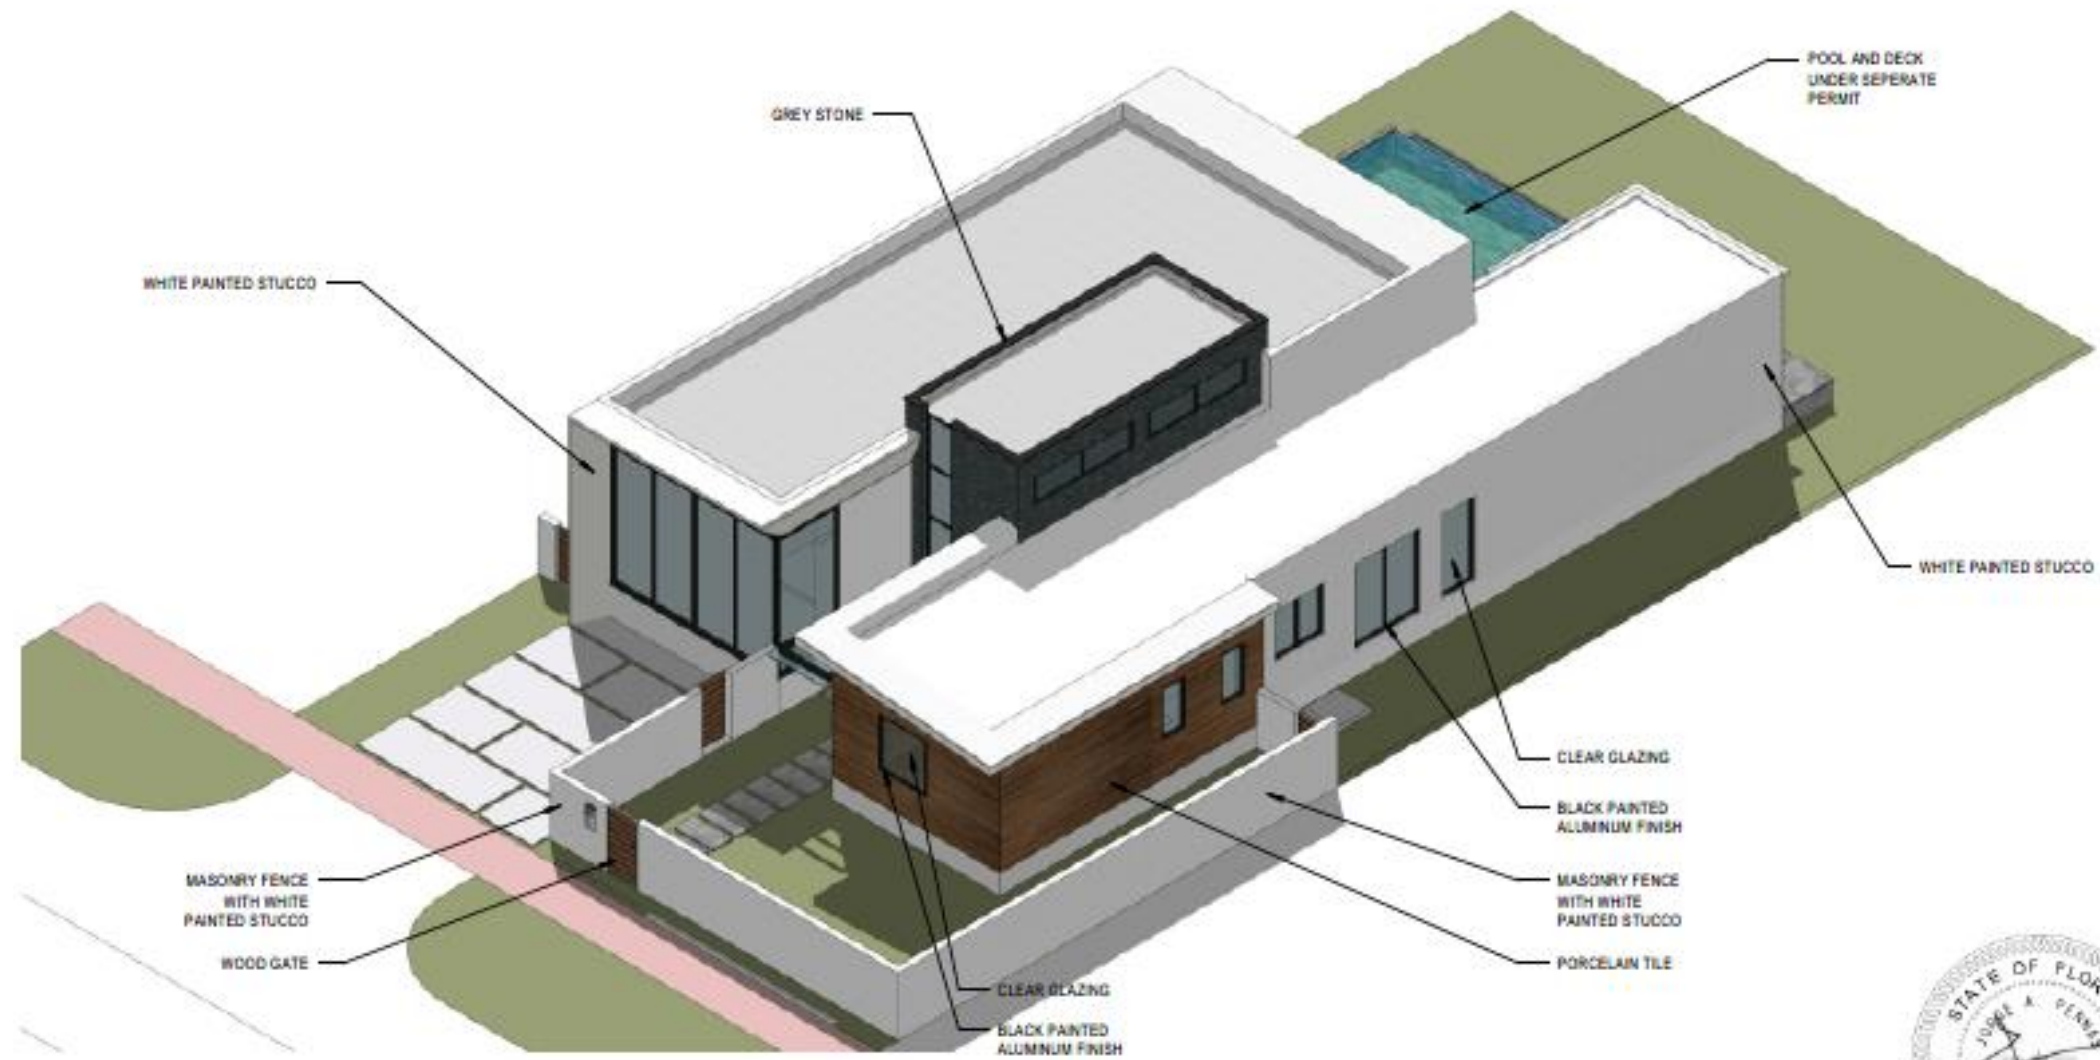

NORTHWEST VIEW




NADLER RESIDENCE

1030 WEST 47TH STREET, MIAMI BEACH, FL 33140

cube² architecture design | 86 SW 8TH STREET, UNIT 4703, MIAMI, FL 33131 | T 305 588 8199 | APRIL 6, 2020

NADLER RESIDENCE | 21

EXTERIOR RENDERING

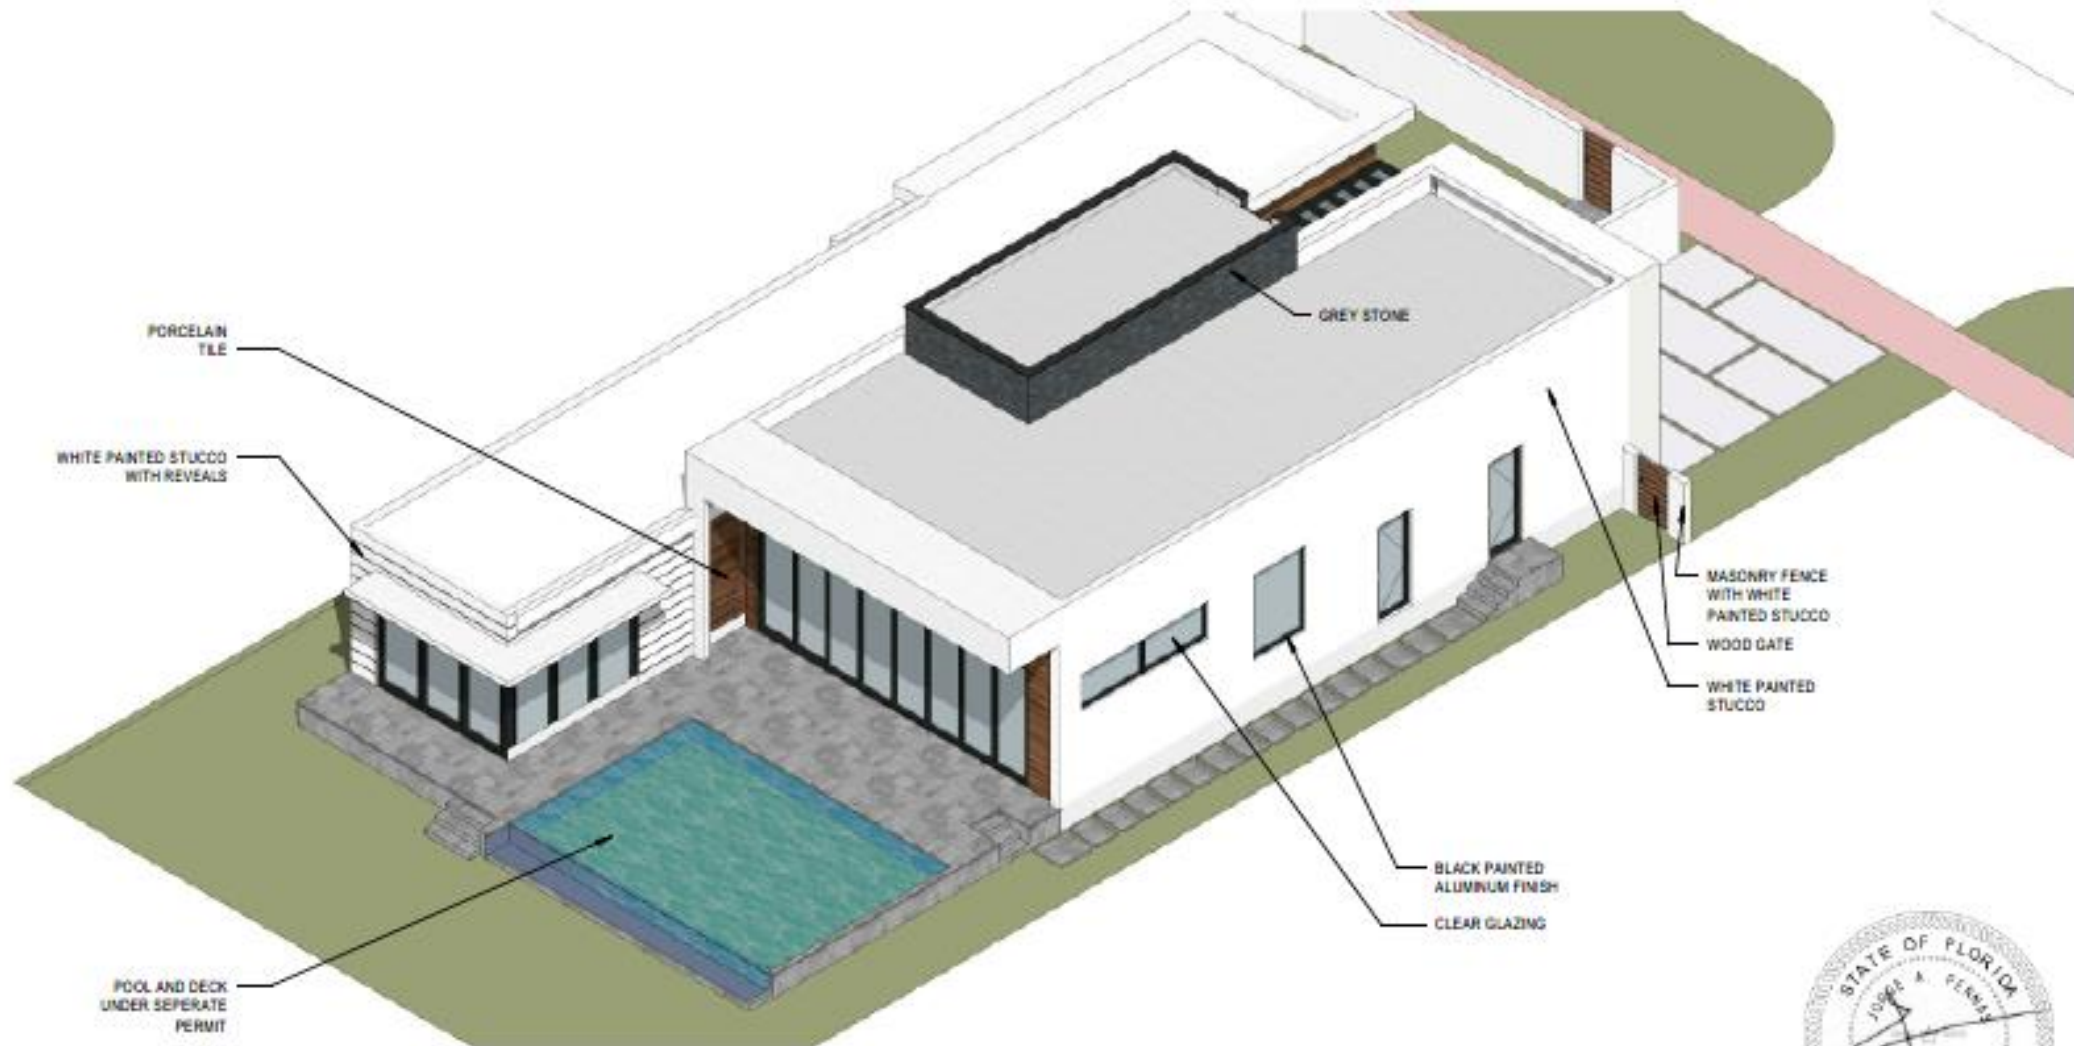


SOUTHEAST VIEW



NADLER RESIDENCE | 22

EXTERIOR RENDERING

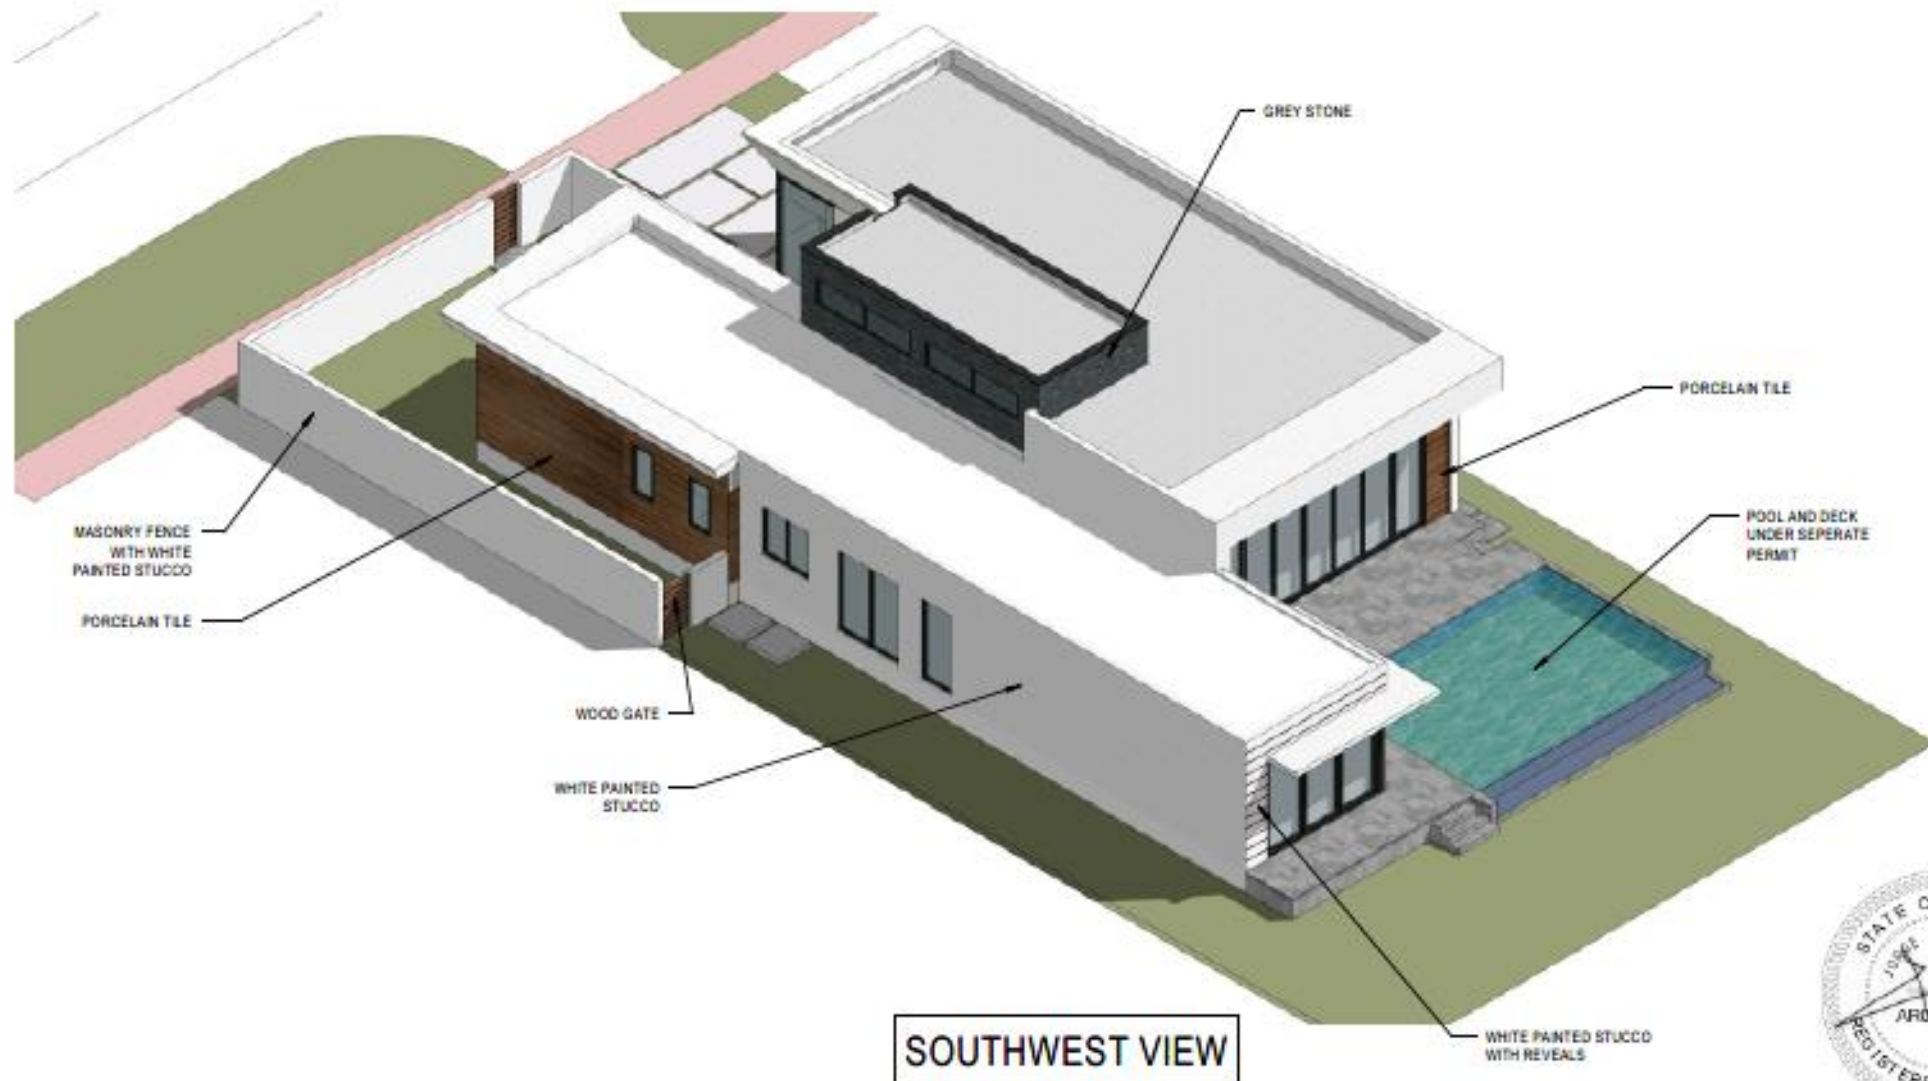


NADLER RESIDENCE

1030 WEST 47TH STREET, MIAMI BEACH, FL 33140

cube | architecture+design | 26 SW 8TH STREET, UNIT 4703, MIAMI, FL 33130 | T 305 588 8199 | APRIL 6, 2020

Landscape Plans

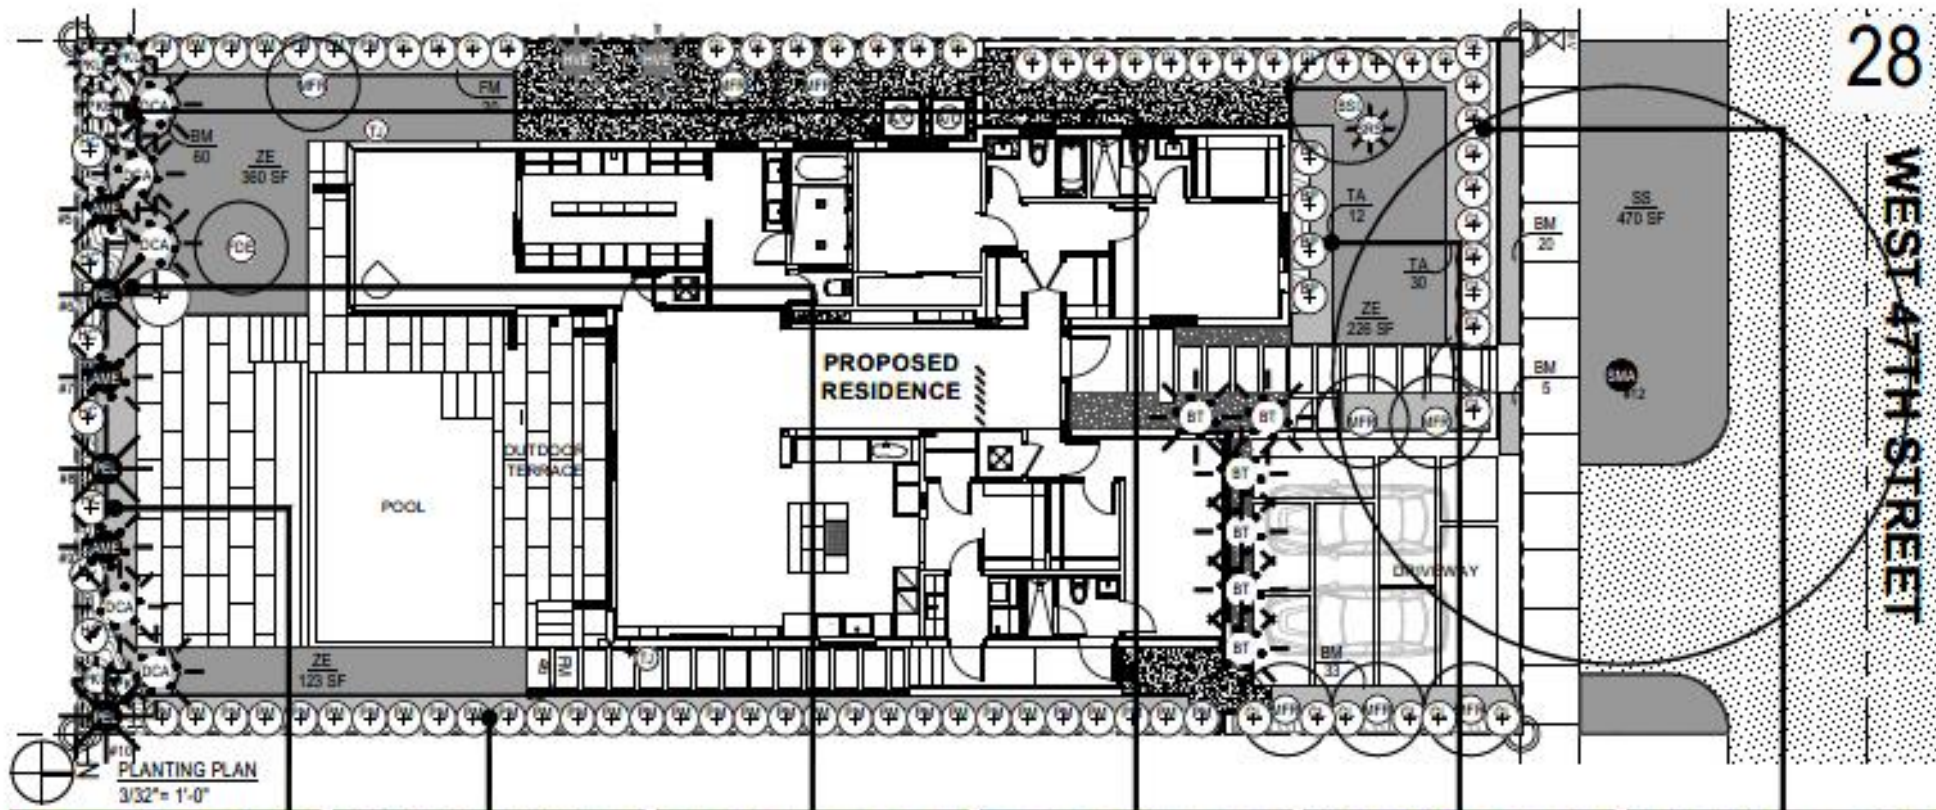

HELICONIA CARIBEA



PODOCARPUS HEDGE



PHILOENDRON WILSONII



MONSTERA DELICIOSA



YESTERDAY, TODAY & TOMORROW CRABWOOD HEDGE



SHRUBS & ACCENTS
LAYOUT PLAN

L-2.01