



FINAL LANDSCAPE DRB SUBMITTAL 04.06.20  
1910 ALTON ROAD | MIAMI BEACH, FLORIDA

CLIENT / PROPERTY INFORMATION

PROPERTY ADDRESS  
1910 ALTON ROAD  
MIAMI BEACH, FL 33139

SCOPE OF WORK

- New streetscape design for Alton Road
- New landscape design to complement new contemporary commercial building

INDEX OF SHEETS

L0.00	Landscape Cover Page + Sheet Index + Landscape Legend
L0.01	General Notes + Landscape Notes
L1.00	Existing Tree Survey + Disposition Plan
L2.00	Ground Floor Landscape Plan
L2.01	Level 2 + Level 3 Landscape Plan
L2.02	Level 4 + Roof Landscape Plan
L3.00	Plant List + Landscape Details
L4.00	Plant Material Image Board

MIAMI BEACH LANDSCAPE LEGEND

CITY OF MIAMI BEACH LANDSCAPE LEGEND INFORMATION REQUIRED TO BE PERMANENTLY AFFIXED TO PLANS Zoning District, <b>CD-2</b> Lot Area <b>8,000 SF</b> Acres <b>.184</b>				
<b>OPEN SPACE</b>			REQUIRED/ ALLOWED	PROVIDED
A. Square feet of required Open Space as indicated on site plan: Lot Area = <b>8,000</b> s.f. x <b>.20</b> % = <b>2,400</b> s.f.			<b>1,600</b>	<b>1,600</b>
B. Square feet of parking lot open space required as indicated on site plan: Number of parking spaces _____ x 10 s.f. parking space =			<b>N/A</b>	<b>N/A</b>
C. Total square feet of landscaped open space required: A+B=			<b>N/A</b>	<b>N/A</b>
<b>LAWN AREA CALCULATION</b>				
A. Square feet of landscaped open space required			<b>N/A</b>	<b>N/A</b>
B. Maximum lawn area (sod) permitted= _____ % x _____ s.f.			<b>N/A</b>	<b>N/A</b>
<b>TREES</b>				
A. Number of trees required per lot or net lot acre, less existing number of trees meeting minimum requirements: _____ trees x <b>.184</b> _____ net lot acres = number of existing trees=			<b>4 TREES</b>	<b>4 TREES</b>
B. % Natives required: Number of trees provided x 30% =			<b>1 TREE</b>	<b>4 TREES</b>
C. % Low maintenance / drought and salt tolerant required: Number of trees provided x 50%=			<b>2 TREES</b>	<b>4 TREES</b>
D. Street Trees (maximum average spacing of 20' o.c.): <b>50 LF</b> _____ linear feet along street divided by 20'=			<b>3 TREES</b>	<b>3 TREES</b>
E. Street tree species allowed directly beneath power lines: (maximum average spacing of 20' o.c.): _____ linear feet along street divided by 20'=			<b>N/A</b>	<b>N/A</b>
<b>SHRUBS</b>				
A. Number of shrubs required: Sum of lot and street trees required x 12=			<b>84</b>	<b>90</b>
B. % Native shrubs required: Number of shrubs provided x 50%=			<b>22</b>	<b>90</b>
<b>LARGE SHRUBS OR SMALL TREES</b>				
A. Number of large shrubs or small trees required: Number of required shrubs x 10%=			<b>9</b>	<b>10</b>
B. % Native large shrubs or small trees required: Number of large shrubs or small trees provided x 50%=			<b>5</b>	<b>10</b>

4 CODE TREES PROVIDED:  
4 NATIVE SPANISH STOPPER TREES  
3 STREET TREES PROVIDED:  
3 BRIDAL VEIL TREES

Rev.	Date	Rev.	Date
DRB FIRST SUBMITTAL	03-16-2020		
DRB FINAL SUBMITTAL	04-06-2020		

ALL DRAWINGS AND WRITTEN MATERIAL APPEARING HEREIN CONSTITUTE THE ORIGINAL AND UNPUBLISHED WORK OF KOBİ KARP AIA, AND MAY NOT BE DUPLICATED, USED, OR DISCLOSED WITHOUT THE EXPRESS WRITTEN CONSENT OF KOBİ KARP ARCHITECTURE & INTERIOR DESIGN, INC. AIA (© 2019)

DRB FINAL SUBMITTAL

DRB20-0522

MIXED USE - COMMERCIAL -  
OFFICE - RESIDENCE

1910 ALTON ROAD  
MIAMI BEACH, FLORIDA 33139

CHRISTOPHER CAWLEY | CC  
LANDSCAPE ARCHITECTURE LLC | LA  
Florida Landscape Architecture Business LC 26000460  
780 NE 69th Street | Suite 1106 | Miami, FL 33138  
O 786.536.2961 | T 305.979.1585 | www.christophercawley.com

Owner:

PRIVATE

Landscape Architect:

Name  
Address  
Address  
Tel:  
Email

Consultant:

Name  
Address  
Address  
Tel:  
Email


Consultant:

Name  
Address  
Address  
Tel:  
Email

Architect of Record:

Kobi Karp Architecture and Interior Design, Inc.  
2915 Biscayne Boulevard, Suite #200  
Miami, Florida 33137 USA  
Tel: +1(305) 573 1818  
Fax: +1(305) 573 3766

KOBİ KARP  
Lic. # AR0012578

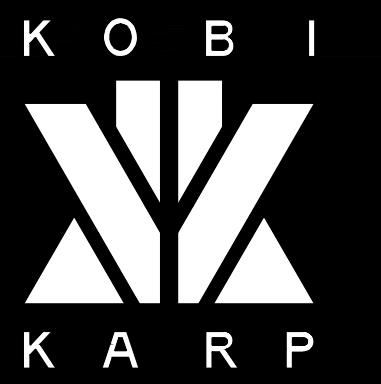

Date 04-06-2020	Sheet No.
Scale	
Project 2001	<b>L0.00</b>

LANDSCAPE NOTES

1. ALL PLANT MATERIAL SHALL BE FLORIDA GRADE NO. 1 OR BETTER.
2. CONTRACTOR SHALL BECOME FAMILIAR WITH THE LOCATION OF, AVOID, AND PROTECT ALL UTILITY LINES, BURIED CABLES, AND OTHER UTILITIES.
3. TREE, PALM, ACCENT AND BED LINES ARE TO BE LOCATED IN THE FIELD AND APPROVED BY THE LANDSCAPE ARCHITECT PRIOR TO INSTALLATION.
4. ALL PLANTING SOIL SHALL BE 50:50 TOPSOIL:SAND MIX, FREE OF CLAY, STONES, ROCKS, OR OTHER FOREIGN MATTER. THIS SPECIFICATION INCLUDES ALL BACKFILL FOR BERMS AND OTHER LANDSCAPE AREAS.

CARE SHALL BE TAKEN TO AVOID PLACEMENT OF CONSTRUCTION FILL, GRAVEL, AND OR DEBRIS OVER THE ROOTBALLS OF INSTALLED OR EXISTING TREES AND OR PALMS ON SITE.

GROUND COVER PLANTING BEDS:  
6" DEPTH PLANTING SOIL SPREAD IN PLACE- THROUGHOUT.

SHRUB AND HEDGE PLANTING AREAS:  
12" DEPTH PLANTING SOIL SPREAD IN PLACE- THROUGHOUT.

TREES, PALMS, SPECIMEN PLANT MATERIAL LOCATIONS:  
REMOVE ALL LIMESTONE PRESENT TO A DEPTH OF AT LEAST 30" BEFORE PLACING NEW PLANTING SOIL. APPLY NEW CLEAN PLANTING SOIL IN PLANTING AREA AS REQUIRED

5. THE SITE CONTRACTOR SHALL BE RESPONSIBLE TO BRING ALL GRADES TO WITHIN 2" OF FINAL GRADES. THIS SHALL INCLUDE A 2" APPLICATION OF 50:50 TOPSOIL:SAND MIX FOR ALL LANDSCAPE AND AREAS TO BE SODDED.

6. THE LANDSCAPE CONTRACTOR SHALL CALCULATE AND SUBMIT AN ITEMIZED PRICE FOR THE 2" APPLICATION OF 50:50 MIX FOR ALL SOD AREAS AS A REFERENCE IN THE CASE THAT THERE WOULD BE A DISCREPANCY BETWEEN SITE AND LANDSCAPE CONTRACTORS AND NOTIFY THE SITE CONTRACTOR OR PROJECT SUPERINTENDENT AS TO THIS DISCREPANCY. IT WILL THEN BE DETERMINED WHICH PARTY WILL PROVIDE THIS 2" TOPSOIL:SAND APPLICATION AND SUBSEQUENT PAYMENT. OTHER PLANTING SOIL MIXES TO BE ADDED, I.E. FOR TREES, PALMS, SPECIMEN PLANTS, SHRUBS AND GROUNDCOVERS SHALL BE THE RESPONSIBILITY OF THE LANDSCAPE CONTRACTOR AND BE INCLUSIVE WITH THE LANDSCAPE BID.

7. ALL EXISTING TREE + PALM INFORMATION THAT HAS BEEN PROVIDED ON THIS PLAN FOLLOWS THE CITY OF MIAMI BEACH TREE PERMITTING GUIDELINES. ANY TREES OR PALMS CONSIDERED INVASIVE OR THAT FALLS UNDER THE TREE PERMIT EXEMPTION / PROHIBITED SPECIES LIST 24-04 (4) MAY NOT BE SHOWN FOR CLARITY PURPOSES. ANY DISCREPANCIES IF NOTED UPON FURTHER FIELD INSPECTION SHALL BE BROUGHT TO THE IMMEDIATE ATTENTION OF THE LANDSCAPE ARCHITECT.

8. IRRIGATION SHALL PROVIDE FOR A 100% COVERAGE WITH 50% OVERLAP MINIMUM AND BE PROVIDED BY A FULLY AUTOMATIC IRRIGATION SYSTEM W/ RAIN MOISTURE SENSOR ATTACHED TO CONTROLLER. ALL FLORIDA BUILDING CODE APPENDIX "F" IRRIGATION REQUIREMENTS SHALL BE STRICTLY ADHERED TO FOR INSTALLATION AND PREVAILING WATER MANAGEMENT DISTRICT RESTRICTIONS AND REGULATIONS SHALL BE IN COMPLIANCE FOR POST-INSTALLATION WATERING SCHEDULES. CONTRACTOR SHALL COORDINATE WITH THE IRRIGATION CONTRACTOR AND LEAVE PROVISIONS FOR ALL SLEEVING AND PIPE ROUTING. ALL UNDERGROUND UTILITIES TO BE LOCATED BY DIALING 811 AS REQUIRED BY LAW.

9. ALL PLANTING BEDS SHALL BE MULCHED TO A DEPTH OF 2" WITH APPROVED NATURAL SHREDDED COCO BROWN MULCH FREE FROM WEEDS AND PESTS. NO "NUGGETS", "CYPRESS MULCH" OR "RED DYED MULCH" TO BE ACCEPTED. KEEP MULCH 6" AWAY FROM TREE OR PALM TRUNKS AS PER INDUSTRY RECOMMENDATIONS.

10. SOD SHALL BE NATIVE SEA SHORE PASPALUM IN ALL LAWN AREAS AS SHOWN ON THE PLANS. SOD SHALL BE STRONGLY ROOTED, FREE FROM WEED, FUNGUS, INSECTS AND DISEASE. CONTRACTOR SHALL SOD ALL AREAS AS INDICATED ON THE PLANS OR AS DIRECTED. PAYMENT SHALL BE DETERMINED BY THE TOTAL MEASURED SODDED AREAS X THE UNIT PRICE SUBMITTED AND FIELD VERIFIED. SOD SHALL CARRY A 5-MONTH WARRANTY.

11. ALL TREES, PALMS, SHRUBS AND GROUNDCOVERS, AND SOD / LAWN SHALL CARRY A ONE-YEAR WARRANTY FROM THE DATE OF FINAL ACCEPTANCE.

12. ALL TREES AND PALMS SHALL BE STAKED PER ACCEPTED STANDARDS BY THE FLORIDA NURSERYMEN & GROWERS LANDSCAPE ASSOCIATION (FNGLA) AND ANSI A-300 (PART 6)-2012 TREE, SHRUB, AND OTHER WOODY PLANT MANAGEMENT STANDARD PRACTICES (PLANTING AND TRANSPLANTING). CONTRACTOR SHALL ENSURE THAT THE PLANS, DETAILS, SPECIFICATIONS AND NOTES HAVE BEEN ADHERED TO AND THAT THE LANDSCAPE AND IRRIGATION INSTALLATION IS COMPLIANT TO ALL ITEMS AS DIRECTED ON THE PLANS PRIOR TO SCHEDULING OF THE FINAL INSPECTION.

CONTRACTOR SHALL REMOVE ALL STAKES, POLES, WELLINGTON TAPE AND OR BRACING MATERIALS FROM ALL PALMS, TREES AND SHRUBS WITHIN 1 YEAR OF INSTALLATION.

13. THE PLANT LIST IS INTENDED ONLY AS AN AID TO BIDDING. ANY DISCREPANCIES FOUND BETWEEN THE QUANTITIES ON THE PLAN AND PLANT LIST, THE QUANTITIES ON THE PLAN SHALL BE HELD VALID.

14. IF NECESSARY, CONTRACTOR SHALL PROVIDE A WATER TRUCK DURING PLANTING TO ENSURE PROPER WATERING-IN DURING INSTALLATION AND CONTRACTOR WILL BE RESPONSIBLE FOR CONTINUAL WATERING UNTIL FINAL ACCEPTANCE BY THE OWNER.

A MINIMUM OF 6 MONTHS OF SUPPLEMENTAL HAND OR AUTOMATIC IRRIGATION SYSTEM WATERING SHALL BE REQUIRED TO AID IN NEW TREE OR PALM ESTABLISHMENT.

13. FERTILIZATION: ONE COMPLETE APPLICATION OF GRANULAR FERTILIZER SHALL BE APPLIED PRIOR TO FINAL ACCEPTANCE AND APPROVAL BY THE LANDSCAPE ARCHITECT. FERTILIZER SHALL BE SCOTTS AGRIFORM 20-10-5 PLANTING TABS OR APPROVED EQUAL AS RECOMMENDED BY LANDSCAPE CONTRACTOR

14. SHOULD ANY TREES OR PALMS BE DAMAGED THEY SHALL BE EVALUATED BY THE CITY URBAN FORESTER TO DETERMINE CORRECTIVE ACTIONS THAT MAY INCLUDE REMOVAL, CORRECTIVE PRUNING AND OR REPLACEMENT. ANY CORRECTIVE ACTION REQUIRED SHALL BE PERFORMED IN ACCORDANCE WITH A CITY OF MIAMI BEACH CODE, ANSI-A 300 PRUNING STANDARDS AND OR AN ISSUED ERM TREE PERMIT OR ENVIRONMENTAL PERMIT. ANY CORRECTIVE PRUNING REQUIRED SHALL BE PERFORMED BY AN ISA CERTIFIED ARBORIST OR ASCA CONSULTING ARBORIST AND THE CITY URBAN FORESTER SHALL BE CONSULTED.

15. ALL TREES + PALMS TO REMAIN OR BE RELOCATED ON SITE IN THE VICINITY OF CONSTRUCTION ACTIVITIES, SHALL BE PROTECTED THROUGH THE USE OF TREE PROTECTION BARRICADES INSTALLED AT THE TREE OR PALM DRIP LINE. A TREE PROTECTION FENCE SHALL BE CONSTRUCTED PRIOR TO ANY CONSTRUCTION ACTIVITY INCLUDING GRUBBING AND SHALL REMAIN IN PLACE UNTIL ON SITE CONSTRUCTION HAS BEEN COMPLETED.

17. MULCH SHALL NOT BE APPLIED WITHIN 6" OF ANY TREE OR PALM TRUNK THAT IS INSTALLED OR INCORPORATED INTO THE PROJECT. FOR ROW TREES + PALMS, ALL MULCH SHALL BE AMERIGROW "PREMIUM PINEBARK BROWN" SHREDDED MULCH OR A CITY APPROVED ALTERNATIVE.
- GENERAL NOTES
1. THE CONTRACTOR SHALL BE RESPONSIBLE FOR VERIFYING ALL UNDERGROUND UTILITIES PRIOR TO DIGGING IN ANY AREA. THE CONTRACTOR SHALL NOTIFY ALL NECESSARY UTILITY COMPANIES 48 HOURS MINIMUM PRIOR TO DIGGING FOR VERIFICATION OF ALL UNDERGROUND UTILITIES, IRRIGATION AND ALL OTHER OBSTRUCTIONS AND COORDINATE WITH OWNER'S REPRESENTATIVE PRIOR TO INITIATING OPERATIONS. DRAWINGS ARE PREPARED ACCORDING TO THE BEST INFORMATION AVAILABLE AT THE TIME OF PREPARING DOCUMENTS.

2. THE CONTRACTOR IS RESPONSIBLE TO ENSURE PROPER WATERING AND MAINTENANCE OF NEW AND RELOCATED PLANT MATERIALS DURING THE ONE YEAR WARRANTY PERIOD.

3. CONTRACTOR IS TO REPORT ANY DISCREPANCIES BETWEEN THE CONSTRUCTION DRAWINGS AND FIELD CONDITIONS TO THE OWNER'S REPRESENTATIVE IMMEDIATELY.

4. LANDSCAPE CONTRACTOR SHALL COORDINATE ALL WORK WITH RELATED CONTRACTORS AND WITH THE GENERAL CONSTRUCTION OF THE PROJECT IN ORDER NOT TO IMPEDE THE PROGRESS OF THE WORK OF OTHERS OR THE CONTRACTOR'S OWN WORK.

5. ALL IMPROVEMENTS ARE TO BE CONSTRUCTED AND/OR INSTALLED WITHIN THE EXISTING STATE AND/OR LOCAL RIGHT OF WAY.

6. ALL SITE IMPROVEMENTS INCLUDING GRADING AND DRAINAGE TO BE BY OTHERS. REFER TO ARCHITECTURE AND ENGINEERING PLANS FOR ALL ADDITIONAL INFORMATION.

7. THE LOCATION OF THE LANDSCAPE HOLDING AREA WILL BE IDENTIFIED BY THE OWNER OR OWNER'S REPRESENTATIVE. THE CONTRACTOR SHALL ADHERE TO THE ACCESS ROUTES TO AND FROM THE HOLDING AREA WITHOUT DISRUPTING OR IMPEDING ACCESS TO THE SITE BY OTHERS. CONTRACTOR IS RESPONSIBLE FOR THE MAINTENANCE OF ALL PLANT MATERIALS, INCLUDING TEMPORARY IRRIGATION AND FERTILIZATION IF NECESSARY DURING CONSTRUCTION, WHILE BEING HELD IN LANDSCAPE HOLDING AREAS.

8. THE CONTRACTOR SHALL BEAR ALL COSTS OF TESTING OF SOILS, AMENDMENTS, ETC. ASSOCIATED WITH THE WORK AND INCLUDED IN THE SPECIFICATIONS. PRIOR TO COMMENCEMENT OF THE LANDSCAPE PLANTING WORK THE CONTRACTOR SHALL PROVIDE COMPLETE SOIL TESTS WITH RECOMMENDATIONS FOR SOIL TREATMENT IN THE CONSTRUCTION AREA.

9. LANDSCAPE CONTRACTOR SHALL FIELD STAKE THE LOCATION OF ALL PLANT MATERIAL OR FIELD STAKE THE PLANTS PRIOR TO INITIATING INSTALLATION FOR THE REVIEW AND APPROVAL OF THE OWNER'S REPRESENTATIVE AND/OR LANDSCAPE ARCHITECT. NOTE: NO PLANTING SHALL COMMENCE UNTIL THERE IS A FUNCTIONAL IRRIGATION SYSTEM IN THE AREA TO BE PLANTED. NO TREES SHALL BE PLANTED ON TOP OF IRRIGATION LINES.

10. LANDSCAPE CONTRACTOR SHALL FIELD ADJUST LOCATION OF PLANT MATERIAL AS NECESSARY TO AVOID DAMAGE TO ALL EXISTING UNDERGROUND UTILITIES AND/ OR EXISTING ABOVE GROUND ELEMENTS. ALL CHANGES REQUIRED SHALL BE COMPLETED AT THE CONTRACTOR'S EXPENSE AND SHALL BE COORDINATED WITH OWNER'S REPRESENTATIVE AND THE LANDSCAPE ARCHITECT.

11. ANY SUBSTITUTIONS IN SIZE AND/OR PLANT SPECIES MUST BE APPROVED BY THE LANDSCAPE ARCHITECT OR OWNER'S REPRESENTATIVE PRIOR TO MODIFICATION OF THE CONTRACT, PURCHASING AND DELIVERY OF PLANTS. ALL PLANTS WILL BE SUBJECT TO APPROVAL BY LANDSCAPE ARCHITECT AND/OR OWNER'S REPRESENTATIVE BEFORE PLANTING CAN BEGIN. ALL PLANT MATERIALS WILL NOT INCLUDE ANY PLANTS CONSIDERED TO BE INVASIVE BY THE CITY OF MIAMI BEACH.

12. A CITY OF MIAMI BEACH ROW PERMIT SHALL BE OBTAINED FROM PUBLIC WORKS FOR ALL LANDSCAPE + IRRIGATION IMPROVEMENTS WITHIN THE ROW. ALL REQUIRED STREET TREES + ROW LANDSCAPE + IRRIGATION SHALL BE REVIEWED AND APPROVED BY CMB PUBLIC WORKS + URBAN FORESTRY

13. CONTRACTOR SHALL REFER TO THE LANDSCAPE PLANTING DETAILS, GENERAL NOTES AND THE PROJECT MANUAL AND/OR SPECIFICATIONS FOR FURTHER AND COMPLETE LANDSCAPE PLANTING INSTRUCTIONS.

14. CONTRACTOR + LANDSCAPE ARCHITECT TO MEET ON SITE PRIOR TO COMMENCEMENT OF LANDSCAPE INSTALLATIONS. CONTRACTOR TO PROVIDE IMAGES OF ALL PROPOSED TREES TO LANDSCAPE ARCHITECT FOR APPROVAL PRIOR PURCHASING AND INSTALLATION.


15. LANDSCAPE CONTRACTOR SHALL COORDINATE ALL PLANTING WORK WITH PERMANENT OR TEMPORARY IRRIGATION WORK. LANDSCAPE CONTRACTOR SHALL BE RESPONSIBLE FOR ALL HAND WATERING AS REQUIRED BY OWNER'S REPRESENTATIVE TO SUPPLEMENT IRRIGATION WATERING AND RAINFALL. LANDSCAPE CONTRACTOR SHALL BE RESPONSIBLE FOR HAND WATERING IN ALL PLANTING AREAS, REGARDLESS OF THE STATUS OF EXISTING OR PROPOSED IRRIGATION.

16. LANDSCAPE CONTRACTOR SHALL CLEAN THE WORK AREAS AT THE END OF EACH WORKING DAY. RUBBISH AND DEBRIS SHALL BE COLLECTED AND DEPOSITED OFF-SITE OR IN AN APPROVED DISPOSAL AREA DAILY. ALL MATERIALS, PRODUCTS AND EQUIPMENT SHALL BE STORED IN AN ORGANIZED FASHION AS DIRECTED BY THE OWNER'S REPRESENTATIVE.

17. SITE DISTANCE CONCERNS MUST BE MAINTAINED FOR CLEAR SITE VISIBILITY FROM THIRTY (30) INCHES TO SEVENTY-TWO (72) INCHES, TREE TRUNKS ARE EXCLUDED AS SPECIFIED IN APPROPRIATE MUNICIPAL CODES.

18. THE CONTRACTOR SHALL BE RESPONSIBLE FOR THE GUARANTEE OF ALL PLANT MATERIAL FOR A PERIOD OF TWELVE (12) MONTHS FROM THE DATE OF SUBSTANTIAL COMPLETION. SUBSTANTIAL COMPLETION CONSTITUTES THE BEGINNING OF GUARANTEE PERIOD.

19. THE LOCATIONS OF PLANTS, AS SHOWN IN THESE PLANS, ARE APPROXIMATE. THE FINAL LOCATIONS MAY BE ADJUSTED TO ACCOMMODATE UNFORESEEN FIELD CONDITIONS TO COMPLY WITH SAFETY CRITERIA, TO AVOID CREATING UNSAFE SIGHT CONDITIONS, OR AS OTHERWISE DIRECTED BY OR APPROVED BY THE LANDSCAPE ARCHITECT OR OWNER'S REPRESENTATIVE
- | Rev.                | Date       | Rev. | Date |
|---------------------|------------|------|------|
| DRB FIRST SUBMITTAL | 03-16-2020 |      |      |
| DRB FINAL SUBMITTAL | 04-06-2020 |      |      |
|                     |            |      |      |
|                     |            |      |      |
- ALL DRAWINGS AND WRITTEN MATERIAL APPEARING HEREIN CONSTITUTE THE ORIGINAL AND UNPUBLISHED WORK OF KOBİ KARP AIA, AND MAY NOT BE REPRODUCED, COPIED, OR DISCLOSED WITHOUT THE EXPRESS WRITTEN CONSENT OF KOBİ KARP ARCHITECTURE & INTERIOR DESIGN, INC. AIA (© 2019)
- DRB FINAL SUBMITTAL
- DRB20-0522
- MIXED USE - COMMERCIAL - OFFICE - RESIDENCE
- 1910 ALTON ROAD  
MIAMI BEACH, FLORIDA 33139
- CHRISTOPHER CAWLEY | CC  
LANDSCAPE ARCHITECTURE LLC | LA
- Florida Landscape Architecture Business LC 26000460  
780 NE 69th Street | Suite 1106 | Miami, FL 33138  
O 786.536.2961 | T 305.979.1585 | www.christophercawley.com
- Owner:
- PRIVATE
- Landscape Architect:
- Name  
Address  
Address  
Tel:  
Email
- Consultant:
- Name  
Address  
Address  
Tel:  
Email
- Consultant:
- Name  
Address  
Address  
Tel:  
Email
- Architect of Record:
- Kobi Karp Architecture and Interior Design, Inc.  
2915 Biscayne Boulevard, Suite #200  
Miami, Florida 33137 USA  
Tel: +1(305) 573 1818  
Fax: +1(305) 573 3766
- KOBİ KARP  
Lic. # AR0012578
- 
- GENERAL + LANDSCAPE NOTES
- |                 |           |
|-----------------|-----------|
| Date 04-06-2020 | Sheet No. |
| Scale           |           |
| Project 2001    | L0.01     |

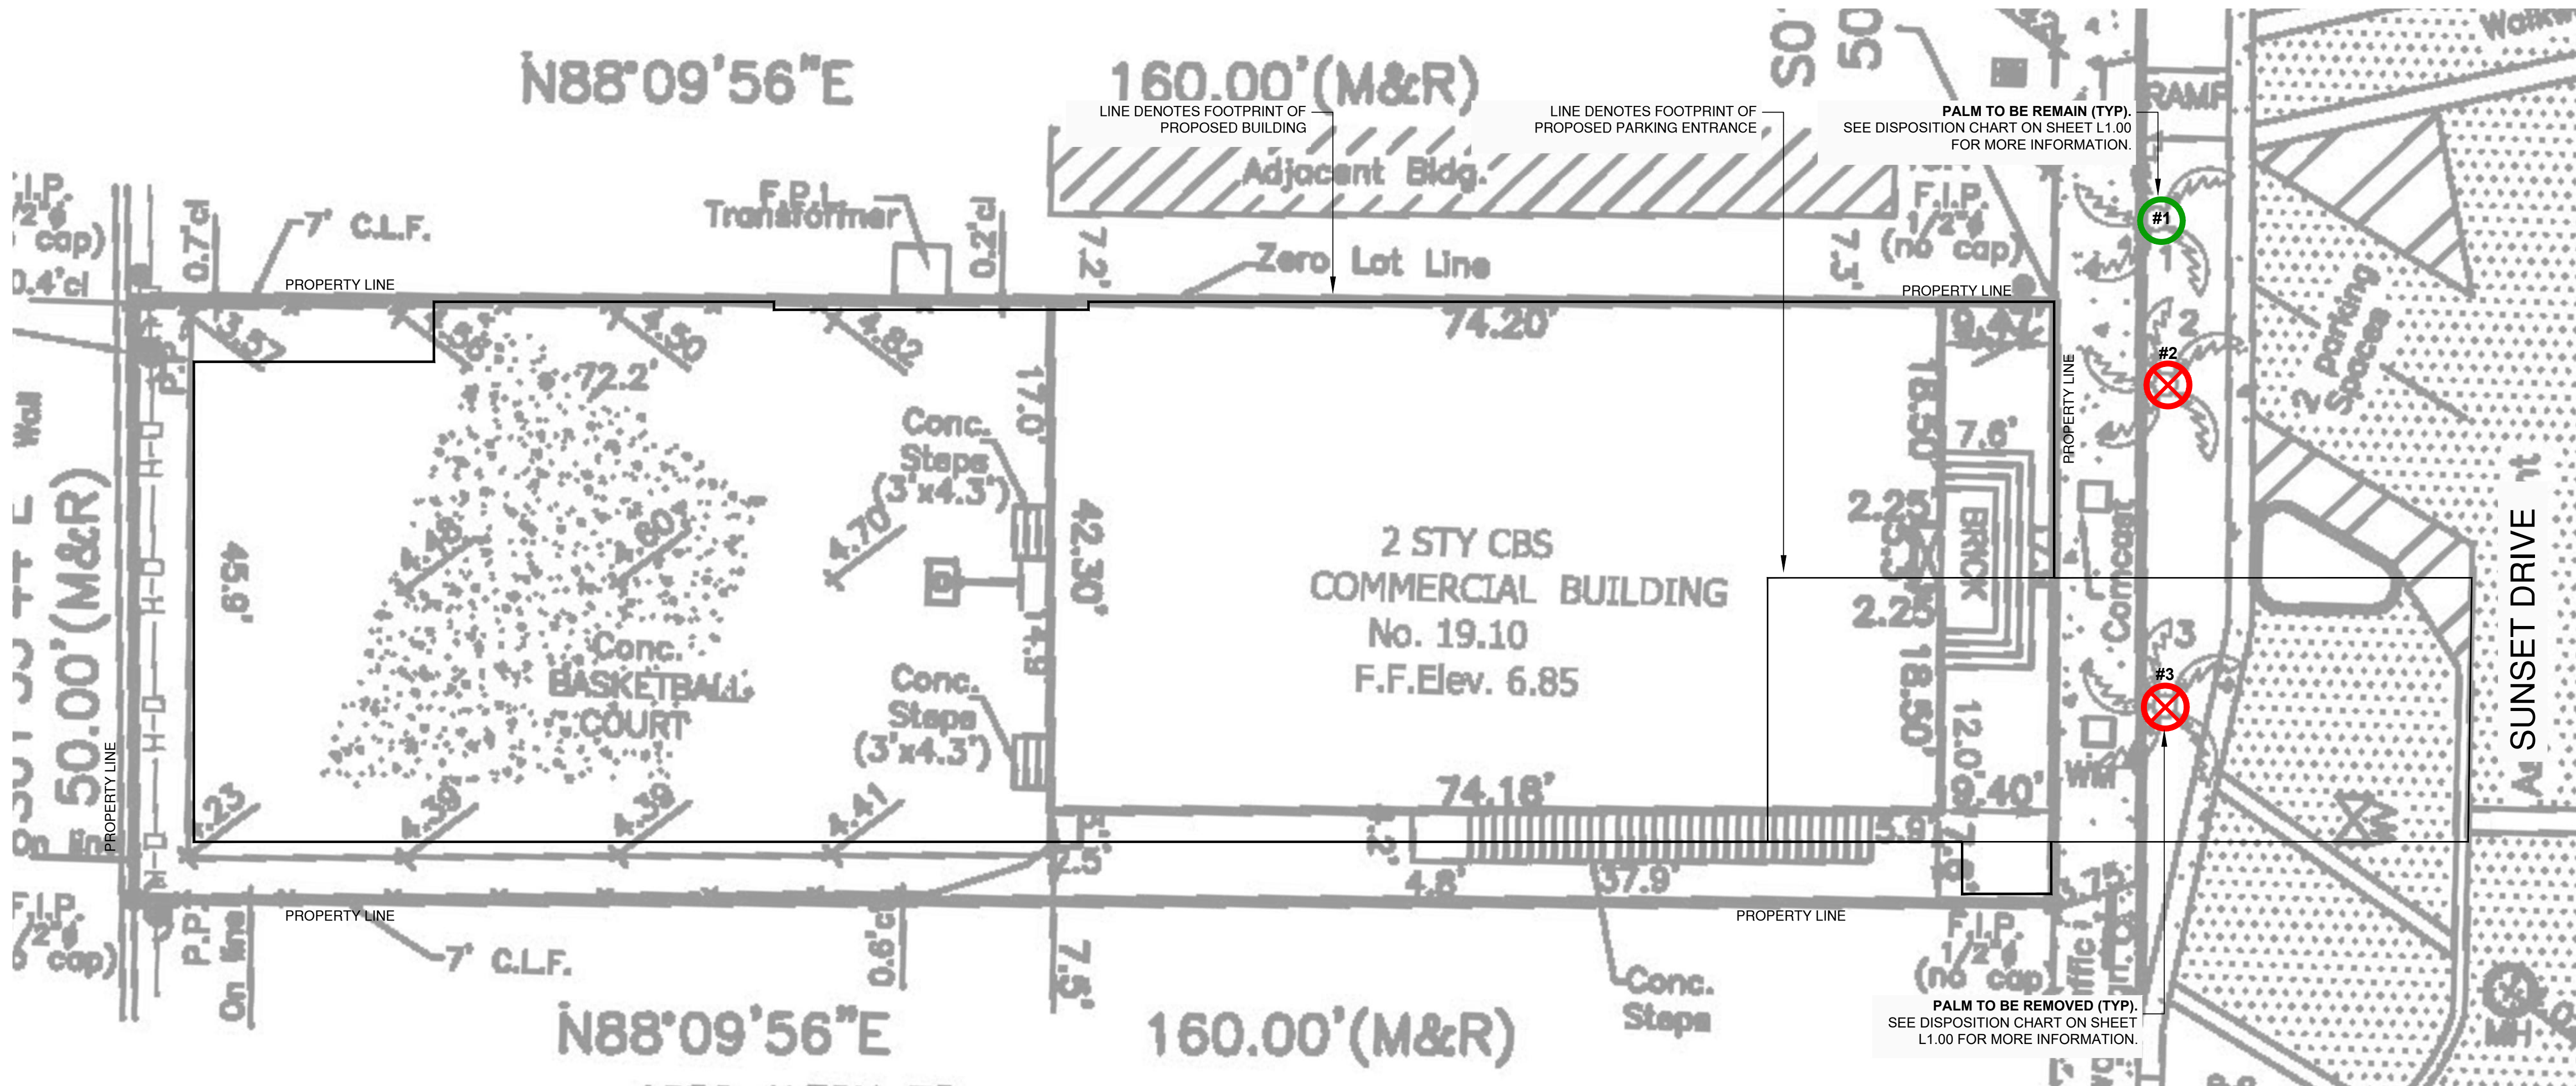

CITY OF MIAMI BEACH CHAPTER 46 MITIGATION REQUIREMENTS:

REMOVAL OF 2 PALM (ROYAL PALMS #3)  
PALMS MAY BE MITIGATED AT 1 REPLACEMENT TREE PER PALM

REPLACEMENT TREES REQUIRED:  
2 REPLACEMENT TREES REQUIRED AT 12' HEIGHT, 2" DBH

CH. 46 TREE PRESERVATION + PROTECTION / TREE + PALM MITIGATION SUMMARY

TOTAL PALMS REMOVED: 2 PALM

REPLACEMENT TREES REQUIRED:

(2) REPLACEMENT TREES REQUIRED @ 12' HEIGHT + 2" DBH + 6" SPREAD

REPLACEMENT TREES PROVIDED: 8 REPLACEMENT TREES PROVIDED @ 12'HT + 2" DBH + 6" SPREAD

BREAKDOWN:

- (2) BRIDAL VEIL TREES @ 18' HEIGHT + 4" DBH + 10' SPREAD = 4 REPLACEMENT TREES

- (4) NATIVE SPANISH STOPPER TREES @ 14' HEIGHT + 3" DBH + 6" SPREAD = 4 REPLACEMENT TREES


C.M.B. EXISTING TREE INVENTORY + DISPOSITION CHART - 1910 ALTON ROAD

NUMBER	COMMON NAME	BOTANICAL NAME	SPECIMEN	D.B.H. (IN)	HEIGHT (FT)	SPREAD (FT)	CONDITION	DISPOSITION	D.B.H. LOSS	COMMENTS
#1	Royal Palm	Roystonea elata	NO	+/- 15"	+/- 30'	+/- 25'	FAIR	REMAIN	0 SF	NOT LOCATED ON SITE. PRESERVE + PROTECT DURING CONSTRUCTION
#2	Royal Palm	Roystonea elata	NO	+/- 15"	+/- 30'	+/- 25'	FAIR	REMOVE	0 SF	IN CONFLICT WITH PROPOSED SITE DESIGN
#3	Royal Palm	Roystonea elata	NO	+/- 15"	+/- 30'	+/- 25'	FAIR	REMOVE	0 SF	IN CONFLICT WITH PROPOSED SITE DESIGN
TOTAL DBH LOSS: 6"										
+ THE REMOVAL OF 2 PALM (ROYAL PALM #2-3)										

C.M.B. CHAPTER 46, DIVISION 2 - TREE INVENTORY + DISPOSITION PLAN NOTES

- THIS 'EXISTING TREE INVENTORY + DISPOSITION PLAN' HAS BEEN PREPARED IN ACCORDANCE WITH THE CITY OF MIAMI BEACH, CHAPTER 46 - ENVIRONMENT, DIVISION 2, TREE PRESERVATION and PROTECTION ORDINANCE.
- EXISTING TREE, PALM, AND VEGETATION INFORMATION AS INDICATED HAS BEEN PREPARED AS AN OVERLAY ON THE SURVEY PREPARED BY AMERICAN SERVICES OF MIAMI, CORP., DATED 01.07.20.
- THE INFORMATION AS PRESENTED HEREIN HAS BEEN FIELD VERIFIED BY THE LANDSCAPE ARCHITECT ON 02.18.20
- MIAMI BEACH P+Z MUST APPROVE LANDSCAPE PLANS PRIOR TO REMOVING ANY TREES OR PALMS WITH A DBH BETWEEN 6" AND 12" INCHES. A WRITTEN TREE REMOVAL PERMIT IS REQUIRED FROM CITY OF MIAMI BEACH GREENSPACE MANAGEMENT / P+W FOR THE REMOVAL OF TREES / PALMS WITH A DBH GREATER THAN 12" INCHES OR IN THE R.O.W.
- THE OWNER RESERVES THE RIGHT TO REMOVE ANY VEGETATION NOT LOCATED WITHIN THE CITY R.O.W. w/ a D.B.H. OF LESS THAN 6" WITHOUT OBTAINING A TREE REMOVAL PERMIT.
- THERE ARE NO TREES OR PALMS LOCATED ON THIS PROPERTY THAT WILL REQUIRE TEMPORARY IRRIGATION. ALL EXISTING TREES + PALMS ARE MATURE AND ARE CURRENTLY THRIVING WITHOUT SUPPLEMENTAL IRRIGATION WATER.

EXISTING TREE SURVEY + DISPOSITION PLAN

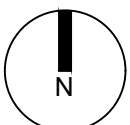

Rev.	Date	Rev.	Date
DRB FIRST SUBMITTAL	03-16-2020		
DRB FINAL SUBMITTAL	04-06-2020		

ALL DRAWINGS AND WRITTEN MATERIAL APPEARING HEREIN CONSTITUTE THE ORIGINAL AND UNPUBLISHED WORK OF KOBİ KARP AIA, AND MAY NOT BE DUPLICATED, USED, OR DISCLOSED WITHOUT THE EXPRESS WRITTEN CONSENT OF KOBİ KARP ARCHITECTURE & INTERIOR DESIGN, INC. AIA (© 2019)

DRB FINAL SUBMITTAL

DRB20-0522

MIXED USE - COMMERCIAL -  
OFFICE - RESIDENCE

1910 ALTON ROAD  
MIAMI BEACH, FLORIDA 33139

CHRISTOPHER CAWLEY | CC  
LANDSCAPE ARCHITECTURE LLC | LA

Florida Landscape Architecture Business LC 26000460  
780 NE 69th Street | Suite 1106 | Miami, FL 33138  
O 786.536.2961 | T 305.979.1585 | www.christophercawley.com

Owner:

PRIVATE

Landscape Architect:

Name  
Address  
Tel:  
Email

Consultant:

Name  
Address  
Tel:  
Email


Consultant:

Name  
Address  
Tel:  
Email


Architect of Record:

Kobi Karp Architecture and Interior Design, Inc.  
2915 Biscayne Boulevard, Suite #200  
Miami, Florida 33137 USA  
Tel: +1(305) 573 1818  
Fax: +1(305) 573 3766

KOBİ KARP  
Lic. # AR0012578

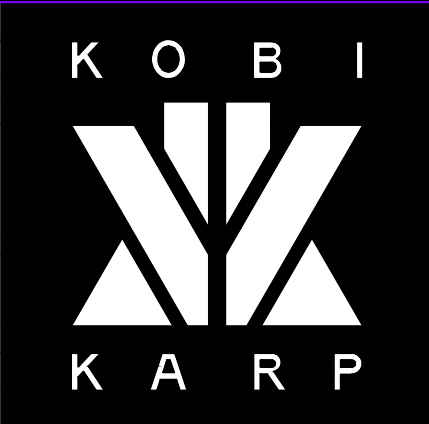

Date 04-06-2020	Sheet No.
Scale	
Project 2001	L1.00

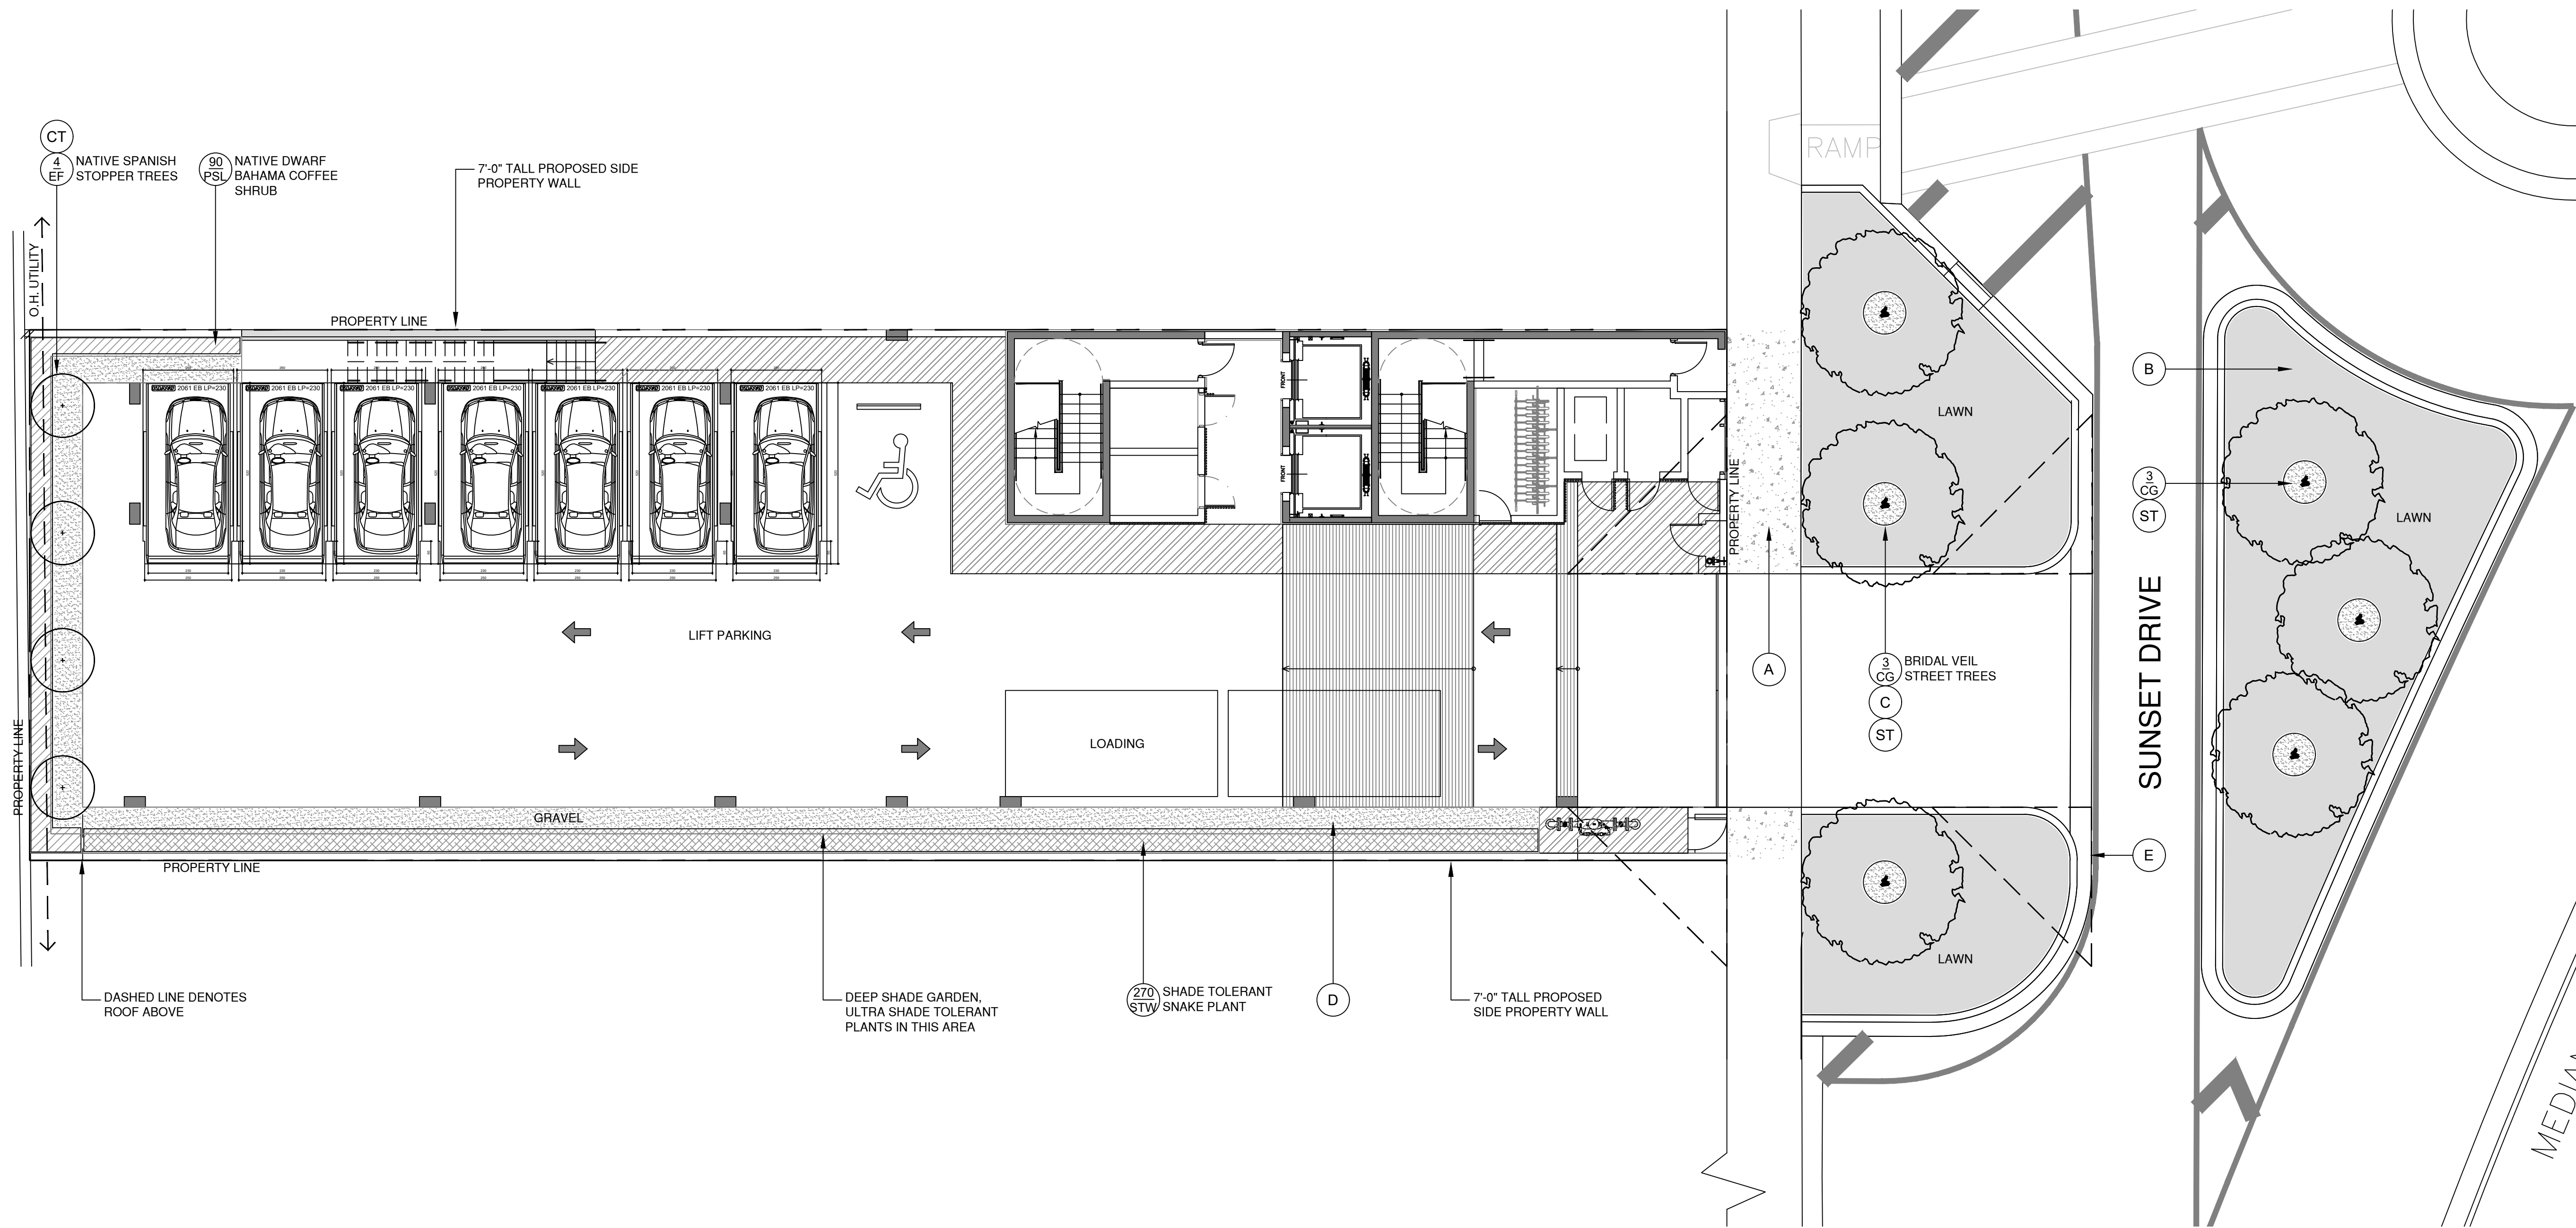

LANDSCAPE PLAN LEGEND

- |   |  |    |                             |
|---|--|----|-----------------------------|
| A | MIAMI BEACH 'RED' CONCRETE SIDEWALK. TO BE LEVEL AND SLIP-RESISTANT AS PER FFPC 6TH ED | E  | CMB 15' VISIBILITY TRIANGLE |
| B | NATIVE SEA SHORE PASPALUM LAWN - OVER 2" TOPSOIL BED. SEE PLANTING SPECS               | CT | CODE TREE                   |
| C | AMERIGROW 'PREMIUM PINEBARK BROWN' SHREDDED MULCH                                      | ST | STREET TREE                 |
| D | 3/8" GREY DECOMPOSED GRANITE AGGREGATE OVER FILTER FABRIC                              |    |                             |

GROUND FLOOR LANDSCAPE PLAN



Rev.	Date	Rev.	Date
DRB FIRST SUBMITTAL	03-16-2020		
DRB FINAL SUBMITTAL	04-06-2020		

ALL DRAWINGS AND WRITTEN MATERIAL APPEARING HEREIN CONSTITUTE THE ORIGINAL AND UNPUBLISHED WORK OF KOBİ KARP AIA, AND MAY NOT BE DUPLICATED, USED, OR DISCLOSED WITHOUT THE EXPRESS WRITTEN CONSENT OF KOBİ KARP ARCHITECTURE & INTERIOR DESIGN, INC. AIA (© 2019)

DRB FINAL SUBMITTAL

DRB20-0522

MIXED USE - COMMERCIAL -  
OFFICE - RESIDENCE

1910 ALTON ROAD  
MIAMI BEACH, FLORIDA 33139

**CHRISTOPHER CAWLEY** | CC  
LANDSCAPE ARCHITECTURE LLC | LA  
Florida Landscape Architecture Business LC 26000460  
780 NE 69th Street | Suite 1106 | Miami, FL 33138  
O 786.536.2961 | T 305.979.1585 | www.christophercawley.com

Owner:

PRIVATE

Landscape Architect:

Name  
Address  
Tel:  
Email

Consultant:

Name  
Address  
Tel:  
Email

Consultant:

Name  
Address  
Tel:  
Email


Architect of Record:

Kobi Karp Architecture and Interior Design, Inc.  
2915 Biscayne Boulevard, Suite #200  
Miami, Florida 33137 USA  
Tel: +1(305) 573 1818  
Fax: +1(305) 573 3766


KOBİ KARP  
Lic. # AR0012578



Date 04-06-2020	Sheet No.
Scale	
Project 2001	<b>L2.00</b>

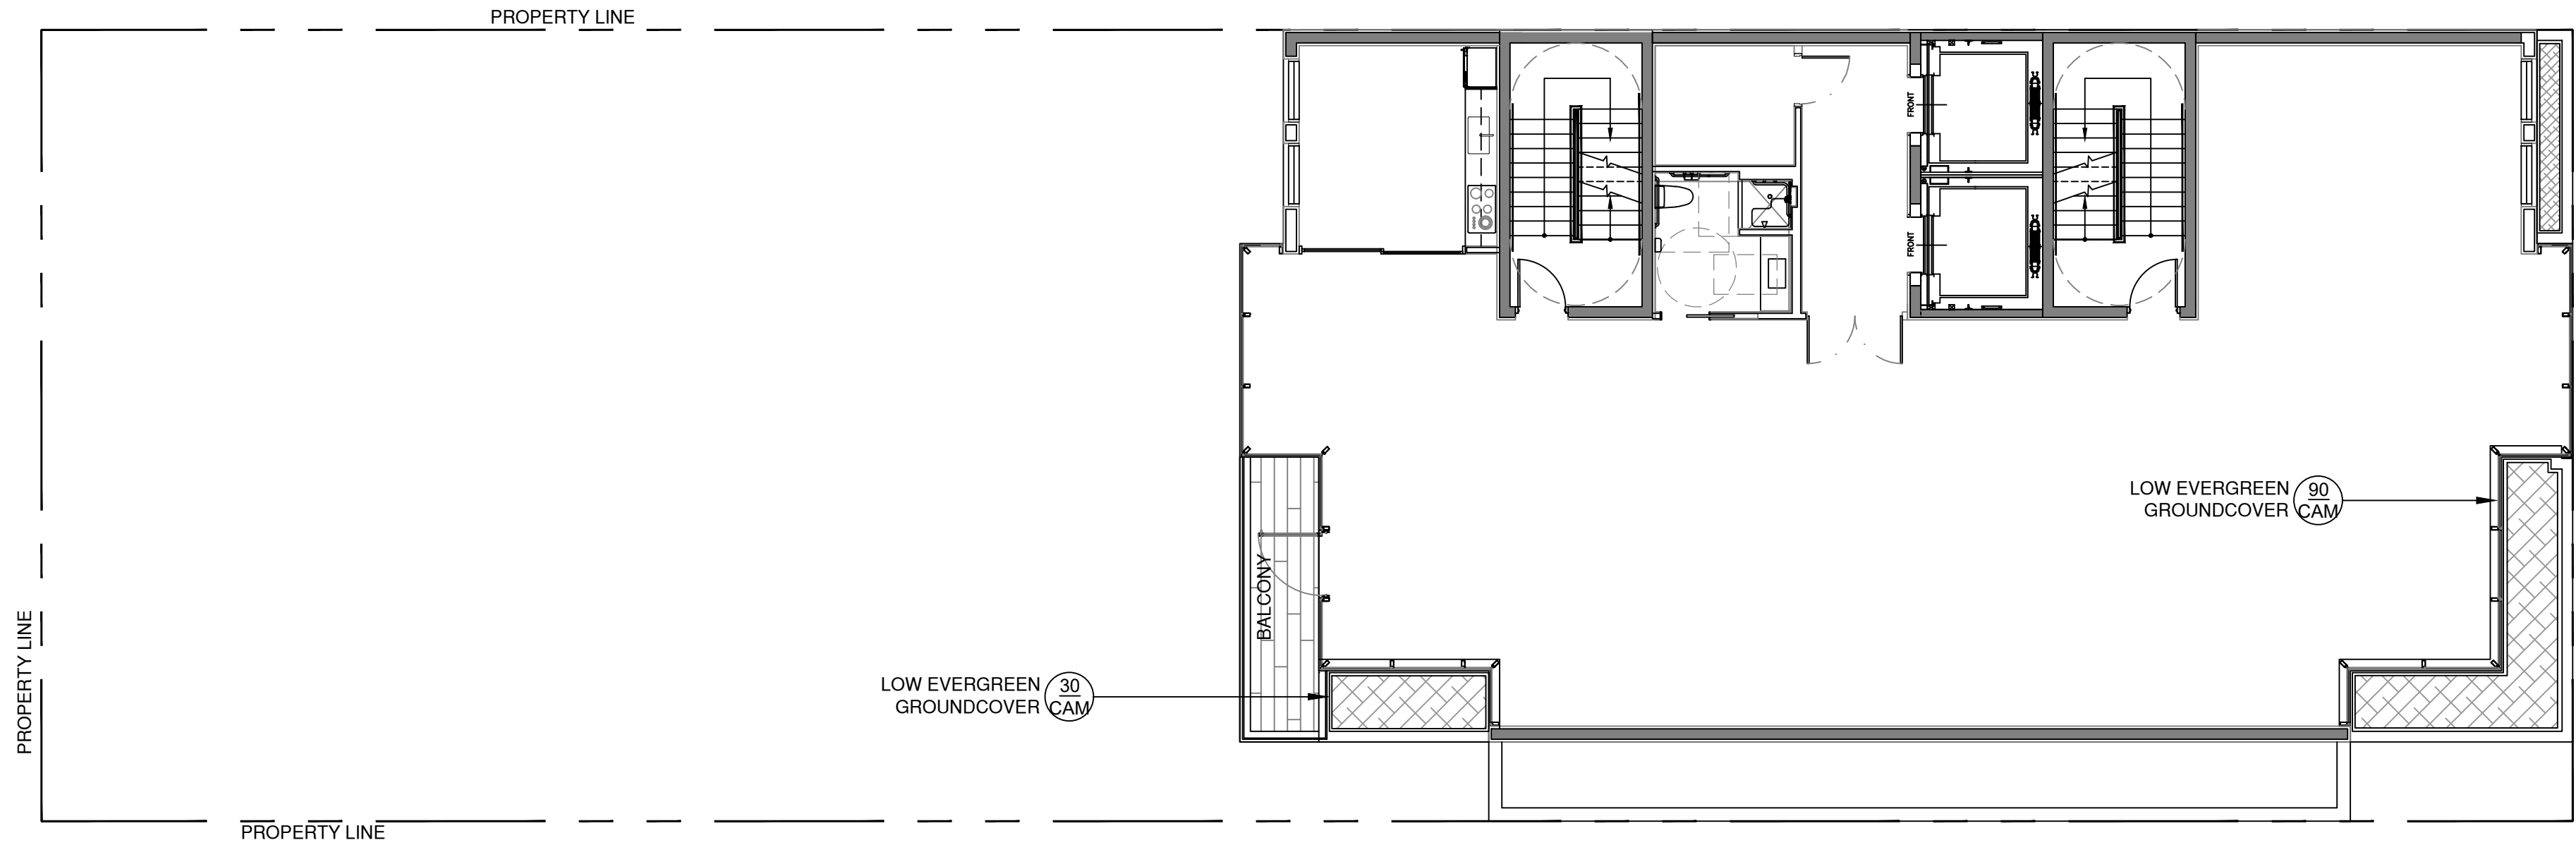


LEVEL 3

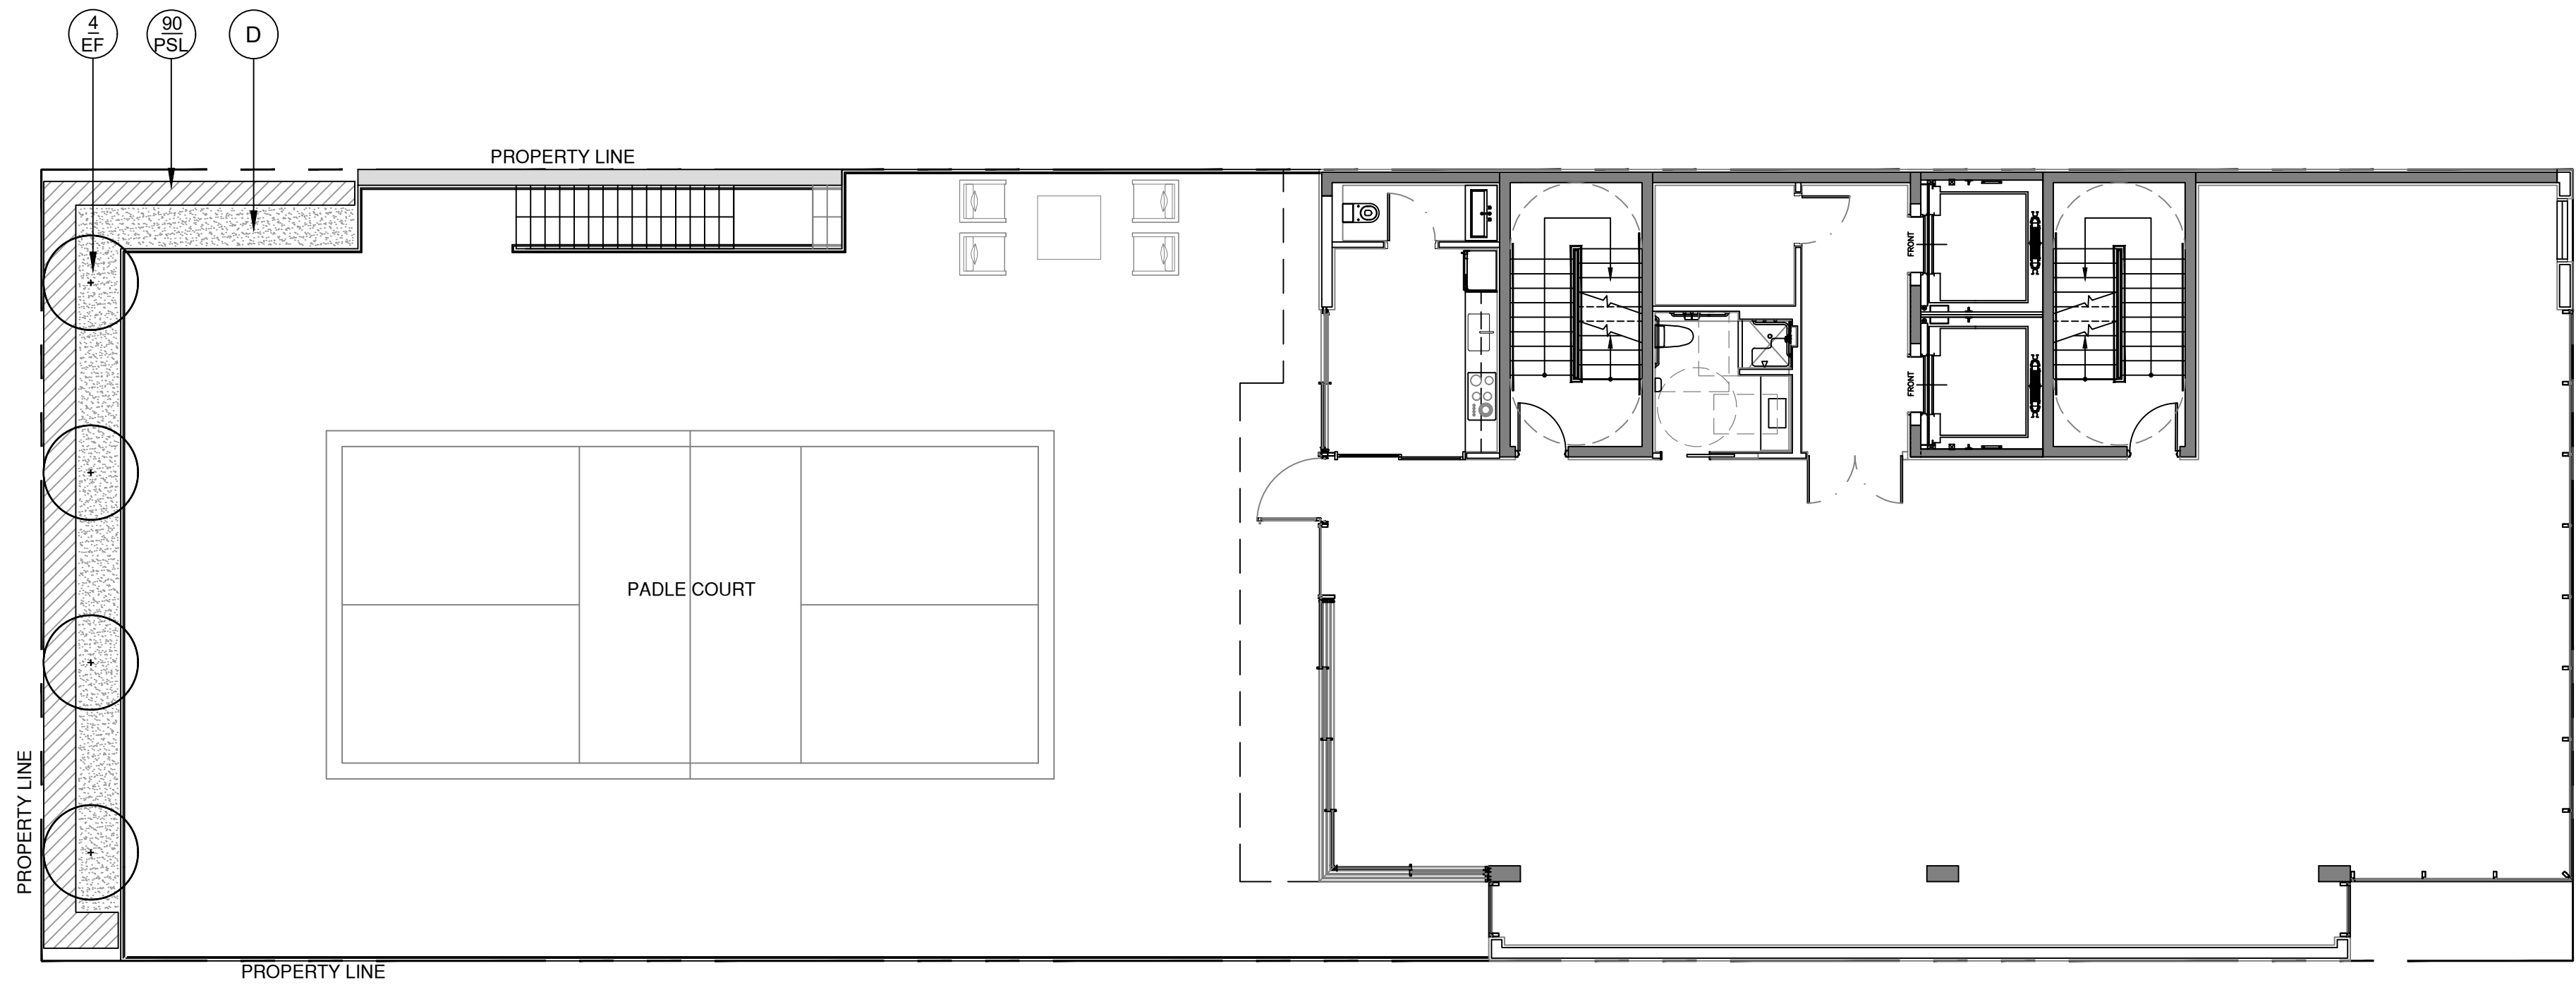

LEVEL 2

LEVEL 2 + LEVEL 3 FLOOR LANDSCAPE PLAN

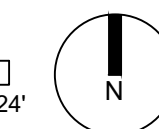

Rev.	Date	Rev.	Date
DRB FIRST SUBMITTAL	03-16-2020		
DRB FINAL SUBMITTAL	04-06-2020		

ALL DRAWINGS AND WRITTEN MATERIAL APPEARING HEREIN CONSTITUTE THE ORIGINAL AND UNPUBLISHED WORK OF KOBİ KARP AIA, AND MAY NOT BE DUPLICATED, USED, OR DISCLOSED WITHOUT THE EXPRESS WRITTEN CONSENT OF KOBİ KARP ARCHITECTURE & INTERIOR DESIGN, INC. AIA (© 2019)

## DRB FINAL SUBMITTAL

DRB20-0522

### MIXED USE - COMMERCIAL - OFFICE - RESIDENCE

1910 ALTON ROAD  
MIAMI BEACH, FLORIDA 33139

**CHRISTOPHER CAWLEY** | CC  
LANDSCAPE ARCHITECTURE LLC | LA  
Florida Landscape Architecture Business LC 26000460  
780 NE 69th Street | Suite 1106 | Miami, FL 33138  
O 786.536.2961 | T 305.979.1585 | www.christophercawley.com

Owner:

PRIVATE

Landscape Architect:

Name  
Address  
Address  
Tel:  
Email

Consultant:

Name  
Address  
Address  
Tel:  
Email

Consultant:

Name  
Address  
Address  
Tel:  
Email


Architect of Record:

Kobi Karp Architecture and Interior Design, Inc.  
2915 Biscayne Boulevard, Suite #200  
Miami, Florida 33137 USA  
Tel: +1(305) 573 1818  
Fax: +1(305) 573 3766


KOBİ KARP  
Lic. # AR0012578



Date 04-06-2020	Sheet No.
Scale	
Project 2001	<b>L2.01</b>

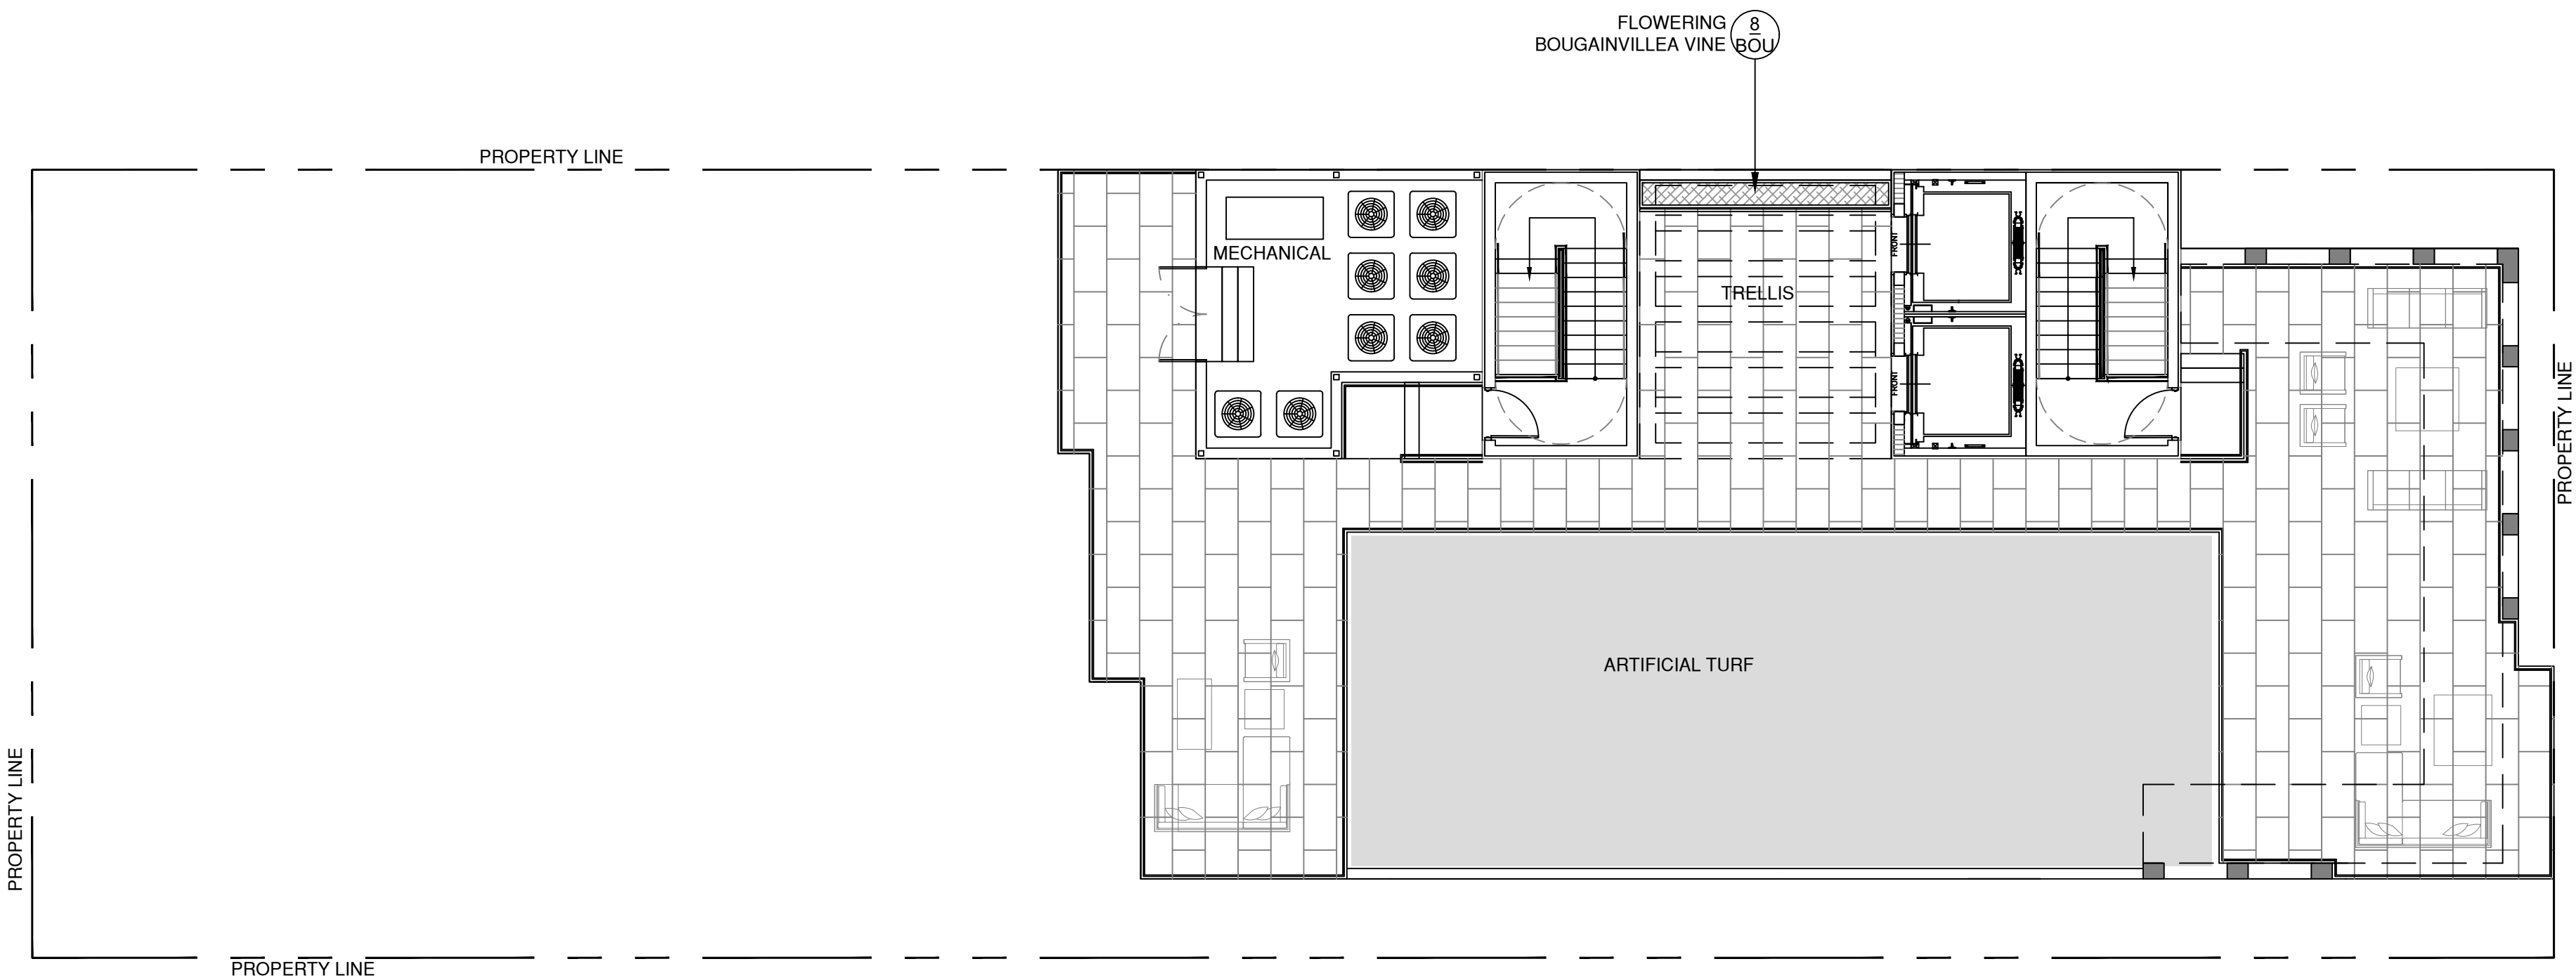


ROOF

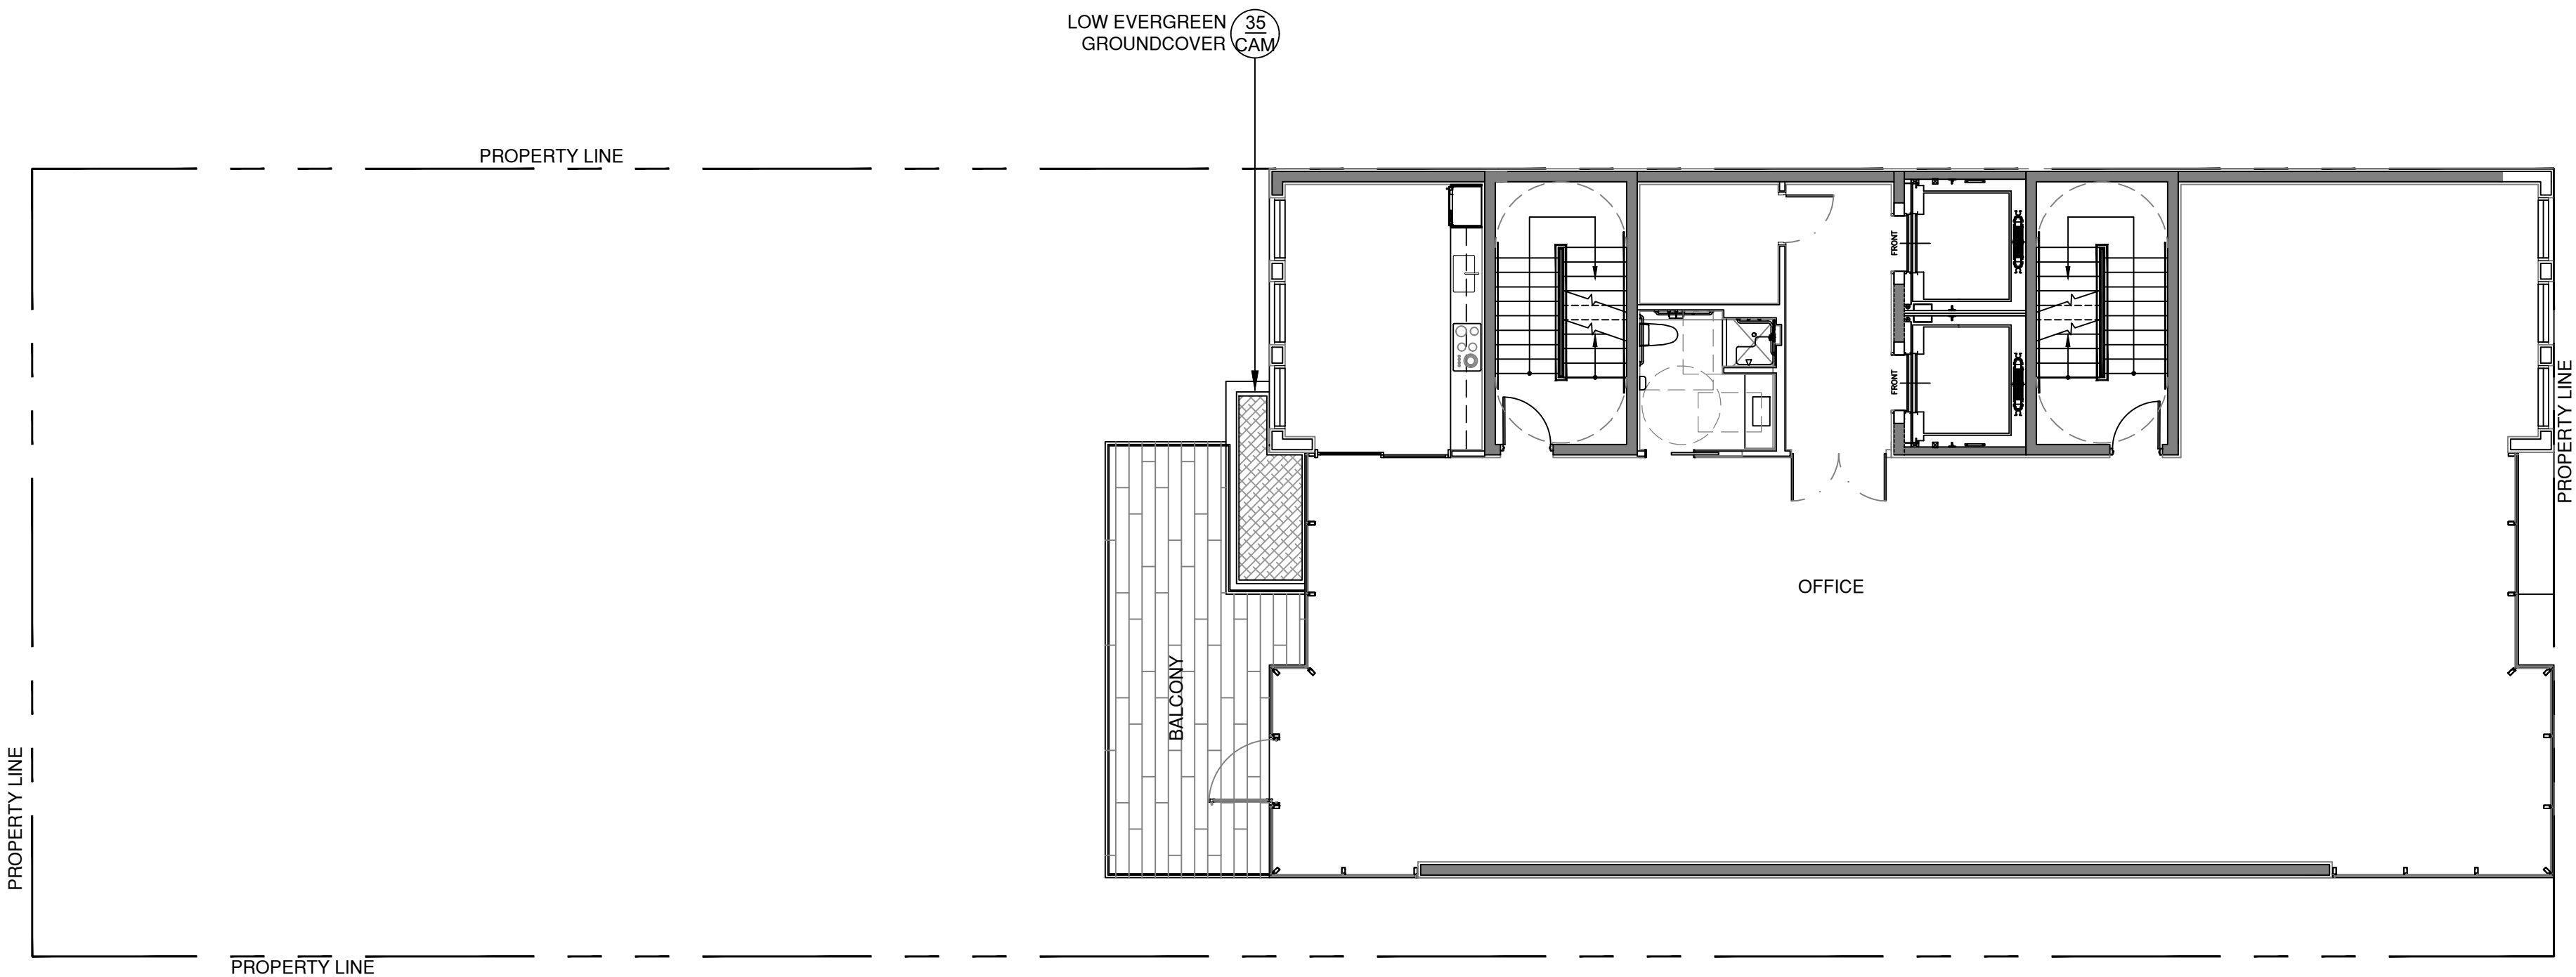

LEVEL 4

LEVEL 4 + ROOF FLOOR LANDSCAPE PLAN

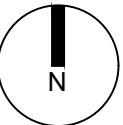

Rev.	Date	Rev.	Date
DRB FIRST SUBMITTAL	03-16-2020		
DRB FINAL SUBMITTAL	04-06-2020		

ALL DRAWINGS AND WRITTEN MATERIAL APPEARING HEREIN CONSTITUTE THE ORIGINAL AND UNPUBLISHED WORK OF KOBİ KARP AIA, AND MAY NOT BE DUPLICATED, USED, OR DISCLOSED WITHOUT THE EXPRESS WRITTEN CONSENT OF KOBİ KARP ARCHITECTURE & INTERIOR DESIGN, INC. AIA (© 2019)

DRB FINAL SUBMITTAL

DRB20-0522

MIXED USE - COMMERCIAL -  
OFFICE - RESIDENCE

1910 ALTON ROAD  
MIAMI BEACH, FLORIDA 33139

**CHRISTOPHER CAWLEY** | CC  
LANDSCAPE ARCHITECTURE LLC | LA  
Florida Landscape Architecture Business LC 26000460  
780 NE 69th Street | Suite 1106 | Miami, FL 33138  
O 786.536.2961 | T 305.979.1585 | www.christophercawley.com

Owner:

PRIVATE


**Landscape Architect:**  
Name  
Address  
Tel:  
Email

**Consultant:**  
Name  
Address  
Tel:  
Email





**Consultant:**  
Name  
Address  
Tel:  
Email

**Architect of Record:**  
Kobi Karp Architecture and Interior Design, Inc.  
2915 Biscayne Boulevard, Suite #200  
Miami, Florida 33137 USA  
Tel: +1(305) 573 1818  
Fax: +1(305) 573 3766

KOBİ KARP  
Lic. # AR0012578

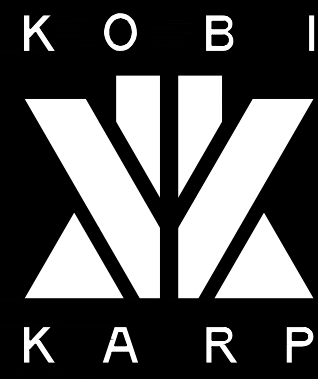

Date 04-06-2020	Sheet No.
Scale	
Project 2001	<b>L2.02</b>

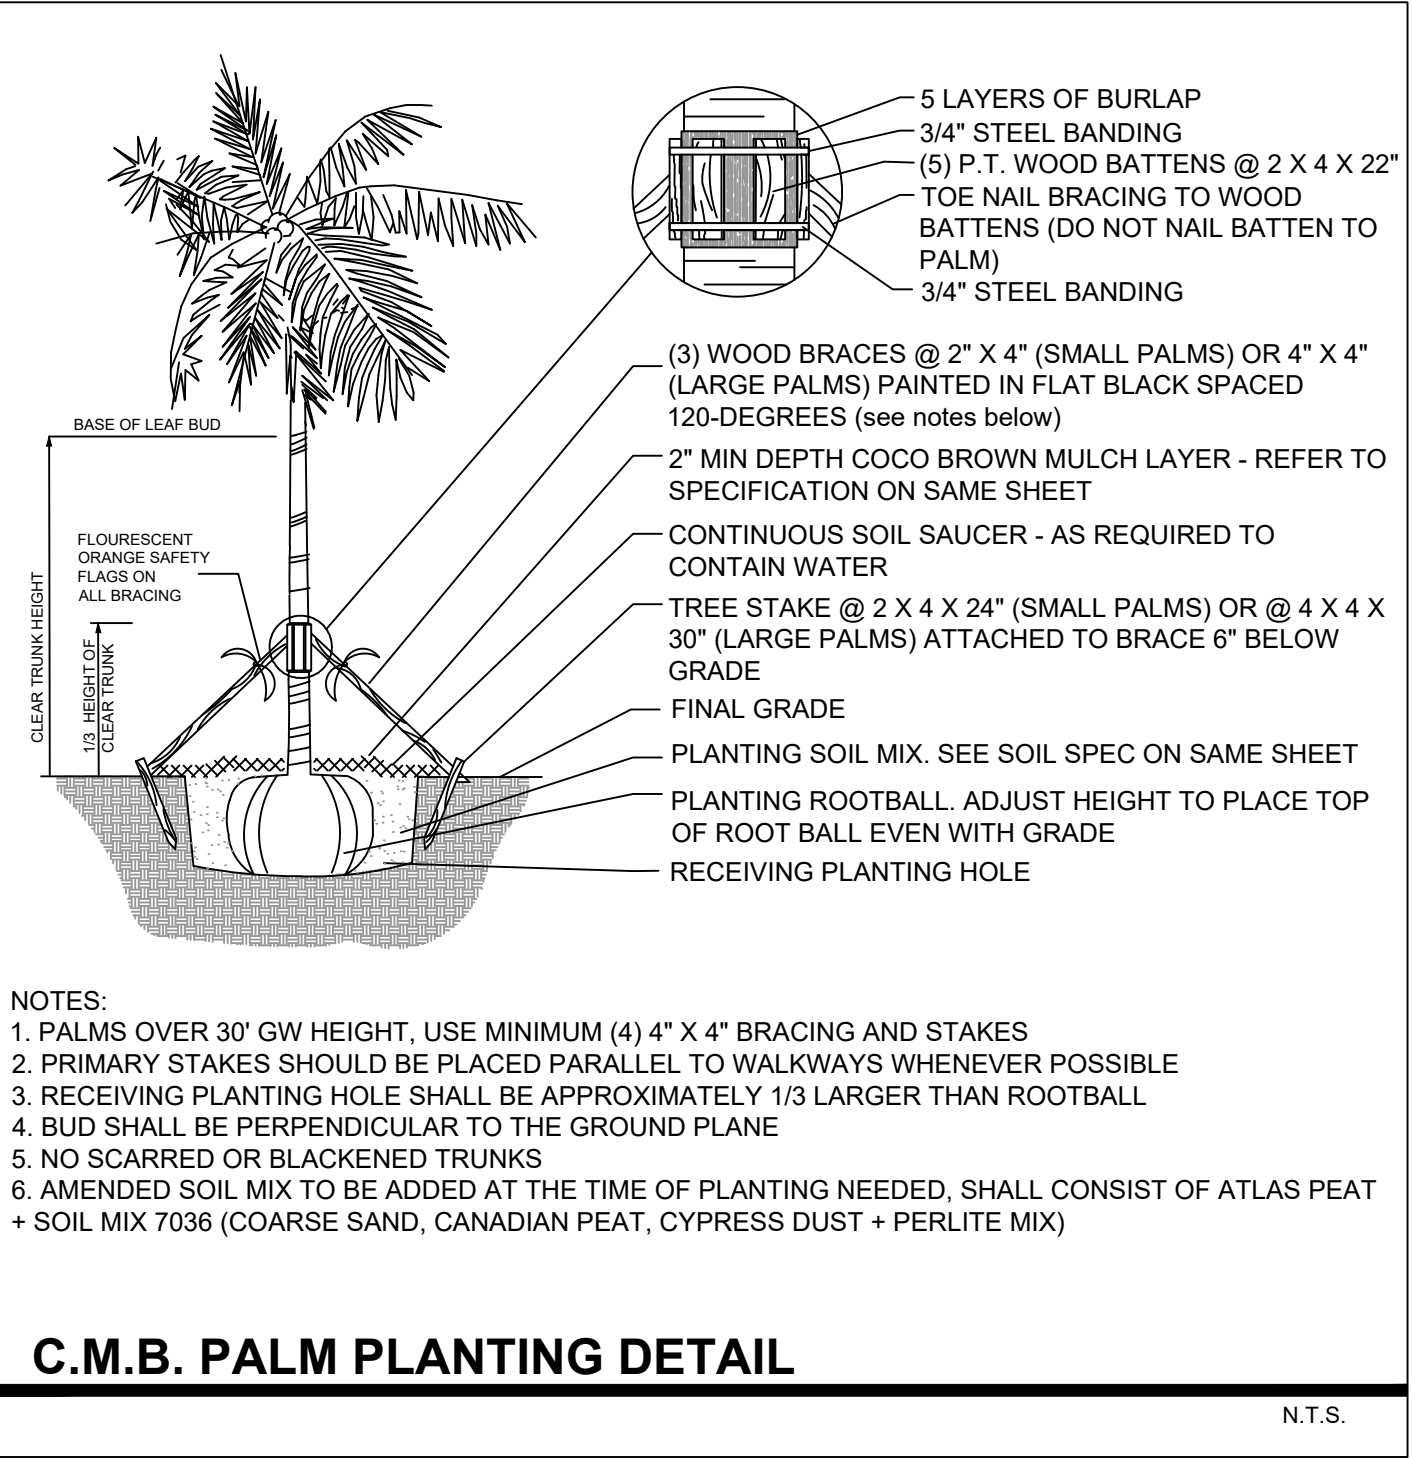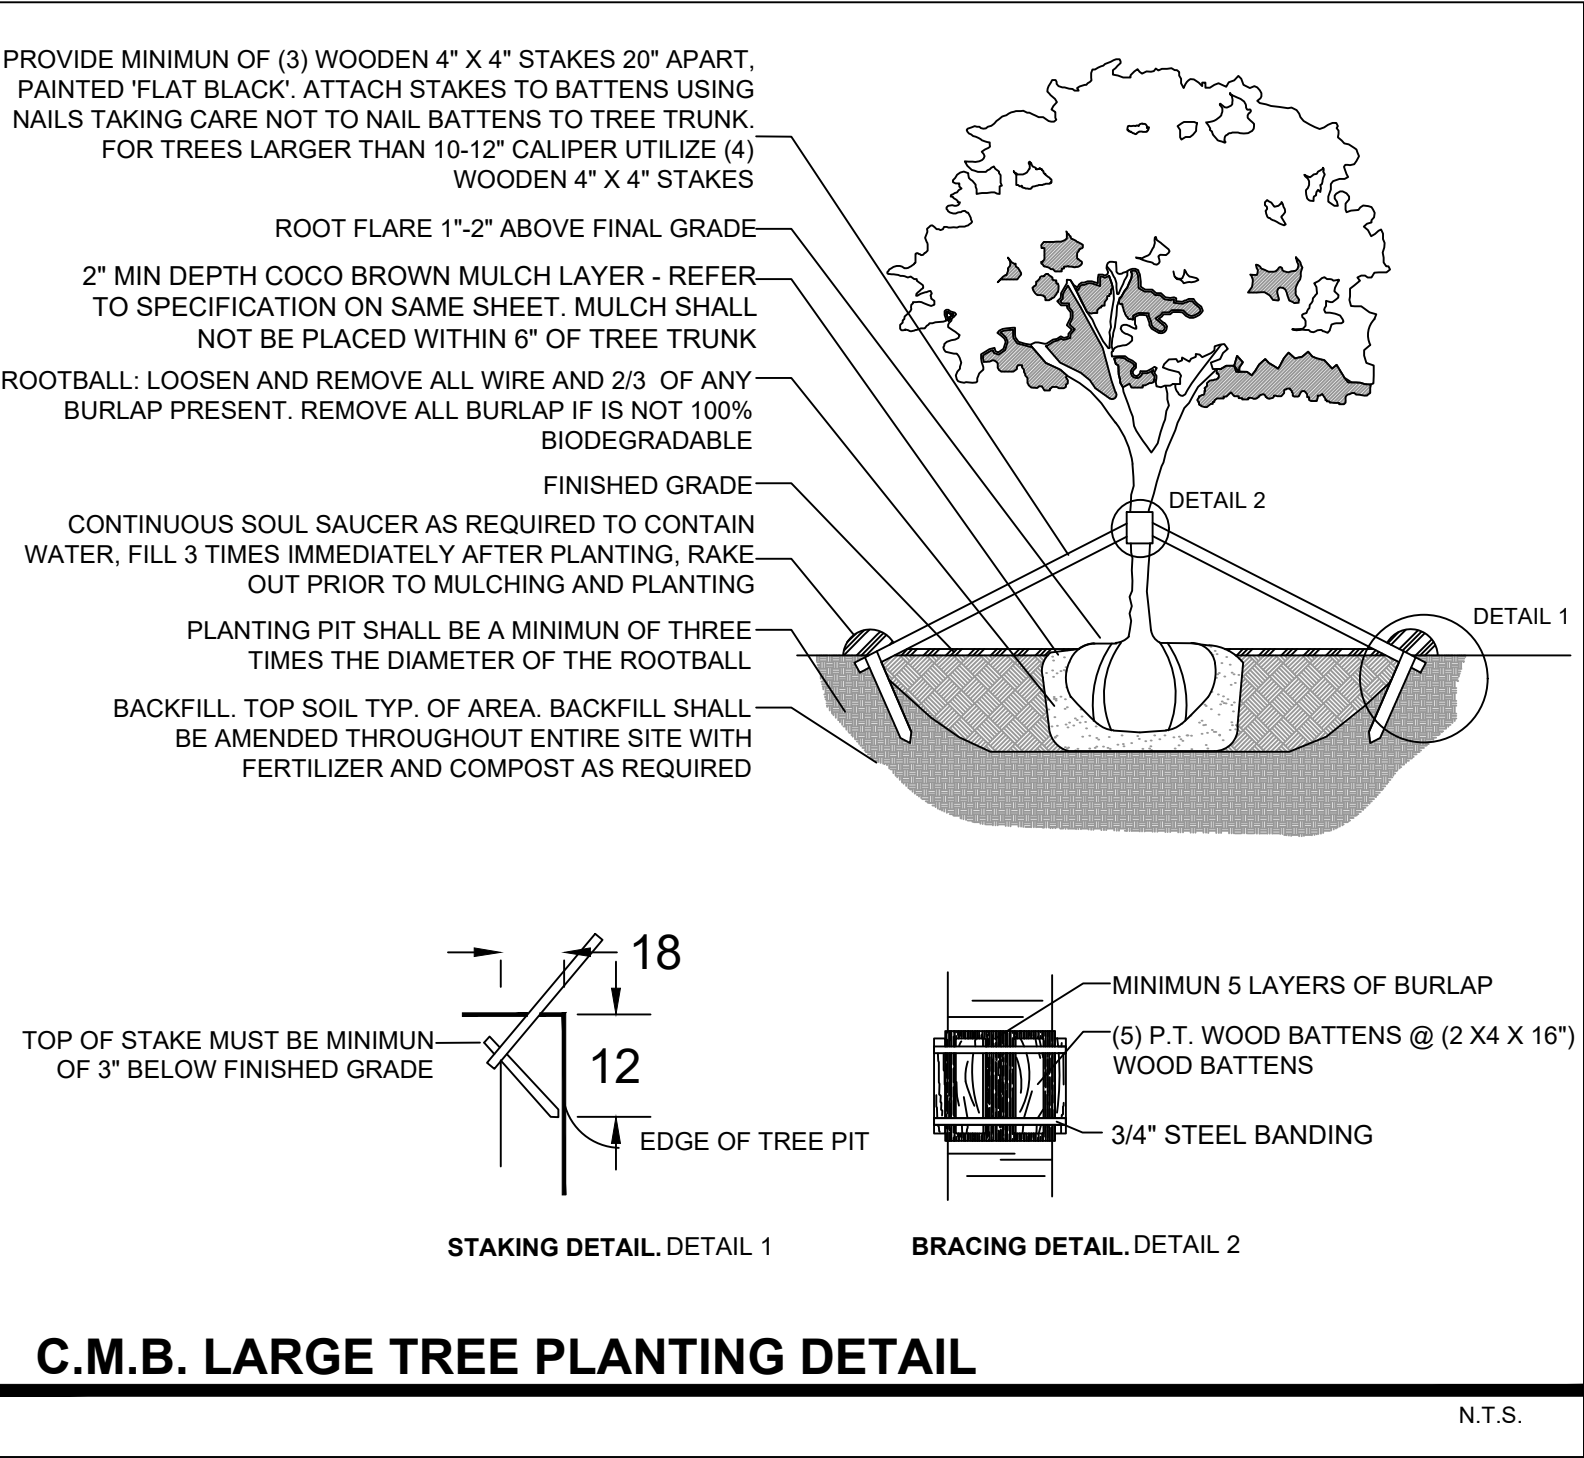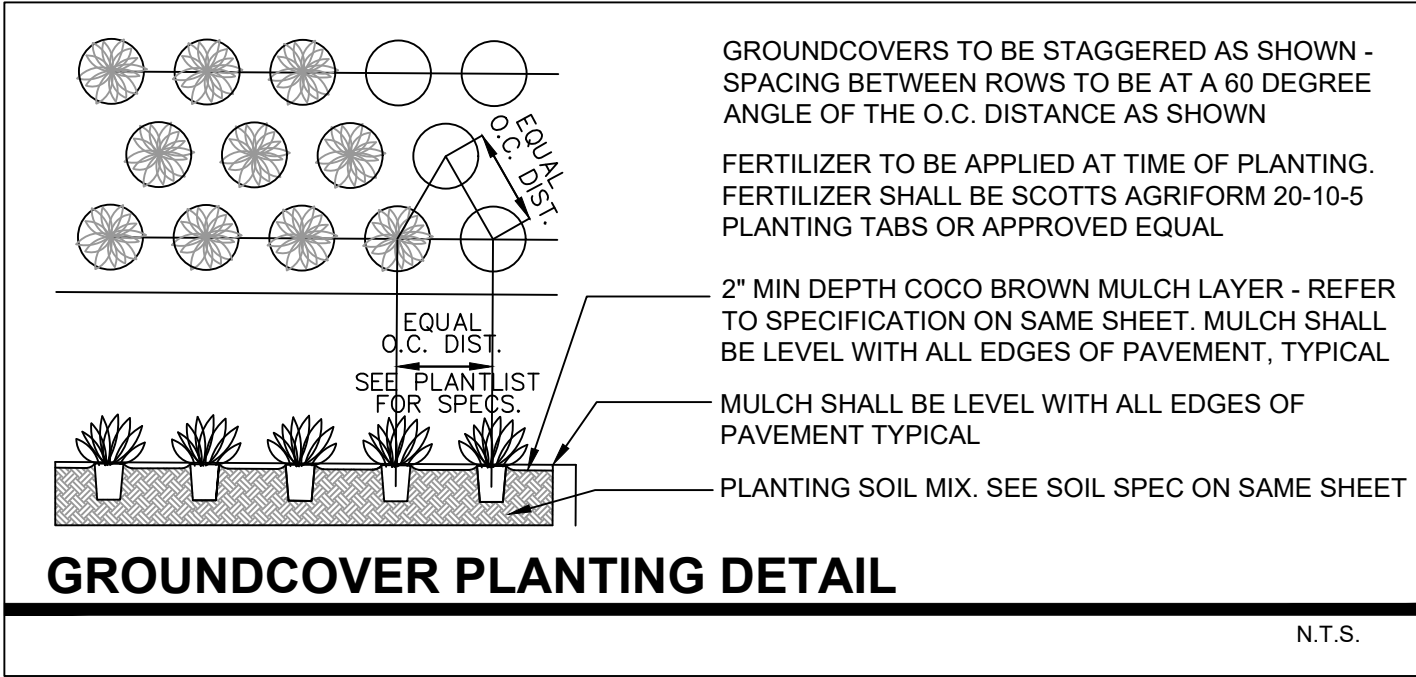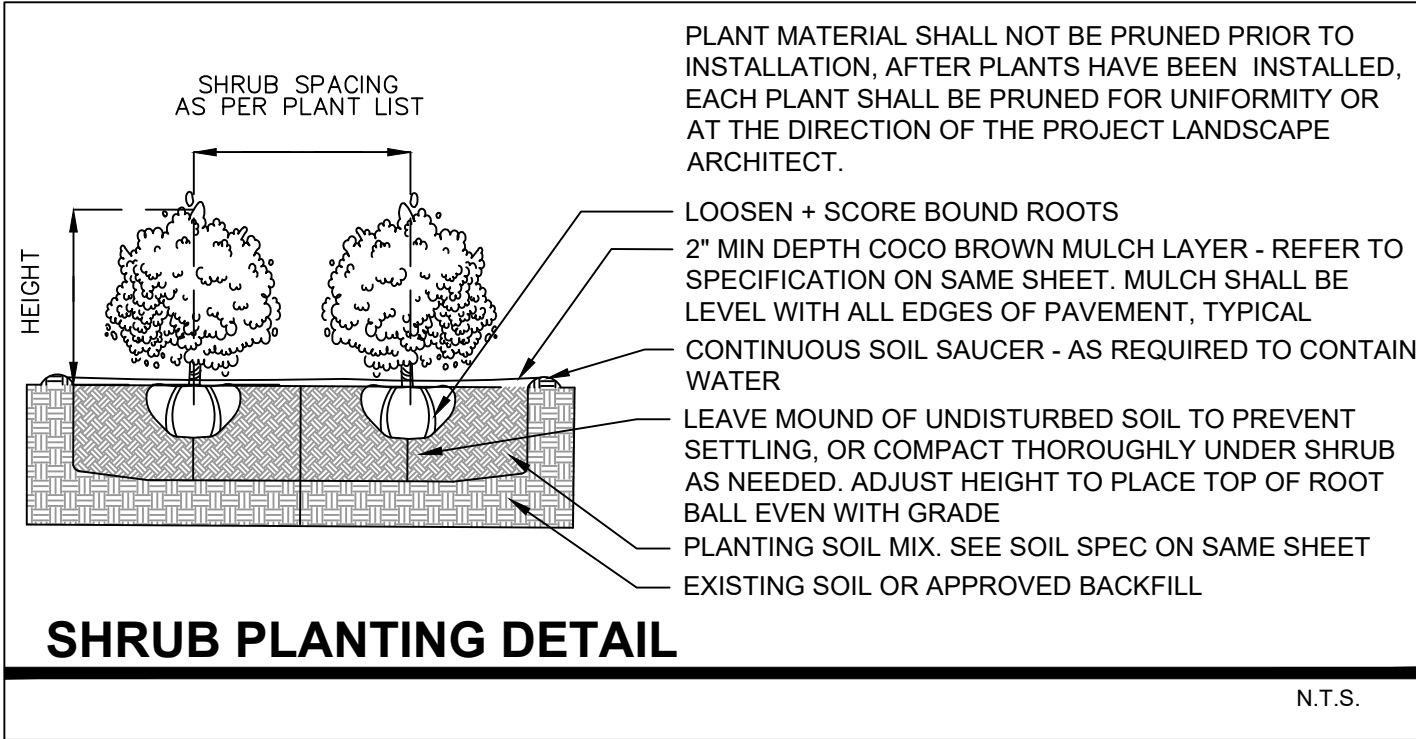

#### PLANT LIST - 1910 ALTON ROAD

KEY	QTY.	NATIVE	COMMON NAME	BOTANICAL NAME	HEIGHT, SPECIFICATION, & NOTES
<b>TREES</b>					
CG	6	NO	BRIDAL VEIL	Caesalpinia granadillo	18' ht min, 10' spread min, 4" dbh, 5' CT, standard trunk, equal to Treeworld Wholesale
EF	4	YES	SPANISH STOPPER	Eugenia foetida	14' ht min, 6' spread min, 3" dbh, standard trunk, equal to Treeworld Wholesale
<b>SHRUBS</b>					
PSL	90	YES	BAHAMA WILD COFFEE SHRUB	Psychotria ligustrifolia	7 gallon, 24" height, 24" spread
<b>GROUNDCOVERS</b>					
CAM	155	NO	CARISSA 'EMERALD BLANKET'	Carissa macrocarpa 'Emerald Blanket'	3 gallon, 18" on center, full
BOU	8	NO	BOUGAINVILLEA	Bougainvillea spp	1 gallon, 18" on center, full
STW	270	NO	SNAKE PLANT 'WINTER GREEN'	Sansevieria 'Winter Green'	3 gallon, 12" on center, full
<b>SOD, AGGREGATE &amp; MULCH</b>					
MLC	AMERIGROW 'PREMIUM PINEBARK BROWN' SHREDDED MULCH				
SOD	NATIVE SEA SHORE PASPALUM LAWN - OVER 2" TOPSOIL BED. SEE PLANTING SPECS				
DGA	3/8" DECOMPOSED GRANITE AGGREGATE OR STONE TO BE SELECTED, INSTALLED OVER FILTER FABRIC AND WEED BARRIER MATERIAL / OLIMAR, 2" MIN. DEPTH				

Rev.	Date	Rev.	Date
DRB FIRST SUBMITTAL	03-16-2020		
DRB FINAL SUBMITTAL	04-06-2020		

ALL DRAWINGS AND WRITTEN MATERIAL APPEARING HEREIN CONSTITUTE THE ORIGINAL AND UNPUBLISHED WORK OF KOBİ KARP ARCHITECTURE, AND MAY NOT BE REPRODUCED, COPIED, OR OTHERWISE USED WITHOUT THE EXPRESS WRITTEN CONSENT OF KOBİ KARP ARCHITECTURE. A INTERIOR DESIGN, INC. AIA (© 2019)

#### DRB FINAL SUBMITTAL

DRB20-0522

#### MIXED USE - COMMERCIAL - OFFICE - RESIDENCE

1910 ALTON ROAD  
MIAMI BEACH, FLORIDA 33139

**CHRISTOPHER CAWLEY** | CC  
LANDSCAPE ARCHITECTURE LLC | LA

Florida Landscape Architecture Business LC 26000460  
780 NE 69th Street | Suite 1106 | Miami, FL 33138  
O 786.536.2961 | T 305.979.1585 | www.christophercawley.com

Owner:

PRIVATE

#### Landscape Architect:

Name  
Address  
Address  
Tel:  
Email

#### Consultant:

Name  
Address  
Address  
Tel:  
Email

#### Consultant:

Name  
Address  
Address  
Tel:  
Email



#### Architect of Record:

Kobi Karp Architecture and Interior Design, Inc.  
2915 Biscayne Boulevard, Suite #200  
Miami, Florida 33137 USA  
Tel: +1(305) 573 1818  
Fax: +1(305) 573 3766

KOBİ KARP  
Lic. # AR0012578

K O B I  
K A R P

Date 04-06-2020	Sheet No.
Scale	
Project 2001	<b>L3.00</b>

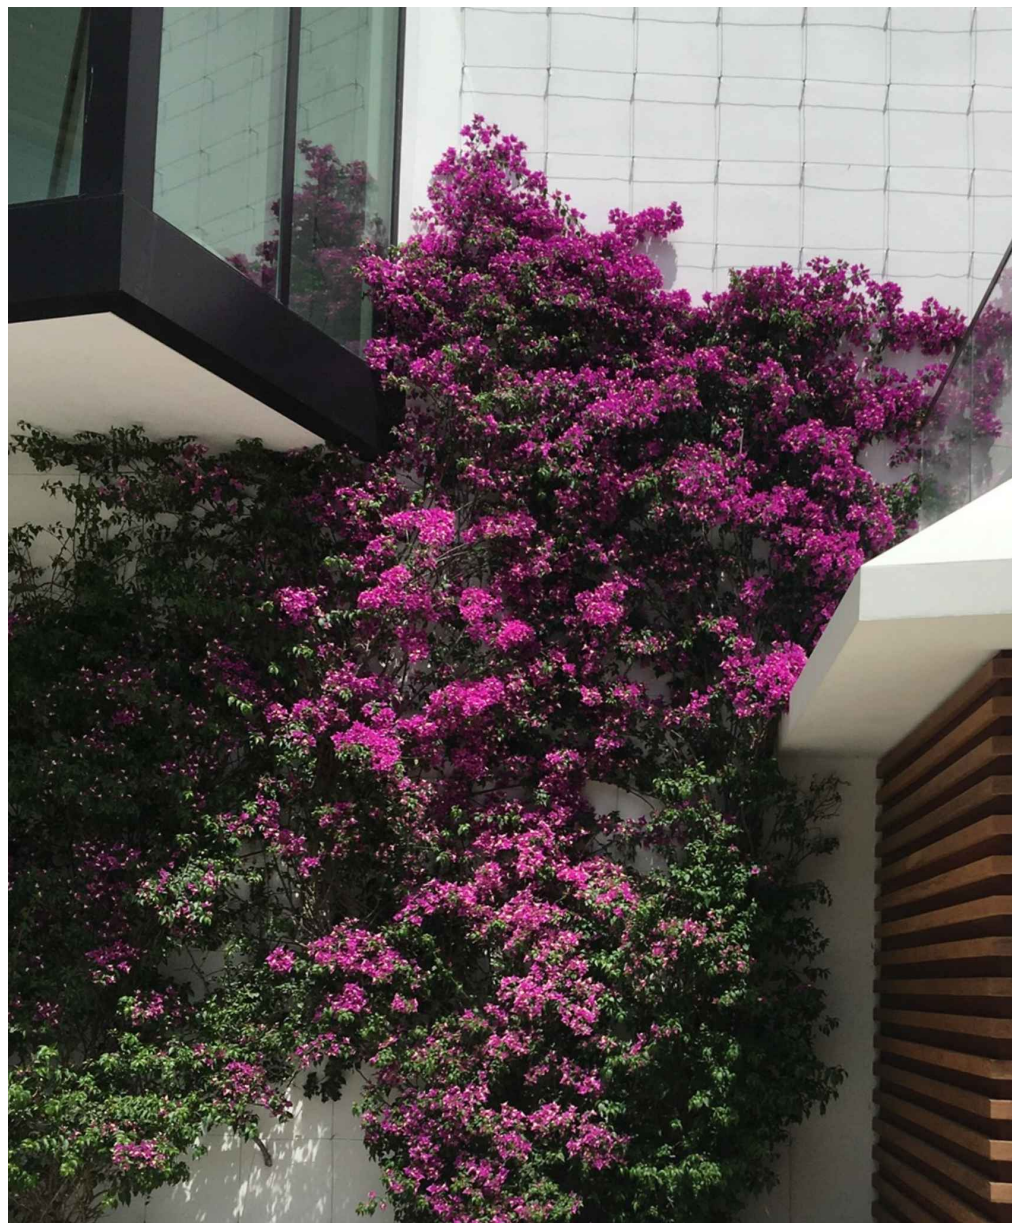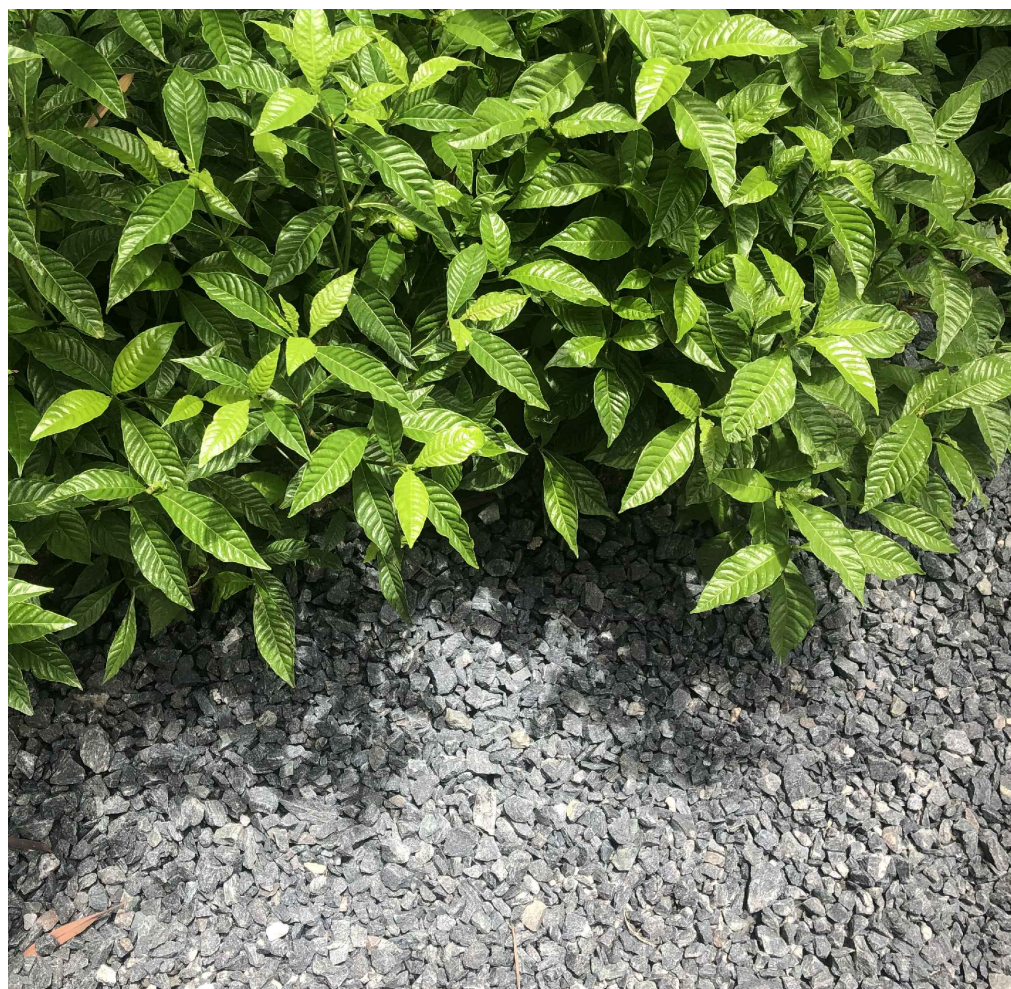

PLANT MATERIAL IMAGE BOARD

Rev.	Date	Rev.	Date
DRB FIRST SUBMITTAL	03-16-2020		
DRB FINAL SUBMITTAL	04-06-2020		

ALL DRAWINGS AND WRITTEN MATERIAL APPEARING HEREIN CONSTITUTE THE ORIGINAL AND UNPUBLISHED WORK OF KOBİ KARP AIA, AND MAY NOT BE DUPLICATED, USED, OR DISCLOSED WITHOUT THE EXPRESS WRITTEN CONSENT OF KOBİ KARP ARCHITECTURE & INTERIOR DESIGN, INC. AIA (© 2019)

DRB FINAL SUBMITTAL

DRB20-0522

MIXED USE - COMMERCIAL -  
OFFICE - RESIDENCE

1910 ALTON ROAD  
MIAMI BEACH, FLORIDA 33139

CHRISTOPHER CAWLEY | CC  
LANDSCAPE ARCHITECTURE LLC | LA  
Florida Landscape Architecture Business LC 26000460  
780 NE 69th Street | Suite 1106 | Miami, FL 33138  
O 786.536.2961 | T 305.979.1585 | www.christophercawley.com

Owner:

PRIVATE

Landscape Architect:

Name  
Address  
Address  
Tel:  
Email

Consultant:

Name  
Address  
Address  
Tel:  
Email


Consultant:

Name  
Address  
Address  
Tel:  
Email

Architect of Record:

Kobi Karp Architecture and Interior Design, Inc.  
2915 Biscayne Boulevard, Suite #200  
Miami, Florida 33137 USA  
Tel: +1(305) 573 1818  
Fax: +1(305) 573 3766

KOBİ KARP  
Lic. # AR0012578

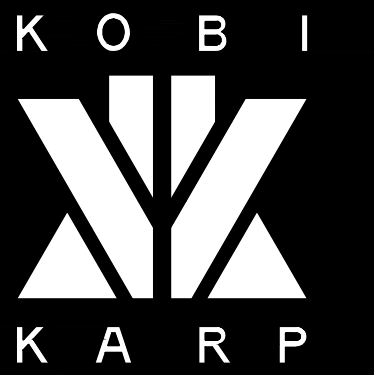

Date 04-06-2020	Sheet No.
Scale	
Project 2001	L4.00