4000 ALTON ROAD

ARCHITECTURAL SCHEMATICS SUBMITTAL

ARCHITECTURE A0-00 COVER A0-01 SURVEY A0-02 LOCATION MAP **AERIAL VIEWS** CONTEXT - STREET VIEWS CONTEXT - STREET VIEWS A0-06 SITE PARAMETERS A1-01 SITE PLAN A1-02 PROJECT DATA ROOF LEVEL - SITE PLAN GROUND LEVEL A1-05 LEVEL 02 (PARKING) LEVEL 03-08 (TYPICAL LEVEL) **ROOF LEVEL** A1-08 SOUTH ELEVATION EAST ELEVATION AXONOMETRIC VIEW (SOUTHEAST) AXONOMETRIC VIEW (SOUTHWEST) AXONOMETRIC VIEW (NORTHWEST) AXONOMETRIC VIEW (NORTHEAST) SITE PLAN A2-02 PROJECT DATA A2-03 ROOF LEVEL - SITE PLAN A2-04 GROUND LEVEL

A2-07 ROOF LEVEL A2-08 SOUTH ELEVATION A2-09 EAST ELEVATION A2-10 AXONOMETRIC VIEW (SOUTHEAST) AXONOMETRIC VIEW (SOUTHWEST) A2-12 AXONOMETRIC VIEW (NORTHWEST) A2-13 AXONOMETRIC VIEW (NORTHEAST) A3-01 SITE PLAN A3-02 PROJECT DATA A3-03 ROOF LEVEL - SITE PLAN A3-04 GROUND LEVEL A3-05 LEVEL 02-03 (PARKING) A3-06 LEVEL 04-12 (TYPICAL LEVEL) A3-07 ROOF LEVEL A3-08 SOUTH ELEVATION A3-09 EAST ELEVATION A3-10 AXONOMETRIC VIEW (SOUTHEAST) AXONOMETRIC VIEW (SOUTHWEST) A3-12 AXONOMETRIC VIEW (NORTHWEST)

A3-13 AXONOMETRIC VIEW (NORTHEAST)




L1-100 GROUND LEVEL RENDERED PLAN


A2-05 LEVEL 02-03 (PARKING)

A2-06 LEVEL 04-12 (TYPICAL LEVEL)

L1-400 GROUND LEVEL ENLARGED RENDERED PLAN

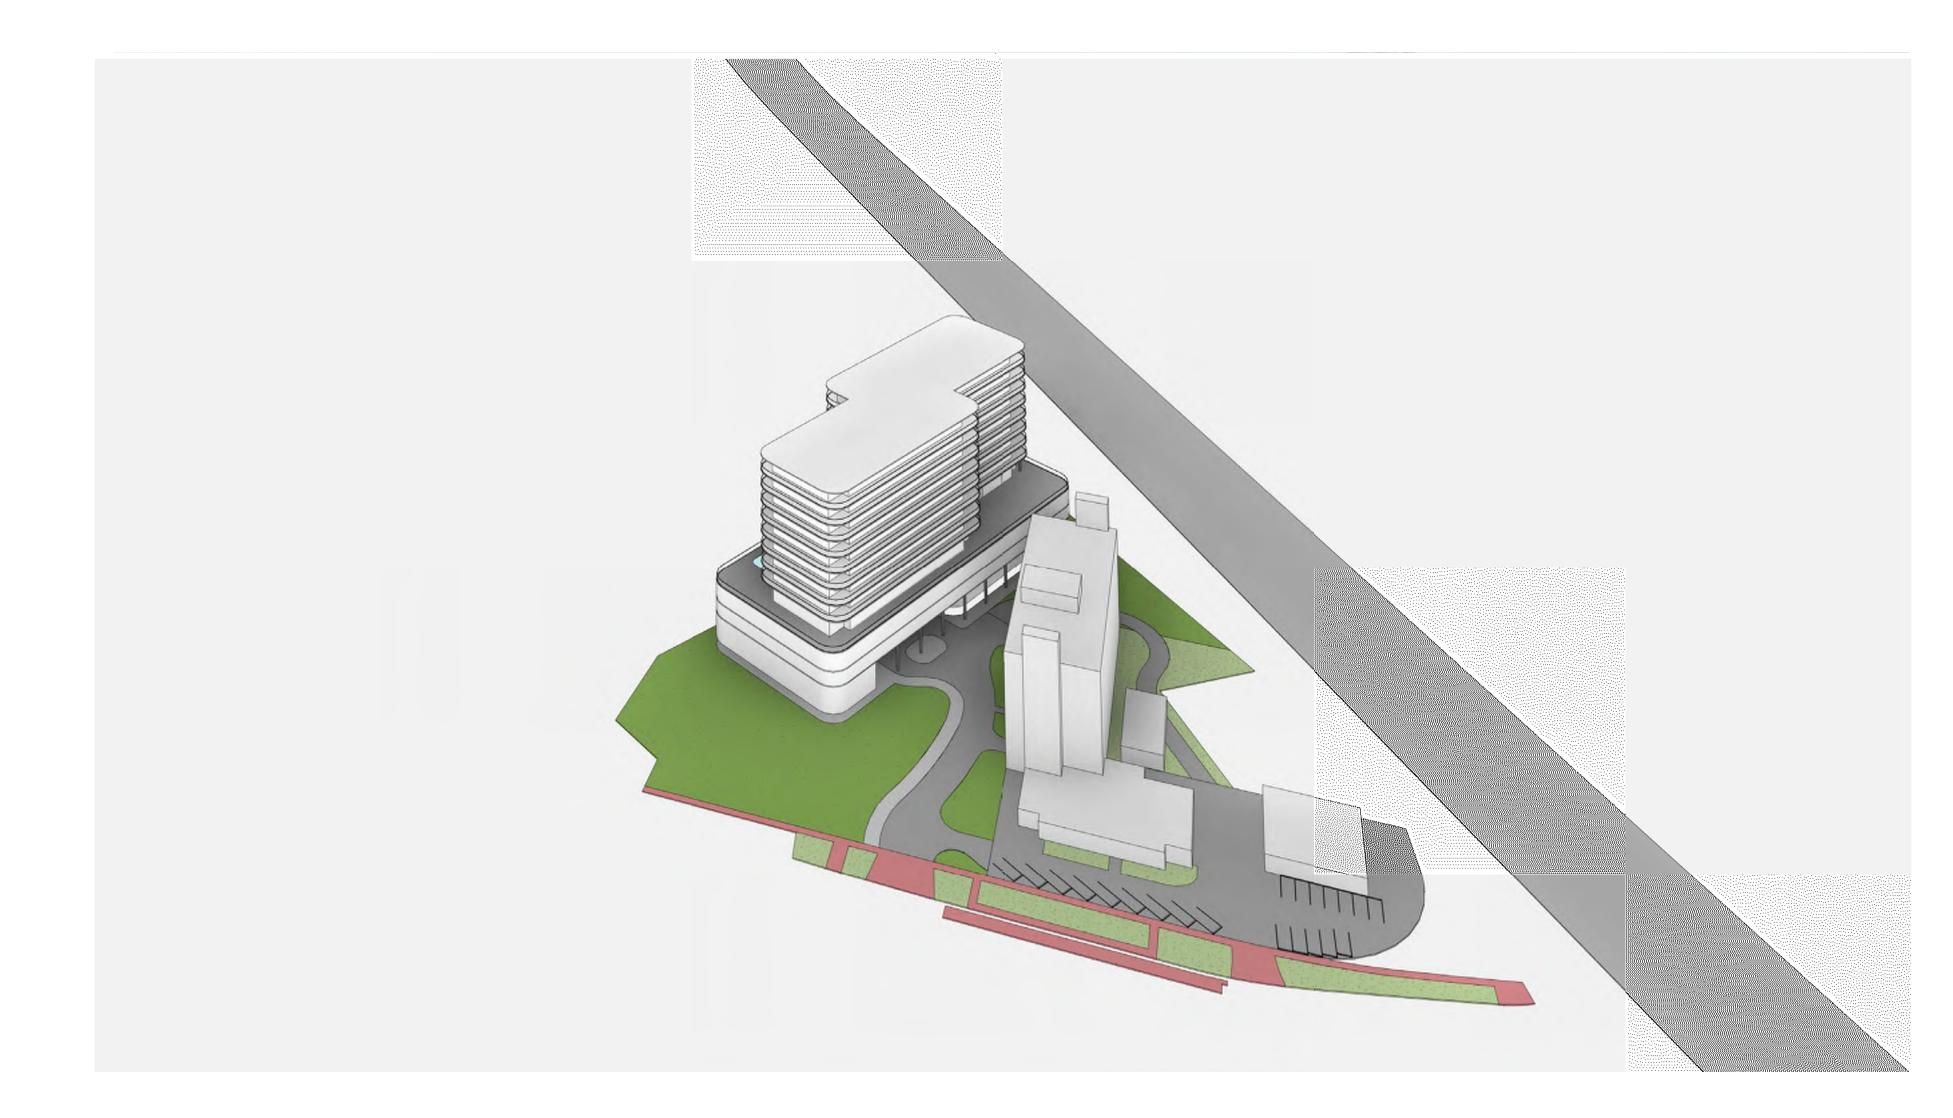

A0-00

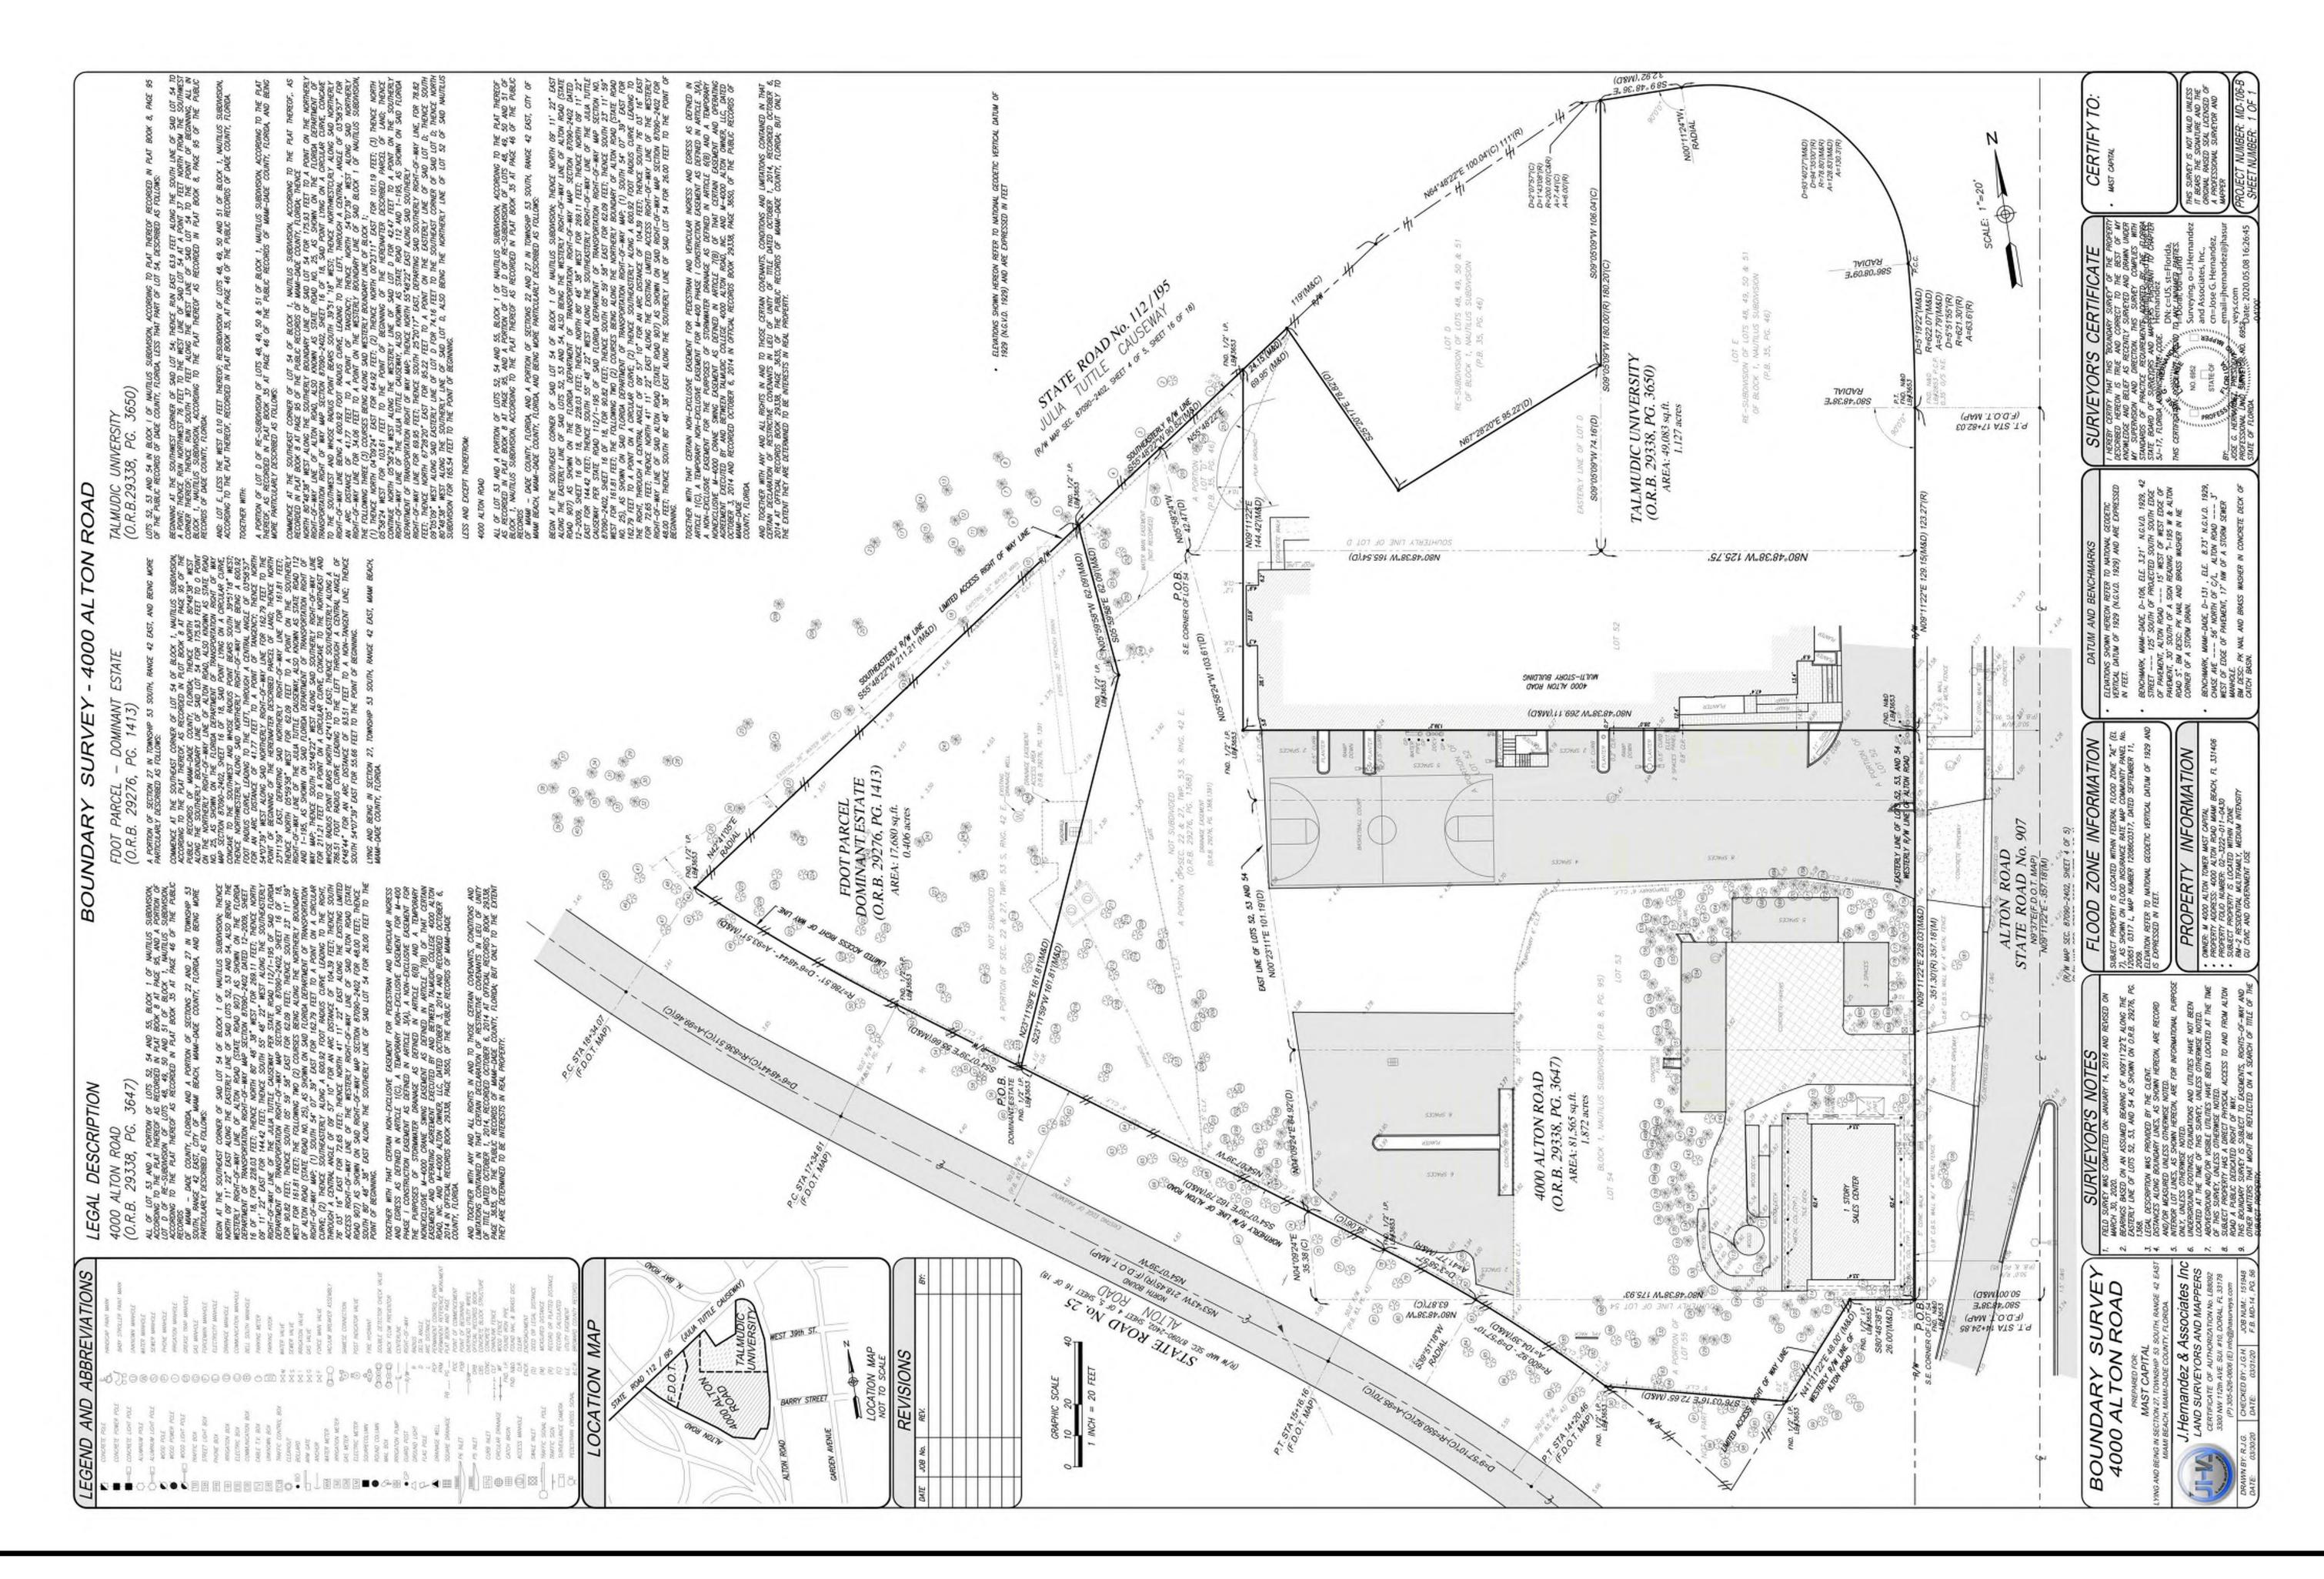



2900 Oak Avenue, Miami, FL 33133 T 305.372.1812 F 305.372.1175


ALL DESIGNS INDICATED IN THESE DRAWINGS ARE PROPERTY OF ARQUITECTONICA INTERNATIONAL CORP. NO COPIES, TRANSMISSIONS, REPRODUCTIONS OR ELECTRONIC MANIPULATION OF ANY PORTION OF THESE DRAWINGS IN THE WHOLE OR IN PART ARE TO BE MADE WITHOUT THE EXPRESS OF WRITTEN AUTHORIZATION OF ARQUITECTONICA INTERNATIONAL CORP. DESIGN INTENT SHOWN IS SUBJECT TO REVIEW AND APPROVAL OF ALL APPLICABLE LOCAL AND GOVERNMENTAL AUTHORITIES HAVING JURISDICTION. ALL COPYRIGHTS RESERVED © 2019. THE DATA INCLUDED IN THIS STUDY IS CONCEPTUAL IN NATURE AND WILL CONTINUE TO BE MODIFIED THROUGHOUT THE COURSE OF THE PROJECTS DEVELOPMENT WITH THE EVENTUAL INTEGRATION OF STRUCTURAL, MEP AND LIFE SAFETY SYSTEMS. AS THESE ARE FURTHER REFINED, THE NUMBERS WILL BE ADJUSTED ACCORDINGLY.

4000 ALTON ROAD, MIAMI BEACH, FL 33140


LOCATION MAP

DATE: 08/11/2020


A0-02

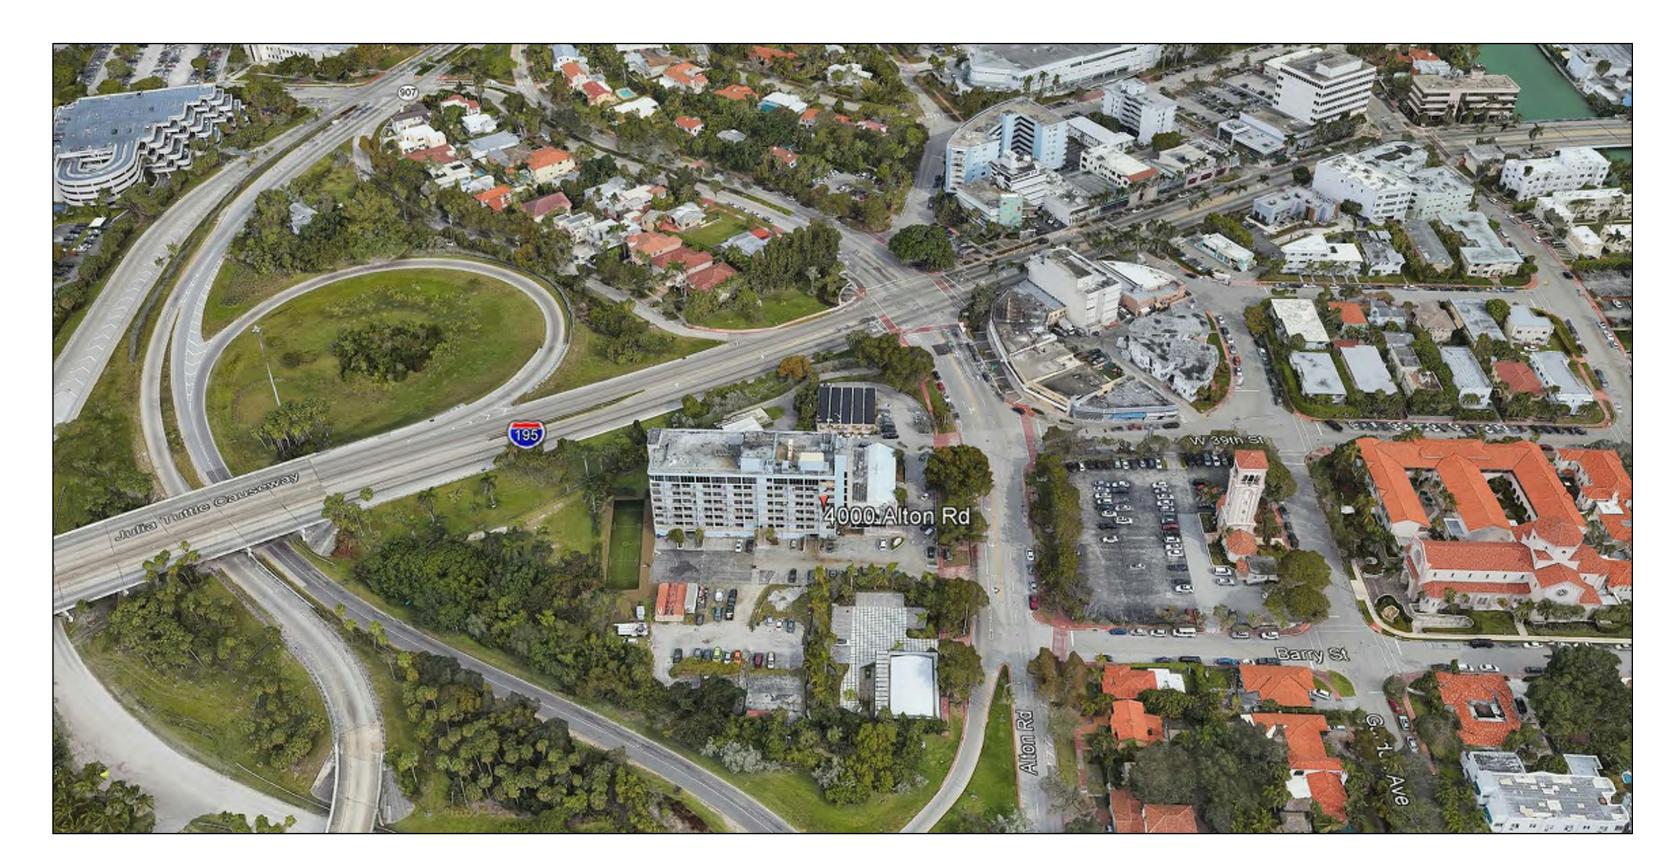


VIEW TOWARDS NORTH

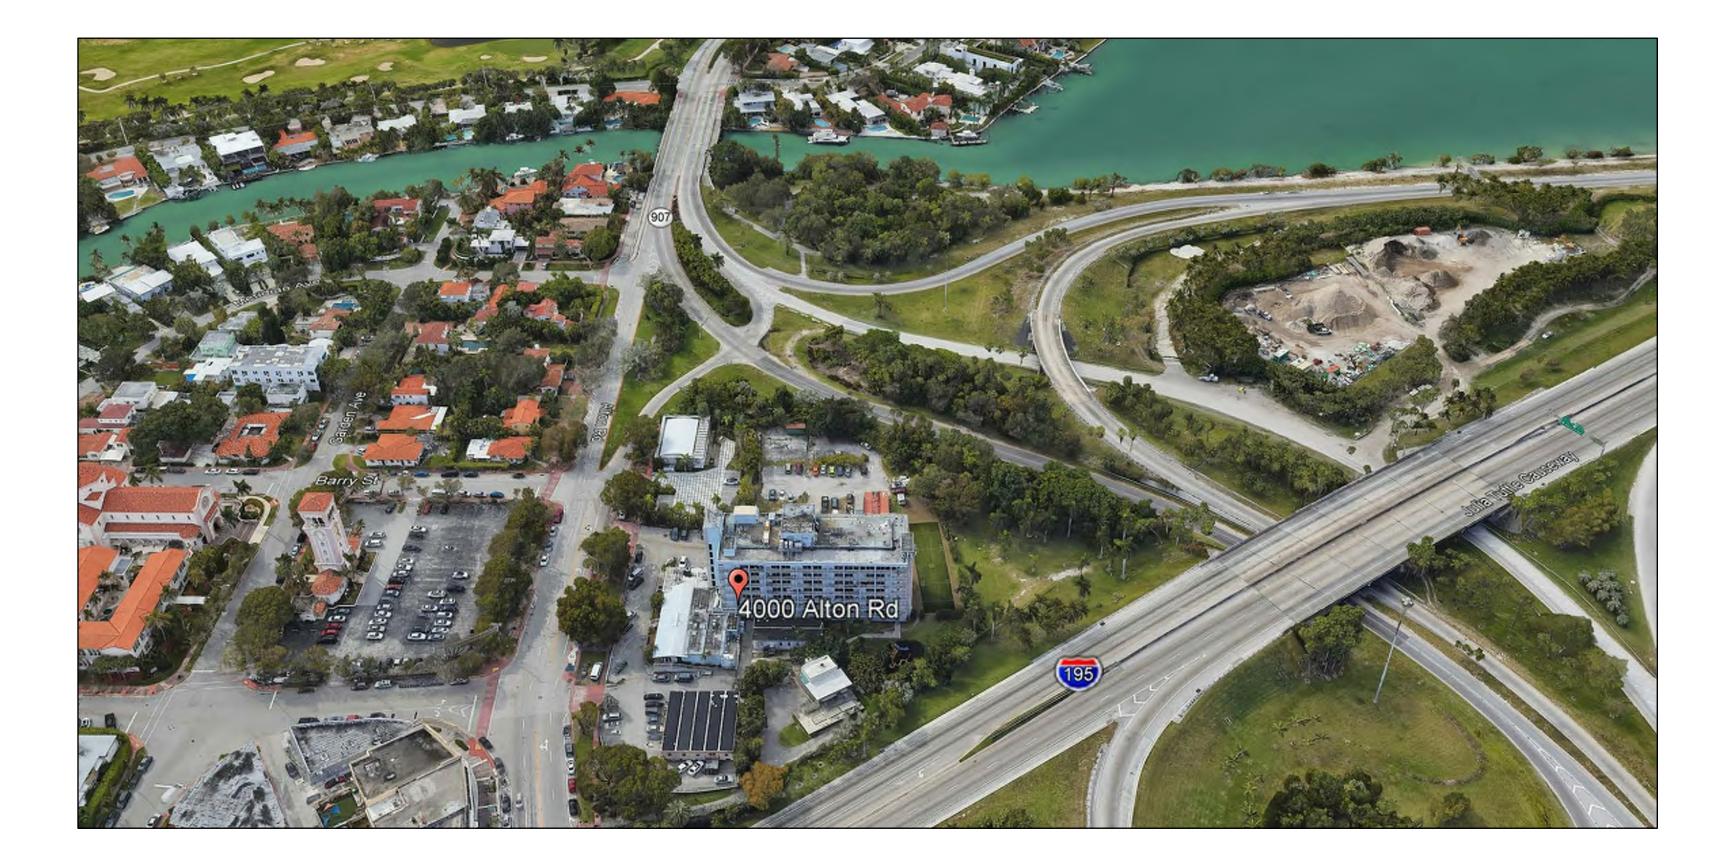


VIEW TOWARDS SOUTH

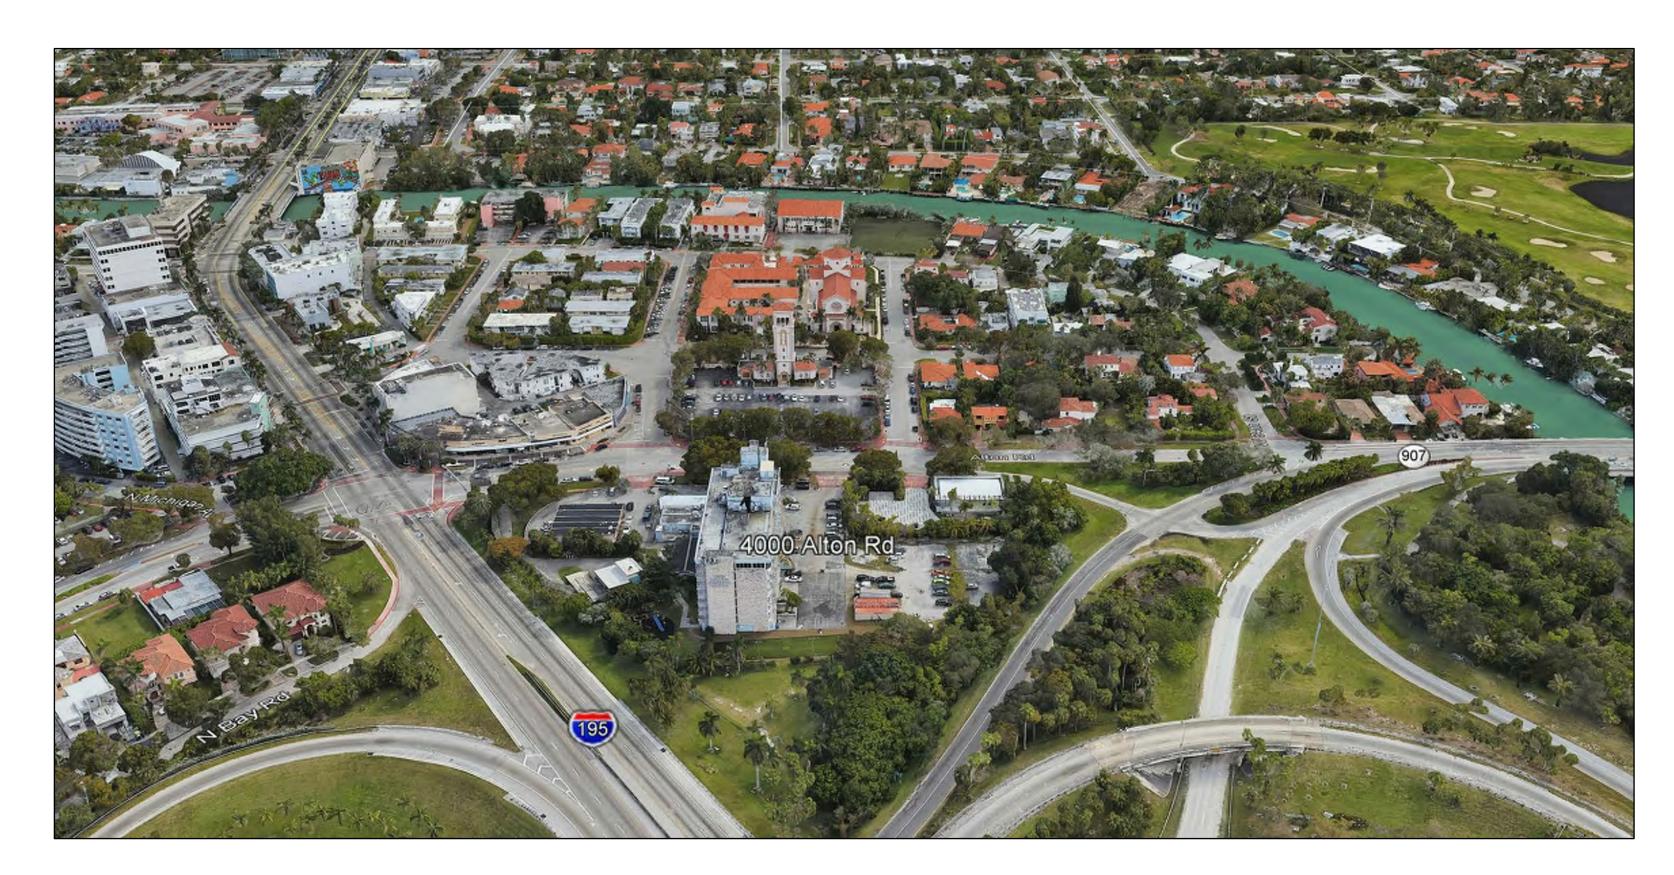

VIEW TOWARDS EAST

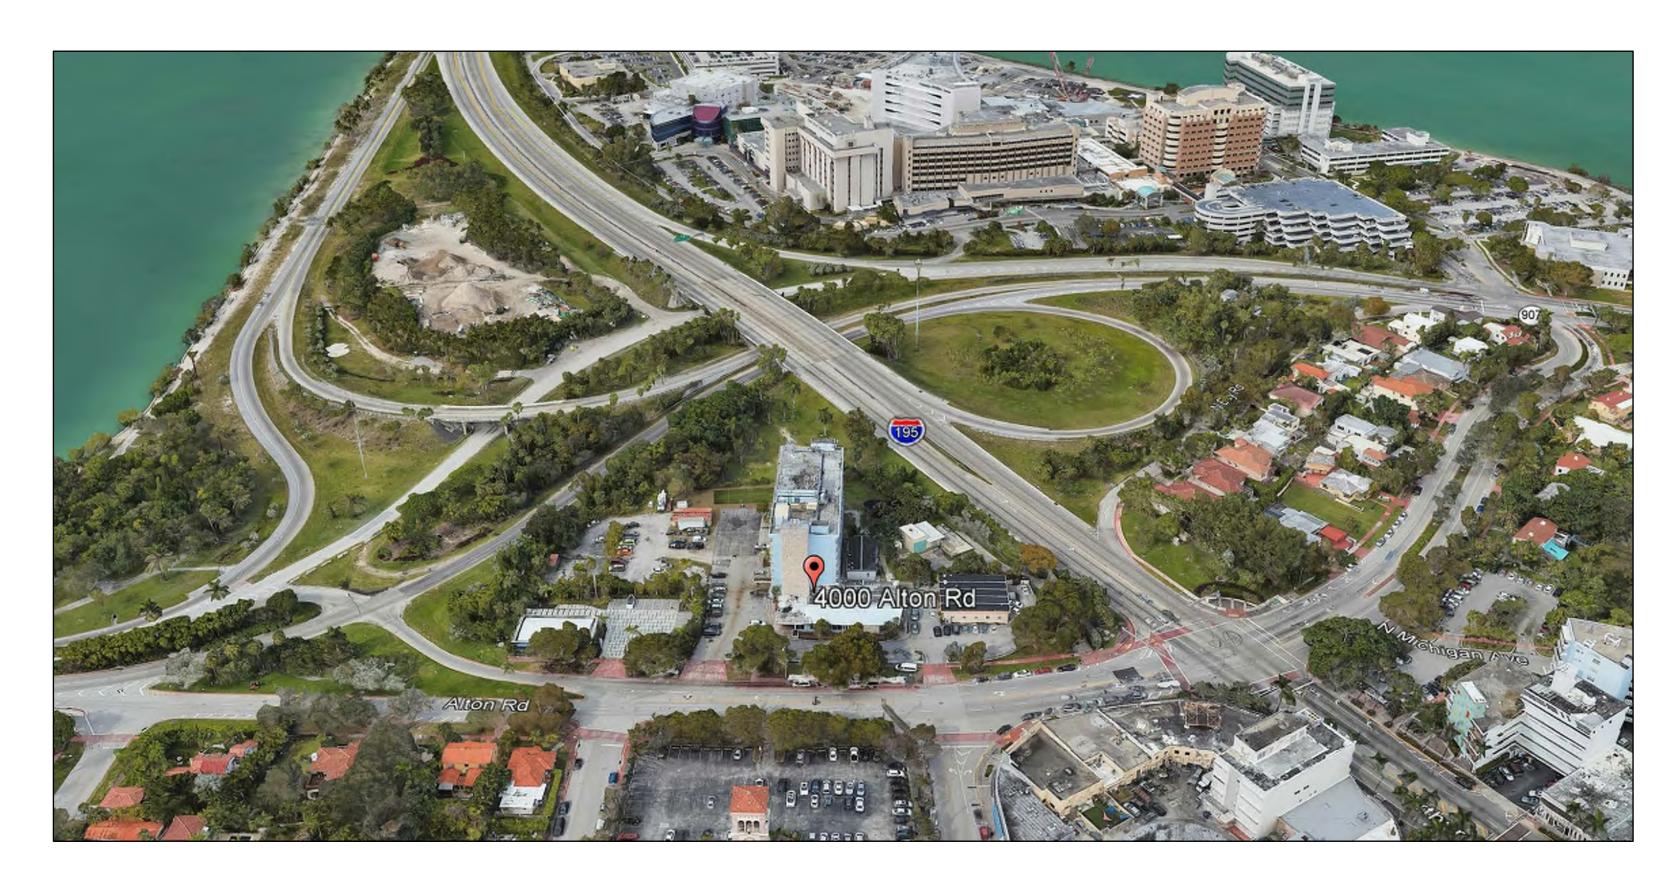


VIEW TOWARDS WEST

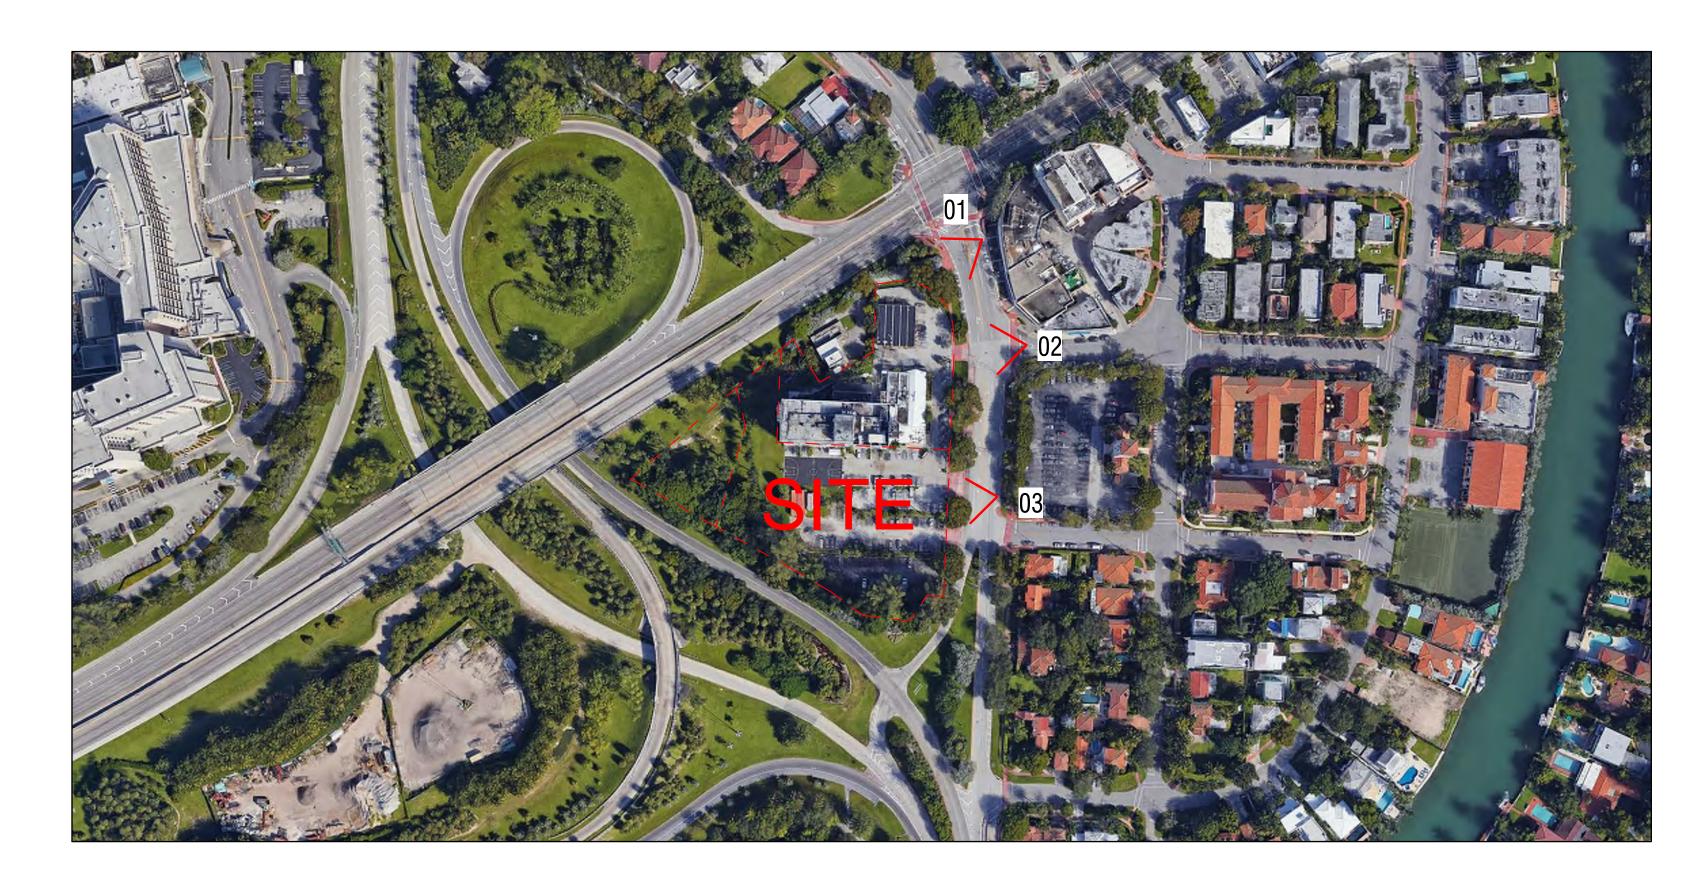

LOCATION MAP



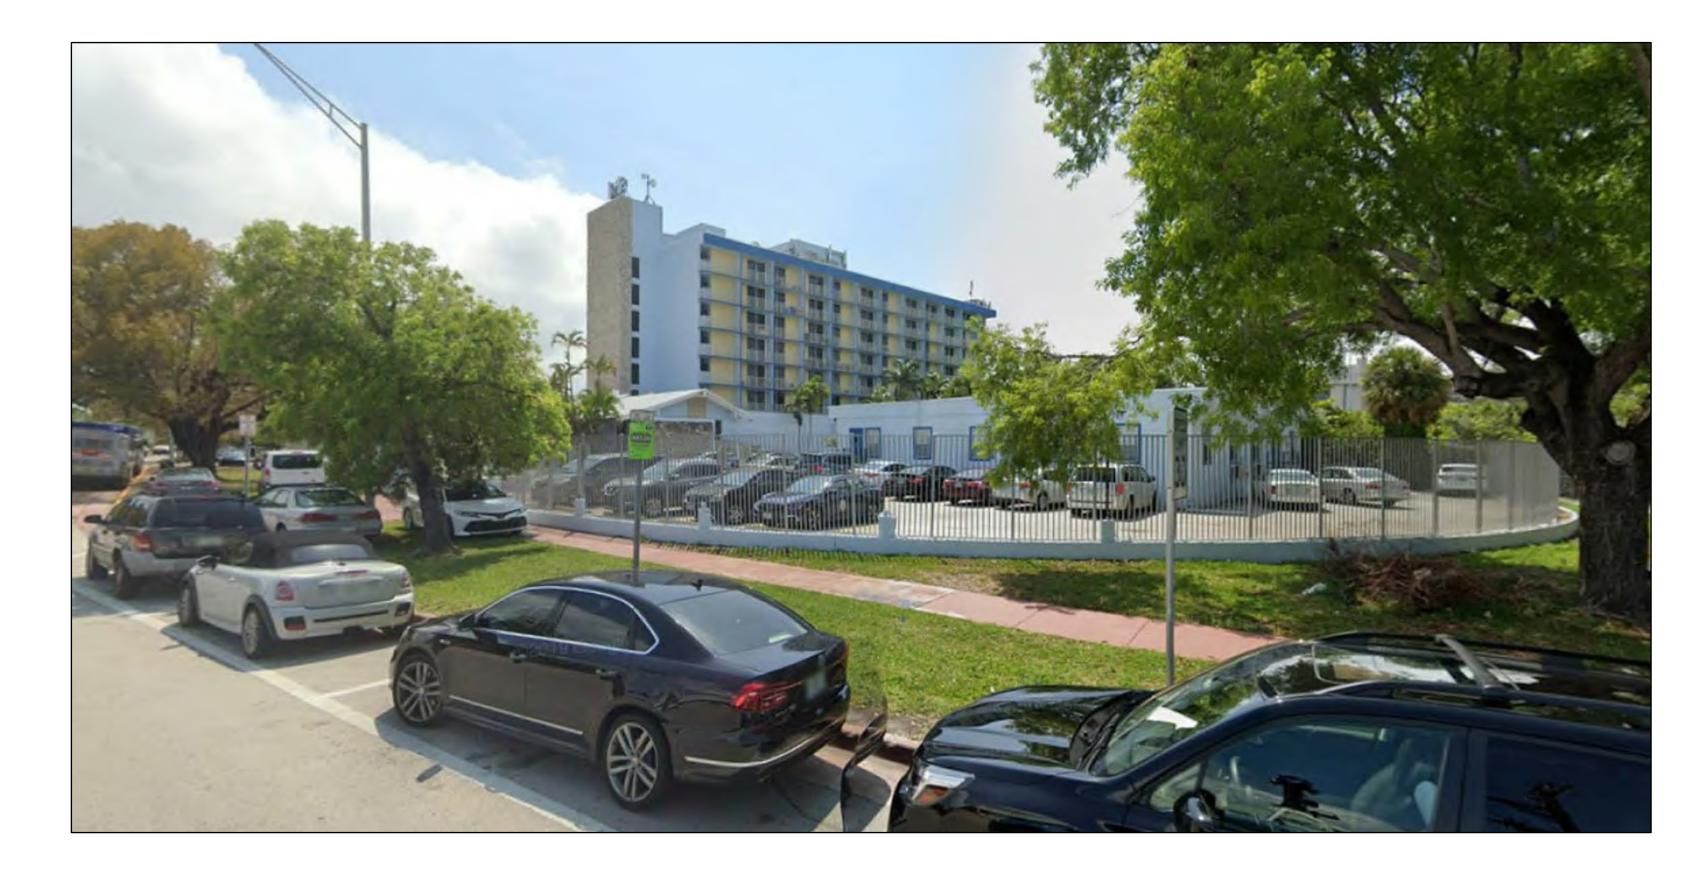

VIEW 01



VIEW 02 VIEW 03




LOCATION MAP





VIEW 04

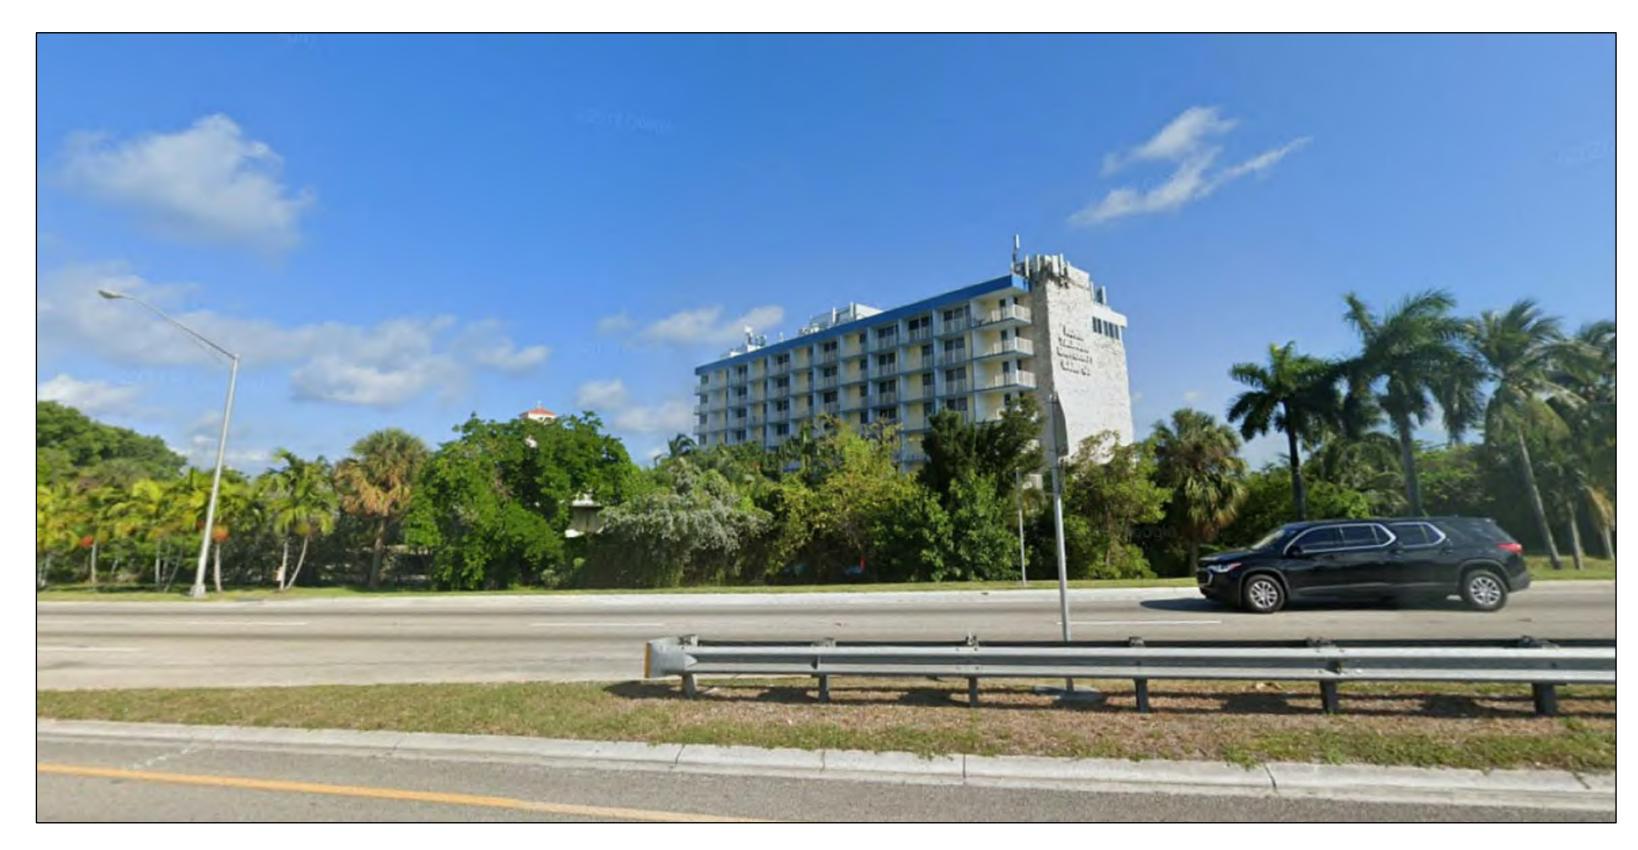

VIEW 05 VIEW 06



2900 Oak Avenue, Miami, FL 33133 T 305.372.1812 F 305.372.1175

4000 ALTON ROAD, MIAMI BEACH, FL 33140

SITE PARAMETERS


DATE: 08/11/2020

A0-06

JAN. 2020

25 LEVELS (290'-0")



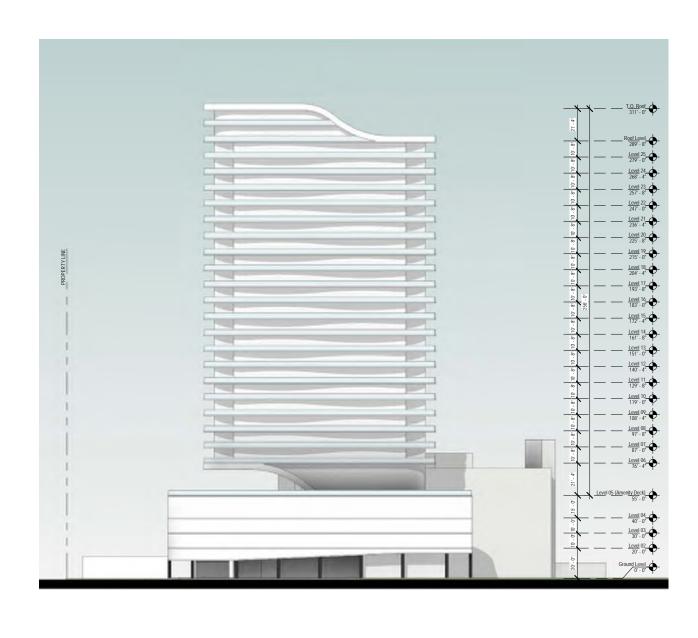










17 LEVELS (190'-0")

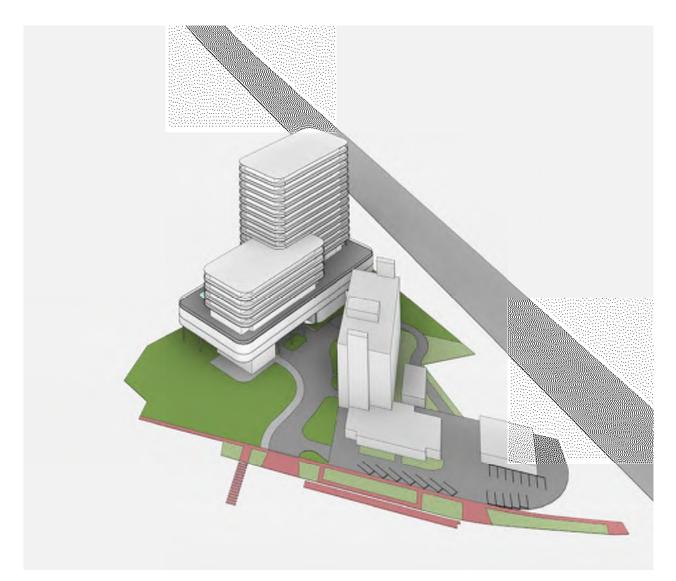

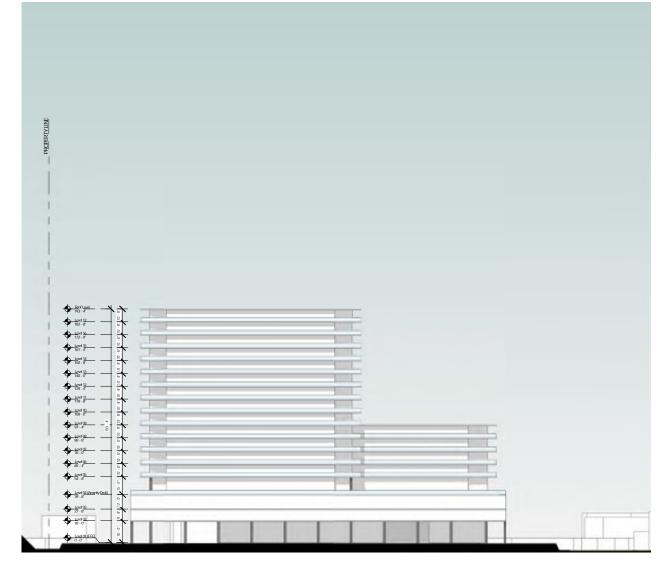


15 LEVELS (170'-0")




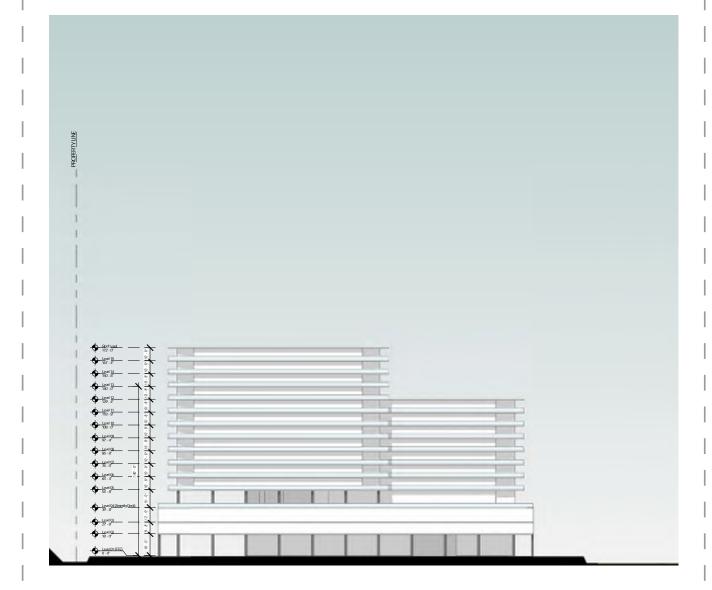

AUG. 2020

12 LEVELS (140'-0")

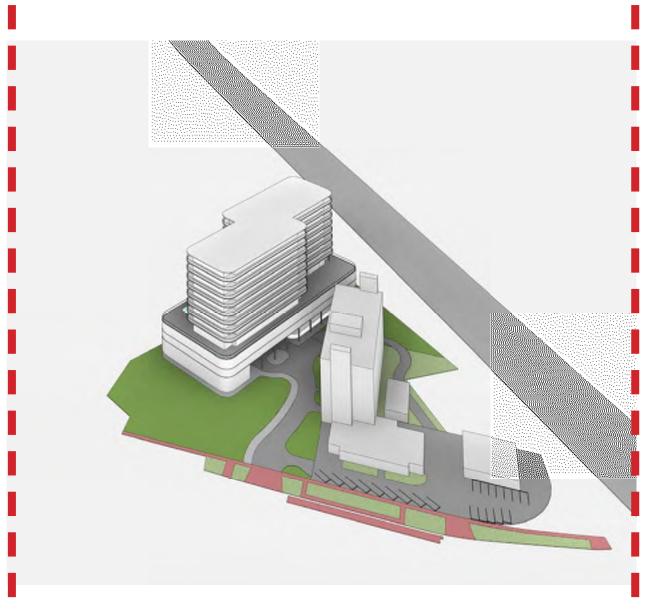

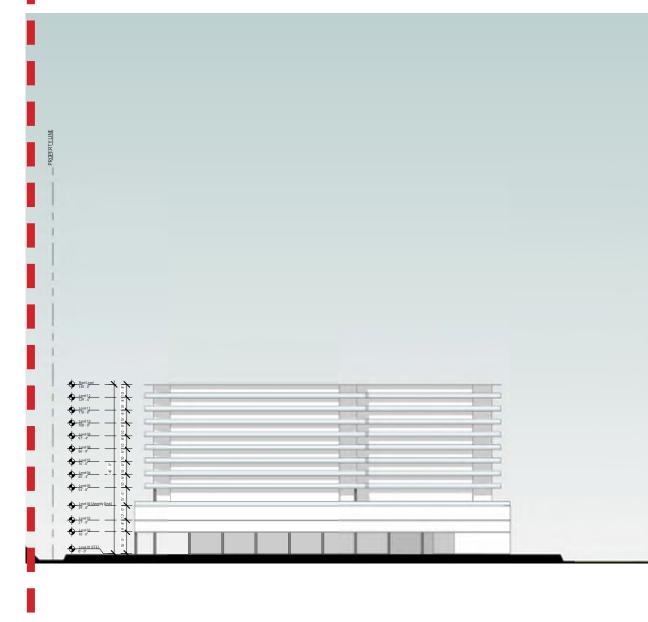



2900 Oak Avenue, Miami, FL 33133 T 305.372.1812 F 305.372.1175

4000 ALTON ROAD, MIAMI BEACH, FL 33140 SITE PLAN

DATE: 08/11/2020

		Units	Resi NSF	Parking	FAR	GSF	Floorplate
T.O. Roof					0 SF	0 SF	0 SF
Roof					310 SF	30,891 SF	38,889 SF
Level 08	R06	34	26,936 SF		30,891 SF	30,891 SF	38,889 SF
Level 07	R05	34	26,936 SF		30,891 SF	30,891 SF	38,889 SF
Level 06	R04	34	26,936 SF		30,891 SF	30,891 SF	38,889 SF
Level 05	R03	34	26,936 SF		30,891 SF	30,891 SF	38,889 SF
Level 04	R02	34	26,936 SF		30,891 SF	30,891 SF	38,889 SF
Level 03	R01	34	26,936 SF		30,891 SF	30,891 SF	53,841 SF
Level 02				138 Spaces	938 SF	53,841 SF	53,841 SF
Level 01				66 Spaces	12,256 SF	12,256 SF	12,256 SF
		204 UNITS	161,616 SF	204 Spaces	198,850 SF	282,334 SF	353,272 SF

TOTAL RESIDENTIAL UNITS	204 UNITS
TOTAL RESIDENTIAL TOWER NSF	161,616 SF
UNIT AVG. SIZE	792 SF
RESIDENTIAL FAR	198,850 SF
REESIDENTIAL GSF	198,850 SF

TOTAL PARKING SPACES	204 SPACES
PARKING RATIO	1.00
PARKING GSF	53,841 SF
TOTAL AMENITIES GSF	6,553 SF
AMENITIES FAR	6,553 SF

OVERALL TOTAL GSF	282,334 SF
OVERALL TOTAL FAR	198,850 SF
ALLOWABLE FAR	198,850 SF
FAR DELTA	0 SF



2900 Oak Avenue, Miami, FL 33133 T 305.372.1812 F 305.372.1175



2900 Oak Avenue, Miami, FL 33133 T 305.372.1812 F 305.372.1175

4000 ALTON ROAD, MIAMI BEACH, FL 33140

GROUND LEVEL


DATE: 08/11/2020



2900 Oak Avenue, Miami, FL 33133 T 305.372.1812 F 305.372.1175

4000 ALTON ROAD, MIAMI BEACH, FL 33140 LEVEL 02 (PARKING)

DATE: 08/11/2020

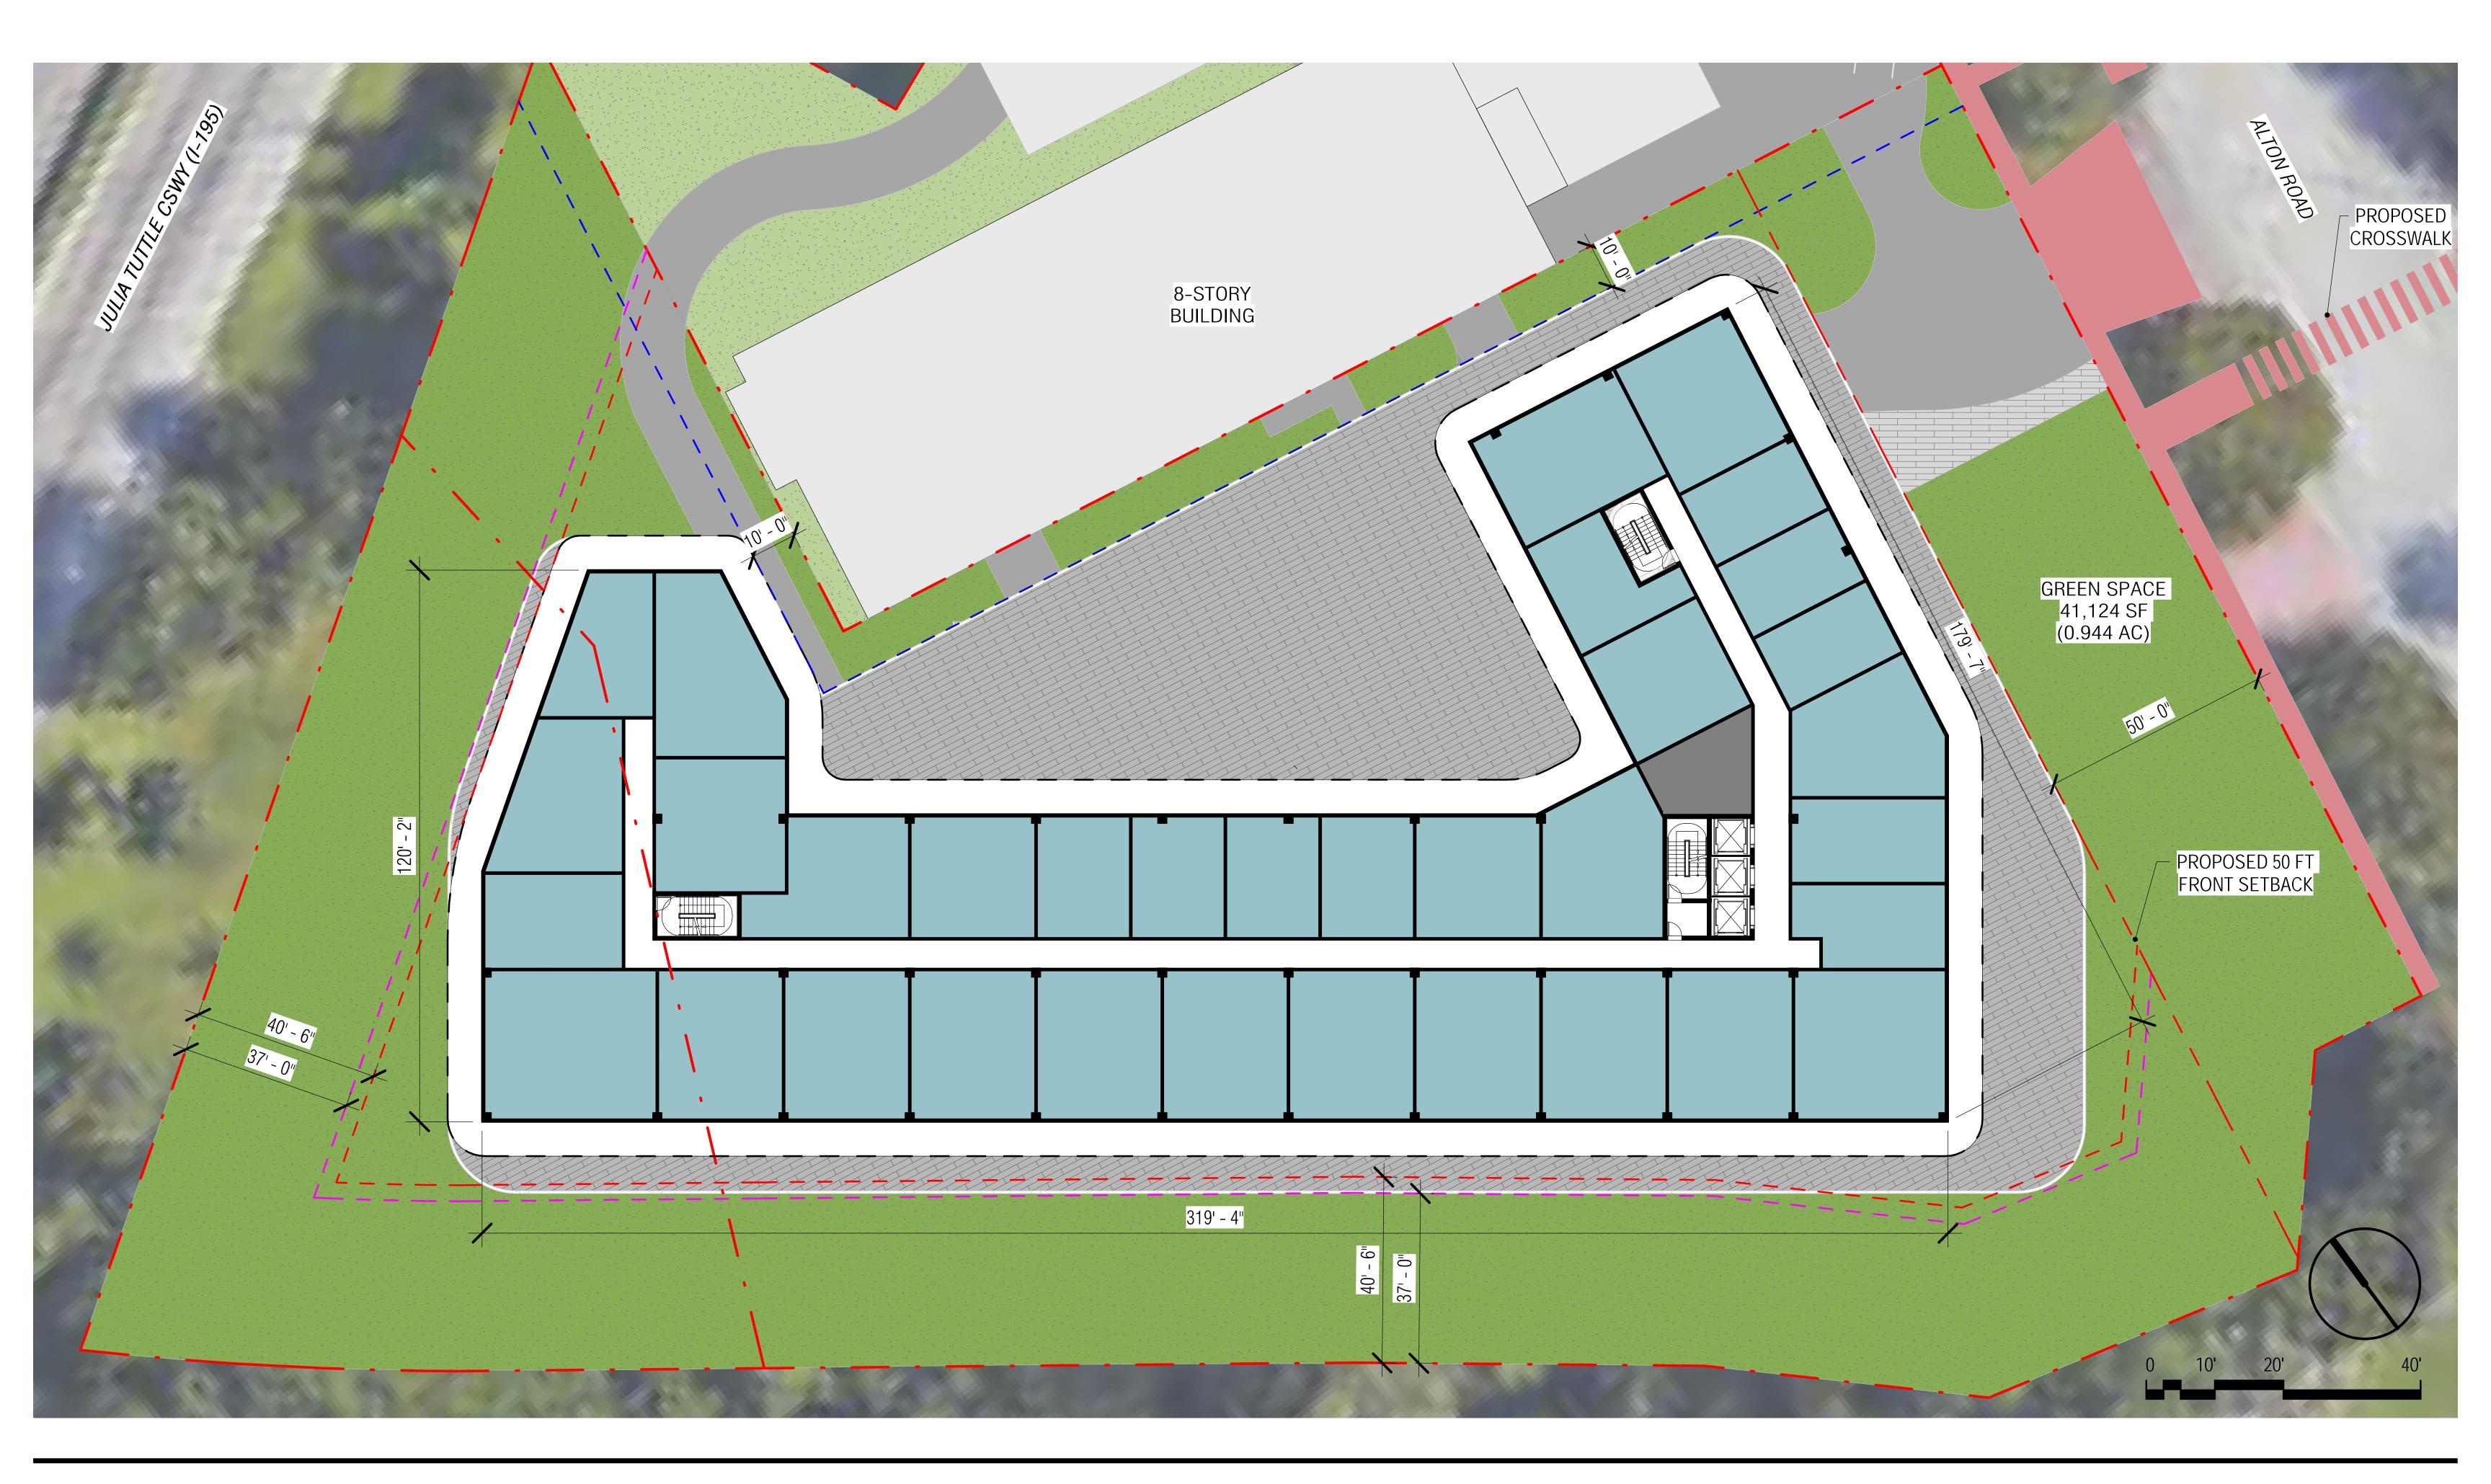

2900 Oak Avenue, Miami, FL 33133 T 305.372.1812 F 305.372.1175

ALL DESIGNS INDICATED IN THESE DRAWINGS ARE PROPERTY OF ARQUITECTONICA INTERNATIONAL CORP. NO COPIES, TRANSMISSIONS, REPRODUCTIONS OR ELECTRONIC MANIPULATION OF ANY PORTION OF THESE DRAWINGS IN THE WHOLE OR IN PART ARE TO BE MADE WITHOUT THE EXPRESS OF WRITTEN AUTHORIZATION OF ARQUITECTONICA INTERNATIONAL CORP. DESIGN INTENT SHOWN IS SUBJECT TO REVIEW AND APPROVAL OF ALL APPLICABLE LOCAL AND GOVERNMENTAL AUTHORITIES HAVING JURISDICTION. ALL COPYRIGHTS RESERVED © 2019. THE DATA INCLUDED IN THIS STUDY IS CONCEPTUAL IN NATURE AND WILL CONTINUE TO BE MODIFIED THROUGHOUT THE COURSE OF THE PROJECTS DEVELOPMENT WITH THE EVENTUAL INTEGRATION OF STRUCTURAL, MEP AND LIFE SAFETY SYSTEMS. AS THESE ARE FURTHER REFINED, THE NUMBERS WILL BE ADJUSTED ACCORDINGLY.

ARCHITECTURAL SCHEMATICS

4000 ALTON ROAD, MIAMI BEACH, FL 33140 LEVEL 03-08 (TYPICAL LEVEL)

DATE: 08/11/2020



2900 Oak Avenue, Miami, FL 33133 T 305.372.1812 F 305.372.1175


ALL DESIGNS INDICATED IN THESE DRAWINGS ARE PROPERTY OF ARQUITECTONICA INTERNATIONAL CORP. NO COPIES, TRANSMISSIONS, REPRODUCTIONS OR ELECTRONIC MANIPULATION OF ANY PORTION OF THESE DRAWINGS IN THE WHOLE OR IN PART ARE TO BE MADE WITHOUT THE EXPRESS OF WRITTEN AUTHORIZATION OF ARQUITECTONICA INTERNATIONAL CORP. DESIGN INTENT SHOWN IS SUBJECT TO REVIEW AND APPROVAL OF ALL APPLICABLE LOCAL AND GOVERNMENTAL AUTHORITIES HAVING JURISDICTION. ALL COPYRIGHTS RESERVED © 2019. THE DATA INCLUDED IN THIS STUDY IS CONCEPTUAL IN NATURE AND WILL CONTINUE TO BE MODIFIED THROUGHOUT THE COURSE OF THE PROJECTS DEVELOPMENT WITH THE EVENTUAL INTEGRATION OF STRUCTURAL, MEP AND LIFE SAFETY SYSTEMS. AS THESE ARE FURTHER REFINED, THE NUMBERS WILL BE ADJUSTED ACCORDINGLY.

ARCHITECTURAL SCHEMATICS

4000 ALTON ROAD, MIAMI BEACH, FL 33140

ROOF LEVEL

DATE: 08/11/2020

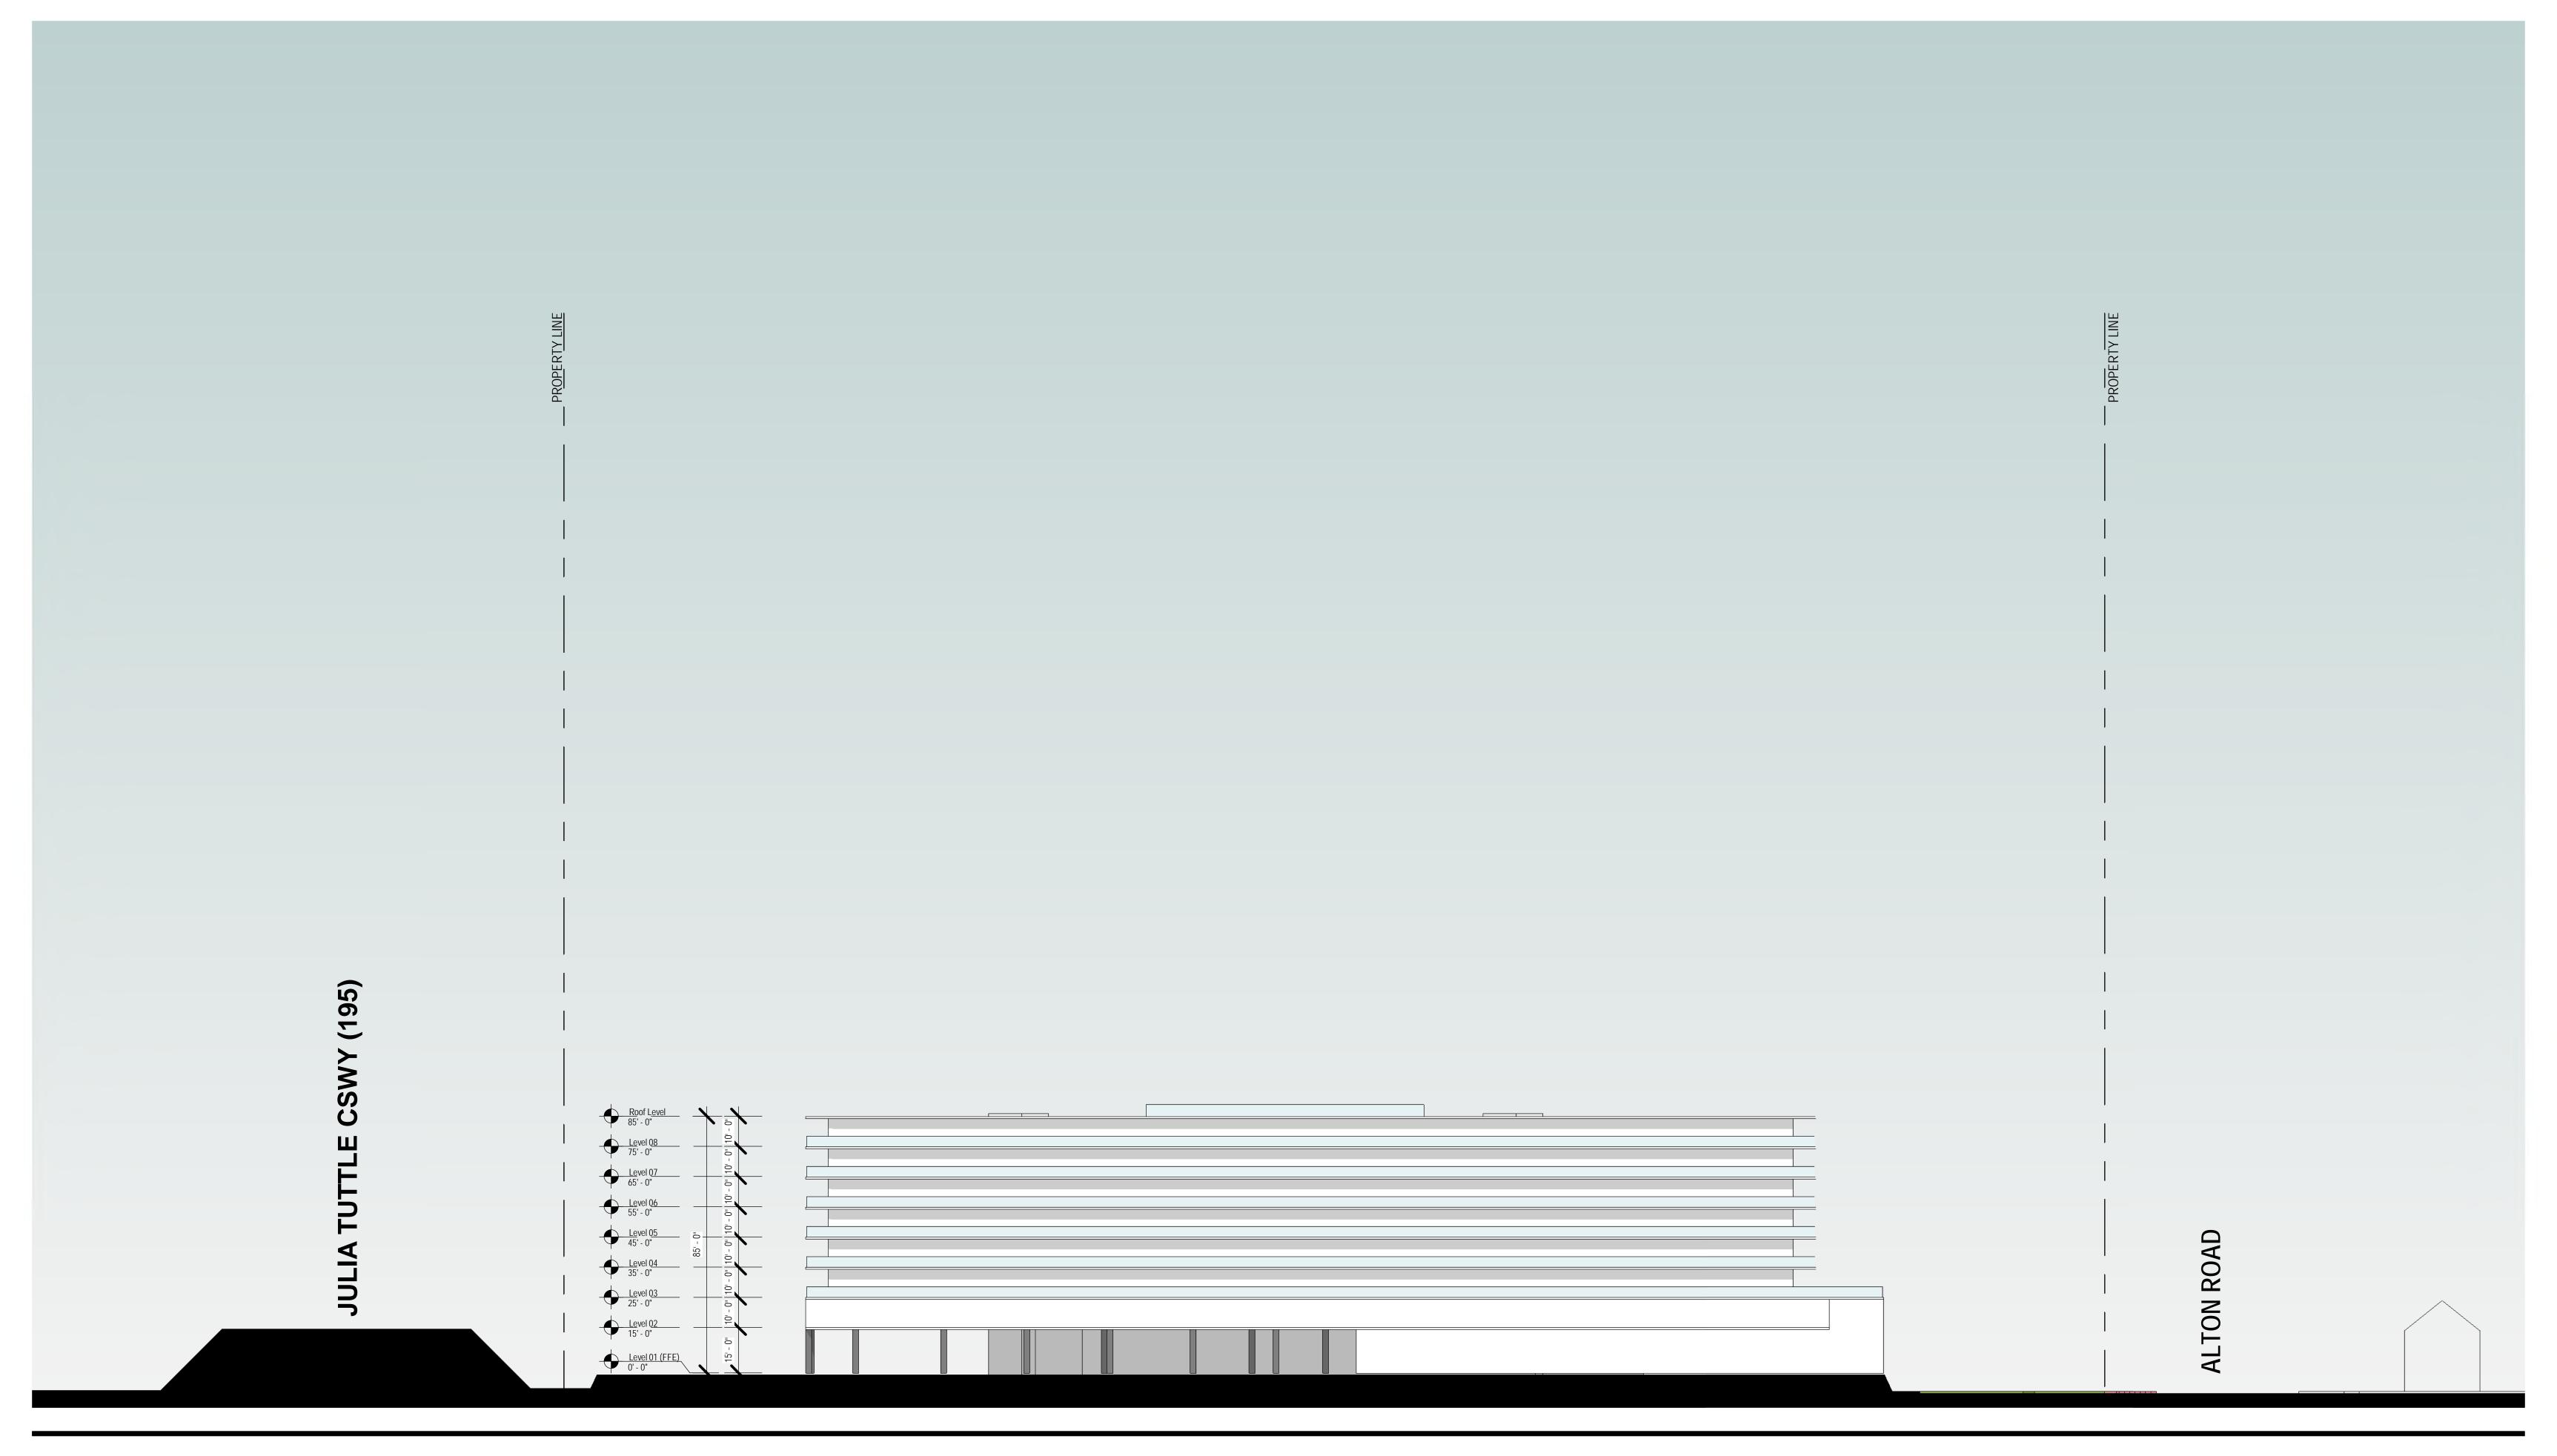

2900 Oak Avenue, Miami, FL 33133 T 305.372.1812 F 305.372.1175

ALL DESIGNS INDICATED IN THESE DRAWINGS ARE PROPERTY OF ARQUITECTONICA INTERNATIONAL CORP. NO COPIES, TRANSMISSIONS, REPRODUCTIONS OR ELECTRONIC MANIPULATION OF ANY PORTION OF THESE DRAWINGS IN THE WHOLE OR IN PART ARE TO BE MADE WITHOUT THE EXPRESS OF WRITTEN AUTHORIZATION OF ARQUITECTONICA INTERNATIONAL CORP. DESIGN INTENT SHOWN IS SUBJECT TO REVIEW AND APPROVAL OF ALL APPLICABLE LOCAL AND GOVERNMENTAL AUTHORITIES HAVING JURISDICTION. ALL COPYRIGHTS RESERVED © 2019. THE DATA INCLUDED IN THIS STUDY IS CONCEPTUAL IN NATURE AND WILL CONTINUE TO BE MODIFIED THROUGHOUT THE COURSE OF THE PROJECTS DEVELOPMENT WITH THE EVENTUAL INTEGRATION OF STRUCTURAL, MEP AND LIFE SAFETY SYSTEMS. AS THESE ARE FURTHER REFINED, THE NUMBERS WILL BE ADJUSTED ACCORDINGLY.


ARCHITECTURAL SCHEMATICS

4000 ALTON ROAD, MIAMI BEACH, FL 33140

SOUTH ELEVATION

SCALE:

DATE: 08/11/2020

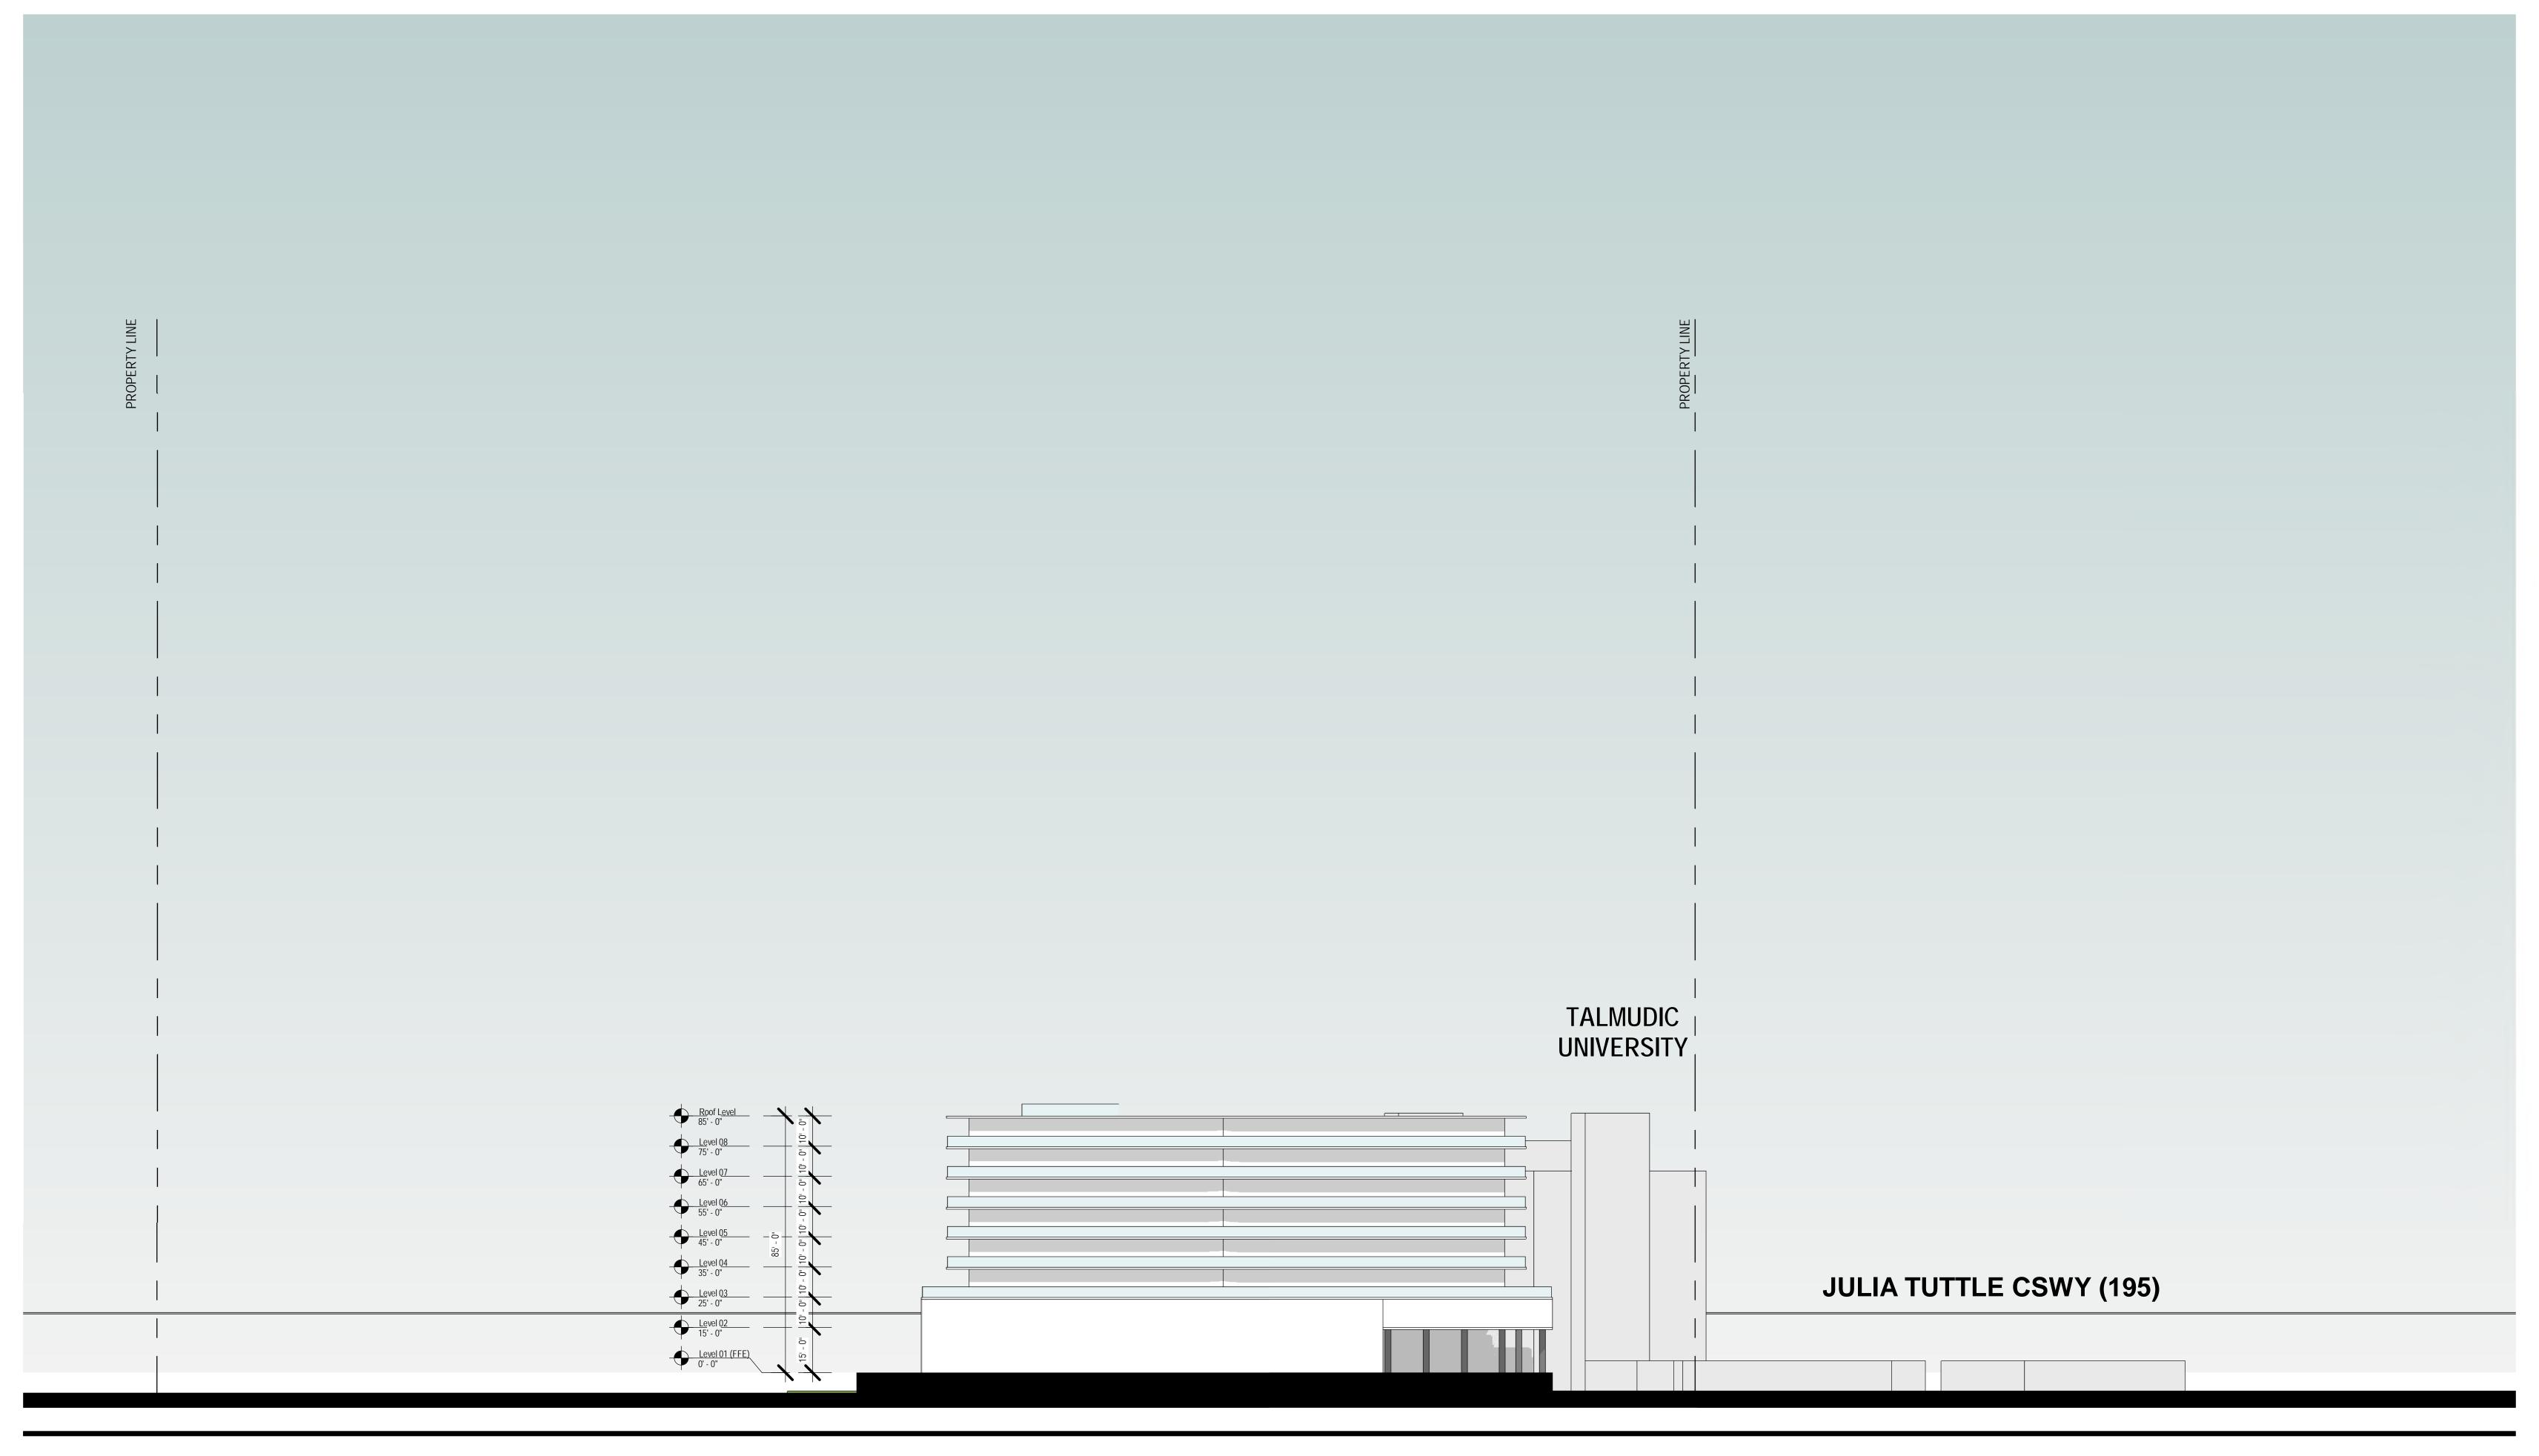

2900 Oak Avenue, Miami, FL 33133 T 305.372.1812 F 305.372.1175

ALL DESIGNS INDICATED IN THESE DRAWINGS ARE PROPERTY OF ARQUITECTONICA INTERNATIONAL CORP. NO COPIES, TRANSMISSIONS, REPRODUCTIONS OR ELECTRONIC MANIPULATION OF ANY PORTION OF THESE DRAWINGS IN THE WHOLE OR IN PART ARE TO BE MADE WITHOUT THE EXPRESS OF WRITTEN AUTHORIZATION OF ARQUITECTONICA INTERNATIONAL CORP. DESIGN INTENT SHOWN IS SUBJECT TO REVIEW AND APPROVAL OF ALL APPLICABLE LOCAL AND GOVERNMENTAL AUTHORITIES HAVING JURISDICTION. ALL COPYRIGHTS RESERVED © 2019. THE DATA INCLUDED IN THIS STUDY IS CONCEPTUAL IN NATURE AND WILL CONTINUE TO BE MODIFIED THROUGHOUT THE COURSE OF THE PROJECTS DEVELOPMENT WITH THE EVENTUAL INTEGRATION OF STRUCTURAL, MEP AND LIFE SAFETY SYSTEMS. AS THESE ARE FURTHER REFINED. THE NUMBERS WILL BE ADJUSTED ACCORDINGLY.


ARCHITECTURAL SCHEMATICS

4000 ALTON ROAD, MIAMI BEACH, FL 33140

EAST ELEVATION

SCALE:

DATE: 08/11/2020

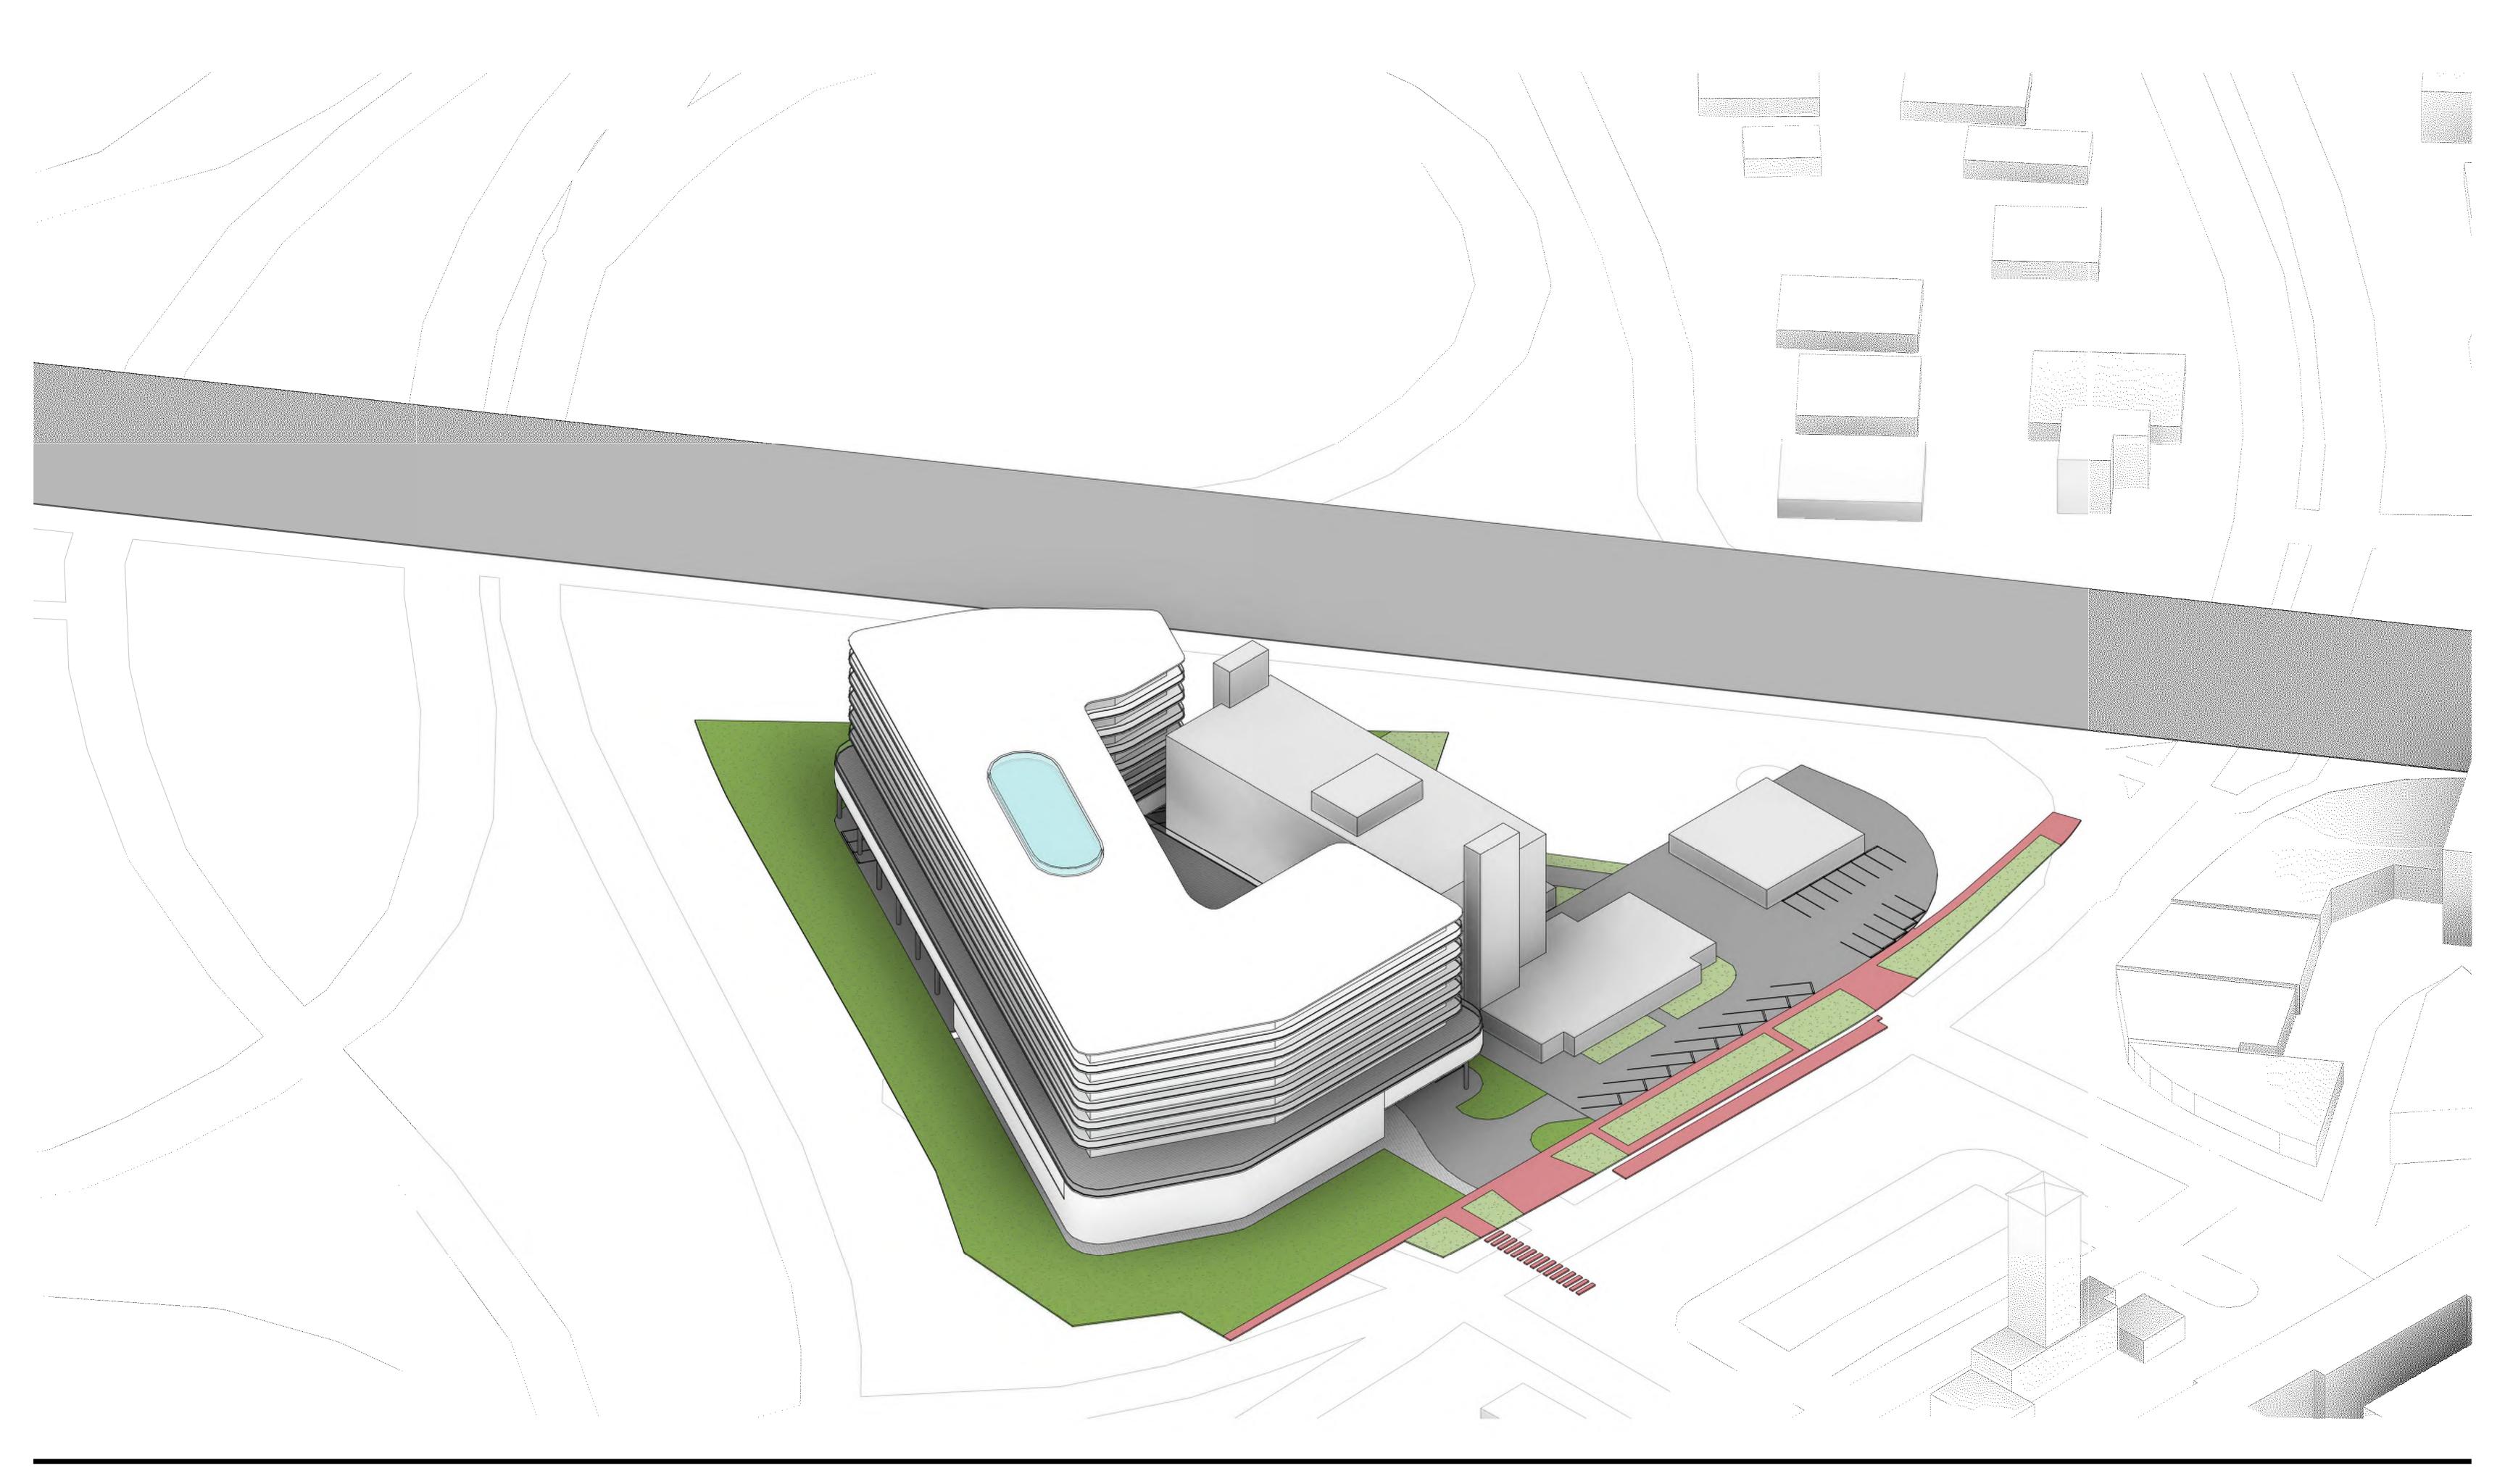

2900 Oak Avenue, Miami, FL 33133 T 305.372.1812 F 305.372.1175


ALL DESIGNS INDICATED IN THESE DRAWINGS ARE PROPERTY OF ARQUITECTONICA INTERNATIONAL CORP. NO COPIES, TRANSMISSIONS, REPRODUCTIONS OR ELECTRONIC MANIPULATION OF ANY PORTION OF THESE DRAWINGS IN THE WHOLE OR IN PART ARE TO BE MADE WITHOUT THE EXPRESS OF WRITTEN AUTHORIZATION OF ARQUITECTONICA INTERNATIONAL CORP. DESIGN INTENT SHOWN IS SUBJECT TO REVIEW AND APPROVAL OF ALL APPLICABLE LOCAL AND GOVERNMENTAL AUTHORITIES HAVING JURISDICTION. ALL COPYRIGHTS RESERVED © 2019. THE DATA INCLUDED IN THIS STUDY IS CONCEPTUAL IN NATURE AND WILL CONTINUE TO BE MODIFIED THROUGHOUT THE COURSE OF THE PROJECTS DEVELOPMENT WITH THE EVENTUAL INTEGRATION OF STRUCTURAL, MEP AND LIFE SAFETY SYSTEMS. AS THESE ARE FURTHER DESIRED. THE NUMBERS WILL BE ADJUSTED ACCORDINGLY.

ARCHITECTURAL SCHEMATICS

4000 ALTON ROAD, MIAMI BEACH, FL 33140

AXONOMETRIC VIEW (SOUTHEAST)

DATE: 08/11/2020

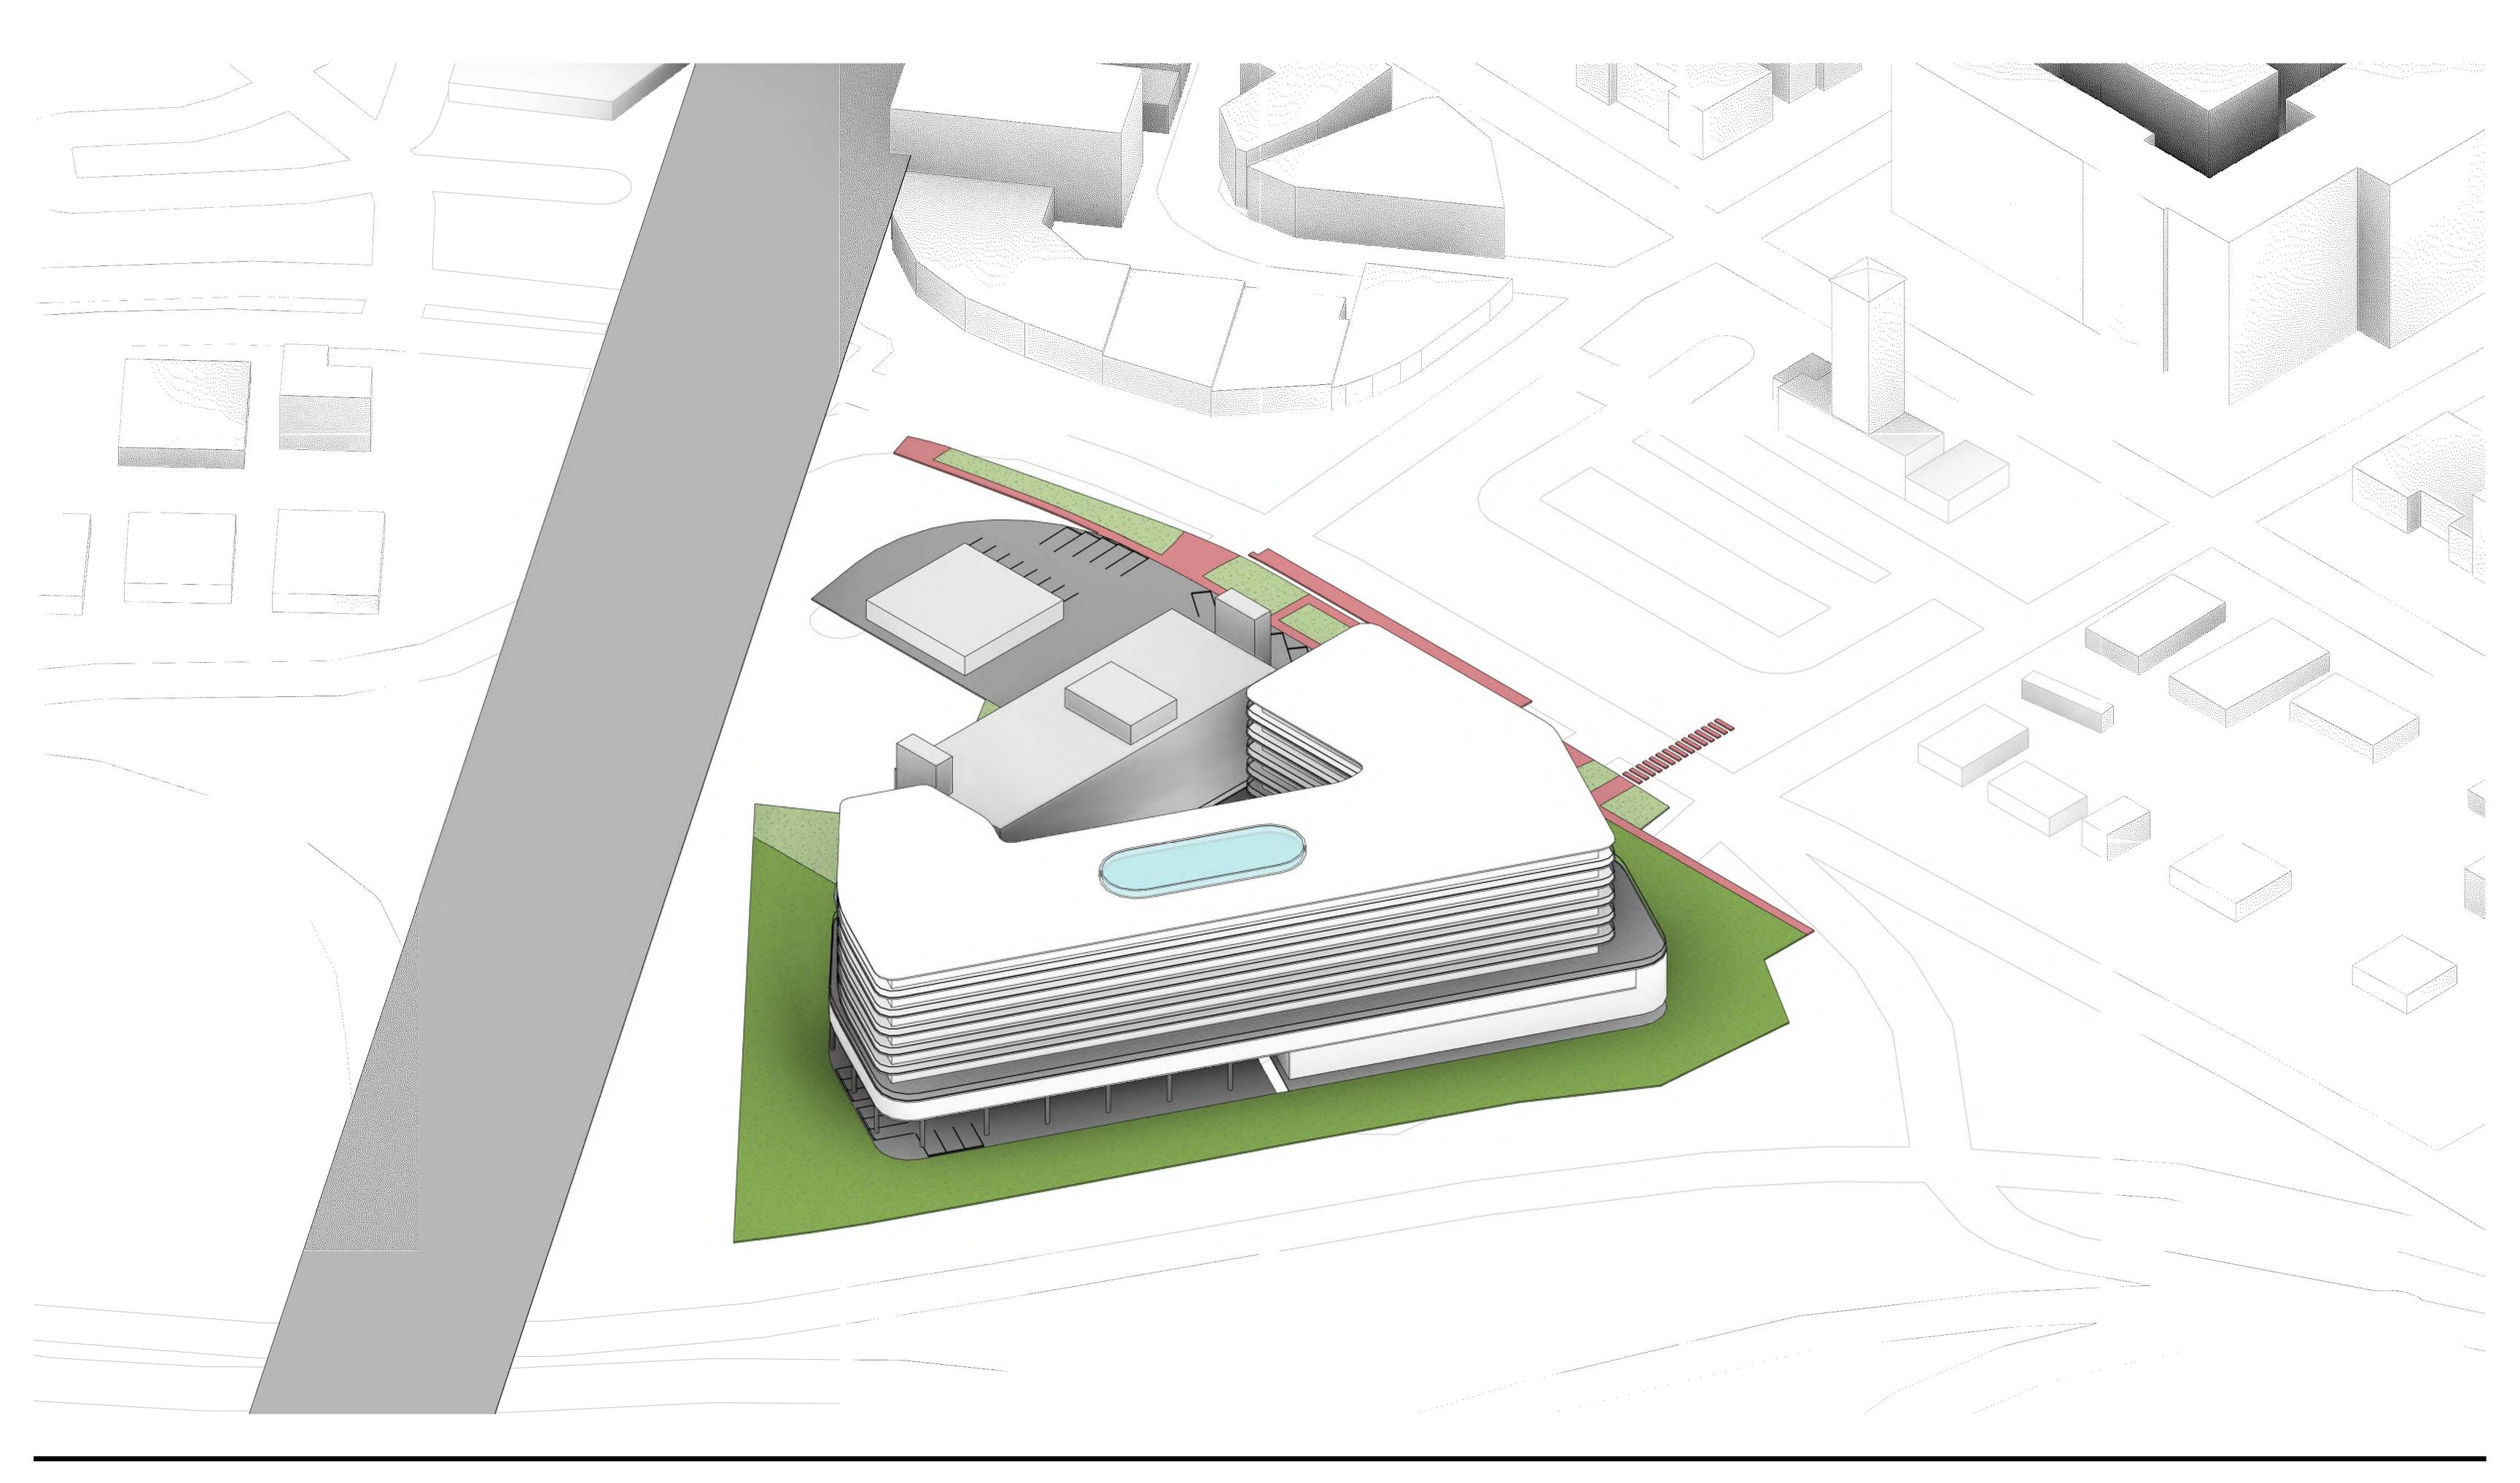

2900 Oak Avenue, Miami, FL 33133 T 305.372.1812 F 305.372.1175


ALL DESIGNS INDICATED IN THESE DRAWINGS ARE PROPERTY OF ARQUITECTONICA INTERNATIONAL CORP. NO COPIES, TRANSMISSIONS, REPRODUCTIONS OR ELECTRONIC MANIPULATION OF ANY PORTION OF THESE DRAWINGS IN THE WHOLE OR IN PART ARE TO BE MADE WITHOUT THE EXPRESS OF WRITTEN AUTHORIZATION OF ARQUITECTONICA INTERNATIONAL CORP. DESIGN INTENT SHOWN IS SUBJECT TO REVIEW AND APPROVAL OF ALL APPLICABLE LOCAL AND GOVERNMENTAL AUTHORITIES HAVING JURISDICTION. ALL COPYRIGHTS RESERVED © 2019. THE DATA INCLUDED IN THIS STUDY IS CONCEPTUAL IN NATURE AND WILL CONTINUE TO BE MODIFIED THROUGHOUT THE COURSE OF THE PROJECTS DEVELOPMENT WITH THE EVENTUAL INTEGRATION OF STRUCTURAL, MEP AND LIFE SAFETY SYSTEMS. AS THESE ARE FURTHER DESIGNED. THE NUMBERS WILL BE ADJUSTED ACCORDINGLY.

ARCHITECTURAL SCHEMATICS

4000 ALTON ROAD, MIAMI BEACH, FL 33140

AXONOMETRIC VIEW (SOUTHWEST)

DATE: 08/11/2020

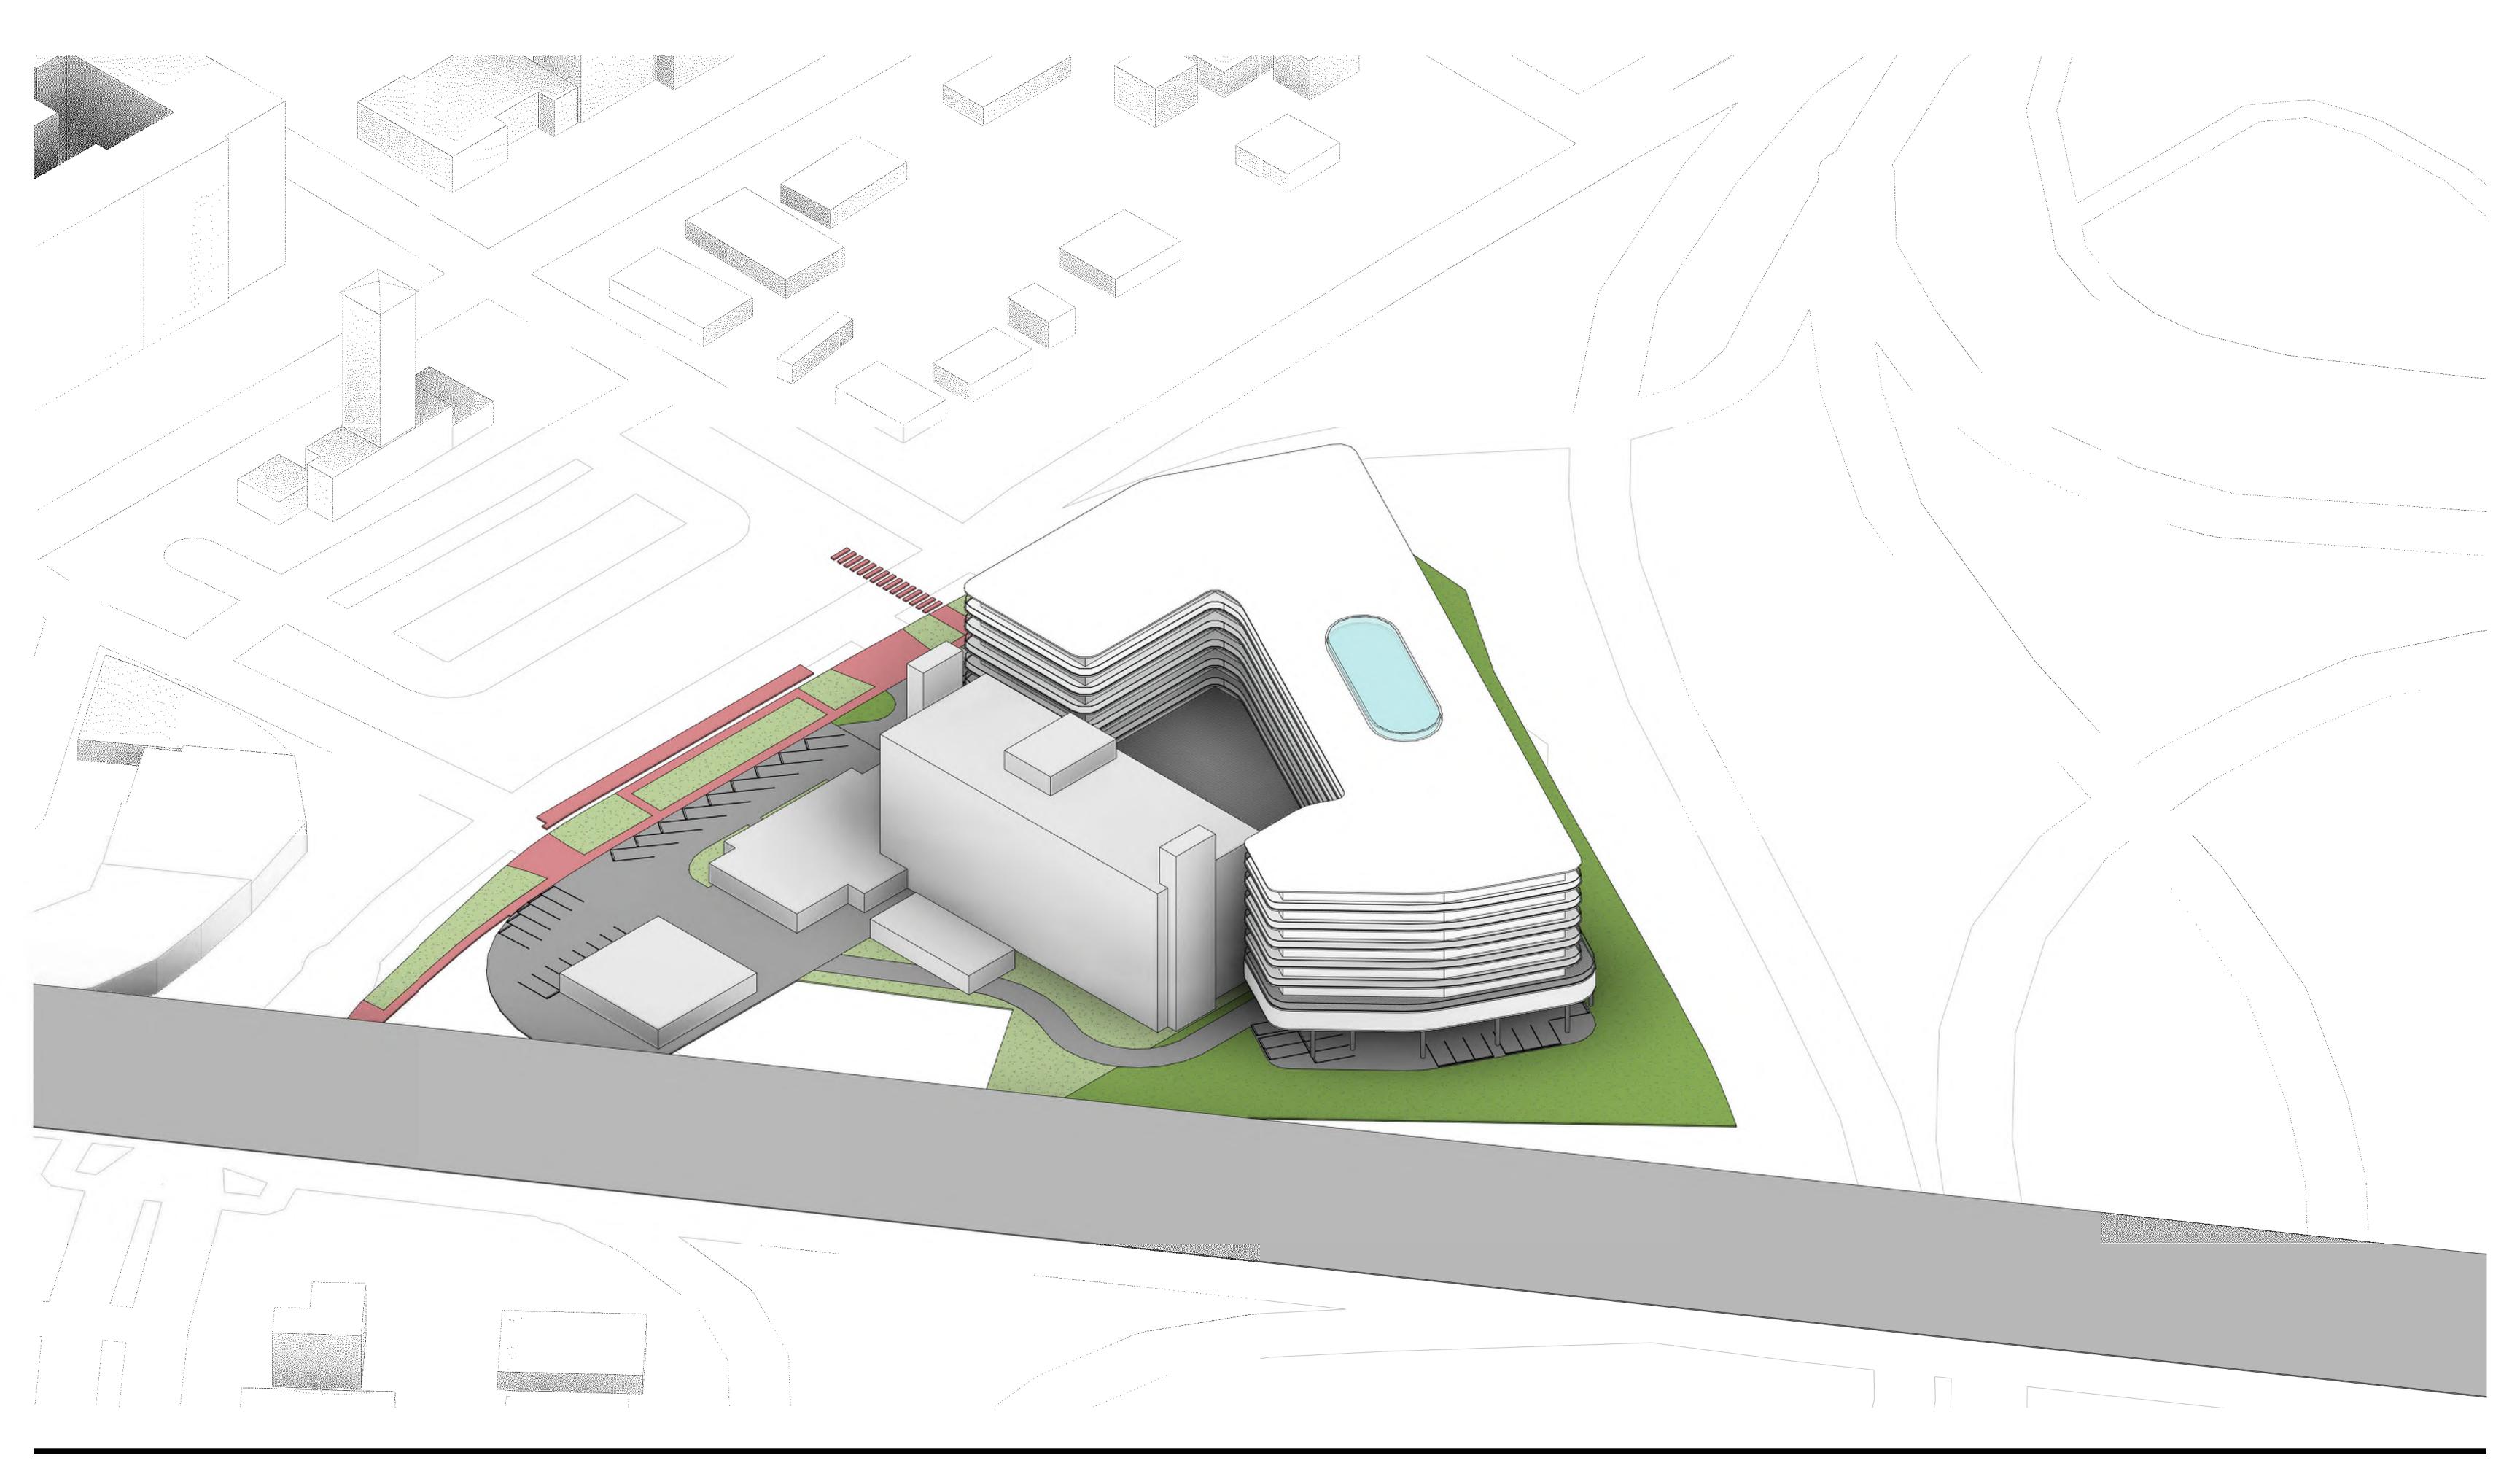


2900 Oak Avenue, Miami, FL 33133 T 305.372.1812 F 305.372.1175

ALL DESIGNS INDICATED IN THESE DRAWINGS ARE PROPERTY OF ARQUITECTONICA INTERNATIONAL CORP. NO COPIES, TRANSMISSIONS, REPRODUCTIONS OR ELECTRONIC MANIPULATION OF ANY PORTION OF THESE DRAWINGS IN THE WHOLE OR IN PART ARE TO BE MADE WITHOUT THE EXPRESS OF WRITTEN AUTHORIZATION OF ARQUITECTONICA INTERNATIONAL CORP. DESIGN INTENT SHOWN IS SUBJECT TO REVIEW AND APPROVAL OF ALL APPLICABLE LOCAL AND GOVERNMENTAL AUTHORITIES HAVING JURISDICTION. ALL COPYRIGHTS RESERVED © 2019. THE DATA INCLUDED IN THIS STUDY IS CONCEPTUAL IN NATURE AND WILL CONTINUE TO BE MODIFIED THROUGHOUT THE COURSE OF THE PROJECTS DEVELOPMENT WITH THE EVENTUAL INTEGRATION OF STRUCTURAL, MEP AND LIFE SAFETY SYSTEMS. AS THESE ARE FURTHER REFINED, THE NUMBERS WILL BE ADJUSTED ACCORDINGLY.

ARCHITECTURAL SCHEMATICS

4000 ALTON ROAD, MIAMI BEACH, FL 33140 AXONOMETRIC VIEW (NORTHWEST)

DATE: 08/11/2020

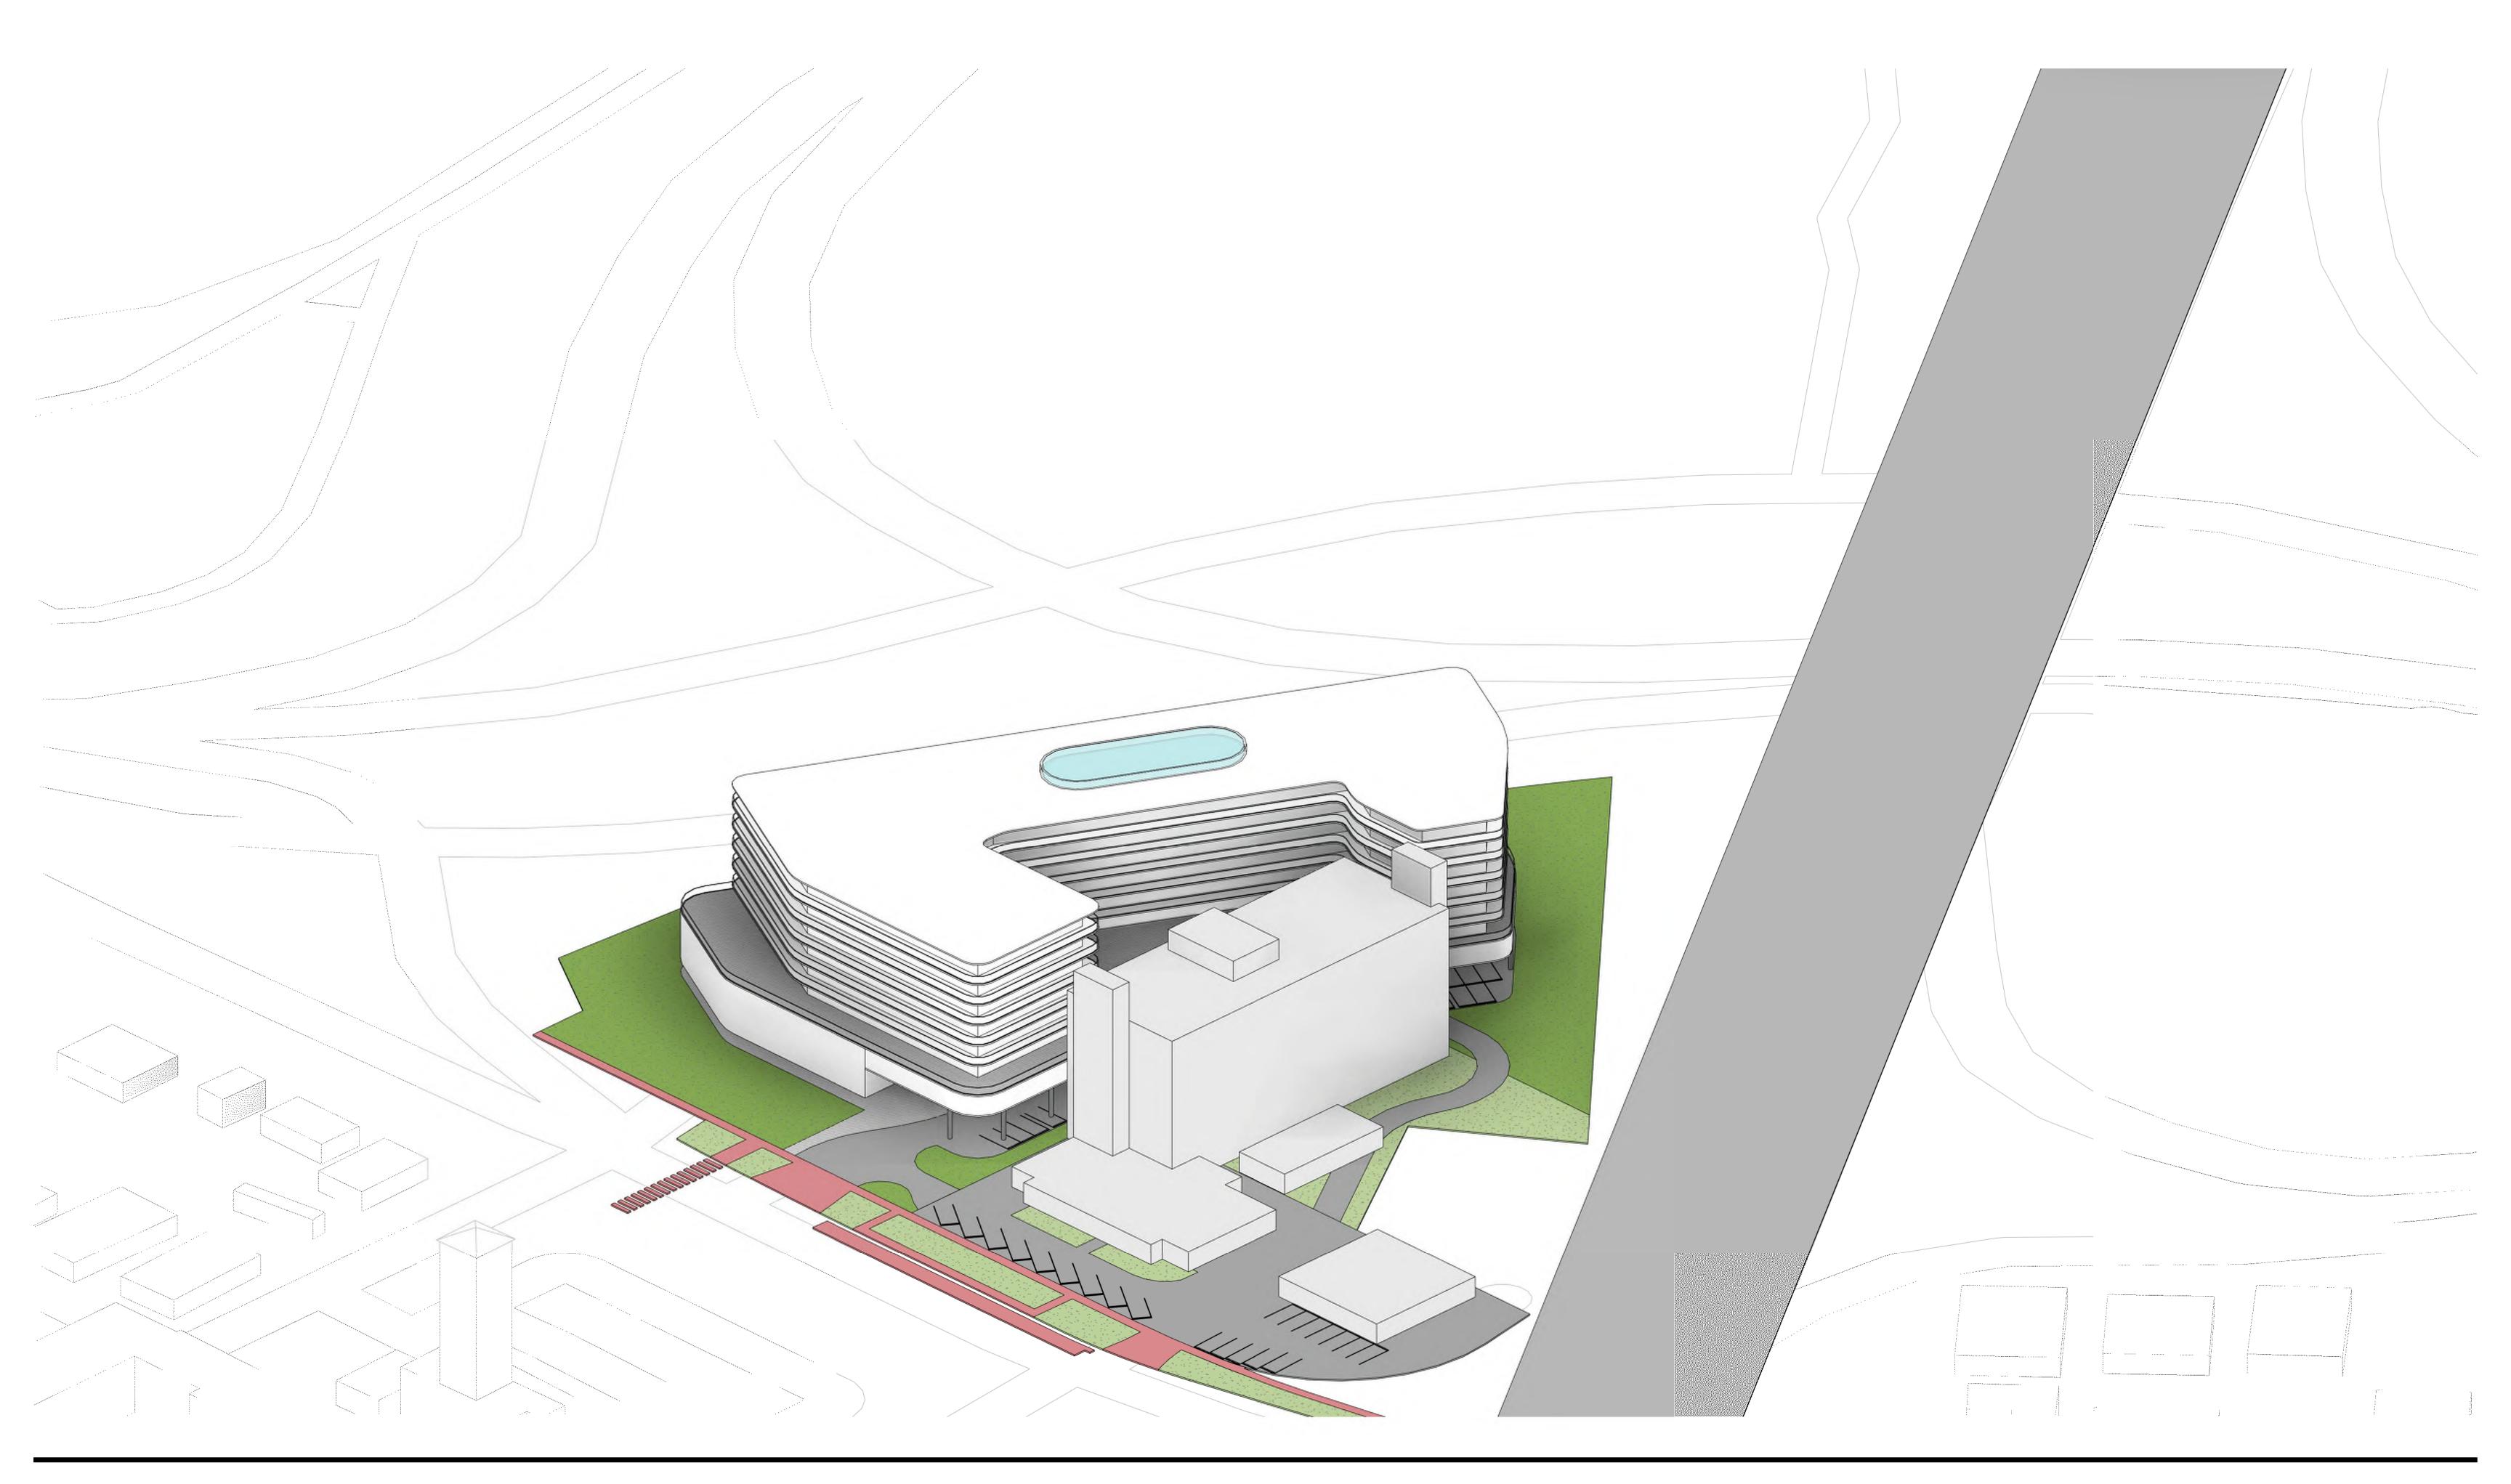

2900 Oak Avenue, Miami, FL 33133 T 305.372.1812 F 305.372.1175

ARCHITECTURAL SCHEMATICS

4000 ALTON ROAD, MIAMI BEACH, FL 33140

AXONOMETRIC VIEW (NORTHEAST)

08/11/2020

DATE: A1-13



2900 Oak Avenue, Miami, FL 33133 T 305.372.1812 F 305.372.1175

4000 ALTON ROAD, MIAMI BEACH, FL 33140 SITE PLAN

DATE: 08/11/2020

		Units	Resi NSF	Parking	FAR	GSF	Floorplate
T.O. Roof					0 SF	0 SF	14,862 SF
Roof					310 SF	10,957 SF	14,862 SF
Level 12	R08	16	17,124 SF		20,039 SF	20,039 SF	26,181 SF
Level 11	R07	16	17,124 SF		20,039 SF	20,039 SF	26,181 SF
Level 10	R06	16	17,124 SF		20,039 SF	20,039 SF	26,181 SF
Level 09	R05	16	17,124 SF		20,039 SF	20,039 SF	26,181 SF
Level 08	R04	16	17,124 SF		20,039 SF	20,039 SF	26,181 SF
Level 07	R03	16	17,124 SF		20,039 SF	20,039 SF	26,181 SF
Level 06	R02	16	17,124 SF		20,039 SF	20,039 SF	26,181 SF
Level 05	R01	16	17,124 SF		20,039 SF	20,039 SF	26,181 SF
Level 04		12	12,843 SF		20,039 SF	20,039 SF	38,827 SF
Level 03				112 Spaces	933 SF	38,827 SF	38,827 SF
Level 02				112 Spaces	933 SF	38,827 SF	38,827 SF
Level 01		4	5,753 SF	0 Spaces	16,323 SF	7,614 SF	7,614 SF
		144 UNITS	155,588 SF	224 Spaces	198,850 SF	276,576 SF	363,267 SF


TOTAL RESIDENTIAL UNITS	144 UNITS
TOTAL RESIDENTIAL TOWER NSF	155,588 SF
UNIT AVG. SIZE	1,080 SF
RESIDENTIAL FAR	198,850 SF
REESIDENTIAL GSF	198,850 SF

TOTAL PARKING SPACES	224 SPACES
PARKING RATIO	1.56
PARKING GSF	92,021 SF
TOTAL AMENITIES/RESI GSF	7,196 SF
AMENITIES/RESI FAR	7,196 SF

OVERALL TOTAL GSF	276,576 SF
OVERALL TOTAL FAR	198,850 SF
ALLOWABLE FAR	198,850 SF
FAR DELTA	0 SF



2900 Oak Avenue, Miami, FL 33133 T 305.372.1812 F 305.372.1175

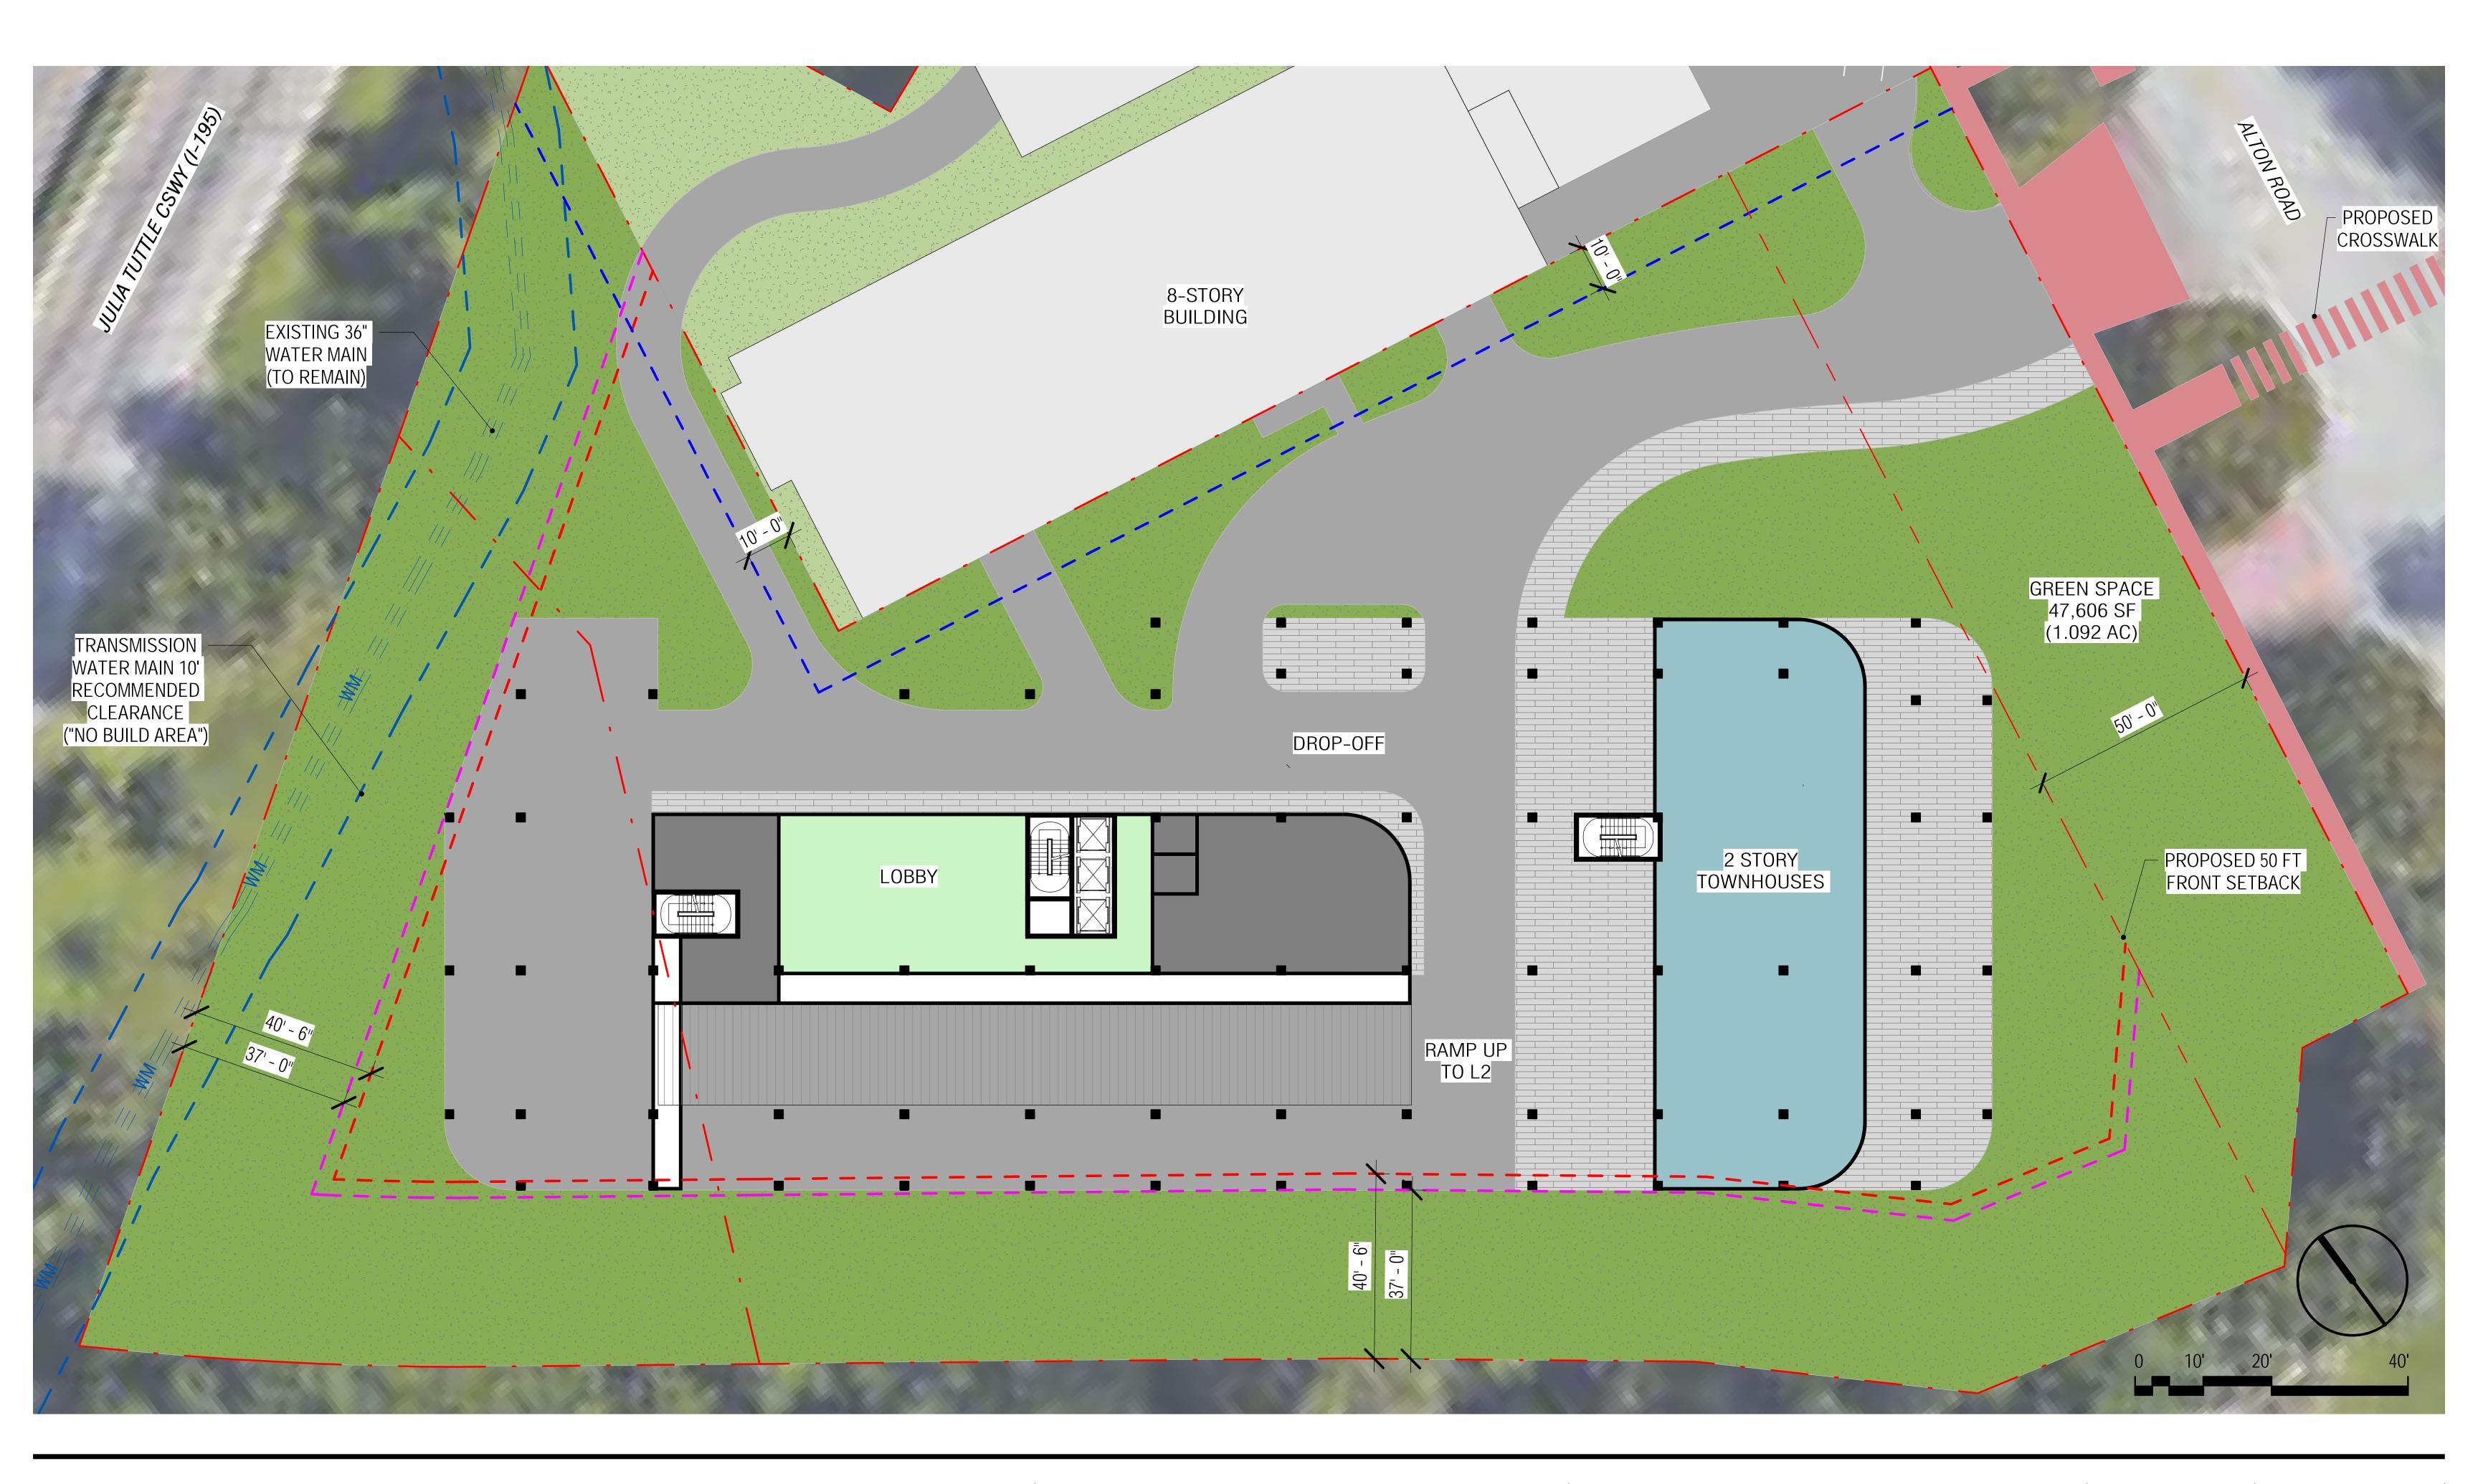

2900 Oak Avenue, Miami, FL 33133 T 305.372.1812 F 305.372.1175

ALL DESIGNS INDICATED IN THESE DRAWINGS ARE PROPERTY OF ARQUITECTONICA INTERNATIONAL CORP. NO COPIES, TRANSMISSIONS, REPRODUCTIONS OR ELECTRONIC MANIPULATION OF ANY PORTION OF THESE DRAWINGS IN THE WHOLE OR IN PART ARE TO BE MADE WITHOUT THE EXPRESS OF WRITTEN AUTHORIZATION OF ARQUITECTONICA INTERNATIONAL CORP. DESIGN INTENT SHOWN IS SUBJECT TO REVIEW AND APPROVAL OF ALL APPLICABLE LOCAL AND GOVERNMENTAL AUTHORITIES HAVING JURISDICTION. ALL COPYRIGHTS RESERVED © 2019. THE DATA INCLUDED IN THIS STUDY IS CONCEPTUAL IN NATURE AND WILL CONTINUE TO BE MODIFIED THROUGHOUT THE COURSE OF THE PROJECTS DEVELOPMENT WITH THE EVENTUAL INTEGRATION OF STRUCTURAL, MEP AND LIFE SAFETY SYSTEMS. AS THESE ARE FURTHER REFINED, THE NUMBERS WILL BE ADJUSTED ACCORDINGLY.

ARCHITECTURAL SCHEMATICS

4000 ALTON ROAD, MIAMI BEACH, FL 33140

GROUND LEVEL

DATE: 08/11/2020



2900 Oak Avenue, Miami, FL 33133 T 305.372.1812 F 305.372.1175


ALL DESIGNS INDICATED IN THESE DRAWINGS ARE PROPERTY OF ARQUITECTONICA INTERNATIONAL CORP. NO COPIES, TRANSMISSIONS, REPRODUCTIONS OR ELECTRONIC MANIPULATION OF ANY PORTION OF THESE DRAWINGS IN THE WHOLE OR IN PART ARE TO BE MADE WITHOUT THE EXPRESS OF WRITTEN AUTHORIZATION OF ARQUITECTONICA INTERNATIONAL CORP. DESIGN INTENT SHOWN IS SUBJECT TO REVIEW AND APPROVAL OF ALL APPLICABLE LOCAL AND GOVERNMENTAL AUTHORITIES HAVING JURISDICTION. ALL COPYRIGHTS RESERVED © 2019. THE DATA INCLUDED IN THIS STUDY IS CONCEPTUAL IN NATURE AND WILL CONTINUE TO BE MODIFIED THROUGHOUT THE COURSE OF THE PROJECTS DEVELOPMENT WITH THE EVENTUAL INTEGRATION OF STRUCTURAL, MEP AND LIFE SAFETY SYSTEMS. AS THESE ARE FURTHER REFINED, THE NUMBERS WILL BE ADJUSTED ACCORDINGLY.

ARCHITECTURAL SCHEMATICS

4000 ALTON ROAD, MIAMI BEACH, FL 33140

LEVEL 02-03 (PARKING)


DATE: 08/11/2020

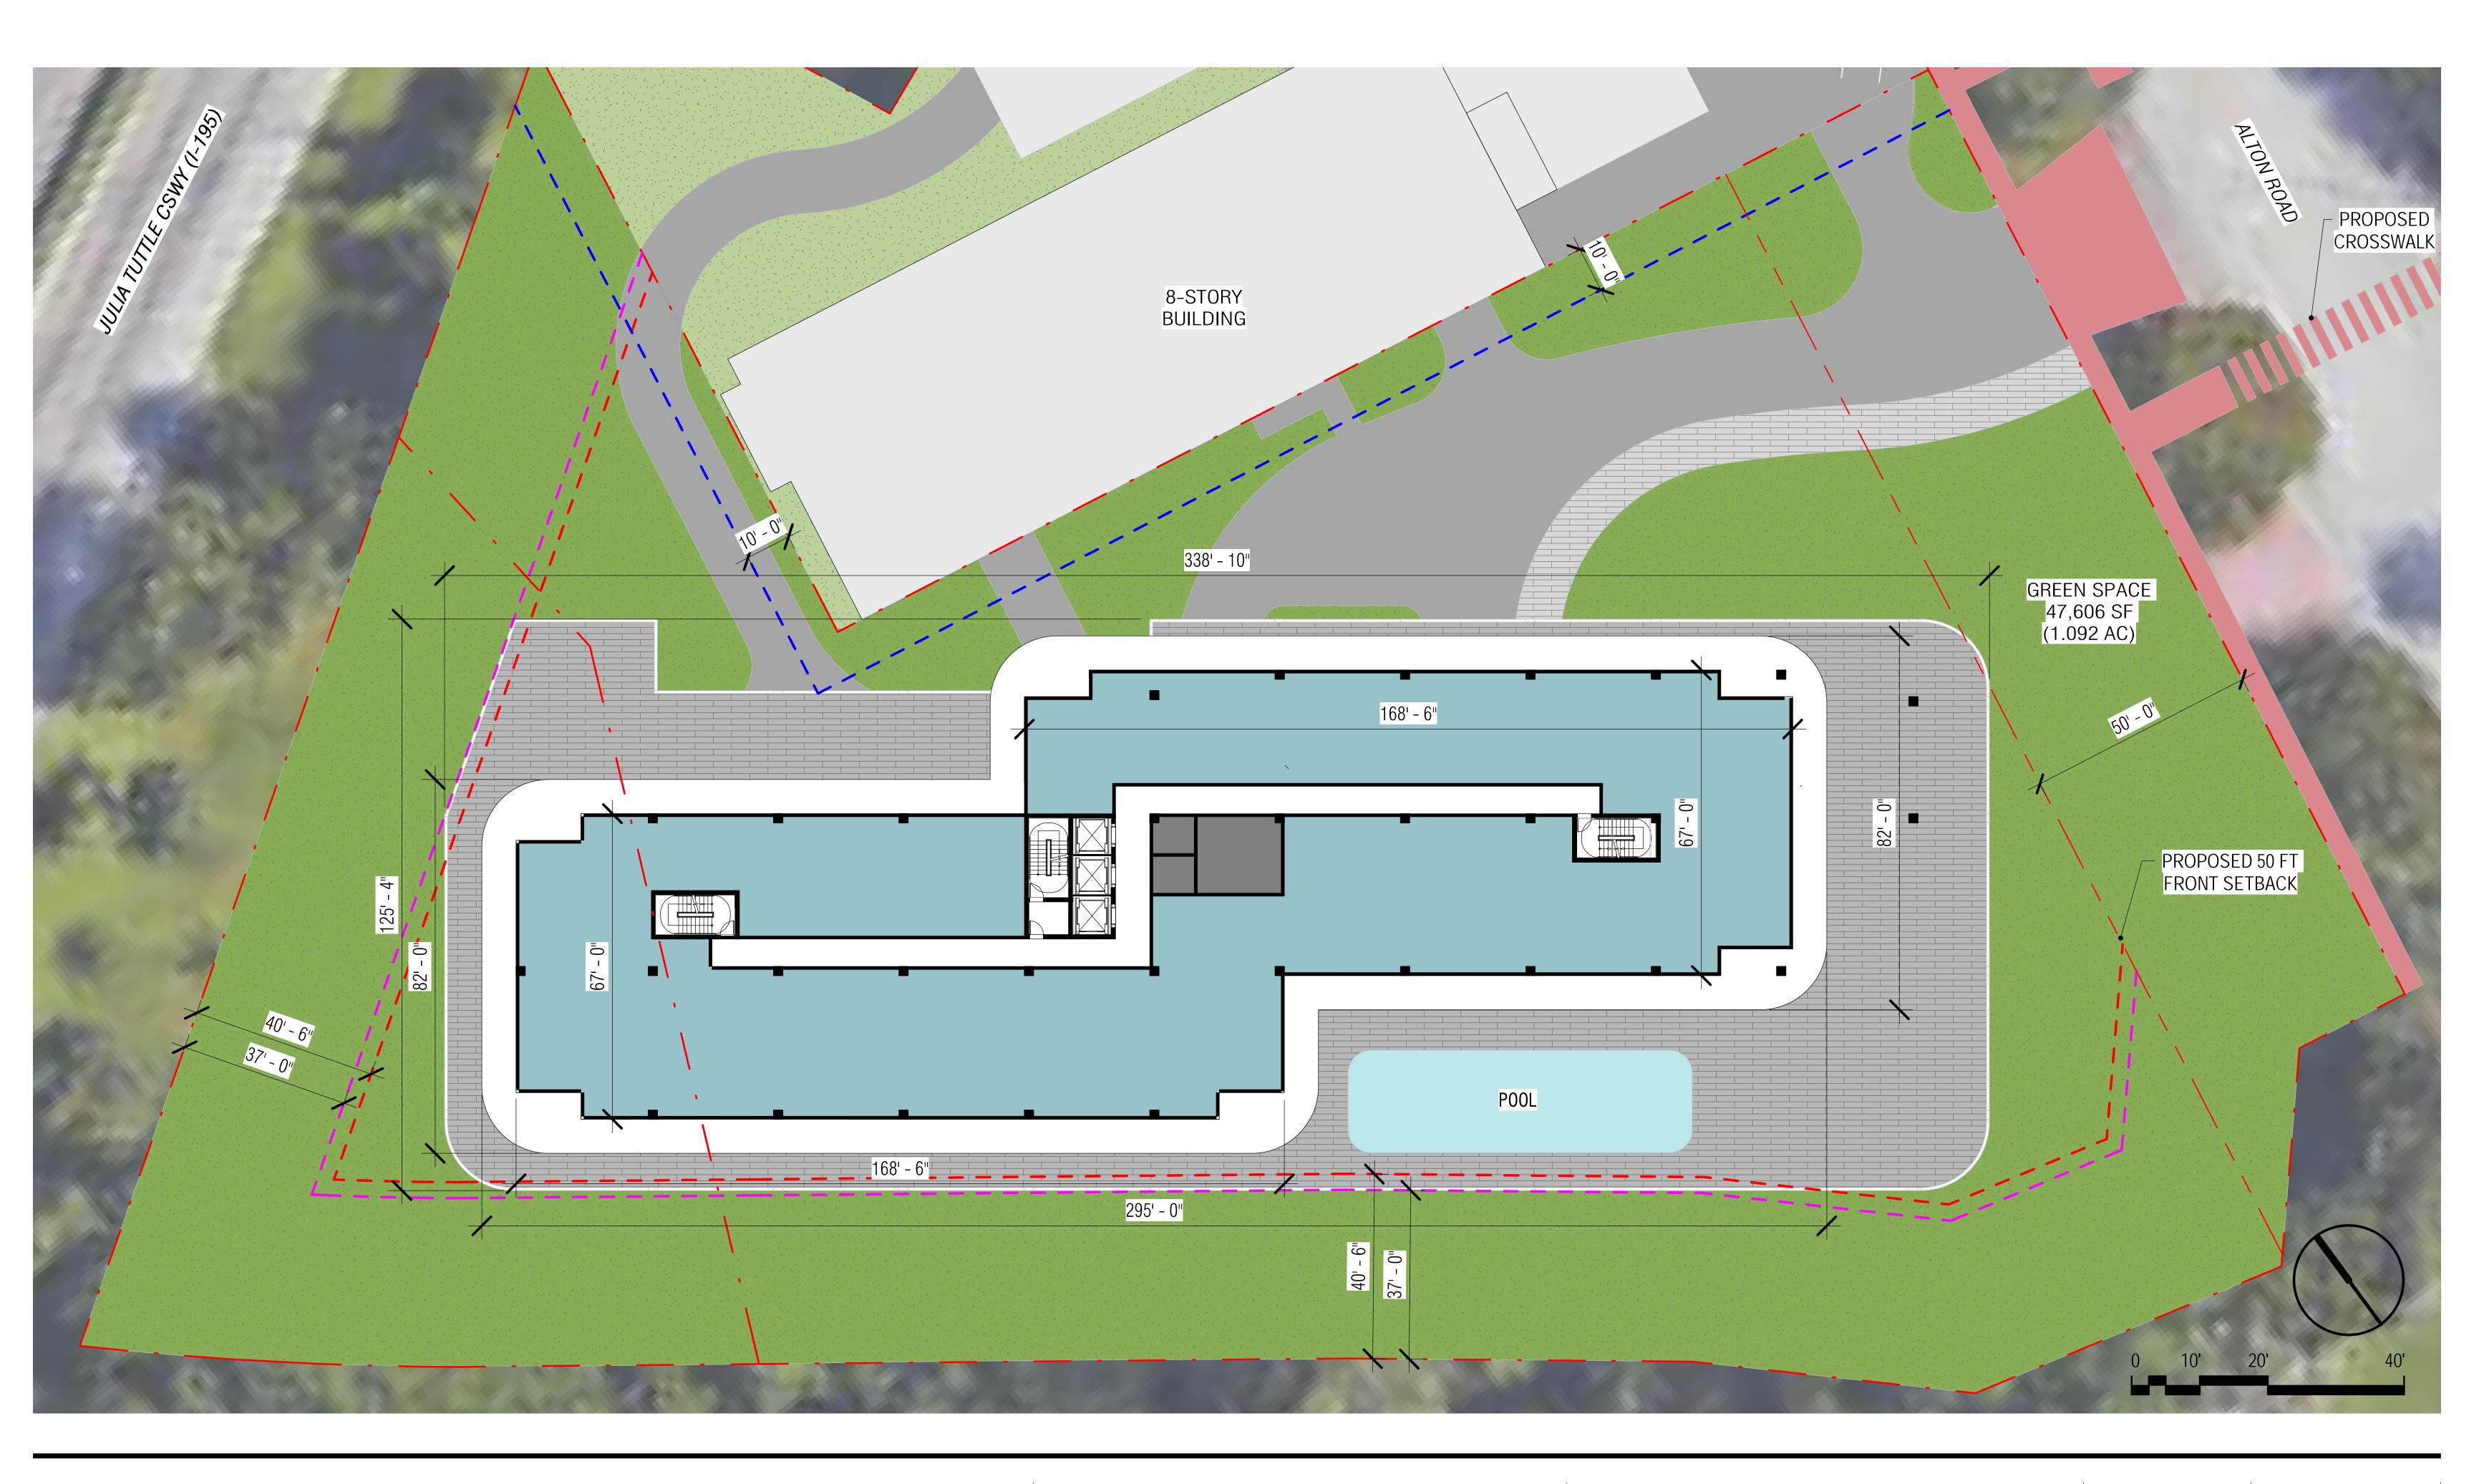

2900 Oak Avenue, Miami, FL 33133 T 305.372.1812 F 305.372.1175

4000 ALTON ROAD, MIAMI BEACH, FL 33140 LEVEL 04-12 (TYPICAL LEVEL)

DATE: 08/11/2020

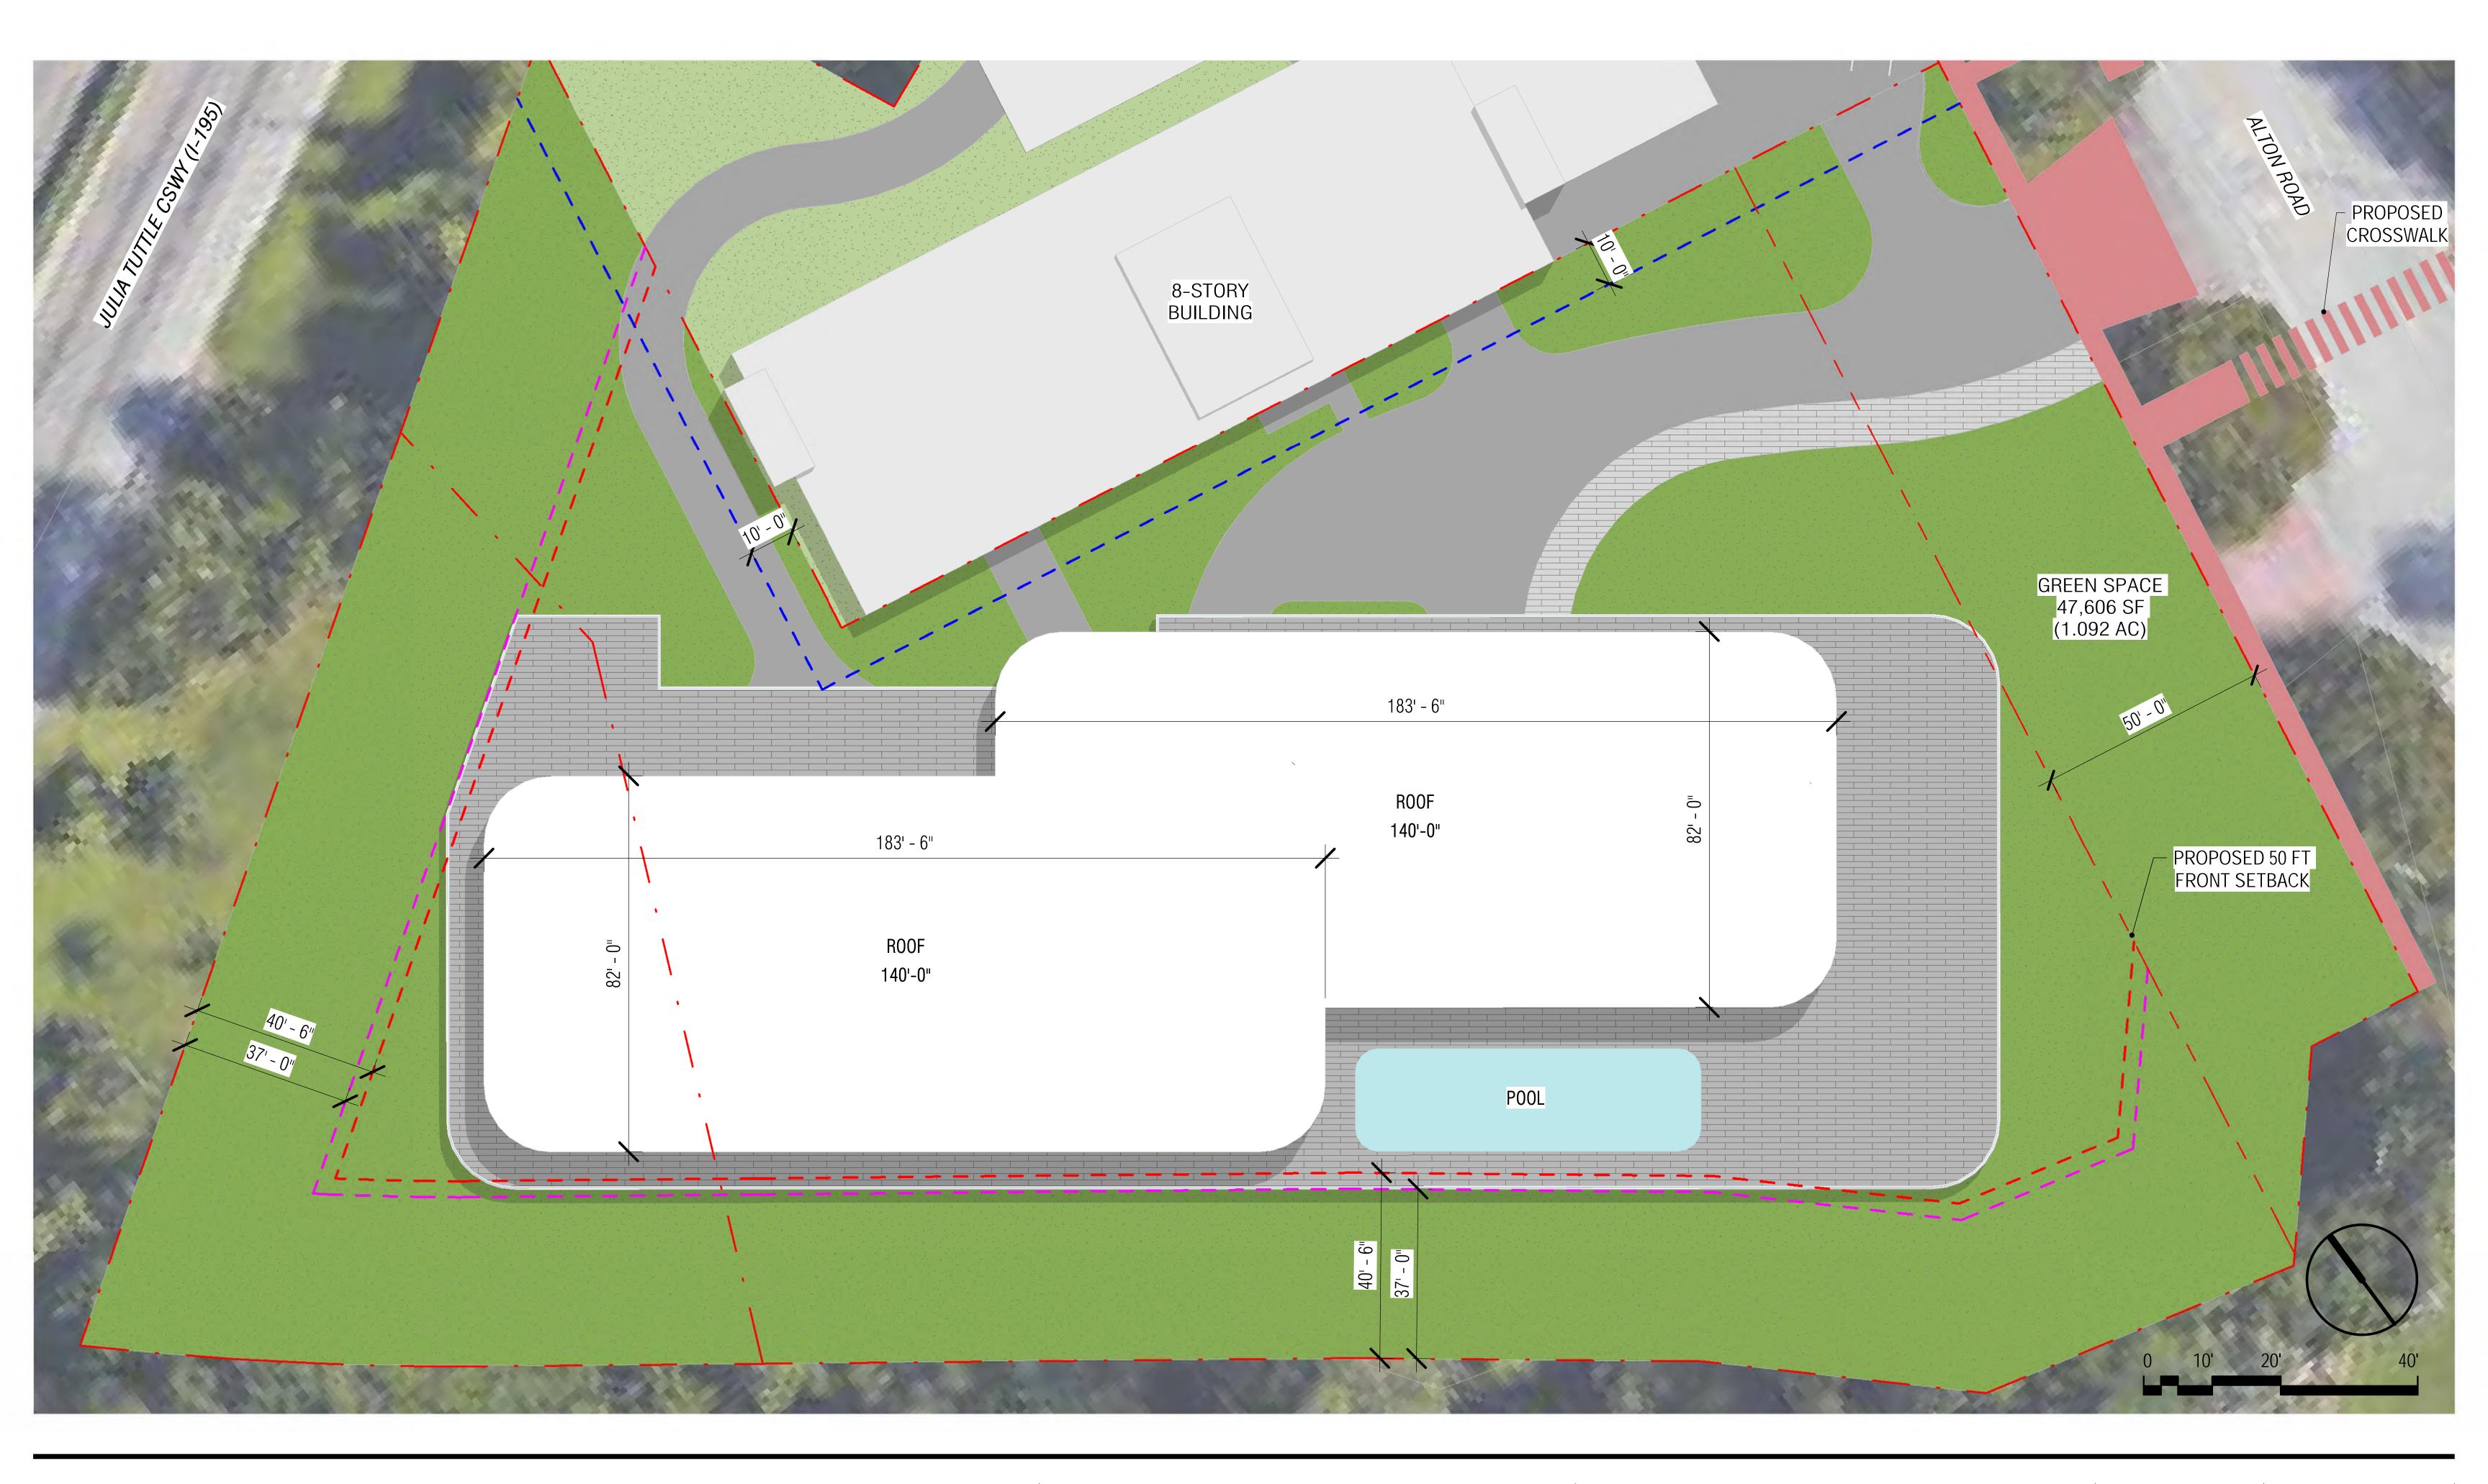

2900 Oak Avenue, Miami, FL 33133 T 305.372.1812 F 305.372.1175

ALL DESIGNS INDICATED IN THESE DRAWINGS ARE PROPERTY OF ARQUITECTONICA INTERNATIONAL CORP. NO COPIES, TRANSMISSIONS, REPRODUCTIONS OR ELECTRONIC MANIPULATION OF ANY PORTION OF THESE DRAWINGS IN THE WHOLE OR IN PART ARE TO BE MADE WITHOUT THE EXPRESS OF WRITTEN AUTHORIZATION OF ARQUITECTONICA INTERNATIONAL CORP. DESIGN INTENT SHOWN IS SUBJECT TO REVIEW AND APPROVAL OF ALL APPLICABLE LOCAL AND GOVERNMENTAL AUTHORITIES HAVING JURISDICTION. ALL COPYRIGHTS RESERVED © 2019. THE DATA INCLUDED IN THIS STUDY IS CONCEPTUAL IN NATURE AND WILL CONTINUE TO BE MODIFIED THROUGHOUT THE COURSE OF THE PROJECTS DEVELOPMENT WITH THE EVENTUAL INTEGRATION OF STRUCTURAL, MEP AND LIFE SAFETY SYSTEMS. AS THESE ARE FURTHER REFINED, THE NUMBERS WILL BE ADJUSTED ACCORDINGLY.


ARCHITECTURAL SCHEMATICS

4000 ALTON ROAD, MIAMI BEACH, FL 33140

ROOF LEVEL

DATE: 08/11/2020

E: A2-07

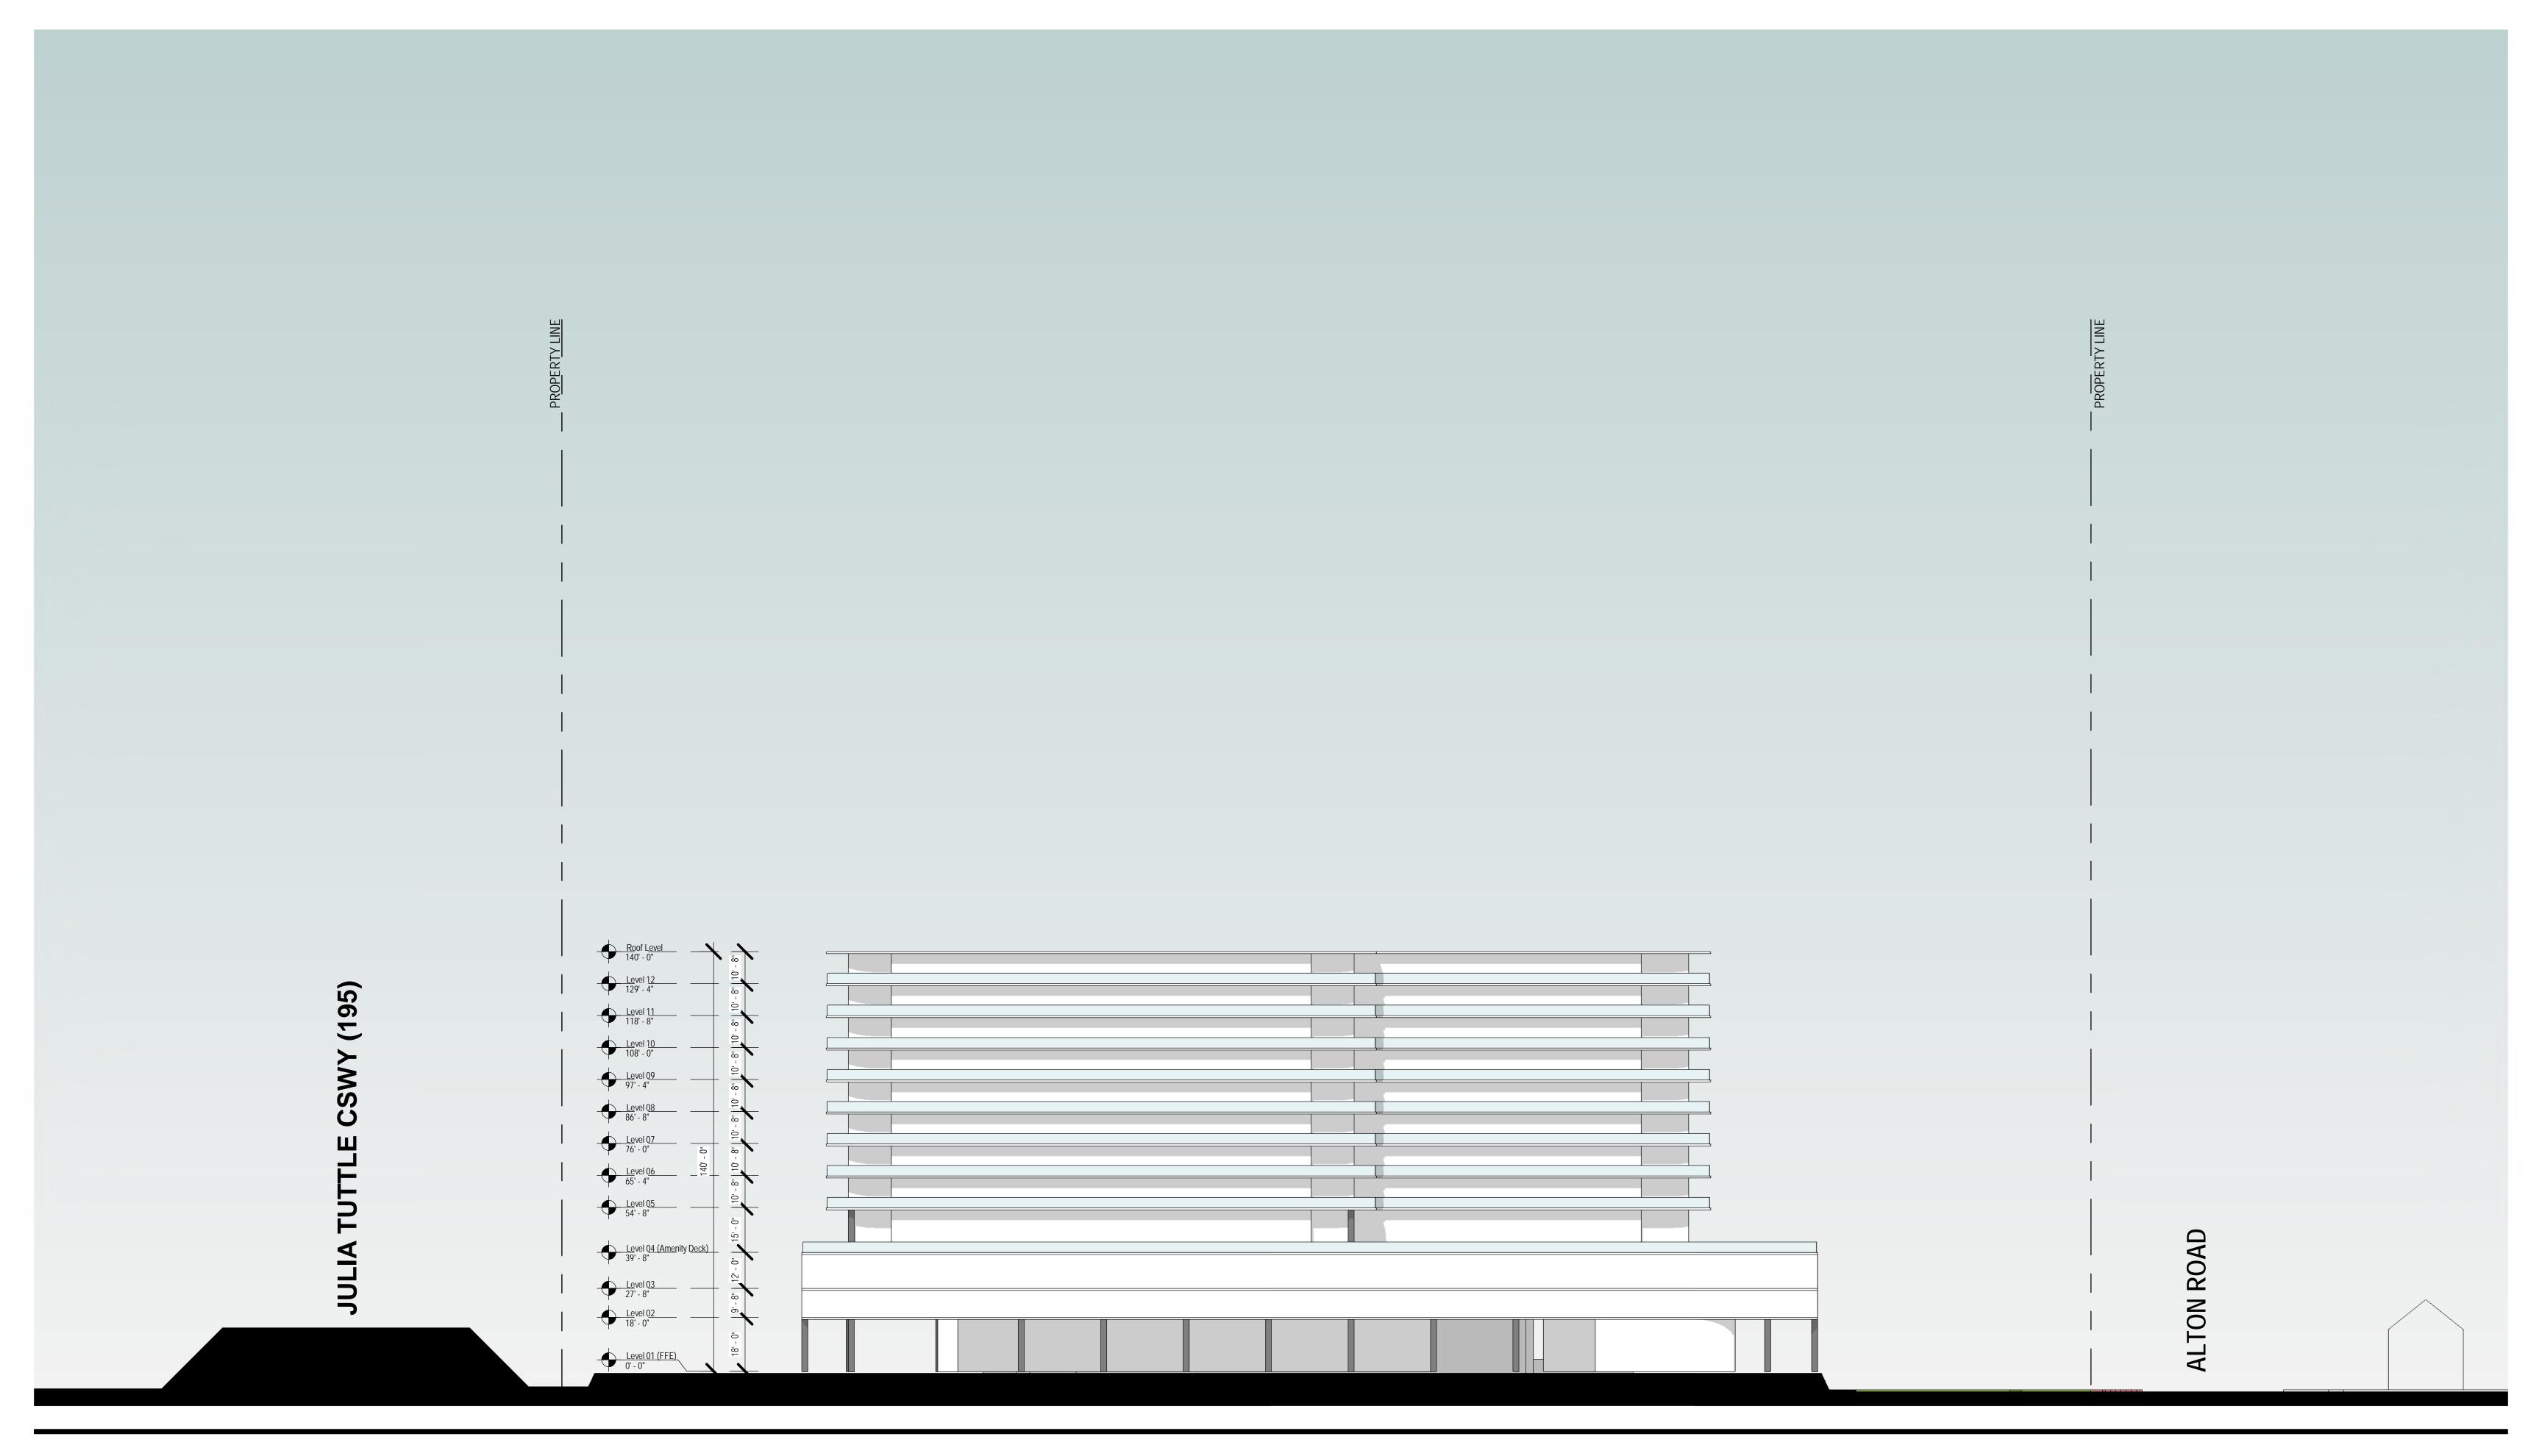

2900 Oak Avenue, Miami, FL 33133 T 305.372.1812 F 305.372.1175

ALL DESIGNS INDICATED IN THESE DRAWINGS ARE PROPERTY OF ARQUITECTONICA INTERNATIONAL CORP. NO COPIES, TRANSMISSIONS, REPRODUCTIONS OR ELECTRONIC MANIPULATION OF ANY PORTION OF THESE DRAWINGS IN THE WHOLE OR IN PART ARE TO BE MADE WITHOUT THE EXPRESS OF WRITTEN AUTHORIZATION OF ARQUITECTONICA INTERNATIONAL CORP. DESIGN INTENT SHOWN IS SUBJECT TO REVIEW AND APPROVAL OF ALL APPLICABLE LOCAL AND GOVERNMENTAL AUTHORITIES HAVING JURISDICTION. ALL COPYRIGHTS RESERVED © 2019. THE DATA INCLUDED IN THIS STUDY IS CONCEPTUAL IN NATURE AND WILL CONTINUE TO BE MODIFIED THROUGHOUT THE COURSE OF THE PROJECTS DEVELOPMENT WITH THE EVENTUAL INTEGRATION OF STRUCTURAL, MEP AND LIFE SAFETY SYSTEMS. AS THESE ARE FURTHER REFINED, THE NUMBERS WILL BE ADJUSTED ACCORDINGLY.

ARCHITECTURAL SCHEMATICS


4000 ALTON ROAD, MIAMI BEACH, FL 33140

SOUTH ELEVATION

SCALE:

DATE: 08/11/2020

E: A2-08

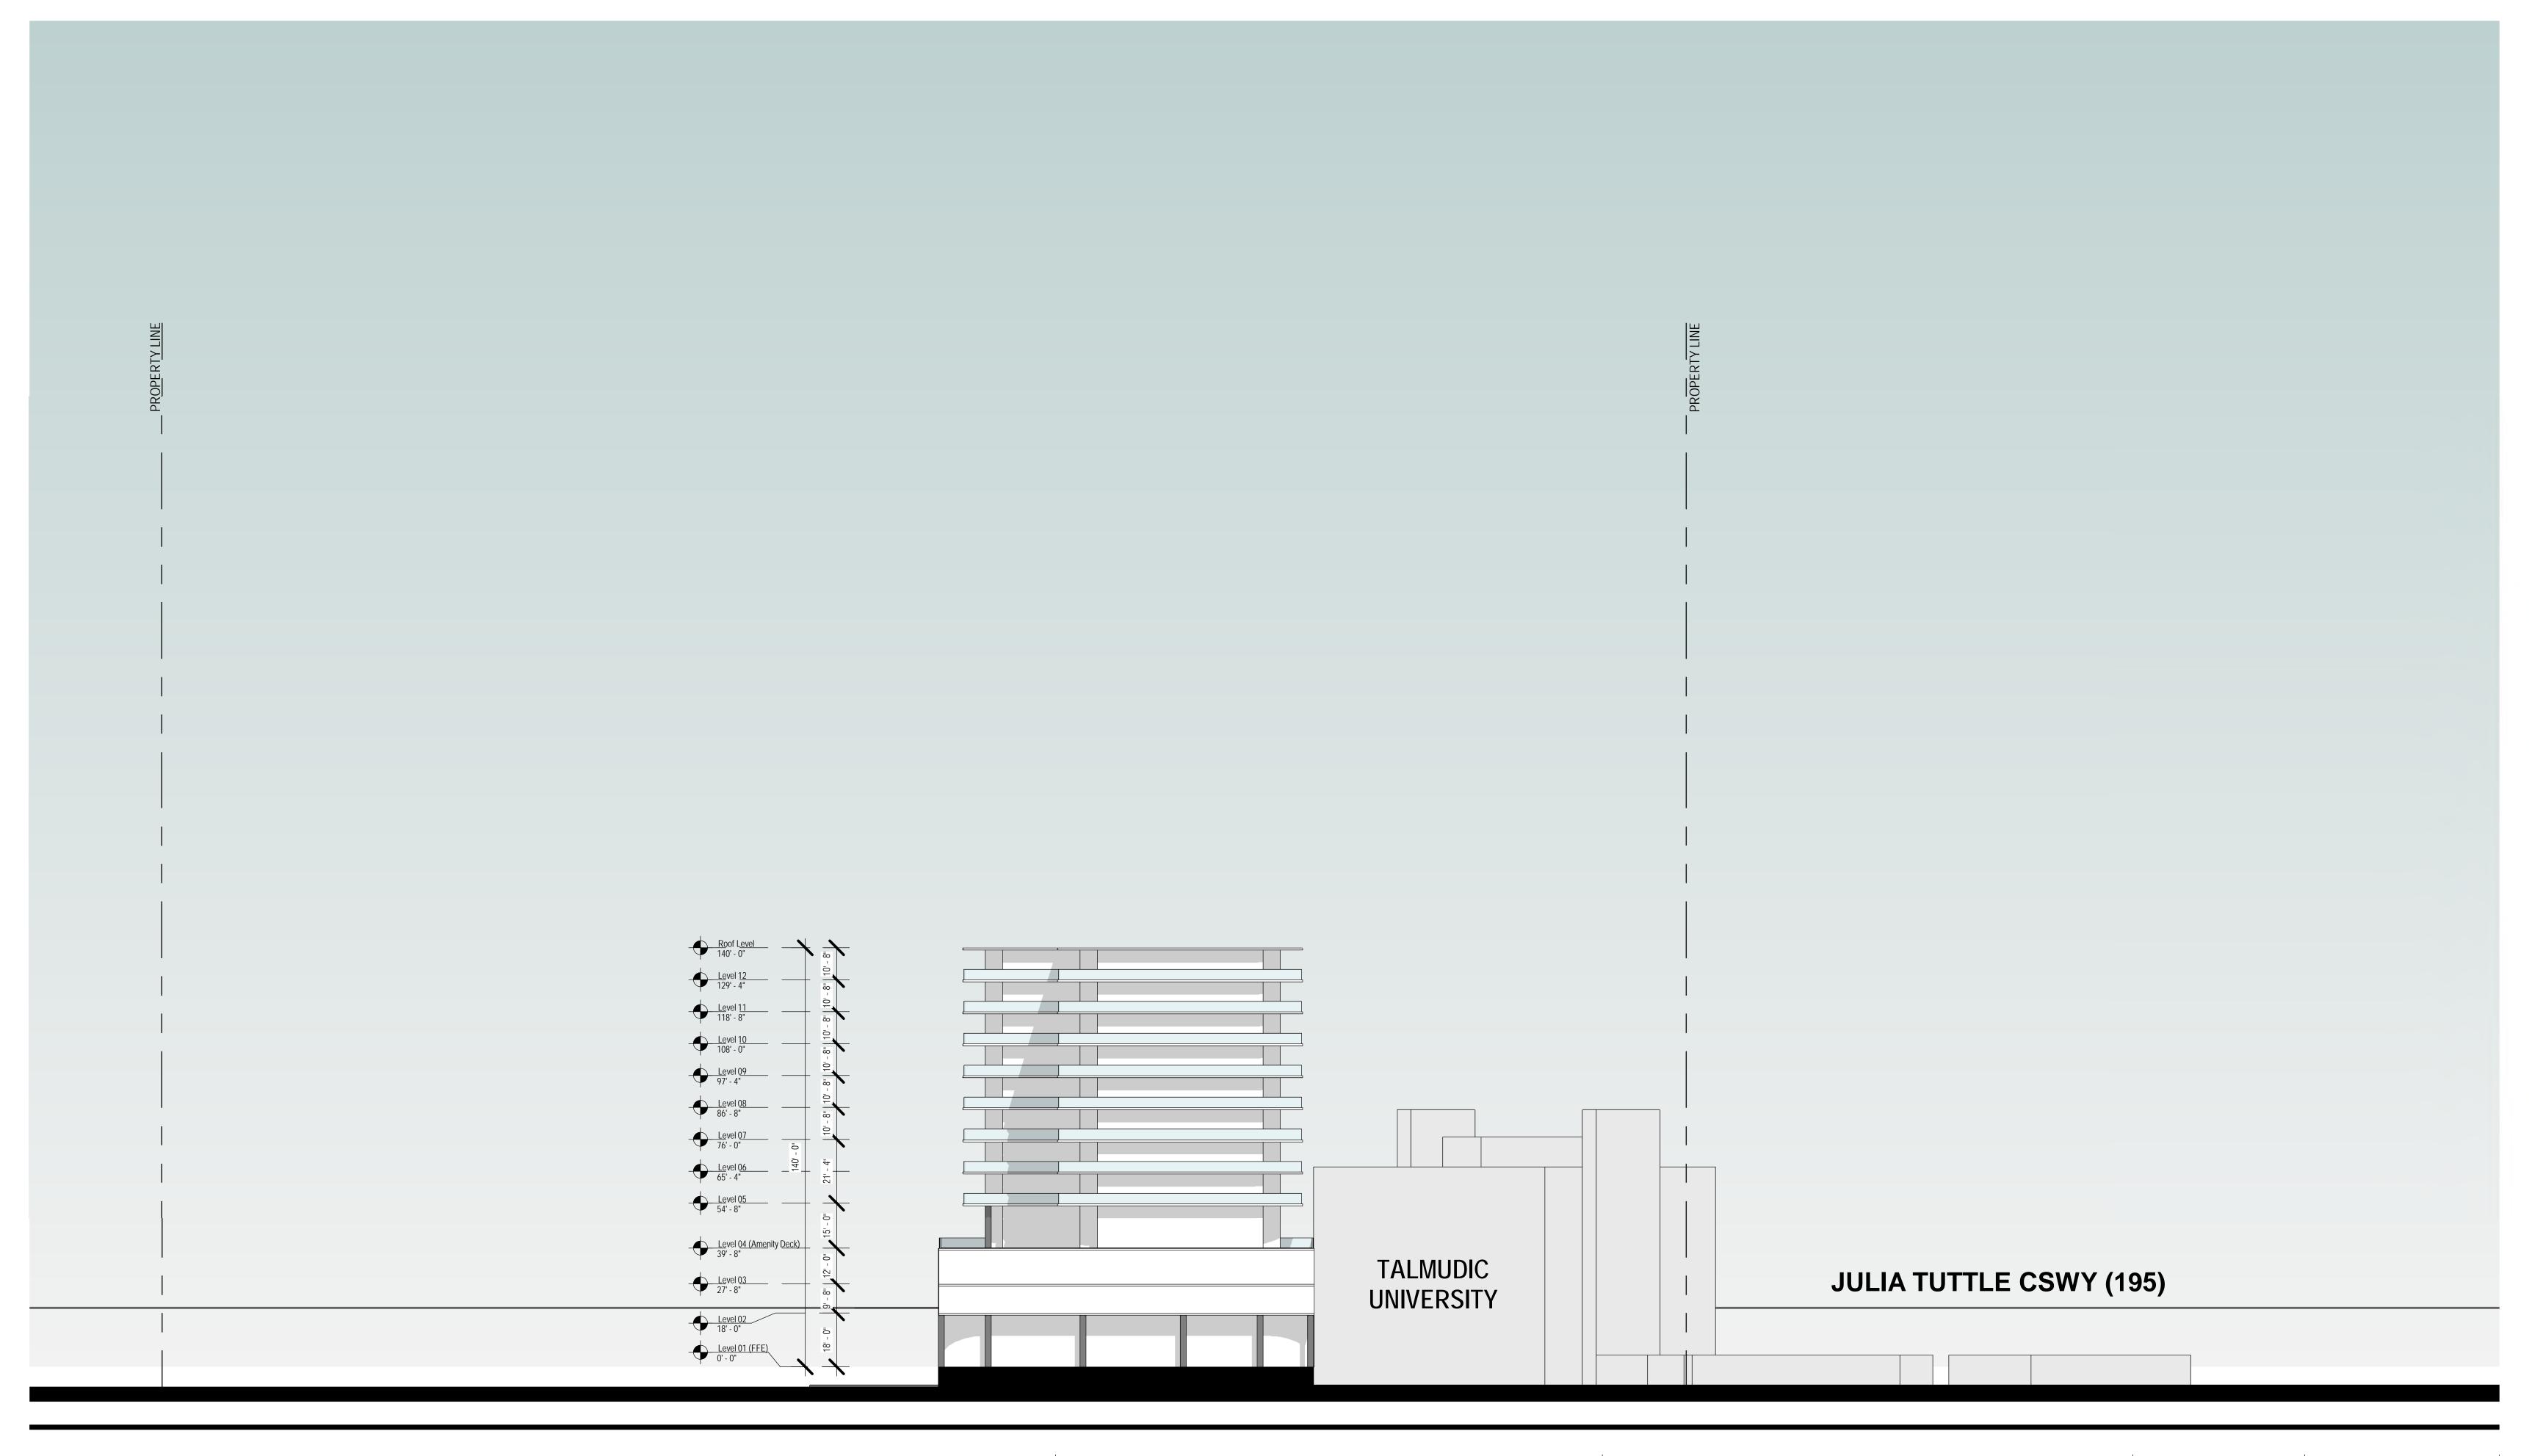

2900 Oak Avenue, Miami, FL 33133 T 305.372.1812 F 305.372.1175

ALL DESIGNS INDICATED IN THESE DRAWINGS ARE PROPERTY OF ARQUITECTONICA INTERNATIONAL CORP. NO COPIES, TRANSMISSIONS, REPRODUCTIONS OR ELECTRONIC MANIPULATION OF ANY PORTION OF THESE DRAWINGS IN THE WHOLE OR IN PART ARE TO BE MADE WITHOUT THE EXPRESS OF WRITTEN AUTHORIZATION OF ARQUITECTONICA INTERNATIONAL CORP. DESIGN INTENT SHOWN IS SUBJECT TO REVIEW AND APPROVAL OF ALL APPLICABLE LOCAL AND GOVERNMENTAL AUTHORITIES HAVING JURISDICTION. ALL COPYRIGHTS RESERVED © 2019. THE DATA INCLUDED IN THIS STUDY IS CONCEPTUAL IN NATURE AND WILL CONTINUE TO BE MODIFIED THROUGHOUT THE COURSE OF THE PROJECTS DEVELOPMENT WITH THE EVENTUAL INTEGRATION OF STRUCTURAL, MEP AND LIFE SAFETY SYSTEMS. AS THESE ARE FURTHER REFINED. THE NUMBERS WILL BE ADJUSTED ACCORDINGLY.


ARCHITECTURAL SCHEMATICS

4000 ALTON ROAD, MIAMI BEACH, FL 33140

EAST ELEVATION

SCALE:

DATE: 08/11/2020

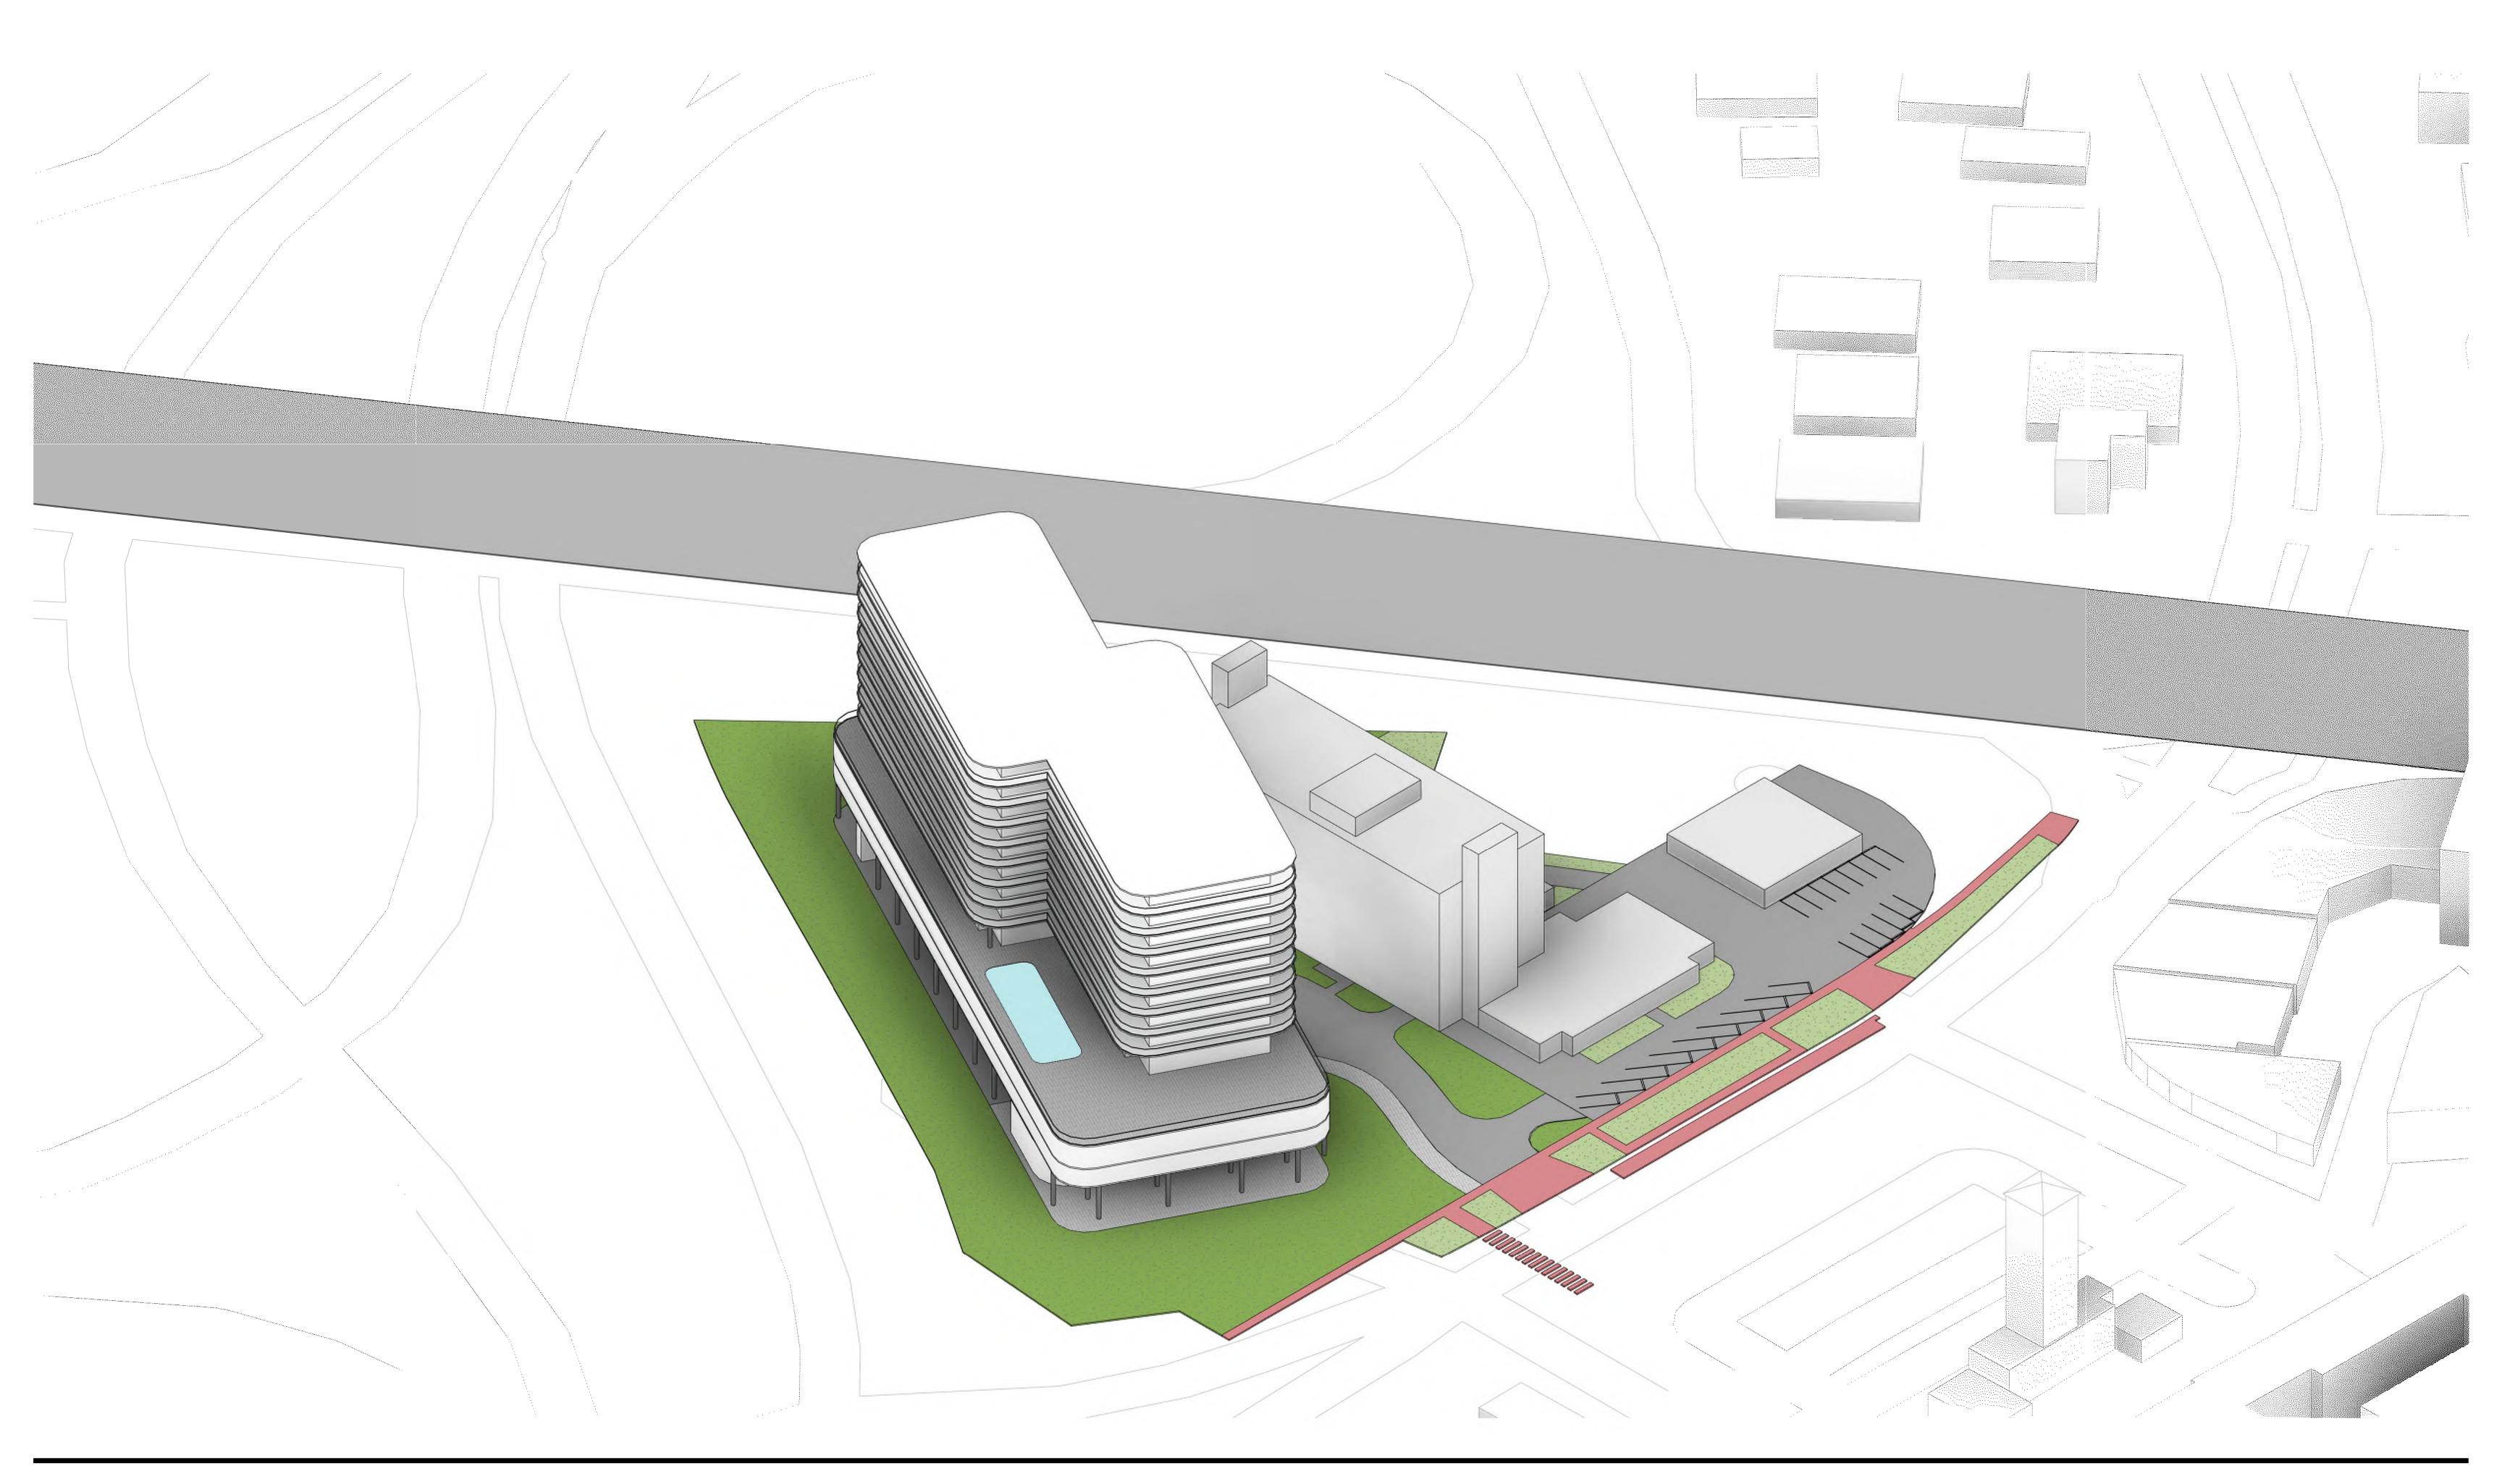

2900 Oak Avenue, Miami, FL 33133 T 305.372.1812 F 305.372.1175


ALL DESIGNS INDICATED IN THESE DRAWINGS ARE PROPERTY OF ARQUITECTONICA INTERNATIONAL CORP. NO COPIES, TRANSMISSIONS, REPRODUCTIONS OR ELECTRONIC MANIPULATION OF ANY PORTION OF THESE DRAWINGS IN THE WHOLE OR IN PART ARE TO BE MADE WITHOUT THE EXPRESS OF WRITTEN AUTHORIZATION OF ARQUITECTONICA INTERNATIONAL CORP. DESIGN INTENT SHOWN IS SUBJECT TO REVIEW AND APPROVAL OF ALL APPLICABLE LOCAL AND GOVERNMENTAL AUTHORITIES HAVING JURISDICTION. ALL COPYRIGHTS RESERVED © 2019. THE DATA INCLUDED IN THIS STUDY IS CONCEPTUAL IN NATURE AND WILL CONTINUE TO BE MODIFIED THROUGHOUT THE COURSE OF THE PROJECTS DEVELOPMENT WITH THE EVENTUAL INTEGRATION OF STRUCTURAL, MEP AND LIFE SAFETY SYSTEMS. AS THESE ARE FURTHER DESIGN.

ARCHITECTURAL SCHEMATICS

4000 ALTON ROAD, MIAMI BEACH, FL 33140

AXONOMETRIC VIEW (SOUTHEAST)

DATE: 08/11/2020

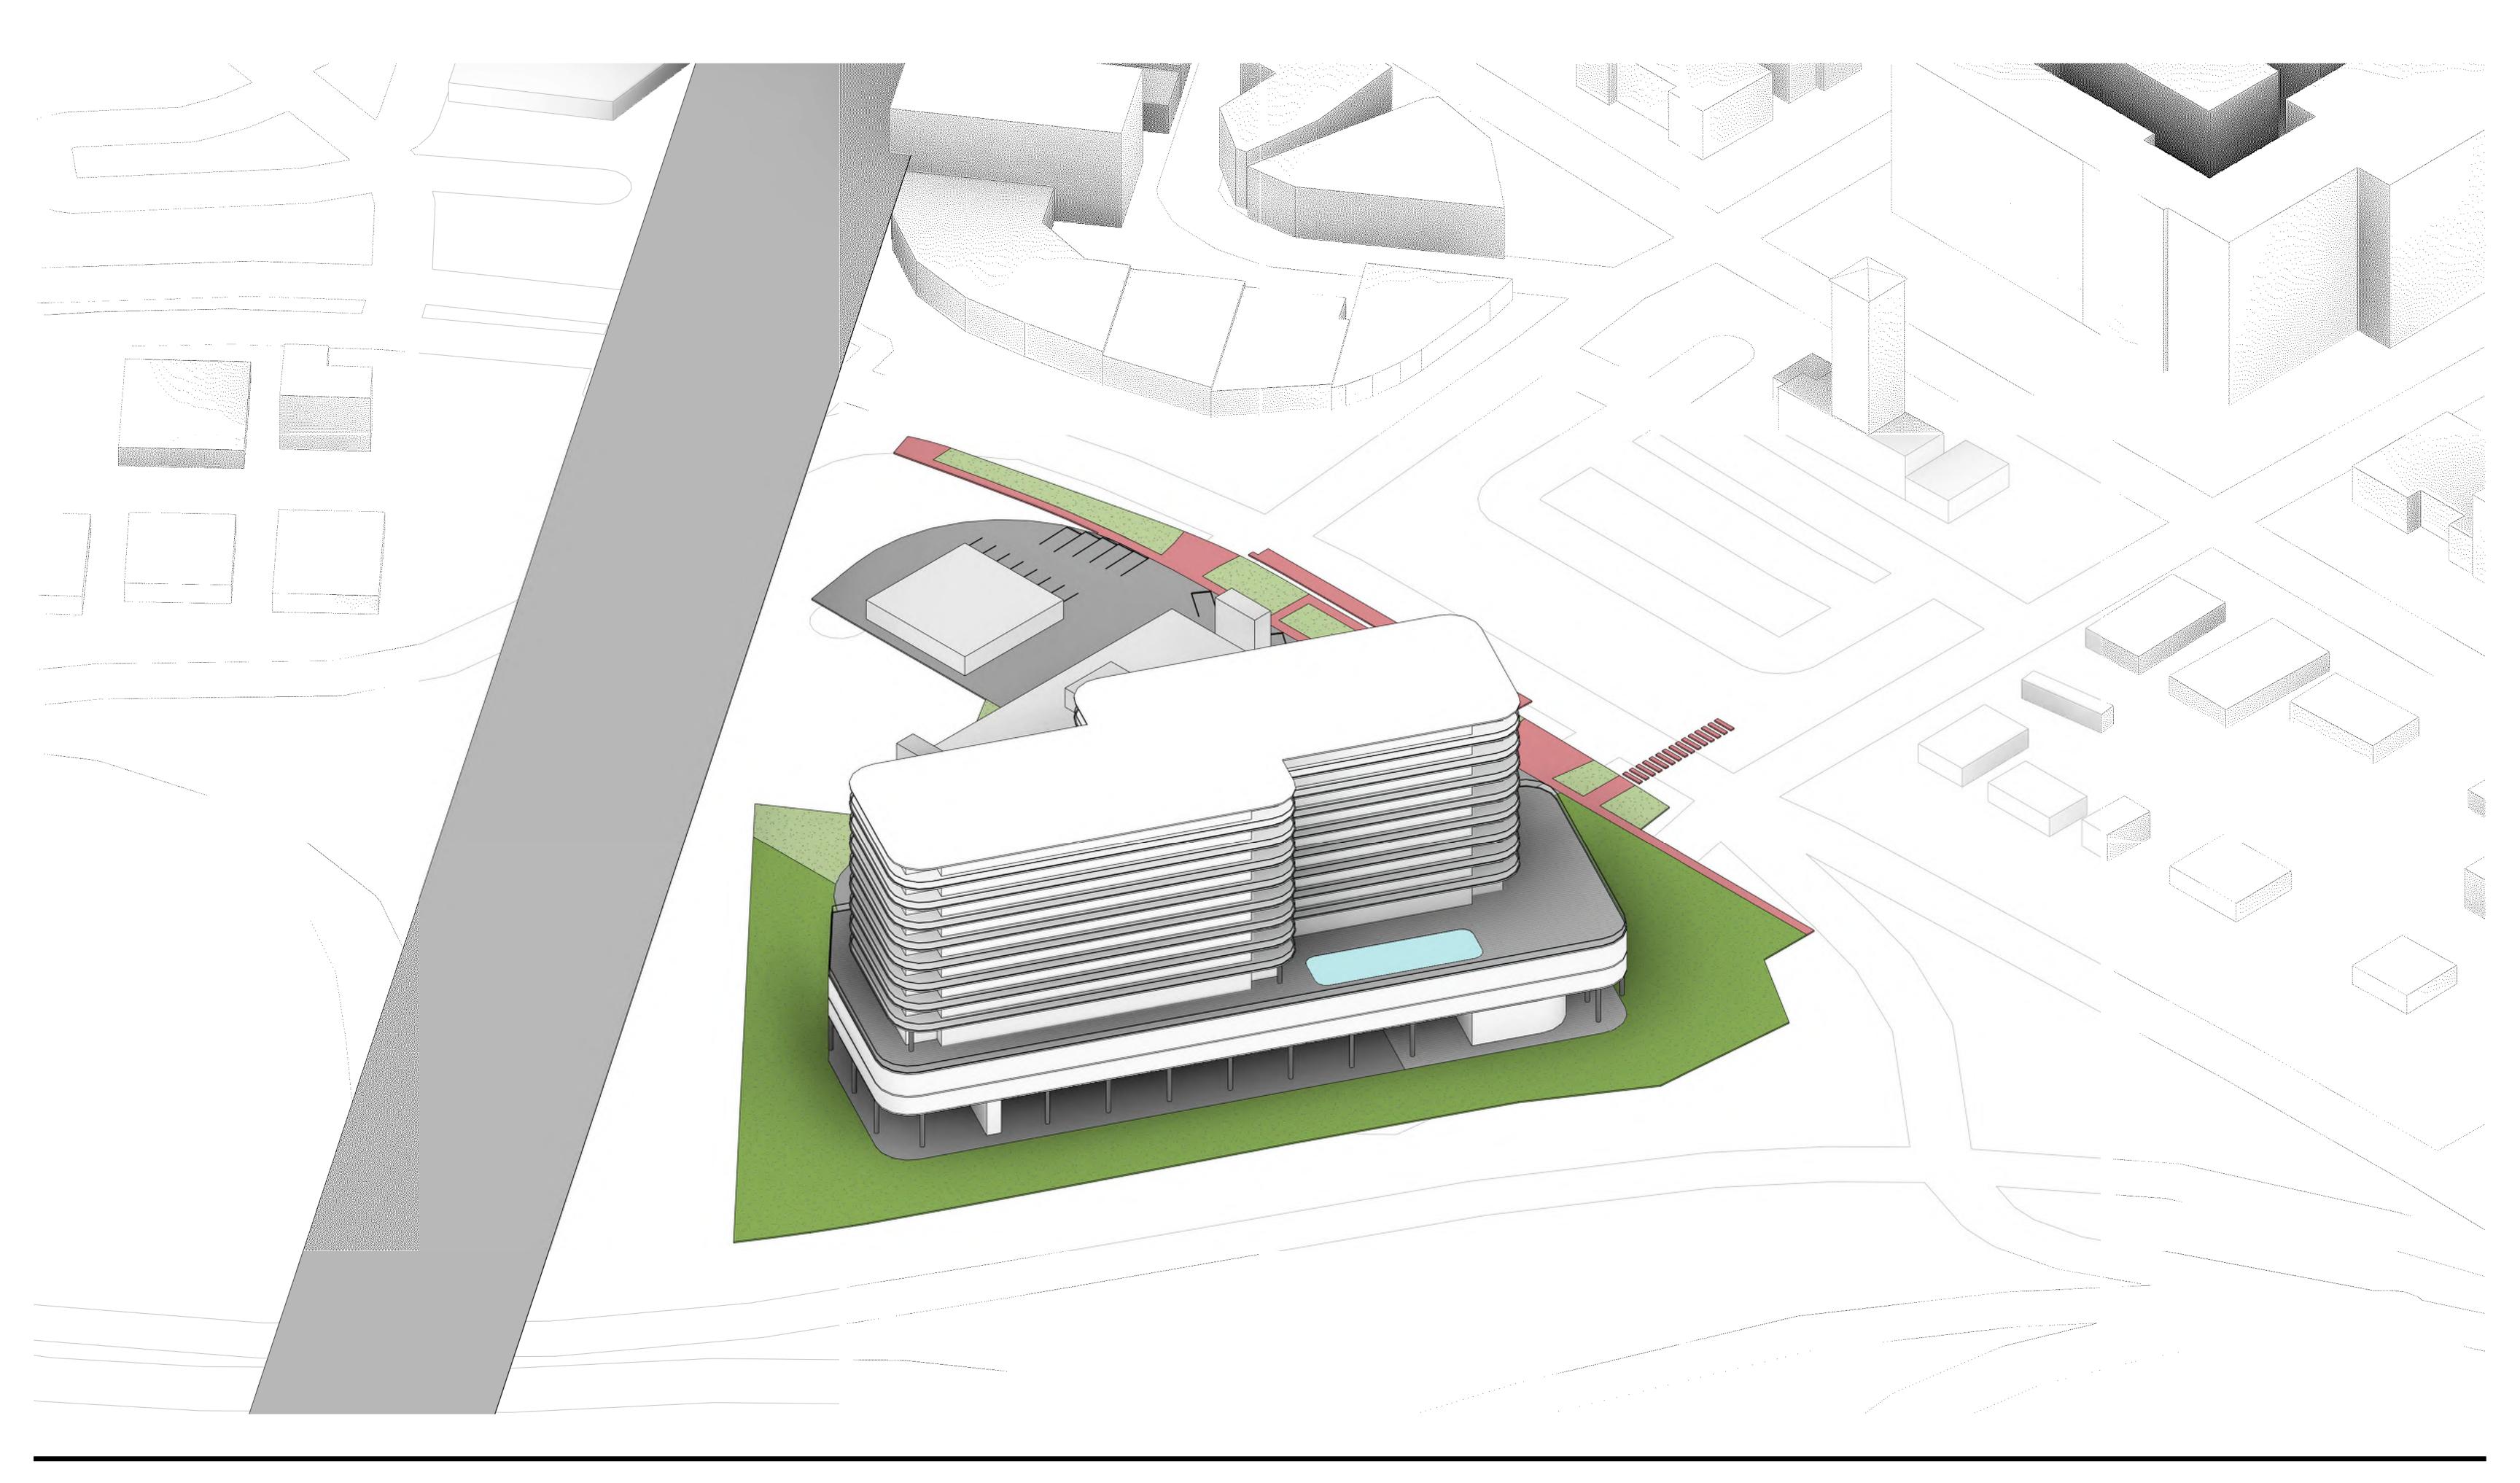


2900 Oak Avenue, Miami, FL 33133 T 305.372.1812 F 305.372.1175

ALL DESIGNS INDICATED IN THESE DRAWINGS ARE PROPERTY OF ARQUITECTONICA INTERNATIONAL CORP. NO COPIES, TRANSMISSIONS, REPRODUCTIONS OR ELECTRONIC MANIPULATION OF ANY PORTION OF THESE DRAWINGS IN THE WHOLE OR IN PART ARE TO BE MADE WITHOUT THE EXPRESS OF WRITTEN AUTHORIZATION OF ARQUITECTONICA INTERNATIONAL CORP. DESIGN INTENT SHOWN IS SUBJECT TO REVIEW AND APPROVAL OF ALL APPLICABLE LOCAL AND GOVERNMENTAL AUTHORITIES HAVING JURISDICTION. ALL COPYRIGHTS RESERVED © 2019. THE DATA INCLUDED IN THIS STUDY IS CONCEPTUAL IN NATURE AND WILL CONTINUE TO BE MODIFIED THROUGHOUT THE COURSE OF THE PROJECTS DEVELOPMENT WITH THE EVENTUAL INTEGRATION OF STRUCTURAL, MEP AND LIFE SAFETY SYSTEMS. AS THESE ARE FURTHER

ARCHITECTURAL SCHEMATICS

4000 ALTON ROAD, MIAMI BEACH, FL 33140 AXONOMETRIC VIEW (SOUTHWEST)

DATE: 08/11/2020

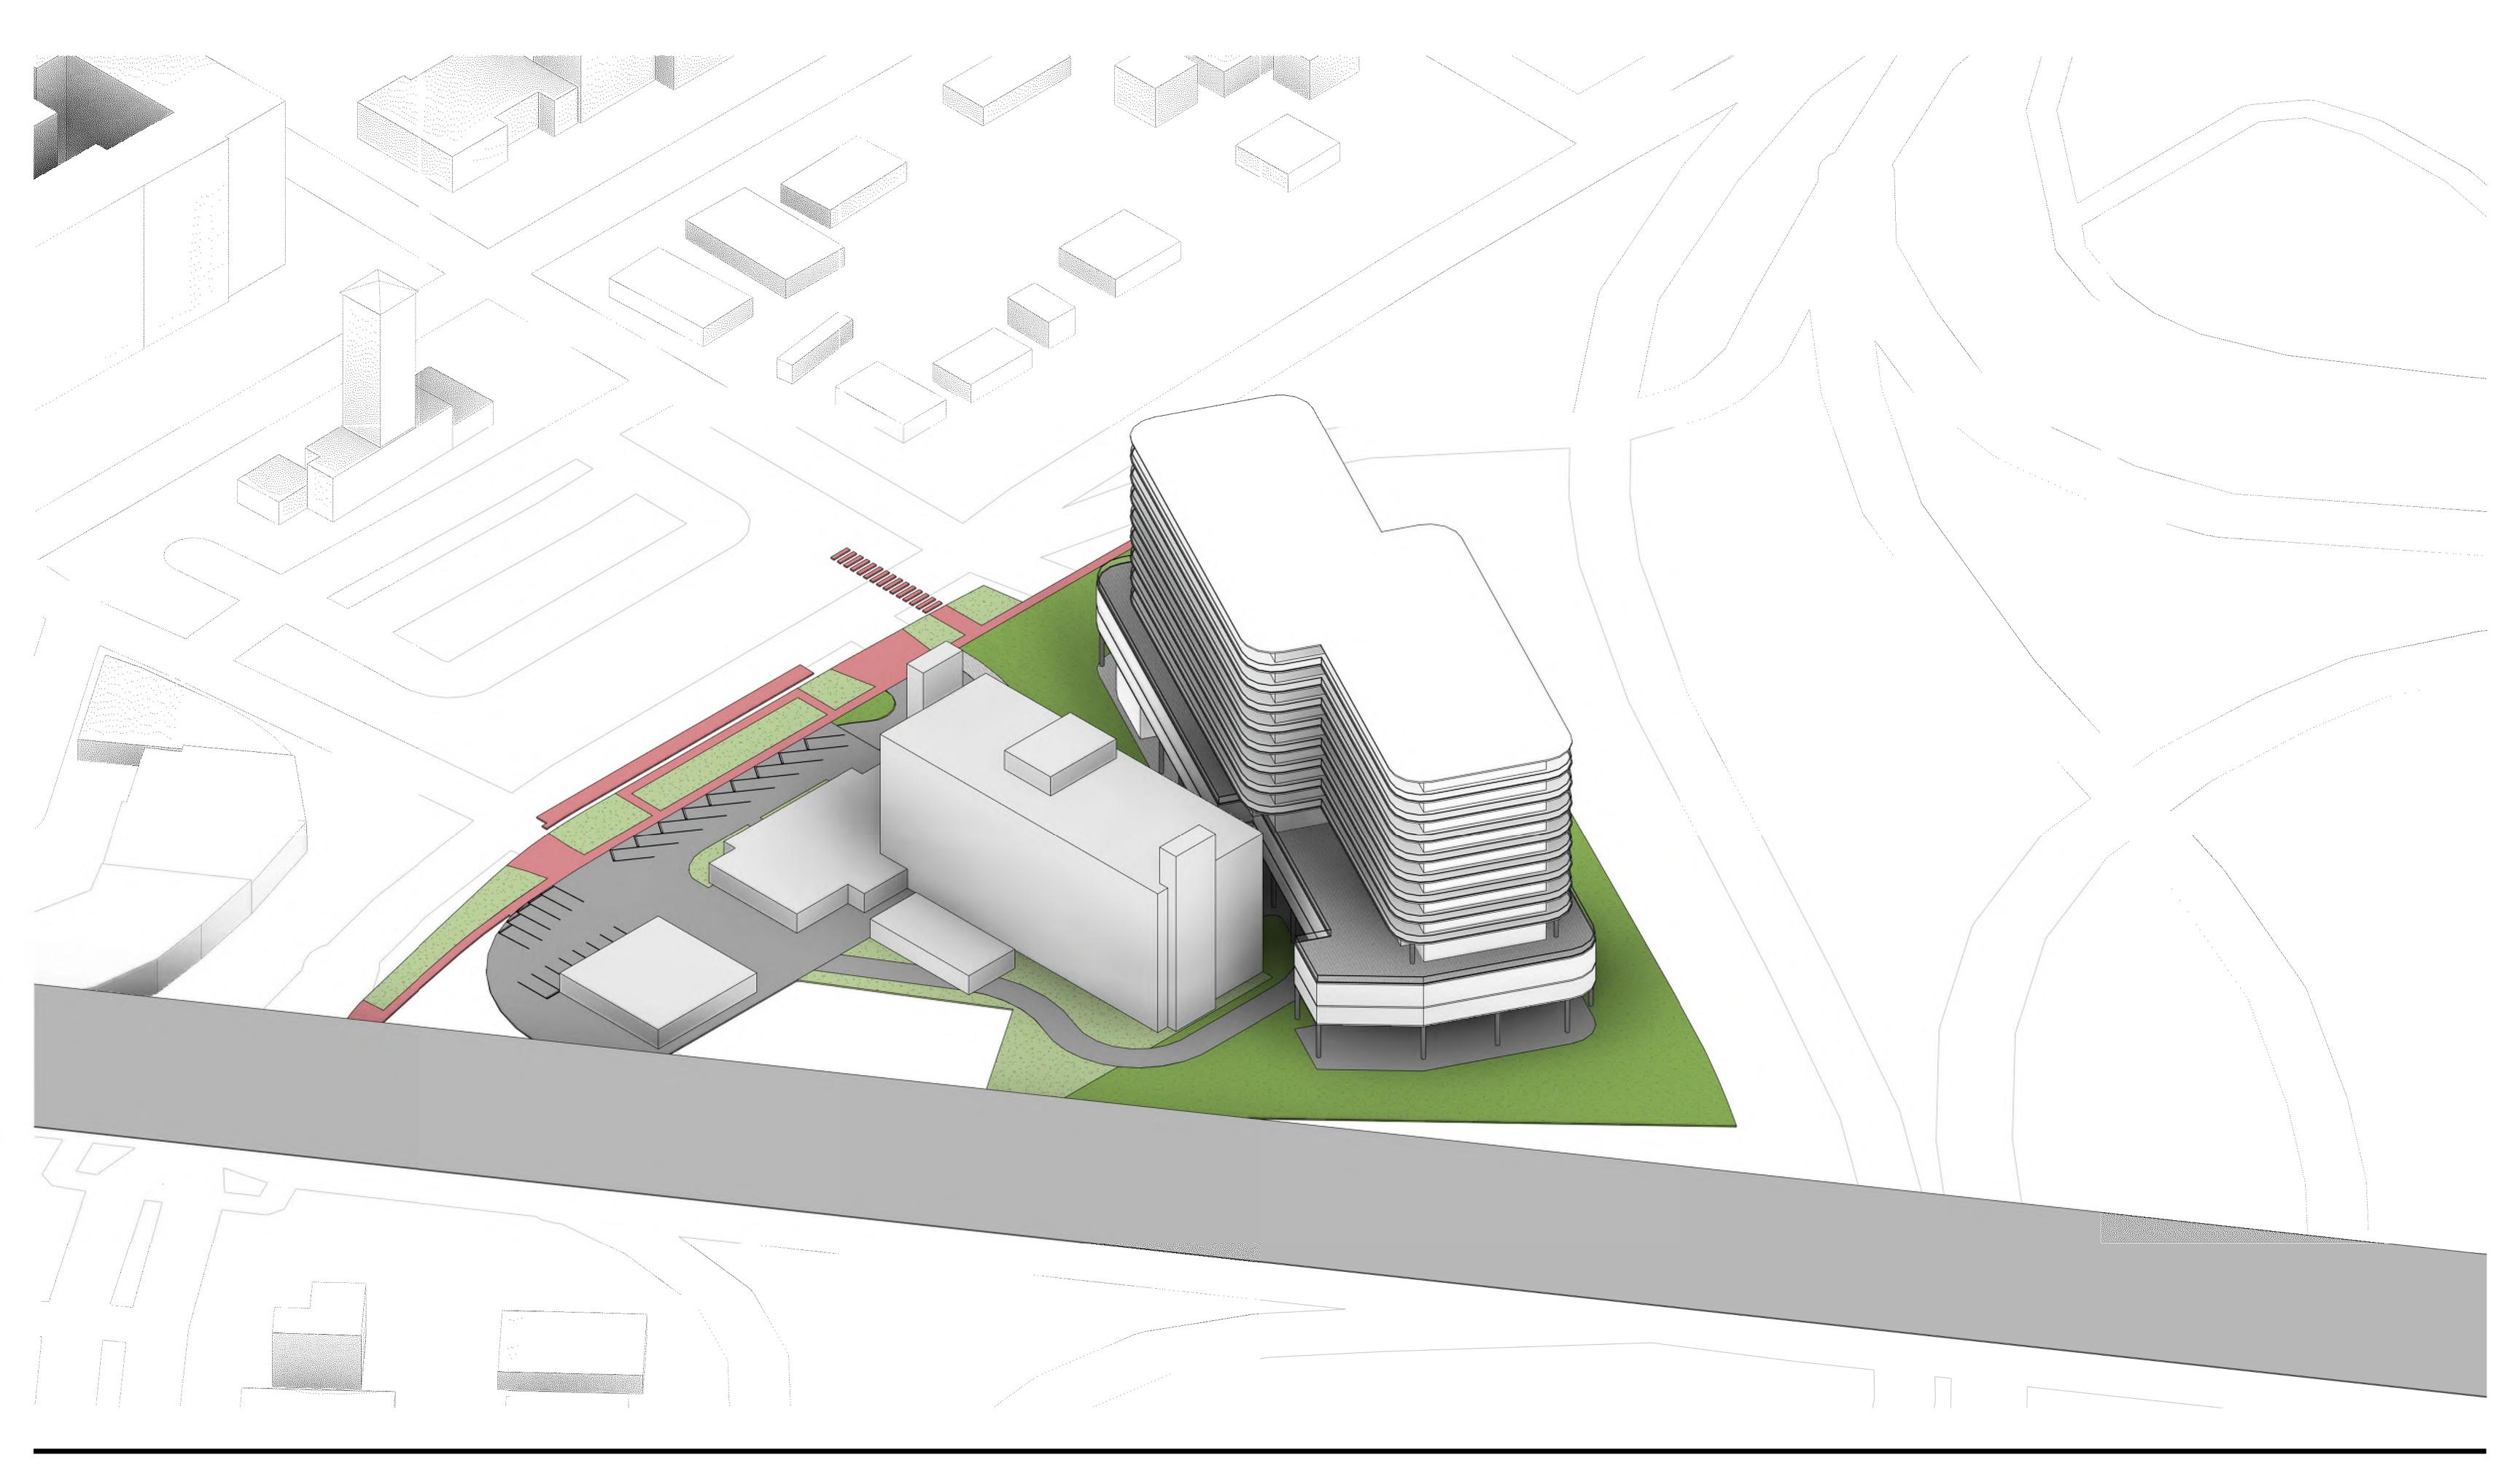


2900 Oak Avenue, Miami, FL 33133 T 305.372.1812 F 305.372.1175

ALL DESIGNS INDICATED IN THESE DRAWINGS ARE PROPERTY OF ARQUITECTONICA INTERNATIONAL CORP. NO COPIES, TRANSMISSIONS, REPRODUCTIONS OR ELECTRONIC MANIPULATION OF ANY PORTION OF THESE DRAWINGS IN THE WHOLE OR IN PART ARE TO BE MADE WITHOUT THE EXPRESS OF WRITTEN AUTHORIZATION OF ARQUITECTONICA INTERNATIONAL CORP. DESIGN INTENT SHOWN IS SUBJECT TO REVIEW AND APPROVAL OF ALL APPLICABLE LOCAL AND GOVERNMENTAL AUTHORITIES HAVING JURISDICTION. ALL COPYRIGHTS RESERVED © 2019. THE DATA INCLUDED IN THIS STUDY IS CONCEPTUAL IN NATURE AND WILL CONTINUE TO BE MODIFIED THROUGHOUT THE COURSE OF THE PROJECTS DEVELOPMENT WITH THE EVENTUAL INTEGRATION OF STRUCTURAL, MEP AND LIFE SAFETY SYSTEMS. AS THESE ARE FURTHER REFINED, THE NUMBERS WILL BE ADJUSTED ACCORDINGLY.

ARCHITECTURAL SCHEMATICS

4000 ALTON ROAD, MIAMI BEACH, FL 33140 AXONOMETRIC VIEW (NORTHWEST)

DATE: 08/11/2020

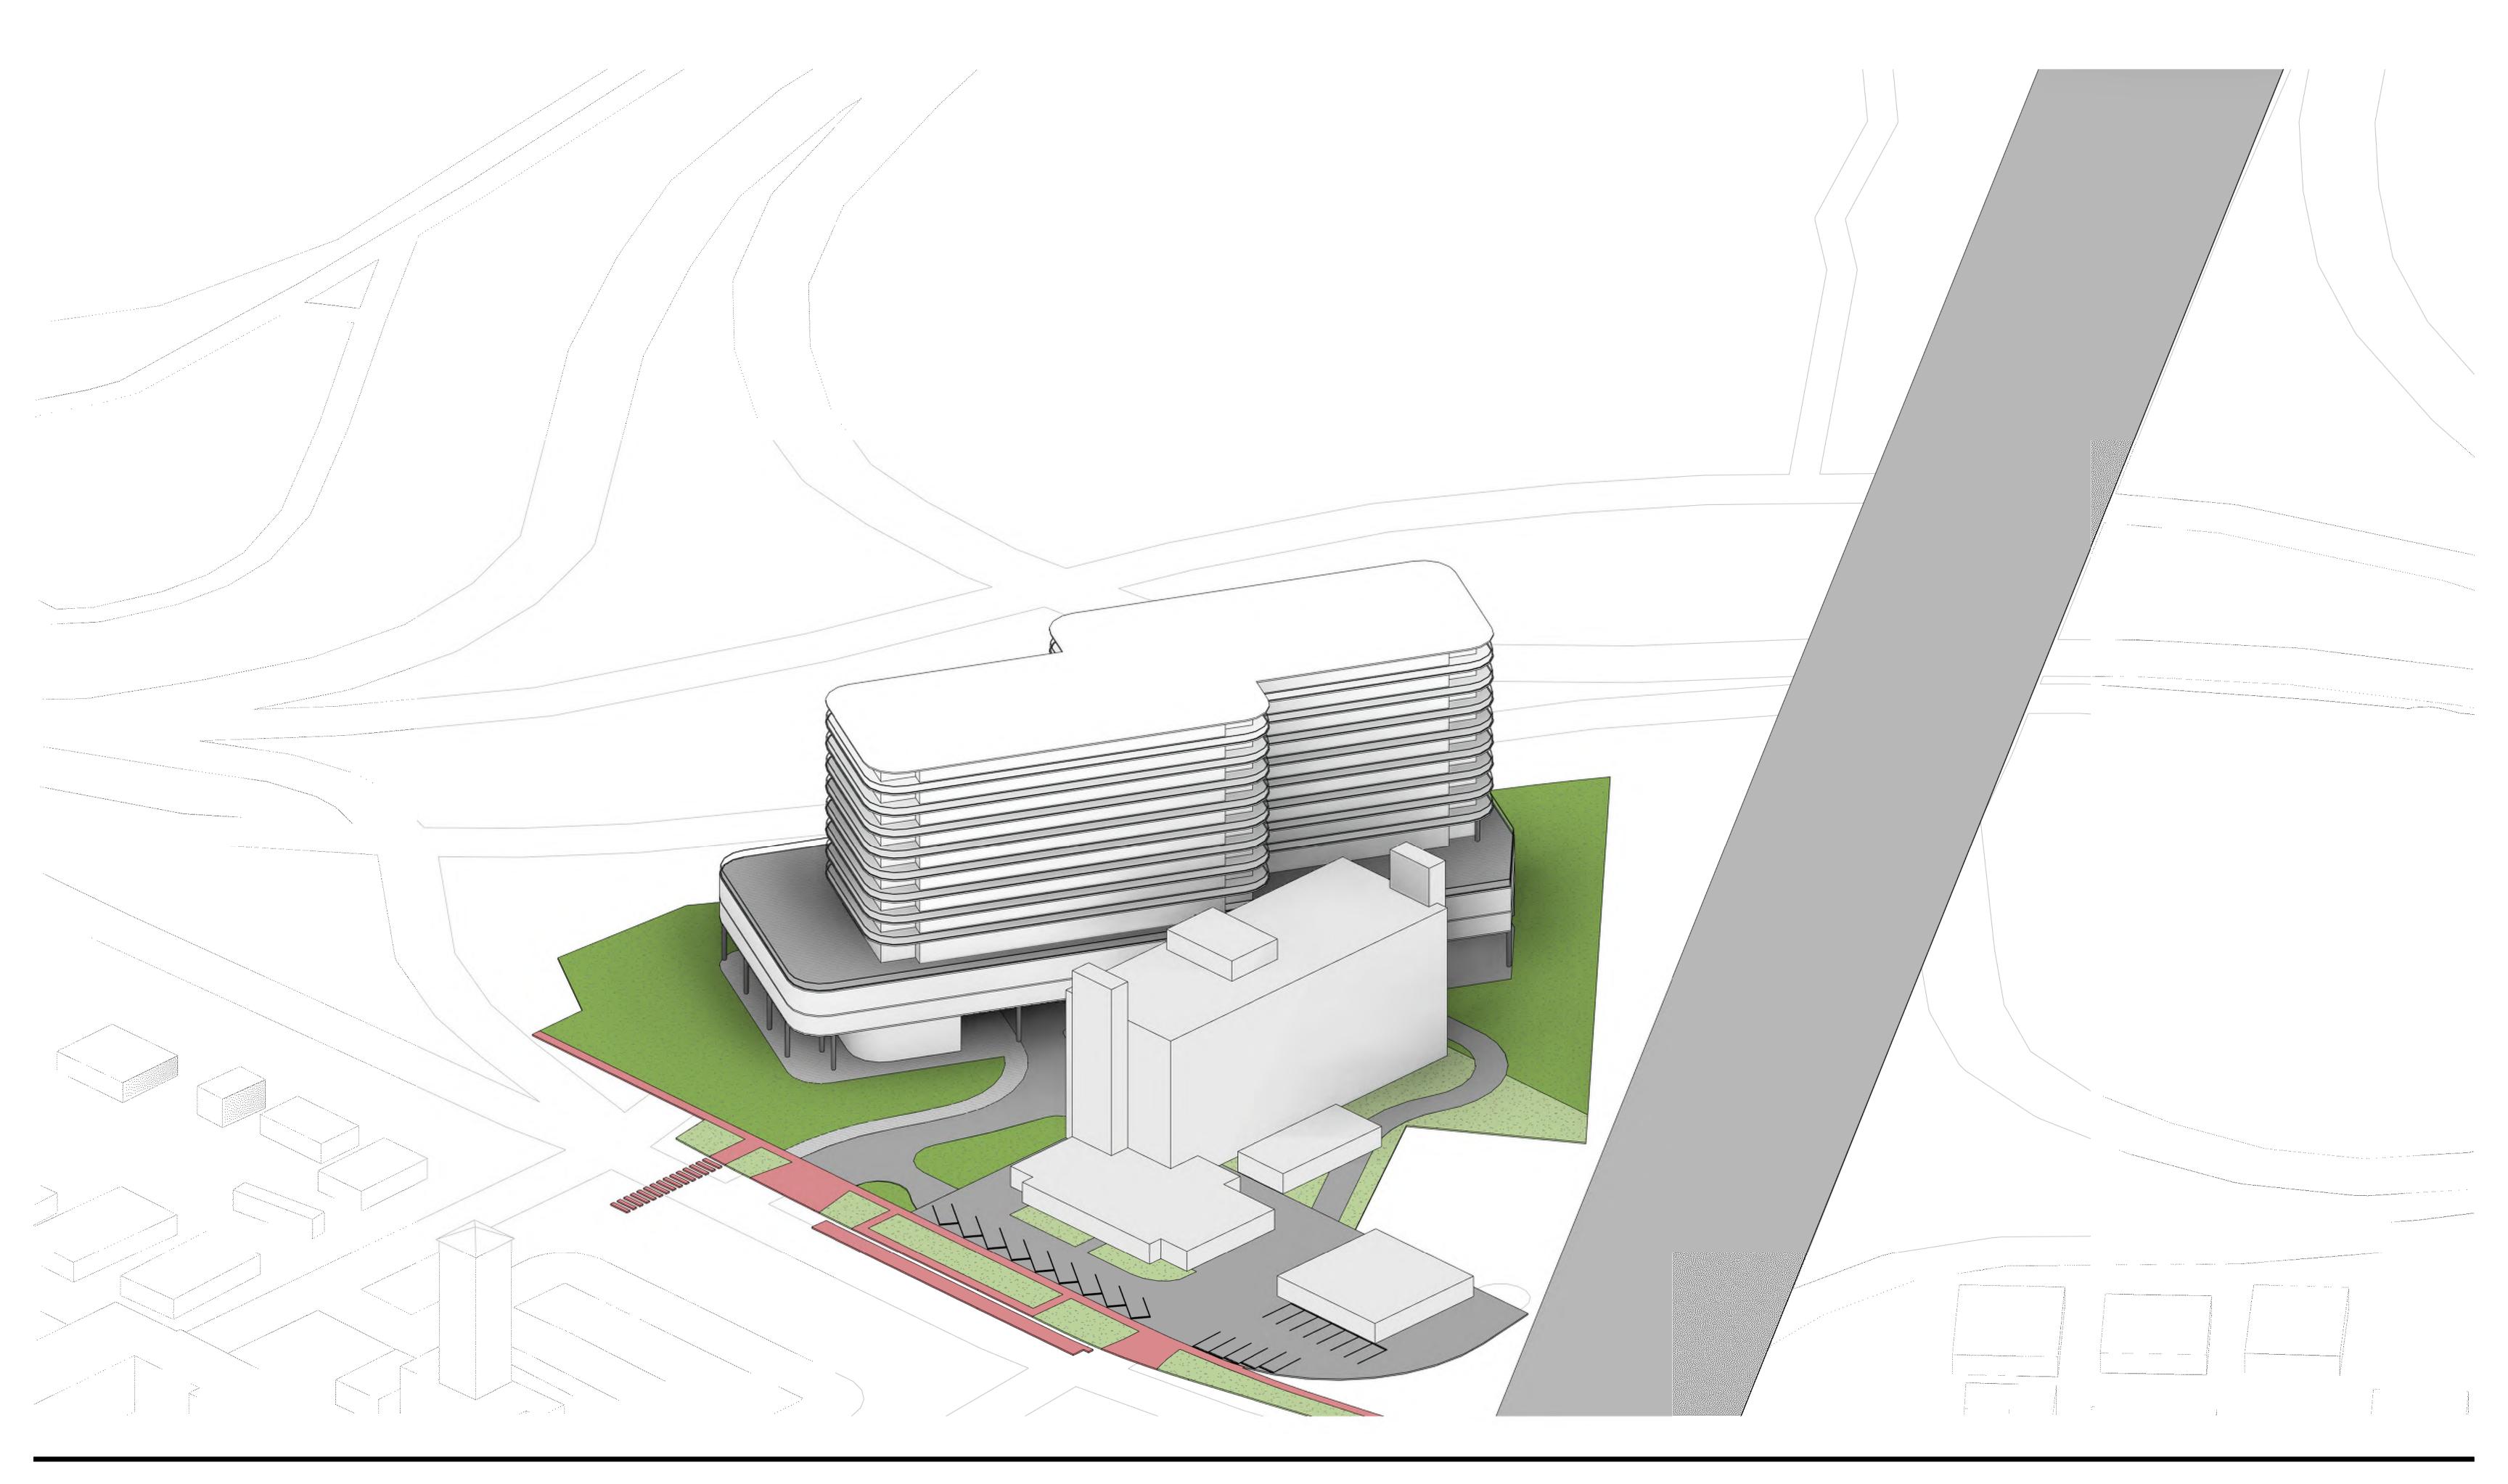

2900 Oak Avenue, Miami, FL 33133 T 305.372.1812 F 305.372.1175

ARCHITECTURAL SCHEMATICS

4000 ALTON ROAD, MIAMI BEACH, FL 33140

AXONOMETRIC VIEW (NORTHEAST)

DATE: 08/11/2020



2900 Oak Avenue, Miami, FL 33133 T 305.372.1812 F 305.372.1175

4000 ALTON ROAD, MIAMI BEACH, FL 33140

SITE PLAN

		Units	Resi NSF	Parking	FAR	GSF	Floorplate
T.O. Roof					0 SF	0 SF	14,862 SF
Roof					310 SF	10,957 SF	14,862 SF
Level 12	R08	16	17,124 SF		20,039 SF	20,039 SF	26,181 SF
Level 11	R07	16	17,124 SF		20,039 SF	20,039 SF	26,181 SF
Level 10	R06	16	17,124 SF		20,039 SF	20,039 SF	26,181 SF
Level 09	R05	16	17,124 SF		20,039 SF	20,039 SF	26,181 SF
Level 08	R04	16	17,124 SF		20,039 SF	20,039 SF	26,181 SF
Level 07	R03	16	17,124 SF		20,039 SF	20,039 SF	26,181 SF
Level 06	R02	16	17,124 SF		20,039 SF	20,039 SF	26,181 SF
Level 05	R01	16	17,124 SF		20,039 SF	20,039 SF	26,181 SF
Level 04		12	12,843 SF		20,039 SF	20,039 SF	38,827 SF
Level 03				112 Spaces	933 SF	38,827 SF	38,827 SF
Level 02				112 Spaces	933 SF	38,827 SF	38,827 SF
Level 01		4	5,753 SF	0 Spaces	16,323 SF	7,614 SF	7,614 SF
		144 UNITS	155,588 SF	224 Spaces	198,850 SF	276,576 SF	363,267 SF

TOTAL RESIDENTIAL UNITS	144 UNITS
TOTAL RESIDENTIAL TOWER NSF	155,588 SF
UNIT AVG. SIZE	1,080 SF
RESIDENTIAL FAR	198,850 SF
REESIDENTIAL GSF	198,850 SF

TOTAL PARKING SPACES	224 SPACES
PARKING RATIO	1.56
PARKING GSF	92,021 SF
TOTAL AMENITIES/RESI GSF	7,196 SF
AMENITIES/RESI FAR	7,196 SF

OVERALL TOTAL GSF	276,576 SF
OVERALL TOTAL FAR	198,850 SF
ALLOWABLE FAR	198,850 SF
FAR DELTA	0 SF




2900 Oak Avenue, Miami, FL 33133 T 305.372.1812 F 305.372.1175

ALL DESIGNS INDICATED IN THESE DRAWINGS ARE PROPERTY OF ARQUITECTONICA INTERNATIONAL CORP. NO COPIES, TRANSMISSIONS, REPRODUCTIONS OR ELECTRONIC MANIPULATION OF ANY PORTION OF THESE DRAWINGS IN THE WHOLE OR IN PART ARE TO BE MADE WITHOUT THE EXPRESS OF WRITTEN AUTHORIZATION OF ARQUITECTONICA INTERNATIONAL CORP. DESIGN INTENT SHOWN IS SUBJECT TO REVIEW AND APPROVAL OF ALL APPLICABLE LOCAL AND GOVERNMENTAL AUTHORITIES HAVING JURISDICTION. ALL COPYRIGHTS RESERVED © 2019. THE DATA INCLUDED IN THIS STUDY IS CONCEPTUAL IN NATURE AND WILL CONTINUE TO BE MODIFIED THROUGHOUT THE COURSE OF THE PROJECTS DEVELOPMENT WITH THE EVENTUAL INTEGRATION OF STRUCTURAL, MEP AND LIFE SAFETY SYSTEMS. AS THESE ARE FURTHER REFINED, THE NUMBERS WILL BE ADJUSTED ACCORDINGLY.

4000 ALTON ROAD, MIAMI BEACH, FL 33140 ROOF LEVEL - SITE PLAN

DATE: 08/11/2020

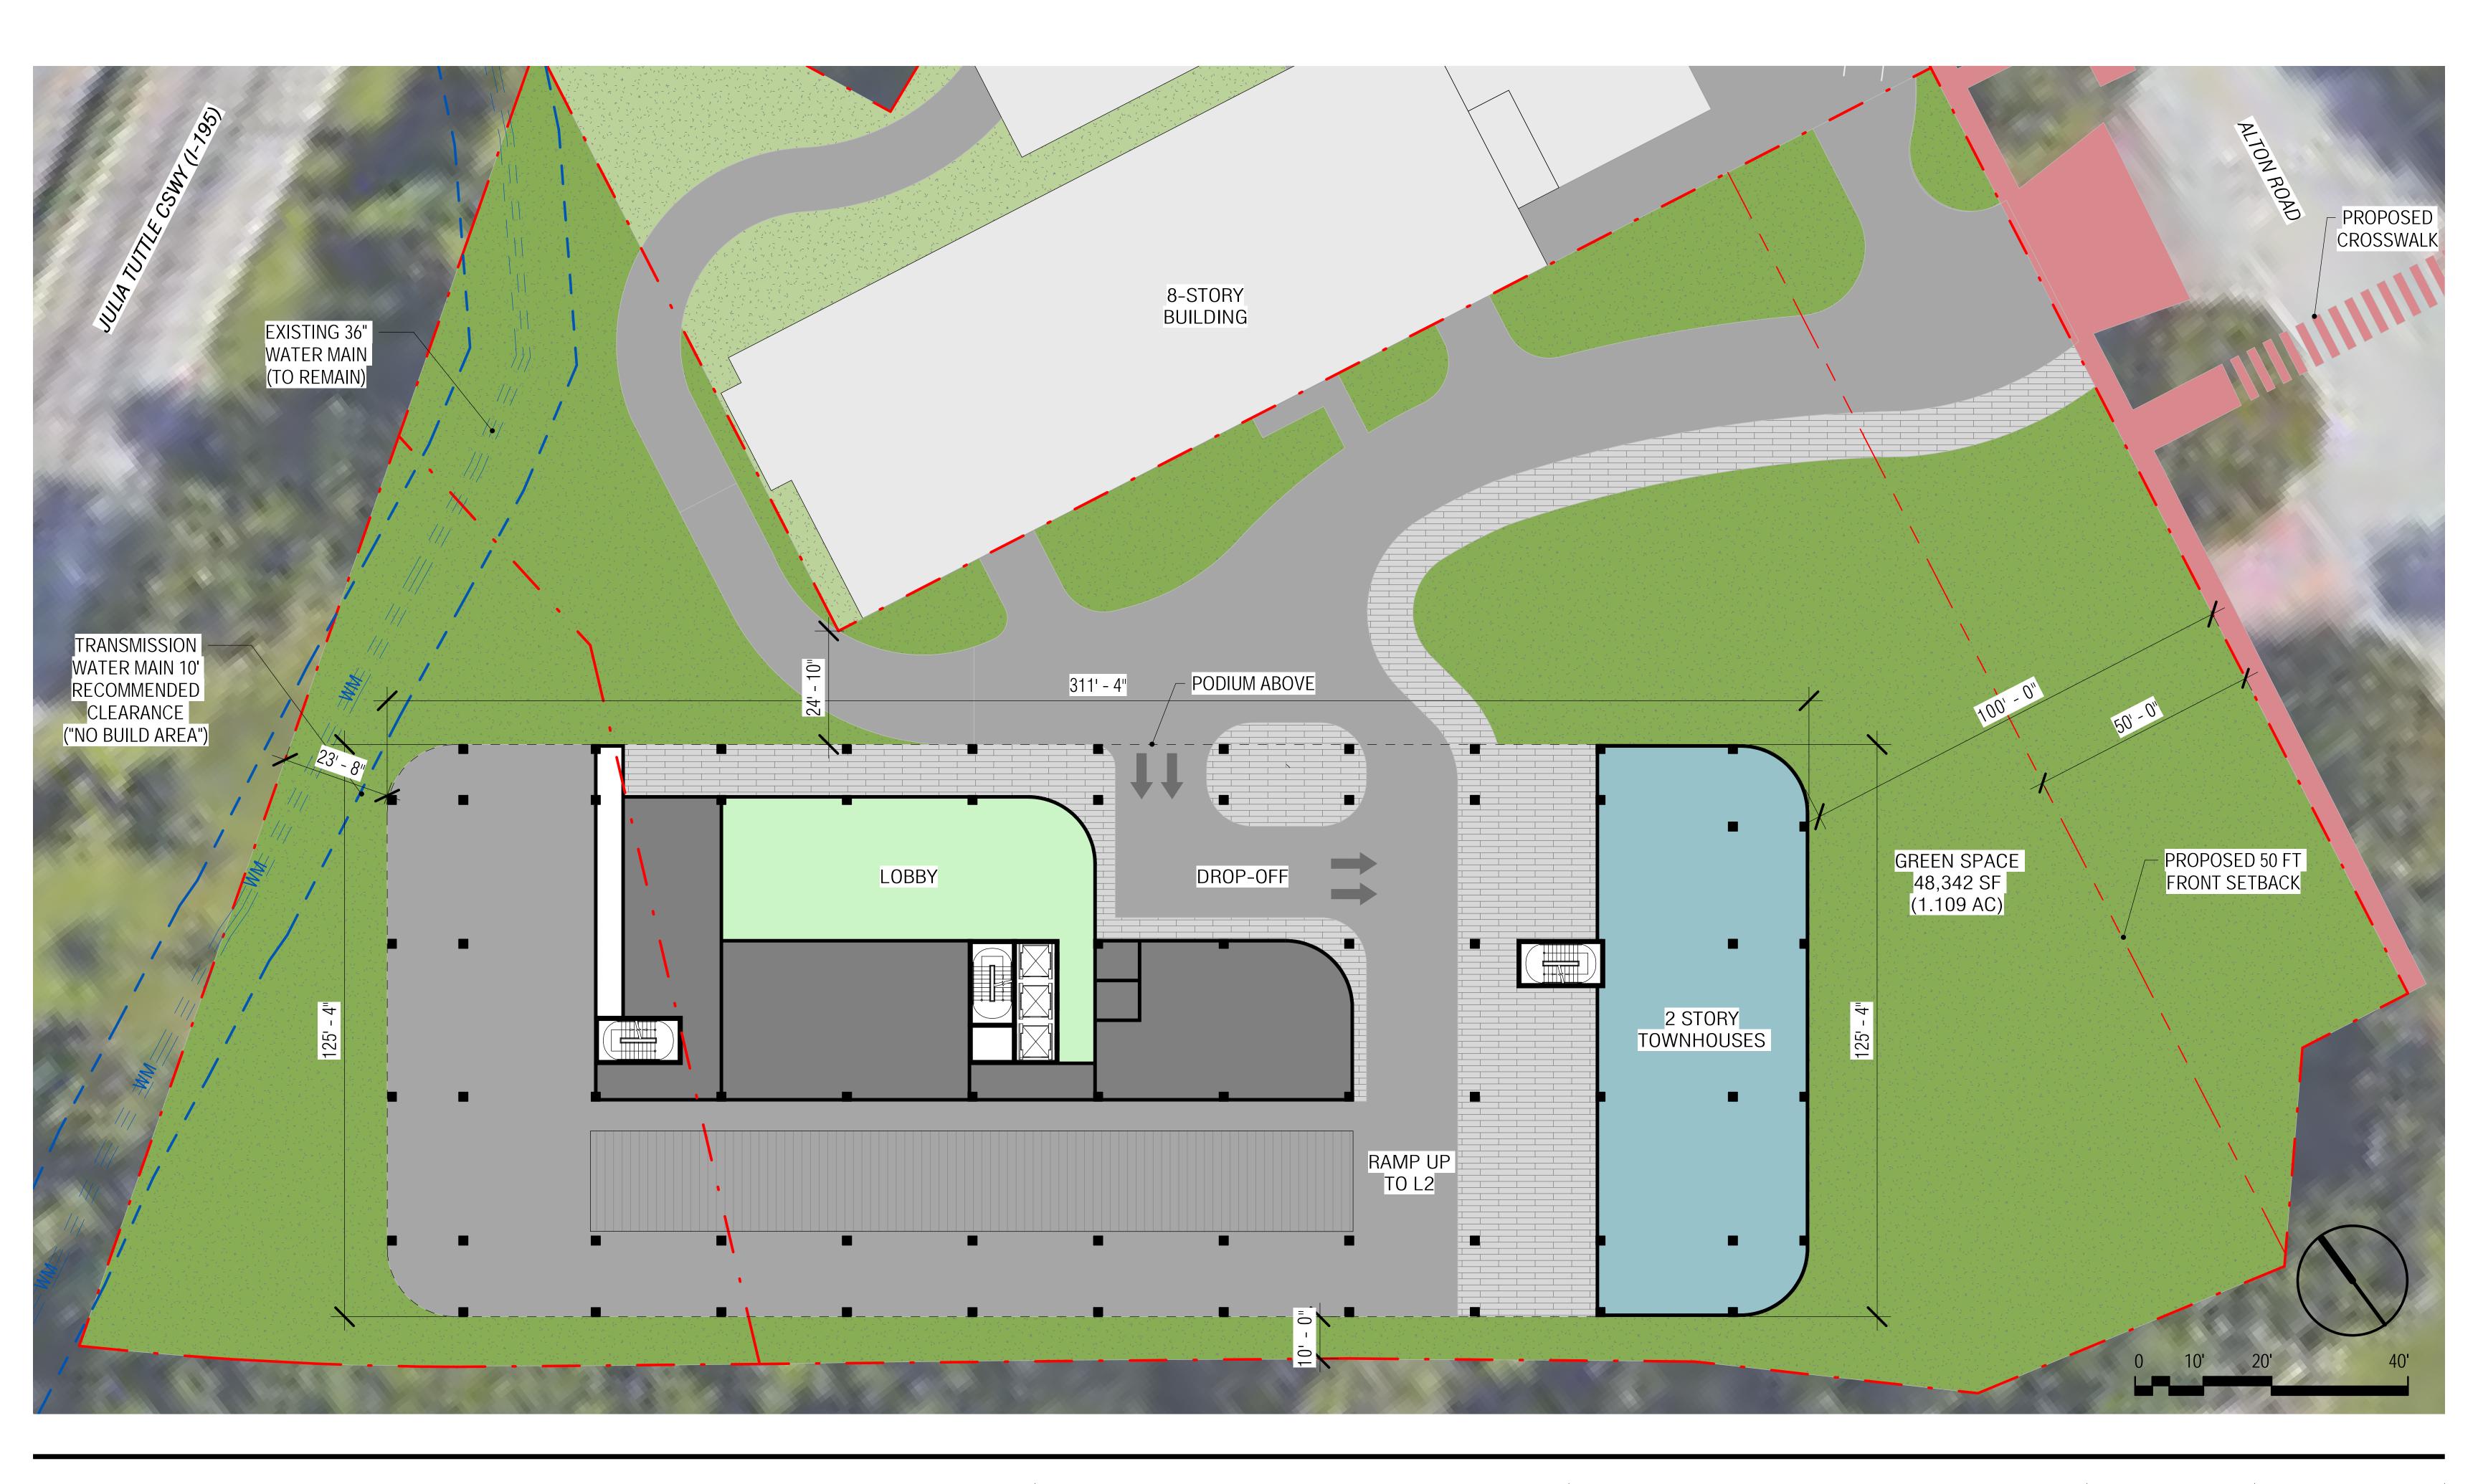


2900 Oak Avenue, Miami, FL 33133 T 305.372.1812 F 305.372.1175

4000 ALTON ROAD, MIAMI BEACH, FL 33140

GROUND LEVEL

DATE: 08/11/2020

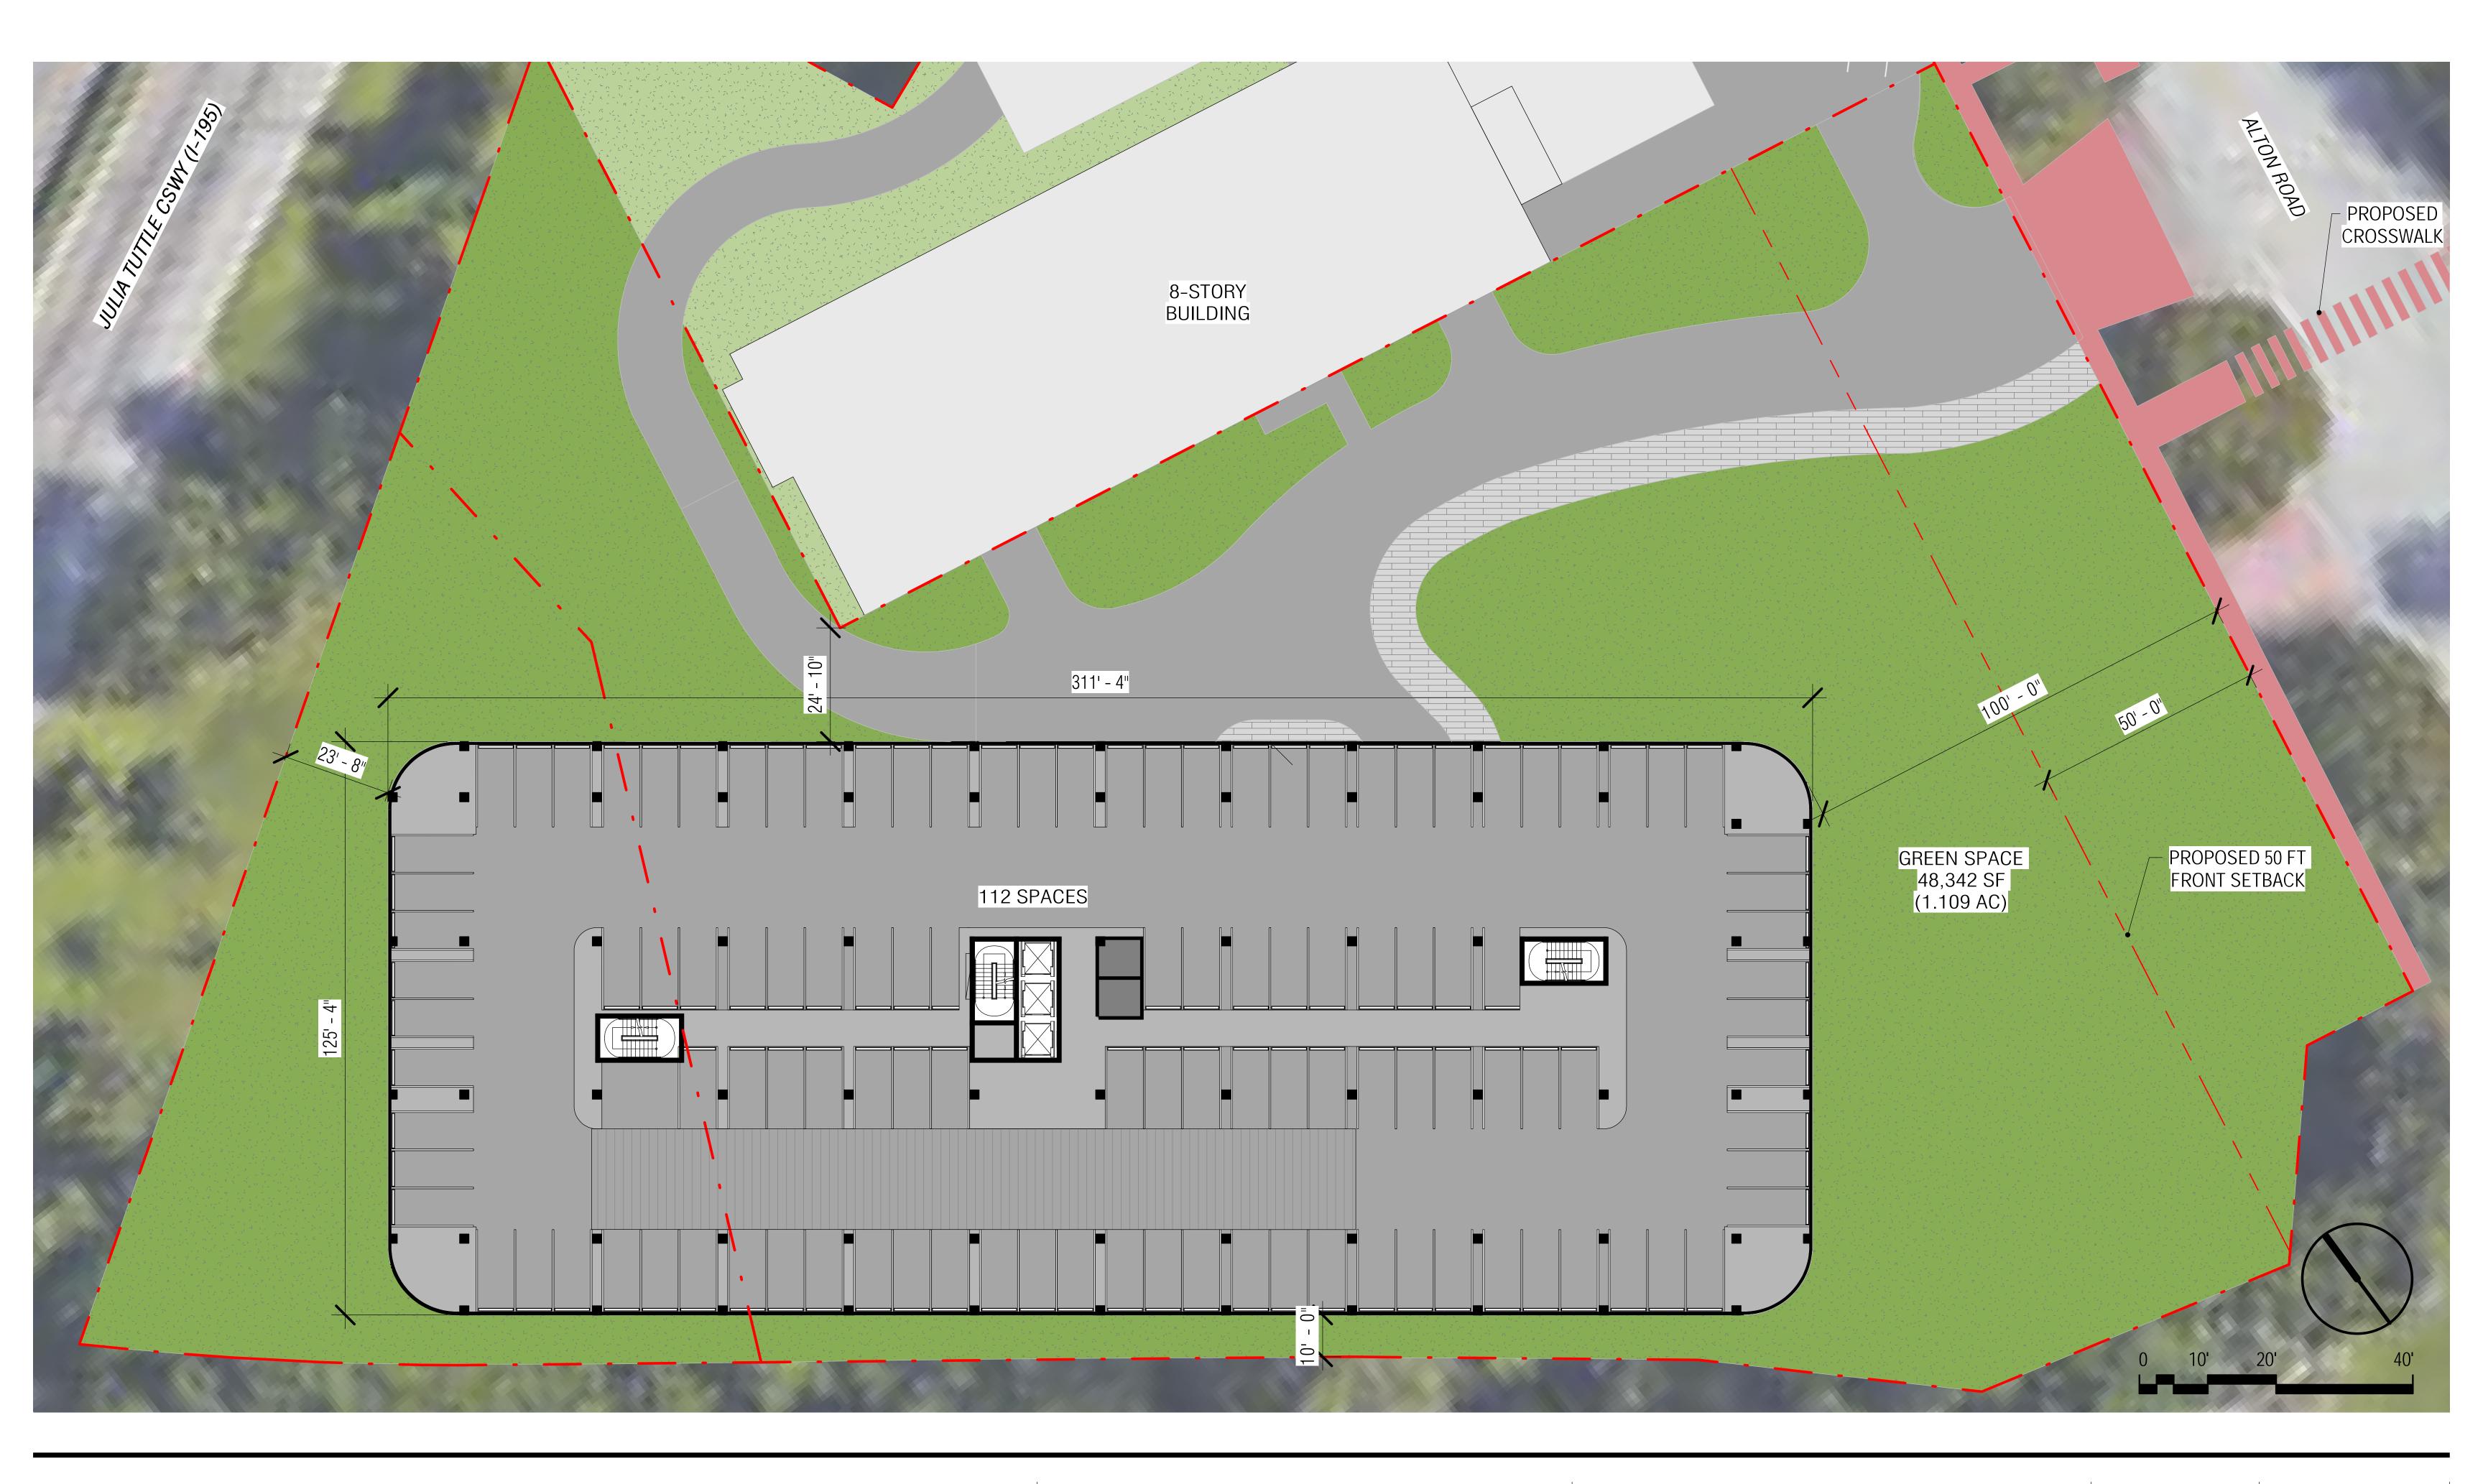


2900 Oak Avenue, Miami, FL 33133 T 305.372.1812 F 305.372.1175

ALL DESIGNS INDICATED IN THESE DRAWINGS ARE PROPERTY OF ARQUITECTONICA INTERNATIONAL CORP. NO COPIES, TRANSMISSIONS, REPRODUCTIONS OR ELECTRONIC MANIPULATION OF ANY PORTION OF THESE DRAWINGS IN THE WHOLE OR IN PART ARE TO BE MADE WITHOUT THE EXPRESS OF WRITTEN AUTHORIZATION OF ARQUITECTONICA INTERNATIONAL CORP. DESIGN INTENT SHOWN IS SUBJECT TO REVIEW AND APPROVAL OF ALL APPLICABLE LOCAL AND GOVERNMENTAL AUTHORITIES HAVING JURISDICTION. ALL COPYRIGHTS RESERVED © 2019. THE DATA INCLUDED IN THIS STUDY IS CONCEPTUAL IN NATURE AND WILL CONTINUE TO BE MODIFIED THROUGHOUT THE COURSE OF THE PROJECTS DEVELOPMENT WITH THE EVENTUAL INTEGRATION OF STRUCTURAL, MEP AND LIFE SAFETY SYSTEMS. AS THESE ARE FURTHER REFINED, THE NUMBERS WILL BE ADJUSTED ACCORDINGLY.

ARCHITECTURAL SCHEMATICS

4000 ALTON ROAD, MIAMI BEACH, FL 33140 LEVEL 02-03 (PARKING)


DATE: 08/11/2020

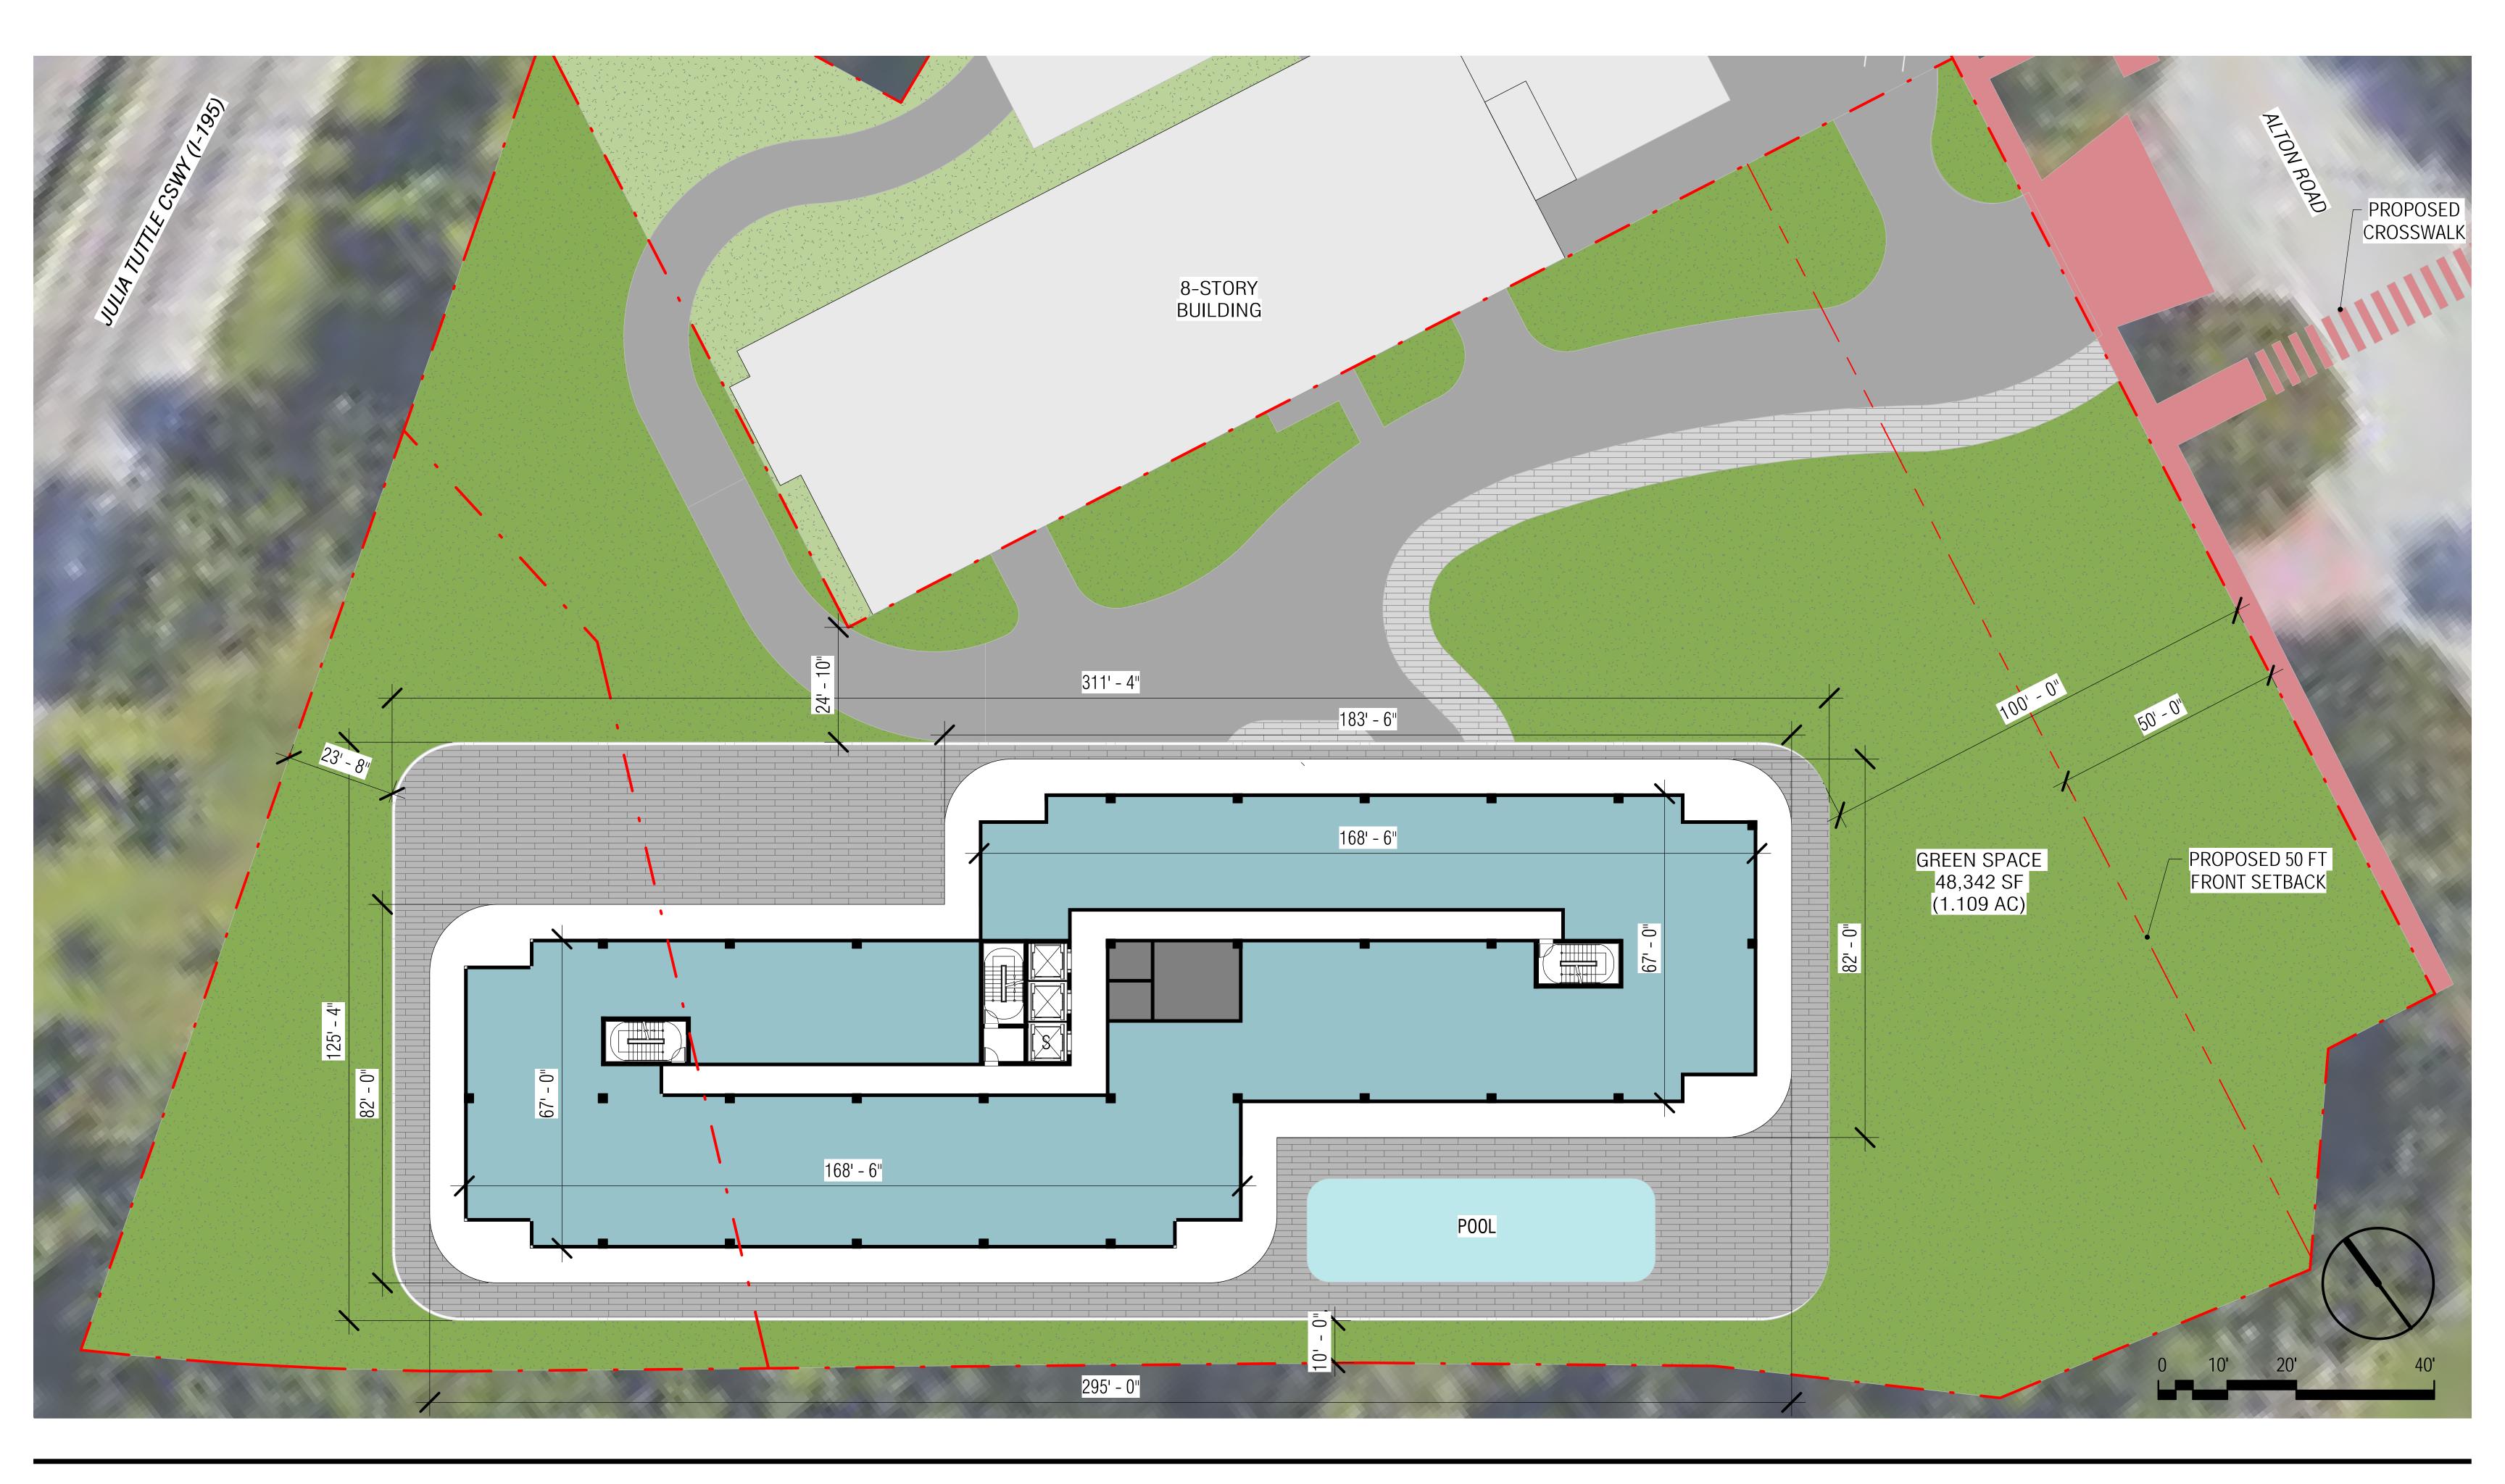

2900 Oak Avenue, Miami, FL 33133 T 305.372.1812 F 305.372.1175

4000 ALTON ROAD, MIAMI BEACH, FL 33140 LEVEL 04-12 (TYPICAL LEVEL)

DATE: 08/11/2020

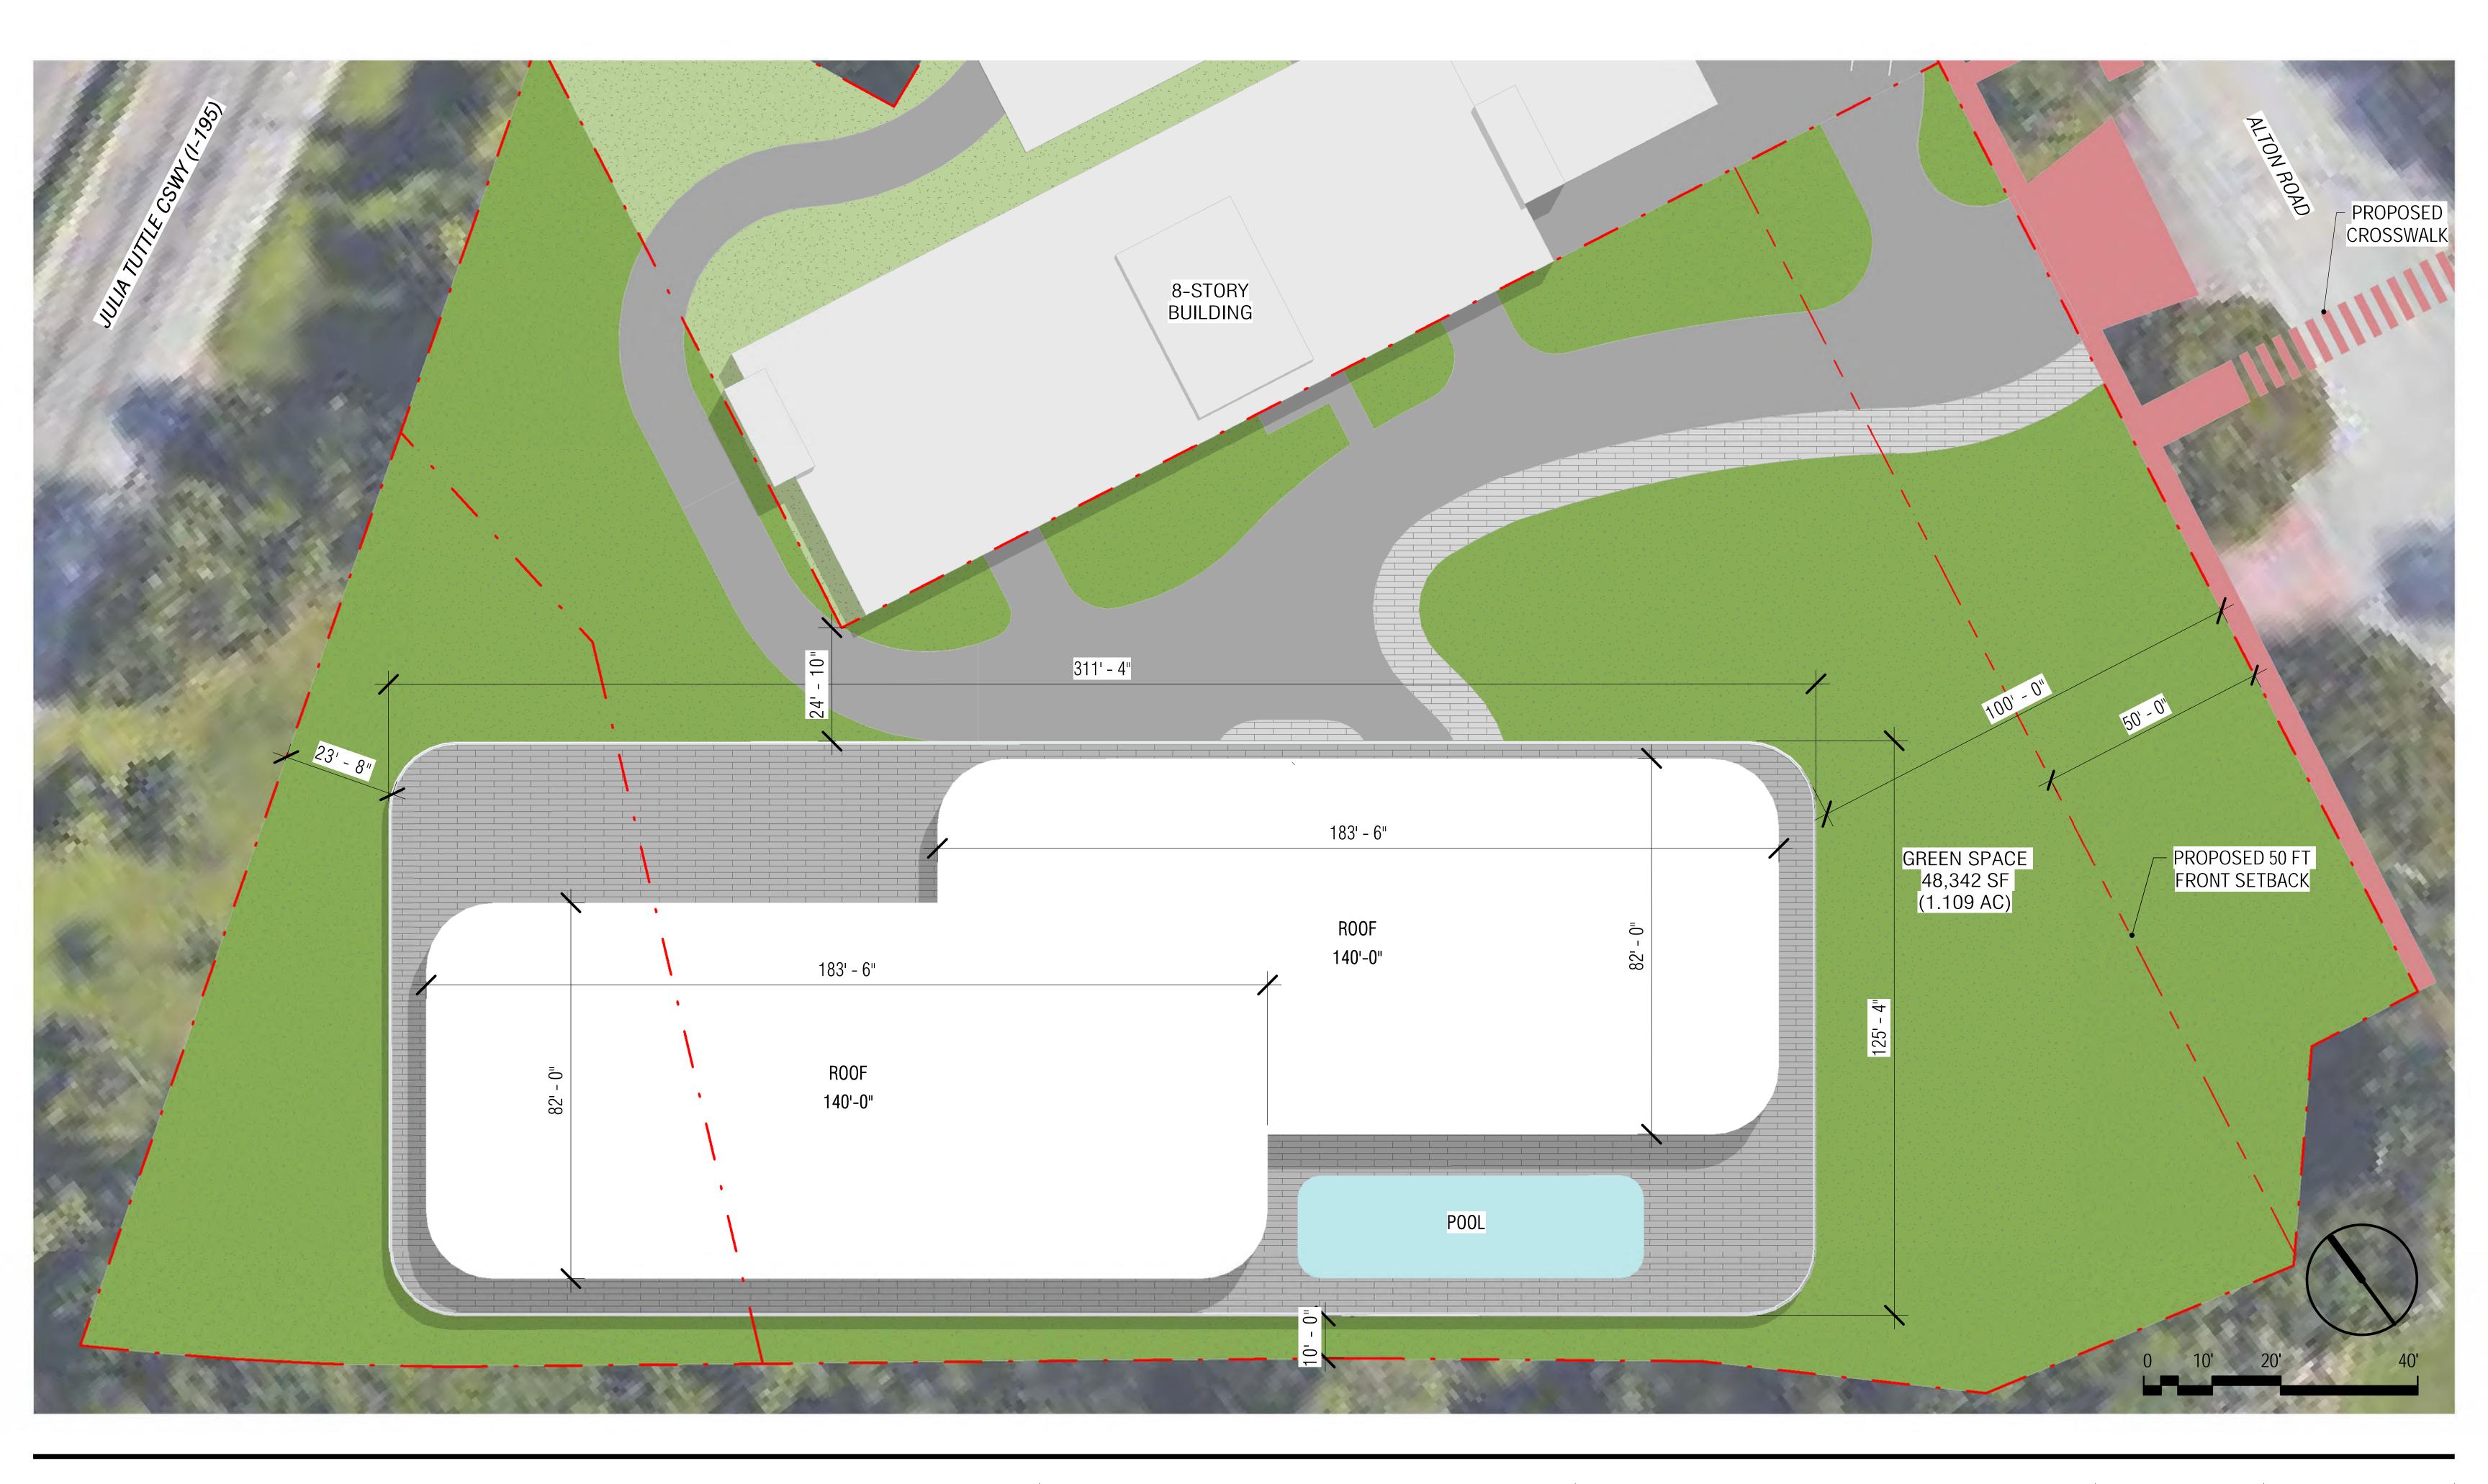

2900 Oak Avenue, Miami, FL 33133 T 305.372.1812 F 305.372.1175

ALL DESIGNS INDICATED IN THESE DRAWINGS ARE PROPERTY OF ARQUITECTONICA INTERNATIONAL CORP. NO COPIES, TRANSMISSIONS, REPRODUCTIONS OR ELECTRONIC MANIPULATION OF ANY PORTION OF THESE DRAWINGS IN THE WHOLE OR IN PART ARE TO BE MADE WITHOUT THE EXPRESS OF WRITTEN AUTHORIZATION OF ARQUITECTONICA INTERNATIONAL CORP. DESIGN INTENT SHOWN IS SUBJECT TO REVIEW AND APPROVAL OF ALL APPLICABLE LOCAL AND GOVERNMENTAL AUTHORITIES HAVING JURISDICTION. ALL COPYRIGHTS RESERVED © 2019. THE DATA INCLUDED IN THIS STUDY IS CONCEPTUAL IN NATURE AND WILL CONTINUE TO BE MODIFIED THROUGHOUT THE COURSE OF THE PROJECTS DEVELOPMENT WITH THE EVENTUAL INTEGRATION OF STRUCTURAL, MEP AND LIFE SAFETY SYSTEMS. AS THESE ARE FURTHER REFINED, THE NUMBERS WILL BE ADJUSTED ACCORDINGLY.


ARCHITECTURAL SCHEMATICS

4000 ALTON ROAD, MIAMI BEACH, FL 33140

ROOF LEVEL

SCALE:

DATE: 08/11/2020

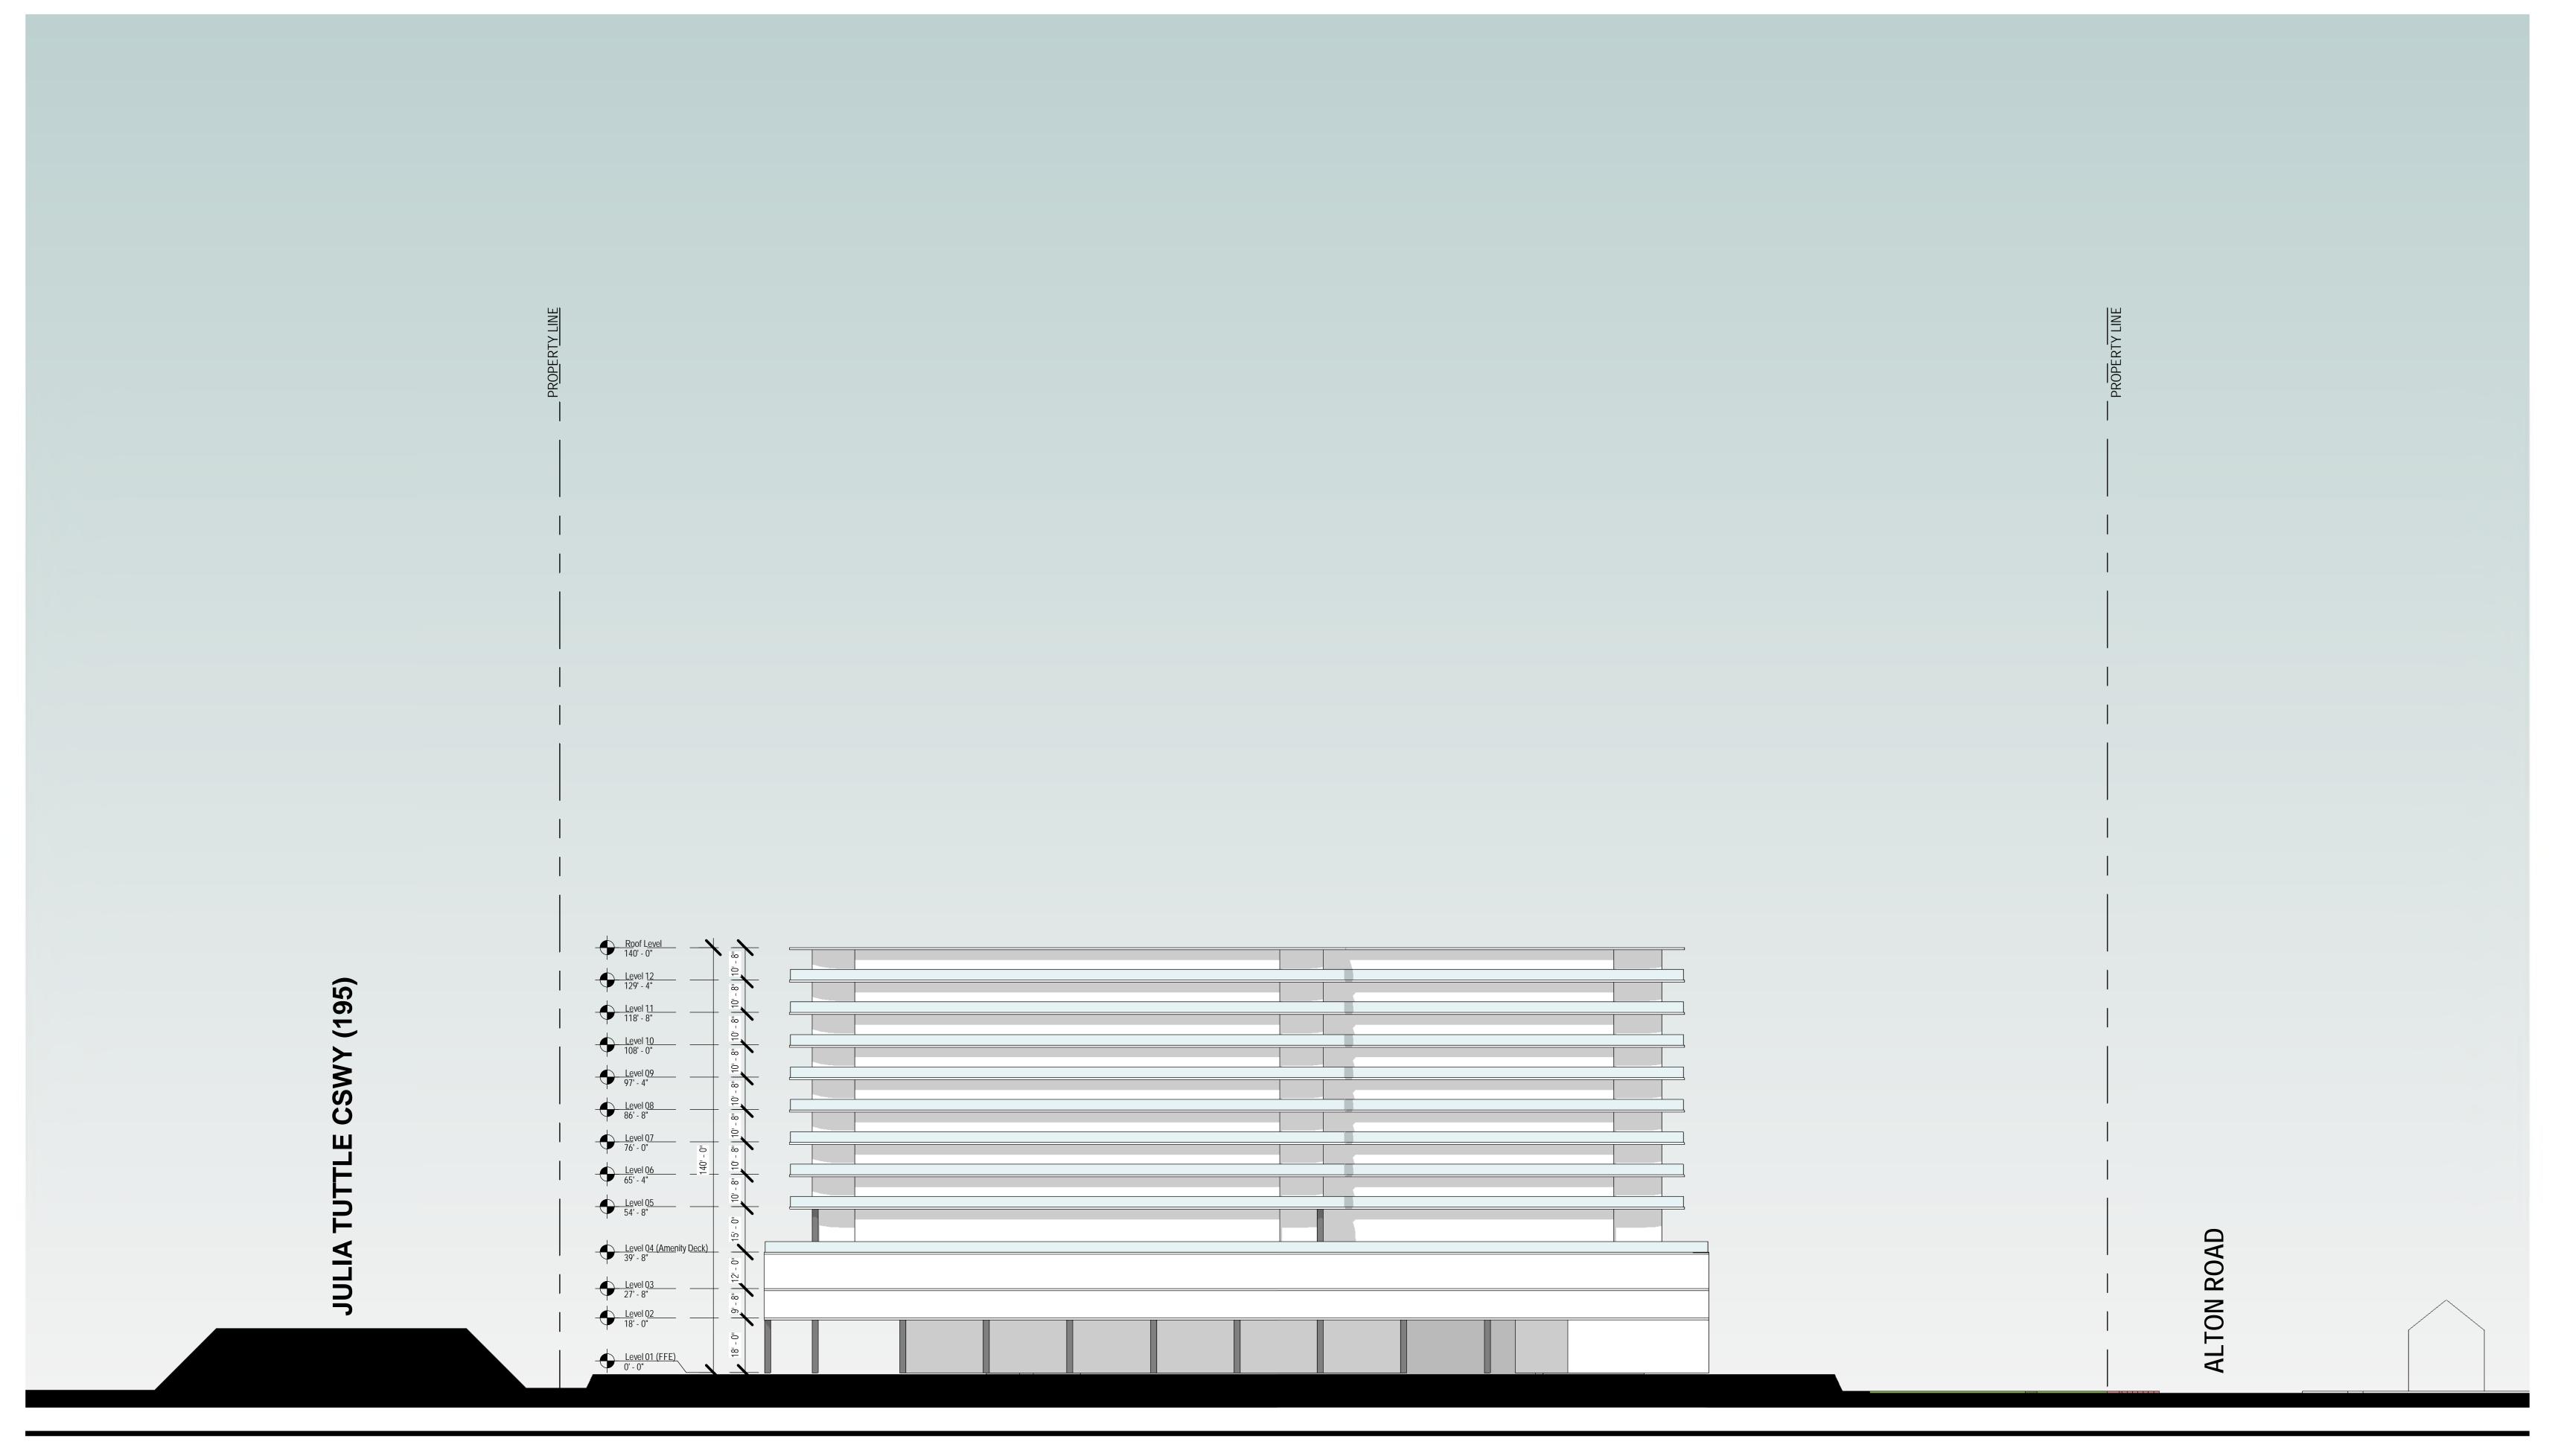

2900 Oak Avenue, Miami, FL 33133 T 305.372.1812 F 305.372.1175

ALL DESIGNS INDICATED IN THESE DRAWINGS ARE PROPERTY OF ARQUITECTONICA INTERNATIONAL CORP. NO COPIES, TRANSMISSIONS, REPRODUCTIONS OR ELECTRONIC MANIPULATION OF ANY PORTION OF THESE DRAWINGS IN THE WHOLE OR IN PART ARE TO BE MADE WITHOUT THE EXPRESS OF WRITTEN AUTHORIZATION OF ARQUITECTONICA INTERNATIONAL CORP. DESIGN INTENT SHOWN IS SUBJECT TO REVIEW AND APPROVAL OF ALL APPLICABLE LOCAL AND GOVERNMENTAL AUTHORITIES HAVING JURISDICTION. ALL COPYRIGHTS RESERVED © 2019. THE DATA INCLUDED IN THIS STUDY IS CONCEPTUAL IN NATURE AND WILL CONTINUE TO BE MODIFIED THROUGHOUT THE COURSE OF THE PROJECTS DEVELOPMENT WITH THE EVENTUAL INTEGRATION OF STRUCTURAL, MEP AND LIFE SAFETY SYSTEMS. AS THESE ARE FURTHER REFINED, THE NUMBERS WILL BE ADJUSTED ACCORDINGLY.


ARCHITECTURAL SCHEMATICS

4000 ALTON ROAD, MIAMI BEACH, FL 33140

SOUTH ELEVATION

SCALE:

DATE: 08/11/2020

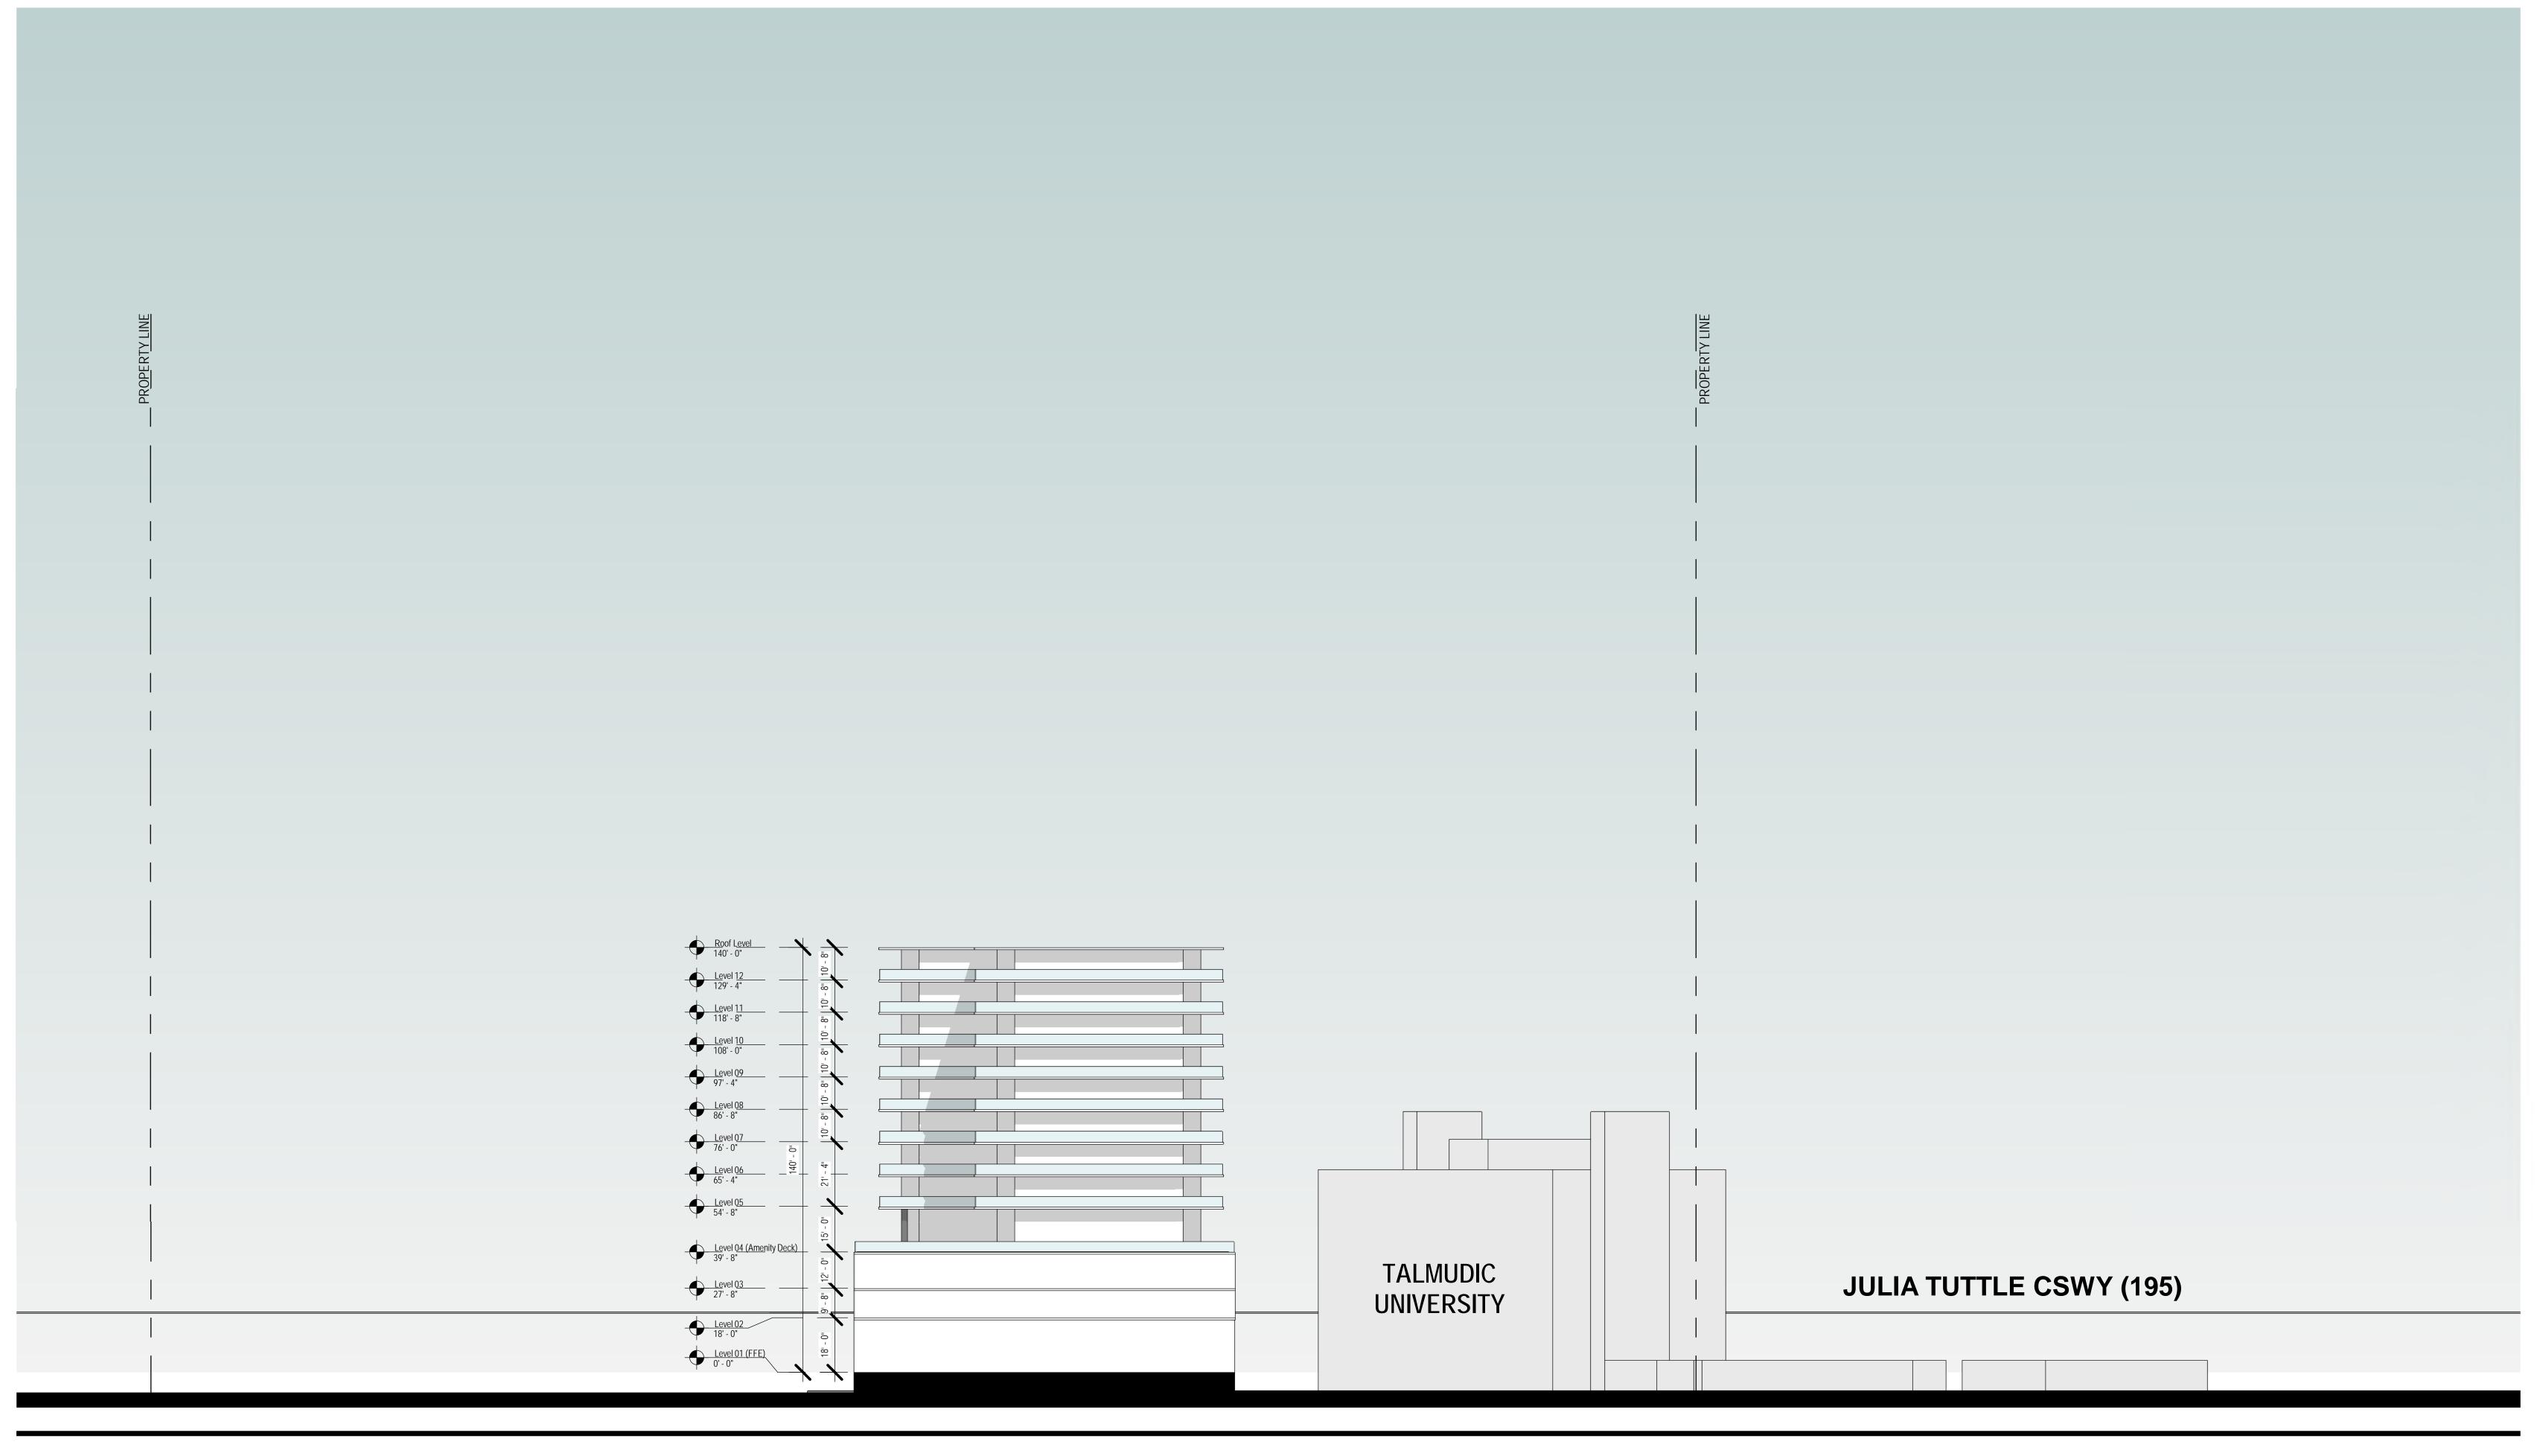

2900 Oak Avenue, Miami, FL 33133 T 305.372.1812 F 305.372.1175

ALL DESIGNS INDICATED IN THESE DRAWINGS ARE PROPERTY OF ARQUITECTONICA INTERNATIONAL CORP. NO COPIES, TRANSMISSIONS, REPRODUCTIONS OR ELECTRONIC MANIPULATION OF ANY PORTION OF THESE DRAWINGS IN THE WHOLE OR IN PART ARE TO BE MADE WITHOUT THE EXPRESS OF WRITTEN AUTHORIZATION OF ARQUITECTONICA INTERNATIONAL CORP. DESIGN INTENT SHOWN IS SUBJECT TO REVIEW AND APPROVAL OF ALL APPLICABLE LOCAL AND GOVERNMENTAL AUTHORITIES HAVING JURISDICTION. ALL COPYRIGHTS RESERVED © 2019. THE DATA INCLUDED IN THIS STUDY IS CONCEPTUAL IN NATURE AND WILL CONTINUE TO BE MODIFIED THROUGHOUT THE COURSE OF THE PROJECTS DEVELOPMENT WITH THE EVENTUAL INTEGRATION OF STRUCTURAL, MEP AND LIFE SAFETY SYSTEMS. AS THESE ARE FURTHER REFINED. THE NUMBERS WILL BE ADJUSTED ACCORDINGLY.


ARCHITECTURAL SCHEMATICS

4000 ALTON ROAD, MIAMI BEACH, FL 33140

EAST ELEVATION

SCALE:

DATE: 08/11/2020

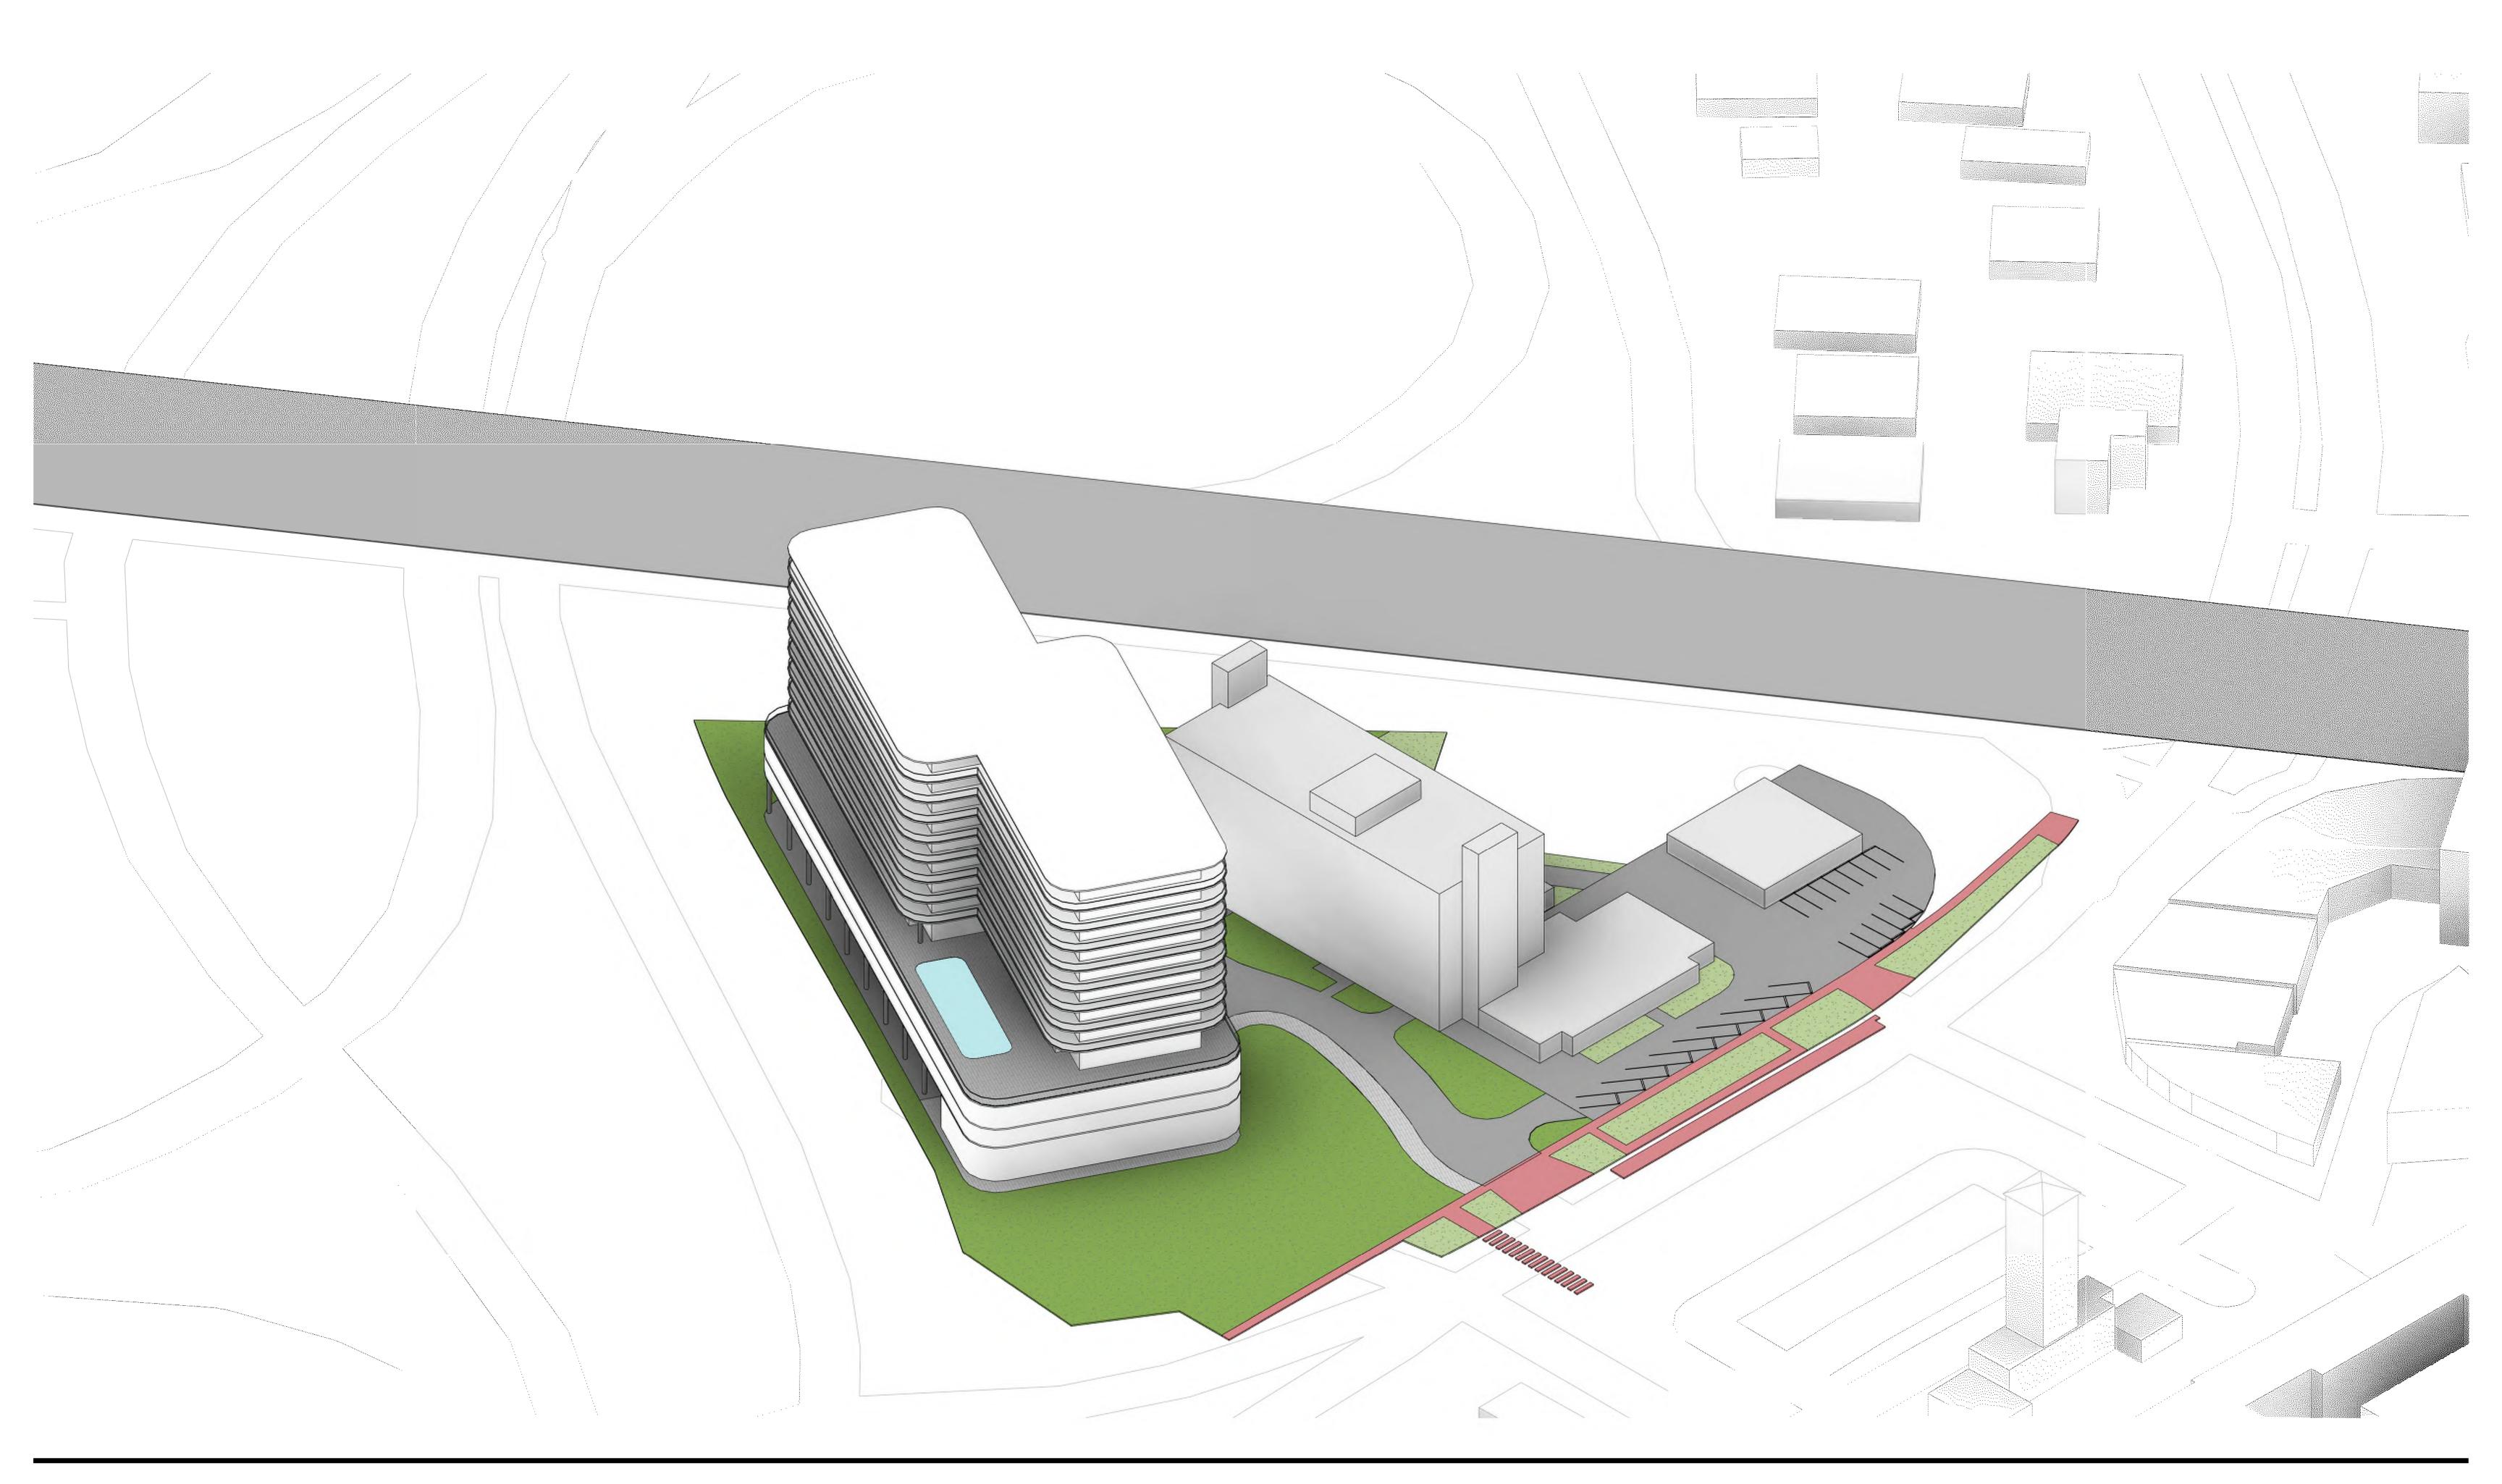

2900 Oak Avenue, Miami, FL 33133 T 305.372.1812 F 305.372.1175


ALL DESIGNS INDICATED IN THESE DRAWINGS ARE PROPERTY OF ARQUITECTONICA INTERNATIONAL CORP. NO COPIES, TRANSMISSIONS, REPRODUCTIONS OR ELECTRONIC MANIPULATION OF ANY PORTION OF THESE DRAWINGS IN THE WHOLE OR IN PART ARE TO BE MADE WITHOUT THE EXPRESS OF WRITTEN AUTHORIZATION OF ARQUITECTONICA INTERNATIONAL CORP. DESIGN INTENT SHOWN IS SUBJECT TO REVIEW AND APPROVAL OF ALL APPLICABLE LOCAL AND GOVERNMENTAL AUTHORITIES HAVING JURISDICTION. ALL COPYRIGHTS RESERVED © 2019. THE DATA INCLUDED IN THIS STUDY IS CONCEPTUAL IN NATURE AND WILL CONTINUE TO BE MODIFIED THROUGHOUT THE COURSE OF THE PROJECTS DEVELOPMENT WITH THE EVENTUAL INTEGRATION OF STRUCTURAL, MEP AND LIFE SAFETY SYSTEMS. AS THESE ARE FURTHER DEFINED. THE NUMBERS WILL BE ADJUSTED ACCORDINGLY.

ARCHITECTURAL SCHEMATICS

4000 ALTON ROAD, MIAMI BEACH, FL 33140

AXONOMETRIC VIEW (SOUTHEAST)

DATE: 08/11/2020

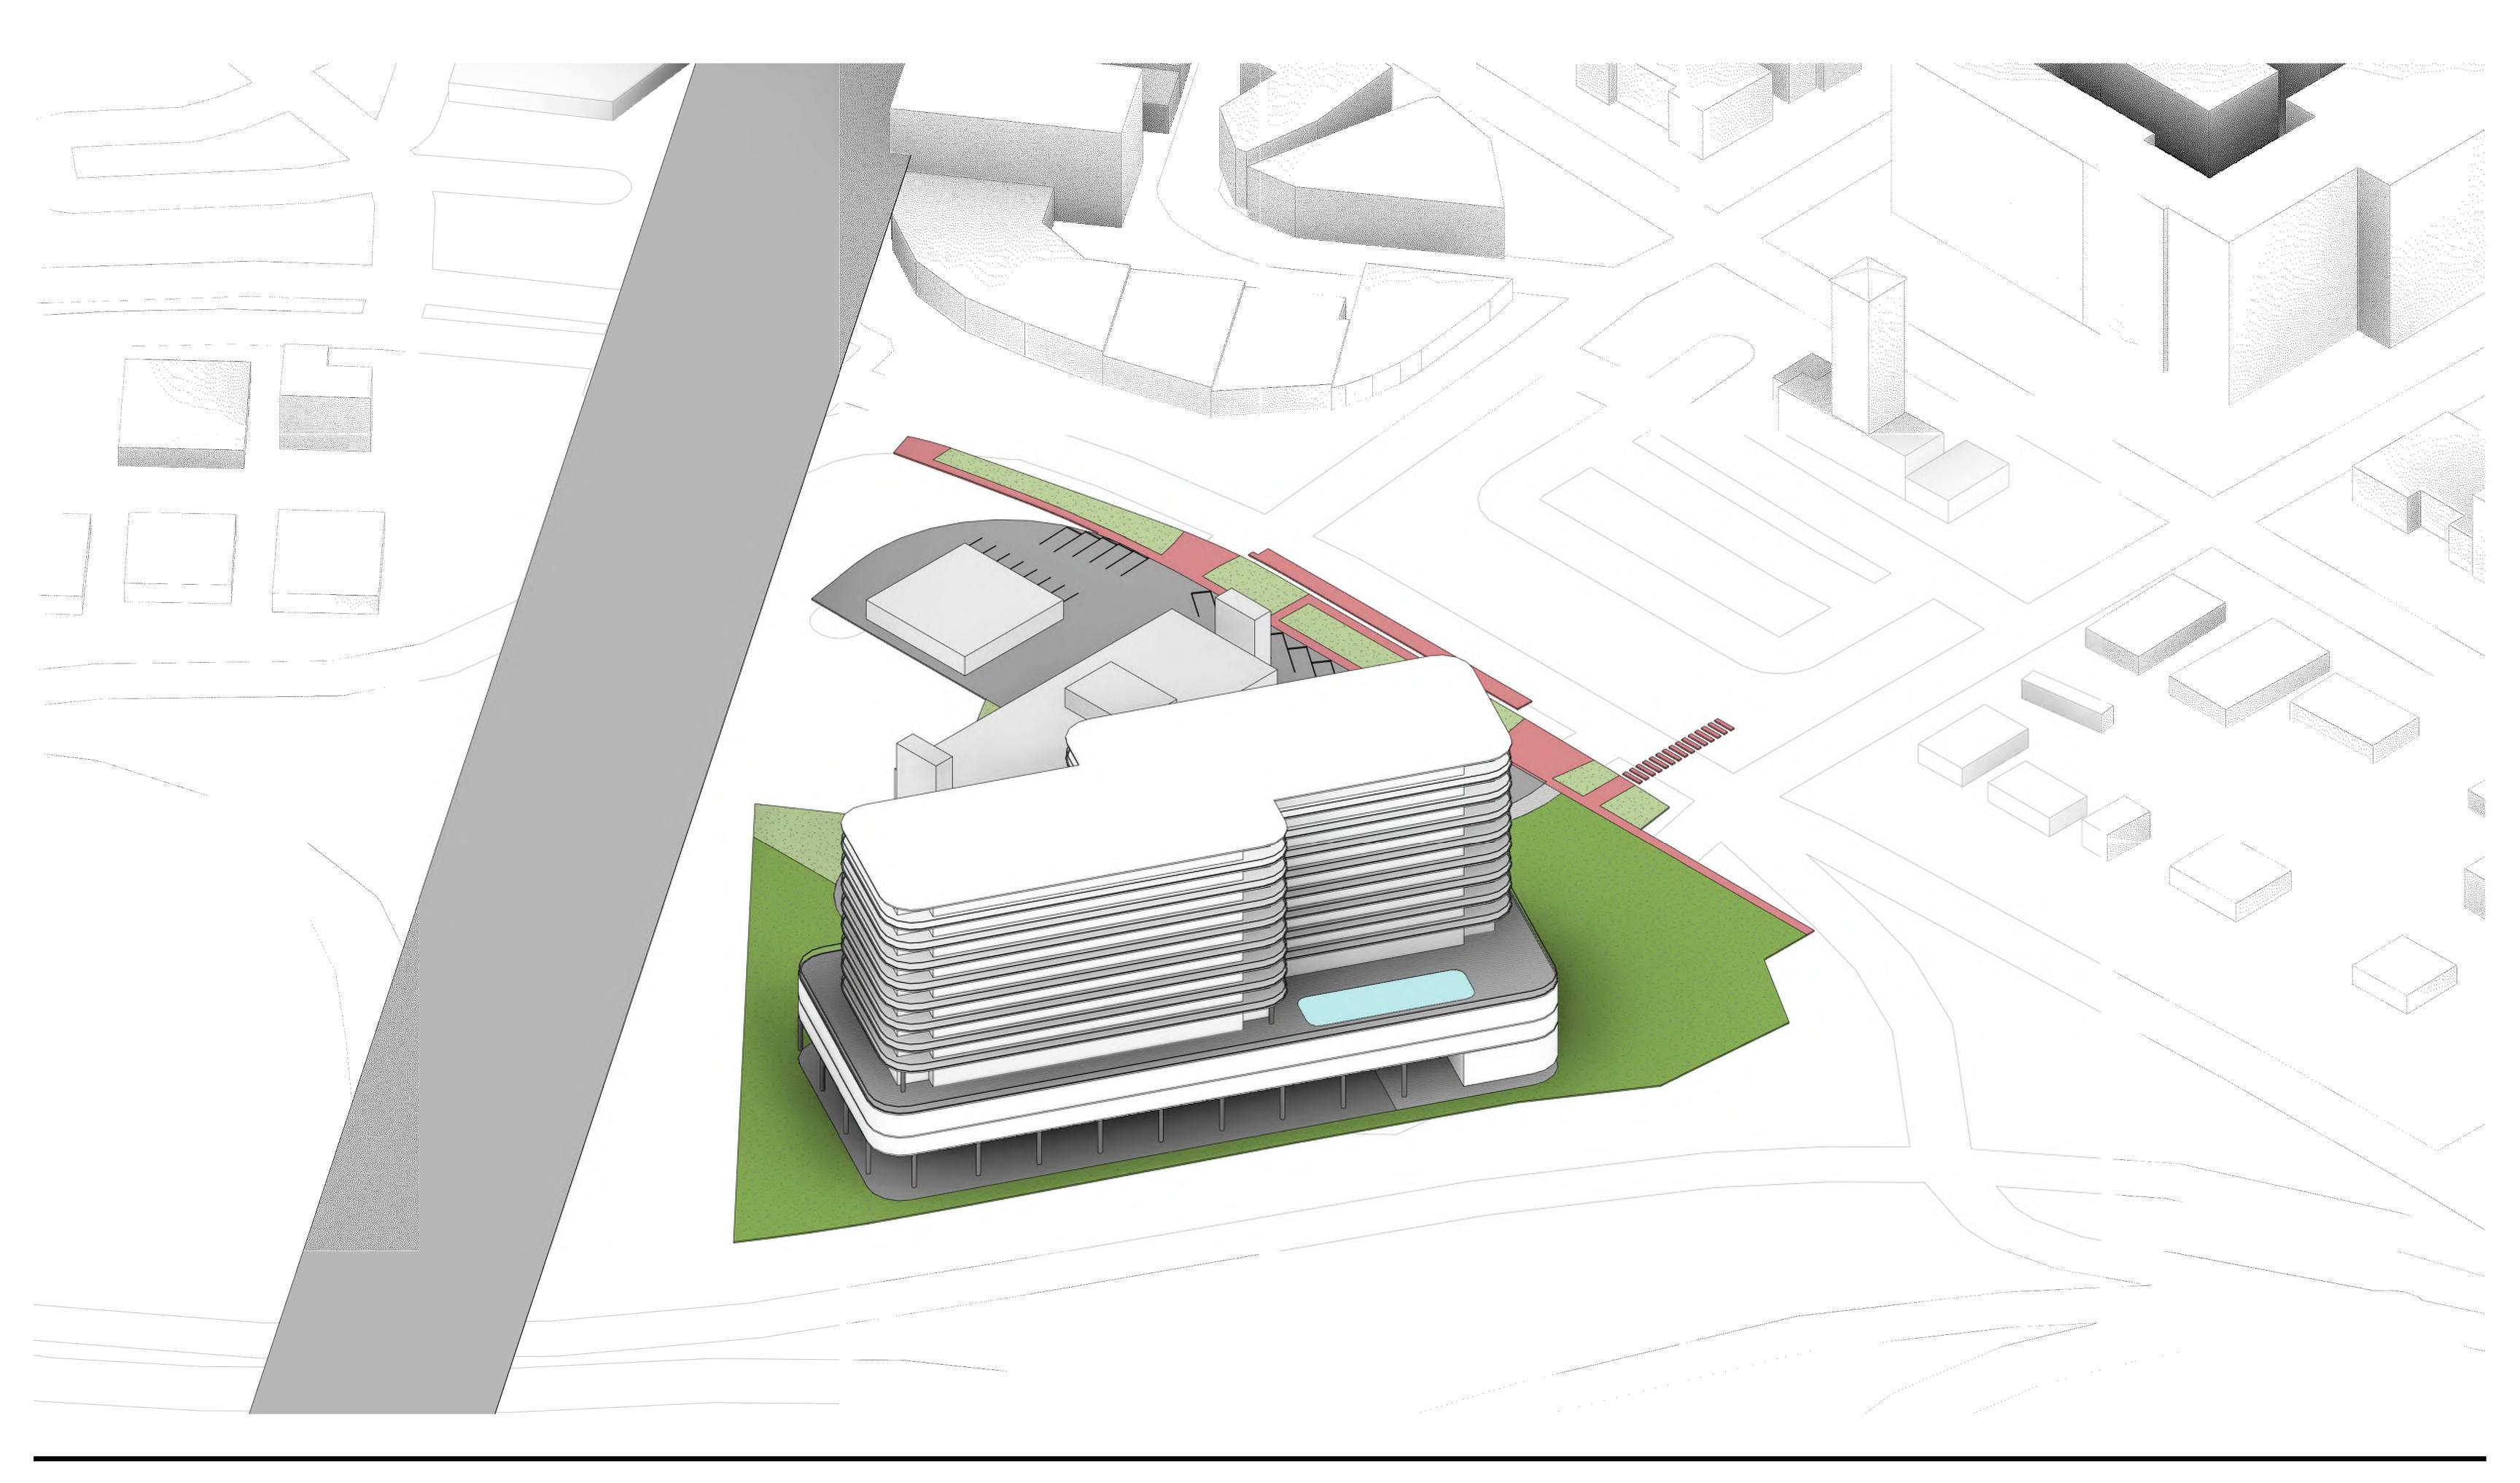

2900 Oak Avenue, Miami, FL 33133 T 305.372.1812 F 305.372.1175

ALL DESIGNS INDICATED IN THESE DRAWINGS ARE PROPERTY OF ARQUITECTONICA INTERNATIONAL CORP. NO COPIES, TRANSMISSIONS, REPRODUCTIONS OR ELECTRONIC MANIPULATION OF ANY PORTION OF THESE DRAWINGS IN THE WHOLE OR IN PART ARE TO BE MADE WITHOUT THE EXPRESS OF WRITTEN AUTHORIZATION OF ARQUITECTONICA INTERNATIONAL CORP. DESIGN INTENT SHOWN IS SUBJECT TO REVIEW AND APPROVAL OF ALL APPLICABLE LOCAL AND GOVERNMENTAL AUTHORITIES HAVING JURISDICTION. ALL COPYRIGHTS RESERVED © 2019. THE DATA INCLUDED IN THIS STUDY IS CONCEPTUAL IN NATURE AND WILL CONTINUE TO BE MODIFIED THROUGHOUT THE COURSE OF THE PROJECTS DEVELOPMENT WITH THE EVENTUAL INTEGRATION OF STRUCTURAL, MEP AND LIFE SAFETY SYSTEMS. AS THESE ARE FURTHER

ARCHITECTURAL SCHEMATICS

4000 ALTON ROAD, MIAMI BEACH, FL 33140

AXONOMETRIC VIEW (SOUTHWEST)

DATE: 08/11/2020



2900 Oak Avenue, Miami, FL 33133 T 305.372.1812 F 305.372.1175


ALL DESIGNS INDICATED IN THESE DRAWINGS ARE PROPERTY OF ARQUITECTONICA INTERNATIONAL CORP. NO COPIES, TRANSMISSIONS, REPRODUCTIONS OR ELECTRONIC MANIPULATION OF ANY PORTION OF THESE DRAWINGS IN THE WHOLE OR IN PART ARE TO BE MADE WITHOUT THE EXPRESS OF WRITTEN AUTHORIZATION OF ARQUITECTONICA INTERNATIONAL CORP. DESIGN INTENT SHOWN IS SUBJECT TO REVIEW AND APPROVAL OF ALL APPLICABLE LOCAL AND GOVERNMENTAL AUTHORITIES HAVING JURISDICTION. ALL COPYRIGHTS RESERVED © 2019. THE DATA INCLUDED IN THIS STUDY IS CONCEPTUAL IN NATURE AND WILL CONTINUE TO BE MODIFIED THROUGHOUT THE COURSE OF THE PROJECTS DEVELOPMENT WITH THE EVENTUAL INTEGRATION OF STRUCTURAL, MEP AND LIFE SAFETY SYSTEMS. AS THESE ARE FURTHER REFINED, THE NUMBERS WILL BE ADJUSTED ACCORDINGLY.

ARCHITECTURAL SCHEMATICS

4000 ALTON ROAD, MIAMI BEACH, FL 33140 AXONOMETRIC VIEW (NORTHWEST)

SCALE:

DATE: 08/11/2020

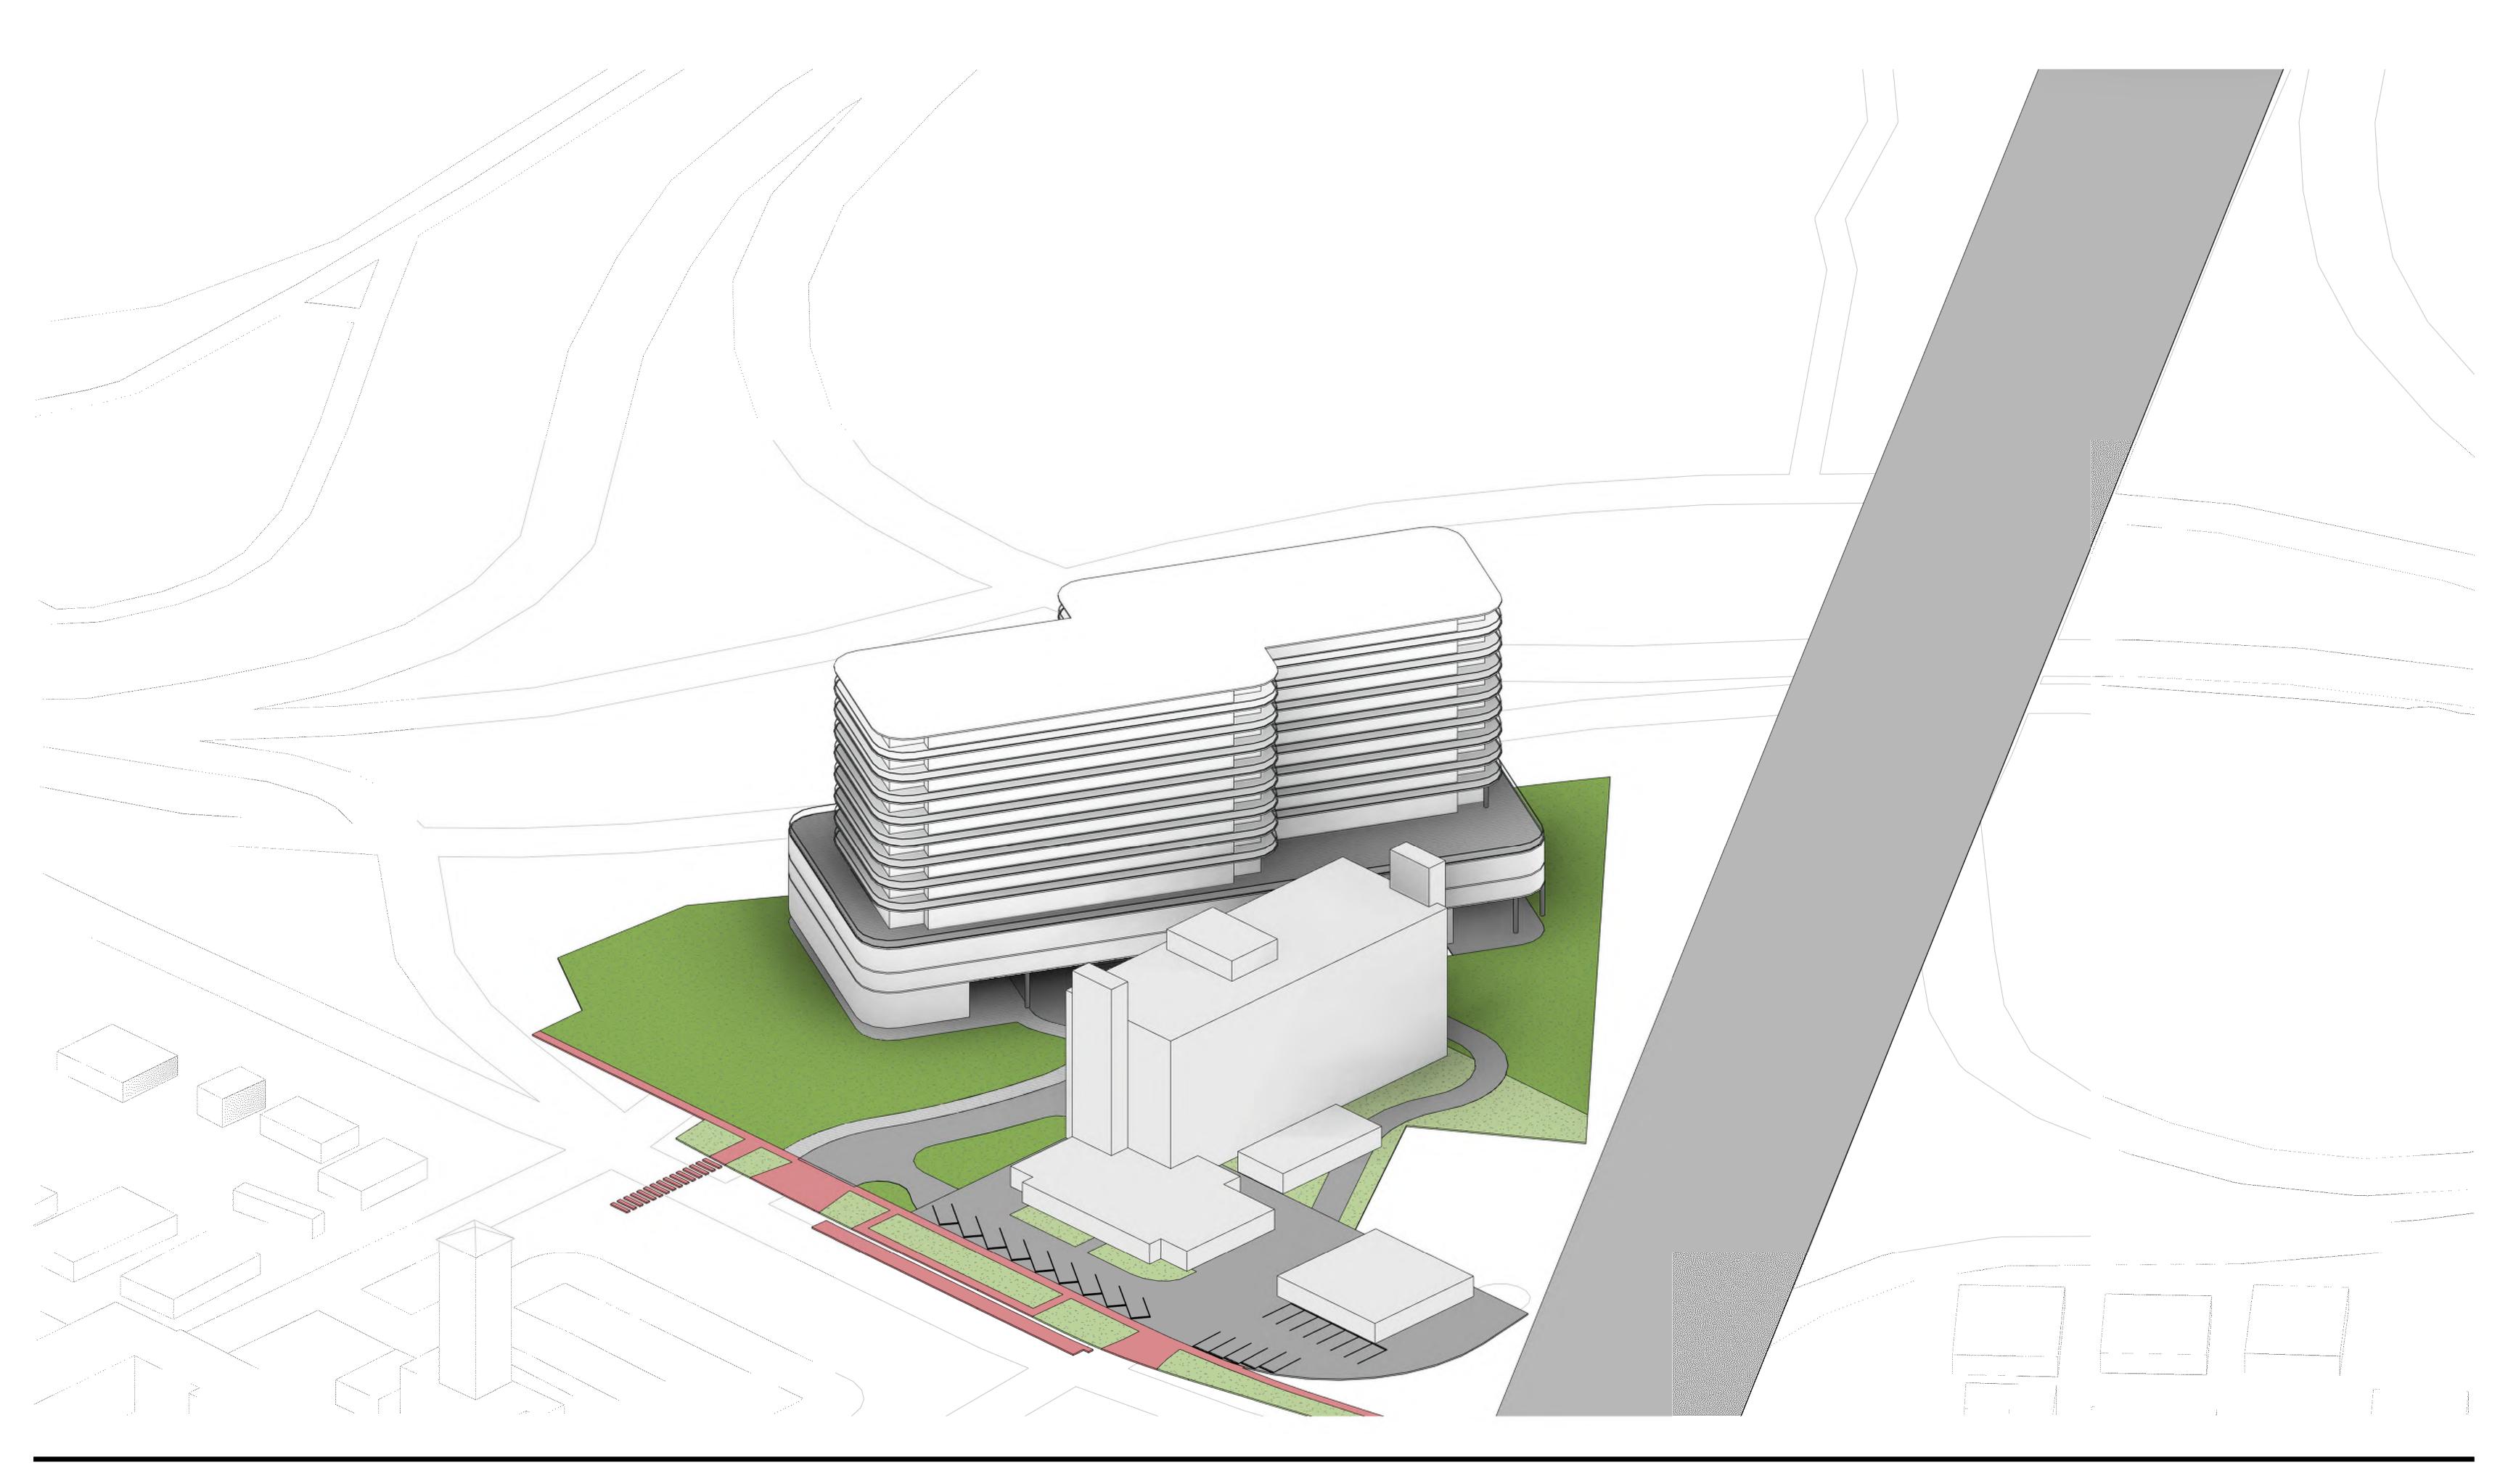

2900 Oak Avenue, Miami, FL 33133 T 305.372.1812 F 305.372.1175

ALL DESIGNS INDICATED IN THESE DRAWINGS ARE PROPERTY OF ARQUITECTONICA INTERNATIONAL CORP. NO COPIES, TRANSMISSIONS, REPRODUCTIONS OR ELECTRONIC MANIPULATION OF ANY PORTION OF THESE DRAWINGS IN THE WHOLE OR IN PART ARE TO BE MADE WITHOUT THE EXPRESS OF WRITTEN AUTHORIZATION OF ARQUITECTONICA INTERNATIONAL CORP. DESIGN INTENT SHOWN IS SUBJECT TO REVIEW AND APPROVAL OF ALL APPLICABLE LOCAL AND GOVERNMENTAL AUTHORITIES HAVING JURISDICTION. ALL COPYRIGHTS RESERVED © 2019. THE DATA INCLUDED IN THIS STUDY IS CONCEPTUAL IN NATURE AND WILL CONTINUE TO BE MODIFIED THROUGHOUT THE COURSE OF THE PROJECTS DEVELOPMENT WITH THE EVENTUAL INTEGRATION OF STRUCTURAL, MEP AND LIFE SAFETY SYSTEMS. AS THESE ARE FURTHER DEFINION OF THE NUMBERS WILL BE ADJUSTED ACCORDINGLY.

ARCHITECTURAL SCHEMATICS

4000 ALTON ROAD, MIAMI BEACH, FL 33140

AXONOMETRIC VIEW (NORTHEAST)

SCALE:

DATE: 08/11/2020

ATE: A3-13



2900 Oak Avenue, Miami, FL 33133 T 305.372.1812 F 305.372.1175



2900 Oak Avenue, Miami, FL 33133 T 305.372.1812 F 305.372.1175


ALL DESIGNS INDICATED IN THESE DRAWINGS ARE PROPERTY OF ARQUITECTONICA INTERNATIONAL CORP. NO COPIES, TRANSMISSIONS, REPRODUCTIONS OR ELECTRONIC MANIPULATION OF ANY PORTION OF THESE DRAWINGS IN THE WHOLE OR IN PART ARE TO BE MADE WITHOUT THE EXPRESS OF WRITTEN AUTHORIZATION OF ARQUITECTONICA INTERNATIONAL CORP. DESIGN INTENT SHOWN IS SUBJECT TO REVIEW AND APPROVAL OF ALL APPLICABLE LOCAL AND GOVERNMENTAL AUTHORITIES HAVING JURISDICTION. ALL COPYRIGHTS RESERVED @ 2019. THE DATA INCLUDED IN THIS STUDY IS CONCEPTUAL IN NATURE AND WILL CONTINUE TO BE EMODIFIED THROUGHOUT THE COURSE OF THE PROJECTS DEVELOPMENT WITH THE EVENTUAL INTEGRATION OF STRUCTURAL, MEP AND LIFE SAFETY SYSTEMS. AS THESE ARE FURTHER REFINED, THE NUMBERS WILL BE ADJUSTED ACCORDINGLY.

ARCHITECTURAL SCHEMATICS 4000 ALTON ROAD, MIAMI BEACH, FL 33140

GROUND LEVEL ENLARGED RENDERED PLAN

DATE: 08/11/20

L4-100

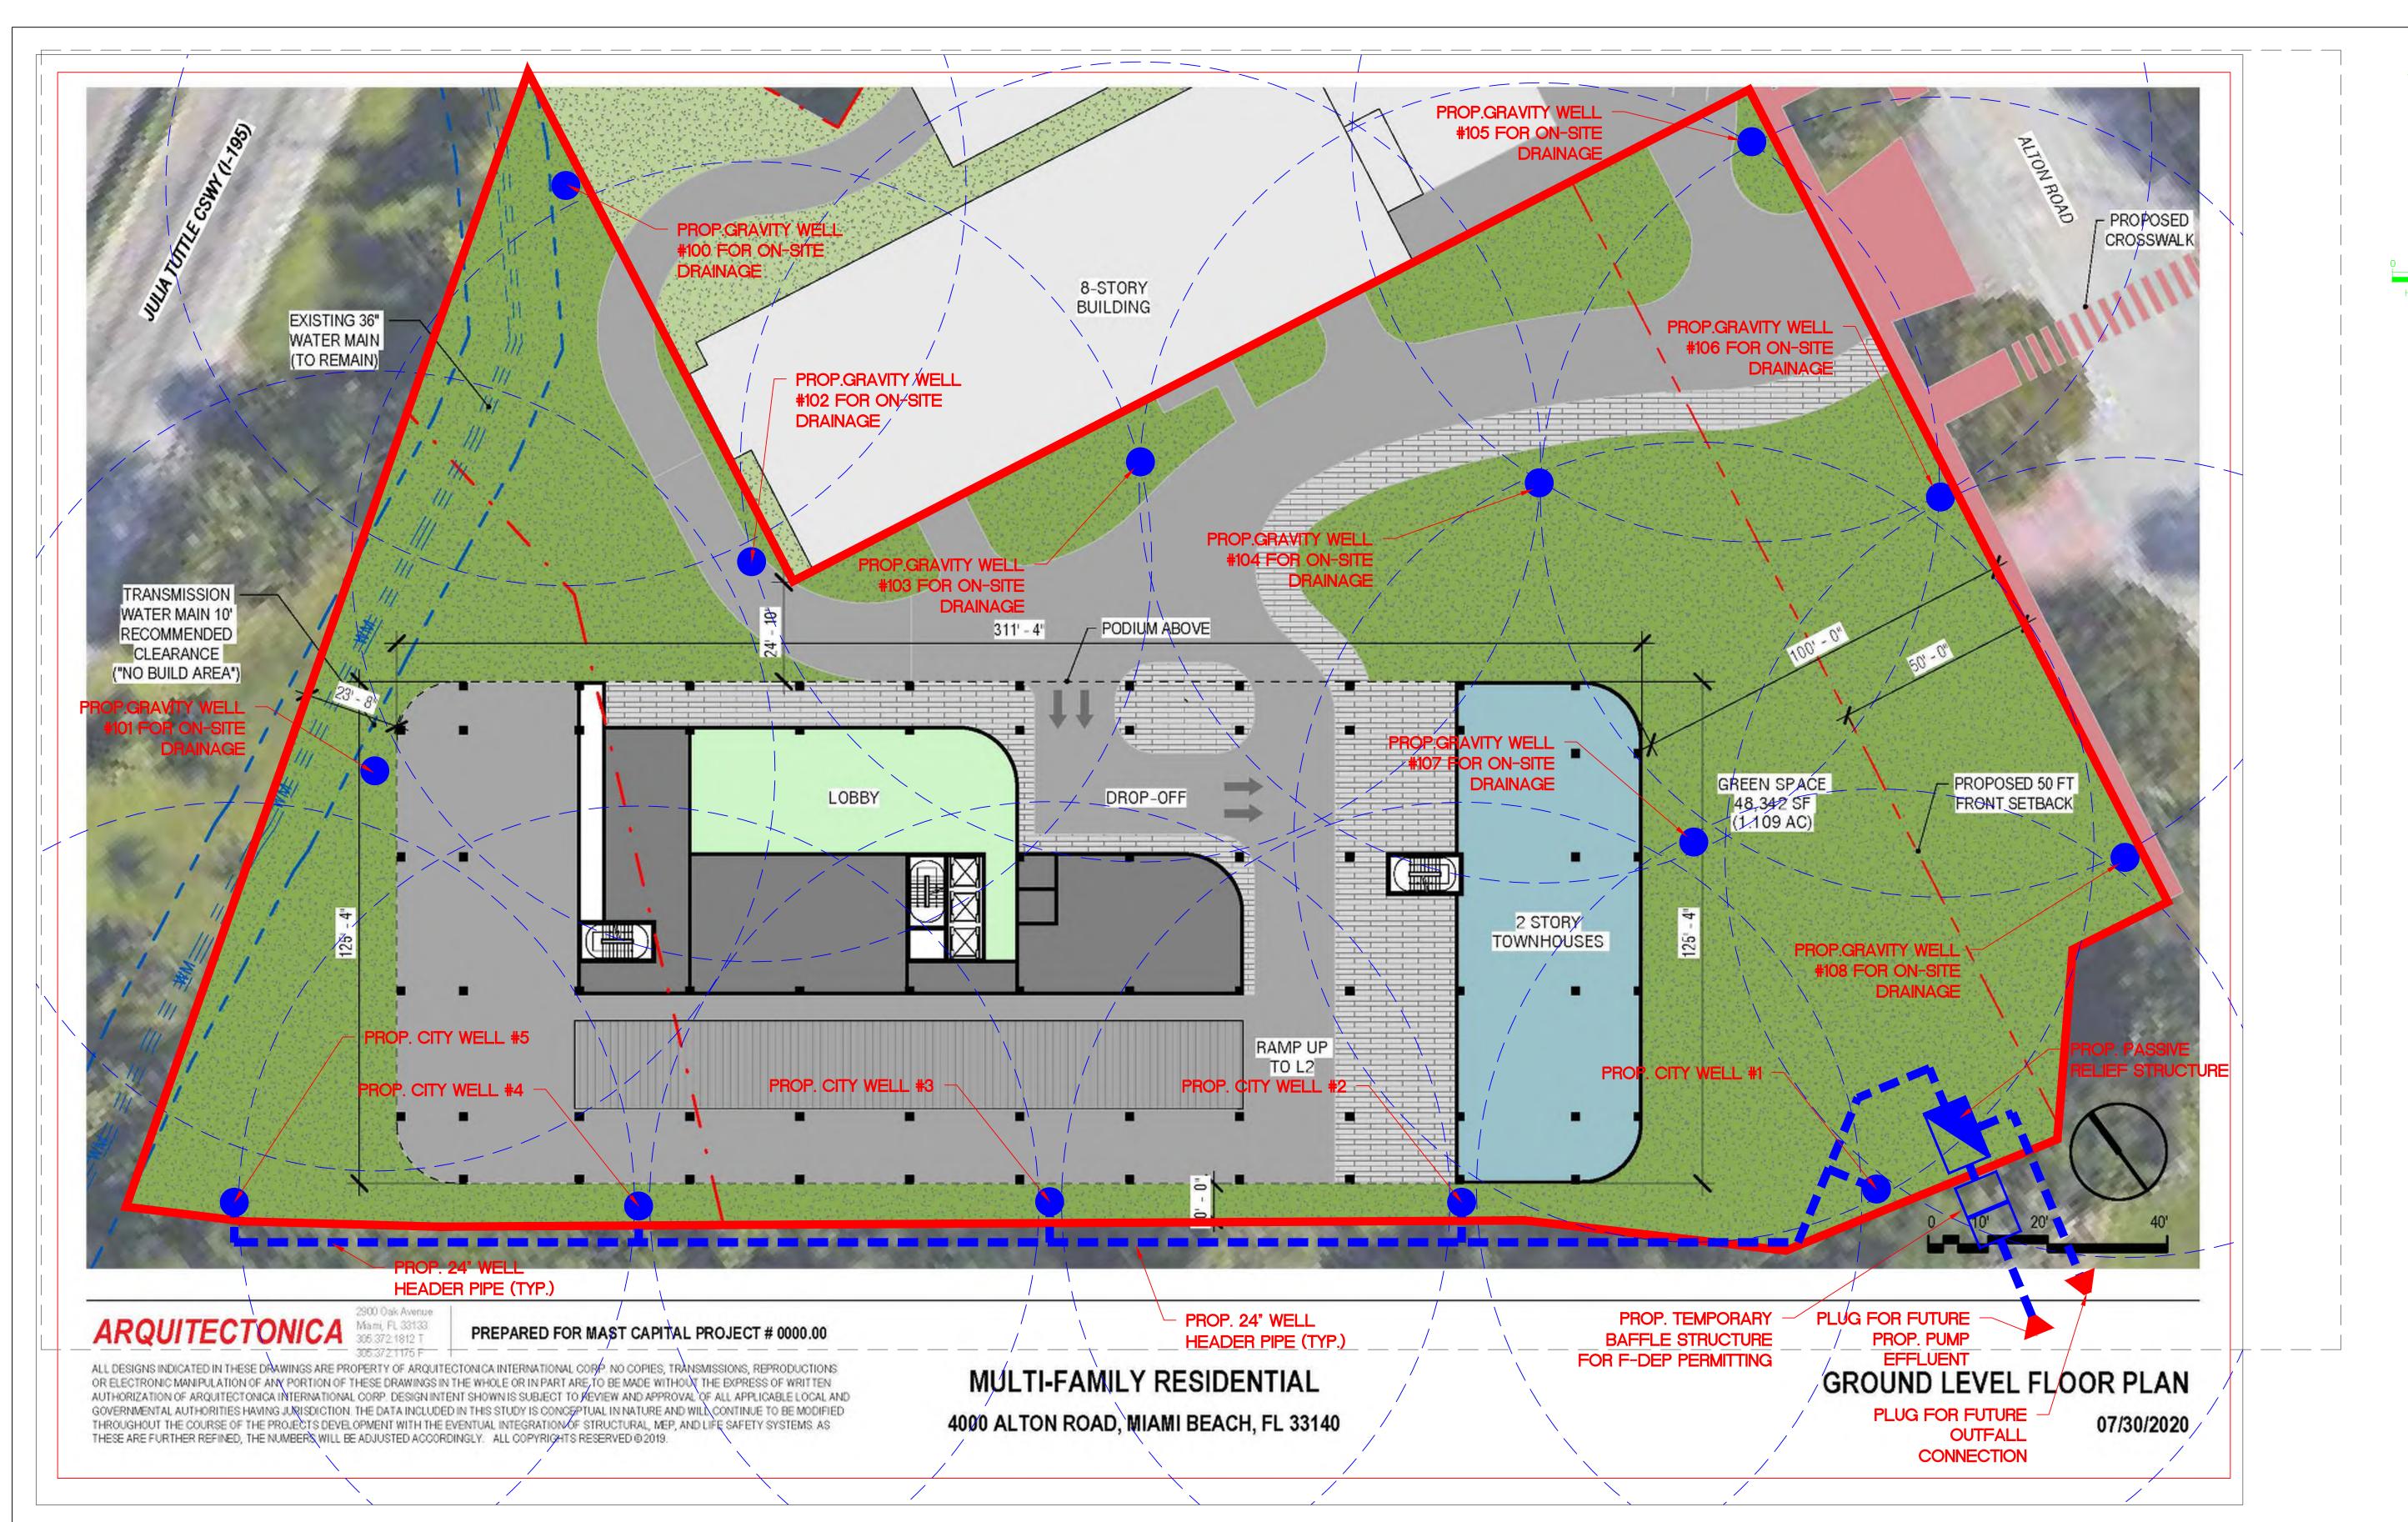


ON-SITE DRAINAGE DESIGN ASSUMPTIONS:


- 1. MINIMUM SITE GRADE WILL BE 6.0' NGVD
- 2. DESIGN WELL DISCHARGE CAPACITY= 500 GPM/ FT. OF HEAD
- 3. CRITICAL DESIGN STORM IS THE 100-YEAR, 1-HOUR FDOT STORM EVENT

CITY OF MIAMI BEACH WATER QUALITY WELLS:

- 1. PIPING OF 24" HEADER PIPE WILL BE INSTALLED IN THE FDOT R/W
- 2. DESIGN WELL DISCHARGE CAPACITY= 500 GPM/ FT. OF HEAD
- 3. TOTAL ANTICIPATED CAPACITY PER WELL= 2,000 GPM

THESE 5 PROPOSED WATER QUALITY (WQ) WELLS ARE DESIGNED TO PROVIDE 1.5" OF RUN-OFF TREATMENT FOR A 14.76 ACRE BASIN

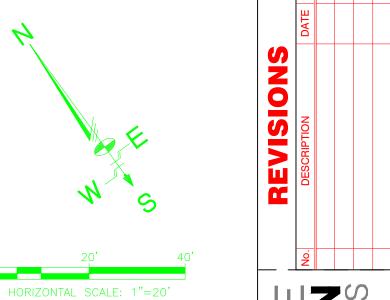

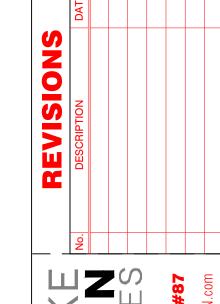


4000

AND SEALED BY ENGINEER-SIGN ON THE DATE ADJACENT TO THE SEAL.

STATUS: CONCEPTUAL_8/4/20 SHEET NAME: DRAINAGE



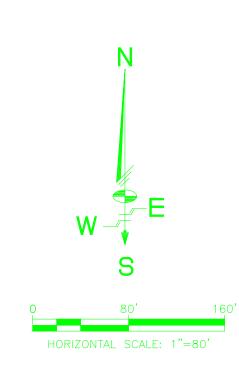

DRAINAGE BASIN 14.76 AC.

4000

THIS ITEM HAS BEEN DIGITALLY SIGNED AND SEALED BY ENGINEER-SIGN ON THE DATE ADJACENT TO THE SEAL. PRINTED COPIES OF THIS DOCUMENT ARE NOT CONSIDERED SIGNED AND SEALED AND THE SIGNATURE MUST BE VERIFIED ON ANY ELECTRON. COPIES.

STATUS: CONCEPTUAL_8/4/20 SHEET NAME: DRAINAGE

