

KEY PLAN

- PROPOSED PROGRAM
- BACK OF HOUSE AREAS
- EXISTING STRUCTURE, WALLS, AND PARTITION
- PROPOSED STRUCTURE, WALLS, AND PARTITION


North Tower Sheet Notes -...

- Proposed Storefront/Glazing
- Relocated Stairs
- Proposed Elevator To Mezzanine Level

LEVEL 3, 5, 7, 9, 11, 13 FLOOR PLAN - PREVIOUSLY APPROVED

FLAMINGO NORTH TOWER PERMIT
No: BC1910575

FLAMINGO
1420 BAY ROAD, MIAMI BEACH

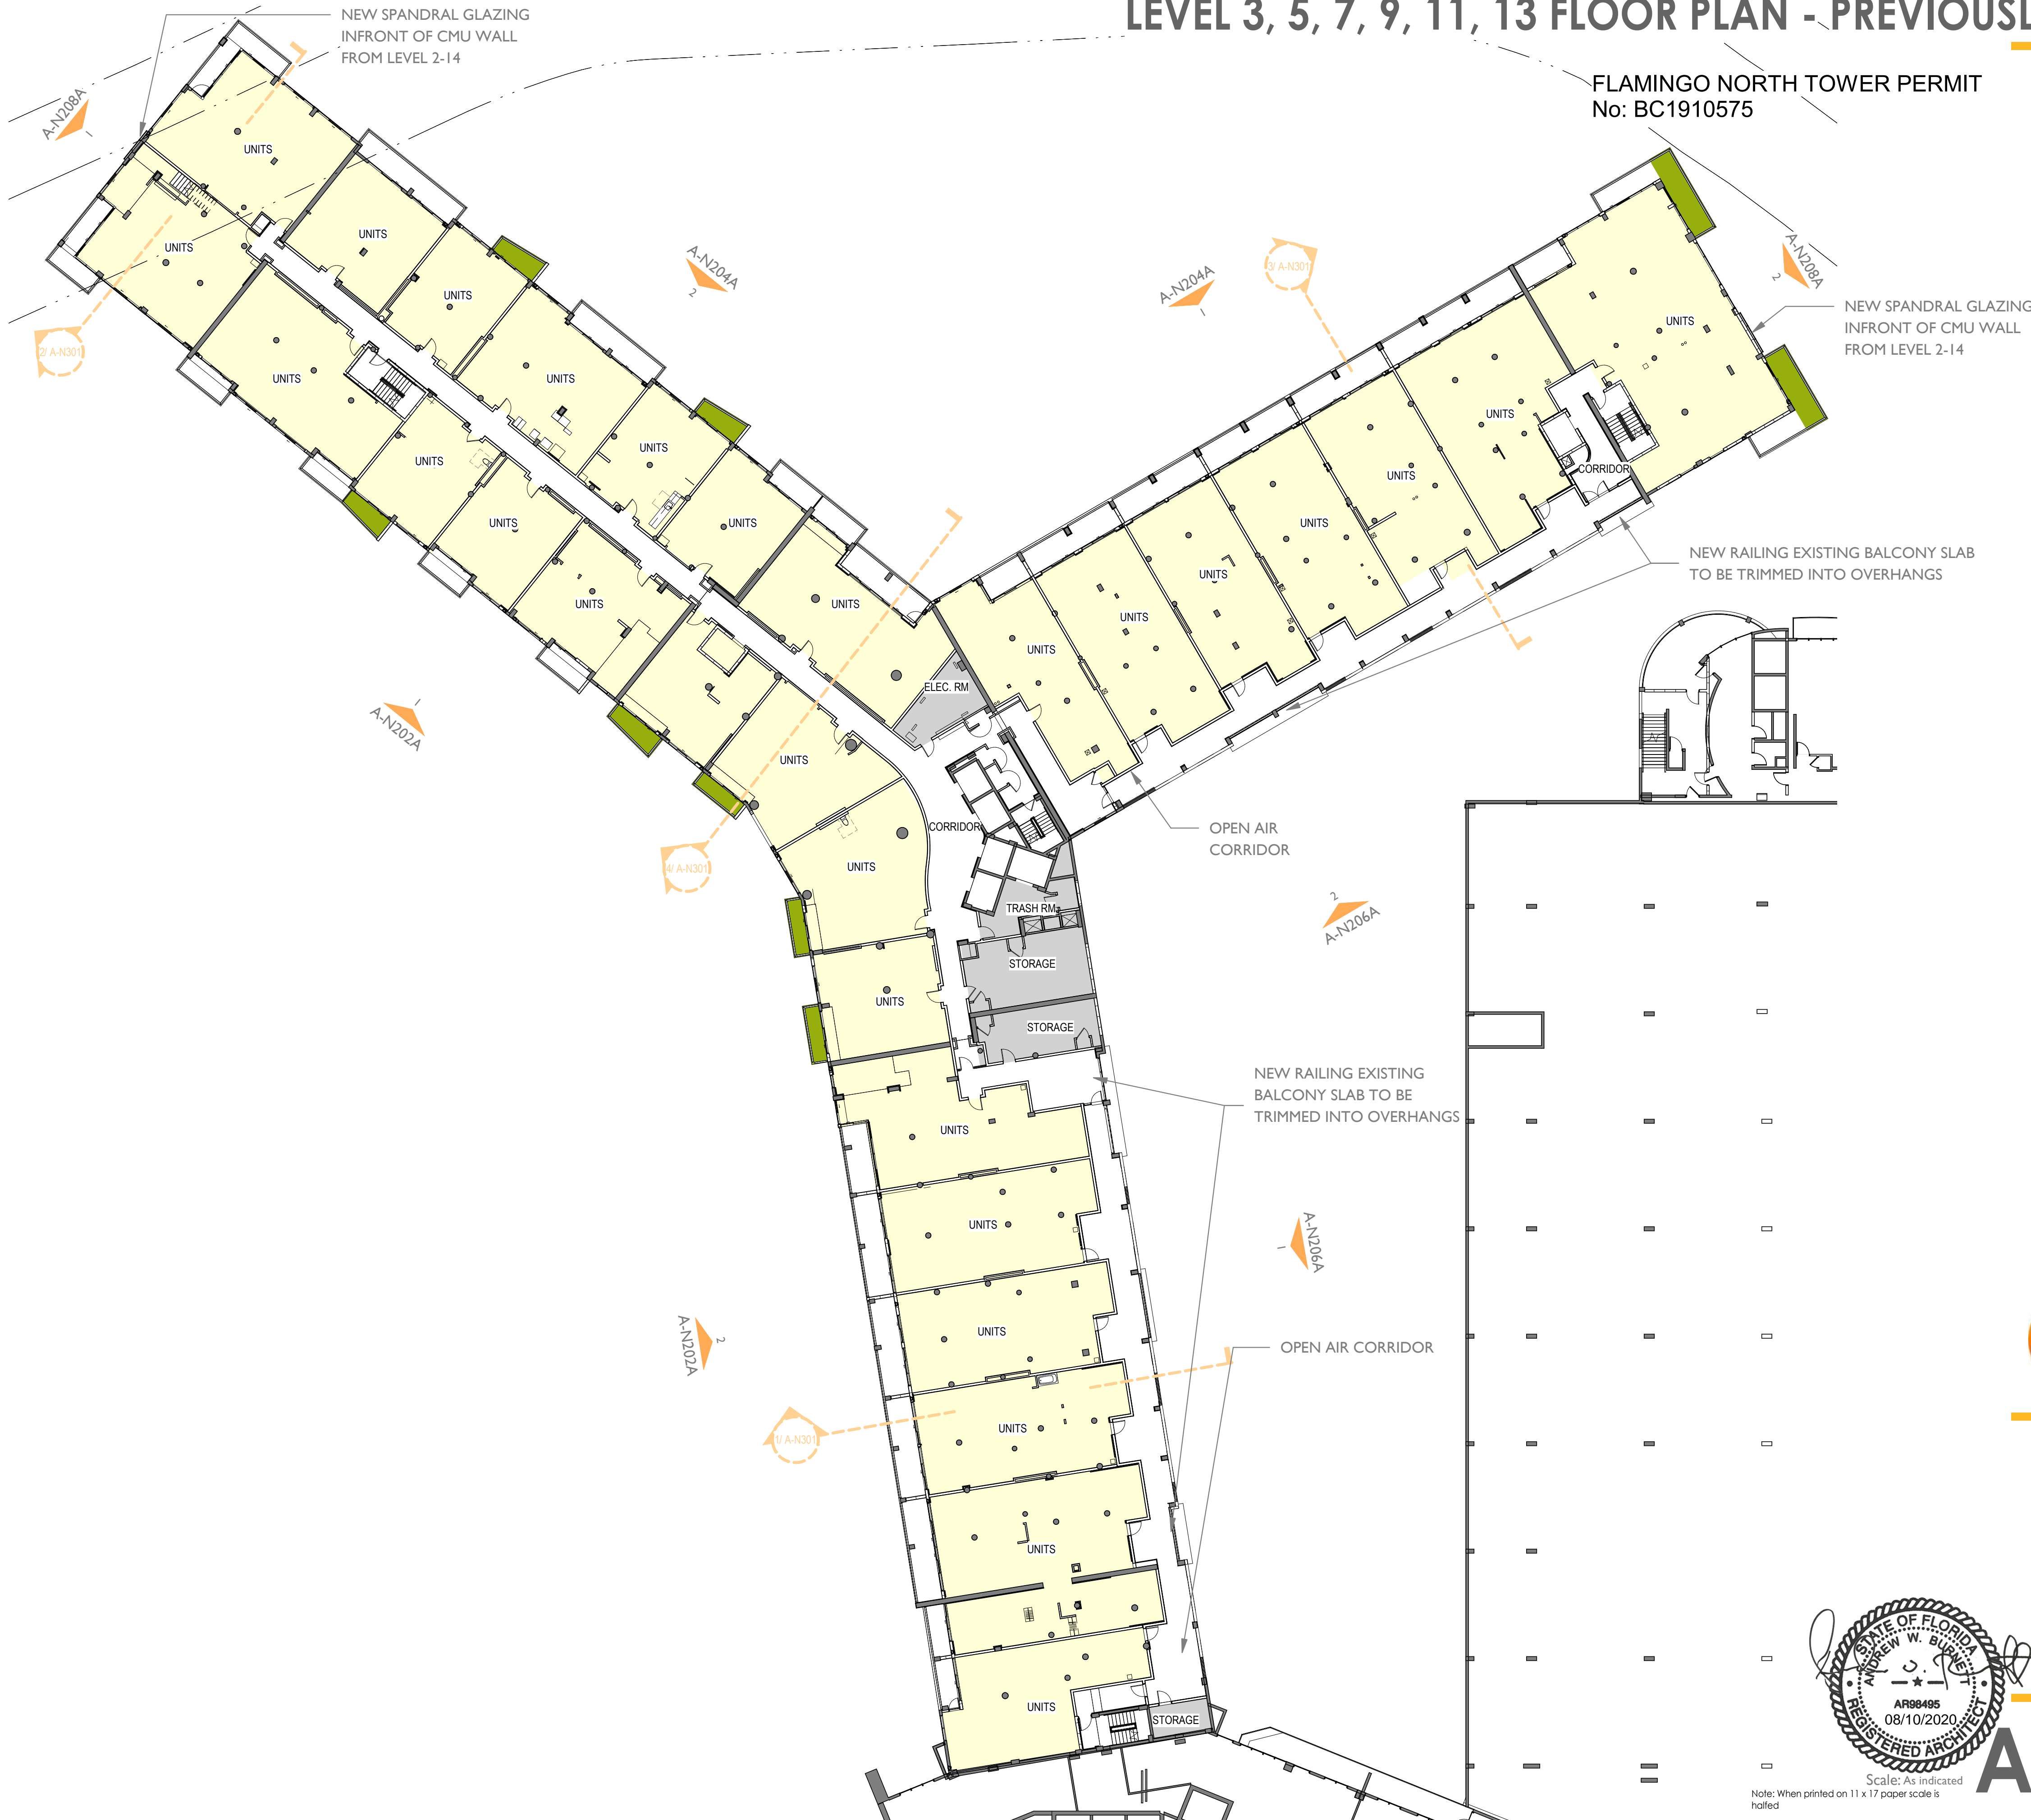


Stantec Architecture Inc - AA26000733
Andrew Burnett Lic. # AR98495

Stantec Architecture Inc.
One Biscayne Tower Suite 1670
2 South Biscayne Boulevard
Miami, FL 33131-1804
Tel: (305) 482-8700 / Fax: (305) 482-8770

DRB SUBMITTAL

08.03.2017

Revision

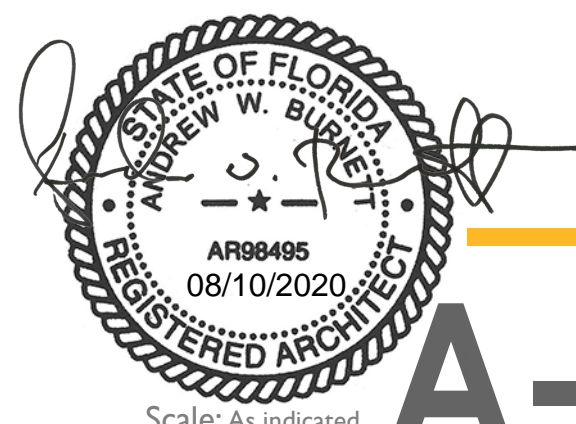


Copyright Reserved





Note: When printed on 11 x 17 paper scale is halved

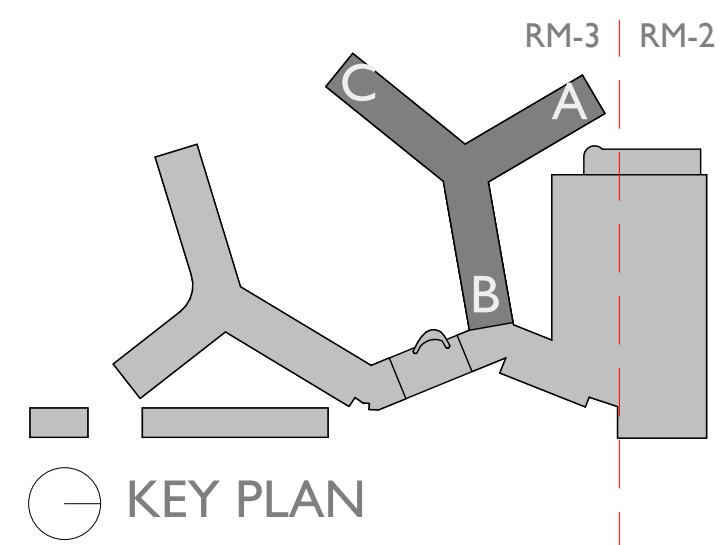A-N108A

Level 3,5,7,9 & 11 - Approved
SCALE: 3/64" = 1'-0"



 KEY PLAN

 PROPOSED PROGRAM
 BACK OF HOUSE AREAS
 EXISTING STRUCTURE, WALLS, AND PARTITION
 PROPOSED STRUCTURE, WALLS, AND PARTITION

North Tower Sheet Notes -...

- | | |
|---|--------------------------------------|
| 1 | Proposed Storefront/Glazing |
| 2 | Relocated Stairs |
| 3 | Proposed Elevator To Mezzanine Level |

LEVEL 3, 5, 7, 9, 11, 13 FLOOR PLAN - PROPOSED

FLAMINGO
1420 BAY ROAD, MIAMI BEACH

Stantec Architecture Inc - AA26000739
Andrew Burnett Lic. # AR98495

Stantec Architecture Inc.
One Biscayne Tower Suite 1670
2 South Biscayne Boulevard
Miami, FL 33131-1804
Tel: (305) 482-8700 / Fax:

(305) 482-8170

Tel: (305) 482-8700 / Fax:

Stantec




DRB SUBMITTAL

08.03.2017

Revision
8-10-2020

Copyright Reserved

A-N108B

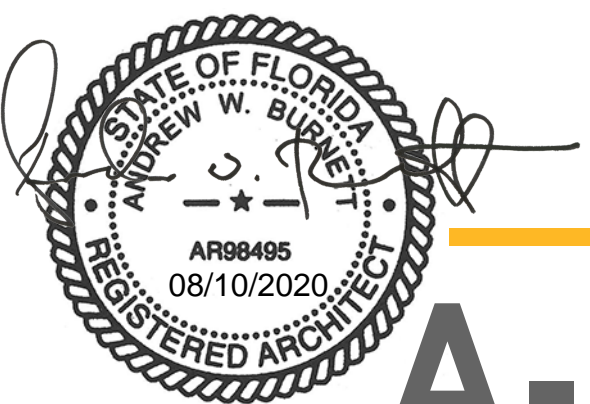

Scale: As indicated
Note: When printed on 11 x 17 paper scale is halved

Level 3,5,7,9 & 11 - Proposed
SCALE: 3/64" = 1'-0"