



EXISTING MAIN HOUSE THIRD FLOOR PLAN  
SCALE: 1/16" = 1'-0"

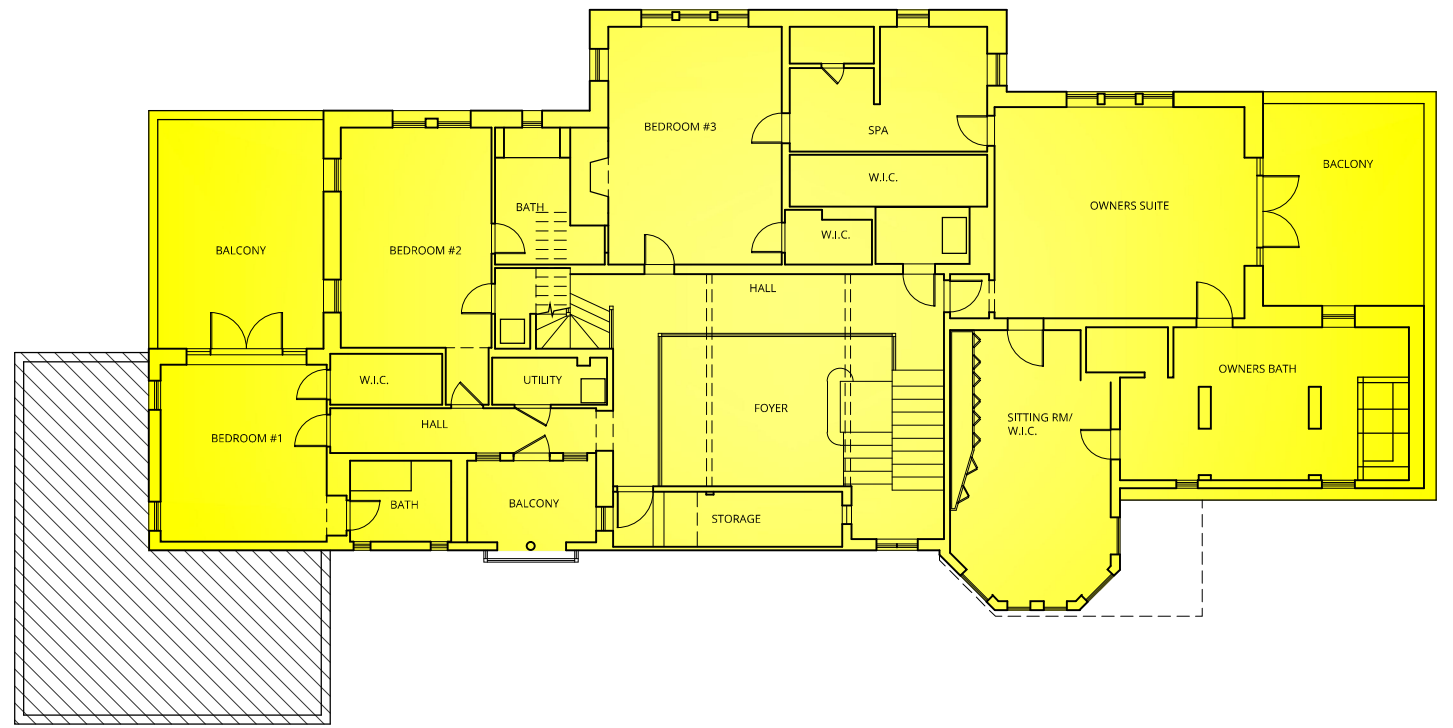

EXISTING MAIN HOUSE SECOND FLOOR PLAN  
SCALE: 1/16" = 1'-0"

NOTE: INDICATES EXISTING STRUCTURE TO BE REMOVED  
NOTE: INDICATES EXISTING STRUCTURE TO REMAIN

INDIAN CREEK

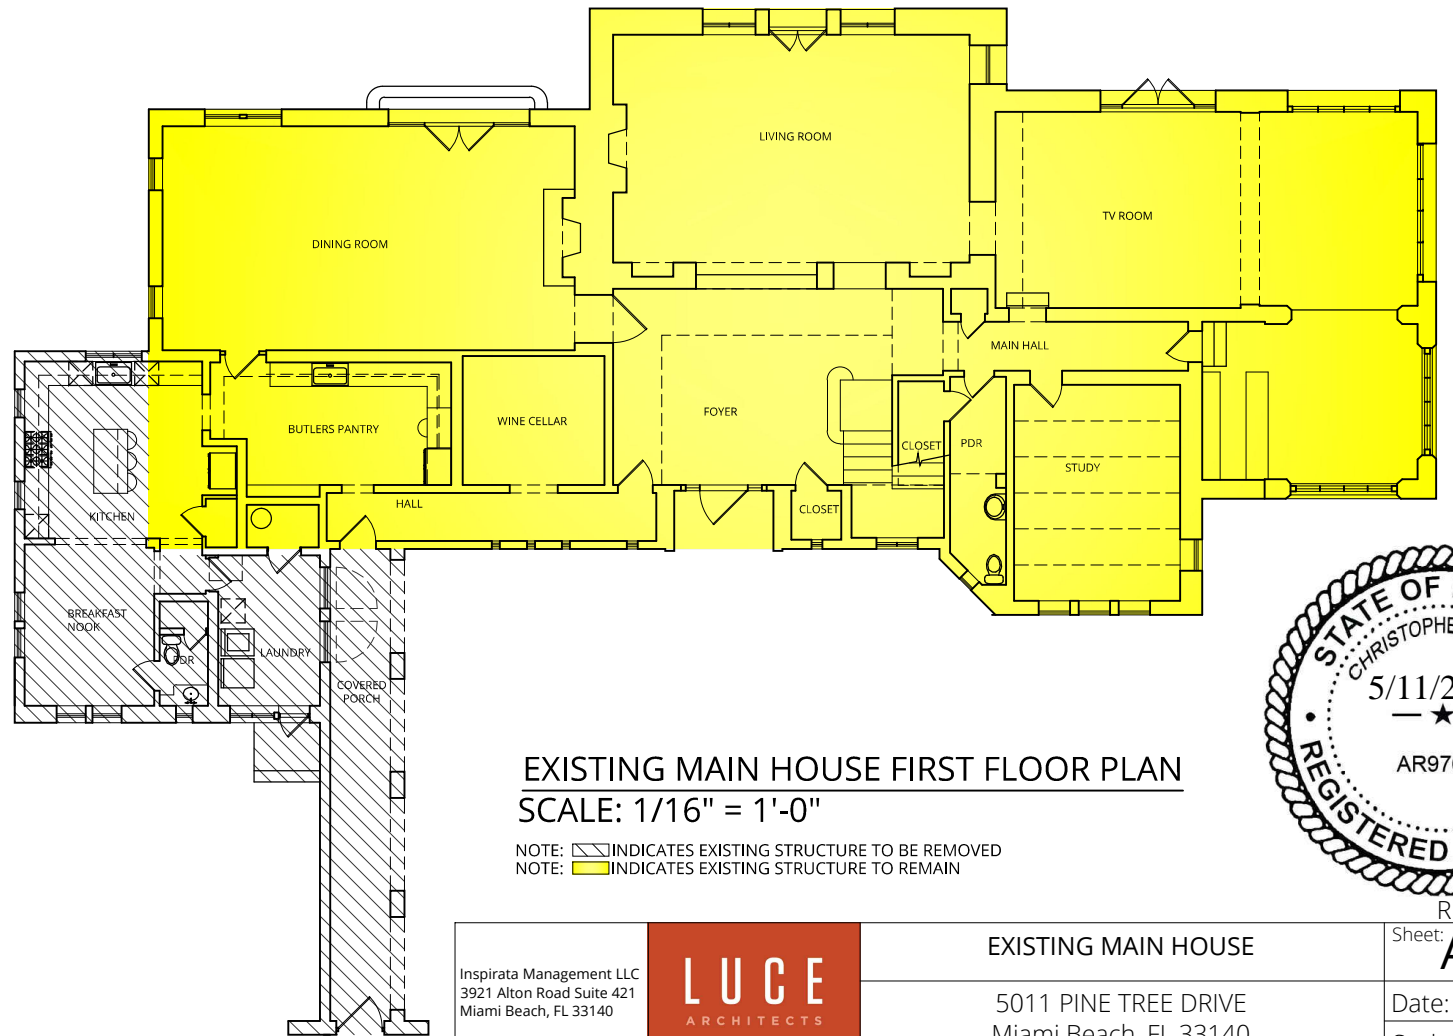

EXISTING MAIN HOUSE FIRST FLOOR PLAN  
SCALE: 1/16" = 1'-0"


NOTE: INDICATES EXISTING STRUCTURE TO BE REMOVED  
NOTE: INDICATES EXISTING STRUCTURE TO REMAIN

FLAMINGO WATERWAY



REV 5/11/2020


Inspirata Management LLC 3921 Alton Road Suite 421 Miami Beach, FL 33140		EXISTING MAIN HOUSE	Sheet: <b>A-2.006</b>
		5011 PINE TREE DRIVE Miami Beach, FL 33140	Date: 5/11/2020
			Scale: 1/32"=1'-0"

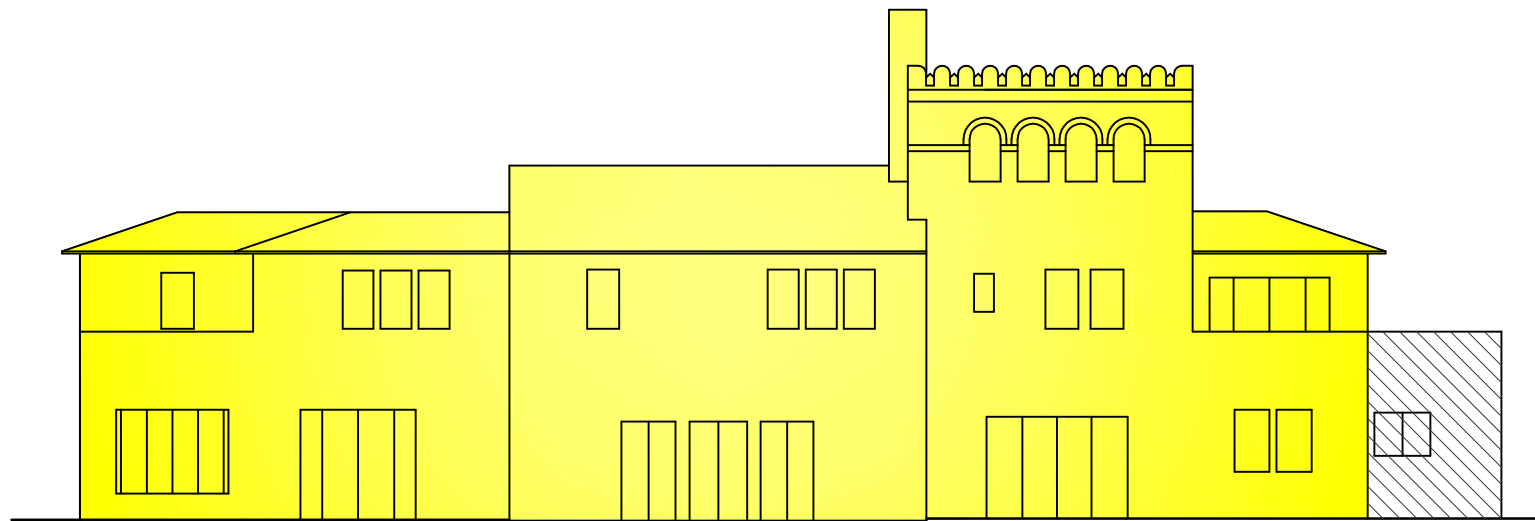

EXISTING MAIN HOUSE REAR ELEVATION

SCALE: 1/16" = 1'-0"


NOTE:  INDICATES EXISTING STRUCTURE TO BE REMOVED  
NOTE:  INDICATES EXISTING STRUCTURE TO REMAIN

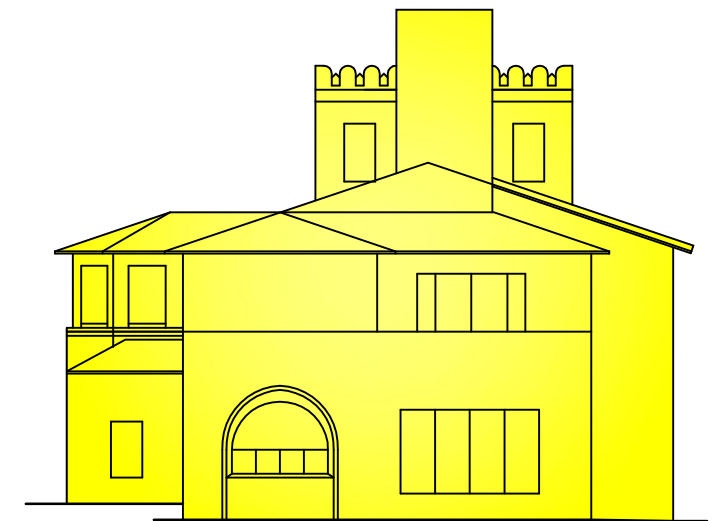

EXISTING MAIN HOUSE RIGHT SIDE ELEVATION

SCALE: 1/16" = 1'-0"

NOTE:  INDICATES EXISTING STRUCTURE TO BE REMOVED  
NOTE:  INDICATES EXISTING STRUCTURE TO REMAIN

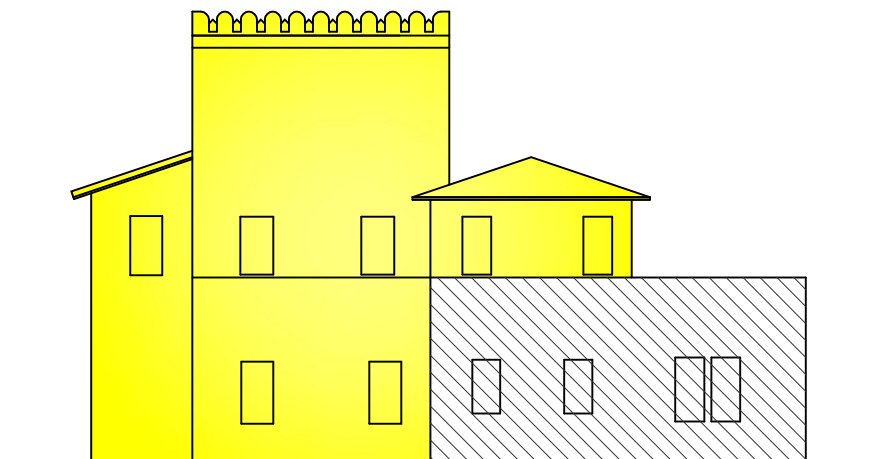

EXISTING MAIN HOUSE LEFT SIDE ELEVATION

SCALE: 1/16" = 1'-0"



NOTE:  INDICATES EXISTING STRUCTURE TO BE REMOVED  
NOTE:  INDICATES EXISTING STRUCTURE TO REMAIN

EXISTING FIRST FLOOR 8.34'



EXISTING MAIN HOUSE FRONT ELEVATION


SCALE: 1/16" = 1'-0"

NOTE:  INDICATES EXISTING STRUCTURE TO BE REMOVED  
NOTE:  INDICATES EXISTING STRUCTURE TO REMAIN







EXISTING GARAGE/GUEST HOUSE  
RIGHT SIDE ELEVATION FACING INDIAN CREEK  
SCALE: 1/16" = 1'-0"

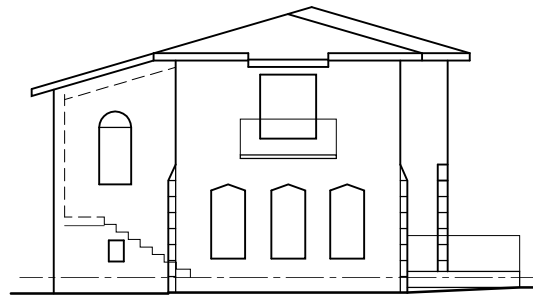

EXISTING GARAGE/GUEST HOUSE  
LEFT SIDE ELEVATION FACING PINE TREE  
SCALE: 1/16" = 1'-0"

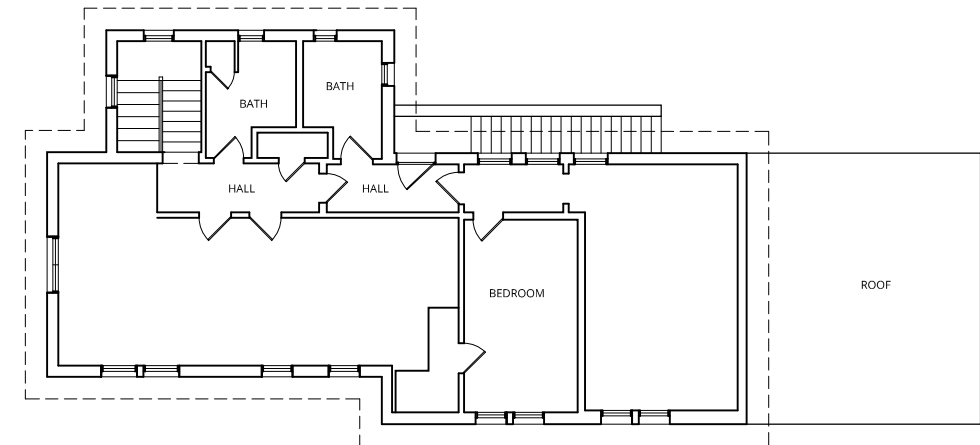


EXISTING GARAGE/GUEST HOUSE SECOND FLOOR PLAN  
SCALE: 1/16" = 1'-0"

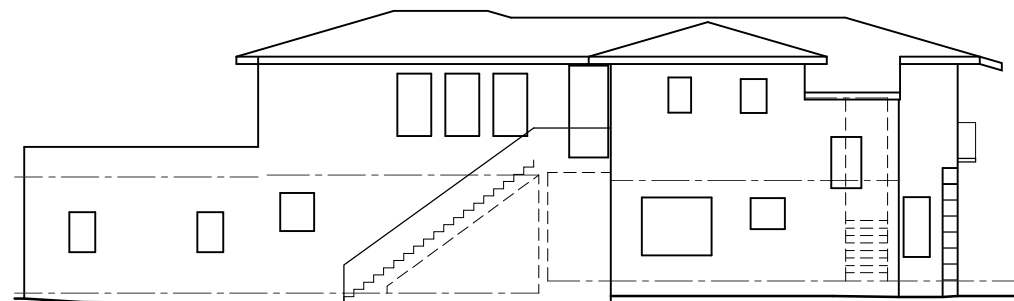

EXISTING GARAGE/GUEST HOUSE  
REAR ELEVATION FACING NEIGHBOOR  
SCALE: 1/16" = 1'-0"

PINE TREE DR

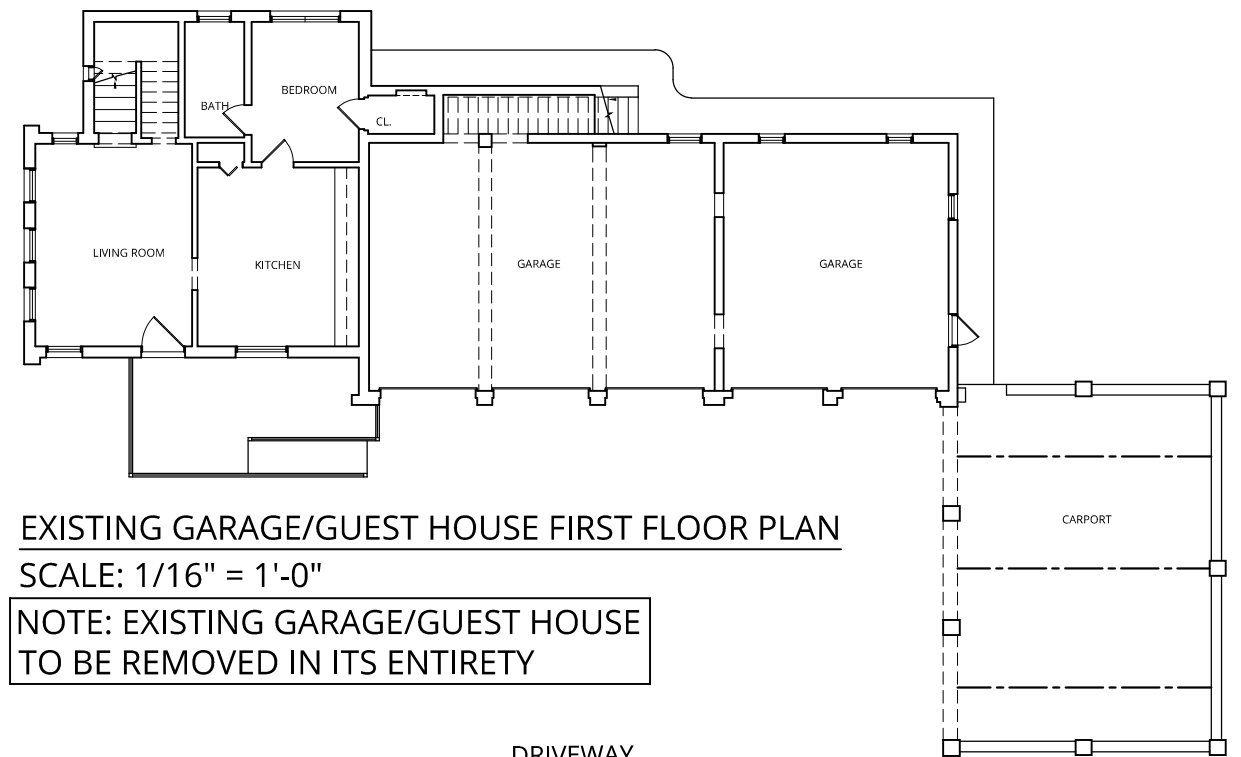

EXISTING GARAGE/GUEST HOUSE FIRST FLOOR PLAN  
SCALE: 1/16" = 1'-0"

NOTE: EXISTING GARAGE/GUEST HOUSE  
TO BE REMOVED IN ITS ENTIRETY

DRIVEWAY



EXISTING GARAGE/GUEST HOUSE  
FRONT ELEVATION FACING DRIVE WAY  
SCALE: 1/16" = 1'-0"



- NOTES:
1. ELEVATIONS SHOWN ARE IN NORTH GEODETIC VERTICAL DATUM 1929 (N.G.V.D. 29) UNLESS OTHERWISE NOTED.
  2. CONVERSION FACTOR BETWEEN N.G.V.D. 29 AND N.A.V.D. 88 IS AS FOLLOWS: N.A.V.D. 88 = N.G.V.D. 29 - 1.56'

Inspirata Management LLC  
3921 Alton Road Suite 421  
Miami Beach, FL 33140

**LUCE**  
ARCHITECTS

EXISTING GARAGE/GUEST HOUSE


5011 PINE TREE DRIVE  
Miami Beach, FL 33140

REV 5/11/2020

Sheet: **A-2.008**


Date: 5/11/2020

Scale: 1/32"=1'-0"

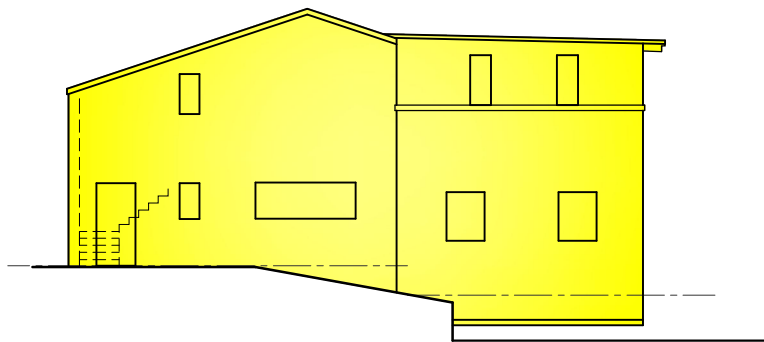


EXISTING BOAT HOUSE LEFT ELEVATION  
FACING PINE TREE  
SCALE: 1/16" = 1'-0"

NOTE: INDICATES EXISTING STRUCTURE TO BE REMOVED  
NOTE: INDICATES EXISTING STRUCTURE TO REMAIN

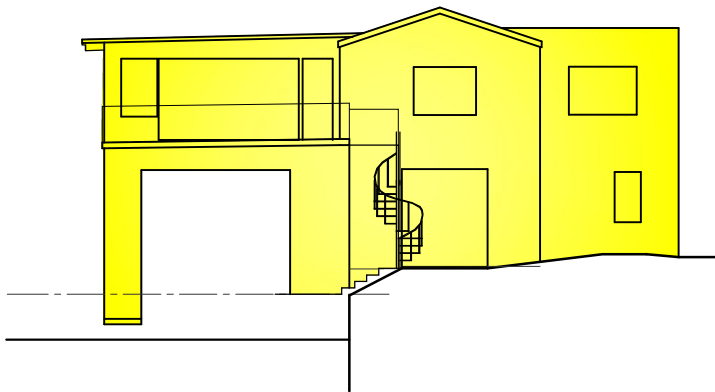


EXISTING BOAT HOUSE LEFT ELEVATION  
FACING INDIAN CREEK  
SCALE: 1/16" = 1'-0"

NOTE: INDICATES EXISTING WINDOWS TO BE REMOVED  
NOTE: INDICATES EXISTING STRUCTURE TO REMAIN

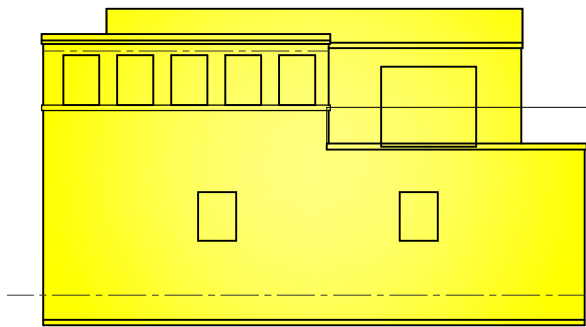


EXISTING BOAT HOUSE REAR ELEVATION  
FACING FLAMINGO WATERWAY  
SCALE: 1/16" = 1'-0"

NOTE: INDICATES EXISTING STRUCTURE TO BE REMOVED  
NOTE: INDICATES EXISTING STRUCTURE TO REMAIN

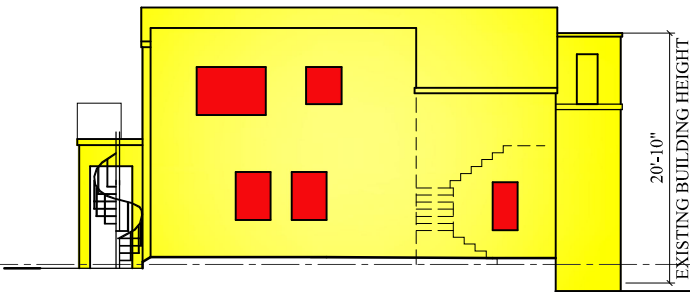

EXISTING BOAT HOUSE FRONT ELEVATION  
FACING GUEST HOUSE  
SCALE: 1/16" = 1'-0"


NOTE: INDICATES EXISTING WINDOWS TO BE REMOVED  
NOTE: INDICATES EXISTING STRUCTURE TO REMAIN

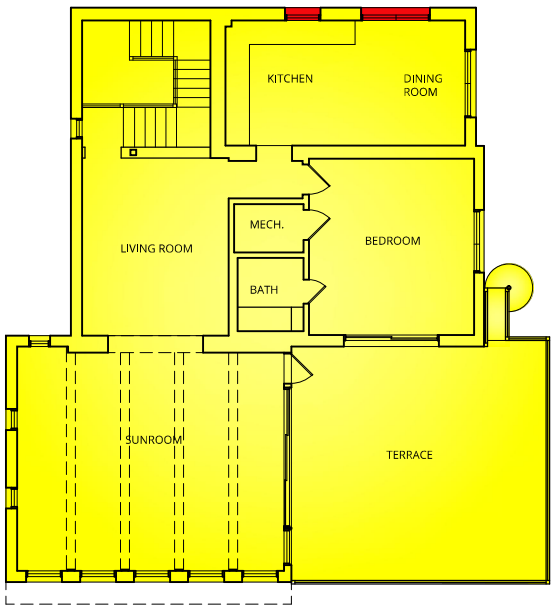

EXISTING BOAT HOUSE SECOND FLOOR PLAN  
SCALE: 1/16" = 1'-0"

NOTE: INDICATES EXISTING WINDOWS TO BE REMOVED  
NOTE: INDICATES EXISTING STRUCTURE TO REMAIN

PINE TREE DR

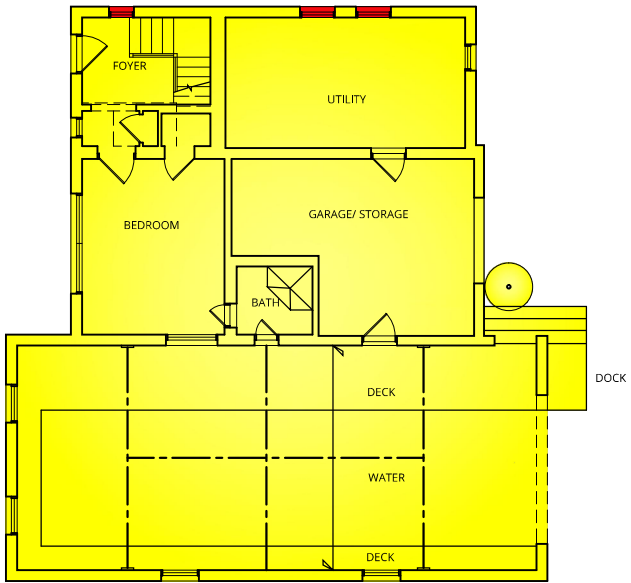

FLAMINGO WATERWAY  
EXISTING BOAT HOUSE FIRST FLOOR PLAN  
SCALE: 1/16" = 1'-0"

NOTE: INDICATES EXISTING WINDOWS TO BE REMOVED  
NOTE: INDICATES EXISTING STRUCTURE TO REMAIN



NOTES:	
1.	ELEVATIONS SHOWN ARE IN NORTH GEODETIC VERTICAL DATUM 1929 (N.G.V.D. 29) UNLESS OTHERWISE NOTED.
2.	CONVERSION FACTOR BETWEEN N.G.V.D. 29 AND N.A.V.D. 88 IS AS FOLLOWS: N.A.V.D. 88 = N.G.V.D. 29 - 1.56'


Inspirata Management LLC 3921 Alton Road Suite 421 Miami Beach, FL 33140		EXISTING BOAT HOUSE		REV 5/11/2020
		5011 PINE TREE DRIVE Miami Beach, FL 33140		Sheet: <b>A-2.009</b>
				Date: 5/11/2020 Scale: 1/32"=1'-0"





PINE TREE DRIVE

PROPERTY LINE 203.10'

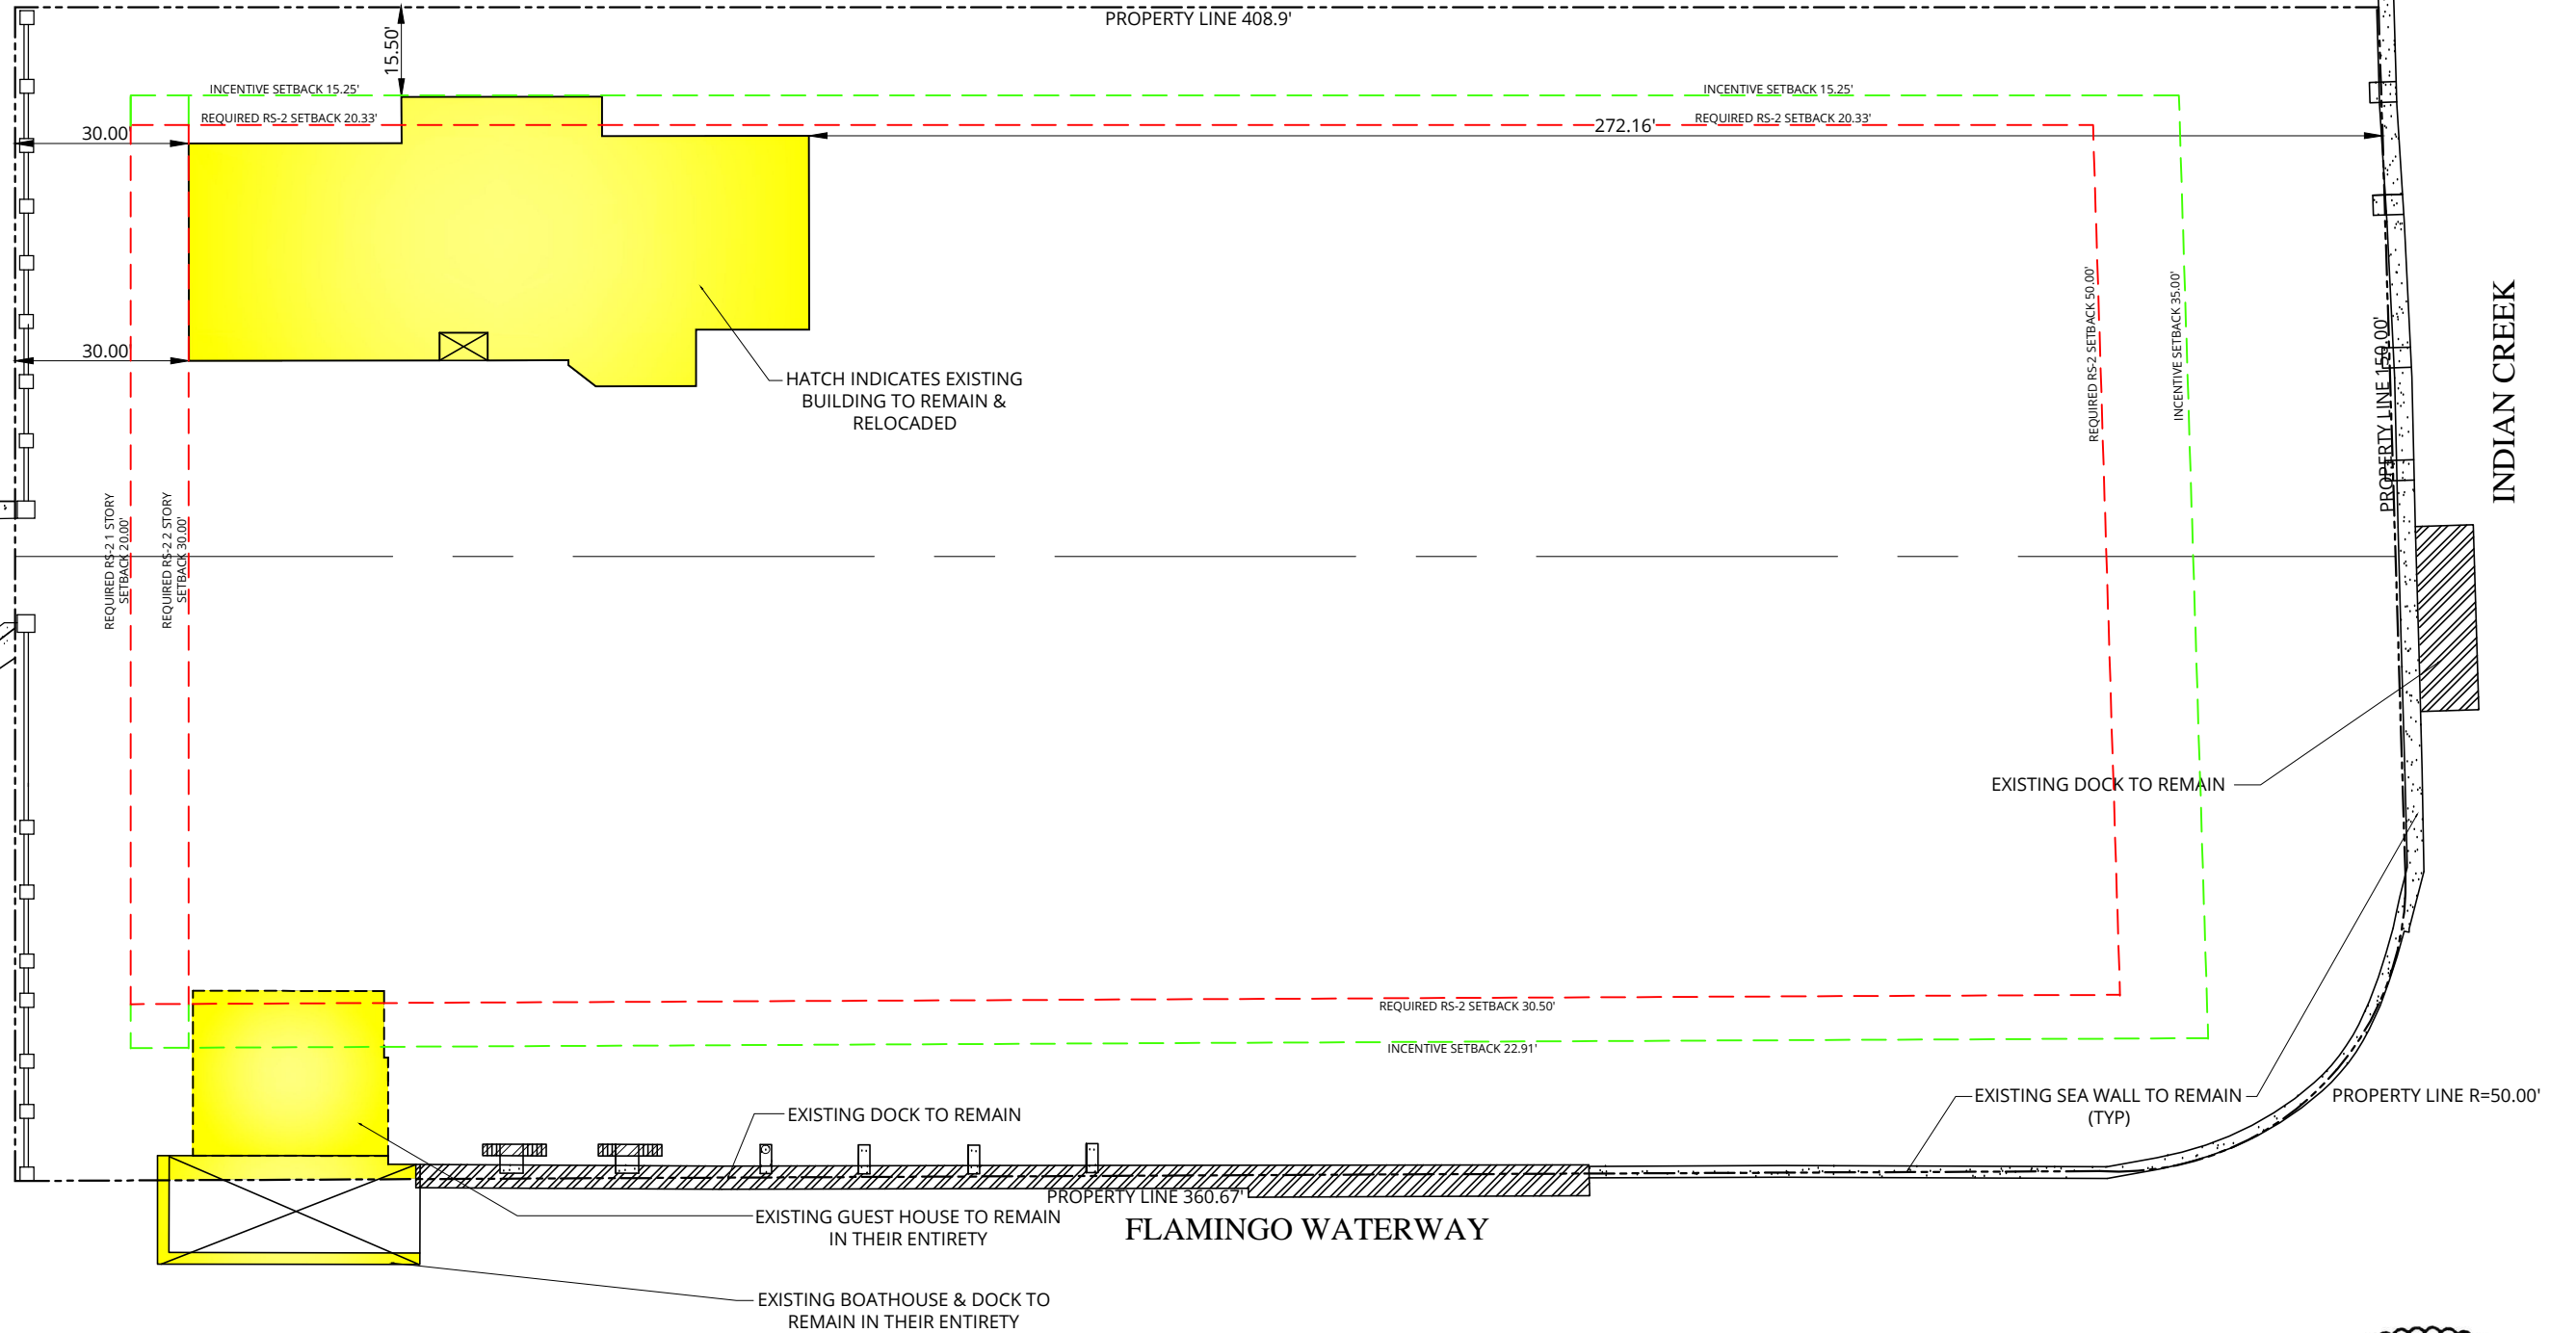

**BUILDING RELOCATION PLAN**  
**SCALE: 1/32" = 1'-0"**

NOTE:  INDICATES EXISTING STRUCTURE TO REMAIN



- NOTES:
- ELEVATIONS SHOWN ARE IN NORTH GEODETIC VERTICAL DATUM 1929 (N.G.V.D. 29) UNLESS OTHERWISE NOTED.
  - CONVERSION FACTOR BETWEEN N.G.V.D. 29 AND N.A.V.D. 88 IS AS FOLLOWS: N.A.V.D. 88 = N.G.V.D. 29 - 1.56'

Inspirata Management LLC  
3921 Alton Road Suite 421  
Miami Beach, FL 33140

**LUCE**  
ARCHITECTS

**BUILDING RELOCATION PLAN**

5011 PINE TREE DRIVE  
Miami Beach, FL 33140

REV 5/11/2020  
Sheet:

**A-2.011**

Date: 5/11/2020

Scale: 1/32"=1'-0"